


FIGURE 2.1 SITE LOCATION PLAN
SCALE 1 : 5,000

參考編號 REFERENCE No. A/H15/282	繪圖 DRAWING A - 1
------------------------------------	------------------------

(資料來源：由申請人提供)
(SOURCE : SUBMITTED BY THE APPLICANT)

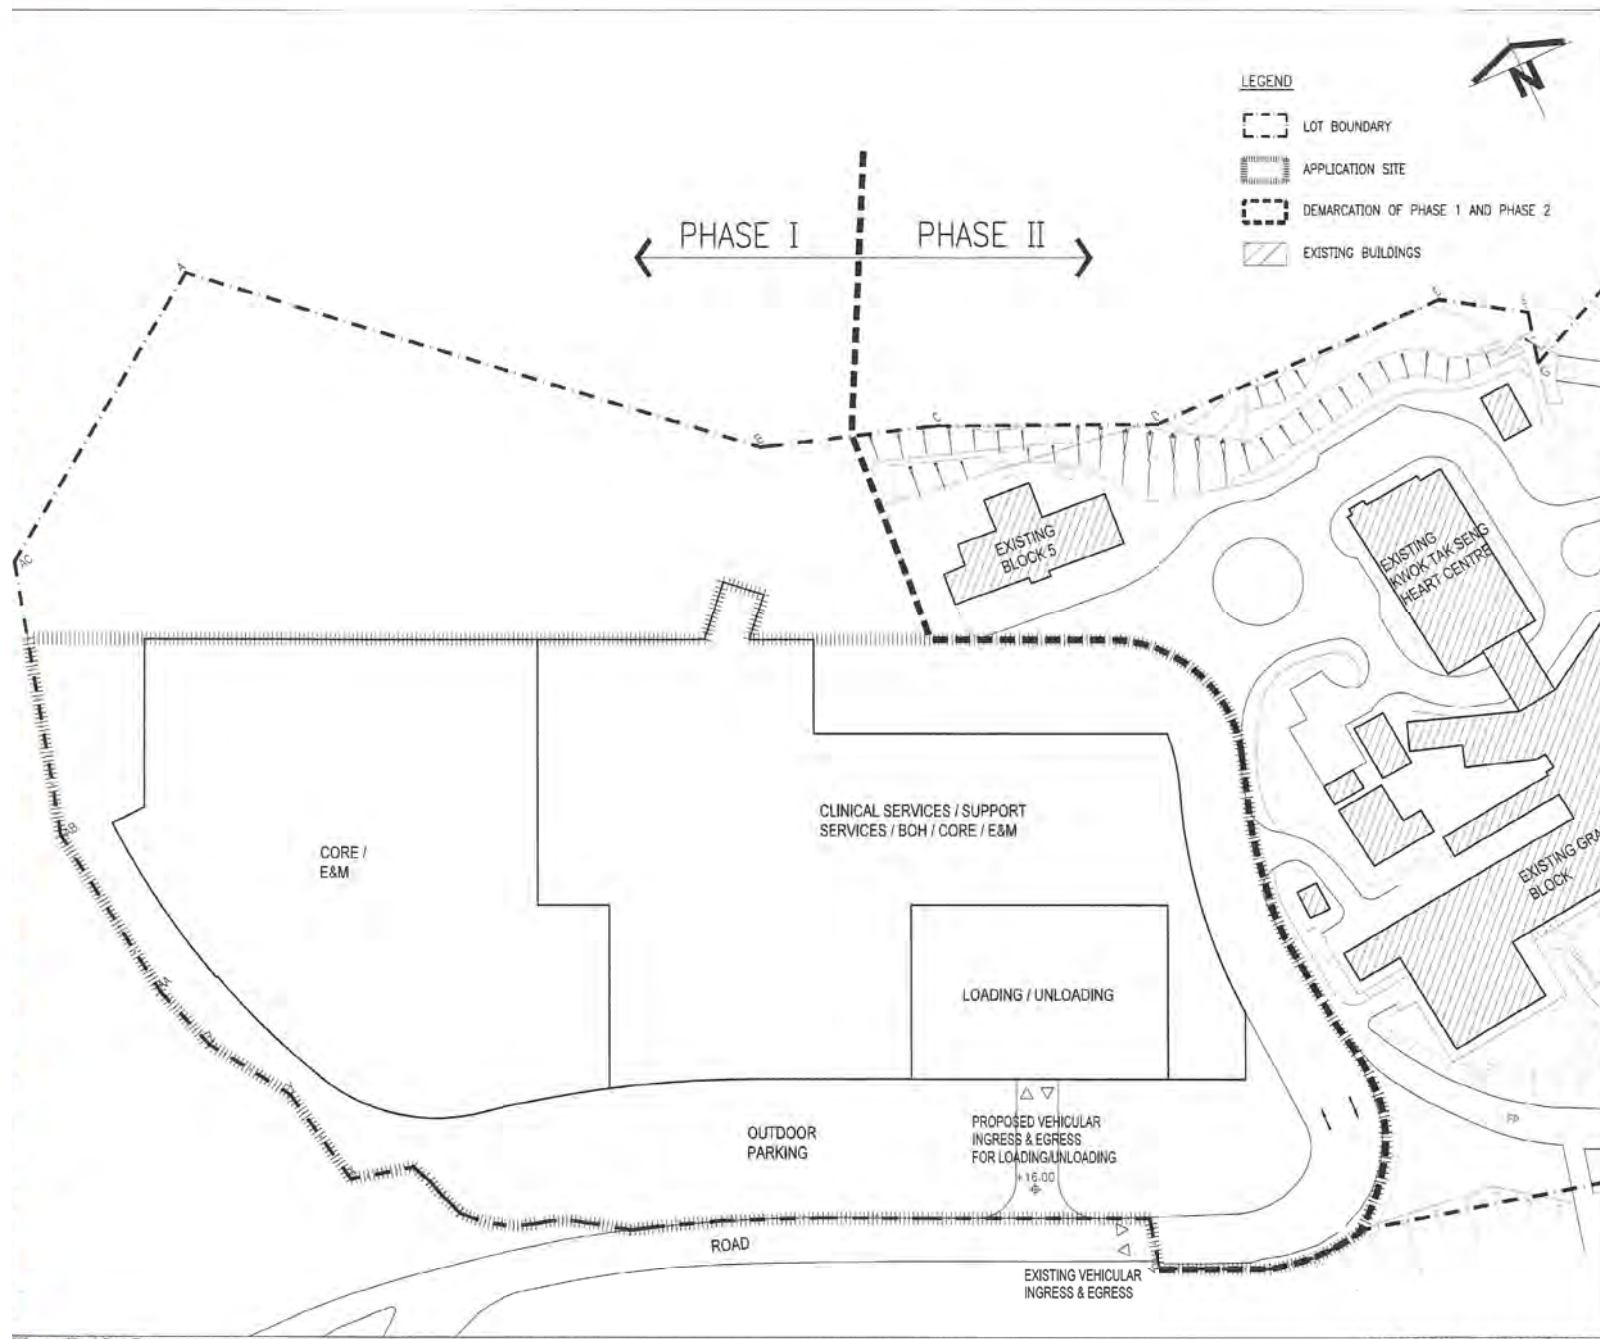

- LEGEND**
- LOT BOUNDARY
 - APPLICATION SITE
 - DEMARCATION OF PHASE I AND PHASE 2
 - EXISTING BUILDINGS

B.D. REF:
F.S.D. REF: A

NOTES

- This drawing and the contents herein are the copyright of Rocco Design Architects Limited.
本圖紙及其內容的版權屬於羅傑建築師有限公司所有。
- No part of the drawing and the design contained herein may be reproduced without the prior written consent of a director of Rocco Design Architects Limited.
未經本公司董事書面同意，不得複製此圖紙內任何內容或設計。
- Do not take measurements directly from this drawing.
切勿直接從圖紙上量度尺寸。
- Check and verify all dimensions on site.
所有尺寸必須在工地現場檢查及量核。
- Read this drawing in conjunction with the specification and all other related documents.
此圖紙必須與規格說明書及其他有關圖紙一併閱讀。
- Notify the Architect immediately of any discrepancy found herein.
如發現內容有任何錯誤之處，應立即通知建築師。

REV	DATE	DESCRIPTION	APPROVED
A	JUN 19	S16 SUBMISSION	OK

ARCHITECT / AP: **ROCCO**

HEALTHCARE PLANNER: **B+H**

ENGINEERING CONSULTANTS: **ARUP**

BUILDING SERVICES CONSULTANTS: **wsp**

QUANTITY SURVEYOR: **RLB** Rider Levett Bucknall

JOB TITLE: REDEVELOPMENT OF GRANTHAM HOSPITAL (PHASE 1)

DRAWING TITLE: LOWER GROUND 2 PLAN

SCALE: 1:300 (A2)	PRINTED: A3
-------------------	-------------

CHECKED: EY	DATE: JUN 2019
APPROVED: CK	DATE: JUN 2019
DRAWN: TL	DATE: JUN 2019

CONTRACT NO.


DRAWING NO.: 2341B552

CAD REF NAME: 20190626 S16 DIAGRAM.DWG

EMPLOYER: HOSPITAL AUTHORITY

(資料來源：由申請人提供)
(SOURCE : SUBMITTED BY THE APPLICANT)

參考編號 REFERENCE No. A/H15/282	繪圖 DRAWING A - 2
------------------------------------	------------------------

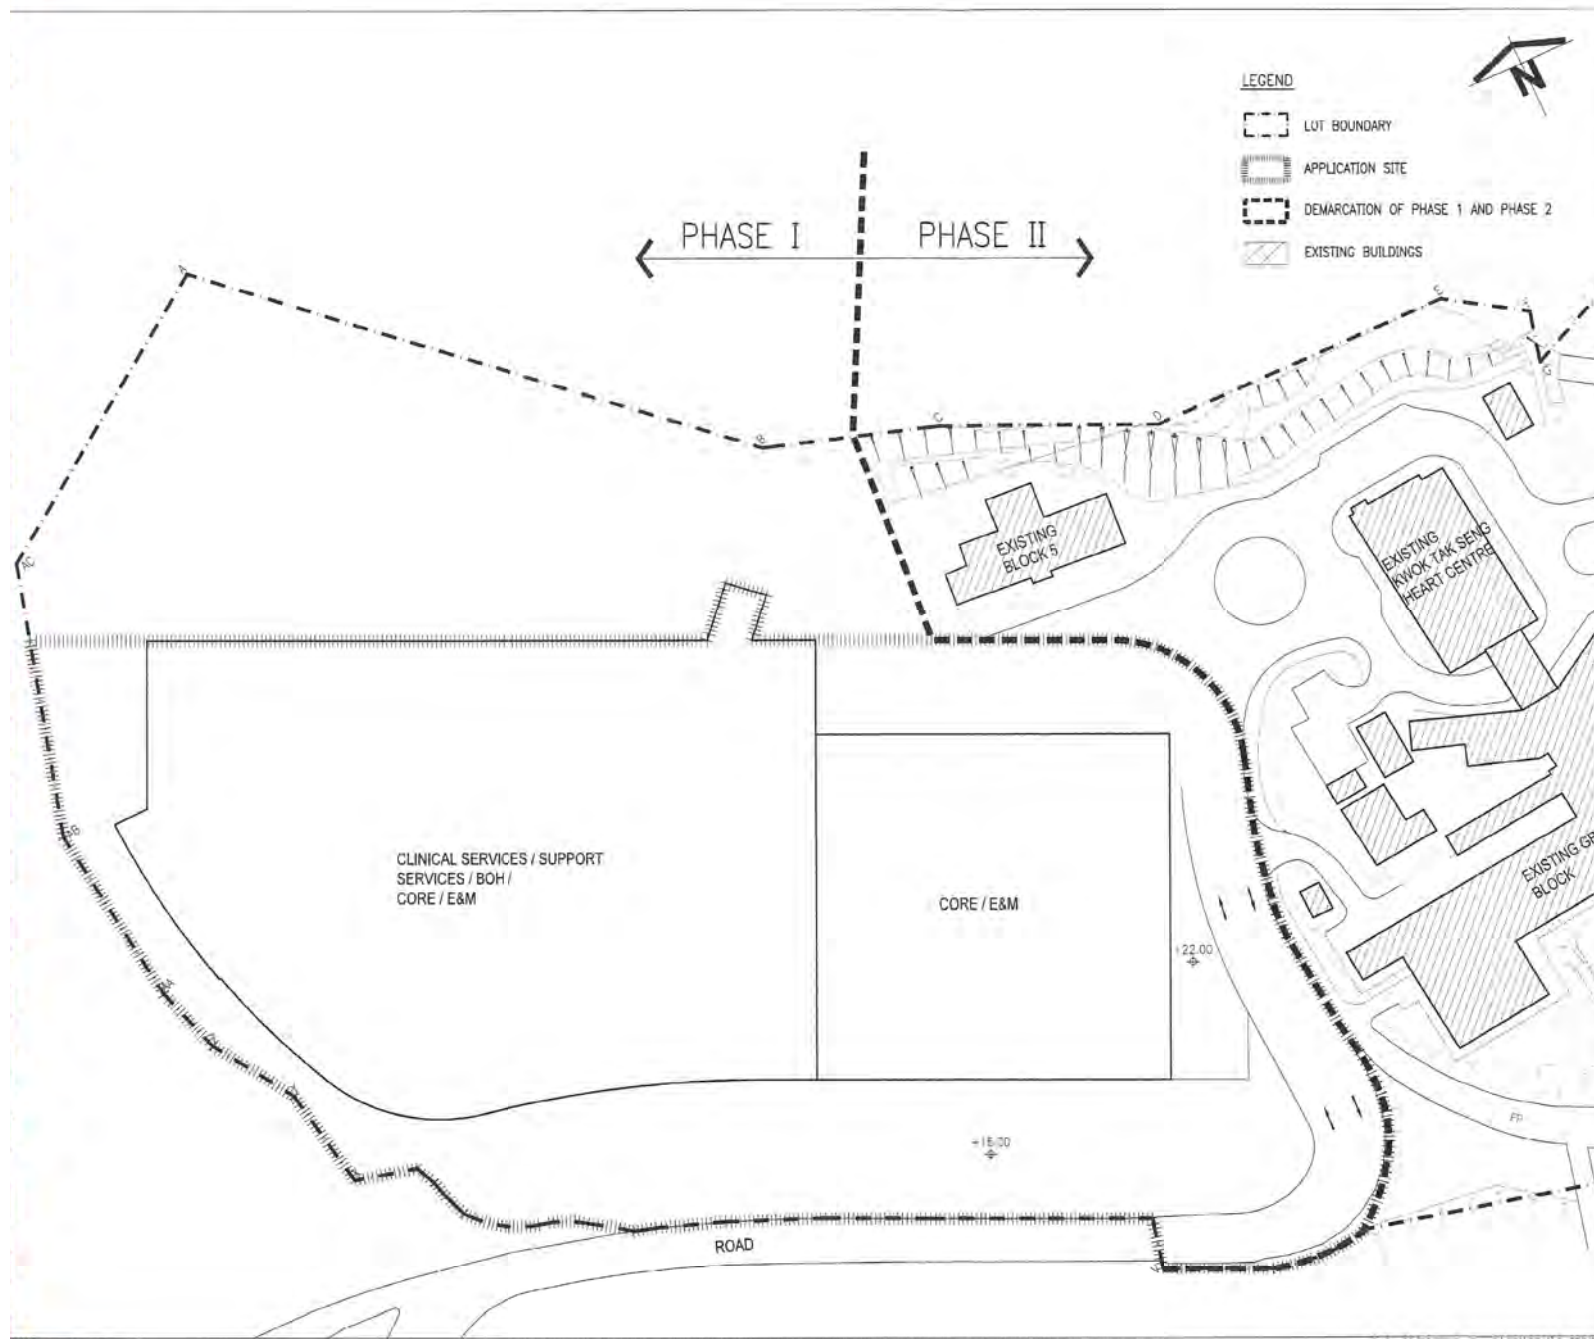

- LEGEND**
- LOT BOUNDARY
 - APPLICATION SITE
 - DEMARCATION OF PHASE 1 AND PHASE 2
 - EXISTING BUILDINGS

B.D. REF:
F.S.D. REF:

NOTES:

- This drawing and the contents herein are the copyright of Rocco Design Architects Limited.
- 本圖紙及其內容的版權屬中區醫院管理處有限公司所有。
- No part of the drawing and the design contained herein may be reproduced without the prior written consent of a director of Rocco Design Architects Limited.
- 未經本公司董事書面同意，不得複製或轉載本圖紙內任何內容或設計。
- Do not take measurements directly from this drawing.
- 切勿直接從圖紙上量度尺寸。
- Check and verify all dimensions on site.
- 所有尺寸必須在工地現場檢查及審核。
- Issue this drawing in conjunction with the specifications and all other related documents.
- 此圖紙須與規格說明書及其他有關圖紙一併閱讀。
- Notify the Architect immediately of any discrepancy found herein.
- 如發現內有任何錯誤之處，應立即通知建築師。

REV.	DATE	DESCRIPTION	APPROVED
A	JUN 19	S16 SUBMISSION	CK

ARCHITECT / AP	ROCCO
HEALTHCARE PLANNER	B+H
ENGINEERING CONSULTANTS	ARUP
BUILDING SERVICES CONSULTANTS	wsp
QUANTITY SURVEYOR	RLB Rider Levett Bucknall

JOB TITLE
REDEVELOPMENT OF GRANTHAM HOSPITAL (PHASE 1)

DRAWING TITLE
LOWER GROUND 1 PLAN

SCALE	1:1000 (A3)	PRINTED	A3
CHECKED	EY	DATE	JUN 2019
APPROVED	CK	DATE	JUN 2019
DRAWN	TL	DATE	JUN 2019

CONTRACT NO.

DRAWING NO.
2341B653


REV.
A

CAD REF NAME: 20190226 S16 DIAGRAM.DWG



(資料來源：由申請人提供)
(SOURCE : SUBMITTED BY THE APPLICANT)

參考編號 REFERENCE No. A/H15/282	繪圖 DRAWING A - 3
------------------------------------	------------------------

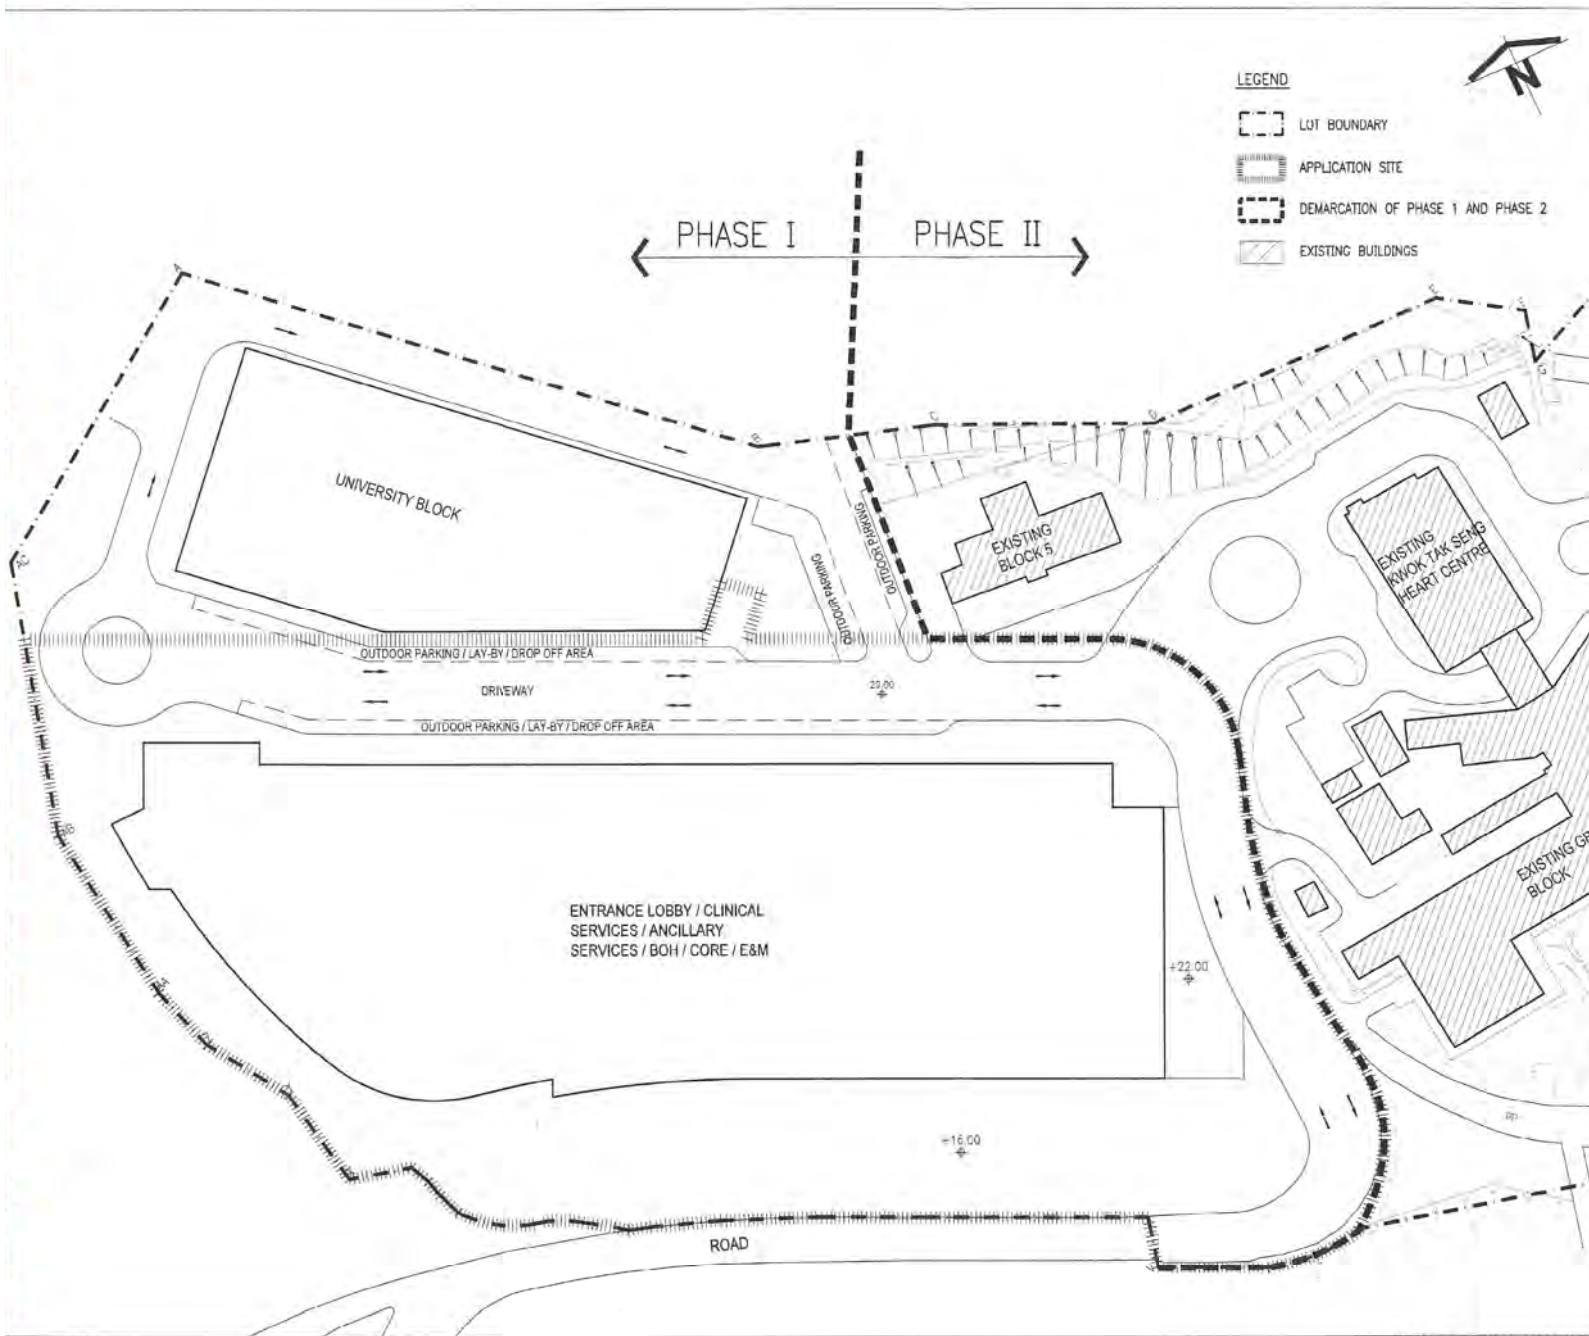

S.D. REF:
F.S.D. REF:

NOTES:
This drawing and the contents herein are the copyright of Rocco Design Architects Limited.
本圖紙及其內容的版權歸計中區建築師事務所有限公司所有。
- No part of the drawing and the design contained herein may be reproduced without the prior written consent of a director of Rocco Design Architects Limited.
未經本公司董事書面同意，不得複製本圖紙或作任何內容或設計。
- Do not take measurements directly from this drawing.
切勿直接從圖紙上量度尺寸。
- Check and verify all dimensions on site.
所有尺寸必須在工地現場檢查及審核。
Read this drawing in conjunction with the specifications and all other relevant drawings and specifications and all other relevant drawings and specifications.
- Notify the Architect immediately of any discrepancy found herein.
如發現內容有任何錯誤之處，應立即通知建築師。

REV.	DATE	DESCRIPTION	APPROVED
A	JUN 19	S16 SUBMISSION	CK

ARCHITECT / AP
ROCCO 嚴

HEALTHCARE PLANNER
B+H

ENGINEERING CONSULTANTS
ARUP

BUILDING SERVICES CONSULTANTS
wsp

QUANTITY SURVEYOR
RLB Rider Levett Bucknall
利比

JOB TITLE
REDEVELOPMENT OF GRANTHAM HOSPITAL (PHASE I)

DRAWING TITLE
GROUND FLOOR PLAN

SCALE
1:1000 (A3)

PRINTED
A3

CHECKED EY	DATE JUN 2019
APPROVED CK	DATE JUN 2019
DRAWN TL	DATE JUN 2019

CONTRACT NO.

DRAWING NO.
2341B654


REV.
A

CAD REF NAME: 20190626 S16 DIAGRAM.DWG




EMPLOYER
醫院管理局
HOSPITAL AUTHORITY

(資料來源：由申請人提供)
(SOURCE : SUBMITTED BY THE APPLICANT)

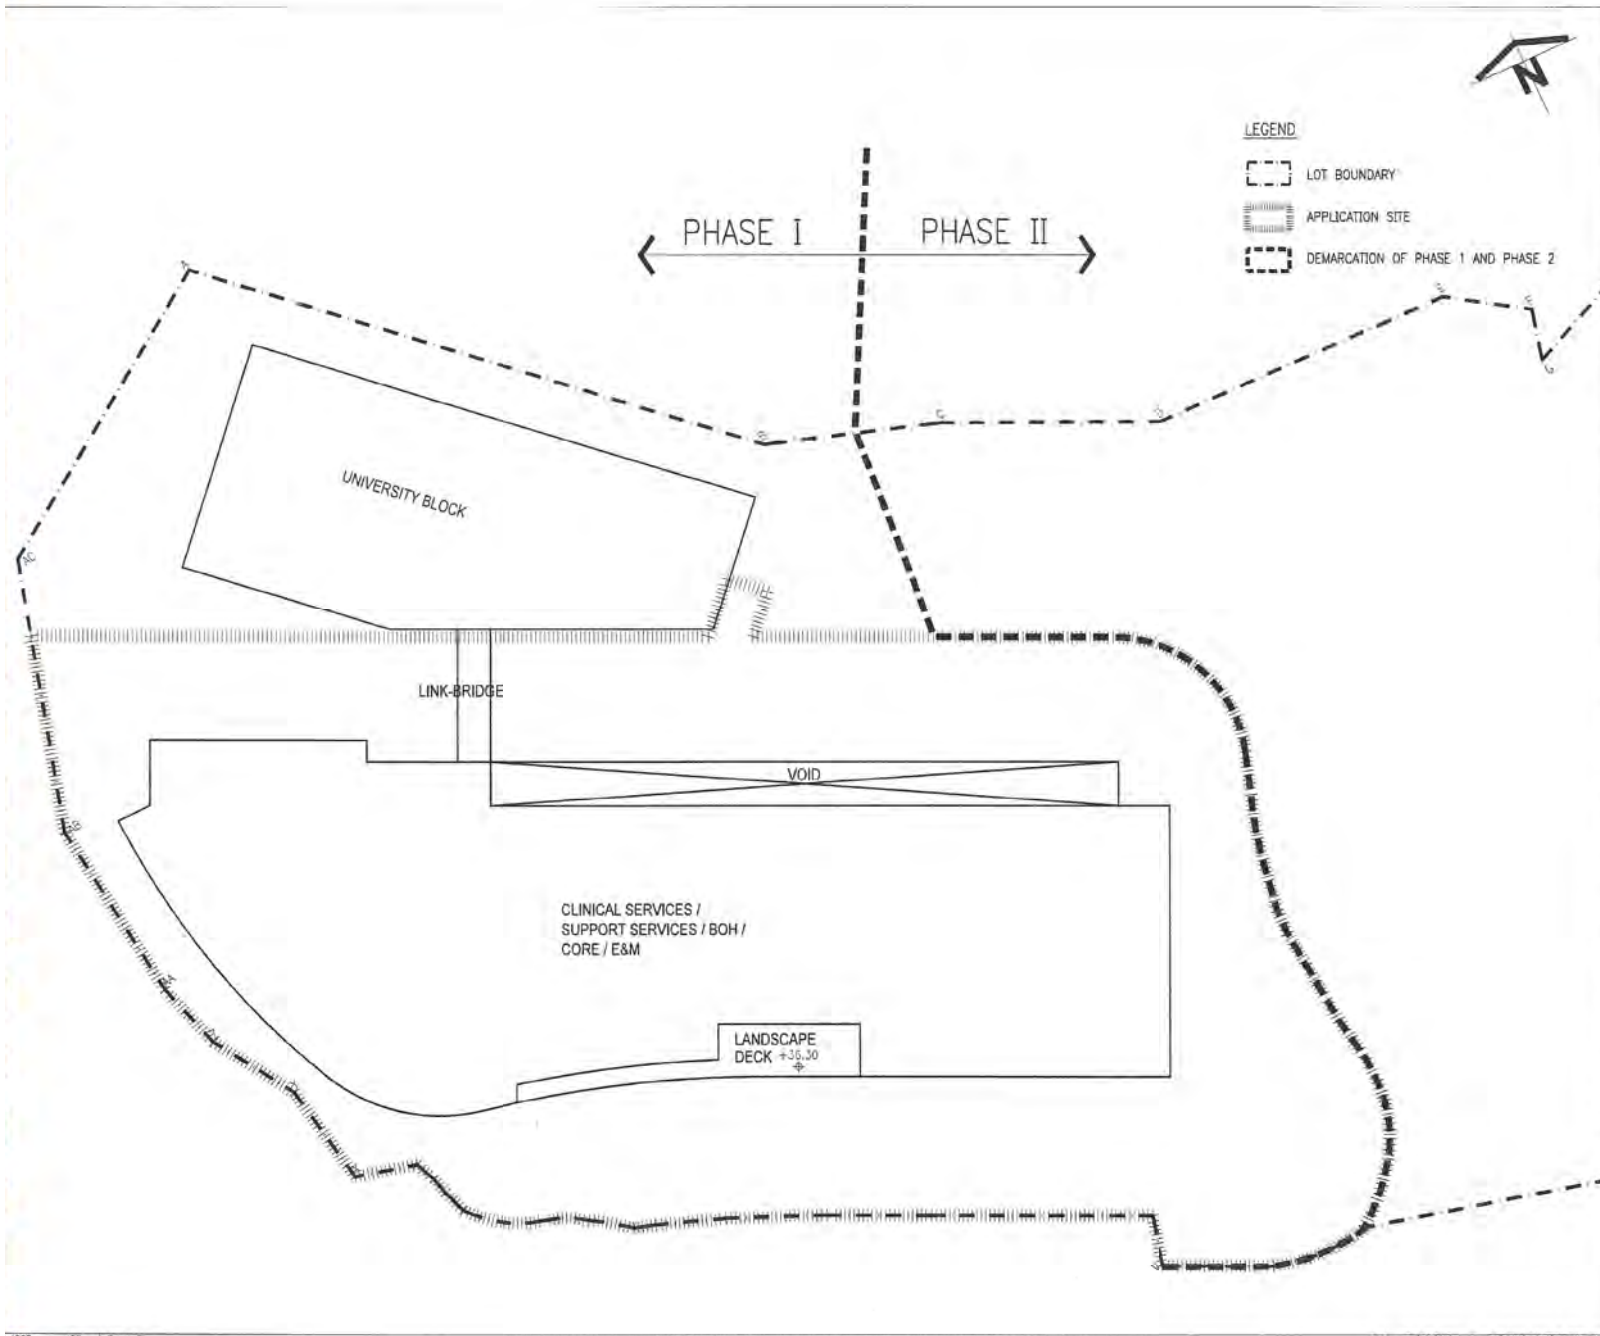參考編號 REFERENCE No. A/H15/282	繪圖 DRAWING A - 4
------------------------------------	------------------------



LEGEND

-  LOT BOUNDARY
-  APPLICATION SITE
-  DEMARCATION OF PHASE 1 AND PHASE 2

BD REF:
FSD REF:

NOTES:
- This drawing and its contents herein are the copyright of Rocco Design Architects Limited.
- 本圖紙及其內容的版權屬於香港建築師學會有限公司所有。
- No part of the drawing and the design contained herein may be reproduced without the prior written consent of a director of Rocco Design Architects Limited.
- 未經本公司董事書面同意，不得複製此圖紙內任何內容或設計。
- Do not take measurements directly from this drawing
切勿直接從圖紙上量度尺寸。
- Check and verify all dimensions on site.
所有尺寸必須在工地現場複核及量核。
- Read this drawing in conjunction with the specifications and all other related documents.
此圖紙必須與規格說明書及其他有關圖紙一併閱讀。
- Notify the Architect immediately of any discrepancy found between the drawings and any other documents.
如發現內容有任何錯誤之處，應立即通知建築師。

REV	DATE	DESCRIPTION	APPROVED
A	JUN 19	S16 SUBMISSION	CK

ARCHITECT/ AP **ROCCO**

HEALTHCARE PLANNER **B+H**

ENGINEERING CONSULTANTS **ARUP**

BUILDING SERVICES CONSULTANTS **wsp**

QUANTITY SURVEYOR **RLB Rider Levett Bucknall**

JOB TITLE
REDEVELOPMENT OF
GRANTHAM HOSPITAL (PHASE 1)

DRAWING TITLE
1ST FLOOR PLAN

SCALE	PRINTED	DATE	DATE
1:800 (A3)	A3	EY	JUN 2019
		CK	JUN 2019
		TL	JUN 2019

CONTRACT NO.

DRAWING NO.
2341B655


REV.
A

CAD REF NAME: 20190628 S16 DIAGRAM.DWG




EMPLOYER
HOSPITAL AUTHORITY

(資料來源：由申請人提供)
(SOURCE : SUBMITTED BY THE APPLICANT)

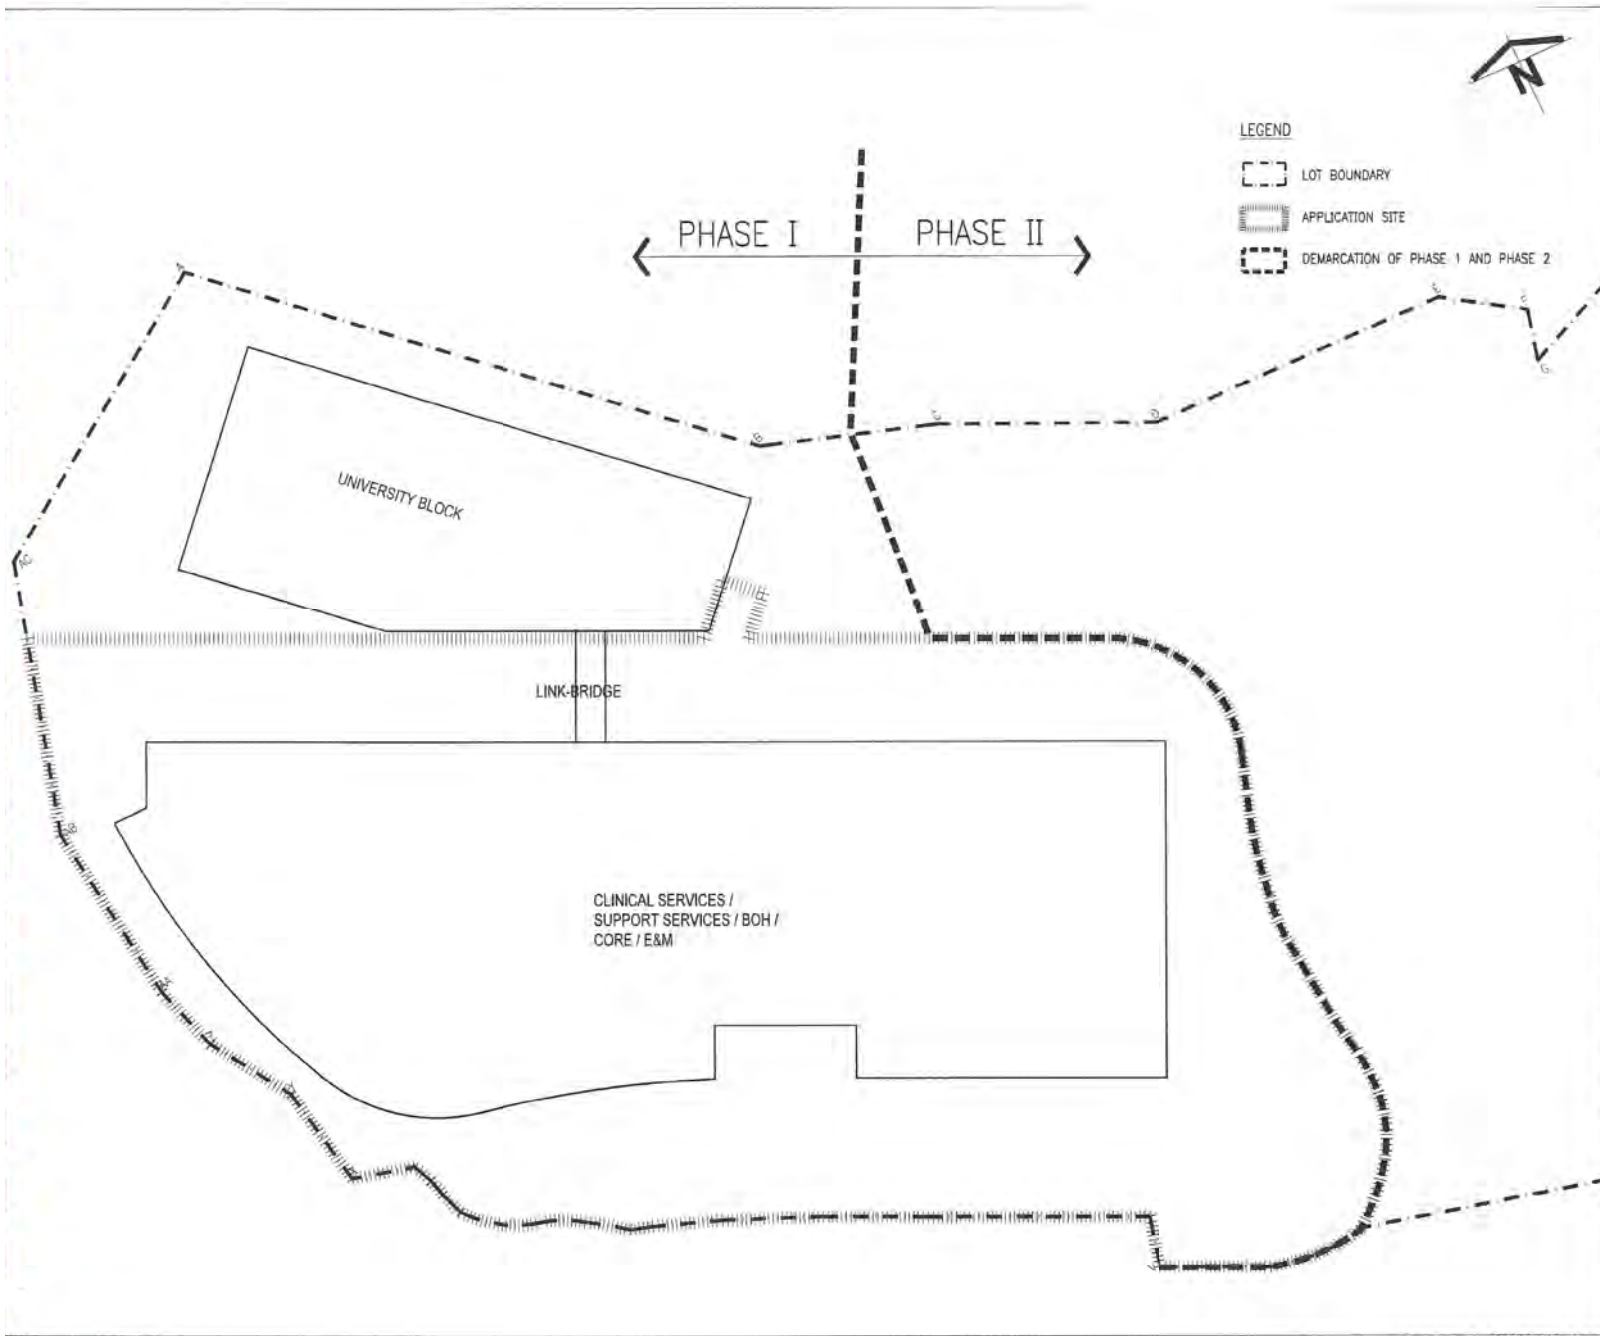參考編號 REFERENCE No. A/H15/282	繪圖 DRAWING A - 5
------------------------------------	------------------------



LEGEND

-  LOT BOUNDARY
-  APPLICATION SITE
-  DEMARCATON OF PHASE 1 AND PHASE 2



B.D. REF:
F.S.D. REF:

NOTES:
- This drawing and its contents are the copyright of Rocco Design Architects Limited.
- 本圖紙及其內容的版權歸許李羅建築師事務所有限公司所有。
- No part of this drawing and the design contained herein may be reproduced without the prior written consent of a director of Rocco Design Architects Limited.
- 未經本公司董事書面同意，不得複製此圖紙內任何內容或設計。
- Do not take measurements directly from this drawing.
- 切勿直接從圖紙上量取尺寸。
- Check and verify all dimensions on site.
- 所有尺寸必須在工地現場檢查及量核。
- Read this drawing in conjunction with the specifications and all other related documents to be submitted with it for all related work.
- 須將此圖紙與規格說明書及其他有關圖紙一併閱讀。
- Notify the Architect immediately of any discrepancy found herein.
- 如發現內容有任何錯誤之處，應立即通知建築師。

REV	DATE	DESCRIPTION	APPROVED
A	JUN 19	S16 SUBMISSION	CK

ARCHITECT / AP: **ROCCO** 羅

HEALTHCARE PLANNER: **B+H**

ENGINEERING CONSULTANTS: **ARUP**

BUILDING SERVICES CONSULTANTS: **wsp**

QUANTITY SURVEYOR: **RLB** Rider Levett Bucknall

JOB TITLE: REDEVELOPMENT OF GRANTHAM HOSPITAL (PHASE 1)
DRAWING TITLE: 2ND FLOOR PLAN

SCALE: 1:800 (A2)	PRINTED: A3
-------------------	-------------

CHECKED: EY	DATE: JUN 2019
APPROVED: CK	DATE: JUN 2019
DRAWN: TL	DATE: JUN 2019

CONTRACT NO.
DRAWING NO.: 2341B656
REV: A


CAD REF NAME: 20190226 S16 DIAGRAM.DWG

EMPLOYER:

醫院管理局
HOSPITAL AUTHORITY

(資料來源：由申請人提供)
(SOURCE : SUBMITTED BY THE APPLICANT)

參考編號 REFERENCE No. A/H15/282	繪圖 DRAWING A - 6
------------------------------------	------------------------

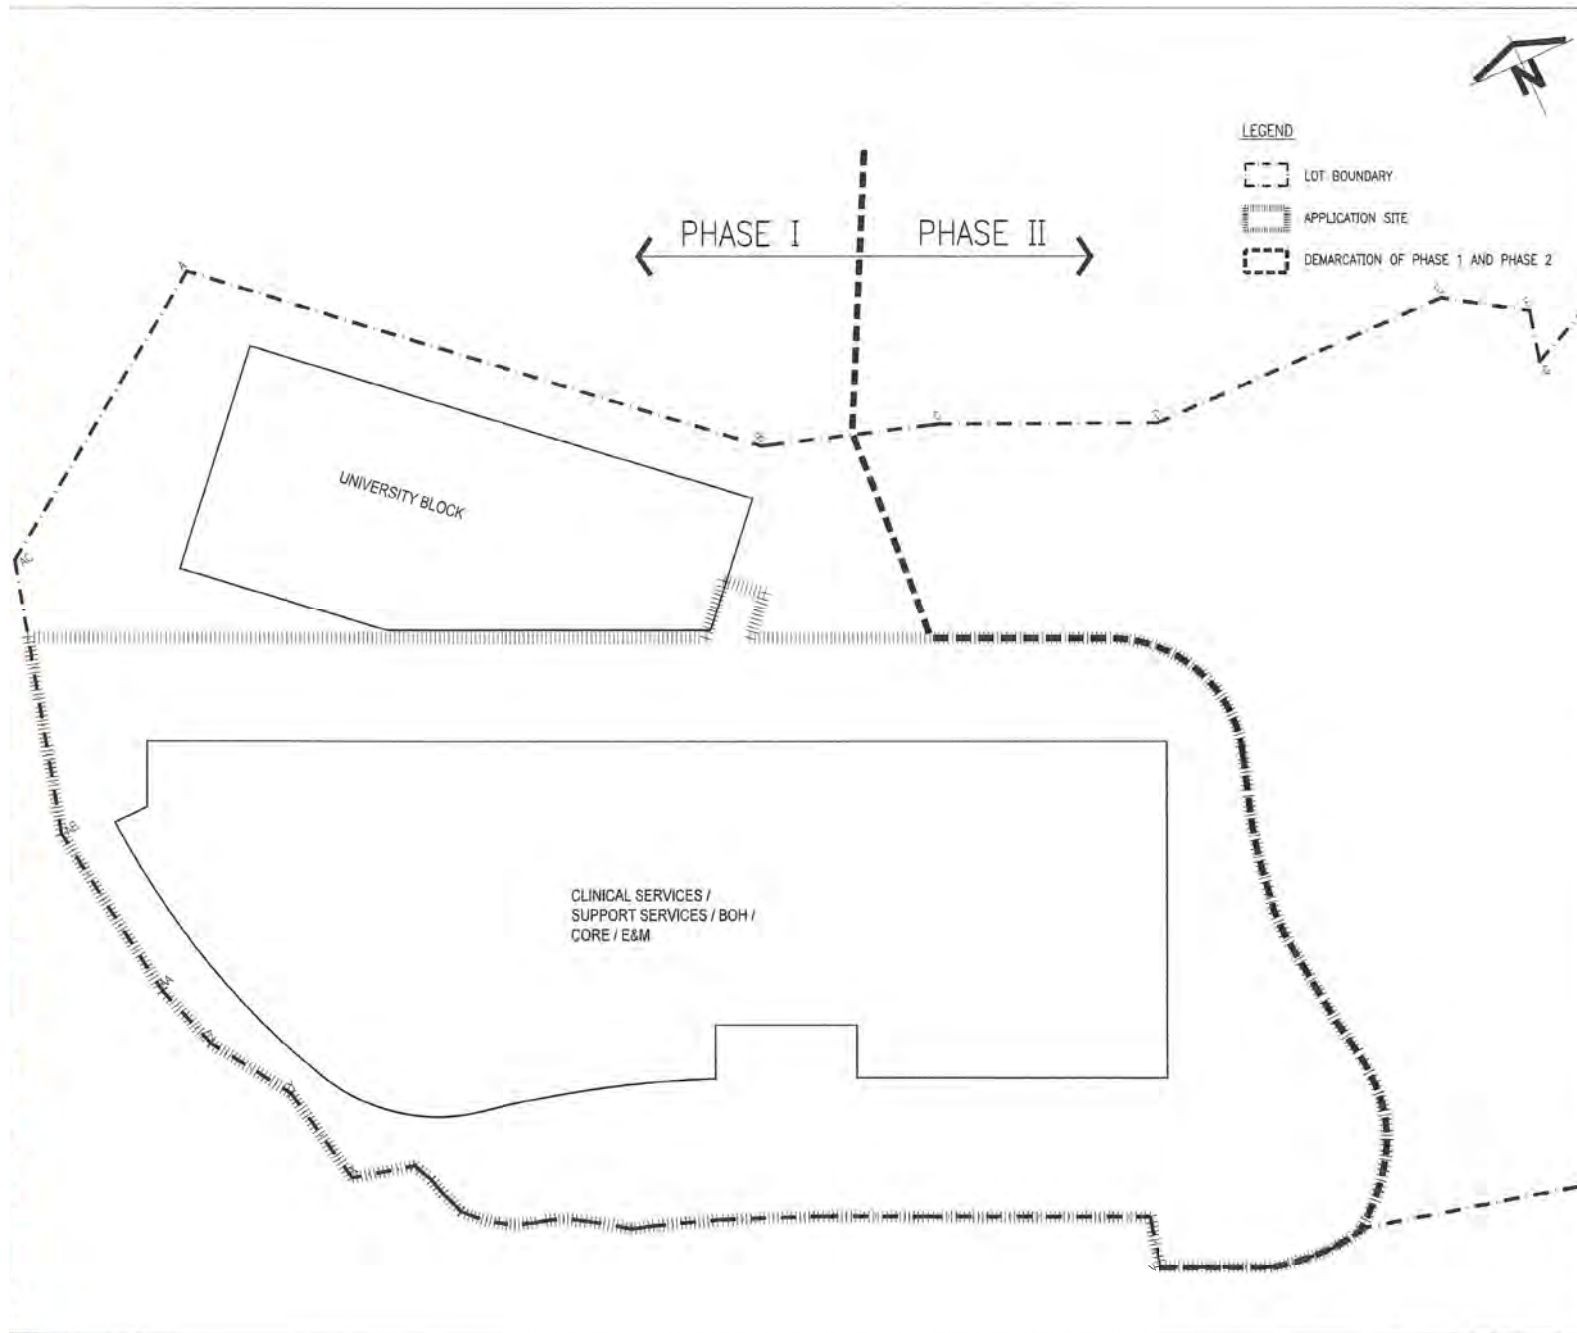

LEGEND


- LOT BOUNDARY
- APPLICATION SITE
- DEMARCATION OF PHASE 1 AND PHASE 2



B.D. REF.			
F.S.D. REF.			
NOTES:			
This drawing and its contents herein are the copyright of Rocco Design Architects Limited. 本圖紙及其內容的版權歸軒宇羅建築師事務所有限公司所有。			
No part of the drawing and the design contained herein may be reproduced without the prior written consent of a director of Rocco Design Architects Limited. 未經本公司董事書面同意，不得複製此圖紙內任何內容或設計。			
Do not take measurements directly from this drawing. 切勿直接從圖紙上量得尺寸。			
Check and verify all dimensions on site. 所有尺寸必須在工地現場檢查及審核。			
Read this drawing in conjunction with the specifications and all other related drawings/圖紙與規格明書及其他有關圖紙一併閱讀。			
Notify the Architect immediately of any discrepancy found herein. 如發現內容有任何錯誤之處，應立即通知建築師。			
A	JUN 10	S16 SUBMISSION	CK
REV.	DATE	DESCRIPTION	APPROVED
ARCHITECT I/P			
ROCCO 嚴			
HEALTHCARE PLANNER			
B+H			
ENGINEERING CONSULTANTS			
ARUP			
BUILDING SERVICES CONSULTANTS			
wsp			
QUANTITY SURVEYOR			
RLB 利比 Rider Levett Bucknall			
JOB TITLE			
REDEVELOPMENT OF GRANTHAM HOSPITAL (PHASE 1)			
DRAWING TITLE			
3RD FLOOR PLAN			
SCALE	1:500 (A3)	PRINTED:	A3
CHECKED	EY	DATE	JUN 2019
APPROVED	CK	DATE	JUN 2019
DRAWN	TL	DATE	JUN 2019
CONTRACT NO.			
DRAWING NO.			
23418657			REV.
			A
CAD REF NAME: ZHONGSU S16 DIAGRAM DWG			
EMPLOYER			
 醫院管理局 HOSPITAL AUTHORITY			

(資料來源：由申請人提供)
(SOURCE : SUBMITTED BY THE APPLICANT)

參考編號 REFERENCE No. A/H15/282	繪圖 DRAWING A - 7
------------------------------------	------------------------

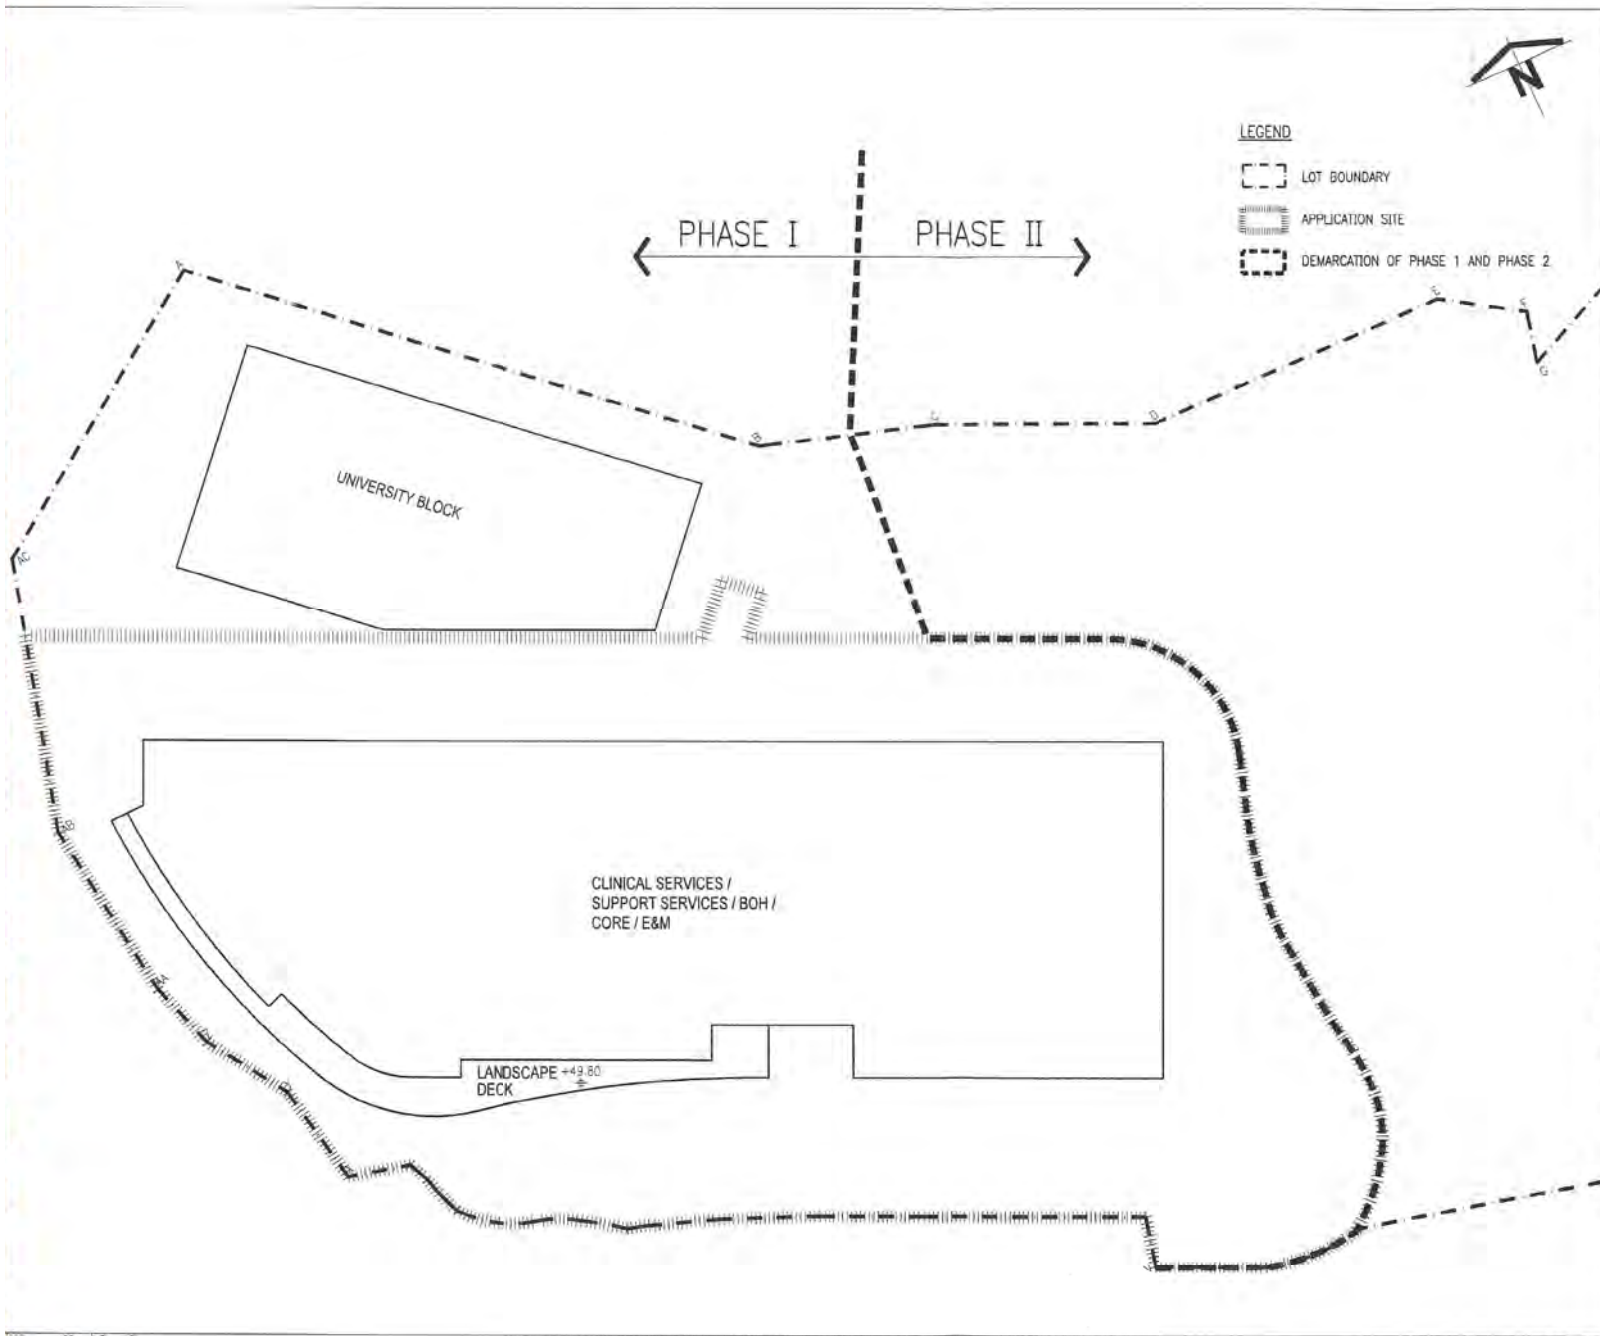

- LEGEND**
- LOT BOUNDARY
 - APPLICATION SITE
 - DEMARCATION OF PHASE 1 AND PHASE 2

B.D. REF:
 P.S.D. REF:
NOTES:
 - This drawing and the contents herein are the copyright of Rocco Design Architects Limited.
 本圖紙及其內容的版權歸許李羅建築師事務所有限公司所有。
 - No part of the drawing and the design contained herein may be reproduced without the prior written consent of a director of Rocco Design Architects Limited.
 未經本公司董事書面同意，不得複製此圖紙內任何內容或設計。
 - Do not take measurements directly from this drawing.
 切勿直接從圖紙上量取尺寸。
 - Check and verify all dimensions on site.
 所有尺寸必須在工地現場複查及審核。
 - Read this drawing in conjunction with the specifications and all other related documents and drawings for full details.
 此圖紙必須與規格說明書及其他有關圖紙一併閱讀。
 - Notify the Architect immediately of any discrepancy found herein.
 如發現內容有任何錯誤之處，應立即通知建築師。

REV.	DATE	DESCRIPTION	APPROVED
A	JUN 19	S16 SUBMISSION	CK

ARCHITECT / AP	ROCCO 嚴
HEALTHCARE PLANNER	B+H
ENGINEERING CONSULTANTS	ARUP
BUILDING SERVICES CONSULTANTS	wsp
QUANTITY SURVEYOR	RLB Rider Levett Bucknall 利比

JOB TITLE:
 REDEVELOPMENT OF
 GRANTHAM HOSPITAL (PHASE 1)
 DRAWING TITLE:
 4TH FLOOR PLAN

SCALE	1:800 (A3)	PRINTED	A3
CHECKED	EY	DATE	JUN 2019
APPROVED	CK	DATE	JUN 2019
DRAWN	TL	DATE	JUN 2019


CONTRACT NO.	
DRAWING NO.	REV.
2541B658	A

CAD REF NAME: 2019028 S16 DIAGRAM.DWG
 EMPLOYER:

 醫院管理局
 HOSPITAL
 AUTHORITY

(資料來源：由申請人提供)
 (SOURCE : SUBMITTED BY THE APPLICANT)

參考編號 REFERENCE No. A/H15/282	繪圖 DRAWING A - 8
------------------------------------	------------------------

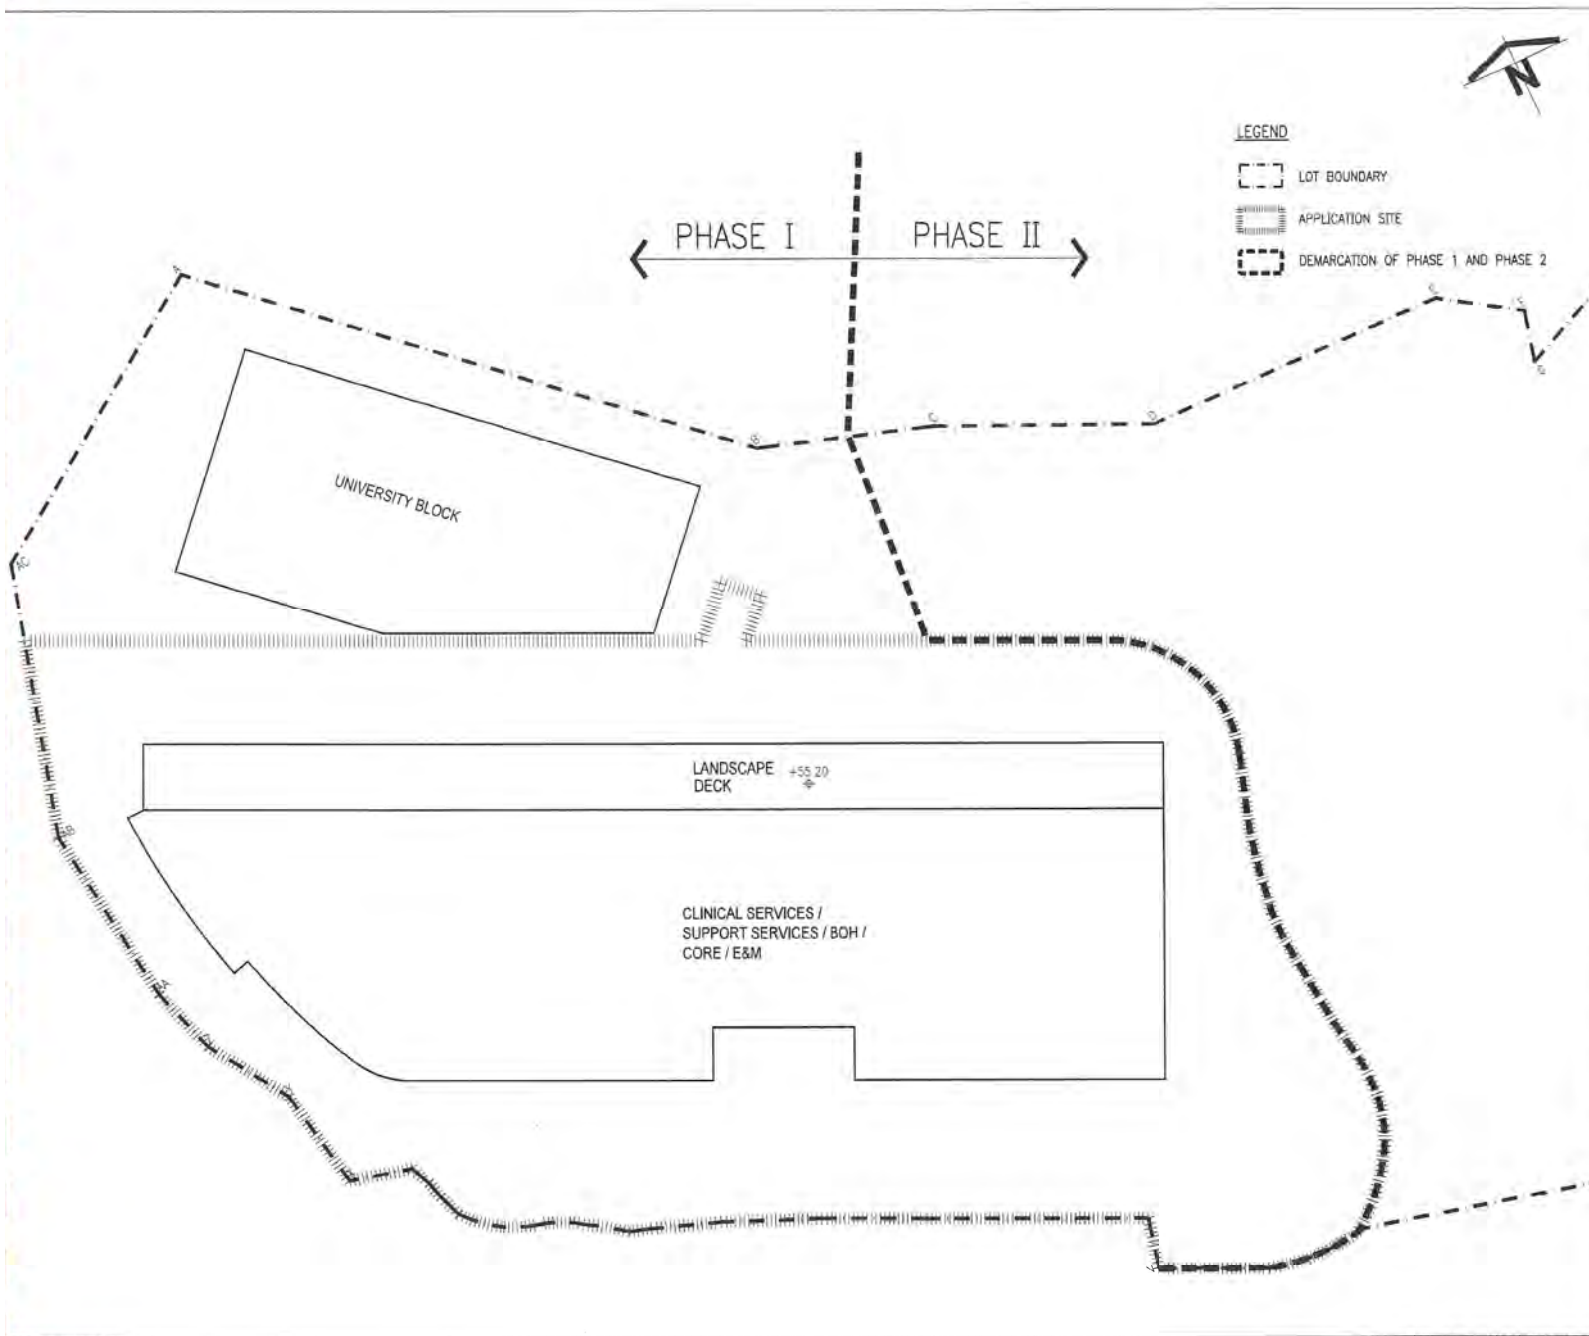

B.D. REF:
F.S.D. REF:

NOTES:
This drawing and the contents herein are the copyright of Rocco Design Architects Limited.
本圖紙及其內容的版權屬於卓羅建築師有限公司所有。
- No part of the drawing and the design contained herein may be reproduced without the prior written consent of a director of Rocco Design Architects Limited.
未經本公司董事書面同意，不得複製此圖紙為任何內容或設計。
- Do not take measurements directly from the drawing.
切勿直接從圖紙上量取尺寸。
- Check and verify all dimensions on site.
所有尺寸必須在工地現場檢查及審核。
Read this drawing in conjunction with the specifications and all other related drawings and specifications for any discrepancy to be raised.
加註圖內所有任何錯誤之處，應立即通知建築師。

REV.	DATE	DESCRIPTION	APPROVED
A.	JUN 19	SITE SUBMISSION	CK

ARCHITECT / AP
ROCCO 嚴

HEALTHCARE PLANNER
B+H

ENGINEERING CONSULTANTS
ARUP

BUILDING SERVICES CONSULTANTS
wsp

QUANTITY SURVEYOR
RLB Rider Levett Bucknall
利比

JOB TITLE
REDEVELOPMENT OF
GRANTHAM HOSPITAL (PHASE 1)

DRAWING TITLE
5TH FLOOR PLAN

SCALE ~~1:300 (A3)~~ PAPER A3

CHECKED EY DATE JUN 2019

APPROVED CK DATE JUN 2019

DRAWN TL DATE JUN 2019

CONTRACT NO.

DRAWING NO.
23418659


REV.
A

CAD REF NAME: 20190620 5TH DIAGRAM.DWG

EMPLOYER
 醫院管理局
HOSPITAL AUTHORITY

(資料來源：由申請人提供)
(SOURCE : SUBMITTED BY THE APPLICANT)

參考編號 REFERENCE No. A/H15/282	繪圖 DRAWING A - 9
------------------------------------	------------------------

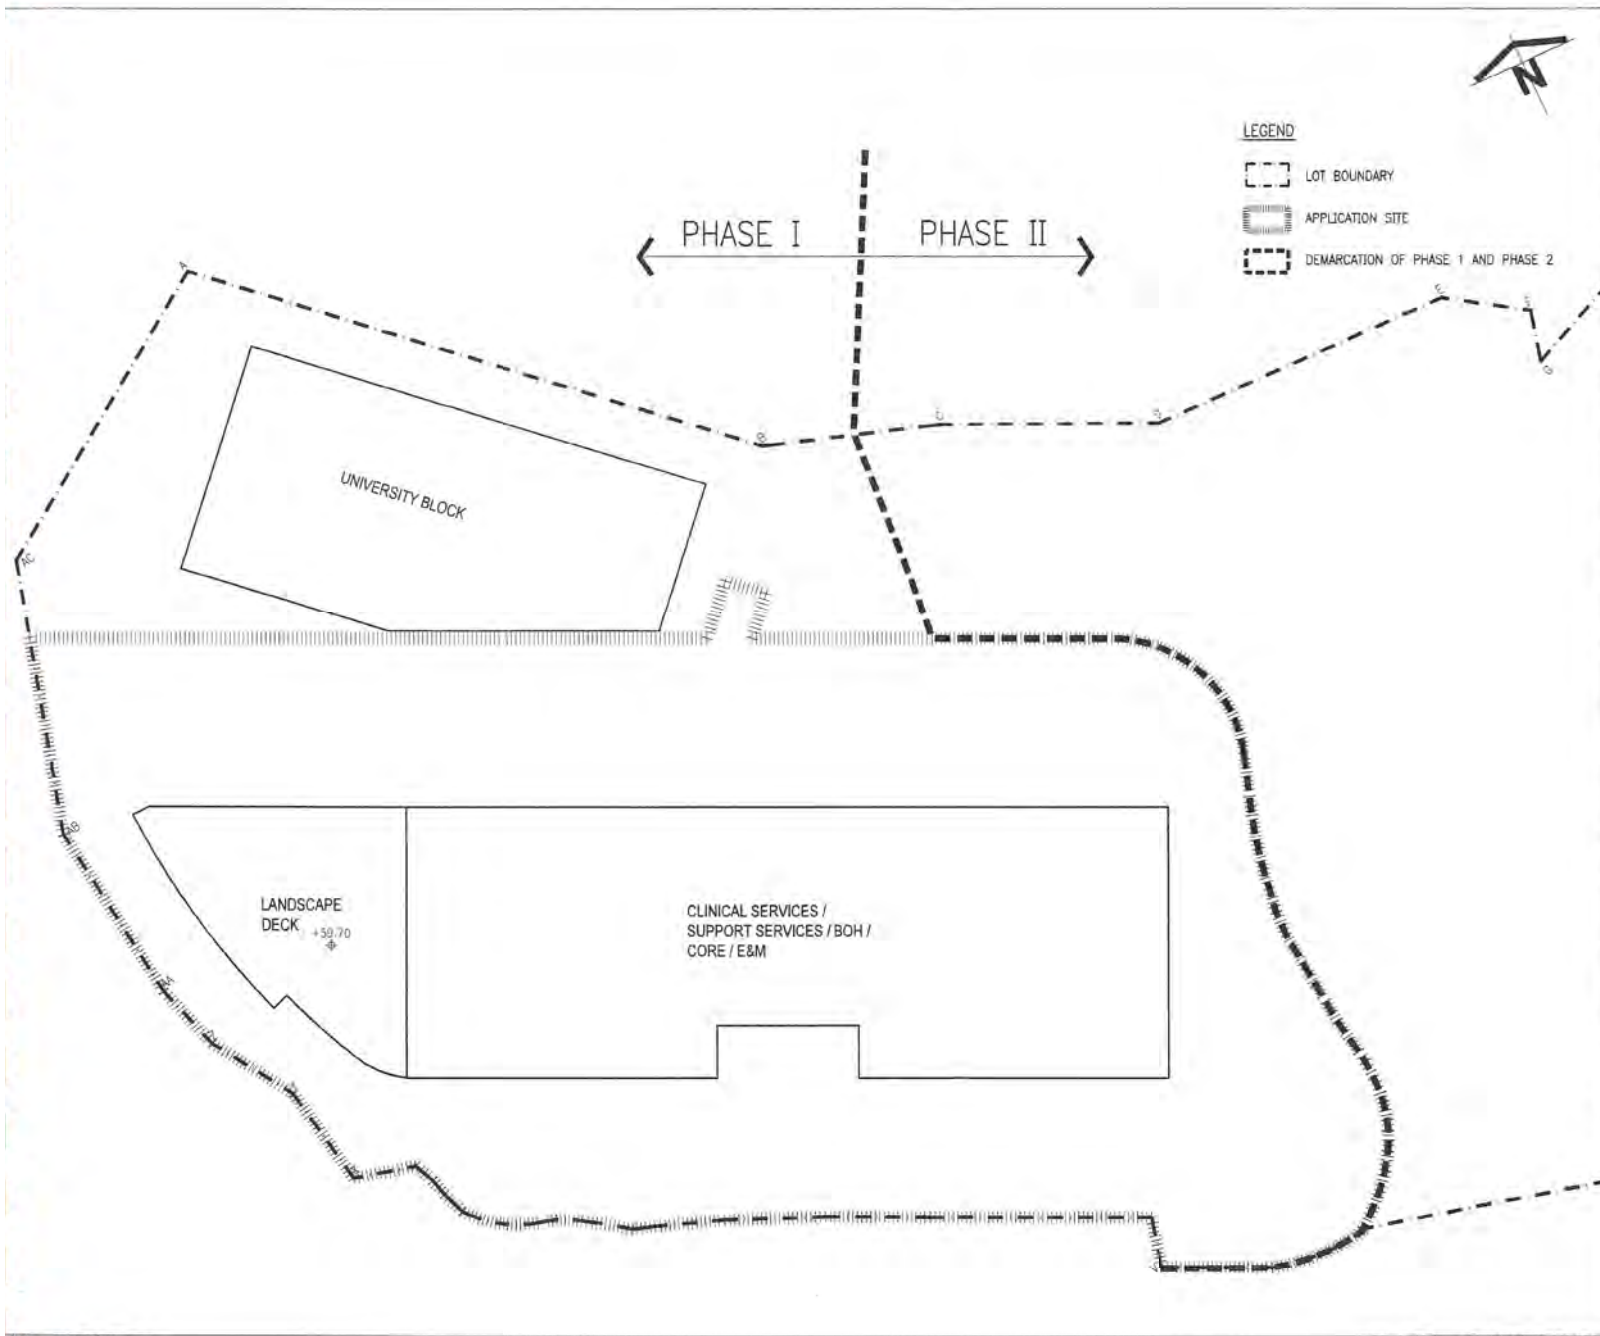

LEGEND

- LOT BOUNDARY
- APPLICATION SITE
- DEMARCATION OF PHASE 1 AND PHASE 2

B.D. REF.
F.S.D. REF.

NOTES:
- This drawing and the contents herein are the copyright of Rocco Design Architects Limited.
- 本圖紙及其內容的版權屬於李耀庭建築師有限公司所有。
- No part of the drawing and the design contained herein may be reproduced without the prior written consent of a director of Rocco Design Architects Limited.
- 未經本公司董事書面同意，不得複製此圖紙內任何內容或設計。
- Do not take measurements directly from this drawing.
- 切勿直接從圖紙上量度尺寸。
- Check and verify all dimensions on site.
- 所有尺寸必須在工地現場檢查及核實。
- Read this drawing in conjunction with the specifications and all other relevant documents and drawings to be issued and its amendments in Chinese.
- Notify the Architect immediately of any discrepancy found herein.
- 如發現內存有任何錯誤之處，應立即通知建築師。

REV.	DATE	DESCRIPTION	APPROVED
A	JUN 19	S16 SUBMISSION	CK

ARCHITECT / AP
ROCCO 羅閣

HEALTHCARE PLANNER
B+H

ENGINEERING CONSULTANT
ARUP

BUILDING SERVICES CONSULTANT
wsp

QUANTITY SURVEYOR
RLB Rider Levett Bucknall

JOB TITLE
REDEVELOPMENT OF
GRANTHAM HOSPITAL (PHASE 1)

DRAWING TITLE
6TH FLOOR PLAN

SCALE	PRINTED	A3	
1:800 (A3)	DATE	JUN 2019	
CHECKED	EY	DATE	JUN 2019
APPROVED	CK	DATE	JUN 2019
DRAWN	TL	DATE	JUN 2019

CONTRACT NO.

DRAWING NO.
2341B660

REV.
A


CAD REF NAME: 20190601_S16_DIAGRAM.DWG

EMR / USER

醫院管理局
HOSPITAL
AUTHORITY

(資料來源：由申請人提供)
(SOURCE : SUBMITTED BY THE APPLICANT)

參考編號 REFERENCE No. A/H15/282	繪圖 DRAWING A - 10
------------------------------------	-------------------------

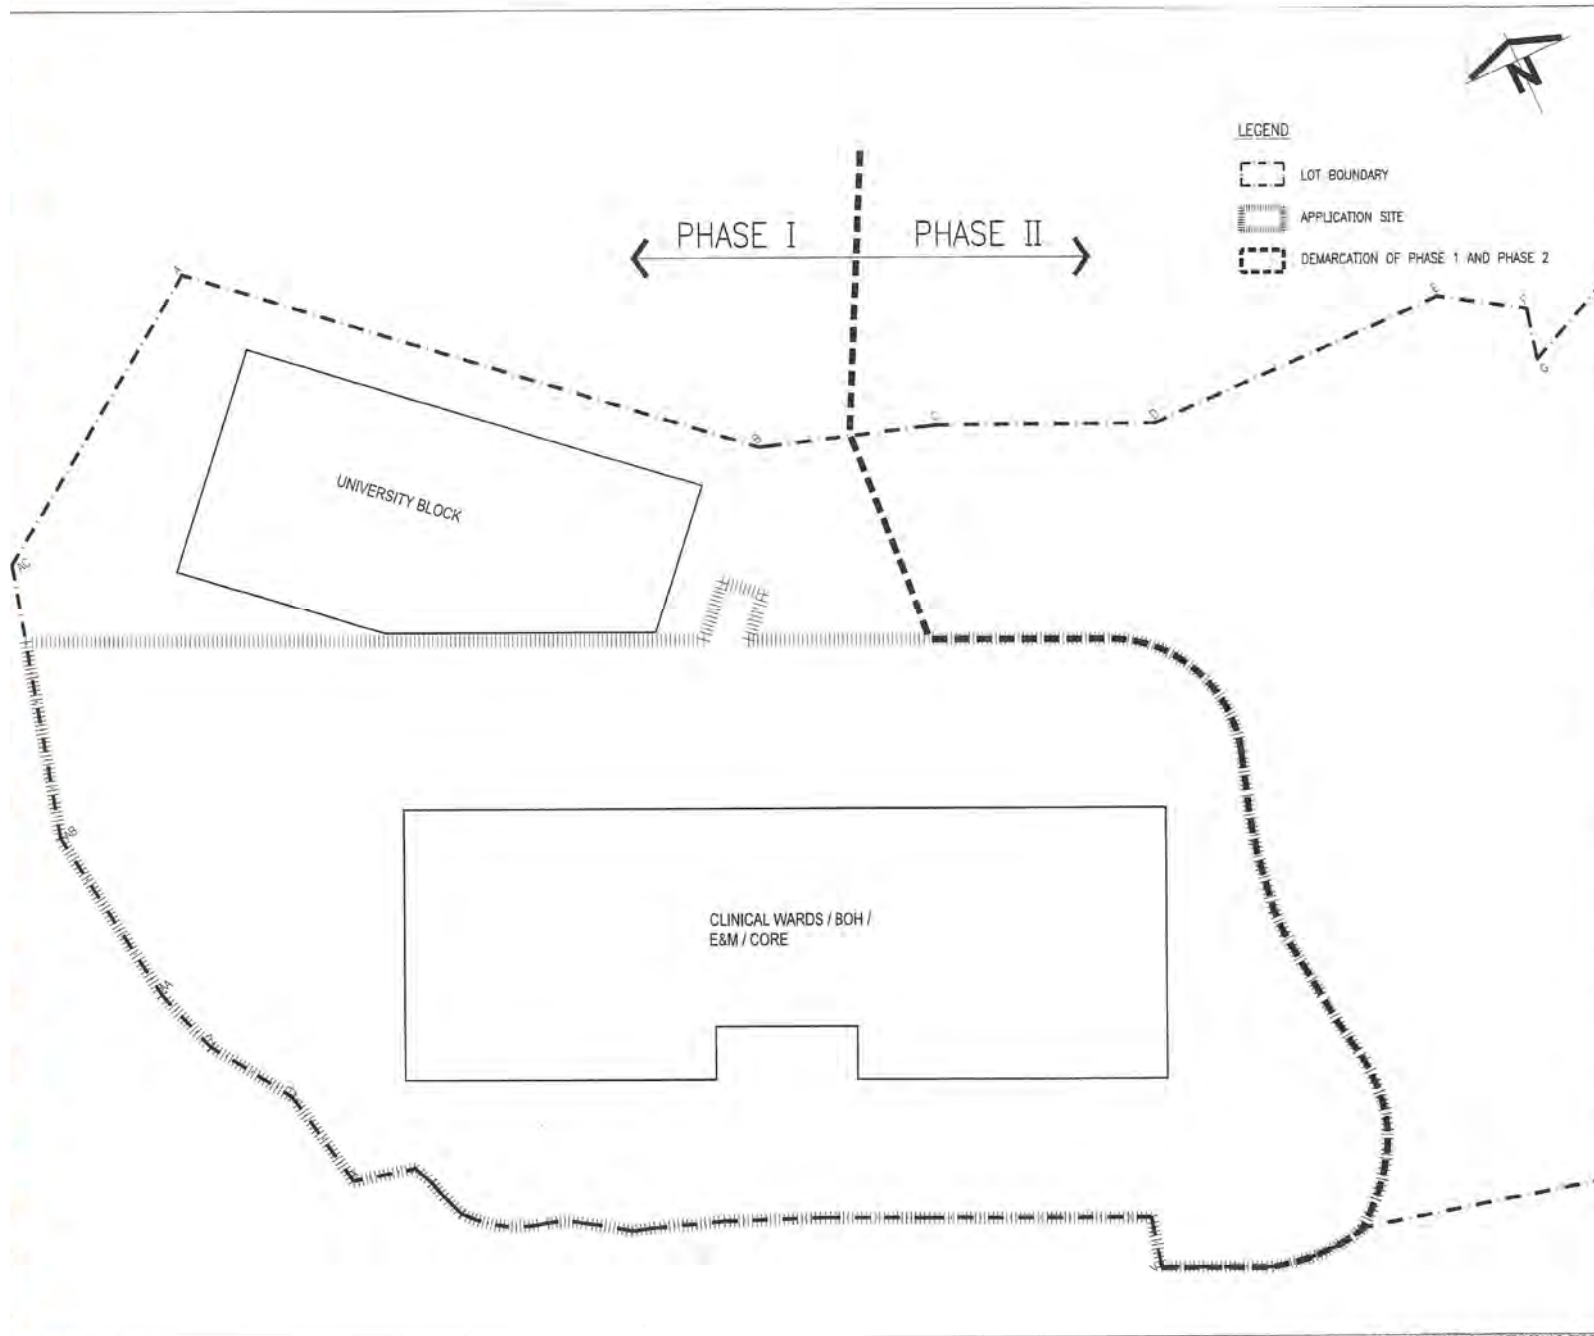

B.D. REF:
F.S.D. REF:

NOTES:
- This drawing and the contents herein are the copyright of Rocco Design Architects Limited.
- 本圖紙及其內容的版權屬於李耀建築師事務所有限公司所有。
- No part of this drawing and the design contained herein may be reproduced without the prior written consent of a director of Rocco Design Architects Limited.
- 未經本公司董事書面同意，不得複製此圖紙內任何內容或設計。
- Do not take measurements directly from this drawing.
- 切勿直接從圖紙上量取尺寸。
- Check and verify all dimensions on site.
- 所有尺寸必須在工地現場檢查及審核。
- Read this drawing in conjunction with the specifications and all other related documents and drawings and all other drawings related to the project.
- 須將此圖紙與圖則說明書及其他有關圖紙一併閱讀。
- Notify the Architect immediately of any discrepancy found herein.
- 如發現內容有任何錯誤之處，應立即通知建築師。

REV.	DATE	DESCRIPTION	APPROVED
A	JUN 19	SIR SUBMISSION	CK

ARCHITECT / AP: **ROCCO**

HEALTHCARE PLANNER: **B+H**

ENGINEERING CONSULTANTS: **ARUP**

BUILDING SERVICES CONSULTANTS: **wsp**

QUANTITY SURVEYOR: **RUB** Rider Levett Bucknall

JOB TITLE: REDEVELOPMENT OF GRANTHAM HOSPITAL (PHASE 1)

DRAWING TITLE: 7TH TO 10TH FLOOR PLAN

SCALE: 1:100 (A3)	PRINTED: A3
CHECKED: EY	DATE: JUN 2019
APPROVED: CK	DATE: JUN 2019
DRAWN: TL	DATE: JUN 2019

CONTRACT NO.

DRAWING NO.: 2341B661


rev. A

CAO REF NAME: 20190628 SIR DIAGRAM DWG.

EMPLOYER: **HOSPITAL AUTHORITY**

(資料來源：由申請人提供)
(SOURCE : SUBMITTED BY THE APPLICANT)

參考編號 REFERENCE No.	繪圖 DRAWING
A/H15/282	A - 11

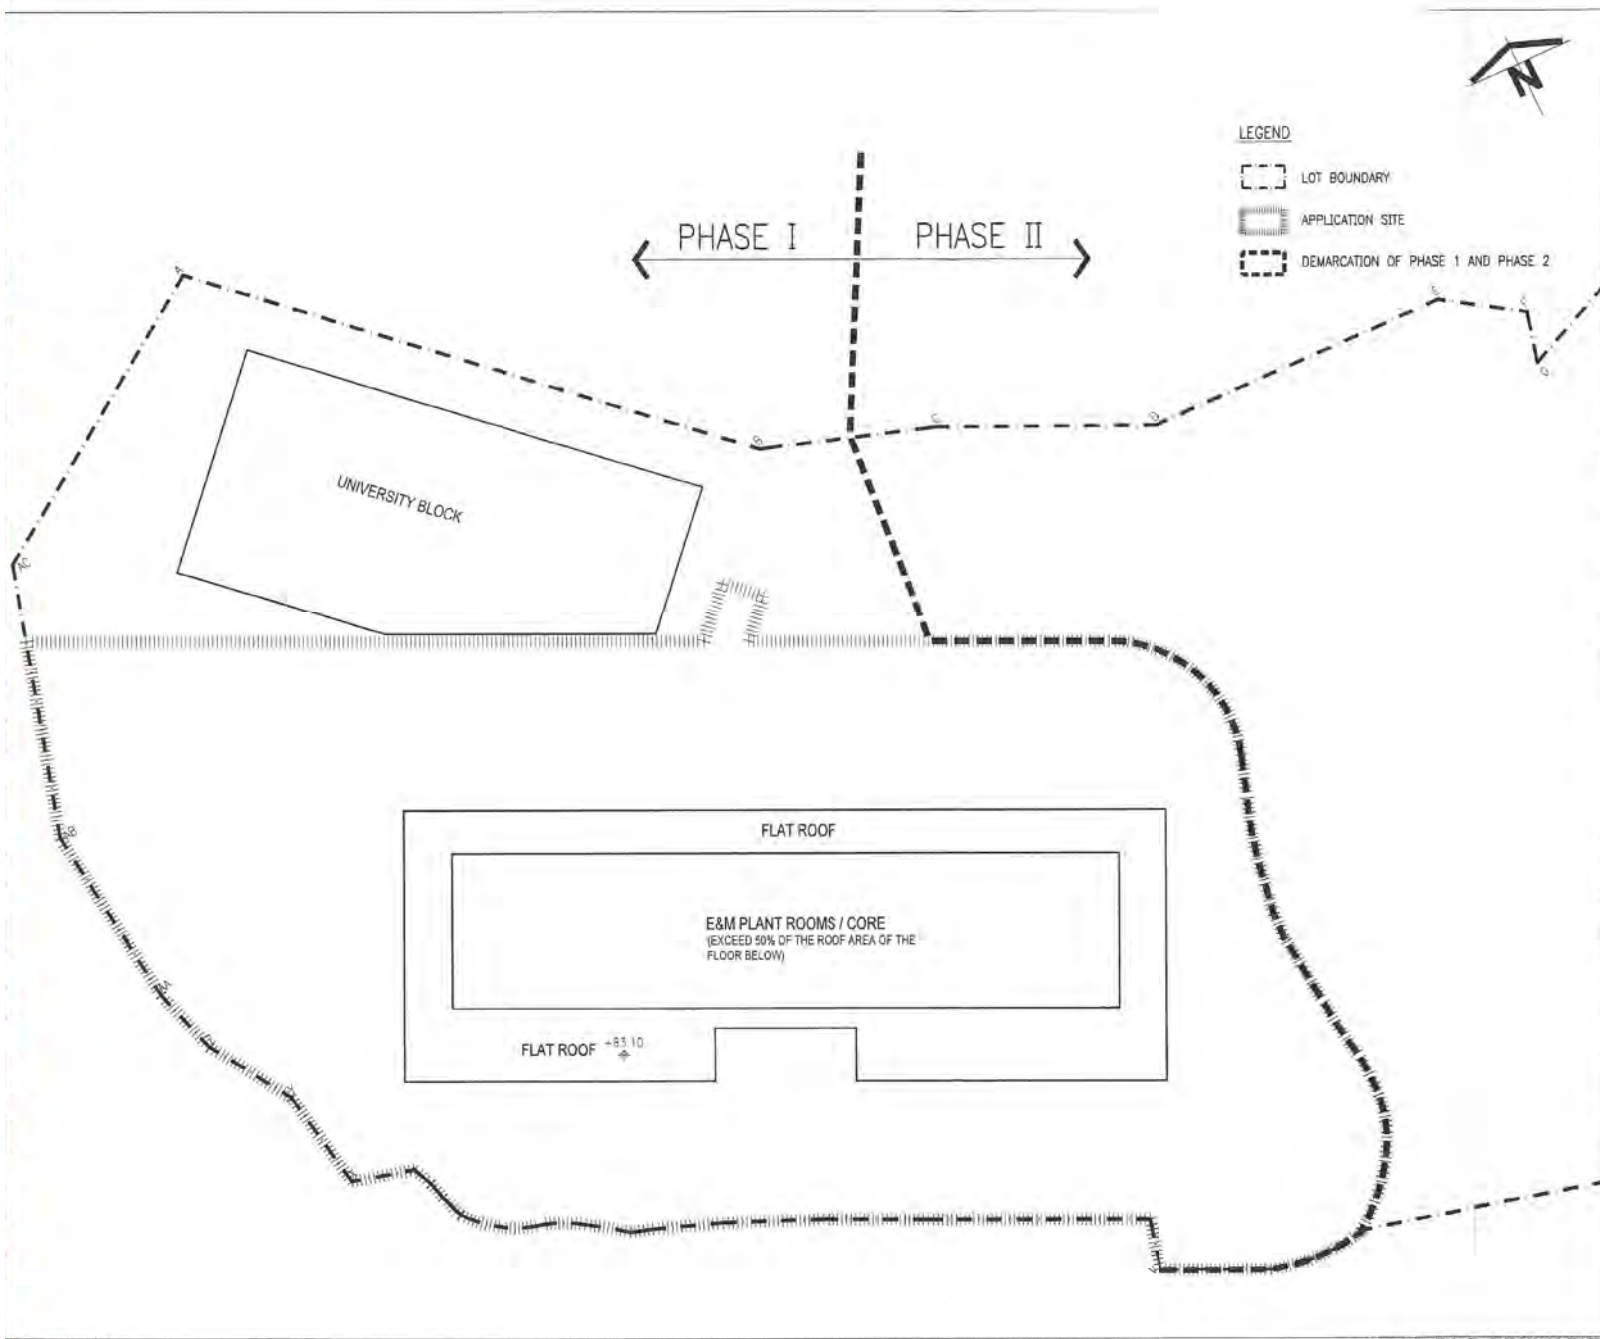

B.O. REF:
F.S.D. REF:

NOTES:
- This drawing and the contents herein are the copyright of Rocco Design Architects Limited.
- 本圖紙及其內容的版權歸許卓康建築師事務所有限公司所有。
- No part of the drawing and the design contained herein may be reproduced without the prior written consent of a director of Rocco Design Architects Limited.
- 未經本公司董事書面同意，不得複製此圖紙的任何內容或設計。
- Do not take measurements directly from this drawing.
- 切勿直接從圖紙上量度尺寸。
- Check and verify all dimensions on site.
- 所有尺寸必須在工地現場複查及審核。
- Read this drawing in conjunction with the specifications and all other related documents and drawings for project and if there is any discrepancy, refer to the contract.
- 核對此圖紙與圖則及一切有關圖紙一併閱讀，如有任何內容有不相符之處，應立即通知建築師。

REV.	DATE	DESCRIPTION	APPROVED
A	JUN 19	S15 SUBMISSION	CK

ARCHITECT / AP
ROCCO 啟

HEALTHCARE PLANNER
B+H

ENGINEERING CONSULTANTS
ARUP

BUILDING SERVICES CONSULTANTS
wsp

QUANTITY SURVEYOR
RLB Rider Levett Bucknall

JOB TITLE:
REDEVELOPMENT OF
GRANTHAM HOSPITAL (PHASE 1)

DRAWING TITLE:
11TH FLOOR PLAN

SCALE	PRINTED	SCALE	PRINTED
1:100 (A3)	A3		

CHECKED	DATE	CHECKED	DATE
EY	JUN 2019	EY	JUN 2019

APPROVED	DATE	APPROVED	DATE
CK	JUN 2019	CK	JUN 2019

DRAWN	DATE	DRAWN	DATE
TL	JUN 2019	TL	JUN 2019

CONTRACT NO.
DRAWING NO.
2341B662


REV.
A

CAJ REF NAME: 20190626_S15_DIAGRAM.DWG

EMPLOYER
HOSPITAL AUTHORITY

(資料來源：由申請人提供)
(SOURCE : SUBMITTED BY THE APPLICANT)

參考編號 REFERENCE No. A/H15/282	繪圖 DRAWING A - 12
------------------------------------	-------------------------

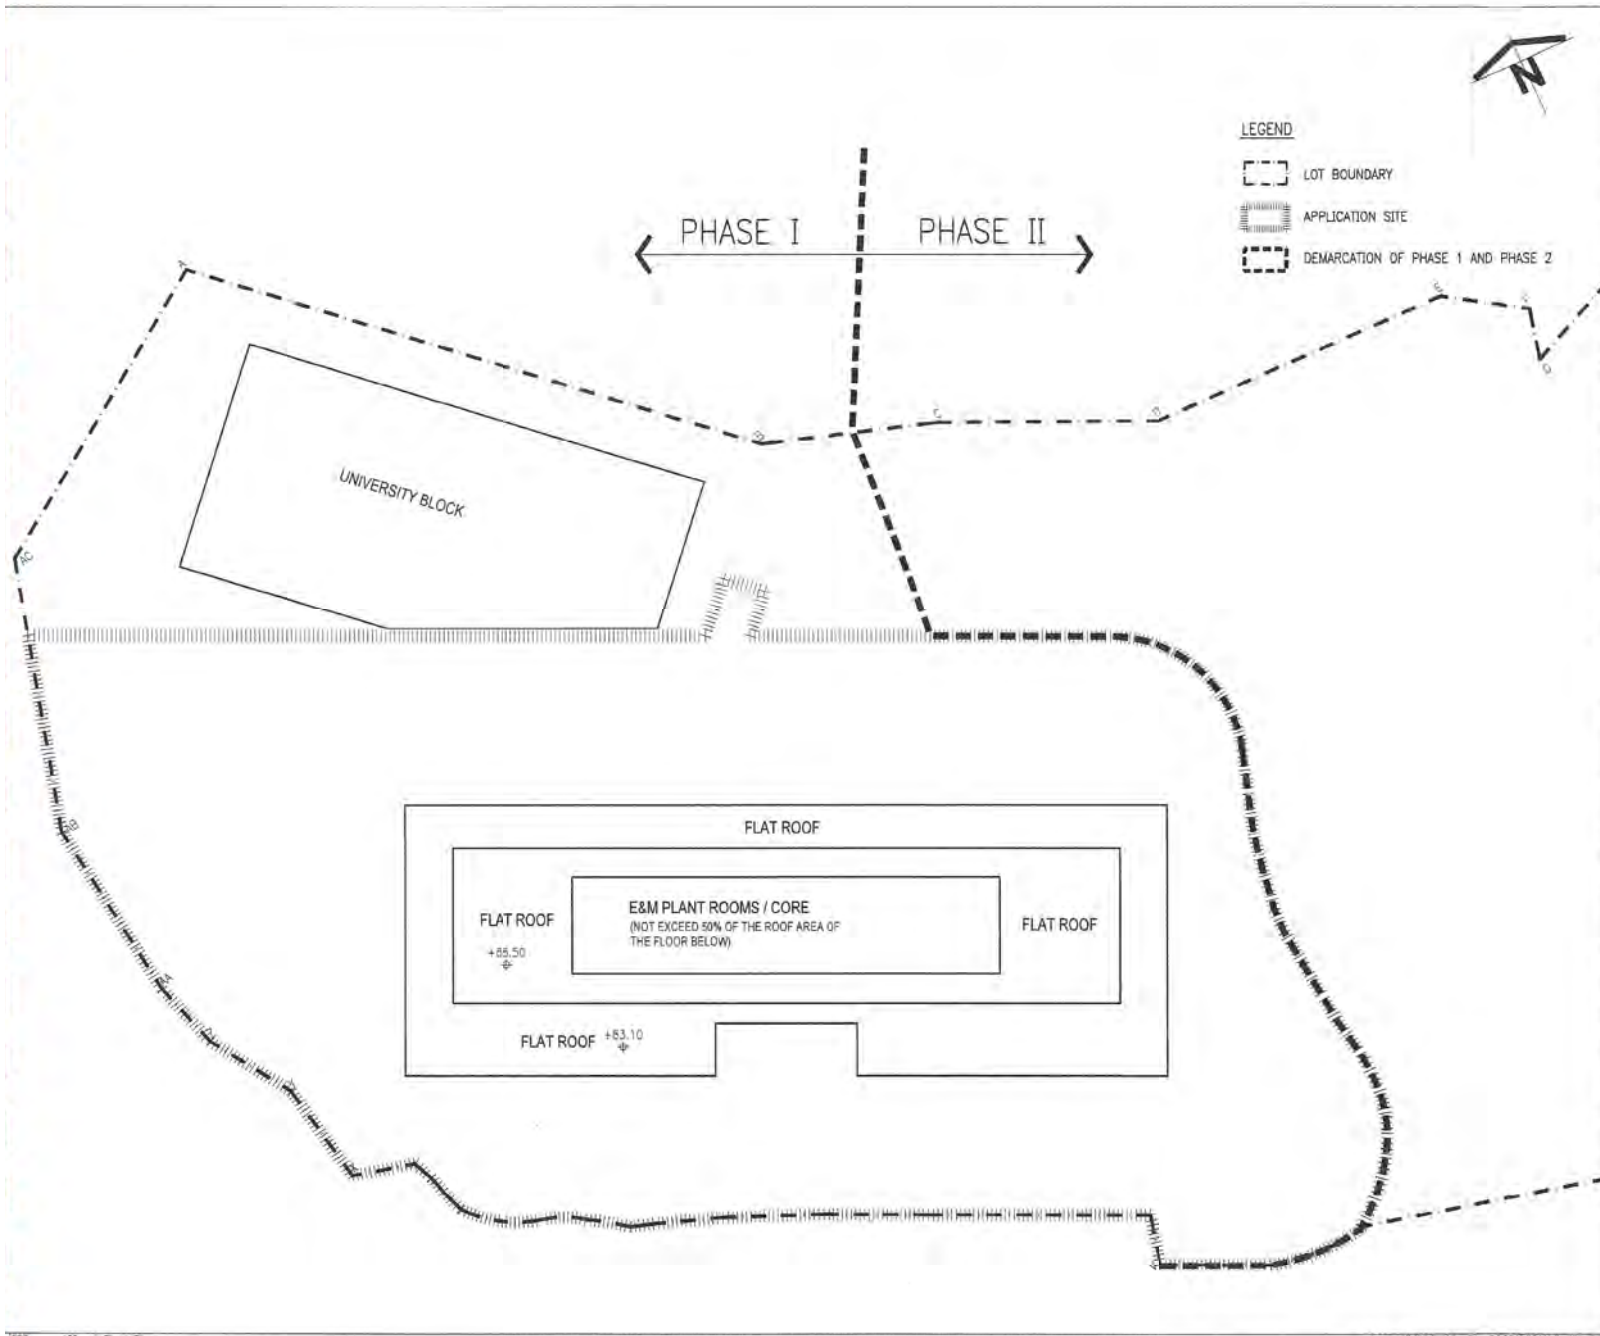

LEGEND

- LOT BOUNDARY
- APPLICATION SITE
- DEMARCATION OF PHASE I AND PHASE 2

B.D. REF:
F.S.D. REF:

NOTES

- The drawing and the contents herein are the copyright of Rocco Design Architects Limited.
本圖紙及其內容均屬羅利平建築師事務所有限公司所有。
- No part of the drawing and the design contained herein may be reproduced without the prior written consent of a director of Rocco Design Architects Limited.
未經本公司董事書面同意，不得複製此圖紙內任何內容或設計。
- Do not take measurements directly from this drawing.
切勿直接從圖紙上量取尺寸。
- Check and verify all dimensions on site.
所有尺寸必須在工地現場檢查及覆核。
- Read this drawing in conjunction with the specifications and all other related documents.
此圖紙必須與規格及圖則及其他有關圖紙一併閱讀。
- Notify the Architect immediately of any discrepancy found herein.
如發現內有任何錯誤之處，應立即通知建築師。

REV	DATE	DESCRIPTION	APPROVED
A	JUN 19	S16 SUBMISSION	CK

ARCHITECT / AP
ROCCO 羅

HEALTHCARE PLANNER
B+H

ENGINEERING CONSULTANTS
ARUP

BUILDING SERVICES CONSULTANTS
wsp

QUANTITY SURVEYOR
RLE Rider Levett Bucknall

JOB TITLE
REDEVELOPMENT OF
GRANTHAM HOSPITAL (PHASE 1)

DRAWING TITLE
ROOF PLAN

SCALE	PRINTED	A3
1:500 (A3)		

CHECKED	EY	DATE	JUN 2019
APPROVED	CK	DATE	JUN 2019
DRAWN	TL	DATE	JUN 2019

CONTRACT NO.


DRAWING NO.
2341B663

CAD REF NAME: 2310026 S16 DIAGRAM DWG




EMPLOYER
HOSPITAL AUTHORITY

(資料來源：由申請人提供)
(SOURCE : SUBMITTED BY THE APPLICANT)

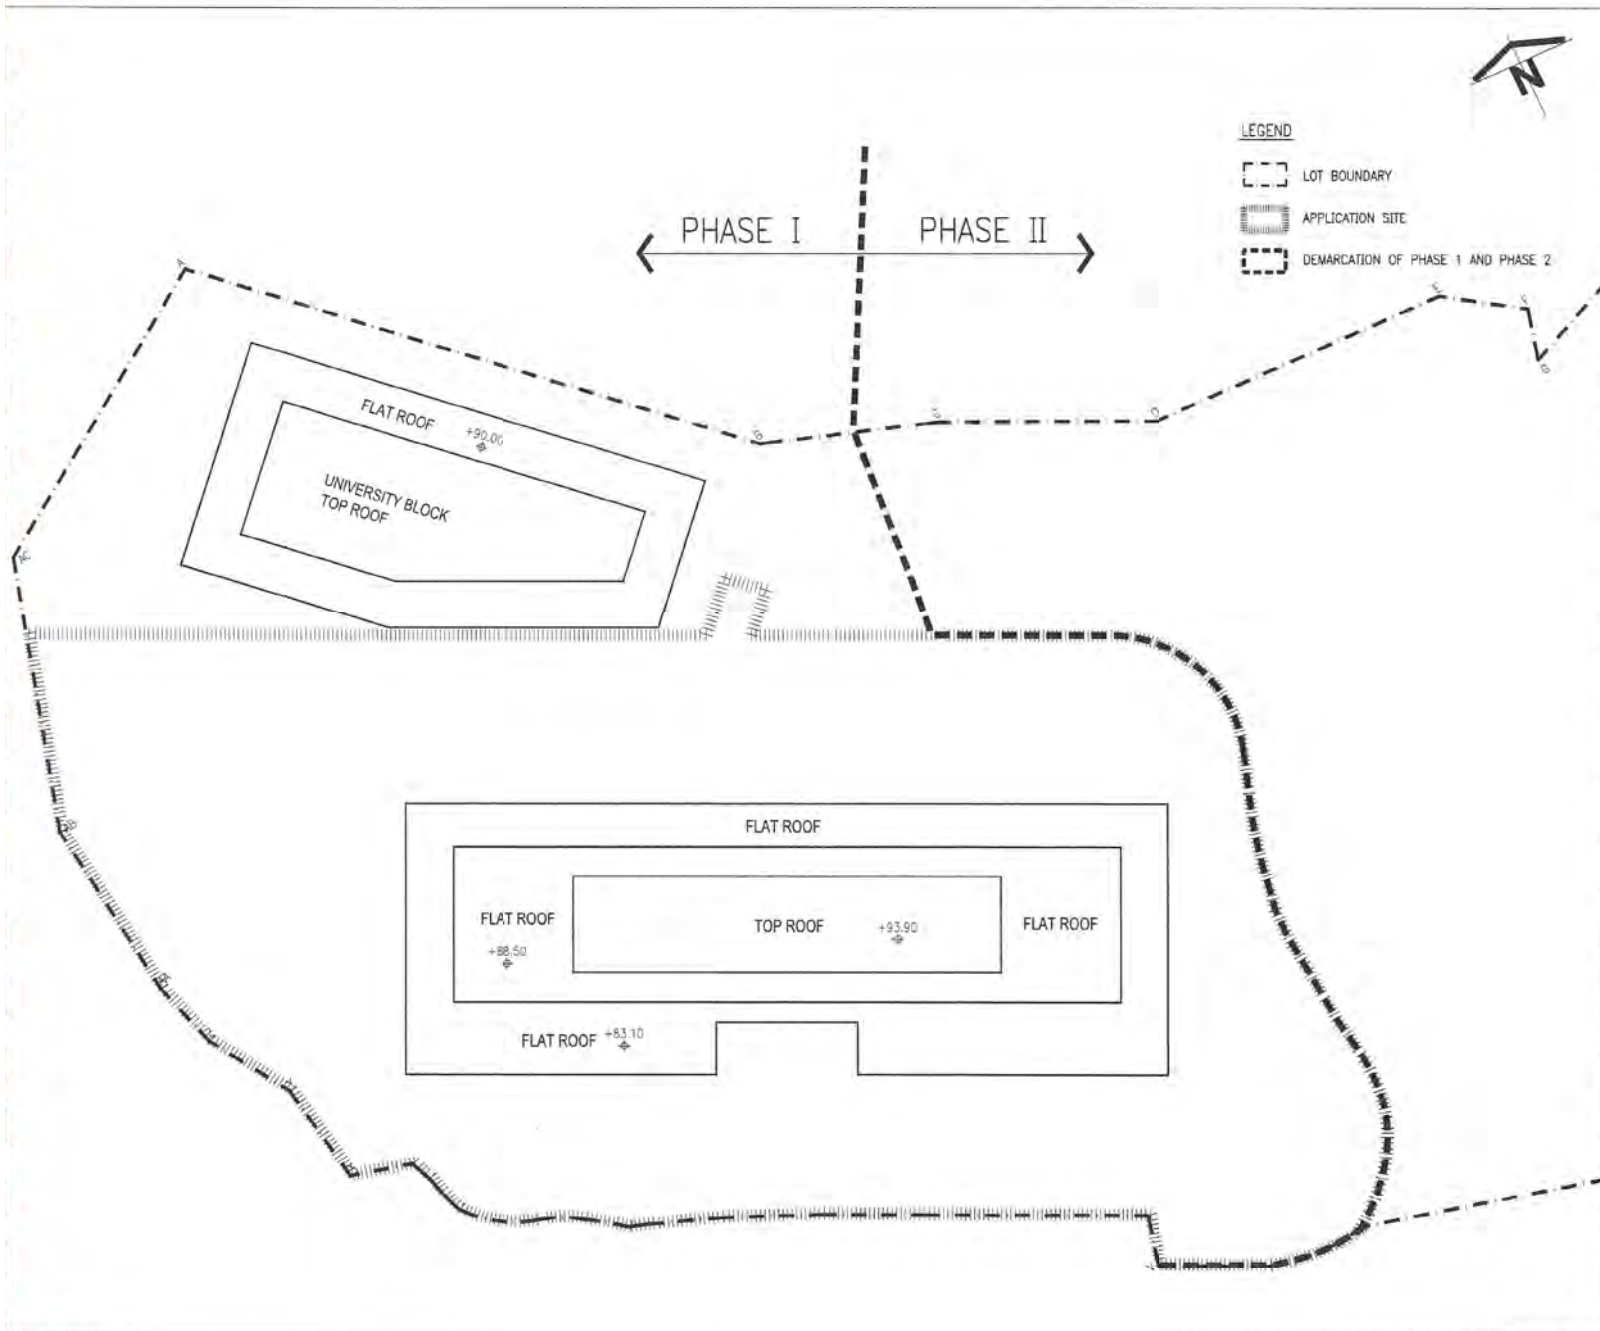參考編號 REFERENCE No. A/H15/282	繪圖 DRAWING A - 13
------------------------------------	-------------------------



LEGEND

-  LOT BOUNDARY
-  APPLICATION SITE
-  DEMARCATION OF PHASE 1 AND PHASE 2

B.D. REF.
P.S.D. REF.

NOTES

- This drawing and the contents herein are the copyright of Rocco Design Architects Limited.
- 本圖紙及其內容的版權歸許字羅建築師事務所有限公司所有。
- No part of the drawing and the design contained herein may be reproduced without the prior written consent of a director of Rocco Design Architects Limited.
- 未經本公司董事書面同意，不得複製此圖紙的任何內容或設計。
- Do not take measurements directly from this drawing.
- 切勿直接從圖紙上量度尺寸。
- Check and verify all dimensions on site.
- 所有尺寸必須在工地現場量度及審核。
- Read this drawing in conjunction with the specifications and all other related documents and drawings and any other documents - 須閱讀。
- Notify the Architect immediately of any discrepancies found herein.
- 如發現內容有任何錯誤之處，應立刻通知建築師。

REV.	DATE	DESCRIPTION	APPROVED
A	JUN 19	S16 SUBMISSION	CK

ARCHITECT / AP
ROCCO 羅啟

HEALTHCARE PLANNER
B+H

ENGINEERING CONSULTANTS
ARUP

BUILDING SERVICES CONSULTANTS
wsp

QUANTITY SURVEYOR
RLB Rider Levett Bucknall

JOB TITLE
REDEVELOPMENT OF
GRANTHAM HOSPITAL (PHASE 1)

DRAWING TITLE
TOP ROOF PLAN

SCALE	1:1000 (A3)	PRINTED	A3
CHECKED	EY	DATE	JUN 2019
APPROVED	CK	DATE	JUN 2019
DRAWN	TL	DATE	JUN 2019

CONTRACT NO.

DRAWING NO.
23418664

REV.
A


CAD REF NAME: 20190626 S16 DIAGRAM.DWG

EMPLOYER

醫院管理局
HOSPITAL
AUTHORITY

(資料來源：由申請人提供)
(SOURCE : SUBMITTED BY THE APPLICANT)

參考編號 REFERENCE No. A/H15/282	繪圖 DRAWING A - 14
------------------------------------	-------------------------

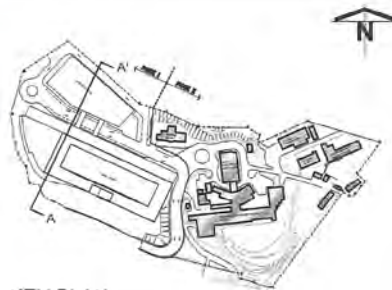


KEY PLAN

LEGEND

--- LOT BOUNDARY

OUTSIDE APPLICATION SITE APPLICATION SITE

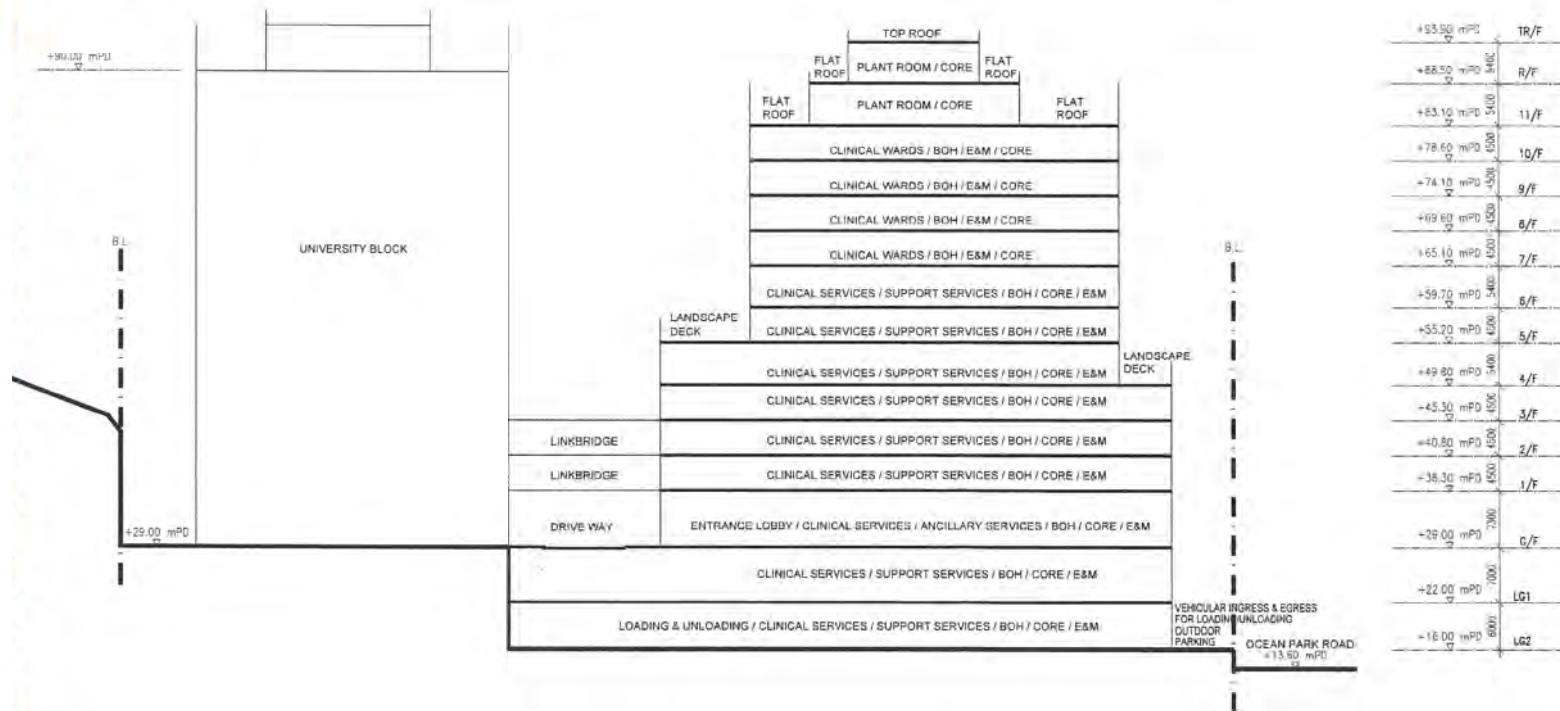

REV	DATE	DESCRIPTION	APPROVED
A	JUN 19	S16 SUBMISSION	CK


ARCHITECT / AP	ROCCO		
HEALTHCARE PLANNER	B+H		
ENGINEERING CONSULTANTS	ARUP		
BUILDING SERVICES CONSULTANTS	wsp		
QUANTITY SURVEYOR	RLB Rider Levett Bucknall		
JOB TITLE	REDEVELOPMENT OF GRANTHAM HOSPITAL (PHASE 1)		
DRAWING TITLE	SCHEMATIC SECTION A-A		
SCALE	1:500 (A3)	PRINTED	A3
CHECKED	EY	DATE	JUN 2019
APPROVED	CK	DATE	JUN 2019
DRAWN	TL	DATE	JUN 2019
CONTRACT NO.			
DRAWING NO.	2341B671	REV.	A
CAD REF NAME	23180426 S16 DIAGRAM.DWG		
EMPLOYER	 醫院管理局 HOSPITAL AUTHORITY		

1597mm x 490mm) Sheet Size

1:500 (A3) PRINTED A3



(資料來源：由申請人提供)
(SOURCE : SUBMITTED BY THE APPLICANT)

參考編號 REFERENCE No. A/H15/282	繪圖 DRAWING A - 15
------------------------------------	-------------------------

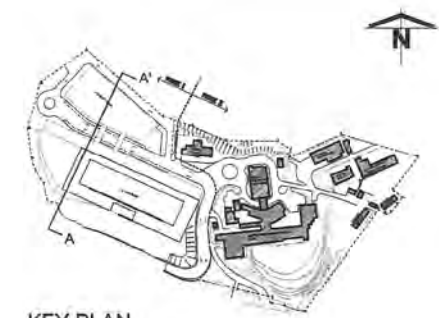


KEY PLAN

LEGEND

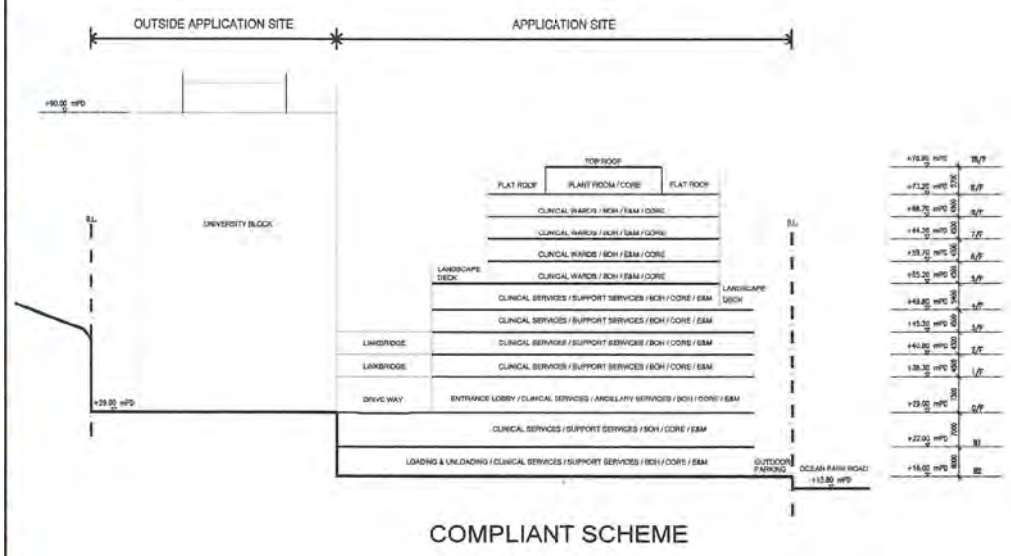 

COMPLIANT SCHEME

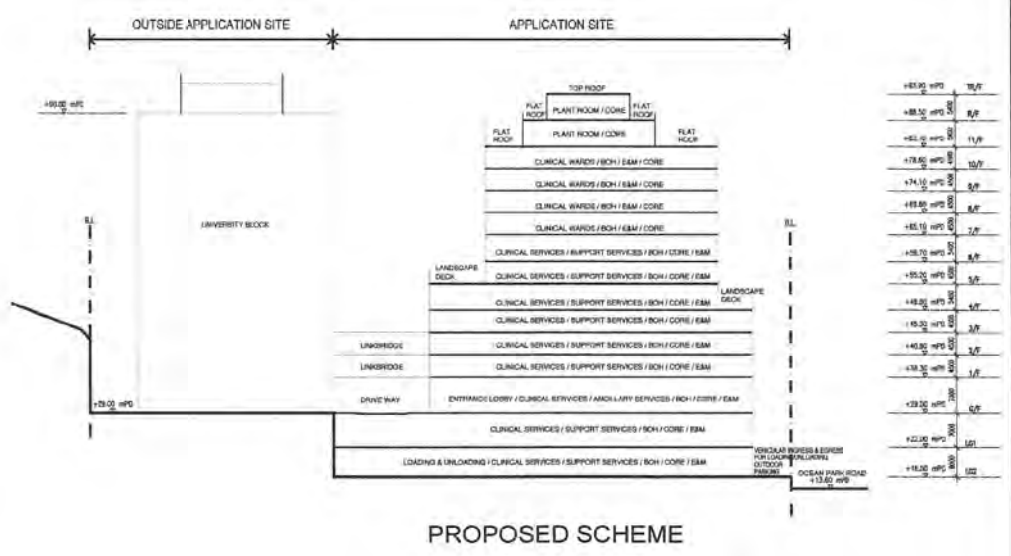


PROPOSED SCHEME

FIGURE 3 SECTION PLANS OF COMPLIANT SCHEME AND PROPOSED SCHEME

HA/GH

(資料來源：由申請人提供)
(SOURCE : SUBMITTED BY THE APPLICANT)

參考編號 REFERENCE No. A/H15/282	繪圖 DRAWING A - 16
------------------------------------	-------------------------

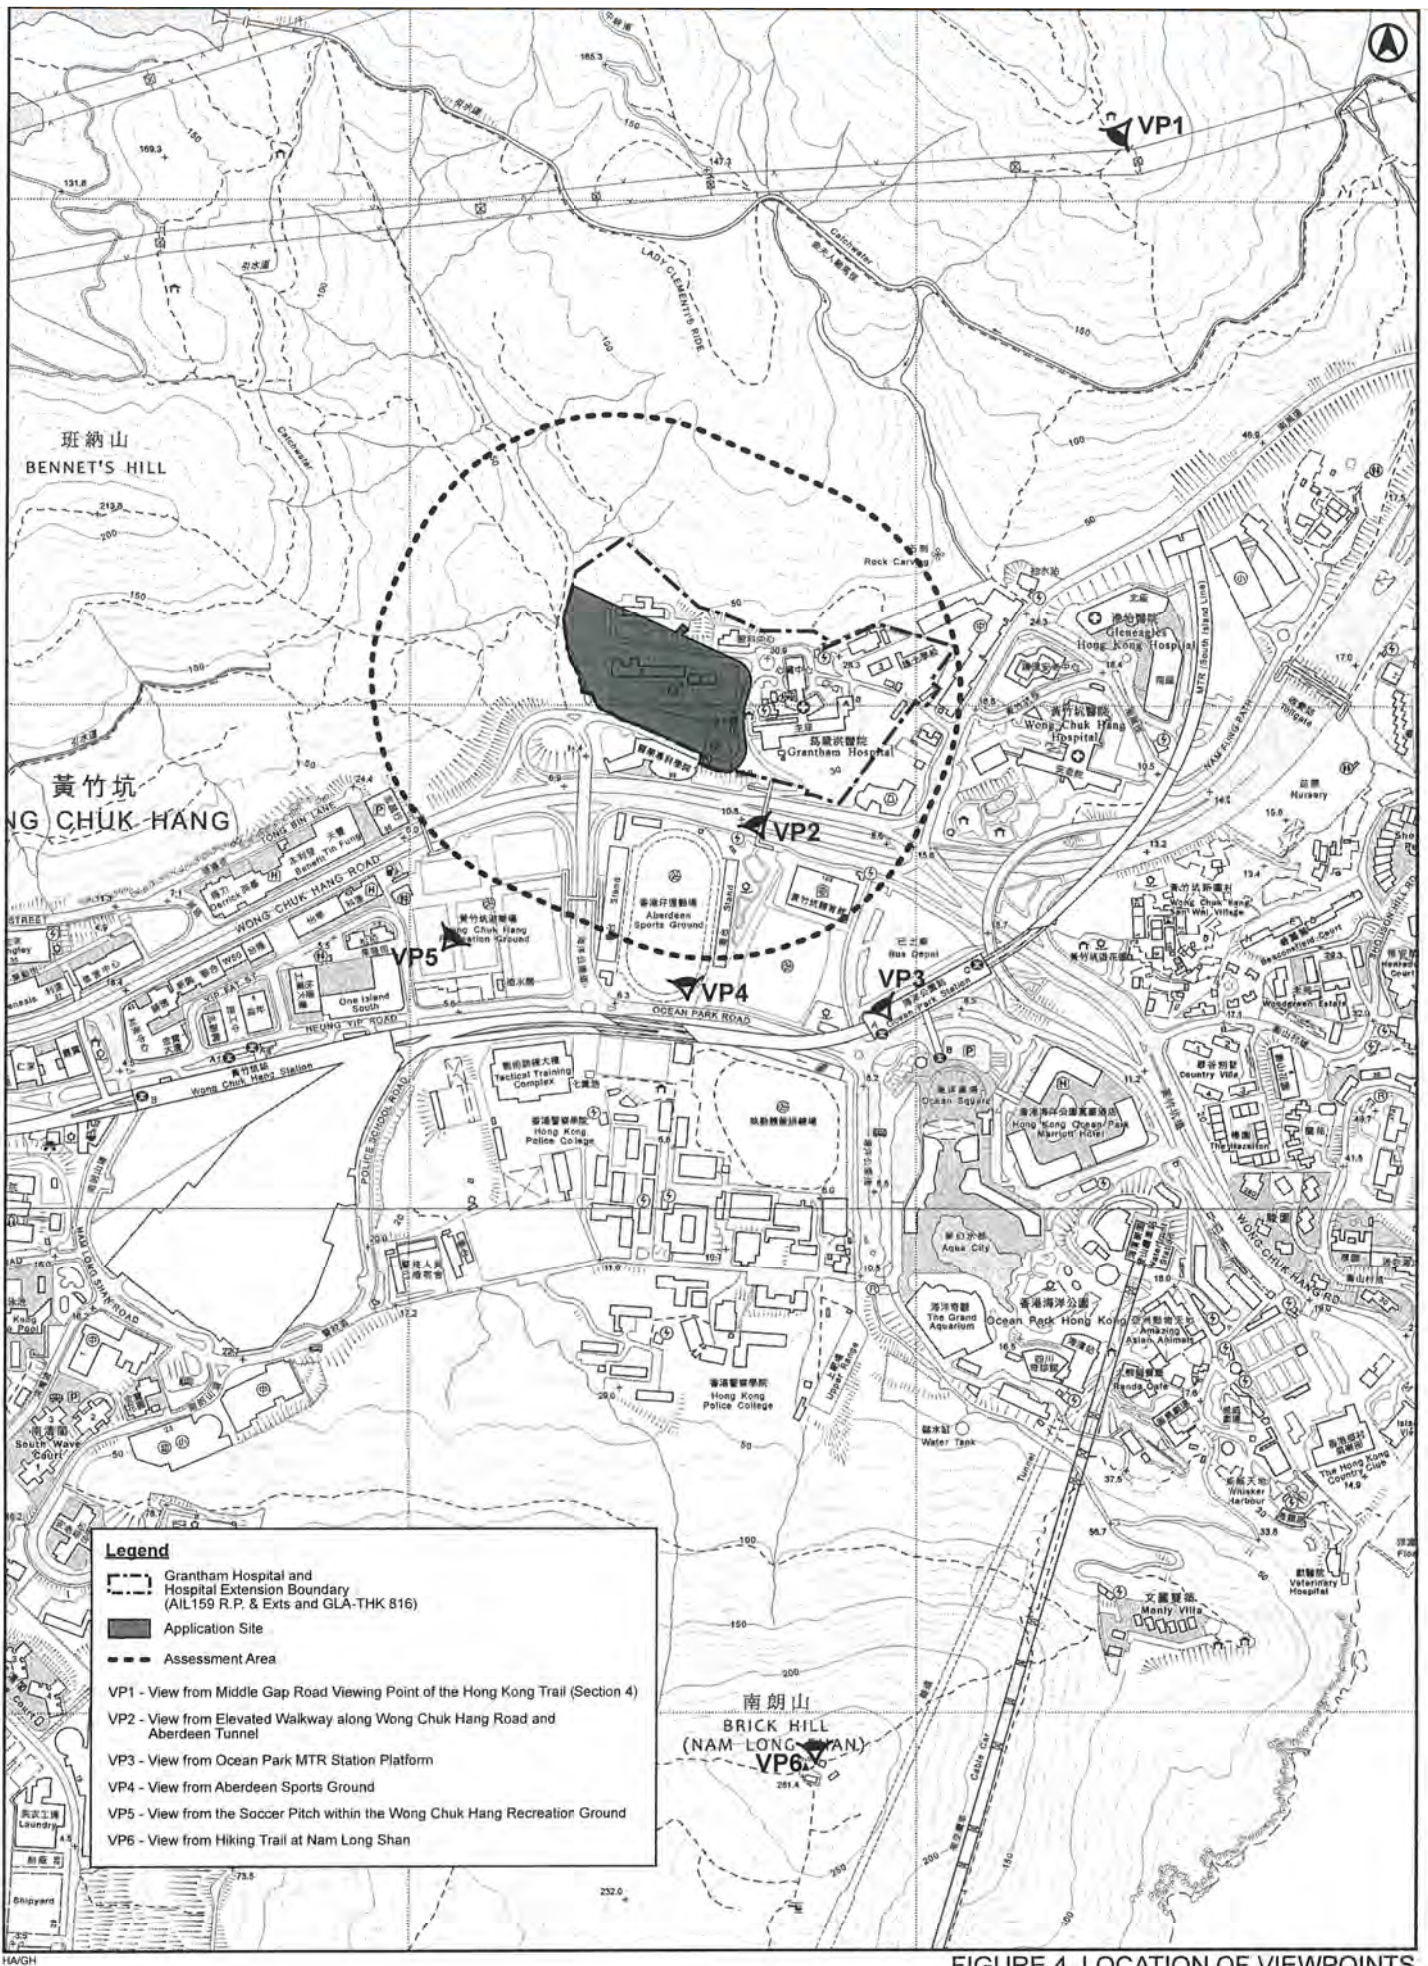


- Legend**
- Grantham Hospital and Hospital Extension Boundary (AIL159 R.P. & Exts and GLA-THK 816)
 - Application Site
 - Assessment Area
 - VP1 - View from Middle Gap Road Viewing Point of the Hong Kong Trail (Section 4)
 - VP2 - View from Elevated Walkway along Wong Chuk Hang Road and Aberdeen Tunnel
 - VP3 - View from Ocean Park MTR Station Platform
 - VP4 - View from Aberdeen Sports Ground
 - VP5 - View from the Soccer Pitch within the Wong Chuk Hang Recreation Ground
 - VP6 - View from Hiking Trail at Nam Long Shan

FIGURE 4 LOCATION OF VIEWPOINTS
SCALE 1 : 5,000

參考編號 REFERENCE No. A/H15/282	繪圖 DRAWING A - 17
------------------------------------	-------------------------

(資料來源：由申請人提供)
(SOURCE : SUBMITTED BY THE APPLICANT)

EXISTING CONDITION

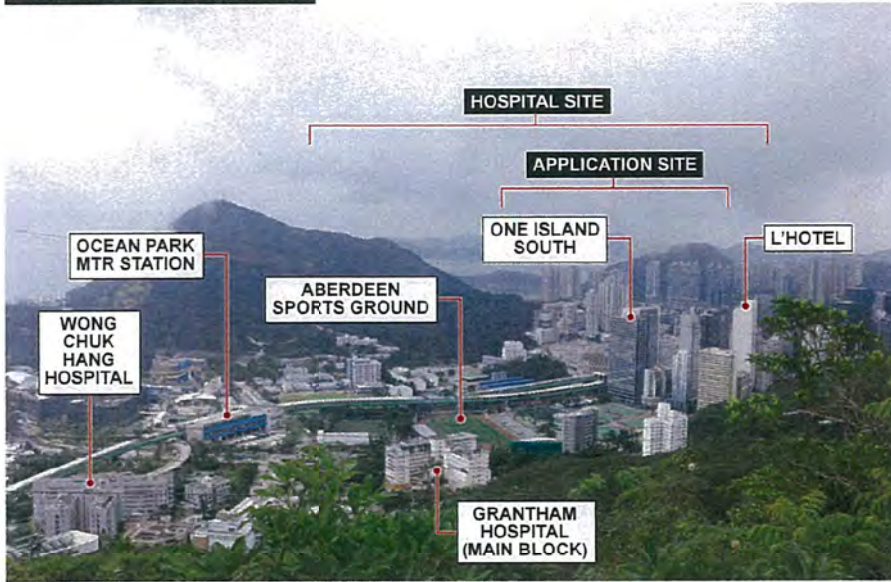

COMPLIANT SCHEME



PROPOSED SCHEME



HA/GH


FIGURE 5 VIEWPOINT 1 : VIEW FROM MIDDLE GAP ROAD VIEWING POINT OF THE HONG KONG TRAIL (SECTION 4)

(資料來源：由申請人提供)
(SOURCE : SUBMITTED BY THE APPLICANT)


參考編號
REFERENCE No.
A/H15/282

繪圖
DRAWING
A - 18

EXISTING CONDITION

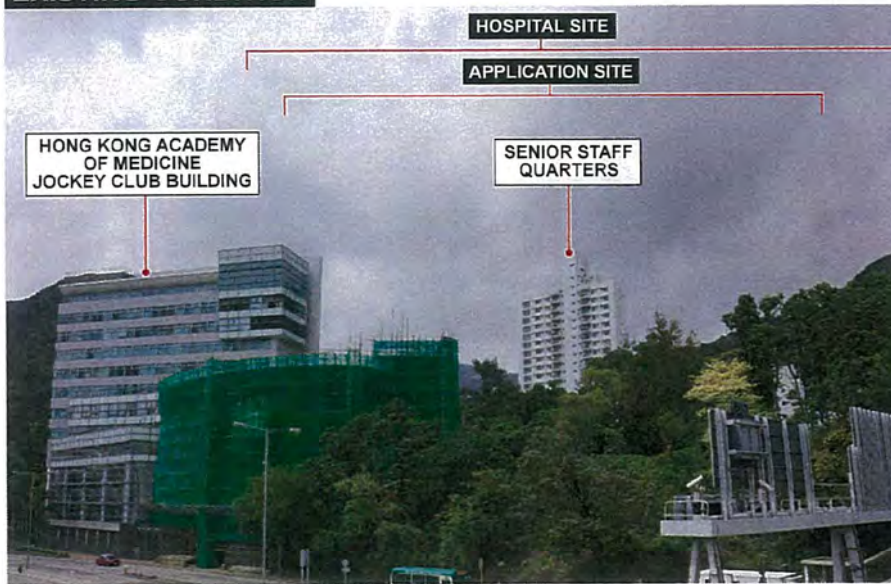

COMPLIANT SCHEME

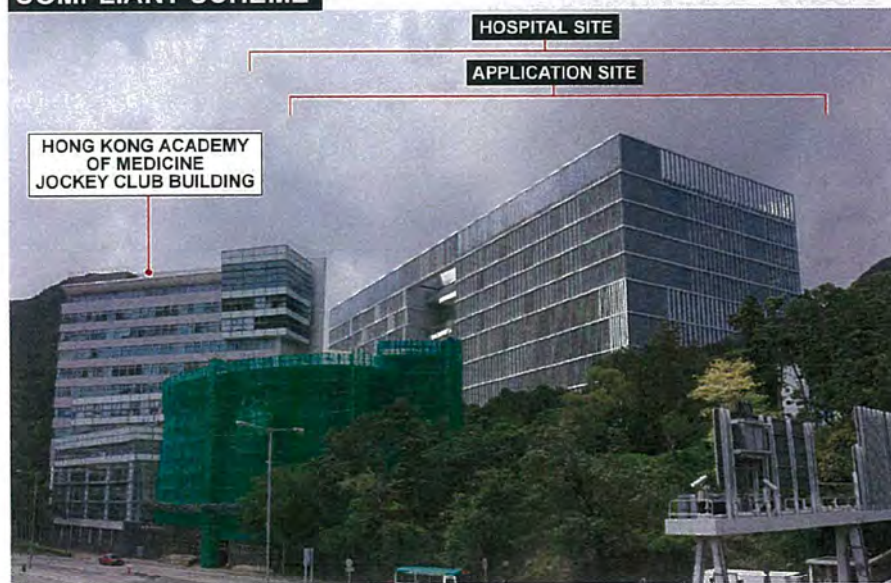

PROPOSED SCHEME



HA/GH


FIGURE 6 VIEWPOINT 2 : VIEW FROM ELEVATED WALKWAY ALONG WONG CHUK HANG ROAD AND ABERDEEN TUNNEL

(資料來源：由申請人提供)
(SOURCE : SUBMITTED BY THE APPLICANT)


參考編號
REFERENCE No.
A/H15/282

繪圖
DRAWING
A - 19


EXISTING CONDITION

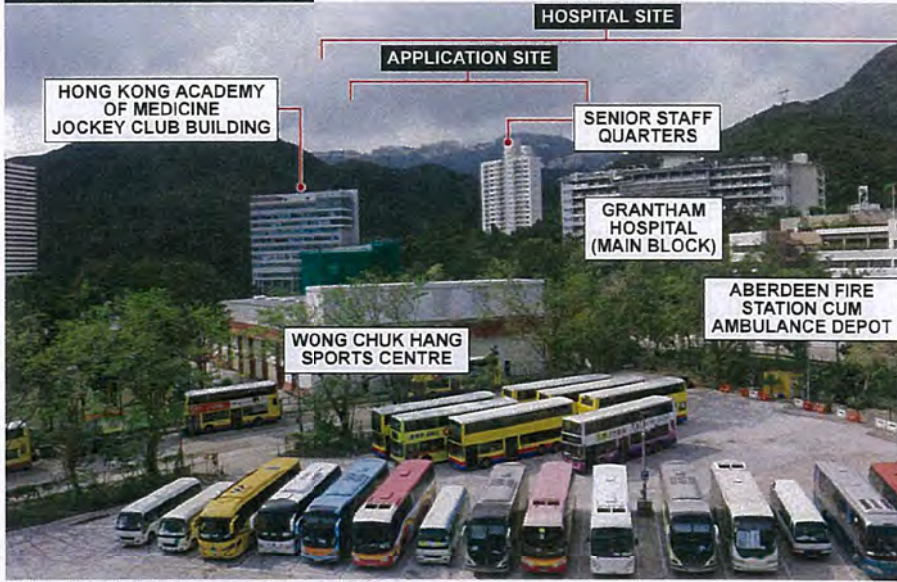

COMPLIANT SCHEME

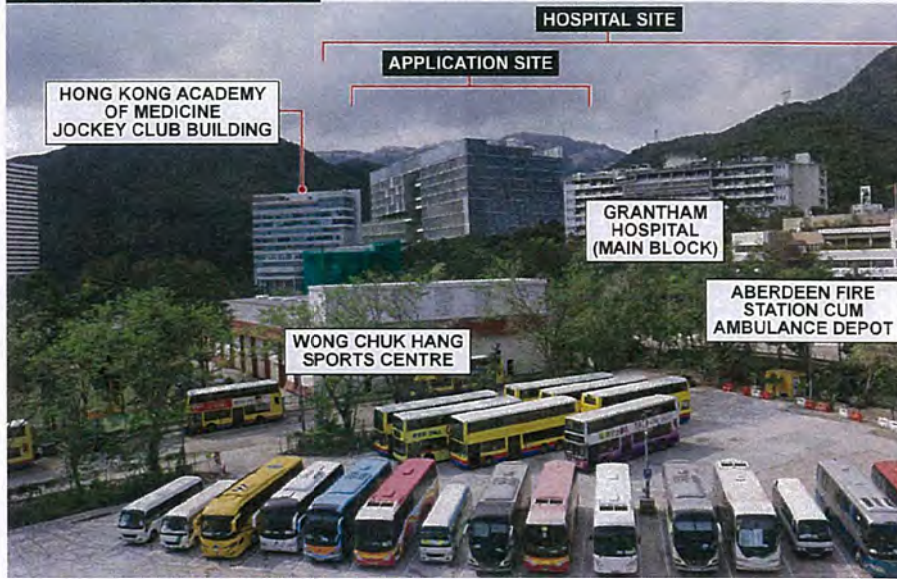

PROPOSED SCHEME

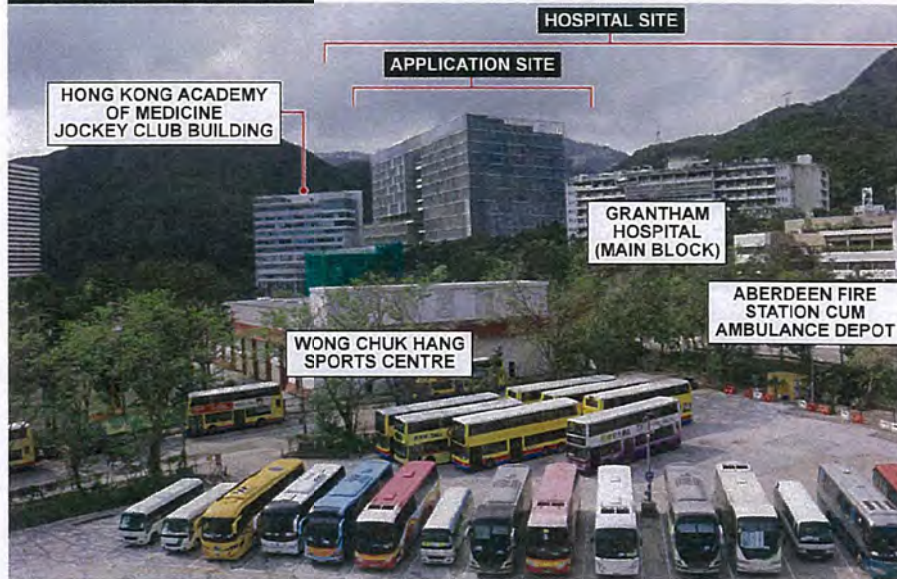

HA/GH


FIGURE 7 VIEWPOINT 3 : VIEW FROM OCEAN PARK MTR STATION PLATFORM

(資料來源：由申請人提供)
(SOURCE : SUBMITTED BY THE APPLICANT)


參考編號
REFERENCE No.
A/H15/282

繪圖
DRAWING
A - 20


EXISTING CONDITION

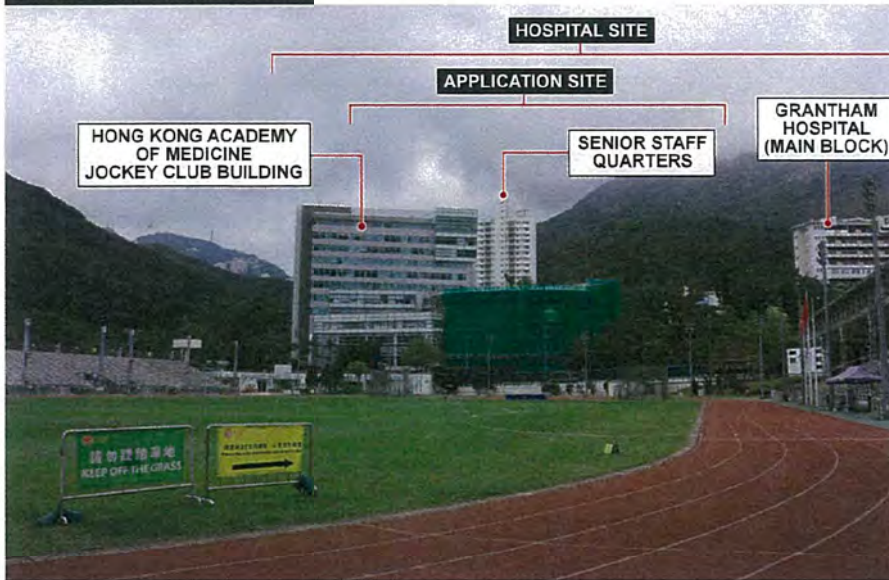

COMPLIANT SCHEME

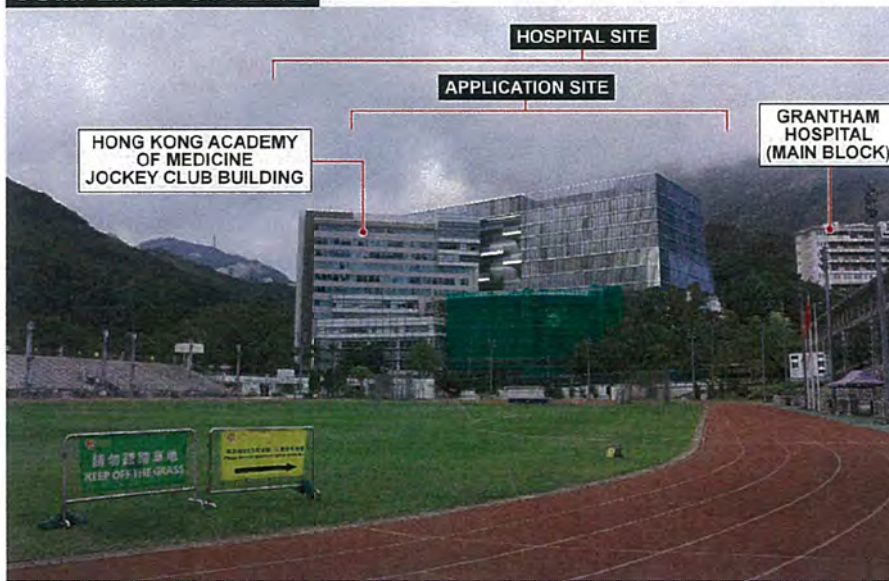

PROPOSED SCHEME

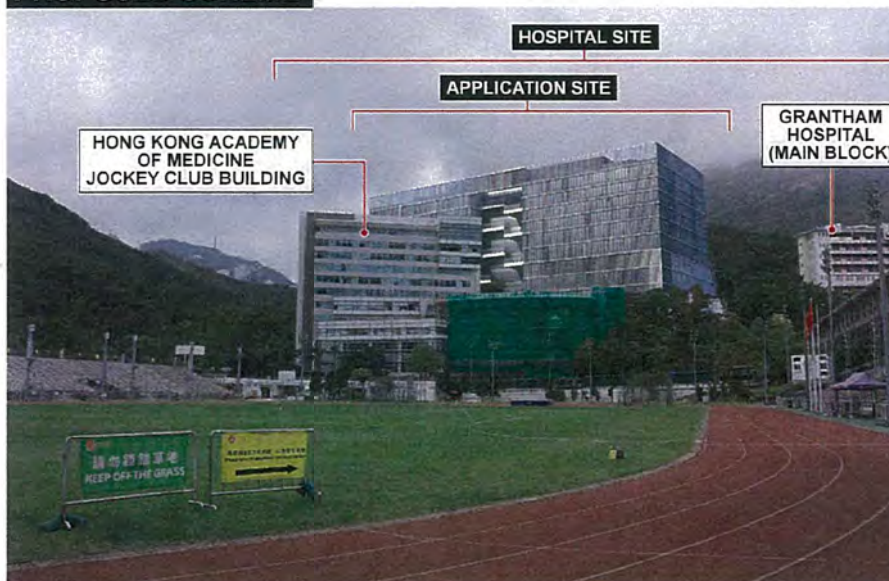

HA/GH


FIGURE 8 VIEWPOINT 4 : VIEW FROM ABERDEEN SPORTS GROUND

(資料來源：由申請人提供)
(SOURCE : SUBMITTED BY THE APPLICANT)


參考編號
REFERENCE No.
A/H15/282

繪圖
DRAWING
A - 21


EXISTING CONDITION

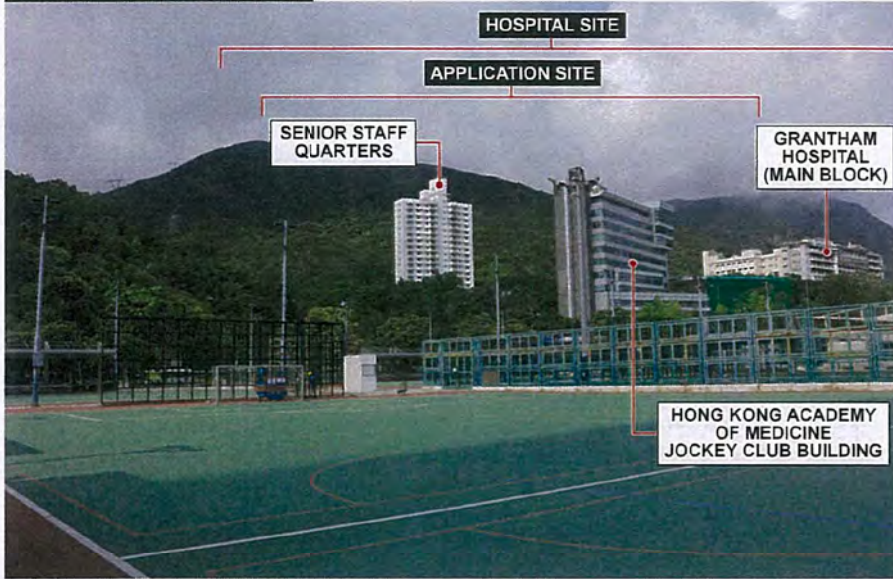

COMPLIANT SCHEME

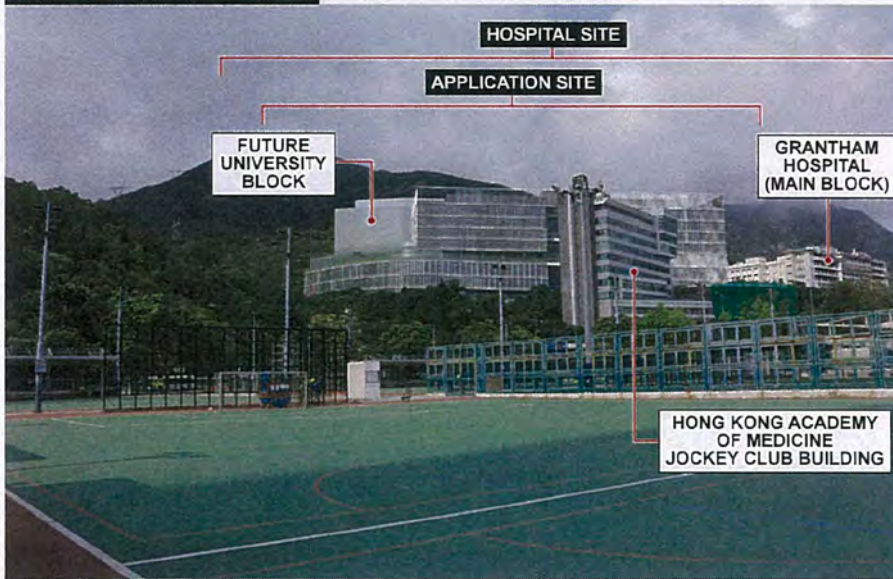

PROPOSED SCHEME

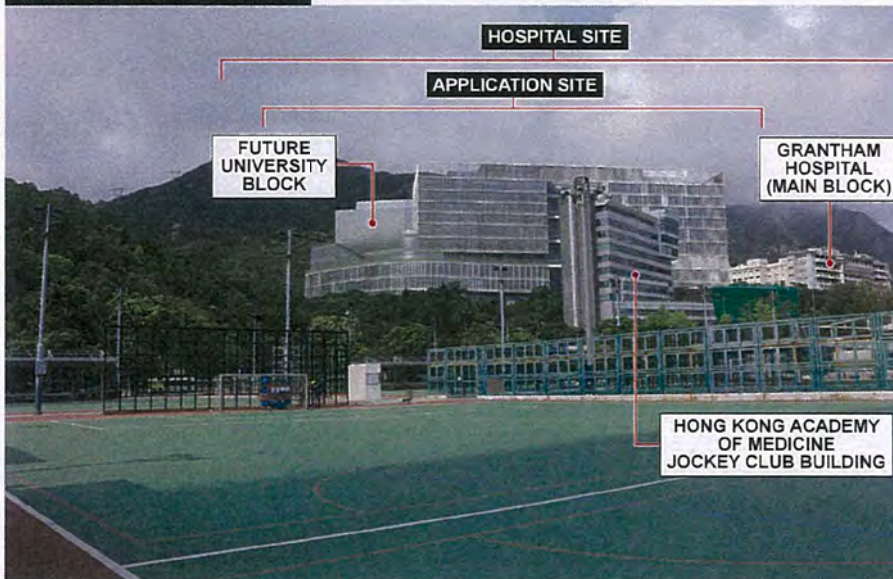


HA/GH

FIGURE 9 VIEWPOINT 5 : VIEW FROM THE SOCCER PITCH WITHIN THE WONG CHUK HANG RECREATION GROUND


(資料來源：由申請人提供)
(SOURCE : SUBMITTED BY THE APPLICANT)

參考編號 REFERENCE No. A/H15/282	繪圖 DRAWING A - 22
------------------------------------	-------------------------


EXISTING CONDITION

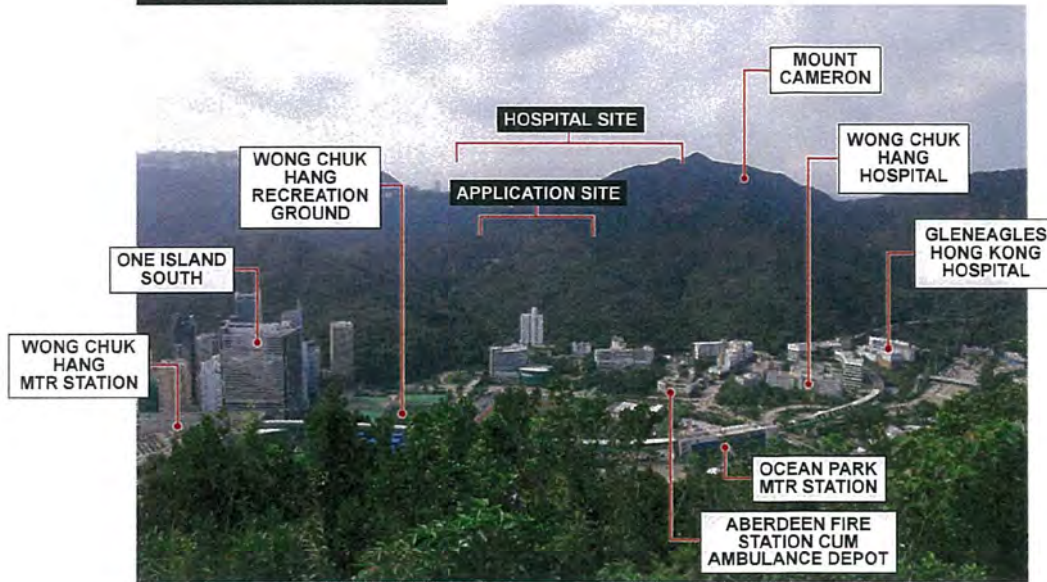

COMPLIANT SCHEME

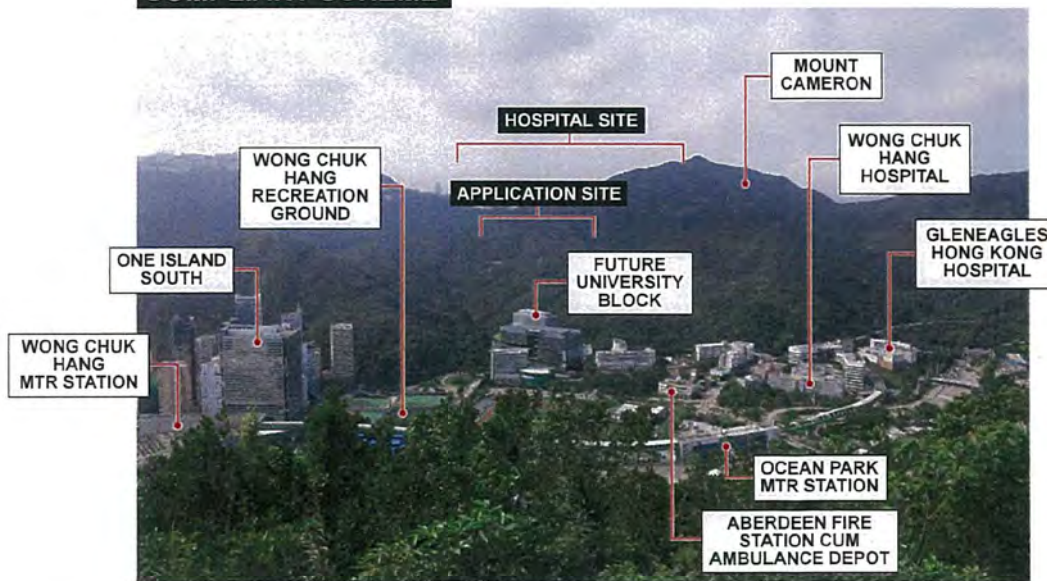

PROPOSED SCHEME

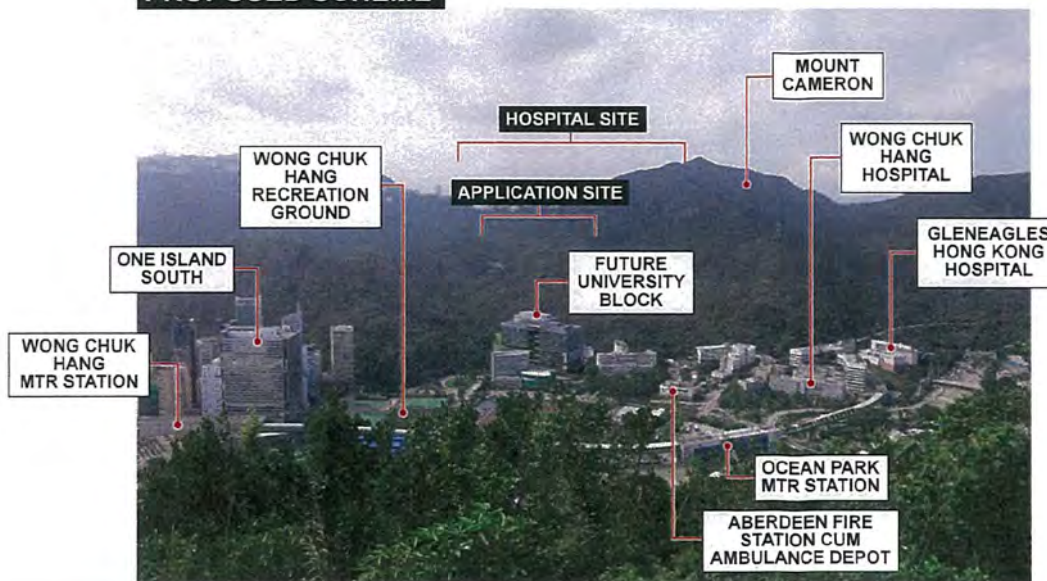


HA/GH

FIGURE 10 VIEWPOINT 6 : VIEW FROM HIKING TRAIL AT NAM LONG SHAN

(資料來源：由申請人提供)
(SOURCE : SUBMITTED BY THE APPLICANT)

參考編號 REFERENCE No. A/H15/282	繪圖 DRAWING A - 23
------------------------------------	-------------------------

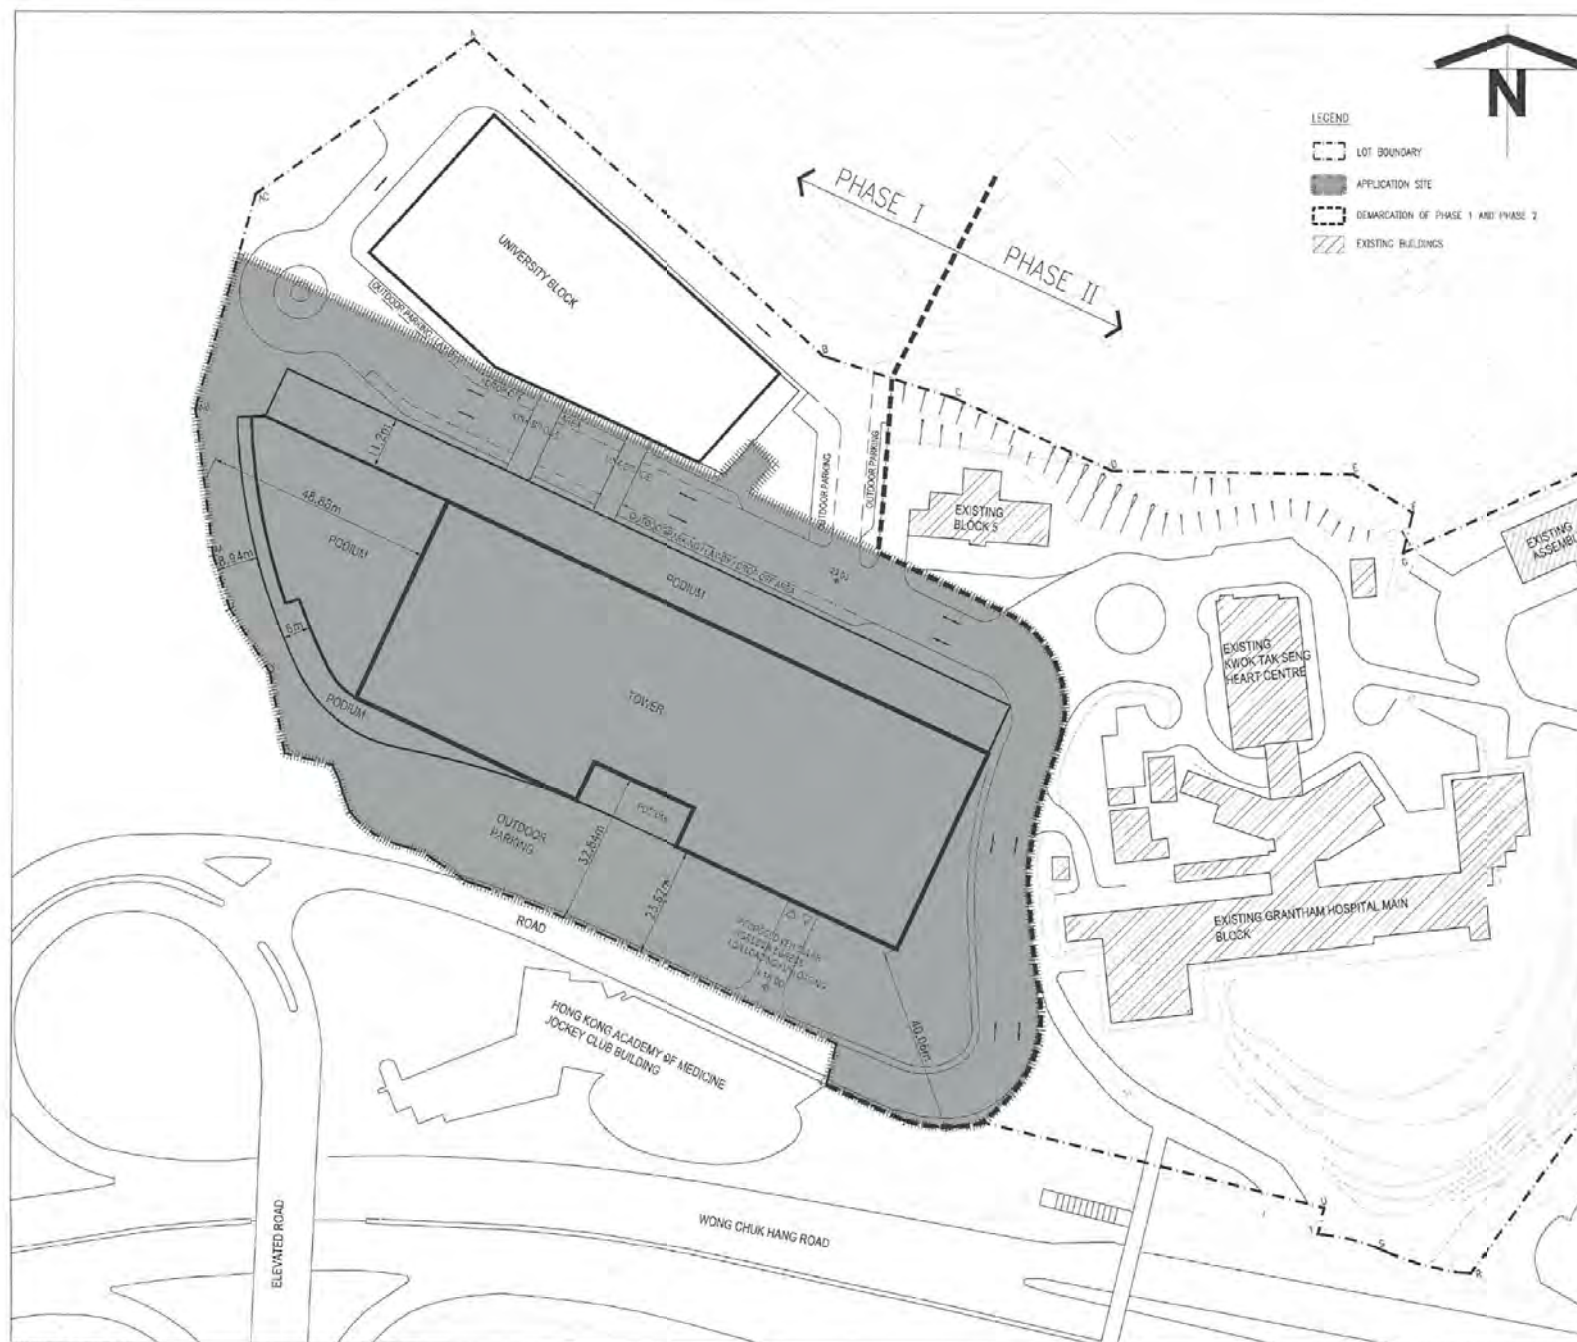

LEGEND

- - - LOT BOUNDARY
- APPLICATION SITE
- - - DEMARCATION OF PHASE I AND PHASE 2
- EXISTING BUILDINGS

S.D. REF.
F.S.D. REF.

NOTES:
- This drawing and the contents herein are the copyright of Rocco Design Architects Limited.
- 本圖紙及其內容的版權屬於本圖紙設計有限公司所有。
- No part of this drawing and the design contained herein may be reproduced without the prior written consent of a director of Rocco Design Architects Limited.
- 未經本公司董事書面同意，不得複製此圖紙內任何內容或設計。
- Do not take measurements directly from this drawing.
- 切勿直接從圖紙上量取尺寸。
- Check and verify all dimensions on site.
- 所有尺寸均須在工地現場複核及校核。
- Read this drawing in conjunction with the specifications and all other related documents relating to the project. — 併閱。
- Notify the Architect immediately of any discrepancy found herein.
- 如發現任何有誤之處，應立即通知建築師。

REV.	DATE	DESCRIPTION	APPROVED

ARCHITECT/FAP	ROCCO 羅閣
HEALTHCARE PLANNER	B+H
ENGINEERING CONSULTANTS	ARUP
BUILDING SERVICES CONSULTANTS	wsp
QUANTITY SURVEYOR	RLE Rider Levett Bucknall 利比

JOB TITLE
REDEVELOPMENT OF GRANTHAM HOSPITAL (PHASE 1)

DRAWING TITLE
PROPOSED BUILDING BULK RECESS STUDY

SCALE	1:1000 (A3)	PRINTED	A3
CHECKED	EY	DATE	SEP 2018
APPROVED	CK	DATE	SEP 2018
DRAWN	TL	DATE	SEP 2019

CONTRACT NO.

DRAWING NO.
2341B695

REV.
A


CAD REF NAME: 20190205-516 RECESS STUDY VALONG

EMPLOYER

HOSPITAL AUTHORITY

A3 (297mm x 420mm) Sheet Size

<p>(資料來源：由申請人提供) (SOURCE : SUBMITTED BY THE APPLICANT)</p>	參考編號 REFERENCE No. A/H15/282	繪圖 DRAWING A - 24
--	------------------------------------	-------------------------

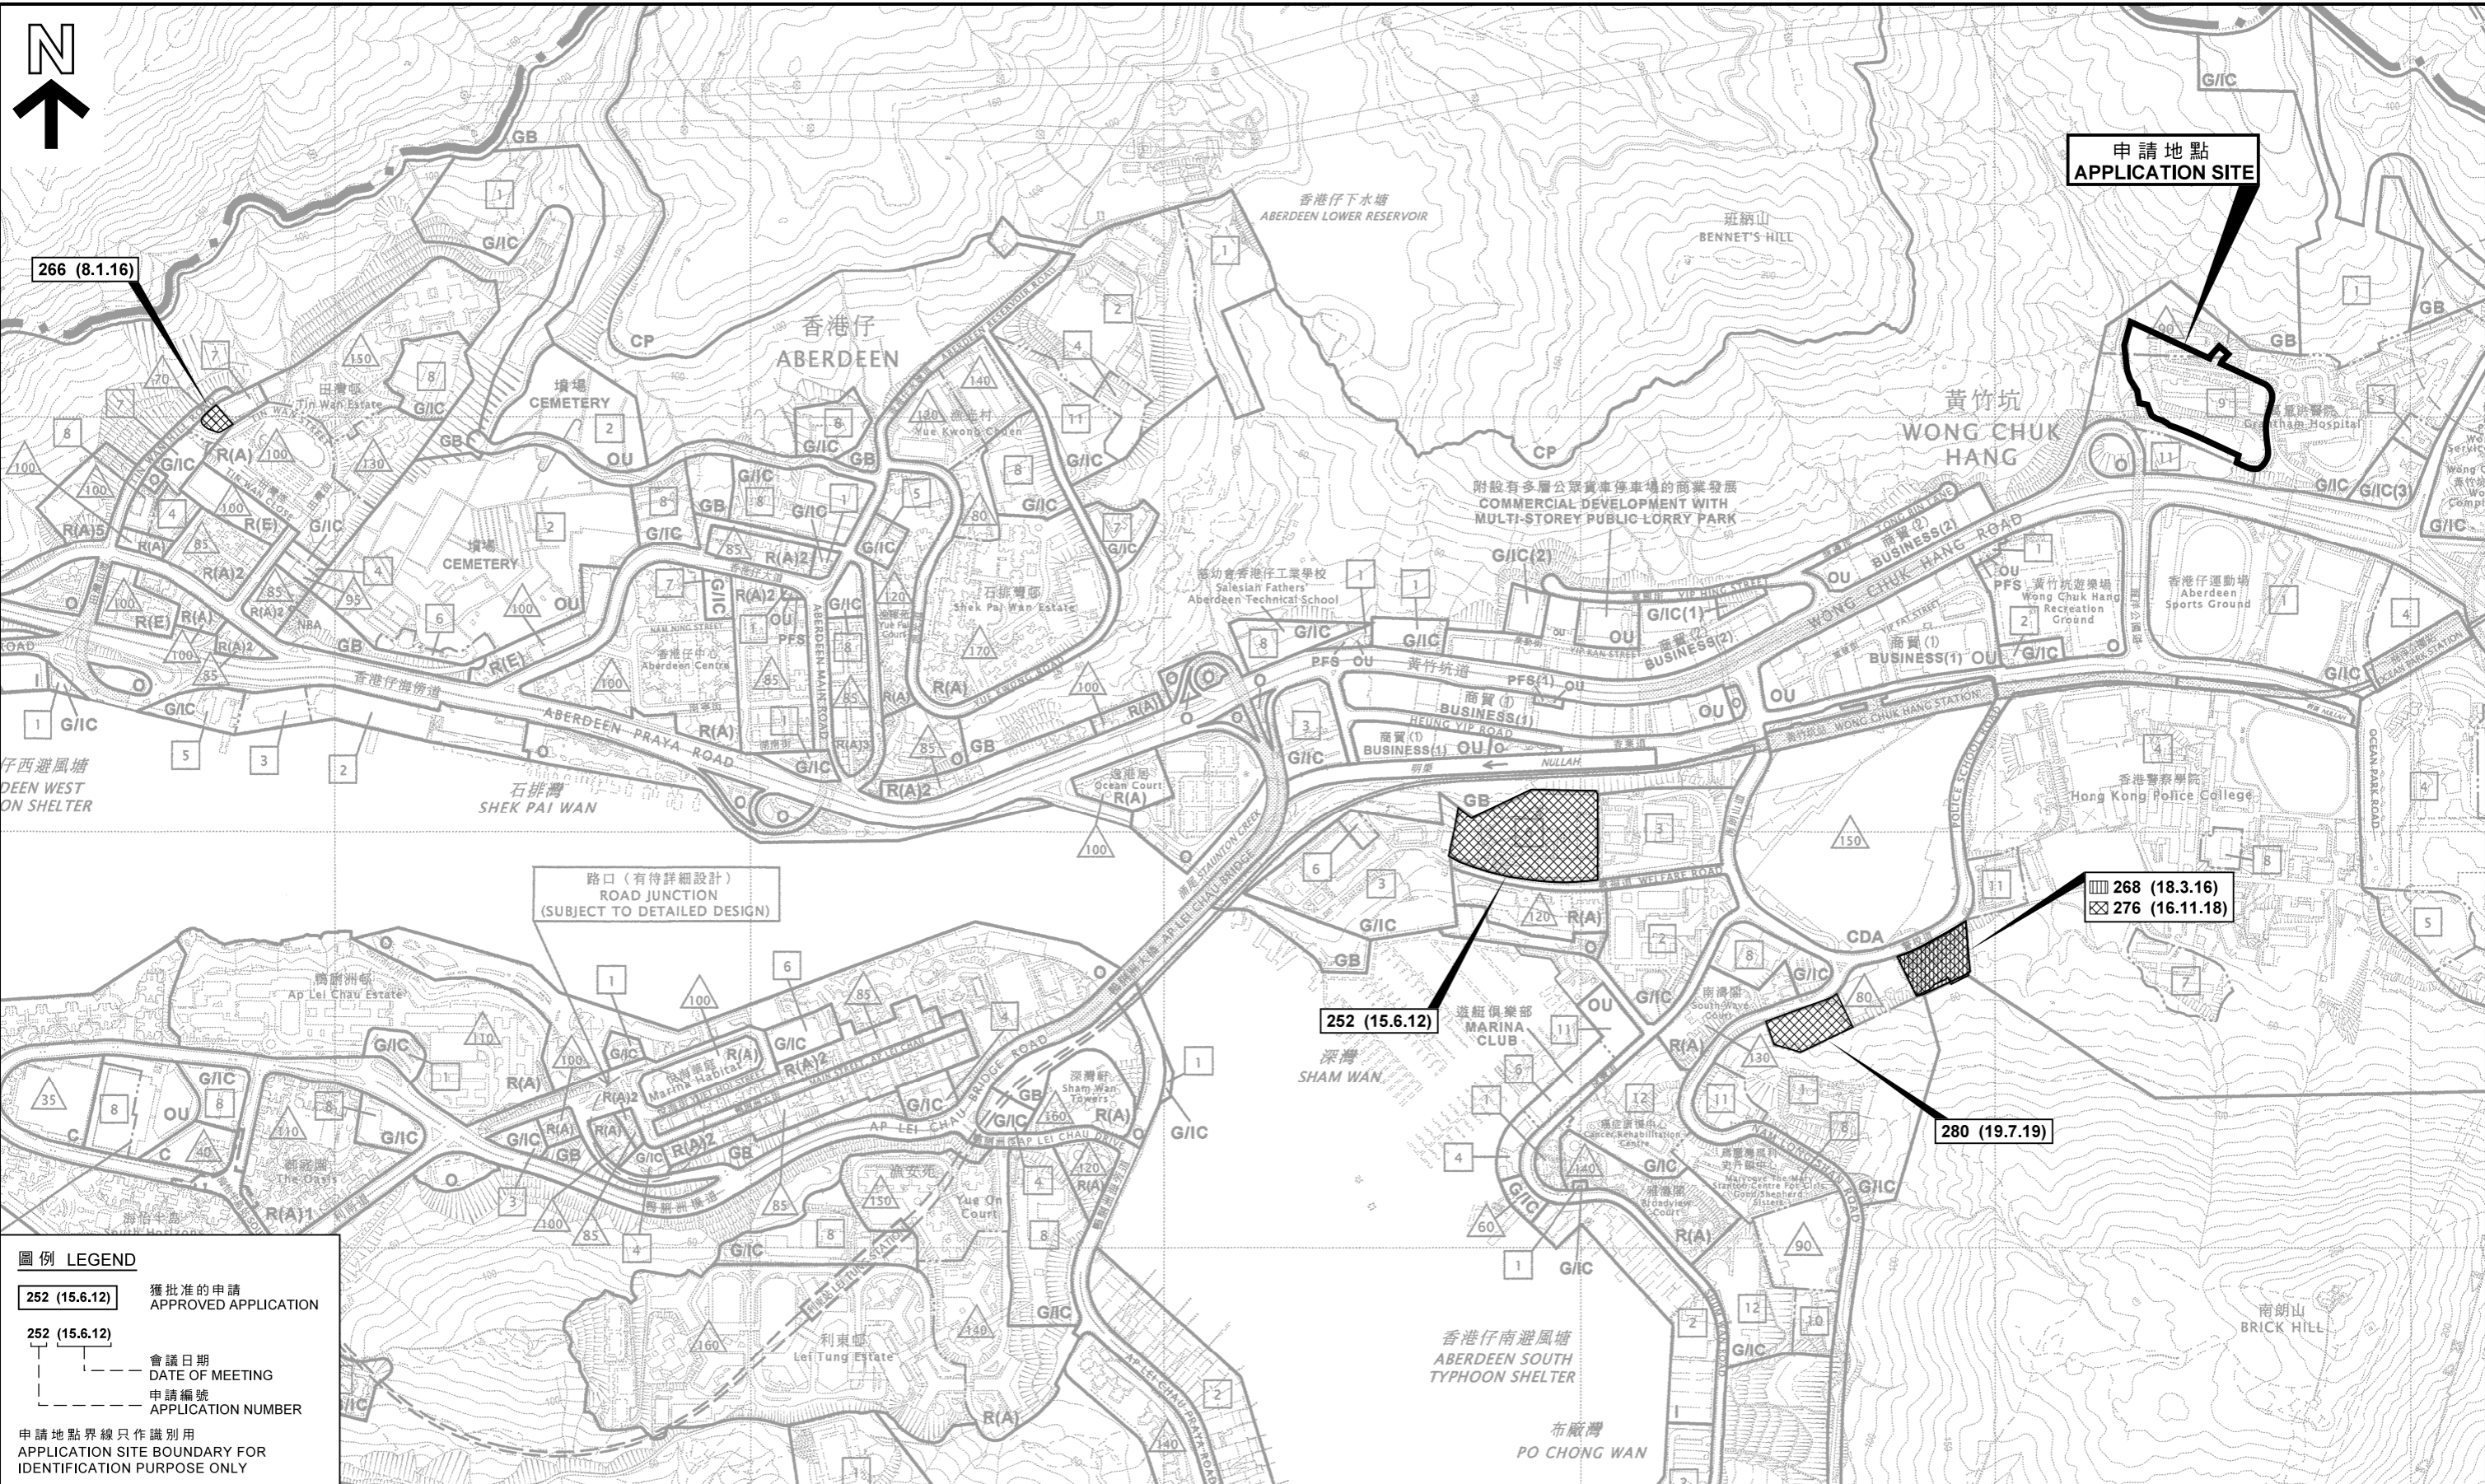

圖例 LEGEND

252 (15.6.12) 獲批准的申請
 APPROVED APPLICATION

252 (15.6.12) 會議日期
 DATE OF MEETING


252 (15.6.12) 申請編號
 APPLICATION NUMBER

申請地點界線只作識別用
 APPLICATION SITE BOUNDARY FOR IDENTIFICATION PURPOSE ONLY

位置圖 LOCATION PLAN

本摘要圖於2019年10月16日擬備，
 所根據的資料為於2018年8月21日
 核准的分區計劃大綱圖編號S/H15/33
 EXTRACT PLAN PREPARED ON 16.10.2019
 BASED ON OUTLINE ZONING PLAN No. S/H15/33
 APPROVED ON 21.8.2018

擬議略為放寬建築物高度限制，以作准許的醫院用途
 香港黃竹坑黃竹坑道125號葛量洪醫院重建計劃第一期南部
 PROPOSED MINOR RELAXATION OF BUILDING HEIGHT RESTRICTION
 FOR PERMITTED HOSPITAL USE
 SOUTHERN PORTION OF PHASE 1
 OF THE REDEVELOPMENT OF GRANTHAM HOSPITAL,
 125 WONG CHUK HANG ROAD, WONG CHUK HANG, HONG KONG

 


規劃署
 PLANNING DEPARTMENT



參考編號
 REFERENCE No.
 A/H15/282

圖 PLAN
 A - 1

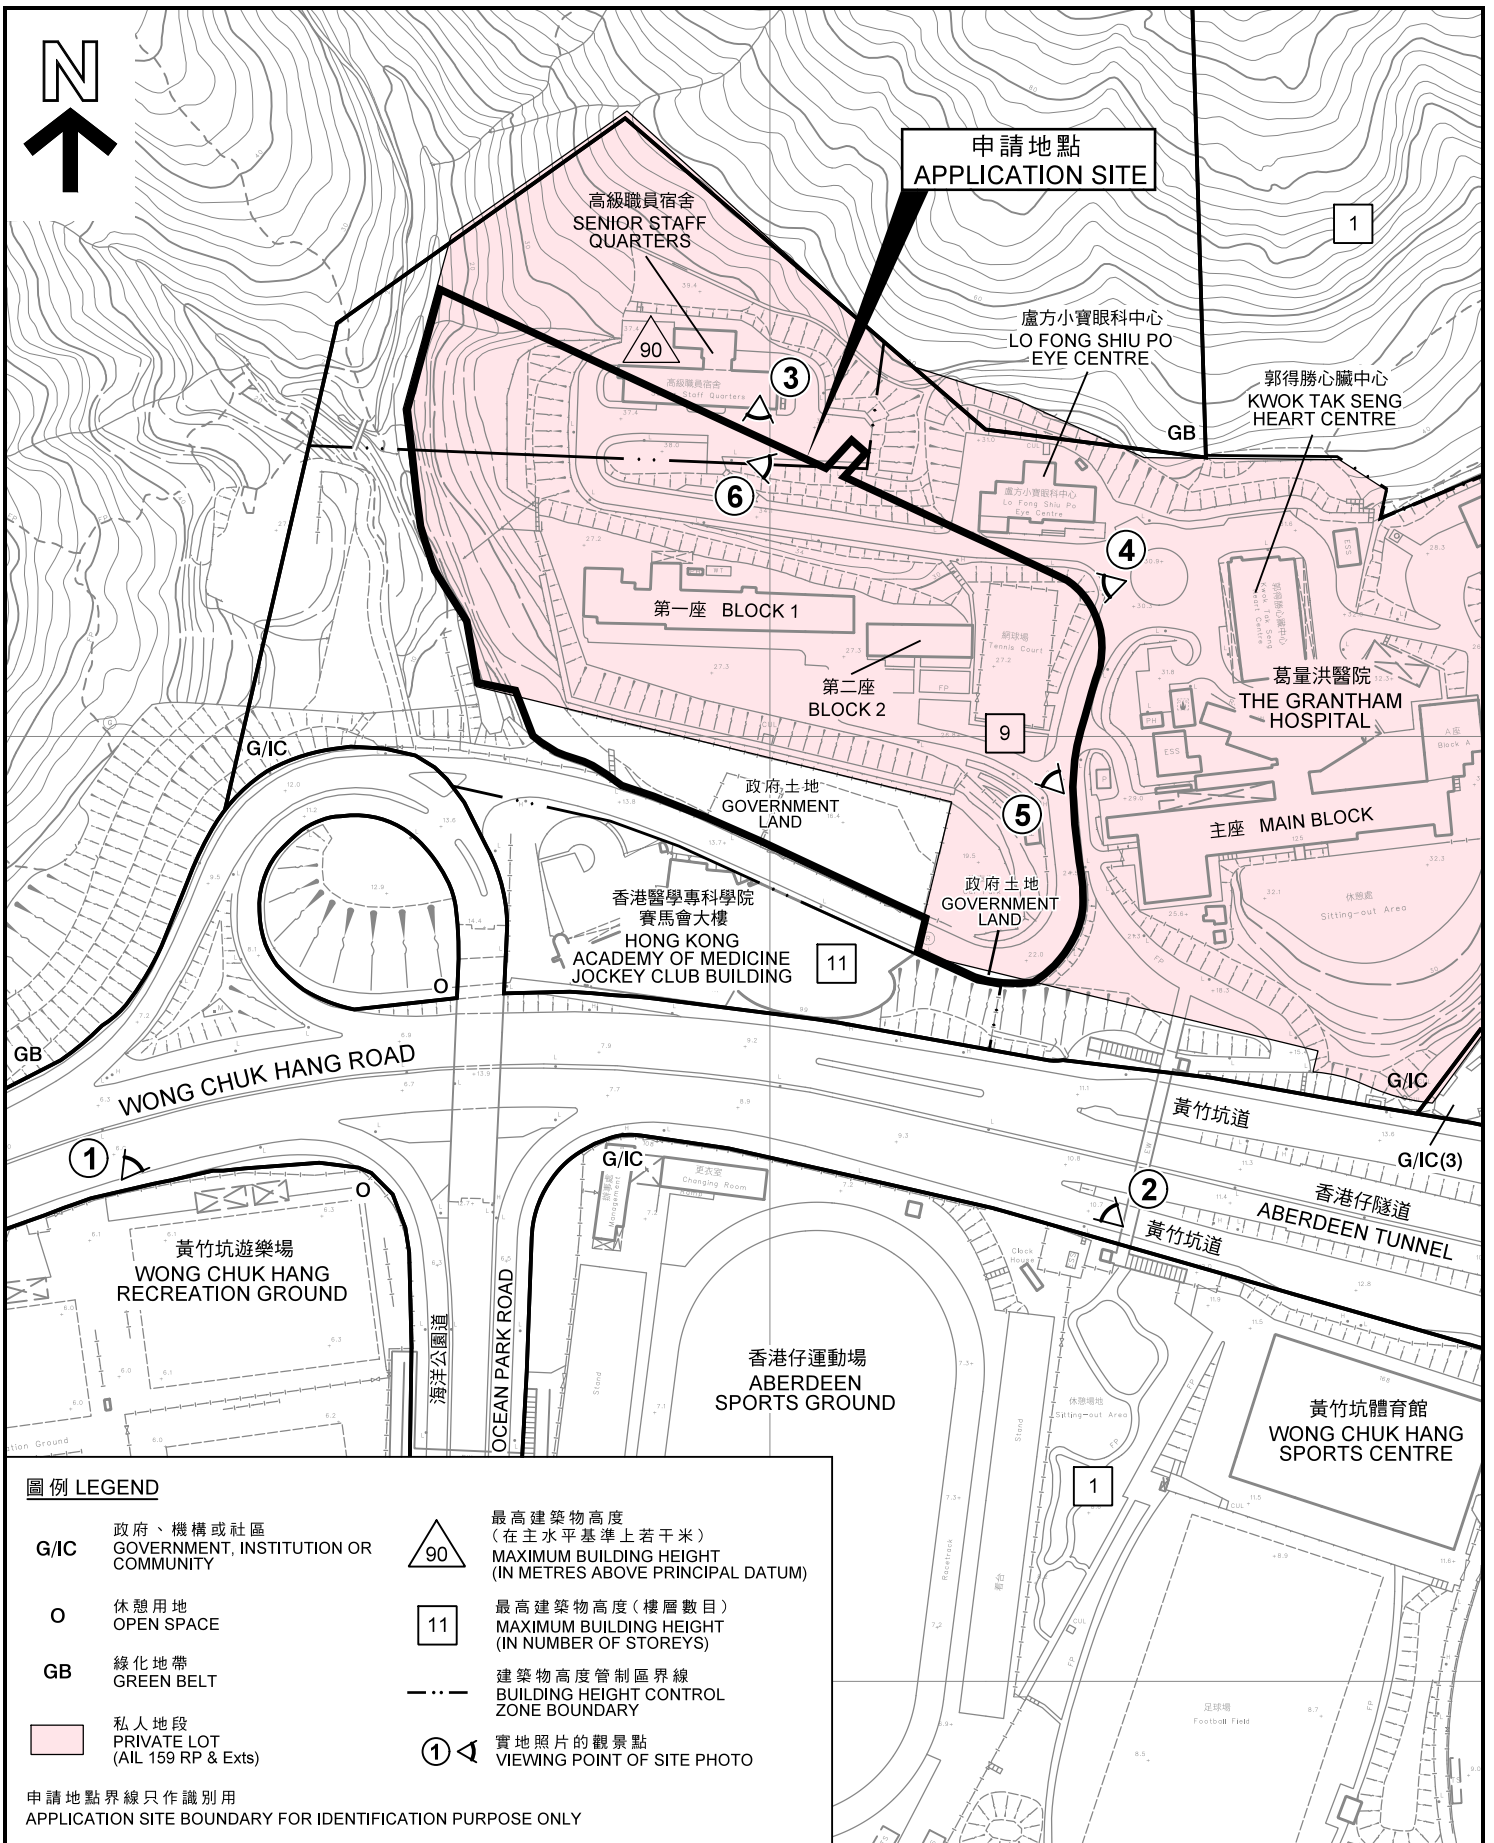


圖例 LEGEND

- | | |
|--|--|
| <p>G/IC 政府、機構或社區
GOVERNMENT, INSTITUTION OR COMMUNITY</p> <p>O 休憩用地
OPEN SPACE</p> <p>GB 綠化地帶
GREEN BELT</p> <p>私人地段
PRIVATE LOT
(AIL 159 RP & Exts)</p> | <p>90 最高建築物高度
(在主水平基準上若干米)
MAXIMUM BUILDING HEIGHT
(IN METRES ABOVE PRINCIPAL DATUM)</p> <p>11 最高建築物高度(樓層數目)
MAXIMUM BUILDING HEIGHT
(IN NUMBER OF STOREYS)</p> <p>--- 建築物高度管制區界線
BUILDING HEIGHT CONTROL
ZONE BOUNDARY</p> <p>① 實地照片的觀景點
VIEWING POINT OF SITE PHOTO</p> |
|--|--|

申請地點界線只作識別用
APPLICATION SITE BOUNDARY FOR IDENTIFICATION PURPOSE ONLY

平面圖 SITE PLAN

擬議略為放寬建築物高度限制，以作准許的醫院用途
 香港黃竹坑黃竹坑道125號葛量洪醫院重建計劃第一期南部
 PROPOSED MINOR RELAXATION OF BUILDING HEIGHT RESTRICTION
 FOR PERMITTED HOSPITAL USE
 SOUTHERN PORTION OF PHASE 1
 OF THE REDEVELOPMENT OF GRANTHAM HOSPITAL,
 125 WONG CHUK HANG ROAD, WONG CHUK HANG, HONG KONG

 

規劃署
**PLANNING
DEPARTMENT**



參考編號
REFERENCE No.
A/H15/282

圖 PLAN
A - 2

本摘要圖於2019年10月18日擬備，
所根據的資料為測量圖編號
11-SW-24B及D
EXTRACT PLAN PREPARED ON 18.10.2019
BASED ON SURVEY SHEETS No.
11-SW-24B & D



申請地點界線只作識別用
APPLICATION SITE BOUNDARY FOR
IDENTIFICATION PURPOSE ONLY

航攝照片 AERIAL PHOTO

本摘要圖於2019年10月16日擬備，所根據的資料為地政總署於2019年1月25日拍得的航攝照片編號E056824C
EXTRACT PLAN PREPARED ON 16.10.2019 BASED ON AERIAL PHOTO No.E056824C TAKEN ON 25.01.2019 BY LANDS DEPARTMENT

擬議略為放寬建築物高度限制，以作准許的醫院用途
香港黃竹坑黃竹坑道125號葛量洪醫院重建計劃第一期南部
PROPOSED MINOR RELAXATION OF BUILDING HEIGHT RESTRICTION FOR PERMITTED HOSPITAL USE SOUTHERN PORTION OF PHASE 1 OF THE REDEVELOPMENT OF GRANTHAM HOSPITAL, 125 WONG CHUK HANG ROAD, WONG CHUK HANG, HONG KONG

**規劃署
PLANNING
DEPARTMENT**




參考編號
REFERENCE No.
A/H15/282

圖 PLAN
A - 3

申請地點
APPLICATION SITE



申請地點
APPLICATION SITE

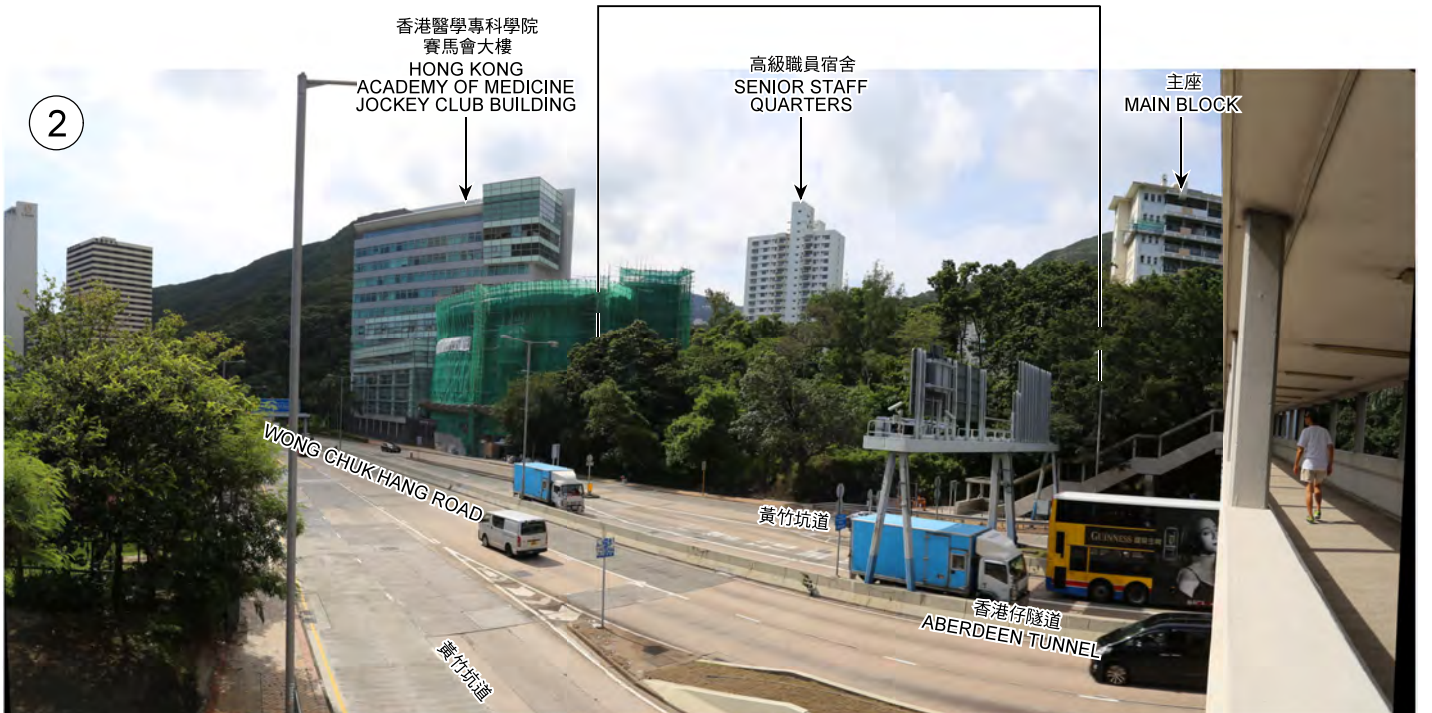

申請地點界線只作識別用
APPLICATION SITE BOUNDARY FOR IDENTIFICATION PURPOSE ONLY

實地照片 SITE PHOTOS

本圖於2019年10月16日擬備，所根據的資料為攝於2019年7月26日的實地照片
EXTRACT PLAN PREPARED ON 16.10.2019 BASED ON SITE PHOTOS TAKEN ON 26.7.2019

擬議略為放寬建築物高度限制，以作准許的醫院用途
香港黃竹坑黃竹坑道125號葛量洪醫院重建計劃第一期南部
PROPOSED MINOR RELAXATION OF BUILDING HEIGHT RESTRICTION FOR PERMITTED HOSPITAL USE SOUTHERN PORTION OF PHASE 1 OF THE REDEVELOPMENT OF GRANTHAM HOSPITAL, 125 WONG CHUK HANG ROAD, WONG CHUK HANG, HONG KONG

規劃署
PLANNING DEPARTMENT



參考編號
REFERENCE No.
A/H15/282

圖 PLAN
A - 4



申請地點界線只作識別用
APPLICATION SITE BOUNDARY FOR IDENTIFICATION PURPOSE ONLY

實地照片 SITE PHOTOS

本圖於2019年10月16日擬備，所根據的資料為攝於2019年7月26日的實地照片
EXTRACT PLAN PREPARED ON 16.10.2019 BASED ON SITE PHOTOS TAKEN ON 26.7.2019

擬議略為放寬建築物高度限制，以作准許的醫院用途
香港黃竹坑黃竹坑道125號葛量洪醫院重建計劃第一期南部
PROPOSED MINOR RELAXATION OF BUILDING HEIGHT RESTRICTION FOR PERMITTED HOSPITAL USE SOUTHERN PORTION OF PHASE 1 OF THE REDEVELOPMENT OF GRANTHAM HOSPITAL, 125 WONG CHUK HANG ROAD, WONG CHUK HANG, HONG KONG

規劃署
PLANNING DEPARTMENT



參考編號
REFERENCE No.
A/H15/282

圖 PLAN
A - 5



申請地點界線只作識別用
APPLICATION SITE BOUNDARY FOR IDENTIFICATION PURPOSE ONLY

實地照片 SITE PHOTOS

本圖於2019年10月16日擬備，所根據的資料為攝於2019年7月26日的實地照片
EXTRACT PLAN PREPARED ON 16.10.2019 BASED ON SITE PHOTOS TAKEN ON 26.7.2019

擬議略為放寬建築物高度限制，以作准許的醫院用途
香港黃竹坑黃竹坑道125號葛量洪醫院重建計劃第一期南部
PROPOSED MINOR RELAXATION OF BUILDING HEIGHT RESTRICTION FOR PERMITTED HOSPITAL USE SOUTHERN PORTION OF PHASE 1 OF THE REDEVELOPMENT OF GRANTHAM HOSPITAL, 125 WONG CHUK HANG ROAD, WONG CHUK HANG, HONG KONG

規劃署
PLANNING DEPARTMENT



參考編號
REFERENCE No.
A/H15/282

圖 PLAN
A - 6