

銅鑼灣




Causeway Bay

Annex B

Replacement Pages of Layout Plan

LEGEND

	APPLICATION SITE
	PINK HATCHED BLUE NO STRUCTURE ERECTED ABOVE OR WITHIN 4M BELOW GROUND LEVEL
	PUBLIC OPEN SPACE
	COMMERCIAL/E&M
	G.I.C. FACILITIES
	FUTURE FOOTBRIDGE
	LIGHT BUSES LAYBYS
	CARPARK (PVP)
	CARPARK (PRIVATE)
	CARPARK (G.I.C. FACILITIES)
	ACCESS ROAD
	LOADING & UNLOADING CARPARK (PVP)
	UNEXCAVATED
	24-HR PEDESTRIAN WALKWAY
	PEDESTRIAN LINK
	E&M
	COMMUNAL PODIUM GARDEN
	CIRCULATION/ E&M

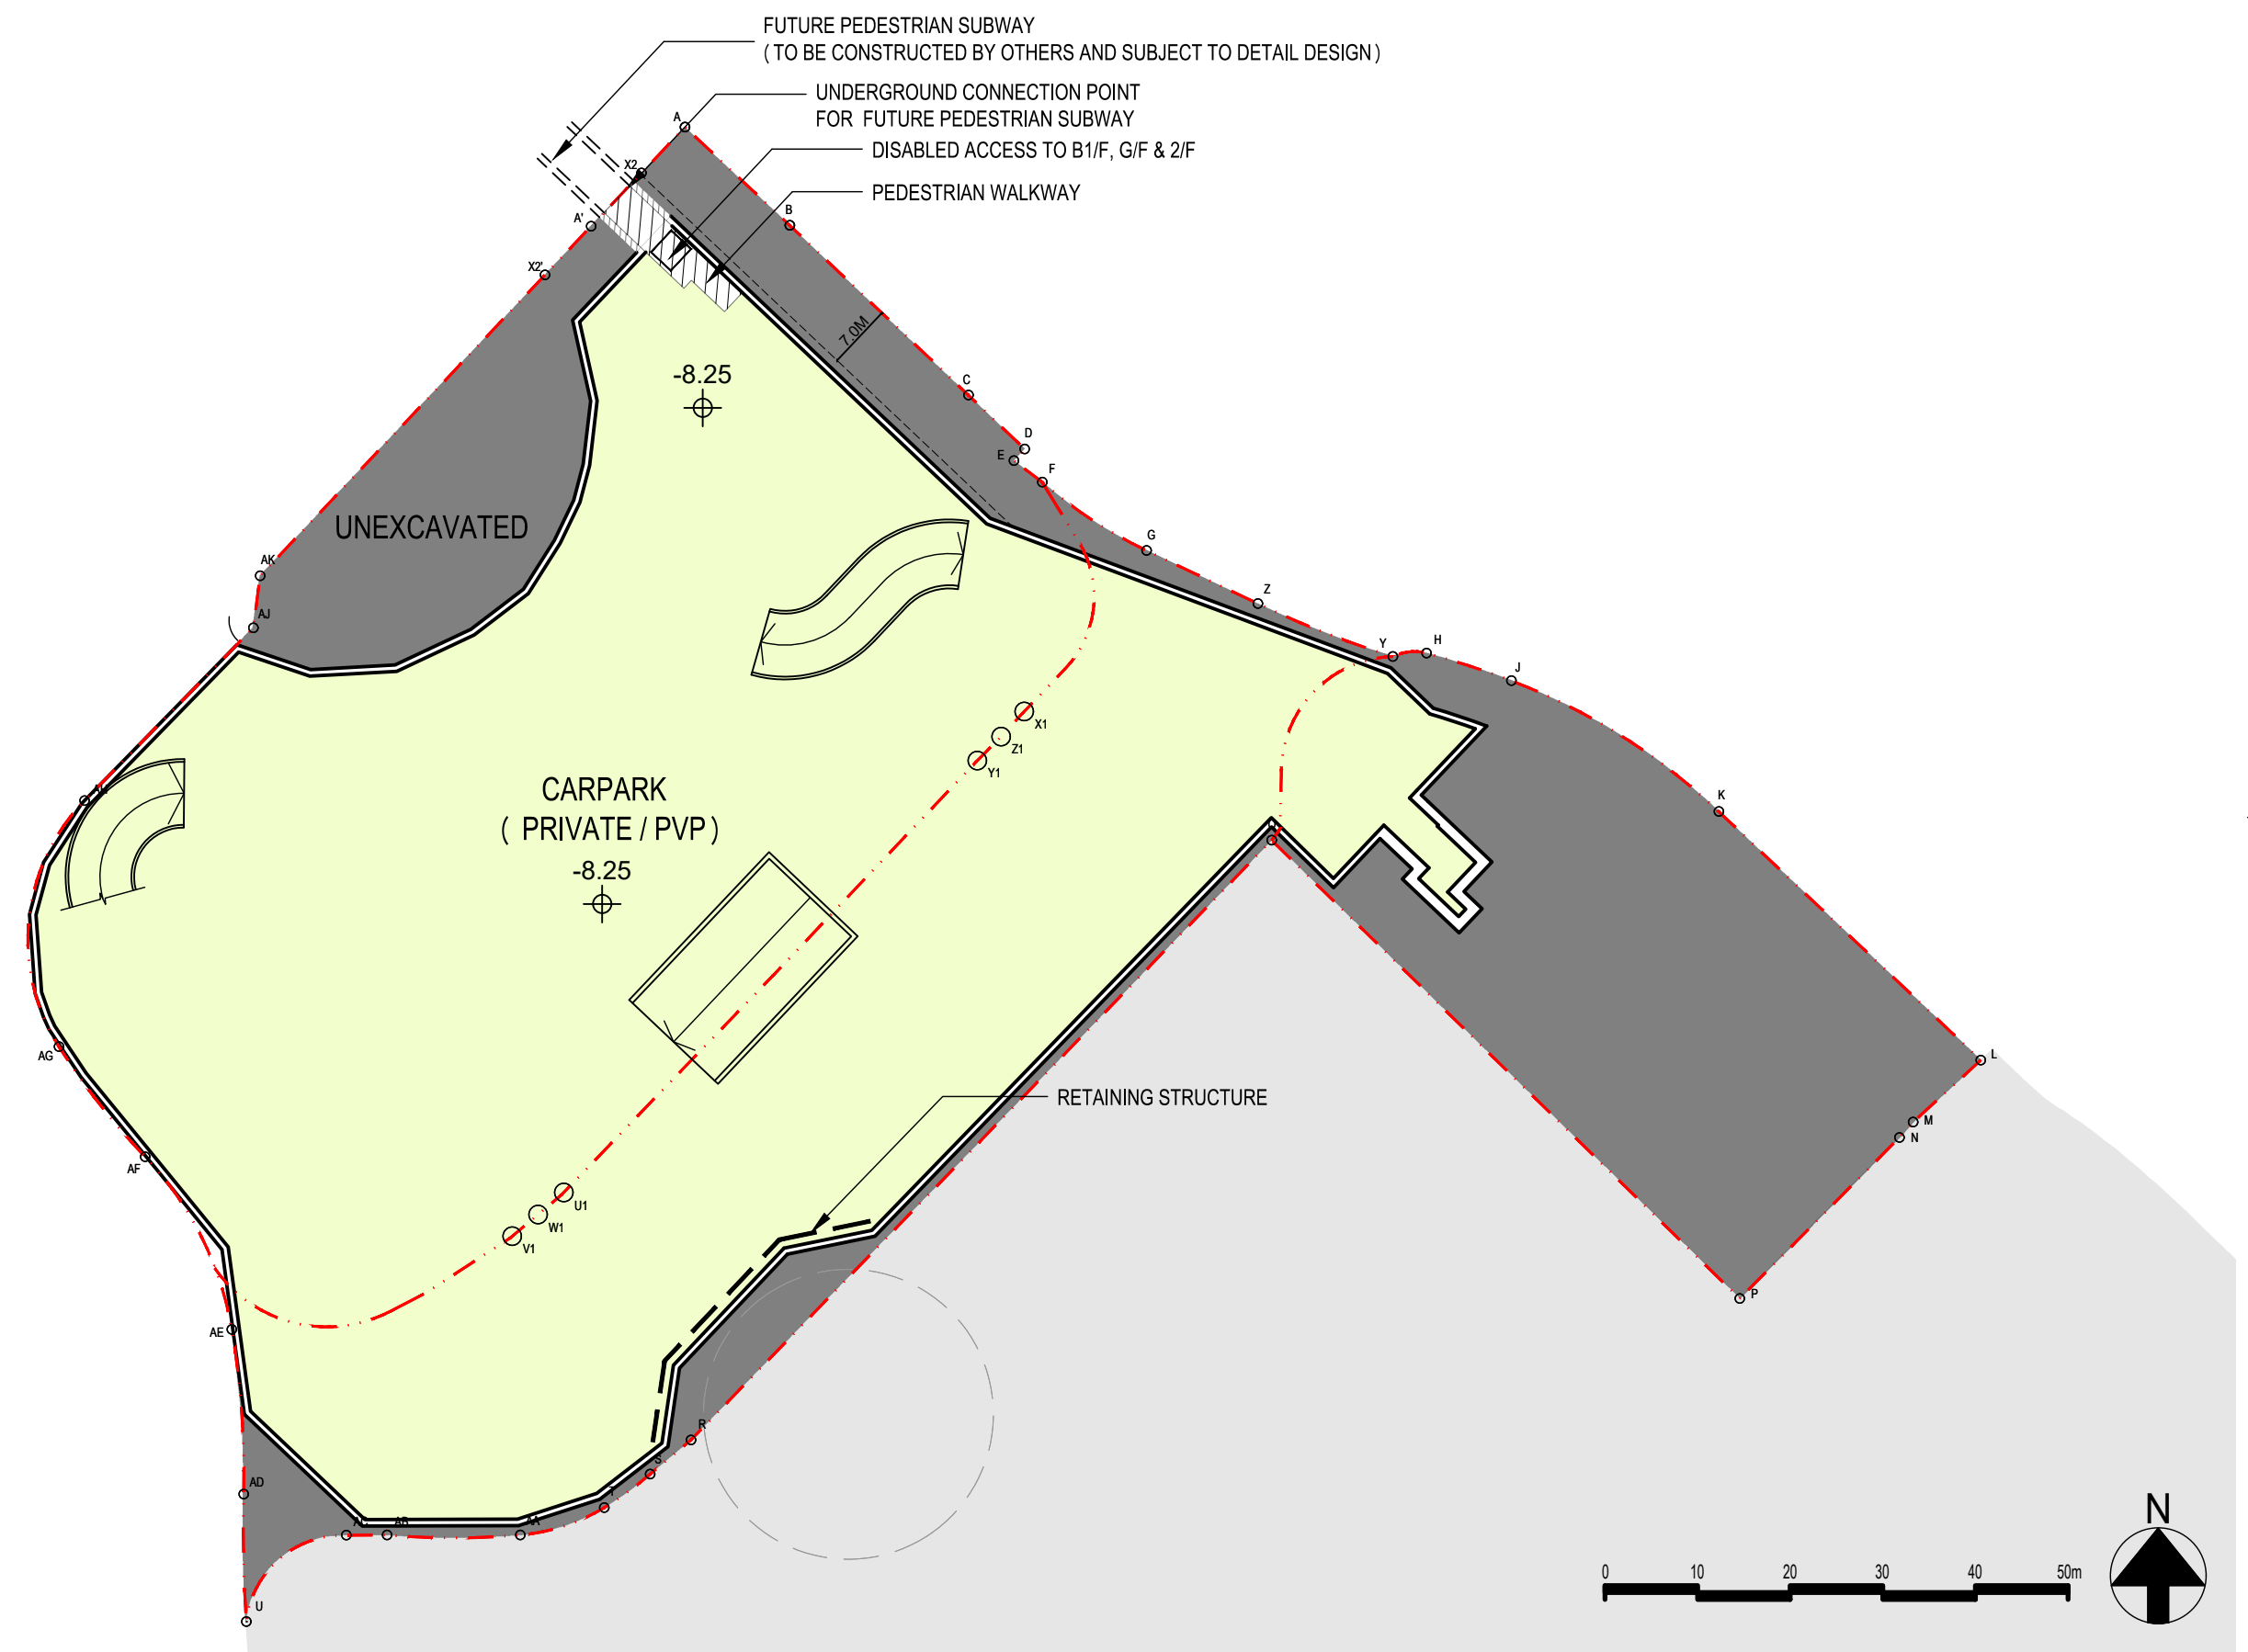

Rev.	Description	Drawn	Checked	Approved	Date
-	11st SUBMISSION				13-2022
A	11st AMENDMENT				9-2023
B	12nd AMENDMENT				1-2024

Rev.	Description	Drawn	Checked	Approved	Date

Check all measurements on site. Do not scale off drawings.

This drawing is to be read in conjunction with the specification and any discrepancies are to be immediately reported to the Architect.

This drawing remains the copyright property of the Architect and is not to be reproduced in whole or in part without permission of the Architect.

B.D. Ref.	
F.S.D. Ref.	
D.L.O. Ref.	
Drawn	Date 1-2024
Checked	Date 1-2024
Approved	Date 1-2024
Cad File No.	



Project Title
PROPOSED COMMERCIAL
DEVELOPMENT ON IL NO.8945
AT CAROLINE HILL ROAD,
CAUSEWAY BAY, HONG KONG

Drawing Title	B3 FLOOR PLAN
Project No.	21105HK
Scale	1:750 (A3)
Issue Date	Jan 2024
Drawing No.	MLP-003

Drawing Purpose