

Project 項目名稱:

Proposed Temporary Logistics Centre for a Period of 3 Years at Lots 2438 S.A RP (Part), 2447 (Part), 2455 S.B ss.1 S.A (Part), 2455 S.B ss.1 S.C (Part), 2455 S.B ss.1 RP (Part), 2958 (Part), 2961 S.A ss.1 (Part), 2961 S.A RP (Part), 2961 RP (Part) in D.D. 129, Ha Tsuen, Yuen Long, N.T.

Drawing Title 圖目:

Site Plan


Remarks 備註:

Drawing No. 圖號:

Figure 1

Scale 比例:

1:1000

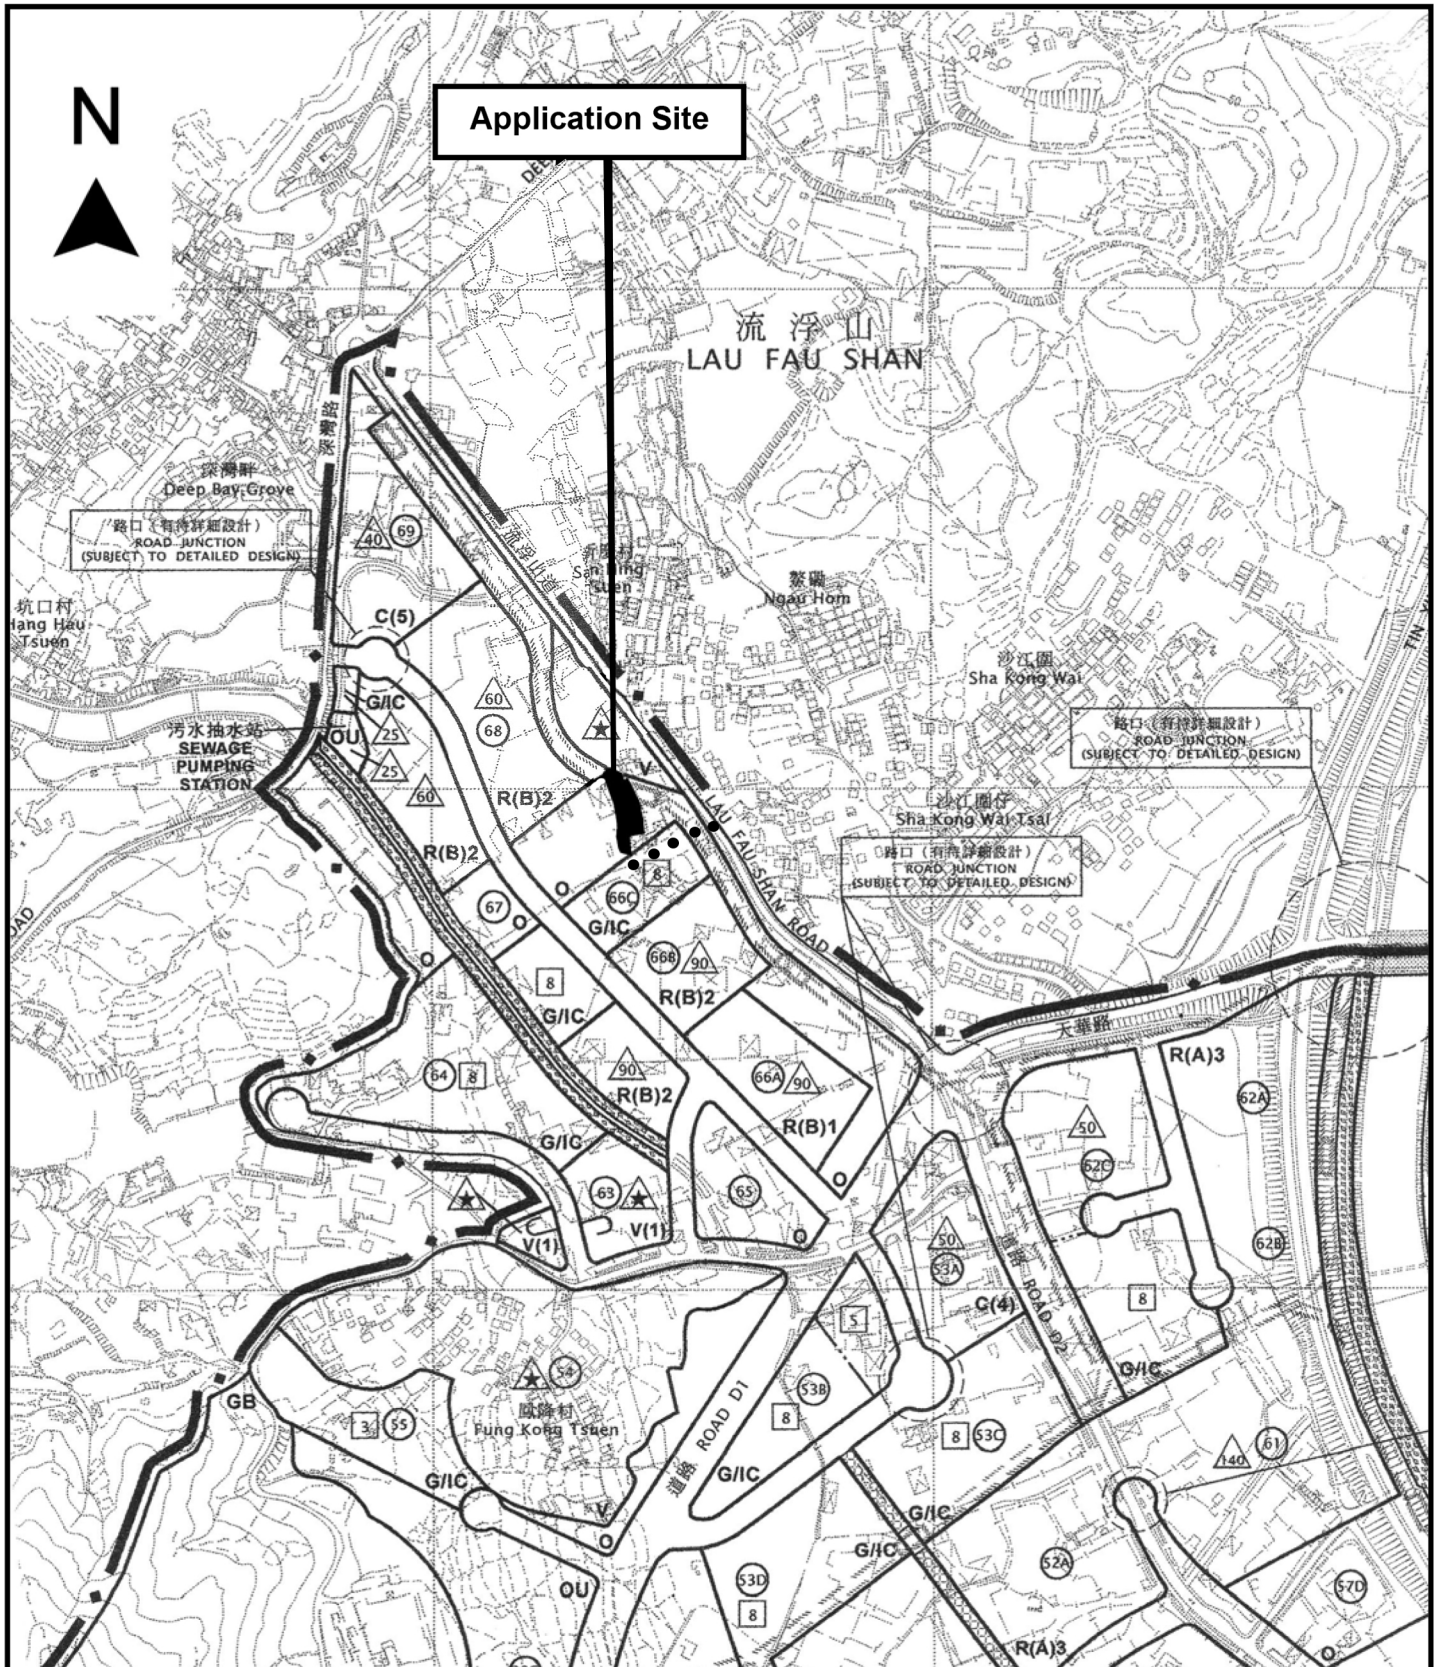


Project 項目名稱:
 Proposed Temporary Logistics Centre for a Period of 3 Years at Lots 2438 S.A RP (Part), 2447 (Part), 2455 S.B ss.1 S.A (Part), 2455 S.B ss.1 S.C (Part), 2455 S.B ss.1 RP (Part), 2958 (Part), 2961 S.A ss.1 (Part), 2961 S.A RP (Part), 2961 RP (Part) in D.D. 129, Ha Tsuen, Yuen Long, N.T.

Drawing Title 圖目:
Location Plan

Drawing No. 圖號:
Figure 2

Remarks 備註:
 ●●● Vehicular access leading from Lau Fau Shan Road

Scale 比例:
 1:7500

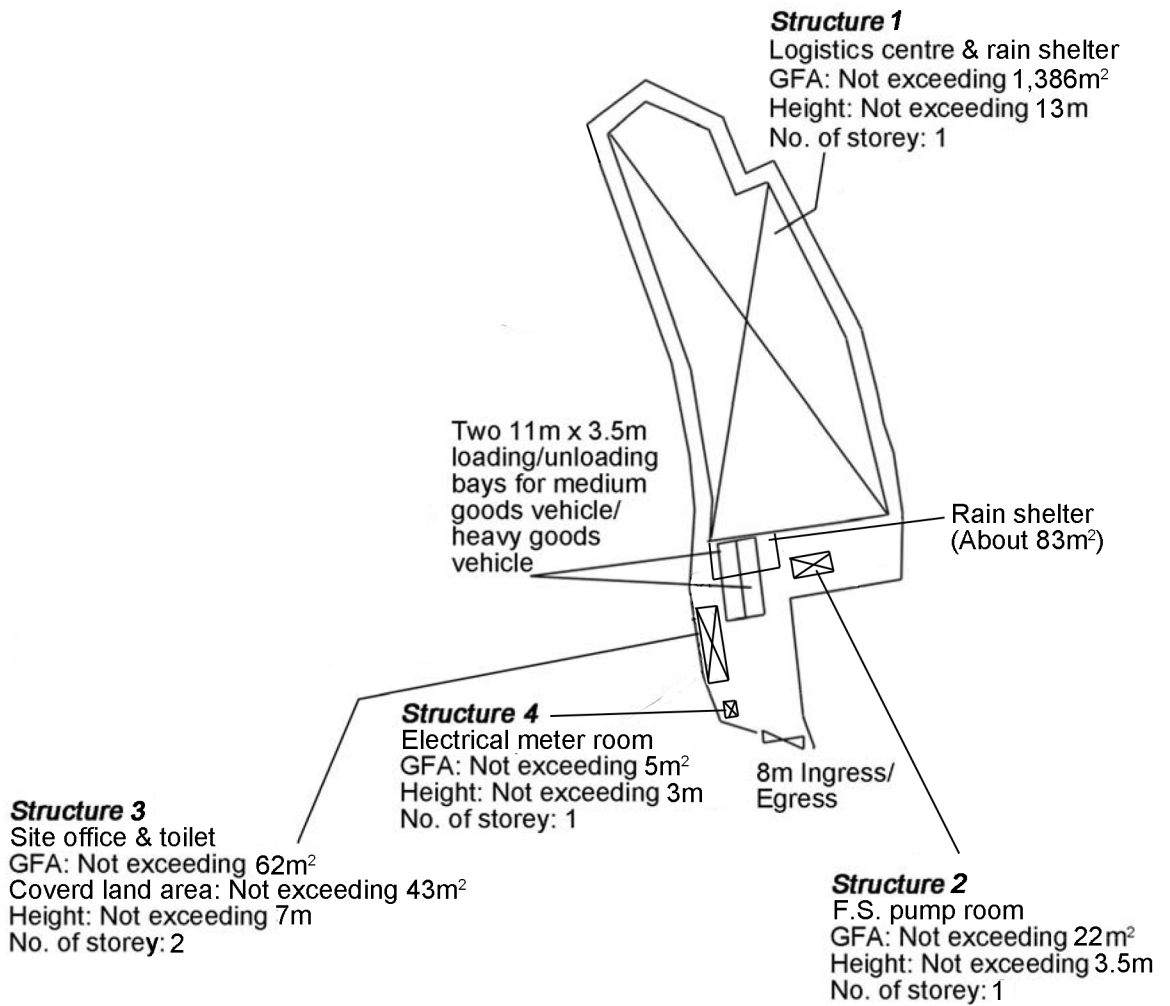

Project 項目名稱:

Proposed Temporary Logistics Centre for a Period of 3 Years at Lots 2438 S.A RP (Part), 2447 (Part), 2455 S.B ss.1 S.A (Part), 2455 S.B ss.1 S.C (Part), 2455 S.B ss.1 RP (Part), 2958 (Part), 2961 S.A ss.1 (Part), 2961 S.A RP (Part), 2961 RP (Part) in D.D. 129, Ha Tsuen, Yuen Long, N.T.

Drawing Title 圖目:

Proposed Layout Plan

Drawing No. 圖號:

Figure 3


Remarks 備註:

Scale 比例:

1:1000



Tree	Approximate Height	Spacing
○ Existing Trees to be preserved	About 4m to 4.5m	4m

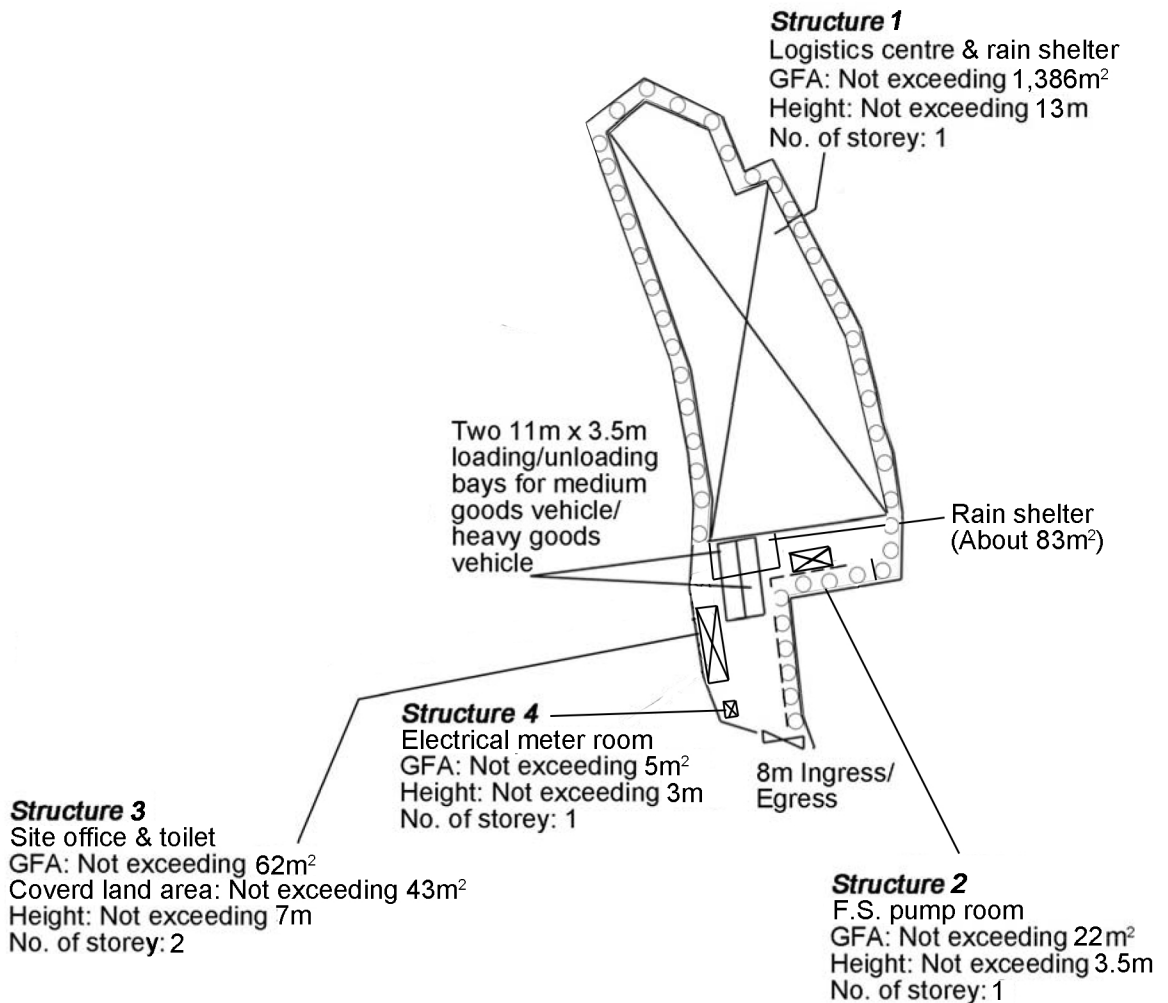

Project 項目名稱:

Proposed Temporary Logistics Centre for a Period of 3 Years at Lots 2438 S.A RP (Part), 2447 (Part), 2455 S.B ss.1 S.A (Part), 2455 S.B ss.1 S.C (Part), 2455 S.B ss.1 RP (Part), 2958 (Part), 2961 S.A ss.1 (Part), 2961 S.A RP (Part), 2961 RP (Part) in D.D. 129, Ha Tsuen, Yuen Long, N.T.

Drawing Title 圖目:

Proposed Tree Preservation Plan

Drawing No. 圖號:


Figure 4

Remarks 備註:

--- Existing kerb for protecting the trees

Scale 比例:

1:1000

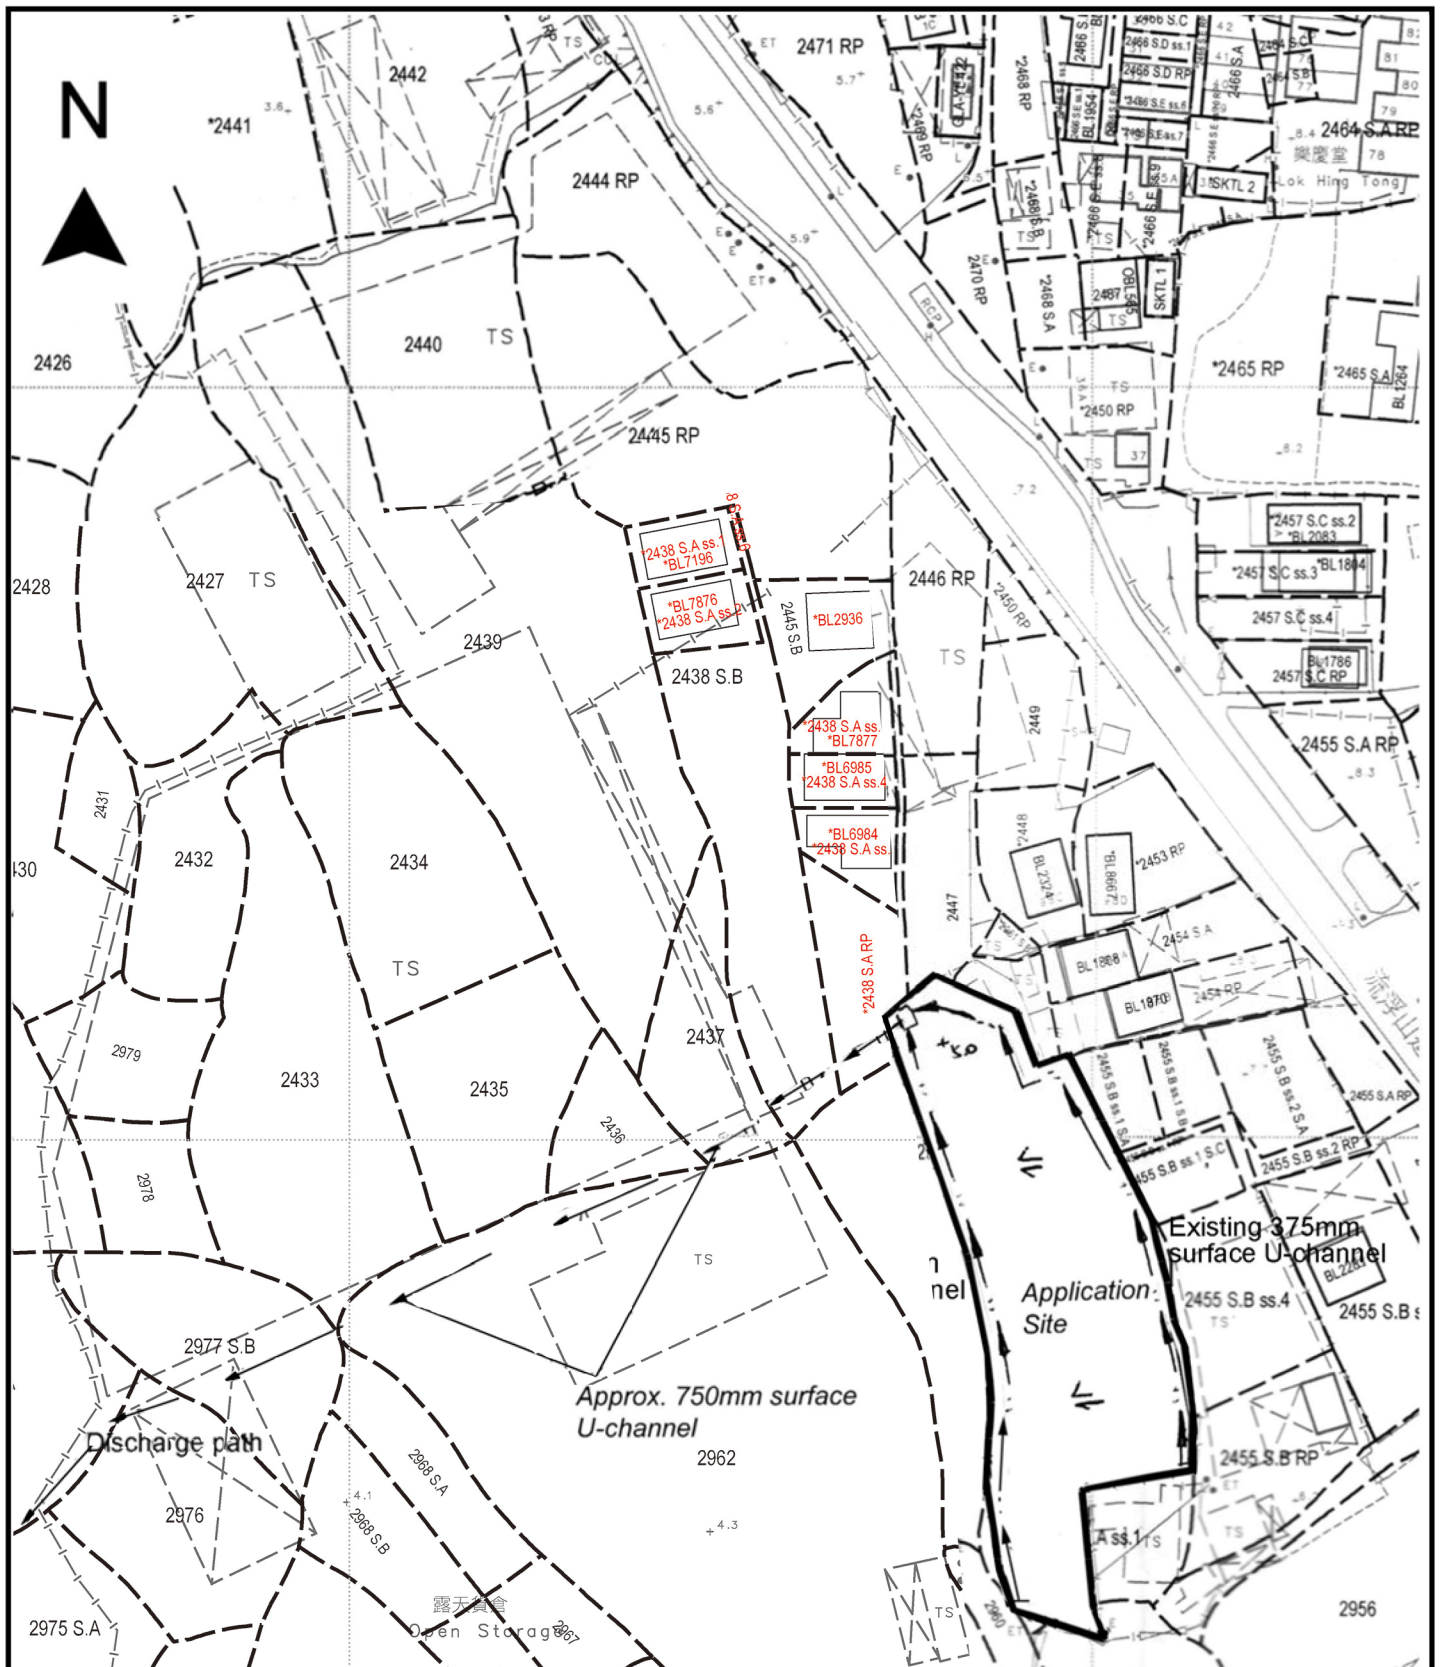

Project 項目名稱:

Proposed Temporary Logistics Centre for a Period of 3 Years at Lots 2438 S.A RP (Part), 2447 (Part), 2455 S.B ss.1 S.A (Part), 2455 S.B ss.1 S.C (Part), 2455 S.B ss.1 RP (Part), 2958 (Part), 2961 S.A ss.1 (Part), 2961 S.A RP (Part), 2961 RP (Part) in D.D. 129, Ha Tsuen, Yuen Long, N.T.

Drawing Title 圖目:

As-built Drainage Plan

Remarks 備註:

Drawing No. 圖號:

Figure 5

Scale 比例:

1:1000