



<p>Project 項目名稱: Propose Temporary Open Storage of Medium Goods Vehicle & Heavy Goods Vehicle for a Period of 3 Years at Lots 1842 (Part), 1844 (Part), 1845 (Part), 1846 (Part) & 1849 (Part) in D.D. 125 and Adjoining Government Land, Ha Tsuen, Yuen Long, N.T.</p>	<p>Drawing Title 圖目: Site Plan</p> <p>Drawing No. 圖號: Figure 1</p>	<p>Remarks 備註:</p> <p>Scale 比例: 1:1000</p>
--	--	--

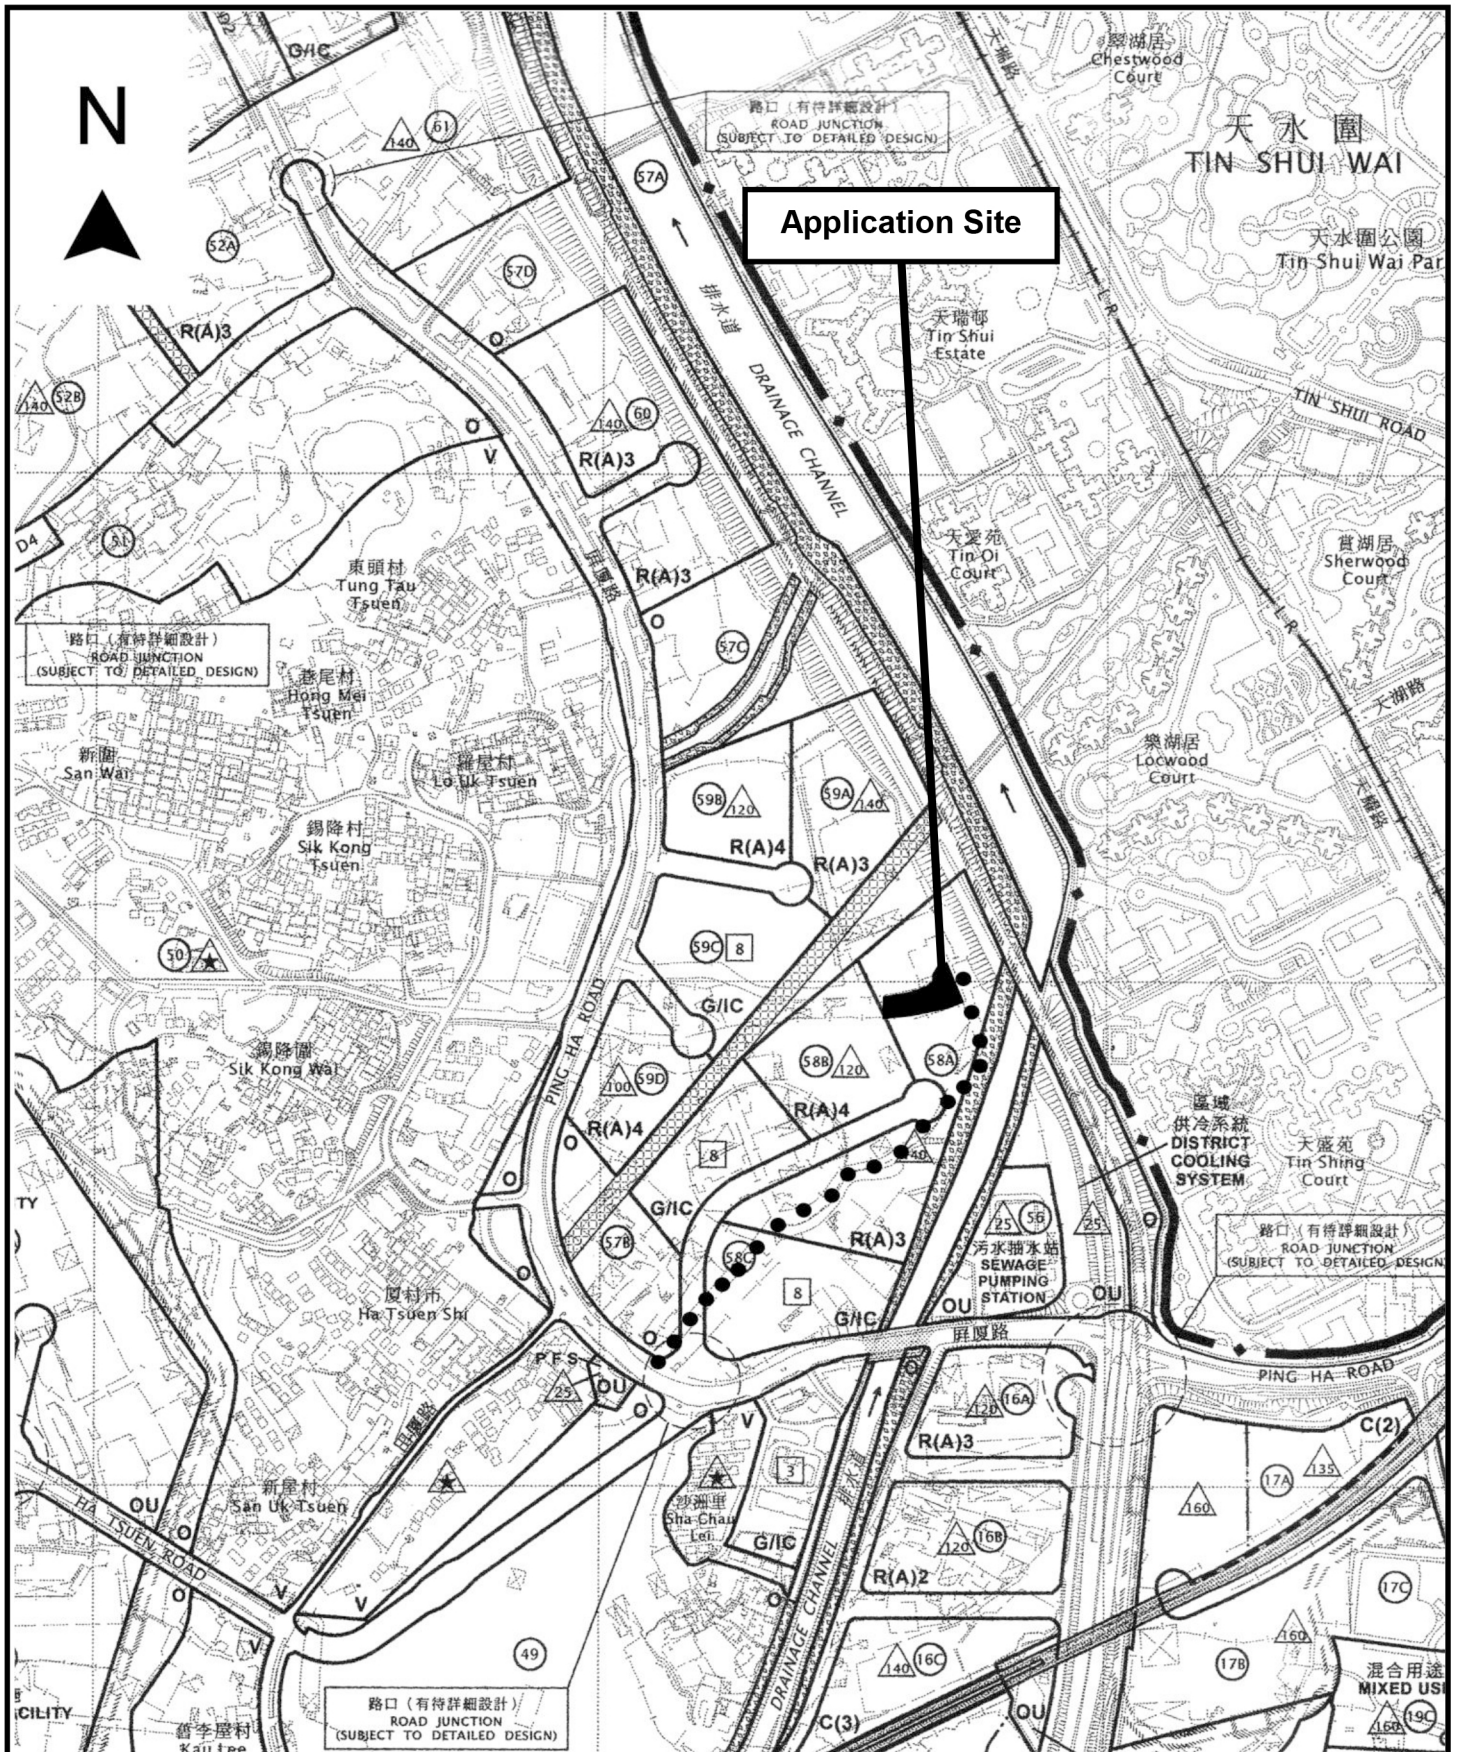

<p>Project 項目名稱:</p> <p>Propose Temporary Open Storage of Medium Goods Vehicle & Heavy Goods Vehicle for a Period of 3 Years at Lots 1842 (Part), 1844 (Part), 1845 (Part), 1846 (Part) & 1849 (Part) in D.D. 125 and Adjoining Government Land, Ha Tsuen, Yuen Long, N.T.</p>	<p>Drawing Title 圖目:</p> <p>Location Plan</p> <p>Drawing No. 圖號:</p> <p>Figure 2</p>	<p>Remarks 備註:</p> <p>••• Vehicular access leading from Ping Ha Road</p> <p>Scale 比例:</p> <p>1:7500</p>
--	--	---

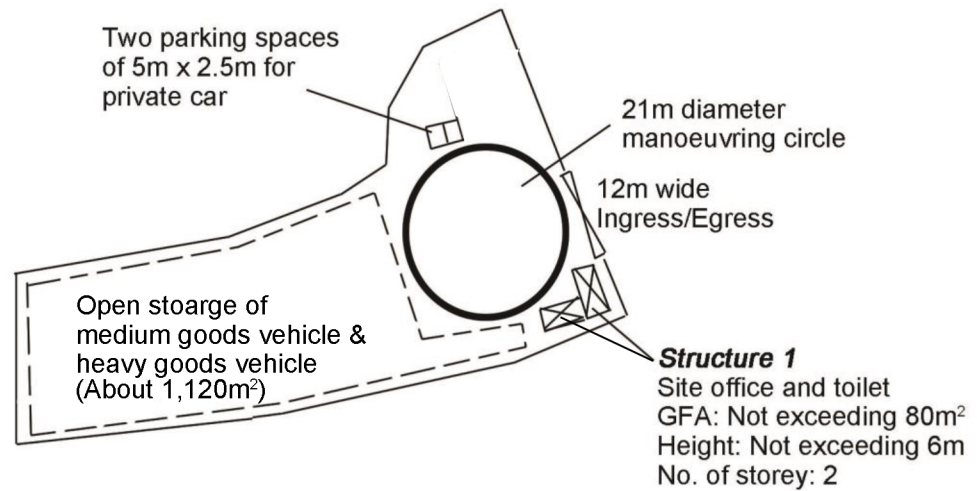

Project 項目名稱:

Propose Temporary Open Storage of Medium Goods Vehicle & Heavy Goods Vehicle for a Period of 3 Years at Lots 1842 (Part), 1844 (Part), 1845 (Part), 1846 (Part) & 1849 (Part) in D.D. 125 and Adjoining Government Land, Ha Tsuen, Yuen Long, N.T.

Drawing Title 圖目:

Proposed Layout Plan


Drawing No. 圖號:

Figure 3


Remarks 備註:

Scale 比例:

1:1000

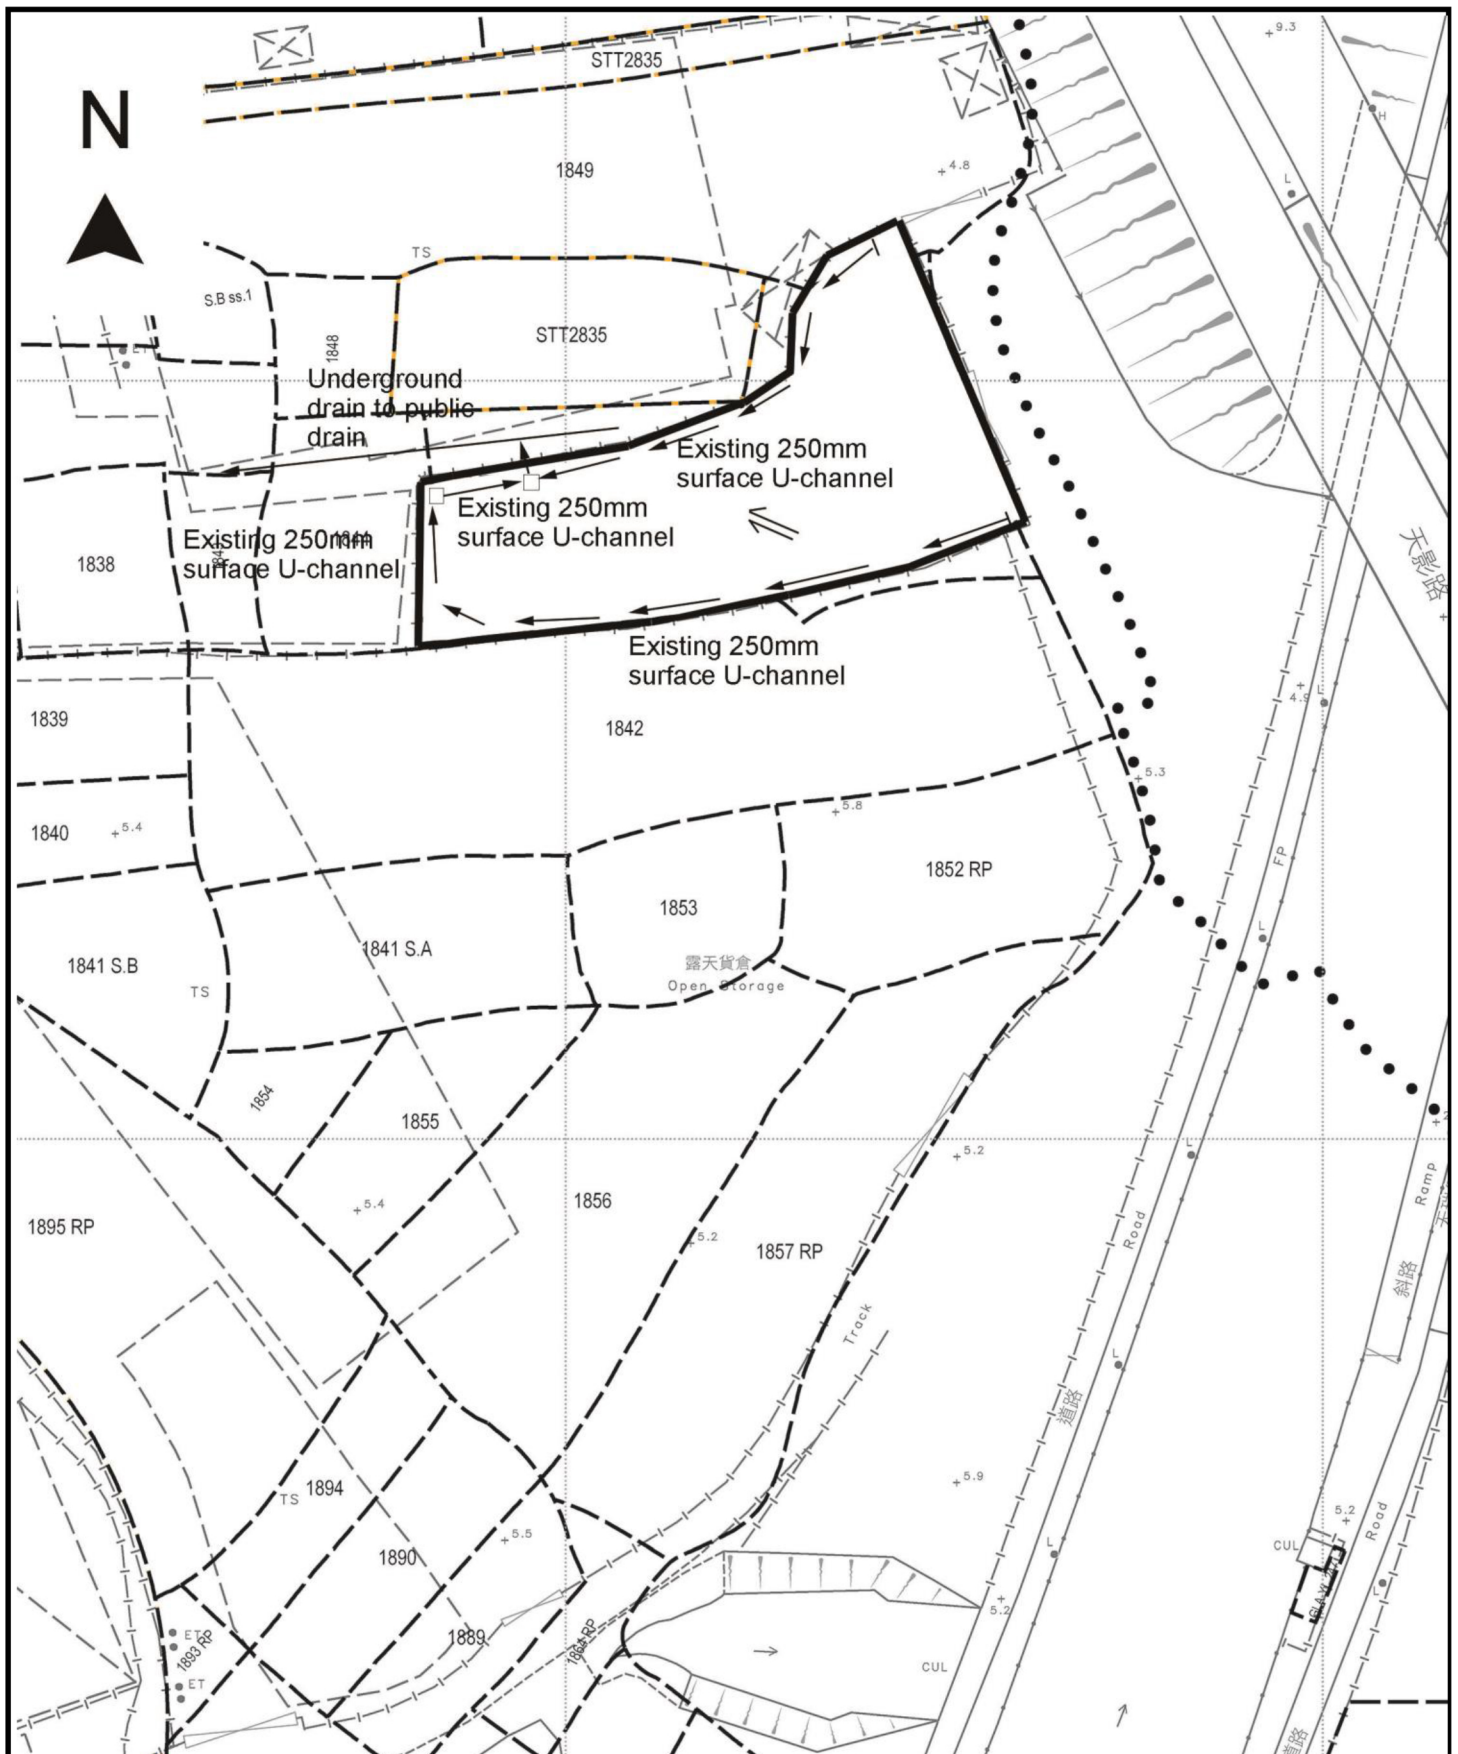

<p>Project 項目名稱: Propose Temporary Open Storage of Medium Goods Vehicle & Heavy Goods Vehicle for a Period of 3 Years at Lots 1842 (Part), 1844 (Part), 1845 (Part), 1846 (Part) & 1849 (Part) in D.D. 125 and Adjoining Government Land, Ha Tsuen, Yuen Long, N.T.</p>	<p>Drawing Title 圖目: As-built Drainage Plan</p> <p>Drawing No. 圖號: Figure 4</p>	<p>Remarks 備註: Flow of surface runoff Existing catchpit</p> <p>Scale 比例: 1:1000</p>
--	---	---

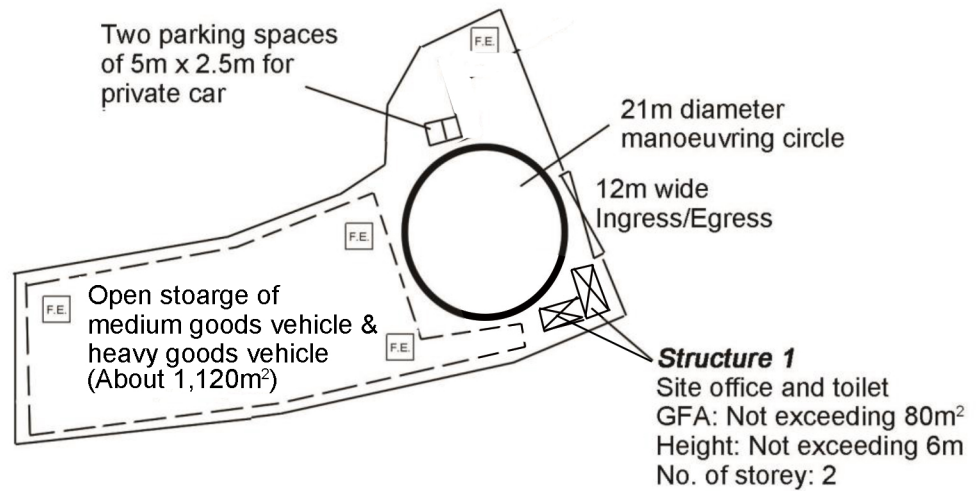

Structure 1
G/F



Structure 1
1/F

Project 項目名稱:

Propose Temporary Open Storage of Medium Goods Vehicle & Heavy Goods Vehicle for a Period of 3 Years at Lots 1842 (Part), 1844 (Part), 1845 (Part), 1846 (Part) & 1849 (Part) in D.D. 125 and Adjoining Government Land, Ha Tsuen, Yuen Long, N.T.


Drawing Title 圖目:

Proposed Fire Service Installations Plan

Drawing No. 圖號:

Figure 5

Remarks 備註:

 5kg carbon dioxide fire extinguisher

Scale 比例:

1:1000