


## Figures

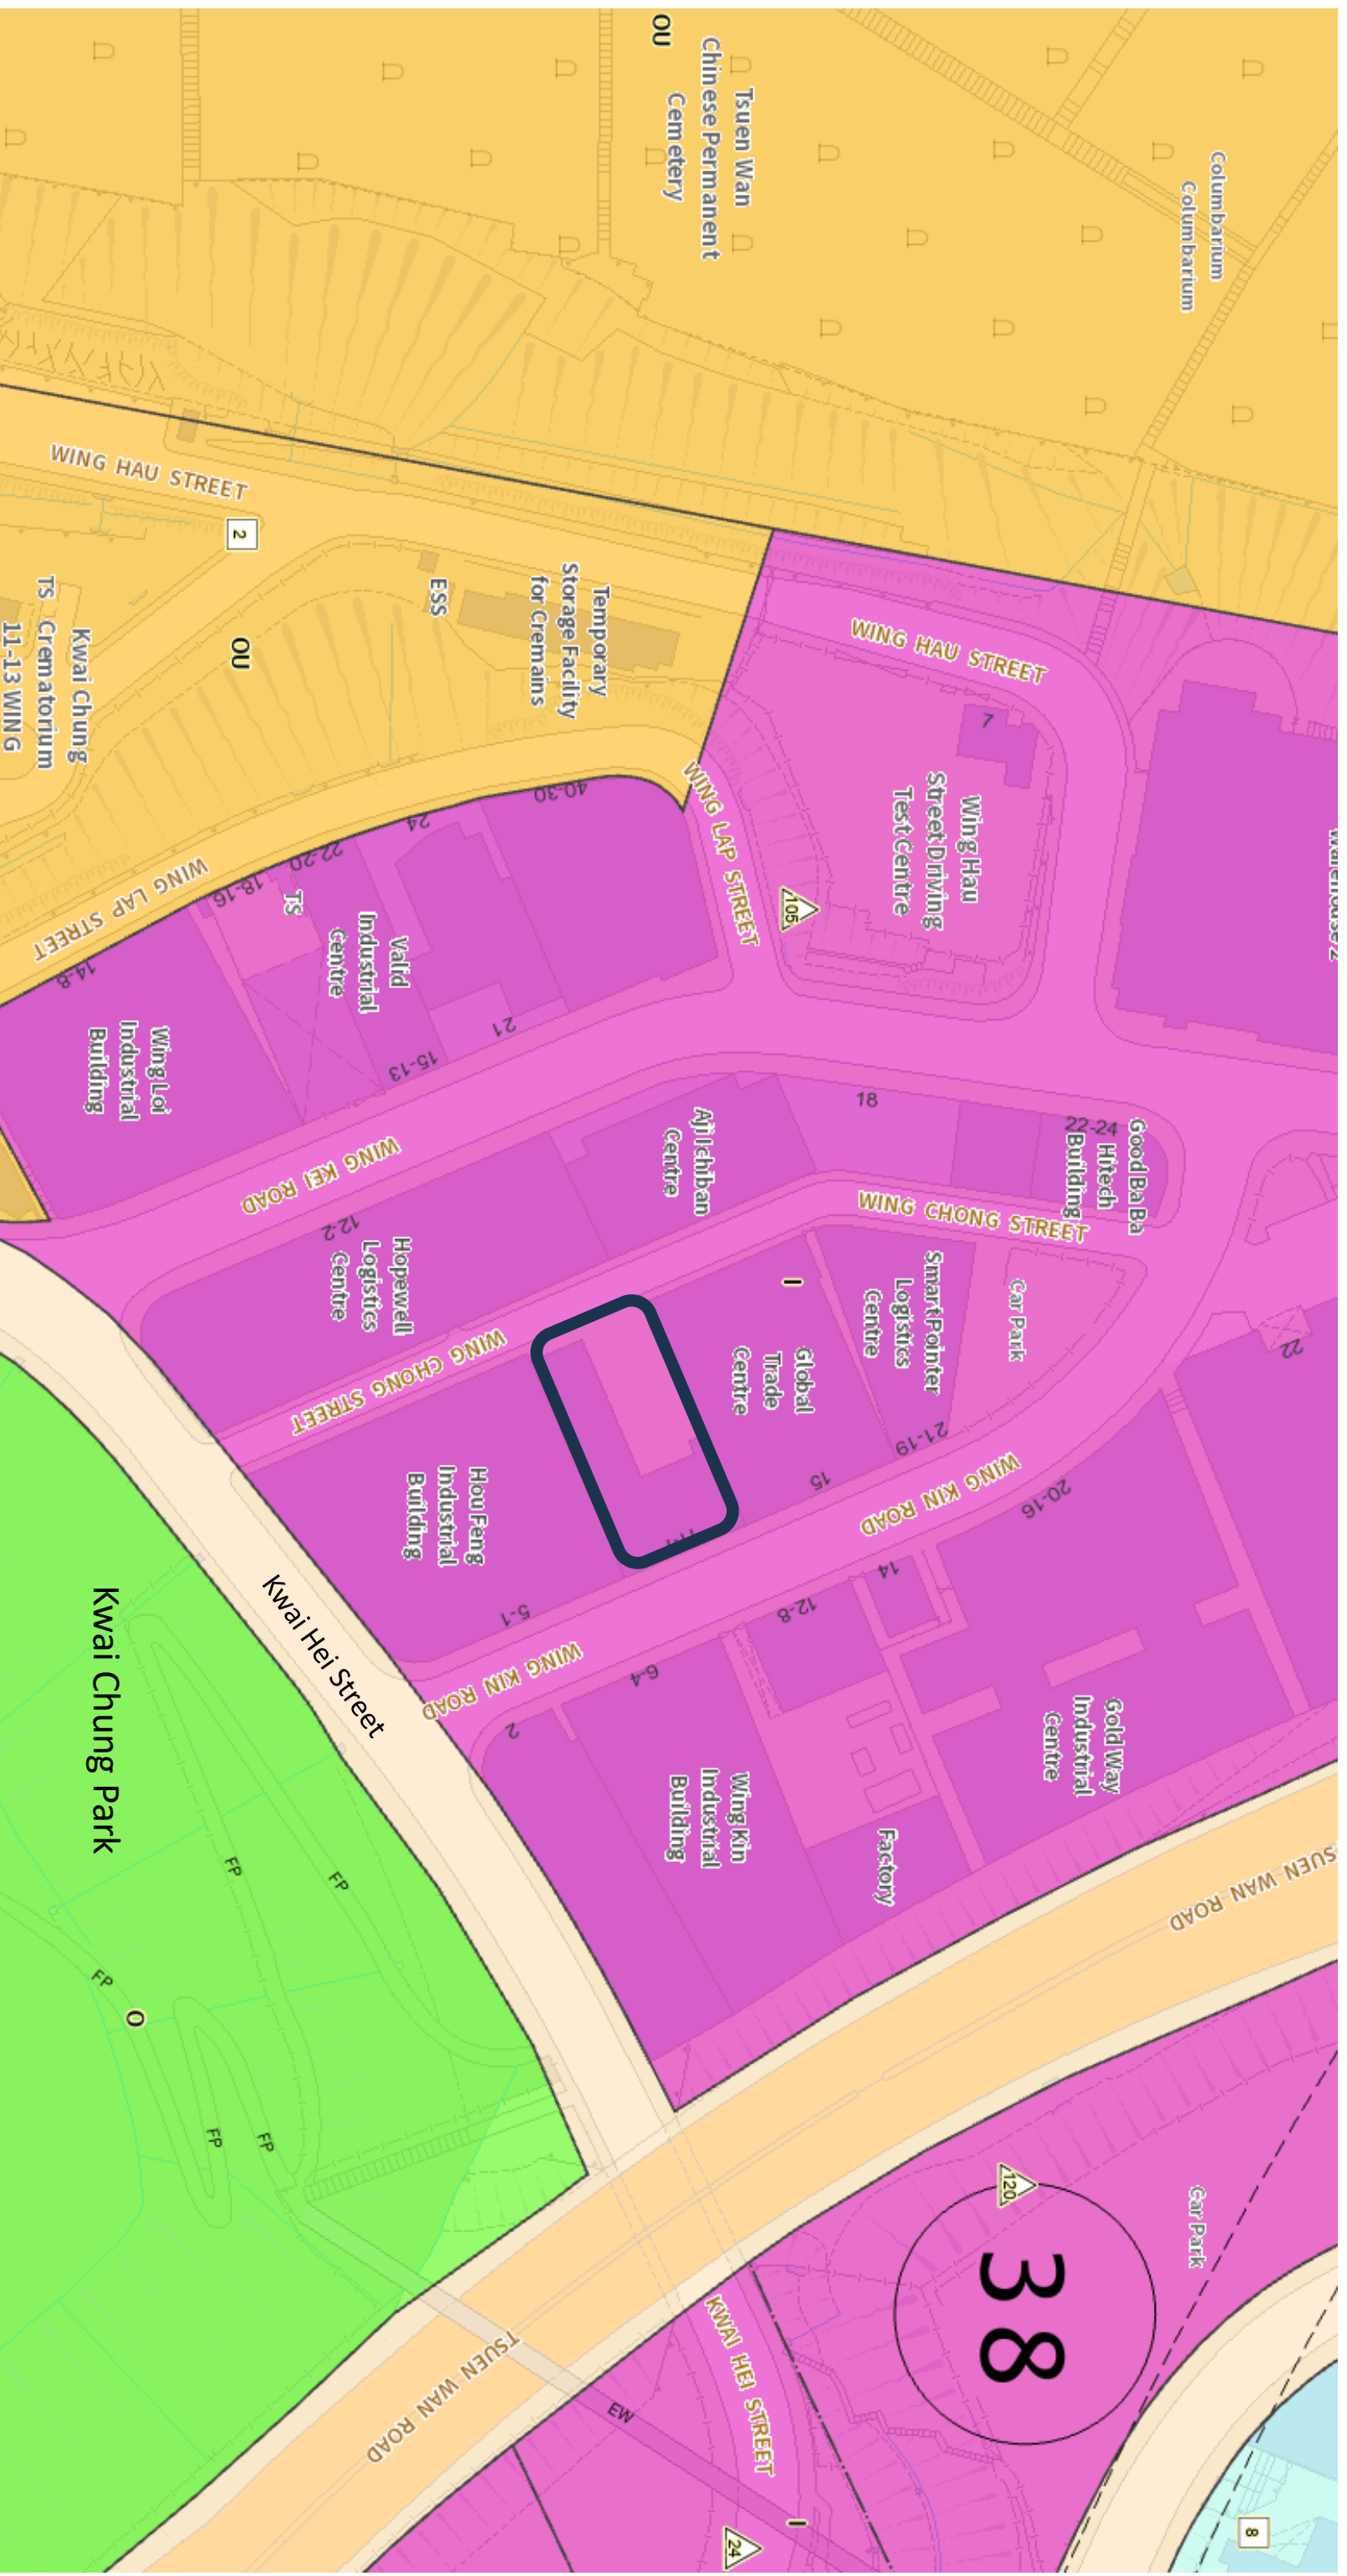

**Legend**  
 Application Site

**Job Title:**  
 Section 16 Planning Application for Proposed Minor Relaxation of Plot Ratio and Building Height for Permitted Warehouse Use at 7-11 Wing Kin Road, Kwai Chung, New Territories (Kwai Chung Town Lot 145)

**Drawing Title:**  
 Figure 1.1: Application Site Location Plan under Outline Zoning Plan (extracts of Kwai Chung OZP No. S/KC/32)



1. View from Kwai Hei Road facing west




4. Application Site (view from Wing Chong Street)



7. View from Tsuen Wan Chinese Cemetery



2. View from Wing Kin Road facing north

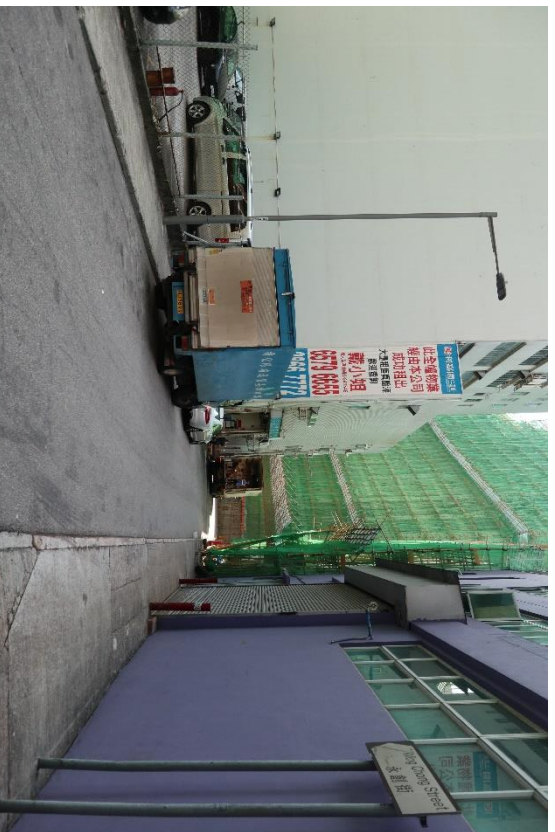


5. View from Wing Chong Street facing south



3. Application Site (view from Wing Kin Road)



6. View from the junction of Wing Kei Road/Wing Kin Road

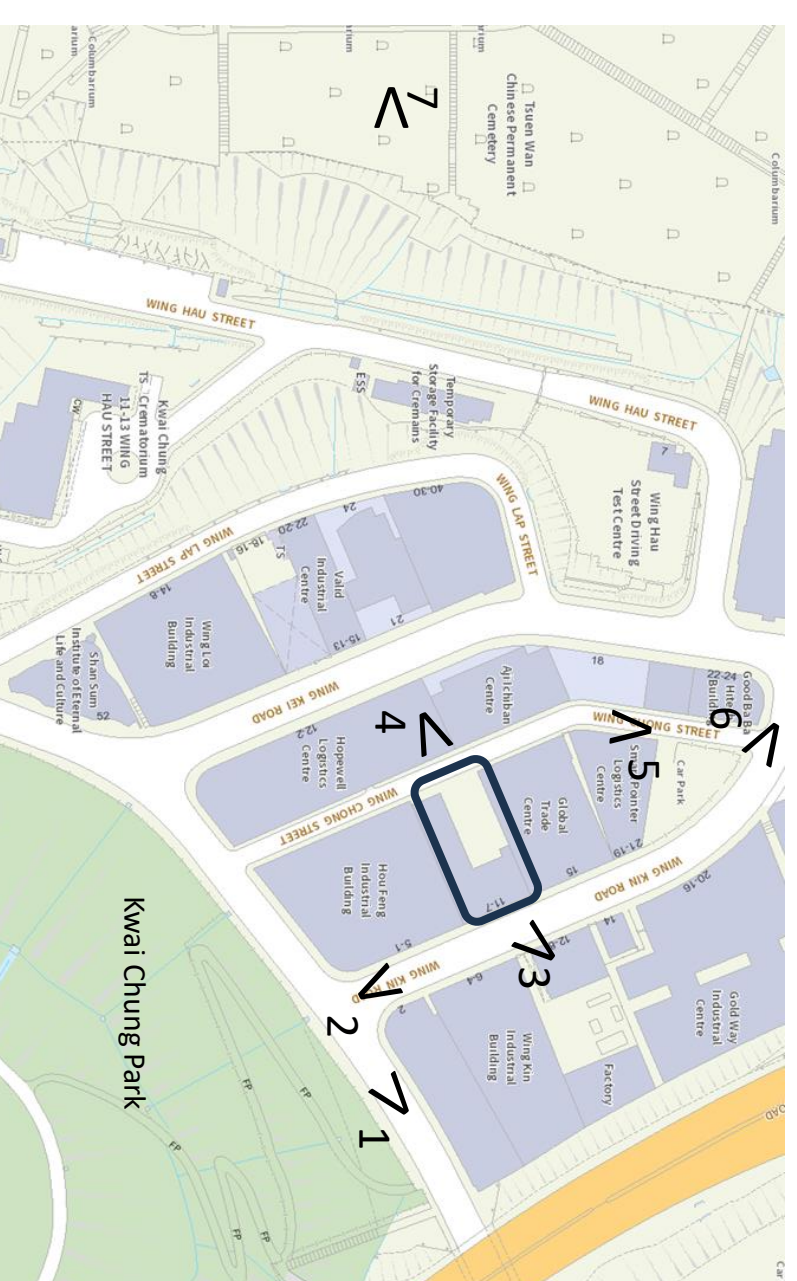


**Job Title:**

Section 16 Planning Application for Proposed Minor Relaxation of Plot Ratio and Building Height for Permitted Warehouse Use at 7-11 Wing Kin Road, Kwai Chung, New Territories (Kwai Chung Town Lot 145)

**Drawing Title:**

Figure 2.1: Photographs of the Application Site

Figure 3.1A: Block Plan

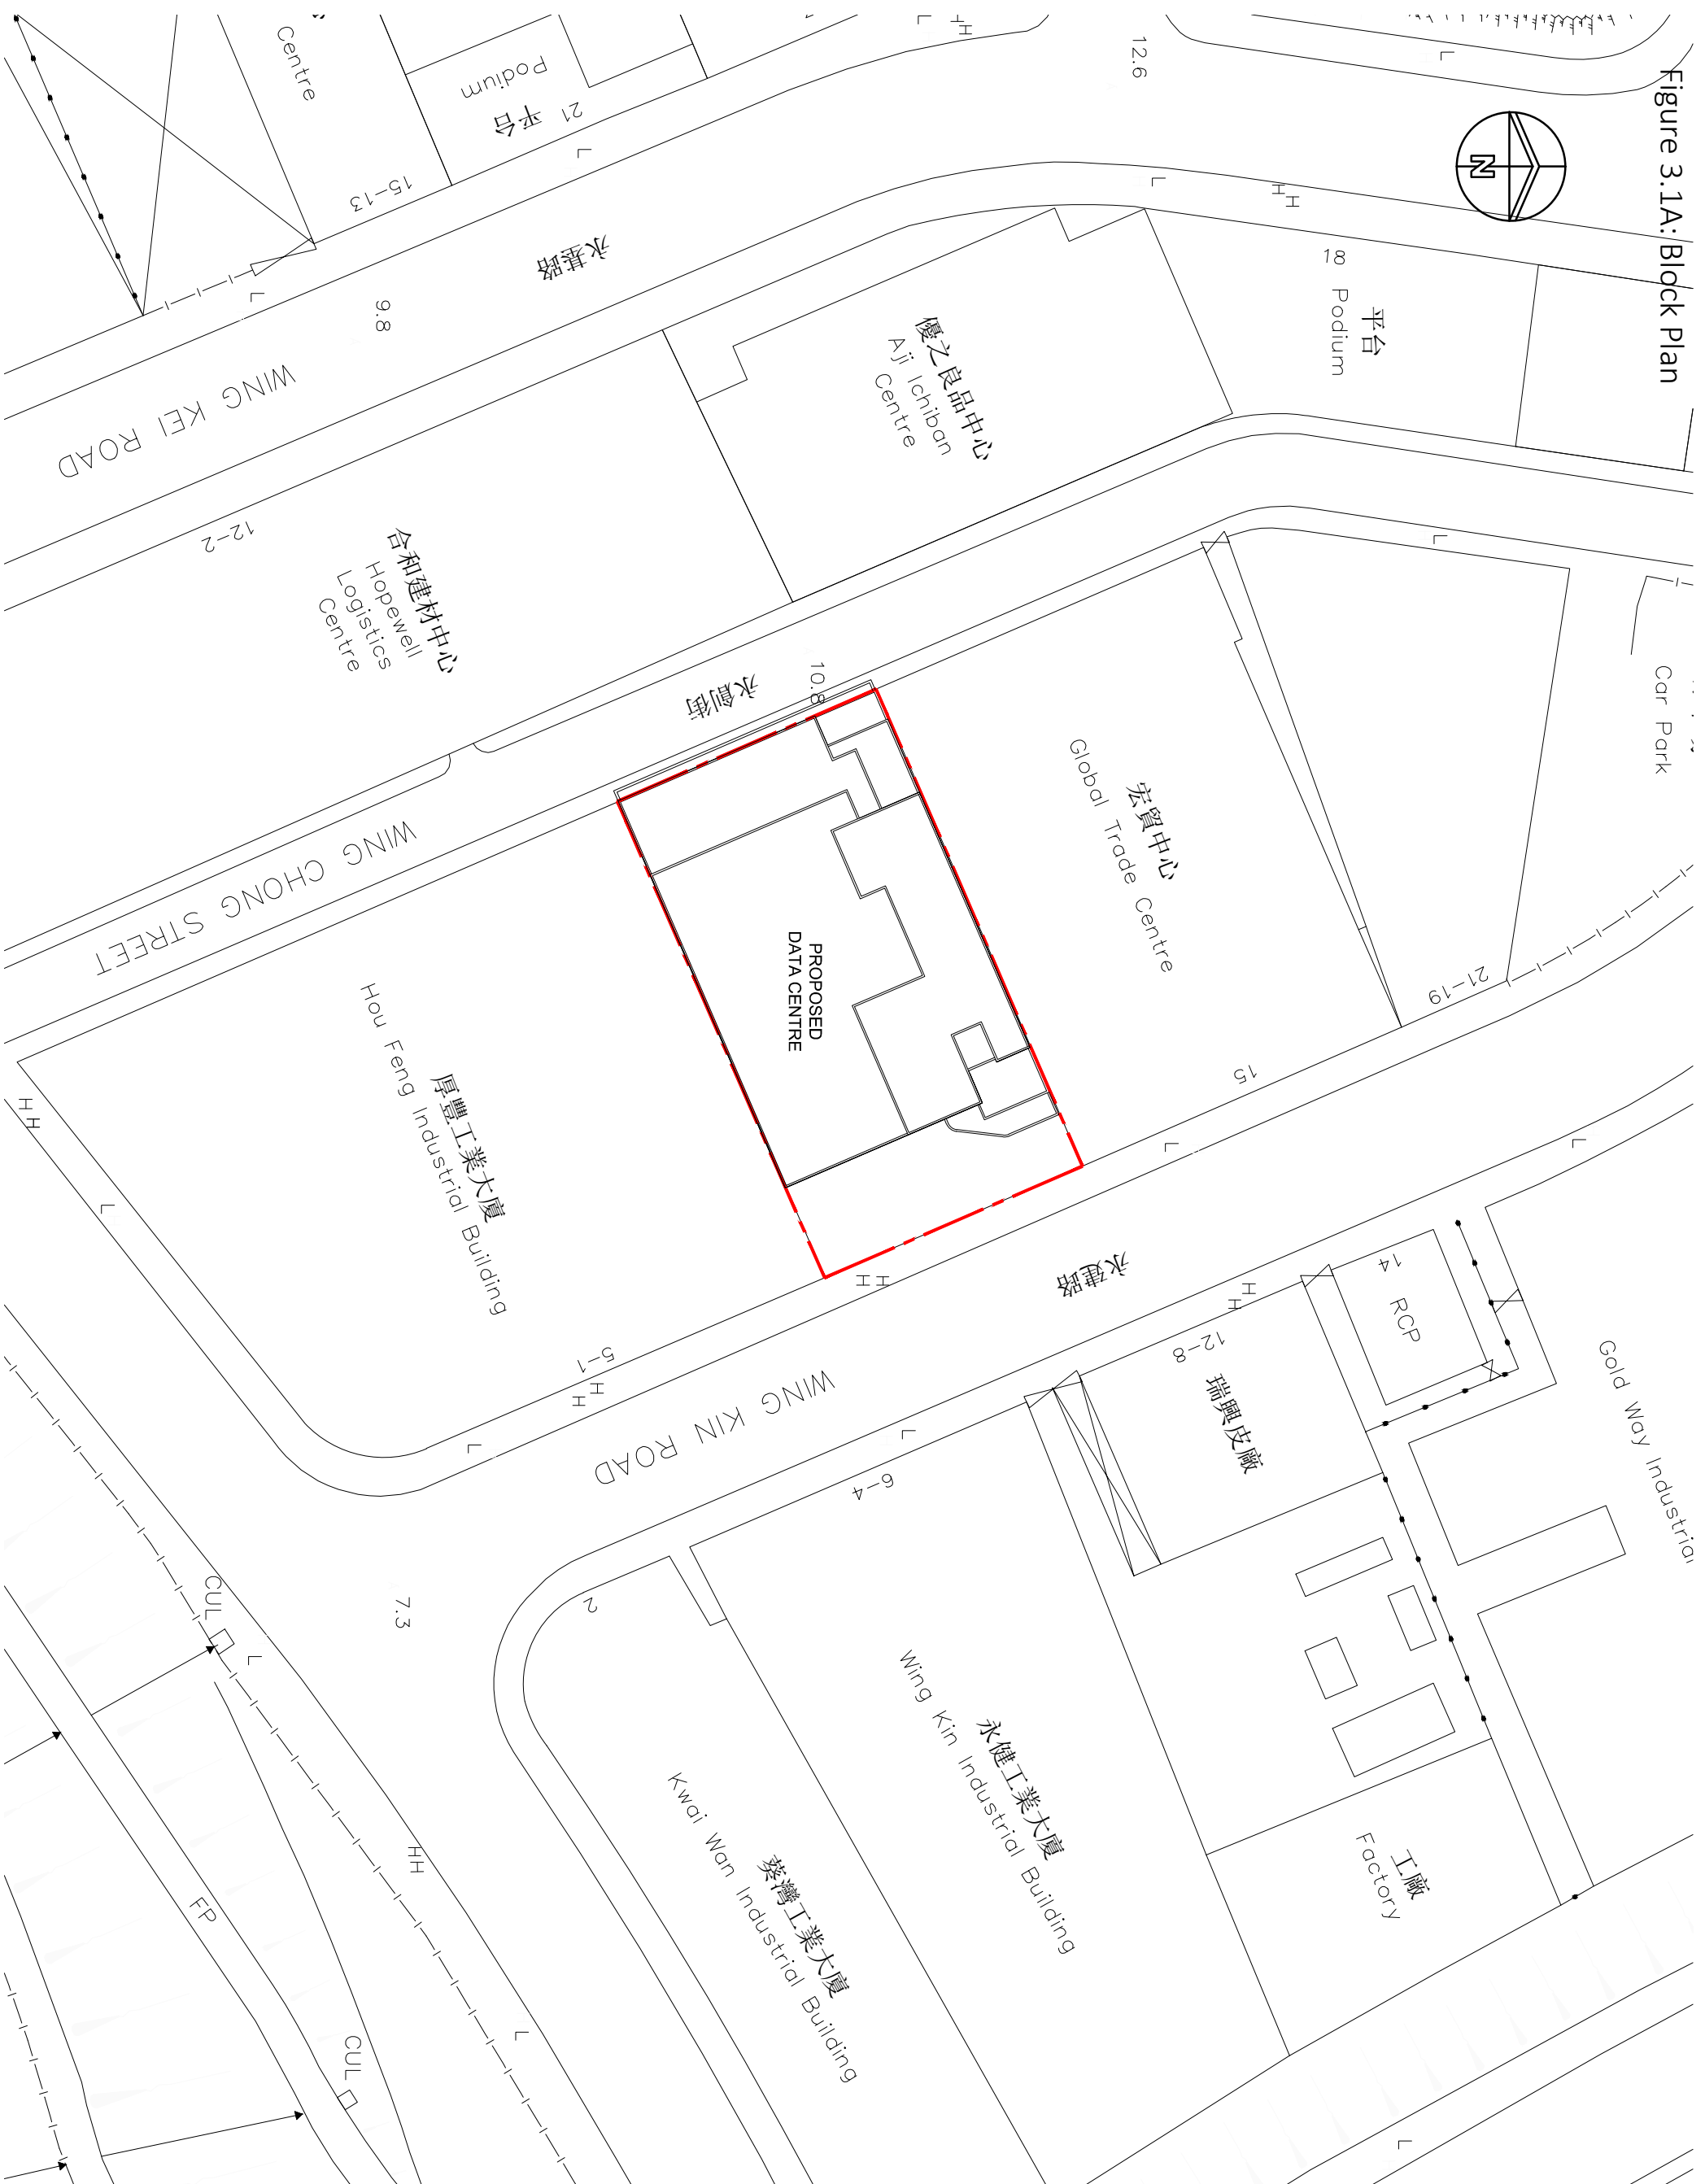

NOTES:  
 DO NOT SCALE DRAWINGS.  
 ALL DIMENSIONS MUST BE VERIFIED AT THE WORK BY THE CONTRACTOR.  
 ALL PRINTS, SPECIFICATIONS AND THEIR COPYRIGHT ARE THE PROPERTY OF THE ARCHITECTS AND SHALL BE RETURNED AT THE COMPLETION OF THE WORK.

| REVISION | NO | DATE | DESCRIPTION |
|----------|----|------|-------------|
|          |    |      |             |



ARCHITECT  
**STUDIO | RAYMOND CHAU**  
 ARCHITECTURE | LIMITED  
 18/F | Xiu Hua Commercial Building  
 211-213 Jaffe Road | Wan Chai | HK  
 Tel: 3585-2000 | Fax: 8143-1130  
 Email: mail@studiofca.com

PROJECT NAME  
**PROPOSED DATA CENTRE**  
 7-11 WING KIN ROAD  
 KWAI CHUNG, N.T.

DRAWING TITLE  
**BLOCK PLAN**

|          |       |             |            |
|----------|-------|-------------|------------|
| DRAWN BY | TK    | CHECKED BY  | RC         |
| SCALE    | 1:500 | DATE        | 2025.02.14 |
| JOB No.  | 2208  | DRAWING No. | A-01       |

Figure 3.1B: B2/F Plan

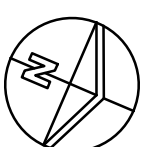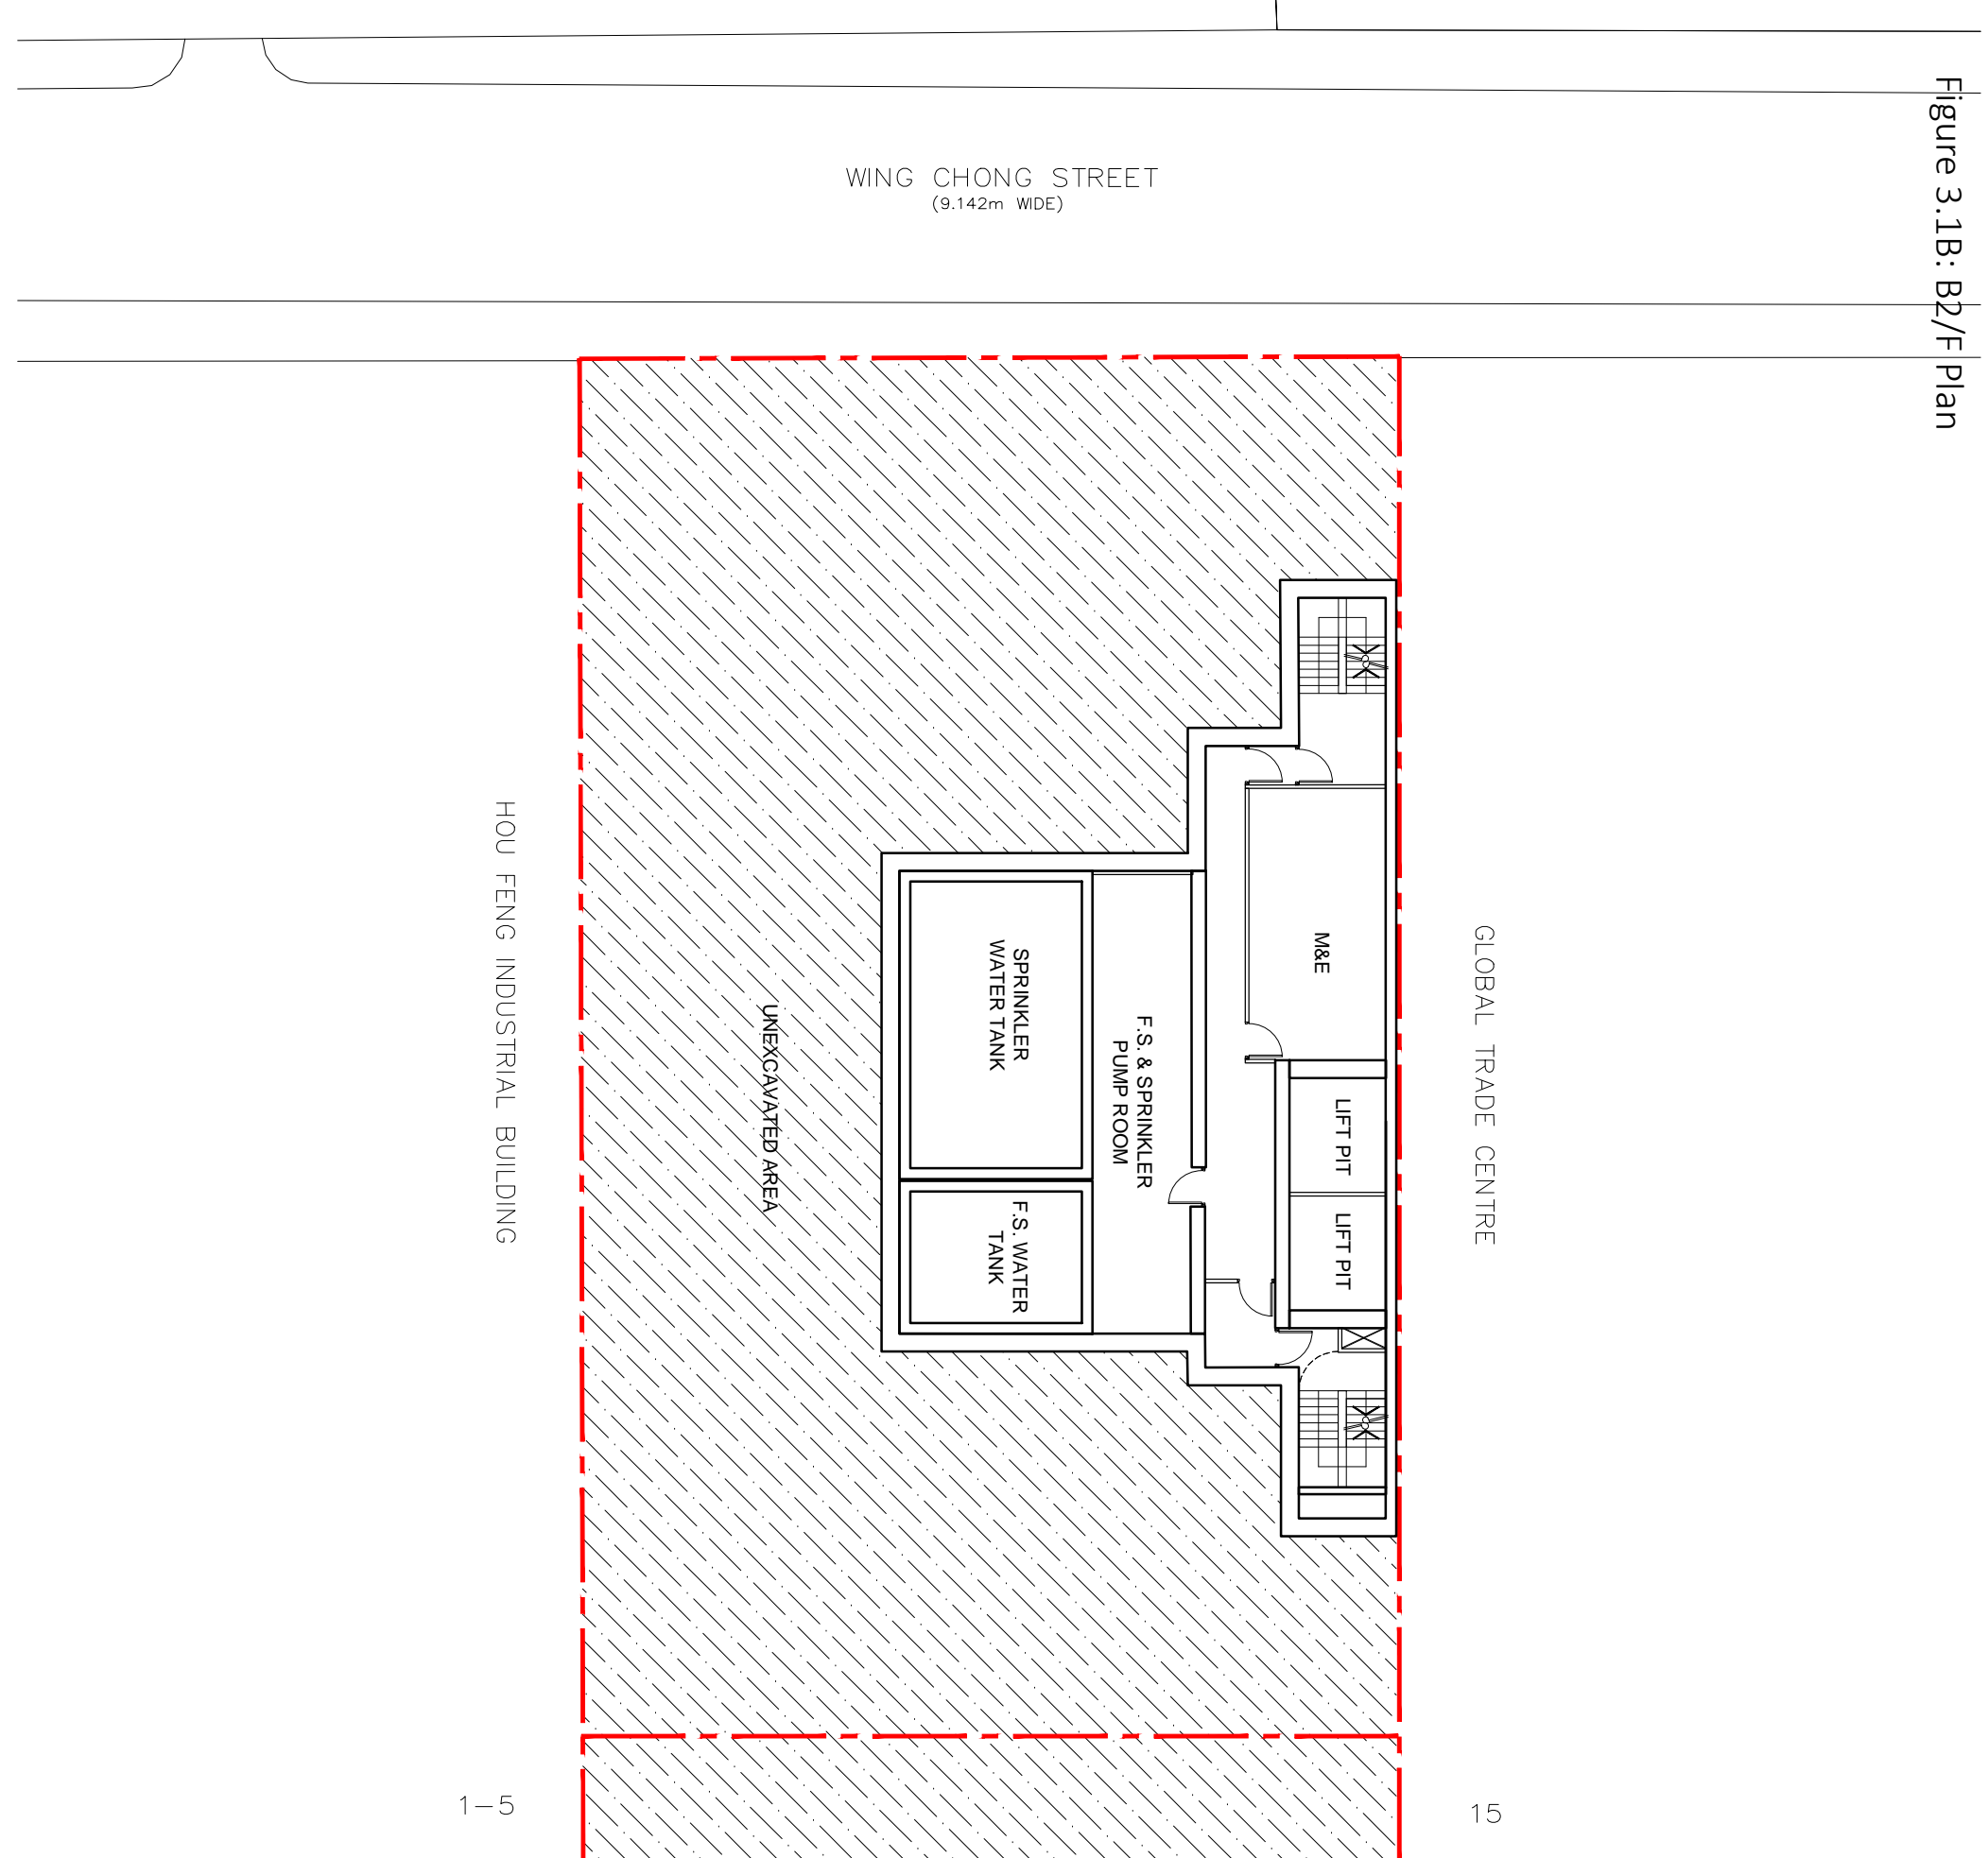

NOTES:  
 DO NOT SCALE DRAWINGS.  
 ALL DIMENSIONS MUST BE VERIFIED AT THE WORK BY THE CONTRACTOR.  
 ALL PRINTS, SPECIFICATIONS AND THEIR COPYRIGHT ARE THE PROPERTY OF THE ARCHITECTS AND SHALL BE RETURNED AT THE COMPLETION OF THE WORK.

| NO | DATE | DESCRIPTION |
|----|------|-------------|
|    |      |             |
|    |      |             |
ARCHITECT  
**STUDIO | RAYMOND CHAU | ARCHITECTURE | LIMITED**  
 18/F | Xiu Hua Commercial Building  
 211-213 Jaffe Road | Wan Chai | HK  
 Tel: 3983-2000 | Fax: 8143-1130  
 Email: mail@studiofca.com

PROJECT NAME  
**PROPOSED DATA CENTRE**  
 7-11 WING KIN ROAD  
 KWAI CHUNG, N.T.

DRAWINGS TITLE  
**B2/F PLAN**

|          |       |             |            |
|----------|-------|-------------|------------|
| DRAWN BY | TK    | CHECKED BY  | RC         |
| SCALE    | 1:200 | DATE        | 2025.02.14 |
| JOB No.  | 2208  | DRAWING No. | A-02       |

Figure 3.1C: B1/F Plan

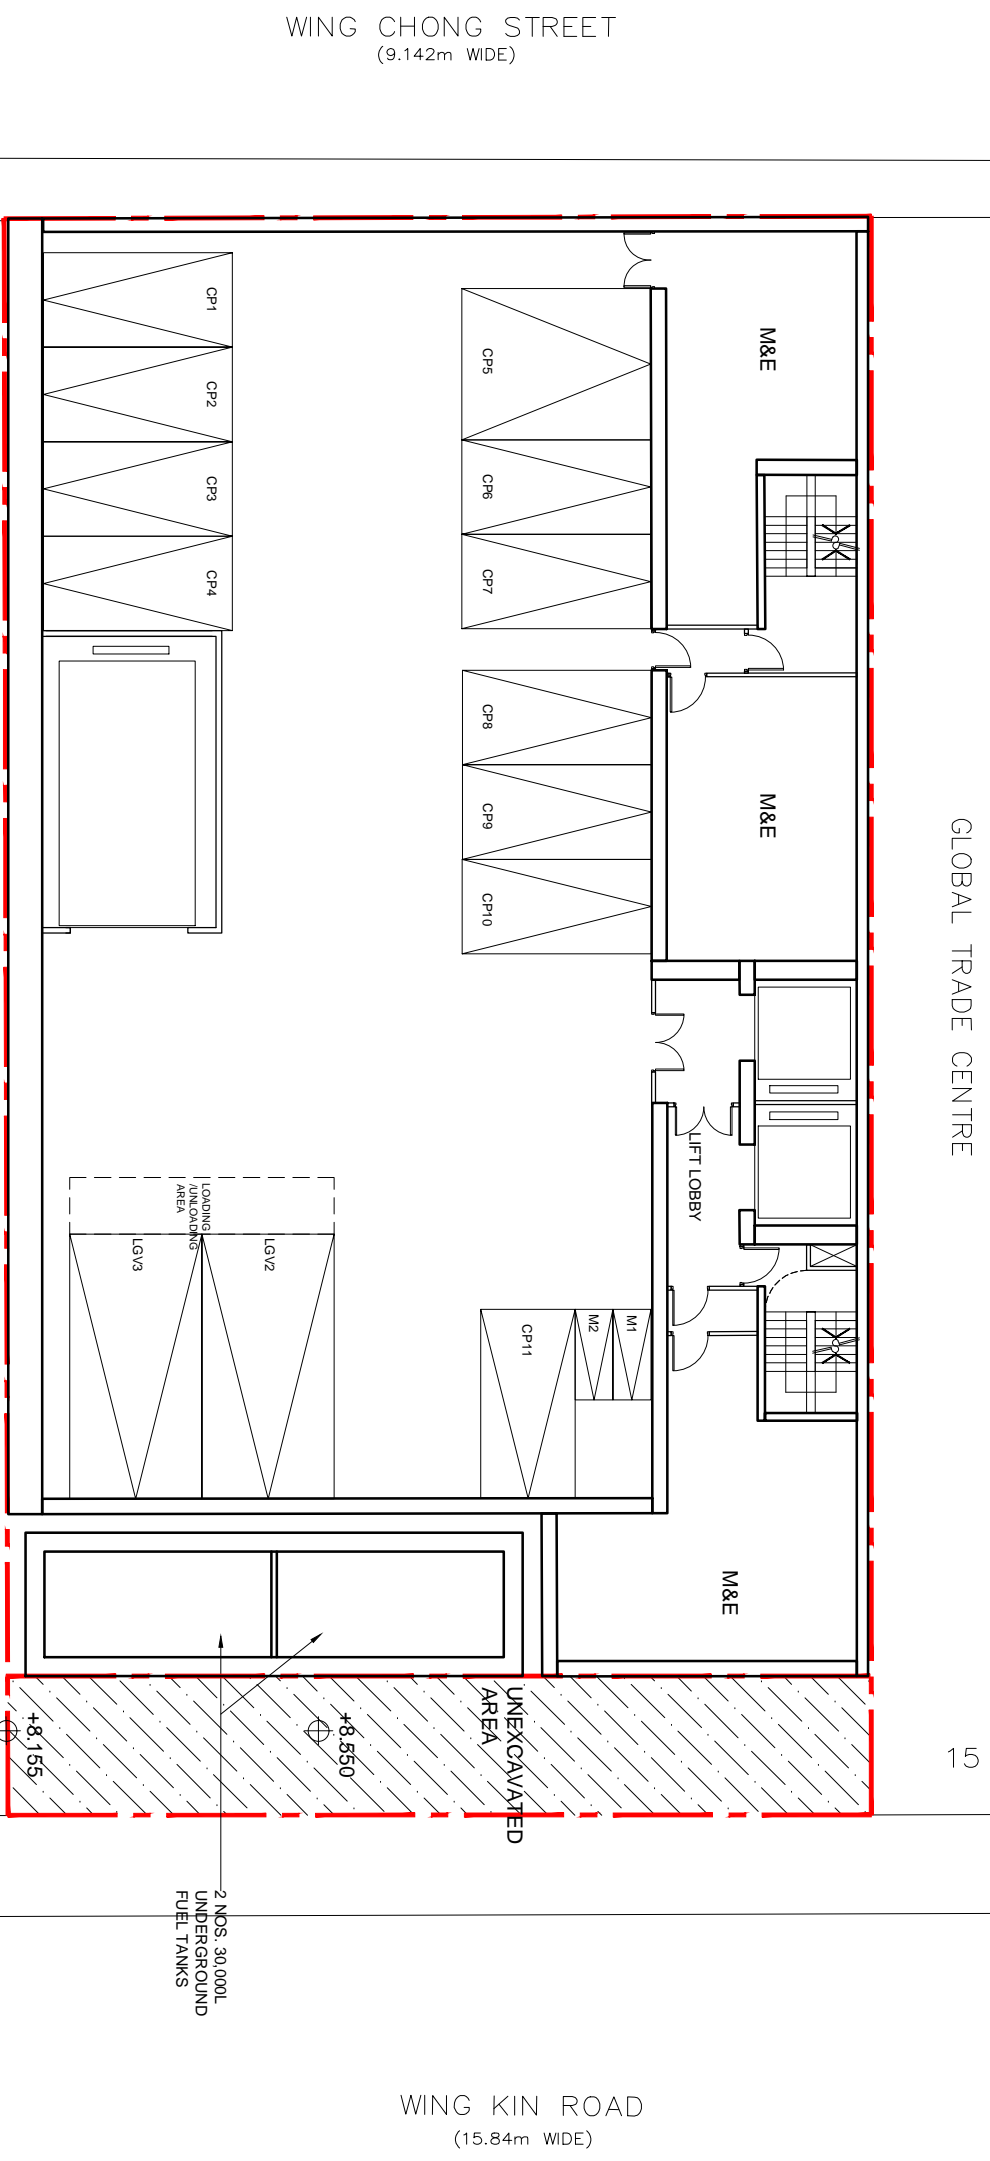

NOTES:  
DO NOT SCALE DRAWINGS.  
ALL DIMENSIONS MUST BE VERIFIED AT THE WORK BY THE CONTRACTOR.  
ALL PRINTS, SPECIFICATIONS AND THEIR COPYRIGHT ARE THE PROPERTY OF THE ARCHITECTS AND SHALL BE RETURNED AT THE COMPLETION OF THE WORK.

| NO | DATE | DESCRIPTION |
|----|------|-------------|
|    |      |             |
|    |      |             |
|    |      |             |
|    |      |             |



ARCHITECT  
**STUDIO | RAYMOND CHAU | ARCHITECTURE | LIMITED**  
18/F | Xiu Hua Commercial Building  
211-213 Jaffe Road | Wan Chai | HK  
Tel: 3583-2000 | Fax: 8143-1130  
Email: mail@studiofca.com

PROJECT NAME  
**PROPOSED DATA CENTRE**  
7-11 WING KIN ROAD  
KWAICHUNG, N.T.

DRAWING TITLE  
**B1/F PLAN**

|          |       |             |            |
|----------|-------|-------------|------------|
| DRAWN BY | TK    | CHECKED BY  | RC         |
| SCALE    | 1:200 | DATE        | 2025.02.14 |
| JOB No.  | 2208  | DRAWING No. | A-03       |

Figure 3.1D: G/F Plan

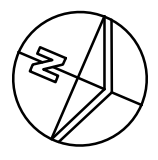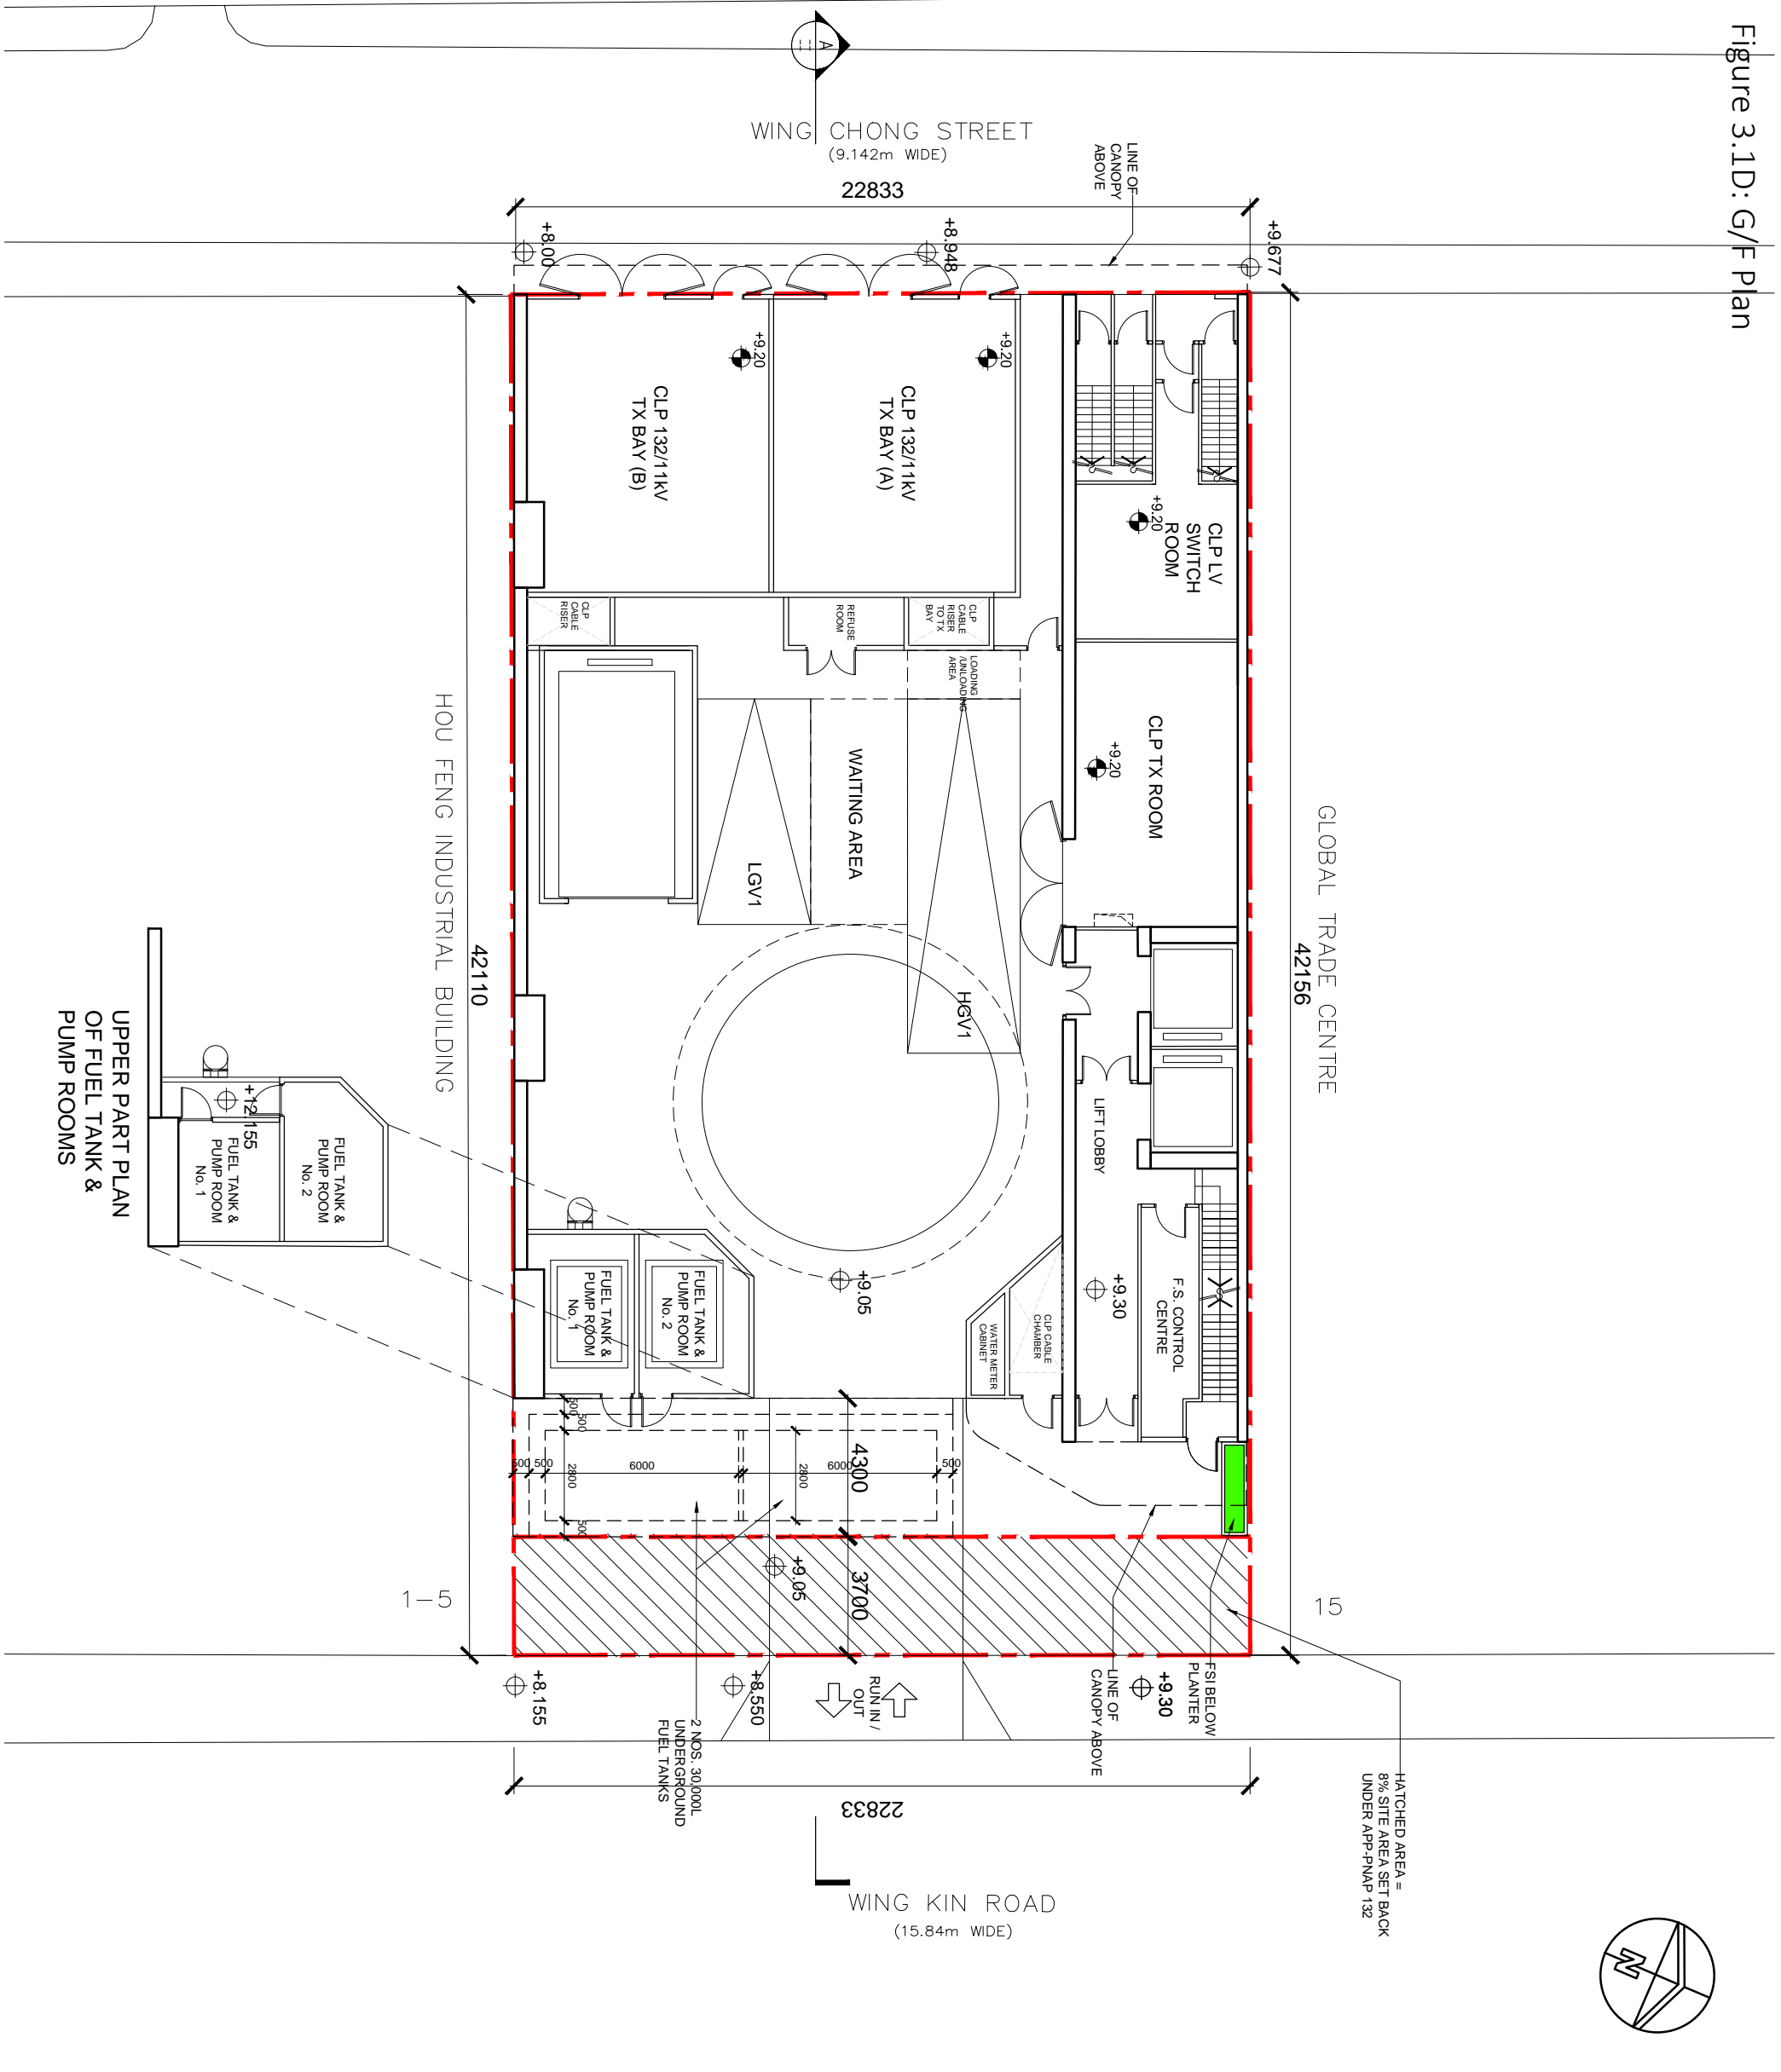

**NOTES:**  
 DO NOT SCALE DRAWINGS.  
 ALL DIMENSIONS MUST BE VERIFIED AT THE WORK BY THE CONTRACTOR.  
 ALL PRINTS, SPECIFICATIONS AND THEIR COPYRIGHT ARE THE PROPERTY OF THE ARCHITECTS AND SHALL BE RETURNED AT THE COMPLETION OF THE WORK.

| NO. | DATE | DESCRIPTION |
|-----|------|-------------|
|     |      |             |
|     |      |             |
|     |      |             |
|     |      |             |
|     |      |             |

**ARCHITECT**  
**STUDIO | RAYMOND CHAU | ARCHITECTURE | LIMITED**



18/F | Xiu Hua Commercial Building  
 211-213 Jaffe Road | Wan Chai | HK  
 Tel: 3583-2000 | Fax: 8143-1130  
 Email: mail@studiofca.com

**PROJECT NAME**  
 PROPOSED DATA CENTRE  
 7-11 WING KIN ROAD  
 KWAI CHUNG, N.T.

**DRAWING TITLE**  
 G/F PLAN

|          |       |             |            |
|----------|-------|-------------|------------|
| DRAWN BY | TK    | CHECKED BY  | RC         |
| SCALE    | 1:200 | DATE        | 2025.02.14 |
| JOB No.  | 2208  | DRAWING No. | A-04       |

Figure 3.1E: 1/F Plan

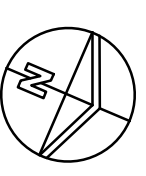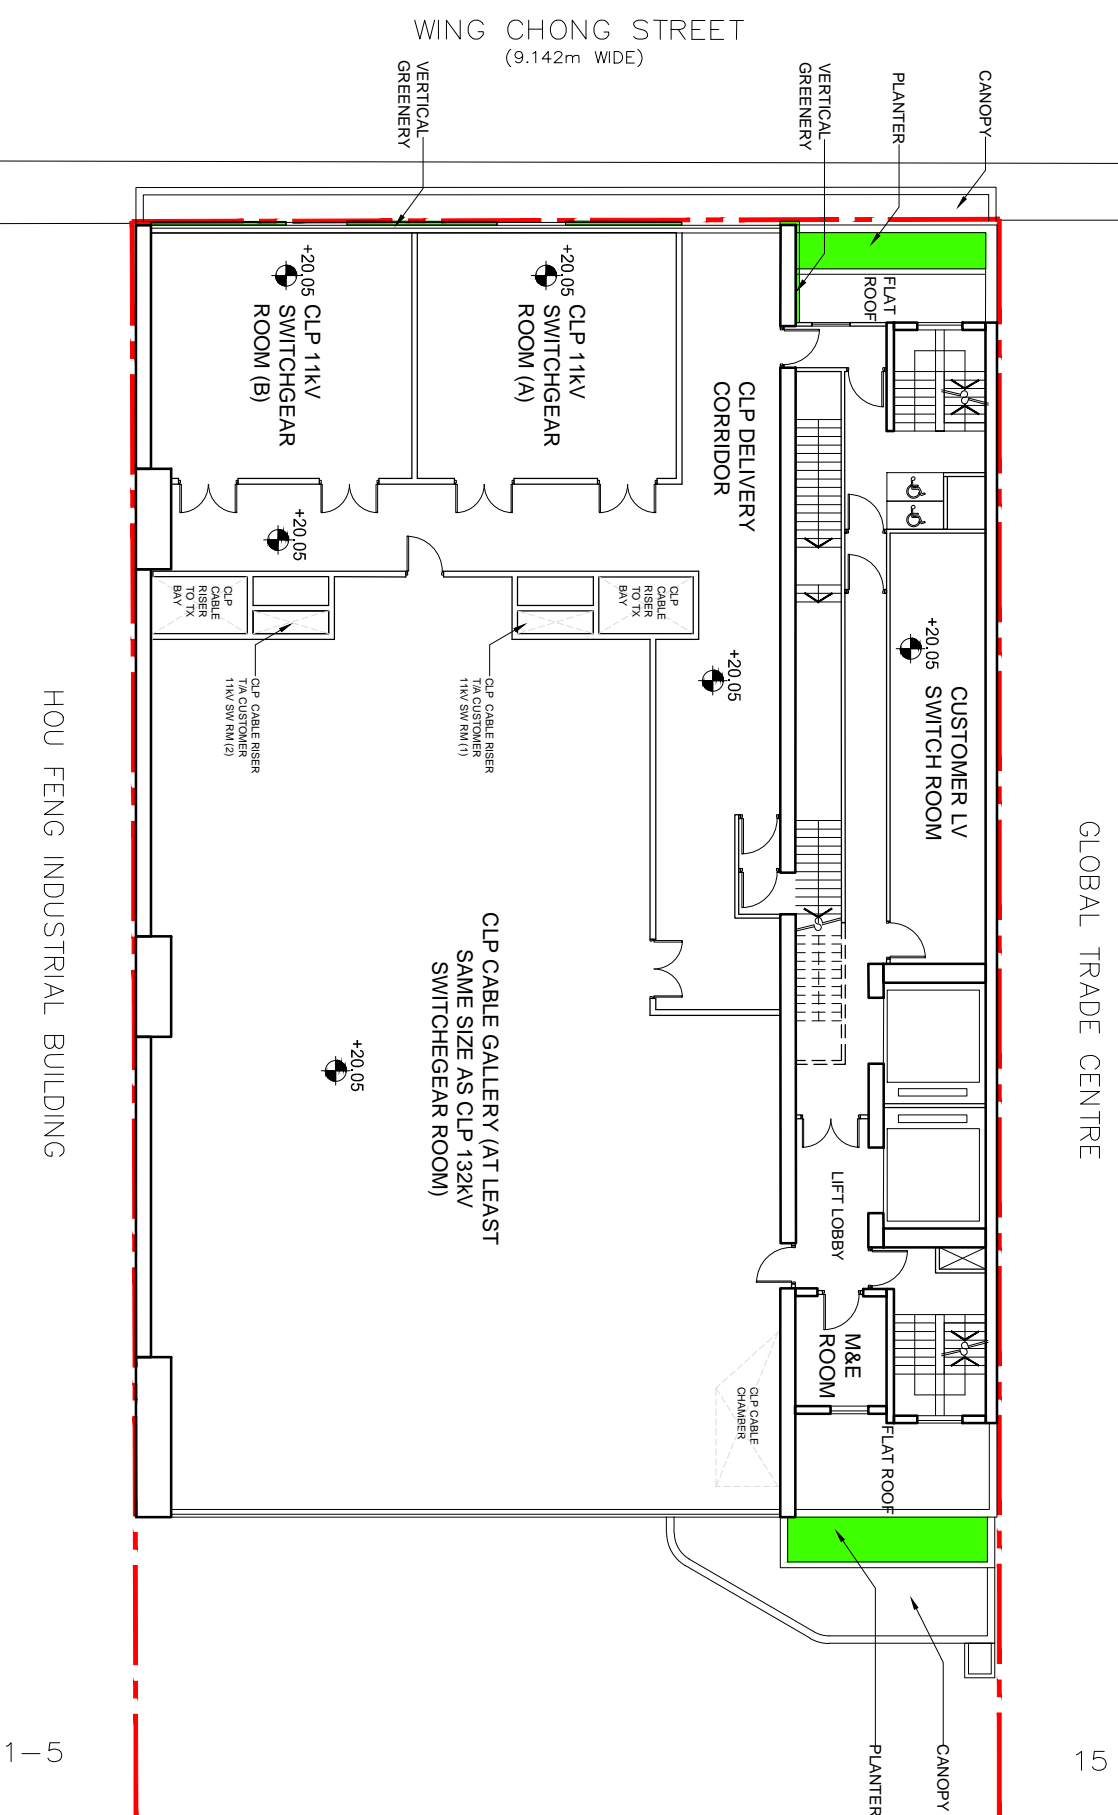

**NOTES:**  
 DO NOT SCALE DRAWINGS.  
 ALL DIMENSIONS MUST BE VERIFIED AT THE WORK BY THE CONTRACTOR.  
 ALL PRINTS, SPECIFICATIONS AND THEIR COPYRIGHT ARE THE PROPERTY OF THE ARCHITECTS AND SHALL BE RETURNED AT THE COMPLETION OF THE WORK.

| NO | DATE | DESCRIPTION |
|----|------|-------------|
|    |      |             |
|    |      |             |



**ARCHITECT**  
**STUDIO | RAYMOND CHAU | ARCHITECTURE | LIMITED**  
 18/F | Xiu Hua Commercial Building  
 211-213 Jaffe Road | Wan Chai | HK  
 Tel: 3583-2000 | Fax: 8143-1130  
 Email: mail@studiofca.com

**PROJECT NAME**  
 PROPOSED DATA CENTRE  
 7-11 WING KIN ROAD  
 KWAI CHUNG, N.T.

|                      |       |                    |            |
|----------------------|-------|--------------------|------------|
| <b>DRAWING TITLE</b> |       | 1/F PLAN           |            |
| <b>DRAWN BY</b>      | TK    | <b>CHECKED BY</b>  | RC         |
| <b>SCALE</b>         | 1:200 | <b>DATE</b>        | 2025.02.14 |
| <b>JOB No.</b>       | 2208  | <b>DRAWING No.</b> | A-05       |



Figure 3.1F: 2/F Plan

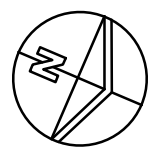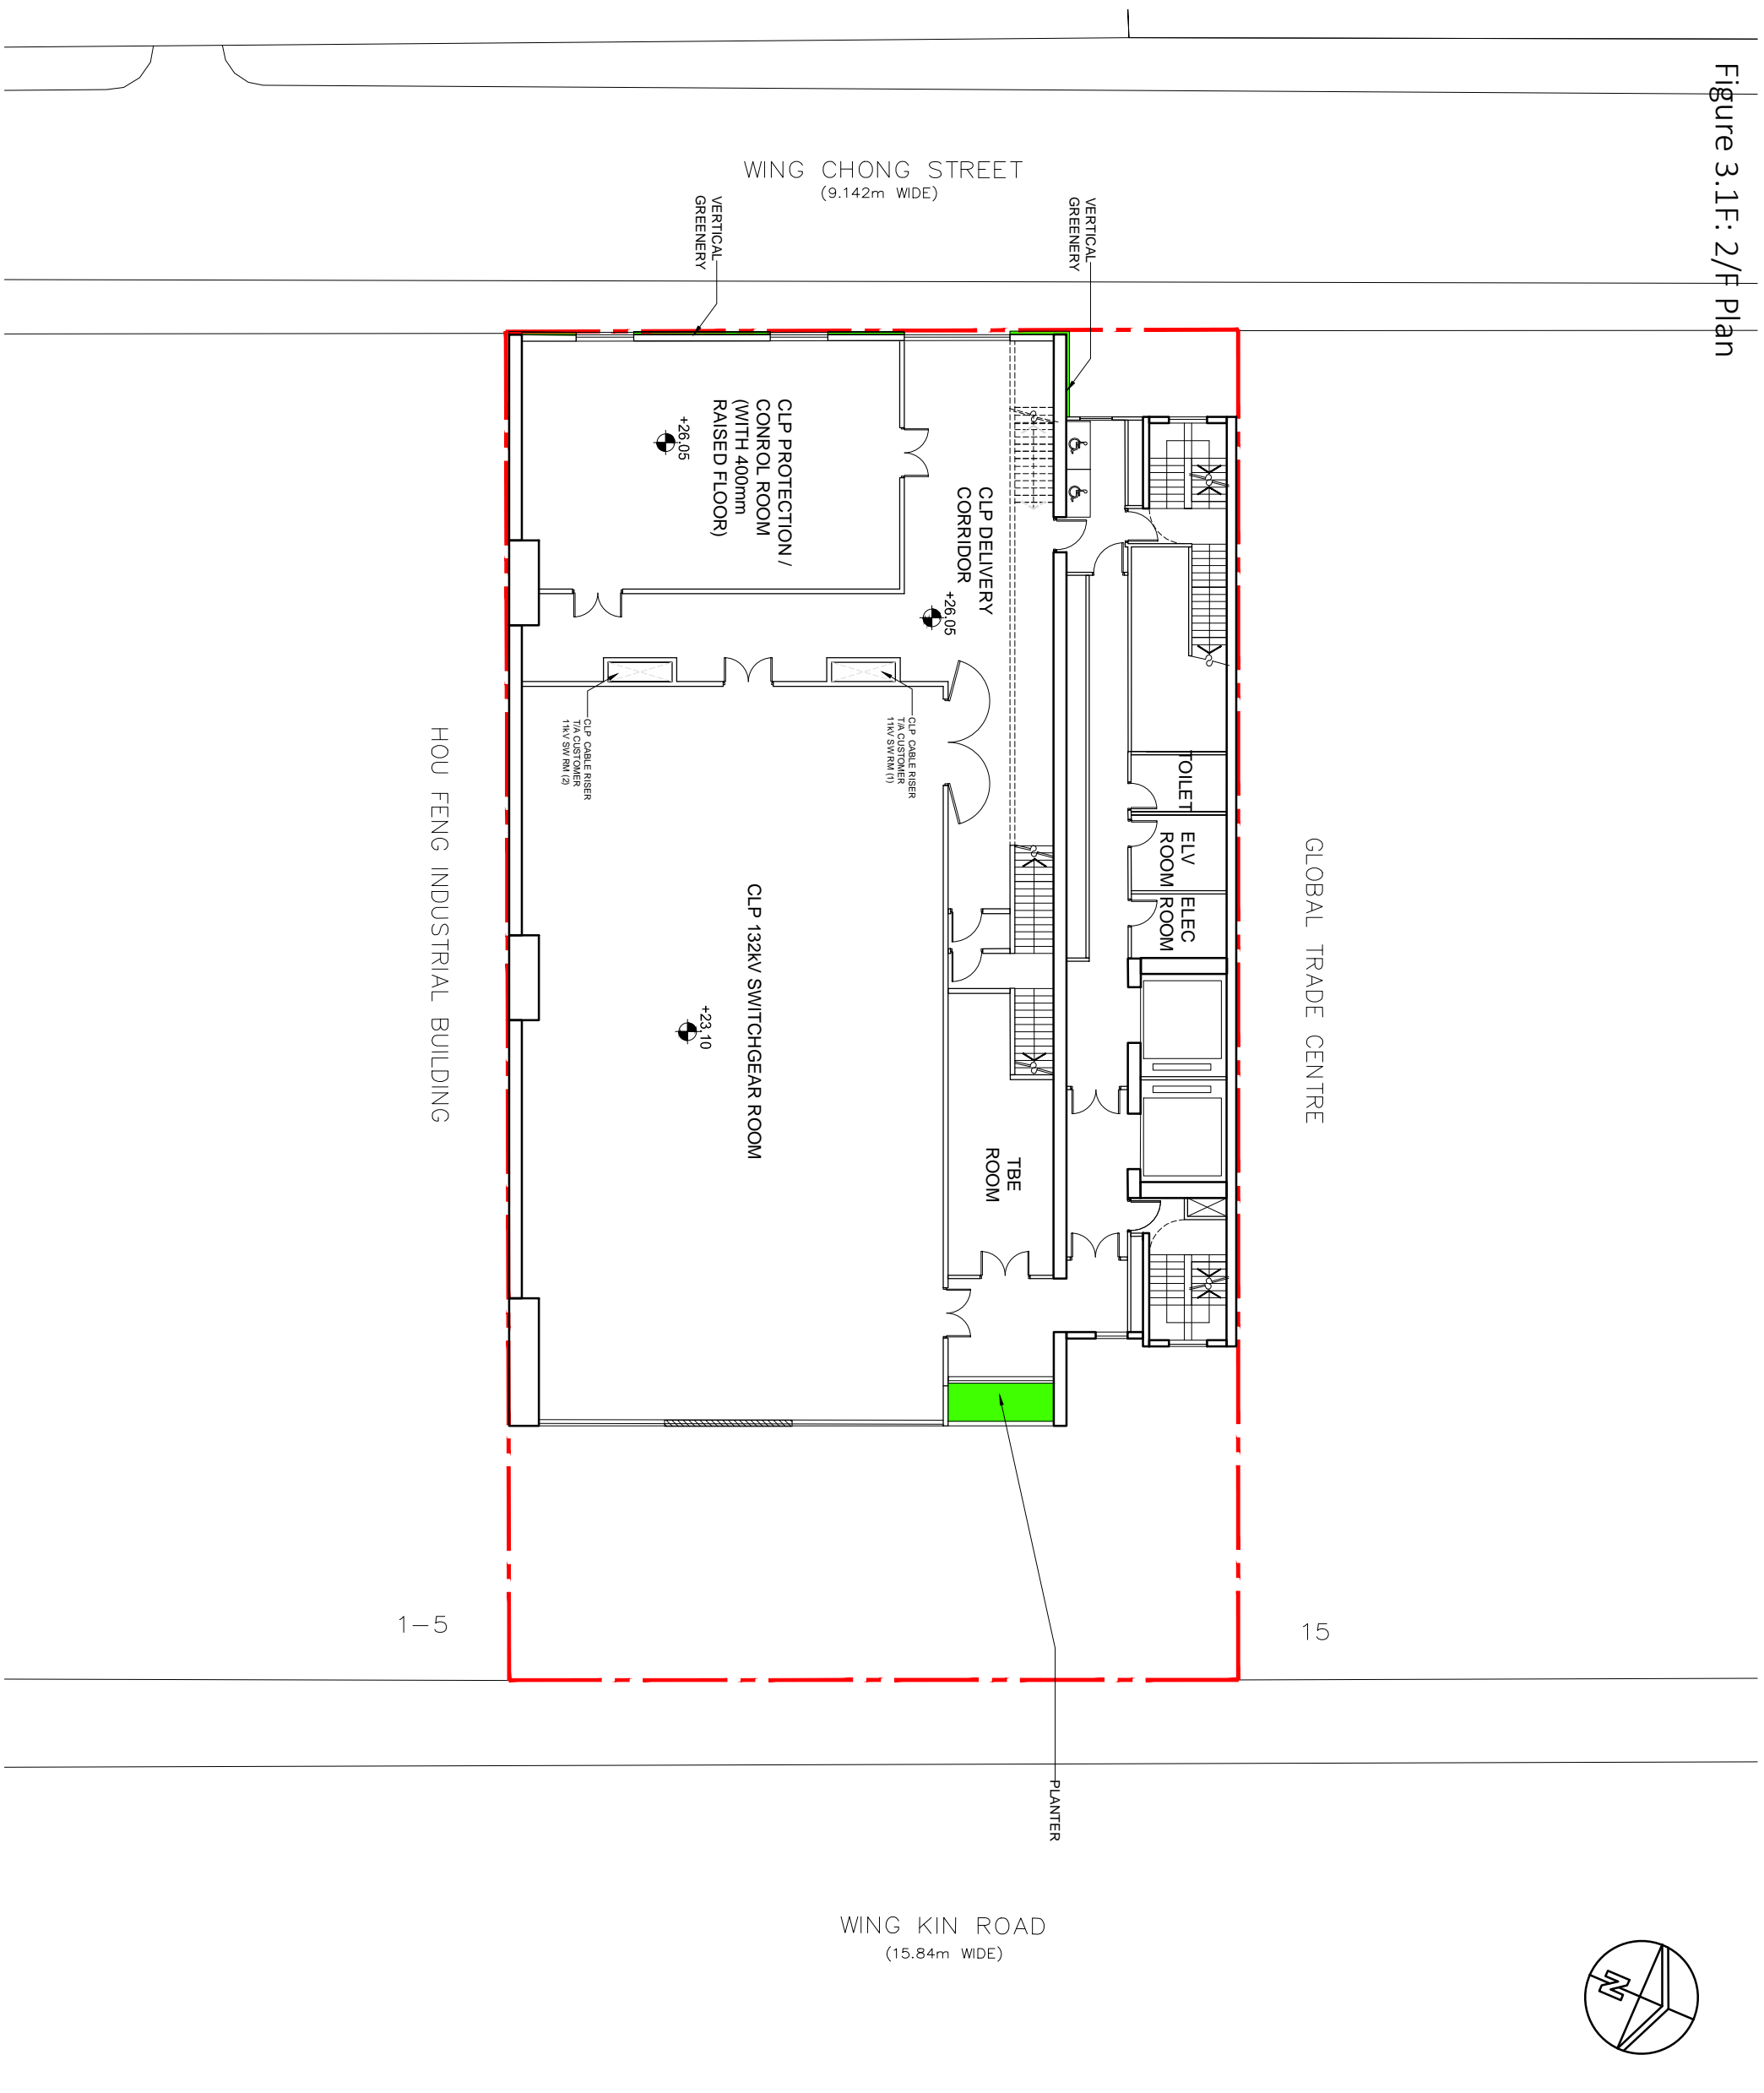

**NOTES:**  
 DO NOT SCALE DRAWINGS.  
 ALL DIMENSIONS MUST BE VERIFIED AT THE WORK BY THE CONTRACTOR.  
 ALL PRINTS, SPECIFICATIONS AND THEIR COPYRIGHT ARE THE PROPERTY OF THE ARCHITECTS AND SHALL BE RETURNED AT THE COMPLETION OF THE WORK.

| NO | DATE | DESCRIPTION |
|----|------|-------------|
|    |      |             |
|    |      |             |
|    |      |             |
|    |      |             |
|    |      |             |



**ARCHITECT**  
**STUDIO | RAYMOND CHAU | ARCHITECTURE | LIMITED**  
 18/F | Xiu Hua Commercial Building  
 211-213 Jaffe Road | Wan Chai | HK  
 Tel: 3583-2000 | Fax: 8143-1130  
 Email: mail@studiofca.com

**PROJECT NAME**  
 PROPOSED DATA CENTRE  
 7-11 WING KIN ROAD  
 KWAI CHUNG, N.T.

**DRAWING TITLE**  
 2/F PLAN

|                        |                            |
|------------------------|----------------------------|
| <b>DRAWN BY</b><br>TK  | <b>CHECKED BY</b><br>RC    |
| <b>SCALE</b><br>1:200  | <b>DATE</b><br>2025.02.14  |
| <b>JOB No.</b><br>2208 | <b>DRAWING No.</b><br>A-06 |

Figure 3.1G: 3/F Plan

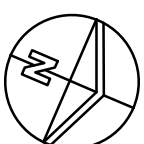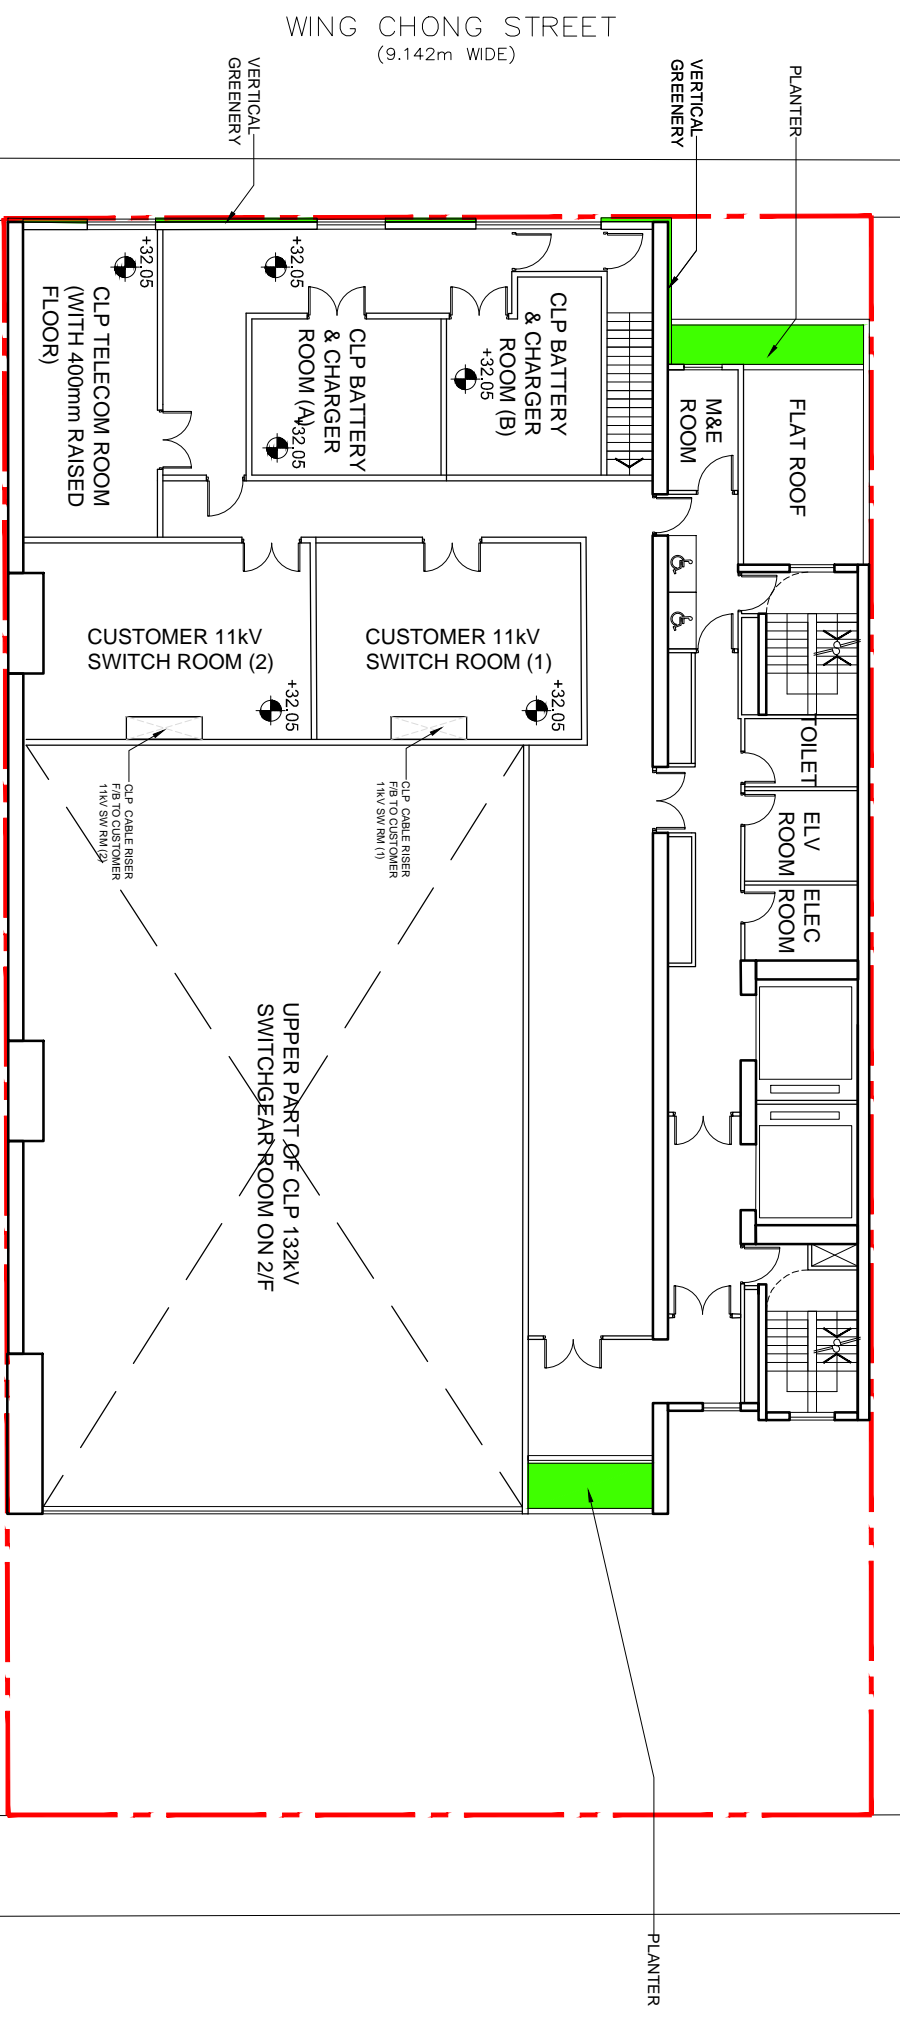

NOTES:  
 DO NOT SCALE DRAWINGS.  
 ALL DIMENSIONS MUST BE VERIFIED AT THE WORK BY THE CONTRACTOR.  
 ALL PRINTS, SPECIFICATIONS AND THEIR COPYRIGHT ARE THE PROPERTY OF THE ARCHITECTS AND SHALL BE RETURNED AT THE COMPLETION OF THE WORK.

REVISION

| NO | DATE | DESCRIPTION |
|----|------|-------------|
|    |      |             |
|    |      |             |
|    |      |             |
|    |      |             |

ARCHITECT

**STUDIO | RAYMOND CHAU | ARCHITECTURE | LIMITED**

18/F | Xiu Hua Commercial Building  
 211-213 Jaffe Road | Wan Chai | HK  
 Tel: 3583-2000 | Fax: 8143-1130  
 Email: mail@studiofca.com

PROJECT NAME

PROPOSED DATA CENTRE  
 7-11 WING KIN ROAD  
 KWAI CHUNG, N.T.

DRAWING TITLE

3/F PLAN

|          |       |             |            |
|----------|-------|-------------|------------|
| DRAWN BY | TK    | CHECKED BY  | RC         |
| SCALE    | 1:200 | DATE        | 2025.02.14 |
| JOB No.  | 2208  | DRAWING No. | A-07       |



1-5

15

12-8

6-4

Figure 3.1H: 4/F-5/F Plan (Data Hall)

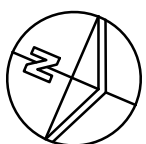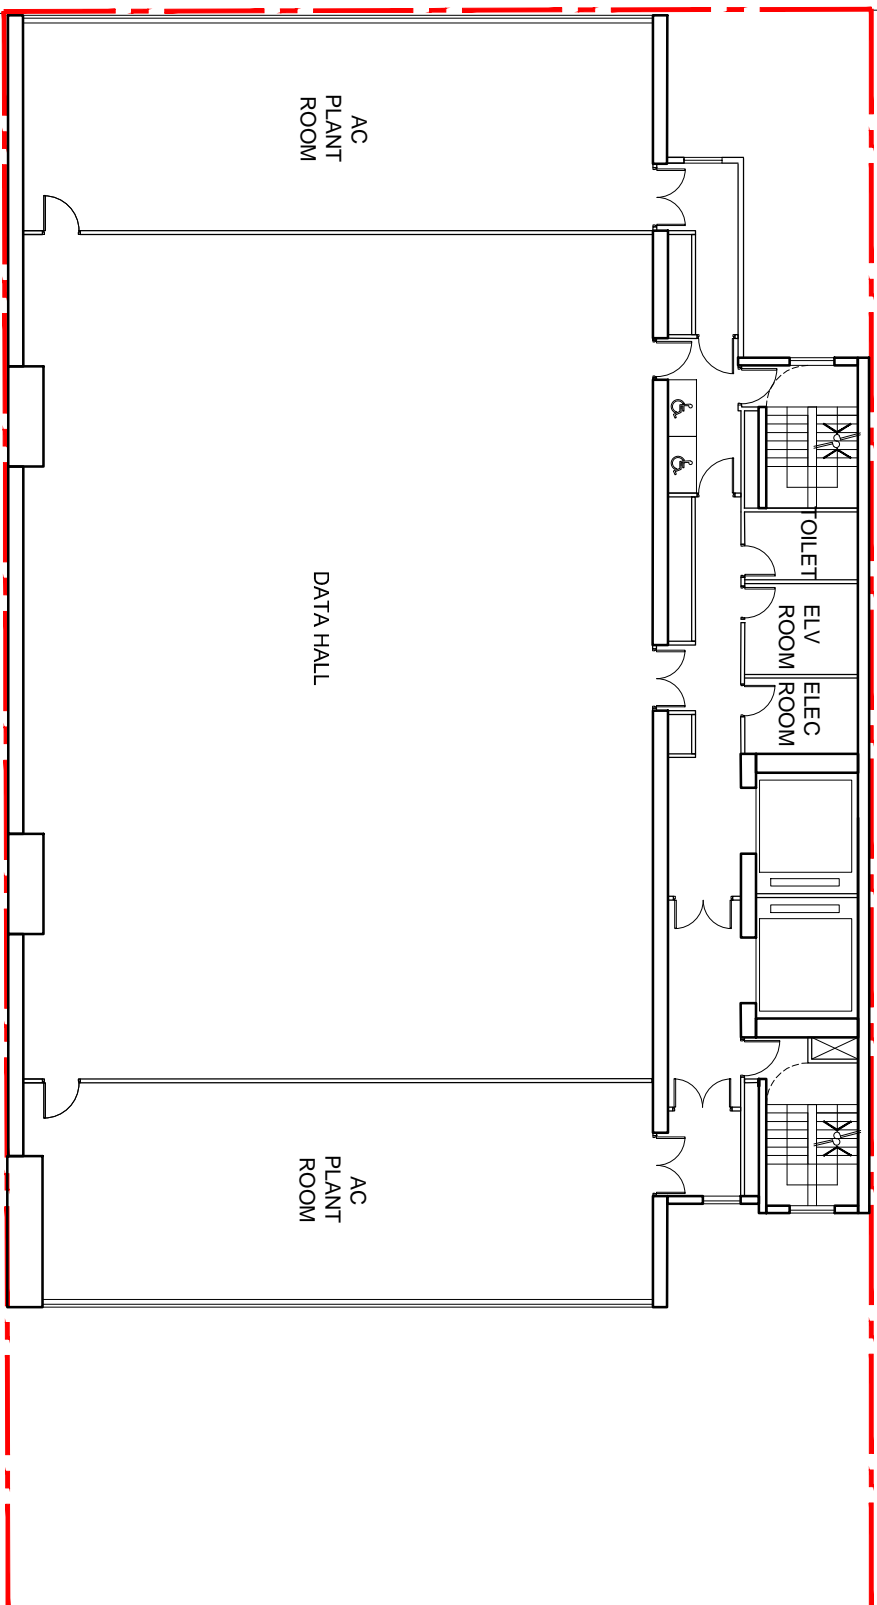

**NOTES:**  
 DO NOT SCALE DRAWINGS.  
 ALL DIMENSIONS MUST BE VERIFIED AT THE WORK BY THE CONTRACTOR.  
 ALL PRINTS, SPECIFICATIONS AND THEIR COPYRIGHT ARE THE PROPERTY OF THE ARCHITECTS AND SHALL BE RETURNED AT THE COMPLETION OF THE WORK.

| NO | DATE | DESCRIPTION |
|----|------|-------------|
|    |      |             |
|    |      |             |
|    |      |             |
|    |      |             |
|    |      |             |

ARCHITECT  
**STUDIO | RCM**  
 18/F | Xiu Hua Commercial Building  
 211-213 Jaffe Road | Wan Chai | HK  
 Tel: 3583-2000 | Fax: 8143-1130  
 Email: mail@studiofca.com  
**STUDIO | RAYMOND CHAU | ARCHITECTURE | LIMITED**  
 PROJECT NAME  
 PROPOSED DATA CENTRE  
 7-11 WING KIN ROAD  
 KWAI CHUNG, N.T.

|               |       |                          |            |
|---------------|-------|--------------------------|------------|
| DRAWING TITLE |       | 4/F-5/F PLAN (DATA HALL) |            |
| DRAWN BY      | TK    | CHECKED BY               | RC         |
| SCALE         | 1:200 | DATE                     | 2025.02.14 |
| JOB No.       | 2208  | DRAWING No.              | A-08       |

6-4

12-8

WING CHONG STREET  
 (9.142m WIDE)

WING KIN ROAD  
 (15.84m WIDE)

GLOBAL TRADE CENTRE

HOU FENG INDUSTRIAL BUILDING

AC PLANT ROOM

DATA HALL

AC PLANT ROOM

OILET




ELEV ROOM

ELEC ROOM

15

1-5

Figure 3.11: 6/F Plan (M&E)

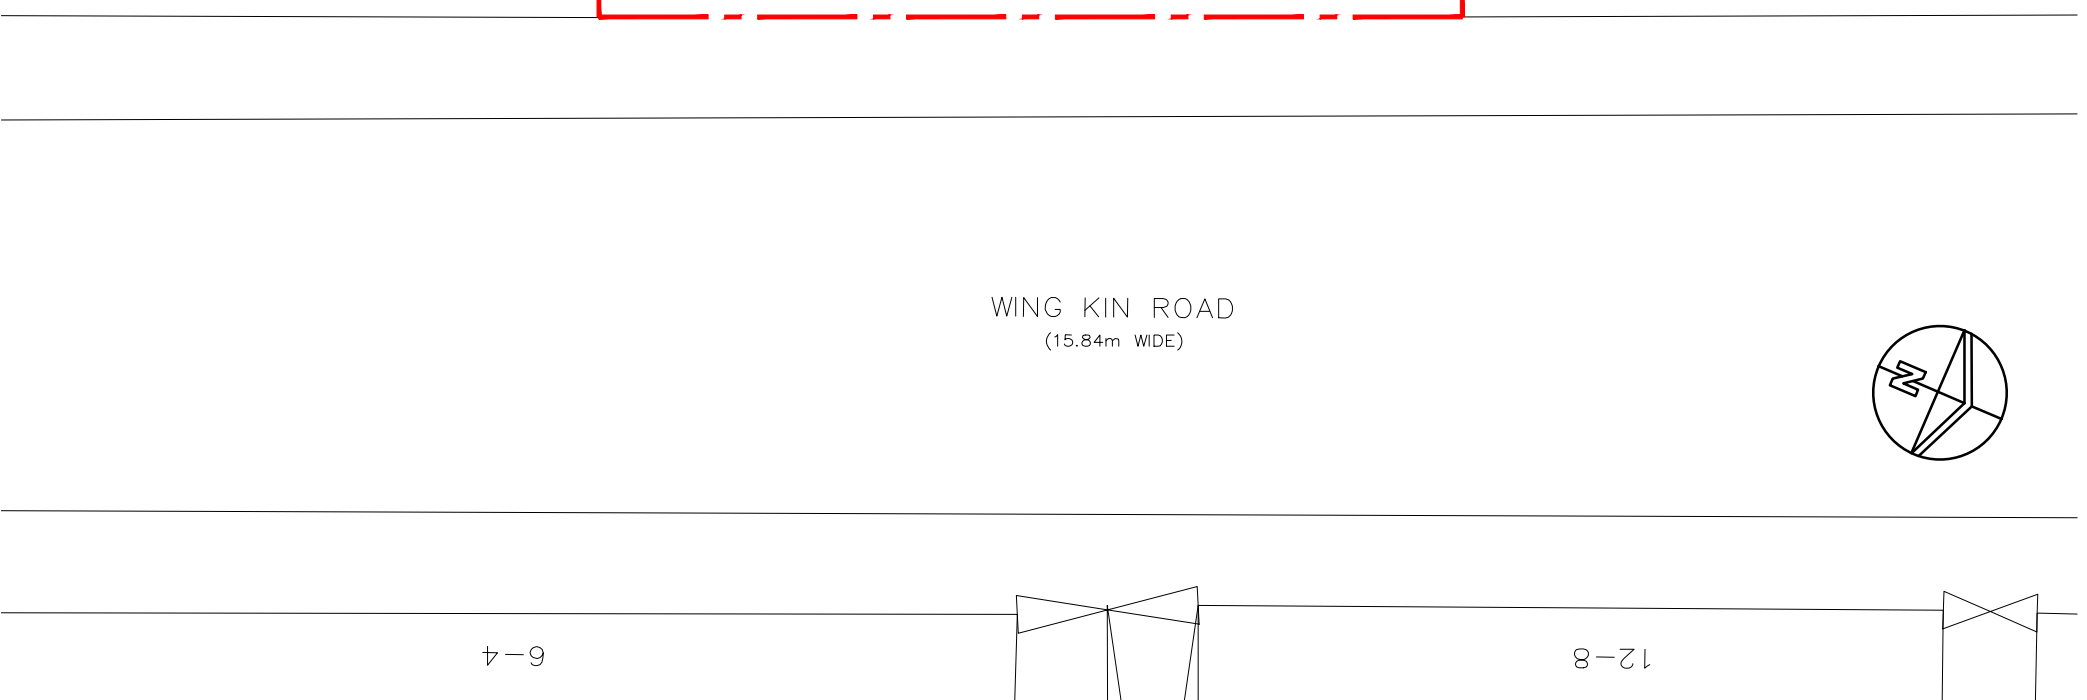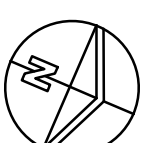
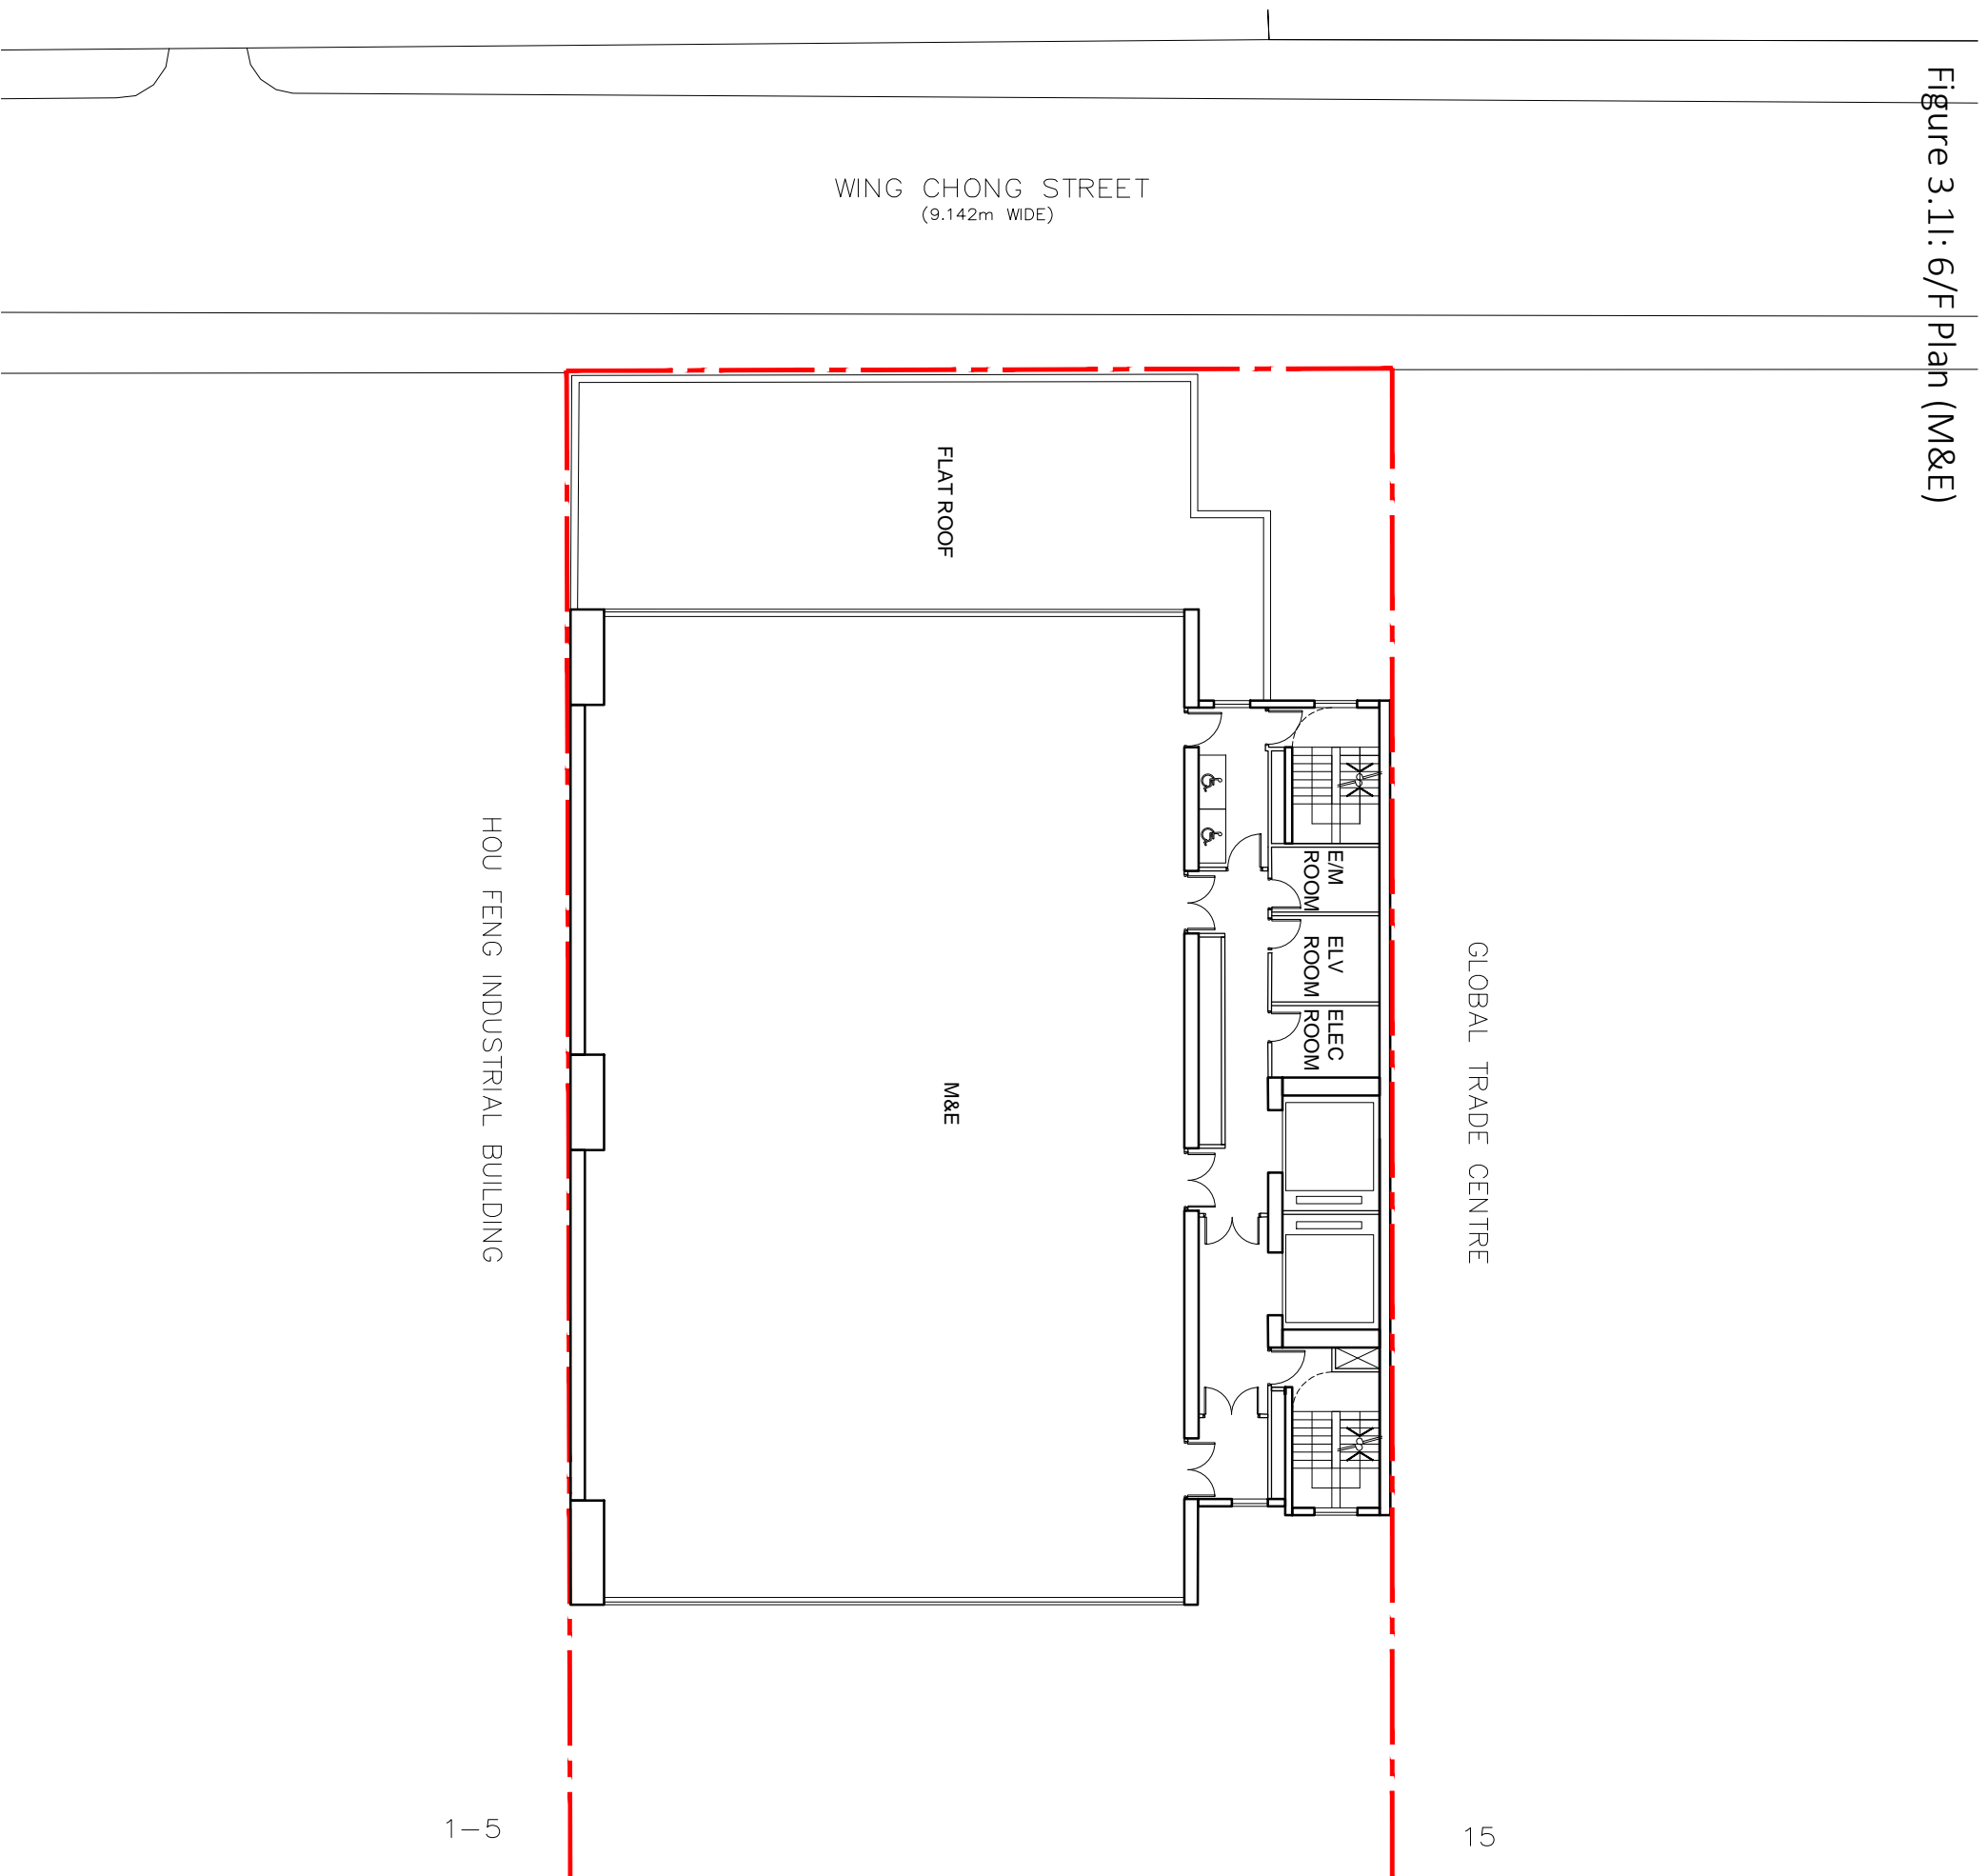


NOTES:  
 DO NOT SCALE DRAWINGS.  
 ALL DIMENSIONS MUST BE VERIFIED AT THE WORK BY THE CONTRACTOR.  
 ALL PRINTS, SPECIFICATIONS AND THEIR COPYRIGHT ARE THE PROPERTY OF THE ARCHITECTS AND SHALL BE RETURNED AT THE COMPLETION OF THE WORK.

| NO | DATE | DESCRIPTION |
|----|------|-------------|
|    |      |             |
|    |      |             |
|   |             |
|---|-------------|
| <p>ARCHITECT<br/> <b>STUDIO   RAYMOND CHAU</b><br/>                 ARCHITECTURE   LIMITED</p>  |             |
| <p>18/F   Xiu Hua Commercial Building<br/>                 211-213 Jaffe Road   Wan Chai   HK<br/>                 Tel: 3583-2000   Fax: 8143-1130<br/>                 Email: mail@studiofca.com</p> |             |
| <p>PROJECT NAME<br/>                 PROPOSED DATA CENTRE<br/>                 7-11 WING KIN ROAD<br/>                 KWAI CHUNG, N.T.</p>   |             |
| <p>DRAWING TITLE<br/>                 6/F PLAN (M&amp;E)</p>  |             |
| DRAWN BY  | CHECKED BY  |
| TK  | RC          |
| SCALE   | DATE        |
| 1:200   | 2025.02.14  |
| JOB No.   | DRAWING No. |
| 2208  | A-09        |

Figure 3.11: 7/F-9/F, 11/F-13/F & 15/F-16/F Plans (Typical Data Hall Floor Plans)

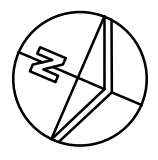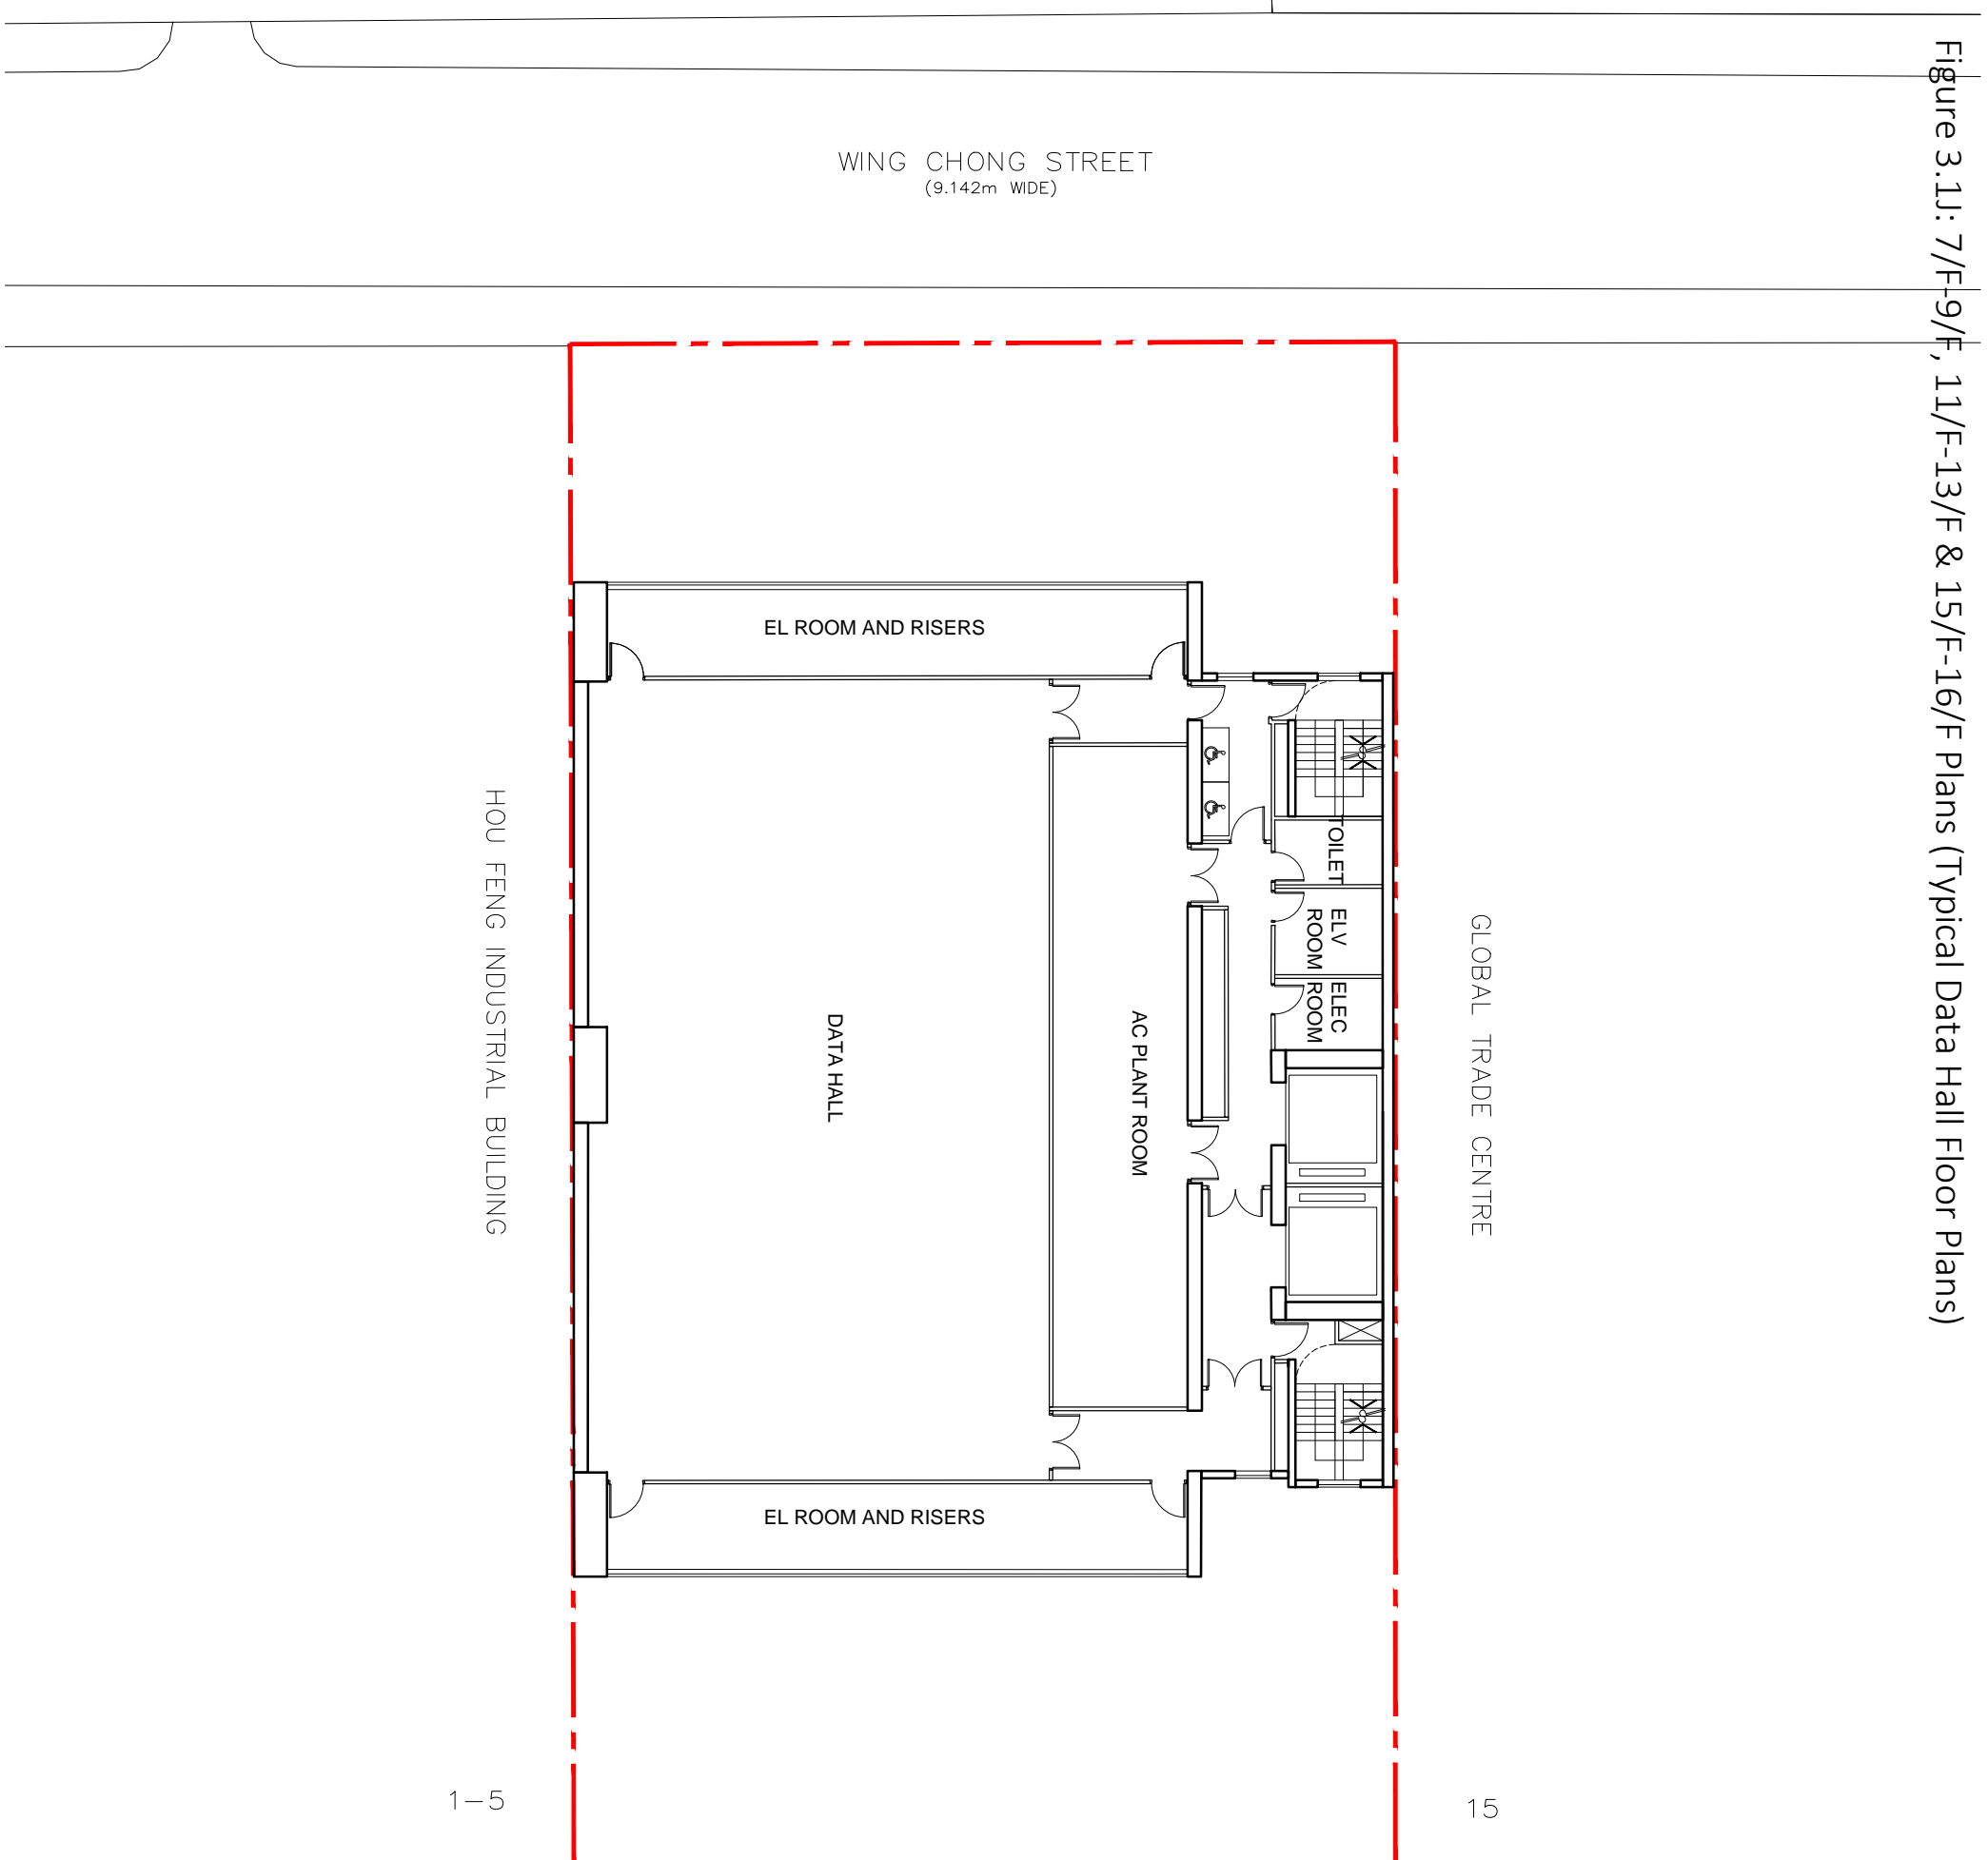

**NOTES:**  
DO NOT SCALE DRAWINGS.  
ALL DIMENSIONS MUST BE VERIFIED AT THE WORK BY THE CONTRACTOR.  
ALL PRINTS, SPECIFICATIONS AND THEIR COPYRIGHT ARE THE PROPERTY OF THE ARCHITECTS AND SHALL BE RETURNED AT THE COMPLETION OF THE WORK.

| REVISION NO | DATE | DESCRIPTION |
|-------------|------|-------------|
|             |      |             |
|             |      |             |
**ARCHITECT**  
**STUDIO | RAYMOND CHAU | ARCHITECTURE | LIMITED**  
18/F | Xiu Hua Commercial Building  
211-213 Jaffe Road | Wan Chai | HK  
Tel: 3583-2000 | Fax: 8143-1130  
Email: mail@studiofca.com

**PROJECT NAME**  
PROPOSED DATA CENTRE  
7-11 WING KIN ROAD  
KWAICHUNG, N.T.

**DRAWING TITLE**  
7/F-9/F, 11/F-13/F &  
15/F-16/F PLANS (TYPICAL  
DATA HALL FLOOR PLANS)

|          |       |             |            |
|----------|-------|-------------|------------|
| DRAWN BY | TK    | CHECKED BY  | RC         |
| SCALE    | 1:200 | DATE        | 2025.02.14 |
| JOB No.  | 2208  | DRAWING No. | A-10       |

Figure 3.1K: 10/F & 14/F Plans (Typical M&E Floor Plans)

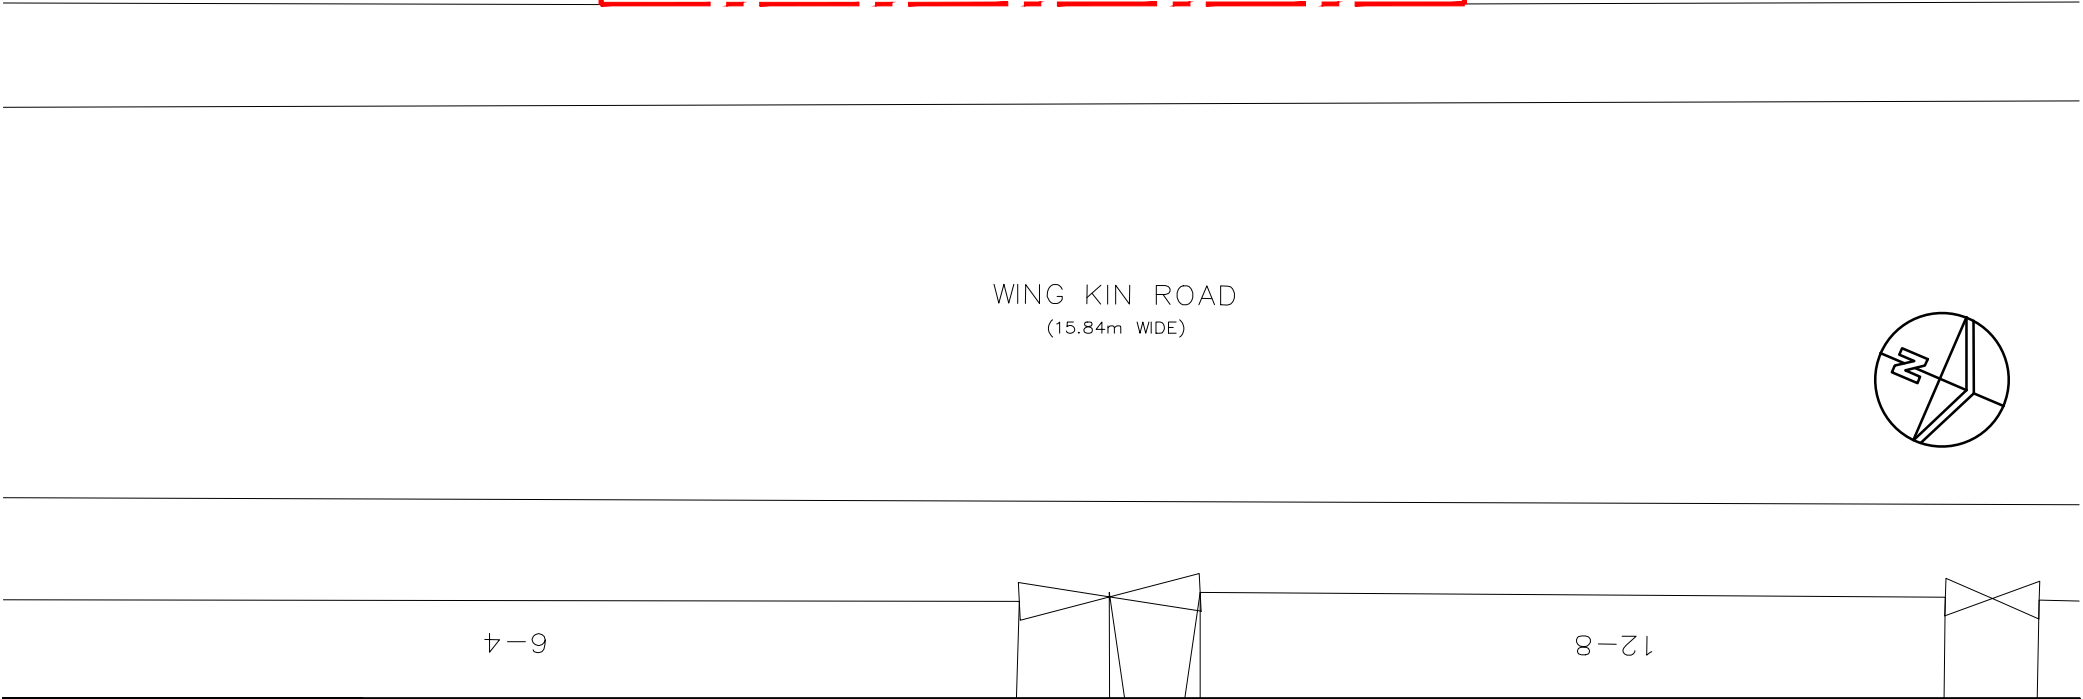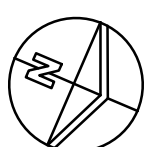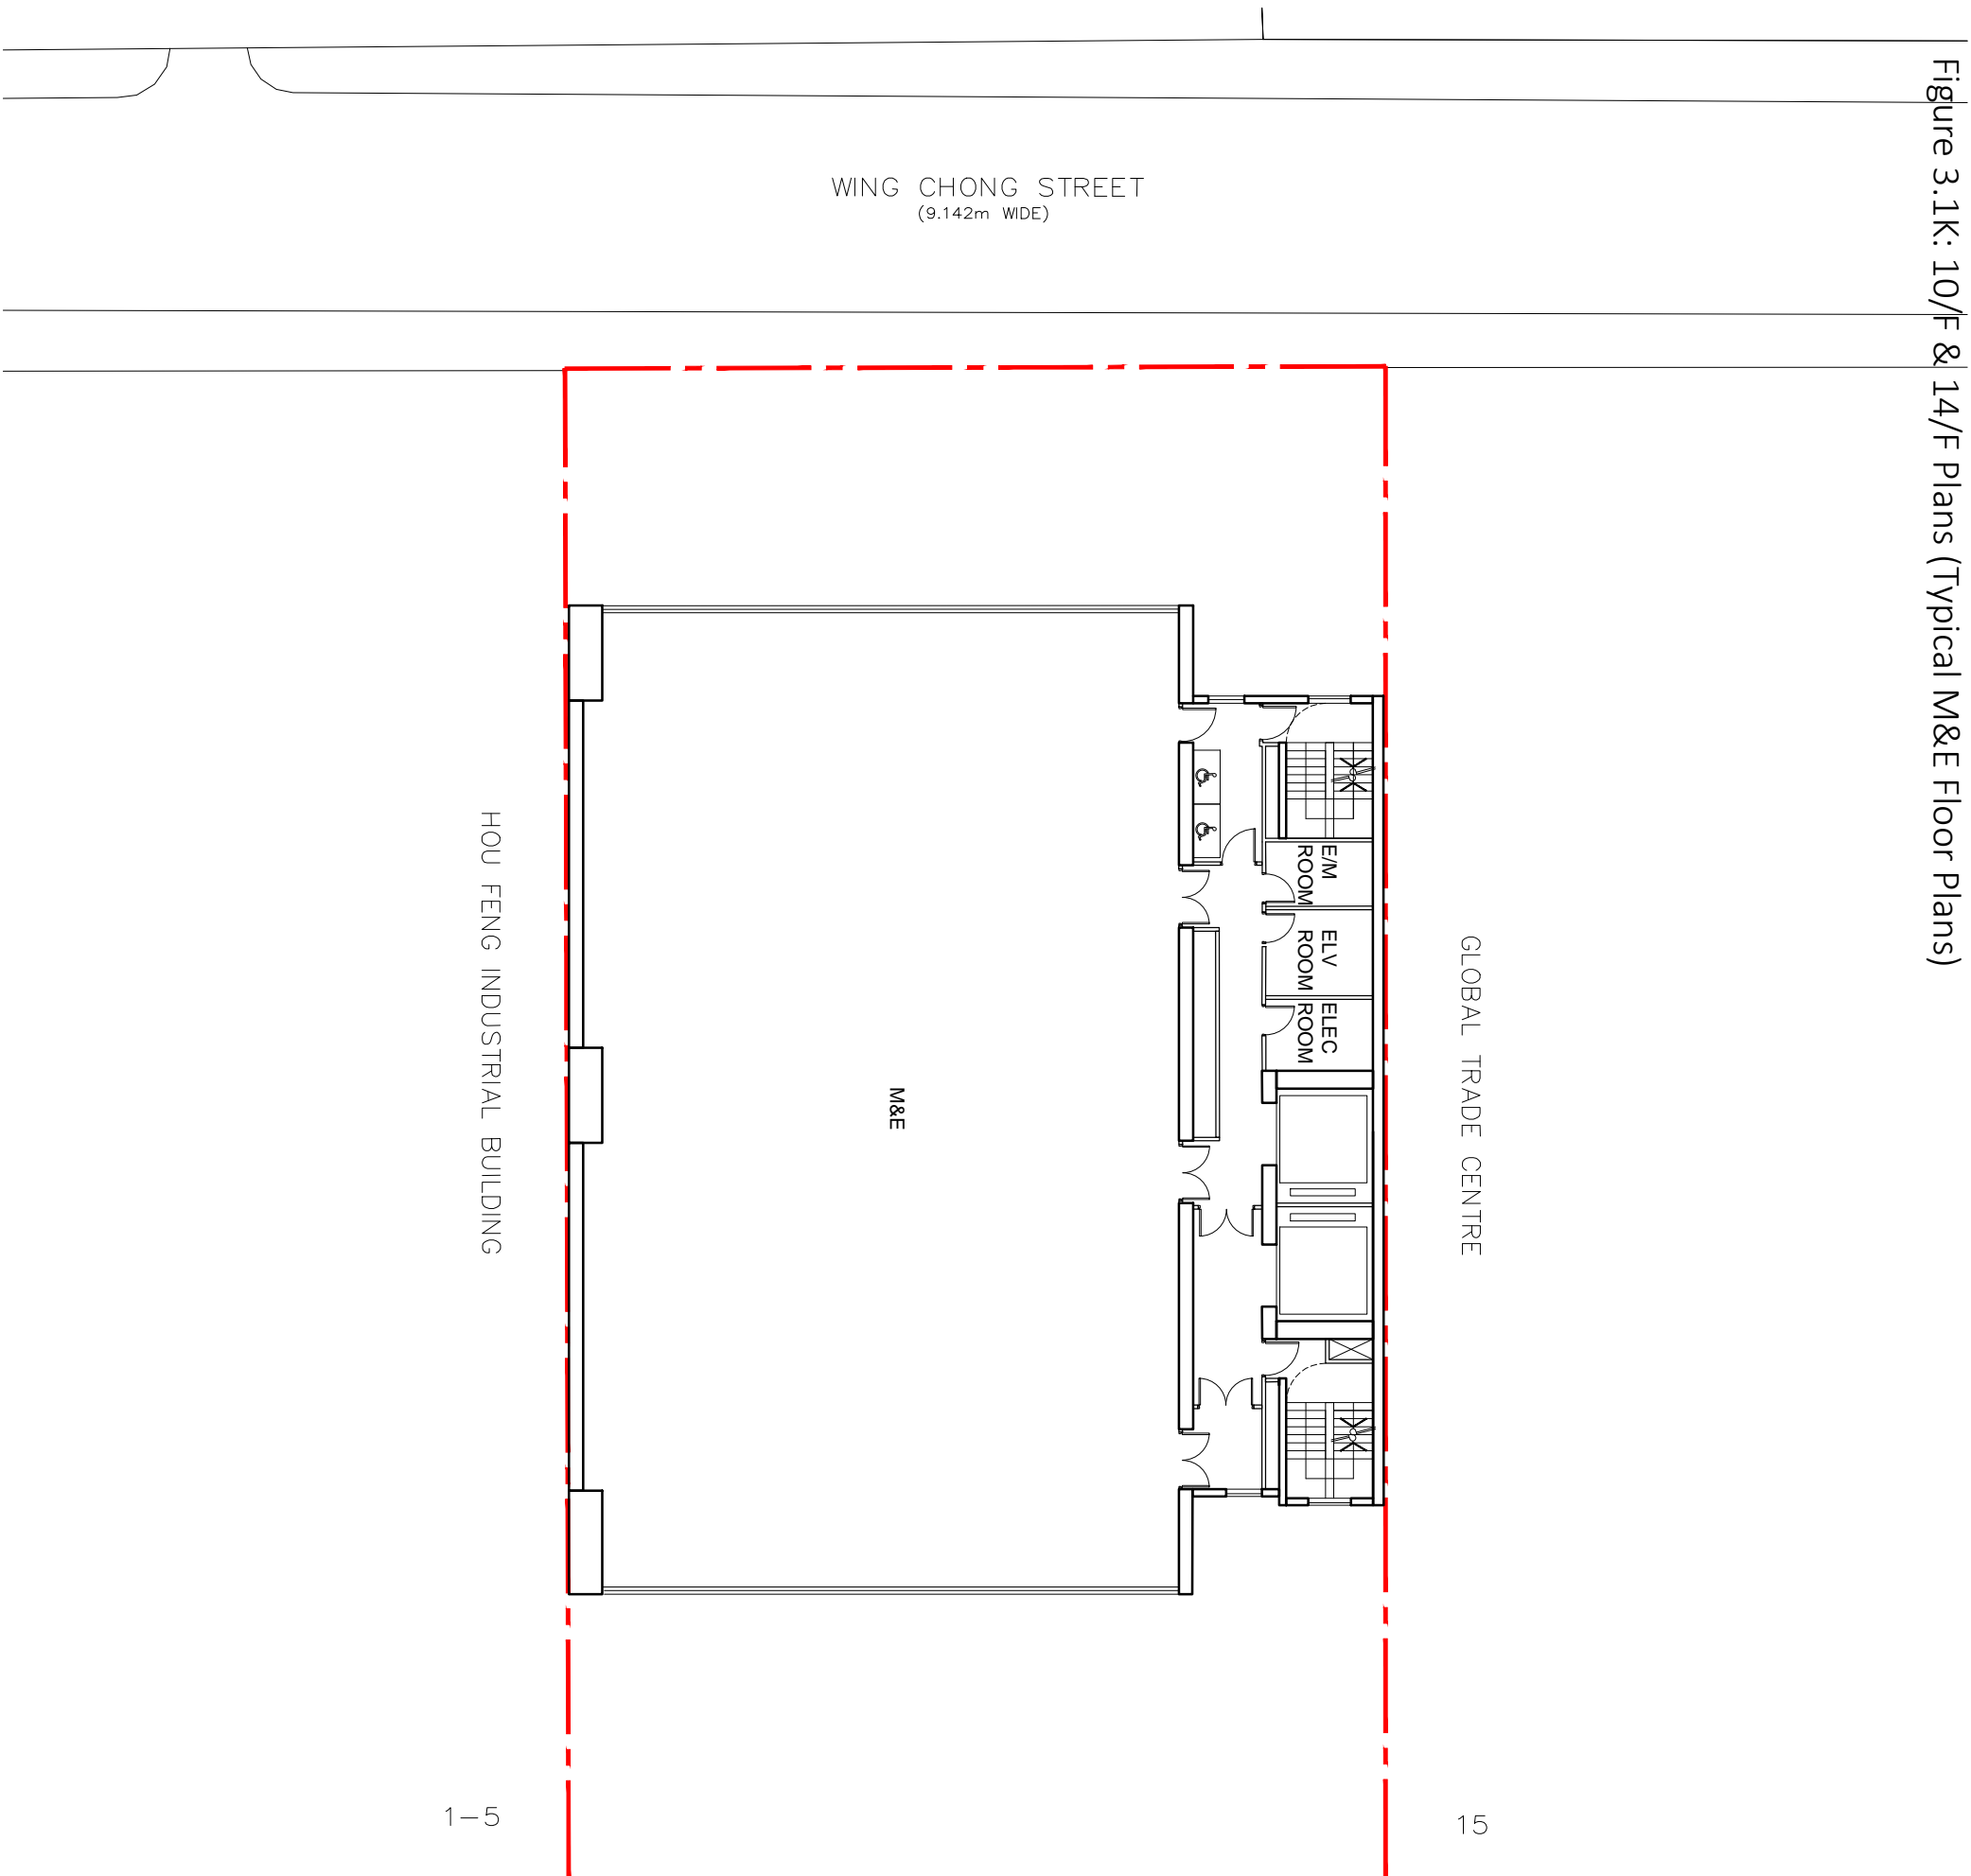

**NOTES:**  
 DO NOT SCALE DRAWINGS.  
 ALL DIMENSIONS MUST BE VERIFIED AT THE WORK BY THE CONTRACTOR.  
 ALL PRINTS, SPECIFICATIONS AND THEIR COPYRIGHT ARE THE PROPERTY OF THE ARCHITECTS AND SHALL BE RETURNED AT THE COMPLETION OF THE WORK.

| NO | DATE | DESCRIPTION |
|----|------|-------------|
|    |      |             |
|    |      |             |
**ARCHITECT**  
**STUDIO | RAYMOND CHAU | ARCHITECTURE | LIMITED**  
 18/F | Xiu Hua Commercial Building  
 211-213 Jaffe Road | Wan Chai | HK  
 Tel: 3583-2000 | Fax: 8143-1130  
 Email: mail@studiofca.com

**PROJECT NAME**  
 PROPOSED DATA CENTRE  
 7-11 WING KIN ROAD  
 KWAI CHUNG, N.T.

**DRAWINGS TITLE**  
 10/F & 14/F PLANS  
 (TYPICAL M&E FLOOR PLANS)

|                        |                            |
|------------------------|----------------------------|
| <b>DRAWN BY</b><br>TK  | <b>CHECKED BY</b><br>RC    |
| <b>SCALE</b><br>1:200  | <b>DATE</b><br>2025.02.14  |
| <b>JOB No.</b><br>2208 | <b>DRAWING No.</b><br>A-11 |

Figure 3.1L: R/F Plan

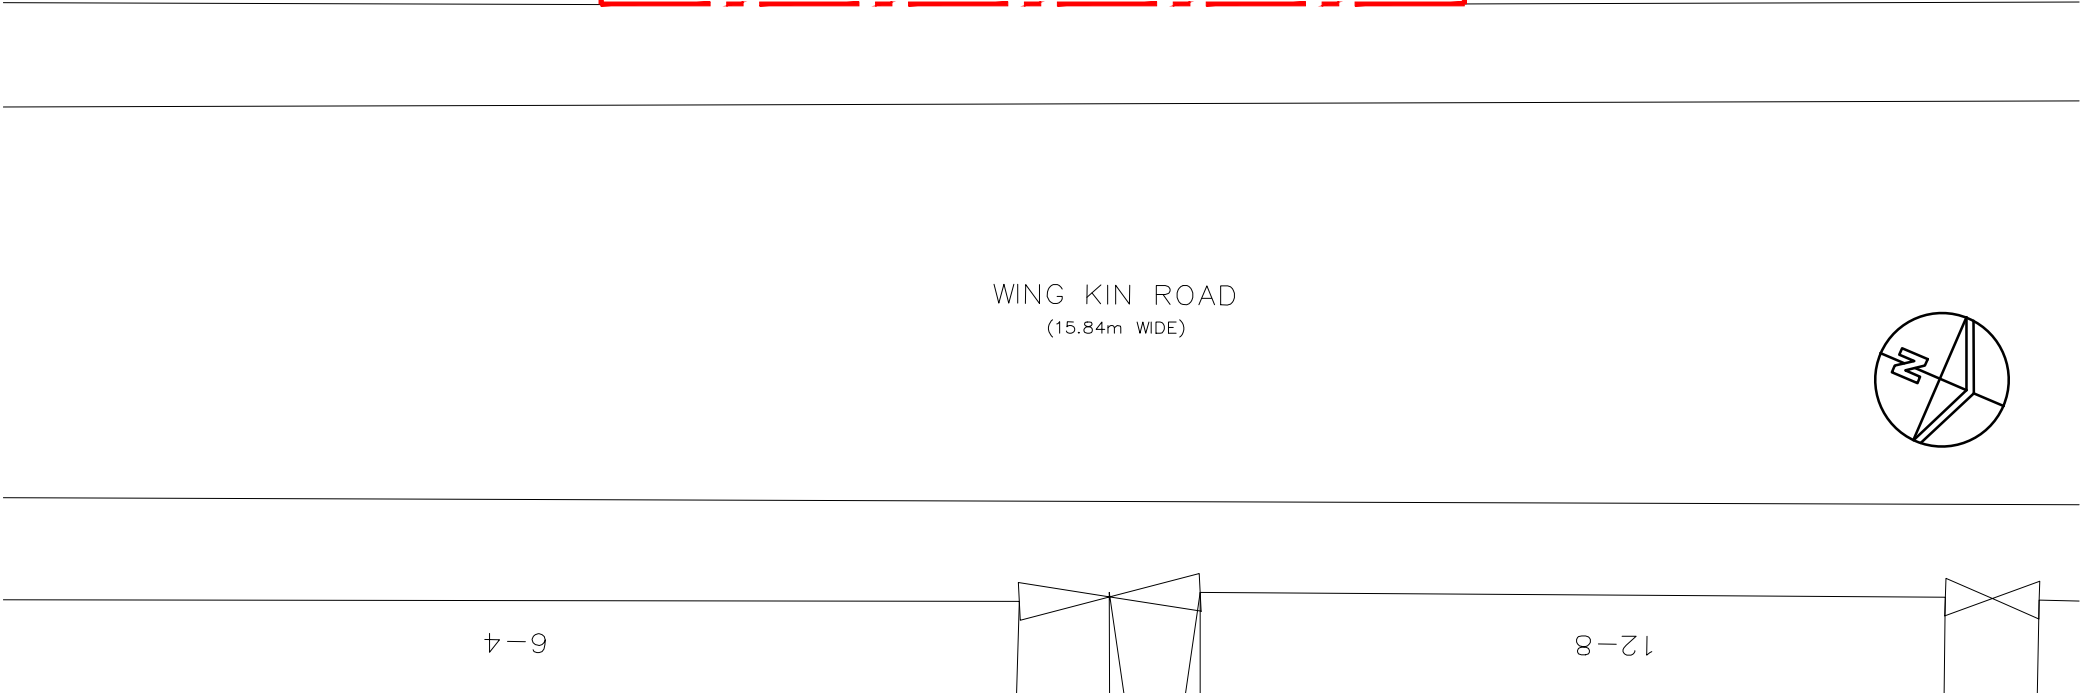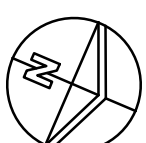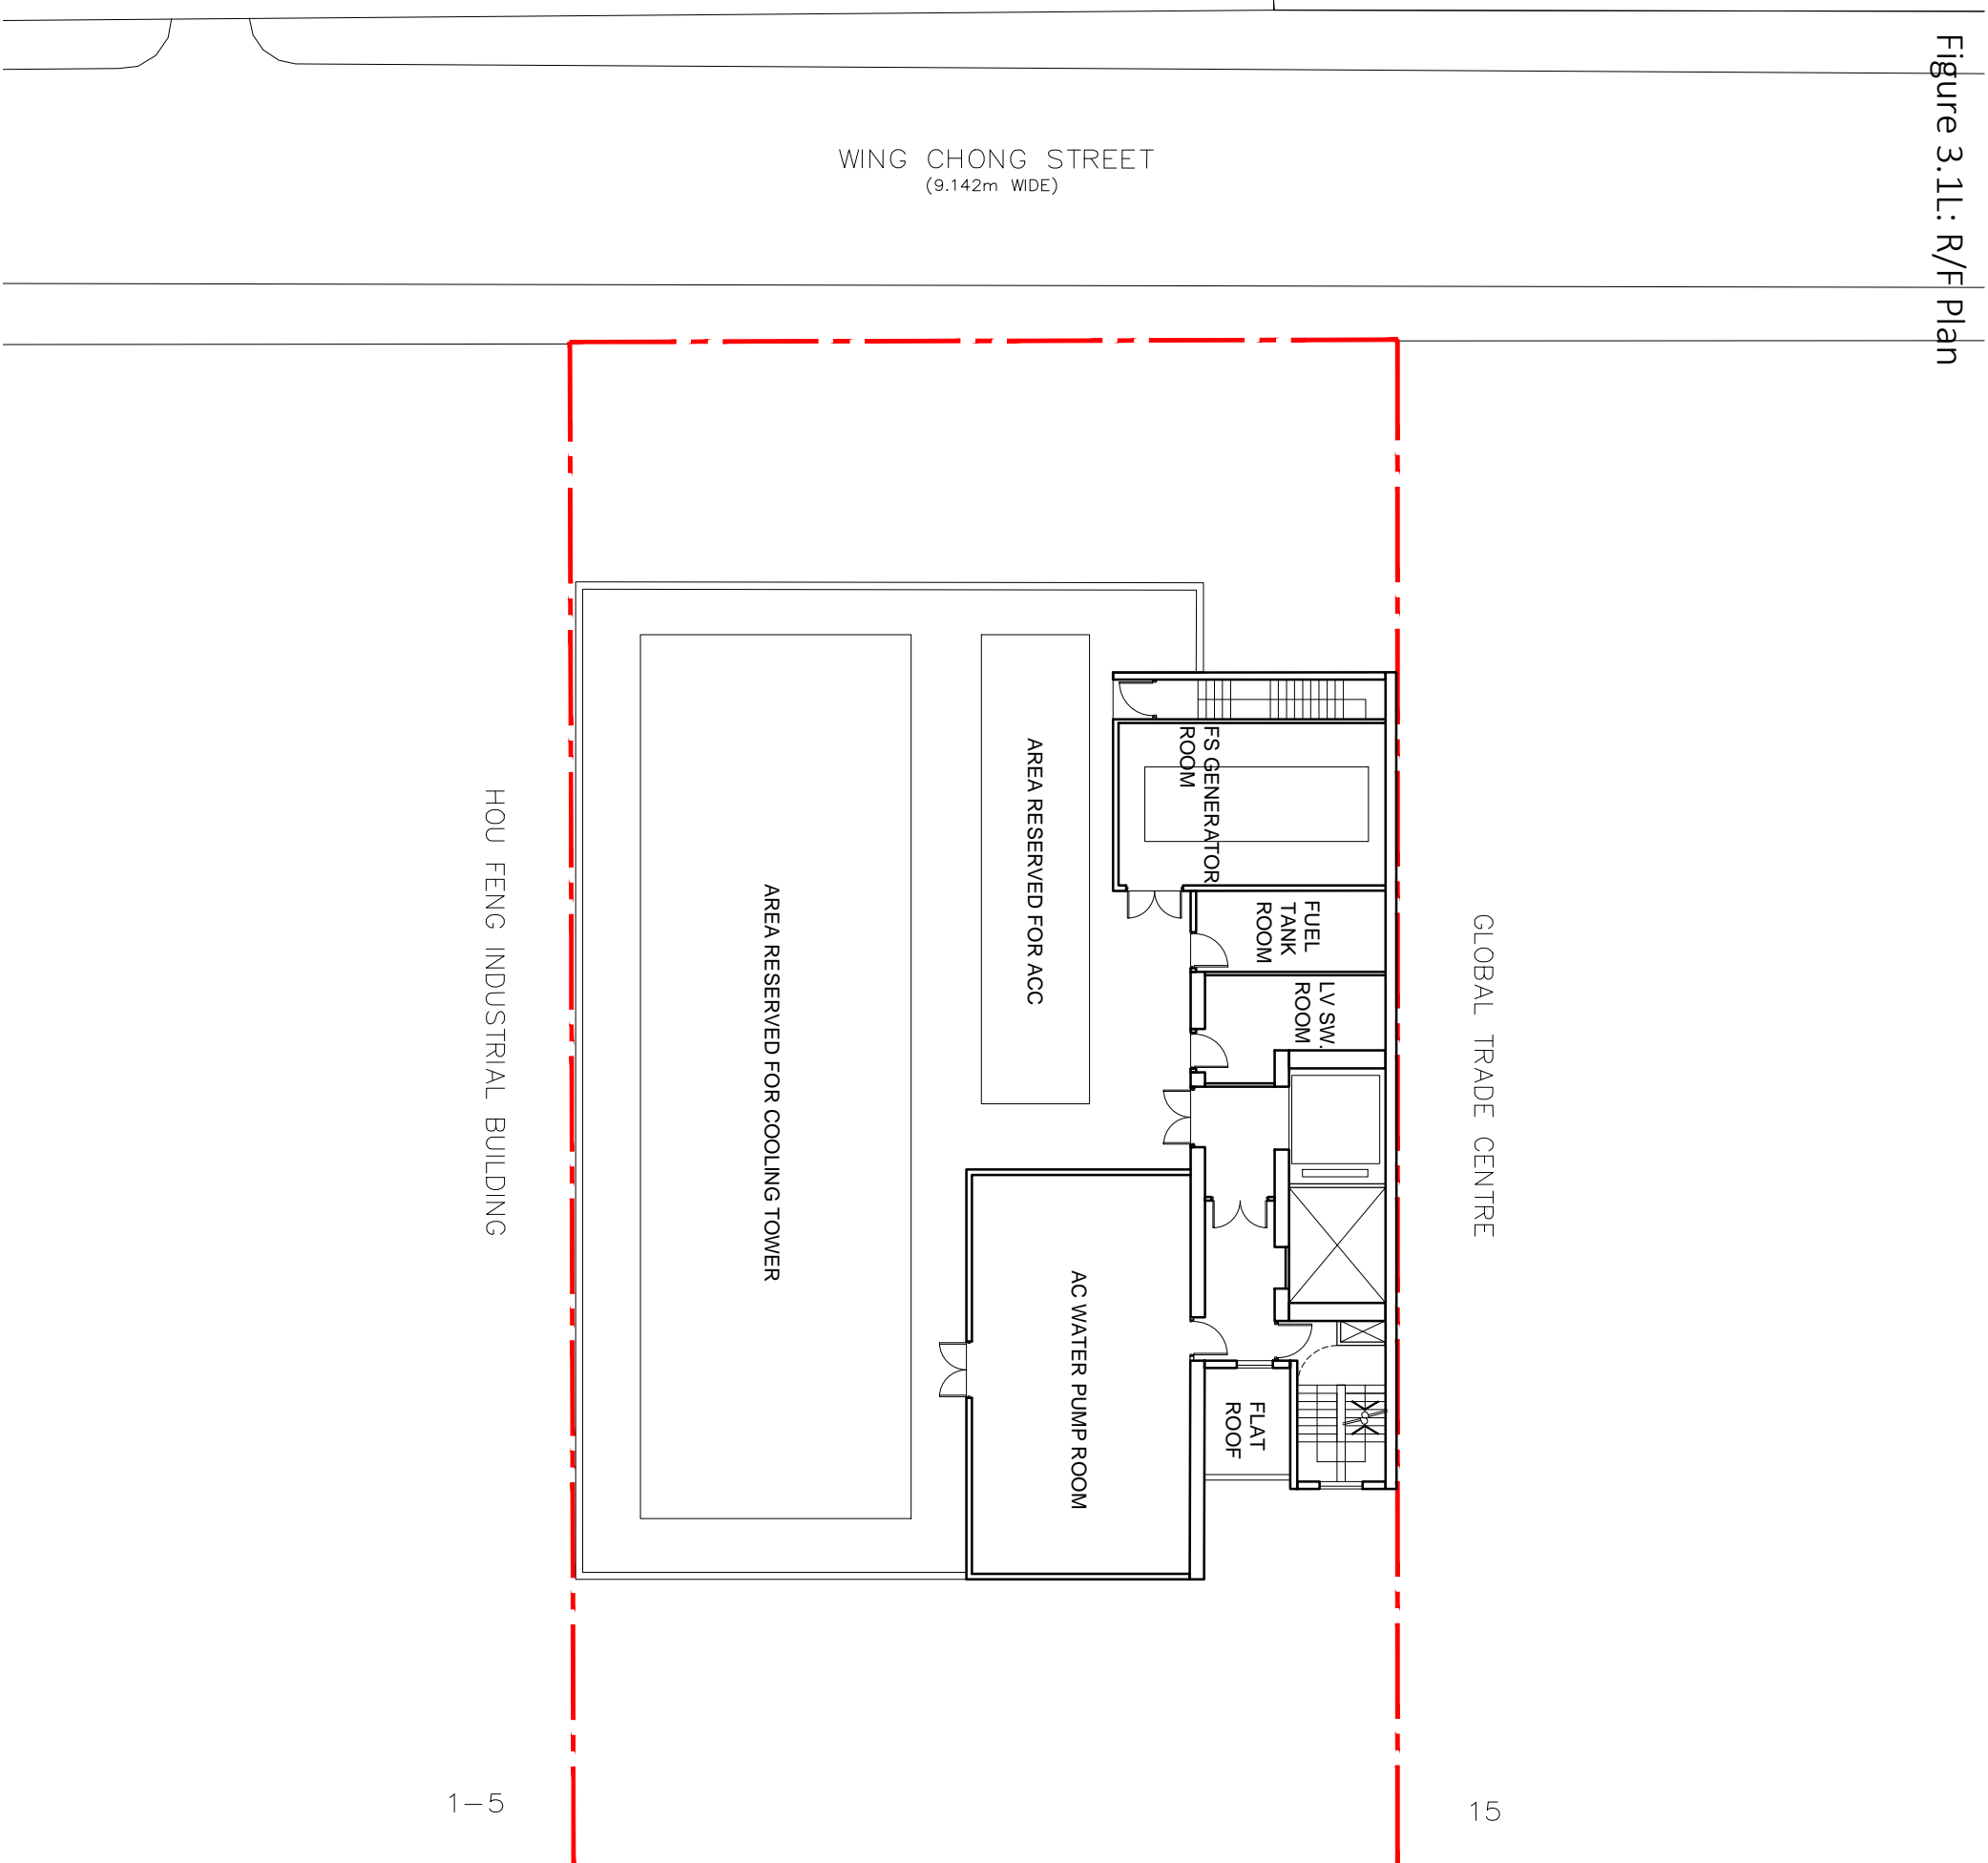

**NOTES:**  
 DO NOT SCALE DRAWINGS.  
 ALL DIMENSIONS MUST BE VERIFIED AT THE WORK BY THE CONTRACTOR.  
 ALL PRINTS, SPECIFICATIONS AND THEIR COPYRIGHT ARE THE PROPERTY OF THE ARCHITECTS AND SHALL BE RETURNED AT THE COMPLETION OF THE WORK.

| REVISION NO | DATE | DESCRIPTION |
|-------------|------|-------------|
|             |      |             |
|             |      |             |
ARCHITECT

**STUDIO | RCM**

18/F | Xiu Hua Commercial Building  
 211-213 Jaffe Road | Wan Chai | HK  
 Tel: 3583-2000 | Fax: 8143-1130  
 Email: mail@studiofca.com

**STUDIO | RAYMOND CHAU | ARCHITECTURE | LIMITED**

PROJECT NAME




PROPOSED DATA CENTRE  
 7-11 WING KIN ROAD  
 KWAI CHUNG, N.T.

DRAWING TITLE

R/F PLAN

|          |       |             |            |
|----------|-------|-------------|------------|
| DRAWN BY | TK    | CHECKED BY  | RC         |
| SCALE    | 1:200 | DATE        | 2025.02.14 |
| JOB No.  | 2208  | DRAWING No. | A-12       |

Figure 3.1M: UR/F Plan

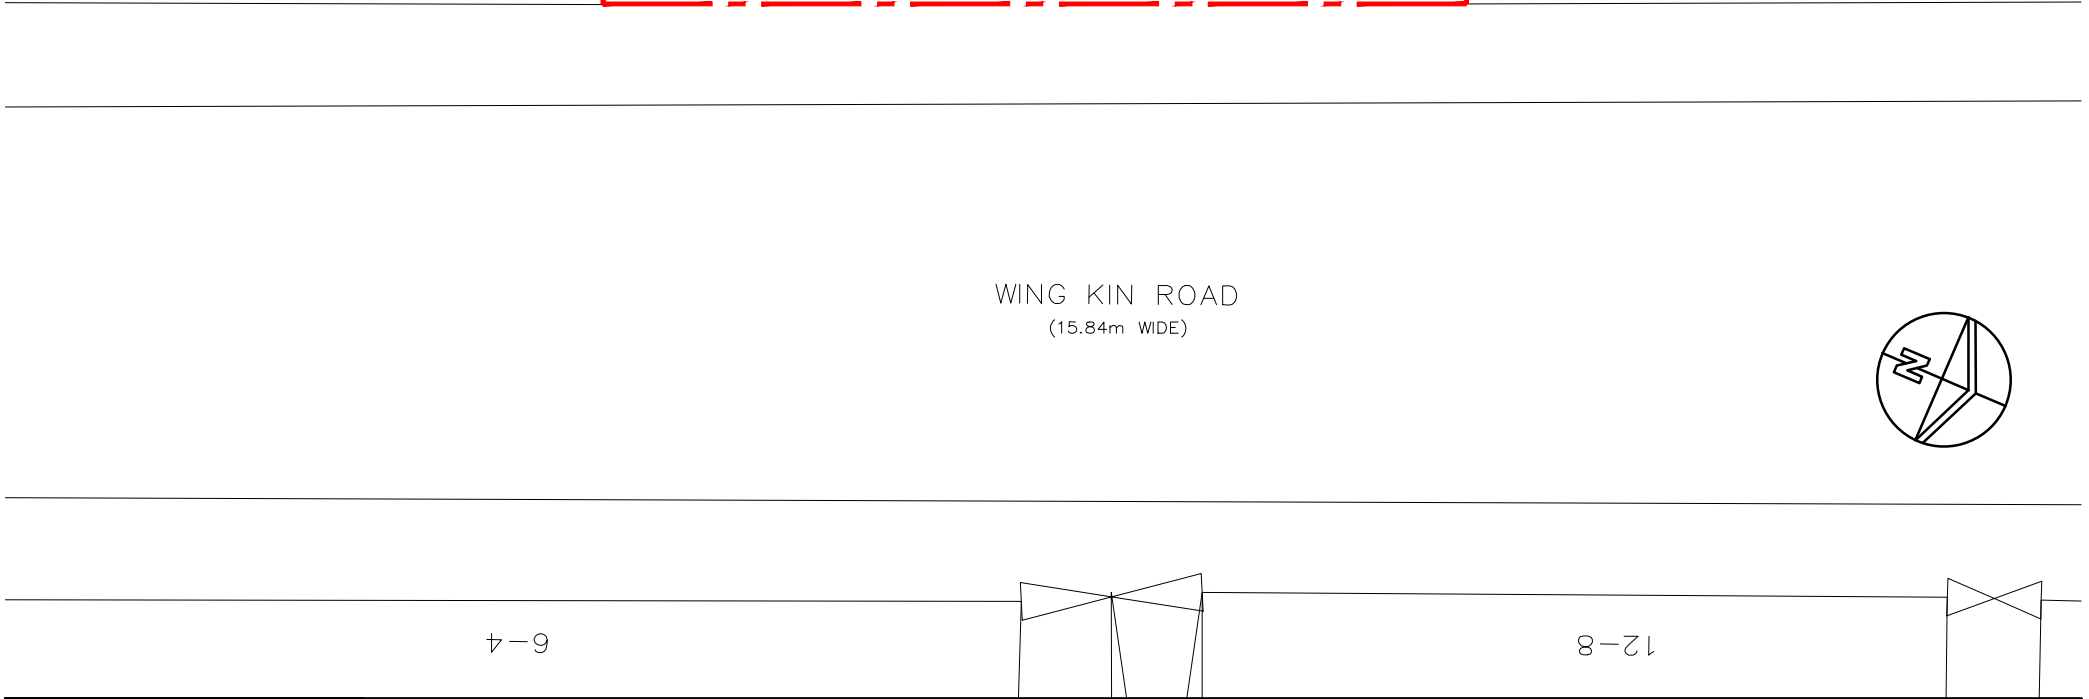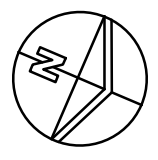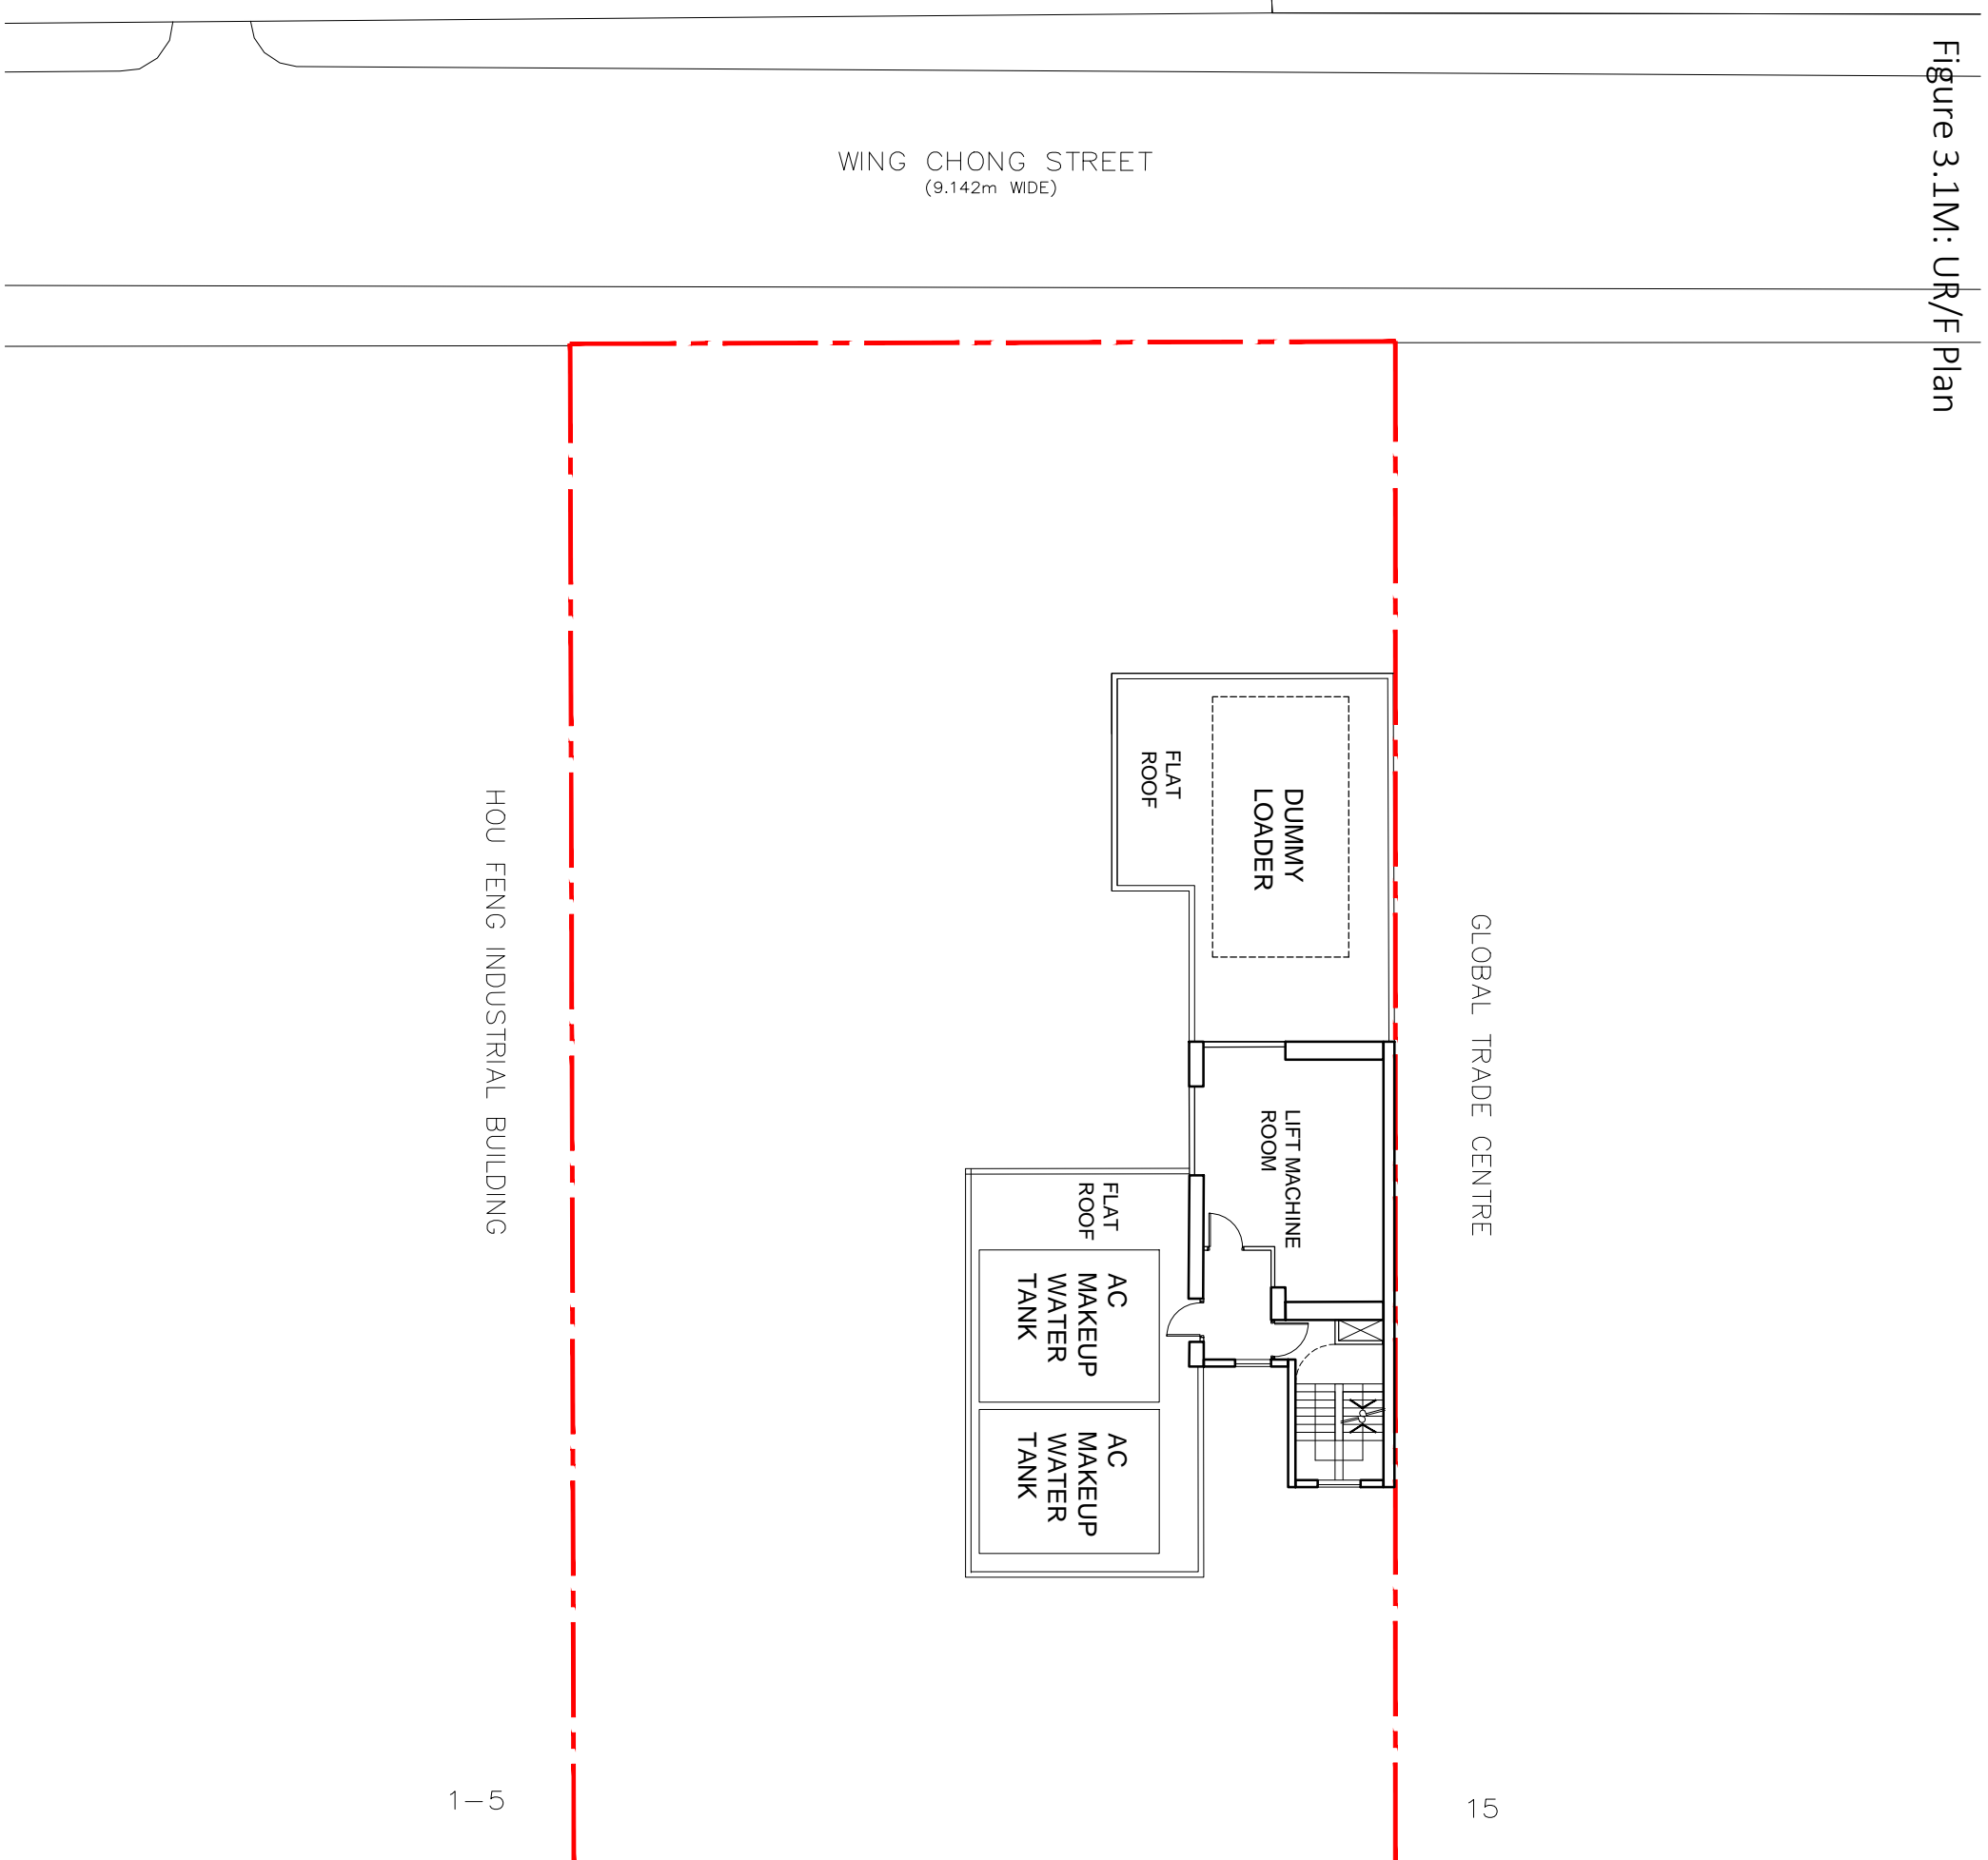

NOTES:  
DO NOT SCALE DRAWINGS.  
ALL DIMENSIONS MUST BE VERIFIED AT THE WORK BY THE CONTRACTOR.  
ALL PRINTS, SPECIFICATIONS AND THEIR COPYRIGHT ARE THE PROPERTY OF THE ARCHITECTS AND SHALL BE RETURNED AT THE COMPLETION OF THE WORK.

| NO | DATE | DESCRIPTION |
|----|------|-------------|
|    |      |             |
|    |      |             |
ARCHITECT  
**STUDIO | RAYMOND CHAU | ARCHITECTURE | LIMITED**  
18/F | Xiu Hua Commercial Building  
211-213 Jaffe Road | Wan Chai | HK  
Tel: 3583-2000 | Fax: 8143-1130  
Email: mail@studiofca.com


PROJECT NAME  
**PROPOSED DATA CENTRE**  
7-11 WING KIN ROAD  
KWAI CHUNG, N.T.

DRAWING TITLE  
**UR/F PLAN**

|          |       |             |            |
|----------|-------|-------------|------------|
| DRAWN BY | TK    | CHECKED BY  | RC         |
| SCALE    | 1:200 | DATE        | 2025.02.14 |
| JOB No.  | 2208  | DRAWING No. | A-13       |



Figure 3.1N: Section AA Plan

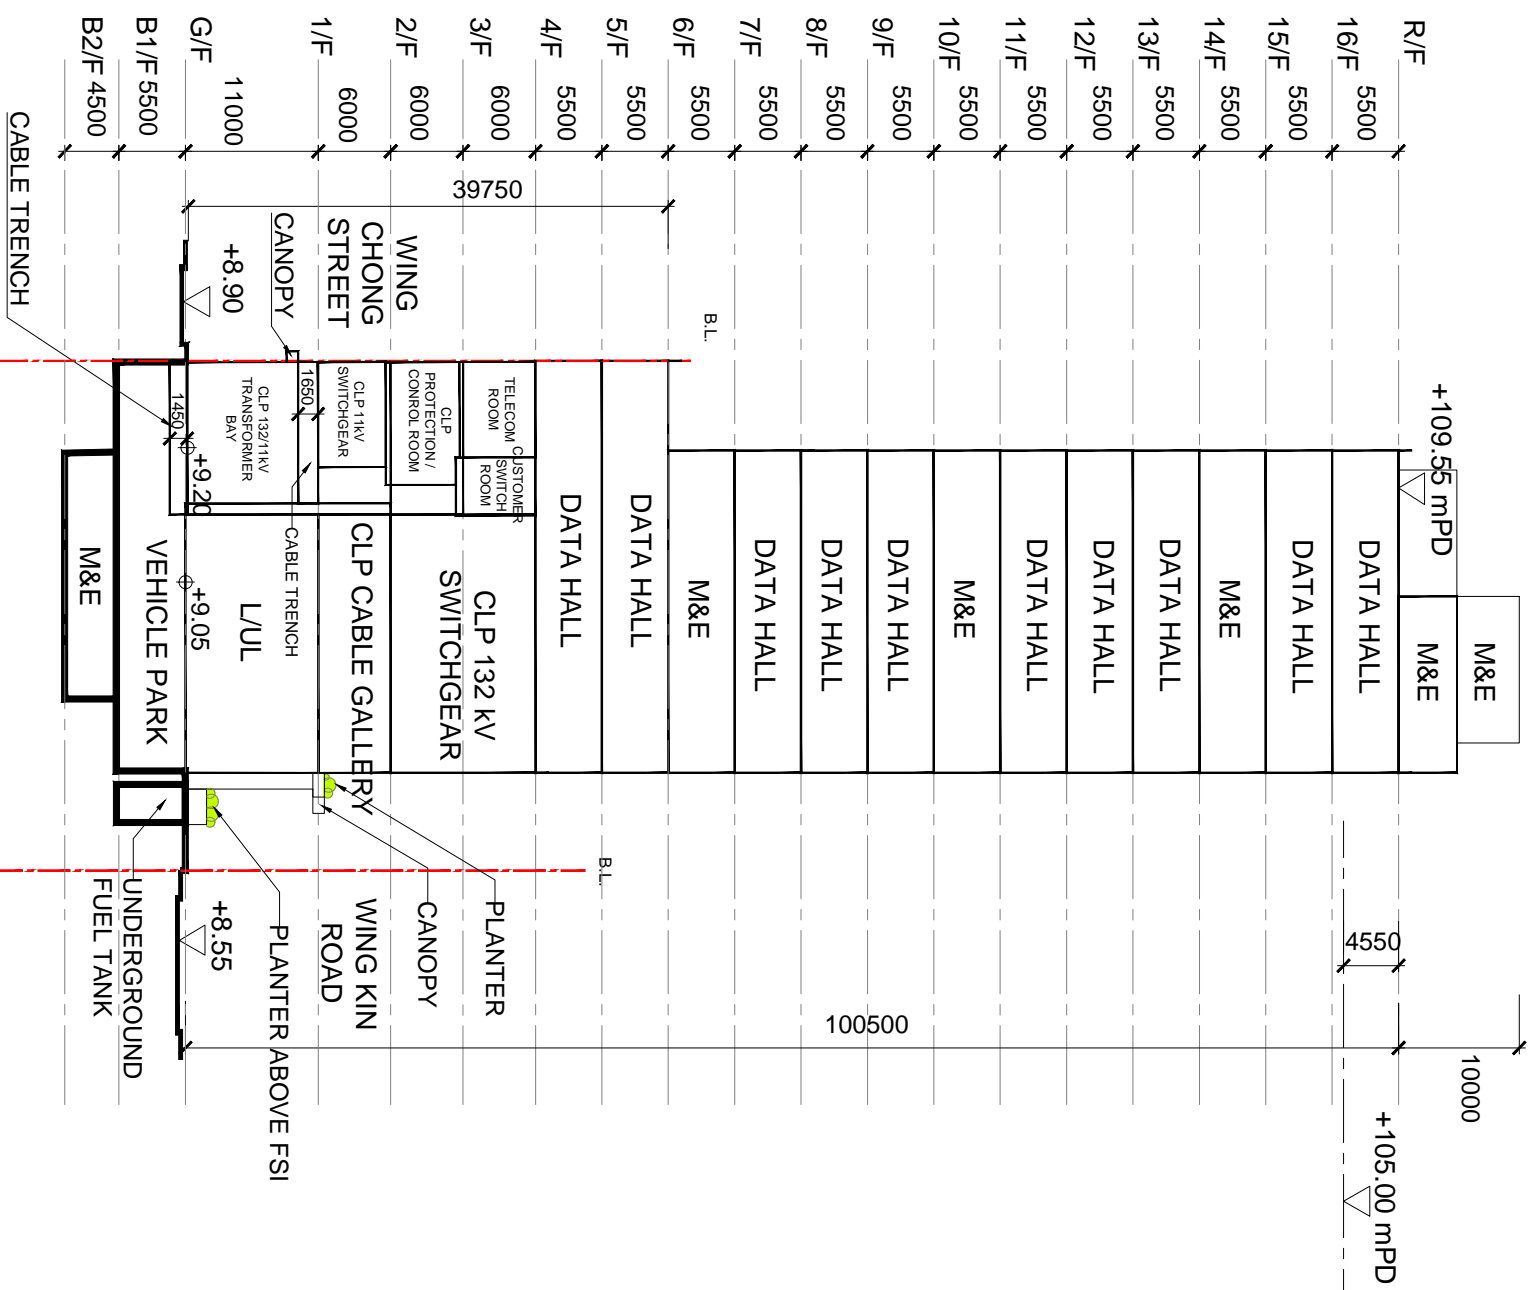

NOTES:  
DO NOT SCALE DRAWINGS.  
ALL DIMENSIONS MUST BE VERIFIED AT THE WORK BY THE CONTRACTOR.  
ALL PRINTS, SPECIFICATIONS AND THEIR COPYRIGHT ARE THE PROPERTY OF THE ARCHITECTS AND SHALL BE RETURNED AT THE COMPLETION OF THE WORK.

| REVISION |             |
|----------|-------------|
| NO       | DESCRIPTION |
|          |             |
|          |             |
|          |             |


ARCHITECT  
**STUDIO | RAYMOND CHAU | ARCHITECTURE | LIMITED**  
18/F | Xiu Hua Commercial Building  
211-213 Jaffe Road | Wan Chai | HK  
Tel: 3983-2000 | Fax: 8143-1130  
Email: mail@studiofca.com

PROJECT NAME  
PROPOSED DATA CENTRE  
7-11 WING KIN ROAD  
KWAI CHUNG, N.T.

DRAWING TITLE  
SECTION A-A

|          |       |             |            |
|----------|-------|-------------|------------|
| DRAWN BY | TK    | CHECKED BY  | RC         |
| SCALE    | 1:750 | DATE        | 2025.02.14 |
| JOB No.  | 2208  | DRAWING No. | A-14       |

Figure 3.10

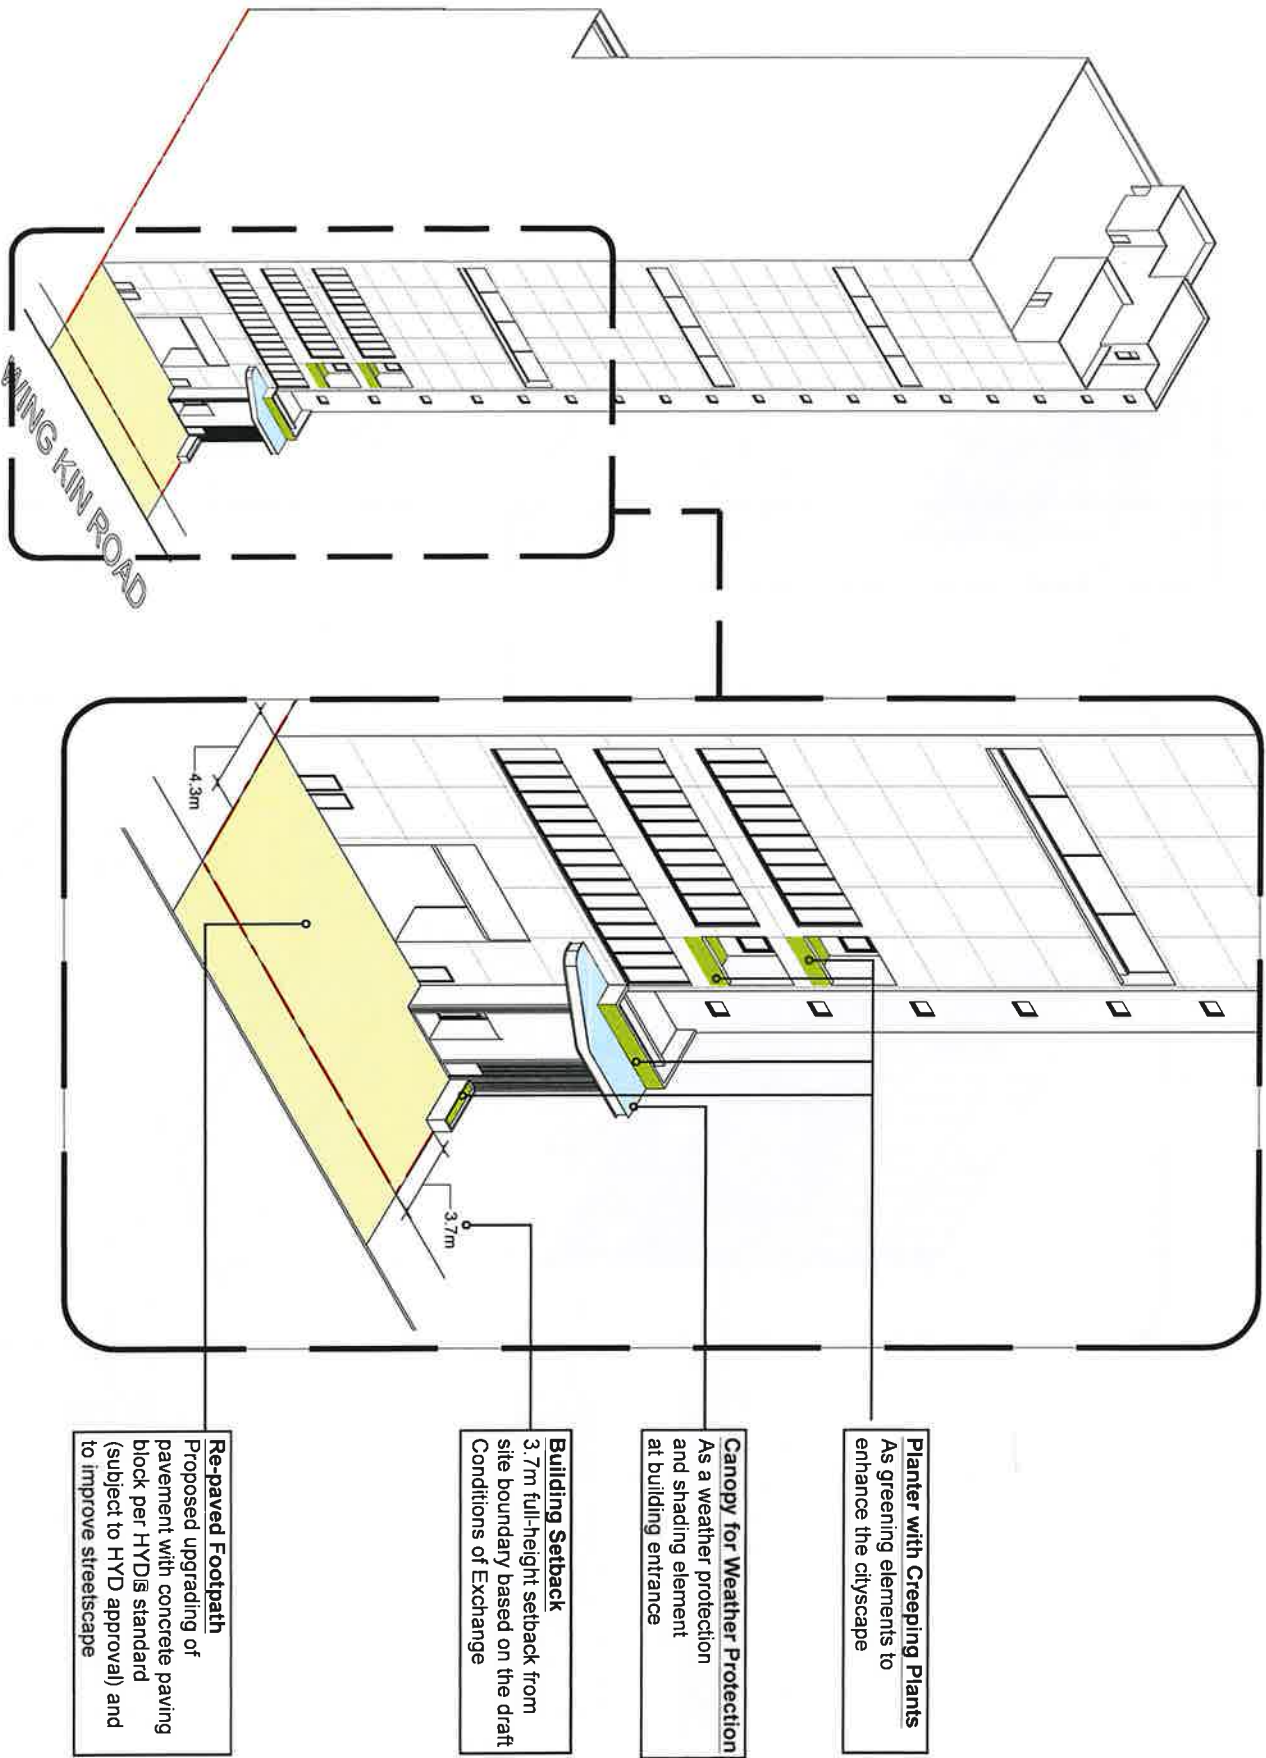

NOTES

DO NOT SCALE DRAWINGS  
ALL DIMENSIONS MUST BE VERIFIED BY THE WORKER AT THE CONSTRUCTION SITE  
THE CONTRACTOR SHALL BE RESPONSIBLE FOR OBTAINING ALL NECESSARY APPROVALS AND PERMITS FROM THE RELEVANT AUTHORITIES AND BE RESPONSIBLE FOR THE CONVEYANCE OF THE WORK.

| NO. | DATE | DESCRIPTION |
|-----|------|-------------|
|     |      |             |
|     |      |             |
|     |      |             |

ARCHITECT  
**STUDIO | RCM**

18/F | Kw Hua Commercial Building  
141-143 Jaffe Road | Wan Chai, HK  
Tel: +852 2518 1111  
Email: mail@studioarc.com  
STUDIO | RAYMOND CHAU | ARCHITECTURE | LIMITED

PROJECT NAME  
REDEVELOPMENT OF  
7-11 WING KIN ROAD  
KWA CHUNG, N.T.

ISOMETRIC DRAWING A

| DRAWN BY | CHECKED BY   |
|----------|--------------|
| MH       | RC           |
| SCALE    | DATE         |
| N/A      | 2025.03.12   |
| DWG NO.  | REVISION NO. |
| 2208     | AR-10        |

