

Project 項目名稱:

Proposed Temporary Shop & Services for a Period of 3 Years at Lots 236 S.B ss.1 (Part), 261 S.A (Part) & 262 S.A (Part) in D.D. 85, Fu Tei Pai, Fanling, N.T.

Drawing Title 圖目:

Site Plan


Remarks 備註:

Drawing No. 圖號:

Figure 1

Scale 比例:

1:1000

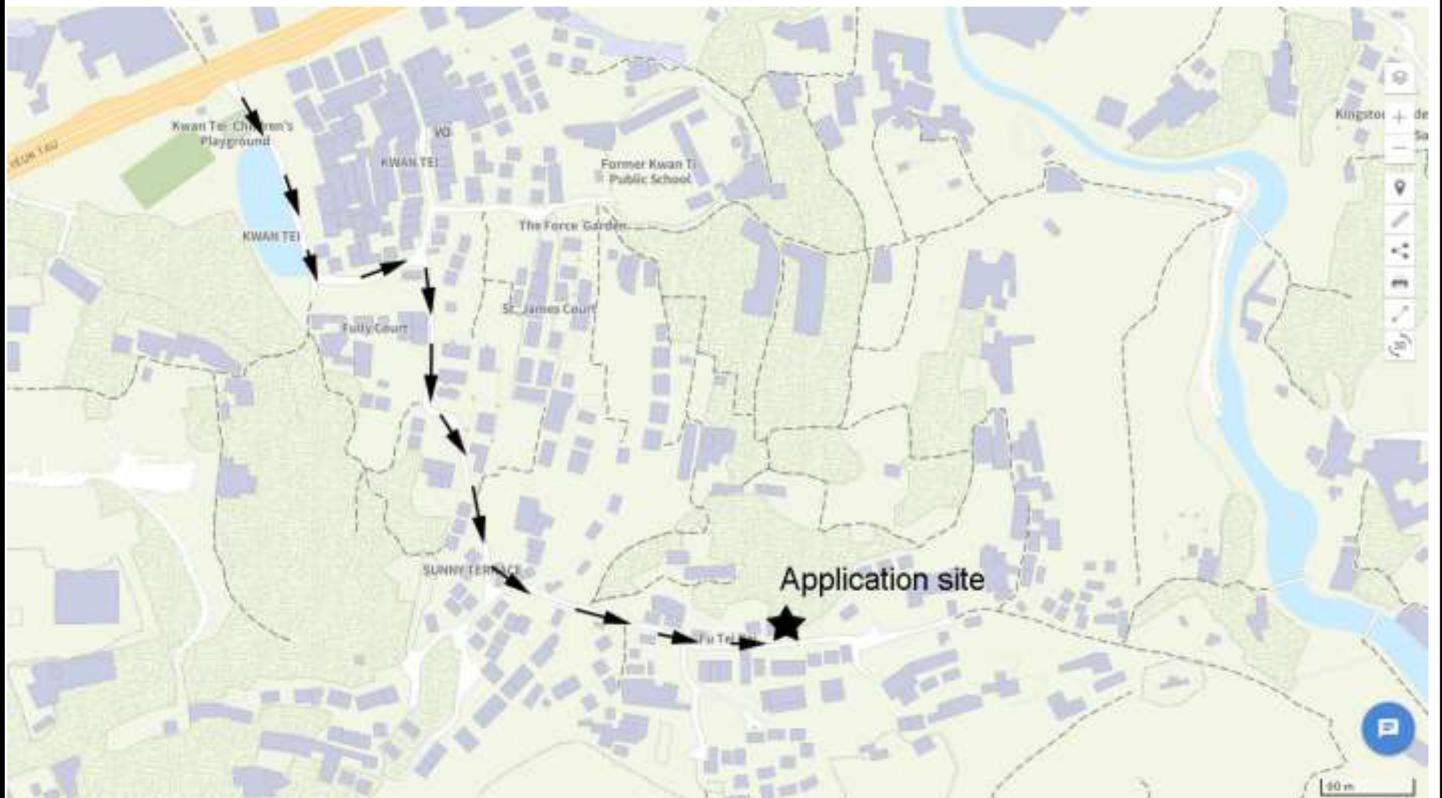

Project 項目名稱:

Proposed Temporary Shop & Services for a Period of 3 Years at Lots 236 S.B ss.1 (Part), 261 S.A (Part) & 262 S.A (Part) in D.D. 85, Fu Tei Pai, Fanling, N.T.

Drawing Title 圖目:

Vehicular Access Plan

Drawing No. 圖號:


Figure 2

Remarks 備註:

→ Vehicular access leading from Sha Tau Kok Road – Lung Yeuk Tau

Scale 比例:

As shown

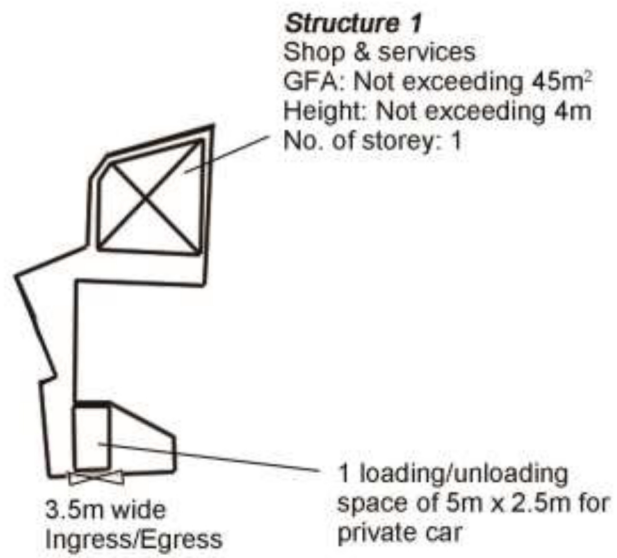

Project 項目名稱:

Proposed Temporary Shop & Services
for a Period of 3 Years at Lots 236 S.B
ss.1 (Part), 261 S.A (Part) & 262 S.A
(Part) in D.D. 85, Fu Tei Pai, Fanling,
N.T.

Drawing Title 圖目:

Proposed Layout Plan

Remarks 備註:

Drawing No. 圖號:

Figure 3

Scale 比例:

1:500