




# Appendix A


## Architectural Drawings



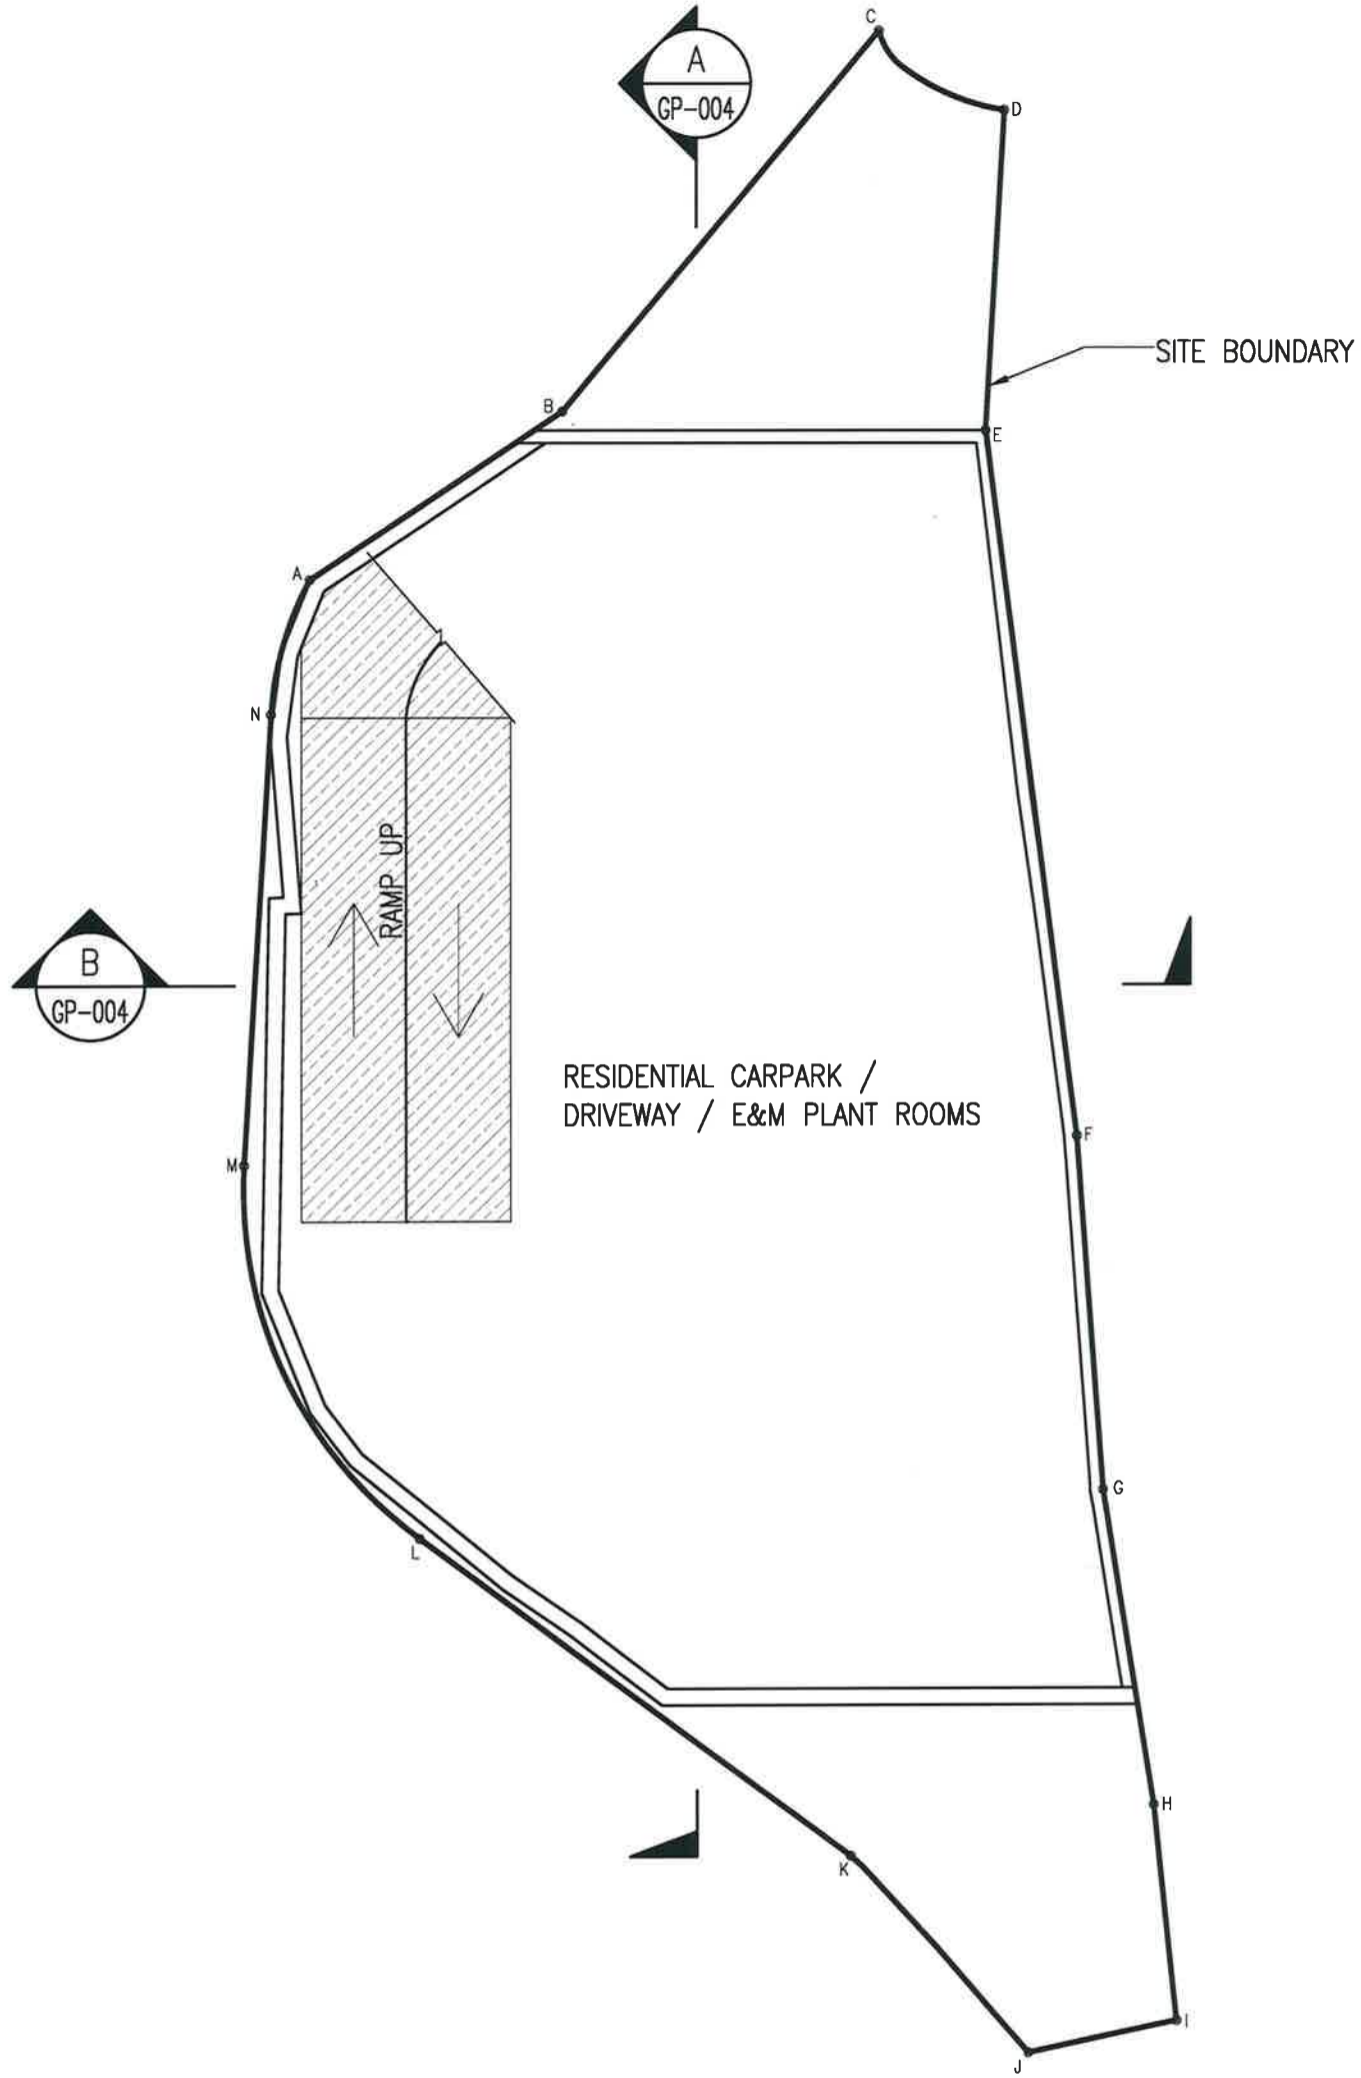

**BASEMENT FLOOR PLAN**  
SCALE = 1:250


Drawing Title          <b>BASEMENT FLOOR PLAN</b>	Project <b>PROPOSED DOMESTIC BLDG. IN LOT NO. 214 IN D.D. 219 &amp; THE EXTENSION THERETO.</b>		Figure no. <b>GP-001</b>		
	 創建坊建築測量及顧問有限公司 AMAX ARCHITECTS AND SURVEYORS LIMITED UNIT 12, 9/F, YUEN FAT INDUSTRIAL BUILDING, 25 WANG CHIU ROAD, KOWLOON BAY. TEL: 3702 1188 FAX: 3702 1181	 IP FOOK CHUEN THOMAS AUTHORIZED PERSON (ARCHITECT)		Prepared <b>AF</b>	Checked <b>JW</b>
		Date <b>NOV. 2024</b>		Scale <b>1:250</b>	

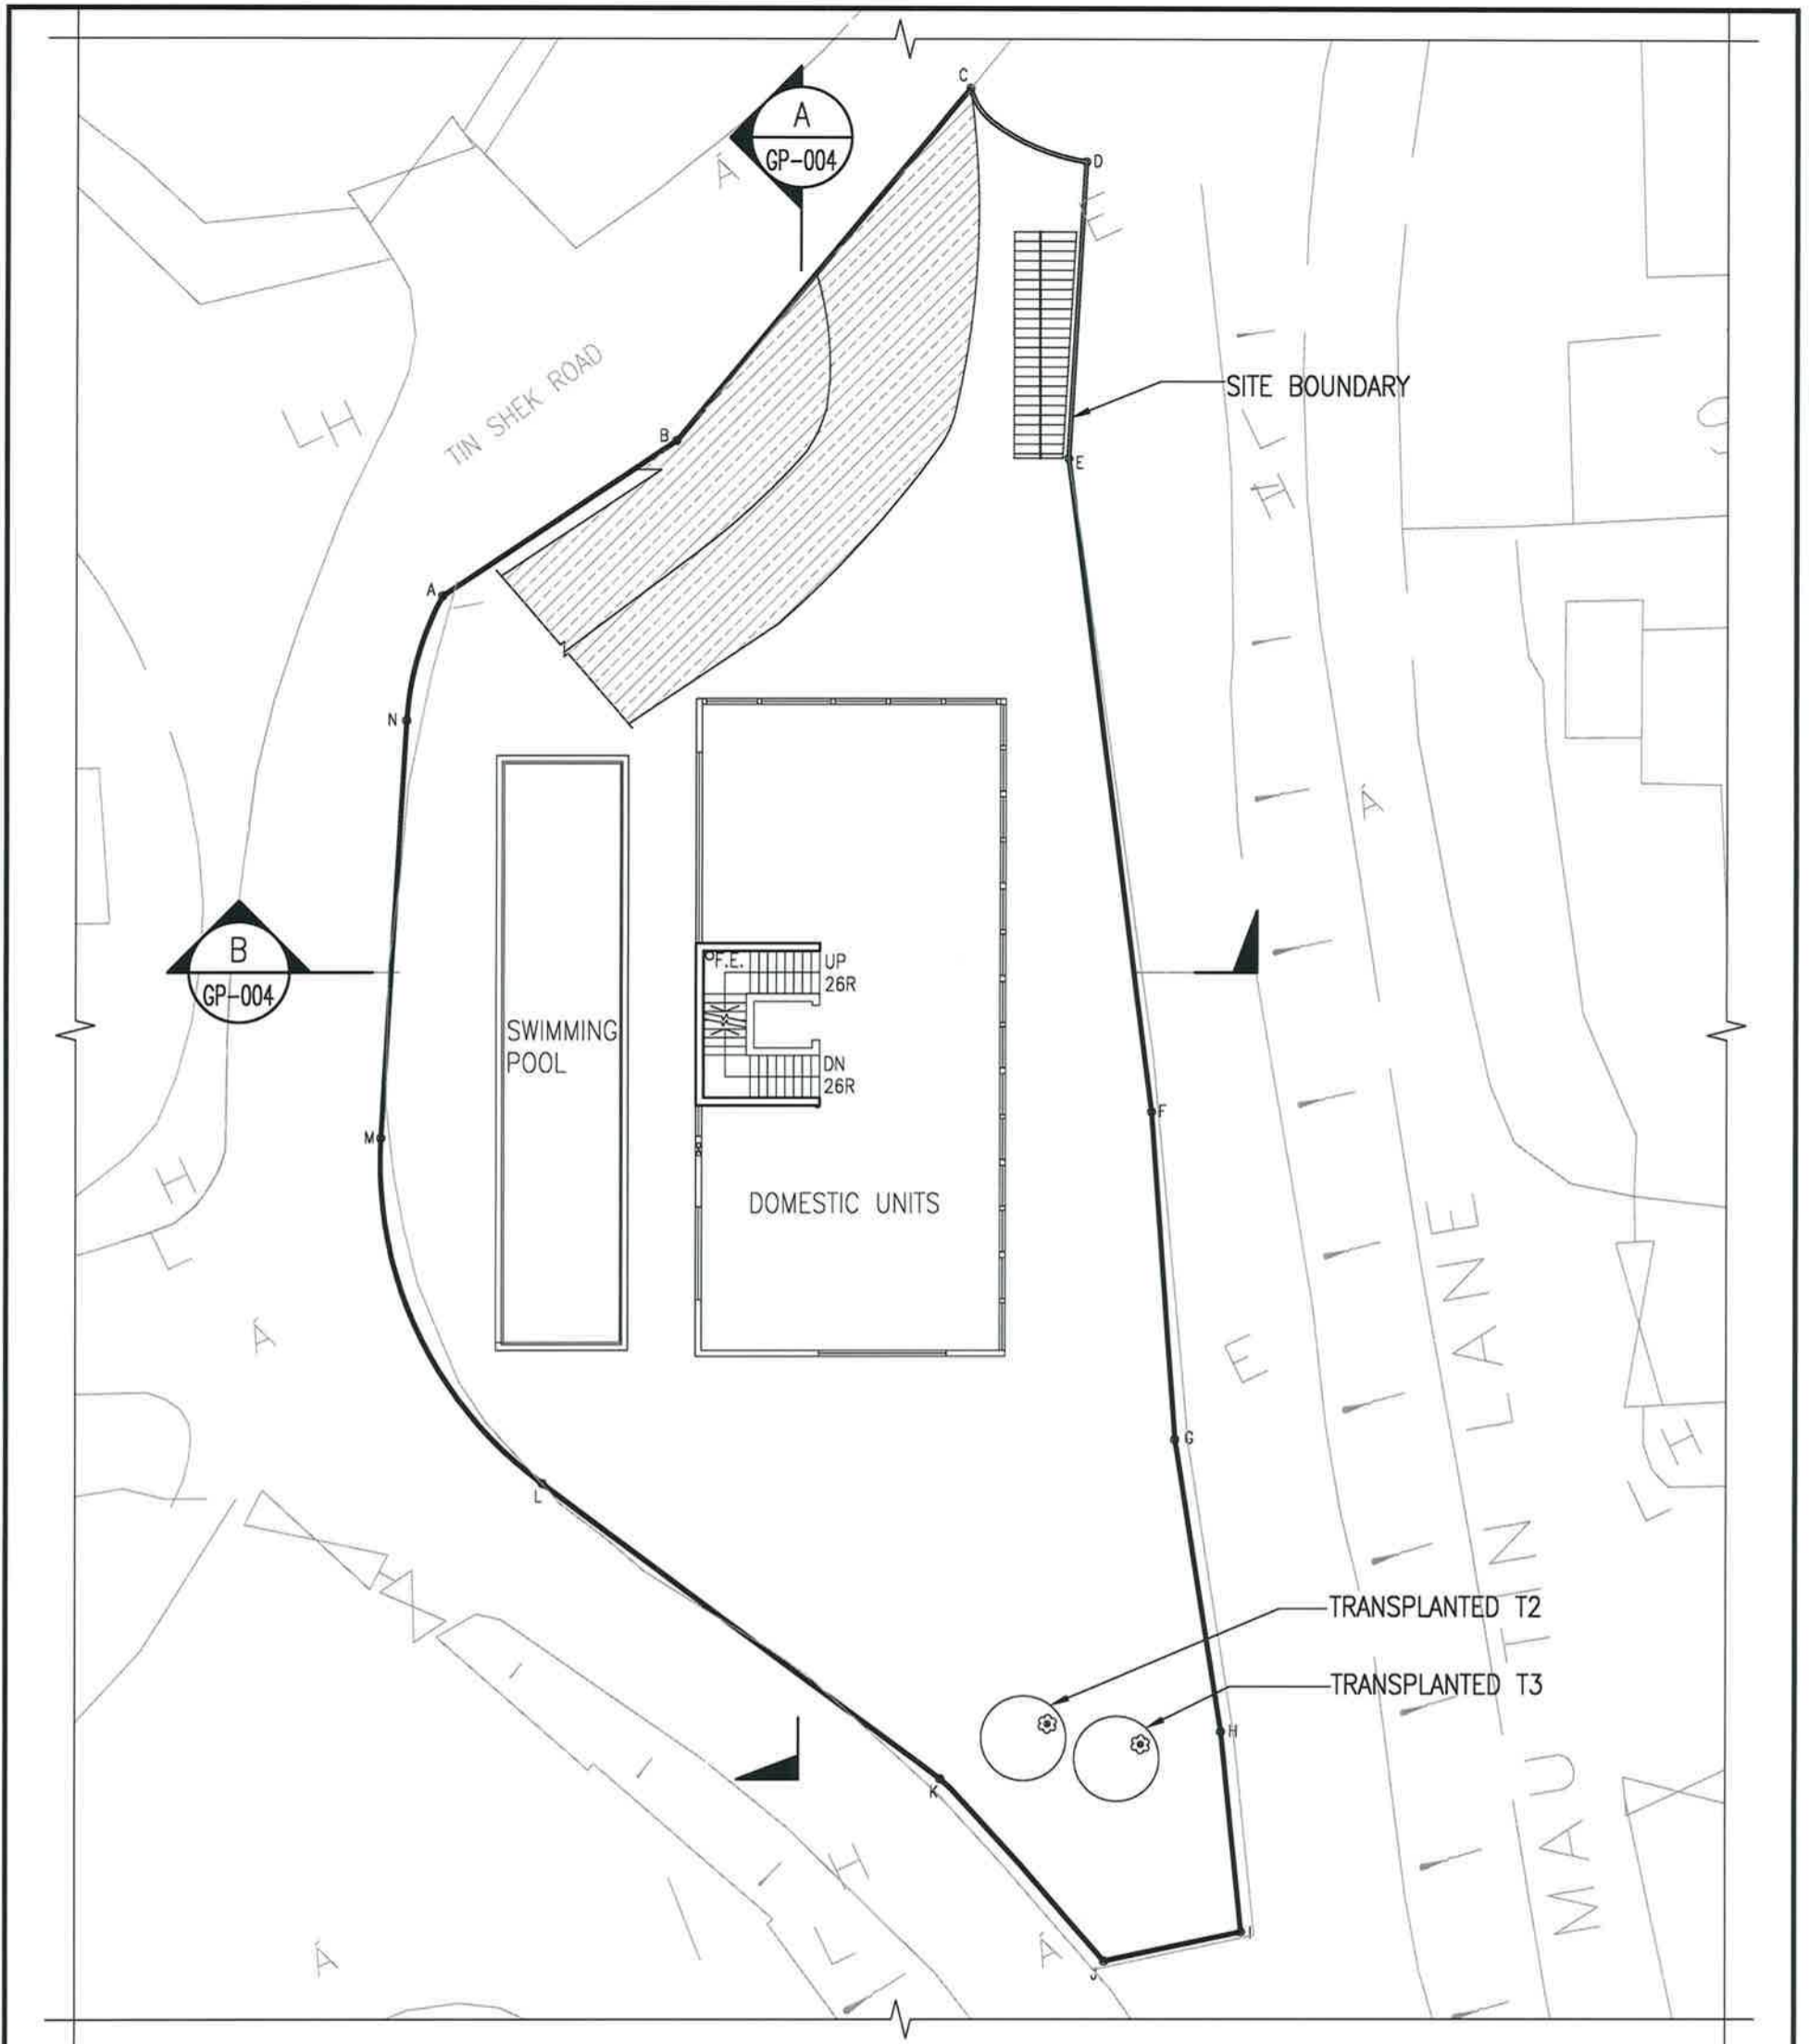




GROUND FLOOR PLAN

SCALE = 1:250

LEGEND:


 CAR RAMP/TWO-WAY DRIVEWAY (MIN. 5000 WIDTH)

Drawing Title  GROUND FLOOR PLAN	Project PROPOSED DOMESTIC BLDG. IN LOT NO. 214 IN D.D. 219 & THE EXTENSION THERETO.	Figure no. GP-002	
	 創建坊建築測量及顧問有限公司 AMAX ARCHITECTS AND SURVEYORS LIMITED UNIT 12, 9/F, YUEN FAT INDUSTRIAL BUILDING, 25 WANG CHU ROAD, KOWLOON BAY. TEL: 3702 1188 FAX: 3702 1181	Prepared AF	Checked JW
 IP FOOK CHUEN THOMAS AUTHORIZED PERSON (ARCHITECT)		Date NOV. 2024	Scale 1:250

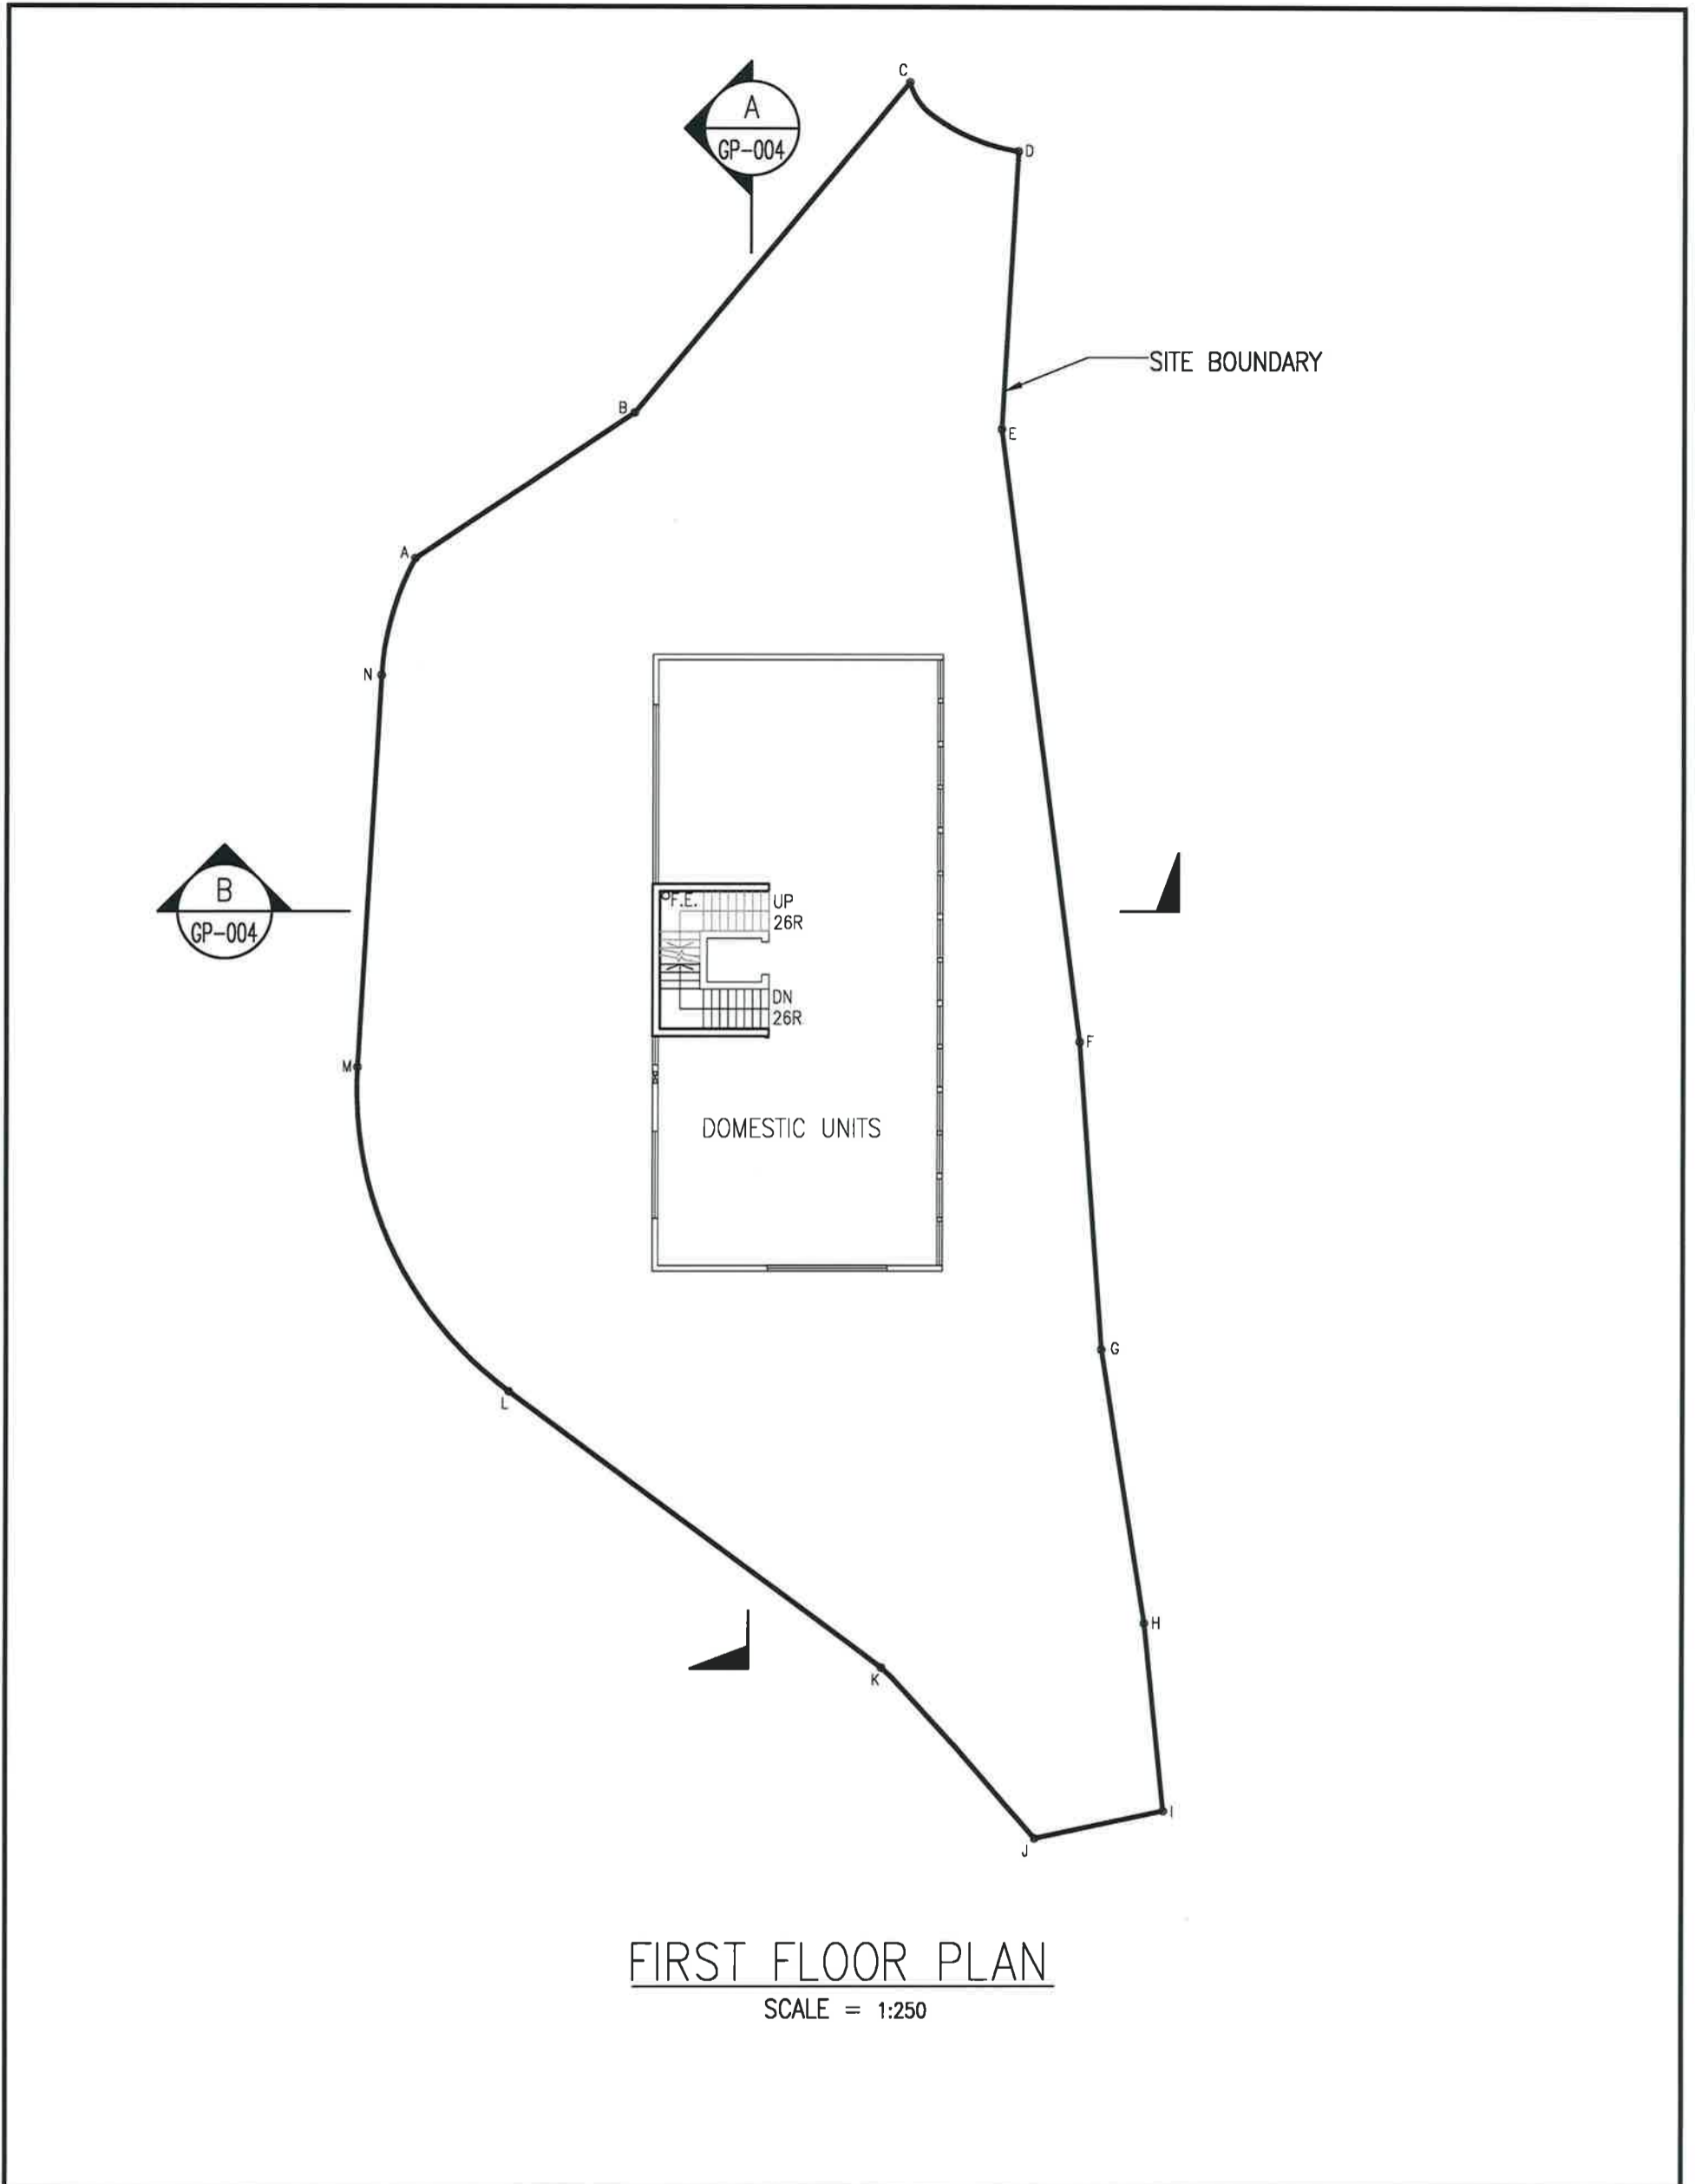


FIRST FLOOR PLAN  
SCALE = 1:250

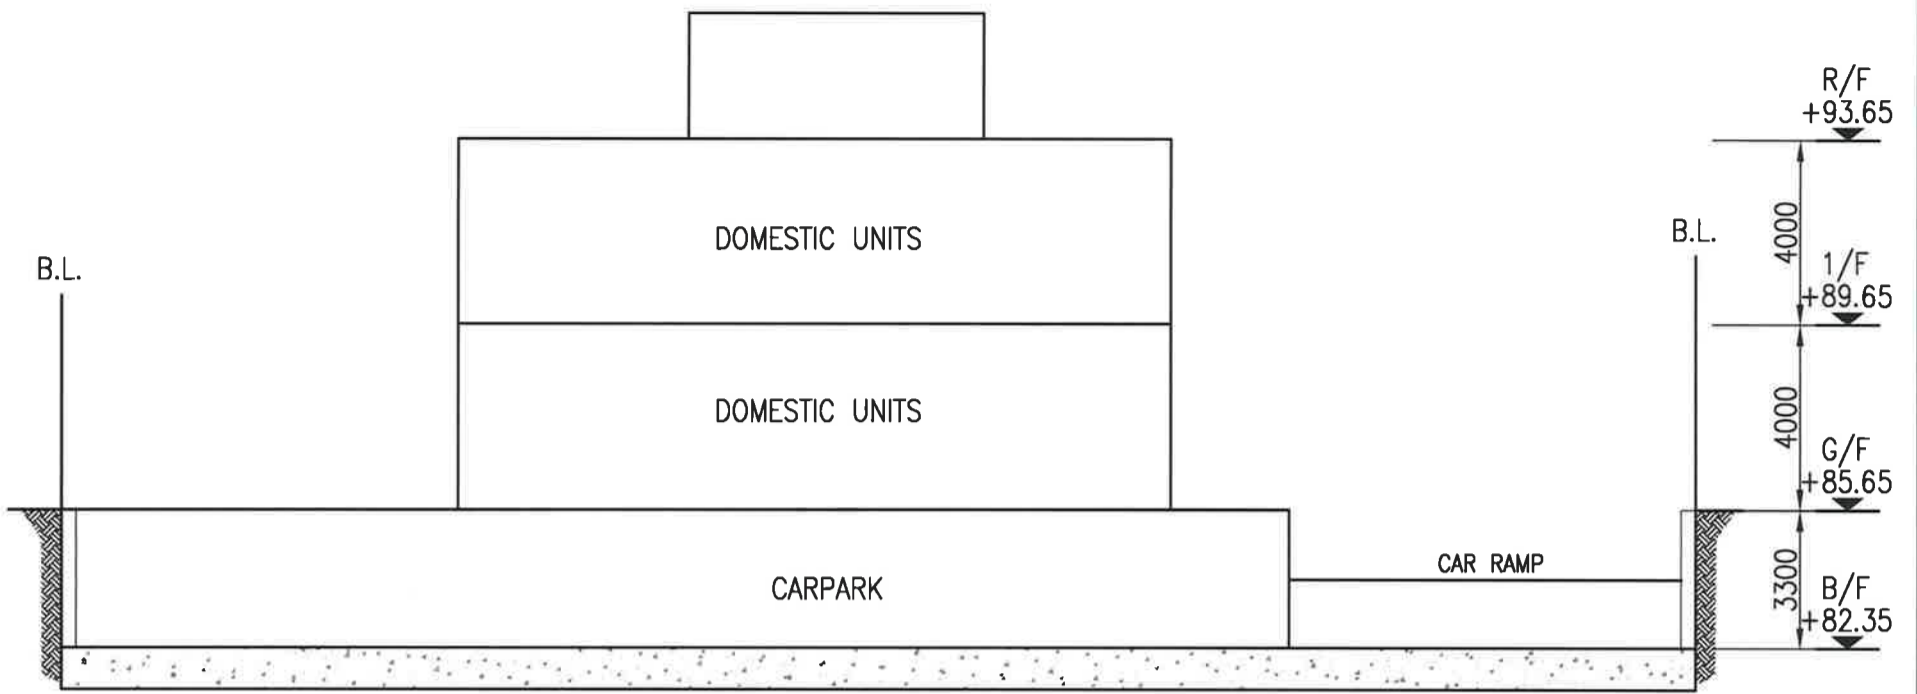

Drawing Title  FIRST FLOOR PLAN	Project PROPOSED DOMESTIC BLDG. IN LOT NO. 214 IN D.D. 219 & THE EXTENSION THERETO.	Figure no. GP-003	
	 創建坊建築測量及顧問有限公司 AMAX ARCHITECTS AND SURVEYORS LIMITED UNIT 12, 9/F, YUEN FAT INDUSTRIAL BUILDING, 25 WANG CHU ROAD, KOWLOON BAY. TEL: 3702 1188 FAX: 3702 1181	Prepared AF	Checked JW
		Date NOV. 2024	Scale 1:250

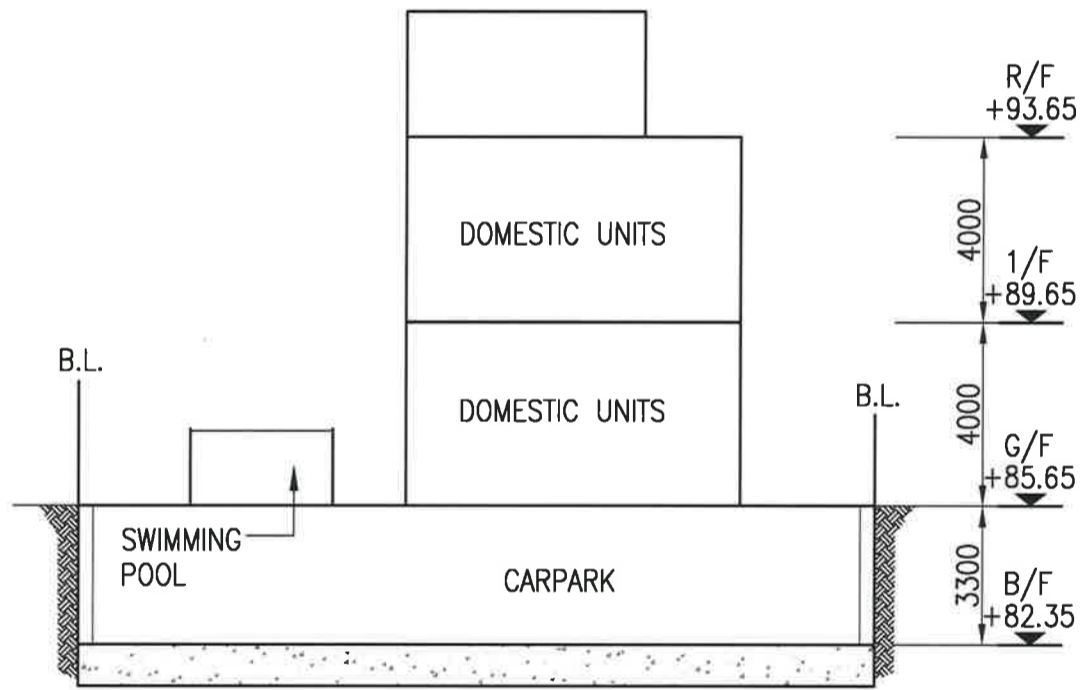

SECTION A-A  
SCALE = 1:250



SECTION B-B  
SCALE = 1:250

Drawing Title  <b>DIAGRAMMATIC SECTION</b>	Project <b>PROPOSED DOMESTIC BLDG. IN LOT NO. 214 IN D.D. 219 &amp; THE EXTENSION THERETO.</b>	Figure no. <b>GP-004</b>	
	 創建坊建築測量及顧問有限公司 AMAX ARCHITECTS AND SURVEYORS LIMITED UNIT 12, 9/F, YUEN FAT INDUSTRIAL BUILDING, 25 WANG CHU ROAD, KOWLOON BAY. TEL: 3702 1188 FAX: 3702 1181	Prepared <b>AF</b>	Checked <b>JW</b>
 IP FOOK CHUEN THOMAS AUTHORIZED PERSON (ARCHITECT)		Date <b>NOV. 2024</b>	Scale <b>1:250</b>