


SITE PLAN

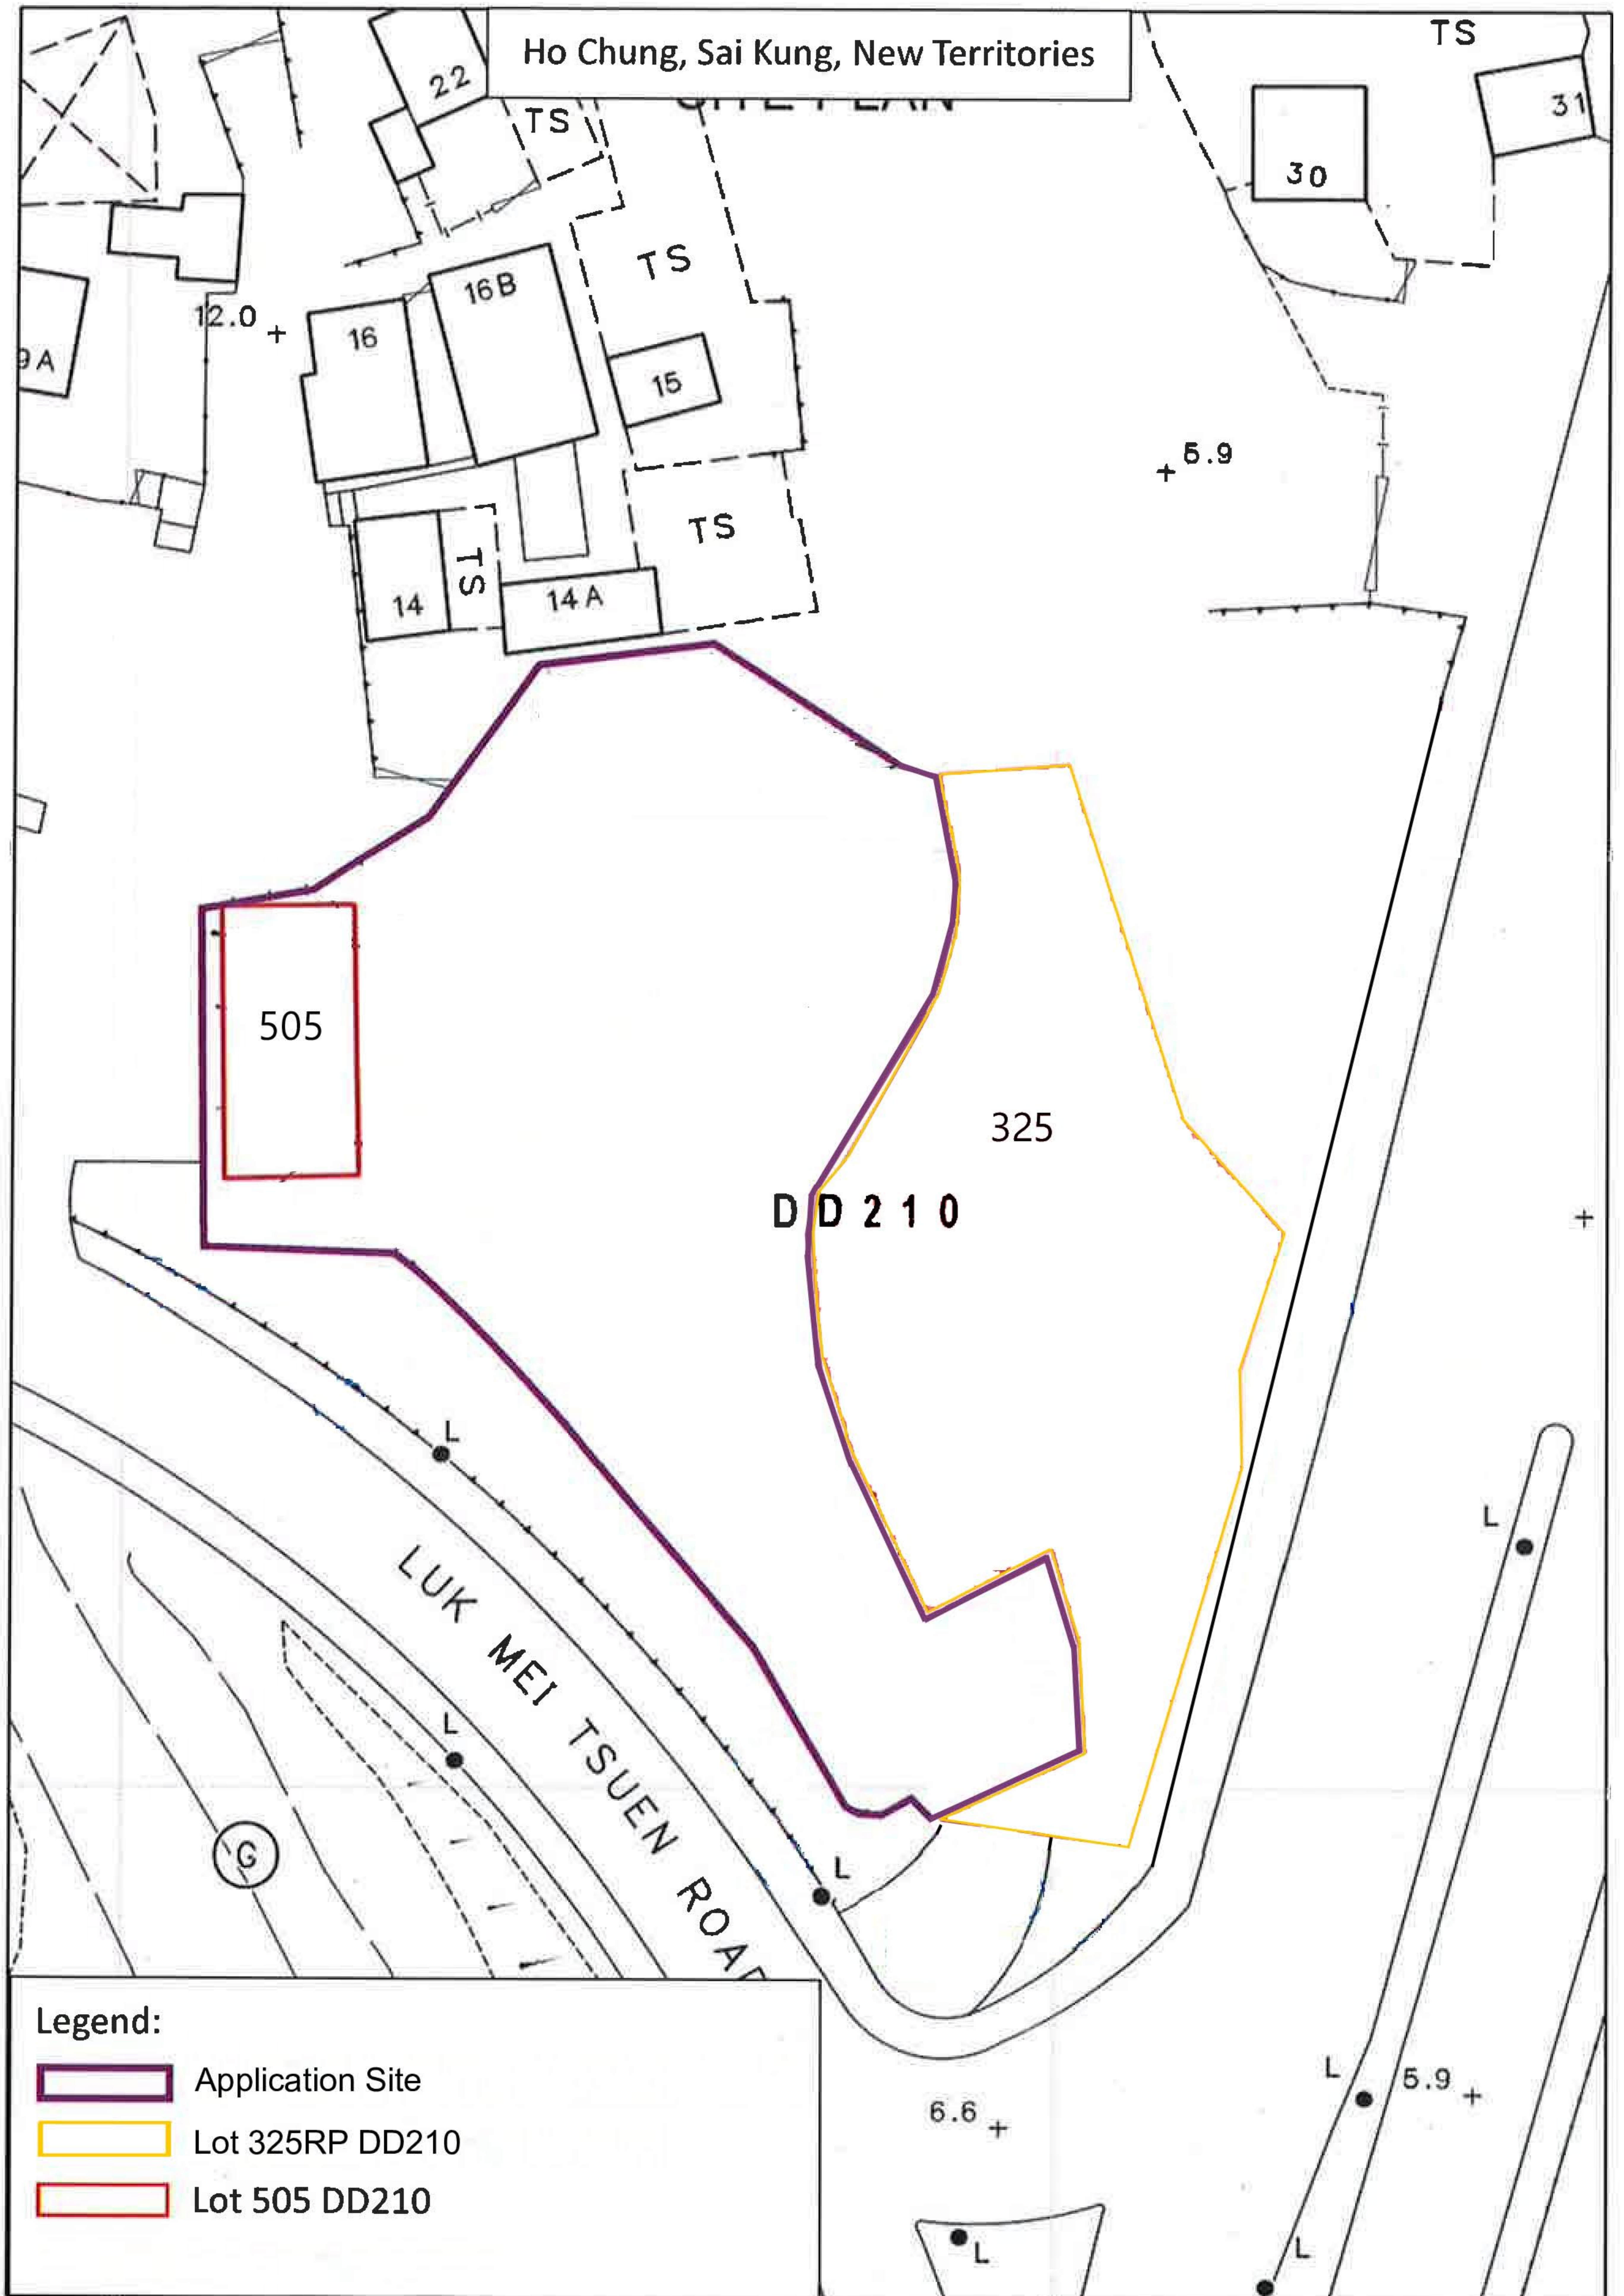

SCALE 1:500