



位置圖 LOCATION PLAN

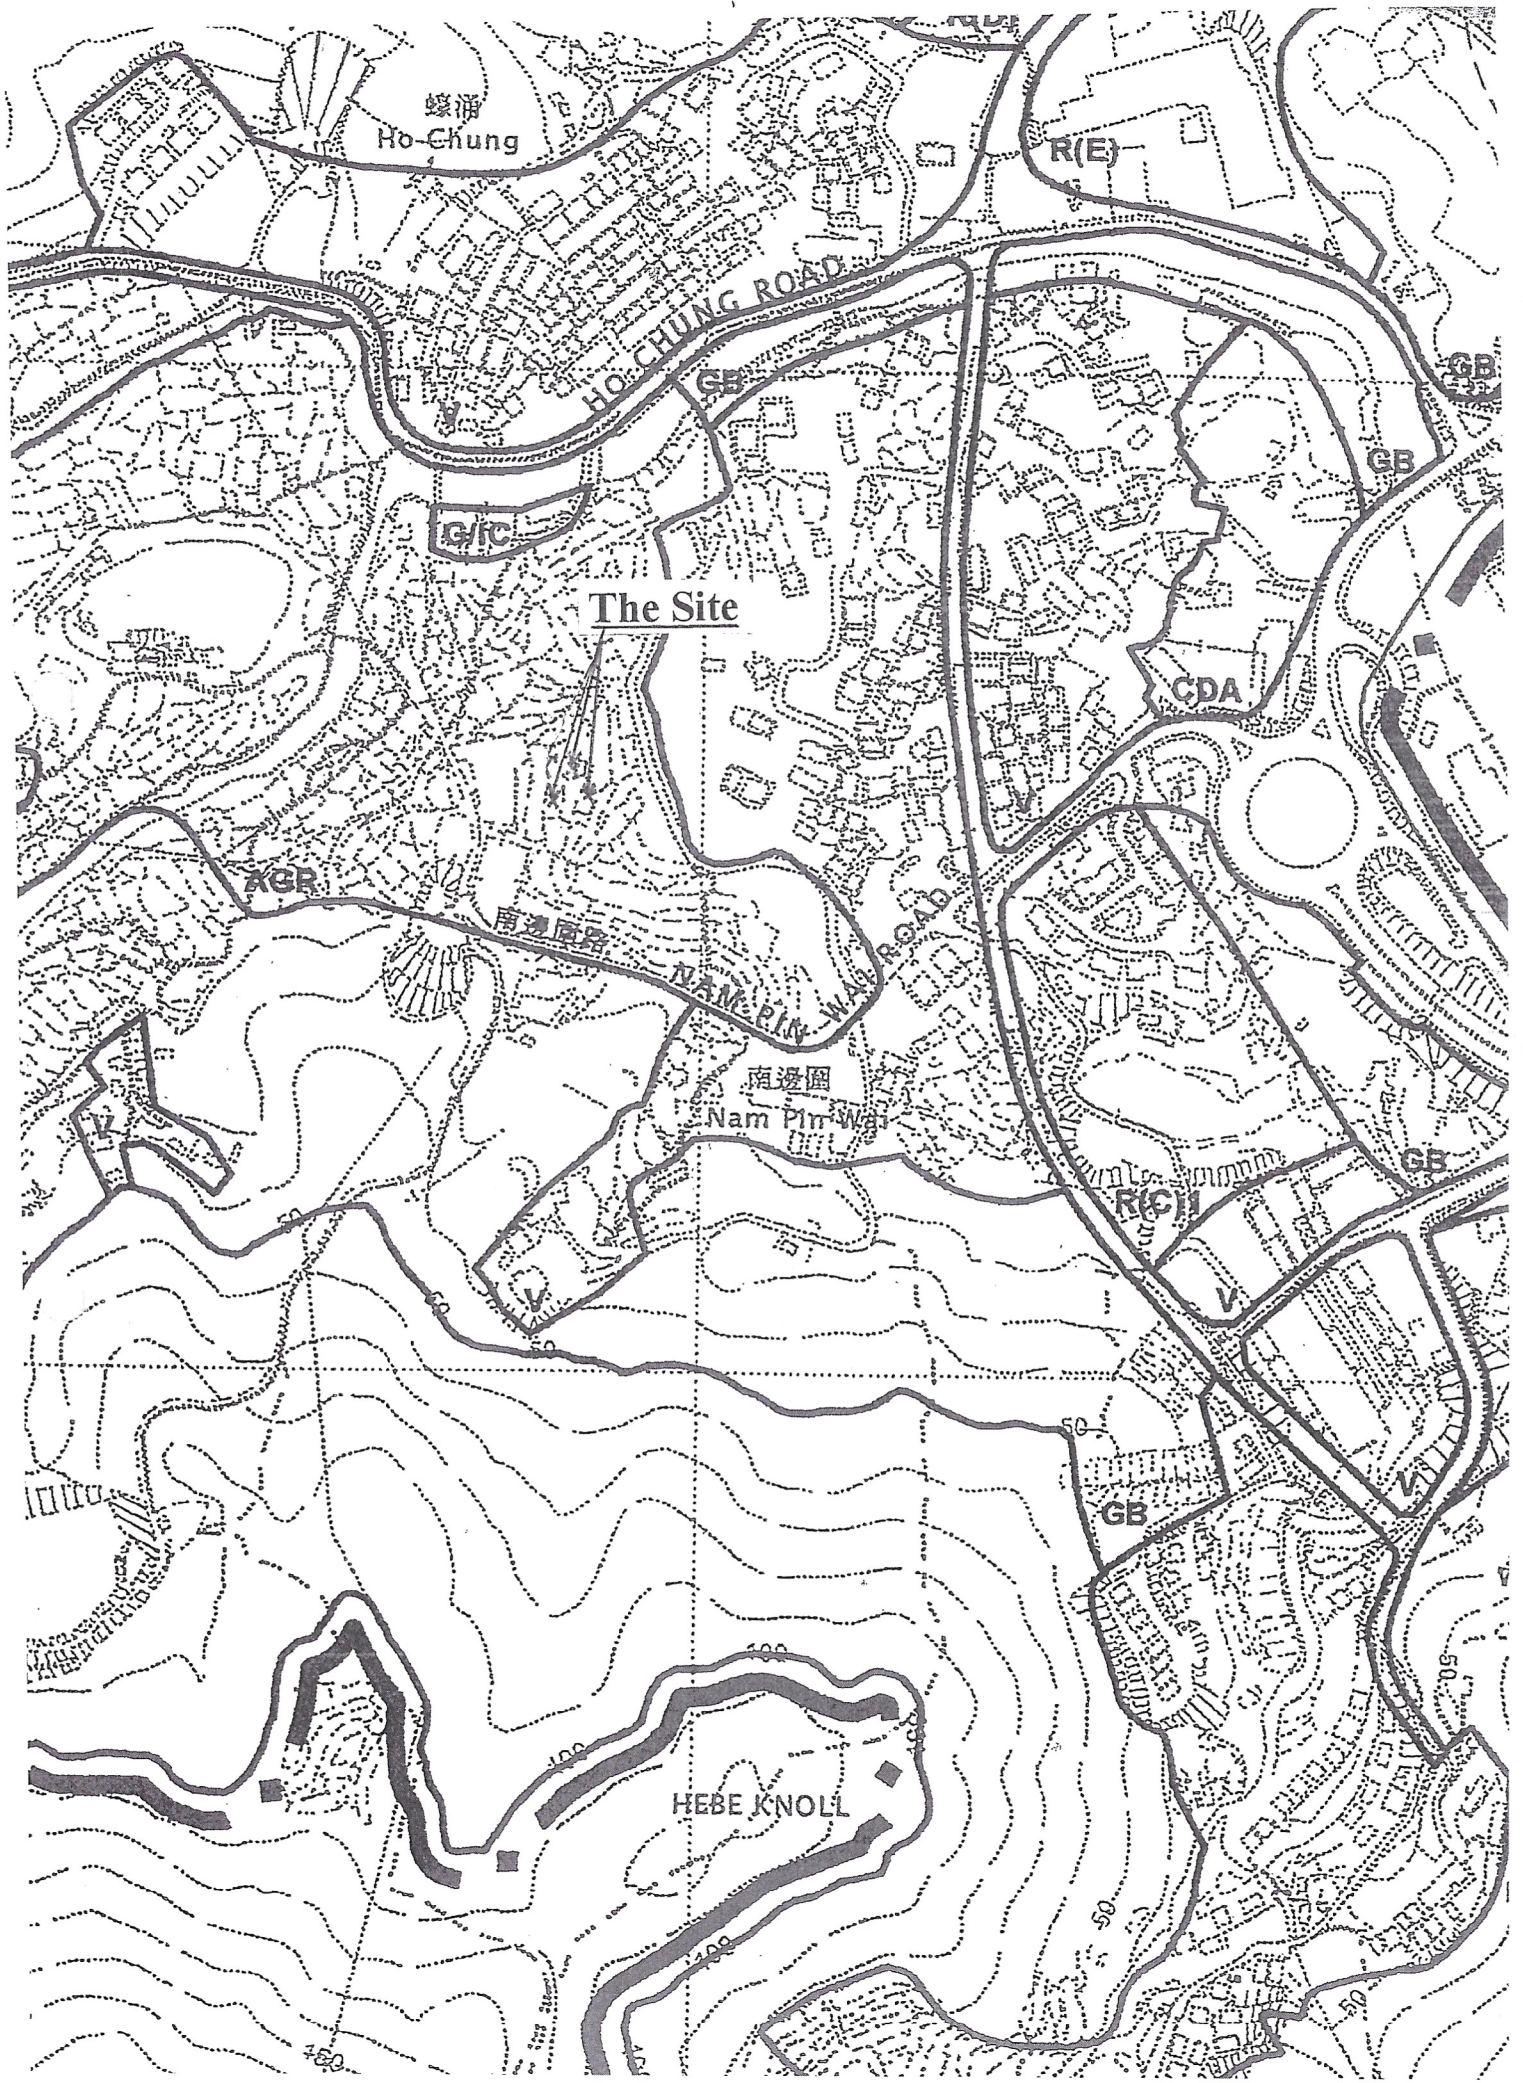



Dimension Plan of the Proposed Small House on
 Lot 439 in D.D. 244
 Nam Pin Wai, Sai Kung

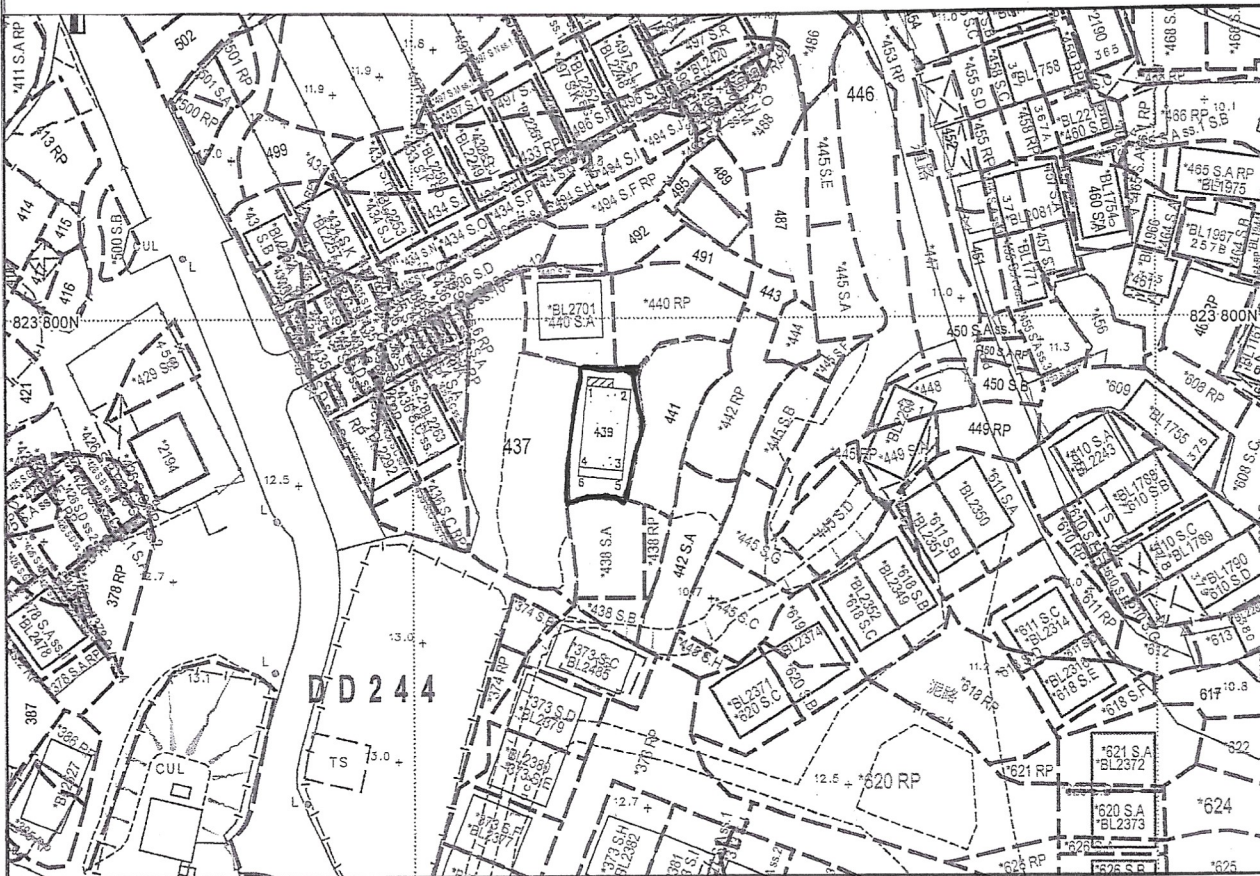

Balcony
 Septic Tank (3.6m x 1.2m)
 Coloured Pink Area 65.03 Square Metres (About)
 Scale 1 : 1000

Side	Bearing ° ' "	Distance in Metres	Pt	Co-ordinate Data (1980 Datum)		Remarks
				N	E	
1 - 2	95 32 24	6.096	1	823791.170	843423.600	
2 - 3	185 32 24	10.668	2	823790.582	843429.668	
3 - 4	275 32 24	6.096	3	823779.964	843428.638	
4 - 1	5 32 24	10.668	4	823780.552	843422.570	
Co-ordinates of the balcony						
4 - 3	95 32 24	6.096	4	823780.552	843422.570	
3 - 5	185 32 24	1.220	3	823779.964	843428.638	
5 - 6	275 32 24	6.096	5	823778.749	843428.520	
6 - 4	5 32 24	1.220	6	823779.338	843422.453	

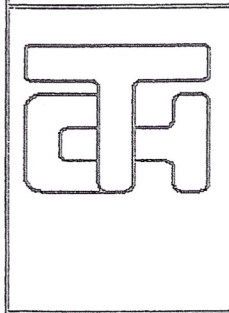

 T.H. & ASSOCIATES LIMITED
 (陳德慶測量有限公司)
 Approved By 
 T.H.CHAN (ALS, MHKIS, MRICS, RPS(LS))
 Tel: 26577726 Fax: 26588757 e-mail: thchan_survey@yahoo.com

Survey Sheet No: 11-NE-4B
 Adopted Plan No:
PLAN No : SK/244/439-SH

SITE PLAN ②


Dimension Plan of The Proposed Small House on Lot 440 RP in D.D. 244 Nam Pin Wai, Sai Kung



- Balcony
- Septic Tank

Coloured Pink Area 65.03 Square Metres (About)
Scale 1 : 1000

Side	Bearing ° ' "	Distance in Metres	Pt	Co-ordinate Data (1980 Datum)		Remarks
				N	E	
7 - 8	88 03 12	10.668	7	823804.117	843428.429	
8 - 9	178 03 12	6.096	8	823804.479	843439.090	
9 - 10	268 03 12	10.668	9	823798.387	843439.297	
10 - 7	358 03 12	6.096	10	823798.024	843428.636	
Co-ordinates of the balcony						
8 - 11	88 03 12	1.220	8	823804.479	843439.090	
11 - 12	178 03 12	6.096	11	823804.521	843440.310	
12 - 9	268 03 12	1.220	12	823798.428	843440.517	
9 - 8	358 03 12	6.096	9	823798.387	843439.297	

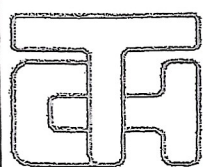

T.H. & ASSOCIATES LIMITED

(陳德慶測量有限公司)

Approved By


T.H.CHAN (ALS, MHKIS, MRICS, RPS(LS))

Survey Sheet No: 11-NE-4B

Adopted Plan No: SRP/SK/008/0230/D1

PLAN No : SK/244/440RP-SH


Dimension Plan of the Proposed Small House on
 Lot 442 RP in D.D. 244
 Nam Pin Wai, Sai Kung

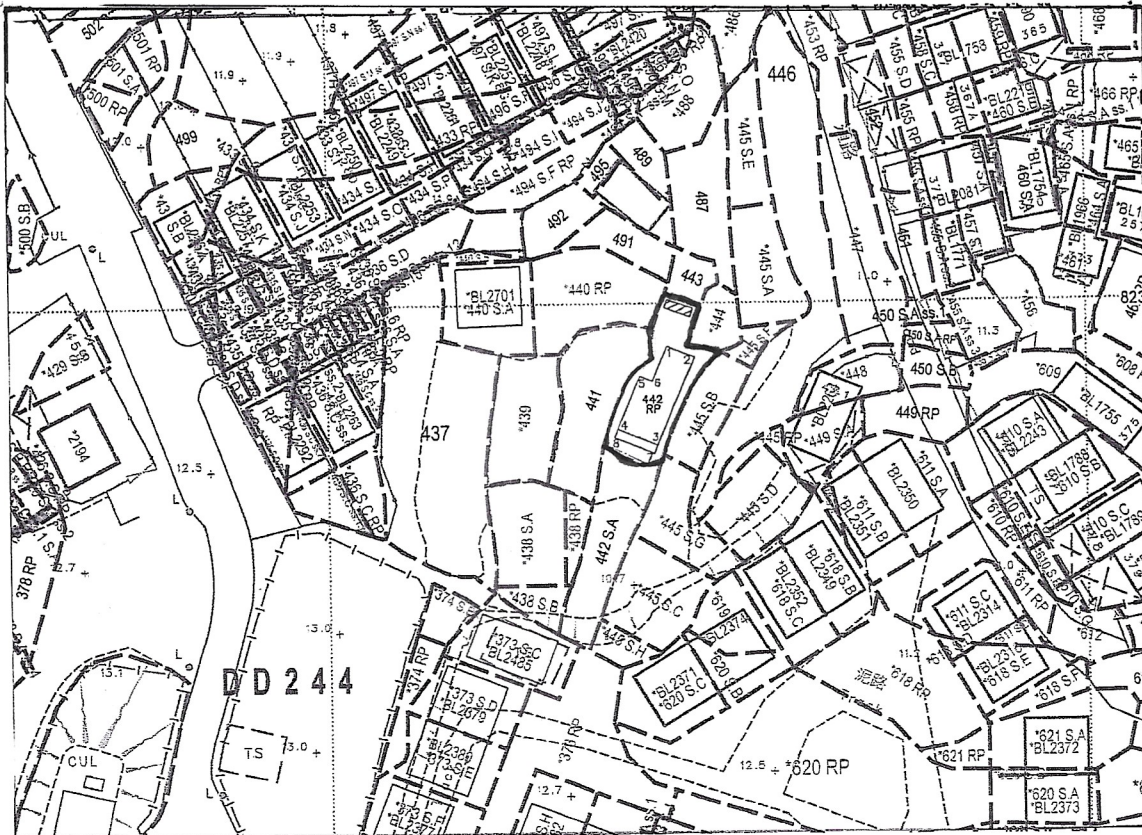

Balcony
 Coloured Pink Area 65.03 Square Metres (About)
 Septic Tank (3.6m x 1.2m)

Scale 1 : 1000


Side	Bearing ° ' "	Distance in Metres	Pt	Co-ordinate Data (1980 Datum)		Remarks
				N	E	
1 - 2	112 36 51	3.967	1	823794.179	843444.872	
2 - 3	202 36 51	12.874	2	823792.653	843448.535	
3 - 4	292 36 51	5.776	3	823780.769	843443.584	
4 - 5	22 36 51	7.715	4	823782.990	843438.252	
5 - 6	112 36 51	1.809	5	823790.112	843441.219	
6 - 1	22 36 51	5.159	6	823789.416	843442.889	
Co-ordinates of the balcony						
4 - 3	112 36 51	5.776	4	823782.990	843438.252	
3 - 7	202 36 51	1.220	3	823780.769	843443.584	
7 - 8	292 36 51	5.776	7	823779.642	843443.115	
8 - 4	22 36 51	1.220	8	823781.864	843437.783	

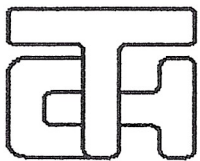

T.H. & ASSOCIATES LIMITED

(陳德慶測量有限公司)

Approved By

 
 T.H.CHAN (ALS, MHKIS, MRICS, RPS(LS))

Tel: 26577726 Fax: 26588757 e-mail: thchan_survey@yahoo.com

Survey Sheet No: 11-NE-4B

Adopted Plan No:

PLAN No : SK/244/442RP-SH