


AU PUI WAN STREET

THE EX. SIDLING GLASS DOOR ACROSS
THE EXITS SHOULD BE KEPT OPEN
DURING BUSINESS HOURS

EX.850mm(H) SELF-CLOSING DOOR	EX.1260mm(H) COUNTER TOP
EX FULL HEIGHT SOLID WALL	LICENSED AREA

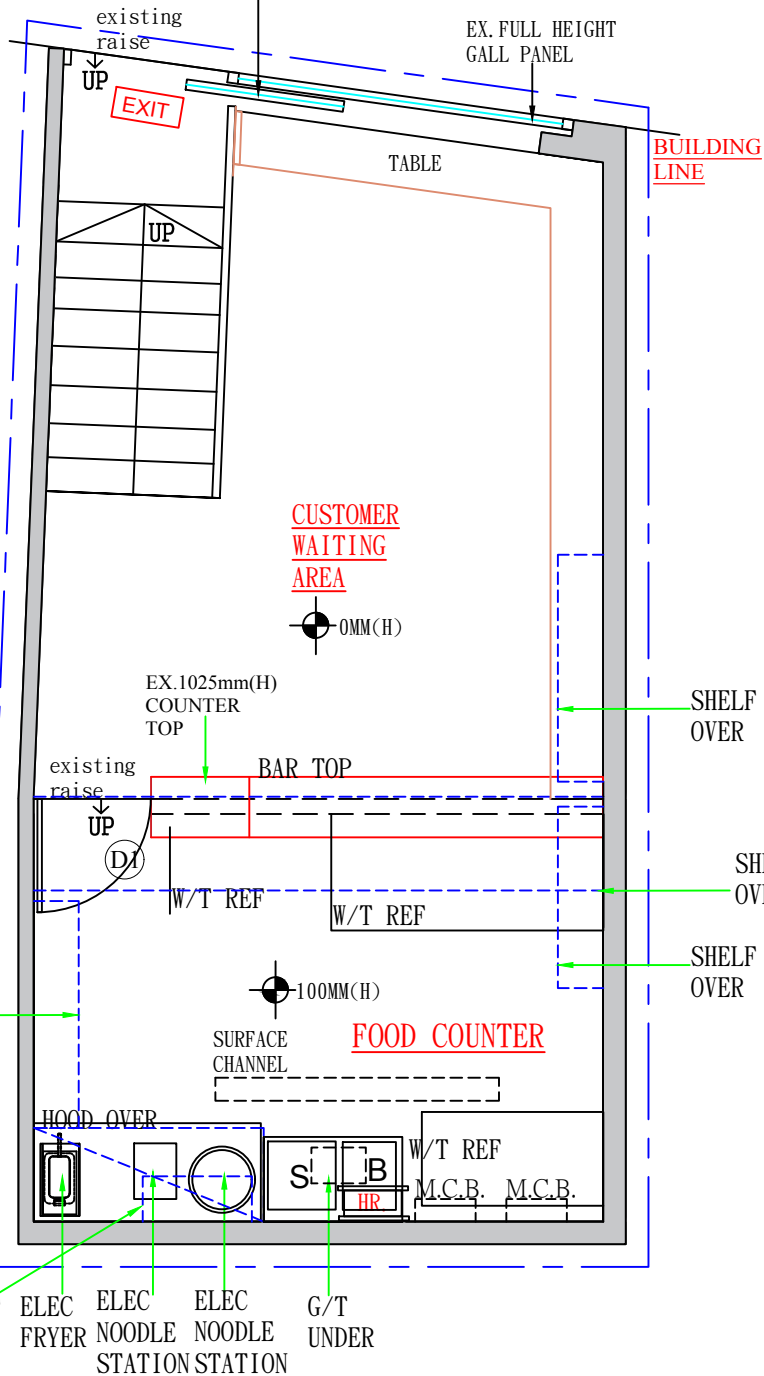

G/F COMMUNAL TOILET ROUTE PLAN (NOT TO SCALE)

PROJECT: 新界火炭坳背灣街20-24號 金豪工業大廈一期地下B5舖
SHOP NAME: 雲貴川米線
TYPE OF FUEL: ELECTRICITY
FEHD REF:
FP REF:
BD REF:
DRAWING TITLE: FLOOR PLAN
APPLICATION FOR: FOOD FACTORY
DRAWING NO. 848
G.F.A FOR FEHD REFERENCE AREA: 27.45SQM
HANGER-ON OF AN ARISTOCRAT:
STAFF:
DATE: 1-11-2024
SCALE: 1:50
CASE OFFICER: WINSON (95879348)
DRAWING BY: WINSON (95879348)