

Project 項目名稱:

Proposed Temporary Public Vehicle Park for Medium Goods Vehicles for a Period of 3 Years at Lots 1621, 1623 (Part), 2700, 2703, 2704 (Part), 2705 (Part), 2706, 2707, 2708 (Part), 2709 (Part), 2710 (Part), 2711 (Part) and 2713 (Part) in D.D. 129, Lau Fau Shan, Yuen Long, New Territories

Drawing Title 圖紙標題:

Location Plan




Drawing No. 圖號:

20240130

Remarks 備註:

●●● Vehicular access leading from Tin Wah Road

Scale 比例:

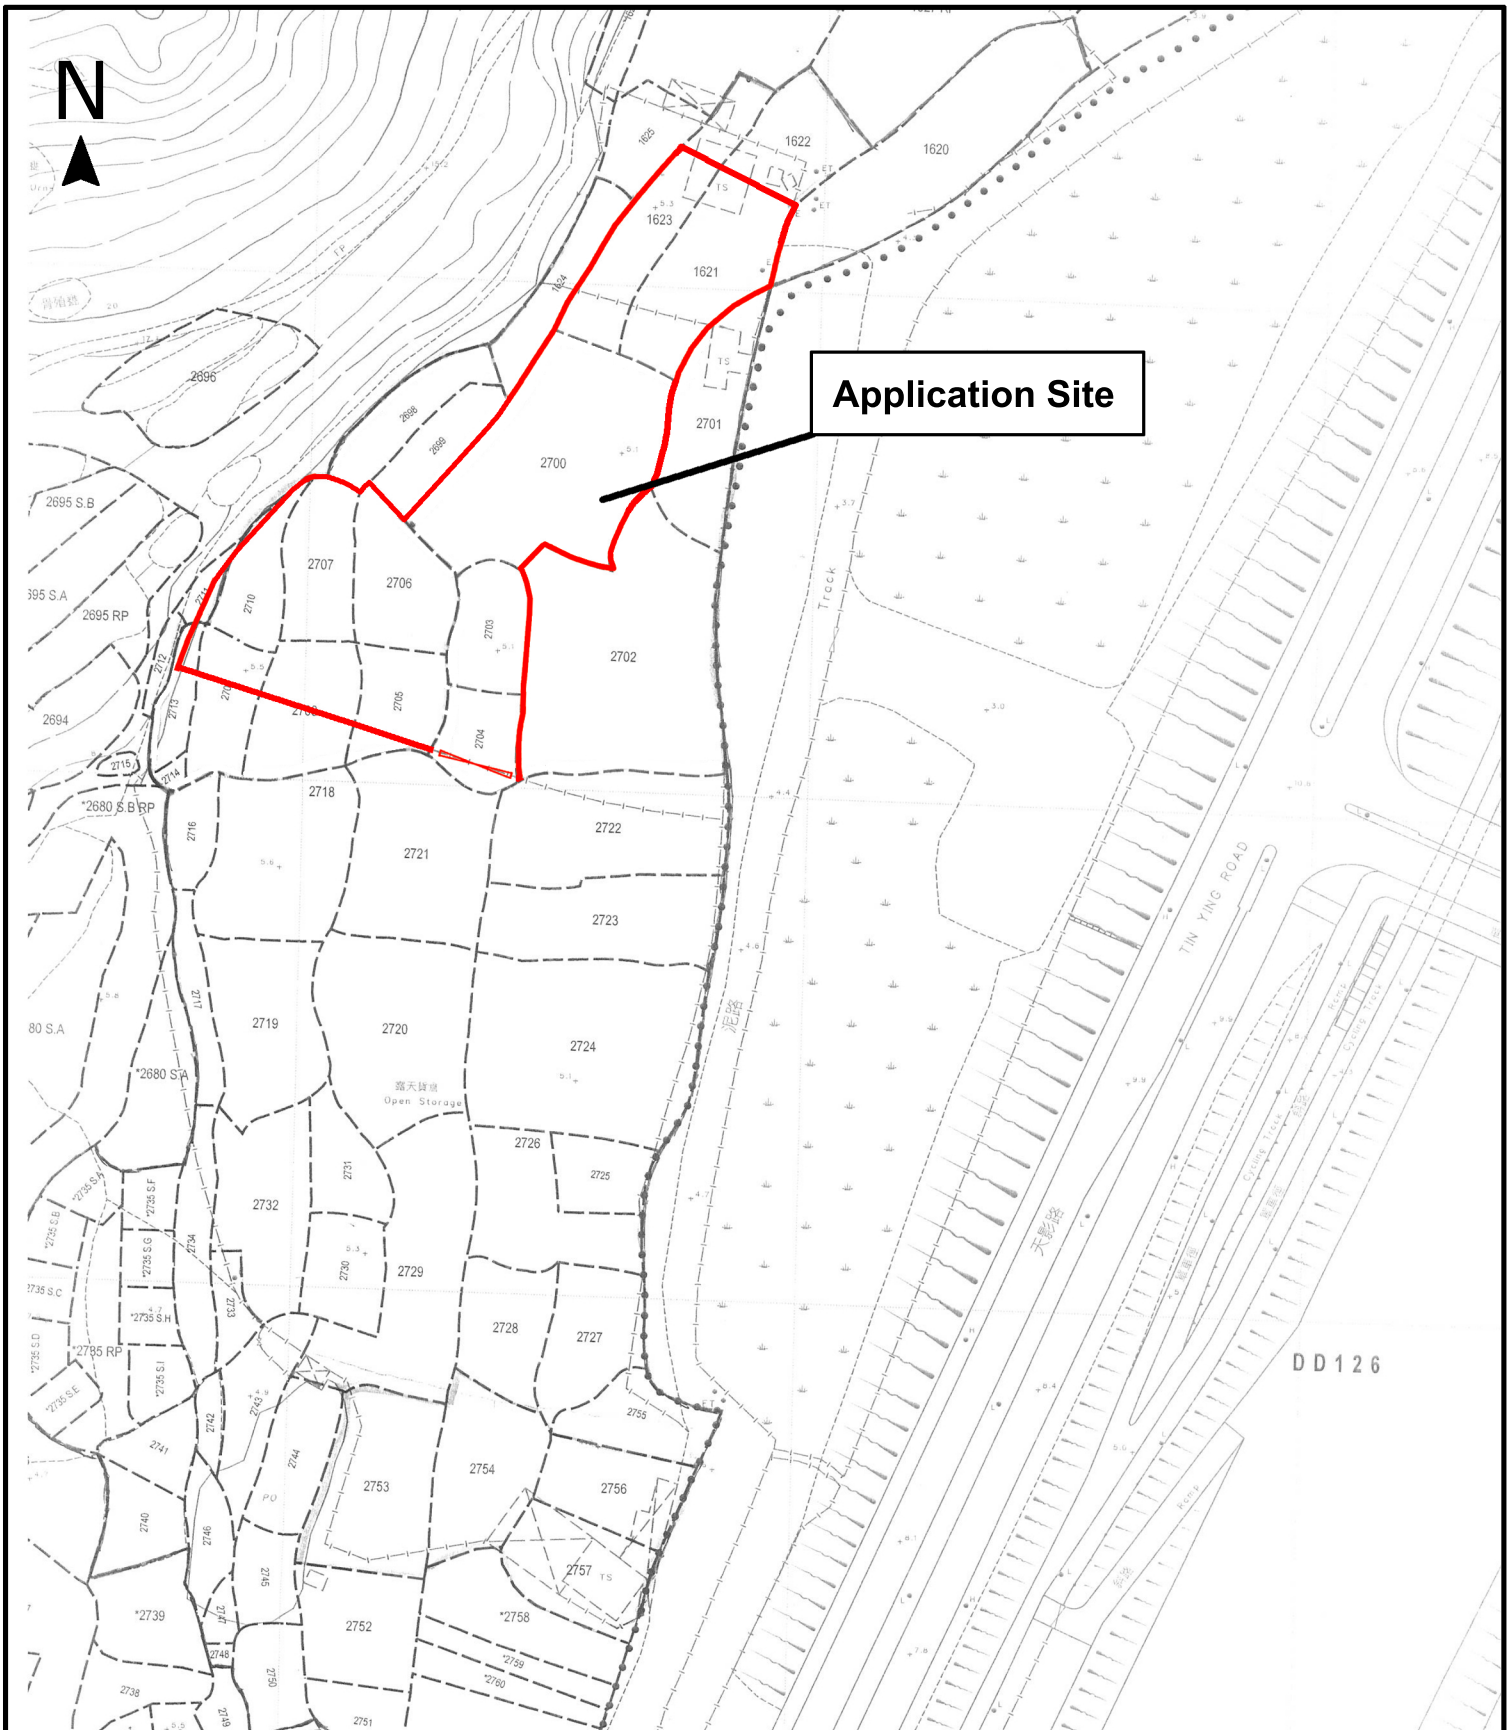

**Application Site**

Project 項目名稱:

Proposed Temporary Public Vehicle Park for Medium Goods Vehicles for a Period of 3 Years at Lots 1621, 1623 (Part), 2700, 2703, 2704 (Part), 2705 (Part), 2706, 2707, 2708 (Part), 2709 (Part), 2710 (Part), 2711 (Part) and 2713 (Part) in D.D. 129, Lau Fau Shan, Yuen Long, New Territories

Drawing Title 圖紙標題:

Site Plan




Drawing No. 圖號:

20240130

Remarks 備註:

Scale 比例:

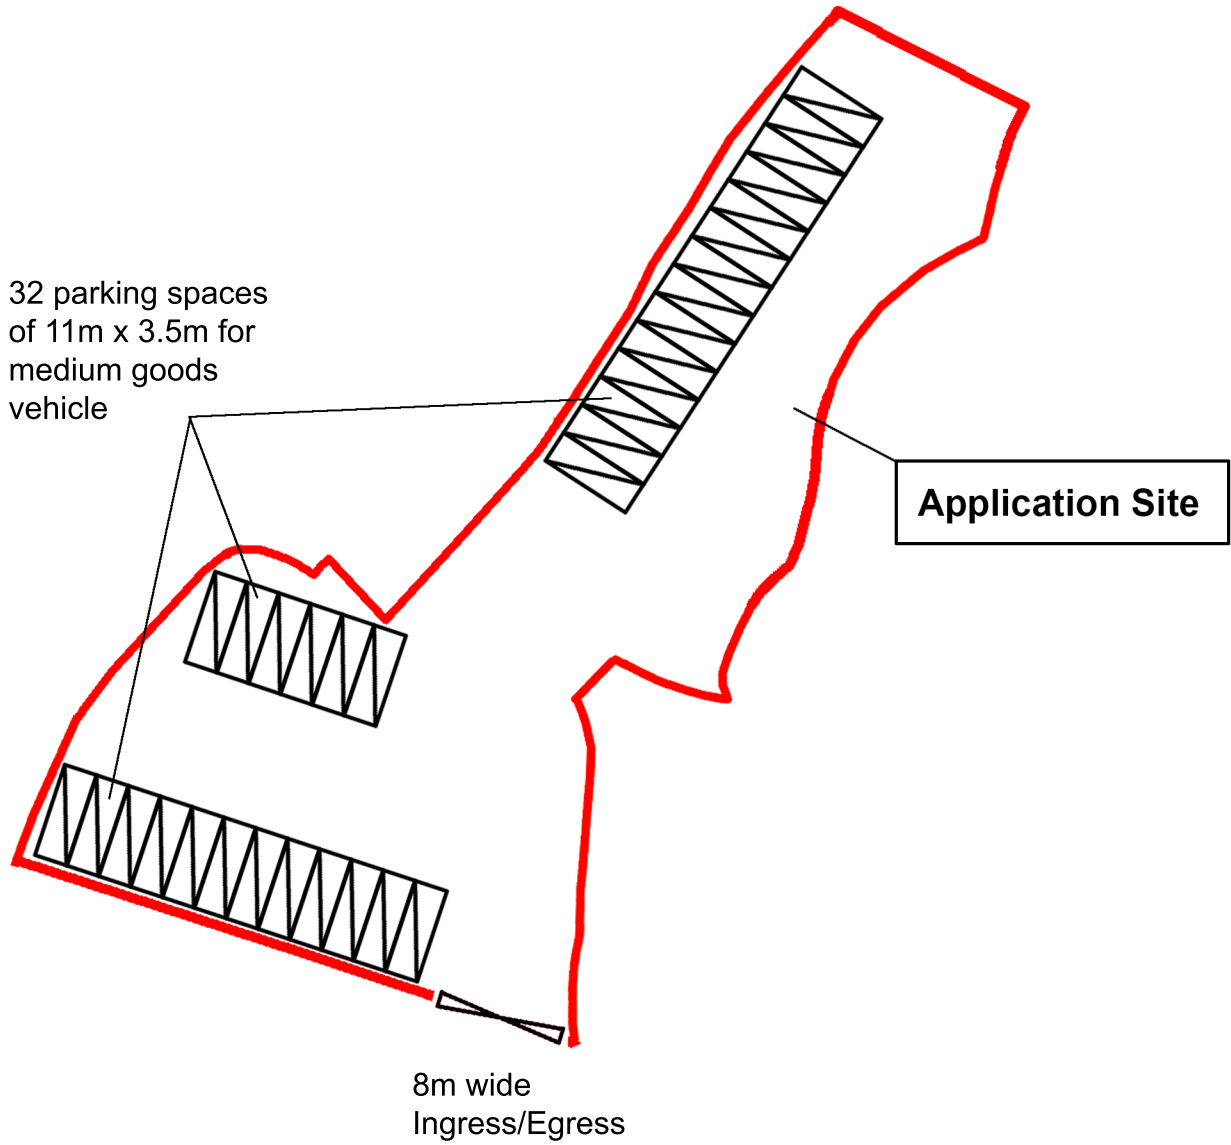

Project 項目名稱:

Proposed Temporary Public Vehicle Park for Medium Goods Vehicles for a Period of 3 Years at Lots 1621, 1623 (Part), 2700, 2703, 2704 (Part), 2705 (Part), 2706, 2707, 2708 (Part), 2709 (Part), 2710 (Part), 2711 (Part) and 2713 (Part) in D.D. 129, Lau Fau Shan, Yuen Long, New Territories

Drawing Title 圖紙標題:

Layout Plan



Drawing No. 圖號:


20240130

Remarks 備註:



Medium goods vehicle

Scale 比例:

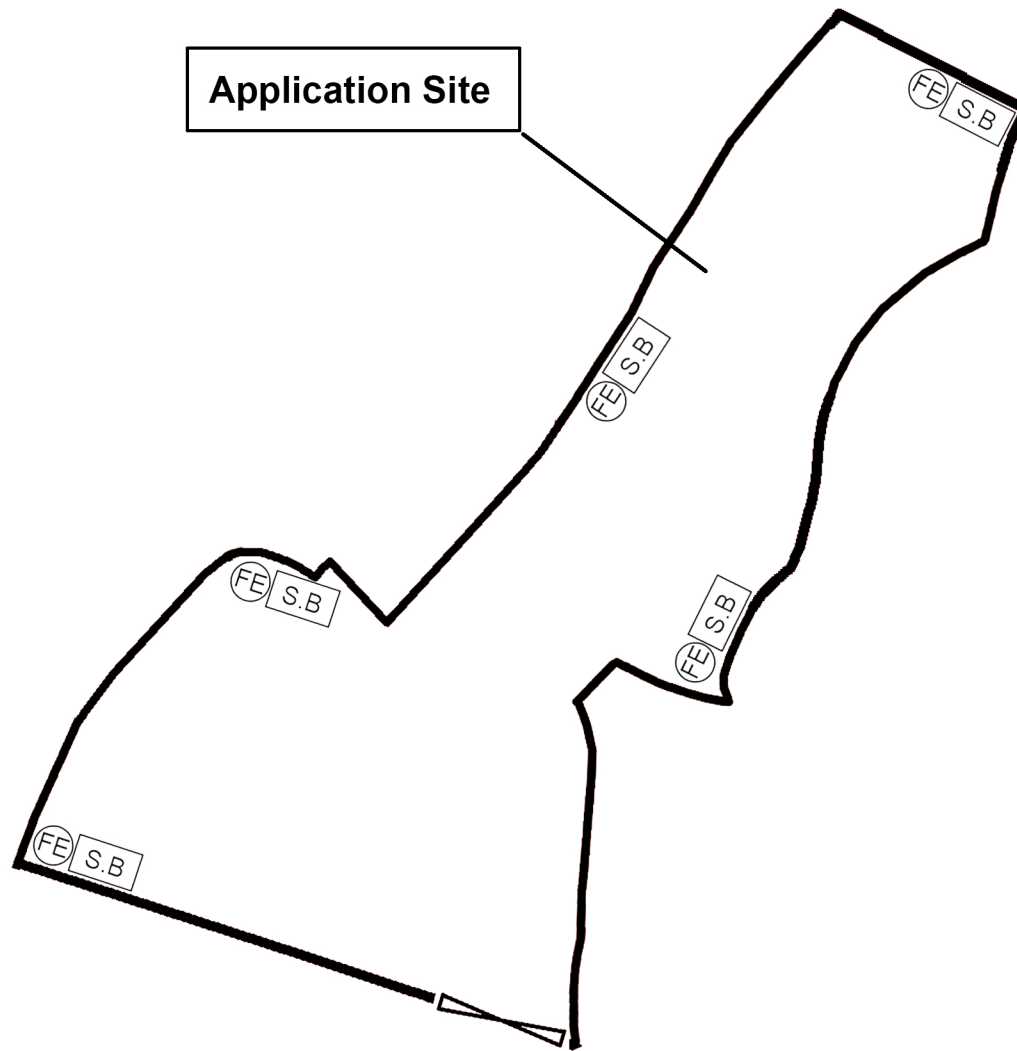

F.S. NOTES :  
Proposed Fire Services Installation

1. Sufficient emergency lighting shall be provided throughout the entire building in accordance with BS 5266-1:2016, BS EN 1838:2013 and the FSD Circular Letter No.4/2021.
2. Sufficient directional and exit sign shall be provided throughout the entire building in accordance with BS 5266-1:2016 and the FSD Circular Letter No. 5/2008.
3. Portable fire extinguisher shall be provided throughout the application site.



Project 項目名稱:

Proposed Temporary Public Vehicle Park for Medium Goods Vehicles for a Period of 3 Years at Lots 1621, 1623 (Part), 2700, 2703, 2704 (Part), 2705 (Part), 2706, 2707, 2708 (Part), 2709 (Part), 2710 (Part), 2711 (Part) and 2713 (Part) in D.D. 129, Lau Fau Shan, Yuen Long, N.T.

Drawing Title 圖紙標題:

Proposed FS Plan


Drawing No. 圖號:

20240219

Remarks 備註:

 5kg Dry Powder Type Extinguisher

 Sand Bucket

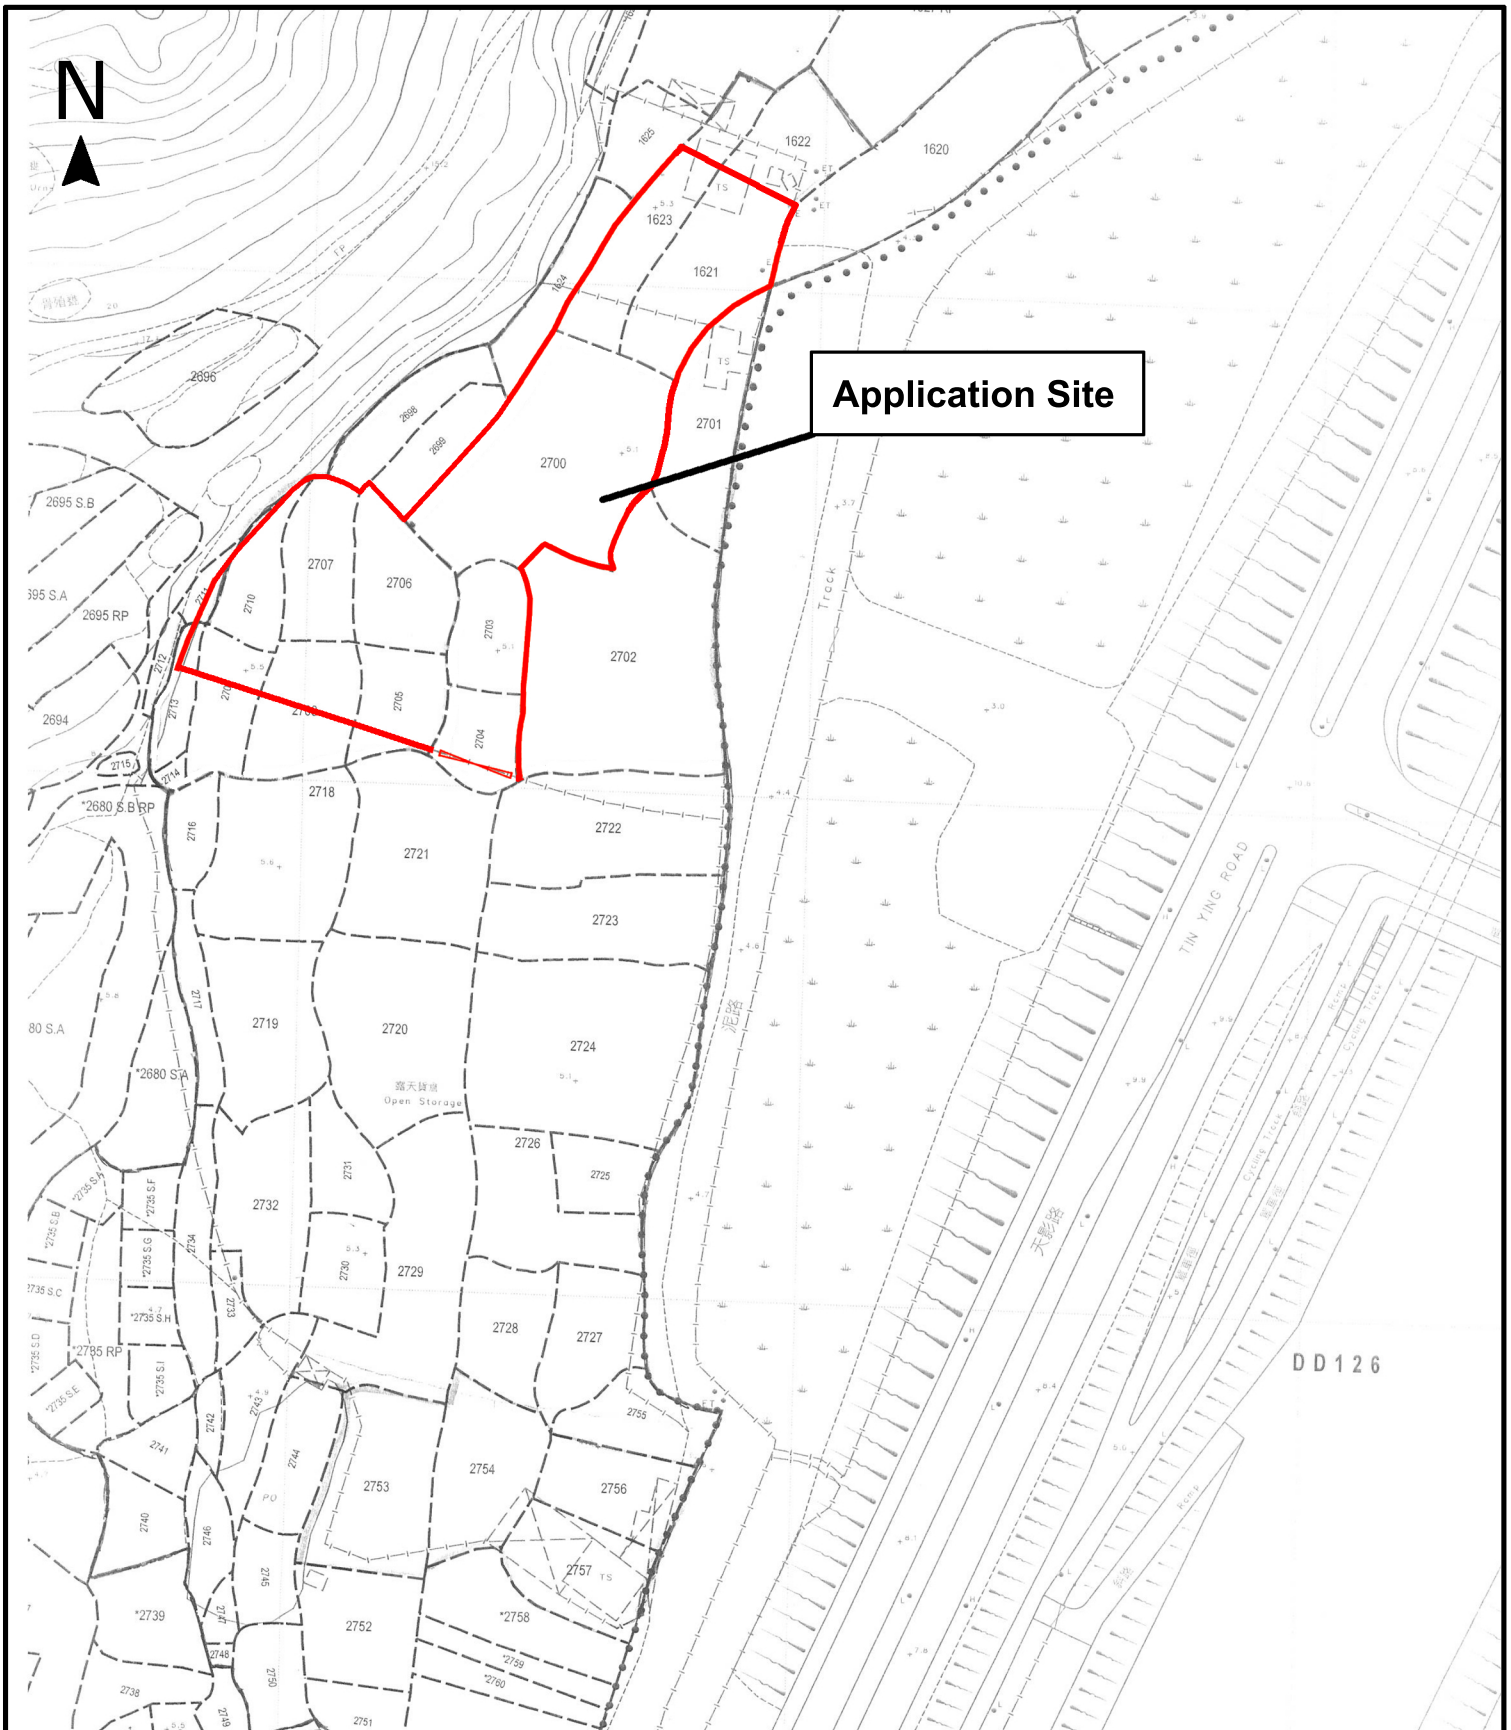

**Application Site**

Project 項目名稱:

Proposed Temporary Public Vehicle Park for Medium Goods Vehicles for a Period of 3 Years at Lots 1621, 1623 (Part), 2700, 2703, 2704 (Part), 2705 (Part), 2706, 2707, 2708 (Part), 2709 (Part), 2710 (Part), 2711 (Part) and 2713 (Part) in D.D. 129, Lau Fau Shan, Yuen Long, New Territories

Drawing Title 圖紙標題:

Fencing Plan



Drawing No. 圖號:

Remarks 備註:

Scale 比例: