

Project 項目名稱:

Proposed Temporary Shop and Services (Sales of Hardware Accessories) for a period of 3 Years at Lots 772(Part) and 787(Part) in D.D. 115, Castle Peak Road-Yuen Long Section, Yuen Long, N.T.

Drawing Title 圖紙標題:

Location Plan




Drawing No. 圖號:

20240523

Remarks 備註:

- Vehicular access leading from Tung Shing Lei Road

Scale 比例:

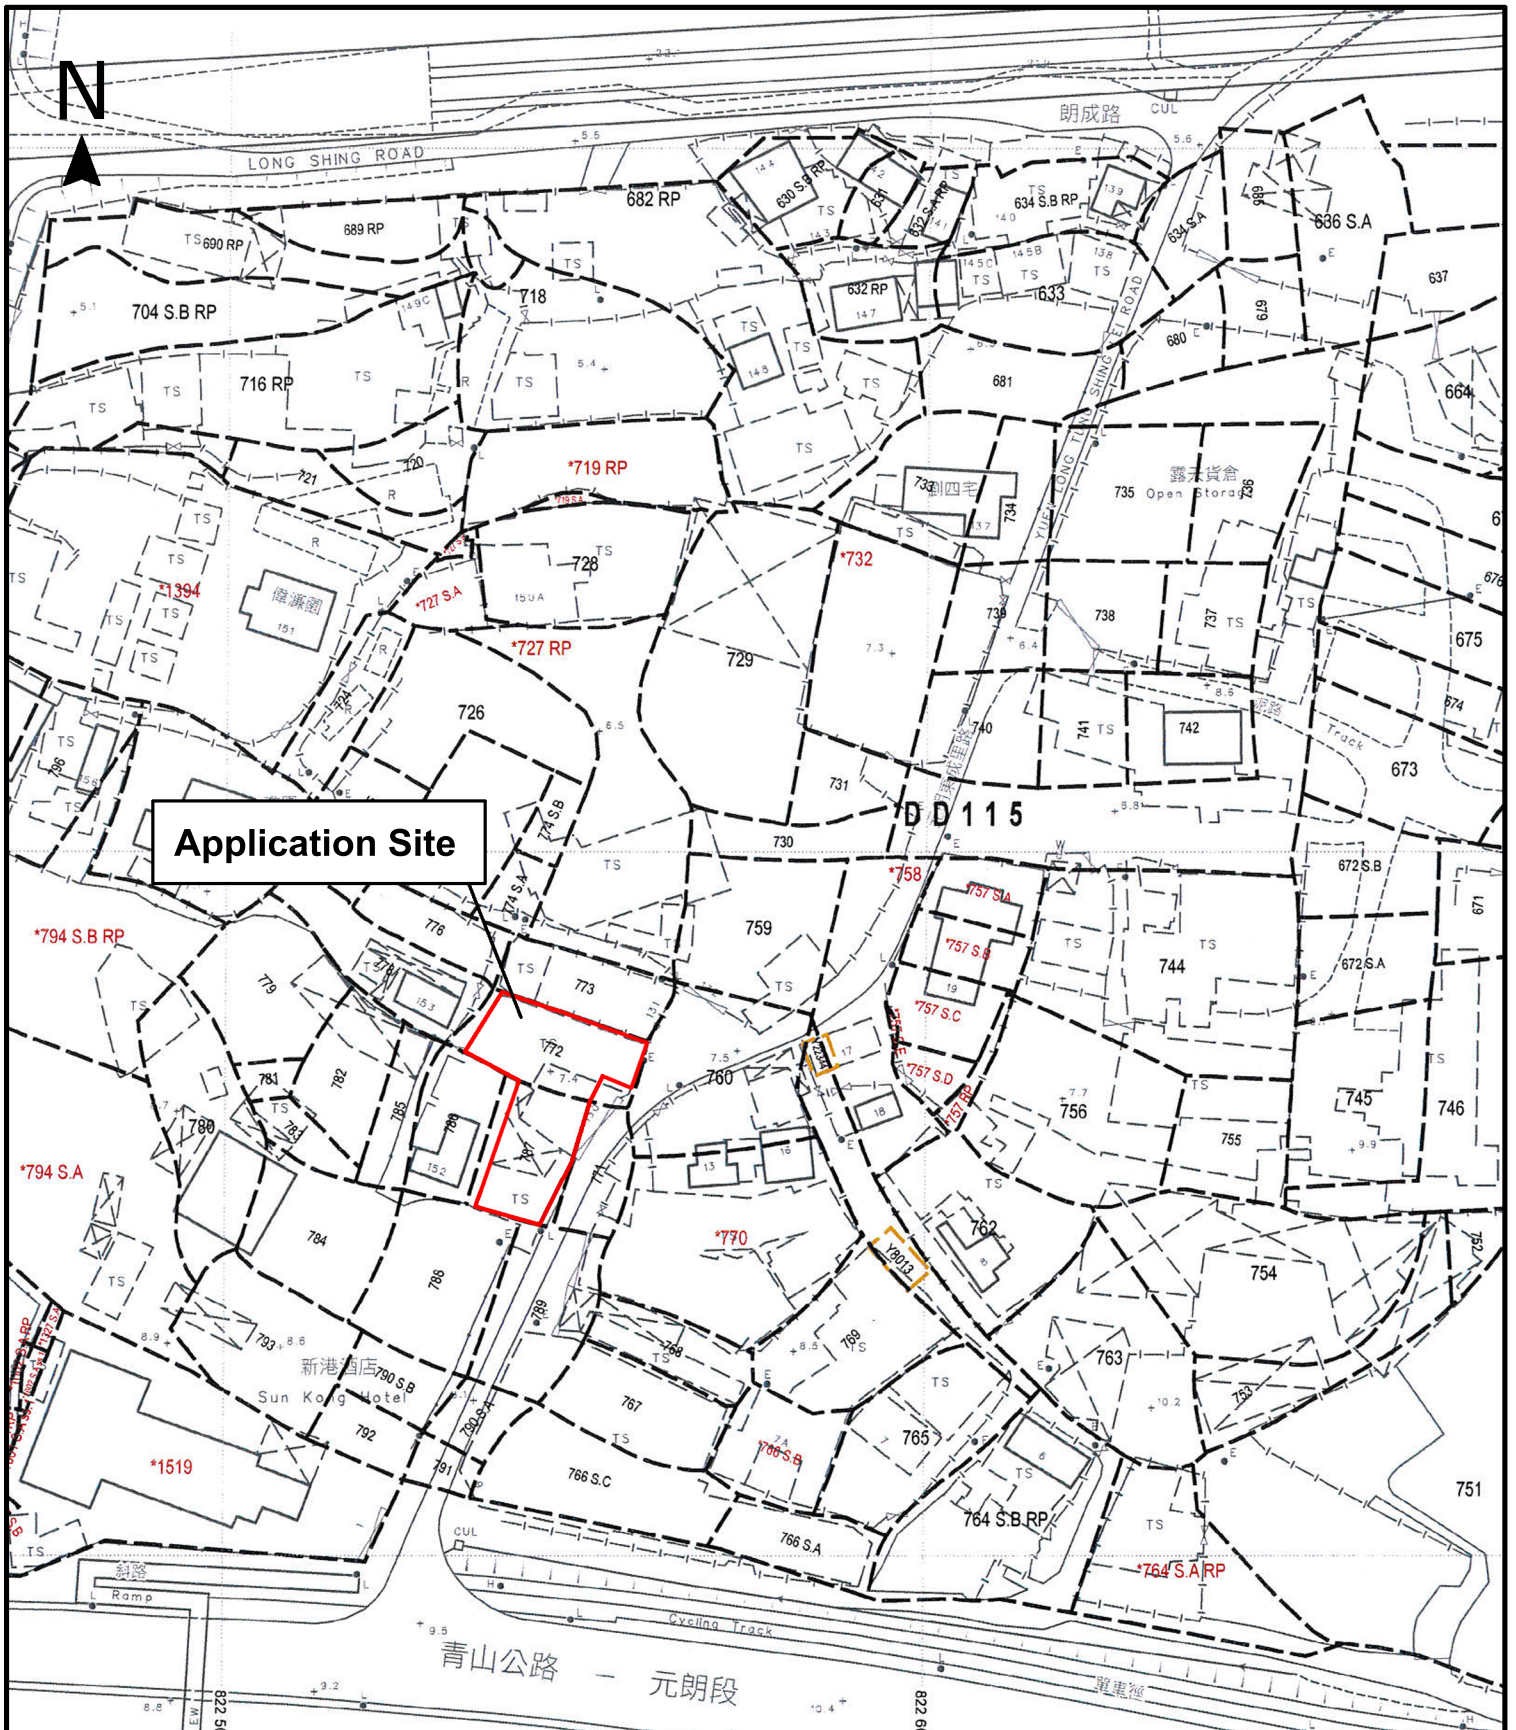

**Application Site**

Project 項目名稱:

Proposed Temporary Shop and Services (Sales of Hardware Accessories) for a period of 3 Years at Lots 772(Part) and 787(Part) in D.D. 115, Castle Peak Road-Yuen Long Section, Yuen Long, N.T.

Drawing Title 圖紙標題:

Site Plan



Drawing No. 圖號:

20240523

Remarks 備註:

Scale 比例:



**Structure 2 (Existing)**

Storage  
 GFA: Not exceeding 228m<sup>2</sup>  
 No. of Storey: 2  
 Height: Not exceeding 7.5m

**Structure 1 (Existing)**

Office and Reception  
 GFA: Not exceeding 170m<sup>2</sup>  
 No. of Storey: 2  
 Height: Not exceeding 7.5m

**Structure 3 (Existing)**

Metal Heat Shelter  
 GFA: Not exceeding 90m<sup>2</sup>  
 No. of Storey: 1  
 Height: Not exceeding 7.5m

Ingress/Egress

**Structure 4 (Existing)**


Shop and Service  
 GFA: Not exceeding 100m<sup>2</sup>  
 No. of Storey: 2  
 Height: Not exceeding 7.5m

**Structure 6 (Existing)**

Storage  
 GFA: Not exceeding 30m<sup>2</sup>  
 No. of Storey: 1 (Elevated)  
 Height: Not exceeding 7.5m

**Structure 5 (Existing)**

Storage  
 GFA: Not exceeding 70m<sup>2</sup>  
 No. of Storey: 2  
 Height: Not exceeding 7.5m

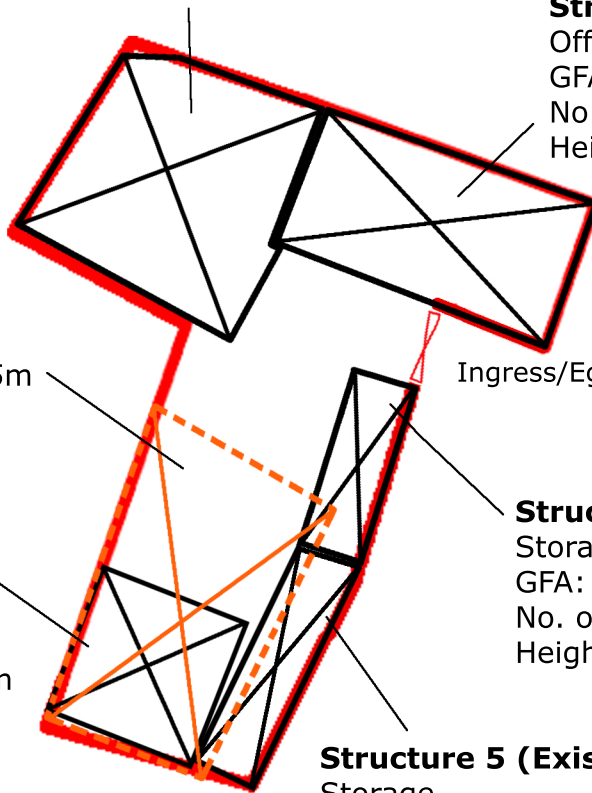

Project 項目名稱:

Proposed Temporary Shop and Services (Sales of Hardware Accessories) for a period of 3 Years at Lots 772(Part) and 787(Part) in D.D. 115, Castle Peak Road-Yuen Long Section, Yuen Long, N.T.

Drawing Title 圖紙標題:

Layout Plan



Drawing No. 圖號:

20240523

Remarks 備註:



Metal Heat Shelter



Structure

Scale 比例: