


Project 項目名稱:  
 Proposed Temporary Eating Place, Shop and Services  
 (Sales of Private Cars) for a Period of 3 Years at Lots 725(Part),  
 726(Part), 727 R.P(Part), 729, 730, 731(Part), 758(Part),  
 759(Part), 760(Part), 774 S.A(Part), 774 S.B and 775(Part) in  
 D.D. 115, Castle Peak Road-Yuen Long Section, Yuen Long, N.T.

Drawing Title 圖紙標題:  
 Location Plan

Drawing No. 圖號:  
 20241114

Remarks 備註:  
 ●●● Vehicular access leading from Castle Peak Road - Yuen Long -

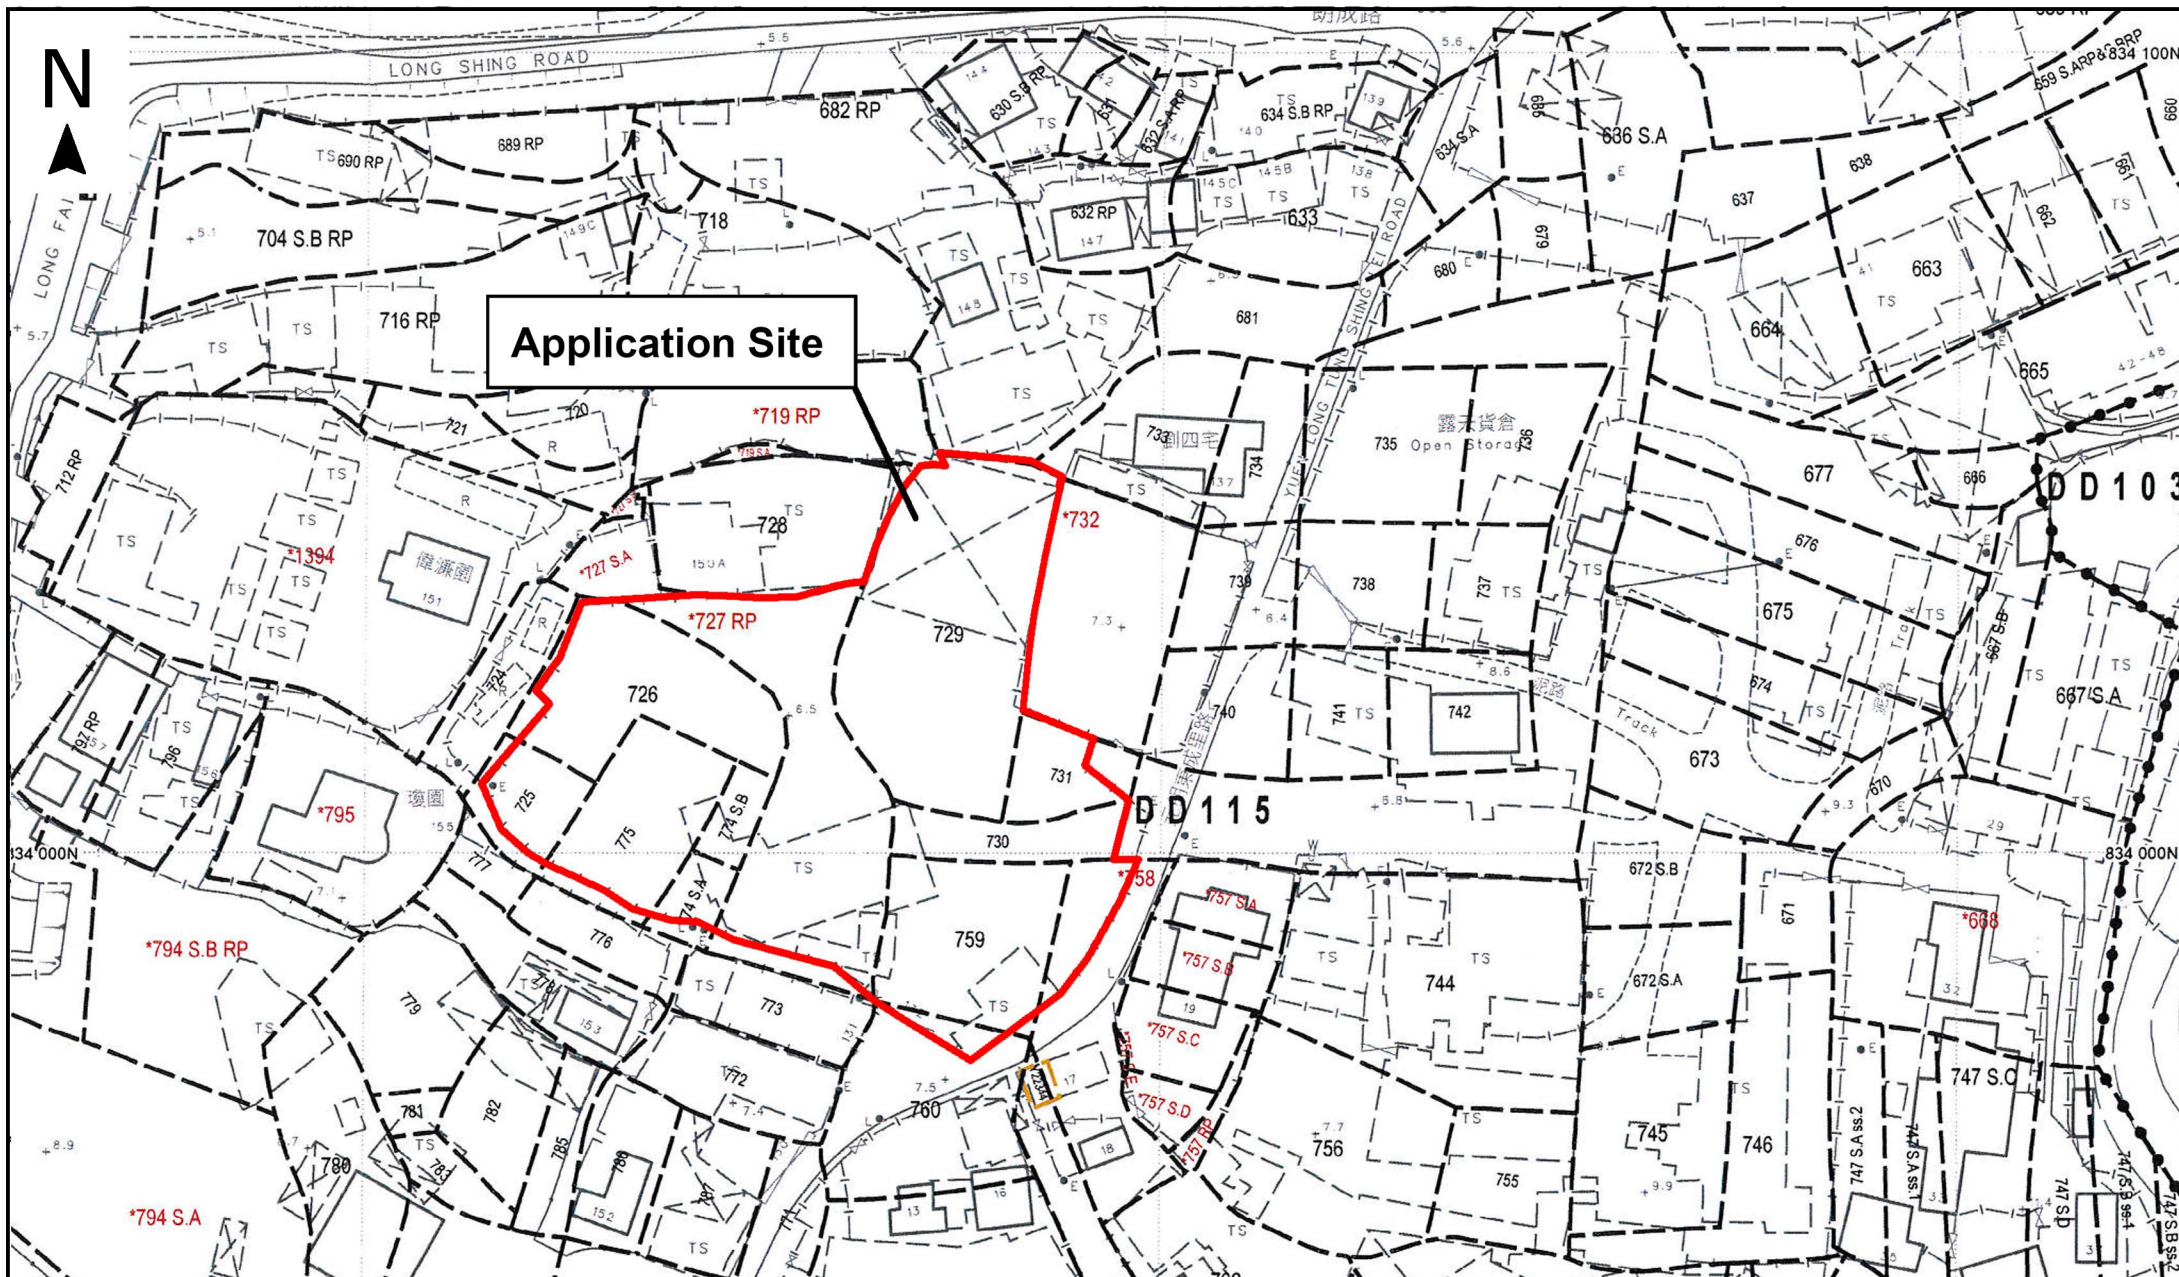


Project 項目名稱:  
**Proposed Temporary Eating Place, Shop and Services (Sales of Private Cars) for a Period of 3 Years at Lots 725(Part), 726(Part), 727 R.P(Part), 729, 730, 731(Part), 758(Part), 759(Part), 760(Part), 774 S.A(Part), 774 S.B and 775(Part) in D.D. 115, Castle Peak Road-Yuen Long Section, Yuen Long, N.T.**

Drawing Title 圖紙標題:  
**Site Plan**

Drawing No. 圖號:  
**20241114**

Remarks 備註:

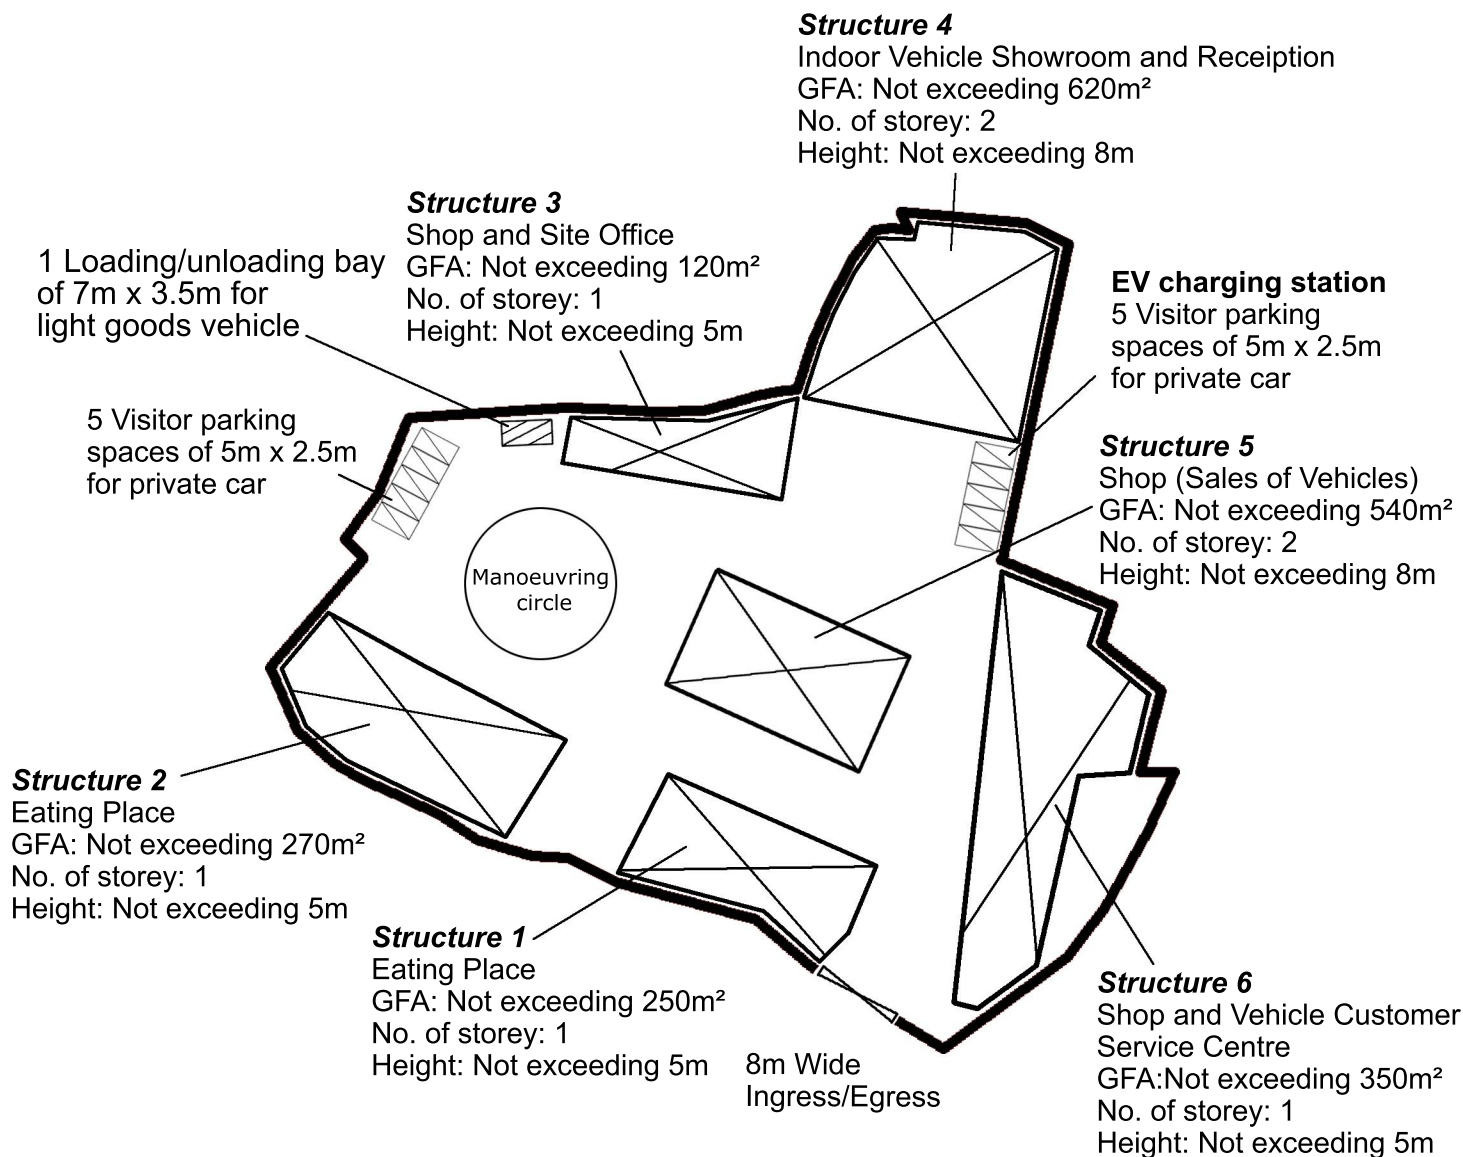



Project 項目名稱:  
 Proposed Temporary Eating Place, Shop and Services  
 (Sales of Private Cars) for a Period of 3 Years at Lots 725(Part),  
 726(Part), 727 R.P(Part), 729, 730, 731(Part), 758(Part),  
 759(Part), 760(Part), 774 S.A(Part), 774 S.B and 775(Part) in  
 D.D. 115, Castle Peak Road-Yuen Long Section, Yuen Long, N.T.

Drawing Title 圖紙標題:  
 Layout Plan

---

Drawing No. 圖號:  
 20241114

 Remarks 備註:  
 Private car parking Space  
 Structure