

Application Site

<p>Project 項目名稱: Proposed Temporary Shop & Services for a Period of 3 Years at Lots 387 S.R (Part) & 387 RP (Part) in D.D. 122, Ping Shan, Yuen Long, N.T.</p>	<p>Drawing Title 圖目: Site Plan</p>	<p>Remarks 備註:</p>
<p>Drawing No. 圖號: Figure 1</p>	<p>Scale 比例: 1:1000</p>	

N



Structure 1

Shop & services & toilet
GFA: Not exceeding 60m²
Height: Not exceeding 3.5m
No. of storey: 1



toilet (about 2m²)

Project 項目名稱:

Proposed Temporary Shop & Services
for a Period of 3 Years at Lots 387 S.R
(Part) & 387 RP (Part) in D.D. 122, Ping
Shan, Yuen Long, N.T.

Drawing Title 圖目:

Proposed Layout Plan


Remarks 備註:

Drawing No. 圖號:

Figure 2

Scale 比例:

1:1000

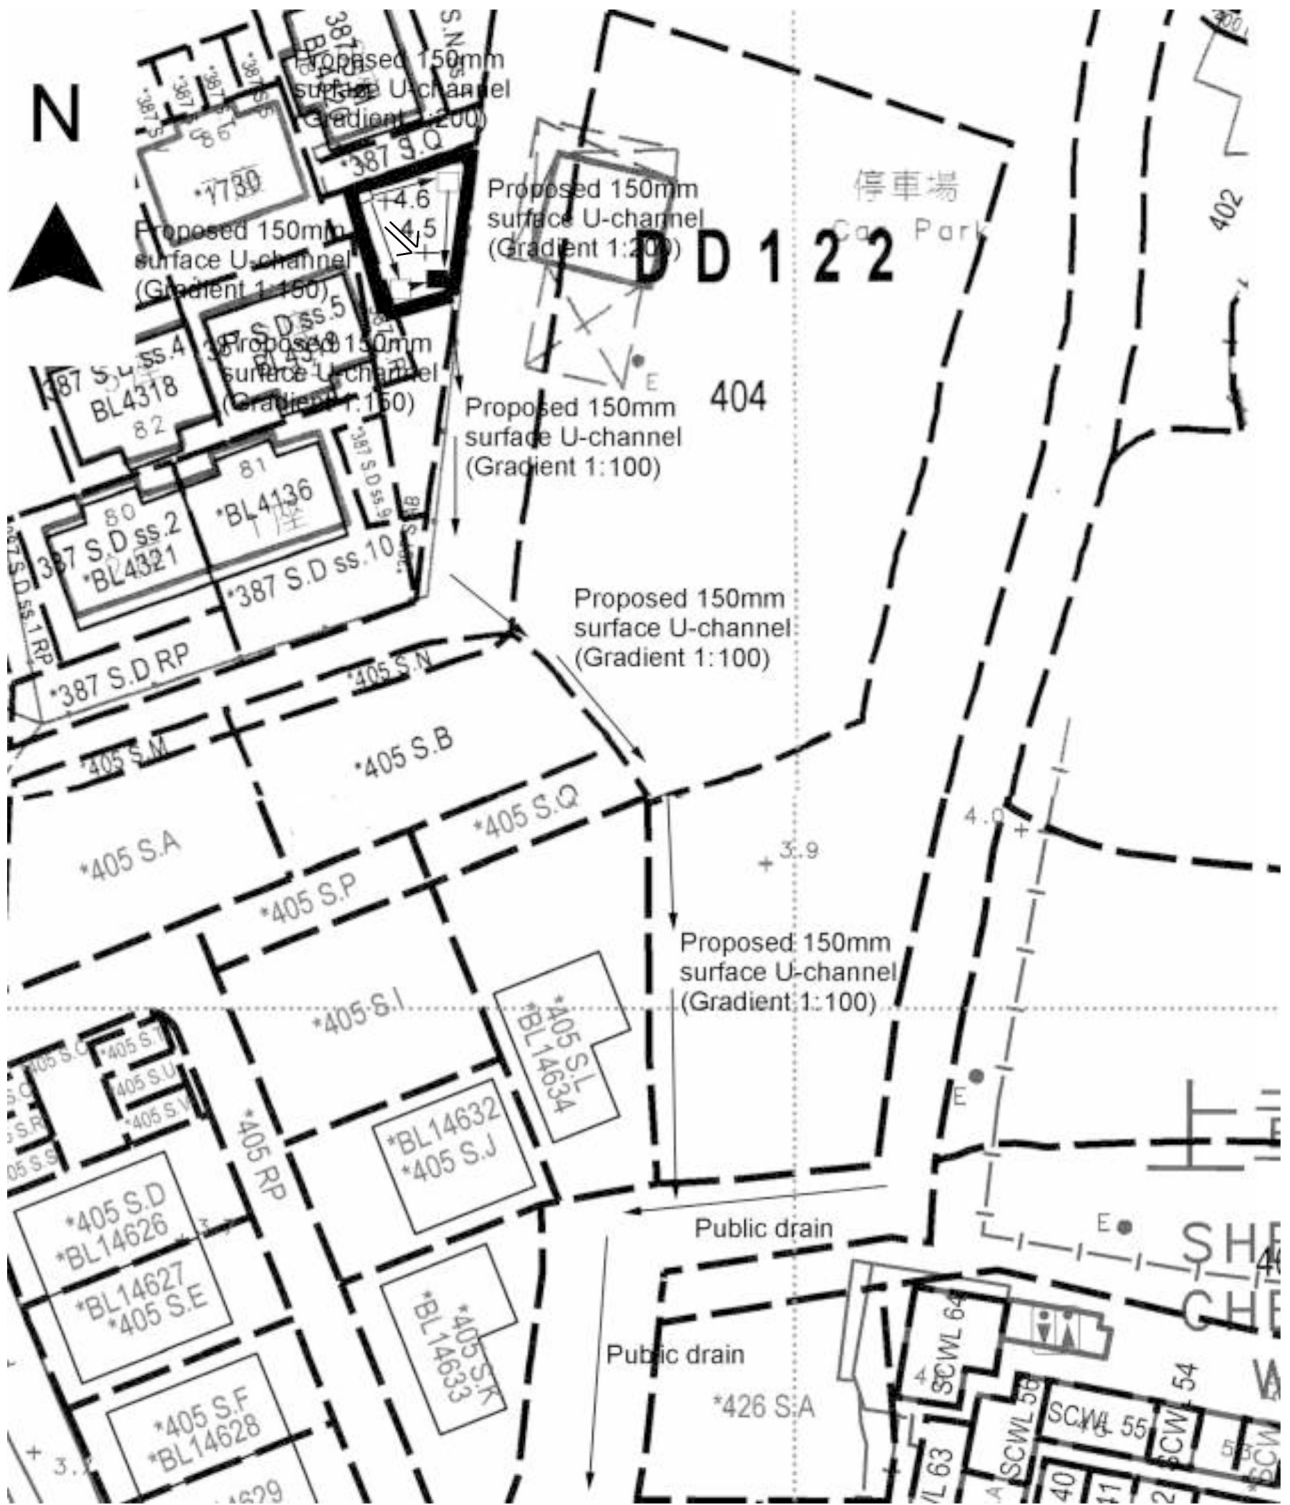

Project 項目名稱:

Proposed Temporary Shop & Services for a Period of 3 Years at Lots 387 S.R (Part) & 387 RP (Part) in D.D. 122, Ping Shan, Yuen Long, N.T.

Drawing Title 圖目:

Proposed Drainage Plan

Remarks 備註:

- Proposed catchpit
- Catchpit with sand trap
- ⇐ Flow of surface runoff
- + 4.6 Level (in mPD)

Drawing No. 圖號:

Figure 3

Scale 比例:

1:500