


Project 項目名稱:
Proposed Temporary Shop and Services for a Period of 3 Years at Lot 618 (Part) in D.D. 122, Ping Shan, Yuen Long, N.T.

Drawing Title 圖紙標題:
Location Plan

Drawing No. 圖號:
20240713

Remarks 備註:
 ●●● Vehicular access leading from Castle Peak Road - Ping Shan

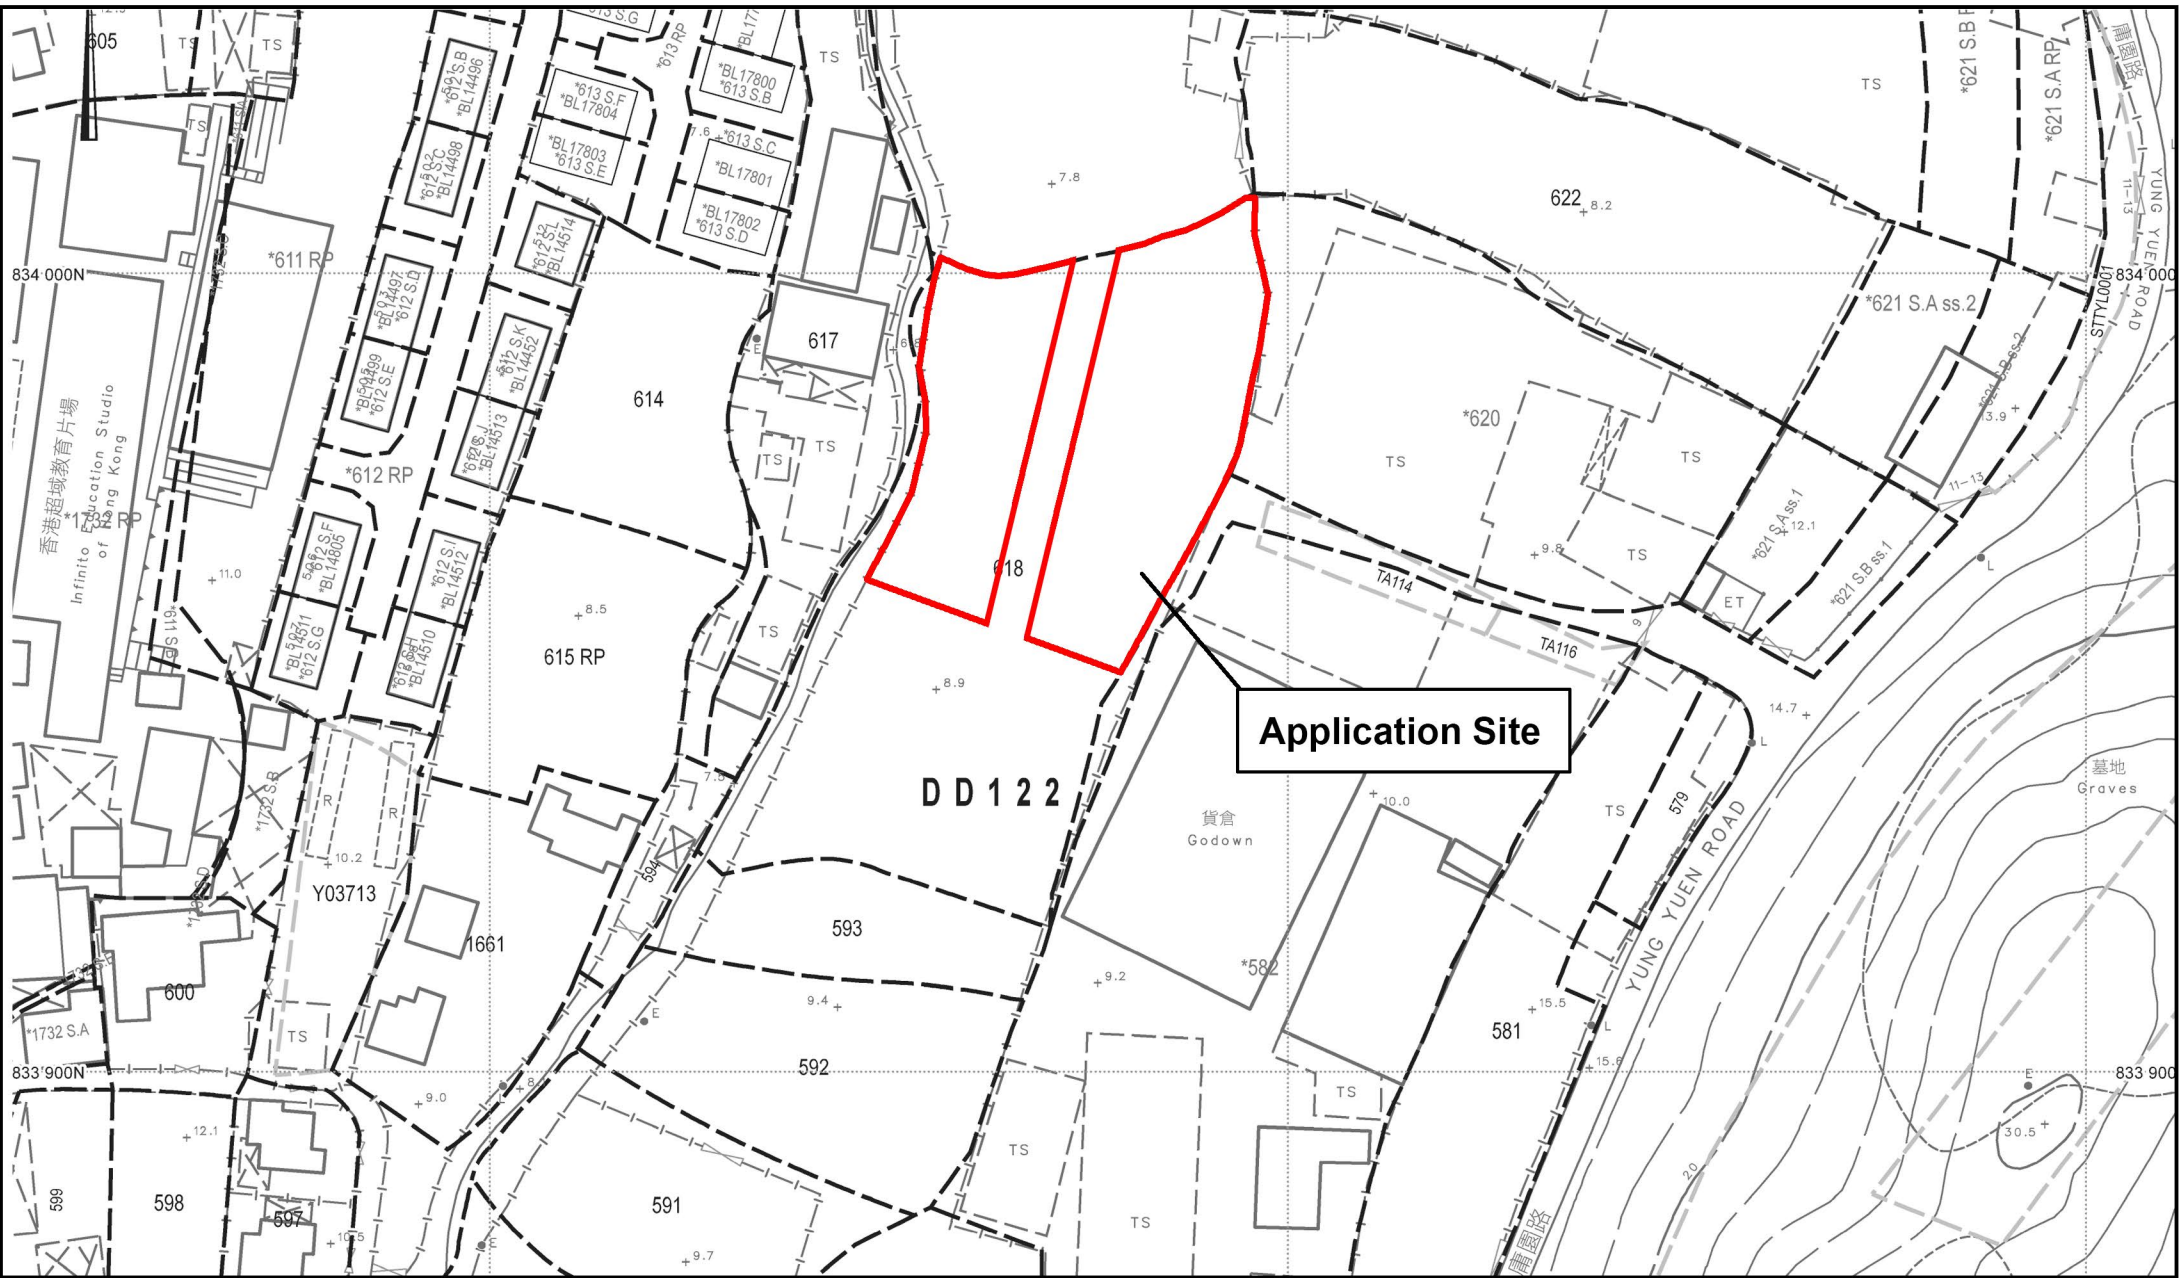

Application Site




Project 項目名稱:
Proposed Temporary Shop and Services for a Period of 3 Years at Lot 618 (Part) in D.D. 122, Ping Shan, Yuen Long, N.T.

Drawing Title 圖紙標題:
Site Plan

Drawing No. 圖號:
20240715

Remarks 備註:

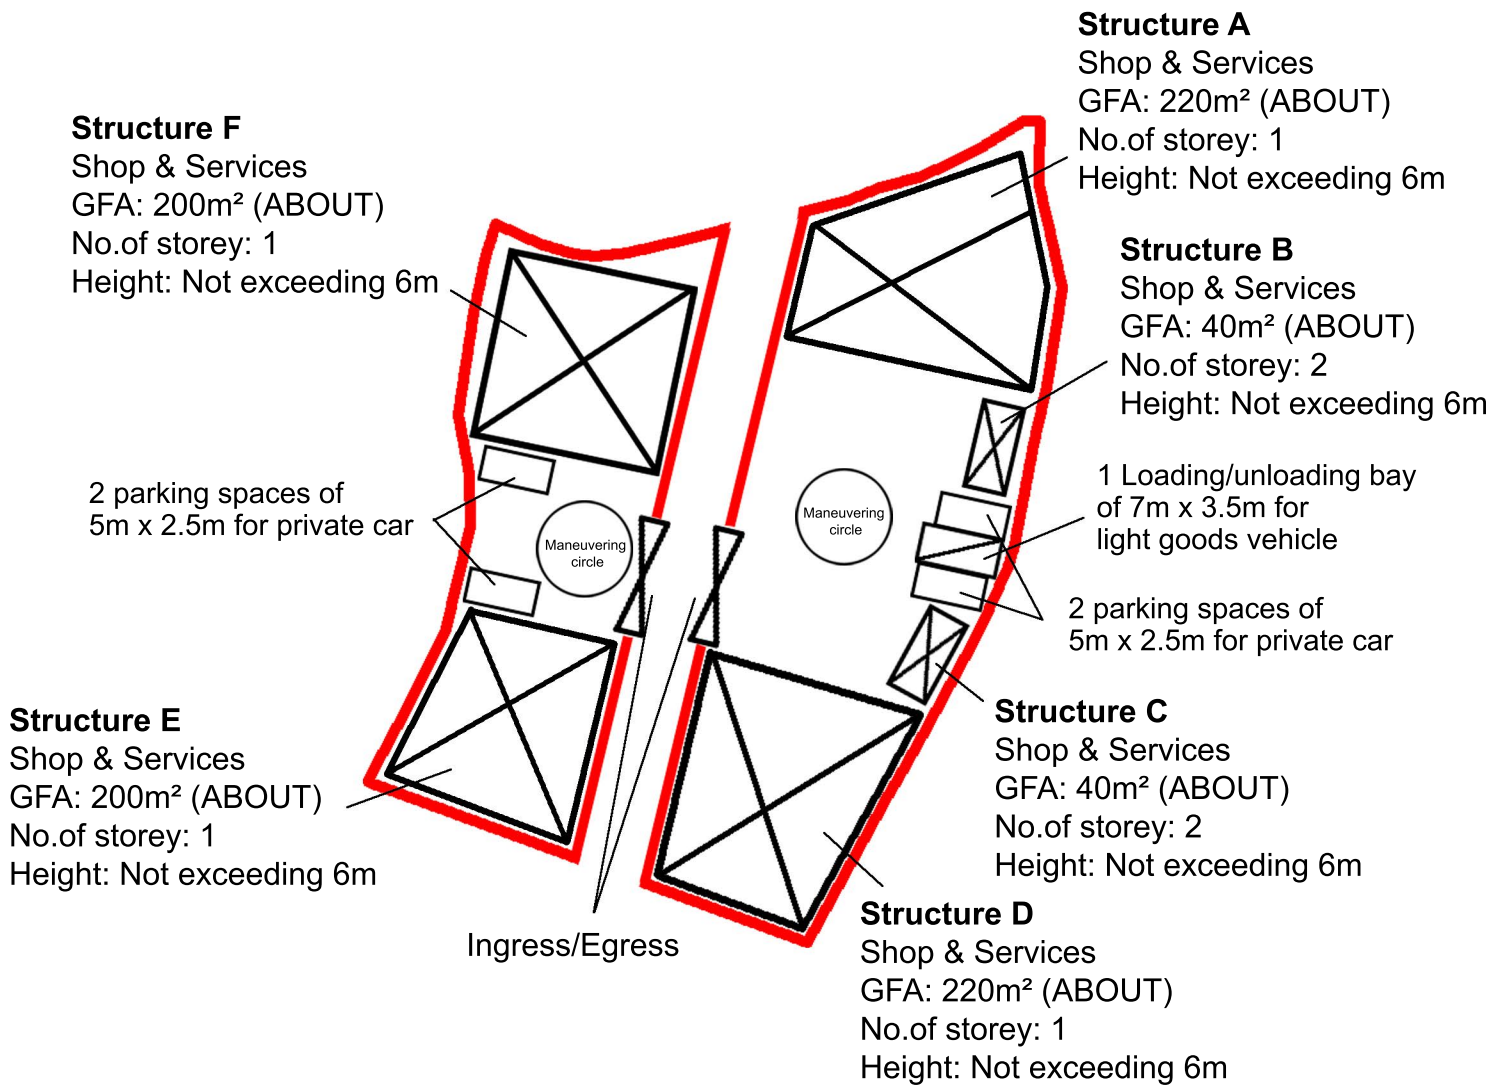





Project 項目名稱:
 Proposed Temporary Shop and Services for a Period of 3 Years at Lot 618 (Part) in D.D. 122, Ping Shan, Yuen Long, N.T.

Drawing Title 圖紙標題:
 Site Plan

Drawing No. 圖號:
 20240713

Remarks 備註:

 -  Structure
-  Light goods vehicle
-  Private car

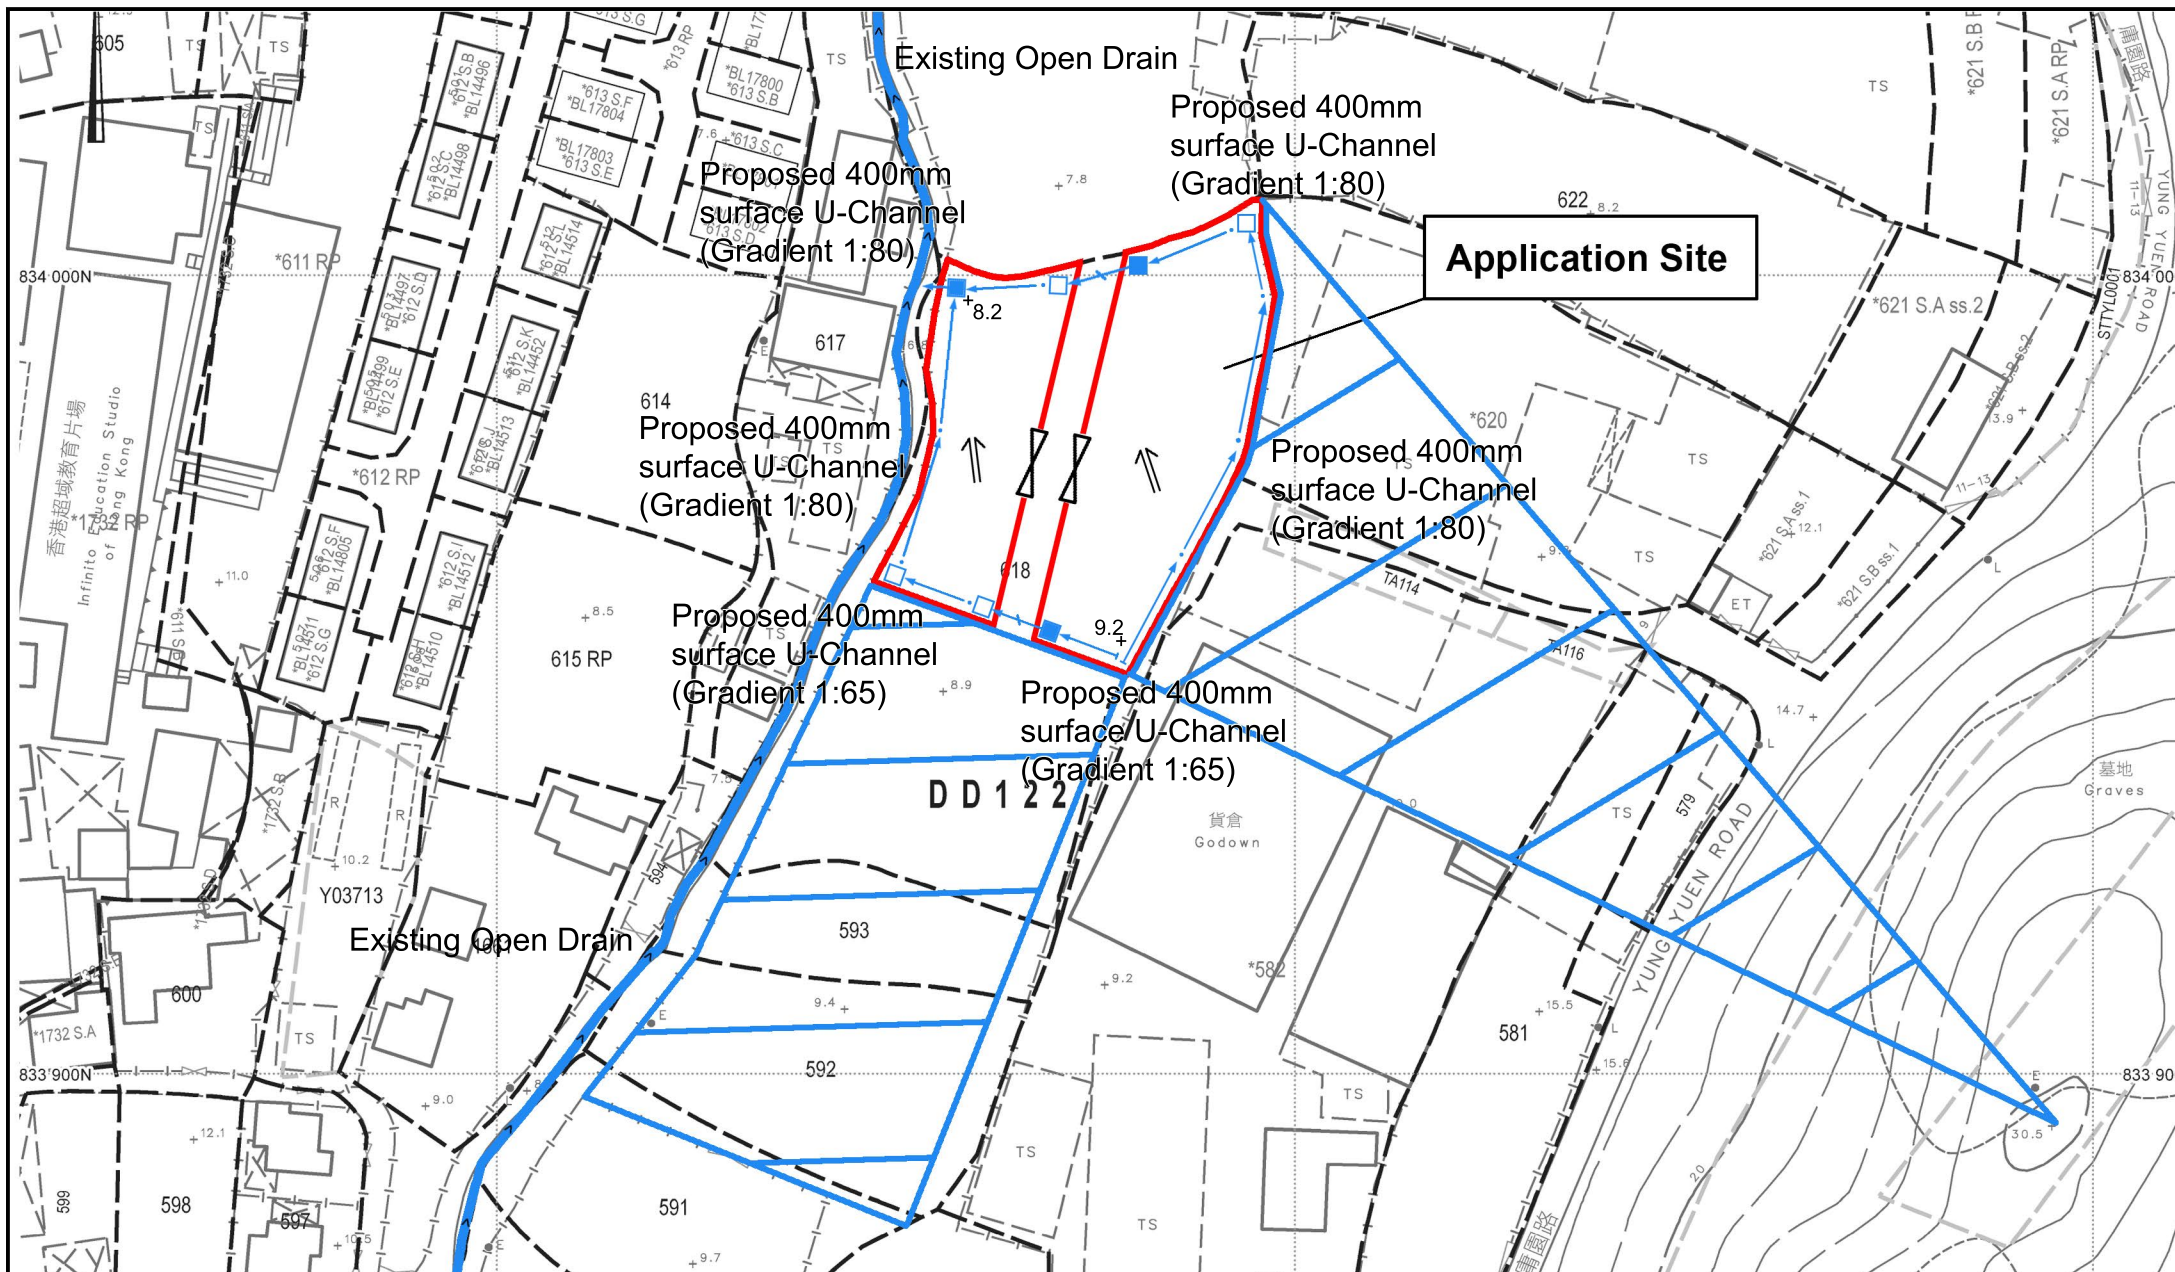

Application Site



Project 項目名稱:
Proposed Temporary Shop and Services for a Period of 3 Years at Lot 618 (Part) in D.D. 122, Ping Shan, Yuen Long, N.T.

Drawing Title 圖紙標題:
Proposed Drainage Plan

Drawing No. 圖號:
20240713

Remarks 備註:

- Catchpit
- Catchpit with sand trap
- ⇐ Flow of surface runoff
- +8.2 Level (mPD)
- ▤ External catchment
- 400mm U-Channel with cover