

Application Site

西鐵緊急出入口
WEST RAIL EMERGENCY
ACCESS POINT




Project 項目名稱:
Proposed Temporary Warehouse for a Period of 3 Years at
Lots 665 RP (Part), 676 RP, 677 RP, 678 RP(Part),
679 RP(Part), 680 RP(Part), 681, 682(Part), 683(Part),
687(Part), 689(Part) and 954 RP (Part) in D.D.122,
PingShan, YuenLong, NewTerritories

Drawing Title 圖紙標題:
Location Plan

Drawing No. 圖號:
20240729

Remarks 備註:
●●● Vehicular access leading
from Long Ping Road

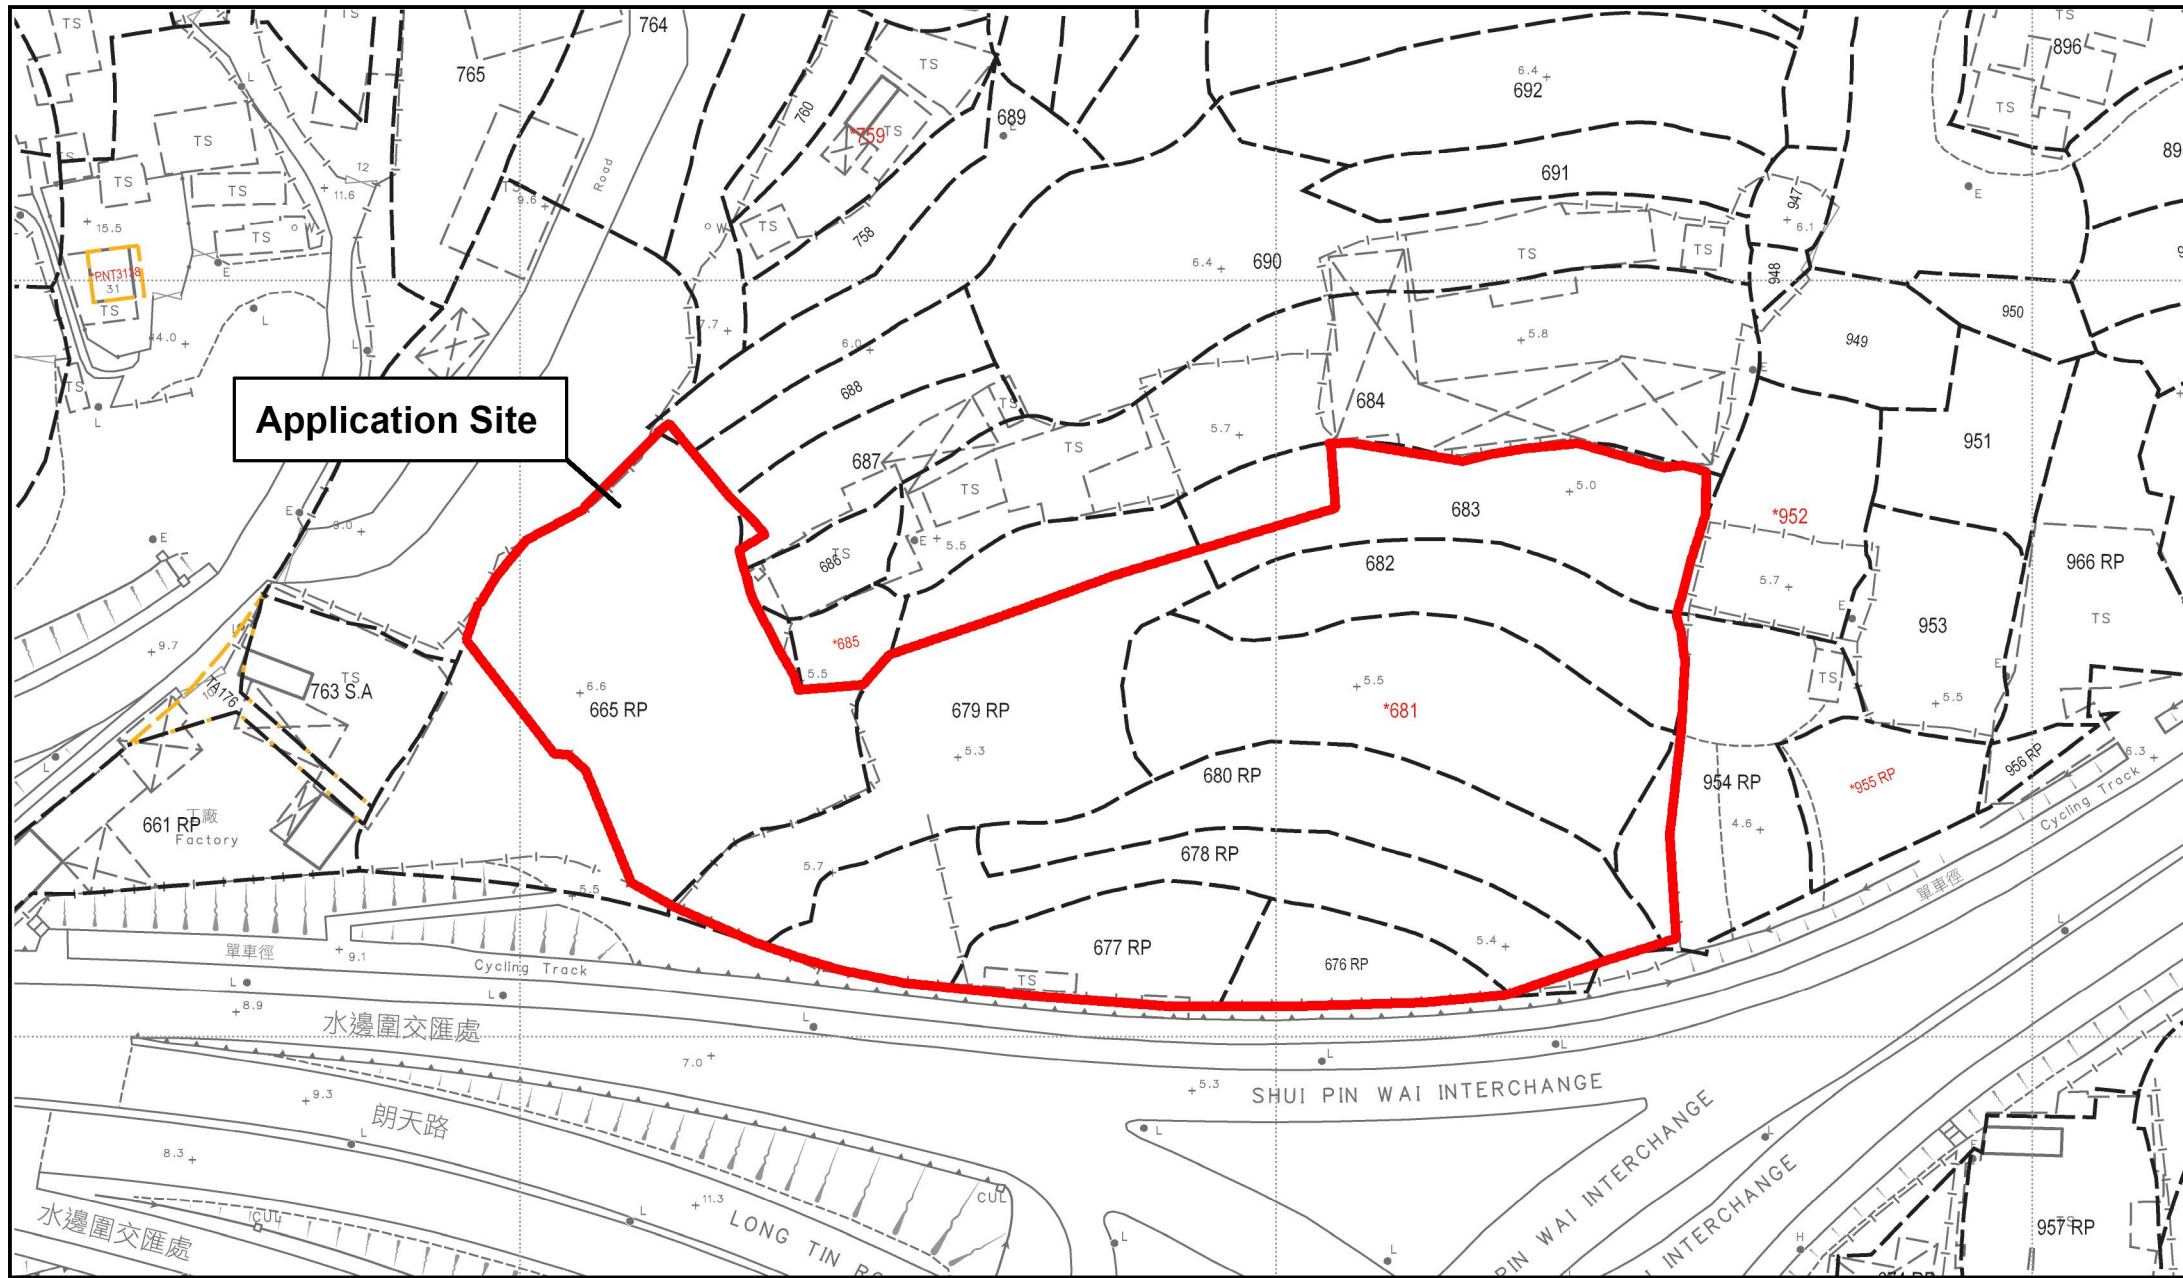

Project 項目名稱:
 Proposed Temporary Warehouse for a Period of 3 Years at
 Lots 665 RP (Part), 676 RP, 677 RP, 678 RP(Part),
 679 RP(Part), 680 RP(Part), 681, 682(Part), 683(Part),
 687(Part), 689(Part) and 954 RP (Part) in D.D.122,
 PingShan, YuenLong, New Territories

Drawing Title 圖紙標題:
Site Plan

Drawing No. 圖號:
 20240729

Remarks 備註:

Structure 10
Warehouse
GFA: 220m² (ABOUT)
No. of storey: 1
Height: Not exceeding 7m

Structure 11
Warehouse
GFA: 220m² (ABOUT)
No. of storey: 1
Height: Not exceeding 7m

Structure 12
Warehouse
GFA: 220m² (ABOUT)
No. of storey: 1
Height: Not exceeding 7m

Structure 9
Warehouse
GFA: 220m² (ABOUT)
No. of storey: 1
Height: Not exceeding 7m

3 loading/unloading spaces
of 11m x 3.5m for heavy
goods vehicle

Ingress/Egress 6m

Application Site

Structure 8
Warehouse
GFA: 220m² (ABOUT)
No. of storey: 1
Height: Not exceeding 7m

manoeuvring
circle

Structure 1
Warehouse
GFA: 220m² (ABOUT)
No. of storey: 1
Height: Not exceeding 7m

Structure 7
Warehouse
GFA: 220m² (ABOUT)
No. of storey: 1
Height: Not exceeding 7m

Structure 2
Warehouse
GFA: 220m² (ABOUT)
No. of storey: 1
Height: Not exceeding 7m

Structure 6
Warehouse
GFA: 220m² (ABOUT)
No. of storey: 1
Height: Not exceeding 7m

Structure 5
Warehouse
GFA: 220m² (ABOUT)
No. of storey: 1
Height: Not exceeding 7m

Structure 4
Warehouse
GFA: 220m² (ABOUT)
No. of storey: 1
Height: Not exceeding 7m

Structure 3
Warehouse
GFA: 220m² (ABOUT)
No. of storey: 1
Height: Not exceeding 7m



Project 項目名稱:
Proposed Temporary Warehouse for a Period of 3 Years at
Lots 665 RP (Part), 676 RP, 677 RP, 678 RP(Part),
679 RP(Part), 680 RP(Part), 681, 682(Part), 683(Part),
687(Part), 689(Part) and 954 RP (Part) in D.D.122,
PingShan, YuenLong, NewTerritories

Drawing Title 圖紙標題:

Layout Plan

Remarks 備註:

Structure

Heavy Goods Vehicle

Drawing No. 圖號:

20240729