


Project 項目名稱:  
 Proposed Temporary Shop and Services for a Period of 3  
 Years at Lot 897 (Part) in D.D.122, Ping Shan,  
 Yuen Long, N.T.

Drawing Title 圖紙標題:  
 Location Plan

Drawing No. 圖號:  
 20240721

Remarks 備註:  
 ●●● Vehicular access leading  
 from Long Ping Road



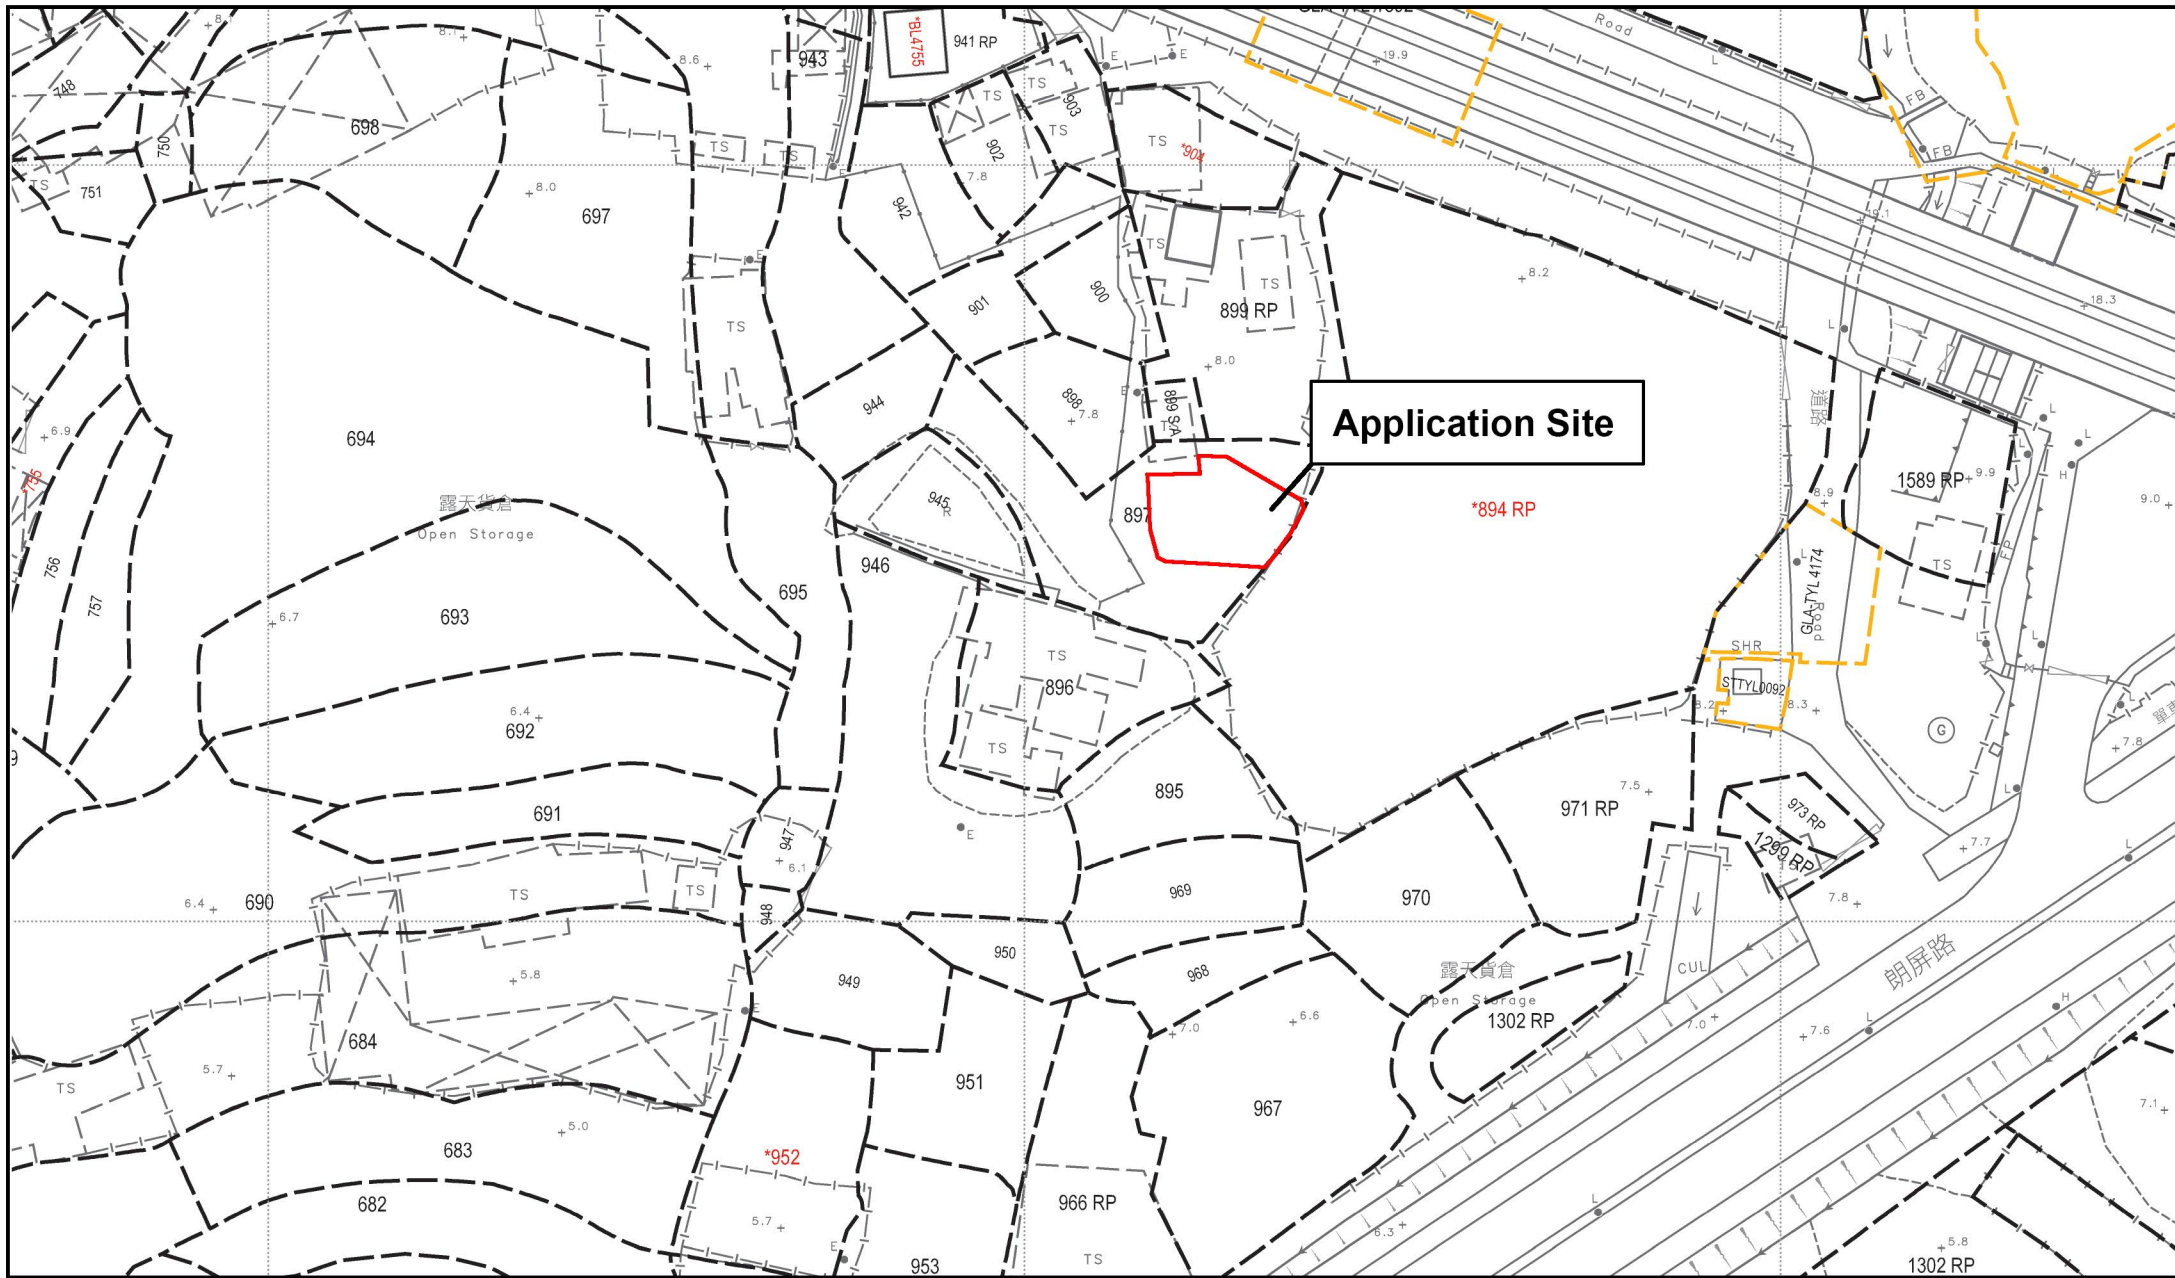


Project 項目名稱:  
**Proposed Temporary Shop and Services for a Period of 3 Years at Lot 897 (Part) in D.D.122, Ping Shan, Yuen Long, N.T.**

Drawing Title 圖紙標題:  
**Site Plan**

---

Drawing No. 圖號:  
**20240721**

Remarks 備註:

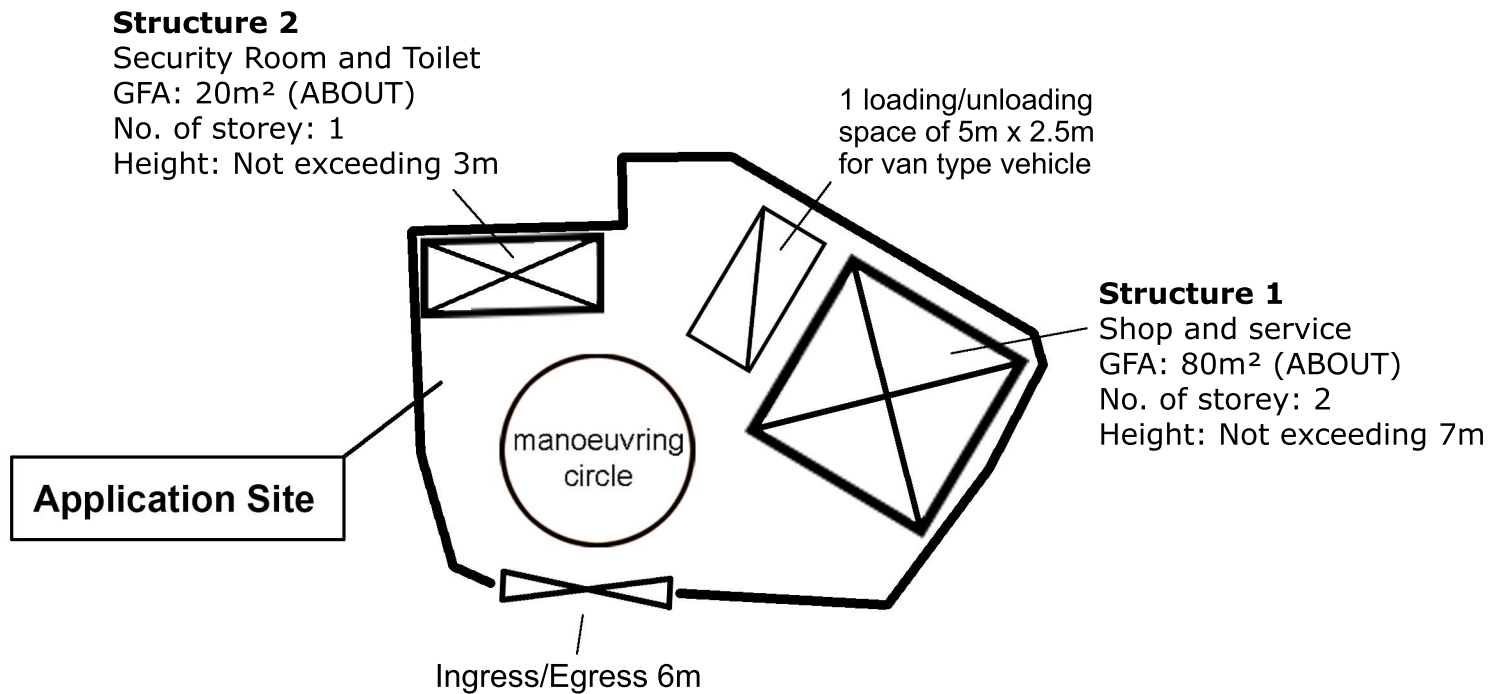

Project 項目名稱:

Proposed Temporary Shop and Services for a Period of 3 Years at Lot 897 (Part) in D.D.122, Ping Shan, Yuen Long, N.T.

Drawing Title 圖紙標題:


Layout Plan

Drawing No. 圖號:

20240705

Remarks 備註:

 Structure

 Van type vehicle