

Project 項目名稱:

Proposed Temporary Shop and Services (Retail Shop for Hardware Groceries) for a Period of 3 Years at Lot 878 (Part) in D.D.114 & Adjoining Government Land, Pat Heung, Yuen Long, N.T.

Drawing Title 圖目:

Application Site

Remarks 備註:


Drawing No. 圖號:

Figure 1


Scale 比例:

1:1000



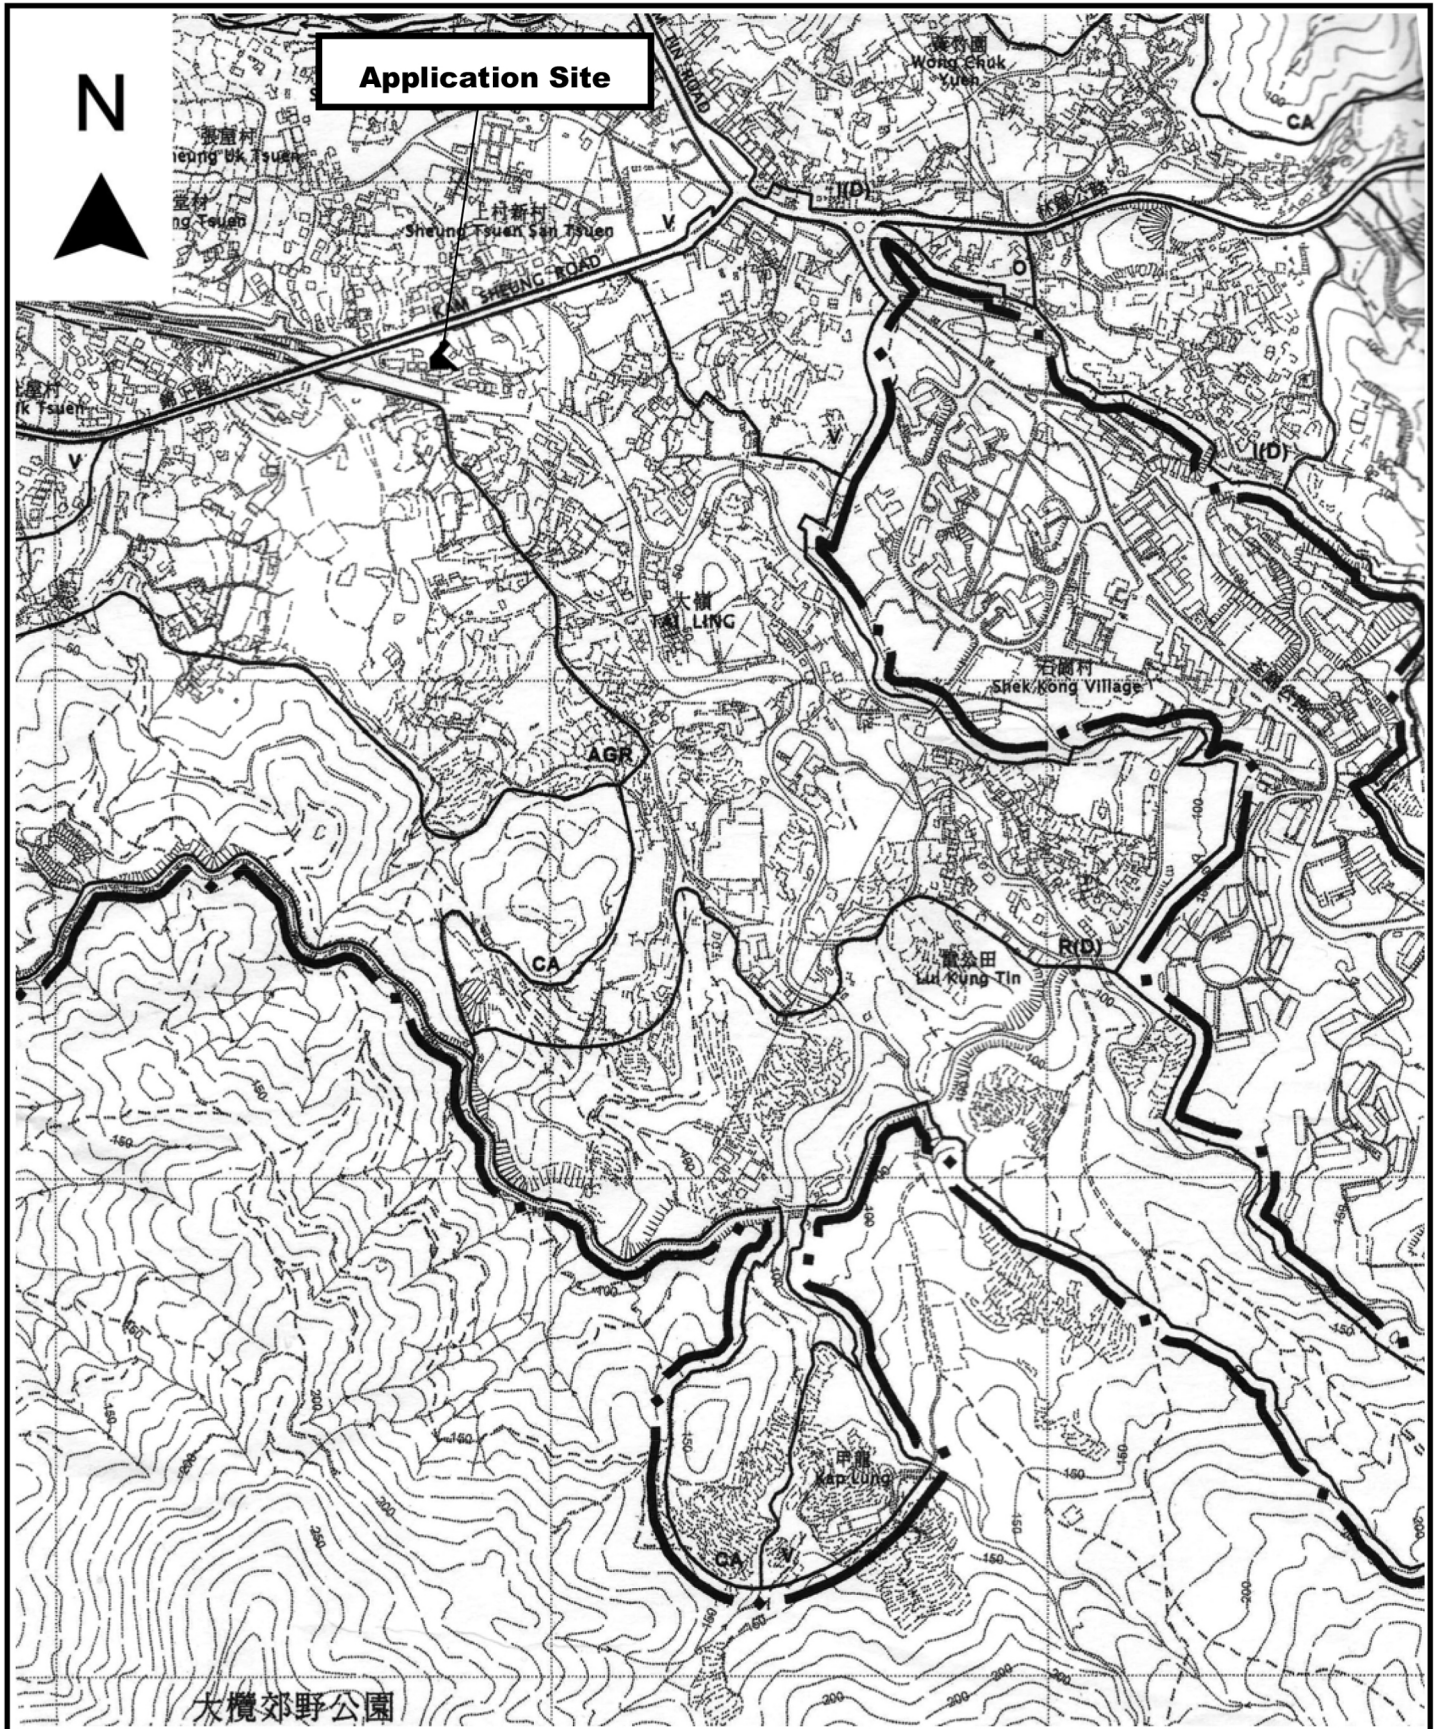

|  |  |                    |
|--|--|--------------------|
| <p>Project 項目名稱:<br/>         Proposed Temporary Shop and Services (Retail Shop for Hardware Groceries) for a Period of 3 Years at Lot 878 (Part) in D.D.114 &amp; Adjoining Government Land, Pat Heung, Yuen Long, N.T.</p> | <p>Drawing Title 圖目:<br/>         Extract from OZP No. S/YL-SK/9</p> | <p>Remarks 備註:</p> |
| <p>Drawing No. 圖號:<br/>         Figure 2</p>   | <p>Scale 比例:<br/>         1:7500</p>                                 |                    |

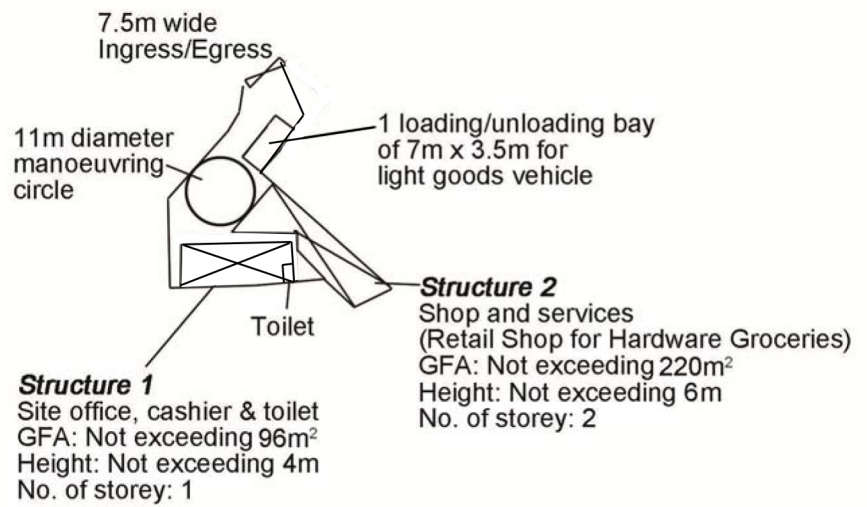

Project 項目名稱:

Proposed Temporary Shop and Services (Retail Shop for Hardware Groceries) for a Period of 3 Years at Lot 878 (Part) in D.D.114 & Adjoining Government Land, Pat Heung, Yuen Long, N.T.

Drawing Title 圖目:

Proposed Layout Plan

Remarks 備註:




Drawing No. 圖號:

Figure 3

Scale 比例:

1:1000



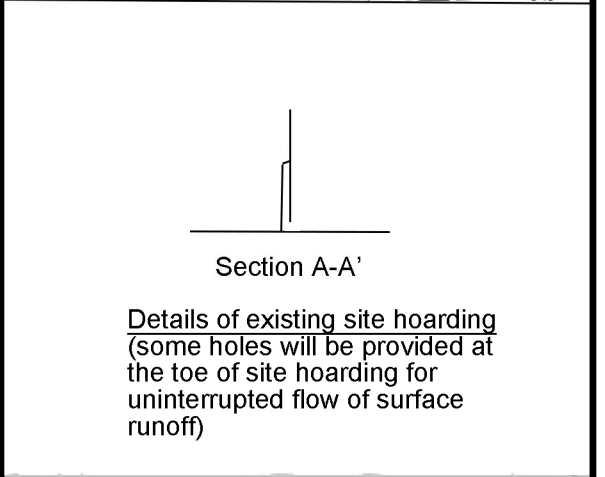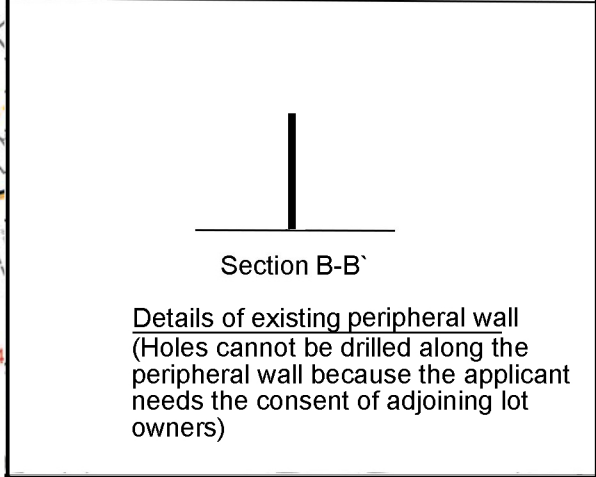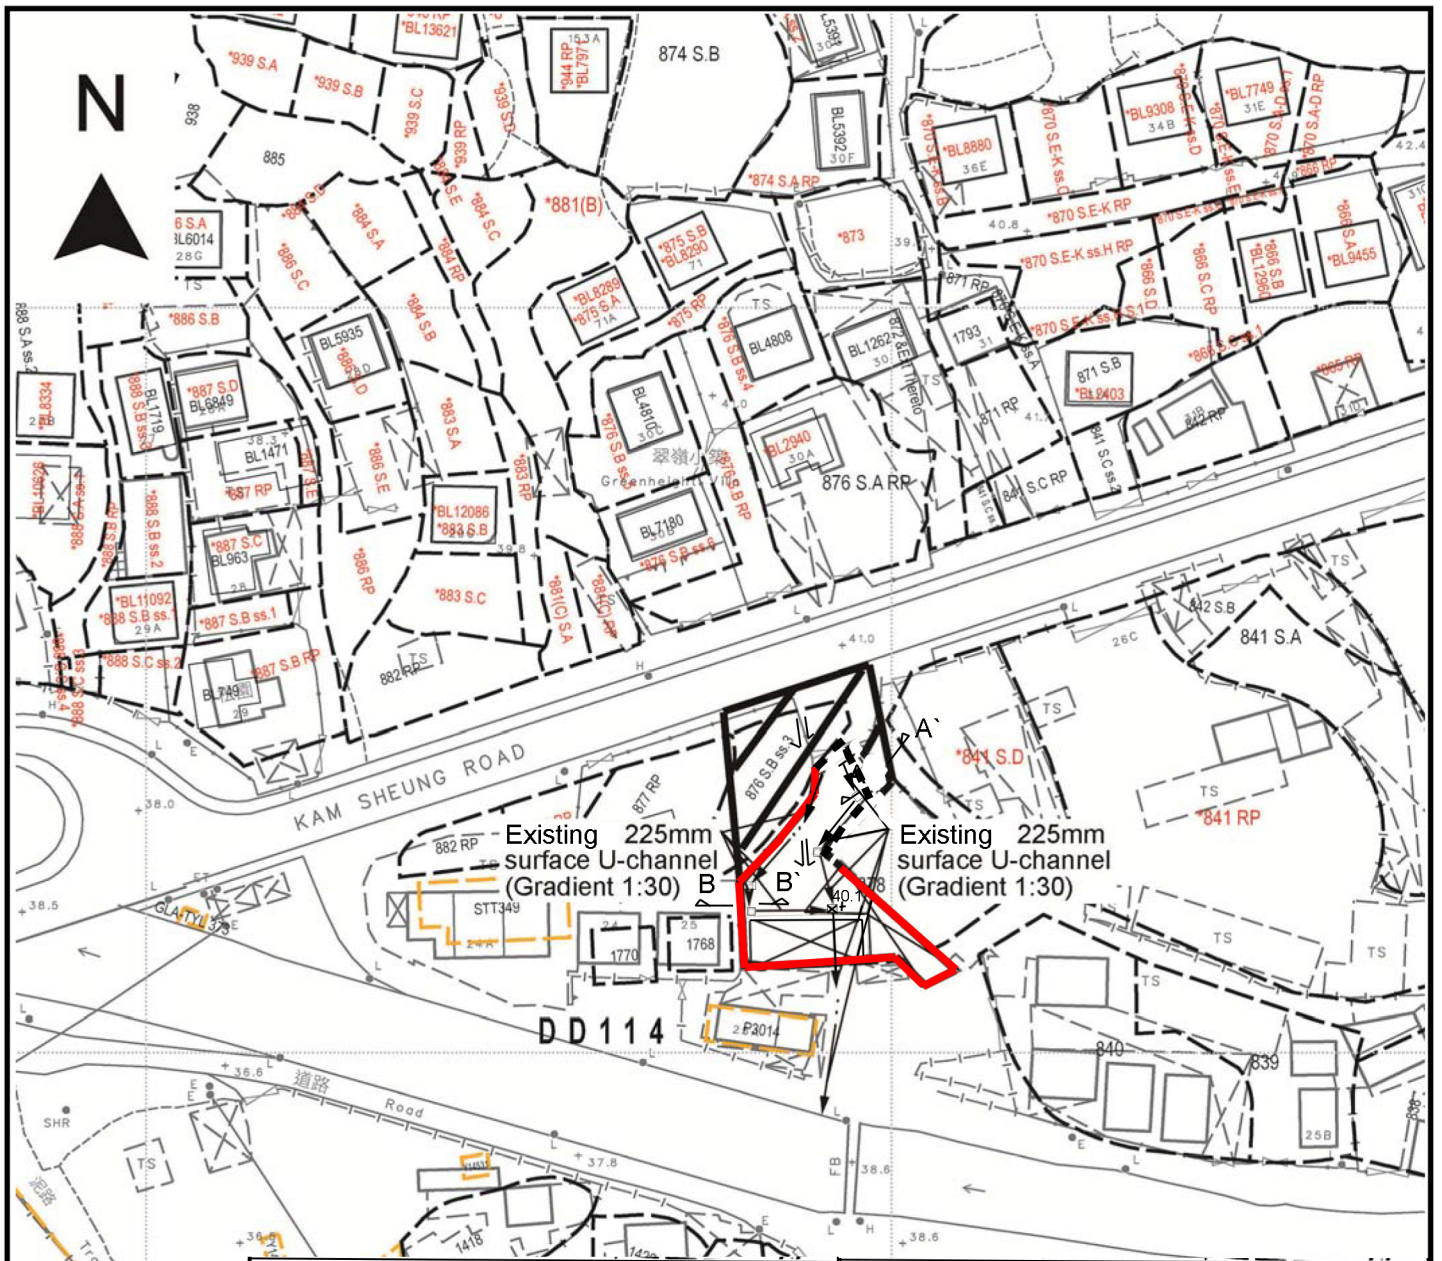

Project 項目名稱:  
**Proposed Temporary Shop and Services (Retail Shop for Hardware Groceries) for a Period of 3 Years at Lot 878 (Part) in D.D.114 & Adjoining Government Land, Pat Heung, Yuen Long, N.T.**

Drawing Title 圖目:  
**As-built Drainage Plan**

Drawing No. 圖號:  
**Figure 4**


Remarks 備註:  
 +<sub>40.1</sub> Level (in mPD)  
 ⇐ Flow of surface runoff  
 --- Site hoarding  
 --- Peripheral wall  
 □ Existing catchpit  
 □ Existing catchpit with sandtrap  
 □ External catchment

Scale 比例:  
**1:1000**







7.5m wide  
Ingress/Egress

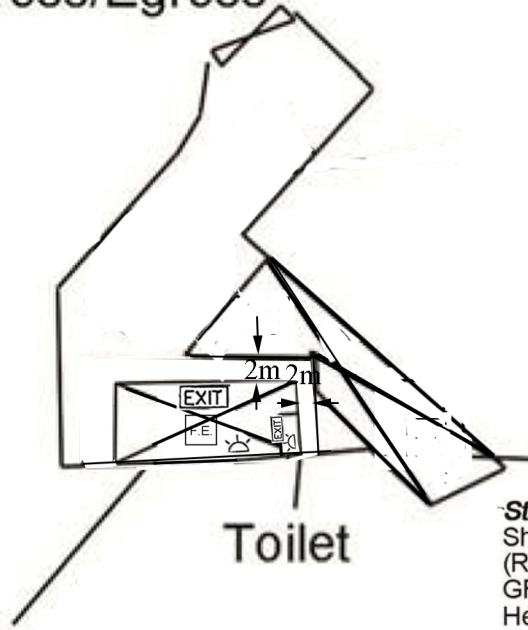

**Structure 1**  
Site office, cashier & toilet  
GFA: Not exceeding 96m<sup>2</sup>  
Height: Not exceeding 4m  
No. of storey: 1

**Structure 2**  
Shop and services  
(Retail Shop for Hardware Groceries)  
GFA: Not exceeding 220m<sup>2</sup>  
Height: Not exceeding 6m  
No. of storey: 2

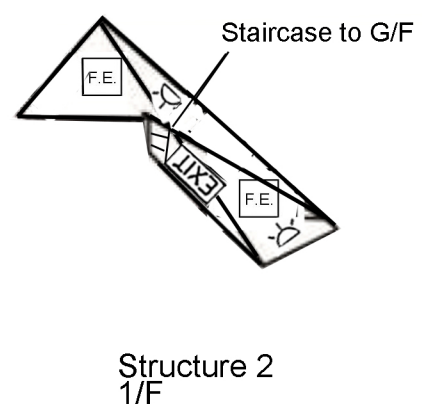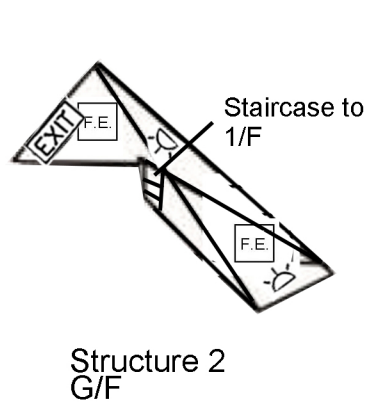

|   |   |   |
|---|---|---|
| Project 項目名稱:<br>Proposed Temporary Shop and Services (Retail Shop for Hardware Groceries) for a Period of 3 Years at Lot 878 (Part) in D.D.114 & Adjoining Government Land, Pat Heung, Yuen Long, N.T. | Drawing Title 圖目:<br>Proposed Fire Service Installations Plan | Remarks 備註:<br>[F.E.] 5kg carbon dioxide fire extinguisher<br>[EXIT] 出口 Exit Sign<br>[Symbol] 緊急照明燈 Emergency Light |
|   | Drawing No. 圖號:<br>Figure 5                                   |   |