




Project 項目名稱:  
 Proposed Temporary Shop and Services for a Period of 3 Years at Lot 3927 S.A (part) in D.D. 124 ,Tan Kwai Tsuen, Hung Shui Kiu, Yuen Long, New Territories

Drawing Title 圖紙標題:  
 Location Plan

Drawing No. 圖號:  
 20240627

Remarks 備註:  
 ●●● Vehicular access leading from Tan Kwai Tsuen Road



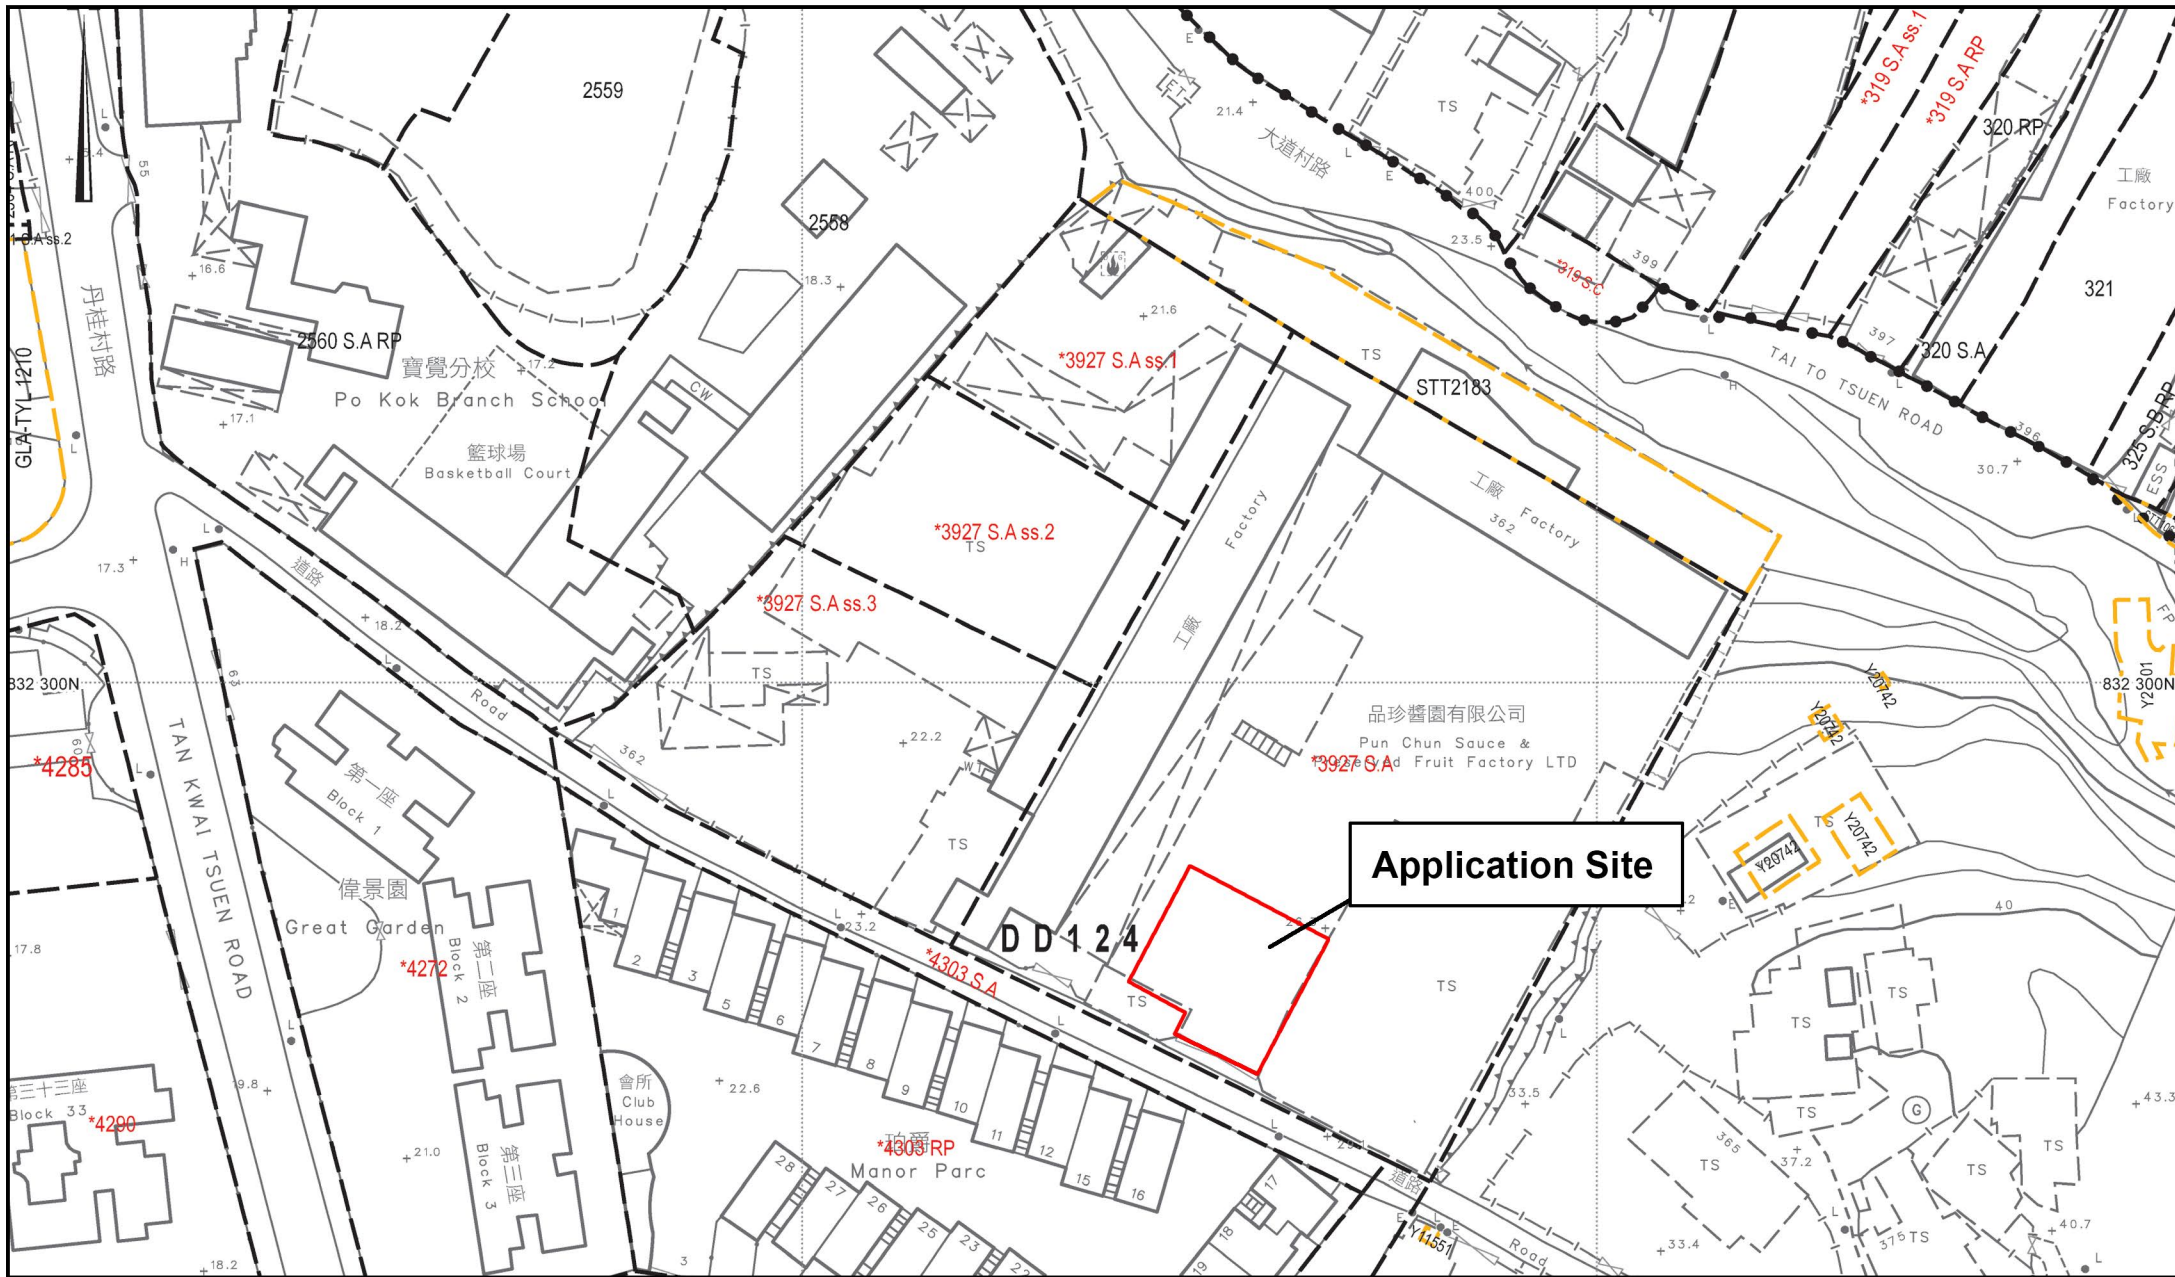

Project 項目名稱:  
**Proposed Temporary Shop and Services for a Period of 3 Years at Lot 3927 S.A (part) in D.D. 124 ,Tan Kwai Tsuen, Hung Shui Kiu, Yuen Long, New Territories**


Drawing Title 圖紙標題:  
**Site Plan**

Drawing No. 圖號:  
**20240627**

Remarks 備註:

**Structure A**

Shop and Services  
Covered Area: 110m<sup>2</sup> (ABOUT)  
GFA: 220m<sup>2</sup> (ABOUT)  
No. of storey: 2  
Height: Not exceeding 7m

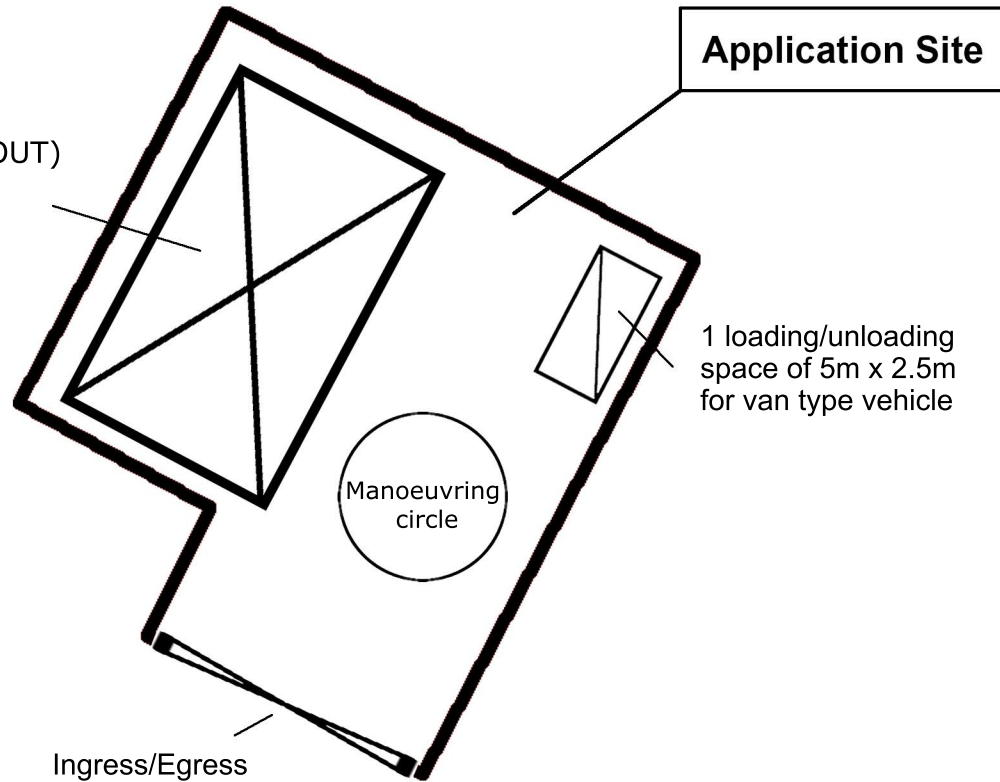

Project 項目名稱:

Proposed Temporary Shop and Services for a Period of 3 Years at Lot 3927 S.A (part) in D.D. 124 ,Tan Kwai Tsuen, Hung Shui Kiu, Yuen Long, New Territories

Drawing Title 圖紙標題:

Layout Plan

Remarks 備註:

 Van Type Vehicle

 Structure

Drawing No. 圖號:

20240627