



Proposed Flat and Shop and Services Uses  
with Minor Relaxation of Plot Ratio Restriction  
at Tai Kei Leng, Yuen Long

Figure 1a  
Location Plan

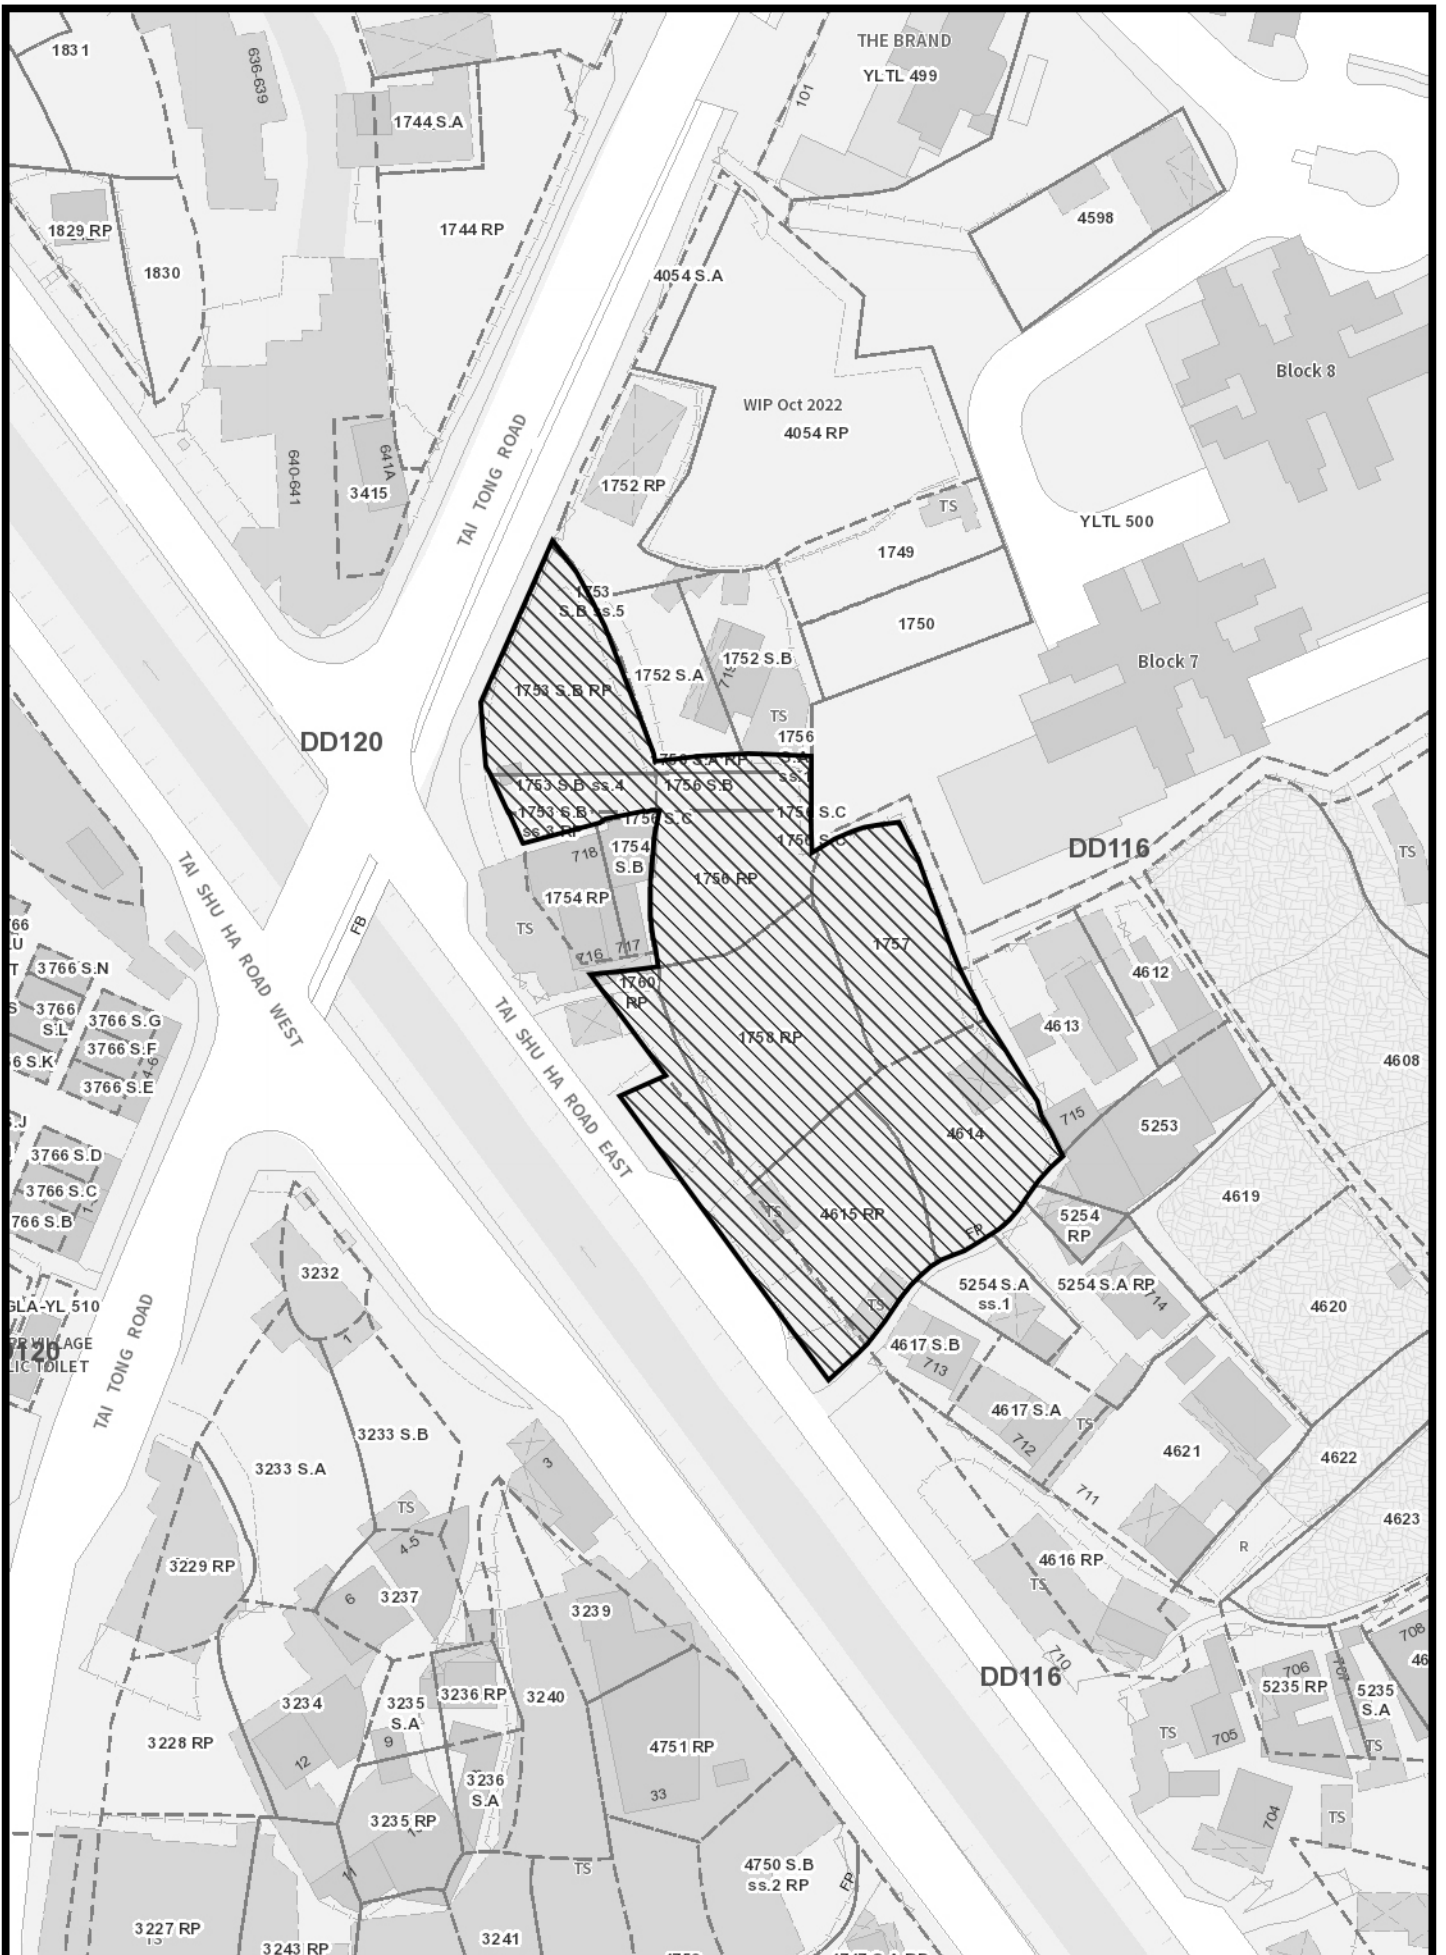


Proposed Flat and Shop and Services Uses  
with Minor Relaxation of Plot Ratio Restriction  
at Tai Kei Leng, Yuen Long

Figure 2a  
Land Status Plan

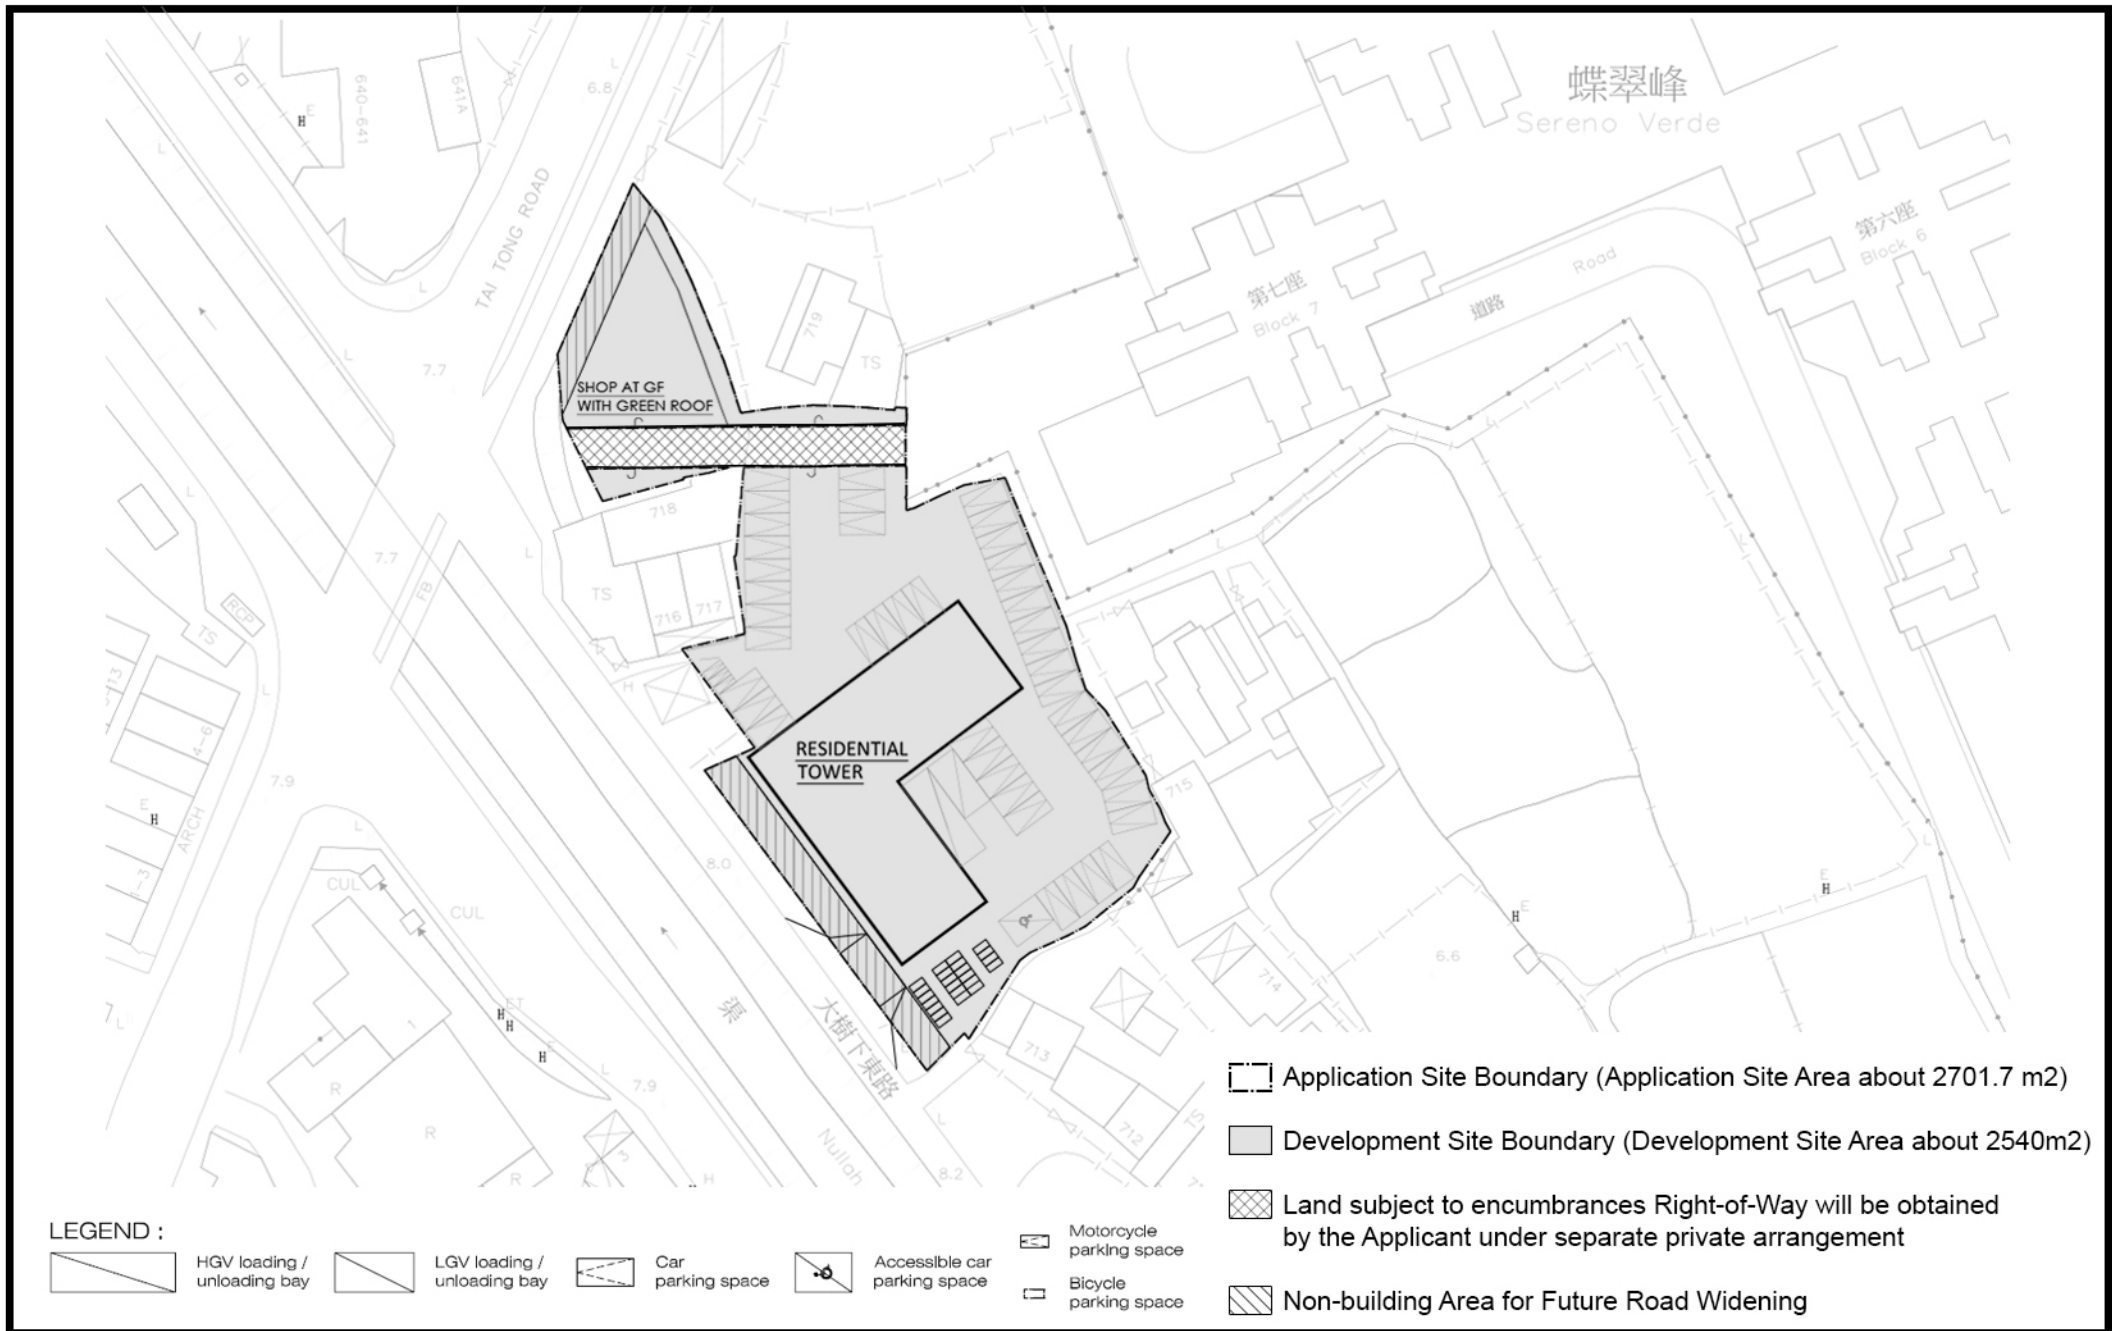


Proposed Flat and Shop and Services Uses with Minor Relaxation of Plot Ratio Restriction at Tai Kei Leng, Yuen Long

Figure 3a2  
Master Layout Plan

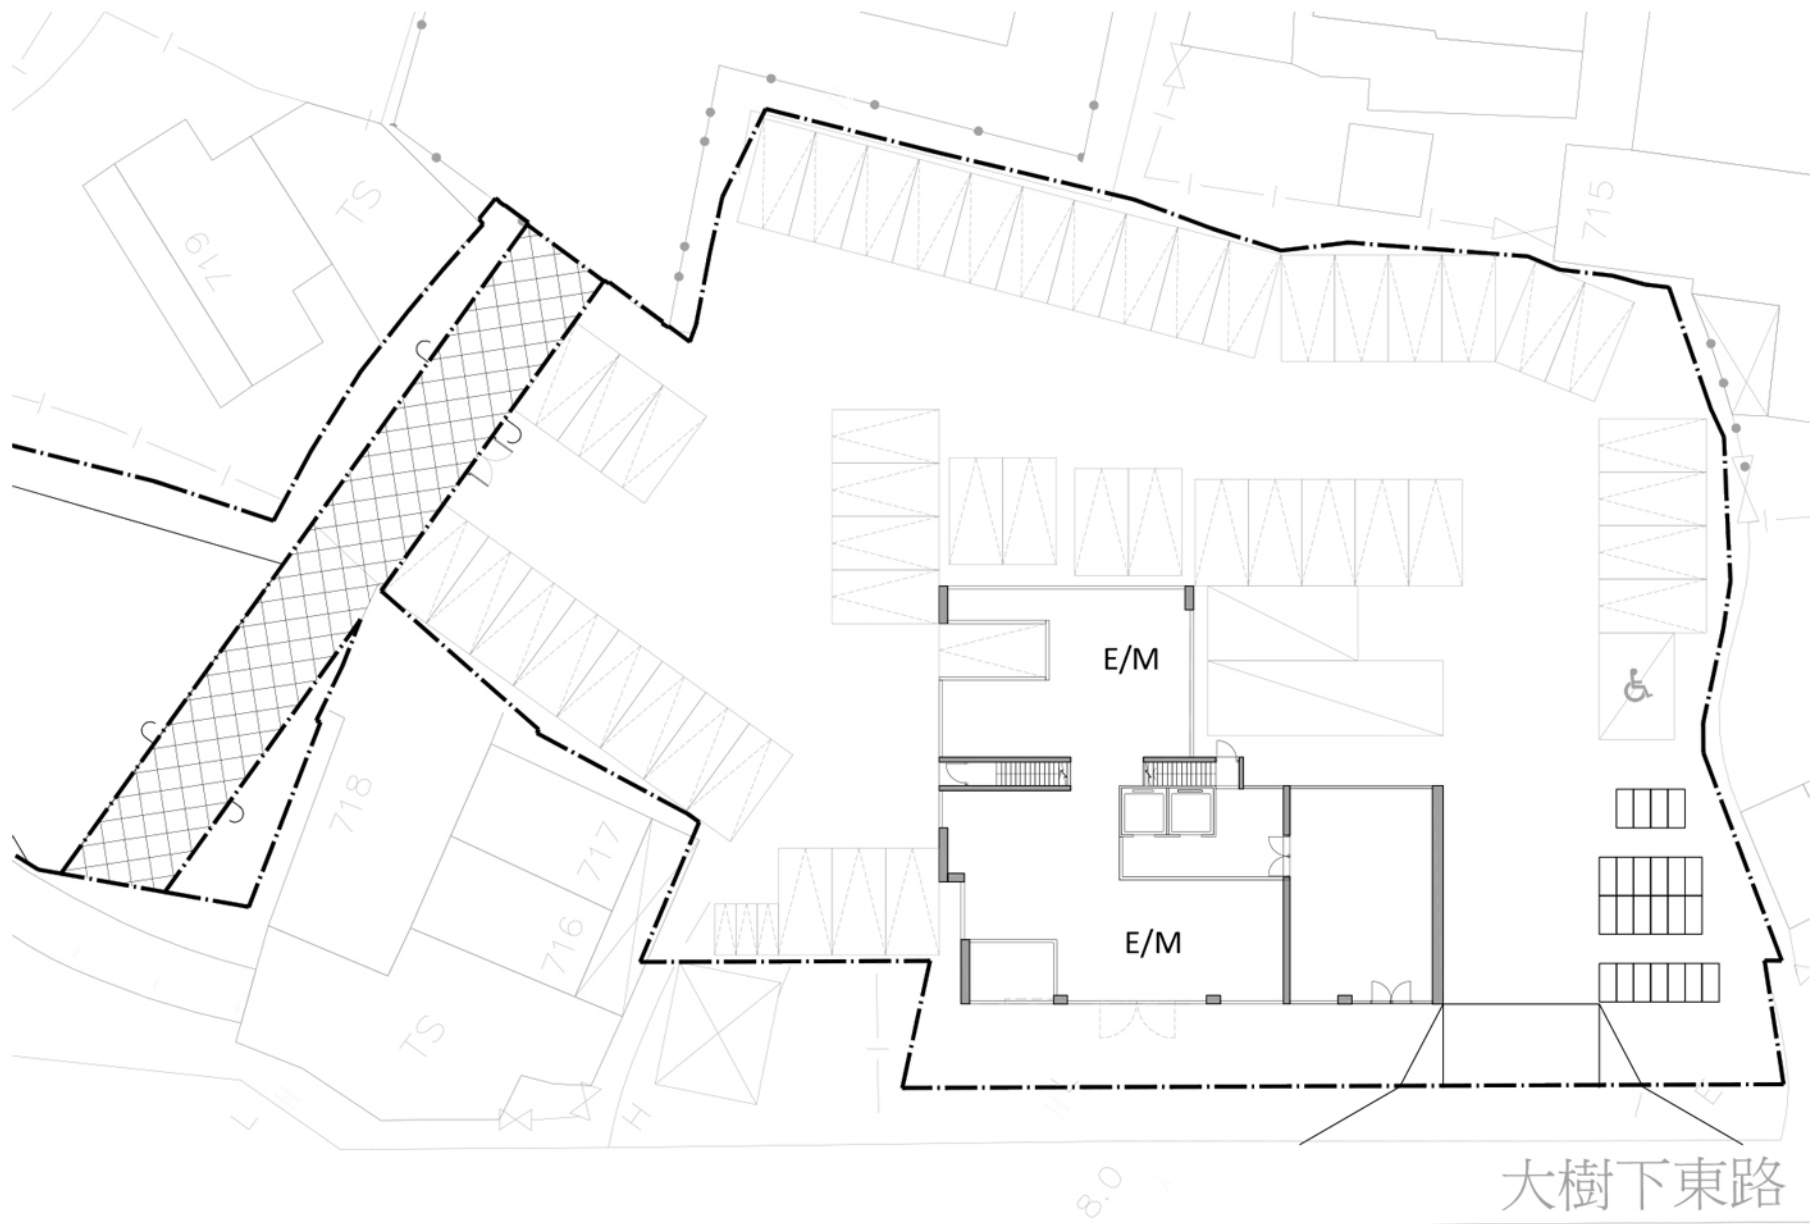

Proposed Flat and Shop and Services Uses with Minor Relaxation  
of Plot Ratio Restriction at Tai Kei Leng, Yuen Long


Figure 3b1  
E&M Layout Plan

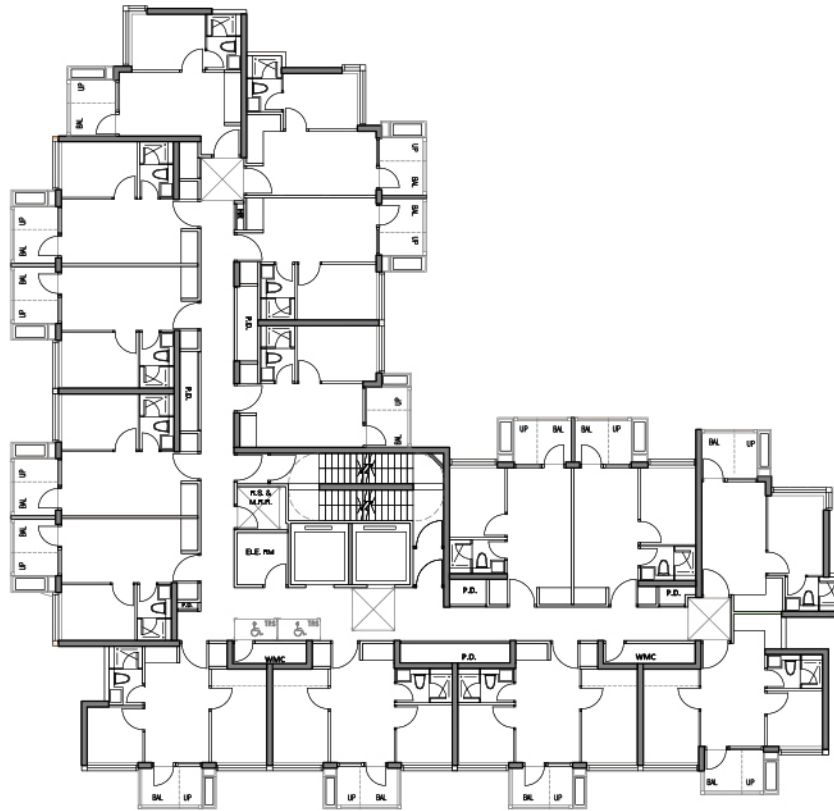

TYPICAL (24 STOREYS)

Proposed Flat and Shop and Services Uses with Minor Relaxation  
of Plot Ratio Restriction at Tai Kei Leng, Yuen Long


Figure 3c1  
Typical Floor Plan

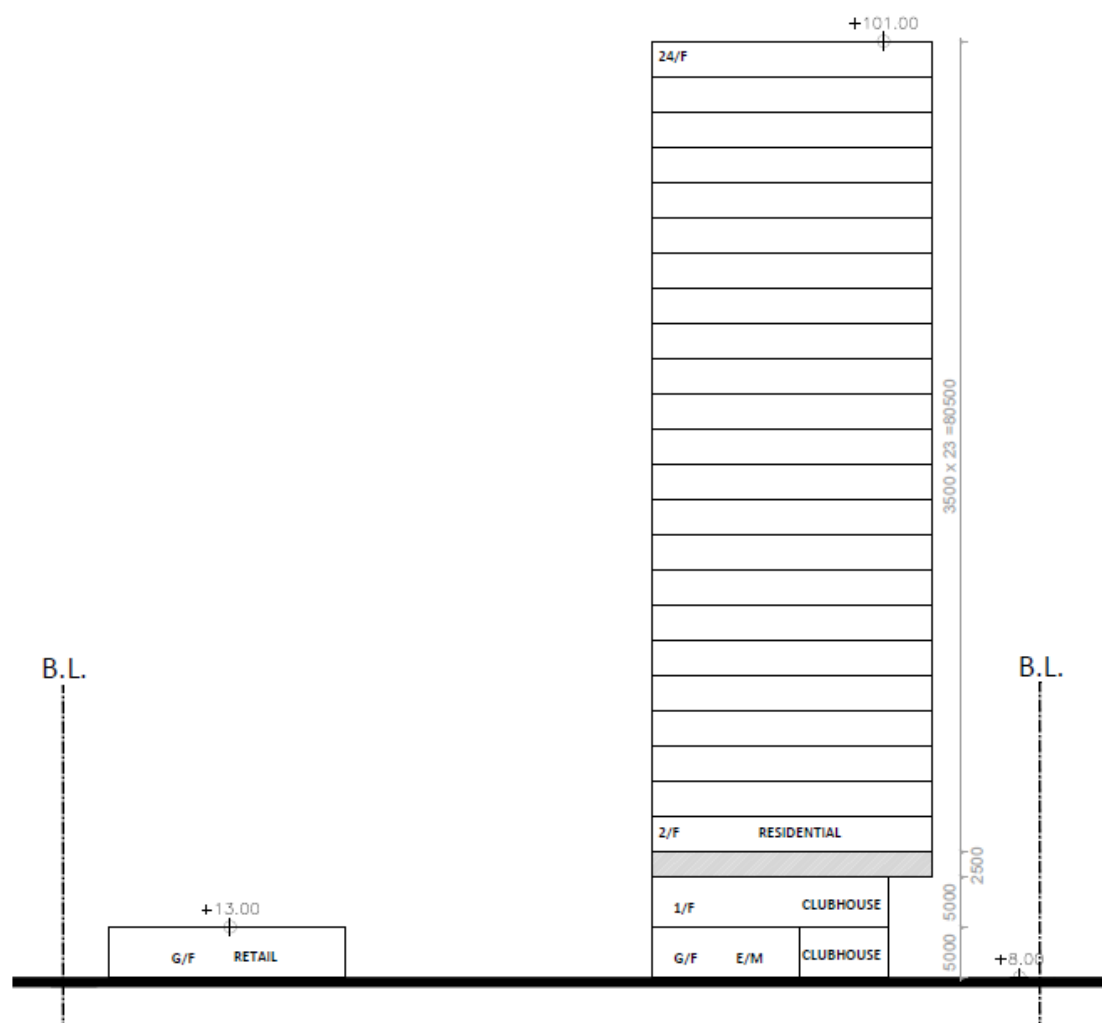

SECTION A-A (SCALE 1:400)

Proposed Flat and Shop and Services Uses with Minor Relaxation of Plot Ratio Restriction at Tai Kei Leng, Yuen Long

Figure 4a1  
Section Plan

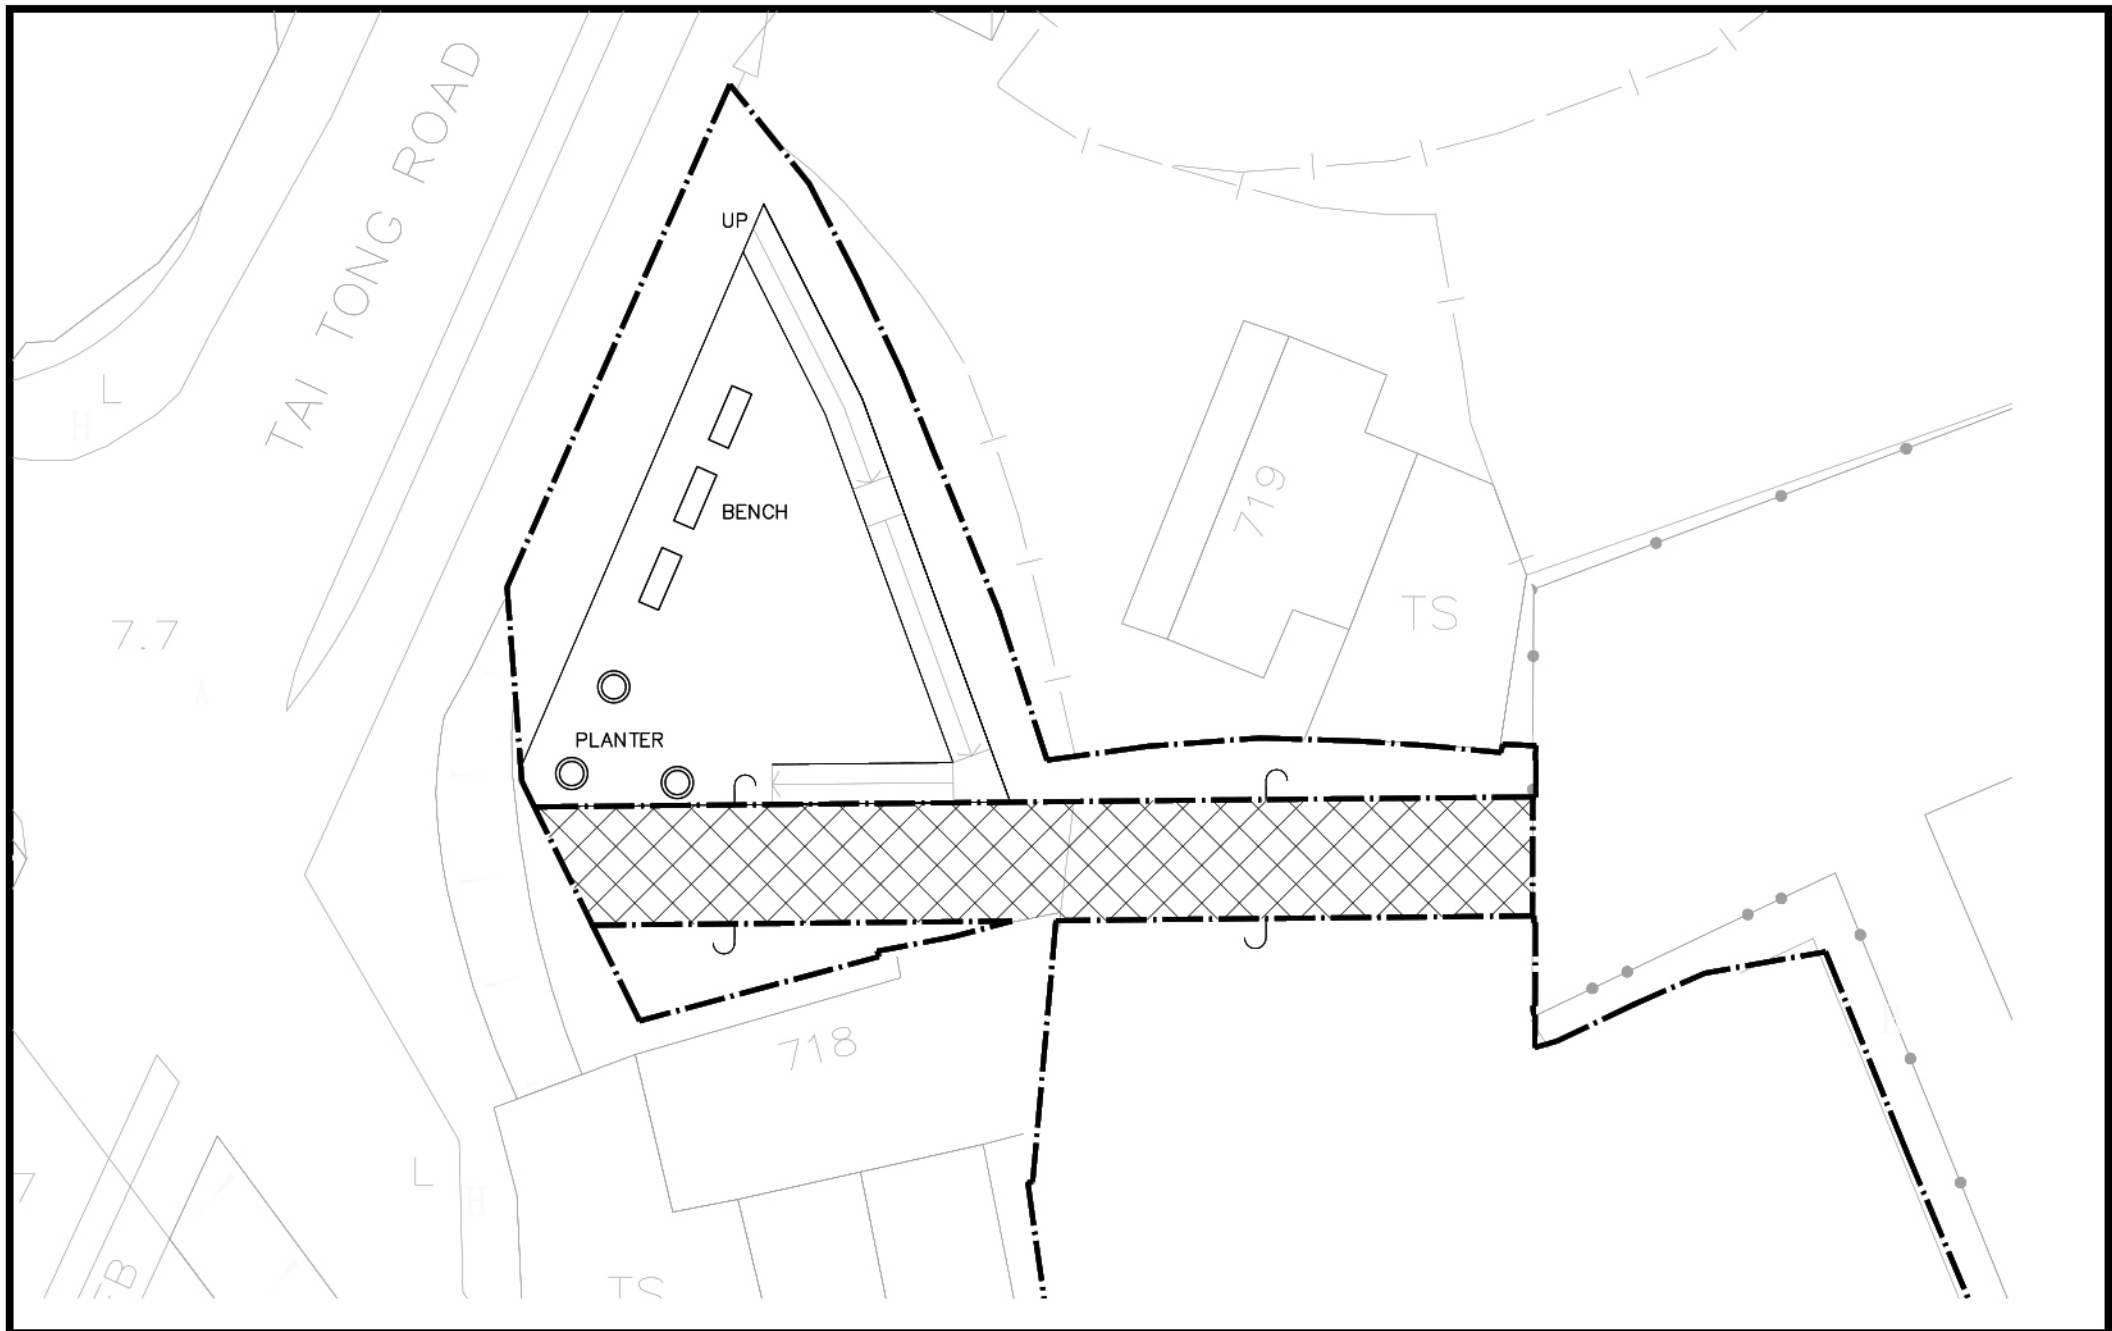

Proposed Flat and Shop and Services Uses with Minor Relaxation of Plot Ratio Restriction at Tai Kei Leng, Yuen Long

Figure 5a  
Green Roof Plan