



## List of Drawings

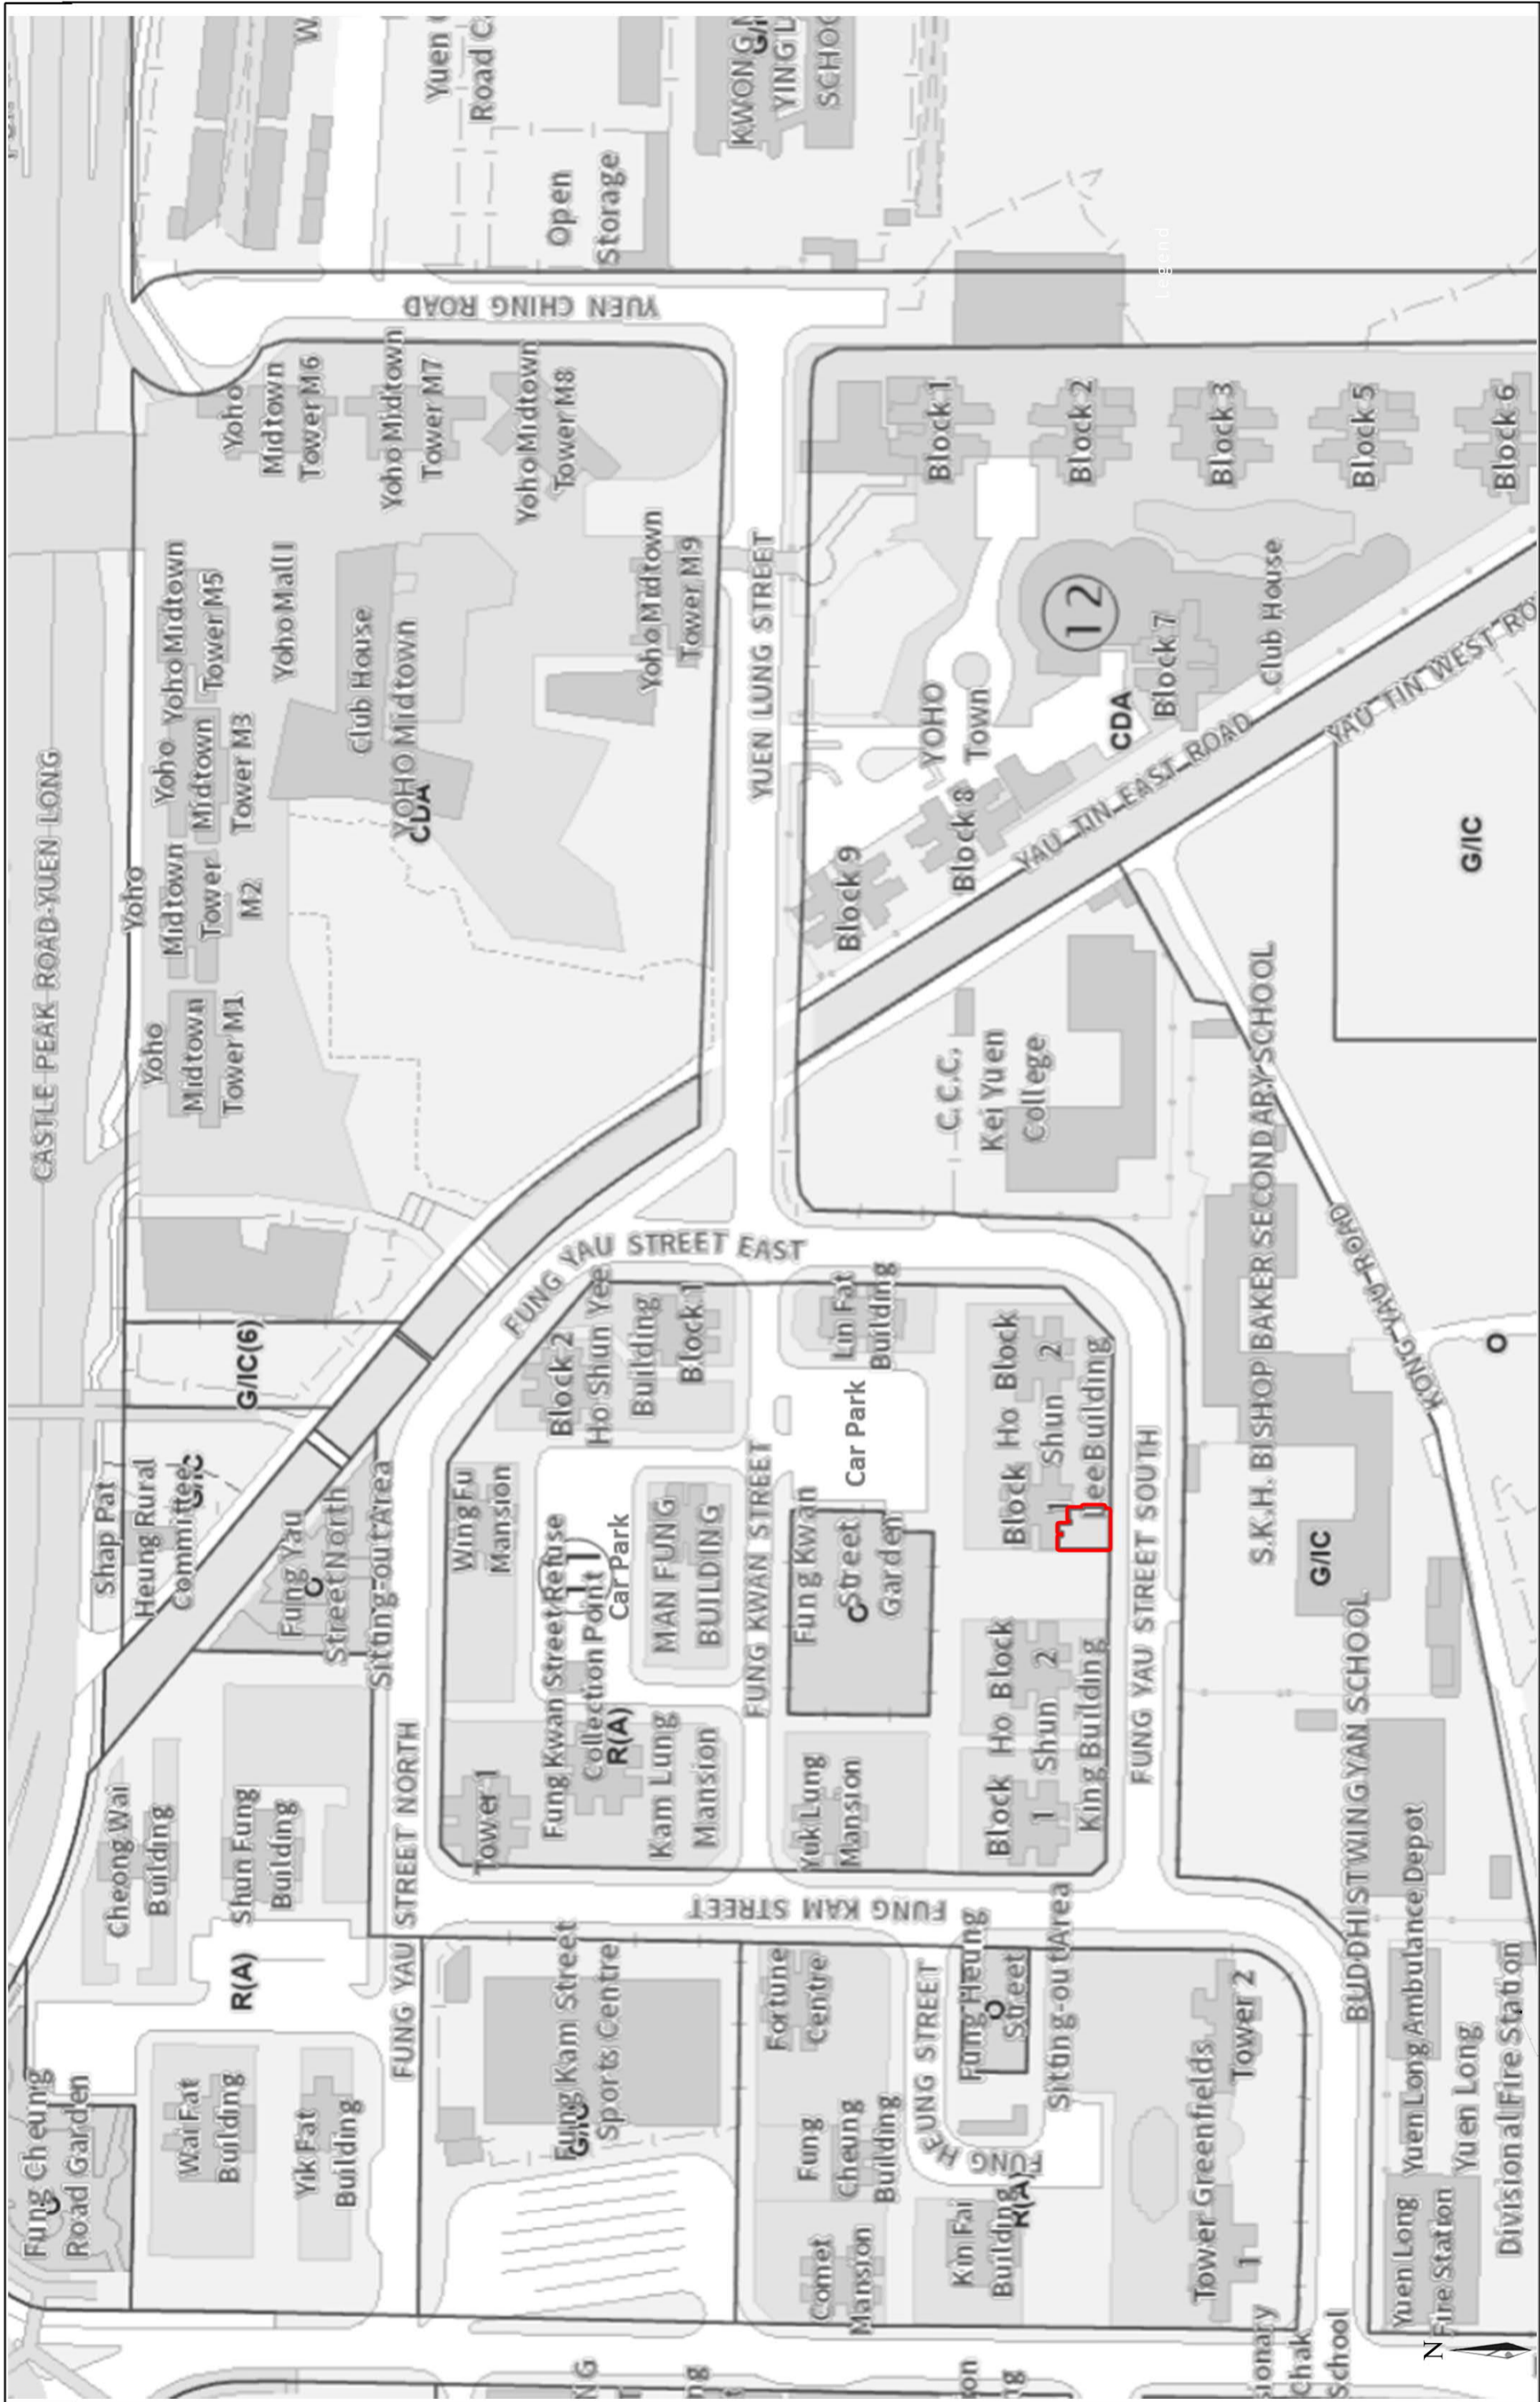


LEGEND:	DRAWING NO.	A-1	FIGURE TITLE:	LOCATION:	PREPARED BY:
	SCALE:	1:2300 at A4	Location Plan	Entertainment Unit No. 3 on 1/F, Ho Shun Lee Building, 9 Fung Yau Street South, Yuen Long, N.T.	 DeSPACE (International) Limited
	DATE:	23.5.2024			

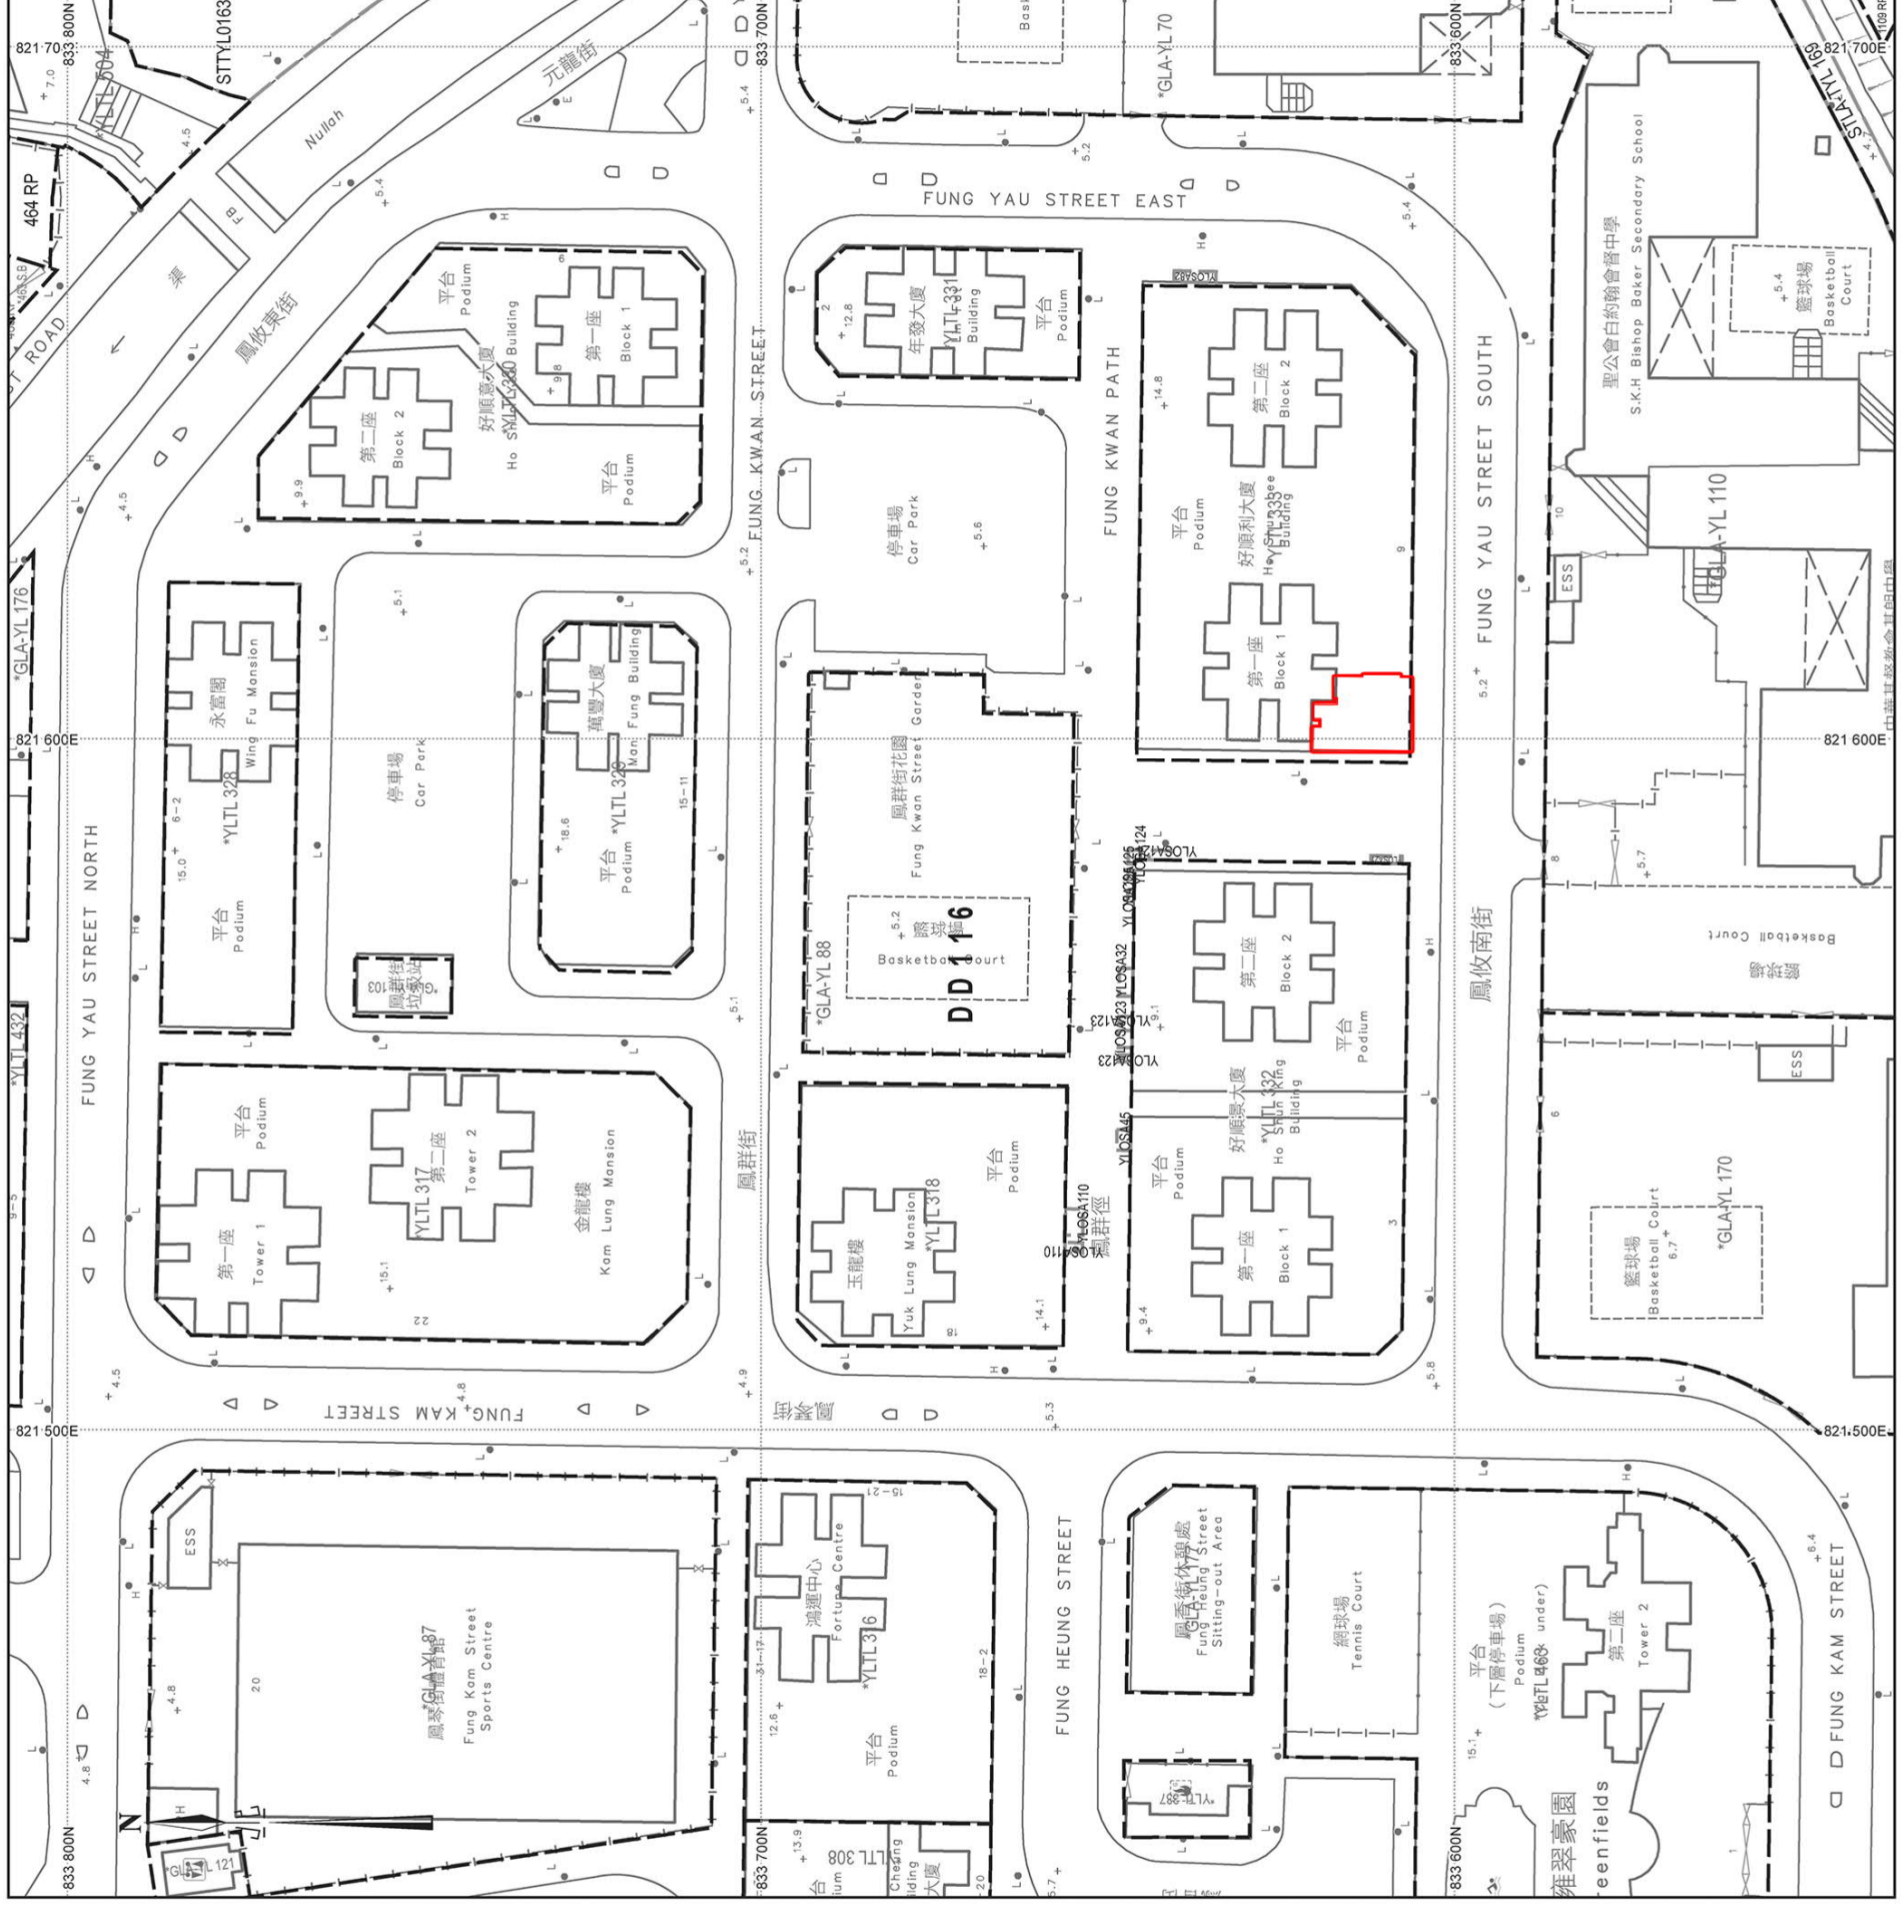



LEGEND:

 

Application Premises

DRAWING NO.

A-2

SCALE: 1:1500 at A4

DATE: 23.5.2024

FIGURE TITLE:

Lot Index Plan

LOCATION:


Entertainment Unit No. 3 on 1/F, Ho Shun Lee Building,  
9 Fung Yau Street South, Yuen Long, N.T.

PREPARED BY:



DeSPACE (International) Limited



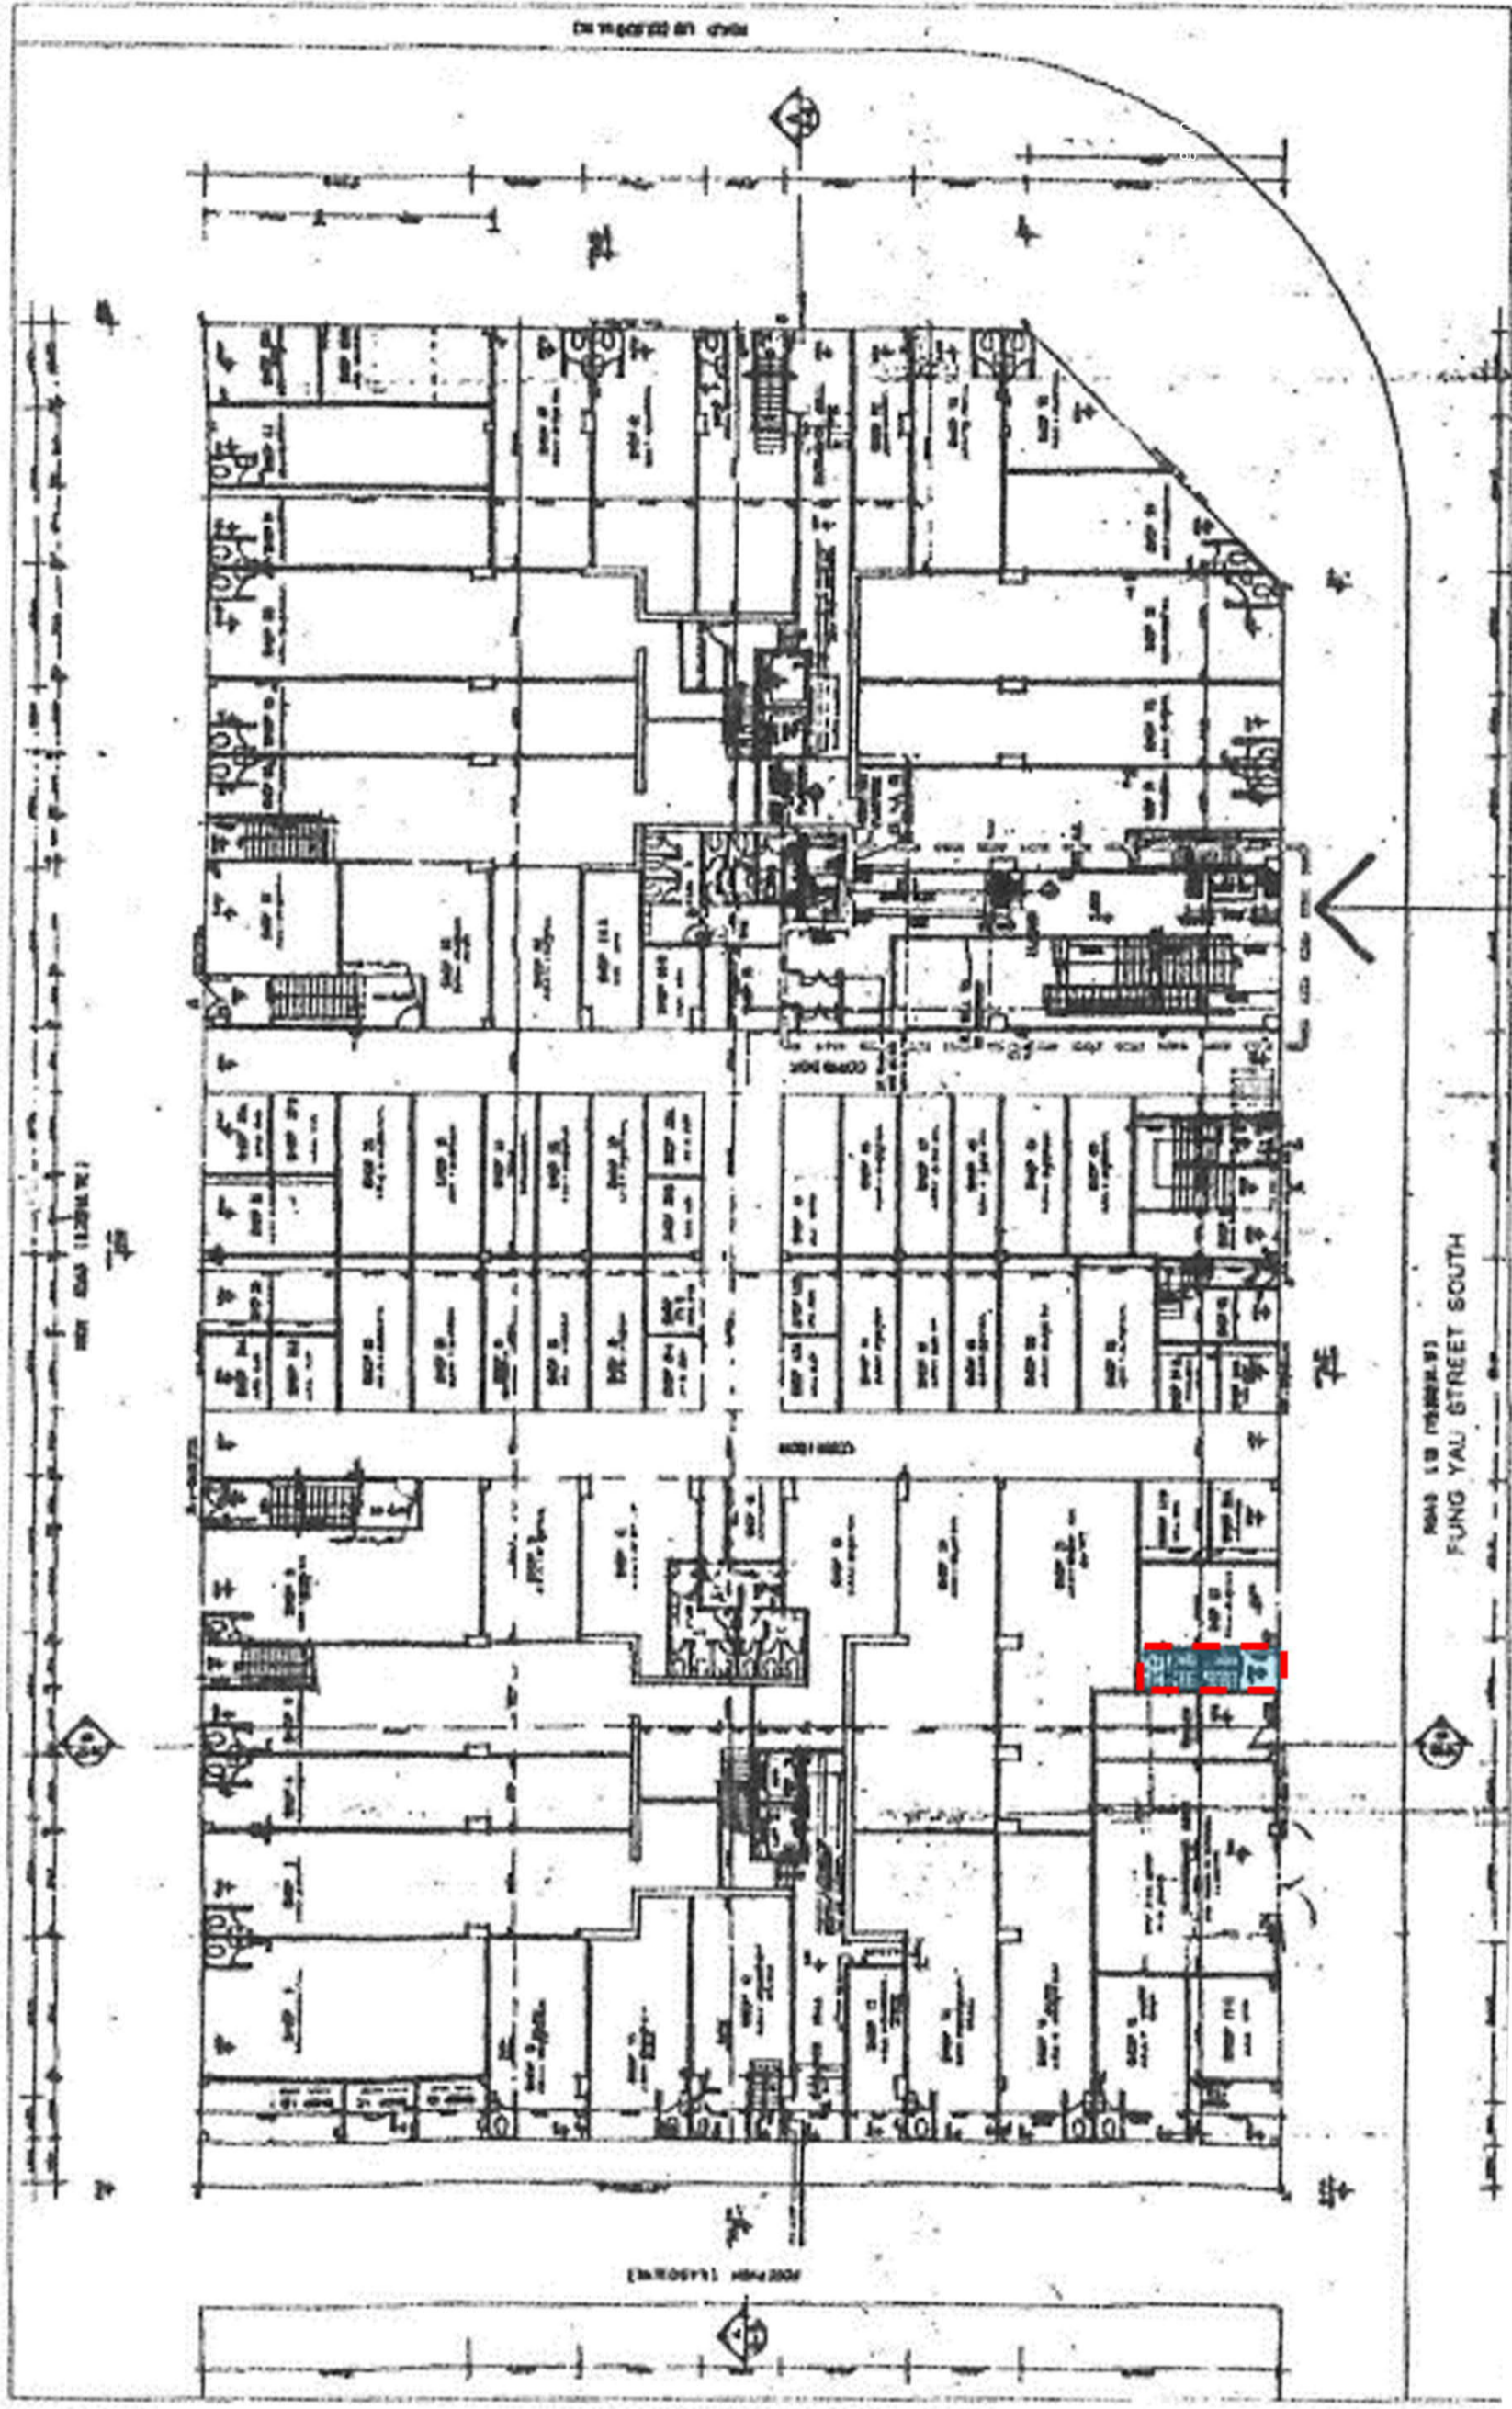

**LEGEND:**  
 Staircases on G/F linking the Application Premises


**DRAWING NO.** A-3  
**SCALE:** 1:300 at A3  
**DATE:** 23.5.2024

**FIGURE TITLE:**  
 Staircases on the Ground Floor

**LOCATION:**  
 Entertainment Unit No. 3 on 1/F, Ho Shun Lee Building,  
 9 Fung Yau Street South, Yuen Long, N.T.

**PREPARED BY:**



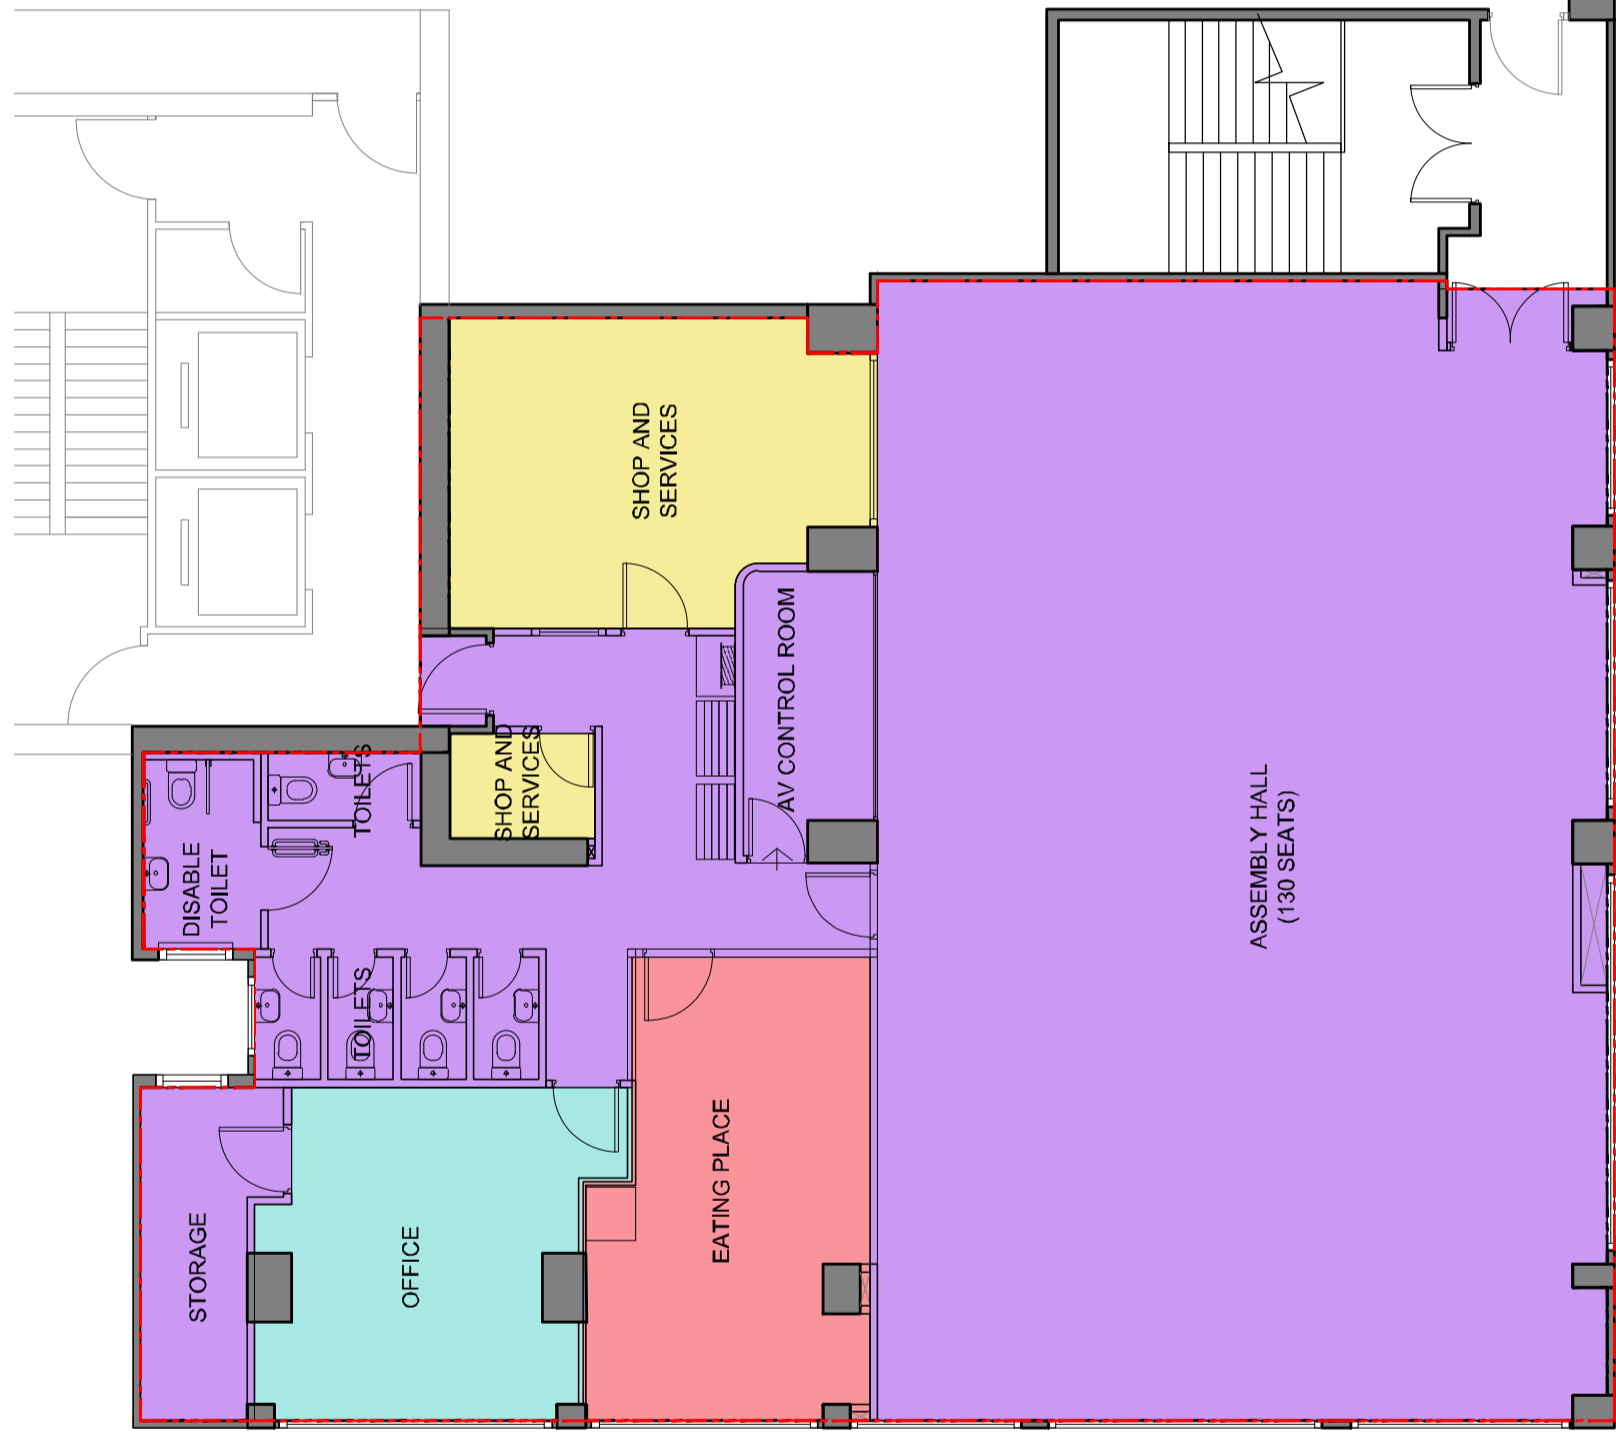

**APPLICATION PREMISES**  
GFA = about 264 sq.m.

**RELIGIOUS INSTITUTION**  
GFA = about 199 sq.m.

**SHOP AND SERVICES**  
GFA = about 25 sq.m.

**EATING PLACE**  
GFA = about 21 sq.m.

**OFFICE**  
GFA = about 19 sq.m.

○ LAYOUT PLAN  
SCALE 1:100

REV.	DESCRIPTION	DATE

**GENERAL NOTES**  
 All dimensions and site conditions should be checked prior to commencement of any work. Refer to figure dimensions only. Do not scale this drawing. This drawing should be read in conjunction with all related drawings and materials.  
 Copyright of the design and information shown on this drawing belongs to THEO TEXTURE. Any reproduction or use of the design is illegal without prior written consent by THEO TEXTURE.

**PROJECT TITLE**  
 ASSEMBLY OF GOD HOLY LIGHT CHURCH

**DRAWING TITLE**  
 PROPOSED FIRST FLOOR PLAN

SCALE	DRAWN BY	PROJECT NO.
1:100	ALAU	TT2350
DATE	CHECKED BY	DRAWING No.
29.05.2024	JT	A-4