


© S.F.H.

GROUND FLOOR PLAN


(摘錄自申請人於 26.11.2020 呈交的申請書)  
 (Extract from Applicant's  
 Submission of 26.11.2020)

參考編號 REFERENCE No. AYL-KTN/742	繪圖 DRAWING A-1
--------------------------------------	-------------------

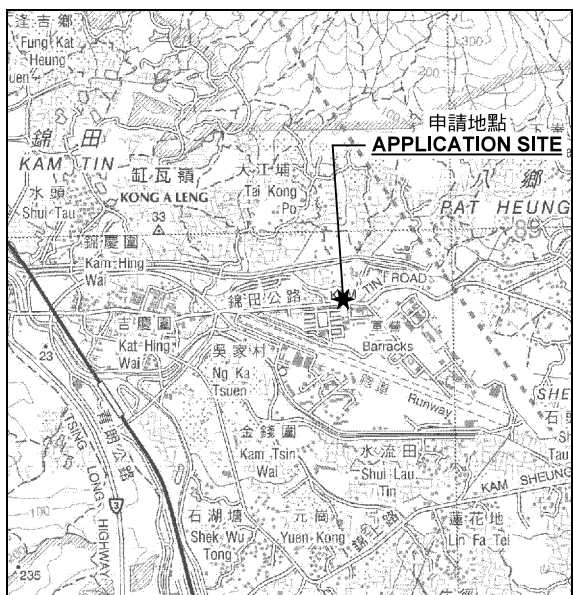

**要覽圖 KEY PLAN**

SCALE 1 : 50 000 比例尺

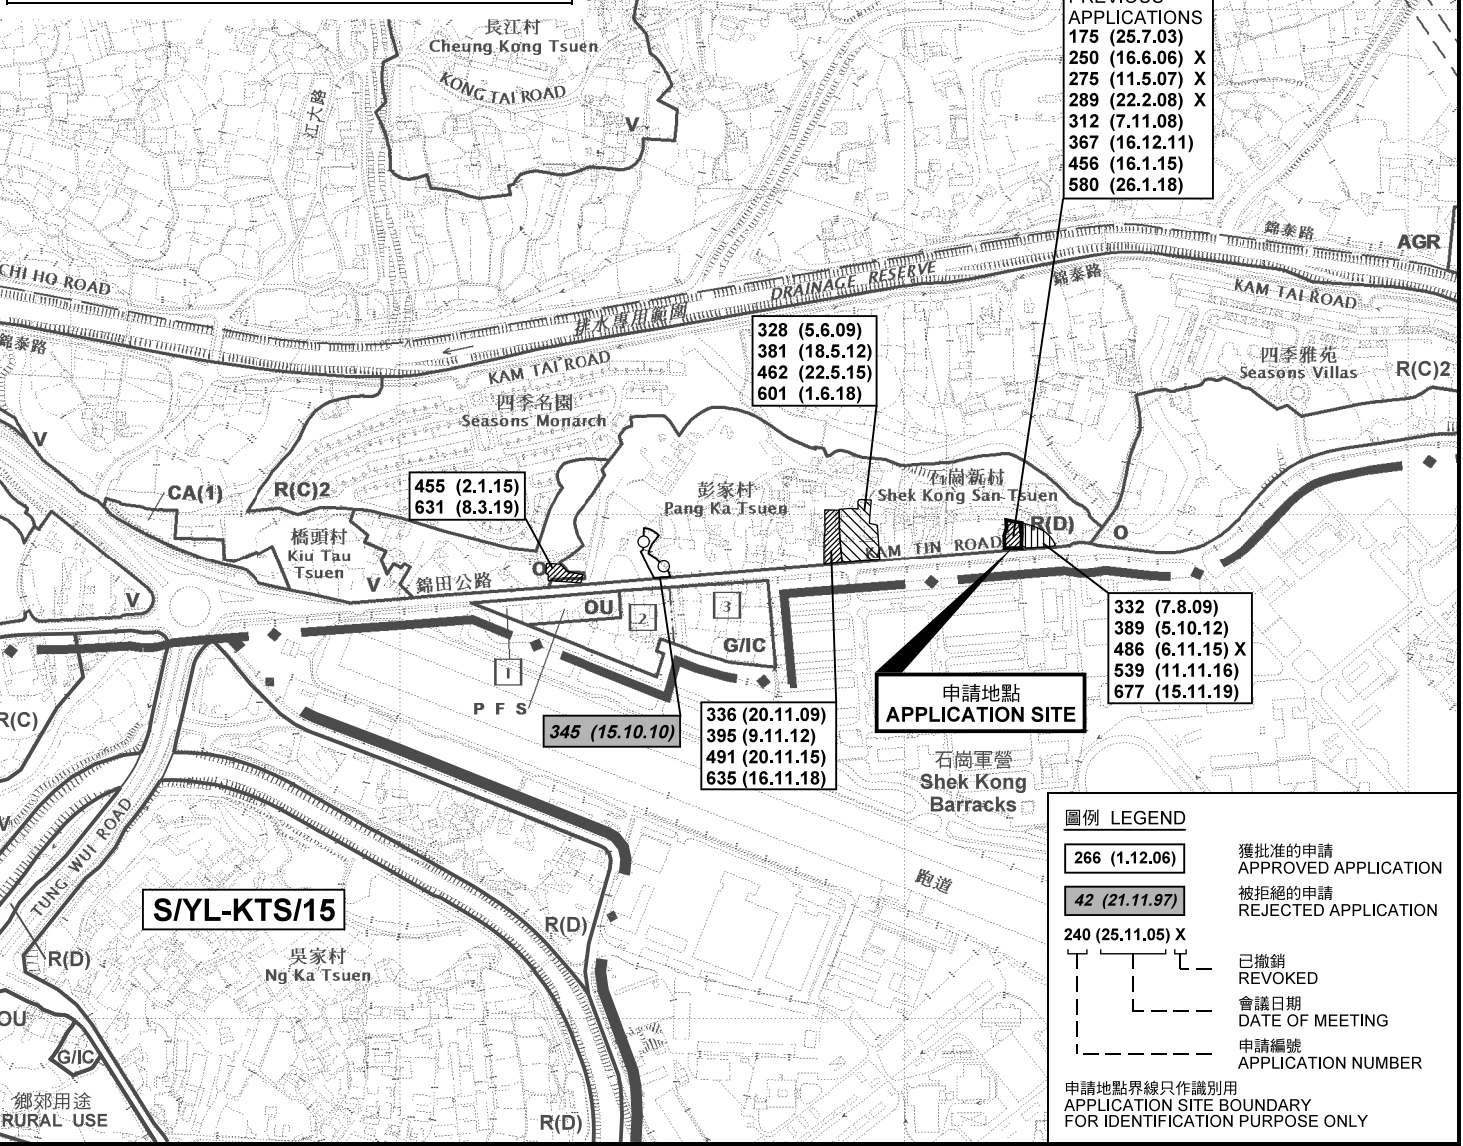

- 先前申請  
PREVIOUS APPLICATIONS
- 175 (25.7.03)
  - 250 (16.6.06) X
  - 275 (11.5.07) X
  - 289 (22.2.08) X
  - 312 (7.11.08)
  - 367 (16.12.11)
  - 456 (16.1.15)
  - 580 (26.1.18)

- 328 (5.6.09)
- 381 (18.5.12)
- 462 (22.5.15)
- 601 (1.6.18)

- 455 (2.1.15)
- 631 (8.3.19)

- 332 (7.8.09)
- 389 (5.10.12)
- 486 (6.11.15) X
- 539 (11.11.16)
- 677 (15.11.19)

- 345 (15.10.10)

- 336 (20.11.09)
- 395 (9.11.12)
- 491 (20.11.15)
- 635 (16.11.18)

**圖例 LEGEND**

- 266 (1.12.06) 獲批准的申請 APPROVED APPLICATION
- 42 (21.11.97) 被拒絕的申請 REJECTED APPLICATION
- 240 (25.11.05) X 已撤銷 REVOKED
- 會議日期 DATE OF MEETING
- 申請編號 APPLICATION NUMBER

申請地點界線只作識別用  
APPLICATION SITE BOUNDARY FOR IDENTIFICATION PURPOSE ONLY

本摘要圖於2021年1月14日擬備，所根據的資料為於2014年12月2日核准的分區計劃大綱圖編號 S/YL-KTN/9 EXTRACT PLAN PREPARED ON 14.1.2021 BASED ON OUTLINE ZONING PLAN No. S/YL-KTN/9 APPROVED ON 2.12.2014


**位置圖及同類申請 LOCATION PLAN WITH SIMILAR APPLICATIONS**

臨時露天存放車輛(貨車、輕型貨車及私家車)  
作銷售用途的規劃許可續期(為期3年)  
元朗錦田公路丈量約份第110約地段  
第666號B分段(部分)及第667號(部分)  
RENEWAL OF PLANNING APPROVAL FOR TEMPORARY OPEN STORAGE OF VEHICLES (LORRIES, VANS AND PRIVATE CARS) FOR SALE FOR A PERIOD OF 3 YEARS  
LOTS 666 S.B (PART) AND 667 (PART) IN D.D. 110, KAM TIN ROAD, YUEN LONG  
SCALE 1 : 7 500 比例尺

**規劃署 PLANNING DEPARTMENT**

參考編號 REFERENCE No. **A/YL-KTN/742**

圖 PLAN **A-1**

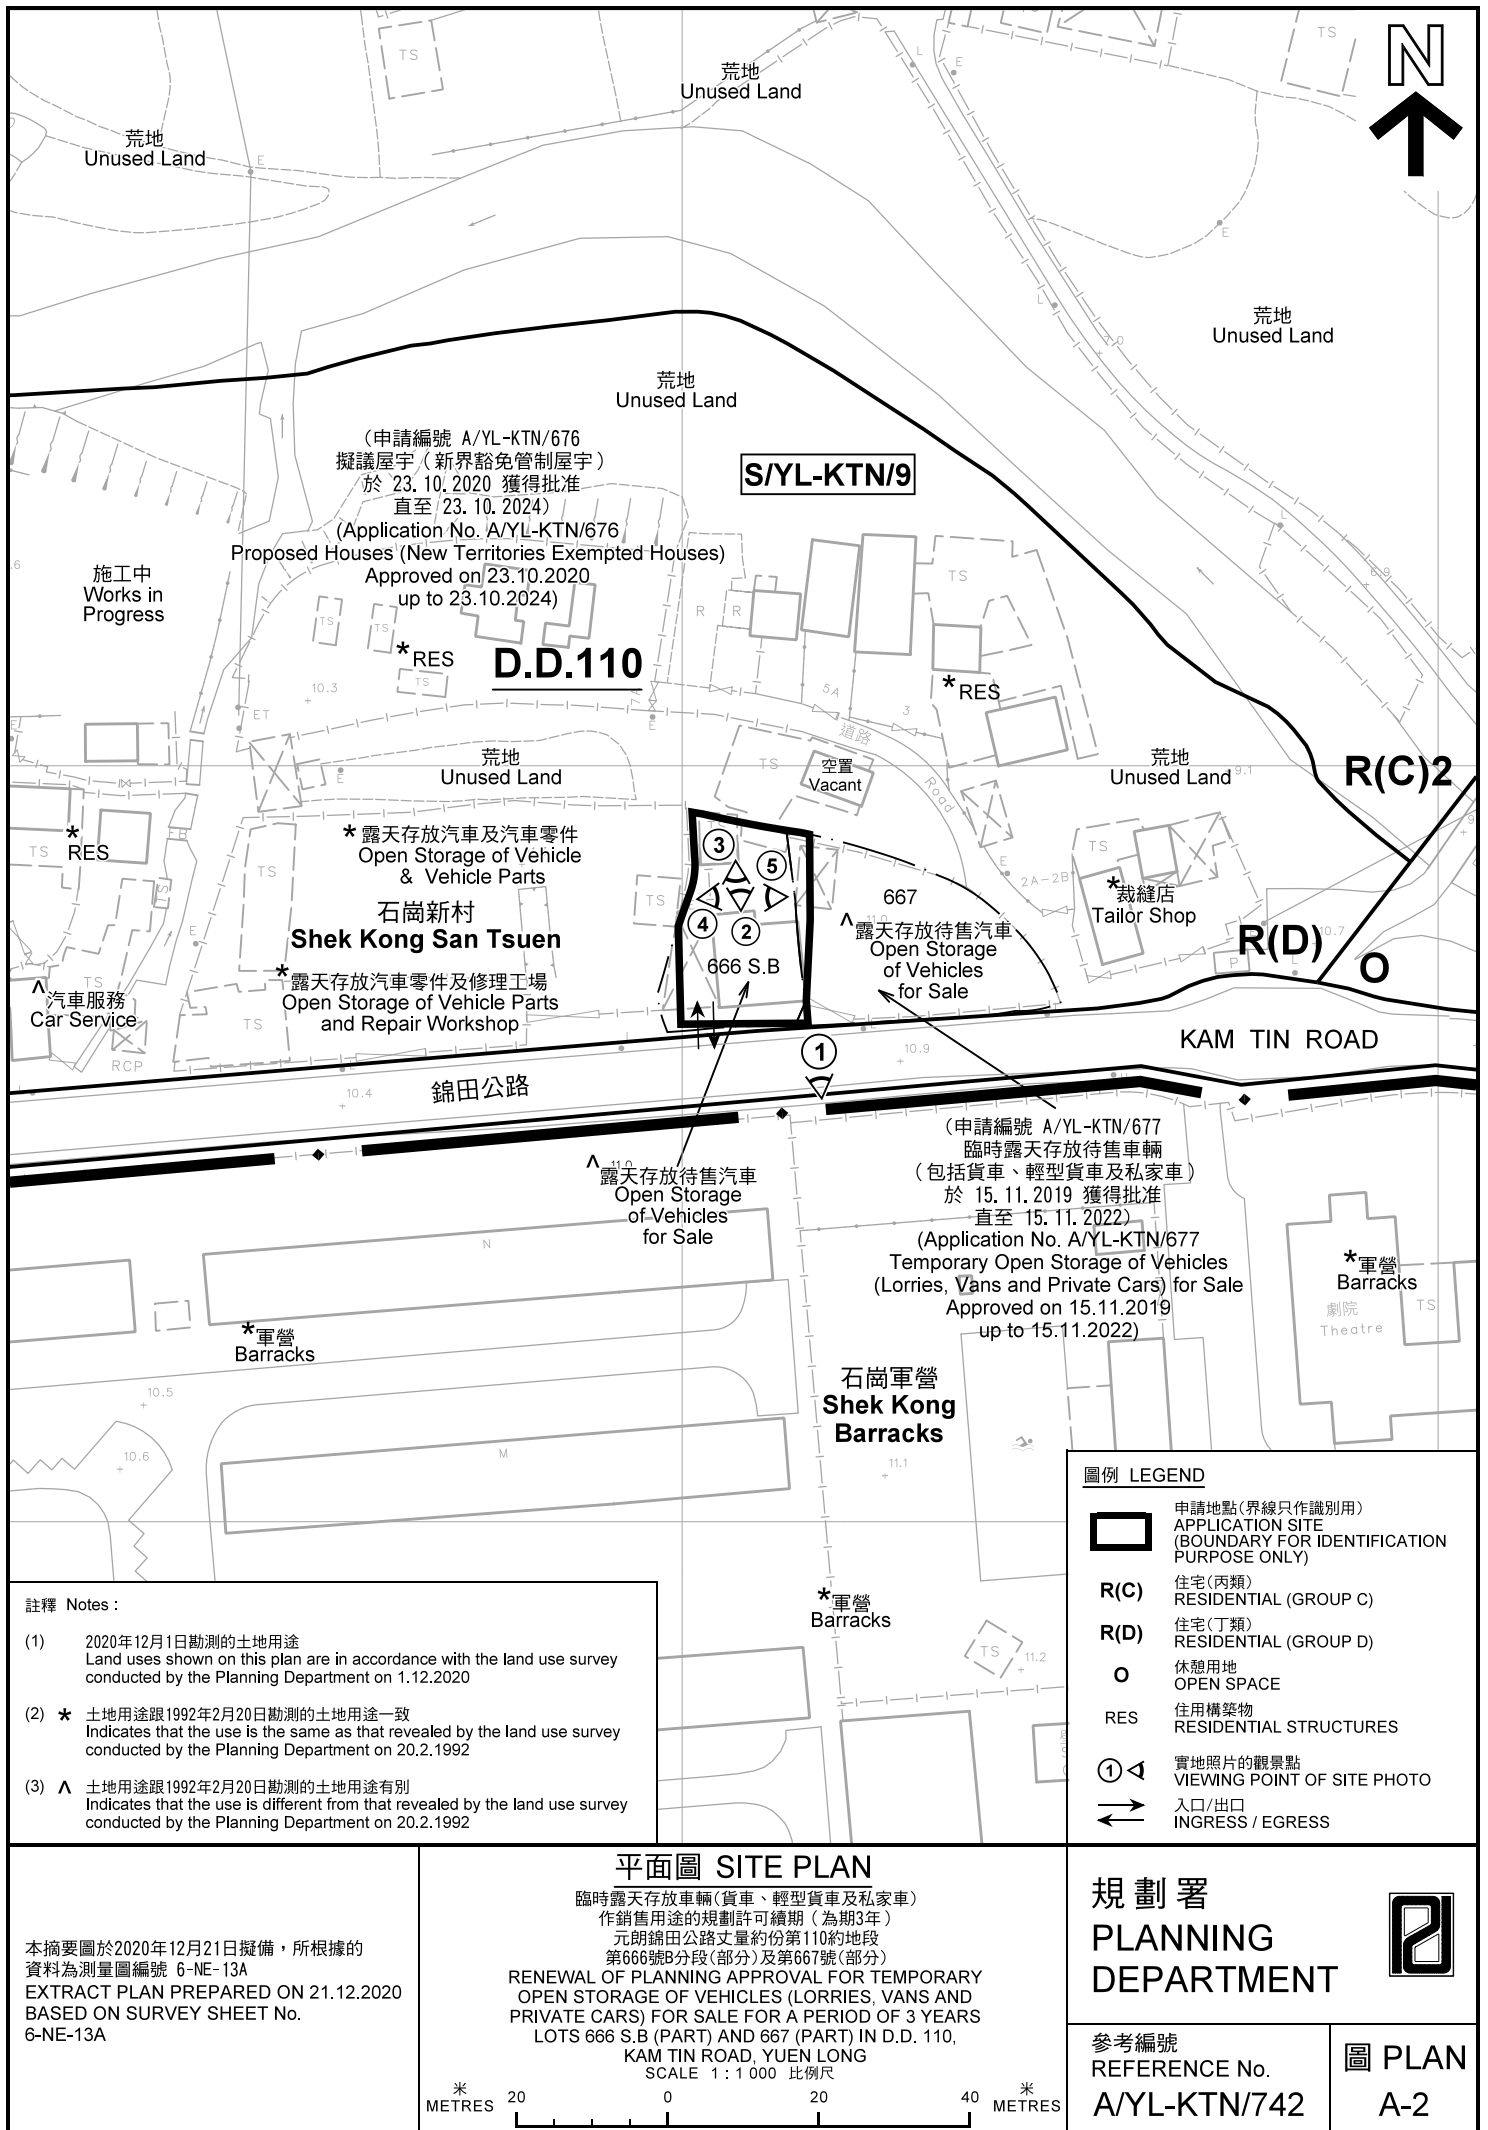

**註釋 Notes :**

(1) 2020年12月1日勘測的土地用途  
Land uses shown on this plan are in accordance with the land use survey conducted by the Planning Department on 1.12.2020

(2) \* 土地用途跟1992年2月20日勘測的土地用途一致  
Indicates that the use is the same as that revealed by the land use survey conducted by the Planning Department on 20.2.1992

(3) ^ 土地用途跟1992年2月20日勘測的土地用途有別  
Indicates that the use is different from that revealed by the land use survey conducted by the Planning Department on 20.2.1992

圖例 LEGEND	
	申請地點(界線只作識別用) APPLICATION SITE (BOUNDARY FOR IDENTIFICATION PURPOSE ONLY)
R(C)	住宅(丙類) RESIDENTIAL (GROUP C)
R(D)	住宅(丁類) RESIDENTIAL (GROUP D)
O	休憩用地 OPEN SPACE
RES	住用構築物 RESIDENTIAL STRUCTURES
	實地照片的觀景點 VIEWING POINT OF SITE PHOTO
	入口/出口 INGRESS / EGRESS

本摘要圖於2020年12月21日擬備，所根據的資料為測量圖編號 6-NE-13A  
EXTRACT PLAN PREPARED ON 21.12.2020 BASED ON SURVEY SHEET No. 6-NE-13A

**平面圖 SITE PLAN**


臨時露天存放車輛(貨車、輕型貨車及私家車)  
作銷售用途的規劃許可續期(為期3年)  
元朗錦田公路丈量約份第110約地段  
第666號B分段(部分)及第667號(部分)  
RENEWAL OF PLANNING APPROVAL FOR TEMPORARY  
OPEN STORAGE OF VEHICLES (LORRIES, VANS AND  
PRIVATE CARS) FOR SALE FOR A PERIOD OF 3 YEARS  
LOTS 666 S.B (PART) AND 667 (PART) IN D.D. 110,  
KAM TIN ROAD, YUEN LONG  
SCALE 1 : 1 000 比例尺

米 METRES 20 0 20 40 米 METRES


**規劃署  
PLANNING  
DEPARTMENT**



參考編號 REFERENCE No. A/YL-KTN/742	圖 PLAN A-2
---------------------------------------	---------------

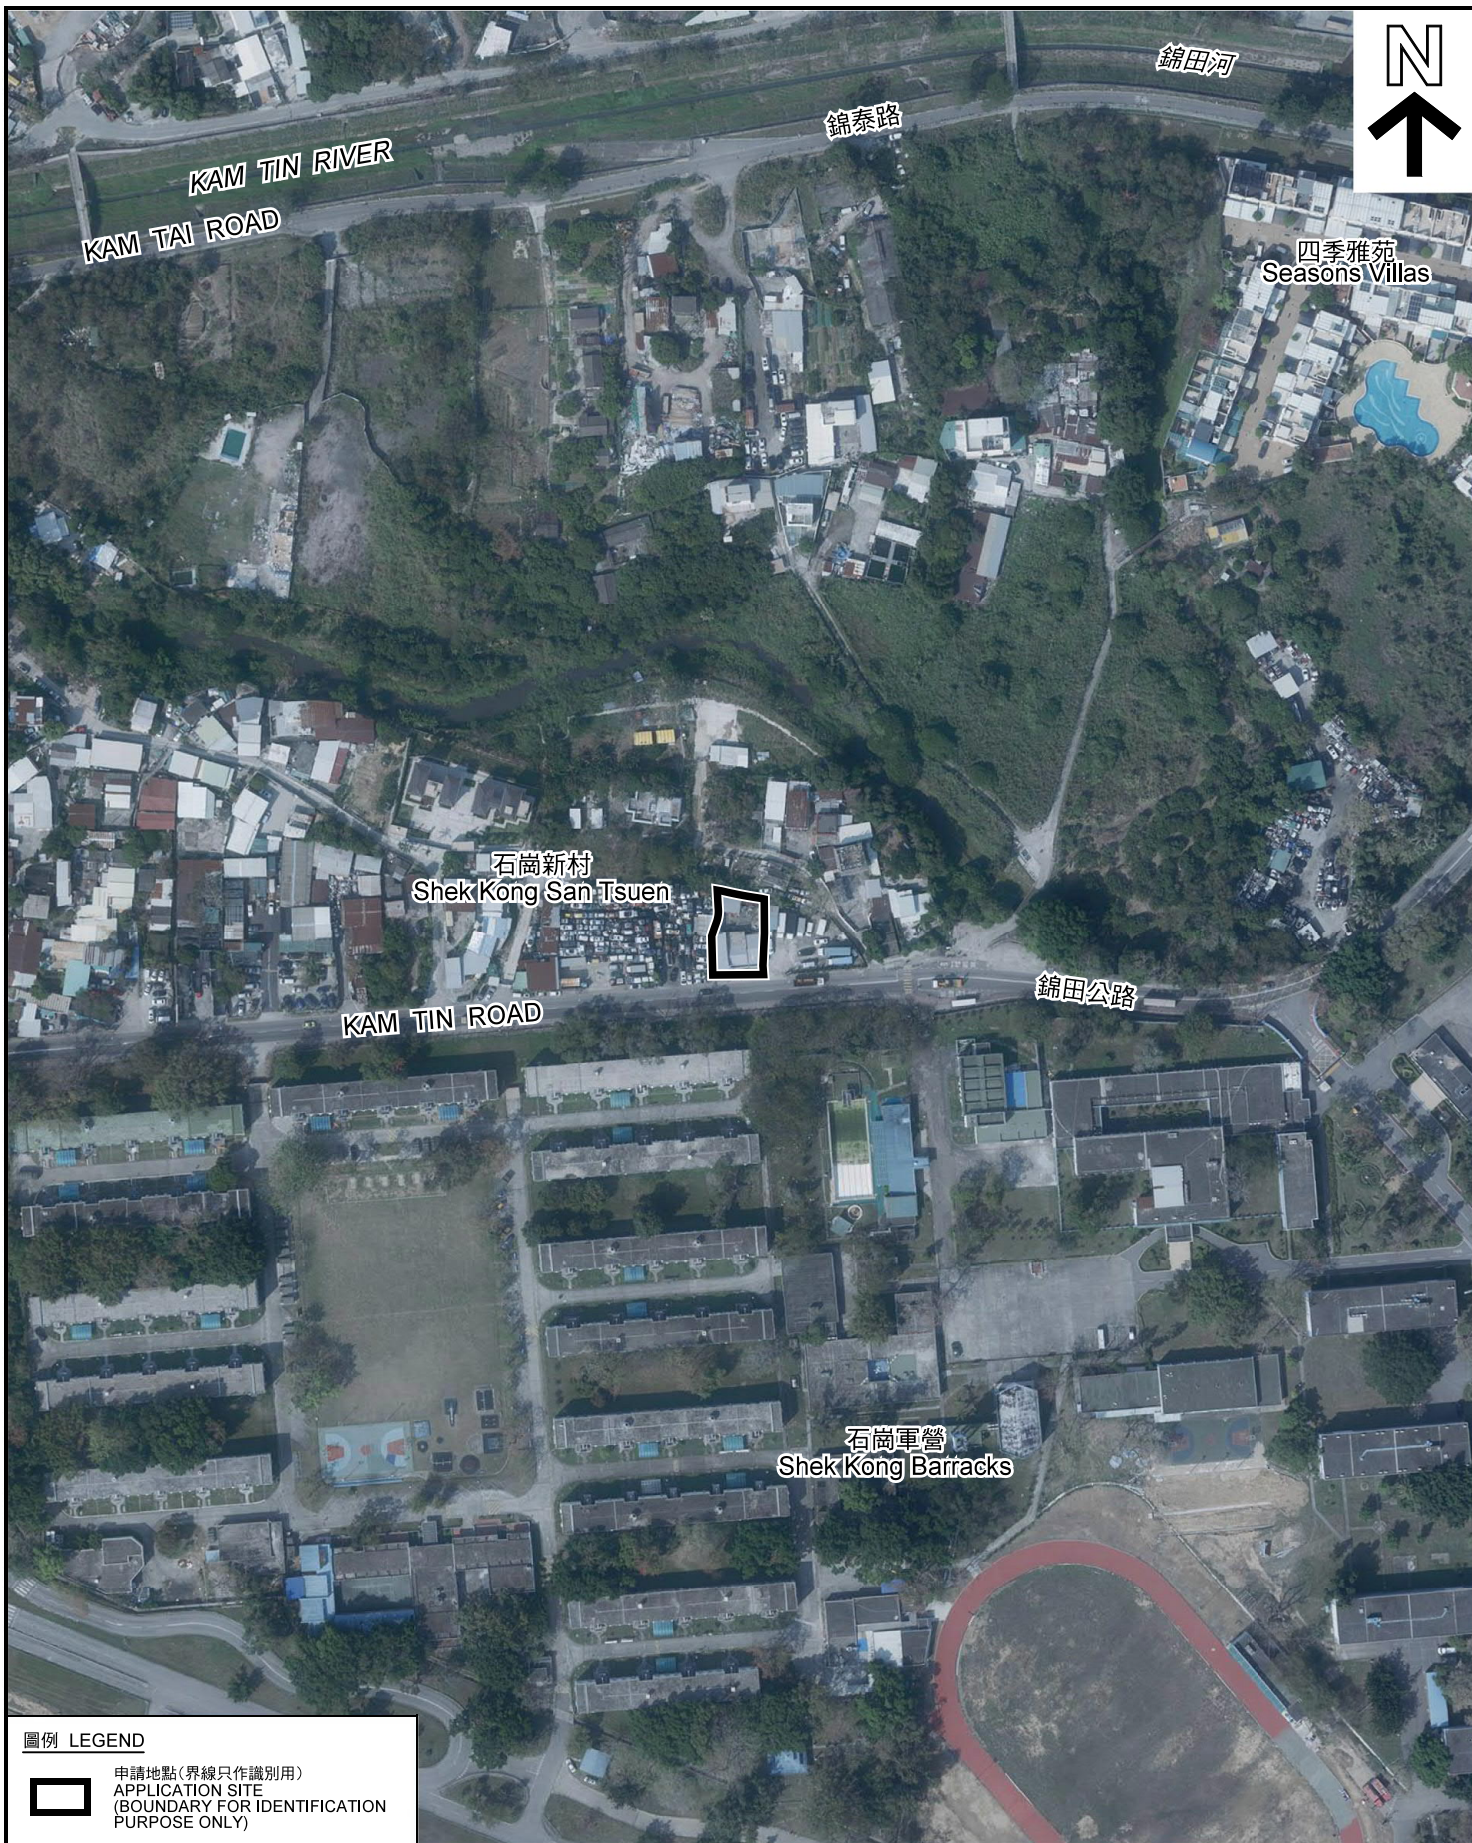

**圖例 LEGEND**

 申請地點(界線只作識別用)  
APPLICATION SITE  
(BOUNDARY FOR IDENTIFICATION  
PURPOSE ONLY)

本摘要圖於2020年12月21日擬備，所根據的資料為地政總署於2020年2月18日拍得的航攝照片編號 E089245C  
EXTRACT PLAN PREPARED ON 21.12.2020  
BASED ON AERIAL PHOTO No.  
E089245C TAKEN ON 18.2.2020  
BY LANDS DEPARTMENT

**航攝照片 AERIAL PHOTO**

臨時露天存放車輛(貨車、輕型貨車及私家車)  
作銷售用途的規劃許可續期(為期3年)  
元朗錦田公路丈量約份第110約地段  
第666號B分段(部分)及第667號(部分)  
RENEWAL OF PLANNING APPROVAL FOR TEMPORARY  
OPEN STORAGE OF VEHICLES (LORRIES, VANS AND  
PRIVATE CARS) FOR SALE FOR A PERIOD OF 3 YEARS  
LOTS 666 S.B (PART) AND 667 (PART) IN D.D. 110,  
KAM TIN ROAD, YUEN LONG

規劃署  
PLANNING  
DEPARTMENT



參考編號  
REFERENCE No.  
A/YL-KTN/742

圖 PLAN  
A-3



申請地點界線只作識別用 APPLICATION SITE BOUNDARY FOR IDENTIFICATION PURPOSE ONLY

本圖於2021年1月14日擬備，所根據的資料為攝於2020年12月1日的實地照片  
 PLAN PREPARED ON 14.1.2021  
 BASED ON SITE PHOTOS  
 TAKEN ON 1.12.2020

**實地照片 SITE PHOTOS**  
 臨時露天存放車輛(貨車、輕型貨車及私家車)  
 作銷售用途的規劃許可續期(為期3年)  
 元朗錦田公路丈量約份第110約地段  
 第666號B分段(部分)及第667號(部分)  
 RENEWAL OF PLANNING APPROVAL FOR TEMPORARY  
 OPEN STORAGE OF VEHICLES (LORRIES, VANS AND  
 PRIVATE CARS) FOR SALE FOR A PERIOD OF 3 YEARS  
 LOTS 666 S.B (PART) AND 667 (PART) IN D.D. 110,  
 KAM TIN ROAD, YUEN LONG

規劃署  
 PLANNING  
 DEPARTMENT



參考編號  
 REFERENCE No.  
 A/YL-KTN/742

圖 PLAN  
 A-4