


Project 項目名稱: Proposed Temporary Open Storage of Recyclable Materials (including Metal and Plastic) for a Period of 3 Years & Filling of Pond at Lots 244 (Part), 246, 249, 250 (Part), 251 (Part), 252 (Part), 253 (Part), 254 (Part) & 255 (Part) in D.D.125, San Wai, Ha Tsuen, Yuen Long, N.T.	Drawing Title 圖目: Proposed Pond Filling Plan	Remarks 備註:  Proposed pond filling for 1.2m to follow the adjacent land level
	Drawing No. 圖號: Figure 3	Scale 比例: 1:1000

(摘錄自申請人於 13. 6. 2019 提交的申請書)
(Extract from Applicant's Submission of 13.6.2019)

參考編號
REFERENCE No.
A/HSK/166

繪圖 DRAWING
A-2



One 11m x 3.5m loading/
unloading bay for medium
goods vehicle

8m Ingress/
Egress

20m diameter
manoeuvring
circle

Open storage of
recyclable materials
including metal and plastic

Structure 1
Site office
GFA: Not exceeding 20m²
Height: Not exceeding 3m
No. of storey: 1

Structure 2
Toilet
GFA: Not exceeding 20m²
Height: Not exceeding 3m
No. of storey: 1

Structure 3
Electricity meter room
GFA: Not exceeding 20m²
Height: Not exceeding 3m
No. of storey: 1

Project 項目名稱:

Proposed Temporary Open Storage of
Recyclable Materials (including Metal
and Plastic) for a Period of 3 Years &
Filling of Pond at Lots 244 (Part), 246,
249, 250 (Part), 251 (Part), 252 (Part),
253 (Part), 254 (Part) & 255 (Part) in
D.D.125, San Wai, Ha Tsuen, Yuen
Long, N.T.

Drawing Title 圖目:

Proposed Layout Plan

Remarks 備註:

Drawing No. 圖號:

Figure 4

Scale 比例:

1:1000


(摘錄自申請人於 13. 6. 2019 提交的申請書)
(Extract from Applicant's
Submission of 13.6.2019)

參考編號
REFERENCE No.
A/HSK/166

繪圖 DRAWING
A-3




Tree	Approximate Height	Spacing
Proposed <i>Bauhinia blakeana</i> or <i>Cassia surattensis</i>	2.75m	4m

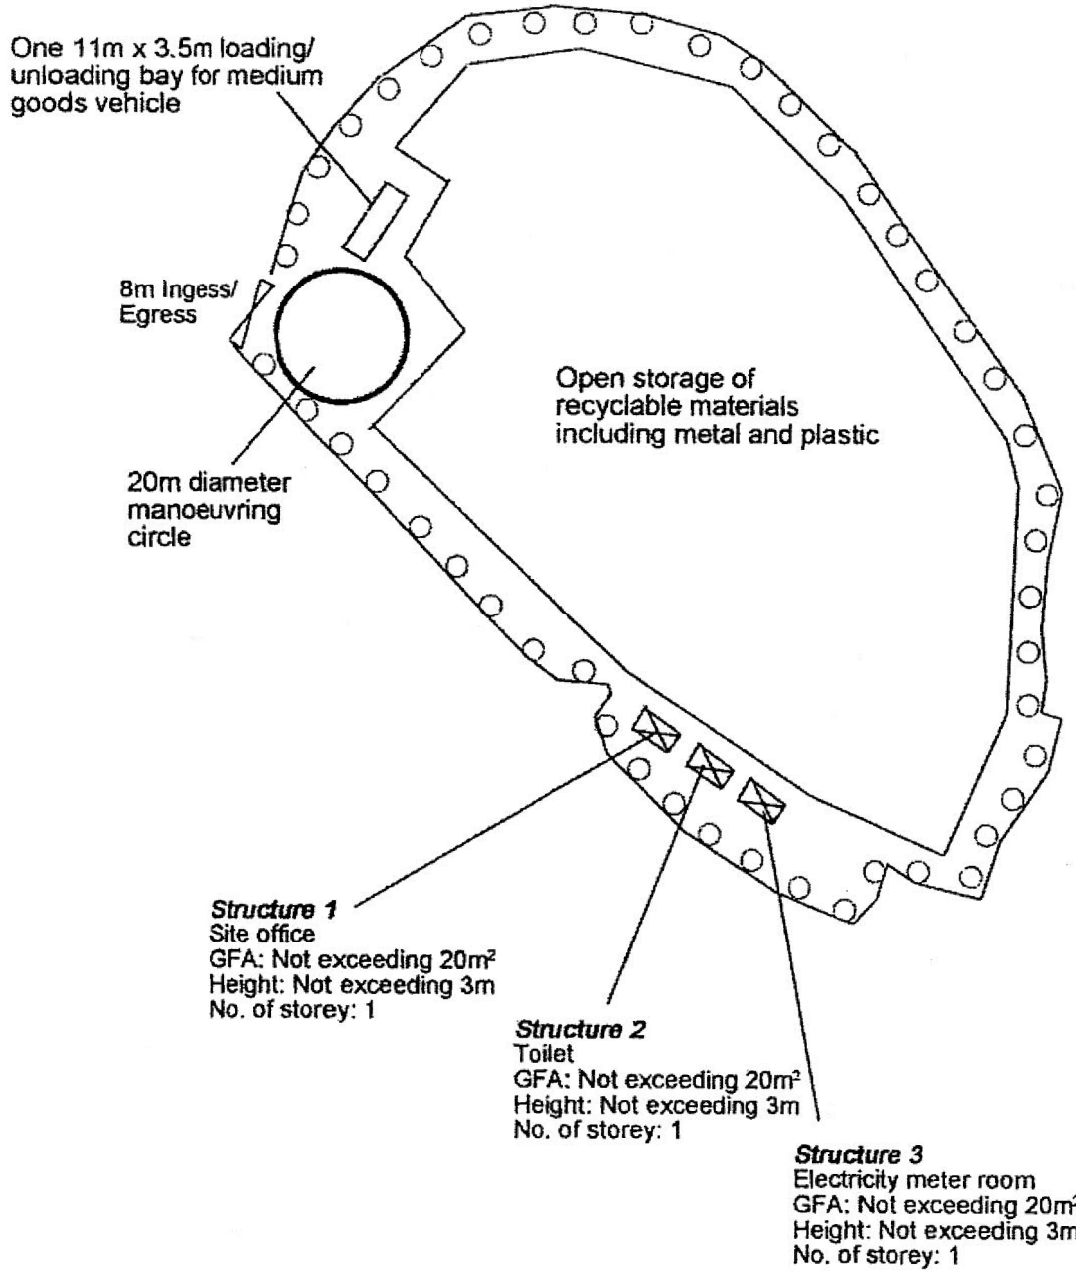

Project 項目名稱: Proposed Temporary Open Storage of Recyclable Materials (including Metal and Plastic) for a Period of 3 Years & Filling of Pond at Lots 244 (Part), 246, 249, 250 (Part), 251 (Part), 252 (Part), 253 (Part), 254 (Part) & 255 (Part) in D.D.125, San Wai, Ha Tsuen, Yuen Long, N.T.	Drawing Title 圖目: Proposed Landscape Plan	Remarks 備註:
	Drawing No. 圖號: Figure 5	Scale 比例: 1:1000

(摘錄自申請人於 13. 6. 2019 提交的申請書)
(Extract from Applicant's Submission of 13.6.2019)



參考編號 REFERENCE No. A/HSK/166	繪圖 DRAWING A-4
------------------------------------	-------------------

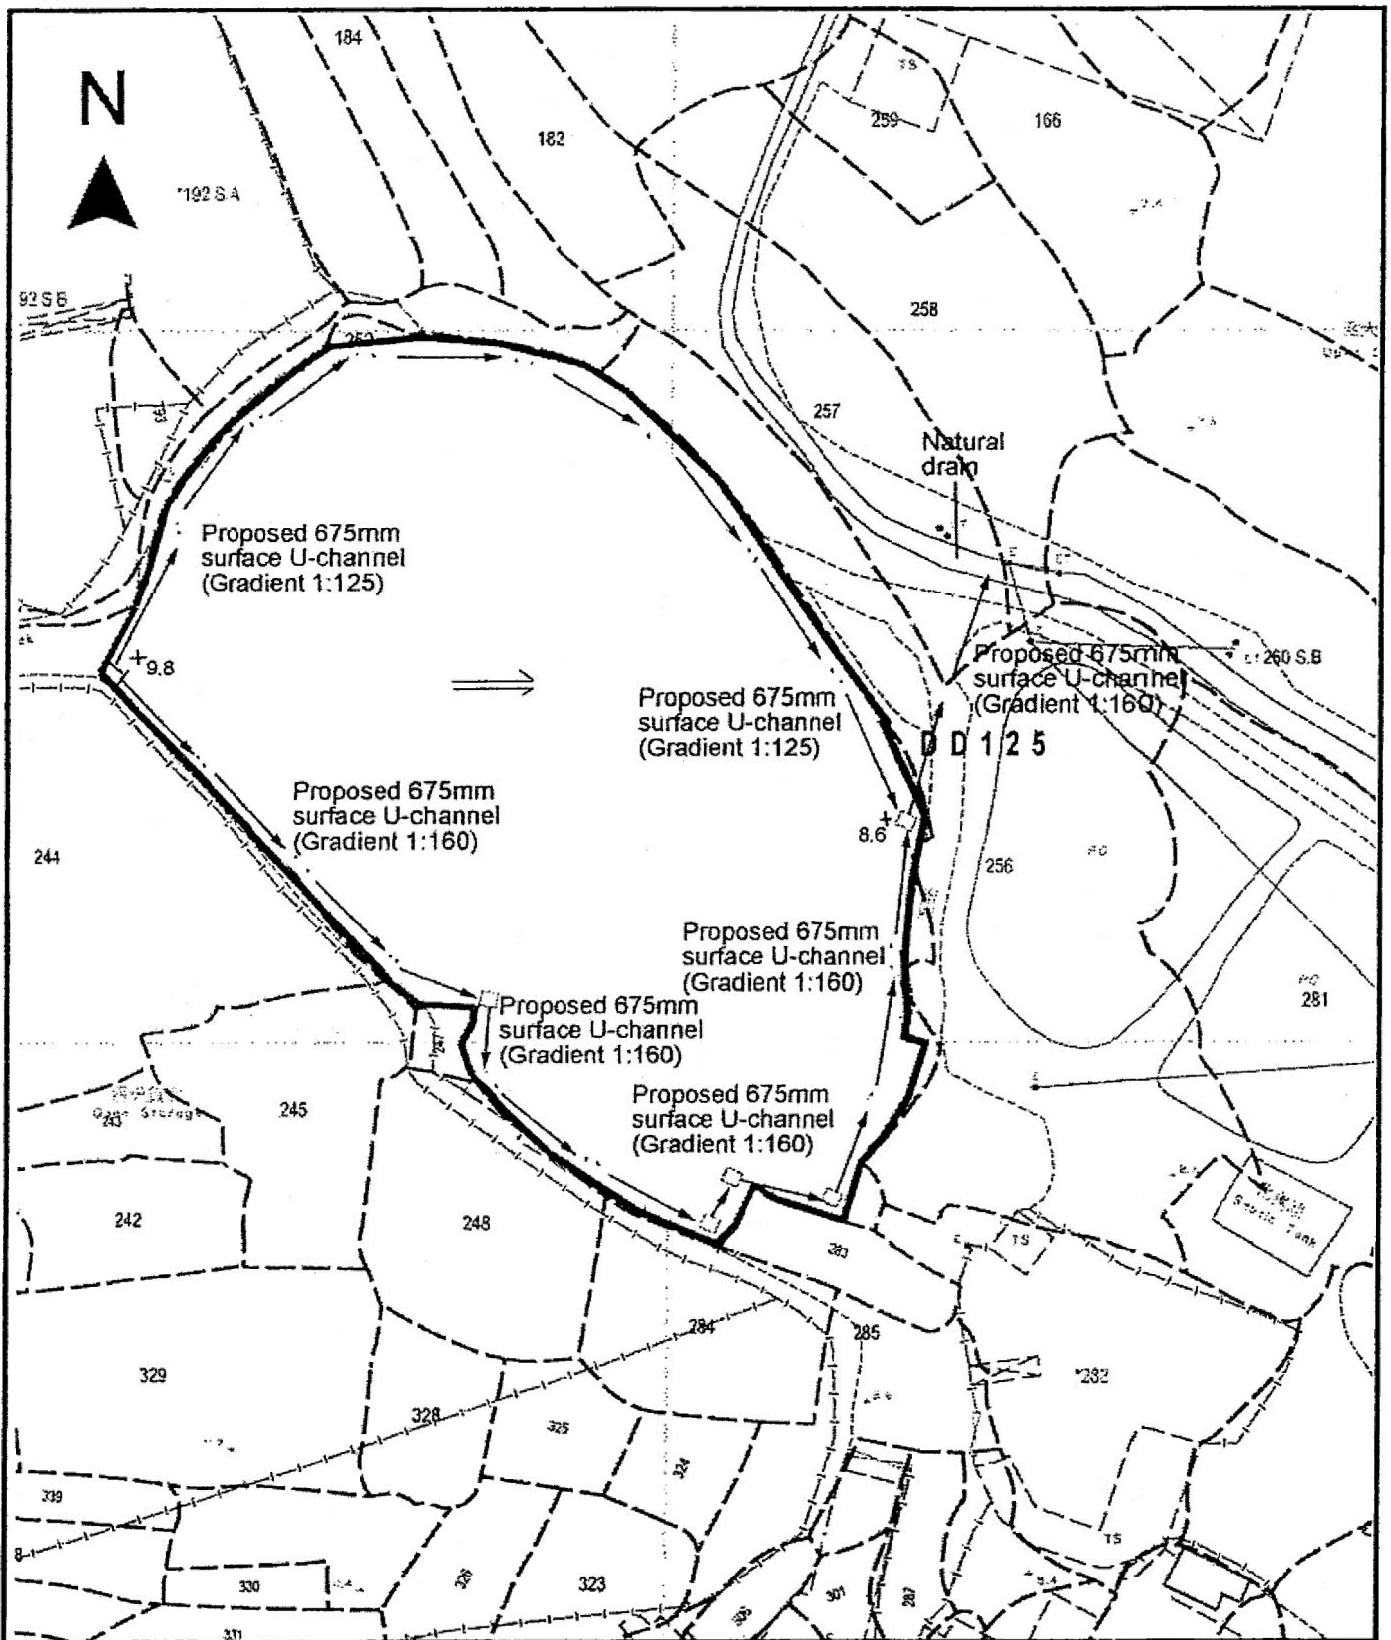

<p>Project 項目名稱: Proposed Temporary Open Storage of Recyclable Materials (including Metal and Plastic) for a Period of 3 Years & Filling of Pond at Lots 244 (Part), 246, 249, 250 (Part), 251 (Part), 252 (Part), 253 (Part), 254 (Part) & 255 (Part) in D.D.125, San Wai, Ha Tsuen, Yuen Long, N.T.</p>	<p>Drawing Title 圖目: Proposed Drainage Plan</p> <p>Drawing No. 圖號: Figure 6</p>	<p>Remarks 備註:</p> <ul style="list-style-type: none"> <input type="checkbox"/> Proposed catchpit +9.8 Level (in mPD) ⇐ Flow of surface runoff <p>Scale 比例: 1:1000</p>
---	---	--

(摘錄自申請人於 13. 6. 2019 提交的申請書)
 (Extract from Applicant's Submission of 13.6.2019)

<p>參考編號 REFERENCE No. A/HSK/166</p>	<p>繪圖 DRAWING A-5</p>
--	-----------------------------------

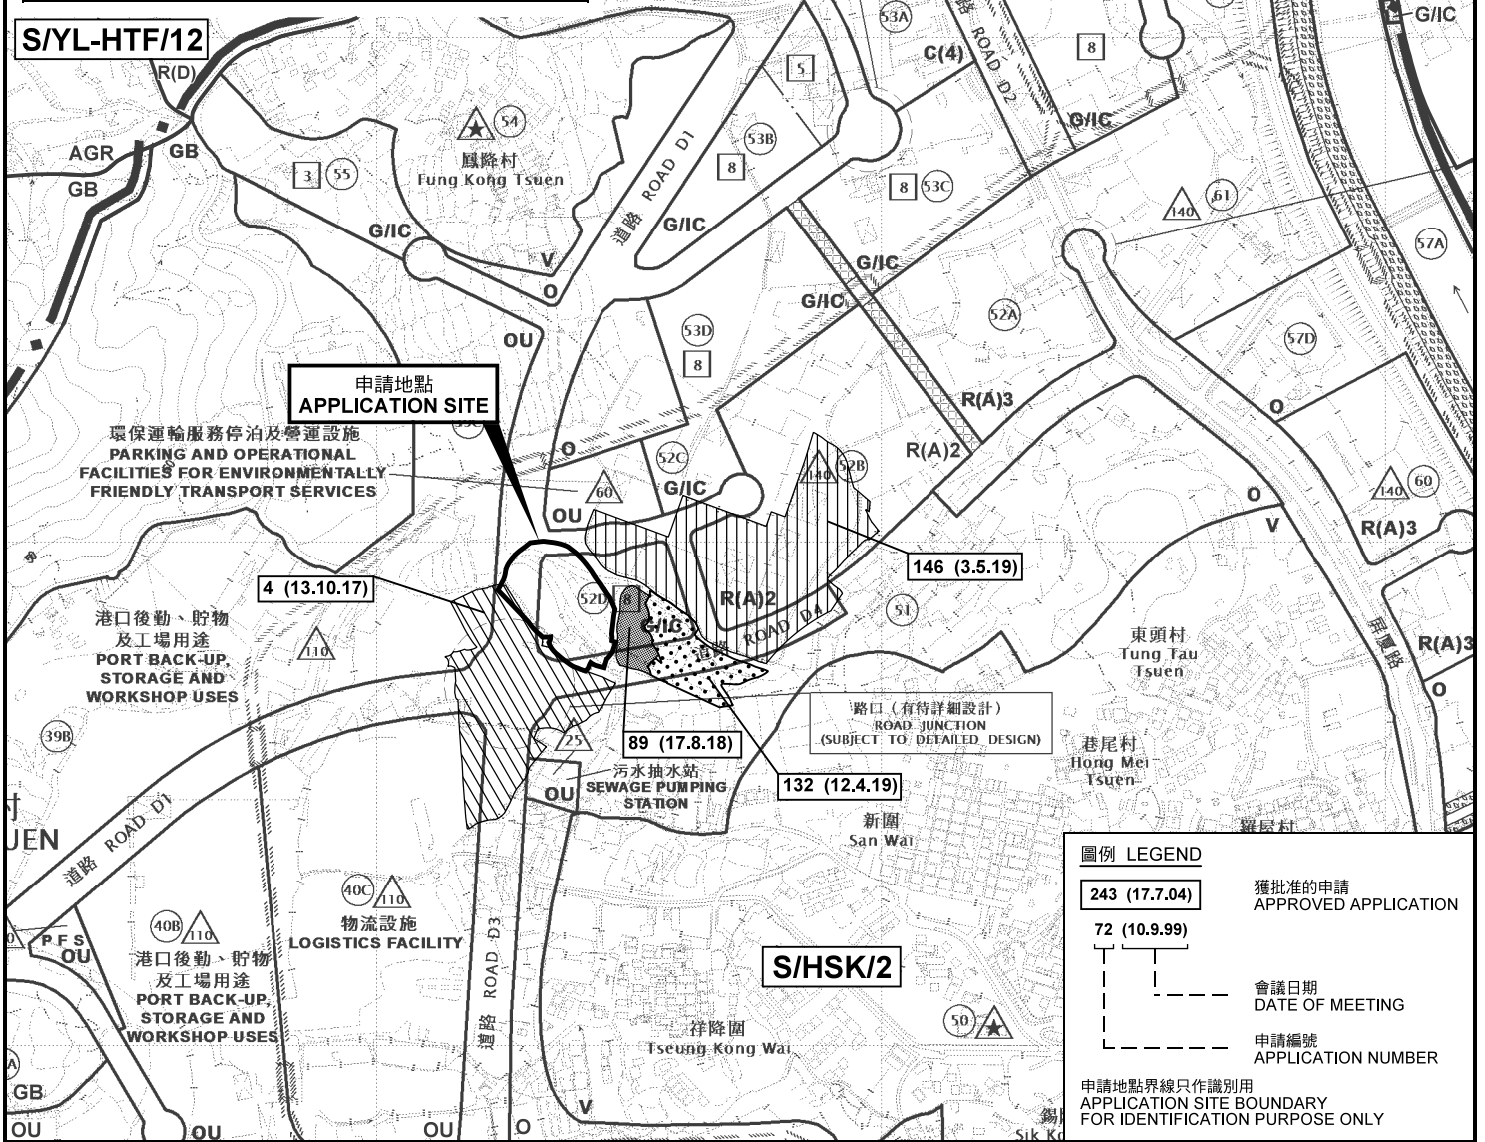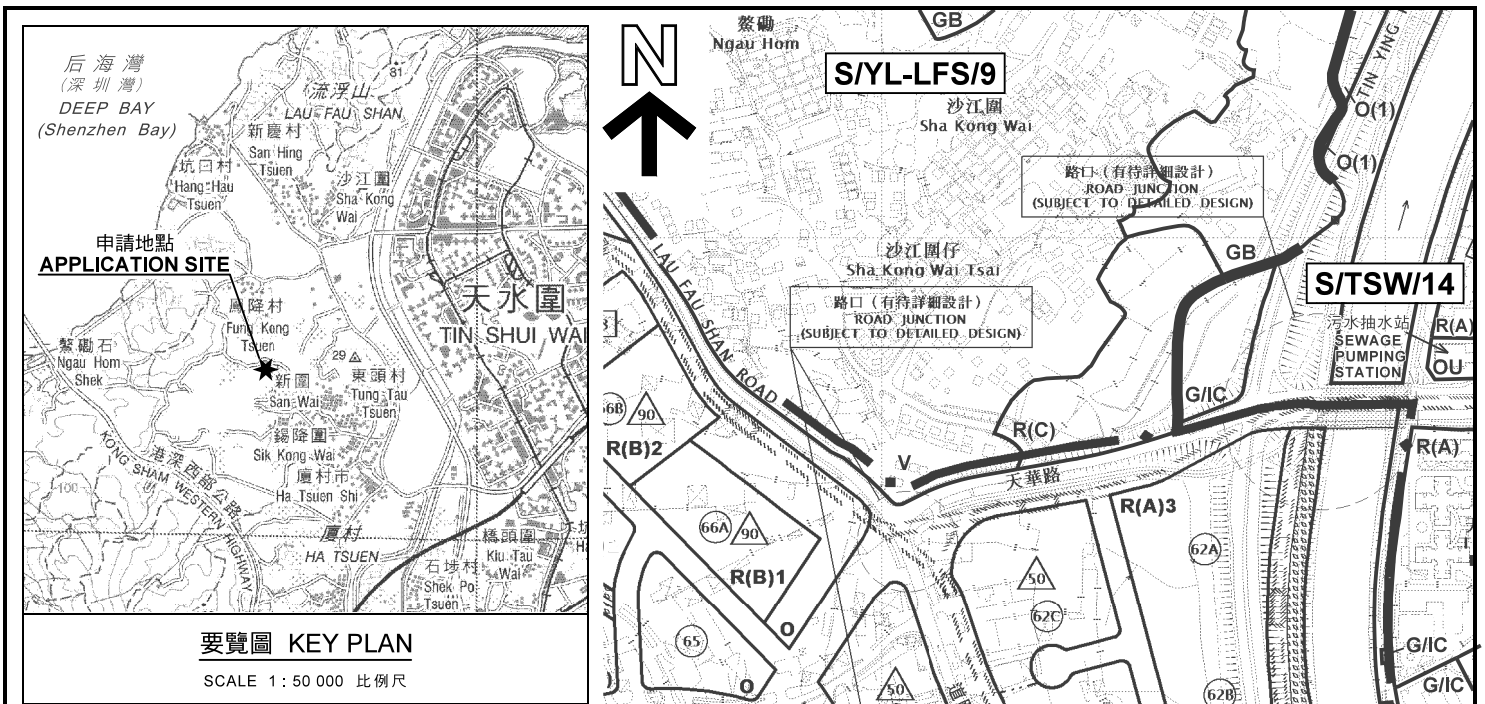

本摘要圖於2019年7月16日擬備，所根據的資料為於2018年10月16日核准的分區計劃大綱圖編號 S/HSK/2 EXTRACT PLAN PREPARED ON 16.7.2019 BASED ON OUTLINE ZONING PLAN No. S/HSK/2 APPROVED ON 16.10.2018

位置圖及同類申請 LOCATION PLAN WITH SIMILAR APPLICATIONS

擬臨時露天存放循環再造物料(金屬及塑膠)(為期3年)及填塘工程 元朗厦村新圍丈量約份第125約地段第244號(部分)、第246號、第249號、第250號(部分)、第251號(部分)、第252號(部分)、第253號(部分)、第254號(部分)、及第255號(部分) PROPOSED TEMPORARY OPEN STORAGE OF RECYCLABLE MATERIALS (METAL AND PLASTIC) FOR A PERIOD OF 3 YEARS AND FILLING OF POND LOTS 244 (PART), 246, 249, 250 (PART), 251 (PART), 252 (PART), 253 (PART), 254 (PART) AND 255 (PART) IN D.D.125, SAN WAI, HA TSUEN, YUEN LONG

SCALE 1 : 7 500 比例尺

米 100 0 100 200 300 米 METRES

規劃署 PLANNING DEPARTMENT

參考編號 REFERENCE No. A/HSK/166

圖 PLAN A-1



連接雞伯嶺路的通道
Access Leading from
Kai Pak Ling Road



圖例 LEGEND



申請地點(界線只作識別用)
APPLICATION SITE
(BOUNDARY FOR IDENTIFICATION
PURPOSE ONLY)

本摘要圖於2019年7月16日擬備，所根據
的資料為地政總署於2018年1月3日拍得
的航攝照片編號 E033656C

EXTRACT PLAN PREPARED ON 16.7.2019
BASED ON AERIAL PHOTO No.
E033656C TAKEN ON 3.1.2018
BY LANDS DEPARTMENT

航攝照片 AERIAL PHOTO

擬議臨時露天存放循環再造物料(金屬及塑膠)(為期3年)及填塘工程
元朗厦村新圍丈量約份第125約地段第244號(部分)、第246號、第249號、第250號(部分)、
第251號(部分)、第252號(部分)、第253號(部分)、第254號(部分)及第255號(部分)
PROPOSED TEMPORARY OPEN STORAGE OF RECYCLABLE MATERIALS
(METAL AND PLASTIC) FOR A PERIOD OF 3 YEARS AND FILLING OF POND
LOTS 244 (PART), 246, 249, 250 (PART), 251 (PART), 252 (PART), 253 (PART),
254 (PART) AND 255 (PART) IN D.D.125, SAN WAI, HA TSUEN, YUEN LONG

規劃署
PLANNING
DEPARTMENT



參考編號
REFERENCE No.
A/HSK/166

圖 PLAN
A-3



申請地點
APPLICATION SITE



申請地點
APPLICATION SITE



申請地點
APPLICATION SITE

本圖於2019年7月16日擬備，所根據的資料為攝於2019年6月21日的實地照片
PLAN PREPARED ON 16.7.2019
BASED ON SITE PHOTOS
TAKEN ON 21.6.2019

實地照片 SITE PHOTOS

擬議臨時露天存放循環再造物料(金屬及塑膠) (為期3年) 及填塘工程
元朗厦村新圍丈量約份第125約地段第244號(部分)、第246號、第249號、第250號(部分)、
第251號(部分)、第252號(部分)、第253號(部分)、第254號(部分)、及第255號(部分)
PROPOSED TEMPORARY OPEN STORAGE OF RECYCLABLE MATERIALS
(METAL AND PLASTIC) FOR A PERIOD OF 3 YEARS AND FILLING OF POND
LOTS 244 (PART), 246, 249, 250 (PART), 251 (PART), 252 (PART), 253 (PART),
254 (PART) AND 255 (PART) IN D.D.125, SAN WAI, HA TSUEN, YUEN LONG

規劃署
PLANNING
DEPARTMENT



參考編號
REFERENCE No.
A/HSK/166

圖 PLAN
A-4a



4

申請地點
APPLICATION SITE



5

申請地點
APPLICATION SITE



6

申請地點
APPLICATION SITE

本圖於2019年7月11日擬備，所根據的資料為攝於2019年6月21日的實地照片
PLAN PREPARED ON 11.7.2019
BASED ON SITE PHOTOS
TAKEN ON 21.6.2019

實地照片 SITE PHOTOS

擬議臨時露天存放循環再造物料(金屬及塑膠)(為期3年)及填塘工程
元朗厦村新圍丈量約份第125約地段第244號(部分)、第246號、第249號、第250號(部分)、
第251號(部分)、第252號(部分)、第253號(部分)、第254號(部分)、及第255號(部分)
PROPOSED TEMPORARY OPEN STORAGE OF RECYCLABLE MATERIALS
(METAL AND PLASTIC) FOR A PERIOD OF 3 YEARS AND FILLING OF POND
LOTS 244 (PART), 246, 249, 250 (PART), 251 (PART), 252 (PART), 253 (PART),
254 (PART) AND 255 (PART) IN D.D.125, SAN WAI, HA TSUEN, YUEN LONG

規劃署
PLANNING
DEPARTMENT



參考編號
REFERENCE No.
A/HSK/166

圖 PLAN
A-4b