


<p>Project 項目名稱: Proposed Temporary Logistics Centre for a Period of 3 Years at Lots 95 (Part), 97 (Part) & 768 (Part) in D.D. 125, Ha Tsuen, Yuen Long, N.T.</p>	<p>Drawing Title 圖名: Extract from OZP No. S/HSK/1</p>	<p>Remarks 備註: ●●● Vehicular access leading from Ping Ha Road</p>
	<p>Drawing No. 圖號: Figure 2</p>	<p>Scale 比例: 1:7500</p>

(摘錄自申請人於 13.6.2018 呈交的申請書)
(Extract from Applicant's Submission of 13.6.2018)


<p>參考編號 REFERENCE No. A/HSK/86</p>	<p>繪圖 DRAWING A-1</p>
--	---------------------------

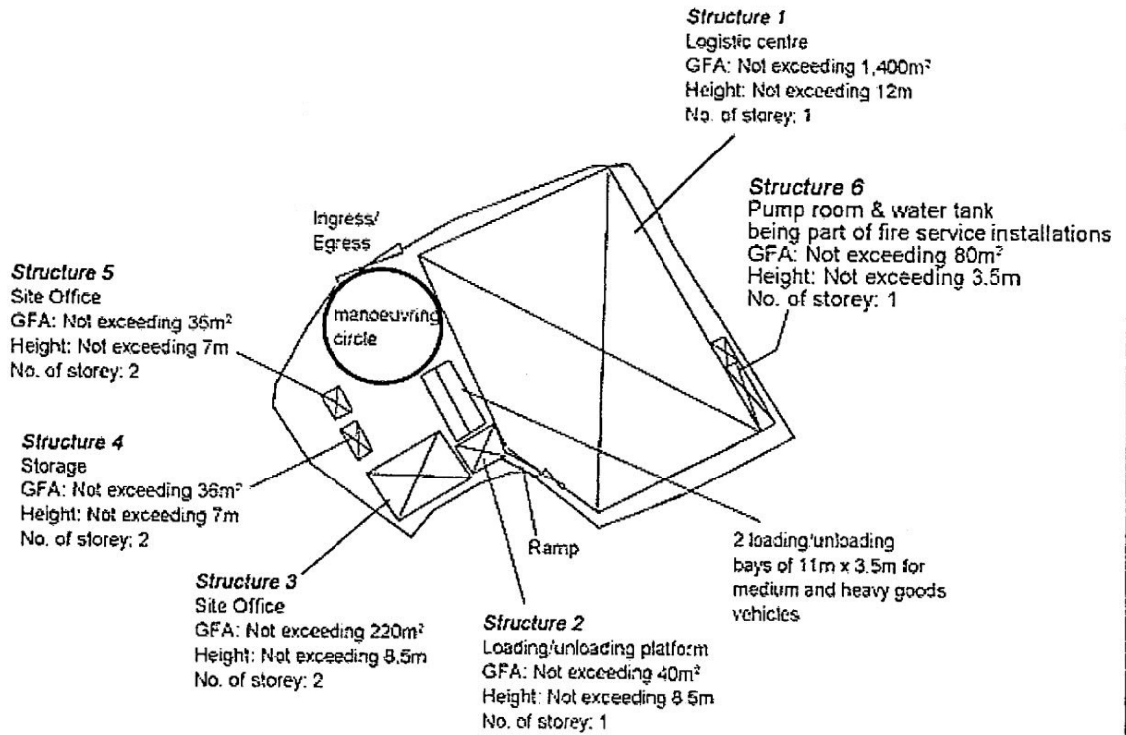

<p>Project 項目名稱:</p> <p>Proposed Temporary Logistics Centre for a Period of 3 Years at Lots 95 (Part), 97 (Part) & 768 (Part) in D.D. 125, Ha Tsuen, Yuen Long, N.T.</p>	<p>Drawing Title 圖名:</p> <p>Proposed Layout Plan</p>	<p>Remarks 備註:</p>
	<p>Drawing No. 圖號:</p> <p>Figure 3</p>	<p>Scale 比例:</p> <p>1:1000</p>

(摘錄自申請人於 13. 6. 2018 呈交的申請書)
(Extract from Applicant's Submission of 13.6.2018)

<p>參考編號 REFERENCE No. A/HSK/86</p>	<p>繪圖 DRAWING A-2</p>
--	---------------------------

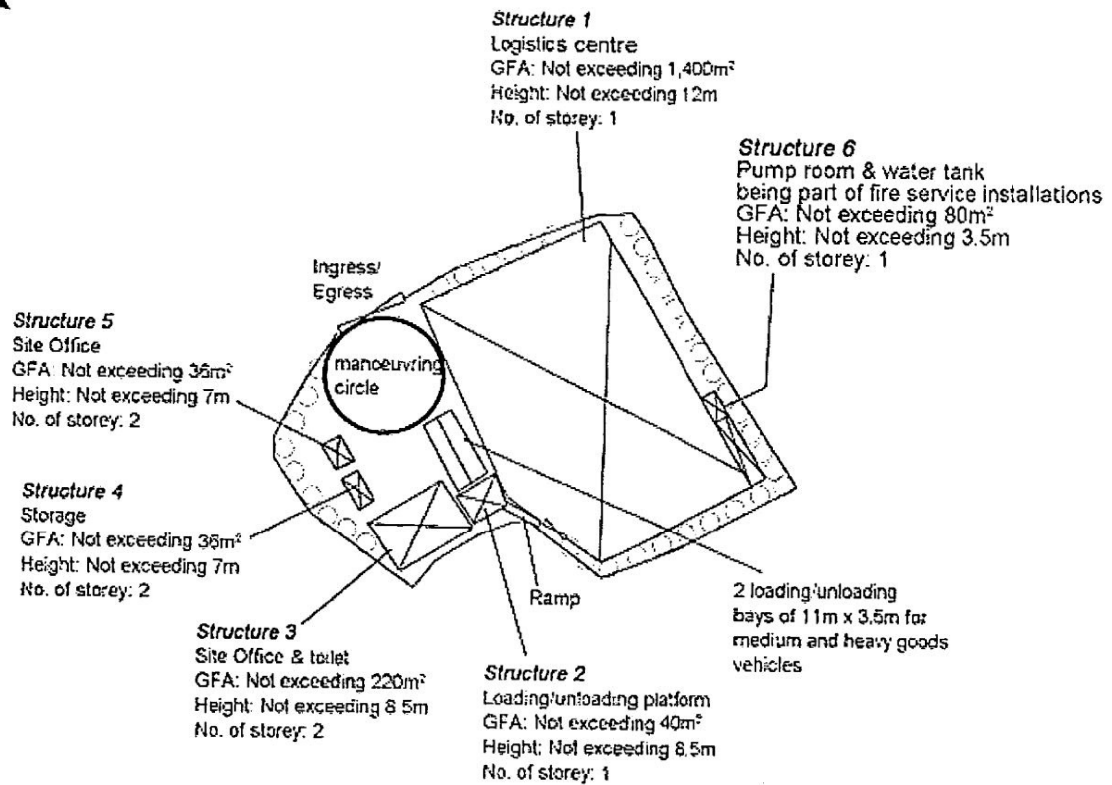


Tree	Approximate Height	Spacing
○ Existing <i>Ficus microcarpa</i> (Chinese Banyan) to be preserved	About 5m to 6.5m	About 3m to 4m

Project 項目: Proposed Temporary Logistics Centre for a Period of 3 Years at Lots 95 (Part), 97 (Part) & 768 (Part) in D.D. 125, Ha Tsuen, Yuen Long, N.T.	Drawing Title 圖名: Proposed Landscape & Tree Preservation Plan	Remarks 備註:
	Drawing No. 圖號: Figure 4	
		Scale 比例: 1:1000

(摘錄自申請人於 13. 6. 2018 呈交的申請書)
(Extract from Applicant's Submission of 13.6.2018)

參考編號
REFERENCE No.
A/HSK/86

繪圖 DRAWING
A-3

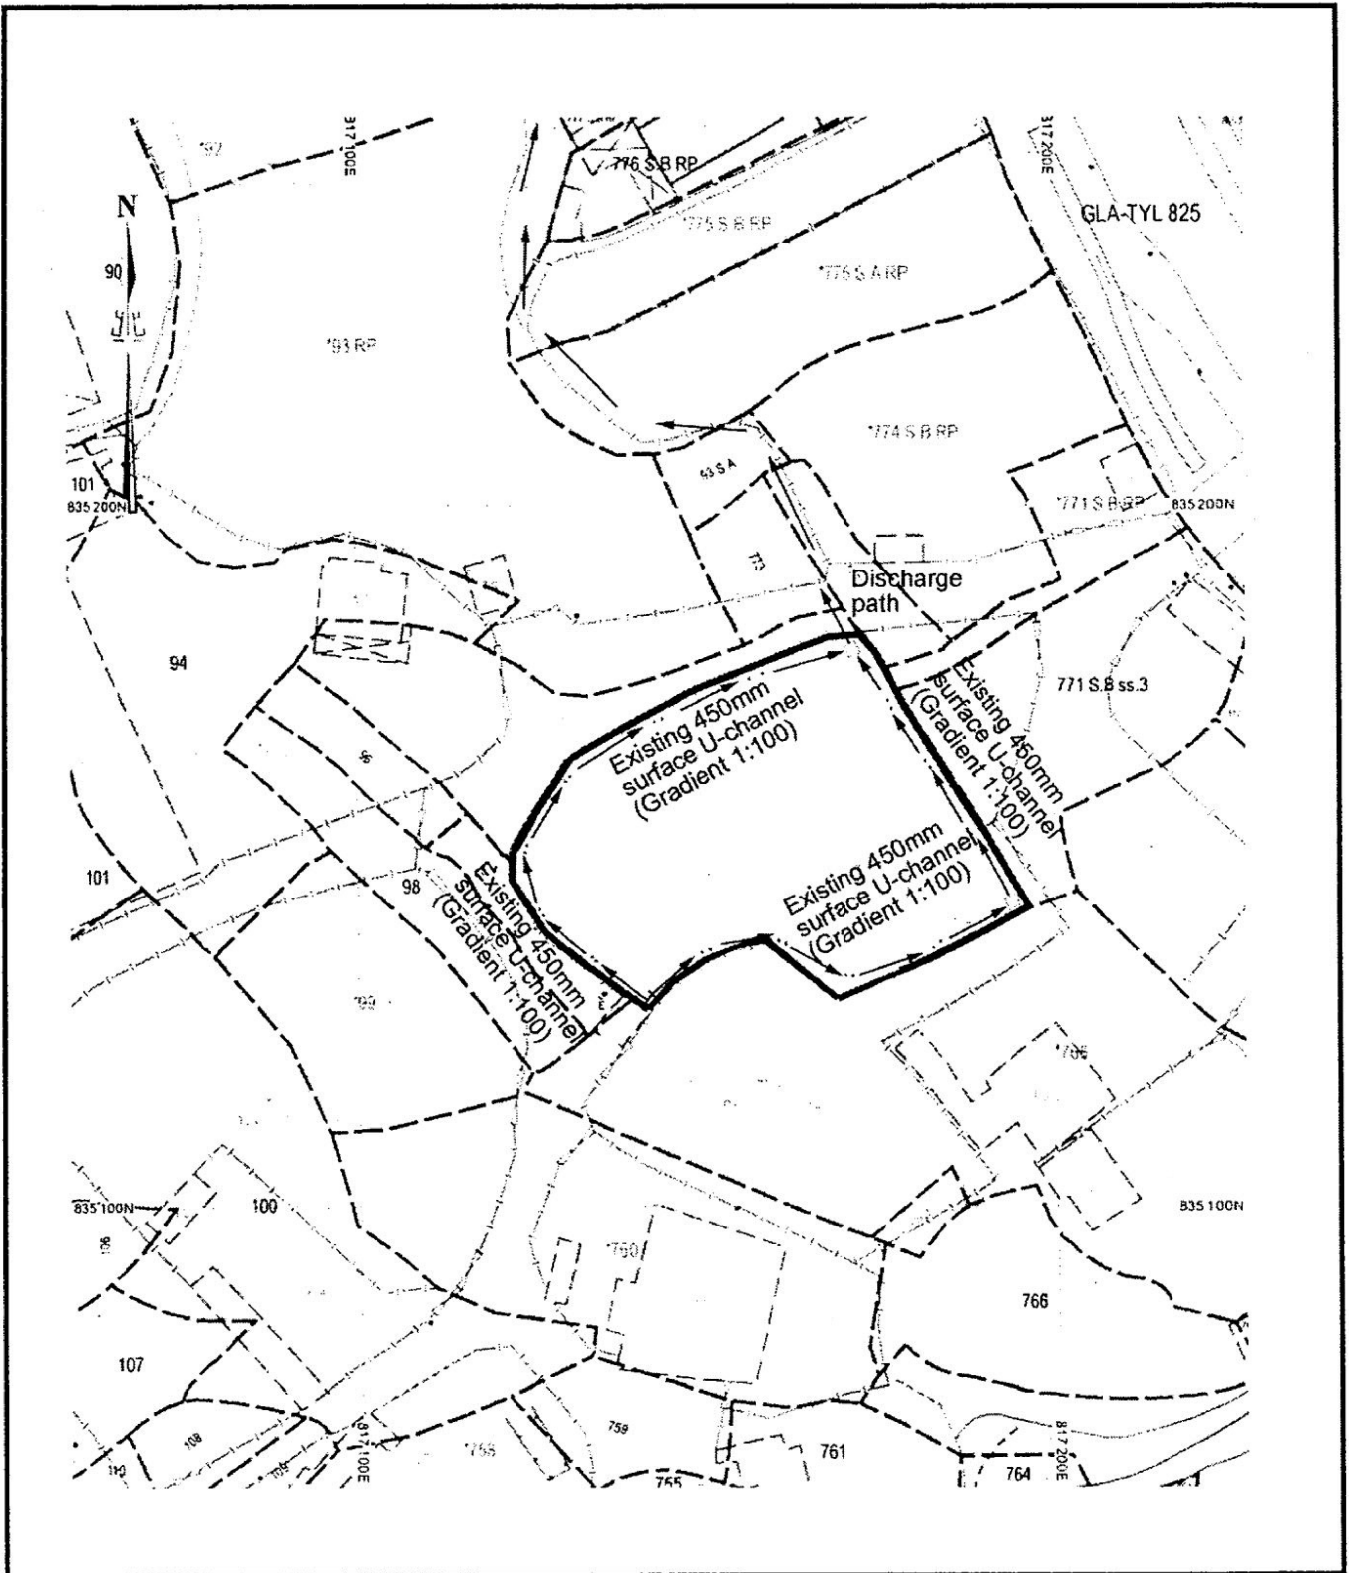

<p>Project 項目名稱: Proposed Temporary Logistics Centre for a Period of 3 Years at Lots 95 (Part), 97 (Part) & 768 (Part) in D.D. 125, Ha Tsuen, Yuen Long, N.T.</p>	<p>Drawing Title 圖名: As-built Drainage Plan</p>	<p>Remarks 備註:</p>
	<p>Drawing No. 圖號: Figure 5</p>	<p>Scale 比例: 1:1000</p>

(摘錄自申請人於 13. 6. 2018 呈交的申請書)
(Extract from Applicant's Submission of 13.6.2018)

<p>參考編號 REFERENCE No. A/HSK/86</p>	<p>繪圖 DRAWING A-4</p>
--	---------------------------





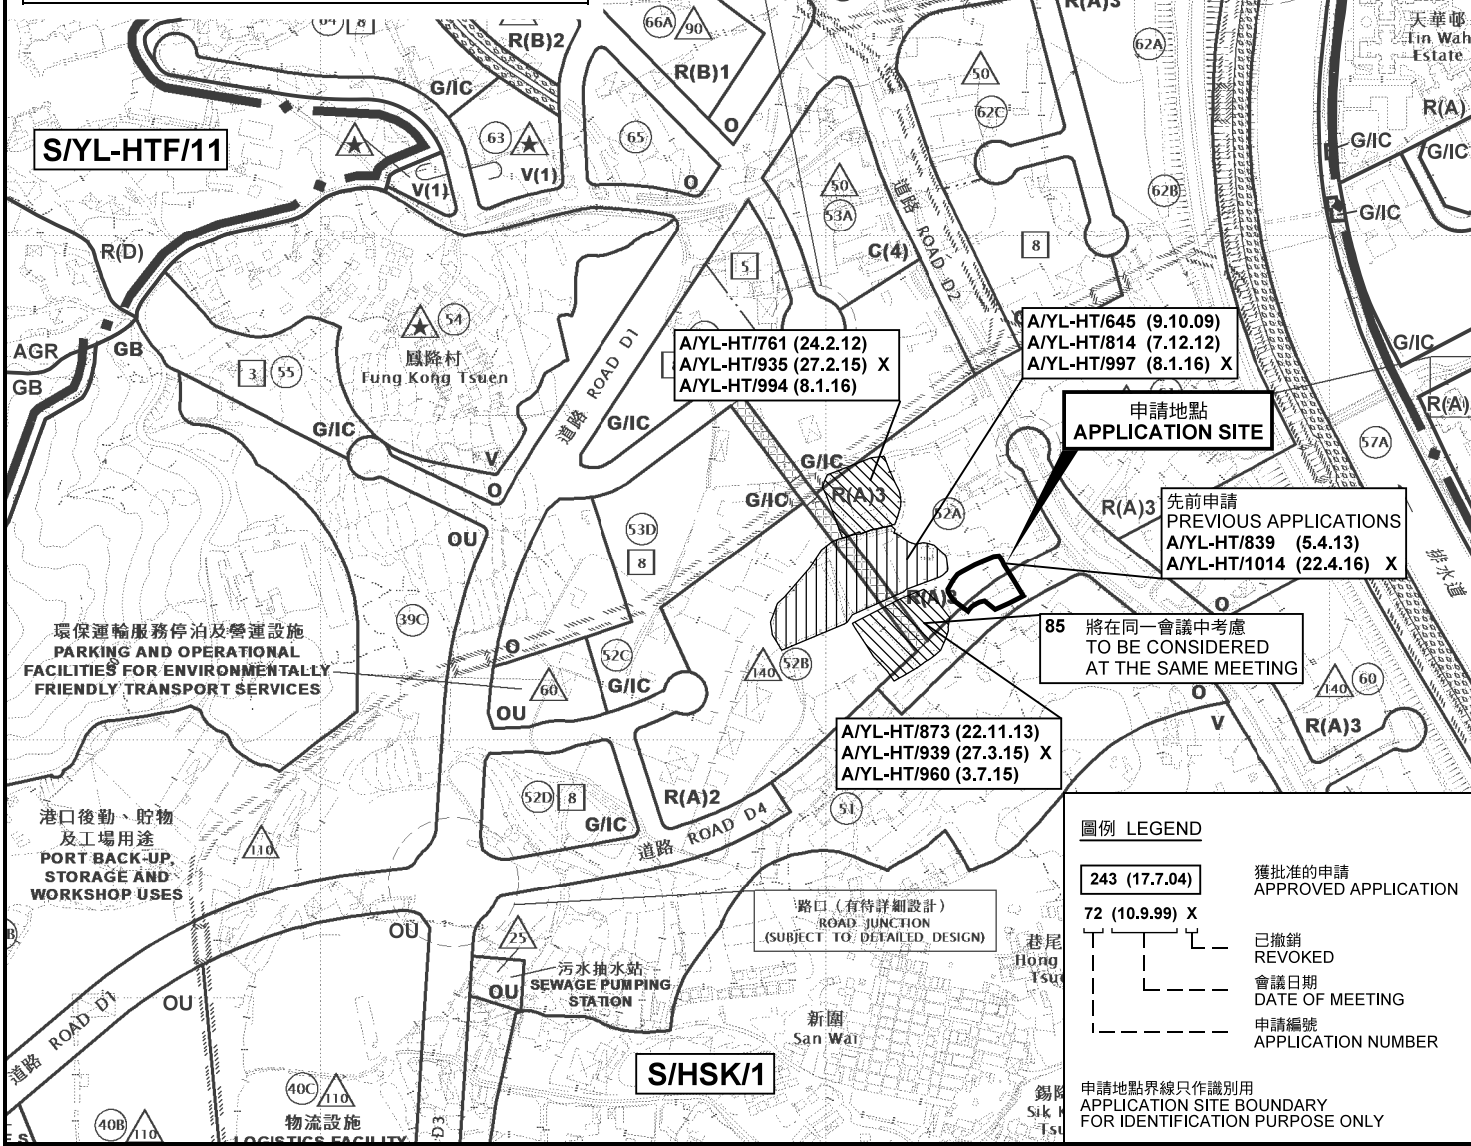
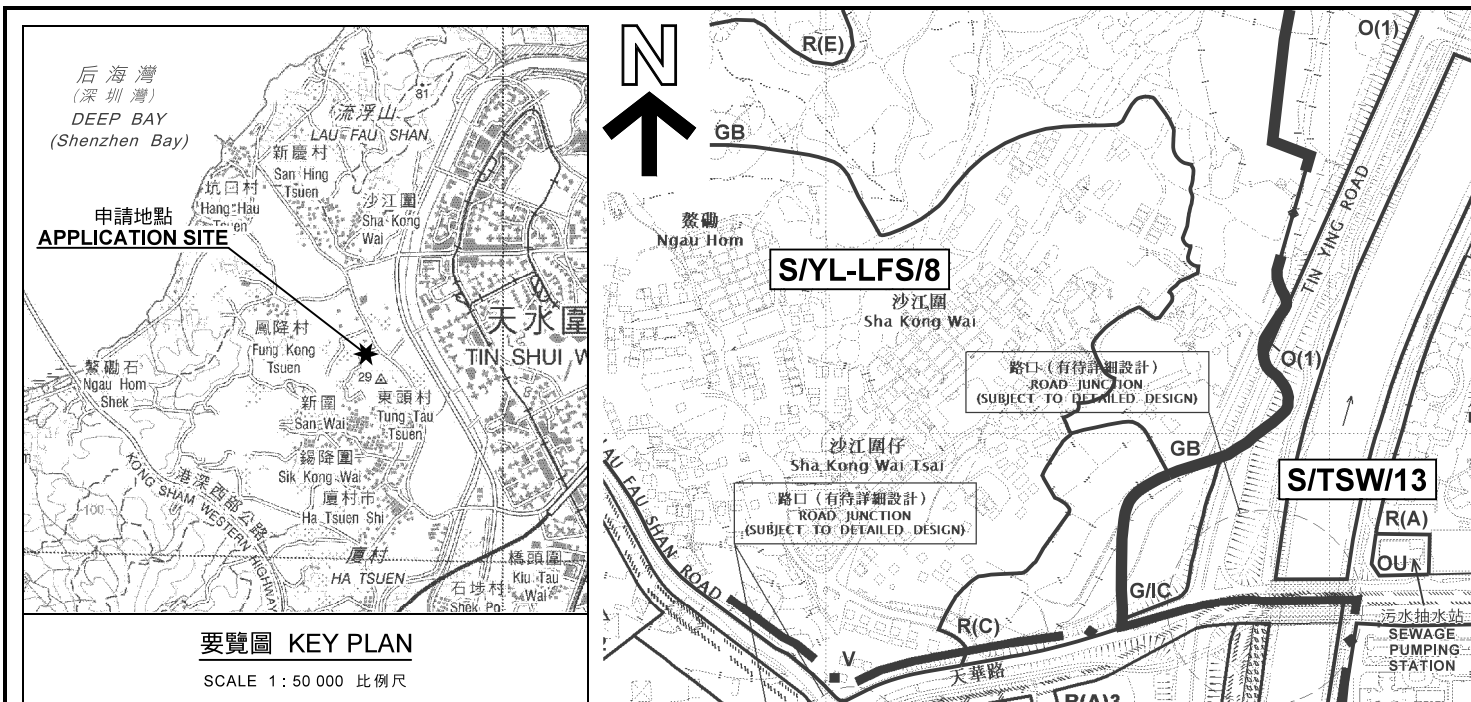
Figure 6

A FSD SUBMISSION				29-05-2018	HY
REV	DESCRIPTION	DATE	BY		
FS: CONTRACTOR					
East Power Engineering Limited					
 Flat A, 7/F., Hoo Shing Commercial Building 41 Chi Kiang Street, Tseukwan, Newton Fax : 2394-3772 Tel : 2397-3238					
PROJECT					
TEMPORARY LOGISTICS CENTRE FOR A PERIOD OF 3 YEARS AT LOTS 95 (PART), 97 (PART) AND 788 (PART) IN D.D. 125, HA TSUEN, YUEN LONG.					
DRAWING TITLE					
FIRE SERVICES INSTALLATION LAYOUT PLAN					
	INITIAL	DESIGNATION	DATE		
DRAWN BY	HY	A. Eng	29-05-2018		
DESIGNED BY	HY	A. Eng	29-05-2018		
CHECKED BY	CM	PM	29-05-2018		
APPROVED BY	-	-	-		
PROJECT NO.	10325				
PAPER SIZE	A3	PLOT SCALE	1 : 1		
DRAWING NO.					
EP-10325-FS02					
SCALE	1:150	REVISION	A		

NO	STRUCTURE CONTENT	APPROXIMATED AREA (m ²)
1.	TEMPORARY LOGISTICS CENTRE	1400
2.	LOADING AND UNLOADING PLATFORM	40
3.	SITE OFFICE	220
4.	SHED STRUCTURE FOR LOADING AND UNLOADING AREA	36
5.	SITE OFFICE	36
6.	SPRINKLER WATER TANK AND SPR./F.S. PUMP ROOM	80

(摘錄自申請人於 13.6.2018 呈交的申請書)
 (Extract from Applicant's
 Submission of 13.6.2018)

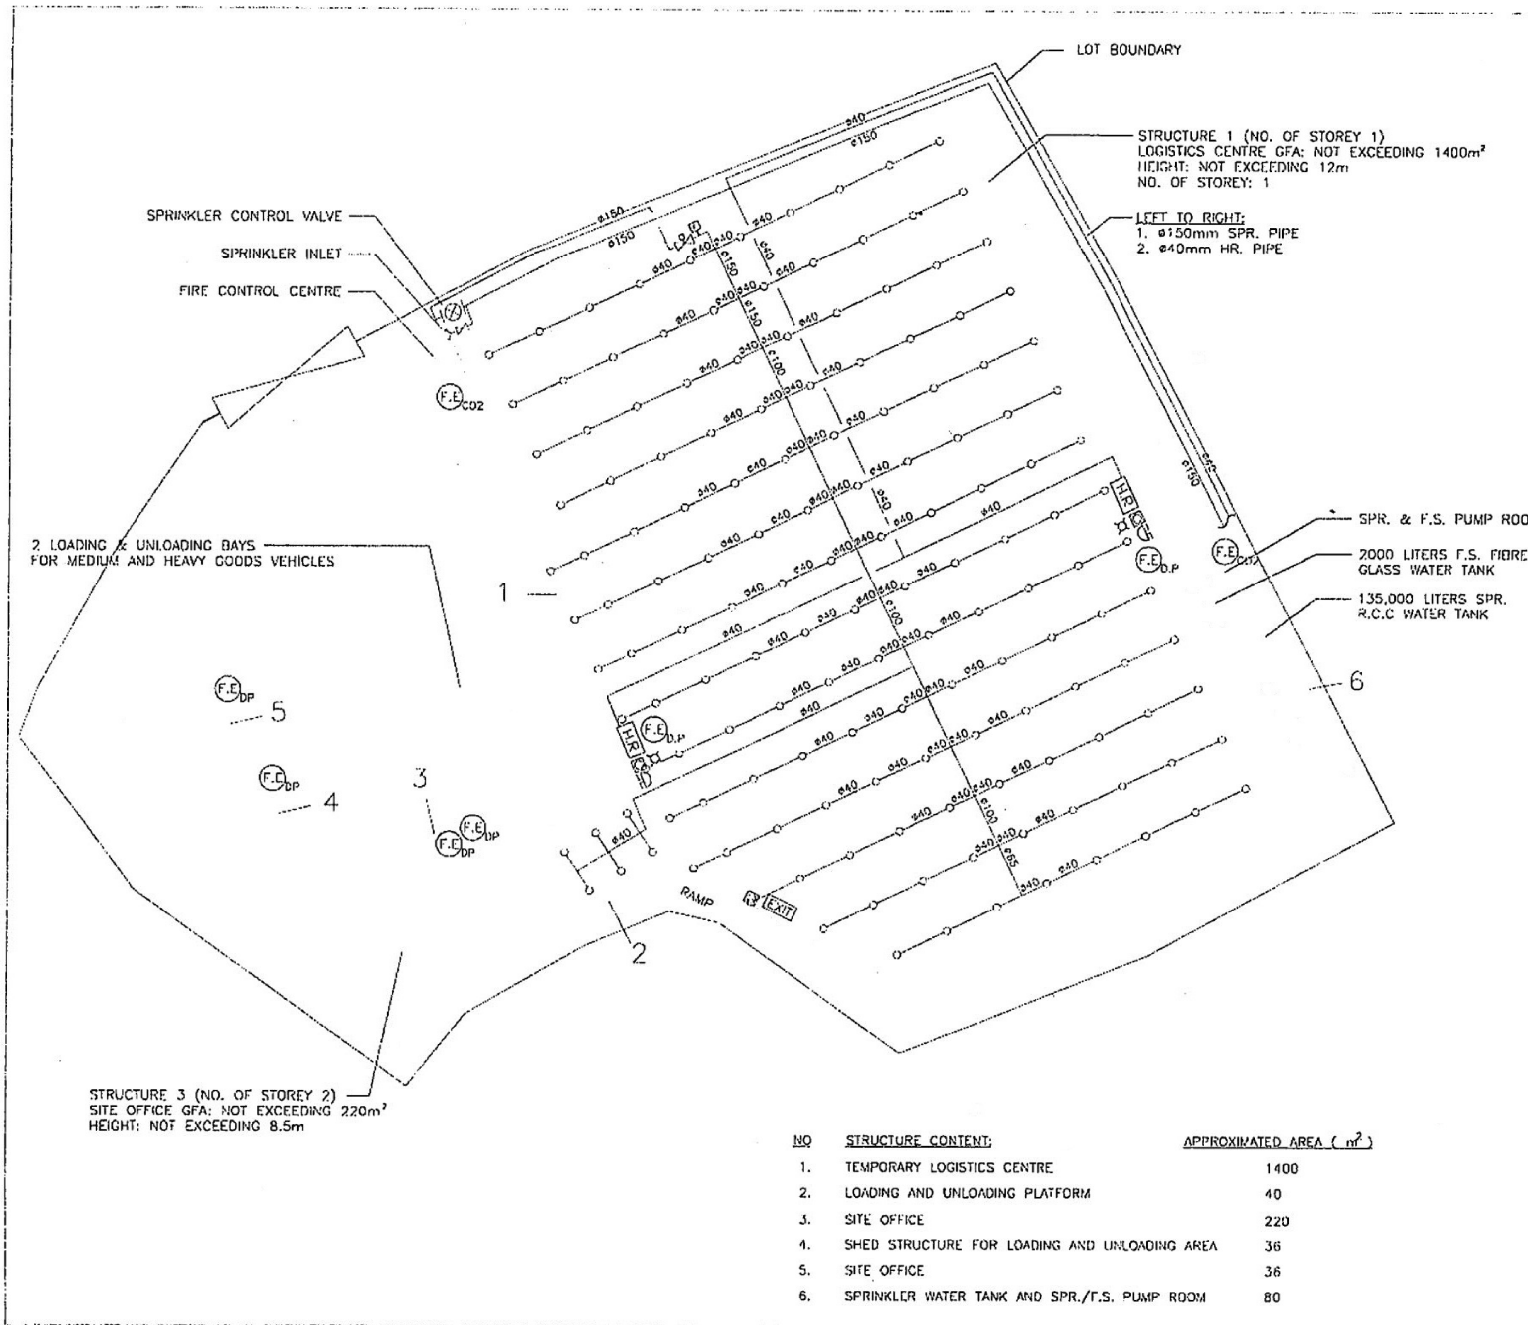參考編號 REFERENCE No. A/HSK/86	繪圖 DRAWING A-5
-----------------------------------	-------------------



本摘要圖於2018年7月24日擬備，所根據的資料為於2017年5月26日展示的分區計劃大綱圖編號 S/HSK/1 EXTRACT PLAN PREPARED ON 24.7.2018 BASED ON OUTLINE ZONING PLAN No. S/HSK/1 EXHIBITED ON 26.5.2017

位置圖 LOCATION PLAN

臨時物流中心 (為期3年)
元朗厦村丈量約份第125約地段第95號(部分)、第97號(部分)及第768號(部分)
TEMPORARY LOGISTICS CENTRE
FOR A PERIOD OF 3 YEARS
LOTS 95 (PART), 97 (PART) AND 768 (PART)
IN D.D.125, HA TSUEN, YUEN LONG

SCALE 1 : 7 500 比例尺

米 METRES 100 0 100 200 300 米 METRES


規劃署 PLANNING DEPARTMENT

參考編號 REFERENCE No. A/HSK/86

圖 PLAN A-1



連接屏廈路的通道
Access Leading from
Ping Ha Road

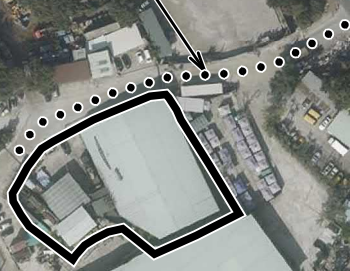

屏廈路

PING HA ROAD

東頭村
Tung Tau
Tsuen

圖例 LEGEND



申請地點(界線只作識別用)
APPLICATION SITE
(BOUNDARY FOR IDENTIFICATION
PURPOSE ONLY)

本摘要圖於2018年7月5日擬備，所根據
的資料為地政總署於2018年1月3日拍得
的航攝照片編號 E033658C
EXTRACT PLAN PREPARED ON 5.7.2018
BASED ON AERIAL PHOTO No.
E033658C TAKEN ON 3.1.2018
BY LANDS DEPARTMENT

航攝照片 AERIAL PHOTO

臨時物流中心 (為期3年)
元朗厦村丈量約份第125約地段第95號(部分)、
第97號(部分)及第768號(部分)
TEMPORARY LOGISTICS CENTRE
FOR A PERIOD OF 3 YEARS
LOTS 95 (PART), 97 (PART) AND 768 (PART)
IN D.D.125, HA TSUEN, YUEN LONG

規劃署
PLANNING
DEPARTMENT



參考編號
REFERENCE No.
A/HSK/86

圖 PLAN
A-3

申請地點
APPLICATION SITE



連接屏廈路的通道
Access Leading from
Ping Ha Road

申請地點
APPLICATION SITE



連接屏廈路的通道
Access Leading from
Ping Ha Road



申請地點
APPLICATION SITE

本圖於2018年7月18日擬備，所根據的資料為攝於2018年6月22日的實地照片
PLAN PREPARED ON 18.7.2018
BASED ON SITE PHOTOS
TAKEN ON 22.6.2018

實地照片 SITE PHOTOS

臨時物流中心（為期3年）
元朗廈村丈量約份第125約地段第95號（部分）、
第97號（部分）及第768號（部分）
TEMPORARY LOGISTICS CENTRE
FOR A PERIOD OF 3 YEARS
LOTS 95 (PART), 97 (PART) AND 768 (PART)
IN D.D.125, HA TSUEN, YUEN LONG

規劃署
PLANNING
DEPARTMENT



參考編號
REFERENCE No.
A/HSK/86

圖 PLAN
A-4a



申請地點
APPLICATION SITE



申請地點
APPLICATION SITE



申請地點
APPLICATION SITE



申請地點
APPLICATION SITE



申請地點
APPLICATION SITE

本圖於2018年7月18日擬備，所根據的資料為攝於2018年6月22日的實地照片
PLAN PREPARED ON 18.7.2018
BASED ON SITE PHOTOS
TAKEN ON 22.6.2018

實地照片 SITE PHOTOS

臨時物流中心（為期3年）
元朗廈村丈量約份第125約地段第95號（部分）、
第97號（部分）及第768號（部分）
TEMPORARY LOGISTICS CENTRE
FOR A PERIOD OF 3 YEARS
LOTS 95 (PART), 97 (PART) AND 768 (PART)
IN D.D.125, HA TSUEN, YUEN LONG

規劃署
PLANNING
DEPARTMENT



參考編號
REFERENCE No.
A/HSK/86

圖 PLAN
A-4b