


<p>Project 項目名稱:</p> <p>Proposed Temporary Recyclable Collection Centre for Metal for a Period of 3 Years at Lots 182 S.A ss.2 (Part) & 182 S.B (Part) in D.D. 128, Ha Tsuen, Yuen Long, N.T.</p>	<p>Drawing Title 圖目:</p> <p>Location Plan</p>	<p>Remarks 備註:</p> <p>●●● Vehicular Access Leading from Fung Kong Tsuen Road</p>
	<p>Drawing No. 圖號:</p> <p>Figure 2</p>	<p>Scale 比例:</p> <p>1:7500</p>

參考編號 REFERENCE No.	繪圖 DRAWING
A/YL-HTF/1101	A-1

(摘錄自申請人於19. 11. 2019呈交的申請書)
 (Extract from Applicant's Submission Dated 19.11.2019)



Structure 4
 Open shed for packing and baling of recyclable materials (metal & garments)
 GFA: Not exceeding 130m²
 Height: Not exceeding 5m
 No. of storey: 1

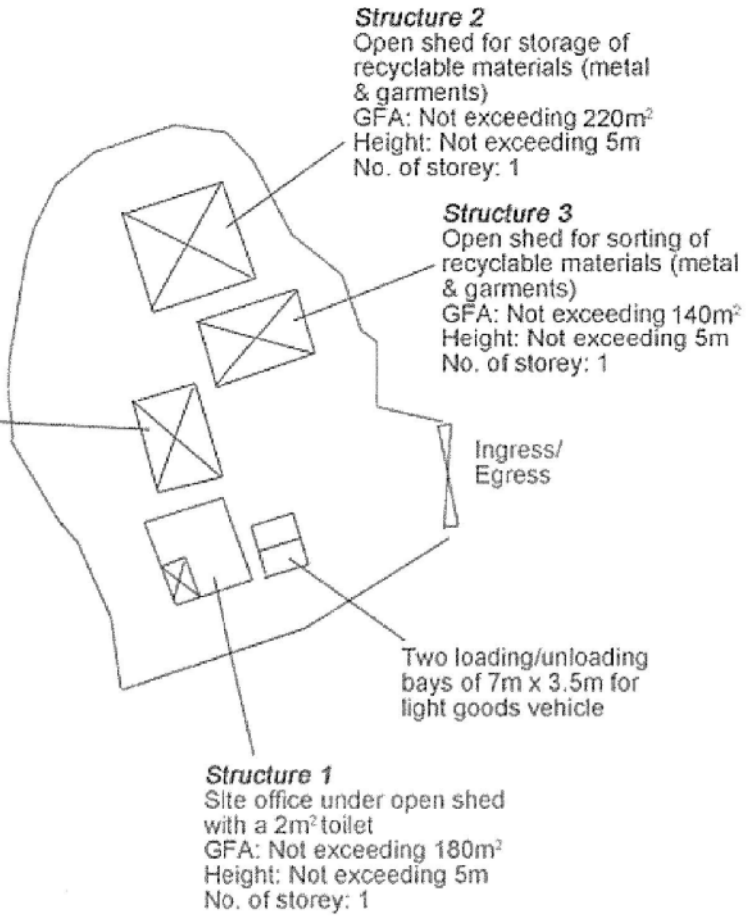

Structure 2
 Open shed for storage of recyclable materials (metal & garments)
 GFA: Not exceeding 220m²
 Height: Not exceeding 5m
 No. of storey: 1

Structure 3
 Open shed for sorting of recyclable materials (metal & garments)
 GFA: Not exceeding 140m²
 Height: Not exceeding 5m
 No. of storey: 1

Ingress/
 Egress


Two loading/unloading
 bays of 7m x 3.5m for
 light goods vehicle

Structure 1
 Site office under open shed
 with a 2m² toilet
 GFA: Not exceeding 180m²
 Height: Not exceeding 5m
 No. of storey: 1

Project 項目名稱: Proposed Temporary Recyclable Collection Centre for Metal for a Period of 3 Years at Lots 182 S.A ss.2 (Part) & 182 S.B (Part) in D.D. 128, Ha Tsuen, Yuen Long, N.T.	Drawing Title 圖名: Proposed Layout Plan	Remarks 備註:
	Drawing No. 圖號: Figure 3	Scale 比例: 1:1000

參考編號 REFERENCE No. A/YL-HTF/1101	繪圖 DRAWING A-2
-------------------------------------	-------------------

(摘錄自申請人於21. 11. 2019呈交的申請書)
 (Extract from Applicant's Submission Dated 21.11.2019)

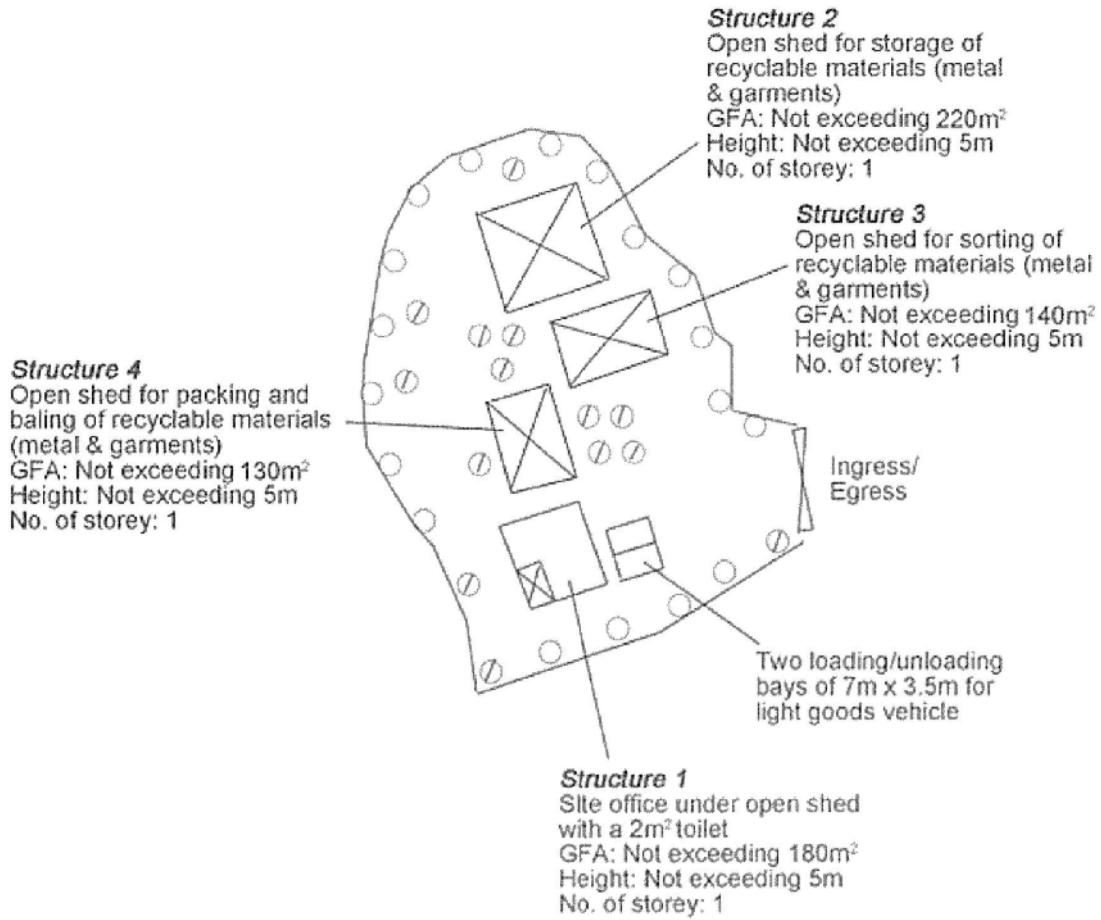


Tree	Approximate Height	Spacing
⊗ Existing Trees to be preserved	5m to 8m	NA
○ Proposed <i>Bauhinia blakeana</i>	2.75m	4m

Project 項目名稱: Proposed Temporary Recyclable Collection Centre for Metal for a Period of 3 Years at Lots 182 S.A ss.2 (Part) & 182 S.B (Part) in D.D. 128, Ha Tsuen, Yuen Long, N.T.	Drawing Title 圖名: Proposed Landscape & Tree Preservation Plan	Remarks 備註:
	Drawing No. 圖號: Figure 4	

參考編號 REFERENCE No. A/YL-HTF/1101	繪圖 DRAWING A-3
-------------------------------------	-------------------


(摘錄自申請人於21. 11. 2019呈交的申請書)
(Extract from Applicant's Submission Dated 21.11.2019)

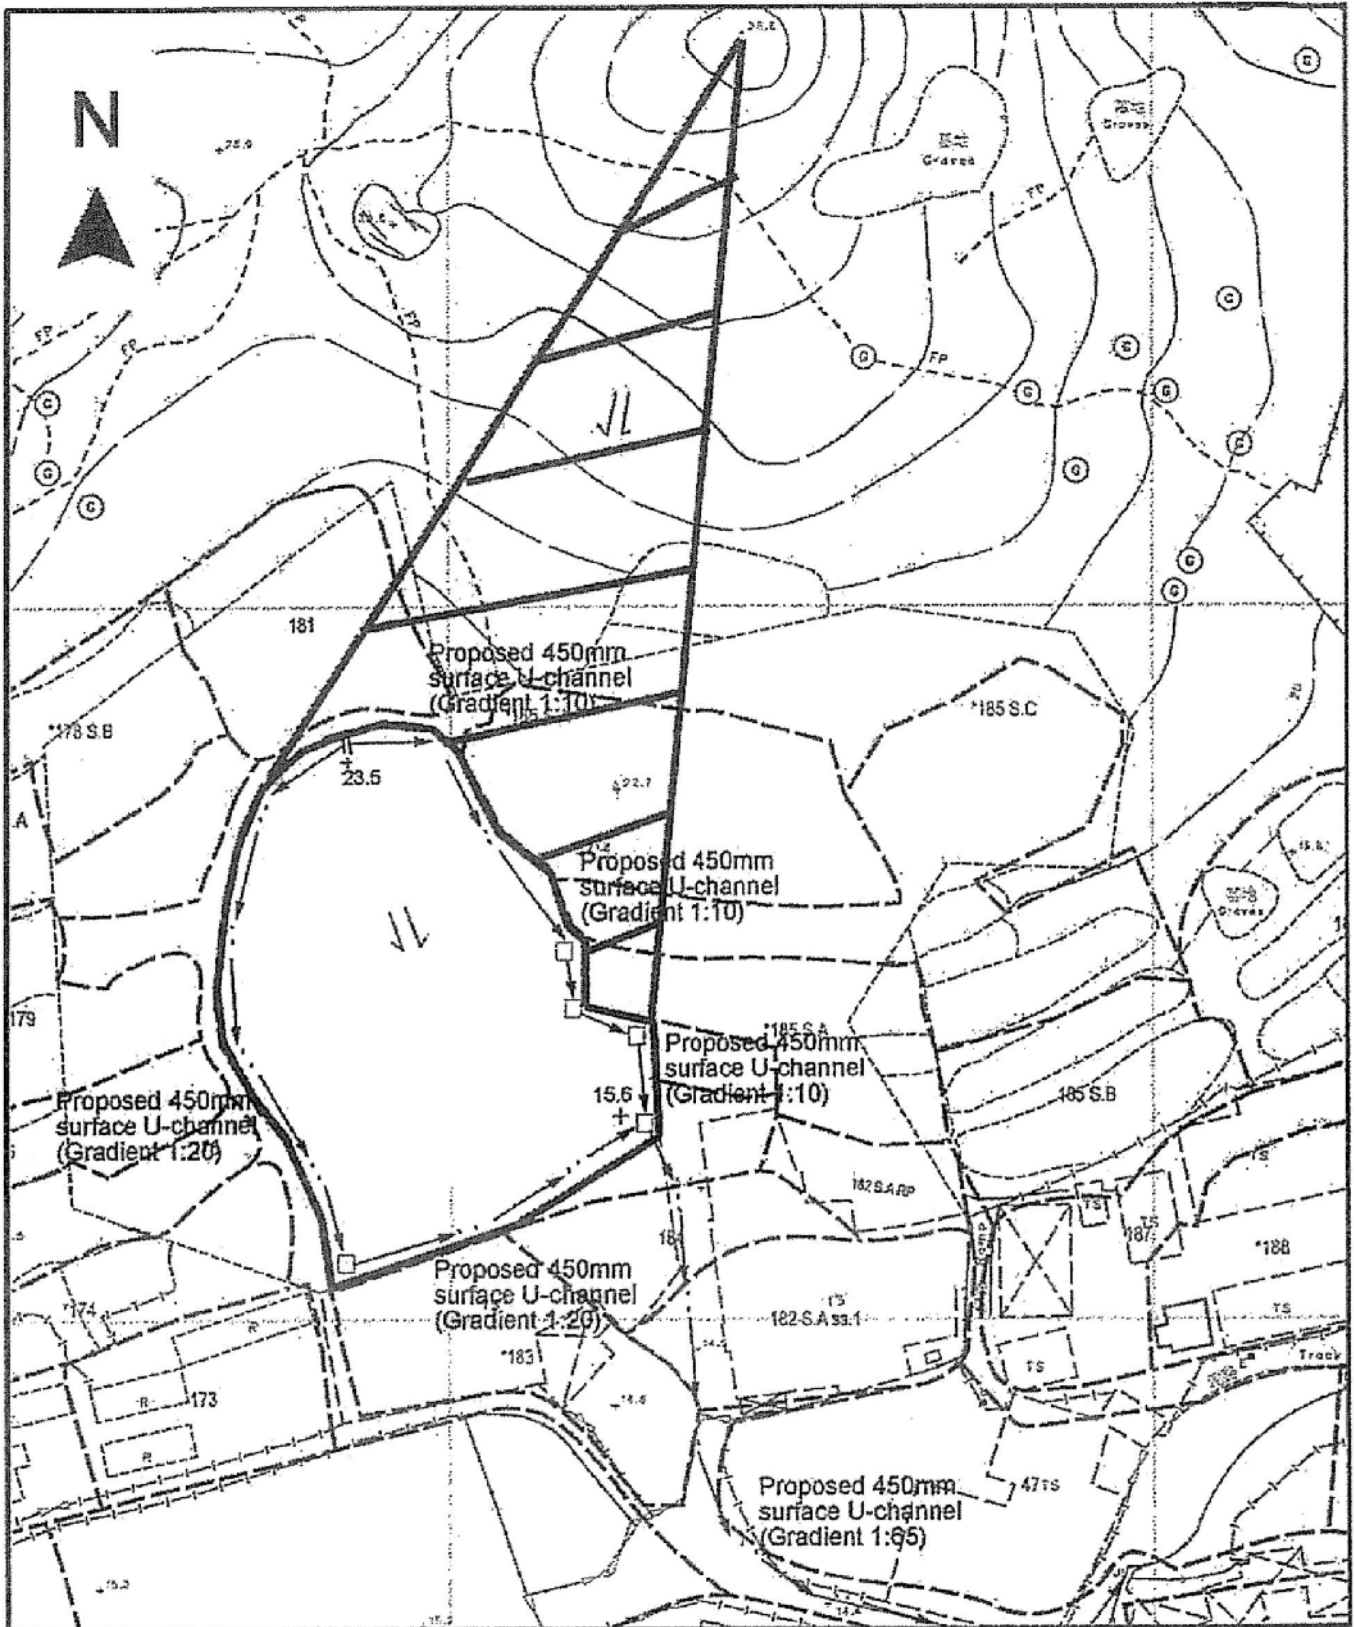

<p>Project 項目名稱: Proposed Temporary Recyclable Collection Centre for Metal for a Period of 3 Years at Lots 182 S.A ss.2 (Part) & 182 S.B (Part) in D.D. 128, Ha Tsuen, Yuen Long, N.T.</p>	<p>Drawing Title 圖名: Proposed Drainage Plan</p>	<p>Remarks 備註: +15.6 Level (in mPD) <input type="checkbox"/> Proposed Catchpit Flow of Surface Runoff External catchment</p>
	<p>Drawing No. 圖號: Figure 5</p>	<p>Scale 比例: 1:1000</p>

參考編號 REFERENCE No. A/YL-HTF/1101	繪圖 DRAWING A-4
-------------------------------------	-------------------

(摘錄自申請人於19.11.2019呈交的申請書)
 (Extract from Applicant's Submission Dated 19.11.2019)

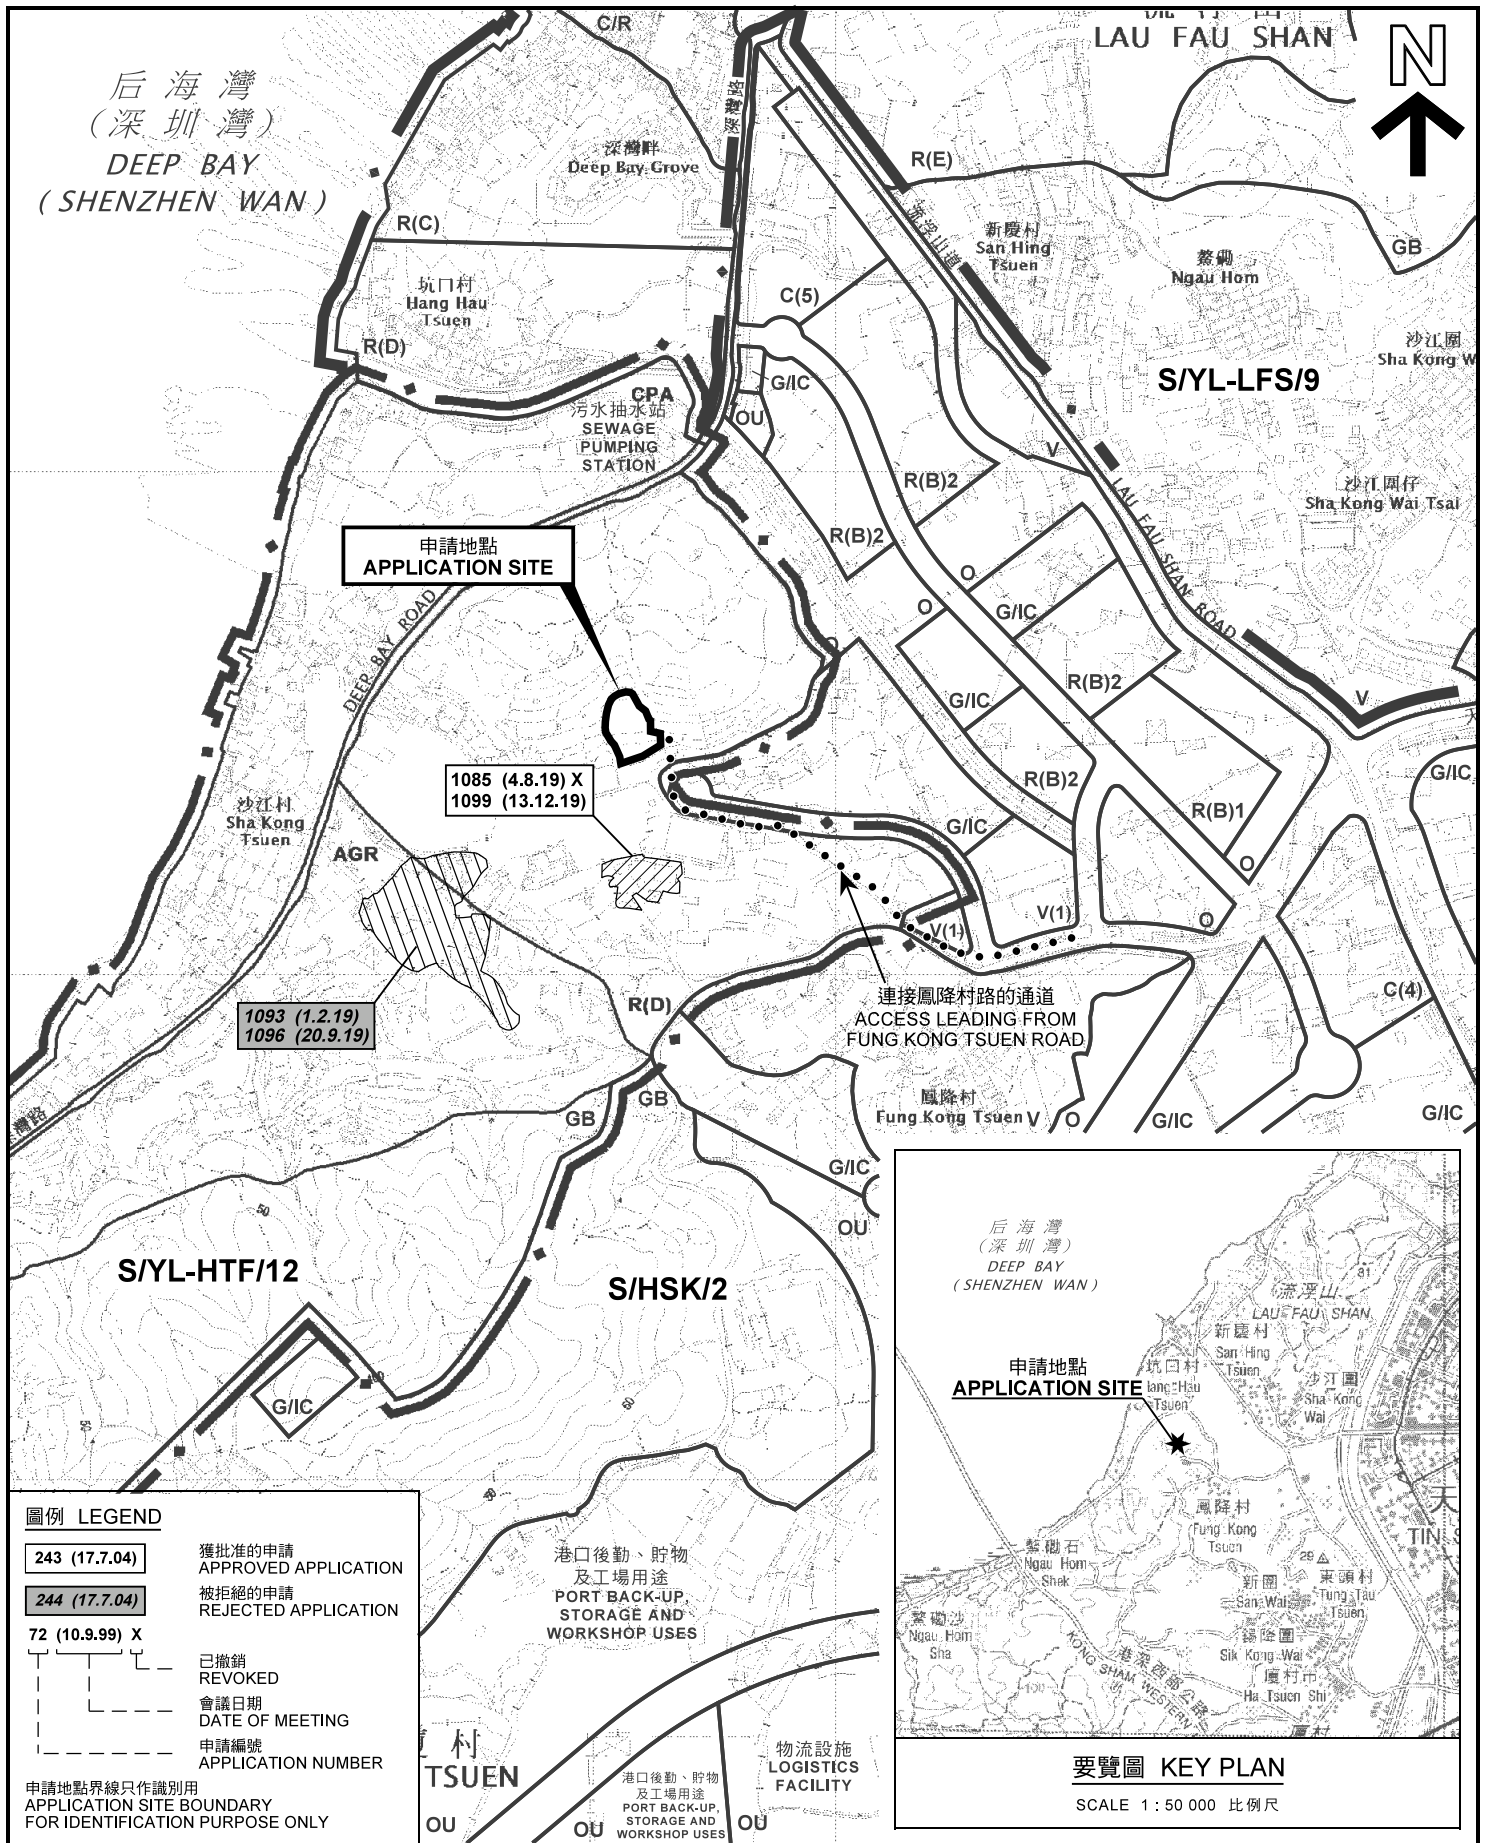

圖例 LEGEND

- 243 (17.7.04) 獲批准的申請
APPROVED APPLICATION
- 244 (17.7.04) 被拒絕的申請
REJECTED APPLICATION
- 72 (10.9.99) X 已撤銷
REVOKED
- 會議日期
DATE OF MEETING
- 申請編號
APPLICATION NUMBER

申請地點界線只作識別用
APPLICATION SITE BOUNDARY
FOR IDENTIFICATION PURPOSE ONLY

港口後勤、貯物
及工場用途
PORT BACK-UP,
STORAGE AND
WORKSHOP USES

物流設施
LOGISTICS
FACILITY



要覽圖 KEY PLAN


SCALE 1 : 50 000 比例尺

位置圖 LOCATION PLAN

擬議臨時金屬及布料回收中心(為期3年)
新界元朗廈村丈量約份第128約地段

第182號A分段第2小分段(部分)及第182號B分段(部分)
PROPOSED TEMPORARY RECYCLABLE COLLECTION CENTRE FOR
METAL AND GARMENT FOR A PERIOD OF 3 YEARS
LOTS 182 S.A ss.2 (PART) AND 182 S.B (PART) IN D.D.128,
HA TSUEN, YUEN LONG, NEW TERRITORIES

SCALE 1 : 7 500 比例尺

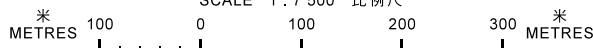


本摘要圖於2020年1月7日擬備，
所根據的資料為於2018年10月16日
核准的分區計劃大綱圖編號 S/YL-HTF/12
EXTRACT PLAN PREPARED ON 7.1.2020
BASED ON OUTLINE ZONING PLAN No.
S/YL-HTF/12 APPROVED ON 16.10.2018

規劃署
PLANNING
DEPARTMENT



參考編號
REFERENCE No.
A/YL-HTF/1101

圖 PLAN
A-1

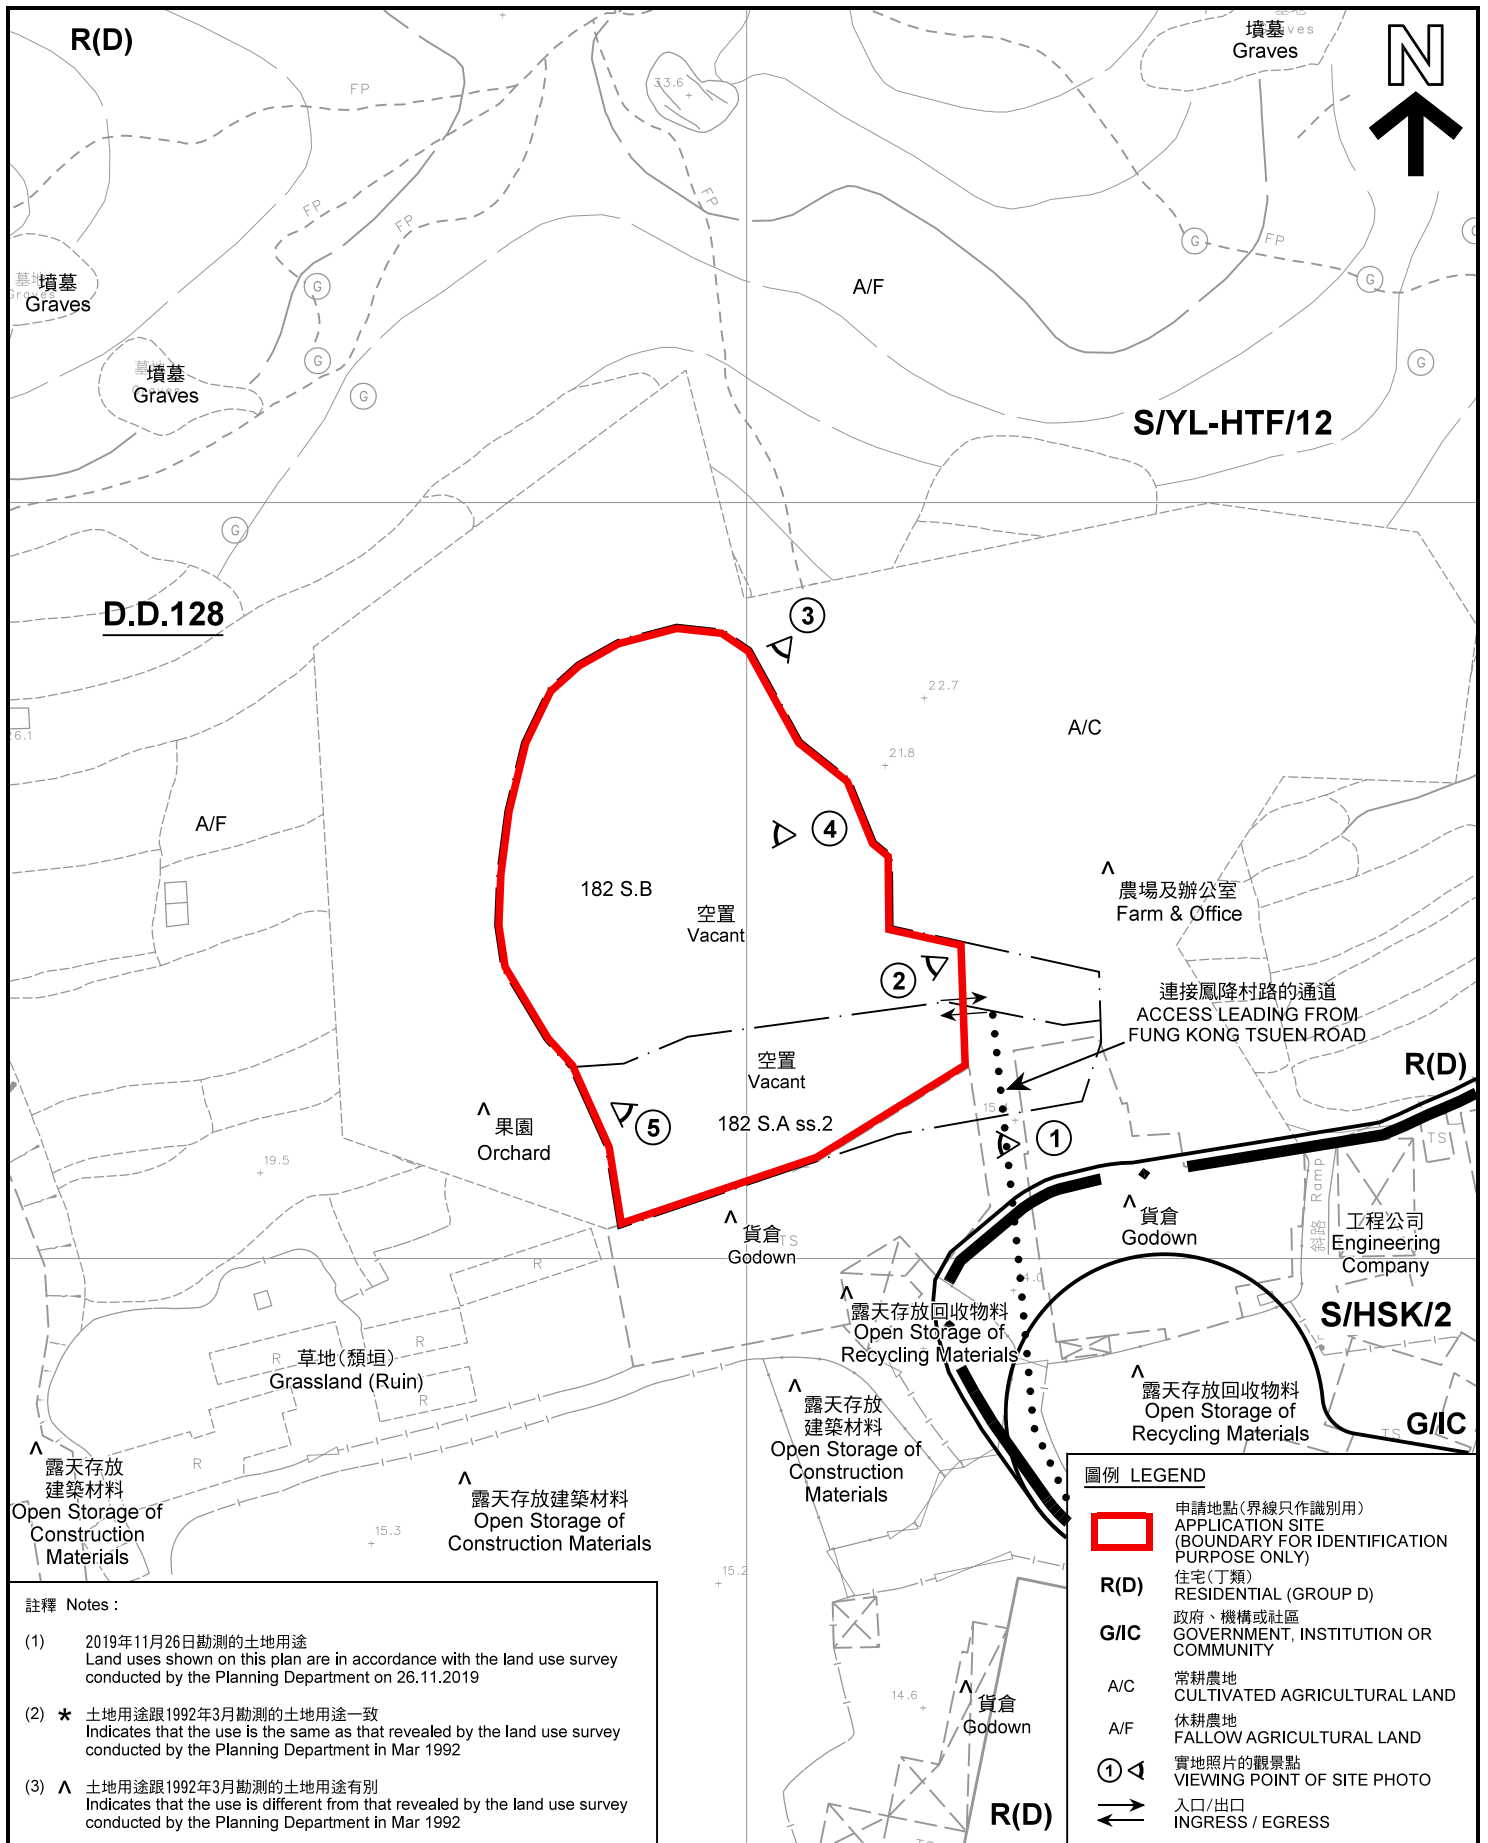

註釋 Notes :

- (1) 2019年11月26日勘測的土地用途
Land uses shown on this plan are in accordance with the land use survey conducted by the Planning Department on 26.11.2019
- (2) * 土地用途跟1992年3月勘測的土地用途一致
Indicates that the use is the same as that revealed by the land use survey conducted by the Planning Department in Mar 1992
- (3) ^ 土地用途跟1992年3月勘測的土地用途有別
Indicates that the use is different from that revealed by the land use survey conducted by the Planning Department in Mar 1992

圖例 LEGEND

- 申請地點(界線只作識別用)
APPLICATION SITE (BOUNDARY FOR IDENTIFICATION PURPOSE ONLY)
- R(D)** 住宅(丁類)
RESIDENTIAL (GROUP D)
- G/I/C** 政府、機構或社區
GOVERNMENT, INSTITUTION OR COMMUNITY
- A/C** 常耕農地
CULTIVATED AGRICULTURAL LAND
- A/F** 休耕農地
FALLOW AGRICULTURAL LAND
- ① ▲ 實地照片的觀景點
VIEWING POINT OF SITE PHOTO
- ↔ 入口/出口
INGRESS / EGRESS

平面圖 SITE PLAN

擬議臨時金屬及布料回收中心(為期3年)
新界元朗廈村丈量約份第128約地段
第182號A分段第2小分段(部分)及第182號B分段(部分)
PROPOSED TEMPORARY RECYCLABLE COLLECTION CENTRE FOR
METAL AND GARMENT FOR A PERIOD OF 3 YEARS
LOTS 182 S.A ss.2 (PART) AND 182 S.B (PART) IN D.D.128,
HA TSUEN, YUEN LONG, NEW TERRITORIES

SCALE 1 : 1 000 比例尺

米 METRES 20 0 20 40 米 METRES


本摘要圖於2020年1月7日擬備，所根據的資料為測量圖編號 6-NW-1B
EXTRACT PLAN PREPARED ON 7.1.2020
BASED ON SURVEY SHEET No. 6-NW-1B

規劃署
**PLANNING
DEPARTMENT**



參考編號
REFERENCE No.
A/YL-HTF/1101

圖 PLAN
A-2

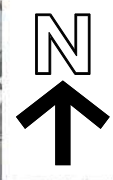

圖例 LEGEND



申請地點(界線只作識別用)
APPLICATION SITE
(BOUNDARY FOR IDENTIFICATION
PURPOSE ONLY)

本摘要圖於2019年12月19日擬備，所根據的資料為地政總署於2018年1月3日拍得的航攝照片編號 E033634C
EXTRACT PLAN PREPARED ON 19.12.2019
BASED ON AERIAL PHOTO No.
E033634C TAKEN ON 3.1.2018
BY LANDS DEPARTMENT

航攝照片 AERIAL PHOTO

擬議臨時金屬及布料回收中心(為期3年)
新界元朗廈村丈量約份第128約地段
第182號A分段第2小分段(部分)及第182號B分段(部分)
PROPOSED TEMPORARY RECYCLABLE COLLECTION CENTRE FOR
METAL AND GARMENT FOR A PERIOD OF 3 YEARS
LOTS 182 S.A ss.2 (PART) AND 182 S.B (PART) IN D.D.128,
HA TSUEN, YUEN LONG, NEW TERRITORIES

規劃署
PLANNING
DEPARTMENT



參考編號
REFERENCE No.
AYL-HTF/1101

圖 PLAN
A-3



1

申請地點
APPLICATION SITE



2

申請地點
APPLICATION SITE



3

申請地點
APPLICATION SITE

申請地點界線只作識別用
APPLICATION SITE BOUNDARY FOR IDENTIFICATION PURPOSE ONLY

實地照片 SITE PHOTO

擬議臨時金屬及布料回收中心(為期3年)
新界元朗廈村丈量約份第128約地段
第182號A分段第2小分段(部分)及第182號B分段(部分)
PROPOSED TEMPORARY RECYCLABLE COLLECTION CENTRE FOR
METAL AND GARMENT FOR A PERIOD OF 3 YEARS
LOTS 182 S.A ss.2 (PART) AND 182 S.B (PART) IN D.D.128,
HA TSUEN, YUEN LONG, NEW TERRITORIES

規劃署
PLANNING
DEPARTMENT



本圖於2019年12月18日擬備，所根據的資料為攝於2019年11月26日的實地照片
PLAN PREPARED ON 18.12.2019
BASED ON SITE PHOTOS
TAKEN ON 16.11.2019

參考編號
REFERENCE No.
A/YL-HTF/1101

圖 PLAN
A-4a

4



申請地點
APPLICATION SITE

5



申請地點
APPLICATION SITE

申請地點界線只作識別用
APPLICATION SITE BOUNDARY FOR IDENTIFICATION PURPOSE ONLY

實地照片 SITE PHOTO

擬議臨時金屬及布料回收中心(為期3年)
 新界元朗廈村丈量約份第128約地段
 第182號A分段第2小分段(部分)及第182號B分段(部分)
 PROPOSED TEMPORARY RECYCLABLE COLLECTION CENTRE FOR
 METAL AND GARMENT FOR A PERIOD OF 3 YEARS
 LOTS 182 S.A ss.2 (PART) AND 182 S.B (PART) IN D.D.128,
 HA TSUEN, YUEN LONG, NEW TERRITORIES

規劃署
**PLANNING
 DEPARTMENT**



參考編號
 REFERENCE No.
A/YL-HTF/1101

圖 PLAN
A-4b

本圖於2019年12月19日擬備，所根據的資料為攝於2019年11月26日的實地照片
 PLAN PREPARED ON 18.12.2019
 BASED ON SITE PHOTOS
 TAKEN ON 26.11.2019