


<p>Project 項目名稱: Proposed Temporary Public Vehicle Park for Private Car for a Period of 3 Years at Lot 9 S.B RP (Part) in D.D. 121, Ping Shan, Yuen Long, N.T.</p>	<p>Drawing Title 圖目: Excerpt from OZP No. S/YL-PS/17</p>	<p>Remarks 備註: ••• Vehicular track leading from Ping Ha Road</p>
	<p>Drawing No. 圖號: Figure 2</p>	<p>Scale 比例: 1:7500</p>

<p>參考編號 REFERENCE No. A/YL-PS/571</p>	<p>繪圖 DRAWING A-1</p>
---	---------------------------

(摘錄自申請人於6.9.2018呈交的申請書)  
(Extract from Applicant's Submission Dated 6.9.2018)

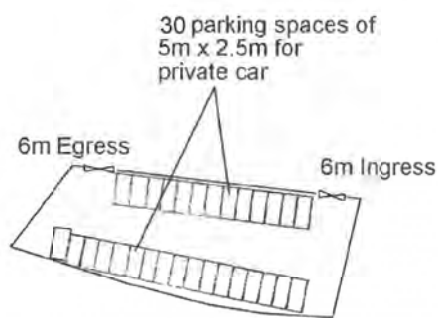


Project 項目名稱: Proposed Temporary Public Vehicle Park for Private Car for a Period of 3 Years at Lot 9 S.B RP (Part) in D.D. 121, Ping Shan, Yuen Long, N.T.	Drawing Title 圖目: Proposed Layout Plan	Remarks 備註:  Scale 比例: <del>1:1000</del>
	Drawing No. 圖號: Figure 3	

參考編號 REFERENCE No. A/YL-PS/571	繪圖 DRAWING A-2
-----------------------------------	-------------------

(摘錄自申請人於9. 10. 2018呈交的申請書)  
 (Extract from Applicant's Submission Dated 9.10.2018)




Tree	Approximate Height	Spacing
○ Proposed <i>Cassia surattensis</i>	2.75m	4m

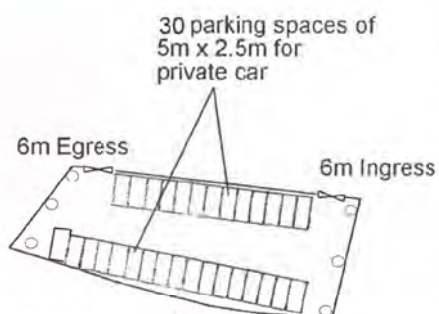

Project 項目名稱: Proposed Temporary Public Vehicle Park for Private Car for a Period of 3 Years at Lot 9 S.B RP (Part) in D.D. 121, Ping Shan, Yuen Long, N.T.	Drawing Title 圖目: Proposed Landscape Plan	Remarks 備註:
	Drawing No. 圖號: Figure 4	Scale 比例: 1:1000

參考編號 REFERENCE No. A/YL-PS/571	繪圖 DRAWING A-3
-----------------------------------	-------------------

(摘錄自申請人於 9. 10. 2018 呈交的申請書)  
(Extract from Applicant's  
Submission Dated 9.10.2018)

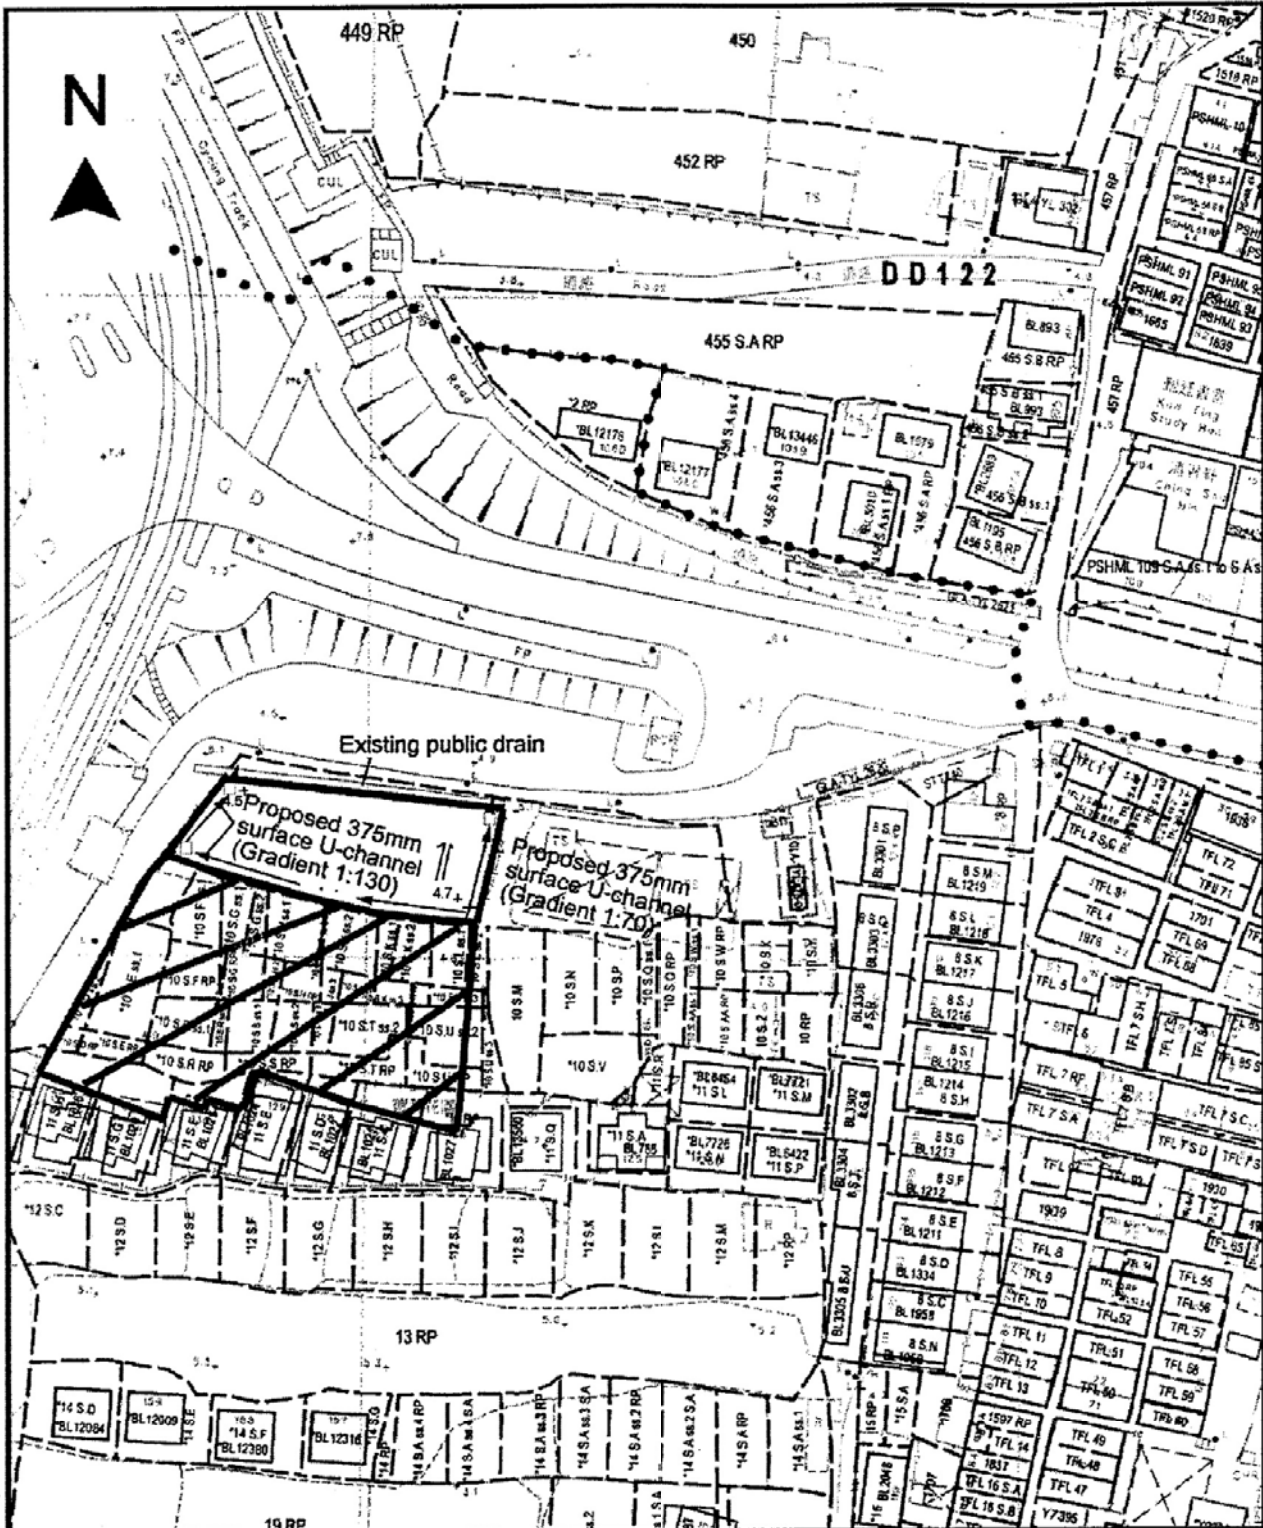

Project 項目名稱:  
**Proposed Temporary Public Vehicle Park for Private Car for a Period of 3 Years at Lot 9 S.B RP (Part) in D.D. 121, Ping Shan, Yuen Long, N.T.**

Drawing Title 圖目:  
**Proposed Drainage Plan**

Drawing No. 圖號:  
**Figure 5**

Remarks 備註:


- Proposed catchpit
- Flow of surface runoff
- +5.0 Level (in mPD)
- External catchment

Scale 比例:  
**1:1000**

參考編號 REFERENCE No. 繪圖 DRAWING  
**A/YL-PS/571 A-4**

(摘錄自申請人於6.9.2018呈交的申請書)  
 (Extract from Applicant's Submission Dated 6.9.2018)




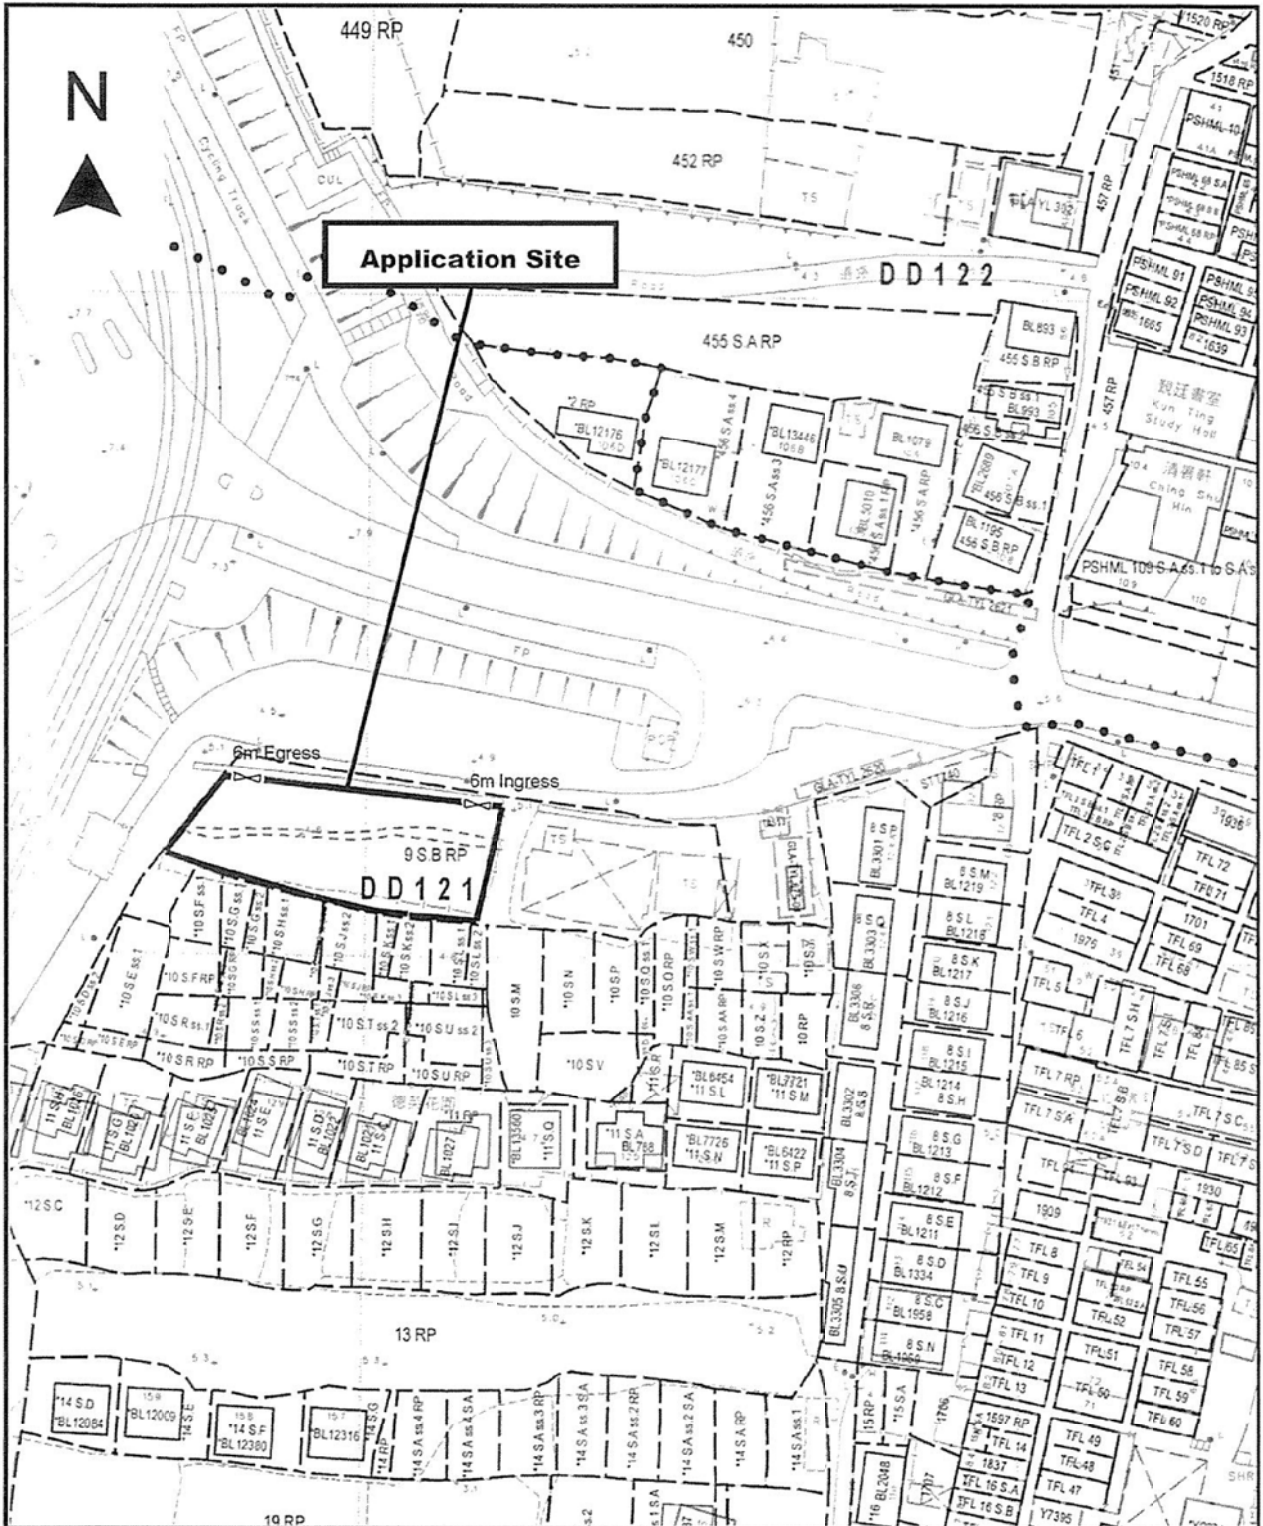


<p>Project 項目名稱: Proposed Temporary Public Vehicle Park for Private Car for a Period of 3 Years at Lot 9 S.B RP (Part) in D.D. 121, Ping Shan, Yuen Long, N.T.</p>	<p>Drawing Title 圖目: Proposed Fencing Plan</p>	<p>Remarks 備註: — Proposed site fencing</p>
	<p>Drawing No. 圖號: Figure 6</p>	<p>Scale 比例: — 1:1000 —</p>

<p>參考編號 REFERENCE No. AYL-PS/571</p>	<p>繪圖 DRAWING A-5</p>
--	---------------------------

(摘錄自申請人於16. 10. 2018呈交的申請書)  
(Extract from Applicant's Submission Dated 16.10.2018)

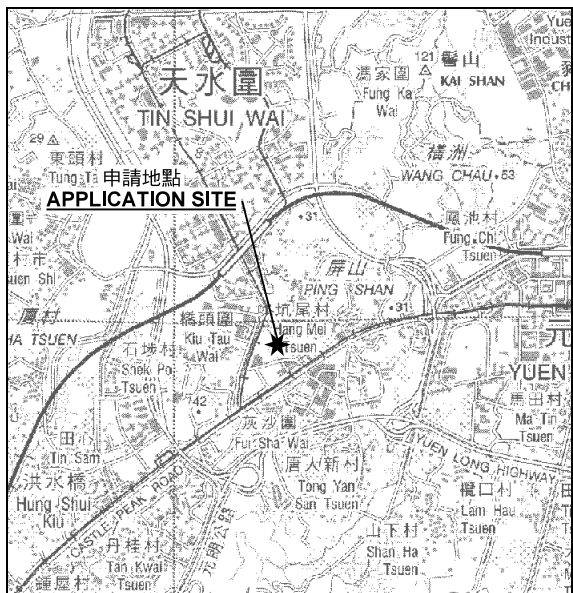

**要覽圖 KEY PLAN**  
SCALE 1 : 50 000 比例尺

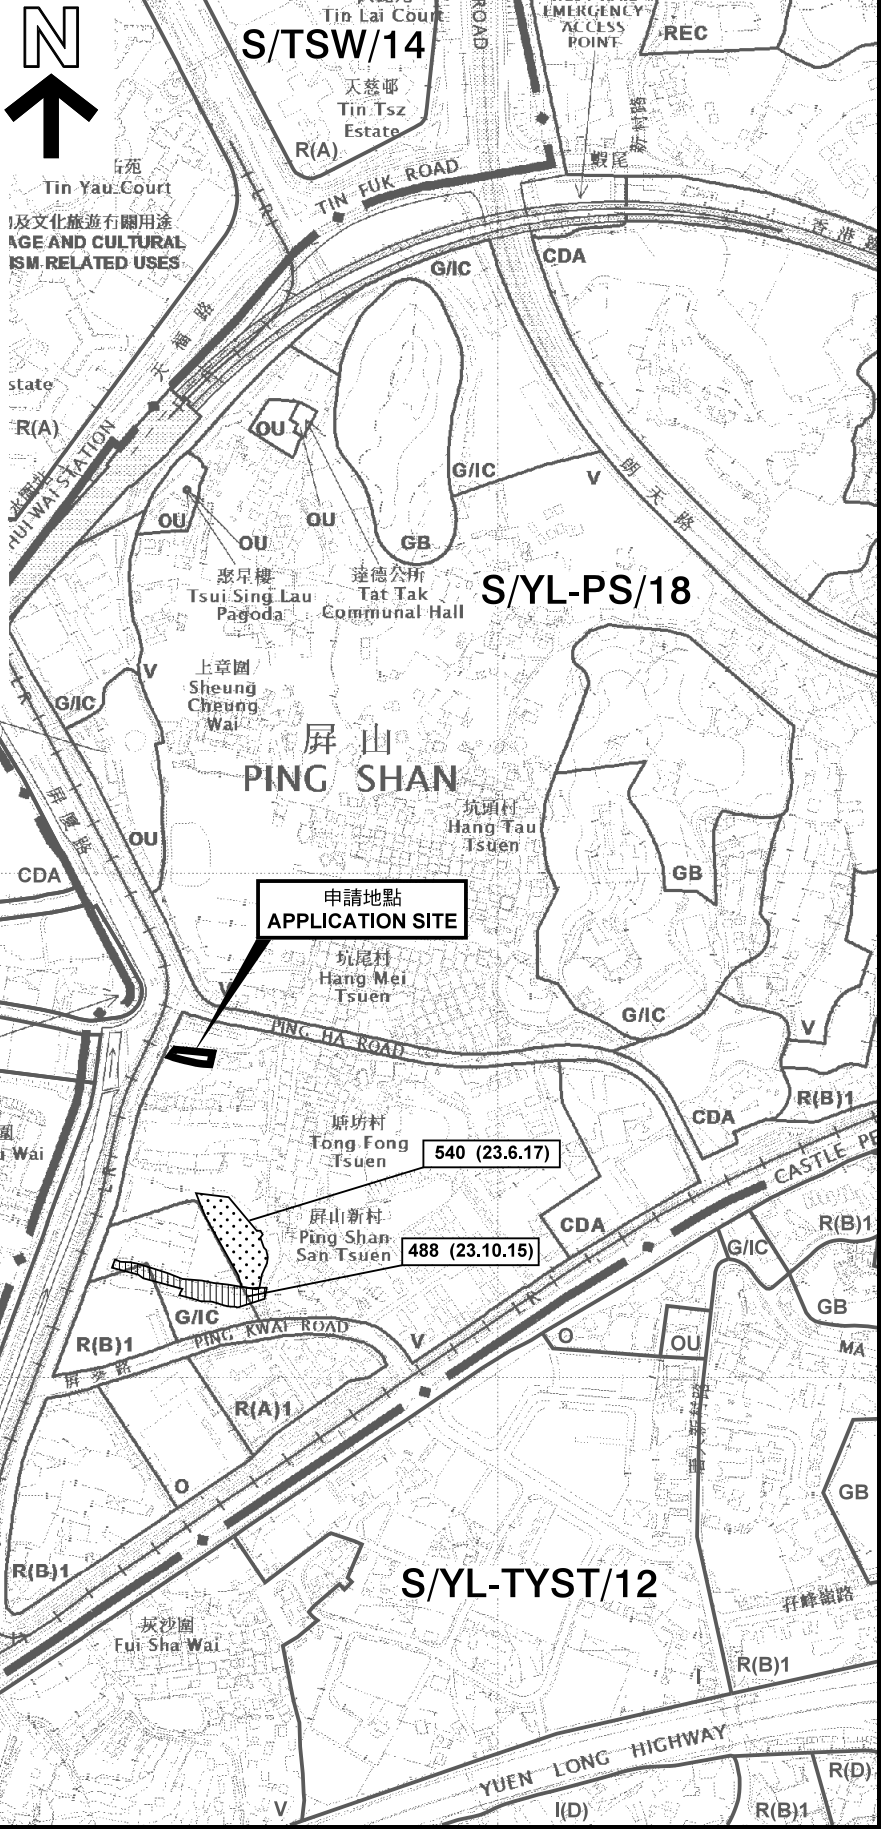


**圖例 LEGEND**

<b>243 (17.7.04)</b>	獲批准的申請 APPROVED APPLICATION
<b>244 (17.7.04)</b>	被拒絕的申請 REJECTED APPLICATION
<b>72 (10.9.99) X</b>	已撤銷 REVOKED
---	會議日期 DATE OF MEETING
---	申請編號 APPLICATION NUMBER

申請地點界線只作識別用  
APPLICATION SITE BOUNDARY  
FOR IDENTIFICATION PURPOSE ONLY

**位置圖 LOCATION PLAN**

臨時公眾私家車停車場(為期3年)  
 新界元朗屏山丈量約份第121約地段第9號B分段餘段(部分)  
 TEMPORARY PUBLIC VEHICLE PARK FOR PRIVATE CARS  
 FOR A PERIOD OF 3 YEARS  
 LOT 9 S.B RP (PART) IN D.D. 121, PING SHAN,  
 YUEN LONG, NEW TERRITORIES

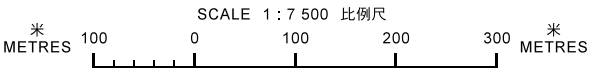


規劃署  
**PLANNING  
 DEPARTMENT**



參考編號  
 REFERENCE No.  
**AYL-PS/571**

圖 PLAN  
**A-1**

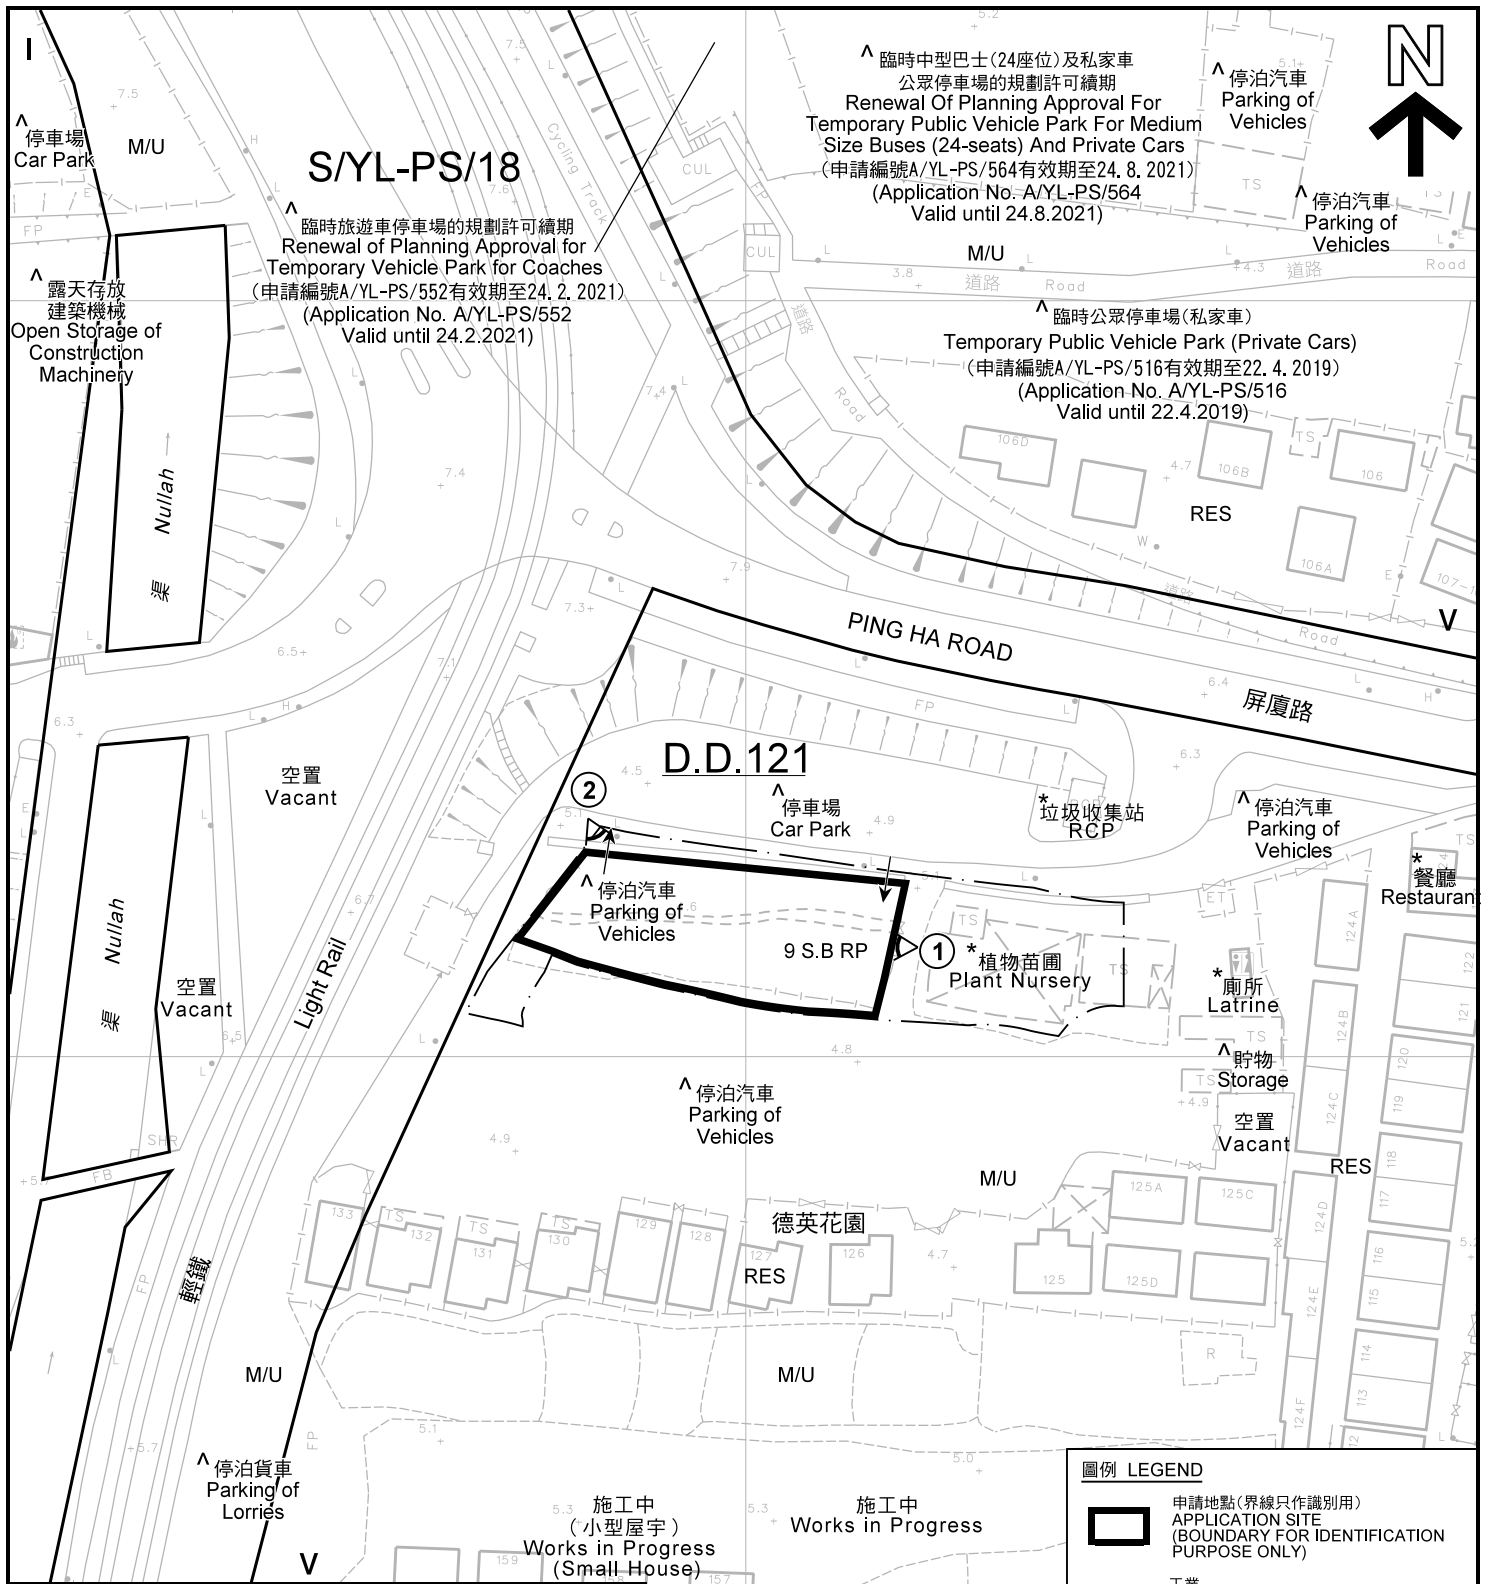

△ 臨時中型巴士(24座位)及私家車  
公眾停車場的規劃許可續期  
Renewal Of Planning Approval For  
Temporary Public Vehicle Park For Medium  
Size Buses (24-seats) And Private Cars  
(申請編號A/YL-PS/564有效期至24. 8. 2021)  
(Application No. A/YL-PS/564  
Valid until 24.8.2021)

△ 臨時旅遊車停車場的規劃許可續期  
Renewal Of Planning Approval for  
Temporary Vehicle Park for Coaches  
(申請編號A/YL-PS/552有效期至24. 2. 2021)  
(Application No. A/YL-PS/552  
Valid until 24.2.2021)


△ 臨時公眾停車場(私家車)  
Temporary Public Vehicle Park (Private Cars)  
(申請編號A/YL-PS/516有效期至22. 4. 2019)  
(Application No. A/YL-PS/516  
Valid until 22.4.2019)

△ 露天存放  
建築機械  
Open Storage of  
Construction  
Machinery

註釋 Notes :

- (1) 2018年9月14日勘測的土地用途  
Land uses shown on this plan are in accordance with the land use survey conducted by the Planning Department on 14.9.2018
- (2) \* 土地用途跟1993年6月22日及1993年7月7日勘測的土地用途一致  
Indicates that the use is the same as that revealed by the land use survey conducted by the Planning Department on 22.6.1993 and 7.7.1993
- (3) △ 土地用途跟1993年6月22日及1993年7月7日勘測的土地用途有別  
Indicates that the use is different from that revealed by the land use survey conducted by the Planning Department on 22.6.1993 and 7.7.1993

圖例 LEGEND

-  申請地點(界線只作識別用)  
APPLICATION SITE  
(BOUNDARY FOR IDENTIFICATION  
PURPOSE ONLY)
- I 工業  
INDUSTRIAL
- V 鄉村式發展  
VILLAGE TYPE DEVELOPMENT
- RES 住用構築物  
RESIDENTIAL STRUCTURES
- M/U 荒地  
UNUSED LAND
- ① 實地照片的觀景點  
VIEWING POINT OF SITE PHOTO
- ↔ 入口/出口  
INGRESS / EGRESS

平面圖 SITE PLAN

臨時公眾私家車停車場(為期3年)  
新界元朗屏山丈量約份第121約地段第9號B分段餘段(部分)  
TEMPORARY PUBLIC VEHICLE PARK FOR PRIVATE CARS  
FOR A PERIOD OF 3 YEARS  
LOT 9 S.B. RP (PART) IN D.D. 121, PING SHAN,  
YUEN LONG, NEW TERRITORIES

本摘要圖於2018年10月26日擬備, 所根據的  
資料為測量圖編號 6-NW-8C 及 6-NW-8D  
EXTRACT PLAN PREPARED ON 26.10.2018  
BASED ON SURVEY SHEETS No.  
6-NW-8C & 6-NW-8D

SCALE 1 : 1 000 比例尺  
米 METRES 20 0 20 40 米 METRES


規劃署  
PLANNING  
DEPARTMENT



參考編號  
REFERENCE No.  
A/YL-PS/571

圖 PLAN  
A-2



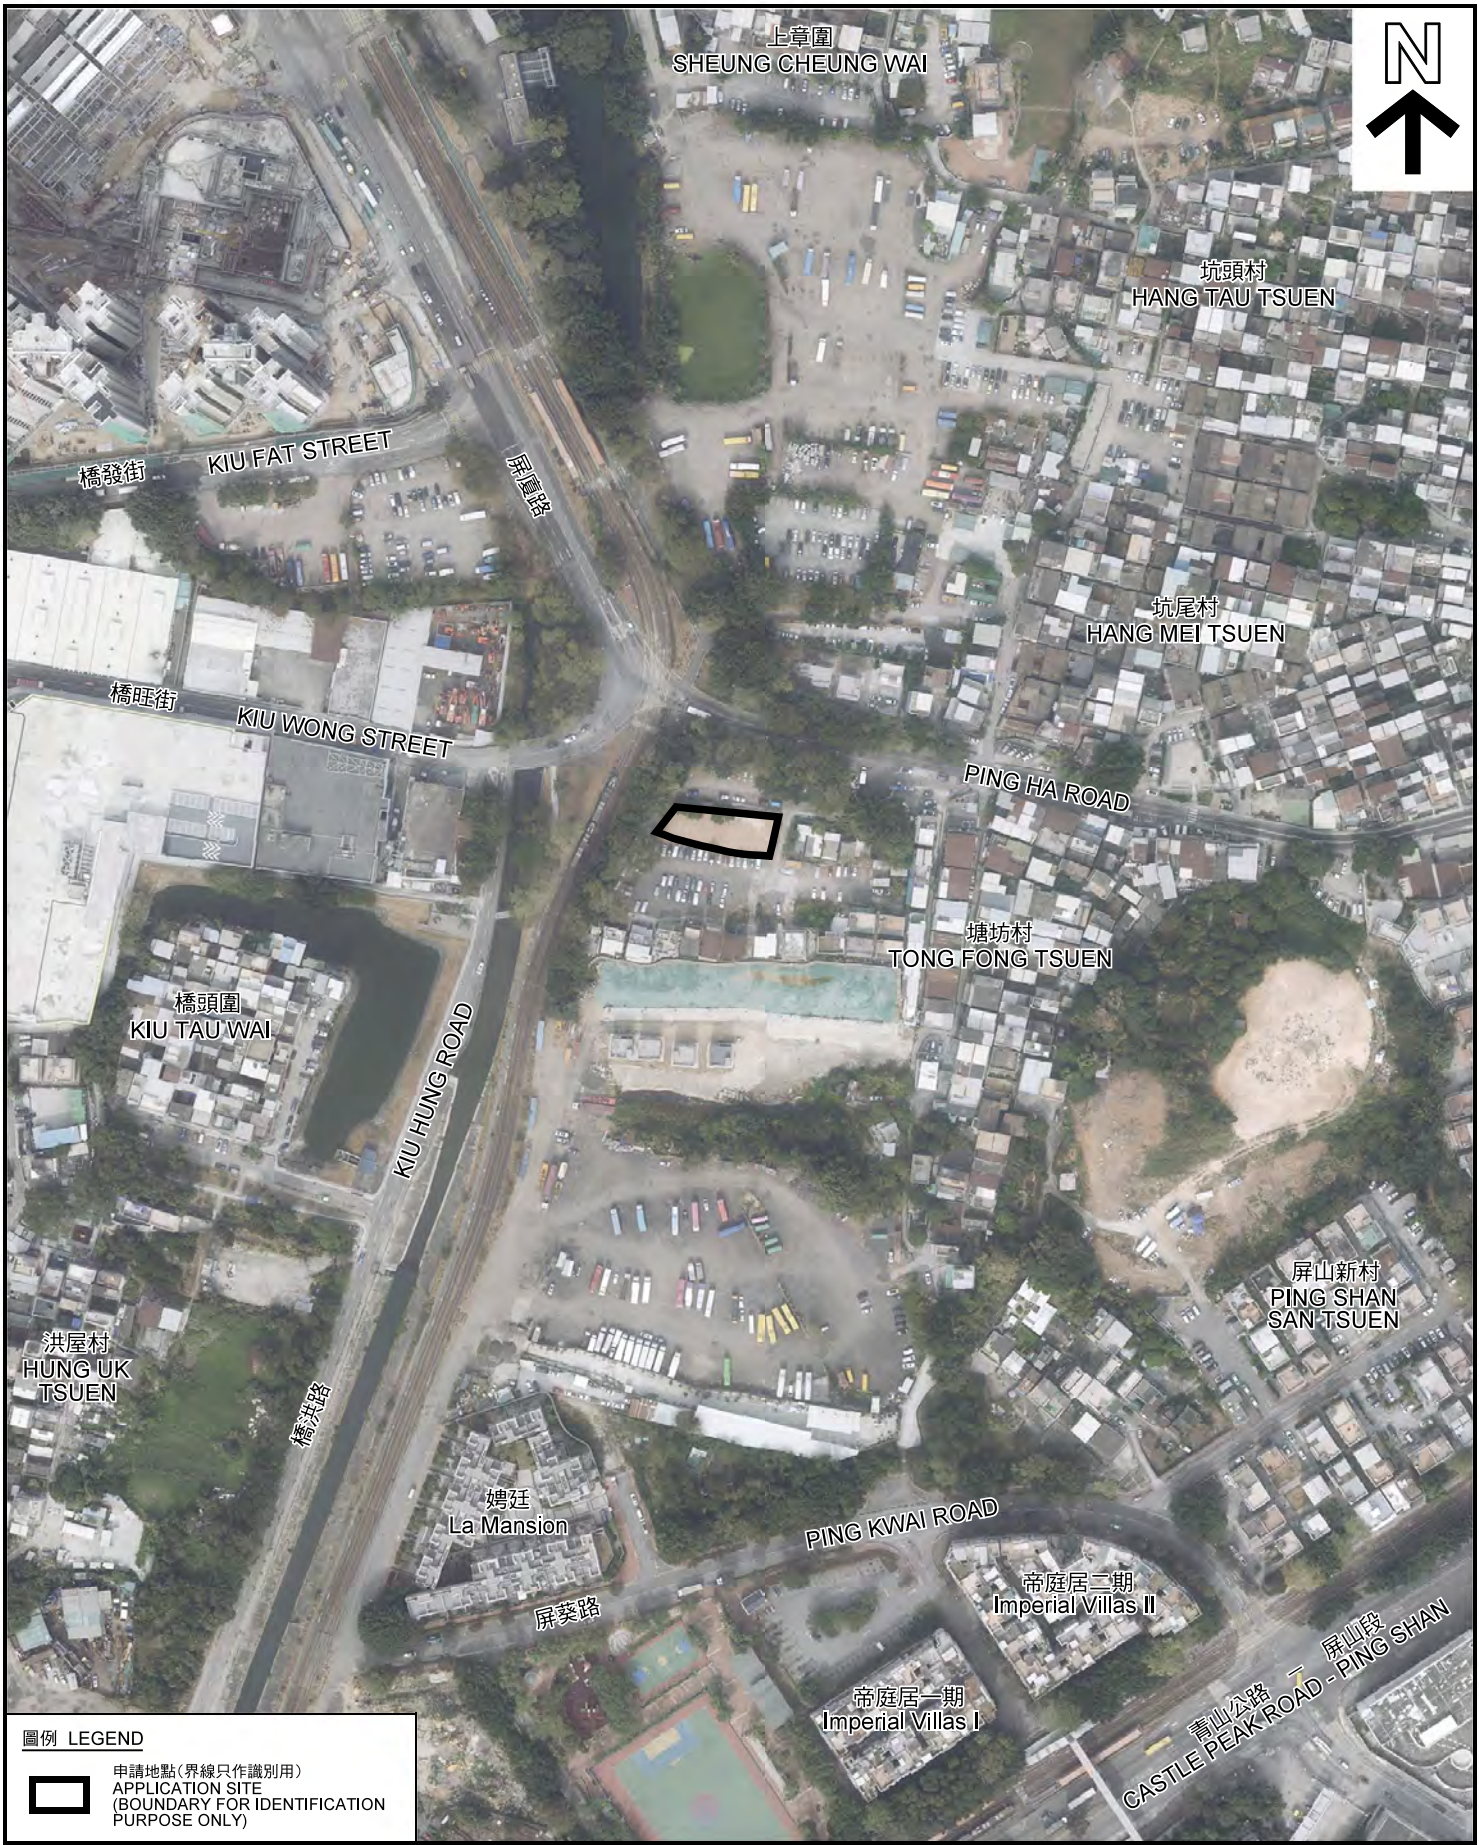

**圖例 LEGEND**

 申請地點 (界線只作識別用)  
APPLICATION SITE  
(BOUNDARY FOR IDENTIFICATION  
PURPOSE ONLY)

本摘要圖於2018年10月3日擬備，所根據的資料為地政總署於2018年1月3日拍得的航攝照片編號 E032382C  
EXTRACT PLAN PREPARED ON 3.10.2018  
BASED ON AERIAL PHOTO No.  
E032382C TAKEN ON 3.1.2018  
BY LANDS DEPARTMENT

**航攝照片 AERIAL PHOTO**

臨時公眾私家車停車場 (為期3年)  
新界元朗屏山丈量約份第121約地段第9號B分段餘段 (部分)  
TEMPORARY PUBLIC VEHICLE PARK FOR PRIVATE CARS  
FOR A PERIOD OF 3 YEARS  
LOT 9 S.B RP (PART) IN D.D. 121, PING SHAN,  
YUEN LONG, NEW TERRITORIES

**規劃署  
PLANNING  
DEPARTMENT**



參考編號  
REFERENCE No.  
A/YL-PS/571

圖 PLAN  
A-3





申請地點界線只作識別用  
APPLICATION SITE BOUNDARY FOR IDENTIFICATION PURPOSE ONLY

本圖於2018年10月19日擬備，所根據的資料為攝於2018年9月14日的實地照片  
PLAN PREPARED ON 19.10.2018  
BASED ON SITE PHOTOS  
TAKEN ON 14.9.2018

實地照片 SITE PHOTO

臨時公眾私家車停車場(為期3年)  
新界元朗屏山丈量約份第121約地段第9號B分段餘段(部分)  
TEMPORARY PUBLIC VEHICLE PARK FOR PRIVATE CARS  
FOR A PERIOD OF 3 YEARS  
LOT 9 S.B RP (PART) IN D.D. 121, PING SHAN,  
YUEN LONG, NEW TERRITORIES

規劃署  
PLANNING  
DEPARTMENT



參考編號  
REFERENCE No.  
AYL-PS/571

圖 PLAN  
A-4