
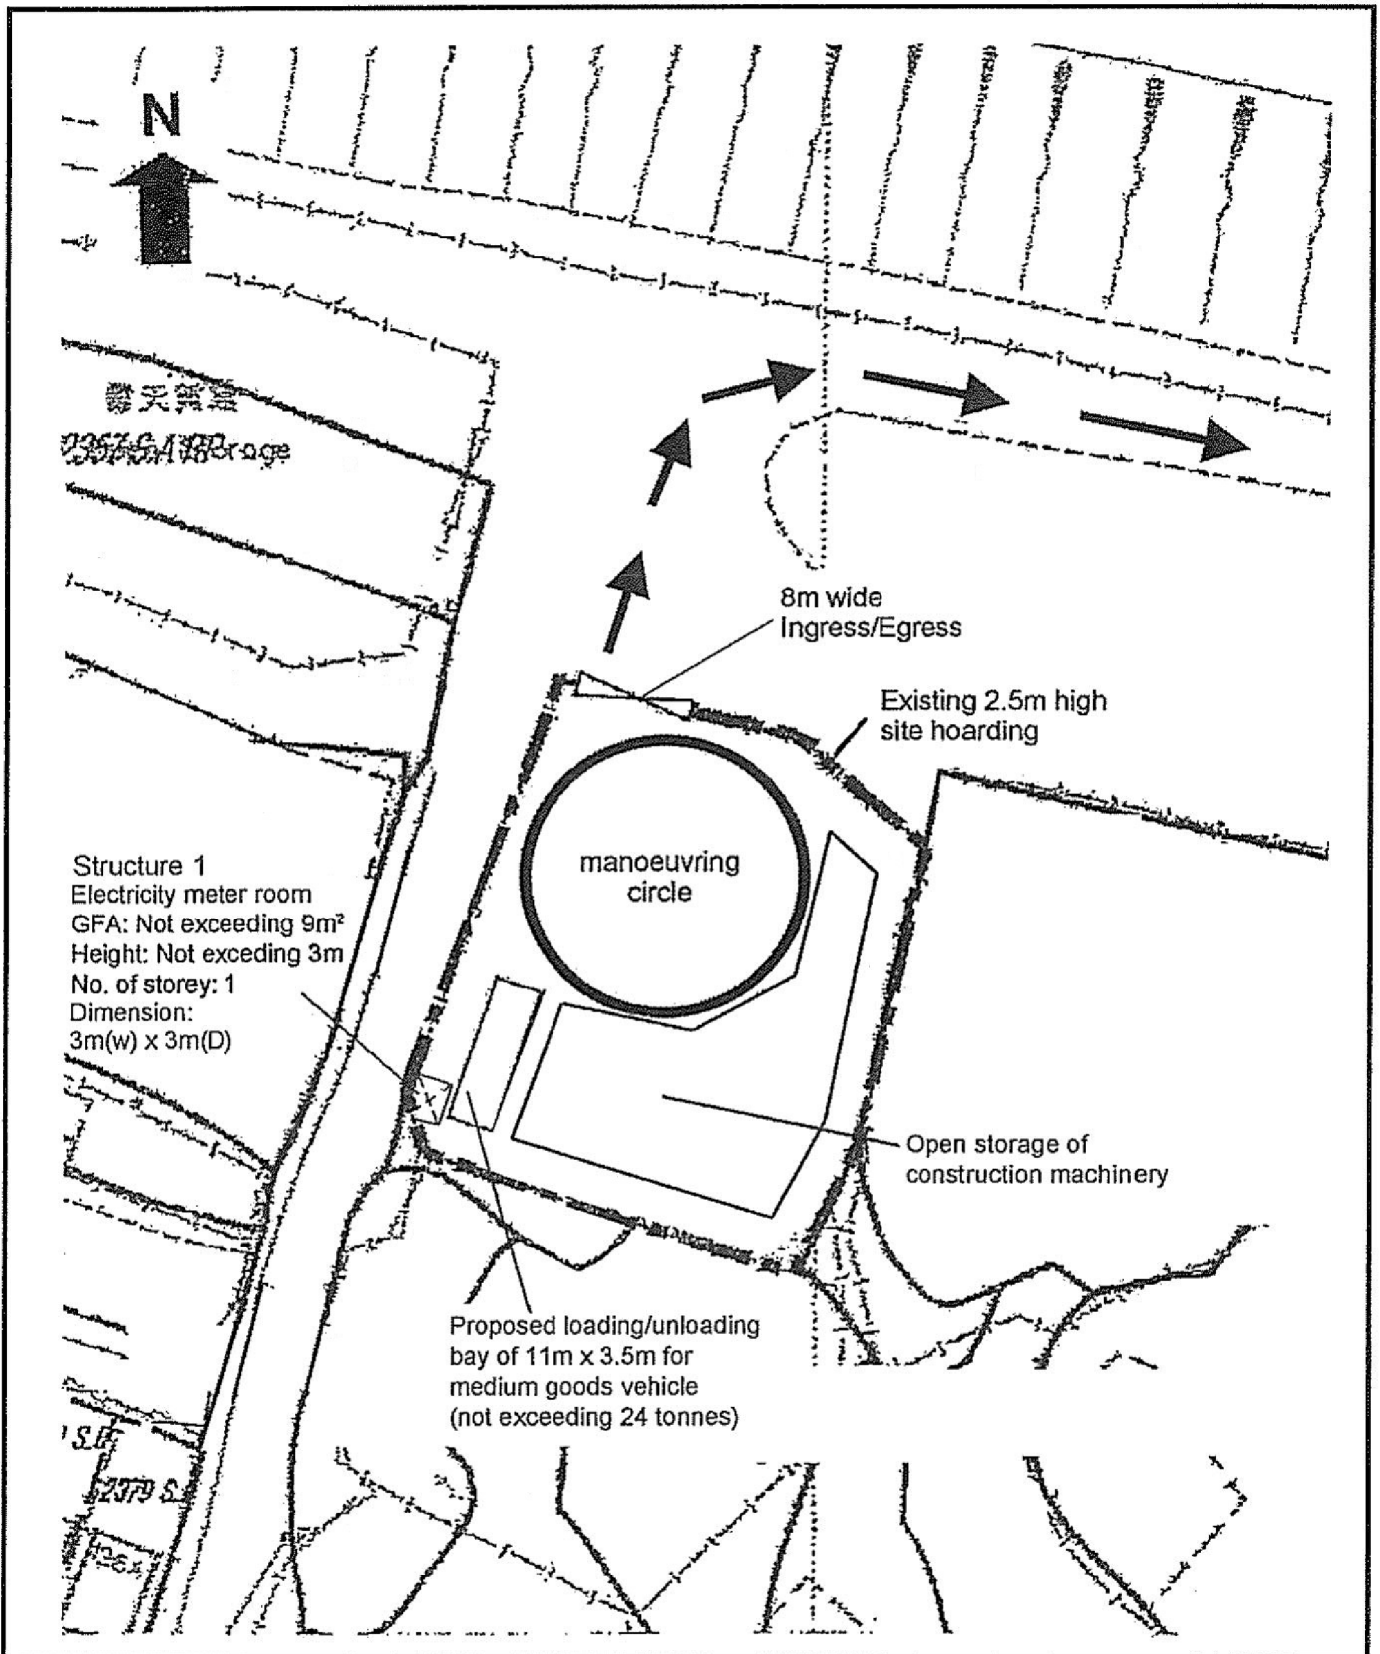


<p>Project 項目名稱: Proposed Temporary Open Storage of Construction Machinery for a Period of 3 Years at Lots 2815 RP (Part) and 2816 RP (Part) in D.D. 120, Tong Yan San Tsuen, Yuen Long, N.T.</p>	<p>Drawing Title 圖名: Location Plan</p>	<p>Remarks 備註: ●●● Vehicular access leading to Kung Um Road</p>
	<p>Drawing No. 圖號: Figure 2</p>	<p>Scale 比例: 1:7500</p>

(摘錄自申請人於 8.4.2019 呈交的申請書)
 (Extract from Applicant's Submission of 8.4.2019)



<p>參考編號 REFERENCE No. AYL-TYST/963</p>	<p>繪圖 DRAWING A-1</p>
--	------------------------------------

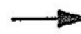


<p>Project 項目名稱: Proposed Temporary Open Storage of Construction Machinery for a Period of 3 Years at Lots 2815 RP (Part) and 2816 RP (Part) in D.D. 120, Tong Yan San Tsuen, Yuen Long, N.T.</p>	<p>Drawing Title 圖目: Proposed Layout Plan</p>	<p>Remarks 備註:  Vehicular access leading to Kung Um Road</p>
	<p>Drawing No. 圖號: Figure 3</p>	<p>Scale 比例: 1:500</p>

(摘錄自申請人於 8.4.2019 呈交的申請書)
(Extract from Applicant's Submission of 8.4.2019)

<p>參考編號 REFERENCE No. AYL-TYST/963</p>	<p>繪圖 DRAWING A-2</p>
--	---------------------------

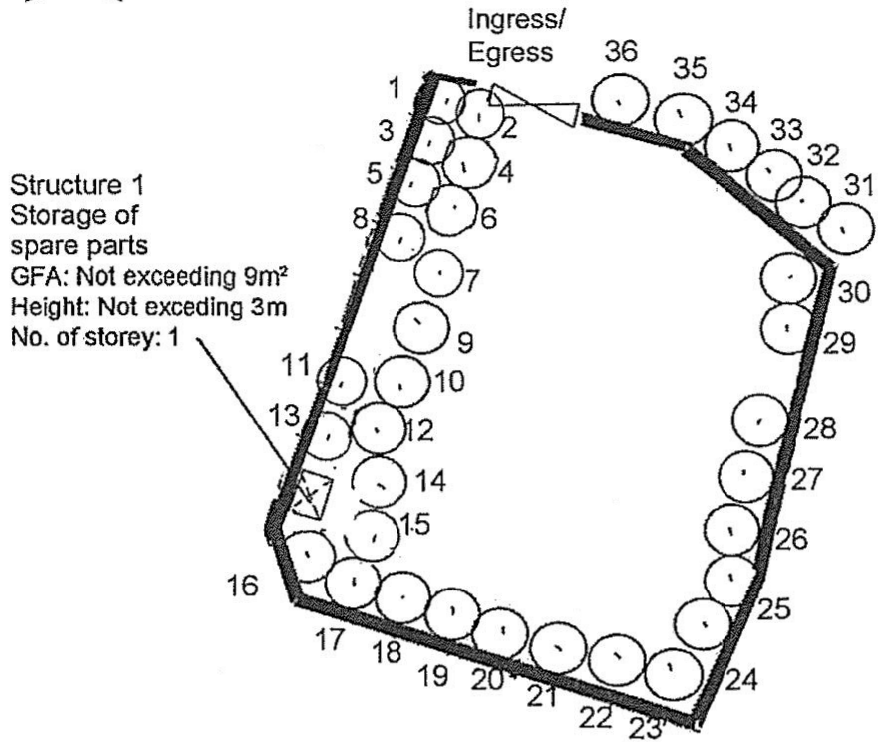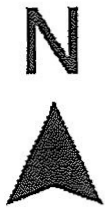


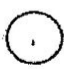Tree	Approximate Height	Spacing	Quantity
 Existing <i>Ficus microcarpa</i>	3m to 6.5m	3m	36

Project 項目名稱: Proposed Temporary Open Storage of Vehicles (Concrete Mixer Trucks), Spare Parts & Ancillary Carpark for Concrete Mixer Trucks for a Period of 3 Years at Lots 2815 RP (Part) and 2816 RP (Part) in D.D. 120, Tong Yan San Tsuen, Yuen Long, N.T.	Drawing Title 圖目: Proposed Landscape & Tree Preservation Plan	Remarks 備註: Scale 比例: 1:500
	Drawing No. 圖號: Figure 4	

(摘錄自申請人於 8.4.2019 呈交的申請書)
 (Extract from Applicant's Submission of 8.4.2019)

參考編號 REFERENCE No. AYL-TYST/963	繪圖 DRAWING A-3
---------------------------------------	-------------------


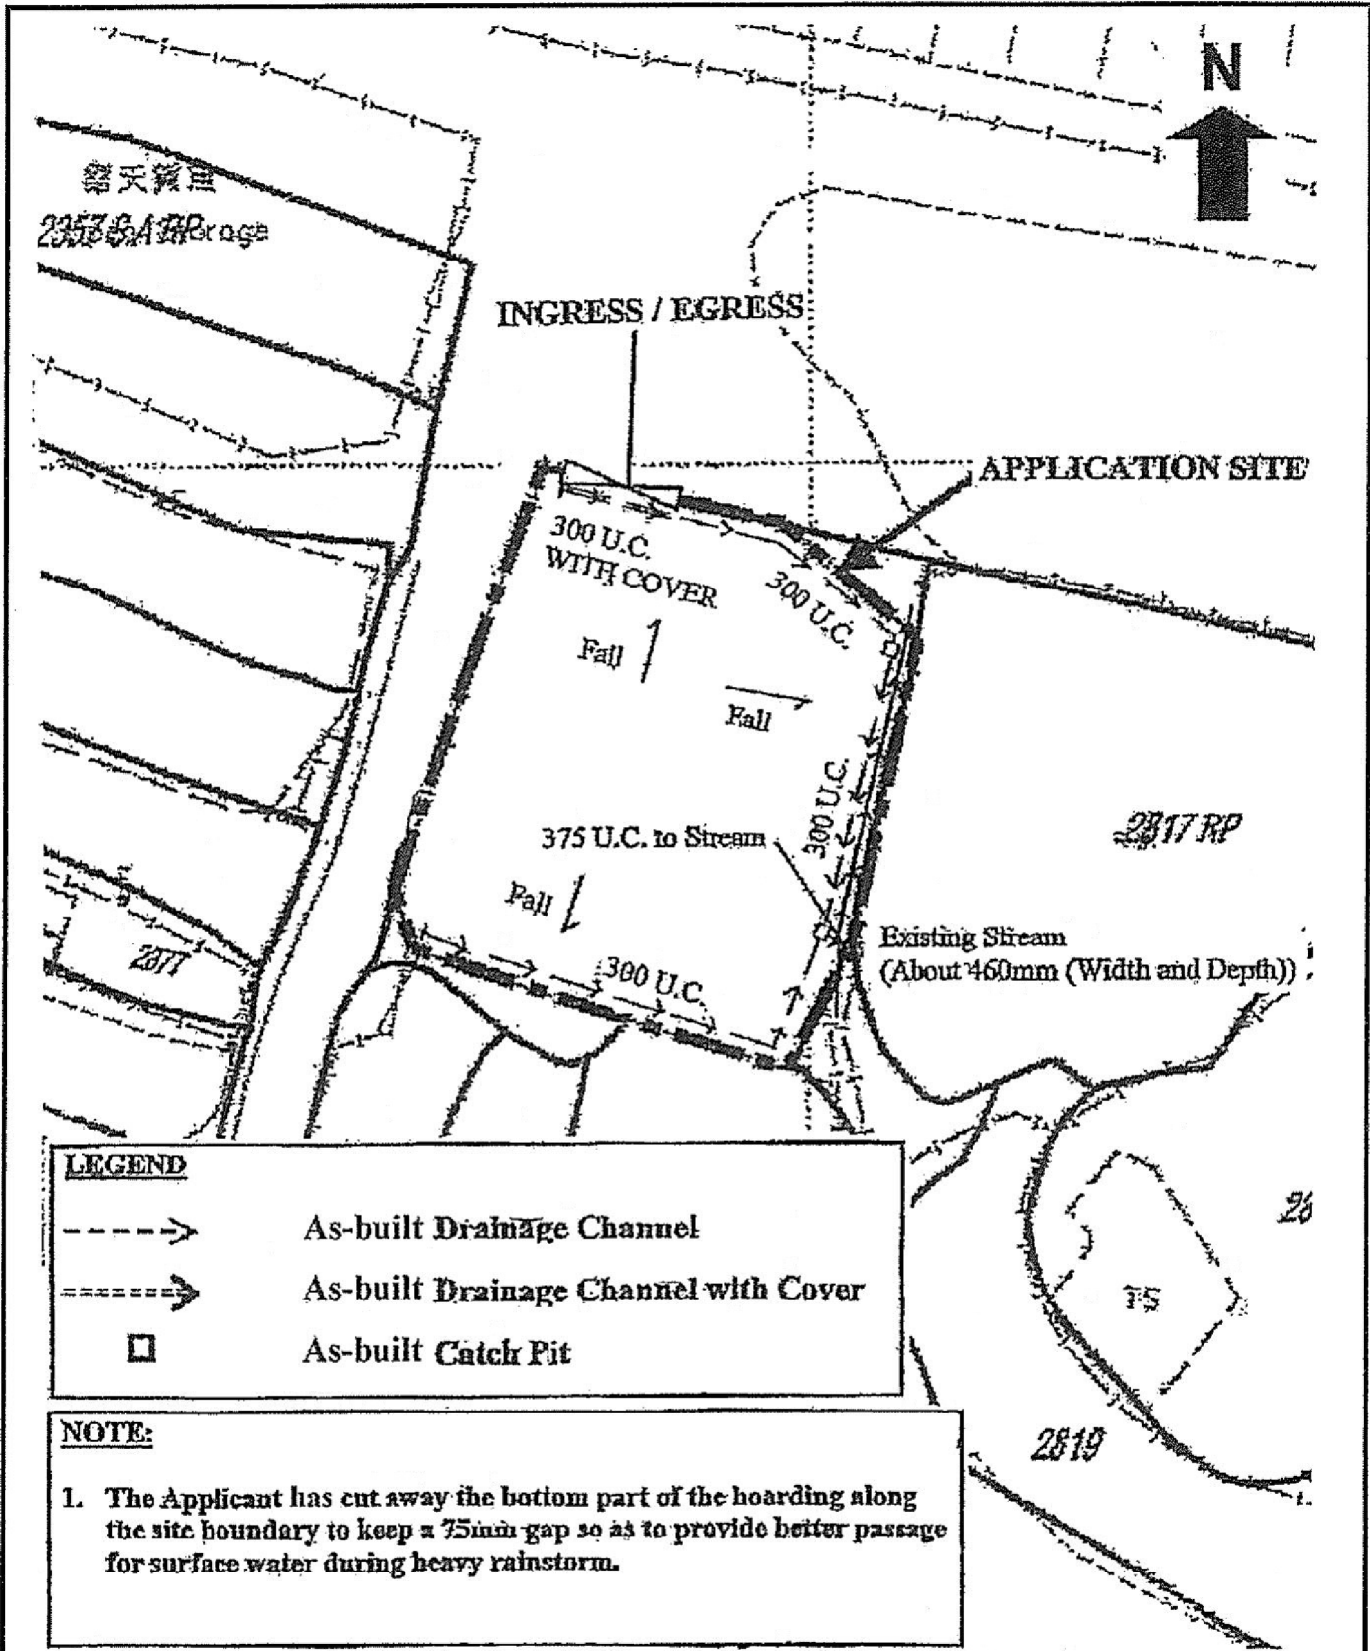


LEGEND	
	As-built Drainage Channel
	As-built Drainage Channel with Cover
	As-built Catch Pit

NOTE:


1. The Applicant has cut away the bottom part of the hoarding along the site boundary to keep a 75mm gap so as to provide better passage for surface water during heavy rainstorm.

Project 項目名稱: Proposed Temporary Open Storage of Construction Machinery for a Period of 3 Years at Lots 2815 RP (Part) and 2816 RP (Part) in D.D. 120, Tong Yan San Tsuen, Yuen Long, N.T.	Drawing Title 圖目: As-built Drainage Plan	Remarks 備註:
	Drawing No. 圖號: Figure 5	Scale 比例: 1:500

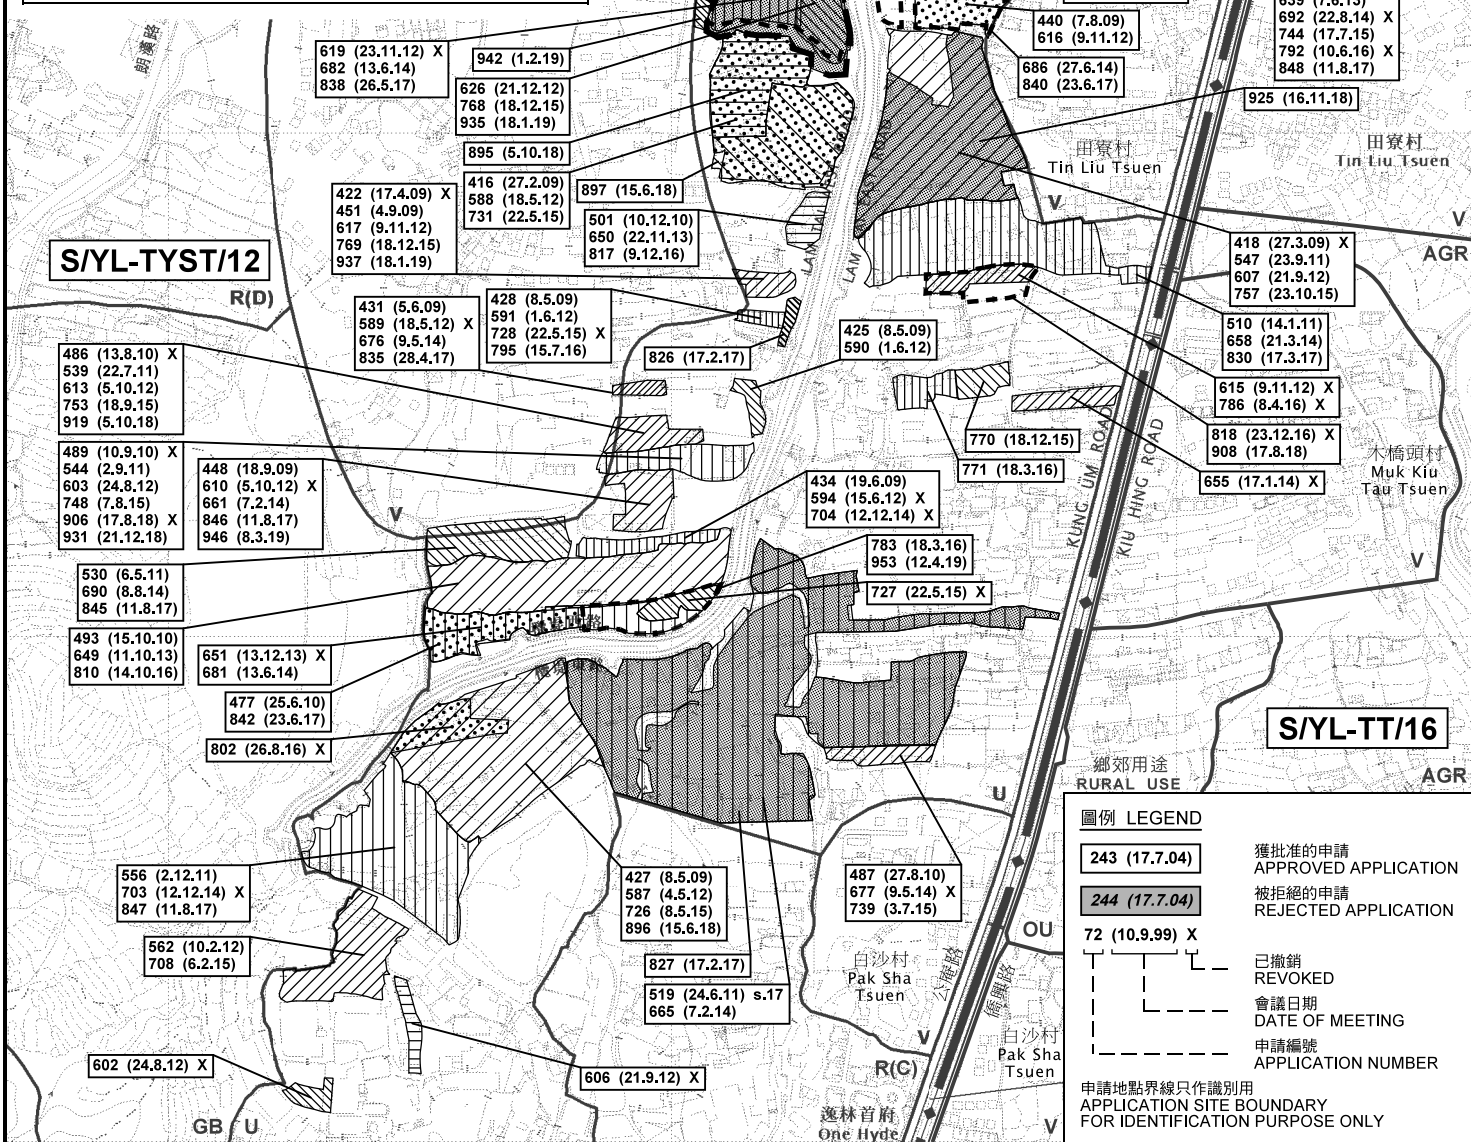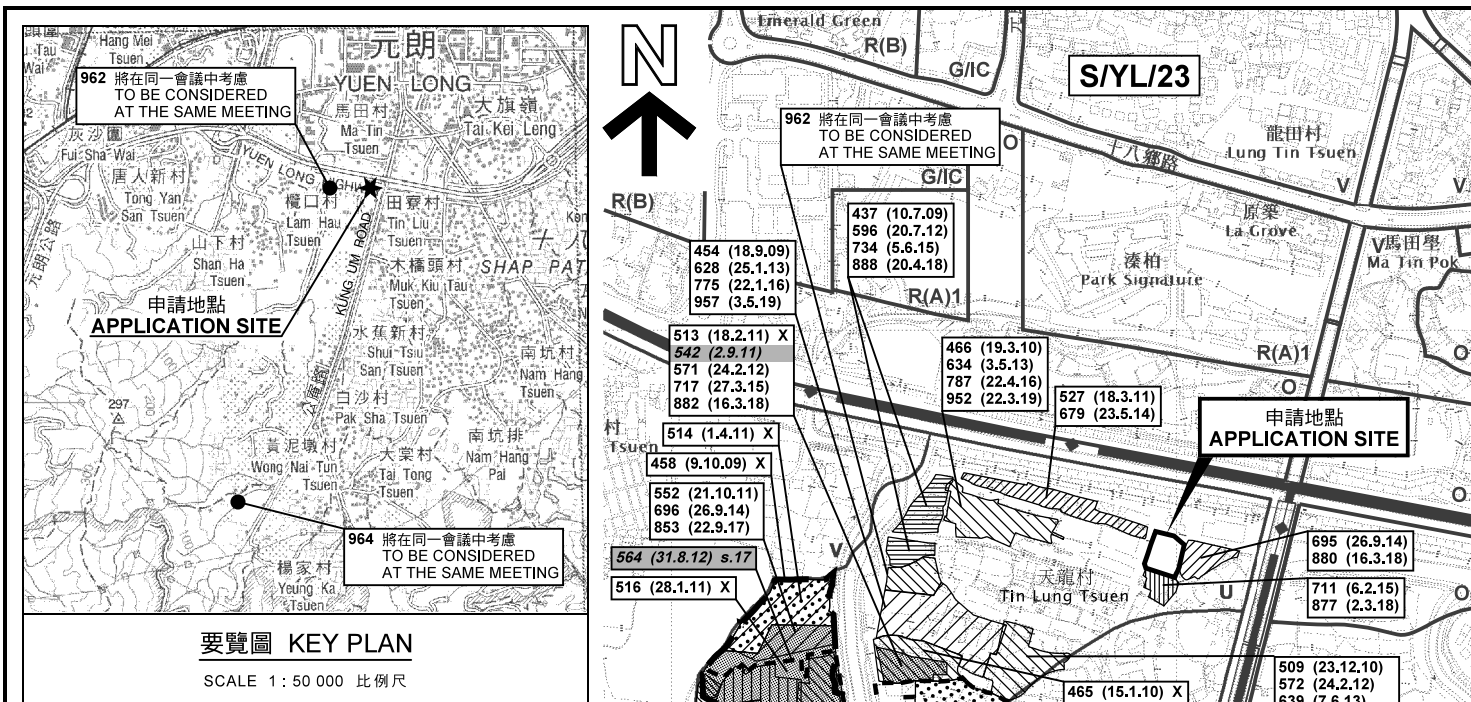

位置圖及同類申請 LOCATION PLAN WITH SIMILAR APPLICATIONS

臨時「露天存放建築機械」用途的規劃許可續期（為期3年）
元朗唐人新村丈量約份第120約
地段第2815號餘段（部分）及第2816號餘段（部分）
RENEWAL OF PLANNING APPROVAL FOR
TEMPORARY "OPEN STORAGE OF CONSTRUCTION
MACHINERY" FOR A PERIOD OF 3 YEARS
LOTS 2815 RP (PART) AND 2816 RP (PART) IN D.D.120,
TONG YAN SAN TSUEN, YUEN LONG
SCALE 1 : 7 500 比例尺

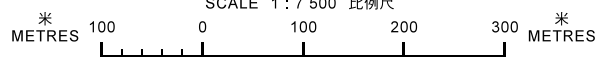


本摘要圖於2019年5月21日擬備，
所根據的資料為於2018年9月4日
核准的分區計劃大綱圖編號 S/YL-TYST/12
EXTRACT PLAN PREPARED ON 21.5.2019
BASED ON OUTLINE ZONING PLAN No.
S/YL-TYST/12 APPROVED ON 4.9.2018

**規劃署
PLANNING
DEPARTMENT**



參考編號
REFERENCE No.
A/YL-TYST/963

**圖 PLAN
A-1a**

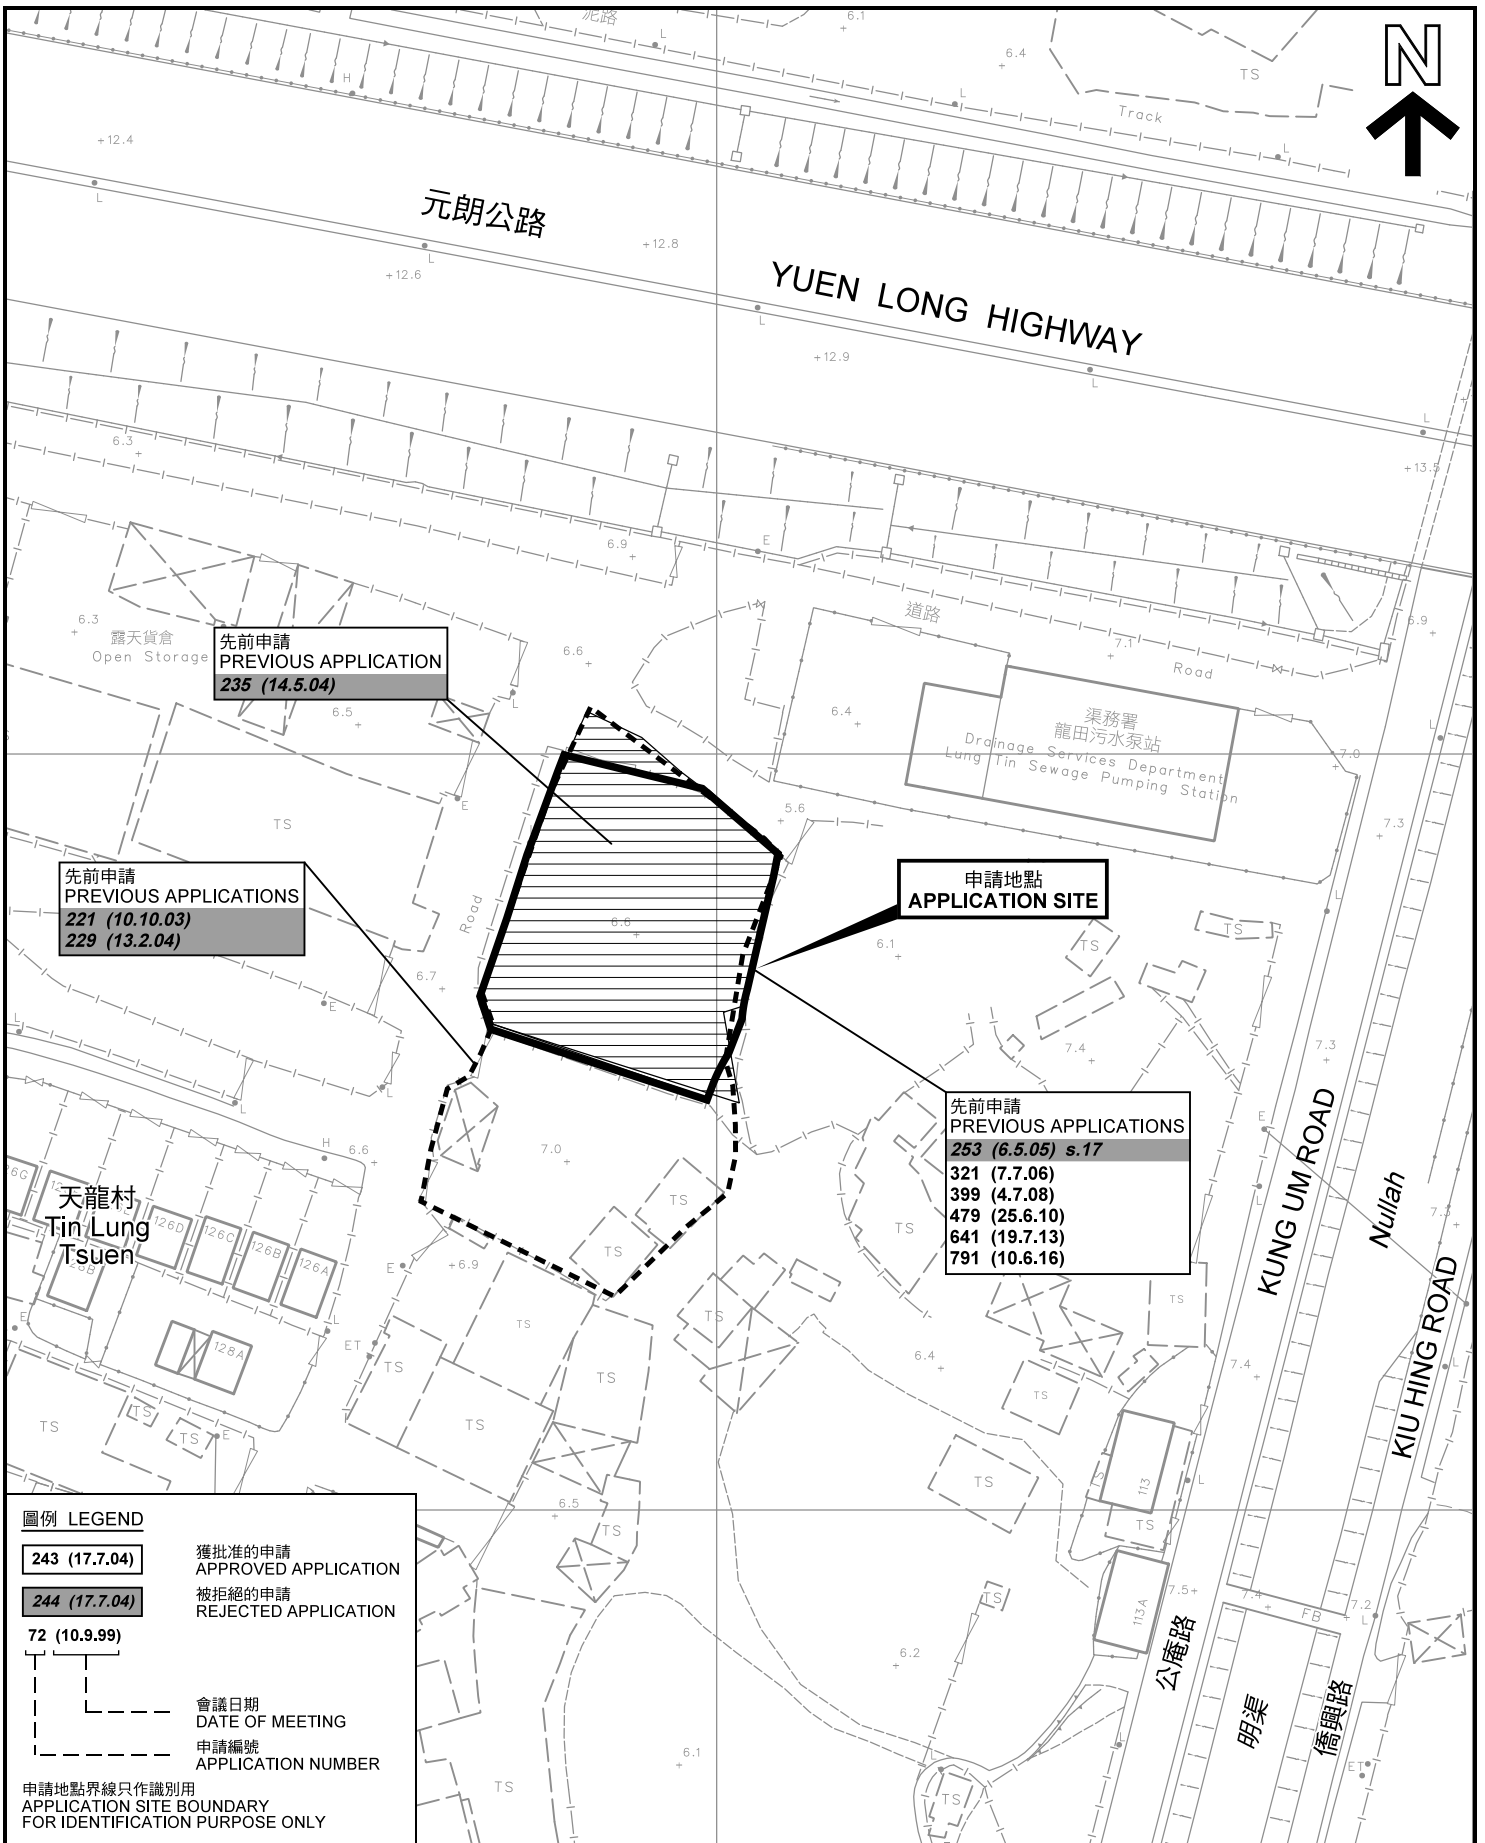

先前申請圖 PREVIOUS APPLICATIONS PLAN

臨時「露天存放建築機械」用途的規劃許可續期（為期3年）
元朗唐人新村丈量約份第120約
地段第2815號餘段（部分）及第2816號餘段（部分）
RENEWAL OF PLANNING APPROVAL FOR
TEMPORARY "OPEN STORAGE OF CONSTRUCTION
MACHINERY" FOR A PERIOD OF 3 YEARS
LOTS 2815 RP (PART) AND 2816 RP (PART) IN D.D. 120,
TONG YAN SAN TSUEN, YUEN LONG
SCALE 1 : 1 000 比例尺

規劃署
PLANNING
DEPARTMENT




參考編號
REFERENCE No.
AYL-TYST/963

圖 PLAN
A-1b

本摘要圖於2019年5月16日擬備，所根據的資料為測量圖編號 6-NW-14D
EXTRACT PLAN PREPARED ON 16.5.2019
BASED ON SURVEY SHEET No.
6-NW-14D

米 METRES 20 0 20 40 米 METRES

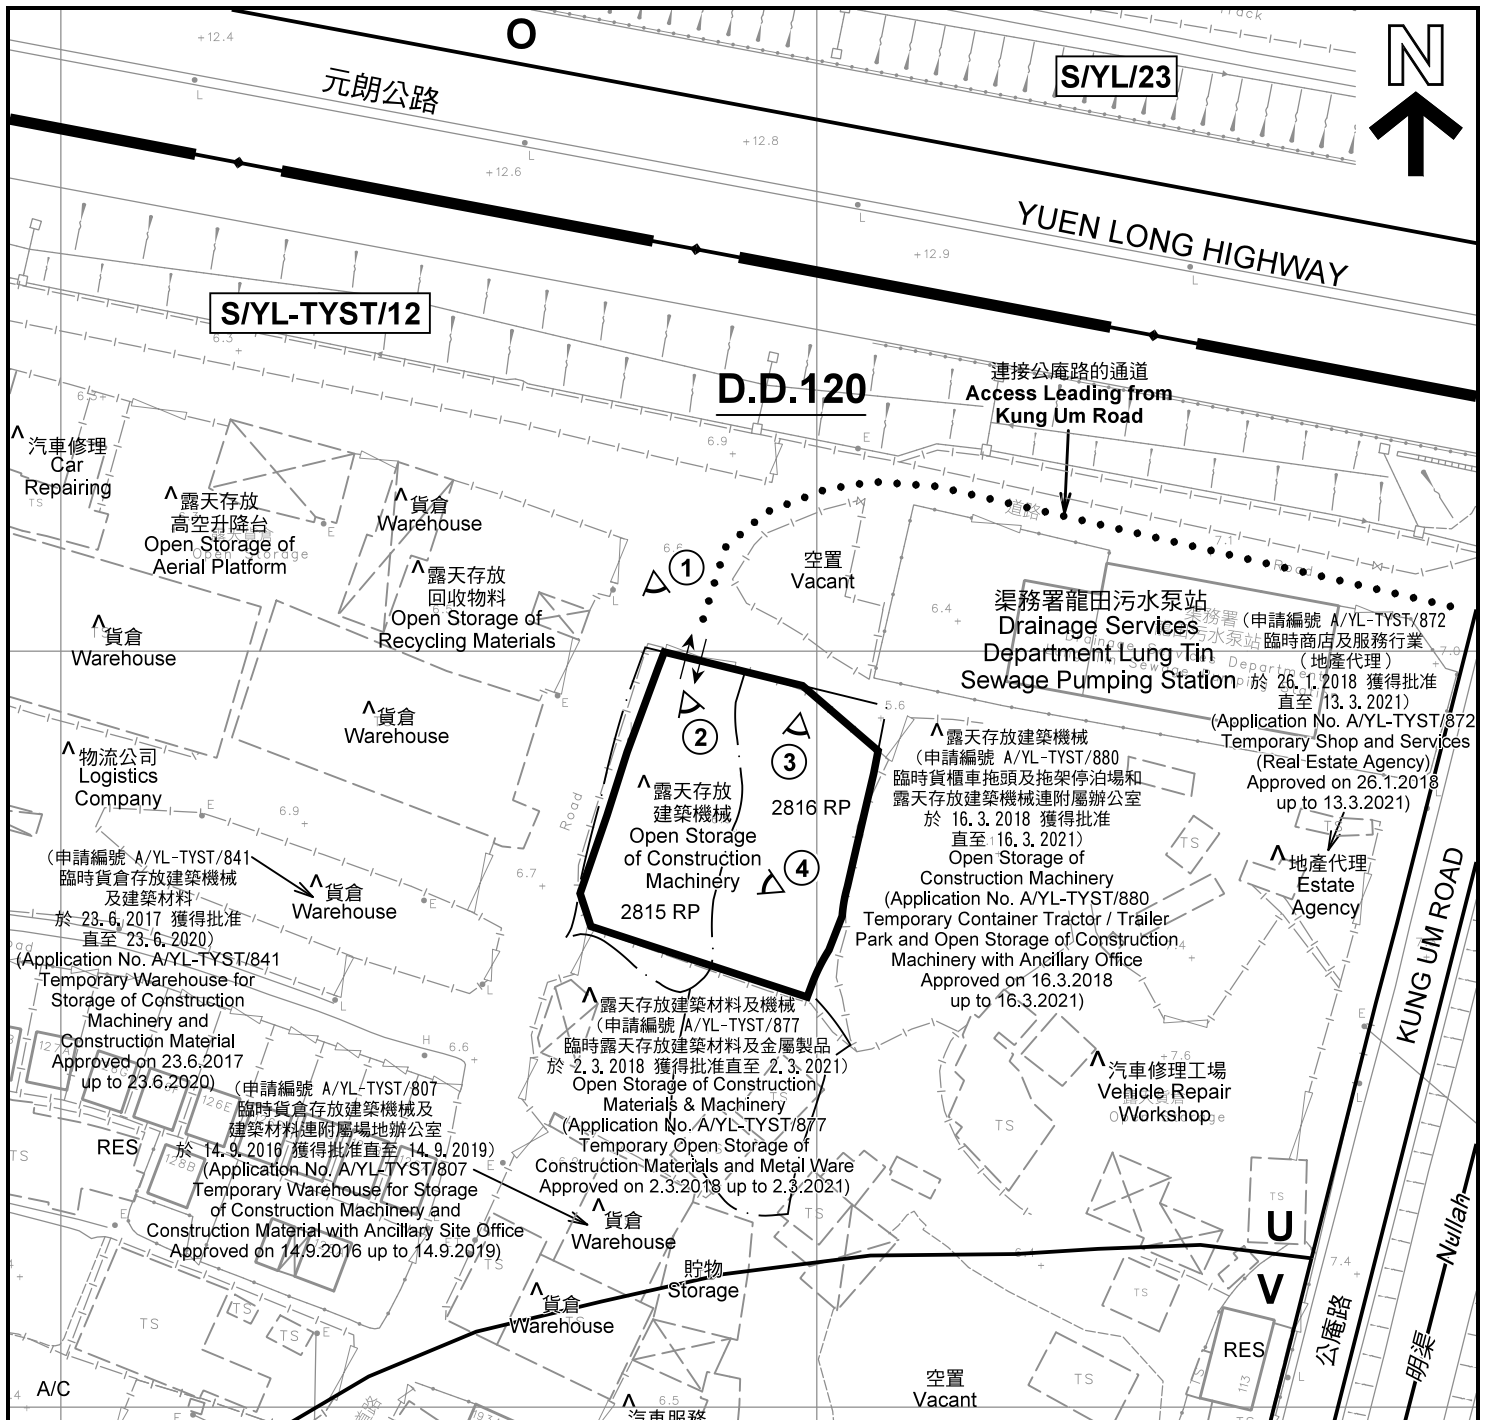

註釋 Notes:

- (1) 2019年4月16日勘測的土地用途
Land uses shown on this plan are in accordance with the land use survey conducted by the Planning Department on 16.4.2019
- (2) * 土地用途跟1993年6月21日及7月1日勘測的土地用途一致
Indicates that the use is the same as that revealed by the land use survey conducted by the Planning Department on 21.6.1993 & 1.7.1993
- (3) ^ 土地用途跟1993年6月21日及7月1日勘測的土地用途有別
Indicates that the use is different from that revealed by the land use survey conducted by the Planning Department on 21.6.1993 & 1.7.1993


圖例 LEGEND

- 申請地點(界線只作識別用)
APPLICATION SITE (BOUNDARY FOR IDENTIFICATION PURPOSE ONLY)
- 鄉村式發展
VILLAGE TYPE DEVELOPMENT
- 休憩用地
OPEN SPACE
- 未決定用途
UNDETERMINED
- 住用構築物
RESIDENTIAL STRUCTURES
- 常農地
CULTIVATED AGRICULTURAL LAND
- 實地照片的觀景點
VIEWING POINT OF SITE PHOTO
- 入口/出口
INGRESS / EGRESS

平面圖 SITE PLAN

臨時「露天存放建築機械」用途的規劃許可續期(為期3年)
元朗唐人新村丈量約份第120約
地段第2815號餘段(部分)及第2816號餘段(部分)
RENEWAL OF PLANNING APPROVAL FOR
TEMPORARY "OPEN STORAGE OF CONSTRUCTION
MACHINERY" FOR A PERIOD OF 3 YEARS
LOTS 2815 RP (PART) AND 2816 RP (PART) IN D.D.120,
TONG YAN SAN TSUEN, YUEN LONG
SCALE 1 : 1 000 比例尺

本摘要圖於2019年5月20日擬備, 所根據的
資料為測量圖編號 6-NW-14D
EXTRACT PLAN PREPARED ON 20.5.2019
BASED ON SURVEY SHEET No. 6-NW-14D

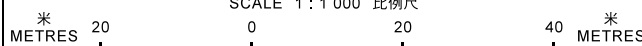


**規劃署
PLANNING
DEPARTMENT**



參考編號
REFERENCE No.
A/YL-TYST/963

圖 PLAN
A-2

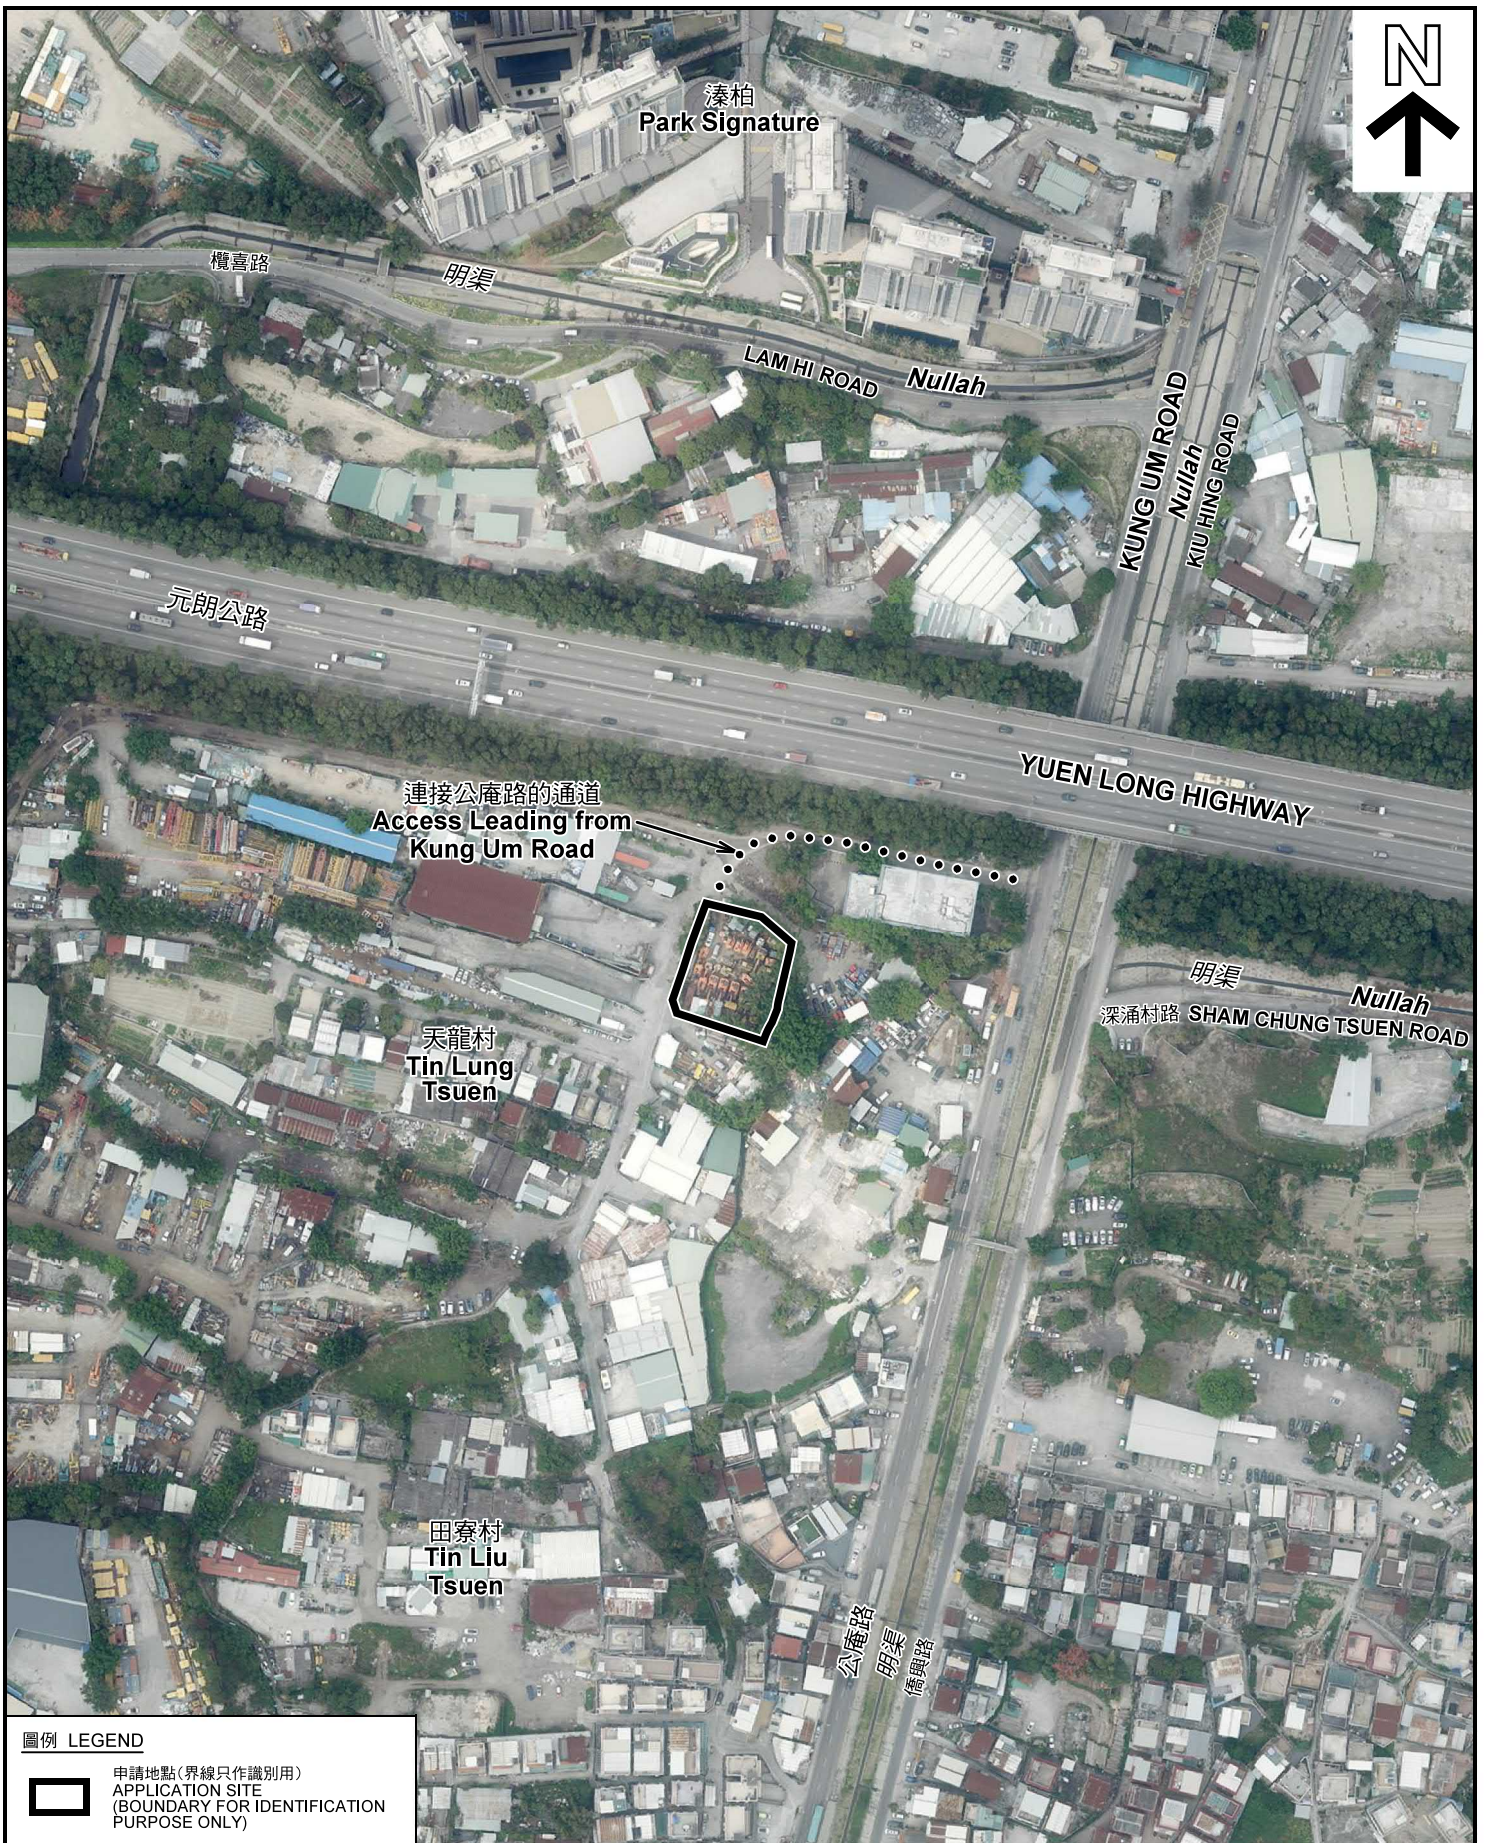

圖例 LEGEND



申請地點(界線只作識別用)
APPLICATION SITE
(BOUNDARY FOR IDENTIFICATION
PURPOSE ONLY)

本摘要圖於2019年5月20日擬備，所根據的資料為地政總署於2018年3月13日拍得的航攝照片編號 E034879C
EXTRACT PLAN PREPARED ON 20.5.2019
BASED ON AERIAL PHOTO No.
E034879C TAKEN ON 13.3.2018
BY LANDS DEPARTMENT

航攝照片 AERIAL PHOTO

臨時「露天存放建築機械」用途的規劃許可續期(為期3年)
元朗唐人新村丈量約份第120約
地段第2815號餘段(部分)及第2816號餘段(部分)
RENEWAL OF PLANNING APPROVAL FOR
TEMPORARY "OPEN STORAGE OF CONSTRUCTION
MACHINERY" FOR A PERIOD OF 3 YEARS
LOTS 2815 RP (PART) AND 2816 RP (PART) IN D.D.120,
TONG YAN SAN TSUEN, YUEN LONG

規劃署
PLANNING
DEPARTMENT



參考編號
REFERENCE No.
AYL-TYST/963

圖 PLAN
A-3



1

申請地點
APPLICATION SITE

連接公庵路的通道
Access Leading from
Kung Um Road



2

申請地點
APPLICATION SITE



3

申請地點
APPLICATION SITE



4

申請地點
APPLICATION SITE

實地照片 SITE PHOTOS

本圖於2019年5月17日擬備，所根據的資料為攝於2019年4月16日的實地照片
PLAN PREPARED ON 17.5.2019
BASED ON SITE PHOTOS
TAKEN ON 16.4.2019

臨時「露天存放建築機械」用途的規劃許可續期（為期3年）
元朗唐人新村丈量約份第120約
地段第2815號餘段（部分）及第2816號餘段（部分）
RENEWAL OF PLANNING APPROVAL FOR
TEMPORARY "OPEN STORAGE OF CONSTRUCTION
MACHINERY" FOR A PERIOD OF 3 YEARS
LOTS 2815 RP (PART) AND 2816 RP (PART) IN D.D. 120,
TONG YAN SAN TSUEN, YUEN LONG

規劃署
PLANNING
DEPARTMENT



參考編號
REFERENCE No.
AYL-TYST/963

圖 PLAN
A-4