

**Proposed Flat with Shop and Services and Eating Place Uses “Commercial” and area shown as ‘Road’
At 152-164 Wellington Street, Sheung Wan, Hong Kong
S16 Planning Application**

(Planning Application No: A/H3/449)

Appendix 4

Revised Traffic Impact Assessment

Reference number CHK50751910

**SECTION 16 PLANNING APPLICATION FOR PROPOSED
RESIDENTIAL / COMMERCIAL DEVELOPMENT AT 152-164
WELLINGTON STREET, CENTRAL**

REVISED TRAFFIC IMPACT ASSESSMENT



IDENTIFICATION TABLE	
Applicant	Gallery Grove Limited
Project	Section 16 Planning Application for Proposed Residential / Commercial Development at 152-164 Wellington Street, Central
Type of document	Revised Traffic Impact Assessment
Date	06/03/2024
File name	Revised TIA_Report_for_S16 Resid 164 Wellington St 20240306.docx
Reference number	CHK50751910

TABLE OF CONTENTS

1.	INTRODUCTION	6
1.1	BACKGROUND	6
1.2	STUDY OBJECTIVES	6
1.3	STRUCTURE OF THIS REPORT	7
2.	PROPOSED DEVELOPMENT	8
2.1	EXISTING SITE CONDITIONS	8
2.2	DEVELOPMENT SCHEDULE	8
2.3	MASTER LAYOUT PLAN	8
2.4	PROPOSED INTERNAL TRANSPORT PROVISION	9
3.	EXISTING ROAD AND PEDESTRIAN TRAFFIC CONDITIONS	11
3.1	EXISTING ROAD NETWORK	11
3.2	EXISTING PUBLIC TRANSPORT SERVICES	11
3.3	EXISTING TRAFFIC CONDITIONS	14
3.4	EXISTING PEDESTRIAN CONDITIONS	15
3.5	ASSESSMENT OF IDENTIFIED PEDESTRIAN FACILITIES	16
4.	TRAFFIC FORECAST	18
4.1	DESIGN YEAR	18
4.2	REFERENCE VEHICULAR TRAFFIC FORECAST	18
4.3	NET DIFFERENCE IN DEVELOPMENT TRAFFIC GENERATIONS	21
4.4	DESIGN TRAFFIC FORECAST	22
4.5	DEVELOPMENT PEDESTRIAN TRIP GENERATIONS	22
4.6	DESIGN PEDESTRIAN TRAFFIC FORECAST	23
5.	TRAFFIC AND PEDESTRIAN IMPACT ASSESSMENT	25
5.1	OPERATIONAL JUNCTION ASSESSMENT	25
5.2	PEDESTRIAN FACILITIES OPERATIONAL ASSESSMENT	25
6.	LONG TERM TRAFFIC FORECAST FOR NOISE IMPACT ASSESSMENT (NIA) AND AIR QUALITY IMPACT ASSESSMENT (AQIA)	27
6.1	LONG TERM TRAFFIC FORECAST FOR NOISE IMPACT ASSESSMENT (NIA)	27
6.2	LONG TERM TRAFFIC FORECAST FOR AIR QUALITY IMPACT ASSESSMENT (AQIA)	28
7.	SUMMARY AND CONCLUSION	30
7.1	SUMMARY	30
7.2	CONCLUSION	30

APPENDICES

Appendix A	Extract of Explanatory Statement of Approved Sai Ying Pun & Sheung Wan Outline Zoning Plan No. S/H3/34
Appendix B	Junction Calculation Sheets
Appendix C	Traffic Forecast for NIA and AQIA

LIST OF TABLES

Table 2.1	Development Parameters of Proposed Composite Building	8
Table 3.1	Existing Franchised Bus Routes in the Vicinity	11
Table 3.2	Existing GMB Route in the Vicinity	14
Table 3.3	Identified Junctions to be Assessed	15
Table 3.4	2023 Observed Junction Operational Performance	15
Table 3.5	Description and Criteria of Level-of-Service (LOS)	16
Table 3.6	2023 Observed Pedestrian Walkway Performance	17
Table 4.1	Average Annual Daily Traffic (A.A.D.T.) Data from ATC	18
Table 4.2	Growth Rate derived from 2019-based TPEDM	19
Table 4.3	Growth Rate derived from Hong Kong Population Projection by Census and Statistics Department from 2031 to 2033	19
Table 4.4	Planned / Committed Developments in the Vicinity	20
Table 4.5	Estimated Trip Generations of Planned / Committed Developments in the Vicinity	21
Table 4.6	Adopted Vehicular Trip Rates for Proposed Development at the Application Site	21
Table 4.7	Net Difference in Development Vehicular Trip Generations	22
Table 4.8	Surveyed and Adopted Development Pedestrian Trip Rates	23
Table 4.9	Pedestrian Trip Generation of the Proposed Development	23
Table 5.1	Year 2033 Junction Operational Performance	25
Table 5.2	Year 2033 Design Pedestrian Walkway Performance (Without improvement)	25
Table 5.3	Year 2033 Design Pedestrian Walkway Performance (With Pedestrian Improvements)	26
Table 6.1	Growth Rates derived from Hong Kong Population Projection by Census and Statistics Department from 2031 to 2045	27

LIST OF DRAWINGS

Figure 1.1	Site Location
Figure 2.1	Master Floor Layout (Ground Floor)
Figure 2.2	Master Floor Layout (Mezzanine Floor)
Figure 2.3	Master Floor Layout (First Floor)
Figure 2.4	Sight Line Analysis (Ground Floor)
Figure 3.1	Adjacent Road Network and Identified Junctions to be Assessed
Figure 3.2	Existing Junction Layout of D'Aguilar Street / Queen's Road Central / Pedder Street / Wyndham Street (J1)
Figure 3.3	Existing Junction Layout of D'Aguilar Street / Wellington Street (J2)
Figure 3.4	Existing Junction Layout of Aberdeen Street / Wellington Street (J3)
Figure 3.5	Existing Junction Layout of Queen's Road Central / Wellington Street (J4)
Figure 3.6	Year 2023 Observed Traffic Flows
Figure 3.7	Identified Pedestrian Facilities to be Assessed
Figure 3.8	Year 2023 Observed Pedestrian Flows
Figure 4.1	Nearby Planned / Committed Developments
Figure 4.2	Year 2033 Reference Traffic Flows
Figure 4.3	Net Difference in Trip Generation of the Proposed Development
Figure 4.4	Year 2033 Design Traffic Flows
Figure 4.5	Identified Pedestrian Facilities to be Assessed (with Proposed Scheme)
Figure 4.6	Year 2033 Design Pedestrian Flows (with proposed pedestrian improvements)

1. INTRODUCTION

1.1 Background

- 1.1.1 The Application Site is located at 152-164 Wellington Street and to the east of Aberdeen Street in Central. The site location is shown in **Figure 1.1**. The Application Site has small site area of 612 m² only and is zoned as “Commercial” (C) in accordance with the Approved Sai Ying Pun & Sheung Wan Outline Zoning Plan (OZP) No. S/H3/34 for Hong Kong.
- 1.1.2 The Applicant intends to redevelop the existing to a composite building for residential and commercial uses. Since “Flat” use belongs to Column 2 of the “Commercial” zone in OZP, submission of Section 16 Planning Application for the proposed redevelopment is required.
- 1.1.3 MVA Hong Kong Limited was commissioned by the Applicant as traffic consultant to undertake a Traffic Impact Assessment (TIA) study in support of this Section 16 Planning Application.
- 1.1.4 The main objectives of this study are to conduct Traffic Impact Assessment (TIA) study, provide long-term traffic forecast for Road Traffic Noise Impact Assessment (NIA) and Air Quality Impact Assessment (AQIA) to project environmental consultant in support of the Section 16 Planning Application.

1.2 Study Objectives

- 1.2.1 The main objective of this study is to assess traffic impact of the captioned development in support of the S16 Planning Application. The following tasks were carried out and included in this report:
 - to evaluate the current traffic conditions in the vicinity of the Application Site;
 - to estimate the traffic generations and attractions of the proposed developments during typical weekday morning and evening peak periods;
 - to estimate the pedestrian generations and attractions of the proposed developments during typical weekday morning, noon and evening peak periods;
 - to produce traffic demand and pedestrian forecast for an appropriate design year;
 - to investigate the vehicular traffic impact to the identified junction and road link and impact to the pedestrian facilities by the proposed development; and
 - to recommend traffic improvement measures to alleviate the foreseeable traffic problems on the surrounding road network, if necessary.

1.3 Structure of this Report

1.3.1 Following this introductory chapter, there are six further chapters:

- **Chapter 2 – Proposed Development**, which presents the proposed development schedule, and its internal transport facilities.
- **Chapter 3 – Existing Road / Pedestrian Traffic Conditions**, which reviews the existing road network in the vicinity of the Application Site, presents the summary of vehicular and pedestrian surveys and assesses the existing traffic and pedestrian conditions.
- **Chapter 4 – Vehicular and Pedestrian Traffic Forecasts**, which presents the methodology for future vehicular and pedestrian traffic forecasts and estimate the potential vehicular and pedestrian traffic generations of the proposed development.
- **Chapter 5 – Traffic and Pedestrian Impact Assessment**, which presents the results of vehicular and pedestrian traffic impact assessment in the future design year.
- **Chapter 6 – Long Term Traffic Forecast for Noise Impact Assessment (NIA) and Air Quality Impact Assessment (AQIA)**, which summarises the methodology for long term traffic forecasts of NIA and AQIA to be endorsed by TD for NIA and AQIA submission by the environmental consultant to Environmental Protection Department (EPD).
- **Chapter 7 – Summary and Conclusion**, which summaries the findings of the study and presents the conclusion and recommendations regarding the traffic and pedestrian issues associated with the proposed development at the Application Site.

2. PROPOSED DEVELOPMENT

2.1 Existing Site Conditions

- 2.1.1 The Application Site is the corner lot of Aberdeen Street and Wellington Street in Central as shown in **Figure 1.1**. The Application Site is zoned as “Commercial” (C) on the Sai Ying Pun & Sheung Wan Outline Zoning Plan (OZP No. S/H3/34).

2.2 Development Schedule

- 2.2.1 The proposed development parameters of the Application Site are summarized in **Table 2.1**.

Table 2.1 Development Parameters of Proposed Composite Building

Proposed Use		Proposed Scheme
Total Site Area		612.00 m ²
Residential	Total Domestic GFA	5,569.20 m ²
	No. of Flats	175 flats
	Average Flat Size	31.82 m ²
Retail		826.20 m ² GFA

2.3 Master Layout Plan

- 2.3.1 The master layout plans (G/F to 1/F) are shown in Figures 2.1 – 2.3. To enhance the pedestrian condition in the vicinity, local footpath widening of Wellington Street and Aberdeen Street abutting the Application Site by setback of the redevelopment and a new 24-hour pedestrian connection (internal staircase and lift for barrier-free access) within Application Site connecting Wellington Street and the Wa On Lane sitting-out area are proposed with details as below:

Proposed Setback for Local Footpath Widening of Wellington Street as per OZP

- 2.3.2 As shown in the diagram below, partial area within the Application Site along Wellington Street falls within the “Road Zone” in the Outline Zoning Plan (OZP). Setback of development by 2m abutting the Wellington Street is proposed to widen the local footpath section from existing about 1.5m to about 3.5m wide as shown in Figure 2.1, to allow 24-hour public passage and enhance the pedestrian condition after redevelopment. The sightline analysis at the junction of Wellington Street / Aberdeen Street after setback is shown in Figure 2.4.



Proposed Setback for Local Footpath Widening of Aberdeen Street

- 2.3.3 The existing footpath on Aberdeen Street abutting the Application Site is narrow (about 1.1 – 1.2m wide). To enhance the pedestrian condition, development setback of 1.0m abutting Aberdeen Street is proposed to widen the footpath to about 2.1 - 2.2m wide for 24-hour public passage, as shown in Figure 2.1.

Proposed Pedestrian Connection within Site (connecting Wellington Street and Wa On Lane Sitting-out Area)

- 2.3.4 As shown in Figure 2.1, a new 24-hour pedestrian connection with staircase and lift for barrier free access (between G/F and 1/F) within Application Site is proposed to connect between Wellington Street and Wa On Lane Sitting-out Area to enhance the local pedestrian connectivity.
- 2.3.5 The proposed pedestrian connection provides an alternative safe, wider and convenient pedestrian route, which allow bypass pedestrians to walk between Aberdeen Street and Wellington Street via the sitting-out area any time as well (including day time and peak periods), as there is no gate for closing off of this sitting-out area.

2.4 Proposed Internal Transport Provision

- 2.4.1 The Application Site has very small site area of 612 m² only with irregular L-shaped footprint as shown in **Figures 2.1 – 2.3**. With reference to the explanatory statement for small commercial site in the Outline Zoning Plan (OZP), good accessibility to public transport facilities and site constraint with details as below, nil parking and loading / unloading provision is proposed for the proposed redevelopment.

Waived Internal Transport Facilities as per OZP

- 2.4.2 In the Approved Sai Ying Pun & Sheung Wan Outline Zoning Plan (OZP) No. S/H3/34, the Application Site is located within “Commercial” zone in the “SOHO and its Immediate Adjoining Area” as defined by Planning Department. The extract of site plan for SOHO and the explanatory statement for Commercial Zone is attached in **Appendix A**.
- 2.4.3 Based on clause 8.1.6 in the explanatory statement of the OZP as extracted below, parking and loading/unloading provision for redevelopments at sites smaller than 900 m² within the SOHO and its immediate adjoining area can be waived.

“In view of the character of the SOHO and its immediate adjoining area (Plan 1) and the existing narrow streets and footpaths there causing vehicular/pedestrian conflicts, development / redevelopment in the area are to be kept as low as possible and vehicular traffic should be minimized. Given the improved accessibility offered by the Central-Mid-levels Escalator, close proximity of the area to the MTR station and the availability of various kinds of public transport facilities, the planning objective is to maintain this area as a pedestrian oriented area and vehicular traffic should be discouraged. For sites smaller than 900 m² in the area on-site car parking and loading/unloading requirements will be waived and the building height restriction is more stringent.”

Well Coverage of Public Transport Services

- 2.4.4 The Application Site is easily accessible by both Sheung Wan and Central MTR Stations (within 200m and 500m walking distance respectively). In addition, the Application Site is also well served by road based public transport (Franchised Bus and GMB) along Queen’s Road Central and Des Voeux Road Central. Details of the road based public transport services will be discussed in **Section 3.2**.

Site Constraint – Very Small & Irregular Site Area

2.4.5 In addition, as mentioned above, owing to the very small site area with irregular “L” shape footprint, proposed setback of development and other basic structural elements at G/F as shown in **Figure 2.1**, site constraint of insufficient internal space at G/F are identified for provision of internal transport facilities.

3. EXISTING ROAD AND PEDESTRIAN TRAFFIC CONDITIONS

3.1 Existing Road Network

- 3.1.1 The Application Site is the corner lot of Aberdeen Street and Wellington Street.
- 3.1.2 Aberdeen Street is a one-way single lane carriageway running in northbound direction with downhill gradient of about 1:7.
- 3.1.3 Wellington Street is a one-way 5.5m wide carriageway running in westbound direction. Vehicles over 7m in length are prohibited from entering the section of Wellington Street from Lyndhurst Terrace.
- 3.1.4 D'Aguiar Street is a one-way single lane local distributor connecting Queen's Road Central and Wyndham Street. Vehicles over 10m in length are prohibited from entering D'Aguiar Street from Queen's Road Central, except franchised buses.

3.2 Existing Public Transport Services

- 3.2.1 The Application Site is in close proximity to Sheung Wan MTR Station (200m) and Central MTR Station (500m), and is easily accessible to a wide range of road based public transport services. The existing franchised bus and GMB services in the vicinity are summarized in **Table 3.1** and **Table 3.2** respectively.

Table 3.1 Existing Franchised Bus Routes in the Vicinity

Route No.	Origin – Destination	Frequency (minutes)
Franchised Bus Routes		
1	Happy Valley (Upper) – Felix Villas	12-25
1P	Wong Nai Chung Road (Broadwood Road) → Central	Morning Peak ⁽¹⁾
2	Grand Promenade – Central (Macau Ferry)	20-30
3A	Central (Star Ferry) – Felix Villas	AM: 0700, 0715 PM: 1555, 1606
4	Wong Chuk Hang – Central (Exchange Square) ⁽⁴⁾	15-25
4X	Wah Fu (South) – Central (Exchange Square) ⁽⁴⁾	10-20 ⁽²⁾
5B	Kennedy Town – Hong Kong Stadium	7-30
7	Shek Pai Wan – Central Ferry Piers	15-25
10	North Point Ferry Pier – Kennedy Town	8-25
11	Central Ferry Piers – Jardine's Lookout ⁽⁴⁾	15-30
18	North Point (Healthy Street Central) – Kennedy Town (Belcher Bay)	10-30
25	Central Pier 3 – Braemar Hill ⁽⁴⁾	10-20
26	Lai Tak Tsuen – Hollywood Road ⁽⁴⁾	10-25
37A	Chi Fu Fa Yuen - Central ⁽⁴⁾	6-25
88X	Siu Sai Wan (Island Resort) – Kennedy Town (Belcher Bay)	AM: 0745, 0800 PM: 1745, 1805
90B	South Horizons – Admiralty (East)	10-25
91	Ap Lei Chau Estate – Central Ferry Piers	12-30

Route No.	Origin – Destination	Frequency (minutes)
101	Kennedy Town – Kwun Tong (Yue Man Square)	<u>4-20</u>
104	Kennedy Town – Sham Shui Po (Pak Tin Estate)	<u>10-26</u>
109	Ho Man Tin – Central (Macau Ferry)	<u>4-30</u>
111	Ping Shek – Central (Macau Ferry)	3-25
111P	Choi Fook → Central (Macau Ferry)	Morning Peak ⁽²⁾
	Central (Macau Ferry) → Choi Fook	Evening Peak ⁽¹⁾
113	Choi Hung – Kennedy Town (Belcher Bay)	<u>10-29</u>
115	Kowloon City Ferry – Central (Macau Ferry)	6-30
182	Yu Chui Court – Central (Macau Ferry)	15-30
182X	Central (Macau Ferry) → Yu Chui Court	Evening Peak ⁽¹⁾
307	Tai Po Central – Central Ferry Piers	8-25
373	Sheung Shui – Hong Kong Station	Peak Hours ⁽²⁾
601P	Po Tat → Sheung Wan	Morning Peak ⁽²⁾
	Sheung Wan → Po Tat	Evening Peak ⁽¹⁾
603	Ping Tin – Central Ferry Piers	<u>9-30</u>
603A	Ping Tin – Central	<u>AM: 0740, 0750</u> <u>PM: 1710, 1740</u>
603P	Central Ferry Piers → Ping Tin	Evening Peak ⁽¹⁾
619	Shun Lee – Central (Macau Ferry)	7-27
619X	Shun Lee – Central (Macau Ferry)	Peak Hours ⁽¹⁾
641	Kai Tak (Kai Ching Estate) – Central (Macau Ferry)	Peak Hours ⁽²⁾
673	Sheung Shui – Hong Kong Station	20-30
673A	Sheung Shui - Central	Peak Hours ⁽¹⁾
681P	Yiu On → Sheung Wan	Morning Peak ⁽²⁾
	Sheung Wan → Yiu On	Evening Peak ⁽¹⁾
720	Grand Promenade – Central (Macau Ferry)	5-20
722	Yiu Tung Estate – Central Ferry Piers ⁽⁴⁾	<u>6-16</u>
780	Chai Wan (East) – Central Ferry Piers	10-25
788	Siu Sai Wan (Island Resort) – Central (Macau Ferry)	3-20
900	Pak Shek Kok – Wan Chai (HKCEC)	12-30 ⁽²⁾
905	Lai Chi Kok – Exhibition Centre Station	<u>6-25</u>
905A	Exhibition Centre Station → Lai Chi Kok	Evening Peak ⁽¹⁾
907B	Tai Po (Kwong Fuk Playground) → Wan Chai (HKCEC)	Morning Peak ⁽¹⁾

Route No.	Origin – Destination	Frequency (minutes)
907C	Tai Po Tau – Wan Chai (HKCEC) / Admiralty (East)	Peak Hours ⁽¹⁾
914	Hoi Lai Estate – Tin Hau Station	13-30
930	Tsuen Wan West Station – Exhibition Centre Station	10-25
930X	Tsuen Wan (Discovery Park) – Causeway Bay (Moreton Terrace)	<u>8-25</u>
934	Tsuen Wan (Bayview Garden) – Wan Chai (Fleming Road)	5-30
934A	Tsuen Wan (Allway Gardens) – Wan Chai (Fleming Road)	Peak Hours ⁽¹⁾
935	Shek Lei (Tai Loong Street) – Wan Chai (Fleming Road)	Peak Hours ⁽²⁾
936	Shek Wai Kok – Causeway Bay (Cotton Path)	15-30
936A	Shek Wai Kok → Causeway Bay (Cotton Path)	Morning Peak ⁽²⁾
	Causeway Bay (Cotton Path) → Lei Muk Shue	Evening Peak ⁽¹⁾
948	Tsing Yi (Cheung On Estate) – Tin Hau Station	8-30
950	Tuen Mun (Ching Tin & Wo Tin) – Exhibition Centre Station	Peak Hours ⁽¹⁾
960	Tuen Mun (Kin Sang Estate) – Exhibition Centre Station	<u>5-20</u>
961	Tuen Mun (Shan King Estate) – Wan Chai (HKCECE)	7-25
961P	Tuen Mun (Leung King Estate) → Causeway Bay (Victoria Park)	Morning Peak ⁽¹⁾
961S	Tuen Mun (Leung King Estate) → Causeway Bay (Victoria Park)	Morning Peak ⁽¹⁾
967	Tin Shui Wai (Tin Yan Estate) – Admiralty (West)	7-25 ⁽⁴⁾
967X	Tin Shui Wai (Tin Yan Estate) – Causeway Bay	<u>AM: 0720,0730,0740,0750</u> <u>PM: 12-20</u>
968	Yuen Long (West) – Tin Hau Station	3-25
969	Tin Shui Wai – Causeway Bay (Moreton Terrace)	7-25
969A	Wan Chai → Tin Shui Wai (North)	Evening Peak ⁽¹⁾
969B	Tin Shui Wai Town Centre → Wan Chai	Morning Peak ⁽²⁾
	Wan Chai → Tin Shui Wai Town Centre	Evening Peak ⁽¹⁾
969N	Tin Shui Wai Town Centre → Causeway Bay (Moreton Terrace)	<u>05:10</u>
978	Fanling (Wah Ming) – Exhibition Centre Station	9-60
978A	Fanling (Luen Wo Hui) – Exhibition Centre Station	Peak Hours ⁽¹⁾
979	Fanling (Queen's Hill) – Hong Kong Station	Peak Hours ⁽¹⁾
980A	Shek Mun Estate → Wan Chai	Morning Peak ⁽¹⁾
980X	Wu Kai Sha Station – Wan Chai / Admiralty (East)	Peak Hours ⁽¹⁾
981P	Yiu On – Wan Chai / Admiralty (East)	Peak Hours ⁽¹⁾
982X	Yu Chui Court / Shui Chuen O → Wan Chai	Morning Peak ⁽²⁾
	Admiralty (East) → Yu Chui Court	Evening Peak ⁽¹⁾

Route No.	Origin – Destination	Frequency (minutes)
985	Mei Tin → Causeway Bay	Morning Peak ⁽³⁾
	Admiralty (East) → Mei Tin	Evening Peak ⁽¹⁾
985A	Mei Tin → Causeway Bay	Morning Peak ⁽¹⁾
985B	Tai Wai (Tin Sam Village) → Causeway Bay	Morning Peak ⁽¹⁾
E11S	Tung Chung (Mun Tung Estate) → Tin Hau Station	Morning Peak ⁽¹⁾
H1	Central (Star Ferry) – Tsim Sha Tsui	60 ⁽⁵⁾
N8X	Siu Sai Wan (Island Resort) – Kennedy Town	30 ⁽⁶⁾
N11	Central (Macau Ferry) – Airport (Ground Transportation Centre)	60 ⁽⁶⁾
N90	South Horizons – Central (Macau Ferry)	25-30 ⁽⁶⁾
N121	Central (Macau Ferry) – Ngau Tau Kok	15-30 ⁽⁶⁾
N182	Central (Macau Ferry) – Kwong Yuen	20-30 ⁽⁶⁾
N307	Central (Macau Ferry) / Sheung Wan – Tai Po Central	- ⁽⁶⁾
N368	Yuen Long (West) – Central (Macau Ferry)	20-30 ⁽⁶⁾
N373	Central (Macau Ferry) – Faling (Luen Wo Hui)	20-30 ⁽⁶⁾
N619	Shun Lee – Central (Macau Ferry)	20-30 ⁽⁶⁾
N680	Kam Ying Court – Central (Macau Ferry)	20-30 ⁽⁶⁾
N691	Tiu Keng Leng – Central (Macau Ferry)	<u>20-35</u> ⁽⁶⁾
N930	Tsuen Wan (Discovery Park) – Causeway Bay (Moreton Terrace)	- ⁽⁶⁾
N960	Exhibition Centre Station – Tuen Mun (Kin Sang Estate)	- ⁽⁶⁾
N969	Tin Shui Wai Town Centre – Causeway Bay (Moreton Terrace)	20-45 ⁽⁶⁾
P968	Yuen Long – Tin Hau Station	<u>Peak Hour</u> ⁽¹⁾

- Notes:
- (1) Service on Mondays to Fridays only
 - (2) Service on Mondays to Saturdays only
 - (3) Service on Saturdays only
 - (4) Circular service
 - (5) Day time service only
 - (6) Overnight service

Table 3.2 Existing GMB Route in the Vicinity

Route No.	Origin/Destination	Peak Hour Frequency (minutes)
GMB Route		
55	Queen Mary Hospital (Block S) – Central Station	<u>6-20</u>

3.3 Existing Traffic Conditions

3.3.1 Four road junctions, as listed in **Table 3.3**, have been identified for assessment within the local study area. The location of the identified junctions is indicated in **Figure 3.2**, whilst the existing junction layouts are shown in **Figures 3.2 to 3.5**.

Table 3.3 Identified Junctions to be Assessed

Ref. No.	Junction	Method of Control	Drawing No.
J1	Queen’s Road Central / Pedder Street /Wyndham Street / D’Aguilar Street	Signalized	3.2
J2	D’Aguilar Street / Wellington Street	Priority	3.3
J3	Wellington Street / Aberdeen Street	Priority	3.4
J4	Queen’s Road Central / Wellington Street	Signalized	3.5

Traffic Count Surveys

3.3.2 Traffic count surveys were carried out at the identified junctions within the local study area in order to establish the current traffic condition. The traffic count surveys were carried out on a typical weekday in September 2023 during the morning and evening peak periods. The observed peak hour traffic flows are indicated in **Figure 3.6**.

3.3.3 To evaluate the existing traffic conditions within the study area, the operational performance of the identified junctions was assessed based on the observed traffic flows shown in **Figure 3.6** and the existing junction layouts as indicated in **Figures 3.2 to 3.5**. The assessment results are summarized in **Table 3.4**. The details of junction calculations are attached in **Appendix B**.

Table 3.4 2023 Observed Junction Operational Performance

Ref. No. (1)	Junction	Method of Control	Year 2023 Observed RC / DFC (2)	
			AM Peak	PM Peak
J1	Queen’s Road Central / Pedder Street /Wyndham Street / D’Aguilar Street	Signalized	75%	59%
J2	D’Aguilar Street / Wellington Street	Priority	0.44	0.58
J3	Wellington Street / Aberdeen Street	Priority	0.36	0.51
J4	Queen’s Road Central / Wellington Street	Signalized	>100%	59%

Note: (1) Refer to **Figure 3.1** for the location of identified junction.
 (2) RC – Reserve Capacity for signal junction; DFC – Ratio of Design Flow to Capacity ratio for priority junction. The junction performance is indicated by its RC/RFC. A junction with negative RC or RFC > 1 suggests that it is overloaded.

3.3.4 The results of the assessment above have indicated that all the identified junctions are operating within capacities during the weekday morning and evening peak hour periods.

3.4 Existing Pedestrian Conditions

3.4.1 In order to establish the current pedestrian demand in the study area, and pedestrian circulation patterns near the Application Site (e.g. Aberdeen Street, Wellington Street, Wa On Lane), as shown in **Figure 3.7**, have been identified for assessment purpose.

Pedestrian Count Survey

3.4.2 Pedestrian count surveys have been conducted at the identified pedestrian facilities in order to establish the current pedestrian condition in the vicinity. The surveys are carried out on a typical weekday in September 2023 during morning (AM), noon and evening (PM) peak periods. The observed peak hour pedestrian flows are shown in **Figure 3.8**.

3.4.3 Survey analysis suggests that the weekday AM, Noon and PM peak hours for pedestrian flows occur during 08:15 to 09:15, 12:10 to 13:10 and 18:15 to 19:15 respectively.

3.5 Assessment of Identified Pedestrian Facilities

3.5.1 In order to assess the existing performance of the pedestrian facilities in the vicinity of the Application Site, the observed peak hour pedestrian flows as shown in **Figure 3.8** are used to assess the performance of the critical pedestrian facilities based on Level of Service (LOS) criteria as stipulated in the Highway Capacity Manual 2000 (HCM 2000) as summarized in **Table 3.5**.

Table 3.5 Description and Criteria of Level-of-Service (LOS)

LOS	Flow Rate (ped/min/m)	Description
A	≤ 16	Pedestrians basically move in desired paths without altering their movements in response to other pedestrians. Walking speeds are freely selected, and conflicts between pedestrians are unlikely.
B	16 – 23	Sufficient space is provided for pedestrians to freely select their walking speeds, to bypass other pedestrians and to avoid crossing conflicts with others. At this level, pedestrians begin to be aware of other pedestrians and to respond to their presence in the selection of walking paths.
C	23 – 33	Sufficient space is available to select normal walking speeds and to bypass other pedestrians primarily in unidirectional stream. Where reverse direction or crossing movement exist, minor conflicts will occur, and speed and volume will be somewhat lower.
D	33 – 49	Freedom to select individual walking speeds and bypass other pedestrians is restricted. Where crossing or reverse-flow movements exist, the probability of conflicts is high and its avoidance requires changes of speeds and position. The LOS provides reasonable fluid flow; however considerable friction and interactions between pedestrians are likely to occur.
E	49 – 75	Virtually, all pedestrians would have their normal walking speeds restricted. At the lower range of this LOS, forward movement is possible only by shuffling. Space is insufficient to pass over slower pedestrians. Cross- and reverse-movement are possible only with extreme difficulties. Design volumes approach the limit of walking capacity with resulting stoppages and interruptions to flow.
F	> 75	Walking speeds are severely restricted. Forward progress is made only by shuffling. There are frequent and unavoidable conflicts with other pedestrians. Cross- and reverse-movements are virtually impossible. Flow is sporadic and unstable. Space is more characteristics of queued pedestrians than of moving pedestrian streams.

Observed Pedestrian Walkway Performance

3.5.2 The criteria range from “LOS A” (the best) to “LOS F” (the worst). In general “LOS C” or above is considered desirable for most design at streets with pedestrian activities. The performance of the pedestrian facilities at the identified locations were assessed based on the LOS criteria above and the results are summarized in **Table 3.6** and **Figure 3.8** accordingly.

Table 3.6 2023 Observed Pedestrian Walkway Performance

Walkway / Ref. ⁽¹⁾	Actual Width (m)	Effective Width (m) ⁽²⁾	2023 Observed Peak Hourly Flow (ped/peak hour)			Peak Flow Rate (ped/min/m) ⁽⁵⁾			LOS ⁽⁶⁾		
			AM	Noon	PM	AM	Noon	PM	AM	Noon	PM
Wellington Street											
P1	1.5	0.5 ⁽³⁾	160	490	340	6.4	19.6	13.6	A	B	A
P2	1.5	0.5 ⁽³⁾	160	490	340	6.4	19.6	13.6	A	B	A
P3	1.3	0.3	70	285	160	4.7	19.0	10.7	A	B	A
Aberdeen Street											
P4	1.2	0.2	140	350	245	14.0	35.0	24.5	A	D	C
P5	1.1	0.1	120	285	195	24.0	57.0	39.0	C	E	D
Wa On Lane											
P6	4.3	<u>2.8⁽⁴⁾</u>	35	110	50	<u>0.3</u>	<u>0.8</u>	<u>0.4</u>	A	A	A
Staveley Street											
P7	6.0	5.0	40	80	25	0.2	0.3	0.1	A	A	A

- Note:
- (1) Refer to **Figure 3.8** for the location of assessed footpaths
 - (2) Effective width of footpath = Actual width – total dead width (0.5m dead width each on both sides of footpath)
 - (3) Due to very small on-street shops, the impact of shopping frontage to the effective width of walkway is considered not significant
 - (4) Additional 0.5m dead width is considered due to shopping frontage of sizable shop
 - (5) Peak Factor of 1.2 is adopted to the Peak-min flow rate (ped/min/m) for conservative purpose
 - (6) Refer to **Table 3.5** for LOS description

3.5.3 As shown in **Table 3.6** above, assessed footpaths along Wellington Street, Wa On Lane and Staveley Street operate satisfactorily (with **LOS C or above**) during morning, noon and evening peak periods under 2023 observed pedestrian condition, except the Walkways P4 and P5 on Aberdeen Street abutting the Application Site are operating with LOS D or E (worse than LOS C) during the noon peak / PM peak hours due to existing narrow footpath width.

4. TRAFFIC FORECAST

4.1 Design Year

4.1.1 The tentative completion year of the proposed redevelopment is 2030 (regarded as “Completion Year”). Hence, 2033 (i.e. completion + 3 years) has been adopted as design year for traffic and pedestrian forecast and assessments.

4.2 Reference Vehicular Traffic Forecast

Growth Factor for Vehicular Traffic Forecast

4.2.1 To derive year 2033 reference traffic flows in the local study area, an appropriate growth factor has been identified for the area, which have been anticipated based on the year 2023 observed traffic flows and the derived growth factors for background traffic with the review on the following information:

- Annual Traffic Census (ATC) historical traffic data of road links in the vicinity published by Transport Department (TD) as shown in **Table 4.1**; and,
- 2019-based Territorial Population and Employment Data Matrix (TPEDM) planning data of Central and Western District as shown in **Table 4.2**.
- Hong Kong Population Projections 2022-2046 published by Census and Statistics Department as shown in **Table 4.3**.

Historical Trend from ATC

4.2.2 Traffic counts of ATC traffic count stations on the adjacent road network of the Application Site are summarized in **Table 4.1**.

Table 4.1 Average Annual Daily Traffic (A.A.D.T.) Data from ATC

ATC Stn. No.	Road	From	To	A.A.D.T. (veh/day)						Annual Growth Rate (% p.a.)
				2013	2014	2015	2016	2017	2018	
2208	Queen’s Rd C	Queen Victoria St	Bonham Strand	14,010	12,870	11,920	11,290	13,220	10,990	-4.74%
2210	Wyndham St	Queen’s Rd C	Lower Albert Rd	5,060	5,040	4,350	4,260	4,210	5,010	-0.20%
2404	D’Aguilar St	Queen’s Rd C	Wyndham St	6,650	6,310	5,970	6,050	6,270	6,380	-0.83%
Total				25,720	24,220	22,240	21,600	23,700	22,380	-2.74%

Note: (*) A.A.D.T. estimated by growth factor.

4.2.3 It is noted the year 2019 - 2022 ATC traffic data may be affected somehow by the social activities / COVID-19 pandemic throughout the period, and hence would not be referenced for derivation of background traffic growth rate in this study to avoid any uncertainties in data record. The Average Annual Daily Traffic (A.A.D.T.) flows in **Table 4.1** showed that the annual traffic growth rate in the study area is -2.74% per annum from year 2013 to 2018.

2019-based Territorial Population and Employment Data Matrix (TPEDM)

4.2.4 The population and employment data as indicated in the latest 2019-based BDTM are shown in **Table 4.2**.

Table 4.2 Growth Rate derived from 2019-based TPEDM

Central and Western District	2019-based TPEDM Planning Data			Annual Growth Rate (% p.a.)
	2019	2026	2031	2019 - 2031
Population	242,300	222,550	211,150	-1.14%
Employment	427,950	428,500	421,200	-0.13%
Total	670,250	651,050	632,350	-0.48%

4.2.5 The above results indicated that the annual total growth rate of population and employment at the Planning Data District of Central and Western District are -0.48% p.a. from year 2019 to year 2031.

Hong Kong Population Projections 2022-2046

4.2.6 The Hong Kong population projection in “Hong Kong Population Projections 2022-2046” published by Census and Statistics Department is also referenced in order to capture the growth in traffic flows up to Design Year 2033. The projected population from year 2031 to Design Year 2033 and the derived growth rate are summarized in **Table 4.3**.

Table 4.3 Growth Rate derived from Hong Kong Population Projection by Census and Statistics Department from 2031 to 2033

Population Data	Residential Population 2031-2033 ⁽¹⁾		Annual Growth Rate (% p.a.)
	2031	2033	2031 - 2033
Hong Kong	7,820,200	7,903,600	0.53%

Note: (1) Data of Hong Kong residential population are taken from Table 3 of “Hong Kong Population Projections 2022-2046” published by Census and Statistics Department.

4.2.7 The above results indicated that the growth rate of residential population in Hong Kong is +0.53% p.a. from year 2031 to year 2033.

Adopted Growth Factors

4.2.8 Since the annual growth rates as derived from A.A.D.T. historical data and 2019-based TPEDM Planning Data up to 2031 as shown in **Table 4.1** and **Table 4.2** are both negative, an annual growth rate +0.25% per annum was assumed and adopted to cover the growth in traffic flows from observed year 2023 up to year 2031 for conservative approach, and then apply a growth rate of +0.53% p.a. from year 2031 up to Design Year 2033 (based on Hong Kong Population Projections in **Table 4.3**). This is deemed sufficient to allow for any unexpected future growth as a result of some changes in land use or redevelopments in the area, if any.

Planned / Committed Developments in the Vicinity

4.2.9 Planned / committed developments are identified in the vicinity of the Application Site as shown in **Figure 4.1** and their development parameters are summarized in **Table 4.4**.

Table 4.4 Planned / Committed Developments in the Vicinity

Ref. No.	Planned / Committed Developments	Proposed Uses	Parameters (no. of flats / m ² GFA)
1	Peel Street/Graham Street Development Scheme (H18) – Site A ⁽¹⁾	Residential	116 flats (Average flat size of around 67 m ²) ⁽¹⁾
2	Peel Street/Graham Street Development Scheme (H18) – Site C ⁽²⁾	Commercial	31,116 m ² GFA ⁽²⁾⁽³⁾
		Hotel	9,159 m ² GFA ⁽²⁾ (182 nos. of hotel rooms) ⁽⁴⁾
		Open Space	1,310 m ² GFA ⁽³⁾
3	<u>Proposed Commercial Development at 36 Gage Street</u>	<u>Commercial</u>	<u>1,321.5 m² GFA ⁽⁵⁾</u>
4	<u>Proposed Residential Development at 16 – 20 Gage Street</u>	<u>Residential</u>	<u>112 Flats ⁽⁶⁾</u>
5	<u>Proposed Commercial Development at 92 -96 Wellington Street</u>	<u>Commercial</u>	<u>3,995 m² GFA ⁽⁷⁾</u>
6	<u>Proposed Commercial Development at 64 – 70 Wellington Street</u>	<u>Commercial</u>	<u>4,565.2 m² GFA ⁽⁸⁾</u>

- Notes:
- (1) Based on the information from URA Website
 - (2) With reference to Urban Renewal Authority 2021-2022 Annual Report
 - (3) Based on the information from URA Website
 - (4) Based on Planning Application A/H3/375-5
 - (5) Based on Planning Application A/H3/436
 - (6) Based on information from public domain (assumed average flat size: 30m²)
 - (7) Based on information from public domain
 - (8) Based on Buildings Department Monthly Digest June 2023

4.2.10 Based on the development parameters of the identified planned/ committed development in the vicinity of the Application Site as shown in Table 4.4, the estimated trip generation and attraction of the planned developments are summarized in Table 4.5.

Table 4.5 Estimated Trip Generations of Planned / Committed Developments in the Vicinity

Ref. No.	Planned / Committed Developments	AM Peak Hourly Flow (pcu/hr)		PM Peak Hourly Flow (pcu/hr)	
		Generation	Attraction	Generation	Attraction
<u>1</u>	<u>Peel Street/Graham Street Development Scheme (H18) – Site A</u>	<u>9⁽¹⁾</u>	<u>5⁽¹⁾</u>	<u>4⁽¹⁾</u>	<u>5⁽¹⁾</u>
<u>2</u>	<u>Peel Street/Graham Street Development Scheme (H18) – Site C</u>	<u>97⁽²⁾⁽³⁾</u>	<u>103⁽²⁾⁽³⁾</u>	<u>121⁽²⁾⁽³⁾</u>	<u>140⁽²⁾⁽³⁾</u>
<u>3</u>	<u>Proposed Commercial Development at 36 Gage Street</u>	<u>4⁽²⁾</u>	<u>4⁽²⁾</u>	<u>5⁽²⁾</u>	<u>5⁽²⁾</u>
<u>4</u>	<u>Proposed Residential Development at 16 – 20 Gage Street</u>	<u>9⁽¹⁾</u>	<u>5⁽¹⁾</u>	<u>4⁽¹⁾</u>	<u>5⁽¹⁾</u>
<u>5</u>	<u>Proposed Commercial Development at 92 -96 Wellington Street</u>	<u>7⁽²⁾</u>	<u>10⁽²⁾</u>	<u>7⁽²⁾</u>	<u>5⁽²⁾</u>
<u>6</u>	<u>Proposed Commercial Development at 64 – 70 Wellington Street</u>	<u>8⁽²⁾</u>	<u>12⁽²⁾</u>	<u>8⁽²⁾</u>	<u>6⁽²⁾</u>

Notes: (1) Traffic generation and attraction based on mean trip rate for private housing (average flat size 60m²) as per TPDM
 (2) Traffic generation and attraction based on mean trip rate for retail as per TPDM
 (3) Traffic generation and attraction based on mean trip rate for hotel as per TPDM

Year 2033 Reference Traffic Flows

4.2.11 The reference traffic flows for design year 2033 are derived by applying the adopted growth rates as discussed in para. 4.2.8 to Year 2023 Observed Traffic Flows, and then superimposing the traffic generations of identified major planned / committed developments in **Table 4.4** onto the road network. The 2033 reference traffic flows are presented in **Figure 4.2**.

4.3 Net Difference in Development Traffic Generations

4.3.1 In order to estimate the trip generation of the Proposed Development at the Application Site, trip rates of private housing and retail as stipulated in TPDM are referred. Details of the adopted trip rates for Proposed Development at the Application Site are summarized in **Table 4.6**.

Table 4.6 Adopted Vehicular Trip Rates for Proposed Development at the Application Site

Use	Unit	Adopted Trip Rates			
		AM Peak		PM Peak	
		Gen.	Att.	Gen.	Att.
Mean TPDM trip rates for Private Housing R(A) (Flat Size: 60 m ²)	pcu/hr/flat	0.0718	0.0425	0.0286	0.0370
Mean TPDM trip rates for Retail	pcu/hr/100 m ² GFA	0.2296	0.2434	0.3100	0.3563

4.3.2 Since “Commercial Use” is always permitted under “Column 1” of Commercial Zone in OZP, a “Reference Development” scheme with commercial use is adopted as reference scenario for traffic assessment. Based on the development schedules of the “Reference Development” Scheme and the Proposed Scheme - Commercial/Residential Composite Development (under this Application) at the Application Site in **Table 2.1** and the adopted trip rates in **Table 4.6**, the net differences of traffic generation and attraction between the “Reference Development” Scheme and Proposed Scheme at the Application Site are computed and shown in **Table 4.7** and **Figure 4.3**. The net differences in development traffic between proposed uses and existing premises are also computed in **Table 4.7**.

Table 4.7 Net Difference in Development Vehicular Trip Generations

Use	Parameters	Estimated Vehicular Trip Generation and Attraction (pcu/hr)			
		AM Peak		PM Peak	
		Gen.	Att.	Gen.	Att.
(A) Existing Use (Surveyed Results)					
Residential & Commercial		<u>3</u>	<u>3</u>	<u>3</u>	<u>3</u>
Total		3	3	3	3
(B) "Reference Development" Scheme (always permitted commercial use under Column 1 use in OZP)					
Commercial (max. plot ratio of 15)	GFA = 9,180.00 m ²	22	23	29	33
Total		22	23	29	33
(C) Proposed Scheme - Commercial/Residential Composite Development (under this Application)					
Private Residential	175 units (Average Flat Size: about 32 m ²)	13	8	6	7
Retail	GFA = 826.20 m ²	2	3	3	3
Total		15	11	9	10
Net Difference of Traffic Generation between the Existing Use (A) and the Proposed Scheme (C)					
(C) – (A)		<u>12</u>	<u>8</u>	<u>6</u>	<u>7</u>
Net Difference of Traffic Generation between the Proposed Scheme (C) and "Reference Development" Scheme (B)					
(C) – (B)		-7	-12	-20	-23

4.3.3 As indicated in **Table 4.7**, the net difference of the traffic generation and attraction of the proposed redevelopment at the Application Site with Proposed Scheme is negative, i.e. decreased by 7 pcu/hr and 12 pcu/hr during the morning peak and decreased by 20 pcu/hr and 23 pcu/hr during the evening peak respectively as compared to the "Reference Development" Scheme. The net differences of the development traffic between the proposed scheme and the existing use are also considered insignificant.

4.4 Design Traffic Forecast

4.4.1 The net difference in development traffic as shown in **Figure 4.3** were superimposed onto Year 2033 Reference Traffic Flows in **Figure 4.2** to produce the Year 2033 Design Traffic Flows with proposed development as shown in **Figure 4.4**.

4.5 Development Pedestrian Trip Generations

4.5.1 The pedestrian trips generated by the Proposed Development are estimated based on the surveyed trip rates of similar development types (such as similar flat size, development scale, site location and accessibility to public transport as the Application Site). The surveyed and adopted pedestrian trip rates are shown in **Table 4.7**. The pedestrian generations of the proposed development are shown in **Table 4.9**.

Table 4.8 Surveyed and Adopted Development Pedestrian Trip Rates

	AM Peak		Noon Peak		PM Peak	
	Gen.	Att.	Gen.	Att.	Gen.	Att.
Private Residential						
Surveyed Development #1	Tung Tze Terrace (6 Aberdeen Street – adjacent to Application Site)					
No. of Flats	77					
Average Flat Size	About 45.0 m ²					
Estimated Trip Rates (ppl/peak hr/flat)	0.2857	0.0649	0.1299	0.2338	0.1169	0.1688
Surveyed Development #2	Felicity Building (38 Peel Street, Central)					
No. of Flats	134					
Average Flat Size	About 29.7 m ²					
Estimated Trip Rates (ppl/peak hr/flat)	0.3582	0.1194	0.1791	0.1045	0.1119	0.2463
Adopted Trip Rates (ppl/peak hr/flat)	0.3582	0.1194	0.1791	0.2338	0.1169	0.2463
Retail						
Surveyed Development	The L.place (139 Queen’s Road Central)					
Retail GFA (m ²)	About 9,290					
Adopted Trip Rates (ppl/peak hr/100 m² GFA)	0.1399	0.7319	2.0129	5.2313	0.8288	2.3035

Table 4.9 Pedestrian Trip Generation of the Proposed Development

Use	Parameters	Estimated Pedestrian Trip Generation and Attraction (ppl/peak hr)					
		AM Peak		Noon Peak		PM Peak	
		Gen.	Att.	Gen.	Att.	Gen.	Att.
Private Residential	175 units (Average Flat Size: 31.82 m ²)	63	21	32	41	21	44
Retail	826.20 m ²	2	7	17	44	7	20
Total		65	28	49	85	28	64

4.5.2 From **Table 4.9**, the proposed development at the Application Site will generate a two-way total of 93, 134 and 92 pedestrians during AM, Noon and PM peak hours respectively.

4.6 Design Pedestrian Traffic Forecast

Growth Factor for Pedestrian Traffic Forecast

4.6.1 To derive year 2033 design pedestrian flows in the local study area, an appropriate growth factor has been identified for the area, which have been anticipated based on the year 2023 observed traffic flows and the derived growth factors for background traffic with the review on 2019-based Territorial Population and Employment Data Matrix (TPEDM) planning data of Central and Western District as shown in **Table 4.2**, and the Hong Kong population projection in “Hong Kong Population Projections 2022-2046” published by Census and Statistics Department as shown in **Table 4.3**.

Adopted Growth Factors

4.6.2 Similar to vehicular traffic forecast as discussed in **Section 4.2**, since the annual growth rate as derived from 2019-based TPEDM Planning Data as shown in **Table 4.2** is negative (i.e. -0.58%), an annual growth rate +0.25% per annum was assumed and adopted to cover the growth in pedestrian flows from observed year 2023 up to year 2031 as a conservative approach, then apply a growth rate of +0.53% p.a. (based on Hong Kong Population Projections in **Table 4.3**) from year 2031 up to Design Year 2033. This is deemed sufficient to allow for any unexpected future growth as a result of some changes in land use or redevelopments in the area, if any.

4.6.3 The Year 2033 Design pedestrian flows are derived by applying the growth factors as discussed above from 2023 to 2033 on the observed 2023 pedestrian flows, then assigning the trip generations of the planned developments in the vicinity in **Table 4.4** and the development pedestrian generations in **Table 4.9** onto the planned local pedestrian network and redistributed based on the proposed pedestrian enhancement schemes as discussed in **Section 2.3** and **Figure 2.1**. The identified pedestrian facilities for assessment with planned pedestrian enhancement schemes are shown in **Figure 4.5**. The Year 2033 Design pedestrian flows are shown in **Figure 4.6**.

5. TRAFFIC AND PEDESTRIAN IMPACT ASSESSMENT

5.1 Operational Junction Assessment

- 5.1.1 The operational performance of the junctions identified in **Section 3.3** were assessed for Design Year 2033 with the forecasted peak hour traffic flows. The assessment results are summarized in **Table 5.1**. The associated junction assessment calculations are attached in **Appendix B**.

Table 5.1 Year 2033 Junction Operational Performance

Ref. No. (1)	Junction	Method of Control	RC/RFC (2)			
			Year 2033 Reference		Year 2033 Design	
			AM Peak	PM Peak	AM Peak	PM Peak
J1	Queen's Road Central / Pedder Street / Wyndham Street / D'Aguilar Street	Signalized	<u>58%</u>	<u>23%</u>	<u>61%</u>	<u>26%</u>
J2	D'Aguilar Street / Wellington Street	Priority	<u>0.49</u>	<u>0.66</u>	<u>0.48</u>	<u>0.65</u>
J3	Wellington Street / Aberdeen Street	Priority	<u>0.43</u>	<u>0.60</u>	<u>0.43</u>	<u>0.59</u>
J4	Queen's Road Central / Wellington Street	Signalized	<u>64%</u>	<u>31%</u>	<u>65%</u>	<u>33%</u>

Note: (1) Refer to **Figure 3.1** for the location of identified junction.

(2) RC – Reserve Capacity for signal junction; DFC – Ratio of Design Flow to Capacity ratio for priority junction. The junction performance is indicated by its RC/RFC. A junction with negative RC or RFC > 1 suggests that it is overloaded.

- 5.1.2 The assessment results in **Table 5.1** have indicated that all the assessed junctions would operate within capacities during morning and evening peak periods under 2033 Reference and Design Scenarios.

5.2 Pedestrian Facilities Operational Assessment

Design Pedestrian Walkway Performance

- 5.2.1 In order to assess the future performance of the identified pedestrian facilities in the Study Area, the Year 2033 peak hour pedestrian flows are used to assess the performance of the pedestrian facilities based on LOS criteria.
- 5.2.2 The operational performance of the pedestrian facilities at the identified locations without the proposed pedestrian improvement schemes in **Section 2.3** were assessed and the results are summarized in **Table 5.2** accordingly.

Table 5.2 Year 2033 Design Pedestrian Walkway Performance (Without improvement)

Walkway / Ref. (1)	Actual Width (m)	Effective Width (m) (2)	2033 Design Peak Hourly Flow (ped/peak hour)			Peak Flow Rate (ped/min/m) (5)			LOS (6)		
			AM	Noon	PM	AM	Noon	PM	AM	Noon	PM
Wellington Street											
<u>P1</u>	<u>1.5</u>	<u>0.5</u> (3)	<u>340</u>	<u>810</u>	<u>500</u>	<u>13.2</u>	<u>32.4</u>	<u>19.6</u>	<u>A</u>	<u>C</u>	<u>B</u>
<u>P2</u>	<u>1.5</u>	<u>0.5</u> (4)	<u>405</u>	<u>870</u>	<u>550</u>	<u>16.2</u>	<u>34.8</u>	<u>22.0</u>	<u>B</u>	<u>D</u>	<u>B</u>
<u>P3</u>	<u>1.3</u>	<u>0.3</u>	<u>150</u>	<u>435</u>	<u>225</u>	<u>10.0</u>	<u>29.0</u>	<u>15.0</u>	<u>A</u>	<u>C</u>	<u>A</u>
Aberdeen Street											
<u>P4</u>	<u>1.2</u>	<u>0.2</u> (3)	<u>150</u>	<u>365</u>	<u>255</u>	<u>15.0</u>	<u>36.5</u>	<u>25.5</u>	<u>A</u>	<u>D</u>	<u>C</u>
<u>P5</u>	<u>1.1</u>	<u>0.1</u> (3)	<u>130</u>	<u>295</u>	<u>205</u>	<u>26.0</u>	<u>59.0</u>	<u>41.0</u>	<u>C</u>	<u>E</u>	<u>D</u>
Wa On Lane											

Walkway / Ref. ⁽¹⁾	Actual Width (m)	Effective Width (m) ⁽²⁾	2033 Design Peak Hourly Flow (ped/peak hour)			Peak Flow Rate (ped/min/m) ⁽⁵⁾			LOS ⁽⁶⁾		
			AM	Noon	PM	AM	Noon	PM	AM	Noon	PM
<u>P6</u>	<u>4.3</u>	<u>2.8⁽⁴⁾</u>	<u>45</u>	<u>120</u>	<u>60</u>	<u>0.3</u>	<u>0.9</u>	<u>0.4</u>	<u>A</u>	<u>A</u>	<u>A</u>
Staveley Street											
<u>P7</u>	<u>6.0</u>	<u>5.0</u>	<u>55</u>	<u>100</u>	<u>45</u>	<u>0.2</u>	<u>0.4</u>	<u>0.2</u>	<u>A</u>	<u>A</u>	<u>A</u>

- Note:
- (1) Refer to **Figure 4.5** for the location of assessed footpaths
 - (2) Effective width of footpath = Actual width – total dead width (0.5m dead width each on both sides of footpath); additional 0.5m dead width is deducted for shop / F&B frontage
 - (3) Due to proposed very small on-street shops on Aberdeen Street, the impact of shopping frontage to the effective width of walkway is considered not significant
 - (4) Additional 0.5m dead width is considered due to shopping frontage of sizable on-street shops (except P2 assume notional min. 0.5m effective width maintained for pedestrian traffic)
 - (5) Peak Factor of 1.2 is adopted to the Peak-min flow rate (ped/min/m) for conservative purpose
 - (6) Refer to **Table 3.5** for LOS description

5.2.3 The operational performance of the pedestrian facilities at the identified locations with the proposed pedestrian improvement schemes in Section 2.3 (i.e. proposed development setback on Wellington Street and Aberdeen Street) were assessed and the results are summarized in **Table 5.2** accordingly.

Table 5.3 Year 2033 Design Pedestrian Walkway Performance (With Pedestrian Improvements)

Walkway / Ref. ⁽¹⁾	Actual Width (m)	Effective Width (m) ⁽²⁾	2033 Design Peak Hourly Flow (ped/peak hour)			Peak Flow Rate (ped/min/m) ⁽⁵⁾			LOS ⁽⁶⁾		
			AM	Noon	PM	AM	Noon	PM	AM	Noon	PM
Wellington Street											
<u>P2</u>	<u>3.5</u>	<u>2.0⁽⁴⁾</u>	<u>405</u>	<u>870</u>	<u>550</u>	<u>4.1</u>	<u>8.7</u>	<u>5.5</u>	<u>A</u>	<u>A</u>	<u>A</u>
Aberdeen Street											
<u>P4</u>	<u>2.2</u>	<u>1.2⁽³⁾</u>	<u>150</u>	<u>365</u>	<u>255</u>	<u>2.5</u>	<u>6.1</u>	<u>4.3</u>	<u>A</u>	<u>A</u>	<u>A</u>
<u>P5</u>	<u>2.1</u>	<u>1.1⁽³⁾</u>	<u>130</u>	<u>295</u>	<u>205</u>	<u>2.4</u>	<u>5.4</u>	<u>3.7</u>	<u>A</u>	<u>A</u>	<u>A</u>

- Note:
- (1) Refer to **Figure 4.5** for the location of assessed footpaths
 - (2) Effective width of footpath = Actual width – total dead width (0.5m dead width each on both sides of footpath); additional 0.5m dead width is deducted for shop / F&B frontage
 - (3) Due to proposed very small on-street shops on Aberdeen Street, the impact of shopping frontage to the effective width of walkway is considered not significant
 - (4) Additional 0.5m dead width is considered due to shopping frontage of sizable on-street shops
 - (5) Peak Factor of 1.2 is adopted to the Peak-min flow rate (ped/min/m) for conservative purpose
 - (6) Refer to **Table 3.5** for LOS description

5.2.4 As shown in **Table 5.2** and **Table 5.3** above, with the proposed setback of the redevelopment at Application Site on Wellington Street and Aberdeen Street, all the assessed footpaths would operate satisfactorily with acceptable LOS (with **LOS C or above**) and are sufficient to cater for the anticipated pedestrian demand during morning, noon and evening peak periods under 2033 Design scenario.

5.2.5 For conservative approach of pedestrian assessment on Aberdeen Street, the proposed pedestrian connection (Staircase and lift for barrier-free access) within the Application Site (between Wellington Street and the sitting out area) is not considered in the pedestrian assessment.

6. LONG TERM TRAFFIC FORECAST FOR NOISE IMPACT ASSESSMENT (NIA) AND AIR QUALITY IMPACT ASSESSMENT (AQIA)

6.1 Long Term Traffic Forecast for Noise Impact Assessment (NIA)

Methodology of Long Term Traffic Forecast of NIA for Endorsement

6.1.1 A set of long term traffic forecast has been derived for the environmental consultant for the purpose of Noise Impact Assessment (NIA) of Section 16 Planning Application. The methodology will be elaborated and the results of the long term traffic forecast for NIA will be summarized for TD's consideration and endorsement.

6.1.2 Taking into consideration that the Application Site will be completed by Year 2030, future traffic forecasts for Design Year 2045 (2030 + 15 years, i.e. 15 years after completion of the Proposed development at the Application Site) have been adopted for NIA.

Year 2045 Traffic Forecast for NIA

6.1.3 To derive 2045 future traffic forecast data, 2033 Design Flows in **Chapter 4** of this TIA study have been used as basis. For the long term growth of the 2033 Design Traffic Flows up to 2045 Design Traffic Flows on the identified road links for NIA, reference was made to the growth rate derived by Hong Kong population Projections 2022-2046 by Census and Statistics Department as shown in **Table 6.1**.

Table 6.1 Growth Rates derived from Hong Kong Population Projection by Census and Statistics Department from 2031 to 2045

Residential Population 2031-2045 ⁽¹⁾			Annual Growth Rate (% p.a.)		
2033	2037	2045	2033-2037	2037-2045	2033-2045
7,903,600	8,057,200	8,190,700	0.48%	0.21%	0.30%

Note: (1) Data of Hong Kong residential population are taken from Table 3 of "Hong Kong Population Projections 2022-2046" published by Census and Statistics Department.

6.1.4 As shown in **Table 6.1**, the average annual growth rate of Hong Kong population is +0.30% per annum from 2033 to 2045. Hence an annual growth rate +0.30% per annum was adopted for the long term traffic forecast for NIA to cover the growth in traffic flows from 2033 (design year of TIA) to 2045 (NIA assessment year).

Vehicle Composition

6.1.5 The long term traffic forecasts were then converted from PCU to vehicle based on the PCU conversion factors derived from the traffic survey data. The Heavy Vehicle (HV) percentage (i.e. unladen weight > 1,525 kg) was summarized based on surveyed vehicle distribution. The 2045 AM and PM peak hour traffic forecast and the vehicle composition breakdown as presented in **Appendix C** were adopted for NIA purpose. The index plan of identified road links within 300m-area from the Application Site for NIA is shown in **Figure 6.1**.

6.2 Long Term Traffic Forecast for Air Quality Impact Assessment (AQIA)

Design Year

6.2.1 To facilitate the air quality impact assessment of the proposed redevelopment at Application Site, design year 2030 (i.e. completion year), 2037 (i.e. 7 years after the completion) and 2045 (i.e. 15 years after the completion) have been adopted for the AQIA. The locations of the roads selected within the 500m-area from the Application Site for the analysis are shown in **Figure 6.1**.

Traffic Forecasts

6.2.2 To derive future traffic forecast data for AQIA, 2033 Design Flows in **Chapter 4** of this TIA study have been used as basis. The adopted growth rate of +0.25% per annum in para. 4.2.8 was adopted to 2033 Design Traffic Flows to cover the backward growth in traffic flows from 2033 to 1st assessment year 2030. For the 2nd assessment year 2037 and the ultimate assessment year 2045, growth rate of +0.48% per annum (from 2033 to 2037) and +0.21% per annum (from 2037 to 2045) as shown in **Table 6.1** were adopted to cover the growth in traffic flows to assessment years 2037 and 2045 respectively.

Traffic Data for the EIA Input

6.2.3 The methodology of converting the forecasted traffic flows into 24 hours traffic data (18-vehicle classes) main involve the following steps:

- split of converted traffic flows (in vehicle unit) into 18-vehicle classes based on surveyed vehicle compositions and the vehicle licensed number obtained from Environmental Protection Department (EPD); and,
- derivation of traffic flows outside AM/PM peak hours based on the 24-hourly profile of ATC stations of similar road type in the vicinity.

Vehicle Classes

6.2.4 Based on the forecasted traffic flows (in vehicle unit) and the surveyed vehicle compositions, the number of vehicles in 10 different vehicle classes (including Motorcycle, Car, Taxi, Van, Private Light Bus, Light Goods Vehicle, Medium/Heavy Goods Vehicle/Container, Public Light Bus, Non-Franchised Bus and Franchised Bus) can be derived accordingly.

6.2.5 In accordance with the latest EIA requirements for air quality assessment, the “EMFAC-HK” guideline is now in effect. The EMFAC-HK defines a total of 18 vehicle classes for the model, according to weight and fuel type. This classification is much more disaggregated than any previous data records from Annual Traffic Census data or traffic count surveys.

6.2.6 The EMFAC-HK vehicle classification is available for the vehicle population in the whole of Hong Kong in the document “Vehicle Licensed Number by Age and Technology Group Fractions” available from the website of EPD. The latest version from year 2018 was provided by EPD and adopted for this study. Hence, the estimated 18-class distribution for the current exercise was derived by further sectoring the above 10 different vehicle classes in proportion to this recorded distribution in this EPD document.

6.2.7 The 18 vehicle classes defined in the EMFAC-HK were first re-grouped into the above 10 relevant vehicle classes. The vehicle licensed number for 18 vehicle classes obtained from EPD were then added up to calculate total vehicle licensed number for each of above 10 vehicle classes assuming that the number of diesel Private Car (PC) and petrol LGV are negligible throughout the Hong Kong territory. The disaggregation factors from above 10 vehicle classes to 18 vehicle classes were then derived by dividing the 18-classes vehicle licensed number by the total vehicle licensed number in each of the above 10 vehicle classes.

Diurnal Variation of Daily Trips

6.2.8 With the AM/PM peak hours traffic flows of 18-vehicle classes determined, another step is to forecast the whole day profile of trips using the road links within the study area. The whole day profiles were

referred to the similar 24-hour traffic profile obtained from Annual Traffic Census. This was considered to be representative in function and nearby in location to the road links.

Speed Profile

6.2.9 The estimated speed profiles would be in line with the grouping of the roads within the study area by road type (i.e. trunk road, tunnels, distributors, etc.). The vehicle speeds were calculated based on the forecasted hourly traffic flows and volume/capacity ratio of different road types. The speed-volume/capacity ratio relationship (i.e. link speed flow curves) from CTS-3, is adopted, which is obtained from the EPD website (EMFAC-HK Training 2019 January).

Summary Results for AQIA Data Input

6.2.10 The traffic forecast data for design years 2030, 2037 and 2045 for AQIA are included in **Appendix C**. The locations of the concerned road links selected under design years are shown in **Figure 6.1**.

7. SUMMARY AND CONCLUSION


7.1 Summary

- 7.1.1 The Application Site is located at 152-164 Wellington Street in Central and is a corner lot of Wellington St and Aberdeen Street. The Application Site has small site area of 612 m² only with irregular “L” shape footprint, and is zoned as “Commercial” (C) in accordance with the Approved Sai Ying Pun & Sheung Wan Outline Zoning Plan (OZP) No. S/H3/34 for Hong Kong.
- 7.1.2 The Application Site is proposed to be redeveloped into a composite building for residential and commercial uses. Footpath enhancement schemes at Wellington Street and Aberdeen Street with local footpath widening abutting the Application Site by setback of development are proposed.
- 7.1.3 The Application Site is located within “Commercial” zone in the “SOHO and its Immediate Adjoining Area” as defined by Planning Department. Based on the explanatory statement for Commercial Zone of the OZP, with good accessibility for walk and well served by public transport facilities, parking and loading/unloading provision at a site smaller than 900 m² can be waived. In view of well coverage of public transport services around the Application Site and site constraints of small site area and irregular shaped footprints, nil provision of internal transport facilities is proposed at the Application Site.
- 7.1.4 To appreciate the existing traffic and pedestrian conditions, manual traffic and pedestrian count surveys were conducted on typical weekdays in September 2023 within the local study area.
- 7.1.5 The operational performance of identified junctions and pedestrian facility assessments (with proposed footpath enhancement schemes) in Design Year 2033 showed the proposed redevelopment at the Application Site have no adverse traffic impact to the adjacent road network and nearby pedestrian facilities.

7.2 Conclusion

- 7.2.1 In conclusion, the TIA demonstrates that the vehicular and pedestrian traffic impact to the surrounding road and pedestrian network due to the proposed redevelopment at the Application Site are acceptable from traffic engineering point of view.

DRAWINGS

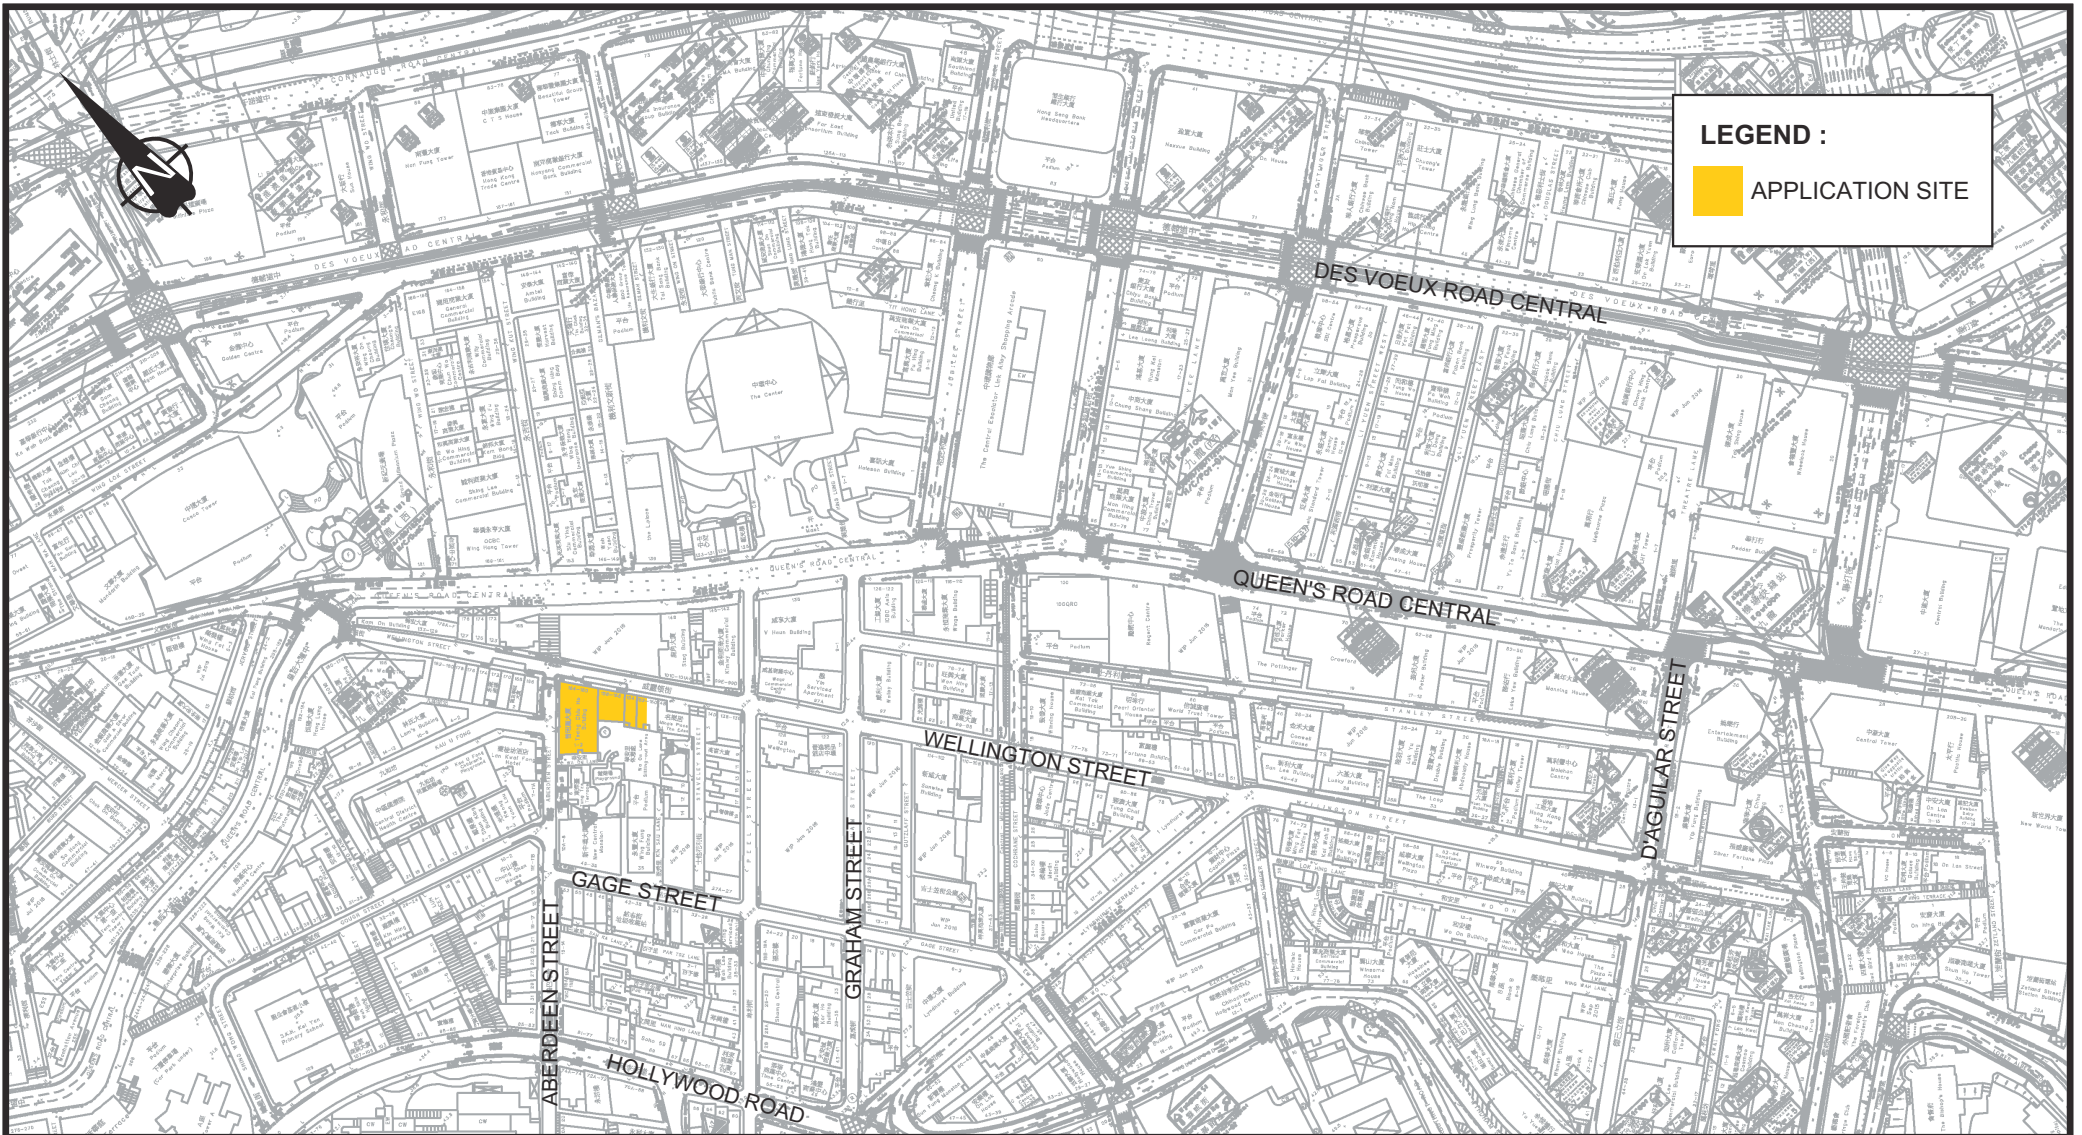











LEGEND :
 APPLICATION SITE

Rev.	Description	Checked	Date	Rev.	Description	Checked	Date	Rev.	Description	Checked	Date
-	-	-	-	-	-	-	-	-	-	-	-
Project Title				Drawing Title							
SECTION 16 PROPOSED RESIDENTIAL / COMMERCIAL DEVELOPMENT AT 152-164 WELLINGTON STREET, CENTRAL - TRAFFIC IMPACT ASSESSMENT				SITE LOCATION							
Designed		Checked		Scale		Date		Drawing No.		Rev.	
YAM		KFM		NTS		OCT 2023		1.1		-	

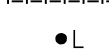


LEGEND:

-  APPLICATION SITE BOUNDARY
-  PROPOSED 2M SETBACK FOR 24-HOUR PUBLIC PASSAGEWAY ALONG WELLINGTON STREET WHICH FALLS WITHIN AN AREA SHOWN AS 'ROAD' IN THE PREVAILING OZP
-  PROPOSED VOLUNTARY 1M SETBACK FOR 24-HOUR PUBLIC PASSAGEWAY ALONG ABERDEEN STREET
-  PROPOSED 24-HOUR PEDESTRIAN CONNECTION WITH BARRIER-FREE ACCESS (STAIRS AND LIFT BETWEEN G/F AND 1/F) WITHIN SITE CONNECTING WELLINGTON STREET AND WA ON LANE SITTING OUT AREA
-  BARRIER FREE ROUTING (24-HOURS)
-  INDICATIVE REPROVISION OF TRAFFIC SIGNAGE
-  INDICATIVE REPROVISION OF TOURIST BOARD SIGNAGE
-  INDICATIVE REPROVISION OF STREET NAME PLATE
-  INDICATIVE TYPE II PEDESTRIAN RAILING AT JUNCTION
-  REPROVISION OF LAMP POST

NOTE:

LOCATION OF TRAFFIC SIGNAGE AND RAILING SUBJECT TO DETAIL DESIGN AT LATER STAGE

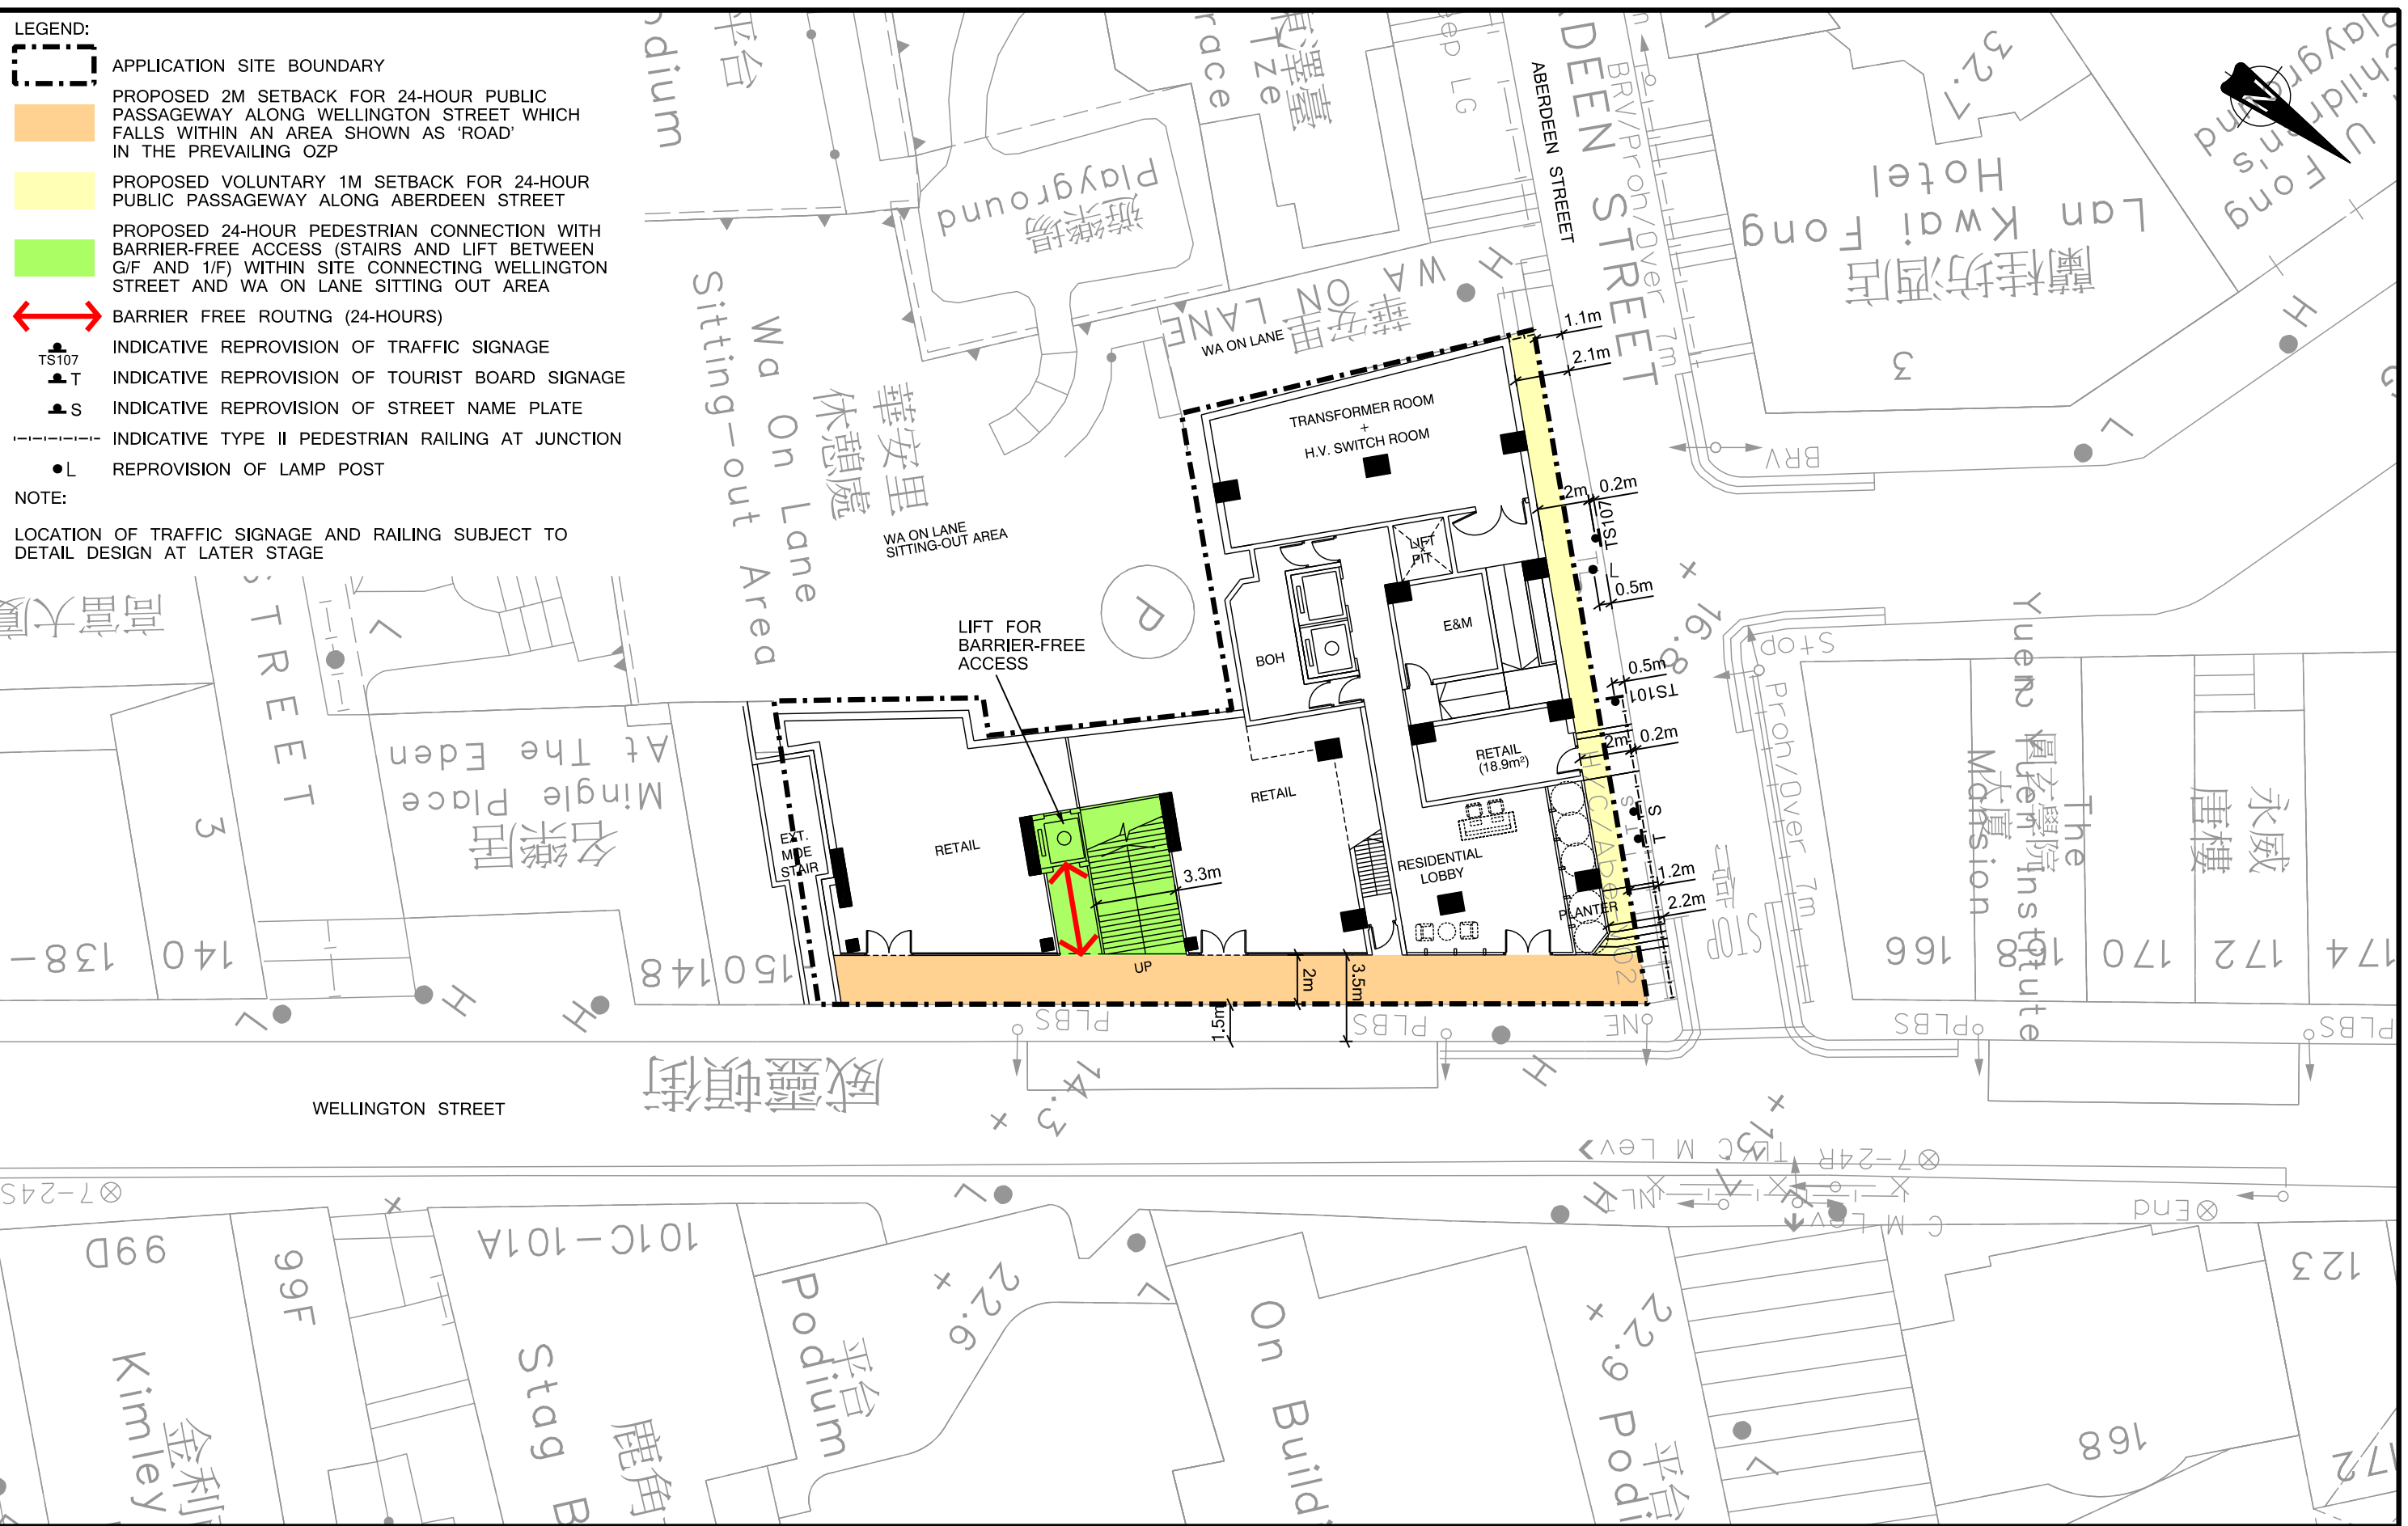










Rev.	Description	Checked	Date
A	RESPONSE TO TD'S COMMENT	KFM	01MAR24

Project Title
SECTION 16 PLANNING APPLICATION FOR PROPOSED RESIDENTIAL / COMMERCIAL DEVELOPMENT AT 152-164 WELLINGTON STREET, CENTRAL - TRAFFIC IMPACT ASSESSMENT

Drawing Title MASTER LAYOUT PLAN (GROUND FLOOR)			
Designed YAM	Checked KFM	Scale 1:250(A3)	Date DEC 2023
Drawing No. 2.1		Rev. A	




LEGEND:

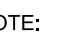-  APPLICATION SITE BOUNDARY
-  PROPOSED 2M SETBACK FOR 24-HOUR PUBLIC PASSAGEWAY ALONG WELLINGTON STREET WHICH FALLS WITHIN AN AREA SHOWN AS 'ROAD' IN THE PREVAILING OZP
-  PROPOSED VOLUNTARY 1M SETBACK FOR 24-HOUR PUBLIC PASSAGEWAY ALONG ABERDEEN STREET
-  PROPOSED 24-HOUR PEDESTRIAN CONNECTION WITH BARRIER-FREE ACCESS (STAIRS AND LIFT BETWEEN G/F AND 1/F) WITHIN SITE CONNECTING WELLINGTON STREET AND WA ON LANE SITTING OUT AREA
-  INDICATIVE REPROVISION OF TRAFFIC SIGNAGE
-  INDICATIVE REPROVISION OF TOURIST BOARD SIGNAGE
-  INDICATIVE REPROVISION OF STREET NAME PLATE
-  INDICATIVE TYPE II PEDESTRIAN RAILING AT JUNCTION
-  REPROVISION OF LAMP POST

NOTE:

LOCATION OF TRAFFIC SIGNAGE AND RAILING SUBJECT TO DETAIL DESIGN AT LATER STAGE

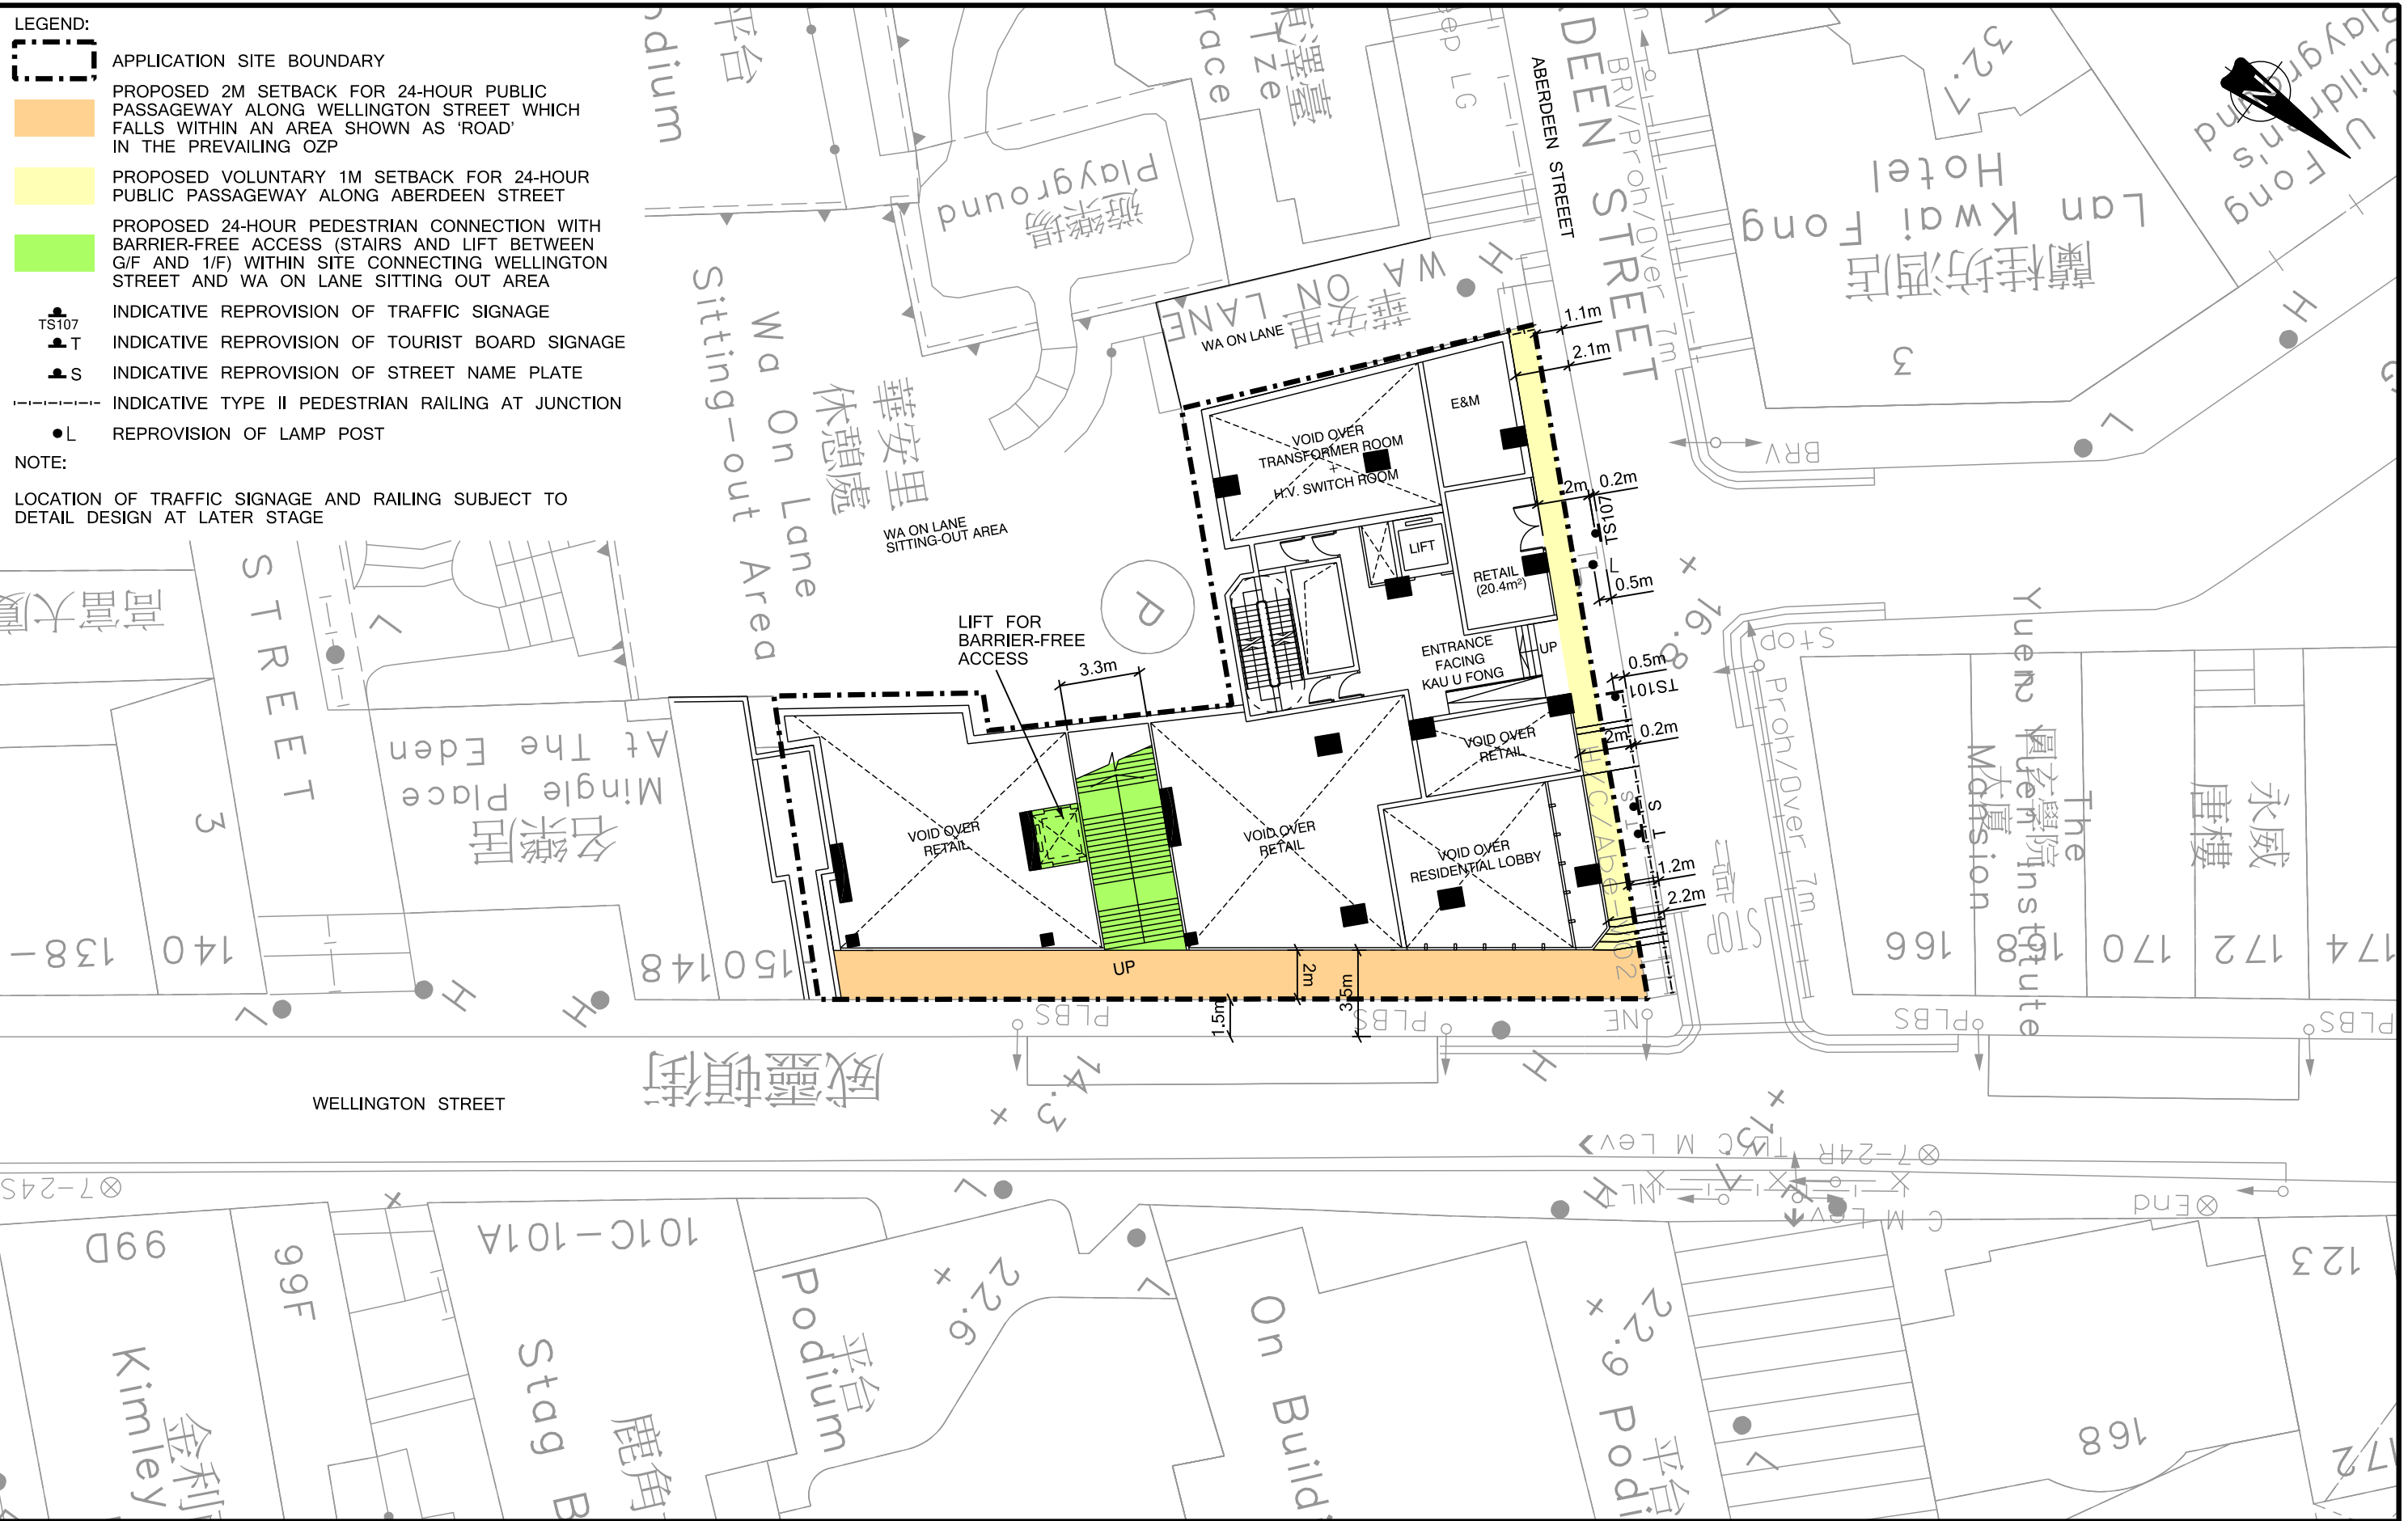

Rev.	Description	Checked	Date
-	-	-	-
-	-	-	-
-	-	-	-
-	-	-	-











Project Title
SECTION 16 PLANNING APPLICATION FOR PROPOSED RESIDENTIAL / COMMERCIAL DEVELOPMENT AT 152-164 WELLINGTON STREET, CENTRAL - TRAFFIC IMPACT ASSESSMENT

Drawing Title
MASTER LAYOUT PLAN (MEZZANINE FLOOR)

Designed	YAM	Checked	KFM	Scale	1:250(A3)	Date	MAR 2024	Drawing No.	2.2	Rev.	-
----------	-----	---------	-----	-------	-----------	------	----------	-------------	------------	------	---

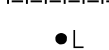


LEGEND:

-  APPLICATION SITE BOUNDARY
-  PROPOSED 2M SETBACK FOR 24-HOUR PUBLIC PASSAGEWAY ALONG WELLINGTON STREET WHICH FALLS WITHIN AN AREA SHOWN AS 'ROAD' IN THE PREVAILING OZP
-  PROPOSED VOLUNTARY 1M SETBACK FOR 24-HOUR PUBLIC PASSAGEWAY ALONG ABERDEEN STREET
-  PROPOSED 24-HOUR PEDESTRIAN CONNECTION WITH BARRIER-FREE ACCESS (STAIRS AND LIFT BETWEEN G/F AND 1/F) WITHIN SITE CONNECTING WELLINGTON STREET AND WA ON LANE SITTING OUT AREA
-  BARRIER FREE ROUTING (24-HOURS)
-  INDICATIVE REPROVISION OF TRAFFIC SIGNAGE
-  INDICATIVE REPROVISION OF TOURIST BOARD SIGNAGE
-  INDICATIVE REPROVISION OF STREET NAME PLATE
-  INDICATIVE TYPE II PEDESTRIAN RAILING AT JUNCTION
-  REPROVISION OF LAMP POST

NOTE:

LOCATION OF TRAFFIC SIGNAGE AND RAILING SUBJECT TO DETAIL DESIGN AT LATER STAGE

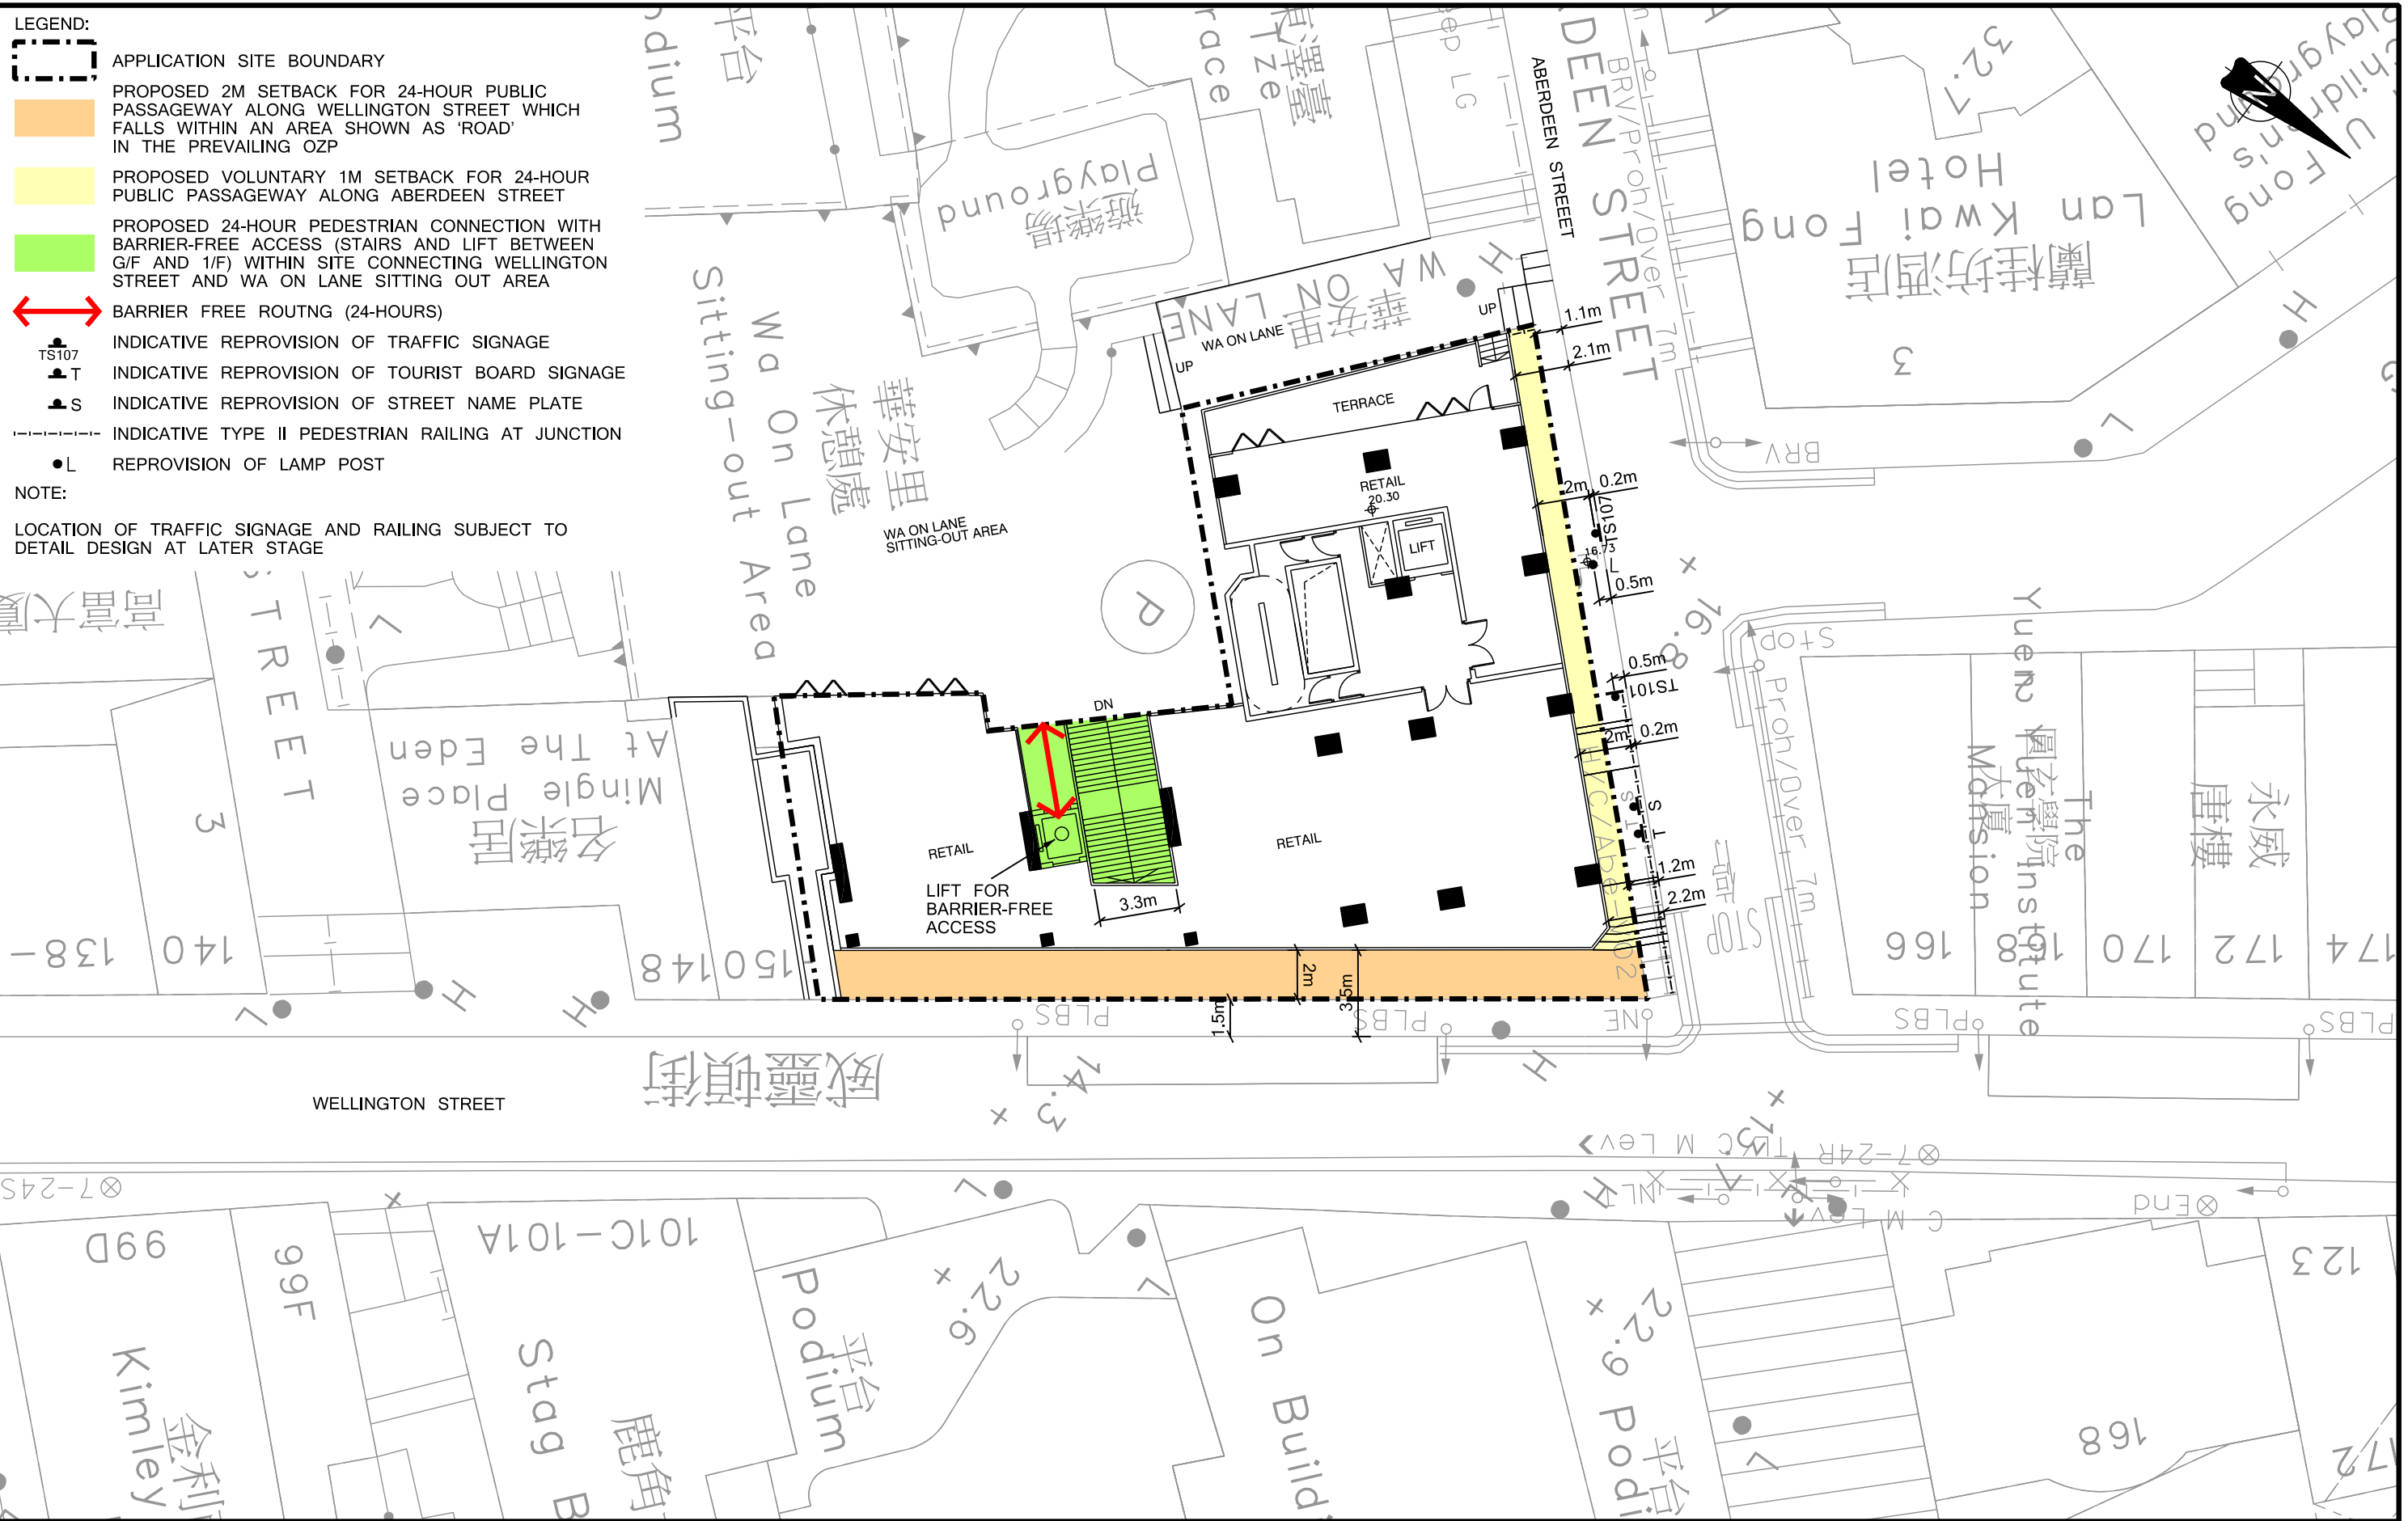

Rev.	Description	Checked	Date
-	-	-	-
-	-	-	-
-	-	-	-
-	-	-	-

Project Title

SECTION 16 PLANNING APPLICATION FOR PROPOSED RESIDENTIAL / COMMERCIAL DEVELOPMENT AT 152-164 WELLINGTON STREET, CENTRAL
- TRAFFIC IMPACT ASSESSMENT






 



Drawing Title

MASTER LAYOUT PLAN (FIRST FLOOR)

Designed	YAM	Checked	KFM	Scale	1:250(A3)	Date	MAR 2024	Drawing No.	2.3	Rev.	-
----------	-----	---------	-----	-------	-----------	------	----------	-------------	------------	------	---




LEGEND:

-  APPLICATION SITE BOUNDARY
-  PROPOSED 2M SETBACK FOR 24-HOUR PUBLIC PASSAGEWAY ALONG WELLINGTON STREET WHICH FALLS WITHIN AN AREA SHOWN AS 'ROAD' IN THE PREVAILING OZP
-  PROPOSED VOLUNTARY 1M SETBACK FOR 24-HOUR PUBLIC PASSAGEWAY ALONG ABERDEEN STREET
-  PROPOSED 24-HOUR PEDESTRIAN CONNECTION WITH BARRIER-FREE ACCESS (STAIRS AND LIFT BETWEEN G/F AND 1/F) WITHIN SITE CONNECTING WELLINGTON STREET AND WA ON LANE SITTING OUT AREA
-  INDICATIVE REPROVISION OF TRAFFIC SIGNAGE
-  INDICATIVE REPROVISION OF TOURIST BOARD SIGNAGE
-  INDICATIVE REPROVISION OF STREET NAME PLATE
-  INDICATIVE TYPE II PEDESTRIAN RAILING AT JUNCTION
-  REPROVISION OF LAMP POST

NOTE:

LOCATION OF TRAFFIC SIGNAGE AND RAILING SUBJECT TO DETAIL DESIGN AT LATER STAGE

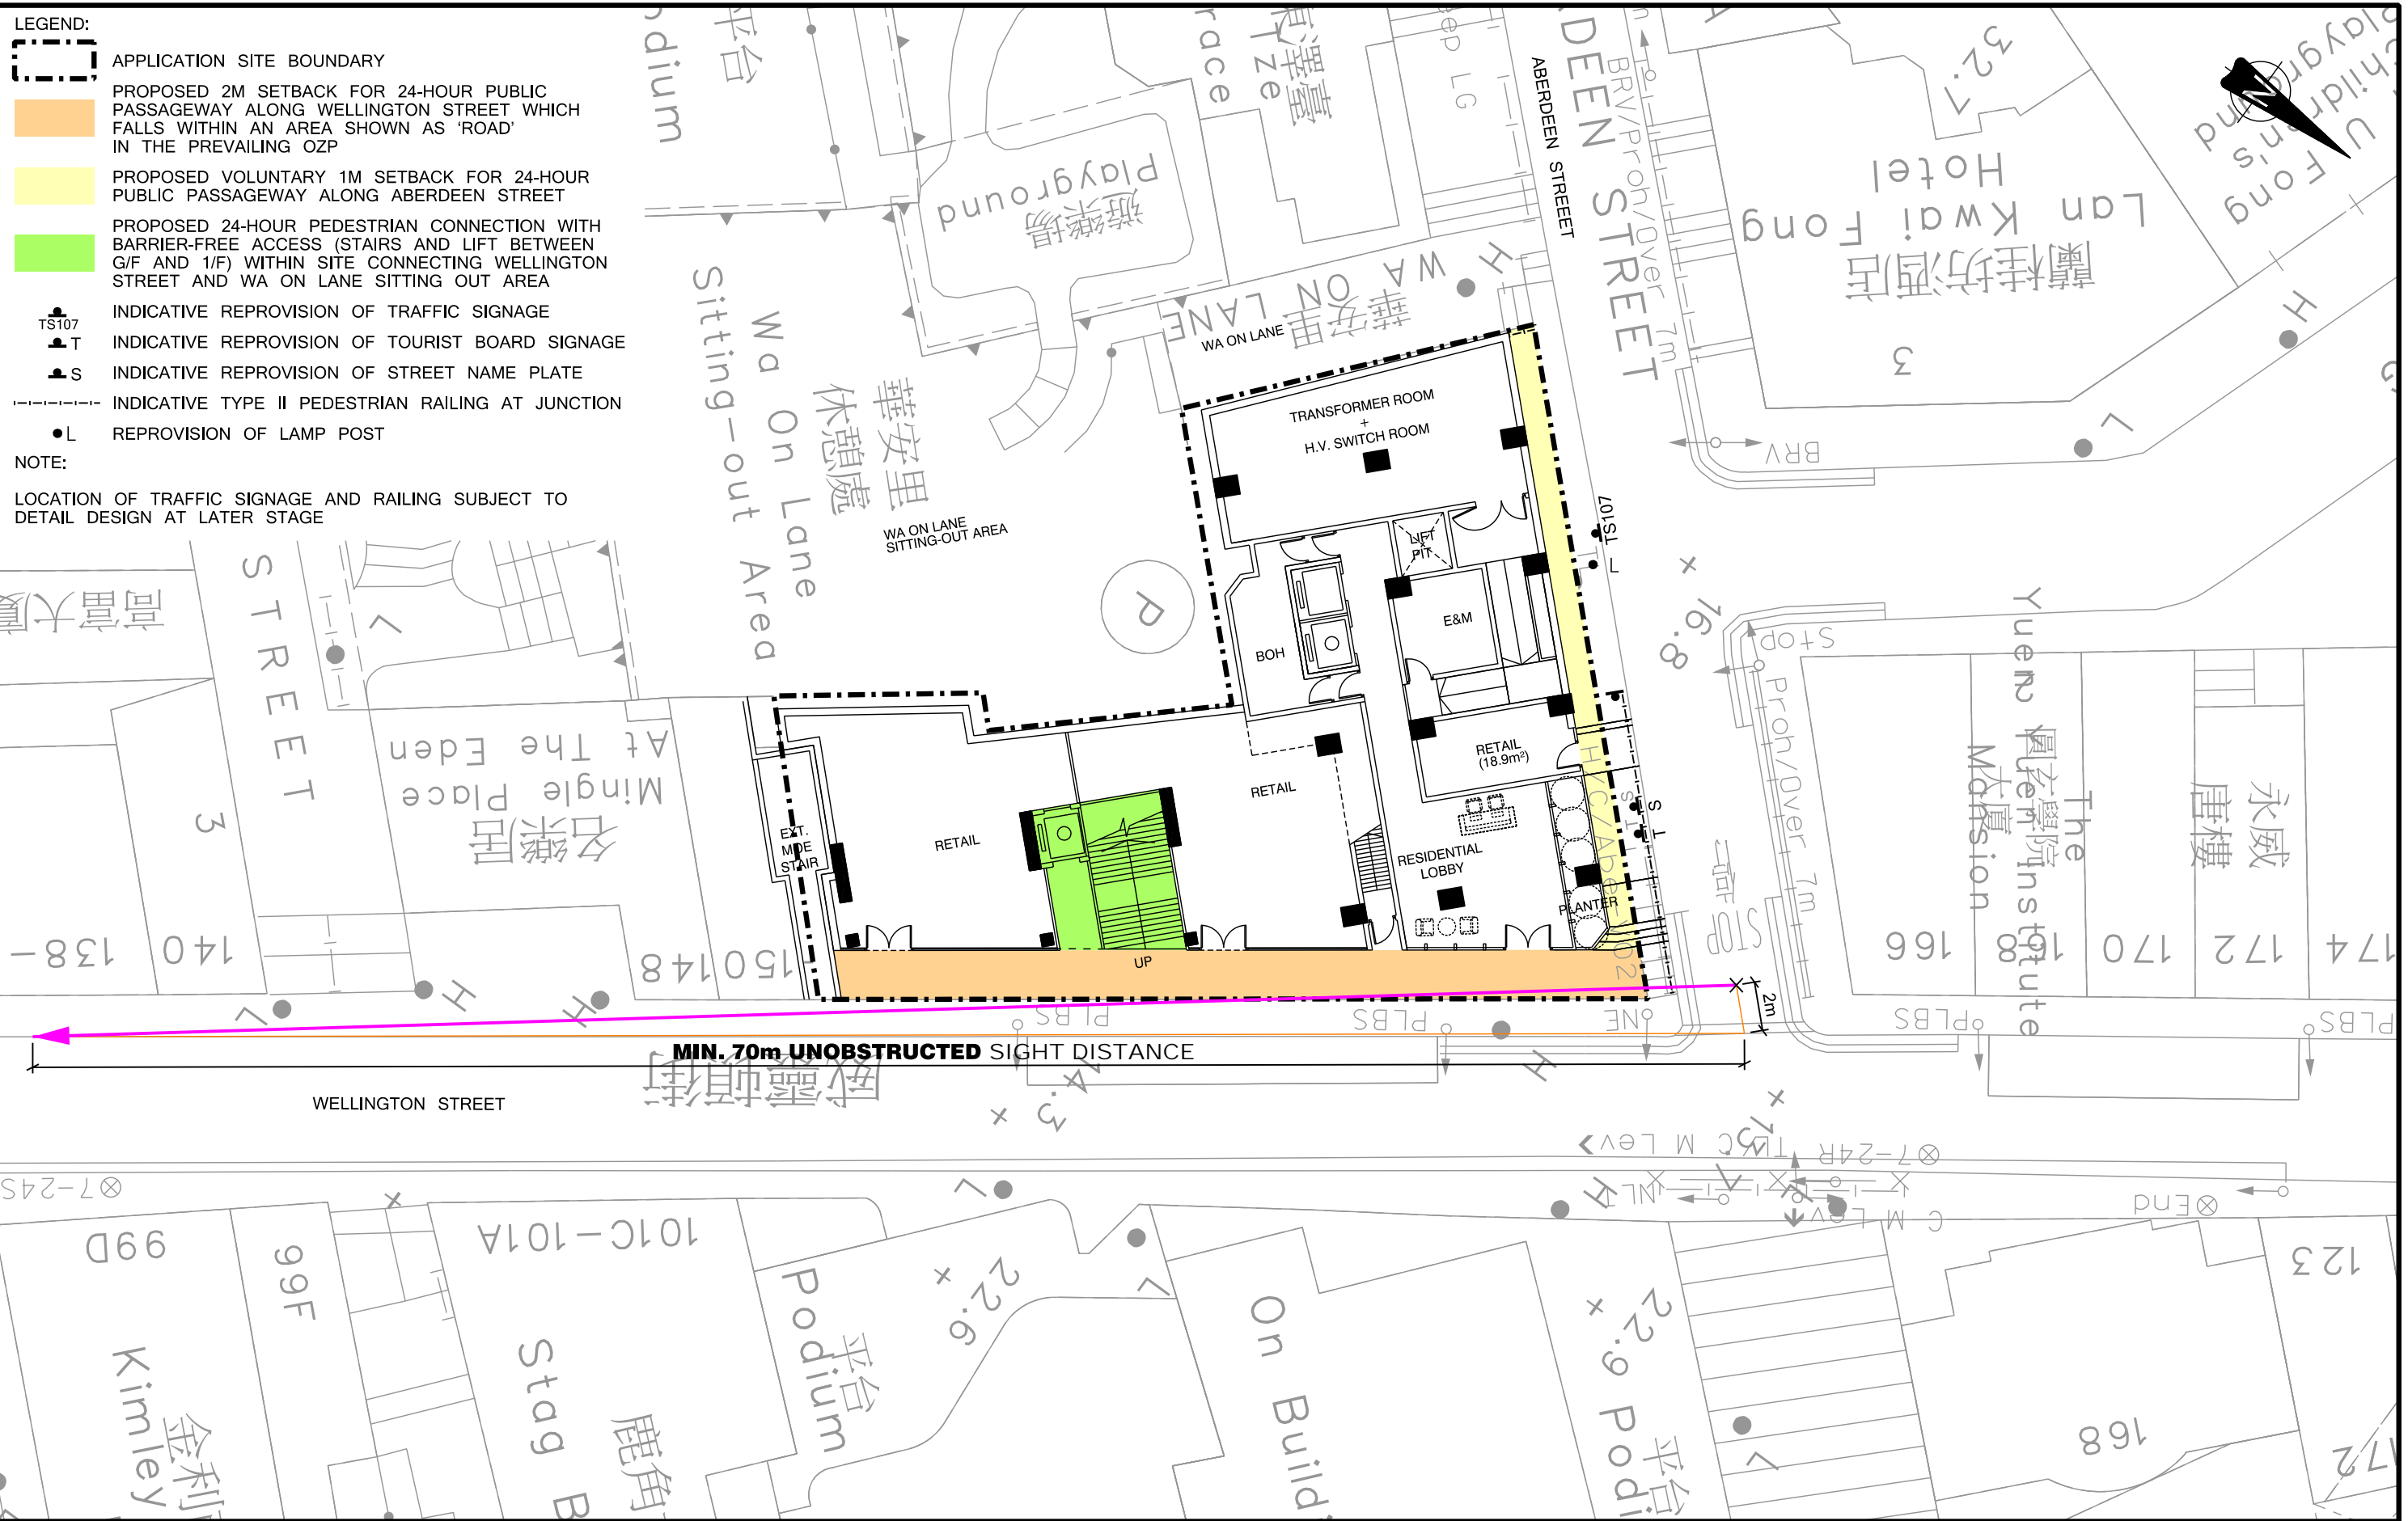


Rev.	Description	Checked	Date
-	-	-	-
-	-	-	-
-	-	-	-
-	-	-	-

Project Title
SECTION 16 PLANNING APPLICATION FOR PROPOSED RESIDENTIAL / COMMERCIAL DEVELOPMENT AT 152-164 WELLINGTON STREET, CENTRAL - TRAFFIC IMPACT ASSESSMENT

Drawing Title
SIGHT LINE ANALYSIS (GROUND FLOOR)

Designed YAM Checked KFM Scale 1:250(A3) Date MAR 2024 Drawing No. **2.4** Rev. -





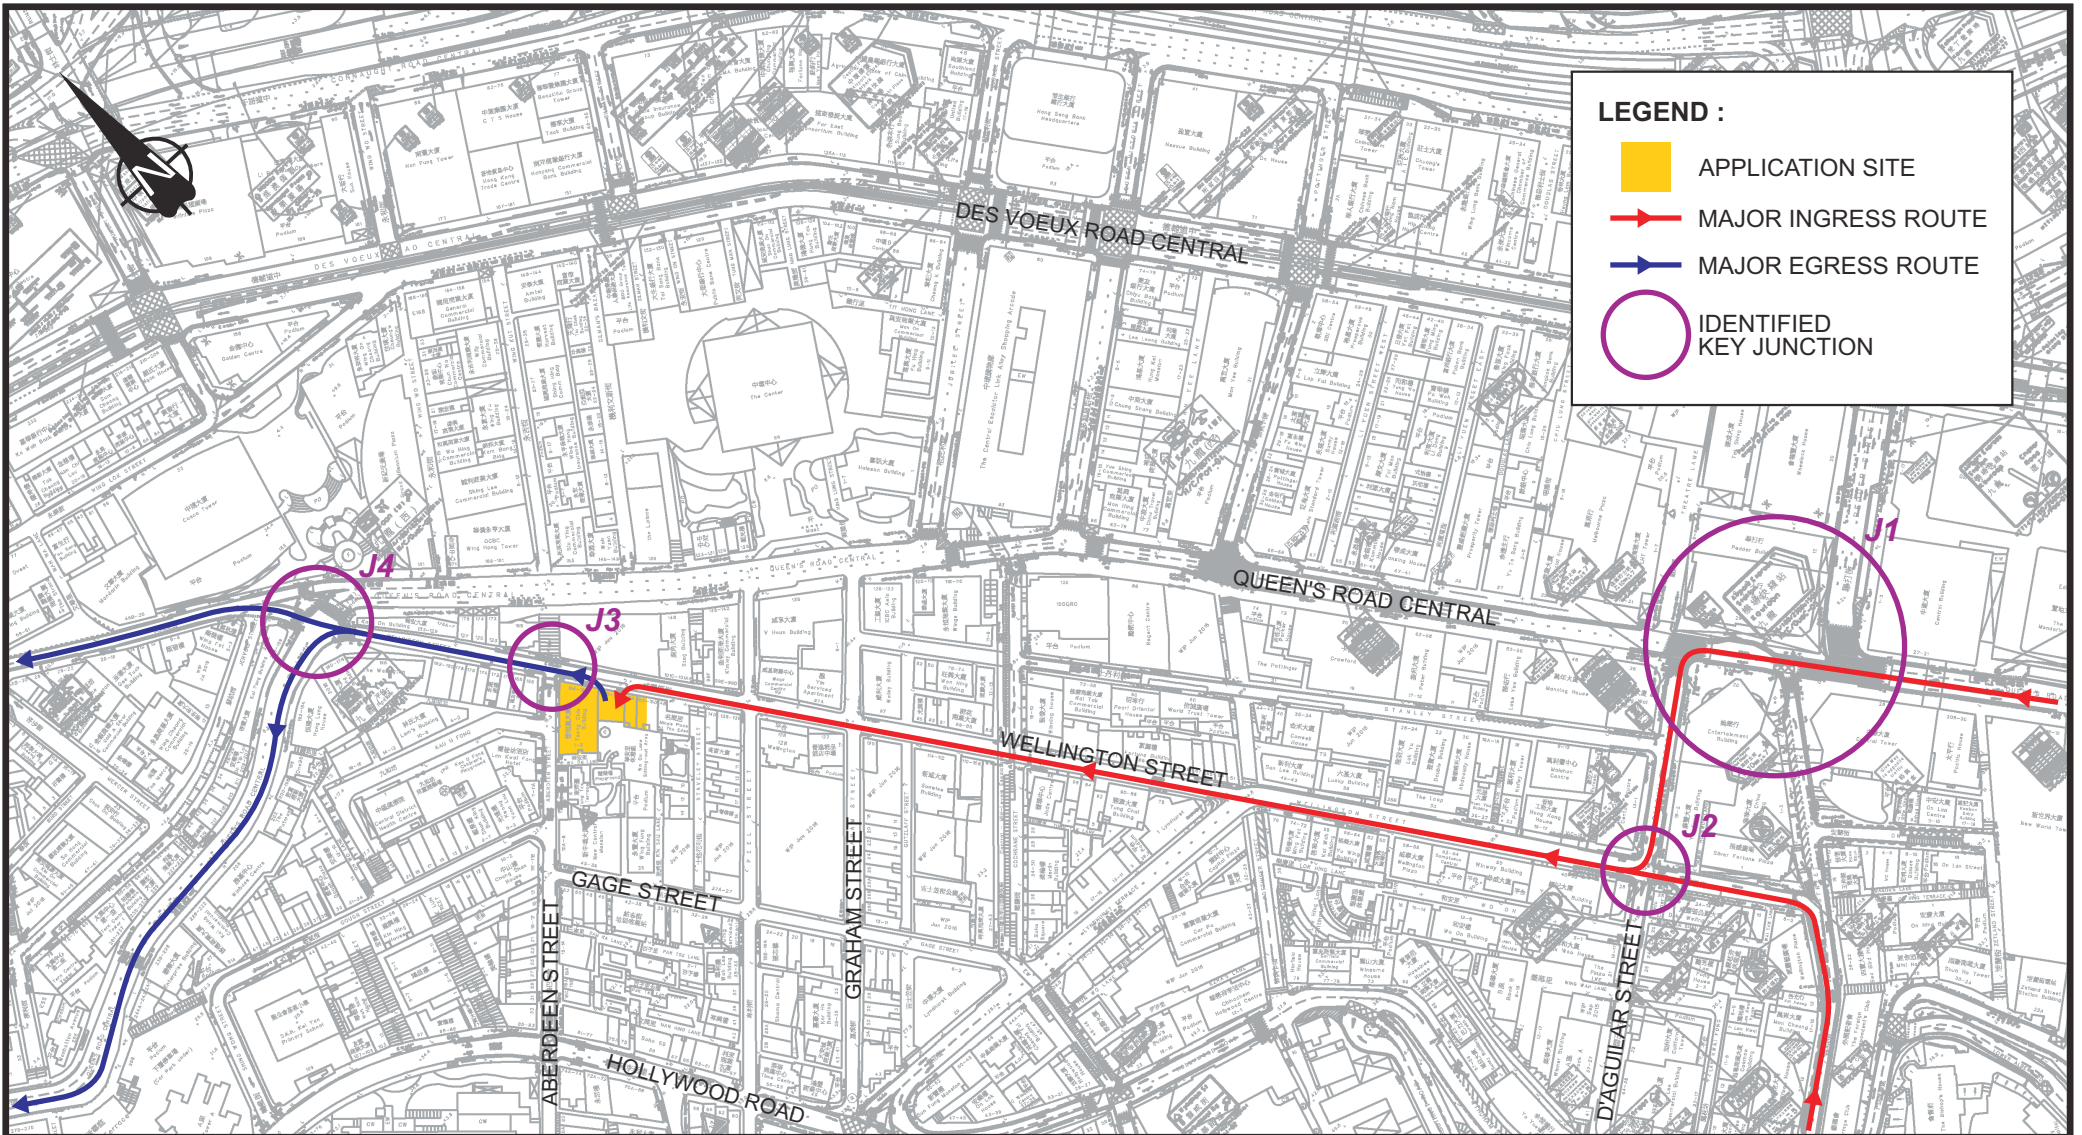


LEGEND :

- APPLICATION SITE
- MAJOR INGRESS ROUTE
- MAJOR EGRESS ROUTE
- IDENTIFIED KEY JUNCTION

Rev.	Description	Checked	Date	Rev.	Description	Checked	Date	Rev.	Description	Checked	Date
-	-	-	-	-	-	-	-	-	-	-	-
Project Title				Drawing Title							
SECTION 16 PROPOSED RESIDENTIAL / COMMERCIAL DEVELOPMENT AT 152-164 WELLINGTON STREET, CENTRAL - TRAFFIC IMPACT ASSESSMENT				ADJACENT ROAD NETWORK AND IDENTIFIED JUNCTIONS TO BE ASSESSED				SYSTRA MVA			
Designed	YAM	Checked	KFM	Scale	NTS	Date	OCT 2023	Drawing No.	3.1	Rev.	-

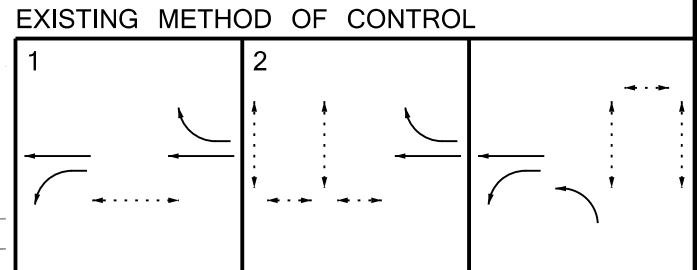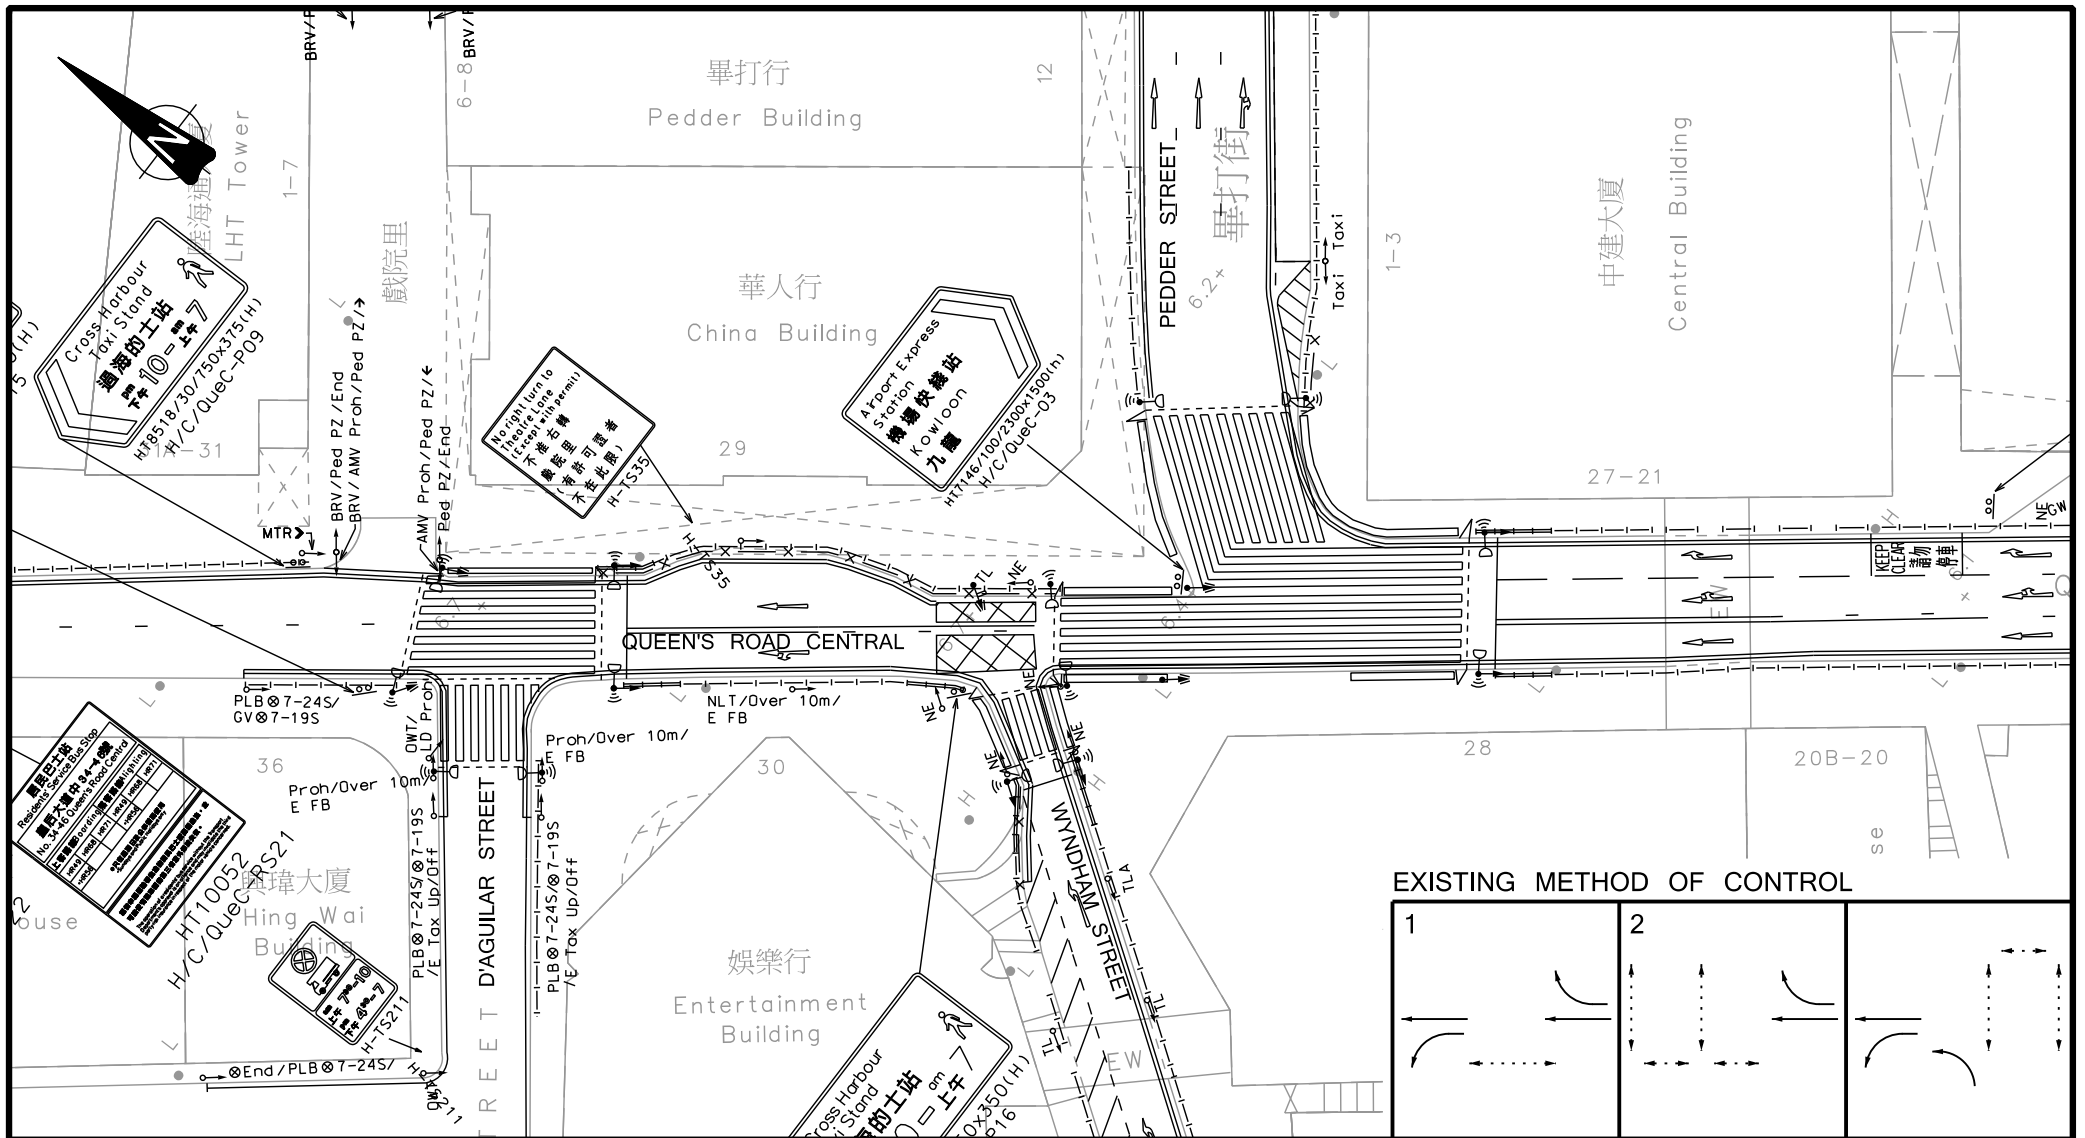

Rev.	Description	Checked	Date	Rev.	Description	Checked	Date	Rev.	Description	Checked	Date
-	-	-	-	-	-	-	-	-	-	-	-
Project Title				Drawing Title							
SECTION 16 PLANNING APPLICATION FOR PROPOSED RESIDENTIAL / COMMERCIAL DEVELOPMENT AT 152-164 WELLINGTON STREET, CENTRAL - TRAFFIC IMPACT ASSESSMENT				EXISTING JUNCTION LAYOUT OF D'AGUIAR STREET / QUEEN'S ROAD CENTRAL / PEDDER STREET / WYNDHAM STREET (J1)							
Designed	YAM	Checked	KFM	Scale	1:600(A4)	Date	FEB 2024	Drawing No.	3.2	Rev.	-

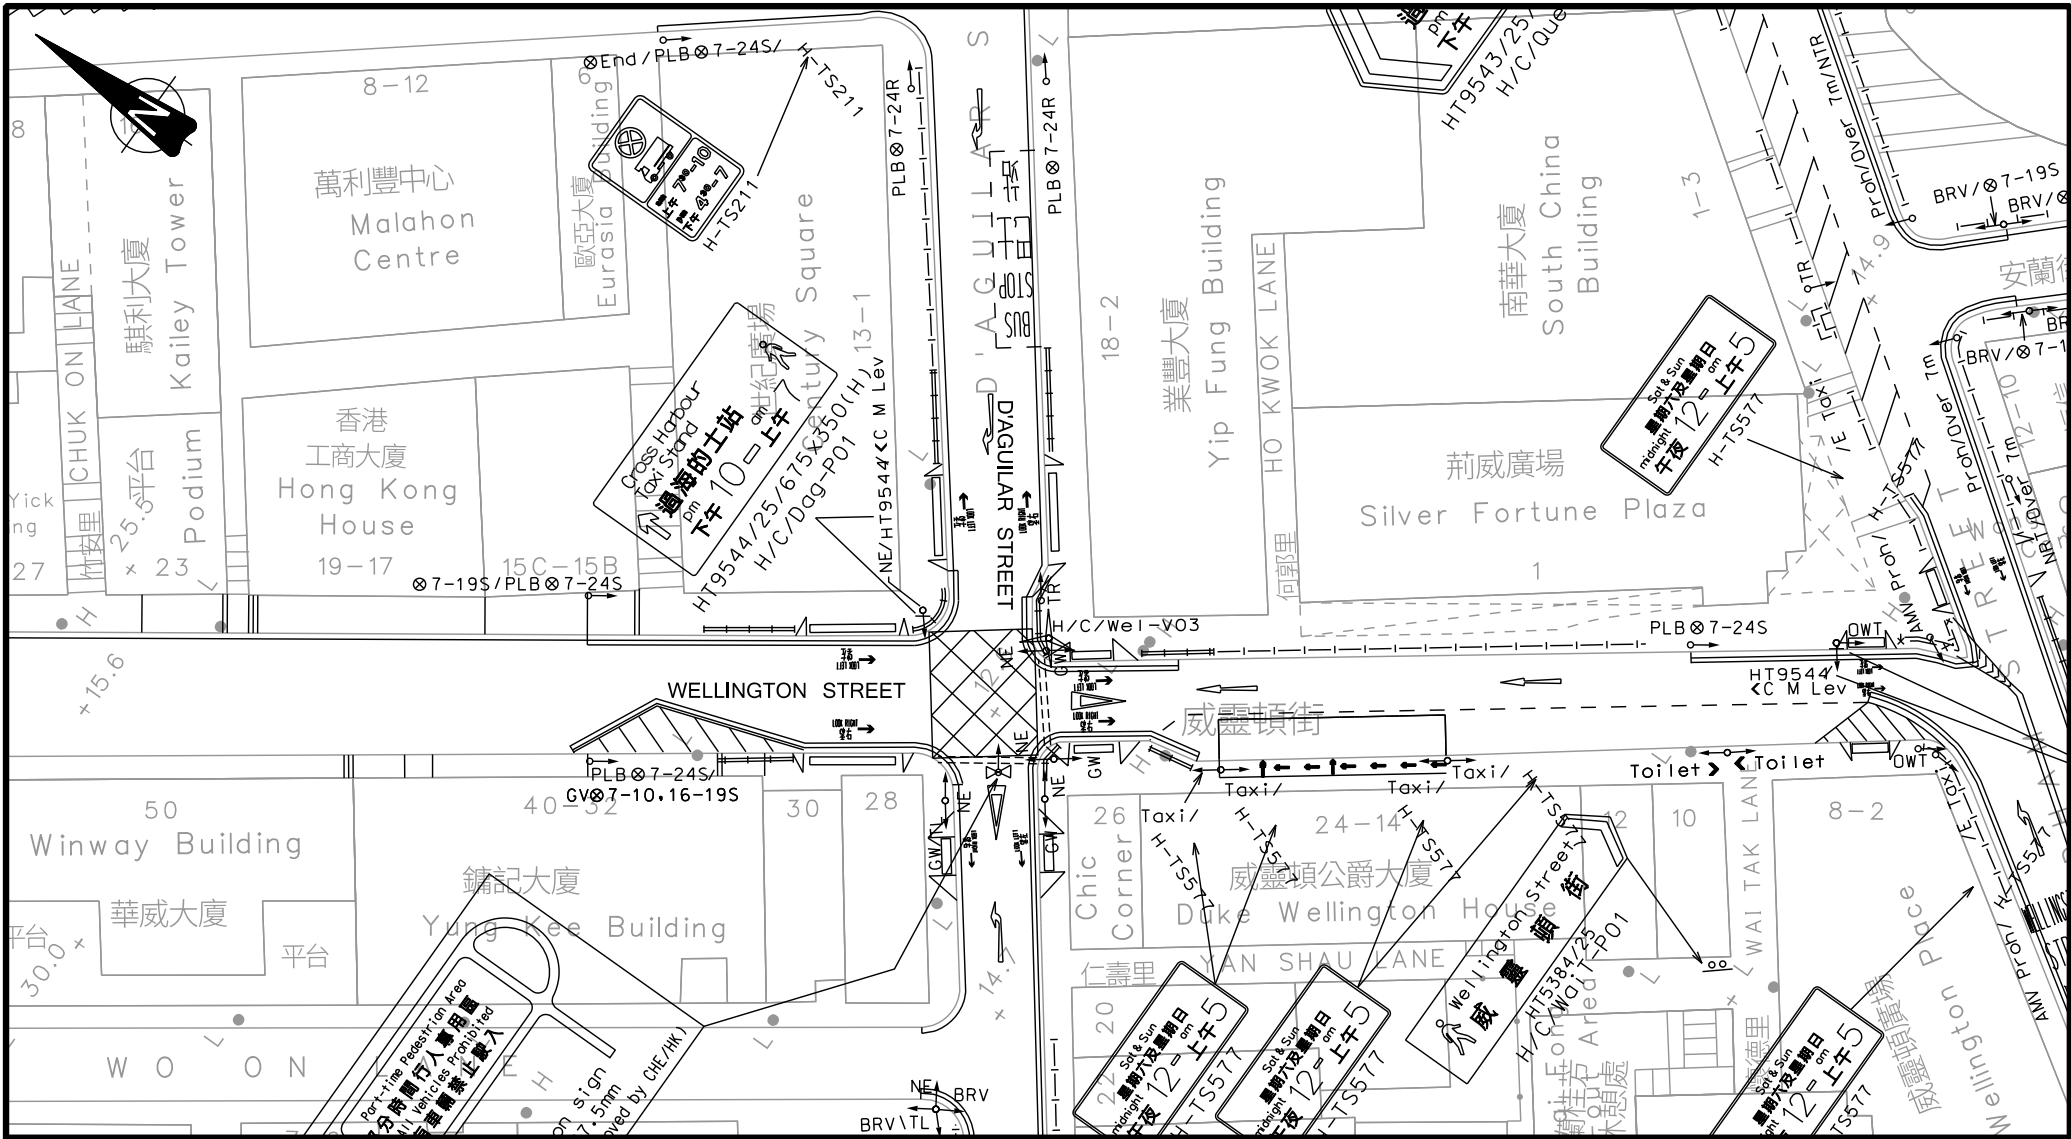


Rev.	Description	Checked	Date	Rev.	Description	Checked	Date	Rev.	Description	Checked	Date
------	-------------	---------	------	------	-------------	---------	------	------	-------------	---------	------

Project Title
 SECTION 16 PLANNING APPLICATION FOR
 PROPOSED RESIDENTIAL / COMMERCIAL
 DEVELOPMENT AT 152-164 WELLINGTON
 STREET, CENTRAL
 - TRAFFIC IMPACT ASSESSMENT

Drawing Title
**EXISTING JUNCTION LAYOUT OF D'AGUILAR STREET /
 WELLINGTON STREET (J2)**



Designed	YAM	Checked	KFM	Scale	1:500(A4)	Date	OCT 2023	Drawing No.	3.3	Rev.	-
----------	-----	---------	-----	-------	-----------	------	----------	-------------	------------	------	---



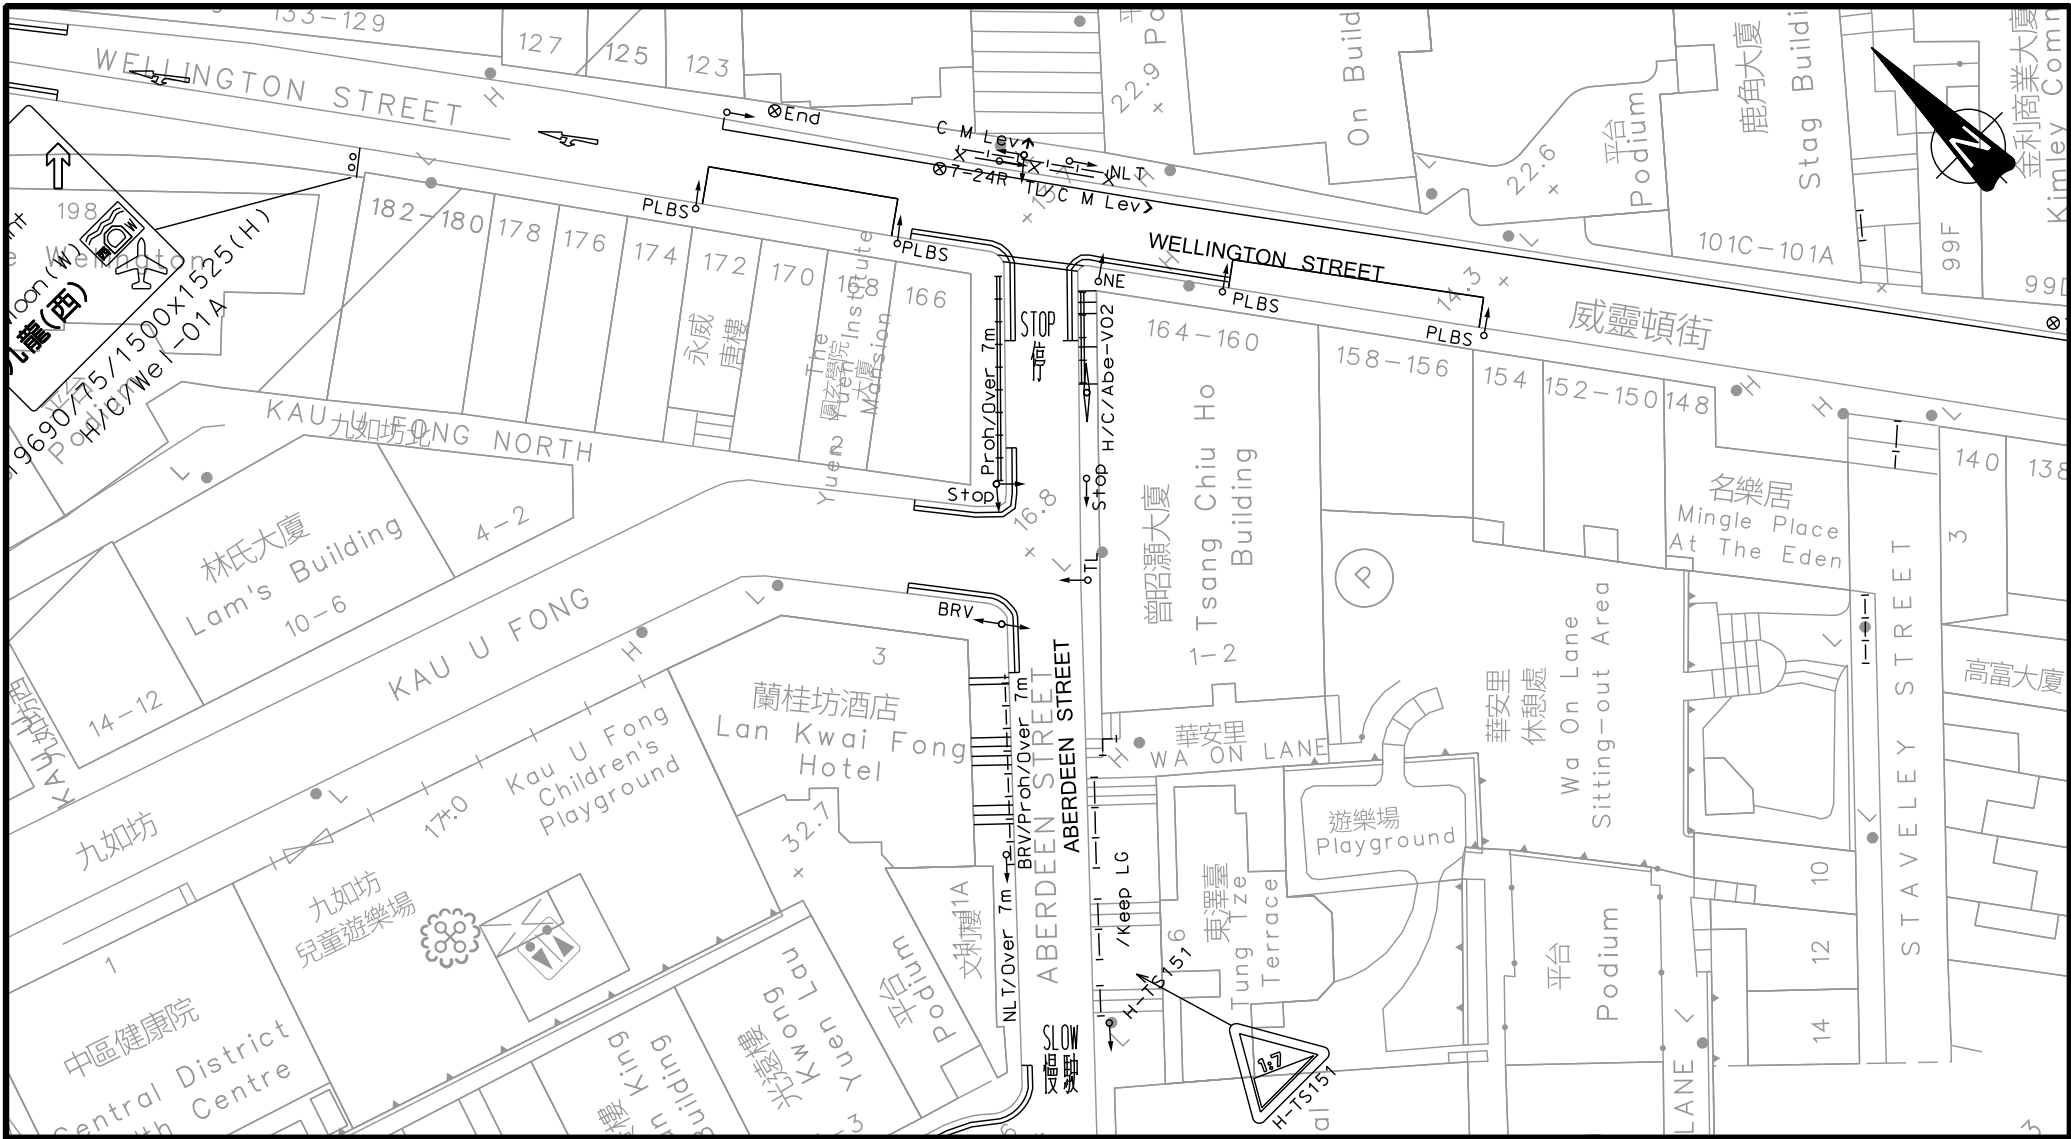


Rev.	Description	Checked	Date	Rev.	Description	Checked	Date	Rev.	Description	Checked	Date
-	-	-	-	-	-	-	-	-	-	-	-
Project Title				Drawing Title							
SECTION 16 PLANNING APPLICATION FOR PROPOSED RESIDENTIAL / COMMERCIAL DEVELOPMENT AT 152-164 WELLINGTON STREET, CENTRAL - TRAFFIC IMPACT ASSESSMENT				EXISTING JUNCTION LAYOUT OF WELLINGTON STREET / ABERDEEN STREET (J3)							
Designed	YAM	Checked	KFM	Scale	1:500(A4)	Date	OCT 2023				

EXISTING METHOD OF CONTROL

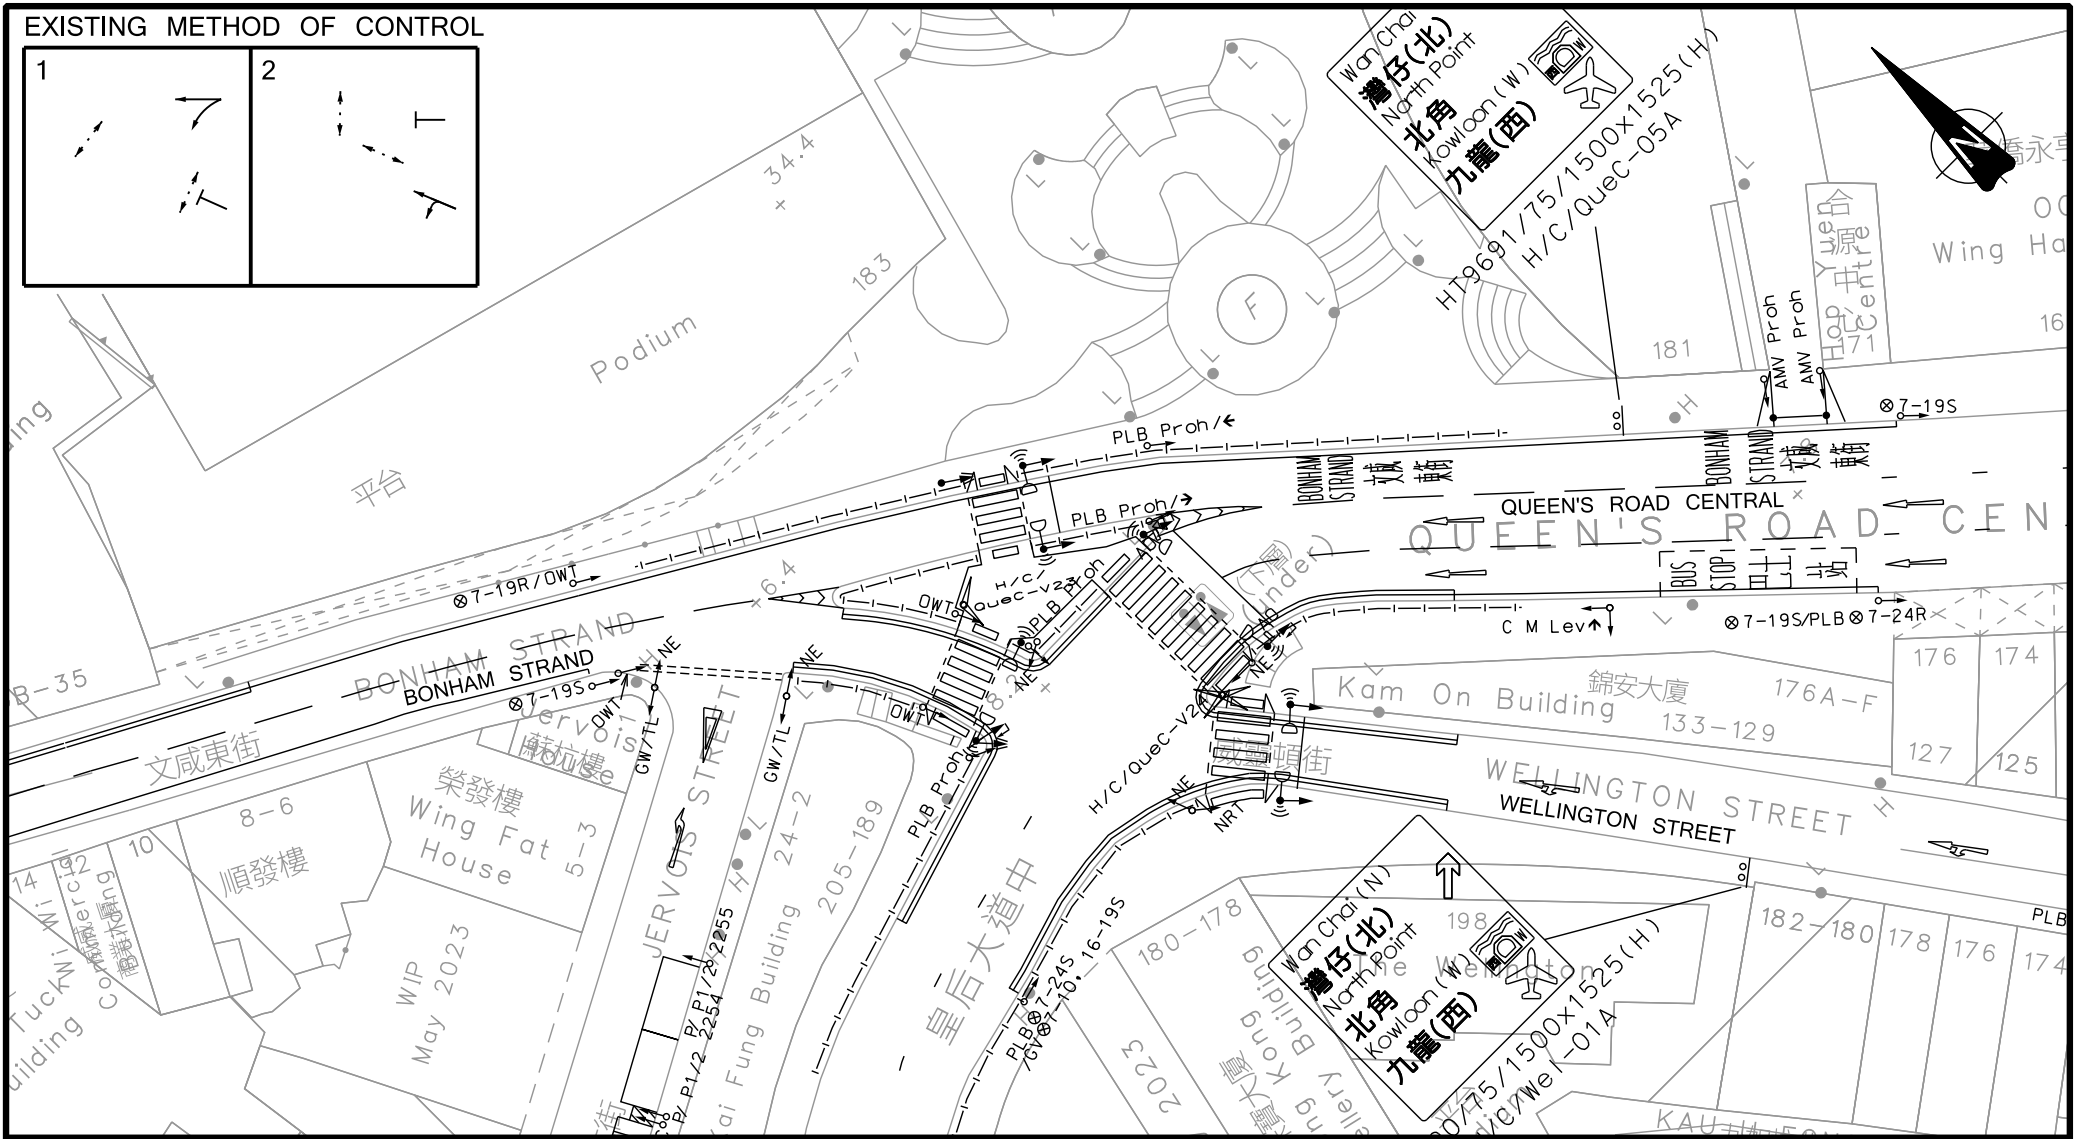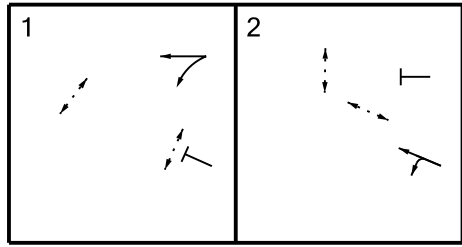

Rev.	Description	Checked	Date	Rev.	Description	Checked	Date	Rev.	Description	Checked	Date
-	-	-	-	-	-	-	-	-	-	-	-
Project Title				Drawing Title							
SECTION 16 PLANNING APPLICATION FOR PROPOSED RESIDENTIAL / COMMERCIAL DEVELOPMENT AT 152-164 WELLINGTON STREET, CENTRAL - TRAFFIC IMPACT ASSESSMENT				EXISTING JUNCTION LAYOUT OF QUEEN'S ROAD CENTRAL / WELLINGTON STREET (J4)							
Designed	YAM	Checked	KFM	Scale	1:500(A4)	Date	OCT 2023	Drawing No.	3.5	Rev.	-

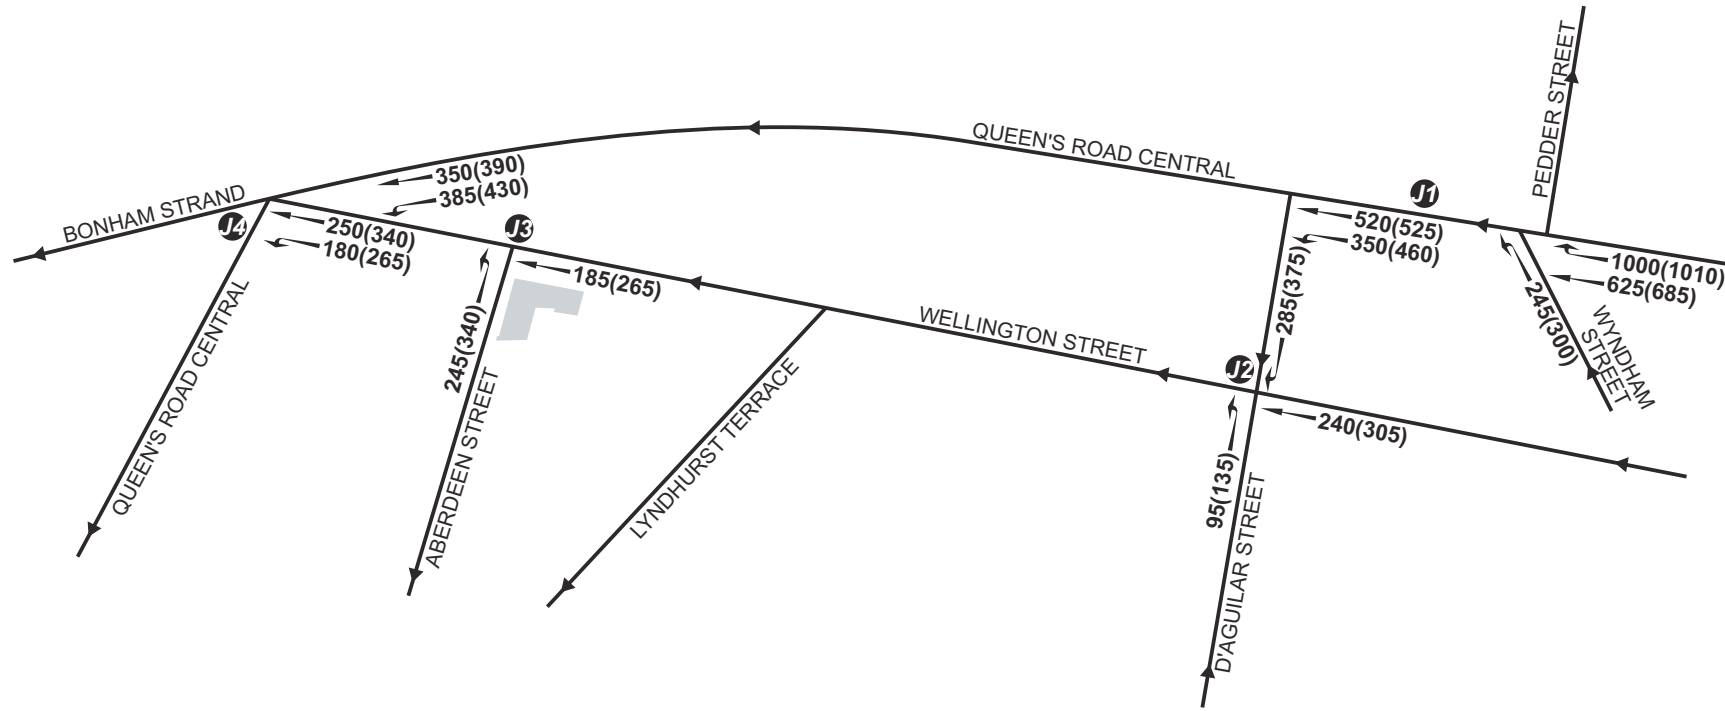


LEGEND :



APPLICATION SITE

240(305) AM(PM) PEAK HOURLY TRAFFIC FLOW (PCU/HR)

Rev.	Description	Checked	Date	Rev.	Description	Checked	Date	Rev.	Description	Checked	Date
-	-	-	-	-	-	-	-	-	-	-	-
Project Title				Drawing Title							
SECTION 16 PROPOSED RESIDENTIAL / COMMERCIAL DEVELOPMENT AT 152-164 WELLINGTON STREET, CENTRAL - TRAFFIC IMPACT ASSESSMENT				<p align="center">YEAR 2023 OBSERVED TRAFFIC FLOWS</p>							
Designed		Checked		Scale		Date		Drawing No.		Rev.	
YAM		KFM		NTS		OCT 2023		3.6		-	

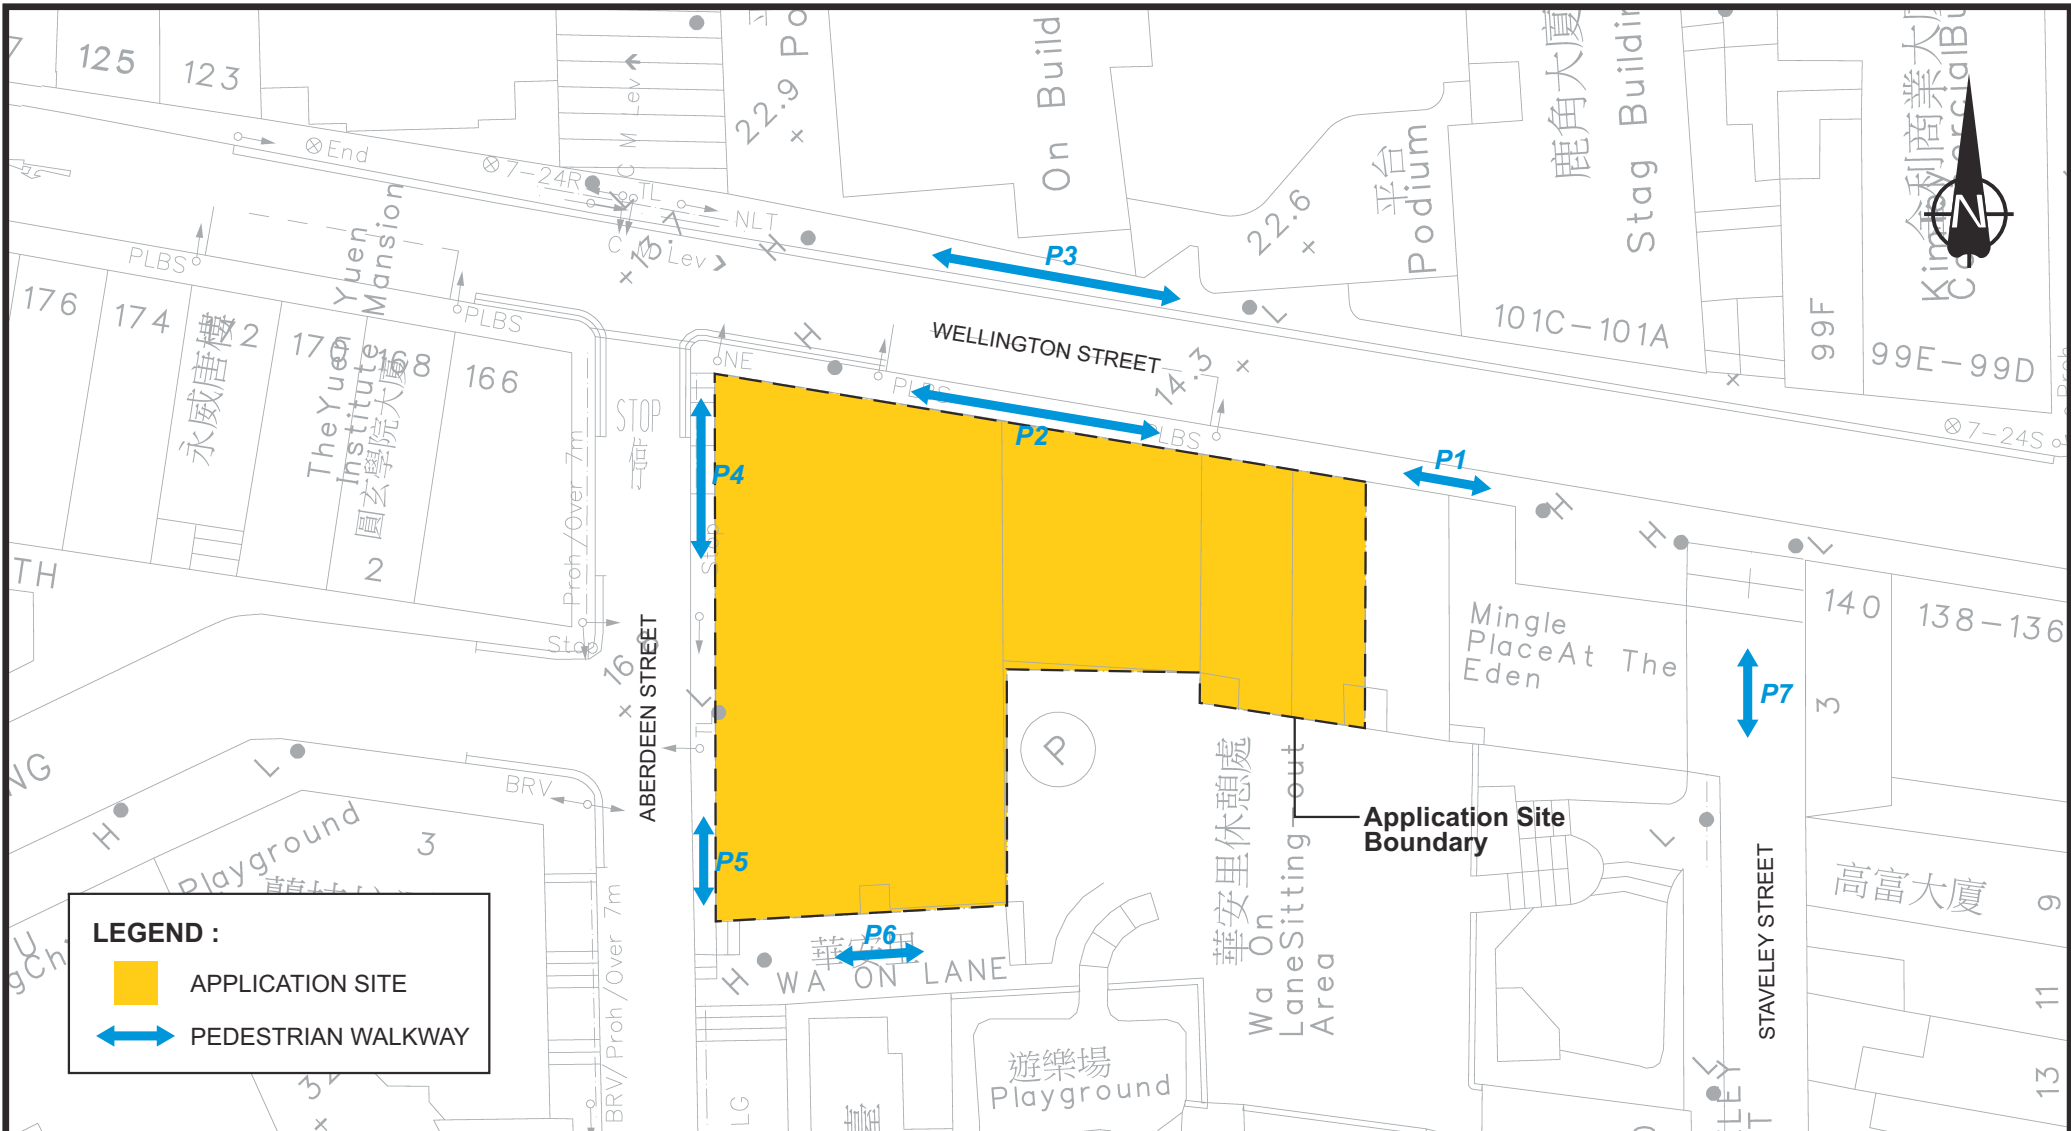


LEGEND :

- APPLICATION SITE
- PEDESTRIAN WALKWAY

Rev.	Description	Checked	Date	Rev.	Description	Checked	Date	Rev.	Description	Checked	Date
-	-	-	-	-	-	-	-	-	-	-	-
Project Title				Drawing Title							
SECTION 16 PROPOSED RESIDENTIAL / COMMERCIAL DEVELOPMENT AT 152-164 WELLINGTON STREET, CENTRAL - TRAFFIC IMPACT ASSESSMENT				IDENTIFIED PEDESTRIAN FACILITIES TO BE ASSESSED							
				Designed	YAM	Checked	KFM	Scale	NTS	Date	OCT 2023



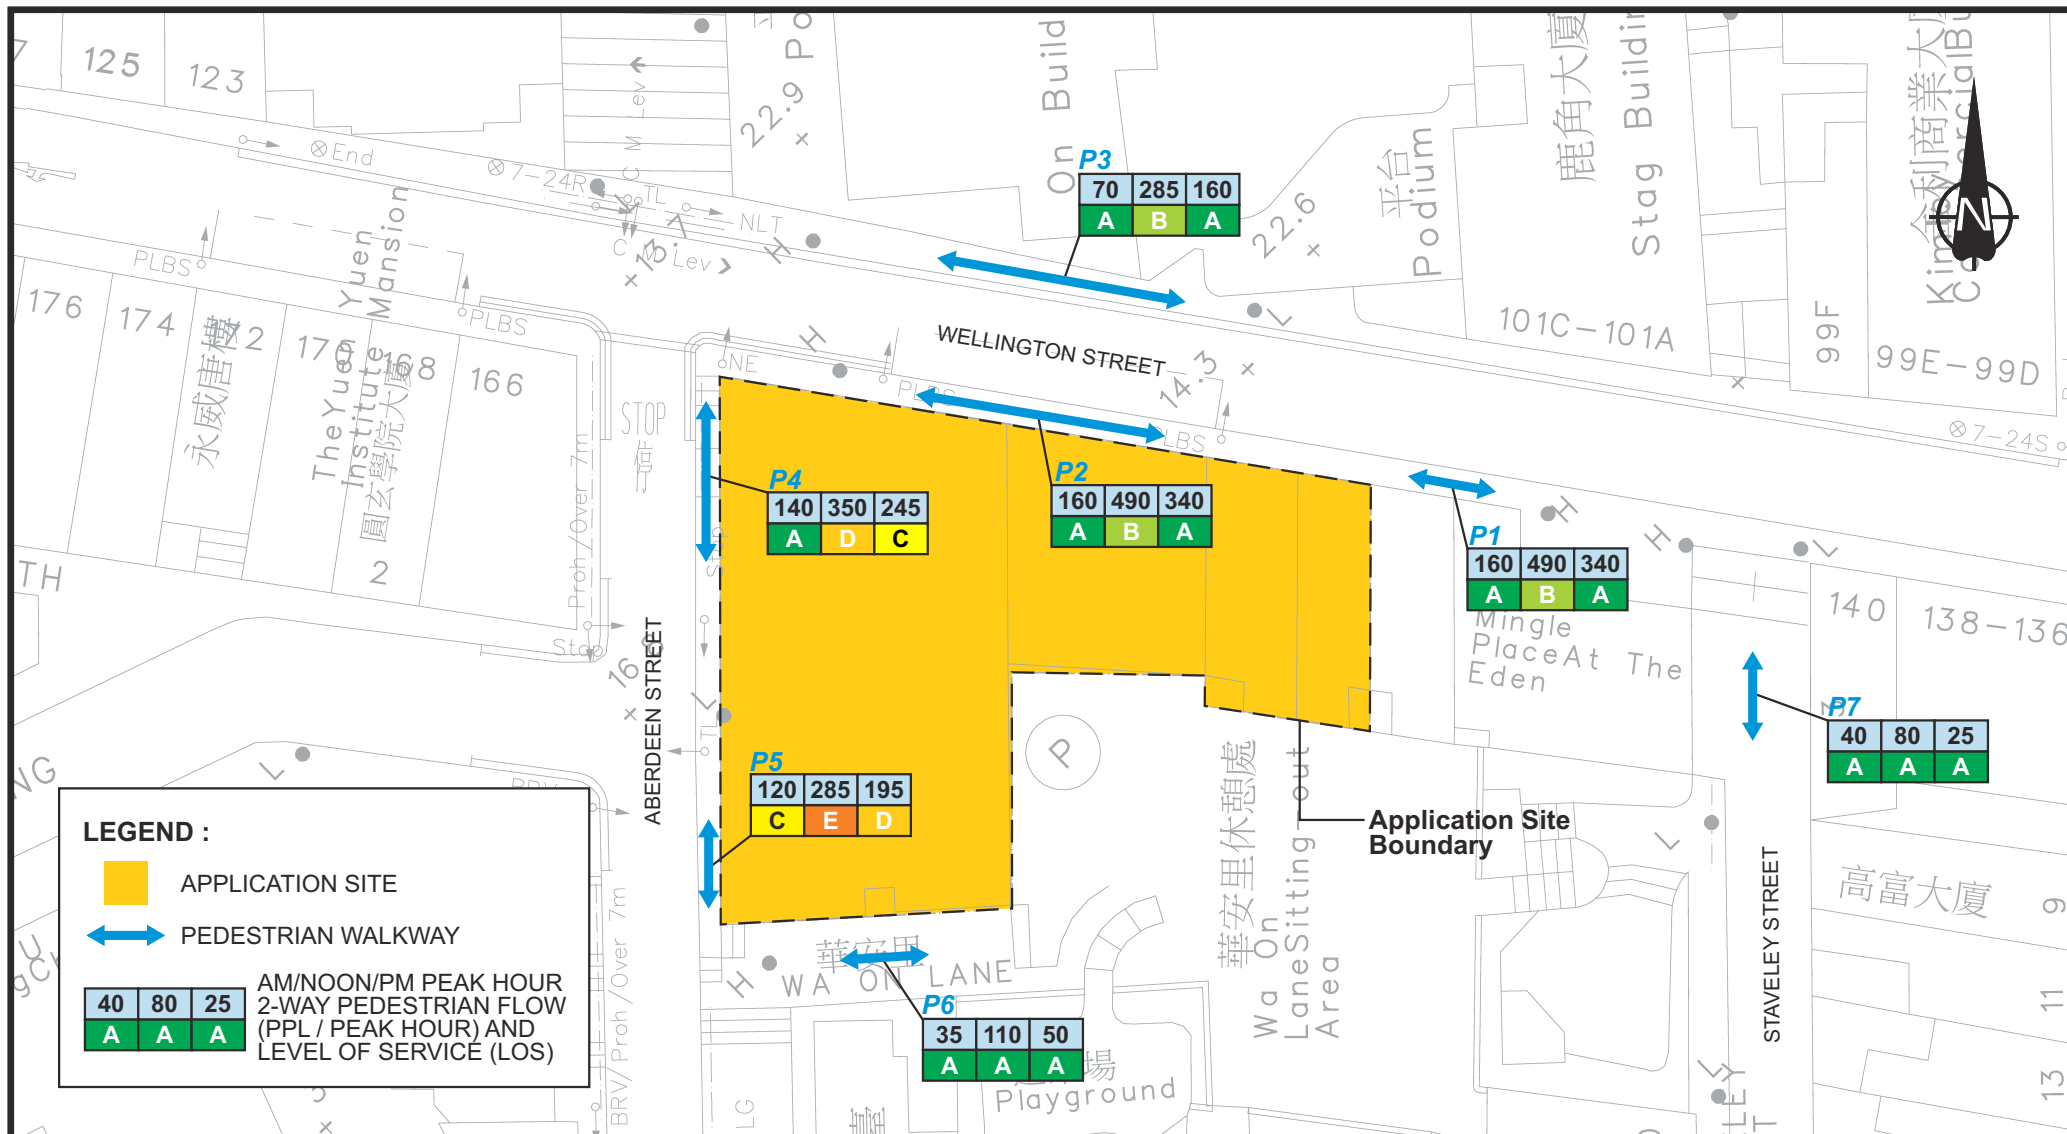

Rev.	Description	Checked	Date	Rev.	Description	Checked	Date	Rev.	Description	Checked	Date
-	-	-	-	-	-	-	-	-	-	-	-
Project Title				Drawing Title							
SECTION 16 PROPOSED RESIDENTIAL / COMMERCIAL DEVELOPMENT AT 152-164 WELLINGTON STREET, CENTRAL - TRAFFIC IMPACT ASSESSMENT				YEAR 2023 OBSERVED PEDESTRIAN FLOWS							
Designed	YAM	Checked	KFM	Scale	NTS	Date	OCT 2023	Drawing No.	3.8	Rev.	-



Planned / Committed Developments


- ① URA Peel Street / Graham Street Development Scheme (H18) - Site A
- ② URA Peel Street / Graham Street Development Scheme (H18) - Site C
- ③ Proposed Commercial Development at 36 Gage Street
- ④ Proposed Residential Development at 16-20 Gage Street
- ⑤ Proposed Commercial Development at 92-96 Wellington Street
- ⑥ Proposed Commercial Development at 64-70 Wellington Street

LEGEND :

- APPLICATION SITE
- PLANNED / COMMITTED DEVELOPMENTS

A	RESPONSE TO TD'S COMMENTS	KFM	5MAR24	-	-	-	-	-	-
Rev.	Description	Checked	Date	Rev.	Description	Checked	Date	Rev.	Description
Project Title				Drawing Title					
SECTION 16 PROPOSED RESIDENTIAL / COMMERCIAL DEVELOPMENT AT 152-164 WELLINGTON STREET, CENTRAL - TRAFFIC IMPACT ASSESSMENT				NEARBY PLANNED / COMMITTED DEVELOPMENTS					
Designed	YAM	Checked	KFM	Scale	NTS	Date	OCT 2023	Drawing No.	4.1
								Rev.	A



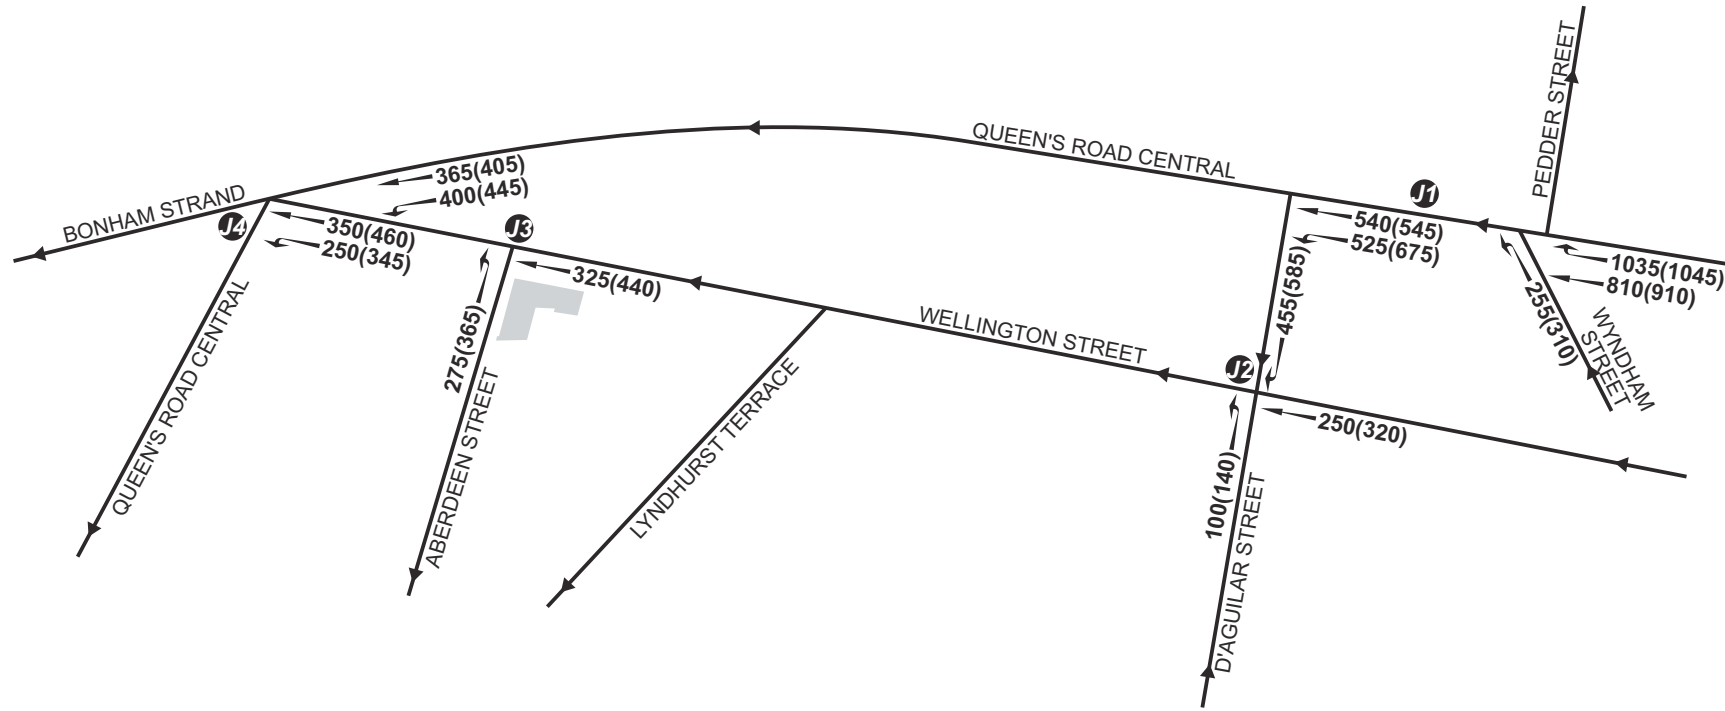

LEGEND :



APPLICATION SITE

250(320) AM(PM) PEAK HOURLY TRAFFIC FLOW (PCU/HR)


A	RESPONSE TO TD'S COMMENTS	KFM	6MAR24	-	-	-	-	-	-	-	-
Rev.	Description	Checked	Date	Rev.	Description	Checked	Date	Rev.	Description	Checked	Date

Project Title
SECTION 16 PROPOSED RESIDENTIAL / COMMERCIAL DEVELOPMENT AT 152-164 WELLINGTON STREET, CENTRAL - TRAFFIC IMPACT ASSESSMENT

Drawing Title
YEAR 2033 REFERENCE TRAFFIC FLOWS

Designed	YAM	Checked	KFM	Scale	NTS	Date	OCT 2023	Drawing No.	4.2	Rev.	A
----------	-----	---------	-----	-------	-----	------	----------	-------------	-----	------	---



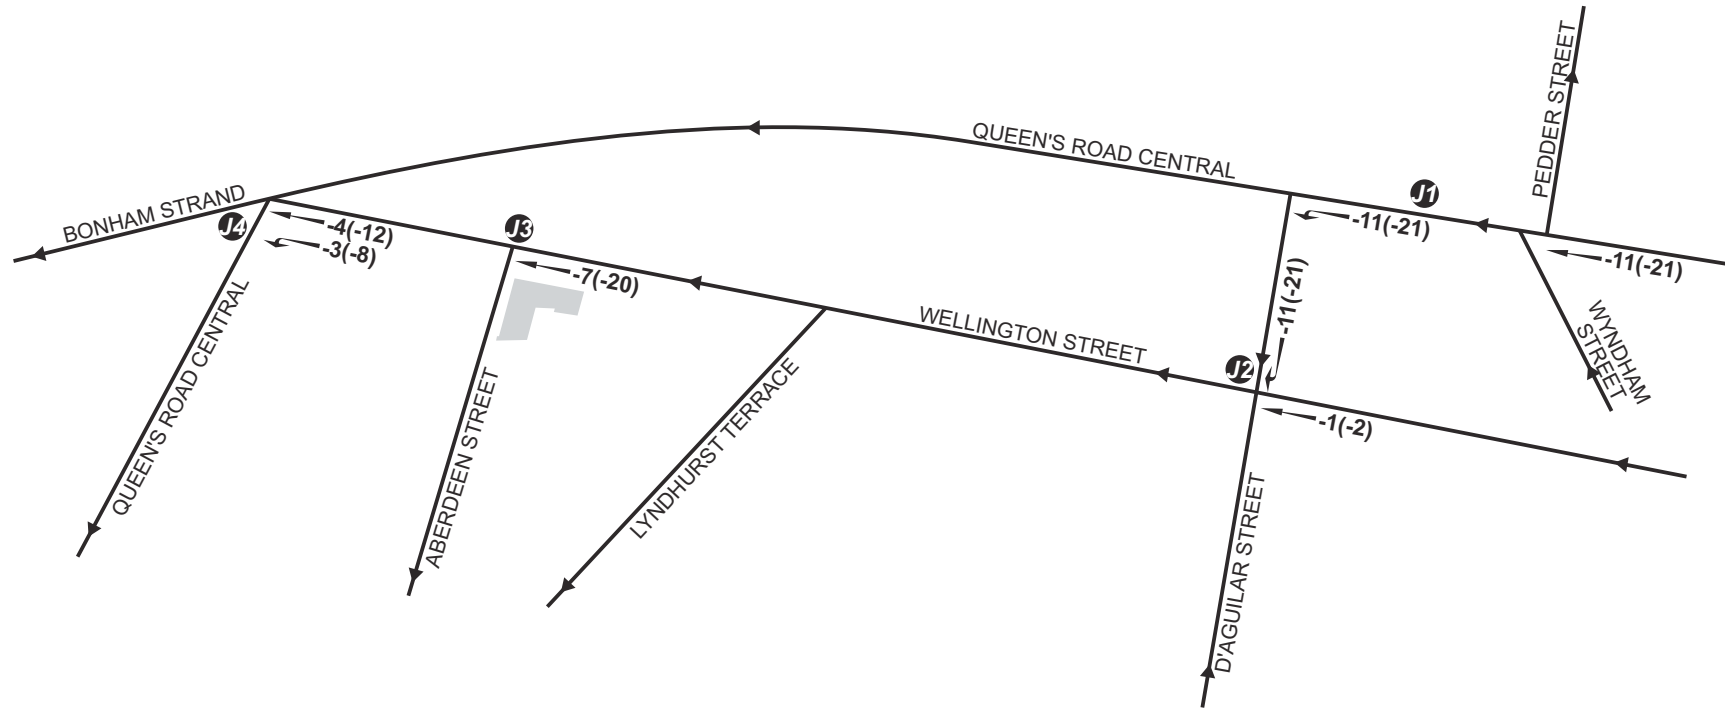

LEGEND :




APPLICATION SITE

-1(-2) AM(PM) PEAK HOURLY TRAFFIC FLOW (PCU/HR)

Rev.	Description	Checked	Date	Rev.	Description	Checked	Date	Rev.	Description	Checked	Date				
-	-	-	-	-	-	-	-	-	-	-	-				
Project Title				Drawing Title											
SECTION 16 PROPOSED RESIDENTIAL / COMMERCIAL DEVELOPMENT AT 152-164 WELLINGTON STREET, CENTRAL - TRAFFIC IMPACT ASSESSMENT				<p align="center">NET DIFFERENCE IN TRIP GENERATION OF THE PROPOSED DEVELOPMENT</p>											
				Designed	YAM	Checked	KFM	Scale	NTS	Date	OCT 2023	Drawing No.	4.3	Rev.	-



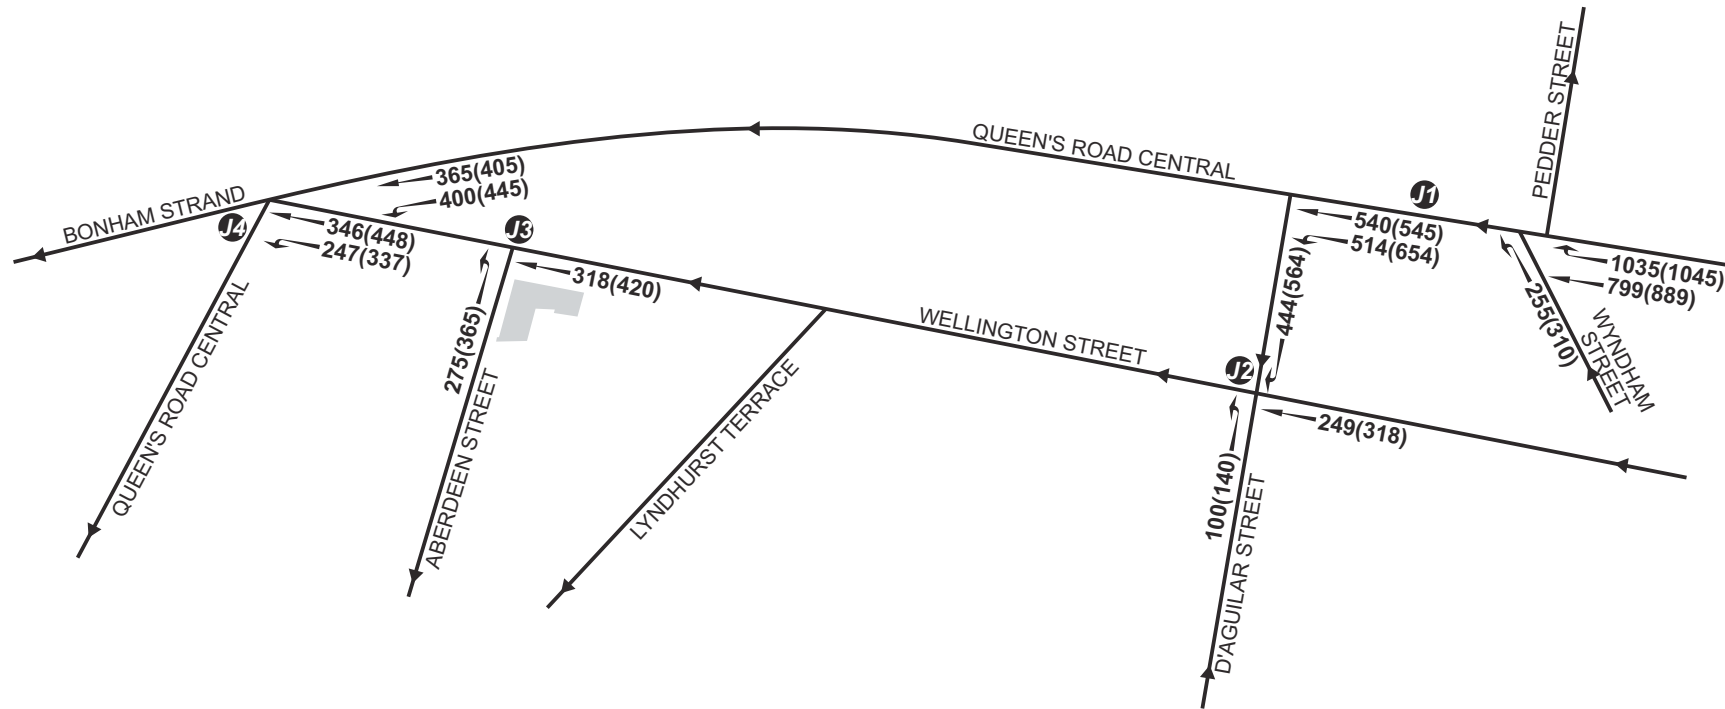

LEGEND :



APPLICATION SITE

249(318) AM(PM) PEAK HOURLY TRAFFIC FLOW (PCU/HR)


A	RESPONSE TO TD'S COMMENTS	KFM	6MAR24	-	-	-	-	-	-	-	-
Rev.	Description	Checked	Date	Rev.	Description	Checked	Date	Rev.	Description	Checked	Date

Project Title
SECTION 16 PROPOSED RESIDENTIAL / COMMERCIAL DEVELOPMENT AT 152-164 WELLINGTON STREET, CENTRAL - TRAFFIC IMPACT ASSESSMENT

Drawing Title
YEAR 2033 DESIGN TRAFFIC FLOWS


Designed	YAM	Checked	KFM	Scale	NTS	Date	OCT 2023	Drawing No.	4.4	Rev.	A
----------	-----	---------	-----	-------	-----	------	----------	-------------	------------	------	---



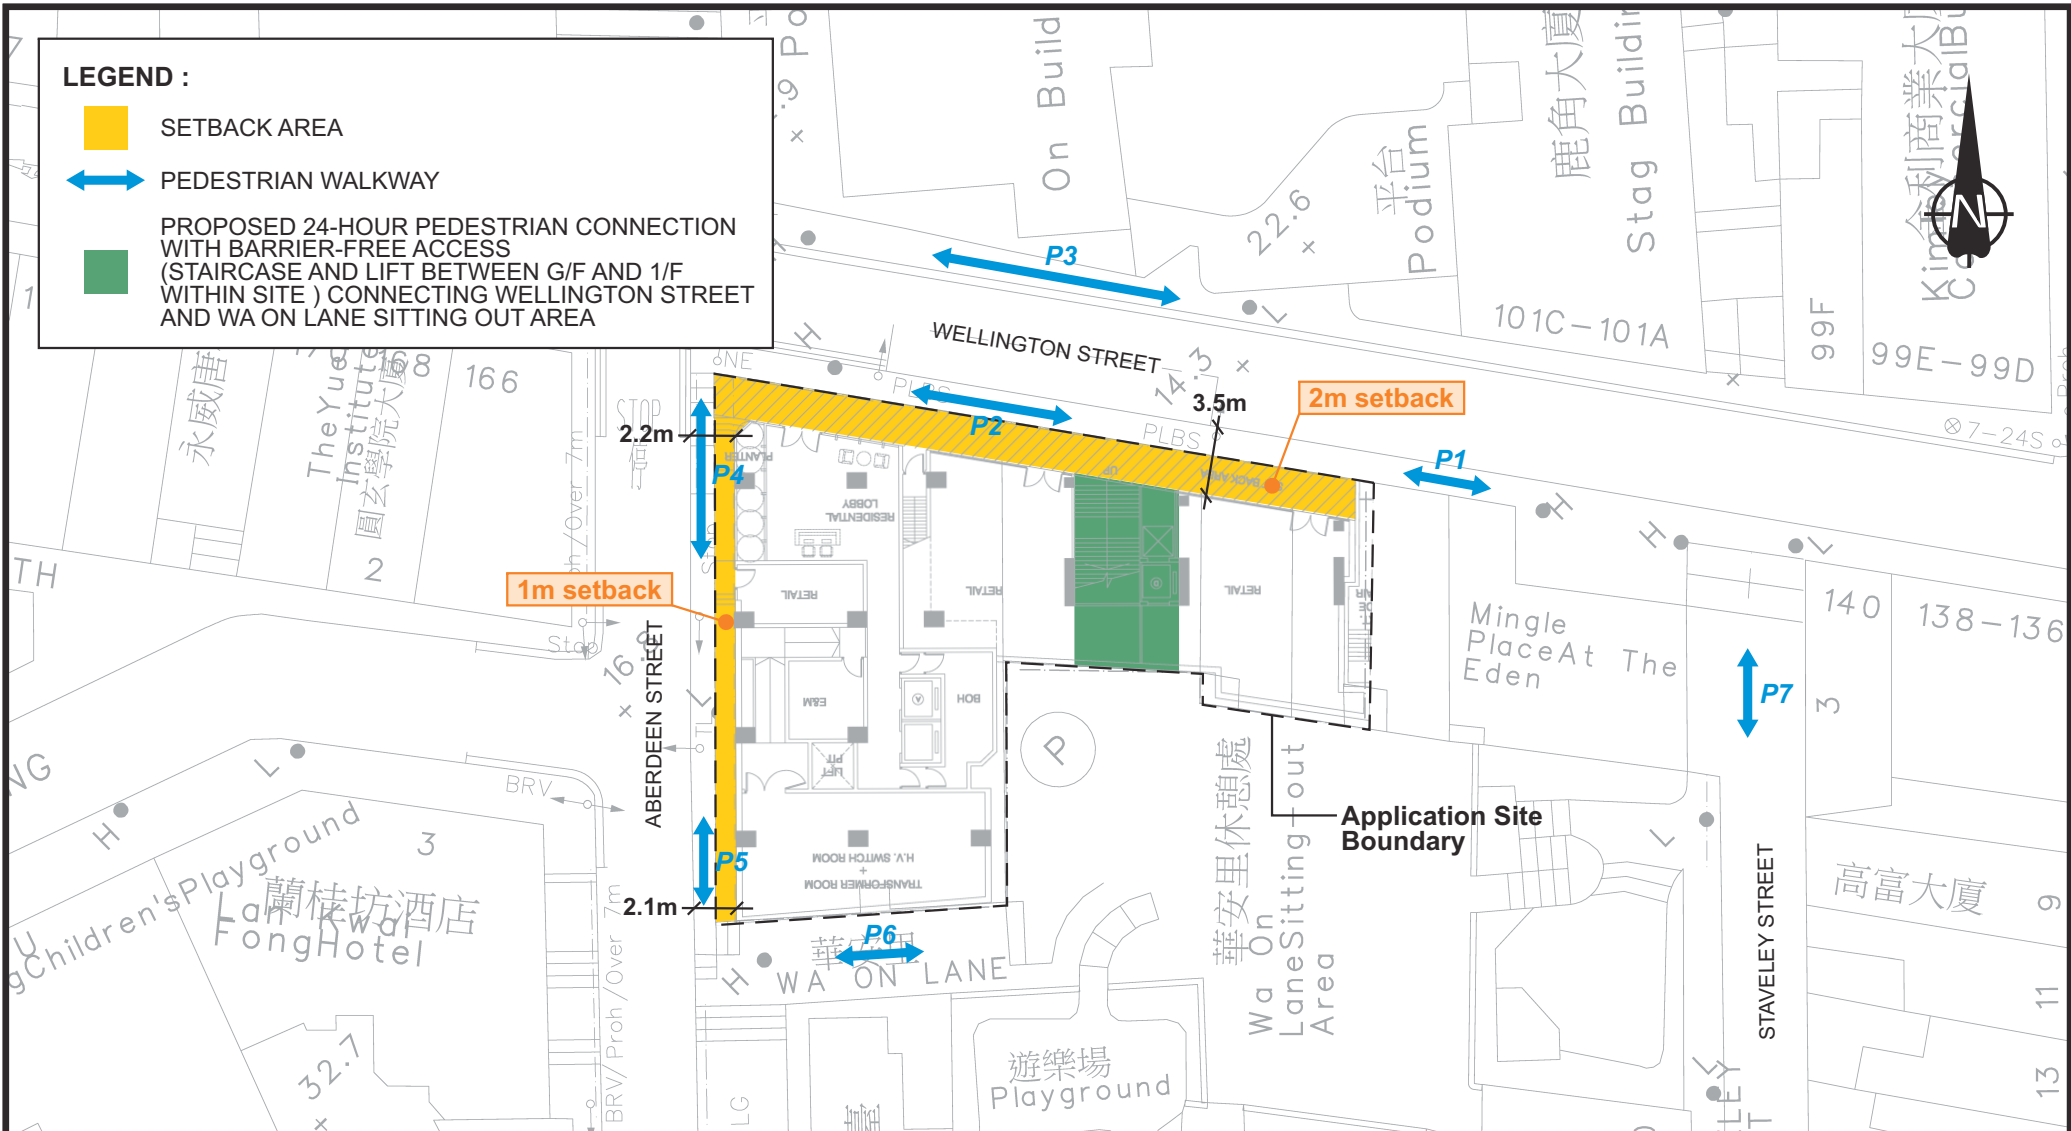

A	RESPONSE TO TD'S COMMENTS	KFM	5MAR24	-	-	-	-	-	-	-	-
Rev.	Description	Checked	Date	Rev.	Description	Checked	Date	Rev.	Description	Checked	Date
Project Title				Drawing Title							
SECTION 16 PROPOSED RESIDENTIAL / COMMERCIAL DEVELOPMENT AT 152-164 WELLINGTON STREET, CENTRAL - TRAFFIC IMPACT ASSESSMENT				<p align="center">IDENTIFIED PEDESTRIAN FACILITIES TO BE ASSESSED (WITH PROPOSED SCHEME)</p>							
Designed	YAM	Checked	KFM	Scale	NTS	Date	DEC 2023				

APPENDIX A –
Extract of Explanatory Statement of
Approved Sai Ying Pun & Sheung
Wan Outline Zoning Plan No.
S/H3/34

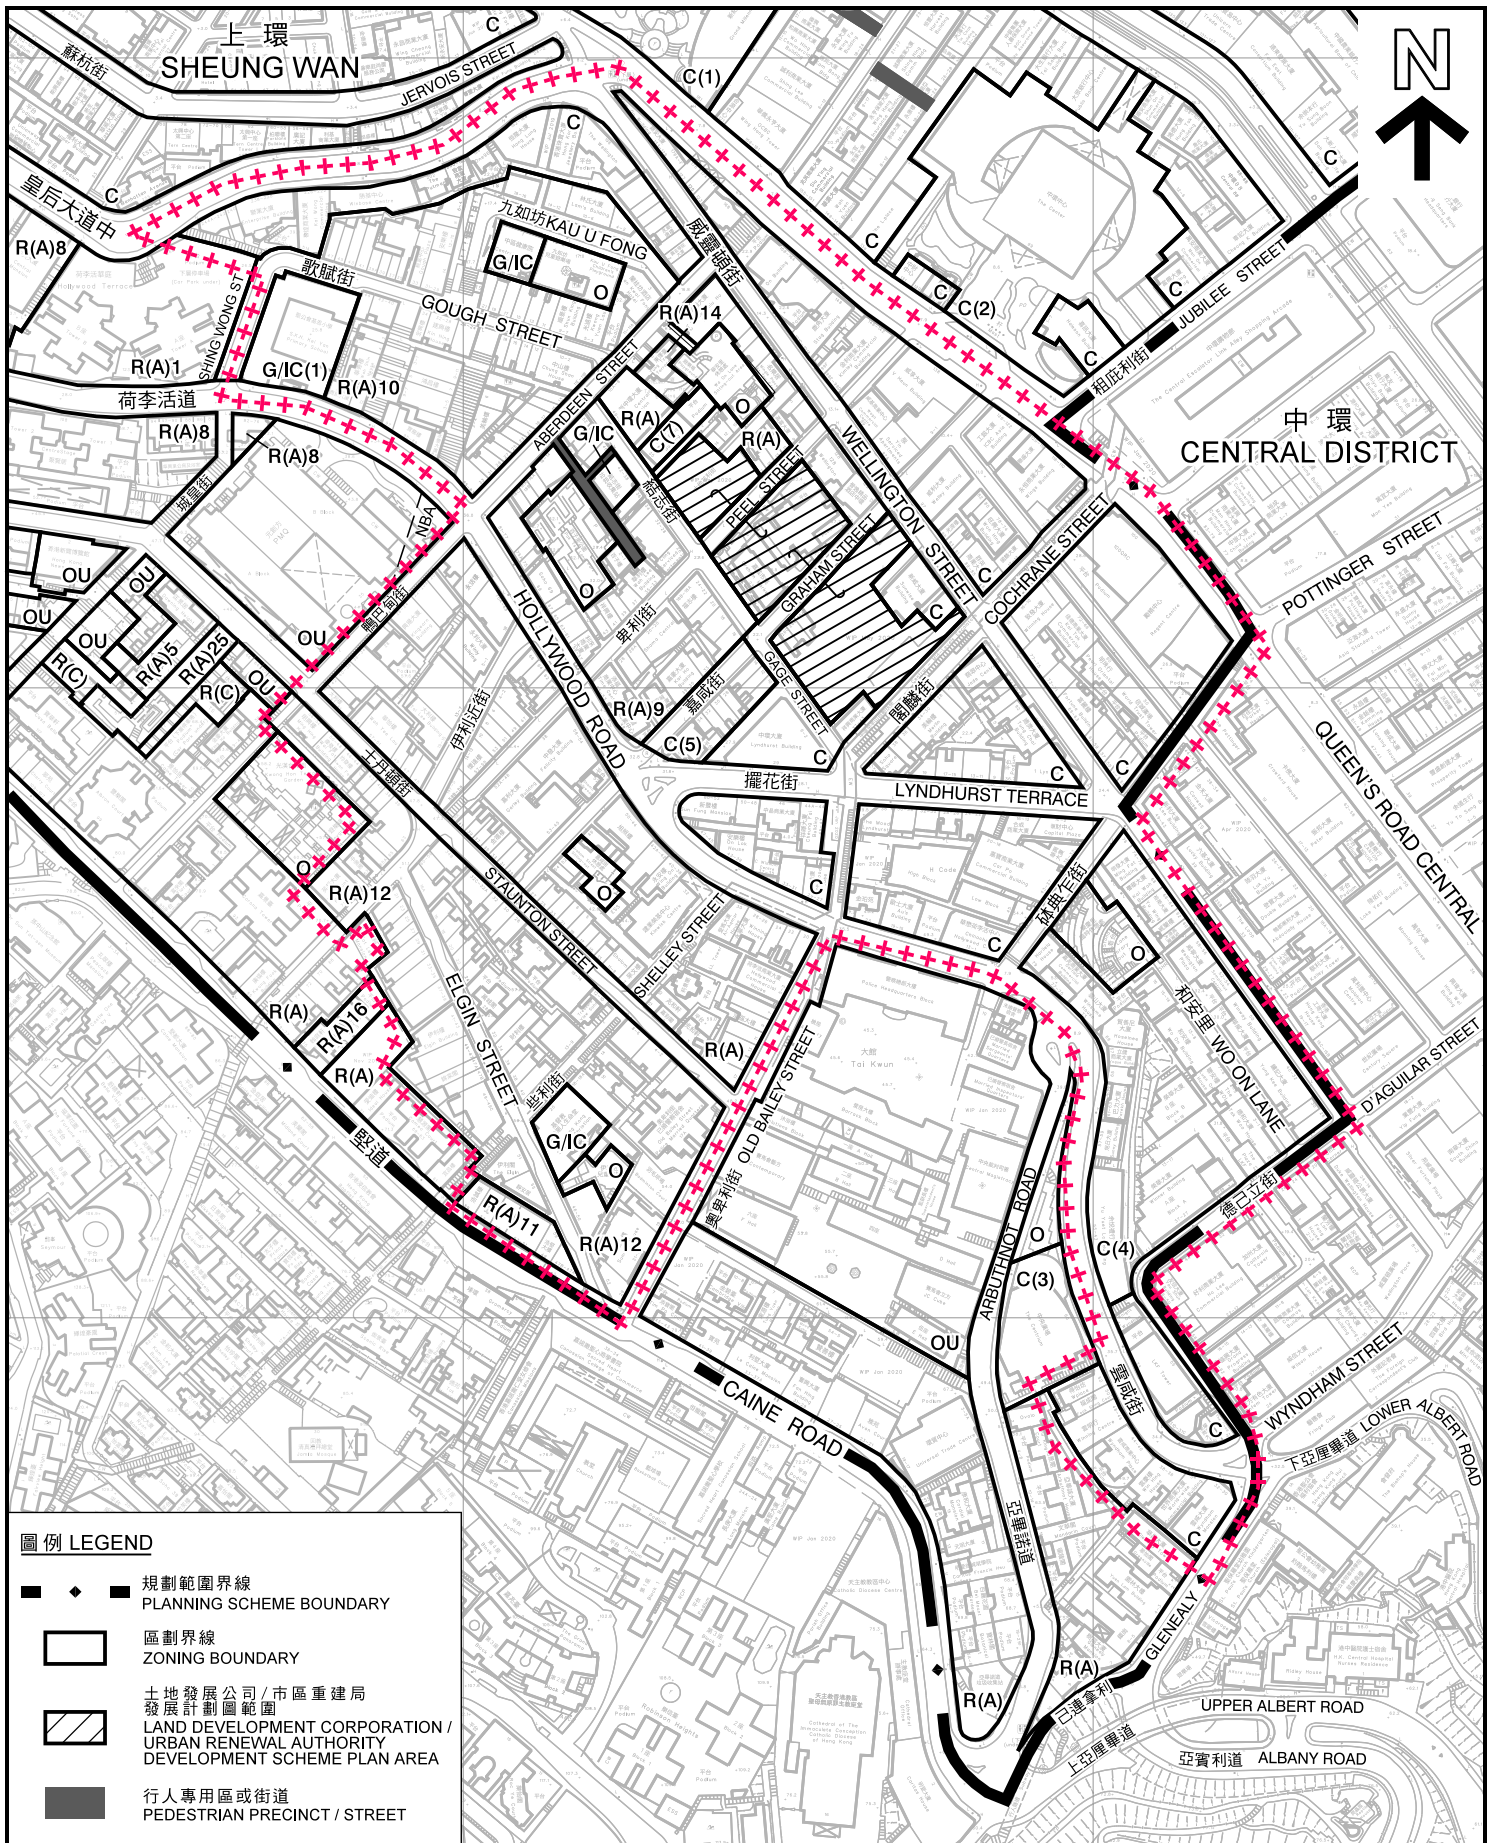

圖例 LEGEND

- 規劃範圍界線
 PLANNING SCHEME BOUNDARY
- 區劃界線
 ZONING BOUNDARY
- 土地發展公司/市區重建局
 發展計劃圖範圍
 LAND DEVELOPMENT CORPORATION /
 URBAN RENEWAL AUTHORITY
 DEVELOPMENT SCHEME PLAN AREA
- 行人專用區或街道
 PEDESTRIAN PRECINCT / STREET

平面圖 SITE PLAN

蘇豪和緊連地區
 SOHO AND ITS IMMEDIATE ADJOINING AREA

規劃署
 PLANNING
 DEPARTMENT



本摘要圖於2020年10月28日擬備，
 所根據的資料為測量圖編號
 11-SW-8A, B, C及D和
 11-SW-13B


EXTRACT PLAN PREPARED ON 28.10.2020
 BASED ON SURVEY SHEETS No.
 11-SW-8A, B, C & D AND 11-SW-13B

參考編號
 REFERENCE No.

M/H3/20/10

圖 PLAN

1

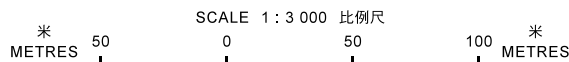

at Des Voeux Road Central. The project was completed in March 1998.

- 8.1.4 The “C(2)” site at Queen’s Road Central/Jubilee Street also comprises a LDC development known as “The Center”. It covers an area of about 0.91 ha and was previously designated as “CDA” on the approved LDC Queen’s Road Central/Jubilee Street DSP No. S/H3/LDC1/2. The development comprises a 73-storey commercial/office building with car parking and GIC facilities. A public open space of 1,500m² is provided at Queen’s Road Central level. With the main roof of the building at about 288mPD, it is one of the tallest buildings on Hong Kong Island. Pedestrian circulation is enhanced by a pedestrian concourse providing convenient linkage between the area south of Queen’s Road Central and Des Voeux Road Central. The project was completed in June 1998.
- 8.1.5 The “C(3)” site at 60 Wyndham Street comprises a commercial development known as “The Centrium”. A public open space of 700m² is provided at the lower level of the building linking to another public open space to the north of the site. A pedestrian public passage linking Wyndham Street and Arbuthnot Road is provided at the southern end of the site to enhance pedestrian circulation.
- 8.1.6 In view of the character of the SOHO and its immediate adjoining area (Plan 1) and the existing narrow streets and footpaths there causing vehicular/pedestrian conflicts, development/redevelopment in the area are to be kept as low as possible and vehicular traffic should be minimized. Given the improved accessibility offered by the Central-Mid-levels Escalator, close proximity of the area to the MTR station and the availability of various kinds of public transport facilities, the planning objective is to maintain this area as a pedestrian oriented area and vehicular traffic should be discouraged. For sites smaller than 900m² in the area, on-site car parking and loading/unloading requirements will be waived and the building height restriction is more stringent. However, to cater for the demand for such facilities in the area, minor relaxation of the building height restriction for sites of 900m² or larger with at least 30m street frontage on two sides to provide on-site car parking and loading/unloading facilities may be considered by the Board on application. Each application will be considered on its own merits.
- 8.1.7 To facilitate pedestrian movement and to allow for on-street loading/unloading activities at certain locations in the SOHO and its immediate adjoining area, setback requirements are stipulated in the Notes of the OZP within the “C(4)” zone to provide a minimum setback of 0.5m from the lot boundary fronting Wellington Street, 1.5m from the lot boundary of 28 Wellington Street fronting D’Aguilar Street and a minimum setback of 2m from the lot boundary of 17-41 D’Aguilar Street fronting D’Aguilar Street; and within the “C(5)” zone, a minimum setback of 0.5m from the lot boundary fronting Gage Street, upon redevelopment for footpath and/or street widening (see Plans 2 and 3).

APPENDIX B – Junction Calculation Sheets

TRAFFIC SIGNALS CALCULATION

Job No.: CHK50751910

MVA HONG KONG LIMITED

Junction: Queen's Rd C / Pedder St / Wyndham St / D'Aguilar St (J1)

Design Year: 2023

Description: 2023 Observed Traffic Flows

Designed By: YAM

Checked By: KFM

Approach	Movements	Phase	Stage	Width (m)	Radius (m)		Gradient (%)	Pro. Turning (%)		Revised Saturation Flow (pcu/hr)		AM Peak			PM Peak		
					Left	Right		AM	PM	AM	PM	Flow (pcu/hr)	y Value	Critical y	Flow (pcu/hr)	y Value	Critical y
Queen's Rd C (WB)	←	A	1,2	3.500						1965	1965	587	0.299		611	0.311	
	↔	A	1,2	3.200				93%	87%	1840	1855	551	0.299	0.299	577	0.311	0.311
	↔	A	1,2	3.200						1630	1630	487	0.299		507	0.311	
Wyndham St (NB)	↕	D	3	4.000	4.5					1510	1510	245	0.162	0.162	300	0.199	0.199
Queen's Rd C (WB)	↔ *	E	1,3	3.800	4			97%	100%	1170	1160	362	0.309		460	0.397	
	← *	E	1,3	4.400						1645	1645	508	0.309		525	0.319	
Pedestrian Crossing		Bp	3	MIN GREEN + FLASH =		9	+	11	=	20							
Pedestrian Crossing		Cp	1,2	MIN GREEN + FLASH =		7	+	6	=	13							
Pedestrian Crossing		Fp	2	MIN GREEN + FLASH =		7	+	10	=	17							

Notes: * Site Factor = 0.8 (Effect of short traffic lane at Queen's Road Central)			Group	A,Bp	A,D	Group	E,Fp	A,D
	y	0.299	0.462	y	0.397	0.510		
	L (sec)	33	13	L (sec)	27	13		
	C (sec)	130	130	C (sec)	130	130		
	y pract.	0.672	0.810	y pract.	0.713	0.810		
	R.C. (%)	124%	75%	R.C. (%)	80%	59%		

Stage / Phase Diagrams															
1.			2.			3.			4.			5.			
I/G= 5		I/G=		I/G= 10		I/G=		I/G=		I/G=		I/G=		I/G=	
I/G= 5		I/G=		I/G= 10		I/G=		I/G=		I/G=		I/G=		I/G=	
Date: MAR, 2024										Junction: J1 Queen's Rd C / Pedder St / Wyndham St / D'Aguilar St (J1)					

Simplified Priority Junction Capacity Calculation

Job Title:	152-164 Wellington Street			Ref. No.:	J2
Junction:	D'Aguilar Street / Wellington Street (J2)			Ref. No.:	
Scheme:	Observed Traffic Flow			Ref. No.:	
Year:	2023	Job No.:	CHK50751910	Rev.:	-
ARM A:	D'Aguilar Street (SB)				
ARM B:	D'Aguilar Street (NB)				
ARM C:	Wellington Street				
ARM D:	Wellington Street (WB)				

Wellington Street (WB)

Minor Arm D

240	0	0	AM
305	0	0	PM

AM	PM
0	0
0	0
0	0

AM	PM
0	0
285	375
0	0

Wellington Street

D'Aguilar Street (SB)

Minor ARM B

AM	95	0	0
PM	135	0	0

GEOMETRY		ARM B		ARM D	
Major road width	W	6.04	Lane widths	w(b-a)	0.00
Central Reserve width	Wcr	0.00		w(b-c)	4.92
				w(c-b)	0.00
Visibilities	Vr(b-a)	0	Vr(d-c)	16.4	D
	VI(b-a)	0	VI(d-c)	0	E
	Vr(b-c)	105	Vr(d-a)	0	F
	Vr(c-b)	0	Vr(a-d)	0	Y
				D	0.53
				E	1.10
				F	0.59
				Y	0.79

ANALYSIS		Arm B		Arm D	
		AM PEAK	PM PEAK	AM PEAK	PM PEAK
TRAFFIC FLOWS	q(c-a)	0	0	q(a-c)	380
	q(c-b)	0	0	q(a-d)	0
	q(a-b)	0	0	q(c-d)	0
	q(a-c)	525	680	q(c-a)	0
	q(b-a)	0	0	q(d-c)	240
	q(b-c)	95	135	q(d-a)	0
	f	1.00	1.00	f	0.00
CAPACITIES	Q(b-a)	254	230	Q(d-c)	545
	Q(b-c)	656	606	Q(d-a)	437
	Q(c-b)	348	322	Q(a-d)	437
	Q(b-ac)	656	606	Q(d-ca)	545
	Q(c-a)	1800	1800	Q(a-c)	1800
RFC's	b-a	0.000	0.000	d-c	0.440
	b-c	0.145	0.223	d-a	0.000
	c-b	0.000	0.000	a-d	0.000
	b-ac	0.145	0.223	d-ca	0.440
	c-a	0.000	0.000	a-c	0.211

Worst RFC	AM	PM
	0.440	0.584

Where VI and Vr are visibility distances to the left or right of the respective streams
 $D = (1+0.094(w(b-a)-3.65))(1+0.0009(Vr(b-a)-120))(1+0.0006(VI(b-a)-150))$
 $E = (1+0.094(w(b-c)-3.65))(1+0.0009(Vr(b-c)-120))$
 $F = (1+0.094(w(c-b)-3.65))(1+0.0009(Vr(c-b)-120))$
 $Y = 1-0.0345W$
 f = proportion of minor traffic turning left
 $Q(b-ac) = Q(b-c)*Q(b-a)/(1-f)*Q(b-c)+f*Q(b-a)$


T.P.D.M.V.2.4
Appendix 1

Capacity of combined streams
- in accordance with TPDM V2.4

Calculated by:	YAM	Date:	Mar-24	Checked by:	KFM
----------------	-----	-------	--------	-------------	-----

Simplified Priority Junction Capacity Calculation

Job Title: 152-164 Wellington Street		Designed by: YAM
Junction: Wellington St / Aberdeen St (J3)		Checked by: KFM
Scheme: Observed Flow	Design Year 2023	Job No.: CHK50751910
Arm A: Wellington St (WB)		Date: Mar-24
Arm B: Aberdeen St (NB)		
Arm C: Wellington St		

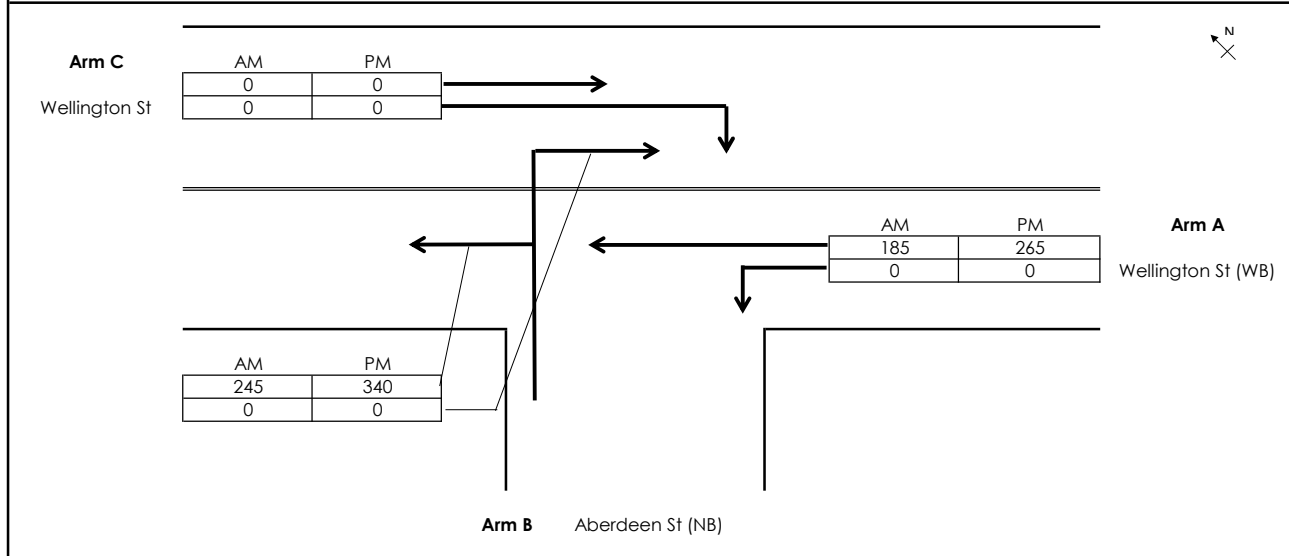

GEOMETRY			
Major Road Width (m)	W	4.10	Lane widths (m)
Central Reserve Width (m)	Wcr	0.00	w(b-a) 0.00
Blockage of major road right turn	Y/N?	N	w(b-c) 4.88
Combined stream on minor arm	Y/N?	N	w(c-b) 0.00
Visibility Distances (m)	Vr(b-a)	0	Calculated Parameters
	VI(b-a)	0	D 0.533
	Vr(b-c)	5	E 1
	Vr(c-b)	0	F 0.586
			Y 0.859
ANALYSIS			
			AM PEAK
			PM PEAK
TRAFFIC FLOWS (pcu/hr)	q(c-a)	0	0
	q(c-b)	0	0
	q(a-b)	0	0
	q(a-c)	185	265
	q(b-a)	0	0
	q(b-c)	245	340
	f	1.00	1.00
CAPACITIES (pcu/hr)	Q(b-a)	303.5	290.2
	Q(b-c)	687.291	662.3
	Q(b-ac)	687.291	662.3
	Q(c-b)	402.659	388
RFC's	c-b	0.00	0.00
	b-a	0.00	0.00
	b-c	0.36	0.51
RFC		0.36	0.51

Where VI and Vr are visibility distances to the left or right of the respective streams
 $D = (1 + 0.094(w(b-a) - 3.65))(1 + 0.0009(Vr(b-a) - 120))(1 + 0.0006(VI(b-a) - 150))$
 $E = (1 + 0.094(w(b-c) - 3.65))(1 + 0.0009(Vr(b-c) - 120))$
 $F = (1 + 0.094(w(c-b) - 3.65))(1 + 0.0009(Vr(c-b) - 120))$
 $Y = 1 - 0.0345W$
 f = proportion of minor traffic turning left
 $Q(b-ac) = Q(b-c) * Q(b-a) / ((1-f) * Q(b-c) + f * Q(b-a))$ Capacity of combined streams

All the above formulas are in accordance to T.P.D.M. Volume 2 Chapter 4 Appendix 1

TRAFFIC SIGNALS CALCULATION

Job No.: CHK50751910

MVA HONG KONG LIMITED

Junction: Queen's Rd C / Wellington St (J4)

Design Year: 2023

Description: 2023 Observed Traffic Flows

Designed By: YAM

Checked By: KFM

Approach	Movements	Phase	Stage	Width (m)	Radius (m)		Gradient (%)	Pro. Turning (%)		Revised Saturation Flow (pcu/hr)		AM Peak			PM Peak		
					Left	Right		AM	PM	AM	PM	Flow (pcu/hr)	y Value	Critical y	Flow (pcu/hr)	y Value	Critical y
Queen's Rd C (WB)	←	A	1	3.400						1955	1955	350	0.179	0.179	390	0.199	0.199
	↙	A	1	3.400	15					1905	1905	210	0.110		235	0.123	
	* ↘	A	1	3.500	12.5					1580	1580	175	0.111		195	0.123	
Wellington St (WB)	↘	B	2	4.600	15			42%	44%	1990	1990	430	0.216	0.216	605	0.304	0.304
Pedestrian Crossing		Cp	2	MIN GREEN + FLASH =		8	+	8	=	16							
Pedestrian Crossing		Dp	1	MIN GREEN + FLASH =		6	+	7	=	13							

Notes: * Site Factor = 0.9 (Effect of kerb side bus stop situated at Queen's Road Central)	Flow: (pcu/hr) 		Group	B.Dp	A.B	Group	B.Dp	A.B
	y	0.216	0.395	y	0.304	0.504		
	L (sec)	25	9	L (sec)	25	9		
	C (sec)	80	80	C (sec)	80	80		
	y pract.	0.619	0.799	y pract.	0.619	0.799		
	R.C. (%)	186%	102%	R.C. (%)	104%	59%		

Stage / Phase Diagrams														
1.			2.			3.			4.			5.		
I/G= 6		I/G= 5		I/G=		I/G=		I/G=		I/G=		I/G=		
I/G= 6		I/G= 5		I/G=		I/G=		I/G=		I/G=		I/G=		
Date: MAR, 2024										Junction: Queen's Rd C / Wellington St (J4)				

TRAFFIC SIGNALS CALCULATION

Job No.: CHK50751910

MVA HONG KONG LIMITED

Junction: Queen's Rd C / Pedder St / Wyndham St / D'Aguilar St (J1)

Design Year: 2033

Description: 2033 Design Traffic Flows

Designed By: YAM

Checked By: KFM

Approach	Movements	Phase	Stage	Width (m)	Radius (m)		Gradient (%)	Pro. Turning (%)		Revised Saturation Flow (pcu/hr)		AM Peak			PM Peak		
					Left	Right		AM	PM	AM	PM	Flow (pcu/hr)	y Value	Critical y	Flow (pcu/hr)	y Value	Critical y
Queen's Rd C (WB)	←	A	1,2	3.500						1965	1965	659	0.335		692	0.352	
	↖	A	1,2	3.200				78%	71%	1875	1895	629	0.335	0.335	668	0.353	
	↗	A	1,2	3.200						1630	1630	546	0.335		574	0.352	
Wyndham St (NB)	↖	D	3	4.000	4.5					1510	1510	255	0.169	0.169	310	0.205	
Queen's Rd C (WB)	↖ *	E	1,3	3.800	4			100%	100%	1160	1160	514	0.443		654	0.564	0.564
	← *	E	1,3	4.400						1645	1645	540	0.328		545	0.331	
Pedestrian Crossing		Bp	3	MIN GREEN + FLASH =		9	+	11	=	20							
Pedestrian Crossing		Cp	1,2	MIN GREEN + FLASH =		7	+	6	=	13							
Pedestrian Crossing		Fp	2	MIN GREEN + FLASH =		7	+	10	=	17							*

Notes:

* Site Factor = 0.8 (Effect of short traffic lane at Queen's Road Central)

Group	E.Fp	A.D	Group	A.D	E.Fp
y	0.443	0.504	y	0.558	0.564
L (sec)	27	13	L (sec)	13	27
C (sec)	130	130	C (sec)	130	130
y pract.	0.713	0.810	y pract.	0.810	0.713
R.C. (%)	61%	61%	R.C. (%)	45%	26%

Stage / Phase Diagrams

I/G= 5		I/G=		I/G= 10		I/G=		I/G=	
I/G=		I/G= 7	17	I/G= 4		I/G=		I/G=	

Date: MAR, 2024 Junction: J1
 Queen's Rd C / Pedder St / Wyndham St / D'Aguilar St (J1)

Simplified Priority Junction Capacity Calculation

Job Title: 152-164 Wellington Street		Junction: D'Aguilar Street / Wellington Street (J2)		Ref. No.:	J2
Scheme: Design Traffic Flow		Year: 2033		Job No.:	CHK50751910
ARM A: D'Aguilar Street (SB)		ARM B: D'Aguilar Street (NB)		Ref. No.:	-
ARM C: Wellington Street		ARM D: Wellington Street (WB)		Rev.:	-

Wellington Street (WB)

Minor Arm D

249	0	0
318	0	0

AM
PM

ARM C

AM	PM
0	0
0	0
0	0

Wellington Street

Minor ARM B

AM	PM
100	0
140	0

D'Aguilar Street (SB)

ARM A

AM	PM
0	0
444	564
0	0

GEOMETRY		ARM B		ARM D	
Major road width	W	6.04	Lane widths	w(b-a)	0.00
Central Reserve width	Wcr	0.00		w(b-c)	4.92
				w(c-b)	0.00
Visibilities	Vr(b-a)	0	Vr(d-c)	16.4	D
	VI(b-a)	0	VI(d-c)	0	E
	Vr(b-c)	105	Vr(d-a)	0	F
	Vr(c-b)	0	Vr(a-d)	0	Y
				D	0.53
				E	1.10
				F	0.59
				Y	0.79

ANALYSIS	Arm B		Arm D	
	AM PEAK	PM PEAK	AM PEAK	PM PEAK
TRAFFIC FLOWS	q(c-a)	0	q(a-c)	544
	q(c-b)	0	q(a-d)	0
	q(a-b)	0	q(c-d)	0
	q(a-c)	693	q(c-a)	0
	q(b-a)	0	q(d-c)	249
	q(b-c)	100	q(d-a)	0
	f	1.00	f	0.00
CAPACITIES	Q(b-a)	228	Q(d-c)	516
	Q(b-c)	602	Q(d-a)	437
	Q(c-b)	320	Q(a-d)	437
	Q(b-ac)	602	Q(d-ca)	516
	Q(c-a)	1800	Q(a-c)	1800
RFC's	b-a	0.000	d-c	0.483
	b-c	0.166	d-a	0.000
	c-b	0.000	a-d	0.000
	b-ac	0.166	d-ca	0.483
	c-a	0.000	a-c	0.302

Worst RFC	AM	PM
	0.483	0.652

Where VI and Vr are visibility distances to the left or right of the respective streams

$D = (1+0.094(w(b-a)-3.65))(1+0.0009(Vr(b-a)-120))(1+0.0006(VI(b-a)-150))$

$E = (1+0.094(w(b-c)-3.65))(1+0.0009(Vr(b-c)-120))$

$F = (1+0.094(w(c-b)-3.65))(1+0.0009(Vr(c-b)-120))$

$Y = 1-0.0345W$

f = proportion of minor traffic turning left

$Q(b-ac) = Q(b-c)*Q(b-a)/(1-f)*Q(b-c)+f*Q(b-a)$


Capacity of combined streams
- in accordance with TPDM V2.4

Calculated by:	YAM	Date:	Mar-24	Checked by:	KFM
----------------	-----	-------	--------	-------------	-----

T.P.D.M.V.2.4
Appendix 1

Simplified Priority Junction Capacity Calculation

Job Title: 152-164 Wellington Street		Designed by: YAM
Junction: Wellington St / Aberdeen St (J3)		Checked by: KFM
Scheme: Design Flow	Design Year 2033	Job No.: CHK50751910
Arm A: Wellington St (WB)		Date: Mar-24
Arm B: Aberdeen St (NB)		
Arm C: Wellington St		

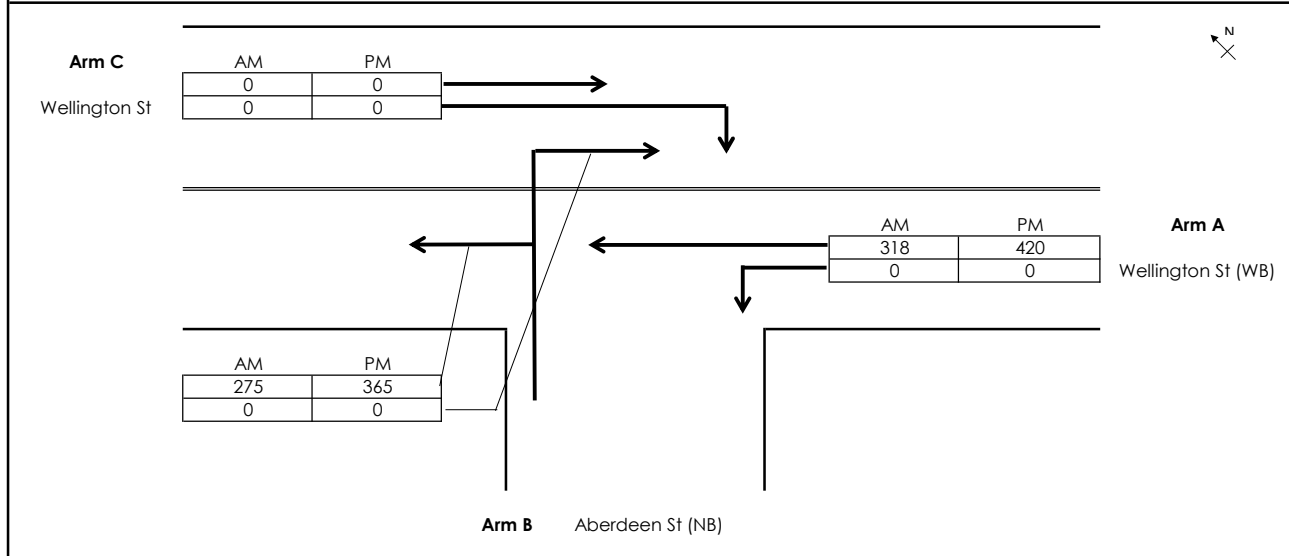

GEOMETRY			
Major Road Width (m)	W	4.10	Lane widths (m)
Central Reserve Width (m)	Wcr	0.00	w(b-a) 0.00
Blockage of major road right turn	Y/N?	N	w(b-c) 4.88
Combined stream on minor arm	Y/N?	N	w(c-b) 0.00
Visibility Distances (m)	Vr(b-a)	0	Calculated Parameters
	VI(b-a)	0	D 0.533
	Vr(b-c)	5	E 1
	Vr(c-b)	0	F 0.586
			Y 0.859
ANALYSIS			
			AM PEAK
			PM PEAK
TRAFFIC FLOWS (pcu/hr)	q(c-a)	0	0
	q(c-b)	0	0
	q(a-b)	0	0
	q(a-c)	318	420
	q(b-a)	0	0
	q(b-c)	275	365
	f	1.00	1.00
CAPACITIES (pcu/hr)	Q(b-a)	281.338	264.3
	Q(b-c)	645.72	613.8
	Q(b-ac)	645.72	613.8
	Q(c-b)	378.305	359.6
RFC's	c-b	0.00	0.00
	b-a	0.00	0.00
	b-c	0.43	0.59
RFC		0.43	0.59

Where VI and Vr are visibility distances to the left or right of the respective streams
 $D = (1+0.094(w(b-a)-3.65))(1+0.0009(Vr(b-a)-120))(1+0.0006(VI(b-a)-150))$
 $E = (1+0.094(w(b-c)-3.65))(1+0.0009(Vr(b-c)-120))$
 $F = (1+0.094(w(c-b)-3.65))(1+0.0009(Vr(c-b)-120))$
 $Y = 1-0.0345W$
 f = proportion of minor traffic turning left
 $Q(b-ac) = Q(b-c)*Q(b-a)/((1-f)*Q(b-c)+f*Q(b-a))$ Capacity of combined streams

All the above formulas are in accordance to T.P.D.M. Volume 2 Chapter 4 Appendix 1

TRAFFIC SIGNALS CALCULATION

Job No.: CHK50751910

MVA HONG KONG LIMITED

Junction: Queen's Rd C / Wellington St (J4)

Design Year: 2033

Description: 2033 Design Traffic Flows

Designed By: YAM

Checked By: KFM

Approach	Movements	Phase	Stage	Width (m)	Radius (m)		Gradient (%)	Pro. Turning (%)		Revised Saturation Flow (pcu/hr)		AM Peak			PM Peak		
					Left	Right		AM	PM	AM	PM	Flow (pcu/hr)	y Value	Critical y	Flow (pcu/hr)	y Value	Critical y
Queen's Rd C (WB)	←	A	1	3.400						1955	1955	365	0.187	0.187	405	0.207	0.207
	↙	A	1	3.400	15					1905	1905	219	0.115		243	0.128	
	* ↘	A	1	3.500	12.5					1580	1580	181	0.115		202	0.128	
Wellington St (WB)	↘	B	2	4.600	15			42%	43%	1990	1990	593	0.298	0.298	785	0.394	0.394
Pedestrian Crossing		Cp	2	MIN GREEN + FLASH =		8	+	8	=	16							
Pedestrian Crossing		Dp	1	MIN GREEN + FLASH =		6	+	7	=	13							

Notes: * Site Factor = 0.9 (Effect of kerb side bus stop situated at Queen's Road Central)	Flow: (pcu/hr) 				Group B.Dp A.B	Group B.Dp A.B
	y	0.298	0.485	y	0.394	0.602
	L (sec)	25	9	L (sec)	25	9
	C (sec)	80	80	C (sec)	80	80
	y pract.	0.619	0.799	y pract.	0.619	0.799
	R.C. (%)	108%	65%	R.C. (%)	57%	33%

Stage / Phase Diagrams			
1.	2.	3.	4.
5.	I/G= 6 I/G= 6	I/G= 5 I/G= 5	I/G= 5 I/G= 5
Date: MAR, 2024		Junction: Queen's Rd C / Wellington St (J4)	

TRAFFIC SIGNALS CALCULATION

Job No.: CHK50751910

MVA HONG KONG LIMITED

Junction: Queen's Rd C / Pedder St / Wyndham St / D'Aguilar St (J1)

Design Year: 2033

Description: 2033 Reference Traffic Flows

Designed By: YAM

Checked By: KFM

Approach	Movements	Phase	Stage	Width (m)	Radius (m)		Gradient (%)	Pro. Turning (%)		Revised Saturation Flow (pcu/hr)		AM Peak			PM Peak		
					Left	Right		AM	PM	AM	PM	Flow (pcu/hr)	y Value	Critical y	Flow (pcu/hr)	y Value	Critical y
Queen's Rd C (WB)	←	A	1,2	3.500													
	↔	A	1,2	3.200				77%	69%	1965	1965	662	0.337		699	0.356	
	↔	A	1,2	3.200						1880	1895	634	0.337		676	0.357	
Wyndham St (NB)	↔																
	↔	D	3	4.000	4.5					1510	1510	255	0.169		310	0.205	
Queen's Rd C (WB)	↔ *	E	1,3	3.800	4			100%	100%	1160	1160	525	0.453	0.453	675	0.582	0.582
	↔ *	E	1,3	4.400						1645	1645	540	0.328		545	0.331	
Pedestrian Crossing		Bp	3	MIN GREEN + FLASH =			9	+	11	=	20						
Pedestrian Crossing		Cp	1,2	MIN GREEN + FLASH =			7	+	6	=	13						
Pedestrian Crossing		Fp	2	MIN GREEN + FLASH =			7	+	10	=	17			*			*

Notes: * Site Factor = 0.8 (Effect of short traffic lane at Queen's Road Central)	Flow: (pcu/hr) 			Group	A.D	E.Fp	Group	A.D	E.Fp
	y	0.506	0.453	y	0.562	0.582			
	L (sec)	13	27	L (sec)	13	27			
	C (sec)	130	130	C (sec)	130	130			
	y pract.	0.810	0.713	y pract.	0.810	0.713			
	R.C. (%)	60%	58%	R.C. (%)	44%	23%			

Stage / Phase Diagrams									
1.		2.		3.		4.		5.	
I/G=		I/G= 7	17	I/G= 4		I/G=		I/G=	
I/G=		I/G= 7	17	I/G= 4		I/G=		I/G=	
Date: MAR, 2024								Junction: J1	
Queen's Rd C / Pedder St / Wyndham St / D'Aguilar St (J1)									

Simplified Priority Junction Capacity Calculation

Job Title:	152-164 Wellington Street			Ref. No.:	J2
Junction:	D'Aguilar Street / Wellington Street (J2)			Ref. No.:	
Scheme:	Reference Traffic Flow			Rev.:	-
Year:	2033	Job No.:	CHK50751910		
ARM A:	D'Aguilar Street (SB)				
ARM B:	D'Aguilar Street (NB)				
ARM C:	Wellington Street				
ARM D:	Wellington Street (WB)				

Wellington Street (WB)

Minor Arm D

250	0	0	AM
320	0	0	PM

	AM	PM
ARM C	0	0
	0	0
	0	0

	AM	PM
ARM A	0	0
	455	585
	0	0

	AM	PM
Minor ARM B	100	0
	140	0

	AM	PM
ARM B	0	0
	0	0

GEOMETRY				ARM B		ARM D		
Major road width	W	6.04	Lane widths	w(b-a)	0.00	w(d-c)	5.60	
Central Reserve width	Wcr	0.00		w(b-c)	4.92	w(d-a)	0.00	
				w(c-b)	0.00	w(a-d)	0.00	
Visibilities	Vr(b-a)	0	Vr(d-c)	16.4	D	0.53	D	0.98
	VI(b-a)	0	VI(d-c)	0	E	1.10	E	0.59
	Vr(b-c)	105	Vr(d-a)	0	F	0.59	F	0.59
	Vr(c-b)	0	Vr(a-d)	0	Y	0.79	Y	0.79

ANALYSIS	Arm B		Arm D	
	AM PEAK	PM PEAK	AM PEAK	PM PEAK
TRAFFIC FLOWS	q(c-a)	0	q(a-c)	555
	q(c-b)	0	q(a-d)	0
	q(a-b)	0	q(c-d)	0
	q(a-c)	705	q(c-a)	0
	q(b-a)	0	q(d-c)	250
	q(b-c)	100	q(d-a)	0
	f	1.00	f	0.00
CAPACITIES	Q(b-a)	226	Q(d-c)	514
	Q(b-c)	598	Q(d-a)	437
	Q(c-b)	318	Q(a-d)	437
	Q(b-ac)	598	Q(d-ca)	514
	Q(c-a)	1800	Q(a-c)	1800
RFC's	b-a	0.000	d-c	0.486
	b-c	0.167	d-a	0.000
	c-b	0.000	a-d	0.000
	b-ac	0.167	d-ca	0.486
	c-a	0.000	a-c	0.308

Worst RFC	AM	PM
	0.486	0.661

Where VI and Vr are visibility distances to the left or right of the respective streams
 $D = (1+0.094(w(b-a)-3.65))(1+0.0009(Vr(b-a)-120))(1+0.0006(VI(b-a)-150))$
 $E = (1+0.094(w(b-c)-3.65))(1+0.0009(Vr(b-c)-120))$
 $F = (1+0.094(w(c-b)-3.65))(1+0.0009(Vr(c-b)-120))$
 $Y = 1-0.0345W$
 f = proportion of minor traffic turning left
 $Q(b-ac) = Q(b-c)*Q(b-a)/(1-f)*Q(b-c)+f*Q(b-a)$


T.P.D.M.V.2.4
Appendix 1

Capacity of combined streams
 - in accordance with TPDM V2.4

Calculated by:	YAM	Date:	Mar-24	Checked by:	KFM
----------------	-----	-------	--------	-------------	-----

Simplified Priority Junction Capacity Calculation

Job Title: 152-164 Wellington Street		Designed by: YAM
Junction: Wellington St / Aberdeen St (J3)		Checked by: KFM
Scheme: Reference Flow	Design Year 2033	Job No.: CHK50751910
Arm A: Wellington St (WB)		Date: Mar-24
Arm B: Aberdeen St (NB)		
Arm C: Wellington St		

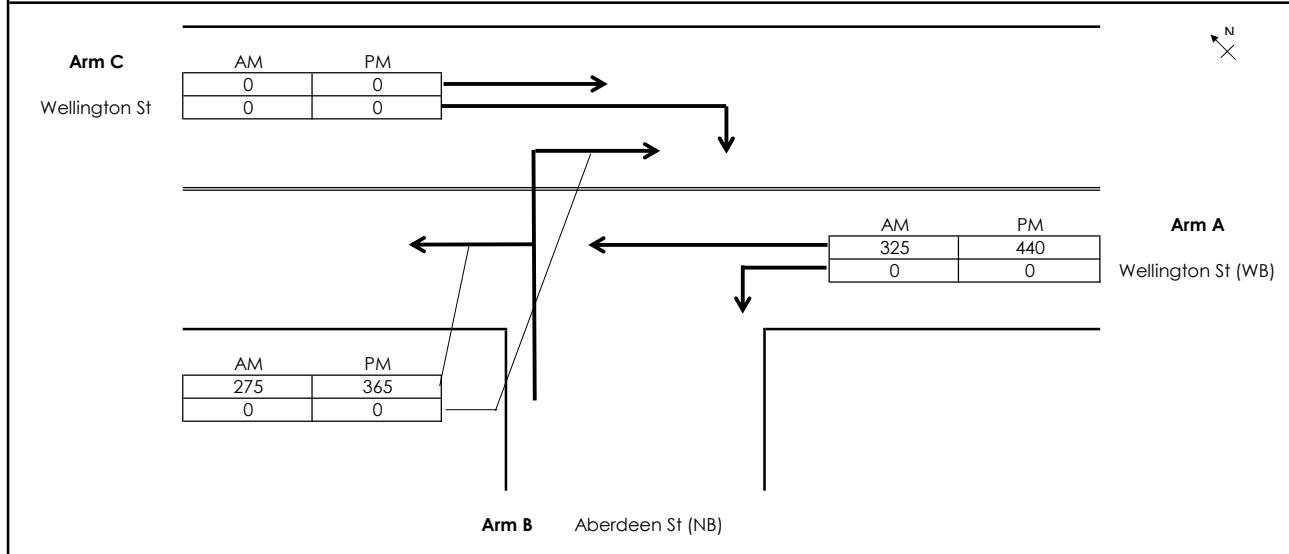

GEOMETRY			
Major Road Width (m)	W	4.10	Lane widths (m)
Central Reserve Width (m)	Wcr	0.00	w(b-a) 0.00
Blockage of major road right turn	Y/N?	N	w(b-c) 4.88
Combined stream on minor arm	Y/N?	N	w(c-b) 0.00
Visibility Distances (m)	Vr(b-a)	0	Calculated Parameters
	VI(b-a)	0	D 0.533
	Vr(b-c)	5	E 1
	Vr(c-b)	0	F 0.586
			Y 0.859
ANALYSIS		AM PEAK	PM PEAK
TRAFFIC FLOWS (pcu/hr)	q(c-a)	0	0
	q(c-b)	0	0
	q(a-b)	0	0
	q(a-c)	325	440
	q(b-a)	0	0
	q(b-c)	275	365
	f	1.00	1.00
CAPACITIES (pcu/hr)	Q(b-a)	280.171	261
	Q(b-c)	643.532	607.6
	Q(b-ac)	643.532	607.6
	Q(c-b)	377.023	356
RFC's	c-b	0.00	0.00
	b-a	0.00	0.00
	b-c	0.43	0.60
RFC		0.43	0.60

Where VI and Vr are visibility distances to the left or right of the respective streams
 $D = (1 + 0.094(w(b-a) - 3.65))(1 + 0.0009(Vr(b-a) - 120))(1 + 0.0006(VI(b-a) - 150))$
 $E = (1 + 0.094(w(b-c) - 3.65))(1 + 0.0009(Vr(b-c) - 120))$
 $F = (1 + 0.094(w(c-b) - 3.65))(1 + 0.0009(Vr(c-b) - 120))$
 $Y = 1 - 0.0345W$
 f = proportion of minor traffic turning left
 $Q(b-ac) = Q(b-c) * Q(b-a) / ((1-f) * Q(b-c) + f * Q(b-a))$ Capacity of combined streams

All the above formulas are in accordance to T.P.D.M. Volume 2 Chapter 4 Appendix 1

TRAFFIC SIGNALS CALCULATION

Job No.: CHK50751910

MVA HONG KONG LIMITED

Junction: Queen's Rd C / Wellington St (J4)

Design Year: 2033

Description: 2033 Reference Traffic Flows

Designed By: YAM

Checked By: KFM

Approach	Movements	Phase	Stage	Width (m)	Radius (m)		Gradient (%)	Pro. Turning (%)		Revised Saturation Flow (pcu/hr)		AM Peak			PM Peak		
					Left	Right		AM	PM	AM	PM	Flow (pcu/hr)	y Value	Critical y	Flow (pcu/hr)	y Value	Critical y
Queen's Rd C (WB)	←	A	1	3.400						1955	1955	365	0.187	0.187	405	0.207	0.207
	↙	A	1	3.400	15					1905	1905	219	0.115		243	0.128	
	↘	A	1	3.500	12.5					1580	1580	181	0.115		202	0.128	
Wellington St (WB)	↔	B	2	4.600	15			42%	43%	1990	1990	600	0.302	0.302	805	0.405	0.405
Pedestrian Crossing		Cp	2	MIN GREEN + FLASH =		8	+	8	=	16							
Pedestrian Crossing		Dp	1	MIN GREEN + FLASH =		6	+	7	=	13							

Notes: * Site Factor = 0.9 (Effect of kerb side bus stop situated at Queen's Road Central)	Flow: (pcu/hr) 		Group	B.Dp	A.B	Group	B.Dp	A.B
	y	0.302	0.488	y	0.405	0.612		
	L (sec)	25	9	L (sec)	25	9		
	C (sec)	80	80	C (sec)	80	80		
	y pract.	0.619	0.799	y pract.	0.619	0.799		
	R.C. (%)	105%	64%	R.C. (%)	53%	31%		

Stage / Phase Diagrams														
1.			2.			3.			4.			5.		
I/G= 6		I/G= 5		I/G=		I/G=		I/G=		I/G=		I/G=		
I/G= 6		I/G= 5		I/G=		I/G=		I/G=		I/G=		I/G=		
Date: MAR, 2024										Junction: Queen's Rd C / Wellington St (J4)				

APPENDIX C – Traffic Forecast for NIA and AQIA

S16 Planning Application for Proposed Residential / Commercial Development at 152-164 Wellington Street - Year 2045 Traffic Forecast for NIA

Index ⁽¹⁾	Road Section	Direction	2045 AM Peak		2045 PM Peak	
			Peak Hour Traffic Flow - Round up to nearest 10 (veh/hr)	HV% ⁽²⁾	Peak Hour Traffic Flow - Round up to nearest 10 (veh/hr)	HV% ⁽²⁾
			L1A	Man Cheung Street	One-way	730
L1B	Rumsey Street Flyover	One-way	2310	11%	2610	8%
L1C	Man Cheung Street	One-way	730	11%	1040	11%
L1D	Man Cheung Street	One-way	730	11%	1040	11%
L2A	Central-Wanchai Bypass	One-way	1330	9%	1380	6%
L2B	Rumsey Street Flyover	One-way	4070	10%	4670	8%
L2C	Rumsey Street Flyover	One-way	3810	13%	2850	7%
L3A	Rumsey Street Flyover	One-way	2750	11%	3300	8%
L4A	Connaught Road Central	One-way	3690	11%	3920	10%
L4B	Connaught Road Central	One-way	1210	14%	1040	13%
L4C	Connaught Road Central	One-way	1430	13%	1320	13%
L4D	Connaught Road Central	One-way	1680	18%	1650	14%
L4E	Man Kat Street	One-way	220	19%	220	6%
L4F	Connaught Road Central	One-way	1460	18%	1450	16%
L4G	Connaught Road Central	One-way	840	22%	760	20%
L5A	Des Voeux Road Central	Two-way	770	20%	790	14%
L5B	Des Voeux Road Central	Two-way	570	18%	620	18%
L5C	Des Voeux Road Central	Two-way	650	16%	690	18%
L5D	Des Voeux Road Central	Two-way	590	18%	640	19%
L5E	Des Voeux Road Central	Two-way	720	33%	760	27%
L5F	Des Voeux Road Central	Two-way	360	33%	460	19%
L5G	Des Voeux Road Central	Two-way	590	22%	640	18%
L6A	Wing Lok Street	One-way	50	0%	40	0%
L6B	Wing Lok Street	One-way	420	23%	330	6%
L6C	Wing Lok Street	One-way	310	6%	170	1%
L7A	Queen's Road Central	One-way	540	6%	550	5%
L7B	Queen's Road Central	One-way	550	13%	580	8%
L7C	Queen's Road Central	One-way	780	12%	850	9%
L7D	Bonham Strand	One-way	760	8%	870	3%
L7E	Bonham Strand	One-way	180	10%	150	6%
L8A	Stanley Street	One-way	70	22%	110	3%
L8B	Cochrane Street	One-way	20	19%	20	0%
L8C	Cochrane Street	One-way	60	22%	100	3%
L9A	Wellington Street	One-way	780	10%	1100	5%
L9B	Wellington Street	One-way	230	9%	380	5%
L9C	Wellington Street	One-way	230	9%	380	4%
L9D	Wellington Street	One-way	570	10%	830	4%
L10A	Queen's Road Central	One-way	580	15%	810	8%
L11A	Jervis Street	One-way	120	3%	90	4%
L11B	Jervis Street	One-way	180	3%	150	3%
L11C	Jervis Street	One-way	70	5%	60	4%
L12A	Burd Street	One-way	20	0%	30	0%
L12B	Burd Street	One-way	20	0%	30	0%
L13A	Wo On Lane	Two-way	20	29%	40	13%
L14A	Lyndhurst Terrace	One-way	450	10%	650	5%
L14B	Lyndhurst Terrace	One-way	340	12%	500	4%
L15A	Gage Street	One-way	260	8%	340	6%
L15B	Gage Street	One-way	150	9%	190	6%
L16A	Gough Street and Shing Wong Street	One-way	40	27%	80	6%
L17A	Kau U Fong	Two-way	40	26%	40	5%
L18A	Hollywood Road	One-way	420	12%	410	6%
L18B	Hollywood Road	One-way	450	13%	480	5%
L18C	Hollywood Road	One-way	450	10%	550	5%
L18D	Hollywood Road	One-way	450	10%	550	5%
L18E	Hollywood Road	One-way	460	10%	560	5%
L18F	Hollywood Road	One-way	630	11%	790	5%
L18G	Hollywood Road	One-way	740	11%	930	6%

L18H	Wyndham Street	One-way	720	11%	850	5%
L19A	Arbuthnot Road	Two-way	150	5%	210	5%
L20A	Staunton Street	One-way	90	18%	100	5%
L20B	Staunton Street	One-way	260	11%	330	3%
L20C	Staunton Street	One-way	170	13%	200	5%
L20D	Staunton Street and Bridges Street	Two-way	130	16%	140	1%
L21A	Elgin Street	One-way	100	8%	140	2%
L22A	Pottinger Street	One-way	310	13%	310	5%
L23A	Queen Victoria Street	One-way	340	20%	300	5%
L23B	Queen Victoria Street	One-way	180	8%	170	5%
L24A	Old Bailey Street	One-way	120	14%	150	11%
L25A	Jubilee Street	One-way	360	10%	440	11%
L25B	Jubilee Street	One-way	280	12%	370	9%
L26A	Peel Street	One-way	20	18%	20	0%
L26B	Peel Street	Two-way	20	0%	20	13%
L26C	Peel Street	One-way	100	8%	140	2%
L26D	Peel Street	Two-way	30	0%	20	27%
L27A	Graham Street	One-way	170	8%	270	3%
L28A	Aberdeen Street	One-way	130	4%	160	1%
L28B	Aberdeen Street	One-way	290	7%	370	2%
L28C	Aberdeen Street	One-way	380	13%	560	4%
L28D	Aberdeen Street	One-way	350	11%	490	3%
L28E	Aberdeen Street	One-way	360	12%	500	3%
L29A	Elgin Street	One-way	10	0%	10	33%
L30A	Wing Wo Street	One-way	120	5%	200	5%
L31A	Rumsey Street	One-way	630	23%	450	27%
L31B	Rumsey Street	One-way	260	8%	140	1%
L32A	Man Wa Lane	One-way	30	0%	80	3%
L33A	Hillier Street	One-way	190	8%	180	5%
L33B	Hillier Street	One-way	190	8%	180	5%
L33C	Hillier Street	One-way	870	10%	1020	8%
L34A	Mercer Street	One-way	120	5%	110	3%
L35A	Hillier Street	One-way	70	8%	70	0%
L35B	Hillier Street	One-way	140	6%	120	0%
L36A	Cleverly Street	One-way	40	22%	50	0%
L36B	Cleverly Street	One-way	50	15%	80	3%
L37A	Cleverly Street	One-way	280	7%	250	2%
L50A	Bonham Strand	One-way	490	8%	460	3%
L52A	Jervis Street	One-way	120	12%	140	9%
L53A	Queen's Road Central	One-way	770	15%	990	8%
L55A	Lok Ku Road	One-way	170	18%	180	4%
L80A	Old Bailey Street	One-way	200	15%	240	8%
L82A	Gilman Street	One-way	70	6%	70	8%
L82B	Gilman Street	Two-way	30	0%	30	0%
L83A	Connaught Road Central	One-way	460	14%	490	9%
L83B	Connaught Road Central	One-way	430	30%	240	35%

Notes:

1. Please refer to Figure 6.1 for index plan of assessed road sections.
2. Vehicles with an unladen weight of 1,525 kg or more are categorized as heavy vehicles (HV), which includes light/medium/heavy goods vehicles (LGV/MGV/HGV), container trucks, public light bus (PLB), non-franchised buses (NB), and franchised buses (FB)
3. Motorized Vehicle is prohibited from 0700 to 1900 in Elgin Street (L29A)

Road Profile

Road Profile

Road ID	Road Name	Direction	Road Type	Speed Limit (km/h)	Road Length (m)
L1A	Man Cheung Street	One-way	DD	50	120
L1B	Rumsey Street Flyover	One-way	UT	50	170
L1C	Man Cheung Street	One-way	DD	50	80
L1D	Man Cheung Street	One-way	DD	50	90
L2A	Central-Wanchai Bypass	One-way	UT	80	400
L2B	Rumsey Street Flyover	One-way	UT	80	360
L2C	Rumsey Street Flyover	One-way	UT	80	600
L2D	Rumsey Street Flyover	One-way	UT	50	120
L2E	Central-Wanchai Bypass	One-way	UT	80	140
L3A	Rumsey Street Flyover	One-way	UT	50	190
L4A	Connaught Road Central	One-way	PD	50	60
L4B	Connaught Road Central	One-way	PD	50	160
L4C	Connaught Road Central	One-way	PD	50	90
L4D	Connaught Road Central	One-way	PD	50	60
L4E	Man Kat Street	One-way	PD	50	60
L4F	Connaught Road Central	One-way	PD	50	60
L4G	Connaught Road Central	One-way	PD	50	130
L4H	Connaught Road Central	One-way	PD	50	170
L4I	Connaught Road West	One-way	PD	50	140
L5A	Des Voeux Road Central	Two-way	DD	50	70
L5B	Des Voeux Road Central	Two-way	DD	50	60
L5C	Des Voeux Road Central	Two-way	DD	50	140
L5D	Des Voeux Road Central	Two-way	DD	50	90
L5E	Des Voeux Road Central	Two-way	DD	50	90
L5F	Des Voeux Road Central	Two-way	DD	50	130
L5G	Des Voeux Road Central	Two-way	DD	50	80
L6A	Wing Lok Street	One-way	LD	50	90
L6B	Wing Lok Street	One-way	LD	50	130
L6C	Wing Lok Street	One-way	LD	50	80
L7A	Queen's Road Central	One-way	PD	50	240
L7B	Queen's Road Central	One-way	PD	50	60
L7C	Queen's Road Central	One-way	PD	50	230
L7D	Bonham Strand	One-way	DD	50	140
L7E	Bonham Strand	One-way	DD	50	80
L8A	Stanley Street	One-way	LD	50	250
L8B	Cochrane Street	One-way	LD	50	40
L8C	Cochrane Street	One-way	LD	50	40
L9A	Wellington Street	One-way	DD	50	130
L9B	Wellington Street	One-way	DD	50	90
L9C	Wellington Street	One-way	DD	50	180
L9D	Wellington Street	One-way	DD	50	90
L10A	Queen's Road Central	One-way	PD	50	220
L11A	Jervis Street	One-way	LD	50	70
L11B	Jervis Street	One-way	LD	50	80
L11C	Jervis Street	One-way	LD	50	90
L12A	Burd Street	One-way	LD	50	60
L12B	Burd Street	One-way	LD	50	20
L13A	Wo On Lane	Two-way	LD	50	90
L14A	Lyndhurst Terrace	One-way	LD	50	180
L14B	Lyndhurst Terrace	One-way	LD	50	180
L15A	Gage Street	One-way	LD	50	100
L15B	Gage Street	One-way	LD	50	70
L16A	Gough Street and Shing Wong Street	One-way	LD	50	200
L17A	Kau U Fong	Two-way	LD	50	110
L18A	Hollywood Road	One-way	LD	50	150

Road ID	Road Name	Direction	Road Type	Speed Limit (km/h)	Road Length (m)
L18B	Hollywood Road	One-way	LD	50	110
L18C	Hollywood Road	One-way	LD	50	50
L18D	Hollywood Road	One-way	LD	50	30
L18E	Hollywood Road	One-way	LD	50	40
L18F	Hollywood Road	One-way	LD	50	100
L18G	Hollywood Road	One-way	LD	50	100
L18H	Wyndham Street	One-way	LD	50	210
L19A	Arbuthnot Road	Two-way	LD	50	240
L20A	Staunton Street	One-way	LD	50	120
L20B	Staunton Street	One-way	LD	50	50
L20C	Staunton Street	One-way	LD	50	70
L20D	Staunton Street and Bridges Street	Two-way	LD	50	320
L21A	Elgin Street	One-way	LD	50	210
L22A	Pottinger Street	One-way	LD	50	120
L23A	Queen Victoria Street	One-way	DD	50	70
L23B	Queen Victoria Street	One-way	DD	50	120
L24A	Old Bailey Street	One-way	LD	50	60
L25A	Jubilee Street	One-way	DD	50	70
L25B	Jubilee Street	One-way	DD	50	130
L26A	Peel Street	One-way	LD	50	70
L26B	Peel Street	Two-way	LD	50	60
L26C	Peel Street	One-way	LD	50	20
L26D	Peel Street	Two-way	LD	50	70
L27A	Graham Street	One-way	LD	50	60
L28A	Aberdeen Street	One-way	LD	50	110
L28B	Aberdeen Street	One-way	LD	50	90
L28C	Aberdeen Street	One-way	LD	50	80
L28D	Aberdeen Street	One-way	LD	50	30
L28E	Aberdeen Street	One-way	LD	50	20
L29A	Elgin Street	One-way	LD	50	90
L30A	Wing Wo Street	One-way	LD	50	70
L31A	Rumsey Street	One-way	DD	50	70
L31B	Rumsey Street	One-way	LD	50	50
L32A	Man Wa Lane	One-way	DD	50	70
L33A	Hillier Street	One-way	DD	50	40
L33B	Hillier Street	One-way	DD	50	50
L33C	Hillier Street	One-way	DD	50	60
L34A	Mercer Street	One-way	LD	50	90
L35A	Hillier Street	One-way	LD	50	70
L35B	Hillier Street	One-way	LD	50	30
L36A	Cleverly Street	One-way	LD	50	40
L36B	Cleverly Street	One-way	LD	50	50
L37A	Cleverly Street	One-way	LD	50	40
L38A	Connaught Road Central	One-way	PD	50	170
L38B	Connaught Road Central	One-way	PD	50	30
L38C	Connaught Road Central	One-way	PD	50	140
L38D	Man Kat Street	One-way	PD	50	40
L38E	Man Kat Street	One-way	PD	50	40
L38F	Central-Wanchai Bypass	One-way	UT	50	300
L39A	Man Kwong Street	One-way	DD	50	160
L39B	Man Kwong Street	One-way	DD	50	100
L39C	Man Kwong Street	One-way	DD	50	90
L39D	Man Kwong Street	One-way	DD	50	130
L40A	Man Fai Street	One-way	LD	50	180
L41A	Man Kat Street	One-way	PD	50	90
L41B	Pier Road	One-way	DD	50	130
L41C	Man Kat Street	One-way	PD	50	80
L41D	Kong Chung Lane	One-way	LD	50	80

Road ID	Road Name	Direction	Road Type	Speed Limit (km/h)	Road Length (m)
L41E	Man Kat Street	One-way	PD	50	70
L42A	Central-Wanchai Bypass	One-way	UT	50	180
L42B	Central-Wanchai Bypass	One-way	UT	50	90
L42C	Connaught Road Central	One-way	PD	50	180
L42D	Connaught Road Central	One-way	PD	50	70
L42E	Connaught Road Central	One-way	PD	50	150
L42F	Connaught Road Central	One-way	PD	50	60
L42G	Connaught Road Central	One-way	PD	50	200
L42H	Connaught Road Central	One-way	PD	50	70
L42I	Connaught Road Central Underpass	One-way	UT	50	110
L42J	Connaught Road Central Underpass	One-way	UT	50	130
L43A	Finance Street	One-way	LD	50	90
L43B	Finance Street	One-way	LD	50	60
L43C	Finance Street	One-way	DD	50	250
L43D	Man Cheung Street	One-way	DD	50	180
L43E	Man Cheung Street	One-way	DD	50	70
L43F	Man Cheung Street	One-way	DD	50	130
L43G	Man Cheung Street	One-way	DD	50	70
L43H	Man Cheung Street	One-way	DD	50	80
L43I	Man Cheung Street	One-way	DD	50	30
L43J	Man Cheung Street	One-way	DD	50	50
L44A	Harbour View Street	One-way	LD	50	200
L45A	Connaught Road Central	One-way	PD	50	50
L45B	Connaught Road Central	One-way	PD	50	80
L45C	Connaught Road Central	One-way	PD	50	90
L45D	Connaught Road Central	One-way	PD	50	140
L45E	Connaught Road West	One-way	PD	50	60
L46A	Des Voeux Road Central	Two-way	DD	50	220
L47A	Des Voeux Road Central	Two-way	DD	50	90
L47B	New Market Street	Two-way	LD	50	80
L48A	Wing Lok Street	One-way	LD	50	90
L49A	Queen's Road Central	One-way	PD	50	70
L49B	Queen's Road Central	One-way	PD	50	40
L50A	Bonham Strand	One-way	DD	50	100
L50B	Bonham Strand	Two-way	DD	50	70
L50C	Wing Lok Street	One-way	LD	50	50
L51A	Wellington Street	One-way	DD	50	70
L52A	Jervois Street	One-way	LD	50	100
L53A	Queen's Road Central	One-way	PD	50	110
L53B	Queen's Road Central	One-way	PD	50	110
L54A	Bonham Strand West	One-way	LD	50	10
L55A	Lok Ku Road	One-way	LD	50	220
L56A	Bonham Strand	One-way	DD	50	60
L56B	Bonham Strand	One-way	DD	50	30
L57A	Hollywood Road	One-way	LD	50	20
L57B	Hollywood Road	One-way	LD	50	30
L57C	Hollywood Road	One-way	LD	50	80
L58A	Ladder Street and Square Street	One-way	LD	50	170
L59A	Tai Ping Shan Street	One-way	LD	50	100
L60A	Po Hing Fong	Two-way	LD	50	140
L61A	Kui In Fong	Two-way	LD	50	70
L61B	Caine Lane	Two-way	LD	50	190
L62A	Caine Road	Two-way	DD	50	280
L62B	Caine Road	Two-way	DD	50	270
L62C	Caine Road	Two-way	DD	50	170
L63A	Seymour Road	One-way	LD	50	130
L63B	Castle Road	One-way	LD	50	90
L63C	Seymour Road	One-way	DD	50	30

Road ID	Road Name	Direction	Road Type	Speed Limit (km/h)	Road Length (m)
L63D	Castle Road	One-way	DD	50	160
L63E	Seymour Road	One-way	LD	50	210
L64A	Robinson Road	Two-way	DD	50	100
L65A	Peel Street	One-way	LD	50	30
L65B	Peel Street	Two-way	LD	50	80
L65C	Mosque Street	One-way	LD	50	110
L66A	Pottinger Street	One-way	DD	50	70
L67A	Pedder Street	One-way	DD	50	120
L67B	Pedder Street	One-way	DD	50	70
L68A	D'Aguilar Street	One-way	LD	50	40
L68B	D'Aguilar Street	One-way	LD	50	90
L68C	Lan Kwai Fong	One-way	LD	50	100
L68D	D'Aguilar Street	One-way	LD	50	20
L68E	D'Aguilar Street	One-way	LD	50	20
L68F	D'Aguilar Street	One-way	LD	50	50
L68G	D'Aguilar Street	One-way	LD	50	40
L69A	Wyndham Street	One-way	DD	50	110
L69B	Wyndham Street	One-way	DD	50	90
L70A	Glenealy	One-way	DD	50	40
L71A	Lower Albert Road	One-way	LD	50	70
L71B	Lower Albert Road	Two-way	LD	50	60
L71C	Ice House Street	One-way	LD	50	80
L72A	Cleverly Street	One-way	DD	50	80
L72B	Cleverly Street	One-way	LD	50	50
L73A	Morrison Street	Two-way	LD	50	60
L73B	Morrison Street	Two-way	LD	50	40
L73C	Morrison Street	One-way	LD	50	30
L73D	Morrison Street	One-way	LD	50	40
L73E	Morrison Street	One-way	LD	50	70
L74A	Upper Station Street	One-way	LD	50	20
L75A	Sai Street	Two-way	LD	50	60
L76A	Tung Street	Two-way	LD	50	60
L77A	On Lan Street	Two-way	LD	50	70
L78A	Chancery Lane	Two-way	LD	50	100
L80A	Old Bailey Street	One-way	LD	50	100
L81A	Rumsey Street	One-way	LD	50	60
L81B	Chung Kong Road	Two-way	LD	50	70
L81C	Chung Kong Road	One-way	LD	50	50
L82A	Gilman Street	One-way	DD	50	70
L82B	Gilman Street	Two-way	LD	50	40
L83A	Connaught Road Central	One-way	PD	50	20
L83B	Connaught Road Central	One-way	PD	50	20

Year 2030
24-Hour Traffic Flow

Road Link No.	Road Name	Vehicle Class Description			Private Cars	Taxi	Light Goods Vehicles (<=2.5t)	Light Goods Vehicles (2.5-3.5t)	Light Goods Vehicles (3.5-5.5t)	Medium & Heavy Goods Vehicles (5.5-15t)	Medium & Heavy Goods Vehicles (15t-24t)	Public Light Buses	Private Light Buses (<=3.5t)	Private Light Buses (>3.5t)	Non-franchised Buses (<=6.4t)	Non-franchise d Buses (6.4-15t)	Non-franchise d Buses (15-24t)	Single Deck Franchise d Buses	Double Deck Franchise d Buses	Motor Cycles	Medium & Heavy Goods Vehicles (>24t)	Nonfranchised Buses (>24t)	Heavy Vehicles	
		Dir.	Hour	Total (veh)																				
L1A	Man Cheung Street	One-way	00:00-01:00	340	55.1%	27.4%	-	3.0%	1.5%	0.6%	0.9%	0.6%	0.3%	2.1%	0.6%	0.3%	0.9%	0.3%	3.0%	3.3%	0.3%	-	14%	
			01:00-02:00	230	54.1%	28.4%	-	3.2%	1.4%	0.5%	0.9%	0.5%	0.5%	2.3%	0.5%	0.5%	0.9%	-	3.2%	3.2%	0.5%	-	14%	
			02:00-03:00	160	53.2%	29.9%	-	3.2%	1.3%	0.6%	0.6%	0.6%	-	1.9%	0.6%	0.6%	0.6%	-	3.2%	3.2%	-	-	14%	
			03:00-04:00	100	52.1%	30.9%	-	3.2%	2.1%	-	1.1%	-	-	2.1%	1.1%	-	1.1%	-	3.2%	3.2%	-	-	14%	
			04:00-05:00	80	52.6%	32.9%	-	3.9%	1.3%	-	1.3%	-	-	1.3%	-	-	1.3%	-	2.6%	2.6%	-	-	12%	
			05:00-06:00	150	50.0%	32.6%	-	3.5%	2.1%	0.7%	0.7%	0.7%	0.7%	-	2.1%	0.7%	0.7%	0.7%	-	2.8%	2.8%	-	-	15%
			06:00-07:00	390	48.6%	34.1%	-	3.7%	2.1%	0.5%	1.0%	0.5%	0.3%	1.6%	0.5%	0.5%	0.8%	0.3%	2.9%	2.4%	0.3%	-	15%	
			07:00-08:00	710	47.5%	35.5%	-	3.8%	2.1%	0.6%	1.0%	0.6%	0.1%	1.6%	0.6%	0.4%	0.8%	0.1%	2.8%	2.1%	0.3%	-	15%	
			08:00-09:00	700	43.3%	39.8%	-	4.2%	2.5%	0.6%	1.2%	0.6%	0.1%	1.3%	0.6%	0.4%	0.9%	0.1%	2.6%	1.6%	0.3%	-	15%	
			09:00-10:00	1040	60.3%	22.8%	-	2.4%	1.0%	0.4%	0.8%	0.4%	0.3%	2.5%	0.5%	0.4%	0.8%	0.2%	3.3%	3.9%	0.2%	-	13%	
			10:00-11:00	990	58.5%	24.3%	-	2.6%	1.1%	0.4%	0.8%	0.4%	0.3%	2.4%	0.5%	0.4%	0.8%	0.2%	3.3%	3.7%	0.2%	-	14%	
			11:00-12:00	950	57.0%	25.8%	-	2.7%	1.3%	0.4%	0.8%	0.4%	0.3%	2.3%	0.5%	0.4%	0.8%	0.2%	3.2%	3.5%	0.2%	-	14%	
			12:00-13:00	930	55.4%	27.4%	-	2.9%	1.4%	0.4%	0.9%	0.4%	0.2%	2.2%	0.5%	0.4%	0.9%	0.2%	3.1%	3.3%	0.2%	-	14%	
			13:00-14:00	910	53.8%	29.2%	-	3.1%	1.6%	0.4%	0.9%	0.4%	0.2%	2.1%	0.6%	0.4%	0.9%	0.2%	3.0%	3.0%	0.2%	-	14%	
			14:00-15:00	830	52.0%	31.0%	-	3.3%	1.7%	0.5%	1.0%	0.5%	0.2%	1.9%	0.6%	0.4%	0.8%	0.1%	3.0%	2.8%	0.2%	-	14%	
			15:00-16:00	770	50.1%	32.9%	-	3.5%	1.8%	0.5%	1.0%	0.5%	0.3%	1.8%	0.5%	0.4%	0.8%	0.1%	2.9%	2.5%	0.3%	-	14%	
			16:00-17:00	720	48.0%	35.0%	-	3.6%	2.1%	0.6%	1.0%	0.6%	0.1%	1.7%	0.6%	0.4%	0.8%	0.1%	2.8%	2.2%	0.3%	-	15%	
			17:00-18:00	720	45.8%	37.3%	-	3.9%	2.2%	0.6%	1.1%	0.6%	0.1%	1.5%	0.6%	0.4%	0.8%	0.1%	2.6%	1.9%	0.3%	-	15%	
			18:00-19:00	1000	61.2%	21.7%	-	2.3%	0.9%	0.4%	0.7%	0.4%	0.3%	2.6%	0.5%	0.4%	0.8%	0.2%	3.3%	4.0%	0.2%	-	13%	
			19:00-20:00	1400	60.2%	22.6%	-	2.4%	1.0%	0.4%	0.7%	0.4%	0.3%	2.6%	0.5%	0.4%	0.8%	0.2%	3.3%	3.9%	0.2%	-	13%	
			20:00-21:00	1130	59.3%	23.5%	-	2.5%	1.1%	0.4%	0.7%	0.4%	0.3%	2.5%	0.5%	0.4%	0.8%	0.2%	3.3%	3.8%	0.2%	-	13%	
			21:00-22:00	940	58.4%	24.5%	-	2.6%	1.2%	0.4%	0.7%	0.4%	0.3%	2.4%	0.5%	0.4%	0.9%	0.2%	3.2%	3.6%	0.2%	-	14%	
			22:00-23:00	810	57.4%	25.5%	-	2.7%	1.2%	0.5%	0.7%	0.5%	0.2%	2.3%	0.5%	0.4%	0.9%	0.2%	3.2%	3.5%	0.2%	-	14%	
			23:00-00:00	600	56.4%	26.4%	-	2.9%	1.3%	0.5%	0.8%	0.5%	0.3%	2.2%	0.5%	0.3%	0.8%	0.2%	3.2%	3.4%	0.2%	-	14%	
L1B	Rumsey Street Flyover	One-way	00:00-01:00	790	57.3%	26.7%	-	4.5%	2.4%	0.4%	0.9%	1.1%	0.1%	0.8%	0.4%	0.3%	0.6%	0.1%	2.0%	2.2%	0.3%	-	14%	
			01:00-02:00	460	57.0%	26.9%	-	4.6%	2.4%	0.4%	0.9%	1.1%	-	0.9%	0.4%	0.2%	0.7%	-	2.0%	2.2%	0.2%	-	14%	
			02:00-03:00	330	56.8%	27.2%	-	4.6%	2.5%	0.3%	0.9%	1.2%	-	0.9%	0.3%	0.3%	0.6%	-	1.9%	2.2%	0.3%	-	14%	
			03:00-04:00	250	56.2%	27.3%	-	5.0%	2.5%	0.4%	0.8%	1.2%	-	0.8%	0.4%	0.4%	0.4%	-	2.1%	2.1%	0.4%	-	14%	
			04:00-05:00	260	55.9%	27.2%	-	4.7%	2.8%	0.4%	0.8%	1.2%	-	1.2%	0.4%	0.4%	0.4%	-	2.0%	2.0%	0.4%	-	15%	
			05:00-06:00	370	55.4%	27.4%	-	5.2%	2.7%	0.5%	0.8%	1.4%	0.3%	1.1%	0.3%	0.3%	0.5%	-	1.9%	1.9%	0.3%	-	15%	
			06:00-07:00	760	54.9%	27.5%	-	5.1%	2.9%	0.4%	0.8%	1.4%	0.1%	1.2%	0.4%	0.3%	0.7%	0.1%	1.8%	2.0%	0.3%	-	16%	
			07:00-08:00	1490	54.5%	27.7%	0.1%	5.3%	3.0%	0.4%	0.8%	1.6%	0.2%	1.2%	0.4%	0.3%	0.6%	0.1%	1.9%	1.9%	0.2%	-	16%	
			08:00-09:00	2200	54.1%	27.8%	0.0%	5.3%	3.1%	0.4%	0.8%	1.6%	0.2%	1.3%	0.4%	0.3%	0.6%	0.1%	1.9%	1.9%	0.2%	-	16%	
			09:00-10:00	2420	59.3%	26.0%	0.0%	4.0%	2.0%	0.5%	0.8%	0.9%	0.0%	0.5%	0.4%	0.2%	0.6%	0.1%	2.1%	2.3%	0.2%	-	12%	
			10:00-11:00	2230	58.5%	26.4%	0.0%	4.2%	2.1%	0.4%	0.9%	0.9%	0.0%	0.6%	0.4%	0.2%	0.6%	0.1%	2.1%	2.3%	0.2%	-	13%	
			11:00-12:00	2250	57.9%	26.5%	0.0%	4.3%	2.2%	0.4%	0.8%	1.0%	0.1%	0.7%	0.4%	0.3%	0.6%	0.1%	2.1%	2.2%	0.2%	-	13%	
			12:00-13:00	2220	57.3%	26.8%	0.0%	4.5%	2.3%	0.5%	0.8%	1.1%	0.1%	0.8%	0.4%	0.3%	0.6%	0.1%	2.0%	2.2%	0.2%	-	14%	
			13:00-14:00	1920	56.8%	27.0%	0.1%	4.6%	2.5%	0.4%	0.8%	1.2%	0.1%	0.9%	0.4%	0.3%	0.6%	0.1%	2.0%	2.1%	0.2%	-	14%	
			14:00-15:00	2140	56.0%	27.1%	0.0%	4.8%	2.7%	0.4%	0.8%	1.3%	0.1%	1.0%	0.4%	0.3%	0.6%	0.1%	2.0%	2.1%	0.2%	-	15%	
			15:00-16:00	1980	55.4%	27.4%	0.1%	5.0%	2.8%	0.4%	0.8%	1.4%	0.2%	1.1%	0.4%	0.3%	0.6%	0.1%	1.9%	2.0%	0.2%	-	15%	
			16:00-17:00	1790	54.6%	27.6%	0.1%	5.2%	3.0%	0.4%	0.8%	1.5%	0.2%	1.2%	0.4%	0.3%	0.6%	0.1%	1.9%	1.9%	0.2%	-	16%	
			17:00-18:00	1850	53.7%	27.9%	0.1%	5.4%	3.1%	0.4%	0.8%	1.6%	0.2%	1.3%	0.4%	0.3%	0.7%	0.1%	1.8%	1.8%	0.2%	-	17%	
			18:00-19:00	2490	59.4%	26.1%	0.0%	3.9%	1.9%	0.4%	0.8%	0.8%	0.0%	0.5%	0.4%	0.2%	0.6%	0.1%	2.1%	2.4%	0.2%	-	12%	
			19:00-20:00	2240	59.1%	26.2%	0.0%	4.0%	2.0%	0.4%	0.8%	0.8%	0.0%	0.5%	0.4%	0.2%	0.6%	0.1%	2.1%	2.3%	0.2%	-	12%	
			20:00-21:00	1760	58.7%	26.3%	0.1%	4.1%	2.0%	0.5%	0.9%	0.9%	0.1%	0.6%	0.3%	0.2%	0.6%	0.1%	2.1%	2.3%	0.2%	-	13%	
			21:00-22:00	1560	58.4%	26.4%	0.1%	4.2%	2.1%	0.4%	0.8%	1.0%	0.1%	0.6%	0.4%	0.3%	0.6%	0.1%	2.1%	2.2%	0.2%	-	13%	
			22:00-23:00	1480	58.1%	26.5%	0.1%	4.3%	2.2%	0.4%	0.8%	1.0%	0.1%	0.7%	0.4%	0.3%	0.6%	0.1%	2.0%	2.2%	0.2%	-	13%	
			23:00-00:00	1130	57.7%	26.7%	-	4.4%	2.3%	0.4%	0.8%	1.1%	0.1%	0.7%	0.4%	0.3%	0.6%	0.1%	2.1%	2.2%	0.2%	-	13%	
L1C	Man Cheung Street	One-way	00:00-01:00	340	55.1%	27.4%	-	3.0%	1.5%	0.6%	0.9%	0.6%	0.3%	2.1%	0.6%	0.3%	0.9%	0.3%	3.0%	3.3%	0.3%	-	14%	
			01:00-02:00	230	54.1%	28.4%	-	3.2%	1.4%	0.5%	0.9%	0.5%	0.5%	2.3%	0.5%	0.5%	0.9%	-	3.2%	3.2%	0.5%	-	14%	
			02:00-03:00	160	53.2%	29.9%	-	3.2%	1.3%	0.6%	0.6%	0.6%	-	1.9%	0.6%	0.6%	0.6%	-	3.2%	3.2%	-	-	14%	
			03:00-04:00	100	52.1%	30.9%	-	3.2%	2.1%	-	1.1%	-	-	2.1%	1.1%	-	1.1%	-	3.2%	3.2%	-	-	14%	
			04:00-05:00	80	52.6%	32.9%	-	3.9%	1.3%	-	1.3%	-	-	1.3%	-	-	1.3%	-	2.6%	2.6%	-	-	12%	
			05:00-06:00	150	50.0%	32.6%	-	3.5%	2.1%	0.7%	0.7%	0.7%	0.7%	-	2.1%	0.7%	0.7%	0.7%	-	2.8%	2.8%	-	-	15%
			06:00-07:00	390	48.6%	34.1%	-	3.7%	2.1%	0.5%	1.0%	0.5%	0.3%	1.6%	0.5%	0.5%	0.8%	0.3%	2.9%	2.4%	0.3%	-	15%	
			07:00-08:00	710	47.5%	35.5%	-	3.8%	2.1%	0.6%	1.0%	0.6%	0.1%	1.6%	0.6%	0.4%	0.8%	0.1%	2.8%	2.1%	0.3%	-	15%	
			08:00-09:00	700	43.3%	39.8%	-	4.2%	2.5%	0.6%	1.2%	0.6%	0.1%	1.3%	0.6%	0.4%	0.9%	0.1%	2.6%	1.6%	0.3%	-	15%	
			09:00-10:00	1040	60.3%	22.8%	-	2.4%	1.0%	0.4%	0.8%	0.4%	0.3%	2.5%	0.5%	0.4%	0.8%	0.2%	3.3%	3.9%	0.2%	-	13%	
			10:00-11:00	990	58.5%	24.3%	-	2.6%	1.1%	0.4%	0.8%	0.4%	0.3%	2.4%	0.5%	0.4%	0.8%	0.2%	3.3%	3.7%	0.2%	-	14%	
			11:00-12:00																					

Road Link No.	Road Name	Vehicle Class Description			Private Cars	Taxi	Light Goods Vehicles (<=2.5t)	Light Goods Vehicles (2.5-3.5t)	Light Goods Vehicles (3.5-5.5t)	Medium & Heavy Goods Vehicles (5.5-15t)	Medium & Heavy Goods Vehicles (15t-24t)	Public Light Buses	Private Light Buses (<=3.5t)	Private Light Buses (>3.5t)	Non-franchised Buses (<6.4t)	Non-franchise d Buses (6.4-15t)	Non-franchise d Buses (15-24t)	Single Deck Franchise d Buses	Double Deck Franchise d Buses	Motor Cycles	Medium & Heavy Goods Vehicles (>24t)	Nonfranchised Buses (>24t)	Heavy Vehicles				
		Dir.	Hour	Total (veh)																				PC	TAXI	LGV(3)	LGV(4)
				13:00-14:00	910	53.8%	29.2%	-	3.1%	1.6%	0.4%	0.9%	0.4%	0.2%	2.1%	0.6%	0.4%	0.8%	0.2%	3.0%	3.0%	0.2%	-	14%			
				14:00-15:00	830	52.0%	31.0%	-	3.3%	1.7%	0.5%	1.0%	0.5%	0.7%	0.5%	0.2%	1.9%	0.6%	0.4%	0.8%	0.1%	3.0%	2.8%	0.2%	-	14%	
				15:00-16:00	770	50.1%	32.9%	-	3.5%	1.8%	0.5%	1.0%	0.5%	0.5%	0.3%	1.8%	0.5%	0.4%	0.8%	0.1%	2.9%	2.5%	0.3%	-	14%		
				16:00-17:00	720	48.0%	35.0%	-	3.6%	2.1%	0.6%	1.0%	0.6%	0.6%	0.1%	1.7%	0.6%	0.4%	0.8%	0.1%	2.8%	2.2%	0.3%	-	15%		
				17:00-18:00	720	45.8%	37.3%	-	3.9%	2.2%	0.6%	1.1%	0.6%	0.1%	1.5%	0.6%	0.4%	0.8%	0.1%	2.6%	1.9%	0.3%	-	15%			
				18:00-19:00	1000	61.2%	21.7%	-	2.3%	0.9%	0.4%	0.7%	0.4%	0.3%	2.6%	0.5%	0.4%	0.8%	0.2%	3.3%	4.0%	0.2%	-	13%			
				19:00-20:00	1400	60.2%	22.6%	-	2.4%	1.0%	0.4%	0.7%	0.4%	0.3%	2.6%	0.5%	0.4%	0.8%	0.2%	3.3%	3.9%	0.2%	-	13%			
				20:00-21:00	1130	59.3%	23.5%	-	2.5%	1.1%	0.4%	0.7%	0.4%	0.3%	2.5%	0.5%	0.4%	0.8%	0.2%	3.3%	3.8%	0.2%	-	13%			
				21:00-22:00	940	58.4%	24.5%	-	2.6%	1.2%	0.4%	0.7%	0.4%	0.3%	2.4%	0.5%	0.4%	0.9%	0.2%	3.2%	3.6%	0.2%	-	14%			
				22:00-23:00	810	57.4%	25.5%	-	2.7%	1.2%	0.5%	0.7%	0.5%	0.2%	2.3%	0.5%	0.4%	0.9%	0.2%	3.2%	3.5%	0.2%	-	14%			
				23:00-00:00	600	56.4%	26.4%	-	2.9%	1.3%	0.5%	0.8%	0.5%	0.3%	2.2%	0.5%	0.3%	0.8%	0.2%	3.2%	3.4%	0.2%	-	14%			
				L1D	Man Cheung Street	One-way	00:00-01:00	340	55.1%	27.4%	-	3.0%	1.5%	0.6%	0.9%	0.6%	0.3%	2.1%	0.6%	0.3%	0.9%	0.3%	3.0%	3.3%	0.3%	-	14%
							01:00-02:00	230	54.1%	28.4%	-	3.2%	1.4%	0.5%	0.9%	0.5%	0.5%	2.3%	0.5%	0.5%	0.9%	-	3.2%	3.2%	0.5%	-	14%
							02:00-03:00	160	53.2%	29.9%	-	3.2%	1.3%	0.6%	0.6%	0.6%	-	1.9%	0.6%	0.6%	0.9%	-	3.2%	3.2%	-	-	14%
							03:00-04:00	100	52.1%	30.9%	-	3.2%	2.1%	-	1.1%	-	-	2.1%	1.1%	-	1.1%	-	3.2%	3.2%	-	-	14%
							04:00-05:00	80	52.6%	32.9%	-	3.9%	1.3%	-	1.3%	-	-	1.3%	-	-	1.3%	-	2.6%	2.6%	-	-	12%
							05:00-06:00	150	50.0%	32.6%	-	3.5%	2.1%	0.7%	0.7%	0.7%	-	2.1%	0.7%	0.7%	0.7%	-	2.8%	2.8%	-	-	15%
							06:00-07:00	390	48.6%	34.1%	-	3.7%	2.1%	0.5%	1.0%	0.5%	0.3%	1.6%	0.5%	0.5%	0.8%	0.3%	2.9%	2.4%	0.3%	-	15%
							07:00-08:00	710	47.5%	35.5%	-	3.8%	2.1%	0.6%	1.0%	0.6%	0.1%	1.6%	0.6%	0.4%	0.8%	0.1%	2.8%	2.1%	0.3%	-	15%
							08:00-09:00	700	43.3%	39.8%	-	4.2%	2.5%	0.6%	1.2%	0.6%	0.1%	1.3%	0.6%	0.4%	0.9%	0.1%	2.6%	1.6%	0.3%	-	15%
09:00-10:00	1040	60.3%	22.8%				-	2.4%	1.0%	0.4%	0.8%	0.4%	0.3%	2.5%	0.5%	0.4%	0.8%	0.2%	3.3%	3.9%	0.2%	-	13%				
10:00-11:00	990	58.5%	24.3%				-	2.6%	1.1%	0.4%	0.8%	0.4%	0.3%	2.4%	0.5%	0.4%	0.8%	0.2%	3.3%	3.7%	0.2%	-	14%				
11:00-12:00	950	57.0%	25.8%				-	2.7%	1.3%	0.4%	0.8%	0.4%	0.3%	2.3%	0.5%	0.4%	0.8%	0.2%	3.2%	3.5%	0.2%	-	14%				
12:00-13:00	930	55.4%	27.4%				-	2.9%	1.4%	0.4%	0.9%	0.4%	0.2%	2.2%	0.5%	0.4%	0.9%	0.2%	3.1%	3.3%	0.2%	-	14%				
13:00-14:00	910	53.8%	29.2%				-	3.1%	1.6%	0.4%	0.9%	0.4%	0.2%	2.1%	0.6%	0.4%	0.8%	0.2%	3.0%	3.0%	0.2%	-	14%				
14:00-15:00	830	52.0%	31.0%				-	3.3%	1.7%	0.5%	1.0%	0.5%	0.2%	1.9%	0.6%	0.4%	0.8%	0.1%	3.0%	2.8%	0.2%	-	14%				
15:00-16:00	770	50.1%	32.9%				-	3.5%	1.8%	0.5%	1.0%	0.5%	0.3%	1.8%	0.5%	0.4%	0.8%	0.1%	2.9%	2.5%	0.3%	-	14%				
16:00-17:00	720	48.0%	35.0%				-	3.6%	2.1%	0.6%	1.0%	0.6%	0.1%	1.7%	0.6%	0.4%	0.8%	0.1%	2.8%	2.2%	0.3%	-	15%				
17:00-18:00	720	45.8%	37.3%				-	3.9%	2.2%	0.6%	1.1%	0.6%	0.1%	1.5%	0.6%	0.4%	0.8%	0.1%	2.6%	1.9%	0.3%	-	15%				
18:00-19:00	1000	61.2%	21.7%				-	2.3%	0.9%	0.4%	0.7%	0.4%	0.3%	2.6%	0.5%	0.4%	0.8%	0.2%	3.3%	4.0%	0.2%	-	13%				
19:00-20:00	1400	60.2%	22.6%				-	2.4%	1.0%	0.4%	0.7%	0.4%	0.3%	2.6%	0.5%	0.4%	0.8%	0.2%	3.3%	3.9%	0.2%	-	13%				
20:00-21:00	1130	59.3%	23.5%	-	2.5%	1.1%	0.4%	0.7%	0.4%	0.3%	2.5%	0.5%	0.4%	0.8%	0.2%	3.3%	3.8%	0.2%	-	13%							
21:00-22:00	940	58.4%	24.5%	-	2.6%	1.2%	0.4%	0.7%	0.4%	0.3%	2.4%	0.5%	0.4%	0.9%	0.2%	3.2%	3.6%	0.2%	-	14%							
22:00-23:00	810	57.4%	25.5%	-	2.7%	1.2%	0.5%	0.7%	0.5%	0.2%	2.3%	0.5%	0.4%	0.9%	0.2%	3.2%	3.5%	0.2%	-	14%							
23:00-00:00	600	56.4%	26.4%	-	2.9%	1.3%	0.5%	0.8%	0.5%	0.3%	2.2%	0.5%	0.3%	0.8%	0.2%	3.2%	3.4%	0.2%	-	14%							
L2A	Central-Wanchai Bypass	One-way	00:00-01:00	430	62.6%	20.7%	-	6.5%	3.5%	0.5%	1.2%	-	-	0.7%	0.2%	0.2%	-	0.9%	2.6%	0.2%	-	14%					
			01:00-02:00	250	61.6%	21.2%	-	6.8%	3.6%	0.4%	1.2%	-	-	0.8%	-	-	0.4%	-	0.8%	2.8%	0.4%	-	14%				
			02:00-03:00	180	61.5%	21.2%	-	6.7%	3.9%	0.6%	1.1%	-	-	0.6%	-	-	0.6%	-	0.6%	2.8%	0.6%	-	15%				
			03:00-04:00	140	60.4%	21.6%	-	6.7%	4.5%	0.7%	1.5%	-	-	0.7%	-	-	-	-	0.7%	3.0%	-	-	15%				
			04:00-05:00	150	60.3%	22.0%	-	7.1%	4.3%	0.7%	1.4%	-	-	0.7%	-	-	-	-	0.7%	2.8%	-	-	15%				
			05:00-06:00	210	58.7%	22.6%	-	7.2%	4.8%	0.5%	1.4%	-	-	1.0%	-	-	-	-	0.5%	2.9%	0.5%	-	16%				
			06:00-07:00	440	58.0%	22.7%	-	7.7%	4.9%	0.7%	1.4%	-	-	0.7%	-	-	0.2%	-	0.2%	3.0%	0.5%	-	16%				
			07:00-08:00	850	57.0%	23.0%	0.1%	7.8%	5.2%	0.7%	1.4%	-	0.1%	0.8%	0.1%	0.1%	0.1%	0.1%	-	0.2%	2.9%	0.4%	-	17%			
			08:00-09:00	1270	56.5%	23.2%	0.1%	7.9%	5.4%	0.7%	1.4%	-	0.1%	0.8%	0.1%	0.1%	0.2%	-	0.2%	3.0%	0.4%	-	17%				
			09:00-10:00	1290	66.1%	19.1%	0.1%	5.7%	2.4%	0.5%	0.9%	-	0.1%	0.5%	0.3%	0.2%	0.4%	0.1%	1.2%	2.3%	0.2%	-	13%				
			10:00-11:00	1200	64.8%	19.7%	0.1%	5.9%	2.8%	0.5%	1.0%	-	0.1%	0.5%	0.3%	0.2%	0.4%	0.1%	1.1%	2.3%	0.3%	-	13%				
			11:00-12:00	1220	63.7%	20.2%	0.1%	6.3%	3.1%	0.5%	1.1%	-	0.1%	0.6%	0.2%	0.2%	0.3%	0.1%	0.9%	2.5%	0.2%	-	14%				
			12:00-13:00	1220	62.4%	20.7%	0.1%	6.5%	3.5%	0.6%	1.2%	-	0.1%	0.6%	0.2%	0.2%	0.3%	0.1%	0.8%	2.6%	0.3%	-	14%				
			13:00-14:00	1060	61.3%	21.1%	0.1%	6.8%	3.9%	0.6%	1.2%	-	0.1%	0.7%	0.2%	0.2%	0.3%	-	0.7%	2.6%	0.3%	-	15%				
			14:00-15:00	1200	60.1%	21.7%	0.1%	7.0%	4.3%	0.6%	1.3%	-	0.1%	0.7%	0.2%	0.2%	0.3%	-	0.6%	2.8%	0.3%	-	15%				
			15:00-16:00	1120	58.8%	22.4%	0.1%	7.4%	4.7%	0.6%	1.3%	-	0.1%	0.7%	0.1%	0.2%	0.2%	-	0.4%	2.9%	0.4%	-	16%				
			16:00-17:00	1020	57.3%	22.8%	0.1%	7.7%	5.1%	0.7%	1.4%	-	0.1%	0.8%	0.1%	0.1%	0.2%	-	0.3%	2.9%	0.4%	-	17%				
			17:00-18:00	1070	55.9%	23.5%	0.1%	8.1%	5.5%	0.8%	1.4%	-	0.1%	0.8%	0.1%	0.1%	0.1%	-	0.1%	3.0%	0.4%	-	18%				
			18:00-19:00	1320	66.8%	18.8%	0.1%	5.5%	2.1%	0.5%	0.9%	-	0.1%	0.5%	0.3%	0.2%	0.5%	0.1%	1.3%	2.2%	0.2%	-	12%				
			19:00-20:00	1190	66.1%	19.2%	0.1%	5.6%	2.4%	0.5%	0.9%	-	0.1%	0.5%	0.3%	0.3%	0.4%	0.1%	1.2%	2.3%	0.3%	-	13%				
20:00-21:00	950	65.2%	19.4%	0.1%	5.8%	2.5%	0.5%	1.0%	-	0.1%	0.5%	0.3%	0.2%	0.4%	0.1%	1.2%	2.3%	0.2%	-	13%							
21:00-22:00	840	64.6%	19.7%	0.1%	6.0%	2.7%	0.5%	1.1%	-	0.1%	0.5%	0.2%	0.2%	0.4%	0.1%	1.1%	2.4%	0.2%	-	13%							
22:00-23:00	800	64.1%	20.1%	0.1%	6.2%	3.0%	0.5%	1.0%	-	0.1%	0.5%	0.3%	0.1%	0.4%	-	1.0%	2.4%	0.3%	-	13%							
23:00-00:00	610	63.4%	20.4%	-	6.4%	3.3%	0.5%	1.2%	-	-	0.5%	0.2%	0.2%	0.3%	-												

Road Link No.	Road Name	Vehicle Class Description			Private Cars	Taxi	Light Goods Vehicles (<=2.5t)	Light Goods Vehicles (2.5-3.5t)	Light Goods Vehicles (3.5-5.5t)	Medium & Heavy Goods Vehicles (5.5-15t)	Medium & Heavy Goods Vehicles (15t-24t)	Public Light Buses	Private Light Buses (<=3.5t)	Private Light Buses (>3.5t)	Non-franchised Buses (<6.4t)	Non-franchise d Buses (6.4-15t)	Non-franchise d Buses (15-24t)	Single Deck Franchise d Buses	Double Deck Franchise d Buses	Motor Cycles	Medium & Heavy Goods Vehicles (>24t)	Nonfranchised Buses (>24t)	Heavy Vehicles			
		Dir.	Hour	Total (veh)																				PC	TAXI	LGV(3)
L2B	Rumsey Street Flyover	One-way	04:00-05:00	450	57.0%	25.8%	-	5.6%	3.1%	0.4%	0.9%	0.9%	0.2%	1.1%	0.4%	0.2%	0.4%	-	1.3%	2.2%	0.2%	-	15%			
			05:00-06:00	660	56.3%	26.2%	-	5.7%	3.4%	0.5%	0.9%	0.9%	0.2%	1.1%	0.3%	0.3%	0.5%	-	1.4%	2.1%	0.3%	-	15%			
			06:00-07:00	1340	55.6%	26.5%	0.1%	5.9%	3.5%	0.5%	1.0%	0.9%	0.1%	1.0%	0.4%	0.2%	0.5%	0.1%	1.3%	2.1%	0.2%	-	16%			
			07:00-08:00	2610	54.9%	26.9%	0.0%	6.0%	3.6%	0.5%	1.0%	1.0%	0.2%	1.1%	0.3%	0.2%	0.5%	0.0%	1.2%	2.1%	0.3%	-	16%			
			08:00-09:00	3870	54.4%	27.1%	0.1%	6.2%	3.8%	0.5%	1.0%	1.0%	0.2%	1.1%	0.3%	0.2%	0.5%	0.1%	1.2%	2.1%	0.3%	-	16%			
			09:00-10:00	4310	62.5%	23.0%	0.0%	4.3%	2.0%	0.4%	0.8%	0.6%	0.1%	0.9%	0.3%	0.2%	0.5%	0.1%	1.6%	2.4%	0.2%	-	12%			
			10:00-11:00	3960	61.3%	23.6%	0.1%	4.6%	2.2%	0.5%	0.9%	0.6%	0.1%	0.9%	0.3%	0.2%	0.5%	0.1%	1.5%	2.4%	0.2%	-	13%			
			11:00-12:00	3990	60.5%	24.1%	0.1%	4.8%	2.4%	0.5%	0.9%	0.7%	0.1%	0.9%	0.3%	0.2%	0.5%	0.1%	1.5%	2.3%	0.2%	-	13%			
			12:00-13:00	3940	59.6%	24.5%	0.1%	5.0%	2.6%	0.5%	0.9%	0.7%	0.1%	0.9%	0.3%	0.2%	0.5%	0.1%	1.4%	2.3%	0.2%	-	14%			
			13:00-14:00	3400	58.5%	25.0%	0.1%	5.2%	2.8%	0.5%	0.9%	0.8%	0.1%	1.0%	0.3%	0.2%	0.5%	0.1%	1.4%	2.3%	0.2%	-	14%			
			14:00-15:00	3790	57.5%	25.6%	0.1%	5.4%	3.1%	0.5%	1.0%	0.8%	0.1%	1.0%	0.3%	0.2%	0.5%	0.1%	1.4%	2.2%	0.2%	-	15%			
			15:00-16:00	3490	56.4%	26.1%	0.1%	5.7%	3.3%	0.5%	1.0%	0.9%	0.1%	1.1%	0.3%	0.2%	0.5%	0.1%	1.3%	2.1%	0.3%	-	15%			
			16:00-17:00	3150	55.1%	26.8%	0.1%	6.0%	3.6%	0.5%	1.0%	1.0%	0.2%	1.1%	0.4%	0.2%	0.5%	0.1%	1.2%	2.1%	0.3%	-	16%			
			17:00-18:00	3240	53.8%	27.4%	0.1%	6.3%	3.9%	0.5%	1.1%	1.0%	0.2%	1.1%	0.3%	0.2%	0.5%	0.1%	1.2%	2.0%	0.2%	-	17%			
			18:00-19:00	4450	62.9%	22.9%	0.0%	4.2%	1.8%	0.4%	0.8%	0.5%	0.1%	0.8%	0.3%	0.2%	0.5%	0.1%	1.6%	2.5%	0.2%	-	12%			
			19:00-20:00	4000	62.3%	23.1%	0.1%	4.3%	2.0%	0.4%	0.9%	0.6%	0.1%	0.9%	0.3%	0.2%	0.5%	0.1%	1.6%	2.4%	0.2%	-	12%			
			20:00-21:00	3140	61.8%	23.4%	0.0%	4.4%	2.1%	0.4%	0.9%	0.6%	0.1%	0.9%	0.4%	0.2%	0.5%	0.1%	1.6%	2.4%	0.2%	-	12%			
			21:00-22:00	2770	61.3%	23.7%	0.0%	4.6%	2.2%	0.4%	0.9%	0.6%	0.1%	0.9%	0.3%	0.2%	0.5%	0.1%	1.6%	2.4%	0.2%	-	13%			
			22:00-23:00	2630	60.7%	24.0%	0.0%	4.7%	2.3%	0.5%	0.9%	0.6%	0.1%	0.9%	0.3%	0.2%	0.5%	0.1%	1.5%	2.4%	0.2%	-	13%			
			23:00-00:00	2000	60.1%	24.2%	0.1%	4.8%	2.5%	0.5%	0.9%	0.7%	0.2%	0.9%	0.4%	0.3%	0.5%	0.1%	1.5%	2.3%	0.3%	-	13%			
			L2C	Rumsey Street Flyover	One-way	00:00-01:00	1040	58.9%	23.5%	-	5.3%	3.7%	0.7%	1.4%	0.7%	0.2%	1.2%	0.3%	0.2%	0.5%	-	1.0%	2.1%	0.4%	-	15%
						01:00-02:00	620	58.4%	23.7%	-	5.4%	4.1%	0.8%	1.5%	0.7%	0.2%	1.1%	0.3%	0.2%	0.5%	-	1.0%	2.0%	0.3%	-	16%
						02:00-03:00	460	57.7%	23.8%	-	5.5%	4.4%	0.9%	1.5%	0.7%	0.2%	1.1%	0.2%	0.2%	0.4%	-	0.9%	2.0%	0.4%	-	17%
						03:00-04:00	350	57.5%	24.0%	-	5.5%	4.6%	0.9%	1.7%	0.6%	-	1.2%	0.3%	0.3%	0.3%	-	0.9%	1.7%	0.6%	-	17%
04:00-05:00	380	56.9%				23.9%	-	5.6%	5.1%	0.8%	1.9%	0.5%	-	1.1%	0.3%	0.3%	0.3%	-	1.1%	1.9%	0.5%	-	17%			
05:00-06:00	570	56.5%				24.2%	-	5.7%	5.2%	0.9%	2.0%	0.5%	0.2%	1.1%	0.2%	0.2%	0.4%	-	0.9%	1.8%	0.5%	-	18%			
06:00-07:00	1200	56.0%				24.2%	0.1%	5.8%	5.5%	1.0%	2.0%	0.6%	0.1%	0.9%	0.2%	0.2%	0.3%	0.1%	0.9%	1.7%	0.5%	-	18%			
07:00-08:00	2390	55.6%				24.4%	0.0%	5.9%	5.8%	1.0%	2.1%	0.5%	0.1%	0.9%	0.2%	0.1%	0.3%	0.0%	0.9%	1.6%	0.5%	-	18%			
08:00-09:00	3630	55.3%				24.4%	0.1%	5.9%	6.0%	1.1%	2.1%	0.6%	0.1%	0.9%	0.2%	0.1%	0.2%	0.1%	0.9%	1.5%	0.6%	-	19%			
09:00-10:00	2750	62.1%				22.8%	0.0%	4.8%	2.0%	0.4%	0.8%	0.7%	0.2%	1.4%	0.4%	0.3%	0.6%	0.0%	0.9%	2.5%	0.2%	-	13%			
10:00-11:00	2660	60.8%				23.2%	0.0%	5.1%	2.6%	0.5%	1.0%	0.7%	0.2%	1.3%	0.3%	0.3%	0.5%	0.0%	0.9%	2.4%	0.3%	-	14%			
11:00-12:00	2810	59.9%				23.4%	0.0%	5.2%	3.1%	0.6%	1.2%	0.7%	0.1%	1.2%	0.3%	0.2%	0.5%	0.0%	0.9%	2.2%	0.3%	-	14%			
12:00-13:00	2910	59.0%				23.6%	0.0%	5.3%	3.7%	0.7%	1.3%	0.7%	0.1%	1.2%	0.3%	0.2%	0.4%	0.0%	0.9%	2.1%	0.3%	-	15%			
13:00-14:00	2640	58.2%				23.8%	0.0%	5.5%	4.2%	0.8%	1.5%	0.6%	0.2%	1.1%	0.3%	0.2%	0.4%	0.0%	0.9%	2.0%	0.4%	-	16%			
14:00-15:00	3100	57.3%				23.9%	0.1%	5.6%	4.7%	0.9%	1.7%	0.6%	0.1%	1.0%	0.2%	0.2%	0.4%	0.1%	0.9%	1.8%	0.5%	-	17%			
15:00-16:00	3010	56.5%				24.1%	0.1%	5.7%	5.2%	0.9%	1.9%	0.6%	0.1%	1.0%	0.2%	0.1%	0.3%	0.1%	0.9%	1.7%	0.5%	-	18%			
16:00-17:00	2860	55.7%				24.3%	0.1%	5.9%	5.7%	1.0%	2.0%	0.6%	0.1%	0.9%	0.2%	0.1%	0.3%	0.1%	0.9%	1.6%	0.5%	-	18%			
17:00-18:00	3110	55.0%				24.5%	0.1%	6.0%	6.2%	1.1%	2.2%	0.5%	0.1%	0.9%	0.2%	0.1%	0.2%	0.1%	0.9%	1.5%	0.6%	-	19%			
18:00-19:00	2710	62.7%				22.8%	0.0%	4.7%	1.4%	0.3%	0.6%	0.7%	0.2%	1.5%	0.4%	0.3%	0.6%	0.0%	0.9%	2.7%	0.1%	-	12%			
19:00-20:00	2520	62.1%				22.9%	0.0%	4.9%	1.8%	0.4%	0.7%	0.7%	0.2%	1.4%	0.4%	0.3%	0.6%	0.0%	0.9%	2.5%	0.2%	-	12%			
20:00-21:00	2040	61.4%				23.1%	0.0%	5.0%	2.2%	0.4%	0.9%	0.7%	0.1%	1.4%	0.3%	0.2%	0.5%	0.0%	0.9%	2.5%	0.2%	-	13%			
21:00-22:00	1870	60.7%				23.2%	0.1%	5.0%	2.6%	0.5%	1.0%	0.7%	0.2%	1.3%	0.3%	0.3%	0.5%	0.1%	0.9%	2.4%	0.3%	-	14%			
22:00-23:00	1820	60.1%				23.4%	0.1%	5.2%	3.0%	0.5%	1.1%	0.7%	0.2%	1.3%	0.3%	0.2%	0.5%	0.1%	0.9%	2.3%	0.3%	-	14%			
23:00-00:00	1430	59.5%				23.5%	0.1%	5.3%	3.3%	0.6%	1.3%	0.6%	0.1%	1.2%	0.3%	0.2%	0.5%	0.1%	0.9%	2.2%	0.4%	-	15%			
L2D	Rumsey Street Flyover	One-way	00:00-01:00	640	60.2%	24.6%	-	4.4%	2.7%	0.8%	1.4%	0.9%	0.2%	1.4%	0.3%	0.2%	0.5%	-	0.8%	1.3%	0.3%	-	14%			
			01:00-02:00	380	59.5%	24.3%	-	4.5%	2.9%	0.8%	1.6%	1.1%	0.3%	1.3%	0.3%	0.3%	0.5%	-	0.8%	1.3%	0.5%	-	15%			
			02:00-03:00	280	59.6%	24.2%	-	4.7%	3.2%	0.7%	1.8%	1.1%	-	1.4%	0.4%	0.4%	0.4%	-	0.7%	1.1%	0.4%	-	15%			
			03:00-04:00	220	59.0%	24.1%	-	4.7%	3.8%	0.9%	1.9%	0.9%	-	1.4%	0.5%	-	0.5%	-	0.9%	0.9%	0.5%	-	16%			
			04:00-05:00	230	58.7%	23.9%	-	5.2%	3.9%	0.9%	1.7%	0.9%	-	1.3%	0.4%	-	0.4%	-	0.9%	1.3%	0.4%	-	16%			
			05:00-06:00	350	58.1%	23.8%	-	5.2%	4.4%	1.2%	2.0%	0.9%	-	1.2%	0.3%	0.3%	0.3%	-	0.6%	1.2%	0.6%	-	17%			
			06:00-07:00	730	58.3%	23.8%	-	5.4%	4.6%	1.1%	2.1%	0.8%	0.1%	1.0%	0.3%	0.1%	0.3%	-	0.7%	1.0%	0.6%	-	17%			
			07:00-08:00	1450	58.0%	23.7%	0.1%	5.5%	4.8%	1.2%	2.2%	0.8%	0.1%	0.9%	0.2%	0.1%	0.3%	0.1%	0.6%	1.0%	0.6%	-	17%			
			08:00-09:00	2190	57.7%	23.6%	0.0%	5.6%	5.0%	1.2%	2.3%	0.8%	0.1%	0.9%	0.2%	0.1%	0.3%	0.0%	0.6%	1.0%	0.6%	-	18%			
			09:00-10:00	1730	61.9%	24.9%	0.1%	3.7%	0.9%	0.4%	0.9%	1.1%	0.3%	1.9%	0.4%	0.3%	0.6%	0.1%	0.9%	1.5%	0.2%	-	12%			
			10:00-11:00	1660	61.1%	25.0%	0.1%	3.9%	1.5%	0.5%	1.0%	1.1%	0.2%	1.8%	0.4%	0.2%	0.5%	0.1%	0.9%	1.5%	0.3%	-	13%			
			11:00-12:00	1740	60.5%	24.7%	0.1%	4.2%	2.0%	0.6%	1.3%	1.0%	0.2%	1.6%	0.3%	0.2%	0.5%	0.1%	0.9%	1.3%	0.3%	-	13%			
			12:00-13:00	1790	60.0%	24.5%	0.1%	4.5%	2.6%	0.7%	1.5%	1.0%	0.2%	1.5%	0.3%	0.2%	0.4%	0.1%	0.8%	1.3%	0.4%	-	14%			
			13:00-14:00	1620	59.5%	24.3%	0.1%	4.7%	3.2%	0.8%	1.6%															

Road Link No.	Road Name	Vehicle Class Description			Private Cars	Taxi	Light Goods Vehicles (<=2.5t)	Light Goods Vehicles (2.5-3.5t)	Light Goods Vehicles (3.5-5.5t)	Medium & Heavy Goods Vehicles (5.5-15t)	Medium & Heavy Goods Vehicles (15t-24t)	Public Light Buses	Private Light Buses (<=3.5t)	Private Light Buses (>3.5t)	Non-franchised Buses (<6.4t)	Non-franchise d Buses (6.4-15t)	Non-franchise d Buses (15-24t)	Single Deck Franchise d Buses	Double Deck Franchise d Buses	Motor Cycles	Medium & Heavy Goods Vehicles (>24t)	Nonfranchised Buses (>24t)	Heavy Vehicles	
		Dir.	Hour	Total (veh)																				PC
				19:00-20:00	1580	61.8%	25.3%	0.1%	3.6%	0.7%	0.4%	0.8%	1.1%	0.3%	2.0%	0.4%	0.3%	0.6%	0.1%	1.0%	1.5%	0.2%	-	11%
				20:00-21:00	1280	61.4%	25.1%	0.1%	3.8%	1.1%	0.5%	0.9%	1.1%	0.2%	1.8%	0.4%	0.2%	0.6%	0.1%	0.9%	1.5%	0.2%	-	12%
				21:00-22:00	1160	61.1%	25.0%	0.1%	4.0%	1.6%	0.5%	1.0%	1.1%	0.3%	1.7%	0.3%	0.3%	0.5%	0.1%	0.9%	1.4%	0.3%	-	13%
				22:00-23:00	1140	60.5%	24.7%	0.1%	4.1%	1.9%	0.6%	1.2%	1.1%	0.3%	1.7%	0.4%	0.3%	0.5%	0.1%	0.9%	1.4%	0.4%	-	13%
				23:00-00:00	890	60.4%	24.6%	-	4.3%	2.3%	0.7%	1.4%	1.0%	0.2%	1.6%	0.3%	0.2%	0.5%	-	0.8%	1.4%	0.3%	-	14%
L2E	Central-Wanchai Bypass	One-way	00:00-01:00	400	57.0%	22.1%	-	6.8%	5.3%	0.8%	1.3%	-	-	0.8%	0.3%	0.3%	0.5%	-	1.3%	3.5%	0.3%	-	17%	
			01:00-02:00	240	56.1%	22.6%	-	6.7%	5.9%	0.8%	1.3%	-	-	0.8%	0.4%	-	0.4%	-	1.3%	3.3%	0.4%	-	18%	
			02:00-03:00	180	55.4%	23.2%	-	6.8%	6.2%	0.6%	1.7%	-	-	0.6%	-	-	0.6%	-	1.1%	3.4%	0.6%	-	18%	
			03:00-04:00	140	55.2%	23.9%	-	6.7%	6.0%	0.7%	1.5%	-	-	0.7%	-	-	-	-	1.5%	3.0%	0.7%	-	18%	
			04:00-05:00	150	54.1%	24.0%	-	6.8%	6.8%	0.7%	1.4%	-	-	0.7%	-	-	0.7%	-	1.4%	2.7%	0.7%	-	19%	
			05:00-06:00	230	53.2%	24.3%	-	6.8%	6.8%	0.9%	1.8%	-	-	0.9%	0.5%	-	0.5%	-	1.4%	2.7%	0.5%	-	20%	
			06:00-07:00	480	52.3%	24.8%	-	6.6%	7.0%	0.8%	1.9%	0.2%	0.2%	0.8%	0.2%	0.2%	0.2%	-	1.5%	2.8%	0.4%	-	20%	
			07:00-08:00	960	51.6%	25.2%	0.1%	6.5%	7.2%	0.9%	1.9%	0.2%	0.1%	0.9%	0.2%	0.1%	0.3%	0.1%	1.5%	2.5%	0.5%	-	21%	
			08:00-09:00	1450	51.2%	25.5%	0.1%	6.5%	7.3%	1.0%	1.9%	0.2%	0.1%	1.0%	0.2%	0.1%	0.3%	0.1%	1.5%	2.5%	0.5%	-	21%	
			09:00-10:00	1040	61.8%	19.1%	0.1%	6.7%	3.8%	0.4%	0.9%	-	0.1%	0.6%	0.4%	0.3%	0.6%	-	1.0%	4.1%	0.2%	-	15%	
			10:00-11:00	1020	59.8%	20.2%	0.1%	6.8%	4.4%	0.5%	1.0%	0.1%	0.1%	0.6%	0.3%	0.3%	0.5%	-	1.1%	4.0%	0.3%	-	16%	
			11:00-12:00	1080	58.5%	21.2%	0.1%	6.7%	4.8%	0.6%	1.2%	0.1%	0.1%	0.7%	0.3%	0.3%	0.5%	-	1.1%	3.6%	0.3%	-	17%	
			12:00-13:00	1130	57.1%	21.9%	0.1%	6.7%	5.4%	0.6%	1.3%	0.1%	0.1%	0.7%	0.3%	0.2%	0.4%	-	1.2%	3.5%	0.4%	-	17%	
			13:00-14:00	1030	55.7%	22.8%	0.1%	6.6%	5.9%	0.7%	1.5%	0.1%	0.1%	0.8%	0.3%	0.2%	0.4%	-	1.3%	3.2%	0.4%	-	18%	
			14:00-15:00	1220	54.3%	23.6%	0.1%	6.6%	6.3%	0.8%	1.7%	0.2%	0.2%	0.8%	0.2%	0.2%	0.3%	0.1%	1.3%	3.0%	0.4%	-	19%	
			15:00-16:00	1190	53.0%	24.3%	0.1%	6.6%	6.7%	0.8%	1.8%	0.2%	0.2%	0.9%	0.3%	0.2%	0.3%	0.1%	1.4%	2.8%	0.4%	-	20%	
			16:00-17:00	1140	51.9%	25.1%	0.1%	6.5%	7.1%	1.0%	1.9%	0.2%	0.2%	1.0%	0.2%	0.2%	0.3%	0.1%	1.5%	2.6%	0.4%	-	20%	
			17:00-18:00	1240	50.8%	25.7%	0.1%	6.5%	7.5%	1.0%	2.0%	0.2%	0.2%	1.0%	0.2%	0.2%	0.2%	0.1%	1.5%	2.4%	0.5%	-	21%	
			18:00-19:00	1020	63.2%	18.2%	0.1%	6.9%	3.3%	0.3%	0.7%	-	0.1%	0.5%	0.4%	0.3%	0.6%	-	0.9%	4.4%	0.2%	-	14%	
			19:00-20:00	950	62.0%	18.9%	0.1%	6.9%	3.7%	0.3%	0.8%	-	0.1%	0.5%	0.4%	0.3%	0.5%	-	1.0%	4.2%	0.2%	-	15%	
20:00-21:00	780	60.9%	19.6%	0.1%	6.9%	4.0%	0.4%	0.9%	-	0.1%	0.6%	0.4%	0.3%	0.5%	-	1.0%	4.0%	0.3%	-	16%				
21:00-22:00	710	59.9%	20.3%	0.1%	6.8%	4.4%	0.4%	1.0%	-	0.1%	0.6%	0.3%	0.3%	0.6%	-	1.1%	3.9%	0.3%	-	16%				
22:00-23:00	700	58.7%	20.8%	0.1%	6.7%	4.7%	0.6%	1.1%	0.1%	0.1%	0.7%	0.3%	0.3%	0.4%	-	1.1%	3.7%	0.3%	-	17%				
23:00-00:00	550	57.8%	21.5%	-	6.7%	5.1%	0.5%	1.3%	0.2%	0.2%	0.7%	0.4%	0.2%	0.4%	-	1.1%	3.6%	0.4%	-	17%				
L3A	Rumsey Street Flyover	One-way	00:00-01:00	970	58.1%	26.2%	-	4.3%	2.3%	0.4%	0.8%	1.0%	0.1%	1.1%	0.4%	0.3%	0.6%	0.1%	1.8%	2.2%	0.2%	-	14%	
			01:00-02:00	560	57.3%	26.5%	-	4.5%	2.3%	0.5%	0.9%	1.1%	0.2%	1.1%	0.4%	0.4%	0.7%	-	1.8%	2.2%	0.2%	-	14%	
			02:00-03:00	400	56.8%	26.9%	-	4.5%	2.5%	0.5%	0.8%	1.0%	0.3%	1.3%	0.5%	0.3%	0.8%	-	1.8%	2.0%	0.3%	-	14%	
			03:00-04:00	300	56.5%	27.2%	-	4.8%	2.4%	0.3%	1.0%	1.0%	-	1.4%	0.3%	0.3%	0.7%	-	1.7%	2.0%	0.3%	-	14%	
			04:00-05:00	310	55.7%	27.7%	-	4.9%	2.6%	0.3%	1.0%	1.3%	-	1.3%	0.3%	0.3%	0.7%	-	1.6%	2.0%	0.3%	-	15%	
			05:00-06:00	450	55.1%	27.9%	-	4.9%	2.7%	0.4%	0.9%	1.3%	0.2%	1.3%	0.4%	0.2%	0.7%	-	1.8%	1.8%	0.2%	-	15%	
			06:00-07:00	910	54.4%	28.4%	-	5.1%	2.9%	0.4%	0.9%	1.3%	0.1%	1.3%	0.4%	0.3%	0.7%	0.1%	1.8%	1.8%	0.2%	-	15%	
			07:00-08:00	1770	53.7%	28.7%	0.1%	5.2%	2.9%	0.5%	0.9%	1.4%	0.2%	1.3%	0.5%	0.3%	0.7%	0.1%	1.8%	1.6%	0.2%	-	16%	
			08:00-09:00	2620	53.2%	29.0%	0.0%	5.3%	3.0%	0.5%	0.9%	1.5%	0.2%	1.3%	0.5%	0.3%	0.7%	0.1%	1.8%	1.6%	0.2%	-	16%	
			09:00-10:00	3040	60.8%	24.6%	0.0%	3.8%	1.8%	0.4%	0.9%	0.8%	0.1%	1.0%	0.4%	0.3%	0.6%	0.1%	1.7%	2.5%	0.2%	-	12%	
			10:00-11:00	2780	59.7%	25.3%	0.0%	4.0%	1.9%	0.4%	0.9%	0.9%	0.1%	1.1%	0.4%	0.3%	0.6%	0.1%	1.7%	2.4%	0.2%	-	13%	
			11:00-12:00	2790	58.9%	25.7%	0.0%	4.1%	2.1%	0.4%	0.9%	0.9%	0.1%	1.1%	0.4%	0.3%	0.6%	0.1%	1.7%	2.3%	0.2%	-	13%	
			12:00-13:00	2740	58.1%	26.2%	0.0%	4.3%	2.2%	0.4%	0.9%	1.0%	0.1%	1.1%	0.4%	0.3%	0.6%	0.1%	1.7%	2.2%	0.2%	-	14%	
			13:00-14:00	2350	57.2%	26.7%	0.0%	4.5%	2.4%	0.5%	0.9%	1.1%	0.1%	1.2%	0.4%	0.3%	0.6%	0.1%	1.7%	2.1%	0.2%	-	14%	
			14:00-15:00	2600	56.1%	27.3%	0.0%	4.7%	2.5%	0.5%	0.9%	1.2%	0.2%	1.2%	0.4%	0.3%	0.7%	0.1%	1.7%	2.0%	0.2%	-	15%	
			15:00-16:00	2390	55.1%	27.9%	0.0%	4.9%	2.7%	0.5%	0.9%	1.3%	0.1%	1.3%	0.4%	0.3%	0.7%	0.1%	1.8%	1.8%	0.2%	-	15%	
			16:00-17:00	2140	53.9%	28.5%	0.0%	5.1%	2.9%	0.5%	0.9%	1.4%	0.1%	1.3%	0.5%	0.3%	0.7%	0.1%	1.7%	1.7%	0.2%	-	16%	
			17:00-18:00	2180	52.6%	29.3%	0.0%	5.4%	3.1%	0.5%	0.9%	1.5%	0.1%	1.4%	0.5%	0.4%	0.7%	0.1%	1.7%	1.6%	0.2%	-	17%	
			18:00-19:00	3140	61.1%	24.5%	0.0%	3.7%	1.7%	0.4%	0.9%	0.7%	0.1%	1.0%	0.4%	0.3%	0.6%	0.1%	1.7%	2.6%	0.2%	-	12%	
			19:00-20:00	2820	60.6%	24.7%	0.0%	3.8%	1.8%	0.5%	0.9%	0.8%	0.1%	1.0%	0.4%	0.2%	0.6%	0.1%	1.7%	2.5%	0.2%	-	12%	
20:00-21:00	2210	60.1%	25.0%	0.0%	3.9%	1.9%	0.5%	0.9%	0.8%	0.1%	1.0%	0.4%	0.3%	0.6%	0.1%	1.7%	2.5%	0.2%	-	12%				
21:00-22:00	1950	59.6%	25.3%	0.1%	4.0%	2.0%	0.5%	0.9%	0.9%	0.2%	1.1%	0.4%	0.3%	0.6%	0.1%	1.7%	2.4%	0.2%	-	13%				
22:00-23:00	1840	59.1%	25.6%	0.1%	4.1%	2.0%	0.4%	0.9%	0.9%	0.1%	1.1%	0.4%	0.3%	0.6%	0.1%	1.7%	2.3%	0.2%	-	13%				
23:00-00:00	1390	58.6%	25.9%	-	4.2%	2.2%	0.4%	0.9%	0.9%	0.1%	1.2%	0.4%	0.3%	0.6%	0.1%	1.7%	2.3%	0.2%	-	13%				
			00:00-01:00	1060	54.1%	28.9%	-	4.5%	1.9%	0.4%	0.7%	0.8%	0.1%	0.6%	0.4%	0.3%	0.7%	0.2%	4.0%	2.4%	0.2%	-	15%	
			01:00-02:00	630	53.4%	29.3%	-	4.8%	1.9%	0.3%	0.6%	0.8%	0.2%	0.6%	0.5%	0.3%	0.6%	0.2%	4.0%	2.4%	0.2%	-	15%	
			02:00-03:00	470	52.8%	29.7%	-	5.0%	1.9%	0.4%	0.6%	0.9%	-	0.6%	0.4%	0.2%	0.6%	0.2%	3.9%	2.4%	0.2%	-	15%	
			03:00-04:00	400	52.0%	30.1%	-	5.1%	2.0%	0.3%	0.8%	1.0%	-	0.8%	0.5%	0.3%	0.5%	0.3%	4.0%	2.3%	0.3%	-	16%	
			04:00-05:00	390	51.7%	30.4%	-	5.2%	2.1%	0.3%	0.8%	1.0%	-	0.8%	0.3%	0.3%	0.5%	0.3%	3.9%	2.3%	0.3%	-	16%	

Road Link No.	Road Name	Vehicle Class Description			Private Cars	Taxi	Light Goods Vehicles (<=2.5t)	Light Goods Vehicles (2.5-3.5t)	Light Goods Vehicles (3.5-5.5t)	Medium & Heavy Goods Vehicles (5.5-15t)	Medium & Heavy Goods Vehicles (15t-24t)	Public Light Buses	Private Light Buses (<=3.5t)	Private Light Buses (>3.5t)	Non-franchised Buses (<6.4t)	Non-franchise d Buses (6.4-15t)	Non-franchise d Buses (15-24t)	Single Deck Franchise d Buses	Double Deck Franchise d Buses	Motor Cycles	Medium & Heavy Goods Vehicles (>24t)	Nonfranchised Buses (>24t)	Heavy Vehicles
		Dir.	Hour	Total (veh)																			
L4A	Connaught Road Central	One-way	10:00-11:00	3800	55.9%	27.7%	0.0%	4.0%	1.8%	0.4%	0.7%	0.7%	0.1%	0.5%	0.4%	0.3%	0.6%	0.2%	4.0%	2.5%	0.2%	-	14%
			11:00-12:00	3810	55.0%	28.2%	0.0%	4.3%	1.8%	0.4%	0.7%	0.8%	0.1%	0.6%	0.4%	0.3%	0.6%	0.2%	4.0%	2.4%	0.2%	-	14%
			12:00-13:00	3660	54.1%	28.9%	0.0%	4.6%	1.9%	0.4%	0.7%	0.8%	0.1%	0.6%	0.4%	0.3%	0.6%	0.2%	4.0%	2.4%	0.2%	-	15%
			13:00-14:00	3190	53.1%	29.5%	0.0%	4.8%	2.0%	0.3%	0.7%	0.9%	0.1%	0.7%	0.4%	0.3%	0.6%	0.2%	4.0%	2.3%	0.2%	-	15%
			14:00-15:00	3490	52.1%	30.1%	0.1%	5.1%	2.1%	0.3%	0.7%	0.9%	0.1%	0.7%	0.4%	0.3%	0.6%	0.2%	3.9%	2.3%	0.2%	-	16%
			15:00-16:00	3250	51.1%	30.7%	0.1%	5.4%	2.1%	0.3%	0.7%	1.0%	0.1%	0.8%	0.4%	0.3%	0.6%	0.2%	3.9%	2.2%	0.2%	-	16%
			16:00-17:00	3150	50.0%	31.5%	0.1%	5.7%	2.2%	0.3%	0.7%	1.1%	0.1%	0.8%	0.4%	0.3%	0.5%	0.2%	3.9%	2.2%	0.2%	-	16%
			17:00-18:00	3220	48.9%	32.2%	0.1%	6.0%	2.3%	0.3%	0.7%	1.2%	0.1%	0.9%	0.4%	0.2%	0.5%	0.2%	3.9%	2.1%	0.2%	-	17%
			18:00-19:00	3740	57.6%	26.6%	0.0%	3.6%	1.6%	0.4%	0.7%	0.6%	0.1%	0.4%	0.4%	0.3%	0.7%	0.2%	4.0%	2.6%	0.2%	-	13%
			19:00-20:00	3350	57.0%	27.0%	0.0%	3.7%	1.7%	0.4%	0.7%	0.7%	0.1%	0.4%	0.4%	0.3%	0.7%	0.2%	4.0%	2.5%	0.2%	-	13%
			20:00-21:00	2980	56.4%	27.3%	0.0%	3.9%	1.7%	0.4%	0.7%	0.7%	0.1%	0.5%	0.4%	0.3%	0.6%	0.2%	4.0%	2.5%	0.2%	-	14%
			21:00-22:00	2140	55.8%	27.7%	0.0%	4.1%	1.8%	0.4%	0.7%	0.7%	0.0%	0.5%	0.4%	0.3%	0.7%	0.2%	4.0%	2.5%	0.2%	-	14%
			22:00-23:00	1930	55.2%	28.1%	0.1%	4.2%	1.8%	0.4%	0.7%	0.8%	0.1%	0.5%	0.4%	0.3%	0.6%	0.2%	4.0%	2.4%	0.2%	-	14%
			23:00-00:00	1620	54.6%	28.5%	0.1%	4.4%	1.9%	0.4%	0.7%	0.8%	0.1%	0.6%	0.4%	0.3%	0.6%	0.2%	4.0%	2.4%	0.2%	-	15%
L4B	Connaught Road Central	One-way	00:00-01:00	310	47.9%	32.0%	-	4.2%	1.3%	0.3%	0.6%	0.3%	-	0.3%	0.6%	0.3%	0.6%	0.3%	8.1%	2.6%	0.3%	-	17%
			01:00-02:00	190	46.8%	32.4%	-	4.3%	1.6%	0.5%	0.5%	0.5%	-	0.5%	0.5%	0.5%	0.5%	0.5%	8.0%	2.7%	-	-	18%
			02:00-03:00	140	47.1%	33.3%	-	4.3%	1.4%	-	0.7%	-	-	-	-	0.7%	-	0.7%	8.0%	2.9%	-	-	17%
			03:00-04:00	120	46.6%	33.9%	-	5.1%	1.7%	-	0.8%	-	-	-	-	-	0.8%	-	8.5%	2.5%	-	-	17%
			04:00-05:00	120	45.8%	34.7%	-	5.1%	1.7%	-	0.8%	-	-	-	-	-	0.8%	-	8.5%	2.5%	-	-	17%
			05:00-06:00	180	45.0%	34.4%	-	5.0%	1.7%	0.6%	0.6%	0.6%	-	-	-	0.6%	-	0.6%	8.3%	2.2%	-	-	18%
			06:00-07:00	420	44.2%	34.8%	-	5.3%	1.9%	0.5%	0.7%	0.2%	-	0.2%	0.2%	0.2%	0.5%	0.2%	8.4%	2.4%	0.2%	-	19%
			07:00-08:00	760	43.5%	35.0%	0.1%	5.5%	1.9%	0.4%	0.8%	0.4%	-	0.3%	0.3%	0.1%	0.4%	0.4%	8.4%	2.3%	0.3%	-	19%
			08:00-09:00	1150	43.2%	35.3%	0.1%	5.6%	1.9%	0.4%	0.9%	0.3%	-	0.3%	0.3%	0.2%	0.4%	0.3%	8.3%	2.2%	0.3%	-	19%
			09:00-10:00	1050	51.7%	29.7%	-	3.0%	1.1%	0.1%	0.4%	0.2%	-	0.3%	0.7%	0.5%	1.0%	0.4%	8.0%	3.0%	0.1%	-	16%
			10:00-11:00	1050	50.2%	30.7%	-	3.3%	1.1%	0.2%	0.5%	0.3%	-	0.3%	0.6%	0.4%	0.9%	0.4%	8.1%	3.0%	0.1%	-	16%
			11:00-12:00	1090	49.0%	31.5%	-	3.7%	1.3%	0.2%	0.6%	0.3%	-	0.3%	0.6%	0.4%	0.8%	0.4%	8.1%	2.8%	0.2%	-	17%
			12:00-13:00	1070	47.9%	32.2%	-	4.0%	1.4%	0.3%	0.6%	0.3%	-	0.3%	0.5%	0.4%	0.8%	0.4%	8.2%	2.7%	0.2%	-	17%
			13:00-14:00	960	46.8%	32.9%	0.1%	4.4%	1.5%	0.3%	0.6%	0.3%	-	0.3%	0.4%	0.3%	0.6%	0.4%	8.2%	2.5%	0.2%	-	18%
			14:00-15:00	1070	45.8%	33.6%	0.1%	4.8%	1.6%	0.4%	0.7%	0.3%	-	0.3%	0.4%	0.3%	0.6%	0.4%	8.2%	2.4%	0.2%	-	18%
			15:00-16:00	1030	44.8%	34.3%	0.1%	5.1%	1.8%	0.4%	0.8%	0.3%	-	0.3%	0.3%	0.2%	0.5%	0.4%	8.3%	2.4%	0.2%	-	19%
			16:00-17:00	1020	43.6%	34.9%	0.1%	5.4%	1.9%	0.4%	0.9%	0.3%	-	0.3%	0.3%	0.2%	0.5%	0.4%	8.3%	2.3%	0.3%	-	19%
			17:00-18:00	1080	42.7%	35.6%	0.1%	5.7%	2.0%	0.5%	0.9%	0.4%	-	0.3%	0.3%	0.2%	0.4%	0.4%	8.3%	2.1%	0.3%	-	20%
			18:00-19:00	990	52.4%	29.1%	-	2.6%	0.9%	0.1%	0.3%	0.2%	-	0.3%	0.7%	0.5%	1.0%	0.4%	8.0%	3.2%	0.1%	-	15%
			19:00-20:00	900	51.6%	29.7%	-	2.9%	1.0%	0.1%	0.3%	0.2%	-	0.3%	0.7%	0.4%	1.0%	0.4%	8.0%	3.0%	0.1%	-	16%
			20:00-21:00	810	50.9%	30.2%	-	3.2%	1.1%	0.1%	0.4%	0.2%	-	0.2%	0.6%	0.5%	0.9%	0.4%	8.1%	3.0%	0.1%	-	16%
			21:00-22:00	600	50.1%	30.7%	-	3.4%	1.2%	0.2%	0.5%	0.2%	-	0.3%	0.7%	0.5%	0.8%	0.3%	8.1%	2.9%	0.2%	-	16%
			22:00-23:00	550	49.4%	31.2%	-	3.7%	1.3%	0.2%	0.6%	0.2%	-	0.4%	0.6%	0.4%	0.7%	0.4%	8.1%	2.8%	0.2%	-	17%
			23:00-00:00	470	48.6%	31.7%	-	3.9%	1.3%	0.2%	0.4%	0.2%	-	0.2%	0.4%	0.4%	0.9%	0.4%	8.2%	2.8%	0.2%	-	17%
L4C	Connaught Road Central	One-way	00:00-01:00	390	46.5%	33.9%	-	3.4%	1.3%	0.3%	0.5%	0.3%	-	0.5%	0.5%	0.3%	0.8%	0.3%	8.4%	2.9%	0.5%	-	17%
			01:00-02:00	230	45.6%	34.6%	-	3.5%	1.3%	0.4%	0.4%	0.4%	-	0.4%	0.4%	0.4%	0.4%	0.4%	8.3%	3.1%	-	-	17%
			02:00-03:00	170	44.7%	34.7%	-	4.1%	1.8%	0.6%	0.6%	-	-	0.6%	0.6%	-	0.6%	0.6%	8.2%	2.9%	-	-	18%
			03:00-04:00	150	44.2%	35.4%	-	4.1%	1.4%	0.7%	0.7%	-	-	0.7%	0.7%	-	0.7%	0.7%	8.2%	2.7%	-	-	18%
			04:00-05:00	150	43.8%	36.1%	-	4.2%	1.4%	0.7%	0.7%	-	-	0.7%	0.7%	-	0.7%	0.7%	8.3%	2.8%	-	-	17%
			05:00-06:00	220	42.7%	36.7%	-	4.6%	1.8%	0.5%	0.9%	0.5%	-	0.5%	0.5%	-	0.5%	0.5%	8.3%	2.3%	-	-	18%
			06:00-07:00	500	42.3%	37.5%	-	4.8%	1.8%	0.4%	0.8%	0.2%	-	0.4%	0.2%	0.2%	0.4%	0.4%	8.0%	2.4%	0.2%	-	18%
			07:00-08:00	900	41.5%	37.8%	0.1%	5.0%	1.9%	0.4%	0.9%	0.3%	0.1%	0.3%	0.2%	0.1%	0.3%	0.3%	8.0%	2.4%	0.2%	-	18%
			08:00-09:00	1370	41.1%	38.1%	0.1%	5.1%	1.9%	0.5%	1.0%	0.3%	0.1%	0.3%	0.2%	0.1%	0.4%	0.4%	7.9%	2.3%	0.2%	-	19%
			09:00-10:00	1330	50.2%	30.8%	-	2.2%	0.9%	0.2%	0.3%	0.2%	0.1%	0.5%	0.6%	0.5%	0.5%	0.4%	8.7%	3.4%	0.1%	-	16%
			10:00-11:00	1320	48.7%	32.0%	-	2.6%	1.1%	0.2%	0.4%	0.2%	0.1%	0.5%	0.5%	0.4%	0.8%	0.4%	8.7%	3.3%	0.1%	-	16%
			11:00-12:00	1350	47.5%	32.9%	-	3.0%	1.2%	0.3%	0.5%	0.2%	0.1%	0.4%	0.5%	0.4%	0.7%	0.4%	8.5%	3.1%	0.1%	-	16%
			12:00-13:00	1320	46.4%	33.9%	-	3.4%	1.3%	0.3%	0.6%	0.2%	0.1%	0.5%	0.5%	0.3%	0.7%	0.4%	8.4%	3.0%	0.2%	-	17%
			13:00-14:00	1170	45.2%	34.8%	0.1%	3.8%	1.5%	0.3%	0.7%	0.3%	0.1%	0.4%	0.4%	0.3%	0.6%	0.3%	8.3%	2.8%	0.2%	-	17%
			14:00-15:00	1300	44.1%	35.8%	0.1%	4.2%	1.5%	0.4%	0.8%	0.2%	0.1%	0.4%	0.3%	0.2%	0.5%	0.4%	8.2%	2.6%	0.2%	-	17%
			15:00-16:00	1230	42.8%	36.7%	0.1%	4.6%	1.7%	0.5%	0.8%	0.2%	0.1%	0.3%	0.3%	0.2%	0.5%	0.4%	8.1%	2.5%	0.2%	-	18%
			16:00-17:00	1210	41.7%	37.6%	0.1%	5.0%	1.8%	0.5%	0.9%	0.2%	0.1%	0.3%	0.2%	0.2%	0.4%	0.3%	8.0%	2.3%	0.2%	-	19%
			17:00-18:00	1270	40.5%	38.5%	0.1%	5.3%	2.0%	0.6%	1.0%	0.3%	0.1%	0.3%	0.2%	0.2%	0.3%	0.6%	7.8%	2.2%	0.2%	-	19%
			18:00-19:00	1260	51.0%	30.1%	-	1.8%	0.8%	0.2%	0.2%	0.2%	0.1%	0.6%	0.6%	0.5%	1.0%	0.4%	8.9%	3.6%	0.1%	-	15%
			19:00-20:00	1140	50.3%	30.8%	-	2.1%	0.9%	0.2%	0.3%	0.2%	0.1%	0.5%	0.6%	0.4%	0.9%	0.4%	8.8%	3.5%	0.1%	-	15%
			20:00-21:00	1030	49.4%	31.5%	-	2.3%	1.0%	0.2%													

Road Link No.	Road Name	Vehicle Class Description			Private Cars	Taxi	Light Goods Vehicles (<=2.5t)	Light Goods Vehicles (2.5-3.5t)	Light Goods Vehicles (3.5-5.5t)	Medium & Heavy Goods Vehicles (5.5-15t)	Medium & Heavy Goods Vehicles (15t-24t)	Public Light Buses	Private Light Buses (<=3.5t)	Private Light Buses (>3.5t)	Non-franchised Buses (<6.4t)	Non-franchise d Buses (6.4-15t)	Non-franchise d Buses (15-24t)	Single Deck Franchise d Buses	Double Deck Franchise d Buses	Motor Cycles	Medium & Heavy Goods Vehicles (>24t)	Nonfranc hised Buses (>24t)	Heavy Vehicles
		Dir.	Hour	Total (veh)																			
L4D	Connaught Road Central	One-way	01:00-02:00	280	43.3%	32.1%	-	4.3%	2.9%	0.4%	0.7%	0.4%	-	0.4%	0.4%	0.4%	0.4%	10.1%	3.6%	0.4%	-	21%	
			02:00-03:00	210	42.6%	32.8%	-	4.4%	2.9%	0.5%	1.0%	-	-	-	0.5%	0.5%	-	0.5%	10.3%	3.4%	-	-	21%
			03:00-04:00	180	41.7%	33.7%	-	4.6%	3.4%	0.6%	0.6%	-	-	-	0.6%	-	-	0.6%	10.3%	3.4%	-	-	21%
			04:00-05:00	170	41.2%	34.1%	-	4.7%	3.5%	0.6%	0.6%	-	-	-	-	-	-	0.6%	10.0%	3.5%	-	-	21%
			05:00-06:00	260	40.2%	34.7%	-	4.6%	3.9%	0.4%	0.8%	0.4%	-	-	0.4%	0.4%	-	0.4%	10.0%	3.1%	0.4%	-	22%
			06:00-07:00	590	39.5%	35.3%	-	4.4%	4.2%	0.5%	1.0%	0.2%	-	0.3%	0.2%	0.2%	0.3%	0.5%	10.0%	3.2%	0.2%	-	22%
			07:00-08:00	1050	38.6%	35.8%	0.1%	4.5%	4.6%	0.5%	1.0%	0.3%	-	0.3%	0.2%	0.1%	0.3%	0.5%	9.9%	3.1%	0.3%	-	22%
			08:00-09:00	1600	38.2%	36.2%	0.1%	4.5%	4.8%	0.5%	1.0%	0.3%	-	0.3%	0.2%	0.1%	0.3%	0.4%	9.9%	3.1%	0.3%	-	23%
			09:00-10:00	1650	48.6%	28.5%	0.1%	4.2%	1.0%	0.2%	0.4%	0.1%	0.1%	0.5%	0.4%	0.3%	0.6%	0.5%	10.5%	3.8%	0.1%	-	19%
			10:00-11:00	1630	47.0%	29.7%	0.1%	4.2%	1.5%	0.2%	0.5%	0.2%	0.1%	0.5%	0.4%	0.2%	0.6%	0.5%	10.5%	3.8%	0.2%	-	20%
			11:00-12:00	1650	45.6%	30.6%	0.1%	4.3%	2.0%	0.3%	0.6%	0.2%	0.1%	0.5%	0.4%	0.2%	0.5%	10.4%	3.6%	0.2%	-	20%	
			12:00-13:00	1600	44.3%	31.6%	0.1%	4.3%	2.5%	0.3%	0.7%	0.2%	0.1%	0.4%	0.3%	0.3%	0.4%	0.5%	10.3%	3.6%	0.2%	-	21%
			13:00-14:00	1400	43.0%	32.6%	0.1%	4.4%	3.0%	0.4%	0.7%	0.2%	-	0.4%	0.3%	0.2%	0.4%	0.5%	10.2%	3.4%	0.2%	-	21%
			14:00-15:00	1550	41.7%	33.6%	0.1%	4.4%	3.5%	0.4%	0.8%	0.2%	-	0.3%	0.3%	0.2%	0.4%	0.5%	10.1%	3.4%	0.2%	-	21%
			15:00-16:00	1460	40.3%	34.6%	0.1%	4.5%	4.0%	0.4%	0.9%	0.2%	-	0.3%	0.2%	0.1%	0.3%	0.5%	10.0%	3.2%	0.2%	-	22%
			16:00-17:00	1430	38.9%	35.6%	0.1%	4.5%	4.5%	0.5%	1.0%	0.2%	-	0.3%	0.2%	0.1%	0.3%	0.4%	10.0%	3.2%	0.2%	-	22%
			17:00-18:00	1470	37.6%	36.7%	0.1%	4.6%	5.0%	0.5%	1.0%	0.3%	-	0.2%	0.2%	0.1%	0.2%	0.4%	9.9%	3.0%	0.3%	-	23%
			18:00-19:00	1580	49.4%	27.8%	0.1%	4.2%	0.6%	0.2%	0.4%	0.1%	0.1%	0.6%	0.4%	0.3%	0.6%	0.5%	10.6%	3.9%	0.1%	-	19%
			19:00-20:00	1420	48.5%	28.4%	0.1%	4.2%	0.9%	0.2%	0.4%	0.1%	0.1%	0.6%	0.4%	0.3%	0.6%	0.5%	10.6%	3.9%	0.1%	-	19%
			20:00-21:00	1270	47.7%	29.1%	0.1%	4.3%	1.3%	0.2%	0.5%	0.2%	0.1%	0.6%	0.4%	0.3%	0.6%	0.5%	10.5%	3.8%	0.2%	-	19%
			21:00-22:00	920	46.8%	29.8%	0.1%	4.3%	1.5%	0.2%	0.5%	0.1%	-	0.5%	0.4%	0.3%	0.5%	10.5%	3.7%	0.1%	-	20%	
			22:00-23:00	830	46.1%	30.4%	0.1%	4.4%	1.8%	0.2%	0.6%	0.1%	-	0.5%	0.4%	0.2%	0.5%	10.4%	3.6%	0.1%	-	20%	
			23:00-00:00	700	45.4%	31.1%	-	4.3%	2.2%	0.3%	0.6%	0.1%	-	0.4%	0.3%	0.3%	0.4%	0.4%	10.4%	3.6%	0.1%	-	20%
L4E	Man Kat Street	One-way	00:00-01:00	60	53.3%	20.0%	-	8.3%	3.3%	-	-	-	-	-	-	-	-	6.7%	8.3%	-	-	18%	
			01:00-02:00	40	52.8%	19.4%	-	8.3%	2.8%	-	-	-	-	-	-	-	-	-	8.3%	8.3%	-	-	19%
			02:00-03:00	30	53.8%	19.2%	-	7.7%	3.8%	-	-	-	-	-	-	-	-	-	7.7%	7.7%	-	-	19%
			03:00-04:00	30	52.2%	17.4%	-	8.7%	4.3%	-	-	-	-	-	-	-	-	-	8.7%	8.7%	-	-	22%
			04:00-05:00	30	54.5%	18.2%	-	4.5%	4.5%	-	-	-	-	-	-	-	-	-	9.1%	9.1%	-	-	18%
			05:00-06:00	40	54.5%	18.2%	-	6.1%	6.1%	-	-	-	-	-	-	-	-	-	9.1%	6.1%	-	-	21%
			06:00-07:00	80	52.6%	17.9%	-	5.1%	5.1%	-	1.3%	-	-	1.3%	-	-	-	-	10.3%	6.4%	-	-	23%
			07:00-08:00	140	52.9%	17.4%	-	5.1%	5.1%	0.7%	0.7%	-	-	0.7%	-	-	-	0.7%	10.1%	5.8%	0.7%	-	24%
			08:00-09:00	210	52.9%	17.1%	-	5.2%	5.2%	0.5%	1.0%	-	-	1.0%	-	-	-	0.5%	10.5%	5.7%	0.5%	-	24%
			09:00-10:00	220	53.3%	20.8%	-	9.4%	1.4%	0.5%	0.5%	-	-	-	-	-	-	-	4.7%	9.4%	-	-	17%
			10:00-11:00	210	53.1%	20.6%	-	9.1%	1.9%	0.5%	0.5%	-	-	-	-	-	-	-	5.3%	9.1%	-	-	17%
			11:00-12:00	220	53.3%	19.8%	-	8.5%	2.4%	0.5%	0.5%	-	-	0.5%	-	-	-	-	6.1%	8.5%	-	-	18%
			12:00-13:00	210	53.4%	19.4%	-	7.8%	2.9%	0.5%	0.5%	-	-	0.5%	-	-	-	-	6.8%	8.3%	-	-	19%
			13:00-14:00	190	53.0%	18.6%	-	7.1%	3.3%	0.5%	0.5%	-	-	0.5%	-	-	-	0.5%	7.7%	7.7%	0.5%	-	21%
			14:00-15:00	210	53.0%	18.3%	-	6.4%	4.0%	0.5%	1.0%	-	-	0.5%	-	-	-	0.5%	8.4%	6.9%	0.5%	-	22%
			15:00-16:00	200	52.9%	17.8%	-	6.3%	4.2%	0.5%	1.0%	-	-	0.5%	-	-	-	0.5%	9.4%	6.3%	0.5%	-	23%
			16:00-17:00	190	52.7%	17.6%	-	5.3%	4.8%	0.5%	1.1%	-	-	1.1%	-	-	-	0.5%	10.1%	5.9%	0.5%	-	24%
			17:00-18:00	200	52.3%	16.9%	-	5.1%	5.6%	0.5%	1.0%	-	-	1.0%	-	-	-	0.5%	10.8%	5.6%	0.5%	-	25%
			18:00-19:00	210	53.0%	21.3%	-	9.9%	1.0%	0.5%	0.5%	-	-	-	-	-	-	-	4.0%	9.9%	-	-	16%
			19:00-20:00	190	53.6%	21.0%	-	9.4%	1.1%	0.6%	0.6%	-	-	-	-	-	-	-	4.4%	9.4%	-	-	16%
			20:00-21:00	170	53.0%	20.7%	-	9.1%	1.8%	0.6%	0.6%	-	-	-	-	-	-	-	4.9%	9.1%	-	-	17%
			21:00-22:00	120	52.9%	20.2%	-	8.4%	1.7%	0.8%	0.8%	-	-	-	-	-	-	-	5.9%	9.2%	-	-	18%
			22:00-23:00	110	53.8%	19.8%	-	8.5%	1.9%	0.9%	0.9%	-	-	-	-	-	-	-	5.7%	8.5%	-	-	18%
23:00-00:00	90	53.9%	20.2%	-	7.9%	2.2%	-	1.1%	-	-	-	-	-	-	-	6.7%	7.9%	-	-	18%			
L4F	Connaught Road Central	One-way	00:00-01:00	410	42.7%	33.3%	-	4.0%	2.5%	0.2%	0.7%	0.2%	-	0.5%	0.5%	0.2%	0.5%	10.9%	3.0%	0.2%	-	21%	
			01:00-02:00	250	41.7%	33.9%	-	4.1%	2.9%	0.4%	0.8%	0.4%	-	0.4%	0.4%	0.4%	0.4%	0.4%	10.7%	2.9%	-	-	21%
			02:00-03:00	180	41.2%	35.0%	-	4.0%	2.8%	0.6%	0.6%	-	-	0.6%	0.6%	-	0.6%	10.7%	2.8%	-	-	21%	
			03:00-04:00	160	40.4%	35.8%	-	4.0%	3.3%	0.7%	0.7%	-	-	0.7%	-	-	0.7%	10.6%	2.6%	-	-	21%	
			04:00-05:00	150	39.9%	36.5%	-	4.1%	4.1%	0.7%	0.7%	-	-	-	-	-	0.7%	10.1%	2.7%	-	-	21%	
			05:00-06:00	230	37.9%	37.0%	-	4.4%	4.0%	0.4%	0.9%	0.4%	-	0.4%	0.4%	-	0.4%	10.1%	2.6%	0.4%	-	22%	
			06:00-07:00	520	37.4%	38.0%	-	4.3%	4.3%	0.4%	1.0%	0.2%	-	0.2%	0.2%	0.2%	0.4%	10.1%	2.7%	0.2%	-	22%	
			07:00-08:00	920	36.4%	38.5%	0.1%	4.4%	4.6%	0.4%	1.0%	0.3%	-	0.2%	0.2%	0.1%	0.3%	0.4%	9.9%	2.7%	0.3%	-	22%
			08:00-09:00	1400	35.8%	38.9%	0.1%	4.5%	4.7%	0.5%	1.0%	0.3%	-	0.2%	0.2%	0.1%	0.3%	0.4%	9.8%	2.7%	0.3%	-	22%
			09:00-10:00	1440	47.8%	29.6%	-	3.5%	1.0%	0.3%	0.5%	0.1%	0.1%	0.6%	0.5%	0.3%	0.7%	0.6%	11.3%	3.0%	0.1%	-	20%
			10:00-11:00	1420	45.9%	31.0%	-	3.7%	1.5%	0.3%	0.6%	0.2%	0.1%	0.6%	0.4%	0.3%	0.6%	11.2%	3.0%	0.1%	-	20%	
			11:00-12:00	1440	44.4%	32.2%	-	3.8%	2.0%	0.3%	0.6%	0.2%	0.1%	0.5%	0.4%	0.3%	0.6%	11.0%	2.9%	0.1%	-	20%	
			12:00-13:00	1400	43.0%	33.4%	-	3.9%	2.4%	0.4%	0.7%	0.2%	0.1%	0.4%	0.4%	0.3%	0.5%	10.8%	2.9%	0.1%	-	21%	
			13:00-14:00	1230	41.4%	34.6%	0.1%	4.0%	2.9%	0.4%	0.7%	0.2%	-	0.4%	0.3%	0.2%	0.5%	10.6%	2.9%	0.2%	-	21%	
			14:00-15:00	1350	39.9%	35.8%	0.1%	4.1%	3.5%	0.4%	0.8%	0.2%	-	0.4%	0.3%	0.2%	0.4%						

Road Link No.	Road Name	Vehicle Class Description			Private Cars	Taxi	Light Goods Vehicles (<=2.5t)	Light Goods Vehicles (2.5-3.5t)	Light Goods Vehicles (3.5-5.5t)	Medium & Heavy Goods Vehicles (5.5-15t)	Medium & Heavy Goods Vehicles (15t-24t)	Public Light Buses	Private Light Buses (<=3.5t)	Private Light Buses (>3.5t)	Non-franchised Buses (<6.4t)	Non-franchise d Buses (6.4-15t)	Non-franchise d Buses (15-24t)	Single Deck Franchise d Buses	Double Deck Franchise d Buses	Motor Cycles	Medium & Heavy Goods Vehicles (>24t)	Nonfranchised Buses (>24t)	Heavy Vehicles			
		Dir.	Hour	Total (veh)																				PC	TAXI	LGV(3)
				16:00-17:00	1250	36.7%	38.3%	0.1%	4.4%	4.5%	0.5%	1.0%	0.2%	-	0.2%	0.2%	0.2%	0.3%	0.4%	10.0%	2.7%	0.2%	-	22%		
				17:00-18:00	1290	35.0%	39.6%	0.1%	4.5%	5.0%	0.5%	1.0%	0.5%	0.3%	-	0.2%	0.2%	0.2%	0.2%	0.3%	0.4%	9.7%	2.7%	0.3%	-	23%
				18:00-19:00	1380	48.8%	28.7%	-	3.4%	0.6%	0.2%	0.4%	0.1%	0.1%	0.1%	0.7%	0.5%	0.4%	0.7%	0.6%	11.6%	3.1%	0.1%	-	19%	
				19:00-20:00	1240	47.8%	29.5%	-	3.5%	0.9%	0.2%	0.5%	0.2%	0.1%	0.6%	0.5%	0.4%	0.7%	0.6%	11.5%	3.1%	0.1%	-	20%		
				20:00-21:00	1110	46.8%	30.3%	-	3.6%	1.3%	0.3%	0.5%	0.2%	0.1%	0.6%	0.5%	0.4%	0.6%	0.5%	11.3%	3.0%	0.1%	-	20%		
				21:00-22:00	800	45.9%	31.2%	-	3.6%	1.5%	0.3%	0.6%	0.1%	-	0.5%	0.5%	0.4%	0.6%	0.5%	11.1%	3.0%	0.1%	-	20%		
				22:00-23:00	720	45.0%	31.9%	-	3.8%	1.8%	0.3%	0.6%	0.1%	-	0.6%	0.4%	0.3%	0.6%	0.6%	11.1%	2.9%	0.1%	-	20%		
				23:00-00:00	610	43.9%	32.7%	-	3.8%	2.1%	0.3%	0.7%	0.2%	-	0.5%	0.3%	0.3%	0.5%	0.5%	11.0%	3.0%	0.2%	-	20%		
				00:00-01:00	230	43.4%	26.7%	-	5.0%	4.1%	0.5%	0.9%	0.5%	-	0.5%	0.5%	0.5%	0.5%	0.9%	12.2%	3.6%	0.5%	-	26%		
				01:00-02:00	140	42.4%	27.3%	-	5.3%	4.5%	0.8%	0.8%	-	-	0.8%	0.8%	-	0.8%	0.8%	12.1%	3.8%	-	-	27%		
				02:00-03:00	100	42.3%	28.9%	-	5.2%	5.2%	1.0%	1.0%	-	-	-	-	-	1.0%	1.0%	11.3%	3.1%	-	-	26%		
				03:00-04:00	90	41.7%	28.6%	-	6.0%	6.0%	1.2%	1.2%	-	-	-	-	-	-	-	11.9%	3.6%	-	-	26%		
				04:00-05:00	90	41.0%	30.1%	-	6.0%	6.0%	1.2%	1.2%	-	-	-	-	-	-	-	10.8%	3.6%	-	-	25%		
				05:00-06:00	130	39.1%	29.7%	-	5.5%	7.0%	0.8%	1.6%	0.8%	-	0.8%	-	0.8%	-	-	10.2%	3.1%	-	-	28%		
06:00-07:00	300	38.6%	30.4%	-	5.8%	7.2%	0.7%	1.4%	0.3%	-	0.3%	-	0.3%	-	0.3%	10.2%	3.4%	0.3%	-	28%						
07:00-08:00	530	37.9%	30.7%	-	5.7%	7.6%	0.8%	1.3%	0.6%	-	0.4%	0.2%	0.2%	0.4%	0.6%	9.9%	3.4%	0.4%	-	28%						
08:00-09:00	800	37.5%	31.1%	-	5.9%	7.9%	0.8%	1.4%	0.5%	-	0.4%	0.3%	0.1%	0.3%	0.5%	9.8%	3.4%	0.4%	-	28%						
09:00-10:00	760	47.8%	23.8%	-	4.1%	1.7%	0.4%	0.5%	-	-	0.1%	0.5%	0.8%	0.5%	1.2%	14.0%	3.7%	0.1%	-	25%						
10:00-11:00	760	46.2%	25.0%	-	4.4%	2.5%	0.4%	0.7%	0.1%	0.1%	0.5%	0.7%	0.4%	1.1%	0.7%	13.5%	3.7%	0.1%	-	25%						
11:00-12:00	780	44.8%	25.9%	-	4.6%	3.4%	0.4%	0.8%	0.1%	0.1%	0.5%	0.6%	0.4%	0.9%	0.6%	12.9%	3.6%	0.3%	-	26%						
12:00-13:00	770	43.3%	26.9%	-	4.8%	4.2%	0.5%	0.9%	0.3%	0.1%	0.5%	0.5%	0.4%	0.8%	0.7%	12.3%	3.5%	0.3%	-	26%						
13:00-14:00	680	42.1%	27.9%	-	5.0%	5.0%	0.6%	1.0%	0.3%	-	0.4%	0.4%	0.3%	0.6%	0.6%	11.7%	3.6%	0.3%	-	26%						
14:00-15:00	760	40.8%	28.9%	-	5.3%	5.9%	0.7%	1.1%	0.4%	-	0.4%	0.4%	0.3%	0.5%	0.5%	11.2%	3.5%	0.3%	-	27%						
15:00-16:00	720	39.4%	29.7%	-	5.6%	6.7%	0.7%	1.3%	0.4%	-	0.4%	0.4%	0.1%	0.4%	0.6%	10.6%	3.5%	0.3%	-	27%						
16:00-17:00	710	38.2%	30.7%	-	5.8%	7.5%	0.7%	1.3%	0.4%	-	0.4%	0.3%	0.1%	0.3%	0.6%	10.0%	3.4%	0.4%	-	28%						
17:00-18:00	750	36.8%	31.5%	-	5.9%	8.2%	0.8%	1.5%	0.5%	-	0.4%	0.3%	0.1%	0.5%	0.4%	9.4%	3.4%	0.4%	-	28%						
18:00-19:00	720	48.9%	23.0%	-	3.9%	0.8%	0.3%	0.4%	-	0.1%	0.6%	0.8%	0.6%	1.3%	0.7%	14.7%	3.8%	0.1%	-	24%						
19:00-20:00	650	47.9%	23.7%	-	4.2%	1.4%	0.3%	0.5%	-	0.2%	0.6%	0.8%	0.5%	1.2%	0.6%	14.3%	3.7%	0.2%	-	25%						
20:00-21:00	590	47.1%	24.4%	-	4.3%	2.0%	0.3%	0.5%	-	0.2%	0.6%	0.7%	0.5%	1.0%	0.7%	13.8%	3.8%	0.2%	-	25%						
21:00-22:00	430	46.0%	25.0%	-	4.4%	2.6%	0.5%	0.7%	0.2%	-	0.5%	0.7%	0.5%	0.9%	0.7%	13.3%	3.7%	0.2%	-	25%						
22:00-23:00	400	45.0%	25.6%	-	4.6%	3.1%	0.5%	0.8%	0.3%	-	0.5%	0.8%	0.5%	1.0%	0.5%	13.0%	3.6%	0.3%	-	26%						
23:00-00:00	340	44.0%	26.2%	-	4.8%	3.6%	0.6%	0.9%	0.3%	-	0.6%	0.6%	0.3%	0.9%	0.6%	12.7%	3.6%	0.3%	-	26%						
				00:00-01:00	130	46.3%	18.7%	-	1.6%	4.9%	0.8%	1.6%	0.8%	-	1.6%	0.8%	0.8%	1.6%	0.8%	16.3%	2.4%	0.8%	-	33%		
				01:00-02:00	80	45.9%	18.9%	-	1.4%	5.4%	1.4%	1.4%	-	-	1.4%	1.4%	1.4%	1.4%	1.4%	1.4%	16.2%	2.7%	-	-	32%	
				02:00-03:00	60	48.1%	19.2%	-	1.9%	5.8%	-	1.9%	-	-	1.9%	-	-	1.9%	-	17.3%	1.9%	-	-	31%		
				03:00-04:00	50	46.7%	20.0%	-	2.2%	6.7%	-	2.2%	-	-	2.2%	-	-	2.2%	-	15.6%	2.2%	-	-	31%		
				04:00-05:00	50	46.7%	20.0%	-	2.2%	6.7%	-	2.2%	-	-	2.2%	-	-	2.2%	-	15.6%	2.2%	-	-	31%		
				05:00-06:00	70	44.3%	20.0%	-	1.4%	7.1%	1.4%	1.4%	1.4%	-	1.4%	1.4%	-	1.4%	-	15.7%	2.9%	-	-	33%		
				06:00-07:00	170	43.8%	20.4%	-	1.9%	7.4%	1.2%	1.9%	0.6%	-	1.2%	0.6%	0.6%	1.2%	0.6%	15.4%	2.5%	0.6%	-	33%		
				07:00-08:00	290	43.3%	20.4%	-	1.7%	7.6%	1.0%	2.1%	1.0%	0.3%	1.4%	0.7%	0.3%	1.0%	0.7%	15.2%	2.4%	0.7%	-	34%		
				08:00-09:00	440	43.0%	20.7%	-	1.6%	8.0%	1.1%	2.3%	0.9%	0.2%	1.4%	0.7%	0.5%	1.1%	0.7%	15.0%	2.3%	0.7%	-	34%		
				09:00-10:00	430	50.1%	17.1%	-	1.9%	2.4%	0.5%	1.2%	-	0.2%	2.1%	1.2%	1.0%	1.9%	0.7%	17.3%	2.1%	0.2%	-	31%		
				10:00-11:00	430	48.6%	17.8%	-	1.9%	3.1%	0.7%	1.2%	0.2%	0.2%	2.1%	1.2%	0.9%	1.9%	0.7%	17.1%	2.1%	0.2%	-	32%		
				11:00-12:00	430	48.1%	18.2%	-	1.9%	3.7%	0.7%	1.4%	0.2%	0.2%	1.9%	1.2%	0.7%	1.6%	0.7%	16.8%	2.1%	0.5%	-	32%		
				12:00-13:00	430	47.0%	18.5%	-	1.9%	4.5%	0.7%	1.7%	0.5%	0.2%	1.9%	1.0%	0.7%	1.7%	0.7%	16.4%	2.1%	0.5%	-	32%		
				13:00-14:00	380	46.0%	19.0%	-	1.9%	5.3%	0.8%	1.9%	0.5%	0.3%	1.6%	0.8%	0.8%	1.6%	0.8%	16.0%	2.1%	0.5%	-	33%		
				14:00-15:00	420	45.1%	19.4%	-	1.7%	6.0%	1.0%	1.9%	0.7%	0.2%	1.7%	1.0%	0.7%	1.4%	0.7%	15.8%	2.2%	0.5%	-	33%		
				15:00-16:00	400	44.3%	20.0%	-	1.8%	6.8%	1.0%	2.0%	0.8%	0.3%	1.5%	0.8%	0.5%	1.3%	0.8%	15.4%	2.3%	0.5%	-	33%		
				16:00-17:00	400	43.3%	20.4%	-	1.5%	7.6%	1.0%	2.3%	0.8%	0.3%	1.5%	0.8%	0.5%	1.3%	0.8%	15.0%	2.3%	0.8%	-	34%		
				17:00-18:00	410	42.5%	20.9%	-	1.5%	8.4%	1.2%	2.5%	1.0%	0.2%	1.2%	0.7%	0.5%	1.0%	0.7%	14.7%	2.2%	0.7%	-	34%		
				18:00-19:00	400	50.6%	16.8%	-	2.0%	1.5%	0.5%	1.0%	-	0.3%	2.3%	1.3%	1.0%	2.0%	0.8%	17.8%	2.0%	0.3%	-	31%		
				19:00-20:00	370	50.1%	17.2%	-	1.9%	1.9%	0.6%	1.1%	-	0.3%	2.2%	1.1%	0.8%	1.9%	0.8%	17.7%	1.9%	0.3%	-	31%		
20:00-21:00	330	49.4%	17.5%	-	1.8%	2.5%	0.6%	1.2%	-	0.3%	2.1%	1.2%	0.9%	1.8%	0.6%	17.5%	2.1%	0.3%	-	31%						
21:00-22:00	240	48.3%	17.5%	-	2.1%	2.9%	0.8%	1.3%	0.4%	0.4%	2.1%	1.3%	0.8%	1.7%	0.8%	17.1%	2.1%	0.4%	-	32%						
22:00-23:00	220	47.7%	17.9%	-	1.8%	3.7%	0.9%	1.4%	0.5%	0.5%	1.8%	0.9%	0.9%	1.8%	0.9%	16.5%	2.3%	0.5%	-	32%						
23:00-00:00	190	47.8%	18.7%	-	1.6%	3.8%	0.5%	1.6%	0.5%	-	1.6%	1.1%	0.5%	1.6%	0.5%	17.0%	2.2%	0.5%	-	31%						
				00:00-01:00	210	46.7%	21.9%	-	4.8%	3.3%	0.5%	1.4%	0.5%	-	1.0%	0.5%	0.5%	1.0%	0.5%	9.5%	7.6%	0.5%	-	24%		
				01:00-02:00	130	45.2%	22.2%	-	4.8%	4.0%	0.8%	1.6%	-	-	0.8%	0.8%	0.8%	0.8%	9.5%	7.1%	0.8%	-	25%			
				02:00-03:00	90	46.1%	22.5%	-	4.5%	4.5%	1.1%	1.1%	-	-	1.1%	1.1%	-	1.1%	-	10.1%	6.7%	-	-	25%		
				03:00-04:00	80																					

Road Link No.	Road Name	Vehicle Class Description			Private Cars	Taxi	Light Goods Vehicles (<=2.5t)	Light Goods Vehicles (2.5-3.5t)	Light Goods Vehicles (3.5-5.5t)	Medium & Heavy Goods Vehicles (5.5-15t)	Medium & Heavy Goods Vehicles (15t-24t)	Public Light Buses	Private Light Buses (<=3.5t)	Private Light Buses (>3.5t)	Non-franchised Buses (<6.4t)	Non-franchise d Buses (6.4-15t)	Non-franchise d Buses (15-24t)	Single Deck Franchise d Buses	Double Deck Franchise d Buses	Motor Cycles	Medium & Heavy Goods Vehicles (>24t)	Nonfranc hised Buses (>24t)	Heavy Vehicles			
		Dir.	Hour	Total (veh)																				PC	TAXI	LGV(3)
L41	Connaught Road West	One-way	07:00-08:00	440	41.1%	25.3%	-	4.4%	6.9%	0.9%	2.1%	0.7%	0.2%	0.9%	0.5%	0.2%	0.7%	0.5%	10.1%	4.8%	0.7%	-	29%			
			08:00-09:00	660	40.6%	25.7%	-	4.4%	7.2%	1.1%	2.1%	0.6%	0.2%	0.9%	0.9%	0.5%	0.3%	0.8%	0.5%	10.0%	4.6%	0.6%	-	29%		
			09:00-10:00	800	49.8%	19.4%	-	5.0%	1.3%	0.5%	0.9%	-	0.1%	1.1%	0.8%	0.5%	1.1%	0.4%	9.4%	9.4%	0.3%	-	21%			
			10:00-11:00	780	48.4%	20.2%	-	5.0%	1.9%	0.5%	1.0%	0.1%	0.1%	1.2%	0.6%	0.5%	1.0%	0.4%	9.6%	8.9%	0.4%	-	23%			
			11:00-12:00	770	47.5%	20.9%	-	5.0%	2.6%	0.7%	1.2%	0.1%	0.1%	1.0%	0.7%	0.4%	1.0%	0.4%	9.7%	8.4%	0.4%	-	23%			
			12:00-13:00	730	46.4%	21.7%	-	4.8%	3.3%	0.7%	1.4%	0.3%	0.1%	1.1%	0.7%	0.4%	1.0%	0.4%	9.6%	7.7%	0.4%	-	24%			
			13:00-14:00	630	45.2%	22.4%	-	4.8%	4.2%	0.8%	1.4%	0.3%	0.2%	1.0%	0.6%	0.5%	1.0%	0.5%	9.7%	7.0%	0.5%	-	25%			
			14:00-15:00	680	43.9%	23.4%	-	4.7%	4.9%	0.9%	1.6%	0.4%	0.1%	1.0%	0.6%	0.4%	0.9%	0.4%	9.8%	6.4%	0.4%	-	26%			
			15:00-16:00	620	42.9%	24.3%	-	4.5%	5.8%	1.0%	1.8%	0.5%	0.2%	1.0%	0.5%	0.3%	0.8%	0.5%	9.9%	5.7%	0.5%	-	27%			
			16:00-17:00	600	41.2%	25.3%	-	4.5%	6.7%	1.0%	2.0%	0.5%	0.2%	1.0%	0.5%	0.3%	0.8%	0.5%	9.9%	4.9%	0.5%	-	29%			
			17:00-18:00	600	39.9%	26.2%	-	4.3%	7.7%	1.2%	2.2%	0.7%	0.2%	0.8%	0.5%	0.3%	0.7%	0.5%	10.0%	4.2%	0.7%	-	30%			
			18:00-19:00	780	50.4%	18.9%	-	5.2%	0.6%	0.4%	0.8%	-	0.1%	1.2%	0.8%	0.5%	1.2%	0.4%	9.4%	9.9%	0.3%	-	21%			
			19:00-20:00	690	49.8%	19.4%	-	5.1%	1.0%	0.4%	0.9%	-	0.1%	1.2%	0.7%	0.4%	1.2%	0.4%	9.5%	9.6%	0.3%	-	21%			
			20:00-21:00	610	49.2%	19.7%	-	5.1%	1.5%	0.5%	1.0%	-	0.2%	1.2%	0.7%	0.5%	1.2%	0.3%	9.5%	9.2%	0.3%	-	22%			
			21:00-22:00	440	48.3%	20.2%	-	5.1%	2.1%	0.5%	1.1%	0.2%	0.2%	1.1%	0.7%	0.5%	1.1%	0.5%	9.4%	8.7%	0.2%	-	23%			
			22:00-23:00	390	47.8%	20.7%	-	4.9%	2.3%	0.5%	1.0%	0.3%	0.3%	1.0%	0.8%	0.5%	1.0%	0.5%	9.6%	8.5%	0.3%	-	23%			
			23:00-00:00	320	47.5%	21.3%	-	5.0%	2.8%	0.6%	1.3%	0.3%	-	0.9%	0.6%	0.3%	0.9%	0.3%	9.7%	8.1%	0.3%	-	23%			
			LSA	Des Voeux Road Central	Two-way	00:00-01:00	290	28.0%	12.9%	-	4.2%	1.7%	0.7%	1.4%	11.2%	-	-	-	-	-	-	1.4%	38.1%	0.3%	-	21%
						01:00-02:00	200	28.1%	13.0%	-	4.2%	1.6%	0.5%	1.6%	10.9%	-	-	-	-	-	-	1.6%	38.0%	0.5%	-	21%
						02:00-03:00	140	27.7%	13.1%	-	4.4%	2.2%	0.7%	1.5%	10.9%	-	-	-	-	-	-	1.5%	37.2%	0.7%	-	22%
03:00-04:00	90	27.4%				13.1%	-	4.8%	2.4%	1.2%	1.4%	10.7%	-	-	-	-	-	-	2.4%	36.9%	-	-	23%			
04:00-05:00	80	27.0%				13.5%	-	5.4%	2.7%	1.4%	1.2%	10.8%	-	-	-	-	-	-	1.4%	36.5%	-	-	23%			
05:00-06:00	140	27.0%				13.9%	-	5.1%	2.2%	0.7%	2.2%	10.2%	-	-	-	-	-	-	2.2%	35.8%	0.7%	-	23%			
06:00-07:00	370	26.7%				14.2%	-	5.2%	2.5%	1.1%	1.9%	10.4%	-	-	-	-	-	-	2.2%	35.4%	0.5%	-	24%			
07:00-08:00	700	26.4%				14.3%	-	5.3%	2.6%	1.0%	2.1%	10.1%	-	-	-	-	-	0.1%	2.3%	35.1%	0.6%	-	24%			
08:00-09:00	740	25.7%				14.9%	-	5.7%	3.0%	1.2%	2.5%	9.7%	-	-	-	-	-	0.1%	2.7%	33.8%	0.7%	-	26%			
09:00-10:00	810	29.6%				11.8%	-	3.5%	1.0%	0.4%	0.7%	11.8%	-	-	-	-	-	-	-	0.7%	40.3%	0.1%	-	18%		
10:00-11:00	790	28.9%				12.2%	-	3.7%	1.3%	0.5%	0.9%	11.7%	-	-	-	-	-	-	-	1.0%	39.7%	0.3%	-	19%		
11:00-12:00	790	28.6%				12.5%	-	4.0%	1.4%	0.5%	1.2%	11.4%	-	-	-	-	-	-	-	1.2%	39.1%	0.3%	-	20%		
12:00-13:00	790	28.1%				12.8%	-	4.2%	1.7%	0.6%	1.3%	11.2%	-	-	-	-	-	-	-	1.4%	38.3%	0.4%	-	21%		
13:00-14:00	800	27.7%				13.2%	-	4.4%	1.9%	0.8%	1.5%	10.9%	-	-	-	-	-	0.1%	1.6%	37.5%	0.4%	-	22%			
14:00-15:00	760	27.3%				13.5%	-	4.7%	2.1%	0.8%	1.7%	10.7%	-	-	-	-	-	-	0.1%	1.8%	36.8%	0.4%	-	22%		
15:00-16:00	730	27.0%				13.8%	-	5.0%	2.3%	1.0%	1.9%	10.5%	-	-	-	-	-	-	0.1%	2.1%	35.9%	0.6%	-	23%		
16:00-17:00	700	26.6%				14.2%	-	5.2%	2.6%	1.0%	2.0%	10.2%	-	-	-	-	-	0.1%	2.3%	35.3%	0.6%	-	24%			
17:00-18:00	740	26.1%				14.5%	-	5.5%	2.7%	1.1%	2.3%	10.0%	-	-	-	-	-	0.1%	2.5%	34.6%	0.7%	-	25%			
18:00-19:00	760	29.7%				11.6%	-	3.2%	0.8%	0.3%	0.5%	12.1%	-	-	-	-	-	-	-	0.5%	41.1%	0.1%	-	18%		
19:00-20:00	1090	29.4%				11.8%	-	3.3%	0.9%	0.4%	0.6%	11.9%	-	-	-	-	-	-	-	0.6%	40.7%	0.2%	-	18%		
20:00-21:00	890	29.2%	12.0%	-	3.5%	1.1%	0.5%	0.8%	11.8%	-	-	-	-	-	-	-	0.8%	40.1%	0.2%	-	19%					
21:00-22:00	760	29.0%	12.2%	-	3.7%	1.2%	0.4%	0.9%	11.7%	-	-	-	-	-	-	-	0.9%	39.7%	0.3%	-	19%					
22:00-23:00	670	28.7%	12.5%	-	3.9%	1.4%	0.5%	1.1%	11.5%	-	-	-	-	-	-	-	1.1%	39.2%	0.3%	-	20%					
23:00-00:00	500	28.4%	12.7%	-	4.0%	1.6%	0.6%	1.2%	11.3%	-	-	-	-	-	-	-	1.2%	38.6%	0.4%	-	20%					
LSB	Des Voeux Road Central	Two-way	00:00-01:00	220	20.3%	13.4%	-	3.7%	0.9%	0.5%	0.5%	14.7%	-	-	-	-	-	-	0.9%	45.2%	-	-	21%			
			01:00-02:00	150	20.0%	13.8%	-	4.1%	0.7%	-	0.7%	14.5%	-	-	-	-	-	-	1.4%	44.8%	-	-	21%			
			02:00-03:00	110	20.2%	14.4%	-	3.8%	1.0%	-	1.0%	14.4%	-	-	-	-	-	-	1.0%	44.2%	-	-	21%			
			03:00-04:00	70	20.3%	14.1%	-	4.7%	1.6%	-	-	14.1%	-	-	-	-	-	-	1.6%	43.8%	-	-	22%			
			04:00-05:00	60	20.0%	14.5%	-	3.6%	1.8%	-	-	14.5%	-	-	-	-	-	-	1.8%	43.6%	-	-	22%			
			05:00-06:00	110	19.4%	15.5%	-	4.9%	1.0%	-	1.0%	13.6%	-	-	-	-	-	-	1.9%	42.7%	-	-	22%			
			06:00-07:00	280	18.9%	15.6%	-	4.7%	1.1%	0.4%	0.7%	13.8%	-	-	-	-	-	-	1.5%	43.3%	-	-	22%			
			07:00-08:00	530	18.7%	15.8%	-	4.8%	1.1%	0.6%	0.8%	13.5%	-	-	-	-	-	-	1.5%	42.9%	0.2%	-	23%			
			08:00-09:00	550	17.9%	16.9%	-	5.3%	1.3%	0.6%	0.9%	13.1%	-	-	-	-	-	-	1.8%	42.0%	0.2%	-	23%			
			09:00-10:00	630	21.8%	11.7%	-	2.7%	0.8%	0.2%	0.3%	15.2%	-	-	-	-	-	-	0.8%	46.2%	0.2%	-	20%			
			10:00-11:00	610	21.1%	12.3%	-	3.1%	0.8%	0.2%	0.5%	15.1%	-	-	-	-	-	-	0.8%	45.9%	0.2%	-	21%			
			11:00-12:00	610	20.8%	12.8%	-	3.3%	0.8%	0.3%	0.5%	14.8%	-	-	-	-	-	-	1.0%	45.4%	0.2%	-	21%			
			12:00-13:00	610	20.4%	13.4%	-	3.6%	0.8%	0.3%	0.5%	14.6%	-	-	-	-	-	-	1.2%	44.9%	0.2%	-	21%			
			13:00-14:00	610	20.0%	13.9%	-	4.0%	1.0%	0.3%	0.7%	14.4%	-	-	-	-	-	-	1.2%	44.5%	0.2%	-	22%			
			14:00-15:00	580	19.5%	14.5%	-	4.2%	1.0%	0.3%	0.7%	14.1%	-	-	-	-	-	-	1.4%	44.0%	0.2%	-	22%			
			15:00-16:00	550	19.2%	15.2%	-	4.4%	1.1%	0.4%	0.7%	13.9%	-	-	-	-	-	-	1.5%	43.5%	0.2%	-	22%			
			16:00-17:00	530	18.8%	15.7%	-	4.8%	1.1%	0.4%	0.8%	13.6%	-	-	-	-	-	-	1.5%	43.1%	0.2%	-	22%			
			17:00-18:00	550	18.3%	16.3%	-	4.9%	1.3%	0.5%	0.9%	13.4%	-	-	-	-	-	-	1.6%	42.5%	0.2%	-	23%			
			18:00-19:00	590	21.9%	11.2%	-	2.6%	0.7%	0.2%	0.3%	15.5%	-	-	-	-	-	-	0.7%	46.8%	0.2%	-	20%			
			19:00-20:00	850	21.7%	11.6%	-	2.7%	0.7%	0.2%	0.4%	15.3%	-	-	-	-	-	-	0.7%	46.5%	0.1%	-	20%			
20:00-21:00	700	21.4%	12.0%	-	2.9%																					

Road Link No.	Road Name	Vehicle Class Description			Private Cars	Taxi	Light Goods Vehicles (<=2.5t)	Light Goods Vehicles (2.5-3.5t)	Light Goods Vehicles (3.5-5.5t)	Medium & Heavy Goods Vehicles (5.5-15t)	Medium & Heavy Goods Vehicles (15t-24t)	Public Light Buses	Private Light Buses (<=3.5t)	Private Light Buses (>3.5t)	Non-franchised Buses (<6.4t)	Non-franchise d Buses (6.4-15t)	Non-franchise d Buses (15-24t)	Single Deck Franchise d Buses	Double Deck Franchise d Buses	Motor Cycles	Medium & Heavy Goods Vehicles (>24t)	Nonfranchised Buses (>24t)	Heavy Vehicles	
		Dir.	Hour	Total (veh)																				PC
			22:00-23:00	520	20.9%	12.7%	-	3.3%	0.8%	0.2%	0.6%	14.8%	-	-	-	-	-	1.0%	45.5%	0.2%	-	21%		
			23:00-00:00	390	20.7%	13.1%	-	3.4%	0.8%	0.3%	0.5%	14.7%	-	-	-	-	-	1.0%	45.3%	0.3%	-	21%		
L5C	Des Voeux Road Central	Two-way	00:00-01:00	250	24.4%	13.4%	-	4.1%	1.2%	0.4%	0.8%	13.0%	-	-	-	-	-	1.6%	41.1%	-	-	21%		
			01:00-02:00	170	24.2%	13.9%	-	4.2%	1.2%	0.6%	0.6%	12.7%	-	-	-	-	-	-	1.8%	40.6%	-	-	21%	
			02:00-03:00	120	23.9%	14.5%	-	4.3%	0.9%	-	0.9%	12.8%	-	-	-	-	-	-	1.7%	41.0%	-	-	21%	
			03:00-04:00	80	23.6%	15.3%	-	4.2%	1.4%	-	1.4%	12.5%	-	-	-	-	-	-	1.4%	40.3%	-	-	21%	
			04:00-05:00	70	22.6%	14.5%	-	4.8%	1.6%	-	1.6%	12.9%	-	-	-	-	-	-	1.6%	40.3%	-	-	23%	
			05:00-06:00	120	22.8%	15.8%	-	5.3%	0.9%	-	0.9%	12.3%	-	-	-	-	-	-	1.8%	40.4%	-	-	21%	
			06:00-07:00	320	22.8%	16.0%	-	5.4%	1.3%	0.3%	1.0%	12.2%	-	-	-	-	-	-	1.6%	39.4%	-	-	22%	
			07:00-08:00	600	22.4%	16.3%	-	5.7%	1.3%	0.5%	0.8%	12.0%	-	-	-	-	-	-	1.7%	39.1%	0.2%	-	22%	
			08:00-09:00	620	21.5%	17.6%	-	6.3%	1.5%	0.5%	1.0%	11.5%	-	-	-	-	-	-	1.8%	38.2%	0.2%	-	23%	
			09:00-10:00	700	25.9%	11.2%	-	3.0%	1.0%	0.3%	0.6%	13.6%	-	-	-	-	-	0.1%	1.7%	42.4%	0.1%	-	20%	
			10:00-11:00	690	25.1%	11.8%	-	3.4%	1.0%	0.3%	0.7%	13.5%	-	-	-	-	-	0.1%	1.8%	42.1%	0.1%	-	21%	
			11:00-12:00	680	24.7%	12.6%	-	3.7%	1.0%	0.3%	0.7%	13.2%	-	-	-	-	-	0.1%	1.8%	41.6%	0.1%	-	21%	
			12:00-13:00	680	24.3%	13.3%	-	4.1%	1.2%	0.4%	0.7%	13.0%	-	-	-	-	-	0.1%	1.8%	40.9%	0.1%	-	22%	
			13:00-14:00	690	23.9%	13.9%	-	4.4%	1.2%	0.4%	0.7%	12.8%	-	-	-	-	-	0.1%	1.8%	40.6%	0.1%	-	22%	
			14:00-15:00	650	23.5%	14.7%	-	4.8%	1.2%	0.5%	0.8%	12.5%	-	-	-	-	-	-	1.7%	40.2%	0.2%	-	22%	
			15:00-16:00	620	23.0%	15.4%	-	5.2%	1.3%	0.5%	0.8%	12.3%	-	-	-	-	-	-	1.8%	39.6%	0.2%	-	22%	
			16:00-17:00	600	22.4%	16.2%	-	5.6%	1.3%	0.5%	0.8%	12.0%	-	-	-	-	-	-	1.7%	39.3%	0.2%	-	22%	
			17:00-18:00	620	22.0%	16.8%	-	6.0%	1.5%	0.5%	1.0%	11.8%	-	-	-	-	-	-	1.8%	38.6%	0.2%	-	23%	
			18:00-19:00	660	26.1%	10.5%	-	2.7%	0.9%	0.3%	0.6%	13.9%	-	-	-	-	0.2%	1.7%	43.0%	0.2%	-	20%		
			19:00-20:00	950	25.8%	11.0%	-	3.0%	1.0%	0.3%	0.6%	13.7%	-	-	-	-	-	0.1%	1.7%	42.7%	0.1%	-	20%	
			20:00-21:00	780	25.4%	11.4%	-	3.2%	1.0%	0.4%	0.6%	13.6%	-	-	-	-	-	0.1%	1.7%	42.4%	0.1%	-	21%	
			21:00-22:00	660	25.2%	11.9%	-	3.5%	1.1%	0.3%	0.6%	13.4%	-	-	-	-	-	0.2%	1.7%	42.0%	0.2%	-	21%	
			22:00-23:00	580	24.9%	12.4%	-	3.7%	1.0%	0.3%	0.7%	13.2%	-	-	-	-	-	0.2%	1.7%	41.6%	0.2%	-	21%	
			23:00-00:00	430	24.5%	12.8%	-	4.0%	1.2%	0.5%	0.7%	13.1%	-	-	-	-	-	-	1.6%	41.5%	0.2%	-	21%	
L5D	Des Voeux Road Central	Two-way	00:00-01:00	230	20.0%	13.3%	-	3.6%	1.3%	0.4%	0.9%	14.2%	-	-	-	-	-	1.8%	44.4%	-	-	22%		
			01:00-02:00	160	19.9%	13.2%	-	4.0%	1.3%	0.7%	0.7%	13.9%	-	-	-	-	-	2.0%	44.4%	-	-	23%		
			02:00-03:00	110	19.6%	14.0%	-	4.7%	0.9%	-	0.9%	14.0%	-	-	-	-	-	1.9%	43.9%	-	-	22%		
			03:00-04:00	70	19.7%	13.6%	-	4.5%	1.5%	-	1.5%	13.6%	-	-	-	-	-	-	1.5%	43.9%	-	-	23%	
			04:00-05:00	60	19.0%	13.8%	-	5.2%	1.7%	-	1.7%	13.8%	-	-	-	-	-	-	1.7%	43.1%	-	-	24%	
			05:00-06:00	110	18.4%	15.5%	-	4.9%	1.0%	-	1.0%	13.6%	-	-	-	-	-	-	1.9%	43.7%	-	-	22%	
			06:00-07:00	290	18.1%	15.2%	-	5.7%	1.4%	0.4%	1.1%	13.5%	-	-	-	-	-	-	1.8%	42.9%	-	-	24%	
			07:00-08:00	540	17.9%	15.6%	-	5.8%	1.3%	0.6%	0.9%	13.2%	-	-	-	-	-	-	1.9%	42.6%	0.2%	-	24%	
			08:00-09:00	560	17.0%	16.6%	-	6.8%	1.4%	0.5%	1.1%	12.7%	-	-	-	-	-	-	2.0%	41.7%	0.2%	-	25%	
			09:00-10:00	650	21.5%	11.5%	-	2.2%	1.1%	0.3%	0.6%	14.8%	-	-	-	-	-	0.2%	1.9%	45.7%	0.2%	-	21%	
			10:00-11:00	630	20.9%	12.1%	-	2.5%	1.1%	0.3%	0.8%	14.6%	-	-	-	-	-	0.2%	1.9%	45.4%	0.2%	-	22%	
			11:00-12:00	620	20.4%	12.6%	-	3.1%	1.1%	0.3%	0.8%	14.4%	-	-	-	-	0.2%	1.9%	45.0%	0.2%	-	22%		
			12:00-13:00	620	19.9%	13.2%	-	3.6%	1.1%	0.5%	0.8%	14.2%	-	-	-	-	-	0.2%	1.9%	44.4%	0.2%	-	22%	
			13:00-14:00	630	19.4%	13.8%	-	4.2%	1.1%	0.5%	0.8%	14.0%	-	-	-	-	0.2%	1.9%	44.0%	0.2%	-	23%		
			14:00-15:00	590	19.0%	14.3%	-	4.6%	1.2%	0.5%	0.9%	13.8%	-	-	-	-	-	-	1.9%	43.7%	0.2%	-	23%	
			15:00-16:00	570	18.5%	14.9%	-	5.2%	1.2%	0.5%	0.9%	13.5%	-	-	-	-	-	-	2.0%	43.1%	0.2%	-	23%	
			16:00-17:00	540	18.0%	15.4%	-	5.8%	1.3%	0.6%	0.9%	13.2%	-	-	-	-	-	-	1.9%	42.8%	0.2%	-	24%	
			17:00-18:00	570	17.5%	16.0%	-	6.2%	1.4%	0.5%	1.1%	13.0%	-	-	-	-	-	-	2.0%	42.1%	0.2%	-	24%	
			18:00-19:00	610	21.7%	11.1%	-	1.7%	1.0%	0.3%	0.7%	15.1%	-	-	-	-	-	0.2%	1.8%	46.3%	0.2%	-	21%	
			19:00-20:00	870	21.4%	11.5%	-	2.0%	1.0%	0.3%	0.7%	14.9%	-	-	-	-	-	0.1%	1.9%	46.1%	0.1%	-	21%	
			20:00-21:00	710	21.1%	11.9%	-	2.3%	1.0%	0.4%	0.7%	14.9%	-	-	-	-	-	0.1%	1.8%	45.7%	0.1%	-	21%	
			21:00-22:00	600	20.9%	12.2%	-	2.7%	1.0%	0.3%	0.7%	14.7%	-	-	-	-	-	0.2%	1.8%	45.4%	0.2%	-	22%	
			22:00-23:00	530	20.5%	12.5%	-	3.0%	1.1%	0.4%	0.8%	14.4%	-	-	-	-	-	0.2%	1.9%	45.0%	0.2%	-	22%	
			23:00-00:00	400	20.2%	13.0%	-	3.3%	1.0%	0.5%	0.8%	14.3%	-	-	-	-	-	-	1.8%	44.9%	0.3%	-	22%	
L5E	Des Voeux Road Central	Two-way	00:00-01:00	280	28.4%	16.6%	-	3.0%	1.5%	0.4%	0.7%	6.3%	-	0.4%	0.4%	-	0.4%	0.7%	18.5%	22.9%	-	-	32%	
			01:00-02:00	190	27.7%	16.8%	-	3.3%	1.6%	0.5%	1.1%	6.0%	-	-	0.5%	-	0.5%	1.1%	18.5%	22.3%	-	-	33%	
			02:00-03:00	130	26.9%	16.9%	-	3.8%	1.5%	0.8%	0.8%	6.2%	-	-	-	-	0.8%	0.8%	19.2%	22.3%	-	-	34%	
			03:00-04:00	80	26.6%	17.7%	-	3.8%	1.3%	-	1.3%	6.3%	-	-	-	-	1.3%	1.3%	19.0%	21.5%	-	-	34%	
			04:00-05:00	70	26.1%	17.4%	-	4.3%	1.4%	-	1.4%	5.8%	-	-	-	-	-	1.4%	20.3%	21.7%	-	-	35%	
			05:00-06:00	130	26.0%	18.1%	-	3.9%	1.6%	0.8%	0.8%	5.5%	-	-	0.8%	-	0.8%	0.8%	19.7%	21.3%	-	-	35%	
			06:00-07:00	350	25.2%	18.3%	-	4.3%	2.0%	0.3%	0.9%	5.2%	-	-	0.6%	0.3%	0.9%	0.9%	20.3%	20.9%	-	-	36%	
			07:00-08:00	660	24.7%	18.4%	-	4.4%	2.0%	0.5%	0.9%	5.2%	-	0.2%	0.5%	0.3%	0.9%	0.9%	20.5%	20.5%	0.2%	-	36%	
			08:00-09:00	690	23.1%	19.3%	-	5.0%	2.3%	0.4%	0.9%	4.8%	-	-	0.6%	0.4%	1.0%	1.0%	21.5%	19.6%	0.1%	-	38%	
			09:00-10:00	780	31.1%	15.0%	-	2.2%	0.9%	0.4%	0.8%	6.7%	-	-	0.4%	0.1%	-	0.3%	0.9%	16.7%	24.3%	0.1%	-	30%
			10:00-11:00	760	30.1%	15.5%	-	2.5%	1.1%	0.4%	0.8%	6.5%	-	-	0.4%	0.3%	0.1%	0.3%	0.9%	17.2%	23.8%	0.1%	-	31%
			11:00-12:00	750	29.2%	16.0%	-	2.8%	1.2%	0.4%	0.8%	6.3%	-	0.3%	0.3%	0.1%	0.4%	0.9%	17.8%	23.3%	0.1%	-	32%	
12:00-13:00	750	28.3%	16.4%	-	3.1%	1.3%	0.4%	0.8%	6.1%	-	0.3%													

Road Link No.	Road Name	Vehicle Class Description			Private Cars	Taxi	Light Goods Vehicles (<=2.5t)	Light Goods Vehicles (2.5-3.5t)	Light Goods Vehicles (3.5-5.5t)	Medium & Heavy Goods Vehicles (5.5-15t)	Medium & Heavy Goods Vehicles (15t-24t)	Public Light Buses	Private Light Buses (<=3.5t)	Private Light Buses (>3.5t)	Non-franchised Buses (<6.4t)	Non-franchise d Buses (6.4-15t)	Non-franchise d Buses (15-24t)	Single Deck Franchise d Buses	Double Deck Franchise d Buses	Motor Cycles	Medium & Heavy Goods Vehicles (>24t)	Nonfranchised Buses (>24t)	Heavy Vehicles				
		Dir.	Hour	Total (veh)																				PC	TAXI	LGV(3)	LGV(4)
L6A	Wing Lok Street	One-way	04:00-05:00	10	40.0%	20.0%	-	20.0%	-	-	-	-	-	-	-	-	-	-	-	20.0%	-	-	20%				
			05:00-06:00	10	40.0%	20.0%	-	20.0%	-	-	-	-	-	-	-	-	-	-	-	-	20.0%	-	-	20%			
			06:00-07:00	20	46.2%	23.1%	-	15.4%	-	-	-	-	-	-	-	-	-	-	-	-	15.4%	-	-	15%			
			07:00-08:00	40	42.4%	27.3%	-	15.2%	-	-	-	-	-	-	-	-	-	-	-	-	15.2%	-	-	15%			
			08:00-09:00	50	42.9%	26.5%	-	16.3%	-	-	-	-	-	-	-	-	-	-	-	-	14.3%	-	-	16%			
			09:00-10:00	40	53.8%	12.8%	-	17.9%	-	-	-	-	-	-	-	-	-	-	-	-	15.4%	-	-	18%			
			10:00-11:00	50	52.4%	16.7%	-	16.7%	-	-	-	-	-	-	-	-	-	-	-	-	14.3%	-	-	17%			
			11:00-12:00	50	51.2%	17.1%	-	17.1%	-	-	-	-	-	-	-	-	-	-	-	-	14.6%	-	-	17%			
			12:00-13:00	50	50.0%	19.0%	-	16.7%	-	-	-	-	-	-	-	-	-	-	-	-	14.3%	-	-	17%			
			13:00-14:00	50	47.6%	21.4%	-	16.7%	-	-	-	-	-	-	-	-	-	-	-	-	14.3%	-	-	17%			
			14:00-15:00	50	46.5%	23.3%	-	16.3%	-	-	-	-	-	-	-	-	-	-	-	-	14.0%	-	-	16%			
			15:00-16:00	50	45.2%	23.8%	-	16.7%	-	-	-	-	-	-	-	-	-	-	-	-	14.3%	-	-	17%			
			16:00-17:00	50	42.9%	26.2%	-	16.7%	-	-	-	-	-	-	-	-	-	-	-	-	14.3%	-	-	17%			
			17:00-18:00	50	43.2%	27.3%	-	15.9%	-	-	-	-	-	-	-	-	-	-	-	-	13.6%	-	-	16%			
			18:00-19:00	40	55.9%	11.8%	-	17.6%	-	-	-	-	-	-	-	-	-	-	-	-	14.7%	-	-	18%			
			19:00-20:00	40	53.1%	12.5%	-	18.8%	-	-	-	-	-	-	-	-	-	-	-	-	15.6%	-	-	19%			
			20:00-21:00	30	55.2%	13.8%	-	17.2%	-	-	-	-	-	-	-	-	-	-	-	-	13.8%	-	-	17%			
			21:00-22:00	30	52.0%	16.0%	-	16.0%	-	-	-	-	-	-	-	-	-	-	-	-	16.0%	-	-	16%			
			22:00-23:00	30	50.0%	18.2%	-	18.2%	-	-	-	-	-	-	-	-	-	-	-	-	13.6%	-	-	18%			
			23:00-00:00	20	50.0%	16.7%	-	16.7%	-	-	-	-	-	-	-	-	-	-	-	-	16.7%	-	-	17%			
			L6B	Wing Lok Street	One-way	00:00-01:00	110	47.3%	17.3%	-	12.7%	2.7%	0.9%	1.8%	-	-	-	-	-	-	0.9%	9.1%	7.3%	-	-	28%	
						01:00-02:00	80	45.8%	18.1%	-	13.9%	2.8%	1.4%	1.4%	-	-	-	-	-	-	-	-	9.7%	6.9%	-	-	29%
						02:00-03:00	70	42.6%	18.0%	-	14.8%	3.3%	1.6%	1.6%	-	-	-	-	-	-	-	-	11.5%	6.6%	-	-	33%
03:00-04:00	50	41.9%				18.6%	-	16.3%	2.3%	-	2.3%	-	-	-	-	-	-	-	-	11.6%	7.0%	-	-	33%			
04:00-05:00	40	39.5%				18.4%	-	18.4%	2.6%	-	2.6%	-	-	-	-	-	-	-	-	13.2%	5.3%	-	-	37%			
05:00-06:00	50	35.6%				20.0%	-	17.8%	2.2%	2.2%	2.2%	-	-	-	-	-	-	-	-	13.3%	6.7%	-	-	38%			
06:00-07:00	120	33.0%				19.6%	-	18.8%	3.6%	0.9%	1.8%	-	-	-	-	-	-	-	-	0.9%	14.3%	6.3%	0.9%	-	41%		
07:00-08:00	280	31.6%				19.6%	0.4%	20.0%	3.3%	1.1%	2.2%	-	-	-	-	-	-	-	-	1.1%	14.9%	5.8%	0.4%	-	43%		
08:00-09:00	400	30.8%				19.8%	0.3%	20.3%	3.5%	1.3%	2.3%	-	-	-	-	-	-	-	-	0.7%	15.0%	5.8%	0.5%	-	44%		
09:00-10:00	360	60.3%				16.1%	-	7.1%	1.4%	0.6%	0.8%	-	-	-	0.6%	-	-	-	-	0.3%	4.8%	7.9%	-	-	16%		
10:00-11:00	380	56.0%				16.5%	-	8.8%	1.9%	0.5%	1.1%	-	-	-	0.5%	-	-	-	-	0.5%	6.4%	7.7%	-	-	20%		
11:00-12:00	370	52.2%				17.1%	-	10.5%	2.2%	0.6%	1.1%	-	-	-	0.3%	-	-	-	-	0.6%	7.7%	7.5%	0.3%	-	23%		
12:00-13:00	380	48.3%				17.7%	-	12.4%	2.4%	0.8%	1.3%	-	-	-	0.3%	-	-	-	-	0.5%	9.0%	7.1%	0.3%	-	27%		
13:00-14:00	370	44.7%				18.1%	0.3%	14.0%	2.5%	0.8%	1.6%	-	-	-	0.3%	-	-	-	-	0.5%	10.1%	6.8%	0.3%	-	30%		
14:00-15:00	370	41.2%				18.4%	0.3%	15.7%	2.7%	1.1%	1.6%	-	-	-	0.3%	-	-	-	-	0.5%	11.4%	6.5%	0.3%	-	34%		
15:00-16:00	350	37.5%				18.9%	0.3%	17.2%	3.2%	1.1%	2.0%	-	-	-	-	-	-	-	-	0.6%	12.6%	6.3%	0.3%	-	37%		
16:00-17:00	350	34.1%				19.4%	0.3%	18.8%	3.2%	1.2%	2.0%	-	-	-	-	-	-	-	-	0.6%	13.9%	6.1%	0.6%	-	40%		
17:00-18:00	360	30.9%				19.7%	0.3%	20.2%	3.4%	1.1%	2.2%	-	-	-	-	-	-	-	-	0.8%	14.9%	5.9%	0.6%	-	44%		
18:00-19:00	320	64.3%				15.6%	-	5.1%	1.3%	0.3%	0.6%	-	-	-	0.6%	-	-	-	-	0.3%	3.5%	8.3%	-	-	12%		
19:00-20:00	290	61.6%				15.9%	-	6.6%	1.4%	0.3%	0.7%	-	-	-	0.7%	-	-	-	-	0.3%	4.5%	8.0%	-	-	15%		
20:00-21:00	270	59.0%				16.5%	-	7.7%	1.5%	0.4%	0.8%	-	-	-	0.4%	-	-	-	-	0.4%	5.4%	8.0%	-	-	16%		
21:00-22:00	230	56.2%				16.8%	-	8.8%	1.8%	0.4%	0.9%	-	-	-	0.4%	-	-	-	-	0.4%	6.6%	7.5%	-	-	19%		
22:00-23:00	190	52.9%				17.1%	-	10.2%	2.1%	0.5%	1.1%	-	-	-	0.5%	-	-	-	-	0.5%	7.5%	7.5%	-	-	22%		
23:00-00:00	160	50.6%	17.5%	-	11.0%	1.9%	0.6%	1.3%	-	-	-	0.6%	-	-	-	-	0.6%	8.4%	7.1%	-	-	25%					
L6C	Wing Lok Street	One-way	00:00-01:00	70	47.8%	22.4%	-	17.9%	1.5%	1.5%	1.5%	-	-	-	-	-	-	-	-	7.5%	-	-	22%				
			01:00-02:00	50	44.7%	23.4%	-	19.1%	2.1%	-	2.1%	-	-	-	-	-	-	-	-	-	8.5%	-	-	23%			
			02:00-03:00	40	43.6%	23.1%	-	20.5%	2.6%	-	2.6%	-	-	-	-	-	-	-	-	-	7.7%	-	-	26%			
			03:00-04:00	30	40.0%	23.3%	-	23.3%	3.3%	-	3.3%	-	-	-	-	-	-	-	-	-	6.7%	-	-	30%			
			04:00-05:00	30	39.3%	25.0%	-	21.4%	3.6%	-	3.6%	-	-	-	-	-	-	-	-	-	7.1%	-	-	29%			
			05:00-06:00	40	37.5%	25.0%	-	25.0%	3.1%	-	3.1%	-	-	-	-	-	-	-	-	-	6.3%	-	-	31%			
			06:00-07:00	90	34.6%	25.9%	-	24.7%	2.5%	1.2%	2.5%	-	-	-	-	-	-	-	-	-	7.4%	1.2%	-	-	32%		
			07:00-08:00	210	34.2%	26.2%	0.5%	25.2%	2.5%	1.5%	2.5%	-	-	-	-	-	-	-	-	-	6.9%	0.5%	-	-	33%		
			08:00-09:00	300	33.7%	26.5%	0.3%	25.9%	2.4%	1.4%	2.4%	-	-	-	-	-	-	-	-	-	6.8%	0.7%	-	-	33%		
			09:00-10:00	190	62.1%	16.8%	-	10.0%	1.6%	-	0.5%	-	-	-	-	-	-	-	-	-	8.9%	-	-	-	12%		
			10:00-11:00	210	57.1%	18.6%	-	12.9%	1.4%	0.5%	1.0%	-	-	-	-	-	-	-	-	-	8.6%	-	-	-	16%		
			11:00-12:00	220	52.3%	20.1%	-	15.4%	1.9%	0.5%	0.9%	-	-	-	-	-	-	-	-	-	8.4%	0.5%	-	-	19%		
			12:00-13:00	240	48.7%	21.6%	-	17.7%	1.7%	0.9%	1.3%	-	-	-	-	-	-	-	-	-	7.8%	0.4%	-	-	22%		
			13:00-14:00	240	44.7%	22.6%	0.4%	19.6%	2.1%	0.9%	1.7%	-	-	-	-	-	-	-	-	-	7.7%	0.4%	-	-	25%		
			14:00-15:00	250	41.7%	23.9%	0.4%	21.5%	2.0%	1.2%	1.6%	-	-	-	-	-	-	-	-	-	7.3%	0.4%	-	-	27%		
			15:00-16:00	240	38.8%	25.0%	0.4%	22.9%	2.1%	1.3%	2.1%	-	-	-	-	-	-	-	-	-	7.1%	0.4%	-	-	29%		
			16:00-17:00	250	36.2%	25.6%	0.4%	24.4%	2.4%	1.2%	2.0%	-	-	-	-	-	-	-	-	-	6.9%	0.8%	-	-	31%		
			17:00-18:00	270	33.6%	26.3%	0.4%	26.0%	2.3%	1.5%	2.3%	-	-	-	-	-	-	-	-	-	6.9%	0.8%	-	-	33%		
			18:00-19:00	160	67.5%	15.0%	-	6.9%	1.3%	-	-	-	-	-	-	-	-	-	-	-	9.4%	-	-	-	8%		

Road Link No.	Road Name	Vehicle Class Description			Private Cars	Taxi	Light Goods Vehicles (<=2.5t)	Light Goods Vehicles (2.5-3.5t)	Light Goods Vehicles (3.5-5.5t)	Medium & Heavy Goods Vehicles (5.5-15t)	Medium & Heavy Goods Vehicles (15t-24t)	Public Light Buses	Private Light Buses (<=3.5t)	Private Light Buses (>3.5t)	Non-franchised Buses (<6.4t)	Non-franchise d Buses (6.4-15t)	Non-franchise d Buses (15-24t)	Single Deck Franchise d Buses	Double Deck Franchise d Buses	Motor Cycles	Medium & Heavy Goods Vehicles (>24t)	Nonfranchised Buses (>24t)	Heavy Vehicles	
		Dir.	Hour	Total (veh)																				PC
			19:00-20:00	160	63.8%	16.4%	-	9.2%	1.3%	-	-	-	-	-	-	-	-	-	-	9.2%	-	-	11%	
			20:00-21:00	150	60.1%	17.5%	-	11.2%	1.4%	-	-	-	-	-	-	-	-	-	-	-	9.1%	-	-	13%
			21:00-22:00	130	56.6%	18.6%	-	13.2%	1.6%	0.8%	0.8%	-	-	-	-	-	-	-	-	-	8.5%	-	-	16%
			22:00-23:00	110	53.2%	20.2%	-	14.7%	1.8%	0.9%	0.9%	-	-	-	-	-	-	-	-	-	8.3%	-	-	18%
			23:00-00:00	100	51.1%	20.7%	-	16.3%	2.2%	1.1%	1.1%	-	-	-	-	-	-	-	-	-	7.6%	-	-	21%
L7A	Queen's Road Central	One-way	00:00-01:00	160	54.3%	29.1%	-	5.3%	2.0%	0.7%	1.3%	-	-	1.3%	-	-	-	-	-	6.0%	-	-	11%	
			01:00-02:00	90	54.4%	28.9%	-	5.6%	2.2%	1.1%	1.1%	-	-	-	-	-	-	-	-	-	5.6%	-	-	11%
			02:00-03:00	70	53.0%	30.3%	-	6.1%	1.5%	-	1.5%	-	-	-	1.5%	-	-	-	-	-	6.1%	-	-	11%
			03:00-04:00	60	53.6%	30.4%	-	5.4%	1.8%	-	1.8%	-	-	-	1.8%	-	-	-	-	-	5.4%	-	-	11%
			04:00-05:00	60	51.8%	30.4%	-	7.1%	1.8%	-	1.8%	-	-	-	1.8%	-	-	-	-	-	5.4%	-	-	13%
			05:00-06:00	90	53.0%	30.1%	-	7.2%	1.2%	1.2%	1.2%	-	-	-	1.2%	-	-	-	-	-	4.8%	-	-	12%
			06:00-07:00	190	52.7%	30.3%	-	6.9%	1.6%	0.5%	1.1%	0.5%	-	-	1.2%	-	-	-	-	-	4.8%	0.5%	-	12%
			07:00-08:00	340	51.5%	30.2%	-	7.4%	1.8%	0.9%	1.5%	0.6%	0.3%	0.2%	1.2%	-	-	-	-	-	4.4%	0.3%	-	14%
			08:00-09:00	520	51.5%	30.3%	-	7.6%	1.8%	0.8%	1.4%	0.6%	0.2%	1.2%	1.2%	-	-	-	-	-	4.3%	0.4%	-	14%
			09:00-10:00	550	56.8%	28.3%	-	3.3%	1.8%	0.4%	0.7%	-	0.2%	1.1%	0.2%	0.2%	0.2%	0.2%	-	-	6.6%	0.2%	-	8%
			10:00-11:00	540	55.5%	28.7%	-	3.9%	1.9%	0.6%	0.9%	0.2%	0.2%	1.1%	0.2%	0.2%	0.2%	0.2%	-	-	6.3%	0.2%	-	9%
			11:00-12:00	550	54.9%	29.0%	-	4.4%	1.8%	0.6%	0.9%	0.2%	0.2%	1.1%	0.2%	0.2%	0.2%	0.2%	-	-	6.1%	0.2%	-	10%
			12:00-13:00	530	54.4%	29.1%	-	5.0%	1.9%	0.6%	1.0%	0.2%	0.2%	1.1%	0.2%	0.2%	0.2%	-	-	-	5.7%	0.2%	-	11%
			13:00-14:00	460	54.0%	29.5%	-	5.5%	1.8%	0.7%	1.1%	0.4%	0.2%	1.1%	-	-	-	-	-	-	5.5%	0.2%	-	11%
			14:00-15:00	510	53.2%	29.7%	-	6.2%	1.8%	0.6%	1.2%	0.4%	0.2%	1.2%	-	-	-	-	-	-	5.2%	0.4%	-	12%
			15:00-16:00	470	52.8%	30.0%	-	6.7%	1.7%	0.6%	1.3%	0.4%	0.2%	1.1%	-	-	-	-	-	-	4.7%	0.4%	-	12%
			16:00-17:00	460	52.0%	30.3%	-	7.2%	1.8%	0.7%	1.3%	0.7%	0.2%	1.1%	-	-	-	-	-	-	4.4%	0.4%	-	13%
			17:00-18:00	470	51.1%	30.4%	-	7.9%	1.7%	0.9%	1.5%	0.6%	0.2%	1.3%	-	-	-	-	-	-	4.0%	0.4%	-	14%
			18:00-19:00	530	56.8%	28.3%	-	2.9%	1.9%	0.4%	0.8%	-	0.2%	1.1%	0.2%	0.2%	0.2%	-	-	-	6.9%	0.2%	-	8%
			19:00-20:00	470	56.4%	28.5%	-	3.2%	1.9%	0.4%	0.9%	-	0.2%	1.1%	0.2%	0.2%	0.2%	-	-	-	6.6%	0.2%	-	9%
			20:00-21:00	430	55.8%	28.5%	-	3.6%	1.9%	0.5%	1.0%	-	0.2%	1.2%	0.2%	0.2%	0.2%	-	-	-	6.4%	0.2%	-	9%
			21:00-22:00	310	55.8%	28.9%	-	4.0%	2.0%	0.3%	1.0%	-	0.3%	1.0%	-	-	-	-	-	-	6.3%	0.3%	-	9%
			22:00-23:00	280	55.1%	29.0%	-	4.4%	1.8%	0.4%	1.1%	-	0.4%	1.1%	-	-	-	-	-	-	6.3%	0.4%	-	10%
23:00-00:00	230	54.6%	29.3%	-	4.8%	1.7%	0.4%	0.9%	0.4%	-	1.3%	-	-	-	-	-	-	6.1%	0.4%	-	10%			
L7B	Queen's Road Central	One-way	00:00-01:00	160	45.2%	31.0%	-	8.4%	3.2%	0.6%	0.6%	0.6%	-	-	-	-	-	-	3.9%	6.5%	-	-	17%	
			01:00-02:00	100	43.5%	31.5%	-	9.8%	3.3%	1.1%	1.1%	1.1%	-	-	-	-	-	-	-	3.3%	5.4%	-	-	20%
			02:00-03:00	70	42.0%	30.4%	-	10.1%	4.3%	-	1.4%	1.4%	-	-	-	-	-	-	-	4.3%	5.8%	-	-	22%
			03:00-04:00	60	41.4%	32.8%	-	10.3%	3.4%	-	1.7%	1.7%	-	-	-	-	-	-	-	3.4%	5.2%	-	-	21%
			04:00-05:00	60	41.1%	32.1%	-	10.7%	3.6%	-	1.8%	1.8%	-	-	-	-	-	-	-	3.6%	5.4%	-	-	21%
			05:00-06:00	90	39.5%	32.6%	-	11.6%	4.7%	1.2%	1.2%	1.2%	-	-	-	-	-	-	-	3.5%	4.7%	-	-	23%
			06:00-07:00	200	38.5%	33.3%	-	12.3%	4.1%	1.0%	1.5%	1.0%	-	0.5%	-	-	-	-	-	3.6%	3.6%	0.5%	-	25%
			07:00-08:00	350	37.1%	33.3%	0.3%	12.6%	4.3%	0.9%	1.7%	1.1%	-	0.3%	0.3%	-	0.3%	0.3%	0.3%	3.7%	3.2%	0.6%	-	26%
			08:00-09:00	530	36.5%	33.7%	0.2%	12.9%	4.6%	1.0%	1.9%	1.1%	-	0.4%	0.2%	-	0.2%	0.2%	0.2%	3.6%	3.0%	0.6%	-	27%
			09:00-10:00	580	49.4%	27.9%	-	5.9%	2.8%	0.2%	0.3%	0.7%	-	-	0.2%	0.2%	0.2%	0.3%	0.2%	3.8%	8.0%	-	-	15%
			10:00-11:00	570	47.4%	28.8%	-	6.7%	3.0%	0.4%	0.5%	0.9%	-	-	0.2%	0.2%	0.4%	0.2%	0.2%	3.7%	7.5%	0.2%	-	16%
			11:00-12:00	570	45.9%	29.4%	-	7.6%	3.2%	0.4%	0.7%	0.9%	-	0.2%	0.2%	0.2%	0.2%	0.4%	0.2%	3.7%	6.9%	0.2%	-	18%
			12:00-13:00	550	44.3%	30.1%	-	8.5%	3.5%	0.6%	0.9%	0.9%	-	0.2%	0.2%	0.2%	0.4%	0.2%	0.2%	3.7%	6.3%	0.2%	-	19%
			13:00-14:00	480	42.6%	30.8%	0.2%	9.5%	3.6%	0.6%	1.1%	1.1%	-	0.2%	0.2%	-	0.2%	0.2%	0.2%	3.8%	5.5%	0.4%	-	21%
			14:00-15:00	520	41.0%	31.8%	0.2%	10.4%	3.9%	0.8%	1.3%	1.0%	-	0.2%	0.2%	-	0.2%	0.2%	0.2%	3.7%	4.8%	0.4%	-	22%
			15:00-16:00	490	39.3%	32.4%	0.2%	11.4%	4.1%	0.8%	1.7%	1.0%	-	0.2%	0.2%	-	0.2%	0.2%	0.2%	3.7%	4.1%	0.4%	-	24%
			16:00-17:00	480	37.4%	33.3%	0.2%	12.3%	4.5%	0.8%	1.7%	1.1%	-	0.4%	0.2%	-	0.2%	0.2%	0.2%	3.6%	3.4%	0.6%	-	26%
			17:00-18:00	490	35.5%	34.0%	0.2%	13.4%	4.7%	1.0%	2.1%	1.2%	-	0.4%	0.2%	-	0.2%	0.2%	0.2%	3.5%	2.7%	0.6%	-	28%
			18:00-19:00	560	50.5%	27.4%	-	5.1%	2.5%	0.2%	0.2%	0.7%	-	-	0.2%	0.2%	0.2%	0.4%	0.2%	3.8%	8.7%	-	-	13%
			19:00-20:00	500	49.3%	27.9%	-	5.7%	2.6%	0.2%	0.4%	0.8%	-	-	0.2%	0.2%	0.4%	0.2%	0.2%	3.8%	8.3%	-	-	15%
			20:00-21:00	440	48.4%	28.4%	-	6.1%	3.0%	0.2%	0.5%	0.7%	-	-	0.2%	0.2%	0.2%	0.2%	0.2%	3.9%	8.0%	-	-	15%
			21:00-22:00	320	47.3%	28.7%	-	6.9%	2.8%	0.3%	0.6%	0.9%	-	-	0.3%	-	0.3%	0.3%	0.2%	3.8%	7.6%	-	-	16%
			22:00-23:00	290	46.5%	29.2%	-	7.4%	3.2%	0.4%	0.7%	0.7%	-	-	0.4%	-	0.4%	-	0.4%	3.9%	7.0%	-	-	17%
23:00-00:00	240	45.4%	29.8%	-	8.0%	3.4%	0.4%	0.8%	0.8%	-	-	0.4%	-	0.4%	-	0.4%	3.8%	6.7%	0.4%	-	18%			
			00:00-01:00	230	47.3%	30.5%	-	7.5%	2.2%	0.4%	1.3%	0.9%	-	0.4%	-	-	0.4%	-	4.0%	4.4%	0.4%	-	18%	
			01:00-02:00	140	46.2%	31.8%	-	8.3%	2.3%	0.8%	1.5%	0.8%	-	-	-	-	-	-	3.8%	4.5%	-	-	17%	
			02:00-03:00	100	45.8%	32.3%	-	8.3%	2.1%	1.0%	1.0%	1.0%	-	-	-	-	-	-	4.2%	4.2%	-	-	18%	
			03:00-04:00	90	43.9%	32.9%	-	9.8%	2.4%	1.2%	1.2%	1.2%	-	-	-	-	-	-	3.7%	3.7%	-	-	20%	
			04:00-05:00	80	42.5%	33.8%	-	10.0%	2.5%	1.3%	1.3%	1.3%	-	-	-	-	-	-	3.8%	3.8%	-	-	20%	
			05:00-06:00	130	41.3%	34.7%	-	9.9%	2.5%	0.8%	1.7%	0.8%	-	-	-	-	-	-	4.1%	3.3%	0.8%	-	21%	
			06:00-07:00	280	39.8%	35.4%	-	10.6%	2.6%	1.1%	1.8%	0.7%	-	-	0.4%	-	-	-	4.0%	2.9%	0.4%	-	22%	
			07:00-08:00	490	38.1%	35.8%	0.2%	11.1%	2.7%	1.0%	2.1%	0.8%	-	0.2%	0.2%	0.2%	0.2%							

Road Link No.	Road Name	Vehicle Class Description			Private Cars	Taxi	Light Goods Vehicles (<=2.5t)	Light Goods Vehicles (2.5-3.5t)	Light Goods Vehicles (3.5-5.5t)	Medium & Heavy Goods Vehicles (5.5-15t)	Medium & Heavy Goods Vehicles (15t-24t)	Public Light Buses	Private Light Buses (<=3.5t)	Private Light Buses (>3.5t)	Non-franchised Buses (<6.4t)	Non-franchise d Buses (6.4-15t)	Non-franchise d Buses (15-24t)	Single Deck Franchise d Buses	Double Deck Franchise d Buses	Motor Cycles	Medium & Heavy Goods Vehicles (>24t)	Nonfranc hised Buses (>24t)	Heavy Vehicles		
		Dir.	Hour	Total (veh)																				PC	TAXI
L8A	Stanley Street	One-way	01:00-02:00	20	43.8%	18.8%	-	18.8%	6.3%	-	-	-	-	-	-	-	-	-	-	12.5%	-	-	25%		
			02:00-03:00	20	50.0%	16.7%	-	16.7%	8.3%	-	-	-	-	-	-	-	-	-	-	-	8.3%	-	-	25%	
			03:00-04:00	10	40.0%	20.0%	-	20.0%	10.0%	-	-	-	-	-	-	-	-	-	-	-	10.0%	-	-	30%	
			04:00-05:00	10	42.9%	14.3%	-	14.3%	14.3%	-	-	-	-	-	-	-	-	-	-	-	-	14.3%	-	-	29%
			05:00-06:00	10	33.3%	22.2%	-	22.2%	11.1%	-	-	-	-	-	-	-	-	-	-	-	-	11.1%	-	-	33%
			06:00-07:00	30	33.3%	14.3%	-	19.0%	14.3%	-	4.8%	4.8%	-	-	-	-	-	-	-	-	-	9.5%	-	-	43%
			07:00-08:00	50	34.0%	17.0%	-	21.3%	14.9%	2.1%	2.1%	2.1%	-	-	-	-	-	-	-	-	-	6.4%	-	-	43%
			08:00-09:00	70	33.8%	16.2%	-	22.1%	14.7%	1.5%	2.9%	2.9%	-	-	-	-	-	-	-	-	-	5.9%	-	-	44%
			09:00-10:00	110	50.0%	20.2%	-	10.6%	3.8%	-	-	-	-	-	-	-	-	-	-	-	-	15.4%	-	-	14%
			10:00-11:00	110	48.5%	20.4%	-	11.7%	4.9%	-	-	-	-	-	-	-	-	-	-	-	-	14.6%	-	-	17%
			11:00-12:00	100	46.8%	19.1%	-	12.8%	5.3%	-	1.1%	1.1%	-	-	-	-	-	-	-	-	-	13.8%	-	-	20%
			12:00-13:00	100	45.2%	19.4%	-	14.0%	6.5%	-	1.1%	1.1%	-	-	-	-	-	-	-	-	-	12.9%	-	-	23%
			13:00-14:00	90	42.9%	17.9%	-	15.5%	8.3%	1.2%	1.2%	1.2%	-	-	-	-	-	-	-	-	-	11.9%	-	-	27%
			14:00-15:00	80	41.8%	17.7%	-	16.5%	10.1%	1.3%	1.3%	1.3%	-	-	-	-	-	-	-	-	-	10.1%	-	-	30%
			15:00-16:00	70	39.1%	17.4%	-	18.8%	11.6%	1.4%	1.4%	1.4%	-	-	-	-	-	-	-	-	-	8.7%	-	-	35%
			16:00-17:00	70	35.4%	16.9%	-	20.0%	12.3%	1.5%	3.1%	3.1%	-	-	-	-	-	-	-	-	-	7.7%	-	-	40%
			17:00-18:00	70	33.9%	16.1%	-	21.0%	14.5%	1.6%	3.2%	3.2%	-	-	-	-	-	-	-	-	-	6.5%	-	-	44%
			18:00-19:00	100	50.5%	20.2%	-	10.1%	3.0%	-	-	-	-	-	-	-	-	-	-	-	-	16.2%	-	-	13%
			19:00-20:00	90	50.0%	20.5%	-	10.2%	3.4%	-	-	-	-	-	-	-	-	-	-	-	-	15.9%	-	-	14%
			20:00-21:00	80	48.7%	19.7%	-	11.8%	3.9%	-	-	-	-	-	-	-	-	-	-	-	-	15.8%	-	-	16%
			21:00-22:00	70	48.4%	19.4%	-	12.9%	4.8%	-	-	-	-	-	-	-	-	-	-	-	-	14.5%	-	-	18%
			22:00-23:00	50	46.9%	20.4%	-	12.2%	6.1%	-	-	-	-	-	-	-	-	-	-	-	-	14.3%	-	-	18%
			23:00-00:00	40	47.4%	21.1%	-	13.2%	5.3%	-	-	-	-	-	-	-	-	-	-	-	-	13.2%	-	-	18%
L8B	Cochrane Street	One-way	00:00-01:00	10	40.0%	20.0%	-	20.0%	-	-	-	-	-	-	-	-	-	-	-	20.0%	-	-	20%		
			01:00-02:00	10	33.3%	33.3%	-	33.3%	-	-	-	-	-	-	-	-	-	-	-	-	-	-	-	33%	
			02:00-03:00	10	50.0%	-	-	50.0%	-	-	-	-	-	-	-	-	-	-	-	-	-	-	-	-	50%
			03:00-04:00	10	100.0%	-	-	-	-	-	-	-	-	-	-	-	-	-	-	-	-	-	-	-	-
			04:00-05:00	10	100.0%	-	-	-	-	-	-	-	-	-	-	-	-	-	-	-	-	-	-	-	-
			05:00-06:00	10	100.0%	-	-	-	-	-	-	-	-	-	-	-	-	-	-	-	-	-	-	-	-
			06:00-07:00	10	20.0%	20.0%	-	20.0%	20.0%	-	-	-	-	-	-	-	-	-	-	-	-	20.0%	-	-	40%
			07:00-08:00	10	30.0%	20.0%	-	20.0%	20.0%	-	-	-	-	-	-	-	-	-	-	-	-	10.0%	-	-	40%
			08:00-09:00	20	31.3%	18.8%	-	18.8%	18.8%	-	-	-	-	-	-	-	-	-	-	-	-	12.5%	-	-	38%
			09:00-10:00	20	42.9%	14.3%	-	28.6%	-	-	-	-	-	-	-	-	-	-	-	-	-	14.3%	-	-	29%
			10:00-11:00	20	43.8%	12.5%	-	25.0%	6.3%	-	-	-	-	-	-	-	-	-	-	-	-	12.5%	-	-	31%
			11:00-12:00	20	40.0%	13.3%	-	26.7%	6.7%	-	-	-	-	-	-	-	-	-	-	-	-	13.3%	-	-	33%
			12:00-13:00	20	37.5%	18.8%	-	25.0%	6.3%	-	-	-	-	-	-	-	-	-	-	-	-	12.5%	-	-	31%
			13:00-14:00	20	35.3%	17.6%	-	23.5%	11.8%	-	-	-	-	-	-	-	-	-	-	-	-	11.8%	-	-	35%
			14:00-15:00	20	33.3%	20.0%	-	20.0%	13.3%	-	-	-	-	-	-	-	-	-	-	-	-	13.3%	-	-	33%
			15:00-16:00	20	33.3%	20.0%	-	20.0%	13.3%	-	-	-	-	-	-	-	-	-	-	-	-	13.3%	-	-	33%
			16:00-17:00	20	33.3%	20.0%	-	20.0%	13.3%	-	-	-	-	-	-	-	-	-	-	-	-	13.3%	-	-	33%
			17:00-18:00	20	26.7%	20.0%	-	20.0%	20.0%	-	-	-	-	-	-	-	-	-	-	-	-	13.3%	-	-	40%
			18:00-19:00	20	42.9%	14.3%	-	28.6%	-	-	-	-	-	-	-	-	-	-	-	-	-	14.3%	-	-	29%
			19:00-20:00	20	38.5%	15.4%	-	30.8%	-	-	-	-	-	-	-	-	-	-	-	-	-	15.4%	-	-	31%
			20:00-21:00	20	41.7%	16.7%	-	25.0%	-	-	-	-	-	-	-	-	-	-	-	-	-	16.7%	-	-	25%
			21:00-22:00	10	40.0%	20.0%	-	30.0%	-	-	-	-	-	-	-	-	-	-	-	-	-	10.0%	-	-	30%
			22:00-23:00	10	42.9%	14.3%	-	28.6%	-	-	-	-	-	-	-	-	-	-	-	-	-	14.3%	-	-	29%
23:00-00:00	10	42.9%	14.3%	-	28.6%	-	-	-	-	-	-	-	-	-	-	-	-	-	14.3%	-	-	29%			
L8C	Cochrane Street	One-way	00:00-01:00	30	43.5%	21.7%	-	13.0%	8.7%	-	-	-	-	-	-	-	-	-	-	13.0%	-	-	22%		
			01:00-02:00	20	46.7%	20.0%	-	13.3%	6.7%	-	-	-	-	-	-	-	-	-	-	-	13.3%	-	-	20%	
			02:00-03:00	20	45.5%	18.2%	-	18.2%	9.1%	-	-	-	-	-	-	-	-	-	-	-	9.1%	-	-	27%	
			03:00-04:00	10	37.5%	25.0%	-	12.5%	12.5%	-	-	-	-	-	-	-	-	-	-	-	-	12.5%	-	-	25%
			04:00-05:00	10	42.9%	14.3%	-	14.3%	14.3%	-	-	-	-	-	-	-	-	-	-	-	-	14.3%	-	-	29%
			05:00-06:00	10	42.9%	14.3%	-	14.3%	14.3%	-	-	-	-	-	-	-	-	-	-	-	-	14.3%	-	-	29%
			06:00-07:00	20	33.3%	16.7%	-	22.2%	11.1%	-	5.6%	5.6%	-	-	-	-	-	-	-	-	-	5.6%	-	-	44%
			07:00-08:00	40	35.9%	15.4%	-	23.1%	12.8%	2.6%	2.6%	2.6%	-	-	-	-	-	-	-	-	-	5.1%	-	-	44%
			08:00-09:00	60	33.3%	15.8%	-	22.8%	14.0%	1.8%	3.5%	3.5%	-	-	-	-	-	-	-	-	-	5.3%	-	-	46%
			09:00-10:00	100	50.0%	21.3%	-	8.5%	4.3%	-	-	-	-	-	-	-	-	-	-	-	-	16.0%	-	-	13%
			10:00-11:00	100	48.9%	20.7%	-	9.8%	5.4%	-	-	-	-	-	-	-	-	-	-	-	-	15.2%	-	-	15%
			11:00-12:00	90	46.4%	20.2%	-	10.7%	6.0%	-	1.2%	1.2%	-	-	-	-	-	-	-	-	-	14.3%	-	-	19%
			12:00-13:00	90	45.7%	19.8%	-	12.3%	6.2%	-	1.2%	1.2%	-	-	-	-	-	-	-	-	-	13.6%	-	-	21%
			13:00-14:00	80	43.2%	18.9%	-	13.5%	8.1%	1.4%	1.4%	1.4%	-	-	-	-	-	-	-	-	-	12.2%	-	-	26%
			14:00-15:00	70	41.2%	19.1%	-	16.2%	8.8%	1.5%	1.5%	1.5%	-	-	-	-	-	-	-	-	-	10.3%	-	-	29%
			15:00-16:00	60	39.0%	18.6%	-	18.6%	10.2%	1.7%	1.7%	1.7%	-	-	-	-	-	-	-	-	-	8.5%	-	-	34%

Road Link No.	Road Name	Vehicle Class Description			Private Cars	Taxi	Light Goods Vehicles (<=2.5t)	Light Goods Vehicles (2.5-3.5t)	Light Goods Vehicles (3.5-5.5t)	Medium & Heavy Goods Vehicles (5.5-15t)	Medium & Heavy Goods Vehicles (15t-24t)	Public Light Buses	Private Light Buses (<=3.5t)	Private Light Buses (>3.5t)	Non-franchised Buses (<6.4t)	Non-franchise d Buses (6.4-15t)	Non-franchise d Buses (15-24t)	Single Deck Franchise d Buses	Double Deck Franchise d Buses	Motor Cycles	Medium & Heavy Goods Vehicles (>24t)	Nonfranchised Buses (>24t)	Heavy Vehicles					
		Dir.	Hour	Total (veh)																				PC	TAXI	LGV(3)	LGV(4)	LGV(6)
			16:00-17:00	60	35.7%	16.1%	-	19.6%	12.5%	1.8%	3.6%	3.6%	-	-	-	-	-	-	-	7.1%	-	-	41%					
			17:00-18:00	60	32.7%	15.4%	-	23.1%	13.5%	1.9%	3.8%	3.8%	-	-	-	-	-	-	-	-	5.8%	-	-	46%				
			18:00-19:00	90	50.6%	21.3%	-	7.9%	3.4%	-	-	-	-	-	-	-	-	-	-	-	16.9%	-	-	11%				
			19:00-20:00	80	49.4%	21.5%	-	8.9%	3.8%	-	-	-	-	-	-	-	-	-	-	-	16.5%	-	-	13%				
			20:00-21:00	70	49.3%	20.9%	-	9.0%	4.5%	-	-	-	-	-	-	-	-	-	-	-	16.4%	-	-	13%				
			21:00-22:00	60	47.4%	21.1%	-	10.5%	5.3%	-	-	-	-	-	-	-	-	-	-	-	15.8%	-	-	16%				
			22:00-23:00	50	48.8%	20.9%	-	11.6%	4.7%	-	-	-	-	-	-	-	-	-	-	-	14.0%	-	-	16%				
			23:00-00:00	40	47.1%	20.6%	-	11.8%	5.9%	-	-	-	-	-	-	-	-	-	-	-	14.7%	-	-	18%				
			L9A	Wellington Street	One-way	00:00-01:00	360	51.1%	22.5%	-	4.8%	1.7%	1.1%	2.2%	-	-	0.3%	-	-	-	-	0.8%	14.9%	0.6%	-	12%		
						01:00-02:00	240	51.1%	23.0%	-	5.1%	1.7%	1.3%	2.1%	-	-	0.4%	-	-	-	-	-	0.9%	14.0%	0.4%	-	12%	
						02:00-03:00	170	50.9%	23.0%	-	5.5%	1.8%	1.2%	2.4%	-	-	0.6%	-	-	-	-	-	0.6%	13.3%	0.6%	-	13%	
						03:00-04:00	100	51.0%	24.5%	-	5.1%	2.0%	1.0%	2.0%	-	-	-	-	-	-	-	-	-	1.0%	12.2%	1.0%	-	12%
						04:00-05:00	90	50.6%	23.5%	-	5.9%	2.4%	1.2%	2.4%	-	-	-	-	-	-	-	-	-	1.2%	11.8%	1.2%	-	14%
						05:00-06:00	160	50.3%	24.8%	-	5.9%	2.6%	1.3%	2.6%	-	-	0.7%	-	-	-	-	-	-	0.7%	10.5%	0.7%	-	14%
06:00-07:00	410	50.2%				25.1%	-	6.2%	2.7%	1.2%	2.5%	-	-	0.5%	-	-	-	-	-	-	1.0%	9.9%	0.7%	-	15%			
07:00-08:00	770	49.9%				25.6%	0.1%	6.4%	3.0%	1.3%	2.5%	-	-	0.1%	0.4%	-	-	-	-	-	1.0%	8.9%	0.7%	-	16%			
08:00-09:00	750	49.4%				27.2%	0.1%	7.4%	3.7%	1.3%	2.5%	-	-	0.1%	0.5%	-	-	-	-	-	1.2%	5.8%	0.7%	-	18%			
09:00-10:00	1100	52.2%				20.5%	-	3.6%	0.9%	1.1%	2.1%	-	-	0.2%	-	-	-	-	-	-	0.6%	18.2%	0.5%	-	9%			
10:00-11:00	1050	51.6%				21.2%	-	4.0%	1.1%	1.1%	2.2%	-	-	0.3%	-	-	-	-	-	-	0.7%	17.2%	0.6%	-	10%			
11:00-12:00	1010	51.4%				21.7%	-	4.4%	1.4%	1.1%	2.2%	-	-	0.3%	-	-	-	-	-	-	0.7%	16.2%	0.6%	-	11%			
12:00-13:00	990	51.2%				22.4%	-	4.7%	1.6%	1.1%	2.2%	-	-	0.3%	-	-	-	-	-	-	0.8%	15.0%	0.6%	-	11%			
13:00-14:00	970	50.9%				23.0%	0.1%	5.1%	2.0%	1.1%	2.3%	-	-	0.1%	0.3%	-	-	-	-	-	0.8%	13.7%	0.6%	-	12%			
14:00-15:00	900	50.6%				23.7%	0.1%	5.4%	2.2%	1.2%	2.4%	-	-	0.1%	0.3%	-	-	-	-	-	0.9%	12.3%	0.7%	-	13%			
15:00-16:00	830	50.4%				24.5%	0.1%	5.8%	2.6%	1.2%	2.4%	-	-	0.1%	0.4%	-	-	-	-	-	1.0%	10.8%	0.6%	-	14%			
16:00-17:00	770	50.0%				25.3%	0.1%	6.4%	3.0%	1.3%	2.5%	-	-	0.1%	0.4%	-	-	-	-	-	1.0%	9.2%	0.7%	-	15%			
17:00-18:00	780	49.7%				26.2%	0.1%	6.8%	3.4%	1.3%	2.5%	-	-	0.1%	0.5%	-	-	-	-	-	1.2%	7.6%	0.6%	-	17%			
18:00-19:00	1060	52.0%				20.1%	-	3.4%	0.7%	1.0%	2.1%	-	-	0.2%	-	-	-	-	-	-	0.6%	19.3%	0.6%	-	9%			
19:00-20:00	1490	51.9%				20.5%	-	3.6%	0.8%	1.1%	2.1%	-	-	0.2%	-	-	-	-	-	-	0.6%	18.6%	0.6%	-	9%			
20:00-21:00	1200	51.7%				20.9%	-	3.8%	1.0%	1.1%	2.2%	-	-	0.3%	-	-	-	-	-	-	0.7%	17.8%	0.6%	-	10%			
21:00-22:00	1000	51.7%				21.2%	-	4.0%	1.1%	1.1%	2.2%	-	-	0.2%	-	-	-	-	-	-	0.7%	17.2%	0.6%	-	10%			
22:00-23:00	860	51.5%				21.6%	-	4.3%	1.3%	1.2%	2.2%	-	-	0.2%	-	-	-	-	-	-	0.7%	16.4%	0.6%	-	10%			
23:00-00:00	640	51.4%	22.0%	-	4.4%	1.4%	1.1%	2.2%	-	-	0.3%	-	-	-	-	-	-	0.8%	15.7%	0.6%	-	11%						
L9B	Wellington Street	One-way	00:00-01:00	120	48.2%	35.1%	-	1.8%	3.5%	0.9%	0.9%	-	-	-	-	-	-	-	-	9.6%	-	-	7%					
			01:00-02:00	80	48.7%	34.2%	-	1.3%	3.9%	1.3%	1.3%	-	-	-	-	-	-	-	-	-	9.2%	-	-	8%				
			02:00-03:00	60	49.1%	34.0%	-	1.9%	3.8%	-	1.9%	-	-	-	-	-	-	-	-	-	9.4%	-	-	8%				
			03:00-04:00	40	51.6%	35.5%	-	-	3.2%	-	-	-	-	-	-	-	-	-	-	-	9.7%	-	-	3%				
			04:00-05:00	30	52.0%	36.0%	-	-	4.0%	-	-	-	-	-	-	-	-	-	-	-	8.0%	-	-	4%				
			05:00-06:00	50	51.1%	34.0%	-	2.1%	4.3%	-	2.1%	-	-	-	-	-	-	-	-	-	6.4%	-	-	9%				
			06:00-07:00	130	51.2%	32.8%	-	0.8%	4.8%	0.8%	1.6%	-	-	0.8%	-	-	-	-	-	-	7.2%	-	-	9%				
			07:00-08:00	230	51.7%	32.2%	-	1.3%	4.8%	0.9%	1.3%	-	-	0.9%	-	-	-	-	-	-	6.5%	0.4%	-	10%				
			08:00-09:00	220	54.2%	31.0%	-	0.9%	5.1%	0.9%	1.4%	-	-	1.4%	-	-	-	-	-	-	4.6%	0.5%	-	10%				
			09:00-10:00	370	46.3%	35.8%	-	1.6%	3.5%	0.5%	1.1%	-	-	-	-	-	-	-	-	-	-	10.8%	0.3%	-	7%			
			10:00-11:00	350	46.6%	35.6%	-	1.4%	3.4%	0.6%	1.1%	-	-	0.3%	-	-	-	-	-	-	-	10.6%	0.3%	-	7%			
			11:00-12:00	330	47.3%	35.2%	-	1.5%	3.6%	0.6%	1.2%	-	-	0.3%	-	-	-	-	-	-	-	10.0%	0.3%	-	8%			
			12:00-13:00	320	48.0%	34.8%	-	1.6%	3.8%	0.6%	1.3%	-	-	0.3%	-	-	-	-	-	-	-	9.4%	0.3%	-	8%			
			13:00-14:00	310	48.9%	34.2%	-	1.3%	3.9%	0.7%	1.3%	-	-	-	-	-	-	-	-	-	-	8.8%	0.3%	-	8%			
			14:00-15:00	280	49.6%	33.6%	-	1.4%	4.3%	0.7%	1.1%	-	-	0.7%	-	-	-	-	-	-	-	8.2%	0.4%	-	9%			
			15:00-16:00	260	50.6%	33.2%	-	1.2%	4.3%	0.8%	1.2%	-	-	-	-	-	-	-	-	-	-	7.5%	0.4%	-	9%			
			16:00-17:00	240	51.5%	32.6%	-	1.3%	4.7%	0.9%	1.3%	-	-	0.9%	-	-	-	-	-	-	-	6.4%	0.4%	-	9%			
			17:00-18:00	230	52.8%	31.9%	-	0.9%	4.8%	0.9%	1.3%	-	-	1.3%	-	-	-	-	-	-	-	5.7%	0.4%	-	10%			
			18:00-19:00	360	45.4%	36.2%	-	1.7%	3.3%	0.6%	1.1%	-	-	-	-	-	-	-	-	-	-	11.4%	0.3%	-	7%			
			19:00-20:00	510	45.9%	36.0%	-	1.6%	3.4%	0.6%	1.2%	-	-	-	-	-	-	-	-	-	-	11.1%	0.2%	-	7%			
			20:00-21:00	410	46.4%	35.9%	-	1.5%	3.5%	0.5%	1.2%	-	-	-	-	-	-	-	-	-	-	10.7%	0.2%	-	7%			
			21:00-22:00	340	46.5%	35.4%	-	1.5%	3.6%	0.6%	1.2%	-	-	0.3%	-	-	-	-	-	-	-	10.5%	0.3%	-	8%			
			22:00-23:00	290	47.2%	35.2%	-	1.4%	3.5%	0.7%	1.1%	-	-	0.4%	-	-	-	-	-	-	-	10.2%	0.4%	-	7%			
23:00-00:00	210	47.6%	35.0%	-	1.5%	3.9%	0.5%	1.0%	-	-	0.5%	-	-	-	-	-	-	-	9.7%	0.5%	-	8%						
			00:00-01:00	120	47.4%	35.3%	-	2.6%	4.3%	-	0.9%	-	-	-	-	-	-	-	-	9.5%	-	-	8%					
			01:00-02:00	80	48.0%	34.7%	-	2.7%	4.0%	-	1.3%	-	-	-	-	-	-	-	-	9.3%	-	-	8%					
			02:00-03:00	60	48.1%	34.6%	-	1.9%	3.8%	-	1.9%	-	-	-	-	-	-	-	-	9.6%	-	-	8%					
			03:00-04:00	40	48.4%	35.5%	-	3.2%	3.2%	-	-	-	-	-	-	-	-	-	-	-	9.7%	-	-	6%				
			04:00-05:00	30	50.0%	34.6%	-	3.8%	3.8%	-	-	-	-	-	-	-	-	-	-	-	7.7%	-	-	8%				
			05:00-06:00	50	50.0%	33.3%	-	2.1%	4.2%	-	2.1%	-	-	-	-	-	-	-	-	-	8.3%	-	-	8%				
			06:00-07:00	130	50.0%	33.9%	-	2.																				

Road Link No.	Road Name	Vehicle Class Description			Private Cars	Taxi	Light Goods Vehicles (<=2.5t)	Light Goods Vehicles (2.5-3.5t)	Light Goods Vehicles (3.5-5.5t)	Medium & Heavy Goods Vehicles (5.5-15t)	Medium & Heavy Goods Vehicles (15t-24t)	Public Light Buses	Private Light Buses (<=3.5t)	Private Light Buses (>3.5t)	Non-franchised Buses (<6.4t)	Non-franchise d Buses (6.4-15t)	Non-franchise d Buses (15-24t)	Single Deck Franchise d Buses	Double Deck Franchise d Buses	Motor Cycles	Medium & Heavy Goods Vehicles (>24t)	Nonfranchised Buses (>24t)	Heavy Vehicles			
		Dir.	Hour	Total (veh)																				PC	TAXI	LGV(3)
L9C	Wellington Street	One-way	07:00-08:00	240	50.0%	32.8%	-	2.2%	5.2%	0.4%	1.3%	-	-	0.9%	-	-	-	-	-	6.9%	0.4%	-	10%			
			08:00-09:00	220	51.8%	31.7%	-	1.8%	6.0%	0.5%	1.4%	-	-	-	1.4%	-	-	-	-	-	5.0%	0.5%	-	11%		
			09:00-10:00	380	46.1%	35.5%	-	2.4%	3.5%	0.3%	0.8%	-	-	-	-	-	-	-	-	-	11.2%	0.3%	-	7%		
			10:00-11:00	360	46.2%	35.4%	-	2.3%	3.7%	0.3%	0.8%	-	-	-	-	-	-	-	-	-	10.8%	0.3%	-	8%		
			11:00-12:00	340	46.7%	35.1%	-	2.4%	3.9%	0.3%	0.9%	-	-	-	-	-	-	-	-	-	10.1%	0.3%	-	8%		
			12:00-13:00	330	47.4%	34.9%	-	2.2%	4.0%	0.3%	0.9%	-	-	-	-	-	-	-	-	-	9.7%	0.3%	-	8%		
			13:00-14:00	320	47.9%	34.4%	-	2.3%	4.2%	0.3%	1.0%	-	-	-	-	-	-	-	-	-	9.0%	0.3%	-	9%		
			14:00-15:00	290	48.4%	33.9%	-	2.1%	4.6%	0.4%	1.1%	-	-	-	-	-	-	-	-	-	8.5%	0.4%	-	9%		
			15:00-16:00	260	49.2%	33.6%	-	2.0%	4.7%	0.4%	1.2%	-	-	-	-	-	-	-	-	-	7.8%	0.4%	-	9%		
			16:00-17:00	240	50.0%	32.9%	-	2.1%	5.1%	0.4%	1.3%	-	-	-	-	-	-	-	-	-	6.8%	0.4%	-	10%		
			17:00-18:00	240	50.9%	32.3%	-	1.7%	5.6%	0.4%	1.3%	-	-	-	-	-	-	-	-	-	6.0%	0.4%	-	11%		
			18:00-19:00	370	45.3%	36.0%	-	2.5%	3.3%	0.3%	0.8%	-	-	-	-	-	-	-	-	-	11.5%	0.3%	-	7%		
			19:00-20:00	510	45.9%	36.0%	-	2.4%	3.3%	0.2%	0.8%	-	-	-	-	-	-	-	-	-	11.2%	0.2%	-	7%		
			20:00-21:00	410	45.9%	35.6%	-	2.5%	3.4%	0.2%	1.0%	-	-	-	-	-	-	-	-	-	11.1%	0.2%	-	7%		
			21:00-22:00	340	46.3%	35.3%	-	2.4%	3.6%	0.3%	0.9%	-	-	-	-	-	-	-	-	-	10.7%	0.3%	-	8%		
			22:00-23:00	290	46.4%	34.9%	-	2.4%	3.8%	0.3%	1.0%	-	-	-	-	-	-	-	-	-	10.4%	0.3%	-	8%		
			23:00-00:00	210	46.7%	34.8%	-	2.4%	3.8%	0.5%	1.0%	-	-	-	-	-	-	-	-	-	10.0%	0.5%	-	9%		
			L9D	Wellington Street	One-way	00:00-01:00	270	50.0%	26.5%	-	5.2%	1.9%	1.1%	1.9%	-	-	0.7%	-	-	-	-	-	12.3%	0.4%	-	11%
						01:00-02:00	180	50.0%	26.7%	-	5.1%	2.3%	1.1%	1.7%	-	-	-	0.6%	-	-	-	-	11.9%	0.6%	-	11%
						02:00-03:00	130	50.0%	26.6%	-	5.6%	2.4%	0.8%	1.6%	-	-	-	0.8%	-	-	-	-	11.3%	0.8%	-	12%
03:00-04:00	80	50.0%				27.0%	-	5.4%	2.7%	1.4%	1.4%	-	-	-	1.4%	-	-	-	-	10.8%	-	-	12%			
04:00-05:00	70	50.0%				26.6%	-	6.3%	3.1%	1.6%	1.6%	-	-	-	1.6%	-	-	-	-	9.4%	-	-	14%			
05:00-06:00	120	49.6%				27.0%	-	6.1%	2.6%	0.9%	1.7%	-	-	-	1.7%	-	-	-	-	9.6%	0.9%	-	14%			
06:00-07:00	310	50.0%				26.8%	-	6.3%	3.0%	1.0%	2.0%	-	-	0.3%	1.7%	-	-	-	-	8.6%	0.3%	-	15%			
07:00-08:00	570	50.0%				26.8%	-	6.6%	3.0%	1.1%	2.1%	-	-	0.4%	1.6%	-	-	-	-	8.0%	0.5%	-	15%			
08:00-09:00	550	50.1%				27.0%	-	7.3%	3.6%	1.1%	2.2%	-	-	0.4%	2.2%	-	-	-	-	5.6%	0.5%	-	17%			
09:00-10:00	830	50.6%				26.3%	-	4.4%	1.2%	0.8%	1.7%	-	-	-	0.1%	-	-	-	-	14.5%	0.4%	-	9%			
10:00-11:00	790	50.3%				26.5%	-	4.6%	1.4%	0.9%	1.7%	-	-	-	0.4%	-	-	-	-	14.0%	0.4%	-	9%			
11:00-12:00	760	50.1%				26.6%	-	4.9%	1.6%	0.9%	1.7%	-	-	0.1%	0.5%	-	-	-	-	13.1%	0.4%	-	10%			
12:00-13:00	740	50.1%				26.6%	-	5.2%	1.8%	1.0%	1.8%	-	-	0.1%	0.7%	-	-	-	-	12.4%	0.4%	-	11%			
13:00-14:00	720	50.2%				26.7%	-	5.4%	2.1%	1.0%	1.8%	-	-	0.1%	0.8%	-	-	-	-	11.4%	0.4%	-	12%			
14:00-15:00	670	50.1%				26.7%	-	5.7%	2.4%	1.1%	2.0%	-	-	0.2%	1.1%	-	-	-	-	10.4%	0.5%	-	13%			
15:00-16:00	620	50.2%				26.8%	-	6.1%	2.6%	1.0%	2.0%	-	-	0.2%	1.3%	-	-	-	-	9.3%	0.5%	-	14%			
16:00-17:00	570	50.0%				26.7%	-	6.5%	3.0%	1.1%	2.1%	-	-	0.4%	1.6%	-	-	-	-	8.2%	0.5%	-	15%			
17:00-18:00	580	50.1%				26.8%	-	6.8%	3.3%	1.1%	2.1%	-	-	0.4%	1.9%	-	-	-	-	7.0%	0.5%	-	16%			
18:00-19:00	800	50.2%				26.4%	-	4.2%	1.0%	0.9%	1.6%	-	-	-	-	-	-	-	-	15.3%	0.4%	-	8%			
19:00-20:00	1130	50.2%				26.5%	-	4.3%	1.2%	0.9%	1.7%	-	-	-	0.1%	-	-	-	-	14.9%	0.4%	-	8%			
20:00-21:00	910	50.2%	26.5%	-	4.4%	1.2%	0.9%	1.7%	-	-	-	0.2%	-	-	-	-	14.4%	0.4%	-	9%						
21:00-22:00	760	50.1%	26.5%	-	4.7%	1.5%	0.9%	1.7%	-	-	-	0.4%	-	-	-	-	13.8%	0.4%	-	10%						
22:00-23:00	650	50.2%	26.6%	-	4.8%	1.5%	0.9%	1.7%	-	-	-	0.5%	-	-	-	-	13.3%	0.5%	-	10%						
23:00-00:00	480	50.2%	26.6%	-	5.1%	1.7%	0.8%	1.7%	-	-	-	0.6%	-	-	-	-	12.9%	0.4%	-	10%						
L10A	Queen's Road Central	One-way	00:00-01:00	200	45.9%	26.0%	-	7.1%	2.0%	1.0%	2.0%	1.0%	-	0.5%	-	-	-	-	3.6%	10.2%	0.5%	-	18%			
			01:00-02:00	120	45.1%	26.5%	-	7.1%	2.7%	0.9%	1.8%	0.9%	-	0.9%	-	-	-	-	3.5%	9.7%	0.9%	-	19%			
			02:00-03:00	90	44.4%	27.2%	-	7.4%	2.5%	1.2%	2.5%	1.2%	-	1.2%	-	-	-	-	3.7%	8.6%	-	-	20%			
			03:00-04:00	70	43.5%	27.5%	-	7.2%	2.9%	1.4%	1.4%	1.4%	-	1.4%	-	-	-	-	4.3%	8.7%	-	-	20%			
			04:00-05:00	70	42.4%	28.8%	-	7.6%	3.0%	1.5%	1.5%	1.5%	-	1.5%	-	-	-	-	4.5%	7.6%	-	-	21%			
			05:00-06:00	100	42.1%	29.5%	-	8.4%	3.2%	1.1%	2.1%	1.1%	-	1.1%	-	-	-	-	4.2%	6.3%	1.1%	-	22%			
			06:00-07:00	220	41.1%	30.4%	-	8.4%	2.8%	1.4%	2.3%	0.9%	-	1.9%	-	-	-	-	4.2%	6.1%	0.5%	-	22%			
			07:00-08:00	380	39.8%	30.9%	0.3%	8.6%	3.2%	1.3%	2.4%	0.8%	0.3%	1.9%	-	-	-	0.3%	4.3%	5.1%	0.9%	-	24%			
			08:00-09:00	560	39.4%	31.6%	0.2%	8.7%	3.2%	1.3%	2.5%	0.9%	0.2%	2.0%	-	-	-	0.2%	4.5%	4.7%	0.7%	-	24%			
			09:00-10:00	790	49.2%	23.0%	0.1%	6.4%	1.5%	0.6%	1.5%	0.9%	-	0.1%	0.1%	-	0.1%	-	0.1%	3.3%	12.4%	0.4%	-	15%		
			10:00-11:00	750	47.8%	24.0%	0.1%	6.6%	1.7%	0.8%	1.6%	0.9%	-	0.4%	0.1%	-	0.1%	-	0.1%	3.5%	11.8%	0.4%	-	16%		
			11:00-12:00	730	46.8%	24.8%	0.1%	6.9%	1.9%	0.8%	1.8%	1.0%	-	0.5%	0.1%	-	0.1%	-	0.1%	3.6%	11.0%	0.4%	-	17%		
			12:00-13:00	680	45.9%	25.8%	0.1%	7.1%	2.1%	0.9%	1.8%	0.9%	-	0.7%	0.1%	-	0.1%	-	0.1%	3.7%	10.0%	0.4%	-	18%		
			13:00-14:00	580	44.7%	27.0%	0.2%	7.4%	2.3%	0.9%	1.9%	0.9%	0.2%	1.1%	-	-	-	0.2%	3.9%	9.1%	0.5%	-	19%			
			14:00-15:00	610	43.4%	28.1%	0.2%	7.8%	2.5%	1.0%	2.2%	0.8%	0.2%	1.2%	-	-	-	0.2%	4.0%	7.9%	0.7%	-	21%			
			15:00-16:00	550	41.9%	29.3%	0.2%	8.1%	2.8%	1.1%	2.2%	0.9%	0.2%	1.5%	-	-	-	0.2%	4.2%	6.8%	0.6%	-	22%			
			16:00-17:00	510	40.2%	30.7%	0.2%	8.5%	3.1%	1.2%	2.4%	1.0%	0.2%	1.8%	-	-	-	0.2%	4.3%	5.5%	0.8%	-	24%			
			17:00-18:00	500	38.4%	32.3%	0.2%	8.8%	3.4%	1.4%	2.6%	0.8%	0.2%	2.2%	-	-	-	0.2%	4.6%	4.0%	0.8%	-	25%			
			18:00-19:00	780	49.6%	22.4%	0.1%	6.2%	1.4%	0.6%	1.4%	0.9%	-	-	-	0.1%	-	0.1%	3.2%	13.2%	0.4%	-	15%			
			19:00-20:00	680	49.0%	23.0%	0.1%	6.3%	1.5%	0.7%	1.5%	0.9%	-	0.1%	0.1%	-	0.1%	-	0.1%	3.2%	12.7%	0.4%	-	15%		
20:00-21:00	600	48.3%	23.5%	0.2%	6.5%	1.7%	0.7%	1.5%	0.8%	-	0.2%	0.2%	-	0.2%	-	0.2%	3.4%	12.2%	0.5%	-	16%					
21:00-22:00	420	47.9%	24.0%	0.2%	6.7%	1.7%	0.7%	1.7%	0.7%	1.0%	-	0.2%	-													

Road Link No.	Road Name	Vehicle Class Description			Private Cars	Taxi	Light Goods Vehicles (<=2.5t)	Light Goods Vehicles (2.5-3.5t)	Light Goods Vehicles (3.5-5.5t)	Medium & Heavy Goods Vehicles (5.5-15t)	Medium & Heavy Goods Vehicles (15t-24t)	Public Light Buses	Private Light Buses (<=3.5t)	Private Light Buses (>3.5t)	Non-franchised Buses (<6.4t)	Non-franchise d Buses (6.4-15t)	Non-franchise d Buses (15-24t)	Single Deck Franchise d Buses	Double Deck Franchise d Buses	Motor Cycles	Medium & Heavy Goods Vehicles (>24t)	Nonfranchised Buses (>24t)	Heavy Vehicles		
		Dir.	Hour	Total (veh)																				PC	TAXI
			22:00-23:00	370	47.2%	24.7%	0.3%	6.8%	1.9%	0.8%	1.6%	0.8%	-	0.5%	-	-	-	0.3%	3.5%	11.1%	0.5%	-	17%		
			23:00-00:00	310	46.9%	25.4%	-	6.9%	2.0%	1.0%	1.7%	1.0%	-	0.7%	-	-	-	3.6%	10.6%	0.3%	-	17%			
L11A	Jerovis Street	One-way	00:00-01:00	30	58.6%	10.3%	-	6.9%	3.4%	-	-	-	-	-	-	-	-	-	-	20.7%	-	-	10%		
			01:00-02:00	20	55.0%	10.0%	-	10.0%	5.0%	-	-	-	-	-	-	-	-	-	-	-	20.0%	-	-	15%	
			02:00-03:00	20	56.3%	12.5%	-	12.5%	-	-	-	-	-	-	-	-	-	-	-	-	-	18.8%	-	-	13%
			03:00-04:00	20	63.6%	9.1%	-	9.1%	-	-	-	-	-	-	-	-	-	-	-	-	-	18.2%	-	-	9%
			04:00-05:00	10	60.0%	10.0%	-	10.0%	-	-	-	-	-	-	-	-	-	-	-	-	-	20.0%	-	-	10%
			05:00-06:00	20	63.6%	9.1%	-	9.1%	-	-	-	-	-	-	-	-	-	-	-	-	-	18.2%	-	-	9%
			06:00-07:00	30	56.7%	10.0%	-	10.0%	-	13.3%	3.3%	-	-	-	-	-	-	-	-	-	-	16.7%	-	-	17%
			07:00-08:00	80	57.3%	10.7%	-	12.0%	2.7%	-	-	-	-	-	-	-	-	-	-	-	-	17.3%	-	-	15%
			08:00-09:00	110	57.3%	10.0%	-	12.7%	2.7%	-	-	-	-	-	-	-	-	-	-	-	-	17.3%	-	-	15%
			09:00-10:00	100	56.3%	11.5%	-	4.2%	2.1%	1.0%	1.0%	-	-	-	-	-	-	-	-	-	-	24.0%	-	-	8%
			10:00-11:00	110	56.3%	11.7%	-	5.8%	1.9%	1.0%	1.0%	-	-	-	-	-	-	-	-	-	-	22.3%	-	-	10%
			11:00-12:00	100	56.0%	11.0%	-	7.0%	2.0%	1.0%	1.0%	-	-	-	-	-	-	-	-	-	-	22.0%	-	-	11%
			12:00-13:00	110	56.2%	10.5%	-	7.6%	2.9%	1.0%	1.0%	-	-	-	-	-	-	-	-	-	-	21.0%	-	-	12%
			13:00-14:00	100	57.0%	11.0%	-	9.0%	3.0%	-	-	-	-	-	-	-	-	-	-	-	-	20.0%	-	-	12%
			14:00-15:00	110	56.9%	10.8%	-	9.8%	2.9%	-	-	-	-	-	-	-	-	-	-	-	-	19.6%	-	-	13%
			15:00-16:00	100	57.3%	10.4%	-	10.4%	3.1%	-	-	-	-	-	-	-	-	-	-	-	-	18.8%	-	-	14%
			16:00-17:00	100	56.8%	10.5%	-	11.6%	3.2%	-	-	-	-	-	-	-	-	-	-	-	-	17.9%	-	-	15%
			17:00-18:00	100	57.1%	10.2%	-	12.2%	3.1%	-	-	-	-	-	-	-	-	-	-	-	-	17.3%	-	-	15%
			18:00-19:00	90	55.8%	11.6%	-	3.5%	2.3%	1.2%	1.2%	-	-	-	-	-	-	-	-	-	-	24.4%	-	-	8%
			19:00-20:00	80	55.7%	11.4%	-	3.8%	2.5%	1.3%	1.3%	-	-	-	-	-	-	-	-	-	-	24.1%	-	-	9%
			20:00-21:00	80	54.8%	11.0%	-	5.5%	2.7%	1.4%	1.4%	-	-	-	-	-	-	-	-	-	-	23.3%	-	-	11%
			21:00-22:00	70	54.7%	10.9%	-	6.3%	3.1%	1.6%	1.6%	-	-	-	-	-	-	-	-	-	-	21.9%	-	-	13%
			22:00-23:00	50	58.0%	12.0%	-	6.0%	2.0%	-	-	-	-	-	-	-	-	-	-	-	-	22.0%	-	-	8%
23:00-00:00	50	57.1%	11.9%	-	7.1%	2.4%	-	-	-	-	-	-	-	-	-	-	-	-	21.4%	-	-	10%			
L11B	Jerovis Street	One-way	00:00-01:00	50	59.6%	8.5%	-	8.5%	2.1%	-	-	-	-	-	-	-	-	-	-	21.3%	-	-	11%		
			01:00-02:00	40	57.6%	9.1%	-	9.1%	3.0%	-	-	-	-	-	-	-	-	-	-	-	21.2%	-	-	12%	
			02:00-03:00	30	59.3%	7.4%	-	11.1%	3.7%	-	-	-	-	-	-	-	-	-	-	-	18.5%	-	-	15%	
			03:00-04:00	20	60.0%	10.0%	-	10.0%	-	-	-	-	-	-	-	-	-	-	-	-	-	20.0%	-	-	10%
			04:00-05:00	20	62.5%	6.3%	-	12.5%	-	-	-	-	-	-	-	-	-	-	-	-	-	18.8%	-	-	13%
			05:00-06:00	30	57.1%	9.5%	-	14.3%	4.8%	-	-	-	-	-	-	-	-	-	-	-	-	14.3%	-	-	19%
			06:00-07:00	50	60.4%	8.3%	-	12.5%	2.1%	-	-	-	-	-	-	-	-	-	-	-	-	16.7%	-	-	15%
			07:00-08:00	120	59.7%	7.6%	-	14.3%	2.5%	-	-	-	-	-	-	-	-	-	-	-	-	16.0%	-	-	17%
			08:00-09:00	180	59.5%	7.5%	-	14.5%	2.9%	-	-	-	-	-	-	-	-	-	-	-	-	15.6%	-	-	17%
			09:00-10:00	160	58.2%	9.5%	-	4.4%	1.9%	0.6%	0.6%	-	-	-	-	-	-	-	-	-	-	24.7%	-	-	8%
			10:00-11:00	170	58.1%	9.6%	-	5.4%	1.8%	0.6%	0.6%	-	-	-	-	-	-	-	-	-	-	24.0%	-	-	8%
			11:00-12:00	170	58.4%	9.3%	-	6.8%	1.9%	0.6%	0.6%	-	-	-	-	-	-	-	-	-	-	22.4%	-	-	10%
			12:00-13:00	170	58.0%	8.9%	-	8.3%	2.4%	0.6%	0.6%	-	-	-	-	-	-	-	-	-	-	21.3%	-	-	12%
			13:00-14:00	160	59.1%	8.8%	-	9.4%	2.5%	-	-	-	-	-	-	-	-	-	-	-	-	20.1%	-	-	12%
			14:00-15:00	170	59.6%	8.1%	-	10.6%	2.5%	-	-	-	-	-	-	-	-	-	-	-	-	19.3%	-	-	13%
			15:00-16:00	160	59.6%	7.9%	-	11.9%	2.6%	-	-	-	-	-	-	-	-	-	-	-	-	17.9%	-	-	15%
			16:00-17:00	150	59.3%	8.0%	-	13.3%	2.7%	-	-	-	-	-	-	-	-	-	-	-	-	16.7%	-	-	16%
			17:00-18:00	160	59.7%	7.8%	-	14.3%	2.6%	-	-	-	-	-	-	-	-	-	-	-	-	15.6%	-	-	17%
			18:00-19:00	150	58.2%	9.9%	-	2.8%	1.4%	0.7%	0.7%	-	-	-	-	-	-	-	-	-	-	26.2%	-	-	6%
			19:00-20:00	140	58.0%	9.9%	-	3.8%	1.5%	0.8%	0.8%	-	-	-	-	-	-	-	-	-	-	25.2%	-	-	7%
			20:00-21:00	120	57.6%	9.3%	-	5.1%	1.7%	0.8%	0.8%	-	-	-	-	-	-	-	-	-	-	24.6%	-	-	8%
			21:00-22:00	110	57.8%	8.8%	-	5.9%	2.0%	1.0%	1.0%	-	-	-	-	-	-	-	-	-	-	23.5%	-	-	10%
			22:00-23:00	90	58.5%	9.8%	-	6.1%	2.4%	-	-	-	-	-	-	-	-	-	-	-	-	23.2%	-	-	9%
23:00-00:00	70	59.7%	9.0%	-	7.5%	1.5%	-	-	-	-	-	-	-	-	-	-	-	-	22.4%	-	-	9%			
L11C	Jerovis Street	One-way	00:00-01:00	20	56.3%	12.5%	-	6.3%	-	-	-	-	-	-	-	-	-	-	-	25.0%	-	-	6%		
			01:00-02:00	20	54.5%	9.1%	-	9.1%	-	-	-	-	-	-	-	-	-	-	-	-	27.3%	-	-	9%	
			02:00-03:00	10	62.5%	12.5%	-	-	-	-	-	-	-	-	-	-	-	-	-	-	25.0%	-	-	-	
			03:00-04:00	10	57.1%	14.3%	-	-	-	-	-	-	-	-	-	-	-	-	-	-	-	28.6%	-	-	-
			04:00-05:00	10	50.0%	16.7%	-	-	-	-	-	-	-	-	-	-	-	-	-	-	-	33.3%	-	-	-
			05:00-06:00	10	57.1%	14.3%	-	-	-	-	-	-	-	-	-	-	-	-	-	-	-	28.6%	-	-	-
			06:00-07:00	20	52.9%	11.8%	-	5.9%	5.9%	-	-	-	-	-	-	-	-	-	-	-	-	23.5%	-	-	12%
			07:00-08:00	40	52.5%	10.0%	-	5.0%	5.0%	-	-	-	-	-	-	-	-	-	-	-	-	27.5%	-	-	10%
			08:00-09:00	60	52.5%	10.2%	-	5.1%	5.1%	-	-	-	-	-	-	-	-	-	-	-	-	27.1%	-	-	10%
			09:00-10:00	60	57.9%	8.8%	-	3.5%	-	1.8%	1.8%	-	-	-	-	-	-	-	-	-	-	26.3%	-	-	7%
			10:00-11:00	60	57.6%	8.5%	-	3.4%	-	1.7%	1.7%	-	-	-	-	-	-	-	-	-	-	25.4%	-	-	8%
			11:00-12:00	60	56.1%	8.8%	-	3.5%	1.8%	1.8%	1.8%	-	-	-	-	-	-	-	-	-	-	26.3%	-	-	9%
			12:00-13:00	60	55.9%	8.5%	-	5.1%	1.7%	1.7%	1.7%	-	-	-	-	-	-	-	-	-	-	25.4%	-	-	10%

Road Link No.	Road Name	Vehicle Class Description			Private Cars	Taxi	Light Goods Vehicles (<=2.5t)	Light Goods Vehicles (2.5-3.5t)	Light Goods Vehicles (3.5-5.5t)	Medium & Heavy Goods Vehicles (5.5-15t)	Medium & Heavy Goods Vehicles (15t-24t)	Public Light Buses	Private Light Buses (<=3.5t)	Private Light Buses (>3.5t)	Non-franchised Buses (<6.4t)	Non-franchise d Buses (6.4-15t)	Non-franchise d Buses (15-24t)	Single Deck Franchise d Buses	Double Deck Franchise d Buses	Motor Cycles	Medium & Heavy Goods Vehicles (>24t)	Nonfranc hised Buses (>24t)	Heavy Vehicles				
		Dir.	Hour	Total (veh)																				PC	TAXI	LGV(3)	LGV(4)
			13:00-14:00	60	55.4%	8.9%	-	5.4%	3.6%	-	-	-	-	-	-	-	-	-	-	26.8%	-	-	9%				
			14:00-15:00	60	55.4%	8.9%	-	5.4%	3.6%	-	-	-	-	-	-	-	-	-	-	-	26.8%	-	-	9%			
			15:00-16:00	60	53.8%	9.6%	-	5.8%	3.8%	-	-	-	-	-	-	-	-	-	-	-	26.9%	-	-	10%			
			16:00-17:00	60	52.9%	9.8%	-	5.9%	3.9%	-	-	-	-	-	-	-	-	-	-	-	27.5%	-	-	10%			
			17:00-18:00	60	52.8%	9.4%	-	5.7%	5.7%	-	-	-	-	-	-	-	-	-	-	-	26.4%	-	-	11%			
			18:00-19:00	60	58.8%	7.8%	-	3.9%	-	2.0%	2.0%	-	-	-	-	-	-	-	-	-	25.5%	-	-	8%			
			19:00-20:00	50	57.4%	8.5%	-	4.3%	-	2.1%	2.1%	-	-	-	-	-	-	-	-	-	25.5%	-	-	9%			
			20:00-21:00	50	57.1%	7.1%	-	4.8%	-	2.4%	2.4%	-	-	-	-	-	-	-	-	-	26.2%	-	-	10%			
			21:00-22:00	40	56.8%	8.1%	-	5.4%	-	2.7%	2.7%	-	-	-	-	-	-	-	-	-	24.3%	-	-	11%			
			22:00-23:00	30	58.6%	10.3%	-	3.4%	-	-	-	-	-	-	-	-	-	-	-	-	27.6%	-	-	3%			
			23:00-00:00	30	60.9%	8.7%	-	4.3%	-	-	-	-	-	-	-	-	-	-	-	-	26.1%	-	-	4%			
			L12A	Burd Street	One-way	00:00-01:00	10	16.7%	-	-	16.7%	-	-	-	-	-	-	-	-	-	-	-	66.7%	-	-	17%	
						01:00-02:00	10	20.0%	-	-	20.0%	-	-	-	-	-	-	-	-	-	-	-	-	60.0%	-	-	20%
						02:00-03:00	10	-	-	-	-	-	-	-	-	-	-	-	-	-	-	-	-	100.0%	-	-	-
03:00-04:00	10	-				-	-	-	-	-	-	-	-	-	-	-	-	-	-	-	100.0%	-	-	-			
04:00-05:00	10	-				-	-	-	-	-	-	-	-	-	-	-	-	-	-	-	100.0%	-	-	-			
05:00-06:00	10	-				-	-	-	-	-	-	-	-	-	-	-	-	-	-	-	100.0%	-	-	-			
06:00-07:00	10	20.0%				-	-	20.0%	-	-	-	-	-	-	-	-	-	-	-	-	60.0%	-	-	20%			
07:00-08:00	10	10.0%				-	-	30.0%	-	-	-	-	-	-	-	-	-	-	-	-	60.0%	-	-	30%			
08:00-09:00	20	13.3%				-	-	33.3%	-	-	-	-	-	-	-	-	-	-	-	-	53.3%	-	-	33%			
09:00-10:00	30	17.4%				-	-	4.3%	-	-	-	-	-	-	-	-	-	-	-	-	78.3%	-	-	4%			
10:00-11:00	30	18.2%				-	-	4.5%	-	-	-	-	-	-	-	-	-	-	-	-	77.3%	-	-	5%			
11:00-12:00	30	19.0%				-	-	9.5%	-	-	-	-	-	-	-	-	-	-	-	-	71.4%	-	-	10%			
12:00-13:00	20	15.8%				-	-	10.5%	-	-	-	-	-	-	-	-	-	-	-	-	73.7%	-	-	11%			
13:00-14:00	20	16.7%				-	-	16.7%	-	-	-	-	-	-	-	-	-	-	-	-	66.7%	-	-	17%			
14:00-15:00	20	17.6%				-	-	17.6%	-	-	-	-	-	-	-	-	-	-	-	-	64.7%	-	-	18%			
15:00-16:00	20	14.3%				-	-	21.4%	-	-	-	-	-	-	-	-	-	-	-	-	64.3%	-	-	21%			
16:00-17:00	20	14.3%				-	-	28.6%	-	-	-	-	-	-	-	-	-	-	-	-	57.1%	-	-	29%			
17:00-18:00	20	15.4%				-	-	30.8%	-	-	-	-	-	-	-	-	-	-	-	-	53.8%	-	-	31%			
18:00-19:00	30	19.0%				-	-	-	-	-	-	-	-	-	-	-	-	-	-	-	81.0%	-	-	-			
19:00-20:00	20	16.7%				-	-	-	-	-	-	-	-	-	-	-	-	-	-	-	83.3%	-	-	-			
20:00-21:00	20	17.6%	-	-	5.9%	-	-	-	-	-	-	-	-	-	-	-	-	76.5%	-	-	6%						
21:00-22:00	20	15.4%	-	-	7.7%	-	-	-	-	-	-	-	-	-	-	-	-	76.9%	-	-	8%						
22:00-23:00	20	18.2%	-	-	9.1%	-	-	-	-	-	-	-	-	-	-	-	-	72.7%	-	-	9%						
23:00-00:00	10	12.5%	-	-	12.5%	-	-	-	-	-	-	-	-	-	-	-	-	75.0%	-	-	13%						
L12B	Burd Street	One-way	00:00-01:00	10	33.3%	-	-	-	-	-	-	-	-	-	-	-	-	-	-	66.7%	-	-	-				
			01:00-02:00	10	33.3%	-	-	-	-	-	-	-	-	-	-	-	-	-	-	66.7%	-	-	-				
			02:00-03:00	10	33.3%	-	-	-	-	-	-	-	-	-	-	-	-	-	-	66.7%	-	-	-				
			03:00-04:00	10	50.0%	-	-	-	-	-	-	-	-	-	-	-	-	-	-	-	50.0%	-	-	-			
			04:00-05:00	10	50.0%	-	-	-	-	-	-	-	-	-	-	-	-	-	-	-	50.0%	-	-	-			
			05:00-06:00	10	50.0%	-	-	-	-	-	-	-	-	-	-	-	-	-	-	-	50.0%	-	-	-			
			06:00-07:00	10	40.0%	-	-	20.0%	-	-	-	-	-	-	-	-	-	-	-	-	40.0%	-	-	20%			
			07:00-08:00	10	40.0%	-	-	20.0%	-	-	-	-	-	-	-	-	-	-	-	-	40.0%	-	-	20%			
			08:00-09:00	20	40.0%	-	-	20.0%	-	-	-	-	-	-	-	-	-	-	-	-	40.0%	-	-	20%			
			09:00-10:00	30	30.4%	-	-	-	-	-	-	-	-	-	-	-	-	-	-	-	69.6%	-	-	-			
			10:00-11:00	30	29.2%	-	-	4.2%	-	-	-	-	-	-	-	-	-	-	-	-	66.7%	-	-	4%			
			11:00-12:00	30	28.6%	-	-	4.8%	-	-	-	-	-	-	-	-	-	-	-	-	66.7%	-	-	5%			
			12:00-13:00	20	30.0%	-	-	5.0%	-	-	-	-	-	-	-	-	-	-	-	-	65.0%	-	-	5%			
			13:00-14:00	20	31.6%	-	-	10.5%	-	-	-	-	-	-	-	-	-	-	-	-	57.9%	-	-	11%			
			14:00-15:00	20	33.3%	-	-	11.1%	-	-	-	-	-	-	-	-	-	-	-	-	55.6%	-	-	11%			
			15:00-16:00	20	37.5%	-	-	12.5%	-	-	-	-	-	-	-	-	-	-	-	-	50.0%	-	-	13%			
			16:00-17:00	20	38.5%	-	-	15.4%	-	-	-	-	-	-	-	-	-	-	-	-	46.2%	-	-	15%			
			17:00-18:00	20	38.5%	-	-	23.1%	-	-	-	-	-	-	-	-	-	-	-	-	38.5%	-	-	23%			
			18:00-19:00	30	27.3%	-	-	-	-	-	-	-	-	-	-	-	-	-	-	-	72.7%	-	-	-			
			19:00-20:00	20	26.3%	-	-	-	-	-	-	-	-	-	-	-	-	-	-	-	73.7%	-	-	-			
20:00-21:00	20	29.4%	-	-	-	-	-	-	-	-	-	-	-	-	-	-	-	70.6%	-	-	-						
21:00-22:00	20	28.6%	-	-	-	-	-	-	-	-	-	-	-	-	-	-	-	71.4%	-	-	-						
22:00-23:00	10	30.0%	-	-	-	-	-	-	-	-	-	-	-	-	-	-	-	70.0%	-	-	-						
23:00-00:00	10	33.3%	-	-	-	-	-	-	-	-	-	-	-	-	-	-	-	66.7%	-	-	-						
			00:00-01:00	10	-	-	-	40.0%	-	-	-	-	-	-	-	-	-	-	-	60.0%	-	-	40%				
			01:00-02:00	10	-	-	-	50.0%	-	-	-	-	-	-	-	-	-	-	-	50.0%	-	-	50%				
			02:00-03:00	10	-	-	-	50.0%	-	-	-	-	-	-	-	-	-	-	-	50.0%	-	-	50%				
			03:00-04:00	10	-	-	-	50.0%	-	-	-	-	-	-	-	-	-	-	-	50.0%	-	-	50%				

Road Link No.	Road Name	Vehicle Class Description			Private Cars	Taxi	Light Goods Vehicles (<=2.5t)	Light Goods Vehicles (2.5-3.5t)	Light Goods Vehicles (3.5-5.5t)	Medium & Heavy Goods Vehicles (5.5-15t)	Medium & Heavy Goods Vehicles (15t-24t)	Public Light Buses	Private Light Buses (<=3.5t)	Private Light Buses (>3.5t)	Non-franchised Buses (<6.4t)	Non-franchise d Buses (6.4-15t)	Non-franchise d Buses (15-24t)	Single Deck Franchise d Buses	Double Deck Franchise d Buses	Motor Cycles	Medium & Heavy Goods Vehicles (>24t)	Nonfranc hised Buses (>24t)	Heavy Vehicles				
		Dir.	Hour	Total (veh)																				PC	TAXI	LGV(3)	LGV(4)
L13A	Wo On Lane	Two-way	04:00-05:00	10	-	-	-	100.0%	-	-	-	-	-	-	-	-	-	-	-	-	-	-	100%				
			05:00-06:00	10	-	-	-	100.0%	-	-	-	-	-	-	-	-	-	-	-	-	-	-	-	100%			
			06:00-07:00	10	-	-	-	60.0%	-	-	20.0%	-	-	-	-	-	-	-	-	-	-	20.0%	-	-	80%		
			07:00-08:00	10	-	-	-	70.0%	-	-	10.0%	10.0%	-	-	-	-	-	-	-	-	-	-	10.0%	-	100%		
			08:00-09:00	20	-	-	-	71.4%	-	7.1%	14.3%	-	-	-	-	-	-	-	-	-	-	-	-	7.1%	-	100%	
			09:00-10:00	40	6.5%	-	-	22.6%	6.5%	3.2%	3.2%	-	-	-	-	-	-	-	-	-	-	58.1%	-	-	35%		
			10:00-11:00	30	6.7%	-	-	26.7%	6.7%	3.3%	3.3%	-	-	-	-	-	-	-	-	-	-	53.3%	-	-	40%		
			11:00-12:00	30	4.0%	-	-	32.0%	4.0%	4.0%	4.0%	-	-	-	-	-	-	-	-	-	-	52.0%	-	-	44%		
			12:00-13:00	30	4.2%	-	-	33.3%	4.2%	4.2%	8.3%	-	-	-	-	-	-	-	-	-	-	45.8%	-	-	50%		
			13:00-14:00	30	4.3%	-	-	34.8%	4.3%	4.3%	8.7%	-	-	-	-	-	-	-	-	-	-	39.1%	4.3%	-	57%		
			14:00-15:00	30	4.5%	-	-	40.9%	4.5%	4.5%	9.1%	-	-	-	-	-	-	-	-	-	-	31.8%	4.5%	-	64%		
			15:00-16:00	20	-	-	-	50.0%	-	6.3%	12.5%	-	-	-	-	-	-	-	-	-	-	25.0%	6.3%	-	75%		
			16:00-17:00	20	-	-	-	57.1%	-	7.1%	14.3%	-	-	-	-	-	-	-	-	-	-	14.3%	7.1%	-	86%		
			17:00-18:00	20	-	-	-	69.2%	-	7.7%	15.4%	-	-	-	-	-	-	-	-	-	-	-	7.7%	-	100%		
			18:00-19:00	30	6.7%	-	-	20.0%	6.7%	3.3%	3.3%	-	-	-	-	-	-	-	-	-	-	60.0%	-	-	33%		
			19:00-20:00	30	7.4%	-	-	22.2%	7.4%	3.7%	3.7%	-	-	-	-	-	-	-	-	-	-	55.6%	-	-	37%		
			20:00-21:00	30	4.8%	-	-	23.8%	4.8%	4.8%	4.8%	-	-	-	-	-	-	-	-	-	-	57.1%	-	-	38%		
			21:00-22:00	20	5.3%	-	-	26.3%	5.3%	5.3%	5.3%	-	-	-	-	-	-	-	-	-	-	52.6%	-	-	42%		
			22:00-23:00	20	6.7%	-	-	26.7%	6.7%	6.7%	6.7%	-	-	-	-	-	-	-	-	-	-	46.7%	-	-	47%		
			23:00-00:00	20	9.1%	-	-	27.3%	9.1%	-	9.1%	-	-	-	-	-	-	-	-	-	-	45.5%	-	-	45%		
			L14A	Lyndhurst Terrace	One-way	00:00-01:00	170	56.3%	24.0%	-	1.8%	1.8%	1.2%	1.8%	-	-	0.6%	-	-	-	-	1.2%	10.8%	0.6%	-	9%	
						01:00-02:00	110	56.0%	24.8%	-	1.8%	1.8%	0.9%	1.8%	-	-	0.9%	-	-	-	-	-	1.8%	10.1%	-	-	9%
						02:00-03:00	90	56.0%	26.2%	-	2.4%	2.4%	1.2%	1.2%	-	-	-	-	-	-	-	-	1.2%	9.5%	-	-	8%
03:00-04:00	60	55.0%				26.7%	-	1.7%	3.3%	1.7%	1.7%	-	-	-	-	-	-	-	-	-	8.3%	-	-	10%			
04:00-05:00	50	54.0%				28.0%	-	2.0%	2.0%	2.0%	2.0%	-	-	-	-	-	-	-	-	-	2.0%	8.0%	-	-	10%		
05:00-06:00	60	53.6%				28.6%	-	1.8%	3.6%	1.8%	1.8%	-	-	-	-	-	-	-	-	-	1.8%	7.1%	-	-	11%		
06:00-07:00	130	52.7%				29.5%	-	1.6%	3.1%	0.8%	2.3%	-	-	-	0.8%	-	-	-	-	-	2.3%	6.2%	0.8%	-	12%		
07:00-08:00	310	51.8%				31.0%	-	2.0%	3.6%	1.0%	2.0%	-	-	-	0.7%	-	-	-	-	-	2.3%	5.3%	0.3%	-	12%		
08:00-09:00	440	51.5%				31.4%	-	1.8%	3.7%	1.2%	2.1%	-	-	-	-	-	-	-	-	-	2.3%	4.8%	0.5%	-	12%		
09:00-10:00	670	58.7%				21.1%	-	2.1%	1.2%	0.8%	1.5%	-	-	-	0.3%	-	-	-	-	-	1.1%	13.0%	0.3%	-	7%		
10:00-11:00	670	57.9%				22.1%	-	2.1%	1.4%	0.9%	1.5%	-	-	-	0.3%	-	-	-	-	-	1.2%	12.3%	0.3%	-	8%		
11:00-12:00	610	57.3%				22.9%	-	2.0%	1.7%	0.8%	1.7%	-	-	-	0.3%	-	-	-	-	-	1.3%	11.6%	0.3%	-	8%		
12:00-13:00	590	56.6%				24.1%	-	2.0%	1.9%	0.8%	1.7%	-	-	-	0.5%	-	-	-	-	-	1.4%	10.7%	0.3%	-	9%		
13:00-14:00	540	55.7%				25.2%	-	2.1%	2.1%	0.9%	1.7%	-	-	-	0.6%	-	-	-	-	-	1.5%	9.8%	0.4%	-	9%		
14:00-15:00	510	55.0%				26.4%	-	2.0%	2.4%	1.0%	1.8%	-	-	-	0.6%	-	-	-	-	-	1.8%	8.7%	0.4%	-	10%		
15:00-16:00	450	53.8%				27.7%	-	2.0%	2.9%	1.1%	1.8%	-	-	-	0.7%	-	-	-	-	-	1.8%	7.7%	0.5%	-	11%		
16:00-17:00	410	52.7%				29.6%	-	2.0%	3.2%	1.0%	2.0%	-	-	-	0.7%	-	-	-	-	-	2.0%	6.4%	0.5%	-	11%		
17:00-18:00	390	51.6%				31.3%	-	1.8%	3.6%	1.0%	2.1%	-	-	-	0.8%	-	-	-	-	-	2.3%	4.9%	0.5%	-	12%		
18:00-19:00	630	59.1%				20.4%	-	2.1%	1.0%	0.8%	1.4%	-	-	-	0.3%	-	-	-	-	-	1.0%	13.6%	0.3%	-	7%		
19:00-20:00	560	58.7%				20.9%	-	2.0%	1.1%	0.9%	1.4%	-	-	-	0.4%	-	-	-	-	-	1.1%	13.2%	0.4%	-	7%		
20:00-21:00	480	58.3%				21.5%	-	2.1%	1.3%	0.8%	1.5%	-	-	-	0.4%	-	-	-	-	-	1.0%	12.7%	0.4%	-	8%		
21:00-22:00	400	58.0%				22.0%	-	2.0%	1.5%	0.8%	1.5%	-	-	-	0.5%	-	-	-	-	-	1.3%	12.3%	0.3%	-	8%		
22:00-23:00	320	57.6%				22.6%	-	1.9%	1.6%	1.0%	1.6%	-	-	-	0.3%	-	-	-	-	-	1.3%	11.8%	0.3%	-	8%		
23:00-00:00	250	57.3%	23.4%	-	2.0%	1.6%	0.8%	1.6%	-	-	-	0.4%	-	-	-	-	-	1.2%	11.3%	0.4%	-	8%					
L14B	Lyndhurst Terrace	One-way	00:00-01:00	130	45.2%	31.7%	-	2.4%	2.4%	0.8%	0.8%	-	-	0.8%	-	-	-	-	1.6%	14.3%	-	-	9%				
			01:00-02:00	90	43.9%	32.9%	-	2.4%	2.4%	-	1.2%	-	-	-	1.2%	-	-	-	-	2.4%	13.4%	-	-	10%			
			02:00-03:00	70	43.8%	34.4%	-	3.1%	3.1%	-	1.6%	-	-	-	-	-	-	-	-	1.6%	12.5%	-	-	9%			
			03:00-04:00	50	42.2%	35.6%	-	2.2%	4.4%	-	2.2%	-	-	-	-	-	-	-	-	-	2.2%	11.1%	-	-	11%		
			04:00-05:00	40	42.1%	36.8%	-	2.6%	2.6%	-	2.6%	-	-	-	-	-	-	-	-	-	2.6%	10.5%	-	-	11%		
			05:00-06:00	50	40.5%	38.1%	-	2.4%	4.8%	-	2.4%	-	-	-	-	-	-	-	-	-	2.4%	9.5%	-	-	12%		
			06:00-07:00	100	39.2%	39.2%	-	2.1%	4.1%	1.0%	2.1%	-	-	-	1.0%	-	-	-	-	-	3.1%	8.2%	-	-	13%		
			07:00-08:00	230	37.3%	41.2%	-	2.6%	4.8%	0.9%	1.8%	-	-	-	0.9%	-	-	-	-	-	3.1%	7.0%	0.4%	-	14%		
			08:00-09:00	330	37.0%	42.0%	-	2.5%	4.9%	0.9%	1.9%	-	-	-	0.9%	-	-	-	-	-	3.1%	6.5%	0.3%	-	15%		
			09:00-10:00	510	48.3%	27.5%	-	2.8%	1.6%	0.2%	0.8%	-	-	-	0.4%	-	-	-	-	-	1.4%	16.9%	0.2%	-	7%		
			10:00-11:00	510	47.2%	28.9%	-	2.8%	1.8%	0.4%	0.8%	-	-	-	0.4%	-	-	-	-	-	1.6%	16.0%	0.2%	-	8%		
			11:00-12:00	460	46.3%	30.0%	-	2.6%	2.2%	0.4%	0.9%	-	-	-	0.4%	-	-	-	-	-	1.7%	15.2%	0.4%	-	8%		
			12:00-13:00	450	45.1%	31.6%	-	2.7%	2.4%	0.4%	1.1%	-	-	-	0.7%	-	-	-	-	-	1.8%	14.0%	0.2%	-	9%		
			13:00-14:00	410	43.8%	33.2%	-	2.7%	2.7%	0.5%	1.2%	-	-	-	0.5%	-	-	-	-	-	2.0%	12.9%	0.2%	-	10%		
			14:00-15:00	390	42.5%	34.9%	-	2.6%	3.1%	0.5%	1.3%	-	-	-	0.8%	-	-	-	-	-	2.4%	11.5%	0.3%	-	11%		
			15:00-16:00	340	40.9%	36.7%	-	2.7%	3.9%	0.6%	1.5%	-	-	-	0.9%	-	-	-	-	-	2.4%	10.1%	0.3%	-	12%		
			16:00-17:00	310	39.0%	39.3%	-	2.6%	4.3%	0.7%	1.6%	-	-	-	1.0%	-	-	-	-	-	2.6%	8.5%	0.3%	-	13%		
			17:00-18:00	290	37.0%	41.9%	-	2.4%	4.8%	1.0%	1.7%	-	-	-	1.0%	-	-	-	-	-	3.1%	6.6%	0.3%	-	15%		
			18:00-19:00	480	49.1%	26.5%	-	2.7%	1.3%	0.2%	0.6%	-	-	-	0.4%	-	-	-	-	-	1.3%	17.7%	0.2%	-	7%		

Road Link No.	Road Name	Vehicle Class Description			Private Cars	Taxi	Light Goods Vehicles (<=2.5t)	Light Goods Vehicles (2.5-3.5t)	Light Goods Vehicles (3.5-5.5t)	Medium & Heavy Goods Vehicles (5.5-15t)	Medium & Heavy Goods Vehicles (15t-24t)	Public Light Buses	Private Light Buses (<=3.5t)	Private Light Buses (>3.5t)	Non-franchised Buses (<6.4t)	Non-franchise d Buses (6.4-15t)	Non-franchise d Buses (15-24t)	Single Deck Franchise d Buses	Double Deck Franchise d Buses	Motor Cycles	Medium & Heavy Goods Vehicles (>24t)	Nonfranchised Buses (>24t)	Heavy Vehicles	
		Dir.	Hour	Total (veh)																				PC
			19:00-20:00	430	48.5%	27.3%	-	2.6%	1.4%	0.2%	0.7%	-	-	0.5%	-	-	-	-	1.4%	17.2%	0.2%	-	7%	
			20:00-21:00	370	47.8%	28.0%	-	2.7%	1.6%	0.3%	0.8%	-	-	-	0.5%	-	-	-	-	1.4%	16.6%	0.3%	-	8%
			21:00-22:00	310	47.2%	28.7%	-	2.6%	2.0%	0.3%	0.7%	-	-	-	0.7%	-	-	-	-	1.6%	16.0%	0.3%	-	8%
			22:00-23:00	240	46.7%	29.6%	-	2.5%	2.1%	0.4%	0.8%	-	-	-	0.4%	-	-	-	-	1.7%	15.4%	0.4%	-	8%
			23:00-00:00	190	46.0%	30.7%	-	2.6%	2.1%	0.5%	1.1%	-	-	-	0.5%	-	-	-	-	1.6%	14.8%	-	-	8%
L15A	Gage Street	One-way	00:00-01:00	90	80.0%	3.3%	-	2.2%	1.1%	1.1%	3.3%	-	-	-	-	-	-	-	-	7.8%	1.1%	-	9%	
			01:00-02:00	60	79.7%	3.4%	-	1.7%	1.7%	1.7%	3.4%	-	-	-	-	-	-	-	-	-	6.8%	1.7%	-	10%
			02:00-03:00	50	80.4%	4.3%	-	2.2%	2.2%	2.2%	2.2%	-	-	-	-	-	-	-	-	-	6.5%	-	-	9%
			03:00-04:00	40	79.4%	2.9%	-	2.9%	2.9%	2.9%	2.9%	-	-	-	-	-	-	-	-	-	5.9%	-	-	12%
			04:00-05:00	30	79.3%	3.4%	-	3.4%	3.4%	-	3.4%	-	-	-	-	-	-	-	-	-	6.9%	-	-	10%
			05:00-06:00	40	81.3%	3.1%	-	3.1%	3.1%	-	3.1%	-	-	-	-	-	-	-	-	-	6.3%	-	-	9%
			06:00-07:00	80	82.2%	2.7%	-	2.7%	2.7%	1.4%	2.7%	-	-	-	-	-	-	-	-	-	4.1%	1.4%	-	11%
			07:00-08:00	180	82.3%	2.3%	-	3.4%	2.9%	1.7%	2.9%	-	-	-	-	-	-	-	-	-	4.0%	0.6%	-	11%
			08:00-09:00	250	82.8%	2.0%	-	3.6%	2.8%	1.6%	2.8%	-	-	-	-	-	-	-	-	-	3.6%	0.8%	-	12%
			09:00-10:00	360	78.1%	4.3%	-	1.7%	0.9%	1.4%	3.1%	-	-	-	-	-	-	-	-	-	9.7%	0.9%	-	8%
			10:00-11:00	360	78.2%	4.2%	-	2.0%	0.8%	1.4%	3.1%	-	-	-	-	-	-	-	-	-	9.3%	0.8%	-	8%
			11:00-12:00	330	78.5%	4.0%	-	2.1%	1.2%	1.5%	3.1%	-	-	-	-	-	-	-	-	-	8.6%	0.9%	-	9%
			12:00-13:00	330	79.4%	3.7%	-	2.2%	1.2%	1.6%	2.8%	-	-	-	-	-	-	-	-	-	8.1%	0.9%	-	9%
			13:00-14:00	300	79.5%	3.4%	-	2.4%	1.7%	1.7%	3.1%	-	-	-	-	-	-	-	-	-	7.2%	1.0%	-	10%
			14:00-15:00	280	80.6%	3.2%	-	2.9%	1.8%	1.4%	2.9%	-	-	-	-	-	-	-	-	-	6.5%	0.7%	-	10%
			15:00-16:00	250	81.5%	2.8%	-	2.8%	2.0%	1.6%	2.8%	-	-	-	-	-	-	-	-	-	5.6%	0.8%	-	10%
			16:00-17:00	240	81.1%	2.6%	-	3.4%	2.6%	1.7%	3.0%	-	-	-	-	-	-	-	-	-	4.7%	0.9%	-	12%
			17:00-18:00	230	83.0%	1.8%	-	3.6%	2.7%	1.8%	2.7%	-	-	-	-	-	-	-	-	-	3.6%	0.9%	-	12%
			18:00-19:00	330	77.5%	4.6%	-	1.5%	0.6%	1.5%	3.0%	-	-	-	-	-	-	-	-	-	10.3%	0.9%	-	8%
			19:00-20:00	300	77.8%	4.4%	-	1.7%	0.7%	1.4%	3.1%	-	-	-	-	-	-	-	-	-	9.9%	1.0%	-	8%
20:00-21:00	260	78.1%	4.3%	-	1.6%	0.8%	1.6%	3.1%	-	-	-	-	-	-	-	-	-	9.8%	0.8%	-	8%			
21:00-22:00	220	78.5%	4.2%	-	1.9%	0.9%	1.4%	2.8%	-	-	-	-	-	-	-	-	-	9.3%	0.9%	-	8%			
22:00-23:00	170	78.7%	4.1%	-	1.8%	1.2%	1.8%	3.0%	-	-	-	-	-	-	-	-	-	8.9%	0.6%	-	8%			
23:00-00:00	140	79.1%	3.7%	-	2.2%	1.5%	1.5%	3.0%	-	-	-	-	-	-	-	-	-	8.2%	0.7%	-	9%			
L15B	Gage Street	One-way	00:00-01:00	60	73.1%	5.8%	-	3.8%	1.9%	1.9%	3.8%	-	-	-	-	-	-	-	-	9.6%	-	-	12%	
			01:00-02:00	40	73.5%	5.9%	-	2.9%	2.9%	2.9%	2.9%	-	-	-	-	-	-	-	-	8.8%	-	-	12%	
			02:00-03:00	30	74.1%	7.4%	-	3.7%	3.7%	-	3.7%	-	-	-	-	-	-	-	-	7.4%	-	-	11%	
			03:00-04:00	30	71.4%	4.8%	-	4.8%	4.8%	-	4.8%	-	-	-	-	-	-	-	-	9.5%	-	-	14%	
			04:00-05:00	20	72.2%	5.6%	-	5.6%	5.6%	-	5.6%	-	-	-	-	-	-	-	-	5.6%	-	-	17%	
			05:00-06:00	20	73.7%	5.3%	-	5.3%	5.3%	-	5.3%	-	-	-	-	-	-	-	-	5.3%	-	-	16%	
			06:00-07:00	50	77.3%	4.5%	-	4.5%	4.5%	2.3%	2.3%	-	-	-	-	-	-	-	-	4.5%	-	-	14%	
			07:00-08:00	110	78.6%	3.9%	-	4.9%	3.9%	1.0%	2.9%	-	-	-	-	-	-	-	-	3.9%	1.0%	-	14%	
			08:00-09:00	150	78.5%	3.4%	-	5.4%	4.0%	1.3%	3.4%	-	-	-	-	-	-	-	-	3.4%	0.7%	-	15%	
			09:00-10:00	210	70.1%	7.5%	-	3.0%	1.5%	1.5%	2.5%	-	-	-	-	-	-	-	-	13.4%	0.5%	-	9%	
			10:00-11:00	210	70.9%	7.4%	-	3.0%	1.5%	1.5%	3.0%	-	-	-	-	-	-	-	-	12.3%	0.5%	-	9%	
			11:00-12:00	190	71.7%	7.0%	-	3.2%	1.6%	1.6%	2.7%	-	-	-	-	-	-	-	-	11.8%	0.5%	-	10%	
			12:00-13:00	190	72.6%	6.5%	-	3.8%	2.2%	1.6%	2.7%	-	-	-	-	-	-	-	-	10.2%	0.5%	-	11%	
			13:00-14:00	180	73.1%	5.8%	-	4.1%	2.3%	1.8%	2.9%	-	-	-	-	-	-	-	-	9.4%	0.6%	-	12%	
			14:00-15:00	170	74.4%	5.5%	-	4.3%	3.0%	1.2%	3.0%	-	-	-	-	-	-	-	-	7.9%	0.6%	-	12%	
			15:00-16:00	150	75.0%	4.7%	-	4.7%	3.4%	1.4%	3.4%	-	-	-	-	-	-	-	-	6.8%	0.7%	-	14%	
			16:00-17:00	140	76.6%	4.4%	-	5.1%	3.6%	1.5%	2.9%	-	-	-	-	-	-	-	-	5.1%	0.7%	-	14%	
			17:00-18:00	140	78.8%	3.0%	-	5.3%	3.8%	1.5%	3.0%	-	-	-	-	-	-	-	-	3.8%	0.8%	-	14%	
			18:00-19:00	190	69.1%	8.0%	-	2.7%	1.1%	1.6%	2.7%	-	-	-	-	-	-	-	-	14.4%	0.5%	-	9%	
			19:00-20:00	170	69.2%	7.7%	-	3.0%	1.2%	1.8%	3.0%	-	-	-	-	-	-	-	-	13.6%	0.6%	-	9%	
20:00-21:00	150	70.5%	7.5%	-	2.7%	1.4%	1.4%	2.7%	-	-	-	-	-	-	-	-	13.0%	0.7%	-	9%				
21:00-22:00	130	70.7%	7.3%	-	3.3%	1.6%	1.6%	2.4%	-	-	-	-	-	-	-	-	12.2%	0.8%	-	10%				
22:00-23:00	100	71.4%	7.1%	-	3.1%	2.0%	1.0%	3.1%	-	-	-	-	-	-	-	-	11.2%	1.0%	-	10%				
23:00-00:00	80	71.8%	6.4%	-	3.8%	2.6%	1.3%	2.6%	-	-	-	-	-	-	-	-	11.5%	-	-	10%				
			00:00-01:00	20	37.5%	18.8%	-	6.3%	6.3%	-	-	-	-	-	-	-	-	-	-	31.3%	-	-	13%	
			01:00-02:00	20	36.4%	18.2%	-	9.1%	9.1%	-	-	-	-	-	-	-	-	-	-	27.3%	-	-	18%	
			02:00-03:00	10	42.9%	14.3%	-	-	14.3%	-	-	-	-	-	-	-	-	-	-	28.6%	-	-	14%	
			03:00-04:00	10	50.0%	25.0%	-	-	-	-	-	-	-	-	-	-	-	-	-	25.0%	-	-	-	
			04:00-05:00	10	50.0%	25.0%	-	-	-	-	-	-	-	-	-	-	-	-	-	25.0%	-	-	-	
			05:00-06:00	10	50.0%	25.0%	-	-	-	-	-	-	-	-	-	-	-	-	-	25.0%	-	-	-	
			06:00-07:00	10	40.0%	10.0%	-	10.0%	10.0%	-	10.0%	-	-	-	-	-	-	-	-	20.0%	-	-	30%	
			07:00-08:00	30	36.0%	8.0%	-	8.0%	12.0%	4.0%	8.0%	-	-	-	-	-	-	-	-	20.0%	4.0%	-	36%	
			08:00-09:00	40	39.4%	6.1%	-	9.1%	12.1%	3.0%	9.1%	-	-	-	-	-	-	-	-	18.2%	3.0%	-	36%	
09:00-10:00	80	35.2%	21.1%	-	4.2%	5.6%	-	-	-	-	-	-	-	-	-	-	33.8%	-	-	10%				

Road Link No.	Road Name	Vehicle Class Description			Private Cars	Taxi	Light Goods Vehicles (<=2.5t)	Light Goods Vehicles (2.5-3.5t)	Light Goods Vehicles (3.5-5.5t)	Medium & Heavy Goods Vehicles (5.5-15t)	Medium & Heavy Goods Vehicles (15t-24t)	Public Light Buses	Private Light Buses (<=3.5t)	Private Light Buses (>3.5t)	Non-franchised Buses (<6.4t)	Non-franchise d Buses (6.4-15t)	Non-franchise d Buses (15-24t)	Single Deck Franchise d Buses	Double Deck Franchise d Buses	Motor Cycles	Medium & Heavy Goods Vehicles (>24t)	Nonfranchised Buses (>24t)	Heavy Vehicles	
		Dir.	Hour	Total (veh)																				
L16A	Gough Street and Shing Wong Street	One-way	10:00-11:00	80	35.2%	19.7%	-	4.2%	7.0%	-	1.4%	-	-	-	-	-	-	-	-	32.4%	-	-	13%	
			11:00-12:00	70	35.5%	19.4%	-	4.8%	6.5%	-	1.6%	-	-	-	-	-	-	-	-	-	32.3%	-	-	13%
			12:00-13:00	60	36.8%	17.5%	-	5.3%	7.0%	-	1.8%	-	-	-	-	-	-	-	-	-	31.6%	-	-	14%
			13:00-14:00	60	34.6%	15.4%	-	5.8%	7.7%	1.9%	3.8%	-	-	-	-	-	-	-	-	-	28.8%	1.9%	-	21%
			14:00-15:00	50	35.4%	14.6%	-	6.3%	8.3%	2.1%	4.2%	-	-	-	-	-	-	-	-	-	27.1%	2.1%	-	23%
			15:00-16:00	40	35.0%	12.5%	-	7.5%	10.0%	2.5%	5.0%	-	-	-	-	-	-	-	-	-	25.0%	2.5%	-	28%
			16:00-17:00	40	38.2%	8.8%	-	8.8%	11.8%	2.9%	5.9%	-	-	-	-	-	-	-	-	-	20.6%	2.9%	-	32%
			17:00-18:00	40	38.7%	6.5%	-	9.7%	12.9%	3.2%	9.7%	-	-	-	-	-	-	-	-	-	16.1%	3.2%	-	39%
			18:00-19:00	70	34.3%	21.4%	-	4.3%	5.7%	-	-	-	-	-	-	-	-	-	-	-	34.3%	-	-	10%
			19:00-20:00	70	33.9%	21.0%	-	4.8%	6.5%	-	-	-	-	-	-	-	-	-	-	-	33.9%	-	-	11%
			20:00-21:00	60	35.3%	21.6%	-	3.9%	5.9%	-	-	-	-	-	-	-	-	-	-	-	33.3%	-	-	10%
			21:00-22:00	50	35.7%	19.0%	-	4.8%	7.1%	-	-	-	-	-	-	-	-	-	-	-	33.3%	-	-	12%
			22:00-23:00	40	37.5%	18.8%	-	6.3%	6.3%	-	-	-	-	-	-	-	-	-	-	-	31.3%	-	-	13%
			23:00-00:00	30	36.0%	20.0%	-	4.0%	8.0%	-	-	-	-	-	-	-	-	-	-	-	32.0%	-	-	12%
L17A	Kau U Fong	Two-way	00:00-01:00	20	45.5%	9.1%	-	9.1%	9.1%	-	-	-	-	-	-	-	-	-	-	27.3%	-	-	18%	
			01:00-02:00	10	37.5%	12.5%	-	12.5%	12.5%	-	-	-	-	-	-	-	-	-	-	25.0%	-	-	25%	
			02:00-03:00	10	40.0%	20.0%	-	20.0%	-	-	-	-	-	-	-	-	-	-	-	-	20.0%	-	-	20%
			03:00-04:00	10	50.0%	25.0%	-	-	-	-	-	-	-	-	-	-	-	-	-	-	25.0%	-	-	-
			04:00-05:00	10	33.3%	33.3%	-	-	-	-	-	-	-	-	-	-	-	-	-	-	33.3%	-	-	-
			05:00-06:00	10	33.3%	33.3%	-	-	-	-	-	-	-	-	-	-	-	-	-	-	33.3%	-	-	-
			06:00-07:00	10	33.3%	22.2%	-	11.1%	11.1%	-	11.1%	-	-	-	-	-	-	-	-	-	11.1%	-	-	33%
			07:00-08:00	30	28.6%	23.8%	-	14.3%	14.3%	4.8%	4.8%	-	-	-	-	-	-	-	-	-	9.5%	-	-	38%
			08:00-09:00	40	29.0%	25.8%	-	12.9%	16.1%	3.2%	6.5%	-	-	-	-	-	-	-	-	-	6.5%	-	-	39%
			09:00-10:00	50	47.6%	2.4%	-	7.1%	2.4%	2.4%	2.4%	-	-	-	-	-	-	-	-	-	35.7%	-	-	14%
			10:00-11:00	50	45.2%	4.8%	-	9.5%	2.4%	2.4%	2.4%	-	-	-	-	-	-	-	-	-	33.3%	-	-	17%
			11:00-12:00	40	42.5%	7.5%	-	10.0%	5.0%	2.5%	2.5%	-	-	-	-	-	-	-	-	-	30.0%	-	-	20%
			12:00-13:00	40	41.0%	10.3%	-	10.3%	5.1%	2.6%	5.1%	-	-	-	-	-	-	-	-	-	25.6%	-	-	23%
			13:00-14:00	40	38.9%	11.1%	-	11.1%	8.3%	2.8%	5.6%	-	-	-	-	-	-	-	-	-	22.2%	-	-	28%
			14:00-15:00	40	37.1%	14.3%	-	11.4%	8.6%	2.9%	5.7%	-	-	-	-	-	-	-	-	-	20.0%	-	-	29%
			15:00-16:00	40	35.5%	19.4%	-	9.7%	9.7%	3.2%	6.5%	-	-	-	-	-	-	-	-	-	16.1%	-	-	29%
			16:00-17:00	30	32.1%	21.4%	-	10.7%	14.3%	3.6%	7.1%	-	-	-	-	-	-	-	-	-	10.7%	-	-	36%
			17:00-18:00	30	28.6%	25.0%	-	14.3%	14.3%	3.6%	7.1%	-	-	-	-	-	-	-	-	-	7.1%	-	-	39%
			18:00-19:00	40	48.7%	-	-	7.7%	-	2.6%	2.6%	-	-	-	-	-	-	-	-	-	38.5%	-	-	13%
			19:00-20:00	40	47.2%	2.8%	-	8.3%	-	2.8%	2.8%	-	-	-	-	-	-	-	-	-	36.1%	-	-	14%
			20:00-21:00	40	43.8%	3.1%	-	9.4%	3.1%	3.1%	3.1%	-	-	-	-	-	-	-	-	-	34.4%	-	-	19%
			21:00-22:00	30	46.2%	3.8%	-	7.7%	3.8%	3.8%	3.8%	-	-	-	-	-	-	-	-	-	30.8%	-	-	19%
			22:00-23:00	30	42.9%	4.8%	-	9.5%	4.8%	4.8%	4.8%	-	-	-	-	-	-	-	-	-	28.6%	-	-	24%
23:00-00:00	20	43.8%	6.3%	-	6.3%	6.3%	-	6.3%	-	-	-	-	-	-	-	-	-	31.3%	-	-	19%			
L18A	Hollywood Road	One-way	00:00-01:00	130	41.0%	32.0%	-	6.6%	4.9%	-	0.8%	-	-	0.8%	-	-	-	-	1.6%	12.3%	-	-	15%	
			01:00-02:00	80	40.0%	33.8%	-	6.3%	5.0%	-	1.3%	-	-	-	1.3%	-	-	-	-	1.3%	11.3%	-	-	15%
			02:00-03:00	70	39.1%	34.4%	-	6.3%	4.7%	-	1.6%	-	-	-	1.6%	-	-	-	-	1.6%	10.9%	-	-	16%
			03:00-04:00	50	38.3%	36.2%	-	6.4%	6.4%	-	-	-	-	-	-	-	-	-	-	2.1%	10.6%	-	-	15%
			04:00-05:00	50	36.6%	36.6%	-	7.3%	7.3%	-	-	-	-	-	-	-	-	-	-	2.4%	9.8%	-	-	17%
			05:00-06:00	50	34.0%	38.3%	-	6.4%	6.4%	-	2.1%	-	-	-	2.1%	-	-	-	-	2.1%	8.5%	-	-	19%
			06:00-07:00	120	33.3%	39.6%	-	7.2%	7.2%	0.9%	0.9%	-	-	-	1.8%	-	-	-	-	0.9%	8.1%	-	-	19%
			07:00-08:00	280	31.6%	40.8%	-	7.7%	7.4%	0.4%	1.1%	-	0.4%	-	1.5%	-	-	-	-	1.1%	7.7%	0.4%	-	20%
			08:00-09:00	400	31.2%	41.1%	-	7.6%	7.4%	0.5%	1.3%	-	-	0.3%	1.5%	-	-	-	-	1.3%	7.6%	0.3%	-	20%
			09:00-10:00	430	47.0%	26.4%	-	5.4%	3.0%	0.2%	0.7%	-	-	0.2%	0.2%	0.2%	0.2%	0.5%	-	1.2%	14.7%	0.2%	-	12%
			10:00-11:00	450	45.0%	28.1%	-	5.7%	3.6%	0.2%	0.7%	-	-	0.2%	0.2%	0.2%	0.2%	0.5%	-	1.4%	14.0%	0.2%	-	13%
			11:00-12:00	420	43.2%	30.0%	-	6.0%	4.1%	0.2%	0.7%	-	-	0.5%	0.2%	0.2%	0.2%	-	-	1.2%	13.2%	0.2%	-	14%
			12:00-13:00	430	41.4%	31.5%	-	6.1%	4.5%	0.5%	0.9%	-	-	0.7%	0.2%	0.2%	0.2%	-	-	1.2%	12.2%	0.2%	-	15%
			13:00-14:00	400	39.4%	33.4%	-	6.5%	5.0%	0.5%	1.0%	-	0.3%	0.8%	-	-	0.3%	-	-	1.3%	11.3%	0.3%	-	16%
			14:00-15:00	400	37.6%	35.3%	-	6.6%	5.6%	1.0%	1.0%	-	0.3%	1.0%	-	-	0.3%	-	-	1.3%	10.4%	0.3%	-	17%
			15:00-16:00	370	35.5%	37.2%	-	6.9%	6.1%	0.6%	1.1%	-	0.3%	1.1%	-	-	-	-	-	1.4%	9.6%	0.3%	-	18%
			16:00-17:00	360	33.3%	39.0%	-	7.4%	6.8%	0.6%	1.1%	-	0.3%	1.4%	-	-	-	-	-	1.1%	8.5%	0.3%	-	19%
			17:00-18:00	360	31.3%	41.0%	-	7.7%	7.4%	0.6%	1.1%	-	0.3%	1.4%	-	-	-	-	-	1.1%	7.7%	1.4%	-	20%
			18:00-19:00	400	48.6%	24.8%	-	5.1%	2.6%	0.3%	0.5%	-	-	-	0.3%	0.3%	0.5%	-	-	1.3%	15.6%	0.3%	-	11%
			19:00-20:00	360	47.3%	25.9%	-	5.4%	2.8%	0.3%	0.6%	-	-	-	0.3%	0.3%	0.6%	-	-	1.4%	14.9%	0.3%	-	12%
			20:00-21:00	320	46.0%	27.0%	-	5.4%	3.2%	0.3%	0.6%	-	-	0.3%	0.3%	0.3%	0.3%	-	-	1.3%	14.6%	0.3%	-	12%
			21:00-22:00	270	44.8%	28.1%	-	5.6%	3.7%	0.4%	0.7%	-	-	0.4%	0.4%	0.4%	0.4%	-	-	1.1%	13.7%	0.4%	-	13%
			22:00-23:00	220	43.5%	29.2%	-	6.0%	3.7%	0.5%	0.9%	-	-	0.5%	-	-	0.5%	-	-	1.4%	13.4%	0.5%	-	14%
23:00-00:00	180	43.0%	30.8%	-	5.8%	4.1%	0.6%	0.6%	-	-	0.6%	-	-	0.6%	-	-	1.2%	12.8%	-	-	13%			
			00:00-01:00	140	40.7%	30.4%	-	5.9%	5.2%	0.7%	0.7%	-	-	0.7%	-	-	-	1.5%	14.1%	-	-	15%		

Road Link No.	Road Name	Vehicle Class Description			Private Cars	Taxi	Light Goods Vehicles (<=2.5t)	Light Goods Vehicles (2.5-3.5t)	Light Goods Vehicles (3.5-5.5t)	Medium & Heavy Goods Vehicles (5.5-15t)	Medium & Heavy Goods Vehicles (15t-24t)	Public Light Buses	Private Light Buses (<=3.5t)	Private Light Buses (>3.5t)	Non-franchised Buses (<6.4t)	Non-franchise d Buses (6.4-15t)	Non-franchise d Buses (15-24t)	Single Deck Franchise d Buses	Double Deck Franchise d Buses	Motor Cycles	Medium & Heavy Goods Vehicles (>24t)	Nonfranchised Buses (>24t)	Heavy Vehicles	
		Dir.	Hour	Total (veh)																				PC
L18B	Hollywood Road	One-way	01:00-02:00	90	40.0%	31.1%	-	6.7%	5.6%	-	1.1%	-	-	1.1%	-	-	-	-	1.1%	13.3%	-	-	16%	
			02:00-03:00	80	38.9%	31.9%	-	6.9%	5.6%	-	1.4%	-	-	-	1.4%	-	-	-	-	1.4%	12.5%	-	-	17%
			03:00-04:00	60	38.5%	34.6%	-	5.8%	5.8%	-	1.9%	-	-	-	-	-	-	-	-	1.9%	11.5%	-	-	15%
			04:00-05:00	50	35.6%	35.6%	-	6.7%	6.7%	-	2.2%	-	-	-	-	-	-	-	-	2.2%	11.1%	-	-	18%
			05:00-06:00	60	35.3%	35.3%	-	7.8%	5.9%	-	2.0%	-	-	-	2.0%	-	-	-	-	2.0%	9.8%	-	-	20%
			06:00-07:00	130	33.6%	36.9%	-	7.4%	7.4%	0.8%	1.6%	-	-	-	1.6%	-	-	-	-	0.8%	9.0%	0.8%	-	20%
			07:00-08:00	300	32.5%	38.4%	-	7.5%	7.5%	0.7%	1.7%	-	-	0.3%	1.4%	-	-	-	-	1.0%	8.6%	0.3%	-	21%
			08:00-09:00	430	32.1%	38.7%	-	7.6%	7.6%	0.7%	1.7%	-	-	0.2%	1.4%	-	-	-	-	1.2%	8.3%	0.5%	-	21%
			09:00-10:00	500	45.5%	25.7%	-	5.1%	3.2%	0.2%	0.6%	-	-	-	0.2%	0.2%	0.2%	0.4%	-	1.0%	17.4%	0.2%	-	11%
			10:00-11:00	510	44.0%	27.0%	-	5.3%	3.7%	0.4%	0.6%	-	-	-	0.2%	0.2%	0.2%	0.4%	-	1.2%	16.6%	0.2%	-	12%
			11:00-12:00	480	42.5%	28.5%	-	5.7%	4.2%	0.4%	0.8%	-	-	-	0.4%	0.2%	0.2%	0.2%	-	1.1%	15.4%	0.2%	-	14%
			12:00-13:00	480	40.9%	30.1%	-	5.8%	4.8%	0.4%	0.8%	-	-	-	0.6%	0.2%	0.2%	0.2%	-	1.0%	14.4%	0.4%	-	15%
			13:00-14:00	450	39.3%	31.6%	-	6.3%	5.2%	0.5%	1.1%	-	-	0.2%	0.7%	-	-	0.2%	-	1.1%	13.3%	0.5%	-	16%
			14:00-15:00	440	37.7%	33.3%	-	6.4%	5.7%	0.5%	1.1%	-	-	0.2%	0.9%	-	-	0.2%	-	1.1%	12.2%	0.5%	-	17%
			15:00-16:00	400	35.9%	35.2%	-	6.8%	6.3%	0.5%	1.3%	-	-	0.3%	1.0%	-	-	-	-	1.3%	10.9%	0.5%	-	18%
			16:00-17:00	380	34.1%	36.8%	-	7.1%	6.9%	0.5%	1.6%	-	-	0.3%	1.3%	-	-	-	-	1.1%	9.8%	0.5%	-	19%
			17:00-18:00	380	32.2%	38.6%	-	7.7%	7.7%	0.8%	1.6%	-	-	0.3%	1.3%	-	-	-	-	1.1%	8.2%	0.5%	-	21%
			18:00-19:00	460	46.7%	24.3%	-	4.8%	2.9%	0.2%	0.4%	-	-	-	-	0.2%	0.2%	0.4%	-	1.1%	18.4%	0.2%	-	11%
			19:00-20:00	420	45.6%	25.2%	-	5.1%	3.2%	0.2%	0.5%	-	-	-	-	0.2%	0.2%	0.5%	-	1.2%	17.7%	0.2%	-	11%
			20:00-21:00	370	44.8%	26.1%	-	5.2%	3.6%	0.3%	0.5%	-	-	-	0.3%	0.3%	0.3%	0.3%	-	1.1%	17.0%	0.3%	-	12%
			21:00-22:00	310	43.5%	27.1%	-	5.5%	3.9%	0.3%	0.6%	-	-	-	0.3%	0.3%	0.3%	0.3%	-	1.0%	16.5%	0.3%	-	13%
			22:00-23:00	250	42.7%	28.0%	-	5.7%	4.1%	0.4%	0.8%	-	-	-	0.4%	-	-	0.4%	-	1.2%	15.9%	0.4%	-	13%
			23:00-00:00	200	41.7%	29.1%	-	5.5%	4.5%	0.5%	1.0%	-	-	-	0.5%	-	-	0.5%	-	1.0%	15.1%	0.5%	-	14%
			L18C	Hollywood Road	One-way	00:00-01:00	150	43.2%	34.5%	-	4.1%	3.4%	0.7%	0.7%	-	-	0.7%	-	-	-	-	1.4%	11.5%	-
01:00-02:00	100	41.2%				36.1%	-	4.1%	4.1%	1.0%	1.0%	-	-	1.0%	-	-	-	-	1.0%	10.3%	-	-	12%	
02:00-03:00	80	40.3%				36.4%	-	5.2%	3.9%	-	1.3%	-	-	1.3%	-	-	-	-	1.3%	10.4%	-	-	13%	
03:00-04:00	60	39.6%				39.6%	-	5.7%	3.8%	-	-	-	-	-	-	-	-	-	-	1.9%	9.4%	-	-	11%
04:00-05:00	50	37.0%				41.3%	-	6.5%	4.3%	-	-	-	-	-	-	-	-	-	-	2.2%	8.7%	-	-	13%
05:00-06:00	60	34.6%				42.3%	-	7.7%	5.8%	-	-	-	-	-	-	-	-	-	-	1.9%	7.7%	-	-	15%
06:00-07:00	130	33.3%				42.3%	-	8.1%	5.7%	0.8%	0.8%	-	-	-	0.8%	-	-	-	-	1.6%	6.5%	-	-	18%
07:00-08:00	300	31.1%				43.5%	-	9.4%	6.0%	0.3%	0.7%	-	-	0.3%	1.0%	-	-	-	-	1.3%	6.0%	0.3%	-	19%
08:00-09:00	430	30.4%				44.2%	-	9.6%	6.3%	0.5%	0.7%	-	-	0.2%	0.9%	-	-	-	-	1.4%	5.6%	0.2%	-	20%
09:00-10:00	560	49.6%				30.0%	-	0.7%	1.8%	0.5%	0.9%	-	-	-	0.4%	0.2%	0.2%	0.2%	-	1.1%	14.2%	0.2%	-	6%
10:00-11:00	570	47.6%				31.4%	-	1.6%	2.1%	0.5%	0.9%	-	-	-	0.5%	0.2%	0.2%	0.2%	-	1.1%	13.5%	0.2%	-	7%
11:00-12:00	530	45.5%				32.9%	-	2.5%	2.7%	0.6%	1.0%	-	-	-	0.6%	0.2%	0.2%	0.2%	-	1.1%	12.4%	0.2%	-	9%
12:00-13:00	530	43.4%				34.4%	-	3.5%	3.3%	0.6%	1.0%	-	-	-	0.6%	0.2%	0.2%	0.2%	-	1.2%	11.5%	0.2%	-	11%
13:00-14:00	480	41.3%				36.1%	-	4.6%	3.8%	0.6%	0.8%	-	-	0.2%	0.6%	-	-	-	-	1.3%	10.5%	0.2%	-	12%
14:00-15:00	470	38.8%				38.0%	-	5.6%	4.3%	0.4%	0.9%	-	-	0.2%	0.7%	-	-	-	-	1.3%	9.5%	0.2%	-	14%
15:00-16:00	420	36.3%				40.0%	-	7.0%	4.8%	0.5%	0.7%	-	-	0.2%	0.7%	-	-	-	-	1.2%	8.2%	0.2%	-	15%
16:00-17:00	390	33.4%				41.9%	-	8.2%	5.7%	0.5%	0.8%	-	-	0.3%	0.8%	-	-	-	-	1.3%	6.9%	0.3%	-	18%
17:00-18:00	390	30.2%				44.0%	-	9.6%	6.3%	0.5%	0.8%	-	-	0.3%	1.0%	-	-	-	-	1.3%	5.7%	0.3%	-	20%
18:00-19:00	520	51.2%				28.8%	-	-	1.4%	0.6%	1.0%	-	-	-	0.4%	0.2%	0.2%	0.2%	-	1.0%	15.1%	0.2%	-	5%
19:00-20:00	470	49.7%				29.7%	-	0.6%	1.7%	0.6%	0.9%	-	-	-	0.4%	0.2%	0.2%	0.2%	-	1.1%	14.4%	0.2%	-	6%
20:00-21:00	410	48.5%				30.4%	-	1.2%	2.0%	0.5%	1.0%	-	-	-	0.5%	0.2%	0.2%	0.2%	-	1.0%	14.0%	0.2%	-	7%
21:00-22:00	350	47.0%				31.3%	-	1.7%	2.3%	0.6%	0.9%	-	-	-	0.6%	0.3%	0.3%	0.3%	-	1.2%	13.3%	0.3%	-	8%
22:00-23:00	270	46.5%				32.7%	-	2.2%	2.6%	0.4%	0.7%	-	-	-	0.4%	-	-	-	-	1.1%	13.0%	0.4%	-	8%
23:00-00:00	220	45.3%				34.1%	-	2.8%	2.8%	0.5%	0.9%	-	-	-	0.5%	-	-	-	-	0.9%	12.1%	-	-	8%
L18D	Hollywood Road	One-way	00:00-01:00	150	43.2%	34.5%	-	4.1%	3.4%	0.7%	0.7%	-	-	0.7%	-	-	-	-	1.4%	11.5%	-	-	11%	
			01:00-02:00	100	41.2%	36.1%	-	4.1%	4.1%	1.0%	1.0%	-	-	1.0%	-	-	-	-	1.0%	10.3%	-	-	12%	
			02:00-03:00	80	40.3%	36.4%	-	5.2%	3.9%	-	1.3%	-	-	1.3%	-	-	-	-	1.3%	10.4%	-	-	13%	
			03:00-04:00	60	39.6%	39.6%	-	5.7%	3.8%	-	-	-	-	-	-	-	-	-	-	1.9%	9.4%	-	-	11%
			04:00-05:00	50	37.0%	41.3%	-	6.5%	4.3%	-	-	-	-	-	-	-	-	-	-	2.2%	8.7%	-	-	13%
			05:00-06:00	60	34.6%	42.3%	-	7.7%	5.8%	-	-	-	-	-	-	-	-	-	-	1.9%	7.7%	-	-	15%
			06:00-07:00	130	33.3%	42.3%	-	8.1%	5.7%	0.8%	0.8%	-	-	-	0.8%	-	-	-	-	1.6%	6.5%	-	-	18%
			07:00-08:00	300	31.1%	43.5%	-	9.4%	6.0%	0.3%	0.7%	-	-	0.3%	1.0%	-	-	-	-	1.3%	6.0%	0.3%	-	19%
			08:00-09:00	430	30.4%	44.2%	-	9.6%	6.3%	0.5%	0.7%	-	-	0.2%	0.9%	-	-	-	-	1.4%	5.6%	0.2%	-	20%
			09:00-10:00	560	49.6%	30.0%	-	0.7%	1.8%	0.5%	0.9%	-	-	-	0.4%	0.2%	0.2%	0.2%	-	1.1%	14.2%	0.2%	-	6%
			10:00-11:00	570	47.6%	31.4%	-	1.6%	2.1%	0.5%	0.9%	-	-	-	0.5%	0.2%	0.2%	0.2%	-	1.1%	13.5%	0.2%	-	7%
			11:00-12:00	530	45.5%	32.9%	-	2.5%	2.7%	0.6%	1.0%	-	-	-	0.6%	0.2%	0.2%	0.2%	-	1.1%	12.4%	0.2%	-	9%
			12:00-13:00	530	43.4%	34.4%	-	3.5%	3.3%	0.6%	1.0%	-	-	-	0.6%	0.2%	0.2%	0.2%	-	1.2%	11.5%	0.2%	-	11%
			13:00-14:00	480	41.3%	36.1%	-	4.6%	3.8%	0.6%	0.8%	-	-	0.2%	0.6%	-	-	-	-	1.3%	10.5%	0.2%	-	12%
			14:00-15:00	470	38.8%	38.0%	-	5.6%	4.3%	0.4%	0.9%	-	-	0.2%	0.7%	-	-	-	-	1.3%	9.5%	0.2%	-	14%
			15:00-16:00	420	36.3%	40.0%	-	7.0%	4.8%	0.5%	0.7%	-	-	0.2%	0.7%	-	-	-	-	1.2%	8.2%	0.2%	-	15%

Road Link No.	Road Name	Vehicle Class Description			Private Cars	Taxi	Light Goods Vehicles (<=2.5t)	Light Goods Vehicles (2.5-3.5t)	Light Goods Vehicles (3.5-5.5t)	Medium & Heavy Goods Vehicles (5.5-15t)	Medium & Heavy Goods Vehicles (15t-24t)	Public Light Buses	Private Light Buses (<=3.5t)	Private Light Buses (>3.5t)	Non-franchised Buses (<6.4t)	Non-franchise d Buses (6.4-15t)	Non-franchise d Buses (15-24t)	Single Deck Franchise d Buses	Double Deck Franchise d Buses	Motor Cycles	Medium & Heavy Goods Vehicles (>24t)	Nonfranchised Buses (>24t)	Heavy Vehicles				
		Dir.	Hour	Total (veh)																				PC	TAXI	LGV(3)	LGV(4)
L18G	Hollywood Road	One-way	07:00-08:00	490	34.7%	41.2%	-	6.3%	4.9%	0.6%	1.2%	1.4%	0.2%	0.6%	-	-	-	0.2%	2.0%	6.3%	0.2%	-	18%				
			08:00-09:00	710	34.2%	41.8%	-	6.4%	5.1%	0.6%	1.1%	1.6%	0.1%	0.6%	-	-	-	-	0.1%	2.0%	6.0%	0.3%	-	18%			
			09:00-10:00	950	48.8%	28.8%	-	2.0%	1.5%	0.3%	0.8%	0.5%	-	0.2%	0.1%	0.1%	0.1%	0.1%	0.1%	0.1%	2.0%	14.3%	0.2%	-	8%		
			10:00-11:00	960	47.3%	30.1%	-	2.4%	1.8%	0.4%	0.8%	0.6%	-	0.3%	0.1%	0.1%	0.1%	0.1%	0.1%	0.1%	2.0%	13.6%	0.2%	-	9%		
			11:00-12:00	890	45.8%	31.3%	-	2.8%	2.1%	0.5%	0.9%	0.8%	-	0.3%	0.1%	0.1%	0.1%	0.1%	0.1%	0.1%	2.0%	12.8%	0.2%	-	10%		
			12:00-13:00	880	44.2%	32.7%	-	3.3%	2.6%	0.5%	0.9%	0.8%	-	0.3%	0.1%	0.1%	0.1%	0.1%	0.1%	0.1%	2.1%	11.9%	0.2%	-	11%		
			13:00-14:00	800	42.6%	34.3%	-	3.9%	3.0%	0.5%	1.0%	1.0%	0.1%	0.4%	-	-	-	-	-	0.1%	2.0%	10.9%	0.3%	-	12%		
			14:00-15:00	770	40.8%	36.0%	-	4.4%	3.5%	0.5%	1.0%	1.2%	0.1%	0.4%	-	-	-	-	-	0.1%	1.9%	9.7%	0.3%	-	14%		
			15:00-16:00	690	38.9%	37.7%	-	5.1%	3.9%	0.4%	1.0%	1.3%	0.1%	0.4%	-	-	-	-	-	0.1%	2.0%	8.6%	0.3%	-	15%		
			16:00-17:00	650	36.6%	39.6%	-	5.7%	4.5%	0.5%	1.1%	1.4%	0.2%	0.5%	-	-	-	-	-	0.2%	2.0%	7.5%	0.3%	-	16%		
			17:00-18:00	630	34.2%	41.6%	-	6.4%	5.1%	0.6%	1.1%	1.6%	0.2%	0.6%	-	-	-	-	-	0.2%	2.1%	6.1%	0.3%	-	18%		
			18:00-19:00	890	49.9%	27.7%	-	1.6%	1.1%	0.3%	0.8%	0.5%	-	0.2%	0.1%	0.1%	0.1%	0.1%	0.1%	0.1%	2.0%	15.1%	0.2%	-	7%		
			19:00-20:00	800	49.0%	28.4%	-	1.9%	1.4%	0.4%	0.8%	0.5%	-	0.3%	0.1%	0.1%	0.1%	0.1%	0.1%	0.1%	2.0%	14.6%	0.3%	-	8%		
			20:00-21:00	700	48.0%	29.3%	-	2.2%	1.6%	0.4%	0.9%	0.6%	-	0.3%	0.1%	0.1%	0.1%	0.1%	0.1%	0.1%	2.0%	14.0%	0.3%	-	9%		
			21:00-22:00	590	47.0%	30.0%	-	2.4%	1.9%	0.3%	0.9%	0.7%	-	0.3%	0.2%	0.2%	0.2%	0.2%	0.2%	0.2%	2.1%	13.6%	0.2%	-	9%		
			22:00-23:00	460	46.4%	31.1%	-	2.6%	2.2%	0.4%	0.9%	0.7%	-	0.2%	-	-	-	-	-	0.2%	2.0%	13.1%	0.2%	-	9%		
			23:00-00:00	370	45.6%	32.1%	-	3.0%	2.5%	0.3%	0.8%	0.8%	-	0.3%	-	-	-	-	-	-	1.9%	12.4%	0.3%	-	10%		
			L18H	Wyndham Street	One-way	00:00-01:00	240	40.2%	34.2%	-	4.3%	2.1%	0.9%	1.3%	0.9%	-	0.9%	-	-	-	-	0.9%	14.1%	0.4%	-	12%	
						01:00-02:00	160	39.5%	35.5%	-	4.6%	2.6%	0.7%	1.3%	0.7%	-	0.7%	-	-	-	-	-	0.7%	13.2%	0.7%	-	12%
						02:00-03:00	120	38.3%	36.7%	-	5.0%	2.5%	0.8%	1.7%	0.8%	-	0.8%	-	-	-	-	-	0.8%	12.5%	-	-	13%
03:00-04:00	90	37.5%				37.5%	-	4.5%	3.4%	1.1%	1.1%	1.1%	-	1.1%	-	-	-	-	-	-	1.1%	11.4%	-	-	14%		
04:00-05:00	80	36.0%				38.7%	-	5.3%	2.7%	1.3%	1.3%	1.3%	-	1.3%	-	-	-	-	-	-	1.3%	10.7%	-	-	15%		
05:00-06:00	90	35.7%				39.3%	-	4.8%	3.6%	1.2%	2.4%	1.2%	-	1.2%	-	-	-	-	-	-	1.2%	9.5%	-	-	15%		
06:00-07:00	200	34.7%				40.8%	-	5.6%	3.6%	1.0%	2.0%	1.0%	-	1.0%	-	-	-	-	-	-	1.0%	8.7%	0.5%	-	16%		
07:00-08:00	470	33.6%				42.1%	-	6.0%	3.8%	1.1%	2.1%	1.1%	0.2%	0.9%	-	-	-	-	-	-	0.9%	7.7%	0.6%	-	17%		
08:00-09:00	680	33.1%				42.4%	-	6.0%	4.0%	1.2%	2.2%	1.2%	0.1%	0.9%	-	-	-	-	-	-	0.9%	7.4%	0.6%	-	17%		
09:00-10:00	880	44.0%				30.1%	-	3.1%	1.5%	0.5%	0.8%	0.8%	-	0.6%	0.2%	0.1%	0.2%	0.2%	0.2%	0.2%	0.7%	17.3%	0.1%	-	9%		
10:00-11:00	890	42.8%				31.4%	-	3.4%	1.7%	0.6%	0.9%	0.8%	-	0.6%	0.2%	0.1%	0.2%	0.2%	0.2%	0.2%	0.7%	16.4%	0.2%	-	9%		
11:00-12:00	820	41.7%				32.8%	-	3.7%	2.0%	0.6%	1.1%	0.9%	-	0.6%	0.1%	0.1%	0.1%	0.1%	0.1%	0.1%	0.7%	15.4%	0.2%	-	10%		
12:00-13:00	820	40.6%				34.2%	-	4.0%	2.2%	0.6%	1.2%	0.9%	-	0.6%	0.1%	0.1%	0.1%	0.1%	0.1%	0.1%	0.7%	14.2%	0.2%	-	11%		
13:00-14:00	760	39.2%				35.5%	-	4.4%	2.5%	0.8%	1.3%	0.9%	0.1%	0.7%	0.1%	-	0.1%	-	0.1%	-	0.8%	13.0%	0.4%	-	12%		
14:00-15:00	730	37.9%				37.0%	-	4.8%	2.9%	0.8%	1.5%	1.0%	0.1%	0.7%	0.1%	-	0.1%	-	0.1%	-	0.8%	11.8%	0.4%	-	13%		
15:00-16:00	660	36.5%				38.8%	-	5.2%	3.2%	0.9%	1.8%	1.1%	0.2%	0.8%	-	-	-	-	-	-	0.8%	10.4%	0.5%	-	14%		
16:00-17:00	620	34.9%				40.6%	-	5.5%	3.6%	1.1%	1.9%	1.1%	0.2%	0.8%	-	-	-	-	-	-	0.8%	8.9%	0.5%	-	16%		
17:00-18:00	610	33.2%				42.4%	-	6.1%	4.0%	1.2%	2.1%	1.2%	0.2%	0.8%	-	-	-	-	-	-	0.8%	7.4%	0.7%	-	17%		
18:00-19:00	810	44.9%				29.2%	-	2.8%	1.2%	0.4%	0.6%	0.7%	-	0.5%	0.2%	0.1%	0.2%	0.2%	0.2%	0.2%	0.6%	18.3%	0.1%	-	8%		
19:00-20:00	730	44.1%				29.9%	-	3.0%	1.4%	0.4%	0.7%	0.8%	-	0.6%	0.3%	0.1%	0.3%	0.3%	0.3%	0.3%	0.7%	17.6%	0.1%	-	8%		
20:00-21:00	640	43.6%	30.8%	-	3.3%	1.6%	0.5%	0.8%	0.8%	-	0.5%	0.2%	0.2%	0.2%	0.2%	0.2%	0.2%	0.6%	17.0%	0.2%	-	9%					
21:00-22:00	540	42.8%	31.6%	-	3.4%	1.7%	0.6%	0.9%	0.7%	-	0.6%	0.2%	0.2%	0.2%	0.2%	0.2%	0.2%	0.7%	16.3%	0.2%	-	9%					
22:00-23:00	430	42.1%	32.5%	-	3.5%	1.9%	0.5%	0.9%	0.9%	-	0.7%	0.2%	-	0.2%	-	0.2%	-	0.7%	15.5%	0.2%	-	10%					
23:00-00:00	340	41.2%	33.2%	-	3.8%	2.1%	0.6%	1.2%	0.9%	-	0.6%	0.3%	-	0.3%	-	0.3%	-	0.6%	15.0%	0.3%	-	11%					
L19A	Arbuthnot Road	Two-way	00:00-01:00	60	51.0%	33.3%	-	3.9%	-	-	2.0%	-	-	2.0%	-	-	-	-	-	7.8%	-	-	8%				
			01:00-02:00	40	50.0%	35.3%	-	2.9%	-	-	-	-	-	-	2.9%	-	-	-	-	-	8.8%	-	-	6%			
			02:00-03:00	30	50.0%	34.6%	-	3.8%	-	-	-	-	-	-	3.8%	-	-	-	-	-	7.7%	-	-	8%			
			03:00-04:00	20	47.4%	36.8%	-	5.3%	-	-	-	-	-	-	-	-	-	-	-	-	10.5%	-	-	5%			
			04:00-05:00	20	46.7%	40.0%	-	6.7%	-	-	-	-	-	-	-	-	-	-	-	-	6.7%	-	-	7%			
			05:00-06:00	20	47.1%	41.2%	-	5.9%	-	-	-	-	-	-	-	-	-	-	-	-	5.9%	-	-	6%			
			06:00-07:00	50	43.9%	41.5%	-	2.4%	-	-	2.4%	-	-	2.4%	-	-	-	-	-	-	7.3%	-	-	7%			
			07:00-08:00	100	41.2%	42.3%	-	3.1%	-	1.0%	1.0%	-	-	3.1%	-	-	-	-	-	-	8.2%	-	-	8%			
			08:00-09:00	150	40.4%	42.6%	-	3.5%	-	0.7%	1.4%	-	-	2.8%	-	-	-	-	-	-	8.5%	-	-	9%			
			09:00-10:00	210	55.4%	28.9%	-	2.9%	1.0%	0.5%	1.0%	-	-	1.5%	0.5%	0.5%	0.5%	0.5%	0.5%	0.5%	7.4%	-	-	8%			
			10:00-11:00	210	53.7%	29.8%	-	3.4%	1.0%	0.5%	1.0%	-	-	2.0%	0.5%	0.5%	0.5%	0.5%	0.5%	0.5%	7.3%	-	-	9%			
			11:00-12:00	190	52.1%	31.4%	-	3.2%	0.5%	0.5%	1.1%	-	-	2.1%	0.5%	0.5%	0.5%	0.5%	0.5%	0.5%	7.4%	-	-	9%			
			12:00-13:00	190	50.5%	32.8%	-	3.2%	0.5%	0.5%	1.1%	-	-	2.2%	0.5%	0.5%	0.5%	0.5%	0.5%	0.5%	7.5%	-	-	9%			
			13:00-14:00	170	49.4%	34.3%	-	3.6%	0.6%	0.6%	1.2%	-	-	2.4%	-	-	-	-	-	-	7.8%	-	-	8%			
			14:00-15:00	160	47.5%	36.3%	-	3.1%	0.6%	0.6%	1.3%	-	-	2.5%	-	-	-	-	-	-	8.1%	-	-	8%			
			15:00-16:00	150	45.4%	38.3%	-	3.5%	-	0.7%	1.4%	-	-	2.1%	-	-	-	-	-	-	8.5%	-	-	8%			
			16:00-17:00	140	42.7%	40.5%	-	3.8%	-	0.8%	1.5%	-	-	2.3%	-	-	-	-	-	-	8.4%	-	-	8%			
			17:00-18:00	130	40.2%	42.5%	-	3.1%	-	0.8%	1.6%	-	-	3.1%	-												

Road Link No.	Road Name	Vehicle Class Description			Private Cars	Taxi	Light Goods Vehicles (<=2.5t)	Light Goods Vehicles (2.5-3.5t)	Light Goods Vehicles (3.5-5.5t)	Medium & Heavy Goods Vehicles (5.5-15t)	Medium & Heavy Goods Vehicles (15t-24t)	Public Light Buses	Private Light Buses (<=3.5t)	Private Light Buses (>3.5t)	Non-franchised Buses (<6.4t)	Non-franchise d Buses (6.4-15t)	Non-franchise d Buses (15-24t)	Single Deck Franchise d Buses	Double Deck Franchise d Buses	Motor Cycles	Medium & Heavy Goods Vehicles (>24t)	Nonfranchised Buses (>24t)	Heavy Vehicles	
		Dir.	Hour	Total (veh)																				PC
			22:00-23:00	100	53.6%	30.9%	-	3.1%	1.0%	1.0%	-	-	2.1%	-	-	-	-	-	-	7.2%	-	-	8%	
			23:00-00:00	80	51.9%	32.5%	-	3.9%	1.3%	1.3%	-	-	1.3%	-	-	-	-	-	-	7.8%	-	-	8%	
L20A	Staunton Street	One-way	00:00-01:00	30	25.9%	29.6%	-	7.4%	3.7%	-	3.7%	-	-	3.7%	-	-	-	-	-	25.9%	-	-	19%	
			01:00-02:00	20	31.3%	31.3%	-	6.3%	6.3%	-	-	-	-	-	-	-	-	-	-	-	25.0%	-	-	13%
			02:00-03:00	20	30.8%	30.8%	-	7.7%	7.7%	-	-	-	-	-	-	-	-	-	-	-	23.1%	-	-	15%
			03:00-04:00	10	30.0%	30.0%	-	10.0%	10.0%	-	-	-	-	-	-	-	-	-	-	-	20.0%	-	-	20%
			04:00-05:00	10	22.2%	33.3%	-	11.1%	11.1%	-	-	-	-	-	-	-	-	-	-	-	22.2%	-	-	22%
			05:00-06:00	10	30.0%	30.0%	-	10.0%	10.0%	-	-	-	-	-	-	-	-	-	-	-	20.0%	-	-	20%
			06:00-07:00	30	26.1%	30.4%	-	8.7%	8.7%	-	4.3%	-	-	-	4.3%	-	-	-	-	-	17.4%	-	-	26%
			07:00-08:00	60	25.9%	29.3%	-	10.3%	8.6%	1.7%	1.7%	-	1.7%	5.2%	-	-	-	-	-	-	15.5%	-	-	29%
			08:00-09:00	90	26.8%	29.3%	-	11.0%	8.5%	1.2%	2.4%	-	1.2%	4.9%	-	-	-	-	-	-	14.6%	-	-	29%
			09:00-10:00	110	27.2%	30.1%	-	5.8%	2.9%	1.0%	1.9%	-	-	-	-	-	-	-	-	-	31.1%	-	-	12%
			10:00-11:00	110	26.7%	30.5%	-	6.7%	2.9%	1.0%	1.9%	-	-	1.0%	-	-	-	-	-	-	29.5%	-	-	13%
			11:00-12:00	100	26.8%	29.9%	-	7.2%	4.1%	1.0%	2.1%	-	-	1.0%	-	-	-	-	-	-	27.8%	-	-	15%
			12:00-13:00	100	27.1%	30.2%	-	7.3%	4.2%	1.0%	2.1%	-	-	2.1%	-	-	-	-	-	-	26.0%	-	-	17%
			13:00-14:00	90	26.7%	30.0%	-	7.8%	5.6%	1.1%	2.2%	-	-	2.2%	-	-	-	-	-	-	23.3%	-	-	20%
			14:00-15:00	90	27.0%	29.2%	-	9.0%	5.6%	1.1%	2.2%	-	-	1.1%	3.4%	-	-	-	-	-	21.3%	-	-	22%
			15:00-16:00	80	26.9%	29.5%	-	9.0%	6.4%	1.3%	2.6%	-	-	1.3%	3.8%	-	-	-	-	-	19.2%	-	-	24%
			16:00-17:00	80	26.3%	28.9%	-	10.5%	7.9%	1.3%	2.6%	-	-	1.3%	3.9%	-	-	-	-	-	17.1%	-	-	28%
			17:00-18:00	80	27.0%	28.4%	-	10.8%	8.1%	1.4%	2.7%	-	-	1.4%	5.4%	-	-	-	-	-	14.9%	-	-	30%
			18:00-19:00	100	27.1%	30.2%	-	5.2%	2.1%	1.0%	2.1%	-	-	-	-	-	-	-	-	-	32.3%	-	-	10%
			19:00-20:00	90	26.7%	30.2%	-	5.8%	2.3%	1.2%	2.3%	-	-	-	-	-	-	-	-	-	31.4%	-	-	12%
			20:00-21:00	80	26.7%	30.7%	-	5.3%	2.7%	1.3%	2.7%	-	-	-	-	-	-	-	-	-	30.7%	-	-	12%
			21:00-22:00	70	26.6%	29.7%	-	6.3%	3.1%	1.6%	1.6%	-	-	1.6%	-	-	-	-	-	-	29.7%	-	-	14%
			22:00-23:00	60	27.5%	29.4%	-	5.9%	3.9%	2.0%	2.0%	-	-	2.0%	-	-	-	-	-	-	27.5%	-	-	16%
23:00-00:00	50	26.8%	29.3%	-	7.3%	4.9%	-	2.4%	-	-	2.4%	-	-	-	-	-	-	26.8%	-	-	17%			
L20B	Staunton Street	One-way	00:00-01:00	90	36.5%	31.8%	-	4.7%	2.4%	1.2%	1.2%	-	-	1.2%	-	-	-	-	-	21.2%	-	-	11%	
			01:00-02:00	60	36.4%	32.7%	-	5.5%	1.8%	-	1.8%	-	-	1.8%	-	-	-	-	-	20.0%	-	-	11%	
			02:00-03:00	50	34.1%	34.1%	-	6.8%	2.3%	-	2.3%	-	-	-	-	-	-	-	-	18.2%	-	-	14%	
			03:00-04:00	40	33.3%	33.3%	-	6.1%	3.0%	-	3.0%	-	-	3.0%	-	-	-	-	-	-	18.2%	-	-	15%
			04:00-05:00	30	33.3%	37.0%	-	7.4%	3.7%	-	3.7%	-	-	3.7%	-	-	-	-	-	-	14.8%	-	-	15%
			05:00-06:00	30	33.3%	36.7%	-	6.7%	3.3%	-	3.3%	-	-	3.3%	-	-	-	-	-	-	13.3%	-	-	17%
			06:00-07:00	70	31.4%	38.6%	-	7.1%	4.3%	1.4%	1.4%	-	-	2.9%	-	-	-	-	-	-	12.9%	-	-	17%
			07:00-08:00	170	29.6%	39.6%	-	8.3%	4.1%	0.6%	1.8%	-	0.6%	3.0%	-	-	-	-	-	-	11.8%	0.6%	-	19%
			08:00-09:00	250	28.9%	40.5%	-	8.3%	4.5%	0.8%	2.1%	-	0.4%	2.9%	-	-	-	-	-	-	11.2%	0.4%	-	19%
			09:00-10:00	330	40.4%	26.9%	-	3.4%	0.9%	0.6%	1.2%	-	-	0.9%	-	-	-	-	-	-	25.4%	0.3%	-	7%
			10:00-11:00	340	39.2%	28.3%	-	3.9%	1.2%	0.6%	1.5%	-	-	0.9%	-	-	-	-	-	-	24.1%	0.3%	-	8%
			11:00-12:00	310	38.0%	29.5%	-	4.3%	1.6%	0.7%	1.6%	-	-	1.3%	-	-	-	-	-	-	22.6%	0.3%	-	10%
			12:00-13:00	310	36.8%	31.1%	-	5.0%	2.0%	0.7%	1.7%	-	-	1.3%	-	-	-	-	-	-	21.2%	0.3%	-	11%
			13:00-14:00	280	35.3%	32.4%	-	5.4%	2.5%	0.7%	1.8%	-	0.4%	1.8%	-	-	-	-	-	-	19.4%	0.4%	-	13%
			14:00-15:00	270	33.8%	34.2%	-	6.0%	3.0%	0.8%	1.9%	-	0.4%	1.9%	-	-	-	-	-	-	17.7%	0.4%	-	14%
			15:00-16:00	240	32.5%	36.3%	-	6.8%	3.4%	0.8%	1.7%	-	0.4%	2.1%	-	-	-	-	-	-	15.6%	0.4%	-	16%
			16:00-17:00	230	30.5%	38.1%	-	7.6%	4.0%	0.9%	1.8%	-	0.4%	2.7%	-	-	-	-	-	-	13.5%	0.4%	-	18%
			17:00-18:00	220	29.2%	40.3%	-	8.3%	4.6%	0.9%	1.9%	-	0.5%	2.8%	-	-	-	-	-	-	11.1%	0.5%	-	19%
			18:00-19:00	310	41.0%	25.7%	-	2.9%	0.7%	0.7%	1.3%	-	-	0.7%	-	-	-	-	-	-	26.7%	0.3%	-	7%
			19:00-20:00	280	40.4%	26.5%	-	3.3%	0.7%	0.7%	1.5%	-	-	0.7%	-	-	-	-	-	-	25.8%	0.4%	-	7%
			20:00-21:00	240	39.6%	27.5%	-	3.3%	1.3%	0.8%	1.3%	-	-	0.8%	-	-	-	-	-	-	25.0%	0.4%	-	8%
			21:00-22:00	210	38.8%	28.4%	-	4.0%	1.5%	0.5%	1.5%	-	-	1.0%	-	-	-	-	-	-	23.9%	0.5%	-	9%
			22:00-23:00	160	38.4%	28.9%	-	4.4%	1.3%	0.6%	1.3%	-	-	1.3%	-	-	-	-	-	-	23.3%	0.6%	-	9%
23:00-00:00	130	37.3%	30.2%	-	4.8%	1.6%	0.8%	1.6%	-	-	1.6%	-	-	-	-	-	-	22.2%	-	-	10%			
L20C	Staunton Street	One-way	00:00-01:00	60	40.4%	28.8%	-	3.8%	3.8%	-	1.9%	-	-	-	-	-	-	-	-	19.2%	-	-	12%	
			01:00-02:00	40	39.4%	30.3%	-	3.0%	3.0%	-	3.0%	-	-	3.0%	-	-	-	-	-	18.2%	-	-	12%	
			02:00-03:00	30	38.5%	30.8%	-	3.8%	3.8%	-	3.8%	-	-	3.8%	-	-	-	-	-	19.2%	-	-	12%	
			03:00-04:00	20	36.8%	31.6%	-	5.3%	5.3%	-	5.3%	-	-	5.3%	-	-	-	-	-	15.8%	-	-	16%	
			04:00-05:00	20	33.3%	33.3%	-	5.6%	5.6%	-	5.6%	-	-	5.6%	-	-	-	-	-	16.7%	-	-	17%	
			05:00-06:00	20	36.8%	31.6%	-	5.3%	5.3%	-	5.3%	-	-	5.3%	-	-	-	-	-	15.8%	-	-	16%	
			06:00-07:00	50	35.6%	33.3%	-	4.4%	6.7%	-	2.2%	-	-	4.4%	-	-	-	-	-	13.3%	-	-	18%	
			07:00-08:00	110	34.5%	34.5%	-	5.5%	6.4%	0.9%	0.9%	-	0.9%	4.5%	-	-	-	-	-	10.9%	0.9%	-	20%	
			08:00-09:00	160	34.4%	35.0%	-	5.7%	6.4%	0.6%	1.3%	-	0.6%	4.5%	-	-	-	-	-	10.8%	0.6%	-	20%	
			09:00-10:00	200	41.3%	26.0%	-	3.1%	1.5%	0.5%	1.5%	-	-	1.5%	-	-	-	-	-	24.0%	0.5%	-	9%	
			10:00-11:00	200	40.7%	27.1%	-	3.5%	2.0%	0.5%	1.5%	-	-	1.5%	-	-	-	-	-	22.6%	0.5%	-	10%	
			11:00-12:00	190	39.8%	28.0%	-	3.8%	2.7%	0.5%	1.6%	-	-	2.2%	-	-	-	-	-	21.0%	0.5%	-	11%	
12:00-13:00	190	38.9%	29.2%	-	3.8%	3.2%	0.5%	1.6%	-	-	2.2%	-	-	-	-	-	20.0%	0.5%	-	12%				

Road Link No.	Road Name	Vehicle Class Description			Private Cars	Taxi	Light Goods Vehicles (<=2.5t)	Light Goods Vehicles (2.5-3.5t)	Light Goods Vehicles (3.5-5.5t)	Medium & Heavy Goods Vehicles (5.5-15t)	Medium & Heavy Goods Vehicles (15t-24t)	Public Light Buses	Private Light Buses (<=3.5t)	Private Light Buses (>3.5t)	Non-franchised Buses (<6.4t)	Non-franchise d Buses (6.4-15t)	Non-franchise d Buses (15-24t)	Single Deck Franchise d Buses	Double Deck Franchise d Buses	Motor Cycles	Medium & Heavy Goods Vehicles (>24t)	Nonfranchised Buses (>24t)	Heavy Vehicles				
		Dir.	Hour	Total (veh)																				PC	TAXI	LGV(3)	LGV(4)
			13:00-14:00	180	38.0%	29.8%	-	4.1%	3.5%	0.6%	1.8%	-	0.6%	2.9%	-	-	-	-	-	18.1%	0.6%	-	14%				
			14:00-15:00	170	37.1%	31.1%	-	4.8%	4.2%	0.6%	1.2%	-	0.6%	3.0%	-	-	-	-	-	-	16.8%	0.6%	-	15%			
			15:00-16:00	150	36.7%	32.7%	-	4.7%	4.7%	0.7%	1.3%	-	0.7%	3.3%	-	-	-	-	-	-	14.7%	0.7%	-	16%			
			16:00-17:00	150	35.0%	33.6%	-	5.6%	5.6%	0.7%	1.4%	-	0.7%	4.2%	-	-	-	-	-	-	12.6%	0.7%	-	19%			
			17:00-18:00	140	34.3%	35.0%	-	5.7%	6.4%	0.7%	1.4%	-	0.7%	4.3%	-	-	-	-	-	-	10.7%	0.7%	-	20%			
			18:00-19:00	190	41.8%	25.3%	-	2.7%	1.1%	0.5%	1.6%	-	-	1.1%	-	-	-	-	-	-	-	25.3%	0.5%	-	8%		
			19:00-20:00	170	41.1%	25.8%	-	3.1%	1.2%	0.6%	1.8%	-	-	-	-	-	-	-	-	-	-	24.5%	0.6%	-	9%		
			20:00-21:00	150	41.0%	26.4%	-	2.8%	2.1%	0.7%	1.4%	-	-	1.4%	-	-	-	-	-	-	-	23.6%	0.7%	-	9%		
			21:00-22:00	130	40.2%	27.0%	-	3.3%	2.5%	0.8%	1.6%	-	-	1.6%	-	-	-	-	-	-	-	22.1%	0.8%	-	11%		
			22:00-23:00	100	39.6%	28.1%	-	3.1%	2.1%	1.0%	1.0%	-	-	2.1%	-	-	-	-	-	-	-	21.9%	1.0%	-	10%		
			23:00-00:00	80	39.5%	28.9%	-	3.9%	2.6%	-	1.3%	-	-	2.6%	-	-	-	-	-	-	-	21.1%	-	-	11%		
			L20D	Staunton Street and Bridges Street	Two-way	00:00-01:00	40	56.8%	21.6%	-	5.4%	2.7%	-	-	-	-	2.7%	-	-	-	-	-	10.8%	-	-	11%	
						01:00-02:00	30	56.0%	24.0%	-	4.0%	-	-	-	-	-	4.0%	-	-	-	-	-	-	12.0%	-	-	8%
						02:00-03:00	20	55.0%	25.0%	-	5.0%	-	-	-	-	-	5.0%	-	-	-	-	-	-	10.0%	-	-	10%
03:00-04:00	20	53.3%				26.7%	-	6.7%	-	-	-	-	-	6.7%	-	-	-	-	-	-	6.7%	-	-	13%			
04:00-05:00	20	50.0%				25.0%	-	8.3%	-	-	-	-	-	8.3%	-	-	-	-	-	-	8.3%	-	-	17%			
05:00-06:00	20	50.0%				28.6%	-	7.1%	-	-	-	-	-	7.1%	-	-	-	-	-	-	7.1%	-	-	14%			
06:00-07:00	40	45.5%				27.3%	-	6.1%	3.0%	-	3.0%	-	-	9.1%	-	-	-	-	-	-	6.1%	-	-	21%			
07:00-08:00	90	43.9%				28.0%	-	6.1%	3.7%	1.2%	1.2%	-	1.2%	8.5%	-	-	-	-	-	-	4.9%	1.2%	-	23%			
08:00-09:00	120	43.6%				28.2%	-	6.8%	3.4%	0.9%	1.7%	-	0.9%	8.5%	-	-	-	-	-	-	5.1%	0.9%	-	23%			
09:00-10:00	140	63.6%				17.1%	-	2.9%	-	0.7%	0.7%	-	-	-	-	-	-	-	-	-	14.3%	-	-	5%			
10:00-11:00	150	61.3%				18.3%	-	3.5%	0.7%	0.7%	0.7%	-	-	1.4%	-	-	-	-	-	-	13.4%	-	-	7%			
11:00-12:00	140	59.4%				19.5%	-	3.8%	0.8%	0.8%	0.8%	-	-	2.3%	-	-	-	-	-	-	12.8%	-	-	8%			
12:00-13:00	140	56.7%				20.9%	-	3.7%	1.5%	0.7%	1.5%	-	-	3.7%	-	-	-	-	-	-	11.2%	-	-	11%			
13:00-14:00	130	53.5%				22.0%	-	4.7%	1.6%	0.8%	1.6%	-	0.8%	3.9%	-	-	-	-	-	-	10.2%	0.8%	-	14%			
14:00-15:00	130	51.2%				23.6%	-	4.9%	2.4%	0.8%	1.6%	-	0.8%	4.9%	-	-	-	-	-	-	8.9%	0.8%	-	16%			
15:00-16:00	120	48.2%				25.0%	-	5.4%	2.7%	0.9%	1.8%	-	0.9%	6.3%	-	-	-	-	-	-	8.0%	0.9%	-	19%			
16:00-17:00	110	45.8%				26.2%	-	6.5%	2.8%	0.9%	1.9%	-	0.9%	7.5%	-	-	-	-	-	-	6.5%	0.9%	-	21%			
17:00-18:00	110	43.8%				27.6%	-	6.7%	3.8%	1.0%	1.9%	-	1.0%	8.6%	-	-	-	-	-	-	4.8%	1.0%	-	24%			
18:00-19:00	130	64.6%				16.2%	-	2.3%	-	0.8%	0.8%	-	-	-	-	-	-	-	-	-	15.4%	-	-	4%			
19:00-20:00	120	63.2%				17.1%	-	2.6%	-	0.9%	0.9%	-	-	0.9%	-	-	-	-	-	-	14.5%	-	-	5%			
20:00-21:00	110	62.1%				17.5%	-	2.9%	-	1.0%	1.0%	-	-	1.0%	-	-	-	-	-	-	14.6%	-	-	6%			
21:00-22:00	90	60.2%				18.2%	-	3.4%	1.1%	1.1%	1.1%	-	-	1.1%	-	-	-	-	-	-	13.6%	-	-	8%			
22:00-23:00	70	58.6%				18.6%	-	2.9%	1.4%	1.4%	1.4%	-	-	2.9%	-	-	-	-	-	-	12.9%	-	-	10%			
23:00-00:00	60	57.1%	19.6%	-	3.6%	1.8%	-	1.8%	-	-	3.6%	-	-	-	-	-	-	12.5%	-	-	11%						
L21A	Elgin Street	One-way	00:00-01:00	40	32.4%	35.3%	-	5.9%	-	-	2.9%	-	-	-	-	-	-	-	-	23.5%	-	-	9%				
			01:00-02:00	30	30.4%	34.8%	-	8.7%	-	-	4.3%	-	-	-	-	-	-	-	-	21.7%	-	-	13%				
			02:00-03:00	20	31.3%	37.5%	-	6.3%	-	-	-	-	-	-	-	-	-	-	-	25.0%	-	-	6%				
			03:00-04:00	20	27.3%	45.5%	-	9.1%	-	-	-	-	-	-	-	-	-	-	-	-	18.2%	-	-	9%			
			04:00-05:00	10	30.0%	40.0%	-	10.0%	-	-	-	-	-	-	-	-	-	-	-	-	20.0%	-	-	10%			
			05:00-06:00	20	27.3%	45.5%	-	9.1%	-	-	-	-	-	-	-	-	-	-	-	-	18.2%	-	-	9%			
			06:00-07:00	30	22.2%	44.4%	-	11.1%	3.7%	-	3.7%	-	-	-	-	-	-	-	-	-	14.8%	-	-	19%			
			07:00-08:00	70	19.0%	47.6%	-	12.7%	1.6%	1.6%	3.2%	-	-	-	-	-	-	-	-	-	12.7%	1.6%	-	21%			
			08:00-09:00	90	18.9%	47.8%	-	13.3%	2.2%	1.1%	3.3%	-	-	-	-	-	-	-	-	-	12.2%	1.1%	-	21%			
			09:00-10:00	140	36.8%	27.2%	-	4.4%	-	0.7%	1.5%	-	-	-	-	-	-	-	-	-	29.4%	-	-	7%			
			10:00-11:00	140	35.3%	29.4%	-	5.1%	-	0.7%	1.5%	-	-	-	-	-	-	-	-	-	27.9%	-	-	7%			
			11:00-12:00	130	33.9%	30.6%	-	6.5%	0.8%	0.8%	1.6%	-	-	-	-	-	-	-	-	-	25.8%	-	-	10%			
			12:00-13:00	130	31.7%	32.5%	-	7.3%	0.8%	0.8%	2.4%	-	-	-	-	-	-	-	-	-	24.4%	-	-	11%			
			13:00-14:00	120	29.5%	34.8%	-	8.0%	0.9%	0.9%	2.7%	-	-	-	-	-	-	-	-	-	22.3%	0.9%	-	13%			
			14:00-15:00	110	27.4%	37.7%	-	9.4%	0.9%	0.9%	2.8%	-	-	-	-	-	-	-	-	-	19.8%	0.9%	-	15%			
			15:00-16:00	100	25.3%	40.7%	-	9.9%	1.1%	1.1%	3.3%	-	-	-	-	-	-	-	-	-	17.6%	1.1%	-	16%			
			16:00-17:00	90	22.1%	43.0%	-	11.6%	2.3%	1.2%	3.5%	-	-	-	-	-	-	-	-	-	15.1%	1.2%	-	20%			
			17:00-18:00	90	18.5%	46.9%	-	13.6%	2.5%	1.2%	3.7%	-	-	-	-	-	-	-	-	-	12.3%	1.2%	-	22%			
			18:00-19:00	130	38.0%	25.6%	-	3.9%	-	0.8%	1.6%	-	-	-	-	-	-	-	-	-	30.2%	-	-	6%			
			19:00-20:00	120	36.5%	27.0%	-	4.3%	-	0.9%	1.7%	-	-	-	-	-	-	-	-	-	29.6%	-	-	7%			
			20:00-21:00	100	36.0%	28.0%	-	5.0%	-	1.0%	2.0%	-	-	-	-	-	-	-	-	-	28.0%	-	-	8%			
			21:00-22:00	90	34.9%	28.9%	-	4.8%	-	1.2%	2.4%	-	-	-	-	-	-	-	-	-	27.7%	-	-	8%			
			22:00-23:00	70	33.8%	30.8%	-	6.2%	-	1.5%	1.5%	-	-	-	-	-	-	-	-	-	26.2%	-	-	9%			
23:00-00:00	50	34.0%	32.0%	-	6.0%	-	-	2.0%	-	-	-	-	-	-	-	-	-	26.0%	-	-	8%						
			00:00-01:00	90	61.8%	19.1%	-	6.7%	4.5%	-	1.1%	-	-	2.2%	-	-	-	-	-	4.5%	-	-	15%				
			01:00-02:00	60	61.0%	18.6%	-	6.8%	5.1%	-	1.7%	-	-	1.7%	-	-	-	-	-	5.1%	-	-	15%				
			02:00-03:00	50	61.7%	19.1%	-	6.4%	6.4%	-	-	-	-	2.1%	-	-	-	-	-	4.3%	-	-	15%				
			03:00-04:00	40	58.3%	19.4%	-	8.3%	5.6%	-	-	-	-	2.8%	-	-	-	-	-	5.6%	-	-	17%				

Road Link No.	Road Name	Vehicle Class Description			Private Cars	Taxi	Light Goods Vehicles (<=2.5t)	Light Goods Vehicles (2.5-3.5t)	Light Goods Vehicles (3.5-5.5t)	Medium & Heavy Goods Vehicles (5.5-15t)	Medium & Heavy Goods Vehicles (15t-24t)	Public Light Buses	Private Light Buses (<=3.5t)	Private Light Buses (>3.5t)	Non-franchised Buses (<6.4t)	Non-franchise d Buses (6.4-15t)	Non-franchise d Buses (15-24t)	Single Deck Franchise d Buses	Double Deck Franchise d Buses	Motor Cycles	Medium & Heavy Goods Vehicles (>24t)	Nonfranchised Buses (>24t)	Heavy Vehicles				
		Dir.	Hour	Total (veh)																							
L22A	Pottinger Street	One-way	04:00-05:00	30	62.1%	20.7%	-	6.9%	6.9%	-	-	-	-	-	-	-	-	-	-	3.4%	-	-	14%				
			05:00-06:00	40	58.8%	17.6%	-	8.8%	8.8%	-	-	-	-	-	2.9%	-	-	-	-	-	2.9%	-	-	21%			
			06:00-07:00	90	57.3%	18.3%	-	8.5%	8.5%	1.2%	1.2%	-	-	-	1.2%	-	-	-	-	-	3.7%	-	-	21%			
			07:00-08:00	210	55.9%	17.6%	-	8.8%	9.8%	0.5%	1.0%	-	-	0.5%	-	-	-	-	-	-	3.9%	0.5%	-	23%			
			08:00-09:00	300	56.0%	17.7%	-	8.9%	9.9%	0.7%	1.0%	-	-	0.3%	1.4%	-	-	-	-	-	3.8%	0.3%	-	23%			
			09:00-10:00	330	63.8%	20.1%	-	5.0%	1.9%	0.3%	0.9%	-	-	0.3%	1.9%	-	-	-	-	-	5.6%	0.3%	-	11%			
			10:00-11:00	340	63.0%	19.9%	-	5.4%	2.7%	0.3%	0.9%	-	-	0.3%	1.8%	-	-	-	-	-	5.4%	0.3%	-	12%			
			11:00-12:00	320	62.0%	19.5%	-	5.8%	3.8%	0.3%	1.0%	-	-	0.3%	1.9%	-	-	-	-	-	5.1%	0.3%	-	13%			
			12:00-13:00	320	60.8%	19.1%	-	6.3%	4.7%	0.6%	0.9%	-	-	0.3%	1.9%	-	-	-	-	-	5.0%	0.3%	-	15%			
			13:00-14:00	300	59.9%	19.1%	-	6.7%	5.7%	0.7%	1.0%	-	-	0.3%	1.7%	-	-	-	-	-	4.7%	0.3%	-	16%			
			14:00-15:00	300	59.0%	18.6%	-	7.1%	6.8%	0.7%	1.0%	-	-	0.3%	1.7%	-	-	-	-	-	4.4%	0.3%	-	18%			
			15:00-16:00	280	57.9%	18.5%	-	7.7%	7.7%	0.7%	1.1%	-	-	0.4%	1.5%	-	-	-	-	-	4.1%	0.4%	-	20%			
			16:00-17:00	270	56.9%	17.9%	-	8.4%	8.8%	0.8%	1.1%	-	-	0.4%	1.5%	-	-	-	-	-	3.8%	0.4%	-	21%			
			17:00-18:00	270	55.7%	17.6%	-	8.8%	9.9%	0.8%	1.1%	-	-	0.4%	1.5%	-	-	-	-	-	3.8%	0.4%	-	23%			
			18:00-19:00	300	64.4%	20.3%	-	4.4%	1.0%	0.3%	1.0%	-	-	0.3%	2.0%	-	-	-	-	-	5.8%	0.3%	-	9%			
			19:00-20:00	270	63.7%	20.2%	-	4.9%	1.5%	0.4%	1.1%	-	-	0.4%	1.9%	-	-	-	-	-	5.6%	0.4%	-	10%			
			20:00-21:00	240	63.3%	19.8%	-	5.1%	2.1%	0.4%	0.8%	-	-	0.4%	2.1%	-	-	-	-	-	5.5%	0.4%	-	11%			
			21:00-22:00	210	62.3%	19.6%	-	5.4%	2.9%	0.5%	1.0%	-	-	0.5%	2.0%	-	-	-	-	-	5.4%	0.5%	-	13%			
			22:00-23:00	170	61.6%	19.5%	-	5.5%	3.7%	0.6%	1.2%	-	-	0.6%	1.8%	-	-	-	-	-	4.9%	0.6%	-	14%			
			23:00-00:00	140	61.8%	19.8%	-	6.1%	3.8%	0.8%	0.8%	-	-	-	1.5%	-	-	-	-	-	5.3%	-	-	13%			
			L23A	Queen Victoria Street	One-way	00:00-01:00	120	57.1%	18.8%	-	8.9%	3.6%	1.8%	2.7%	-	-	0.9%	-	-	-	-	1.8%	3.6%	0.9%	-	21%	
						01:00-02:00	80	55.8%	19.5%	-	9.1%	3.9%	1.3%	2.6%	-	-	1.3%	-	-	-	-	-	2.6%	2.6%	1.3%	-	22%
						02:00-03:00	60	55.4%	19.6%	-	8.9%	3.6%	1.8%	3.6%	-	-	1.8%	-	-	-	-	-	1.8%	3.6%	-	-	21%
						03:00-04:00	40	55.9%	20.6%	-	8.8%	2.9%	2.9%	2.9%	-	-	-	-	-	-	-	-	-	2.9%	2.9%	-	-
04:00-05:00	30	53.3%				20.0%	-	10.0%	3.3%	3.3%	3.3%	-	-	-	-	-	-	-	-	-	3.3%	3.3%	-	-	23%		
05:00-06:00	60	51.8%				19.6%	-	10.7%	5.4%	1.8%	3.6%	-	-	-	-	-	-	-	-	-	3.6%	1.8%	1.8%	-	27%		
06:00-07:00	160	51.3%				19.7%	-	10.5%	4.6%	2.6%	4.6%	-	-	-	0.7%	-	-	-	-	-	2.6%	2.0%	1.3%	-	27%		
07:00-08:00	300	50.0%				19.6%	-	10.8%	5.1%	2.4%	4.7%	-	-	0.7%	0.3%	-	0.3%	0.3%	0.3%	0.3%	3.0%	1.7%	1.0%	-	29%		
08:00-09:00	320	47.5%				19.8%	-	11.3%	5.7%	2.8%	5.3%	-	-	0.6%	0.3%	-	0.3%	0.3%	0.3%	0.3%	3.5%	1.3%	1.3%	-	31%		
09:00-10:00	310	63.0%				18.4%	-	7.5%	2.0%	0.7%	1.3%	-	-	1.3%	-	-	-	-	-	-	1.0%	4.6%	0.3%	-	14%		
10:00-11:00	310	60.9%				18.5%	-	7.9%	2.3%	1.0%	1.7%	-	-	1.3%	-	-	-	-	-	-	1.3%	4.3%	0.7%	-	16%		
11:00-12:00	310	58.8%				18.6%	-	8.5%	2.9%	1.3%	2.3%	-	-	1.3%	-	-	-	-	-	-	1.6%	3.9%	0.7%	-	19%		
12:00-13:00	310	57.6%				19.1%	-	9.1%	3.2%	1.3%	2.6%	-	-	1.0%	-	-	-	-	-	-	1.9%	3.6%	0.6%	-	20%		
13:00-14:00	330	55.1%				19.0%	-	9.3%	3.7%	1.6%	3.1%	-	-	-	0.3%	-	0.3%	0.3%	0.3%	0.3%	2.2%	3.1%	0.9%	-	23%		
14:00-15:00	320	53.4%				19.3%	-	9.6%	4.2%	1.9%	3.5%	-	-	1.0%	0.3%	-	0.3%	0.3%	0.3%	0.3%	2.6%	2.6%	1.0%	-	25%		
15:00-16:00	310	52.0%				19.2%	-	10.3%	4.6%	2.0%	4.0%	-	-	1.0%	0.3%	-	0.3%	0.3%	0.3%	0.3%	2.6%	2.3%	1.0%	-	26%		
16:00-17:00	300	50.7%				19.4%	-	10.5%	4.8%	2.4%	4.4%	-	-	0.7%	0.3%	-	0.3%	0.3%	0.3%	0.3%	3.1%	2.0%	1.0%	-	28%		
17:00-18:00	320	49.0%				19.6%	-	10.9%	5.4%	2.6%	4.8%	-	-	0.6%	0.3%	-	0.3%	0.3%	0.3%	0.3%	3.2%	1.6%	1.3%	-	30%		
18:00-19:00	280	64.5%				18.3%	-	7.2%	1.4%	0.4%	0.7%	-	-	1.4%	-	-	-	-	-	-	0.7%	5.0%	0.4%	-	12%		
19:00-20:00	410	63.3%				18.5%	-	7.4%	1.7%	0.5%	1.0%	-	-	1.5%	-	-	-	-	-	-	1.0%	4.7%	0.5%	-	14%		
20:00-21:00	340	62.0%				18.4%	-	7.7%	2.1%	0.9%	1.5%	-	-	1.2%	-	-	-	-	-	-	1.2%	4.5%	0.6%	-	15%		
21:00-22:00	300	60.5%				18.6%	-	8.2%	2.4%	1.0%	1.7%	-	-	1.4%	-	-	-	-	-	-	1.4%	4.1%	0.7%	-	17%		
22:00-23:00	260	59.5%				18.7%	-	8.6%	2.7%	1.2%	1.9%	-	-	1.2%	-	-	-	-	-	-	1.6%	3.9%	0.8%	-	18%		
23:00-00:00	200	58.8%				19.1%	-	8.8%	3.1%	1.0%	2.6%	-	-	1.0%	-	-	-	-	-	-	1.5%	3.6%	0.5%	-	19%		
L23B	Queen Victoria Street	One-way	00:00-01:00	60	49.2%	23.7%	-	10.2%	1.7%	-	1.7%	-	-	1.7%	-	-	-	-	-	11.9%	-	-	15%				
			01:00-02:00	40	47.5%	25.0%	-	10.0%	2.5%	-	-	-	-	-	2.5%	-	-	-	-	-	12.5%	-	-	15%			
			02:00-03:00	30	48.3%	24.1%	-	10.3%	-	-	-	-	-	-	3.4%	-	-	-	-	-	13.8%	-	-	14%			
			03:00-04:00	20	50.0%	25.0%	-	12.5%	-	-	-	-	-	-	-	-	-	-	-	-	-	12.5%	-	-	13%		
			04:00-05:00	20	46.7%	26.7%	-	13.3%	-	-	-	-	-	-	-	-	-	-	-	-	-	13.3%	-	-	13%		
			05:00-06:00	30	46.4%	25.0%	-	14.3%	-	-	3.6%	-	-	-	-	-	-	-	-	-	-	10.7%	-	-	18%		
			06:00-07:00	80	43.0%	26.6%	-	12.7%	1.3%	1.3%	2.5%	-	-	-	1.3%	-	-	-	-	-	-	11.4%	-	-	19%		
			07:00-08:00	160	41.6%	26.0%	-	13.0%	1.9%	1.3%	1.9%	-	-	-	1.3%	0.6%	-	0.6%	-	-	-	11.0%	0.6%	-	21%		
			08:00-09:00	170	39.3%	27.6%	-	14.1%	1.8%	1.2%	2.5%	-	-	-	1.2%	0.6%	-	0.6%	-	-	-	10.4%	0.6%	-	23%		
			09:00-10:00	170	53.9%	20.4%	-	7.8%	1.2%	-	-	-	-	-	2.4%	-	-	-	-	-	1.2%	13.2%	-	-	13%		
			10:00-11:00	170	51.8%	21.3%	-	8.5%	1.2%	-	0.6%	-	-	-	2.4%	-	-	-	-	-	1.2%	12.8%	-	-	14%		
			11:00-12:00	170	50.3%	22.1%	-	9.2%	1.2%	0.6%	0.6%	-	-	-	2.5%	-	-	-	-	-	0.6%	12.9%	-	-	15%		
			12:00-13:00	170	48.8%	22.9%	-	10.2%	1.8%	0.6%	1.2%	-	-	-	1.8%	-	-	-	-	-	0.6%	12.0%	-	-	16%		
			13:00-14:00	180	46.8%	23.4%	-	10.5%	1.8%	0.6%	1.2%	-	-	-	1.8%	0.6%	-	0.6%	-	-	0.6%	11.7%	0.6%	-	18%		
			14:00-15:00	170	44.8%	24.2%	-	11.5%	1.8%	0.6%	1.2%	-	-	-	1.8%	0.6%	-	0.6%	-	-	0.6%	11.5%	0.6%	-	19%		
			15:00-16:00	160	43.1%	25.0%	-	11.9%	1.9%	0.6%	1.9%	-	-	-	1.9%	0.6%	-	0.6%	-	-	0.6%	11.3%	0.6%	-	21%		
			16:00-17:00	160	41.9%	25.8%	-	12.9%	1.9%	1.3%	1.9%	-	-	-	1.3%	0.6%	-	0.6%	-	-	-	11.0%	0.6%	-	21%		
			17:00-18:00	170	40.7%	26.5%	-	13.6%	1.9%	1.2%	2.5%	-	-	-	1.2%	0.6%											

Road Link No.	Road Name	Vehicle Class Description			Private Cars	Taxi	Light Goods Vehicles (<=2.5t)	Light Goods Vehicles (2.5-3.5t)	Light Goods Vehicles (3.5-5.5t)	Medium & Heavy Goods Vehicles (5.5-15t)	Medium & Heavy Goods Vehicles (15t-24t)	Public Light Buses	Private Light Buses (<=3.5t)	Private Light Buses (>3.5t)	Non-franchised Buses (<6.4t)	Non-franchise d Buses (6.4-15t)	Non-franchise d Buses (15-24t)	Single Deck Franchise d Buses	Double Deck Franchise d Buses	Motor Cycles	Medium & Heavy Goods Vehicles (>24t)	Nonfranchised Buses (>24t)	Heavy Vehicles		
		Dir.	Hour	Total (veh)																				PC	TAXI
			19:00-20:00	230	53.8%	20.0%	-	7.6%	1.3%	-	-	-	-	2.7%	-	-	-	-	1.3%	13.3%	-	-	13%		
			20:00-21:00	190	52.7%	20.7%	-	8.2%	1.6%	-	0.5%	-	-	-	2.2%	-	-	-	-	1.1%	13.0%	-	2.2%	14%	
			21:00-22:00	160	51.6%	21.0%	-	8.9%	1.3%	-	0.6%	-	-	-	2.5%	-	-	-	-	1.3%	12.7%	-	-	15%	
			22:00-23:00	140	50.7%	21.7%	-	9.4%	1.4%	-	0.7%	-	-	-	2.2%	-	-	-	-	1.3%	13.0%	-	-	14%	
			23:00-00:00	110	50.0%	22.1%	-	9.6%	1.9%	-	1.0%	-	-	-	1.9%	-	-	-	-	1.0%	12.5%	-	-	15%	
L24A	Old Bailey Street	One-way	00:00-01:00	40	34.2%	39.5%	-	5.3%	-	-	-	5.3%	-	-	-	-	-	-	5.3%	10.5%	-	-	16%		
			01:00-02:00	30	32.0%	40.0%	-	4.0%	-	-	-	-	8.0%	-	-	-	-	-	-	4.0%	12.0%	-	-	16%	
			02:00-03:00	20	35.0%	40.0%	-	5.0%	-	-	-	-	5.0%	-	-	-	-	-	-	5.0%	10.0%	-	-	15%	
			03:00-04:00	20	35.7%	42.9%	-	7.1%	-	-	-	-	7.1%	-	-	-	-	-	-	-	7.1%	9.1%	-	-	14%
			04:00-05:00	20	33.3%	41.7%	-	8.3%	-	-	-	-	8.3%	-	-	-	-	-	-	-	8.3%	8.3%	-	-	17%
			05:00-06:00	20	30.8%	46.2%	-	7.7%	-	-	-	-	7.7%	-	-	-	-	-	-	-	7.7%	7.7%	-	-	15%
			06:00-07:00	40	31.3%	40.6%	-	6.3%	3.1%	-	-	-	9.4%	-	3.1%	-	-	-	-	-	6.3%	6.3%	-	-	22%
			07:00-08:00	80	30.3%	43.4%	-	6.6%	2.6%	-	-	-	9.2%	-	1.3%	-	-	-	-	-	6.6%	6.6%	-	-	20%
			08:00-09:00	120	29.7%	42.3%	-	7.2%	2.7%	-	-	-	9.9%	-	1.8%	-	-	-	-	-	6.3%	6.3%	-	-	22%
			09:00-10:00	150	36.1%	36.1%	-	3.5%	-	0.7%	0.7%	3.5%	-	-	-	-	-	-	-	-	6.9%	12.5%	-	-	15%
			10:00-11:00	150	35.4%	36.7%	-	3.4%	0.7%	0.7%	0.7%	4.1%	-	-	-	-	-	-	-	-	6.1%	12.2%	-	-	16%
			11:00-12:00	140	34.1%	37.0%	-	4.3%	0.7%	0.7%	0.7%	5.1%	-	0.7%	-	-	-	-	-	-	5.1%	11.6%	-	-	17%
			12:00-13:00	140	33.8%	38.2%	-	4.4%	0.7%	0.7%	0.7%	5.1%	-	0.7%	-	-	-	-	-	-	4.4%	11.0%	-	-	17%
			13:00-14:00	130	33.3%	39.0%	-	4.9%	1.6%	-	-	6.5%	-	-	-	-	-	-	-	-	4.1%	9.8%	-	-	18%
			14:00-15:00	130	32.2%	39.7%	-	5.8%	1.7%	-	-	7.4%	-	0.8%	-	-	-	-	-	-	3.3%	9.1%	-	-	19%
			15:00-16:00	110	31.8%	41.1%	-	5.6%	1.9%	-	-	8.4%	-	0.9%	-	-	-	-	-	-	1.9%	8.4%	-	-	19%
			16:00-17:00	110	30.7%	41.6%	-	6.9%	2.0%	-	-	8.9%	-	2.0%	-	-	-	-	-	-	1.0%	6.9%	-	-	21%
			17:00-18:00	100	29.3%	42.4%	-	7.1%	3.0%	-	-	10.1%	-	2.0%	-	-	-	-	-	-	-	6.1%	-	-	22%
			18:00-19:00	140	36.3%	35.6%	-	3.0%	-	0.7%	0.7%	3.0%	-	-	-	-	-	-	-	-	7.4%	13.3%	-	-	15%
			19:00-20:00	120	35.8%	35.8%	-	3.3%	-	0.8%	0.8%	3.3%	-	-	-	-	-	-	-	-	6.7%	13.3%	-	-	15%
			20:00-21:00	110	35.5%	36.4%	-	3.7%	-	0.9%	0.9%	3.7%	-	-	-	-	-	-	-	-	6.5%	12.1%	-	-	16%
			21:00-22:00	90	34.8%	37.1%	-	3.4%	-	1.1%	1.1%	4.5%	-	-	-	-	-	-	-	-	5.6%	12.4%	-	-	16%
			22:00-23:00	70	36.2%	37.7%	-	4.3%	-	-	-	4.3%	-	-	-	-	-	-	-	-	5.8%	11.6%	-	-	14%
23:00-00:00	60	35.2%	38.9%	-	3.7%	-	-	-	5.6%	-	-	-	-	-	-	-	-	5.6%	11.1%	-	-	15%			
L25A	Jubilee Street	One-way	00:00-01:00	150	53.1%	24.5%	-	6.8%	2.0%	0.7%	2.0%	0.7%	0.7%	-	0.7%	-	-	-	4.1%	4.8%	0.7%	-	18%		
			01:00-02:00	100	52.6%	25.8%	-	7.2%	2.1%	1.0%	2.1%	1.0%	1.0%	-	-	-	-	-	-	4.1%	4.1%	-	-	18%	
			02:00-03:00	70	52.2%	26.9%	-	7.5%	1.5%	1.5%	1.5%	-	-	-	-	-	-	-	-	4.5%	4.5%	-	-	16%	
			03:00-04:00	50	48.8%	27.9%	-	9.3%	2.3%	-	2.3%	-	-	-	-	-	-	-	-	4.7%	4.7%	-	-	19%	
			04:00-05:00	40	50.0%	27.8%	-	8.3%	2.8%	-	2.8%	-	-	-	-	-	-	-	-	-	2.8%	5.6%	-	-	17%
			05:00-06:00	70	47.7%	30.8%	-	9.2%	1.5%	1.5%	1.5%	-	-	-	-	-	-	-	-	-	3.1%	4.6%	-	-	17%
			06:00-07:00	180	46.0%	30.7%	-	9.7%	1.7%	1.1%	2.3%	0.6%	-	-	-	-	-	-	-	-	3.4%	4.0%	0.6%	-	19%
			07:00-08:00	340	43.8%	31.2%	-	10.0%	1.8%	1.2%	2.1%	0.6%	-	0.3%	0.3%	0.3%	0.3%	0.3%	-	-	3.5%	4.1%	0.6%	-	21%
			08:00-09:00	350	39.9%	34.4%	-	11.4%	1.7%	1.2%	2.3%	0.6%	-	-	0.3%	0.3%	0.3%	0.3%	-	-	3.2%	3.8%	0.6%	-	22%
			09:00-10:00	440	59.0%	20.0%	-	5.0%	1.8%	0.7%	1.6%	0.7%	-	0.7%	0.2%	0.2%	0.2%	0.2%	0.2%	0.2%	4.3%	5.0%	0.2%	-	16%
			10:00-11:00	430	57.0%	21.5%	-	5.7%	1.9%	0.7%	1.7%	0.7%	-	0.7%	0.2%	0.2%	0.2%	0.2%	0.2%	0.2%	4.3%	4.7%	0.2%	-	17%
			11:00-12:00	420	55.0%	23.0%	-	6.3%	1.9%	0.7%	1.7%	0.7%	-	0.5%	0.2%	0.2%	0.2%	0.2%	0.2%	0.2%	4.1%	4.8%	0.2%	-	17%
			12:00-13:00	410	52.9%	24.4%	-	6.8%	2.0%	1.0%	1.7%	0.7%	-	0.5%	0.2%	0.2%	0.2%	0.2%	0.2%	0.2%	4.1%	4.6%	0.2%	-	18%
			13:00-14:00	410	51.1%	25.8%	-	7.6%	1.7%	1.0%	1.7%	0.7%	-	0.5%	0.2%	0.2%	0.2%	0.2%	0.2%	0.2%	3.9%	4.4%	0.5%	-	19%
			14:00-15:00	390	49.0%	27.5%	-	8.4%	1.8%	1.0%	1.8%	0.5%	-	0.3%	0.3%	0.3%	0.3%	-	-	-	3.9%	4.5%	0.5%	-	19%
			15:00-16:00	360	47.1%	29.1%	-	9.0%	1.7%	1.1%	2.0%	0.6%	-	0.3%	0.3%	0.3%	0.3%	-	-	-	3.6%	4.2%	0.6%	-	20%
			16:00-17:00	350	44.6%	30.8%	-	9.7%	1.8%	1.2%	2.1%	0.6%	-	0.3%	0.3%	0.3%	0.3%	-	-	-	3.5%	4.1%	0.6%	-	21%
			17:00-18:00	350	42.4%	32.4%	-	10.6%	1.7%	1.1%	2.3%	0.6%	-	-	0.3%	0.3%	0.3%	-	-	-	3.4%	4.0%	0.6%	-	21%
			18:00-19:00	420	60.2%	18.9%	-	4.6%	1.9%	0.7%	1.4%	0.7%	-	0.7%	0.2%	0.2%	0.2%	0.2%	0.2%	0.2%	4.6%	5.0%	0.2%	-	16%
			19:00-20:00	600	59.3%	19.9%	-	4.9%	1.9%	0.7%	1.5%	0.7%	-	0.7%	0.2%	0.2%	0.2%	0.2%	0.2%	0.2%	4.6%	4.9%	0.3%	-	16%
			20:00-21:00	490	58.0%	20.8%	-	5.4%	1.9%	0.8%	1.5%	0.6%	-	0.6%	0.2%	0.2%	0.2%	0.2%	0.2%	0.2%	4.4%	5.0%	0.2%	-	16%
			21:00-22:00	410	56.7%	21.7%	-	5.7%	2.0%	0.7%	1.5%	0.7%	-	0.5%	0.2%	0.2%	0.2%	0.2%	0.2%	0.2%	4.4%	4.9%	0.2%	-	17%
			22:00-23:00	360	55.1%	22.6%	-	6.2%	2.0%	0.8%	1.7%	0.6%	-	0.6%	0.3%	0.3%	0.3%	0.3%	0.3%	0.3%	4.2%	4.8%	0.3%	-	18%
23:00-00:00	270	54.2%	23.7%	-	6.5%	1.9%	0.8%	1.5%	0.8%	-	0.4%	0.4%	0.4%	0.4%	-	-	-	4.2%	4.6%	0.4%	-	18%			
			00:00-01:00	120	52.5%	27.5%	-	6.7%	1.7%	0.8%	1.7%	0.8%	-	0.8%	-	-	-	-	3.3%	3.3%	0.8%	-	17%		
			01:00-02:00	90	50.6%	28.4%	-	7.4%	1.2%	1.2%	2.5%	1.2%	-	-	-	-	-	-	-	3.7%	3.7%	-	-	17%	
			02:00-03:00	60	50.9%	29.1%	-	7.3%	1.8%	1.8%	1.8%	-	-	-	-	-	-	-	-	3.6%	3.6%	-	-	16%	
			03:00-04:00	40	50.0%	29.4%	-	8.8%	2.9%	-	2.9%	-	-	-	-	-	-	-	-	-	2.9%	2.9%	-	-	18%
			04:00-05:00	30	50.0%	32.1%	-	7.1%	-	-	3.6%	-	-	-	-	-	-	-	-	-	3.6%	3.6%	-	-	14%
			05:00-06:00	60	45.3%	32.1%	-	9.4%	1.9%	1.9%	1.9%	-	-	-	-	-	-	-	-	-	3.8%	3.8%	-	-	19%
			06:00-07:00	150	44.4%	33.1%	-	9.2%	1.4%	1.4%	2.8%	0.7%	-	-	-	-	-	-	-	-	3.5%	2.8%	0.7%	-	20%
			07:00-08:00	270	42.4%																				

Road Link No.	Road Name	Vehicle Class Description			Private Cars	Taxi	Light Goods Vehicles (<=2.5t)	Light Goods Vehicles (2.5-3.5t)	Light Goods Vehicles (3.5-5.5t)	Medium & Heavy Goods Vehicles (5.5-15t)	Medium & Heavy Goods Vehicles (15t-24t)	Public Light Buses	Private Light Buses (<=3.5t)	Private Light Buses (>3.5t)	Non-franchised Buses (<6.4t)	Non-franchise d Buses (6.4-15t)	Non-franchise d Buses (15-24t)	Single Deck Franchise d Buses	Double Deck Franchise d Buses	Motor Cycles	Medium & Heavy Goods Vehicles (>24t)	Nonfranc hised Buses (>24t)	Heavy Vehicles	
		Dir.	Hour	Total (veh)																				PC
L25B	Jubilee Street	One-way	10:00-11:00	360	56.1%	24.2%	-	5.7%	1.7%	0.9%	1.4%	0.9%	-	0.9%	0.3%	0.3%	0.3%	0.3%	3.1%	3.7%	0.3%	-	16%	
			11:00-12:00	340	54.3%	25.7%	-	6.2%	1.8%	0.9%	1.5%	0.9%	-	0.6%	0.3%	0.3%	0.3%	0.3%	0.3%	3.2%	3.5%	0.3%	-	17%
			12:00-13:00	340	52.6%	27.0%	-	6.6%	1.5%	0.9%	1.8%	0.9%	-	0.6%	0.3%	0.3%	0.3%	0.3%	0.3%	3.3%	3.3%	0.3%	-	17%
			13:00-14:00	330	50.0%	28.5%	-	7.3%	1.5%	0.9%	1.8%	0.9%	-	0.6%	0.3%	0.3%	0.3%	0.3%	0.3%	3.3%	3.3%	0.6%	-	18%
			14:00-15:00	310	48.0%	30.1%	-	7.8%	1.6%	1.0%	2.3%	0.7%	-	0.3%	0.3%	0.3%	0.3%	-	-	3.6%	2.9%	0.7%	-	19%
			15:00-16:00	290	45.5%	31.6%	-	8.7%	1.7%	1.0%	2.4%	0.7%	-	0.3%	0.3%	0.3%	0.3%	-	-	3.5%	2.8%	0.7%	-	20%
			16:00-17:00	270	43.0%	33.3%	-	9.3%	1.5%	1.1%	2.6%	0.7%	-	0.4%	0.4%	0.4%	0.4%	-	-	3.7%	2.6%	0.7%	-	21%
			17:00-18:00	280	40.2%	35.1%	-	10.1%	1.4%	1.4%	2.9%	0.7%	-	-	0.4%	0.4%	0.4%	-	-	3.6%	2.5%	0.7%	-	22%
			18:00-19:00	350	59.8%	21.8%	-	4.6%	1.7%	0.6%	1.1%	0.9%	-	0.9%	0.3%	0.3%	0.3%	0.3%	0.3%	3.2%	4.0%	0.3%	-	14%
			19:00-20:00	500	58.9%	22.8%	-	4.9%	1.6%	0.6%	1.2%	0.8%	-	0.8%	0.2%	0.2%	0.2%	0.2%	0.2%	3.3%	3.9%	0.4%	-	14%
			20:00-21:00	400	57.5%	23.6%	-	5.3%	1.8%	0.8%	1.3%	0.8%	-	0.8%	0.3%	0.3%	0.3%	0.3%	0.3%	3.3%	3.8%	0.3%	-	15%
			21:00-22:00	340	56.1%	24.5%	-	5.7%	1.8%	0.6%	1.5%	0.9%	-	0.6%	0.3%	0.3%	0.3%	0.3%	0.3%	3.3%	3.6%	0.3%	-	16%
			22:00-23:00	290	54.8%	25.2%	-	5.9%	1.7%	0.7%	1.7%	0.7%	-	0.7%	0.3%	0.3%	0.3%	0.3%	0.3%	3.4%	3.4%	0.3%	-	17%
			23:00-00:00	220	53.0%	25.8%	-	6.5%	1.8%	0.9%	1.8%	0.9%	-	0.5%	0.5%	0.5%	0.5%	-	-	3.2%	3.7%	0.5%	-	18%
L26A	Peel Street	One-way	00:00-01:00	10	-	-	-	-	-	-	-	-	-	-	-	-	-	-	-	100.0%	-	-	-	
			01:00-02:00	10	-	-	-	-	-	-	-	-	-	-	-	-	-	-	-	-	100.0%	-	-	-
			02:00-03:00	10	-	-	-	-	-	-	-	-	-	-	-	-	-	-	-	-	100.0%	-	-	-
			03:00-04:00	10	-	-	-	-	-	-	-	-	-	-	-	-	-	-	-	-	100.0%	-	-	-
			04:00-05:00	10	-	-	-	-	-	-	-	-	-	-	-	-	-	-	-	-	100.0%	-	-	-
			05:00-06:00	10	-	-	-	-	-	-	-	-	-	-	-	-	-	-	-	-	100.0%	-	-	-
			06:00-07:00	10	-	-	-	25.0%	25.0%	-	-	-	-	-	-	-	-	-	-	-	50.0%	-	-	50%
			07:00-08:00	10	-	-	-	14.3%	14.3%	-	-	-	-	-	-	-	-	-	-	-	71.4%	-	-	29%
			08:00-09:00	20	-	-	-	18.2%	18.2%	-	-	-	-	-	-	-	-	-	-	-	63.6%	-	-	36%
			09:00-10:00	20	-	-	-	-	-	-	-	-	-	-	-	-	-	-	-	-	100.0%	-	-	-
			10:00-11:00	20	-	-	-	-	-	-	-	-	-	-	-	-	-	-	-	-	100.0%	-	-	-
			11:00-12:00	20	-	-	-	7.7%	7.7%	-	-	-	-	-	-	-	-	-	-	-	84.6%	-	-	15%
			12:00-13:00	20	-	-	-	7.7%	7.7%	-	-	-	-	-	-	-	-	-	-	-	84.6%	-	-	15%
			13:00-14:00	20	-	-	-	8.3%	8.3%	-	-	-	-	-	-	-	-	-	-	-	83.3%	-	-	17%
14:00-15:00	20	-	-	-	9.1%	9.1%	-	-	-	-	-	-	-	-	-	-	-	81.8%	-	-	18%			
15:00-16:00	10	-	-	-	10.0%	10.0%	-	-	-	-	-	-	-	-	-	-	-	80.0%	-	-	20%			
16:00-17:00	20	-	-	-	18.2%	18.2%	-	-	-	-	-	-	-	-	-	-	-	63.6%	-	-	36%			
17:00-18:00	10	-	-	-	20.0%	20.0%	-	-	-	-	-	-	-	-	-	-	-	60.0%	-	-	40%			
18:00-19:00	20	-	-	-	-	-	-	-	-	-	-	-	-	-	-	-	-	100.0%	-	-	-			
19:00-20:00	20	-	-	-	-	-	-	-	-	-	-	-	-	-	-	-	-	100.0%	-	-	-			
20:00-21:00	10	-	-	-	-	-	-	-	-	-	-	-	-	-	-	-	-	100.0%	-	-	-			
21:00-22:00	10	-	-	-	-	-	-	-	-	-	-	-	-	-	-	-	-	100.0%	-	-	-			
22:00-23:00	10	-	-	-	-	-	-	-	-	-	-	-	-	-	-	-	-	100.0%	-	-	-			
23:00-00:00	10	-	-	-	-	-	-	-	-	-	-	-	-	-	-	-	-	100.0%	-	-	-			
L26B	Peel Street	Two-way	00:00-01:00	10	-	-	-	25.0%	-	-	-	-	-	-	-	-	-	-	-	75.0%	-	-	25%	
			01:00-02:00	10	-	-	-	-	-	-	-	-	-	-	-	-	-	-	-	-	100.0%	-	-	-
			02:00-03:00	10	-	-	-	-	-	-	-	-	-	-	-	-	-	-	-	-	100.0%	-	-	-
			03:00-04:00	10	-	-	-	-	-	-	-	-	-	-	-	-	-	-	-	-	100.0%	-	-	-
			04:00-05:00	10	-	-	-	-	-	-	-	-	-	-	-	-	-	-	-	-	100.0%	-	-	-
			05:00-06:00	10	-	-	-	-	-	-	-	-	-	-	-	-	-	-	-	-	100.0%	-	-	-
			06:00-07:00	10	-	-	-	-	-	-	-	-	-	-	-	-	-	-	-	-	100.0%	-	-	-
			07:00-08:00	10	-	-	-	-	-	-	-	-	-	-	-	-	-	-	-	-	100.0%	-	-	-
			08:00-09:00	20	-	-	-	-	-	-	-	-	-	-	-	-	-	-	-	-	100.0%	-	-	-
			09:00-10:00	20	12.5%	-	-	18.8%	12.5%	-	-	-	-	-	-	-	-	-	-	-	56.3%	-	-	31%
			10:00-11:00	20	11.1%	-	-	16.7%	11.1%	-	-	-	-	-	-	-	-	-	-	-	61.1%	-	-	28%
			11:00-12:00	20	6.7%	-	-	13.3%	6.7%	-	-	-	-	-	-	-	-	-	-	-	73.3%	-	-	20%
			12:00-13:00	20	6.3%	-	-	12.5%	6.3%	-	-	-	-	-	-	-	-	-	-	-	75.0%	-	-	19%
			13:00-14:00	20	6.7%	-	-	6.7%	6.7%	-	-	-	-	-	-	-	-	-	-	-	80.0%	-	-	13%
14:00-15:00	20	6.3%	-	-	6.3%	6.3%	-	-	-	-	-	-	-	-	-	-	-	81.3%	-	-	13%			
15:00-16:00	20	-	-	-	7.7%	-	-	-	-	-	-	-	-	-	-	-	-	92.3%	-	-	8%			
16:00-17:00	20	-	-	-	-	-	-	-	-	-	-	-	-	-	-	-	-	100.0%	-	-	-			
17:00-18:00	20	-	-	-	-	-	-	-	-	-	-	-	-	-	-	-	-	100.0%	-	-	-			
18:00-19:00	20	13.3%	-	-	20.0%	13.3%	-	-	-	-	-	-	-	-	-	-	-	53.3%	-	-	33%			
19:00-20:00	20	13.3%	-	-	20.0%	13.3%	-	-	-	-	-	-	-	-	-	-	-	53.3%	-	-	33%			
20:00-21:00	20	9.1%	-	-	18.2%	9.1%	-	-	-	-	-	-	-	-	-	-	-	63.6%	-	-	27%			
21:00-22:00	10	10.0%	-	-	20.0%	10.0%	-	-	-	-	-	-	-	-	-	-	-	60.0%	-	-	30%			
22:00-23:00	10	12.5%	-	-	12.5%	12.5%	-	-	-	-	-	-	-	-	-	-	-	62.5%	-	-	25%			
23:00-00:00	10	12.5%	-	-	12.5%	12.5%	-	-	-	-	-	-	-	-	-	-	-	62.5%	-	-	25%			
			00:00-01:00	40	32.4%	35.3%	-	5.9%	-	2.9%	-	-	-	-	-	-	-	-	23.5%	-	-	9%		

Road Link No.	Road Name	Vehicle Class Description			Private Cars	Taxi	Light Goods Vehicles (<=2.5t)	Light Goods Vehicles (2.5-3.5t)	Light Goods Vehicles (3.5-5.5t)	Medium & Heavy Goods Vehicles (5.5-15t)	Medium & Heavy Goods Vehicles (15t-24t)	Public Light Buses	Private Light Buses (<=3.5t)	Private Light Buses (>3.5t)	Non-franchised Buses (<6.4t)	Non-franchise d Buses (6.4-15t)	Non-franchise d Buses (15-24t)	Single Deck Franchise d Buses	Double Deck Franchise d Buses	Motor Cycles	Medium & Heavy Goods Vehicles (>24t)	Nonfranchised Buses (>24t)	Heavy Vehicles	
		Dir.	Hour	Total (veh)																				PC
L26C	Peel Street	One-way	01:00-02:00	30	30.4%	34.8%	-	8.7%	-	-	4.3%	-	-	-	-	-	-	-	-	21.7%	-	-	13%	
			02:00-03:00	20	31.3%	37.5%	-	6.3%	-	-	-	-	-	-	-	-	-	-	-	-	25.0%	-	-	6%
			03:00-04:00	20	27.3%	45.5%	-	9.1%	-	-	-	-	-	-	-	-	-	-	-	-	18.2%	-	-	9%
			04:00-05:00	10	30.0%	40.0%	-	10.0%	-	-	-	-	-	-	-	-	-	-	-	-	20.0%	-	-	10%
			05:00-06:00	20	27.3%	45.5%	-	9.1%	-	-	-	-	-	-	-	-	-	-	-	-	18.2%	-	-	9%
			06:00-07:00	30	22.2%	44.4%	-	11.1%	3.7%	-	3.7%	-	-	-	-	-	-	-	-	-	14.8%	-	-	19%
			07:00-08:00	70	19.0%	47.6%	-	12.7%	1.6%	1.6%	3.2%	-	-	-	-	-	-	-	-	-	12.7%	1.6%	-	21%
			08:00-09:00	90	18.0%	48.3%	-	13.5%	2.2%	1.1%	3.4%	-	-	-	-	-	-	-	-	-	12.4%	1.1%	-	21%
			09:00-10:00	140	38.1%	27.6%	-	4.5%	-	0.7%	1.5%	-	-	-	-	-	-	-	-	-	27.6%	-	-	7%
			10:00-11:00	140	36.6%	29.9%	-	5.2%	-	0.7%	1.5%	-	-	-	-	-	-	-	-	-	26.1%	-	-	7%
			11:00-12:00	130	34.4%	31.1%	-	6.6%	0.8%	0.8%	1.6%	-	-	-	-	-	-	-	-	-	24.6%	-	-	10%
			12:00-13:00	130	32.2%	33.1%	-	7.4%	0.8%	0.8%	2.5%	-	-	-	-	-	-	-	-	-	23.1%	-	-	12%
			13:00-14:00	110	30.0%	35.5%	-	8.2%	0.9%	0.9%	2.7%	-	-	-	-	-	-	-	-	-	20.9%	0.9%	-	14%
			14:00-15:00	110	26.9%	38.5%	-	9.6%	1.0%	1.0%	2.9%	-	-	-	-	-	-	-	-	-	19.2%	1.0%	-	15%
			15:00-16:00	90	24.4%	41.1%	-	10.0%	1.1%	1.1%	3.3%	-	-	-	-	-	-	-	-	-	17.8%	1.1%	-	17%
			16:00-17:00	90	21.2%	43.5%	-	11.8%	2.4%	1.2%	3.5%	-	-	-	-	-	-	-	-	-	15.3%	1.2%	-	20%
			17:00-18:00	80	17.5%	47.5%	-	13.8%	2.5%	1.3%	3.8%	-	-	-	-	-	-	-	-	-	12.5%	1.3%	-	23%
			18:00-19:00	130	39.4%	26.0%	-	3.9%	-	0.8%	1.6%	-	-	-	-	-	-	-	-	-	28.3%	-	-	6%
			19:00-20:00	120	38.1%	27.4%	-	4.4%	-	0.9%	1.8%	-	-	-	-	-	-	-	-	-	27.4%	-	-	7%
			20:00-21:00	100	36.7%	28.6%	-	5.1%	-	1.0%	2.0%	-	-	-	-	-	-	-	-	-	26.5%	-	-	8%
			21:00-22:00	90	35.8%	29.6%	-	4.9%	-	1.2%	2.5%	-	-	-	-	-	-	-	-	-	25.9%	-	-	9%
			22:00-23:00	70	34.4%	31.3%	-	6.3%	-	1.6%	1.6%	-	-	-	-	-	-	-	-	-	25.0%	-	-	9%
			23:00-00:00	50	34.7%	32.7%	-	6.1%	-	-	2.0%	-	-	-	-	-	-	-	-	-	24.5%	-	-	8%
L26D	Peel Street	Two-way	00:00-01:00	10	40.0%	-	-	-	-	-	-	-	-	-	-	-	-	-	60.0%	-	-	-		
			01:00-02:00	10	33.3%	-	-	-	-	-	-	-	-	-	-	-	-	-	-	66.7%	-	-	-	
			02:00-03:00	10	33.3%	-	-	-	-	-	-	-	-	-	-	-	-	-	-	66.7%	-	-	-	
			03:00-04:00	10	50.0%	-	-	-	-	-	-	-	-	-	-	-	-	-	-	-	50.0%	-	-	-
			04:00-05:00	10	50.0%	-	-	-	-	-	-	-	-	-	-	-	-	-	-	-	50.0%	-	-	-
			05:00-06:00	10	33.3%	-	-	-	-	-	-	-	-	-	-	-	-	-	-	-	66.7%	-	-	-
			06:00-07:00	10	28.6%	14.3%	-	-	-	-	-	-	-	-	-	-	-	-	-	-	57.1%	-	-	-
			07:00-08:00	20	25.0%	12.5%	-	-	-	-	-	-	-	-	-	-	-	-	-	-	62.5%	-	-	-
			08:00-09:00	30	25.0%	12.5%	-	-	-	-	-	-	-	-	-	-	-	-	-	-	62.5%	-	-	-
			09:00-10:00	20	35.7%	-	-	-	-	-	-	-	-	-	-	-	-	-	-	-	42.9%	-	-	21%
			10:00-11:00	20	31.3%	6.3%	-	-	-	6.3%	14.3%	-	-	-	-	-	-	-	-	-	43.8%	-	-	19%
			11:00-12:00	20	31.3%	6.3%	-	-	-	6.3%	6.3%	-	-	-	-	-	-	-	-	-	50.0%	-	-	13%
			12:00-13:00	20	29.4%	5.9%	-	-	-	5.9%	5.9%	-	-	-	-	-	-	-	-	-	52.9%	-	-	12%
			13:00-14:00	20	27.8%	11.1%	-	-	-	-	5.6%	-	-	-	-	-	-	-	-	-	55.6%	-	-	6%
			14:00-15:00	20	26.3%	10.5%	-	-	-	-	5.3%	-	-	-	-	-	-	-	-	-	57.9%	-	-	5%
			15:00-16:00	20	27.8%	11.1%	-	-	-	-	-	-	-	-	-	-	-	-	-	-	61.1%	-	-	-
			16:00-17:00	20	26.3%	10.5%	-	-	-	-	-	-	-	-	-	-	-	-	-	-	63.2%	-	-	-
			17:00-18:00	30	23.8%	14.3%	-	-	-	-	-	-	-	-	-	-	-	-	-	-	61.9%	-	-	-
			18:00-19:00	20	36.4%	-	-	-	-	9.1%	18.2%	-	-	-	-	-	-	-	-	-	36.4%	-	-	27%
			19:00-20:00	20	36.4%	-	-	-	-	9.1%	18.2%	-	-	-	-	-	-	-	-	-	36.4%	-	-	27%
			20:00-21:00	10	33.3%	-	-	-	-	11.1%	11.1%	-	-	-	-	-	-	-	-	-	44.4%	-	-	22%
			21:00-22:00	10	33.3%	-	-	-	-	11.1%	11.1%	-	-	-	-	-	-	-	-	-	44.4%	-	-	22%
			22:00-23:00	10	37.5%	-	-	-	-	-	12.5%	-	-	-	-	-	-	-	-	-	50.0%	-	-	13%
23:00-00:00	10	33.3%	-	-	-	-	-	16.7%	-	-	-	-	-	-	-	-	-	50.0%	-	-	17%			
L27A	Graham Street	One-way	00:00-01:00	70	37.5%	37.5%	-	3.1%	3.1%	-	-	-	-	1.6%	-	-	-	-	17.2%	-	-	8%		
			01:00-02:00	50	35.7%	38.1%	-	4.8%	2.4%	-	-	-	-	-	2.4%	-	-	-	-	16.7%	-	-	10%	
			02:00-03:00	40	34.4%	40.6%	-	3.1%	3.1%	-	-	-	-	-	3.1%	-	-	-	-	15.6%	-	-	9%	
			03:00-04:00	30	34.8%	43.5%	-	4.3%	4.3%	-	-	-	-	-	-	-	-	-	-	-	13.0%	-	-	9%
			04:00-05:00	20	33.3%	44.4%	-	5.6%	5.6%	-	-	-	-	-	-	-	-	-	-	-	11.1%	-	-	11%
			05:00-06:00	20	31.6%	47.4%	-	5.3%	5.3%	-	-	-	-	-	-	-	-	-	-	-	10.5%	-	-	11%
			06:00-07:00	50	29.8%	46.8%	-	6.4%	4.3%	-	-	-	-	-	2.1%	-	-	-	-	-	10.6%	-	-	13%
			07:00-08:00	120	27.0%	49.5%	-	6.3%	5.4%	-	-	-	-	-	2.7%	-	-	-	-	-	9.0%	-	-	14%
			08:00-09:00	160	26.4%	49.7%	-	6.9%	5.7%	-	-	-	-	-	2.5%	-	-	-	-	-	8.8%	-	-	15%
			09:00-10:00	270	42.0%	32.8%	-	1.9%	1.9%	0.4%	0.8%	-	-	-	0.8%	-	-	-	-	-	19.5%	-	-	6%
			10:00-11:00	270	40.6%	34.1%	-	2.3%	2.3%	0.4%	0.8%	-	-	-	1.1%	-	-	-	-	-	18.4%	-	-	7%
			11:00-12:00	240	39.4%	35.6%	-	3.0%	2.5%	0.4%	0.4%	-	-	-	1.3%	-	-	-	-	-	17.4%	-	-	8%
			12:00-13:00	230	37.8%	37.4%	-	3.0%	3.0%	0.4%	0.4%	-	-	-	1.3%	-	-	-	-	-	16.5%	-	-	8%
			13:00-14:00	210	36.1%	39.0%	-	3.9%	3.4%	-	0.5%	-	-	-	1.5%	-	-	-	-	-	15.6%	-	-	9%
			14:00-15:00	200	34.4%	41.1%	-	4.7%	3.6%	-	0.5%	-	-	-	1.6%	-	-	-	-	-	14.1%	-	-	10%
			15:00-16:00	170	31.9%	44.0%	-	5.4%	4.2%	-	-	-	-	-	1.8%	-	-	-	-	-	12.7%	-	-	11%

Road Link No.	Road Name	Vehicle Class Description			Private Cars	Taxi	Light Goods Vehicles (<=2.5t)	Light Goods Vehicles (2.5-3.5t)	Light Goods Vehicles (3.5-5.5t)	Medium & Heavy Goods Vehicles (5.5-15t)	Medium & Heavy Goods Vehicles (15t-24t)	Public Light Buses	Private Light Buses (<=3.5t)	Private Light Buses (>3.5t)	Non-franchised Buses (<6.4t)	Non-franchise d Buses (6.4-15t)	Non-franchise d Buses (15-24t)	Single Deck Franchise d Buses	Double Deck Franchise d Buses	Motor Cycles	Medium & Heavy Goods Vehicles (>24t)	Nonfranchised Buses (>24t)	Heavy Vehicles			
		Dir.	Hour	Total (veh)																				PC	TAXI	LGV(3)
				16:00-17:00	150	30.0%	46.7%	-	6.0%	4.7%	-	-	-	2.0%	-	-	-	-	-	10.7%	-	-	13%			
				17:00-18:00	150	26.6%	49.0%	-	7.0%	5.6%	-	-	-	-	-	2.8%	-	-	-	-	-	9.1%	-	-	15%	
				18:00-19:00	250	43.0%	31.7%	-	1.6%	1.6%	0.4%	0.8%	-	-	-	0.8%	-	-	-	-	-	20.1%	-	-	5%	
				19:00-20:00	230	42.1%	32.6%	-	1.8%	1.8%	0.5%	0.9%	-	-	-	-	-	-	-	-	-	19.5%	-	-	6%	
				20:00-21:00	200	41.4%	33.5%	-	2.1%	2.1%	0.5%	0.5%	-	-	-	1.0%	-	-	-	-	-	18.8%	-	-	6%	
				21:00-22:00	160	40.5%	34.2%	-	2.5%	1.9%	0.6%	0.6%	-	-	-	1.3%	-	-	-	-	-	18.4%	-	-	7%	
				22:00-23:00	130	39.8%	35.8%	-	2.4%	2.4%	-	0.8%	-	-	-	0.8%	-	-	-	-	-	17.9%	-	-	7%	
				23:00-00:00	100	38.8%	35.7%	-	3.1%	3.1%	-	1.0%	-	-	-	1.0%	-	-	-	-	-	17.3%	-	-	8%	
				00:00-01:00	50	48.8%	36.6%	-	2.4%	-	-	-	-	-	-	-	-	-	-	-	-	-	12.2%	-	-	2%
				01:00-02:00	30	48.1%	37.0%	-	3.7%	-	-	-	-	-	-	-	-	-	-	-	-	-	11.1%	-	-	4%
				02:00-03:00	30	50.0%	31.8%	-	4.5%	-	-	-	-	-	-	-	-	-	-	-	-	-	13.6%	-	-	5%
				03:00-04:00	20	50.0%	31.3%	-	6.3%	-	-	-	-	-	-	-	-	-	-	-	-	-	12.5%	-	-	6%
				04:00-05:00	20	53.8%	30.8%	-	7.7%	-	-	-	-	-	-	-	-	-	-	-	-	-	7.7%	-	-	8%
05:00-06:00	20	53.3%	33.3%	-	6.7%	-	-	-	-	-	-	-	-	-	-	-	-	-	6.7%	-	-	7%				
06:00-07:00	40	51.4%	31.4%	-	5.7%	-	-	-	-	-	-	2.9%	-	-	-	-	-	-	8.6%	-	-	9%				
07:00-08:00	90	51.8%	29.4%	-	5.9%	-	1.2%	1.2%	-	-	-	2.4%	-	-	-	-	-	-	8.2%	-	-	11%				
08:00-09:00	130	52.1%	29.8%	-	6.6%	-	0.8%	0.8%	-	-	-	2.5%	-	-	-	-	-	-	7.4%	-	-	11%				
09:00-10:00	170	44.4%	37.0%	-	1.9%	-	0.6%	0.6%	-	-	-	-	-	-	-	-	-	-	15.4%	-	-	3%				
10:00-11:00	170	44.8%	36.4%	-	2.4%	-	0.6%	0.6%	-	-	-	0.6%	-	-	-	-	-	-	14.5%	-	-	4%				
11:00-12:00	160	45.7%	35.8%	-	2.6%	-	0.7%	0.7%	-	-	-	0.7%	-	-	-	-	-	-	13.9%	-	-	5%				
12:00-13:00	150	47.0%	34.9%	-	3.4%	-	0.7%	0.7%	-	-	-	-	-	-	-	-	-	-	12.8%	-	-	5%				
13:00-14:00	140	47.4%	34.3%	-	3.6%	-	0.7%	0.7%	-	-	-	1.5%	-	-	-	-	-	-	11.7%	-	-	7%				
14:00-15:00	140	48.5%	33.3%	-	4.5%	-	0.8%	0.8%	-	-	-	1.5%	-	-	-	-	-	-	10.6%	-	-	8%				
15:00-16:00	120	49.6%	31.9%	-	5.0%	-	0.8%	0.8%	-	-	-	1.7%	-	-	-	-	-	-	10.1%	-	-	8%				
16:00-17:00	110	50.9%	30.9%	-	5.5%	-	0.9%	0.9%	-	-	-	1.8%	-	-	-	-	-	-	9.1%	-	-	9%				
17:00-18:00	110	51.9%	29.6%	-	6.5%	-	0.9%	0.9%	-	-	-	2.8%	-	-	-	-	-	-	7.4%	-	-	11%				
18:00-19:00	160	43.7%	37.7%	-	1.3%	-	0.7%	0.7%	-	-	-	-	-	-	-	-	-	-	15.9%	-	-	3%				
19:00-20:00	140	44.4%	37.0%	-	1.5%	-	0.7%	0.7%	-	-	-	-	-	-	-	-	-	-	15.6%	-	-	3%				
20:00-21:00	120	44.5%	37.0%	-	1.7%	-	0.8%	0.8%	-	-	-	-	-	-	-	-	-	-	15.1%	-	-	3%				
21:00-22:00	100	45.5%	36.4%	-	2.0%	-	1.0%	1.0%	-	-	-	-	-	-	-	-	-	-	14.1%	-	-	4%				
22:00-23:00	80	45.6%	35.4%	-	2.5%	-	1.3%	1.3%	-	-	-	-	-	-	-	-	-	-	13.9%	-	-	5%				
23:00-00:00	70	47.5%	36.1%	-	3.3%	-	-	-	-	-	-	-	-	-	-	-	-	-	13.1%	-	-	3%				
				00:00-01:00	100	43.3%	33.0%	-	3.1%	1.0%	-	1.0%	-	2.1%	-	-	-	-	-	16.5%	-	-	7%			
				01:00-02:00	70	42.9%	33.3%	-	3.2%	1.6%	-	1.6%	-	-	1.6%	-	-	-	-	-	15.9%	-	-	8%		
				02:00-03:00	50	42.0%	34.0%	-	4.0%	2.0%	-	-	-	-	2.0%	-	-	-	-	-	16.0%	-	-	8%		
				03:00-04:00	40	44.4%	33.3%	-	2.8%	2.8%	-	-	-	-	2.8%	-	-	-	-	-	-	13.9%	-	-	8%	
				04:00-05:00	30	43.3%	33.3%	-	3.3%	3.3%	-	-	-	-	3.3%	-	-	-	-	-	-	13.3%	-	-	10%	
				05:00-06:00	40	44.1%	35.3%	-	2.9%	2.9%	-	-	-	-	2.9%	-	-	-	-	-	-	11.8%	-	-	9%	
				06:00-07:00	80	43.6%	34.6%	-	3.8%	2.6%	-	1.3%	-	-	2.6%	-	-	-	-	-	-	11.5%	-	-	10%	
				07:00-08:00	200	42.7%	34.4%	-	4.7%	2.6%	0.5%	0.5%	-	0.5%	3.1%	-	-	-	-	-	-	10.4%	0.5%	-	13%	
				08:00-09:00	280	42.7%	34.7%	-	4.7%	2.6%	0.4%	0.7%	-	0.4%	3.3%	-	-	-	-	-	-	10.2%	0.4%	-	12%	
				09:00-10:00	370	43.5%	31.8%	-	1.9%	0.8%	0.3%	0.8%	-	-	0.8%	-	-	-	-	-	-	19.8%	0.3%	-	5%	
				10:00-11:00	380	43.4%	32.3%	-	2.2%	0.8%	0.3%	0.8%	-	-	1.1%	-	-	-	-	-	-	18.9%	0.3%	-	5%	
				11:00-12:00	350	43.0%	32.6%	-	2.6%	1.2%	0.3%	0.9%	-	-	1.2%	-	-	-	-	-	-	18.0%	0.3%	-	6%	
				12:00-13:00	350	43.1%	32.8%	-	2.9%	1.2%	0.3%	0.9%	-	-	1.5%	-	-	-	-	-	-	17.0%	0.3%	-	7%	
				13:00-14:00	320	42.8%	32.9%	-	3.2%	1.6%	0.3%	1.0%	-	0.3%	1.9%	-	-	-	-	-	-	15.7%	0.3%	-	9%	
				14:00-15:00	300	43.0%	33.3%	-	3.7%	1.7%	0.3%	0.7%	-	0.3%	2.0%	-	-	-	-	-	-	14.7%	0.3%	-	9%	
				15:00-16:00	270	42.8%	33.8%	-	3.7%	1.9%	0.4%	0.7%	-	0.4%	2.6%	-	-	-	-	-	-	13.4%	0.4%	-	10%	
				16:00-17:00	260	42.7%	34.0%	-	4.3%	2.4%	0.4%	0.8%	-	0.4%	2.8%	-	-	-	-	-	-	11.9%	0.4%	-	11%	
				17:00-18:00	250	42.4%	34.7%	-	4.9%	2.4%	0.4%	0.8%	-	0.4%	3.3%	-	-	-	-	-	-	10.2%	0.4%	-	13%	
				18:00-19:00	350	43.3%	31.7%	-	1.7%	0.6%	0.3%	0.9%	-	-	0.9%	-	-	-	-	-	-	20.6%	0.3%	-	4%	
				19:00-20:00	310	43.2%	31.8%	-	1.9%	0.6%	0.3%	1.0%	-	-	0.6%	-	-	-	-	-	-	20.1%	0.3%	-	5%	
				20:00-21:00	270	43.3%	32.1%	-	2.2%	0.7%	0.4%	0.7%	-	-	0.7%	-	-	-	-	-	-	19.4%	0.4%	-	5%	
				21:00-22:00	230	43.4%	32.3%	-	2.2%	0.9%	0.4%	0.9%	-	-	0.9%	-	-	-	-	-	-	18.6%	0.4%	-	6%	
				22:00-23:00	180	43.3%	32.6%	-	2.2%	1.1%	0.6%	0.6%	-	-	1.1%	-	-	-	-	-	-	18.0%	0.6%	-	6%	
23:00-00:00	150	43.3%	32.6%	-	2.8%	1.4%	-	0.7%	-	-	1.4%	-	-	-	-	-	-	17.7%	-	-	6%					
				00:00-01:00	150	51.4%	22.5%	-	4.2%	2.8%	0.7%	1.4%	-	1.4%	-	-	-	-	-	15.5%	-	-	11%			
				01:00-02:00	100	50.5%	22.6%	-	4.3%	3.2%	1.1%	2.2%	-	-	1.1%	-	-	-	-	-	15.1%	-	-	12%		
				02:00-03:00	80	52.1%	22.5%	-	4.2%	2.8%	1.4%	1.4%	-	-	1.4%	-	-	-	-	-	14.1%	-	-	11%		
				03:00-04:00	60	52.9%	21.6%	-	3.9%	3.9%	2.0%	2.0%	-	-	2.0%	-	-	-	-	-	11.8%	-	-	14%		
				04:00-05:00	50	52.4%	21.4%	-	4.8%	4.8%	-	2.4%	-	-	2.4%	-	-	-	-	-	-	11.9%	-	-	14%	
				05:00-06:00	50	53.2%	21.3%	-	4.3%	4.3%	2.1%	2.1%	-	-	2.1%	-	-	-	-	-	-	10.6%	-	-	15%	
				06:00-07:00	110	53.2%	22.0%	-	4.6%	4.6%	0.9%	1.8%	-	-	2.8%	-	-	-	-	-	-	9.2%	0.9%	-	16%	

Road Link No.	Road Name	Vehicle Class Description			Private Cars	Taxi	Light Goods Vehicles (<=2.5t)	Light Goods Vehicles (2.5-3.5t)	Light Goods Vehicles (3.5-5.5t)	Medium & Heavy Goods Vehicles (5.5-15t)	Medium & Heavy Goods Vehicles (15t-24t)	Public Light Buses	Private Light Buses (<=3.5t)	Private Light Buses (>3.5t)	Non-franchised Buses (<6.4t)	Non-franchise d Buses (6.4-15t)	Non-franchise d Buses (15-24t)	Single Deck Franchise d Buses	Double Deck Franchise d Buses	Motor Cycles	Medium & Heavy Goods Vehicles (>24t)	Nonfranchised Buses (>24t)	Heavy Vehicles	
		Dir.	Hour	Total (veh)																				PC
L28C	Aberdeen Street	One-way	07:00-08:00	260	53.7%	21.6%	-	5.1%	4.7%	1.2%	2.4%	-	0.4%	3.1%	-	-	-	-	-	7.5%	0.4%	-	17%	
			08:00-09:00	370	53.8%	21.4%	-	5.2%	4.7%	1.4%	2.5%	-	0.3%	3.3%	-	-	-	-	-	-	6.9%	0.5%	-	18%
			09:00-10:00	570	50.2%	22.8%	-	3.5%	2.1%	0.5%	1.2%	-	-	0.2%	-	-	-	-	-	-	19.3%	0.2%	-	8%
			10:00-11:00	570	50.3%	22.8%	-	3.7%	2.3%	0.7%	1.2%	-	-	0.5%	-	-	-	-	-	-	18.2%	0.2%	-	9%
			11:00-12:00	520	50.7%	22.6%	-	3.9%	2.5%	0.8%	1.4%	-	-	0.8%	-	-	-	-	-	-	17.2%	0.2%	-	10%
			12:00-13:00	510	51.1%	22.5%	-	4.0%	2.8%	0.8%	1.6%	-	-	1.0%	-	-	-	-	-	-	15.9%	0.4%	-	11%
			13:00-14:00	460	51.3%	22.3%	-	4.2%	3.1%	0.9%	1.8%	-	-	0.2%	-	-	-	-	-	-	14.4%	0.4%	-	12%
			14:00-15:00	430	51.7%	22.1%	-	4.4%	3.5%	0.9%	1.9%	-	-	0.2%	-	-	-	-	-	-	12.8%	0.5%	-	13%
			15:00-16:00	380	52.5%	21.9%	-	4.5%	3.7%	1.1%	2.1%	-	-	0.3%	-	-	-	-	-	-	11.2%	0.5%	-	14%
			16:00-17:00	350	53.2%	21.6%	-	5.0%	4.1%	1.2%	2.3%	-	-	0.3%	-	-	-	-	-	-	9.1%	0.6%	-	16%
			17:00-18:00	330	53.8%	21.5%	-	5.2%	4.6%	1.2%	2.5%	-	-	0.3%	-	-	-	-	-	-	6.8%	0.6%	-	18%
			18:00-19:00	540	49.7%	23.0%	-	3.4%	1.9%	0.6%	1.1%	-	-	-	-	-	-	-	-	-	20.2%	0.2%	-	7%
			19:00-20:00	480	49.8%	22.9%	-	3.4%	2.1%	0.6%	1.3%	-	-	0.2%	-	-	-	-	-	-	19.5%	0.2%	-	8%
			20:00-21:00	420	50.0%	22.8%	-	3.6%	2.2%	0.7%	1.2%	-	-	0.2%	-	-	-	-	-	-	18.9%	0.2%	-	8%
			21:00-22:00	350	50.3%	22.8%	-	3.5%	2.3%	0.6%	1.5%	-	-	0.6%	-	-	-	-	-	-	18.1%	0.3%	-	9%
			22:00-23:00	270	50.4%	22.6%	-	3.7%	2.6%	0.7%	1.5%	-	-	0.7%	-	-	-	-	-	-	17.4%	0.4%	-	10%
			23:00-00:00	220	50.7%	22.5%	-	3.8%	2.8%	0.9%	1.4%	-	-	0.9%	-	-	-	-	-	-	16.4%	0.5%	-	10%
L28D	Aberdeen Street	One-way	00:00-01:00	130	52.8%	22.8%	-	3.9%	2.4%	0.8%	1.6%	-	-	1.6%	-	-	-	-	-	14.2%	-	-	10%	
			01:00-02:00	90	53.7%	23.2%	-	3.7%	2.4%	1.2%	1.2%	-	-	1.2%	-	-	-	-	-	13.4%	-	-	10%	
			02:00-03:00	70	53.1%	23.4%	-	4.7%	3.1%	-	1.6%	-	-	1.6%	-	-	-	-	-	12.5%	-	-	11%	
			03:00-04:00	50	54.3%	23.9%	-	4.3%	2.2%	-	2.2%	-	-	2.2%	-	-	-	-	-	10.9%	-	-	11%	
			04:00-05:00	40	53.8%	23.1%	-	5.1%	2.6%	-	2.6%	-	-	2.6%	-	-	-	-	-	10.3%	-	-	13%	
			05:00-06:00	50	53.5%	23.3%	-	4.7%	4.7%	-	2.3%	-	-	2.3%	-	-	-	-	-	9.3%	-	-	14%	
			06:00-07:00	110	53.5%	22.8%	-	5.0%	4.0%	1.0%	2.0%	-	-	3.0%	-	-	-	-	-	7.9%	1.0%	-	16%	
			07:00-08:00	240	54.2%	22.9%	-	5.1%	4.2%	0.8%	2.1%	-	-	0.4%	-	-	-	-	-	6.4%	0.4%	-	17%	
			08:00-09:00	340	54.6%	22.8%	-	5.0%	4.2%	0.9%	2.1%	-	-	0.3%	-	-	-	-	-	5.9%	0.6%	-	17%	
			09:00-10:00	500	52.1%	23.0%	-	3.6%	1.6%	0.6%	1.4%	-	-	0.2%	-	-	-	-	-	17.2%	0.2%	-	8%	
			10:00-11:00	500	52.3%	23.0%	-	3.6%	2.0%	0.6%	1.4%	-	-	0.6%	-	-	-	-	-	16.2%	0.2%	-	8%	
			11:00-12:00	460	52.5%	23.1%	-	3.7%	2.2%	0.7%	1.5%	-	-	0.9%	-	-	-	-	-	15.2%	0.2%	-	9%	
			12:00-13:00	450	52.8%	22.9%	-	4.0%	2.4%	0.7%	1.6%	-	-	1.1%	-	-	-	-	-	14.0%	0.4%	-	10%	
			13:00-14:00	410	52.8%	22.9%	-	4.2%	2.7%	0.7%	1.7%	-	-	0.2%	-	-	-	-	-	12.8%	0.5%	-	12%	
			14:00-15:00	390	53.1%	22.7%	-	4.4%	3.1%	0.8%	1.8%	-	-	0.3%	-	-	-	-	-	11.3%	0.5%	-	13%	
			15:00-16:00	340	53.8%	22.9%	-	4.4%	3.2%	0.9%	1.8%	-	-	0.3%	-	-	-	-	-	9.7%	0.6%	-	14%	
			16:00-17:00	320	54.0%	22.9%	-	4.8%	3.8%	1.0%	1.9%	-	-	0.3%	-	-	-	-	-	7.9%	0.6%	-	15%	
			17:00-18:00	310	54.5%	22.9%	-	5.0%	4.0%	1.0%	2.0%	-	-	0.3%	-	-	-	-	-	6.0%	0.7%	-	17%	
			18:00-19:00	470	51.8%	23.0%	-	3.4%	1.5%	0.6%	1.3%	-	-	-	-	-	-	-	-	18.1%	0.2%	-	7%	
			19:00-20:00	420	51.8%	23.0%	-	3.6%	1.7%	0.7%	1.2%	-	-	0.2%	-	-	-	-	-	17.5%	0.2%	-	8%	
20:00-21:00	370	52.4%	23.0%	-	3.6%	1.7%	0.6%	1.4%	-	-	0.3%	-	-	-	-	-	16.9%	0.3%	-	8%				
21:00-22:00	310	52.1%	23.1%	-	3.6%	2.0%	0.7%	1.3%	-	-	0.7%	-	-	-	-	-	16.2%	0.3%	-	9%				
22:00-23:00	240	52.3%	23.0%	-	3.8%	2.1%	0.8%	1.3%	-	-	0.8%	-	-	-	-	-	15.5%	0.4%	-	9%				
23:00-00:00	190	52.7%	22.9%	-	3.7%	2.1%	0.5%	1.6%	-	-	1.1%	-	-	-	-	-	14.9%	0.5%	-	10%				
L28E	Aberdeen Street	One-way	00:00-01:00	130	53.5%	23.3%	-	3.1%	3.1%	0.8%	0.8%	-	-	1.6%	-	-	-	-	-	14.0%	-	-	9%	
			01:00-02:00	90	54.9%	23.2%	-	2.4%	3.7%	-	1.2%	-	-	1.2%	-	-	-	-	-	13.4%	-	-	9%	
			02:00-03:00	70	54.7%	23.4%	-	3.1%	3.1%	-	1.6%	-	-	1.6%	-	-	-	-	-	12.5%	-	-	9%	
			03:00-04:00	50	55.3%	23.4%	-	2.1%	4.3%	-	2.1%	-	-	2.1%	-	-	-	-	-	10.6%	-	-	11%	
			04:00-05:00	40	56.4%	23.1%	-	2.6%	5.1%	-	-	-	-	2.6%	-	-	-	-	-	10.3%	-	-	10%	
			05:00-06:00	50	55.8%	23.3%	-	2.3%	4.7%	-	2.3%	-	-	2.3%	-	-	-	-	-	9.3%	-	-	12%	
			06:00-07:00	100	56.0%	23.0%	-	3.0%	5.0%	1.0%	1.0%	-	-	3.0%	-	-	-	-	-	8.0%	-	-	13%	
			07:00-08:00	240	56.1%	22.8%	-	3.4%	5.5%	0.4%	1.3%	-	-	0.4%	-	-	-	-	-	6.3%	0.4%	-	15%	
			08:00-09:00	340	56.2%	22.6%	-	3.5%	5.6%	0.6%	1.5%	-	-	0.3%	-	-	-	-	-	5.9%	0.3%	-	15%	
			09:00-10:00	510	52.7%	23.5%	-	2.6%	2.2%	0.4%	0.8%	-	-	0.2%	-	-	-	-	-	17.6%	0.2%	-	6%	
			10:00-11:00	510	52.8%	23.4%	-	2.8%	2.4%	0.4%	1.0%	-	-	0.6%	-	-	-	-	-	16.5%	0.2%	-	7%	
			11:00-12:00	470	53.0%	23.5%	-	2.8%	2.8%	0.4%	1.1%	-	-	0.9%	-	-	-	-	-	15.3%	0.2%	-	8%	
			12:00-13:00	460	53.6%	23.3%	-	2.9%	3.1%	0.4%	1.1%	-	-	1.1%	-	-	-	-	-	14.3%	0.2%	-	9%	
			13:00-14:00	420	54.0%	23.1%	-	2.9%	3.4%	0.5%	1.2%	-	-	0.2%	-	-	-	-	-	12.9%	0.2%	-	10%	
			14:00-15:00	400	54.3%	23.0%	-	3.1%	3.8%	0.5%	1.3%	-	-	0.3%	-	-	-	-	-	11.5%	0.3%	-	11%	
			15:00-16:00	350	54.9%	23.0%	-	3.2%	4.4%	0.6%	1.2%	-	-	0.3%	-	-	-	-	-	9.9%	0.3%	-	12%	
			16:00-17:00	320	55.5%	22.7%	-	3.5%	5.0%	0.6%	1.3%	-	-	0.3%	-	-	-	-	-	7.9%	0.3%	-	14%	
			17:00-18:00	310	56.1%	22.6%	-	3.6%	5.6%	0.7%	1.3%	-	-	0.3%	-	-	-	-	-	5.9%	0.3%	-	15%	
			18:00-19:00	480	52.1%	23.6%	-	2.5%	1.9%	0.4%	0.8%	-	-	0.8%	-	-	-	-	-	18.4%	0.2%	-	6%	
			19:00-20:00	430	52.2%	23.5%	-	2.6%	2.1%	0.5%	0.9%	-	-	0.2%	-	-	-	-	-	17.6%	0.2%	-	7%	
20:00-21:00	370	52.6%	23.6%	-	2.7%	2.2%	0.5%	0.8%	-	-	0.3%	-	-	-	-	-	17.1%	0.3%	-	7%				
21:00-22:00	310	52.6%	23.4%	-	2.6%	2.6%	0.3%	1.0%	-	-	0.6%	-	-	-	-	-	16.6%	0.3%	-	7%				

Road Link No.	Road Name	Vehicle Class Description			Private Cars	Taxi	Light Goods Vehicles (<=2.5t)	Light Goods Vehicles (2.5-3.5t)	Light Goods Vehicles (3.5-5.5t)	Medium & Heavy Goods Vehicles (5.5-15t)	Medium & Heavy Goods Vehicles (15t-24t)	Public Light Buses	Private Light Buses (<=3.5t)	Private Light Buses (>3.5t)	Non-franchised Buses (<6.4t)	Non-franchise d Buses (6.4-15t)	Non-franchise d Buses (15-24t)	Single Deck Franchise d Buses	Double Deck Franchise d Buses	Motor Cycles	Medium & Heavy Goods Vehicles (>24t)	Nonfranchised Buses (>24t)	Heavy Vehicles		
		Dir.	Hour	Total (veh)																				PC	TAXI
			22:00-23:00	250	52.9%	23.6%	-	2.9%	2.5%	0.4%	0.8%	-	-	0.8%	-	-	-	-	-	15.7%	0.4%	-	8%		
			23:00-00:00	200	53.1%	23.4%	-	2.6%	3.1%	0.5%	1.0%	-	-	1.0%	-	-	-	-	-	15.1%	-	-	8%		
L29A	Elgin Street	One-way	00:00-01:00	10	33.3%	-	-	-	33.3%	-	-	-	-	-	-	-	-	-	-	33.3%	-	-	33%		
			01:00-02:00	10	100.0%	-	-	-	-	-	-	-	-	-	-	-	-	-	-	-	-	-	-	-	
			02:00-03:00	0	-	-	-	-	-	-	-	-	-	-	-	-	-	-	-	-	-	-	-	-	-
			03:00-04:00	0	-	-	-	-	-	-	-	-	-	-	-	-	-	-	-	-	-	-	-	-	-
			04:00-05:00	0	-	-	-	-	-	-	-	-	-	-	-	-	-	-	-	-	-	-	-	-	-
			05:00-06:00	0	-	-	-	-	-	-	-	-	-	-	-	-	-	-	-	-	-	-	-	-	-
			06:00-07:00	10	100.0%	-	-	-	-	-	-	-	-	-	-	-	-	-	-	-	-	-	-	-	-
			07:00-08:00	Motorized Vehicle is prohibited from 0700 to 1900 in Elgin Street																					
			08:00-09:00																						
			09:00-10:00																						
			10:00-11:00																						
			11:00-12:00																						
			12:00-13:00																						
			13:00-14:00																						
			14:00-15:00																						
			15:00-16:00																						
			16:00-17:00																						
			17:00-18:00																						
			18:00-19:00	10	33.3%	-	-	-	33.3%	-	-	-	-	-	-	-	-	-	-	-	-	33.3%	-	-	33%
			19:00-20:00	10	33.3%	-	-	-	33.3%	-	-	-	-	-	-	-	-	-	-	-	-	33.3%	-	-	33%
20:00-21:00	10	33.3%	-	-	-	33.3%	-	-	-	-	-	-	-	-	-	-	-	-	33.3%	-	-	33%			
21:00-22:00	10	50.0%	-	-	-	25.0%	-	-	-	-	-	-	-	-	-	-	-	-	25.0%	-	-	25%			
22:00-23:00	10	33.3%	-	-	-	33.3%	-	-	-	-	-	-	-	-	-	-	-	-	33.3%	-	-	33%			
23:00-00:00	10	33.3%	-	-	-	33.3%	-	-	-	-	-	-	-	-	-	-	-	-	33.3%	-	-	33%			
L30A	Wing Wo Street	One-way	00:00-01:00	50	60.9%	28.3%	-	4.3%	-	-	2.2%	-	-	-	-	-	-	-	-	4.3%	-	-	7%		
			01:00-02:00	30	56.7%	30.0%	-	3.3%	-	-	3.3%	-	-	-	-	-	-	-	-	-	6.7%	-	-	7%	
			02:00-03:00	30	59.1%	31.8%	-	4.5%	-	-	-	-	-	-	-	-	-	-	-	-	4.5%	-	-	5%	
			03:00-04:00	20	56.3%	31.3%	-	6.3%	-	-	-	-	-	-	-	-	-	-	-	-	6.3%	-	-	6%	
			04:00-05:00	20	50.0%	35.7%	-	7.1%	-	-	-	-	-	-	-	-	-	-	-	-	7.1%	-	-	7%	
			05:00-06:00	20	53.3%	33.3%	-	6.7%	-	-	-	-	-	-	-	-	-	-	-	-	6.7%	-	-	7%	
			06:00-07:00	40	48.6%	34.3%	-	5.7%	2.9%	-	2.9%	-	-	-	-	-	-	-	-	-	5.7%	-	-	11%	
			07:00-08:00	90	45.7%	37.0%	-	6.2%	1.2%	1.2%	1.2%	-	-	-	-	-	-	-	-	-	6.2%	1.2%	-	11%	
			08:00-09:00	120	44.7%	37.7%	-	6.1%	1.8%	0.9%	1.8%	-	-	-	-	-	-	-	-	-	6.1%	0.9%	-	11%	
			09:00-10:00	200	62.8%	24.5%	-	3.1%	-	1.0%	1.5%	-	-	1.0%	-	-	-	-	-	1.0%	4.6%	0.5%	-	8%	
			10:00-11:00	200	61.7%	25.4%	-	3.1%	-	1.0%	1.6%	-	-	1.0%	-	-	-	-	-	1.0%	4.7%	0.5%	-	8%	
			11:00-12:00	180	59.8%	27.0%	-	3.4%	0.6%	1.1%	1.7%	-	-	0.6%	-	-	-	-	-	0.6%	4.6%	0.6%	-	9%	
			12:00-13:00	170	58.3%	28.0%	-	3.6%	0.6%	1.2%	1.8%	-	-	0.6%	-	-	-	-	-	0.6%	4.8%	0.6%	-	9%	
			13:00-14:00	150	56.0%	29.3%	-	4.0%	0.7%	0.7%	2.0%	-	-	0.7%	-	-	-	-	-	0.7%	5.3%	0.7%	-	9%	
			14:00-15:00	140	54.3%	31.4%	-	4.3%	0.7%	0.7%	1.4%	-	-	0.7%	-	-	-	-	-	0.7%	5.0%	0.7%	-	9%	
			15:00-16:00	120	51.7%	33.3%	-	5.0%	0.8%	0.8%	1.7%	-	-	-	-	-	-	-	-	-	5.8%	0.8%	-	9%	
			16:00-17:00	110	48.6%	34.9%	-	5.5%	1.8%	0.9%	1.8%	-	-	-	-	-	-	-	-	-	5.5%	0.9%	-	11%	
			17:00-18:00	110	45.1%	37.3%	-	5.9%	2.0%	1.0%	2.0%	-	-	-	-	-	-	-	-	-	5.9%	1.0%	-	12%	
			18:00-19:00	190	64.0%	23.7%	-	2.7%	-	1.1%	1.6%	-	-	1.1%	-	-	-	-	-	1.1%	4.3%	0.5%	-	8%	
			19:00-20:00	170	62.4%	24.2%	-	3.0%	-	1.2%	1.8%	-	-	1.2%	-	-	-	-	-	1.2%	4.2%	0.6%	-	9%	
20:00-21:00	140	63.3%	25.2%	-	2.9%	-	0.7%	1.4%	-	-	0.7%	-	-	-	-	-	0.7%	4.3%	0.7%	-	7%				
21:00-22:00	120	61.5%	25.6%	-	3.4%	-	0.9%	1.7%	-	-	0.9%	-	-	-	-	-	0.9%	4.3%	0.9%	-	9%				
22:00-23:00	100	60.4%	26.4%	-	3.3%	-	1.1%	1.1%	-	-	1.1%	-	-	-	-	-	1.1%	4.4%	1.1%	-	9%				
23:00-00:00	80	59.2%	26.8%	-	4.2%	-	1.4%	1.4%	-	-	1.4%	-	-	-	-	-	1.4%	4.2%	-	-	10%				
L31A	Rumsey Street	One-way	00:00-01:00	190	36.7%	26.6%	-	8.5%	1.1%	0.5%	1.1%	-	-	-	0.5%	-	0.5%	1.1%	19.1%	3.7%	0.5%	-	33%		
			01:00-02:00	140	35.9%	26.7%	-	9.2%	1.5%	0.8%	1.5%	-	-	-	0.8%	-	0.8%	0.8%	18.3%	3.8%	-	-	34%		
			02:00-03:00	100	35.5%	28.0%	-	9.7%	1.1%	1.1%	1.1%	-	-	-	-	-	1.1%	1.1%	18.3%	3.2%	-	-	33%		
			03:00-04:00	60	33.9%	28.8%	-	10.2%	1.7%	-	1.7%	-	-	-	-	-	1.7%	1.7%	16.9%	3.4%	-	-	34%		
			04:00-05:00	60	34.6%	28.8%	-	11.5%	1.9%	-	1.9%	-	-	-	-	-	-	-	17.3%	3.8%	-	-	33%		
			05:00-06:00	110	32.7%	28.7%	-	11.9%	2.0%	1.0%	1.0%	-	-	-	-	1.0%	-	1.0%	16.8%	3.0%	-	-	36%		
			06:00-07:00	280	32.1%	28.9%	-	12.3%	1.8%	0.7%	1.4%	-	-	-	0.7%	0.4%	1.1%	0.7%	16.2%	3.2%	0.4%	-	36%		
			07:00-08:00	550	31.4%	29.0%	0.2%	12.8%	2.0%	0.7%	1.5%	-	-	-	-	0.4%	0.2%	1.1%	0.7%	15.7%	3.3%	0.6%	-	36%	
			08:00-09:00	600	29.7%	29.9%	0.2%	14.4%	2.2%	0.8%	1.7%	-	-	-	0.7%	0.5%	1.2%	0.7%	14.5%	3.2%	0.5%	-	37%		
			09:00-10:00	480	41.6%	24.0%	-	4.2%	0.6%	0.2%	0.8%	-	-	0.4%	0.2%	-	0.4%	1.1%	22.1%	4.0%	0.2%	-	30%		
			10:00-11:00	490	39.5%	24.8%	-	5.6%	0.8%	0.4%	1.0%	-	-	0.4%	0.4%	0.2%	0.4%	1.0%	21.1%	3.9%	0.2%	-	32%		
			11:00-12:00	500	38.0%	25.7%	-	7.0%	1.2%	0.4%	1.0%	-	-	0.2%	0.4%	0.2%	0.6%	1.0%	20.1%	3.8%	0.4%	-	33%		
			12:00-13:00	530	36.7%	26.5%	-	8.3%	1.3%	0.6%	1.2%	-	-	0.2%	0.4%	0.2%	0.8%	1.0%	19.0%	3.6%	0.4%	-	33%		

Road Link No.	Road Name	Vehicle Class Description			Private Cars	Taxi	Light Goods Vehicles (<=2.5t)	Light Goods Vehicles (2.5-3.5t)	Light Goods Vehicles (3.5-5.5t)	Medium & Heavy Goods Vehicles (5.5-15t)	Medium & Heavy Goods Vehicles (15t-24t)	Public Light Buses	Private Light Buses (<=3.5t)	Private Light Buses (>3.5t)	Non-franchised Buses (<6.4t)	Non-franchise d Buses (6.4-15t)	Non-franchise d Buses (15-24t)	Single Deck Franchise d Buses	Double Deck Franchise d Buses	Motor Cycles	Medium & Heavy Goods Vehicles (>24t)	Nonfranchised Buses (>24t)	Heavy Vehicles					
		Dir.	Hour	Total (veh)																				PC	TAXI	LGV(3)	LGV(4)	LGV(6)
				13:00-14:00	550	35.2%	27.0%	0.2%	9.5%	1.5%	0.5%	1.3%	-	-	0.2%	0.5%	0.4%	0.7%	0.9%	18.2%	3.6%	0.4%	-	34%				
				14:00-15:00	550	33.9%	27.7%	0.2%	10.5%	1.7%	0.6%	1.3%	-	-	0.2%	0.6%	0.4%	0.9%	0.9%	17.3%	3.5%	0.4%	-	35%				
				15:00-16:00	540	32.8%	28.3%	0.2%	11.5%	1.9%	0.7%	1.5%	-	-	0.2%	0.6%	0.4%	0.9%	0.7%	16.6%	3.4%	0.4%	-	36%				
				16:00-17:00	540	31.9%	28.9%	0.2%	12.6%	1.9%	0.8%	1.5%	-	-	-	0.6%	0.4%	0.9%	0.8%	15.9%	3.4%	0.4%	-	36%				
				17:00-18:00	580	30.6%	29.4%	0.2%	13.5%	2.1%	0.9%	1.6%	-	-	-	0.7%	0.5%	1.0%	0.7%	15.2%	3.3%	0.5%	-	37%				
				18:00-19:00	430	42.9%	23.1%	-	2.6%	0.5%	0.2%	0.7%	-	-	0.5%	0.2%	-	0.2%	1.2%	23.3%	4.2%	0.2%	-	30%				
				19:00-20:00	630	41.6%	23.8%	-	3.7%	0.6%	0.3%	0.8%	-	-	0.5%	0.3%	-	0.3%	1.1%	22.5%	4.1%	0.3%	-	30%				
				20:00-21:00	540	40.4%	24.4%	-	4.7%	0.8%	0.4%	0.9%	-	-	0.4%	0.4%	-	0.4%	1.1%	21.6%	4.1%	0.4%	-	31%				
				21:00-22:00	470	39.4%	25.0%	-	5.8%	0.9%	0.4%	0.9%	-	-	0.4%	0.4%	0.2%	0.4%	1.1%	20.9%	3.9%	0.2%	-	32%				
				22:00-23:00	420	38.5%	25.6%	-	6.7%	1.0%	0.5%	1.0%	-	-	0.2%	0.5%	0.2%	0.5%	1.0%	20.3%	3.8%	0.2%	-	32%				
				23:00-00:00	330	37.5%	26.0%	-	7.4%	1.2%	0.6%	1.2%	-	-	0.3%	0.3%	0.3%	0.6%	0.9%	19.5%	3.7%	0.3%	-	33%				
				L31B	Rumsey Street	One-way	00:00-01:00	60	46.4%	23.2%	-	17.9%	1.8%	1.8%	1.8%	-	-	-	-	-	-	-	-	7.1%	-	-	23%	
							01:00-02:00	40	43.6%	23.1%	-	20.5%	2.6%	-	2.6%	-	-	-	-	-	-	-	-	-	7.7%	-	-	26%
							02:00-03:00	40	42.4%	24.2%	-	21.2%	3.0%	-	3.0%	-	-	-	-	-	-	-	-	-	6.1%	-	-	27%
03:00-04:00	30	38.5%	23.1%				-	23.1%	3.8%	-	3.8%	-	-	-	-	-	-	-	-	-	-	7.7%	-	-	31%			
04:00-05:00	30	39.1%	26.1%				-	21.7%	4.3%	-	4.3%	-	-	-	-	-	-	-	-	-	-	4.3%	-	-	30%			
05:00-06:00	30	35.7%	25.0%				-	25.0%	3.6%	-	3.6%	-	-	-	-	-	-	-	-	-	-	7.1%	-	-	32%			
06:00-07:00	70	33.8%	25.0%				-	26.5%	2.9%	1.5%	2.9%	-	-	-	-	-	-	-	-	-	-	5.9%	1.5%	-	35%			
07:00-08:00	180	32.2%	26.3%				0.6%	26.9%	2.9%	1.8%	2.9%	-	-	-	-	-	-	-	-	-	-	5.8%	0.6%	-	36%			
08:00-09:00	250	31.7%	26.5%				0.4%	27.7%	2.8%	1.6%	2.8%	-	-	-	-	-	-	-	-	-	-	5.6%	0.8%	-	36%			
09:00-10:00	160	63.2%	18.1%				-	8.4%	1.9%	-	0.6%	-	-	-	-	-	-	-	-	-	-	7.7%	-	-	11%			
10:00-11:00	180	57.2%	19.7%				-	12.1%	1.7%	0.6%	1.2%	-	-	-	-	-	-	-	-	-	-	7.5%	-	-	16%			
11:00-12:00	180	52.0%	20.9%				-	15.3%	2.3%	0.6%	1.1%	-	-	-	-	-	-	-	-	-	-	7.3%	0.6%	-	20%			
12:00-13:00	200	47.9%	22.2%				-	18.0%	2.1%	1.0%	1.5%	-	-	-	-	-	-	-	-	-	-	6.7%	0.5%	-	23%			
13:00-14:00	200	43.4%	23.0%				0.5%	20.4%	2.6%	1.0%	2.0%	-	-	-	-	-	-	-	-	-	-	6.6%	0.5%	-	27%			
14:00-15:00	210	40.3%	24.3%				0.5%	22.3%	2.4%	1.5%	1.9%	-	-	-	-	-	-	-	-	-	-	6.3%	0.5%	-	29%			
15:00-16:00	210	37.1%	25.2%				0.5%	24.3%	2.5%	1.5%	2.5%	-	-	-	-	-	-	-	-	-	-	5.9%	0.5%	-	32%			
16:00-17:00	210	34.1%	26.0%				0.5%	26.0%	2.9%	1.4%	2.4%	-	-	-	-	-	-	-	-	-	-	5.8%	1.0%	-	34%			
17:00-18:00	230	32.0%	26.6%				0.5%	27.5%	2.7%	1.8%	2.7%	-	-	-	-	-	-	-	-	-	-	5.4%	0.9%	-	36%			
18:00-19:00	130	69.2%	16.2%				-	4.6%	1.5%	-	-	-	-	-	-	-	-	-	-	-	-	8.5%	-	-	6%			
19:00-20:00	130	65.3%	17.7%				-	7.3%	1.6%	-	-	-	-	-	-	-	-	-	-	-	-	8.1%	-	-	9%			
20:00-21:00	120	60.7%	18.8%				-	10.3%	1.7%	-	0.9%	-	-	-	-	-	-	-	-	-	-	7.7%	-	-	13%			
21:00-22:00	110	56.6%	19.8%				-	12.3%	1.9%	0.9%	0.9%	-	-	-	-	-	-	-	-	-	-	7.5%	-	-	16%			
22:00-23:00	100	52.7%	20.9%				-	14.3%	2.2%	1.1%	1.1%	-	-	-	-	-	-	-	-	-	-	7.7%	-	-	19%			
23:00-00:00	80	50.7%	21.3%	-	16.0%	2.7%	1.3%	1.3%	-	-	-	-	-	-	-	-	-	-	6.7%	-	-	21%						
L32A	Man Wa Lane	One-way	00:00-01:00	20	85.0%	10.0%	-	-	-	-	-	-	-	-	-	-	-	-	-	5.0%	-	-	-					
			01:00-02:00	20	91.7%	8.3%	-	-	-	-	-	-	-	-	-	-	-	-	-	-	-	-	-	-				
			02:00-03:00	10	87.5%	12.5%	-	-	-	-	-	-	-	-	-	-	-	-	-	-	-	-	-	-	-			
			03:00-04:00	10	80.0%	20.0%	-	-	-	-	-	-	-	-	-	-	-	-	-	-	-	-	-	-	-			
			04:00-05:00	10	100.0%	-	-	-	-	-	-	-	-	-	-	-	-	-	-	-	-	-	-	-	-			
			05:00-06:00	10	85.7%	14.3%	-	-	-	-	-	-	-	-	-	-	-	-	-	-	-	-	-	-	-			
			06:00-07:00	20	82.4%	11.8%	-	5.9%	-	-	-	-	-	-	-	-	-	-	-	-	-	-	-	-	-			
			07:00-08:00	40	77.4%	12.9%	-	6.5%	-	-	-	-	-	-	-	-	-	-	-	-	-	3.2%	-	-	6%			
			08:00-09:00	30	70.8%	16.7%	-	12.5%	-	-	-	-	-	-	-	-	-	-	-	-	-	-	-	-	13%			
			09:00-10:00	80	85.1%	8.1%	-	-	-	-	-	-	-	-	2.7%	-	-	-	-	-	-	4.1%	-	-	3%			
			10:00-11:00	70	82.6%	8.7%	-	1.4%	-	-	-	-	-	-	2.9%	-	-	-	-	-	-	4.3%	-	-	4%			
			11:00-12:00	70	83.9%	9.7%	-	1.6%	-	-	-	-	-	-	1.6%	-	-	-	-	-	-	3.2%	-	-	3%			
			12:00-13:00	60	83.9%	8.9%	-	1.8%	-	-	-	-	-	-	1.8%	-	-	-	-	-	-	3.6%	-	-	4%			
			13:00-14:00	60	81.1%	9.4%	-	3.8%	-	-	-	-	-	-	1.9%	-	-	-	-	-	-	3.8%	-	-	6%			
			14:00-15:00	50	80.0%	11.1%	-	4.4%	-	-	-	-	-	-	2.2%	-	-	-	-	-	-	2.2%	-	-	7%			
			15:00-16:00	40	76.9%	12.8%	-	5.1%	-	-	-	-	-	-	2.6%	-	-	-	-	-	-	2.6%	-	-	8%			
			16:00-17:00	40	78.1%	12.5%	-	6.3%	-	-	-	-	-	-	-	-	-	-	-	-	-	3.1%	-	-	6%			
			17:00-18:00	30	75.9%	13.8%	-	10.3%	-	-	-	-	-	-	-	-	-	-	-	-	-	-	-	-	10%			
			18:00-19:00	80	85.1%	8.1%	-	-	-	-	-	-	-	-	2.7%	-	-	-	-	-	-	4.1%	-	-	3%			
			19:00-20:00	110	85.1%	7.9%	-	-	-	-	-	-	-	-	3.0%	-	-	-	-	-	-	4.0%	-	-	3%			
			20:00-21:00	80	84.8%	8.9%	-	-	-	-	-	-	-	-	2.5%	-	-	-	-	-	-	3.8%	-	-	3%			
			21:00-22:00	70	83.1%	9.2%	-	1.5%	-	-	-	-	-	-	3.1%	-	-	-	-	-	-	3.1%	-	-	5%			
			22:00-23:00	60	83.3%	9.3%	-	1.9%	-	-	-	-	-	-	1.9%	-	-	-	-	-	-	3.7%	-	-	4%			
23:00-00:00	40	82.1%	10.3%	-	2.6%	-	-	-	-	-	-	2.6%	-	-	-	-	-	-	2.6%	-	-	5%						
				00:00-01:00	70	64.2%	10.4%	-	3.0%	1.5%	1.5%	3.0%	-	-	-	-	-	-	-	-	16.4%	-	-	9%				
				01:00-02:00	50	64.4%	11.1%	-	2.2%	2.2%	2.2%	2.2%	-	-	-	-	-	-	-	-	-	15.6%	-	-	9%			
				02:00-03:00	40	63.6%	12.1%	-	3.0%	-	3.0%	3.0%	-	-	-	-	-	-	-	-	-	15.2%	-	-	9%			
				03:00-04:00	20	65.0%	10.0%	-	5.0%	-	-	5.0%	-	-	-	-	-	-	-	-	-	15.0%	-	-	10%			

Road Link No.	Road Name	Vehicle Class Description			Private Cars	Taxi	Light Goods Vehicles (<=2.5t)	Light Goods Vehicles (2.5-3.5t)	Light Goods Vehicles (3.5-5.5t)	Medium & Heavy Goods Vehicles (5.5-15t)	Medium & Heavy Goods Vehicles (15t-24t)	Public Light Buses	Private Light Buses (<=3.5t)	Private Light Buses (>3.5t)	Non-franchised Buses (<6.4t)	Non-franchise d Buses (6.4-15t)	Non-franchise d Buses (15-24t)	Single Deck Franchise d Buses	Double Deck Franchise d Buses	Motor Cycles	Medium & Heavy Goods Vehicles (>24t)	Nonfranchised Buses (>24t)	Heavy Vehicles	
		Dir.	Hour	Total (veh)																				PC
L33A	Hillier Street	One-way	04:00-05:00	20	61.1%	11.1%	-	5.6%	-	-	5.6%	-	-	-	-	-	-	-	-	16.7%	-	-	11%	
			05:00-06:00	40	61.8%	11.8%	-	2.9%	2.9%	2.9%	2.9%	2.9%	-	-	-	-	-	-	-	-	14.7%	-	-	12%
			06:00-07:00	90	63.3%	13.3%	-	3.3%	2.2%	1.1%	3.3%	3.3%	-	-	-	-	-	-	-	-	13.3%	-	-	10%
			07:00-08:00	180	63.0%	13.3%	-	2.9%	2.3%	1.7%	3.5%	3.5%	-	-	-	-	-	-	-	-	12.7%	0.6%	-	11%
			08:00-09:00	190	62.8%	14.2%	-	3.3%	2.7%	1.6%	3.3%	3.3%	-	-	-	-	-	-	-	-	11.5%	0.5%	-	11%
			09:00-10:00	190	63.8%	9.0%	-	2.1%	0.5%	1.6%	2.7%	2.7%	-	-	-	-	-	-	-	-	19.7%	0.5%	-	7%
			10:00-11:00	190	63.4%	9.7%	-	2.7%	0.5%	1.6%	2.7%	2.7%	-	-	-	-	-	-	-	-	18.8%	0.5%	-	8%
			11:00-12:00	190	63.1%	10.2%	-	2.7%	1.1%	1.6%	3.2%	3.2%	-	-	-	-	-	-	-	-	17.6%	0.5%	-	9%
			12:00-13:00	190	63.3%	10.6%	-	2.7%	1.1%	1.6%	3.2%	3.2%	-	-	-	-	-	-	-	-	17.0%	0.5%	-	9%
			13:00-14:00	200	63.0%	11.5%	-	2.6%	1.6%	1.6%	3.1%	3.1%	-	-	-	-	-	-	-	-	16.1%	0.5%	-	9%
			14:00-15:00	190	63.0%	12.0%	-	2.7%	1.6%	1.6%	3.3%	3.3%	-	-	-	-	-	-	-	-	15.2%	0.5%	-	10%
			15:00-16:00	180	63.3%	12.4%	-	2.8%	1.7%	1.7%	3.4%	3.4%	-	-	-	-	-	-	-	-	14.1%	0.6%	-	10%
			16:00-17:00	180	62.4%	13.3%	-	2.9%	2.3%	1.7%	3.5%	3.5%	-	-	-	-	-	-	-	-	13.3%	0.6%	-	11%
			17:00-18:00	190	63.0%	13.8%	-	3.3%	2.2%	1.7%	3.3%	3.3%	-	-	-	-	-	-	-	-	12.2%	0.6%	-	11%
			18:00-19:00	180	63.4%	8.6%	-	2.3%	-	1.7%	2.9%	2.9%	-	-	-	-	-	-	-	-	20.6%	0.6%	-	7%
			19:00-20:00	260	63.6%	9.1%	-	2.4%	0.4%	1.6%	2.8%	2.8%	-	-	-	-	-	-	-	-	19.8%	0.4%	-	8%
			20:00-21:00	210	63.2%	9.6%	-	2.4%	0.5%	1.9%	2.9%	2.9%	-	-	-	-	-	-	-	-	19.1%	0.5%	-	8%
			21:00-22:00	180	63.8%	9.6%	-	2.3%	0.6%	1.7%	2.8%	2.8%	-	-	-	-	-	-	-	-	18.6%	0.6%	-	8%
			22:00-23:00	160	63.3%	10.1%	-	2.5%	0.6%	1.9%	3.2%	3.2%	-	-	-	-	-	-	-	-	17.7%	0.6%	-	9%
			23:00-00:00	120	63.0%	10.1%	-	2.5%	0.8%	1.7%	3.4%	3.4%	-	-	-	-	-	-	-	-	17.6%	0.8%	-	9%
L33B	Hillier Street	One-way	00:00-01:00	70	64.2%	10.4%	-	3.0%	1.5%	3.0%	-	-	-	-	-	-	-	-	-	16.4%	-	-	9%	
			01:00-02:00	50	64.4%	11.1%	-	2.2%	2.2%	2.2%	2.2%	2.2%	-	-	-	-	-	-	-	15.6%	-	-	9%	
			02:00-03:00	40	63.6%	12.1%	-	3.0%	-	3.0%	3.0%	3.0%	-	-	-	-	-	-	-	15.2%	-	-	9%	
			03:00-04:00	20	65.0%	10.0%	-	5.0%	-	-	5.0%	5.0%	-	-	-	-	-	-	-	-	15.0%	-	-	10%
			04:00-05:00	20	61.1%	11.1%	-	5.6%	-	-	5.6%	5.6%	-	-	-	-	-	-	-	-	16.7%	-	-	11%
			05:00-06:00	40	61.8%	11.8%	-	2.9%	2.9%	2.9%	2.9%	2.9%	-	-	-	-	-	-	-	-	14.7%	-	-	12%
			06:00-07:00	90	63.3%	13.3%	-	3.3%	2.2%	1.1%	3.3%	3.3%	-	-	-	-	-	-	-	-	13.3%	-	-	10%
			07:00-08:00	180	63.0%	13.3%	-	2.9%	2.3%	1.7%	3.5%	3.5%	-	-	-	-	-	-	-	-	12.7%	0.6%	-	11%
			08:00-09:00	190	62.8%	14.2%	-	3.3%	2.7%	1.6%	3.3%	3.3%	-	-	-	-	-	-	-	-	11.5%	0.5%	-	11%
			09:00-10:00	190	63.8%	9.0%	-	2.1%	0.5%	1.6%	2.7%	2.7%	-	-	-	-	-	-	-	-	19.7%	0.5%	-	7%
			10:00-11:00	190	63.4%	9.7%	-	2.7%	0.5%	1.6%	2.7%	2.7%	-	-	-	-	-	-	-	-	18.8%	0.5%	-	8%
			11:00-12:00	190	63.1%	10.2%	-	2.7%	1.1%	1.6%	3.2%	3.2%	-	-	-	-	-	-	-	-	17.6%	0.5%	-	9%
			12:00-13:00	190	63.3%	10.6%	-	2.7%	1.1%	1.6%	3.2%	3.2%	-	-	-	-	-	-	-	-	17.0%	0.5%	-	9%
			13:00-14:00	200	63.0%	11.5%	-	2.6%	1.6%	1.6%	3.1%	3.1%	-	-	-	-	-	-	-	-	16.1%	0.5%	-	9%
			14:00-15:00	190	63.0%	12.0%	-	2.7%	1.6%	1.6%	3.3%	3.3%	-	-	-	-	-	-	-	-	15.2%	0.5%	-	10%
			15:00-16:00	180	63.3%	12.4%	-	2.8%	1.7%	1.7%	3.4%	3.4%	-	-	-	-	-	-	-	-	14.1%	0.6%	-	10%
			16:00-17:00	180	62.4%	13.3%	-	2.9%	2.3%	1.7%	3.5%	3.5%	-	-	-	-	-	-	-	-	13.3%	0.6%	-	11%
			17:00-18:00	190	63.0%	13.8%	-	3.3%	2.2%	1.7%	3.3%	3.3%	-	-	-	-	-	-	-	-	12.2%	0.6%	-	11%
			18:00-19:00	180	63.4%	8.6%	-	2.3%	-	1.7%	2.9%	2.9%	-	-	-	-	-	-	-	-	20.6%	0.6%	-	7%
			19:00-20:00	260	63.6%	9.1%	-	2.4%	0.4%	1.6%	2.8%	2.8%	-	-	-	-	-	-	-	-	19.8%	0.4%	-	8%
20:00-21:00	210	63.2%	9.6%	-	2.4%	0.5%	1.9%	2.9%	2.9%	-	-	-	-	-	-	-	-	19.1%	0.5%	-	8%			
21:00-22:00	180	63.8%	9.6%	-	2.3%	0.6%	1.7%	2.8%	2.8%	-	-	-	-	-	-	-	-	18.6%	0.6%	-	8%			
22:00-23:00	160	63.3%	10.1%	-	2.5%	0.6%	1.9%	3.2%	3.2%	-	-	-	-	-	-	-	-	17.7%	0.6%	-	9%			
23:00-00:00	120	63.0%	10.1%	-	2.5%	0.8%	1.7%	3.4%	3.4%	-	-	-	-	-	-	-	-	17.6%	0.8%	-	9%			
L33C	Hillier Street	One-way	00:00-01:00	360	55.3%	25.6%	-	6.3%	2.8%	0.6%	1.1%	-	-	0.3%	-	-	-	0.3%	3.1%	4.3%	0.3%	-	15%	
			01:00-02:00	240	54.7%	26.1%	-	6.4%	3.0%	0.9%	1.3%	-	-	0.4%	-	-	-	-	3.0%	3.8%	0.4%	-	15%	
			02:00-03:00	170	53.9%	27.3%	-	6.7%	3.0%	0.6%	1.2%	-	-	0.6%	-	-	-	-	3.0%	3.6%	-	-	15%	
			03:00-04:00	110	53.5%	27.7%	-	6.9%	3.0%	1.0%	1.0%	-	-	-	-	-	-	-	3.0%	4.0%	-	-	15%	
			04:00-05:00	90	53.5%	27.9%	-	7.0%	3.5%	1.2%	1.2%	-	-	-	-	-	-	-	2.3%	3.5%	-	-	15%	
			05:00-06:00	160	52.2%	28.7%	-	7.0%	3.8%	0.6%	1.3%	-	-	0.6%	-	-	-	-	2.5%	3.2%	-	-	16%	
			06:00-07:00	430	50.9%	29.0%	-	7.5%	3.7%	0.7%	1.4%	-	-	0.5%	-	-	-	0.2%	2.6%	3.3%	0.2%	-	17%	
			07:00-08:00	810	50.2%	29.5%	0.1%	7.5%	4.0%	0.7%	1.5%	-	-	0.4%	-	-	-	0.1%	2.5%	3.1%	0.4%	-	17%	
			08:00-09:00	830	47.8%	31.3%	0.1%	8.2%	4.5%	0.8%	1.6%	-	-	0.5%	-	-	0.1%	2.2%	2.5%	0.4%	-	18%		
			09:00-10:00	1040	58.9%	23.2%	0.1%	5.2%	1.9%	0.6%	1.0%	-	-	0.2%	0.1%	-	0.1%	0.2%	3.5%	4.8%	0.2%	-	13%	
			10:00-11:00	1000	57.5%	24.1%	0.1%	5.6%	2.2%	0.6%	1.0%	-	-	0.3%	0.1%	-	0.1%	0.2%	3.3%	4.7%	0.2%	-	14%	
			11:00-12:00	980	56.5%	24.8%	0.1%	5.9%	2.5%	0.6%	1.1%	-	-	0.3%	0.1%	-	0.1%	0.2%	3.2%	4.4%	0.2%	-	14%	
			12:00-13:00	970	55.3%	25.6%	0.1%	6.2%	2.7%	0.6%	1.1%	-	-	0.3%	0.1%	-	0.1%	0.2%	3.1%	4.2%	0.3%	-	15%	
			13:00-14:00	970	54.1%	26.5%	0.1%	6.5%	3.0%	0.6%	1.2%	-	-	0.3%	0.1%	-	0.1%	0.2%	2.9%	3.9%	0.3%	-	15%	
			14:00-15:00	910	53.1%	27.4%	0.1%	6.9%	3.3%	0.7%	1.3%	-	-	0.3%	-	-	-	0.1%	2.8%	3.7%	0.3%	-	16%	
			15:00-16:00	860	51.8%	28.4%	0.1%	7.2%	3.5%	0.7%	1.4%	-	-	0.4%	-	-	-	0.1%	2.7%	3.4%	0.4%	-	16%	
			16:00-17:00	810	50.5%	29.4%	0.1%	7.5%	3.8%	0.7%	1.5%	-	-	0.4%	-	-	-	0.1%	2.5%	3.1%	0.4%	-	17%	
			17:00-18:00	840	49.0%	30.2%	0.1%	7.9%	4.2%	0.8%	1.6%	-	-	0.5%	-	-	-	0.1%	2.4%	2.9%	0.4%	-	18%	
			18:00-19:00	980	59.6%	22.6%	0.1%	5.0%	1.7%	0.5%	0.9%	-	-	0.2%	0.1%	-	0.1%	0.2%	3.6%	5.1%	0.2%	-	13%	

Road Link No.	Road Name	Vehicle Class Description			Private Cars	Taxi	Light Goods Vehicles (<=2.5t)	Light Goods Vehicles (2.5-3.5t)	Light Goods Vehicles (3.5-5.5t)	Medium & Heavy Goods Vehicles (5.5-15t)	Medium & Heavy Goods Vehicles (15t-24t)	Public Light Buses	Private Light Buses (<=3.5t)	Private Light Buses (>3.5t)	Non-franchised Buses (<6.4t)	Non-franchise d Buses (6.4-15t)	Non-franchise d Buses (15-24t)	Single Deck Franchise d Buses	Double Deck Franchise d Buses	Motor Cycles	Medium & Heavy Goods Vehicles (>24t)	Nonfranchised Buses (>24t)	Heavy Vehicles		
		Dir.	Hour	Total (veh)																				PC	TAXI
			19:00-20:00	1390	58.9%	23.1%	0.1%	5.3%	1.9%	0.5%	0.9%	-	-	0.2%	0.1%	-	0.1%	0.2%	3.5%	5.0%	0.2%	-	13%		
			20:00-21:00	1130	58.2%	23.6%	0.1%	5.4%	2.0%	0.5%	1.0%	-	-	0.3%	0.1%	-	0.1%	0.2%	3.5%	4.8%	0.3%	-	13%		
			21:00-22:00	960	57.6%	24.2%	0.1%	5.6%	2.2%	0.5%	1.1%	-	-	0.2%	0.1%	-	0.1%	0.2%	3.4%	4.6%	0.2%	-	14%		
			22:00-23:00	840	56.7%	24.7%	0.1%	5.8%	2.4%	0.6%	1.1%	-	-	0.2%	0.1%	-	0.1%	0.2%	3.2%	4.5%	0.2%	-	14%		
			23:00-00:00	620	55.9%	25.1%	0.2%	6.0%	2.6%	0.6%	1.1%	-	-	0.3%	-	-	-	0.2%	3.2%	4.4%	0.3%	-	15%		
L34A	Mercer Street	One-way	00:00-01:00	40	61.3%	9.7%	-	9.7%	3.2%	-	-	-	-	-	-	-	-	-	-	16.1%	-	-	13%		
			01:00-02:00	30	61.9%	9.5%	-	9.5%	4.8%	-	-	-	-	-	-	-	-	-	-	-	14.3%	-	-	14%	
			02:00-03:00	20	61.1%	11.1%	-	11.1%	5.6%	-	-	-	-	-	-	-	-	-	-	-	11.1%	-	-	17%	
			03:00-04:00	20	72.7%	9.1%	-	9.1%	-	-	-	-	-	-	-	-	-	-	-	-	-	9.1%	-	-	9%
			04:00-05:00	10	70.0%	10.0%	-	10.0%	-	-	-	-	-	-	-	-	-	-	-	-	-	10.0%	-	-	10%
			05:00-06:00	20	66.7%	8.3%	-	16.7%	-	-	-	-	-	-	-	-	-	-	-	-	-	8.3%	-	-	17%
			06:00-07:00	30	69.0%	6.9%	-	13.8%	3.4%	-	-	-	-	-	-	-	-	-	-	-	-	6.9%	-	-	17%
			07:00-08:00	80	67.1%	7.9%	-	14.5%	3.9%	1.3%	1.3%	-	-	-	-	-	-	-	-	-	-	3.9%	-	-	21%
			08:00-09:00	110	68.5%	7.4%	-	14.8%	3.7%	0.9%	0.9%	-	-	-	-	-	-	-	-	-	-	3.7%	-	-	20%
			09:00-10:00	110	57.0%	12.1%	-	5.6%	2.8%	-	-	-	-	-	-	-	-	-	-	-	-	22.4%	-	-	8%
			10:00-11:00	120	58.4%	11.5%	-	6.2%	3.5%	-	-	-	-	-	-	-	-	-	-	-	-	20.4%	-	-	10%
			11:00-12:00	110	60.4%	10.4%	-	7.5%	3.8%	-	-	-	-	-	-	-	-	-	-	-	-	17.9%	-	-	11%
			12:00-13:00	110	61.5%	10.1%	-	9.2%	3.7%	-	-	-	-	-	-	-	-	-	-	-	-	15.6%	-	-	13%
			13:00-14:00	110	61.9%	9.5%	-	9.5%	3.8%	1.0%	1.0%	-	-	-	-	-	-	-	-	-	-	13.3%	-	-	15%
			14:00-15:00	110	63.8%	8.6%	-	11.4%	3.8%	1.0%	1.0%	-	-	-	-	-	-	-	-	-	-	10.5%	-	-	17%
			15:00-16:00	100	66.0%	8.2%	-	12.4%	3.1%	1.0%	1.0%	-	-	-	-	-	-	-	-	-	-	8.2%	-	-	18%
			16:00-17:00	100	66.7%	8.3%	-	13.5%	3.1%	1.0%	1.0%	-	-	-	-	-	-	-	-	-	-	6.3%	-	-	19%
			17:00-18:00	100	68.0%	7.2%	-	14.4%	4.1%	1.0%	1.0%	-	-	-	-	-	-	-	-	-	-	4.1%	-	-	21%
			18:00-19:00	100	55.7%	12.4%	-	4.1%	3.1%	-	-	-	-	-	-	-	-	-	-	-	-	24.7%	-	-	7%
			19:00-20:00	90	56.8%	12.5%	-	4.5%	3.4%	-	-	-	-	-	-	-	-	-	-	-	-	22.7%	-	-	8%
20:00-21:00	80	57.5%	11.3%	-	6.3%	3.8%	-	-	-	-	-	-	-	-	-	-	-	-	21.3%	-	-	10%			
21:00-22:00	70	58.8%	11.8%	-	5.9%	2.9%	-	-	-	-	-	-	-	-	-	-	-	-	20.6%	-	-	9%			
22:00-23:00	60	60.0%	10.9%	-	7.3%	3.6%	-	-	-	-	-	-	-	-	-	-	-	-	18.2%	-	-	11%			
23:00-00:00	50	60.0%	11.1%	-	8.9%	2.2%	-	-	-	-	-	-	-	-	-	-	-	-	17.8%	-	-	11%			
L35A	Hillier Street	One-way	00:00-01:00	20	64.7%	5.9%	-	5.9%	-	-	-	-	-	-	-	-	-	-	-	23.5%	-	-	6%		
			01:00-02:00	20	61.5%	7.7%	-	7.7%	-	-	-	-	-	-	-	-	-	-	-	-	23.1%	-	-	8%	
			02:00-03:00	10	60.0%	10.0%	-	10.0%	-	-	-	-	-	-	-	-	-	-	-	-	20.0%	-	-	10%	
			03:00-04:00	10	62.5%	-	-	12.5%	-	-	-	-	-	-	-	-	-	-	-	-	-	25.0%	-	-	13%
			04:00-05:00	10	66.7%	-	-	16.7%	-	-	-	-	-	-	-	-	-	-	-	-	-	16.7%	-	-	17%
			05:00-06:00	10	71.4%	-	-	14.3%	-	-	-	-	-	-	-	-	-	-	-	-	-	14.3%	-	-	14%
			06:00-07:00	20	61.1%	5.6%	-	11.1%	-	-	5.6%	-	-	-	-	-	-	-	-	-	-	16.7%	-	-	17%
			07:00-08:00	50	60.0%	4.4%	-	11.1%	-	2.2%	4.4%	-	-	-	-	-	-	-	-	-	-	15.6%	2.2%	-	20%
			08:00-09:00	70	60.9%	4.7%	-	10.9%	-	1.6%	4.7%	-	-	-	-	-	-	-	-	-	-	15.6%	1.6%	-	19%
			09:00-10:00	70	58.5%	7.7%	-	6.2%	-	-	-	-	-	-	-	-	-	-	-	-	-	27.7%	-	-	6%
			10:00-11:00	70	58.8%	7.4%	-	5.9%	-	-	1.5%	-	-	-	-	-	-	-	-	-	-	26.5%	-	-	7%
			11:00-12:00	70	58.5%	7.7%	-	7.7%	-	-	1.5%	-	-	-	-	-	-	-	-	-	-	24.6%	-	-	9%
			12:00-13:00	70	60.0%	7.7%	-	7.7%	-	-	1.5%	-	-	-	-	-	-	-	-	-	-	23.1%	-	-	9%
			13:00-14:00	70	57.8%	6.3%	-	7.8%	-	1.6%	3.1%	-	-	-	-	-	-	-	-	-	-	21.9%	1.6%	-	14%
			14:00-15:00	70	57.8%	6.3%	-	9.4%	-	1.6%	3.1%	-	-	-	-	-	-	-	-	-	-	20.3%	1.6%	-	16%
			15:00-16:00	60	59.3%	5.1%	-	10.2%	-	1.7%	3.4%	-	-	-	-	-	-	-	-	-	-	18.6%	1.7%	-	17%
			16:00-17:00	60	59.6%	5.3%	-	10.5%	-	1.8%	3.5%	-	-	-	-	-	-	-	-	-	-	17.5%	1.8%	-	18%
			17:00-18:00	60	60.3%	5.2%	-	10.3%	-	1.7%	5.2%	-	-	-	-	-	-	-	-	-	-	15.5%	1.7%	-	19%
			18:00-19:00	60	57.6%	8.5%	-	5.1%	-	-	-	-	-	-	-	-	-	-	-	-	-	28.8%	-	-	5%
			19:00-20:00	60	58.5%	7.5%	-	5.7%	-	-	-	-	-	-	-	-	-	-	-	-	-	28.3%	-	-	6%
20:00-21:00	50	58.3%	8.3%	-	6.3%	-	-	-	-	-	-	-	-	-	-	-	-	-	27.1%	-	-	6%			
21:00-22:00	50	58.5%	7.3%	-	7.3%	-	-	-	-	-	-	-	-	-	-	-	-	-	26.8%	-	-	7%			
22:00-23:00	40	61.3%	6.5%	-	6.5%	-	-	-	-	-	-	-	-	-	-	-	-	-	25.8%	-	-	6%			
23:00-00:00	30	61.5%	7.7%	-	7.7%	-	-	-	-	-	-	-	-	-	-	-	-	-	23.1%	-	-	8%			
			00:00-01:00	40	63.9%	5.6%	-	8.3%	-	-	-	-	-	-	-	-	-	-	-	-	22.2%	-	-	8%	
			01:00-02:00	30	65.2%	4.3%	-	8.7%	-	-	-	-	-	-	-	-	-	-	-	-	21.7%	-	-	9%	
			02:00-03:00	20	63.2%	5.3%	-	10.5%	-	-	-	-	-	-	-	-	-	-	-	-	21.1%	-	-	11%	
			03:00-04:00	20	64.3%	7.1%	-	7.1%	-	-	-	-	-	-	-	-	-	-	-	-	-	21.4%	-	-	7%
			04:00-05:00	20	66.7%	8.3%	-	8.3%	-	-	-	-	-	-	-	-	-	-	-	-	-	16.7%	-	-	8%
			05:00-06:00	20	60.0%	6.7%	-	13.3%	-	-	-	-	-	-	-	-	-	-	-	-	-	20.0%	-	-	13%
			06:00-07:00	40	61.1%	5.6%	-	11.1%	2.8%	-	2.8%	-	-	-	-	-	-	-	-	-	-	16.7%	-	-	17%
			07:00-08:00	90	61.8%	4.5%	-	12.4%	2.2%	1.1%	2.2%	-	-	-	-	-	-	-	-	-	-	14.6%	1.1%	-	19%
			08:00-09:00	130	62.5%	3.9%	-	12.5%	2.3%	0.8%	2.3%	-	-	-	-	-	-	-	-	-	-	14.8%	0.8%	-	19%
			09:00-10:00	130	60.8%	7.2%	-	4.8%	-	-	-	-	-	-	-	-	-	-	-	-	-	27.2%	-	-	5%

Road Link No.	Road Name	Vehicle Class Description			Private Cars	Taxi	Light Goods Vehicles (<=2.5t)	Light Goods Vehicles (2.5-3.5t)	Light Goods Vehicles (3.5-5.5t)	Medium & Heavy Goods Vehicles (5.5-15t)	Medium & Heavy Goods Vehicles (15t-24t)	Public Light Buses	Private Light Buses (<=3.5t)	Private Light Buses (>3.5t)	Non-franchised Buses (<6.4t)	Non-franchise d Buses (6.4-15t)	Non-franchise d Buses (15-24t)	Single Deck Franchise d Buses	Double Deck Franchise d Buses	Motor Cycles	Medium & Heavy Goods Vehicles (>24t)	Nonfranchised Buses (>24t)	Heavy Vehicles		
		Dir.	Hour	Total (veh)																				PC	TAXI
L35B	Hillier Street	One-way	10:00-11:00	140	60.6%	6.8%	-	5.3%	0.8%	-	0.8%	-	-	-	-	-	-	-	-	25.8%	-	-	7%		
			11:00-12:00	130	60.8%	6.4%	-	6.4%	0.8%	-	0.8%	-	-	-	-	-	-	-	-	-	24.8%	-	-	8%	
			12:00-13:00	130	61.7%	6.3%	-	7.8%	0.8%	-	0.8%	-	-	-	-	-	-	-	-	-	22.7%	-	-	9%	
			13:00-14:00	130	60.5%	5.6%	-	8.1%	1.6%	0.8%	1.6%	-	-	-	-	-	-	-	-	-	21.0%	0.8%	-	13%	
			14:00-15:00	130	61.3%	4.8%	-	9.7%	1.6%	0.8%	1.6%	-	-	-	-	-	-	-	-	-	19.4%	0.8%	-	15%	
			15:00-16:00	120	61.2%	5.2%	-	10.3%	1.7%	0.9%	1.7%	-	-	-	-	-	-	-	-	-	18.1%	0.9%	-	16%	
			16:00-17:00	120	62.5%	4.5%	-	11.6%	1.8%	0.9%	1.8%	-	-	-	-	-	-	-	-	-	16.1%	0.9%	-	17%	
			17:00-18:00	120	62.3%	3.5%	-	12.3%	2.6%	0.9%	2.6%	-	-	-	-	-	-	-	-	-	14.9%	0.9%	-	19%	
			18:00-19:00	120	59.6%	7.9%	-	3.5%	-	-	-	-	-	-	-	-	-	-	-	-	-	28.9%	-	-	4%
			19:00-20:00	110	60.2%	7.8%	-	3.9%	-	-	-	-	-	-	-	-	-	-	-	-	-	28.2%	-	-	4%
			20:00-21:00	100	60.2%	7.5%	-	5.4%	-	-	-	-	-	-	-	-	-	-	-	-	-	26.9%	-	-	5%
			21:00-22:00	80	60.8%	7.6%	-	5.1%	-	-	-	-	-	-	-	-	-	-	-	-	-	26.6%	-	-	5%
			22:00-23:00	70	61.9%	6.3%	-	6.3%	-	-	-	-	-	-	-	-	-	-	-	-	-	25.4%	-	-	6%
			23:00-00:00	60	61.5%	5.8%	-	7.7%	-	-	-	-	-	-	-	-	-	-	-	-	-	25.0%	-	-	8%
L36A	Cleverly Street	One-way	00:00-01:00	20	33.3%	8.3%	-	8.3%	-	-	8.3%	-	-	-	-	-	-	-	-	41.7%	-	-	17%		
			01:00-02:00	10	28.6%	14.3%	-	14.3%	-	-	-	-	-	-	-	-	-	-	-	-	42.9%	-	-	14%	
			02:00-03:00	10	33.3%	16.7%	-	16.7%	-	-	-	-	-	-	-	-	-	-	-	-	33.3%	-	-	17%	
			03:00-04:00	10	33.3%	-	-	-	-	-	-	-	-	-	-	-	-	-	-	-	-	66.7%	-	-	-
			04:00-05:00	10	50.0%	-	-	-	-	-	-	-	-	-	-	-	-	-	-	-	-	50.0%	-	-	-
			05:00-06:00	10	33.3%	-	-	-	-	-	-	-	-	-	-	-	-	-	-	-	-	66.7%	-	-	-
			06:00-07:00	10	20.0%	10.0%	-	10.0%	-	-	10.0%	10.0%	-	-	-	-	-	-	-	-	-	40.0%	-	-	30%
			07:00-08:00	30	17.4%	8.7%	-	13.0%	-	4.3%	13.0%	-	-	-	-	-	-	-	-	-	-	39.1%	4.3%	-	35%
			08:00-09:00	40	15.6%	9.4%	-	12.5%	-	6.3%	12.5%	-	-	-	-	-	-	-	-	-	-	40.6%	3.1%	-	34%
			09:00-10:00	50	40.5%	11.9%	-	4.8%	-	-	-	-	-	-	-	-	-	-	-	-	-	42.9%	-	-	5%
			10:00-11:00	50	37.2%	11.6%	-	7.0%	-	-	2.3%	-	-	-	-	-	-	-	-	-	-	41.9%	-	-	9%
			11:00-12:00	50	34.1%	12.2%	-	7.3%	-	2.4%	2.4%	-	-	-	-	-	-	-	-	-	-	41.5%	-	-	12%
			12:00-13:00	50	31.7%	12.2%	-	7.3%	-	2.4%	4.9%	-	-	-	-	-	-	-	-	-	-	41.5%	-	-	15%
			13:00-14:00	40	29.7%	10.8%	-	8.1%	-	2.7%	5.4%	-	-	-	-	-	-	-	-	-	-	40.5%	2.7%	-	19%
14:00-15:00	40	25.7%	11.4%	-	8.6%	-	2.9%	8.6%	-	-	-	-	-	-	-	-	-	-	40.0%	2.9%	-	23%			
15:00-16:00	40	22.6%	9.7%	-	9.7%	-	3.2%	9.7%	-	-	-	-	-	-	-	-	-	-	41.9%	3.2%	-	26%			
16:00-17:00	30	20.0%	10.0%	-	10.0%	-	6.7%	10.0%	-	-	-	-	-	-	-	-	-	-	40.0%	3.3%	-	30%			
17:00-18:00	30	13.3%	10.0%	-	13.3%	-	6.7%	13.3%	-	-	-	-	-	-	-	-	-	-	40.0%	3.3%	-	37%			
18:00-19:00	50	41.5%	12.2%	-	4.9%	-	-	-	-	-	-	-	-	-	-	-	-	-	41.5%	-	-	5%			
19:00-20:00	40	41.7%	11.1%	-	5.6%	-	-	-	-	-	-	-	-	-	-	-	-	-	41.7%	-	-	6%			
20:00-21:00	40	38.7%	12.9%	-	6.5%	-	-	-	-	-	-	-	-	-	-	-	-	-	41.9%	-	-	6%			
21:00-22:00	30	37.0%	11.1%	-	7.4%	-	-	3.7%	-	-	-	-	-	-	-	-	-	-	40.7%	-	-	11%			
22:00-23:00	30	38.1%	9.5%	-	4.8%	-	-	4.8%	-	-	-	-	-	-	-	-	-	-	42.9%	-	-	10%			
23:00-00:00	20	35.3%	11.8%	-	5.9%	-	-	5.9%	-	-	-	-	-	-	-	-	-	-	41.2%	-	-	12%			
L36B	Cleverly Street	One-way	00:00-01:00	20	33.3%	5.6%	-	11.1%	5.6%	-	-	-	-	-	-	-	-	-	-	44.4%	-	-	17%		
			01:00-02:00	20	36.4%	9.1%	-	9.1%	-	-	-	-	-	-	-	-	-	-	-	-	45.5%	-	-	9%	
			02:00-03:00	10	33.3%	11.1%	-	11.1%	-	-	-	-	-	-	-	-	-	-	-	-	44.4%	-	-	11%	
			03:00-04:00	10	33.3%	-	-	16.7%	-	-	-	-	-	-	-	-	-	-	-	-	-	50.0%	-	-	17%
			04:00-05:00	10	40.0%	-	-	20.0%	-	-	-	-	-	-	-	-	-	-	-	-	-	40.0%	-	-	20%
			05:00-06:00	10	40.0%	-	-	20.0%	-	-	-	-	-	-	-	-	-	-	-	-	-	40.0%	-	-	20%
			06:00-07:00	20	28.6%	7.1%	-	14.3%	7.1%	-	7.1%	-	-	-	-	-	-	-	-	-	-	35.7%	-	-	29%
			07:00-08:00	40	29.0%	3.2%	-	16.1%	3.2%	3.2%	6.5%	-	-	-	-	-	-	-	-	-	-	35.5%	3.2%	-	32%
			08:00-09:00	50	28.9%	4.4%	-	15.6%	4.4%	2.2%	6.7%	-	-	-	-	-	-	-	-	-	-	35.6%	2.2%	-	31%
			09:00-10:00	80	34.2%	6.8%	-	6.8%	2.7%	-	-	-	-	-	-	-	-	-	-	-	-	49.3%	-	-	10%
			10:00-11:00	80	34.2%	6.8%	-	6.8%	2.7%	-	1.4%	-	-	-	-	-	-	-	-	-	-	47.9%	-	-	11%
			11:00-12:00	70	33.8%	6.2%	-	7.7%	3.1%	-	1.5%	-	-	-	-	-	-	-	-	-	-	47.7%	-	-	12%
			12:00-13:00	70	33.3%	6.3%	-	9.5%	3.2%	-	1.6%	-	-	-	-	-	-	-	-	-	-	46.0%	-	-	14%
			13:00-14:00	60	31.0%	5.2%	-	10.3%	3.4%	1.7%	3.4%	-	-	-	-	-	-	-	-	-	-	43.1%	1.7%	-	21%
14:00-15:00	60	30.9%	5.5%	-	10.9%	3.6%	1.8%	3.6%	-	-	-	-	-	-	-	-	-	-	41.8%	1.8%	-	22%			
15:00-16:00	50	29.2%	6.3%	-	12.5%	4.2%	2.1%	4.2%	-	-	-	-	-	-	-	-	-	-	39.6%	2.1%	-	25%			
16:00-17:00	50	30.2%	4.7%	-	14.0%	4.7%	2.3%	4.7%	-	-	-	-	-	-	-	-	-	-	37.2%	2.3%	-	28%			
17:00-18:00	50	29.3%	4.9%	-	14.6%	4.9%	2.4%	7.3%	-	-	-	-	-	-	-	-	-	-	34.1%	2.4%	-	32%			
18:00-19:00	70	34.3%	7.1%	-	5.7%	2.9%	-	-	-	-	-	-	-	-	-	-	-	-	50.0%	-	-	9%			
19:00-20:00	70	34.4%	6.6%	-	6.6%	3.3%	-	-	-	-	-	-	-	-	-	-	-	-	49.2%	-	-	10%			
20:00-21:00	60	33.3%	7.4%	-	7.4%	3.7%	-	-	-	-	-	-	-	-	-	-	-	-	48.1%	-	-	11%			
21:00-22:00	50	34.9%	7.0%	-	7.0%	2.3%	-	-	-	-	-	-	-	-	-	-	-	-	48.8%	-	-	9%			
22:00-23:00	40	35.3%	5.9%	-	8.8%	2.9%	-	-	-	-	-	-	-	-	-	-	-	-	47.1%	-	-	12%			
23:00-00:00	30	33.3%	7.4%	-	7.4%	3.7%	-	-	-	-	-	-	-	-	-	-	-	-	48.1%	-	-	11%			
			00:00-01:00	80	40.8%	32.9%	-	9.2%	1.3%	1.3%	-	-	-	-	-	-	-	-	-	13.2%	-	-	13%		

Road Link No.	Road Name	Vehicle Class Description			Private Cars	Taxi	Light Goods Vehicles (<=2.5t)	Light Goods Vehicles (2.5-3.5t)	Light Goods Vehicles (3.5-5.5t)	Medium & Heavy Goods Vehicles (5.5-15t)	Medium & Heavy Goods Vehicles (15t-24t)	Public Light Buses	Private Light Buses (<=3.5t)	Private Light Buses (>3.5t)	Non-franchised Buses (<6.4t)	Non-franchise d Buses (6.4-15t)	Non-franchise d Buses (15-24t)	Single Deck Franchise d Buses	Double Deck Franchise d Buses	Motor Cycles	Medium & Heavy Goods Vehicles (>24t)	Nonfranchised Buses (>24t)	Heavy Vehicles	
		Dir.	Hour	Total (veh)																				PC
L37A	Cleverly Street	One-way	01:00-02:00	60	39.2%	33.3%	-	9.8%	2.0%	2.0%	-	-	-	-	-	-	-	-	-	11.8%	-	-	16%	
			02:00-03:00	40	37.5%	35.0%	-	10.0%	2.5%	-	2.5%	-	-	-	-	-	-	-	-	-	12.5%	-	-	15%
			03:00-04:00	30	36.7%	36.7%	-	10.0%	-	-	3.3%	-	-	-	-	-	-	-	-	-	13.3%	-	-	13%
			04:00-05:00	30	34.6%	38.5%	-	11.5%	-	-	3.8%	-	-	-	-	-	-	-	-	-	11.5%	-	-	15%
			05:00-06:00	40	32.3%	35.5%	-	12.9%	3.2%	-	3.2%	-	-	-	-	-	-	-	-	-	12.9%	-	-	19%
			06:00-07:00	80	29.7%	36.5%	-	13.5%	1.4%	1.4%	2.7%	-	-	-	-	-	-	-	-	-	13.5%	1.4%	-	20%
			07:00-08:00	180	28.5%	38.0%	-	13.4%	1.7%	1.7%	2.8%	-	-	-	-	-	-	-	-	-	13.4%	0.6%	-	20%
			08:00-09:00	270	27.6%	37.9%	-	13.8%	1.9%	1.5%	3.1%	-	-	-	-	-	-	-	-	-	13.4%	0.8%	-	21%
			09:00-10:00	270	48.7%	30.0%	-	6.8%	1.1%	0.4%	1.1%	-	-	-	-	-	-	-	-	-	11.8%	-	-	10%
			10:00-11:00	280	45.8%	31.1%	-	7.7%	1.1%	0.7%	1.5%	-	-	-	-	-	-	-	-	-	12.1%	-	-	11%
			11:00-12:00	260	43.5%	31.9%	-	8.5%	1.2%	0.8%	1.5%	-	-	-	-	-	-	-	-	-	12.3%	0.4%	-	12%
			12:00-13:00	270	40.8%	33.0%	-	9.4%	1.5%	0.7%	1.9%	-	-	-	-	-	-	-	-	-	12.4%	0.4%	-	14%
			13:00-14:00	260	38.2%	33.9%	-	10.2%	1.6%	1.2%	2.0%	-	-	-	-	-	-	-	-	-	12.6%	0.4%	-	15%
			14:00-15:00	260	35.6%	34.8%	-	11.1%	1.6%	1.2%	2.4%	-	-	-	-	-	-	-	-	-	13.0%	0.4%	-	17%
			15:00-16:00	240	32.8%	36.2%	-	11.9%	1.7%	1.3%	2.6%	-	-	-	-	-	-	-	-	-	13.2%	0.4%	-	18%
			16:00-17:00	230	30.1%	37.1%	-	13.1%	1.7%	1.3%	2.6%	-	-	-	-	-	-	-	-	-	13.1%	0.9%	-	20%
			17:00-18:00	240	27.6%	37.9%	-	13.8%	1.7%	1.7%	3.0%	-	-	-	-	-	-	-	-	-	13.4%	0.9%	-	21%
			18:00-19:00	240	51.1%	29.1%	-	5.9%	0.8%	0.4%	0.8%	-	-	-	-	-	-	-	-	-	11.8%	-	-	8%
			19:00-20:00	220	49.3%	29.8%	-	6.5%	0.9%	0.5%	0.9%	-	-	-	-	-	-	-	-	-	12.1%	-	-	9%
			20:00-21:00	200	47.7%	30.6%	-	7.3%	1.0%	0.5%	1.0%	-	-	-	-	-	-	-	-	-	11.9%	-	-	10%
			21:00-22:00	170	45.8%	31.3%	-	7.8%	1.2%	0.6%	1.2%	-	-	-	-	-	-	-	-	-	12.0%	-	-	11%
			22:00-23:00	140	43.7%	31.9%	-	8.1%	1.5%	0.7%	1.5%	-	-	-	-	-	-	-	-	-	12.6%	-	-	12%
			23:00-00:00	110	42.2%	32.1%	-	9.2%	0.9%	0.9%	1.8%	-	-	-	-	-	-	-	-	-	12.8%	-	-	13%
			L38A	Connaught Road Central	One-way	00:00-01:00	250	33.3%	21.3%	-	6.4%	2.8%	0.8%	1.6%	1.6%	-	0.4%	0.8%	0.4%	1.2%	1.2%	24.9%	2.8%	0.4%
01:00-02:00	160	32.7%				20.9%	-	6.5%	3.3%	0.7%	2.0%	1.3%	-	0.7%	0.7%	0.7%	1.3%	1.3%	24.8%	2.6%	0.7%	-	44%	
02:00-03:00	120	31.9%				20.7%	-	6.9%	3.4%	0.9%	1.7%	1.7%	-	-	0.9%	0.9%	1.7%	0.9%	25.0%	2.6%	0.9%	-	45%	
03:00-04:00	110	31.4%				20.6%	-	6.9%	3.9%	1.0%	2.0%	2.0%	-	-	1.0%	1.0%	1.0%	1.0%	25.5%	2.0%	1.0%	-	46%	
04:00-05:00	110	29.8%				20.2%	-	7.7%	3.8%	1.0%	1.9%	1.9%	-	-	1.0%	1.0%	1.9%	1.0%	26.0%	1.9%	1.0%	-	48%	
05:00-06:00	160	30.0%				20.0%	-	7.5%	3.8%	1.3%	2.5%	1.9%	-	-	1.3%	0.6%	1.3%	1.3%	26.3%	1.9%	0.6%	-	48%	
06:00-07:00	380	29.1%				19.8%	-	7.5%	4.0%	1.3%	2.4%	1.6%	-	0.3%	1.1%	0.8%	1.6%	1.3%	26.5%	2.1%	0.5%	-	49%	
07:00-08:00	680	28.8%				19.6%	0.1%	7.8%	4.1%	1.3%	2.5%	1.6%	-	0.1%	1.0%	0.7%	1.6%	1.2%	26.7%	1.9%	0.6%	-	50%	
08:00-09:00	1050	28.4%				19.6%	0.1%	7.8%	4.3%	1.3%	2.6%	1.6%	-	0.2%	1.0%	0.8%	1.6%	1.2%	26.8%	1.9%	0.7%	-	50%	
09:00-10:00	770	37.5%				22.7%	-	5.4%	1.6%	0.4%	0.9%	1.6%	-	0.5%	0.5%	0.4%	0.9%	1.0%	22.6%	3.7%	0.3%	-	36%	
10:00-11:00	800	35.8%				22.3%	-	5.8%	2.0%	0.6%	1.1%	1.6%	-	0.5%	0.6%	0.4%	1.0%	1.1%	23.5%	3.4%	0.3%	-	39%	
11:00-12:00	850	34.5%				21.8%	-	6.2%	2.5%	0.7%	1.4%	1.7%	-	0.4%	0.7%	0.5%	1.1%	1.1%	24.2%	3.1%	0.4%	-	41%	
12:00-13:00	860	33.2%				21.3%	-	6.5%	2.8%	0.8%	1.6%	1.6%	-	0.3%	0.8%	0.6%	1.2%	1.2%	24.7%	2.9%	0.5%	-	43%	
13:00-14:00	800	31.9%				20.8%	0.1%	6.8%	3.2%	1.0%	1.9%	1.6%	-	0.4%	0.9%	0.6%	1.3%	1.1%	25.1%	2.7%	0.5%	-	45%	
14:00-15:00	920	30.9%				20.5%	0.1%	7.1%	3.5%	1.1%	2.1%	1.6%	-	0.3%	0.9%	0.7%	1.4%	1.2%	25.7%	2.4%	0.5%	-	46%	
15:00-16:00	900	29.8%				20.1%	0.1%	7.5%	3.9%	1.2%	2.3%	1.6%	-	0.2%	1.0%	0.7%	1.5%	1.2%	26.1%	2.2%	0.6%	-	48%	
16:00-17:00	920	28.9%				19.8%	0.1%	7.6%	4.1%	1.3%	2.5%	1.6%	-	0.2%	1.0%	0.8%	1.5%	1.2%	26.6%	2.0%	0.7%	-	49%	
17:00-18:00	990	28.0%				19.4%	0.1%	7.9%	4.5%	1.4%	2.6%	1.6%	-	0.2%	1.1%	0.8%	1.6%	1.2%	27.0%	1.8%	0.7%	-	51%	
18:00-19:00	700	38.9%				23.5%	-	4.9%	1.0%	0.3%	0.6%	1.6%	-	0.6%	0.4%	0.3%	0.7%	1.0%	22.0%	4.0%	0.1%	-	34%	
19:00-20:00	650	37.8%				23.1%	-	5.2%	1.4%	0.5%	0.8%	1.5%	-	0.5%	0.5%	0.3%	0.8%	1.1%	22.7%	3.9%	0.2%	-	35%	
20:00-21:00	610	36.7%				22.6%	-	5.5%	1.7%	0.5%	1.0%	1.7%	-	0.5%	0.5%	0.3%	1.0%	1.0%	23.1%	3.7%	0.3%	-	37%	
21:00-22:00	450	35.8%				22.2%	-	5.8%	2.0%	0.7%	1.1%	1.6%	-	0.4%	0.7%	0.4%	1.1%	1.1%	23.6%	3.3%	0.2%	-	39%	
22:00-23:00	430	34.7%				21.9%	-	5.9%	2.4%	0.7%	1.4%	1.7%	-	0.5%	0.7%	0.5%	1.2%	1.2%	24.0%	3.1%	0.2%	-	40%	
23:00-00:00	370	34.0%				21.6%	-	6.3%	2.5%	0.8%	1.6%	1.6%	-	0.3%	0.8%	0.5%	1.1%	1.1%	24.4%	3.0%	0.3%	-	41%	
L38B	Connaught Road Central	One-way	00:00-01:00	300	34.1%	25.7%	-	6.1%	2.7%	0.7%	1.4%	1.4%	-	0.3%	1.0%	0.7%	1.1%	1.0%	20.9%	2.4%	0.3%	38%		
			01:00-02:00	190	33.1%	25.4%	-	6.1%	2.8%	1.1%	1.7%	1.1%	-	0.6%	1.1%	0.6%	1.7%	1.1%	21.0%	2.2%	0.6%	-	39%	
			02:00-03:00	140	32.4%	25.7%	-	6.6%	2.9%	0.7%	1.5%	1.5%	-	0.7%	0.7%	0.7%	1.5%	0.7%	21.3%	2.2%	0.7%	-	40%	
			03:00-04:00	130	31.4%	25.6%	-	6.6%	3.3%	0.8%	1.7%	1.7%	-	-	0.8%	0.8%	1.7%	0.8%	21.5%	2.5%	0.8%	-	40%	
			04:00-05:00	130	30.6%	25.6%	-	6.6%	3.3%	0.8%	1.7%	1.7%	-	-	0.8%	0.8%	1.7%	0.8%	22.3%	2.5%	0.8%	-	41%	
			05:00-06:00	190	29.8%	25.0%	-	6.9%	3.7%	1.1%	2.1%	1.6%	-	0.5%	1.1%	0.5%	1.6%	1.1%	22.3%	2.1%	0.5%	-	43%	
			06:00-07:00	440	29.1%	25.0%	-	7.1%	3.7%	1.1%	2.3%	1.4%	-	0.2%	1.1%	0.7%	1.8%	1.1%	22.7%	1.8%	0.7%	-	44%	
			07:00-08:00	790	28.4%	24.9%	0.1%	7.2%	3.8%	1.1%	2.3%	1.4%	-	0.4%	1.3%	0.8%	1.9%	1.0%	22.9%	1.9%	0.6%	-	45%	
			08:00-09:00	1220	28.0%	24.9%	0.1%	7.3%	3.9%	1.2%	2.4%	1.4%	-	0.3%	1.2%	0.8%	1.9%	1.1%	23.1%	1.8%	0.7%	-	45%	
			09:00-10:00	930	39.9%	26.3%	-	4.7%	1.4%	0.4%	0.8%	1.3%	0.1%	0.4%	0.5%	0.4%	1.0%	0.9%	18.6%	3.0%	0.2%	-	31%	
			10:00-11:00	970	37.6%	26.1%	-	5.2%	1.8%	0.5%	1.0%	1.4%	0.1%	0.4%	0.7%	0.5%	1.1%	0.9%	19.5%	2.8%	0.3%	-	34%	
			11:00-12:00	1020	35.8%	25.9%	-	5.6%	2.2%	0.7%	1.3%	1.4%	0.1%	0.4%	0.8%	0.6%	1.3%	0.9%	20.1%	2.7%	0.3%	-	36%	
			12:00-13:00	1030	34.2%	25.7%	-	6.0%	2.5%	0.8%	1.5%	1.4%	0.1%	0.4%	0.9%	0.6%	1.4%	1.0%	20.7%	2.5%	0.4%	-	38%	
			13:00-14:00	940	32.7%	25.5%	0.1%	6.3%	2.9%	0.9%	1.7%	1.4%	-	0.4%	1.0%	0.6%	1.5%	1.0%	21.3%	2.4%	0.4%	-	39%	
			14:00-15:00	1080	31.2%	25.2%	0.1%	6.6%	3.2%	1.0%	1.9%	1.4%	-	0.4%	1.0%	0.7%	1.7%	1.0%	21.8%	2.1%	0.6%	-	41%	
			15:00-16:00	1050	29.9%	25.2%	0.1%	6.9%	3.5%	1.0%	2.1%	1.3%	-	0.4%	1.1%	0.8%	1.7%	1.0%	22.3%	2.0%	0.6%	-	43%	

Road Link No.	Road Name	Vehicle Class Description			Private Cars	Taxi	Light Goods Vehicles (<=2.5t)	Light Goods Vehicles (2.5-3.5t)	Light Goods Vehicles (3.5-5.5t)	Medium & Heavy Goods Vehicles (5.5-15t)	Medium & Heavy Goods Vehicles (15t-24t)	Public Light Buses	Private Light Buses (<=3.5t)	Private Light Buses (>3.5t)	Non-franchised Buses (<6.4t)	Non-franchise d Buses (6.4-15t)	Non-franchise d Buses (15-24t)	Single Deck Franchise d Buses	Double Deck Franchise d Buses	Motor Cycles	Medium & Heavy Goods Vehicles (>24t)	Nonfranchised Buses (>24t)	Heavy Vehicles	
		Dir.	Hour	Total (veh)																				PC
				16:00-17:00	1070	28.5%	24.9%	0.1%	7.1%	3.8%	1.2%	2.2%	1.4%	-	0.4%	1.2%	0.8%	1.9%	1.0%	22.8%	1.9%	0.7%	-	45%
				17:00-18:00	1150	27.4%	24.7%	0.1%	7.4%	4.1%	1.3%	2.4%	1.4%	-	0.3%	1.2%	0.9%	1.9%	1.0%	23.3%	1.7%	0.7%	-	46%
				18:00-19:00	850	41.5%	26.7%	-	4.4%	0.9%	0.2%	0.5%	1.3%	0.1%	0.5%	0.5%	0.4%	0.8%	0.8%	18.0%	3.3%	0.1%	-	28%
				19:00-20:00	800	40.1%	26.5%	-	4.7%	1.3%	0.4%	0.6%	1.3%	0.1%	0.5%	0.5%	0.4%	0.9%	0.9%	18.6%	3.2%	0.1%	-	30%
				20:00-21:00	730	38.8%	26.3%	-	4.9%	1.5%	0.4%	0.8%	1.4%	0.1%	0.4%	0.7%	0.4%	1.1%	0.8%	19.0%	3.0%	0.3%	-	32%
				21:00-22:00	550	37.6%	26.2%	-	5.2%	1.8%	0.6%	1.1%	1.3%	-	0.4%	0.7%	0.6%	1.1%	0.9%	19.5%	2.8%	0.4%	-	34%
				22:00-23:00	510	36.2%	25.9%	-	5.5%	2.2%	0.6%	1.2%	1.4%	-	0.4%	0.8%	0.6%	1.2%	1.0%	20.0%	2.8%	0.4%	-	35%
				23:00-00:00	440	35.2%	25.9%	-	5.7%	2.3%	0.7%	1.4%	1.4%	-	0.5%	0.9%	0.5%	1.4%	0.9%	20.4%	2.5%	0.5%	-	36%
				00:00-01:00	500	43.1%	25.7%	-	6.5%	2.2%	0.8%	1.6%	0.8%	-	0.4%	0.6%	0.4%	0.6%	0.6%	12.8%	3.2%	0.4%	-	28%
				01:00-02:00	300	42.1%	25.9%	-	6.7%	2.4%	1.0%	1.7%	0.7%	-	0.3%	0.7%	0.3%	1.0%	0.7%	13.1%	3.0%	0.3%	-	29%
				02:00-03:00	220	40.9%	26.4%	-	6.8%	2.7%	0.9%	1.8%	0.9%	-	0.5%	0.5%	0.5%	0.9%	0.5%	13.6%	2.7%	0.5%	-	30%
				03:00-04:00	200	39.4%	25.9%	-	7.3%	3.1%	1.0%	2.1%	1.0%	-	0.5%	0.5%	0.5%	1.0%	0.5%	14.0%	2.6%	0.5%	-	32%
				04:00-05:00	190	38.4%	26.3%	-	7.4%	3.2%	1.1%	2.1%	1.1%	-	0.5%	0.5%	0.5%	1.1%	0.5%	14.2%	2.6%	0.5%	-	33%
				05:00-06:00	290	37.2%	26.6%	-	7.6%	3.1%	1.0%	2.1%	1.0%	-	0.3%	0.7%	0.7%	1.0%	0.7%	14.8%	2.4%	0.7%	-	34%
06:00-07:00	670	36.3%	26.6%	0.1%	7.6%	3.4%	1.2%	2.1%	0.9%	-	0.4%	0.7%	0.6%	1.2%	0.7%	15.1%	2.2%	0.6%	-	35%				
07:00-08:00	1200	35.4%	26.8%	0.1%	7.8%	3.6%	1.2%	2.3%	0.9%	0.1%	0.4%	0.8%	0.6%	1.3%	0.7%	15.5%	2.1%	0.6%	-	36%				
08:00-09:00	1830	34.8%	26.9%	0.1%	7.9%	3.7%	1.2%	2.3%	0.9%	0.1%	0.4%	0.8%	0.6%	1.3%	0.7%	15.7%	2.0%	0.6%	-	36%				
09:00-10:00	1680	49.4%	24.6%	0.1%	5.6%	1.3%	0.5%	1.0%	0.7%	0.1%	0.3%	0.4%	0.2%	0.5%	0.5%	10.4%	4.2%	0.2%	-	22%				
10:00-11:00	1690	47.0%	25.1%	0.1%	5.9%	1.6%	0.7%	1.2%	0.8%	0.1%	0.4%	0.4%	0.3%	0.7%	0.5%	11.2%	3.9%	0.3%	-	24%				
11:00-12:00	1740	45.1%	25.4%	0.1%	6.2%	1.9%	0.8%	1.4%	0.8%	0.1%	0.3%	0.5%	0.3%	0.8%	0.5%	11.9%	3.6%	0.3%	-	26%				
12:00-13:00	1710	43.1%	25.7%	0.1%	6.6%	2.3%	0.8%	1.5%	0.8%	0.1%	0.4%	0.6%	0.4%	0.8%	0.6%	12.7%	3.3%	0.4%	-	28%				
13:00-14:00	1520	41.3%	26.0%	0.1%	6.8%	2.6%	0.9%	1.7%	0.9%	0.1%	0.3%	0.6%	0.5%	0.9%	0.6%	13.4%	3.0%	0.5%	-	30%				
14:00-15:00	1710	39.4%	26.2%	0.1%	7.1%	2.9%	1.0%	1.9%	0.9%	0.1%	0.4%	0.7%	0.5%	1.1%	0.6%	14.0%	2.7%	0.5%	-	32%				
15:00-16:00	1630	37.5%	26.5%	0.1%	7.4%	3.3%	1.0%	2.0%	0.9%	0.1%	0.4%	0.7%	0.6%	1.1%	0.7%	14.7%	2.5%	0.6%	-	34%				
16:00-17:00	1620	35.7%	26.7%	0.1%	7.7%	3.6%	1.2%	2.2%	0.9%	0.1%	0.4%	0.8%	0.6%	1.2%	0.7%	15.4%	2.2%	0.6%	-	35%				
17:00-18:00	1700	33.9%	27.0%	0.1%	8.0%	3.9%	1.2%	2.4%	0.9%	0.1%	0.4%	0.8%	0.6%	1.3%	0.7%	16.0%	1.9%	0.6%	-	37%				
18:00-19:00	1580	51.1%	24.5%	0.1%	5.3%	0.9%	0.4%	0.8%	0.7%	0.1%	0.3%	0.3%	0.2%	0.4%	0.4%	9.7%	4.5%	0.2%	-	20%				
19:00-20:00	1440	49.7%	24.7%	0.1%	5.6%	1.1%	0.5%	1.0%	0.7%	0.1%	0.3%	0.3%	0.2%	0.5%	0.5%	10.3%	4.3%	0.2%	-	21%				
20:00-21:00	1310	48.3%	25.0%	0.1%	5.8%	1.4%	0.5%	1.1%	0.8%	0.1%	0.3%	0.4%	0.2%	0.6%	0.5%	10.8%	4.1%	0.2%	-	23%				
21:00-22:00	960	46.9%	25.1%	0.1%	6.0%	1.6%	0.6%	1.2%	0.7%	0.1%	0.3%	0.4%	0.3%	0.6%	0.5%	11.3%	3.9%	0.3%	-	24%				
22:00-23:00	870	45.5%	25.3%	0.1%	6.2%	1.8%	0.7%	1.3%	0.8%	0.1%	0.3%	0.5%	0.3%	0.7%	0.6%	11.7%	3.7%	0.3%	-	26%				
23:00-00:00	750	44.3%	25.4%	0.1%	6.3%	2.0%	0.8%	1.5%	0.8%	-	0.4%	0.5%	0.4%	0.8%	0.5%	12.1%	3.5%	0.4%	-	27%				
				00:00-01:00	450	48.9%	24.6%	-	6.7%	1.8%	0.9%	1.6%	0.9%	-	0.4%	0.4%	0.4%	0.9%	0.4%	8.9%	2.7%	0.4%	-	24%
				01:00-02:00	270	48.1%	25.0%	-	6.8%	1.9%	0.8%	1.5%	0.8%	-	0.4%	0.4%	0.4%	0.8%	0.4%	9.8%	2.7%	0.4%	-	24%
				02:00-03:00	200	46.4%	24.5%	-	7.1%	2.0%	1.0%	1.5%	1.0%	-	0.5%	0.5%	0.5%	1.0%	0.5%	10.2%	2.6%	0.5%	-	27%
				03:00-04:00	170	45.0%	24.3%	-	7.1%	2.4%	1.2%	1.8%	1.2%	-	0.6%	0.6%	0.6%	1.2%	0.6%	10.7%	2.4%	0.6%	-	28%
				04:00-05:00	170	43.6%	24.2%	-	7.3%	2.4%	1.2%	1.8%	1.2%	-	0.6%	0.6%	0.6%	1.2%	0.6%	11.5%	2.4%	0.6%	-	30%
				05:00-06:00	250	42.7%	24.6%	-	7.7%	2.8%	1.2%	2.0%	1.2%	-	0.4%	0.8%	0.4%	1.2%	0.4%	12.1%	2.0%	0.4%	-	31%
				06:00-07:00	570	41.6%	24.7%	-	8.0%	3.0%	1.1%	2.1%	1.1%	-	0.4%	0.7%	0.5%	1.1%	0.5%	12.8%	2.0%	0.5%	-	32%
				07:00-08:00	1000	40.3%	24.5%	0.1%	8.1%	3.1%	1.2%	2.3%	1.1%	0.1%	0.4%	0.8%	0.5%	1.2%	0.6%	13.3%	1.7%	0.6%	-	33%
				08:00-09:00	1520	39.6%	24.6%	0.1%	8.2%	3.2%	1.2%	2.4%	1.1%	0.1%	0.4%	0.8%	0.5%	1.2%	0.7%	13.7%	1.6%	0.6%	-	34%
				09:00-10:00	1620	54.9%	24.4%	0.1%	5.7%	1.1%	0.6%	1.1%	0.7%	0.1%	0.5%	0.3%	0.2%	0.6%	0.3%	6.0%	3.3%	0.3%	-	17%
				10:00-11:00	1590	52.7%	24.6%	0.1%	6.0%	1.3%	0.6%	1.2%	0.8%	0.1%	0.5%	0.4%	0.3%	0.6%	0.3%	7.0%	3.2%	0.3%	-	19%
				11:00-12:00	1600	50.9%	24.6%	0.1%	6.4%	1.6%	0.7%	1.4%	0.8%	0.1%	0.5%	0.4%	0.3%	0.7%	0.4%	7.9%	2.9%	0.4%	-	22%
				12:00-13:00	1550	48.9%	24.7%	0.1%	6.7%	1.9%	0.8%	1.6%	0.8%	0.1%	0.5%	0.5%	0.3%	0.8%	0.5%	8.9%	2.7%	0.4%	-	24%
				13:00-14:00	1360	46.9%	24.6%	0.1%	7.0%	2.1%	0.9%	1.7%	0.9%	0.1%	0.4%	0.6%	0.4%	0.9%	0.5%	10.0%	2.5%	0.4%	-	26%
14:00-15:00	1490	44.9%	24.7%	0.1%	7.3%	2.5%	0.9%	1.9%	0.9%	0.1%	0.4%	0.6%	0.4%	0.9%	0.5%	11.1%	2.2%	0.5%	-	28%				
15:00-16:00	1390	42.8%	24.6%	0.1%	7.7%	2.7%	1.1%	2.1%	1.0%	0.1%	0.4%	0.7%	0.4%	1.1%	0.6%	12.1%	2.0%	0.5%	-	31%				
16:00-17:00	1360	40.7%	24.6%	0.1%	8.0%	3.1%	1.1%	2.3%	1.1%	0.1%	0.4%	0.7%	0.5%	1.1%	0.7%	13.1%	1.8%	0.6%	-	33%				
17:00-18:00	1400	38.5%	24.6%	0.1%	8.4%	3.4%	1.2%	2.4%	1.1%	0.1%	0.4%	0.9%	0.6%	1.2%	0.7%	14.3%	1.5%	0.6%	-	35%				
18:00-19:00	1550	56.4%	24.6%	0.1%	5.4%	0.8%	0.5%	0.9%	0.6%	0.1%	0.5%	0.3%	0.2%	0.5%	0.3%	5.1%	3.6%	0.3%	-	15%				
19:00-20:00	1390	55.2%	24.7%	0.1%	5.6%	0.9%	0.5%	1.0%	0.6%	0.1%	0.5%	0.3%	0.2%	0.5%	0.3%	5.8%	3.4%	0.3%	-	17%				
20:00-21:00	1250	53.8%	24.6%	0.1%	5.9%	1.1%	0.6%	1.1%	0.7%	0.1%	0.5%	0.3%	0.2%	0.6%	0.3%	6.4%	3.3%	0.3%	-	18%				
21:00-22:00	900	52.6%	24.6%	0.1%	6.0%	1.3%	0.7%	1.2%	0.8%	0.1%	0.4%	0.3%	0.2%	0.7%	0.3%	7.0%	3.1%	0.3%	-	20%				
22:00-23:00	810	51.4%	24.6%	0.1%	6.3%	1.5%	0.6%	1.4%	0.7%	0.1%	0.5%	0.4%	0.2%	0.6%	0.4%	7.7%	3.0%	0.4%	-	21%				
23:00-00:00	680	50.2%	24.7%	-	6.5%	1.6%	0.7%	1.5%	0.9%	-	0.4%	0.4%	0.3%	0.7%	0.4%	8.3%	2.8%	0.4%	-	22%				
				00:00-01:00	510	49.4%	24.1%	-	6.7%	2.0%	0.8%	1.4%	0.8%	-	0.4%	0.4%	0.4%	0.8%	0.4%	8.7%	3.4%	0.4%	-	23%
				01:00-02:00	300	48.8%	24.1%	-	7.0%	2.3%	0.7%	1.7%	0.7%											

Road Link No.	Road Name	Vehicle Class Description			Private Cars	Taxi	Light Goods Vehicles (<=2.5t)	Light Goods Vehicles (2.5-3.5t)	Light Goods Vehicles (3.5-5.5t)	Medium & Heavy Goods Vehicles (5.5-15t)	Medium & Heavy Goods Vehicles (15t-24t)	Public Light Buses	Private Light Buses (<=3.5t)	Private Light Buses (>3.5t)	Non-franchised Buses (<6.4t)	Non-franchise d Buses (6.4-15t)	Non-franchise d Buses (15-24t)	Single Deck Franchise d Buses	Double Deck Franchise d Buses	Motor Cycles	Medium & Heavy Goods Vehicles (>24t)	Nonfranchised Buses (>24t)	Heavy Vehicles			
		Dir.	Hour	Total (veh)																				PC	TAXI	LGV(3)
L38E	Man Kat Street	One-way	07:00-08:00	1140	41.9%	23.7%	0.1%	7.8%	3.4%	1.1%	2.1%	1.0%	0.1%	0.4%	0.7%	0.4%	1.1%	0.6%	13.0%	2.2%	0.5%	-	32%			
			08:00-09:00	1730	41.3%	23.7%	0.1%	7.8%	3.5%	1.1%	2.2%	1.0%	0.1%	0.4%	0.7%	0.5%	1.0%	0.6%	13.3%	2.1%	0.6%	-	33%			
			09:00-10:00	1830	54.9%	24.0%	0.1%	6.0%	1.0%	0.5%	0.9%	0.6%	0.1%	0.4%	0.3%	0.2%	0.5%	0.3%	5.8%	4.0%	0.3%	-	17%			
			10:00-11:00	1800	53.0%	24.2%	0.1%	6.3%	1.3%	0.6%	1.1%	0.7%	0.1%	0.4%	0.3%	0.2%	0.6%	0.3%	6.8%	3.8%	0.3%	-	19%			
			11:00-12:00	1810	51.3%	24.1%	0.1%	6.5%	1.7%	0.6%	1.3%	0.7%	0.1%	0.4%	0.4%	0.3%	0.6%	0.4%	7.7%	3.5%	0.3%	-	21%			
			12:00-13:00	1750	49.5%	24.1%	0.1%	6.7%	1.9%	0.7%	1.4%	0.7%	0.1%	0.5%	0.5%	0.3%	0.7%	0.4%	8.7%	3.3%	0.4%	-	23%			
			13:00-14:00	1530	47.7%	24.0%	0.1%	7.0%	2.3%	0.8%	1.6%	0.8%	0.1%	0.5%	0.5%	0.3%	0.8%	0.5%	9.7%	3.1%	0.5%	-	25%			
			14:00-15:00	1690	46.0%	23.9%	0.1%	7.2%	2.6%	0.9%	1.8%	0.8%	0.1%	0.4%	0.5%	0.4%	0.8%	0.5%	10.7%	2.8%	0.5%	-	27%			
			15:00-16:00	1580	44.0%	23.8%	0.1%	7.5%	3.0%	1.0%	2.0%	0.9%	0.1%	0.4%	0.6%	0.4%	1.0%	0.6%	11.7%	2.5%	0.5%	-	30%			
			16:00-17:00	1540	42.2%	23.8%	0.1%	7.7%	3.3%	1.0%	2.1%	1.0%	0.1%	0.4%	0.6%	0.5%	1.0%	0.6%	12.8%	2.2%	0.6%	-	32%			
			17:00-18:00	1590	40.3%	23.7%	0.1%	7.9%	3.7%	1.1%	2.3%	1.0%	0.1%	0.4%	0.8%	0.5%	1.1%	0.7%	13.9%	2.0%	0.6%	-	34%			
			18:00-19:00	1750	56.2%	24.3%	0.1%	5.9%	0.7%	0.4%	0.8%	0.6%	0.1%	0.5%	0.2%	0.2%	0.4%	0.2%	4.9%	4.3%	0.2%	-	15%			
			19:00-20:00	1570	55.1%	24.3%	0.1%	6.1%	1.0%	0.4%	0.9%	0.6%	0.1%	0.4%	0.3%	0.2%	0.4%	0.3%	5.6%	4.2%	0.3%	-	16%			
			20:00-21:00	1410	53.9%	24.3%	0.1%	6.2%	1.1%	0.5%	1.0%	0.6%	0.1%	0.4%	0.3%	0.2%	0.3%	0.2%	6.2%	4.0%	0.3%	-	18%			
			21:00-22:00	1020	52.8%	24.1%	0.1%	6.3%	1.4%	0.6%	1.1%	0.7%	0.1%	0.5%	0.3%	0.2%	0.6%	0.3%	6.8%	3.8%	0.3%	-	19%			
			22:00-23:00	910	51.8%	24.2%	0.1%	6.5%	1.5%	0.7%	1.2%	0.7%	0.1%	0.4%	0.3%	0.2%	0.5%	0.3%	7.5%	3.6%	0.3%	-	20%			
			23:00-00:00	770	50.6%	24.1%	-	6.6%	1.8%	0.7%	1.3%	0.8%	-	-	0.4%	0.4%	0.3%	0.7%	0.4%	8.1%	3.5%	0.4%	-	22%		
			L38F	Central-Wanchai Bypass	One-way	00:00-01:00	200	55.7%	26.0%	-	5.7%	1.0%	0.5%	1.0%	-	-	0.5%	0.5%	1.0%	-	4.2%	2.6%	0.5%	-	16%	
						01:00-02:00	110	55.0%	27.5%	-	5.5%	0.9%	0.9%	0.9%	-	-	0.9%	-	-	0.9%	-	4.6%	2.8%	-	-	15%
						02:00-03:00	80	52.6%	28.2%	-	5.1%	1.3%	1.3%	1.3%	-	-	1.3%	-	-	1.3%	-	5.1%	2.6%	-	-	17%
03:00-04:00	60	52.7%				30.9%	-	5.5%	1.8%	-	1.8%	-	-	-	-	-	-	-	5.5%	1.8%	-	-	15%			
04:00-05:00	60	50.0%				31.0%	-	5.2%	1.7%	-	1.7%	-	-	-	-	-	1.7%	-	6.9%	1.7%	-	-	17%			
05:00-06:00	90	48.2%				31.8%	-	4.7%	1.2%	1.2%	1.2%	-	-	1.2%	-	-	1.2%	-	7.1%	2.4%	-	-	18%			
06:00-07:00	180	45.4%				32.2%	-	4.0%	1.7%	0.6%	1.7%	-	-	1.1%	0.6%	0.6%	0.6%	0.6%	8.0%	2.3%	0.6%	-	20%			
07:00-08:00	340	43.7%				33.8%	-	3.6%	1.8%	0.9%	1.5%	-	0.3%	0.9%	0.3%	0.3%	0.9%	0.3%	9.3%	2.1%	0.3%	-	20%			
08:00-09:00	500	42.2%				34.7%	-	3.4%	1.8%	0.8%	1.6%	-	0.2%	1.0%	0.4%	0.4%	0.8%	0.4%	9.7%	2.0%	0.4%	-	21%			
09:00-10:00	620	62.1%				21.5%	-	6.8%	0.6%	0.5%	1.0%	0.3%	-	0.6%	0.5%	0.3%	0.8%	-	1.6%	2.9%	0.3%	-	13%			
10:00-11:00	570	60.1%				23.0%	-	6.6%	0.7%	0.5%	1.1%	0.2%	-	0.7%	0.5%	0.4%	0.7%	-	2.3%	2.9%	0.4%	-	14%			
11:00-12:00	560	58.1%				24.3%	-	6.1%	0.9%	0.5%	1.1%	0.2%	-	0.7%	0.5%	0.4%	0.7%	0.2%	3.2%	2.7%	0.4%	-	15%			
12:00-13:00	550	56.0%				25.9%	-	5.9%	0.9%	0.6%	1.1%	0.2%	-	0.7%	0.4%	0.4%	0.7%	0.2%	4.1%	2.6%	0.4%	-	16%			
13:00-14:00	470	53.2%				27.2%	-	5.4%	1.1%	0.6%	1.3%	0.2%	-	0.9%	0.4%	0.4%	0.9%	0.2%	5.2%	2.6%	0.4%	-	17%			
14:00-15:00	510	50.6%				29.1%	-	4.9%	1.4%	0.6%	1.4%	0.2%	0.2%	0.8%	0.4%	0.4%	0.8%	0.2%	6.3%	2.4%	0.4%	-	18%			
15:00-16:00	460	47.7%				31.2%	-	4.4%	1.5%	0.7%	1.5%	-	0.2%	0.9%	0.4%	0.4%	0.9%	0.2%	7.4%	2.2%	0.4%	-	19%			
16:00-17:00	410	44.3%				33.3%	-	3.7%	1.7%	0.7%	1.5%	-	0.2%	1.0%	0.5%	0.5%	0.7%	0.2%	8.9%	2.2%	0.5%	-	20%			
17:00-18:00	410	40.5%				35.6%	-	3.2%	2.0%	0.7%	1.7%	-	0.2%	1.0%	0.5%	0.5%	0.7%	0.5%	10.5%	2.0%	0.5%	-	22%			
18:00-19:00	650	63.6%				20.7%	-	7.2%	0.5%	0.5%	0.9%	0.3%	-	0.6%	0.5%	0.3%	0.8%	-	0.9%	3.0%	3.0%	-	-	13%		
19:00-20:00	580	62.3%				21.4%	-	7.0%	0.5%	0.5%	1.0%	0.3%	-	0.7%	0.5%	0.3%	0.7%	-	1.4%	3.0%	0.3%	-	-	13%		
20:00-21:00	450	61.3%	22.2%	-	6.7%	0.7%	0.4%	1.1%	0.2%	-	0.7%	0.4%	0.2%	0.7%	-	2.0%	2.9%	0.2%	-	-	13%					
21:00-22:00	400	59.9%	23.0%	-	6.6%	0.8%	0.5%	1.0%	0.3%	-	0.8%	0.5%	0.3%	0.8%	-	2.6%	2.8%	0.3%	-	-	14%					
22:00-23:00	370	58.7%	23.9%	-	6.3%	0.8%	0.5%	1.1%	0.3%	-	0.8%	0.5%	0.3%	0.8%	-	3.0%	2.7%	0.3%	-	-	15%					
23:00-00:00	280	57.2%	25.0%	-	6.2%	0.7%	0.7%	1.1%	0.4%	-	0.7%	0.4%	0.4%	0.7%	-	3.6%	2.5%	0.4%	-	-	15%					
L39A	Man Kwong Street	One-way	00:00-01:00	160	26.5%	51.0%	-	4.6%	1.3%	0.7%	0.7%	0.7%	-	0.7%	0.7%	0.7%	0.7%	0.7%	9.3%	2.0%	-	-	21%			
			01:00-02:00	110	25.7%	52.5%	-	5.0%	1.0%	-	1.0%	-	-	1.0%	1.0%	-	1.0%	-	9.9%	2.0%	-	-	20%			
			02:00-03:00	80	25.4%	54.9%	-	5.6%	1.4%	-	1.4%	-	-	-	-	-	-	-	11.3%	1.4%	-	-	18%			
			03:00-04:00	50	24.4%	55.6%	-	4.4%	2.2%	-	2.2%	-	-	-	-	-	-	-	11.1%	2.2%	-	-	18%			
			04:00-05:00	40	23.1%	56.4%	-	5.1%	2.6%	-	2.6%	-	-	-	-	-	-	-	10.3%	2.6%	-	-	18%			
			05:00-06:00	80	22.2%	58.3%	-	5.6%	1.4%	-	1.4%	-	-	-	-	-	-	-	11.1%	1.4%	-	-	18%			
			06:00-07:00	210	20.9%	56.3%	-	5.3%	1.5%	0.5%	0.5%	-	-	0.5%	0.5%	0.5%	0.5%	0.5%	11.2%	1.5%	-	-	21%			
			07:00-08:00	410	19.9%	56.5%	-	5.2%	1.5%	0.5%	0.7%	0.2%	-	0.7%	0.5%	0.2%	0.5%	0.7%	11.4%	1.0%	0.2%	-	23%			
			08:00-09:00	440	17.3%	58.9%	-	5.5%	1.4%	0.5%	0.7%	-	-	0.7%	0.5%	0.2%	0.5%	0.7%	12.2%	0.7%	0.2%	-	23%			
			09:00-10:00	400	32.6%	46.5%	-	4.3%	1.3%	0.3%	0.5%	0.8%	-	0.5%	0.5%	0.5%	0.8%	0.3%	8.1%	3.0%	0.3%	-	18%			
			10:00-11:00	400	30.3%	48.2%	-	4.5%	1.3%	0.3%	0.5%	0.8%	-	0.5%	0.5%	0.5%	0.8%	0.3%	8.6%	2.8%	0.3%	-	19%			
			11:00-12:00	410	28.5%	49.6%	-	4.7%	1.5%	0.2%	0.5%	0.5%	-	0.5%	0.5%	0.5%	0.7%	0.5%	8.9%	2.5%	0.2%	-	19%			
			12:00-13:00	420	26.6%	51.0%	-	4.8%	1.4%	0.2%	0.7%	0.5%	-	0.7%	0.5%	0.5%	0.7%	0.5%	9.4%	2.2%	0.2%	-	20%			
			13:00-14:00	430	25.0%	52.1%	-	4.9%	1.4%	0.5%	0.7%	0.5%	-	0.7%	0.5%	0.5%	0.7%	0.5%	10.0%	1.9%	0.2%	-	21%			
			14:00-15:00	420	23.4%	53.7%	-	5.1%	1.4%	0.5%	0.7%	0.2%	-	0.7%	0.5%	0.2%	0.5%	0.5%	10.6%	1.7%	0.2%	-	21%			
			15:00-16:00	410	21.7%	55.1%	-	5.2%	1.5%	0.5%	0.7%	0.2%	-	0.7%	0.5%	0.2%	0.5%	0.5%	10.9%	1.5%	0.2%	-	22%			
			16:00-17:00	400	20.3%	56.1%	-	5.3%	1.5%	0.5%	0.8%	0.3%	-	0.8%	0.5%	0.3%	0.5%	0.5%	11.3%	1.3%	0.3%	-	22%			
			17:00-18:00	430	18.9%	57.5%	-	5.4%	1.4%	0.5%	0.7%	-	-	0.7%	0.5%	0.2%	0.5%	0.7%	11.8%	0.9%	0.2%	-	23%			
			18:00-19:00	370	34.2%	44.9%	-	4.1%	1																	

Road Link No.	Road Name	Vehicle Class Description			Private Cars	Taxi	Light Goods Vehicles (<=2.5t)	Light Goods Vehicles (2.5-3.5t)	Light Goods Vehicles (3.5-5.5t)	Medium & Heavy Goods Vehicles (5.5-15t)	Medium & Heavy Goods Vehicles (15t-24t)	Public Light Buses	Private Light Buses (<=3.5t)	Private Light Buses (>3.5t)	Non-franchised Buses (<6.4t)	Non-franchise d Buses (6.4-15t)	Non-franchise d Buses (15-24t)	Single Deck Franchise d Buses	Double Deck Franchise d Buses	Motor Cycles	Medium & Heavy Goods Vehicles (>24t)	Nonfranchised Buses (>24t)	Heavy Vehicles		
		Dir.	Hour	Total (veh)																				PC	TAXI
			22:00-23:00	340	28.9%	49.3%	-	4.7%	1.5%	0.3%	0.6%	0.6%	-	0.6%	0.6%	0.6%	0.3%	8.8%	2.4%	0.3%	-	19%			
			23:00-00:00	260	27.7%	50.0%	-	4.6%	1.5%	0.4%	0.8%	0.4%	-	0.8%	0.4%	0.4%	0.8%	9.2%	2.3%	0.4%	-	20%			
L39B	Man Kwong Street	One-way	00:00-01:00	140	25.2%	51.1%	-	4.6%	0.8%	-	0.8%	0.8%	-	0.8%	0.8%	0.8%	0.8%	10.7%	2.3%	-	-	21%			
			01:00-02:00	90	23.9%	52.3%	-	4.5%	1.1%	-	1.1%	-	-	-	1.1%	1.1%	-	-	11.4%	2.3%	-	-	22%		
			02:00-03:00	70	24.2%	54.8%	-	4.8%	1.6%	-	-	-	-	-	-	-	-	-	-	12.9%	1.6%	-	-	19%	
			03:00-04:00	40	23.7%	55.3%	-	5.3%	-	-	-	-	-	-	-	-	-	-	-	13.2%	2.6%	-	-	18%	
			04:00-05:00	40	21.2%	57.6%	-	6.1%	-	-	-	-	-	-	-	-	-	-	-	12.1%	3.0%	-	-	18%	
			05:00-06:00	70	21.3%	57.4%	-	4.9%	1.6%	-	-	-	-	-	-	-	-	-	-	13.1%	1.6%	-	-	20%	
			06:00-07:00	180	20.0%	56.0%	-	5.1%	1.1%	-	0.6%	-	-	-	-	0.6%	0.6%	0.6%	0.6%	13.1%	1.1%	-	-	23%	
			07:00-08:00	340	19.2%	56.0%	-	5.0%	0.9%	0.3%	0.6%	0.3%	0.3%	-	-	0.9%	0.6%	0.3%	0.6%	0.9%	13.6%	0.9%	-	-	24%
			08:00-09:00	370	16.9%	58.0%	-	5.2%	0.8%	0.3%	0.6%	0.6%	-	-	-	0.8%	0.6%	0.3%	0.6%	0.8%	14.6%	0.6%	-	-	25%
			09:00-10:00	360	30.0%	47.6%	-	4.2%	1.1%	0.3%	0.6%	0.6%	0.8%	-	-	0.6%	0.6%	0.6%	0.8%	0.3%	9.1%	3.1%	0.3%	-	19%
			10:00-11:00	360	28.2%	49.0%	-	4.3%	1.1%	0.3%	0.6%	0.9%	-	-	-	0.6%	0.6%	0.6%	0.9%	0.3%	9.7%	2.8%	0.3%	-	20%
			11:00-12:00	360	26.6%	50.1%	-	4.5%	1.1%	0.3%	0.6%	0.6%	-	-	-	0.6%	0.6%	0.6%	0.8%	0.6%	10.2%	2.5%	0.3%	-	21%
			12:00-13:00	360	25.0%	51.4%	-	4.4%	1.1%	0.3%	0.6%	0.6%	-	-	-	0.8%	0.6%	0.6%	0.8%	0.6%	10.8%	2.2%	0.3%	-	21%
			13:00-14:00	370	23.5%	52.4%	-	4.6%	1.1%	0.3%	0.5%	0.5%	-	-	-	0.8%	0.5%	0.5%	0.8%	0.5%	11.6%	1.9%	0.3%	-	22%
			14:00-15:00	360	22.3%	54.0%	-	4.8%	0.8%	0.3%	0.6%	0.3%	-	-	-	0.8%	0.6%	0.3%	0.6%	0.6%	12.4%	1.7%	-	-	22%
			15:00-16:00	350	20.9%	54.9%	-	4.9%	0.9%	0.3%	0.6%	0.3%	-	-	-	0.9%	0.6%	0.3%	0.6%	0.6%	12.8%	1.5%	-	-	23%
			16:00-17:00	340	19.6%	55.8%	-	5.0%	0.9%	0.3%	0.6%	0.3%	-	-	-	0.9%	0.6%	0.3%	0.6%	0.6%	13.4%	1.2%	-	-	23%
			17:00-18:00	360	18.3%	57.0%	-	5.1%	0.8%	0.3%	0.6%	-	-	-	-	0.8%	0.6%	0.3%	0.6%	0.8%	14.0%	0.8%	-	-	24%
			18:00-19:00	330	31.3%	46.6%	-	4.0%	1.2%	0.3%	0.6%	0.9%	-	-	-	0.6%	0.6%	0.6%	0.9%	0.3%	8.3%	3.4%	0.3%	-	19%
			19:00-20:00	480	30.2%	47.5%	-	4.0%	1.3%	0.2%	0.6%	0.8%	-	-	-	0.6%	0.6%	0.6%	0.8%	0.4%	8.9%	3.2%	0.2%	-	19%
			20:00-21:00	400	29.1%	48.5%	-	4.1%	1.3%	0.3%	0.5%	0.8%	-	-	-	0.8%	0.5%	0.5%	0.8%	0.5%	9.2%	3.1%	0.3%	-	19%
			21:00-22:00	340	28.0%	49.4%	-	4.2%	1.2%	0.3%	0.6%	0.6%	-	-	-	0.6%	0.6%	0.6%	0.9%	0.3%	9.8%	2.7%	0.3%	-	20%
			22:00-23:00	300	27.1%	49.8%	-	4.3%	1.0%	0.3%	0.7%	0.7%	-	-	-	0.7%	0.7%	0.7%	0.7%	0.3%	10.0%	2.7%	0.3%	-	20%
			23:00-00:00	230	26.2%	51.1%	-	4.4%	0.9%	0.4%	0.4%	0.4%	-	-	-	0.9%	0.4%	0.4%	0.4%	0.4%	10.7%	2.2%	-	-	20%
L39C	Man Kwong Street	One-way	00:00-01:00	180	28.2%	49.4%	-	4.6%	1.1%	0.6%	0.6%	0.6%	-	1.1%	0.6%	0.6%	0.6%	9.8%	1.7%	-	-	21%			
			01:00-02:00	120	27.4%	51.3%	-	4.3%	1.7%	-	0.9%	-	-	-	0.9%	0.9%	-	0.9%	-	10.3%	1.7%	-	-	20%	
			02:00-03:00	90	26.2%	52.4%	-	4.8%	1.2%	-	1.2%	-	-	-	1.2%	-	-	1.2%	-	10.7%	1.2%	-	-	20%	
			03:00-04:00	60	25.0%	53.8%	-	3.8%	1.9%	-	-	-	-	-	1.9%	-	-	-	-	11.5%	1.9%	-	-	19%	
			04:00-05:00	50	25.0%	54.5%	-	4.5%	2.3%	-	-	-	-	-	-	-	-	-	-	11.4%	2.3%	-	-	18%	
			05:00-06:00	90	23.8%	54.8%	-	4.8%	1.2%	-	1.2%	-	-	-	1.2%	-	-	-	-	11.9%	1.2%	-	-	20%	
			06:00-07:00	240	22.6%	54.7%	-	4.7%	1.3%	0.4%	0.9%	-	-	-	0.9%	0.4%	0.4%	0.4%	0.4%	11.5%	1.3%	-	-	21%	
			07:00-08:00	460	21.4%	54.7%	-	4.8%	1.3%	0.7%	0.9%	0.2%	0.2%	0.2%	1.1%	0.4%	0.2%	0.4%	0.4%	11.6%	1.1%	0.2%	-	23%	
			08:00-09:00	490	18.8%	56.9%	-	4.9%	1.4%	0.6%	1.0%	-	-	0.2%	1.0%	0.4%	0.2%	0.4%	0.6%	12.5%	0.8%	0.2%	-	24%	
			09:00-10:00	470	34.3%	45.5%	-	4.1%	1.3%	0.2%	0.4%	0.6%	-	-	0.9%	0.6%	0.2%	0.4%	0.2%	7.7%	2.6%	0.2%	-	18%	
			10:00-11:00	470	32.0%	47.1%	-	4.1%	1.3%	0.2%	0.6%	0.6%	-	-	0.9%	0.6%	0.4%	0.9%	0.2%	8.4%	2.4%	0.2%	-	18%	
			11:00-12:00	480	30.1%	48.2%	-	4.2%	1.3%	0.4%	0.6%	0.4%	-	-	1.1%	0.6%	0.4%	0.8%	0.4%	8.9%	2.1%	0.2%	-	20%	
			12:00-13:00	480	28.6%	49.7%	-	4.4%	1.3%	0.4%	0.6%	0.4%	-	-	1.0%	0.6%	0.4%	0.6%	0.4%	9.4%	1.9%	0.2%	-	20%	
			13:00-14:00	500	26.8%	50.7%	-	4.5%	1.2%	0.4%	0.8%	0.4%	0.2%	0.2%	1.0%	0.6%	0.4%	0.6%	0.4%	9.9%	1.8%	0.2%	-	21%	
			14:00-15:00	480	25.3%	52.2%	-	4.6%	1.3%	0.4%	0.8%	0.2%	0.2%	1.1%	0.4%	0.2%	0.6%	0.4%	0.4%	10.5%	1.5%	0.2%	-	21%	
			15:00-16:00	470	23.6%	53.5%	-	4.5%	1.3%	0.4%	0.9%	0.2%	0.2%	1.1%	0.4%	0.2%	0.6%	0.4%	0.4%	11.0%	1.3%	0.2%	-	22%	
			16:00-17:00	460	22.0%	54.8%	-	4.7%	1.3%	0.4%	0.9%	0.2%	0.2%	1.1%	0.4%	0.2%	0.4%	0.4%	0.4%	11.5%	1.1%	0.2%	-	22%	
			17:00-18:00	490	20.3%	55.6%	-	4.8%	1.5%	0.6%	1.0%	-	0.2%	1.0%	0.4%	0.2%	0.4%	0.6%	0.6%	12.0%	1.0%	0.2%	-	23%	
			18:00-19:00	430	35.8%	44.2%	-	4.0%	1.2%	0.2%	0.5%	0.7%	-	-	0.9%	0.7%	0.5%	0.9%	0.2%	7.2%	2.8%	0.2%	-	17%	
			19:00-20:00	630	34.4%	45.1%	-	4.0%	1.1%	0.3%	0.5%	0.6%	-	-	1.0%	0.6%	0.5%	1.0%	0.3%	7.7%	2.7%	0.2%	-	18%	
			20:00-21:00	520	33.1%	46.2%	-	4.0%	1.2%	0.4%	0.6%	0.6%	-	-	1.0%	0.6%	0.4%	0.8%	0.4%	8.1%	2.5%	0.2%	-	18%	
			21:00-22:00	450	32.1%	47.1%	-	4.3%	1.1%	0.2%	0.7%	0.4%	-	-	0.9%	0.7%	0.4%	0.9%	0.2%	8.5%	2.2%	0.2%	-	19%	
			22:00-23:00	400	30.7%	47.9%	-	4.3%	1.3%	0.3%	0.8%	0.5%	-	-	1.0%	0.5%	0.5%	0.8%	0.3%	8.8%	2.3%	0.3%	-	19%	
			23:00-00:00	300	29.7%	49.0%	-	4.3%	1.3%	0.3%	0.7%	0.3%	0.3%	-	1.0%	0.7%	0.3%	0.7%	0.3%	9.0%	2.0%	0.3%	-	19%	
L39D	Man Kwong Street	One-way	00:00-01:00	30	41.7%	41.7%	-	4.2%	-	-	-	-	-	4.2%	-	-	-	8.3%	-	-	-	17%			
			01:00-02:00	20	37.5%	43.8%	-	-	-	-	-	-	-	-	6.3%	-	-	-	12.5%	-	-	-	19%		
			02:00-03:00	20	36.4%	45.5%	-	-	-	-	-	-	-	-	9.1%	-	-	-	9.1%	-	-	-	18%		
			03:00-04:00	10	42.9%	42.9%	-	-	-	-	-	-	-	-	-	-	-	-	-	14.3%	-	-	-	14%	
			04:00-05:00	10	40.0%	40.0%	-	-	-	-	-	-	-	-	-	-	-	-	-	20.0%	-	-	-	20%	
			05:00-06:00	20	36.4%	45.5%	-	-	-	-	-	-	-	-	9.1%	-	-	-	-	9.1%	-	-	-	18%	
			06:00-07:00	40	32.3%	38.7%	-	-	3.2%	-	3.2%	-	-	-	6.5%	-	-	-	-	12.9%	3.2%	-	-	26%	
			07:00-08:00	70	30.6%	37.1%	-	1.6%	3.2%	1.6%	3.2%	-	-	-	6.5%	-	-	-	-	11.3%	3.2%	1.6%	-	29%	
			08:00-09:00	70	29.0%	38.7%	-	-	3.2%	1.6%	3.2%	-	-	-	6.5%	-	-	-	-	12.9%	3.2%	1.6%	-	29%	
			09:00-10:00	80	42.7%	37.3%	-	4.0%	-																

Road Link No.	Road Name	Vehicle Class Description			Private Cars	Taxi	Light Goods Vehicles (<=2.5t)	Light Goods Vehicles (2.5-3.5t)	Light Goods Vehicles (3.5-5.5t)	Medium & Heavy Goods Vehicles (5.5-15t)	Medium & Heavy Goods Vehicles (15t-24t)	Public Light Buses	Private Light Buses (<=3.5t)	Private Light Buses (>3.5t)	Non-franchised Buses (<6.4t)	Non-franchise d Buses (6.4-15t)	Non-franchise d Buses (15-24t)	Single Deck Franchise d Buses	Double Deck Franchise d Buses	Motor Cycles	Medium & Heavy Goods Vehicles (>24t)	Nonfranchised Buses (>24t)	Heavy Vehicles				
		Dir.	Hour	Total (veh)																				PC	TAXI	LGV(3)	LGV(4)
				13:00-14:00	80	35.1%	36.5%	-	2.7%	1.4%	1.4%	-	-	5.4%	1.4%	1.4%	-	-	9.5%	1.4%	1.4%	-	27%				
				14:00-15:00	70	35.8%	38.8%	-	1.5%	1.5%	1.5%	-	-	-	-	6.0%	-	-	-	-	10.4%	1.5%	1.5%	-	24%		
				15:00-16:00	70	34.9%	38.1%	-	1.6%	1.6%	1.6%	-	-	-	-	6.3%	-	-	-	-	11.1%	1.6%	1.6%	-	25%		
				16:00-17:00	70	31.7%	36.5%	-	1.6%	3.2%	1.6%	3.2%	-	-	-	6.3%	-	-	-	-	11.1%	3.2%	1.6%	-	29%		
				17:00-18:00	70	30.2%	38.1%	-	-	3.2%	1.6%	3.2%	-	-	-	6.3%	-	-	-	-	12.7%	3.2%	1.6%	-	29%		
				18:00-19:00	80	43.1%	37.5%	-	4.2%	-	-	-	-	-	-	4.2%	1.4%	1.4%	1.4%	-	6.9%	-	-	-	19%		
				19:00-20:00	110	42.6%	38.6%	-	4.0%	-	-	-	-	-	-	4.0%	1.0%	1.0%	1.0%	-	7.9%	-	-	-	19%		
				20:00-21:00	90	42.2%	38.6%	-	3.6%	-	-	-	-	-	-	4.8%	1.2%	1.2%	1.2%	-	7.2%	-	-	-	19%		
				21:00-22:00	70	41.4%	38.6%	-	2.9%	-	-	-	-	-	-	4.3%	1.4%	1.4%	1.4%	-	8.6%	-	-	-	20%		
				22:00-23:00	60	40.0%	38.3%	-	3.3%	-	-	-	-	-	-	5.0%	1.7%	1.7%	1.7%	-	8.3%	-	-	-	22%		
				23:00-00:00	50	42.9%	40.5%	-	2.4%	-	-	-	-	-	-	4.8%	-	-	-	-	9.5%	-	-	-	17%		
				L40A	Man Fai Street	One-way	00:00-01:00	20	35.3%	47.1%	-	5.9%	5.9%	-	-	-	-	-	-	-	-	-	-	5.9%	-	-	12%
							01:00-02:00	20	33.3%	50.0%	-	8.3%	8.3%	-	-	-	-	-	-	-	-	-	-	-	-	-	-
02:00-03:00	10	30.0%	50.0%				-	10.0%	10.0%	-	-	-	-	-	-	-	-	-	-	-	-	-	-	-	20%		
03:00-04:00	10	28.6%	57.1%				-	14.3%	-	-	-	-	-	-	-	-	-	-	-	-	-	-	-	-	-	14%	
04:00-05:00	10	28.6%	57.1%				-	14.3%	-	-	-	-	-	-	-	-	-	-	-	-	-	-	-	-	-	14%	
05:00-06:00	10	25.0%	62.5%				-	12.5%	-	-	-	-	-	-	-	-	-	-	-	-	-	-	-	-	-	13%	
06:00-07:00	30	19.0%	57.1%				-	9.5%	4.8%	-	4.8%	-	-	-	-	-	-	-	-	-	-	4.8%	-	-	-	19%	
07:00-08:00	60	21.2%	57.7%				-	7.7%	5.8%	1.9%	1.9%	-	-	-	-	-	-	-	-	-	-	1.9%	1.9%	-	-	19%	
08:00-09:00	80	19.7%	59.2%				-	7.9%	5.3%	1.3%	2.6%	-	-	-	-	-	-	-	-	-	-	2.6%	1.3%	-	-	18%	
09:00-10:00	50	47.9%	35.4%				-	8.3%	4.2%	-	-	-	-	-	-	-	-	-	-	-	-	4.2%	-	-	-	13%	
10:00-11:00	60	43.4%	39.6%				-	7.5%	5.7%	-	-	-	-	-	-	-	-	-	-	-	-	3.8%	-	-	-	13%	
11:00-12:00	60	38.2%	43.6%				-	7.3%	5.5%	-	1.8%	-	-	-	-	-	-	-	-	-	-	3.6%	-	-	-	15%	
12:00-13:00	60	35.0%	46.7%				-	8.3%	5.0%	-	1.7%	-	-	-	-	-	-	-	-	-	-	3.3%	-	-	-	15%	
13:00-14:00	70	30.6%	48.4%				-	8.1%	4.8%	1.6%	1.6%	-	-	-	-	-	-	-	-	-	-	3.2%	1.6%	-	-	18%	
14:00-15:00	70	28.1%	51.6%				-	7.8%	4.7%	1.6%	1.6%	-	-	-	-	-	-	-	-	-	-	3.1%	1.6%	-	-	17%	
15:00-16:00	70	24.2%	54.8%				-	8.1%	4.8%	1.6%	1.6%	-	-	-	-	-	-	-	-	-	-	3.2%	1.6%	-	-	18%	
16:00-17:00	70	21.9%	56.3%				-	7.8%	4.7%	1.6%	3.1%	-	-	-	-	-	-	-	-	-	-	3.1%	1.6%	-	-	19%	
17:00-18:00	70	19.1%	58.8%				-	7.4%	5.9%	1.5%	2.9%	-	-	-	-	-	-	-	-	-	-	2.9%	1.5%	-	-	19%	
18:00-19:00	50	53.7%	29.3%				-	7.3%	4.9%	-	-	-	-	-	-	-	-	-	-	-	-	4.9%	-	-	-	12%	
19:00-20:00	40	48.7%	33.3%				-	7.7%	5.1%	-	-	-	-	-	-	-	-	-	-	-	-	5.1%	-	-	-	13%	
20:00-21:00	40	45.9%	35.1%	-	8.1%	5.4%	-	-	-	-	-	-	-	-	-	-	-	-	5.4%	-	-	-	14%				
21:00-22:00	40	43.8%	40.6%	-	6.3%	6.3%	-	-	-	-	-	-	-	-	-	-	-	-	3.1%	-	-	-	13%				
22:00-23:00	30	40.7%	44.4%	-	7.4%	3.7%	-	-	-	-	-	-	-	-	-	-	-	-	3.7%	-	-	-	11%				
23:00-00:00	30	39.1%	43.5%	-	8.7%	4.3%	-	-	-	-	-	-	-	-	-	-	-	-	4.3%	-	-	-	13%				
L41A	Man Kat Street	One-way	00:00-01:00	290	52.1%	24.3%	-	8.5%	2.8%	0.7%	1.8%	1.1%	-	0.4%	0.4%	0.4%	0.7%	-	2.5%	4.2%	0.4%	-	19%				
			01:00-02:00	170	51.8%	23.5%	-	8.8%	2.9%	1.2%	1.8%	1.2%	-	-	0.6%	0.6%	0.6%	-	2.4%	4.1%	0.6%	-	21%				
			02:00-03:00	130	50.8%	23.0%	-	9.5%	3.2%	0.8%	2.4%	0.8%	-	-	0.8%	0.8%	0.8%	-	2.4%	4.0%	0.8%	-	22%				
			03:00-04:00	110	50.5%	22.9%	-	10.1%	3.7%	0.9%	1.8%	0.9%	-	-	0.9%	-	0.9%	-	2.8%	3.7%	0.9%	-	23%				
			04:00-05:00	110	49.5%	22.4%	-	10.3%	3.7%	0.9%	1.9%	0.9%	-	-	0.9%	0.9%	0.9%	-	2.8%	3.7%	0.9%	-	24%				
			05:00-06:00	160	49.4%	21.9%	-	10.6%	4.4%	1.3%	2.5%	1.3%	-	-	0.6%	0.6%	1.3%	-	2.5%	3.1%	0.6%	-	26%				
			06:00-07:00	370	48.8%	21.4%	-	11.1%	4.6%	1.4%	2.7%	1.4%	-	-	0.8%	0.5%	1.1%	-	2.7%	3.0%	0.5%	-	27%				
			07:00-08:00	660	48.0%	20.8%	0.2%	11.6%	4.9%	1.4%	2.7%	1.4%	-	-	0.9%	0.6%	1.2%	0.2%	2.9%	2.7%	0.6%	-	28%				
			08:00-09:00	1000	47.8%	20.6%	0.1%	11.8%	5.0%	1.4%	2.8%	1.4%	-	-	0.9%	0.6%	1.3%	0.1%	2.9%	2.6%	0.7%	-	29%				
			09:00-10:00	1020	54.8%	26.2%	0.1%	6.2%	1.6%	0.5%	1.1%	0.6%	-	-	0.4%	0.2%	0.2%	0.2%	0.1%	2.1%	5.4%	0.3%	-	14%			
			10:00-11:00	1000	53.7%	25.7%	0.1%	7.0%	2.0%	0.6%	1.3%	0.7%	-	-	0.3%	0.3%	0.2%	0.4%	0.1%	2.2%	5.1%	0.3%	-	16%			
			11:00-12:00	1020	52.7%	24.9%	0.1%	7.8%	2.5%	0.8%	1.5%	0.8%	-	-	0.3%	0.4%	0.3%	0.5%	0.1%	2.3%	4.7%	0.4%	-	18%			
			12:00-13:00	990	51.8%	24.2%	0.1%	8.5%	2.9%	0.9%	1.7%	0.9%	-	-	0.2%	0.5%	0.3%	0.6%	0.1%	2.4%	4.4%	0.4%	-	20%			
			13:00-14:00	870	51.0%	23.4%	0.1%	9.2%	3.3%	1.0%	2.0%	1.0%	-	-	0.2%	0.6%	0.3%	0.8%	0.1%	2.5%	3.9%	0.5%	-	22%			
			14:00-15:00	970	50.1%	22.7%	0.1%	10.0%	3.8%	1.1%	2.2%	1.1%	-	-	0.1%	0.6%	0.4%	0.9%	0.1%	2.6%	3.5%	0.5%	-	24%			
			15:00-16:00	910	49.1%	21.8%	0.1%	10.7%	4.3%	1.2%	2.4%	1.2%	-	-	0.1%	0.8%	0.6%	1.1%	0.1%	2.8%	3.2%	0.7%	-	26%			
			16:00-17:00	900	48.3%	21.0%	0.1%	11.4%	4.7%	1.3%	2.7%	1.3%	-	-	-	0.9%	0.6%	1.2%	0.1%	2.8%	2.8%	0.7%	-	28%			
			17:00-18:00	930	47.4%	20.2%	0.1%	12.1%	5.2%	1.4%	2.9%	1.4%	-	-	-	1.0%	0.7%	1.4%	0.1%	2.9%	2.4%	0.8%	-	30%			
			18:00-19:00	970	55.3%	27.2%	0.1%	5.6%	1.1%	0.4%	0.8%	0.5%	-	-	0.4%	0.1%	0.1%	0.1%	0.1%	2.0%	5.8%	0.2%	-	12%			
			19:00-20:00	870	54.7%	26.7%	0.1%	6.1%	1.5%	0.5%	1.0%	0.6%	-	-	0.3%	0.1%	0.1%	0.2%	0.1%	2.1%	5.5%	0.2%	-	13%			
20:00-21:00	780	54.2%	26.2%	0.1%	6.5%	1.8%	0.5%	1.2%	0.6%	-	-	0.4%	0.3%	0.1%	0.3%	0.1%	2.2%	5.3%	0.3%	-	14%						
21:00-22:00	570	53.4%	25.6%	0.2%	7.1%	2.1%	0.7%	1.2%	0.7%	-	-	0.4%	0.4%	0.2%	0.4%	0.2%	2.1%	5.1%	0.4%	-	16%						
22:00-23:00	520	52.8%	25.0%	0.2%	7.6%	2.3%	0.8%	1.4%	0.8%	-	-	0.2%	0.4%	0.2%	0.4%	0.2%	2.3%	4.9%	0.4%	-	17%						
23:00-00:00	430	52.6%	24.7%	-	8.1%	2.6%	0.7%	1.6%	0.9%	-	-	0.2%	0.5%	0.2%	0.5%	-	2.3%	4.7%	0.5%	-	18%						
			00:00-01:00	50	12.0%	4.0%	-	4.0%	-	-	-	4.0%	-	-	-	-	-	4.0%	72.0%	-	-	-	84%				
			01:00-02:00	40	11.4%	5.7%	-	2.9%	-	-	-	2.9%	-	-	-	-	-	-	2.9%	74.3%	-	-	-				

Road Link No.	Road Name	Vehicle Class Description			Private Cars	Taxi	Light Goods Vehicles (<=2.5t)	Light Goods Vehicles (2.5-3.5t)	Light Goods Vehicles (3.5-5.5t)	Medium & Heavy Goods Vehicles (5.5-15t)	Medium & Heavy Goods Vehicles (15t-24t)	Public Light Buses	Private Light Buses (<=3.5t)	Private Light Buses (>3.5t)	Non-franchised Buses (<6.4t)	Non-franchise d Buses (6.4-15t)	Non-franchise d Buses (15-24t)	Single Deck Franchise d Buses	Double Deck Franchise d Buses	Motor Cycles	Medium & Heavy Goods Vehicles (>24t)	Nonfranchised Buses (>24t)	Heavy Vehicles				
		Dir.	Hour	Total (veh)																				PC	TAXI	LGV(3)	LGV(4)
L41B	Pier Road	One-way	04:00-05:00	20	12.5%	6.3%	-	-	-	-	-	-	-	-	-	-	-	6.3%	75.0%	-	-	-	81%				
			05:00-06:00	30	10.3%	3.4%	-	3.4%	-	-	-	-	3.4%	-	-	-	-	-	-	3.4%	75.9%	-	-	-	86%		
			06:00-07:00	90	10.3%	4.6%	-	3.4%	-	-	-	-	2.3%	-	-	1.1%	-	1.1%	3.4%	72.4%	1.1%	-	-	-	84%		
			07:00-08:00	180	9.8%	4.6%	-	2.9%	-	0.6%	0.6%	2.3%	-	-	-	1.1%	0.6%	1.1%	3.4%	71.8%	1.1%	-	-	-	84%		
			08:00-09:00	210	9.4%	4.5%	-	3.0%	-	0.5%	0.5%	2.0%	-	-	-	1.0%	0.5%	1.0%	3.5%	72.8%	1.5%	-	-	-	85%		
			09:00-10:00	110	14.3%	4.8%	-	3.8%	-	-	-	4.8%	-	-	-	-	-	-	3.8%	68.6%	-	-	-	-	81%		
			10:00-11:00	120	13.0%	4.3%	-	3.5%	-	-	-	4.3%	-	-	-	-	-	-	3.5%	70.4%	0.9%	-	-	-	82%		
			11:00-12:00	130	12.6%	4.7%	-	3.1%	-	-	-	3.9%	-	-	-	0.8%	-	0.8%	3.1%	70.1%	0.8%	-	-	-	82%		
			12:00-13:00	140	11.6%	4.3%	-	2.9%	-	-	-	3.6%	-	-	-	0.7%	-	0.7%	3.6%	71.7%	0.7%	-	-	-	83%		
			13:00-14:00	160	10.9%	4.5%	-	3.2%	-	0.6%	0.6%	3.2%	-	-	-	0.6%	0.6%	0.6%	3.2%	70.5%	1.3%	-	-	-	83%		
			14:00-15:00	170	10.6%	4.3%	-	3.1%	-	0.6%	0.6%	3.1%	-	-	-	0.6%	0.6%	0.6%	3.7%	70.8%	1.2%	-	-	-	84%		
			15:00-16:00	170	10.4%	4.3%	-	3.0%	-	0.6%	0.6%	2.4%	-	-	-	0.6%	0.6%	0.6%	3.7%	72.0%	1.2%	-	-	-	84%		
			16:00-17:00	180	9.9%	4.7%	-	2.9%	-	0.6%	0.6%	2.3%	-	-	-	1.2%	0.6%	1.2%	3.5%	71.5%	1.2%	-	-	-	84%		
			17:00-18:00	190	9.5%	4.2%	-	3.2%	-	0.5%	0.5%	2.1%	-	-	-	1.1%	0.5%	1.1%	3.7%	72.1%	1.6%	-	-	-	85%		
			18:00-19:00	90	14.9%	4.6%	-	3.4%	-	-	-	5.7%	-	-	-	-	-	-	3.4%	67.8%	-	-	-	-	80%		
			19:00-20:00	140	14.0%	4.4%	-	3.7%	-	-	-	5.1%	-	-	-	-	-	-	3.7%	69.1%	-	-	-	-	82%		
			20:00-21:00	120	13.3%	5.0%	-	3.3%	-	-	-	5.0%	-	-	-	-	-	-	3.3%	70.0%	-	-	-	-	82%		
			21:00-22:00	120	12.6%	4.5%	-	3.6%	-	-	-	4.5%	-	-	-	-	-	-	3.6%	70.3%	0.9%	-	-	-	82%		
			22:00-23:00	110	12.5%	4.8%	-	2.9%	-	-	-	3.8%	-	-	-	-	-	-	3.8%	71.2%	1.0%	-	-	-	82%		
			23:00-00:00	90	12.0%	4.8%	-	3.6%	-	-	-	3.6%	-	-	-	-	-	-	3.6%	71.1%	1.2%	-	-	-	82%		
			L41C	Man Kat Street	One-way	00:00-01:00	270	53.4%	22.5%	-	8.8%	3.1%	0.8%	1.9%	0.8%	-	0.4%	0.4%	0.4%	0.8%	-	2.7%	3.8%	0.4%	-	20%	
						01:00-02:00	160	53.2%	21.8%	-	9.0%	3.2%	1.3%	1.9%	0.6%	-	-	0.6%	0.6%	0.6%	-	2.6%	3.8%	0.6%	-	-	21%
						02:00-03:00	120	51.7%	21.6%	-	9.5%	3.4%	0.9%	2.6%	0.9%	-	-	0.9%	0.9%	0.9%	-	2.6%	3.4%	0.9%	-	-	23%
03:00-04:00	100	51.5%				21.2%	-	10.1%	4.0%	1.0%	2.0%	1.0%	-	-	1.0%	-	1.0%	-	3.0%	3.0%	1.0%	-	-	24%			
04:00-05:00	100	51.0%				20.4%	-	10.2%	4.1%	1.0%	2.0%	1.0%	-	-	1.0%	1.0%	1.0%	-	3.1%	3.1%	1.0%	-	-	26%			
05:00-06:00	150	50.7%				19.6%	-	10.8%	4.7%	1.4%	2.7%	0.7%	-	-	0.7%	0.7%	1.4%	-	2.7%	3.4%	0.7%	-	-	26%			
06:00-07:00	340	49.9%				19.5%	-	11.5%	4.7%	1.5%	2.9%	0.9%	-	-	0.9%	0.6%	1.2%	-	2.9%	2.9%	0.6%	-	-	28%			
07:00-08:00	610	49.1%				18.7%	0.2%	11.8%	5.0%	1.5%	3.0%	1.0%	-	-	1.0%	0.7%	1.3%	0.2%	3.2%	2.8%	0.7%	-	-	29%			
08:00-09:00	920	48.7%				18.5%	0.1%	12.1%	5.1%	1.5%	3.0%	1.1%	-	-	1.0%	0.7%	1.4%	0.1%	3.2%	2.7%	0.8%	-	-	30%			
09:00-10:00	940	56.4%				24.9%	0.1%	6.6%	1.7%	0.5%	1.2%	0.5%	-	0.4%	0.2%	0.2%	0.2%	0.1%	2.3%	4.3%	0.3%	-	-	14%			
10:00-11:00	920	55.2%				24.3%	0.1%	7.3%	2.2%	0.7%	1.4%	0.5%	-	0.3%	0.3%	0.2%	0.4%	0.1%	2.4%	4.1%	0.3%	-	-	16%			
11:00-12:00	940	54.2%				23.5%	0.1%	8.0%	2.6%	0.9%	1.6%	0.6%	-	0.3%	0.4%	0.3%	0.5%	0.1%	2.5%	3.9%	0.4%	-	-	18%			
12:00-13:00	910	53.3%				22.6%	0.1%	8.7%	3.0%	1.0%	1.9%	0.8%	-	0.2%	0.6%	0.3%	0.7%	0.1%	2.6%	3.7%	0.4%	-	-	20%			
13:00-14:00	800	52.1%				21.6%	0.1%	9.5%	3.5%	1.1%	2.1%	0.9%	-	0.2%	0.6%	0.4%	0.9%	0.1%	2.8%	3.5%	0.5%	-	-	23%			
14:00-15:00	890	51.4%				20.8%	0.1%	10.2%	4.0%	1.2%	2.4%	0.9%	-	0.1%	0.7%	0.5%	1.0%	0.1%	2.8%	3.3%	0.6%	-	-	25%			
15:00-16:00	840	50.2%				19.9%	0.1%	10.9%	4.4%	1.3%	2.6%	1.0%	-	0.1%	0.8%	0.6%	1.2%	0.1%	3.0%	3.0%	0.7%	-	-	27%			
16:00-17:00	820	49.2%				18.9%	0.1%	11.7%	4.9%	1.5%	2.9%	1.1%	-	-	1.0%	0.6%	1.3%	0.1%	3.1%	2.8%	0.7%	-	-	29%			
17:00-18:00	850	48.2%				18.0%	0.1%	12.5%	5.3%	1.5%	3.2%	1.2%	-	-	1.1%	0.7%	1.5%	0.1%	3.2%	2.6%	0.8%	-	-	31%			
18:00-19:00	890	57.1%				26.0%	0.1%	5.9%	1.2%	0.5%	0.9%	0.5%	-	0.5%	0.1%	0.1%	0.1%	0.1%	2.1%	4.5%	0.2%	-	-	12%			
19:00-20:00	800	56.5%				25.5%	0.1%	6.4%	1.5%	0.5%	1.1%	0.5%	-	0.4%	0.1%	0.1%	0.3%	0.1%	2.3%	4.4%	0.3%	-	-	14%			
20:00-21:00	720	55.9%				24.9%	0.1%	6.8%	1.8%	0.6%	1.3%	0.6%	-	0.4%	0.3%	0.1%	0.3%	0.1%	2.4%	4.2%	0.3%	-	-	15%			
21:00-22:00	520	55.1%				24.3%	0.2%	7.3%	2.1%	0.8%	1.3%	0.6%	-	0.4%	0.4%	0.2%	0.4%	0.2%	2.3%	4.0%	0.4%	-	-	17%			
22:00-23:00	480	54.4%				23.6%	0.2%	7.9%	2.5%	0.8%	1.5%	0.6%	-	0.2%	0.4%	0.2%	0.4%	0.2%	2.5%	4.0%	0.4%	-	-	18%			
23:00-00:00	400	54.0%	23.2%	-	8.3%	2.8%	0.8%	1.8%	0.8%	-	0.3%	0.5%	0.3%	0.5%	-	2.5%	3.8%	0.5%	-	-	19%						
L41D	Kong Chung Lane	One-way	00:00-01:00	30	36.0%	40.0%	-	4.0%	4.0%	-	-	4.0%	-	-	-	-	-	-	-	12.0%	-	-	12%				
			01:00-02:00	20	35.3%	41.2%	-	5.9%	-	-	-	5.9%	-	-	-	-	-	-	-	-	11.8%	-	-	12%			
			02:00-03:00	20	35.7%	42.9%	-	7.1%	-	-	-	-	7.1%	-	-	-	-	-	-	-	7.1%	-	-	14%			
			03:00-04:00	10	40.0%	40.0%	-	10.0%	-	-	-	-	-	-	-	-	-	-	-	-	10.0%	-	-	10%			
			04:00-05:00	10	33.3%	44.4%	-	11.1%	-	-	-	-	-	-	-	-	-	-	-	-	11.1%	-	-	11%			
			05:00-06:00	10	30.0%	40.0%	-	10.0%	-	-	-	10.0%	-	-	-	-	-	-	-	-	10.0%	-	-	20%			
			06:00-07:00	30	33.3%	41.7%	-	8.3%	4.2%	-	-	4.2%	-	4.2%	-	-	-	-	-	-	4.2%	-	-	21%			
			07:00-08:00	60	35.0%	41.7%	-	8.3%	5.0%	-	-	5.0%	-	1.7%	-	-	-	-	-	-	3.3%	-	-	20%			
			08:00-09:00	90	34.9%	41.9%	-	8.1%	4.7%	-	-	5.8%	-	2.3%	-	-	-	-	-	-	2.3%	-	-	21%			
			09:00-10:00	90	33.7%	39.3%	-	4.5%	-	-	-	3.4%	-	-	-	-	-	-	-	-	19.1%	-	-	8%			
			10:00-11:00	100	33.7%	40.2%	-	4.3%	1.1%	-	-	3.3%	-	-	-	-	-	-	-	-	17.4%	-	-	9%			
			11:00-12:00	90	34.1%	39.8%	-	5.7%	1.1%	-	-	3.4%	-	1.1%	-	-	-	-	-	-	14.8%	-	-	11%			
			12:00-13:00	100	34.1%	39.6%	-	5.5%	2.2%	-	-	4.4%	-	1.1%	-	-	-	-	-	-	13.2%	-	-	13%			
			13:00-14:00	90	34.1%	41.2%	-	5.9%	2.4%	-	-	4.7%	-	1.2%	-	-	-	-	-	-	10.6%	-	-	14%			
			14:00-15:00	90	34.1%	41.2%	-	7.1%	3.5%	-	-	4.7%	-	1.2%	-	-	-	-	-	-	8.2%	-	-	16%			
			15:00-16:00	80	34.6%	41.0%	-	7.7%	3.8%	-	-	5.1%	-	1.3%	-	-	-	-	-	-	6.4%	-	-	18%			
			16:00-17:00	80	34.2%	42.1%	-	7.9%	3.9%	-	-	5.3%	-	2.6%	-	-	-	-	-	-	3.9						

Road Link No.	Road Name	Vehicle Class Description			Private Cars	Taxi	Light Goods Vehicles (<=2.5t)	Light Goods Vehicles (2.5-3.5t)	Light Goods Vehicles (3.5-5.5t)	Medium & Heavy Goods Vehicles (5.5-15t)	Medium & Heavy Goods Vehicles (15t-24t)	Public Light Buses	Private Light Buses (<=3.5t)	Private Light Buses (>3.5t)	Non-franchised Buses (<6.4t)	Non-franchise d Buses (6.4-15t)	Non-franchise d Buses (15-24t)	Single Deck Franchise d Buses	Double Deck Franchise d Buses	Motor Cycles	Medium & Heavy Goods Vehicles (>24t)	Nonfranchised Buses (>24t)	Heavy Vehicles	
		Dir.	Hour	Total (veh)																				PC
			19:00-20:00	80	34.2%	39.7%	-	4.1%	-	-	-	2.7%	-	-	-	-	-	-	-	19.2%	-	-	7%	
			20:00-21:00	70	33.8%	40.0%	-	4.6%	-	-	-	-	3.1%	-	-	-	-	-	-	-	18.5%	-	-	8%
			21:00-22:00	60	33.3%	40.4%	-	5.3%	1.8%	-	-	-	3.5%	-	-	-	-	-	-	-	15.8%	-	-	11%
			22:00-23:00	50	33.3%	40.0%	-	4.4%	2.2%	-	-	-	4.4%	-	-	-	-	-	-	-	15.6%	-	-	11%
			23:00-00:00	40	35.1%	40.5%	-	5.4%	2.7%	-	-	-	2.7%	-	-	-	-	-	-	-	13.5%	-	-	11%
L41E	Man Kat Street	One-way	00:00-01:00	310	48.0%	20.2%	-	7.9%	2.6%	0.7%	1.7%	1.0%	-	0.3%	0.3%	0.7%	0.7%	0.7%	11.9%	3.3%	0.3%	-	28%	
			01:00-02:00	190	47.0%	19.9%	-	8.3%	2.8%	1.1%	1.7%	1.1%	-	-	-	0.6%	0.6%	0.6%	0.6%	12.2%	3.3%	0.6%	-	30%
			02:00-03:00	140	46.3%	19.4%	-	8.2%	3.0%	0.7%	2.2%	0.7%	-	-	-	0.7%	0.7%	0.7%	0.7%	12.7%	3.0%	0.7%	-	31%
			03:00-04:00	120	45.3%	18.8%	-	8.5%	3.4%	0.9%	1.7%	0.9%	-	-	-	0.9%	0.9%	0.9%	0.9%	13.7%	2.6%	0.9%	-	33%
			04:00-05:00	120	44.3%	18.3%	-	9.6%	3.5%	0.9%	1.7%	0.9%	-	-	-	0.9%	0.9%	0.9%	0.9%	13.9%	2.6%	0.9%	-	35%
			05:00-06:00	180	43.2%	17.6%	-	9.7%	4.0%	1.1%	2.3%	1.1%	-	-	-	0.6%	0.6%	1.1%	0.6%	14.8%	2.8%	0.6%	-	36%
			06:00-07:00	410	42.7%	17.1%	-	9.9%	4.0%	1.2%	2.5%	1.2%	-	-	-	0.7%	0.5%	1.2%	0.7%	15.1%	2.5%	0.5%	-	38%
			07:00-08:00	720	42.1%	16.6%	0.1%	10.2%	4.2%	1.3%	2.5%	1.1%	-	-	-	0.8%	0.6%	1.3%	0.7%	15.7%	2.4%	0.6%	-	39%
			08:00-09:00	1110	41.5%	16.3%	0.1%	10.4%	4.3%	1.3%	2.5%	1.2%	-	-	-	0.9%	0.6%	1.4%	0.7%	16.0%	2.3%	0.6%	-	40%
			09:00-10:00	1040	52.7%	22.7%	0.1%	6.0%	1.5%	0.5%	1.1%	0.9%	-	0.4%	0.2%	0.2%	0.3%	0.5%	0.5%	8.8%	3.9%	0.3%	-	21%
			10:00-11:00	1040	50.9%	22.1%	0.1%	6.7%	1.9%	0.6%	1.3%	0.9%	-	0.3%	0.3%	0.2%	0.4%	0.5%	0.9%	9.9%	3.8%	0.3%	-	23%
			11:00-12:00	1060	49.4%	21.1%	0.1%	7.2%	2.3%	0.8%	1.4%	0.9%	-	0.3%	0.4%	0.3%	0.4%	0.6%	0.6%	10.8%	3.5%	0.4%	-	26%
			12:00-13:00	1050	48.0%	20.3%	0.1%	7.8%	2.6%	0.9%	1.6%	1.0%	-	0.2%	0.5%	0.4%	0.7%	0.6%	11.8%	3.3%	0.4%	-	28%	
			13:00-14:00	930	46.4%	19.3%	0.1%	8.3%	3.0%	1.0%	1.8%	1.1%	-	0.2%	0.5%	0.4%	0.9%	0.6%	12.7%	3.0%	0.4%	-	31%	
			14:00-15:00	1040	45.1%	18.5%	0.1%	9.0%	3.4%	1.1%	2.0%	1.1%	-	0.1%	0.7%	0.5%	1.0%	0.7%	13.6%	2.8%	0.5%	-	34%	
			15:00-16:00	990	43.5%	17.5%	0.1%	9.5%	3.8%	1.1%	2.2%	1.1%	-	0.1%	0.8%	0.5%	1.1%	0.7%	14.6%	2.6%	0.6%	-	36%	
			16:00-17:00	980	42.3%	16.7%	0.1%	10.1%	4.1%	1.2%	2.5%	1.1%	-	-	-	0.8%	0.6%	1.3%	0.7%	15.5%	2.4%	0.6%	-	39%
			17:00-18:00	1030	40.8%	15.8%	0.1%	10.7%	4.4%	1.3%	2.6%	1.2%	-	-	-	1.0%	0.7%	1.5%	0.8%	16.4%	2.2%	0.7%	-	41%
			18:00-19:00	980	53.9%	24.0%	0.1%	5.4%	1.1%	0.4%	0.8%	0.8%	-	0.4%	0.1%	0.1%	0.4%	0.4%	0.4%	7.9%	4.2%	0.2%	-	18%
			19:00-20:00	890	52.8%	23.3%	0.1%	5.9%	1.4%	0.5%	1.0%	0.9%	-	0.3%	0.2%	0.1%	0.2%	0.5%	0.6%	4.1%	0.2%	-	-	20%
20:00-21:00	810	51.8%	22.7%	0.1%	6.2%	1.6%	0.5%	1.1%	0.9%	-	0.4%	0.2%	0.2%	0.4%	0.5%	0.9%	9.2%	3.9%	0.2%	-	22%			
21:00-22:00	590	50.8%	22.1%	0.2%	6.7%	1.9%	0.7%	1.2%	0.9%	-	0.3%	0.3%	0.2%	0.3%	0.5%	0.9%	9.9%	3.8%	0.3%	-	23%			
22:00-23:00	540	49.7%	21.4%	0.2%	7.1%	2.3%	0.8%	1.3%	0.9%	-	0.2%	0.4%	0.2%	0.6%	0.6%	10.5%	3.6%	0.4%	-	25%				
23:00-00:00	460	49.0%	20.8%	-	7.5%	2.4%	0.7%	1.6%	0.9%	-	0.2%	0.4%	0.2%	0.6%	0.4%	11.3%	3.3%	0.4%	-	27%				
L42A	Central-Wanchai Bypass	One-way	00:00-01:00	190	66.7%	22.2%	-	3.2%	1.1%	0.5%	1.1%	-	-	0.5%	0.5%	0.5%	-	0.5%	2.6%	-	-	8%		
			01:00-02:00	120	66.7%	22.8%	-	2.6%	0.9%	0.9%	0.9%	-	-	0.9%	-	-	0.9%	-	0.9%	2.6%	-	-	8%	
			02:00-03:00	90	67.9%	23.8%	-	3.6%	1.2%	-	1.2%	-	-	-	-	-	-	-	-	2.4%	-	-	6%	
			03:00-04:00	70	67.7%	23.1%	-	3.1%	1.5%	-	1.5%	-	-	-	-	-	-	-	-	3.1%	-	-	6%	
			04:00-05:00	80	67.6%	23.9%	-	2.8%	1.4%	-	1.4%	-	-	-	-	-	-	-	-	2.8%	-	-	6%	
			05:00-06:00	110	66.7%	24.1%	-	3.7%	0.9%	0.9%	0.9%	-	-	-	-	-	-	-	-	2.8%	-	-	6%	
			06:00-07:00	240	65.7%	23.7%	-	3.4%	1.3%	0.8%	1.3%	-	-	0.4%	-	-	-	-	-	3.0%	0.4%	-	8%	
			07:00-08:00	480	65.6%	24.1%	-	3.4%	1.5%	0.6%	1.3%	-	-	0.4%	-	-	-	-	-	2.9%	0.2%	-	7%	
			08:00-09:00	730	65.6%	24.1%	-	3.3%	1.4%	0.7%	1.2%	-	-	0.4%	-	-	-	-	-	3.0%	0.3%	-	7%	
			09:00-10:00	470	67.9%	20.7%	-	2.8%	1.1%	0.2%	0.6%	-	-	0.6%	0.6%	0.6%	1.1%	-	1.3%	2.1%	0.2%	-	9%	
			10:00-11:00	470	67.2%	21.3%	-	2.8%	1.3%	0.4%	0.6%	-	-	0.6%	0.6%	0.4%	0.9%	-	1.1%	2.4%	0.2%	-	9%	
			11:00-12:00	510	66.9%	21.9%	-	3.0%	1.2%	0.4%	0.8%	-	-	0.6%	0.6%	0.4%	0.8%	-	0.8%	2.4%	0.2%	-	9%	
			12:00-13:00	540	66.5%	22.3%	-	3.0%	1.3%	0.6%	0.9%	-	-	0.6%	0.4%	0.4%	0.6%	-	0.7%	2.6%	0.2%	-	9%	
			13:00-14:00	500	66.4%	22.9%	-	3.0%	1.2%	0.6%	1.0%	-	-	0.4%	0.4%	0.2%	0.4%	-	0.6%	2.6%	0.2%	-	8%	
			14:00-15:00	600	66.2%	23.2%	-	3.2%	1.4%	0.5%	1.0%	-	-	0.5%	0.2%	0.2%	0.3%	-	0.3%	2.7%	0.3%	-	8%	
			15:00-16:00	590	65.6%	23.5%	-	3.2%	1.4%	0.7%	1.2%	-	-	0.5%	0.2%	0.2%	0.2%	-	0.2%	2.9%	0.3%	-	8%	
			16:00-17:00	570	65.7%	23.9%	-	3.3%	1.4%	0.7%	1.2%	-	-	0.4%	-	-	-	-	-	3.0%	0.4%	-	7%	
			17:00-18:00	640	65.3%	24.2%	-	3.3%	1.4%	0.6%	1.3%	-	-	0.5%	-	-	-	-	-	3.0%	0.3%	-	7%	
			18:00-19:00	450	67.9%	20.3%	-	2.7%	1.1%	0.2%	0.4%	-	-	0.7%	0.9%	0.7%	1.3%	-	1.6%	2.0%	0.2%	-	10%	
			19:00-20:00	430	67.6%	20.7%	-	2.8%	1.2%	0.2%	0.5%	-	-	0.7%	0.7%	0.7%	1.2%	-	1.4%	2.1%	0.2%	-	10%	
20:00-21:00	360	67.5%	21.1%	-	2.8%	1.1%	0.3%	0.6%	-	-	0.6%	0.6%	0.6%	1.1%	-	1.1%	2.3%	0.3%	-	9%				
21:00-22:00	330	67.0%	21.4%	-	2.8%	1.2%	0.3%	0.6%	-	-	0.6%	0.6%	0.6%	0.9%	-	1.2%	2.4%	0.3%	-	9%				
22:00-23:00	330	67.0%	21.9%	-	2.8%	1.2%	0.3%	0.6%	-	-	0.6%	0.6%	0.3%	0.9%	-	0.9%	2.5%	0.3%	-	9%				
23:00-00:00	260	66.9%	22.2%	-	3.1%	1.2%	0.4%	0.8%	-	-	0.4%	0.4%	0.4%	0.8%	-	0.8%	2.3%	0.4%	-	9%				
			00:00-01:00	140	66.2%	16.5%	-	5.3%	2.3%	-	0.8%	0.8%	-	0.8%	0.8%	-	0.8%	-	0.8%	5.3%	-	-	12%	
			01:00-02:00	80	67.9%	16.7%	-	5.1%	2.6%	-	-	1.3%	-	1.3%	-	-	-	-	-	5.1%	-	-	10%	
			02:00-03:00	60	67.8%	16.9%	-	5.1%	3.4%	-	-	1.7%	-	-	-	-	-	-	-	5.1%	-	-	10%	
			03:00-04:00	50	70.5%	15.9%	-	6.8%	2.3%	-	-	-	-	-	-	-	-	-	-	4.5%	-	-	9%	
			04:00-05:00	50	70.8%	16.7%	-	6.3%	2.1%	-	-	-	-	-	-	-	-	-	-	4.2%	-	-	8%	
			05:00-06:00	80	68.9%	16.2%	-	6.8%	2.7%	-	-	1.4%	-	-	-	-	-	-	-	4.1%	-	-	11%	
			06:00-07:00	160	67.9%	16.4%	-	6.3%	3.1%	-	0.6%	1.3%	-	0.6%	-	-	-	-	-	3.8%	-	-	12%	
			07:00-08:00	330	68.0%	16.1%	-	6.2%	3.1%	0.3%	0.6%	0.9%	-	0.6%	-	-	-	-	-	3.7%	0.3%	-	12%	
			08:00-09:00	490	68.3%	16.2%																		

Road Link No.	Road Name	Vehicle Class Description			Private Cars	Taxi	Light Goods Vehicles (<=2.5t)	Light Goods Vehicles (2.5-3.5t)	Light Goods Vehicles (3.5-5.5t)	Medium & Heavy Goods Vehicles (5.5-15t)	Medium & Heavy Goods Vehicles (15t-24t)	Public Light Buses	Private Light Buses (<=3.5t)	Private Light Buses (>3.5t)	Non-franchised Buses (<6.4t)	Non-franchised Buses (6.4-15t)	Non-franchised Buses (15-24t)	Single Deck Franchise d Buses	Double Deck Franchise d Buses	Motor Cycles	Medium & Heavy Goods Vehicles (>24t)	Nonfranchised Buses (>24t)	Heavy Vehicles
		Dir.	Hour	Total (veh)																			
L42B	Central-Wanchai Bypass	One-way	10:00-11:00	340	65.3%	16.8%	-	4.8%	2.1%	0.3%	0.3%	0.6%	-	0.9%	0.6%	0.3%	1.2%	-	1.2%	5.7%	-	-	12%
			11:00-12:00	360	65.6%	16.8%	-	5.0%	2.2%	0.3%	0.6%	0.8%	-	0.8%	0.6%	0.3%	0.8%	-	0.8%	5.3%	-	-	12%
			12:00-13:00	380	66.0%	16.5%	-	5.3%	2.4%	0.3%	0.5%	0.8%	-	0.8%	0.5%	0.3%	0.8%	-	0.8%	5.1%	-	-	13%
			13:00-14:00	350	66.6%	16.6%	-	5.5%	2.6%	0.3%	0.6%	0.9%	-	0.6%	0.3%	0.3%	0.6%	-	0.6%	4.7%	-	-	12%
			14:00-15:00	410	66.7%	16.4%	-	5.9%	2.7%	0.2%	0.5%	1.0%	-	0.7%	0.2%	0.2%	0.5%	-	0.5%	4.2%	0.2%	-	13%
			15:00-16:00	400	67.5%	16.3%	-	6.0%	2.8%	0.3%	0.5%	1.0%	-	0.8%	0.3%	-	0.3%	-	0.3%	4.0%	0.3%	-	12%
			16:00-17:00	390	68.2%	16.3%	-	6.3%	2.9%	0.3%	0.5%	1.0%	-	0.5%	-	-	-	-	-	3.7%	0.3%	-	12%
			17:00-18:00	430	68.2%	16.1%	-	6.4%	3.1%	0.2%	0.7%	0.9%	-	0.7%	-	-	-	-	-	3.3%	0.2%	-	12%
			18:00-19:00	340	63.8%	17.1%	-	4.2%	1.8%	0.3%	0.3%	0.6%	-	0.9%	0.9%	0.6%	1.5%	-	1.5%	6.6%	-	-	13%
			19:00-20:00	320	64.0%	16.9%	-	4.5%	1.9%	0.3%	0.3%	0.6%	-	1.0%	1.0%	0.6%	1.3%	-	1.3%	6.4%	-	-	13%
			20:00-21:00	260	64.7%	16.9%	-	4.7%	2.0%	0.4%	0.4%	0.8%	-	0.8%	0.8%	0.4%	1.2%	-	1.2%	5.9%	-	-	13%
			21:00-22:00	240	64.6%	16.9%	-	4.6%	2.1%	0.4%	0.4%	0.8%	-	0.8%	0.8%	0.4%	1.3%	-	1.3%	5.5%	-	-	13%
			22:00-23:00	240	65.2%	16.7%	-	5.2%	2.1%	0.4%	0.4%	0.9%	-	0.9%	0.4%	0.4%	0.9%	-	0.9%	5.6%	-	-	12%
			23:00-00:00	190	66.3%	16.6%	-	5.0%	2.2%	-	0.6%	0.6%	-	0.6%	0.6%	0.4%	1.1%	-	1.1%	5.0%	-	-	12%
L42C	Connaught Road Central	One-way	00:00-01:00	350	54.0%	19.1%	-	4.6%	2.3%	0.3%	0.9%	-	-	0.9%	0.3%	0.3%	0.6%	0.6%	12.9%	3.1%	0.3%	-	24%
			01:00-02:00	210	53.6%	18.8%	-	4.8%	2.4%	0.5%	1.0%	-	-	0.5%	0.5%	-	0.5%	0.5%	13.5%	3.4%	-	-	24%
			02:00-03:00	160	53.3%	18.4%	-	5.3%	2.6%	0.7%	0.7%	-	-	0.7%	-	-	-	0.7%	13.8%	3.3%	-	-	25%
			03:00-04:00	130	53.1%	17.7%	-	5.4%	3.1%	-	0.8%	-	-	0.8%	-	-	0.8%	0.8%	14.6%	3.1%	-	-	26%
			04:00-05:00	130	52.3%	17.2%	-	5.5%	3.1%	-	0.8%	-	-	0.8%	-	-	0.8%	0.8%	15.6%	3.1%	-	-	27%
			05:00-06:00	190	52.1%	16.8%	-	5.8%	3.7%	0.5%	0.5%	-	-	0.5%	-	-	0.5%	0.5%	15.8%	3.2%	-	-	28%
			06:00-07:00	440	51.1%	16.4%	-	5.9%	3.7%	0.5%	0.7%	-	-	0.7%	0.2%	0.2%	0.5%	0.7%	16.4%	2.7%	0.2%	-	30%
			07:00-08:00	780	50.8%	15.9%	0.1%	6.2%	3.9%	0.4%	0.6%	-	0.1%	0.6%	0.1%	0.1%	0.4%	0.8%	16.9%	2.7%	0.1%	-	31%
			08:00-09:00	1180	50.5%	15.6%	0.1%	6.4%	4.0%	0.3%	0.7%	-	0.1%	0.6%	0.2%	0.2%	0.3%	0.9%	17.3%	2.7%	0.2%	-	31%
			09:00-10:00	1270	56.5%	21.4%	-	3.6%	1.1%	0.4%	0.8%	-	0.1%	0.8%	0.3%	0.2%	0.6%	0.5%	10.1%	3.5%	0.2%	-	19%
			10:00-11:00	1250	55.4%	20.8%	-	4.0%	1.4%	0.4%	0.8%	-	0.1%	0.8%	0.3%	0.2%	0.6%	0.5%	11.0%	3.5%	0.2%	-	20%
			11:00-12:00	1260	54.7%	20.0%	-	4.4%	1.8%	0.4%	0.8%	-	0.1%	0.7%	0.2%	0.2%	0.5%	0.6%	11.9%	3.4%	0.2%	-	22%
			12:00-13:00	1210	54.0%	19.3%	-	4.7%	2.2%	0.4%	0.7%	-	0.1%	0.7%	0.2%	0.2%	0.5%	0.6%	12.8%	3.2%	0.2%	-	23%
			13:00-14:00	1060	53.3%	18.5%	0.1%	5.0%	2.6%	0.4%	0.8%	-	0.1%	0.7%	0.3%	0.2%	0.5%	0.7%	13.7%	3.1%	0.2%	-	25%
			14:00-15:00	1160	52.5%	17.7%	0.1%	5.4%	2.9%	0.3%	0.7%	-	0.1%	0.7%	0.3%	0.2%	0.4%	0.7%	14.8%	3.0%	0.2%	-	27%
			15:00-16:00	1090	51.7%	16.8%	0.1%	5.8%	3.3%	0.4%	0.7%	-	0.1%	0.6%	0.2%	0.2%	0.4%	0.7%	15.8%	2.9%	0.2%	-	29%
			16:00-17:00	1060	50.9%	16.0%	0.1%	6.2%	3.8%	0.4%	0.7%	-	0.1%	0.6%	0.2%	0.2%	0.4%	0.9%	16.8%	2.8%	0.2%	-	30%
			17:00-18:00	1080	50.1%	15.1%	0.1%	6.6%	4.2%	0.4%	0.6%	-	0.1%	0.6%	0.2%	0.2%	0.4%	0.8%	17.9%	2.7%	0.2%	-	32%
			18:00-19:00	1220	56.8%	22.3%	-	3.4%	0.7%	0.4%	0.8%	-	0.1%	0.8%	0.3%	0.2%	0.6%	0.4%	9.3%	3.6%	0.2%	-	17%
			19:00-20:00	1100	56.3%	21.8%	-	3.6%	1.0%	0.4%	0.8%	-	0.1%	0.8%	0.3%	0.3%	0.5%	0.5%	9.9%	3.6%	0.3%	-	18%
			20:00-21:00	980	55.9%	21.3%	-	3.8%	1.2%	0.4%	0.8%	-	0.1%	0.8%	0.3%	0.2%	0.5%	0.5%	10.5%	3.5%	0.2%	-	19%
			21:00-22:00	710	55.3%	20.7%	-	4.0%	1.4%	0.4%	0.9%	-	0.1%	0.7%	0.3%	0.3%	0.6%	0.6%	11.1%	3.4%	0.3%	-	21%
			22:00-23:00	640	55.0%	20.3%	-	4.3%	1.7%	0.3%	0.8%	-	0.2%	0.8%	0.3%	0.2%	0.5%	0.5%	11.7%	3.3%	0.2%	-	21%
			23:00-00:00	530	54.6%	19.8%	-	4.5%	1.9%	0.4%	0.8%	-	-	0.8%	0.2%	0.2%	0.6%	0.6%	12.3%	3.2%	0.2%	-	22%
L42D	Connaught Road Central	One-way	00:00-01:00	500	52.4%	25.7%	-	3.8%	1.8%	0.4%	0.6%	0.8%	-	0.8%	0.2%	0.2%	0.4%	0.4%	9.0%	3.2%	0.2%	-	19%
			01:00-02:00	300	51.5%	25.9%	-	4.0%	2.0%	0.3%	0.7%	1.0%	-	0.7%	0.3%	-	0.3%	0.3%	9.4%	3.0%	0.3%	-	20%
			02:00-03:00	220	50.9%	26.1%	-	4.1%	2.3%	0.5%	0.5%	0.9%	-	0.9%	-	-	0.5%	0.5%	9.6%	3.2%	-	-	20%
			03:00-04:00	190	50.5%	26.3%	-	4.3%	2.2%	0.5%	0.5%	1.1%	-	0.5%	-	-	0.5%	0.5%	10.2%	2.7%	-	-	20%
			04:00-05:00	190	49.5%	26.1%	-	4.3%	2.7%	0.5%	0.5%	1.1%	-	0.5%	-	-	0.5%	0.5%	10.9%	2.7%	-	-	22%
			05:00-06:00	280	48.7%	26.7%	-	4.7%	2.5%	0.4%	0.7%	1.1%	-	0.7%	0.4%	-	0.4%	0.4%	10.8%	2.5%	-	-	22%
			06:00-07:00	640	47.9%	26.8%	-	4.8%	2.9%	0.3%	0.6%	1.0%	-	0.6%	0.2%	0.2%	0.3%	0.5%	11.4%	2.5%	0.2%	-	23%
			07:00-08:00	1130	47.0%	26.9%	0.1%	4.8%	3.0%	0.4%	0.7%	1.1%	0.1%	0.6%	0.2%	0.1%	0.3%	0.5%	11.7%	2.4%	0.2%	-	24%
			08:00-09:00	1710	46.5%	26.9%	0.1%	4.9%	3.2%	0.4%	0.7%	1.1%	0.1%	0.6%	0.2%	0.1%	0.2%	0.6%	12.0%	2.3%	0.2%	-	24%
			09:00-10:00	1790	56.5%	24.5%	0.1%	3.2%	0.9%	0.3%	0.6%	0.7%	0.1%	0.8%	0.3%	0.2%	0.3%	0.3%	7.2%	3.8%	0.2%	-	15%
			10:00-11:00	1770	54.9%	25.0%	0.1%	3.5%	1.2%	0.3%	0.6%	0.7%	0.1%	0.9%	0.3%	0.2%	0.4%	0.3%	7.8%	3.6%	0.2%	-	16%
			11:00-12:00	1780	53.7%	25.3%	0.1%	3.7%	1.5%	0.3%	0.6%	0.8%	0.1%	0.8%	0.3%	0.2%	0.3%	0.4%	8.4%	3.5%	0.2%	-	18%
			12:00-13:00	1730	52.5%	25.6%	0.1%	3.9%	1.8%	0.3%	0.6%	0.8%	0.1%	0.8%	0.2%	0.2%	0.3%	0.4%	9.0%	3.3%	0.2%	-	19%
			13:00-14:00	1510	51.2%	25.9%	0.1%	4.1%	2.1%	0.3%	0.7%	0.9%	0.1%	0.7%	0.2%	0.1%	0.3%	0.5%	9.6%	3.1%	0.2%	-	20%
			14:00-15:00	1670	49.9%	26.1%	0.1%	4.3%	2.4%	0.4%	0.7%	0.9%	0.1%	0.7%	0.2%	0.1%	0.3%	0.5%	10.3%	2.9%	0.2%	-	21%
			15:00-16:00	1560	48.5%	26.5%	0.1%	4.6%	2.7%	0.3%	0.7%	1.0%	0.1%	0.7%	0.2%	0.1%	0.3%	0.5%	11.0%	2.7%	0.2%	-	22%
			16:00-17:00	1530	47.2%	26.7%	0.1%	4.8%	3.0%	0.3%	0.7%	1.0%	0.1%	0.7%	0.2%	0.1%	0.3%	0.6%	11.6%	2.4%	0.2%	-	24%
			17:00-18:00	1580	45.8%	27.1%	0.1%	5.0%	3.3%	0.4%	0.7%	1.1%	0.1%	0.6%	0.2%	0.1%	0.3%	0.6%	12.3%	2.2%	0.2%	-	25%
			18:00-19:00	1710	57.3%	24.4%	0.1%	3.0%	0.6%	0.3%	0.6%	0.6%	0.1%	0.9%	0.3%	0.2%	0.4%	0.3%	6.6%	4.0%	0.2%	-	14%
			19:00-20:00	1540	56.5%	24.6%	0.1%	3.2%	0.8%	0.3%	0.6%	0.6%	0.1%	0.8%	0.3%	0.2%	0.4%	0.3%	7.0%	3.9%	0.2%	-	15%
			20:00-21:00	1380	55.7%	24.9%	0.1%	3.3%	1.0%	0.3%	0.6%	0.7%	0.1%	0.9%	0.3%	0.1%	0.4%	0.4%	7.4%	3.8%	0.1%	-	16%
			21:00-22:00																				

Road Link No.	Road Name	Vehicle Class Description			Private Cars	Taxi	Light Goods Vehicles (<=2.5t)	Light Goods Vehicles (2.5-3.5t)	Light Goods Vehicles (3.5-5.5t)	Medium & Heavy Goods Vehicles (5.5-15t)	Medium & Heavy Goods Vehicles (15t-24t)	Public Light Buses	Private Light Buses (<=3.5t)	Private Light Buses (>3.5t)	Non-franchised Buses (<6.4t)	Non-franchise d Buses (6.4-15t)	Non-franchise d Buses (15-24t)	Single Deck Franchise d Buses	Double Deck Franchise d Buses	Motor Cycles	Medium & Heavy Goods Vehicles (>24t)	Nonfranchised Buses (>24t)	Heavy Vehicles		
		Dir.	Hour	Total (veh)																				PC	TAXI
L42E	Connaught Road Central	One-way	01:00-02:00	130	48.4%	20.6%	-	3.2%	0.8%	-	0.8%	1.6%	-	0.8%	-	-	0.8%	0.8%	19.8%	2.4%	-	-	29%		
			02:00-03:00	100	47.3%	21.5%	-	3.2%	1.1%	-	-	2.2%	-	-	1.1%	-	-	-	1.1%	20.4%	2.2%	-	-	29%	
			03:00-04:00	90	45.1%	22.0%	-	3.7%	1.2%	-	-	2.4%	-	-	1.2%	-	-	-	1.2%	20.7%	2.4%	-	-	30%	
			04:00-05:00	80	44.3%	22.8%	-	3.8%	1.3%	-	-	2.5%	-	-	-	-	-	-	1.3%	21.5%	2.5%	-	-	30%	
			05:00-06:00	120	43.2%	22.9%	-	3.4%	0.8%	-	0.8%	1.7%	-	0.8%	-	-	-	-	0.8%	22.9%	2.5%	-	-	31%	
			06:00-07:00	270	42.0%	23.4%	-	3.3%	1.1%	-	0.4%	2.2%	-	0.7%	-	0.6%	0.2%	0.2%	0.4%	1.1%	23.0%	2.2%	-	-	32%
			07:00-08:00	490	40.5%	23.9%	-	3.3%	1.2%	0.2%	0.4%	2.1%	-	0.5%	0.2%	0.2%	0.2%	0.2%	1.0%	23.7%	2.1%	0.2%	-	33%	
			08:00-09:00	730	40.0%	24.2%	-	3.3%	1.4%	0.1%	0.4%	2.2%	-	0.5%	0.1%	0.1%	0.1%	0.1%	1.1%	24.1%	2.1%	0.1%	-	34%	
			09:00-10:00	770	55.3%	17.5%	-	3.0%	0.4%	0.4%	0.7%	1.6%	0.1%	0.8%	0.4%	0.3%	0.7%	0.8%	1.5%	15.6%	2.5%	0.1%	-	25%	
			10:00-11:00	760	53.0%	18.4%	-	3.0%	0.5%	0.4%	0.7%	1.6%	0.1%	0.8%	0.4%	0.3%	0.5%	0.8%	16.8%	2.5%	0.1%	-	26%		
			11:00-12:00	770	51.2%	19.3%	-	3.1%	0.7%	0.3%	0.7%	1.7%	0.1%	0.8%	0.3%	0.3%	0.5%	0.8%	17.8%	2.4%	0.1%	-	27%		
			12:00-13:00	740	49.3%	20.2%	-	3.1%	0.8%	0.3%	0.5%	1.8%	0.1%	0.7%	0.3%	0.3%	0.4%	0.8%	19.0%	2.3%	0.1%	-	28%		
			13:00-14:00	650	47.3%	21.1%	-	3.1%	0.9%	0.3%	0.5%	1.9%	-	0.6%	0.3%	0.2%	0.3%	0.9%	20.2%	2.3%	0.2%	-	29%		
			14:00-15:00	720	45.2%	21.9%	-	3.2%	1.0%	0.3%	0.6%	2.0%	-	0.7%	0.3%	0.1%	0.3%	1.0%	21.2%	2.2%	0.1%	-	31%		
			15:00-16:00	670	43.2%	22.8%	-	3.3%	1.2%	0.1%	0.4%	2.1%	-	0.6%	0.1%	0.1%	0.3%	1.0%	22.3%	2.1%	0.1%	-	32%		
			16:00-17:00	660	41.1%	23.8%	-	3.2%	1.2%	0.2%	0.5%	2.1%	-	0.6%	0.2%	0.2%	0.2%	1.1%	23.5%	2.1%	0.2%	-	33%		
			17:00-18:00	680	38.8%	24.6%	-	3.3%	1.5%	0.1%	0.4%	2.2%	-	0.6%	0.1%	0.1%	0.1%	1.2%	24.6%	2.1%	0.1%	-	35%		
			18:00-19:00	740	56.8%	16.8%	-	3.0%	0.3%	0.4%	0.7%	1.5%	0.1%	0.8%	0.4%	0.3%	0.7%	0.7%	14.8%	2.6%	0.1%	-	24%		
			19:00-20:00	660	55.5%	17.3%	-	3.0%	0.3%	0.5%	0.6%	1.5%	0.2%	0.8%	0.5%	0.3%	0.6%	0.8%	15.5%	2.6%	0.2%	-	25%		
			20:00-21:00	590	54.2%	18.0%	-	3.1%	0.5%	0.3%	0.7%	1.5%	0.2%	0.8%	0.3%	0.2%	0.7%	0.7%	16.1%	2.5%	0.2%	-	25%		
			21:00-22:00	430	53.1%	18.6%	-	3.1%	0.5%	0.2%	0.7%	1.7%	-	0.7%	0.2%	0.2%	0.5%	0.7%	17.0%	2.6%	0.2%	-	26%		
			22:00-23:00	390	51.8%	19.1%	-	3.1%	0.5%	0.3%	0.5%	1.8%	-	0.8%	0.3%	0.3%	0.5%	0.8%	17.5%	2.4%	0.3%	-	27%		
			23:00-00:00	330	50.5%	19.5%	-	3.1%	0.6%	0.3%	0.6%	1.9%	-	0.6%	0.3%	0.3%	0.6%	0.9%	18.3%	2.5%	-	-	28%		
			L42F	Connaught Road Central	One-way	00:00-01:00	190	54.3%	24.7%	-	3.8%	2.7%	-	0.5%	3.8%	-	0.5%	0.5%	0.5%	-	4.8%	3.2%	-	-	18%
01:00-02:00	110	54.5%				25.5%	-	4.5%	2.7%	-	-	3.6%	-	0.9%	-	-	0.9%	-	4.5%	2.7%	-	-	17%		
02:00-03:00	90	53.0%				26.5%	-	3.6%	3.6%	-	-	3.6%	-	1.2%	-	-	1.2%	-	4.8%	2.4%	-	-	18%		
03:00-04:00	80	52.8%				26.4%	-	4.2%	2.8%	-	-	4.2%	-	1.4%	-	-	1.4%	-	4.2%	2.8%	-	-	18%		
04:00-05:00	80	51.4%				26.4%	-	4.2%	4.2%	-	-	4.2%	-	1.4%	-	-	1.4%	-	4.2%	2.8%	-	-	19%		
05:00-06:00	120	50.5%				27.0%	-	4.5%	3.6%	-	0.9%	3.6%	-	0.9%	0.9%	-	-	0.9%	-	4.5%	2.7%	-	-	20%	
06:00-07:00	260	50.4%				27.7%	-	4.3%	3.9%	0.4%	0.8%	3.5%	-	0.8%	0.4%	0.4%	0.8%	-	4.7%	2.0%	-	-	20%		
07:00-08:00	470	49.6%				27.9%	-	4.3%	3.9%	0.2%	0.6%	3.5%	0.2%	0.9%	0.6%	0.4%	0.9%	0.6%	4.5%	1.9%	0.2%	-	21%		
08:00-09:00	710	49.2%				28.1%	-	4.4%	4.1%	0.3%	0.7%	3.5%	0.1%	0.8%	0.6%	0.4%	1.0%	0.1%	4.5%	1.8%	0.1%	-	21%		
09:00-10:00	630	58.0%				21.9%	-	3.7%	1.8%	-	0.2%	3.8%	0.2%	0.6%	0.2%	0.2%	0.5%	0.2%	4.8%	4.2%	-	-	16%		
10:00-11:00	640	56.3%				22.9%	-	3.8%	2.1%	-	0.2%	3.8%	0.2%	0.8%	0.3%	0.2%	0.5%	0.2%	4.9%	4.0%	-	-	17%		
11:00-12:00	660	55.1%				23.7%	-	3.8%	2.5%	0.2%	0.3%	3.8%	0.2%	0.8%	0.3%	0.3%	0.6%	0.2%	4.7%	3.5%	-	-	18%		
12:00-13:00	650	54.0%				24.6%	-	4.0%	2.8%	0.2%	0.3%	3.7%	0.2%	0.8%	0.3%	0.3%	0.6%	0.2%	4.8%	3.3%	-	-	18%		
13:00-14:00	580	52.8%				25.3%	-	4.1%	3.1%	0.2%	0.5%	3.6%	0.2%	0.9%	0.3%	0.3%	0.7%	0.2%	4.7%	2.9%	0.2%	-	19%		
14:00-15:00	660	51.9%				26.3%	-	4.1%	3.4%	0.2%	0.5%	3.7%	0.2%	0.8%	0.5%	0.3%	0.8%	0.2%	4.6%	2.6%	0.2%	-	19%		
15:00-16:00	630	50.7%				27.0%	-	4.3%	3.7%	0.2%	0.6%	3.5%	0.2%	0.8%	0.5%	0.3%	1.0%	0.2%	4.6%	2.2%	0.2%	-	20%		
16:00-17:00	630	49.8%				27.7%	-	4.3%	4.0%	0.3%	0.6%	3.5%	0.2%	0.8%	0.5%	0.5%	1.0%	0.2%	4.5%	1.9%	0.2%	-	21%		
17:00-18:00	660	48.6%				28.5%	-	4.4%	4.2%	0.3%	0.8%	3.5%	0.2%	0.9%	0.6%	0.5%	1.1%	0.2%	4.5%	1.7%	0.2%	-	21%		
18:00-19:00	590	58.8%				21.1%	-	3.6%	1.4%	-	-	3.9%	0.2%	0.7%	0.2%	0.2%	0.3%	0.2%	4.9%	4.6%	-	-	16%		
19:00-20:00	540	57.9%				21.8%	-	3.7%	1.7%	-	-	3.9%	0.2%	0.7%	0.2%	0.2%	0.4%	0.2%	4.8%	4.3%	-	-	16%		
20:00-21:00	490	57.1%				22.4%	-	3.7%	1.8%	-	0.2%	3.9%	0.2%	0.6%	0.2%	0.2%	0.4%	0.2%	4.9%	4.1%	-	-	16%		
21:00-22:00	360	56.0%				22.8%	-	3.9%	1.9%	-	0.3%	3.9%	0.3%	0.8%	0.3%	0.3%	0.6%	0.3%	4.7%	3.9%	-	-	17%		
22:00-23:00	330	55.2%				23.5%	-	4.0%	2.4%	-	0.3%	3.7%	0.3%	0.6%	0.3%	0.3%	0.6%	0.3%	4.9%	3.7%	-	-	18%		
23:00-00:00	280	55.0%				24.1%	-	4.0%	2.5%	-	0.4%	3.6%	-	0.7%	0.4%	0.4%	0.7%	-	4.7%	3.6%	-	-	17%		
L42G	Connaught Road Central	One-way	00:00-01:00	450	50.0%	28.6%	-	3.2%	2.5%	0.2%	1.6%	-	0.5%	0.5%	0.2%	0.5%	8.8%	2.7%	-	-	19%				
			01:00-02:00	270	49.2%	29.3%	-	3.4%	2.6%	-	0.4%	1.5%	-	0.4%	0.4%	0.4%	0.8%	0.4%	8.6%	2.6%	-	-	19%		
			02:00-03:00	200	48.7%	30.5%	-	3.0%	2.5%	-	0.5%	1.5%	-	0.5%	0.5%	-	0.5%	0.5%	8.6%	2.5%	-	-	18%		
			03:00-04:00	180	47.4%	30.6%	-	3.5%	2.9%	-	0.6%	1.7%	-	0.6%	0.6%	-	0.6%	0.6%	8.7%	2.3%	-	-	20%		
			04:00-05:00	170	46.5%	31.8%	-	3.5%	2.9%	-	0.6%	1.8%	-	0.6%	0.6%	-	0.6%	0.6%	8.2%	2.4%	-	-	19%		
			05:00-06:00	260	46.3%	32.5%	-	3.5%	2.7%	-	0.4%	1.6%	-	0.4%	0.4%	0.4%	0.4%	0.4%	8.6%	2.4%	-	-	19%		
			06:00-07:00	590	45.2%	33.3%	-	3.4%	3.1%	0.2%	0.3%	1.7%	-	0.5%	0.3%	0.2%	0.5%	0.3%	8.5%	2.2%	0.2%	-	19%		
			07:00-08:00	1050	44.5%	34.0%	0.1%	3.4%	3.0%	0.2%	0.4%	1.7%	0.1%	0.6%	0.3%	0.2%	0.5%	0.4%	8.4%	2.2%	0.1%	-	19%		
			08:00-09:00	1610	44.0%	34.5%	0.1%	3.4%	3.1%	0.2%	0.4%	1.7%	0.1%	0.6%	0.3%	0.2%	0.5%	0.4%	8.3%	2.1%	0.1%	-	19%		
			09:00-10:00	1540	54.5%	24.3%	-	3.0%	2.0%	0.1%	0.2%	1.6%	0.1%	0.5%	0.5%	0.3%	0.7%	0.4%	8.9%	3.1%	0.1%	-	18%		
			10:00-11:00	1540	52.7%	25.9%	-	3.1%	2.1%	0.1%	0.3%	1.6%	0.1%	0.5%	0.5%	0.3%	0.7%	0.4%	8.9%	2.9%	0.1%	-	18%		
			11:00-12:00	1570	51.4%	27.2%	-	3.1%	2.2%	0.1%	0.3%	1.7%	0.1%	0.4%	0.4%	0.3%	0.6%	0.4%	8.8%	2.8%	0.1%	-	19%		
			12:00-13:00	1540	50.1%	28.6%	-	3.2%	2.4%	0.1%	0.3%	1.6%	0.1%												

Road Link No.	Road Name	Vehicle Class Description			Private Cars	Taxi	Light Goods Vehicles (<=2.5t)	Light Goods Vehicles (2.5-3.5t)	Light Goods Vehicles (3.5-5.5t)	Medium & Heavy Goods Vehicles (5.5-15t)	Medium & Heavy Goods Vehicles (15t-24t)	Public Light Buses	Private Light Buses (<=3.5t)	Private Light Buses (>3.5t)	Non-franchised Buses (<6.4t)	Non-franchise d Buses (6.4-15t)	Non-franchise d Buses (15-24t)	Single Deck Franchise d Buses	Double Deck Franchise d Buses	Motor Cycles	Medium & Heavy Goods Vehicles (>24t)	Nonfranc hised Buses (>24t)	Heavy Vehicles				
		Dir.	Hour	Total (veh)																				PC	TAXI	LGV(3)	LGV(4)
				16:00-17:00	1430	44.7%	33.8%	0.1%	3.4%	3.0%	0.2%	0.4%	1.8%	0.1%	0.6%	0.4%	0.2%	0.5%	0.4%	8.4%	2.2%	0.1%	-	19%			
				17:00-18:00	1490	43.4%	35.1%	0.1%	3.4%	3.2%	0.2%	0.4%	1.7%	0.1%	0.5%	0.3%	0.2%	0.5%	0.4%	8.3%	2.1%	0.1%	-	19%			
				18:00-19:00	1460	55.4%	23.2%	-	3.0%	1.8%	0.1%	0.2%	1.6%	0.1%	0.4%	0.5%	0.3%	0.8%	0.4%	9.1%	3.2%	0.1%	-	18%			
				19:00-20:00	1320	54.4%	24.1%	-	3.0%	1.9%	0.1%	0.2%	1.6%	0.1%	0.5%	0.5%	0.3%	0.8%	0.4%	9.0%	3.1%	0.1%	-	18%			
				20:00-21:00	1190	53.5%	25.0%	-	3.0%	2.0%	0.1%	0.3%	1.6%	0.1%	0.4%	0.4%	0.3%	0.7%	0.4%	9.0%	3.0%	0.1%	-	18%			
				21:00-22:00	870	52.5%	26.0%	-	3.1%	2.1%	0.1%	0.2%	1.6%	0.1%	0.5%	0.5%	0.3%	0.7%	0.3%	8.9%	3.0%	0.1%	-	19%			
				22:00-23:00	790	51.7%	26.8%	-	3.0%	2.2%	0.1%	0.3%	1.7%	0.1%	0.5%	0.4%	0.3%	0.6%	0.4%	8.9%	2.9%	0.1%	-	19%			
				23:00-00:00	670	50.7%	27.7%	-	3.1%	2.2%	0.1%	0.3%	1.6%	0.1%	-	0.4%	0.4%	0.3%	0.6%	0.4%	8.8%	2.8%	0.1%	-	19%		
				L42H	Connaught Road Central	One-way	00:00-01:00	990	56.1%	26.3%	0.1%	6.3%	2.0%	0.6%	1.2%	0.8%	0.1%	0.6%	0.3%	0.2%	0.5%	0.1%	1.5%	2.8%	0.3%	-	15%
							01:00-02:00	590	55.3%	26.5%	-	6.7%	2.2%	0.7%	1.4%	0.9%	0.2%	0.7%	0.3%	0.2%	0.5%	-	1.5%	2.7%	0.3%	-	16%
							02:00-03:00	430	54.8%	26.6%	-	7.0%	2.3%	0.7%	1.4%	0.9%	-	0.7%	0.2%	0.2%	0.5%	-	1.6%	2.6%	0.5%	-	16%
							03:00-04:00	370	54.1%	26.8%	-	7.3%	2.4%	0.8%	1.4%	1.1%	-	0.8%	0.3%	0.3%	0.5%	-	1.6%	2.4%	0.3%	-	17%
							04:00-05:00	370	53.3%	26.8%	-	7.7%	2.5%	0.8%	1.4%	1.1%	-	0.8%	0.3%	0.3%	0.6%	-	1.7%	2.5%	0.3%	-	17%
							05:00-06:00	550	52.7%	26.9%	-	8.1%	2.6%	0.7%	1.7%	0.9%	0.2%	0.7%	0.4%	0.2%	0.6%	-	1.7%	2.4%	0.4%	-	18%
06:00-07:00	1240	51.9%	27.0%				0.1%	8.4%	2.7%	0.8%	1.6%	1.0%	0.1%	0.8%	0.3%	0.2%	0.6%	0.1%	1.6%	2.3%	0.4%	-	19%				
07:00-08:00	2200	51.2%	27.1%				0.1%	8.7%	2.8%	0.9%	1.7%	1.0%	0.1%	0.8%	0.4%	0.3%	0.5%	0.1%	1.6%	2.2%	0.5%	-	20%				
08:00-09:00	3340	50.8%	27.2%				0.1%	8.9%	2.9%	0.9%	1.7%	1.1%	0.1%	0.8%	0.4%	0.3%	0.6%	0.1%	1.6%	2.2%	0.4%	-	20%				
09:00-10:00	3550	59.7%	25.5%				0.0%	4.7%	1.5%	0.5%	0.9%	0.7%	0.1%	0.5%	0.3%	0.2%	0.5%	0.1%	1.4%	3.2%	0.2%	-	12%				
10:00-11:00	3500	58.2%	25.9%				0.0%	5.2%	1.7%	0.5%	1.0%	0.8%	0.1%	0.5%	0.3%	0.2%	0.5%	0.1%	1.5%	3.1%	0.3%	-	13%				
11:00-12:00	3520	57.2%	26.1%				0.1%	5.8%	1.9%	0.6%	1.1%	0.8%	0.1%	0.6%	0.3%	0.2%	0.5%	0.1%	1.5%	2.9%	0.3%	-	14%				
12:00-13:00	3400	56.1%	26.3%				0.1%	6.3%	2.1%	0.6%	1.2%	0.9%	0.1%	0.6%	0.3%	0.2%	0.5%	0.1%	1.5%	2.8%	0.3%	-	15%				
13:00-14:00	2980	54.9%	26.5%				0.1%	6.9%	2.2%	0.7%	1.3%	0.9%	0.1%	0.7%	0.3%	0.2%	0.5%	0.1%	1.5%	2.7%	0.3%	-	16%				
14:00-15:00	3270	53.8%	26.7%				0.1%	7.4%	2.4%	0.7%	1.4%	0.9%	0.1%	0.7%	0.3%	0.2%	0.6%	0.1%	1.6%	2.5%	0.4%	-	17%				
15:00-16:00	3060	52.6%	26.9%				0.1%	8.0%	2.6%	0.8%	1.6%	1.0%	0.1%	0.8%	0.4%	0.3%	0.6%	0.1%	1.6%	2.4%	0.4%	-	18%				
16:00-17:00	2990	51.4%	27.1%				0.1%	8.6%	2.8%	0.8%	1.7%	1.0%	0.1%	0.8%	0.4%	0.3%	0.6%	0.1%	1.6%	2.2%	0.4%	-	19%				
17:00-18:00	3070	50.2%	27.3%				0.1%	9.2%	3.0%	0.9%	1.8%	1.1%	0.1%	0.8%	0.4%	0.3%	0.6%	0.1%	1.6%	2.1%	0.5%	-	20%				
18:00-19:00	3410	60.3%	25.6%				0.0%	4.2%	1.4%	0.4%	0.8%	0.7%	0.1%	0.5%	0.3%	0.2%	0.5%	0.1%	1.4%	3.3%	0.2%	-	11%				
19:00-20:00	3060	59.6%	25.7%				0.0%	4.6%	1.5%	0.5%	0.9%	0.7%	0.1%	0.5%	0.3%	0.2%	0.5%	0.1%	1.4%	3.2%	0.2%	-	11%				
20:00-21:00	2740	58.9%	25.9%				0.0%	4.9%	1.6%	0.5%	1.0%	0.7%	0.1%	0.5%	0.3%	0.2%	0.5%	0.1%	1.5%	3.1%	0.3%	-	12%				
21:00-22:00	1970	58.2%	26.0%				0.1%	5.3%	1.7%	0.5%	1.0%	0.8%	0.1%	0.6%	0.3%	0.2%	0.5%	0.1%	1.5%	3.1%	0.3%	-	13%				
22:00-23:00	1780	57.5%	26.1%				0.1%	5.6%	1.9%	0.6%	1.1%	0.8%	0.1%	0.6%	0.3%	0.2%	0.5%	0.1%	1.5%	2.9%	0.3%	-	13%				
23:00-00:00	1490	56.8%	26.2%	0.1%	6.0%	1.9%	0.6%	1.1%	0.8%	0.1%	0.6%	0.3%	0.2%	0.5%	0.1%	1.5%	2.9%	0.3%	-	14%							
L42I	Connaught Road Central Underpass	One-way	00:00-01:00	330	54.9%	29.8%	-	4.6%	2.5%	0.3%	0.6%	-	-	0.9%	0.3%	-	0.3%	-	1.5%	4.0%	0.3%	-	11%				
			01:00-02:00	190	54.8%	29.8%	-	4.8%	2.7%	0.5%	0.5%	-	-	1.1%	-	-	0.5%	-	1.6%	3.7%	-	-	12%				
			02:00-03:00	140	54.4%	29.4%	-	5.1%	2.9%	0.7%	0.7%	-	-	0.7%	-	-	-	-	2.2%	3.7%	-	-	13%				
			03:00-04:00	110	54.5%	29.7%	-	5.0%	3.0%	-	1.0%	-	-	1.0%	-	-	-	-	2.0%	4.0%	-	-	12%				
			04:00-05:00	110	53.2%	29.4%	-	5.5%	3.7%	-	0.9%	-	-	0.9%	-	-	-	-	2.8%	3.7%	-	-	14%				
			05:00-06:00	160	53.2%	29.7%	-	5.7%	3.8%	0.6%	0.6%	-	-	0.6%	-	-	-	-	2.5%	3.2%	-	-	14%				
			06:00-07:00	340	51.8%	28.9%	-	5.7%	4.2%	0.6%	0.9%	0.3%	-	0.9%	0.3%	0.3%	0.3%	-	2.7%	3.0%	0.3%	-	16%				
			07:00-08:00	670	51.3%	28.7%	0.2%	6.1%	4.4%	0.5%	1.1%	0.3%	0.2%	0.8%	0.2%	0.2%	0.3%	0.2%	2.9%	2.7%	0.3%	-	17%				
			08:00-09:00	990	50.9%	28.7%	0.1%	6.2%	4.6%	0.5%	1.0%	0.3%	0.1%	0.8%	0.2%	0.2%	0.3%	0.1%	3.0%	2.6%	0.3%	-	18%				
			09:00-10:00	970	57.2%	29.8%	-	3.5%	1.3%	0.3%	0.5%	-	0.1%	1.0%	0.2%	0.1%	0.3%	-	0.7%	4.8%	0.1%	-	8%				
			10:00-11:00	910	56.0%	29.8%	-	3.9%	1.8%	0.3%	0.7%	0.1%	0.1%	1.0%	0.2%	0.1%	0.3%	-	1.0%	4.5%	0.1%	-	10%				
			11:00-12:00	920	55.3%	29.7%	-	4.1%	2.2%	0.3%	0.7%	0.1%	0.1%	1.0%	0.2%	0.1%	0.3%	-	1.3%	4.3%	0.2%	-	11%				
			12:00-13:00	930	54.6%	29.5%	-	4.6%	2.5%	0.4%	0.8%	0.1%	0.1%	1.0%	0.2%	0.1%	0.3%	-	1.6%	4.0%	0.2%	-	12%				
			13:00-14:00	810	54.1%	29.5%	-	4.8%	3.0%	0.4%	0.7%	0.1%	0.1%	0.9%	0.2%	0.1%	0.2%	-	1.9%	3.7%	0.2%	-	13%				
			14:00-15:00	920	52.9%	29.1%	0.1%	5.2%	3.4%	0.4%	0.9%	0.2%	0.1%	0.9%	0.2%	0.2%	0.3%	0.1%	2.2%	3.5%	0.2%	-	14%				
			15:00-16:00	870	52.1%	29.0%	0.1%	5.5%	3.8%	0.5%	0.9%	0.2%	0.1%	0.8%	0.2%	0.2%	0.3%	0.1%	2.5%	3.1%	0.2%	-	16%				
			16:00-17:00	800	51.3%	28.8%	0.1%	5.9%	4.3%	0.5%	1.0%	0.3%	0.1%	0.9%	0.3%	0.3%	0.5%	0.1%	2.9%	2.8%	0.3%	-	17%				
			17:00-18:00	840	50.3%	28.6%	0.1%	6.3%	4.8%	0.5%	1.1%	0.4%	0.1%	0.8%	0.2%	0.2%	0.4%	0.1%	3.2%	2.5%	0.4%	-	19%				
			18:00-19:00	990	57.4%	30.1%	-	3.3%	1.0%	0.3%	0.5%	-	0.1%	1.0%	0.3%	-	0.5%	-	5.1%	1.1%	0.1%	-	7%				
			19:00-20:00	900	56.8%	30.0%	-	3.5%	1.2%	0.3%	0.6%	-	0.1%	1.0%	0.2%	0.1%	0.3%	-	0.7%	4.9%	0.1%	-	8%				
			20:00-21:00	710	56.6%	29.9%	-	3.7%	1.6%	0.3%	0.6%	-	0.1%	1.0%	0.1%	0.1%	0.3%	-	0.9%	4.7%	0.1%	-	9%				
			21:00-22:00	630	56.0%	29.8%	-	3.8%	1.7%	0.3%	0.6%	-	0.2%	1.0%	0.2%	0.2%	0.3%	-	1.1%	4.6%	0.2%	-	10%				
			22:00-23:00	610	55.6%	29.7%	-	4.1%	2.0%	0.3%	0.7%	0.2%	0.2%	1.0%	0.2%	0.2%	0.3%	-	1.2%	4.3%	0.2%	-	10%				
23:00-00:00	470	55.1%	29.6%	-	4.3%	2.4%	0.4%	0.6%	0.2%	-	0.9%	0.2%	0.2%	0.2%	-	1.5%	4.1%	0.2%	-	11%							
			00:00-01:00	770	56.7%	27.7%	-	5.5%	2.1%	0.7%	1.3%	0.3%	-	0.5%	0.5%	0.4%	0.8%	-	0.9%	2.3%	0.4%	-	13%				
			01:00-02:00	450	56.6%	27.8%	-	5.7%	2.3%	0.7%	1.4%	0.2%	-	0.5%	0.5%	0.2%	0.7%	-	0.9%	2.3%	0.5%	-	13%				
			02:00-03:00	320	55.8%	27.8%	-	6.0%	2.2%	0.6%																	

Road Link No.	Road Name	Vehicle Class Description			Private Cars	Taxi	Light Goods Vehicles (<=2.5t)	Light Goods Vehicles (2.5-3.5t)	Light Goods Vehicles (3.5-5.5t)	Medium & Heavy Goods Vehicles (5.5-15t)	Medium & Heavy Goods Vehicles (15t-24t)	Public Light Buses	Private Light Buses (<=3.5t)	Private Light Buses (>3.5t)	Non-franchised Buses (<6.4t)	Non-franchise d Buses (6.4-15t)	Non-franchise d Buses (15-24t)	Single Deck Franchise d Buses	Double Deck Franchise d Buses	Motor Cycles	Medium & Heavy Goods Vehicles (>24t)	Nonfranc hised Buses (>24t)	Heavy Vehicles				
		Dir.	Hour	Total (veh)																				PC	TAXI	LGV(3)	LGV(4)
L42J	Connaught Road Central Underpass	One-way	07:00-08:00	1450	53.5%	27.2%	0.1%	7.3%	2.7%	0.9%	1.8%	0.5%	0.1%	0.8%	0.5%	0.3%	0.8%	0.1%	1.0%	1.9%	0.5%	-	17%				
			08:00-09:00	2150	53.1%	27.2%	0.1%	7.6%	2.8%	0.9%	1.9%	0.5%	0.1%	0.8%	0.5%	0.3%	0.7%	0.0%	1.1%	1.9%	0.5%	-	18%				
			09:00-10:00	2370	58.8%	27.8%	0.0%	4.3%	1.7%	0.5%	1.1%	0.1%	0.0%	0.3%	0.5%	0.3%	0.7%	0.0%	0.9%	2.5%	0.3%	-	11%				
			10:00-11:00	2180	57.9%	27.9%	0.0%	4.7%	1.8%	0.6%	1.2%	0.2%	0.0%	0.4%	0.5%	0.3%	0.7%	0.0%	0.9%	2.4%	0.3%	-	12%				
			11:00-12:00	2200	57.3%	27.8%	0.0%	5.1%	2.0%	0.6%	1.3%	0.2%	0.0%	0.5%	0.5%	0.3%	0.7%	0.0%	1.0%	2.4%	0.3%	-	13%				
			12:00-13:00	2170	56.7%	27.8%	0.0%	5.4%	2.1%	0.7%	1.3%	0.2%	0.0%	0.5%	0.5%	0.3%	0.7%	0.0%	1.0%	2.3%	0.3%	-	13%				
			13:00-14:00	1880	55.9%	27.6%	0.1%	5.9%	2.2%	0.7%	1.4%	0.3%	0.1%	0.6%	0.5%	0.3%	0.7%	0.1%	1.0%	2.2%	0.4%	-	14%				
			14:00-15:00	2090	55.3%	27.5%	0.1%	6.3%	2.3%	0.8%	1.6%	0.3%	0.1%	0.6%	0.5%	0.3%	0.7%	0.0%	1.0%	2.1%	0.4%	-	15%				
			15:00-16:00	1930	54.5%	27.4%	0.1%	6.7%	2.5%	0.8%	1.7%	0.4%	0.1%	0.7%	0.5%	0.3%	0.7%	0.1%	1.0%	2.0%	0.4%	-	16%				
			16:00-17:00	1740	53.6%	27.2%	0.1%	7.2%	2.6%	0.9%	1.8%	0.5%	0.1%	0.8%	0.5%	0.3%	0.7%	0.1%	1.0%	2.0%	0.5%	-	17%				
			17:00-18:00	1800	52.7%	27.1%	0.1%	7.8%	2.8%	0.9%	1.9%	0.6%	0.1%	0.9%	0.5%	0.3%	0.7%	0.1%	1.1%	1.8%	0.5%	-	18%				
			18:00-19:00	2450	59.0%	28.1%	0.0%	4.1%	1.6%	0.5%	1.0%	0.1%	0.0%	0.3%	0.4%	0.3%	0.7%	0.0%	0.9%	2.6%	0.2%	-	10%				
			19:00-20:00	2200	58.6%	28.0%	0.0%	4.3%	1.7%	0.5%	1.1%	0.1%	0.0%	0.3%	0.5%	0.3%	0.7%	0.0%	0.9%	2.5%	0.3%	-	11%				
			20:00-21:00	1730	58.2%	27.9%	0.1%	4.5%	1.8%	0.6%	1.1%	0.1%	0.1%	0.3%	0.5%	0.3%	0.7%	0.1%	0.9%	2.5%	0.3%	-	11%				
			21:00-22:00	1530	57.8%	27.9%	0.1%	4.8%	1.8%	0.6%	1.2%	0.2%	0.1%	0.4%	0.5%	0.3%	0.7%	0.1%	0.9%	2.4%	0.3%	-	12%				
			22:00-23:00	1450	57.4%	27.8%	0.1%	5.0%	1.9%	0.6%	1.2%	0.2%	0.1%	0.4%	0.5%	0.3%	0.7%	0.1%	1.0%	2.4%	0.3%	-	12%				
			23:00-00:00	1100	57.1%	27.8%	0.1%	5.2%	2.0%	0.6%	1.3%	0.2%	0.1%	0.5%	0.5%	0.4%	0.7%	-	1.0%	2.4%	0.3%	-	13%				
			L43A	Finance Street	One-way	00:00-01:00	80	35.2%	47.9%	-	5.6%	4.2%	-	-	-	-	5.6%	-	-	1.4%	-	-	-	-	-	17%	
						01:00-02:00	50	34.0%	51.1%	-	4.3%	4.3%	-	-	-	-	-	4.3%	-	-	2.1%	-	-	-	-	-	15%
						02:00-03:00	40	32.4%	54.1%	-	5.4%	5.4%	-	-	-	-	-	2.7%	-	-	-	-	-	-	-	-	-
03:00-04:00	30	32.1%				53.6%	-	3.6%	7.1%	-	-	-	-	-	3.6%	-	-	-	-	-	-	-	-	-	14%		
04:00-05:00	30	29.2%				58.3%	-	4.2%	4.2%	-	-	-	-	-	4.2%	-	-	-	-	-	-	-	-	-	13%		
05:00-06:00	30	28.6%				57.1%	-	3.6%	7.1%	-	-	-	-	-	3.6%	-	-	-	-	-	-	-	-	-	14%		
06:00-07:00	70	25.7%				55.7%	-	4.3%	7.1%	-	-	1.4%	-	-	1.4%	1.4%	1.4%	-	-	-	-	-	-	-	19%		
07:00-08:00	170	24.7%				58.2%	-	4.7%	7.1%	-	-	0.6%	-	-	1.2%	1.2%	0.6%	1.8%	-	-	-	-	-	-	17%		
08:00-09:00	250	23.8%				58.5%	-	4.8%	7.3%	-	-	0.8%	-	-	0.8%	1.2%	0.8%	2.0%	-	-	-	-	-	-	18%		
09:00-10:00	250	42.3%				41.1%	-	5.0%	2.5%	-	-	-	0.8%	7.9%	-	0.4%	-	-	-	-	-	-	-	-	17%		
10:00-11:00	260	39.8%				43.3%	-	5.1%	3.1%	-	-	-	0.8%	7.1%	0.4%	0.4%	-	0.4%	-	-	-	-	-	-	17%		
11:00-12:00	250	37.4%				45.3%	-	4.9%	3.7%	-	-	0.4%	0.4%	6.2%	0.4%	0.4%	0.8%	-	-	-	-	-	-	-	17%		
12:00-13:00	250	35.3%				47.8%	-	4.8%	4.4%	-	-	0.4%	0.4%	5.2%	0.4%	0.4%	0.8%	-	-	-	-	-	-	-	17%		
13:00-14:00	240	32.8%				49.6%	-	5.0%	5.0%	-	-	0.4%	0.4%	4.2%	0.8%	0.4%	1.3%	-	-	-	-	-	-	-	18%		
14:00-15:00	240	30.7%				52.1%	-	5.0%	5.5%	-	-	0.4%	0.4%	3.4%	0.8%	0.4%	1.3%	-	-	-	-	-	-	-	17%		
15:00-16:00	220	28.6%				54.5%	-	5.0%	5.9%	-	-	0.5%	-	2.7%	0.9%	0.5%	1.4%	-	-	-	-	-	-	-	17%		
16:00-17:00	220	26.1%				56.0%	-	5.0%	6.4%	-	-	0.9%	-	1.8%	0.9%	0.9%	1.8%	-	-	-	-	-	-	-	18%		
17:00-18:00	230	23.9%				58.1%	-	5.0%	7.2%	-	-	0.9%	-	0.9%	1.4%	0.9%	1.8%	-	-	-	-	-	-	-	18%		
18:00-19:00	220	44.5%				39.0%	-	5.0%	1.8%	-	-	-	0.9%	8.7%	-	-	-	-	-	-	-	-	-	-	17%		
19:00-20:00	200	42.7%				40.7%	-	5.0%	2.5%	-	-	-	1.0%	8.0%	-	-	-	-	-	-	-	-	-	-	17%		
20:00-21:00	180	41.6%	42.1%	-	5.1%	2.8%	-	-	-	0.6%	7.3%	-	-	0.6%	-	-	-	-	-	-	-	16%					
21:00-22:00	160	39.6%	43.5%	-	5.2%	3.2%	-	-	-	0.6%	7.1%	-	-	0.6%	-	-	-	-	-	-	-	17%					
22:00-23:00	130	38.7%	45.2%	-	4.8%	3.2%	-	-	-	0.8%	6.5%	-	-	0.8%	-	-	-	-	-	-	-	16%					
23:00-00:00	110	36.6%	46.5%	-	5.0%	4.0%	-	-	-	1.0%	5.9%	-	-	1.0%	-	-	-	-	-	-	-	17%					
L43B	Finance Street	One-way	00:00-01:00	100	75.3%	18.3%	-	2.2%	1.1%	-	-	1.1%	-	1.1%	-	-	-	-	-	1.1%	-	-	5%				
			01:00-02:00	70	74.2%	17.7%	-	1.6%	1.6%	-	-	1.6%	-	1.6%	-	1.6%	-	-	-	1.6%	-	-	-	6%			
			02:00-03:00	50	77.1%	18.8%	-	2.1%	2.1%	-	-	-	-	-	-	-	-	-	-	-	-	-	-	4%			
			03:00-04:00	40	75.0%	19.4%	-	2.8%	2.8%	-	-	-	-	-	-	-	-	-	-	-	-	-	-	6%			
			04:00-05:00	30	76.7%	20.0%	-	3.3%	-	-	-	-	-	-	-	-	-	-	-	-	-	-	-	3%			
			05:00-06:00	40	76.5%	17.6%	-	2.9%	2.9%	-	-	-	-	-	-	-	-	-	-	-	-	-	-	6%			
			06:00-07:00	90	74.4%	18.3%	-	2.4%	1.2%	-	-	1.2%	-	1.2%	-	-	-	-	-	-	1.2%	-	-	6%			
			07:00-08:00	200	73.5%	18.0%	-	2.5%	1.5%	0.5%	0.5%	1.5%	-	1.0%	-	-	-	-	-	-	1.0%	-	-	8%			
			08:00-09:00	290	73.1%	17.9%	-	2.8%	1.7%	0.3%	0.3%	1.7%	-	1.0%	-	-	-	-	-	-	1.0%	-	-	8%			
			09:00-10:00	340	76.7%	19.1%	-	1.2%	0.9%	-	-	0.3%	-	0.3%	-	-	-	-	-	-	0.6%	0.6%	-	-	4%		
			10:00-11:00	350	76.3%	19.0%	-	1.5%	1.2%	-	-	0.3%	-	0.6%	-	-	-	-	-	-	0.6%	0.6%	-	-	4%		
			11:00-12:00	330	76.0%	19.0%	-	1.6%	1.2%	-	-	0.6%	-	0.6%	-	-	-	-	-	-	0.3%	0.6%	-	-	4%		
			12:00-13:00	330	75.6%	18.8%	-	1.5%	1.2%	-	-	0.6%	-	0.9%	-	-	-	-	-	-	0.3%	0.9%	-	-	5%		
			13:00-14:00	310	74.4%	18.4%	-	2.0%	1.3%	0.3%	0.3%	1.0%	-	1.0%	-	-	-	-	-	-	0.3%	1.0%	-	-	6%		
			14:00-15:00	300	74.2%	18.5%	-	2.0%	1.3%	0.3%	0.3%	1.0%	-	1.0%	-	-	-	-	-	-	0.3%	1.0%	-	-	6%		
			15:00-16:00	280	73.9%	18.4%	-	2.2%	1.5%	0.4%	0.4%	1.1%	-	1.1%	-	-	-	-	-	-	1.1%	-	-	-	7%		
			16:00-17:00	270	73.2%	18.0%	-	2.7%	1.5%	0.4%	0.4%	1.5%	-	1.1%	-	-	-	-	-	-	1.1%	-	-	-	8%		
			17:00-18:00	260	73.3%	17.8%	-	2.7%	1.6%	0.4%	0.4%	1.6%	-	1.2%	-	-	-	-	-	-	1.2%	-	-	-	8%		
			18:00-19:00	310	76.9%	19.2%	-	1.0%	1.0%	-	-	-	-	0.7%	-	-	-	-	-	-	0.7%	0.7%	-	-	3%		
			19:00-20:00	280	76.5%	19.1%	-	1.1%	1.1%	-	-	-	-	0.7%	-	-	-	-	-	-	0.7%	0.7%	-	-	4%		
20:00-21:00	250	76.0%	19																								

Road Link No.	Road Name	Vehicle Class Description			Private Cars	Taxi	Light Goods Vehicles (<=2.5t)	Light Goods Vehicles (2.5-3.5t)	Light Goods Vehicles (3.5-5.5t)	Medium & Heavy Goods Vehicles (5.5-15t)	Medium & Heavy Goods Vehicles (15t-24t)	Public Light Buses	Private Light Buses (<=3.5t)	Private Light Buses (>3.5t)	Non-franchised Buses (<6.4t)	Non-franchise d Buses (6.4-15t)	Non-franchise d Buses (15-24t)	Single Deck Franchise d Buses	Double Deck Franchise d Buses	Motor Cycles	Medium & Heavy Goods Vehicles (>24t)	Nonfranchised Buses (>24t)	Heavy Vehicles	
		Dir.	Hour	Total (veh)																				PC
			22:00-23:00	170	76.4%	18.8%	-	1.2%	1.2%	-	-	0.6%	-	0.6%	-	-	-	0.6%	0.6%	-	-	4%		
			23:00-00:00	140	75.6%	18.5%	-	1.5%	1.5%	-	-	0.7%	-	0.7%	-	-	-	0.7%	0.7%	-	-	5%		
L43C	Finance Street	One-way	00:00-01:00	210	58.7%	31.3%	-	3.0%	2.5%	-	-	0.5%	0.5%	2.5%	-	-	0.5%	-	-	0.5%	-	9%		
			01:00-02:00	140	58.2%	32.1%	-	3.0%	2.2%	-	-	0.7%	-	2.2%	-	-	0.7%	-	-	-	0.7%	-	9%	
			02:00-03:00	100	57.3%	33.3%	-	3.1%	3.1%	-	-	1.0%	-	2.1%	-	-	-	-	-	-	-	-	9%	
			03:00-04:00	60	57.6%	33.9%	-	3.4%	3.4%	-	-	-	-	1.7%	-	-	-	-	-	-	-	-	-	8%
			04:00-05:00	60	55.8%	34.6%	-	3.8%	3.8%	-	-	-	-	1.9%	-	-	-	-	-	-	-	-	-	10%
			05:00-06:00	100	55.2%	34.4%	-	3.1%	3.1%	-	-	1.0%	-	2.1%	-	-	1.0%	-	-	-	-	-	-	10%
			06:00-07:00	270	54.0%	35.0%	-	3.4%	3.4%	-	-	0.8%	-	1.5%	0.4%	0.4%	0.8%	-	-	-	-	0.4%	-	11%
			07:00-08:00	510	52.9%	35.2%	-	3.4%	3.6%	0.2%	0.2%	1.0%	0.2%	1.2%	0.4%	0.4%	0.8%	-	-	-	-	0.6%	-	11%
			08:00-09:00	540	50.7%	37.0%	-	3.6%	4.1%	0.2%	0.2%	1.1%	-	0.8%	0.6%	0.4%	0.9%	-	-	-	-	0.6%	-	12%
			09:00-10:00	570	62.7%	28.2%	-	2.7%	1.4%	-	-	0.2%	0.5%	3.4%	-	-	0.2%	-	-	0.4%	0.4%	-	-	9%
			10:00-11:00	560	61.2%	29.4%	-	2.7%	1.8%	-	-	0.2%	0.5%	3.1%	0.2%	-	0.2%	-	-	0.4%	0.4%	-	-	9%
			11:00-12:00	550	59.9%	30.5%	-	2.9%	2.0%	-	-	0.4%	0.4%	2.7%	0.2%	0.2%	0.4%	-	-	0.2%	0.4%	-	-	9%
			12:00-13:00	560	58.6%	31.4%	-	2.9%	2.3%	-	-	0.5%	0.4%	2.5%	0.2%	0.2%	0.4%	-	-	0.2%	0.5%	-	-	10%
			13:00-14:00	570	57.0%	32.2%	-	3.0%	2.7%	0.2%	0.2%	0.5%	0.4%	2.1%	0.4%	0.2%	0.5%	-	-	0.2%	0.5%	-	-	10%
			14:00-15:00	550	55.8%	33.1%	-	3.1%	3.0%	0.2%	0.2%	0.7%	0.2%	1.8%	0.4%	0.2%	0.6%	-	-	0.2%	0.6%	-	-	11%
			15:00-16:00	520	54.5%	34.1%	-	3.3%	3.3%	0.2%	0.2%	0.8%	0.2%	1.5%	0.4%	0.2%	0.6%	-	-	0.2%	0.6%	-	-	11%
			16:00-17:00	510	53.0%	35.0%	-	3.4%	3.6%	0.2%	0.2%	1.0%	0.2%	1.4%	0.4%	0.4%	0.8%	-	-	-	0.6%	-	-	11%
			17:00-18:00	530	52.1%	36.2%	-	3.4%	3.8%	0.2%	0.2%	0.9%	-	0.9%	0.6%	0.4%	0.8%	-	-	-	0.6%	-	-	11%
			18:00-19:00	520	63.8%	27.5%	-	2.5%	1.2%	-	-	-	-	0.6%	3.7%	-	-	-	-	0.4%	0.4%	-	-	8%
			19:00-20:00	760	62.9%	28.2%	-	2.5%	1.3%	-	-	0.1%	0.5%	3.5%	-	-	0.1%	-	-	0.4%	0.4%	-	-	9%
			20:00-21:00	620	62.1%	28.8%	-	2.6%	1.6%	-	-	0.2%	0.5%	3.2%	-	-	0.2%	-	-	0.3%	0.5%	-	-	9%
			21:00-22:00	530	61.2%	29.7%	-	2.7%	1.7%	-	-	0.2%	0.4%	3.0%	0.2%	-	0.2%	-	-	0.4%	0.4%	-	-	9%
			22:00-23:00	470	60.5%	30.2%	-	2.8%	1.9%	-	-	0.2%	0.4%	2.8%	0.2%	-	0.2%	-	-	0.2%	0.4%	-	-	9%
23:00-00:00	350	59.3%	30.9%	-	2.9%	2.3%	-	-	0.3%	0.3%	2.6%	0.3%	-	0.3%	-	-	0.3%	0.6%	-	-	9%			
L43D	Man Cheung Street	One-way	00:00-01:00	410	54.4%	33.7%	-	2.5%	1.2%	0.2%	0.5%	0.5%	0.2%	1.7%	0.2%	0.2%	0.2%	-	2.2%	2.0%	-	10%		
			01:00-02:00	280	53.8%	34.3%	-	2.5%	1.4%	0.4%	0.4%	0.4%	1.4%	0.4%	0.4%	0.4%	-	-	2.2%	1.8%	-	-	10%	
			02:00-03:00	210	53.2%	34.8%	-	2.5%	1.5%	0.5%	0.5%	0.5%	-	1.5%	0.5%	-	-	0.5%	-	2.0%	2.0%	-	-	10%
			03:00-04:00	130	52.8%	35.2%	-	2.4%	1.6%	-	0.8%	0.8%	-	1.6%	-	-	0.8%	-	-	2.4%	1.6%	-	-	10%
			04:00-05:00	110	52.3%	35.8%	-	2.8%	1.8%	-	0.9%	0.9%	-	0.9%	-	-	0.9%	-	-	1.8%	1.8%	-	-	10%
			05:00-06:00	210	52.0%	35.8%	-	2.5%	2.0%	0.5%	0.5%	0.5%	-	1.0%	0.5%	0.5%	0.5%	-	-	2.5%	1.5%	-	-	11%
			06:00-07:00	560	51.1%	36.3%	-	2.5%	1.8%	0.4%	0.7%	0.7%	0.2%	1.1%	0.4%	0.4%	0.5%	-	-	2.3%	1.6%	0.2%	-	11%
			07:00-08:00	1080	50.7%	36.7%	-	2.4%	1.9%	0.4%	0.6%	0.7%	0.1%	1.0%	0.4%	0.3%	0.6%	0.1%	0.1%	2.3%	1.6%	0.2%	-	11%
			08:00-09:00	1170	49.3%	37.7%	-	2.4%	2.1%	0.4%	0.8%	0.9%	0.1%	0.8%	0.4%	0.3%	0.7%	0.1%	0.1%	2.4%	1.4%	0.2%	-	12%
			09:00-10:00	1090	57.6%	31.2%	-	2.5%	0.8%	0.1%	0.3%	0.3%	0.3%	2.1%	0.1%	0.1%	0.2%	0.1%	0.1%	2.0%	2.4%	-	-	9%
			10:00-11:00	1090	56.2%	32.2%	-	2.5%	1.0%	0.2%	0.4%	0.4%	0.3%	1.9%	0.2%	0.2%	0.3%	0.1%	0.1%	2.1%	2.2%	-	-	9%
			11:00-12:00	1100	55.2%	33.0%	-	2.5%	1.2%	0.2%	0.4%	0.5%	0.3%	1.8%	0.2%	0.2%	0.3%	0.1%	0.1%	2.1%	2.1%	0.1%	-	10%
			12:00-13:00	1130	54.4%	33.7%	-	2.5%	1.3%	0.3%	0.4%	0.4%	0.2%	1.6%	0.3%	0.2%	0.4%	0.1%	0.1%	2.1%	2.0%	0.1%	-	10%
			13:00-14:00	1160	53.4%	34.5%	-	2.4%	1.5%	0.3%	0.5%	0.5%	0.2%	1.5%	0.3%	0.3%	0.4%	0.1%	0.1%	2.3%	1.9%	0.1%	-	10%
			14:00-15:00	1120	52.6%	35.2%	-	2.4%	1.6%	0.3%	0.5%	0.6%	0.2%	1.3%	0.3%	0.3%	0.4%	0.1%	0.1%	2.2%	1.8%	0.1%	-	10%
			15:00-16:00	1100	51.7%	35.8%	-	2.5%	1.7%	0.4%	0.6%	0.6%	0.2%	1.2%	0.4%	0.3%	0.5%	0.1%	0.1%	2.3%	1.6%	0.1%	-	11%
			16:00-17:00	1080	50.9%	36.5%	-	2.4%	1.9%	0.4%	0.7%	0.7%	0.1%	1.0%	0.4%	0.3%	0.6%	0.1%	0.1%	2.3%	1.6%	0.2%	-	11%
			17:00-18:00	1150	50.0%	37.1%	-	2.5%	2.0%	0.4%	0.7%	0.8%	0.1%	0.9%	0.4%	0.4%	0.6%	0.1%	0.1%	2.4%	1.5%	0.2%	-	11%
			18:00-19:00	1000	58.2%	30.6%	-	2.5%	0.7%	0.1%	0.2%	0.2%	0.3%	2.3%	0.1%	0.1%	0.1%	0.1%	0.1%	2.0%	2.5%	-	-	9%
			19:00-20:00	1460	57.5%	31.1%	-	2.5%	0.8%	0.1%	0.3%	0.3%	0.3%	2.2%	0.1%	0.1%	0.1%	0.1%	0.1%	2.1%	2.4%	-	-	9%
			20:00-21:00	1210	56.8%	31.7%	-	2.5%	0.9%	0.2%	0.3%	0.3%	0.2%	2.1%	0.2%	0.2%	0.2%	0.1%	0.1%	2.1%	2.3%	-	-	9%
			21:00-22:00	1050	56.1%	32.2%	-	2.5%	1.1%	0.2%	0.3%	0.4%	0.3%	1.9%	0.2%	0.2%	0.2%	0.1%	0.1%	2.1%	2.2%	-	-	9%
			22:00-23:00	930	55.4%	32.8%	-	2.5%	1.2%	0.2%	0.3%	0.4%	0.2%	1.8%	0.2%	0.2%	0.3%	0.1%	0.1%	2.2%	2.2%	-	-	10%
23:00-00:00	710	54.8%	33.2%	-	2.4%	1.3%	0.3%	0.4%	0.4%	0.3%	1.7%	0.3%	0.1%	0.3%	0.1%	0.1%	2.1%	2.1%	-	-	10%			
L43E	Man Cheung Street	One-way	00:00-01:00	60	38.3%	31.7%	-	5.0%	3.3%	-	-	1.7%	-	1.7%	-	-	1.7%	-	8.3%	8.3%	-	-	22%	
			01:00-02:00	40	40.0%	32.5%	-	5.0%	2.5%	-	-	2.5%	-	2.5%	-	-	-	-	-	7.5%	7.5%	-	-	20%
			02:00-03:00	30	36.7%	33.3%	-	6.7%	3.3%	-	-	3.3%	-	3.3%	-	-	-	-	-	6.7%	6.7%	-	-	23%
			03:00-04:00	20	41.2%	35.3%	-	5.9%	5.9%	-	-	-	-	-	-	-	-	-	-	5.9%	5.9%	-	-	18%
			04:00-05:00	20	42.9%	35.7%	-	7.1%	-	-	-	-	-	-	-	-	-	-	-	7.1%	7.1%	-	-	14%
			05:00-06:00	40	37.5%	31.3%	-	6.3%	3.1%	-	-	3.1%	-	3.1%	-	-	3.1%	-	-	6.3%	6.3%	-	-	25%
			06:00-07:00	90	37.1%	31.5%	-	5.6%	3.4%	-	1.1%	2.2%	-	2.2%	1.1%	1.1%	2.2%	-	-	7.9%	4.5%	-	-	27%
			07:00-08:00	180	37.4%	31.0%	-	5.7%	2.9%	0.6%	1.1%	2.3%	-	2.3%	1.1%	1.1%	1.7%	0.6%	0.7%	7.5%	4.0%	0.6%	-	28%
			08:00-09:00	200	37.7%	31.4%	-	5.8%	3.1%	0.5%	1.0%	2.6%	-	2.1%	1.0%	1.0%	2.1%	0.5%	0.5%	7.9%	2.6%	0.5%	-	28%
			09:00-10:00	150	37.8%	31.8%	-	4.7%	2.7%	-	-	1.4%	-	2.0%	-	-	-	-	-	7.4%	12.2%	-	-	1

Road Link No.	Road Name	Vehicle Class Description			Private Cars	Taxi	Light Goods Vehicles (<=2.5t)	Light Goods Vehicles (2.5-3.5t)	Light Goods Vehicles (3.5-5.5t)	Medium & Heavy Goods Vehicles (5.5-15t)	Medium & Heavy Goods Vehicles (15t-24t)	Public Light Buses	Private Light Buses (<=3.5t)	Private Light Buses (>3.5t)	Non-franchised Buses (<6.4t)	Non-franchise d Buses (6.4-15t)	Non-franchise d Buses (15-24t)	Single Deck Franchise d Buses	Double Deck Franchise d Buses	Motor Cycles	Medium & Heavy Goods Vehicles (>24t)	Nonfranc hised Buses (>24t)	Heavy Vehicles			
		Dir.	Hour	Total (veh)																				PC	TAXI	LGV(3)
			13:00-14:00	180	37.1%	31.4%	-	5.1%	2.9%	0.6%	0.6%	2.3%	-	2.3%	0.6%	0.6%	1.1%	0.6%	7.4%	6.9%	0.6%	-	25%			
			14:00-15:00	180	37.8%	31.4%	-	5.2%	2.9%	0.6%	0.6%	2.3%	-	2.3%	0.6%	0.6%	1.2%	0.6%	7.6%	5.8%	0.6%	-	25%			
			15:00-16:00	180	37.4%	31.6%	-	5.3%	2.9%	0.6%	0.6%	2.3%	-	2.3%	0.6%	0.6%	1.8%	0.6%	7.6%	5.3%	0.6%	-	26%			
			16:00-17:00	180	37.4%	31.0%	-	5.3%	2.9%	0.6%	1.2%	2.3%	-	2.3%	1.2%	1.2%	1.8%	0.6%	7.6%	4.1%	0.6%	-	27%			
			17:00-18:00	190	37.3%	31.4%	-	5.4%	3.2%	0.5%	1.1%	2.7%	-	2.2%	1.1%	1.1%	2.2%	0.5%	7.6%	3.2%	0.5%	-	28%			
			18:00-19:00	140	37.3%	31.3%	-	4.5%	2.2%	-	-	1.5%	-	2.2%	-	-	-	-	7.5%	13.4%	-	-	18%			
			19:00-20:00	200	37.6%	31.5%	-	4.6%	2.5%	-	-	1.5%	-	2.0%	-	-	-	-	7.6%	12.7%	-	-	18%			
			20:00-21:00	170	37.5%	31.5%	-	4.8%	2.4%	-	-	1.8%	-	2.4%	-	-	0.6%	-	7.7%	11.3%	-	-	20%			
			21:00-22:00	150	37.9%	31.7%	-	4.8%	2.8%	-	-	2.1%	-	2.1%	-	-	0.7%	-	7.6%	10.3%	-	-	20%			
			22:00-23:00	140	37.9%	31.8%	-	5.3%	2.3%	-	-	2.3%	-	2.3%	-	-	0.8%	-	7.6%	9.8%	-	-	20%			
			23:00-00:00	100	38.0%	32.0%	-	5.0%	3.0%	-	-	2.0%	-	2.0%	-	-	1.0%	-	8.0%	9.0%	-	-	21%			
			L43F	Man Cheung Street	One-way	00:00-01:00	230	49.8%	39.6%	-	2.2%	0.9%	-	0.4%	-	-	1.8%	-	-	-	3.6%	1.8%	-	-	9%	
						01:00-02:00	150	49.3%	40.0%	-	2.0%	0.7%	-	0.7%	-	-	-	2.0%	-	-	-	3.3%	2.0%	-	-	9%
						02:00-03:00	110	49.1%	40.6%	-	1.9%	0.9%	-	-	-	-	-	1.9%	-	-	-	3.8%	1.9%	-	-	8%
						03:00-04:00	70	50.0%	40.6%	-	1.6%	1.6%	-	-	-	-	-	1.6%	-	-	-	3.1%	1.6%	-	-	8%
						04:00-05:00	60	48.2%	41.1%	-	1.8%	1.8%	-	-	-	-	-	1.8%	-	-	-	3.6%	1.8%	-	-	9%
						05:00-06:00	110	47.6%	40.8%	-	1.9%	1.0%	-	1.0%	-	-	-	1.9%	-	-	-	3.9%	1.9%	-	-	10%
						06:00-07:00	280	46.6%	40.9%	-	2.2%	1.1%	0.4%	0.7%	0.4%	-	2.2%	-	-	-	-	3.9%	1.8%	-	-	11%
						07:00-08:00	540	45.5%	40.4%	-	2.2%	1.3%	0.4%	0.7%	0.4%	0.2%	2.1%	0.2%	0.2%	0.2%	0.2%	4.1%	1.7%	0.2%	-	12%
						08:00-09:00	550	43.8%	41.1%	-	2.4%	1.5%	0.5%	0.9%	0.5%	0.2%	2.2%	0.2%	0.2%	0.2%	0.2%	4.4%	1.6%	0.2%	-	14%
						09:00-10:00	670	52.1%	38.2%	-	1.8%	0.5%	-	0.2%	-	0.2%	1.8%	0.2%	-	0.2%	0.2%	3.0%	1.8%	-	-	8%
						10:00-11:00	650	50.9%	38.8%	-	1.9%	0.5%	0.2%	0.2%	0.2%	0.2%	1.9%	0.2%	-	0.2%	0.2%	3.1%	1.9%	-	-	8%
						11:00-12:00	640	50.1%	39.0%	-	1.9%	0.6%	0.2%	0.3%	0.2%	0.2%	1.9%	0.2%	-	0.2%	0.2%	3.3%	1.9%	-	-	9%
12:00-13:00	630	49.4%				39.4%	-	1.9%	0.8%	0.2%	0.3%	0.2%	0.2%	1.9%	0.2%	-	0.2%	0.2%	3.5%	1.8%	-	-	9%			
13:00-14:00	630	48.4%				39.5%	-	2.1%	0.8%	0.3%	0.5%	0.3%	0.2%	1.9%	0.2%	0.2%	0.2%	0.2%	3.5%	1.8%	0.2%	-	10%			
14:00-15:00	600	47.6%				39.8%	-	2.0%	1.0%	0.3%	0.5%	0.3%	0.2%	2.0%	0.2%	0.2%	0.2%	0.2%	3.7%	1.7%	0.2%	-	11%			
15:00-16:00	570	46.7%				40.1%	-	2.1%	1.1%	0.4%	0.5%	0.4%	0.2%	2.0%	0.2%	0.2%	0.2%	0.2%	3.9%	1.8%	0.2%	-	11%			
16:00-17:00	540	45.7%				40.4%	-	2.2%	1.1%	0.4%	0.7%	0.4%	0.2%	2.1%	0.2%	0.2%	0.2%	0.2%	4.1%	1.7%	0.2%	-	12%			
17:00-18:00	560	44.8%				40.7%	-	2.4%	1.3%	0.5%	0.7%	0.5%	0.2%	2.2%	0.2%	0.2%	0.2%	0.2%	4.2%	1.6%	0.2%	-	13%			
18:00-19:00	630	52.5%				38.2%	-	1.8%	0.3%	-	-	-	0.2%	1.8%	0.2%	-	0.2%	0.2%	2.9%	1.9%	-	-	7%			
19:00-20:00	900	52.1%				38.5%	-	1.8%	0.3%	-	0.1%	-	0.1%	1.8%	0.1%	-	0.1%	0.1%	3.0%	1.9%	-	-	8%			
20:00-21:00	730	51.6%				38.8%	-	1.8%	0.4%	-	0.1%	-	0.1%	1.8%	0.1%	-	0.1%	0.1%	3.0%	1.9%	-	-	8%			
21:00-22:00	620	51.0%				38.8%	-	2.0%	0.5%	0.2%	0.2%	0.2%	0.2%	1.8%	0.2%	-	0.2%	0.2%	3.1%	1.8%	-	-	8%			
22:00-23:00	540	50.4%				39.0%	-	1.9%	0.6%	0.2%	0.2%	0.2%	0.2%	1.9%	0.2%	-	0.2%	0.2%	3.2%	1.9%	-	-	9%			
23:00-00:00	410	49.6%	38.9%	-	2.0%	0.7%	0.2%	0.2%	0.2%	0.2%	2.0%	0.2%	-	0.2%	0.2%	3.2%	1.7%	-	-	10%						
L43G	Man Cheung Street	One-way	00:00-01:00	230	59.6%	24.4%	-	4.9%	0.9%	1.3%	-	-	2.2%	0.4%	-	-	1.8%	2.7%	0.4%	-	13%					
			01:00-02:00	150	59.7%	26.4%	-	4.9%	0.7%	0.7%	1.4%	-	-	2.1%	-	-	-	1.4%	2.8%	-	-	11%				
			02:00-03:00	110	57.8%	26.5%	-	4.9%	1.0%	1.0%	2.0%	-	-	2.0%	-	-	-	2.0%	2.9%	-	-	13%				
			03:00-04:00	70	55.7%	27.9%	-	4.9%	1.6%	1.6%	1.6%	-	-	1.6%	-	-	-	1.6%	3.3%	-	-	13%				
			04:00-05:00	60	53.8%	28.8%	-	5.8%	1.9%	1.9%	1.9%	-	-	1.9%	-	-	-	1.9%	1.9%	-	-	15%				
			05:00-06:00	100	53.8%	30.8%	-	5.5%	1.1%	1.1%	2.2%	-	-	1.1%	-	-	-	2.2%	2.2%	-	-	13%				
			06:00-07:00	250	51.2%	31.1%	-	5.3%	1.2%	1.2%	2.5%	0.4%	-	1.6%	0.4%	-	0.4%	-	1.6%	2.5%	0.4%	-	15%			
			07:00-08:00	450	49.9%	32.7%	-	5.4%	1.3%	1.3%	2.5%	0.4%	-	1.3%	0.2%	-	0.2%	-	1.6%	2.5%	0.7%	-	15%			
			08:00-09:00	430	44.1%	37.2%	-	5.7%	1.7%	1.7%	3.1%	0.5%	-	0.9%	0.2%	-	0.2%	-	1.7%	2.4%	0.7%	-	16%			
			09:00-10:00	720	65.4%	20.4%	-	4.4%	0.7%	0.4%	0.8%	-	0.3%	2.4%	0.3%	0.1%	0.3%	0.1%	1.5%	2.6%	0.1%	-	12%			
			10:00-11:00	680	63.5%	21.9%	-	4.6%	0.7%	0.4%	1.0%	-	0.3%	2.2%	0.3%	0.1%	0.3%	0.1%	1.6%	2.7%	0.1%	-	12%			
			11:00-12:00	650	61.7%	23.1%	-	4.7%	0.8%	0.6%	1.2%	0.2%	0.2%	2.2%	0.3%	0.2%	0.3%	0.2%	1.6%	2.6%	0.3%	-	13%			
			12:00-13:00	620	60.0%	24.5%	-	4.8%	0.8%	0.6%	1.5%	0.2%	0.2%	1.9%	0.3%	0.2%	0.3%	0.2%	1.6%	2.6%	0.3%	-	13%			
			13:00-14:00	610	57.8%	26.1%	-	4.8%	1.0%	0.8%	1.7%	0.2%	0.2%	1.8%	0.3%	0.2%	0.3%	0.2%	1.7%	2.7%	0.3%	-	13%			
			14:00-15:00	550	56.1%	28.0%	-	5.0%	1.1%	0.9%	1.8%	0.2%	0.2%	1.7%	0.2%	-	0.2%	-	1.7%	2.6%	0.4%	-	13%			
			15:00-16:00	500	53.5%	30.0%	-	5.3%	1.2%	1.0%	2.0%	0.2%	0.2%	1.6%	0.2%	-	0.2%	-	1.6%	2.4%	0.4%	-	14%			
			16:00-17:00	460	50.8%	32.2%	-	5.3%	1.3%	1.3%	2.4%	0.4%	-	1.3%	0.2%	-	0.2%	-	1.6%	2.4%	0.4%	-	15%			
			17:00-18:00	450	47.7%	34.5%	-	5.6%	1.6%	1.3%	2.7%	0.4%	-	1.1%	0.2%	-	0.2%	-	1.6%	2.5%	0.7%	-	15%			
			18:00-19:00	700	66.4%	19.5%	-	4.4%	0.6%	0.3%	0.7%	-	0.3%	2.4%	0.3%	0.1%	0.3%	0.1%	1.6%	2.7%	0.1%	-	11%			
			19:00-20:00	980	65.5%	20.3%	-	4.5%	0.6%	0.3%	0.8%	-	0.3%	2.4%	0.3%	0.1%	0.3%	0.1%	1.5%	2.8%	0.2%	-	11%			
			20:00-21:00	780	64.5%	21.2%	-	4.6%	0.6%	0.4%	0.9%	-	0.3%	2.3%	0.3%	0.1%	0.3%	0.1%	1.5%	2.7%	0.3%	-	12%			
			21:00-22:00	650	63.4%	21.9%	-	4.6%	0.8%	0.5%	1.1%	-	0.3%	2.2%	0.3%	0.2%	0.3%	0.2%	1.5%	2.6%	0.2%	-	12%			
			22:00-23:00	560	62.2%	22.8%	-	4.7%	0.7%	0.5%	1.1%	-	0.2%	2.2%	0.4%	0.2%	0.4%	0.2%	1.6%	2.7%	0.2%	-	12%			
23:00-00:00	400	61.7%	23.8%	-	4.8%	0.8%	0.5%	1.3%	-	0.3%	2.0%	0.3%	-	0.3%	-	1.5%	2.8%	0.3%	-	12%						
			00:00-01:00	210	44.4%	38.6%	-	2.4%	-	0.5%	1.0%	0.5%	0.5%	2.9%	0.5%	0.5%	1.0%	-	4.8%	1.9%	0.5%	-	15%			
			01:00-02:00	140	44.2%	39.9%	-	2.2%	-	0.7%	0.7%	0.7%	2.9%	0.7%	0.7%	0.7%	-	4.3%	1.4%	-	-	14%				
			02:00-03:00	100	43.4%	40.4%	-	2.0%	-	-	1.0%	1.0														

Road Link No.	Road Name	Vehicle Class Description			Private Cars	Taxi	Light Goods Vehicles (<=2.5t)	Light Goods Vehicles (2.5-3.5t)	Light Goods Vehicles (3.5-5.5t)	Medium & Heavy Goods Vehicles (5.5-15t)	Medium & Heavy Goods Vehicles (15t-24t)	Public Light Buses	Private Light Buses (<=3.5t)	Private Light Buses (>3.5t)	Non-franchised Buses (<6.4t)	Non-franchise d Buses (6.4-15t)	Non-franchise d Buses (15-24t)	Single Deck Franchise d Buses	Double Deck Franchise d Buses	Motor Cycles	Medium & Heavy Goods Vehicles (>24t)	Nonfranc hised Buses (>24t)	Heavy Vehicles			
		Dir.	Hour	Total (veh)																				PC	TAXI	LGV(3)
L43H	Man Cheung Street	One-way	04:00-05:00	60	43.1%	43.1%	-	2.0%	-	2.0%	-	-	-	3.9%	-	-	-	3.9%	2.0%	-	-	12%				
			05:00-06:00	100	41.0%	41.0%	-	3.0%	-	1.0%	1.0%	1.0%	-	-	3.0%	1.0%	-	1.0%	-	5.0%	2.0%	-	-	16%		
			06:00-07:00	270	41.3%	42.0%	-	3.0%	-	0.8%	1.1%	0.4%	0.4%	0.4%	3.0%	0.4%	0.4%	0.8%	-	4.5%	1.5%	0.4%	-	15%		
			07:00-08:00	510	40.3%	42.2%	-	2.9%	-	0.6%	1.4%	0.6%	0.4%	0.6%	3.1%	0.6%	0.4%	1.0%	0.2%	4.5%	1.4%	0.4%	-	16%		
			08:00-09:00	540	38.4%	43.8%	-	3.2%	-	0.7%	1.5%	0.6%	0.4%	0.4%	3.2%	0.6%	0.4%	0.9%	0.2%	4.5%	1.3%	0.4%	-	16%		
			09:00-10:00	580	48.8%	36.1%	-	1.7%	-	0.2%	0.7%	0.5%	0.3%	0.2%	2.6%	0.5%	0.3%	0.9%	0.2%	4.9%	2.1%	0.2%	-	13%		
			10:00-11:00	570	47.3%	37.1%	-	1.9%	-	0.4%	0.7%	0.5%	0.4%	0.2%	2.7%	0.5%	0.4%	0.9%	0.2%	4.8%	2.1%	0.2%	-	13%		
			11:00-12:00	570	46.1%	37.9%	-	2.1%	-	0.4%	0.9%	0.5%	0.4%	0.2%	2.8%	0.5%	0.4%	0.9%	0.2%	4.8%	2.0%	0.2%	-	14%		
			12:00-13:00	570	45.1%	38.9%	-	2.3%	-	0.4%	0.9%	0.5%	0.4%	0.2%	2.8%	0.5%	0.4%	0.9%	0.2%	4.8%	1.9%	0.2%	-	14%		
			13:00-14:00	580	43.9%	39.5%	-	2.4%	-	0.5%	1.0%	0.5%	0.3%	0.3%	3.0%	0.5%	0.3%	0.9%	0.2%	4.7%	1.7%	0.3%	-	15%		
			14:00-15:00	550	42.9%	40.5%	-	2.6%	-	0.5%	1.1%	0.5%	0.4%	0.2%	2.9%	0.5%	0.4%	0.9%	0.2%	4.6%	1.6%	0.4%	-	15%		
			15:00-16:00	530	41.7%	41.3%	-	2.7%	-	0.6%	1.1%	0.6%	0.4%	0.3%	3.0%	0.6%	0.4%	1.0%	0.2%	4.6%	1.5%	0.4%	-	15%		
			16:00-17:00	510	40.4%	42.0%	-	2.9%	-	0.6%	1.4%	0.6%	0.4%	0.3%	3.1%	0.6%	0.4%	1.0%	0.2%	4.5%	1.6%	0.4%	-	16%		
			17:00-18:00	540	39.5%	42.9%	-	3.0%	-	0.8%	1.3%	0.6%	0.4%	0.3%	3.2%	0.6%	0.4%	0.9%	0.2%	4.5%	1.3%	0.4%	-	16%		
			18:00-19:00	540	49.4%	35.4%	-	1.7%	-	0.2%	0.6%	0.6%	0.4%	0.2%	2.6%	0.6%	0.4%	0.9%	0.2%	4.8%	2.2%	0.2%	-	13%		
			19:00-20:00	780	48.6%	36.0%	-	1.8%	-	0.3%	0.6%	0.5%	0.4%	0.2%	2.7%	0.5%	0.4%	0.9%	0.1%	4.8%	2.2%	0.3%	-	13%		
			20:00-21:00	640	47.9%	36.7%	-	1.9%	-	0.3%	0.6%	0.6%	0.3%	0.2%	2.7%	0.6%	0.3%	0.9%	0.2%	4.7%	2.0%	0.2%	-	13%		
			21:00-22:00	550	47.1%	37.1%	-	2.0%	-	0.4%	0.7%	0.6%	0.4%	0.2%	2.8%	0.6%	0.4%	0.9%	0.2%	4.8%	2.0%	0.2%	-	14%		
			22:00-23:00	480	46.3%	37.6%	-	2.1%	-	0.4%	0.8%	0.6%	0.4%	0.2%	2.7%	0.6%	0.4%	0.8%	0.2%	4.8%	1.9%	0.2%	-	14%		
			23:00-00:00	360	45.8%	38.3%	-	2.2%	-	0.3%	0.8%	0.6%	0.3%	0.2%	2.8%	0.6%	0.3%	0.8%	0.3%	4.7%	2.0%	0.3%	-	14%		
			L43I	Man Cheung Street	One-way	00:00-01:00	180	49.7%	40.4%	-	1.8%	1.2%	-	0.6%	-	-	2.3%	-	-	-	2.3%	1.8%	-	-	8%	
						01:00-02:00	120	49.6%	40.7%	-	1.8%	0.9%	-	0.9%	-	-	-	1.8%	-	-	-	2.7%	1.8%	-	-	8%
						02:00-03:00	80	48.8%	41.3%	-	2.5%	1.3%	-	-	-	-	-	2.5%	-	-	-	2.5%	1.3%	-	-	9%
03:00-04:00	50	49.0%				40.8%	-	2.0%	2.0%	-	-	-	-	-	2.0%	-	-	-	-	2.0%	2.0%	-	-	8%		
04:00-05:00	50	46.5%				41.9%	-	2.3%	2.3%	-	-	-	-	-	2.3%	-	-	-	-	2.3%	2.3%	-	-	9%		
05:00-06:00	80	46.8%				41.8%	-	2.5%	1.3%	-	1.3%	-	1.3%	-	2.5%	-	-	-	-	2.5%	1.3%	-	-	10%		
06:00-07:00	220	46.4%				41.7%	-	2.4%	1.4%	0.5%	0.9%	0.5%	-	0.5%	2.4%	-	-	-	-	2.4%	1.4%	-	-	10%		
07:00-08:00	410	44.9%				41.2%	-	2.7%	1.7%	0.5%	1.0%	0.5%	0.2%	0.2%	2.2%	0.2%	0.2%	0.2%	0.2%	2.5%	1.5%	0.2%	-	13%		
08:00-09:00	430	43.0%				41.6%	-	3.1%	1.9%	0.7%	1.2%	0.7%	0.2%	0.2%	2.2%	0.2%	0.2%	0.2%	0.2%	2.6%	1.4%	0.2%	-	14%		
09:00-10:00	500	52.3%				39.1%	-	1.0%	0.6%	-	0.2%	-	0.2%	-	2.0%	0.2%	-	0.2%	-	2.4%	1.8%	-	-	7%		
10:00-11:00	490	50.9%				39.6%	-	1.2%	0.6%	0.2%	0.2%	0.2%	0.2%	0.2%	2.1%	0.2%	-	0.2%	-	2.5%	1.9%	-	-	8%		
11:00-12:00	480	50.1%				39.8%	-	1.5%	0.8%	0.2%	0.4%	0.2%	0.2%	0.2%	2.1%	0.2%	-	0.2%	-	2.5%	1.7%	-	-	8%		
12:00-13:00	480	49.3%				40.2%	-	1.7%	1.1%	0.2%	0.4%	0.2%	0.2%	0.2%	2.1%	0.2%	-	0.2%	-	2.5%	1.7%	-	-	9%		
13:00-14:00	480	48.0%				40.1%	-	1.9%	1.0%	0.4%	0.6%	0.4%	0.2%	0.2%	2.1%	0.2%	0.2%	0.2%	0.2%	2.5%	1.7%	0.2%	-	10%		
14:00-15:00	460	47.0%				40.4%	-	2.2%	1.3%	0.4%	0.7%	0.4%	0.2%	0.2%	2.2%	0.2%	0.2%	0.2%	0.2%	2.4%	1.5%	0.2%	-	11%		
15:00-16:00	430	46.0%				40.7%	-	2.3%	1.4%	0.5%	0.7%	0.5%	0.2%	0.2%	2.3%	0.2%	0.2%	0.2%	0.2%	2.6%	1.6%	0.2%	-	12%		
16:00-17:00	410	45.2%				41.1%	-	2.7%	1.5%	0.5%	1.0%	0.5%	0.2%	0.2%	2.2%	0.2%	0.2%	0.2%	0.2%	2.4%	1.5%	0.2%	-	12%		
17:00-18:00	430	44.1%				41.3%	-	2.8%	1.7%	0.7%	0.9%	0.7%	0.2%	0.2%	2.4%	0.2%	0.2%	0.2%	0.2%	2.6%	1.4%	0.2%	-	13%		
18:00-19:00	470	52.8%				39.1%	-	0.9%	0.4%	-	-	-	-	-	1.9%	0.2%	-	0.2%	-	2.3%	1.9%	-	-	6%		
19:00-20:00	680	52.2%				39.4%	-	1.0%	0.4%	-	0.1%	-	0.1%	-	1.9%	0.1%	-	0.1%	-	2.4%	1.9%	-	-	6%		
20:00-21:00	550	51.7%				39.7%	-	1.1%	0.5%	-	0.2%	-	0.2%	-	2.0%	0.2%	-	0.2%	-	2.4%	1.8%	-	-	7%		
21:00-22:00	470	51.0%				39.7%	-	1.3%	0.6%	0.2%	0.2%	0.2%	0.2%	0.2%	1.9%	0.2%	-	0.2%	-	2.4%	1.7%	-	-	8%		
22:00-23:00	410	50.4%				39.8%	-	1.5%	0.7%	0.2%	0.2%	0.2%	0.2%	0.2%	2.0%	0.2%	-	0.2%	-	2.5%	1.7%	-	-	8%		
23:00-00:00	310	49.5%	39.9%	-	1.7%	1.0%	0.3%	0.3%	0.3%	0.3%	0.3%	2.0%	0.3%	-	0.3%	-	2.3%	1.7%	-	-	9%					
L43J	Man Cheung Street	One-way	00:00-01:00	60	49.1%	35.1%	-	3.5%	-	-	-	-	1.8%	-	-	-	-	7.0%	3.5%	-	-	12%				
			01:00-02:00	40	47.4%	36.8%	-	2.6%	-	-	-	-	-	2.6%	-	-	-	-	7.9%	2.6%	-	-	13%			
			02:00-03:00	30	46.4%	35.7%	-	3.6%	-	-	-	-	-	3.6%	-	-	-	-	7.1%	3.6%	-	-	14%			
			03:00-04:00	20	53.3%	40.0%	-	-	-	-	-	-	-	-	-	-	-	-	-	6.7%	-	-	-	7%		
			04:00-05:00	20	53.8%	38.5%	-	-	-	-	-	-	-	-	-	-	-	-	-	7.7%	-	-	-	8%		
			05:00-06:00	30	46.2%	38.5%	-	-	-	-	-	-	-	-	3.8%	-	-	-	-	7.7%	3.8%	-	-	12%		
			06:00-07:00	70	47.1%	38.2%	-	1.5%	-	-	-	-	-	-	1.5%	-	-	-	-	8.8%	2.9%	-	-	12%		
			07:00-08:00	140	46.6%	37.4%	-	0.8%	-	-	-	-	-	-	2.3%	-	-	-	0.8%	9.2%	3.1%	-	-	13%		
			08:00-09:00	140	45.5%	38.6%	-	-	-	-	-	-	-	-	2.3%	-	-	-	0.8%	9.8%	3.0%	-	-	13%		
			09:00-10:00	170	50.6%	34.5%	-	4.8%	-	-	-	-	-	-	1.8%	-	-	-	-	6.0%	2.4%	-	-	13%		
			10:00-11:00	170	50.0%	35.2%	-	4.3%	-	-	-	-	-	-	1.9%	-	-	-	-	6.2%	2.5%	-	-	12%		
			11:00-12:00	160	49.4%	35.4%	-	3.8%	-	-	-	-	-	-	1.9%	-	-	-	-	7.0%	2.5%	-	-	13%		
			12:00-13:00	160	49.4%	35.9%	-	3.2%	-	-	-	-	-	-	1.9%	-	-	-	-	7.1%	2.6%	-	-	12%		
			13:00-14:00	160	48.1%	36.5%	-	2.6%	-	-	-	-	-	-	1.9%	-	-	-	0.6%	7.7%	2.6%	-	-	13%		
			14:00-15:00	150	47.6%	36.7%	-	2.0%	-	-	-	-	-	-	2.0%	-	-	-	0.7%	8.2%	2.7%	-	-	13%		
			15:00-16:00	140	47.1%	37.0%	-	1.4%	-	-	-	-	-	-	2.2%	-	-	-	0.7%	8.7%	2.9%	-	-	13%		
			16:00-17:00	140	46.2%	37.1%	-	1.5%	-	-	-	-	-	-	2.3%	-	-	-	0.8%	9.1%	3.0%	-	-	14%		
			17:00-18:00	140	45.9%	37.8%	-	0.7%	-	-	-	-	-	-	2.2%	-	-	-	0.7%	9.6%	3.0%	-	-	13%		
			18:00-19:00	160	50.6%	34.4%	-	5.0%	-	-	-	-	-	-	1.9%	-	-	-	-	5.6%	2.5%	-	-	13%		

Road Link No.	Road Name	Vehicle Class Description			Private Cars	Taxi	Light Goods Vehicles (<=2.5t)	Light Goods Vehicles (2.5-3.5t)	Light Goods Vehicles (3.5-5.5t)	Medium & Heavy Goods Vehicles (5.5-15t)	Medium & Heavy Goods Vehicles (15t-24t)	Public Light Buses	Private Light Buses (<=3.5t)	Private Light Buses (>3.5t)	Non-franchised Buses (<6.4t)	Non-franchise d Buses (6.4-15t)	Non-franchise d Buses (15-24t)	Single Deck Franchise d Buses	Double Deck Franchise d Buses	Motor Cycles	Medium & Heavy Goods Vehicles (>24t)	Nonfranchised Buses (>24t)	Heavy Vehicles	
		Dir.	Hour	Total (veh)																				PC
			19:00-20:00	230	50.4%	34.6%	-	4.8%	-	-	-	-	1.8%	-	-	-	-	5.7%	2.6%	-	-	12%		
			20:00-21:00	190	50.0%	34.9%	-	4.3%	-	-	-	-	2.2%	-	-	-	-	5.9%	2.7%	-	-	12%		
			21:00-22:00	160	49.7%	35.5%	-	3.9%	-	-	-	-	1.9%	-	-	-	-	6.5%	2.6%	-	-	12%		
			22:00-23:00	140	49.3%	35.3%	-	3.7%	-	-	-	-	2.2%	-	-	-	-	6.6%	2.9%	-	-	13%		
			23:00-00:00	110	48.5%	35.6%	-	4.0%	-	-	-	-	2.0%	-	-	-	-	6.9%	3.0%	-	-	13%		
L44A	Harbour View Street	One-way	00:00-01:00	170	47.6%	38.4%	-	2.4%	1.2%	-	0.6%	4.9%	-	1.2%	-	-	-	-	-	3.7%	-	-	10%	
			01:00-02:00	110	46.3%	40.7%	-	1.9%	0.9%	-	0.9%	-	5.6%	-	-	-	-	-	-	-	2.8%	-	-	10%
			02:00-03:00	90	44.3%	42.0%	-	2.3%	1.1%	-	-	-	5.7%	-	1.1%	-	-	-	-	-	3.4%	-	-	10%
			03:00-04:00	70	43.8%	43.8%	-	1.6%	1.6%	-	-	-	4.7%	-	1.6%	-	-	-	-	-	3.1%	-	-	9%
			04:00-05:00	60	42.6%	46.3%	-	1.9%	1.9%	-	-	-	5.6%	-	-	-	-	-	-	-	1.9%	-	-	9%
			05:00-06:00	70	41.3%	47.6%	-	1.6%	1.6%	-	-	-	4.8%	-	1.6%	-	-	-	-	-	1.6%	-	-	10%
			06:00-07:00	160	39.0%	48.7%	-	1.9%	1.3%	0.6%	0.6%	0.6%	5.2%	-	0.6%	-	-	-	-	-	1.9%	-	-	10%
			07:00-08:00	390	36.9%	49.7%	-	1.8%	1.3%	0.3%	0.8%	0.8%	5.5%	0.3%	0.8%	0.3%	-	0.3%	-	-	1.8%	0.3%	-	12%
			08:00-09:00	560	36.5%	50.5%	-	1.8%	1.5%	0.4%	0.9%	0.9%	5.4%	0.2%	0.7%	0.2%	-	0.2%	-	-	1.6%	0.2%	-	11%
			09:00-10:00	570	54.7%	31.0%	-	2.5%	0.7%	-	0.2%	4.8%	0.2%	1.1%	0.2%	-	0.2%	-	-	-	4.6%	-	-	10%
			10:00-11:00	590	52.5%	33.5%	-	2.4%	0.9%	-	0.2%	4.8%	0.2%	1.0%	0.2%	-	0.2%	-	-	-	4.3%	-	-	10%
			11:00-12:00	560	50.1%	35.8%	-	2.3%	0.9%	0.2%	0.4%	5.0%	0.2%	1.1%	0.2%	-	0.2%	-	-	-	3.8%	-	-	10%
			12:00-13:00	580	48.0%	38.2%	-	2.3%	0.9%	0.2%	0.4%	5.1%	0.2%	1.1%	0.2%	-	0.2%	-	-	-	3.5%	-	-	10%
			13:00-14:00	550	45.6%	40.4%	-	2.2%	1.1%	0.2%	0.6%	5.2%	0.2%	0.9%	0.2%	-	0.2%	-	-	-	3.1%	0.2%	-	11%
			14:00-15:00	540	43.4%	43.0%	-	2.0%	1.1%	0.2%	0.6%	5.2%	0.2%	0.9%	0.2%	-	0.2%	-	-	-	2.8%	0.2%	-	11%
			15:00-16:00	500	41.2%	45.6%	-	2.0%	1.2%	0.2%	0.6%	5.2%	0.2%	0.8%	0.2%	-	0.2%	-	-	-	2.4%	0.2%	-	11%
			16:00-17:00	490	38.7%	47.7%	-	1.9%	1.4%	0.4%	0.8%	5.3%	0.2%	0.8%	0.2%	-	0.2%	-	-	-	2.1%	0.2%	-	12%
			17:00-18:00	500	36.5%	50.3%	-	1.8%	1.4%	0.4%	0.8%	5.5%	0.2%	0.8%	0.2%	-	0.2%	-	-	-	1.6%	0.2%	-	12%
			18:00-19:00	520	56.8%	28.8%	-	2.5%	0.6%	-	-	4.7%	0.2%	1.2%	0.2%	-	0.2%	-	-	-	4.9%	-	-	10%
			19:00-20:00	470	55.2%	30.5%	-	2.6%	0.6%	-	-	4.7%	0.2%	1.1%	0.2%	-	0.2%	-	-	-	4.7%	-	-	10%
20:00-21:00	420	53.6%	32.0%	-	2.4%	0.7%	-	0.2%	4.8%	0.2%	1.2%	0.2%	-	0.2%	-	-	-	4.3%	-	-	10%			
21:00-22:00	360	52.1%	33.6%	-	2.2%	0.8%	-	0.3%	4.8%	0.3%	1.1%	0.3%	-	0.3%	-	-	-	4.2%	-	-	10%			
22:00-23:00	290	50.7%	35.1%	-	2.4%	0.7%	-	0.3%	4.9%	0.3%	1.0%	0.3%	-	0.3%	-	-	-	3.8%	-	-	10%			
23:00-00:00	240	49.6%	37.1%	-	2.2%	0.9%	-	0.4%	5.2%	-	0.9%	-	-	-	-	-	-	3.9%	-	-	9%			
L45A	Connaught Road Central	One-way	00:00-01:00	110	43.7%	37.9%	-	7.8%	1.9%	1.0%	1.9%	-	-	-	-	-	-	-	1.0%	4.9%	-	-	14%	
			01:00-02:00	60	43.3%	40.0%	-	8.3%	1.7%	-	1.7%	-	-	-	-	-	-	-	-	5.0%	-	-	12%	
			02:00-03:00	50	42.2%	40.0%	-	8.9%	2.2%	-	2.2%	-	-	-	-	-	-	-	-	4.4%	-	-	13%	
			03:00-04:00	40	41.0%	41.0%	-	7.7%	2.6%	-	2.6%	-	-	-	-	-	-	-	-	5.1%	-	-	13%	
			04:00-05:00	40	40.5%	40.5%	-	8.1%	2.7%	-	2.7%	-	-	-	-	-	-	-	-	5.4%	-	-	14%	
			05:00-06:00	60	38.6%	42.1%	-	8.8%	3.5%	1.8%	1.8%	-	-	-	-	-	-	-	-	3.5%	-	-	16%	
			06:00-07:00	140	37.1%	40.9%	-	9.1%	3.0%	0.8%	2.3%	-	-	0.8%	-	-	-	-	0.8%	4.5%	0.8%	-	-	17%
			07:00-08:00	240	35.9%	41.9%	-	9.8%	3.4%	1.3%	2.1%	-	-	0.4%	-	-	-	-	-	0.4%	4.3%	0.4%	-	18%
			08:00-09:00	360	35.2%	42.3%	-	9.9%	3.4%	1.1%	2.3%	-	-	0.6%	-	-	-	-	-	0.6%	4.2%	0.6%	-	18%
			09:00-10:00	370	49.1%	35.5%	-	6.8%	0.8%	0.3%	1.1%	-	-	-	-	0.5%	0.3%	0.5%	-	0.5%	4.3%	0.3%	-	11%
			10:00-11:00	370	47.0%	36.5%	-	7.1%	1.1%	0.5%	1.1%	-	-	-	-	0.5%	0.3%	0.5%	-	0.5%	4.4%	0.3%	-	12%
			11:00-12:00	370	45.4%	37.2%	-	7.6%	1.6%	0.5%	1.4%	-	-	0.3%	0.3%	0.3%	0.3%	0.3%	-	0.5%	4.3%	0.3%	-	13%
			12:00-13:00	360	43.4%	38.1%	-	8.1%	2.0%	0.6%	1.4%	-	-	0.3%	0.3%	0.3%	0.3%	0.3%	-	0.6%	4.5%	0.3%	-	14%
			13:00-14:00	320	41.9%	39.0%	-	8.3%	2.2%	0.6%	1.6%	-	-	0.3%	0.3%	-	0.3%	0.3%	-	0.6%	4.5%	0.3%	-	15%
			14:00-15:00	350	39.9%	39.9%	-	8.7%	2.6%	0.9%	1.7%	-	-	0.3%	0.3%	-	0.3%	-	-	0.6%	4.3%	0.6%	-	16%
			15:00-16:00	330	38.2%	41.0%	-	9.3%	2.8%	0.9%	1.9%	-	-	0.3%	-	-	-	-	-	0.6%	4.3%	0.6%	-	16%
			16:00-17:00	320	36.3%	41.6%	-	9.8%	3.2%	0.9%	2.2%	-	-	0.6%	-	-	-	-	-	0.6%	4.1%	0.6%	-	18%
			17:00-18:00	330	34.0%	42.6%	-	10.0%	3.6%	1.2%	2.4%	-	-	0.6%	-	-	-	-	-	0.6%	4.3%	0.6%	-	19%
			18:00-19:00	360	50.3%	34.7%	-	6.5%	0.6%	0.3%	0.8%	-	-	-	-	0.6%	0.3%	0.6%	-	0.6%	4.5%	0.3%	-	10%
			19:00-20:00	320	48.9%	35.4%	-	6.9%	0.6%	0.3%	0.9%	-	-	-	-	0.6%	0.3%	0.6%	-	0.6%	4.4%	0.3%	-	11%
20:00-21:00	290	48.1%	35.8%	-	7.0%	1.1%	0.4%	1.1%	-	-	-	-	0.4%	0.4%	0.4%	-	0.7%	4.6%	0.4%	-	12%			
21:00-22:00	210	47.1%	36.8%	-	7.4%	1.0%	0.5%	1.0%	-	-	-	-	0.5%	-	0.5%	-	0.5%	4.4%	0.5%	-	12%			
22:00-23:00	190	45.7%	37.1%	-	7.5%	1.6%	0.5%	1.1%	-	-	-	-	0.5%	-	0.5%	-	0.5%	4.3%	0.5%	-	13%			
23:00-00:00	160	44.3%	37.3%	-	7.6%	1.9%	0.6%	1.3%	-	-	-	-	0.6%	-	0.6%	-	0.6%	4.4%	0.6%	-	14%			
			00:00-01:00	120	44.1%	36.9%	-	8.1%	1.8%	0.9%	1.8%	-	-	-	-	-	-	0.9%	4.5%	0.9%	-	14%		
			01:00-02:00	70	43.1%	38.5%	-	9.2%	1.5%	1.5%	1.5%	-	-	-	-	-	-	-	4.6%	-	-	14%		
			02:00-03:00	50	43.5%	39.1%	-	8.7%	2.2%	-	2.2%	-	-	-	-	-	-	-	4.3%	-	-	13%		
			03:00-04:00	50	41.5%	39.0%	-	9.8%	2.4%	-	2.4%	-	-	-	-	-	-	-	4.9%	-	-	15%		
			04:00-05:00	40	40.0%	40.0%	-	10.0%	2.5%	-	2.5%	-	-	-	-	-	-	-	5.0%	-	-	15%		
			05:00-06:00	70	39.3%	39.3%	-	9.8%	3.3%	1.6%	1.6%	-	-	-	-	-	-	-	4.9%	-	-	16%		
			06:00-07:00	140	37.1%	40.0%	-	10.0%	2.9%	1.4%	2.1%	-	-	0.7%	-	-	-	0.7%	4.3%	0.7%	-	19%		
			07:00-08:00	250	36.4%	40.5%	-	10.1%	3.2%	1.2%	2.4%	-	-	0.4%	-	-	-	0.4%	4.5%	0.8%	-	19%		
			08:00-09:00	380	35.6%	40.7%	-	10.1%	3.5%	1.3%	2.7%	-	-	0.5%	-	-	-	0.5%	4.3%	0.8%	-	19%		
			09:00-10:00	400	49.4%	34.5%																		

Road Link No.	Road Name	Vehicle Class Description			Private Cars	Taxi	Light Goods Vehicles (<=2.5t)	Light Goods Vehicles (2.5-3.5t)	Light Goods Vehicles (3.5-5.5t)	Medium & Heavy Goods Vehicles (5.5-15t)	Medium & Heavy Goods Vehicles (15t-24t)	Public Light Buses	Private Light Buses (<=3.5t)	Private Light Buses (>3.5t)	Non-franchised Buses (<6.4t)	Non-franchise d Buses (6.4-15t)	Non-franchise d Buses (15-24t)	Single Deck Franchise d Buses	Double Deck Franchise d Buses	Motor Cycles	Medium & Heavy Goods Vehicles (>24t)	Nonfranchised Buses (>24t)	Heavy Vehicles		
		Dir.	Hour	Total (veh)																				PC	TAXI
L45B	Connaught Road Central	One-way	10:00-11:00	400	47.3%	35.3%	-	7.7%	1.3%	0.8%	1.3%	-	-	-	0.5%	0.3%	0.5%	-	0.5%	4.3%	0.3%	-	13%		
			11:00-12:00	400	45.6%	36.2%	-	8.1%	1.5%	0.8%	1.5%	-	-	-	0.3%	0.3%	0.3%	-	0.5%	4.3%	0.5%	-	14%		
			12:00-13:00	390	44.0%	36.9%	-	8.4%	1.8%	0.8%	1.6%	-	-	-	0.3%	0.3%	0.3%	-	0.5%	4.5%	0.5%	-	15%		
			13:00-14:00	340	42.2%	37.7%	-	8.7%	2.1%	0.9%	1.8%	-	-	-	0.3%	0.3%	-	0.3%	-	0.6%	4.5%	0.6%	-	16%	
			14:00-15:00	370	40.2%	38.6%	-	9.2%	2.4%	1.1%	2.2%	-	-	-	0.3%	0.3%	-	0.3%	-	0.5%	4.3%	0.5%	-	17%	
			15:00-16:00	350	38.7%	39.5%	-	9.6%	2.9%	1.2%	2.3%	-	-	-	0.3%	-	-	-	-	0.6%	4.4%	0.6%	-	17%	
			16:00-17:00	340	36.6%	40.2%	-	9.8%	3.3%	1.2%	2.7%	-	-	-	0.6%	-	-	-	-	0.6%	4.2%	0.9%	-	19%	
			17:00-18:00	350	34.5%	40.8%	-	10.3%	3.7%	1.4%	2.9%	-	-	-	0.6%	-	-	-	-	0.6%	4.3%	0.9%	-	20%	
			18:00-19:00	390	50.7%	33.9%	-	7.1%	0.5%	0.5%	0.8%	-	-	-	-	-	0.5%	0.3%	0.5%	-	0.5%	4.5%	0.3%	-	11%
			19:00-20:00	350	49.4%	34.3%	-	7.3%	0.9%	0.6%	0.9%	-	-	-	-	-	0.6%	0.3%	0.6%	-	0.6%	4.4%	0.3%	-	12%
			20:00-21:00	310	48.4%	35.0%	-	7.5%	1.0%	0.7%	1.0%	-	-	-	-	-	0.3%	0.3%	0.3%	-	0.7%	4.6%	0.3%	-	12%
			21:00-22:00	230	47.1%	35.3%	-	7.7%	1.4%	0.9%	1.4%	-	-	-	-	-	0.5%	-	0.5%	-	0.5%	4.5%	0.5%	-	13%
			22:00-23:00	200	46.0%	35.5%	-	8.0%	1.5%	1.0%	1.5%	-	-	-	-	-	0.5%	-	0.5%	-	0.5%	4.5%	0.5%	-	14%
			23:00-00:00	170	44.9%	36.5%	-	8.4%	1.8%	0.6%	1.2%	-	-	-	-	-	0.6%	-	0.6%	-	0.6%	4.2%	0.6%	-	14%
L45C	Connaught Road Central	One-way	00:00-01:00	70	40.3%	37.1%	-	9.7%	1.6%	1.6%	1.6%	-	-	-	-	-	-	-	-	8.1%	-	-	15%		
			01:00-02:00	40	40.5%	37.8%	-	8.1%	2.7%	-	2.7%	-	-	-	-	-	-	-	-	8.1%	-	-	14%		
			02:00-03:00	30	42.3%	38.5%	-	7.7%	-	-	3.8%	-	-	-	-	-	-	-	-	7.7%	-	-	12%		
			03:00-04:00	30	39.1%	39.1%	-	8.7%	-	-	4.3%	-	-	-	-	-	-	-	-	-	8.7%	-	-	13%	
			04:00-05:00	30	39.1%	39.1%	-	8.7%	-	-	4.3%	-	-	-	-	-	-	-	-	-	8.7%	-	-	13%	
			05:00-06:00	40	37.1%	40.0%	-	8.6%	2.9%	-	2.9%	-	-	-	-	-	-	-	-	-	8.6%	-	-	14%	
			06:00-07:00	90	35.7%	39.3%	-	7.1%	2.4%	1.2%	2.4%	1.2%	1.2%	-	1.2%	-	-	-	-	1.2%	7.1%	1.2%	-	18%	
			07:00-08:00	150	35.6%	40.3%	-	7.4%	2.7%	1.3%	2.7%	0.7%	0.7%	-	0.7%	-	-	-	-	0.7%	7.4%	0.7%	-	17%	
			08:00-09:00	240	34.9%	40.1%	-	7.3%	2.6%	1.3%	3.0%	0.9%	0.9%	-	0.9%	-	-	-	-	0.9%	7.3%	0.9%	-	18%	
			09:00-10:00	210	43.8%	33.3%	-	10.0%	0.5%	0.5%	1.4%	-	-	-	-	1.0%	0.5%	1.0%	-	-	7.6%	0.5%	-	15%	
			10:00-11:00	210	42.4%	34.8%	-	10.0%	0.5%	0.5%	1.4%	-	-	-	-	1.0%	0.5%	1.0%	-	-	7.6%	0.5%	-	15%	
			11:00-12:00	220	41.0%	35.5%	-	9.2%	0.9%	0.9%	1.8%	0.5%	-	0.5%	0.5%	0.5%	0.5%	0.5%	-	0.5%	7.4%	0.5%	-	16%	
			12:00-13:00	220	40.0%	36.3%	-	8.8%	1.4%	0.9%	1.9%	0.5%	-	0.5%	0.5%	0.5%	0.5%	0.5%	-	0.5%	7.4%	0.5%	-	16%	
			13:00-14:00	200	38.7%	37.2%	-	8.9%	1.6%	1.0%	2.1%	0.5%	-	0.5%	0.5%	-	0.5%	-	-	0.5%	7.3%	0.5%	-	17%	
14:00-15:00	220	37.7%	38.1%	-	8.4%	1.9%	0.9%	2.3%	0.5%	-	0.5%	0.5%	-	0.5%	-	0.5%	-	7.4%	0.9%	-	17%				
15:00-16:00	210	36.9%	39.4%	-	7.9%	2.0%	1.0%	3.0%	0.5%	-	0.5%	-	-	-	-	-	0.5%	7.4%	1.0%	-	16%				
16:00-17:00	210	35.4%	39.3%	-	7.3%	2.4%	1.5%	2.9%	1.0%	-	1.0%	-	-	-	-	-	1.0%	7.3%	1.0%	-	18%				
17:00-18:00	220	34.3%	40.3%	-	6.9%	2.8%	1.4%	3.2%	0.9%	-	0.9%	-	-	-	-	-	0.9%	7.4%	0.9%	-	18%				
18:00-19:00	200	44.7%	32.5%	-	10.7%	-	0.5%	1.0%	-	-	-	-	1.0%	0.5%	1.0%	-	-	7.6%	0.5%	-	15%				
19:00-20:00	190	43.6%	33.1%	-	10.5%	-	0.6%	1.1%	-	-	-	-	1.1%	0.6%	1.1%	-	-	7.7%	0.6%	-	15%				
20:00-21:00	170	43.5%	34.2%	-	9.9%	0.6%	0.6%	1.2%	-	-	-	-	0.6%	0.6%	0.6%	-	-	7.5%	0.6%	-	15%				
21:00-22:00	120	42.0%	34.5%	-	10.1%	0.8%	0.8%	1.7%	-	-	-	-	0.8%	-	0.8%	-	-	7.6%	0.8%	-	16%				
22:00-23:00	110	41.7%	35.2%	-	9.3%	0.9%	0.9%	1.9%	-	-	-	-	0.9%	-	0.9%	-	-	7.4%	0.9%	-	16%				
23:00-00:00	100	40.4%	35.1%	-	9.6%	1.1%	1.1%	2.1%	-	-	-	-	1.1%	-	1.1%	-	-	7.4%	1.1%	-	17%				
L45D	Connaught Road Central	One-way	00:00-01:00	20	18.8%	-	-	6.3%	-	-	-	56.3%	-	-	-	-	-	-	-	18.8%	-	-	63%		
			01:00-02:00	10	20.0%	-	-	-	-	-	-	-	60.0%	-	-	-	-	-	-	20.0%	-	-	60%		
			02:00-03:00	10	16.7%	-	-	-	-	-	-	-	66.7%	-	-	-	-	-	-	-	16.7%	-	-	67%	
			03:00-04:00	10	16.7%	-	-	-	-	-	-	-	66.7%	-	-	-	-	-	-	-	16.7%	-	-	67%	
			04:00-05:00	10	16.7%	-	-	-	-	-	-	-	66.7%	-	-	-	-	-	-	-	16.7%	-	-	67%	
			05:00-06:00	10	12.5%	-	-	-	-	-	-	-	75.0%	-	-	-	-	-	-	-	12.5%	-	-	75%	
			06:00-07:00	20	10.0%	5.0%	-	-	5.0%	-	-	-	65.0%	-	-	-	-	-	-	-	15.0%	-	-	70%	
			07:00-08:00	40	11.4%	2.9%	-	-	2.9%	-	-	-	65.7%	-	-	-	-	-	-	-	17.1%	-	-	69%	
			08:00-09:00	60	11.1%	3.7%	-	-	3.7%	-	-	-	64.8%	-	-	-	-	-	-	-	16.7%	-	-	69%	
			09:00-10:00	60	20.3%	-	-	8.5%	-	-	-	-	54.2%	-	-	-	-	-	-	-	16.9%	-	-	63%	
			10:00-11:00	60	19.3%	-	-	7.0%	-	-	-	-	56.1%	-	-	-	-	-	-	-	17.5%	-	-	63%	
			11:00-12:00	60	17.2%	1.7%	-	5.2%	1.7%	-	-	-	56.9%	-	-	-	-	-	-	-	17.2%	-	-	64%	
			12:00-13:00	60	15.8%	1.8%	-	5.3%	1.8%	-	-	-	57.9%	-	-	-	-	-	-	-	17.5%	-	-	65%	
			13:00-14:00	50	16.3%	2.0%	-	4.1%	2.0%	-	-	-	59.2%	-	-	-	-	-	-	-	16.3%	-	-	65%	
14:00-15:00	60	14.8%	1.9%	-	3.7%	1.9%	-	-	-	61.1%	-	-	-	-	-	-	-	16.7%	-	-	67%				
15:00-16:00	50	14.3%	2.0%	-	2.0%	2.0%	-	-	-	63.3%	-	-	-	-	-	-	-	16.3%	-	-	67%				
16:00-17:00	50	12.2%	4.1%	-	-	4.1%	-	-	-	63.3%	-	-	-	-	-	-	-	16.3%	-	-	67%				
17:00-18:00	50	10.0%	4.0%	-	-	4.0%	-	-	-	66.0%	-	-	-	-	-	-	-	16.0%	-	-	70%				
18:00-19:00	60	21.1%	-	-	8.8%	-	-	-	-	52.6%	-	-	-	-	-	-	-	17.5%	-	-	61%				
19:00-20:00	50	20.0%	-	-	8.0%	-	-	-	-	54.0%	-	-	-	-	-	-	-	18.0%	-	-	62%				
20:00-21:00	50	20.0%	-	-	6.7%	-	-	-	-	55.6%	-	-	-	-	-	-	-	17.8%	-	-	62%				
21:00-22:00	40	18.8%	-	-	6.3%	-	-	-	-	56.3%	-	-	-	-	-	-	-	18.8%	-	-	63%				
22:00-23:00	30	17.2%	-	-	6.9%	-	-	-	-	58.6%	-	-	-	-	-	-	-	17.2%	-	-	66%				
23:00-00:00	30	17.4%	-	-	4.3%	-	-	-	-	60.9%	-	-	-	-	-	-	-	17.4%	-	-	65%				
			00:00-01:00	90	37.6%	30.6%	-	8.2%	1.2%	1.2%	1.2%	8.2%	-	-	-	-	-	-	11.8%	-	-	20%			

Road Link No.	Road Name	Vehicle Class Description			Private Cars	Taxi	Light Goods Vehicles (<=2.5t)	Light Goods Vehicles (2.5-3.5t)	Light Goods Vehicles (3.5-5.5t)	Medium & Heavy Goods Vehicles (5.5-15t)	Medium & Heavy Goods Vehicles (15t-24t)	Public Light Buses	Private Light Buses (<=3.5t)	Private Light Buses (>3.5t)	Non-franchised Buses (<6.4t)	Non-franchise d Buses (6.4-15t)	Non-franchise d Buses (15-24t)	Single Deck Franchise d Buses	Double Deck Franchise d Buses	Motor Cycles	Medium & Heavy Goods Vehicles (>24t)	Nonfranchised Buses (>24t)	Heavy Vehicles	
		Dir.	Hour	Total (veh)																				PC
L45E	Connaught Road West	One-way	01:00-02:00	50	36.0%	32.0%	-	8.0%	2.0%	-	2.0%	8.0%	-	-	-	-	-	-	-	12.0%	-	-	20%	
			02:00-03:00	40	35.1%	32.4%	-	8.1%	2.7%	-	2.7%	8.1%	-	-	-	-	-	-	-	-	10.8%	-	-	22%
			03:00-04:00	40	32.4%	32.4%	-	8.8%	2.9%	-	2.9%	8.8%	-	-	-	-	-	-	-	-	11.8%	-	-	24%
			04:00-05:00	40	32.4%	32.4%	-	8.8%	2.9%	-	2.9%	8.8%	-	-	-	-	-	-	-	-	11.8%	-	-	24%
			05:00-06:00	50	34.0%	34.0%	-	8.5%	2.1%	-	2.1%	8.5%	-	-	-	-	-	-	-	-	10.6%	-	-	21%
			06:00-07:00	120	31.0%	33.6%	-	8.0%	3.5%	0.9%	1.8%	8.0%	-	0.9%	-	-	-	-	-	0.9%	10.6%	0.9%	-	25%
			07:00-08:00	210	30.2%	34.2%	-	7.9%	3.5%	1.0%	2.0%	7.9%	-	0.5%	0.5%	-	0.5%	-	-	0.5%	10.9%	0.5%	-	25%
			08:00-09:00	310	29.4%	34.5%	-	8.1%	3.5%	1.0%	2.3%	8.1%	-	0.6%	0.3%	-	0.3%	-	-	0.6%	10.6%	0.6%	-	25%
			09:00-10:00	300	42.6%	27.0%	-	7.8%	0.3%	1.0%	0.3%	1.0%	7.4%	-	-	0.7%	0.3%	0.7%	-	-	11.5%	0.3%	-	19%
			10:00-11:00	300	40.3%	28.1%	-	7.8%	1.0%	0.3%	1.0%	7.8%	-	-	0.7%	0.3%	0.7%	-	-	-	11.5%	0.3%	-	20%
			11:00-12:00	310	38.5%	28.9%	-	7.9%	1.3%	0.7%	1.3%	7.6%	-	0.3%	0.7%	0.3%	0.7%	-	-	0.3%	11.2%	0.3%	-	21%
			12:00-13:00	300	36.7%	30.0%	-	8.1%	1.7%	0.7%	1.3%	7.7%	-	0.3%	0.7%	0.3%	0.7%	-	-	0.3%	11.1%	0.3%	-	22%
			13:00-14:00	270	35.4%	31.2%	-	8.0%	2.3%	0.8%	1.5%	8.0%	-	0.4%	0.4%	-	0.4%	-	-	0.4%	11.0%	0.4%	-	22%
			14:00-15:00	290	33.8%	32.4%	-	7.9%	2.4%	0.7%	1.7%	7.9%	-	0.3%	0.3%	-	0.3%	-	-	0.3%	11.0%	0.7%	-	23%
			15:00-16:00	280	32.1%	33.2%	-	7.9%	2.9%	0.7%	2.2%	7.9%	-	0.4%	0.4%	-	0.4%	-	-	0.4%	10.8%	0.7%	-	24%
			16:00-17:00	280	30.1%	34.1%	-	8.0%	3.3%	1.1%	2.2%	8.0%	-	0.7%	0.4%	-	0.4%	-	-	0.7%	10.5%	0.7%	-	25%
			17:00-18:00	290	28.5%	35.1%	-	8.0%	3.8%	1.0%	2.4%	8.0%	-	0.7%	0.3%	-	0.3%	-	-	0.7%	10.4%	0.7%	-	26%
			18:00-19:00	290	43.8%	26.0%	-	7.8%	-	0.4%	0.7%	7.5%	-	-	0.7%	0.4%	0.7%	-	-	-	11.7%	0.4%	-	19%
			19:00-20:00	260	42.4%	26.7%	-	7.8%	0.4%	0.4%	0.8%	7.5%	-	-	0.8%	0.4%	0.8%	-	-	-	11.8%	0.4%	-	19%
			20:00-21:00	230	41.7%	27.6%	-	7.9%	0.4%	0.4%	0.9%	7.5%	-	-	0.4%	0.4%	0.4%	-	-	-	11.8%	0.4%	-	19%
			21:00-22:00	170	40.4%	28.3%	-	7.8%	0.6%	0.6%	1.2%	7.8%	-	-	0.6%	-	0.6%	-	-	-	11.4%	0.6%	-	20%
			22:00-23:00	160	38.8%	28.9%	-	7.9%	1.3%	0.7%	1.3%	7.9%	-	-	0.7%	-	0.7%	-	-	-	11.2%	0.7%	-	21%
			23:00-00:00	130	37.7%	29.2%	-	7.7%	1.5%	0.8%	1.5%	7.7%	-	-	0.8%	-	0.8%	-	-	-	11.5%	0.8%	-	22%
			L46A	Des Voeux Road Central	Two-way	00:00-01:00	300	31.1%	13.0%	-	3.0%	1.7%	0.3%	0.7%	10.7%	-	-	0.3%	0.3%	0.3%	-	1.3%	36.8%	0.3%
01:00-02:00	200	31.0%				13.0%	-	3.0%	1.5%	0.5%	1.0%	10.5%	-	-	0.5%	0.5%	0.5%	-	-	1.5%	36.5%	-	-	20%
02:00-03:00	150	31.0%				13.4%	-	3.5%	1.4%	0.7%	0.7%	10.6%	-	-	-	-	0.7%	-	-	1.4%	36.6%	-	-	19%
03:00-04:00	90	30.2%				12.8%	-	3.5%	2.3%	-	1.2%	10.5%	-	-	-	-	-	-	-	2.3%	37.2%	-	-	20%
04:00-05:00	80	31.1%				13.5%	-	4.1%	1.4%	-	1.4%	10.8%	-	-	-	-	-	-	-	1.4%	36.5%	-	-	19%
05:00-06:00	140	29.7%				13.0%	-	3.6%	2.2%	0.7%	1.4%	10.1%	-	-	-	-	-	0.7%	-	2.2%	36.2%	-	-	21%
06:00-07:00	380	29.4%				13.5%	-	3.8%	2.2%	0.5%	1.3%	10.0%	-	-	0.3%	0.3%	0.5%	-	-	2.2%	35.8%	0.3%	-	21%
07:00-08:00	710	28.9%				13.4%	-	3.9%	2.3%	0.7%	1.4%	9.9%	-	-	0.3%	0.3%	0.3%	0.3%	0.1%	2.3%	35.5%	0.4%	-	22%
08:00-09:00	730	28.0%				13.6%	-	4.4%	2.6%	0.8%	1.6%	9.6%	-	-	0.3%	0.3%	0.5%	0.1%	2.6%	35.0%	0.4%	-	23%	
09:00-10:00	870	33.0%				12.5%	-	2.4%	1.0%	0.2%	0.3%	11.1%	-	-	0.2%	0.2%	0.3%	-	-	0.8%	37.5%	0.1%	-	17%
10:00-11:00	840	32.3%				12.8%	-	2.6%	1.2%	0.2%	0.5%	11.0%	-	-	0.2%	0.2%	0.4%	-	-	1.0%	37.5%	0.1%	-	17%
11:00-12:00	830	31.7%				12.8%	-	2.8%	1.3%	0.4%	0.6%	10.9%	-	-	0.2%	0.2%	0.4%	-	-	1.2%	37.2%	0.2%	-	18%
12:00-13:00	830	31.3%				12.9%	-	3.0%	1.5%	0.4%	0.7%	10.7%	-	-	0.2%	0.2%	0.5%	-	-	1.3%	37.0%	0.2%	-	19%
13:00-14:00	830	30.7%				13.1%	-	3.3%	1.7%	0.5%	0.8%	10.5%	-	-	0.2%	0.2%	0.5%	0.1%	1.6%	36.5%	0.2%	-	20%	
14:00-15:00	790	30.2%				13.1%	-	3.5%	1.9%	0.5%	1.0%	10.4%	-	-	0.3%	0.3%	0.5%	0.1%	1.8%	36.2%	0.3%	-	20%	
15:00-16:00	740	29.7%				13.2%	-	3.6%	2.0%	0.5%	1.2%	10.1%	-	-	0.3%	0.3%	0.5%	0.1%	2.0%	35.9%	0.3%	-	21%	
16:00-17:00	710	29.1%				13.4%	-	4.0%	2.3%	0.7%	1.3%	10.0%	-	-	0.3%	0.3%	0.6%	0.1%	2.1%	35.6%	0.3%	-	22%	
17:00-18:00	740	28.6%				13.5%	-	4.1%	2.5%	0.7%	1.5%	9.8%	-	-	0.3%	0.3%	0.5%	0.1%	2.5%	35.3%	0.4%	-	23%	
18:00-19:00	820	33.2%				12.5%	-	2.2%	0.9%	0.1%	0.2%	11.3%	-	-	0.2%	0.2%	0.4%	-	-	0.6%	38.0%	0.1%	-	16%
19:00-20:00	1170	32.8%				12.6%	-	2.3%	0.9%	0.2%	0.3%	11.2%	-	-	0.3%	0.3%	0.3%	0.3%	-	0.8%	37.7%	0.2%	-	17%
20:00-21:00	950	32.6%				12.6%	-	2.5%	1.1%	0.2%	0.4%	11.1%	-	-	0.2%	0.2%	0.4%	-	-	0.8%	37.6%	0.2%	-	17%
21:00-22:00	810	32.3%				12.7%	-	2.6%	1.2%	0.2%	0.5%	11.0%	-	-	0.2%	0.2%	0.4%	-	-	1.0%	37.5%	0.1%	-	18%
22:00-23:00	710	32.0%				12.8%	-	2.7%	1.3%	0.3%	0.6%	10.8%	-	-	0.3%	0.3%	0.4%	-	-	1.1%	37.2%	0.1%	-	18%
23:00-00:00	530	31.6%				12.8%	-	2.9%	1.3%	0.4%	0.8%	10.7%	-	-	0.2%	0.2%	0.4%	-	-	1.3%	37.2%	0.2%	-	18%
L47A	Des Voeux Road Central	Two-way	00:00-01:00	140	41.2%	22.8%	-	8.1%	1.5%	0.7%	1.5%	-	-	0.7%	-	-	-	0.7%	18.4%	3.7%	0.7%	-	32%	
			01:00-02:00	100	40.7%	24.2%	-	8.8%	1.1%	1.1%	1.1%	-	-	1.1%	-	-	-	-	1.1%	17.6%	3.3%	-	-	32%
			02:00-03:00	70	39.4%	24.2%	-	9.1%	1.5%	1.5%	1.5%	-	-	-	-	-	-	-	1.5%	16.7%	4.5%	-	-	32%
			03:00-04:00	40	38.5%	25.6%	-	10.3%	2.6%	-	2.6%	-	-	-	-	-	-	-	-	15.4%	5.1%	-	-	31%
			04:00-05:00	40	39.4%	27.3%	-	9.1%	3.0%	-	3.0%	-	-	-	-	-	-	-	-	15.2%	3.0%	-	-	30%
			05:00-06:00	70	38.1%	28.6%	-	9.5%	1.6%	1.6%	1.6%	-	-	-	-	-	-	-	-	14.3%	4.8%	-	-	29%
			06:00-07:00	170	36.7%	29.0%	-	10.1%	1.8%	1.2%	1.8%	-	-	0.6%	-	-	-	-	0.6%	13.6%	4.1%	0.6%	-	30%
			07:00-08:00	330	36.0%	29.8%	-	10.6%	2.2%	0.9%	2.2%	-	-	0.6%	-	-	-	-	0.6%	12.4%	4.0%	0.6%	-	30%
			08:00-09:00	340	33.6%	32.7%	-	11.7%	2.4%	1.2%	2.4%	-	-	0.6%	-	-	-	-	0.6%	9.9%	4.2%	0.6%	-	29%
			09:00-10:00	400	44.9%	18.0%	-	6.3%	1.0%	0.5%	1.0%	-	-	0.8%	0.3%	0.3%	0.3%	1.0%	21.8%	3.6%	0.3%	-	-	34%
			10:00-11:00	390	43.2%	19.5%	-	7.0%	1.0%	0.8%	1.0%	-	-	0.8%	0.3%	0.3%	0.3%	1.0%	20.8%	3.6%	0.3%	-	-	34%
			11:00-12:00	380	42.0%	21.1%	-	7.4%	1.3%	0.8%	1.3%	-	-	0.8%	0.3%	0.3%	0.3%	1.1%	19.5%	3.7%	0.3%	-	-	33%
			12:00-13:00	380	41.1%	22.7%	-	8.0%	1.3%	0.8%	1.3%	-	-	0.8%	0.3%	0.3%	0.3%	0.8%	18.4%	3.7%	0.3%	-	-	33%
			13:00-14:00	380	39.7%	24.1%	-	8.7%	1.6%	0.8%	1.6%	-	-	0.8%	0.3%	0.3%	0.3%	0.8%	16.9%	3.7%	0.5%	-	-	33%
			14:00-15:00	360	38.9%	25.9%	-	9.3%	1.7%	0.8%	1.7%	-	-	0.6%	-	-	-	0.8%	15.8%	3.9%	0.6%	-	-	31%
			15:00-16:00	340	37.8%	27.7%	-	9.8%	1.8%	0.9%	1.8%	-	-	0.6%	-	-	-	0.9%	14.3%	3.9%	0.6%	-	-	31%

Road Link No.	Road Name	Vehicle Class Description			Private Cars	Taxi	Light Goods Vehicles (<=2.5t)	Light Goods Vehicles (2.5-3.5t)	Light Goods Vehicles (3.5-5.5t)	Medium & Heavy Goods Vehicles (5.5-15t)	Medium & Heavy Goods Vehicles (15t-24t)	Public Light Buses	Private Light Buses (<=3.5t)	Private Light Buses (>3.5t)	Non-franchised Buses (<6.4t)	Non-franchise d Buses (6.4-15t)	Non-franchise d Buses (15-24t)	Single Deck Franchise d Buses	Double Deck Franchise d Buses	Motor Cycles	Medium & Heavy Goods Vehicles (>24t)	Nonfranchised Buses (>24t)	Heavy Vehicles		
		Dir.	Hour	Total (veh)																				PC	TAXI
			16:00-17:00	330	36.3%	29.2%	-	10.6%	2.2%	0.9%	2.2%	-	-	0.6%	-	-	-	0.6%	12.7%	4.0%	0.6%	-	30%		
			17:00-18:00	340	35.0%	31.1%	-	11.1%	2.1%	1.2%	2.1%	-	-	-	0.6%	-	-	-	0.6%	11.4%	4.2%	0.6%	-	30%	
			18:00-19:00	380	45.6%	16.7%	-	5.9%	0.8%	0.5%	0.8%	-	-	-	0.8%	0.3%	0.3%	0.3%	1.1%	23.2%	3.5%	0.3%	-	34%	
			19:00-20:00	540	44.8%	17.7%	-	6.2%	0.9%	0.6%	0.9%	-	-	-	0.8%	0.2%	0.2%	0.2%	1.1%	22.4%	3.6%	0.4%	-	34%	
			20:00-21:00	440	44.2%	18.8%	-	6.7%	0.9%	0.7%	0.9%	-	-	-	0.7%	0.2%	0.2%	0.2%	0.9%	21.5%	3.7%	0.2%	-	33%	
			21:00-22:00	370	43.3%	19.6%	-	7.1%	1.1%	0.5%	1.1%	-	-	-	0.8%	0.3%	0.3%	0.3%	1.1%	20.7%	3.5%	0.3%	-	34%	
			22:00-23:00	330	42.2%	20.8%	-	7.5%	1.2%	0.6%	1.2%	-	-	-	0.6%	0.3%	0.3%	0.3%	1.1%	19.9%	3.7%	0.3%	-	33%	
			23:00-00:00	240	42.0%	21.8%	-	8.0%	1.3%	0.8%	1.3%	-	-	-	0.8%	-	-	-	0.8%	18.9%	3.8%	0.4%	-	32%	
L47B	New Market Street	Two-way	00:00-01:00	20	37.5%	18.8%	-	12.5%	-	-	-	-	-	-	-	-	-	-	-	18.8%	-	-	25%		
			01:00-02:00	20	36.4%	18.2%	-	18.2%	9.1%	-	-	-	-	-	-	-	-	-	-	-	18.2%	-	-	27%	
			02:00-03:00	10	37.5%	25.0%	-	12.5%	12.5%	-	-	-	-	-	-	-	-	-	-	-	12.5%	-	-	25%	
			03:00-04:00	10	33.3%	16.7%	-	16.7%	-	-	-	-	-	-	-	-	-	-	-	-	-	16.7%	-	-	33%
			04:00-05:00	10	20.0%	20.0%	-	20.0%	20.0%	-	-	-	-	-	-	-	-	-	-	-	-	20.0%	-	-	40%
			05:00-06:00	10	20.0%	20.0%	-	20.0%	20.0%	-	-	-	-	-	-	-	-	-	-	-	-	20.0%	-	-	40%
			06:00-07:00	20	21.4%	21.4%	-	21.4%	14.3%	-	7.1%	-	-	-	-	-	-	-	-	-	-	14.3%	-	-	43%
			07:00-08:00	30	20.0%	20.0%	-	26.7%	13.3%	3.3%	3.3%	-	-	-	-	-	-	-	-	-	-	13.3%	-	-	47%
			08:00-09:00	50	18.2%	20.5%	-	27.3%	13.6%	2.3%	4.5%	-	-	-	-	-	-	-	-	-	-	13.6%	-	-	48%
			09:00-10:00	70	44.8%	19.4%	-	7.5%	13.4%	-	-	-	-	-	-	-	-	-	-	-	-	14.9%	-	-	21%
			10:00-11:00	70	42.4%	19.7%	-	9.1%	13.6%	-	-	-	-	-	-	-	-	-	-	-	-	15.2%	-	-	23%
			11:00-12:00	70	39.3%	19.7%	-	11.5%	13.1%	-	1.6%	-	-	-	-	-	-	-	-	-	-	14.8%	-	-	26%
			12:00-13:00	60	36.7%	20.0%	-	13.3%	13.3%	-	1.7%	-	-	-	-	-	-	-	-	-	-	15.0%	-	-	28%
			13:00-14:00	60	33.3%	20.4%	-	14.8%	13.0%	1.9%	1.9%	-	-	-	-	-	-	-	-	-	-	14.8%	-	-	31%
			14:00-15:00	60	31.4%	19.6%	-	17.6%	13.7%	2.0%	2.0%	-	-	-	-	-	-	-	-	-	-	13.7%	-	-	35%
			15:00-16:00	50	27.3%	20.5%	-	20.5%	13.6%	2.3%	2.3%	-	-	-	-	-	-	-	-	-	-	13.6%	-	-	39%
			16:00-17:00	50	21.4%	19.0%	-	23.8%	14.3%	2.4%	4.8%	-	-	-	-	-	-	-	-	-	-	14.3%	-	-	45%
			17:00-18:00	40	17.9%	20.5%	-	28.2%	12.8%	2.6%	5.1%	-	-	-	-	-	-	-	-	-	-	12.8%	-	-	49%
			18:00-19:00	70	46.0%	19.0%	-	6.3%	12.7%	-	-	-	-	-	-	-	-	-	-	-	-	15.9%	-	-	19%
			19:00-20:00	60	44.6%	19.6%	-	7.1%	12.5%	-	-	-	-	-	-	-	-	-	-	-	-	16.1%	-	-	20%
			20:00-21:00	50	43.8%	18.8%	-	8.3%	12.5%	-	-	-	-	-	-	-	-	-	-	-	-	16.7%	-	-	21%
			21:00-22:00	40	42.5%	20.0%	-	10.0%	12.5%	-	-	-	-	-	-	-	-	-	-	-	-	15.0%	-	-	23%
			22:00-23:00	40	41.9%	19.4%	-	9.7%	12.9%	-	-	-	-	-	-	-	-	-	-	-	-	16.1%	-	-	23%
23:00-00:00	30	40.0%	20.0%	-	12.0%	12.0%	-	-	-	-	-	-	-	-	-	-	-	-	16.0%	-	-	24%			
L48A	Wing Lok Street	One-way	00:00-01:00	60	66.7%	19.6%	-	7.8%	2.0%	-	2.0%	-	-	-	-	-	-	-	-	2.0%	-	-	12%		
			01:00-02:00	40	65.6%	21.9%	-	6.3%	3.1%	-	-	-	-	-	-	-	-	-	-	-	3.1%	-	-	9%	
			02:00-03:00	30	61.5%	23.1%	-	7.7%	3.8%	-	-	-	-	-	-	-	-	-	-	-	3.8%	-	-	12%	
			03:00-04:00	20	64.7%	23.5%	-	5.9%	-	-	-	-	-	-	-	-	-	-	-	-	-	5.9%	-	-	6%
			04:00-05:00	20	64.3%	28.6%	-	7.1%	-	-	-	-	-	-	-	-	-	-	-	-	-	-	-	-	7%
			05:00-06:00	20	56.3%	31.3%	-	6.3%	-	-	-	-	-	-	-	-	-	-	-	-	-	6.3%	-	-	6%
			06:00-07:00	40	53.8%	30.8%	-	7.7%	2.6%	-	2.6%	-	-	-	-	-	-	-	-	-	-	2.6%	-	-	13%
			07:00-08:00	100	51.1%	32.6%	-	6.5%	3.3%	1.1%	1.1%	-	-	-	-	-	-	-	-	-	-	3.3%	1.1%	-	13%
			08:00-09:00	140	49.6%	33.6%	-	6.9%	3.1%	0.8%	1.5%	-	-	-	-	-	-	-	-	-	-	3.8%	0.8%	-	13%
			09:00-10:00	210	74.4%	12.8%	-	7.9%	1.5%	0.5%	1.0%	-	-	-	-	-	-	-	-	-	-	1.5%	0.5%	-	11%
			10:00-11:00	210	71.4%	14.8%	-	7.9%	2.0%	0.5%	1.0%	-	-	-	-	-	-	-	-	-	-	2.0%	0.5%	-	12%
			11:00-12:00	190	69.2%	16.8%	-	7.6%	2.2%	0.5%	1.1%	-	-	-	-	-	-	-	-	-	-	2.2%	0.5%	-	12%
			12:00-13:00	190	66.9%	18.8%	-	7.7%	2.2%	0.6%	1.1%	-	-	-	-	-	-	-	-	-	-	2.2%	0.6%	-	12%
			13:00-14:00	170	64.2%	21.0%	-	7.4%	2.5%	0.6%	1.2%	-	-	-	-	-	-	-	-	-	-	2.5%	0.6%	-	12%
			14:00-15:00	160	61.4%	23.5%	-	7.2%	2.6%	0.7%	1.3%	-	-	-	-	-	-	-	-	-	-	2.6%	0.7%	-	12%
			15:00-16:00	140	57.8%	26.7%	-	7.4%	2.2%	0.7%	1.5%	-	-	-	-	-	-	-	-	-	-	3.0%	0.7%	-	13%
			16:00-17:00	130	54.0%	29.8%	-	7.3%	2.4%	0.8%	1.6%	-	-	-	-	-	-	-	-	-	-	3.2%	0.8%	-	13%
			17:00-18:00	120	49.6%	33.3%	-	6.8%	3.4%	0.9%	1.7%	-	-	-	-	-	-	-	-	-	-	3.4%	0.9%	-	14%
			18:00-19:00	200	75.5%	11.5%	-	7.8%	1.6%	0.5%	1.0%	-	-	-	-	-	-	-	-	-	-	1.6%	0.5%	-	11%
			19:00-20:00	170	74.1%	12.4%	-	7.6%	1.8%	0.6%	1.2%	-	-	-	-	-	-	-	-	-	-	1.8%	0.6%	-	12%
			20:00-21:00	150	72.5%	13.4%	-	7.4%	2.0%	0.7%	1.3%	-	-	-	-	-	-	-	-	-	-	2.0%	0.7%	-	12%
			21:00-22:00	130	72.1%	14.8%	-	7.4%	1.6%	0.8%	0.8%	-	-	-	-	-	-	-	-	-	-	1.6%	0.8%	-	11%
			22:00-23:00	100	69.4%	16.3%	-	7.1%	2.0%	1.0%	1.0%	-	-	-	-	-	-	-	-	-	-	2.0%	1.0%	-	12%
23:00-00:00	80	69.3%	17.3%	-	8.0%	1.3%	-	1.3%	-	-	-	-	-	-	-	-	-	-	2.7%	-	-	11%			
			00:00-01:00	500	53.0%	29.5%	-	3.3%	1.2%	0.6%	1.0%	1.6%	0.2%	1.8%	0.2%	0.2%	0.2%	0.2%	3.0%	3.7%	0.2%	-	14%		
			01:00-02:00	300	51.9%	30.0%	-	3.4%	1.4%	0.7%	1.0%	1.7%	0.3%	2.0%	0.3%	-	-	-	3.1%	3.4%	0.3%	-	15%		
			02:00-03:00	220	50.9%	30.8%	-	3.7%	1.4%	0.5%	0.9%	1.9%	0.5%	1.9%	-	-	0.5%	-	3.3%	3.3%	0.5%	-	15%		
			03:00-04:00	190	50.0%	31.5%	-	3.8%	1.6%	0.5%	1.1%	1.6%	-	2.2%	-	-	0.5%	-	3.3%	3.3%	0.5%	-	15%		
			04:00-05:00	180	49.4%	32.0%	-	3.9%	1.7%	0.6%	1.1%	2.2%	-	2.2%	-	-	-	-	3.4%	2.8%	0.6%	-	16%		
			05:00-06:00	270	48.1%	32.8%	-	4.1%	1.9%	0.7%	1.1%	1.9%	0.4%	1.9%	0.4%	-	0.4%	-	3.4%	2.6%	0.4%	-	16%		
			06:00-07:00	610	47.3%	33.6%	-	4.1%	2.0%	0.7%	1.2%	2.1%	0.2%	2.											

Road Link No.	Road Name	Vehicle Class Description			Private Cars	Taxi	Light Goods Vehicles (<=2.5t)	Light Goods Vehicles (2.5-3.5t)	Light Goods Vehicles (3.5-5.5t)	Medium & Heavy Goods Vehicles (5.5-15t)	Medium & Heavy Goods Vehicles (15t-24t)	Public Light Buses	Private Light Buses (<=3.5t)	Private Light Buses (>3.5t)	Non-franchised Buses (<6.4t)	Non-franchise d Buses (6.4-15t)	Non-franchise d Buses (15-24t)	Single Deck Franchise d Buses	Double Deck Franchise d Buses	Motor Cycles	Medium & Heavy Goods Vehicles (>24t)	Nonfranchised Buses (>24t)	Heavy Vehicles				
		Dir.	Hour	Total (veh)																				PC	TAXI	LGV(3)	LGV(4)
L49A	Queen's Road Central	One-way	07:00-08:00	1070	46.4%	34.3%	0.1%	4.2%	2.1%	0.7%	1.3%	2.2%	0.3%	2.1%	0.2%	0.1%	0.3%	0.1%	3.3%	2.3%	0.3%	-	17%				
			08:00-09:00	1620	45.8%	34.7%	0.1%	4.3%	2.1%	0.7%	1.3%	2.2%	0.2%	2.0%	0.2%	0.1%	0.2%	0.1%	0.3%	0.1%	3.3%	2.2%	0.3%	-	17%		
			09:00-10:00	1820	57.6%	26.1%	-	2.6%	0.7%	0.4%	0.8%	1.3%	0.2%	1.8%	0.2%	0.2%	0.3%	0.1%	0.1%	2.9%	4.6%	0.2%	-	12%			
			10:00-11:00	1780	55.9%	27.3%	-	2.8%	0.8%	0.5%	0.9%	1.5%	0.2%	1.8%	0.2%	0.2%	0.3%	0.1%	0.1%	2.9%	4.3%	0.2%	-	13%			
			11:00-12:00	1780	54.4%	28.2%	-	3.0%	1.0%	0.5%	1.0%	1.6%	0.2%	1.9%	0.2%	0.2%	0.3%	0.1%	0.1%	3.0%	4.1%	0.3%	-	13%			
			12:00-13:00	1710	53.0%	29.3%	-	3.3%	1.2%	0.5%	1.0%	1.7%	0.2%	1.9%	0.2%	0.2%	0.3%	0.1%	0.1%	3.1%	3.8%	0.2%	-	14%			
			13:00-14:00	1480	51.5%	30.4%	0.1%	3.5%	1.4%	0.5%	1.1%	1.8%	0.3%	1.9%	0.2%	0.1%	0.3%	0.1%	0.1%	3.1%	3.4%	0.3%	-	15%			
			14:00-15:00	1620	49.9%	31.5%	0.1%	3.7%	1.6%	0.6%	1.1%	1.9%	0.2%	2.0%	0.2%	0.1%	0.3%	0.1%	0.1%	3.2%	3.1%	0.3%	-	15%			
			15:00-16:00	1500	48.4%	32.8%	0.1%	3.9%	1.8%	0.6%	1.2%	2.0%	0.3%	2.0%	0.2%	0.1%	0.3%	0.1%	0.1%	3.2%	2.7%	0.3%	-	16%			
			16:00-17:00	1450	46.7%	34.0%	0.1%	4.2%	2.0%	0.7%	1.2%	2.1%	0.3%	2.0%	0.2%	0.1%	0.3%	0.1%	0.1%	3.2%	2.3%	0.3%	-	17%			
			17:00-18:00	1480	44.9%	35.3%	0.1%	4.5%	2.2%	0.7%	1.4%	2.3%	0.3%	2.1%	0.2%	0.1%	0.3%	0.1%	0.1%	3.3%	2.0%	0.3%	-	18%			
			18:00-19:00	1760	58.4%	25.3%	-	2.5%	0.5%	0.4%	0.8%	1.3%	0.2%	1.8%	0.2%	0.2%	0.3%	0.1%	0.1%	2.9%	4.9%	0.2%	-	11%			
			19:00-20:00	1570	57.4%	25.9%	-	2.6%	0.6%	0.4%	0.8%	1.3%	0.3%	1.8%	0.3%	0.2%	0.3%	0.1%	0.1%	2.9%	4.7%	0.3%	-	12%			
			20:00-21:00	1400	56.7%	26.7%	-	2.7%	0.7%	0.4%	0.9%	1.4%	0.2%	1.8%	0.2%	0.1%	0.4%	0.1%	0.1%	2.9%	4.5%	0.2%	-	12%			
			21:00-22:00	1000	55.8%	27.3%	-	2.9%	0.9%	0.5%	0.9%	1.5%	0.2%	1.8%	0.2%	0.2%	0.3%	0.1%	0.1%	2.9%	4.3%	0.2%	-	13%			
			22:00-23:00	900	54.8%	28.0%	-	3.0%	1.0%	0.4%	0.9%	1.6%	0.2%	1.9%	0.2%	0.1%	0.3%	0.1%	0.1%	3.0%	4.1%	0.2%	-	13%			
			23:00-00:00	750	53.9%	28.7%	-	3.2%	1.1%	0.5%	0.9%	1.6%	0.3%	1.9%	0.3%	0.1%	0.3%	0.1%	0.1%	3.1%	3.9%	0.3%	-	14%			
			L49B	Queen's Road Central	One-way	00:00-01:00	310	56.8%	25.1%	-	5.0%	2.3%	0.7%	1.3%	0.3%	-	0.7%	-	-	-	-	0.7%	6.9%	0.3%	-	11%	
						01:00-02:00	180	56.5%	25.4%	-	5.1%	2.3%	0.6%	1.7%	-	-	-	0.6%	-	-	-	0.6%	6.8%	0.6%	-	11%	
						02:00-03:00	130	55.4%	25.4%	-	5.4%	3.1%	0.8%	1.5%	-	-	-	0.8%	-	-	-	0.8%	6.2%	0.8%	-	13%	
						03:00-04:00	120	54.5%	25.9%	-	6.3%	2.7%	0.9%	1.8%	-	-	-	0.9%	-	-	-	-	0.9%	6.3%	-	-	13%
						04:00-05:00	110	54.2%	26.2%	-	6.5%	2.8%	0.9%	1.9%	-	-	-	0.9%	-	-	-	-	0.9%	5.6%	-	-	14%
						05:00-06:00	160	53.8%	26.3%	-	6.9%	3.1%	0.6%	1.9%	0.6%	-	0.6%	-	0.6%	-	-	-	0.6%	5.0%	0.6%	-	15%
						06:00-07:00	370	52.8%	26.8%	-	6.9%	3.6%	0.8%	1.7%	0.3%	-	0.8%	-	0.8%	-	-	-	0.8%	5.0%	0.6%	-	15%
07:00-08:00	640	51.9%				26.8%	0.2%	7.2%	3.8%	0.9%	1.9%	0.5%	0.2%	0.8%	-	-	-	-	-	0.9%	4.5%	0.5%	-	17%			
08:00-09:00	970	51.6%				27.1%	0.1%	7.5%	3.8%	0.9%	1.9%	0.4%	0.1%	0.7%	-	-	-	-	-	0.9%	4.4%	0.5%	-	17%			
09:00-10:00	1150	59.6%				23.7%	-	3.4%	1.4%	0.6%	1.1%	-	0.1%	0.6%	0.1%	0.1%	0.1%	0.1%	-	0.6%	8.3%	0.3%	-	8%			
10:00-11:00	1120	58.3%				24.2%	-	3.9%	1.7%	0.6%	1.3%	0.1%	0.1%	0.6%	0.1%	0.1%	0.1%	0.1%	-	0.6%	7.9%	0.4%	-	10%			
11:00-12:00	1110	57.4%				24.6%	-	4.3%	2.0%	0.6%	1.4%	0.1%	0.1%	0.6%	0.1%	0.1%	0.1%	0.1%	-	0.6%	7.5%	0.4%	-	10%			
12:00-13:00	1060	56.5%				25.0%	-	4.9%	2.3%	0.7%	1.4%	0.2%	0.1%	0.7%	0.1%	0.1%	0.1%	0.1%	-	0.7%	6.9%	0.4%	-	12%			
13:00-14:00	910	55.5%				25.4%	0.1%	5.4%	2.6%	0.8%	1.5%	0.2%	0.1%	0.7%	-	-	-	-	-	0.8%	6.4%	0.4%	-	13%			
14:00-15:00	990	54.5%				25.9%	0.1%	5.9%	3.0%	0.8%	1.6%	0.3%	0.1%	0.7%	-	-	-	-	-	0.8%	5.9%	0.4%	-	14%			
15:00-16:00	910	53.4%				26.4%	0.1%	6.5%	3.3%	0.9%	1.7%	0.3%	0.1%	0.7%	-	-	-	-	-	0.9%	5.3%	0.4%	-	15%			
16:00-17:00	870	52.2%				26.8%	0.1%	7.1%	3.7%	0.9%	1.8%	0.3%	0.1%	0.7%	-	-	-	-	-	0.9%	4.7%	0.5%	-	16%			
17:00-18:00	880	51.0%				27.4%	0.1%	7.9%	4.0%	0.9%	1.9%	0.5%	0.1%	0.7%	-	-	-	-	-	0.9%	4.0%	0.6%	-	18%			
18:00-19:00	1110	60.1%				23.5%	-	3.0%	1.2%	0.5%	1.1%	-	0.1%	0.6%	0.1%	0.1%	0.1%	0.1%	-	0.5%	8.8%	0.3%	-	8%			
19:00-20:00	990	59.5%				23.8%	-	3.2%	1.3%	0.6%	1.1%	-	0.1%	0.6%	0.1%	0.1%	0.1%	0.1%	-	0.6%	8.5%	0.3%	-	8%			
20:00-21:00	880	58.9%				24.0%	-	3.5%	1.5%	0.6%	1.1%	-	0.1%	0.7%	0.1%	0.1%	0.1%	0.1%	-	0.6%	8.2%	0.3%	-	9%			
21:00-22:00	630	58.3%				24.4%	-	3.8%	1.8%	0.6%	1.3%	0.2%	0.2%	0.6%	-	-	-	-	-	0.6%	7.9%	0.3%	-	9%			
22:00-23:00	560	57.6%				24.5%	-	4.3%	2.0%	0.7%	1.3%	0.2%	0.2%	0.7%	-	-	-	-	-	0.7%	7.5%	0.4%	-	10%			
23:00-00:00	470	57.3%				24.8%	-	4.5%	2.2%	0.6%	1.3%	0.2%	-	0.6%	-	-	-	-	-	0.6%	7.3%	0.4%	-	11%			
L50A	Bonham Strand	One-way	00:00-01:00	180	44.8%	28.5%	-	7.6%	2.9%	0.6%	1.2%	-	-	0.6%	-	-	-	-	-	13.4%	0.6%	-	13%				
			01:00-02:00	120	44.3%	29.6%	-	8.7%	2.6%	0.9%	0.9%	-	-	-	-	-	-	-	-	-	13.0%	-	-	13%			
			02:00-03:00	90	43.4%	30.1%	-	8.4%	3.6%	-	1.2%	-	-	-	-	-	-	-	-	-	13.3%	-	-	13%			
			03:00-04:00	60	41.5%	30.2%	-	9.4%	3.8%	-	1.9%	-	-	-	-	-	-	-	-	-	-	13.2%	-	-	15%		
			04:00-05:00	50	40.0%	31.1%	-	8.9%	4.4%	-	2.2%	-	-	-	-	-	-	-	-	-	-	13.3%	-	-	16%		
			05:00-06:00	90	39.3%	31.0%	-	9.5%	3.6%	1.2%	1.2%	-	-	1.2%	-	-	-	-	-	-	-	13.1%	-	-	17%		
			06:00-07:00	230	39.0%	31.6%	-	10.1%	3.5%	0.9%	1.3%	-	-	0.9%	-	-	-	-	-	-	-	12.3%	0.4%	-	17%		
			07:00-08:00	440	38.3%	31.9%	0.2%	10.6%	3.7%	0.7%	1.4%	-	-	0.7%	-	-	-	-	-	-	-	12.2%	0.5%	-	18%		
			08:00-09:00	470	35.6%	33.2%	0.2%	11.6%	4.1%	0.9%	1.5%	-	-	0.9%	-	-	-	-	-	-	-	11.6%	0.4%	-	20%		
			09:00-10:00	470	50.2%	26.2%	-	5.7%	2.1%	0.2%	0.9%	-	-	-	-	-	-	-	-	-	-	14.5%	0.2%	-	9%		
			10:00-11:00	470	48.2%	27.1%	-	6.5%	2.4%	0.4%	0.9%	-	-	0.2%	-	-	-	-	-	-	-	14.2%	0.2%	-	11%		
			11:00-12:00	470	46.6%	28.0%	-	7.1%	2.6%	0.4%	0.9%	-	-	0.2%	-	-	-	-	-	-	-	14.0%	0.2%	-	11%		
			12:00-13:00	480	45.0%	28.7%	-	7.9%	2.8%	0.4%	1.1%	-	-	0.4%	-	-	-	-	-	-	-	13.6%	0.2%	-	13%		
			13:00-14:00	490	43.2%	29.5%	0.2%	8.5%	2.9%	0.6%	1.0%	-	-	0.4%	-	-	-	-	-	-	-	13.3%	0.4%	-	14%		
			14:00-15:00	470	41.6%	30.2%	0.2%	9.1%	3.2%	0.6%	1.3%	-	-	0.4%	-	-	-	-	-	-	-	12.9%	0.4%	-	15%		
			15:00-16:00	450	40.0%	30.9%	0.2%	9.8%	3.4%	0.7%	1.3%	-	-	0.7%	-	-	-	-	-	-	-	12.5%	0.4%	-	17%		
			16:00-17:00	440	38.6%	31.7%	0.2%	10.3%	3.7%	0.7%	1.4%	-	-	0.7%	-	-	-	-	-	-	-	12.2%	0.5%	-	17%		
			17:00-18:00	470	36.9%	32.3%	0.2%	11.1%	3.9%	0.9%	1.5%	-															

Road Link No.	Road Name	Vehicle Class Description			Private Cars	Taxi	Light Goods Vehicles (<=2.5t)	Light Goods Vehicles (2.5-3.5t)	Light Goods Vehicles (3.5-5.5t)	Medium & Heavy Goods Vehicles (5.5-15t)	Medium & Heavy Goods Vehicles (15t-24t)	Public Light Buses	Private Light Buses (<=3.5t)	Private Light Buses (>3.5t)	Non-franchised Buses (<6.4t)	Non-franchise d Buses (6.4-15t)	Non-franchise d Buses (15-24t)	Single Deck Franchise d Buses	Double Deck Franchise d Buses	Motor Cycles	Medium & Heavy Goods Vehicles (>24t)	Nonfranchised Buses (>24t)	Heavy Vehicles	
		Dir.	Hour	Total (veh)																				PC
			22:00-23:00	400	47.0%	27.7%	-	6.9%	2.5%	0.5%	1.0%	-	-	0.3%	-	-	-	-	-	14.0%	0.3%	-	11%	
			23:00-00:00	300	45.8%	28.3%	-	7.4%	2.7%	0.3%	1.0%	-	-	0.3%	-	-	-	-	-	13.8%	0.3%	-	12%	
L50B	Bonham Strand	Two-way	00:00-01:00	110	38.9%	34.3%	-	8.3%	2.8%	0.9%	1.9%	-	-	0.9%	-	-	-	-	-	12.0%	-	-	15%	
			01:00-02:00	70	38.6%	35.7%	-	8.6%	2.9%	-	1.4%	-	-	-	-	-	-	-	-	-	11.4%	-	-	14%
			02:00-03:00	60	35.8%	35.8%	-	9.4%	3.8%	-	1.9%	-	-	-	-	-	-	-	-	-	11.3%	-	-	17%
			03:00-04:00	40	37.5%	37.5%	-	9.4%	3.1%	-	3.1%	-	-	-	-	-	-	-	-	-	9.4%	-	-	16%
			04:00-05:00	30	35.7%	35.7%	-	10.7%	3.6%	-	3.6%	-	-	-	-	-	-	-	-	-	10.7%	-	-	18%
			05:00-06:00	60	35.3%	37.3%	-	9.8%	3.9%	-	2.0%	-	-	-	-	2.0%	-	-	-	-	9.8%	-	-	18%
			06:00-07:00	140	34.1%	38.4%	-	9.4%	3.6%	0.7%	2.2%	-	-	-	-	1.4%	-	-	-	-	9.4%	0.7%	-	18%
			07:00-08:00	270	33.1%	39.2%	-	9.9%	3.4%	1.1%	2.3%	-	0.4%	1.1%	-	-	-	-	-	-	8.7%	0.8%	-	19%
			08:00-09:00	280	30.7%	41.2%	-	10.6%	3.6%	1.1%	2.6%	-	0.4%	1.5%	-	-	-	-	-	-	7.7%	0.7%	-	20%
			09:00-10:00	310	43.2%	31.4%	-	6.9%	2.3%	0.3%	1.0%	-	-	-	-	-	-	-	-	-	14.2%	-	-	11%
			10:00-11:00	300	41.7%	32.5%	-	7.5%	2.4%	0.3%	1.0%	-	-	-	-	1.0%	-	-	-	-	13.6%	-	-	12%
			11:00-12:00	300	40.0%	33.6%	-	7.8%	2.7%	0.7%	1.4%	-	-	-	-	1.0%	-	-	-	-	12.5%	0.3%	-	14%
			12:00-13:00	300	39.0%	34.6%	-	8.1%	2.7%	0.7%	1.4%	-	-	-	-	1.0%	-	-	-	-	12.2%	0.3%	-	14%
			13:00-14:00	300	37.5%	35.5%	-	8.7%	3.0%	0.7%	1.7%	-	-	-	-	1.0%	-	-	-	-	11.4%	0.3%	-	16%
			14:00-15:00	290	36.3%	36.6%	-	9.2%	3.2%	0.7%	1.8%	-	0.4%	1.1%	-	-	-	-	-	-	10.6%	0.4%	-	17%
			15:00-16:00	280	34.9%	37.9%	-	9.6%	3.3%	0.7%	1.8%	-	0.4%	1.1%	-	-	-	-	-	-	9.9%	0.4%	-	17%
			16:00-17:00	270	33.5%	38.8%	-	9.9%	3.4%	0.8%	2.3%	-	0.4%	1.1%	-	-	-	-	-	-	9.1%	0.8%	-	19%
			17:00-18:00	280	32.0%	40.0%	-	10.2%	3.6%	1.1%	2.2%	-	0.4%	1.5%	-	-	-	-	-	-	8.4%	0.7%	-	20%
			18:00-19:00	290	44.2%	30.4%	-	6.7%	2.1%	0.4%	0.7%	-	-	-	-	-	-	-	-	-	14.8%	-	-	11%
			19:00-20:00	410	43.3%	31.3%	-	6.9%	2.2%	0.5%	0.7%	-	-	0.7%	-	-	-	-	-	-	14.3%	-	-	11%
			20:00-21:00	340	42.3%	31.8%	-	7.2%	2.4%	0.6%	0.9%	-	-	0.9%	-	-	-	-	-	-	13.8%	-	-	12%
			21:00-22:00	290	41.7%	32.9%	-	7.4%	2.5%	0.4%	1.1%	-	-	-	-	-	-	-	-	-	13.4%	-	-	12%
			22:00-23:00	250	40.9%	33.6%	-	7.7%	2.4%	0.4%	1.2%	-	-	-	-	0.8%	-	-	-	-	13.0%	-	-	13%
			23:00-00:00	190	40.0%	34.1%	-	8.1%	2.7%	0.5%	1.1%	-	-	-	-	1.1%	-	-	-	-	12.4%	-	-	14%
L50C	Wing Lok Street	One-way	00:00-01:00	60	43.1%	27.5%	-	9.8%	5.9%	-	2.0%	-	-	2.0%	-	-	-	-	-	9.8%	-	-	20%	
			01:00-02:00	40	42.4%	27.3%	-	9.1%	6.1%	-	3.0%	-	-	-	3.0%	-	-	-	-	9.1%	-	-	21%	
			02:00-03:00	30	40.7%	25.9%	-	11.1%	7.4%	-	3.7%	-	-	-	-	-	-	-	-	7.4%	-	-	26%	
			03:00-04:00	20	44.4%	27.8%	-	11.1%	5.6%	-	-	-	-	-	-	-	-	-	-	-	11.1%	-	-	17%
			04:00-05:00	20	42.9%	28.6%	-	14.3%	7.1%	-	-	-	-	-	-	-	-	-	-	-	7.1%	-	-	21%
			05:00-06:00	20	43.8%	31.3%	-	12.5%	6.3%	-	-	-	-	-	-	-	-	-	-	-	6.3%	-	-	19%
			06:00-07:00	50	35.7%	26.2%	-	14.3%	9.5%	2.4%	2.4%	-	-	-	-	2.4%	-	-	-	-	7.1%	-	-	31%
			07:00-08:00	100	35.7%	26.5%	-	14.3%	9.2%	1.0%	3.1%	-	-	-	-	3.1%	-	-	-	-	6.1%	1.0%	-	32%
			08:00-09:00	150	34.8%	27.0%	-	14.9%	9.2%	1.4%	2.8%	-	-	-	-	2.8%	-	-	-	-	6.4%	0.7%	-	32%
			09:00-10:00	200	48.7%	26.7%	-	6.2%	4.1%	0.5%	1.0%	-	-	-	-	1.5%	-	-	-	-	11.3%	-	-	13%
			10:00-11:00	200	47.0%	26.8%	-	7.1%	4.5%	0.5%	1.5%	-	-	-	-	2.0%	-	-	-	-	10.6%	-	-	16%
			11:00-12:00	190	45.9%	27.1%	-	7.7%	5.0%	0.6%	1.7%	-	-	-	-	2.2%	-	-	-	-	9.9%	-	-	17%
			12:00-13:00	180	44.4%	26.7%	-	8.9%	5.6%	1.1%	1.7%	-	-	-	-	2.2%	-	-	-	-	9.4%	-	-	19%
			13:00-14:00	170	42.4%	26.7%	-	9.7%	6.1%	1.2%	1.8%	-	-	-	-	2.4%	-	-	-	-	9.1%	0.6%	-	22%
			14:00-15:00	160	40.8%	26.8%	-	10.8%	7.0%	1.3%	1.9%	-	-	-	-	2.5%	-	-	-	-	8.3%	0.6%	-	24%
			15:00-16:00	150	39.0%	27.0%	-	12.1%	7.8%	1.4%	2.1%	-	-	-	-	2.1%	-	-	-	-	7.8%	0.7%	-	26%
			16:00-17:00	130	37.2%	27.1%	-	13.2%	8.5%	1.6%	2.3%	-	-	-	-	2.3%	-	-	-	-	7.0%	0.8%	-	29%
			17:00-18:00	130	34.4%	26.6%	-	14.8%	9.4%	1.6%	3.1%	-	-	-	-	3.1%	-	-	-	-	6.3%	0.8%	-	33%
			18:00-19:00	190	49.5%	26.6%	-	5.4%	3.8%	0.5%	1.1%	-	-	-	-	1.6%	-	-	-	-	11.4%	-	-	13%
			19:00-20:00	170	48.5%	26.7%	-	6.1%	4.2%	0.6%	1.2%	-	-	-	-	1.8%	-	-	-	-	10.9%	-	-	14%
			20:00-21:00	150	47.6%	26.6%	-	6.3%	4.2%	0.7%	1.4%	-	-	-	-	2.1%	-	-	-	-	11.2%	-	-	15%
			21:00-22:00	120	46.7%	26.7%	-	6.7%	5.0%	0.8%	1.7%	-	-	-	-	1.7%	-	-	-	-	10.8%	-	-	16%
			22:00-23:00	100	46.3%	26.3%	-	7.4%	5.3%	1.1%	1.1%	-	-	-	-	2.1%	-	-	-	-	10.5%	-	-	17%
			23:00-00:00	80	45.9%	27.0%	-	8.1%	5.4%	1.4%	1.4%	-	-	-	-	1.4%	-	-	-	-	9.5%	-	-	18%
L51A	Wellington Street	One-way	00:00-01:00	120	48.7%	26.5%	-	3.4%	1.7%	0.9%	1.7%	-	-	-	-	-	-	-	-	16.2%	-	-	9%	
			01:00-02:00	80	48.7%	26.9%	-	3.8%	2.6%	1.3%	1.3%	-	-	-	-	-	-	-	-	15.4%	-	-	9%	
			02:00-03:00	60	50.0%	27.8%	-	3.7%	1.9%	-	1.9%	-	-	-	-	-	-	-	-	14.8%	-	-	7%	
			03:00-04:00	40	51.6%	29.0%	-	3.2%	3.2%	-	-	-	-	-	-	-	-	-	-	-	12.9%	-	-	6%
			04:00-05:00	30	51.9%	29.6%	-	3.7%	3.7%	-	-	-	-	-	-	-	-	-	-	-	11.1%	-	-	7%
			05:00-06:00	60	48.1%	28.8%	-	3.8%	3.8%	-	1.9%	-	-	-	-	1.9%	-	-	-	-	11.5%	-	-	12%
			06:00-07:00	140	49.6%	29.2%	-	4.4%	2.9%	0.7%	1.5%	-	-	-	-	1.5%	-	-	-	-	10.2%	-	-	11%
			07:00-08:00	260	50.0%	29.3%	-	4.7%	3.5%	0.4%	1.2%	-	-	-	-	1.2%	-	-	-	-	9.4%	0.4%	-	11%
			08:00-09:00	260	50.2%	31.0%	-	5.1%	4.3%	0.4%	1.2%	-	-	-	-	1.6%	-	-	-	-	5.9%	0.4%	-	13%
			09:00-10:00	360	48.9%	24.3%	-	3.1%	0.8%	0.8%	1.7%	-	-	-	-	-	-	-	-	-	20.1%	0.3%	-	7%
			10:00-11:00	340	48.5%	25.0%	-	3.2%	1.2%	0.9%	1.8%	-	-	-	-	0.3%	-	-	-	-	18.8%	0.3%	-	8%
			11:00-12:00	330	48.8%	25.6%	-	3.4%	1.5%	0.9%	1.5%	-	-	-	-	0.3%	-	-	-	-	17.7%	0.3%	-	8%
12:00-13:00	330	48.8%	26.4%	-	3.7%	1.9%	0.6%	1.6%	-	-	-	-	0.6%	-	-	-	-	16.1%	0.3%	-	9%			

Road Link No.	Road Name	Vehicle Class Description			Private Cars	Taxi	Light Goods Vehicles (<=2.5t)	Light Goods Vehicles (2.5-3.5t)	Light Goods Vehicles (3.5-5.5t)	Medium & Heavy Goods Vehicles (5.5-15t)	Medium & Heavy Goods Vehicles (15t-24t)	Public Light Buses	Private Light Buses (<=3.5t)	Private Light Buses (>3.5t)	Non-franchised Buses (<6.4t)	Non-franchise d Buses (6.4-15t)	Non-franchise d Buses (15-24t)	Single Deck Franchise d Buses	Double Deck Franchise d Buses	Motor Cycles	Medium & Heavy Goods Vehicles (>24t)	Nonfranchised Buses (>24t)	Heavy Vehicles				
		Dir.	Hour	Total (veh)																							
			13:00-14:00	320	49.1%	27.0%	-	3.8%	2.2%	0.6%	1.6%	-	-	0.6%	-	-	-	-	-	14.8%	0.3%	-	9%				
			14:00-15:00	300	49.2%	27.8%	-	4.1%	2.7%	0.7%	1.4%	-	-	-	0.7%	-	-	-	-	-	13.2%	0.3%	-	10%			
			15:00-16:00	280	49.3%	28.3%	-	4.3%	2.9%	0.7%	1.4%	-	-	-	1.1%	-	-	-	-	-	11.6%	0.4%	-	11%			
			16:00-17:00	260	49.8%	29.2%	-	4.7%	3.5%	0.4%	1.2%	-	-	-	1.2%	-	-	-	-	-	9.7%	0.4%	-	11%			
			17:00-18:00	270	49.8%	30.0%	-	4.9%	3.8%	0.4%	1.1%	-	-	-	1.5%	-	-	-	-	-	8.0%	0.4%	-	12%			
			18:00-19:00	340	48.2%	24.0%	-	3.0%	0.6%	0.9%	1.8%	-	-	-	-	-	-	-	-	-	21.3%	0.3%	-	7%			
			19:00-20:00	480	48.4%	24.4%	-	3.1%	0.8%	0.8%	1.7%	-	-	-	-	-	-	-	-	-	20.5%	0.2%	-	7%			
			20:00-21:00	390	48.3%	24.8%	-	3.1%	1.0%	0.8%	1.8%	-	-	-	0.3%	-	-	-	-	-	19.6%	0.3%	-	7%			
			21:00-22:00	330	48.5%	25.0%	-	3.4%	1.2%	0.9%	1.5%	-	-	-	0.3%	-	-	-	-	-	18.8%	0.3%	-	8%			
			22:00-23:00	280	48.6%	25.4%	-	3.6%	1.4%	0.7%	1.8%	-	-	-	0.4%	-	-	-	-	-	17.9%	0.4%	-	8%			
			23:00-00:00	210	48.8%	26.1%	-	3.4%	1.4%	1.0%	1.4%	-	-	-	0.5%	-	-	-	-	-	16.9%	0.5%	-	8%			
			L52A	Jervois Street	One-way	00:00-01:00	40	54.1%	8.1%	-	2.7%	2.7%	5.4%	-	-	-	-	-	-	-	-	-	24.3%	-	-	14%	
						01:00-02:00	30	54.2%	8.3%	-	4.2%	-	4.2%	4.2%	-	-	-	-	-	-	-	-	-	25.0%	-	-	13%
						02:00-03:00	20	57.9%	5.3%	-	5.3%	-	-	5.3%	-	-	-	-	-	-	-	-	-	26.3%	-	-	11%
						03:00-04:00	20	61.5%	7.7%	-	-	-	-	7.7%	-	-	-	-	-	-	-	-	-	23.1%	-	-	8%
						04:00-05:00	20	58.3%	8.3%	-	-	-	-	8.3%	-	-	-	-	-	-	-	-	-	25.0%	-	-	8%
05:00-06:00	20	61.5%				7.7%	-	-	-	-	7.7%	-	-	-	-	-	-	-	-	-	23.1%	-	-	8%			
06:00-07:00	40	59.4%				3.1%	-	3.1%	3.1%	3.1%	3.1%	-	-	-	3.1%	-	-	-	-	-	21.9%	-	-	16%			
07:00-08:00	80	59.7%				2.6%	-	3.9%	3.9%	1.3%	3.9%	-	-	-	1.3%	-	-	-	-	-	22.1%	1.3%	-	16%			
08:00-09:00	110	60.0%				1.8%	-	3.6%	3.6%	1.8%	4.5%	-	-	-	1.8%	-	-	-	-	-	21.8%	0.9%	-	16%			
09:00-10:00	140	52.2%				10.3%	-	1.5%	-	2.2%	5.1%	-	-	-	-	-	-	-	-	-	27.2%	1.5%	-	10%			
10:00-11:00	140	52.5%				9.4%	-	2.2%	0.7%	2.2%	5.0%	-	-	-	-	-	-	-	-	-	26.6%	1.4%	-	12%			
11:00-12:00	140	52.7%				8.4%	-	2.3%	0.8%	2.3%	5.3%	-	-	-	0.8%	-	-	-	-	-	26.0%	1.5%	-	13%			
12:00-13:00	140	53.4%				7.6%	-	2.3%	1.5%	2.3%	5.3%	-	-	-	-	-	-	-	-	-	25.2%	1.5%	-	14%			
13:00-14:00	120	55.0%				6.7%	-	2.5%	1.7%	2.5%	5.0%	-	-	-	0.8%	-	-	-	-	-	25.0%	0.8%	-	13%			
14:00-15:00	120	56.5%				5.2%	-	2.6%	2.6%	1.7%	5.2%	-	-	-	-	-	-	-	-	-	24.3%	0.9%	-	14%			
15:00-16:00	110	57.1%				4.8%	-	2.9%	2.9%	1.9%	4.8%	-	-	-	1.0%	-	-	-	-	-	23.8%	1.0%	-	14%			
16:00-17:00	100	58.0%				3.0%	-	3.0%	3.0%	2.0%	5.0%	-	-	-	2.0%	-	-	-	-	-	23.0%	1.0%	-	16%			
17:00-18:00	100	59.6%				2.0%	-	4.0%	4.0%	2.0%	4.0%	-	-	-	2.0%	-	-	-	-	-	21.2%	1.0%	-	17%			
18:00-19:00	130	50.4%				11.0%	-	1.6%	-	2.4%	5.5%	-	-	-	-	-	-	-	-	-	27.6%	1.6%	-	11%			
19:00-20:00	120	50.9%				10.5%	-	1.8%	-	2.6%	5.3%	-	-	-	-	-	-	-	-	-	27.2%	1.8%	-	11%			
20:00-21:00	100	52.5%				10.1%	-	2.0%	-	2.0%	5.1%	-	-	-	-	-	-	-	-	-	27.3%	1.0%	-	10%			
21:00-22:00	90	51.8%				9.4%	-	2.4%	1.2%	2.4%	5.9%	-	-	-	-	-	-	-	-	-	25.9%	1.2%	-	13%			
22:00-23:00	70	52.9%				8.8%	-	1.5%	1.5%	1.5%	5.9%	-	-	-	-	-	-	-	-	-	26.5%	1.5%	-	12%			
23:00-00:00	60	53.7%				7.4%	-	1.9%	1.9%	1.9%	5.6%	-	-	-	-	-	-	-	-	-	25.9%	1.9%	-	13%			
L53A	Queen's Road Central	One-way	00:00-01:00	250	43.5%	28.9%	-	8.1%	2.8%	0.8%	2.0%	0.4%	-	0.8%	-	-	-	-	3.3%	8.9%	0.4%	-	19%				
			01:00-02:00	150	42.8%	29.0%	-	8.3%	2.8%	0.7%	2.1%	0.7%	-	1.4%	-	-	-	-	-	3.4%	8.3%	0.7%	-	20%			
			02:00-03:00	110	42.3%	29.8%	-	8.7%	2.9%	1.0%	1.9%	1.0%	-	1.0%	-	-	-	-	-	2.9%	7.7%	1.0%	-	20%			
			03:00-04:00	90	42.5%	29.9%	-	8.0%	3.4%	1.1%	2.3%	1.1%	-	1.1%	-	-	-	-	-	3.4%	6.9%	-	-	21%			
			04:00-05:00	90	42.2%	30.1%	-	8.4%	3.6%	1.2%	2.4%	-	-	1.2%	-	-	-	-	-	3.6%	7.2%	-	-	20%			
			05:00-06:00	130	40.8%	30.4%	-	8.8%	4.0%	0.8%	2.4%	0.8%	-	1.6%	-	-	-	-	-	3.2%	6.4%	0.8%	-	22%			
			06:00-07:00	280	40.4%	30.7%	-	8.9%	4.3%	1.1%	2.1%	0.7%	0.4%	1.8%	-	-	-	-	-	3.6%	5.7%	0.4%	-	23%			
			07:00-08:00	490	39.5%	31.1%	0.2%	9.0%	4.5%	1.0%	2.0%	0.6%	0.2%	1.8%	-	-	-	-	0.2%	3.7%	5.3%	0.6%	-	24%			
			08:00-09:00	740	39.3%	31.4%	0.1%	9.1%	4.6%	1.1%	2.2%	0.5%	0.3%	2.0%	-	-	-	-	0.1%	3.7%	4.9%	0.5%	-	24%			
			09:00-10:00	960	45.9%	26.9%	0.1%	7.5%	1.9%	0.7%	1.7%	0.6%	-	0.4%	0.1%	0.1%	0.1%	0.1%	0.1%	0.1%	2.7%	10.6%	0.4%	-	16%		
			10:00-11:00	930	45.0%	27.6%	0.1%	7.7%	2.2%	0.8%	1.7%	0.7%	-	0.5%	0.1%	0.1%	0.1%	0.1%	0.1%	0.1%	2.8%	10.1%	0.4%	-	17%		
			11:00-12:00	910	44.1%	27.9%	0.1%	7.9%	2.4%	0.9%	1.8%	0.7%	0.1%	0.8%	0.1%	0.1%	0.1%	0.1%	0.1%	0.1%	3.0%	9.5%	0.4%	-	18%		
			12:00-13:00	860	43.3%	28.5%	0.1%	8.1%	2.8%	0.9%	1.9%	0.6%	0.1%	0.9%	0.1%	0.1%	0.1%	0.1%	0.1%	0.1%	3.0%	8.8%	0.5%	-	19%		
			13:00-14:00	730	42.8%	29.1%	0.1%	8.3%	3.2%	1.0%	1.9%	0.6%	0.1%	1.1%	-	-	-	-	-	0.1%	3.2%	8.0%	0.6%	-	20%		
			14:00-15:00	780	41.9%	29.7%	0.1%	8.5%	3.5%	0.9%	1.9%	0.6%	0.1%	1.4%	-	-	-	-	-	0.1%	3.4%	7.2%	0.5%	-	21%		
			15:00-16:00	710	40.9%	30.4%	0.1%	8.8%	4.0%	1.0%	2.0%	0.6%	0.1%	1.6%	-	-	-	-	-	0.1%	3.4%	6.4%	0.6%	-	22%		
			16:00-17:00	670	39.8%	31.0%	0.1%	9.0%	4.3%	1.0%	2.1%	0.6%	0.3%	1.9%	-	-	-	-	-	0.1%	3.6%	5.4%	0.6%	-	24%		
			17:00-18:00	670	38.6%	31.7%	0.2%	9.3%	4.8%	1.1%	2.3%	0.6%	0.3%	2.3%	-	-	-	-	-	0.2%	3.8%	4.4%	0.6%	-	25%		
			18:00-19:00	940	46.2%	26.7%	0.1%	7.4%	1.6%	0.7%	1.6%	0.6%	-	0.2%	0.1%	0.1%	0.1%	0.1%	0.1%	0.1%	2.7%	11.3%	0.4%	-	16%		
			19:00-20:00	840	45.6%	26.9%	0.1%	7.6%	1.8%	0.7%	1.7%	0.6%	-	0.4%	0.1%	0.1%	0.1%	0.1%	0.1%	0.1%	2.8%	10.9%	0.5%	-	17%		
			20:00-21:00	740	45.2%	27.3%	0.1%	7.7%	1.9%	0.8%	1.6%	0.7%	-	0.4%	0.1%	0.1%	0.1%	0.1%	0.1%	0.1%	2.7%	10.5%	0.4%	-	17%		
			21:00-22:00	520	45.1%	27.7%	0.2%	7.7%	2.1%	0.8%	1.7%	0.6%	-	0.6%	-	-	-	-	-	0.2%	2.9%	10.1%	0.4%	-	17%		
			22:00-23:00	460	44.5%	27.9%	0.2%	7.9%	2.4%	0.9%	1.7%	0.7%	-	0.7%	-	-	-	-	-	0.2%	2.8%	9.6%	0.4%	-	18%		
			23:00-00:00	380	44.3%	28.4%	-	8.0%	2.7%	0.8%	1.9%	0.5%	-	0.8%	-	-	-	-	-	-	2.9%	9.3%	0.5%	-	18%		
			00:00-01:00	260	43.8%	28.1%	-	8.5%	3.1%	0.8%	1.9%	0.4%	-	0.8%	-	-	-	-	3.1%	9.2%	0.4%	-	19%				
			01:00-02:00	160	43.1%	28.1%	-	8.5%	3.3%	0.7%	2.0%	0.7%	-	1.3%	-	-	-	-	-	3.3%	8.5%	0.7%	-	20%			
			02:00-03:00	120	42.3%	28.8%	-	9.0%	3.6%	0.9%	1.8%	0.9%	-	0.9%	-	-	-	-	-	2.7%							

Road Link No.	Road Name	Vehicle Class Description			Private Cars	Taxi	Light Goods Vehicles (<=2.5t)	Light Goods Vehicles (2.5-3.5t)	Light Goods Vehicles (3.5-5.5t)	Medium & Heavy Goods Vehicles (5.5-15t)	Medium & Heavy Goods Vehicles (15t-24t)	Public Light Buses	Private Light Buses (<=3.5t)	Private Light Buses (>3.5t)	Non-franchised Buses (<6.4t)	Non-franchise d Buses (6.4-15t)	Non-franchise d Buses (15-24t)	Single Deck Franchise d Buses	Double Deck Franchise d Buses	Motor Cycles	Medium & Heavy Goods Vehicles (>24t)	Nonfranchised Buses (>24t)	Heavy Vehicles				
		Dir.	Hour	Total (veh)																				PC	TAXI	LGV(3)	LGV(4)
L53B	Queen's Road Central	One-way	04:00-05:00	90	41.6%	29.2%	-	9.0%	3.4%	1.1%	2.2%	-	-	1.1%	-	-	-	-	3.4%	7.9%	1.1%	-	21%				
			05:00-06:00	140	40.6%	29.3%	-	9.8%	4.5%	0.8%	2.3%	0.8%	-	-	1.5%	-	-	-	-	3.0%	6.8%	0.8%	-	23%			
			06:00-07:00	310	39.9%	29.6%	-	9.6%	4.3%	1.0%	2.3%	0.7%	0.3%	1.7%	-	-	-	-	-	3.3%	6.6%	0.7%	-	24%			
			07:00-08:00	530	39.3%	29.9%	0.2%	9.8%	4.6%	1.1%	2.3%	0.6%	0.2%	1.7%	-	-	-	-	0.2%	3.4%	6.1%	0.6%	-	25%			
			08:00-09:00	790	38.8%	30.2%	0.1%	9.9%	4.8%	1.1%	2.3%	0.5%	0.3%	1.9%	-	-	-	-	0.1%	3.4%	5.9%	0.6%	-	25%			
			09:00-10:00	1010	46.5%	26.7%	0.1%	7.4%	1.9%	0.7%	1.6%	0.6%	-	0.4%	0.1%	0.1%	0.1%	0.1%	0.1%	0.1%	2.6%	10.7%	0.4%	-	16%		
			10:00-11:00	980	45.3%	27.2%	0.1%	7.8%	2.3%	0.8%	1.6%	0.6%	-	0.5%	0.1%	0.1%	0.1%	0.1%	0.1%	0.1%	2.7%	10.3%	0.4%	-	17%		
			11:00-12:00	960	44.4%	27.5%	0.1%	8.0%	2.5%	0.8%	1.8%	0.6%	0.1%	0.7%	0.1%	0.1%	0.1%	0.1%	0.1%	0.1%	2.8%	9.7%	0.5%	-	18%		
			12:00-13:00	910	43.6%	28.0%	0.1%	8.3%	2.9%	0.9%	1.8%	0.6%	0.1%	0.9%	0.1%	0.1%	0.1%	0.1%	0.1%	0.1%	2.9%	9.1%	0.4%	-	19%		
			13:00-14:00	770	42.8%	28.5%	0.1%	8.7%	3.3%	0.9%	2.0%	0.5%	0.1%	1.0%	-	-	-	-	0.1%	3.0%	8.5%	0.5%	-	20%			
			14:00-15:00	830	41.7%	28.9%	0.1%	8.9%	3.6%	1.0%	2.1%	0.6%	0.1%	1.3%	-	-	-	-	0.1%	3.1%	7.9%	0.6%	-	22%			
			15:00-16:00	760	40.7%	29.4%	0.1%	9.3%	4.1%	1.1%	2.1%	0.5%	0.1%	1.5%	-	-	-	-	0.1%	3.2%	7.1%	0.5%	-	23%			
			16:00-17:00	720	39.4%	29.8%	0.1%	9.7%	4.6%	1.1%	2.2%	0.6%	0.3%	1.8%	-	-	-	-	0.1%	3.4%	6.3%	0.6%	-	25%			
			17:00-18:00	720	38.1%	30.4%	0.1%	10.1%	5.0%	1.1%	2.4%	0.6%	0.3%	2.1%	-	-	-	-	0.1%	3.5%	5.5%	0.7%	-	26%			
			18:00-19:00	990	46.8%	26.5%	0.1%	7.3%	1.6%	0.7%	1.5%	0.6%	-	0.2%	0.1%	0.1%	0.1%	0.1%	0.1%	0.1%	2.5%	11.2%	0.4%	-	15%		
			19:00-20:00	880	46.3%	26.7%	0.1%	7.4%	1.8%	0.7%	1.6%	0.6%	-	0.3%	0.1%	0.1%	0.1%	0.1%	0.1%	0.1%	2.6%	10.9%	0.5%	-	16%		
			20:00-21:00	780	45.8%	27.0%	0.1%	7.7%	2.1%	0.8%	1.6%	0.6%	-	0.4%	0.1%	0.1%	0.1%	0.1%	0.1%	0.1%	2.6%	10.5%	0.4%	-	17%		
			21:00-22:00	550	45.4%	27.3%	0.2%	7.9%	2.2%	0.7%	1.6%	0.5%	-	0.5%	-	-	-	-	0.2%	2.7%	10.3%	0.4%	-	17%			
			22:00-23:00	490	44.8%	27.5%	0.2%	8.1%	2.5%	0.8%	1.7%	0.6%	-	0.6%	-	-	-	-	0.2%	2.7%	9.9%	0.4%	-	18%			
			23:00-00:00	400	44.5%	28.0%	-	8.3%	2.8%	0.8%	1.8%	0.5%	-	0.8%	-	-	-	-	-	2.8%	9.5%	0.5%	-	18%			
			L54A	Bonham Strand West	One-way	00:00-01:00	30	33.3%	25.0%	-	12.5%	-	-	4.2%	-	-	4.2%	-	-	-	-	-	20.8%	-	-	21%	
						01:00-02:00	20	31.3%	25.0%	-	12.5%	-	-	6.3%	-	-	6.3%	-	-	-	-	-	-	18.8%	-	-	25%
						02:00-03:00	20	30.8%	23.1%	-	15.4%	-	-	7.7%	-	-	7.7%	-	-	-	-	-	-	15.4%	-	-	31%
03:00-04:00	10	42.9%				28.6%	-	14.3%	-	-	-	-	-	-	-	-	-	-	-	-	-	14.3%	-	-	14%		
04:00-05:00	10	33.3%				33.3%	-	16.7%	-	-	-	-	-	-	-	-	-	-	-	-	-	16.7%	-	-	17%		
05:00-06:00	10	25.0%				37.5%	-	12.5%	-	-	12.5%	-	-	-	-	-	-	-	-	-	-	12.5%	-	-	25%		
06:00-07:00	30	27.3%				27.3%	-	18.2%	4.5%	4.5%	4.5%	-	-	4.5%	-	-	-	-	-	-	-	9.1%	-	-	36%		
07:00-08:00	60	24.5%				30.2%	-	18.9%	3.8%	1.9%	5.7%	-	-	5.7%	-	-	-	-	-	-	-	7.5%	1.9%	-	38%		
08:00-09:00	80	24.0%				30.7%	-	18.7%	4.0%	2.7%	6.7%	-	-	6.7%	-	-	-	-	-	-	-	6.7%	1.3%	-	39%		
09:00-10:00	90	37.5%				19.3%	-	8.0%	-	1.1%	2.3%	-	-	2.3%	-	-	-	-	-	-	-	29.5%	-	-	14%		
10:00-11:00	100	34.8%				20.7%	-	9.8%	1.1%	1.1%	2.2%	-	-	3.3%	-	-	-	-	-	-	-	27.2%	-	-	17%		
11:00-12:00	90	34.1%				22.4%	-	10.6%	1.2%	1.2%	2.4%	-	-	3.5%	-	-	-	-	-	-	-	24.7%	-	-	19%		
12:00-13:00	90	32.6%				23.3%	-	11.6%	1.2%	2.3%	3.5%	-	-	3.5%	-	-	-	-	-	-	-	22.1%	-	-	22%		
13:00-14:00	80	31.3%				23.8%	-	12.5%	2.5%	2.5%	3.8%	-	-	3.8%	-	-	-	-	-	-	-	18.8%	1.3%	-	26%		
14:00-15:00	80	29.1%				25.3%	-	13.9%	2.5%	2.5%	5.1%	-	-	3.8%	-	-	-	-	-	-	-	16.5%	1.3%	-	29%		
15:00-16:00	80	28.2%				26.8%	-	15.5%	2.8%	2.8%	5.6%	-	-	4.2%	-	-	-	-	-	-	-	12.7%	1.4%	-	32%		
16:00-17:00	70	25.0%				29.4%	-	17.6%	2.9%	2.9%	5.9%	-	-	4.4%	-	-	-	-	-	-	-	10.3%	1.5%	-	35%		
17:00-18:00	70	23.5%				30.9%	-	17.6%	4.4%	2.9%	5.9%	-	-	5.9%	-	-	-	-	-	-	-	7.4%	1.5%	-	38%		
18:00-19:00	90	37.8%				18.3%	-	7.3%	-	1.2%	1.2%	-	-	2.4%	-	-	-	-	-	-	-	31.7%	-	-	12%		
19:00-20:00	80	37.0%				19.2%	-	8.2%	-	1.4%	1.4%	-	-	2.7%	-	-	-	-	-	-	-	30.1%	-	-	14%		
20:00-21:00	70	35.4%				20.0%	-	9.2%	-	1.5%	1.5%	-	-	3.1%	-	-	-	-	-	-	-	29.2%	-	-	15%		
21:00-22:00	60	35.2%				20.4%	-	9.3%	-	1.9%	1.9%	-	-	3.7%	-	-	-	-	-	-	-	27.8%	-	-	17%		
22:00-23:00	50	34.9%				20.9%	-	11.6%	-	2.3%	2.3%	-	-	2.3%	-	-	-	-	-	-	-	25.6%	-	-	19%		
23:00-00:00	40	34.3%	22.9%	-	11.4%	-	2.9%	2.9%	-	-	2.9%	-	-	-	-	-	-	-	22.9%	-	-	20%					
L55A	Lok Ku Road	One-way	00:00-01:00	50	40.8%	24.5%	-	16.3%	4.1%	-	2.0%	-	-	2.0%	-	-	-	-	-	10.2%	-	-	24%				
			01:00-02:00	40	39.4%	24.2%	-	15.2%	6.1%	-	3.0%	-	-	-	3.0%	-	-	-	-	-	9.1%	-	-	27%			
			02:00-03:00	30	41.7%	25.0%	-	16.7%	4.2%	-	-	-	-	-	4.2%	-	-	-	-	-	8.3%	-	-	25%			
			03:00-04:00	20	36.8%	26.3%	-	15.8%	5.3%	-	-	-	-	-	5.3%	-	-	-	-	-	10.5%	-	-	26%			
			04:00-05:00	20	37.5%	25.0%	-	18.8%	6.3%	-	-	-	-	-	6.3%	-	-	-	-	-	6.3%	-	-	31%			
			05:00-06:00	20	36.8%	26.3%	-	21.1%	5.3%	-	-	-	-	-	5.3%	-	-	-	-	-	5.3%	-	-	32%			
			06:00-07:00	50	33.3%	24.4%	-	20.0%	6.7%	2.2%	2.2%	-	-	4.4%	-	-	-	-	-	-	-	6.7%	-	-	36%		
			07:00-08:00	120	31.6%	24.6%	-	20.2%	7.0%	0.9%	2.6%	-	0.9%	4.4%	0.9%	-	0.9%	-	-	-	-	5.3%	0.9%	-	39%		
			08:00-09:00	170	31.5%	24.7%	-	20.4%	7.4%	1.2%	2.5%	-	0.6%	4.9%	0.6%	-	0.6%	-	-	-	-	4.9%	0.6%	-	39%		
			09:00-10:00	180	46.6%	23.6%	-	12.4%	2.2%	0.6%	0.6%	-	-	1.7%	-	-	-	-	-	-	-	12.4%	-	-	17%		
			10:00-11:00	190	44.8%	23.5%	-	13.7%	2.7%	0.5%	1.1%	-	-	2.2%	-	-	-	-	-	-	-	11.5%	-	-	20%		
			11:00-12:00	180	43.3%	24.0%	-	14.6%	3.5%	0.6%	1.2%	-	-	2.3%	-	-	-	-	-	-	-	10.5%	-	-	22%		
			12:00-13:00	180	41.4%	24.1%	-	15.5%	4.0%	1.1%	1.1%	-	-	2.9%	-	-	-	-	-	-	-	9.8%	-	-	25%		
			13:00-14:00	170	38.7%	23.8%	-	16.1%	4.8%	1.2%	1.8%	-	0.6%	3.0%	0.6%	-	0.6%	-	-	-	-	8.3%	0.6%	-	29%		
			14:00-15:00	170	37.0%	23.6%	-	17.0%	5.5%	1.2%	1.8%	-	0.6%	3.6%	0.6%	-	0.6%	-	-	-	-	7.9%	0.6%	-	32%		
			15:00-16:00	150	35.3%	24.0%	-	18.0%	6.0%	1.3%	2.0%	-	0.7%	4.0%	0.7%	-	0.7%	-	-	-	-	6.7%	0.7%	-	34%		
			16:00-17:00	150	33.1%	24.1%	-	19.3%	6.9%	1.4%	2.1%	-	0.7%	4.1%	0.7%	-	0.7%	-	-	-	-	6.2%	0.7%	-	37%		
			17:00-18:00	150	31.5%	24.7%	-	19.9%	7.5%	1.4%	2.7%	-	0.7%	4.8%	0.7%	-	0.7%	-	-	-	-	4.8%	0.7%	-	39%		
			18:00-19:00	170	47.9%	23.3%	-	11.7%	1.8%	0.6%	0.6%	-	-	1.2%	-	-	-	-	-	-	-	12.9%	-	-	16%		

Road Link No.	Road Name	Vehicle Class Description			Private Cars	Taxi	Light Goods Vehicles (<=2.5t)	Light Goods Vehicles (2.5-3.5t)	Light Goods Vehicles (3.5-5.5t)	Medium & Heavy Goods Vehicles (5.5-15t)	Medium & Heavy Goods Vehicles (15t-24t)	Public Light Buses	Private Light Buses (<=3.5t)	Private Light Buses (>3.5t)	Non-franchised Buses (<6.4t)	Non-franchise d Buses (6.4-15t)	Non-franchise d Buses (15-24t)	Single Deck Franchise d Buses	Double Deck Franchise d Buses	Motor Cycles	Medium & Heavy Goods Vehicles (>24t)	Nonfranchised Buses (>24t)	Heavy Vehicles	
		Dir.	Hour	Total (veh)																				PC
			19:00-20:00	150	46.9%	23.8%	-	12.2%	2.0%	0.7%	0.7%	-	-	1.4%	-	-	-	-	-	12.2%	-	-	17%	
			20:00-21:00	130	46.2%	23.8%	-	13.1%	2.3%	0.8%	0.8%	-	-	-	1.5%	-	-	-	-	-	11.5%	-	-	18%
			21:00-22:00	120	45.0%	23.4%	-	13.5%	2.7%	0.9%	0.9%	-	-	-	1.8%	-	-	-	-	-	11.7%	-	-	20%
			22:00-23:00	90	43.3%	23.3%	-	14.4%	3.3%	1.1%	1.1%	-	-	-	2.2%	-	-	-	-	-	11.1%	-	-	22%
			23:00-00:00	80	42.5%	23.3%	-	15.1%	4.1%	1.4%	1.4%	-	-	-	2.7%	-	-	-	-	-	9.6%	-	-	25%
L56A	Bonham Strand	One-way	00:00-01:00	110	32.1%	35.8%	-	8.3%	2.8%	0.9%	1.8%	-	-	1.8%	-	-	-	-	-	16.5%	-	-	16%	
			01:00-02:00	80	31.5%	37.0%	-	9.6%	2.7%	-	1.4%	-	-	-	1.4%	-	-	-	-	-	16.4%	-	-	15%
			02:00-03:00	60	31.5%	37.0%	-	9.3%	3.7%	-	1.9%	-	-	-	1.9%	-	-	-	-	-	14.8%	-	-	17%
			03:00-04:00	40	30.3%	36.4%	-	9.1%	3.0%	-	3.0%	-	-	-	3.0%	-	-	-	-	-	15.2%	-	-	18%
			04:00-05:00	30	30.0%	36.7%	-	10.0%	3.3%	-	3.3%	-	-	-	3.3%	-	-	-	-	-	13.3%	-	-	20%
			05:00-06:00	60	30.2%	37.7%	-	11.3%	3.8%	-	1.9%	-	-	-	1.9%	-	-	-	-	-	13.2%	-	-	19%
			06:00-07:00	150	29.3%	38.1%	-	10.9%	4.1%	0.7%	2.0%	-	-	-	2.0%	-	-	-	-	-	12.2%	0.7%	-	20%
			07:00-08:00	290	28.3%	38.2%	-	11.3%	4.2%	1.1%	2.1%	-	-	0.4%	2.1%	-	-	-	-	-	11.7%	0.7%	-	22%
			08:00-09:00	310	27.2%	39.5%	-	12.3%	4.7%	1.0%	2.3%	-	-	0.3%	2.3%	-	-	-	-	-	9.6%	0.7%	-	24%
			09:00-10:00	300	34.9%	33.6%	-	6.4%	1.7%	0.3%	1.0%	-	-	-	1.0%	-	-	-	-	-	21.0%	-	-	11%
			10:00-11:00	300	33.9%	34.6%	-	7.2%	2.1%	0.3%	1.0%	-	-	-	1.0%	-	-	-	-	-	19.9%	-	-	12%
			11:00-12:00	300	32.9%	34.9%	-	7.8%	2.4%	0.7%	1.4%	-	-	-	1.4%	-	-	-	-	-	18.3%	0.3%	-	14%
			12:00-13:00	300	32.1%	35.8%	-	8.7%	2.7%	0.7%	1.3%	-	-	-	1.3%	-	-	-	-	-	17.1%	0.3%	-	15%
			13:00-14:00	310	31.2%	36.4%	-	9.1%	3.2%	0.6%	1.6%	-	-	0.3%	1.6%	-	-	-	-	-	15.6%	0.3%	-	17%
			14:00-15:00	300	30.4%	37.2%	-	9.8%	3.4%	0.7%	1.7%	-	-	0.3%	1.7%	-	-	-	-	-	14.5%	0.3%	-	18%
			15:00-16:00	290	29.7%	37.8%	-	10.5%	3.8%	0.7%	1.7%	-	-	0.3%	1.7%	-	-	-	-	-	13.3%	0.3%	-	19%
			16:00-17:00	290	28.8%	38.1%	-	11.0%	3.9%	0.7%	2.1%	-	-	0.4%	2.1%	-	-	-	-	-	12.1%	0.7%	-	21%
			17:00-18:00	300	28.0%	38.9%	-	11.8%	4.4%	1.0%	2.0%	-	-	0.3%	2.0%	-	-	-	-	-	10.8%	0.7%	-	22%
			18:00-19:00	280	35.5%	33.0%	-	5.9%	1.5%	0.4%	0.7%	-	-	-	0.7%	-	-	-	-	-	22.3%	-	-	9%
			19:00-20:00	400	34.8%	33.6%	-	6.3%	1.8%	0.5%	0.8%	-	-	-	0.8%	-	-	-	-	-	21.5%	-	-	10%
			20:00-21:00	330	34.6%	33.9%	-	6.7%	1.8%	0.6%	0.9%	-	-	-	0.9%	-	-	-	-	-	20.5%	-	-	11%
			21:00-22:00	290	33.8%	34.5%	-	7.5%	2.1%	0.4%	1.1%	-	-	-	1.1%	-	-	-	-	-	19.6%	-	-	12%
			22:00-23:00	250	33.5%	35.1%	-	7.7%	2.4%	0.4%	1.2%	-	-	-	1.2%	-	-	-	-	-	18.5%	-	-	13%
23:00-00:00	190	32.8%	36.0%	-	8.1%	2.7%	0.5%	1.1%	-	-	-	1.1%	-	-	-	-	-	17.7%	-	-	13%			
L56B	Bonham Strand	One-way	00:00-01:00	80	31.3%	40.0%	-	7.5%	3.8%	-	1.3%	-	-	1.3%	-	-	-	-	-	15.0%	-	-	14%	
			01:00-02:00	60	32.1%	41.5%	-	7.5%	3.8%	-	1.3%	-	-	-	-	-	-	-	-	15.1%	-	-	11%	
			02:00-03:00	40	30.8%	41.0%	-	7.7%	5.1%	-	-	-	-	-	-	-	-	-	-	15.4%	-	-	13%	
			03:00-04:00	30	33.3%	41.7%	-	8.3%	4.2%	-	-	-	-	-	-	-	-	-	-	12.5%	-	-	13%	
			04:00-05:00	30	31.8%	40.9%	-	9.1%	4.5%	-	-	-	-	-	-	-	-	-	-	-	13.6%	-	-	14%
			05:00-06:00	50	29.3%	41.5%	-	9.8%	4.9%	-	-	-	-	-	2.4%	-	-	-	-	-	12.2%	-	-	17%
			06:00-07:00	110	30.0%	40.9%	-	9.1%	4.5%	-	0.9%	-	-	-	1.8%	-	-	-	-	-	12.7%	-	-	16%
			07:00-08:00	220	28.8%	40.9%	-	9.8%	4.7%	0.5%	1.4%	-	-	0.5%	1.4%	-	-	-	-	-	11.6%	0.5%	-	19%
			08:00-09:00	240	28.0%	41.4%	-	10.3%	5.2%	0.4%	1.3%	-	-	0.4%	1.7%	-	-	-	-	-	10.8%	0.4%	-	20%
			09:00-10:00	220	34.1%	39.3%	-	6.2%	2.4%	0.5%	0.5%	-	-	-	-	-	-	-	-	-	17.1%	-	-	9%
			10:00-11:00	220	33.0%	39.6%	-	6.6%	2.8%	0.5%	0.5%	-	-	-	0.5%	-	-	-	-	-	16.5%	-	-	11%
			11:00-12:00	220	32.3%	39.6%	-	7.4%	3.2%	0.5%	0.9%	-	-	-	0.5%	-	-	-	-	-	15.7%	-	-	12%
			12:00-13:00	230	31.5%	40.1%	-	7.7%	3.6%	0.5%	0.9%	-	-	-	0.9%	-	-	-	-	-	14.9%	-	-	14%
			13:00-14:00	230	30.9%	40.0%	-	8.3%	3.9%	0.4%	0.9%	-	-	0.4%	0.9%	-	-	-	-	-	13.9%	0.4%	-	15%
			14:00-15:00	230	30.2%	40.5%	-	8.6%	4.1%	0.5%	0.9%	-	-	0.5%	0.9%	-	-	-	-	-	13.5%	0.5%	-	16%
			15:00-16:00	220	29.6%	40.7%	-	9.3%	4.2%	0.5%	0.9%	-	-	0.5%	1.4%	-	-	-	-	-	12.5%	0.5%	-	17%
			16:00-17:00	220	29.1%	40.8%	-	9.4%	4.7%	0.5%	0.9%	-	-	0.5%	1.4%	-	-	-	-	-	12.2%	0.5%	-	18%
			17:00-18:00	230	28.5%	40.8%	-	10.1%	4.8%	0.4%	1.3%	-	-	0.4%	1.8%	-	-	-	-	-	11.4%	0.4%	-	19%
			18:00-19:00	200	34.4%	39.0%	-	5.6%	2.1%	0.5%	0.5%	-	-	-	-	-	-	-	-	-	17.9%	-	-	9%
			19:00-20:00	290	33.8%	39.4%	-	6.0%	2.5%	0.4%	0.7%	-	-	-	-	-	-	-	-	-	17.3%	-	-	10%
			20:00-21:00	240	33.3%	39.2%	-	6.3%	2.5%	0.4%	0.8%	-	-	-	0.4%	-	-	-	-	-	16.9%	-	-	11%
			21:00-22:00	210	32.8%	39.7%	-	6.9%	2.9%	0.5%	0.5%	-	-	-	0.5%	-	-	-	-	-	16.2%	-	-	11%
			22:00-23:00	190	32.4%	39.6%	-	7.1%	3.3%	0.5%	0.5%	-	-	-	0.5%	-	-	-	-	-	15.9%	-	-	12%
23:00-00:00	140	32.1%	40.1%	-	7.3%	2.9%	0.7%	0.7%	-	-	-	0.7%	-	-	-	-	-	15.3%	-	-	12%			
			00:00-01:00	190	39.4%	30.9%	-	9.6%	4.3%	0.5%	1.1%	-	-	1.1%	-	-	-	-	1.1%	11.7%	0.5%	-	18%	
			01:00-02:00	130	37.9%	32.3%	-	9.7%	4.8%	0.8%	0.8%	-	-	1.6%	-	-	-	-	0.8%	11.3%	-	-	19%	
			02:00-03:00	100	37.4%	33.3%	-	10.1%	5.1%	1.0%	1.0%	-	-	1.0%	-	-	-	-	-	10.1%	-	-	19%	
			03:00-04:00	80	35.6%	34.2%	-	11.0%	5.5%	-	1.4%	-	-	1.4%	-	-	-	-	-	1.4%	9.6%	-	-	21%
			04:00-05:00	70	34.4%	34.4%	-	10.9%	6.3%	-	1.6%	-	-	1.6%	-	-	-	-	-	1.6%	9.4%	-	-	22%
			05:00-06:00	80	33.3%	36.1%	-	11.1%	5.6%	1.4%	1.4%	-	-	1.4%	-	-	-	-	-	1.4%	8.3%	-	-	22%
			06:00-07:00	180	31.8%	37.0%	-	11.6%	6.4%	0.6%	1.7%	-	-	0.6%	1.7%	-	-	-	-	0.6%	7.5%	0.6%	-	24%
			07:00-08:00	430	30.2%	38.2%	0.2%	11.6%	6.6%	0.7%	1.7%	-	-	0.2%	2.1%	0.2%	-	0.2%	-	0.7%	6.8%	0.5%	-	25%
			08:00-09:00	620	29.7%	38.5%	0.2%	11.7%	6.7%	0.8%	1.8%	-	-	0.3%	2.1%	0.2%	-	0.2%	-	0.8%	6.5%	0.5%	-	25%
			09:00-10:00	660	45.5%	26.3%	-	8.1%	2.6%	0.5%	0.6%	-	-	-	0.5%	0.2%	0.2%	0.2%	-	0.8%	14.6%	0.2%	-	14%

Road Link No.	Road Name	Vehicle Class Description			Private Cars	Taxi	Light Goods Vehicles (<=2.5t)	Light Goods Vehicles (2.5-3.5t)	Light Goods Vehicles (3.5-5.5t)	Medium & Heavy Goods Vehicles (5.5-15t)	Medium & Heavy Goods Vehicles (15t-24t)	Public Light Buses	Private Light Buses (<=3.5t)	Private Light Buses (>3.5t)	Non-franchised Buses (<6.4t)	Non-franchise d Buses (6.4-15t)	Non-franchise d Buses (15-24t)	Single Deck Franchise d Buses	Double Deck Franchise d Buses	Motor Cycles	Medium & Heavy Goods Vehicles (>24t)	Nonfranchised Buses (>24t)	Heavy Vehicles		
		Dir.	Hour	Total (veh)																				PC	TAXI
L57A	Hollywood Road	One-way	10:00-11:00	690	43.5%	27.8%	-	8.5%	3.1%	0.4%	0.7%	-	-	0.7%	0.1%	0.1%	0.1%	-	0.9%	13.7%	0.3%	-	15%		
			11:00-12:00	650	41.6%	29.1%	-	9.0%	3.6%	0.5%	0.9%	-	-	0.2%	0.9%	0.2%	0.2%	0.2%	-	0.8%	12.7%	0.3%	-	17%	
			12:00-13:00	660	39.6%	30.6%	-	9.5%	4.1%	0.6%	1.1%	-	-	0.2%	1.1%	0.2%	0.2%	0.2%	-	0.8%	11.7%	0.3%	-	18%	
			13:00-14:00	620	37.8%	32.1%	0.2%	9.9%	4.5%	0.6%	1.1%	-	-	0.2%	1.3%	0.2%	-	0.2%	-	0.8%	10.7%	0.3%	-	19%	
			14:00-15:00	610	35.9%	33.8%	0.2%	10.3%	5.1%	0.7%	1.3%	-	-	0.2%	1.5%	0.2%	-	0.2%	-	0.8%	9.7%	0.3%	-	21%	
			15:00-16:00	570	33.7%	35.2%	0.2%	10.8%	5.7%	0.7%	1.4%	-	-	0.2%	1.8%	0.2%	-	0.2%	-	0.9%	8.7%	0.4%	-	22%	
			16:00-17:00	550	31.9%	36.9%	0.2%	11.3%	6.1%	0.7%	1.7%	-	-	0.4%	1.8%	0.2%	-	0.2%	-	0.7%	7.6%	0.4%	-	24%	
			17:00-18:00	550	29.7%	38.3%	0.2%	11.7%	6.8%	0.7%	1.8%	-	-	0.4%	2.2%	0.2%	-	0.2%	-	0.7%	6.6%	0.5%	-	25%	
			18:00-19:00	600	47.0%	25.0%	-	7.7%	2.2%	0.3%	0.5%	-	-	-	0.3%	0.2%	0.2%	0.2%	-	0.8%	15.5%	0.2%	-	13%	
			19:00-20:00	550	45.7%	25.9%	-	7.9%	2.6%	0.4%	0.6%	-	-	-	0.6%	0.2%	0.2%	0.2%	-	0.9%	14.9%	0.2%	-	14%	
			20:00-21:00	490	44.5%	26.8%	-	8.2%	2.9%	0.4%	0.6%	-	-	-	0.6%	0.2%	0.2%	0.2%	-	0.8%	14.2%	0.2%	-	14%	
			21:00-22:00	420	43.3%	27.8%	-	8.5%	3.1%	0.5%	0.7%	-	-	-	0.7%	0.2%	0.2%	0.2%	-	0.7%	13.6%	0.2%	-	15%	
			22:00-23:00	340	42.0%	28.8%	-	8.7%	3.3%	0.6%	0.9%	-	-	-	0.9%	0.3%	-	0.3%	-	0.9%	12.9%	0.3%	-	16%	
			23:00-00:00	270	41.0%	29.9%	-	9.3%	3.7%	0.4%	1.1%	-	-	-	1.1%	-	-	-	-	0.7%	12.3%	0.4%	-	17%	
L57B	Hollywood Road	One-way	00:00-01:00	190	39.2%	31.2%	-	9.1%	4.3%	0.5%	1.1%	-	-	1.1%	-	-	-	-	1.1%	11.8%	0.5%	-	18%		
			01:00-02:00	130	37.9%	32.3%	-	9.7%	4.8%	0.8%	0.8%	-	-	1.6%	-	-	-	-	-	0.8%	11.3%	-	-	19%	
			02:00-03:00	100	37.4%	33.3%	-	10.1%	5.1%	1.0%	1.0%	-	-	1.0%	-	-	-	-	-	1.0%	10.1%	-	-	19%	
			03:00-04:00	80	36.1%	34.7%	-	9.7%	5.6%	-	1.4%	-	-	1.4%	-	-	-	-	-	1.4%	9.7%	-	-	19%	
			04:00-05:00	70	34.4%	34.4%	-	10.9%	6.3%	-	1.6%	-	-	1.6%	-	-	-	-	-	1.6%	9.4%	-	-	22%	
			05:00-06:00	80	33.3%	36.1%	-	11.1%	5.6%	1.4%	1.4%	-	-	1.4%	-	-	-	-	-	1.4%	8.3%	-	-	22%	
			06:00-07:00	180	31.6%	37.4%	-	11.1%	6.4%	0.6%	1.8%	-	-	0.6%	1.8%	-	-	-	-	0.6%	7.6%	0.6%	-	23%	
			07:00-08:00	430	29.9%	38.5%	0.2%	11.4%	6.7%	0.7%	1.7%	-	-	0.2%	2.1%	0.2%	-	0.2%	-	0.7%	6.9%	0.5%	-	25%	
			08:00-09:00	610	29.6%	38.8%	0.2%	11.5%	6.7%	0.8%	1.8%	-	-	0.3%	2.1%	0.2%	-	0.2%	-	0.8%	6.6%	0.5%	-	25%	
			09:00-10:00	660	45.5%	26.4%	-	7.9%	2.6%	0.5%	0.6%	-	-	-	0.5%	0.2%	0.2%	0.2%	-	0.8%	14.7%	0.2%	-	13%	
			10:00-11:00	680	43.4%	27.9%	-	8.4%	3.1%	0.4%	0.7%	-	-	-	0.7%	0.1%	0.1%	0.1%	-	0.9%	13.7%	0.3%	-	15%	
			11:00-12:00	650	41.5%	29.3%	-	8.7%	3.6%	0.5%	0.9%	-	-	0.2%	0.9%	0.2%	0.2%	0.2%	-	0.8%	12.8%	0.3%	-	16%	
			12:00-13:00	660	39.7%	30.8%	-	9.2%	4.1%	0.6%	1.1%	-	-	0.2%	1.1%	0.2%	0.2%	0.2%	-	0.8%	11.8%	0.3%	-	18%	
			13:00-14:00	620	37.7%	32.4%	0.2%	9.6%	4.6%	0.7%	1.1%	-	-	0.2%	1.3%	0.2%	-	0.2%	-	0.8%	10.8%	0.3%	-	19%	
			14:00-15:00	610	35.8%	34.0%	0.2%	10.1%	5.1%	0.7%	1.3%	-	-	0.2%	1.5%	0.2%	-	0.2%	-	0.8%	9.7%	0.3%	-	20%	
			15:00-16:00	560	33.8%	35.4%	0.2%	10.5%	5.7%	0.7%	1.4%	-	-	0.2%	1.8%	0.2%	-	0.2%	-	0.9%	8.8%	0.4%	-	22%	
			16:00-17:00	540	31.8%	37.2%	0.2%	11.0%	6.1%	0.7%	1.7%	-	-	0.4%	1.9%	0.2%	-	0.2%	-	0.7%	7.6%	0.4%	-	23%	
			17:00-18:00	550	29.6%	38.6%	0.2%	11.4%	6.8%	0.7%	1.8%	-	-	0.4%	2.2%	0.2%	-	0.2%	-	0.7%	6.6%	0.6%	-	25%	
			18:00-19:00	600	47.0%	25.1%	-	7.5%	2.2%	0.3%	0.5%	-	-	-	0.3%	0.2%	0.2%	0.2%	-	0.8%	15.6%	0.2%	-	12%	
			19:00-20:00	550	45.7%	26.0%	-	7.7%	2.6%	0.4%	0.6%	-	-	-	0.6%	0.2%	0.2%	0.2%	-	0.9%	14.9%	0.2%	-	13%	
			20:00-21:00	490	44.5%	26.9%	-	8.1%	2.9%	0.4%	0.6%	-	-	-	0.6%	0.2%	0.2%	0.2%	-	0.8%	14.3%	0.2%	-	14%	
			21:00-22:00	420	43.3%	28.0%	-	8.3%	3.2%	0.5%	0.7%	-	-	-	0.7%	0.2%	0.2%	0.2%	-	0.7%	13.6%	0.2%	-	15%	
			22:00-23:00	340	41.9%	28.9%	-	8.7%	3.3%	0.6%	0.9%	-	-	-	0.9%	0.3%	-	0.3%	-	0.9%	13.0%	0.3%	-	16%	
			23:00-00:00	270	41.2%	30.0%	-	9.0%	3.7%	0.4%	1.1%	-	-	-	1.1%	-	-	-	-	0.7%	12.4%	0.4%	-	16%	
L57C	Hollywood Road	One-way	00:00-01:00	140	40.6%	31.9%	-	7.2%	5.1%	0.7%	0.7%	-	-	0.7%	-	-	-	-	1.4%	11.6%	-	-	16%		
			01:00-02:00	100	39.6%	33.0%	-	7.7%	5.5%	-	1.1%	-	-	1.1%	-	-	-	-	1.1%	11.0%	-	-	16%		
			02:00-03:00	80	37.8%	33.8%	-	8.1%	5.4%	-	1.4%	-	-	1.4%	-	-	-	-	1.4%	10.8%	-	-	18%		
			03:00-04:00	60	37.0%	35.2%	-	7.4%	5.6%	-	1.9%	-	-	1.9%	-	-	-	-	1.9%	9.3%	-	-	19%		
			04:00-05:00	50	35.4%	35.4%	-	8.3%	6.3%	-	2.1%	-	-	2.1%	-	-	-	-	2.1%	8.3%	-	-	21%		
			05:00-06:00	60	32.7%	36.4%	-	9.1%	7.3%	-	1.8%	-	-	1.8%	-	-	-	-	1.8%	9.1%	-	-	22%		
			06:00-07:00	130	32.6%	38.8%	-	8.5%	7.0%	0.8%	1.6%	-	-	1.6%	-	-	-	-	0.8%	7.8%	0.8%	-	21%		
			07:00-08:00	320	31.3%	39.6%	-	8.9%	7.7%	0.6%	1.3%	-	-	0.3%	1.6%	-	-	-	-	1.0%	7.3%	0.3%	-	22%	
			08:00-09:00	460	30.8%	40.0%	-	9.0%	7.9%	0.7%	1.3%	-	-	0.2%	1.5%	-	-	-	-	1.1%	7.0%	0.4%	-	22%	
			09:00-10:00	490	46.4%	26.8%	-	6.1%	3.1%	0.2%	0.8%	-	-	-	0.2%	0.2%	0.2%	0.4%	-	1.0%	14.3%	0.2%	-	12%	
			10:00-11:00	510	44.4%	28.2%	-	6.5%	3.6%	0.4%	0.8%	-	-	-	0.4%	0.2%	0.2%	0.4%	-	1.2%	13.6%	0.2%	-	14%	
			11:00-12:00	480	42.7%	29.9%	-	6.9%	4.2%	0.4%	0.8%	-	-	-	0.4%	0.2%	0.2%	0.2%	-	1.0%	12.8%	0.2%	-	15%	
			12:00-13:00	490	40.7%	31.5%	-	7.2%	4.7%	0.4%	1.0%	-	-	-	0.6%	0.2%	0.2%	0.2%	-	1.0%	11.7%	0.4%	-	16%	
			13:00-14:00	460	38.9%	33.0%	-	7.4%	5.3%	0.4%	1.1%	-	-	0.2%	0.9%	-	-	0.2%	-	1.1%	10.9%	0.4%	-	17%	
			14:00-15:00	460	36.9%	34.9%	-	7.9%	6.0%	0.4%	1.1%	-	-	0.2%	0.9%	-	-	0.2%	-	1.1%	9.9%	0.4%	-	18%	
			15:00-16:00	420	34.9%	36.4%	-	8.1%	6.7%	0.5%	1.2%	-	-	0.2%	1.2%	-	-	-	-	1.2%	9.1%	0.5%	-	20%	
			16:00-17:00	410	33.1%	38.3%	-	8.7%	7.2%	0.5%	1.2%	-	-	0.2%	1.2%	-	-	-	-	1.0%	8.0%	0.5%	-	21%	
			17:00-18:00	410	30.8%	39.9%	-	9.1%	7.9%	0.7%	1.2%	-	-	0.2%	1.2%	-	-	-	-	1.0%	7.1%	0.5%	-	22%	
			18:00-19:00	450	48.0%	25.3%	-	5.8%	2.5%	0.2%	0.7%	-	-	-	-	-	0.2%	0.2%	0.4%	-	1.1%	15.2%	0.2%	-	11%
			19:00-20:00	410	46.6%	26.4%	-	6.2%	3.0%	0.2%	0.7%	-	-	-	-	-	0.2%	0.2%	0.5%	-	1.2%	14.5%	0.2%	-	13%
			20:00-21:00	370	45.3%	27.3%	-	6.4%	3.3%	0.3%	0.8%	-	-	-	0.3%	0.3%	0.3%	0.3%	-	1.1%	14.1%	0.3%	-	13%	
			21:00-22:00	310	44.4%	28.4%	-	6.5%	3.6%	0.3%	0.7%	-	-	-	0.3%	0.3%	0.3%	0.3%	-	1.0%	13.4%	0.			

Road Link No.	Road Name	Vehicle Class Description			Private Cars	Taxi	Light Goods Vehicles (<=2.5t)	Light Goods Vehicles (2.5-3.5t)	Light Goods Vehicles (3.5-5.5t)	Medium & Heavy Goods Vehicles (5.5-15t)	Medium & Heavy Goods Vehicles (15t-24t)	Public Light Buses	Private Light Buses (<=3.5t)	Private Light Buses (>3.5t)	Non-franchised Buses (<6.4t)	Non-franchise d Buses (6.4-15t)	Non-franchise d Buses (15-24t)	Single Deck Franchise d Buses	Double Deck Franchise d Buses	Motor Cycles	Medium & Heavy Goods Vehicles (>24t)	Nonfranchised Buses (>24t)	Heavy Vehicles		
		Dir.	Hour	Total (veh)																				PC	TAXI
L58A	Ladder Street and Square Street	One-way	01:00-02:00	20	33.3%	33.3%	-	16.7%	8.3%	-	-	-	-	-	-	-	-	-	-	8.3%	-	-	25%		
			02:00-03:00	10	30.0%	30.0%	-	20.0%	10.0%	-	-	-	-	-	-	-	-	-	-	-	10.0%	-	-	30%	
			03:00-04:00	10	28.6%	28.6%	-	14.3%	14.3%	-	-	-	-	-	-	-	-	-	-	-	14.3%	-	-	29%	
			04:00-05:00	10	33.3%	33.3%	-	16.7%	16.7%	-	-	-	-	-	-	-	-	-	-	-	-	-	-	-	33%
			05:00-06:00	10	33.3%	33.3%	-	16.7%	16.7%	-	-	-	-	-	-	-	-	-	-	-	-	-	-	-	33%
			06:00-07:00	20	26.3%	31.6%	-	15.8%	10.5%	-	5.3%	-	5.3%	-	-	5.3%	-	-	-	-	-	5.3%	-	-	37%
			07:00-08:00	50	28.3%	30.4%	-	17.4%	10.9%	2.2%	2.2%	-	2.2%	-	-	2.2%	-	-	-	-	-	4.3%	2.2%	-	37%
			08:00-09:00	70	26.9%	29.9%	-	17.9%	11.9%	1.5%	3.0%	-	3.0%	-	-	3.0%	-	-	-	-	-	4.5%	1.5%	-	39%
			09:00-10:00	70	40.3%	28.4%	-	11.9%	4.5%	1.5%	1.5%	-	1.5%	-	-	-	-	-	-	-	-	11.9%	-	-	19%
			10:00-11:00	70	38.6%	28.6%	-	12.9%	5.7%	1.4%	1.4%	-	1.4%	-	-	-	-	-	-	-	-	11.4%	-	-	21%
			11:00-12:00	70	36.4%	28.8%	-	13.6%	6.1%	1.5%	1.5%	-	1.5%	-	-	1.5%	-	-	-	-	-	10.6%	-	-	24%
			12:00-13:00	70	34.8%	29.0%	-	14.5%	7.2%	1.4%	2.9%	-	2.9%	-	-	1.4%	-	-	-	-	-	8.7%	-	-	28%
			13:00-14:00	70	33.3%	28.8%	-	15.2%	7.6%	1.5%	3.0%	-	3.0%	-	-	1.5%	-	-	-	-	-	7.6%	1.5%	-	30%
			14:00-15:00	70	31.8%	28.8%	-	15.2%	9.1%	1.5%	3.0%	-	3.0%	-	-	1.5%	-	-	-	-	-	7.6%	1.5%	-	32%
			15:00-16:00	70	29.5%	29.5%	-	16.4%	9.8%	1.6%	3.3%	-	3.3%	-	-	1.6%	-	-	-	-	-	6.6%	1.6%	-	34%
			16:00-17:00	60	28.8%	28.8%	-	16.9%	10.2%	1.7%	3.4%	-	3.4%	-	-	3.4%	-	-	-	-	-	5.1%	1.7%	-	37%
			17:00-18:00	70	26.2%	29.5%	-	18.0%	11.5%	1.6%	3.3%	-	3.3%	-	-	3.3%	-	-	-	-	-	4.9%	1.6%	-	39%
			18:00-19:00	70	41.0%	27.9%	-	11.5%	3.3%	1.6%	1.6%	-	1.6%	-	-	-	-	-	-	-	-	13.1%	-	-	18%
			19:00-20:00	60	39.3%	28.6%	-	12.5%	3.6%	1.8%	1.8%	-	1.8%	-	-	-	-	-	-	-	-	12.5%	-	-	20%
			20:00-21:00	50	38.8%	28.6%	-	12.2%	4.1%	2.0%	2.0%	-	2.0%	-	-	-	-	-	-	-	-	12.2%	-	-	20%
			21:00-22:00	50	37.2%	27.9%	-	14.0%	4.7%	2.3%	2.3%	-	2.3%	-	-	-	-	-	-	-	-	11.6%	-	-	23%
			22:00-23:00	40	36.1%	27.8%	-	13.9%	5.6%	2.8%	2.8%	-	2.8%	-	-	-	-	-	-	-	-	11.1%	-	-	25%
			23:00-00:00	30	35.7%	28.6%	-	14.3%	7.1%	-	3.6%	-	3.6%	-	-	-	-	-	-	-	-	10.7%	-	-	25%
L59A	Tai Ping Shan Street	One-way	00:00-01:00	20	41.2%	29.4%	-	17.6%	5.9%	-	-	-	-	5.9%	-	-	-	-	-	5.9%	-	-	24%		
			01:00-02:00	20	41.7%	25.0%	-	16.7%	8.3%	-	-	-	-	-	-	-	-	-	-	-	8.3%	-	-	25%	
			02:00-03:00	10	40.0%	30.0%	-	10.0%	10.0%	-	-	-	-	-	-	-	-	-	-	-	-	10.0%	-	-	20%
			03:00-04:00	10	42.9%	28.6%	-	14.3%	14.3%	-	-	-	-	-	-	-	-	-	-	-	-	-	-	-	29%
			04:00-05:00	10	33.3%	33.3%	-	16.7%	16.7%	-	-	-	-	-	-	-	-	-	-	-	-	-	-	-	33%
			05:00-06:00	10	42.9%	28.6%	-	14.3%	14.3%	-	-	-	-	-	-	-	-	-	-	-	-	-	-	-	29%
			06:00-07:00	20	31.6%	26.3%	-	15.8%	10.5%	-	5.3%	-	5.3%	-	-	5.3%	-	-	-	-	-	5.3%	-	-	37%
			07:00-08:00	50	32.6%	30.4%	-	15.2%	10.9%	2.2%	2.2%	-	2.2%	-	-	2.2%	-	-	-	-	-	4.3%	-	-	33%
			08:00-09:00	70	31.8%	30.3%	-	15.2%	10.6%	1.5%	3.0%	-	3.0%	-	-	3.0%	-	-	-	-	-	4.5%	-	-	33%
			09:00-10:00	70	45.2%	24.2%	-	12.9%	4.8%	1.6%	1.6%	-	1.6%	-	-	-	-	-	-	-	-	9.7%	-	-	21%
			10:00-11:00	70	43.8%	25.0%	-	14.1%	4.7%	1.6%	1.6%	-	1.6%	-	-	-	-	-	-	-	-	9.4%	-	-	22%
			11:00-12:00	70	41.9%	25.8%	-	12.9%	6.5%	1.6%	1.6%	-	1.6%	-	-	1.6%	-	-	-	-	-	8.1%	-	-	24%
			12:00-13:00	70	40.0%	26.2%	-	13.8%	6.2%	1.5%	3.1%	-	3.1%	-	-	-	-	-	-	-	-	7.7%	-	-	26%
			13:00-14:00	70	38.1%	27.0%	-	14.3%	7.9%	1.6%	3.2%	-	3.2%	-	-	1.6%	-	-	-	-	-	6.3%	-	-	29%
			14:00-15:00	70	36.5%	28.6%	-	14.3%	7.9%	1.6%	3.2%	-	3.2%	-	-	1.6%	-	-	-	-	-	6.3%	-	-	29%
			15:00-16:00	60	34.5%	29.3%	-	15.5%	8.6%	1.7%	3.4%	-	3.4%	-	-	1.7%	-	-	-	-	-	5.2%	-	-	31%
			16:00-17:00	60	32.2%	28.8%	-	15.3%	10.2%	1.7%	3.4%	-	3.4%	-	-	3.4%	-	-	-	-	-	5.1%	-	-	34%
			17:00-18:00	60	31.7%	30.0%	-	15.0%	10.0%	1.7%	3.3%	-	3.3%	-	-	3.3%	-	-	-	-	-	5.0%	-	-	33%
			18:00-19:00	60	46.4%	23.2%	-	12.5%	3.6%	1.8%	1.8%	-	1.8%	-	-	-	-	-	-	-	-	10.7%	-	-	20%
			19:00-20:00	60	45.1%	23.5%	-	13.7%	3.9%	2.0%	2.0%	-	2.0%	-	-	-	-	-	-	-	-	9.8%	-	-	22%
			20:00-21:00	50	44.4%	24.4%	-	13.3%	4.4%	2.2%	2.2%	-	2.2%	-	-	-	-	-	-	-	-	8.9%	-	-	22%
			21:00-22:00	40	42.5%	25.0%	-	12.5%	5.0%	2.5%	2.5%	-	2.5%	-	-	-	-	-	-	-	-	10.0%	-	-	23%
			22:00-23:00	40	42.4%	24.2%	-	12.1%	6.1%	3.0%	3.0%	-	3.0%	-	-	-	-	-	-	-	-	9.1%	-	-	24%
23:00-00:00	30	40.7%	25.9%	-	14.8%	7.4%	-	3.7%	-	3.7%	-	-	-	-	-	-	-	-	7.4%	-	-	26%			
L60A	Po Hing Fong	Two-way	00:00-01:00	10	37.5%	25.0%	-	12.5%	12.5%	-	-	-	-	-	-	-	-	-	-	12.5%	-	-	25%		
			01:00-02:00	10	66.7%	33.3%	-	-	-	-	-	-	-	-	-	-	-	-	-	-	-	-	-	-	
			02:00-03:00	10	66.7%	33.3%	-	-	-	-	-	-	-	-	-	-	-	-	-	-	-	-	-	-	
			03:00-04:00	10	50.0%	50.0%	-	-	-	-	-	-	-	-	-	-	-	-	-	-	-	-	-	-	
			04:00-05:00	10	50.0%	50.0%	-	-	-	-	-	-	-	-	-	-	-	-	-	-	-	-	-	-	
			05:00-06:00	10	50.0%	50.0%	-	-	-	-	-	-	-	-	-	-	-	-	-	-	-	-	-	-	
			06:00-07:00	10	42.9%	28.6%	-	14.3%	14.3%	-	-	-	-	-	-	-	-	-	-	-	-	-	-	-	29%
			07:00-08:00	20	50.0%	35.7%	-	7.1%	7.1%	-	-	-	-	-	-	-	-	-	-	-	-	-	-	-	14%
			08:00-09:00	30	45.5%	36.4%	-	9.1%	9.1%	-	-	-	-	-	-	-	-	-	-	-	-	-	-	-	18%
			09:00-10:00	30	48.0%	24.0%	-	8.0%	8.0%	-	-	-	-	-	-	-	-	-	-	-	-	12.0%	-	-	16%
			10:00-11:00	30	48.0%	24.0%	-	8.0%	8.0%	-	-	-	-	-	-	-	-	-	-	-	-	12.0%	-	-	16%
			11:00-12:00	30	47.8%	26.1%	-	8.7%	8.7%	-	-	-	-	-	-	-	-	-	-	-	-	8.7%	-	-	17%
			12:00-13:00	30	45.8%	29.2%	-	8.3%	8.3%	-	-	-	-	-	-	-	-	-	-	-	-	8.3%	-	-	17%
			13:00-14:00	30	47.8%	30.4%	-	8.7%	8.7%	-	-	-	-	-	-	-	-	-	-	-	-	4.3%	-	-	17%
			14:00-15:00	30	45.5%	31.8%	-	9.1%	9.1%	-	-	-	-	-	-	-	-	-	-	-	-	4.5%	-	-	18%
15:00-16:00	30	42.9%	33.3%	-	9.5%	9.5%	-	-	-	-	-	-	-	-	-	-	-	-	4.8%	-	-	19%			

Road Link No.	Road Name	Vehicle Class Description			Private Cars	Taxi	Light Goods Vehicles (<=2.5t)	Light Goods Vehicles (2.5-3.5t)	Light Goods Vehicles (3.5-5.5t)	Medium & Heavy Goods Vehicles (5.5-15t)	Medium & Heavy Goods Vehicles (15t-24t)	Public Light Buses	Private Light Buses (<=3.5t)	Private Light Buses (>3.5t)	Non-franchised Buses (<6.4t)	Non-franchise d Buses (6.4-15t)	Non-franchise d Buses (15-24t)	Single Deck Franchise d Buses	Double Deck Franchise d Buses	Motor Cycles	Medium & Heavy Goods Vehicles (>24t)	Nonfranchised Buses (>24t)	Heavy Vehicles			
		Dir.	Hour	Total (veh)																				PC	TAXI	LGV(3)
			16:00-17:00	20	45.0%	35.0%	-	10.0%	10.0%	-	-	-	-	-	-	-	-	-	-	-	-	-	20%			
			17:00-18:00	20	45.0%	35.0%	-	10.0%	10.0%	-	-	-	-	-	-	-	-	-	-	-	-	-	-	20%		
			18:00-19:00	30	47.8%	21.7%	-	8.7%	8.7%	-	-	-	-	-	-	-	-	-	-	-	-	13.0%	-	-	17%	
			19:00-20:00	30	45.5%	22.7%	-	9.1%	9.1%	-	-	-	-	-	-	-	-	-	-	-	-	-	13.6%	-	-	18%
			20:00-21:00	20	47.4%	21.1%	-	10.5%	10.5%	-	-	-	-	-	-	-	-	-	-	-	-	-	10.5%	-	-	21%
			21:00-22:00	20	46.7%	26.7%	-	6.7%	6.7%	-	-	-	-	-	-	-	-	-	-	-	-	-	13.3%	-	-	13%
			22:00-23:00	20	50.0%	25.0%	-	8.3%	8.3%	-	-	-	-	-	-	-	-	-	-	-	-	-	8.3%	-	-	17%
			23:00-00:00	20	45.5%	27.3%	-	9.1%	9.1%	-	-	-	-	-	-	-	-	-	-	-	-	-	9.1%	-	-	18%
L61A	Kui In Fong	Two-way	00:00-01:00	20	45.5%	27.3%	-	9.1%	9.1%	-	-	-	-	-	-	-	-	-	-	-	9.1%	-	-	18%		
			01:00-02:00	10	42.9%	28.6%	-	14.3%	-	-	-	-	-	-	-	-	-	-	-	-	-	14.3%	-	-	14%	
			02:00-03:00	10	50.0%	33.3%	-	-	-	-	-	-	-	-	-	-	-	-	-	-	-	-	16.7%	-	-	-
			03:00-04:00	10	66.7%	33.3%	-	-	-	-	-	-	-	-	-	-	-	-	-	-	-	-	-	-	-	-
			04:00-05:00	10	66.7%	33.3%	-	-	-	-	-	-	-	-	-	-	-	-	-	-	-	-	-	-	-	-
			05:00-06:00	10	66.7%	33.3%	-	-	-	-	-	-	-	-	-	-	-	-	-	-	-	-	-	-	-	-
			06:00-07:00	10	40.0%	30.0%	-	10.0%	10.0%	-	-	-	-	-	-	-	-	-	-	-	-	-	10.0%	-	-	20%
			07:00-08:00	30	45.5%	31.8%	-	9.1%	4.5%	-	-	-	-	-	-	-	-	-	-	-	-	-	9.1%	-	-	14%
			08:00-09:00	40	45.5%	30.3%	-	9.1%	6.1%	-	-	-	-	-	-	-	-	-	-	-	-	-	9.1%	-	-	15%
			09:00-10:00	40	48.6%	25.7%	-	5.7%	5.7%	-	-	-	-	-	-	-	-	-	-	-	-	-	14.3%	-	-	11%
			10:00-11:00	40	50.0%	25.0%	-	5.6%	5.6%	-	-	-	-	-	-	-	-	-	-	-	-	-	13.9%	-	-	11%
			11:00-12:00	40	48.6%	25.7%	-	5.7%	5.7%	-	-	-	-	-	-	-	-	-	-	-	-	-	14.3%	-	-	11%
			12:00-13:00	40	45.9%	27.0%	-	8.1%	5.4%	-	-	-	-	-	-	-	-	-	-	-	-	-	13.5%	-	-	14%
			13:00-14:00	40	47.1%	26.5%	-	8.8%	5.9%	-	-	-	-	-	-	-	-	-	-	-	-	-	11.8%	-	-	15%
			14:00-15:00	40	45.5%	27.3%	-	9.1%	6.1%	-	-	-	-	-	-	-	-	-	-	-	-	-	12.1%	-	-	15%
			15:00-16:00	40	45.2%	29.0%	-	9.7%	6.5%	-	-	-	-	-	-	-	-	-	-	-	-	-	9.7%	-	-	16%
			16:00-17:00	30	43.3%	30.0%	-	10.0%	6.7%	-	-	-	-	-	-	-	-	-	-	-	-	-	10.0%	-	-	17%
			17:00-18:00	30	43.3%	30.0%	-	10.0%	6.7%	-	-	-	-	-	-	-	-	-	-	-	-	-	10.0%	-	-	17%
			18:00-19:00	40	48.5%	24.2%	-	6.1%	6.1%	-	-	-	-	-	-	-	-	-	-	-	-	-	15.2%	-	-	12%
			19:00-20:00	30	48.3%	24.1%	-	6.9%	6.9%	-	-	-	-	-	-	-	-	-	-	-	-	-	13.8%	-	-	14%
20:00-21:00	30	46.4%	25.0%	-	7.1%	7.1%	-	-	-	-	-	-	-	-	-	-	-	-	-	14.3%	-	-	14%			
21:00-22:00	30	47.8%	26.1%	-	8.7%	4.3%	-	-	-	-	-	-	-	-	-	-	-	-	-	13.0%	-	-	13%			
22:00-23:00	20	50.0%	27.8%	-	5.6%	5.6%	-	-	-	-	-	-	-	-	-	-	-	-	-	11.1%	-	-	11%			
23:00-00:00	20	46.7%	26.7%	-	6.7%	6.7%	-	-	-	-	-	-	-	-	-	-	-	-	-	13.3%	-	-	13%			
L61B	Caine Lane	Two-way	00:00-01:00	10	66.7%	33.3%	-	-	-	-	-	-	-	-	-	-	-	-	-	-	-	-	-	-		
			01:00-02:00	10	50.0%	50.0%	-	-	-	-	-	-	-	-	-	-	-	-	-	-	-	-	-	-	-	
			02:00-03:00	10	50.0%	50.0%	-	-	-	-	-	-	-	-	-	-	-	-	-	-	-	-	-	-	-	-
			03:00-04:00	10	100.0%	-	-	-	-	-	-	-	-	-	-	-	-	-	-	-	-	-	-	-	-	-
			04:00-05:00	10	100.0%	-	-	-	-	-	-	-	-	-	-	-	-	-	-	-	-	-	-	-	-	-
			05:00-06:00	10	100.0%	-	-	-	-	-	-	-	-	-	-	-	-	-	-	-	-	-	-	-	-	-
			06:00-07:00	10	50.0%	25.0%	-	-	-	-	-	-	-	-	-	-	-	-	-	-	-	-	25.0%	-	-	-
			07:00-08:00	10	62.5%	25.0%	-	-	-	-	-	-	-	-	-	-	-	-	-	-	-	-	12.5%	-	-	-
			08:00-09:00	20	61.5%	23.1%	-	-	-	-	-	-	-	-	-	-	-	-	-	-	-	-	15.4%	-	-	-
			09:00-10:00	10	60.0%	40.0%	-	-	-	-	-	-	-	-	-	-	-	-	-	-	-	-	-	-	-	-
			10:00-11:00	10	60.0%	40.0%	-	-	-	-	-	-	-	-	-	-	-	-	-	-	-	-	-	-	-	-
			11:00-12:00	20	54.5%	36.4%	-	-	-	-	-	-	-	-	-	-	-	-	-	-	-	-	9.1%	-	-	-
			12:00-13:00	20	58.3%	33.3%	-	-	-	-	-	-	-	-	-	-	-	-	-	-	-	-	8.3%	-	-	-
			13:00-14:00	20	58.3%	33.3%	-	-	-	-	-	-	-	-	-	-	-	-	-	-	-	-	8.3%	-	-	-
			14:00-15:00	20	63.6%	27.3%	-	-	-	-	-	-	-	-	-	-	-	-	-	-	-	-	9.1%	-	-	-
			15:00-16:00	20	63.6%	27.3%	-	-	-	-	-	-	-	-	-	-	-	-	-	-	-	-	9.1%	-	-	-
			16:00-17:00	20	58.3%	25.0%	-	-	-	-	-	-	-	-	-	-	-	-	-	-	-	-	16.7%	-	-	-
			17:00-18:00	20	58.3%	25.0%	-	-	-	-	-	-	-	-	-	-	-	-	-	-	-	-	16.7%	-	-	-
			18:00-19:00	10	55.6%	44.4%	-	-	-	-	-	-	-	-	-	-	-	-	-	-	-	-	-	-	-	-
			19:00-20:00	10	55.6%	44.4%	-	-	-	-	-	-	-	-	-	-	-	-	-	-	-	-	-	-	-	-
20:00-21:00	10	57.1%	42.9%	-	-	-	-	-	-	-	-	-	-	-	-	-	-	-	-	-	-	-	-			
21:00-22:00	10	57.1%	42.9%	-	-	-	-	-	-	-	-	-	-	-	-	-	-	-	-	-	-	-	-			
22:00-23:00	10	60.0%	40.0%	-	-	-	-	-	-	-	-	-	-	-	-	-	-	-	-	-	-	-	-			
23:00-00:00	10	60.0%	40.0%	-	-	-	-	-	-	-	-	-	-	-	-	-	-	-	-	-	-	-	-			
			00:00-01:00	180	43.1%	35.1%	-	2.9%	1.1%	0.6%	1.1%	4.6%	-	1.1%	-	-	-	-	-	-	1.7%	8.6%	-	-	13%	
			01:00-02:00	120	43.5%	35.7%	-	3.5%	0.9%	0.9%	0.9%	4.3%	-	0.9%	-	-	-	-	-	-	-	1.7%	7.8%	-	-	13%
			02:00-03:00	90	43.9%	35.4%	-	3.7%	1.2%	-	1.2%	4.9%	-	1.2%	-	-	-	-	-	-	-	1.2%	7.3%	-	-	13%
			03:00-04:00	60	41.5%	34.0%	-	3.8%	1.9%	-	1.9%	5.7%	-	1.9%	-	-	-	-	-	-	-	1.9%	7.5%	-	-	17%
			04:00-05:00	50	43.2%	34.1%	-	2.3%	2.3%	-	-	6.8%	-	2.3%	-	-	-	-	-	-	-	2.3%	6.8%	-	-	16%
			05:00-06:00	80	43.8%	35.0%	-	3.8%	1.3%	-	1.3%	6.3%	-	1.3%	-	-	-	-	-	-	-	1.3%	6.3%	-	-	15%
			06:00-07:00	220	43.4%	34.7%	-	3.7%	1.8%	0.5%	0.9%	6.4%	-	1.8%	-	-	-	-	-	-	-	1.4%	5.5%	-	-	16%

Road Link No.	Road Name	Vehicle Class Description			Private Cars	Taxi	Light Goods Vehicles (<=2.5t)	Light Goods Vehicles (2.5-3.5t)	Light Goods Vehicles (3.5-5.5t)	Medium & Heavy Goods Vehicles (5.5-15t)	Medium & Heavy Goods Vehicles (15t-24t)	Public Light Buses	Private Light Buses (<=3.5t)	Private Light Buses (>3.5t)	Non-franchised Buses (<6.4t)	Non-franchise d Buses (6.4-15t)	Non-franchise d Buses (15-24t)	Single Deck Franchise d Buses	Double Deck Franchise d Buses	Motor Cycles	Medium & Heavy Goods Vehicles (>24t)	Nonfranchised Buses (>24t)	Heavy Vehicles				
		Dir.	Hour	Total (veh)																				PC	TAXI	LGV(3)	LGV(4)
L62A	Caine Road	Two-way	07:00-08:00	430	43.1%	34.4%	-	3.6%	1.9%	0.5%	1.2%	6.6%	0.2%	1.7%	-	-	-	-	1.4%	5.2%	0.2%	-	17%				
			08:00-09:00	440	43.0%	34.1%	-	3.9%	2.3%	0.5%	1.1%	7.7%	0.2%	2.0%	-	-	-	-	-	1.4%	3.6%	0.2%	-	19%			
			09:00-10:00	490	44.1%	35.5%	-	2.5%	0.6%	0.4%	0.8%	2.7%	-	0.6%	-	-	-	-	-	1.4%	11.1%	0.2%	-	9%			
			10:00-11:00	480	43.6%	35.5%	-	2.7%	0.8%	0.4%	0.8%	3.3%	-	0.8%	-	-	-	-	-	-	1.5%	10.2%	0.2%	-	11%		
			11:00-12:00	480	43.6%	35.3%	-	2.7%	1.1%	0.4%	1.1%	3.8%	-	0.8%	-	-	-	-	-	-	1.5%	9.5%	0.2%	-	12%		
			12:00-13:00	480	43.6%	35.2%	-	2.9%	1.1%	0.4%	1.1%	4.4%	-	1.1%	-	-	-	-	-	-	1.5%	8.6%	0.2%	-	13%		
			13:00-14:00	490	43.2%	34.9%	-	3.1%	1.2%	0.4%	1.0%	5.0%	0.2%	1.2%	-	-	-	-	-	-	1.5%	7.9%	0.2%	-	14%		
			14:00-15:00	460	43.2%	34.7%	-	3.3%	1.5%	0.4%	1.1%	5.5%	0.2%	1.3%	-	-	-	-	-	-	1.5%	7.0%	0.2%	-	15%		
			15:00-16:00	440	43.2%	34.6%	-	3.4%	1.6%	0.5%	1.1%	5.9%	0.2%	1.6%	-	-	-	-	-	-	1.4%	6.2%	0.2%	-	16%		
			16:00-17:00	430	43.0%	34.4%	-	3.6%	1.9%	0.5%	1.2%	6.7%	0.2%	1.7%	-	-	-	-	-	-	1.4%	5.2%	0.2%	-	17%		
			17:00-18:00	440	43.1%	34.4%	-	3.6%	2.1%	0.5%	1.1%	7.1%	0.2%	1.8%	-	-	-	-	-	-	1.4%	4.6%	0.2%	-	18%		
			18:00-19:00	460	43.8%	35.9%	-	2.4%	0.4%	0.4%	0.9%	2.2%	-	0.4%	-	-	-	-	-	-	1.5%	11.8%	0.2%	-	9%		
			19:00-20:00	660	43.8%	35.7%	-	2.4%	0.6%	0.5%	0.9%	2.6%	-	0.6%	-	-	-	-	-	-	1.5%	11.2%	0.2%	-	9%		
			20:00-21:00	540	43.6%	35.6%	-	2.6%	0.7%	0.4%	0.9%	3.0%	-	0.7%	-	-	-	-	-	-	1.5%	10.8%	0.2%	-	10%		
			21:00-22:00	460	43.7%	35.6%	-	2.6%	0.9%	0.4%	0.9%	3.3%	-	0.7%	-	-	-	-	-	-	1.5%	10.3%	0.2%	-	10%		
			22:00-23:00	410	43.5%	35.3%	-	2.7%	1.0%	0.5%	1.0%	3.7%	-	0.7%	-	-	-	-	-	-	1.5%	9.7%	0.2%	-	11%		
			23:00-00:00	300	43.7%	35.3%	-	3.0%	1.0%	0.3%	1.0%	4.0%	-	1.0%	-	-	-	-	-	-	1.3%	9.0%	0.3%	-	12%		
			L62B	Caine Road	Two-way	00:00-01:00	210	41.3%	38.3%	-	2.5%	1.0%	0.5%	0.5%	4.0%	-	1.0%	-	-	-	-	1.5%	9.5%	-	-	11%	
						01:00-02:00	140	41.2%	37.5%	-	2.2%	1.5%	0.7%	0.7%	4.4%	-	1.5%	-	-	-	-	-	1.5%	8.8%	-	-	13%
						02:00-03:00	100	42.7%	37.5%	-	2.1%	1.0%	-	1.0%	4.2%	-	1.0%	-	-	-	-	-	2.1%	8.3%	-	-	11%
03:00-04:00	60	41.7%				36.7%	-	3.3%	1.7%	-	-	5.0%	-	1.7%	-	-	-	-	-	1.7%	8.3%	-	-	13%			
04:00-05:00	60	42.3%				36.5%	-	1.9%	1.9%	-	-	5.8%	-	1.9%	-	-	-	-	-	1.9%	7.7%	-	-	13%			
05:00-06:00	100	42.7%				36.5%	-	2.1%	2.1%	-	1.0%	5.2%	-	2.1%	-	-	-	-	-	2.1%	6.3%	-	-	15%			
06:00-07:00	260	43.0%				35.7%	-	2.7%	1.9%	0.4%	0.8%	5.4%	0.4%	1.9%	-	-	-	-	-	1.6%	6.2%	-	-	15%			
07:00-08:00	500	43.3%				35.2%	-	2.6%	1.8%	0.4%	0.8%	5.7%	0.4%	2.2%	-	-	-	-	-	1.8%	5.5%	0.2%	-	16%			
08:00-09:00	520	44.5%				34.2%	-	2.5%	2.1%	0.4%	1.0%	6.6%	0.4%	2.5%	-	-	-	-	-	1.8%	3.7%	0.2%	-	18%			
09:00-10:00	590	39.4%				39.4%	-	2.6%	0.7%	0.3%	0.5%	2.4%	-	0.5%	-	-	-	-	-	1.7%	12.2%	0.2%	-	9%			
10:00-11:00	570	39.6%				39.1%	-	2.6%	0.9%	0.4%	0.7%	2.8%	-	0.7%	-	-	-	-	-	1.6%	11.4%	0.2%	-	10%			
11:00-12:00	570	40.1%				38.4%	-	2.5%	1.1%	0.4%	0.7%	3.4%	0.2%	1.1%	-	-	-	-	-	1.6%	10.5%	0.2%	-	11%			
12:00-13:00	570	40.7%				37.8%	-	2.5%	1.2%	0.4%	0.7%	3.7%	0.2%	1.2%	-	-	-	-	-	1.8%	9.6%	0.2%	-	12%			
13:00-14:00	570	41.4%				37.3%	-	2.5%	1.2%	0.4%	0.7%	4.2%	0.2%	1.4%	-	-	-	-	-	1.8%	8.7%	0.2%	-	13%			
14:00-15:00	540	42.1%				36.7%	-	2.6%	1.5%	0.4%	0.7%	4.7%	0.2%	1.7%	-	-	-	-	-	1.7%	7.6%	0.2%	-	14%			
15:00-16:00	520	42.6%				36.1%	-	2.5%	1.6%	0.4%	0.8%	5.3%	0.2%	2.0%	-	-	-	-	-	1.8%	6.6%	0.2%	-	15%			
16:00-17:00	500	43.2%				35.3%	-	2.6%	1.8%	0.4%	0.8%	5.7%	0.4%	2.0%	-	-	-	-	-	1.8%	5.7%	0.2%	-	16%			
17:00-18:00	520	43.9%				34.7%	-	2.5%	1.9%	0.4%	1.0%	6.2%	0.4%	2.3%	-	-	-	-	-	1.8%	4.7%	0.2%	-	17%			
18:00-19:00	550	38.5%				40.1%	-	2.6%	0.5%	0.4%	0.5%	2.0%	-	0.4%	-	-	-	-	-	1.6%	13.2%	0.2%	-	8%			
19:00-20:00	790	38.9%				39.7%	-	2.5%	0.6%	0.4%	0.6%	2.3%	-	0.5%	-	-	-	-	-	1.7%	12.6%	0.1%	-	9%			
20:00-21:00	650	39.3%	39.3%	-	2.5%	0.8%	0.3%	0.6%	2.7%	-	0.6%	-	-	-	-	-	1.7%	12.0%	0.2%	-	9%						
21:00-22:00	550	39.7%	39.0%	-	2.6%	0.9%	0.4%	0.6%	2.9%	-	0.7%	-	-	-	-	-	1.7%	11.4%	0.2%	-	10%						
22:00-23:00	480	40.1%	38.7%	-	2.5%	1.1%	0.4%	0.6%	3.2%	-	0.8%	-	-	-	-	-	1.7%	10.7%	0.2%	-	11%						
23:00-00:00	360	40.4%	38.2%	-	2.5%	1.1%	0.3%	0.6%	3.7%	-	1.1%	-	-	-	-	-	1.7%	10.1%	0.3%	-	11%						
L62C	Caine Road	Two-way	00:00-01:00	200	40.0%	32.8%	-	2.1%	0.5%	0.5%	1.0%	7.2%	0.5%	1.5%	-	-	-	-	4.1%	9.7%	-	-	17%				
			01:00-02:00	130	40.6%	32.8%	-	2.3%	0.8%	-	0.8%	7.0%	-	1.6%	-	-	-	-	4.7%	9.4%	-	-	17%				
			02:00-03:00	100	40.2%	32.6%	-	2.2%	1.1%	-	1.1%	7.6%	-	2.2%	-	-	-	-	4.3%	8.7%	-	-	18%				
			03:00-04:00	60	41.1%	32.1%	-	1.8%	-	-	1.8%	8.9%	-	1.8%	-	-	-	-	-	5.4%	7.1%	-	-	20%			
			04:00-05:00	50	42.6%	34.0%	-	2.1%	-	-	-	8.5%	-	2.1%	-	-	-	-	-	4.3%	6.4%	-	-	17%			
			05:00-06:00	90	40.4%	32.6%	-	2.2%	1.1%	-	1.1%	9.0%	-	2.2%	-	-	-	-	-	4.5%	6.7%	-	-	20%			
			06:00-07:00	250	40.3%	31.7%	-	2.1%	1.2%	0.4%	1.2%	9.1%	0.4%	2.9%	-	-	-	-	-	4.9%	5.8%	-	-	22%			
			07:00-08:00	460	40.4%	31.5%	-	2.2%	1.1%	0.7%	1.1%	9.3%	0.4%	2.8%	-	-	-	-	0.2%	5.2%	4.8%	0.2%	-	23%			
			08:00-09:00	480	40.8%	31.1%	-	2.1%	1.3%	0.6%	1.3%	10.4%	0.4%	3.4%	-	-	-	0.2%	5.7%	2.5%	0.2%	-	26%				
			09:00-10:00	570	39.7%	33.2%	-	2.3%	0.5%	0.2%	0.7%	5.3%	0.2%	1.1%	-	-	-	0.2%	3.4%	13.2%	0.2%	-	14%				
			10:00-11:00	550	39.6%	33.1%	-	2.2%	0.5%	0.2%	0.7%	5.8%	0.2%	1.3%	-	-	-	0.2%	3.6%	12.4%	0.2%	-	15%				
			11:00-12:00	540	39.8%	33.0%	-	2.2%	0.6%	0.4%	0.7%	6.3%	0.2%	1.5%	-	-	-	0.2%	3.9%	11.1%	0.2%	-	16%				
			12:00-13:00	540	40.0%	32.7%	-	2.2%	0.7%	0.4%	0.7%	6.9%	0.2%	1.7%	-	-	-	0.2%	4.1%	10.0%	0.2%	-	17%				
			13:00-14:00	540	40.0%	32.2%	-	2.2%	0.7%	0.4%	0.9%	7.4%	0.4%	2.0%	-	-	-	0.2%	4.4%	8.9%	0.2%	-	19%				
			14:00-15:00	510	40.2%	32.1%	-	2.2%	0.8%	0.4%	1.0%	8.1%	0.4%	2.2%	-	-	-	0.2%	4.7%	7.7%	0.2%	-	20%				
			15:00-16:00	490	40.2%	32.0%	-	2.1%	1.0%	0.4%	1.0%	8.5%	0.4%	2.5%	-	-	-	0.2%	5.0%	6.4%	0.2%	-	21%				
			16:00-17:00	470	40.3%	31.7%	-	2.2%	1.1%	0.4%	1.1%	9.1%	0.4%	2.8%	-	-	-	0.2%	5.2%	5.2%	0.2%	-	23%				
			17:00-18:00	480	40.7%	31.2%	-	2.1%	1.3%	0.6%	1.3%	9.6%	0.4%	3.1%	-	-	-	0.2%	5.5%	3.8%	0.2%	-	24%				
			18:00-19:00	540	39.3%	33.5%	-	2.2%	0.4%	0.2%	0.6%	4.9%	0.2%	0.7%	-	-	-	0.2%	3.2%	14.4%	0.2%	-	13%				
			19:00-20:00	770	39.3%	33.3%	-	2.2%	0.4%	0.3%	0.7%	5.2%															

Road Link No.	Road Name	Vehicle Class Description			Private Cars	Taxi	Light Goods Vehicles (<=2.5t)	Light Goods Vehicles (2.5-3.5t)	Light Goods Vehicles (3.5-5.5t)	Medium & Heavy Goods Vehicles (5.5-15t)	Medium & Heavy Goods Vehicles (15t-24t)	Public Light Buses	Private Light Buses (<=3.5t)	Private Light Buses (>3.5t)	Non-franchised Buses (<6.4t)	Non-franchise d Buses (6.4-15t)	Non-franchise d Buses (15-24t)	Single Deck Franchise d Buses	Double Deck Franchise d Buses	Motor Cycles	Medium & Heavy Goods Vehicles (>24t)	Nonfranchised Buses (>24t)	Heavy Vehicles		
		Dir.	Hour	Total (veh)																				PC	TAXI
L63A	Seymour Road	One-way	22:00-23:00	460	39.7%	32.9%	-	2.2%	0.7%	0.2%	0.7%	6.3%	0.2%	1.3%	-	-	-	0.2%	3.9%	11.5%	0.2%	-	16%		
			23:00-00:00	350	39.5%	32.6%	-	2.3%	0.6%	0.3%	0.9%	6.7%	0.3%	1.5%	-	-	-	0.3%	4.1%	10.8%	0.3%	-	17%		
			00:00-01:00	70	52.9%	30.9%	-	2.9%	1.5%	-	-	-	-	1.5%	-	-	-	-	1.5%	8.8%	-	-	7%		
			01:00-02:00	50	52.3%	31.8%	-	2.3%	2.3%	-	-	-	-	-	-	-	-	-	-	-	9.1%	-	-	7%	
			02:00-03:00	40	52.9%	32.4%	-	2.9%	-	-	-	-	-	-	-	-	-	-	-	-	8.8%	-	-	6%	
			03:00-04:00	30	54.2%	33.3%	-	4.2%	-	-	-	-	-	-	-	-	-	-	-	-	8.3%	-	-	4%	
			04:00-05:00	20	55.0%	35.0%	-	5.0%	-	-	-	-	-	-	-	-	-	-	-	-	5.0%	-	-	5%	
			05:00-06:00	30	54.5%	36.4%	-	4.5%	-	-	-	-	-	-	-	-	-	-	-	-	4.5%	-	-	5%	
			06:00-07:00	60	50.0%	37.0%	-	1.9%	-	-	-	1.9%	-	-	-	1.9%	-	-	-	-	1.9%	3.7%	-	-	9%
			07:00-08:00	140	47.3%	38.2%	-	2.3%	2.3%	0.8%	0.8%	-	0.8%	2.3%	-	-	-	-	-	-	2.3%	3.1%	-	-	11%
			08:00-09:00	190	47.3%	38.7%	-	2.2%	2.7%	0.5%	1.1%	-	0.5%	2.2%	-	-	-	-	-	-	2.2%	2.7%	-	-	11%
			09:00-10:00	270	55.1%	26.8%	-	3.0%	0.4%	0.4%	0.4%	-	0.4%	-	-	1.5%	-	-	-	-	-	12.5%	-	-	6%
			10:00-11:00	270	54.1%	27.8%	-	3.0%	0.4%	0.4%	0.4%	-	0.4%	-	-	1.9%	-	-	-	-	0.4%	11.7%	-	-	6%
			11:00-12:00	250	53.7%	29.1%	-	2.9%	0.8%	0.4%	0.4%	-	0.4%	-	-	1.6%	-	-	-	-	0.4%	10.7%	-	-	7%
			12:00-13:00	250	52.7%	30.3%	-	2.9%	0.8%	0.4%	0.8%	-	0.8%	-	-	1.7%	-	-	-	-	0.8%	9.5%	-	-	7%
			13:00-14:00	220	51.4%	31.4%	-	2.7%	1.4%	0.5%	0.9%	-	0.5%	1.8%	-	-	-	-	-	-	0.9%	8.6%	-	-	9%
			14:00-15:00	210	50.7%	33.0%	-	2.4%	1.4%	0.5%	1.0%	-	0.5%	1.9%	-	-	-	-	-	-	1.4%	7.2%	-	-	9%
			15:00-16:00	190	49.2%	34.8%	-	2.7%	1.6%	0.5%	1.1%	-	0.5%	2.1%	-	-	-	-	-	-	1.6%	5.9%	-	-	10%
			16:00-17:00	180	48.3%	36.2%	-	2.3%	2.3%	0.6%	1.1%	-	0.6%	1.7%	-	-	-	-	-	-	1.7%	4.6%	-	-	11%
			17:00-18:00	170	47.0%	38.1%	-	2.4%	2.4%	0.6%	1.2%	-	0.6%	2.4%	-	-	-	-	-	-	2.4%	3.0%	-	-	12%
			18:00-19:00	250	55.4%	25.7%	-	3.2%	-	0.4%	0.4%	-	0.4%	-	-	1.6%	-	-	-	-	-	13.3%	-	-	6%
			19:00-20:00	230	55.2%	26.2%	-	3.2%	-	0.5%	0.5%	-	0.5%	-	-	1.8%	-	-	-	-	-	12.7%	-	-	6%
			20:00-21:00	200	54.7%	27.1%	-	3.1%	0.5%	0.5%	0.5%	-	0.5%	-	-	1.6%	-	-	-	-	-	12.0%	-	-	6%
21:00-22:00	170	53.4%	27.6%	-	3.1%	0.6%	0.6%	0.6%	-	0.6%	-	-	1.8%	-	-	-	-	0.6%	11.7%	-	-	7%			
22:00-23:00	130	53.1%	28.1%	-	3.1%	0.8%	0.8%	0.8%	-	0.8%	-	-	1.6%	-	-	-	-	0.8%	10.9%	-	-	8%			
23:00-00:00	110	52.9%	29.4%	-	2.9%	1.0%	-	1.0%	-	1.0%	-	-	2.0%	-	-	-	-	1.0%	9.8%	-	-	8%			
L63B	Castle Road	One-way	00:00-01:00	90	44.7%	34.1%	-	3.5%	1.2%	-	1.2%	-	-	1.2%	-	-	-	-	2.4%	11.8%	-	-	9%		
			01:00-02:00	60	44.6%	33.9%	-	3.6%	1.8%	-	1.8%	-	-	-	1.8%	-	-	-	-	1.8%	10.7%	-	-	11%	
			02:00-03:00	50	46.5%	32.6%	-	4.7%	-	-	2.3%	-	-	-	-	-	-	-	-	2.3%	9.3%	-	-	12%	
			03:00-04:00	40	48.4%	32.3%	-	3.2%	-	-	-	-	-	-	3.2%	-	-	-	-	3.2%	9.7%	-	-	10%	
			04:00-05:00	30	50.0%	30.8%	-	3.8%	-	-	-	-	-	-	3.8%	-	-	-	-	3.8%	7.7%	-	-	12%	
			05:00-06:00	30	51.7%	31.0%	-	3.4%	-	-	-	-	-	-	3.4%	-	-	-	-	3.4%	6.9%	-	-	10%	
			06:00-07:00	70	50.7%	29.0%	-	4.3%	1.4%	1.4%	1.4%	-	1.4%	-	-	2.9%	-	-	-	1.4%	7.2%	-	-	13%	
			07:00-08:00	170	51.2%	28.3%	-	5.4%	0.6%	0.6%	1.8%	-	0.6%	3.0%	-	0.6%	-	-	-	1.8%	6.0%	0.6%	-	14%	
			08:00-09:00	240	52.1%	28.0%	-	5.5%	0.8%	0.8%	1.7%	-	0.4%	3.0%	-	-	-	-	-	1.7%	5.5%	0.4%	-	14%	
			09:00-10:00	340	41.4%	37.2%	-	2.1%	0.9%	0.3%	0.6%	-	0.9%	-	-	0.9%	-	-	-	-	2.4%	14.2%	-	-	7%
			10:00-11:00	340	42.5%	36.4%	-	2.4%	0.9%	0.3%	0.9%	-	0.9%	-	-	0.9%	-	-	-	-	2.4%	13.3%	-	-	8%
			11:00-12:00	310	43.1%	35.6%	-	2.9%	1.0%	0.3%	1.0%	-	1.0%	-	-	1.3%	-	-	-	-	2.3%	12.4%	-	-	9%
			12:00-13:00	310	44.4%	34.4%	-	3.3%	1.0%	0.7%	1.0%	-	1.0%	-	-	1.3%	-	-	-	-	2.3%	11.6%	-	-	10%
			13:00-14:00	280	45.3%	33.1%	-	3.6%	1.1%	0.7%	1.1%	-	0.4%	1.8%	-	-	-	-	-	-	2.2%	10.4%	0.4%	-	11%
			14:00-15:00	270	47.0%	32.2%	-	4.2%	0.8%	0.8%	1.1%	-	0.4%	1.9%	-	-	-	-	-	-	1.9%	9.5%	0.4%	-	11%
			15:00-16:00	240	48.5%	31.1%	-	4.3%	0.9%	0.9%	1.3%	-	0.4%	2.1%	-	-	-	-	-	-	2.1%	8.1%	0.4%	-	12%
			16:00-17:00	220	50.2%	29.2%	-	5.0%	0.9%	0.9%	1.4%	-	0.5%	2.7%	-	-	-	-	-	-	1.8%	6.8%	0.5%	-	14%
			17:00-18:00	220	51.6%	27.7%	-	5.6%	0.9%	0.9%	1.9%	-	0.5%	2.8%	-	-	-	-	-	-	1.9%	5.6%	0.5%	-	15%
			18:00-19:00	320	40.2%	37.9%	-	1.9%	1.0%	0.3%	0.6%	-	-	0.6%	-	-	-	-	-	-	2.6%	14.8%	-	-	7%
			19:00-20:00	280	40.6%	37.4%	-	2.2%	1.1%	0.4%	0.7%	-	-	0.7%	-	-	-	-	-	-	2.5%	14.4%	-	-	8%
			20:00-21:00	250	41.5%	36.9%	-	2.5%	0.8%	0.4%	0.8%	-	-	0.8%	-	-	-	-	-	-	2.5%	13.7%	-	-	8%
			21:00-22:00	210	42.1%	36.1%	-	2.5%	1.0%	0.5%	1.0%	-	1.0%	-	-	1.0%	-	-	-	-	2.5%	13.4%	-	-	8%
			22:00-23:00	160	43.4%	35.8%	-	2.5%	0.6%	0.6%	0.6%	-	0.6%	-	-	1.3%	-	-	-	-	2.5%	12.6%	-	-	8%
23:00-00:00	130	43.3%	35.4%	-	3.1%	0.8%	0.8%	0.8%	-	0.8%	-	-	1.6%	-	-	-	-	2.4%	11.8%	-	-	9%			
L63C	Seymour Road	One-way	00:00-01:00	280	45.5%	35.3%	-	2.5%	0.7%	0.4%	0.4%	-	0.4%	1.5%	-	-	-	-	1.5%	11.6%	0.4%	-	8%		
			01:00-02:00	190	46.4%	35.4%	-	2.8%	0.6%	-	0.6%	-	-	-	1.7%	-	-	-	-	1.7%	11.0%	-	-	7%	
			02:00-03:00	130	47.2%	35.4%	-	2.4%	0.8%	-	0.8%	-	-	-	1.6%	-	-	-	-	1.6%	10.2%	-	-	7%	
			03:00-04:00	80	48.1%	35.1%	-	2.6%	1.3%	-	-	-	-	-	1.3%	-	-	-	-	1.3%	10.4%	-	-	6%	
			04:00-05:00	70	48.5%	34.8%	-	3.0%	1.5%	-	-	-	-	-	1.5%	-	-	-	-	1.5%	9.1%	-	-	8%	
			05:00-06:00	120	49.6%	34.5%	-	2.5%	0.8%	-	0.8%	-	-	-	1.7%	-	-	-	-	1.7%	8.4%	-	-	8%	
			06:00-07:00	330	49.1%	33.9%	-	2.8%	0.9%	0.3%	0.9%	-	0.3%	2.2%	-	-	-	-	-	1.6%	7.8%	0.3%	-	9%	
			07:00-08:00	610	49.7%	33.5%	-	3.0%	1.0%	0.5%	0.8%	-	0.3%	2.3%	-	-	-	-	-	1.7%	6.9%	0.3%	-	10%	
			08:00-09:00	610	51.7%	32.7%	-	3.2%	1.2%	0.5%	1.0%	-	0.3%	2.8%	-	-	-	-	-	1.7%	4.6%	0.3%	-	11%	
			09:00-10:00	830	43.6%	36.4%	-	2.2%	0.6%	0.1%	0.4%	0.2%	0.1%	0.7%	-	-	-	-	-	1.3%	14.2%	0.1%	-	6%	
			10:00-11:00	800	44.0%	36.4%	-	2.3%	0.6%	0.1%	0.4%	0.3%	0.1%	0.9%	-	-	-	-	-	1.4%	13.5%	0.1%	-	6%	
			11:00-12:00	770	44.9%	36.1%	-	2.3%	0.7%	0.3%	0.4%	0.1%	0.1%	1.0%	-	-	-	-	-	1.3%					

Road Link No.	Road Name	Vehicle Class Description			Private Cars	Taxi	Light Goods Vehicles (<=2.5t)	Light Goods Vehicles (2.5-3.5t)	Light Goods Vehicles (3.5-5.5t)	Medium & Heavy Goods Vehicles (5.5-15t)	Medium & Heavy Goods Vehicles (15t-24t)	Public Light Buses	Private Light Buses (<=3.5t)	Private Light Buses (>3.5t)	Non-franchised Buses (<6.4t)	Non-franchise d Buses (6.4-15t)	Non-franchise d Buses (15-24t)	Single Deck Franchise d Buses	Double Deck Franchise d Buses	Motor Cycles	Medium & Heavy Goods Vehicles (>24t)	Nonfranchised Buses (>24t)	Heavy Vehicles				
		Dir.	Hour	Total (veh)																				PC	TAXI	LGV(3)	LGV(4)
			13:00-14:00	750	46.5%	35.1%	-	2.5%	0.8%	0.3%	0.5%	0.1%	0.3%	1.5%	-	-	-	-	1.5%	10.6%	0.3%	-	8%				
			14:00-15:00	700	47.4%	34.7%	-	2.7%	0.9%	0.3%	0.6%	0.1%	0.3%	1.7%	-	-	-	-	-	1.4%	9.5%	0.3%	-	8%			
			15:00-16:00	650	48.3%	34.2%	-	2.8%	0.9%	0.3%	0.8%	0.2%	0.3%	2.0%	-	-	-	-	-	1.5%	8.5%	0.3%	-	9%			
			16:00-17:00	610	49.5%	33.7%	-	3.0%	1.0%	0.3%	0.8%	-	0.3%	2.3%	-	-	-	-	-	1.5%	7.2%	0.3%	-	10%			
			17:00-18:00	630	50.4%	33.2%	-	3.1%	1.1%	0.5%	1.0%	-	0.3%	2.6%	-	-	-	-	-	1.6%	6.0%	0.3%	-	10%			
			18:00-19:00	800	42.6%	37.0%	-	2.1%	0.5%	0.1%	0.3%	0.3%	0.1%	0.5%	-	-	-	-	-	1.3%	15.2%	0.1%	-	5%			
			19:00-20:00	1130	43.0%	36.7%	-	2.2%	0.5%	0.2%	0.3%	0.3%	0.2%	0.6%	-	-	-	-	-	1.2%	14.6%	0.2%	-	6%			
			20:00-21:00	910	43.6%	36.5%	-	2.2%	0.6%	0.2%	0.3%	0.2%	0.1%	0.8%	-	-	-	-	-	1.3%	14.0%	0.1%	-	6%			
			21:00-22:00	770	44.0%	36.3%	-	2.4%	0.7%	0.1%	0.4%	0.3%	0.1%	0.9%	-	-	-	-	-	1.3%	13.4%	0.1%	-	6%			
			22:00-23:00	660	44.6%	36.1%	-	2.4%	0.6%	0.2%	0.5%	0.2%	0.2%	1.1%	-	-	-	-	-	1.4%	12.8%	0.2%	-	7%			
			23:00-00:00	490	45.1%	35.8%	-	2.5%	0.6%	0.2%	0.4%	0.2%	0.2%	1.2%	-	-	-	-	-	1.4%	12.1%	0.2%	-	7%			
			L63D	Castle Road	One-way	00:00-01:00	90	39.3%	41.7%	-	2.4%	1.2%	-	-	-	-	1.2%	-	-	-	-	1.2%	13.1%	-	-	6%	
						01:00-02:00	60	40.4%	40.4%	-	1.8%	1.8%	-	-	-	-	1.8%	-	-	-	-	-	1.8%	12.3%	-	-	7%
						02:00-03:00	50	41.5%	39.0%	-	2.4%	-	-	-	-	-	2.4%	-	-	-	-	-	2.4%	12.2%	-	-	7%
						03:00-04:00	30	43.5%	39.1%	-	4.3%	-	-	-	-	-	-	-	-	-	-	-	-	13.0%	-	-	4%
						04:00-05:00	20	47.4%	42.1%	-	-	-	-	-	-	-	-	-	-	-	-	-	-	10.5%	-	-	-
05:00-06:00	40	44.7%				36.8%	-	2.6%	-	-	-	-	-	2.6%	-	-	-	-	-	-	2.6%	10.5%	-	-	8%		
06:00-07:00	110	47.5%				35.6%	-	2.0%	1.0%	-	-	-	-	3.0%	-	-	-	-	-	-	2.0%	8.9%	-	-	8%		
07:00-08:00	200	47.9%				34.5%	-	2.1%	1.0%	0.5%	0.5%	-	0.5%	2.6%	-	-	-	-	-	-	2.1%	8.2%	-	-	9%		
08:00-09:00	200	52.3%				31.3%	-	2.1%	1.0%	0.5%	0.5%	-	0.5%	3.6%	-	-	-	-	-	-	2.1%	6.2%	-	-	10%		
09:00-10:00	260	33.6%				45.1%	-	2.0%	0.8%	-	-	0.8%	-	0.4%	-	-	-	-	-	-	1.2%	16.2%	-	-	5%		
10:00-11:00	250	35.4%				44.0%	-	2.1%	0.8%	-	-	0.8%	-	0.4%	-	-	-	-	-	-	1.2%	15.2%	-	-	5%		
11:00-12:00	240	37.3%				42.8%	-	2.1%	0.8%	-	-	0.4%	-	0.8%	-	-	-	-	-	-	1.3%	14.4%	-	-	6%		
12:00-13:00	240	38.9%				41.5%	-	2.1%	0.9%	-	-	0.4%	-	1.3%	-	-	-	-	-	-	1.7%	13.2%	-	-	6%		
13:00-14:00	240	40.4%				39.6%	-	2.1%	0.9%	0.4%	0.4%	0.4%	0.4%	1.7%	-	-	-	-	-	-	1.7%	11.9%	-	-	8%		
14:00-15:00	220	42.7%				37.7%	-	2.3%	0.9%	0.5%	0.5%	0.5%	0.5%	1.8%	-	-	-	-	-	-	1.8%	10.9%	-	-	9%		
15:00-16:00	210	44.7%				36.4%	-	1.9%	1.0%	0.5%	0.5%	0.5%	0.5%	2.4%	-	-	-	-	-	-	1.9%	9.7%	-	-	9%		
16:00-17:00	200	47.2%	34.9%	-	2.1%	1.0%	0.5%	0.5%	-	0.5%	2.6%	-	-	-	-	-	-	2.1%	8.7%	-	-	9%					
17:00-18:00	200	49.7%	33.2%	-	2.0%	1.0%	0.5%	0.5%	-	0.5%	3.0%	-	-	-	-	-	-	2.0%	7.5%	-	-	10%					
18:00-19:00	250	31.5%	46.5%	-	2.1%	0.8%	-	-	0.8%	-	-	-	-	-	-	-	-	1.2%	17.0%	-	-	5%					
19:00-20:00	350	32.7%	45.6%	-	2.0%	0.9%	-	-	0.9%	-	0.3%	-	-	-	-	-	-	1.2%	16.4%	-	-	5%					
20:00-21:00	280	33.9%	44.8%	-	2.2%	0.7%	-	-	0.7%	-	0.4%	-	-	-	-	-	-	1.4%	15.9%	-	-	5%					
21:00-22:00	240	35.3%	44.0%	-	2.2%	0.9%	-	-	0.9%	-	0.4%	-	-	-	-	-	-	1.3%	15.1%	-	-	6%					
22:00-23:00	210	36.6%	43.1%	-	2.0%	1.0%	-	-	0.5%	-	1.0%	-	-	-	-	-	-	1.5%	14.4%	-	-	6%					
23:00-00:00	150	38.0%	42.0%	-	2.0%	0.7%	-	-	0.7%	-	1.3%	-	-	-	-	-	-	1.3%	14.0%	-	-	6%					
L63E	Seymour Road	One-way	00:00-01:00	90	56.1%	26.8%	-	3.7%	1.2%	-	1.2%	-	-	2.4%	-	-	-	-	1.2%	7.3%	-	-	10%				
			01:00-02:00	60	55.6%	25.9%	-	3.7%	1.9%	-	1.9%	-	-	-	1.9%	-	-	-	-	1.9%	7.4%	-	-	11%			
			02:00-03:00	50	54.5%	27.3%	-	4.5%	2.3%	-	-	-	-	-	2.3%	-	-	-	-	2.3%	6.8%	-	-	11%			
			03:00-04:00	40	54.8%	25.8%	-	3.2%	3.2%	-	-	-	-	-	-	3.2%	-	-	-	-	3.2%	6.5%	-	-	13%		
			04:00-05:00	30	60.0%	28.0%	-	4.0%	-	-	-	-	-	-	-	4.0%	-	-	-	-	-	4.0%	-	-	8%		
			05:00-06:00	30	55.2%	27.6%	-	3.4%	3.4%	-	-	-	-	-	-	3.4%	-	-	-	-	3.4%	3.4%	-	-	14%		
			06:00-07:00	70	55.7%	27.1%	-	4.3%	1.4%	1.4%	1.4%	-	-	-	-	2.9%	-	-	-	-	1.4%	4.3%	-	-	13%		
			07:00-08:00	170	54.4%	27.8%	-	4.1%	1.8%	0.6%	1.8%	-	0.6%	3.0%	-	-	-	-	-	-	1.8%	3.6%	0.6%	-	14%		
			08:00-09:00	250	54.3%	27.8%	-	4.1%	2.0%	0.8%	1.6%	-	0.4%	3.3%	-	-	-	-	-	-	2.0%	3.3%	0.4%	-	15%		
			09:00-10:00	320	55.3%	25.4%	-	4.2%	1.3%	0.3%	0.3%	-	0.3%	1.6%	-	-	-	-	-	-	1.3%	10.0%	-	-	9%		
			10:00-11:00	320	54.9%	25.6%	-	4.1%	1.6%	0.3%	0.6%	-	0.3%	1.6%	-	-	-	-	-	-	1.6%	9.5%	-	-	10%		
			11:00-12:00	300	54.8%	25.9%	-	4.1%	1.7%	0.3%	0.7%	-	0.3%	2.0%	-	-	-	-	-	-	1.7%	8.5%	-	-	11%		
			12:00-13:00	300	54.8%	26.2%	-	4.1%	1.7%	0.7%	0.7%	-	0.3%	2.0%	-	-	-	-	-	-	1.7%	7.8%	-	-	11%		
			13:00-14:00	280	54.2%	26.2%	-	4.1%	1.8%	0.7%	1.1%	-	0.4%	2.2%	-	-	-	-	-	-	1.8%	7.0%	0.4%	-	13%		
			14:00-15:00	270	54.2%	26.5%	-	4.2%	1.9%	0.8%	1.1%	-	0.4%	2.7%	-	-	-	-	-	-	1.9%	6.1%	0.4%	-	13%		
			15:00-16:00	240	54.4%	27.0%	-	4.2%	1.7%	0.8%	1.3%	-	0.4%	2.5%	-	-	-	-	-	-	1.7%	5.5%	0.4%	-	13%		
16:00-17:00	230	54.3%	27.4%	-	4.0%	1.8%	0.9%	1.3%	-	0.4%	3.1%	-	-	-	-	-	-	1.8%	4.5%	0.4%	-	14%					
17:00-18:00	220	54.3%	27.9%	-	4.1%	1.8%	0.9%	1.8%	-	0.5%	3.2%	-	-	-	-	-	-	1.8%	3.2%	0.5%	-	15%					
18:00-19:00	290	54.8%	25.2%	-	4.1%	1.4%	0.3%	0.3%	-	0.3%	1.4%	-	-	-	-	-	-	1.4%	10.7%	-	-	9%					
19:00-20:00	270	54.4%	25.3%	-	4.2%	1.5%	0.4%	0.4%	-	0.4%	1.5%	-	-	-	-	-	-	1.5%	10.3%	-	-	10%					
20:00-21:00	230	55.1%	25.6%	-	4.0%	1.3%	0.4%	0.4%	-	0.4%	1.8%	-	-	-	-	-	-	1.3%	9.7%	-	-	10%					
21:00-22:00	200	54.7%	25.5%	-	4.2%	1.6%	0.5%	0.5%	-	0.5%	1.6%	-	-	-	-	-	-	1.6%	9.4%	-	-	10%					
22:00-23:00	160	54.9%	25.5%	-	3.9%	1.3%	0.7%	0.7%	-	0.7%	2.0%	-	-	-	-	-	-	1.3%	9.2%	-	-	10%					
23:00-00:00	130	54.9%	26.2%	-	4.1%	1.6%	0.8%	0.8%	-	-	1.6%	-	-	-	-	-	-	1.6%	8.2%	-	-	11%					
			00:00-01:00	410	48.0%	36.8%	-	3.2%	0.7%	0.5%	0.7%	3.4%	0.2%	1.2%	-	-	-	-	0.7%	4.2%	0.2%	-	11%				
			01:00-02:00	280	48.3%	36.5%	-	3.3%	0.7%	0.4%	0.7%	3.3%	-	1.5%	-	-	-	-	-	0.7%	4.1%	0.4%	-	11%			
			02:00-03:00	200	48.7%	3																					

Road Link No.	Road Name	Vehicle Class Description			Private Cars	Taxi	Light Goods Vehicles (<=2.5t)	Light Goods Vehicles (2.5-3.5t)	Light Goods Vehicles (3.5-5.5t)	Medium & Heavy Goods Vehicles (5.5-15t)	Medium & Heavy Goods Vehicles (15t-24t)	Public Light Buses	Private Light Buses (<=3.5t)	Private Light Buses (>3.5t)	Non-franchised Buses (<6.4t)	Non-franchise d Buses (6.4-15t)	Non-franchise d Buses (15-24t)	Single Deck Franchise d Buses	Double Deck Franchise d Buses	Motor Cycles	Medium & Heavy Goods Vehicles (>24t)	Nonfranchised Buses (>24t)	Heavy Vehicles	
		Dir.	Hour	Total (veh)																				PC
L64A	Robinson Road	Two-way	04:00-05:00	100	49.0%	35.0%	-	3.0%	1.0%	1.0%	1.0%	4.0%	-	2.0%	-	-	-	-	1.0%	3.0%	-	-	13%	
			05:00-06:00	190	48.9%	35.2%	-	3.3%	0.5%	1.1%	0.5%	1.1%	3.8%	-	1.6%	-	-	-	-	1.1%	3.3%	0.5%	-	13%
			06:00-07:00	490	49.3%	34.6%	-	3.5%	0.8%	0.6%	1.2%	3.7%	0.2%	1.6%	-	-	-	-	-	1.0%	2.9%	0.4%	-	13%
			07:00-08:00	920	49.3%	34.1%	-	3.6%	0.8%	0.7%	1.3%	3.7%	0.3%	1.9%	0.1%	-	-	0.1%	-	1.0%	2.8%	0.3%	-	14%
			08:00-09:00	920	50.1%	32.9%	-	3.7%	0.8%	0.8%	1.5%	3.9%	0.3%	2.1%	0.1%	-	-	0.1%	-	1.1%	2.2%	0.4%	-	15%
			09:00-10:00	1230	47.5%	38.3%	-	3.1%	0.7%	0.2%	0.4%	3.1%	0.1%	1.0%	-	-	-	-	-	0.6%	4.8%	0.1%	-	9%
			10:00-11:00	1180	47.4%	38.1%	-	3.2%	0.8%	0.3%	0.5%	3.2%	0.1%	1.0%	-	-	-	-	-	0.6%	4.6%	0.2%	-	10%
			11:00-12:00	1150	47.7%	37.4%	-	3.2%	0.8%	0.3%	0.6%	3.3%	0.2%	1.1%	-	-	-	-	-	0.7%	4.4%	0.2%	-	10%
			12:00-13:00	1130	48.0%	37.0%	-	3.3%	0.8%	0.4%	0.7%	3.4%	0.2%	1.2%	-	-	-	-	-	0.7%	4.1%	0.2%	-	11%
			13:00-14:00	1120	48.2%	36.3%	-	3.3%	0.8%	0.4%	0.9%	3.5%	0.2%	1.4%	0.1%	-	-	0.1%	-	0.8%	3.8%	0.3%	-	12%
			14:00-15:00	1050	48.6%	35.7%	-	3.5%	0.8%	0.5%	1.0%	3.6%	0.2%	1.5%	0.1%	-	-	0.1%	-	0.9%	3.5%	0.3%	-	12%
			15:00-16:00	980	49.0%	35.1%	-	3.5%	0.7%	0.5%	1.1%	3.6%	0.2%	1.6%	0.1%	-	-	0.1%	-	0.9%	3.2%	0.3%	-	13%
			16:00-17:00	920	49.3%	34.4%	-	3.6%	0.8%	0.7%	1.2%	3.7%	0.2%	1.7%	0.1%	-	-	0.1%	-	1.0%	2.8%	0.3%	-	13%
			17:00-18:00	950	49.6%	33.7%	-	3.6%	0.7%	0.6%	1.4%	3.8%	0.3%	1.9%	0.1%	-	-	0.1%	-	1.1%	2.6%	0.4%	-	14%
			18:00-19:00	1170	46.9%	39.0%	-	3.1%	0.8%	0.2%	0.3%	3.1%	0.1%	0.9%	-	-	-	-	-	0.5%	5.1%	0.1%	-	9%
			19:00-20:00	1660	47.0%	38.7%	-	3.1%	0.8%	0.2%	0.4%	3.1%	0.1%	0.9%	-	-	-	-	-	0.5%	4.9%	0.1%	-	9%
			20:00-21:00	1340	47.3%	38.4%	-	3.1%	0.7%	0.2%	0.4%	3.2%	0.1%	1.0%	-	-	-	-	-	0.6%	4.7%	0.1%	-	10%
			21:00-22:00	1130	47.5%	38.0%	-	3.2%	0.8%	0.3%	0.5%	3.2%	0.1%	1.1%	-	-	-	-	-	0.6%	4.5%	0.2%	-	10%
			22:00-23:00	980	47.6%	37.6%	-	3.3%	0.8%	0.3%	0.6%	3.3%	0.1%	1.1%	-	-	-	-	-	0.6%	4.4%	0.2%	-	10%
			23:00-00:00	730	47.8%	37.3%	-	3.3%	0.8%	0.3%	0.7%	3.3%	0.1%	1.2%	-	-	-	-	-	0.7%	4.3%	0.1%	-	11%
L65A	Peel Street	One-way	00:00-01:00	20	33.3%	33.3%	-	5.6%	-	-	5.6%	-	-	-	-	-	-	-	-	16.7%	-	-	17%	
			01:00-02:00	20	36.4%	36.4%	-	9.1%	-	-	-	-	-	-	-	-	-	-	-	-	18.2%	-	-	9%
			02:00-03:00	10	33.3%	44.4%	-	11.1%	-	-	-	-	-	-	-	-	-	-	-	-	11.1%	-	-	11%
			03:00-04:00	10	37.5%	37.5%	-	12.5%	-	-	-	-	-	-	-	-	-	-	-	-	12.5%	-	-	13%
			04:00-05:00	10	28.6%	42.9%	-	14.3%	-	-	-	-	-	-	-	-	-	-	-	-	14.3%	-	-	14%
			05:00-06:00	10	37.5%	37.5%	-	12.5%	-	-	-	-	-	-	-	-	-	-	-	-	12.5%	-	-	13%
			06:00-07:00	30	28.6%	38.1%	-	9.5%	4.8%	4.8%	4.8%	-	-	4.8%	-	-	-	-	-	-	4.8%	-	-	29%
			07:00-08:00	60	29.4%	43.1%	-	9.8%	2.0%	2.0%	5.9%	-	-	2.0%	-	-	-	-	-	-	3.9%	2.0%	-	24%
			08:00-09:00	80	28.9%	42.1%	-	10.5%	2.6%	2.6%	5.3%	-	-	2.6%	-	-	-	-	-	-	3.9%	1.3%	-	25%
			09:00-10:00	60	41.5%	22.6%	-	5.7%	-	-	-	-	-	3.8%	-	-	-	-	-	-	26.4%	-	-	9%
			10:00-11:00	60	39.7%	25.9%	-	6.9%	-	-	1.7%	-	-	3.4%	-	-	-	-	-	-	22.4%	-	-	12%
			11:00-12:00	60	37.3%	28.8%	-	6.8%	1.7%	1.7%	1.7%	-	-	3.4%	-	-	-	-	-	-	18.6%	-	-	15%
			12:00-13:00	70	35.9%	31.3%	-	7.8%	1.6%	1.6%	3.1%	-	-	3.1%	-	-	-	-	-	-	15.6%	-	-	17%
			13:00-14:00	70	33.9%	33.9%	-	8.1%	1.6%	1.6%	3.2%	-	-	3.2%	-	-	-	-	-	-	12.9%	1.6%	-	19%
			14:00-15:00	70	31.8%	36.4%	-	9.1%	1.5%	1.5%	4.5%	-	-	3.0%	-	-	-	-	-	-	10.6%	1.5%	-	21%
			15:00-16:00	70	31.7%	38.1%	-	9.5%	1.6%	1.6%	4.8%	-	-	3.2%	-	-	-	-	-	-	7.9%	1.6%	-	22%
			16:00-17:00	70	29.2%	40.0%	-	9.2%	3.1%	3.1%	4.6%	-	-	3.1%	-	-	-	-	-	-	6.2%	1.5%	-	25%
			17:00-18:00	70	28.6%	41.4%	-	10.0%	2.9%	2.9%	5.7%	-	-	2.9%	-	-	-	-	-	-	4.3%	1.4%	-	26%
			18:00-19:00	50	42.6%	19.1%	-	4.3%	-	-	-	-	-	4.3%	-	-	-	-	-	-	29.8%	-	-	9%
			19:00-20:00	50	40.9%	22.7%	-	4.5%	-	-	-	-	-	4.5%	-	-	-	-	-	-	27.3%	-	-	9%
20:00-21:00	40	40.0%	25.0%	-	5.0%	-	-	-	-	-	5.0%	-	-	-	-	-	-	25.0%	-	-	10%			
21:00-22:00	40	40.0%	25.7%	-	5.7%	-	-	2.9%	-	-	2.9%	-	-	-	-	-	-	22.9%	-	-	11%			
22:00-23:00	30	36.7%	30.0%	-	6.7%	-	-	3.3%	-	-	3.3%	-	-	-	-	-	-	20.0%	-	-	13%			
23:00-00:00	30	34.6%	30.8%	-	7.7%	-	-	3.8%	-	-	3.8%	-	-	-	-	-	-	19.2%	-	-	15%			
L65B	Peel Street	Two-way	00:00-01:00	10	33.3%	50.0%	-	-	-	-	-	-	-	-	-	-	-	-	-	16.7%	-	-	-	
			01:00-02:00	10	40.0%	40.0%	-	-	-	-	-	-	-	-	-	-	-	-	-	-	20.0%	-	-	-
			02:00-03:00	10	25.0%	50.0%	-	-	-	-	-	-	-	-	-	-	-	-	-	-	25.0%	-	-	-
			03:00-04:00	10	33.3%	33.3%	-	-	-	-	-	-	-	-	-	-	-	-	-	-	33.3%	-	-	-
			04:00-05:00	10	50.0%	50.0%	-	-	-	-	-	-	-	-	-	-	-	-	-	-	-	-	-	-
			05:00-06:00	10	33.3%	33.3%	-	-	-	-	-	-	-	-	-	-	-	-	-	-	33.3%	-	-	-
			06:00-07:00	10	33.3%	33.3%	-	11.1%	-	-	11.1%	-	-	-	-	-	-	-	-	-	11.1%	-	-	22%
			07:00-08:00	30	34.8%	34.8%	-	4.3%	-	4.3%	4.3%	-	-	-	-	-	-	-	-	-	13.0%	4.3%	-	17%
			08:00-09:00	40	35.3%	32.4%	-	5.9%	-	2.9%	5.9%	-	-	-	-	-	-	-	-	-	14.7%	2.9%	-	18%
			09:00-10:00	20	35.3%	47.1%	-	-	-	-	-	-	-	-	-	-	-	-	-	-	17.6%	-	-	-
			10:00-11:00	20	35.0%	45.0%	-	-	-	-	-	-	-	-	-	-	-	-	-	-	20.0%	-	-	-
			11:00-12:00	30	34.8%	39.1%	-	4.3%	-	-	4.3%	-	-	-	-	-	-	-	-	-	17.4%	-	-	9%
			12:00-13:00	30	37.5%	37.5%	-	4.2%	-	-	4.2%	-	-	-	-	-	-	-	-	-	16.7%	-	-	8%
			13:00-14:00	30	34.6%	34.6%	-	3.8%	-	3.8%	3.8%	-	-	-	-	-	-	-	-	-	15.4%	3.8%	-	15%
			14:00-15:00	30	35.7%	35.7%	-	3.6%	-	3.6%	3.6%	-	-	-	-	-	-	-	-	-	14.3%	3.6%	-	14%
			15:00-16:00	30	34.6%	34.6%	-	3.8%	-	3.8%	3.8%	-	-	-	-	-	-	-	-	-	15.4%	3.8%	-	15%
			16:00-17:00	30	34.5%	31.0%	-	6.9%	-	3.4%	6.9%	-	-	-	-	-	-	-	-	-	13.8%	3.4%	-	21%
			17:00-18:00	40	35.5%	32.3%	-	6.5%	-	3.2%	6.5%	-	-	-	-	-	-	-	-	-	12.9%	3.2%	-	19%
			18:00-19:00	20	33.3%	46.7%	-	-	-	-	-	-	-	-	-	-	-	-	-	-	20.0%	-	-	-

Road Link No.	Road Name	Vehicle Class Description			Private Cars	Taxi	Light Goods Vehicles (<=2.5t)	Light Goods Vehicles (2.5-3.5t)	Light Goods Vehicles (3.5-5.5t)	Medium & Heavy Goods Vehicles (5.5-15t)	Medium & Heavy Goods Vehicles (15t-24t)	Public Light Buses	Private Light Buses (<=3.5t)	Private Light Buses (>3.5t)	Non-franchised Buses (<6.4t)	Non-franchise d Buses (6.4-15t)	Non-franchise d Buses (15-24t)	Single Deck Franchise d Buses	Double Deck Franchise d Buses	Motor Cycles	Medium & Heavy Goods Vehicles (>24t)	Nonfranchised Buses (>24t)	Heavy Vehicles		
		Dir.	Hour	Total (veh)																				PC	TAXI
			19:00-20:00	20	33.3%	46.7%	-	-	-	-	-	-	-	-	-	-	-	-	-	20.0%	-	-	-		
			20:00-21:00	20	35.7%	42.9%	-	-	-	-	-	-	-	-	-	-	-	-	-	-	21.4%	-	-	-	
			21:00-22:00	20	36.4%	45.5%	-	-	-	-	-	-	-	-	-	-	-	-	-	-	18.2%	-	-	-	
			22:00-23:00	10	40.0%	40.0%	-	-	-	-	-	-	-	-	-	-	-	-	-	-	20.0%	-	-	-	
			23:00-00:00	10	33.3%	44.4%	-	-	-	-	-	-	-	-	-	-	-	-	-	-	22.2%	-	-	-	
L65C	Mosque Street	One-way	00:00-01:00	20	38.9%	33.3%	-	5.6%	-	-	-	-	-	5.6%	-	-	-	-	-	16.7%	-	-	11%		
			01:00-02:00	20	41.7%	33.3%	-	8.3%	-	-	-	-	-	-	-	-	-	-	-	-	16.7%	-	-	8%	
			02:00-03:00	10	40.0%	40.0%	-	10.0%	-	-	-	-	-	-	-	-	-	-	-	-	10.0%	-	-	10%	
			03:00-04:00	10	37.5%	37.5%	-	12.5%	-	-	-	-	-	-	-	-	-	-	-	-	-	12.5%	-	-	13%
			04:00-05:00	10	37.5%	37.5%	-	12.5%	-	-	-	-	-	-	-	-	-	-	-	-	-	12.5%	-	-	13%
			05:00-06:00	10	37.5%	37.5%	-	12.5%	-	-	-	-	-	-	-	-	-	-	-	-	-	12.5%	-	-	13%
			06:00-07:00	30	31.8%	36.4%	-	9.1%	4.5%	4.5%	4.5%	4.5%	-	-	4.5%	-	-	-	-	-	-	4.5%	-	-	27%
			07:00-08:00	60	34.0%	41.5%	-	9.4%	1.9%	1.9%	3.8%	-	-	1.9%	-	-	-	-	-	-	-	3.8%	1.9%	-	21%
			08:00-09:00	80	34.2%	40.5%	-	8.9%	2.5%	2.5%	3.8%	-	-	2.5%	-	-	-	-	-	-	-	3.8%	1.3%	-	22%
			09:00-10:00	60	40.4%	23.1%	-	5.8%	-	-	-	-	-	-	3.8%	-	-	-	-	-	-	26.9%	-	-	10%
			10:00-11:00	60	39.3%	26.8%	-	5.4%	-	-	1.8%	-	-	3.6%	-	-	-	-	-	-	-	23.2%	-	-	11%
			11:00-12:00	60	37.3%	28.8%	-	6.8%	1.7%	1.7%	1.7%	-	-	3.4%	-	-	-	-	-	-	-	18.6%	-	-	15%
			12:00-13:00	70	38.1%	31.7%	-	6.3%	1.6%	1.6%	1.6%	-	-	3.2%	-	-	-	-	-	-	-	15.9%	-	-	14%
			13:00-14:00	70	35.9%	32.8%	-	7.8%	1.6%	1.6%	3.1%	-	-	3.1%	-	-	-	-	-	-	-	12.5%	1.6%	-	19%
			14:00-15:00	70	35.8%	35.8%	-	7.5%	1.5%	1.5%	3.0%	-	-	3.0%	-	-	-	-	-	-	-	10.4%	1.5%	-	18%
			15:00-16:00	70	35.9%	37.5%	-	7.8%	1.6%	1.6%	3.1%	-	-	3.1%	-	-	-	-	-	-	-	7.8%	1.6%	-	19%
			16:00-17:00	70	33.8%	38.2%	-	8.8%	2.9%	2.9%	2.9%	-	-	2.9%	-	-	-	-	-	-	-	5.9%	1.5%	-	22%
			17:00-18:00	80	33.3%	40.3%	-	8.3%	2.8%	2.8%	4.2%	-	-	2.8%	-	-	-	-	-	-	-	4.2%	1.4%	-	22%
			18:00-19:00	50	40.0%	20.0%	-	4.4%	-	-	-	-	-	-	-	-	-	-	-	-	-	31.1%	-	-	9%
			19:00-20:00	50	39.5%	23.3%	-	4.7%	-	-	-	-	-	4.7%	-	-	-	-	-	-	-	27.9%	-	-	9%
20:00-21:00	40	40.0%	25.0%	-	5.0%	-	-	-	-	-	5.0%	-	-	-	-	-	-	-	25.0%	-	-	10%			
21:00-22:00	40	41.2%	26.5%	-	5.9%	-	-	-	-	-	2.9%	-	-	-	-	-	-	-	23.5%	-	-	9%			
22:00-23:00	30	37.9%	31.0%	-	6.9%	-	-	-	-	-	3.4%	-	-	-	-	-	-	-	20.7%	-	-	10%			
23:00-00:00	30	36.0%	32.0%	-	8.0%	-	-	-	-	-	4.0%	-	-	-	-	-	-	-	20.0%	-	-	12%			
L66A	Pottinger Street	One-way	00:00-01:00	100	60.0%	19.0%	-	10.0%	1.0%	1.0%	2.0%	-	-	2.0%	-	-	-	-	-	4.0%	1.0%	-	17%		
			01:00-02:00	70	58.8%	19.1%	-	10.3%	-	1.5%	2.9%	-	-	2.9%	-	-	-	-	-	-	4.4%	-	-	18%	
			02:00-03:00	50	58.3%	20.8%	-	10.4%	-	2.1%	2.1%	-	-	2.1%	-	-	-	-	-	-	4.2%	-	-	17%	
			03:00-04:00	30	58.6%	20.7%	-	10.3%	-	-	3.4%	-	-	3.4%	-	-	-	-	-	-	3.4%	-	-	17%	
			04:00-05:00	30	57.7%	19.2%	-	11.5%	-	-	3.8%	-	-	3.8%	-	-	-	-	-	-	3.8%	-	-	19%	
			05:00-06:00	50	54.2%	20.8%	-	12.5%	2.1%	2.1%	2.1%	-	-	2.1%	-	-	-	-	-	-	4.2%	-	-	21%	
			06:00-07:00	140	52.6%	21.1%	-	12.0%	1.5%	1.5%	3.0%	0.8%	-	2.3%	-	-	-	-	0.8%	0.8%	3.8%	0.8%	-	-	23%
			07:00-08:00	260	52.2%	21.7%	-	12.3%	1.2%	1.2%	2.8%	0.8%	0.4%	2.4%	-	-	-	-	-	0.8%	0.8%	3.6%	0.8%	-	23%
			08:00-09:00	270	49.2%	23.3%	-	13.5%	1.5%	1.5%	3.0%	0.8%	0.4%	2.3%	-	-	-	-	-	0.8%	0.8%	3.0%	0.8%	-	24%
			09:00-10:00	290	66.0%	16.0%	-	7.8%	-	0.7%	1.8%	-	-	0.4%	2.1%	-	-	-	-	-	-	5.0%	0.4%	-	13%
			10:00-11:00	280	63.3%	16.9%	-	8.6%	0.4%	1.1%	1.8%	-	-	0.4%	2.2%	-	-	-	-	-	-	5.0%	0.4%	-	15%
			11:00-12:00	280	61.6%	17.8%	-	9.1%	0.4%	1.1%	1.8%	0.4%	0.4%	2.2%	-	-	-	-	-	0.4%	0.4%	4.7%	0.4%	-	16%
			12:00-13:00	280	59.9%	18.6%	-	9.7%	0.7%	1.1%	2.2%	0.4%	0.4%	2.2%	-	-	-	-	-	0.4%	0.4%	4.3%	0.4%	-	17%
			13:00-14:00	290	58.2%	19.5%	-	10.3%	0.7%	1.1%	2.1%	0.4%	0.4%	2.1%	-	-	-	-	-	0.4%	0.4%	4.3%	0.7%	-	18%
			14:00-15:00	270	56.3%	20.0%	-	11.1%	0.7%	1.1%	2.6%	0.4%	0.4%	2.2%	-	-	-	-	-	0.4%	0.4%	4.1%	0.7%	-	20%
			15:00-16:00	260	54.6%	20.8%	-	11.5%	1.2%	1.2%	2.7%	0.4%	0.4%	2.3%	-	-	-	-	-	0.4%	0.4%	3.8%	0.8%	-	21%
			16:00-17:00	260	52.4%	21.7%	-	12.2%	1.2%	1.2%	2.8%	0.8%	0.4%	2.4%	-	-	-	-	-	0.8%	0.8%	3.5%	0.8%	-	22%
			17:00-18:00	270	50.8%	22.2%	-	12.8%	1.5%	1.5%	3.0%	0.8%	0.4%	2.3%	-	-	-	-	-	0.8%	0.8%	3.4%	0.8%	-	24%
			18:00-19:00	270	66.9%	15.2%	-	7.2%	-	0.8%	1.5%	-	-	0.4%	2.3%	-	-	-	-	-	-	5.3%	0.4%	-	13%
			19:00-20:00	380	65.7%	15.8%	-	7.7%	-	0.8%	1.6%	-	-	0.3%	2.4%	-	-	-	-	-	-	5.3%	0.5%	-	13%
20:00-21:00	320	64.6%	16.4%	-	8.0%	0.3%	1.0%	1.6%	-	-	0.3%	2.3%	-	-	-	-	-	-	5.1%	0.3%	-	14%			
21:00-22:00	270	63.4%	17.0%	-	8.7%	0.4%	0.8%	1.9%	-	-	0.4%	2.3%	-	-	-	-	-	-	4.9%	0.4%	-	15%			
22:00-23:00	240	62.2%	17.6%	-	9.0%	0.4%	0.9%	2.1%	-	-	0.4%	2.1%	-	-	-	-	-	-	4.7%	0.4%	-	15%			
23:00-00:00	180	60.5%	18.1%	-	9.6%	0.6%	1.1%	2.3%	-	-	0.6%	2.3%	-	-	-	-	-	-	4.5%	0.6%	-	17%			
			00:00-01:00	350	50.0%	33.9%	-	2.0%	0.6%	0.3%	0.6%	-	0.3%	2.6%	1.2%	0.6%	1.5%	-	1.2%	5.0%	0.3%	-	11%		
			01:00-02:00	230	49.1%	34.8%	-	1.7%	0.4%	0.4%	0.4%	-	0.4%	2.6%	0.9%	0.9%	1.7%	-	1.3%	5.2%	-	-	11%		
			02:00-03:00	170	48.5%	35.2%	-	1.8%	0.6%	-	0.6%	-	0.6%	3.0%	1.2%	0.6%	1.8%	-	1.2%	4.8%	-	-	12%		
			03:00-04:00	100	48.0%	36.0%	-	2.0%	-	-	1.0%	-	-	3.0%	1.0%	1.0%	2.0%	-	1.0%	5.0%	-	-	11%		
			04:00-05:00	90	47.1%	36.8%	-	2.3%	-	-	1.1%	-	-	3.4%	1.1%	1.1%	1.1%	-	1.1%	4.6%	-	-	11%		
			05:00-06:00	170	45.7%	37.2%	-	1.8%	0.6%	0.6%	0.6%	-	-	0.6%	3.0%	1.2%	0.6%	1.8%	-	1.2%	4.9%	-	-	12%	
			06:00-07:00	440	45.3%	37.8%	-	2.1%	0.5%	0.5%	0.7%	-	-	0.5%	3.2%	1.1%	0.7%	1.6%	-	1.1%	4.8%	0.2%	-	12%	
			07:00-08:00	840	44.5%	38.5%	-	2.1%	0.5%	0.4%	0.7%	-	-	0.4%	3.2%	1.1%	0.7%	1.7%	-	1.2%	4.9%	0.2%	-	12%	
			08:00-09:00	890	42.1%	40.3%	-	2.2%	0.5%	0.5%	0.8%	-	-	0.5%	3.5%	1.1%	0.8%	1.7%	-	1.1%	4.8%	0.2%	-	13%	
			09:00-10:00	96																					

Road Link No.	Road Name	Vehicle Class Description			Private Cars	Taxi	Light Goods Vehicles (<=2.5t)	Light Goods Vehicles (2.5-3.5t)	Light Goods Vehicles (3.5-5.5t)	Medium & Heavy Goods Vehicles (5.5-15t)	Medium & Heavy Goods Vehicles (15t-24t)	Public Light Buses	Private Light Buses (<=3.5t)	Private Light Buses (>3.5t)	Non-franchised Buses (<6.4t)	Non-franchise d Buses (6.4-15t)	Non-franchise d Buses (15-24t)	Single Deck Franchise d Buses	Double Deck Franchise d Buses	Motor Cycles	Medium & Heavy Goods Vehicles (>24t)	Nonfranchised Buses (>24t)	Heavy Vehicles	
		Dir.	Hour	Total (veh)																				PC
L68B	D'Aguiar Street	One-way	01:00-02:00	30	30.8%	23.1%	-	7.7%	3.8%	3.8%	3.8%	-	-	-	-	-	-	-	-	26.9%	-	-	19%	
			02:00-03:00	20	33.3%	22.2%	-	11.1%	-	-	5.6%	-	-	-	-	-	-	-	-	-	27.8%	-	-	17%
			03:00-04:00	20	38.5%	23.1%	-	7.7%	-	-	7.7%	-	-	-	-	-	-	-	-	-	23.1%	-	-	15%
			04:00-05:00	20	36.4%	27.3%	-	9.1%	-	-	9.1%	-	-	-	-	-	-	-	-	-	18.2%	-	-	18%
			05:00-06:00	20	36.4%	27.3%	-	9.1%	-	-	9.1%	-	-	-	-	-	-	-	-	-	18.2%	-	-	18%
			06:00-07:00	30	34.6%	26.9%	-	11.5%	3.8%	3.8%	3.8%	-	-	-	-	-	-	-	-	-	15.4%	-	-	23%
			07:00-08:00	70	35.5%	27.4%	-	12.9%	1.6%	3.2%	4.8%	-	-	-	-	-	-	-	-	-	12.9%	1.6%	-	24%
			08:00-09:00	90	34.8%	27.0%	-	13.5%	2.2%	3.4%	5.6%	-	-	-	-	-	-	-	-	-	12.4%	1.1%	-	26%
			09:00-10:00	170	31.7%	20.4%	-	7.8%	1.8%	1.2%	3.0%	-	-	-	-	-	-	-	-	-	33.5%	0.6%	-	14%
			10:00-11:00	170	31.5%	20.6%	-	8.5%	1.8%	1.2%	3.6%	-	-	-	-	-	-	-	-	-	32.1%	0.6%	-	16%
			11:00-12:00	150	32.0%	21.1%	-	8.8%	2.0%	1.4%	3.4%	-	-	-	-	-	-	-	-	-	30.6%	0.7%	-	16%
			12:00-13:00	150	32.4%	21.8%	-	9.2%	2.1%	2.1%	3.5%	-	-	-	-	-	-	-	-	-	28.2%	0.7%	-	18%
			13:00-14:00	130	32.5%	22.2%	-	9.5%	2.4%	2.4%	4.0%	-	-	-	-	-	-	-	-	-	26.2%	0.8%	-	19%
			14:00-15:00	120	33.0%	23.5%	-	10.4%	1.7%	2.6%	4.3%	-	-	-	-	-	-	-	-	-	23.5%	0.9%	-	20%
			15:00-16:00	100	33.3%	24.2%	-	11.1%	2.0%	3.0%	5.1%	-	-	-	-	-	-	-	-	-	20.2%	1.0%	-	22%
			16:00-17:00	90	34.1%	25.0%	-	12.5%	2.3%	3.4%	4.5%	-	-	-	-	-	-	-	-	-	17.0%	1.1%	-	24%
			17:00-18:00	80	35.0%	26.3%	-	13.8%	2.5%	3.8%	5.0%	-	-	-	-	-	-	-	-	-	12.5%	1.3%	-	26%
			18:00-19:00	170	31.1%	19.9%	-	7.5%	1.9%	1.2%	3.1%	-	-	-	-	-	-	-	-	-	34.8%	0.6%	-	14%
			19:00-20:00	150	31.0%	19.7%	-	7.7%	2.1%	1.4%	3.5%	-	-	-	-	-	-	-	-	-	33.8%	0.7%	-	15%
			20:00-21:00	130	31.1%	20.5%	-	8.2%	1.6%	1.6%	3.3%	-	-	-	-	-	-	-	-	-	32.8%	0.8%	-	16%
			21:00-22:00	110	31.7%	20.8%	-	7.9%	2.0%	2.0%	3.0%	-	-	-	-	-	-	-	-	-	31.7%	1.0%	-	16%
			22:00-23:00	80	32.1%	20.5%	-	9.0%	1.3%	1.3%	3.8%	-	-	-	-	-	-	-	-	-	30.8%	1.3%	-	17%
			23:00-00:00	60	32.2%	22.0%	-	8.5%	1.7%	1.7%	3.4%	-	-	-	-	-	-	-	-	-	30.5%	-	-	15%
L68C	Lan Kwai Fong	One-way	00:00-01:00	10	16.7%	-	-	-	-	16.7%	-	-	-	-	-	-	-	-	-	50.0%	-	-	33%	
			01:00-02:00	10	-	-	-	33.3%	-	-	-	-	-	-	-	-	-	-	-	66.7%	-	-	33%	
			02:00-03:00	10	-	-	-	-	-	-	-	-	-	-	-	-	-	-	-	100.0%	-	-	-	
			03:00-04:00	10	-	-	-	-	-	-	-	-	-	-	-	-	-	-	-	100.0%	-	-	-	
			04:00-05:00	10	-	-	-	-	-	-	-	-	-	-	-	-	-	-	-	100.0%	-	-	-	
			05:00-06:00	10	-	-	-	-	-	-	-	-	-	-	-	-	-	-	-	100.0%	-	-	-	
			06:00-07:00	10	20.0%	20.0%	-	20.0%	20.0%	-	-	-	-	-	-	-	-	-	-	-	20.0%	-	-	40%
			07:00-08:00	10	14.3%	14.3%	-	28.6%	14.3%	-	-	-	-	-	-	-	-	-	-	-	28.6%	-	-	43%
			08:00-09:00	20	18.2%	18.2%	-	27.3%	18.2%	-	-	-	-	-	-	-	-	-	-	-	18.2%	-	-	45%
			09:00-10:00	30	8.0%	-	-	8.0%	-	8.0%	16.0%	-	-	-	-	-	-	-	-	-	56.0%	4.0%	-	36%
			10:00-11:00	30	8.3%	-	-	8.3%	-	8.3%	16.7%	-	-	-	-	-	-	-	-	-	54.2%	4.2%	-	38%
			11:00-12:00	30	9.1%	4.5%	-	9.1%	4.5%	4.5%	13.6%	-	-	-	-	-	-	-	-	-	50.0%	4.5%	-	36%
			12:00-13:00	30	9.1%	4.5%	-	13.6%	4.5%	4.5%	13.6%	-	-	-	-	-	-	-	-	-	45.5%	4.5%	-	41%
			13:00-14:00	20	11.1%	5.6%	-	16.7%	5.6%	5.6%	11.1%	-	-	-	-	-	-	-	-	-	44.4%	-	-	39%
			14:00-15:00	20	13.3%	6.7%	-	20.0%	6.7%	6.7%	6.7%	-	-	-	-	-	-	-	-	-	40.0%	-	-	40%
			15:00-16:00	20	15.4%	7.7%	-	23.1%	7.7%	-	7.7%	-	-	-	-	-	-	-	-	-	38.5%	-	-	38%
			16:00-17:00	20	16.7%	16.7%	-	25.0%	16.7%	-	-	-	-	-	-	-	-	-	-	-	25.0%	-	-	42%
			17:00-18:00	20	18.2%	18.2%	-	27.3%	18.2%	-	-	-	-	-	-	-	-	-	-	-	18.2%	-	-	45%
			18:00-19:00	30	8.0%	-	-	8.0%	-	8.0%	16.0%	-	-	-	-	-	-	-	-	-	56.0%	4.0%	-	36%
			19:00-20:00	30	9.1%	-	-	9.1%	-	9.1%	13.6%	-	-	-	-	-	-	-	-	-	54.5%	4.5%	-	36%
			20:00-21:00	20	10.5%	-	-	10.5%	-	5.3%	15.8%	-	-	-	-	-	-	-	-	-	52.6%	5.3%	-	37%
			21:00-22:00	20	6.7%	-	-	13.3%	-	6.7%	13.3%	-	-	-	-	-	-	-	-	-	53.3%	6.7%	-	40%
			22:00-23:00	20	9.1%	-	-	9.1%	-	9.1%	18.2%	-	-	-	-	-	-	-	-	-	54.5%	-	-	36%
23:00-00:00	10	12.5%	-	-	12.5%	-	12.5%	12.5%	-	-	-	-	-	-	-	-	-	50.0%	-	-	38%			
L68D	D'Aguiar Street	One-way	00:00-01:00	50	29.5%	20.5%	-	9.1%	2.3%	4.5%	-	-	-	-	-	-	-	-	31.8%	-	-	18%		
			01:00-02:00	30	28.6%	21.4%	-	10.7%	3.6%	3.6%	3.6%	-	-	-	-	-	-	-	-	28.6%	-	-	21%	
			02:00-03:00	30	31.8%	22.7%	-	9.1%	-	4.5%	4.5%	-	-	-	-	-	-	-	-	27.3%	-	-	18%	
			03:00-04:00	20	33.3%	20.0%	-	13.3%	-	-	6.7%	-	-	-	-	-	-	-	-	-	26.7%	-	-	20%
			04:00-05:00	20	33.3%	25.0%	-	8.3%	-	-	8.3%	-	-	-	-	-	-	-	-	-	25.0%	-	-	17%
			05:00-06:00	20	30.8%	23.1%	-	15.4%	-	-	7.7%	-	-	-	-	-	-	-	-	-	23.1%	-	-	23%
			06:00-07:00	30	34.5%	24.1%	-	13.8%	3.4%	3.4%	3.4%	-	-	-	-	-	-	-	-	-	17.2%	-	-	24%
			07:00-08:00	70	33.3%	25.8%	-	15.2%	3.0%	3.0%	4.5%	-	-	-	-	-	-	-	-	-	13.6%	1.5%	-	27%
			08:00-09:00	100	33.7%	26.3%	-	14.7%	3.2%	3.2%	5.3%	-	-	-	-	-	-	-	-	-	12.6%	1.1%	-	27%
			09:00-10:00	190	28.7%	18.1%	-	7.4%	1.6%	2.1%	3.7%	-	-	-	-	-	-	-	-	-	37.2%	1.1%	-	16%
			10:00-11:00	190	28.6%	18.9%	-	8.1%	1.6%	2.2%	3.8%	-	-	-	-	-	-	-	-	-	35.7%	1.1%	-	17%
			11:00-12:00	170	28.9%	19.3%	-	8.4%	1.8%	2.4%	4.2%	-	-	-	-	-	-	-	-	-	33.7%	1.2%	-	18%
			12:00-13:00	160	29.4%	20.0%	-	9.4%	1.9%	2.5%	4.4%	-	-	-	-	-	-	-	-	-	31.3%	1.3%	-	19%
			13:00-14:00	140	30.2%	20.9%	-	10.1%	2.2%	2.9%	4.3%	-	-	-	-	-	-	-	-	-	28.8%	0.7%	-	20%
			14:00-15:00	130	30.7%	22.0%	-	11.0%	2.4%	2.4%	4.7%	-	-	-	-	-	-	-	-	-	26.0%	0.8%	-	21%
			15:00-16:00	110	31.5%	23.1%	-	12.0%	2.8%	2.8%	4.6%	-	-	-	-	-	-	-	-	-	22.2%	0.9%	-	23%

Road Link No.	Road Name	Vehicle Class Description			Private Cars	Taxi	Light Goods Vehicles (<=2.5t)	Light Goods Vehicles (2.5-3.5t)	Light Goods Vehicles (3.5-5.5t)	Medium & Heavy Goods Vehicles (5.5-15t)	Medium & Heavy Goods Vehicles (15t-24t)	Public Light Buses	Private Light Buses (<=3.5t)	Private Light Buses (>3.5t)	Non-franchised Buses (<6.4t)	Non-franchise d Buses (6.4-15t)	Non-franchise d Buses (15-24t)	Single Deck Franchise d Buses	Double Deck Franchise d Buses	Motor Cycles	Medium & Heavy Goods Vehicles (>24t)	Nonfranchised Buses (>24t)	Heavy Vehicles		
		Dir.	Hour	Total (veh)																				PC	TAXI
			16:00-17:00	100	32.6%	24.2%	-	12.6%	3.2%	3.2%	5.3%	-	-	-	-	-	-	-	-	17.9%	1.1%	-	25%		
			17:00-18:00	90	34.1%	25.9%	-	14.1%	3.5%	4.7%	-	-	-	-	-	-	-	-	-	-	12.9%	1.2%	-	27%	
			18:00-19:00	190	28.0%	17.6%	-	7.1%	1.6%	2.2%	3.8%	-	-	-	-	-	-	-	-	-	38.5%	1.1%	-	16%	
			19:00-20:00	170	28.0%	18.0%	-	7.5%	1.9%	2.5%	3.7%	-	-	-	-	-	-	-	-	-	37.3%	1.2%	-	17%	
			20:00-21:00	140	28.7%	18.4%	-	8.1%	1.5%	2.2%	3.7%	-	-	-	-	-	-	-	-	-	36.8%	0.7%	-	16%	
			21:00-22:00	120	28.3%	18.6%	-	8.0%	1.8%	2.7%	4.4%	-	-	-	-	-	-	-	-	-	35.4%	0.9%	-	18%	
			22:00-23:00	90	28.4%	19.3%	-	8.0%	2.3%	2.3%	4.5%	-	-	-	-	-	-	-	-	-	34.1%	1.1%	-	18%	
			23:00-00:00	70	29.4%	19.1%	-	8.8%	1.5%	2.9%	4.4%	-	-	-	-	-	-	-	-	-	32.4%	1.5%	-	19%	
			00:00-01:00	50	27.7%	19.1%	-	10.6%	-	2.1%	4.3%	-	-	-	-	-	-	-	-	-	-	34.0%	-	-	19%
			01:00-02:00	30	26.7%	20.0%	-	13.3%	3.3%	3.3%	3.3%	-	-	-	-	-	-	-	-	-	-	30.0%	-	-	23%
			02:00-03:00	30	28.0%	20.0%	-	12.0%	4.0%	4.0%	4.0%	-	-	-	-	-	-	-	-	-	-	28.0%	-	-	24%
			03:00-04:00	20	33.3%	20.0%	-	13.3%	-	-	6.7%	-	-	-	-	-	-	-	-	-	-	26.7%	-	-	20%
			04:00-05:00	20	30.8%	23.1%	-	15.4%	-	-	7.7%	-	-	-	-	-	-	-	-	-	-	23.1%	-	-	23%
			05:00-06:00	20	30.8%	23.1%	-	15.4%	-	-	7.7%	-	-	-	-	-	-	-	-	-	-	23.1%	-	-	23%
06:00-07:00	40	32.3%	22.6%	-	16.1%	3.2%	3.2%	6.5%	-	-	-	-	-	-	-	-	-	-	16.1%	-	-	29%			
07:00-08:00	80	31.0%	23.9%	-	18.3%	2.8%	2.8%	5.6%	-	-	-	-	-	-	-	-	-	-	14.1%	1.4%	-	31%			
08:00-09:00	110	31.7%	24.8%	-	18.8%	3.0%	3.0%	5.9%	-	-	-	-	-	-	-	-	-	-	11.9%	1.0%	-	32%			
09:00-10:00	210	26.5%	16.7%	-	8.3%	2.0%	2.0%	4.4%	-	-	-	-	-	-	-	-	-	-	39.2%	1.0%	-	18%			
10:00-11:00	200	26.5%	17.5%	-	9.0%	2.0%	2.0%	4.5%	-	-	-	-	-	-	-	-	-	-	37.5%	1.0%	-	19%			
11:00-12:00	180	27.0%	18.0%	-	9.6%	2.2%	2.2%	4.5%	-	-	-	-	-	-	-	-	-	-	35.4%	1.1%	-	20%			
12:00-13:00	180	27.5%	18.7%	-	10.5%	2.3%	2.3%	4.7%	-	-	-	-	-	-	-	-	-	-	32.7%	1.2%	-	21%			
13:00-14:00	150	28.2%	19.5%	-	11.4%	2.7%	2.7%	4.7%	-	-	-	-	-	-	-	-	-	-	30.2%	0.7%	-	22%			
14:00-15:00	140	28.7%	20.6%	-	13.2%	2.2%	2.2%	5.1%	-	-	-	-	-	-	-	-	-	-	27.2%	0.7%	-	24%			
15:00-16:00	120	29.6%	21.7%	-	14.8%	2.6%	2.6%	5.2%	-	-	-	-	-	-	-	-	-	-	22.6%	0.9%	-	26%			
16:00-17:00	110	30.7%	22.8%	-	15.8%	3.0%	3.0%	5.9%	-	-	-	-	-	-	-	-	-	-	17.8%	1.0%	-	29%			
17:00-18:00	100	31.9%	24.2%	-	18.7%	3.3%	3.3%	5.5%	-	-	-	-	-	-	-	-	-	-	12.1%	1.1%	-	32%			
18:00-19:00	200	26.0%	16.3%	-	7.7%	2.0%	2.0%	4.1%	-	-	-	-	-	-	-	-	-	-	40.8%	1.0%	-	17%			
19:00-20:00	180	26.0%	16.8%	-	8.1%	2.3%	2.3%	4.0%	-	-	-	-	-	-	-	-	-	-	39.3%	1.2%	-	18%			
20:00-21:00	150	26.5%	17.0%	-	8.8%	2.0%	2.0%	4.1%	-	-	-	-	-	-	-	-	-	-	38.8%	0.7%	-	18%			
21:00-22:00	130	26.4%	17.4%	-	9.1%	2.5%	2.5%	4.1%	-	-	-	-	-	-	-	-	-	-	37.2%	0.8%	-	19%			
22:00-23:00	100	26.6%	18.1%	-	9.6%	2.1%	2.1%	4.3%	-	-	-	-	-	-	-	-	-	-	36.2%	1.1%	-	19%			
23:00-00:00	80	27.4%	17.8%	-	9.6%	2.7%	2.7%	4.1%	-	-	-	-	-	-	-	-	-	-	34.2%	1.4%	-	21%			
			00:00-01:00	150	58.6%	21.4%	-	4.1%	2.1%	1.4%	2.1%	-	-	0.7%	-	-	-	-	-	1.4%	7.6%	0.7%	-	12%	
			01:00-02:00	100	57.4%	22.3%	-	4.3%	2.1%	1.1%	2.1%	-	-	-	-	-	-	-	-	1.4%	7.4%	1.1%	-	13%	
			02:00-03:00	80	58.3%	22.2%	-	4.2%	2.8%	1.4%	2.8%	-	-	-	-	-	-	-	-	-	1.4%	6.9%	-	-	13%
			03:00-04:00	60	56.6%	22.6%	-	5.7%	1.9%	1.9%	1.9%	-	-	-	-	-	-	-	-	-	1.9%	7.5%	-	-	13%
			04:00-05:00	50	56.8%	22.7%	-	4.5%	2.3%	2.3%	2.3%	-	-	-	-	-	-	-	-	-	2.3%	6.8%	-	-	14%
			05:00-06:00	50	54.0%	24.0%	-	6.0%	4.0%	2.0%	2.0%	-	-	-	-	-	-	-	-	-	2.0%	6.0%	-	-	16%
			06:00-07:00	120	53.4%	24.1%	-	6.0%	3.4%	1.7%	2.6%	-	-	-	0.9%	-	-	-	-	-	1.7%	5.2%	0.9%	-	17%
			07:00-08:00	280	52.0%	25.1%	-	6.5%	4.0%	1.5%	2.9%	-	-	-	0.4%	-	-	-	-	-	2.2%	4.7%	0.7%	-	18%
			08:00-09:00	400	51.5%	25.3%	-	6.6%	4.0%	1.5%	3.0%	-	-	-	0.5%	-	-	-	-	-	2.3%	4.5%	0.8%	-	19%
			09:00-10:00	560	62.3%	19.6%	-	2.9%	0.9%	1.1%	1.8%	-	-	-	0.4%	-	-	-	-	-	1.3%	9.5%	0.4%	-	9%
			10:00-11:00	560	61.3%	20.3%	-	3.2%	1.1%	1.1%	2.0%	-	-	-	0.4%	-	-	-	-	-	1.3%	9.1%	0.4%	-	9%
			11:00-12:00	520	60.2%	20.9%	-	3.5%	1.4%	1.2%	2.1%	-	-	-	0.4%	-	-	-	-	-	1.4%	8.6%	0.4%	-	10%
			12:00-13:00	510	59.0%	21.3%	-	3.9%	1.8%	1.2%	2.2%	-	-	-	0.4%	-	-	-	-	-	1.6%	8.1%	0.6%	-	12%
			13:00-14:00	470	57.6%	21.9%	-	4.3%	2.2%	1.3%	2.4%	-	-	-	0.4%	-	-	-	-	-	1.7%	7.6%	0.6%	-	13%
			14:00-15:00	450	56.6%	22.6%	-	4.8%	2.5%	1.4%	2.5%	-	-	-	0.5%	-	-	-	-	-	1.8%	6.8%	0.7%	-	14%
			15:00-16:00	400	55.0%	23.4%	-	5.3%	3.1%	1.3%	2.5%	-	-	-	0.5%	-	-	-	-	-	2.0%	6.1%	0.8%	-	16%
			16:00-17:00	370	53.1%	24.3%	-	6.0%	3.5%	1.4%	2.7%	-	-	-	0.5%	-	-	-	-	-	2.2%	5.4%	0.8%	-	17%
			17:00-18:00	360	51.6%	25.2%	-	6.5%	4.0%	1.4%	3.1%	-	-	-	0.6%	-	-	-	-	-	2.3%	4.5%	0.8%	-	19%
			18:00-19:00	520	63.1%	19.2%	-	2.5%	0.6%	1.0%	1.7%	-	-	-	1.2%	-	-	-	-	-	1.2%	10.0%	0.4%	-	8%
			19:00-20:00	470	62.2%	19.6%	-	2.8%	0.9%	1.1%	1.7%	-	-	-	0.4%	-	-	-	-	-	1.3%	9.7%	0.4%	-	9%
20:00-21:00	410	61.7%	19.8%	-	3.0%	1.0%	1.0%	2.0%	-	-	-	0.5%	-	-	-	-	-	1.2%	9.4%	0.5%	-	9%			
21:00-22:00	350	60.7%	20.2%	-	3.2%	1.2%	1.2%	2.1%	-	-	-	0.3%	-	-	-	-	-	1.5%	9.1%	0.6%	-	10%			
22:00-23:00	270	60.7%	20.6%	-	3.4%	1.5%	1.1%	1.9%	-	-	-	0.4%	-	-	-	-	-	1.5%	8.6%	0.4%	-	10%			
23:00-00:00	220	59.9%	21.2%	-	3.8%	1.4%	0.9%	1.9%	-	-	-	0.5%	-	-	-	-	-	1.4%	8.5%	0.5%	-	10%			
			00:00-01:00	170	57.8%	20.5%	-	4.8%	3.0%	1.2%	1.8%	-	-	0.6%	-	-	-	-	-	1.2%	8.4%	0.6%	-	13%	
			01:00-02:00	110	57.9%	20.6%	-	4.7%	2.8%	0.9%	1.9%	-	-	-	0.9%	-	-	-	-	1.2%	8.4%	0.9%	-	13%	
			02:00-03:00	90	57.1%	21.4%	-	6.0%	3.6%	1.2%	2.4%	-	-	-	-	-	-	-	-	1.2%	7.1%	-	-	14%	
			03:00-04:00	70	55.7%	21.3%	-	6.6%	4.9%	1.6%	1.6%	-	-	-	-	-	-	-	-	-	1.6%	6.6%	-	-	16%
			04:00-05:00	50	56.0%	22.0%	-	6.0%	4.0%	2.0%	2.0%	-	-	-	-	-	-	-	-	-	2.0%	6.0%	-	-	16%
			05:00-06:00	60	54.4%	22.8%	-	7.0%	5.3%	1.8%	1.8%	-	-	-	-	-	-	-	-	-	1.8				

Road Link No.	Road Name	Vehicle Class Description			Private Cars	Taxi	Light Goods Vehicles (<=2.5t)	Light Goods Vehicles (2.5-3.5t)	Light Goods Vehicles (3.5-5.5t)	Medium & Heavy Goods Vehicles (5.5-15t)	Medium & Heavy Goods Vehicles (15t-24t)	Public Light Buses	Private Light Buses (<=3.5t)	Private Light Buses (>3.5t)	Non-franchised Buses (<6.4t)	Non-franchise d Buses (6.4-15t)	Non-franchise d Buses (15-24t)	Single Deck Franchise d Buses	Double Deck Franchise d Buses	Motor Cycles	Medium & Heavy Goods Vehicles (>24t)	Nonfranchised Buses (>24t)	Heavy Vehicles			
		Dir.	Hour	Total (veh)																				PC	TAXI	LGV(3)
L68G	D'Aguilar Street	One-way	07:00-08:00	320	51.7%	23.0%	-	7.3%	6.3%	1.3%	2.5%	0.3%	-	0.3%	-	-	-	-	1.9%	4.7%	0.6%	-	21%			
			08:00-09:00	460	51.0%	23.2%	-	7.4%	6.3%	1.3%	2.6%	0.4%	-	0.4%	-	-	-	-	-	2.0%	4.6%	0.7%	-	21%		
			09:00-10:00	640	61.7%	19.4%	-	3.5%	1.1%	0.9%	1.6%	-	-	0.3%	-	-	-	-	-	1.1%	10.1%	0.3%	-	9%		
			10:00-11:00	640	60.7%	19.7%	-	3.9%	1.6%	0.9%	1.7%	-	-	0.3%	-	-	-	-	-	1.1%	9.7%	0.3%	-	10%		
			11:00-12:00	590	59.6%	20.1%	-	4.3%	2.0%	1.0%	1.9%	0.2%	-	0.3%	-	-	-	-	-	1.2%	9.0%	0.3%	-	11%		
			12:00-13:00	590	58.3%	20.5%	-	4.6%	2.8%	1.0%	1.9%	0.2%	-	0.3%	-	-	-	-	-	1.4%	8.4%	0.5%	-	13%		
			13:00-14:00	530	57.1%	21.0%	-	5.1%	3.2%	1.1%	2.1%	0.2%	-	0.4%	-	-	-	-	-	1.5%	7.8%	0.6%	-	14%		
			14:00-15:00	510	55.7%	21.5%	-	5.7%	3.9%	1.2%	2.2%	0.2%	-	0.4%	-	-	-	-	-	1.6%	7.1%	0.6%	-	16%		
			15:00-16:00	460	54.4%	21.9%	-	6.2%	4.6%	1.1%	2.2%	0.2%	-	0.4%	-	-	-	-	-	1.8%	6.4%	0.7%	-	17%		
			16:00-17:00	430	52.6%	22.5%	-	6.9%	5.5%	1.2%	2.4%	0.5%	-	0.5%	-	-	-	-	-	1.9%	5.5%	0.7%	-	19%		
			17:00-18:00	410	50.9%	23.2%	-	7.3%	6.4%	1.2%	2.7%	0.5%	-	0.5%	-	-	-	-	-	2.0%	4.6%	0.7%	-	21%		
			18:00-19:00	600	62.4%	19.1%	-	3.2%	0.7%	0.8%	1.5%	-	-	0.3%	-	-	-	-	-	1.0%	10.6%	0.3%	-	8%		
			19:00-20:00	530	61.7%	19.3%	-	3.4%	0.9%	0.9%	1.5%	-	-	0.4%	-	-	-	-	-	1.1%	10.2%	0.4%	-	9%		
			20:00-21:00	470	61.0%	19.5%	-	3.7%	1.3%	0.9%	1.7%	-	-	0.4%	-	-	-	-	-	1.1%	10.0%	0.4%	-	10%		
			21:00-22:00	390	60.5%	19.6%	-	3.9%	1.6%	1.0%	1.8%	-	-	0.3%	-	-	-	-	-	1.3%	9.6%	0.5%	-	10%		
			22:00-23:00	310	60.0%	20.0%	-	4.3%	2.0%	1.0%	1.6%	-	-	0.3%	-	-	-	-	-	1.3%	9.2%	0.3%	-	11%		
			23:00-00:00	250	59.3%	20.2%	-	4.5%	2.5%	0.8%	1.6%	-	-	0.4%	-	-	-	-	-	1.2%	9.1%	0.4%	-	12%		
			L69A	Wyndham Street	One-way	00:00-01:00	240	51.5%	26.6%	-	3.9%	1.7%	0.9%	1.3%	-	-	0.4%	-	-	-	-	13.3%	0.4%	-	9%	
						01:00-02:00	160	52.3%	26.5%	-	3.9%	1.9%	0.6%	1.3%	-	-	-	-	-	-	-	-	12.9%	0.6%	-	8%
						02:00-03:00	110	53.2%	26.6%	-	4.6%	1.8%	0.9%	0.9%	-	-	-	-	-	-	-	-	11.9%	-	-	8%
03:00-04:00	70	53.0%				27.3%	-	4.5%	1.5%	-	1.5%	-	-	-	-	-	-	-	-	12.1%	-	-	8%			
04:00-05:00	60	54.4%				26.3%	-	5.3%	1.8%	-	1.8%	-	-	-	-	-	-	-	-	10.5%	-	-	9%			
05:00-06:00	110	53.8%				25.5%	-	4.7%	2.8%	0.9%	0.9%	-	-	0.9%	-	-	-	-	-	10.4%	-	-	10%			
06:00-07:00	290	53.9%				25.7%	-	4.9%	2.8%	0.7%	1.1%	-	-	0.7%	-	-	-	-	-	9.9%	0.4%	-	11%			
07:00-08:00	540	54.2%				25.4%	-	5.4%	2.8%	0.7%	1.3%	-	-	0.6%	-	-	-	-	-	9.3%	0.4%	-	11%			
08:00-09:00	550	55.3%				24.9%	-	6.0%	3.3%	0.7%	1.3%	-	-	0.7%	-	-	-	-	-	7.5%	0.4%	-	12%			
09:00-10:00	680	50.8%				27.6%	-	2.8%	1.2%	0.6%	1.0%	-	-	-	-	-	-	-	-	15.7%	0.3%	-	6%			
10:00-11:00	660	51.0%				27.4%	-	3.1%	1.4%	0.6%	1.1%	-	-	0.2%	-	-	-	-	-	15.0%	0.3%	-	7%			
11:00-12:00	650	51.5%				27.1%	-	3.4%	1.6%	0.6%	1.1%	-	-	0.2%	-	-	-	-	-	14.2%	0.3%	-	7%			
12:00-13:00	640	52.0%				26.8%	-	3.8%	1.7%	0.6%	1.1%	-	-	0.3%	-	-	-	-	-	13.3%	0.3%	-	8%			
13:00-14:00	640	52.4%				26.6%	-	4.1%	2.0%	0.6%	1.1%	-	-	0.3%	-	-	-	-	-	12.4%	0.3%	-	9%			
14:00-15:00	600	53.0%				26.3%	-	4.5%	2.2%	0.7%	1.2%	-	-	0.3%	-	-	-	-	-	11.5%	0.3%	-	9%			
15:00-16:00	570	53.5%				26.0%	-	4.8%	2.5%	0.7%	1.2%	-	-	0.5%	-	-	-	-	-	10.4%	0.4%	-	10%			
16:00-17:00	540	54.0%				25.6%	-	5.2%	2.8%	0.7%	1.3%	-	-	0.6%	-	-	-	-	-	9.5%	0.4%	-	11%			
17:00-18:00	560	54.7%				25.2%	-	5.6%	3.1%	0.7%	1.3%	-	-	0.7%	-	-	-	-	-	8.5%	0.4%	-	12%			
18:00-19:00	640	50.0%				27.9%	-	2.5%	0.9%	0.6%	1.1%	-	-	-	-	-	-	-	-	16.6%	0.3%	-	5%			
19:00-20:00	920	50.3%				27.7%	-	2.7%	1.1%	0.7%	1.1%	-	-	-	-	-	-	-	-	16.0%	0.3%	-	6%			
20:00-21:00	750	50.7%	27.5%	-	3.0%	1.2%	0.7%	1.1%	-	-	0.1%	-	-	-	-	-	15.5%	0.3%	-	6%						
21:00-22:00	630	51.0%	27.3%	-	3.2%	1.4%	0.6%	1.1%	-	-	0.2%	-	-	-	-	-	14.9%	0.3%	-	7%						
22:00-23:00	550	51.4%	27.2%	-	3.3%	1.5%	0.7%	1.1%	-	-	0.2%	-	-	-	-	-	14.3%	0.4%	-	7%						
23:00-00:00	410	51.5%	26.8%	-	3.7%	1.7%	0.7%	1.2%	-	-	0.2%	-	-	-	-	-	13.8%	0.2%	-	8%						
L69B	Wyndham Street	One-way	00:00-01:00	110	53.8%	26.9%	-	5.8%	1.9%	-	1.0%	-	-	-	-	-	-	-	10.6%	-	-	9%				
			01:00-02:00	70	55.1%	26.1%	-	5.8%	1.4%	-	1.4%	-	-	-	-	-	-	-	10.1%	-	-	9%				
			02:00-03:00	50	55.1%	26.5%	-	6.1%	2.0%	-	-	-	-	-	-	-	-	-	10.2%	-	-	8%				
			03:00-04:00	30	53.3%	26.7%	-	6.7%	3.3%	-	-	-	-	-	-	-	-	-	10.0%	-	-	10%				
			04:00-05:00	30	53.8%	26.9%	-	7.7%	3.8%	-	-	-	-	-	-	-	-	-	7.7%	-	-	12%				
			05:00-06:00	50	55.3%	25.5%	-	8.5%	2.1%	-	-	-	-	-	-	-	-	-	8.5%	-	-	11%				
			06:00-07:00	130	54.7%	24.2%	-	7.8%	3.1%	-	0.8%	-	-	-	-	-	-	-	9.4%	-	-	12%				
			07:00-08:00	250	54.1%	23.8%	-	8.2%	3.3%	0.4%	0.8%	-	-	-	-	-	-	-	9.0%	0.4%	-	13%				
			08:00-09:00	250	54.4%	22.4%	-	9.2%	4.0%	0.4%	0.8%	-	-	-	-	-	-	-	8.4%	0.4%	-	15%				
			09:00-10:00	310	53.9%	28.8%	-	4.2%	1.0%	0.3%	0.7%	-	-	-	-	-	-	-	10.8%	0.3%	-	7%				
			10:00-11:00	300	53.7%	28.4%	-	4.7%	1.4%	0.3%	0.7%	-	-	-	-	-	-	-	10.5%	0.3%	-	7%				
			11:00-12:00	290	53.8%	27.6%	-	5.2%	1.7%	0.3%	0.7%	-	-	-	-	-	-	-	10.3%	0.3%	-	8%				
			12:00-13:00	290	53.8%	27.1%	-	5.9%	1.7%	0.3%	0.7%	-	-	-	-	-	-	-	10.1%	0.3%	-	9%				
			13:00-14:00	290	54.2%	26.2%	-	6.3%	2.1%	0.3%	0.7%	-	-	-	-	-	-	-	9.8%	0.3%	-	10%				
			14:00-15:00	280	53.9%	25.5%	-	7.0%	2.6%	0.4%	0.7%	-	-	-	-	-	-	-	9.6%	0.4%	-	11%				
			15:00-16:00	260	54.1%	24.9%	-	7.4%	2.7%	0.4%	0.8%	-	-	-	-	-	-	-	9.3%	0.4%	-	12%				
			16:00-17:00	250	53.9%	24.1%	-	8.2%	3.3%	0.4%	0.8%	-	-	-	-	-	-	-	9.0%	0.4%	-	13%				
			17:00-18:00	260	54.2%	23.3%	-	8.7%	3.6%	0.4%	0.8%	-	-	-	-	-	-	-	8.7%	0.4%	-	14%				
			18:00-19:00	290	53.5%	29.5%	-	3.8%	0.7%	0.3%	0.7%	-	-	-	-	-	-	-	11.1%	0.3%	-	6%				
			19:00-20:00	420	53.5%	29.2%	-	4.1%	1.0%	0.2%	0.7%	-	-	-	-	-	-	-	10.9%	0.2%	-	6%				
20:00-21:00	340	53.7%	28.7%	-	4.5%	1.2%	0.3%	0.6%	-	-	-	-	-	-	-	10.7%	0.3%	-	7%							
21:00-22:00	290	53.5%	28.2%	-	4.9%	1.4%	0.4%	0.7%	-	-	-	-	-	-	-	10.6%	0.4%	-	8%							

Road Link No.	Road Name	Vehicle Class Description			Private Cars	Taxi	Light Goods Vehicles (<=2.5t)	Light Goods Vehicles (2.5-3.5t)	Light Goods Vehicles (3.5-5.5t)	Medium & Heavy Goods Vehicles (5.5-15t)	Medium & Heavy Goods Vehicles (15t-24t)	Public Light Buses	Private Light Buses (<=3.5t)	Private Light Buses (>3.5t)	Non-franchised Buses (<6.4t)	Non-franchise d Buses (6.4-15t)	Non-franchise d Buses (15-24t)	Single Deck Franchise d Buses	Double Deck Franchise d Buses	Motor Cycles	Medium & Heavy Goods Vehicles (>24t)	Nonfranchised Buses (>24t)	Heavy Vehicles			
		Dir.	Hour	Total (veh)																						
			22:00-23:00	250	53.4%	27.5%	-	5.3%	1.6%	0.4%	0.8%	-	-	-	-	-	-	-	-	10.5%	0.4%	-	9%			
			23:00-00:00	190	53.8%	27.2%	-	5.4%	1.6%	0.5%	0.5%	-	-	-	-	-	-	-	-	10.3%	0.5%	-	9%			
L70A	Glenealy	One-way	00:00-01:00	310	52.9%	31.3%	-	1.9%	0.6%	0.3%	0.6%	1.0%	0.3%	3.5%	-	-	-	-	-	7.1%	0.3%	-	9%			
			01:00-02:00	210	53.6%	31.1%	-	1.9%	0.5%	0.5%	0.5%	1.0%	0.5%	3.8%	-	-	-	-	-	-	6.7%	-	-	9%		
			02:00-03:00	150	54.4%	30.9%	-	2.0%	0.7%	-	0.7%	0.7%	0.7%	4.0%	-	-	-	-	-	-	6.0%	-	-	9%		
			03:00-04:00	100	54.3%	30.4%	-	2.2%	1.1%	-	1.1%	1.1%	-	4.3%	-	-	-	-	-	-	-	5.4%	-	-	10%	
			04:00-05:00	80	56.4%	30.8%	-	1.3%	1.3%	-	-	1.3%	-	3.8%	-	-	-	-	-	-	-	5.1%	-	-	8%	
			05:00-06:00	150	55.4%	29.7%	-	2.0%	0.7%	-	0.7%	1.4%	0.7%	4.1%	-	-	-	-	-	-	-	5.4%	-	-	9%	
			06:00-07:00	410	55.9%	29.7%	-	1.7%	0.7%	-	0.7%	1.2%	0.5%	4.2%	-	-	-	-	-	-	-	5.0%	0.2%	-	9%	
			07:00-08:00	770	56.7%	29.4%	-	1.7%	0.7%	0.1%	0.5%	1.3%	0.5%	4.3%	-	-	-	-	-	-	-	4.6%	0.1%	-	9%	
			08:00-09:00	800	58.2%	28.5%	-	1.8%	0.6%	0.1%	0.4%	1.5%	0.6%	4.6%	-	-	-	-	-	-	-	3.5%	0.1%	-	10%	
			09:00-10:00	880	50.7%	32.6%	-	1.8%	0.7%	0.5%	0.8%	0.5%	0.3%	3.1%	-	-	-	-	-	-	-	8.8%	0.2%	-	8%	
			10:00-11:00	870	51.1%	32.3%	-	1.9%	0.7%	0.5%	0.8%	0.6%	0.5%	3.3%	-	-	-	-	-	-	-	8.2%	0.2%	-	8%	
			11:00-12:00	850	52.1%	31.9%	-	1.8%	0.7%	0.4%	0.7%	0.7%	0.5%	3.4%	-	-	-	-	-	-	-	7.6%	0.2%	-	8%	
			12:00-13:00	860	52.9%	31.4%	-	1.8%	0.7%	0.4%	0.7%	0.8%	0.5%	3.6%	-	-	-	-	-	-	-	7.1%	0.2%	-	9%	
			13:00-14:00	870	53.7%	30.9%	-	1.8%	0.7%	0.3%	0.6%	0.9%	0.5%	3.8%	-	-	-	-	-	-	-	6.5%	0.2%	-	9%	
			14:00-15:00	830	54.6%	30.4%	-	1.8%	0.7%	0.2%	0.6%	1.1%	0.5%	4.0%	-	-	-	-	-	-	-	5.9%	0.1%	-	9%	
			15:00-16:00	790	55.6%	30.0%	-	1.8%	0.6%	0.3%	0.5%	1.1%	0.5%	4.1%	-	-	-	-	-	-	-	5.3%	0.1%	-	9%	
			16:00-17:00	770	56.4%	29.5%	-	1.7%	0.7%	0.3%	0.5%	1.3%	0.5%	4.3%	-	-	-	-	-	-	-	4.7%	0.1%	-	9%	
			17:00-18:00	800	57.3%	29.0%	-	1.8%	0.6%	0.1%	0.4%	1.4%	0.6%	4.5%	-	-	-	-	-	-	-	4.1%	0.1%	-	10%	
			18:00-19:00	820	49.5%	33.3%	-	1.8%	0.7%	0.5%	0.9%	0.4%	0.4%	2.9%	-	-	-	-	-	-	-	9.4%	0.2%	-	8%	
			19:00-20:00	1180	50.1%	32.9%	-	1.9%	0.8%	0.4%	0.8%	0.4%	0.4%	3.1%	-	-	-	-	-	-	-	9.0%	0.3%	-	8%	
			20:00-21:00	970	50.7%	32.6%	-	1.9%	0.7%	0.4%	0.8%	0.5%	0.4%	3.2%	-	-	-	-	-	-	-	8.6%	0.2%	-	8%	
			21:00-22:00	830	51.3%	32.2%	-	1.8%	0.7%	0.4%	0.7%	0.6%	0.4%	3.3%	-	-	-	-	-	-	-	8.3%	0.2%	-	8%	
			22:00-23:00	730	51.9%	32.0%	-	1.8%	0.7%	0.4%	0.7%	0.7%	0.4%	3.3%	-	-	-	-	-	-	-	7.9%	0.3%	-	8%	
23:00-00:00	550	52.4%	31.7%	-	1.8%	0.7%	0.4%	0.7%	0.7%	0.4%	3.5%	-	-	-	-	-	-	-	7.4%	0.2%	-	8%				
L71A	Lower Albert Road	One-way	00:00-01:00	260	45.9%	39.3%	-	1.6%	0.8%	0.4%	0.4%	1.6%	0.4%	3.9%	-	-	-	-	0.8%	5.1%	-	-	10%			
			01:00-02:00	180	45.1%	39.3%	-	1.7%	1.2%	0.6%	0.6%	1.7%	0.6%	4.0%	-	-	-	-	-	0.6%	4.6%	-	-	11%		
			02:00-03:00	140	45.3%	40.1%	-	1.5%	0.7%	-	0.7%	1.5%	0.7%	4.4%	-	-	-	-	-	-	4.4%	-	-	10%		
			03:00-04:00	110	44.1%	40.2%	-	2.0%	1.0%	-	1.0%	2.0%	1.0%	3.9%	-	-	-	-	-	-	1.0%	3.9%	-	-	12%	
			04:00-05:00	90	44.3%	40.9%	-	1.1%	1.1%	-	1.1%	2.3%	-	4.5%	-	-	-	-	-	-	-	1.1%	3.4%	-	-	11%
			05:00-06:00	100	43.0%	41.0%	-	2.0%	1.0%	-	1.0%	2.0%	1.0%	4.0%	-	-	-	-	-	-	1.0%	4.0%	-	-	12%	
			06:00-07:00	250	42.7%	41.5%	-	1.7%	1.2%	0.4%	0.8%	2.1%	0.4%	4.6%	-	-	-	-	-	-	0.8%	3.3%	0.4%	-	12%	
			07:00-08:00	590	42.5%	42.3%	-	1.5%	1.2%	0.5%	0.9%	2.2%	0.5%	4.6%	-	-	-	-	-	-	-	2.9%	0.2%	-	12%	
			08:00-09:00	850	42.2%	42.3%	-	1.5%	1.2%	0.5%	0.9%	2.2%	0.6%	4.7%	-	-	-	-	-	-	-	0.7%	2.8%	0.2%	-	13%
			09:00-10:00	910	47.9%	36.9%	-	1.4%	0.8%	0.1%	0.3%	1.1%	0.3%	3.4%	0.2%	0.1%	0.2%	-	-	-	-	0.7%	6.5%	-	-	9%
			10:00-11:00	940	47.0%	37.6%	-	1.5%	0.9%	0.2%	0.4%	1.3%	0.4%	3.5%	0.2%	0.1%	0.2%	-	-	-	-	0.6%	6.1%	-	-	9%
			11:00-12:00	890	46.4%	38.3%	-	1.5%	0.9%	0.2%	0.5%	1.4%	0.5%	3.7%	0.1%	0.1%	0.1%	-	-	-	-	0.7%	5.6%	0.1%	-	10%
			12:00-13:00	910	45.8%	38.9%	-	1.4%	0.9%	0.2%	0.6%	1.5%	0.4%	3.9%	0.1%	0.1%	0.1%	-	-	-	-	0.7%	5.2%	0.1%	-	10%
			13:00-14:00	850	45.1%	39.6%	-	1.5%	0.9%	0.4%	0.6%	1.6%	0.5%	4.0%	0.1%	-	0.1%	-	-	-	-	0.7%	4.7%	0.1%	-	11%
			14:00-15:00	850	44.4%	40.2%	-	1.5%	1.1%	0.4%	0.7%	1.8%	0.5%	4.2%	0.1%	-	0.1%	-	-	-	-	0.7%	4.3%	0.1%	-	11%
			15:00-16:00	780	43.7%	41.0%	-	1.5%	1.0%	0.4%	0.8%	1.9%	0.5%	4.4%	-	-	-	-	-	-	-	0.6%	3.9%	0.1%	-	11%
			16:00-17:00	750	43.1%	41.7%	-	1.5%	1.1%	0.4%	0.8%	2.1%	0.5%	4.5%	-	-	-	-	-	-	-	0.7%	3.3%	0.3%	-	12%
			17:00-18:00	760	42.3%	42.3%	-	1.6%	1.2%	0.5%	0.9%	2.2%	0.5%	4.8%	-	-	-	-	-	-	-	0.7%	2.8%	0.3%	-	13%
			18:00-19:00	830	48.3%	36.4%	-	1.5%	0.7%	0.1%	0.2%	1.0%	0.4%	3.3%	0.2%	0.1%	0.2%	-	-	-	-	0.6%	6.9%	-	-	8%
			19:00-20:00	760	47.8%	36.8%	-	1.5%	0.8%	0.1%	0.3%	1.1%	0.4%	3.3%	0.3%	0.1%	0.3%	-	-	-	-	0.7%	6.7%	-	-	9%
			20:00-21:00	670	47.5%	37.3%	-	1.5%	0.7%	0.1%	0.3%	1.2%	0.4%	3.4%	0.1%	0.1%	0.1%	-	-	-	-	0.6%	6.3%	-	-	9%
			21:00-22:00	570	47.1%	37.8%	-	1.4%	0.9%	0.2%	0.4%	1.2%	0.4%	3.5%	0.2%	0.2%	0.2%	-	-	-	-	0.7%	6.0%	-	-	9%
			22:00-23:00	460	46.5%	38.2%	-	1.5%	0.9%	0.2%	0.4%	1.3%	0.4%	3.7%	0.2%	-	0.2%	-	-	-	-	0.7%	5.7%	-	-	10%
23:00-00:00	380	46.2%	38.4%	-	1.6%	0.8%	0.3%	0.5%	1.3%	0.5%	3.8%	0.3%	-	0.3%	-	-	-	-	0.5%	5.4%	-	-	10%			
L71B	Lower Albert Road	Two-way	00:00-01:00	150	46.5%	36.8%	-	3.5%	0.7%	0.7%	1.4%	0.7%	4.2%	-	-	-	-	-	-	-	4.9%	-	-	12%		
			01:00-02:00	100	45.4%	37.1%	-	3.1%	1.0%	1.0%	1.0%	2.1%	1.0%	4.1%	-	-	-	-	-	-	4.1%	-	-	13%		
			02:00-03:00	80	44.7%	38.2%	-	3.9%	1.3%	-	1.3%	1.3%	-	5.3%	-	-	-	-	-	-	3.9%	-	-	13%		
			03:00-04:00	60	44.6%	39.3%	-	3.6%	-	-	1.8%	1.8%	-	5.4%	-	-	-	-	-	-	-	3.6%	-	-	13%	
			04:00-05:00	50	42.6%	40.4%	-	4.3%	-	-	2.1%	2.1%	-	4.3%	-	-	-	-	-	-	-	4.3%	-	-	13%	
			05:00-06:00	60	42.6%	40.7%	-	3.7%	-	-	1.9%	1.9%	-	5.6%	-	-	-	-	-	-	-	3.7%	-	-	13%	
			06:00-07:00	130	40.3%	41.9%	-	3.9%	0.8%	0.8%	1.6%	1.6%	0.8%	5.4%	-	-	-	-	-	-	-	2.3%	0.8%	-	16%	
			07:00-08:00	310	40.1%	43.0%	-	3.6%	1.0%	1.0%	1.6%	1.3%	0.7%	5.5%	-	-	-	-	-	-	-	2.0%	0.3%	-	15%	
			08:00-09:00	450	39.7%	43.3%	-	3.6%	0.9%	0.9%	1.6%	1.4%	0.7%	5.6%	-	-	-	-	-	-	-	1.8%	0.5%	-	15%	
			09:00-10:00	540	49.4%	32.8%	-	3.3%	0.7%	0.2%	0.6%	1.7%	0.4%	3.5%	0.2%	0.2%										

Road Link No.	Road Name	Vehicle Class Description			Private Cars	Taxi	Light Goods Vehicles (<=2.5t)	Light Goods Vehicles (2.5-3.5t)	Light Goods Vehicles (3.5-5.5t)	Medium & Heavy Goods Vehicles (5.5-15t)	Medium & Heavy Goods Vehicles (15t-24t)	Public Light Buses	Private Light Buses (<=3.5t)	Private Light Buses (>3.5t)	Non-franchised Buses (<6.4t)	Non-franchise d Buses (6.4-15t)	Non-franchise d Buses (15-24t)	Single Deck Franchise d Buses	Double Deck Franchise d Buses	Motor Cycles	Medium & Heavy Goods Vehicles (>24t)	Nonfranchised Buses (>24t)	Heavy Vehicles		
		Dir.	Hour	Total (veh)																				PC	TAXI
			13:00-14:00	480	44.8%	37.3%	-	3.5%	0.8%	0.6%	1.0%	1.7%	0.6%	4.6%	-	-	0.2%	-	-	4.6%	0.2%	-	13%		
			14:00-15:00	470	43.9%	38.9%	-	3.4%	0.9%	0.6%	1.1%	1.5%	0.6%	4.7%	-	-	0.2%	-	-	3.9%	0.2%	-	13%		
			15:00-16:00	430	42.5%	40.4%	-	3.6%	1.0%	0.7%	1.2%	1.4%	0.7%	5.0%	-	-	-	-	-	3.3%	0.2%	-	14%		
			16:00-17:00	410	41.1%	41.6%	-	3.5%	1.0%	0.7%	1.5%	1.5%	0.7%	5.2%	-	-	1.0%	-	-	2.5%	0.5%	-	15%		
			17:00-18:00	400	39.7%	43.3%	-	3.5%	1.0%	1.0%	1.5%	1.3%	0.8%	5.6%	-	-	-	-	-	1.8%	0.5%	-	15%		
			18:00-19:00	510	50.0%	31.7%	-	3.4%	0.8%	0.2%	0.4%	1.8%	0.4%	3.4%	0.2%	0.2%	0.4%	-	-	7.2%	-	-	11%		
			19:00-20:00	460	49.3%	32.3%	-	3.3%	0.9%	0.2%	0.4%	1.8%	0.4%	3.5%	0.2%	0.2%	0.4%	-	-	6.9%	-	-	12%		
			20:00-21:00	400	48.6%	33.1%	-	3.5%	0.8%	0.3%	0.5%	1.8%	0.5%	3.8%	0.3%	0.3%	0.3%	-	-	6.5%	-	-	12%		
			21:00-22:00	340	47.6%	33.7%	-	3.6%	0.9%	0.3%	0.6%	1.8%	0.6%	3.8%	0.3%	0.3%	0.3%	-	-	6.2%	-	-	12%		
			22:00-23:00	270	47.6%	34.8%	-	3.4%	0.7%	0.4%	0.7%	1.5%	0.4%	4.1%	-	-	0.4%	-	-	6.0%	-	-	12%		
			23:00-00:00	220	46.5%	35.3%	-	3.3%	0.9%	0.5%	0.9%	1.9%	0.5%	4.2%	-	-	0.5%	-	-	5.6%	-	-	13%		
			L71C	Ice House Street	One-way	00:00-01:00	140	45.9%	37.0%	-	-	1.5%	-	-	3.0%	0.7%	5.9%	-	-	-	-	1.5%	4.4%	-	13%
						01:00-02:00	100	45.1%	37.4%	-	-	1.1%	-	-	3.3%	1.1%	6.6%	-	-	-	-	1.1%	4.4%	-	13%
						02:00-03:00	80	45.2%	37.0%	-	-	1.4%	-	-	2.7%	1.4%	6.8%	-	-	-	-	1.4%	4.1%	-	14%
03:00-04:00	60	45.5%				36.4%	-	-	1.8%	-	-	3.6%	-	7.3%	-	-	-	-	1.8%	3.6%	-	15%			
04:00-05:00	50	43.8%				37.5%	-	-	2.1%	-	-	4.2%	-	6.3%	-	-	-	-	2.1%	4.2%	-	15%			
05:00-06:00	60	44.4%				37.0%	-	-	1.9%	-	-	3.7%	-	7.4%	-	-	-	-	1.9%	3.7%	-	15%			
06:00-07:00	140	43.6%				36.8%	-	-	1.5%	0.8%	0.8%	3.8%	0.8%	6.8%	-	-	-	-	1.5%	3.8%	-	16%			
07:00-08:00	330	43.4%				37.2%	-	-	1.5%	0.3%	0.6%	4.0%	0.9%	6.8%	-	-	1.5%	-	1.2%	3.7%	0.3%	-	16%		
08:00-09:00	480	43.2%				37.3%	-	-	1.7%	0.4%	0.6%	4.0%	0.8%	6.8%	-	-	1.4%	-	1.3%	3.6%	0.2%	-	16%		
09:00-10:00	460	47.1%				36.6%	-	-	0.9%	-	-	2.2%	0.7%	5.9%	0.2%	-	0.2%	-	1.3%	5.0%	-	-	11%		
10:00-11:00	490	46.3%				36.5%	-	-	1.0%	-	-	0.2%	2.5%	0.8%	6.0%	0.2%	-	0.2%	-	1.2%	5.0%	-	12%		
11:00-12:00	470	45.8%				36.7%	-	-	1.1%	0.2%	0.2%	2.6%	0.9%	6.1%	0.2%	-	0.2%	-	1.3%	4.8%	-	-	13%		
12:00-13:00	480	45.4%				36.8%	-	-	1.1%	0.2%	0.2%	2.9%	0.8%	6.3%	0.2%	-	0.2%	-	1.3%	4.6%	-	-	13%		
13:00-14:00	460	44.9%				36.7%	-	-	1.3%	0.2%	0.4%	3.1%	0.9%	6.4%	-	-	-	-	1.3%	4.4%	0.2%	-	14%		
14:00-15:00	460	44.6%				37.1%	-	-	1.3%	0.2%	0.4%	3.3%	0.9%	6.4%	-	-	-	-	1.3%	4.2%	0.2%	-	14%		
15:00-16:00	430	44.2%				37.3%	-	-	1.4%	0.2%	0.5%	3.6%	0.7%	6.7%	-	-	-	-	1.2%	4.0%	0.2%	-	14%		
16:00-17:00	420	43.5%				37.2%	-	-	1.7%	0.5%	0.5%	3.9%	0.7%	6.8%	-	-	-	-	1.2%	3.9%	0.2%	-	15%		
17:00-18:00	430	43.1%				37.2%	-	-	1.7%	0.5%	0.7%	4.0%	0.9%	6.8%	-	-	-	-	1.2%	3.6%	0.9%	-	16%		
18:00-19:00	420	47.3%				36.5%	-	-	0.7%	-	-	1.9%	0.7%	5.8%	0.2%	-	0.2%	-	1.2%	5.3%	-	-	11%		
19:00-20:00	380	47.0%				36.4%	-	-	0.8%	-	-	2.1%	0.8%	5.8%	0.3%	-	0.3%	-	1.3%	5.3%	-	-	11%		
20:00-21:00	340	46.8%				36.5%	-	-	0.9%	-	-	2.4%	0.9%	5.9%	0.3%	-	0.3%	-	1.2%	5.0%	-	-	12%		
21:00-22:00	300	46.4%				36.5%	-	-	1.0%	-	-	2.4%	0.7%	6.1%	0.3%	-	0.3%	-	1.4%	4.8%	-	-	12%		
22:00-23:00	240	46.6%				37.2%	-	-	0.9%	-	-	2.6%	0.9%	6.0%	-	-	-	-	1.3%	4.7%	-	-	12%		
23:00-00:00	200	46.6%				37.2%	-	-	1.0%	-	-	2.6%	0.5%	6.3%	-	-	-	-	1.0%	4.7%	-	-	12%		
L72A	Cleverly Street	One-way	00:00-01:00	90	40.4%	28.1%	-	6.7%	2.2%	1.1%	1.1%	14.6%	-	-	-	-	-	1.1%	4.5%	-	-	27%			
			01:00-02:00	60	39.0%	28.8%	-	6.8%	3.4%	-	1.7%	15.3%	-	-	-	-	-	-	5.1%	-	-	27%			
			02:00-03:00	40	40.0%	30.0%	-	7.5%	2.5%	-	-	15.0%	-	-	-	-	-	-	5.0%	-	-	25%			
			03:00-04:00	30	37.5%	29.2%	-	8.3%	4.2%	-	-	16.7%	-	-	-	-	-	-	4.2%	-	-	29%			
			04:00-05:00	30	38.1%	28.6%	-	9.5%	4.8%	-	-	14.3%	-	-	-	-	-	-	4.8%	-	-	29%			
			05:00-06:00	40	36.8%	31.6%	-	7.9%	2.6%	-	-	15.8%	-	-	-	-	-	-	5.3%	-	-	26%			
			06:00-07:00	110	34.6%	29.8%	-	9.6%	3.8%	1.0%	1.0%	16.3%	-	-	-	-	-	-	3.8%	-	-	32%			
			07:00-08:00	200	33.0%	30.0%	-	9.5%	4.0%	1.0%	1.5%	16.0%	-	-	-	-	-	-	0.5%	4.0%	0.5%	-	33%		
			08:00-09:00	200	29.5%	31.0%	-	11.0%	4.5%	1.0%	1.5%	17.0%	-	-	-	-	-	-	4.0%	0.5%	-	36%			
			09:00-10:00	260	46.2%	26.9%	-	5.0%	1.9%	0.4%	0.8%	13.1%	-	-	-	-	-	-	1.2%	4.6%	-	-	22%		
			10:00-11:00	260	44.2%	27.5%	-	5.6%	2.0%	0.4%	0.8%	13.5%	-	-	-	-	-	-	1.2%	4.8%	-	-	24%		
			11:00-12:00	250	42.8%	28.0%	-	6.2%	2.5%	0.4%	0.8%	14.0%	-	-	-	-	-	-	0.8%	4.5%	-	-	25%		
			12:00-13:00	250	41.1%	28.2%	-	6.6%	2.5%	0.4%	1.2%	14.5%	-	-	-	-	-	-	0.8%	4.6%	-	-	26%		
			13:00-14:00	250	39.0%	28.2%	-	7.5%	2.9%	0.8%	1.2%	14.5%	-	-	-	-	-	-	0.8%	4.6%	0.4%	-	28%		
			14:00-15:00	230	37.3%	28.9%	-	8.0%	3.1%	0.9%	1.3%	15.1%	-	-	-	-	-	-	0.4%	4.4%	0.4%	-	29%		
			15:00-16:00	220	35.5%	29.4%	-	8.5%	3.3%	0.9%	1.4%	15.6%	-	-	-	-	-	-	0.5%	4.3%	0.5%	-	31%		
			16:00-17:00	210	33.3%	29.9%	-	9.5%	4.0%	1.0%	1.5%	15.9%	-	-	-	-	-	-	0.5%	4.0%	0.5%	-	33%		
			17:00-18:00	210	31.5%	30.5%	-	10.3%	3.9%	1.0%	1.5%	16.7%	-	-	-	-	-	-	-	3.9%	0.5%	-	34%		
			18:00-19:00	250	47.2%	26.6%	-	4.4%	1.6%	0.4%	0.8%	12.9%	-	-	-	-	-	-	1.2%	4.8%	-	-	21%		
			19:00-20:00	360	46.2%	26.9%	-	4.8%	1.7%	0.6%	0.8%	13.0%	-	-	-	-	-	-	1.1%	4.8%	-	-	22%		
			20:00-21:00	290	44.9%	27.2%	-	5.2%	2.1%	0.3%	1.0%	13.2%	-	-	-	-	-	-	1.0%	4.9%	-	-	23%		
			21:00-22:00	240	44.4%	27.6%	-	5.4%	2.1%	0.4%	0.8%	13.8%	-	-	-	-	-	-	0.8%	4.6%	-	-	23%		
			22:00-23:00	210	43.1%	27.8%	-	5.7%	2.4%	0.5%	1.0%	13.9%	-	-	-	-	-	-	1.0%	4.8%	-	-	24%		
			23:00-00:00	160	41.9%	27.7%	-	6.5%	2.6%	0.6%	1.3%	14.2%	-	-	-	-	-	-	0.6%	4.5%	-	-	26%		
			00:00-01:00	40	44.7%	42.1%	-	10.5%	2.6%	-	-	-	-	-	-	-	-	-	-	-	-	13%			
			01:00-02:00	30	42.3%	42.3%	-	11.5%	3.8%	-	-	-	-	-	-	-	-	-	-	-	-	15%			
			02:00-03:00	30	42.9%	38.1%	-	14.3%	4.8%	-	-	-	-	-	-	-	-	-	-	-	-	19%			
			03:00-04:00	20	40.0%	40.0%	-	13.3%	6.7%	-	-	-	-	-	-	-	-	-	-	-	-	20%			

Road Link No.	Road Name	Vehicle Class Description			Private Cars	Taxi	Light Goods Vehicles (<=2.5t)	Light Goods Vehicles (2.5-3.5t)	Light Goods Vehicles (3.5-5.5t)	Medium & Heavy Goods Vehicles (5.5-15t)	Medium & Heavy Goods Vehicles (15t-24t)	Public Light Buses	Private Light Buses (<=3.5t)	Private Light Buses (>3.5t)	Non-franchised Buses (<6.4t)	Non-franchise d Buses (6.4-15t)	Non-franchise d Buses (15-24t)	Single Deck Franchise d Buses	Double Deck Franchise d Buses	Motor Cycles	Medium & Heavy Goods Vehicles (>24t)	Nonfranc hised Buses (>24t)	Heavy Vehicles		
		Dir.	Hour	Total (veh)																				PC	TAXI
L72B	Cleverly Street	One-way	04:00-05:00	20	41.7%	41.7%	-	16.7%	-	-	-	-	-	-	-	-	-	-	-	-	-	-	17%		
			05:00-06:00	20	35.7%	42.9%	-	14.3%	-	-	-	-	-	-	-	-	-	-	-	-	-	-	-	21%	
			06:00-07:00	40	35.3%	44.1%	-	14.7%	2.9%	-	2.9%	-	-	-	-	-	-	-	-	-	-	-	-	21%	
			07:00-08:00	90	34.5%	42.9%	-	16.7%	3.6%	1.2%	1.2%	-	-	-	-	-	-	-	-	-	-	-	-	23%	
			08:00-09:00	130	33.9%	43.0%	-	16.5%	4.1%	0.8%	1.7%	-	-	-	-	-	-	-	-	-	-	-	-	23%	
			09:00-10:00	150	50.0%	38.9%	-	7.6%	2.1%	0.7%	0.7%	-	-	-	-	-	-	-	-	-	-	-	-	11%	
			10:00-11:00	150	48.0%	39.2%	-	8.8%	2.7%	0.7%	0.7%	-	-	-	-	-	-	-	-	-	-	-	-	13%	
			11:00-12:00	140	46.4%	39.9%	-	9.4%	2.9%	0.7%	0.7%	-	-	-	-	-	-	-	-	-	-	-	-	14%	
			12:00-13:00	140	44.3%	40.0%	-	10.7%	2.9%	0.7%	1.4%	-	-	-	-	-	-	-	-	-	-	-	-	16%	
			13:00-14:00	130	42.6%	40.3%	-	11.6%	3.1%	0.8%	1.6%	-	-	-	-	-	-	-	-	-	-	-	-	17%	
			14:00-15:00	130	40.5%	41.3%	-	12.7%	3.2%	0.8%	1.6%	-	-	-	-	-	-	-	-	-	-	-	-	18%	
			15:00-16:00	120	38.3%	41.7%	-	13.9%	3.5%	0.9%	1.7%	-	-	-	-	-	-	-	-	-	-	-	-	20%	
			16:00-17:00	110	35.8%	42.2%	-	15.6%	3.7%	0.9%	1.8%	-	-	-	-	-	-	-	-	-	-	-	-	22%	
			17:00-18:00	110	34.3%	42.6%	-	16.7%	3.7%	0.9%	1.9%	-	-	-	-	-	-	-	-	-	-	-	-	23%	
			18:00-19:00	140	51.1%	38.3%	-	6.8%	2.3%	0.8%	0.8%	-	-	-	-	-	-	-	-	-	-	-	-	11%	
			19:00-20:00	120	50.0%	38.3%	-	7.5%	2.5%	0.8%	0.8%	-	-	-	-	-	-	-	-	-	-	-	-	12%	
			20:00-21:00	110	49.1%	38.7%	-	7.5%	2.8%	0.9%	0.9%	-	-	-	-	-	-	-	-	-	-	-	-	12%	
			21:00-22:00	90	47.8%	38.9%	-	8.9%	2.2%	1.1%	1.1%	-	-	-	-	-	-	-	-	-	-	-	-	13%	
			22:00-23:00	80	45.8%	38.9%	-	9.7%	2.8%	1.4%	1.4%	-	-	-	-	-	-	-	-	-	-	-	-	15%	
			23:00-00:00	60	44.8%	39.7%	-	10.3%	3.4%	-	1.7%	-	-	-	-	-	-	-	-	-	-	-	-	16%	
L73A	Morrison Street	Two-way	00:00-01:00	110	40.6%	27.4%	-	12.3%	3.8%	0.9%	1.9%	-	-	0.9%	-	-	-	-	-	11.3%	0.9%	-	21%		
			01:00-02:00	70	40.6%	27.5%	-	13.0%	4.3%	1.4%	1.4%	-	-	-	-	-	-	-	-	-	11.6%	-	-	20%	
			02:00-03:00	60	39.6%	28.3%	-	13.2%	3.8%	1.9%	1.9%	-	-	-	-	-	-	-	-	-	-	11.3%	-	-	21%
			03:00-04:00	40	39.5%	28.9%	-	13.2%	5.3%	-	2.6%	-	-	-	-	-	-	-	-	-	-	10.5%	-	-	21%
			04:00-05:00	40	36.4%	27.3%	-	15.2%	6.1%	-	3.0%	-	-	-	-	-	-	-	-	-	-	12.1%	-	-	24%
			05:00-06:00	40	36.1%	30.6%	-	13.9%	5.6%	-	2.8%	-	-	-	-	-	-	-	-	-	-	11.1%	-	-	22%
			06:00-07:00	90	34.5%	28.7%	-	14.9%	5.7%	1.1%	2.3%	-	-	-	1.1%	-	-	-	-	-	-	10.3%	1.1%	-	26%
			07:00-08:00	220	32.5%	28.8%	0.5%	15.6%	6.6%	1.4%	2.4%	-	-	0.5%	1.4%	-	-	-	-	-	-	9.9%	0.5%	-	29%
			08:00-09:00	310	32.2%	28.9%	0.3%	15.8%	6.6%	1.3%	2.6%	-	-	0.3%	1.3%	-	-	-	-	-	-	9.9%	0.7%	-	29%
			09:00-10:00	400	45.6%	26.4%	-	10.6%	2.0%	0.8%	1.8%	-	-	-	-	-	-	-	-	-	-	12.3%	0.5%	-	16%
			10:00-11:00	410	44.0%	26.9%	-	10.9%	2.5%	1.0%	1.7%	-	-	-	0.2%	-	-	-	-	-	-	12.2%	0.5%	-	17%
			11:00-12:00	380	42.9%	27.0%	-	11.6%	3.0%	1.1%	1.9%	-	-	-	0.3%	-	-	-	-	-	-	11.9%	0.5%	-	18%
			12:00-13:00	370	41.4%	27.3%	-	12.2%	3.5%	1.1%	1.9%	-	-	-	0.5%	-	-	-	-	-	-	11.6%	0.5%	-	20%
			13:00-14:00	350	39.5%	27.5%	0.3%	12.6%	4.1%	1.2%	2.0%	-	-	0.3%	0.6%	-	-	-	-	-	-	11.4%	0.6%	-	22%
			14:00-15:00	330	37.9%	27.9%	0.3%	13.3%	4.5%	1.2%	2.1%	-	-	0.3%	0.9%	-	-	-	-	-	-	10.9%	0.6%	-	23%
			15:00-16:00	300	36.3%	28.1%	0.3%	14.2%	5.1%	1.0%	2.4%	-	-	0.3%	1.0%	-	-	-	-	-	-	10.5%	0.7%	-	25%
			16:00-17:00	280	34.3%	28.5%	0.4%	14.8%	5.8%	1.1%	2.5%	-	-	0.4%	1.1%	-	-	-	-	-	-	10.5%	0.7%	-	27%
			17:00-18:00	280	32.1%	28.8%	0.4%	15.7%	6.6%	1.5%	2.6%	-	-	0.4%	1.5%	-	-	-	-	-	-	9.9%	0.7%	-	29%
			18:00-19:00	370	46.5%	26.2%	-	10.0%	1.6%	0.8%	1.6%	-	-	-	-	-	-	-	-	-	-	12.7%	0.5%	-	15%
			19:00-20:00	330	45.8%	26.4%	-	10.3%	1.8%	0.9%	1.8%	-	-	-	-	-	-	-	-	-	-	12.4%	0.6%	-	15%
20:00-21:00	290	44.8%	26.6%	-	10.7%	2.1%	1.0%	1.7%	-	-	-	-	-	-	-	-	-	-	12.4%	0.7%	-	16%			
21:00-22:00	250	44.0%	26.7%	-	11.1%	2.5%	0.8%	1.6%	-	-	-	0.4%	-	-	-	-	-	-	12.3%	0.4%	-	17%			
22:00-23:00	200	43.0%	26.9%	-	11.4%	2.6%	1.0%	2.1%	-	-	-	0.5%	-	-	-	-	-	-	11.9%	0.5%	-	18%			
23:00-00:00	160	42.2%	27.3%	-	11.7%	3.2%	0.6%	1.9%	-	-	-	0.6%	-	-	-	-	-	-	11.7%	0.6%	-	19%			
L73B	Morrison Street	Two-way	00:00-01:00	130	43.2%	26.4%	-	12.8%	3.2%	0.8%	0.8%	-	-	0.8%	-	-	-	-	-	12.0%	-	-	18%		
			01:00-02:00	90	42.7%	26.8%	-	13.4%	3.7%	-	1.2%	-	-	-	-	-	-	-	-	-	12.2%	-	-	18%	
			02:00-03:00	70	42.2%	26.6%	-	14.1%	3.1%	-	1.6%	-	-	-	-	-	-	-	-	-	12.5%	-	-	19%	
			03:00-04:00	50	39.6%	27.1%	-	14.6%	4.2%	-	2.1%	-	-	-	-	-	-	-	-	-	12.5%	-	-	21%	
			04:00-05:00	50	38.1%	26.2%	-	14.3%	4.8%	-	2.4%	-	-	-	-	-	-	-	-	-	14.3%	-	-	21%	
			05:00-06:00	50	39.1%	26.1%	-	15.2%	4.3%	-	2.2%	-	-	-	-	-	-	-	-	-	13.0%	-	-	22%	
			06:00-07:00	120	36.0%	26.3%	-	14.9%	5.3%	0.9%	1.8%	-	-	0.9%	-	-	-	-	-	-	14.0%	-	-	24%	
			07:00-08:00	280	34.5%	26.5%	0.4%	15.6%	5.1%	0.7%	1.5%	-	-	1.1%	-	-	-	-	-	-	14.2%	0.4%	-	25%	
			08:00-09:00	400	34.2%	26.6%	0.3%	15.7%	5.3%	0.8%	1.5%	-	-	1.0%	-	-	-	-	-	-	14.4%	0.3%	-	25%	
			09:00-10:00	450	49.0%	26.0%	-	11.2%	2.0%	0.2%	0.7%	-	-	-	-	-	-	-	-	-	10.7%	0.2%	-	14%	
			10:00-11:00	470	47.1%	26.0%	-	11.7%	2.4%	0.4%	0.7%	-	-	-	0.2%	-	-	-	-	-	11.3%	0.2%	-	16%	
			11:00-12:00	440	45.6%	26.2%	-	12.3%	2.8%	0.5%	0.7%	-	-	-	0.2%	-	-	-	-	-	11.6%	0.2%	-	17%	
			12:00-13:00	440	43.8%	26.0%	-	12.8%	3.2%	0.5%	0.9%	-	-	-	0.5%	-	-	-	-	-	12.1%	0.2%	-	18%	
			13:00-14:00	410	42.1%	26.2%	0.2%	13.2%	3.7%	0.5%	1.0%	-	-	-	0.5%	-	-	-	-	-	12.5%	0.2%	-	19%	
			14:00-15:00	410	40.0%	26.3%	0.2%	13.9%	4.0%	0.5%	1.2%	-	-	-	0.7%	-	-	-	-	-	12.9%	0.2%	-	21%	
			15:00-16:00	370	38.3%	26.4%	0.3%	14.4%	4.3%	0.5%	1.4%	-	-	-	0.8%	-	-	-	-	-	13.3%	0.3%	-	22%	
			16:00-17:00	360	36.4%	26.4%	0.3%	15.1%	4.8%	0.6%	1.4%	-	-	-	0.9%	-	-	-	-	-	13.9%	0.3%	-	23%	
			17:00-18:00	360	34.2%	26.6%	0.3%	15.5%	5.4%	0.8%	1.4%	-	-	-	1.1%	-	-	-	-	-	14.4%	0.3%	-	25%	
			18:00-19:00	420	50.4%	25.8%	-	10.7%	1.7%	0.2%	0.5%	-	-	-	-	-	-	-	-	-	10.5%	0.2%	-	13%	

Road Link No.	Road Name	Vehicle Class Description			Private Cars	Taxi	Light Goods Vehicles (<=2.5t)	Light Goods Vehicles (2.5-3.5t)	Light Goods Vehicles (3.5-5.5t)	Medium & Heavy Goods Vehicles (5.5-15t)	Medium & Heavy Goods Vehicles (15t-24t)	Public Light Buses	Private Light Buses (<=3.5t)	Private Light Buses (>3.5t)	Non-franchised Buses (<6.4t)	Non-franchise d Buses (6.4-15t)	Non-franchise d Buses (15-24t)	Single Deck Franchise d Buses	Double Deck Franchise d Buses	Motor Cycles	Medium & Heavy Goods Vehicles (>24t)	Nonfranchised Buses (>24t)	Heavy Vehicles	
		Dir.	Hour	Total (veh)																				PC
			19:00-20:00	380	49.3%	25.9%	-	11.1%	1.9%	0.3%	0.5%	-	-	-	-	-	-	-	-	10.8%	0.3%	-	14%	
			20:00-21:00	330	48.3%	26.0%	-	11.3%	2.1%	0.3%	0.6%	-	-	-	-	-	-	-	-	-	11.0%	0.3%	-	15%
			21:00-22:00	290	46.8%	25.9%	-	11.7%	2.5%	0.4%	0.7%	-	-	-	0.4%	-	-	-	-	-	11.3%	0.4%	-	16%
			22:00-23:00	230	45.8%	25.8%	-	12.0%	2.7%	0.4%	0.9%	-	-	-	0.4%	-	-	-	-	-	11.6%	0.4%	-	17%
			23:00-00:00	180	45.0%	26.1%	-	12.2%	2.8%	0.6%	1.1%	-	-	-	0.6%	-	-	-	-	-	11.7%	-	-	17%
L73C	Morrison Street	One-way	00:00-01:00	150	46.1%	30.5%	-	12.1%	4.3%	0.7%	0.7%	-	-	0.7%	-	-	-	-	-	5.0%	-	-	18%	
			01:00-02:00	100	44.6%	31.5%	-	12.0%	4.3%	-	1.1%	-	-	-	1.1%	-	-	-	-	-	5.4%	-	-	18%
			02:00-03:00	80	43.1%	31.9%	-	12.5%	5.6%	-	1.4%	-	-	-	-	-	-	-	-	-	5.6%	-	-	19%
			03:00-04:00	60	41.5%	32.1%	-	13.2%	5.7%	-	1.9%	-	-	-	-	-	-	-	-	-	5.7%	-	-	21%
			04:00-05:00	50	40.9%	34.1%	-	13.6%	4.5%	-	2.3%	-	-	-	-	-	-	-	-	-	4.5%	-	-	20%
			05:00-06:00	50	38.0%	34.0%	-	14.0%	6.0%	-	2.0%	-	-	-	-	-	-	-	-	-	6.0%	-	-	22%
			06:00-07:00	120	34.7%	35.6%	-	14.4%	5.9%	0.8%	1.7%	-	-	-	0.8%	-	-	-	-	-	5.1%	0.8%	-	25%
			07:00-08:00	280	33.2%	36.4%	0.4%	15.4%	6.4%	0.7%	1.4%	-	-	-	0.7%	-	-	-	-	-	5.0%	0.4%	-	25%
			08:00-09:00	410	32.6%	36.8%	0.2%	15.4%	6.5%	0.7%	1.5%	-	-	-	0.7%	-	-	-	-	-	5.0%	0.5%	-	26%
			09:00-10:00	540	52.4%	27.2%	-	9.9%	3.7%	0.2%	0.6%	-	-	-	0.4%	-	-	-	-	-	5.4%	0.2%	-	15%
			10:00-11:00	550	50.5%	28.3%	-	10.5%	3.9%	0.4%	0.6%	-	-	-	0.4%	-	-	-	-	-	5.4%	0.2%	-	16%
			11:00-12:00	500	48.6%	29.3%	-	11.0%	4.2%	0.4%	0.6%	-	-	-	0.4%	-	-	-	-	-	5.2%	0.2%	-	17%
			12:00-13:00	500	46.3%	30.2%	-	11.7%	4.4%	0.4%	0.8%	-	-	-	0.6%	-	-	-	-	-	5.2%	0.4%	-	18%
			13:00-14:00	460	43.9%	31.1%	0.2%	12.3%	4.8%	0.4%	0.9%	-	-	-	0.7%	-	-	-	-	-	5.3%	0.4%	-	20%
			14:00-15:00	450	41.3%	32.4%	0.2%	12.9%	5.2%	0.5%	1.1%	-	-	-	0.7%	-	-	-	-	-	5.2%	0.5%	-	21%
			15:00-16:00	400	38.6%	33.8%	0.3%	13.7%	5.6%	0.5%	1.3%	-	-	-	0.8%	-	-	-	-	-	5.1%	0.5%	-	23%
			16:00-17:00	370	35.8%	35.2%	0.3%	14.4%	6.0%	0.5%	1.4%	-	-	-	0.8%	-	-	-	-	-	5.1%	0.5%	-	24%
			17:00-18:00	360	32.6%	36.8%	0.3%	15.3%	6.4%	0.8%	1.4%	-	-	-	0.8%	-	-	-	-	-	5.0%	0.6%	-	26%
			18:00-19:00	500	54.1%	26.5%	-	9.4%	3.4%	0.2%	0.4%	-	-	-	0.4%	-	-	-	-	-	5.4%	0.2%	-	14%
			19:00-20:00	450	52.8%	27.1%	-	9.8%	3.6%	0.2%	0.4%	-	-	-	0.4%	-	-	-	-	-	5.4%	0.2%	-	15%
			20:00-21:00	400	51.5%	27.6%	-	10.2%	3.8%	0.3%	0.5%	-	-	-	0.5%	-	-	-	-	-	5.4%	0.3%	-	16%
			21:00-22:00	330	50.2%	28.3%	-	10.3%	4.0%	0.3%	0.6%	-	-	-	0.6%	-	-	-	-	-	5.5%	0.3%	-	16%
			22:00-23:00	260	48.8%	28.8%	-	10.8%	4.2%	0.4%	0.8%	-	-	-	0.4%	-	-	-	-	-	5.4%	0.4%	-	17%
23:00-00:00	210	47.6%	29.3%	-	11.1%	4.3%	0.5%	1.0%	-	-	-	0.5%	-	-	-	-	-	5.3%	0.5%	-	18%			
L73D	Morrison Street	One-way	00:00-01:00	280	51.3%	28.0%	-	10.5%	3.3%	0.4%	1.1%	-	-	0.4%	-	-	-	-	-	4.7%	0.4%	-	16%	
			01:00-02:00	190	49.7%	28.7%	-	11.0%	3.3%	0.6%	1.1%	-	-	0.6%	-	-	-	-	-	4.4%	0.6%	-	17%	
			02:00-03:00	150	47.6%	29.7%	-	11.0%	3.4%	0.7%	1.4%	-	-	0.7%	-	-	-	-	-	4.8%	0.7%	-	18%	
			03:00-04:00	110	46.2%	31.7%	-	11.5%	3.8%	1.0%	1.0%	-	-	-	-	-	-	-	-	4.8%	-	-	17%	
			04:00-05:00	90	44.3%	33.0%	-	12.5%	3.4%	1.1%	1.1%	-	-	-	-	-	-	-	-	4.5%	-	-	18%	
			05:00-06:00	100	42.4%	33.3%	-	12.1%	4.0%	1.0%	2.0%	-	-	-	-	-	-	-	-	5.1%	-	-	19%	
			06:00-07:00	240	40.0%	34.9%	-	12.8%	4.3%	0.9%	1.7%	-	-	0.4%	-	-	-	-	-	4.7%	0.4%	-	20%	
			07:00-08:00	570	37.9%	35.9%	0.2%	13.2%	4.4%	0.9%	1.8%	-	-	0.5%	-	-	-	-	-	4.8%	0.5%	-	21%	
			08:00-09:00	820	37.2%	36.5%	0.1%	13.4%	4.4%	0.9%	1.7%	-	-	0.5%	-	-	-	-	-	4.8%	0.5%	-	21%	
			09:00-10:00	1030	58.7%	23.4%	0.1%	8.8%	2.7%	0.4%	0.8%	-	-	0.3%	-	-	-	-	-	-	4.6%	0.2%	-	13%
			10:00-11:00	1050	56.3%	24.7%	0.1%	9.4%	3.0%	0.4%	1.0%	-	-	0.4%	-	-	-	-	-	-	4.6%	0.3%	-	14%
			11:00-12:00	980	54.1%	26.2%	0.1%	9.8%	3.1%	0.5%	1.0%	-	-	0.4%	-	-	-	-	-	-	4.5%	0.3%	-	15%
			12:00-13:00	980	51.7%	27.6%	0.1%	10.3%	3.3%	0.5%	1.1%	-	-	0.4%	-	-	-	-	-	-	4.6%	0.3%	-	17%
			13:00-14:00	900	49.2%	29.1%	0.1%	10.9%	3.5%	0.6%	1.2%	-	-	0.4%	-	-	-	-	-	-	4.6%	0.3%	-	16%
			14:00-15:00	870	46.4%	30.8%	0.1%	11.4%	3.7%	0.7%	1.4%	-	-	0.5%	-	-	-	-	-	-	4.7%	0.3%	-	18%
			15:00-16:00	790	43.6%	32.6%	0.1%	12.0%	4.0%	0.8%	1.4%	-	-	0.4%	-	-	-	-	-	-	4.7%	0.4%	-	19%
			16:00-17:00	740	40.6%	34.4%	0.1%	12.7%	4.2%	0.8%	1.6%	-	-	0.4%	-	-	-	-	-	-	4.7%	0.4%	-	20%
			17:00-18:00	730	37.3%	36.5%	0.1%	13.3%	4.4%	0.8%	1.7%	-	-	0.6%	-	-	-	-	-	-	4.8%	0.6%	-	21%
			18:00-19:00	960	60.5%	22.2%	0.1%	8.5%	2.6%	0.3%	0.7%	-	-	0.7%	-	-	-	-	-	-	4.5%	0.2%	-	13%
			19:00-20:00	860	59.1%	23.0%	0.1%	8.8%	2.7%	0.4%	0.8%	-	-	0.4%	-	-	-	-	-	-	4.6%	0.2%	-	13%
			20:00-21:00	760	57.7%	24.0%	0.1%	9.1%	2.8%	0.4%	0.8%	-	-	0.4%	-	-	-	-	-	-	4.5%	0.3%	-	14%
			21:00-22:00	640	56.0%	24.8%	0.2%	9.4%	3.0%	0.5%	0.9%	-	-	0.5%	-	-	-	-	-	-	4.6%	0.3%	-	15%
			22:00-23:00	510	54.8%	25.8%	0.2%	9.7%	3.0%	0.4%	1.0%	-	-	0.4%	-	-	-	-	-	-	4.6%	0.2%	-	15%
23:00-00:00	410	53.3%	26.8%	-	9.9%	3.2%	0.5%	1.0%	-	-	0.5%	-	-	-	-	-	-	4.7%	0.2%	-	15%			
			00:00-01:00	130	41.5%	21.5%	-	8.5%	3.8%	-	0.8%	7.7%	-	-	-	-	-	-	0.8%	15.4%	-	-	22%	
			01:00-02:00	90	41.0%	22.9%	-	8.4%	3.6%	-	1.2%	7.2%	-	-	-	-	-	-	-	15.7%	-	-	20%	
			02:00-03:00	70	38.5%	23.1%	-	9.2%	4.6%	-	1.5%	7.7%	-	-	-	-	-	-	-	15.4%	-	-	23%	
			03:00-04:00	50	37.8%	24.4%	-	8.9%	4.4%	-	-	8.9%	-	-	-	-	-	-	-	15.6%	-	-	22%	
			04:00-05:00	40	37.8%	27.0%	-	8.1%	5.4%	-	-	8.1%	-	-	-	-	-	-	-	13.5%	-	-	22%	
			05:00-06:00	50	34.1%	26.8%	-	9.8%	4.9%	-	-	9.8%	-	-	-	-	-	-	-	14.6%	-	-	24%	
			06:00-07:00	100	32.6%	28.4%	-	9.5%	5.3%	1.1%	1.1%	9.5%	-	-	-	-	-	-	-	12.6%	-	-	26%	
			07:00-08:00	230	30.5%	29.1%	-	9.9%	5.8%	1.4%	1.3%	9.4%	-	-	0.4%	-	0.4%	-	-	12.1%	0.4%	-	28%	
			08:00-09:00	320	29.8%	29.8%	-	9.8%	6.0%	0.6%	1.3%	9.8%	-	-	0.3%	-	0.3%	-	-	11.7%	0.3%	-	29%	
			09:00-10:00	540	45.8%	18.5%	-	7.7%	2.8%	0.2%	0.6%	6.4%	-	-	0.2%	-	0.2%	-	-	0.6%	16.9%	0.2%	-	19%

Road Link No.	Road Name	Vehicle Class Description			Private Cars	Taxi	Light Goods Vehicles (<=2.5t)	Light Goods Vehicles (2.5-3.5t)	Light Goods Vehicles (3.5-5.5t)	Medium & Heavy Goods Vehicles (5.5-15t)	Medium & Heavy Goods Vehicles (15t-24t)	Public Light Buses	Private Light Buses (<=3.5t)	Private Light Buses (>3.5t)	Non-franchised Buses (<6.4t)	Non-franchise d Buses (6.4-15t)	Non-franchise d Buses (15-24t)	Single Deck Franchise d Buses	Double Deck Franchise d Buses	Motor Cycles	Medium & Heavy Goods Vehicles (>24t)	Nonfranchised Buses (>24t)	Heavy Vehicles		
		Dir.	Hour	Total (veh)																				PC	TAXI
L73E	Morrison Street	One-way	10:00-11:00	530	44.3%	19.4%	-	7.8%	3.0%	0.2%	0.8%	6.7%	-	-	0.2%	-	0.2%	-	0.6%	16.7%	0.2%	-	20%		
			11:00-12:00	480	43.0%	20.3%	-	8.0%	3.4%	0.2%	0.8%	7.0%	-	-	-	0.2%	-	0.2%	-	0.4%	16.2%	0.2%	-	20%	
			12:00-13:00	470	41.3%	21.4%	-	8.2%	3.7%	0.4%	0.9%	7.4%	-	-	-	0.2%	-	0.2%	-	0.4%	15.6%	0.2%	-	22%	
			13:00-14:00	410	39.8%	22.7%	-	8.5%	3.9%	0.5%	1.0%	7.6%	-	-	-	0.2%	-	0.2%	-	0.2%	15.1%	0.2%	-	22%	
			14:00-15:00	390	37.7%	23.9%	-	8.8%	4.4%	0.5%	1.0%	8.1%	-	-	-	0.3%	-	0.3%	-	0.3%	14.5%	0.3%	-	24%	
			15:00-16:00	340	35.3%	25.7%	-	9.0%	4.8%	0.6%	0.9%	8.7%	-	-	-	0.3%	-	0.3%	-	0.3%	13.8%	0.3%	-	25%	
			16:00-17:00	310	32.9%	27.6%	-	9.3%	5.3%	0.7%	1.0%	9.3%	-	-	-	0.3%	-	0.3%	-	-	13.0%	0.3%	-	27%	
			17:00-18:00	290	29.7%	29.7%	-	9.9%	6.0%	0.7%	1.4%	9.9%	-	-	-	0.4%	-	0.4%	-	-	11.7%	0.4%	-	29%	
			18:00-19:00	510	46.6%	17.7%	-	7.5%	2.6%	0.2%	0.6%	6.2%	-	-	-	0.2%	-	0.2%	-	0.6%	17.5%	0.2%	-	18%	
			19:00-20:00	450	45.8%	18.2%	-	7.6%	2.7%	0.2%	0.7%	6.3%	-	-	-	0.2%	-	0.2%	-	0.7%	17.1%	0.2%	-	19%	
			20:00-21:00	390	44.9%	18.7%	-	7.8%	2.9%	0.3%	0.8%	6.5%	-	-	-	0.3%	-	0.3%	-	0.5%	16.9%	0.3%	-	19%	
			21:00-22:00	320	44.1%	19.4%	-	7.8%	3.1%	0.3%	0.6%	6.6%	-	-	-	0.3%	-	0.3%	-	0.6%	16.6%	0.3%	-	20%	
			22:00-23:00	260	43.0%	19.9%	-	8.0%	3.2%	0.4%	0.8%	6.8%	-	-	-	0.4%	-	0.4%	-	0.4%	16.3%	0.4%	-	21%	
			23:00-00:00	200	42.8%	20.6%	-	8.2%	3.6%	0.5%	0.5%	7.2%	-	-	-	-	-	-	-	0.5%	16.0%	-	-	21%	
L74A	Upper Station Street	One-way	00:00-01:00	20	36.4%	27.3%	-	18.2%	9.1%	-	-	-	-	-	-	-	-	-	-	9.1%	-	-	27%		
			01:00-02:00	10	33.3%	22.2%	-	22.2%	11.1%	-	-	-	-	-	-	-	-	-	-	-	11.1%	-	-	33%	
			02:00-03:00	10	33.3%	33.3%	-	16.7%	16.7%	-	-	-	-	-	-	-	-	-	-	-	-	-	-	33%	
			03:00-04:00	10	40.0%	40.0%	-	20.0%	-	-	-	-	-	-	-	-	-	-	-	-	-	-	-	-	20%
			04:00-05:00	10	33.3%	33.3%	-	33.3%	-	-	-	-	-	-	-	-	-	-	-	-	-	-	-	-	33%
			05:00-06:00	10	20.0%	40.0%	-	20.0%	20.0%	-	-	-	-	-	-	-	-	-	-	-	-	-	-	-	40%
			06:00-07:00	20	25.0%	33.3%	-	16.7%	16.7%	-	-	-	-	-	-	-	-	-	-	-	-	8.3%	-	-	33%
			07:00-08:00	40	25.0%	34.4%	-	15.6%	12.5%	3.1%	3.1%	-	-	-	-	-	-	-	-	-	-	6.3%	-	-	34%
			08:00-09:00	50	26.1%	34.8%	-	15.2%	13.0%	2.2%	2.2%	-	-	-	-	-	-	-	-	-	-	6.5%	-	-	33%
			09:00-10:00	40	41.0%	23.1%	-	23.1%	2.6%	2.6%	2.6%	-	-	-	-	-	-	-	-	-	-	5.1%	-	-	31%
			10:00-11:00	40	40.0%	25.0%	-	22.5%	2.5%	2.5%	2.5%	-	-	-	-	-	-	-	-	-	-	5.0%	-	-	30%
			11:00-12:00	40	38.5%	25.6%	-	20.5%	5.1%	2.6%	2.6%	-	-	-	-	-	-	-	-	-	-	5.1%	-	-	31%
			12:00-13:00	50	34.9%	27.9%	-	18.6%	7.0%	2.3%	2.3%	-	-	-	-	-	-	-	-	-	-	7.0%	-	-	30%
			13:00-14:00	50	33.3%	28.6%	-	19.0%	7.1%	2.4%	2.4%	-	-	-	-	-	-	-	-	-	-	7.1%	-	-	31%
14:00-15:00	50	31.0%	31.0%	-	16.7%	9.5%	2.4%	2.4%	-	-	-	-	-	-	-	-	-	-	7.1%	-	-	31%			
15:00-16:00	50	29.3%	31.7%	-	17.1%	9.8%	2.4%	2.4%	-	-	-	-	-	-	-	-	-	-	7.3%	-	-	32%			
16:00-17:00	40	27.5%	32.5%	-	15.0%	12.5%	2.5%	2.5%	-	-	-	-	-	-	-	-	-	-	7.5%	-	-	33%			
17:00-18:00	50	26.8%	34.1%	-	14.6%	12.2%	2.4%	2.4%	-	-	-	-	-	-	-	-	-	-	7.3%	-	-	32%			
18:00-19:00	40	44.1%	20.6%	-	23.5%	-	2.9%	2.9%	-	-	-	-	-	-	-	-	-	-	5.9%	-	-	29%			
19:00-20:00	40	41.9%	22.6%	-	22.6%	-	3.2%	3.2%	-	-	-	-	-	-	-	-	-	-	6.5%	-	-	29%			
20:00-21:00	30	40.0%	23.3%	-	20.0%	3.3%	3.3%	3.3%	-	-	-	-	-	-	-	-	-	-	6.7%	-	-	30%			
21:00-22:00	30	38.5%	23.1%	-	19.2%	3.8%	3.8%	3.8%	-	-	-	-	-	-	-	-	-	-	7.7%	-	-	31%			
22:00-23:00	30	38.1%	23.8%	-	19.0%	4.8%	4.8%	4.8%	-	-	-	-	-	-	-	-	-	-	4.8%	-	-	33%			
23:00-00:00	20	37.5%	31.3%	-	18.8%	6.3%	-	-	-	-	-	-	-	-	-	-	-	-	6.3%	-	-	25%			
L75A	Sai Street	Two-way	00:00-01:00	10	50.0%	-	-	50.0%	-	-	-	-	-	-	-	-	-	-	-	-	-	-	50%		
			01:00-02:00	10	50.0%	-	-	50.0%	-	-	-	-	-	-	-	-	-	-	-	-	-	-	-	50%	
			02:00-03:00	10	50.0%	-	-	50.0%	-	-	-	-	-	-	-	-	-	-	-	-	-	-	-	50%	
			03:00-04:00	0	-	-	-	-	-	-	-	-	-	-	-	-	-	-	-	-	-	-	-	-	-
			04:00-05:00	0	-	-	-	-	-	-	-	-	-	-	-	-	-	-	-	-	-	-	-	-	-
			05:00-06:00	0	-	-	-	-	-	-	-	-	-	-	-	-	-	-	-	-	-	-	-	-	-
			06:00-07:00	10	50.0%	-	-	50.0%	-	-	-	-	-	-	-	-	-	-	-	-	-	-	-	-	50%
			07:00-08:00	10	50.0%	-	-	50.0%	-	-	-	-	-	-	-	-	-	-	-	-	-	-	-	-	50%
			08:00-09:00	10	50.0%	-	-	50.0%	-	-	-	-	-	-	-	-	-	-	-	-	-	-	-	-	50%
			09:00-10:00	10	50.0%	-	-	50.0%	-	-	-	-	-	-	-	-	-	-	-	-	-	-	-	-	50%
			10:00-11:00	10	50.0%	-	-	50.0%	-	-	-	-	-	-	-	-	-	-	-	-	-	-	-	-	50%
			11:00-12:00	10	50.0%	-	-	50.0%	-	-	-	-	-	-	-	-	-	-	-	-	-	-	-	-	50%
			12:00-13:00	10	50.0%	-	-	50.0%	-	-	-	-	-	-	-	-	-	-	-	-	-	-	-	-	50%
			13:00-14:00	10	50.0%	-	-	50.0%	-	-	-	-	-	-	-	-	-	-	-	-	-	-	-	-	50%
14:00-15:00	10	50.0%	-	-	50.0%	-	-	-	-	-	-	-	-	-	-	-	-	-	-	-	-	50%			
15:00-16:00	10	50.0%	-	-	50.0%	-	-	-	-	-	-	-	-	-	-	-	-	-	-	-	-	50%			
16:00-17:00	10	50.0%	-	-	50.0%	-	-	-	-	-	-	-	-	-	-	-	-	-	-	-	-	50%			
17:00-18:00	10	50.0%	-	-	50.0%	-	-	-	-	-	-	-	-	-	-	-	-	-	-	-	-	50%			
18:00-19:00	10	50.0%	-	-	50.0%	-	-	-	-	-	-	-	-	-	-	-	-	-	-	-	-	50%			
19:00-20:00	10	50.0%	-	-	50.0%	-	-	-	-	-	-	-	-	-	-	-	-	-	-	-	-	50%			
20:00-21:00	10	50.0%	-	-	50.0%	-	-	-	-	-	-	-	-	-	-	-	-	-	-	-	-	50%			
21:00-22:00	10	50.0%	-	-	50.0%	-	-	-	-	-	-	-	-	-	-	-	-	-	-	-	-	50%			
22:00-23:00	10	50.0%	-	-	50.0%	-	-	-	-	-	-	-	-	-	-	-	-	-	-	-	-	50%			
23:00-00:00	10	50.0%	-	-	50.0%	-	-	-	-	-	-	-	-	-	-	-	-	-	-	-	-	50%			
			00:00-01:00	10	-	-	-	100.0%	-	-	-	-	-	-	-	-	-	-	-	-	-	-	100%		

Road Link No.	Road Name	Vehicle Class Description			Private Cars	Taxi	Light Goods Vehicles (<=2.5t)	Light Goods Vehicles (2.5-3.5t)	Light Goods Vehicles (3.5-5.5t)	Medium & Heavy Goods Vehicles (5.5-15t)	Medium & Heavy Goods Vehicles (15t-24t)	Public Light Buses	Private Light Buses (<=3.5t)	Private Light Buses (>3.5t)	Non-franchised Buses (<6.4t)	Non-franchised Buses (6.4-15t)	Non-franchised Buses (15-24t)	Single Deck Franchised Buses	Double Deck Franchised Buses	Motor Cycles	Medium & Heavy Goods Vehicles (>24t)	Nonfranchised Buses (>24t)	Heavy Vehicles		
		Dir.	Hour	Total (veh)																				PC	TAXI
L76A	Tung Street	Two-way	01:00-02:00	0	-	-	-	-	-	-	-	-	-	-	-	-	-	-	-	-	-	-	-		
			02:00-03:00	0	-	-	-	-	-	-	-	-	-	-	-	-	-	-	-	-	-	-	-	-	
			03:00-04:00	0	-	-	-	-	-	-	-	-	-	-	-	-	-	-	-	-	-	-	-	-	
			04:00-05:00	0	-	-	-	-	-	-	-	-	-	-	-	-	-	-	-	-	-	-	-	-	
			05:00-06:00	0	-	-	-	-	-	-	-	-	-	-	-	-	-	-	-	-	-	-	-	-	
			06:00-07:00	0	-	-	-	-	-	-	-	-	-	-	-	-	-	-	-	-	-	-	-	-	
			07:00-08:00	0	-	-	-	-	-	-	-	-	-	-	-	-	-	-	-	-	-	-	-	-	
			08:00-09:00	0	-	-	-	-	-	-	-	-	-	-	-	-	-	-	-	-	-	-	-	-	
			09:00-10:00	10	-	-	-	-	-	100.0%	-	-	-	-	-	-	-	-	-	-	-	-	-	-	100%
			10:00-11:00	10	-	-	-	-	-	100.0%	-	-	-	-	-	-	-	-	-	-	-	-	-	-	100%
			11:00-12:00	10	-	-	-	-	-	100.0%	-	-	-	-	-	-	-	-	-	-	-	-	-	-	100%
			12:00-13:00	10	-	-	-	-	-	100.0%	-	-	-	-	-	-	-	-	-	-	-	-	-	-	100%
			13:00-14:00	10	-	-	-	-	-	100.0%	-	-	-	-	-	-	-	-	-	-	-	-	-	-	100%
			14:00-15:00	10	-	-	-	-	-	100.0%	-	-	-	-	-	-	-	-	-	-	-	-	-	-	100%
			15:00-16:00	10	-	-	-	-	-	100.0%	-	-	-	-	-	-	-	-	-	-	-	-	-	-	100%
			16:00-17:00	0	-	-	-	-	-	-	-	-	-	-	-	-	-	-	-	-	-	-	-	-	-
			17:00-18:00	0	-	-	-	-	-	-	-	-	-	-	-	-	-	-	-	-	-	-	-	-	-
			18:00-19:00	10	-	-	-	-	-	100.0%	-	-	-	-	-	-	-	-	-	-	-	-	-	-	100%
			19:00-20:00	10	-	-	-	-	-	100.0%	-	-	-	-	-	-	-	-	-	-	-	-	-	-	100%
			20:00-21:00	10	-	-	-	-	-	100.0%	-	-	-	-	-	-	-	-	-	-	-	-	-	-	100%
			21:00-22:00	10	-	-	-	-	-	100.0%	-	-	-	-	-	-	-	-	-	-	-	-	-	-	100%
			22:00-23:00	10	-	-	-	-	-	100.0%	-	-	-	-	-	-	-	-	-	-	-	-	-	-	100%
			23:00-00:00	10	-	-	-	-	-	100.0%	-	-	-	-	-	-	-	-	-	-	-	-	-	-	100%
			L77A	On Lan Street	Two-way	00:00-01:00	30	56.5%	-	-	4.3%	4.3%	-	-	-	-	-	-	-	-	-	-	34.8%	-	-
01:00-02:00	20	56.3%				-	-	6.3%	6.3%	-	-	-	-	-	-	-	-	-	-	-	31.3%	-	-	13%	
02:00-03:00	20	53.8%				-	-	7.7%	7.7%	-	-	-	-	-	-	-	-	-	-	-	30.8%	-	-	15%	
03:00-04:00	10	55.6%				-	-	11.1%	-	-	-	-	-	-	-	-	-	-	-	-	33.3%	-	-	11%	
04:00-05:00	10	57.1%				-	-	14.3%	-	-	-	-	-	-	-	-	-	-	-	-	28.6%	-	-	14%	
05:00-06:00	10	50.0%				-	-	10.0%	10.0%	-	-	-	-	-	-	-	-	-	-	-	30.0%	-	-	20%	
06:00-07:00	30	57.1%				-	-	9.5%	4.8%	-	-	-	-	-	-	-	-	-	-	-	28.6%	-	-	14%	
07:00-08:00	50	58.0%				-	-	8.0%	6.0%	-	-	-	-	-	-	-	-	-	-	-	28.0%	-	-	14%	
08:00-09:00	80	57.5%				-	-	8.2%	6.8%	-	-	-	-	-	-	-	-	-	-	-	27.4%	-	-	15%	
09:00-10:00	90	55.3%				-	-	3.5%	3.5%	-	-	-	-	-	-	-	-	-	-	-	37.6%	-	-	7%	
10:00-11:00	90	55.8%				-	-	3.5%	3.5%	-	-	-	-	-	-	-	-	-	-	-	37.2%	-	-	7%	
11:00-12:00	80	56.3%				-	-	3.8%	3.8%	-	-	-	-	-	-	-	-	-	-	-	36.3%	-	-	8%	
12:00-13:00	90	56.1%				-	-	4.9%	4.9%	-	-	-	-	-	-	-	-	-	-	-	34.1%	-	-	10%	
13:00-14:00	80	56.6%				-	-	5.3%	5.3%	-	-	-	-	-	-	-	-	-	-	-	32.9%	-	-	11%	
14:00-15:00	80	56.0%				-	-	6.7%	5.3%	-	-	-	-	-	-	-	-	-	-	-	32.0%	-	-	12%	
15:00-16:00	70	56.5%				-	-	7.2%	5.8%	-	-	-	-	-	-	-	-	-	-	-	30.4%	-	-	13%	
16:00-17:00	70	56.9%				-	-	7.7%	6.2%	-	-	-	-	-	-	-	-	-	-	-	29.2%	-	-	14%	
17:00-18:00	70	57.8%				-	-	7.8%	6.3%	-	-	-	-	-	-	-	-	-	-	-	28.1%	-	-	14%	
18:00-19:00	80	55.8%				-	-	2.6%	2.6%	-	-	-	-	-	-	-	-	-	-	-	39.0%	-	-	5%	
19:00-20:00	70	55.7%				-	-	2.9%	2.9%	-	-	-	-	-	-	-	-	-	-	-	38.6%	-	-	6%	
20:00-21:00	70	55.7%				-	-	3.3%	3.3%	-	-	-	-	-	-	-	-	-	-	-	37.7%	-	-	7%	
21:00-22:00	60	55.8%				-	-	3.8%	3.8%	-	-	-	-	-	-	-	-	-	-	-	36.5%	-	-	8%	
22:00-23:00	50	55.8%				-	-	4.7%	4.7%	-	-	-	-	-	-	-	-	-	-	-	34.9%	-	-	9%	
23:00-00:00	40	55.9%				-	-	5.9%	2.9%	-	-	-	-	-	-	-	-	-	-	-	35.3%	-	-	9%	
L78A	Chancery Lane	Two-way	00:00-01:00	10	33.3%	-	-	-	33.3%	-	-	-	-	-	-	-	-	-	-	33.3%	-	-	33%		
			01:00-02:00	10	33.3%	-	-	-	-	33.3%	-	-	-	-	-	-	-	-	-	-	33.3%	-	-	33%	
			02:00-03:00	0	-	-	-	-	-	-	-	-	-	-	-	-	-	-	-	-	-	-	-	-	
			03:00-04:00	0	-	-	-	-	-	-	-	-	-	-	-	-	-	-	-	-	-	-	-	-	
			04:00-05:00	0	-	-	-	-	-	-	-	-	-	-	-	-	-	-	-	-	-	-	-	-	
			05:00-06:00	0	-	-	-	-	-	-	-	-	-	-	-	-	-	-	-	-	-	-	-	-	
			06:00-07:00	10	100.0%	-	-	-	-	-	-	-	-	-	-	-	-	-	-	-	-	-	-	-	
			07:00-08:00	10	100.0%	-	-	-	-	-	-	-	-	-	-	-	-	-	-	-	-	-	-	-	
			08:00-09:00	10	100.0%	-	-	-	-	-	-	-	-	-	-	-	-	-	-	-	-	-	-	-	-
			09:00-10:00	20	21.4%	-	-	-	-	35.7%	-	-	-	-	-	-	-	-	-	-	-	42.9%	-	-	36%
			10:00-11:00	20	23.1%	-	-	-	-	38.5%	-	-	-	-	-	-	-	-	-	-	-	38.5%	-	-	38%
			11:00-12:00	20	27.3%	-	-	-	-	36.4%	-	-	-	-	-	-	-	-	-	-	-	36.4%	-	-	36%
			12:00-13:00	10	30.0%	-	-	-	-	30.0%	-	-	-	-	-	-	-	-	-	-	-	40.0%	-	-	30%
			13:00-14:00	10	37.5%	-	-	-	-	25.0%	-	-	-	-	-	-	-	-	-	-	-	37.5%	-	-	25%
			14:00-15:00	10	42.9%	-	-	-	-	28.6%	-	-	-	-	-	-	-	-	-	-	-	28.6%	-	-	29%
			15:00-16:00	10	60.0%	-	-	-	-	20.0%	-	-	-	-	-	-	-	-	-	-	-	20.0%	-	-	20%

Road Link No.	Road Name	Vehicle Class Description			Private Cars	Taxi	Light Goods Vehicles (<=2.5t)	Light Goods Vehicles (2.5-3.5t)	Light Goods Vehicles (3.5-5.5t)	Medium & Heavy Goods Vehicles (5.5-15t)	Medium & Heavy Goods Vehicles (15t-24t)	Public Light Buses	Private Light Buses (<=3.5t)	Private Light Buses (>3.5t)	Non-franchised Buses (<6.4t)	Non-franchise d Buses (6.4-15t)	Non-franchise d Buses (15-24t)	Single Deck Franchise d Buses	Double Deck Franchise d Buses	Motor Cycles	Medium & Heavy Goods Vehicles (>24t)	Nonfranchised Buses (>24t)	Heavy Vehicles			
		Dir.	Hour	Total (veh)																				PC	TAXI	LGV(3)
			16:00-17:00	10	60.0%	-	-	-	20.0%	-	-	-	-	-	-	-	-	-	-	20.0%	-	-	20%			
			17:00-18:00	10	100.0%	-	-	-	-	-	-	-	-	-	-	-	-	-	-	-	-	-	-	-		
			18:00-19:00	20	21.4%	-	-	-	-	35.7%	-	-	-	-	-	-	-	-	-	-	-	42.9%	-	-	36%	
			19:00-20:00	20	25.0%	-	-	-	-	33.3%	-	-	-	-	-	-	-	-	-	-	-	41.7%	-	-	33%	
			20:00-21:00	10	22.2%	-	-	-	-	33.3%	-	-	-	-	-	-	-	-	-	-	-	44.4%	-	-	33%	
			21:00-22:00	10	25.0%	-	-	-	-	37.5%	-	-	-	-	-	-	-	-	-	-	-	37.5%	-	-	38%	
			22:00-23:00	10	33.3%	-	-	-	-	33.3%	-	-	-	-	-	-	-	-	-	-	-	33.3%	-	-	33%	
			23:00-00:00	10	25.0%	-	-	-	-	25.0%	-	-	-	-	-	-	-	-	-	-	-	50.0%	-	-	25%	
			L80A	Old Bailey Street	One-way	00:00-01:00	70	30.3%	34.8%	-	6.1%	3.0%	-	1.5%	3.0%	-	1.5%	-	-	-	-	3.0%	16.7%	-	-	18%
						01:00-02:00	50	31.0%	35.7%	-	4.8%	2.4%	-	-	4.8%	-	2.4%	-	-	-	-	-	2.4%	16.7%	-	-
02:00-03:00	40	31.3%				37.5%	-	6.3%	3.1%	-	-	3.1%	-	-	-	-	-	-	-	3.1%	15.6%	-	-	16%		
03:00-04:00	30	30.4%				39.1%	-	8.7%	4.3%	-	-	4.3%	-	-	-	-	-	-	-	-	-	13.0%	-	-	17%	
04:00-05:00	20	30.0%				40.0%	-	5.0%	5.0%	-	-	5.0%	-	-	-	-	-	-	-	-	-	15.0%	-	-	15%	
05:00-06:00	30	30.4%				39.1%	-	8.7%	4.3%	-	-	4.3%	-	-	-	-	-	-	-	-	-	13.0%	-	-	17%	
06:00-07:00	60	30.2%				37.7%	-	7.5%	3.8%	-	1.9%	5.7%	-	1.9%	-	-	-	-	-	-	-	11.3%	-	-	21%	
07:00-08:00	130	29.2%				37.7%	-	8.5%	4.6%	0.8%	0.8%	5.4%	0.8%	2.3%	-	-	-	-	-	-	-	10.0%	-	-	23%	
08:00-09:00	190	28.7%				37.8%	-	8.5%	4.8%	0.5%	1.1%	5.9%	0.5%	2.7%	-	-	-	-	-	-	-	9.6%	-	-	24%	
09:00-10:00	250	32.7%				33.9%	-	4.1%	1.2%	0.4%	0.8%	2.0%	-	0.4%	-	-	-	-	-	-	4.1%	20.0%	0.4%	-	13%	
10:00-11:00	250	32.3%				34.7%	-	4.4%	1.6%	0.4%	0.8%	2.4%	-	0.4%	-	-	-	-	-	-	3.6%	19.0%	0.4%	-	14%	
11:00-12:00	230	31.9%				34.9%	-	4.8%	1.7%	0.4%	0.9%	3.1%	-	0.9%	-	-	-	-	-	-	3.1%	17.9%	0.4%	-	15%	
12:00-13:00	230	31.7%				35.7%	-	5.3%	2.2%	0.4%	0.9%	3.1%	-	0.9%	-	-	-	-	-	-	2.6%	16.7%	0.4%	-	16%	
13:00-14:00	220	30.8%				35.5%	-	5.7%	2.8%	0.5%	0.9%	3.8%	0.5%	1.4%	-	-	-	-	-	-	2.4%	15.6%	-	-	18%	
14:00-15:00	210	30.5%				36.0%	-	6.4%	3.0%	0.5%	1.0%	4.4%	0.5%	1.5%	-	-	-	-	-	-	2.0%	14.3%	-	-	19%	
15:00-16:00	190	30.1%				36.6%	-	7.1%	3.8%	0.5%	1.1%	4.9%	0.5%	1.6%	-	-	-	-	-	-	1.1%	12.6%	-	-	21%	
16:00-17:00	180	29.2%				37.4%	-	7.6%	4.1%	0.6%	1.2%	5.3%	0.6%	2.3%	-	-	-	-	-	-	0.6%	11.1%	-	-	22%	
17:00-18:00	170	28.7%				37.7%	-	8.4%	4.8%	0.6%	1.2%	6.0%	0.6%	2.4%	-	-	-	-	-	-	-	9.6%	-	-	24%	
18:00-19:00	230	32.9%				33.8%	-	3.5%	0.9%	0.4%	0.9%	1.8%	-	-	-	-	-	-	-	-	4.4%	21.1%	0.4%	-	12%	
19:00-20:00	210	32.8%				33.8%	-	3.9%	1.0%	0.5%	1.0%	2.0%	-	-	-	-	-	-	-	-	3.9%	20.6%	0.5%	-	13%	
20:00-21:00	180	32.4%				34.1%	-	3.9%	1.1%	0.6%	1.1%	2.2%	-	0.6%	-	-	-	-	-	-	3.9%	19.6%	0.6%	-	14%	
21:00-22:00	160	31.8%				34.4%	-	4.6%	1.3%	0.7%	0.7%	2.6%	-	0.7%	-	-	-	-	-	-	3.3%	19.2%	0.7%	-	15%	
22:00-23:00	120	31.9%				34.5%	-	5.0%	1.7%	0.8%	0.8%	2.5%	-	0.8%	-	-	-	-	-	-	3.4%	18.5%	-	-	15%	
23:00-00:00	100	31.6%	34.7%	-	5.3%	2.1%	-	1.1%	3.2%	-	1.1%	-	-	-	-	-	-	3.2%	17.9%	-	-	16%				
L81A	Rumsey Street	One-way	00:00-01:00	10	50.0%	50.0%	-	-	-	-	-	-	-	-	-	-	-	-	-	-	-	-	-			
			01:00-02:00	10	50.0%	50.0%	-	-	-	-	-	-	-	-	-	-	-	-	-	-	-	-	-	-		
			02:00-03:00	10	50.0%	50.0%	-	-	-	-	-	-	-	-	-	-	-	-	-	-	-	-	-	-	-	
			03:00-04:00	10	50.0%	50.0%	-	-	-	-	-	-	-	-	-	-	-	-	-	-	-	-	-	-	-	
			04:00-05:00	10	-	100.0%	-	-	-	-	-	-	-	-	-	-	-	-	-	-	-	-	-	-	-	
			05:00-06:00	10	50.0%	50.0%	-	-	-	-	-	-	-	-	-	-	-	-	-	-	-	-	-	-	-	
			06:00-07:00	10	25.0%	50.0%	-	-	25.0%	-	-	-	-	-	-	-	-	-	-	-	-	-	-	-	25%	
			07:00-08:00	10	33.3%	55.6%	-	-	11.1%	-	-	-	-	-	-	-	-	-	-	-	-	-	-	-	11%	
			08:00-09:00	20	33.3%	53.3%	-	-	13.3%	-	-	-	-	-	-	-	-	-	-	-	-	-	-	-	13%	
			09:00-10:00	10	57.1%	42.9%	-	-	-	-	-	-	-	-	-	-	-	-	-	-	-	-	-	-	-	
			10:00-11:00	10	50.0%	50.0%	-	-	-	-	-	-	-	-	-	-	-	-	-	-	-	-	-	-	-	
			11:00-12:00	10	44.4%	44.4%	-	-	11.1%	-	-	-	-	-	-	-	-	-	-	-	-	-	-	-	11%	
			12:00-13:00	10	40.0%	50.0%	-	-	10.0%	-	-	-	-	-	-	-	-	-	-	-	-	-	-	-	10%	
			13:00-14:00	10	40.0%	50.0%	-	-	10.0%	-	-	-	-	-	-	-	-	-	-	-	-	-	-	-	10%	
			14:00-15:00	20	36.4%	54.5%	-	-	9.1%	-	-	-	-	-	-	-	-	-	-	-	-	-	-	-	9%	
			15:00-16:00	20	36.4%	54.5%	-	-	9.1%	-	-	-	-	-	-	-	-	-	-	-	-	-	-	-	9%	
			16:00-17:00	20	33.3%	50.0%	-	-	16.7%	-	-	-	-	-	-	-	-	-	-	-	-	-	-	-	17%	
			17:00-18:00	20	30.8%	53.8%	-	-	15.4%	-	-	-	-	-	-	-	-	-	-	-	-	-	-	-	15%	
			18:00-19:00	10	60.0%	40.0%	-	-	-	-	-	-	-	-	-	-	-	-	-	-	-	-	-	-	-	
			19:00-20:00	10	60.0%	40.0%	-	-	-	-	-	-	-	-	-	-	-	-	-	-	-	-	-	-	-	
			20:00-21:00	10	60.0%	40.0%	-	-	-	-	-	-	-	-	-	-	-	-	-	-	-	-	-	-	-	
			21:00-22:00	10	50.0%	50.0%	-	-	-	-	-	-	-	-	-	-	-	-	-	-	-	-	-	-	-	
			22:00-23:00	10	50.0%	50.0%	-	-	-	-	-	-	-	-	-	-	-	-	-	-	-	-	-	-	-	
23:00-00:00	10	50.0%	50.0%	-	-	-	-	-	-	-	-	-	-	-	-	-	-	-	-	-	-	-				
			00:00-01:00	40	41.2%	38.2%	-	8.8%	2.9%	-	2.9%	-	-	-	2.9%	-	2.9%	-	-	-	-	-	21%			
			01:00-02:00	30	42.9%	42.9%	-	9.5%	4.8%	-	-	-	-	-	-	-	-	-	-	-	-	-	-	14%		
			02:00-03:00	20	41.2%	41.2%	-	11.8%	5.9%	-	-	-	-	-	-	-	-	-	-	-	-	-	-	18%		
			03:00-04:00	20	41.7%	50.0%	-	8.3%	-	-	-	-	-	-	-	-	-	-	-	-	-	-	-	-	8%	
			04:00-05:00	10	40.0%	50.0%	-	10.0%	-	-	-	-	-	-	-	-	-	-	-	-	-	-	-	-	10%	
			05:00-06:00	20	33.3%	50.0%	-	8.3%	8.3%	-	-	-	-	-	-	-	-	-	-	-	-	-	-	-	17%	
			06:00-07:00	40	31.3%	43.8%	-	9.4%	3.1%	-	3.1%	-	-	-	3.1%	3.1%	-	3.1%	-	-	-	-	-	-	25%	

Road Link No.	Road Name	Vehicle Class Description			Private Cars	Taxi	Light Goods Vehicles (<=2.5t)	Light Goods Vehicles (2.5-3.5t)	Light Goods Vehicles (3.5-5.5t)	Medium & Heavy Goods Vehicles (5.5-15t)	Medium & Heavy Goods Vehicles (15t-24t)	Public Light Buses	Private Light Buses (<=3.5t)	Private Light Buses (>3.5t)	Non-franchised Buses (<6.4t)	Non-franchise d Buses (6.4-15t)	Non-franchise d Buses (15-24t)	Single Deck Franchise d Buses	Double Deck Franchise d Buses	Motor Cycles	Medium & Heavy Goods Vehicles (>24t)	Nonfranchised Buses (>24t)	Heavy Vehicles				
		Dir.	Hour	Total (veh)																				PC	TAXI	LGV(3)	LGV(4)
L81B	Chung Kong Road	Two-way	07:00-08:00	80	30.8%	46.2%	-	10.3%	3.8%	1.3%	1.3%	-	-	1.3%	1.3%	1.3%	1.3%	-	-	-	1.3%	-	23%				
			08:00-09:00	120	29.6%	46.1%	-	10.4%	4.3%	0.9%	1.7%	-	-	-	1.7%	0.9%	1.7%	-	-	-	0.9%	-	24%				
			09:00-10:00	120	49.6%	31.9%	-	7.1%	2.7%	0.9%	1.8%	-	-	-	-	1.8%	0.9%	1.8%	-	-	1.8%	-	-	17%			
			10:00-11:00	120	47.5%	33.9%	-	7.6%	2.5%	0.8%	1.7%	-	-	-	-	1.7%	0.8%	1.7%	-	-	1.7%	-	-	17%			
			11:00-12:00	120	44.6%	35.7%	-	8.0%	2.7%	0.9%	1.8%	-	-	-	0.9%	1.8%	0.9%	1.8%	-	-	0.9%	-	-	19%			
			12:00-13:00	120	42.2%	37.1%	-	8.6%	3.4%	0.9%	1.7%	-	-	-	0.9%	1.7%	0.9%	1.7%	-	-	0.9%	-	-	20%			
			13:00-14:00	120	39.3%	38.4%	-	8.9%	3.6%	0.9%	1.8%	-	-	-	0.9%	1.8%	0.9%	1.8%	-	-	0.9%	0.9%	-	21%			
			14:00-15:00	120	36.9%	40.5%	-	9.0%	3.6%	0.9%	1.8%	-	-	-	0.9%	1.8%	0.9%	1.8%	-	-	0.9%	0.9%	-	22%			
			15:00-16:00	110	34.6%	42.3%	-	9.6%	3.8%	1.0%	1.9%	-	-	-	1.0%	1.9%	1.0%	1.9%	-	-	-	1.0%	-	23%			
			16:00-17:00	110	31.4%	44.1%	-	9.8%	3.9%	1.0%	2.0%	-	-	-	2.0%	2.0%	1.0%	2.0%	-	-	-	1.0%	-	25%			
			17:00-18:00	110	29.1%	45.6%	-	10.7%	3.9%	1.0%	1.9%	-	-	-	1.9%	1.0%	1.9%	-	-	-	-	1.0%	-	25%			
			18:00-19:00	110	51.5%	30.1%	-	6.8%	1.9%	1.0%	1.9%	-	-	-	-	1.9%	1.0%	1.9%	-	-	1.9%	-	-	17%			
			19:00-20:00	100	49.5%	30.5%	-	7.4%	2.1%	1.1%	2.1%	-	-	-	-	2.1%	1.1%	2.1%	-	-	2.1%	-	-	18%			
			20:00-21:00	90	48.2%	31.8%	-	7.1%	2.4%	1.2%	2.4%	-	-	-	-	2.4%	1.2%	2.4%	-	-	2.4%	-	-	19%			
			21:00-22:00	80	47.2%	33.3%	-	8.3%	2.8%	1.4%	1.4%	-	-	-	-	1.4%	1.4%	1.4%	-	-	1.4%	-	-	18%			
			22:00-23:00	60	44.1%	33.9%	-	8.5%	3.4%	1.7%	1.7%	-	-	-	-	1.7%	1.7%	1.7%	-	-	1.7%	-	-	20%			
			23:00-00:00	50	44.7%	36.2%	-	8.5%	2.1%	-	2.1%	-	-	-	-	2.1%	-	2.1%	-	-	2.1%	-	-	17%			
			L81C	Chung Kong Road	One-way	00:00-01:00	40	41.9%	35.5%	-	9.7%	3.2%	-	3.2%	-	-	-	3.2%	-	3.2%	-	-	-	-	-	23%	
						01:00-02:00	20	42.1%	42.1%	-	10.5%	5.3%	-	-	-	-	-	-	-	-	-	-	-	-	-	-	16%
						02:00-03:00	20	40.0%	40.0%	-	13.3%	6.7%	-	-	-	-	-	-	-	-	-	-	-	-	-	-	20%
03:00-04:00	20	45.5%				45.5%	-	9.1%	-	-	-	-	-	-	-	-	-	-	-	-	-	-	-	9%			
04:00-05:00	10	44.4%				44.4%	-	11.1%	-	-	-	-	-	-	-	-	-	-	-	-	-	-	-	-	11%		
05:00-06:00	20	36.4%				45.5%	-	9.1%	9.1%	-	-	-	-	-	-	-	-	-	-	-	-	-	-	-	18%		
06:00-07:00	30	30.0%				43.3%	-	10.0%	3.3%	-	3.3%	-	-	-	3.3%	3.3%	-	3.3%	-	-	-	-	-	-	27%		
07:00-08:00	70	30.0%				44.3%	-	11.4%	4.3%	1.4%	1.4%	-	-	-	1.4%	1.4%	1.4%	1.4%	-	-	-	1.4%	-	-	26%		
08:00-09:00	110	29.1%				44.7%	-	10.7%	4.9%	1.0%	1.9%	-	-	-	1.9%	1.0%	1.9%	-	-	-	-	1.0%	-	-	26%		
09:00-10:00	110	49.5%				31.2%	-	7.3%	2.8%	0.9%	1.8%	-	-	-	-	1.8%	0.9%	1.8%	-	-	1.8%	-	-	-	17%		
10:00-11:00	120	46.9%				33.6%	-	8.0%	2.7%	0.9%	1.8%	-	-	-	-	1.8%	0.9%	1.8%	-	-	1.8%	-	-	-	18%		
11:00-12:00	110	44.3%				34.9%	-	8.5%	2.8%	0.9%	1.9%	-	-	-	0.9%	1.9%	0.9%	1.9%	-	-	0.9%	-	-	-	20%		
12:00-13:00	110	42.2%				36.7%	-	8.3%	3.7%	0.9%	1.8%	-	-	-	0.9%	1.8%	0.9%	1.8%	-	-	0.9%	-	-	-	20%		
13:00-14:00	110	39.4%				37.5%	-	8.7%	3.8%	1.0%	1.9%	-	-	-	1.0%	1.9%	1.0%	1.9%	-	-	1.0%	1.0%	-	-	22%		
14:00-15:00	110	36.9%				38.8%	-	9.7%	3.9%	1.0%	1.9%	-	-	-	1.0%	1.9%	1.0%	1.9%	-	-	1.0%	1.0%	-	-	23%		
15:00-16:00	100	34.0%				41.5%	-	9.6%	4.3%	1.1%	2.1%	-	-	-	1.1%	2.1%	1.1%	2.1%	-	-	-	1.1%	-	-	24%		
16:00-17:00	100	31.5%				42.4%	-	9.8%	4.3%	1.1%	2.2%	-	-	-	2.2%	2.2%	1.1%	2.2%	-	-	-	1.1%	-	-	26%		
17:00-18:00	100	29.0%				44.1%	-	10.8%	4.3%	1.1%	2.2%	-	-	-	2.2%	2.2%	1.1%	2.2%	-	-	-	1.1%	-	-	27%		
18:00-19:00	100	51.0%				30.0%	-	7.0%	2.0%	1.0%	2.0%	-	-	-	-	2.0%	1.0%	2.0%	-	-	2.0%	-	-	-	17%		
19:00-20:00	100	48.9%				30.4%	-	7.6%	2.2%	1.1%	2.2%	-	-	-	-	2.2%	1.1%	2.2%	-	-	2.2%	-	-	-	18%		
20:00-21:00	90	47.6%	31.7%	-	7.3%	2.4%	1.2%	2.4%	-	-	-	-	2.4%	1.2%	2.4%	-	-	1.2%	-	-	-	20%					
21:00-22:00	70	47.1%	33.8%	-	7.4%	2.9%	1.5%	1.5%	-	-	-	-	1.5%	1.5%	1.5%	-	-	1.5%	-	-	-	18%					
22:00-23:00	60	44.6%	33.9%	-	7.1%	3.6%	1.8%	1.8%	-	-	-	-	1.8%	1.8%	1.8%	-	-	1.8%	-	-	-	20%					
23:00-00:00	50	43.2%	36.4%	-	9.1%	2.3%	-	2.3%	-	-	-	-	2.3%	-	2.3%	-	-	2.3%	-	-	-	18%					
L82A	Gilman Street	One-way	00:00-01:00	30	62.5%	12.5%	-	8.3%	-	-	-	-	-	-	4.2%	-	4.2%	-	-	8.3%	-	-	17%				
			01:00-02:00	20	71.4%	14.3%	-	7.1%	-	-	-	-	-	-	-	-	-	-	-	-	7.1%	-	-	7%			
			02:00-03:00	20	63.6%	18.2%	-	9.1%	-	-	-	-	-	-	-	-	-	-	-	-	9.1%	-	-	9%			
			03:00-04:00	10	66.7%	16.7%	-	16.7%	-	-	-	-	-	-	-	-	-	-	-	-	-	-	-	-	17%		
			04:00-05:00	10	80.0%	20.0%	-	-	-	-	-	-	-	-	-	-	-	-	-	-	-	-	-	-	-		
			05:00-06:00	20	63.6%	18.2%	-	9.1%	-	-	-	-	-	-	-	-	-	-	-	-	-	9.1%	-	-	9%		
			06:00-07:00	40	57.6%	21.2%	-	6.1%	3.0%	-	-	-	-	-	-	3.0%	-	3.0%	-	-	6.1%	-	-	-	15%		
			07:00-08:00	70	59.7%	22.6%	-	4.8%	3.2%	-	-	-	-	-	-	1.6%	-	1.6%	-	-	6.5%	-	-	-	11%		
			08:00-09:00	70	58.5%	26.2%	-	3.1%	3.1%	-	-	-	-	-	-	1.5%	-	1.5%	-	-	6.2%	-	-	-	9%		
			09:00-10:00	70	65.7%	7.5%	-	13.4%	-	-	-	-	-	-	-	3.0%	1.5%	3.0%	-	-	6.0%	-	-	-	21%		
			10:00-11:00	70	65.2%	9.1%	-	12.1%	-	-	-	-	-	-	-	3.0%	1.5%	3.0%	-	-	6.1%	-	-	-	20%		
			11:00-12:00	70	62.7%	11.9%	-	10.4%	1.5%	-	-	-	-	-	-	3.0%	1.5%	3.0%	-	-	6.0%	-	-	-	19%		
			12:00-13:00	70	61.8%	13.2%	-	10.3%	1.5%	-	-	-	-	-	-	2.9%	1.5%	2.9%	-	-	5.9%	-	-	-	19%		
			13:00-14:00	70	60.9%	15.9%	-	8.7%	1.4%	-	-	-	-	-	-	2.9%	1.4%	2.9%	-	-	5.8%	-	-	-	17%		
			14:00-15:00	70	62.5%	18.8%	-	7.8%	1.6%	-	-	-	-	-	-	1.6%	-	1.6%	-	-	6.3%	-	-	-	13%		
			15:00-16:00	70	61.3%	21.0%	-	6.5%	1.6%	-	-	-	-	-	-	1.6%	-	1.6%	-	-	6.5%	-	-	-	11%		
			16:00-17:00	70	60.7%	21.3%	-	4.9%	3.3%	-	-	-	-	-	-	1.6%	-	1.6%	-	-	6.6%	-	-	-	11%		
			17:00-18:00	70	58.5%	24.6%	-	4.6%	3.1%	-	-	-	-	-	-	1.5%	-	1.5%	-	-	6.2%	-	-	-	11%		
			18:00-19:00	70	66.1%	4.8%	-	14.5%	-	-	-	-	-	-	-	3.2%	1.6%	3.2%	-	-	6.5%	-	-	-	23%		
			19:00-20:00	90	65.6%	6.7%	-	13.3%	-	-	-	-	-	-	-	3.3%	1.1%	3.3%	-	-	6.7%	-	-	-	21%		
20:00-21:00	80	64.9%	8.1%	-	13.5%	-	-	-	-	-	-	-	2.7%	1.4%	2.7%	-	-	6.8%	-	-	-	20%					
21:00-22:00	70	64.1%	9.4%	-	12.5%	-	-	-	-	-	-	-	3.1%	1.6%	3.1%	-	-	6.3%	-	-	-	20%					

Road Link No.	Road Name	Vehicle Class Description			Private Cars	Taxi	Light Goods Vehicles (<=2.5t)	Light Goods Vehicles (2.5-3.5t)	Light Goods Vehicles (3.5-5.5t)	Medium & Heavy Goods Vehicles (5.5-15t)	Medium & Heavy Goods Vehicles (15t-24t)	Public Light Buses	Private Light Buses (<=3.5t)	Private Light Buses (>3.5t)	Non-franchised Buses (<6.4t)	Non-franchise d Buses (6.4-15t)	Non-franchise d Buses (15-24t)	Single Deck Franchise d Buses	Double Deck Franchise d Buses	Motor Cycles	Medium & Heavy Goods Vehicles (>24t)	Nonfranchised Buses (>24t)	Heavy Vehicles		
		Dir.	Hour	Total (veh)																				PC	TAXI
			22:00-23:00	60	63.2%	10.5%	-	10.5%	-	-	-	-	-	3.5%	1.8%	3.5%	-	-	7.0%	-	-	19%			
			23:00-00:00	50	65.9%	12.2%	-	9.8%	-	-	-	-	-	2.4%	-	-	-	-	7.3%	-	-	15%			
L82B	Gilman Street	Two-way	00:00-01:00	10	66.7%	-	-	16.7%	-	-	-	-	-	-	-	-	-	-	-	16.7%	-	-	17%		
			01:00-02:00	10	60.0%	-	-	20.0%	-	-	-	-	-	-	-	-	-	-	-	-	20.0%	-	-	20%	
			02:00-03:00	10	66.7%	-	-	33.3%	-	-	-	-	-	-	-	-	-	-	-	-	-	-	-	33%	
			03:00-04:00	10	66.7%	-	-	33.3%	-	-	-	-	-	-	-	-	-	-	-	-	-	-	-	33%	
			04:00-05:00	10	50.0%	-	-	50.0%	-	-	-	-	-	-	-	-	-	-	-	-	-	-	-	50%	
			05:00-06:00	10	50.0%	-	-	50.0%	-	-	-	-	-	-	-	-	-	-	-	-	-	-	-	50%	
			06:00-07:00	10	50.0%	-	-	33.3%	-	-	-	-	-	-	-	-	-	-	-	-	-	16.7%	-	-	33%
			07:00-08:00	20	53.3%	-	-	33.3%	-	-	-	-	-	-	-	-	-	-	-	-	-	13.3%	-	-	33%
			08:00-09:00	30	52.4%	-	-	33.3%	-	-	-	-	-	-	-	-	-	-	-	-	-	14.3%	-	-	33%
			09:00-10:00	30	77.3%	-	-	13.6%	-	-	-	-	-	-	-	-	-	-	-	-	-	9.1%	-	-	14%
			10:00-11:00	30	77.3%	-	-	13.6%	-	-	-	-	-	-	-	-	-	-	-	-	-	9.1%	-	-	14%
			11:00-12:00	30	71.4%	-	-	19.0%	-	-	-	-	-	-	-	-	-	-	-	-	-	9.5%	-	-	19%
			12:00-13:00	30	68.2%	-	-	18.2%	-	-	-	-	-	-	-	-	-	-	-	-	-	13.6%	-	-	18%
			13:00-14:00	30	63.6%	-	-	22.7%	-	-	-	-	-	-	-	-	-	-	-	-	-	13.6%	-	-	23%
			14:00-15:00	30	61.9%	-	-	23.8%	-	-	-	-	-	-	-	-	-	-	-	-	-	14.3%	-	-	24%
			15:00-16:00	20	57.9%	-	-	26.3%	-	-	-	-	-	-	-	-	-	-	-	-	-	15.8%	-	-	26%
			16:00-17:00	20	52.6%	-	-	31.6%	-	-	-	-	-	-	-	-	-	-	-	-	-	15.8%	-	-	32%
			17:00-18:00	20	52.6%	-	-	31.6%	-	-	-	-	-	-	-	-	-	-	-	-	-	15.8%	-	-	32%
			18:00-19:00	20	80.0%	-	-	10.0%	-	-	-	-	-	-	-	-	-	-	-	-	-	10.0%	-	-	10%
			19:00-20:00	20	77.8%	-	-	11.1%	-	-	-	-	-	-	-	-	-	-	-	-	-	11.1%	-	-	11%
			20:00-21:00	20	75.0%	-	-	12.5%	-	-	-	-	-	-	-	-	-	-	-	-	-	12.5%	-	-	13%
			21:00-22:00	20	71.4%	-	-	14.3%	-	-	-	-	-	-	-	-	-	-	-	-	-	14.3%	-	-	14%
			22:00-23:00	20	72.7%	-	-	18.2%	-	-	-	-	-	-	-	-	-	-	-	-	-	9.1%	-	-	18%
23:00-00:00	10	66.7%	-	-	22.2%	-	-	-	-	-	-	-	-	-	-	-	-	-	11.1%	-	-	22%			
L83A	Connaught Road Central	One-way	00:00-01:00	130	40.8%	44.6%	-	3.1%	0.8%	-	-	-	-	0.8%	-	-	-	-	8.5%	1.5%	-	-	13%		
			01:00-02:00	80	40.0%	46.7%	-	2.7%	-	-	-	-	-	-	-	-	-	-	-	9.3%	1.3%	-	-	12%	
			02:00-03:00	60	38.6%	47.4%	-	3.5%	-	-	-	-	-	-	-	-	-	-	-	-	8.8%	1.8%	-	-	12%
			03:00-04:00	50	37.5%	47.9%	-	2.1%	-	-	-	-	-	-	-	-	-	-	-	-	10.4%	2.1%	-	-	13%
			04:00-05:00	50	36.2%	48.9%	-	2.1%	-	-	-	-	-	-	-	-	-	-	-	-	10.6%	2.1%	-	-	13%
			05:00-06:00	80	33.8%	50.7%	-	2.8%	-	-	-	-	-	-	-	-	-	-	-	-	11.3%	1.4%	-	-	14%
			06:00-07:00	170	31.7%	50.6%	-	3.0%	0.6%	-	-	-	-	-	-	0.6%	-	0.6%	0.6%	0.6%	11.0%	1.2%	-	-	16%
			07:00-08:00	290	30.8%	51.6%	-	2.8%	0.3%	0.3%	0.3%	0.3%	-	-	-	0.3%	0.3%	0.3%	0.3%	0.3%	11.4%	1.0%	-	-	17%
			08:00-09:00	440	29.8%	52.4%	-	2.7%	0.5%	0.2%	0.2%	0.2%	-	-	-	0.5%	0.2%	0.5%	0.5%	0.5%	11.6%	0.9%	-	-	17%
			09:00-10:00	480	46.9%	38.5%	-	3.1%	0.6%	0.2%	0.4%	0.4%	0.4%	0.2%	0.8%	0.2%	0.2%	0.2%	0.2%	0.2%	6.0%	1.9%	-	-	13%
			10:00-11:00	480	44.6%	40.3%	-	3.2%	0.6%	0.2%	0.4%	0.4%	0.2%	0.6%	0.2%	0.2%	0.2%	0.2%	0.2%	0.2%	6.8%	1.7%	-	-	13%
			11:00-12:00	480	42.5%	42.1%	-	3.2%	0.6%	0.2%	0.4%	0.2%	0.2%	0.6%	0.2%	0.2%	0.2%	0.2%	0.2%	0.2%	7.4%	1.7%	-	-	14%
			12:00-13:00	460	40.4%	43.9%	-	3.1%	0.7%	0.2%	0.4%	0.2%	0.2%	0.4%	0.2%	0.2%	0.2%	0.2%	0.2%	0.2%	8.1%	1.5%	-	-	14%
			13:00-14:00	400	38.2%	45.8%	-	3.0%	0.5%	0.3%	0.3%	0.3%	-	0.5%	0.3%	0.3%	0.3%	0.3%	0.3%	0.3%	8.9%	1.3%	-	-	15%
			14:00-15:00	440	35.8%	47.5%	-	3.0%	0.5%	0.2%	0.2%	0.2%	0.2%	0.2%	0.5%	0.2%	0.5%	0.2%	0.5%	0.5%	9.6%	1.1%	-	-	16%
			15:00-16:00	410	33.5%	49.3%	-	2.7%	0.5%	0.2%	0.2%	-	-	0.2%	0.5%	0.2%	0.5%	0.5%	0.5%	0.5%	10.3%	1.2%	-	-	16%
			16:00-17:00	400	31.0%	51.3%	-	2.8%	0.5%	0.3%	0.3%	-	-	-	0.5%	0.3%	0.5%	0.5%	0.5%	0.5%	11.2%	1.0%	-	-	17%
			17:00-18:00	410	28.5%	53.3%	-	2.7%	0.5%	0.2%	0.2%	-	-	-	0.5%	0.2%	0.5%	0.5%	0.5%	0.5%	11.9%	0.7%	-	-	17%
			18:00-19:00	470	48.5%	37.2%	-	3.2%	0.6%	0.2%	0.4%	0.4%	0.4%	0.2%	0.9%	0.2%	0.2%	0.2%	0.2%	0.2%	5.4%	1.9%	-	-	12%
			19:00-20:00	420	47.0%	38.3%	-	3.1%	0.7%	0.2%	0.5%	0.5%	0.2%	0.7%	0.2%	0.2%	0.2%	0.2%	0.2%	0.2%	5.8%	1.9%	-	-	13%
			20:00-21:00	370	45.7%	39.5%	-	3.2%	0.5%	0.3%	0.3%	0.3%	0.3%	0.3%	0.8%	0.3%	0.3%	0.3%	0.3%	0.3%	6.2%	1.9%	-	-	13%
			21:00-22:00	270	44.0%	40.3%	-	3.0%	0.7%	0.4%	0.4%	0.4%	0.4%	0.7%	0.4%	0.4%	0.4%	0.4%	0.4%	0.4%	6.7%	1.9%	-	-	14%
			22:00-23:00	240	43.1%	41.4%	-	2.9%	0.4%	0.4%	0.4%	0.4%	0.4%	0.4%	0.4%	0.4%	0.4%	0.4%	0.4%	0.4%	7.1%	1.7%	-	-	14%
23:00-00:00	200	41.5%	43.0%	-	3.0%	0.5%	-	0.5%	-	0.5%	0.5%	-	0.5%	-	0.5%	-	0.5%	7.5%	1.5%	-	-	14%			
L83B	Connaught Road Central	One-way	00:00-01:00	100	31.9%	27.5%	-	4.4%	3.3%	-	1.1%	-	-	-	1.1%	-	1.1%	1.1%	24.2%	4.4%	-	-	36%		
			01:00-02:00	60	31.6%	28.1%	-	3.5%	3.5%	-	1.8%	-	-	-	1.8%	-	1.8%	1.8%	22.8%	3.5%	-	-	37%		
			02:00-03:00	50	30.2%	30.2%	-	4.7%	4.7%	-	-	-	-	-	-	-	-	-	-	23.3%	4.7%	-	-	35%	
			03:00-04:00	40	31.6%	31.6%	-	5.3%	2.6%	-	-	-	-	-	-	-	-	2.6%	-	21.1%	5.3%	-	-	32%	
			04:00-05:00	40	30.8%	30.8%	-	5.1%	5.1%	-	-	-	-	-	-	-	-	-	-	20.5%	5.1%	-	-	33%	
			05:00-06:00	70	29.5%	31.1%	-	4.9%	4.9%	-	1.6%	-	-	-	-	1.6%	-	1.6%	1.6%	19.7%	3.3%	-	-	36%	
			06:00-07:00	150	29.6%	32.4%	-	4.2%	4.2%	0.7%	1.4%	-	-	-	-	1.4%	0.7%	1.4%	0.7%	19.7%	3.5%	-	-	35%	
			07:00-08:00	270	29.3%	32.3%	-	4.6%	4.6%	0.8%	1.5%	-	-	-	-	1.1%	0.8%	1.5%	1.1%	18.6%	3.4%	0.4%	-	35%	
			08:00-09:00	410	29.0%	32.9%	-	4.4%	4.7%	0.7%	1.5%	-	-	-	-	1.2%	0.7%	1.7%	1.0%	18.4%	3.4%	0.2%	-	35%	
			09:00-10:00	260	35.4%	21.5%	-	3.5%	1.5%	-	0.4%	-	-	-	-	0.4%	-	0.8%	1.2%	29.6%	5.8%	-	-	37%	
			10:00-11:00	280	34.1%	23.9%	-	3.6%	2.2%	0.4%	0.4%	-	-	-	-	0.7%	0.4%	0.7%	1.1%	27.5%	5.1%	-	-	37%	
			11:00-12:00	300	33.1%	25.8%	-	3.7%	2.7%	0.3%	0.7%	-	-	-	-	0.7%	0.3%	1.0%	1.0%	25.8%	5.0%	-	-	36%	
			12:00-13:00	320	32.2%	27.3																			

Road Link No.	Road Name	Vehicle Class Description			Private Cars	Taxi	Light Goods Vehicles (<=2.5t)	Light Goods Vehicles (2.5-3.5t)	Light Goods Vehicles (3.5-5.5t)	Medium & Heavy Goods Vehicles (5.5-15t)	Medium & Heavy Goods Vehicles (15t-24t)	Public Light Buses	Private Light Buses (<=3.5t)	Private Light Buses (>3.5t)	Non-franchised Buses (<6.4t)	Non-franchise d Buses (6.4-15t)	Non-franchise d Buses (15-24t)	Single Deck Franchise d Buses	Double Deck Franchise d Buses	Motor Cycles	Medium & Heavy Goods Vehicles (>24t)	Nonfranchised Buses (>24t)	Heavy Vehicles
		Dir.	Hour	Total (veh)																			
			13:00-14:00	300	31.1%	28.7%	-	4.1%	3.4%	0.7%	1.0%	-	-	-	1.0%	0.7%	1.4%	1.0%	22.5%	4.1%	0.3%	-	36%
			14:00-15:00	350	30.5%	29.9%	-	4.1%	3.8%	0.6%	1.2%	-	-	-	1.2%	0.6%	1.5%	1.2%	21.2%	4.1%	0.3%	-	35%
			15:00-16:00	340	30.0%	31.5%	-	4.4%	4.1%	0.6%	1.2%	-	-	-	1.2%	0.6%	1.5%	0.9%	20.0%	3.8%	0.3%	-	35%
			16:00-17:00	360	29.1%	32.2%	-	4.2%	4.5%	0.8%	1.4%	-	-	-	1.1%	0.8%	1.7%	1.1%	18.9%	3.7%	0.3%	-	35%
			17:00-18:00	390	28.8%	33.4%	-	4.4%	4.7%	0.8%	1.6%	-	-	-	1.3%	0.8%	1.8%	1.0%	17.9%	3.4%	0.3%	-	34%
			18:00-19:00	230	36.5%	19.1%	-	3.0%	0.9%	-	-	-	-	-	0.4%	-	0.4%	1.3%	32.2%	6.1%	-	-	38%
			19:00-20:00	220	35.6%	21.0%	-	3.2%	1.4%	-	-	-	-	-	0.5%	-	0.5%	1.4%	30.6%	5.9%	-	-	37%
			20:00-21:00	210	34.6%	22.6%	-	3.4%	1.9%	-	0.5%	-	-	-	0.5%	-	1.0%	1.4%	28.8%	5.3%	-	-	38%
			21:00-22:00	160	34.0%	24.4%	-	3.8%	1.9%	-	0.6%	-	-	-	0.6%	-	0.6%	1.3%	27.6%	5.1%	-	-	37%
			22:00-23:00	150	33.6%	25.3%	-	3.4%	2.7%	-	0.7%	-	-	-	0.7%	-	0.7%	1.4%	26.7%	4.8%	-	-	36%
			23:00-00:00	140	32.8%	26.0%	-	3.8%	3.1%	0.8%	0.8%	-	-	-	0.8%	0.8%	0.8%	0.8%	25.2%	4.6%	-	-	37%

Year 2030
Hourly Vehicle
Kilometre Travelled

Road Link No.	Road Name	Dir.	Distance (km)	Vehicular Kilometer Travelled (VKT)																								
				00-00-01:00	01-00-02:00	02-00-03:00	03-00-04:00	04-00-05:00	05-00-06:00	06-00-07:00	07-00-08:00	08-00-09:00	09-00-10:00	10-00-11:00	11-00-12:00	12-00-13:00	13-00-14:00	14-00-15:00	15-00-16:00	16-00-17:00	17-00-18:00	18-00-19:00	19-00-20:00	20-00-21:00	21-00-22:00	22-00-23:00	23-00-00:00	
L1A	Man Cheung Street	One-way	0.12	40.32	26.64	18.48	11.28	9.12	17.28	45.72	85.08	83.16	124.08	117.96	113.52	110.64	108.12	99.6	92.16	85.68	86.16	313.14	422.96	380.29	298.69	264.52	250.58	190.57
L1B	Rumsey Street Flyover	One-way	0.17	133.62	77.18	55.08	41.14	43.18	62.56	129.03	251.94	374	410.55	378.08	381.14	376.55	325.89	363.8	335.92	303.28	313.14	422.96	380.29	298.69	264.52	250.58	190.57	
L1C	Man Cheung Street	One-way	0.08	26.88	17.76	12.32	7.52	6.08	11.52	30.48	56.72	55.44	82.72	78.64	75.68	73.76	72.08	66.4	61.44	57.12	57.44	79.28	112	90.08	75.12	64.72	47.52	
L1D	Man Cheung Street	One-way	0.09	30.24	19.98	13.86	8.46	6.84	12.96	34.29	63.81	62.37	93.06	88.47	85.14	82.98	81.09	74.7	69.12	64.26	64.62	89.19	126	101.34	84.51	72.81	53.46	
L2A	Central-Wanchai Bypass	One-way	0.4	172	100	71.6	53.6	56.4	83.2	172.4	339.6	506	515.2	478	485.6	486	424	477.6	445.6	408	425.6	526.4	476	376.8	334.8	318.4	242.8	
L2B	Rumsey Street Flyover	One-way	0.36	501.48	289.8	206.64	153.36	161.64	234.72	482.04	938.52	1392.48	1551.6	1425.6	1434.6	1415.88	1224	1362.24	1256.04	1131.12	1164.6	1600.56	1437.84	1127.52	997.2	945.36	717.12	
L2C	Rumsey Street Flyover	One-way	0.6	619.2	369	272.4	207.6	225.6	337.8	715.8	1434	2174.4	1648.8	1591.8	1680.6	1741.2	1580.4	1854.6	1800.6	1710.6	1861.2	1625.4	1508.4	1222.8	1117.8	1091.4	855.6	
L2D	Rumsey Street Flyover	One-way	0.12	75.96	45.36	33.24	25.44	27.6	41.28	86.64	173.52	262.68	206.52	198.12	208.2	214.68	194.04	226.44	219.12	207.48	224.28	204.36	188.88	152.52	138.96	105.72		
L2E	Central-Wanchai Bypass	One-way	0.14	55.72	33.46	24.78	18.76	20.44	31.08	66.08	133.14	202.3	145.32	141.54	150.22	156.94	143.5	169.68	166.04	158.62	173.46	142.1	132.58	108.08	99.4	97.72	77	
L3A	Rumsey Street Flyover	One-way	0.19	183.92	106.02	75.62	55.86	58.33	84.55	172.9	335.54	496.47	576.08	527.44	528.39	518.89	445.74	493.81	452.39	404.89	414.01	596.6	534.47	418.19	369.17	348.08	263.53	
L4A	Connaught Road Central	One-way	0.06	63.54	37.74	27.72	23.76	23.1	34.62	78.6	138.72	210.48	237.56	227.64	228.6	219.6	191.04	209.16	194.58	188.64	193.02	223.86	200.52	178.74	128.34	115.32	96.72	
L4B	Connaught Road Central	One-way	0.16	49.44	30.08	22.08	18.88	18.88	28.8	67.04	120.16	184	167.04	167.84	172.96	170.56	152.32	171.04	163.36	163.2	171.36	157.12	143.2	129.6	94.88	85.56	73.76	
L4C	Connaught Road Central	One-way	0.09	34.29	20.52	15.3	13.23	12.96	19.62	44.91	80.28	122.58	119.34	118.8	121.14	118.44	104.85	116.46	110.43	108.9	113.58	113.22	102.42	92.43	67.14	60.84	51.66	
L4D	Connaught Road Central	One-way	0.06	27.78	16.62	12.24	10.5	10.2	15.54	35.4	62.88	95.7	98.7	97.5	98.82	95.76	83.94	92.82	87.18	85.38	88.2	94.32	85.02	76.14	55.02	49.56	41.64	
L4E	Man Kat Street	One-way	0.06	3.6	2.16	1.56	1.38	1.32	1.98	4.68	8.28	12.6	12.72	12.54	12.72	12.36	10.98	12.12	11.46	11.28	11.7	12.12	10.86	9.84	7.14	6.36	5.34	
L4F	Connaught Road Central	One-way	0.06	24.3	14.52	10.62	9.06	8.88	13.62	30.78	54.9	83.52	86.1	85.08	86.16	83.52	73.26	81	75.96	74.46	77.04	82.32	74.22	66.48	47.94	43.2	36.48	
L4G	Connaught Road Central	One-way	0.13	28.73	17.16	12.61	10.92	10.79	16.64	38.09	68.25	104	98.67	98.28	100.75	99.19	87.62	97.76	93.34	92.3	96.46	93.08	84.37	76.18	55.64	50.83	43.16	
L4H	Connaught Road Central	One-way	0.17	20.91	12.58	8.84	7.65	7.65	11.9	27.54	49.13	74.8	71.57	71.74	72.76	71.57	63.58	70.89	67.15	66.81	69.19	67.83	61.37	55.42	40.8	37.06	30.94	
L4I	Connaught Road West	One-way	0.14	29.4	17.64	12.46	10.78	10.22	15.4	34.58	60.9	91.98	111.3	108.22	107.1	101.78	87.64	94.64	86.52	83.16	83.86	108.36	96.18	85.12	60.8	54.18	44.8	
L5A	Des Voeux Road Central	Two-way	0.07	20.02	13.44	9.59	5.88	5.18	9.59	25.69	49	51.38	56.14	52.23	54.67	55.02	55.65	53.06	50.89	48.93	51.24	52.57	75.67	62.16	52.71	46.41	34.79	
L5B	Des Voeux Road Central	Two-way	0.06	13.02	8.7	6.24	3.84	3.3	6.18	16.5	31.44	32.58	37.38	36.6	36.06	36.18	36.3	34.38	32.82	31.32	32.76	35.28	50.58	41.46	35.1	30.72	22.92	
L5C	Des Voeux Road Central	Two-way	0.14	34.44	23.1	16.38	10.08	8.68	15.96	43.68	83.16	86.52	97.72	95.76	94.5	95.06	95.48	90.58	86.52	83.02	86.66	91.84	131.88	108.08	91.7	80.36	60.06	
L5D	Des Voeux Road Central	Two-way	0.09	20.25	13.59	9.63	5.94	5.22	9.27	25.38	48.33	50.31	57.69	56.52	55.62	55.71	56.07	52.92	50.58	48.42	50.49	54.27	77.76	63.63	53.91	47.43	35.28	
L5E	Des Voeux Road Central	Two-way	0.09	24.39	16.56	11.7	7.11	6.21	11.43	31.05	59.13	61.65	69.39	67.95	67.14	67.32	67.77	64.53	61.47	59.04	61.74	65.07	93.42	76.59	64.8	57.06	42.75	
L5F	Des Voeux Road Central	Two-way	0.13	19.76	12.74	9.1	5.59	4.68	8.71	23.01	43.81	43.81	58.76	56.29	54.86	54.08	53.43	49.79	46.41	44.07	44.72	56.03	79.69	64.48	54.08	46.8	34.58	
L5G	Des Voeux Road Central	Two-way	0.08	17.92	12	8.64	5.2	4.48	8.48	22.64	43.28	44.64	51.92	50.48	49.84	49.6	50	47.36	44.8	42.96	44.72	48.8	69.92	57.28	48.24	42.32	31.52	
L6A	Wing Lok Street	One-way	0.09	1.08	0.72	0.63	0.45	0.45	0.45	1.17	2.97	4.41	3.51	3.78	3.78	3.78	3.78	3.87	3.78	3.78	3.78	3.96	2.88	2.61	2.25	1.98	1.62	
L6B	Wing Lok Street	One-way	0.13	14.3	9.36	7.93	5.59	4.94	5.85	14.56	35.75	52	45.89	48.75	47.06	49.27	47.45	47.97	45.37	44.98	46.28	40.82	37.57	33.93	29.38	24.31	20.02	
L6C	Wing Lok Street	One-way	0.08	5.36	3.76	3.12	2.4	2.24	2.56	6.48	16.16	23.52	15.2	16.8	17.12	18.56	18.8	19.76	19.2	19.68	20.96	12.8	12.16	11.44	10.32	8.72	7.36	
L7A	Queen's Road Central	One-way	0.24	36.24	21.6	15.84	13.44	13.44	19.92	45.12	81.12	122.64	130.56	128.88	129.84	125.28	108.96	120.48	111.84	109.44	112.8	125.52	112.8	101.04	72.24	65.28	54.96	
L7B	Queen's Road Central	One-way	0.06	9.3	5.52	4.14	3.48	3.36	5.16	11.7	20.88	31.56	34.38	33.78	33.84	32.64	28.44	31.14	29.04	28.26	29.1	33.06	29.7	26.4	19.02	17.04	14.28	
L7C	Queen's Road Central	One-way	0.23	51.98	30.36	22.08	18.86	18.4	27.83	63.02	111.78	169.05	192.05	187.22	187.45	179.86	155.48	169.74	157.09	152.03	155.25	185.38	165.83	146.74	105.8	94.53	78.89	
L7D	Bonham Strand	One-way	0.14	41.86	28	19.88	12.04	10.5	19.32	51.8	98.28	100.8	122.92	119.14	116.62	116.12	115.92	109.2	103.46	98.42	101.92	115.92	165.48	134.96	113.96	99.26	73.64	
L7E	Bonham Strand	One-way	0.08	4.64	3.2	2.32	1.28	1.2	2.4	6.56	12.64	13.84	12.08	12.32	12.48	12.88	13.36	12.88	12.72	12.56	13.44	11.04	16.16	13.52	11.84	10.4	7.92	
L8A	Stanley Street	One-way	0.25	6.5	4	3	2.5	1.75	2.25	5.25	11.75	17	26	25.75	23.5	23.25	21	19.75	17.25	16.25	15.5	24.75	22	19	15.5	12.25	9.5	
L8B	Cochrane Street	One-way	0.04	0.2	0.12	0.08	0.04	0.04	0.04	0.2	0.4	0.64	0.56	0.64	0.6	0.64	0.6	0.6	0.6	0.6	0.6	0.56	0.52	0.48	0.4	0.28	0.28	
L8C	Cochrane Street	One-way	0.04	0.92	0.6	0.44	0.32	0.28	0.28	0.72	1.56	2.28	3.76	3.68	3.36	3.24	2.96	2.72	2.36	2.24	2.08	3.56	3.16	2.68	2.28	1.72	1.36	
L9A	Wellington Street	One-way	0.13	46.28	30.55	21.45	12.74	11.05	19.89	52.78	99.19	97.11	142.74	135.98	130.91	127.66	125.45	115.83	106.99	99.84	100.75	136.89	193.57	155.87	129.87	111.8	82.16	
L9B	Wellington Street	One-way	0.09	10.26	6.84	4.77	2.79	2.25	4.23	11.25	20.7	19.44	33.21	31.32	29.7	28.71	27.63</											

Road Link No.	Road Name	Dir.	Distance (km)	Vehicular Kilometer Travelled (VKT)																																
				00:00-01:00	01:00-02:00	02:00-03:00	03:00-04:00	04:00-05:00	05:00-06:00	06:00-07:00	07:00-08:00	08:00-09:00	09:00-10:00	10:00-11:00	11:00-12:00	12:00-13:00	13:00-14:00	14:00-15:00	15:00-16:00	16:00-17:00	17:00-18:00	18:00-19:00	19:00-20:00	20:00-21:00	21:00-22:00	22:00-23:00	23:00-00:00									
L24A	Old Bailey Street	One-way	0.06	2.28	1.5	1.2	0.84	0.72	0.78	1.92	4.56	6.66	8.64	8.82	8.28	8.16	7.38	7.26	6.42	6.06	5.94	8.1	7.2	6.42	5.34	4.14	3.24									
L25A	Jubilee Street	One-way	0.07	10.29	6.79	4.69	3.01	2.52	4.55	12.32	23.8	24.01	30.73	29.61	28.91	28.7	28.49	26.74	24.99	23.87	24.43	29.19	41.44	33.67	28.42	24.78	18.34									
L25B	Jubilee Street	One-way	0.13	15.6	10.53	7.15	4.42	3.64	6.89	18.46	34.97	34.97	47.58	45.63	44.07	43.29	42.9	39.78	37.44	35.1	35.88	45.24	63.83	51.74	43.55	37.7	28.21									
L26A	Peel Street	One-way	0.07	0.21	0.14	0.07	0.07	0.07	0.07	0.28	0.49	0.77	0.91	0.84	0.91	0.91	0.84	0.77	0.7	0.77	0.7	0.84	0.77	0.63	0.56	0.42	0.35									
L26B	Peel Street	Two-way	0.06	0.24	0.12	0.12	0.12	0.06	0.12	0.24	0.6	0.9	0.96	1.08	0.9	0.96	0.9	0.96	0.78	0.78	0.78	0.9	0.9	0.66	0.6	0.48	0.48									
L26C	Peel Street	One-way	0.02	0.68	0.46	0.32	0.22	0.2	0.22	0.54	1.26	1.78	2.68	2.68	2.44	2.42	2.2	2.08	1.8	1.7	1.6	2.54	2.26	1.96	1.62	1.28	0.98									
L26D	Peel Street	Two-way	0.07	0.35	0.21	0.21	0.14	0.14	0.21	0.49	1.12	1.68	0.98	1.12	1.12	1.19	1.26	1.33	1.26	1.33	1.47	0.77	0.77	0.63	0.63	0.56	0.42									
L27A	Graham Street	One-way	0.06	3.84	2.52	1.92	1.38	1.08	1.14	2.82	6.66	9.54	15.72	15.66	14.16	13.8	12.3	11.52	9.96	9	8.58	14.94	13.26	11.46	9.48	7.38	5.88									
L28A	Aberdeen Street	One-way	0.11	4.51	2.97	2.42	1.76	1.43	1.65	3.85	9.35	13.31	17.82	18.15	16.61	16.39	15.07	14.52	13.09	12.1	11.88	16.61	14.85	13.09	10.89	8.69	6.71									
L28B	Aberdeen Street	One-way	0.09	8.73	5.67	4.5	3.24	2.7	3.06	7.02	17.28	24.66	33.12	33.39	30.96	30.69	28.17	27	24.21	22.77	22.05	30.96	27.72	24.12	20.34	16.02	12.69									
L28C	Aberdeen Street	One-way	0.08	11.36	7.44	5.68	4.08	3.36	3.76	8.72	20.4	29.12	45.28	45.2	41.04	40.24	36.16	34.32	30	27.36	26	42.8	38.08	32.96	27.36	21.6	17.04									
L28D	Aberdeen Street	One-way	0.03	3.81	2.46	1.92	1.38	1.17	1.29	3.03	7.08	10.11	14.97	14.97	13.65	13.47	12.21	11.64	10.2	9.45	9.03	14.07	12.51	10.83	9.09	7.17	5.64									
L28E	Aberdeen Street	One-way	0.02	2.58	1.64	1.28	0.94	0.78	0.86	2	4.74	6.8	10.12	10.16	9.28	9.1	8.22	7.84	6.88	6.34	6.1	9.56	8.5	7.38	6.16	4.84	3.84									
L29A	Elgin Street	One-way	0.09	0.27	0.09	0	0	0	0	0.09	0	0	0	Motorized Vehicle is prohibited from 0700 to 1900 in Elgin Street																		0.81	0.54	0.54	0.36	0.27
L30A	Wing Wo Street	One-way	0.07	3.22	2.1	1.54	1.12	0.98	1.05	2.45	5.67	7.98	13.72	13.51	12.18	11.76	10.5	9.8	8.4	7.63	7.14	13.02	11.55	9.73	8.19	6.37	4.97									
L31A	Rumsey Street	One-way	0.07	13.16	9.17	6.51	4.13	3.64	7.07	19.39	37.87	41.93	32.97	33.81	34.86	36.47	38.43	37.94	37.59	37.31	40.53	29.68	44.1	37.24	32.48	29.26	22.61									
L31B	Rumsey Street	One-way	0.05	2.8	1.95	1.65	1.3	1.15	1.4	3.4	8.55	12.45	7.75	8.65	8.85	9.7	9.8	10.3	10.1	10.4	11.1	6.5	6.2	5.85	5.3	4.55	3.75									
L32A	Man Wa Lane	One-way	0.07	1.4	0.84	0.56	0.35	0.21	0.49	1.19	2.17	1.68	5.18	4.83	4.34	3.92	3.71	3.15	2.73	2.24	2.03	5.18	7.07	5.53	4.55	3.78	2.73									
L33A	Hillier Street	One-way	0.04	2.68	1.8	1.32	0.8	0.72	1.36	3.6	6.92	7.32	7.52	7.44	7.48	7.52	7.68	7.36	7.08	6.92	7.24	7	10.12	8.36	7.08	6.32	4.76									
L33B	Hillier Street	One-way	0.05	3.35	2.25	1.65	1	0.9	1.7	4.5	8.65	9.15	9.4	9.3	9.35	9.4	9.6	9.2	8.85	8.65	9.05	8.75	12.65	10.45	8.85	7.9	5.95									
L33C	Hillier Street	One-way	0.06	21.06	14.04	9.9	6.06	5.16	9.42	25.68	48.54	49.5	61.92	59.82	58.44	58.08	57.9	54.24	51.18	48.6	50.28	58.5	83.4	67.8	57.12	49.86	37.02									
L34A	Mercer Street	One-way	0.09	2.79	1.89	1.62	0.99	0.9	1.08	2.61	6.84	9.72	9.63	10.17	9.54	9.81	9.45	9.45	8.73	8.64	8.73	7.92	7.2	6.12	4.95	4.05										
L35A	Hillier Street	One-way	0.07	1.19	0.91	0.7	0.56	0.42	0.49	1.26	3.15	4.48	4.55	4.76	4.55	4.55	4.48	4.48	4.13	3.99	4.06	4.13	3.71	3.36	2.87	2.17	1.82									
L35B	Hillier Street	One-way	0.03	1.08	0.69	0.57	0.42	0.36	0.45	1.08	2.67	3.84	3.75	3.96	3.75	3.84	3.72	3.72	3.48	3.36	3.42	3.42	3.09	2.79	2.37	1.89	1.56									
L36A	Cleverly Street	One-way	0.04	0.48	0.28	0.24	0.12	0.08	0.12	0.4	0.92	1.28	1.68	1.72	1.64	1.64	1.48	1.4	1.24	1.2	1.2	1.64	1.44	1.24	1.08	0.84	0.68									
L36B	Cleverly Street	One-way	0.05	0.9	0.55	0.45	0.3	0.25	0.25	0.7	1.55	2.25	3.65	3.65	3.25	3.15	2.9	2.75	2.4	2.15	2.05	3.5	3.05	2.7	2.15	1.7	1.35									
L37A	Cleverly Street	One-way	0.04	3.04	2.04	1.6	1.2	1.04	1.24	2.96	7.16	10.44	10.52	10.92	10.4	10.68	10.16	10.12	9.4	9.16	9.28	9.48	8.6	7.72	6.64	5.4	4.36									
L38A	Connaught Road Central	One-way	0.17	42.33	26.01	19.72	17.34	17.68	27.2	63.58	115.09	178.16	130.05	135.49	143.48	146.03	134.64	155.38	152.32	155.72	167.62	117.98	110.33	102.34	76.5	71.57	62.05									
L38B	Connaught Road Central	One-way	0.03	8.88	5.43	4.08	3.63	3.63	5.64	13.08	23.7	36.57	27.84	28.83	30.42	30.69	28.08	32.34	31.44	32.07	34.32	25.5	23.73	21.9	16.29	15.18	13.11									
L38C	Connaught Road Central	One-way	0.14	69.16	41.58	30.8	27.02	26.6	40.6	93.66	167.3	255.92	235.06	236.04	242.62	238.98	227.64	226.66	237.72	221.2	201.32	182.28	133.14	121.8	103.74											
L38D	Man Kat Street	One-way	0.04	17.92	10.56	7.84	6.76	6.6	9.92	22.52	39.92	60.64	64.68	63.48	64	61.8	54.08	59.36	55.6	54.2	55.76	61.88	55.48	49.72	35.8	32.2	27.08									
L38E	Man Kat Street	One-way	0.04	20.24	11.96	8.92	7.68	7.52	11.24	25.56	45.36	68.92	72.88	71.68	72.32	69.96	61.2	67.36	63.12	61.56	63.44	69.76	62.64	56.08	40.44	36.4	30.68									
L38F	Central-Wanchai Bypass	One-way	0.3	57.6	32.7	23.4	16.5	17.4	25.5	52.2	100.2	147.9	185.4	168.3	166.8	163.3	139.2	139.2	137.7	121.8	123	192.9	172.5	133.5	117.6	110.4	82.8									
L39A	Man Kwong Street	One-way	0.16	24.16	16.16	11.36	7.2	6.24	11.52	32.96	64.32	69.28	63.36	63.36	64.48	66.24	68.48	66.4	64.8	63.84	67.84	58.08	85.12	70.56	60.8	54.24	41.6									
L39B	Man Kwong Street	One-way	0.1	13.1	8.8	6.2	3.8	3.3	6.1	17.5	33.9	36.23	35.3	35.1	35.3	36	37	35.4	34.4	33.7	35.6	32.6	47.4	39.2	33.6	29.9	22.5									
L39C	Man Kwong Street	One-way	0.09	15.66	10.53	7.56	4.68	3.96	7.56	21.06	41.13	44.01	41.94	41.85	42.39	43.11	44.37	42.75	41.58	40.59	43.38	38.7	56.43	46.71	40.14	35.73	27									
L39D	Man Kwong Street	One-way	0.13	3.12	2.08	1.43	0.91	0.65	1.43	4.03	8.06	8.06	9.75	9.49	9.36	9.49	9.62	8.71	8.19	8.19	8.19	9.36	13.13	10.79	9.1	7.8	5.46									
L40A	Man Fai Street	One-way	0.18	3.06	2.16	1.8	1.26	1.26	1.44	3.78	9.36	13.68	8.64	9.54	9.9	10.8	11.16	11.52	11.16	11.52	12.24	7.38	7.02	6.66	5.76	4.86	4.14									
L41A	Man Kat Street	One-way	0.09	25.56	15.3	11.34	9.81	9.63	14.4	33.21	59.22	90	90.99	89.91	91.35	88.92	78.21	86.58	81.81	80.19	82.98	86.58	78.12	70.11	50.94	45.99	38.7									
L41B	Pier Road	One-way	0.13	6.5	4.55	3.51	2.47	2.08	3.77	11.31	22.62	26.26	13.65	14.95	16.51	17.94	20.28	20.93	21.32	22.36	24.7	11.31	17.68	15.6	14.43	13.52	10.79									
L41C	Man Kat Street	One-way	0.08	20.96	12.48	9.28	7.92	7.84	11.84	27.12	48.24	73.52	74.48	73.44	74.64	72.56	64	70.72	66.8	65.52	67.92	70.72	63.76	57.28	41.52	37.68	31.68									

Road Link No.	Road Name	Dir.	Distance (km)	Vehicular Kilometer Travelled (VKT)																							
				00-00-01-00	01-00-02-00	02-00-03-00	03-00-04-00	04-00-05-00	05-00-06-00	06-00-07-00	07-00-08-00	08-00-09-00	09-00-10-00	10-00-11-00	11-00-12-00	12-00-13-00	13-00-14-00	14-00-15-00	15-00-16-00	16-00-17-00	17-00-18-00	18-00-19-00	19-00-20-00	20-00-21-00	21-00-22-00	22-00-23-00	23-00-00-00
L48A	Wing Lok Street	One-way	0.09	4.59	2.88	2.34	1.53	1.26	1.44	3.51	8.28	11.79	18.27	18.27	16.65	16.29	14.58	13.77	12.15	11.16	10.53	17.28	15.3	13.41	10.98	8.82	6.75
L49A	Queen's Road Central	One-way	0.07	34.44	20.51	14.98	12.88	12.46	18.76	42.35	74.55	112.98	127.05	124.04	124.39	119.28	103.46	113.19	104.79	101.43	103.6	122.57	109.83	97.44	69.93	62.72	52.5
L49B	Queen's Road Central	One-way	0.04	12.12	7.08	5.2	4.48	4.28	6.4	14.48	25.52	38.48	45.76	44.44	44.16	42.04	36.24	39.28	36.12	34.72	35.04	44.36	39.48	34.96	24.96	22.36	18.56
L50A	Bonham Strand	One-way	0.1	17.2	11.5	8.3	5.3	4.5	8.4	22.8	43.6	46.4	47	46.5	46.4	47.1	48.2	46.4	44.7	43.5	46.1	43.5	63.2	52	44.5	39.4	29.7
L50B	Bonham Strand	Two-way	0.07	7.56	4.9	3.71	2.24	1.96	3.57	9.66	18.41	19.18	21.21	20.65	20.65	20.93	19.88	19.04	18.41	19.25	19.81	28.42	23.31	19.81	17.29	12.95	
L50C	Wing Lok Street	One-way	0.05	2.55	1.65	1.35	0.9	0.7	0.8	2.1	4.9	7.05	9.75	9.9	9.05	9	8.25	7.85	7.05	6.45	6.4	9.2	8.25	7.15	6	4.75	3.7
L51A	Wellington Street	One-way	0.07	8.19	5.46	3.78	2.17	1.89	3.64	9.59	17.92	17.85	24.78	23.8	22.96	22.54	20.65	19.32	17.99	18.41	23.66	33.53	27.09	22.68	19.6	14.49	
L52A	Jervois Street	One-way	0.1	3.7	2.4	1.9	1.3	1.2	1.3	3.2	7.7	11	13.6	13.9	13.1	13.1	12	11.5	10.5	10	9.9	12.7	11.4	9.9	8.5	6.8	5.4
L53A	Queen's Road Central	One-way	0.11	27.06	15.95	11.44	9.57	9.13	13.75	30.8	53.68	80.63	105.38	101.31	99.99	94.16	79.75	85.25	77.44	73.48	73.15	103.4	91.63	80.52	56.87	50.38	41.47
L53B	Queen's Road Central	One-way	0.11	28.6	16.83	12.21	10.23	9.79	14.63	33.11	57.42	86.46	110.77	106.92	105.6	99.33	84.59	91.08	82.61	78.54	78.54	108.57	96.25	84.81	60.06	53.24	44
L54A	Bonham Strand West	One-way	0.01	0.24	0.16	0.13	0.07	0.06	0.08	0.22	0.53	0.75	0.88	0.92	0.85	0.86	0.8	0.79	0.71	0.68	0.68	0.82	0.73	0.65	0.54	0.43	0.35
L55A	Lok Ku Road	One-way	0.22	10.78	7.26	5.28	4.18	3.52	4.18	9.9	25.08	35.64	39.16	40.26	37.62	38.28	36.96	36.3	33	31.9	32.12	35.86	32.34	28.6	24.42	19.8	16.06
L56A	Bonham Strand	One-way	0.06	6.54	4.38	3.24	1.98	1.8	3.18	8.82	16.98	18.06	17.7	17.52	17.7	17.94	18.48	17.76	17.16	16.86	17.76	16.38	23.76	19.62	16.86	14.88	11.16
L56B	Bonham Strand	One-way	0.03	2.4	1.59	1.17	0.72	0.66	1.23	3.3	6.45	6.96	6.33	6.36	6.51	6.66	6.9	6.66	6.48	6.39	6.84	5.85	8.52	7.11	6.12	5.46	4.11
L57A	Hollywood Road	One-way	0.02	3.76	2.48	1.98	1.46	1.28	1.44	3.46	8.48	12.26	13.14	13.62	12.9	13.12	12.32	12.2	11.26	10.84	10.96	12	10.9	9.7	8.26	6.66	5.36
L57B	Hollywood Road	One-way	0.03	5.58	3.72	2.97	2.16	1.92	2.16	5.13	12.63	18.27	19.65	20.34	19.23	19.59	18.36	18.18	16.8	16.14	16.32	17.94	16.29	14.49	12.33	9.96	8.01
L57C	Hollywood Road	One-way	0.08	11.04	7.28	5.92	4.32	3.84	4.4	10.32	25.04	36.4	39.12	40.56	38.24	38.88	36.56	36.24	33.44	32.16	32.48	35.68	32.48	28.96	24.48	19.76	16.08
L58A	Ladder Street and Square Street	One-way	0.17	3.23	2.04	1.7	1.19	1.02	1.02	3.23	7.82	11.39	11.39	11.9	11.22	11.73	11.22	11.22	10.37	10.03	10.37	9.52	8.33	7.31	6.12	4.76	
L59A	Tai Ping Shan Street	One-way	0.1	1.7	1.2	1	0.7	0.6	0.7	1.9	4.6	6.6	6.2	6.4	6.2	6.5	6.3	6.3	5.8	5.9	6	5.6	5.1	4.5	4	3.3	2.7
L60A	Po Hing Fong	Two-way	0.14	1.12	0.42	0.42	0.28	0.28	0.28	0.98	1.96	3.08	3.5	3.5	3.22	3.36	3.22	3.08	2.94	2.8	2.8	3.22	3.08	2.66	2.1	1.68	1.54
L61A	Kui In Fong	Two-way	0.07	0.77	0.49	0.42	0.21	0.21	0.21	0.7	1.54	2.31	2.45	2.52	2.45	2.59	2.38	2.31	2.17	2.1	2.1	2.31	2.03	1.96	1.61	1.26	1.05
L61B	Caine Lane	Two-way	0.19	0.57	0.38	0.38	0.19	0.19	0.19	0.76	1.52	2.47	1.9	1.9	2.09	2.28	2.28	2.09	2.09	2.28	2.28	1.71	1.71	1.33	1.33	0.95	0.95
L62A	Caine Road	Two-way	0.28	48.72	32.2	22.96	14.84	12.32	22.4	61.32	118.16	123.2	136.36	134.12	132.44	133	134.68	128.24	122.36	117.88	122.92	127.96	184.24	150.92	128.24	112.56	84
L62B	Caine Road	Two-way	0.27	54.27	36.72	25.92	16.2	14.04	25.92	69.66	133.38	138.24	156.87	153.36	152.01	152.01	152.55	144.99	138.24	133.11	138.51	147.42	211.95	173.07	146.88	128.52	96.12
L62C	Caine Road	Two-way	0.17	33.15	21.76	15.64	9.52	7.99	15.13	41.31	78.2	80.41	96.39	93.5	91.8	91.46	91.8	86.36	81.94	78.37	81.09	90.78	130.05	106.08	89.59	78.03	58.48
L63A	Seymour Road	One-way	0.13	8.84	5.72	4.42	3.12	2.6	2.86	7.02	17.03	24.18	34.45	34.58	31.72	31.33	28.6	27.17	24.31	22.62	21.84	32.37	28.73	24.96	21.19	16.64	13.26
L63B	Castle Road	One-way	0.09	7.65	5.04	3.87	2.79	2.34	2.61	6.21	14.94	21.24	29.79	29.88	27.54	27.18	25.02	23.76	21.15	19.71	19.17	27.99	25.02	21.69	18.18	14.31	11.43
L63C	Seymour Road	One-way	0.03	8.25	5.43	3.81	2.31	1.98	3.57	9.66	18.18	18.09	24.9	23.85	23.04	22.68	22.38	20.82	19.5	18.24	18.63	23.76	33.75	27.18	22.83	19.71	14.58
L63D	Castle Road	One-way	0.16	13.44	9.12	6.56	3.68	3.04	6.08	16.16	31.04	31.2	40.48	38.88	37.76	37.44	37.6	35.2	32.96	31.2	31.84	38.56	54.72	44.32	37.12	32.32	24
L63E	Seymour Road	One-way	0.21	17.22	11.34	9.24	6.51	5.25	6.09	14.7	35.49	51.45	65.31	66.57	61.74	61.74	56.91	55.44	49.77	46.83	45.99	60.9	54.81	47.67	40.32	32.13	25.62
L64A	Robinson Road	Two-way	0.1	40.8	27.1	19.1	11.7	10	18.2	48.5	91.7	92	122.1	117.4	114.3	112.4	111.7	104.2	97.4	91.8	94.1	116.3	165.4	133.7	112.3	97.5	72.2
L65A	Peel Street	One-way	0.03	0.54	0.33	0.27	0.24	0.21	0.24	0.63	1.53	2.28	1.59	1.74	1.77	1.92	1.86	1.98	1.89	1.95	2.1	1.41	1.32	1.2	1.05	0.9	0.78
L65B	Peel Street	Two-way	0.08	0.48	0.4	0.32	0.24	0.16	0.24	0.72	1.84	2.72	1.36	1.6	1.84	1.92	2.08	2.24	2.08	2.32	2.48	1.2	1.2	1.12	0.88	0.8	0.72
L65C	Mosque Street	One-way	0.11	1.98	1.32	1.1	0.88	0.88	0.88	2.42	5.83	8.69	5.72	6.16	6.49	6.93	7.04	7.37	7.04	7.48	7.92	4.95	4.73	4.4	3.74	3.19	2.75
L66A	Pottinger Street	One-way	0.07	7	4.76	3.36	2.03	1.82	3.36	9.31	17.71	18.62	19.74	19.46	19.32	19.53	19.74	18.9	18.2	17.78	18.62	18.41	26.53	21.77	18.55	16.31	12.39
L67A	Pedder Street	One-way	0.12	41.04	27.6	19.8	12	10.44	19.68	52.68	100.78	115.72	113.04	111.96	111.96	114.12	108.72	104.4	100.44	105.48	107.28	154.56	126.84	108	95.04	71.04	
L67B	Pedder Street	One-way	0.07	24.99	16.8	12.11	7.35	6.58	11.97	32.41	61.81	65.03	70.07	68.81	68.25	68.88	69.65	66.5	63.84	61.67	64.75	65.24	94.15	77.35	65.73	57.82	43.47
L68A	D'Aguiar Street	One-way	0.04	1.76	1.12	0.88	0.6	0.48	0.52	1.16	2.64	3.8	7.52	7.4	6.64	6.4	5.56	5.08	4.32	3.8	3.4	7.28	6.44	5.44	4.52	3.52	2.72
L68B	D'Aguiar Street	One-way	0.09	3.69	2.34	1.62	1.17	0.99	0.99	2.34	5.58	8.01	15.03	14.85	13.23	12.78	11.34	10.35	8.91	7.92	7.2	14.49	12.78	10.98	9.09	7.02	5.31
L68C	Lan Kwai Fong	One-way	0.1	0.6	0.3	0.1	0.1	0.1	0.1	0.5	0.7	1.1	2.5	2.4	2.2	2.2	1.8	1.5	1.3	1.2	1.1	2.5	2.2	1.9	1.5	1.1	0.8
L68D	D'Aguiar Street	One-way	0.02	0.88	0.56	0.44	0.3	0.24	0.26	0.58	1.32	1.9	3.76	3.7	3.32	3.2	2.78	2.54	2.16	1.9	1.7	3.64	3.22	2.72	2.26	1.76	1.36
L68E	D'Aguiar Street	One-way	0.02	0.94	0.6	0.5	0.3	0.26	0.26	0.62	1.42	2.02	4.08	4	3.56	3.42	2.98	2.72	2.3	2.02	1.82	3.92	3.46	2.94	2.42	1.88	1.46
L68F	D'Aguiar Street	One-way	0.05	7.25	4.7	3.6	2.65	2.2	2.5	5.8	13.75	19.8	27.85	27.9	25.65	25.35	23.1	22.1	19.65	18.35	17.65	26	23.25	20.25	17.05	13.35	10.6
L68G	D'Aguiar Street	One-way	0.04	6.64	4.28	3.36	2.44	2	2.28	5.32	12.68	18.28	25.36	25.52	23.44	23.24	21.16	20.32	18.08	16.88	16.36	23.72	21.12	18.48	15.48	12.2	9.72
L69A	Wyndham Street	One-way	0.11	25.63	17.05	11.99	7.26	6.27	11.66	31.24	59.29	60.5	74.25	71.83	70.51	70.07	69.85	65.78	62.26	59.29	61.16	70.18	100.32	81.62	68.86	59.95	44.66
L69B	Wyndham Street	One-way	0.09	9.36	6.21																						

Year 2030
Average Speed

Road ID	Road Name	Direction	Design speed Limit (km/hr)	Average Speed (km/hr)																								
				00:00-01:00	01:00-02:00	02:00-03:00	03:00-04:00	04:00-05:00	05:00-06:00	06:00-07:00	07:00-08:00	08:00-09:00	09:00-10:00	10:00-11:00	11:00-12:00	12:00-13:00	13:00-14:00	14:00-15:00	15:00-16:00	16:00-17:00	17:00-18:00	18:00-19:00	19:00-20:00	20:00-21:00	21:00-22:00	22:00-23:00	23:00-00:00	
L1A	Man Cheung Street	One-way	50	30	30	30	30	30	30	30	29	29	28	28	28	28	28	29	29	28	26	27	28	28	29			
L1B	Rumsey Street Flyover	One-way	50	48	49	49	49	49	49	48	46	40	37	40	39	40	44	41	43	45	44	36	40	45	46	47		
L1C	Man Cheung Street	One-way	50	30	30	30	30	30	30	30	29	29	28	28	28	28	28	29	29	28	26	27	28	28	29			
L1D	Man Cheung Street	One-way	50	30	30	30	30	30	30	30	29	29	28	28	28	28	28	29	29	28	26	27	28	28	29			
L2A	Central-Wanchai Bypass	One-way	80	78	79	79	79	79	79	78	76	74	74	75	75	75	75	75	75	75	74	75	76	76	77			
L2B	Rumsey Street Flyover	One-way	80	76	78	78	79	79	78	76	73	59	53	57	57	58	65	60	63	68	67	51	57	68	72	73	74	
L2C	Rumsey Street Flyover	One-way	80	77	78	79	79	79	78	77	73	62	72	72	72	71	73	69	70	72	68	72	73	74	75	75	76	
L2D	Rumsey Street Flyover	One-way	50	48	49	49	49	49	49	48	46	40	45	45	45	45	46	44	45	45	44	45	46	46	47	47	48	
L2E	Central-Wanchai Bypass	One-way	80	78	79	79	79	79	79	78	76	74	75	76	75	75	75	75	75	74	75	76	77	77	77	78		
L3A	Rumsey Street Flyover	One-way	50	48	49	49	49	49	49	48	47	45	43	45	45	45	46	45	46	46	46	42	45	46	47	47	48	
L4A	Connaught Road Central	One-way	50	40	40	40	40	40	40	40	38	34	33	33	33	35	34	35	35	35	33	34	36	38	39	40	40	
L4B	Connaught Road Central	One-way	50	40	40	40	40	40	40	40	40	38	39	39	38	39	39	38	39	39	38	39	40	40	40	40	40	
L4C	Connaught Road Central	One-way	50	40	40	40	40	40	40	40	40	37	37	37	37	37	38	37	37	38	37	38	39	40	40	40	40	
L4D	Connaught Road Central	One-way	50	40	40	40	40	40	40	40	40	40	40	40	40	40	40	40	40	40	40	40	40	40	40	40	40	40
L4E	Man Kat Street	One-way	50	40	40	40	40	40	40	40	40	40	40	40	40	40	40	40	40	40	40	40	40	40	40	40	40	40
L4F	Connaught Road Central	One-way	50	40	40	40	40	40	40	40	40	40	40	40	40	40	40	40	40	40	40	40	40	40	40	40	40	40
L4G	Connaught Road Central	One-way	50	40	40	40	40	40	40	40	40	40	40	40	40	40	40	40	40	40	40	40	40	40	40	40	40	40
L4H	Connaught Road Central	One-way	50	40	40	40	40	40	40	40	40	40	40	40	40	40	40	40	40	40	40	40	40	40	40	40	40	40
L4I	Connaught Road West	One-way	50	40	40	40	40	40	40	40	40	40	40	40	40	40	40	40	40	40	40	40	40	40	40	40	40	40
L5A	Des Voeux Road Central	Two-way	50	30	30	30	30	30	30	29	28	28	27	27	27	27	28	28	28	28	28	26	27	28	28	29	29	
L5B	Des Voeux Road Central	Two-way	50	30	30	30	30	30	30	30	29	28	28	28	28	28	28	28	29	28	28	27	28	28	29	29	29	
L5C	Des Voeux Road Central	Two-way	50	30	30	30	30	30	30	30	28	28	28	28	28	28	28	28	28	28	28	27	28	28	29	29	29	
L5D	Des Voeux Road Central	Two-way	50	30	30	30	30	30	30	29	28	28	28	28	28	28	28	28	28	28	28	26	27	28	28	29	29	
L5E	Des Voeux Road Central	Two-way	50	30	30	30	30	30	30	29	28	28	28	28	28	28	28	28	28	28	28	27	27	28	28	29	29	
L5F	Des Voeux Road Central	Two-way	50	30	30	30	30	30	30	29	29	29	29	29	29	29	29	29	29	29	29	28	29	29	29	30	30	
L5G	Des Voeux Road Central	Two-way	50	30	30	30	30	30	30	29	29	29	28	28	28	28	28	29	29	29	28	27	28	28	29	29	29	
L6A	Wing Lok Street	One-way	50	25	25	25	25	25	25	25	25	25	25	25	25	25	25	25	25	25	25	25	25	25	25	25	25	
L6B	Wing Lok Street	One-way	50	23	24	24	25	25	25	23	19	16	17	17	17	17	17	17	17	17	17	18	19	19	20	21	22	
L6C	Wing Lok Street	One-way	50	24	25	25	25	25	25	25	24	21	19	21	21	21	20	20	20	20	20	19	22	22	23	23	24	
L7A	Queen's Road Central	One-way	50	40	40	40	40	40	40	40	40	40	40	40	40	40	40	40	40	40	40	40	40	40	40	40	40	
L7B	Queen's Road Central	One-way	50	40	40	40	40	40	40	40	40	40	40	40	40	40	40	40	40	40	40	40	40	40	40	40	40	
L7C	Queen's Road Central	One-way	50	40	40	40	40	40	40	40	40	40	40	40	40	40	40	40	40	40	40	40	40	40	40	40	40	
L7D	Bonham Strand	One-way	50	29	30	30	30	30	30	29	26	26	25	25	26	26	26	26	26	26	26	23	25	26	26	28	28	
L7E	Bonham Strand	One-way	50	30	30	30	30	30	30	30	30	30	30	30	30	30	30	30	30	30	30	30	30	30	30	30	30	
L8A	Stanley Street	One-way	50	25	25	25	25	25	25	25	25	24	23	23	24	24	24	24	24	24	24	24	24	24	24	25	25	
L8B	Cochrane Street	One-way	50	25	25	25	25	25	25	25	25	25	25	25	25	25	25	25	25	25	25	25	25	25	25	25	25	
L8C	Cochrane Street	One-way	50	25	25	25	25	25	25	25	25	25	24	24	24	24	24	24	24	24	24	24	24	24	24	25	25	
L9A	Wellington Street	One-way	50	29	30	30	30	30	30	29	27	27	25	25	26	26	26	26	27	27	27	25	23	25	26	26	28	
L9B	Wellington Street	One-way	50	29	30	30	30	30	30	29	28	28	26	26	27	27	27	27	28	28	28	26	25	26	27	27	28	
L9C	Wellington Street	One-way	50	29	30	30	30	30	30	29	28	28	26	26	27	27	27	27	28	28	28	26	24	26	27	27	28	
L9D	Wellington Street	One-way	50	27	29	29	30	30	29	27	24	24	12	15	18	19	21	22	23	24	24	15	11	18	23	25	25	
L10A	Queen's Road Central	One-way	50	40	40	40	40	40	40	40	40	40	40	40	40	40	40	40	40	40	40	40	40	40	40	40	40	
L11A	Jervois Street	One-way	50	25	25	25	25	25	25	25	24	23	24	23	24	23	24	23	24	24	24	24	24	24	24	25	25	
L11B	Jervois Street	One-way	50	25	25	25	25	25	25	25	23	22	22	22	22	22	22	22	22	22	22	23	23	23	24	24	24	
L11C	Jervois Street	One-way	50	25	25	25	25	25	25	25	25	25	25	25	25	25	25	25	25	25	25	25	25	25	25	25	25	
L12A	Burd Street	One-way	50	25	25	25	25	25	25	25	25	25	25	25	25	25	25	25	25	25	25	25	25	25	25	25	25	
L12B	Burd Street	One-way	50	25	25	25	25	25	25	25	25	25	25	25	25	25	25	25	25	25	25	25	25	25	25	25	25	
L13A	Wo On Lane	Two-way	50	25	25	25	25	25	25	25	25	25	25	25	25	25	25	25	25	25	25	25	25	25	25	25	25	
L14A	Lyndhurst Terrace	One-way	50	24	25	25	25	25	25	24	22	21	18	18	18	19	19	20	20	21	21	18	19	20	21	22	23	
L14B	Lyndhurst Terrace	One-way	50	24	25	25	25	25	25	25	23	22	20	20	20	20	21	21	22	22	22	20	21	21	22	23	24	
L15A	Gage Street	One-way	50	24	25	25	25	25	25	24	22	20	17	17	18	18	19	19	20	20	18	19	20	21	22	23	24	
L15B	Gage Street	One-way	50	25	25	25	25	25	25	25	23	22	21	21	21	21	21	22	22	22	23	21	22	22	23	24	24	
L16A	Gough Street and Shing Wong Street	One-way	50	25	25	25	25	25	25	25	25	24	24	24	24	25	25	25	25	25	24	24	24	25	25	25	25	
L17A	Kau U Fong	Two-way	50	25	25	25	25	25	25	25	25	25	25	25	25	25	25	25	25	25	25	25	25	25	25	25	25	
L18A	Hollywood Road	One-way	50	24	25	25	25	25	25	25	23	21	21	20	21	21	21	21	21	22	22	21	22	22	23	23	24	
L18B	Hollywood Road	One-way	50	24	25	25	25	25	25	24	22	21	20	20	20	20	20	21	21	21	21	20	21	21	22	23	24	
L18C	Hollywood Road	One-way	50	24	25	25	25	25	25	24	22	21	19	19	19	19	20	20	21	21	21	20	20	21	22	23	23	
L18D	Hollywood Road	One-way	50	24	25	25	25	25	25	24	22	21	19	19	19	19	20	20	21	21	21	20	20	21	22	23	23</	

Road ID	Road Name	Direction	Design speed Limit (km/hr)	Average Speed (km/hr)																									
				00:00-01:00	01:00-02:00	02:00-03:00	03:00-04:00	04:00-05:00	05:00-06:00	06:00-07:00	07:00-08:00	08:00-09:00	09:00-10:00	10:00-11:00	11:00-12:00	12:00-13:00	13:00-14:00	14:00-15:00	15:00-16:00	16:00-17:00	17:00-18:00	18:00-19:00	19:00-20:00	20:00-21:00	21:00-22:00	22:00-23:00	23:00-00:00		
L71B	Lower Albert Road	Two-way	50	24	25	25	25	25	25	25	24	22	20	19	19	20	20	20	20	21	21	21	21	20	20	21	22	23	23
L71C	Ice House Street	One-way	50	24	25	25	25	25	25	25	24	22	20	20	20	20	20	20	20	21	21	21	21	21	21	22	22	23	24
L72A	Cleverly Street	One-way	50	30	30	30	30	30	30	30	30	30	30	30	30	30	30	30	30	30	30	30	30	30	29	29	30	30	30
L72B	Cleverly Street	One-way	50	25	25	25	25	25	25	25	24	23	22	22	22	23	23	23	23	23	23	23	23	23	23	23	24	24	25
L73A	Morrison Street	Two-way	50	25	25	25	25	25	25	25	23	22	21	21	21	21	22	22	22	22	23	23	21	22	22	23	24	24	
L73B	Morrison Street	Two-way	50	24	25	25	25	25	25	25	23	21	20	20	21	21	21	21	21	21	22	22	21	21	22	22	23	24	24
L73C	Morrison Street	One-way	50	24	25	25	25	25	25	25	23	21	19	19	20	20	20	20	21	21	22	20	20	21	22	23	23	23	
L73D	Morrison Street	One-way	50	23	24	24	25	25	25	23	19	15	5	5	5	10	11	16	17	17	5	12	17	18	20	21	21		
L73E	Morrison Street	One-way	50	24	25	25	25	25	25	25	23	22	19	19	20	20	21	21	22	22	22	20	20	21	22	23	24	24	
L74A	Upper Station Street	One-way	50	25	25	25	25	25	25	25	25	25	25	25	25	25	25	25	25	25	25	25	25	25	25	25	25	25	
L75A	Sai Street	Two-way	50	25	25	25	25	25	25	25	25	25	25	25	25	25	25	25	25	25	25	25	25	25	25	25	25	25	
L76A	Tung Street	Two-way	50	25	25	25	25	25	25	25	25	25	25	25	25	25	25	25	25	25	25	25	25	25	25	25	25	25	
L77A	On Lan Street	Two-way	50	25	25	25	25	25	25	25	24	24	24	24	24	24	24	24	24	24	24	24	24	24	24	24	25	25	25
L78A	Chancery Lane	Two-way	50	25	25	25	25	25	25	25	25	25	25	25	25	25	25	25	25	25	25	25	25	25	25	25	25	25	
L80A	Old Bailey Street	One-way	50	24	25	25	25	25	25	25	23	21	20	20	20	20	21	21	21	22	22	20	21	22	22	23	24	24	
L81A	Rumsey Street	One-way	50	25	25	25	25	25	25	25	25	25	25	25	25	25	25	25	25	25	25	25	25	25	25	25	25	25	
L81B	Chung Kong Road	Two-way	50	25	25	25	25	25	25	25	24	23	23	23	23	23	23	23	23	23	23	23	24	24	24	24	25	25	
L81C	Chung Kong Road	One-way	50	25	25	25	25	25	25	25	24	23	23	23	23	23	23	23	24	24	24	24	24	24	24	24	25	25	
L82A	Gilman Street	One-way	50	30	30	30	30	30	30	30	30	30	30	30	30	30	30	30	30	30	30	30	30	30	30	30	30	30	30
L82B	Gilman Street	Two-way	50	25	25	25	25	25	25	25	25	25	25	25	25	25	25	25	25	25	25	25	25	25	25	25	25	25	
L83A	Connaught Road Central	One-way	50	40	40	40	40	40	40	40	40	37	37	37	37	37	37	38	37	38	38	38	38	38	39	40	40	40	
L83B	Connaught Road Central	One-way	50	40	40	40	40	40	40	40	36	30	36	35	34	34	35	33	33	32	31	37	37	38	40	40	40	40	

Year 2037
24-Hour Traffic Flow

Road Link No.	Road Name	Vehicle Class Description			Private Cars	Taxi	Light Goods Vehicles (<=2.5t)	Light Goods Vehicles (2.5-3.5t)	Light Goods Vehicles (3.5-5.5t)	Medium & Heavy Goods Vehicles (5.5-15t)	Medium & Heavy Goods Vehicles (15t-24t)	Public Light Buses	Private Light Buses (<=3.5t)	Private Light Buses (>3.5t)	Non-franchised Buses (<=6.4t)	Non-franchise d Buses (6.4-15t)	Non-franchise d Buses (15-24t)	Single Deck Franchise d Buses	Double Deck Franchise d Buses	Motor Cycles	Medium & Heavy Goods Vehicles (>24t)	Nonfranc hised Buses (>24t)	Heavy Vehicles	
		Dir.	Hour	Total (veh)																				
L1A	Man Cheung Street	One-way	00:00-01:00	350	55.0%	27.4%	-	2.9%	1.4%	0.6%	0.9%	0.6%	0.3%	2.3%	0.6%	0.3%	0.9%	0.3%	3.2%	3.2%	0.3%	-	14%	
			01:00-02:00	230	54.4%	28.5%	-	3.1%	1.3%	0.4%	0.9%	0.4%	0.4%	2.2%	0.4%	0.4%	0.9%	-	3.1%	3.1%	0.4%	-	14%	
			02:00-03:00	160	53.8%	29.7%	-	3.2%	1.3%	0.6%	0.6%	0.6%	-	1.9%	0.6%	0.6%	0.6%	-	3.2%	3.2%	-	-	13%	
			03:00-04:00	100	52.1%	31.3%	-	3.1%	2.1%	-	1.0%	-	-	2.1%	1.0%	-	1.0%	-	3.1%	3.1%	-	-	14%	
			04:00-05:00	80	52.5%	32.5%	-	3.8%	1.3%	-	1.3%	-	1.3%	-	-	2.5%	-	1.3%	-	2.5%	2.5%	-	-	13%
			05:00-06:00	150	50.0%	33.1%	-	3.4%	2.0%	0.7%	0.7%	0.7%	0.7%	-	2.0%	0.7%	0.7%	0.7%	-	2.7%	2.7%	-	-	14%
			06:00-07:00	400	48.7%	34.2%	-	3.6%	2.0%	0.5%	1.0%	0.5%	0.3%	1.8%	0.5%	0.5%	0.8%	0.3%	2.8%	2.3%	0.3%	-	-	15%
			07:00-08:00	730	47.7%	35.6%	-	3.8%	2.1%	0.5%	1.0%	0.5%	0.1%	1.6%	0.5%	0.4%	0.8%	0.1%	2.7%	2.1%	0.3%	-	-	15%
			08:00-09:00	720	43.5%	40.0%	-	4.2%	2.4%	0.6%	1.1%	0.6%	0.1%	1.3%	0.6%	0.4%	0.8%	0.1%	2.5%	1.5%	0.3%	-	-	15%
			09:00-10:00	1070	60.4%	22.8%	-	2.4%	0.9%	0.4%	0.8%	0.4%	0.4%	0.3%	2.5%	0.5%	0.4%	0.8%	0.2%	3.3%	3.8%	0.2%	-	13%
			10:00-11:00	1020	58.6%	24.4%	-	2.7%	1.1%	0.4%	0.8%	0.4%	0.3%	2.5%	0.5%	0.4%	0.8%	0.2%	3.2%	3.7%	0.2%	-	-	13%
			11:00-12:00	980	57.1%	25.8%	-	2.8%	1.2%	0.4%	0.8%	0.4%	0.3%	2.4%	0.5%	0.4%	0.8%	0.2%	3.2%	3.5%	0.2%	-	-	14%
			12:00-13:00	950	55.6%	27.5%	-	2.9%	1.4%	0.4%	0.8%	0.4%	0.2%	2.2%	0.5%	0.4%	0.8%	0.2%	3.1%	3.3%	0.2%	-	-	14%
			13:00-14:00	930	54.0%	29.2%	-	3.1%	1.5%	0.4%	0.9%	0.4%	0.2%	2.0%	0.5%	0.4%	0.8%	0.2%	3.0%	3.0%	0.2%	-	-	14%
			14:00-15:00	860	52.2%	31.0%	-	3.3%	1.6%	0.5%	0.9%	0.5%	0.2%	2.0%	0.6%	0.4%	0.8%	0.1%	2.9%	2.8%	0.2%	-	-	14%
			15:00-16:00	800	50.3%	33.0%	-	3.5%	1.8%	0.5%	1.0%	0.5%	0.3%	1.8%	0.5%	0.4%	0.8%	0.1%	2.8%	2.5%	0.3%	-	-	14%
			16:00-17:00	740	48.2%	35.1%	-	3.7%	2.0%	0.5%	1.0%	0.5%	0.1%	1.6%	0.5%	0.4%	0.8%	0.1%	2.7%	2.2%	0.3%	-	-	14%
			17:00-18:00	740	45.9%	37.4%	-	3.9%	2.2%	0.5%	1.1%	0.5%	0.1%	1.5%	0.5%	0.4%	0.8%	0.1%	2.7%	1.9%	0.3%	-	-	15%
			18:00-19:00	1030	61.3%	21.7%	-	2.3%	0.9%	0.4%	0.7%	0.4%	0.3%	2.6%	0.5%	0.4%	0.8%	0.2%	3.3%	4.0%	0.2%	-	-	13%
			19:00-20:00	1450	60.4%	22.7%	-	2.4%	1.0%	0.4%	0.7%	0.4%	0.3%	2.6%	0.5%	0.4%	0.8%	0.2%	3.3%	3.9%	0.2%	-	-	13%
			20:00-21:00	1170	59.4%	23.6%	-	2.5%	1.0%	0.4%	0.7%	0.4%	0.3%	2.5%	0.5%	0.4%	0.8%	0.2%	3.3%	3.8%	0.2%	-	-	13%
			21:00-22:00	970	58.5%	24.5%	-	2.6%	1.1%	0.4%	0.7%	0.4%	0.3%	2.5%	0.5%	0.4%	0.8%	0.2%	3.2%	3.6%	0.2%	-	-	13%
			22:00-23:00	840	57.4%	25.5%	-	2.8%	1.2%	0.5%	0.7%	0.5%	0.2%	2.4%	0.5%	0.4%	0.8%	0.2%	3.1%	3.5%	0.2%	-	-	14%
			23:00-00:00	620	56.5%	26.5%	-	2.8%	1.3%	0.5%	0.8%	0.5%	0.3%	2.3%	0.5%	0.3%	0.8%	0.2%	3.1%	3.4%	0.2%	-	-	14%
L1B	Rumsey Street Flyover	One-way	00:00-01:00	820	57.3%	26.8%	-	4.4%	2.3%	0.4%	0.9%	1.1%	0.1%	0.7%	0.4%	0.2%	0.6%	0.1%	2.1%	2.2%	0.2%	-	14%	
			01:00-02:00	470	57.2%	27.0%	-	4.5%	2.6%	0.4%	0.9%	1.1%	-	0.9%	0.4%	0.2%	0.6%	-	1.9%	2.1%	0.2%	-	14%	
			02:00-03:00	340	56.5%	27.1%	-	4.8%	2.7%	0.3%	0.9%	1.2%	-	0.9%	0.3%	0.3%	0.6%	-	2.1%	2.1%	0.3%	-	14%	
			03:00-04:00	250	56.2%	27.3%	-	4.8%	2.8%	0.4%	0.8%	1.2%	-	0.8%	0.4%	0.4%	0.4%	-	2.0%	2.0%	0.4%	-	14%	
			04:00-05:00	270	55.5%	27.4%	-	4.9%	2.7%	0.4%	0.8%	1.5%	-	1.1%	0.4%	0.4%	0.4%	-	1.9%	1.9%	0.4%	-	15%	
			05:00-06:00	390	55.4%	27.6%	-	5.0%	2.9%	0.5%	0.8%	1.3%	0.3%	1.0%	0.3%	0.3%	0.5%	-	1.8%	2.1%	0.3%	-	15%	
			06:00-07:00	790	55.0%	27.6%	-	5.1%	2.9%	0.4%	0.8%	1.5%	0.1%	1.1%	0.4%	0.3%	0.6%	0.1%	1.9%	1.9%	0.3%	-	16%	
			07:00-08:00	1530	54.5%	27.7%	0.1%	5.2%	3.0%	0.4%	0.8%	1.6%	0.2%	1.2%	0.4%	0.3%	0.6%	0.1%	1.9%	1.9%	0.2%	-	16%	
			08:00-09:00	2270	54.2%	27.8%	0.0%	5.3%	3.1%	0.4%	0.8%	1.6%	0.2%	1.3%	0.4%	0.3%	0.6%	0.1%	1.9%	1.9%	0.2%	-	16%	
			09:00-10:00	2500	59.4%	26.0%	0.0%	4.0%	2.0%	0.4%	0.8%	0.8%	0.0%	0.5%	0.4%	0.2%	0.6%	0.1%	2.1%	2.3%	0.2%	-	12%	
			10:00-11:00	2300	58.5%	26.4%	0.0%	4.2%	2.1%	0.4%	0.8%	0.9%	0.0%	0.6%	0.3%	0.2%	0.6%	0.1%	2.1%	2.3%	0.2%	-	13%	
			11:00-12:00	2320	58.0%	26.6%	0.0%	4.3%	2.2%	0.4%	0.8%	1.0%	0.1%	0.7%	0.3%	0.3%	0.6%	0.1%	2.1%	2.2%	0.2%	-	13%	
			12:00-13:00	2290	57.4%	26.8%	0.0%	4.5%	2.4%	0.4%	0.8%	1.1%	0.1%	0.8%	0.4%	0.3%	0.6%	0.1%	2.1%	2.1%	0.2%	-	14%	
			13:00-14:00	1980	56.7%	27.0%	0.1%	4.6%	2.5%	0.4%	0.8%	1.2%	0.1%	0.9%	0.4%	0.3%	0.6%	0.1%	2.0%	2.1%	0.2%	-	14%	
			14:00-15:00	2210	56.1%	27.2%	0.0%	4.8%	2.7%	0.4%	0.8%	1.3%	0.1%	1.0%	0.4%	0.3%	0.6%	0.1%	2.0%	2.0%	0.2%	-	15%	
			15:00-16:00	2040	55.4%	27.4%	0.0%	5.0%	2.8%	0.4%	0.8%	1.4%	0.1%	1.1%	0.4%	0.2%	0.6%	0.1%	2.0%	2.0%	0.2%	-	15%	
			16:00-17:00	1850	54.6%	27.6%	0.1%	5.2%	3.0%	0.4%	0.8%	1.5%	0.2%	1.2%	0.4%	0.3%	0.6%	0.1%	1.9%	2.0%	0.2%	-	16%	
			17:00-18:00	1900	53.8%	27.9%	0.1%	5.4%	3.2%	0.4%	0.8%	1.6%	0.2%	1.3%	0.4%	0.3%	0.6%	0.1%	1.9%	1.8%	0.2%	-	16%	
			18:00-19:00	2570	59.5%	26.1%	0.0%	3.9%	1.9%	0.4%	0.8%	0.8%	0.0%	0.5%	0.4%	0.2%	0.5%	0.1%	2.1%	2.3%	0.2%	-	12%	
			19:00-20:00	2310	59.2%	26.2%	0.0%	4.0%	2.0%	0.4%	0.8%	0.8%	0.0%	0.5%	0.3%	0.2%	0.6%	0.1%	2.1%	2.3%	0.2%	-	12%	
			20:00-21:00	1810	58.9%	26.4%	0.1%	4.1%	2.0%	0.4%	0.8%	0.9%	0.1%	0.6%	0.3%	0.2%	0.6%	0.1%	2.1%	2.3%	0.2%	-	12%	
			21:00-22:00	1610	58.5%	26.4%	0.1%	4.2%	2.1%	0.4%	0.8%	0.9%	0.1%	0.6%	0.4%	0.2%	0.6%	0.1%	2.1%	2.2%	0.2%	-	13%	
			22:00-23:00	1530	58.0%	26.5%	0.1%	4.3%	2.2%	0.4%	0.8%	1.0%	0.1%	0.7%	0.4%	0.3%	0.6%	0.1%	2.1%	2.2%	0.3%	-	13%	
			23:00-00:00	1160	57.8%	26.6%	-	4.4%	2.3%	0.4%	0.8%	1.0%	0.1%	0.7%	0.3%	0.3%	0.6%	0.1%	2.1%	2.2%	0.3%	-	13%	
L1C	Man Cheung Street	One-way	00:00-01:00	350	55.0%	27.4%	-	2.9%	1.4%	0.6%	0.9%	0.6%	0.3%	2.3%	0.6%	0.3%	0.9%	0.3%	3.2%	3.2%	0.3%	-	14%	
			01:00-02:00	230	54.4%	28.5%	-	3.1%	1.3%	0.4%	0.9%	0.4%	0.4%	2.2%	0.4%	0.4%	0.9%	-	3.1%	3.1%	0.4%	-	14%	
			02:00-03:00	160	53.8%	29.7%	-	3.2%	1.3%	0.6%	0.6%	0.6%	-	1.9%	0.6%	0.6%	0.6%	-	3.2%	3.2%	-	-	13%	
			03:00-04:00	100	52.1%	31.3%	-	3.1%	2.1%	-	1.0%	-	-	2.1%	1.0%	-	1.0%	-	3.1%	3.1%	-	-	14%	
			04:00-05:00	80	52.5%	32.5%	-	3.8%	1.3%	-	1.3%	-	-	2.5%	-	-	1.3%	-	2.5%	2.5%	-	-	13%	
			05:00-06:00	150	50.0%	33.1%	-	3.4%	2.0%	0.7%	0.7%	0.7%	-	2.0%	0.7%	0.7%	0.7%	-	2.7%	2.7%	-	-	14%	
			06:00-07:00	400	48.7%	34.2%	-	3.6%	2.0%	0.5%	1.0%	0.5%	0.3%	1.8%	0.5%	0.5%	0.8%	0.3%	2.8%	2.3%	0.3%	-	15%	
			07:00-08:00	730	47.7%	35.6%	-	3.8%	2.1%	0.5%	1.0%	0.5%	0.1%	1.6%	0.5%	0.4%	0.8%	0.1%	2.7%	2.1%	0.3%	-	15%	
			08:00-09:00	720	43.5%	40.0%	-	4.2%	2.4%	0.6%	1.1%	0.6%	0.1%	1.3%	0.6%	0.4%	0.8%	0.1%	2.5%	1.5%	0.3%	-	15%	
			09:00-10:00	1070	60.4%	22.8%	-	2.4%	0.9%	0.4%	0.8%	0.4%	0.3%	2.5%	0.5%	0.4%	0.8%	0.2%	3.3%	3.8%	0.2%	-	13%	
			10:00-11:00	1020	58.6%	24.4%	-	2.7%	1.1%	0.4%	0.8%	0.4%	0.3%</											

Road Link No.	Road Name	Vehicle Class Description			Private Cars	Taxi	Light Goods Vehicles (<=2.5t)	Light Goods Vehicles (2.5-3.5t)	Light Goods Vehicles (3.5-5.5t)	Medium & Heavy Goods Vehicles (5.5-15t)	Medium & Heavy Goods Vehicles (15t-24t)	Public Light Buses	Private Light Buses (<=3.5t)	Private Light Buses (>3.5t)	Non-franchised Buses (<6.4t)	Non-franchise d Buses (6.4-15t)	Non-franchise d Buses (15-24t)	Single Deck Franchise d Buses	Double Deck Franchise d Buses	Motor Cycles	Medium & Heavy Goods Vehicles (>24t)	Nonfranchised Buses (>24t)	Heavy Vehicles				
		Dir.	Hour	Total (veh)																				PC	TAXI	LGV(3)	LGV(4)
				13:00-14:00	930	54.0%	29.2%	-	3.1%	1.5%	0.4%	0.9%	0.4%	0.2%	2.0%	0.5%	0.4%	0.8%	0.2%	3.0%	3.0%	0.2%	-	14%			
				14:00-15:00	860	52.2%	31.0%	-	3.3%	1.6%	0.5%	0.9%	0.5%	0.2%	2.0%	0.6%	0.4%	0.8%	0.1%	2.9%	2.8%	0.2%	-	14%			
				15:00-16:00	800	50.3%	33.0%	-	3.5%	1.8%	0.5%	1.0%	0.5%	0.3%	1.8%	0.5%	0.4%	0.8%	0.1%	2.8%	2.5%	0.3%	-	14%			
				16:00-17:00	740	48.2%	35.1%	-	3.7%	2.0%	0.5%	1.0%	0.5%	0.1%	1.6%	0.5%	0.4%	0.8%	0.1%	2.7%	2.2%	0.3%	-	14%			
				17:00-18:00	740	45.9%	37.4%	-	3.9%	2.2%	0.5%	1.1%	0.5%	0.1%	1.5%	0.5%	0.4%	0.8%	0.1%	2.7%	1.9%	0.3%	-	15%			
				18:00-19:00	1030	61.3%	21.7%	-	2.3%	0.9%	0.4%	0.7%	0.4%	0.3%	2.6%	0.5%	0.4%	0.8%	0.2%	3.3%	4.0%	0.2%	-	13%			
				19:00-20:00	1450	60.4%	22.7%	-	2.4%	1.0%	0.4%	0.7%	0.4%	0.3%	2.6%	0.5%	0.4%	0.8%	0.2%	3.3%	3.9%	0.2%	-	13%			
				20:00-21:00	1170	59.4%	23.6%	-	2.5%	1.0%	0.4%	0.7%	0.4%	0.3%	2.5%	0.5%	0.4%	0.8%	0.2%	3.3%	3.8%	0.2%	-	13%			
				21:00-22:00	970	58.5%	24.5%	-	2.6%	1.1%	0.4%	0.7%	0.4%	0.3%	2.5%	0.5%	0.4%	0.8%	0.2%	3.2%	3.6%	0.2%	-	13%			
				22:00-23:00	840	57.4%	25.5%	-	2.8%	1.2%	0.5%	0.7%	0.5%	0.2%	2.4%	0.5%	0.4%	0.8%	0.2%	3.1%	3.5%	0.2%	-	14%			
				23:00-00:00	620	56.5%	26.5%	-	2.8%	1.3%	0.5%	0.8%	0.5%	0.3%	2.3%	0.5%	0.3%	0.8%	0.2%	3.1%	3.4%	0.2%	-	14%			
				L1D	Man Cheung Street	One-way	00:00-01:00	350	55.0%	27.4%	-	2.9%	1.4%	0.6%	0.9%	0.6%	0.3%	2.3%	0.6%	0.3%	0.9%	0.3%	3.2%	3.2%	0.3%	-	14%
							01:00-02:00	230	54.4%	28.5%	-	3.1%	1.3%	0.4%	0.9%	0.4%	0.4%	2.2%	0.4%	0.4%	0.9%	-	3.1%	3.1%	0.4%	-	14%
							02:00-03:00	160	53.8%	29.7%	-	3.2%	1.3%	0.6%	0.6%	0.6%	-	1.9%	0.6%	0.6%	-	3.2%	3.2%	-	-	13%	
							03:00-04:00	100	52.1%	31.3%	-	3.1%	2.1%	-	1.0%	-	-	2.1%	1.0%	-	1.0%	-	3.1%	3.1%	-	-	14%
							04:00-05:00	80	52.5%	32.5%	-	3.8%	1.3%	-	1.3%	-	-	2.5%	-	-	1.3%	-	2.5%	2.5%	-	-	13%
							05:00-06:00	150	50.0%	33.1%	-	3.4%	2.0%	0.7%	0.7%	0.7%	-	2.0%	0.7%	0.7%	0.7%	-	2.7%	2.7%	-	-	14%
							06:00-07:00	400	48.7%	34.2%	-	3.6%	2.0%	0.5%	1.0%	0.5%	0.3%	1.8%	0.5%	0.5%	0.8%	0.3%	2.8%	2.3%	0.3%	-	15%
							07:00-08:00	730	47.7%	35.6%	-	3.8%	2.1%	0.5%	1.0%	0.5%	0.1%	1.6%	0.5%	0.4%	0.8%	0.1%	2.7%	2.1%	0.3%	-	15%
							08:00-09:00	720	43.5%	40.0%	-	4.2%	2.4%	0.6%	1.1%	0.6%	0.1%	1.3%	0.6%	0.4%	0.8%	0.1%	2.5%	1.5%	0.3%	-	15%
09:00-10:00	1070	60.4%	22.8%				-	2.4%	0.9%	0.4%	0.8%	0.4%	0.3%	2.5%	0.5%	0.4%	0.8%	0.2%	3.3%	3.8%	0.2%	-	13%				
10:00-11:00	1020	58.6%	24.4%				-	2.7%	1.1%	0.4%	0.8%	0.4%	0.3%	2.5%	0.5%	0.4%	0.8%	0.2%	3.2%	3.7%	0.2%	-	13%				
11:00-12:00	980	57.1%	25.8%				-	2.8%	1.2%	0.4%	0.8%	0.4%	0.3%	2.4%	0.5%	0.4%	0.8%	0.2%	3.2%	3.5%	0.2%	-	14%				
12:00-13:00	950	55.6%	27.5%				-	2.9%	1.4%	0.4%	0.8%	0.4%	0.2%	2.2%	0.5%	0.4%	0.8%	0.2%	3.1%	3.3%	0.2%	-	14%				
13:00-14:00	930	54.0%	29.2%				-	3.1%	1.5%	0.4%	0.9%	0.4%	0.2%	2.0%	0.5%	0.4%	0.8%	0.2%	3.0%	3.0%	0.2%	-	14%				
14:00-15:00	860	52.2%	31.0%				-	3.3%	1.6%	0.5%	0.9%	0.5%	0.2%	2.0%	0.6%	0.4%	0.8%	0.1%	2.9%	2.8%	0.2%	-	14%				
15:00-16:00	800	50.3%	33.0%				-	3.5%	1.8%	0.5%	1.0%	0.5%	0.3%	1.8%	0.5%	0.4%	0.8%	0.1%	2.8%	2.5%	0.3%	-	14%				
16:00-17:00	740	48.2%	35.1%				-	3.7%	2.0%	0.5%	1.0%	0.5%	0.1%	1.6%	0.5%	0.4%	0.8%	0.1%	2.7%	2.2%	0.3%	-	14%				
17:00-18:00	740	45.9%	37.4%				-	3.9%	2.2%	0.5%	1.1%	0.5%	0.1%	1.5%	0.5%	0.4%	0.8%	0.1%	2.7%	1.9%	0.3%	-	15%				
18:00-19:00	1030	61.3%	21.7%				-	2.3%	0.9%	0.4%	0.7%	0.4%	0.3%	2.6%	0.5%	0.4%	0.8%	0.2%	3.3%	4.0%	0.2%	-	13%				
19:00-20:00	1450	60.4%	22.7%				-	2.4%	1.0%	0.4%	0.7%	0.4%	0.3%	2.6%	0.5%	0.4%	0.8%	0.2%	3.3%	3.9%	0.2%	-	13%				
20:00-21:00	1170	59.4%	23.6%	-	2.5%	1.0%	0.4%	0.7%	0.4%	0.3%	2.5%	0.5%	0.4%	0.8%	0.2%	3.3%	3.8%	0.2%	-	13%							
21:00-22:00	970	58.5%	24.5%	-	2.6%	1.1%	0.4%	0.7%	0.4%	0.3%	2.5%	0.5%	0.4%	0.8%	0.2%	3.2%	3.6%	0.2%	-	13%							
22:00-23:00	840	57.4%	25.5%	-	2.8%	1.2%	0.5%	0.7%	0.5%	0.2%	2.4%	0.5%	0.4%	0.8%	0.2%	3.1%	3.5%	0.2%	-	14%							
23:00-00:00	620	56.5%	26.5%	-	2.8%	1.3%	0.5%	0.8%	0.5%	0.3%	2.3%	0.5%	0.3%	0.8%	0.2%	3.1%	3.4%	0.2%	-	14%							
L2A	Central-Wanchai Bypass	One-way	00:00-01:00	450	62.5%	20.8%	-	6.5%	3.6%	0.5%	1.1%	-	-	0.7%	0.2%	0.2%	-	0.9%	2.5%	0.2%	-	14%					
			01:00-02:00	260	62.0%	20.9%	-	6.6%	3.9%	0.4%	1.2%	-	-	0.8%	-	-	0.4%	-	0.8%	2.7%	0.4%	-	14%				
			02:00-03:00	190	61.1%	21.6%	-	7.0%	3.8%	0.5%	1.1%	-	-	0.5%	-	-	0.5%	-	0.5%	2.7%	0.5%	-	15%				
			03:00-04:00	140	60.4%	21.6%	-	7.2%	4.3%	0.7%	1.4%	-	-	0.7%	-	-	-	-	0.7%	2.9%	-	-	15%				
			04:00-05:00	150	59.9%	21.8%	-	7.5%	4.8%	0.7%	1.4%	-	-	0.7%	-	-	-	-	0.7%	2.7%	-	-	16%				
			05:00-06:00	220	58.9%	22.4%	-	7.5%	4.7%	0.5%	1.4%	-	-	0.9%	-	-	-	-	0.5%	2.8%	0.5%	-	16%				
			06:00-07:00	450	58.1%	22.7%	-	7.7%	5.0%	0.7%	1.4%	-	-	0.7%	-	-	0.2%	-	0.2%	2.9%	0.5%	-	16%				
			07:00-08:00	880	57.1%	23.0%	0.1%	7.8%	5.1%	0.7%	1.4%	-	0.1%	0.8%	0.1%	0.1%	0.1%	0.1%	-	0.2%	3.0%	0.3%	-	17%			
			08:00-09:00	1310	56.6%	23.2%	0.1%	8.0%	5.4%	0.7%	1.4%	-	0.1%	0.8%	0.1%	0.1%	0.2%	-	0.2%	3.0%	0.4%	-	17%				
			09:00-10:00	1330	66.3%	19.1%	0.1%	5.6%	2.4%	0.5%	0.9%	-	0.1%	0.5%	0.3%	0.2%	0.4%	0.1%	1.1%	2.3%	0.2%	-	12%				
			10:00-11:00	1240	64.9%	19.7%	0.1%	5.9%	2.8%	0.5%	1.0%	-	0.1%	0.5%	0.2%	0.2%	0.4%	0.1%	1.1%	2.4%	0.2%	-	13%				
			11:00-12:00	1260	63.8%	20.2%	0.1%	6.2%	3.1%	0.5%	1.0%	-	0.1%	0.6%	0.2%	0.2%	0.3%	0.1%	0.9%	2.5%	0.2%	-	13%				
			12:00-13:00	1260	62.5%	20.7%	0.1%	6.5%	3.5%	0.6%	1.1%	-	0.1%	0.6%	0.2%	0.2%	0.3%	0.1%	0.8%	2.6%	0.3%	-	14%				
			13:00-14:00	1100	61.4%	21.2%	0.1%	6.8%	3.8%	0.5%	1.2%	-	0.1%	0.6%	0.2%	0.2%	0.3%	-	0.6%	2.7%	0.3%	-	15%				
			14:00-15:00	1230	60.2%	21.7%	0.1%	7.1%	4.2%	0.6%	1.2%	-	0.1%	0.7%	0.2%	0.2%	0.2%	-	0.6%	2.8%	0.3%	-	15%				
			15:00-16:00	1150	59.0%	22.3%	0.1%	7.4%	4.7%	0.6%	1.3%	-	0.1%	0.7%	0.1%	0.2%	0.2%	-	0.3%	2.8%	0.3%	-	16%				
			16:00-17:00	1060	57.3%	22.8%	0.1%	7.8%	5.1%	0.7%	1.3%	-	0.1%	0.8%	0.1%	0.1%	0.2%	-	0.3%	2.9%	0.4%	-	17%				
			17:00-18:00	1100	56.0%	23.5%	0.1%	8.1%	5.6%	0.7%	1.4%	-	0.1%	0.8%	0.1%	0.1%	0.2%	-	0.1%	3.0%	0.4%	-	18%				
			18:00-19:00	1360	66.9%	18.9%	0.1%	5.5%	2.1%	0.4%	0.9%	-	0.1%	0.4%	0.3%	0.2%	0.4%	0.1%	1.3%	2.2%	0.2%	-	12%				
			19:00-20:00	1230	66.2%	19.2%	0.1%	5.6%	2.4%	0.5%	0.9%	-	0.1%	0.5%	0.2%	0.2%	0.4%	0.1%	1.1%	2.3%	0.2%	-	12%				
20:00-21:00	970	65.4%	19.5%	0.1%	5.8%	2.6%	0.5%	0.9%	-	0.1%	0.5%	0.3%	0.2%	0.4%	0.1%	1.1%	2.3%	0.2%	-	13%							
21:00-22:00	870	64.7%	19.8%	0.1%	6.0%	2.8%	0.5%	1.0%	-	0.1%	0.5%	0.2%	0.2%	0.3%	0.1%	1.0%	2.3%	0.2%	-	13%							
22:00-23:00	830	64.1%	20.1%	0.1%	6.2%	3.0%	0.5%	1.0%	-	0.1%	0.5%	0.2%	0.1%	0.4%	-	1.0%	2.4%	0.2%	-	13%							
23:00-00:00	630	63.6%	20.4%	-	6.4%	3.2%	0.5%	1.1%	-	-	0.5%	0.2%	0.2%	0.3%	-	0.8%	2.6%	0.3%	-	13%							

Road Link No.	Road Name	Vehicle Class Description			Private Cars	Taxi	Light Goods Vehicles (<=2.5t)	Light Goods Vehicles (2.5-3.5t)	Light Goods Vehicles (3.5-5.5t)	Medium & Heavy Goods Vehicles (5.5-15t)	Medium & Heavy Goods Vehicles (15t-24t)	Public Light Buses	Private Light Buses (<=3.5t)	Private Light Buses (>3.5t)	Non-franchised Buses (<6.4t)	Non-franchise d Buses (6.4-15t)	Non-franchise d Buses (15-24t)	Single Deck Franchise d Buses	Double Deck Franchise d Buses	Motor Cycles	Medium & Heavy Goods Vehicles (>24t)	Nonfranchised Buses (>24t)	Heavy Vehicles
		Dir.	Hour	Total (veh)																			
L2B	Rumsey Street Flyover	One-way	04:00-05:00	470	56.9%	25.9%	-	5.6%	3.2%	0.4%	1.1%	0.9%	0.2%	1.1%	0.4%	0.2%	0.4%	-	1.3%	2.2%	0.2%	-	15%
			05:00-06:00	680	56.3%	26.2%	-	5.6%	3.4%	0.4%	1.0%	0.9%	0.1%	1.0%	0.3%	0.3%	0.6%	-	1.3%	2.1%	0.3%	-	15%
			06:00-07:00	1390	55.6%	26.5%	0.1%	5.8%	3.5%	0.5%	1.0%	0.9%	0.1%	1.1%	0.4%	0.2%	0.5%	0.1%	1.3%	2.1%	0.3%	-	16%
			07:00-08:00	2700	54.9%	26.9%	0.1%	6.0%	3.7%	0.5%	1.0%	1.0%	0.1%	1.1%	0.3%	0.3%	0.5%	0.0%	1.3%	2.1%	0.3%	-	16%
			08:00-09:00	4000	54.4%	27.1%	0.1%	6.1%	3.8%	0.5%	1.0%	1.0%	0.2%	1.1%	0.4%	0.3%	0.5%	0.1%	1.2%	2.1%	0.3%	-	16%
			09:00-10:00	4460	62.4%	23.0%	0.0%	4.3%	2.0%	0.4%	0.9%	0.6%	0.1%	0.9%	0.3%	0.2%	0.5%	0.1%	1.6%	2.4%	0.2%	-	12%
			10:00-11:00	4100	61.3%	23.6%	0.0%	4.5%	2.2%	0.4%	0.9%	0.6%	0.1%	0.9%	0.3%	0.2%	0.5%	0.1%	1.5%	2.4%	0.2%	-	13%
			11:00-12:00	4130	60.4%	24.0%	0.0%	4.8%	2.4%	0.5%	0.9%	0.7%	0.1%	0.9%	0.3%	0.2%	0.5%	0.1%	1.5%	2.4%	0.2%	-	13%
			12:00-13:00	4070	59.5%	24.5%	0.0%	5.0%	2.6%	0.5%	0.9%	0.7%	0.1%	1.0%	0.3%	0.2%	0.5%	0.0%	1.5%	2.3%	0.2%	-	14%
			13:00-14:00	3520	58.5%	25.0%	0.1%	5.2%	2.8%	0.5%	0.9%	0.7%	0.1%	1.0%	0.3%	0.3%	0.5%	0.1%	1.4%	2.2%	0.3%	-	14%
			14:00-15:00	3910	57.5%	25.6%	0.1%	5.4%	3.1%	0.5%	1.0%	0.8%	0.1%	1.0%	0.4%	0.3%	0.5%	0.1%	1.4%	2.2%	0.3%	-	15%
			15:00-16:00	3610	56.4%	26.1%	0.1%	5.7%	3.3%	0.5%	1.0%	0.9%	0.1%	1.1%	0.4%	0.2%	0.5%	0.1%	1.3%	2.1%	0.2%	-	15%
			16:00-17:00	3250	55.1%	26.7%	0.1%	5.9%	3.6%	0.5%	1.0%	0.9%	0.2%	1.1%	0.3%	0.2%	0.5%	0.1%	1.3%	2.1%	0.3%	-	16%
			17:00-18:00	3350	53.8%	27.4%	0.1%	6.3%	3.9%	0.5%	1.0%	1.0%	0.1%	1.1%	0.4%	0.2%	0.5%	0.1%	1.2%	2.0%	0.3%	-	17%
			18:00-19:00	4600	62.9%	22.8%	0.0%	4.2%	1.8%	0.4%	0.8%	0.5%	0.1%	0.8%	0.3%	0.2%	0.5%	0.1%	1.6%	2.5%	0.2%	-	12%
			19:00-20:00	4130	62.3%	23.1%	0.0%	4.3%	2.0%	0.4%	0.8%	0.6%	0.1%	0.9%	0.3%	0.2%	0.5%	0.1%	1.6%	2.4%	0.2%	-	12%
			20:00-21:00	3240	61.7%	23.4%	0.1%	4.4%	2.1%	0.4%	0.9%	0.6%	0.1%	0.9%	0.3%	0.2%	0.5%	0.1%	1.6%	2.4%	0.2%	-	12%
			21:00-22:00	2870	61.2%	23.6%	0.0%	4.6%	2.2%	0.5%	0.9%	0.6%	0.1%	0.9%	0.3%	0.2%	0.5%	0.1%	1.5%	2.4%	0.2%	-	13%
			22:00-23:00	2710	60.7%	23.9%	0.0%	4.7%	2.4%	0.4%	0.9%	0.6%	0.1%	0.9%	0.3%	0.2%	0.5%	0.1%	1.5%	2.4%	0.2%	-	13%
			23:00-00:00	2060	60.0%	24.2%	0.0%	4.8%	2.5%	0.5%	0.9%	0.7%	0.1%	0.9%	0.3%	0.2%	0.5%	0.0%	1.5%	2.3%	0.2%	-	13%
L2C	Rumsey Street Flyover	One-way	00:00-01:00	1070	59.0%	23.6%	-	5.4%	3.7%	0.7%	1.3%	0.7%	0.2%	1.2%	0.3%	0.2%	0.5%	-	0.9%	2.1%	0.4%	-	15%
			01:00-02:00	640	58.6%	23.7%	-	5.4%	3.9%	0.8%	1.4%	0.6%	0.2%	1.1%	0.3%	0.2%	0.5%	-	0.9%	2.1%	0.3%	-	16%
			02:00-03:00	470	58.0%	23.8%	-	5.6%	4.3%	0.9%	1.5%	0.6%	0.2%	1.1%	0.2%	0.2%	0.4%	-	0.9%	1.9%	0.4%	-	16%
			03:00-04:00	360	57.4%	24.0%	-	5.6%	4.7%	0.8%	1.7%	0.6%	-	1.1%	0.3%	0.3%	0.3%	-	0.8%	1.9%	0.6%	-	17%
			04:00-05:00	390	57.0%	24.0%	-	5.7%	4.9%	1.0%	1.8%	0.5%	-	1.0%	0.3%	0.3%	0.3%	-	1.0%	1.8%	0.5%	-	17%
			05:00-06:00	580	56.6%	24.1%	-	5.7%	5.2%	1.0%	1.9%	0.5%	0.2%	1.0%	0.2%	0.2%	0.2%	-	0.9%	1.7%	0.5%	-	18%
			06:00-07:00	1240	56.1%	24.2%	0.1%	5.8%	5.5%	1.0%	1.9%	0.6%	0.1%	1.0%	0.2%	0.2%	0.2%	0.1%	1.0%	1.6%	0.5%	-	18%
			07:00-08:00	2470	55.7%	24.4%	0.0%	5.9%	5.8%	1.1%	2.1%	0.5%	0.1%	0.9%	0.2%	0.1%	0.2%	0.0%	0.9%	1.6%	0.5%	-	18%
			08:00-09:00	3750	55.3%	24.4%	0.1%	5.9%	6.0%	1.1%	2.1%	0.5%	0.1%	0.9%	0.2%	0.1%	0.2%	0.1%	0.9%	1.5%	0.6%	-	19%
			09:00-10:00	2840	62.2%	22.8%	0.0%	4.8%	1.9%	0.4%	0.8%	0.7%	0.2%	1.4%	0.4%	0.2%	0.6%	0.0%	0.9%	2.5%	0.2%	-	13%
			10:00-11:00	2740	60.8%	23.2%	0.0%	5.0%	2.6%	0.5%	1.0%	0.7%	0.1%	1.4%	0.3%	0.3%	0.5%	0.0%	0.9%	2.4%	0.3%	-	14%
			11:00-12:00	2900	59.9%	23.4%	0.0%	5.2%	3.1%	0.6%	1.2%	0.7%	0.1%	1.3%	0.3%	0.2%	0.5%	0.0%	0.9%	2.2%	0.3%	-	14%
			12:00-13:00	3000	59.0%	23.6%	0.0%	5.3%	3.7%	0.7%	1.4%	0.6%	0.1%	1.2%	0.3%	0.2%	0.4%	0.0%	0.9%	2.1%	0.4%	-	15%
			13:00-14:00	2730	58.2%	23.8%	0.0%	5.5%	4.2%	0.8%	1.5%	0.6%	0.1%	1.1%	0.3%	0.2%	0.4%	0.0%	0.9%	2.0%	0.4%	-	16%
			14:00-15:00	3200	57.3%	23.9%	0.1%	5.6%	4.7%	0.9%	1.7%	0.6%	0.1%	1.1%	0.2%	0.2%	0.3%	0.1%	0.9%	1.8%	0.4%	-	17%
			15:00-16:00	3110	56.5%	24.1%	0.1%	5.7%	5.2%	1.0%	1.9%	0.5%	0.1%	1.0%	0.2%	0.1%	0.3%	0.1%	0.9%	1.7%	0.5%	-	18%
			16:00-17:00	2950	55.7%	24.3%	0.1%	5.9%	5.7%	1.1%	2.0%	0.5%	0.1%	0.9%	0.2%	0.1%	0.3%	0.1%	1.0%	1.6%	0.5%	-	18%
			17:00-18:00	3210	55.0%	24.5%	0.1%	6.0%	6.1%	1.1%	2.2%	0.5%	0.1%	0.8%	0.2%	0.1%	0.2%	0.1%	0.9%	1.5%	0.6%	-	19%
			18:00-19:00	2800	62.8%	22.8%	0.0%	4.7%	1.4%	0.3%	0.6%	0.7%	0.2%	1.5%	0.4%	0.3%	0.6%	0.3%	0.9%	2.6%	0.1%	-	12%
			19:00-20:00	2600	62.1%	22.9%	0.0%	4.8%	1.8%	0.3%	0.7%	0.7%	0.2%	1.4%	0.4%	0.3%	0.6%	0.0%	0.9%	2.5%	0.2%	-	12%
20:00-21:00	2110	61.5%	23.1%	0.0%	5.0%	2.2%	0.4%	0.9%	0.7%	0.1%	1.4%	0.3%	0.2%	0.5%	0.0%	1.0%	2.4%	0.2%	-	13%			
21:00-22:00	1930	60.7%	23.2%	0.1%	5.0%	2.6%	0.5%	1.0%	0.7%	0.2%	1.4%	0.3%	0.3%	0.5%	0.1%	0.9%	2.3%	0.3%	-	14%			
22:00-23:00	1890	60.1%	23.3%	0.1%	5.2%	3.0%	0.6%	1.1%	0.6%	0.2%	1.3%	0.3%	0.2%	0.5%	0.1%	1.0%	2.3%	0.3%	-	14%			
23:00-00:00	1480	59.6%	23.5%	0.1%	5.2%	3.3%	0.6%	1.2%	0.6%	0.1%	1.2%	0.3%	0.2%	0.5%	0.1%	1.0%	2.2%	0.3%	-	15%			
L2D	Rumsey Street Flyover	One-way	00:00-01:00	660	60.2%	24.6%	-	4.4%	2.6%	0.8%	1.5%	0.9%	0.2%	1.5%	0.3%	0.2%	0.5%	-	0.8%	1.2%	0.5%	-	14%
			01:00-02:00	400	59.6%	24.3%	-	4.6%	3.1%	0.8%	1.5%	1.0%	0.3%	1.3%	0.3%	0.3%	0.5%	-	0.8%	1.3%	0.5%	-	15%
			02:00-03:00	290	59.4%	24.1%	-	4.9%	3.1%	0.7%	1.7%	1.0%	0.3%	1.4%	0.3%	0.3%	0.3%	-	0.7%	1.0%	0.3%	-	15%
			03:00-04:00	220	58.6%	24.1%	-	5.0%	3.6%	0.9%	1.8%	0.9%	-	1.4%	0.5%	-	0.5%	-	0.9%	1.4%	0.5%	-	16%
			04:00-05:00	240	58.6%	24.1%	-	5.1%	3.8%	0.8%	2.1%	0.8%	-	1.3%	0.4%	-	0.4%	-	0.8%	1.3%	0.4%	-	16%
			05:00-06:00	360	58.5%	23.7%	-	5.1%	4.2%	1.1%	2.0%	0.8%	0.3%	1.1%	0.3%	0.3%	0.3%	-	0.6%	1.1%	0.6%	-	17%
			06:00-07:00	750	58.4%	23.8%	-	5.4%	4.6%	1.1%	2.1%	0.8%	0.1%	0.9%	0.3%	0.1%	0.3%	-	0.7%	1.1%	0.5%	-	17%
			07:00-08:00	1500	58.0%	23.6%	0.1%	5.5%	4.8%	1.1%	2.2%	0.8%	0.1%	0.9%	0.2%	0.1%	0.3%	0.1%	0.6%	1.0%	0.6%	-	17%
			08:00-09:00	2270	57.8%	23.6%	0.0%	5.6%	5.0%	1.1%	2.3%	0.8%	0.1%	0.8%	0.2%	0.1%	0.3%	0.0%	0.6%	1.0%	0.6%	-	18%
			09:00-10:00	1780	62.1%	25.0%	0.1%	3.6%	0.9%	0.4%	0.8%	1.1%	0.3%	1.9%	0.4%	0.3%	0.6%	0.1%	0.9%	1.5%	0.2%	-	11%
			10:00-11:00	1710	61.1%	25.0%	0.1%	3.9%	1.5%	0.5%	1.1%	1.1%	0.2%	1.8%	0.4%	0.2%	0.5%	0.1%	0.9%	1.5%	0.3%	-	12%
			11:00-12:00	1790	60.6%	24.7%	0.1%	4.2%	2.1%	0.6%	1.2%	1.0%	0.2%	1.6%	0.3%	0.2%	0.5%	0.1%	0.8%	1.3%	0.3%	-	13%
			12:00-13:00	1850	60.1%	24.5%	0.1%	4.4%	2.6%	0.7%	1.5%	1.0%	0.2%	1.5%	0.3%	0.2%	0.4%	0.1%	0.8%	1.3%	0.4%	-	14%
			13:00-14:00	1670	59.6%	24.4%	0.1%	4.7%	3.2%	0.8%	1												

Road Link No.	Road Name	Vehicle Class Description			Private Cars	Taxi	Light Goods Vehicles (<=2.5t)	Light Goods Vehicles (2.5-3.5t)	Light Goods Vehicles (3.5-5.5t)	Medium & Heavy Goods Vehicles (5.5-15t)	Medium & Heavy Goods Vehicles (15t-24t)	Public Light Buses	Private Light Buses (<=3.5t)	Private Light Buses (>3.5t)	Non-franchised Buses (<6.4t)	Non-franchise d Buses (6.4-15t)	Non-franchise d Buses (15-24t)	Single Deck Franchise d Buses	Double Deck Franchise d Buses	Motor Cycles	Medium & Heavy Goods Vehicles (>24t)	Nonfranchised Buses (>24t)	Heavy Vehicles	
		Dir.	Hour	Total (veh)																				PC
				19:00-20:00	1630	61.9%	25.3%	0.1%	3.6%	0.7%	0.4%	0.8%	1.1%	0.2%	2.0%	0.4%	0.2%	0.6%	0.1%	0.9%	1.5%	0.2%	-	11%
				20:00-21:00	1320	61.6%	25.2%	0.1%	3.7%	1.1%	0.5%	0.9%	1.1%	0.2%	1.8%	0.4%	0.2%	0.5%	0.1%	0.9%	1.4%	0.2%	-	12%
				21:00-22:00	1200	61.1%	25.0%	0.1%	3.9%	1.5%	0.5%	1.1%	1.1%	0.3%	1.8%	0.3%	0.3%	0.5%	0.1%	0.8%	1.4%	0.3%	-	12%
				22:00-23:00	1170	60.6%	24.8%	0.1%	4.1%	1.9%	0.6%	1.2%	1.0%	0.3%	1.6%	0.3%	0.3%	0.5%	0.1%	0.9%	1.4%	0.3%	-	13%
				23:00-00:00	910	60.5%	24.7%	-	4.3%	2.3%	0.7%	1.3%	1.0%	0.2%	1.5%	0.3%	0.2%	0.4%	-	0.8%	1.3%	0.3%	-	13%
L2E	Central-Wanchai Bypass	One-way	00:00-01:00	420	57.0%	22.1%	-	6.8%	5.3%	0.7%	1.2%	-	-	0.7%	0.2%	0.2%	0.5%	-	1.2%	3.4%	0.5%	-	17%	
			01:00-02:00	250	56.3%	22.4%	-	6.5%	5.7%	0.8%	1.6%	-	-	0.8%	0.4%	-	0.4%	-	1.2%	3.3%	0.4%	-	18%	
			02:00-03:00	190	55.8%	23.2%	-	6.6%	6.1%	0.6%	1.7%	-	-	0.6%	-	-	0.6%	-	1.1%	3.3%	0.6%	-	18%	
			03:00-04:00	140	55.4%	23.7%	-	6.5%	6.5%	0.7%	1.4%	-	-	0.7%	-	-	-	-	1.4%	2.9%	0.7%	-	18%	
			04:00-05:00	160	53.9%	24.3%	-	6.6%	6.6%	0.7%	2.0%	-	-	0.7%	-	-	0.7%	-	1.3%	2.6%	0.7%	-	19%	
			05:00-06:00	230	53.5%	24.6%	-	6.6%	6.6%	0.9%	1.8%	-	-	0.9%	0.4%	-	0.4%	-	1.3%	2.6%	0.4%	-	19%	
			06:00-07:00	490	52.4%	24.8%	-	6.6%	7.0%	1.0%	1.8%	0.2%	0.2%	0.8%	0.2%	0.2%	0.2%	-	1.4%	2.7%	0.4%	-	20%	
			07:00-08:00	990	51.6%	25.1%	0.1%	6.5%	7.2%	1.0%	1.9%	0.2%	0.1%	0.9%	0.2%	0.1%	0.3%	0.1%	1.5%	2.5%	0.5%	-	21%	
			08:00-09:00	1500	51.2%	25.4%	0.1%	6.5%	7.4%	1.0%	1.9%	0.2%	0.1%	0.9%	0.2%	0.1%	0.3%	0.1%	1.5%	2.5%	0.5%	-	21%	
			09:00-10:00	1080	61.9%	19.0%	0.1%	6.7%	3.8%	0.4%	0.8%	-	0.1%	0.6%	0.4%	0.3%	0.6%	-	0.9%	4.2%	0.3%	-	15%	
			10:00-11:00	1050	60.0%	20.2%	0.1%	6.8%	4.3%	0.5%	1.1%	0.1%	0.1%	0.6%	0.3%	0.3%	0.5%	-	1.1%	3.9%	0.3%	-	16%	
			11:00-12:00	1110	58.5%	21.1%	0.1%	6.8%	4.9%	0.5%	1.2%	0.1%	0.1%	0.6%	0.3%	0.3%	0.5%	-	1.2%	3.7%	0.4%	-	17%	
			12:00-13:00	1160	57.2%	22.0%	0.1%	6.7%	5.4%	0.7%	1.3%	0.1%	0.1%	0.7%	0.3%	0.2%	0.4%	-	1.2%	3.5%	0.3%	-	17%	
			13:00-14:00	1060	55.7%	22.8%	0.1%	6.6%	5.8%	0.8%	1.5%	0.1%	0.1%	0.8%	0.3%	0.2%	0.4%	-	1.3%	3.2%	0.4%	-	18%	
			14:00-15:00	1260	54.3%	23.5%	0.1%	6.6%	6.3%	0.8%	1.6%	0.2%	0.2%	0.8%	0.2%	0.2%	0.3%	0.1%	1.4%	3.0%	0.5%	-	19%	
			15:00-16:00	1230	53.0%	24.3%	0.1%	6.5%	6.7%	0.9%	1.7%	0.2%	0.2%	0.9%	0.2%	0.2%	0.3%	0.1%	1.5%	2.8%	0.5%	-	20%	
			16:00-17:00	1180	51.9%	25.0%	0.1%	6.5%	7.2%	0.9%	1.9%	0.2%	0.2%	0.9%	0.2%	0.2%	0.3%	0.1%	1.5%	2.6%	0.5%	-	21%	
			17:00-18:00	1290	50.7%	25.7%	0.1%	6.5%	7.6%	1.0%	2.0%	0.2%	0.2%	0.9%	0.2%	0.2%	0.2%	0.1%	1.6%	2.4%	0.5%	-	21%	
			18:00-19:00	1050	63.2%	18.2%	0.1%	6.9%	3.2%	0.3%	0.7%	-	0.1%	0.5%	0.4%	0.3%	0.6%	-	0.9%	4.5%	0.2%	-	14%	
			19:00-20:00	980	62.1%	18.9%	0.1%	6.9%	3.7%	0.3%	0.8%	-	0.1%	0.5%	0.4%	0.3%	0.5%	-	0.9%	4.3%	0.2%	-	15%	
20:00-21:00	800	61.0%	19.6%	0.1%	6.8%	4.0%	0.4%	0.9%	-	0.1%	0.6%	0.4%	0.3%	0.5%	-	1.0%	4.1%	0.3%	-	15%				
21:00-22:00	740	59.9%	20.2%	0.1%	6.8%	4.4%	0.5%	1.0%	-	0.1%	0.5%	0.3%	0.3%	0.5%	-	1.1%	4.0%	0.3%	-	16%				
22:00-23:00	720	58.9%	20.8%	0.1%	6.7%	4.7%	0.6%	1.1%	0.1%	0.1%	0.7%	0.3%	0.3%	0.4%	-	1.1%	3.8%	0.3%	-	17%				
23:00-00:00	570	58.0%	21.4%	-	6.7%	5.1%	0.5%	1.2%	0.2%	0.2%	0.7%	0.4%	0.2%	0.4%	-	1.2%	3.5%	0.4%	-	17%				
L3A	Rumsey Street Flyover	One-way	00:00-01:00	1000	58.2%	26.3%	-	4.3%	2.2%	0.4%	0.9%	1.0%	0.1%	1.1%	0.4%	0.3%	0.6%	0.1%	1.7%	2.2%	0.2%	-	13%	
			01:00-02:00	580	57.6%	26.6%	-	4.3%	2.3%	0.5%	0.9%	1.0%	0.2%	1.2%	0.3%	0.7%	-	1.7%	2.1%	0.2%	-	14%		
			02:00-03:00	420	56.6%	26.7%	-	4.6%	2.4%	0.5%	1.0%	1.2%	0.2%	1.2%	0.5%	0.2%	0.7%	-	1.7%	2.2%	0.2%	-	15%	
			03:00-04:00	310	56.3%	27.3%	-	4.6%	2.6%	0.3%	1.0%	1.3%	-	1.3%	0.3%	0.3%	0.7%	-	1.6%	2.0%	0.3%	-	14%	
			04:00-05:00	320	55.7%	27.7%	-	4.7%	2.5%	0.3%	0.9%	1.3%	0.3%	1.3%	0.3%	0.3%	0.6%	-	1.9%	1.9%	0.3%	-	15%	
			05:00-06:00	460	55.2%	27.9%	-	4.8%	2.6%	0.4%	0.9%	1.3%	0.2%	1.3%	0.4%	0.2%	0.7%	-	1.7%	2.0%	0.2%	-	15%	
			06:00-07:00	940	54.4%	28.3%	-	5.0%	2.8%	0.4%	0.9%	1.4%	0.2%	1.3%	0.4%	0.3%	0.6%	0.1%	1.8%	1.8%	0.2%	-	15%	
			07:00-08:00	1830	53.7%	28.7%	0.1%	5.2%	2.9%	0.4%	0.9%	1.4%	0.2%	1.3%	0.5%	0.3%	0.7%	0.1%	1.8%	1.7%	0.2%	-	16%	
			08:00-09:00	2700	53.2%	29.0%	0.0%	5.3%	3.0%	0.4%	0.9%	1.4%	0.2%	1.3%	0.5%	0.3%	0.7%	0.1%	1.8%	1.6%	0.2%	-	16%	
			09:00-10:00	3130	60.8%	24.6%	0.0%	3.8%	1.8%	0.4%	0.8%	0.8%	0.1%	1.0%	0.4%	0.3%	0.6%	0.1%	1.7%	2.5%	0.2%	-	12%	
			10:00-11:00	2870	59.7%	25.3%	0.0%	3.9%	2.0%	0.4%	0.8%	0.9%	0.1%	1.1%	0.4%	0.3%	0.6%	0.1%	1.7%	2.4%	0.2%	-	13%	
			11:00-12:00	2870	58.9%	25.7%	0.0%	4.1%	2.1%	0.4%	0.8%	0.9%	0.1%	1.1%	0.4%	0.3%	0.6%	0.1%	1.7%	2.3%	0.2%	-	13%	
			12:00-13:00	2820	58.1%	26.2%	0.0%	4.3%	2.2%	0.4%	0.9%	1.0%	0.1%	1.1%	0.4%	0.3%	0.6%	0.1%	1.7%	2.2%	0.2%	-	13%	
			13:00-14:00	2420	57.2%	26.7%	0.0%	4.5%	2.4%	0.5%	0.9%	1.1%	0.2%	1.2%	0.4%	0.3%	0.6%	0.1%	1.7%	2.1%	0.2%	-	14%	
			14:00-15:00	2680	56.2%	27.3%	0.0%	4.7%	2.5%	0.4%	0.9%	1.2%	0.1%	1.2%	0.4%	0.3%	0.6%	0.1%	1.8%	2.0%	0.2%	-	15%	
			15:00-16:00	2460	55.2%	27.9%	0.0%	4.9%	2.7%	0.4%	0.9%	1.3%	0.2%	1.2%	0.4%	0.3%	0.7%	0.1%	1.8%	1.9%	0.2%	-	15%	
			16:00-17:00	2200	54.0%	28.6%	0.0%	5.1%	2.9%	0.5%	0.9%	1.4%	0.2%	1.3%	0.5%	0.3%	0.7%	0.1%	1.8%	1.7%	0.2%	-	16%	
			17:00-18:00	2250	52.6%	29.3%	0.0%	5.4%	3.1%	0.4%	0.9%	1.5%	0.2%	1.3%	0.5%	0.4%	0.7%	0.1%	1.8%	1.6%	0.2%	-	17%	
			18:00-19:00	3250	61.1%	24.5%	0.0%	3.7%	1.7%	0.4%	0.8%	0.7%	0.1%	1.0%	0.4%	0.2%	0.6%	0.1%	1.7%	2.6%	0.2%	-	12%	
			19:00-20:00	2910	60.7%	24.8%	0.0%	3.8%	1.8%	0.4%	0.8%	0.8%	0.1%	1.0%	0.4%	0.2%	0.6%	0.1%	1.7%	2.5%	0.2%	-	12%	
20:00-21:00	2280	60.1%	25.0%	0.0%	3.9%	1.9%	0.4%	0.8%	0.8%	0.1%	1.1%	0.4%	0.3%	0.6%	0.1%	1.7%	2.5%	0.2%	-	12%				
21:00-22:00	2010	59.7%	25.3%	0.0%	3.9%	1.9%	0.4%	0.8%	0.8%	0.1%	1.0%	0.4%	0.2%	0.6%	0.1%	1.7%	2.4%	0.2%	-	13%				
22:00-23:00	1900	59.1%	25.6%	0.1%	4.1%	2.1%	0.4%	0.8%	0.9%	0.2%	1.1%	0.4%	0.3%	0.6%	0.1%	1.7%	2.4%	0.2%	-	13%				
23:00-00:00	1440	58.6%	25.9%	-	4.2%	2.1%	0.4%	0.8%	1.0%	0.1%	1.1%	0.4%	0.3%	0.6%	0.1%	1.7%	2.3%	0.2%	-	13%				
			00:00-01:00	1100	54.1%	28.9%	-	4.6%	1.9%	0.4%	0.6%	0.8%	0.1%	0.6%	0.4%	0.3%	0.6%	0.2%	3.9%	2.4%	0.2%	-	15%	
			01:00-02:00	650	53.4%	29.2%	-	4.8%	2.0%	0.3%	0.6%	0.9%	0.2%	0.6%	0.5%	0.3%	0.6%	0.2%	4.0%	2.3%	0.2%	-	15%	
			02:00-03:00	480	53.1%	29.7%	-	4.8%	1.9%	0.4%	0.6%	0.8%	-	0.6%	0.4%	0.2%	0.6%	0.2%	4.0%	2.3%	0.2%	-	15%	
			03:00-04:00	410	52.2%	30.1%	-	5.1%	2.0%	0.2%	0.7%	1.0%	-	0.7%	0.5%	0.2%	0.5%	0.2%	3.9%	2.2%	0.2%	-	15%	
			04:00-05:00	400	51.5%	30.4%	-	5.3%	2.0%	0.3%	0.8%	1.0%	-	0.8%	0.5%	0.3%	0.5%	0.3%	4.0%	2.3%	0.3%	-	16%	

Road Link No.	Road Name	Vehicle Class Description			Private Cars	Taxi	Light Goods Vehicles (<=2.5t)	Light Goods Vehicles (2.5-3.5t)	Light Goods Vehicles (3.5-5.5t)	Medium & Heavy Goods Vehicles (5.5-15t)	Medium & Heavy Goods Vehicles (15t-24t)	Public Light Buses	Private Light Buses (<=3.5t)	Private Light Buses (>3.5t)	Non-franchised Buses (<6.4t)	Non-franchise d Buses (6.4-15t)	Non-franchise d Buses (15-24t)	Single Deck Franchise d Buses	Double Deck Franchise d Buses	Motor Cycles	Medium & Heavy Goods Vehicles (>24t)	Nonfranchised Buses (>24t)	Heavy Vehicles
		Dir.	Hour	Total (veh)																			
L4A	Connaught Road Central	One-way	10:00-11:00	3920	55.9%	27.7%	0.0%	4.0%	1.8%	0.4%	0.7%	0.7%	0.1%	0.5%	0.4%	0.3%	0.6%	0.2%	4.0%	2.5%	0.2%	-	14%
			11:00-12:00	3930	55.0%	28.3%	0.0%	4.3%	1.8%	0.4%	0.7%	0.8%	0.1%	0.5%	0.4%	0.3%	0.6%	0.2%	4.0%	2.4%	0.2%	-	14%
			12:00-13:00	3780	54.1%	28.9%	0.0%	4.6%	1.9%	0.3%	0.7%	0.8%	0.1%	0.6%	0.4%	0.3%	0.6%	0.2%	4.0%	2.4%	0.2%	-	15%
			13:00-14:00	3290	53.1%	29.5%	0.0%	4.8%	2.0%	0.3%	0.7%	0.9%	0.1%	0.6%	0.4%	0.3%	0.6%	0.2%	4.0%	2.3%	0.2%	-	15%
			14:00-15:00	3600	52.1%	30.1%	0.1%	5.1%	2.0%	0.3%	0.7%	0.9%	0.1%	0.7%	0.4%	0.3%	0.6%	0.2%	3.9%	2.3%	0.2%	-	15%
			15:00-16:00	3350	51.1%	30.8%	0.1%	5.4%	2.1%	0.3%	0.7%	1.0%	0.1%	0.8%	0.4%	0.3%	0.6%	0.2%	3.9%	2.2%	0.2%	-	16%
			16:00-17:00	3250	50.0%	31.5%	0.1%	5.7%	2.2%	0.3%	0.6%	1.1%	0.1%	0.8%	0.4%	0.2%	0.6%	0.2%	3.9%	2.2%	0.2%	-	16%
			17:00-18:00	3330	48.9%	32.2%	0.1%	6.0%	2.3%	0.3%	0.6%	1.1%	0.1%	0.9%	0.4%	0.2%	0.5%	0.2%	3.9%	2.1%	0.2%	-	17%
			18:00-19:00	3860	57.6%	26.6%	0.0%	3.6%	1.6%	0.4%	0.7%	0.6%	0.1%	0.4%	0.4%	0.3%	0.7%	0.2%	4.1%	2.6%	0.2%	-	13%
			19:00-20:00	3450	57.1%	27.0%	0.0%	3.7%	1.7%	0.3%	0.7%	0.7%	0.1%	0.4%	0.4%	0.3%	0.7%	0.2%	4.0%	2.6%	0.2%	-	13%
			20:00-21:00	3080	56.4%	27.4%	0.0%	3.9%	1.7%	0.4%	0.7%	0.7%	0.1%	0.5%	0.4%	0.3%	0.7%	0.2%	4.0%	2.5%	0.2%	-	14%
			21:00-22:00	2210	55.8%	27.7%	0.0%	4.1%	1.8%	0.4%	0.7%	0.7%	0.0%	0.5%	0.4%	0.3%	0.6%	0.2%	4.0%	2.5%	0.2%	-	14%
			22:00-23:00	1990	55.3%	28.1%	0.1%	4.2%	1.8%	0.4%	0.7%	0.8%	0.1%	0.5%	0.4%	0.3%	0.7%	0.2%	4.0%	2.4%	0.2%	-	14%
			23:00-00:00	1670	54.7%	28.5%	0.1%	4.4%	1.9%	0.4%	0.7%	0.8%	0.1%	0.5%	0.4%	0.3%	0.6%	0.2%	4.0%	2.4%	0.2%	-	14%
L4B	Connaught Road Central	One-way	00:00-01:00	320	47.8%	32.2%	-	4.1%	1.3%	0.3%	0.6%	0.3%	-	0.3%	0.6%	0.3%	0.6%	0.3%	8.1%	2.8%	0.3%	-	17%
			01:00-02:00	200	46.9%	32.5%	-	4.1%	1.5%	0.5%	0.5%	0.5%	-	0.5%	0.5%	0.5%	0.5%	0.5%	8.2%	2.6%	-	-	18%
			02:00-03:00	150	47.2%	33.1%	-	4.2%	1.4%	-	0.7%	-	-	-	-	0.7%	-	0.7%	8.5%	2.8%	-	-	17%
			03:00-04:00	130	46.3%	34.1%	-	4.9%	1.6%	-	0.8%	-	-	-	-	-	0.8%	0.8%	8.1%	2.4%	-	-	17%
			04:00-05:00	130	45.9%	34.4%	-	4.9%	1.6%	-	0.8%	-	-	-	-	-	0.8%	0.8%	8.2%	2.5%	-	-	17%
			05:00-06:00	190	44.9%	34.2%	-	5.3%	1.6%	0.5%	0.5%	0.5%	-	-	0.5%	-	0.5%	0.5%	8.6%	2.1%	-	-	19%
			06:00-07:00	440	44.2%	34.7%	-	5.3%	1.9%	0.5%	0.7%	0.2%	-	0.2%	0.2%	0.2%	0.5%	0.5%	8.3%	2.3%	0.2%	-	19%
			07:00-08:00	780	43.6%	35.1%	0.1%	5.4%	1.9%	0.4%	0.8%	0.4%	-	0.3%	0.3%	0.1%	0.4%	0.4%	8.4%	2.2%	0.3%	-	19%
			08:00-09:00	1190	43.2%	35.3%	0.1%	5.6%	1.9%	0.4%	0.8%	0.3%	-	0.3%	0.3%	0.2%	0.4%	0.4%	8.3%	2.2%	0.3%	-	19%
			09:00-10:00	1080	51.7%	29.7%	-	3.0%	1.0%	0.1%	0.4%	0.2%	-	0.3%	0.6%	0.5%	1.0%	0.4%	8.1%	3.1%	0.1%	-	16%
			10:00-11:00	1090	50.2%	30.7%	-	3.4%	1.1%	0.2%	0.5%	0.3%	-	0.3%	0.6%	0.4%	0.9%	0.4%	8.1%	3.0%	0.1%	-	16%
			11:00-12:00	1120	49.0%	31.5%	-	3.8%	1.3%	0.2%	0.5%	0.3%	-	0.3%	0.5%	0.4%	0.8%	0.4%	8.2%	2.8%	0.2%	-	17%
			12:00-13:00	1100	48.0%	32.2%	-	4.1%	1.4%	0.3%	0.5%	0.3%	-	0.3%	0.5%	0.4%	0.7%	0.4%	8.2%	2.7%	0.2%	-	17%
			13:00-14:00	990	46.8%	32.9%	0.1%	4.4%	1.5%	0.3%	0.6%	0.3%	-	0.3%	0.4%	0.3%	0.7%	0.4%	8.2%	2.5%	0.2%	-	18%
			14:00-15:00	1110	45.8%	33.6%	0.1%	4.7%	1.6%	0.4%	0.7%	0.3%	-	0.3%	0.4%	0.3%	0.6%	0.5%	8.2%	2.4%	0.2%	-	18%
			15:00-16:00	1060	44.8%	34.3%	0.1%	5.1%	1.8%	0.4%	0.8%	0.3%	-	0.3%	0.3%	0.2%	0.6%	0.4%	8.3%	2.4%	0.2%	-	19%
			16:00-17:00	1060	43.7%	34.9%	0.1%	5.4%	1.9%	0.4%	0.9%	0.3%	-	0.3%	0.3%	0.2%	0.5%	0.4%	8.3%	2.3%	0.3%	-	19%
			17:00-18:00	1110	42.6%	35.6%	0.1%	5.7%	2.0%	0.5%	0.9%	0.4%	-	0.3%	0.3%	0.2%	0.4%	0.5%	8.3%	2.2%	0.3%	-	20%
			18:00-19:00	1020	52.4%	29.2%	-	2.7%	0.9%	0.1%	0.3%	0.2%	-	0.3%	0.7%	0.5%	1.1%	0.4%	8.1%	3.2%	0.1%	-	15%
			19:00-20:00	930	51.6%	29.8%	-	2.9%	1.0%	0.1%	0.3%	0.2%	-	0.3%	0.6%	0.4%	1.0%	0.4%	8.1%	3.0%	0.1%	-	16%
			20:00-21:00	840	50.8%	30.3%	-	3.2%	1.1%	0.1%	0.4%	0.2%	-	0.2%	0.6%	0.5%	1.0%	0.4%	8.1%	3.0%	0.1%	-	16%
			21:00-22:00	620	50.0%	30.6%	-	3.4%	1.1%	0.2%	0.5%	0.2%	-	0.3%	0.7%	0.5%	1.0%	0.3%	8.1%	2.9%	0.2%	-	16%
			22:00-23:00	560	49.3%	31.3%	-	3.6%	1.3%	0.2%	0.5%	0.2%	-	0.4%	0.5%	0.4%	0.9%	0.4%	8.2%	2.9%	0.2%	-	17%
			23:00-00:00	480	48.8%	31.8%	-	3.8%	1.3%	0.2%	0.4%	0.2%	-	0.2%	0.4%	0.4%	0.8%	0.4%	8.2%	2.7%	0.2%	-	17%
L4C	Connaught Road Central	One-way	00:00-01:00	400	46.3%	34.1%	-	3.3%	1.3%	0.3%	0.5%	0.3%	-	0.5%	0.5%	0.3%	0.8%	0.3%	8.4%	3.1%	0.5%	-	17%
			01:00-02:00	240	45.2%	34.3%	-	3.8%	1.3%	0.4%	0.8%	0.4%	-	0.4%	0.4%	0.4%	0.8%	0.4%	8.4%	2.9%	-	-	18%
			02:00-03:00	180	44.9%	34.7%	-	4.0%	1.7%	0.6%	0.6%	-	-	0.6%	0.6%	-	0.6%	0.6%	8.5%	2.8%	-	-	18%
			03:00-04:00	160	44.4%	35.8%	-	4.0%	1.3%	0.7%	0.7%	-	-	0.7%	0.7%	-	0.7%	0.7%	7.9%	2.6%	-	-	17%
			04:00-05:00	150	43.9%	36.5%	-	4.1%	1.4%	0.7%	0.7%	-	-	0.7%	-	-	0.7%	0.7%	8.1%	2.7%	-	-	17%
			05:00-06:00	230	42.7%	36.6%	-	4.4%	1.8%	0.4%	0.9%	0.4%	-	0.4%	0.4%	-	0.4%	0.4%	7.9%	2.6%	0.4%	-	18%
			06:00-07:00	520	42.2%	37.4%	-	4.8%	1.7%	0.4%	1.0%	0.2%	-	0.4%	0.2%	0.2%	0.4%	0.4%	8.1%	2.3%	0.2%	-	18%
			07:00-08:00	930	41.5%	37.8%	0.1%	5.0%	1.8%	0.4%	1.0%	0.3%	0.1%	0.3%	0.2%	0.1%	0.4%	0.3%	8.0%	2.3%	0.3%	-	19%
			08:00-09:00	1410	41.1%	38.1%	0.1%	5.1%	1.9%	0.5%	1.0%	0.3%	0.1%	0.3%	0.2%	0.1%	0.4%	0.4%	7.9%	2.3%	0.3%	-	19%
			09:00-10:00	1370	50.3%	30.9%	-	2.2%	0.9%	0.2%	0.3%	0.1%	0.1%	0.5%	0.6%	0.4%	0.9%	0.4%	8.7%	3.4%	0.1%	-	15%
			10:00-11:00	1370	48.6%	32.0%	-	2.6%	1.0%	0.2%	0.4%	0.2%	0.1%	0.5%	0.5%	0.4%	0.9%	0.4%	8.6%	3.3%	0.1%	-	16%
			11:00-12:00	1400	47.5%	33.0%	-	3.0%	1.1%	0.3%	0.5%	0.2%	0.1%	0.4%	0.5%	0.4%	0.8%	0.4%	8.5%	3.2%	0.1%	-	16%
			12:00-13:00	1360	46.4%	33.9%	-	3.4%	1.3%	0.3%	0.6%	0.2%	0.1%	0.4%	0.4%	0.3%	0.7%	0.4%	8.5%	3.0%	0.1%	-	17%
			13:00-14:00	1210	45.2%	34.9%	0.1%	3.7%	1.4%	0.3%	0.7%	0.2%	0.1%	0.4%	0.4%	0.2%	0.6%	0.3%	8.3%	2.8%	0.2%	-	17%
			14:00-15:00	1340	44.1%	35.8%	0.1%	4.2%	1.6%	0.4%	0.7%	0.2%	0.1%	0.4%	0.3%	0.2%	0.5%	0.4%	8.2%	2.7%	0.2%	-	17%
			15:00-16:00	1270	42.8%	36.6%	0.1%	4.5%	1.7%	0.5%	0.9%	0.2%	0.1%	0.3%	0.3%	0.2%	0.5%	0.4%	8.1%	2.5%	0.2%	-	18%
			16:00-17:00	1260	41.7%	37.6%	0.1%	5.0%	1.8%	0.5%	1.0%	0.2%	0.1%	0.3%	0.2%	0.2%	0.4%	0.3%	8.0%	2.3%	0.2%	-	18%
			17:00-18:00	1310	40.4%	38.5%	0.1%	5.3%	2.0%	0.5%	1.1%	0.3%	0.1%	0.3%	0.2%	0.2%	0.4%	0.3%	7.9%	2.2%	0.3%	-	19%
			18:00-19:00	1300	51.0%	30.2%	-	1.8%	0.8%	0.2%	0.2%	0.2%	0.1%	0.5%	0.6%	0.5%	1.0%	0.4%	8.9%	3.6%	0.1%	-	15%
			19:00-20:00	1180	50.3%	30.9%	-	2.1%	0.9%	0.2%	0.3%	0.2%	0.1%	0.5%	0.6%	0.4%	0.9%	0.3%	8.8%	3.5%	0.1%	-	15%
			20:00-21:00	1060	49.4%	31.6%	-	2.4%	0.9%														

Road Link No.	Road Name	Vehicle Class Description			Private Cars	Taxi	Light Goods Vehicles (<=2.5t)	Light Goods Vehicles (2.5-3.5t)	Light Goods Vehicles (3.5-5.5t)	Medium & Heavy Goods Vehicles (5.5-15t)	Medium & Heavy Goods Vehicles (15t-24t)	Public Light Buses	Private Light Buses (<=3.5t)	Private Light Buses (>3.5t)	Non-franchised Buses (<6.4t)	Non-franchise d Buses (6.4-15t)	Non-franchise d Buses (15-24t)	Single Deck Franchise d Buses	Double Deck Franchise d Buses	Motor Cycles	Medium & Heavy Goods Vehicles (>24t)	Nonfranchised Buses (>24t)	Heavy Vehicles	
		Dir.	Hour	Total (veh)																				PC
L4D	Connaught Road Central	One-way	01:00-02:00	290	43.5%	32.3%	-	4.2%	2.8%	0.4%	0.7%	0.4%	-	0.4%	0.4%	0.4%	0.4%	0.4%	10.2%	3.5%	0.4%	-	21%	
			02:00-03:00	210	43.1%	33.0%	-	4.3%	2.9%	0.5%	1.0%	-	-	-	0.5%	0.5%	-	0.5%	0.5%	10.0%	3.3%	-	-	21%
			03:00-04:00	180	42.2%	33.9%	-	4.4%	3.3%	0.6%	0.6%	-	-	-	0.6%	-	-	0.6%	0.6%	10.0%	3.3%	-	-	21%
			04:00-05:00	180	41.2%	33.9%	-	4.5%	4.0%	0.6%	0.6%	-	-	-	-	-	-	0.6%	0.6%	10.2%	3.4%	-	-	21%
			05:00-06:00	270	40.1%	34.6%	-	4.5%	4.1%	0.4%	0.7%	0.4%	-	-	0.4%	0.4%	-	0.4%	0.4%	10.0%	3.3%	0.4%	-	22%
			06:00-07:00	610	39.6%	35.3%	-	4.4%	4.3%	0.5%	1.0%	0.2%	-	0.3%	0.2%	0.2%	0.3%	0.5%	0.5%	10.0%	3.1%	0.2%	-	22%
			07:00-08:00	1080	38.8%	35.8%	0.1%	4.4%	4.5%	0.5%	0.9%	0.3%	-	0.3%	0.2%	0.1%	0.3%	0.5%	0.9%	9.9%	3.1%	0.3%	-	22%
			08:00-09:00	1650	38.3%	36.2%	0.1%	4.5%	4.7%	0.5%	1.0%	0.2%	-	0.2%	0.2%	0.1%	0.2%	0.5%	0.9%	9.9%	3.1%	0.2%	-	22%
			09:00-10:00	1700	48.6%	28.5%	0.1%	4.2%	1.0%	0.2%	0.4%	0.1%	0.1%	0.1%	0.5%	0.4%	0.3%	0.6%	0.5%	10.4%	3.8%	0.1%	-	19%
			10:00-11:00	1680	47.0%	29.7%	0.1%	4.2%	1.5%	0.2%	0.5%	0.2%	0.1%	0.5%	0.4%	0.2%	0.6%	0.5%	0.5%	10.4%	3.8%	0.2%	-	20%
			11:00-12:00	1700	45.7%	30.6%	0.1%	4.3%	1.9%	0.3%	0.6%	0.2%	0.1%	0.5%	0.4%	0.2%	0.5%	0.5%	0.5%	10.4%	3.7%	0.2%	-	20%
			12:00-13:00	1650	44.3%	31.7%	0.1%	4.3%	2.4%	0.3%	0.7%	0.2%	0.1%	0.4%	0.3%	0.2%	0.5%	0.5%	10.3%	3.6%	0.2%	-	20%	
			13:00-14:00	1450	43.1%	32.6%	0.1%	4.4%	3.0%	0.3%	0.7%	0.2%	-	0.3%	0.3%	0.2%	0.4%	0.5%	10.2%	3.5%	0.2%	-	21%	
			14:00-15:00	1600	41.7%	33.6%	0.1%	4.4%	3.4%	0.4%	0.8%	0.2%	-	0.3%	0.3%	0.2%	0.4%	0.5%	10.2%	3.4%	0.2%	-	21%	
			15:00-16:00	1500	40.4%	34.7%	0.1%	4.5%	3.9%	0.4%	0.9%	0.2%	-	0.3%	0.2%	0.1%	0.3%	0.5%	10.0%	3.3%	0.2%	-	22%	
			16:00-17:00	1470	39.0%	35.7%	0.1%	4.5%	4.5%	0.5%	1.0%	0.2%	-	0.3%	0.2%	0.1%	0.3%	0.5%	9.9%	3.1%	0.2%	-	22%	
			17:00-18:00	1520	37.6%	36.7%	0.1%	4.5%	5.0%	0.5%	1.0%	0.3%	-	0.2%	0.2%	0.1%	0.2%	0.5%	9.9%	3.0%	0.3%	-	23%	
			18:00-19:00	1630	49.5%	27.8%	0.1%	4.2%	0.6%	0.2%	0.4%	0.1%	0.1%	0.6%	0.4%	0.3%	0.7%	0.5%	10.6%	3.9%	0.1%	-	19%	
			19:00-20:00	1470	48.6%	28.5%	0.1%	4.2%	0.9%	0.2%	0.4%	0.1%	0.1%	0.5%	0.4%	0.3%	0.6%	0.5%	10.5%	3.9%	0.1%	-	19%	
			20:00-21:00	1310	47.7%	29.1%	0.1%	4.2%	1.2%	0.2%	0.5%	0.2%	0.1%	0.5%	0.4%	0.3%	0.6%	0.5%	10.5%	3.8%	0.2%	-	19%	
			21:00-22:00	950	46.9%	29.8%	0.1%	4.2%	1.5%	0.2%	0.5%	0.1%	-	0.5%	0.4%	0.3%	0.5%	0.5%	10.5%	3.7%	0.1%	-	20%	
			22:00-23:00	860	46.0%	30.4%	0.1%	4.3%	1.9%	0.2%	0.6%	0.1%	-	0.5%	0.4%	0.2%	0.6%	0.5%	10.4%	3.6%	0.1%	-	20%	
			23:00-00:00	720	45.3%	31.1%	-	4.3%	2.2%	0.3%	0.6%	0.1%	-	0.4%	0.3%	0.3%	0.6%	0.6%	10.3%	3.6%	0.1%	-	20%	
L4E	Man Kat Street	One-way	00:00-01:00	70	54.1%	19.7%	-	8.2%	3.3%	-	-	-	-	-	-	-	-	-	6.6%	8.2%	-	-	18%	
			01:00-02:00	40	54.1%	18.9%	-	8.1%	2.7%	-	-	-	-	-	-	-	-	-	-	8.1%	8.1%	-	-	19%
			02:00-03:00	30	55.6%	18.5%	-	7.4%	3.7%	-	-	-	-	-	-	-	-	-	-	7.4%	7.4%	-	-	19%
			03:00-04:00	30	54.2%	16.7%	-	8.3%	4.2%	-	-	-	-	-	-	-	-	-	-	8.3%	8.3%	-	-	21%
			04:00-05:00	30	54.5%	18.2%	-	4.5%	4.5%	-	-	-	-	-	-	-	-	-	-	9.1%	9.1%	-	-	18%
			05:00-06:00	40	55.9%	17.6%	-	5.9%	5.9%	-	-	-	-	-	-	-	-	-	-	8.8%	5.9%	-	-	21%
			06:00-07:00	80	53.2%	17.7%	-	5.1%	5.1%	-	1.3%	-	-	1.3%	-	-	-	-	-	10.1%	6.3%	-	-	23%
			07:00-08:00	150	52.8%	17.6%	-	4.9%	4.9%	0.7%	0.7%	-	-	0.7%	-	-	-	0.7%	10.6%	5.6%	0.7%	-	-	24%
			08:00-09:00	220	53.2%	17.1%	-	5.1%	5.1%	0.5%	0.9%	-	-	0.9%	-	-	-	-	0.5%	10.6%	5.6%	0.5%	-	24%
			09:00-10:00	220	53.7%	21.1%	-	9.2%	1.4%	0.5%	0.5%	-	-	-	-	-	-	-	-	4.6%	9.2%	-	-	16%
			10:00-11:00	220	53.2%	20.8%	-	8.8%	1.9%	0.5%	0.5%	-	-	-	-	-	-	-	-	5.6%	8.8%	-	-	17%
			11:00-12:00	220	53.4%	20.1%	-	8.2%	2.3%	0.5%	0.5%	-	-	0.5%	-	-	-	-	-	6.4%	8.2%	-	-	18%
			12:00-13:00	220	53.5%	19.7%	-	7.5%	2.8%	0.5%	0.5%	-	-	0.5%	-	-	-	-	-	7.0%	8.0%	-	-	19%
			13:00-14:00	190	52.9%	19.0%	-	6.9%	3.2%	0.5%	0.5%	-	-	0.5%	-	-	-	-	0.5%	7.9%	7.4%	0.5%	-	21%
			14:00-15:00	210	53.4%	18.3%	-	6.3%	3.8%	0.5%	1.0%	-	-	0.5%	-	-	-	-	0.5%	8.7%	6.7%	0.5%	-	22%
			15:00-16:00	200	53.3%	17.9%	-	6.2%	4.1%	0.5%	1.0%	-	-	0.5%	-	-	-	-	0.5%	9.2%	6.2%	0.5%	-	23%
			16:00-17:00	200	52.8%	17.6%	-	5.2%	4.7%	0.5%	1.0%	-	-	1.0%	-	-	-	-	0.5%	10.4%	5.7%	0.5%	-	24%
			17:00-18:00	210	52.7%	16.9%	-	5.0%	5.5%	0.5%	1.0%	-	-	1.0%	-	-	-	-	0.5%	10.9%	5.5%	0.5%	-	25%
			18:00-19:00	210	53.4%	21.6%	-	9.6%	1.0%	0.5%	0.5%	-	-	-	-	-	-	-	-	3.8%	9.6%	-	-	15%
			19:00-20:00	190	53.8%	21.5%	-	9.1%	1.1%	0.5%	0.5%	-	-	-	-	-	-	-	-	4.3%	9.1%	-	-	16%
			20:00-21:00	170	53.6%	20.8%	-	8.9%	1.8%	0.6%	0.6%	-	-	-	-	-	-	-	-	4.8%	8.9%	-	-	17%
			21:00-22:00	130	53.3%	20.5%	-	8.2%	1.6%	0.8%	0.8%	-	-	-	-	-	-	-	-	5.7%	9.0%	-	-	17%
			22:00-23:00	110	53.6%	20.0%	-	8.2%	1.8%	0.9%	0.9%	-	-	-	-	-	-	-	-	6.4%	8.2%	-	-	18%
23:00-00:00	100	54.3%	20.7%	-	7.6%	2.2%	-	1.1%	-	-	-	-	-	-	-	-	6.5%	7.6%	-	-	17%			
L4F	Connaught Road Central	One-way	00:00-01:00	420	43.0%	33.4%	-	3.8%	2.4%	0.2%	0.7%	0.2%	-	0.5%	0.5%	0.2%	0.5%	0.5%	10.8%	2.9%	0.2%	-	21%	
			01:00-02:00	250	41.9%	34.3%	-	4.0%	2.8%	0.4%	0.8%	0.4%	-	0.4%	0.4%	0.4%	0.4%	0.4%	0.4%	10.5%	2.8%	-	-	21%
			02:00-03:00	190	41.2%	35.2%	-	3.8%	3.3%	0.5%	0.5%	-	-	0.5%	0.5%	-	0.5%	0.5%	10.4%	2.7%	-	-	21%	
			03:00-04:00	160	40.6%	36.1%	-	3.9%	3.2%	0.6%	0.6%	-	-	0.6%	-	-	0.6%	0.6%	10.3%	2.6%	-	-	21%	
			04:00-05:00	160	39.9%	36.6%	-	3.9%	3.9%	0.7%	0.7%	-	-	-	-	-	0.7%	0.7%	10.5%	2.6%	-	-	21%	
			05:00-06:00	240	38.2%	36.9%	-	4.3%	3.9%	0.4%	0.9%	0.4%	-	0.4%	0.4%	-	0.4%	0.4%	10.3%	2.6%	0.4%	-	22%	
			06:00-07:00	540	37.5%	37.9%	-	4.3%	4.3%	0.4%	0.9%	0.2%	-	0.2%	0.2%	0.2%	0.4%	0.6%	10.0%	2.8%	0.2%	-	22%	
			07:00-08:00	950	36.4%	38.5%	0.1%	4.4%	4.5%	0.4%	1.1%	0.3%	-	0.2%	0.2%	0.1%	0.3%	0.5%	9.8%	2.7%	0.3%	-	22%	
			08:00-09:00	1440	35.9%	38.9%	0.1%	4.5%	4.7%	0.5%	1.0%	0.3%	-	0.2%	0.2%	0.1%	0.3%	0.5%	9.8%	2.7%	0.3%	-	22%	
			09:00-10:00	1490	47.7%	29.6%	0.1%	3.5%	1.0%	0.3%	0.5%	0.1%	0.1%	0.6%	0.5%	0.3%	0.7%	0.5%	11.3%	3.0%	0.1%	-	20%	
			10:00-11:00	1470	45.9%	31.0%	0.1%	3.6%	1.5%	0.3%	0.5%	0.2%	0.1%	0.5%	0.4%	0.3%	0.7%	0.5%	11.3%	3.0%	0.1%	-	20%	
			11:00-12:00	1490	44.4%	32.2%	0.1%	3.8%	2.0%	0.3%	0.6%	0.2%	0.1%	0.5%	0.4%	0.3%	0.6%	0.5%	11.0%	3.0%	0.1%	-	20%	
			12:00-13:00	1440	42.9%	33.4%	0.1%	3.9%	2.4%	0.3%	0.7%	0.2%	0.1%	0.4%	0.3%	0.3%	0.6%	0.6%	10.8%					

Road Link No.	Road Name	Vehicle Class Description			Private Cars	Taxi	Light Goods Vehicles (<=2.5t)	Light Goods Vehicles (2.5-3.5t)	Light Goods Vehicles (3.5-5.5t)	Medium & Heavy Goods Vehicles (5.5-15t)	Medium & Heavy Goods Vehicles (15t-24t)	Public Light Buses	Private Light Buses (<=3.5t)	Private Light Buses (>3.5t)	Non-franchised Buses (<6.4t)	Non-franchise d Buses (6.4-15t)	Non-franchise d Buses (15-24t)	Single Deck Franchise d Buses	Double Deck Franchise d Buses	Motor Cycles	Medium & Heavy Goods Vehicles (>24t)	Nonfranchised Buses (>24t)	Heavy Vehicles			
		Dir.	Hour	Total (veh)																						
				16:00-17:00	1290	36.8%	38.3%	0.1%	4.4%	4.4%	0.5%	1.0%	0.2%	-	0.2%	0.2%	0.2%	0.3%	0.5%	9.9%	2.7%	0.2%	-	22%		
				17:00-18:00	1330	35.1%	39.6%	0.1%	4.5%	5.0%	0.5%	1.1%	0.3%	-	0.2%	0.2%	0.2%	0.2%	0.2%	0.2%	0.5%	9.7%	2.7%	0.3%	-	23%
				18:00-19:00	1420	48.8%	28.7%	0.1%	3.4%	0.6%	0.2%	0.4%	0.1%	0.1%	0.6%	0.5%	0.4%	0.8%	0.6%	11.6%	3.1%	0.1%	-	-	-	19%
				19:00-20:00	1280	47.8%	29.5%	0.1%	3.4%	0.9%	0.2%	0.5%	0.2%	0.1%	0.6%	0.5%	0.3%	0.7%	0.5%	11.5%	3.1%	0.1%	-	-	-	20%
				20:00-21:00	1150	46.7%	30.3%	0.1%	3.6%	1.2%	0.3%	0.5%	0.2%	0.1%	0.6%	0.4%	0.3%	0.7%	0.5%	11.3%	3.1%	0.1%	-	-	-	20%
				21:00-22:00	830	45.8%	31.0%	0.1%	3.6%	1.6%	0.2%	0.6%	0.1%	-	0.5%	0.5%	0.4%	0.6%	0.6%	11.2%	3.0%	0.1%	-	-	-	20%
				22:00-23:00	750	44.8%	31.8%	0.1%	3.7%	1.9%	0.3%	0.7%	0.1%	-	0.5%	0.4%	0.3%	0.7%	0.5%	11.1%	2.9%	0.1%	-	-	-	20%
				23:00-00:00	630	43.9%	32.6%	-	3.8%	2.2%	0.3%	0.6%	0.2%	-	0.5%	0.3%	0.3%	0.6%	0.5%	11.0%	3.0%	0.2%	-	-	-	21%
				00:00-01:00	230	43.4%	26.8%	-	4.8%	4.4%	0.4%	0.9%	0.4%	-	0.4%	0.4%	0.4%	0.4%	0.4%	12.3%	3.5%	0.4%	-	-	-	26%
				01:00-02:00	140	42.6%	27.9%	-	5.1%	4.4%	0.7%	0.7%	-	-	0.7%	0.7%	-	0.7%	0.7%	11.8%	3.7%	-	-	-	-	26%
				02:00-03:00	110	41.6%	28.7%	-	5.0%	5.0%	1.0%	1.0%	-	-	-	-	-	1.0%	1.0%	11.9%	4.0%	-	-	-	-	26%
				03:00-04:00	90	41.9%	29.1%	-	5.8%	5.8%	1.2%	1.2%	-	-	-	-	-	-	-	11.6%	3.5%	-	-	-	-	26%
				04:00-05:00	90	41.2%	29.4%	-	5.9%	5.9%	1.2%	1.2%	-	-	-	-	-	-	-	11.8%	3.5%	-	-	-	-	26%
				05:00-06:00	140	39.1%	29.3%	-	5.3%	6.8%	0.8%	1.5%	0.8%	-	0.8%	-	-	-	-	10.5%	3.8%	-	-	-	-	28%
06:00-07:00	310	38.7%	30.5%	-	5.6%	7.3%	0.7%	1.3%	0.3%	-	0.3%	0.3%	-	0.3%	0.3%	10.3%	3.3%	0.3%	-	-	-	27%				
07:00-08:00	550	37.9%	30.7%	0.2%	5.7%	7.6%	0.7%	1.3%	0.6%	-	0.4%	0.2%	0.2%	0.4%	0.6%	10.0%	3.3%	0.4%	-	-	-	28%				
08:00-09:00	830	37.5%	31.1%	0.1%	5.8%	7.9%	0.7%	1.3%	0.5%	-	0.4%	0.2%	0.1%	0.2%	0.5%	9.8%	3.4%	0.4%	-	-	-	28%				
09:00-10:00	790	47.8%	23.9%	-	4.1%	1.7%	0.4%	0.5%	-	0.1%	0.5%	0.8%	0.5%	1.2%	0.6%	14.1%	3.7%	0.1%	-	-	-	25%				
10:00-11:00	790	46.1%	25.1%	-	4.4%	2.6%	0.4%	0.6%	0.1%	0.1%	0.5%	0.6%	0.4%	1.0%	0.6%	13.6%	3.7%	0.1%	-	-	-	25%				
11:00-12:00	800	44.8%	26.0%	-	4.6%	3.4%	0.4%	0.8%	0.1%	0.1%	0.5%	0.6%	0.4%	0.9%	0.6%	13.0%	3.6%	0.3%	-	-	-	26%				
12:00-13:00	790	43.4%	26.8%	-	4.8%	4.2%	0.5%	0.9%	0.3%	0.1%	0.5%	0.5%	0.4%	0.8%	0.6%	12.3%	3.6%	0.3%	-	-	-	26%				
13:00-14:00	700	42.1%	27.9%	0.1%	5.0%	5.0%	0.6%	1.0%	0.3%	-	0.4%	0.4%	0.3%	0.6%	0.6%	11.8%	3.6%	0.3%	-	-	-	26%				
14:00-15:00	780	40.9%	28.8%	0.1%	5.3%	5.8%	0.6%	1.0%	0.4%	-	0.4%	0.4%	0.3%	0.5%	0.5%	11.2%	3.5%	0.3%	-	-	-	27%				
15:00-16:00	750	39.4%	29.7%	0.1%	5.5%	6.6%	0.7%	1.2%	0.4%	-	0.4%	0.4%	0.1%	0.4%	0.5%	10.7%	3.5%	0.3%	-	-	-	27%				
16:00-17:00	740	38.1%	30.7%	0.1%	5.7%	7.5%	0.7%	1.2%	0.4%	-	0.4%	0.3%	0.1%	0.3%	0.5%	10.1%	3.4%	0.4%	-	-	-	28%				
17:00-18:00	770	36.8%	31.5%	0.1%	5.9%	8.2%	0.8%	1.4%	0.5%	-	0.4%	0.3%	0.1%	0.5%	0.5%	9.5%	3.4%	0.4%	-	-	-	28%				
18:00-19:00	740	48.8%	23.1%	-	3.9%	0.8%	0.3%	0.4%	-	0.1%	0.5%	0.8%	0.5%	1.2%	0.7%	14.7%	3.8%	0.1%	-	-	-	24%				
19:00-20:00	670	47.9%	23.9%	-	4.0%	1.5%	0.3%	0.4%	-	0.1%	0.6%	0.7%	0.4%	1.2%	0.6%	14.3%	3.7%	0.1%	-	-	-	24%				
20:00-21:00	610	47.0%	24.5%	-	4.3%	2.0%	0.3%	0.5%	-	0.2%	0.5%	0.7%	0.5%	1.0%	0.7%	13.9%	3.8%	0.2%	-	-	-	25%				
21:00-22:00	450	46.0%	25.2%	-	4.3%	2.5%	0.5%	0.7%	0.2%	-	0.5%	0.7%	0.5%	0.9%	0.7%	13.6%	3.6%	0.2%	-	-	-	25%				
22:00-23:00	410	44.9%	25.6%	-	4.5%	3.2%	0.5%	0.7%	0.2%	-	0.5%	0.7%	0.5%	1.0%	0.5%	13.2%	3.7%	0.2%	-	-	-	26%				
23:00-00:00	350	44.2%	26.3%	-	4.7%	3.8%	0.6%	0.9%	0.3%	-	0.6%	0.6%	0.3%	0.9%	0.6%	12.6%	3.5%	0.3%	-	-	-	26%				
				00:00-01:00	130	46.8%	18.3%	-	1.6%	4.8%	0.8%	1.6%	0.8%	-	1.6%	0.8%	0.8%	1.6%	0.8%	16.7%	2.4%	0.8%	-	33%		
				01:00-02:00	80	46.7%	18.7%	-	1.3%	5.3%	1.3%	1.3%	-	1.3%	1.3%	1.3%	1.3%	1.3%	16.0%	2.7%	-	-	-	-	32%	
				02:00-03:00	60	48.1%	20.4%	-	1.9%	5.6%	-	1.9%	-	1.9%	-	-	1.9%	-	16.7%	1.9%	-	-	-	-	30%	
				03:00-04:00	50	46.8%	19.1%	-	2.1%	6.4%	-	2.1%	-	2.1%	-	-	2.1%	-	17.0%	2.1%	-	-	-	-	-	32%
				04:00-05:00	50	46.7%	20.0%	-	2.2%	6.7%	-	2.2%	-	2.2%	-	-	2.2%	-	15.6%	2.2%	-	-	-	-	-	31%
				05:00-06:00	80	44.4%	20.8%	-	1.4%	6.9%	1.4%	1.4%	1.4%	-	1.4%	1.4%	-	1.4%	-	15.3%	2.8%	-	-	-	-	32%
				06:00-07:00	170	43.9%	20.7%	-	1.8%	7.3%	1.2%	1.8%	0.6%	-	1.2%	0.6%	0.6%	1.2%	0.6%	15.2%	2.4%	0.6%	-	-	-	33%
				07:00-08:00	300	43.2%	20.6%	-	1.7%	7.8%	1.0%	2.0%	1.0%	0.3%	1.4%	0.7%	0.3%	1.0%	0.7%	15.2%	2.4%	0.7%	-	-	-	34%
				08:00-09:00	460	43.0%	20.8%	-	1.6%	8.0%	1.1%	2.2%	0.9%	0.2%	1.3%	0.7%	0.4%	1.1%	0.7%	15.1%	2.2%	0.7%	-	-	-	34%
				09:00-10:00	430	50.2%	17.2%	-	1.9%	2.3%	0.5%	1.2%	-	0.2%	2.1%	1.2%	0.9%	1.9%	0.7%	17.4%	2.1%	0.2%	-	-	-	30%
				10:00-11:00	440	48.7%	17.9%	-	1.9%	3.0%	0.7%	1.2%	0.2%	0.2%	2.1%	1.2%	0.9%	1.9%	0.7%	17.2%	2.1%	0.2%	-	-	-	31%
				11:00-12:00	440	48.1%	18.5%	-	1.8%	3.9%	0.7%	1.4%	0.2%	0.2%	1.8%	1.1%	0.7%	1.6%	0.7%	16.9%	2.1%	0.5%	-	-	-	31%
				12:00-13:00	440	47.0%	18.8%	-	1.9%	4.6%	0.7%	1.6%	0.5%	0.2%	1.9%	0.9%	0.7%	1.6%	0.7%	16.4%	2.1%	0.5%	-	-	-	32%
				13:00-14:00	390	46.1%	19.1%	-	1.8%	5.2%	0.8%	1.8%	0.5%	0.3%	1.6%	0.8%	0.8%	1.6%	0.8%	16.2%	2.1%	0.5%	-	-	-	33%
				14:00-15:00	430	45.1%	19.6%	-	1.6%	6.1%	0.9%	1.9%	0.7%	0.2%	1.6%	0.9%	0.7%	1.4%	0.7%	15.9%	2.1%	0.5%	-	-	-	33%
				15:00-16:00	410	44.2%	20.2%	-	1.7%	6.9%	1.0%	2.0%	0.7%	0.2%	1.5%	0.7%	0.5%	1.2%	0.7%	15.6%	2.2%	0.5%	-	-	-	33%
				16:00-17:00	410	43.3%	20.6%	-	1.5%	7.5%	1.0%	2.2%	0.7%	0.2%	1.5%	0.7%	0.5%	1.2%	0.7%	15.2%	2.2%	0.7%	-	-	-	34%
				17:00-18:00	420	42.6%	21.1%	-	1.4%	8.4%	1.2%	2.4%	1.0%	0.2%	1.2%	0.7%	0.5%	1.0%	0.7%	14.8%	2.2%	0.7%	-	-	-	34%
				18:00-19:00	410	50.7%	16.9%	-	2.0%	1.5%	0.5%	1.0%	-	0.2%	2.2%	1.2%	1.0%	2.0%	0.5%	17.9%	2.0%	0.2%	-	-	-	30%
				19:00-20:00	370	50.3%	17.4%	-	1.9%	1.9%	0.5%	1.1%	-	0.3%	2.2%	1.1%	0.8%	1.9%	0.8%	17.7%	1.9%	0.3%	-	-	-	30%
				20:00-21:00	340	49.4%	17.7%	-	1.8%	2.7%	0.6%	1.2%	-	0.3%	2.1%	1.2%	0.9%	1.8%	0.6%	17.4%	2.1%	0.3%	-	-	-	31%
				21:00-22:00	250	48.6%	17.6%	-	2.0%	2.9%	0.8%	1.2%	0.4%	0.4%	2.0%	1.2%	0.8%	1.6%	0.8%	17.1%	2.0%	0.4%	-	-	-	32%
				22:00-23:00	230	47.7%	18.0%	-	1.8%	3.6%	0.9%	1.4%	0.5%	0.5%	1.8%	0.9%	0.9%	1.8%	0.9%	16.7%	2.3%	0.5%	-	-	-	32%
23:00-00:00	190	47.8%	18.8%	-	1.6%	4.3%	0.5%	1.6%	0.5%	-	1.6%	1.1%	0.5%	1.6%	0.5%	16.7%	2.2%	0.5%	-	-	-	31%				
				00:00-01:00	220	46.5%	21.7%	-	5.1%	3.2%	0.5%	1.4%	0.5%	-												

Road Link No.	Road Name	Vehicle Class Description			Private Cars	Taxi	Light Goods Vehicles (<=2.5t)	Light Goods Vehicles (2.5-3.5t)	Light Goods Vehicles (3.5-5.5t)	Medium & Heavy Goods Vehicles (5.5-15t)	Medium & Heavy Goods Vehicles (15t-24t)	Public Light Buses	Private Light Buses (<=3.5t)	Private Light Buses (>3.5t)	Non-franchised Buses (<6.4t)	Non-franchise d Buses (6.4-15t)	Non-franchise d Buses (15-24t)	Single Deck Franchise d Buses	Double Deck Franchise d Buses	Motor Cycles	Medium & Heavy Goods Vehicles (>24t)	Nonfranchised Buses (>24t)	Heavy Vehicles		
		Dir.	Hour	Total (veh)																				PC	TAXI
			22:00-23:00	530	20.9%	12.7%	-	3.2%	0.8%	0.2%	0.6%	14.8%	-	-	-	-	-	0.9%	45.7%	0.2%	-	21%			
			23:00-00:00	400	20.6%	13.0%	-	3.3%	0.8%	0.3%	0.5%	14.8%	-	-	-	-	-	1.0%	45.5%	0.3%	-	21%			
L5C	Des Voeux Road Central	Two-way	00:00-01:00	260	24.5%	13.4%	-	4.0%	1.2%	0.4%	0.8%	13.0%	-	-	-	-	-	-	1.6%	41.1%	-	-	21%		
			01:00-02:00	170	24.1%	13.5%	-	4.1%	1.2%	0.6%	0.6%	0.6%	12.9%	-	-	-	-	-	-	1.8%	41.2%	-	-	21%	
			02:00-03:00	120	24.4%	14.3%	-	4.2%	0.8%	-	0.8%	-	12.6%	-	-	-	-	-	-	-	1.7%	41.2%	-	-	20%
			03:00-04:00	80	24.0%	14.7%	-	5.3%	1.3%	-	1.3%	-	12.0%	-	-	-	-	-	-	-	1.3%	40.0%	-	-	21%
			04:00-05:00	70	23.1%	15.4%	-	4.6%	1.5%	-	1.5%	-	12.3%	-	-	-	-	-	-	-	1.5%	40.0%	-	-	22%
			05:00-06:00	120	22.9%	16.1%	-	5.1%	0.8%	-	0.8%	-	12.7%	-	-	-	-	-	-	-	1.7%	39.8%	-	-	21%
			06:00-07:00	320	22.8%	15.9%	-	5.3%	1.3%	0.3%	0.9%	1.2%	12.2%	-	-	-	-	-	-	-	1.6%	39.7%	-	-	22%
			07:00-08:00	610	22.5%	16.4%	-	5.6%	1.3%	0.5%	0.8%	1.2%	12.0%	-	-	-	-	-	-	-	1.6%	39.2%	0.2%	-	22%
			08:00-09:00	640	21.5%	17.8%	-	6.3%	1.4%	0.5%	0.9%	1.1%	11.5%	-	-	-	-	-	-	-	1.7%	38.2%	0.2%	-	22%
			09:00-10:00	720	26.0%	11.1%	-	3.1%	1.0%	0.3%	0.6%	1.3%	13.6%	-	-	-	-	-	0.1%	1.7%	42.5%	0.1%	-	-	20%
			10:00-11:00	710	25.2%	11.9%	-	3.4%	1.0%	0.3%	0.7%	1.3%	13.4%	-	-	-	-	-	0.1%	1.7%	42.1%	0.1%	-	-	21%
			11:00-12:00	700	24.8%	12.6%	-	3.7%	1.0%	0.3%	0.7%	1.3%	13.2%	-	-	-	-	-	0.1%	1.7%	41.7%	0.1%	-	-	21%
			12:00-13:00	700	24.3%	13.3%	-	4.0%	1.1%	0.4%	0.7%	1.2%	12.9%	-	-	-	-	-	0.1%	1.7%	41.2%	0.1%	-	-	21%
			13:00-14:00	710	23.9%	14.0%	-	4.4%	1.1%	0.4%	0.7%	1.2%	12.7%	-	-	-	-	-	0.1%	1.7%	40.7%	0.1%	-	-	21%
			14:00-15:00	670	23.5%	14.7%	-	4.8%	1.2%	0.4%	0.7%	1.2%	12.4%	-	-	-	-	-	-	-	1.6%	40.3%	0.1%	-	21%
			15:00-16:00	640	23.0%	15.4%	-	5.2%	1.3%	0.5%	0.8%	1.2%	12.3%	-	-	-	-	-	-	-	1.7%	39.8%	0.2%	-	22%
			16:00-17:00	620	22.6%	16.2%	-	5.6%	1.3%	0.5%	0.8%	1.1%	11.9%	-	-	-	-	-	-	-	1.6%	39.3%	0.2%	-	22%
			17:00-18:00	640	21.9%	16.9%	-	6.0%	1.4%	0.5%	0.9%	1.1%	11.8%	-	-	-	-	-	-	-	1.7%	38.7%	0.2%	-	22%
			18:00-19:00	680	26.1%	10.5%	-	2.7%	0.9%	0.3%	0.6%	1.3%	13.9%	-	-	-	-	-	0.1%	1.6%	43.1%	0.1%	-	-	20%
			19:00-20:00	980	25.8%	11.0%	-	2.9%	0.9%	0.3%	0.6%	1.3%	13.8%	-	-	-	-	-	0.1%	1.6%	42.8%	0.1%	-	-	20%
			20:00-21:00	800	25.5%	11.4%	-	3.1%	1.0%	0.4%	0.6%	1.3%	13.6%	-	-	-	-	-	0.1%	1.6%	42.5%	0.1%	-	-	21%
			21:00-22:00	680	25.2%	11.9%	-	3.4%	1.0%	0.3%	0.6%	1.3%	13.5%	-	-	-	-	-	0.1%	1.6%	42.2%	0.1%	-	-	21%
			22:00-23:00	600	25.0%	12.3%	-	3.5%	1.0%	0.3%	0.7%	1.3%	13.2%	-	-	-	-	-	0.2%	1.7%	41.9%	0.2%	-	-	21%
			23:00-00:00	450	24.6%	12.9%	-	3.8%	1.1%	0.5%	0.7%	1.3%	13.1%	-	-	-	-	-	-	-	1.6%	41.5%	0.2%	-	21%
L5D	Des Voeux Road Central	Two-way	00:00-01:00	240	19.9%	13.4%	-	3.5%	1.3%	0.4%	0.9%	14.3%	-	-	-	-	-	-	1.7%	44.6%	-	-	22%		
			01:00-02:00	160	19.4%	13.5%	-	3.9%	1.3%	0.6%	0.6%	14.2%	-	-	-	-	-	-	-	1.9%	44.5%	-	-	23%	
			02:00-03:00	110	19.3%	13.8%	-	4.6%	0.9%	-	0.9%	13.8%	-	-	-	-	-	-	-	1.8%	45.0%	-	-	22%	
			03:00-04:00	70	19.1%	14.7%	-	4.4%	1.5%	-	1.5%	13.2%	-	-	-	-	-	-	-	1.5%	44.1%	-	-	22%	
			04:00-05:00	60	18.6%	15.3%	-	5.1%	1.7%	-	1.7%	13.6%	-	-	-	-	-	-	-	1.7%	42.4%	-	-	24%	
			05:00-06:00	110	18.5%	14.8%	-	5.6%	0.9%	-	0.9%	13.9%	-	-	-	-	-	-	-	1.9%	43.5%	-	-	23%	
			06:00-07:00	300	18.2%	15.5%	-	5.5%	1.4%	0.3%	1.0%	13.4%	-	-	-	-	-	-	-	1.7%	43.0%	-	-	23%	
			07:00-08:00	560	17.9%	15.7%	-	5.8%	1.3%	0.5%	0.9%	13.2%	-	-	-	-	-	-	-	1.8%	42.7%	0.2%	-	24%	
			08:00-09:00	580	17.0%	16.7%	-	6.8%	1.4%	0.5%	1.0%	12.7%	-	-	-	-	-	-	-	1.9%	41.7%	0.2%	-	25%	
			09:00-10:00	660	21.5%	11.5%	-	2.1%	1.1%	0.3%	0.6%	1.4%	14.8%	-	-	-	-	-	0.2%	1.8%	45.9%	0.2%	-	-	21%
			10:00-11:00	650	20.9%	12.1%	-	2.6%	1.1%	0.3%	0.8%	14.7%	-	-	-	-	-	-	0.2%	1.9%	45.4%	0.2%	-	-	22%
			11:00-12:00	640	20.4%	12.7%	-	3.1%	1.1%	0.3%	0.8%	14.4%	-	-	-	-	-	-	0.2%	1.9%	45.0%	0.2%	-	-	22%
			12:00-13:00	640	19.9%	13.2%	-	3.6%	1.1%	0.5%	0.8%	14.1%	-	-	-	-	-	-	0.2%	1.9%	44.7%	0.2%	-	-	22%
			13:00-14:00	640	19.5%	13.8%	-	4.1%	1.1%	0.5%	0.8%	13.9%	-	-	-	-	-	-	0.2%	1.9%	44.2%	0.2%	-	-	23%
			14:00-15:00	610	19.0%	14.4%	-	4.6%	1.2%	0.5%	0.8%	13.7%	-	-	-	-	-	-	-	1.8%	43.9%	0.2%	-	-	23%
			15:00-16:00	580	18.5%	14.9%	-	5.2%	1.2%	0.5%	0.9%	13.5%	-	-	-	-	-	-	-	1.9%	43.3%	0.2%	-	-	23%
			16:00-17:00	560	18.1%	15.6%	-	5.6%	1.3%	0.5%	0.9%	13.2%	-	-	-	-	-	-	-	1.8%	42.9%	0.2%	-	-	24%
			17:00-18:00	580	17.5%	16.1%	-	6.2%	1.4%	0.5%	1.0%	13.0%	-	-	-	-	-	-	-	1.9%	42.2%	0.2%	-	-	24%
			18:00-19:00	630	21.7%	11.1%	-	1.6%	1.0%	0.3%	0.6%	15.1%	-	-	-	-	-	-	0.2%	1.8%	46.5%	0.2%	-	-	21%
			19:00-20:00	900	21.4%	11.4%	-	1.9%	1.0%	0.3%	0.7%	15.0%	-	-	-	-	-	-	0.1%	1.8%	46.2%	0.1%	-	-	21%
			20:00-21:00	730	21.1%	11.8%	-	2.3%	1.0%	0.4%	0.7%	14.8%	-	-	-	-	-	-	0.1%	1.8%	45.8%	0.1%	-	-	21%
			21:00-22:00	620	20.9%	12.1%	-	2.6%	1.0%	0.3%	0.6%	14.7%	-	-	-	-	-	-	0.2%	1.8%	45.6%	0.2%	-	-	21%
			22:00-23:00	550	20.5%	12.5%	-	3.0%	1.1%	0.4%	0.7%	14.4%	-	-	-	-	-	-	0.2%	1.8%	45.2%	0.2%	-	-	22%
			23:00-00:00	410	20.3%	12.9%	-	3.2%	1.0%	0.5%	0.7%	14.4%	-	-	-	-	-	-	-	1.7%	45.0%	0.2%	-	-	22%
L5E	Des Voeux Road Central	Two-way	00:00-01:00	280	28.4%	16.5%	-	3.2%	1.4%	0.4%	0.7%	6.1%	-	0.4%	0.4%	-	0.4%	0.7%	18.3%	23.0%	-	-	32%		
			01:00-02:00	190	27.7%	17.0%	-	3.2%	1.6%	0.5%	1.1%	5.9%	-	-	0.5%	-	0.5%	1.1%	18.6%	22.3%	-	-	33%		
			02:00-03:00	140	27.4%	17.0%	-	3.7%	1.5%	0.7%	0.7%	5.9%	-	-	-	-	0.7%	0.7%	19.3%	22.2%	-	-	33%		
			03:00-04:00	90	26.8%	17.1%	-	3.7%	1.2%	-	1.2%	6.1%	-	-	-	-	1.2%	1.2%	19.5%	22.0%	-	-	34%		
			04:00-05:00	80	26.8%	18.3%	-	4.2%	1.4%	-	1.4%	5.6%	-	-	-	-	-	1.4%	19.7%	21.1%	-	-	34%		
			05:00-06:00	140	26.0%	18.3%	-	3.8%	1.5%	0.8%	0.8%	5.3%	-	-	0.8%	-	0.8%	0.8%	19.8%	21.4%	-	-	34%		
			06:00-07:00	360	25.4%	18.3%	-	4.2%	2.0%	0.3%	0.8%	5.4%	-	-	0.6%	0.3%	0.8%	0.8%	20.3%	20.8%	-	-	35%		
			07:00-08:00	680	24.7%	18.5%	-	4.4%	1.9%	0.4%	0.9%	5.2%	-	0.1%	0.4%	0.3%	0.9%	0.9%	20.6%	20.6%	0.1%	-	-	36%	
			08:00-09:00	710	23.1%	19.3%	-	5.0%	2.3%	0.4%	0.9%	4.8%	-	-	0.6%	0.4%	1.0%	1.0%	21.6%	19.6%	0.1%	-	-	38%	
			09:00-10:00	800	31.2%	15.1%	-	2.1%	0.9%	0.4%	0.8%	6.8%	-												

Road Link No.	Road Name	Vehicle Class Description			Private Cars	Taxi	Light Goods Vehicles (<=2.5t)	Light Goods Vehicles (2.5-3.5t)	Light Goods Vehicles (3.5-5.5t)	Medium & Heavy Goods Vehicles (5.5-15t)	Medium & Heavy Goods Vehicles (15t-24t)	Public Light Buses	Private Light Buses (<=3.5t)	Private Light Buses (>3.5t)	Non-franchised Buses (<6.4t)	Non-franchise d Buses (6.4-15t)	Non-franchise d Buses (15-24t)	Single Deck Franchise d Buses	Double Deck Franchise d Buses	Motor Cycles	Medium & Heavy Goods Vehicles (>24t)	Nonfranchised Buses (>24t)	Heavy Vehicles				
		Dir.	Hour	Total (veh)																				PC	TAXI	LGV(3)	LGV(4)
				13:00-14:00	780	27.5%	17.0%	-	3.3%	1.4%	0.4%	0.8%	5.9%	-	0.3%	0.4%	0.3%	0.5%	0.9%	18.9%	22.3%	0.1%	-	33%			
				14:00-15:00	740	26.7%	17.4%	-	3.7%	1.6%	0.4%	0.8%	5.7%	-	0.1%	0.4%	0.3%	0.7%	0.9%	19.4%	21.7%	0.1%	-	34%			
				15:00-16:00	710	25.9%	17.9%	-	4.0%	1.7%	0.4%	0.9%	5.5%	-	0.1%	0.4%	0.3%	0.7%	1.0%	19.9%	21.2%	0.1%	-	35%			
				16:00-17:00	680	25.0%	18.3%	-	4.3%	1.9%	0.4%	0.9%	5.3%	-	0.1%	0.4%	0.3%	0.7%	0.9%	20.4%	20.7%	0.1%	-	36%			
				17:00-18:00	710	24.0%	18.8%	-	4.7%	2.1%	0.4%	0.8%	5.1%	-	-	0.6%	0.4%	0.8%	1.0%	20.9%	20.1%	0.1%	-	37%			
				18:00-19:00	750	31.8%	14.7%	-	1.9%	0.7%	0.4%	0.8%	7.0%	-	0.4%	0.1%	-	0.1%	0.8%	16.4%	24.8%	0.1%	-	29%			
				19:00-20:00	1080	31.3%	15.0%	-	2.1%	0.7%	0.4%	0.8%	6.8%	-	0.4%	0.2%	-	0.2%	0.8%	16.7%	24.5%	0.1%	-	29%			
				20:00-21:00	880	30.6%	15.4%	-	2.3%	0.9%	0.5%	0.8%	6.7%	-	0.3%	0.2%	-	0.2%	0.8%	17.1%	24.1%	0.1%	-	30%			
				21:00-22:00	750	30.1%	15.7%	-	2.6%	0.9%	0.4%	0.8%	6.6%	-	0.3%	0.3%	0.1%	0.3%	0.8%	17.3%	23.8%	0.1%	-	30%			
				22:00-23:00	660	29.5%	15.9%	-	2.7%	1.1%	0.5%	0.8%	6.4%	-	0.3%	0.3%	0.2%	0.3%	0.9%	17.7%	23.4%	0.2%	-	31%			
				23:00-00:00	490	28.9%	16.2%	-	2.9%	1.2%	0.4%	0.8%	6.4%	-	0.2%	0.2%	0.2%	0.4%	0.8%	18.0%	23.2%	0.2%	-	32%			
				LSF	Des Voeux Road Central	Two-way	00:00-01:00	160	27.1%	6.5%	-	3.2%	1.9%	0.6%	0.6%	11.0%	-	-	-	-	-	0.6%	9.0%	39.4%	-	-	27%
							01:00-02:00	110	26.7%	5.9%	-	3.0%	2.0%	-	1.0%	10.9%	-	-	-	-	-	-	9.9%	40.6%	-	-	27%
							02:00-03:00	80	25.4%	5.6%	-	2.8%	1.4%	-	1.4%	11.3%	-	-	-	-	-	-	11.3%	40.8%	-	-	28%
							03:00-04:00	50	25.0%	6.8%	-	4.5%	2.3%	-	-	11.4%	-	-	-	-	-	-	11.4%	38.6%	-	-	30%
							04:00-05:00	40	24.3%	5.4%	-	2.7%	2.7%	-	-	10.8%	-	-	-	-	-	-	13.5%	40.5%	-	-	30%
05:00-06:00	70	23.2%	5.8%				-	4.3%	2.9%	-	1.4%	10.1%	-	-	-	-	-	-	13.0%	39.1%	-	-	32%				
06:00-07:00	190	22.0%	6.0%				-	4.4%	2.2%	0.5%	0.5%	10.4%	-	-	-	-	-	0.5%	14.3%	39.0%	-	-	33%				
07:00-08:00	350	20.8%	5.8%				-	4.3%	2.6%	0.3%	0.9%	10.1%	-	-	-	-	-	0.9%	15.3%	38.7%	0.3%	-	35%				
08:00-09:00	350	17.7%	5.5%				-	4.9%	2.9%	0.3%	0.9%	9.9%	-	-	-	-	-	0.9%	18.3%	38.6%	0.3%	-	38%				
09:00-10:00	470	31.2%	6.7%				-	2.2%	1.3%	0.4%	0.6%	11.6%	-	0.4%	-	-	-	0.2%	5.4%	39.8%	0.2%	-	22%				
10:00-11:00	450	29.8%	6.5%				-	2.5%	1.3%	0.4%	0.7%	11.4%	-	0.4%	-	-	-	0.2%	6.5%	39.9%	0.2%	-	24%				
11:00-12:00	440	28.3%	6.5%				-	2.8%	1.6%	0.5%	0.7%	11.3%	-	0.2%	-	-	-	0.5%	7.8%	39.6%	0.2%	-	26%				
12:00-13:00	430	27.2%	6.3%				-	3.0%	1.6%	0.5%	0.7%	11.0%	-	0.2%	-	-	-	0.5%	9.1%	39.6%	0.2%	-	27%				
13:00-14:00	430	25.8%	6.2%				-	3.3%	1.9%	0.5%	0.7%	10.9%	-	0.2%	-	-	-	0.5%	10.4%	39.3%	0.2%	-	29%				
14:00-15:00	400	24.5%	6.1%				-	3.6%	2.0%	0.3%	0.8%	10.7%	-	0.3%	-	-	-	0.5%	11.7%	39.3%	0.3%	-	30%				
15:00-16:00	370	22.8%	6.0%				-	3.8%	2.2%	0.3%	0.8%	10.6%	-	0.3%	-	-	-	0.5%	13.3%	39.1%	0.3%	-	32%				
16:00-17:00	350	21.1%	5.8%				-	4.3%	2.6%	0.3%	0.9%	10.4%	-	-	-	-	-	0.6%	14.7%	39.0%	0.3%	-	34%				
17:00-18:00	360	19.5%	5.7%				-	4.5%	2.5%	0.3%	0.8%	10.2%	-	-	-	-	-	0.8%	16.4%	38.8%	0.3%	-	36%				
18:00-19:00	450	32.0%	6.8%				-	2.0%	1.1%	0.5%	0.7%	11.7%	-	0.5%	-	-	-	0.2%	4.3%	40.1%	0.2%	-	21%				
19:00-20:00	640	31.2%	6.7%				-	2.2%	1.3%	0.5%	0.6%	11.6%	-	0.5%	-	-	-	0.3%	5.1%	39.9%	0.2%	-	22%				
20:00-21:00	520	30.3%	6.6%				-	2.3%	1.4%	0.4%	0.8%	11.5%	-	0.4%	-	-	-	0.4%	5.9%	39.8%	0.2%	-	23%				
21:00-22:00	430	29.5%	6.6%				-	2.6%	1.4%	0.5%	0.7%	11.5%	-	0.5%	-	-	-	0.2%	6.6%	39.8%	0.2%	-	24%				
22:00-23:00	380	28.6%	6.5%				-	2.7%	1.6%	0.5%	0.8%	11.3%	-	0.3%	-	-	-	0.3%	7.5%	39.6%	0.3%	-	25%				
23:00-00:00	280	27.6%	6.5%				-	2.9%	1.5%	0.4%	0.7%	11.3%	-	0.4%	-	-	-	0.4%	8.4%	39.6%	0.4%	-	26%				
LSG	Des Voeux Road Central	Two-way	00:00-01:00	240	32.5%	15.2%	-	5.2%	1.3%	0.4%	1.3%	13.0%	-	0.4%	-	-	-	2.6%	27.7%	0.4%	-	25%					
			01:00-02:00	160	31.4%	16.0%	-	5.1%	1.3%	0.6%	1.3%	12.8%	-	0.6%	-	-	-	3.2%	27.6%	-	-	25%					
			02:00-03:00	110	30.9%	16.4%	-	5.5%	1.8%	0.9%	1.8%	12.7%	-	-	-	-	-	2.7%	27.3%	-	-	25%					
			03:00-04:00	70	30.3%	16.7%	-	6.1%	1.5%	-	1.5%	13.6%	-	-	-	-	-	3.0%	27.3%	-	-	26%					
			04:00-05:00	60	29.3%	17.2%	-	6.9%	1.7%	-	1.7%	12.1%	-	-	-	-	-	3.4%	27.6%	-	-	26%					
			05:00-06:00	110	28.4%	18.3%	-	6.4%	1.8%	0.9%	1.8%	12.8%	-	-	-	-	-	3.7%	25.7%	-	-	28%					
			06:00-07:00	300	27.8%	18.6%	-	6.5%	1.7%	0.7%	1.7%	12.4%	-	0.3%	-	-	-	3.8%	26.1%	0.3%	-	27%					
			07:00-08:00	560	26.8%	19.1%	-	7.0%	1.8%	0.7%	1.8%	12.2%	-	0.4%	-	-	0.2%	3.8%	25.7%	0.5%	-	28%					
			08:00-09:00	580	24.4%	20.9%	-	7.8%	1.9%	0.9%	1.9%	12.0%	-	0.3%	-	-	0.2%	4.2%	24.9%	0.5%	-	30%					
			09:00-10:00	670	36.6%	12.4%	-	3.6%	1.0%	0.4%	1.0%	13.3%	-	0.3%	-	-	0.1%	2.1%	28.8%	0.1%	-	22%					
			10:00-11:00	650	35.1%	13.4%	-	4.0%	1.1%	0.6%	1.1%	13.3%	-	0.3%	-	-	0.2%	2.3%	28.5%	0.2%	-	23%					
			11:00-12:00	650	33.8%	14.2%	-	4.5%	1.2%	0.6%	1.2%	13.1%	-	0.3%	-	-	0.2%	2.5%	28.0%	0.3%	-	24%					
			12:00-13:00	640	32.5%	15.2%	-	5.0%	1.3%	0.6%	1.3%	13.0%	-	0.3%	-	-	0.2%	2.8%	27.7%	0.3%	-	25%					
			13:00-14:00	650	31.3%	16.0%	-	5.5%	1.4%	0.6%	1.4%	12.8%	-	0.3%	-	-	0.2%	3.0%	27.3%	0.3%	-	25%					
			14:00-15:00	610	29.9%	16.9%	-	5.9%	1.5%	0.7%	1.5%	12.7%	-	0.3%	-	-	0.2%	3.3%	26.8%	0.3%	-	26%					
			15:00-16:00	580	28.6%	18.0%	-	6.4%	1.6%	0.7%	1.6%	12.5%	-	0.3%	-	-	0.2%	3.5%	26.3%	0.3%	-	27%					
			16:00-17:00	560	27.3%	19.0%	-	6.9%	1.6%	0.7%	1.6%	12.5%	-	0.4%	-	-	0.2%	3.6%	25.9%	0.4%	-	28%					
			17:00-18:00	580	25.9%	20.0%	-	7.3%	1.7%	0.9%	1.7%	12.2%	-	0.3%	-	-	0.2%	4.0%	25.3%	0.5%	-	29%					
			18:00-19:00	630	37.4%	11.6%	-	3.2%	1.0%	0.5%	1.0%	13.5%	-	0.3%	-	-	0.2%	1.9%	29.3%	0.2%	-	22%					
			19:00-20:00	900	36.6%	12.2%	-	3.4%	1.0%	0.6%	1.0%	13.4%	-	0.3%	-	-	0.1%	2.1%	29.0%	0.2%	-	22%					
			20:00-21:00	740	35.8%	12.8%	-	3.8%	1.1%	0.5%	1.1%	13.3%	-	0.3%	-	-	0.1%	2.2%	28.7%	0.3%	-	23%					
			21:00-22:00	630	34.9%	13.5%	-	4.0%	1.1%	0.5%	1.1%	13.2%	-	0.3%	-	-	0.2%	2.4%	28.5%	0.2%	-	23%					
			22:00-23:00	550	34.0%	13.9%	-	4.4%	1.3%	0.5%	1.3%	13.2%	-	0.4%	-	-	0.2%	2.6%	28.2%	0.2%	-	24%					
			23:00-00:00	410	33.3%	14.6%	-	4.7%	1.2%	0.5%	1.2%	13.1%	-	0.2%	-	-	0.2%	2.7%	27.9%	0.2%	-	24%					
			00:00-01:00	20	50.0%	16.7%	-	16.7%	-	-	-	-	-	-	-	-	-	-	-	16.7%	-	-	17%				
			01:00-02:00	10	50.0%	25.0%	-	12.5%	-	-	-	-	-	-	-	-	-	-	-	-	12.5%	-	-	13%			
			02:00-03:00	10	42.9%	28.6%	-	14.3%	-	-	-	-	-	-	-	-	-	-	-	-	14.3%	-	-	14%			
			03:00-04:00	10	50.0%	16.7%	-	16.7%	-	-	-	-															

Road Link No.	Road Name	Vehicle Class Description			Private Cars	Taxi	Light Goods Vehicles (<=2.5t)	Light Goods Vehicles (2.5-3.5t)	Light Goods Vehicles (3.5-5.5t)	Medium & Heavy Goods Vehicles (5.5-15t)	Medium & Heavy Goods Vehicles (15t-24t)	Public Light Buses	Private Light Buses (<=3.5t)	Private Light Buses (>3.5t)	Non-franchised Buses (<6.4t)	Non-franchise d Buses (6.4-15t)	Non-franchise d Buses (15-24t)	Single Deck Franchise d Buses	Double Deck Franchise d Buses	Motor Cycles	Medium & Heavy Goods Vehicles (>24t)	Nonfranchised Buses (>24t)	Heavy Vehicles		
		Dir.	Hour	Total (veh)																				PC	TAXI
L6A	Wing Lok Street	One-way	04:00-05:00	10	40.0%	20.0%	-	20.0%	-	-	-	-	-	-	-	-	-	-	-	20.0%	-	-	20%		
			05:00-06:00	10	50.0%	16.7%	-	16.7%	-	-	-	-	-	-	-	-	-	-	-	-	16.7%	-	-	17%	
			06:00-07:00	20	46.2%	23.1%	-	15.4%	-	-	-	-	-	-	-	-	-	-	-	-	-	15.4%	-	-	15%
			07:00-08:00	40	44.1%	26.5%	-	14.7%	-	-	-	-	-	-	-	-	-	-	-	-	-	14.7%	-	-	15%
			08:00-09:00	50	44.0%	26.0%	-	16.0%	-	-	-	-	-	-	-	-	-	-	-	-	-	14.0%	-	-	16%
			09:00-10:00	40	53.8%	12.8%	-	17.9%	-	-	-	-	-	-	-	-	-	-	-	-	-	15.4%	-	-	18%
			10:00-11:00	50	52.4%	16.7%	-	16.7%	-	-	-	-	-	-	-	-	-	-	-	-	-	14.3%	-	-	17%
			11:00-12:00	50	51.2%	17.1%	-	17.1%	-	-	-	-	-	-	-	-	-	-	-	-	-	14.6%	-	-	17%
			12:00-13:00	50	51.2%	18.6%	-	16.3%	-	-	-	-	-	-	-	-	-	-	-	-	-	14.0%	-	-	16%
			13:00-14:00	50	48.8%	20.9%	-	16.3%	-	-	-	-	-	-	-	-	-	-	-	-	-	14.0%	-	-	16%
			14:00-15:00	50	47.7%	22.7%	-	15.9%	-	-	-	-	-	-	-	-	-	-	-	-	-	13.6%	-	-	16%
			15:00-16:00	50	46.5%	23.3%	-	16.3%	-	-	-	-	-	-	-	-	-	-	-	-	-	14.0%	-	-	16%
			16:00-17:00	50	44.2%	25.6%	-	16.3%	-	-	-	-	-	-	-	-	-	-	-	-	-	14.0%	-	-	16%
			17:00-18:00	50	44.4%	26.7%	-	15.6%	-	-	-	-	-	-	-	-	-	-	-	-	-	13.3%	-	-	16%
			18:00-19:00	40	55.9%	11.8%	-	17.6%	-	-	-	-	-	-	-	-	-	-	-	-	-	14.7%	-	-	18%
			19:00-20:00	40	53.1%	12.5%	-	18.8%	-	-	-	-	-	-	-	-	-	-	-	-	-	15.6%	-	-	19%
			20:00-21:00	30	55.2%	13.8%	-	17.2%	-	-	-	-	-	-	-	-	-	-	-	-	-	13.8%	-	-	17%
			21:00-22:00	30	52.0%	16.0%	-	16.0%	-	-	-	-	-	-	-	-	-	-	-	-	-	16.0%	-	-	16%
			22:00-23:00	30	50.0%	18.2%	-	18.2%	-	-	-	-	-	-	-	-	-	-	-	-	-	13.6%	-	-	18%
			23:00-00:00	20	50.0%	16.7%	-	16.7%	-	-	-	-	-	-	-	-	-	-	-	-	-	16.7%	-	-	17%
L6B	Wing Lok Street	One-way	00:00-01:00	120	47.3%	17.9%	-	12.5%	2.7%	0.9%	1.8%	-	-	-	-	-	-	0.9%	8.9%	7.1%	-	-	28%		
			01:00-02:00	80	45.3%	18.7%	-	13.3%	2.7%	1.3%	1.3%	-	-	-	-	-	-	-	-	10.7%	6.7%	-	-	29%	
			02:00-03:00	70	43.5%	17.7%	-	14.5%	3.2%	1.6%	1.6%	-	-	-	-	-	-	-	-	11.3%	6.5%	-	-	32%	
			03:00-04:00	50	42.2%	20.0%	-	15.6%	2.2%	-	2.2%	-	-	-	-	-	-	-	-	-	11.1%	6.7%	-	-	31%
			04:00-05:00	50	39.0%	19.5%	-	17.1%	2.4%	-	2.4%	-	-	-	-	-	-	-	-	-	12.2%	7.3%	-	-	34%
			05:00-06:00	50	37.0%	19.6%	-	17.4%	2.2%	2.2%	2.2%	-	-	-	-	-	-	-	-	-	13.0%	6.5%	-	-	37%
			06:00-07:00	120	33.9%	19.1%	-	19.1%	3.5%	0.9%	1.7%	-	-	-	-	-	-	-	-	0.9%	13.9%	6.1%	0.9%	-	41%
			07:00-08:00	290	31.6%	19.5%	0.4%	20.2%	3.2%	1.1%	2.1%	-	-	-	-	-	-	-	-	0.7%	14.9%	6.0%	0.4%	-	43%
			08:00-09:00	420	30.8%	19.7%	0.2%	20.4%	3.4%	1.2%	2.2%	-	-	-	-	-	-	-	-	-	15.0%	5.8%	0.5%	-	44%
			09:00-10:00	370	60.5%	16.2%	-	6.8%	1.4%	0.5%	0.8%	-	-	0.5%	-	-	-	-	-	0.3%	4.9%	7.9%	-	-	15%
			10:00-11:00	390	56.2%	16.6%	-	8.8%	1.8%	0.5%	1.0%	-	-	0.5%	-	-	-	-	-	0.5%	6.2%	7.8%	-	-	19%
			11:00-12:00	380	52.5%	17.2%	-	10.5%	2.1%	0.5%	1.1%	-	-	0.3%	-	-	-	-	-	0.5%	7.5%	7.5%	0.3%	-	23%
			12:00-13:00	390	48.5%	17.7%	-	12.3%	2.3%	0.8%	1.3%	-	-	0.3%	-	-	-	-	-	0.5%	9.0%	7.2%	0.3%	-	27%
			13:00-14:00	380	44.7%	18.1%	0.3%	14.1%	2.4%	0.8%	1.6%	-	-	0.3%	-	-	-	-	-	0.5%	10.1%	6.9%	0.3%	-	30%
			14:00-15:00	390	41.2%	18.4%	0.3%	15.7%	2.6%	1.0%	1.6%	-	-	0.3%	-	-	-	-	-	0.5%	11.5%	6.6%	0.3%	-	34%
			15:00-16:00	370	37.7%	18.8%	0.3%	17.2%	3.0%	1.1%	1.9%	-	-	-	-	-	-	-	-	0.6%	12.7%	6.4%	0.3%	-	37%
			16:00-17:00	360	34.3%	19.4%	0.3%	18.8%	3.1%	1.1%	2.0%	-	-	-	-	-	-	-	-	0.6%	13.8%	6.2%	0.6%	-	40%
			17:00-18:00	370	31.1%	19.6%	0.3%	20.4%	3.3%	1.1%	2.2%	-	-	1.1%	-	-	-	-	-	0.8%	15.0%	5.7%	0.5%	-	44%
			18:00-19:00	330	64.5%	15.7%	-	4.9%	1.2%	0.3%	0.6%	-	-	0.6%	-	-	-	-	-	0.3%	3.4%	8.3%	-	-	11%
			19:00-20:00	300	61.7%	16.1%	-	6.4%	1.3%	0.3%	0.7%	-	-	0.7%	-	-	-	-	-	0.3%	4.4%	8.1%	-	-	14%
20:00-21:00	270	59.1%	16.4%	-	7.8%	1.5%	0.4%	0.7%	-	-	0.4%	-	-	-	-	-	0.4%	5.6%	7.8%	-	-	17%			
21:00-22:00	240	56.2%	16.7%	-	9.0%	1.7%	0.4%	0.9%	-	-	0.4%	-	-	-	-	-	0.4%	6.4%	7.7%	-	-	19%			
22:00-23:00	200	53.4%	17.3%	-	9.9%	2.1%	0.5%	1.0%	-	-	0.5%	-	-	-	-	-	0.5%	7.3%	7.3%	-	-	22%			
23:00-00:00	160	50.6%	17.1%	-	11.4%	1.9%	0.6%	1.3%	-	-	0.6%	-	-	-	-	-	0.6%	8.2%	7.6%	-	-	25%			
L6C	Wing Lok Street	One-way	00:00-01:00	70	48.5%	22.1%	-	17.6%	1.5%	1.5%	1.5%	-	-	-	-	-	-	-	-	7.4%	-	-	22%		
			01:00-02:00	50	45.8%	22.9%	-	18.8%	2.1%	-	2.1%	-	-	-	-	-	-	-	-	-	8.3%	-	-	23%	
			02:00-03:00	40	43.6%	23.1%	-	20.5%	2.6%	-	2.6%	-	-	-	-	-	-	-	-	-	7.7%	-	-	26%	
			03:00-04:00	40	41.9%	22.6%	-	22.6%	3.2%	-	3.2%	-	-	-	-	-	-	-	-	-	6.5%	-	-	29%	
			04:00-05:00	30	39.3%	25.0%	-	21.4%	3.6%	-	3.6%	-	-	-	-	-	-	-	-	-	7.1%	-	-	29%	
			05:00-06:00	40	37.5%	25.0%	-	25.0%	3.1%	-	3.1%	-	-	-	-	-	-	-	-	-	6.3%	-	-	31%	
			06:00-07:00	90	35.4%	25.6%	-	24.4%	2.4%	1.2%	2.4%	-	-	-	-	-	-	-	-	-	7.3%	1.2%	-	-	32%
			07:00-08:00	210	34.3%	26.1%	0.5%	25.6%	2.4%	1.4%	2.4%	-	-	-	-	-	-	-	-	-	6.8%	0.5%	-	-	33%
			08:00-09:00	310	33.9%	26.6%	0.3%	25.9%	2.3%	1.3%	2.3%	-	-	-	-	-	-	-	-	-	6.6%	0.7%	-	-	33%
			09:00-10:00	200	62.6%	16.9%	-	9.7%	1.5%	-	0.5%	-	-	-	-	-	-	-	-	-	8.7%	-	-	-	12%
			10:00-11:00	220	57.1%	18.9%	-	12.9%	1.4%	0.5%	0.9%	-	-	-	-	-	-	-	-	-	8.3%	-	-	-	16%
			11:00-12:00	230	52.5%	20.4%	-	15.4%	1.8%	0.5%	0.9%	-	-	-	-	-	-	-	-	-	8.1%	0.5%	-	-	19%
			12:00-13:00	240	49.0%	21.8%	-	17.6%	1.7%	0.8%	1.3%	-	-	-	-	-	-	-	-	-	7.5%	0.4%	-	-	22%
			13:00-14:00	250	44.8%	22.8%	0.4%	19.5%	2.1%	0.8%	1.7%	-	-	-	-	-	-	-	-	-	7.5%	0.4%	-	-	25%
			14:00-15:00	260	42.1%	23.8%	0.4%	21.4%	2.0%	1.2%	1.6%	-	-	-	-	-	-	-	-	-	7.1%	0.4%	-	-	27%
			15:00-16:00	250	39.0%	24.8%	0.4%	23.2%	2.0%	1.2%	2.0%	-	-	-	-	-	-	-	-	-	6.9%	0.4%	-	-	29%
			16:00-17:00	260	36.4%	25.7%	0.4%	24.5%	2.4%	1.2%	2.0%	-	-	-	-	-	-	-	-	-	6.7%	0.8%	-	-	31%
			17:00-18:00	270	34.0%	26.5%	0.4%	25.7%	2.2%	1.5%	2.2%	-	-	-	-	-	-	-	-	-	6.7%	0.7%	-	-	33%
			18:00-19:00	170	67.9%	15.2%	-	6.7%	1.2%	-	-	-	-	-	-	-	-	-	-	-	9.1%	-	-	-	8%

Road Link No.	Road Name	Vehicle Class Description			Private Cars	Taxi	Light Goods Vehicles (<=2.5t)	Light Goods Vehicles (2.5-3.5t)	Light Goods Vehicles (3.5-5.5t)	Medium & Heavy Goods Vehicles (5.5-15t)	Medium & Heavy Goods Vehicles (15t-24t)	Public Light Buses	Private Light Buses (<=3.5t)	Private Light Buses (>3.5t)	Non-franchised Buses (<6.4t)	Non-franchise d Buses (6.4-15t)	Non-franchise d Buses (15-24t)	Single Deck Franchise d Buses	Double Deck Franchise d Buses	Motor Cycles	Medium & Heavy Goods Vehicles (>24t)	Nonfranchised Buses (>24t)	Heavy Vehicles	
		Dir.	Hour	Total (veh)																				PC
			19:00-20:00	160	64.3%	16.6%	-	8.9%	1.3%	-	-	-	-	-	-	-	-	-	-	8.9%	-	-	10%	
			20:00-21:00	150	60.5%	17.7%	-	10.9%	1.4%	-	-	-	-	-	-	-	-	-	-	-	8.8%	-	-	13%
			21:00-22:00	140	56.8%	18.9%	-	12.9%	1.5%	0.8%	0.8%	-	-	-	-	-	-	-	-	-	8.3%	-	-	16%
			22:00-23:00	120	54.1%	19.8%	-	14.4%	1.8%	0.9%	0.9%	-	-	-	-	-	-	-	-	-	8.1%	-	-	18%
			23:00-00:00	100	51.1%	21.3%	-	16.0%	2.1%	1.1%	1.1%	-	-	-	-	-	-	-	-	-	7.4%	-	-	20%
L7A	Queen's Road Central	One-way	00:00-01:00	160	54.5%	29.5%	-	5.1%	1.9%	0.6%	1.3%	-	-	1.3%	-	-	-	-	-	5.8%	-	-	10%	
			01:00-02:00	100	54.3%	29.3%	-	5.4%	2.2%	1.1%	1.1%	-	-	-	-	-	-	-	-	-	5.4%	-	-	11%
			02:00-03:00	70	54.4%	29.4%	-	5.9%	1.5%	-	1.5%	-	-	-	1.5%	-	-	-	-	-	5.9%	-	-	10%
			03:00-04:00	60	53.4%	29.3%	-	6.9%	1.7%	-	1.7%	-	-	-	1.7%	-	-	-	-	-	5.2%	-	-	12%
			04:00-05:00	60	52.6%	29.8%	-	7.0%	1.8%	-	1.8%	-	-	-	1.8%	-	-	-	-	-	5.3%	-	-	12%
			05:00-06:00	90	52.9%	30.6%	-	7.1%	1.2%	1.2%	1.2%	-	-	-	1.2%	-	-	-	-	-	4.7%	-	-	12%
			06:00-07:00	200	52.6%	30.4%	-	7.2%	1.5%	0.5%	1.0%	0.5%	0.5%	-	1.0%	-	-	-	-	-	4.6%	0.5%	-	12%
			07:00-08:00	350	51.6%	30.1%	-	7.4%	1.7%	0.9%	1.4%	0.6%	0.3%	0.3%	1.1%	-	-	-	-	-	4.6%	0.3%	-	14%
			08:00-09:00	530	51.6%	30.4%	-	7.6%	1.7%	0.8%	1.3%	0.6%	0.2%	1.1%	-	-	-	-	-	-	4.4%	0.4%	-	14%
			09:00-10:00	560	56.9%	28.4%	-	3.2%	1.8%	0.4%	0.7%	-	0.2%	1.1%	0.2%	0.2%	0.2%	0.2%	-	-	6.6%	0.2%	-	8%
			10:00-11:00	560	55.7%	28.8%	-	3.8%	1.8%	0.5%	0.9%	0.2%	0.2%	1.1%	0.2%	0.2%	0.2%	0.2%	-	-	6.3%	0.2%	-	9%
			11:00-12:00	560	55.1%	29.1%	-	4.3%	1.8%	0.5%	0.9%	0.2%	0.2%	1.1%	0.2%	0.2%	0.2%	0.2%	-	-	6.1%	0.2%	-	10%
			12:00-13:00	540	54.6%	29.2%	-	4.8%	1.9%	0.6%	0.9%	0.2%	0.2%	1.1%	0.2%	0.2%	0.2%	-	-	-	5.8%	0.2%	-	10%
			13:00-14:00	470	53.9%	29.6%	-	5.5%	1.7%	0.6%	1.1%	0.4%	0.2%	1.1%	-	-	-	-	-	-	5.5%	0.2%	-	11%
			14:00-15:00	520	53.3%	29.8%	-	6.0%	1.7%	0.6%	1.2%	0.4%	0.2%	1.2%	-	-	-	-	-	-	5.2%	0.4%	-	12%
			15:00-16:00	490	52.8%	30.1%	-	6.7%	1.7%	0.6%	1.2%	0.4%	0.2%	1.0%	-	-	-	-	-	-	4.8%	0.4%	-	12%
			16:00-17:00	470	52.1%	30.2%	-	7.2%	1.7%	0.6%	1.3%	0.6%	0.2%	1.1%	-	-	-	-	-	-	4.5%	0.4%	-	13%
			17:00-18:00	490	51.2%	30.5%	-	7.8%	1.6%	0.8%	1.4%	0.6%	0.2%	1.2%	-	-	-	-	-	-	4.1%	0.4%	-	14%
			18:00-19:00	540	56.9%	28.4%	-	2.8%	1.9%	0.4%	0.7%	-	0.2%	1.1%	0.2%	0.2%	0.2%	-	-	-	6.9%	0.2%	-	8%
			19:00-20:00	490	56.5%	28.6%	-	3.1%	1.9%	0.4%	0.8%	-	0.2%	1.0%	0.2%	0.2%	0.2%	-	-	-	6.6%	0.2%	-	8%
			20:00-21:00	440	55.9%	28.6%	-	3.5%	1.8%	0.5%	0.9%	-	0.2%	1.2%	0.2%	0.2%	0.2%	-	-	-	6.5%	0.2%	-	9%
			21:00-22:00	310	55.8%	29.0%	-	3.9%	1.9%	0.3%	1.0%	-	0.3%	1.0%	-	-	-	-	-	-	6.5%	0.3%	-	9%
			22:00-23:00	280	55.6%	29.0%	-	4.3%	1.8%	0.4%	1.1%	-	0.4%	1.1%	-	-	-	-	-	-	6.1%	0.4%	-	9%
23:00-00:00	240	54.9%	29.4%	-	4.7%	1.7%	0.4%	0.9%	0.4%	-	1.3%	-	-	-	-	-	-	6.0%	0.4%	-	10%			
L7B	Queen's Road Central	One-way	00:00-01:00	160	45.0%	30.6%	-	8.8%	3.8%	0.6%	0.6%	0.6%	-	-	-	-	-	-	3.8%	6.3%	-	-	18%	
			01:00-02:00	100	43.3%	30.9%	-	9.3%	3.1%	1.0%	1.0%	1.0%	-	-	-	-	-	-	-	4.1%	6.2%	-	-	20%
			02:00-03:00	80	42.3%	31.0%	-	9.9%	4.2%	-	1.4%	1.4%	-	-	-	-	-	-	-	4.2%	5.6%	-	-	21%
			03:00-04:00	60	42.4%	32.2%	-	10.2%	3.4%	-	1.7%	1.7%	-	-	-	-	-	-	-	3.4%	5.1%	-	-	20%
			04:00-05:00	60	41.4%	32.8%	-	10.3%	3.4%	-	1.7%	1.7%	-	-	-	-	-	-	-	3.4%	5.2%	-	-	21%
			05:00-06:00	90	39.8%	33.0%	-	11.4%	4.5%	1.1%	1.1%	1.1%	-	-	-	-	-	-	-	3.4%	4.5%	-	-	23%
			06:00-07:00	200	38.7%	33.2%	-	12.1%	4.5%	1.0%	1.5%	1.0%	-	0.5%	-	-	-	-	-	3.5%	3.5%	0.5%	-	25%
			07:00-08:00	360	37.3%	33.3%	0.3%	12.6%	4.5%	0.8%	1.7%	1.1%	-	0.3%	0.3%	-	0.3%	0.3%	0.3%	3.6%	3.1%	0.6%	-	26%
			08:00-09:00	540	36.7%	33.7%	0.2%	13.0%	4.6%	0.9%	1.9%	1.1%	-	0.4%	0.2%	-	0.2%	0.2%	0.2%	3.5%	3.0%	0.6%	-	27%
			09:00-10:00	590	49.5%	28.0%	-	5.9%	2.7%	0.2%	0.3%	0.7%	-	-	0.2%	0.2%	0.2%	0.3%	0.2%	3.7%	8.1%	-	-	14%
			10:00-11:00	580	47.4%	28.8%	-	6.7%	2.9%	0.3%	0.5%	0.9%	-	-	0.2%	0.2%	0.3%	0.2%	0.2%	3.8%	7.6%	0.2%	-	16%
			11:00-12:00	590	46.0%	29.5%	-	7.7%	3.1%	0.3%	0.7%	0.9%	-	0.2%	0.2%	0.2%	0.2%	0.2%	0.2%	3.8%	6.9%	0.2%	-	18%
			12:00-13:00	570	44.4%	30.1%	-	8.6%	3.4%	0.5%	0.9%	0.9%	-	0.2%	0.2%	0.2%	0.4%	0.2%	0.2%	3.7%	6.2%	0.2%	-	19%
			13:00-14:00	490	42.7%	30.9%	0.2%	9.4%	3.7%	0.6%	1.0%	1.0%	-	0.2%	0.2%	-	0.2%	0.2%	0.2%	3.7%	5.5%	0.4%	-	21%
			14:00-15:00	540	41.2%	31.6%	0.2%	10.5%	3.9%	0.7%	1.3%	0.9%	-	0.2%	0.2%	-	0.2%	0.2%	0.2%	3.6%	4.9%	0.4%	-	22%
			15:00-16:00	500	39.4%	32.5%	0.2%	11.4%	4.2%	0.8%	1.6%	1.0%	-	0.2%	0.2%	-	0.2%	0.2%	0.2%	3.6%	4.0%	0.4%	-	24%
			16:00-17:00	490	37.6%	33.3%	0.2%	12.4%	4.5%	0.8%	1.7%	1.0%	-	0.4%	0.2%	-	0.2%	0.2%	0.2%	3.5%	3.3%	0.6%	-	26%
			17:00-18:00	500	35.6%	34.0%	0.2%	13.5%	4.8%	1.0%	2.0%	1.2%	-	0.4%	0.2%	-	0.2%	0.2%	0.2%	3.4%	2.6%	0.6%	-	28%
			18:00-19:00	570	50.4%	27.4%	-	5.1%	2.5%	0.2%	0.2%	0.7%	-	-	0.2%	0.2%	0.4%	0.2%	0.2%	3.9%	8.8%	-	-	13%
			19:00-20:00	520	49.3%	27.8%	-	5.7%	2.5%	0.2%	0.4%	0.8%	-	-	0.2%	0.2%	0.4%	0.2%	0.2%	3.9%	8.4%	-	-	14%
			20:00-21:00	460	48.6%	28.5%	-	6.2%	2.9%	0.2%	0.4%	0.7%	-	-	0.2%	0.2%	0.2%	0.2%	0.2%	3.8%	7.9%	-	-	15%
			21:00-22:00	330	47.4%	28.7%	-	6.7%	3.1%	0.3%	0.6%	0.9%	-	-	0.3%	-	0.3%	0.2%	0.2%	3.7%	7.6%	-	-	16%
			22:00-23:00	300	46.4%	29.4%	-	7.5%	3.1%	0.3%	0.7%	0.7%	-	-	0.3%	-	0.3%	0.3%	0.3%	3.8%	7.2%	-	-	17%
23:00-00:00	250	45.7%	29.8%	-	8.2%	3.3%	0.4%	0.8%	0.8%	-	-	0.4%	-	0.4%	0.4%	0.4%	3.7%	6.5%	0.4%	-	18%			
			00:00-01:00	240	47.4%	30.6%	-	7.8%	2.2%	0.4%	1.3%	0.9%	-	0.4%	-	-	0.4%	-	3.9%	4.3%	0.4%	-	18%	
			01:00-02:00	140	46.7%	31.9%	-	8.1%	2.2%	0.7%	1.5%	0.7%	-	-	-	-	-	-	-	3.7%	4.4%	-	-	17%
			02:00-03:00	100	45.5%	32.3%	-	9.1%	2.0%	1.0%	1.0%	1.0%	-	-	-	-	-	-	-	4.0%	4.0%	-	-	18%
			03:00-04:00	90	44.0%	33.3%	-	9.5%	2.4%	1.2%	1.2%	1.2%	-	-	-	-	-	-	-	3.6%	3.6%	-	-	19%
			04:00-05:00	90	42.7%	34.1%	-	9.8%	2.4%	1.2%	1.2%	1.2%	-	-	-	-	-	-	-	3.7%	3.7%	-	-	20%
			05:00-06:00	130	41.1%	34.7%	-	10.5%	2.4%	0.8%	1.6%	0.8%	-	-	-	-	-	-	-	4.0%	3.2%	0.8%	-	21%
			06:00-07:00	290	39.9%	35.6%	-	10.7%	2.5%	1.1%	1.8%	0.7%	-	-	0.4%	-	-	0.4%	-	3.9%	2.8%	0.4%	-	22%
			07:00-08:00	500	38.2%	36.0%	0.2%	11.2%	2.6%	1.0%	2.0%	0.8%												

Road Link No.	Road Name	Vehicle Class Description			Private Cars	Taxi	Light Goods Vehicles (<=2.5t)	Light Goods Vehicles (2.5-3.5t)	Light Goods Vehicles (3.5-5.5t)	Medium & Heavy Goods Vehicles (5.5-15t)	Medium & Heavy Goods Vehicles (15t-24t)	Public Light Buses	Private Light Buses (<=3.5t)	Private Light Buses (>3.5t)	Non-franchised Buses (<6.4t)	Non-franchise d Buses (6.4-15t)	Non-franchise d Buses (15-24t)	Single Deck Franchise d Buses	Double Deck Franchise d Buses	Motor Cycles	Medium & Heavy Goods Vehicles (>24t)	Nonfranc hised Buses (>24t)	Heavy Vehicles		
		Dir.	Hour	Total (veh)																				PC	TAXI
L8A	Stanley Street	One-way	01:00-02:00	20	47.1%	17.6%	-	17.6%	5.9%	-	-	-	-	-	-	-	-	-	-	11.8%	-	-	24%		
			02:00-03:00	20	50.0%	16.7%	-	16.7%	8.3%	-	-	-	-	-	-	-	-	-	-	-	8.3%	-	-	25%	
			03:00-04:00	10	40.0%	20.0%	-	20.0%	10.0%	-	-	-	-	-	-	-	-	-	-	-	10.0%	-	-	30%	
			04:00-05:00	10	42.9%	14.3%	-	14.3%	14.3%	-	-	-	-	-	-	-	-	-	-	-	14.3%	-	-	29%	
			05:00-06:00	10	33.3%	22.2%	-	22.2%	11.1%	-	-	-	-	-	-	-	-	-	-	-	11.1%	-	-	33%	
			06:00-07:00	30	36.4%	13.6%	-	18.2%	13.6%	-	4.5%	4.5%	-	-	-	-	-	-	-	-	9.1%	-	-	41%	
			07:00-08:00	50	35.4%	16.7%	-	20.8%	14.6%	2.1%	2.1%	2.1%	-	-	-	-	-	-	-	-	6.3%	-	-	42%	
			08:00-09:00	70	34.8%	15.9%	-	21.7%	14.5%	1.4%	2.9%	2.9%	-	-	-	-	-	-	-	-	5.8%	-	-	43%	
			09:00-10:00	110	50.9%	19.8%	-	10.4%	3.8%	-	-	-	-	-	-	-	-	-	-	-	15.1%	-	-	14%	
			10:00-11:00	110	49.5%	20.0%	-	11.4%	4.8%	-	-	-	-	-	-	-	-	-	-	-	14.3%	-	-	16%	
			11:00-12:00	100	47.9%	18.8%	-	12.5%	5.2%	-	1.0%	1.0%	-	-	-	-	-	-	-	-	13.5%	-	-	20%	
			12:00-13:00	100	46.3%	18.9%	-	13.7%	6.3%	-	1.1%	1.1%	-	-	-	-	-	-	-	-	12.6%	-	-	22%	
			13:00-14:00	90	44.2%	17.4%	-	15.1%	8.1%	1.2%	1.2%	1.2%	-	-	-	-	-	-	-	-	11.6%	-	-	27%	
			14:00-15:00	80	42.5%	17.5%	-	16.3%	10.0%	1.3%	1.3%	1.3%	-	-	-	-	-	-	-	-	10.0%	-	-	30%	
			15:00-16:00	70	40.0%	17.1%	-	18.6%	11.4%	1.4%	1.4%	1.4%	-	-	-	-	-	-	-	-	8.6%	-	-	34%	
			16:00-17:00	70	36.4%	16.7%	-	19.7%	12.1%	1.5%	3.0%	3.0%	-	-	-	-	-	-	-	-	7.6%	-	-	39%	
			17:00-18:00	70	33.9%	16.1%	-	21.0%	14.5%	1.6%	3.2%	3.2%	-	-	-	-	-	-	-	-	6.5%	-	-	44%	
			18:00-19:00	110	51.5%	19.8%	-	9.9%	3.0%	-	-	-	-	-	-	-	-	-	-	-	15.8%	-	-	13%	
			19:00-20:00	90	50.6%	20.2%	-	10.1%	3.4%	-	-	-	-	-	-	-	-	-	-	-	15.7%	-	-	13%	
			20:00-21:00	80	50.0%	19.2%	-	11.5%	3.8%	-	-	-	-	-	-	-	-	-	-	-	15.4%	-	-	15%	
			21:00-22:00	70	50.0%	18.8%	-	12.5%	4.7%	-	-	-	-	-	-	-	-	-	-	-	14.1%	-	-	17%	
			22:00-23:00	50	48.0%	20.0%	-	12.0%	6.0%	-	-	-	-	-	-	-	-	-	-	-	14.0%	-	-	18%	
			23:00-00:00	40	48.7%	20.5%	-	12.8%	5.1%	-	-	-	-	-	-	-	-	-	-	-	12.8%	-	-	18%	
L8B	Cochrane Street	One-way	00:00-01:00	10	40.0%	20.0%	-	20.0%	-	-	-	-	-	-	-	-	-	-	-	20.0%	-	-	20%		
			01:00-02:00	10	33.3%	33.3%	-	33.3%	-	-	-	-	-	-	-	-	-	-	-	-	-	-	-	33%	
			02:00-03:00	10	50.0%	-	-	50.0%	-	-	-	-	-	-	-	-	-	-	-	-	-	-	-	50%	
			03:00-04:00	10	100.0%	-	-	-	-	-	-	-	-	-	-	-	-	-	-	-	-	-	-	-	-
			04:00-05:00	10	100.0%	-	-	-	-	-	-	-	-	-	-	-	-	-	-	-	-	-	-	-	-
			05:00-06:00	10	100.0%	-	-	-	-	-	-	-	-	-	-	-	-	-	-	-	-	-	-	-	-
			06:00-07:00	10	20.0%	20.0%	-	20.0%	20.0%	-	-	-	-	-	-	-	-	-	-	-	20.0%	-	-	40%	
			07:00-08:00	10	30.0%	20.0%	-	20.0%	20.0%	-	-	-	-	-	-	-	-	-	-	-	10.0%	-	-	40%	
			08:00-09:00	20	31.3%	18.8%	-	18.8%	18.8%	-	-	-	-	-	-	-	-	-	-	-	12.5%	-	-	38%	
			09:00-10:00	20	42.9%	14.3%	-	28.6%	-	-	-	-	-	-	-	-	-	-	-	-	14.3%	-	-	29%	
			10:00-11:00	20	43.8%	12.5%	-	25.0%	6.3%	-	-	-	-	-	-	-	-	-	-	-	12.5%	-	-	31%	
			11:00-12:00	20	40.0%	13.3%	-	26.7%	6.7%	-	-	-	-	-	-	-	-	-	-	-	13.3%	-	-	33%	
			12:00-13:00	20	37.5%	18.8%	-	25.0%	6.3%	-	-	-	-	-	-	-	-	-	-	-	12.5%	-	-	31%	
			13:00-14:00	20	35.3%	17.6%	-	23.5%	11.8%	-	-	-	-	-	-	-	-	-	-	-	11.8%	-	-	35%	
			14:00-15:00	20	33.3%	20.0%	-	20.0%	13.3%	-	-	-	-	-	-	-	-	-	-	-	13.3%	-	-	33%	
			15:00-16:00	20	33.3%	20.0%	-	20.0%	13.3%	-	-	-	-	-	-	-	-	-	-	-	13.3%	-	-	33%	
			16:00-17:00	20	33.3%	20.0%	-	20.0%	13.3%	-	-	-	-	-	-	-	-	-	-	-	13.3%	-	-	33%	
			17:00-18:00	20	26.7%	20.0%	-	20.0%	20.0%	-	-	-	-	-	-	-	-	-	-	-	13.3%	-	-	40%	
			18:00-19:00	20	42.9%	14.3%	-	28.6%	-	-	-	-	-	-	-	-	-	-	-	-	14.3%	-	-	29%	
			19:00-20:00	20	38.5%	15.4%	-	30.8%	-	-	-	-	-	-	-	-	-	-	-	-	15.4%	-	-	31%	
			20:00-21:00	20	41.7%	16.7%	-	25.0%	-	-	-	-	-	-	-	-	-	-	-	-	16.7%	-	-	25%	
			21:00-22:00	10	40.0%	20.0%	-	30.0%	-	-	-	-	-	-	-	-	-	-	-	-	10.0%	-	-	30%	
			22:00-23:00	10	42.9%	14.3%	-	28.6%	-	-	-	-	-	-	-	-	-	-	-	-	14.3%	-	-	29%	
23:00-00:00	10	42.9%	14.3%	-	28.6%	-	-	-	-	-	-	-	-	-	-	-	-	14.3%	-	-	29%				
L8C	Cochrane Street	One-way	00:00-01:00	30	45.8%	20.8%	-	12.5%	8.3%	-	-	-	-	-	-	-	-	-	12.5%	-	-	21%			
			01:00-02:00	20	46.7%	20.0%	-	13.3%	6.7%	-	-	-	-	-	-	-	-	-	-	13.3%	-	-	20%		
			02:00-03:00	20	45.5%	18.2%	-	18.2%	9.1%	-	-	-	-	-	-	-	-	-	-	9.1%	-	-	27%		
			03:00-04:00	10	37.5%	25.0%	-	12.5%	12.5%	-	-	-	-	-	-	-	-	-	-	-	12.5%	-	-	25%	
			04:00-05:00	10	42.9%	14.3%	-	14.3%	14.3%	-	-	-	-	-	-	-	-	-	-	-	14.3%	-	-	29%	
			05:00-06:00	10	42.9%	14.3%	-	14.3%	14.3%	-	-	-	-	-	-	-	-	-	-	-	14.3%	-	-	29%	
			06:00-07:00	20	33.3%	16.7%	-	22.2%	11.1%	-	5.6%	5.6%	-	-	-	-	-	-	-	-	5.6%	-	-	44%	
			07:00-08:00	40	35.9%	15.4%	-	23.1%	12.8%	2.6%	2.6%	2.6%	-	-	-	-	-	-	-	-	5.1%	-	-	44%	
			08:00-09:00	60	33.3%	15.8%	-	22.8%	14.0%	1.8%	3.5%	3.5%	-	-	-	-	-	-	-	-	5.3%	-	-	46%	
			09:00-10:00	100	51.0%	20.8%	-	8.3%	4.2%	-	-	-	-	-	-	-	-	-	-	-	15.6%	-	-	13%	
			10:00-11:00	100	50.0%	20.2%	-	9.6%	5.3%	-	-	-	-	-	-	-	-	-	-	-	14.9%	-	-	15%	
			11:00-12:00	90	47.7%	19.8%	-	10.5%	5.8%	-	1.2%	1.2%	-	-	-	-	-	-	-	-	14.0%	-	-	19%	
			12:00-13:00	90	46.3%	19.5%	-	12.2%	6.1%	-	1.2%	1.2%	-	-	-	-	-	-	-	-	13.4%	-	-	21%	
			13:00-14:00	80	44.0%	18.7%	-	13.3%	8.0%	1.3%	1.3%	1.3%	-	-	-	-	-	-	-	-	12.0%	-	-	25%	
			14:00-15:00	70	42.0%	18.8%	-	15.9%	8.7%	1.4%	1.4%	1.4%	-	-	-	-	-	-	-	-	10.1%	-	-	29%	
			15:00-16:00	60	40.0%	18.3%	-	18.3%	10.0%	1.7%	1.7%	1.7%	-	-	-	-	-	-	-	-	8.3%	-	-	33%	

Road Link No.	Road Name	Vehicle Class Description			Private Cars	Taxi	Light Goods Vehicles (<=2.5t)	Light Goods Vehicles (2.5-3.5t)	Light Goods Vehicles (3.5-5.5t)	Medium & Heavy Goods Vehicles (5.5-15t)	Medium & Heavy Goods Vehicles (15t-24t)	Public Light Buses	Private Light Buses (<=3.5t)	Private Light Buses (>3.5t)	Non-franchised Buses (<6.4t)	Non-franchise d Buses (6.4-15t)	Non-franchise d Buses (15-24t)	Single Deck Franchise d Buses	Double Deck Franchise d Buses	Motor Cycles	Medium & Heavy Goods Vehicles (>24t)	Nonfranchised Buses (>24t)	Heavy Vehicles					
		Dir.	Hour	Total (veh)																				PC	TAXI	LGV(3)	LGV(4)	LGV(6)
				16:00-17:00	60	35.7%	16.1%	-	19.6%	12.5%	1.8%	3.6%	3.6%	-	-	-	-	-	-	7.1%	-	-	41%					
				17:00-18:00	60	32.7%	15.4%	-	23.1%	13.5%	1.9%	3.8%	3.8%	-	-	-	-	-	-	-	-	5.8%	-	-	46%			
				18:00-19:00	100	51.6%	20.9%	-	7.7%	3.3%	-	-	-	-	-	-	-	-	-	-	-	16.5%	-	-	11%			
				19:00-20:00	90	50.6%	21.0%	-	8.6%	3.7%	-	-	-	-	-	-	-	-	-	-	-	16.0%	-	-	12%			
				20:00-21:00	70	50.7%	20.3%	-	8.7%	4.3%	-	-	-	-	-	-	-	-	-	-	-	15.9%	-	-	13%			
				21:00-22:00	60	48.3%	20.7%	-	10.3%	5.2%	-	-	-	-	-	-	-	-	-	-	-	15.5%	-	-	16%			
				22:00-23:00	50	50.0%	20.5%	-	11.4%	4.5%	-	-	-	-	-	-	-	-	-	-	-	13.6%	-	-	16%			
				23:00-00:00	40	48.6%	20.0%	-	11.4%	5.7%	-	-	-	-	-	-	-	-	-	-	-	14.3%	-	-	17%			
				L9A	Wellington Street	One-way	00:00-01:00	370	51.1%	22.5%	-	4.7%	1.6%	1.1%	2.2%	-	-	0.3%	-	-	-	-	0.8%	15.1%	0.5%	-	11%	
							01:00-02:00	250	51.0%	23.2%	-	5.0%	1.7%	1.2%	2.1%	-	-	0.4%	-	-	-	-	-	0.8%	14.1%	0.4%	-	12%
							02:00-03:00	170	50.6%	23.5%	-	5.3%	1.8%	1.2%	2.4%	-	-	0.6%	-	-	-	-	-	0.6%	13.5%	0.6%	-	12%
							03:00-04:00	110	51.0%	23.5%	-	5.9%	2.0%	1.0%	2.0%	-	-	-	-	-	-	-	-	1.0%	12.7%	1.0%	-	13%
							04:00-05:00	90	50.6%	24.1%	-	5.7%	2.3%	1.1%	2.3%	-	-	-	-	-	-	-	-	1.1%	11.5%	1.1%	-	14%
							05:00-06:00	160	50.3%	24.8%	-	5.7%	2.5%	1.3%	2.5%	-	-	0.6%	-	-	-	-	-	0.6%	10.8%	0.6%	-	14%
06:00-07:00	420	49.9%	25.3%				-	6.2%	2.9%	1.2%	2.4%	-	-	0.5%	-	-	-	-	-	1.0%	10.0%	0.7%	-	15%				
07:00-08:00	790	49.7%	25.7%				0.1%	6.5%	3.1%	1.3%	2.4%	-	-	0.1%	0.4%	-	-	-	-	1.0%	9.0%	0.6%	-	16%				
08:00-09:00	770	49.2%	27.4%				0.1%	7.4%	3.8%	1.3%	2.5%	-	-	0.1%	0.5%	-	-	-	-	1.2%	5.9%	0.7%	-	18%				
09:00-10:00	1130	52.0%	20.7%				-	3.7%	0.9%	1.1%	2.0%	-	-	0.2%	-	-	-	-	-	0.6%	18.3%	0.5%	-	9%				
10:00-11:00	1080	51.4%	21.3%				-	4.0%	1.1%	1.0%	2.1%	-	-	0.3%	-	-	-	-	-	0.7%	17.4%	0.6%	-	10%				
11:00-12:00	1040	51.3%	22.0%				-	4.4%	1.4%	1.1%	2.1%	-	-	0.3%	-	-	-	-	-	0.7%	16.3%	0.6%	-	10%				
12:00-13:00	1010	51.0%	22.5%				-	4.7%	1.7%	1.1%	2.2%	-	-	0.3%	-	-	-	-	-	0.8%	15.1%	0.6%	-	11%				
13:00-14:00	990	50.7%	23.2%				0.1%	5.1%	1.9%	1.1%	2.2%	-	-	0.1%	0.3%	-	-	-	-	0.8%	13.8%	0.6%	-	12%				
14:00-15:00	920	50.4%	23.8%				0.1%	5.5%	2.3%	1.2%	2.3%	-	-	0.1%	0.3%	-	-	-	-	0.9%	12.5%	0.7%	-	13%				
15:00-16:00	850	50.1%	24.7%				0.1%	5.9%	2.6%	1.2%	2.4%	-	-	0.1%	0.4%	-	-	-	-	0.9%	11.0%	0.6%	-	14%				
16:00-17:00	790	49.9%	25.5%				0.1%	6.3%	2.9%	1.3%	2.4%	-	-	0.1%	0.4%	-	-	-	-	1.0%	9.4%	0.6%	-	15%				
17:00-18:00	800	49.4%	26.4%				0.1%	6.9%	3.4%	1.3%	2.4%	-	-	0.1%	0.5%	-	-	-	-	1.1%	7.7%	0.6%	-	16%				
18:00-19:00	1080	51.9%	20.3%				-	3.4%	0.6%	1.0%	2.0%	-	-	0.2%	-	-	-	-	-	0.6%	19.4%	0.6%	-	8%				
19:00-20:00	1530	51.8%	20.6%				-	3.6%	0.8%	1.0%	2.0%	-	-	0.2%	-	-	-	-	-	0.6%	18.7%	0.6%	-	9%				
20:00-21:00	1230	51.5%	21.0%				-	3.8%	1.0%	1.1%	2.1%	-	-	0.2%	-	-	-	-	-	0.7%	18.0%	0.6%	-	9%				
21:00-22:00	1030	51.4%	21.3%				-	4.1%	1.2%	1.1%	2.1%	-	-	0.2%	-	-	-	-	-	0.7%	17.3%	0.6%	-	10%				
22:00-23:00	890	51.3%	21.7%				-	4.3%	1.4%	1.1%	2.2%	-	-	0.2%	-	-	-	-	-	0.7%	16.5%	0.6%	-	10%				
23:00-00:00	650	51.1%	22.2%	-	4.5%	1.5%	1.1%	2.2%	-	-	0.3%	-	-	-	-	-	0.8%	15.8%	0.6%	-	11%							
L9B	Wellington Street	One-way	00:00-01:00	120	48.3%	35.3%	-	1.7%	3.4%	0.9%	0.9%	-	-	-	-	-	-	-	9.5%	-	-	7%						
			01:00-02:00	80	48.1%	35.1%	-	1.3%	3.9%	1.3%	1.3%	-	-	-	-	-	-	-	-	9.1%	-	-	8%					
			02:00-03:00	60	49.1%	34.0%	-	1.9%	3.8%	-	1.9%	-	-	-	-	-	-	-	-	9.4%	-	-	8%					
			03:00-04:00	40	51.6%	35.5%	-	-	3.2%	-	-	-	-	-	-	-	-	-	-	-	9.7%	-	-	3%				
			04:00-05:00	30	52.0%	36.0%	-	-	4.0%	-	-	-	-	-	-	-	-	-	-	-	8.0%	-	-	4%				
			05:00-06:00	50	50.0%	33.3%	-	2.1%	4.2%	-	2.1%	-	-	-	-	-	-	-	-	-	8.3%	-	-	8%				
			06:00-07:00	130	51.2%	33.1%	-	0.8%	4.7%	0.8%	1.6%	-	-	0.8%	-	-	-	-	-	-	7.1%	-	-	9%				
			07:00-08:00	240	51.5%	32.8%	-	1.3%	4.7%	0.9%	1.3%	-	-	0.9%	-	-	-	-	-	-	6.4%	0.4%	-	9%				
			08:00-09:00	220	54.1%	31.4%	-	0.9%	5.0%	0.9%	1.4%	-	-	1.4%	-	-	-	-	-	-	4.5%	0.5%	-	10%				
			09:00-10:00	380	46.0%	36.0%	-	1.6%	3.4%	0.5%	1.1%	-	-	-	-	-	-	-	-	-	11.1%	0.3%	-	7%				
			10:00-11:00	360	46.3%	36.0%	-	1.4%	3.4%	0.6%	1.1%	-	-	0.3%	-	-	-	-	-	-	10.7%	0.3%	-	7%				
			11:00-12:00	340	46.9%	35.4%	-	1.5%	3.5%	0.6%	1.2%	-	-	0.3%	-	-	-	-	-	-	10.3%	0.3%	-	7%				
			12:00-13:00	330	47.7%	34.9%	-	1.5%	3.7%	0.6%	1.2%	-	-	0.3%	-	-	-	-	-	-	9.8%	0.3%	-	8%				
			13:00-14:00	320	48.6%	34.6%	-	1.3%	3.8%	0.6%	1.3%	-	-	0.6%	-	-	-	-	-	-	8.9%	0.3%	-	8%				
			14:00-15:00	290	49.3%	33.9%	-	1.4%	4.2%	0.7%	1.0%	-	-	0.7%	-	-	-	-	-	-	8.4%	0.3%	-	8%				
			15:00-16:00	260	50.4%	33.5%	-	1.2%	4.2%	0.8%	1.2%	-	-	0.8%	-	-	-	-	-	-	7.7%	0.4%	-	8%				
			16:00-17:00	240	51.3%	32.8%	-	1.3%	4.6%	0.8%	1.3%	-	-	0.8%	-	-	-	-	-	-	6.7%	0.4%	-	9%				
			17:00-18:00	240	52.8%	32.2%	-	0.9%	4.7%	0.9%	1.3%	-	-	1.3%	-	-	-	-	-	-	5.6%	0.4%	-	9%				
			18:00-19:00	370	45.1%	36.4%	-	1.6%	3.3%	0.5%	1.1%	-	-	-	-	-	-	-	-	-	11.7%	0.3%	-	7%				
			19:00-20:00	520	45.5%	36.2%	-	1.6%	3.3%	0.6%	1.2%	-	-	-	-	-	-	-	-	-	11.4%	0.2%	-	7%				
			20:00-21:00	420	46.0%	36.0%	-	1.5%	3.4%	0.5%	1.2%	-	-	-	-	-	-	-	-	-	11.2%	0.2%	-	7%				
			21:00-22:00	350	46.2%	35.7%	-	1.5%	3.5%	0.6%	1.2%	-	-	0.3%	-	-	-	-	-	-	10.8%	0.3%	-	7%				
			22:00-23:00	290	46.9%	35.5%	-	1.4%	3.4%	0.7%	1.0%	-	-	0.3%	-	-	-	-	-	-	10.3%	0.3%	-	7%				
23:00-00:00	220	47.2%	35.4%	-	1.4%	3.8%	0.5%	0.9%	-	-	0.5%	-	-	-	-	-	-	9.9%	0.5%	-	8%							
			00:00-01:00	120	47.5%	35.0%	-	2.5%	4.2%	-	0.8%	-	-	-	-	-	-	-	-	10.0%	-	-	8%					
			01:00-02:00	80	48.1%	35.1%	-	2.6%	3.9%	-	1.3%	-	-	-	-	-	-	-	-	9.1%	-	-	8%					
			02:00-03:00	60	48.1%	35.2%	-	1.9%	3.7%	-	1.9%	-	-	-	-	-	-	-	-	9.3%	-	-	7%					
			03:00-04:00	40	50.0%	34.4%	-	3.1%	3.1%	-	-	-	-	-	-	-	-	-	-	9.4%	-	-	6%					
			04:00-05:00	30	50.0%	34.6%	-	3.8%	3.8%	-	-	-	-	-	-	-	-	-	-	7.7%	-	-	8%					
			05:00-06:00	50	50.0%	33.3%	-	2.1%	4.2%	-	2.1%	-	-	-	-	-	-	-	-	8.3%	-	-	8%					
06:00-07:00	130	50.4%	33.9%	-	2.4%	4.7%	-	0.8%	-	-	0.8%	-	-	-	-	-	7.1%	-	-	9%								

Road Link No.	Road Name	Vehicle Class Description			Private Cars	Taxi	Light Goods Vehicles (<=2.5t)	Light Goods Vehicles (2.5-3.5t)	Light Goods Vehicles (3.5-5.5t)	Medium & Heavy Goods Vehicles (5.5-15t)	Medium & Heavy Goods Vehicles (15t-24t)	Public Light Buses	Private Light Buses (<=3.5t)	Private Light Buses (>3.5t)	Non-franchised Buses (<6.4t)	Non-franchise d Buses (6.4-15t)	Non-franchise d Buses (15-24t)	Single Deck Franchise d Buses	Double Deck Franchise d Buses	Motor Cycles	Medium & Heavy Goods Vehicles (>24t)	Nonfranchised Buses (>24t)	Heavy Vehicles			
		Dir.	Hour	Total (veh)																				PC	TAXI	LGV(3)
L9C	Wellington Street	One-way	07:00-08:00	240	50.2%	32.9%	-	2.1%	5.1%	0.4%	1.3%	-	-	0.8%	-	-	-	-	-	6.8%	0.4%	-	10%			
			08:00-09:00	230	52.0%	31.8%	-	1.8%	5.8%	0.4%	1.3%	-	-	-	1.3%	-	-	-	-	-	4.9%	0.4%	-	11%		
			09:00-10:00	390	46.1%	35.7%	-	2.3%	3.4%	0.3%	0.8%	-	-	-	-	-	-	-	-	-	11.2%	0.3%	-	7%		
			10:00-11:00	370	46.1%	35.6%	-	2.2%	3.6%	0.3%	0.8%	-	-	-	-	-	-	-	-	-	10.8%	0.3%	-	7%		
			11:00-12:00	350	46.5%	35.2%	-	2.3%	3.8%	0.3%	0.9%	-	-	-	0.3%	-	-	-	-	-	10.5%	0.3%	-	8%		
			12:00-13:00	340	47.1%	35.0%	-	2.1%	3.9%	0.3%	0.9%	-	-	-	0.3%	-	-	-	-	-	10.0%	0.3%	-	8%		
			13:00-14:00	320	48.0%	34.5%	-	2.2%	4.1%	0.3%	0.9%	-	-	-	0.6%	-	-	-	-	-	9.1%	0.3%	-	8%		
			14:00-15:00	290	48.3%	34.1%	-	2.1%	4.5%	0.3%	1.0%	-	-	-	0.7%	-	-	-	-	-	8.6%	0.3%	-	9%		
			15:00-16:00	270	49.2%	33.7%	-	1.9%	4.5%	0.4%	1.1%	-	-	-	0.8%	-	-	-	-	-	8.0%	0.4%	-	9%		
			16:00-17:00	250	49.8%	33.2%	-	2.1%	5.0%	0.4%	1.2%	-	-	-	0.8%	-	-	-	-	-	7.1%	0.4%	-	10%		
			17:00-18:00	240	51.1%	32.5%	-	1.7%	5.5%	0.4%	1.3%	-	-	-	1.3%	-	-	-	-	-	5.9%	0.4%	-	11%		
			18:00-19:00	380	45.2%	36.1%	-	2.4%	3.2%	0.3%	0.8%	-	-	-	-	-	-	-	-	-	11.8%	0.3%	-	7%		
			19:00-20:00	530	45.8%	36.0%	-	2.3%	3.3%	0.2%	0.8%	-	-	-	-	-	-	-	-	-	11.5%	0.2%	-	7%		
			20:00-21:00	420	45.9%	35.6%	-	2.4%	3.3%	0.2%	1.0%	-	-	-	-	-	-	-	-	-	11.2%	0.2%	-	7%		
			21:00-22:00	350	46.1%	35.4%	-	2.3%	3.5%	0.3%	0.9%	-	-	-	0.3%	-	-	-	-	-	11.0%	0.3%	-	7%		
			22:00-23:00	300	46.3%	35.1%	-	2.4%	3.7%	0.3%	1.0%	-	-	-	0.3%	-	-	-	-	-	10.5%	0.3%	-	8%		
			23:00-00:00	220	46.5%	35.0%	-	2.3%	3.7%	0.5%	0.9%	-	-	-	0.5%	-	-	-	-	-	10.1%	0.5%	-	8%		
			L9D	Wellington Street	One-way	00:00-01:00	280	49.8%	26.7%	-	5.1%	1.8%	1.1%	1.8%	-	-	0.7%	-	-	-	-	-	12.5%	0.4%	-	11%
						01:00-02:00	180	50.0%	26.7%	-	5.6%	2.2%	1.1%	1.7%	-	-	0.6%	-	-	-	-	-	11.7%	0.6%	-	12%
						02:00-03:00	130	50.0%	27.0%	-	5.6%	2.4%	0.8%	1.6%	-	-	0.8%	-	-	-	-	-	11.1%	0.8%	-	12%
03:00-04:00	80	50.7%				26.7%	-	5.3%	2.7%	1.3%	1.3%	-	-	1.3%	-	-	-	-	-	10.7%	-	-	12%			
04:00-05:00	70	50.0%				26.6%	-	6.3%	3.1%	1.6%	1.6%	-	-	1.6%	-	-	-	-	-	9.4%	-	-	14%			
05:00-06:00	120	49.6%				27.4%	-	6.0%	2.6%	0.9%	1.7%	-	-	1.7%	-	-	-	-	-	9.4%	0.9%	-	14%			
06:00-07:00	310	49.7%				27.1%	-	6.5%	2.9%	1.0%	1.9%	-	-	0.3%	-	-	-	-	-	8.7%	0.3%	-	15%			
07:00-08:00	580	49.9%				27.0%	-	6.6%	2.9%	1.0%	2.1%	-	-	0.3%	1.6%	-	-	-	-	-	8.0%	0.5%	-	15%		
08:00-09:00	570	49.9%				27.3%	-	7.3%	3.6%	1.1%	2.1%	-	-	0.4%	2.1%	-	-	-	-	-	5.7%	0.5%	-	17%		
09:00-10:00	850	50.4%				26.5%	-	4.4%	1.2%	0.8%	1.7%	-	-	-	0.1%	-	-	-	-	-	14.6%	0.4%	-	8%		
10:00-11:00	810	50.0%				26.7%	-	4.6%	1.4%	0.9%	1.6%	-	-	-	0.4%	-	-	-	-	-	14.1%	0.4%	-	9%		
11:00-12:00	780	49.9%				26.7%	-	4.9%	1.5%	0.9%	1.7%	-	-	0.1%	0.5%	-	-	-	-	-	13.3%	0.4%	-	10%		
12:00-13:00	760	50.0%				26.9%	-	5.2%	1.7%	0.9%	1.7%	-	-	0.1%	0.7%	-	-	-	-	-	12.4%	0.4%	-	11%		
13:00-14:00	740	50.0%				26.9%	-	5.4%	2.0%	1.0%	1.8%	-	-	0.1%	0.8%	-	-	-	-	-	11.5%	0.4%	-	12%		
14:00-15:00	680	49.9%				27.0%	-	5.7%	2.4%	1.0%	1.9%	-	-	0.1%	1.0%	-	-	-	-	-	10.5%	0.4%	-	13%		
15:00-16:00	630	50.0%				27.1%	-	6.1%	2.6%	1.0%	1.9%	-	-	0.2%	1.3%	-	-	-	-	-	9.5%	0.5%	-	13%		
16:00-17:00	590	49.8%				27.0%	-	6.5%	2.9%	1.0%	2.1%	-	-	0.3%	1.3%	-	-	-	-	-	8.2%	0.5%	-	15%		
17:00-18:00	590	49.8%				27.2%	-	6.8%	3.3%	1.0%	2.1%	-	-	0.3%	1.9%	-	-	-	-	-	7.0%	0.5%	-	16%		
18:00-19:00	820	49.9%				26.6%	-	4.2%	1.0%	0.9%	1.6%	-	-	-	-	-	-	-	-	-	15.5%	0.4%	-	8%		
19:00-20:00	1150	49.9%				26.7%	-	4.3%	1.1%	0.9%	1.7%	-	-	-	0.1%	-	-	-	-	-	15.0%	0.3%	-	8%		
20:00-21:00	930	49.9%	26.8%	-	4.4%	1.2%	0.9%	1.6%	-	-	-	0.2%	-	-	-	-	-	14.5%	0.4%	-	9%					
21:00-22:00	780	49.8%	26.7%	-	4.7%	1.4%	0.9%	1.7%	-	-	-	0.4%	-	-	-	-	-	14.0%	0.4%	-	9%					
22:00-23:00	670	50.0%	26.7%	-	4.8%	1.5%	0.9%	1.7%	-	-	-	0.5%	-	-	-	-	-	13.4%	0.5%	-	10%					
23:00-00:00	490	50.1%	26.8%	-	4.9%	1.6%	0.8%	1.6%	-	-	-	0.6%	-	-	-	-	-	13.0%	0.4%	-	10%					
L10A	Queen's Road Central	One-way	00:00-01:00	210	45.8%	25.9%	-	7.5%	2.0%	1.0%	2.0%	1.0%	-	0.5%	-	-	-	-	4.0%	10.0%	0.5%	-	18%			
			01:00-02:00	120	44.9%	26.3%	-	7.6%	2.5%	0.8%	1.7%	0.8%	-	0.8%	-	-	-	-	-	4.2%	9.3%	0.8%	-	19%		
			02:00-03:00	90	44.0%	27.4%	-	7.1%	2.4%	1.2%	2.4%	1.2%	-	1.2%	-	-	-	-	-	3.6%	9.5%	-	-	19%		
			03:00-04:00	80	43.1%	27.8%	-	8.3%	2.8%	1.4%	1.4%	1.4%	-	1.4%	-	-	-	-	-	4.2%	8.3%	-	-	21%		
			04:00-05:00	70	43.3%	28.4%	-	7.5%	3.0%	1.5%	1.5%	1.5%	-	1.5%	-	-	-	-	-	4.5%	7.5%	-	-	21%		
			05:00-06:00	100	41.8%	29.6%	-	8.2%	3.1%	1.0%	2.0%	1.0%	-	1.0%	-	-	-	-	-	4.1%	7.1%	1.0%	-	21%		
			06:00-07:00	220	40.9%	30.5%	-	8.6%	2.7%	1.4%	2.3%	0.9%	-	1.8%	-	-	-	-	-	4.5%	5.9%	0.5%	-	23%		
			07:00-08:00	390	39.8%	30.9%	0.3%	8.6%	3.1%	1.3%	2.4%	0.8%	0.3%	1.8%	-	-	-	-	0.3%	4.5%	5.2%	0.8%	-	24%		
			08:00-09:00	570	39.4%	31.6%	0.2%	8.8%	3.2%	1.2%	2.5%	0.9%	0.2%	1.9%	-	-	-	-	0.2%	4.6%	4.7%	0.7%	-	24%		
			09:00-10:00	810	49.1%	23.1%	0.1%	6.5%	1.5%	0.6%	1.5%	0.9%	-	0.1%	0.1%	0.1%	-	0.1%	0.1%	3.4%	12.5%	0.4%	-	15%		
			10:00-11:00	770	47.7%	24.0%	0.1%	6.8%	1.7%	0.8%	1.6%	0.9%	-	0.4%	0.1%	-	0.1%	0.1%	3.5%	11.8%	0.4%	-	16%			
			11:00-12:00	760	46.7%	24.9%	0.1%	6.9%	1.9%	0.8%	1.7%	0.9%	-	0.5%	0.1%	-	0.1%	0.1%	3.6%	11.1%	0.4%	-	17%			
			12:00-13:00	700	45.8%	25.9%	0.1%	7.2%	2.0%	0.9%	1.7%	0.9%	-	0.7%	0.1%	-	0.1%	0.1%	3.7%	10.2%	0.4%	-	18%			
			13:00-14:00	590	44.7%	27.0%	0.2%	7.5%	2.2%	0.8%	1.9%	0.8%	0.2%	1.0%	-	-	-	0.2%	3.9%	9.2%	0.5%	-	19%			
			14:00-15:00	630	43.4%	28.1%	0.2%	7.9%	2.4%	1.0%	2.1%	0.8%	0.2%	1.1%	-	-	-	0.2%	4.0%	8.0%	0.6%	-	20%			
			15:00-16:00	560	41.9%	29.4%	0.2%	8.2%	2.7%	1.1%	2.2%	0.9%	0.2%	1.4%	-	-	-	0.2%	4.3%	6.8%	0.5%	-	22%			
			16:00-17:00	530	40.2%	30.8%	0.2%	8.6%	3.1%	1.1%	2.3%	1.0%	0.2%	1.7%	-	-	-	0.2%	4.4%	5.5%	0.8%	-	24%			
			17:00-18:00	520	38.4%	32.5%	0.2%	9.0%	3.3%	1.4%	2.5%	0.8%	0.2%	2.2%	-	-	-	0.2%	4.7%	3.9%	0.8%	-	25%			
			18:00-19:00	800	49.5%	22.5%	0.1%	6.3%	1.4%	0.6%	1.4%	0.9%	-	-	0.1%	-	-	0.1%	3.3%	13.3%	0.4%	-	15%			
			19:00-20:00	710	48.9%	23.0%	0.1%	6.4%	1.4%	0.7%	1.4%	0.9%	-	-	0.1%	0.1%	-	0.1%	3.3%	12.8%	0.4%	-	15%			
20:00-21:00	620	48.3%	23.5%	0.2%	6.5%	1.6%	0.7%	1.5%	0.8%	-	0.2%	0.2%	-	0.2%	0.2%	3.4%	12.4%	0.5%	-</							

Road Link No.	Road Name	Vehicle Class Description			Private Cars	Taxi	Light Goods Vehicles (<=2.5t)	Light Goods Vehicles (2.5-3.5t)	Light Goods Vehicles (3.5-5.5t)	Medium & Heavy Goods Vehicles (5.5-15t)	Medium & Heavy Goods Vehicles (15t-24t)	Public Light Buses	Private Light Buses (<=3.5t)	Private Light Buses (>3.5t)	Non-franchised Buses (<6.4t)	Non-franchise d Buses (6.4-15t)	Non-franchise d Buses (15-24t)	Single Deck Franchise d Buses	Double Deck Franchise d Buses	Motor Cycles	Medium & Heavy Goods Vehicles (>24t)	Nonfranchised Buses (>24t)	Heavy Vehicles		
		Dir.	Hour	Total (veh)																				PC	TAXI
			22:00-23:00	390	47.0%	24.7%	0.3%	6.8%	1.8%	0.8%	0.8%	-	0.5%	-	-	-	0.3%	3.7%	11.3%	0.5%	-	17%			
			23:00-00:00	320	46.8%	25.3%	-	7.1%	1.9%	1.0%	1.0%	-	0.6%	-	-	-	3.5%	10.9%	0.3%	-	17%				
L11A	Jerovis Street	One-way	00:00-01:00	30	58.6%	10.3%	-	6.9%	3.4%	-	-	-	-	-	-	-	-	-	20.7%	-	-	10%			
			01:00-02:00	30	57.1%	9.5%	-	9.5%	4.8%	-	-	-	-	-	-	-	-	-	-	-	19.0%	-	-	14%	
			02:00-03:00	20	58.8%	11.8%	-	11.8%	-	-	-	-	-	-	-	-	-	-	-	-	17.6%	-	-	12%	
			03:00-04:00	20	63.6%	9.1%	-	9.1%	-	-	-	-	-	-	-	-	-	-	-	-	18.2%	-	-	9%	
			04:00-05:00	10	60.0%	10.0%	-	10.0%	-	-	-	-	-	-	-	-	-	-	-	-	-	20.0%	-	-	10%
			05:00-06:00	20	63.6%	9.1%	-	9.1%	-	-	-	-	-	-	-	-	-	-	-	-	-	18.2%	-	-	9%
			06:00-07:00	40	58.1%	9.7%	-	12.9%	3.2%	-	-	-	-	-	-	-	-	-	-	-	-	16.1%	-	-	16%
			07:00-08:00	80	58.4%	10.4%	-	11.7%	2.6%	-	-	-	-	-	-	-	-	-	-	-	-	16.9%	-	-	14%
			08:00-09:00	120	58.0%	9.8%	-	12.5%	2.7%	-	-	-	-	-	-	-	-	-	-	-	-	17.0%	-	-	15%
			09:00-10:00	100	57.0%	11.0%	-	4.0%	2.0%	1.0%	1.0%	-	-	-	-	-	-	-	-	-	-	24.0%	-	-	8%
			10:00-11:00	110	56.6%	11.3%	-	5.7%	1.9%	0.9%	0.9%	-	-	-	-	-	-	-	-	-	-	22.6%	-	-	9%
			11:00-12:00	110	56.9%	10.8%	-	6.9%	2.0%	1.0%	1.0%	-	-	-	-	-	-	-	-	-	-	21.6%	-	-	11%
			12:00-13:00	110	57.0%	10.3%	-	7.5%	2.8%	0.9%	0.9%	-	-	-	-	-	-	-	-	-	-	20.6%	-	-	12%
			13:00-14:00	110	57.3%	10.7%	-	8.7%	2.9%	-	-	-	-	-	-	-	-	-	-	-	-	20.4%	-	-	12%
			14:00-15:00	110	57.7%	10.6%	-	9.6%	2.9%	-	-	-	-	-	-	-	-	-	-	-	-	19.2%	-	-	13%
			15:00-16:00	100	58.2%	10.2%	-	10.2%	3.1%	-	-	-	-	-	-	-	-	-	-	-	-	18.4%	-	-	13%
			16:00-17:00	100	57.7%	10.3%	-	11.3%	3.1%	-	-	-	-	-	-	-	-	-	-	-	-	17.5%	-	-	14%
			17:00-18:00	100	58.0%	10.0%	-	12.0%	3.0%	-	-	-	-	-	-	-	-	-	-	-	-	17.0%	-	-	15%
			18:00-19:00	90	56.2%	11.2%	-	3.4%	2.2%	1.1%	1.1%	-	-	-	-	-	-	-	-	-	-	24.7%	-	-	8%
			19:00-20:00	90	56.1%	11.0%	-	3.7%	2.4%	1.2%	1.2%	-	-	-	-	-	-	-	-	-	-	24.4%	-	-	9%
			20:00-21:00	80	56.0%	10.7%	-	5.3%	2.7%	1.3%	1.3%	-	-	-	-	-	-	-	-	-	-	22.7%	-	-	11%
			21:00-22:00	70	54.5%	10.6%	-	6.1%	3.0%	1.5%	1.5%	-	-	-	-	-	-	-	-	-	-	22.7%	-	-	12%
			22:00-23:00	60	57.7%	11.5%	-	5.8%	1.9%	-	-	-	-	-	-	-	-	-	-	-	-	23.1%	-	-	8%
			23:00-00:00	50	58.1%	11.6%	-	7.0%	2.3%	-	-	-	-	-	-	-	-	-	-	-	-	20.9%	-	-	9%
L11B	Jerovis Street	One-way	00:00-01:00	50	60.4%	8.3%	-	8.3%	2.1%	-	-	-	-	-	-	-	-	-	-	20.8%	-	-	10%		
			01:00-02:00	40	58.8%	8.8%	-	8.8%	2.9%	-	-	-	-	-	-	-	-	-	-	-	20.6%	-	-	12%	
			02:00-03:00	30	59.3%	7.4%	-	11.1%	3.7%	-	-	-	-	-	-	-	-	-	-	-	18.5%	-	-	15%	
			03:00-04:00	20	60.0%	10.0%	-	10.0%	-	-	-	-	-	-	-	-	-	-	-	-	20.0%	-	-	10%	
			04:00-05:00	20	64.7%	5.9%	-	11.8%	-	-	-	-	-	-	-	-	-	-	-	-	-	17.6%	-	-	12%
			05:00-06:00	30	54.5%	9.1%	-	13.6%	4.5%	-	-	-	-	-	-	-	-	-	-	-	-	18.2%	-	-	18%
			06:00-07:00	50	60.0%	8.0%	-	14.0%	2.0%	-	-	-	-	-	-	-	-	-	-	-	-	16.0%	-	-	16%
			07:00-08:00	130	59.7%	7.3%	-	14.5%	2.4%	-	-	-	-	-	-	-	-	-	-	-	-	16.1%	-	-	17%
			08:00-09:00	180	59.8%	7.3%	-	14.5%	2.8%	-	-	-	-	-	-	-	-	-	-	-	-	15.6%	-	-	17%
			09:00-10:00	170	58.9%	9.2%	-	4.3%	1.8%	0.6%	0.6%	-	-	-	-	-	-	-	-	-	-	24.5%	-	-	7%
			10:00-11:00	180	58.4%	9.2%	-	5.8%	1.7%	0.6%	0.6%	-	-	-	-	-	-	-	-	-	-	23.7%	-	-	9%
			11:00-12:00	170	59.0%	9.0%	-	6.6%	1.8%	0.6%	0.6%	-	-	-	-	-	-	-	-	-	-	22.3%	-	-	10%
			12:00-13:00	180	58.6%	8.6%	-	8.0%	2.3%	0.6%	0.6%	-	-	-	-	-	-	-	-	-	-	21.3%	-	-	11%
			13:00-14:00	170	59.4%	8.5%	-	9.7%	2.4%	-	-	-	-	-	-	-	-	-	-	-	-	20.0%	-	-	12%
			14:00-15:00	170	59.6%	7.8%	-	10.8%	2.4%	-	-	-	-	-	-	-	-	-	-	-	-	19.3%	-	-	13%
			15:00-16:00	160	59.9%	7.6%	-	12.1%	2.5%	-	-	-	-	-	-	-	-	-	-	-	-	17.8%	-	-	15%
			16:00-17:00	160	59.6%	7.7%	-	13.5%	2.6%	-	-	-	-	-	-	-	-	-	-	-	-	16.7%	-	-	16%
			17:00-18:00	160	59.7%	7.5%	-	14.5%	2.5%	-	-	-	-	-	-	-	-	-	-	-	-	15.7%	-	-	17%
			18:00-19:00	150	58.6%	9.7%	-	2.8%	1.4%	0.7%	0.7%	-	-	-	-	-	-	-	-	-	-	26.2%	-	-	6%
			19:00-20:00	140	58.2%	9.7%	-	3.7%	1.5%	0.7%	0.7%	-	-	-	-	-	-	-	-	-	-	25.4%	-	-	7%
			20:00-21:00	130	58.7%	9.1%	-	5.0%	1.7%	0.8%	0.8%	-	-	-	-	-	-	-	-	-	-	24.0%	-	-	8%
			21:00-22:00	110	58.1%	8.6%	-	5.7%	1.9%	1.0%	1.0%	-	-	-	-	-	-	-	-	-	-	23.8%	-	-	10%
			22:00-23:00	90	58.8%	9.4%	-	7.1%	2.4%	-	-	-	-	-	-	-	-	-	-	-	-	22.4%	-	-	9%
			23:00-00:00	70	60.3%	8.8%	-	7.4%	1.5%	-	-	-	-	-	-	-	-	-	-	-	-	22.1%	-	-	9%
L11C	Jerovis Street	One-way	00:00-01:00	20	58.8%	11.8%	-	5.9%	-	-	-	-	-	-	-	-	-	-	-	23.5%	-	-	6%		
			01:00-02:00	20	54.5%	9.1%	-	9.1%	-	-	-	-	-	-	-	-	-	-	-	-	27.3%	-	-	9%	
			02:00-03:00	10	62.5%	12.5%	-	-	-	-	-	-	-	-	-	-	-	-	-	-	25.0%	-	-	-	
			03:00-04:00	10	57.1%	14.3%	-	-	-	-	-	-	-	-	-	-	-	-	-	-	28.6%	-	-	-	
			04:00-05:00	10	50.0%	16.7%	-	-	-	-	-	-	-	-	-	-	-	-	-	-	33.3%	-	-	-	
			05:00-06:00	10	57.1%	14.3%	-	-	-	-	-	-	-	-	-	-	-	-	-	-	28.6%	-	-	-	
			06:00-07:00	20	52.9%	11.8%	-	5.9%	5.9%	-	-	-	-	-	-	-	-	-	-	-	23.5%	-	-	12%	
			07:00-08:00	50	53.7%	9.8%	-	4.9%	4.9%	-	-	-	-	-	-	-	-	-	-	-	26.8%	-	-	10%	
			08:00-09:00	60	53.3%	10.0%	-	5.0%	5.0%	-	-	-	-	-	-	-	-	-	-	-	26.7%	-	-	10%	
			09:00-10:00	60	58.6%	8.6%	-	3.4%	-	1.7%	1.7%	-	-	-	-	-	-	-	-	-	25.9%	-	-	7%	
			10:00-11:00	60	58.3%	8.3%	-	3.3%	-	1.7%	1.7%	-	-	-	-	-	-	-	-	-	25.0%	-	-	8%	
			11:00-12:00	60	56.9%	8.6%	-	3.4%	1.7%	1.7%	1.7%	-	-	-	-	-	-	-	-	-	25.9%	-	-	9%	
12:00-13:00	60	56.7%	8.3%	-	5.0%	1.7%	1.7%	1.7%	-	-	-	-	-	-	-	-	-	25.0%	-	-	10%				

Road Link No.	Road Name	Vehicle Class Description			Private Cars	Taxi	Light Goods Vehicles (<=2.5t)	Light Goods Vehicles (2.5-3.5t)	Light Goods Vehicles (3.5-5.5t)	Medium & Heavy Goods Vehicles (5.5-15t)	Medium & Heavy Goods Vehicles (15t-24t)	Public Light Buses	Private Light Buses (<=3.5t)	Private Light Buses (>3.5t)	Non-franchised Buses (<6.4t)	Non-franchise d Buses (6.4-15t)	Non-franchise d Buses (15-24t)	Single Deck Franchise d Buses	Double Deck Franchise d Buses	Motor Cycles	Medium & Heavy Goods Vehicles (>24t)	Nonfranchised Buses (>24t)	Heavy Vehicles			
		Dir.	Hour	Total (veh)																				PC	TAXI	LGV(3)
			13:00-14:00	60	56.1%	8.8%	-	5.3%	3.5%	-	-	-	-	-	-	-	-	-	-	26.3%	-	-	9%			
			14:00-15:00	60	56.1%	8.8%	-	5.3%	3.5%	-	-	-	-	-	-	-	-	-	-	-	26.3%	-	-	9%		
			15:00-16:00	60	54.7%	9.4%	-	5.7%	3.8%	-	-	-	-	-	-	-	-	-	-	-	26.4%	-	-	9%		
			16:00-17:00	60	53.8%	9.6%	-	5.8%	3.8%	-	-	-	-	-	-	-	-	-	-	-	26.9%	-	-	10%		
			17:00-18:00	60	53.7%	9.3%	-	5.6%	5.6%	-	-	-	-	-	-	-	-	-	-	-	25.9%	-	-	11%		
			18:00-19:00	60	59.6%	7.7%	-	3.8%	-	1.9%	1.9%	-	-	-	-	-	-	-	-	-	25.0%	-	-	8%		
			19:00-20:00	50	58.3%	8.3%	-	4.2%	-	2.1%	2.1%	-	-	-	-	-	-	-	-	-	25.0%	-	-	8%		
			20:00-21:00	50	58.1%	7.0%	-	4.7%	-	2.3%	2.3%	-	-	-	-	-	-	-	-	-	25.6%	-	-	9%		
			21:00-22:00	40	56.8%	8.1%	-	5.4%	-	2.7%	2.7%	-	-	-	-	-	-	-	-	-	24.3%	-	-	11%		
			22:00-23:00	30	58.6%	10.3%	-	3.4%	-	-	-	-	-	-	-	-	-	-	-	-	27.6%	-	-	3%		
			23:00-00:00	30	60.9%	8.7%	-	4.3%	-	-	-	-	-	-	-	-	-	-	-	-	26.1%	-	-	4%		
			L12A	Burd Street	One-way	00:00-01:00	10	16.7%	-	-	16.7%	-	-	-	-	-	-	-	-	-	-	-	66.7%	-	-	17%
						01:00-02:00	10	20.0%	-	-	20.0%	-	-	-	-	-	-	-	-	-	-	-	-	60.0%	-	-
02:00-03:00	10	-				-	-	-	-	-	-	-	-	-	-	-	-	-	-	-	100.0%	-	-	-		
03:00-04:00	10	-				-	-	-	-	-	-	-	-	-	-	-	-	-	-	-	100.0%	-	-	-		
04:00-05:00	10	-				-	-	-	-	-	-	-	-	-	-	-	-	-	-	-	100.0%	-	-	-		
05:00-06:00	10	-				-	-	-	-	-	-	-	-	-	-	-	-	-	-	-	100.0%	-	-	-		
06:00-07:00	10	20.0%				-	-	20.0%	-	-	-	-	-	-	-	-	-	-	-	-	60.0%	-	-	20%		
07:00-08:00	10	10.0%				-	-	30.0%	-	-	-	-	-	-	-	-	-	-	-	-	60.0%	-	-	30%		
08:00-09:00	20	13.3%				-	-	33.3%	-	-	-	-	-	-	-	-	-	-	-	-	53.3%	-	-	33%		
09:00-10:00	30	17.4%				-	-	4.3%	-	-	-	-	-	-	-	-	-	-	-	-	78.3%	-	-	4%		
10:00-11:00	30	18.2%				-	-	4.5%	-	-	-	-	-	-	-	-	-	-	-	-	77.3%	-	-	5%		
11:00-12:00	30	19.0%				-	-	9.5%	-	-	-	-	-	-	-	-	-	-	-	-	71.4%	-	-	10%		
12:00-13:00	20	15.8%				-	-	10.5%	-	-	-	-	-	-	-	-	-	-	-	-	73.7%	-	-	11%		
13:00-14:00	20	16.7%				-	-	16.7%	-	-	-	-	-	-	-	-	-	-	-	-	66.7%	-	-	17%		
14:00-15:00	20	17.6%				-	-	17.6%	-	-	-	-	-	-	-	-	-	-	-	-	64.7%	-	-	18%		
15:00-16:00	20	14.3%				-	-	21.4%	-	-	-	-	-	-	-	-	-	-	-	-	64.3%	-	-	21%		
16:00-17:00	20	14.3%				-	-	28.6%	-	-	-	-	-	-	-	-	-	-	-	-	57.1%	-	-	29%		
17:00-18:00	20	15.4%				-	-	30.8%	-	-	-	-	-	-	-	-	-	-	-	-	53.8%	-	-	31%		
18:00-19:00	30	19.0%				-	-	-	-	-	-	-	-	-	-	-	-	-	-	-	81.0%	-	-	-		
19:00-20:00	20	16.7%				-	-	-	-	-	-	-	-	-	-	-	-	-	-	-	83.3%	-	-	-		
20:00-21:00	20	17.6%	-	-	5.9%	-	-	-	-	-	-	-	-	-	-	-	-	76.5%	-	-	6%					
21:00-22:00	20	15.4%	-	-	7.7%	-	-	-	-	-	-	-	-	-	-	-	-	76.9%	-	-	8%					
22:00-23:00	20	18.2%	-	-	9.1%	-	-	-	-	-	-	-	-	-	-	-	-	72.7%	-	-	9%					
23:00-00:00	10	12.5%	-	-	12.5%	-	-	-	-	-	-	-	-	-	-	-	-	75.0%	-	-	13%					
L12B	Burd Street	One-way	00:00-01:00	10	33.3%	-	-	-	-	-	-	-	-	-	-	-	-	-	-	66.7%	-	-	-			
			01:00-02:00	10	33.3%	-	-	-	-	-	-	-	-	-	-	-	-	-	-	66.7%	-	-	-			
			02:00-03:00	10	33.3%	-	-	-	-	-	-	-	-	-	-	-	-	-	-	66.7%	-	-	-			
			03:00-04:00	10	50.0%	-	-	-	-	-	-	-	-	-	-	-	-	-	-	-	50.0%	-	-	-		
			04:00-05:00	10	50.0%	-	-	-	-	-	-	-	-	-	-	-	-	-	-	-	50.0%	-	-	-		
			05:00-06:00	10	50.0%	-	-	-	-	-	-	-	-	-	-	-	-	-	-	-	50.0%	-	-	-		
			06:00-07:00	10	40.0%	-	-	20.0%	-	-	-	-	-	-	-	-	-	-	-	-	40.0%	-	-	20%		
			07:00-08:00	10	40.0%	-	-	20.0%	-	-	-	-	-	-	-	-	-	-	-	-	40.0%	-	-	20%		
			08:00-09:00	20	40.0%	-	-	20.0%	-	-	-	-	-	-	-	-	-	-	-	-	40.0%	-	-	20%		
			09:00-10:00	30	30.4%	-	-	-	-	-	-	-	-	-	-	-	-	-	-	-	69.6%	-	-	-		
			10:00-11:00	30	29.2%	-	-	4.2%	-	-	-	-	-	-	-	-	-	-	-	-	66.7%	-	-	4%		
			11:00-12:00	30	28.6%	-	-	4.8%	-	-	-	-	-	-	-	-	-	-	-	-	66.7%	-	-	5%		
			12:00-13:00	20	30.0%	-	-	5.0%	-	-	-	-	-	-	-	-	-	-	-	-	65.0%	-	-	5%		
			13:00-14:00	20	31.6%	-	-	10.5%	-	-	-	-	-	-	-	-	-	-	-	-	57.9%	-	-	11%		
			14:00-15:00	20	33.3%	-	-	11.1%	-	-	-	-	-	-	-	-	-	-	-	-	55.6%	-	-	11%		
			15:00-16:00	20	37.5%	-	-	12.5%	-	-	-	-	-	-	-	-	-	-	-	-	50.0%	-	-	13%		
			16:00-17:00	20	38.5%	-	-	15.4%	-	-	-	-	-	-	-	-	-	-	-	-	46.2%	-	-	15%		
			17:00-18:00	20	38.5%	-	-	23.1%	-	-	-	-	-	-	-	-	-	-	-	-	38.5%	-	-	23%		
			18:00-19:00	30	27.3%	-	-	-	-	-	-	-	-	-	-	-	-	-	-	-	72.7%	-	-	-		
			19:00-20:00	20	26.3%	-	-	-	-	-	-	-	-	-	-	-	-	-	-	-	73.7%	-	-	-		
20:00-21:00	20	29.4%	-	-	-	-	-	-	-	-	-	-	-	-	-	-	-	70.6%	-	-	-					
21:00-22:00	20	28.6%	-	-	-	-	-	-	-	-	-	-	-	-	-	-	-	71.4%	-	-	-					
22:00-23:00	10	30.0%	-	-	-	-	-	-	-	-	-	-	-	-	-	-	-	70.0%	-	-	-					
23:00-00:00	10	33.3%	-	-	-	-	-	-	-	-	-	-	-	-	-	-	-	66.7%	-	-	-					
			00:00-01:00	10	-	-	-	40.0%	-	-	-	-	-	-	-	-	-	-	-	60.0%	-	-	40%			
			01:00-02:00	10	-	-	-	50.0%	-	-	-	-	-	-	-	-	-	-	-	50.0%	-	-	50%			
			02:00-03:00	10	-	-	-	50.0%	-	-	-	-	-	-	-	-	-	-	-	50.0%	-	-	50%			
			03:00-04:00	10	-	-	-	50.0%	-	-	-	-	-	-	-	-	-	-	-	50.0%	-	-	50%			

Road Link No.	Road Name	Vehicle Class Description			Private Cars	Taxi	Light Goods Vehicles (<=2.5t)	Light Goods Vehicles (2.5-3.5t)	Light Goods Vehicles (3.5-5.5t)	Medium & Heavy Goods Vehicles (5.5-15t)	Medium & Heavy Goods Vehicles (15t-24t)	Public Light Buses	Private Light Buses (<=3.5t)	Private Light Buses (>3.5t)	Non-franchised Buses (<6.4t)	Non-franchise d Buses (6.4-15t)	Non-franchise d Buses (15-24t)	Single Deck Franchise d Buses	Double Deck Franchise d Buses	Motor Cycles	Medium & Heavy Goods Vehicles (>24t)	Nonfranchised Buses (>24t)	Heavy Vehicles			
		Dir.	Hour	Total (veh)																				PC	TAXI	LGV(3)
L13A	Wo On Lane	Two-way	04:00-05:00	10	-	-	-	100.0%	-	-	-	-	-	-	-	-	-	-	-	-	-	-	100%			
			05:00-06:00	10	-	-	-	100.0%	-	-	-	-	-	-	-	-	-	-	-	-	-	-	-	100%		
			06:00-07:00	10	-	-	-	60.0%	-	-	20.0%	-	-	-	-	-	-	-	-	-	-	20.0%	-	-	80%	
			07:00-08:00	10	-	-	-	70.0%	-	-	10.0%	10.0%	-	-	-	-	-	-	-	-	-	-	10.0%	-	100%	
			08:00-09:00	20	-	-	-	71.4%	-	-	7.1%	14.3%	-	-	-	-	-	-	-	-	-	-	-	7.1%	-	100%
			09:00-10:00	40	6.5%	-	-	22.6%	6.5%	3.2%	3.2%	-	-	-	-	-	-	-	-	-	-	-	58.1%	-	-	35%
			10:00-11:00	30	6.7%	-	-	26.7%	6.7%	3.3%	3.3%	-	-	-	-	-	-	-	-	-	-	-	53.3%	-	-	40%
			11:00-12:00	30	4.0%	-	-	32.0%	4.0%	4.0%	4.0%	-	-	-	-	-	-	-	-	-	-	-	52.0%	-	-	44%
			12:00-13:00	30	4.2%	-	-	33.3%	4.2%	4.2%	8.3%	-	-	-	-	-	-	-	-	-	-	-	45.8%	-	-	50%
			13:00-14:00	30	4.3%	-	-	34.8%	4.3%	4.3%	8.7%	-	-	-	-	-	-	-	-	-	-	-	39.1%	4.3%	-	57%
			14:00-15:00	30	4.5%	-	-	40.9%	4.5%	4.5%	9.1%	-	-	-	-	-	-	-	-	-	-	-	31.8%	4.5%	-	64%
			15:00-16:00	20	-	-	-	50.0%	-	-	6.3%	12.5%	-	-	-	-	-	-	-	-	-	-	25.0%	6.3%	-	75%
			16:00-17:00	20	-	-	-	57.1%	-	-	7.1%	14.3%	-	-	-	-	-	-	-	-	-	-	14.3%	7.1%	-	86%
			17:00-18:00	20	-	-	-	69.2%	-	-	7.7%	15.4%	-	-	-	-	-	-	-	-	-	-	-	7.7%	-	100%
			18:00-19:00	30	6.7%	-	-	20.0%	6.7%	3.3%	3.3%	-	-	-	-	-	-	-	-	-	-	-	60.0%	-	-	33%
			19:00-20:00	30	7.4%	-	-	22.2%	7.4%	3.7%	3.7%	-	-	-	-	-	-	-	-	-	-	-	55.6%	-	-	37%
			20:00-21:00	30	4.8%	-	-	23.8%	4.8%	4.8%	4.8%	-	-	-	-	-	-	-	-	-	-	-	57.1%	-	-	38%
			21:00-22:00	20	5.3%	-	-	26.3%	5.3%	5.3%	5.3%	-	-	-	-	-	-	-	-	-	-	-	52.6%	-	-	42%
			22:00-23:00	20	6.7%	-	-	26.7%	6.7%	6.7%	6.7%	-	-	-	-	-	-	-	-	-	-	-	46.7%	-	-	47%
			23:00-00:00	20	9.1%	-	-	27.3%	9.1%	-	9.1%	-	-	-	-	-	-	-	-	-	-	-	45.5%	-	-	45%
L14A	Lyndhurst Terrace	One-way	00:00-01:00	180	56.1%	24.6%	-	1.8%	1.8%	1.2%	1.8%	-	-	0.6%	-	-	-	-	1.2%	10.5%	0.6%	-	9%			
			01:00-02:00	120	55.9%	25.2%	-	1.8%	1.8%	0.9%	1.8%	-	-	0.9%	-	-	-	-	-	1.8%	9.9%	-	-	9%		
			02:00-03:00	90	56.0%	26.2%	-	2.4%	2.4%	1.2%	1.2%	-	-	-	-	-	-	-	-	1.2%	9.5%	-	-	8%		
			03:00-04:00	70	54.8%	27.4%	-	1.6%	3.2%	1.6%	1.6%	-	-	-	-	-	-	-	-	-	1.6%	8.1%	-	-	10%	
			04:00-05:00	60	54.9%	27.5%	-	2.0%	2.0%	2.0%	2.0%	-	-	-	-	-	-	-	-	-	2.0%	7.8%	-	-	10%	
			05:00-06:00	60	53.6%	28.6%	-	1.8%	3.6%	1.8%	1.8%	-	-	-	-	-	-	-	-	-	1.8%	7.1%	-	-	11%	
			06:00-07:00	140	52.7%	29.8%	-	1.5%	3.1%	0.8%	2.3%	-	-	-	0.8%	-	-	-	-	-	2.3%	6.1%	0.8%	-	11%	
			07:00-08:00	310	51.5%	31.4%	-	1.9%	3.6%	1.0%	1.9%	-	-	-	0.6%	-	-	-	-	-	2.3%	5.5%	0.3%	-	12%	
			08:00-09:00	450	51.2%	31.7%	-	1.8%	3.6%	1.1%	2.0%	-	-	-	0.7%	-	-	-	-	-	2.3%	5.0%	0.5%	-	12%	
			09:00-10:00	680	58.6%	21.2%	-	2.1%	1.2%	0.7%	1.5%	-	-	-	0.3%	-	-	-	-	-	1.0%	13.1%	0.3%	-	7%	
			10:00-11:00	680	57.8%	22.2%	-	2.1%	1.3%	0.9%	1.5%	-	-	-	0.3%	-	-	-	-	-	1.2%	12.4%	0.3%	-	8%	
			11:00-12:00	620	57.2%	23.1%	-	2.0%	1.6%	0.8%	1.6%	-	-	-	0.3%	-	-	-	-	-	1.3%	11.7%	0.3%	-	8%	
			12:00-13:00	610	56.4%	24.2%	-	2.0%	1.8%	0.8%	1.7%	-	-	-	0.5%	-	-	-	-	-	1.3%	10.9%	0.3%	-	8%	
			13:00-14:00	550	55.5%	25.5%	-	2.0%	2.0%	0.9%	1.7%	-	-	-	0.6%	-	-	-	-	-	1.5%	10.0%	0.4%	-	9%	
			14:00-15:00	520	54.7%	26.7%	-	1.9%	2.3%	1.0%	1.8%	-	-	-	0.6%	-	-	-	-	-	1.8%	8.9%	0.4%	-	10%	
			15:00-16:00	460	53.5%	28.1%	-	2.0%	2.9%	1.1%	1.8%	-	-	-	0.7%	-	-	-	-	-	1.8%	7.7%	0.4%	-	11%	
			16:00-17:00	420	52.5%	29.8%	-	1.9%	3.1%	1.0%	1.9%	-	-	-	0.7%	-	-	-	-	-	1.9%	6.5%	0.5%	-	11%	
			17:00-18:00	400	51.3%	31.7%	-	1.8%	3.6%	1.0%	2.0%	-	-	-	0.8%	-	-	-	-	-	2.3%	5.1%	0.5%	-	12%	
			18:00-19:00	640	58.9%	20.5%	-	2.0%	0.9%	0.8%	1.4%	-	-	-	0.3%	-	-	-	-	-	0.9%	13.8%	0.3%	-	7%	
			19:00-20:00	570	58.5%	21.0%	-	1.9%	1.1%	0.9%	1.4%	-	-	-	0.4%	-	-	-	-	-	1.1%	13.4%	0.4%	-	7%	
20:00-21:00	500	58.2%	21.6%	-	2.0%	1.2%	0.8%	1.4%	-	-	-	0.4%	-	-	-	-	-	1.0%	12.8%	0.4%	-	7%				
21:00-22:00	410	57.7%	22.2%	-	2.0%	1.5%	0.7%	1.5%	-	-	-	0.5%	-	-	-	-	-	1.2%	12.5%	0.2%	-	8%				
22:00-23:00	330	57.3%	23.1%	-	1.9%	1.6%	0.9%	1.6%	-	-	-	0.3%	-	-	-	-	-	1.2%	11.8%	0.3%	-	8%				
23:00-00:00	260	56.9%	23.7%	-	2.0%	1.6%	0.8%	1.6%	-	-	-	0.4%	-	-	-	-	-	1.2%	11.5%	0.4%	-	8%				
L14B	Lyndhurst Terrace	One-way	00:00-01:00	130	45.4%	32.3%	-	2.3%	2.3%	0.8%	0.8%	-	-	0.8%	-	-	-	-	1.5%	13.8%	-	-	8%			
			01:00-02:00	90	44.0%	33.3%	-	2.4%	2.4%	-	1.2%	-	-	-	1.2%	-	-	-	-	2.4%	13.1%	-	-	10%		
			02:00-03:00	70	43.8%	34.4%	-	3.1%	3.1%	-	1.6%	-	-	-	-	-	-	-	-	1.6%	12.5%	-	-	9%		
			03:00-04:00	50	42.6%	36.2%	-	2.1%	4.3%	-	2.1%	-	-	-	-	-	-	-	-	-	2.1%	10.6%	-	-	11%	
			04:00-05:00	40	42.1%	36.8%	-	2.6%	2.6%	-	2.6%	-	-	-	-	-	-	-	-	-	2.6%	10.5%	-	-	11%	
			05:00-06:00	50	40.5%	38.1%	-	2.4%	4.8%	-	2.4%	-	-	-	-	-	-	-	-	-	2.4%	9.5%	-	-	12%	
			06:00-07:00	100	39.4%	39.4%	-	2.0%	4.0%	1.0%	2.0%	-	-	-	1.0%	-	-	-	-	-	3.0%	8.1%	-	-	13%	
			07:00-08:00	240	37.2%	41.5%	-	2.6%	4.7%	0.9%	1.7%	-	-	-	0.9%	-	-	-	-	-	3.0%	7.3%	0.4%	-	14%	
			08:00-09:00	340	37.0%	42.2%	-	2.4%	4.8%	0.9%	1.8%	-	-	-	0.9%	-	-	-	-	-	3.0%	6.6%	0.3%	-	14%	
			09:00-10:00	530	48.4%	27.5%	-	2.7%	1.5%	0.2%	0.8%	-	-	-	0.4%	-	-	-	-	-	1.3%	17.0%	0.2%	-	7%	
			10:00-11:00	520	47.3%	28.8%	-	2.7%	1.7%	0.4%	0.8%	-	-	-	0.4%	-	-	-	-	-	1.5%	16.2%	0.2%	-	8%	
			11:00-12:00	480	46.4%	30.1%	-	2.5%	2.1%	0.4%	0.8%	-	-	-	0.4%	-	-	-	-	-	1.7%	15.3%	0.2%	-	8%	
			12:00-13:00	470	45.1%	31.5%	-	2.6%	2.4%	0.4%	1.1%	-	-	-	0.6%	-	-	-	-	-	1.7%	14.3%	0.2%	-	9%	
			13:00-14:00	420	43.9%	33.3%	-	2.7%	2.7%	0.5%	1.2%	-	-	-	0.7%	-	-	-	-	-	1.9%	13.0%	0.2%	-	10%	
			14:00-15:00	400	42.5%	35.0%	-	2.6%	3.1%	0.5%	1.3%	-	-	-	0.8%	-	-	-	-	-	2.3%	11.8%	0.3%	-	11%	
			15:00-16:00	350	40.8%	37.0%	-	2.6%	3.8%	0.6%	1.5%	-	-	-	0.9%	-	-	-	-	-	2.3%	10.2%	0.3%	-	12%	
			16:00-17:00	320	39.3%	39.3%	-	2.6%	4.2%	0.6%	1.6%	-	-	-	1.0%	-	-	-	-	-	2.6%	8.6%	0.3%	-	13%	
			17:00-18:00	300	37.0%	42.1%	-	2.4%	4.7%	1.0%	1.7%	-	-	-	1.0%	-	-	-	-	-	3.0%	6.7%	0.3%	-	14%	
			18:00-19:00	500	49.1%	26.6%	-	2.6%	1.2%	0.2%	0.6%	-	-	-	0.4%	-	-	-	-	-	1.2%	17.8%	0.2%	-	6%	

Road Link No.	Road Name	Vehicle Class Description			Private Cars	Taxi	Light Goods Vehicles (<=2.5t)	Light Goods Vehicles (2.5-3.5t)	Light Goods Vehicles (3.5-5.5t)	Medium & Heavy Goods Vehicles (5.5-15t)	Medium & Heavy Goods Vehicles (15t-24t)	Public Light Buses	Private Light Buses (<=3.5t)	Private Light Buses (>3.5t)	Non-franchised Buses (<6.4t)	Non-franchise d Buses (6.4-15t)	Non-franchise d Buses (15-24t)	Single Deck Franchise d Buses	Double Deck Franchise d Buses	Motor Cycles	Medium & Heavy Goods Vehicles (>24t)	Nonfranchised Buses (>24t)	Heavy Vehicles	
		Dir.	Hour	Total (veh)																				PC
			19:00-20:00	440	48.5%	27.2%	-	2.5%	1.4%	0.2%	0.7%	-	-	0.5%	-	-	-	-	1.4%	17.4%	0.2%	-	7%	
			20:00-21:00	380	47.9%	28.0%	-	2.6%	1.6%	0.3%	0.8%	-	-	-	0.5%	-	-	-	-	1.3%	16.7%	0.3%	-	7%
			21:00-22:00	320	47.2%	28.8%	-	2.5%	1.9%	0.3%	0.6%	-	-	-	0.6%	-	-	-	-	1.6%	16.1%	0.3%	-	8%
			22:00-23:00	250	46.6%	30.0%	-	2.4%	2.0%	0.4%	0.8%	-	-	-	0.4%	-	-	-	-	1.6%	15.4%	0.4%	-	8%
			23:00-00:00	200	45.9%	30.9%	-	2.6%	2.1%	0.5%	1.0%	-	-	-	0.5%	-	-	-	-	1.5%	14.9%	-	-	8%
L15A	Gage Street	One-way	00:00-01:00	90	80.0%	3.3%	-	2.2%	1.1%	1.1%	3.3%	-	-	-	-	-	-	-	-	7.8%	1.1%	-	9%	
			01:00-02:00	60	79.7%	3.4%	-	1.7%	1.7%	1.7%	3.4%	-	-	-	-	-	-	-	-	-	6.8%	1.7%	-	10%
			02:00-03:00	50	80.4%	4.3%	-	2.2%	2.2%	2.2%	2.2%	-	-	-	-	-	-	-	-	-	6.5%	-	-	9%
			03:00-04:00	40	79.4%	2.9%	-	2.9%	2.9%	2.9%	2.9%	-	-	-	-	-	-	-	-	-	5.9%	-	-	12%
			04:00-05:00	30	79.3%	3.4%	-	3.4%	3.4%	-	3.4%	-	-	-	-	-	-	-	-	-	6.9%	-	-	10%
			05:00-06:00	40	81.3%	3.1%	-	3.1%	3.1%	-	3.1%	-	-	-	-	-	-	-	-	-	6.3%	-	-	9%
			06:00-07:00	80	82.2%	2.7%	-	2.7%	2.7%	1.4%	2.7%	-	-	-	-	-	-	-	-	-	4.1%	1.4%	-	11%
			07:00-08:00	180	82.3%	2.3%	-	3.4%	2.9%	1.7%	2.9%	-	-	-	-	-	-	-	-	-	4.0%	0.6%	-	11%
			08:00-09:00	250	82.8%	2.0%	-	3.6%	2.8%	1.6%	2.8%	-	-	-	-	-	-	-	-	-	3.6%	0.8%	-	12%
			09:00-10:00	360	77.9%	4.2%	-	1.7%	0.8%	1.4%	3.1%	-	-	-	-	-	-	-	-	-	9.9%	0.8%	-	8%
			10:00-11:00	360	78.0%	4.2%	-	2.0%	0.8%	1.4%	3.1%	-	-	-	-	-	-	-	-	-	9.6%	0.8%	-	8%
			11:00-12:00	330	78.3%	4.0%	-	2.1%	1.2%	1.5%	3.1%	-	-	-	-	-	-	-	-	-	8.9%	0.9%	-	9%
			12:00-13:00	330	79.4%	3.7%	-	2.2%	1.2%	1.6%	2.8%	-	-	-	-	-	-	-	-	-	8.1%	0.9%	-	9%
			13:00-14:00	300	79.3%	3.4%	-	2.4%	1.7%	1.7%	3.1%	-	-	-	-	-	-	-	-	-	7.5%	1.0%	-	10%
			14:00-15:00	280	80.6%	3.2%	-	2.9%	1.8%	1.4%	2.9%	-	-	-	-	-	-	-	-	-	6.5%	0.7%	-	10%
			15:00-16:00	250	81.5%	2.8%	-	2.8%	2.0%	1.6%	2.8%	-	-	-	-	-	-	-	-	-	5.6%	0.8%	-	10%
			16:00-17:00	240	81.1%	2.6%	-	3.4%	2.6%	1.7%	3.0%	-	-	-	-	-	-	-	-	-	4.7%	0.9%	-	12%
			17:00-18:00	230	83.0%	1.8%	-	3.6%	2.7%	1.8%	2.7%	-	-	-	-	-	-	-	-	-	3.6%	0.9%	-	12%
			18:00-19:00	330	77.3%	4.5%	-	1.5%	0.6%	1.5%	3.0%	-	-	-	-	-	-	-	-	-	10.6%	0.9%	-	8%
			19:00-20:00	300	77.6%	4.4%	-	1.7%	0.7%	1.4%	3.1%	-	-	-	-	-	-	-	-	-	10.2%	1.0%	-	8%
20:00-21:00	260	78.1%	4.3%	-	1.6%	0.8%	1.6%	3.1%	-	-	-	-	-	-	-	-	-	9.8%	0.8%	-	8%			
21:00-22:00	220	78.5%	4.2%	-	1.9%	0.9%	1.4%	2.8%	-	-	-	-	-	-	-	-	-	9.3%	0.9%	-	8%			
22:00-23:00	170	78.7%	4.1%	-	1.8%	1.2%	1.8%	3.0%	-	-	-	-	-	-	-	-	-	8.9%	0.6%	-	8%			
23:00-00:00	140	78.5%	3.7%	-	2.2%	1.5%	1.5%	3.0%	-	-	-	-	-	-	-	-	-	8.9%	0.7%	-	9%			
L15B	Gage Street	One-way	00:00-01:00	60	71.7%	5.7%	-	3.8%	1.9%	1.9%	3.8%	-	-	-	-	-	-	-	-	11.3%	-	-	11%	
			01:00-02:00	40	73.5%	5.9%	-	2.9%	2.9%	2.9%	2.9%	-	-	-	-	-	-	-	-	8.8%	-	-	12%	
			02:00-03:00	30	74.1%	7.4%	-	3.7%	3.7%	-	3.7%	-	-	-	-	-	-	-	-	7.4%	-	-	11%	
			03:00-04:00	30	71.4%	4.8%	-	4.8%	4.8%	-	4.8%	-	-	-	-	-	-	-	-	9.5%	-	-	14%	
			04:00-05:00	20	72.2%	5.6%	-	5.6%	5.6%	-	5.6%	-	-	-	-	-	-	-	-	5.6%	-	-	17%	
			05:00-06:00	20	73.7%	5.3%	-	5.3%	5.3%	-	5.3%	-	-	-	-	-	-	-	-	5.3%	-	-	16%	
			06:00-07:00	50	77.3%	4.5%	-	4.5%	4.5%	2.3%	2.3%	-	-	-	-	-	-	-	-	4.5%	-	-	14%	
			07:00-08:00	110	78.6%	3.9%	-	4.9%	3.9%	1.0%	2.9%	-	-	-	-	-	-	-	-	3.9%	1.0%	-	14%	
			08:00-09:00	150	78.5%	3.4%	-	5.4%	4.0%	1.3%	3.4%	-	-	-	-	-	-	-	-	3.4%	0.7%	-	15%	
			09:00-10:00	210	69.8%	7.4%	-	3.0%	1.5%	1.5%	2.5%	-	-	-	-	-	-	-	-	13.9%	0.5%	-	9%	
			10:00-11:00	210	70.6%	7.4%	-	2.9%	1.5%	1.5%	2.9%	-	-	-	-	-	-	-	-	12.7%	0.5%	-	9%	
			11:00-12:00	190	71.7%	7.0%	-	3.2%	1.6%	1.6%	2.7%	-	-	-	-	-	-	-	-	11.8%	0.5%	-	10%	
			12:00-13:00	190	72.2%	6.4%	-	3.7%	2.1%	1.6%	2.7%	-	-	-	-	-	-	-	-	10.7%	0.5%	-	11%	
			13:00-14:00	180	73.1%	5.8%	-	4.1%	2.3%	1.8%	2.9%	-	-	-	-	-	-	-	-	9.4%	0.6%	-	12%	
			14:00-15:00	170	74.4%	5.5%	-	4.3%	3.0%	1.2%	3.0%	-	-	-	-	-	-	-	-	7.9%	0.6%	-	12%	
			15:00-16:00	150	75.0%	4.7%	-	4.7%	3.4%	1.4%	3.4%	-	-	-	-	-	-	-	-	6.8%	0.7%	-	14%	
			16:00-17:00	140	76.6%	4.4%	-	5.1%	3.6%	1.5%	2.9%	-	-	-	-	-	-	-	-	5.1%	0.7%	-	14%	
			17:00-18:00	140	78.8%	3.0%	-	5.3%	3.8%	1.5%	3.0%	-	-	-	-	-	-	-	-	3.8%	0.8%	-	14%	
			18:00-19:00	190	68.8%	7.9%	-	2.6%	1.1%	1.6%	2.6%	-	-	-	-	-	-	-	-	14.8%	0.5%	-	8%	
			19:00-20:00	170	68.8%	7.6%	-	2.9%	1.2%	1.8%	2.9%	-	-	-	-	-	-	-	-	14.1%	0.6%	-	9%	
20:00-21:00	150	70.1%	7.5%	-	2.7%	1.4%	1.4%	2.7%	-	-	-	-	-	-	-	-	13.6%	0.7%	-	9%				
21:00-22:00	130	70.2%	7.3%	-	3.2%	1.6%	1.6%	2.4%	-	-	-	-	-	-	-	-	12.9%	0.8%	-	10%				
22:00-23:00	100	70.7%	7.1%	-	3.0%	2.0%	1.0%	3.0%	-	-	-	-	-	-	-	-	12.1%	1.0%	-	10%				
23:00-00:00	80	71.8%	6.4%	-	3.8%	2.6%	1.3%	2.6%	-	-	-	-	-	-	-	-	11.5%	-	-	10%				
			00:00-01:00	20	37.5%	18.8%	-	6.3%	6.3%	-	-	-	-	-	-	-	-	-	-	31.3%	-	-	13%	
			01:00-02:00	20	36.4%	18.2%	-	9.1%	9.1%	-	-	-	-	-	-	-	-	-	-	27.3%	-	-	18%	
			02:00-03:00	10	42.9%	14.3%	-	-	14.3%	-	-	-	-	-	-	-	-	-	-	28.6%	-	-	14%	
			03:00-04:00	10	40.0%	20.0%	-	-	-	-	-	-	-	-	-	-	-	-	-	-	40.0%	-	-	-
			04:00-05:00	10	50.0%	25.0%	-	-	-	-	-	-	-	-	-	-	-	-	-	-	25.0%	-	-	-
			05:00-06:00	10	50.0%	25.0%	-	-	-	-	-	-	-	-	-	-	-	-	-	-	25.0%	-	-	-
			06:00-07:00	10	40.0%	10.0%	-	10.0%	10.0%	-	10.0%	-	-	-	-	-	-	-	-	-	20.0%	-	-	30%
			07:00-08:00	30	36.0%	8.0%	-	8.0%	12.0%	4.0%	8.0%	-	-	-	-	-	-	-	-	-	20.0%	4.0%	-	36%
			08:00-09:00	40	39.4%	6.1%	-	9.1%	12.1%	3.0%	9.1%	-	-	-	-	-	-	-	-	-	18.2%	3.0%	-	36%
09:00-10:00	80	35.6%	20.5%	-	4.1%	5.5%	-	-	-	-	-	-	-	-	-	-	-	34.2%	-	-	10%			

Road Link No.	Road Name	Vehicle Class Description			Private Cars	Taxi	Light Goods Vehicles (<=2.5t)	Light Goods Vehicles (2.5-3.5t)	Light Goods Vehicles (3.5-5.5t)	Medium & Heavy Goods Vehicles (5.5-15t)	Medium & Heavy Goods Vehicles (15t-24t)	Public Light Buses	Private Light Buses (<=3.5t)	Private Light Buses (>3.5t)	Non-franchised Buses (<6.4t)	Non-franchise d Buses (6.4-15t)	Non-franchise d Buses (15-24t)	Single Deck Franchise d Buses	Double Deck Franchise d Buses	Motor Cycles	Medium & Heavy Goods Vehicles (>24t)	Nonfranchised Buses (>24t)	Heavy Vehicles		
		Dir.	Hour	Total (veh)																				PC	TAXI
L16A	Gough Street and Shing Wong Street	One-way	10:00-11:00	80	34.7%	19.4%	-	4.2%	6.9%	-	1.4%	-	-	-	-	-	-	-	-	33.3%	-	-	13%		
			11:00-12:00	70	36.5%	19.0%	-	4.8%	6.3%	-	1.6%	-	-	-	-	-	-	-	-	-	31.7%	-	-	13%	
			12:00-13:00	60	37.3%	16.9%	-	5.1%	6.8%	-	1.7%	-	-	-	-	-	-	-	-	-	32.2%	-	-	14%	
			13:00-14:00	60	35.8%	15.1%	-	5.7%	7.5%	1.9%	3.8%	-	-	-	-	-	-	-	-	-	28.3%	1.9%	-	21%	
			14:00-15:00	50	35.4%	14.6%	-	6.3%	8.3%	2.1%	4.2%	-	-	-	-	-	-	-	-	-	27.1%	2.1%	-	23%	
			15:00-16:00	50	36.6%	12.2%	-	7.3%	9.8%	2.4%	4.9%	-	-	-	-	-	-	-	-	-	24.4%	2.4%	-	27%	
			16:00-17:00	40	38.2%	8.8%	-	8.8%	11.8%	2.9%	5.9%	-	-	-	-	-	-	-	-	-	20.6%	2.9%	-	32%	
			17:00-18:00	40	38.7%	6.5%	-	9.7%	12.9%	3.2%	9.7%	-	-	-	-	-	-	-	-	-	16.1%	3.2%	-	39%	
			18:00-19:00	80	34.7%	20.8%	-	4.2%	5.6%	-	-	-	-	-	-	-	-	-	-	-	-	34.7%	-	-	10%
			19:00-20:00	70	34.9%	20.6%	-	4.8%	6.3%	-	-	-	-	-	-	-	-	-	-	-	-	33.3%	-	-	11%
			20:00-21:00	60	35.8%	20.8%	-	3.8%	5.7%	-	-	-	-	-	-	-	-	-	-	-	-	34.0%	-	-	9%
			21:00-22:00	50	35.7%	19.0%	-	4.8%	7.1%	-	-	-	-	-	-	-	-	-	-	-	-	33.3%	-	-	12%
			22:00-23:00	40	36.4%	18.2%	-	6.1%	6.1%	-	-	-	-	-	-	-	-	-	-	-	-	33.3%	-	-	12%
			23:00-00:00	30	36.0%	20.0%	-	4.0%	8.0%	-	-	-	-	-	-	-	-	-	-	-	-	32.0%	-	-	12%
L17A	Kau U Fong	Two-way	00:00-01:00	20	45.5%	9.1%	-	9.1%	9.1%	-	-	-	-	-	-	-	-	-	-	27.3%	-	-	18%		
			01:00-02:00	10	37.5%	12.5%	-	12.5%	12.5%	-	-	-	-	-	-	-	-	-	-	-	25.0%	-	-	25%	
			02:00-03:00	10	40.0%	20.0%	-	20.0%	-	-	-	-	-	-	-	-	-	-	-	-	20.0%	-	-	20%	
			03:00-04:00	10	50.0%	25.0%	-	-	-	-	-	-	-	-	-	-	-	-	-	-	-	25.0%	-	-	-
			04:00-05:00	10	33.3%	33.3%	-	-	-	-	-	-	-	-	-	-	-	-	-	-	-	33.3%	-	-	-
			05:00-06:00	10	33.3%	33.3%	-	-	-	-	-	-	-	-	-	-	-	-	-	-	-	33.3%	-	-	-
			06:00-07:00	10	33.3%	22.2%	-	11.1%	11.1%	-	11.1%	-	-	-	-	-	-	-	-	-	-	11.1%	-	-	33%
			07:00-08:00	30	28.6%	23.8%	-	14.3%	14.3%	4.8%	4.8%	-	-	-	-	-	-	-	-	-	-	9.5%	-	-	38%
			08:00-09:00	40	29.0%	25.8%	-	12.9%	16.1%	3.2%	6.5%	-	-	-	-	-	-	-	-	-	-	6.5%	-	-	39%
			09:00-10:00	50	47.6%	2.4%	-	7.1%	2.4%	2.4%	2.4%	-	-	-	-	-	-	-	-	-	-	35.7%	-	-	14%
			10:00-11:00	50	45.2%	4.8%	-	9.5%	2.4%	2.4%	2.4%	-	-	-	-	-	-	-	-	-	-	33.3%	-	-	17%
			11:00-12:00	40	42.5%	7.5%	-	10.0%	5.0%	2.5%	2.5%	-	-	-	-	-	-	-	-	-	-	30.0%	-	-	20%
			12:00-13:00	40	41.0%	10.3%	-	10.3%	5.1%	2.6%	5.1%	-	-	-	-	-	-	-	-	-	-	25.6%	-	-	23%
			13:00-14:00	40	38.9%	11.1%	-	11.1%	8.3%	2.8%	5.6%	-	-	-	-	-	-	-	-	-	-	22.2%	-	-	28%
			14:00-15:00	40	37.1%	14.3%	-	11.4%	8.6%	2.9%	5.7%	-	-	-	-	-	-	-	-	-	-	20.0%	-	-	29%
			15:00-16:00	40	35.5%	19.4%	-	9.7%	9.7%	3.2%	6.5%	-	-	-	-	-	-	-	-	-	-	16.1%	-	-	29%
			16:00-17:00	30	32.1%	21.4%	-	10.7%	14.3%	3.6%	7.1%	-	-	-	-	-	-	-	-	-	-	10.7%	-	-	36%
			17:00-18:00	30	28.6%	25.0%	-	14.3%	14.3%	3.6%	7.1%	-	-	-	-	-	-	-	-	-	-	7.1%	-	-	39%
			18:00-19:00	40	48.7%	-	-	7.7%	-	2.6%	2.6%	-	-	-	-	-	-	-	-	-	-	38.5%	-	-	13%
			19:00-20:00	40	47.2%	2.8%	-	8.3%	-	2.8%	2.8%	-	-	-	-	-	-	-	-	-	-	36.1%	-	-	14%
			20:00-21:00	40	43.8%	3.1%	-	9.4%	3.1%	3.1%	3.1%	-	-	-	-	-	-	-	-	-	-	34.4%	-	-	19%
			21:00-22:00	30	46.2%	3.8%	-	7.7%	3.8%	3.8%	3.8%	-	-	-	-	-	-	-	-	-	-	30.8%	-	-	19%
			22:00-23:00	30	42.9%	4.8%	-	9.5%	4.8%	4.8%	4.8%	-	-	-	-	-	-	-	-	-	-	28.6%	-	-	24%
23:00-00:00	20	43.8%	6.3%	-	6.3%	6.3%	-	6.3%	-	-	-	-	-	-	-	-	-	-	31.3%	-	-	19%			
L18A	Hollywood Road	One-way	00:00-01:00	130	41.1%	32.3%	-	6.5%	4.8%	-	0.8%	-	-	0.8%	-	-	-	-	1.6%	12.1%	-	-	15%		
			01:00-02:00	90	39.8%	33.7%	-	6.0%	4.8%	-	1.2%	-	-	-	1.2%	-	-	-	-	1.2%	12.0%	-	-	14%	
			02:00-03:00	70	38.8%	34.3%	-	6.0%	6.0%	-	1.5%	-	-	-	1.5%	-	-	-	-	1.5%	10.4%	-	-	16%	
			03:00-04:00	50	37.5%	37.5%	-	6.3%	6.3%	-	-	-	-	-	-	-	-	-	-	-	2.1%	10.4%	-	-	15%
			04:00-05:00	50	35.7%	38.1%	-	7.1%	7.1%	-	-	-	-	-	-	-	-	-	-	-	2.4%	9.5%	-	-	17%
			05:00-06:00	50	35.4%	37.5%	-	6.3%	6.3%	-	2.1%	-	-	-	2.1%	-	-	-	-	-	2.1%	8.3%	-	-	19%
			06:00-07:00	120	33.0%	40.0%	-	7.0%	7.0%	0.9%	0.9%	-	-	-	1.7%	-	-	-	-	-	0.9%	8.7%	-	-	18%
			07:00-08:00	280	31.8%	41.1%	-	7.5%	7.1%	0.4%	1.1%	-	0.4%	-	1.4%	-	-	-	-	-	1.1%	7.9%	0.4%	-	19%
			08:00-09:00	410	31.2%	41.3%	-	7.6%	7.4%	0.5%	1.2%	-	0.2%	-	1.5%	-	-	-	-	-	1.2%	7.6%	0.2%	-	20%
			09:00-10:00	450	47.2%	26.5%	-	5.2%	2.9%	0.2%	0.7%	-	-	-	0.2%	0.2%	0.2%	0.5%	-	-	1.1%	14.7%	0.2%	-	12%
			10:00-11:00	460	45.2%	28.3%	-	5.5%	3.5%	0.2%	0.7%	-	-	-	0.2%	0.2%	0.2%	0.4%	-	-	1.3%	14.0%	0.2%	-	13%
			11:00-12:00	430	43.4%	30.1%	-	5.8%	4.0%	0.2%	0.7%	-	-	-	0.5%	0.2%	0.2%	0.2%	-	-	1.2%	13.3%	0.2%	-	13%
			12:00-13:00	440	41.2%	31.7%	-	6.2%	4.6%	0.5%	0.9%	-	-	-	0.7%	0.2%	0.2%	0.2%	-	-	1.1%	12.3%	0.2%	-	15%
			13:00-14:00	420	39.4%	33.6%	-	6.3%	5.1%	0.5%	1.0%	-	0.2%	-	0.7%	-	-	0.2%	-	-	1.2%	11.4%	0.2%	-	16%
			14:00-15:00	410	37.3%	35.4%	-	6.6%	5.7%	0.5%	1.0%	-	0.2%	-	1.0%	-	-	0.2%	-	-	1.2%	10.6%	0.2%	-	17%
			15:00-16:00	380	35.5%	37.3%	-	6.9%	6.1%	0.5%	1.1%	-	0.3%	-	1.1%	-	-	-	-	-	1.3%	9.6%	0.3%	-	18%
			16:00-17:00	370	33.5%	39.3%	-	7.2%	6.6%	0.6%	1.1%	-	0.3%	-	1.4%	-	-	-	-	-	1.1%	8.6%	0.3%	-	19%
			17:00-18:00	370	31.1%	41.3%	-	7.7%	7.4%	0.6%	1.1%	-	0.3%	-	1.4%	-	-	-	-	-	1.1%	7.7%	1.4%	-	20%
			18:00-19:00	410	48.8%	24.9%	-	5.0%	2.5%	0.2%	0.5%	-	-	-	-	0.2%	0.2%	0.5%	-	-	1.2%	15.7%	0.2%	-	11%
			19:00-20:00	370	47.4%	26.0%	-	5.2%	2.7%	0.3%	0.5%	-	-	-	-	0.3%	0.3%	0.5%	-	-	1.4%	15.1%	0.3%	-	12%
			20:00-21:00	330	46.3%	27.2%	-	5.2%	3.1%	0.3%	0.6%	-	-	-	0.3%	0.3%	0.3%	0.3%	-	-	1.2%	14.5%	0.3%	-	12%
			21:00-22:00	280	44.8%	28.2%	-	5.4%	3.6%	0.4%	0.7%	-	-	-	0.4%	0.4%	0.4%	0.4%	-	-	1.1%	14.1%	0.4%	-	13%
			22:00-23:00	230	43.3%	29.5%	-	5.8%	4.0%	0.4%	0.9%	-	-	-	0.4%	-	-	0.4%	-	-	1.3%	13.4%	0.4%	-	14%
23:00-00:00	180	42.8%	30.6%	-	6.1%	4.4%	0.6%	0.6%	-	-	-	0.6%	-	-	0.6%	-	-	1.1%	12.8%	-	-	14%			
			00:00-01:00	140	40.7%	30.7%																			

Road Link No.	Road Name	Vehicle Class Description			Private Cars	Taxi	Light Goods Vehicles (<=2.5t)	Light Goods Vehicles (2.5-3.5t)	Light Goods Vehicles (3.5-5.5t)	Medium & Heavy Goods Vehicles (5.5-15t)	Medium & Heavy Goods Vehicles (15t-24t)	Public Light Buses	Private Light Buses (<=3.5t)	Private Light Buses (>3.5t)	Non-franchised Buses (<6.4t)	Non-franchise d Buses (6.4-15t)	Non-franchise d Buses (15-24t)	Single Deck Franchise d Buses	Double Deck Franchise d Buses	Motor Cycles	Medium & Heavy Goods Vehicles (>24t)	Nonfranchised Buses (>24t)	Heavy Vehicles		
		Dir.	Hour	Total (veh)																				PC	TAXI
L18B	Hollywood Road	One-way	01:00-02:00	100	39.8%	31.2%	-	6.5%	5.4%	-	1.1%	-	-	1.1%	-	-	-	-	1.1%	14.0%	-	-	15%		
			02:00-03:00	80	38.4%	32.9%	-	6.8%	5.5%	-	1.4%	-	-	-	1.4%	-	-	-	-	1.4%	12.3%	-	-	16%	
			03:00-04:00	60	37.7%	34.0%	-	7.5%	5.7%	-	1.9%	-	-	-	-	-	-	-	-	1.9%	11.3%	-	-	17%	
			04:00-05:00	50	37.0%	34.8%	-	6.5%	6.5%	-	2.2%	-	-	-	-	-	-	-	-	2.2%	10.9%	-	-	17%	
			05:00-06:00	60	34.6%	36.5%	-	7.7%	5.8%	-	1.9%	-	-	-	-	1.9%	-	-	-	-	1.9%	9.6%	-	-	19%
			06:00-07:00	130	33.6%	36.8%	-	7.2%	7.2%	0.8%	1.6%	-	-	-	-	1.6%	-	-	-	-	0.8%	9.6%	0.8%	-	20%
			07:00-08:00	310	32.6%	38.5%	-	7.6%	7.3%	0.7%	1.7%	-	-	0.3%	-	1.3%	-	-	-	-	1.0%	8.6%	0.3%	-	20%
			08:00-09:00	440	32.0%	38.9%	-	7.6%	7.6%	0.7%	1.6%	-	-	0.2%	-	1.4%	-	-	-	-	1.2%	8.3%	0.5%	-	21%
			09:00-10:00	510	45.7%	25.7%	-	5.1%	3.1%	0.2%	0.6%	-	-	-	0.2%	0.2%	0.2%	0.4%	-	-	1.0%	17.5%	0.2%	-	11%
			10:00-11:00	530	44.0%	27.2%	-	5.4%	3.6%	0.4%	0.6%	-	-	-	0.2%	0.2%	0.2%	0.4%	-	-	1.1%	16.6%	0.2%	-	12%
			11:00-12:00	490	42.5%	28.6%	-	5.7%	4.1%	0.4%	0.8%	-	-	-	0.4%	0.2%	0.2%	0.2%	-	-	1.0%	15.5%	0.2%	-	13%
			12:00-13:00	500	41.0%	30.2%	-	5.9%	4.7%	0.4%	0.8%	-	-	-	0.6%	0.2%	0.2%	0.2%	-	-	1.0%	14.4%	0.4%	-	14%
			13:00-14:00	460	39.3%	31.7%	-	6.3%	5.2%	0.4%	1.1%	-	-	0.2%	0.7%	-	-	0.2%	-	-	1.1%	13.3%	0.4%	-	16%
			14:00-15:00	450	37.6%	33.4%	-	6.5%	5.8%	0.4%	1.1%	-	-	0.2%	0.9%	-	-	0.2%	-	-	1.1%	12.2%	0.4%	-	17%
			15:00-16:00	410	35.8%	35.3%	-	6.9%	6.4%	0.5%	1.2%	-	-	0.2%	1.0%	-	-	-	-	-	1.2%	11.0%	0.5%	-	18%
			16:00-17:00	390	34.1%	36.9%	-	7.2%	6.9%	0.5%	1.5%	-	-	0.3%	1.3%	-	-	-	-	-	1.0%	9.7%	0.5%	-	19%
			17:00-18:00	390	32.1%	39.1%	-	7.5%	7.5%	0.8%	1.6%	-	-	0.3%	1.3%	-	-	-	-	-	1.0%	8.3%	0.5%	-	20%
			18:00-19:00	480	46.7%	24.4%	-	4.9%	2.8%	0.2%	0.4%	-	-	-	-	0.2%	0.2%	0.4%	-	-	1.1%	18.5%	0.2%	-	10%
			19:00-20:00	430	45.6%	25.4%	-	4.9%	3.1%	0.2%	0.5%	-	-	-	-	0.2%	0.2%	0.5%	-	-	1.2%	17.9%	0.2%	-	11%
			20:00-21:00	380	44.7%	26.3%	-	5.3%	3.5%	0.3%	0.5%	-	-	-	0.3%	0.3%	0.3%	0.3%	-	-	1.1%	17.0%	0.3%	-	12%
			21:00-22:00	320	43.7%	27.4%	-	5.3%	3.8%	0.3%	0.6%	-	-	-	0.3%	0.3%	0.3%	0.3%	-	-	0.9%	16.4%	0.3%	-	13%
			22:00-23:00	260	42.9%	28.3%	-	5.5%	3.9%	0.4%	0.8%	-	-	-	0.4%	-	-	0.4%	-	-	1.2%	15.7%	0.4%	-	13%
			23:00-00:00	210	41.7%	29.1%	-	5.8%	4.4%	0.5%	1.0%	-	-	-	0.5%	-	-	0.5%	-	-	1.0%	15.0%	0.5%	-	14%
			L18C	Hollywood Road	One-way	00:00-01:00	160	43.4%	34.9%	-	3.9%	3.3%	0.7%	0.7%	-	-	0.7%	-	-	-	-	1.3%	11.2%	-	-
01:00-02:00	110	41.2%				35.3%	-	4.9%	3.9%	1.0%	1.0%	-	-	-	1.0%	-	-	-	-	1.0%	10.8%	-	-	13%	
02:00-03:00	80	40.5%				36.7%	-	5.1%	3.8%	-	1.3%	-	-	-	1.3%	-	-	-	-	1.3%	10.1%	-	-	13%	
03:00-04:00	60	39.3%				39.3%	-	5.4%	5.4%	-	-	-	-	-	-	-	-	-	-	-	1.8%	8.9%	-	-	13%
04:00-05:00	50	38.3%				40.4%	-	6.4%	4.3%	-	-	-	-	-	-	-	-	-	-	-	2.1%	8.5%	-	-	13%
05:00-06:00	60	35.8%				41.5%	-	7.5%	5.7%	-	-	-	-	-	-	-	-	-	-	-	1.9%	7.5%	-	-	15%
06:00-07:00	130	32.8%				42.2%	-	8.6%	5.5%	0.8%	0.8%	-	-	-	0.8%	-	-	-	-	-	1.6%	7.0%	-	-	18%
07:00-08:00	310	30.9%				43.6%	-	9.4%	6.2%	0.3%	0.7%	-	-	0.3%	1.0%	-	-	-	-	-	1.3%	5.9%	0.3%	-	20%
08:00-09:00	450	30.3%				44.1%	-	9.7%	6.3%	0.5%	0.7%	-	-	0.2%	0.9%	-	-	-	-	-	1.4%	5.7%	0.2%	-	20%
09:00-10:00	580	49.7%				30.1%	-	0.9%	1.7%	0.5%	0.9%	-	-	-	0.3%	0.2%	0.2%	0.2%	-	-	1.0%	14.1%	0.2%	-	6%
10:00-11:00	590	47.6%				31.4%	-	1.7%	2.2%	0.5%	0.9%	-	-	-	0.5%	0.2%	0.2%	0.2%	-	-	1.0%	13.4%	0.2%	-	8%
11:00-12:00	540	45.6%				32.8%	-	2.6%	2.6%	0.6%	0.9%	-	-	-	0.6%	0.2%	0.2%	0.2%	-	-	1.1%	12.4%	0.2%	-	9%
12:00-13:00	540	43.5%				34.4%	-	3.5%	3.2%	0.6%	0.9%	-	-	-	0.6%	0.2%	0.2%	0.2%	-	-	1.1%	11.5%	0.2%	-	11%
13:00-14:00	500	41.3%				36.2%	-	4.7%	3.7%	0.6%	0.8%	-	-	0.2%	0.6%	-	-	-	-	-	1.2%	10.6%	0.2%	-	12%
14:00-15:00	480	38.9%				38.0%	-	5.9%	4.2%	0.4%	0.8%	-	-	0.2%	0.6%	-	-	-	-	-	1.3%	9.5%	0.2%	-	14%
15:00-16:00	430	36.3%				40.0%	-	7.0%	4.9%	0.5%	0.7%	-	-	0.2%	0.7%	-	-	-	-	-	1.2%	8.2%	0.2%	-	15%
16:00-17:00	410	33.5%				41.9%	-	8.2%	5.7%	0.5%	0.7%	-	-	0.2%	0.7%	-	-	-	-	-	1.2%	6.9%	0.2%	-	18%
17:00-18:00	400	30.4%				44.1%	-	9.6%	6.3%	0.5%	0.8%	-	-	0.3%	1.0%	-	-	-	-	-	1.3%	5.6%	0.3%	-	20%
18:00-19:00	540	51.3%				28.8%	-	-	1.3%	0.6%	0.9%	-	-	-	0.4%	0.2%	0.2%	0.2%	-	-	0.9%	15.0%	0.2%	-	5%
19:00-20:00	480	49.9%				29.6%	-	0.6%	1.7%	0.6%	0.8%	-	-	-	0.4%	0.2%	0.2%	0.2%	-	-	1.0%	14.4%	0.2%	-	6%
20:00-21:00	430	48.7%				30.6%	-	1.2%	1.9%	0.5%	1.0%	-	-	-	0.5%	0.2%	0.2%	0.2%	-	-	1.0%	13.8%	0.2%	-	7%
21:00-22:00	360	47.2%				31.5%	-	1.7%	2.2%	0.6%	0.8%	-	-	-	0.6%	0.3%	0.3%	0.3%	-	-	1.1%	13.2%	0.3%	-	8%
22:00-23:00	280	46.4%				32.7%	-	2.5%	2.5%	0.4%	0.7%	-	-	-	0.4%	-	-	-	-	-	1.1%	12.9%	0.4%	-	8%
23:00-00:00	230	45.2%				33.9%	-	3.2%	2.7%	0.5%	0.9%	-	-	-	0.5%	-	-	-	-	-	0.9%	12.2%	-	-	9%
L18D	Hollywood Road	One-way	00:00-01:00	160	43.4%	34.9%	-	3.9%	3.3%	0.7%	0.7%	-	-	0.7%	-	-	-	-	1.3%	11.2%	-	-	11%		
			01:00-02:00	110	41.2%	35.3%	-	4.9%	3.9%	1.0%	1.0%	-	-	-	1.0%	-	-	-	-	1.0%	10.8%	-	-	13%	
			02:00-03:00	80	40.5%	36.7%	-	5.1%	3.8%	-	1.3%	-	-	-	1.3%	-	-	-	-	1.3%	10.1%	-	-	13%	
			03:00-04:00	60	39.3%	39.3%	-	5.4%	5.4%	-	-	-	-	-	-	-	-	-	-	-	1.8%	8.9%	-	-	13%
			04:00-05:00	50	38.3%	40.4%	-	6.4%	4.3%	-	-	-	-	-	-	-	-	-	-	-	2.1%	8.5%	-	-	13%
			05:00-06:00	60	35.8%	41.5%	-	7.5%	5.7%	-	-	-	-	-	-	-	-	-	-	-	1.9%	7.5%	-	-	15%
			06:00-07:00	130	32.8%	42.2%	-	8.6%	5.5%	0.8%	0.8%	-	-	-	0.8%	-	-	-	-	-	1.6%	7.0%	-	-	18%
			07:00-08:00	310	30.9%	43.6%	-	9.4%	6.2%	0.3%	0.7%	-	-	0.3%	1.0%	-	-	-	-	-	1.3%	5.9%	0.3%	-	20%
			08:00-09:00	450	30.3%	44.1%	-	9.7%	6.3%	0.5%	0.7%	-	-	0.2%	0.9%	-	-	-	-	-	1.4%	5.7%	0.2%	-	20%
			09:00-10:00	580	49.7%	30.1%	-	0.9%	1.7%	0.5%	0.9%	-	-	-	0.3%	0.2%	0.2%	0.2%	-	-	1.0%	14.1%	0.2%	-	6%
			10:00-11:00	590	47.6%	31.4%	-	1.7%	2.2%	0.5%	0.9%	-	-	-	0.5%	0.2%	0.2%	0.2%	-	-	1.0%	13.4%	0.2%	-	8%
			11:00-12:00	540	45.6%	32.8%	-	2.6%	2.6%	0.6%	0.9%	-	-	-	0.6%	0.2%	0.2%	0.2%	-	-	1.1%	12.4%	0.2%	-	9%
			12:00-13:00	540	43.5%	34.4%	-	3.5%	3.2%	0.6%	0.9%	-	-	-	0.6%	0.2%	0.2%	0.2%	-	-	1.1%	11.5%	0.2%	-	11%
			13:00-14:00	500	41.3%	36.2%	-	4.7%	3.7%	0.6%	0.8%	-	-	0.2%	0.6%	-	-	-	-	-	1.2%	10.6%	0.2%	-	12%
			14:00-15:00	480	38.9%	38.0%	-	5.9%	4.2%	0.4%	0.8%	-	-	0.2%	0.6%	-	-	-	-	-	1.3%	9.5%	0.2%	-	14%
			15:00-16:00	430	36.3%	40.0%	-	7.0%	4.9%	0.5%	0.7%	-	-	0.2%	0.7%	-	-	-	-	-	1.2%	8.2%	0.2%	-	15%

Road Link No.	Road Name	Vehicle Class Description			Private Cars	Taxi	Light Goods Vehicles (<=2.5t)	Light Goods Vehicles (2.5-3.5t)	Light Goods Vehicles (3.5-5.5t)	Medium & Heavy Goods Vehicles (5.5-15t)	Medium & Heavy Goods Vehicles (15t-24t)	Public Light Buses	Private Light Buses (<=3.5t)	Private Light Buses (>3.5t)	Non-franchised Buses (<6.4t)	Non-franchise d Buses (6.4-15t)	Non-franchise d Buses (15-24t)	Single Deck Franchise d Buses	Double Deck Franchise d Buses	Motor Cycles	Medium & Heavy Goods Vehicles (>24t)	Nonfranchised Buses (>24t)	Heavy Vehicles		
		Dir.	Hour	Total (veh)																				PC	TAXI
				16:00-17:00	410	33.5%	41.9%	-	8.2%	5.7%	0.5%	0.7%	-	0.2%	0.7%	-	-	-	1.2%	6.9%	0.2%	-	18%		
				17:00-18:00	400	30.4%	44.1%	-	9.6%	6.3%	0.5%	0.8%	-	0.3%	1.0%	-	-	-	-	-	1.3%	5.6%	0.3%	-	20%
				18:00-19:00	540	51.3%	28.8%	-	-	1.3%	0.6%	0.9%	-	-	0.4%	0.2%	0.2%	0.2%	-	-	0.9%	15.0%	0.2%	-	5%
				19:00-20:00	480	49.9%	29.6%	-	0.6%	1.7%	0.6%	0.8%	-	-	0.4%	0.2%	0.2%	0.2%	-	-	1.0%	14.4%	0.2%	-	6%
				20:00-21:00	430	48.7%	30.6%	-	1.2%	1.9%	0.5%	1.0%	-	-	0.5%	0.2%	0.2%	0.2%	-	-	1.0%	13.8%	0.2%	-	7%
				21:00-22:00	360	47.2%	31.5%	-	1.7%	2.2%	0.6%	0.8%	-	-	0.6%	0.3%	0.3%	0.3%	-	-	1.1%	13.2%	0.3%	-	8%
				22:00-23:00	280	46.4%	32.7%	-	2.5%	2.5%	0.4%	0.7%	-	-	0.4%	-	-	-	-	-	1.1%	12.9%	0.4%	-	8%
				23:00-00:00	230	45.2%	33.9%	-	3.2%	2.7%	0.5%	0.9%	-	-	0.5%	-	-	-	-	-	0.9%	12.2%	-	-	9%
				00:00-01:00	160	42.9%	34.4%	-	3.9%	3.2%	0.6%	0.6%	-	-	0.6%	-	-	-	-	-	1.3%	12.3%	-	-	10%
				01:00-02:00	110	40.8%	35.0%	-	4.9%	3.9%	1.0%	1.0%	-	-	1.0%	-	-	-	-	-	1.0%	11.7%	-	-	13%
				02:00-03:00	80	40.0%	36.3%	-	5.0%	3.8%	-	1.3%	-	-	1.3%	-	-	-	-	-	1.3%	11.3%	-	-	13%
				03:00-04:00	60	37.9%	37.9%	-	6.9%	5.2%	-	-	-	-	-	-	-	-	-	-	1.7%	10.3%	-	-	14%
				04:00-05:00	50	37.5%	39.6%	-	6.3%	4.2%	-	-	-	-	-	-	-	-	-	-	2.1%	10.4%	-	-	13%
				05:00-06:00	60	35.2%	40.7%	-	7.4%	5.6%	-	-	-	-	-	-	-	-	-	-	1.9%	9.3%	-	-	15%
06:00-07:00	130	32.6%	41.9%	-	8.5%	5.4%	0.8%	0.8%	-	-	0.8%	-	-	-	-	-	1.6%	7.8%	-	-	18%				
07:00-08:00	320	30.5%	43.1%	-	9.3%	6.1%	0.3%	0.6%	-	-	0.3%	1.0%	-	-	-	-	1.3%	7.1%	0.3%	-	19%				
08:00-09:00	450	30.0%	43.6%	-	9.6%	6.3%	0.4%	0.7%	-	-	0.2%	0.9%	-	-	-	-	1.3%	6.7%	0.2%	-	20%				
09:00-10:00	590	49.1%	29.6%	-	1.2%	1.9%	0.5%	0.9%	-	-	0.3%	0.2%	0.2%	0.2%	-	-	1.0%	14.9%	0.2%	-	6%				
10:00-11:00	600	47.0%	31.0%	-	2.0%	2.4%	0.5%	0.8%	-	-	0.5%	0.2%	0.2%	0.2%	-	-	1.0%	14.0%	0.2%	-	8%				
11:00-12:00	550	45.0%	32.2%	-	2.9%	2.7%	0.5%	0.9%	-	-	0.5%	0.2%	0.2%	0.2%	-	-	1.1%	13.3%	0.2%	-	9%				
12:00-13:00	550	42.9%	33.9%	-	3.8%	3.3%	0.5%	0.9%	-	-	0.5%	0.2%	0.2%	0.2%	-	-	1.1%	12.3%	0.2%	-	11%				
13:00-14:00	500	40.8%	35.6%	-	4.8%	3.8%	0.6%	0.8%	-	-	0.2%	0.6%	-	-	-	-	1.2%	11.4%	0.2%	-	12%				
14:00-15:00	490	38.4%	37.6%	-	5.8%	4.4%	0.4%	0.8%	-	-	0.2%	0.6%	-	-	-	-	1.2%	10.4%	0.2%	-	14%				
15:00-16:00	440	35.9%	39.6%	-	6.9%	4.9%	0.5%	0.7%	-	-	0.2%	0.7%	-	-	-	-	1.2%	9.3%	0.2%	-	15%				
16:00-17:00	410	33.0%	41.3%	-	8.3%	5.6%	0.5%	0.7%	-	-	0.2%	0.7%	-	-	-	-	1.2%	8.1%	0.2%	-	18%				
17:00-18:00	400	30.0%	43.5%	-	9.5%	6.3%	0.5%	0.8%	-	-	0.3%	1.0%	-	-	-	-	1.3%	6.8%	0.3%	-	20%				
18:00-19:00	550	50.6%	28.4%	-	0.4%	1.5%	0.6%	0.9%	-	-	0.4%	0.2%	0.2%	0.2%	-	-	0.9%	15.7%	0.2%	-	5%				
19:00-20:00	490	49.4%	29.2%	-	0.8%	1.9%	0.6%	0.8%	-	-	0.4%	0.2%	0.2%	0.2%	-	-	1.0%	15.0%	0.2%	-	6%				
20:00-21:00	430	48.0%	30.2%	-	1.4%	2.1%	0.5%	0.9%	-	-	0.5%	0.2%	0.2%	0.2%	-	-	0.9%	14.5%	0.2%	-	7%				
21:00-22:00	360	46.7%	31.1%	-	1.9%	2.2%	0.6%	0.8%	-	-	0.6%	0.3%	0.3%	0.3%	-	-	1.1%	13.9%	0.3%	-	8%				
22:00-23:00	290	46.3%	32.4%	-	2.5%	2.5%	0.4%	0.7%	-	-	0.4%	-	-	-	-	-	1.1%	13.5%	0.4%	-	8%				
23:00-00:00	230	44.9%	33.3%	-	3.1%	3.1%	0.4%	0.9%	-	-	0.4%	-	-	-	-	-	0.9%	12.9%	-	-	9%				
				00:00-01:00	220	46.1%	31.8%	-	3.2%	2.8%	0.5%	0.9%	-	-	0.5%	-	-	-	1.8%	12.0%	0.5%	-	10%		
				01:00-02:00	150	44.7%	33.3%	-	3.5%	3.5%	0.7%	0.7%	-	-	0.7%	-	-	-	-	1.4%	11.3%	-	-	11%	
				02:00-03:00	120	42.9%	33.9%	-	4.5%	3.6%	0.9%	0.9%	-	-	0.9%	-	-	-	-	1.8%	10.7%	-	-	13%	
				03:00-04:00	90	42.0%	35.8%	-	4.9%	3.7%	-	1.2%	-	-	-	-	-	-	-	-	2.5%	9.9%	-	-	12%
				04:00-05:00	70	41.8%	37.3%	-	4.5%	4.5%	-	1.5%	-	-	-	-	-	-	-	-	1.5%	9.0%	-	-	12%
				05:00-06:00	80	39.5%	38.2%	-	5.3%	5.3%	-	1.3%	-	-	-	-	-	-	-	-	2.6%	7.9%	-	-	14%
				06:00-07:00	180	37.4%	39.7%	-	5.6%	5.0%	0.6%	1.1%	-	-	0.6%	-	-	-	-	-	2.2%	7.3%	0.6%	-	16%
				07:00-08:00	430	35.6%	41.0%	-	6.1%	5.6%	0.7%	1.2%	-	-	0.7%	-	-	-	-	0.2%	2.3%	6.3%	0.2%	-	17%
				08:00-09:00	620	35.0%	41.5%	-	6.4%	5.7%	0.7%	1.3%	-	-	0.7%	-	-	-	-	0.2%	2.3%	6.0%	0.3%	-	17%
				09:00-10:00	840	51.1%	27.3%	-	1.8%	1.7%	0.4%	0.8%	-	-	0.2%	0.1%	0.1%	0.1%	-	-	1.3%	14.7%	0.2%	-	7%
				10:00-11:00	840	49.4%	28.7%	-	2.3%	2.0%	0.5%	0.8%	-	-	0.4%	0.1%	0.1%	0.1%	-	-	1.4%	13.9%	0.2%	-	8%
				11:00-12:00	780	47.7%	30.1%	-	2.7%	2.5%	0.5%	0.9%	-	-	0.4%	0.1%	0.1%	0.1%	-	-	1.5%	13.0%	0.3%	-	9%
				12:00-13:00	770	46.0%	31.6%	-	3.3%	2.9%	0.5%	0.9%	-	-	0.4%	0.1%	0.1%	0.1%	-	-	1.7%	12.1%	0.3%	-	10%
				13:00-14:00	700	44.3%	33.4%	-	3.7%	3.3%	0.6%	1.0%	-	-	0.4%	-	-	-	-	0.1%	1.7%	11.0%	0.3%	-	11%
				14:00-15:00	680	42.3%	35.1%	-	4.3%	3.9%	0.6%	1.0%	-	-	0.4%	-	-	-	-	0.1%	1.9%	10.0%	0.3%	-	13%
				15:00-16:00	610	40.0%	37.0%	-	5.0%	4.5%	0.5%	1.2%	-	-	0.5%	-	-	-	-	0.2%	2.0%	8.8%	0.3%	-	14%
				16:00-17:00	570	37.6%	39.2%	-	5.7%	5.0%	0.5%	1.2%	-	-	0.5%	-	-	-	-	0.2%	2.1%	7.5%	0.4%	-	16%
				17:00-18:00	550	34.9%	41.5%	-	6.4%	5.7%	0.7%	1.3%	-	-	0.7%	-	-	-	-	0.2%	2.2%	6.0%	0.4%	-	18%
				18:00-19:00	780	52.3%	26.2%	-	1.4%	1.3%	0.4%	0.8%	-	-	0.3%	0.1%	0.1%	0.1%	-	-	1.3%	15.5%	0.3%	-	6%
				19:00-20:00	700	51.3%	26.9%	-	1.7%	1.6%	0.4%	0.9%	-	-	0.3%	0.1%	0.1%	0.1%	-	-	1.3%	14.8%	0.3%	-	7%
				20:00-21:00	610	50.2%	27.8%	-	2.0%	1.8%	0.5%	0.8%	-	-	0.3%	0.2%	0.2%	0.2%	-	-	1.5%	14.3%	0.3%	-	8%
				21:00-22:00	510	49.3%	28.9%	-	2.4%	2.0%	0.4%	0.8%	-	-	0.4%	0.2%	0.2%	0.2%	-	-	1.4%	13.8%	0.2%	-	8%
				22:00-23:00	400	48.5%	30.0%	-	2.5%	2.3%	0.5%	1.0%	-	-	0.3%	-	-	-	-	-	1.5%	13.3%	0.3%	-	8%
23:00-00:00	320	47.5%	30.8%	-	2.8%	2.5%	0.3%	0.9%	-	-	0.3%	-	-	-	-	-	1.6%	12.9%	0.3%	-	9%				
				00:00-01:00	260	44.1%	33.2%	-	3.5%	2.7%	0.4%	0.8%	0.8%	-	0.4%	-	-	-	2.0%	11.7%	0.4%	-	11%		
				01:00-02:00	170	42.9%	33.9%	-	3.6%	3.0%	0.6%	1.2%	1.2%	-	0.6%	-	-	-	-	1.8%	11.3%	-	-	12%	
				02:00-03:00	140	42.0%	35.1%	-	3.8%	3.1%	0.8%	0.8%	0.8%	-	0.8%	-	-	-	-	2.3%	10.7%	-	-	12%	
				03:00-04:00	100	41.5%	37.2%	-	4.3%	3.2%	-	1.1%	1.1%	-	-	-	-	-	-	2.1%	9.6%	-	-	12%	
				04:00-05:00	80	40.0%	37.5%	-	5.0%	3.8%	-	1.3%	1.3%	-	-	-	-	-	-	2.5%	8.8%	-	-	14%	
				05:00-06:00	90	38.2%	39.3%	-	5.6%	4.5%	-	1.1%													

Road Link No.	Road Name	Vehicle Class Description			Private Cars	Taxi	Light Goods Vehicles (<=2.5t)	Light Goods Vehicles (2.5-3.5t)	Light Goods Vehicles (3.5-5.5t)	Medium & Heavy Goods Vehicles (5.5-15t)	Medium & Heavy Goods Vehicles (15t-24t)	Public Light Buses	Private Light Buses (<=3.5t)	Private Light Buses (>3.5t)	Non-franchised Buses (<6.4t)	Non-franchise d Buses (6.4-15t)	Non-franchise d Buses (15-24t)	Single Deck Franchise d Buses	Double Deck Franchise d Buses	Motor Cycles	Medium & Heavy Goods Vehicles (>24t)	Nonfranchised Buses (>24t)	Heavy Vehicles		
		Dir.	Hour	Total (veh)																				PC	TAXI
L18G	Hollywood Road	One-way	07:00-08:00	510	34.9%	41.2%	-	6.3%	5.0%	0.6%	1.2%	1.4%	0.2%	0.6%	-	-	-	0.2%	2.0%	6.3%	0.2%	-	18%		
			08:00-09:00	730	34.3%	41.8%	-	6.5%	5.1%	0.6%	1.1%	1.5%	0.1%	0.6%	-	-	-	-	0.1%	1.9%	6.1%	0.3%	-	18%	
			09:00-10:00	980	49.0%	28.9%	-	1.9%	1.4%	0.3%	0.8%	0.5%	-	0.2%	0.1%	0.1%	0.1%	0.1%	0.1%	1.9%	14.3%	0.2%	-	8%	
			10:00-11:00	990	47.5%	30.2%	-	2.3%	1.7%	0.4%	0.8%	0.6%	-	0.3%	0.1%	0.1%	0.1%	0.1%	1.9%	13.6%	0.2%	-	9%		
			11:00-12:00	920	45.8%	31.4%	-	2.9%	2.2%	0.4%	0.9%	0.8%	-	0.3%	0.1%	0.1%	0.1%	0.1%	2.0%	12.7%	0.2%	-	10%		
			12:00-13:00	910	44.4%	32.8%	-	3.3%	2.5%	0.4%	0.9%	0.8%	-	0.3%	0.1%	0.1%	0.1%	0.1%	2.0%	11.8%	0.2%	-	11%		
			13:00-14:00	830	42.7%	34.3%	-	3.9%	3.0%	0.5%	1.0%	1.0%	0.1%	0.4%	-	-	-	0.1%	1.9%	10.9%	0.2%	-	12%		
			14:00-15:00	800	40.9%	36.0%	-	4.4%	3.4%	0.5%	1.0%	1.1%	0.1%	0.4%	-	-	-	0.1%	1.9%	9.8%	0.3%	-	13%		
			15:00-16:00	710	38.9%	37.7%	-	5.1%	3.9%	0.4%	1.0%	1.3%	0.1%	0.4%	-	-	-	0.1%	2.0%	8.7%	0.3%	-	15%		
			16:00-17:00	670	36.7%	39.6%	-	5.7%	4.5%	0.5%	1.1%	1.4%	0.2%	0.5%	-	-	-	0.2%	2.0%	7.5%	0.3%	-	16%		
			17:00-18:00	650	34.3%	41.6%	-	6.5%	5.1%	0.6%	1.1%	1.5%	0.2%	0.6%	-	-	-	0.2%	2.0%	6.0%	0.3%	-	18%		
			18:00-19:00	920	50.1%	27.7%	-	1.5%	1.1%	0.3%	0.8%	0.4%	-	0.2%	0.1%	0.1%	0.1%	0.1%	2.0%	15.1%	0.2%	-	7%		
			19:00-20:00	820	49.2%	28.5%	-	1.8%	1.3%	0.4%	0.7%	0.5%	-	0.2%	0.1%	0.1%	0.1%	0.1%	2.0%	14.6%	0.2%	-	8%		
			20:00-21:00	720	48.2%	29.3%	-	2.1%	1.5%	0.4%	0.8%	0.6%	-	0.3%	0.1%	0.1%	0.1%	0.1%	2.0%	14.0%	0.3%	-	9%		
			21:00-22:00	600	47.2%	30.2%	-	2.3%	1.8%	0.3%	0.8%	0.7%	-	0.3%	0.2%	0.2%	0.2%	0.2%	2.0%	13.5%	0.2%	-	9%		
			22:00-23:00	480	46.4%	31.1%	-	2.8%	2.1%	0.4%	0.8%	0.6%	-	0.2%	-	-	-	0.2%	1.9%	13.1%	0.2%	-	9%		
			23:00-00:00	380	45.7%	32.1%	-	2.9%	2.4%	0.3%	0.8%	0.8%	-	0.3%	-	-	-	-	1.9%	12.6%	0.3%	-	10%		
			L18H	Wyndham Street	One-way	00:00-01:00	250	40.2%	34.0%	-	4.1%	2.5%	0.8%	1.2%	0.8%	-	0.8%	-	-	-	0.8%	14.1%	0.4%	-	12%
						01:00-02:00	160	39.5%	35.7%	-	4.5%	2.5%	0.6%	1.3%	0.6%	-	0.6%	-	-	-	0.6%	13.4%	0.6%	-	11%
						02:00-03:00	130	39.0%	36.6%	-	4.9%	2.4%	0.8%	1.6%	0.8%	-	0.8%	-	-	-	0.8%	12.2%	-	-	12%
03:00-04:00	100	37.4%				37.4%	-	4.4%	3.3%	1.1%	1.1%	1.1%	-	1.1%	-	-	-	1.1%	12.1%	-	-	13%			
04:00-05:00	80	36.4%				39.0%	-	5.2%	2.6%	1.3%	1.3%	1.3%	-	1.3%	-	-	-	1.3%	10.4%	-	-	14%			
05:00-06:00	90	35.6%				39.1%	-	5.7%	3.4%	1.1%	2.3%	1.1%	-	1.1%	-	-	-	1.1%	9.2%	-	-	16%			
06:00-07:00	210	34.5%				40.9%	-	5.9%	3.4%	1.0%	2.0%	1.0%	-	1.0%	-	-	-	1.0%	8.9%	0.5%	-	16%			
07:00-08:00	490	33.6%				42.0%	-	5.9%	3.9%	1.0%	2.3%	1.0%	0.2%	0.8%	-	-	-	0.8%	7.8%	0.6%	-	17%			
08:00-09:00	710	33.1%				42.4%	-	6.1%	4.0%	1.1%	2.3%	1.1%	0.1%	0.9%	-	-	-	0.9%	7.4%	0.6%	-	17%			
09:00-10:00	900	44.0%				30.1%	-	3.1%	1.4%	0.4%	0.8%	0.8%	-	0.6%	0.2%	0.1%	0.2%	-	0.7%	17.4%	0.1%	-	8%		
10:00-11:00	920	42.9%				31.5%	-	3.4%	1.6%	0.5%	0.9%	0.8%	-	0.5%	0.2%	0.1%	0.2%	-	0.7%	16.4%	0.2%	-	9%		
11:00-12:00	850	41.7%				32.7%	-	3.8%	2.0%	0.6%	1.1%	0.8%	-	0.6%	0.1%	0.1%	0.1%	-	0.7%	15.4%	0.2%	-	10%		
12:00-13:00	850	40.6%				34.2%	-	4.2%	2.3%	0.6%	1.2%	0.8%	-	0.6%	0.1%	0.1%	0.1%	-	0.7%	14.3%	0.2%	-	11%		
13:00-14:00	780	39.3%				35.5%	-	4.4%	2.6%	0.8%	1.4%	0.9%	0.1%	0.6%	0.1%	-	0.1%	-	0.8%	13.0%	0.4%	-	12%		
14:00-15:00	760	37.8%				37.1%	-	4.8%	2.9%	0.8%	1.6%	0.9%	0.1%	0.7%	0.1%	-	0.1%	-	0.8%	11.8%	0.4%	-	13%		
15:00-16:00	680	36.5%				38.8%	-	5.2%	3.3%	0.9%	1.8%	1.0%	0.1%	0.7%	-	-	-	0.7%	10.5%	0.4%	-	14%			
16:00-17:00	640	34.9%				40.5%	-	5.6%	3.6%	1.1%	2.0%	1.1%	0.2%	0.8%	-	-	-	0.8%	8.9%	0.5%	-	16%			
17:00-18:00	630	33.2%				42.4%	-	6.1%	4.0%	1.1%	2.2%	1.1%	0.2%	0.8%	-	-	-	0.8%	7.5%	0.6%	-	17%			
18:00-19:00	840	45.0%				29.1%	-	2.9%	1.2%	0.4%	0.6%	0.7%	-	0.5%	0.2%	0.1%	0.2%	-	0.6%	18.3%	0.1%	-	8%		
19:00-20:00	750	44.2%				29.9%	-	3.1%	1.3%	0.4%	0.7%	0.8%	-	0.5%	0.3%	0.1%	0.3%	-	0.7%	17.6%	0.1%	-	8%		
20:00-21:00	660	43.7%	30.8%	-	3.2%	1.5%	0.5%	0.8%	0.8%	-	0.5%	0.2%	0.2%	0.2%	-	0.6%	17.1%	0.2%	-	8%					
21:00-22:00	560	42.9%	31.6%	-	3.4%	1.6%	0.5%	0.9%	0.7%	-	0.5%	0.2%	0.2%	0.2%	-	0.7%	16.3%	0.2%	-	9%					
22:00-23:00	440	42.1%	32.3%	-	3.6%	1.8%	0.5%	0.9%	0.9%	-	0.7%	0.2%	-	0.2%	-	0.7%	15.7%	0.2%	-	10%					
23:00-00:00	360	41.2%	33.2%	-	4.0%	2.0%	0.6%	1.1%	0.9%	-	0.6%	0.3%	-	0.3%	-	0.6%	15.1%	0.3%	-	11%					
L19A	Arbuthnot Road	Two-way	00:00-01:00	60	50.9%	34.0%	-	3.8%	-	-	1.9%	-	-	1.9%	-	-	-	-	7.5%	-	-	8%			
			01:00-02:00	40	50.0%	35.3%	-	2.9%	-	-	-	-	-	2.9%	-	-	-	-	-	8.8%	-	-	6%		
			02:00-03:00	30	48.1%	37.0%	-	2.9%	-	-	-	-	-	3.7%	-	-	-	-	-	7.4%	-	-	7%		
			03:00-04:00	20	47.4%	36.8%	-	5.3%	-	-	-	-	-	-	-	-	-	-	-	10.5%	-	-	5%		
			04:00-05:00	20	50.0%	37.5%	-	6.3%	-	-	-	-	-	-	-	-	-	-	-	-	6.3%	-	-	6%	
			05:00-06:00	20	47.1%	41.2%	-	5.9%	-	-	-	-	-	-	-	-	-	-	-	-	5.9%	-	-	6%	
			06:00-07:00	50	43.9%	41.5%	-	2.4%	-	-	2.4%	-	-	2.4%	-	-	-	-	-	-	7.3%	-	-	7%	
			07:00-08:00	100	42.0%	42.0%	-	3.0%	-	1.0%	1.0%	-	-	3.0%	-	-	-	-	-	-	8.0%	-	-	8%	
			08:00-09:00	150	41.0%	42.4%	-	3.5%	-	0.7%	1.4%	-	-	2.8%	-	-	-	-	-	-	8.3%	-	-	8%	
			09:00-10:00	210	55.7%	29.0%	-	2.9%	1.0%	0.5%	1.0%	-	-	1.4%	0.5%	0.5%	0.5%	-	-	-	7.1%	-	-	8%	
			10:00-11:00	220	54.0%	29.9%	-	3.3%	0.9%	0.5%	0.9%	-	-	1.9%	0.5%	0.5%	0.5%	-	-	-	7.1%	-	-	9%	
			11:00-12:00	200	52.6%	31.4%	-	3.1%	0.5%	0.5%	1.0%	-	-	2.1%	0.5%	0.5%	0.5%	-	-	-	7.2%	-	-	9%	
			12:00-13:00	190	51.1%	32.6%	-	3.2%	0.5%	0.5%	1.1%	-	-	2.1%	0.5%	0.5%	0.5%	-	-	-	7.4%	-	-	9%	
			13:00-14:00	180	49.7%	34.5%	-	3.5%	0.6%	0.6%	1.2%	-	-	2.3%	-	-	-	-	-	-	7.6%	-	-	8%	
			14:00-15:00	170	47.9%	36.2%	-	3.1%	0.6%	0.6%	1.2%	-	-	2.5%	-	-	-	-	-	-	8.0%	-	-	8%	
			15:00-16:00	150	45.8%	38.2%	-	3.5%	-	0.7%	1.4%	-	-	2.1%	-	-	-	-	-	-	8.3%	-	-	8%	
			16:00-17:00	140	43.3%	40.3%	-	3.7%	-	0.7%	1.5%	-	-	2.2%	-	-	-	-	-	-	8.2%	-	-	8%	
			17:00-18:00	130	41.1%	41.9%	-	3.1%	-	0.8%	1.6%	-	-	3.1%	-	-	-	-	-	-	8.5%	-	-	9%	
			18:00-19:00	200	56.6%	27.8%	-	3.0%	1.0%	0.5%	1.0%	-	-	1.5%	0.5%	0.5%	0.5%	-	-	-	7.1%	-	-	9%	
			19:00-20:00	180	55.4%	28.2%	-	2.8%	1.1%	0.6%	1.1%	-	-	1.7%	0.6%	0.6%	0.6%	-	-	-	7.3%	-	-	9%	
20:00-21:00	160	54.2%	29.0%	-	3.2%	0.6%	0.6%	1.3%	-	-	1.9%	0.6%	0.6%	0.6%	-	-	-	7.1%	-	-	10%				
21:00-22:00	130	53.5%	30.2%	-	3.1%	0.8%	0.8%	0.8%	-	-	1.6%	0.8%	0.8%	0.8%	-	-	-	7.0%	-	-	9%				

Road Link No.	Road Name	Vehicle Class Description			Private Cars	Taxi	Light Goods Vehicles (<=2.5t)	Light Goods Vehicles (2.5-3.5t)	Light Goods Vehicles (3.5-5.5t)	Medium & Heavy Goods Vehicles (5.5-15t)	Medium & Heavy Goods Vehicles (15t-24t)	Public Light Buses	Private Light Buses (<=3.5t)	Private Light Buses (>3.5t)	Non-franchised Buses (<6.4t)	Non-franchise d Buses (6.4-15t)	Non-franchise d Buses (15-24t)	Single Deck Franchise d Buses	Double Deck Franchise d Buses	Motor Cycles	Medium & Heavy Goods Vehicles (>24t)	Nonfranchised Buses (>24t)	Heavy Vehicles
		Dir.	Hour	Total (veh)																			
			22:00-23:00	100	54.0%	31.0%	-	3.0%	1.0%	1.0%	-	-	2.0%	-	-	-	-	-	7.0%	-	-	8%	
			23:00-00:00	80	53.2%	31.6%	-	3.8%	1.3%	1.3%	-	-	1.3%	-	-	-	-	-	7.6%	-	-	8%	
			00:00-01:00	30	27.6%	31.0%	-	6.9%	3.4%	3.4%	-	-	3.4%	-	-	-	-	-	24.1%	-	-	17%	
			01:00-02:00	20	29.4%	35.3%	-	5.9%	5.9%	-	-	-	-	-	-	-	-	-	23.5%	-	-	12%	
			02:00-03:00	20	30.8%	30.8%	-	7.7%	7.7%	-	-	-	-	-	-	-	-	-	23.1%	-	-	15%	
			03:00-04:00	10	30.0%	30.0%	-	10.0%	10.0%	-	-	-	-	-	-	-	-	-	20.0%	-	-	20%	
			04:00-05:00	10	30.0%	30.0%	-	10.0%	10.0%	-	-	-	-	-	-	-	-	-	20.0%	-	-	20%	
			05:00-06:00	10	30.0%	30.0%	-	10.0%	10.0%	-	-	-	-	-	-	-	-	-	20.0%	-	-	20%	
			06:00-07:00	30	29.2%	29.2%	-	8.3%	8.3%	-	4.2%	-	4.2%	-	-	-	-	-	16.7%	-	-	25%	
			07:00-08:00	60	27.1%	28.8%	-	10.2%	8.5%	1.7%	1.7%	-	1.7%	5.1%	-	-	-	-	15.3%	-	-	29%	
			08:00-09:00	90	27.4%	29.8%	-	10.7%	8.3%	1.2%	2.4%	-	1.2%	4.8%	-	-	-	-	14.3%	-	-	29%	
			09:00-10:00	110	27.4%	30.2%	-	5.7%	2.8%	0.9%	1.9%	-	-	-	-	-	-	-	31.1%	-	-	11%	
			10:00-11:00	110	27.5%	30.3%	-	6.4%	2.8%	0.9%	1.8%	-	-	0.9%	-	-	-	-	29.4%	-	-	13%	
			11:00-12:00	100	27.0%	30.0%	-	7.0%	4.0%	1.0%	2.0%	-	-	1.0%	-	-	-	-	28.0%	-	-	15%	
			12:00-13:00	100	27.3%	30.3%	-	7.1%	4.0%	1.0%	2.0%	-	-	2.0%	-	-	-	-	26.3%	-	-	16%	
			13:00-14:00	100	26.9%	30.1%	-	7.5%	5.4%	1.1%	2.2%	-	1.1%	2.2%	-	-	-	-	23.7%	-	-	19%	
			14:00-15:00	100	27.5%	29.7%	-	8.8%	5.5%	1.1%	2.2%	-	1.1%	3.3%	-	-	-	-	20.9%	-	-	22%	
			15:00-16:00	90	27.2%	29.6%	-	8.6%	6.2%	1.2%	2.5%	-	1.2%	3.7%	-	-	-	-	19.8%	-	-	23%	
			16:00-17:00	80	26.9%	29.5%	-	10.3%	7.7%	1.3%	2.6%	-	1.3%	3.8%	-	-	-	-	16.7%	-	-	27%	
			17:00-18:00	80	27.6%	28.9%	-	10.5%	7.9%	1.3%	2.6%	-	1.3%	5.3%	-	-	-	-	14.5%	-	-	29%	
			18:00-19:00	100	27.3%	30.3%	-	5.1%	2.0%	1.0%	2.0%	-	-	-	-	-	-	-	32.3%	-	-	10%	
			19:00-20:00	90	27.0%	30.3%	-	5.6%	2.2%	1.1%	2.2%	-	-	-	-	-	-	-	31.5%	-	-	11%	
			20:00-21:00	80	27.3%	31.2%	-	5.2%	2.6%	1.3%	2.6%	-	-	-	-	-	-	-	29.9%	-	-	12%	
			21:00-22:00	70	27.3%	30.3%	-	6.1%	3.0%	1.5%	1.5%	-	-	1.5%	-	-	-	-	28.8%	-	-	14%	
			22:00-23:00	60	26.4%	30.2%	-	5.7%	3.8%	1.9%	1.9%	-	-	1.9%	-	-	-	-	28.3%	-	-	15%	
			23:00-00:00	50	26.2%	31.0%	-	7.1%	4.8%	-	2.4%	-	-	2.4%	-	-	-	-	26.2%	-	-	17%	
			00:00-01:00	90	36.4%	31.8%	-	4.5%	2.3%	1.1%	1.1%	-	-	1.1%	-	-	-	-	21.6%	-	-	10%	
			01:00-02:00	60	36.2%	32.8%	-	5.2%	1.7%	-	1.7%	-	-	1.7%	-	-	-	-	20.7%	-	-	10%	
			02:00-03:00	50	34.8%	32.6%	-	6.5%	2.2%	-	2.2%	-	-	2.2%	-	-	-	-	19.6%	-	-	13%	
			03:00-04:00	40	33.3%	33.3%	-	6.1%	3.0%	-	3.0%	-	-	3.0%	-	-	-	-	18.2%	-	-	15%	
			04:00-05:00	30	33.3%	37.0%	-	7.4%	3.7%	-	-	-	-	3.7%	-	-	-	-	14.8%	-	-	15%	
			05:00-06:00	40	31.3%	37.5%	-	6.3%	3.1%	-	3.1%	-	-	3.1%	-	-	-	-	15.6%	-	-	16%	
			06:00-07:00	80	30.6%	38.9%	-	6.9%	4.2%	1.4%	1.4%	-	-	2.8%	-	-	-	-	13.9%	-	-	17%	
			07:00-08:00	180	29.7%	40.1%	-	8.1%	4.1%	0.6%	1.7%	-	0.6%	2.9%	-	-	-	-	11.6%	0.6%	-	19%	
			08:00-09:00	250	29.0%	40.7%	-	8.1%	4.4%	0.8%	2.0%	-	0.4%	2.8%	-	-	-	-	11.3%	0.4%	-	19%	
			09:00-10:00	340	40.2%	26.9%	-	3.3%	0.9%	0.6%	1.2%	-	-	0.9%	-	-	-	-	25.7%	0.3%	-	7%	
			10:00-11:00	350	39.3%	28.2%	-	3.8%	1.2%	0.6%	1.5%	-	-	0.9%	-	-	-	-	24.3%	0.3%	-	8%	
			11:00-12:00	320	37.9%	29.6%	-	4.1%	1.6%	0.6%	1.6%	-	-	1.3%	-	-	-	-	22.9%	0.3%	-	10%	
			12:00-13:00	320	37.0%	31.2%	-	4.8%	1.9%	0.6%	1.6%	-	-	1.3%	-	-	-	-	21.2%	0.3%	-	11%	
			13:00-14:00	290	35.3%	32.5%	-	5.2%	2.4%	0.7%	1.7%	-	0.3%	1.7%	-	-	-	-	19.6%	0.3%	-	13%	
			14:00-15:00	280	33.9%	34.3%	-	5.8%	2.9%	0.7%	1.8%	-	0.4%	1.8%	-	-	-	-	17.9%	0.4%	-	14%	
			15:00-16:00	250	32.4%	36.5%	-	6.6%	3.3%	0.8%	1.6%	-	0.4%	2.0%	-	-	-	-	16.0%	0.4%	-	15%	
			16:00-17:00	230	30.6%	38.4%	-	7.4%	3.9%	0.9%	1.7%	-	0.4%	2.6%	-	-	-	-	13.5%	0.4%	-	17%	
			17:00-18:00	230	29.0%	40.7%	-	8.1%	4.5%	0.9%	1.8%	-	0.5%	2.7%	-	-	-	-	11.3%	0.5%	-	19%	
			18:00-19:00	320	41.1%	25.6%	-	2.8%	0.6%	0.6%	1.3%	-	-	0.6%	-	-	-	-	26.9%	0.3%	-	6%	
			19:00-20:00	290	40.4%	26.6%	-	3.2%	0.7%	0.7%	1.4%	-	-	0.7%	-	-	-	-	25.9%	0.4%	-	7%	
			20:00-21:00	250	39.8%	27.2%	-	3.3%	1.2%	0.8%	1.2%	-	-	0.8%	-	-	-	-	25.2%	0.4%	-	8%	
			21:00-22:00	210	39.1%	28.0%	-	3.9%	1.4%	0.5%	1.4%	-	-	1.4%	-	-	-	-	24.2%	0.5%	-	9%	
			22:00-23:00	170	38.4%	29.3%	-	4.3%	1.2%	0.6%	1.2%	-	-	1.2%	-	-	-	-	23.2%	0.6%	-	9%	
			23:00-00:00	130	37.7%	30.0%	-	4.6%	1.5%	0.8%	1.5%	-	-	1.5%	-	-	-	-	22.3%	-	-	10%	
			00:00-01:00	60	38.9%	29.6%	-	3.7%	3.7%	-	1.9%	-	-	-	-	-	-	-	20.4%	-	-	11%	
			01:00-02:00	40	38.9%	30.6%	-	2.8%	2.8%	-	2.8%	-	-	2.8%	-	-	-	-	19.4%	-	-	11%	
			02:00-03:00	30	39.3%	32.1%	-	3.6%	3.6%	-	-	-	-	3.6%	-	-	-	-	17.9%	-	-	11%	
			03:00-04:00	30	38.1%	33.3%	-	4.8%	4.8%	-	-	-	-	4.8%	-	-	-	-	14.3%	-	-	14%	
			04:00-05:00	20	33.3%	33.3%	-	5.6%	5.6%	-	-	-	-	5.6%	-	-	-	-	16.7%	-	-	17%	
			05:00-06:00	20	35.0%	35.0%	-	5.0%	5.0%	-	-	-	-	5.0%	-	-	-	-	15.0%	-	-	15%	
			06:00-07:00	50	36.2%	34.0%	-	4.3%	6.4%	-	2.1%	-	-	4.3%	-	-	-	-	12.8%	-	-	17%	
			07:00-08:00	120	34.8%	34.8%	-	5.4%	6.3%	0.9%	0.9%	-	0.9%	4.5%	-	-	-	-	10.7%	0.9%	-	20%	
			08:00-09:00	170	34.8%	35.4%	-	5.6%	6.2%	0.6%	1.2%	-	0.6%	4.3%	-	-	-	-	10.6%	0.6%	-	19%	
			09:00-10:00	210	41.1%	26.2%	-	3.0%	1.5%	0.5%	1.5%	-	-	1.5%	-	-	-	-	24.3%	0.5%	-	8%	
			10:00-11:00	210	40.5%	27.3%	-	3.4%	2.0%	0.5%	1.5%	-	-	1.5%	-	-	-	-	22.9%	0.5%	-	9%	
			11:00-12:00	200	39.6%	28.1%	-	3.6%	2.6%	0.5%	1.6%	-	-	2.1%	-	-	-	-	21.4%	0.5%	-	11%	
			12:00-13:00	200	39.3%	29.3%	-	3.7%	3.1%	0.5%	1.6%	-	-	2.1%	-	-	-	-	19.9%	0.5%	-	12%	

Road Link No.	Road Name	Vehicle Class Description			Private Cars	Taxi	Light Goods Vehicles (<=2.5t)	Light Goods Vehicles (2.5-3.5t)	Light Goods Vehicles (3.5-5.5t)	Medium & Heavy Goods Vehicles (5.5-15t)	Medium & Heavy Goods Vehicles (15t-24t)	Public Light Buses	Private Light Buses (<=3.5t)	Private Light Buses (>3.5t)	Non-franchised Buses (<6.4t)	Non-franchise d Buses (6.4-15t)	Non-franchise d Buses (15-24t)	Single Deck Franchise d Buses	Double Deck Franchise d Buses	Motor Cycles	Medium & Heavy Goods Vehicles (>24t)	Nonfranchised Buses (>24t)	Heavy Vehicles				
		Dir.	Hour	Total (veh)																				PC	TAXI	LGV(3)	LGV(4)
			13:00-14:00	180	38.1%	30.1%	-	4.0%	3.4%	0.6%	1.7%	-	0.6%	2.8%	-	-	-	-	-	18.2%	0.6%	-	14%				
			14:00-15:00	180	37.4%	31.6%	-	4.7%	4.1%	0.6%	1.2%	-	0.6%	2.9%	-	-	-	-	-	-	16.4%	0.6%	-	15%			
			15:00-16:00	160	36.8%	32.9%	-	4.5%	4.5%	0.6%	1.3%	-	0.6%	3.2%	-	-	-	-	-	-	14.8%	0.6%	-	15%			
			16:00-17:00	150	35.1%	33.8%	-	5.4%	5.4%	0.7%	1.4%	-	0.7%	4.1%	-	-	-	-	-	-	12.8%	0.7%	-	18%			
			17:00-18:00	150	34.7%	35.4%	-	5.6%	6.3%	0.7%	1.4%	-	0.7%	4.2%	-	-	-	-	-	-	10.4%	0.7%	-	19%			
			18:00-19:00	190	41.5%	25.5%	-	2.7%	1.1%	0.5%	1.6%	-	-	1.1%	-	-	-	-	-	-	25.5%	0.5%	-	7%			
			19:00-20:00	170	40.8%	26.0%	-	3.0%	1.2%	0.6%	1.8%	-	-	-	-	-	-	-	-	-	24.9%	0.6%	-	8%			
			20:00-21:00	150	40.5%	27.0%	-	2.7%	2.0%	0.7%	1.4%	-	-	1.4%	-	-	-	-	-	-	23.6%	0.7%	-	9%			
			21:00-22:00	130	40.0%	27.2%	-	3.2%	2.4%	0.8%	1.6%	-	-	1.6%	-	-	-	-	-	-	22.4%	0.8%	-	10%			
			22:00-23:00	100	40.0%	28.0%	-	3.0%	2.0%	1.0%	1.0%	-	-	2.0%	-	-	-	-	-	-	22.0%	1.0%	-	10%			
			23:00-00:00	80	39.2%	29.1%	-	3.8%	2.5%	-	1.3%	-	-	2.5%	-	-	-	-	-	-	21.5%	-	-	10%			
			L20D	Staunton Street and Bridges Street	Two-way	00:00-01:00	40	57.9%	21.1%	-	5.3%	2.6%	-	-	-	-	2.6%	-	-	-	-	-	10.5%	-	-	11%	
						01:00-02:00	30	56.0%	24.0%	-	4.0%	-	-	-	-	-	-	4.0%	-	-	-	-	-	12.0%	-	-	8%
						02:00-03:00	20	55.0%	25.0%	-	5.0%	-	-	-	-	-	-	-	5.0%	-	-	-	-	-	10.0%	-	-
03:00-04:00	20	53.3%				26.7%	-	6.7%	-	-	-	-	-	-	-	6.7%	-	-	-	-	-	6.7%	-	-	13%		
04:00-05:00	20	50.0%				25.0%	-	8.3%	-	-	-	-	-	-	-	8.3%	-	-	-	-	-	8.3%	-	-	17%		
05:00-06:00	20	50.0%				28.6%	-	7.1%	-	-	-	-	-	-	-	7.1%	-	-	-	-	-	7.1%	-	-	14%		
06:00-07:00	40	47.1%				26.5%	-	5.9%	2.9%	-	2.9%	-	-	-	-	8.8%	-	-	-	-	-	5.9%	-	-	21%		
07:00-08:00	90	44.6%				27.7%	-	6.0%	3.6%	1.2%	1.2%	-	-	1.2%	-	8.4%	-	-	-	-	-	4.8%	1.2%	-	23%		
08:00-09:00	120	44.2%				28.3%	-	6.7%	3.3%	0.8%	1.7%	-	-	0.8%	-	8.3%	-	-	-	-	-	5.0%	0.8%	-	23%		
09:00-10:00	150	63.9%				17.4%	-	2.8%	-	0.7%	0.7%	-	-	-	-	-	-	-	-	-	-	13.9%	-	-	5%		
10:00-11:00	150	61.2%				19.0%	-	3.4%	0.7%	0.7%	0.7%	-	-	-	-	1.4%	-	-	-	-	-	12.9%	-	-	7%		
11:00-12:00	140	59.9%				19.7%	-	3.6%	0.7%	0.7%	0.7%	-	-	-	-	2.2%	-	-	-	-	-	12.4%	-	-	8%		
12:00-13:00	140	57.2%				21.0%	-	3.6%	1.4%	0.7%	1.4%	-	-	-	-	3.6%	-	-	-	-	-	10.9%	-	-	11%		
13:00-14:00	130	53.8%				22.3%	-	4.6%	1.5%	0.8%	1.5%	-	-	0.8%	-	3.8%	-	-	-	-	-	10.0%	0.8%	-	14%		
14:00-15:00	130	51.6%				23.8%	-	4.8%	2.4%	0.8%	1.6%	-	-	0.8%	-	4.8%	-	-	-	-	-	8.7%	0.8%	-	16%		
15:00-16:00	120	49.1%				25.0%	-	5.2%	2.6%	0.9%	1.7%	-	-	0.9%	-	6.0%	-	-	-	-	-	7.8%	0.9%	-	18%		
16:00-17:00	110	46.4%				26.4%	-	6.4%	2.7%	0.9%	1.8%	-	-	0.9%	-	7.3%	-	-	-	-	-	6.4%	0.9%	-	21%		
17:00-18:00	110	43.9%				28.0%	-	6.5%	3.7%	0.9%	1.9%	-	-	0.9%	-	8.4%	-	-	-	-	-	4.7%	0.9%	-	23%		
18:00-19:00	140	64.9%				16.4%	-	2.2%	-	0.7%	0.7%	-	-	-	-	-	-	-	-	-	-	14.9%	-	-	4%		
19:00-20:00	130	63.6%				17.4%	-	2.5%	-	0.8%	0.8%	-	-	-	-	0.8%	-	-	-	-	-	14.0%	-	-	5%		
20:00-21:00	110	62.3%				17.9%	-	2.8%	-	0.9%	0.9%	-	-	-	-	0.9%	-	-	-	-	-	14.2%	-	-	6%		
21:00-22:00	100	60.4%				18.7%	-	3.3%	1.1%	1.1%	1.1%	-	-	-	-	1.1%	-	-	-	-	-	13.2%	-	-	8%		
22:00-23:00	80	58.9%				19.2%	-	2.7%	1.4%	1.4%	1.4%	-	-	-	-	2.7%	-	-	-	-	-	12.3%	-	-	10%		
23:00-00:00	60	57.6%	20.3%	-	3.4%	1.7%	-	1.7%	-	-	-	-	3.4%	-	-	-	-	-	11.9%	-	-	10%					
L21A	Elgin Street	One-way	00:00-01:00	40	32.4%	35.3%	-	5.9%	-	-	2.9%	-	-	-	-	-	-	-	-	23.5%	-	-	9%				
			01:00-02:00	30	30.4%	34.8%	-	8.7%	-	-	4.3%	-	-	-	-	-	-	-	-	-	21.7%	-	-	13%			
			02:00-03:00	20	29.4%	41.2%	-	5.9%	-	-	-	-	-	-	-	-	-	-	-	-	23.5%	-	-	6%			
			03:00-04:00	20	25.0%	41.7%	-	8.3%	-	-	-	-	-	-	-	-	-	-	-	-	25.0%	-	-	8%			
			04:00-05:00	10	30.0%	40.0%	-	10.0%	-	-	-	-	-	-	-	-	-	-	-	-	20.0%	-	-	10%			
			05:00-06:00	20	27.3%	45.5%	-	9.1%	-	-	-	-	-	-	-	-	-	-	-	-	18.2%	-	-	9%			
			06:00-07:00	30	22.2%	44.4%	-	11.1%	3.7%	-	3.7%	-	-	-	-	-	-	-	-	-	14.8%	-	-	19%			
			07:00-08:00	70	18.8%	48.4%	-	12.5%	1.6%	1.6%	3.1%	-	-	-	-	-	-	-	-	-	12.5%	1.6%	-	20%			
			08:00-09:00	100	18.5%	48.9%	-	13.0%	2.2%	1.1%	3.3%	-	-	-	-	-	-	-	-	-	12.0%	1.1%	-	21%			
			09:00-10:00	140	37.4%	27.3%	-	4.3%	-	0.7%	1.4%	-	-	-	-	-	-	-	-	-	-	28.8%	-	-	6%		
			10:00-11:00	140	35.7%	29.3%	-	5.0%	-	0.7%	1.4%	-	-	-	-	-	-	-	-	-	-	27.9%	-	-	7%		
			11:00-12:00	130	33.6%	31.3%	-	6.3%	0.8%	0.8%	1.6%	-	-	-	-	-	-	-	-	-	-	25.8%	-	-	9%		
			12:00-13:00	130	31.7%	33.3%	-	7.1%	0.8%	0.8%	2.4%	-	-	-	-	-	-	-	-	-	-	23.8%	-	-	11%		
			13:00-14:00	120	29.8%	35.1%	-	7.9%	0.9%	0.9%	2.6%	-	-	-	-	-	-	-	-	-	-	21.9%	0.9%	-	13%		
			14:00-15:00	110	26.9%	38.0%	-	9.3%	0.9%	0.9%	2.8%	-	-	-	-	-	-	-	-	-	-	20.4%	0.9%	-	15%		
			15:00-16:00	100	24.5%	41.5%	-	9.6%	1.1%	1.1%	3.2%	-	-	-	-	-	-	-	-	-	-	18.1%	1.1%	-	16%		
			16:00-17:00	90	21.6%	44.3%	-	11.4%	2.3%	1.1%	3.4%	-	-	-	-	-	-	-	-	-	-	14.8%	1.1%	-	19%		
			17:00-18:00	90	18.1%	48.2%	-	13.3%	2.4%	1.2%	3.6%	-	-	-	-	-	-	-	-	-	-	12.0%	1.2%	-	22%		
			18:00-19:00	140	38.3%	25.6%	-	3.8%	-	0.8%	1.5%	-	-	-	-	-	-	-	-	-	-	30.1%	-	-	6%		
			19:00-20:00	120	37.3%	27.1%	-	4.2%	-	0.8%	1.7%	-	-	-	-	4.4%	-	-	-	-	-	28.8%	-	-	7%		
			20:00-21:00	110	35.9%	28.2%	-	4.9%	-	1.0%	1.9%	-	-	-	-	-	-	-	-	-	-	28.2%	-	-	8%		
			21:00-22:00	90	35.3%	29.4%	-	4.7%	-	1.2%	2.4%	-	-	-	-	-	-	-	-	-	-	27.1%	-	-	8%		
			22:00-23:00	70	34.3%	29.9%	-	6.0%	-	1.5%	1.5%	-	-	-	-	-	-	-	-	-	-	26.9%	-	-	9%		
23:00-00:00	60	33.3%	33.3%	-	5.9%	-	-	2.0%	-	-	-	-	-	-	-	-	-	-	25.5%	-	-	8%					
			00:00-01:00	100	61.3%	19.4%	-	6.5%	5.4%	-	1.1%	-	-	2.2%	-	-	-	-	-	4.3%	-	-	15%				
			01:00-02:00	70	61.3%	19.4%	-	6.5%	4.8%	-	1.6%	-	-	-	1.6%	-	-	-	-	4.8%	-	-	15%				
			02:00-03:00	50	62.5%	18.8%	-	6.3%	6.3%	-	-	-	-	-	2.1%	-	-	-	-	4.2%	-	-	15%				
			03:00-04:00	40	57.9%	18.4%	-	7.9%	7.9%	-	-	-	-	-	2.6%	-	-	-	-	5.3%	-	-	18%				

Road Link No.	Road Name	Vehicle Class Description			Private Cars	Taxi	Light Goods Vehicles (<=2.5t)	Light Goods Vehicles (2.5-3.5t)	Light Goods Vehicles (3.5-5.5t)	Medium & Heavy Goods Vehicles (5.5-15t)	Medium & Heavy Goods Vehicles (15t-24t)	Public Light Buses	Private Light Buses (<=3.5t)	Private Light Buses (>3.5t)	Non-franchised Buses (<6.4t)	Non-franchise d Buses (6.4-15t)	Non-franchise d Buses (15-24t)	Single Deck Franchise d Buses	Double Deck Franchise d Buses	Motor Cycles	Medium & Heavy Goods Vehicles (>24t)	Nonfranchised Buses (>24t)	Heavy Vehicles		
		Dir.	Hour	Total (veh)																				PC	TAXI
L22A	Pottinger Street	One-way	04:00-05:00	30	62.1%	20.7%	-	6.9%	6.9%	-	-	-	-	-	-	-	-	-	-	3.4%	-	-	14%		
			05:00-06:00	40	58.3%	19.4%	-	8.3%	8.3%	-	-	-	-	-	2.8%	-	-	-	-	-	2.8%	-	-	19%	
			06:00-07:00	90	57.0%	18.6%	-	8.1%	9.3%	1.2%	1.2%	-	-	-	1.2%	-	-	-	-	-	3.5%	-	-	21%	
			07:00-08:00	210	56.5%	17.7%	-	8.6%	9.6%	0.5%	1.0%	-	-	0.5%	1.4%	-	-	-	-	-	3.8%	0.5%	-	22%	
			08:00-09:00	310	56.1%	17.8%	-	8.9%	9.9%	0.7%	1.0%	-	0.3%	1.3%	-	-	-	-	-	-	3.6%	0.3%	-	22%	
			09:00-10:00	330	64.2%	20.0%	-	4.8%	1.8%	0.3%	0.9%	-	0.3%	1.8%	-	-	-	-	-	-	5.5%	0.3%	-	10%	
			10:00-11:00	340	63.2%	19.7%	-	5.3%	2.9%	0.3%	0.9%	-	0.3%	1.8%	-	-	-	-	-	-	5.3%	0.3%	-	12%	
			11:00-12:00	330	62.3%	19.6%	-	5.6%	3.7%	0.3%	0.9%	-	0.3%	1.9%	-	-	-	-	-	-	5.0%	0.3%	-	13%	
			12:00-13:00	330	61.3%	19.2%	-	6.1%	4.6%	0.6%	0.9%	-	0.3%	1.8%	-	-	-	-	-	-	4.9%	0.3%	-	15%	
			13:00-14:00	310	60.3%	18.9%	-	6.8%	5.5%	0.7%	1.0%	-	0.3%	1.6%	-	-	-	-	-	-	4.6%	0.3%	-	16%	
			14:00-15:00	310	59.2%	18.8%	-	7.2%	6.6%	0.7%	1.0%	-	0.3%	1.6%	-	-	-	-	-	-	4.3%	0.3%	-	18%	
			15:00-16:00	280	58.2%	18.2%	-	7.9%	7.9%	0.7%	1.1%	-	0.4%	1.4%	-	-	-	-	-	-	3.9%	0.4%	-	20%	
			16:00-17:00	270	57.0%	18.1%	-	8.1%	8.9%	0.7%	1.1%	-	0.4%	1.5%	-	-	-	-	-	-	3.7%	0.4%	-	21%	
			17:00-18:00	280	55.9%	17.6%	-	8.8%	9.9%	0.7%	1.1%	-	0.4%	1.5%	-	-	-	-	-	-	3.7%	0.4%	-	23%	
			18:00-19:00	310	64.9%	20.2%	-	4.3%	1.0%	0.3%	1.0%	-	0.3%	2.0%	-	-	-	-	-	-	5.6%	0.3%	-	9%	
			19:00-20:00	280	64.2%	20.1%	-	4.7%	1.5%	0.4%	1.1%	-	0.4%	1.8%	-	-	-	-	-	-	5.5%	0.4%	-	10%	
			20:00-21:00	250	63.8%	19.8%	-	4.9%	2.1%	0.4%	0.8%	-	0.4%	2.1%	-	-	-	-	-	-	5.3%	0.4%	-	11%	
			21:00-22:00	210	62.7%	19.6%	-	5.3%	2.9%	0.5%	1.0%	-	0.5%	1.9%	-	-	-	-	-	-	5.3%	0.5%	-	12%	
			22:00-23:00	170	61.9%	19.6%	-	5.4%	3.6%	0.6%	1.2%	-	0.6%	1.8%	-	-	-	-	-	-	4.8%	0.6%	-	14%	
			23:00-00:00	140	61.9%	19.4%	-	6.0%	4.5%	0.7%	0.7%	-	-	1.5%	-	-	-	-	-	-	5.2%	-	-	13%	
L23A	Queen Victoria Street	One-way	00:00-01:00	120	57.4%	19.1%	-	8.7%	3.5%	1.7%	2.6%	-	-	0.9%	-	-	-	-	1.7%	3.5%	0.9%	-	20%		
			01:00-02:00	80	56.4%	19.2%	-	9.0%	3.8%	1.3%	2.6%	-	-	1.3%	-	-	-	-	-	2.6%	2.6%	1.3%	-	22%	
			02:00-03:00	60	54.4%	19.3%	-	8.8%	3.5%	1.8%	3.5%	-	-	1.8%	-	-	-	-	-	1.8%	3.5%	1.8%	-	23%	
			03:00-04:00	40	55.9%	20.6%	-	8.8%	2.9%	2.9%	2.9%	-	-	-	-	-	-	-	-	-	2.9%	2.9%	-	-	21%
			04:00-05:00	30	53.3%	20.0%	-	10.0%	3.3%	3.3%	3.3%	-	-	-	-	-	-	-	-	-	3.3%	3.3%	-	-	23%
			05:00-06:00	60	52.6%	19.3%	-	10.5%	5.3%	1.8%	3.5%	-	-	-	-	-	-	-	-	-	3.5%	1.8%	1.8%	-	26%
			06:00-07:00	160	51.9%	19.9%	-	10.3%	4.5%	2.6%	4.5%	-	-	0.6%	-	-	-	-	-	-	2.6%	1.9%	1.3%	-	26%
			07:00-08:00	310	50.3%	19.7%	-	10.5%	4.9%	2.3%	4.6%	-	-	0.7%	0.3%	-	0.3%	0.3%	0.3%	3.0%	1.6%	1.3%	-	28%	
			08:00-09:00	330	47.6%	19.8%	-	11.3%	5.5%	2.7%	5.5%	-	-	0.6%	0.3%	-	0.3%	0.3%	3.4%	3.4%	1.2%	1.5%	-	-	31%
			09:00-10:00	320	63.1%	18.6%	-	7.4%	1.9%	0.6%	1.3%	-	-	1.3%	-	-	-	-	-	-	1.0%	4.5%	0.3%	-	14%
			10:00-11:00	310	61.0%	18.7%	-	8.1%	2.3%	1.0%	1.6%	-	-	1.3%	-	-	-	-	-	-	1.3%	4.2%	0.6%	-	16%
			11:00-12:00	320	59.1%	18.8%	-	8.3%	2.9%	1.3%	2.2%	-	-	1.3%	-	-	-	-	-	-	1.6%	3.8%	0.6%	-	18%
			12:00-13:00	320	57.5%	19.2%	-	8.8%	3.1%	1.3%	2.8%	-	-	0.9%	-	-	-	-	-	-	1.9%	3.5%	0.9%	-	20%
			13:00-14:00	330	55.3%	19.1%	-	9.1%	3.6%	1.5%	3.3%	-	-	0.9%	0.3%	-	0.3%	0.3%	2.1%	3.0%	0.9%	0.9%	-	-	22%
			14:00-15:00	320	53.4%	19.4%	-	9.7%	4.1%	1.9%	3.8%	-	-	0.9%	0.3%	-	0.3%	0.3%	2.5%	2.5%	0.9%	0.9%	-	-	25%
			15:00-16:00	320	52.1%	19.3%	-	10.0%	4.5%	1.9%	4.2%	-	-	1.0%	0.3%	-	0.3%	0.3%	2.6%	2.3%	1.3%	1.3%	-	-	26%
			16:00-17:00	310	50.7%	19.4%	-	10.5%	4.6%	2.3%	4.6%	-	-	0.7%	0.3%	-	0.3%	0.3%	3.0%	3.0%	2.0%	1.3%	-	-	28%
			17:00-18:00	330	49.1%	19.6%	-	10.9%	5.3%	2.5%	5.0%	-	-	0.6%	0.3%	-	0.3%	0.3%	3.1%	3.1%	1.6%	1.6%	-	-	30%
			18:00-19:00	290	64.7%	18.5%	-	7.0%	1.4%	0.3%	0.7%	-	-	1.4%	-	-	-	-	-	-	0.7%	4.9%	0.3%	-	12%
			19:00-20:00	420	63.2%	18.7%	-	7.4%	1.7%	0.5%	1.2%	-	-	1.4%	-	-	-	-	-	-	1.0%	4.5%	0.5%	-	14%
20:00-21:00	350	62.0%	18.7%	-	7.8%	2.0%	0.9%	1.4%	-	-	1.2%	-	-	-	-	-	-	1.2%	4.3%	0.6%	-	15%			
21:00-22:00	300	60.7%	18.8%	-	8.1%	2.3%	1.0%	1.7%	-	-	1.3%	-	-	-	-	-	-	1.3%	4.0%	0.7%	-	16%			
22:00-23:00	270	59.5%	18.9%	-	8.3%	2.7%	1.1%	2.3%	-	-	1.1%	-	-	-	-	-	-	1.5%	3.8%	0.8%	-	18%			
23:00-00:00	200	58.8%	19.1%	-	8.5%	3.0%	1.0%	2.5%	-	-	1.0%	-	-	-	-	-	-	1.5%	3.5%	1.0%	-	19%			
L23B	Queen Victoria Street	One-way	00:00-01:00	70	49.2%	23.0%	-	9.8%	1.6%	-	1.6%	-	-	1.6%	-	-	-	-	-	13.1%	-	-	15%		
			01:00-02:00	50	48.8%	24.4%	-	9.8%	2.4%	-	-	-	-	-	2.4%	-	-	-	-	-	12.2%	-	-	15%	
			02:00-03:00	30	48.3%	24.1%	-	10.3%	-	-	-	-	-	-	3.4%	-	-	-	-	-	13.8%	-	-	14%	
			03:00-04:00	20	50.0%	27.8%	-	11.1%	-	-	-	-	-	-	-	-	-	-	-	-	11.1%	-	-	11%	
			04:00-05:00	20	46.7%	26.7%	-	13.3%	-	-	-	-	-	-	-	-	-	-	-	-	13.3%	-	-	13%	
			05:00-06:00	30	44.8%	27.6%	-	13.8%	-	-	3.4%	-	-	-	-	-	-	-	-	-	10.3%	-	-	17%	
			06:00-07:00	90	43.2%	27.2%	-	12.3%	1.2%	1.2%	2.5%	-	-	1.2%	-	-	-	-	-	-	11.1%	-	-	19%	
			07:00-08:00	160	41.5%	26.4%	-	13.2%	1.9%	1.3%	1.9%	-	-	1.3%	0.6%	-	0.6%	-	-	-	10.7%	0.6%	-	21%	
			08:00-09:00	170	39.3%	28.0%	-	14.3%	1.8%	1.2%	2.4%	-	-	1.2%	0.6%	-	0.6%	-	-	-	10.1%	0.6%	-	23%	
			09:00-10:00	180	54.1%	20.3%	-	7.6%	1.2%	-	-	-	-	2.3%	-	-	-	-	-	1.2%	13.4%	-	-	12%	
			10:00-11:00	170	52.1%	21.3%	-	8.3%	1.2%	-	0.6%	-	-	2.4%	-	-	-	-	-	1.2%	13.0%	-	-	14%	
			11:00-12:00	170	50.6%	22.0%	-	9.5%	1.2%	0.6%	0.6%	-	-	2.4%	-	-	-	-	-	-	12.5%	-	-	15%	
			12:00-13:00	180	49.1%	22.8%	-	9.9%	1.8%	0.6%	1.2%	-	-	1.8%	-	-	-	-	-	-	0.6%	12.3%	-	-	16%
			13:00-14:00	180	46.3%	23.7%	-	10.7%	1.7%	0.6%	1.1%	-	-	1.7%	0.6%	-	0.6%	-	-	-	0.6%	11.9%	0.6%	-	18%
			14:00-15:00	170	45.3%	24.7%	-	11.2%	1.8%	0.6%	1.2%	-	-	1.8%	0.6%	-	0.6%	-	-	-	0.6%	11.2%	0.6%	-	19%
			15:00-16:00	170	43.3%	25.0%	-	12.2%	1.8%	0.6%	1.8%	-	-	1.8%	0.6%	-	0.6%	-	-	-	0.6%	11.0%	0.6%	-	21%
			16:00-17:00	160	42.1%	26.4%	-	12.6%	1.9%	1.3%	1.9%	-	-	1.3%	0.6%	-	0.6%	-	-	-	10.7%	0.6%	-	21%	
			17:00-18:00	170	40.7%	26.9%																			

Road Link No.	Road Name	Vehicle Class Description			Private Cars	Taxi	Light Goods Vehicles (<=2.5t)	Light Goods Vehicles (2.5-3.5t)	Light Goods Vehicles (3.5-5.5t)	Medium & Heavy Goods Vehicles (5.5-15t)	Medium & Heavy Goods Vehicles (15t-24t)	Public Light Buses	Private Light Buses (<=3.5t)	Private Light Buses (>3.5t)	Non-franchised Buses (<6.4t)	Non-franchise d Buses (6.4-15t)	Non-franchise d Buses (15-24t)	Single Deck Franchise d Buses	Double Deck Franchise d Buses	Motor Cycles	Medium & Heavy Goods Vehicles (>24t)	Nonfranchised Buses (>24t)	Heavy Vehicles		
		Dir.	Hour	Total (veh)																				PC	TAXI
			19:00-20:00	240	54.1%	19.9%	-	7.4%	1.3%	-	-	-	-	2.6%	-	-	-	-	1.3%	13.4%	-	-	13%		
			20:00-21:00	190	53.2%	20.5%	-	7.9%	1.6%	-	0.5%	-	-	-	2.1%	-	-	-	-	1.1%	13.2%	-	-	13%	
			21:00-22:00	170	51.5%	21.5%	-	8.6%	1.2%	-	0.6%	-	-	-	2.5%	-	-	-	-	1.2%	12.9%	-	-	14%	
			22:00-23:00	150	51.4%	21.8%	-	9.2%	1.4%	-	0.7%	-	-	-	2.1%	-	-	-	-	0.7%	12.7%	-	-	14%	
			23:00-00:00	110	50.0%	22.2%	-	9.3%	1.9%	-	0.9%	-	-	-	1.9%	-	-	-	-	0.9%	13.0%	-	-	15%	
L24A	Old Bailey Street	One-way	00:00-01:00	40	34.2%	39.5%	-	5.3%	-	-	5.3%	-	-	-	-	-	-	-	5.3%	10.5%	-	-	16%		
			01:00-02:00	30	34.6%	38.5%	-	3.8%	-	-	-	7.7%	-	-	-	-	-	-	-	3.8%	11.5%	-	-	15%	
			02:00-03:00	20	35.0%	40.0%	-	5.0%	-	-	-	5.0%	-	-	-	-	-	-	-	5.0%	10.0%	-	-	15%	
			03:00-04:00	20	35.7%	42.9%	-	7.1%	-	-	-	7.1%	-	-	-	-	-	-	-	-	7.1%	-	-	14%	
			04:00-05:00	20	33.3%	41.7%	-	8.3%	-	-	-	8.3%	-	-	-	-	-	-	-	-	8.3%	-	-	17%	
			05:00-06:00	20	30.8%	46.2%	-	7.7%	-	-	-	7.7%	-	-	-	-	-	-	-	-	7.7%	-	-	15%	
			06:00-07:00	40	30.3%	42.4%	-	6.1%	3.0%	-	-	9.1%	-	3.0%	-	-	-	-	-	-	6.1%	-	-	21%	
			07:00-08:00	80	30.8%	43.6%	-	6.4%	2.6%	-	-	9.0%	-	1.3%	-	-	-	-	-	-	6.4%	-	-	19%	
			08:00-09:00	120	29.8%	43.0%	-	7.0%	2.6%	-	-	9.6%	-	1.8%	-	-	-	-	-	-	6.1%	-	-	21%	
			09:00-10:00	150	36.5%	36.5%	-	3.4%	-	0.7%	0.7%	3.4%	-	-	-	-	-	-	-	-	6.8%	12.2%	-	-	15%
			10:00-11:00	160	35.8%	37.1%	-	3.3%	0.7%	0.7%	0.7%	4.0%	-	-	-	-	-	-	-	-	6.0%	11.9%	-	-	15%
			11:00-12:00	150	34.5%	37.3%	-	4.2%	0.7%	0.7%	0.7%	4.9%	-	0.7%	-	-	-	-	-	-	4.9%	11.3%	-	-	17%
			12:00-13:00	140	34.3%	38.6%	-	4.3%	0.7%	0.7%	0.7%	5.0%	-	0.7%	-	-	-	-	-	-	4.3%	10.7%	-	-	16%
			13:00-14:00	130	33.9%	39.4%	-	4.7%	1.6%	-	-	6.3%	-	0.8%	-	-	-	-	-	-	3.9%	9.4%	-	-	17%
			14:00-15:00	130	32.3%	40.3%	-	5.6%	1.6%	-	-	7.3%	-	0.8%	-	-	-	-	-	-	3.2%	8.9%	-	-	19%
			15:00-16:00	110	32.1%	41.3%	-	5.5%	1.8%	-	-	8.3%	-	0.9%	-	-	-	-	-	-	1.8%	8.3%	-	-	18%
			16:00-17:00	110	30.8%	42.3%	-	6.7%	1.9%	-	-	8.7%	-	1.9%	-	-	-	-	-	-	1.0%	6.7%	-	-	20%
			17:00-18:00	110	29.4%	43.1%	-	6.9%	2.9%	-	-	9.8%	-	2.0%	-	-	-	-	-	-	5.9%	-	-	-	22%
			18:00-19:00	140	36.7%	36.0%	-	2.9%	-	0.7%	0.7%	2.9%	-	-	-	-	-	-	-	-	7.2%	12.9%	-	-	14%
			19:00-20:00	130	36.3%	36.3%	-	3.2%	-	0.8%	0.8%	3.2%	-	-	-	-	-	-	-	-	6.5%	12.9%	-	-	15%
20:00-21:00	110	35.8%	36.7%	-	3.7%	-	0.9%	0.9%	3.7%	-	-	-	-	-	-	-	-	6.4%	11.9%	-	-	16%			
21:00-22:00	100	35.9%	37.0%	-	3.3%	-	1.1%	1.1%	4.3%	-	-	-	-	-	-	-	-	5.4%	12.0%	-	-	15%			
22:00-23:00	70	35.7%	38.6%	-	4.3%	-	-	-	4.3%	-	-	-	-	-	-	-	-	5.7%	11.4%	-	-	14%			
23:00-00:00	60	35.7%	39.3%	-	3.6%	-	-	-	5.4%	-	-	-	-	-	-	-	-	5.4%	10.7%	-	-	14%			
L25A	Jubilee Street	One-way	00:00-01:00	160	53.3%	24.3%	-	7.2%	2.0%	0.7%	2.0%	0.7%	0.7%	-	0.7%	-	-	-	3.9%	4.6%	0.7%	-	18%		
			01:00-02:00	110	52.5%	25.7%	-	6.9%	2.0%	1.0%	2.0%	1.0%	1.0%	-	-	-	-	-	-	4.0%	5.0%	-	-	17%	
			02:00-03:00	70	51.4%	27.1%	-	8.6%	1.4%	1.4%	1.4%	-	-	-	-	-	-	-	-	4.3%	4.3%	-	-	17%	
			03:00-04:00	50	50.0%	27.3%	-	9.1%	2.3%	-	2.3%	-	-	-	-	-	-	-	-	4.5%	4.5%	-	-	18%	
			04:00-05:00	40	48.6%	29.7%	-	8.1%	2.7%	-	2.7%	-	-	-	-	-	-	-	-	2.7%	5.4%	-	-	16%	
			05:00-06:00	70	48.5%	30.3%	-	9.1%	1.5%	1.5%	1.5%	-	-	-	-	-	-	-	-	3.0%	4.5%	-	-	17%	
			06:00-07:00	190	46.2%	30.8%	-	9.3%	1.6%	1.1%	2.2%	0.5%	-	-	-	-	-	-	-	3.3%	4.4%	0.5%	-	19%	
			07:00-08:00	350	44.3%	31.0%	-	10.1%	1.7%	1.1%	2.0%	0.6%	-	0.3%	0.3%	0.3%	0.3%	0.3%	-	3.4%	4.0%	0.6%	-	21%	
			08:00-09:00	360	40.2%	34.5%	-	11.4%	1.7%	1.1%	2.3%	0.6%	-	-	0.3%	0.3%	0.3%	0.3%	-	3.1%	3.7%	0.6%	-	22%	
			09:00-10:00	460	59.3%	20.1%	-	4.9%	1.8%	0.7%	1.5%	0.7%	-	0.7%	0.2%	0.2%	0.2%	0.2%	0.2%	0.2%	4.2%	5.1%	0.2%	-	15%
			10:00-11:00	440	57.1%	21.7%	-	5.5%	1.8%	0.7%	1.6%	0.7%	-	0.7%	0.2%	0.2%	0.2%	0.2%	0.2%	0.2%	4.1%	4.8%	0.2%	-	16%
			11:00-12:00	430	55.5%	23.0%	-	6.2%	1.9%	0.7%	1.7%	0.7%	-	0.5%	0.2%	0.2%	0.2%	0.2%	0.2%	0.2%	4.0%	4.7%	0.2%	-	17%
			12:00-13:00	420	53.3%	24.3%	-	6.9%	1.9%	1.0%	1.7%	0.7%	-	0.5%	0.2%	0.2%	0.2%	0.2%	0.2%	0.2%	4.0%	4.5%	0.2%	-	18%
			13:00-14:00	420	51.2%	25.8%	-	7.7%	1.7%	1.0%	1.7%	0.7%	-	0.5%	0.2%	0.2%	0.2%	0.2%	0.2%	0.2%	3.8%	4.5%	0.5%	-	18%
			14:00-15:00	390	49.5%	27.4%	-	8.2%	1.8%	1.0%	1.8%	0.5%	-	0.3%	0.3%	0.3%	0.3%	-	-	-	3.8%	4.4%	0.5%	-	19%
			15:00-16:00	370	47.3%	29.2%	-	9.0%	1.6%	1.1%	1.9%	0.5%	-	0.3%	0.3%	0.3%	0.3%	-	-	-	3.6%	4.1%	0.5%	-	19%
			16:00-17:00	350	44.8%	30.7%	-	9.8%	1.7%	1.1%	2.0%	0.6%	-	0.3%	0.3%	0.3%	0.3%	-	-	-	3.4%	4.0%	0.6%	-	20%
			17:00-18:00	360	42.6%	32.5%	-	10.6%	1.7%	1.1%	2.2%	0.6%	-	0.3%	0.3%	0.3%	0.3%	-	-	-	3.4%	3.9%	0.6%	-	21%
			18:00-19:00	430	60.5%	18.9%	-	4.4%	1.9%	0.7%	1.4%	0.7%	-	0.7%	0.2%	0.2%	0.2%	0.2%	0.2%	0.2%	4.4%	5.1%	0.2%	-	15%
			19:00-20:00	610	59.4%	19.9%	-	4.9%	1.8%	0.7%	1.5%	0.7%	-	0.7%	0.2%	0.2%	0.2%	0.2%	0.2%	0.2%	4.4%	5.1%	0.3%	-	16%
20:00-21:00	500	58.3%	20.9%	-	5.3%	1.8%	0.8%	1.4%	0.6%	-	0.6%	0.2%	0.2%	0.2%	0.2%	0.2%	0.2%	4.3%	5.1%	0.2%	-	16%			
21:00-22:00	420	57.0%	21.6%	-	5.8%	1.9%	0.7%	1.4%	0.7%	-	0.5%	0.2%	0.2%	0.2%	0.2%	0.2%	0.2%	4.3%	4.8%	0.2%	-	17%			
22:00-23:00	370	55.5%	22.7%	-	6.1%	1.9%	0.8%	1.7%	0.6%	-	0.6%	0.3%	0.3%	0.3%	0.3%	0.3%	0.3%	4.1%	4.7%	0.3%	-	17%			
23:00-00:00	270	54.5%	23.5%	-	6.3%	1.9%	0.7%	1.5%	0.7%	-	0.4%	0.3%	0.3%	0.3%	0.4%	0.4%	-	4.1%	4.9%	0.4%	-	17%			
			00:00-01:00	130	52.8%	27.6%	-	6.5%	1.6%	0.8%	1.6%	0.8%	-	0.8%	-	-	-	-	3.3%	3.3%	0.8%	-	16%		
			01:00-02:00	90	51.2%	28.0%	-	7.3%	1.2%	1.2%	2.4%	1.2%	-	-	-	-	-	-	-	3.7%	3.7%	-	-	17%	
			02:00-03:00	60	50.9%	29.8%	-	7.0%	1.8%	1.8%	1.8%	-	-	-	-	-	-	-	-	3.5%	3.5%	-	-	16%	
			03:00-04:00	40	48.6%	31.4%	-	8.6%	2.9%	-	2.9%	-	-	-	-	-	-	-	-	2.9%	2.9%	-	-	17%	
			04:00-05:00	30	50.0%	32.1%	-	7.1%	-	-	3.6%	-	-	-	-	-	-	-	-	3.6%	3.6%	-	-	14%	
			05:00-06:00	60	45.5%	32.7%	-	9.1%	1.8%	1.8%	1.8%	-	-	-	-	-	-	-	-	3.6%	3.6%	-	-	18%	
			06:00-07:00	150	44.5%	33.6%	-	8.9%	1.4%	1.4%	2.7%	0.7%	-	-	-	-	-	-	-	3.4%	2.7%	0.7%	-	19%	
			07:00-08:00	280	42.4%	34.2%	-	9.4%	1.4%	1.4%	2.5%	0.7%	-	0.4%	0.4%	0.4%	0.4								

Road Link No.	Road Name	Vehicle Class Description			Private Cars	Taxi	Light Goods Vehicles (<=2.5t)	Light Goods Vehicles (2.5-3.5t)	Light Goods Vehicles (3.5-5.5t)	Medium & Heavy Goods Vehicles (5.5-15t)	Medium & Heavy Goods Vehicles (15t-24t)	Public Light Buses	Private Light Buses (<=3.5t)	Private Light Buses (>3.5t)	Non-franchised Buses (<6.4t)	Non-franchise d Buses (6.4-15t)	Non-franchise d Buses (15-24t)	Single Deck Franchise d Buses	Double Deck Franchise d Buses	Motor Cycles	Medium & Heavy Goods Vehicles (>24t)	Nonfranc hised Buses (>24t)	Heavy Vehicles	
		Dir.	Hour	Total (veh)																				PC
L25B	Jubilee Street	One-way	10:00-11:00	370	56.5%	24.4%	-	5.5%	1.7%	0.8%	1.4%	0.8%	-	0.8%	0.3%	0.3%	0.3%	0.3%	3.0%	3.6%	0.3%	-	16%	
			11:00-12:00	350	54.7%	25.8%	-	6.0%	1.7%	0.9%	1.4%	0.9%	-	0.6%	0.3%	0.3%	0.3%	0.3%	0.3%	3.2%	3.4%	0.3%	-	16%
			12:00-13:00	350	52.8%	27.1%	-	6.7%	1.5%	0.9%	1.7%	0.9%	-	0.6%	0.3%	0.3%	0.3%	0.3%	0.3%	3.2%	3.2%	0.3%	-	17%
			13:00-14:00	340	50.3%	28.5%	-	7.4%	1.5%	0.9%	1.8%	0.9%	-	0.6%	0.3%	0.3%	0.3%	0.3%	0.3%	3.2%	3.2%	0.6%	-	18%
			14:00-15:00	320	48.3%	30.3%	-	7.9%	1.6%	0.9%	2.2%	0.6%	-	0.3%	0.3%	0.3%	0.3%	0.3%	-	3.5%	2.8%	0.6%	-	19%
			15:00-16:00	300	45.9%	31.8%	-	8.4%	1.7%	1.0%	2.4%	0.7%	-	0.3%	0.3%	0.3%	0.3%	0.3%	-	3.4%	2.7%	0.7%	-	20%
			16:00-17:00	280	43.2%	33.6%	-	9.3%	1.4%	1.1%	2.5%	0.7%	-	0.4%	0.4%	0.4%	0.4%	0.4%	-	3.6%	2.5%	0.7%	-	21%
			17:00-18:00	290	40.5%	35.6%	-	9.9%	1.4%	1.4%	2.8%	0.7%	-	-	0.4%	0.4%	0.4%	0.4%	-	3.5%	2.5%	0.7%	-	21%
			18:00-19:00	360	60.2%	21.8%	-	4.5%	1.7%	0.6%	1.1%	0.8%	-	0.8%	0.3%	0.3%	0.3%	0.3%	0.3%	3.1%	3.9%	0.3%	-	14%
			19:00-20:00	510	59.2%	22.8%	-	5.0%	1.6%	0.6%	1.2%	0.8%	-	0.8%	0.2%	0.2%	0.2%	0.2%	0.2%	3.2%	3.8%	0.4%	-	14%
			20:00-21:00	410	57.9%	23.7%	-	5.1%	1.7%	0.7%	1.2%	0.7%	-	0.7%	0.2%	0.2%	0.2%	0.2%	0.2%	3.2%	3.7%	0.2%	-	15%
			21:00-22:00	350	56.6%	24.5%	-	5.5%	1.7%	0.6%	1.5%	0.9%	-	0.6%	0.3%	0.3%	0.3%	0.3%	0.3%	3.2%	3.5%	0.3%	-	15%
			22:00-23:00	300	54.8%	25.4%	-	6.0%	1.7%	0.7%	1.7%	0.7%	-	0.7%	0.3%	0.3%	0.3%	0.3%	0.3%	3.3%	3.3%	0.3%	-	16%
			23:00-00:00	230	53.4%	26.0%	-	6.3%	1.8%	0.9%	1.8%	0.9%	-	0.4%	0.4%	0.4%	0.4%	0.4%	-	3.1%	3.6%	0.4%	-	17%
L26A	Peel Street	One-way	00:00-01:00	10	-	-	-	-	-	-	-	-	-	-	-	-	-	-	-	100.0%	-	-	-	
			01:00-02:00	10	-	-	-	-	-	-	-	-	-	-	-	-	-	-	-	-	100.0%	-	-	-
			02:00-03:00	10	-	-	-	-	-	-	-	-	-	-	-	-	-	-	-	-	100.0%	-	-	-
			03:00-04:00	10	-	-	-	-	-	-	-	-	-	-	-	-	-	-	-	-	100.0%	-	-	-
			04:00-05:00	10	-	-	-	-	-	-	-	-	-	-	-	-	-	-	-	-	100.0%	-	-	-
			05:00-06:00	10	-	-	-	-	-	-	-	-	-	-	-	-	-	-	-	-	100.0%	-	-	-
			06:00-07:00	10	-	-	-	25.0%	25.0%	-	-	-	-	-	-	-	-	-	-	-	50.0%	-	-	50%
			07:00-08:00	10	-	-	-	14.3%	14.3%	-	-	-	-	-	-	-	-	-	-	-	71.4%	-	-	29%
			08:00-09:00	20	-	-	-	18.2%	18.2%	-	-	-	-	-	-	-	-	-	-	-	63.6%	-	-	36%
			09:00-10:00	20	-	-	-	-	-	-	-	-	-	-	-	-	-	-	-	-	100.0%	-	-	-
			10:00-11:00	20	-	-	-	-	-	-	-	-	-	-	-	-	-	-	-	-	100.0%	-	-	-
			11:00-12:00	20	-	-	-	7.7%	7.7%	-	-	-	-	-	-	-	-	-	-	-	84.6%	-	-	15%
			12:00-13:00	20	-	-	-	7.7%	7.7%	-	-	-	-	-	-	-	-	-	-	-	84.6%	-	-	15%
			13:00-14:00	20	-	-	-	8.3%	8.3%	-	-	-	-	-	-	-	-	-	-	-	83.3%	-	-	17%
			14:00-15:00	20	-	-	-	9.1%	9.1%	-	-	-	-	-	-	-	-	-	-	-	81.8%	-	-	18%
			15:00-16:00	10	-	-	-	10.0%	10.0%	-	-	-	-	-	-	-	-	-	-	-	80.0%	-	-	20%
			16:00-17:00	20	-	-	-	18.2%	18.2%	-	-	-	-	-	-	-	-	-	-	-	63.6%	-	-	36%
			17:00-18:00	10	-	-	-	20.0%	20.0%	-	-	-	-	-	-	-	-	-	-	-	60.0%	-	-	40%
			18:00-19:00	20	-	-	-	-	-	-	-	-	-	-	-	-	-	-	-	-	100.0%	-	-	-
			19:00-20:00	20	-	-	-	-	-	-	-	-	-	-	-	-	-	-	-	-	100.0%	-	-	-
20:00-21:00	10	-	-	-	-	-	-	-	-	-	-	-	-	-	-	-	-	100.0%	-	-	-			
21:00-22:00	10	-	-	-	-	-	-	-	-	-	-	-	-	-	-	-	-	100.0%	-	-	-			
22:00-23:00	10	-	-	-	-	-	-	-	-	-	-	-	-	-	-	-	-	100.0%	-	-	-			
23:00-00:00	10	-	-	-	-	-	-	-	-	-	-	-	-	-	-	-	-	100.0%	-	-	-			
L26B	Peel Street	Two-way	00:00-01:00	10	-	-	-	25.0%	-	-	-	-	-	-	-	-	-	-	-	75.0%	-	-	25%	
			01:00-02:00	10	-	-	-	-	-	-	-	-	-	-	-	-	-	-	-	100.0%	-	-	-	
			02:00-03:00	10	-	-	-	-	-	-	-	-	-	-	-	-	-	-	-	100.0%	-	-	-	
			03:00-04:00	10	-	-	-	-	-	-	-	-	-	-	-	-	-	-	-	100.0%	-	-	-	
			04:00-05:00	10	-	-	-	-	-	-	-	-	-	-	-	-	-	-	-	100.0%	-	-	-	
			05:00-06:00	10	-	-	-	-	-	-	-	-	-	-	-	-	-	-	-	100.0%	-	-	-	
			06:00-07:00	10	-	-	-	-	-	-	-	-	-	-	-	-	-	-	-	100.0%	-	-	-	
			07:00-08:00	10	-	-	-	-	-	-	-	-	-	-	-	-	-	-	-	100.0%	-	-	-	
			08:00-09:00	20	-	-	-	-	-	-	-	-	-	-	-	-	-	-	-	100.0%	-	-	-	
			09:00-10:00	20	12.5%	-	-	18.8%	12.5%	-	-	-	-	-	-	-	-	-	-	-	56.3%	-	-	31%
			10:00-11:00	20	11.1%	-	-	16.7%	11.1%	-	-	-	-	-	-	-	-	-	-	-	61.1%	-	-	28%
			11:00-12:00	20	6.7%	-	-	13.3%	6.7%	-	-	-	-	-	-	-	-	-	-	-	73.3%	-	-	20%
			12:00-13:00	20	6.3%	-	-	12.5%	6.3%	-	-	-	-	-	-	-	-	-	-	-	75.0%	-	-	19%
			13:00-14:00	20	6.7%	-	-	6.7%	6.7%	-	-	-	-	-	-	-	-	-	-	-	80.0%	-	-	13%
			14:00-15:00	20	6.3%	-	-	6.3%	6.3%	-	-	-	-	-	-	-	-	-	-	-	81.3%	-	-	13%
			15:00-16:00	20	-	-	-	7.7%	-	-	-	-	-	-	-	-	-	-	-	-	92.3%	-	-	8%
			16:00-17:00	20	-	-	-	-	-	-	-	-	-	-	-	-	-	-	-	-	100.0%	-	-	-
			17:00-18:00	20	-	-	-	-	-	-	-	-	-	-	-	-	-	-	-	-	100.0%	-	-	-
			18:00-19:00	20	13.3%	-	-	20.0%	13.3%	-	-	-	-	-	-	-	-	-	-	-	53.3%	-	-	33%
			19:00-20:00	20	13.3%	-	-	20.0%	13.3%	-	-	-	-	-	-	-	-	-	-	-	53.3%	-	-	33%
20:00-21:00	20	9.1%	-	-	18.2%	9.1%	-	-	-	-	-	-	-	-	-	-	-	63.6%	-	-	27%			
21:00-22:00	10	10.0%	-	-	20.0%	10.0%	-	-	-	-	-	-	-	-	-	-	-	60.0%	-	-	30%			
22:00-23:00	10	12.5%	-	-	12.5%	12.5%	-	-	-	-	-	-	-	-	-	-	-	62.5%	-	-	25%			
23:00-00:00	10	12.5%	-	-	12.5%	12.5%	-	-	-	-	-	-	-	-	-	-	-	62.5%	-	-	25%			
			00:00-01:00	40	32.4%	35.3%	-	5.9%	-	2.9%	-	-	-	-	-	-	-	-	23.5%	-	-	9%		

Road Link No.	Road Name	Vehicle Class Description			Private Cars	Taxi	Light Goods Vehicles (<=2.5t)	Light Goods Vehicles (2.5-3.5t)	Light Goods Vehicles (3.5-5.5t)	Medium & Heavy Goods Vehicles (5.5-15t)	Medium & Heavy Goods Vehicles (15t-24t)	Public Light Buses	Private Light Buses (<=3.5t)	Private Light Buses (>3.5t)	Non-franchised Buses (<6.4t)	Non-franchise d Buses (6.4-15t)	Non-franchise d Buses (15-24t)	Single Deck Franchise d Buses	Double Deck Franchise d Buses	Motor Cycles	Medium & Heavy Goods Vehicles (>24t)	Nonfranchised Buses (>24t)	Heavy Vehicles	
		Dir.	Hour	Total (veh)																				PC
L26C	Peel Street	One-way	01:00-02:00	30	30.4%	34.8%	-	8.7%	-	-	4.3%	-	-	-	-	-	-	-	-	21.7%	-	-	13%	
			02:00-03:00	20	29.4%	41.2%	-	5.9%	-	-	-	-	-	-	-	-	-	-	-	-	23.5%	-	-	6%
			03:00-04:00	20	27.3%	45.5%	-	9.1%	-	-	-	-	-	-	-	-	-	-	-	-	18.2%	-	-	9%
			04:00-05:00	10	30.0%	40.0%	-	10.0%	-	-	-	-	-	-	-	-	-	-	-	-	20.0%	-	-	10%
			05:00-06:00	20	27.3%	45.5%	-	9.1%	-	-	-	-	-	-	-	-	-	-	-	-	18.2%	-	-	9%
			06:00-07:00	30	22.2%	44.4%	-	11.1%	3.7%	-	3.7%	-	-	-	-	-	-	-	-	-	14.8%	-	-	19%
			07:00-08:00	70	18.8%	48.4%	-	12.5%	1.6%	1.6%	1.6%	3.1%	-	-	-	-	-	-	-	-	12.5%	1.6%	-	20%
			08:00-09:00	100	17.6%	49.5%	-	13.2%	2.2%	1.1%	3.3%	-	-	-	-	-	-	-	-	-	12.1%	1.1%	-	21%
			09:00-10:00	140	38.4%	27.5%	-	4.3%	-	0.7%	1.4%	-	-	-	-	-	-	-	-	-	27.5%	-	-	7%
			10:00-11:00	140	36.5%	29.9%	-	5.1%	-	0.7%	1.5%	-	-	-	-	-	-	-	-	-	26.3%	-	-	7%
			11:00-12:00	130	34.6%	31.5%	-	6.3%	0.8%	0.8%	1.6%	-	-	-	-	-	-	-	-	-	24.4%	-	-	9%
			12:00-13:00	130	32.3%	33.9%	-	7.3%	0.8%	0.8%	2.4%	-	-	-	-	-	-	-	-	-	22.6%	-	-	11%
			13:00-14:00	120	30.1%	35.4%	-	8.0%	0.9%	0.9%	2.7%	-	-	-	-	-	-	-	-	-	21.2%	0.9%	-	13%
			14:00-15:00	110	27.4%	38.7%	-	9.4%	0.9%	0.9%	2.8%	-	-	-	-	-	-	-	-	-	18.9%	0.9%	-	15%
			15:00-16:00	100	24.7%	41.9%	-	9.7%	1.1%	1.1%	3.2%	-	-	-	-	-	-	-	-	-	17.2%	1.1%	-	16%
			16:00-17:00	90	20.7%	44.8%	-	11.5%	2.3%	1.1%	3.4%	-	-	-	-	-	-	-	-	-	14.9%	1.1%	-	20%
			17:00-18:00	90	17.1%	48.8%	-	13.4%	2.4%	1.2%	3.7%	-	-	-	-	-	-	-	-	-	12.2%	1.2%	-	22%
			18:00-19:00	140	39.7%	26.0%	-	3.8%	-	0.8%	1.5%	-	-	-	-	-	-	-	-	-	28.2%	-	-	6%
			19:00-20:00	120	38.5%	27.4%	-	4.3%	-	0.9%	1.7%	-	-	-	-	-	-	-	-	-	27.4%	-	-	7%
			20:00-21:00	110	37.3%	28.4%	-	4.9%	-	1.0%	2.0%	-	-	-	-	-	-	-	-	-	26.5%	-	-	8%
			21:00-22:00	90	35.7%	29.8%	-	4.8%	-	1.2%	2.4%	-	-	-	-	-	-	-	-	-	26.2%	-	-	8%
			22:00-23:00	70	35.4%	30.8%	-	6.2%	-	1.5%	1.5%	-	-	-	-	-	-	-	-	-	24.6%	-	-	9%
			23:00-00:00	60	35.3%	33.3%	-	5.9%	-	-	2.0%	-	-	-	-	-	-	-	-	-	23.5%	-	-	8%
L26D	Peel Street	Two-way	00:00-01:00	10	40.0%	-	-	-	-	-	-	-	-	-	-	-	-	-	60.0%	-	-	-		
			01:00-02:00	10	33.3%	-	-	-	-	-	-	-	-	-	-	-	-	-	-	66.7%	-	-	-	
			02:00-03:00	10	33.3%	-	-	-	-	-	-	-	-	-	-	-	-	-	-	66.7%	-	-	-	
			03:00-04:00	10	50.0%	-	-	-	-	-	-	-	-	-	-	-	-	-	-	50.0%	-	-	-	
			04:00-05:00	10	50.0%	-	-	-	-	-	-	-	-	-	-	-	-	-	-	50.0%	-	-	-	
			05:00-06:00	10	33.3%	-	-	-	-	-	-	-	-	-	-	-	-	-	-	66.7%	-	-	-	
			06:00-07:00	10	28.6%	14.3%	-	-	-	-	-	-	-	-	-	-	-	-	-	-	57.1%	-	-	-
			07:00-08:00	20	25.0%	12.5%	-	-	-	-	-	-	-	-	-	-	-	-	-	-	62.5%	-	-	-
			08:00-09:00	30	25.0%	12.5%	-	-	-	-	-	-	-	-	-	-	-	-	-	-	62.5%	-	-	-
			09:00-10:00	20	35.7%	-	-	-	-	-	-	-	-	-	-	-	-	-	-	-	42.9%	-	-	21%
			10:00-11:00	20	31.3%	6.3%	-	-	-	6.3%	14.3%	-	-	-	-	-	-	-	-	-	43.8%	-	-	19%
			11:00-12:00	20	31.3%	6.3%	-	-	-	6.3%	6.3%	-	-	-	-	-	-	-	-	-	50.0%	-	-	13%
			12:00-13:00	20	29.4%	5.9%	-	-	-	5.9%	5.9%	-	-	-	-	-	-	-	-	-	52.9%	-	-	12%
			13:00-14:00	20	27.8%	11.1%	-	-	-	-	5.6%	-	-	-	-	-	-	-	-	-	55.6%	-	-	6%
			14:00-15:00	20	26.3%	10.5%	-	-	-	-	5.3%	-	-	-	-	-	-	-	-	-	57.9%	-	-	5%
			15:00-16:00	20	27.8%	11.1%	-	-	-	-	-	-	-	-	-	-	-	-	-	-	61.1%	-	-	-
			16:00-17:00	20	26.3%	10.5%	-	-	-	-	-	-	-	-	-	-	-	-	-	-	63.2%	-	-	-
			17:00-18:00	30	23.8%	14.3%	-	-	-	-	-	-	-	-	-	-	-	-	-	-	61.9%	-	-	-
			18:00-19:00	20	36.4%	-	-	-	-	9.1%	18.2%	-	-	-	-	-	-	-	-	-	36.4%	-	-	27%
			19:00-20:00	20	36.4%	-	-	-	-	9.1%	18.2%	-	-	-	-	-	-	-	-	-	36.4%	-	-	27%
			20:00-21:00	10	33.3%	-	-	-	-	11.1%	11.1%	-	-	-	-	-	-	-	-	-	44.4%	-	-	22%
			21:00-22:00	10	33.3%	-	-	-	-	11.1%	11.1%	-	-	-	-	-	-	-	-	-	44.4%	-	-	22%
			22:00-23:00	10	37.5%	-	-	-	-	-	12.5%	-	-	-	-	-	-	-	-	-	50.0%	-	-	13%
23:00-00:00	10	33.3%	-	-	-	-	-	16.7%	-	-	-	-	-	-	-	-	-	50.0%	-	-	17%			
L27A	Graham Street	One-way	00:00-01:00	70	37.9%	37.9%	-	3.0%	3.0%	-	-	-	-	1.5%	-	-	-	-	16.7%	-	-	8%		
			01:00-02:00	50	36.4%	38.6%	-	4.5%	2.3%	-	-	-	-	-	2.3%	-	-	-	-	15.9%	-	-	9%	
			02:00-03:00	40	36.4%	39.4%	-	3.0%	3.0%	-	-	-	-	-	3.0%	-	-	-	-	15.2%	-	-	9%	
			03:00-04:00	30	34.8%	43.5%	-	4.3%	4.3%	-	-	-	-	-	-	-	-	-	-	-	13.0%	-	-	9%
			04:00-05:00	20	31.6%	42.1%	-	5.3%	5.3%	-	-	-	-	-	-	-	-	-	-	-	15.8%	-	-	11%
			05:00-06:00	30	33.3%	47.6%	-	4.8%	4.8%	-	-	-	-	-	-	-	-	-	-	-	9.5%	-	-	10%
			06:00-07:00	50	30.6%	46.9%	-	6.1%	4.1%	-	-	-	-	-	2.0%	-	-	-	-	-	10.2%	-	-	12%
			07:00-08:00	120	28.1%	49.1%	-	6.1%	5.3%	-	-	-	-	-	2.6%	-	-	-	-	-	8.8%	-	-	14%
			08:00-09:00	170	27.0%	49.7%	-	6.7%	5.5%	-	-	-	-	-	2.5%	-	-	-	-	-	8.6%	-	-	15%
			09:00-10:00	280	42.4%	32.5%	-	1.8%	1.8%	0.4%	0.7%	-	-	-	0.7%	-	-	-	-	-	19.6%	-	-	6%
			10:00-11:00	270	40.9%	33.8%	-	2.2%	2.2%	0.4%	0.7%	-	-	-	1.1%	-	-	-	-	-	18.6%	-	-	7%
			11:00-12:00	250	39.5%	35.4%	-	2.9%	2.5%	0.4%	0.4%	-	-	-	1.2%	-	-	-	-	-	17.7%	-	-	7%
			12:00-13:00	240	38.1%	37.3%	-	3.0%	3.0%	0.4%	0.4%	-	-	-	1.3%	-	-	-	-	-	16.5%	-	-	8%
			13:00-14:00	210	36.7%	39.0%	-	3.8%	3.3%	-	0.5%	-	-	-	1.4%	-	-	-	-	-	15.2%	-	-	9%
			14:00-15:00	200	34.5%	41.1%	-	4.6%	3.6%	-	0.5%	-	-	-	1.5%	-	-	-	-	-	14.2%	-	-	10%
			15:00-16:00	180	32.7%	43.9%	-	5.3%	4.1%	-	-	-	-	-	1.8%	-	-	-	-	-	12.3%	-	-	11%

Road Link No.	Road Name	Vehicle Class Description			Private Cars	Taxi	Light Goods Vehicles (<=2.5t)	Light Goods Vehicles (2.5-3.5t)	Light Goods Vehicles (3.5-5.5t)	Medium & Heavy Goods Vehicles (5.5-15t)	Medium & Heavy Goods Vehicles (15t-24t)	Public Light Buses	Private Light Buses (<=3.5t)	Private Light Buses (>3.5t)	Non-franchised Buses (<6.4t)	Non-franchise d Buses (6.4-15t)	Non-franchise d Buses (15-24t)	Single Deck Franchise d Buses	Double Deck Franchise d Buses	Motor Cycles	Medium & Heavy Goods Vehicles (>24t)	Nonfranchised Buses (>24t)	Heavy Vehicles				
		Dir.	Hour	Total (veh)																				PC	TAXI	LGV(3)	LGV(4)
			16:00-17:00	160	30.3%	46.5%	-	5.8%	4.5%	-	-	-	-	1.9%	-	-	-	-	-	11.0%	-	-	12%				
			17:00-18:00	150	26.7%	49.3%	-	6.8%	5.5%	-	-	-	-	-	2.7%	-	-	-	-	-	8.9%	-	-	15%			
			18:00-19:00	260	43.2%	31.5%	-	1.6%	1.6%	0.4%	0.8%	-	-	-	0.8%	-	-	-	-	-	20.2%	-	-	5%			
			19:00-20:00	230	42.3%	32.2%	-	1.8%	1.8%	0.4%	0.9%	-	-	-	-	-	-	-	-	-	19.8%	-	-	6%			
			20:00-21:00	200	41.6%	33.0%	-	2.0%	2.0%	0.5%	0.5%	-	-	-	1.0%	-	-	-	-	-	19.3%	-	-	6%			
			21:00-22:00	170	40.5%	34.4%	-	2.5%	1.8%	0.6%	0.6%	-	-	-	1.2%	-	-	-	-	-	18.4%	-	-	7%			
			22:00-23:00	130	40.2%	35.4%	-	2.4%	2.4%	-	0.8%	-	-	-	-	-	-	-	-	-	18.1%	-	-	6%			
			23:00-00:00	100	39.0%	36.0%	-	3.0%	3.0%	-	1.0%	-	-	-	1.0%	-	-	-	-	-	17.0%	-	-	8%			
			L28A	Aberdeen Street	One-way	00:00-01:00	50	48.8%	34.9%	-	2.3%	-	-	-	-	-	-	-	-	-	-	-	14.0%	-	-	2%	
						01:00-02:00	30	50.0%	35.7%	-	3.6%	-	-	-	-	-	-	-	-	-	-	-	-	10.7%	-	-	4%
						02:00-03:00	30	47.8%	34.8%	-	4.3%	-	-	-	-	-	-	-	-	-	-	-	-	13.0%	-	-	4%
						03:00-04:00	20	50.0%	31.3%	-	6.3%	-	-	-	-	-	-	-	-	-	-	-	-	12.5%	-	-	6%
						04:00-05:00	20	53.8%	30.8%	-	7.7%	-	-	-	-	-	-	-	-	-	-	-	-	7.7%	-	-	8%
						05:00-06:00	20	53.3%	33.3%	-	6.7%	-	-	-	-	-	-	-	-	-	-	-	-	6.7%	-	-	7%
06:00-07:00	40	52.8%				30.6%	-	5.6%	-	-	-	-	-	-	2.8%	-	-	-	-	-	8.3%	-	-	8%			
07:00-08:00	90	51.7%				29.9%	-	5.7%	-	1.1%	1.1%	-	-	-	2.3%	-	-	-	-	-	8.0%	-	-	10%			
08:00-09:00	130	52.4%				29.8%	-	6.5%	-	0.8%	0.8%	-	-	-	2.4%	-	-	-	-	-	7.3%	-	-	10%			
09:00-10:00	170	44.3%				37.1%	-	1.8%	-	0.6%	0.6%	-	-	-	-	-	-	-	-	-	15.6%	-	-	3%			
10:00-11:00	170	44.7%				36.5%	-	2.4%	-	0.6%	0.6%	-	-	-	0.6%	-	-	-	-	-	14.7%	-	-	4%			
11:00-12:00	160	45.8%				36.1%	-	2.6%	-	0.6%	0.6%	-	-	-	0.6%	-	-	-	-	-	13.5%	-	-	5%			
12:00-13:00	160	46.8%				35.1%	-	3.2%	-	0.6%	0.6%	-	-	-	-	-	-	-	-	-	13.0%	-	-	5%			
13:00-14:00	150	47.5%				34.0%	-	3.5%	-	0.7%	0.7%	-	-	-	1.4%	-	-	-	-	-	12.1%	-	-	6%			
14:00-15:00	140	48.5%				33.1%	-	4.4%	-	0.7%	0.7%	-	-	-	1.5%	-	-	-	-	-	11.0%	-	-	7%			
15:00-16:00	130	50.0%				32.0%	-	4.9%	-	0.8%	0.8%	-	-	-	1.6%	-	-	-	-	-	9.8%	-	-	8%			
16:00-17:00	120	51.3%				31.0%	-	5.3%	-	0.9%	0.9%	-	-	-	1.8%	-	-	-	-	-	8.8%	-	-	9%			
17:00-18:00	120	52.3%				29.7%	-	6.3%	-	0.9%	0.9%	-	-	-	2.7%	-	-	-	-	-	7.2%	-	-	11%			
18:00-19:00	160	43.6%				37.8%	-	1.3%	-	0.6%	0.6%	-	-	-	-	-	-	-	-	-	16.0%	-	-	3%			
19:00-20:00	140	43.9%				37.4%	-	1.4%	-	0.7%	0.7%	-	-	-	-	-	-	-	-	-	15.8%	-	-	3%			
20:00-21:00	130	44.6%				37.2%	-	1.7%	-	0.8%	0.8%	-	-	-	-	-	-	-	-	-	14.9%	-	-	3%			
21:00-22:00	110	45.1%				36.3%	-	2.0%	-	1.0%	1.0%	-	-	-	-	-	-	-	-	-	14.7%	-	-	4%			
22:00-23:00	90	45.7%				35.8%	-	2.5%	-	1.2%	1.2%	-	-	-	-	-	-	-	-	-	13.6%	-	-	5%			
23:00-00:00	70	46.9%	35.9%	-	3.1%	-	-	-	-	-	-	-	-	-	-	-	-	14.1%	-	-	3%						
L28B	Aberdeen Street	One-way	00:00-01:00	100	43.0%	33.0%	-	3.0%	1.0%	-	1.0%	-	2.0%	-	-	-	-	-	-	17.0%	-	-	7%				
			01:00-02:00	70	43.1%	33.8%	-	3.1%	1.5%	-	1.5%	-	-	1.5%	-	-	-	-	-	15.4%	-	-	8%				
			02:00-03:00	60	43.1%	33.3%	-	3.9%	2.0%	-	-	-	-	2.0%	-	-	-	-	-	15.7%	-	-	8%				
			03:00-04:00	40	43.2%	35.1%	-	2.7%	2.7%	-	-	-	-	2.7%	-	-	-	-	-	13.5%	-	-	8%				
			04:00-05:00	40	41.9%	35.5%	-	3.2%	3.2%	-	-	-	-	3.2%	-	-	-	-	-	12.9%	-	-	10%				
			05:00-06:00	40	44.1%	35.3%	-	2.9%	2.9%	-	-	-	-	2.9%	-	-	-	-	-	11.8%	-	-	9%				
			06:00-07:00	90	43.2%	34.6%	-	3.7%	2.5%	-	1.2%	-	-	2.5%	-	-	-	-	-	12.3%	-	-	10%				
			07:00-08:00	200	42.6%	34.5%	-	4.6%	2.5%	0.5%	0.5%	-	0.5%	3.0%	-	-	-	-	-	10.7%	0.5%	-	12%				
			08:00-09:00	290	42.7%	34.9%	-	4.6%	2.5%	0.4%	0.7%	-	0.4%	3.2%	-	-	-	-	-	10.3%	0.4%	-	12%				
			09:00-10:00	380	43.4%	32.1%	-	1.8%	0.8%	0.3%	0.8%	-	-	0.8%	-	-	-	-	-	19.7%	0.3%	-	5%				
			10:00-11:00	390	43.5%	32.5%	-	2.1%	0.8%	0.3%	0.8%	-	-	1.0%	-	-	-	-	-	18.8%	0.3%	-	5%				
			11:00-12:00	360	43.3%	32.6%	-	2.5%	1.1%	0.3%	0.8%	-	-	1.1%	-	-	-	-	-	17.8%	0.3%	-	6%				
			12:00-13:00	360	43.3%	33.0%	-	2.8%	1.1%	0.3%	0.9%	-	-	1.4%	-	-	-	-	-	16.8%	0.3%	-	7%				
			13:00-14:00	330	42.7%	33.1%	-	3.1%	1.5%	0.3%	0.9%	-	0.3%	1.9%	-	-	-	-	-	15.8%	0.3%	-	8%				
			14:00-15:00	310	43.0%	33.7%	-	3.6%	1.6%	0.3%	0.6%	-	0.3%	1.9%	-	-	-	-	-	14.6%	0.3%	-	9%				
			15:00-16:00	280	42.8%	34.1%	-	3.6%	1.8%	0.4%	0.7%	-	0.4%	2.5%	-	-	-	-	-	13.4%	0.4%	-	10%				
			16:00-17:00	260	42.5%	34.4%	-	4.2%	2.3%	0.4%	0.8%	-	0.4%	2.7%	-	-	-	-	-	12.0%	0.4%	-	11%				
			17:00-18:00	260	42.6%	34.7%	-	4.8%	2.4%	0.4%	0.8%	-	0.4%	3.2%	-	-	-	-	-	10.4%	0.4%	-	12%				
			18:00-19:00	360	43.4%	31.8%	-	1.7%	0.6%	0.3%	0.8%	-	-	0.6%	-	-	-	-	-	20.6%	0.3%	-	4%				
			19:00-20:00	320	43.4%	32.0%	-	1.9%	0.6%	0.3%	0.9%	-	-	0.6%	-	-	-	-	-	19.9%	0.3%	-	5%				
			20:00-21:00	280	43.3%	32.1%	-	2.2%	0.7%	0.4%	0.7%	-	-	0.7%	-	-	-	-	-	19.5%	0.4%	-	5%				
			21:00-22:00	240	43.3%	32.2%	-	2.1%	0.9%	0.4%	0.9%	-	-	0.9%	-	-	-	-	-	18.9%	0.4%	-	6%				
			22:00-23:00	190	43.5%	32.6%	-	2.2%	1.1%	0.5%	0.5%	-	-	1.1%	-	-	-	-	-	17.9%	0.5%	-	6%				
23:00-00:00	150	43.2%	32.9%	-	2.7%	1.4%	-	0.7%	-	-	1.4%	-	-	-	-	-	17.8%	-	-	6%							
			00:00-01:00	150	51.0%	22.8%	-	4.1%	2.8%	0.7%	1.4%	-	-	1.4%	-	-	-	-	-	15.9%	-	-	10%				
			01:00-02:00	100	51.1%	22.3%	-	4.3%	3.2%	1.1%	2.1%	-	-	1.1%	-	-	-	-	-	14.9%	-	-	12%				
			02:00-03:00	80	52.8%	22.2%	-	4.2%	2.8%	1.4%	1.4%	-	-	1.4%	-	-	-	-	-	13.9%	-	-	11%				
			03:00-04:00	60	50.9%	22.6%	-	3.8%	3.8%	1.9%	1.9%	-	-	1.9%	-	-	-	-	-	13.2%	-	-	13%				
			04:00-05:00	50	52.3%	22.7%	-	4.5%	4.5%	-	2.3%	-	-	2.3%	-	-	-	-	-	11.4%	-	-	14%				
			05:00-06:00	50	52.1%	22.9%	-	4.2%	4.2%	2.1%	2.1%	-	-	2.1%	-	-	-	-	-	10.4%	-	-	15%				
			06:00-07:00	110	53.6%	21.8%	-	4.5%	4.5%	0.9%	1.8%	-	-	2.7%	-	-	-	-	-	9.1%	0.9%	-	15%				

Road Link No.	Road Name	Vehicle Class Description			Private Cars	Taxi	Light Goods Vehicles (<=2.5t)	Light Goods Vehicles (2.5-3.5t)	Light Goods Vehicles (3.5-5.5t)	Medium & Heavy Goods Vehicles (5.5-15t)	Medium & Heavy Goods Vehicles (15t-24t)	Public Light Buses	Private Light Buses (<=3.5t)	Private Light Buses (>3.5t)	Non-franchised Buses (<6.4t)	Non-franchise d Buses (6.4-15t)	Non-franchise d Buses (15-24t)	Single Deck Franchise d Buses	Double Deck Franchise d Buses	Motor Cycles	Medium & Heavy Goods Vehicles (>24t)	Nonfranchised Buses (>24t)	Heavy Vehicles	
		Dir.	Hour	Total (veh)																				PC
L28C	Aberdeen Street	One-way	07:00-08:00	260	53.7%	21.6%	-	5.0%	4.6%	1.2%	2.3%	-	0.4%	3.1%	-	-	-	-	-	7.7%	0.4%	-	17%	
			08:00-09:00	370	53.8%	21.6%	-	5.1%	4.6%	1.4%	2.4%	-	0.3%	3.2%	-	-	-	-	-	-	7.0%	0.5%	-	18%
			09:00-10:00	580	50.0%	22.9%	-	3.4%	2.1%	0.5%	1.2%	-	-	0.2%	-	-	-	-	-	-	19.5%	0.2%	-	8%
			10:00-11:00	580	50.1%	23.0%	-	3.6%	2.2%	0.7%	1.2%	-	-	0.5%	-	-	-	-	-	-	18.5%	0.2%	-	8%
			11:00-12:00	530	50.5%	22.9%	-	3.8%	2.5%	0.8%	1.3%	-	-	0.8%	-	-	-	-	-	-	17.3%	0.2%	-	9%
			12:00-13:00	520	50.9%	22.6%	-	3.9%	2.7%	0.8%	1.6%	-	-	1.0%	-	-	-	-	-	-	16.2%	0.4%	-	10%
			13:00-14:00	470	51.1%	22.5%	-	4.1%	3.0%	0.9%	1.7%	-	-	0.2%	-	-	-	-	-	-	14.7%	0.4%	-	12%
			14:00-15:00	440	51.7%	22.2%	-	4.3%	3.4%	0.9%	1.8%	-	-	0.2%	-	-	-	-	-	-	13.0%	0.5%	-	13%
			15:00-16:00	390	52.5%	22.0%	-	4.5%	3.7%	1.0%	2.1%	-	-	0.3%	-	-	-	-	-	-	11.3%	0.5%	-	14%
			16:00-17:00	350	53.0%	21.8%	-	4.9%	4.0%	1.1%	2.3%	-	-	0.3%	-	-	-	-	-	-	9.5%	0.6%	-	16%
			17:00-18:00	330	53.9%	21.5%	-	5.2%	4.5%	1.2%	2.4%	-	-	0.3%	-	-	-	-	-	-	7.0%	0.6%	-	18%
			18:00-19:00	550	49.5%	23.2%	-	3.3%	1.8%	0.5%	1.1%	-	-	-	-	-	-	-	-	-	20.4%	0.2%	-	7%
			19:00-20:00	490	49.6%	23.0%	-	3.3%	2.1%	0.6%	1.2%	-	-	0.2%	-	-	-	-	-	-	19.8%	0.2%	-	8%
			20:00-21:00	430	49.9%	23.0%	-	3.6%	2.1%	0.7%	1.2%	-	-	0.2%	-	-	-	-	-	-	19.0%	0.2%	-	8%
			21:00-22:00	350	50.1%	22.9%	-	3.4%	2.3%	0.6%	1.4%	-	-	0.6%	-	-	-	-	-	-	18.3%	0.3%	-	9%
			22:00-23:00	280	50.2%	22.9%	-	3.6%	2.5%	0.7%	1.5%	-	-	0.7%	-	-	-	-	-	-	17.5%	0.4%	-	9%
			23:00-00:00	220	50.5%	22.5%	-	3.7%	2.8%	0.9%	1.4%	-	-	0.9%	-	-	-	-	-	-	17.0%	0.5%	-	10%
L28D	Aberdeen Street	One-way	00:00-01:00	130	52.7%	23.3%	-	3.9%	2.3%	0.8%	1.6%	-	-	1.6%	-	-	-	-	-	14.0%	-	-	10%	
			01:00-02:00	90	53.0%	24.1%	-	3.6%	2.4%	1.2%	1.2%	-	-	1.2%	-	-	-	-	-	13.3%	-	-	10%	
			02:00-03:00	70	53.8%	23.1%	-	4.6%	3.1%	-	1.5%	-	-	1.5%	-	-	-	-	-	12.3%	-	-	11%	
			03:00-04:00	50	54.3%	23.9%	-	4.3%	2.2%	-	2.2%	-	-	2.2%	-	-	-	-	-	10.9%	-	-	11%	
			04:00-05:00	40	53.8%	23.1%	-	5.1%	2.6%	-	2.6%	-	-	2.6%	-	-	-	-	-	10.3%	-	-	13%	
			05:00-06:00	50	54.5%	22.7%	-	4.5%	4.5%	-	2.3%	-	-	2.3%	-	-	-	-	-	9.1%	-	-	14%	
			06:00-07:00	110	53.9%	22.5%	-	4.9%	3.9%	1.0%	2.0%	-	-	2.9%	-	-	-	-	-	7.8%	1.0%	-	16%	
			07:00-08:00	240	54.4%	23.0%	-	5.0%	4.2%	0.8%	2.1%	-	-	0.4%	-	-	-	-	-	6.3%	0.4%	-	16%	
			08:00-09:00	350	54.7%	23.1%	-	5.0%	4.1%	0.9%	2.0%	-	-	0.3%	-	-	-	-	-	5.8%	0.6%	-	16%	
			09:00-10:00	520	51.9%	23.3%	-	3.5%	1.6%	0.6%	1.4%	-	-	0.2%	-	-	-	-	-	17.4%	0.2%	-	7%	
			10:00-11:00	510	52.0%	23.3%	-	3.5%	2.0%	0.6%	1.4%	-	-	0.6%	-	-	-	-	-	16.5%	0.2%	-	8%	
			11:00-12:00	470	52.4%	23.3%	-	3.7%	2.2%	0.6%	1.5%	-	-	0.9%	-	-	-	-	-	15.3%	0.2%	-	9%	
			12:00-13:00	460	52.6%	23.1%	-	3.9%	2.4%	0.7%	1.5%	-	-	1.1%	-	-	-	-	-	14.2%	0.4%	-	10%	
			13:00-14:00	420	52.7%	23.2%	-	4.1%	2.7%	0.7%	1.7%	-	-	0.2%	-	-	-	-	-	12.8%	0.5%	-	11%	
			14:00-15:00	400	52.9%	23.0%	-	4.3%	3.0%	0.8%	1.8%	-	-	0.3%	-	-	-	-	-	11.4%	0.5%	-	13%	
			15:00-16:00	350	53.8%	23.1%	-	4.3%	3.2%	0.9%	1.7%	-	-	0.3%	-	-	-	-	-	9.8%	0.6%	-	13%	
			16:00-17:00	320	54.1%	23.1%	-	4.7%	3.8%	0.9%	1.9%	-	-	0.3%	-	-	-	-	-	7.8%	0.6%	-	15%	
17:00-18:00	310	54.6%	23.2%	-	4.9%	3.9%	1.0%	2.0%	-	-	0.3%	-	-	-	-	-	5.9%	0.7%	-	16%				
18:00-19:00	480	51.5%	23.3%	-	3.3%	1.5%	0.6%	1.3%	-	-	-	-	-	-	-	-	18.3%	0.2%	-	7%				
19:00-20:00	430	51.6%	23.2%	-	3.5%	1.6%	0.7%	1.2%	-	-	0.2%	-	-	-	-	-	17.6%	0.2%	-	8%				
20:00-21:00	370	52.0%	23.3%	-	3.5%	1.6%	0.5%	1.4%	-	-	0.3%	-	-	-	-	-	17.1%	0.3%	-	8%				
21:00-22:00	310	51.9%	23.2%	-	3.5%	1.9%	0.6%	1.3%	-	-	0.6%	-	-	-	-	-	16.5%	0.3%	-	8%				
22:00-23:00	250	52.0%	23.4%	-	3.7%	2.0%	0.8%	1.2%	-	-	0.8%	-	-	-	-	-	15.6%	0.4%	-	9%				
23:00-00:00	200	52.3%	23.3%	-	3.6%	2.1%	0.5%	1.6%	-	-	1.0%	-	-	-	-	-	15.0%	0.5%	-	9%				
L28E	Aberdeen Street	One-way	00:00-01:00	140	53.0%	23.5%	-	3.0%	3.0%	0.8%	0.8%	-	-	1.5%	-	-	-	-	-	14.4%	-	-	9%	
			01:00-02:00	90	54.8%	23.8%	-	2.4%	3.6%	-	1.2%	-	-	1.2%	-	-	-	-	-	13.1%	-	-	8%	
			02:00-03:00	70	54.5%	24.2%	-	3.0%	3.0%	-	1.5%	-	-	1.5%	-	-	-	-	-	12.1%	-	-	9%	
			03:00-04:00	50	55.3%	23.4%	-	2.1%	4.3%	-	2.1%	-	-	2.1%	-	-	-	-	-	10.6%	-	-	11%	
			04:00-05:00	40	56.4%	23.1%	-	2.6%	5.1%	-	-	-	-	2.6%	-	-	-	-	-	10.3%	-	-	10%	
			05:00-06:00	50	55.8%	23.3%	-	2.3%	4.7%	-	2.3%	-	-	2.3%	-	-	-	-	-	9.3%	-	-	12%	
			06:00-07:00	110	55.9%	23.5%	-	2.9%	4.9%	1.0%	1.0%	-	-	2.9%	-	-	-	-	-	7.8%	-	-	13%	
			07:00-08:00	240	56.3%	22.9%	-	3.3%	5.4%	0.4%	1.3%	-	-	0.4%	-	-	-	-	-	6.3%	0.4%	-	15%	
			08:00-09:00	350	56.2%	22.9%	-	3.5%	5.5%	0.6%	1.4%	-	-	0.3%	-	-	-	-	-	5.8%	0.3%	-	15%	
			09:00-10:00	520	52.2%	23.9%	-	2.5%	2.1%	0.4%	0.8%	-	-	0.2%	-	-	-	-	-	17.7%	0.2%	-	6%	
			10:00-11:00	520	52.4%	23.7%	-	2.7%	2.3%	0.4%	1.0%	-	-	0.6%	-	-	-	-	-	16.8%	0.2%	-	7%	
			11:00-12:00	480	52.7%	23.6%	-	2.7%	2.7%	0.4%	1.1%	-	-	0.8%	-	-	-	-	-	15.6%	0.2%	-	8%	
			12:00-13:00	470	53.2%	23.7%	-	2.8%	3.0%	0.4%	1.1%	-	-	1.1%	-	-	-	-	-	14.4%	0.2%	-	9%	
			13:00-14:00	420	53.8%	23.4%	-	2.9%	3.3%	0.5%	1.2%	-	-	0.2%	-	-	-	-	-	12.9%	0.2%	-	10%	
			14:00-15:00	400	54.1%	23.3%	-	3.0%	3.8%	0.5%	1.3%	-	-	0.3%	-	-	-	-	-	11.5%	0.3%	-	11%	
			15:00-16:00	350	55.0%	23.2%	-	3.2%	4.3%	0.6%	1.1%	-	-	0.3%	-	-	-	-	-	9.7%	0.3%	-	12%	
			16:00-17:00	330	55.4%	22.9%	-	3.4%	5.0%	0.6%	1.2%	-	-	0.3%	-	-	-	-	-	8.0%	0.3%	-	14%	
17:00-18:00	310	56.0%	23.0%	-	3.6%	5.5%	0.6%	1.3%	-	-	0.3%	-	-	-	-	-	5.8%	0.3%	-	15%				
18:00-19:00	490	51.7%	23.9%	-	2.5%	1.8%	0.4%	0.8%	-	-	-	-	-	-	-	-	18.6%	0.2%	-	6%				
19:00-20:00	440	51.7%	23.9%	-	2.5%	2.1%	0.5%	0.9%	-	-	0.2%	-	-	-	-	-	17.9%	0.2%	-	6%				
20:00-21:00	380	52.3%	23.9%	-	2.7%	2.1%	0.5%	0.8%	-	-	0.3%	-	-	-	-	-	17.2%	0.3%	-	7%				
21:00-22:00	320	52.4%	23.8%	-	2.5%	2.5%	0.3%	1.0%	-	-	0.6%	-	-	-	-	-	16.5%	0.3%	-	7%				

Road Link No.	Road Name	Vehicle Class Description			Private Cars	Taxi	Light Goods Vehicles (<=2.5t)	Light Goods Vehicles (2.5-3.5t)	Light Goods Vehicles (3.5-5.5t)	Medium & Heavy Goods Vehicles (5.5-15t)	Medium & Heavy Goods Vehicles (15t-24t)	Public Light Buses	Private Light Buses (<=3.5t)	Private Light Buses (>3.5t)	Non-franchised Buses (<6.4t)	Non-franchise d Buses (6.4-15t)	Non-franchise d Buses (15-24t)	Single Deck Franchise d Buses	Double Deck Franchise d Buses	Motor Cycles	Medium & Heavy Goods Vehicles (>24t)	Nonfranchised Buses (>24t)	Heavy Vehicles		
		Dir.	Hour	Total (veh)																				PC	TAXI
			22:00-23:00	250	52.6%	23.9%	-	2.8%	2.4%	0.4%	0.8%	-	-	0.8%	-	-	-	-	-	15.8%	0.4%	-	8%		
			23:00-00:00	200	53.1%	23.5%	-	2.6%	3.1%	0.5%	1.0%	-	-	1.0%	-	-	-	-	-	15.3%	-	-	8%		
L29A	Elgin Street	One-way	00:00-01:00	10	33.3%	-	-	-	33.3%	-	-	-	-	-	-	-	-	-	-	33.3%	-	-	33%		
			01:00-02:00	10	100.0%	-	-	-	-	-	-	-	-	-	-	-	-	-	-	-	-	-	-	-	
			02:00-03:00	0	-	-	-	-	-	-	-	-	-	-	-	-	-	-	-	-	-	-	-	-	-
			03:00-04:00	0	-	-	-	-	-	-	-	-	-	-	-	-	-	-	-	-	-	-	-	-	-
			04:00-05:00	0	-	-	-	-	-	-	-	-	-	-	-	-	-	-	-	-	-	-	-	-	-
			05:00-06:00	0	-	-	-	-	-	-	-	-	-	-	-	-	-	-	-	-	-	-	-	-	-
			06:00-07:00	10	100.0%	-	-	-	-	-	-	-	-	-	-	-	-	-	-	-	-	-	-	-	-
			07:00-08:00	Motorized Vehicle is prohibited from 0700 to 1900 in Elgin Street																					
			08:00-09:00																						
			09:00-10:00																						
			10:00-11:00																						
			11:00-12:00																						
			12:00-13:00																						
			13:00-14:00																						
			14:00-15:00																						
			15:00-16:00																						
			16:00-17:00																						
			17:00-18:00																						
			18:00-19:00	10	33.3%	-	-	-	33.3%	-	-	-	-	-	-	-	-	-	-	-	-	33.3%	-	-	33%
			19:00-20:00	10	33.3%	-	-	-	33.3%	-	-	-	-	-	-	-	-	-	-	-	-	33.3%	-	-	33%
20:00-21:00	10	33.3%	-	-	-	33.3%	-	-	-	-	-	-	-	-	-	-	-	-	33.3%	-	-	33%			
21:00-22:00	10	50.0%	-	-	-	25.0%	-	-	-	-	-	-	-	-	-	-	-	-	25.0%	-	-	25%			
22:00-23:00	10	33.3%	-	-	-	33.3%	-	-	-	-	-	-	-	-	-	-	-	-	33.3%	-	-	33%			
23:00-00:00	10	33.3%	-	-	-	33.3%	-	-	-	-	-	-	-	-	-	-	-	-	33.3%	-	-	33%			
L30A	Wing Wo Street	One-way	00:00-01:00	50	59.6%	29.8%	-	4.3%	-	-	2.1%	-	-	-	-	-	-	-	-	4.3%	-	-	6%		
			01:00-02:00	40	58.1%	29.0%	-	3.2%	-	-	3.2%	-	-	-	-	-	-	-	-	-	6.5%	-	-	6%	
			02:00-03:00	30	59.1%	31.8%	-	4.5%	-	-	-	-	-	-	-	-	-	-	-	-	4.5%	-	-	5%	
			03:00-04:00	20	52.9%	35.3%	-	5.9%	-	-	-	-	-	-	-	-	-	-	-	-	5.9%	-	-	6%	
			04:00-05:00	20	50.0%	35.7%	-	7.1%	-	-	-	-	-	-	-	-	-	-	-	-	7.1%	-	-	7%	
			05:00-06:00	20	53.3%	33.3%	-	6.7%	-	-	-	-	-	-	-	-	-	-	-	-	6.7%	-	-	7%	
			06:00-07:00	40	47.2%	36.1%	-	5.6%	2.8%	-	2.8%	-	-	-	-	-	-	-	-	-	5.6%	-	-	11%	
			07:00-08:00	90	45.8%	37.3%	-	6.0%	1.2%	1.2%	1.2%	-	-	-	-	-	-	-	-	-	6.0%	1.2%	-	11%	
			08:00-09:00	120	44.9%	38.1%	-	5.9%	1.7%	0.8%	1.7%	-	-	-	-	-	-	-	-	-	5.9%	0.8%	-	11%	
			09:00-10:00	210	62.7%	24.9%	-	3.0%	-	1.0%	1.5%	-	-	1.0%	-	-	-	-	-	1.0%	4.5%	0.5%	-	8%	
			10:00-11:00	200	61.3%	26.1%	-	3.0%	-	1.0%	1.5%	-	-	1.0%	-	-	-	-	-	1.0%	4.5%	0.5%	-	8%	
			11:00-12:00	180	59.8%	27.4%	-	3.4%	0.6%	1.1%	1.7%	-	-	0.6%	-	-	-	-	-	0.6%	4.5%	0.6%	-	8%	
			12:00-13:00	180	58.4%	28.3%	-	3.5%	0.6%	1.2%	1.7%	-	-	0.6%	-	-	-	-	-	0.6%	4.6%	0.6%	-	9%	
			13:00-14:00	160	56.1%	29.7%	-	3.9%	0.6%	0.6%	1.9%	-	-	0.6%	-	-	-	-	-	0.6%	5.2%	0.6%	-	9%	
			14:00-15:00	150	54.2%	31.9%	-	4.2%	0.7%	0.7%	1.4%	-	-	0.7%	-	-	-	-	-	0.7%	4.9%	0.7%	-	9%	
			15:00-16:00	130	51.6%	33.9%	-	4.8%	0.8%	0.8%	1.6%	-	-	-	-	-	-	-	-	-	5.6%	0.8%	-	9%	
			16:00-17:00	120	48.7%	35.4%	-	5.3%	1.8%	0.9%	1.8%	-	-	-	-	-	-	-	-	-	5.3%	0.9%	-	11%	
			17:00-18:00	110	44.8%	38.1%	-	5.7%	1.9%	1.0%	1.9%	-	-	-	-	-	-	-	-	-	5.7%	1.0%	-	11%	
			18:00-19:00	200	63.9%	24.1%	-	2.6%	-	1.0%	1.6%	-	-	1.0%	-	-	-	-	-	1.0%	4.2%	0.5%	-	8%	
			19:00-20:00	170	62.4%	24.7%	-	2.9%	-	1.2%	1.8%	-	-	1.2%	-	-	-	-	-	-	1.2%	4.1%	0.6%	-	9%
20:00-21:00	150	62.9%	25.9%	-	2.8%	-	0.7%	1.4%	-	-	0.7%	-	-	-	-	-	-	0.7%	4.2%	0.7%	-	7%			
21:00-22:00	120	61.7%	25.8%	-	3.3%	-	0.8%	1.7%	-	-	0.8%	-	-	-	-	-	-	0.8%	4.2%	0.8%	-	8%			
22:00-23:00	100	60.6%	26.6%	-	3.2%	-	1.1%	1.1%	-	-	1.1%	-	-	-	-	-	-	1.1%	4.3%	1.1%	-	9%			
23:00-00:00	80	59.5%	27.0%	-	4.1%	-	1.4%	1.4%	-	-	1.4%	-	-	-	-	-	-	1.4%	4.1%	-	-	9%			
L31A	Rumsey Street	One-way	00:00-01:00	200	37.0%	26.6%	-	8.3%	1.0%	0.5%	1.0%	-	-	-	0.5%	-	0.5%	1.0%	19.3%	3.6%	0.5%	-	33%		
			01:00-02:00	140	35.8%	26.9%	-	9.0%	1.5%	0.7%	1.5%	-	-	-	0.7%	-	0.7%	1.0%	18.7%	3.7%	-	-	34%		
			02:00-03:00	100	35.1%	27.8%	-	10.3%	1.0%	1.0%	1.0%	-	-	-	-	-	1.0%	1.0%	18.6%	3.1%	-	-	34%		
			03:00-04:00	70	33.9%	27.4%	-	11.3%	1.6%	-	1.6%	-	-	-	-	-	1.6%	1.6%	17.7%	3.2%	-	-	35%		
			04:00-05:00	60	34.6%	28.8%	-	11.5%	1.9%	-	1.9%	-	-	-	-	-	-	-	17.3%	3.8%	-	-	33%		
			05:00-06:00	110	33.3%	28.4%	-	11.8%	2.0%	1.0%	1.0%	-	-	-	-	1.0%	-	1.0%	16.7%	2.9%	-	-	35%		
			06:00-07:00	290	32.4%	28.9%	-	12.3%	1.8%	0.7%	1.4%	-	-	-	0.7%	0.4%	1.1%	0.7%	16.2%	3.2%	0.4%	-	36%		
			07:00-08:00	560	31.5%	29.0%	0.2%	12.9%	2.0%	0.7%	1.4%	-	-	-	-	0.5%	0.4%	1.1%	0.7%	15.8%	3.2%	0.5%	-	36%	
			08:00-09:00	620	29.8%	29.9%	0.2%	14.5%	2.1%	0.8%	1.6%	-	-	-	0.7%	0.5%	1.1%	0.7%	14.6%	3.1%	0.5%	-	37%		
			09:00-10:00	490	41.8%	24.1%	-	4.1%	0.6%	0.2%	0.8%	-	-	0.4%	0.2%	-	0.4%	1.0%	22.2%	3.9%	0.2%	-	30%		
			10:00-11:00	500	39.6%	24.9%	-	5.6%	0.8%	0.4%	1.0%	-	-	0.4%	0.4%	0.2%	0.4%	1.0%	21.3%	3.8%	0.2%	-	32%		
			11:00-12:00	520	38.0%	25.7%	-	7.0%	1.2%	0.4%	1.0%	-	-	0.2%	0.4%	0.2%	0.6%	1.0%	20.3%	3.7%	0.4%	-	33%		
			12:00-13:00	540	36.6%	26.5%	-	8.2%	1.3%	0.6%	1.1%	-	-	0.2%	0.4%	0.2%	0.7%	0.9%	19.3%	3.6%	0.4%	-	33%		

Road Link No.	Road Name	Vehicle Class Description			Private Cars	Taxi	Light Goods Vehicles (<=2.5t)	Light Goods Vehicles (2.5-3.5t)	Light Goods Vehicles (3.5-5.5t)	Medium & Heavy Goods Vehicles (5.5-15t)	Medium & Heavy Goods Vehicles (15t-24t)	Public Light Buses	Private Light Buses (<=3.5t)	Private Light Buses (>3.5t)	Non-franchised Buses (<6.4t)	Non-franchise d Buses (6.4-15t)	Non-franchise d Buses (15-24t)	Single Deck Franchise d Buses	Double Deck Franchise d Buses	Motor Cycles	Medium & Heavy Goods Vehicles (>24t)	Nonfranchised Buses (>24t)	Heavy Vehicles					
		Dir.	Hour	Total (veh)																				PC	TAXI	LGV(3)	LGV(4)	LGV(6)
				13:00-14:00	570	35.2%	27.0%	0.2%	9.4%	1.4%	0.5%	1.2%	-	-	0.2%	0.5%	0.4%	0.7%	0.9%	18.3%	3.6%	0.4%	-	34%				
				14:00-15:00	560	34.0%	27.7%	0.2%	10.6%	1.6%	0.5%	1.3%	-	-	0.2%	0.5%	0.4%	0.9%	0.9%	17.4%	3.4%	0.4%	-	35%				
				15:00-16:00	560	32.8%	28.3%	0.2%	11.6%	1.8%	0.7%	1.5%	-	-	0.2%	0.5%	0.4%	0.9%	0.7%	16.7%	3.3%	0.4%	-	36%				
				16:00-17:00	550	31.9%	29.0%	0.2%	12.8%	1.8%	0.7%	1.5%	-	-	-	-	0.5%	0.4%	0.9%	0.7%	16.0%	3.3%	0.4%	-	36%			
				17:00-18:00	600	30.7%	29.4%	0.2%	13.6%	2.0%	0.8%	1.5%	-	-	-	-	0.7%	0.5%	1.0%	0.7%	15.3%	3.2%	0.5%	-	37%			
				18:00-19:00	440	43.0%	23.1%	-	2.5%	0.5%	0.2%	0.7%	-	-	0.5%	0.2%	-	0.2%	1.1%	23.6%	4.1%	0.2%	-	30%				
				19:00-20:00	650	41.8%	23.7%	-	3.7%	0.6%	0.3%	0.8%	-	-	0.5%	0.3%	-	0.3%	1.1%	22.7%	4.0%	0.3%	-	31%				
				20:00-21:00	550	40.5%	24.3%	-	4.7%	0.7%	0.4%	0.9%	-	-	0.4%	0.4%	-	0.4%	1.1%	21.9%	4.0%	0.4%	-	31%				
				21:00-22:00	480	39.6%	24.9%	-	5.7%	0.8%	0.4%	0.8%	-	-	0.4%	0.4%	0.2%	0.4%	1.0%	21.2%	3.8%	0.2%	-	32%				
				22:00-23:00	430	38.6%	25.6%	-	6.7%	0.9%	0.5%	0.9%	-	-	0.2%	0.5%	0.2%	0.5%	0.9%	20.5%	3.7%	0.2%	-	32%				
				23:00-00:00	340	37.3%	25.9%	-	7.5%	1.2%	0.6%	1.2%	-	-	0.3%	0.3%	0.3%	0.6%	0.9%	19.9%	3.6%	0.3%	-	33%				
				L31B	Rumsey Street	One-way	00:00-01:00	60	46.6%	22.4%	-	19.0%	1.7%	1.7%	1.7%	-	-	-	-	-	-	-	-	6.9%	-	-	24%	
							01:00-02:00	40	45.0%	22.5%	-	20.0%	2.5%	-	2.5%	-	-	-	-	-	-	-	-	-	7.5%	-	-	25%
							02:00-03:00	40	42.4%	24.2%	-	21.2%	3.0%	-	3.0%	-	-	-	-	-	-	-	-	-	6.1%	-	-	27%
03:00-04:00	30	38.5%	23.1%				-	23.1%	3.8%	-	3.8%	-	-	-	-	-	-	-	-	-	-	7.7%	-	-	31%			
04:00-05:00	30	37.5%	25.0%				-	25.0%	4.2%	-	4.2%	-	-	-	-	-	-	-	-	-	-	4.2%	-	-	33%			
05:00-06:00	30	35.7%	25.0%				-	25.0%	3.6%	-	3.6%	-	-	-	-	-	-	-	-	-	-	7.1%	-	-	32%			
06:00-07:00	70	33.3%	26.1%				-	26.1%	2.9%	1.4%	2.9%	-	-	-	-	-	-	-	-	-	-	5.8%	1.4%	-	35%			
07:00-08:00	180	32.0%	26.3%				0.6%	27.4%	2.9%	1.7%	2.9%	-	-	-	-	-	-	-	-	-	-	5.7%	0.6%	-	36%			
08:00-09:00	260	31.8%	26.7%				0.4%	27.8%	2.7%	1.6%	2.7%	-	-	-	-	-	-	-	-	-	-	5.5%	0.8%	-	36%			
09:00-10:00	160	63.1%	18.1%				-	8.8%	1.9%	-	0.6%	-	-	-	-	-	-	-	-	-	-	7.5%	-	-	11%			
10:00-11:00	180	57.3%	19.7%				-	12.4%	1.7%	0.6%	1.1%	-	-	-	-	-	-	-	-	-	-	7.3%	-	-	16%			
11:00-12:00	190	51.9%	21.3%				-	15.3%	2.2%	0.5%	1.1%	-	-	-	-	-	-	-	-	-	-	7.1%	0.5%	-	20%			
12:00-13:00	200	47.7%	22.6%				-	18.1%	2.0%	1.0%	1.5%	-	-	-	-	-	-	-	-	-	-	6.5%	0.5%	-	23%			
13:00-14:00	210	43.6%	23.3%				0.5%	20.3%	2.5%	1.0%	2.0%	-	-	-	-	-	-	-	-	-	-	6.4%	0.5%	-	27%			
14:00-15:00	220	40.4%	24.4%				0.5%	22.5%	2.3%	1.4%	1.9%	-	-	-	-	-	-	-	-	-	-	6.1%	0.5%	-	29%			
15:00-16:00	210	37.2%	25.1%				0.5%	24.6%	2.4%	1.4%	2.4%	-	-	-	-	-	-	-	-	-	-	5.8%	0.5%	-	32%			
16:00-17:00	220	34.3%	25.8%				0.5%	26.3%	2.8%	1.4%	2.3%	-	-	-	-	-	-	-	-	-	-	5.6%	0.9%	-	34%			
17:00-18:00	230	31.7%	26.9%				0.4%	27.8%	2.6%	1.8%	2.6%	-	-	-	-	-	-	-	-	-	-	5.3%	0.9%	-	36%			
18:00-19:00	140	69.4%	16.4%				-	4.5%	1.5%	-	-	-	-	-	-	-	-	-	-	-	-	8.2%	-	-	6%			
19:00-20:00	130	64.8%	18.0%				-	7.8%	1.6%	-	-	-	-	-	-	-	-	-	-	-	-	7.8%	-	-	9%			
20:00-21:00	120	60.8%	19.2%				-	10.0%	1.7%	-	0.8%	-	-	-	-	-	-	-	-	-	-	7.5%	-	-	13%			
21:00-22:00	110	56.4%	20.0%				-	12.7%	1.8%	0.9%	0.9%	-	-	-	-	-	-	-	-	-	-	7.3%	-	-	16%			
22:00-23:00	100	53.3%	20.7%				-	14.1%	2.2%	1.1%	1.1%	-	-	-	-	-	-	-	-	-	-	7.6%	-	-	18%			
23:00-00:00	80	50.6%	21.5%	-	16.5%	2.5%	1.3%	1.3%	-	-	-	-	-	-	-	-	-	-	6.3%	-	-	22%						
L32A	Man Wa Lane	One-way	00:00-01:00	20	85.0%	10.0%	-	-	-	-	-	-	-	-	-	-	-	-	-	5.0%	-	-	-					
			01:00-02:00	20	91.7%	8.3%	-	-	-	-	-	-	-	-	-	-	-	-	-	-	-	-	-	-				
			02:00-03:00	10	87.5%	12.5%	-	-	-	-	-	-	-	-	-	-	-	-	-	-	-	-	-	-				
			03:00-04:00	10	80.0%	20.0%	-	-	-	-	-	-	-	-	-	-	-	-	-	-	-	-	-	-				
			04:00-05:00	10	100.0%	-	-	-	-	-	-	-	-	-	-	-	-	-	-	-	-	-	-	-				
			05:00-06:00	10	85.7%	14.3%	-	-	-	-	-	-	-	-	-	-	-	-	-	-	-	-	-	-				
			06:00-07:00	20	82.4%	11.8%	-	5.9%	-	-	-	-	-	-	-	-	-	-	-	-	-	-	-	-				
			07:00-08:00	40	77.4%	12.9%	-	6.5%	-	-	-	-	-	-	-	-	-	-	-	-	-	3.2%	-	-	6%			
			08:00-09:00	30	70.8%	16.7%	-	12.5%	-	-	-	-	-	-	-	-	-	-	-	-	-	-	-	-	13%			
			09:00-10:00	80	85.5%	7.9%	-	-	-	-	-	-	-	-	2.6%	-	-	-	-	-	-	-	3.9%	-	-	3%		
			10:00-11:00	70	82.9%	8.6%	-	1.4%	-	-	-	-	-	-	2.9%	-	-	-	-	-	-	-	4.3%	-	-	4%		
			11:00-12:00	70	84.1%	9.5%	-	1.6%	-	-	-	-	-	-	1.6%	-	-	-	-	-	-	-	3.2%	-	-	3%		
			12:00-13:00	60	84.2%	8.8%	-	1.8%	-	-	-	-	-	-	1.8%	-	-	-	-	-	-	-	3.5%	-	-	4%		
			13:00-14:00	60	81.5%	9.3%	-	3.7%	-	-	-	-	-	-	1.9%	-	-	-	-	-	-	-	3.7%	-	-	6%		
			14:00-15:00	50	80.4%	10.9%	-	4.3%	-	-	-	-	-	-	2.2%	-	-	-	-	-	-	-	2.2%	-	-	7%		
			15:00-16:00	40	77.5%	12.5%	-	5.0%	-	-	-	-	-	-	2.5%	-	-	-	-	-	-	-	2.5%	-	-	8%		
			16:00-17:00	40	78.1%	12.5%	-	6.3%	-	-	-	-	-	-	-	-	-	-	-	-	-	-	3.1%	-	-	6%		
			17:00-18:00	30	75.9%	13.8%	-	10.3%	-	-	-	-	-	-	-	-	-	-	-	-	-	-	-	-	-	10%		
			18:00-19:00	80	85.5%	7.9%	-	-	-	-	-	-	-	-	2.6%	-	-	-	-	-	-	-	3.9%	-	-	3%		
			19:00-20:00	110	85.6%	7.7%	-	-	-	-	-	-	-	-	2.9%	-	-	-	-	-	-	-	3.8%	-	-	3%		
			20:00-21:00	90	85.2%	8.6%	-	-	-	-	-	-	-	-	2.5%	-	-	-	-	-	-	-	3.7%	-	-	2%		
			21:00-22:00	70	83.6%	9.0%	-	1.5%	-	-	-	-	-	-	3.0%	-	-	-	-	-	-	-	3.0%	-	-	4%		
			22:00-23:00	60	83.6%	9.1%	-	1.8%	-	-	-	-	-	-	1.8%	-	-	-	-	-	-	-	3.6%	-	-	4%		
23:00-00:00	40	82.5%	10.0%	-	2.5%	-	-	-	-	-	-	2.5%	-	-	-	-	-	-	-	2.5%	-	-	5%					
			00:00-01:00	70	62.3%	11.6%	-	2.9%	1.4%	2.9%	-	-	-	-	-	-	-	-	-	-	17.4%	-	-	9%				
			01:00-02:00	50	63.0%	10.9%	-	2.2%	2.2%	2.2%	2.2%	-	-	-	-	-	-	-	-	-	-	17.4%	-	-	9%			
			02:00-03:00	40	63.6%	12.1%	-	3.0%	-	3.0%	3.0%	-	-	-	-	-	-	-	-	-	-	15.2%	-	-	9%			
			03:00-04:00	30	61.9%	14.3%	-	4.8%	-	4.8%	4.8%	-	-	-	-	-	-	-	-	-	-	14.3%	-	-	10%			

Road Link No.	Road Name	Vehicle Class Description			Private Cars	Taxi	Light Goods Vehicles (<=2.5t)	Light Goods Vehicles (2.5-3.5t)	Light Goods Vehicles (3.5-5.5t)	Medium & Heavy Goods Vehicles (5.5-15t)	Medium & Heavy Goods Vehicles (15t-24t)	Public Light Buses	Private Light Buses (<=3.5t)	Private Light Buses (>3.5t)	Non-franchised Buses (<6.4t)	Non-franchise d Buses (6.4-15t)	Non-franchise d Buses (15-24t)	Single Deck Franchise d Buses	Double Deck Franchise d Buses	Motor Cycles	Medium & Heavy Goods Vehicles (>24t)	Nonfranchised Buses (>24t)	Heavy Vehicles	
		Dir.	Hour	Total (veh)																				PC
L33A	Hillier Street	One-way	04:00-05:00	20	61.1%	11.1%	-	5.6%	-	-	5.6%	-	-	-	-	-	-	-	-	16.7%	-	-	11%	
			05:00-06:00	40	61.8%	11.8%	-	2.9%	2.9%	2.9%	2.9%	2.9%	-	-	-	-	-	-	-	-	14.7%	-	-	12%
			06:00-07:00	100	62.6%	13.2%	-	3.3%	2.2%	1.1%	3.3%	3.3%	-	-	-	-	-	-	-	-	14.3%	-	-	10%
			07:00-08:00	180	62.3%	13.7%	-	2.9%	2.3%	1.7%	3.4%	3.4%	-	-	-	-	-	-	-	-	13.1%	0.6%	-	11%
			08:00-09:00	190	62.4%	14.5%	-	3.2%	2.7%	1.6%	3.2%	3.2%	-	-	-	-	-	-	-	-	11.8%	0.5%	-	11%
			09:00-10:00	190	63.7%	8.9%	-	2.1%	0.5%	1.6%	2.6%	2.6%	-	-	-	-	-	-	-	-	20.0%	0.5%	-	7%
			10:00-11:00	190	63.1%	9.6%	-	2.7%	0.5%	1.6%	2.7%	2.7%	-	-	-	-	-	-	-	-	19.3%	0.5%	-	8%
			11:00-12:00	190	62.8%	10.1%	-	2.7%	1.1%	1.6%	3.2%	3.2%	-	-	-	-	-	-	-	-	18.1%	0.5%	-	9%
			12:00-13:00	190	62.6%	11.1%	-	2.6%	1.1%	1.6%	3.2%	3.2%	-	-	-	-	-	-	-	-	17.4%	0.5%	-	9%
			13:00-14:00	200	62.7%	11.4%	-	2.6%	1.6%	1.6%	3.1%	3.1%	-	-	-	-	-	-	-	-	16.6%	0.5%	-	9%
			14:00-15:00	190	62.6%	12.3%	-	2.7%	1.6%	1.6%	3.2%	3.2%	-	-	-	-	-	-	-	-	15.5%	0.5%	-	10%
			15:00-16:00	180	62.6%	12.8%	-	2.8%	1.7%	1.7%	3.4%	3.4%	-	-	-	-	-	-	-	-	14.5%	0.6%	-	10%
			16:00-17:00	180	62.3%	13.1%	-	2.9%	2.3%	1.7%	3.4%	3.4%	-	-	-	-	-	-	-	-	13.7%	0.6%	-	11%
			17:00-18:00	190	62.5%	14.1%	-	3.3%	2.2%	1.6%	3.3%	3.3%	-	-	-	-	-	-	-	-	12.5%	0.5%	-	11%
			18:00-19:00	180	63.1%	8.5%	-	2.3%	-	1.7%	2.8%	2.8%	-	-	-	-	-	-	-	-	21.0%	0.6%	-	7%
			19:00-20:00	260	63.1%	9.0%	-	2.4%	0.4%	1.6%	2.7%	2.7%	-	-	-	-	-	-	-	-	20.4%	0.4%	-	7%
			20:00-21:00	210	62.9%	9.5%	-	2.4%	0.5%	1.9%	2.9%	2.9%	-	-	-	-	-	-	-	-	19.5%	0.5%	-	8%
			21:00-22:00	180	63.1%	10.1%	-	2.2%	0.6%	1.7%	2.8%	2.8%	-	-	-	-	-	-	-	-	19.0%	0.6%	-	8%
			22:00-23:00	160	62.9%	10.1%	-	2.5%	0.6%	1.9%	3.1%	3.1%	-	-	-	-	-	-	-	-	18.2%	0.6%	-	9%
			23:00-00:00	120	62.5%	10.8%	-	2.5%	0.8%	1.7%	3.3%	3.3%	-	-	-	-	-	-	-	-	17.5%	0.8%	-	9%
L33B	Hillier Street	One-way	00:00-01:00	70	62.3%	11.6%	-	2.9%	1.4%	1.4%	2.9%	-	-	-	-	-	-	-	-	17.4%	-	-	9%	
			01:00-02:00	50	63.0%	10.9%	-	2.2%	2.2%	2.2%	2.2%	2.2%	-	-	-	-	-	-	-	17.4%	-	-	9%	
			02:00-03:00	40	63.6%	12.1%	-	3.0%	-	3.0%	3.0%	3.0%	-	-	-	-	-	-	-	15.2%	-	-	9%	
			03:00-04:00	30	61.9%	14.3%	-	4.8%	-	-	4.8%	4.8%	-	-	-	-	-	-	-	-	14.3%	-	-	10%
			04:00-05:00	20	61.1%	11.1%	-	5.6%	-	-	5.6%	5.6%	-	-	-	-	-	-	-	-	16.7%	-	-	11%
			05:00-06:00	40	61.8%	11.8%	-	2.9%	2.9%	2.9%	2.9%	2.9%	-	-	-	-	-	-	-	-	14.7%	-	-	12%
			06:00-07:00	100	62.6%	13.2%	-	3.3%	2.2%	1.1%	3.3%	3.3%	-	-	-	-	-	-	-	-	14.3%	-	-	10%
			07:00-08:00	180	62.3%	13.7%	-	2.9%	2.3%	1.7%	3.4%	3.4%	-	-	-	-	-	-	-	-	13.1%	0.6%	-	11%
			08:00-09:00	190	62.4%	14.5%	-	3.2%	2.7%	1.6%	3.2%	3.2%	-	-	-	-	-	-	-	-	11.8%	0.5%	-	11%
			09:00-10:00	190	63.7%	8.9%	-	2.1%	0.5%	1.6%	2.6%	2.6%	-	-	-	-	-	-	-	-	20.0%	0.5%	-	7%
			10:00-11:00	190	63.1%	9.6%	-	2.7%	0.5%	1.6%	2.7%	2.7%	-	-	-	-	-	-	-	-	19.3%	0.5%	-	8%
			11:00-12:00	190	62.8%	10.1%	-	2.7%	1.1%	1.6%	3.2%	3.2%	-	-	-	-	-	-	-	-	18.1%	0.5%	-	9%
			12:00-13:00	190	62.6%	11.1%	-	2.6%	1.1%	1.6%	3.2%	3.2%	-	-	-	-	-	-	-	-	17.4%	0.5%	-	9%
			13:00-14:00	200	62.7%	11.4%	-	2.6%	1.6%	1.6%	3.1%	3.1%	-	-	-	-	-	-	-	-	16.6%	0.5%	-	9%
			14:00-15:00	190	62.6%	12.3%	-	2.7%	1.6%	1.6%	3.2%	3.2%	-	-	-	-	-	-	-	-	15.5%	0.5%	-	10%
			15:00-16:00	180	62.6%	12.8%	-	2.8%	1.7%	1.7%	3.4%	3.4%	-	-	-	-	-	-	-	-	14.5%	0.6%	-	10%
			16:00-17:00	180	62.3%	13.1%	-	2.9%	2.3%	1.7%	3.4%	3.4%	-	-	-	-	-	-	-	-	13.7%	0.6%	-	11%
			17:00-18:00	190	62.5%	14.1%	-	3.3%	2.2%	1.6%	3.3%	3.3%	-	-	-	-	-	-	-	-	12.5%	0.5%	-	11%
			18:00-19:00	180	63.1%	8.5%	-	2.3%	-	1.7%	2.8%	2.8%	-	-	-	-	-	-	-	-	21.0%	0.6%	-	7%
			19:00-20:00	260	63.1%	9.0%	-	2.4%	0.4%	1.6%	2.7%	2.7%	-	-	-	-	-	-	-	-	20.4%	0.4%	-	7%
20:00-21:00	210	62.9%	9.5%	-	2.4%	0.5%	1.9%	2.9%	2.9%	-	-	-	-	-	-	-	-	19.5%	0.5%	-	8%			
21:00-22:00	180	63.1%	10.1%	-	2.2%	0.6%	1.7%	2.8%	2.8%	-	-	-	-	-	-	-	-	19.0%	0.6%	-	8%			
22:00-23:00	160	62.9%	10.1%	-	2.5%	0.6%	1.9%	3.1%	3.1%	-	-	-	-	-	-	-	-	18.2%	0.6%	-	9%			
23:00-00:00	120	62.5%	10.8%	-	2.5%	0.8%	1.7%	3.3%	3.3%	-	-	-	-	-	-	-	-	17.5%	0.8%	-	9%			
L33C	Hillier Street	One-way	00:00-01:00	360	55.4%	25.9%	-	6.1%	2.8%	0.6%	1.1%	-	-	0.3%	-	-	-	0.3%	3.1%	4.2%	0.3%	-	14%	
			01:00-02:00	250	54.4%	26.6%	-	6.2%	2.9%	0.8%	1.2%	1.2%	-	-	0.4%	-	-	-	-	2.9%	4.1%	0.4%	-	15%
			02:00-03:00	170	54.1%	27.1%	-	6.5%	2.9%	0.6%	1.2%	1.2%	-	-	0.6%	-	-	-	-	2.9%	4.1%	-	-	15%
			03:00-04:00	110	53.4%	28.2%	-	6.8%	2.9%	1.0%	1.0%	1.0%	-	-	-	-	-	-	-	2.9%	3.9%	-	-	15%
			04:00-05:00	90	53.4%	28.4%	-	6.8%	3.4%	1.1%	1.1%	1.1%	-	-	-	-	-	-	-	2.3%	3.4%	-	-	15%
			05:00-06:00	170	51.8%	28.7%	-	7.3%	3.7%	0.6%	1.2%	1.2%	-	-	0.6%	-	-	-	-	2.4%	3.7%	-	-	16%
			06:00-07:00	440	50.9%	29.2%	-	7.5%	3.7%	0.7%	1.4%	1.4%	-	-	0.5%	-	-	-	0.2%	2.5%	3.2%	0.2%	-	17%
			07:00-08:00	840	50.1%	29.7%	0.1%	7.6%	4.0%	0.7%	1.4%	1.4%	-	-	0.4%	-	-	-	0.1%	2.4%	3.1%	0.4%	-	17%
			08:00-09:00	850	47.7%	31.4%	0.1%	8.3%	4.5%	0.8%	1.5%	1.5%	-	-	0.5%	-	-	-	0.1%	2.1%	2.6%	0.4%	-	18%
			09:00-10:00	1070	58.9%	23.3%	0.1%	5.3%	1.9%	0.6%	0.9%	0.9%	-	-	0.2%	0.1%	-	0.1%	0.2%	3.4%	4.9%	0.2%	-	13%
			10:00-11:00	1030	57.4%	24.2%	0.1%	5.7%	2.1%	0.6%	1.0%	1.0%	-	-	0.3%	0.1%	-	0.1%	0.2%	3.3%	4.8%	0.2%	-	14%
			11:00-12:00	1010	56.3%	25.0%	0.1%	5.9%	2.4%	0.6%	1.1%	1.1%	-	-	0.3%	0.1%	-	0.1%	0.2%	3.2%	4.5%	0.2%	-	14%
			12:00-13:00	1000	55.2%	25.8%	0.1%	6.2%	2.7%	0.6%	1.1%	1.1%	-	-	0.3%	0.1%	-	0.1%	0.2%	3.0%	4.2%	0.3%	-	15%
			13:00-14:00	1000	54.0%	26.6%	0.1%	6.6%	2.9%	0.6%	1.2%	1.2%	-	-	0.3%	0.1%	-	0.1%	0.2%	2.9%	4.0%	0.3%	-	15%
			14:00-15:00	930	53.0%	27.6%	0.1%	6.9%	3.2%	0.6%	1.3%	1.3%	-	-	0.3%	-	-	-	0.1%	2.8%	3.8%	0.3%	-	16%
			15:00-16:00	880	51.8%	28.5%	0.1%	7.2%	3.5%	0.7%	1.4%	1.4%	-	-	0.3%	-	-	-	0.1%	2.6%	3.4%	0.3%	-	16%
			16:00-17:00	840	50.4%	29.4%	0.1%	7.6%	3.8%	0.7%	1.4%	1.4%	-	-	0.4%	-	-	-	0.1%	2.5%	3.2%	0.4%	-	17%
			17:00-18:00	860	49.0%	30.3%	0.1%	7.9%	4.2%	0.8%	1.5%	1.5%	-	-	0.5%	-	-	-	0.1%	2.3%	2.9%	0.3%	-	18%
			18:00-19:00	1010																				

Road Link No.	Road Name	Vehicle Class Description			Private Cars	Taxi	Light Goods Vehicles (<=2.5t)	Light Goods Vehicles (2.5-3.5t)	Light Goods Vehicles (3.5-5.5t)	Medium & Heavy Goods Vehicles (5.5-15t)	Medium & Heavy Goods Vehicles (15t-24t)	Public Light Buses	Private Light Buses (<=3.5t)	Private Light Buses (>3.5t)	Non-franchised Buses (<6.4t)	Non-franchise d Buses (6.4-15t)	Non-franchise d Buses (15-24t)	Single Deck Franchise d Buses	Double Deck Franchise d Buses	Motor Cycles	Medium & Heavy Goods Vehicles (>24t)	Nonfranc hised Buses (>24t)	Heavy Vehicles		
		Dir.	Hour	Total (veh)																				PC	TAXI
			19:00-20:00	1440	58.8%	23.3%	0.1%	5.3%	1.9%	0.5%	0.9%	-	-	0.2%	0.1%	-	0.1%	0.2%	3.5%	5.0%	0.2%	-	13%		
			20:00-21:00	1170	58.0%	23.8%	0.1%	5.5%	2.1%	0.5%	0.9%	-	-	0.3%	0.1%	-	0.1%	0.2%	3.4%	4.9%	0.3%	-	13%		
			21:00-22:00	990	57.4%	24.3%	0.1%	5.6%	2.2%	0.5%	1.0%	-	-	0.2%	0.1%	-	0.1%	0.2%	3.4%	4.7%	0.2%	-	14%		
			22:00-23:00	860	56.5%	24.8%	0.1%	5.8%	2.3%	0.6%	1.1%	-	-	0.2%	0.1%	-	0.1%	0.2%	3.3%	4.6%	0.2%	-	14%		
			23:00-00:00	640	55.9%	25.4%	0.2%	6.0%	2.5%	0.6%	1.1%	-	-	0.3%	-	-	-	0.2%	3.1%	4.4%	0.3%	-	14%		
L34A	Mercer Street	One-way	00:00-01:00	40	62.5%	9.4%	-	9.4%	3.1%	-	-	-	-	-	-	-	-	-	-	15.6%	-	-	13%		
			01:00-02:00	30	63.6%	9.1%	-	9.1%	4.5%	-	-	-	-	-	-	-	-	-	-	-	13.6%	-	-	14%	
			02:00-03:00	20	61.1%	11.1%	-	11.1%	5.6%	-	-	-	-	-	-	-	-	-	-	-	11.1%	-	-	17%	
			03:00-04:00	20	72.7%	9.1%	-	9.1%	-	-	-	-	-	-	-	-	-	-	-	-	-	9.1%	-	-	9%
			04:00-05:00	10	70.0%	10.0%	-	10.0%	-	-	-	-	-	-	-	-	-	-	-	-	-	10.0%	-	-	10%
			05:00-06:00	20	69.2%	7.7%	-	15.4%	-	-	-	-	-	-	-	-	-	-	-	-	-	7.7%	-	-	15%
			06:00-07:00	30	70.0%	6.7%	-	13.3%	3.3%	-	-	-	-	-	-	-	-	-	-	-	-	6.7%	-	-	17%
			07:00-08:00	80	67.5%	7.8%	-	14.3%	3.9%	1.3%	1.3%	-	-	-	-	-	-	-	-	-	-	3.9%	-	-	21%
			08:00-09:00	110	69.1%	7.3%	-	14.5%	3.6%	0.9%	0.9%	-	-	-	-	-	-	-	-	-	-	3.6%	-	-	20%
			09:00-10:00	120	57.7%	11.7%	-	5.4%	2.7%	-	-	-	-	-	-	-	-	-	-	-	-	22.5%	-	-	8%
			10:00-11:00	120	59.1%	11.3%	-	6.1%	3.5%	-	-	-	-	-	-	-	-	-	-	-	-	20.0%	-	-	10%
			11:00-12:00	110	60.6%	10.1%	-	7.3%	3.7%	-	-	-	-	-	-	-	-	-	-	-	-	18.3%	-	-	11%
			12:00-13:00	120	61.9%	9.7%	-	8.8%	3.5%	-	-	-	-	-	-	-	-	-	-	-	-	15.9%	-	-	12%
			13:00-14:00	110	62.6%	9.3%	-	9.3%	3.7%	0.9%	0.9%	-	-	-	-	-	-	-	-	-	-	13.1%	-	-	15%
			14:00-15:00	110	63.9%	8.3%	-	11.1%	3.7%	0.9%	0.9%	-	-	-	-	-	-	-	-	-	-	11.1%	-	-	17%
			15:00-16:00	100	66.7%	8.1%	-	12.1%	3.0%	1.0%	1.0%	-	-	-	-	-	-	-	-	-	-	8.1%	-	-	17%
			16:00-17:00	100	67.0%	8.2%	-	13.4%	3.1%	1.0%	1.0%	-	-	-	-	-	-	-	-	-	-	6.2%	-	-	19%
			17:00-18:00	100	68.7%	7.1%	-	14.1%	4.0%	1.0%	1.0%	-	-	-	-	-	-	-	-	-	-	4.0%	-	-	20%
			18:00-19:00	100	56.0%	12.0%	-	4.0%	3.0%	-	-	-	-	-	-	-	-	-	-	-	-	25.0%	-	-	7%
			19:00-20:00	100	57.1%	12.1%	-	4.4%	3.3%	-	-	-	-	-	-	-	-	-	-	-	-	23.1%	-	-	8%
20:00-21:00	90	57.3%	11.0%	-	6.1%	3.7%	-	-	-	-	-	-	-	-	-	-	-	-	22.0%	-	-	10%			
21:00-22:00	70	59.4%	11.6%	-	5.8%	2.9%	-	-	-	-	-	-	-	-	-	-	-	-	20.3%	-	-	9%			
22:00-23:00	60	59.6%	10.5%	-	7.0%	3.5%	-	-	-	-	-	-	-	-	-	-	-	-	19.3%	-	-	11%			
23:00-00:00	50	60.9%	10.9%	-	8.7%	2.2%	-	-	-	-	-	-	-	-	-	-	-	-	17.4%	-	-	11%			
L35A	Hillier Street	One-way	00:00-01:00	20	64.7%	5.9%	-	5.9%	-	-	-	-	-	-	-	-	-	-	-	23.5%	-	-	6%		
			01:00-02:00	20	61.5%	7.7%	-	7.7%	-	-	-	-	-	-	-	-	-	-	-	-	23.1%	-	-	8%	
			02:00-03:00	10	60.0%	10.0%	-	10.0%	-	-	-	-	-	-	-	-	-	-	-	-	20.0%	-	-	10%	
			03:00-04:00	10	62.5%	-	-	12.5%	-	-	-	-	-	-	-	-	-	-	-	-	-	25.0%	-	-	13%
			04:00-05:00	10	66.7%	-	-	16.7%	-	-	-	-	-	-	-	-	-	-	-	-	-	16.7%	-	-	17%
			05:00-06:00	10	71.4%	-	-	14.3%	-	-	-	-	-	-	-	-	-	-	-	-	-	14.3%	-	-	14%
			06:00-07:00	20	61.1%	5.6%	-	11.1%	-	-	5.6%	-	-	-	-	-	-	-	-	-	-	16.7%	-	-	17%
			07:00-08:00	50	60.9%	4.3%	-	10.9%	-	2.2%	4.3%	-	-	-	-	-	-	-	-	-	-	15.2%	2.2%	-	20%
			08:00-09:00	70	61.5%	4.6%	-	10.8%	-	1.5%	4.6%	-	-	-	-	-	-	-	-	-	-	15.4%	1.5%	-	18%
			09:00-10:00	70	59.1%	7.6%	-	6.1%	-	-	-	-	-	-	-	-	-	-	-	-	-	27.3%	-	-	6%
			10:00-11:00	70	59.4%	7.2%	-	5.8%	-	-	1.4%	-	-	-	-	-	-	-	-	-	-	26.1%	-	-	7%
			11:00-12:00	70	59.1%	7.6%	-	7.6%	-	-	1.5%	-	-	-	-	-	-	-	-	-	-	24.2%	-	-	9%
			12:00-13:00	70	60.6%	7.6%	-	7.6%	-	-	1.5%	-	-	-	-	-	-	-	-	-	-	22.7%	-	-	9%
			13:00-14:00	70	58.5%	6.2%	-	7.7%	-	1.5%	3.1%	-	-	-	-	-	-	-	-	-	-	21.5%	1.5%	-	14%
			14:00-15:00	70	58.5%	6.2%	-	9.2%	-	1.5%	3.1%	-	-	-	-	-	-	-	-	-	-	20.0%	1.5%	-	15%
			15:00-16:00	60	60.0%	5.0%	-	10.0%	-	1.7%	3.3%	-	-	-	-	-	-	-	-	-	-	18.3%	1.7%	-	17%
			16:00-17:00	60	60.3%	5.2%	-	10.3%	-	1.7%	3.4%	-	-	-	-	-	-	-	-	-	-	17.2%	1.7%	-	17%
			17:00-18:00	60	61.0%	5.1%	-	10.2%	-	1.7%	5.1%	-	-	-	-	-	-	-	-	-	-	15.3%	1.7%	-	19%
			18:00-19:00	60	58.3%	8.3%	-	5.0%	-	-	-	-	-	-	-	-	-	-	-	-	-	28.3%	-	-	5%
			19:00-20:00	60	59.3%	7.4%	-	5.6%	-	-	-	-	-	-	-	-	-	-	-	-	-	27.8%	-	-	6%
20:00-21:00	50	59.2%	8.2%	-	6.1%	-	-	-	-	-	-	-	-	-	-	-	-	-	26.5%	-	-	6%			
21:00-22:00	50	59.5%	7.1%	-	7.1%	-	-	-	-	-	-	-	-	-	-	-	-	-	26.2%	-	-	7%			
22:00-23:00	40	62.5%	6.3%	-	6.3%	-	-	-	-	-	-	-	-	-	-	-	-	-	25.0%	-	-	6%			
23:00-00:00	30	61.5%	7.7%	-	7.7%	-	-	-	-	-	-	-	-	-	-	-	-	-	23.1%	-	-	8%			
			00:00-01:00	40	63.9%	5.6%	-	8.3%	-	-	-	-	-	-	-	-	-	-	-	-	22.2%	-	-	8%	
			01:00-02:00	30	66.7%	4.2%	-	8.3%	-	-	-	-	-	-	-	-	-	-	-	-	20.8%	-	-	8%	
			02:00-03:00	20	65.0%	5.0%	-	10.0%	-	-	-	-	-	-	-	-	-	-	-	-	20.0%	-	-	10%	
			03:00-04:00	20	64.3%	7.1%	-	7.1%	-	-	-	-	-	-	-	-	-	-	-	-	-	21.4%	-	-	7%
			04:00-05:00	20	66.7%	8.3%	-	8.3%	-	-	-	-	-	-	-	-	-	-	-	-	-	16.7%	-	-	8%
			05:00-06:00	20	60.0%	6.7%	-	13.3%	-	-	-	-	-	-	-	-	-	-	-	-	-	20.0%	-	-	13%
			06:00-07:00	40	62.2%	5.4%	-	10.8%	2.7%	-	2.7%	-	-	-	-	-	-	-	-	-	-	16.2%	-	-	16%
			07:00-08:00	90	62.2%	4.4%	-	12.2%	2.2%	1.1%	2.2%	-	-	-	-	-	-	-	-	-	-	14.4%	1.1%	-	19%
			08:00-09:00	130	63.1%	3.8%	-	12.3%	2.3%	0.8%	2.3%	-	-	-	-	-	-	-	-	-	-	14.6%	0.8%	-	18%
			09:00-10:00	130	60.9%	7.0%	-	4.7%	-	-	-	-	-	-	-	-	-	-	-	-	-	27.3%	-	-	5%

Road Link No.	Road Name	Vehicle Class Description			Private Cars	Taxi	Light Goods Vehicles (<=2.5t)	Light Goods Vehicles (2.5-3.5t)	Light Goods Vehicles (3.5-5.5t)	Medium & Heavy Goods Vehicles (5.5-15t)	Medium & Heavy Goods Vehicles (15t-24t)	Public Light Buses	Private Light Buses (<=3.5t)	Private Light Buses (>3.5t)	Non-franchised Buses (<6.4t)	Non-franchise d Buses (6.4-15t)	Non-franchise d Buses (15-24t)	Single Deck Franchise d Buses	Double Deck Franchise d Buses	Motor Cycles	Medium & Heavy Goods Vehicles (>24t)	Nonfranchised Buses (>24t)	Heavy Vehicles	
		Dir.	Hour	Total (veh)																				PC
L35B	Hillier Street	One-way	10:00-11:00	140	60.7%	6.7%	-	5.2%	0.7%	-	0.7%	-	-	-	-	-	-	-	-	25.9%	-	-	7%	
			11:00-12:00	130	61.4%	6.3%	-	6.3%	0.8%	-	0.8%	-	-	-	-	-	-	-	-	-	24.4%	-	-	8%
			12:00-13:00	140	61.8%	6.1%	-	7.6%	0.8%	-	0.8%	-	-	-	-	-	-	-	-	-	22.9%	-	-	9%
			13:00-14:00	130	61.1%	5.6%	-	7.9%	1.6%	0.8%	1.6%	-	-	-	-	-	-	-	-	-	20.6%	0.8%	-	13%
			14:00-15:00	130	61.9%	4.8%	-	9.5%	1.6%	0.8%	1.6%	-	-	-	-	-	-	-	-	-	19.0%	0.8%	-	14%
			15:00-16:00	120	61.9%	5.1%	-	10.2%	1.7%	0.8%	1.7%	-	-	-	-	-	-	-	-	-	17.8%	0.8%	-	15%
			16:00-17:00	120	62.6%	4.3%	-	11.3%	1.7%	0.9%	1.7%	-	-	-	-	-	-	-	-	-	16.5%	0.9%	-	17%
			17:00-18:00	120	62.9%	3.4%	-	12.1%	2.6%	0.9%	2.6%	-	-	-	-	-	-	-	-	-	14.7%	0.9%	-	19%
			18:00-19:00	120	59.8%	7.7%	-	3.4%	-	-	-	-	-	-	-	-	-	-	-	-	29.1%	-	-	3%
			19:00-20:00	110	60.4%	7.5%	-	3.8%	-	-	-	-	-	-	-	-	-	-	-	-	28.3%	-	-	4%
			20:00-21:00	100	60.4%	7.3%	-	5.2%	-	-	-	-	-	-	-	-	-	-	-	-	27.1%	-	-	5%
			21:00-22:00	90	61.7%	7.4%	-	4.9%	-	-	-	-	-	-	-	-	-	-	-	-	25.9%	-	-	5%
			22:00-23:00	70	62.5%	6.3%	-	6.3%	-	-	-	-	-	-	-	-	-	-	-	-	25.0%	-	-	6%
23:00-00:00	60	62.3%	5.7%	-	7.5%	-	-	-	-	-	-	-	-	-	-	-	-	24.5%	-	-	8%			
L36A	Cleverly Street	One-way	00:00-01:00	20	33.3%	8.3%	-	8.3%	-	-	8.3%	-	-	-	-	-	-	-	-	41.7%	-	-	17%	
			01:00-02:00	10	28.6%	14.3%	-	14.3%	-	-	-	-	-	-	-	-	-	-	-	-	42.9%	-	-	14%
			02:00-03:00	10	33.3%	16.7%	-	16.7%	-	-	-	-	-	-	-	-	-	-	-	-	33.3%	-	-	17%
			03:00-04:00	10	33.3%	-	-	-	-	-	-	-	-	-	-	-	-	-	-	-	66.7%	-	-	-
			04:00-05:00	10	50.0%	-	-	-	-	-	-	-	-	-	-	-	-	-	-	-	50.0%	-	-	-
			05:00-06:00	10	33.3%	-	-	-	-	-	-	-	-	-	-	-	-	-	-	-	66.7%	-	-	-
			06:00-07:00	10	20.0%	10.0%	-	10.0%	-	-	10.0%	10.0%	-	-	-	-	-	-	-	-	40.0%	-	-	30%
			07:00-08:00	30	17.4%	8.7%	-	13.0%	-	4.3%	13.0%	-	-	-	-	-	-	-	-	-	39.1%	4.3%	-	35%
			08:00-09:00	40	15.6%	9.4%	-	12.5%	-	6.3%	12.5%	-	-	-	-	-	-	-	-	-	40.6%	3.1%	-	34%
			09:00-10:00	50	40.5%	11.9%	-	4.8%	-	-	-	-	-	-	-	-	-	-	-	-	42.9%	-	-	5%
			10:00-11:00	50	37.2%	11.6%	-	7.0%	-	-	2.3%	-	-	-	-	-	-	-	-	-	41.9%	-	-	9%
			11:00-12:00	50	34.1%	12.2%	-	7.3%	-	2.4%	2.4%	-	-	-	-	-	-	-	-	-	41.5%	-	-	12%
			12:00-13:00	50	31.7%	12.2%	-	7.3%	-	2.4%	4.9%	-	-	-	-	-	-	-	-	-	41.5%	-	-	15%
			13:00-14:00	40	29.7%	10.8%	-	8.1%	-	2.7%	5.4%	-	-	-	-	-	-	-	-	-	40.5%	2.7%	-	19%
			14:00-15:00	40	25.7%	11.4%	-	8.6%	-	2.9%	8.6%	-	-	-	-	-	-	-	-	-	40.0%	2.9%	-	23%
			15:00-16:00	40	22.6%	9.7%	-	9.7%	-	3.2%	9.7%	-	-	-	-	-	-	-	-	-	41.9%	3.2%	-	26%
			16:00-17:00	30	20.0%	10.0%	-	10.0%	-	6.7%	10.0%	-	-	-	-	-	-	-	-	-	40.0%	3.3%	-	30%
			17:00-18:00	30	13.3%	10.0%	-	13.3%	-	6.7%	13.3%	-	-	-	-	-	-	-	-	-	40.0%	3.3%	-	37%
			18:00-19:00	50	41.5%	12.2%	-	4.9%	-	-	-	-	-	-	-	-	-	-	-	-	41.5%	-	-	5%
19:00-20:00	40	41.7%	11.1%	-	5.6%	-	-	-	-	-	-	-	-	-	-	-	-	41.7%	-	-	6%			
20:00-21:00	40	38.7%	12.9%	-	6.5%	-	-	-	-	-	-	-	-	-	-	-	-	41.9%	-	-	6%			
21:00-22:00	30	37.0%	11.1%	-	7.4%	-	-	3.7%	-	-	-	-	-	-	-	-	-	40.7%	-	-	11%			
22:00-23:00	30	38.1%	9.5%	-	4.8%	-	-	4.8%	-	-	-	-	-	-	-	-	-	42.9%	-	-	10%			
23:00-00:00	20	35.3%	11.8%	-	5.9%	-	-	5.9%	-	-	-	-	-	-	-	-	-	41.2%	-	-	12%			
L36B	Cleverly Street	One-way	00:00-01:00	20	33.3%	5.6%	-	11.1%	5.6%	-	-	-	-	-	-	-	-	-	44.4%	-	-	17%		
			01:00-02:00	20	36.4%	9.1%	-	9.1%	-	-	-	-	-	-	-	-	-	-	-	45.5%	-	-	9%	
			02:00-03:00	10	33.3%	11.1%	-	11.1%	-	-	-	-	-	-	-	-	-	-	-	44.4%	-	-	11%	
			03:00-04:00	10	33.3%	-	-	16.7%	-	-	-	-	-	-	-	-	-	-	-	-	50.0%	-	-	17%
			04:00-05:00	10	40.0%	-	-	20.0%	-	-	-	-	-	-	-	-	-	-	-	-	40.0%	-	-	20%
			05:00-06:00	10	40.0%	-	-	20.0%	-	-	-	-	-	-	-	-	-	-	-	-	40.0%	-	-	20%
			06:00-07:00	20	28.6%	7.1%	-	14.3%	7.1%	-	7.1%	-	-	-	-	-	-	-	-	-	35.7%	-	-	29%
			07:00-08:00	40	29.0%	3.2%	-	16.1%	3.2%	3.2%	6.5%	-	-	-	-	-	-	-	-	-	35.5%	3.2%	-	32%
			08:00-09:00	50	28.9%	4.4%	-	15.6%	4.4%	2.2%	6.7%	-	-	-	-	-	-	-	-	-	35.6%	2.2%	-	31%
			09:00-10:00	80	34.7%	6.7%	-	6.7%	-	-	-	-	-	-	-	-	-	-	-	-	49.3%	-	-	9%
			10:00-11:00	80	33.8%	6.8%	-	6.8%	2.7%	-	1.4%	-	-	-	-	-	-	-	-	-	48.6%	-	-	11%
			11:00-12:00	70	34.3%	6.0%	-	7.5%	3.0%	-	1.5%	-	-	-	-	-	-	-	-	-	47.8%	-	-	12%
			12:00-13:00	70	33.8%	6.2%	-	9.2%	3.1%	-	1.5%	-	-	-	-	-	-	-	-	-	46.2%	-	-	14%
			13:00-14:00	60	31.7%	5.0%	-	10.0%	3.3%	1.7%	3.3%	-	-	-	-	-	-	-	-	-	43.3%	1.7%	-	20%
			14:00-15:00	60	30.9%	5.5%	-	10.9%	3.6%	1.8%	3.6%	-	-	-	-	-	-	-	-	-	41.8%	1.8%	-	22%
			15:00-16:00	50	30.6%	6.1%	-	12.2%	4.1%	2.0%	4.1%	-	-	-	-	-	-	-	-	-	38.8%	2.0%	-	24%
			16:00-17:00	50	30.2%	4.7%	-	14.0%	4.7%	2.3%	4.7%	-	-	-	-	-	-	-	-	-	37.2%	2.3%	-	28%
			17:00-18:00	50	29.3%	4.9%	-	14.6%	4.9%	2.4%	7.3%	-	-	-	-	-	-	-	-	-	34.1%	2.4%	-	32%
			18:00-19:00	80	34.7%	6.9%	-	5.6%	2.8%	-	-	-	-	-	-	-	-	-	-	-	50.0%	-	-	8%
19:00-20:00	70	34.9%	6.3%	-	6.3%	3.2%	-	-	-	-	-	-	-	-	-	-	-	49.2%	-	-	10%			
20:00-21:00	60	33.9%	7.1%	-	7.1%	3.6%	-	-	-	-	-	-	-	-	-	-	-	48.2%	-	-	11%			
21:00-22:00	50	34.1%	6.8%	-	6.8%	2.3%	-	-	-	-	-	-	-	-	-	-	-	50.0%	-	-	9%			
22:00-23:00	40	34.3%	5.7%	-	8.6%	2.9%	-	-	-	-	-	-	-	-	-	-	-	48.6%	-	-	11%			
23:00-00:00	30	33.3%	7.4%	-	7.4%	3.7%	-	-	-	-	-	-	-	-	-	-	-	48.1%	-	-	11%			
			00:00-01:00	80	41.0%	33.3%	-	9.0%	1.3%	1.3%	1.3%	-	-	-	-	-	-	-	12.8%	-	-	13%		

Road Link No.	Road Name	Vehicle Class Description			Private Cars	Taxi	Light Goods Vehicles (<=2.5t)	Light Goods Vehicles (2.5-3.5t)	Light Goods Vehicles (3.5-5.5t)	Medium & Heavy Goods Vehicles (5.5-15t)	Medium & Heavy Goods Vehicles (15t-24t)	Public Light Buses	Private Light Buses (<=3.5t)	Private Light Buses (>3.5t)	Non-franchised Buses (<6.4t)	Non-franchise d Buses (6.4-15t)	Non-franchise d Buses (15-24t)	Single Deck Franchise d Buses	Double Deck Franchise d Buses	Motor Cycles	Medium & Heavy Goods Vehicles (>24t)	Nonfranchised Buses (>24t)	Heavy Vehicles	
		Dir.	Hour	Total (veh)																				PC
L37A	Cleverly Street	One-way	01:00-02:00	60	37.7%	34.0%	-	9.4%	1.9%	1.9%	1.9%	-	-	-	-	-	-	-	-	13.2%	-	-	15%	
			02:00-03:00	50	37.2%	34.9%	-	11.6%	2.3%	-	2.3%	-	-	-	-	-	-	-	-	-	11.6%	-	-	16%
			03:00-04:00	40	35.5%	35.5%	-	12.9%	-	-	3.2%	-	-	-	-	-	-	-	-	-	12.9%	-	-	16%
			04:00-05:00	30	33.3%	37.0%	-	11.1%	-	-	3.7%	-	-	-	-	-	-	-	-	-	14.8%	-	-	15%
			05:00-06:00	40	32.3%	35.5%	-	12.9%	3.2%	-	3.2%	-	-	-	-	-	-	-	-	-	12.9%	-	-	19%
			06:00-07:00	80	30.3%	36.8%	-	13.2%	1.3%	1.3%	2.6%	-	-	-	-	-	-	-	-	-	13.2%	1.3%	-	20%
			07:00-08:00	190	28.3%	38.0%	-	13.6%	1.6%	1.6%	2.7%	-	-	-	-	-	-	-	-	-	13.6%	0.5%	-	20%
			08:00-09:00	270	27.6%	38.1%	-	13.8%	1.9%	1.5%	3.0%	-	-	-	-	-	-	-	-	-	13.4%	0.7%	-	21%
			09:00-10:00	270	48.9%	30.0%	-	6.7%	1.1%	0.4%	1.1%	-	-	-	-	-	-	-	-	-	11.9%	-	-	9%
			10:00-11:00	290	46.3%	31.0%	-	7.5%	1.1%	0.7%	1.4%	-	-	-	-	-	-	-	-	-	12.1%	-	-	11%
			11:00-12:00	270	43.4%	32.2%	-	8.2%	1.1%	0.7%	1.5%	-	-	-	-	-	-	-	-	-	12.4%	0.4%	-	12%
			12:00-13:00	280	40.6%	33.0%	-	9.4%	1.4%	0.7%	1.8%	-	-	-	-	-	-	-	-	-	12.7%	0.4%	-	14%
			13:00-14:00	270	38.3%	34.1%	-	10.0%	1.5%	1.1%	1.9%	-	-	-	-	-	-	-	-	-	12.6%	0.4%	-	15%
			14:00-15:00	270	35.6%	34.9%	-	11.1%	1.5%	1.1%	2.3%	-	-	-	-	-	-	-	-	-	13.0%	0.4%	-	16%
			15:00-16:00	250	33.1%	36.0%	-	12.0%	1.7%	1.2%	2.5%	-	-	-	-	-	-	-	-	-	13.2%	0.4%	-	18%
			16:00-17:00	240	30.3%	37.2%	-	12.8%	1.7%	1.3%	2.6%	-	-	-	-	-	-	-	-	-	13.2%	0.9%	-	19%
			17:00-18:00	240	27.6%	38.1%	-	13.8%	1.7%	1.7%	2.9%	-	-	-	-	-	-	-	-	-	13.4%	0.8%	-	21%
			18:00-19:00	250	51.2%	29.1%	-	5.7%	0.8%	0.4%	0.8%	-	-	-	-	-	-	-	-	-	11.9%	-	-	8%
			19:00-20:00	230	49.5%	29.7%	-	6.3%	0.9%	0.5%	0.9%	-	-	-	-	-	-	-	-	-	12.2%	-	-	9%
			20:00-21:00	200	47.7%	30.7%	-	7.0%	1.0%	0.5%	1.0%	-	-	-	-	-	-	-	-	-	12.1%	-	-	10%
			21:00-22:00	170	45.9%	31.2%	-	7.6%	1.2%	0.6%	1.2%	-	-	-	-	-	-	-	-	-	12.4%	-	-	11%
			22:00-23:00	140	44.2%	31.9%	-	8.0%	1.4%	0.7%	1.4%	-	-	-	-	-	-	-	-	-	12.3%	-	-	12%
			23:00-00:00	120	42.9%	32.1%	-	8.9%	0.9%	0.9%	1.8%	-	-	-	-	-	-	-	-	-	12.5%	-	-	13%
			L38A	Connaught Road Central	One-way	00:00-01:00	260	33.2%	21.5%	-	6.6%	2.7%	0.8%	1.6%	1.6%	-	0.4%	0.8%	0.4%	1.2%	1.2%	25.0%	2.7%	0.4%
01:00-02:00	160	32.3%				20.9%	-	7.0%	3.2%	0.6%	1.9%	1.3%	-	0.6%	0.6%	0.6%	1.3%	1.3%	25.3%	2.5%	0.6%	-	44%	
02:00-03:00	120	31.9%				21.0%	-	6.7%	3.4%	0.8%	1.7%	1.7%	-	-	0.8%	0.8%	1.7%	0.8%	25.2%	2.5%	0.8%	-	45%	
03:00-04:00	110	30.8%				20.6%	-	7.5%	3.7%	0.9%	1.9%	1.9%	-	-	0.9%	0.9%	0.9%	0.9%	25.2%	2.8%	0.9%	-	46%	
04:00-05:00	110	29.9%				20.6%	-	7.5%	3.7%	0.9%	1.9%	1.9%	-	-	0.9%	0.9%	0.9%	0.9%	26.2%	1.9%	0.9%	-	48%	
05:00-06:00	170	29.9%				20.1%	-	7.3%	3.7%	1.2%	2.4%	1.8%	-	-	1.2%	0.6%	1.2%	1.2%	26.2%	2.4%	0.6%	-	48%	
06:00-07:00	390	29.3%				19.9%	-	7.5%	4.1%	1.3%	2.3%	1.6%	-	0.3%	1.0%	0.8%	1.6%	1.3%	26.4%	2.1%	0.5%	-	49%	
07:00-08:00	700	28.8%				19.8%	0.1%	7.7%	4.3%	1.3%	2.6%	1.6%	-	0.1%	1.0%	0.7%	1.6%	1.3%	26.6%	1.9%	0.6%	-	50%	
08:00-09:00	1080	28.5%				19.6%	0.1%	7.9%	4.4%	1.3%	2.6%	1.6%	-	0.2%	1.0%	0.7%	1.6%	1.3%	26.8%	1.9%	0.6%	-	50%	
09:00-10:00	790	37.6%				22.8%	-	5.3%	1.5%	0.4%	0.9%	1.5%	-	0.5%	0.5%	0.4%	0.9%	1.0%	22.8%	3.7%	0.3%	-	36%	
10:00-11:00	830	35.8%				22.4%	-	5.7%	1.9%	0.6%	1.2%	1.6%	-	0.5%	0.6%	0.4%	1.0%	1.1%	23.6%	3.4%	0.2%	-	38%	
11:00-12:00	880	34.4%				21.9%	-	6.2%	2.4%	0.7%	1.5%	1.6%	-	0.3%	0.7%	0.5%	1.0%	1.1%	24.2%	3.1%	0.3%	-	41%	
12:00-13:00	890	33.2%				21.4%	-	6.5%	2.8%	0.8%	1.7%	1.6%	-	0.3%	0.8%	0.6%	1.1%	1.1%	24.7%	2.8%	0.5%	-	43%	
13:00-14:00	820	31.8%				20.9%	0.1%	6.9%	3.2%	1.0%	2.0%	1.6%	-	0.4%	0.9%	0.6%	1.2%	1.2%	25.2%	2.6%	0.5%	-	45%	
14:00-15:00	950	30.8%				20.6%	0.1%	7.2%	3.6%	1.1%	2.1%	1.6%	-	0.3%	0.8%	0.6%	1.4%	1.3%	25.6%	2.3%	0.5%	-	46%	
15:00-16:00	930	29.9%				20.2%	0.1%	7.5%	3.9%	1.2%	2.3%	1.5%	-	0.2%	1.0%	0.7%	1.4%	1.3%	26.2%	2.2%	0.5%	-	48%	
16:00-17:00	950	28.9%				19.8%	0.1%	7.7%	4.2%	1.3%	2.5%	1.6%	-	0.2%	1.0%	0.7%	1.5%	1.3%	26.6%	1.9%	0.6%	-	49%	
17:00-18:00	1020	28.0%				19.5%	0.1%	8.0%	4.5%	1.4%	2.7%	1.6%	-	0.2%	1.1%	0.8%	1.6%	1.3%	27.0%	1.8%	0.7%	-	51%	
18:00-19:00	720	38.9%				23.6%	-	4.9%	1.0%	0.3%	0.6%	1.5%	-	0.6%	0.4%	0.3%	0.7%	1.0%	22.2%	4.0%	0.1%	-	33%	
19:00-20:00	670	37.9%				23.2%	-	5.2%	1.3%	0.4%	0.7%	1.5%	-	0.4%	0.4%	0.3%	0.7%	1.0%	22.8%	3.7%	0.1%	-	35%	
20:00-21:00	630	36.7%				22.7%	-	5.5%	1.8%	0.5%	1.0%	1.6%	-	0.5%	0.5%	0.3%	1.0%	1.1%	23.2%	3.5%	0.3%	-	37%	
21:00-22:00	470	35.6%				22.3%	-	5.8%	1.9%	0.6%	1.3%	1.5%	-	0.4%	0.6%	0.4%	1.1%	1.1%	23.6%	3.4%	0.2%	-	39%	
22:00-23:00	440	34.8%				21.9%	-	6.0%	2.3%	0.7%	1.4%	1.6%	-	0.5%	0.7%	0.5%	1.2%	1.2%	24.0%	3.2%	0.2%	-	40%	
23:00-00:00	380	34.0%				21.8%	-	6.4%	2.7%	0.8%	1.6%	1.6%	-	0.3%	0.8%	0.5%	1.1%	1.1%	24.4%	2.9%	0.3%	-	41%	
L38B	Connaught Road Central	One-way	00:00-01:00	310	34.2%	25.7%	-	5.9%	2.6%	0.7%	1.6%	1.3%	-	0.3%	1.0%	0.7%	1.3%	1.0%	20.8%	2.6%	0.3%	-	37%	
			01:00-02:00	190	33.0%	25.5%	-	6.4%	2.7%	1.1%	1.6%	1.1%	-	0.5%	1.1%	0.5%	1.6%	1.1%	21.3%	2.1%	0.5%	-	39%	
			02:00-03:00	150	32.6%	25.5%	-	6.4%	2.8%	0.7%	2.1%	1.4%	-	0.7%	0.7%	0.7%	1.4%	0.7%	21.3%	2.1%	0.7%	-	40%	
			03:00-04:00	130	31.5%	25.8%	-	6.5%	3.2%	0.8%	1.6%	1.6%	-	-	0.8%	0.8%	1.6%	0.8%	21.8%	2.4%	0.8%	-	40%	
			04:00-05:00	130	30.4%	25.6%	-	6.4%	3.2%	0.8%	2.4%	1.6%	-	-	0.8%	0.8%	1.6%	0.8%	22.4%	2.4%	0.8%	-	42%	
			05:00-06:00	200	29.9%	25.3%	-	6.7%	3.6%	1.0%	2.1%	1.5%	-	0.5%	1.0%	1.0%	1.5%	1.0%	22.2%	2.1%	0.5%	-	43%	
			06:00-07:00	460	29.0%	25.1%	-	7.1%	3.8%	1.1%	2.2%	1.3%	-	0.2%	1.1%	0.9%	1.8%	1.1%	22.6%	2.0%	0.7%	-	44%	
			07:00-08:00	820	28.4%	24.8%	0.1%	7.2%	3.9%	1.2%	2.4%	1.3%	-	0.4%	1.2%	0.9%	1.8%	1.1%	22.7%	1.8%	0.6%	-	45%	
			08:00-09:00	1270	28.0%	24.8%	0.1%	7.3%	4.0%	1.3%	2.5%	1.3%	-	0.3%	1.3%	0.9%	1.9%	1.1%	22.9%	1.8%	0.6%	-	45%	
			09:00-10:00	960	39.8%	26.4%	-	4.8%	1.4%	0.4%	0.7%	1.3%	0.1%	0.4%	0.6%	0.4%	0.9%	0.8%	18.8%	3.0%	0.2%	-	31%	
			10:00-11:00	1000	37.6%	26.2%	-	5.1%	1.8%	0.5%	1.0%	1.3%	0.1%	0.4%	0.7%	0.5%	1.1%	0.9%	19.5%	2.9%	0.3%	-	33%	
			11:00-12:00	1050	35.8%	26.0%	-	5.5%	2.2%	0.7%	1.3%	1.3%	0.1%	0.4%	0.8%	0.6%	1.2%	1.0%	20.2%	2.7%	0.3%	-	36%	
			12:00-13:00	1060	34.2%	25.7%	-	6.0%	2.6%	0.8%	1.5%	1.3%	0.1%	0.4%	0.9%	0.7%	1.4%	0.9%	20.7%	2.6%	0.4%	-	38%	
			13:00-14:00	980	32.5%	25.4%	0.1%	6.3%	2.9%	0.9%	1.8%	1.3%	-	0.4%	1.0%	0.7%	1.5%	1.0%	21.2%	2.4%	0.4%	-	40%	
			14:00-15:00	1120	31.2%	25.3%	0.1%	6.6%	3.2%	1.0%	2.0%	1.3%	-	0.4%	1.1%	0.7%	1.6%	1.1%	21.8%	2.2%	0.5%	-	41%	
			15:00-16:00	1090	29.8%	25.0%	0.1%	6.9%	3.5%	1.1%	2.2%	1.3%	-	0.4%	1.2%	0.8%	1.7%	1.1%	22.2%	2.0%	0.6%	-	43%	

Road Link No.	Road Name	Vehicle Class Description			Private Cars	Taxi	Light Goods Vehicles (<=2.5t)	Light Goods Vehicles (2.5-3.5t)	Light Goods Vehicles (3.5-5.5t)	Medium & Heavy Goods Vehicles (5.5-15t)	Medium & Heavy Goods Vehicles (15t-24t)	Public Light Buses	Private Light Buses (<=3.5t)	Private Light Buses (>3.5t)	Non-franchised Buses (<6.4t)	Non-franchise d Buses (6.4-15t)	Non-franchise d Buses (15-24t)	Single Deck Franchise d Buses	Double Deck Franchise d Buses	Motor Cycles	Medium & Heavy Goods Vehicles (>24t)	Nonfranchised Buses (>24t)	Heavy Vehicles	
		Dir.	Hour	Total (veh)																				PC
				16:00-17:00	1110	28.6%	24.9%	0.1%	7.1%	3.8%	1.2%	2.4%	1.4%	-	0.4%	1.3%	0.8%	1.8%	1.1%	22.7%	1.9%	0.6%	-	45%
				17:00-18:00	1190	27.3%	24.7%	0.1%	7.4%	4.1%	1.4%	2.5%	1.4%	-	0.3%	1.3%	0.9%	1.9%	1.1%	23.1%	1.8%	0.7%	-	46%
				18:00-19:00	880	41.5%	26.8%	-	4.3%	0.9%	0.2%	0.5%	1.3%	0.1%	0.5%	0.5%	0.3%	0.8%	0.8%	18.1%	3.3%	0.1%	-	28%
				19:00-20:00	820	40.1%	26.6%	-	4.7%	1.2%	0.4%	0.6%	1.2%	0.1%	0.5%	0.5%	0.4%	0.9%	0.9%	18.7%	3.2%	0.1%	-	30%
				20:00-21:00	760	38.6%	26.3%	-	4.9%	1.6%	0.4%	0.9%	1.3%	0.1%	0.4%	0.7%	0.4%	1.1%	0.9%	19.0%	3.0%	0.3%	-	32%
				21:00-22:00	560	37.5%	26.3%	-	5.2%	1.8%	0.5%	1.1%	1.3%	-	0.4%	0.7%	0.5%	1.1%	0.9%	19.6%	2.9%	0.4%	-	33%
				22:00-23:00	530	36.3%	26.1%	-	5.6%	2.1%	0.6%	1.2%	1.3%	-	0.4%	0.8%	0.6%	1.2%	1.0%	20.0%	2.7%	0.4%	-	35%
				23:00-00:00	460	35.1%	25.8%	-	5.7%	2.4%	0.7%	1.3%	1.3%	-	0.4%	0.9%	0.7%	1.3%	0.9%	20.3%	2.6%	0.4%	-	36%
				00:00-01:00	510	42.9%	25.7%	-	6.7%	2.4%	0.8%	1.6%	0.8%	-	0.4%	0.6%	0.4%	0.6%	0.6%	12.7%	3.3%	0.4%	-	28%
				01:00-02:00	310	41.8%	26.1%	-	6.9%	2.6%	1.0%	1.6%	0.7%	-	0.3%	0.7%	0.3%	1.0%	0.7%	13.1%	2.9%	0.3%	-	29%
				02:00-03:00	230	40.8%	26.3%	-	7.0%	2.6%	0.9%	1.8%	0.9%	-	0.4%	0.4%	0.4%	0.9%	0.4%	13.6%	3.1%	0.4%	-	30%
				03:00-04:00	200	39.7%	26.1%	-	7.0%	3.0%	1.0%	2.0%	1.0%	-	0.5%	0.5%	0.5%	1.0%	0.5%	14.1%	2.5%	0.5%	-	32%
				04:00-05:00	200	38.8%	26.5%	-	7.1%	3.1%	1.0%	2.0%	1.0%	-	0.5%	0.5%	0.5%	1.0%	0.5%	14.3%	2.6%	0.5%	-	32%
				05:00-06:00	300	37.6%	26.5%	-	7.4%	3.4%	1.0%	2.0%	1.0%	-	0.3%	0.7%	0.7%	1.0%	0.7%	14.8%	2.3%	0.7%	-	34%
06:00-07:00	690	36.2%	26.7%	0.1%	7.7%	3.5%	1.2%	2.2%	0.9%	-	0.4%	0.7%	0.6%	1.2%	0.7%	15.1%	2.3%	0.6%	-	35%				
07:00-08:00	1240	35.3%	26.9%	0.1%	7.8%	3.6%	1.1%	2.3%	0.9%	0.1%	0.4%	0.8%	0.6%	1.2%	0.7%	15.5%	2.1%	0.6%	-	36%				
08:00-09:00	1890	34.7%	26.9%	0.1%	7.9%	3.7%	1.2%	2.3%	0.9%	0.1%	0.4%	0.8%	0.6%	1.3%	0.7%	15.7%	2.0%	0.6%	-	36%				
09:00-10:00	1730	49.5%	24.7%	0.1%	5.6%	1.2%	0.5%	1.0%	0.7%	0.1%	0.3%	0.3%	0.2%	0.5%	0.5%	10.4%	4.2%	0.2%	-	22%				
10:00-11:00	1740	47.0%	25.2%	0.1%	6.0%	1.6%	0.6%	1.2%	0.7%	0.1%	0.3%	0.5%	0.3%	0.5%	0.6%	11.2%	3.9%	0.3%	-	24%				
11:00-12:00	1790	45.1%	25.4%	0.1%	6.3%	1.9%	0.7%	1.3%	0.8%	0.1%	0.3%	0.5%	0.3%	0.7%	0.6%	11.9%	3.6%	0.3%	-	26%				
12:00-13:00	1760	43.1%	25.7%	0.1%	6.6%	2.3%	0.8%	1.5%	0.8%	0.1%	0.3%	0.6%	0.4%	0.9%	0.6%	12.7%	3.3%	0.4%	-	28%				
13:00-14:00	1570	41.2%	26.0%	0.1%	6.9%	2.6%	0.9%	1.7%	0.8%	0.1%	0.3%	0.6%	0.4%	1.0%	0.6%	13.3%	3.0%	0.4%	-	30%				
14:00-15:00	1760	39.4%	26.3%	0.1%	7.2%	2.9%	1.0%	1.9%	0.9%	0.1%	0.3%	0.7%	0.5%	1.0%	0.7%	14.1%	2.7%	0.5%	-	32%				
15:00-16:00	1680	37.4%	26.5%	0.1%	7.5%	3.2%	1.0%	2.1%	0.8%	0.1%	0.4%	0.8%	0.5%	1.1%	0.7%	14.7%	2.4%	0.5%	-	34%				
16:00-17:00	1670	35.7%	26.8%	0.1%	7.7%	3.5%	1.1%	2.3%	0.9%	0.1%	0.4%	0.8%	0.5%	1.2%	0.7%	15.4%	2.2%	0.5%	-	35%				
17:00-18:00	1760	33.8%	27.1%	0.1%	8.0%	3.9%	1.2%	2.4%	0.9%	0.1%	0.4%	0.9%	0.6%	1.3%	0.7%	16.0%	1.9%	0.6%	-	37%				
18:00-19:00	1630	51.0%	24.6%	0.1%	5.3%	0.9%	0.4%	0.8%	0.7%	0.1%	0.3%	0.3%	0.2%	0.4%	0.5%	9.8%	4.5%	0.2%	-	20%				
19:00-20:00	1490	49.6%	24.8%	0.1%	5.6%	1.1%	0.5%	0.9%	0.7%	0.1%	0.3%	0.3%	0.2%	0.5%	0.5%	10.3%	4.3%	0.2%	-	21%				
20:00-21:00	1340	48.3%	25.0%	0.1%	5.8%	1.3%	0.5%	1.0%	0.7%	0.1%	0.3%	0.4%	0.2%	0.6%	0.5%	10.8%	4.0%	0.2%	-	23%				
21:00-22:00	990	46.8%	25.2%	0.1%	6.0%	1.6%	0.6%	1.2%	0.7%	0.1%	0.3%	0.4%	0.3%	0.6%	0.5%	11.3%	3.9%	0.3%	-	24%				
22:00-23:00	900	45.5%	25.3%	0.1%	6.3%	1.8%	0.7%	1.3%	0.8%	0.1%	0.3%	0.4%	0.3%	0.7%	0.6%	11.7%	3.7%	0.3%	-	25%				
23:00-00:00	770	44.2%	25.5%	0.1%	6.4%	2.1%	0.8%	1.4%	0.8%	-	0.4%	0.5%	0.4%	0.8%	0.7%	12.2%	3.4%	0.4%	-	27%				
				00:00-01:00	470	48.6%	24.6%	-	6.7%	1.9%	0.9%	1.5%	0.9%	-	0.4%	0.4%	0.4%	0.9%	0.4%	9.1%	2.8%	0.4%	-	24%
				01:00-02:00	280	48.0%	24.9%	-	7.0%	2.2%	0.7%	1.8%	0.7%	-	0.4%	0.4%	0.4%	0.4%	0.9%	9.5%	2.6%	0.4%	-	25%
				02:00-03:00	210	46.1%	24.5%	-	6.9%	2.5%	1.0%	2.0%	1.0%	-	0.5%	0.5%	0.5%	1.0%	0.5%	10.3%	2.5%	0.5%	-	27%
				03:00-04:00	180	44.6%	24.6%	-	7.4%	2.3%	1.1%	1.7%	1.1%	-	0.6%	0.6%	0.6%	1.1%	0.6%	10.9%	2.3%	0.6%	-	29%
				04:00-05:00	180	43.3%	24.6%	-	7.6%	2.3%	1.2%	1.8%	1.2%	-	0.6%	0.6%	0.6%	1.2%	0.6%	11.7%	2.3%	0.6%	-	30%
				05:00-06:00	260	42.7%	24.7%	-	7.8%	2.7%	1.2%	2.0%	1.2%	-	0.4%	0.8%	0.4%	1.2%	0.4%	12.2%	2.0%	0.4%	-	31%
				06:00-07:00	580	41.6%	24.7%	-	7.9%	2.9%	1.2%	2.2%	1.0%	-	0.3%	0.7%	0.5%	1.2%	0.5%	12.8%	1.9%	0.5%	-	32%
				07:00-08:00	1030	40.2%	24.6%	0.1%	8.2%	3.1%	1.2%	2.3%	1.1%	0.1%	0.4%	0.8%	0.6%	1.2%	0.6%	13.3%	1.7%	0.6%	-	33%
				08:00-09:00	1570	39.5%	24.6%	0.1%	8.2%	3.3%	1.2%	2.4%	1.1%	0.1%	0.4%	0.8%	0.6%	1.2%	0.6%	13.7%	1.7%	0.6%	-	34%
				09:00-10:00	1670	54.9%	24.5%	0.1%	5.7%	1.0%	0.5%	1.0%	0.7%	0.1%	0.5%	0.3%	0.2%	0.5%	0.3%	6.0%	3.4%	0.3%	-	17%
				10:00-11:00	1640	52.8%	24.7%	0.1%	6.1%	1.3%	0.6%	1.2%	0.7%	0.1%	0.5%	0.4%	0.2%	0.6%	0.3%	7.0%	3.2%	0.3%	-	19%
				11:00-12:00	1650	50.8%	24.7%	0.1%	6.4%	1.6%	0.7%	1.4%	0.8%	0.1%	0.5%	0.4%	0.3%	0.7%	0.4%	8.0%	3.0%	0.4%	-	22%
				12:00-13:00	1600	48.8%	24.6%	0.1%	6.7%	1.9%	0.8%	1.6%	0.8%	0.1%	0.4%	0.5%	0.4%	0.8%	0.4%	9.0%	2.7%	0.4%	-	24%
				13:00-14:00	1400	46.8%	24.6%	0.1%	7.0%	2.2%	0.9%	1.7%	0.9%	0.1%	0.4%	0.6%	0.4%	0.9%	0.5%	10.0%	2.5%	0.5%	-	26%
				14:00-15:00	1540	44.9%	24.6%	0.1%	7.4%	2.5%	1.0%	1.9%	0.9%	0.1%	0.4%	0.6%	0.5%	1.0%	0.5%	11.0%	2.3%	0.5%	-	28%
				15:00-16:00	1440	42.7%	24.6%	0.1%	7.7%	2.8%	1.0%	2.1%	1.0%	0.1%	0.4%	0.7%	0.5%	1.0%	0.6%	12.1%	2.0%	0.6%	-	31%
				16:00-17:00	1400	40.6%	24.6%	0.1%	8.1%	3.1%	1.1%	2.3%	1.1%	0.1%	0.4%	0.7%	0.6%	1.1%	0.6%	13.2%	1.8%	0.6%	-	33%
				17:00-18:00	1440	38.4%	24.6%	0.1%	8.4%	3.4%	1.3%	2.4%	1.1%	0.1%	0.3%	0.8%	0.6%	1.3%	0.7%	14.3%	1.5%	0.7%	-	35%
				18:00-19:00	1600	56.4%	24.7%	0.1%	5.5%	0.8%	0.4%	0.9%	0.6%	0.1%	0.5%	0.3%	0.2%	0.4%	0.3%	5.1%	3.6%	0.3%	-	15%
				19:00-20:00	1440	55.2%	24.7%	0.1%	5.7%	1.0%	0.5%	1.0%	0.6%	0.1%	0.5%	0.3%	0.2%	0.5%	0.3%	5.8%	3.4%	0.3%	-	17%
				20:00-21:00	1280	53.9%	24.7%	0.1%	5.9%	1.1%	0.5%	1.1%	0.7%	0.1%	0.5%	0.3%	0.2%	0.5%	0.3%	6.4%	3.3%	0.3%	-	18%
				21:00-22:00	930	52.5%	24.7%	0.1%	6.1%	1.3%	0.7%	1.2%	0.8%	0.1%	0.4%	0.3%	0.3%	0.7%	0.3%	7.0%	3.1%	0.3%	-	20%
				22:00-23:00	840	51.3%	24.6%	0.1%	6.2%	1.6%	0.7%	1.3%	0.7%	0.1%	0.5%	0.4%	0.4%	0.7%	0.4%	7.7%	3.0%	0.4%	-	21%
				23:00-00:00	700	50.1%	24.8%	-	6.4%	1.7%	0.7%	1.4%	0.9%	-	0.4%	0.4%	0.3%	0.7%	0.4%	8.3%	2.9%	0.4%	-	22%
				00:00-01:00	530	49.5%	24.2%	-	6.7%	1.9%	0.8%	1.3%	0.8%	-	0.4%	0.4%	0.4%	0.8%	0.4%	8.8%	3.3%	0.4%	-	23%
				01:00-02:00	310	48.5%	24.3%	-	7.1%	2.3%	0.6%	1.6%	0.6%											

Road Link No.	Road Name	Vehicle Class Description			Private Cars	Taxi	Light Goods Vehicles (<=2.5t)	Light Goods Vehicles (2.5-3.5t)	Light Goods Vehicles (3.5-5.5t)	Medium & Heavy Goods Vehicles (5.5-15t)	Medium & Heavy Goods Vehicles (15t-24t)	Public Light Buses	Private Light Buses (<=3.5t)	Private Light Buses (>3.5t)	Non-franchised Buses (<6.4t)	Non-franchise d Buses (6.4-15t)	Non-franchise d Buses (15-24t)	Single Deck Franchise d Buses	Double Deck Franchise d Buses	Motor Cycles	Medium & Heavy Goods Vehicles (>24t)	Nonfranc hised Buses (>24t)	Heavy Vehicles			
		Dir.	Hour	Total (veh)																				PC	TAXI	LGV(3)
L38E	Man Kat Street	One-way	07:00-08:00	1170	41.9%	23.8%	0.1%	7.7%	3.3%	1.1%	2.1%	0.9%	0.1%	0.4%	0.7%	0.5%	1.0%	0.6%	13.0%	2.1%	0.5%	-	32%			
			08:00-09:00	1780	41.3%	23.8%	0.1%	7.8%	3.4%	1.1%	2.2%	1.0%	0.1%	0.1%	0.4%	0.7%	0.5%	1.1%	0.6%	13.4%	2.1%	0.6%	-	33%		
			09:00-10:00	1880	55.0%	24.1%	0.1%	6.1%	1.0%	0.5%	0.9%	0.6%	0.1%	0.4%	0.3%	0.2%	0.5%	0.3%	0.3%	5.8%	4.0%	0.3%	-	17%		
			10:00-11:00	1850	53.0%	24.3%	0.1%	6.4%	1.3%	0.5%	1.1%	0.6%	0.1%	0.4%	0.3%	0.2%	0.5%	0.3%	0.3%	6.8%	3.8%	0.3%	-	19%		
			11:00-12:00	1870	51.2%	24.2%	0.1%	6.6%	1.6%	0.6%	0.6%	1.2%	0.7%	0.1%	0.4%	0.4%	0.3%	0.6%	0.4%	7.8%	3.5%	0.3%	-	21%		
			12:00-13:00	1810	49.5%	24.1%	0.1%	6.8%	1.9%	0.7%	1.4%	0.7%	0.1%	0.4%	0.4%	0.3%	0.7%	0.4%	0.4%	8.7%	3.3%	0.4%	-	23%		
			13:00-14:00	1580	47.7%	24.0%	0.1%	7.0%	2.3%	0.8%	1.6%	0.8%	0.1%	0.4%	0.5%	0.4%	0.8%	0.4%	0.4%	9.7%	3.0%	0.4%	-	25%		
			14:00-15:00	1740	45.9%	23.9%	0.1%	7.3%	2.6%	0.9%	1.7%	0.8%	0.1%	0.4%	0.5%	0.4%	0.9%	0.5%	0.6%	10.8%	2.8%	0.5%	-	27%		
			15:00-16:00	1630	44.1%	23.9%	0.1%	7.4%	2.9%	1.0%	1.9%	0.9%	0.1%	0.4%	0.6%	0.4%	0.9%	0.6%	0.5%	11.8%	2.5%	0.5%	-	29%		
			16:00-17:00	1590	42.2%	23.8%	0.1%	7.7%	3.3%	1.1%	2.1%	0.9%	0.1%	0.4%	0.6%	0.5%	1.0%	0.6%	0.6%	12.9%	2.2%	0.6%	-	32%		
			17:00-18:00	1640	40.3%	23.7%	0.1%	7.9%	3.6%	1.2%	2.3%	1.0%	0.1%	0.4%	0.7%	0.6%	1.1%	0.7%	0.7%	13.9%	2.0%	0.6%	-	34%		
			18:00-19:00	1800	56.2%	24.4%	0.1%	6.0%	0.7%	0.4%	0.8%	0.6%	0.1%	0.4%	0.2%	0.2%	0.4%	0.2%	0.4%	0.2%	5.0%	4.3%	0.2%	-	15%	
			19:00-20:00	1620	55.1%	24.4%	0.1%	6.1%	0.9%	0.4%	0.9%	0.6%	0.1%	0.4%	0.2%	0.2%	0.4%	0.2%	0.2%	5.6%	4.1%	0.2%	-	16%		
			20:00-21:00	1450	54.0%	24.3%	0.1%	6.2%	1.1%	0.5%	1.0%	0.6%	0.1%	0.4%	0.3%	0.2%	0.5%	0.3%	0.2%	6.2%	4.0%	0.3%	-	18%		
			21:00-22:00	1050	52.8%	24.2%	0.1%	6.3%	1.3%	0.6%	1.1%	0.7%	0.1%	0.5%	0.3%	0.3%	0.6%	0.3%	0.6%	6.9%	3.7%	0.3%	-	19%		
			22:00-23:00	940	51.7%	24.2%	0.1%	6.5%	1.5%	0.6%	1.2%	0.6%	0.1%	0.4%	0.3%	0.3%	0.6%	0.3%	0.6%	7.5%	3.6%	0.3%	-	20%		
			23:00-00:00	790	50.7%	24.2%	-	6.7%	1.8%	0.6%	1.3%	0.8%	-	-	0.4%	0.4%	0.3%	0.6%	0.4%	8.1%	3.4%	0.4%	-	22%		
			L38F	Central-Wanchai Bypass	One-way	00:00-01:00	200	56.1%	25.8%	-	6.1%	1.0%	0.5%	1.0%	-	-	0.5%	0.5%	0.5%	1.0%	-	4.0%	2.5%	0.5%	-	16%
						01:00-02:00	120	55.9%	27.0%	-	5.4%	0.9%	0.9%	0.9%	-	-	0.9%	-	-	0.9%	-	4.5%	2.7%	-	-	14%
						02:00-03:00	80	53.2%	27.8%	-	5.1%	1.3%	1.3%	1.3%	-	-	1.3%	-	-	1.3%	-	5.1%	2.5%	-	-	16%
03:00-04:00	60	52.6%				29.8%	-	5.3%	1.8%	-	1.8%	-	-	-	-	-	-	-	-	7.0%	1.8%	-	-	16%		
04:00-05:00	60	50.0%				31.7%	-	5.0%	1.7%	-	1.7%	-	-	-	-	1.7%	-	-	-	6.7%	1.7%	-	-	17%		
05:00-06:00	90	47.7%				31.8%	-	4.5%	1.1%	1.1%	1.1%	-	-	-	-	1.1%	-	-	1.1%	-	8.0%	2.3%	-	-	18%	
06:00-07:00	180	45.6%				32.2%	-	3.9%	1.7%	0.6%	1.7%	-	-	-	-	1.1%	0.6%	0.6%	0.6%	8.3%	2.2%	0.6%	-	20%		
07:00-08:00	350	43.9%				34.0%	-	3.5%	1.7%	0.9%	1.5%	-	0.3%	0.9%	0.3%	0.3%	0.9%	0.3%	0.3%	9.3%	2.0%	0.3%	-	20%		
08:00-09:00	510	42.3%				34.8%	-	3.3%	1.8%	0.8%	1.6%	-	0.2%	1.0%	0.4%	0.4%	0.8%	0.4%	0.4%	9.8%	2.0%	0.4%	-	21%		
09:00-10:00	640	62.3%				21.5%	-	6.9%	0.6%	0.5%	0.9%	0.3%	-	0.6%	0.5%	0.3%	0.8%	-	-	1.6%	2.8%	0.3%	-	13%		
10:00-11:00	580	60.1%				23.1%	-	6.6%	0.7%	0.5%	1.0%	0.2%	-	0.7%	0.5%	0.3%	0.7%	-	-	2.4%	2.8%	0.3%	-	14%		
11:00-12:00	580	58.1%				24.3%	-	6.3%	0.9%	0.5%	1.0%	0.2%	-	0.7%	0.5%	0.3%	0.7%	0.2%	0.2%	3.3%	2.6%	0.3%	-	15%		
12:00-13:00	560	56.2%				25.9%	-	5.9%	0.9%	0.5%	1.1%	0.2%	-	0.7%	0.4%	0.4%	0.7%	0.2%	0.2%	4.1%	2.5%	0.4%	-	15%		
13:00-14:00	480	53.2%				27.3%	-	5.4%	1.0%	0.6%	1.3%	0.2%	-	0.8%	0.4%	0.4%	0.8%	0.2%	0.2%	5.2%	2.5%	0.4%	-	17%		
14:00-15:00	530	50.8%				29.1%	-	5.0%	1.3%	0.6%	1.3%	0.2%	0.2%	0.8%	0.4%	0.4%	0.8%	0.2%	0.2%	6.3%	2.3%	0.4%	-	18%		
15:00-16:00	480	47.8%				31.1%	-	4.4%	1.5%	0.6%	1.5%	-	0.2%	0.8%	0.4%	0.4%	0.8%	0.2%	0.2%	7.6%	2.1%	0.4%	-	19%		
16:00-17:00	420	44.4%				33.4%	-	3.8%	1.7%	0.7%	1.4%	-	0.2%	1.0%	0.5%	0.5%	0.7%	0.2%	0.2%	8.8%	2.1%	0.5%	-	20%		
17:00-18:00	430	40.6%				35.9%	-	3.1%	1.9%	0.7%	1.7%	-	0.2%	1.0%	0.5%	0.5%	0.7%	0.5%	0.5%	10.5%	1.9%	0.5%	-	22%		
18:00-19:00	670	63.7%				20.7%	-	7.3%	0.5%	0.5%	0.9%	0.3%	-	0.6%	0.5%	0.3%	0.8%	-	-	0.9%	2.9%	0.3%	-	13%		
19:00-20:00	600	62.3%				21.5%	-	7.1%	0.5%	0.5%	1.0%	0.3%	-	0.7%	0.5%	0.3%	0.7%	-	-	1.4%	2.9%	0.3%	-	13%		
20:00-21:00	460	61.6%	22.3%	-	6.8%	0.7%	0.4%	1.1%	0.2%	-	0.7%	0.4%	0.2%	0.7%	-	-	2.0%	2.8%	0.2%	-	13%					
21:00-22:00	410	60.0%	23.1%	-	6.7%	0.7%	0.5%	1.0%	0.2%	-	0.7%	0.5%	0.2%	0.7%	-	-	2.5%	2.7%	0.2%	-	14%					
22:00-23:00	380	58.8%	24.0%	-	6.3%	0.8%	0.5%	1.1%	0.3%	-	0.8%	0.5%	0.3%	0.8%	-	-	2.9%	2.6%	0.3%	-	15%					
23:00-00:00	290	57.7%	25.0%	-	6.0%	0.7%	0.7%	1.1%	0.4%	-	0.7%	0.4%	0.4%	0.7%	-	-	3.5%	2.5%	0.4%	-	15%					
L39A	Man Kwong Street	One-way	00:00-01:00	160	26.5%	51.0%	-	4.5%	1.3%	0.6%	0.6%	0.6%	-	0.6%	0.6%	0.6%	0.6%	0.6%	9.7%	1.9%	-	-	21%			
			01:00-02:00	110	26.0%	52.9%	-	4.8%	1.0%	-	1.0%	-	-	-	1.0%	1.0%	-	1.0%	-	9.6%	1.9%	-	-	19%		
			02:00-03:00	80	25.7%	55.4%	-	5.4%	1.4%	-	1.4%	-	-	-	-	-	-	-	10.8%	1.4%	-	-	18%			
			03:00-04:00	50	23.9%	56.5%	-	4.3%	2.2%	-	2.2%	-	-	-	-	-	-	-	10.9%	2.2%	-	-	17%			
			04:00-05:00	50	22.0%	56.1%	-	4.9%	2.4%	-	2.4%	-	-	-	-	-	-	-	12.2%	2.4%	-	-	20%			
			05:00-06:00	80	22.7%	57.3%	-	5.3%	1.3%	-	1.3%	-	-	-	-	-	-	-	12.0%	1.3%	-	-	19%			
			06:00-07:00	220	20.8%	56.6%	-	5.2%	1.4%	0.5%	0.5%	-	-	0.5%	0.5%	0.5%	0.5%	0.5%	0.5%	11.3%	1.4%	-	-	21%		
			07:00-08:00	420	19.8%	56.5%	-	5.3%	1.4%	0.5%	0.7%	0.2%	-	0.7%	0.5%	0.2%	0.5%	0.7%	0.7%	11.6%	1.0%	0.2%	-	23%		
			08:00-09:00	450	17.3%	59.0%	-	5.6%	1.3%	0.4%	0.7%	-	-	0.7%	0.4%	0.2%	0.4%	0.7%	0.7%	12.3%	0.7%	0.2%	-	23%		
			09:00-10:00	410	32.7%	46.7%	-	4.2%	1.2%	0.2%	0.5%	0.7%	-	0.5%	0.5%	0.5%	0.7%	0.2%	0.2%	8.1%	2.9%	0.2%	-	18%		
			10:00-11:00	410	30.4%	48.5%	-	4.4%	1.2%	0.2%	0.5%	0.7%	-	0.5%	0.5%	0.5%	0.7%	0.2%	0.2%	8.6%	2.7%	0.2%	-	18%		
			11:00-12:00	420	28.4%	49.9%	-	4.6%	1.4%	0.2%	0.5%	0.5%	-	0.5%	0.5%	0.5%	0.7%	0.5%	0.5%	9.2%	2.4%	0.2%	-	19%		
			12:00-13:00	430	26.7%	51.1%	-	4.7%	1.4%	0.2%	0.7%	0.5%	-	0.7%	0.5%	0.5%	0.7%	0.5%	0.5%	9.6%	2.1%	0.2%	-	20%		
			13:00-14:00	440	25.0%	52.5%	-	4.8%	1.4%	0.5%	0.7%	0.5%	-	0.7%	0.5%	0.5%	0.7%	0.5%	0.5%	10.0%	1.8%	0.2%	-	21%		
			14:00-15:00	430	23.5%	54.0%	-	4.9%	1.4%	0.5%	0.7%	0.2%	-	0.7%	0.5%	0.2%	0.5%	0.2%	0.5%	10.6%	1.6%	0.2%	-	21%		
			15:00-16:00	420	21.8%	55.0%	-	5.3%	1.4%	0.5%	0.7%	0.2%	-	0.7%	0.5%	0.2%	0.5%	0.5%	0.5%	11.0%	1.4%	0.2%	-	22%		
			16:00-17:00	420	20.1%	56.3%	-	5.3%	1.5%	0.5%	0.7															

Road Link No.	Road Name	Vehicle Class Description			Private Cars	Taxi	Light Goods Vehicles (<=2.5t)	Light Goods Vehicles (2.5-3.5t)	Light Goods Vehicles (3.5-5.5t)	Medium & Heavy Goods Vehicles (5.5-15t)	Medium & Heavy Goods Vehicles (15t-24t)	Public Light Buses	Private Light Buses (<=3.5t)	Private Light Buses (>3.5t)	Non-franchised Buses (<6.4t)	Non-franchise d Buses (6.4-15t)	Non-franchise d Buses (15-24t)	Single Deck Franchise d Buses	Double Deck Franchise d Buses	Motor Cycles	Medium & Heavy Goods Vehicles (>24t)	Nonfranchised Buses (>24t)	Heavy Vehicles		
		Dir.	Hour	Total (veh)																				PC	TAXI
			22:00-23:00	350	28.9%	49.6%	-	4.6%	1.4%	0.3%	0.6%	0.6%	-	0.6%	0.6%	0.6%	0.3%	0.6%	0.3%	8.9%	2.3%	0.3%	-	19%	
			23:00-00:00	270	27.7%	50.2%	-	4.5%	1.5%	0.4%	0.7%	0.4%	-	0.7%	0.4%	0.4%	0.7%	0.4%	9.4%	2.2%	0.4%	-	20%		
L39B	Man Kwong Street	One-way	00:00-01:00	140	25.2%	51.1%	-	4.4%	0.7%	-	0.7%	0.7%	-	0.7%	0.7%	0.7%	0.7%	0.7%	11.1%	2.2%	-	-	21%		
			01:00-02:00	100	24.2%	52.7%	-	4.4%	1.1%	-	1.1%	-	-	-	-	1.1%	1.1%	-	-	11.0%	2.2%	-	-	21%	
			02:00-03:00	70	23.8%	55.6%	-	4.8%	1.6%	-	-	-	-	-	-	-	-	-	-	12.7%	1.6%	-	-	19%	
			03:00-04:00	40	23.1%	56.4%	-	5.1%	-	-	-	-	-	-	-	-	-	-	-	12.8%	2.6%	-	-	18%	
			04:00-05:00	40	22.9%	54.3%	-	5.7%	-	-	-	-	-	-	-	-	-	-	-	14.3%	2.9%	-	-	20%	
			05:00-06:00	70	21.5%	56.9%	-	4.6%	1.5%	-	-	-	-	-	-	-	-	-	-	13.8%	1.5%	-	-	20%	
			06:00-07:00	180	20.0%	56.1%	-	5.0%	1.1%	-	0.6%	-	-	-	-	0.6%	0.6%	0.6%	0.6%	13.3%	1.1%	-	-	23%	
			07:00-08:00	350	19.2%	56.2%	-	4.9%	0.9%	0.3%	0.6%	0.3%	0.3%	-	-	0.9%	0.6%	0.3%	0.6%	0.9%	13.8%	0.9%	-	-	24%
			08:00-09:00	380	16.9%	58.2%	-	5.1%	0.8%	0.3%	0.5%	-	-	-	-	0.8%	0.5%	0.3%	0.5%	0.8%	14.7%	0.5%	-	-	24%
			09:00-10:00	370	30.2%	47.8%	-	4.1%	1.1%	0.3%	0.5%	0.8%	-	-	-	0.5%	0.5%	0.5%	0.8%	0.3%	9.1%	3.0%	0.3%	-	19%
			10:00-11:00	370	28.5%	49.2%	-	4.1%	1.1%	0.3%	0.6%	0.8%	-	-	-	0.6%	0.6%	0.6%	0.8%	0.3%	9.7%	2.8%	0.3%	-	20%
			11:00-12:00	370	26.8%	50.1%	-	4.4%	1.1%	0.3%	0.5%	0.5%	-	-	-	0.5%	0.5%	0.5%	0.8%	0.5%	10.4%	2.5%	0.3%	-	21%
			12:00-13:00	380	25.3%	51.3%	-	4.3%	1.1%	0.3%	0.5%	0.5%	-	-	-	0.8%	0.5%	0.5%	0.8%	0.5%	11.0%	2.2%	0.3%	-	21%
			13:00-14:00	380	23.7%	52.6%	-	4.5%	1.1%	0.3%	0.5%	0.5%	-	-	-	0.8%	0.5%	0.5%	0.8%	0.5%	11.6%	1.8%	0.3%	-	22%
			14:00-15:00	370	22.5%	54.1%	-	4.7%	0.8%	0.3%	0.5%	0.3%	-	-	-	0.8%	0.5%	0.3%	0.5%	0.5%	12.4%	1.6%	-	-	22%
			15:00-16:00	360	21.1%	54.9%	-	4.8%	0.8%	0.3%	0.6%	0.3%	-	-	-	0.8%	0.6%	0.3%	0.6%	0.6%	13.0%	1.4%	-	-	23%
			16:00-17:00	350	19.6%	55.9%	-	4.9%	0.9%	0.3%	0.6%	0.3%	-	-	-	0.9%	0.6%	0.3%	0.6%	0.6%	13.5%	1.2%	-	-	23%
			17:00-18:00	370	18.3%	57.2%	-	4.9%	0.8%	0.3%	0.5%	-	-	-	-	0.8%	0.5%	0.3%	0.5%	0.8%	14.2%	0.8%	-	-	24%
			18:00-19:00	340	31.5%	46.7%	-	3.9%	1.2%	0.3%	0.6%	0.9%	-	-	-	0.6%	0.6%	0.6%	0.9%	0.3%	8.3%	3.3%	0.3%	-	18%
			19:00-20:00	490	30.5%	47.6%	-	3.9%	1.2%	0.2%	0.6%	0.8%	-	-	-	0.6%	0.6%	0.6%	0.8%	0.4%	8.8%	3.1%	0.2%	-	19%
			20:00-21:00	410	29.4%	48.4%	-	4.0%	1.2%	0.2%	0.5%	0.7%	-	-	-	0.7%	0.5%	0.5%	0.7%	0.5%	9.4%	3.0%	0.2%	-	19%
			21:00-22:00	350	28.3%	49.4%	-	4.0%	1.2%	0.3%	0.6%	0.6%	-	-	-	0.6%	0.6%	0.6%	0.9%	0.3%	9.8%	2.6%	0.3%	-	20%
			22:00-23:00	310	27.3%	50.0%	-	4.2%	1.0%	0.3%	0.6%	0.6%	-	-	-	0.6%	0.6%	0.6%	0.6%	0.3%	10.1%	2.6%	0.3%	-	20%
			23:00-00:00	240	26.4%	51.1%	-	4.3%	0.9%	0.4%	0.4%	0.4%	-	-	-	0.9%	0.4%	0.4%	0.4%	0.4%	10.8%	2.2%	-	-	20%
L39C	Man Kwong Street	One-way	00:00-01:00	180	28.5%	49.7%	-	4.5%	1.1%	0.6%	0.6%	0.6%	-	1.1%	0.6%	0.6%	0.6%	0.6%	9.5%	1.7%	-	-	20%		
			01:00-02:00	120	27.5%	51.7%	-	4.2%	1.7%	-	0.8%	-	-	-	0.8%	0.8%	-	0.8%	-	10.0%	1.7%	-	-	19%	
			02:00-03:00	90	26.7%	52.3%	-	4.7%	1.2%	-	1.2%	-	-	-	1.2%	-	-	-	-	10.5%	1.2%	-	-	20%	
			03:00-04:00	60	26.4%	52.8%	-	3.8%	1.9%	-	-	-	-	-	1.9%	-	-	-	-	11.3%	1.9%	-	-	19%	
			04:00-05:00	50	26.1%	54.3%	-	4.3%	2.2%	-	-	-	-	-	-	-	-	-	-	10.9%	2.2%	-	-	17%	
			05:00-06:00	90	24.1%	55.2%	-	4.6%	1.1%	-	1.1%	-	-	-	1.1%	-	-	-	-	11.5%	1.1%	-	-	20%	
			06:00-07:00	250	22.7%	54.5%	-	5.0%	1.2%	0.4%	0.8%	-	-	-	0.8%	0.4%	0.4%	0.4%	0.4%	11.6%	1.2%	-	-	21%	
			07:00-08:00	470	21.5%	54.9%	-	4.7%	1.3%	0.6%	0.9%	0.2%	0.2%	0.2%	1.1%	0.4%	0.2%	0.4%	0.4%	11.7%	1.1%	0.2%	-	23%	
			08:00-09:00	510	18.8%	56.9%	-	5.0%	1.4%	0.6%	1.0%	-	0.2%	0.2%	1.0%	0.4%	0.2%	0.4%	0.6%	12.5%	0.8%	0.2%	-	23%	
			09:00-10:00	480	34.4%	45.7%	-	4.0%	1.3%	0.2%	0.4%	0.6%	-	-	0.8%	0.6%	0.4%	0.8%	0.2%	7.7%	2.5%	0.2%	-	17%	
			10:00-11:00	480	32.2%	47.2%	-	4.2%	1.3%	0.2%	0.6%	0.6%	-	-	0.8%	0.6%	0.4%	0.8%	0.2%	8.4%	2.3%	0.2%	-	18%	
			11:00-12:00	490	30.4%	48.3%	-	4.1%	1.2%	0.4%	0.6%	0.4%	-	-	1.0%	0.6%	0.4%	0.8%	0.4%	8.9%	2.1%	0.2%	-	19%	
			12:00-13:00	500	28.7%	49.8%	-	4.3%	1.2%	0.4%	0.6%	0.4%	-	-	1.0%	0.6%	0.4%	0.6%	0.4%	9.6%	1.8%	0.2%	-	20%	
			13:00-14:00	510	26.8%	50.9%	-	4.3%	1.2%	0.4%	0.8%	0.4%	0.2%	0.2%	1.0%	0.6%	0.4%	0.6%	0.4%	10.1%	1.8%	0.2%	-	21%	
			14:00-15:00	490	25.2%	52.5%	-	4.5%	1.2%	0.4%	0.8%	0.2%	0.2%	0.2%	1.0%	0.4%	0.2%	0.6%	0.4%	10.7%	1.4%	0.2%	-	21%	
			15:00-16:00	480	23.5%	53.6%	-	4.6%	1.3%	0.4%	0.8%	0.2%	0.2%	0.2%	1.1%	0.4%	0.2%	0.6%	0.4%	11.1%	1.3%	0.2%	-	22%	
			16:00-17:00	470	21.9%	54.8%	-	4.7%	1.3%	0.4%	0.9%	0.2%	0.2%	0.2%	1.1%	0.4%	0.2%	0.4%	0.4%	11.6%	1.1%	0.2%	-	22%	
			17:00-18:00	500	20.4%	55.6%	-	4.8%	1.4%	0.6%	1.0%	-	0.2%	0.2%	1.0%	0.4%	0.2%	0.4%	0.6%	12.1%	1.0%	0.2%	-	23%	
			18:00-19:00	450	36.0%	44.3%	-	3.8%	1.1%	0.2%	0.5%	0.7%	-	-	0.9%	0.7%	0.5%	0.9%	0.2%	7.2%	2.7%	0.2%	-	17%	
			19:00-20:00	650	34.6%	45.3%	-	3.9%	1.1%	0.3%	0.5%	0.6%	-	-	0.9%	0.6%	0.5%	0.9%	0.3%	7.6%	2.6%	0.2%	-	17%	
			20:00-21:00	540	33.4%	46.3%	-	3.9%	1.1%	0.4%	0.6%	0.6%	-	-	0.9%	0.6%	0.4%	0.8%	0.4%	8.1%	2.4%	0.2%	-	18%	
			21:00-22:00	460	32.1%	47.4%	-	4.1%	1.1%	0.2%	0.7%	0.4%	-	-	0.9%	0.7%	0.4%	0.9%	0.2%	8.5%	2.2%	0.2%	-	18%	
			22:00-23:00	410	30.9%	48.0%	-	4.2%	1.2%	0.2%	0.7%	0.5%	-	-	1.0%	0.5%	0.5%	0.7%	0.2%	8.8%	2.2%	0.2%	-	19%	
			23:00-00:00	310	29.9%	49.0%	-	4.2%	1.3%	0.3%	0.6%	0.3%	0.3%	-	1.0%	0.6%	0.3%	0.6%	0.3%	9.1%	1.9%	0.3%	-	19%	
L39D	Man Kwong Street	One-way	00:00-01:00	30	41.7%	41.7%	-	4.2%	-	-	-	-	-	4.2%	-	-	-	-	8.3%	-	-	-	17%		
			01:00-02:00	20	41.2%	41.2%	-	-	-	-	-	-	-	-	5.9%	-	-	-	-	11.8%	-	-	-	18%	
			02:00-03:00	20	41.7%	41.7%	-	-	-	-	-	-	-	-	8.3%	-	-	-	-	8.3%	-	-	-	17%	
			03:00-04:00	10	42.9%	42.9%	-	-	-	-	-	-	-	-	-	-	-	-	-	14.3%	-	-	-	14%	
			04:00-05:00	10	33.3%	50.0%	-	-	-	-	-	-	-	-	-	-	-	-	-	16.7%	-	-	-	17%	
			05:00-06:00	20	36.4%	45.5%	-	-	-	-	-	-	-	-	9.1%	-	-	-	-	9.1%	-	-	-	18%	
			06:00-07:00	40	33.3%	39.4%	-	-	3.0%	-	3.0%	-	-	-	6.1%	-	-	-	-	12.1%	3.0%	-	-	24%	
			07:00-08:00	70	30.2%	38.1%	-	1.6%	3.2%	1.6%	3.2%	-	-	-	6.3%	-	-	-	-	11.1%	3.2%	1.6%	-	29%	
			08:00-09:00	70	28.6%	39.7%	-	-	3.2%	1.6%	3.2%	-	-	-	6.3%	-	-	-	-	12.7%	3.2%	1.6%	-	29%	

Road Link No.	Road Name	Vehicle Class Description			Private Cars	Taxi	Light Goods Vehicles (<=2.5t)	Light Goods Vehicles (2.5-3.5t)	Light Goods Vehicles (3.5-5.5t)	Medium & Heavy Goods Vehicles (5.5-15t)	Medium & Heavy Goods Vehicles (15t-24t)	Public Light Buses	Private Light Buses (<=3.5t)	Private Light Buses (>3.5t)	Non-franchised Buses (<6.4t)	Non-franchise d Buses (6.4-15t)	Non-franchise d Buses (15-24t)	Single Deck Franchise d Buses	Double Deck Franchise d Buses	Motor Cycles	Medium & Heavy Goods Vehicles (>24t)	Nonfranchised Buses (>24t)	Heavy Vehicles			
		Dir.	Hour	Total (veh)																				PC	TAXI	LGV(3)
			13:00-14:00	80	35.5%	36.8%	-	2.6%	1.3%	1.3%	-	-	5.3%	1.3%	1.3%	-	-	9.2%	1.3%	1.3%	-	26%				
			14:00-15:00	70	35.3%	39.7%	-	1.5%	1.5%	1.5%	-	-	-	5.9%	-	-	-	-	10.3%	1.5%	1.5%	-	24%			
			15:00-16:00	70	34.4%	39.1%	-	1.6%	1.6%	1.6%	-	-	-	6.3%	-	-	-	-	10.9%	1.6%	1.6%	-	25%			
			16:00-17:00	70	31.3%	37.5%	-	1.6%	3.1%	1.6%	3.1%	-	-	6.3%	-	-	-	-	10.9%	3.1%	1.6%	-	28%			
			17:00-18:00	70	29.7%	39.1%	-	-	3.1%	1.6%	3.1%	-	-	6.3%	-	-	-	-	12.5%	3.1%	1.6%	-	28%			
			18:00-19:00	80	43.2%	37.8%	-	4.1%	-	-	-	-	-	4.1%	1.4%	1.4%	1.4%	-	6.8%	-	-	-	19%			
			19:00-20:00	110	43.3%	38.5%	-	3.8%	-	-	-	-	-	3.8%	1.0%	1.0%	1.0%	-	7.7%	-	-	-	18%			
			20:00-21:00	90	42.4%	38.8%	-	3.5%	-	-	-	-	-	4.7%	1.2%	1.2%	1.2%	-	7.1%	-	-	-	19%			
			21:00-22:00	80	40.8%	39.4%	-	2.8%	-	-	-	-	-	4.2%	1.4%	1.4%	1.4%	-	8.5%	-	-	-	20%			
			22:00-23:00	70	40.3%	38.7%	-	3.2%	-	-	-	-	-	4.8%	1.6%	1.6%	1.6%	-	8.1%	-	-	-	21%			
			23:00-00:00	50	41.9%	41.9%	-	2.3%	-	-	-	-	-	4.7%	-	-	-	-	9.3%	-	-	-	16%			
			L40A	Man Fai Street	One-way	00:00-01:00	20	35.3%	47.1%	-	5.9%	5.9%	-	-	-	-	-	-	-	-	-	-	5.9%	-	12%	
						01:00-02:00	20	33.3%	50.0%	-	8.3%	8.3%	-	-	-	-	-	-	-	-	-	-	-	-	-	17%
						02:00-03:00	10	30.0%	50.0%	-	10.0%	10.0%	-	-	-	-	-	-	-	-	-	-	-	-	-	-
03:00-04:00	10	28.6%				57.1%	-	14.3%	-	-	-	-	-	-	-	-	-	-	-	-	-	-	-	14%		
04:00-05:00	10	28.6%				57.1%	-	14.3%	-	-	-	-	-	-	-	-	-	-	-	-	-	-	-	14%		
05:00-06:00	10	25.0%				62.5%	-	12.5%	-	-	-	-	-	-	-	-	-	-	-	-	-	-	-	13%		
06:00-07:00	30	22.7%				54.5%	-	9.1%	4.5%	-	4.5%	-	-	-	-	-	-	-	-	-	-	4.5%	-	18%		
07:00-08:00	60	20.4%				59.3%	-	7.4%	5.6%	1.9%	1.9%	-	-	-	-	-	-	-	-	-	-	1.9%	1.9%	19%		
08:00-09:00	80	19.2%				60.3%	-	7.7%	5.1%	1.3%	2.6%	-	-	-	-	-	-	-	-	-	-	2.6%	1.3%	18%		
09:00-10:00	50	49.0%				34.7%	-	8.2%	4.1%	-	-	-	-	-	-	-	-	-	-	-	-	4.1%	-	12%		
10:00-11:00	60	43.6%				40.0%	-	7.3%	5.5%	-	-	-	-	-	-	-	-	-	-	-	-	3.6%	-	13%		
11:00-12:00	60	39.3%				42.9%	-	7.1%	5.4%	-	1.8%	-	-	-	-	-	-	-	-	-	-	3.6%	-	14%		
12:00-13:00	70	34.4%				47.5%	-	8.2%	4.9%	-	1.6%	-	-	-	-	-	-	-	-	-	-	3.3%	-	15%		
13:00-14:00	70	30.2%				49.2%	-	7.9%	4.8%	1.6%	1.6%	-	-	-	-	-	-	-	-	-	-	3.2%	1.6%	17%		
14:00-15:00	70	27.7%				52.3%	-	7.7%	4.6%	1.5%	1.5%	-	-	-	-	-	-	-	-	-	-	3.1%	1.5%	17%		
15:00-16:00	70	25.0%				54.7%	-	7.8%	4.7%	1.6%	1.6%	-	-	-	-	-	-	-	-	-	-	3.1%	1.6%	17%		
16:00-17:00	70	21.2%				57.6%	-	7.6%	4.5%	1.5%	3.0%	-	-	-	-	-	-	-	-	-	-	3.0%	1.5%	18%		
17:00-18:00	70	18.6%				60.0%	-	7.1%	5.7%	1.4%	2.9%	-	-	-	-	-	-	-	-	-	-	2.9%	1.4%	19%		
18:00-19:00	50	54.8%				28.6%	-	7.1%	4.8%	-	-	-	-	-	-	-	-	-	-	-	-	4.8%	-	12%		
19:00-20:00	40	50.0%				32.5%	-	7.5%	5.0%	-	-	-	-	-	-	-	-	-	-	-	-	5.0%	-	13%		
20:00-21:00	40	46.2%	35.9%	-	7.7%	5.1%	-	-	-	-	-	-	-	-	-	-	-	-	5.1%	-	13%					
21:00-22:00	40	45.5%	39.4%	-	6.1%	6.1%	-	-	-	-	-	-	-	-	-	-	-	-	3.0%	-	12%					
22:00-23:00	30	40.7%	44.4%	-	7.4%	3.7%	-	-	-	-	-	-	-	-	-	-	-	-	3.7%	-	11%					
23:00-00:00	30	37.5%	45.8%	-	8.3%	4.2%	-	-	-	-	-	-	-	-	-	-	-	-	4.2%	-	13%					
L41A	Man Kat Street	One-way	00:00-01:00	300	51.9%	24.1%	-	8.5%	3.1%	1.0%	1.7%	1.0%	0.3%	0.3%	0.3%	0.7%	-	2.4%	4.4%	0.3%	-	20%				
			01:00-02:00	180	51.1%	23.9%	-	9.1%	3.4%	1.1%	1.7%	1.1%	-	-	0.6%	0.6%	0.6%	-	2.3%	4.0%	0.6%	-	21%			
			02:00-03:00	130	50.8%	23.1%	-	9.2%	3.8%	0.8%	2.3%	0.8%	-	-	0.8%	0.8%	0.8%	-	2.3%	3.8%	0.8%	-	22%			
			03:00-04:00	120	50.5%	23.4%	-	9.9%	3.6%	0.9%	1.8%	0.9%	-	-	0.9%	-	0.9%	-	2.7%	3.6%	0.9%	-	23%			
			04:00-05:00	120	49.5%	22.5%	-	9.9%	3.6%	0.9%	2.7%	0.9%	-	-	0.9%	0.9%	0.9%	-	2.7%	3.6%	0.9%	-	24%			
			05:00-06:00	170	49.4%	21.7%	-	10.8%	4.2%	1.2%	2.4%	1.2%	-	-	0.6%	0.6%	1.2%	-	3.0%	3.0%	0.6%	-	26%			
			06:00-07:00	390	48.6%	21.3%	-	11.0%	4.7%	1.3%	2.6%	1.3%	-	-	0.8%	0.5%	1.3%	-	2.9%	2.9%	0.8%	-	27%			
			07:00-08:00	680	47.9%	20.9%	0.1%	11.5%	4.9%	1.5%	2.7%	1.3%	-	-	0.9%	0.6%	1.3%	0.1%	2.8%	2.8%	0.7%	-	28%			
			08:00-09:00	1040	47.7%	20.6%	0.1%	11.7%	5.0%	1.5%	2.8%	1.4%	-	-	0.9%	0.6%	1.4%	0.1%	2.9%	2.9%	0.8%	-	29%			
			09:00-10:00	1050	54.8%	26.3%	0.1%	6.2%	1.5%	0.5%	1.1%	0.6%	-	0.4%	0.2%	0.2%	0.3%	0.1%	2.0%	5.5%	0.3%	-	13%			
			10:00-11:00	1040	53.5%	25.8%	0.1%	7.1%	2.0%	0.7%	1.3%	0.7%	-	0.3%	0.2%	0.2%	0.4%	0.1%	2.1%	5.1%	0.3%	-	16%			
			11:00-12:00	1050	52.6%	25.0%	0.1%	7.7%	2.5%	0.8%	1.5%	0.8%	-	0.3%	0.4%	0.3%	0.6%	0.1%	2.3%	4.8%	0.4%	-	18%			
			12:00-13:00	1020	51.8%	24.3%	0.1%	8.4%	2.9%	0.9%	1.8%	0.9%	-	0.2%	0.5%	0.3%	0.7%	0.1%	2.4%	4.3%	0.5%	-	20%			
			13:00-14:00	900	50.9%	23.4%	0.1%	9.2%	3.3%	1.0%	2.0%	1.0%	-	0.2%	0.6%	0.3%	0.8%	0.1%	2.5%	4.0%	0.6%	-	22%			
			14:00-15:00	1000	50.0%	22.7%	0.1%	9.9%	3.8%	1.1%	2.2%	1.1%	-	0.1%	0.6%	0.4%	1.0%	0.1%	2.6%	3.6%	0.6%	-	24%			
			15:00-16:00	940	49.1%	21.8%	0.1%	10.6%	4.3%	1.3%	2.5%	1.2%	-	0.1%	0.7%	0.5%	1.2%	0.1%	2.7%	3.2%	0.6%	-	26%			
			16:00-17:00	930	48.1%	21.1%	0.1%	11.3%	4.8%	1.4%	2.7%	1.3%	-	-	0.9%	0.5%	1.3%	0.1%	2.8%	2.8%	0.8%	-	28%			
			17:00-18:00	960	47.2%	20.3%	0.1%	12.1%	5.2%	1.5%	2.9%	1.4%	-	-	0.9%	0.6%	1.5%	0.1%	2.9%	2.4%	0.8%	-	30%			
			18:00-19:00	1000	55.3%	27.3%	0.1%	5.7%	1.1%	0.4%	0.8%	0.5%	-	0.4%	0.1%	0.1%	0.1%	0.1%	1.9%	5.9%	0.2%	-	12%			
			19:00-20:00	900	54.7%	26.8%	0.1%	6.2%	1.5%	0.4%	1.0%	0.6%	-	0.3%	0.1%	0.1%	0.2%	0.1%	2.0%	5.6%	0.2%	-	13%			
20:00-21:00	810	54.0%	26.3%	0.1%	6.6%	1.7%	0.6%	1.1%	0.6%	-	0.4%	0.2%	0.1%	0.2%	0.1%	2.1%	5.4%	0.2%	-	14%						
21:00-22:00	590	53.3%	25.7%	0.2%	7.0%	2.1%	0.7%	1.2%	0.7%	-	0.3%	0.3%	0.2%	0.3%	0.2%	2.2%	5.1%	0.3%	-	16%						
22:00-23:00	530	52.8%	25.2%	0.2%	7.6%	2.3%	0.8%	1.5%	0.8%	-	0.2%	0.6%	0.2%	0.6%	0.2%	2.3%	4.7%	0.4%	-	17%						
23:00-00:00	450	52.4%	24.7%	-	8.1%	2.7%	0.9%	1.6%	0.9%	-	0.2%	0.4%	0.2%	0.7%	-	2.2%	4.5%	0.4%	-	18%						
			00:00-01:00	60	11.8%	3.9%	-	3.9%	-	-	-	3.9%	-	-	-	-	-	3.9%	72.5%	-	-	-	84%			
			01:00-02:00	40	11.1%	5.6%	-	2.8%	-	-	-	2.8%	-	-	-	-	-	2.8%	75.0%	-	-	-	83%			
			02:00-03:00	30	11.1%	3.7%	-	3.7%	-	-	-	3.7%	-	-	-	-	-	3.7%	74.1%	-	-	-	85%			
			03:00-04:00	20	10.5%	5.3%	-	5.3%	-	-	-	5.3%	-	-	-	-	-	5.3%	68.4%	-	-	-	84%			

Road Link No.	Road Name	Vehicle Class Description			Private Cars	Taxi	Light Goods Vehicles (<=2.5t)	Light Goods Vehicles (2.5-3.5t)	Light Goods Vehicles (3.5-5.5t)	Medium & Heavy Goods Vehicles (5.5-15t)	Medium & Heavy Goods Vehicles (15t-24t)	Public Light Buses	Private Light Buses (<=3.5t)	Private Light Buses (>3.5t)	Non-franchised Buses (<6.4t)	Non-franchise d Buses (6.4-15t)	Non-franchise d Buses (15-24t)	Single Deck Franchise d Buses	Double Deck Franchise d Buses	Motor Cycles	Medium & Heavy Goods Vehicles (>24t)	Nonfranchised Buses (>24t)	Heavy Vehicles			
		Dir.	Hour	Total (veh)																				PC	TAXI	LGV(3)
L41B	Pier Road	One-way	04:00-05:00	20	12.5%	6.3%	-	-	-	-	-	-	-	-	-	-	-	6.3%	75.0%	-	-	-	81%			
			05:00-06:00	30	10.0%	3.3%	-	3.3%	-	-	-	-	3.3%	-	-	-	-	-	-	3.3%	76.7%	-	-	87%		
			06:00-07:00	90	10.1%	4.5%	-	3.4%	-	-	-	-	2.2%	-	-	1.1%	-	1.1%	3.4%	73.0%	1.1%	-	-	84%		
			07:00-08:00	180	9.6%	4.5%	-	2.8%	-	0.6%	0.6%	2.2%	-	-	-	1.1%	0.6%	1.1%	3.4%	72.5%	1.1%	-	-	85%		
			08:00-09:00	210	9.2%	4.3%	-	2.9%	-	0.5%	0.5%	1.9%	-	-	-	1.0%	0.5%	1.0%	3.4%	73.4%	1.4%	-	-	85%		
			09:00-10:00	110	13.9%	4.6%	-	3.7%	-	-	-	4.6%	-	-	-	-	-	-	3.7%	69.4%	-	-	-	81%		
			10:00-11:00	120	12.8%	4.3%	-	3.4%	-	-	-	4.3%	-	-	-	-	-	-	3.4%	70.9%	0.9%	-	-	82%		
			11:00-12:00	130	12.3%	4.6%	-	3.1%	-	-	-	3.8%	-	-	-	0.8%	-	0.8%	3.1%	70.8%	0.8%	-	-	82%		
			12:00-13:00	150	11.3%	4.2%	-	2.8%	-	-	-	3.5%	-	-	-	0.7%	-	0.7%	3.5%	72.5%	0.7%	-	-	84%		
			13:00-14:00	160	10.6%	4.4%	-	3.1%	-	0.6%	0.6%	3.1%	-	-	-	0.6%	0.6%	0.6%	3.1%	71.3%	1.3%	-	-	84%		
			14:00-15:00	170	10.3%	4.2%	-	3.0%	-	0.6%	0.6%	3.0%	-	-	-	0.6%	0.6%	0.6%	3.6%	71.5%	1.2%	-	-	84%		
			15:00-16:00	170	10.1%	4.2%	-	3.0%	-	0.6%	0.6%	2.4%	-	-	-	0.6%	0.6%	0.6%	3.6%	72.6%	1.2%	-	-	85%		
			16:00-17:00	180	9.7%	4.5%	-	2.8%	-	0.6%	0.6%	2.3%	-	-	-	1.1%	0.6%	1.1%	3.4%	72.2%	1.1%	-	-	85%		
			17:00-18:00	200	9.2%	4.1%	-	3.1%	-	0.5%	0.5%	2.1%	-	-	-	1.0%	0.5%	1.0%	3.6%	72.8%	1.5%	-	-	85%		
			18:00-19:00	90	14.6%	4.5%	-	3.4%	-	-	-	5.6%	-	-	-	-	-	-	3.4%	68.5%	-	-	-	81%		
			19:00-20:00	140	13.7%	4.3%	-	3.6%	-	-	-	5.0%	-	-	-	-	-	-	3.6%	69.8%	-	-	-	82%		
			20:00-21:00	130	13.0%	4.9%	-	3.3%	-	-	-	4.9%	-	-	-	-	-	-	3.3%	70.7%	-	-	-	82%		
			21:00-22:00	120	12.3%	4.4%	-	3.5%	-	-	-	4.4%	-	-	-	-	-	-	3.5%	71.1%	0.9%	-	-	82%		
			22:00-23:00	110	12.3%	4.7%	-	2.8%	-	-	-	3.8%	-	-	-	-	-	-	3.8%	71.7%	0.9%	-	-	82%		
			23:00-00:00	90	11.8%	4.7%	-	3.5%	-	-	-	3.5%	-	-	-	-	-	-	3.5%	71.8%	1.2%	-	-	82%		
			L41C	Man Kat Street	One-way	00:00-01:00	270	53.3%	22.6%	-	8.9%	3.0%	1.1%	1.9%	0.7%	-	0.4%	0.4%	0.4%	0.7%	-	2.6%	3.7%	0.4%	-	20%
						01:00-02:00	170	52.8%	22.4%	-	9.3%	3.1%	1.2%	1.9%	0.6%	-	-	0.6%	0.6%	0.6%	-	2.5%	3.7%	0.6%	-	21%
						02:00-03:00	120	51.7%	21.7%	-	10.0%	3.3%	0.8%	2.5%	0.8%	-	-	0.8%	0.8%	0.8%	-	2.5%	3.3%	0.8%	-	23%
03:00-04:00	110	52.0%				21.6%	-	9.8%	3.9%	1.0%	2.0%	1.0%	-	-	1.0%	-	1.0%	-	2.9%	2.9%	1.0%	-	24%			
04:00-05:00	110	50.0%				20.6%	-	10.8%	3.9%	1.0%	2.9%	1.0%	-	-	1.0%	1.0%	1.0%	-	2.9%	2.9%	1.0%	-	26%			
05:00-06:00	160	50.3%				19.6%	-	11.1%	4.6%	1.3%	2.6%	0.7%	-	-	0.7%	0.7%	1.3%	-	3.3%	3.3%	0.7%	-	27%			
06:00-07:00	360	49.6%				19.4%	-	11.4%	4.8%	1.4%	2.8%	0.9%	-	-	0.9%	0.6%	1.4%	-	3.1%	2.8%	0.9%	-	28%			
07:00-08:00	630	48.9%				18.8%	0.2%	11.9%	5.0%	1.6%	2.9%	1.0%	-	-	1.0%	0.6%	1.4%	0.2%	3.0%	2.9%	0.8%	-	29%			
08:00-09:00	960	48.6%				18.5%	0.1%	12.1%	5.2%	1.6%	3.0%	1.1%	-	-	0.9%	0.6%	1.5%	0.1%	3.2%	2.7%	0.8%	-	30%			
09:00-10:00	960	56.4%				25.0%	0.1%	6.6%	1.7%	0.5%	1.1%	0.5%	-	0.4%	0.2%	0.2%	0.3%	0.1%	2.2%	4.3%	0.3%	-	14%			
10:00-11:00	950	55.2%				24.4%	0.1%	7.4%	2.1%	0.7%	1.4%	0.5%	-	0.3%	0.3%	0.2%	0.4%	0.1%	2.3%	4.1%	0.3%	-	16%			
11:00-12:00	970	54.1%				23.5%	0.1%	8.1%	2.6%	0.8%	1.7%	0.6%	-	0.3%	0.4%	0.3%	0.6%	0.1%	2.5%	3.8%	0.4%	-	19%			
12:00-13:00	940	53.1%				22.6%	0.1%	8.8%	3.0%	1.0%	1.9%	0.7%	-	0.2%	0.5%	0.3%	0.7%	0.1%	2.6%	3.7%	0.5%	-	20%			
13:00-14:00	830	52.1%				21.7%	0.1%	9.5%	3.5%	1.1%	2.2%	0.8%	-	0.2%	0.6%	0.4%	0.8%	0.1%	2.7%	3.5%	0.6%	-	23%			
14:00-15:00	920	51.2%				20.8%	0.1%	10.3%	3.9%	1.2%	2.4%	0.9%	-	0.1%	0.7%	0.4%	1.1%	0.1%	2.8%	3.3%	0.7%	-	25%			
15:00-16:00	870	50.2%				19.9%	0.1%	10.9%	4.4%	1.4%	2.7%	0.9%	-	0.1%	0.8%	0.6%	1.3%	0.1%	2.9%	3.0%	0.7%	-	27%			
16:00-17:00	850	49.0%				19.0%	0.1%	11.7%	4.9%	1.5%	2.9%	1.1%	-	-	0.9%	0.6%	1.4%	0.1%	3.1%	2.8%	0.8%	-	29%			
17:00-18:00	880	48.0%				18.1%	0.1%	12.4%	5.3%	1.6%	3.2%	1.1%	-	-	1.0%	0.7%	1.6%	0.1%	3.2%	2.6%	0.9%	-	31%			
18:00-19:00	910	57.1%				26.2%	0.1%	5.9%	1.2%	0.4%	0.9%	0.4%	-	0.4%	0.1%	0.1%	0.1%	0.1%	2.1%	4.5%	0.2%	-	12%			
19:00-20:00	830	56.4%				25.5%	0.1%	6.4%	1.6%	0.5%	1.1%	0.5%	-	0.4%	0.1%	0.1%	0.2%	0.1%	2.2%	4.4%	0.2%	-	14%			
20:00-21:00	740	55.8%				24.9%	0.1%	6.9%	1.9%	0.7%	1.2%	0.5%	-	0.4%	0.3%	0.1%	0.3%	0.1%	2.3%	4.2%	0.3%	-	15%			
21:00-22:00	540	55.0%				24.3%	0.2%	7.5%	2.1%	0.7%	1.3%	0.6%	-	0.4%	0.4%	0.2%	0.4%	0.2%	2.4%	4.1%	0.4%	-	17%			
22:00-23:00	490	54.2%				23.7%	0.2%	7.8%	2.5%	0.8%	1.6%	0.6%	-	0.2%	0.4%	0.2%	0.6%	0.2%	2.5%	3.9%	0.4%	-	18%			
23:00-00:00	410	53.8%	23.2%	-	8.3%	2.7%	1.0%	1.7%	0.7%	-	0.2%	0.5%	0.2%	0.7%	-	2.4%	3.9%	0.5%	-	19%						
L41D	Kong Chung Lane	One-way	00:00-01:00	30	34.6%	42.3%	-	3.8%	3.8%	-	-	3.8%	-	-	-	-	-	-	-	11.5%	-	-	12%			
			01:00-02:00	20	35.3%	41.2%	-	5.9%	-	-	-	5.9%	-	-	-	-	-	-	-	-	11.8%	-	-	12%		
			02:00-03:00	20	35.7%	42.9%	-	7.1%	-	-	-	7.1%	-	-	-	-	-	-	-	-	7.1%	-	-	14%		
			03:00-04:00	10	40.0%	40.0%	-	10.0%	-	-	-	-	-	-	-	-	-	-	-	-	-	10.0%	-	-	10%	
			04:00-05:00	10	33.3%	44.4%	-	11.1%	-	-	-	-	-	-	-	-	-	-	-	-	-	11.1%	-	-	11%	
			05:00-06:00	20	36.4%	36.4%	-	9.1%	-	-	-	9.1%	-	-	-	-	-	-	-	-	-	9.1%	-	-	18%	
			06:00-07:00	30	36.0%	40.0%	-	8.0%	4.0%	-	4.0%	-	4.0%	-	4.0%	-	-	-	-	-	-	4.0%	-	-	20%	
			07:00-08:00	70	34.4%	42.6%	-	8.2%	4.9%	-	4.9%	-	4.9%	-	1.6%	-	-	-	-	-	-	3.3%	-	-	20%	
			08:00-09:00	90	35.2%	42.0%	-	8.0%	4.5%	-	4.5%	-	5.7%	-	2.3%	-	-	-	-	-	-	2.3%	-	-	20%	
			09:00-10:00	100	34.1%	39.6%	-	4.4%	-	-	-	3.3%	-	-	-	-	-	-	-	-	-	18.7%	-	-	8%	
			10:00-11:00	100	34.0%	40.4%	-	4.3%	1.1%	-	-	3.2%	-	-	-	-	-	-	-	-	-	17.0%	-	-	9%	
			11:00-12:00	90	34.4%	40.0%	-	5.6%	1.1%	-	-	3.3%	-	1.1%	-	-	-	-	-	-	-	14.4%	-	-	11%	
			12:00-13:00	100	34.0%	40.4%	-	5.3%	2.1%	-	-	4.3%	-	1.1%	-	-	-	-	-	-	-	12.8%	-	-	13%	
			13:00-14:00	90	34.5%	41.4%	-	5.7%	2.3%	-	-	4.6%	-	1.1%	-	-	-	-	-	-	-	10.3%	-	-	14%	
			14:00-15:00	90	34.5%	41.4%	-	6.9%	3.4%	-	-	4.6%	-	1.1%	-	-	-	-	-	-	-	8.0%	-	-	16%	
			15:00-16:00	80	35.0%	41.3%	-	7.5%	3.8%	-	-	5.0%	-	1.3%	-	-	-	-	-	-	-	6.3%	-	-	18%	
			16:00-17:00	80	35.1%	41.6%	-	7.8%	3.9%	-	-	5.2%	-	2.6%	-	-	-	-	-	-	-	3.9%	-	-	19%	
17:00-18:00	80	35.4%	41.8%	-	7.6%	5.1%	-	-	5.1%	-	2.5%	-	-	-	-											

Road Link No.	Road Name	Vehicle Class Description			Private Cars	Taxi	Light Goods Vehicles (<=2.5t)	Light Goods Vehicles (2.5-3.5t)	Light Goods Vehicles (3.5-5.5t)	Medium & Heavy Goods Vehicles (5.5-15t)	Medium & Heavy Goods Vehicles (15t-24t)	Public Light Buses	Private Light Buses (<=3.5t)	Private Light Buses (>3.5t)	Non-franchised Buses (<6.4t)	Non-franchise d Buses (6.4-15t)	Non-franchise d Buses (15-24t)	Single Deck Franchise d Buses	Double Deck Franchise d Buses	Motor Cycles	Medium & Heavy Goods Vehicles (>24t)	Nonfranc hised Buses (>24t)	Heavy Vehicles			
		Dir.	Hour	Total (veh)																				PC	TAXI	LGV(3)
			19:00-20:00	80	34.7%	40.0%	-	4.0%	-	-	-	2.7%	-	-	-	-	-	-	-	18.7%	-	-	7%			
			20:00-21:00	70	34.3%	40.3%	-	4.5%	-	-	-	-	3.0%	-	-	-	-	-	-	-	17.9%	-	-	7%		
			21:00-22:00	60	34.5%	39.7%	-	5.2%	1.7%	-	-	-	3.4%	-	-	-	-	-	-	-	-	15.5%	-	-	10%	
			22:00-23:00	50	34.0%	40.4%	-	4.3%	2.1%	-	-	-	4.3%	-	-	-	-	-	-	-	-	-	14.9%	-	-	11%
			23:00-00:00	40	35.1%	40.5%	-	5.4%	2.7%	-	-	-	2.7%	-	-	-	-	-	-	-	-	-	13.5%	-	-	11%
L41E	Man Kat Street	One-way	00:00-01:00	310	48.1%	20.3%	-	7.7%	2.6%	1.0%	1.6%	1.0%	-	0.3%	0.3%	0.6%	0.6%	0.6%	11.9%	3.2%	0.3%	-	28%			
			01:00-02:00	190	47.1%	19.8%	-	8.0%	2.7%	1.1%	1.6%	1.1%	-	-	-	0.5%	0.5%	1.1%	0.5%	12.3%	3.2%	0.5%	-	30%		
			02:00-03:00	140	46.0%	19.4%	-	8.6%	2.9%	0.7%	2.2%	0.7%	-	-	-	0.7%	0.7%	0.7%	0.7%	12.9%	2.9%	0.7%	-	32%		
			03:00-04:00	120	45.4%	18.5%	-	9.2%	3.4%	0.8%	1.7%	0.8%	-	-	-	0.8%	0.8%	0.8%	0.8%	13.4%	2.5%	0.8%	-	34%		
			04:00-05:00	120	44.5%	17.6%	-	9.2%	3.4%	0.8%	2.5%	0.8%	-	-	-	0.8%	0.8%	0.8%	0.8%	14.3%	2.5%	0.8%	-	35%		
			05:00-06:00	180	43.9%	17.8%	-	9.4%	3.9%	1.1%	2.2%	1.1%	-	-	-	0.6%	0.6%	1.1%	0.6%	14.4%	2.8%	0.6%	-	36%		
			06:00-07:00	420	42.7%	17.1%	-	9.9%	4.1%	1.2%	2.4%	1.2%	-	-	-	0.7%	0.5%	1.2%	0.7%	15.2%	2.4%	0.7%	-	38%		
			07:00-08:00	750	41.9%	16.4%	0.1%	10.2%	4.2%	1.3%	2.4%	1.1%	-	-	-	0.8%	0.5%	1.3%	0.8%	15.6%	2.4%	0.7%	-	39%		
			08:00-09:00	1140	41.4%	16.2%	0.1%	10.4%	4.3%	1.3%	2.6%	1.1%	-	-	-	0.9%	0.6%	1.4%	0.8%	15.9%	2.3%	0.7%	-	40%		
			09:00-10:00	1070	52.7%	22.8%	0.1%	6.0%	1.5%	0.5%	1.0%	0.8%	-	0.4%	0.2%	0.2%	0.3%	0.5%	0.5%	8.8%	4.0%	0.3%	-	21%		
			10:00-11:00	1070	51.0%	22.1%	0.1%	6.7%	1.9%	0.7%	1.2%	0.8%	-	0.3%	0.3%	0.2%	0.4%	0.5%	0.9%	9.9%	3.8%	0.3%	-	23%		
			11:00-12:00	1100	49.3%	21.1%	0.1%	7.2%	2.3%	0.7%	1.5%	0.9%	-	0.3%	0.4%	0.3%	0.5%	0.5%	10.9%	3.6%	0.4%	-	26%			
			12:00-13:00	1080	47.9%	20.2%	0.1%	7.8%	2.6%	0.8%	1.7%	0.9%	-	0.2%	0.5%	0.4%	0.7%	0.6%	11.8%	3.4%	0.5%	-	29%			
			13:00-14:00	960	46.4%	19.3%	0.1%	8.4%	3.0%	0.9%	1.9%	1.0%	-	0.2%	0.5%	0.4%	0.8%	0.6%	12.7%	3.0%	0.5%	-	31%			
			14:00-15:00	1070	45.0%	18.5%	0.1%	9.0%	3.4%	1.0%	2.1%	1.0%	-	0.1%	0.7%	0.5%	1.0%	0.7%	13.7%	2.8%	0.6%	-	34%			
			15:00-16:00	1020	43.4%	17.5%	0.1%	9.6%	3.7%	1.2%	2.3%	1.1%	-	0.1%	0.8%	0.5%	1.2%	0.7%	14.6%	2.7%	0.6%	-	36%			
			16:00-17:00	1010	42.1%	16.7%	0.1%	10.1%	4.2%	1.3%	2.5%	1.1%	-	-	-	0.8%	0.6%	1.3%	0.8%	15.5%	2.4%	0.7%	-	39%		
			17:00-18:00	1060	40.7%	15.7%	0.1%	10.6%	4.5%	1.3%	2.7%	1.1%	-	-	-	0.9%	0.7%	1.5%	0.9%	16.4%	2.2%	0.8%	-	41%		
			18:00-19:00	1010	53.9%	24.0%	0.1%	5.5%	1.1%	0.4%	0.8%	0.8%	-	0.4%	0.1%	0.1%	0.1%	0.4%	0.4%	8.0%	4.3%	0.2%	-	18%		
			19:00-20:00	920	52.7%	23.3%	0.1%	5.9%	1.4%	0.4%	1.0%	0.9%	-	0.3%	0.2%	0.1%	0.2%	0.4%	0.6%	4.1%	0.2%	-	-	20%		
			20:00-21:00	830	51.6%	22.6%	0.1%	6.3%	1.7%	0.6%	1.1%	0.8%	-	0.4%	0.2%	0.2%	0.4%	0.5%	9.3%	4.0%	0.2%	-	22%			
			21:00-22:00	610	50.7%	22.0%	0.2%	6.7%	1.8%	0.7%	1.2%	0.8%	-	0.3%	0.3%	0.2%	0.5%	0.5%	10.0%	3.8%	0.3%	-	23%			
			22:00-23:00	550	49.7%	21.3%	0.2%	7.1%	2.2%	0.7%	1.5%	0.9%	-	0.2%	0.4%	0.2%	0.5%	0.5%	10.6%	3.6%	0.4%	-	25%			
23:00-00:00	470	48.8%	20.9%	-	7.5%	2.4%	0.9%	1.5%	0.9%	-	0.2%	0.4%	0.2%	0.6%	0.6%	11.2%	3.4%	0.4%	-	27%						
L42A	Central-Wanchai Bypass	One-way	00:00-01:00	200	66.7%	22.6%	-	3.1%	1.0%	0.5%	1.0%	-	-	0.5%	0.5%	0.5%	-	0.5%	2.6%	-	-	8%				
			01:00-02:00	120	66.1%	22.9%	-	3.4%	0.8%	0.8%	0.8%	-	-	-	0.8%	-	-	0.8%	-	0.8%	2.5%	-	-	8%		
			02:00-03:00	90	68.2%	23.5%	-	3.5%	1.2%	-	1.2%	-	-	-	-	-	-	-	-	-	2.4%	-	-	6%		
			03:00-04:00	70	67.2%	23.9%	-	3.0%	1.5%	-	1.5%	-	-	-	-	-	-	-	-	-	3.0%	-	-	6%		
			04:00-05:00	80	67.1%	24.7%	-	2.7%	1.4%	-	1.4%	-	-	-	-	-	-	-	-	-	2.7%	-	-	5%		
			05:00-06:00	120	67.0%	24.1%	-	3.6%	0.9%	0.9%	0.9%	-	-	-	-	-	-	-	-	-	2.7%	-	-	6%		
			06:00-07:00	250	65.8%	23.9%	-	3.3%	1.2%	0.8%	1.2%	-	-	0.4%	-	-	-	-	-	-	2.9%	0.4%	-	7%		
			07:00-08:00	500	65.8%	24.0%	-	3.3%	1.4%	0.6%	1.2%	-	-	0.4%	-	-	-	-	-	-	3.1%	0.2%	-	7%		
			08:00-09:00	760	65.6%	24.1%	-	3.3%	1.3%	0.7%	1.2%	-	-	0.4%	-	-	-	-	-	-	3.1%	0.3%	-	7%		
			09:00-10:00	490	68.2%	20.8%	-	2.7%	1.0%	0.2%	0.6%	-	-	0.6%	0.6%	0.6%	1.0%	-	-	1.2%	2.1%	0.2%	-	9%		
			10:00-11:00	480	67.5%	21.4%	-	2.7%	1.3%	0.4%	0.6%	-	-	0.6%	0.6%	0.4%	0.8%	-	-	1.0%	2.3%	0.2%	-	9%		
			11:00-12:00	520	67.1%	21.9%	-	2.9%	1.2%	0.4%	0.8%	-	-	0.6%	0.6%	0.4%	0.8%	-	-	0.8%	2.5%	0.2%	-	9%		
			12:00-13:00	550	66.7%	22.4%	-	2.9%	1.3%	0.5%	0.9%	-	-	0.5%	0.4%	0.4%	0.5%	-	-	0.7%	2.6%	0.2%	-	8%		
			13:00-14:00	510	66.5%	22.7%	-	3.1%	1.2%	0.6%	1.0%	-	-	0.4%	0.4%	0.2%	0.4%	-	-	0.6%	2.7%	0.2%	-	8%		
			14:00-15:00	610	66.3%	23.2%	-	3.1%	1.3%	0.5%	1.0%	-	-	0.5%	0.2%	0.2%	0.3%	-	-	0.3%	2.8%	0.3%	-	8%		
			15:00-16:00	610	65.8%	23.4%	-	3.1%	1.3%	0.7%	1.2%	-	-	0.5%	0.2%	0.2%	0.2%	-	-	0.2%	3.0%	0.3%	-	8%		
			16:00-17:00	590	65.8%	23.9%	-	3.2%	1.4%	0.7%	1.2%	-	-	0.3%	-	-	-	-	-	-	3.1%	0.3%	-	7%		
			17:00-18:00	650	65.4%	24.2%	-	3.4%	1.4%	0.6%	1.2%	-	-	0.5%	-	-	-	-	-	-	3.1%	0.3%	-	7%		
			18:00-19:00	470	68.2%	20.3%	-	2.6%	1.1%	0.2%	0.4%	-	-	0.6%	0.9%	0.6%	1.3%	-	-	1.5%	1.9%	0.2%	-	10%		
			19:00-20:00	440	67.8%	20.8%	-	2.7%	1.1%	0.2%	0.5%	-	-	0.7%	0.7%	0.7%	1.1%	-	-	1.4%	2.1%	0.2%	-	9%		
			20:00-21:00	360	67.8%	21.1%	-	2.8%	1.1%	0.3%	0.6%	-	-	0.6%	0.6%	0.6%	1.1%	-	-	1.1%	2.2%	0.3%	-	9%		
			21:00-22:00	340	67.3%	21.4%	-	2.7%	1.2%	0.3%	0.6%	-	-	0.6%	0.6%	0.6%	0.9%	-	-	-	2.4%	0.3%	-	9%		
			22:00-23:00	340	67.1%	21.9%	-	3.0%	1.2%	0.3%	0.6%	-	-	0.6%	0.6%	0.3%	0.9%	-	-	0.9%	2.4%	0.3%	-	9%		
23:00-00:00	270	66.9%	22.2%	-	3.0%	1.1%	0.4%	0.8%	-	-	0.4%	0.4%	0.4%	0.8%	-	-	0.8%	2.6%	0.4%	-	8%					
			00:00-01:00	140	66.4%	16.8%	-	5.1%	2.2%	-	0.7%	0.7%	-	0.7%	0.7%	-	-	0.7%	-	0.7%	5.1%	-	-	12%		
			01:00-02:00	90	67.9%	17.3%	-	4.9%	2.5%	-	-	-	1.2%	-	1.2%	-	-	-	-	-	4.9%	-	-	10%		
			02:00-03:00	60	68.3%	16.7%	-	5.0%	3.3%	-	-	-	1.7%	-	-	-	-	-	-	-	5.0%	-	-	10%		
			03:00-04:00	50	69.6%	17.4%	-	6.5%	2.2%	-	-	-	-	-	-	-	-	-	-	-	4.3%	-	-	9%		
			04:00-05:00	50	71.4%	16.3%	-	6.1%	2.0%	-	-	-	-	-	-	-	-	-	-	-	4.1%	-	-	8%		
			05:00-06:00	80	68.4%	17.1%	-	6.6%	2.6%	-	-	-	1.3%	-	-	-	-	-	-	-	3.9%	-	-	11%		
			06:00-07:00	170	68.3%	16.5%	-	6.1%	3.0%	-	0.6%	1.2%	-	0.6%	-	-	-	-	-	-	3.7%	-	-	12%		
			07:00-08:00	340	68.3%	16.0																				

Road Link No.	Road Name	Vehicle Class Description			Private Cars	Taxi	Light Goods Vehicles (<=2.5t)	Light Goods Vehicles (2.5-3.5t)	Light Goods Vehicles (3.5-5.5t)	Medium & Heavy Goods Vehicles (5.5-15t)	Medium & Heavy Goods Vehicles (15t-24t)	Public Light Buses	Private Light Buses (<=3.5t)	Private Light Buses (>3.5t)	Non-franchised Buses (<6.4t)	Non-franchise d Buses (6.4-15t)	Non-franchise d Buses (15-24t)	Single Deck Franchise d Buses	Double Deck Franchise d Buses	Motor Cycles	Medium & Heavy Goods Vehicles (>24t)	Nonfranchised Buses (>24t)	Heavy Vehicles
		Dir.	Hour	Total (veh)																			
L42B	Central-Wanchai Bypass	One-way	10:00-11:00	350	65.4%	16.9%	-	4.7%	2.0%	0.3%	0.3%	0.6%	-	0.9%	0.6%	0.3%	1.2%	-	1.2%	5.8%	-	-	12%
			11:00-12:00	370	65.8%	16.8%	-	4.9%	2.2%	0.3%	0.5%	0.8%	-	0.8%	0.5%	0.3%	0.8%	-	0.8%	5.4%	-	-	12%
			12:00-13:00	390	66.3%	16.6%	-	5.2%	2.3%	0.3%	0.5%	0.8%	-	0.8%	0.5%	0.3%	0.8%	-	0.8%	4.9%	-	-	12%
			13:00-14:00	360	66.9%	16.4%	-	5.6%	2.5%	0.3%	0.6%	0.8%	-	0.6%	0.3%	0.3%	0.6%	-	0.6%	4.5%	-	-	12%
			14:00-15:00	430	67.0%	16.4%	-	5.7%	2.6%	0.2%	0.5%	1.0%	-	0.7%	0.2%	0.2%	0.5%	-	0.5%	4.3%	0.2%	-	12%
			15:00-16:00	420	67.7%	16.3%	-	6.1%	2.7%	0.2%	0.5%	1.0%	-	0.7%	0.2%	-	0.2%	-	0.2%	3.9%	0.2%	-	12%
			16:00-17:00	400	68.4%	16.3%	-	6.4%	2.8%	0.3%	0.5%	1.0%	-	0.5%	-	-	-	-	-	3.6%	0.3%	-	12%
			17:00-18:00	440	68.6%	15.9%	-	6.5%	3.0%	0.2%	0.7%	0.9%	-	0.7%	-	-	-	-	-	3.2%	0.2%	-	12%
			18:00-19:00	350	64.0%	17.2%	-	4.1%	1.7%	0.3%	0.3%	0.6%	-	0.9%	0.9%	0.6%	1.5%	-	1.5%	6.7%	-	-	12%
			19:00-20:00	330	64.3%	17.1%	-	4.3%	1.9%	0.3%	0.3%	0.6%	-	0.9%	0.9%	0.6%	1.2%	-	1.2%	6.2%	-	-	12%
			20:00-21:00	270	64.8%	17.0%	-	4.5%	1.9%	0.4%	0.4%	0.8%	-	0.8%	0.8%	0.4%	1.1%	-	1.1%	6.1%	-	-	12%
			21:00-22:00	250	64.8%	16.8%	-	4.5%	2.0%	0.4%	0.4%	0.8%	-	0.8%	0.8%	0.4%	1.2%	-	1.2%	5.7%	-	-	13%
			22:00-23:00	240	65.7%	16.7%	-	5.0%	2.1%	0.4%	0.4%	0.8%	-	0.8%	0.4%	0.4%	0.8%	-	0.8%	5.4%	-	-	12%
			23:00-00:00	190	66.0%	16.5%	-	5.3%	2.1%	-	0.5%	0.5%	-	0.5%	0.5%	0.5%	1.1%	-	1.1%	5.3%	-	-	12%
L42C	Connaught Road Central	One-way	00:00-01:00	370	53.9%	19.3%	-	4.7%	2.2%	0.3%	0.8%	-	-	0.8%	0.3%	0.3%	0.6%	0.6%	12.7%	3.3%	0.3%	-	23%
			01:00-02:00	220	53.7%	18.7%	-	5.1%	2.3%	0.5%	0.9%	-	-	0.5%	0.5%	-	0.5%	0.5%	13.6%	3.3%	-	-	24%
			02:00-03:00	160	53.5%	18.5%	-	5.1%	2.5%	0.6%	0.6%	-	-	0.6%	-	-	0.6%	0.6%	14.0%	3.2%	-	-	25%
			03:00-04:00	140	53.0%	17.9%	-	5.2%	3.0%	-	0.7%	-	-	0.7%	-	-	0.7%	0.7%	14.9%	3.0%	-	-	26%
			04:00-05:00	140	52.7%	17.6%	-	5.3%	3.1%	-	0.8%	-	-	0.8%	-	-	0.8%	0.8%	15.3%	3.1%	-	-	27%
			05:00-06:00	200	52.0%	16.8%	-	6.1%	3.6%	0.5%	0.5%	-	-	0.5%	-	-	0.5%	0.5%	15.8%	3.1%	-	-	28%
			06:00-07:00	460	51.2%	16.4%	-	6.0%	3.5%	0.4%	0.7%	-	-	0.7%	0.2%	0.2%	0.4%	0.7%	16.4%	2.9%	0.2%	-	29%
			07:00-08:00	800	50.8%	15.9%	0.1%	6.3%	3.9%	0.4%	0.6%	-	0.1%	0.6%	0.1%	0.1%	0.4%	0.8%	17.0%	2.8%	0.1%	-	31%
			08:00-09:00	1220	50.5%	15.6%	0.1%	6.4%	4.0%	0.3%	0.7%	-	0.1%	0.6%	0.2%	0.2%	0.3%	0.8%	17.4%	2.7%	0.2%	-	31%
			09:00-10:00	1310	56.5%	21.4%	-	3.7%	1.1%	0.4%	0.8%	-	0.1%	0.8%	0.3%	0.2%	0.5%	0.5%	10.0%	3.5%	0.2%	-	19%
			10:00-11:00	1290	55.4%	20.9%	-	4.1%	1.4%	0.4%	0.8%	-	0.1%	0.8%	0.3%	0.2%	0.5%	0.5%	11.0%	3.4%	0.2%	-	20%
			11:00-12:00	1300	54.8%	20.1%	-	4.4%	1.8%	0.4%	0.8%	-	0.1%	0.7%	0.2%	0.2%	0.5%	0.5%	11.9%	3.3%	0.2%	-	22%
			12:00-13:00	1250	54.0%	19.4%	-	4.7%	2.2%	0.4%	0.7%	-	0.1%	0.7%	0.2%	0.2%	0.5%	0.6%	12.9%	3.2%	0.2%	-	23%
			13:00-14:00	1090	53.2%	18.6%	0.1%	5.1%	2.6%	0.4%	0.7%	-	0.1%	0.6%	0.3%	0.2%	0.5%	0.6%	13.8%	3.1%	0.2%	-	25%
			14:00-15:00	1200	52.5%	17.7%	0.1%	5.4%	3.0%	0.3%	0.7%	-	0.1%	0.6%	0.3%	0.2%	0.4%	0.7%	14.8%	3.0%	0.2%	-	27%
			15:00-16:00	1120	51.8%	16.9%	0.1%	5.8%	3.4%	0.4%	0.7%	-	0.1%	0.6%	0.2%	0.2%	0.4%	0.7%	15.8%	2.9%	0.2%	-	28%
			16:00-17:00	1090	50.9%	16.0%	0.1%	6.2%	3.8%	0.4%	0.6%	-	0.1%	0.6%	0.2%	0.2%	0.4%	0.8%	16.9%	2.8%	0.2%	-	30%
			17:00-18:00	1120	50.0%	15.2%	0.1%	6.5%	4.2%	0.4%	0.6%	-	0.1%	0.5%	0.2%	0.2%	0.4%	0.8%	17.9%	2.7%	0.2%	-	32%
			18:00-19:00	1260	56.8%	22.3%	-	3.4%	0.7%	0.4%	0.8%	-	0.1%	0.8%	0.3%	0.2%	0.6%	0.4%	9.3%	3.7%	0.2%	-	17%
			19:00-20:00	1130	56.3%	21.8%	-	3.6%	1.0%	0.4%	0.8%	-	0.1%	0.8%	0.3%	0.3%	0.5%	0.4%	9.9%	3.6%	0.3%	-	18%
			20:00-21:00	1010	55.9%	21.3%	-	3.9%	1.2%	0.4%	0.8%	-	0.1%	0.8%	0.3%	0.2%	0.5%	0.5%	10.5%	3.5%	0.2%	-	19%
			21:00-22:00	730	55.1%	20.8%	-	4.1%	1.5%	0.4%	0.8%	-	0.1%	0.7%	0.3%	0.3%	0.6%	0.6%	11.0%	3.4%	0.3%	-	21%
			22:00-23:00	650	55.0%	20.3%	-	4.3%	1.7%	0.3%	0.8%	-	0.2%	0.8%	0.3%	0.2%	0.5%	0.5%	11.7%	3.4%	0.2%	-	21%
			23:00-00:00	550	54.6%	19.8%	-	4.6%	2.0%	0.4%	0.7%	-	-	0.7%	0.2%	0.2%	0.5%	0.5%	12.3%	3.3%	0.2%	-	22%
L42D	Connaught Road Central	One-way	00:00-01:00	520	52.5%	25.7%	-	3.9%	1.8%	0.4%	0.6%	0.8%	-	0.8%	0.2%	0.2%	0.4%	0.4%	8.9%	3.3%	0.2%	-	18%
			01:00-02:00	310	51.6%	25.8%	-	3.9%	2.0%	0.3%	0.7%	1.0%	-	0.7%	0.3%	-	0.3%	0.3%	9.5%	3.3%	0.3%	-	19%
			02:00-03:00	230	51.1%	26.2%	-	4.0%	2.2%	0.4%	0.4%	0.9%	-	0.9%	-	-	0.4%	0.4%	9.8%	3.1%	-	-	20%
			03:00-04:00	200	50.0%	26.3%	-	4.1%	2.6%	0.5%	0.5%	1.0%	-	0.5%	-	-	0.5%	0.5%	10.3%	3.1%	-	-	21%
			04:00-05:00	190	49.7%	26.5%	-	4.2%	2.6%	0.5%	0.5%	1.1%	-	0.5%	-	-	0.5%	0.5%	10.6%	2.6%	-	-	21%
			05:00-06:00	290	48.6%	26.6%	-	4.5%	2.8%	0.3%	0.7%	1.0%	-	0.7%	0.3%	-	0.3%	0.3%	10.8%	2.8%	-	-	22%
			06:00-07:00	660	47.9%	26.9%	-	4.8%	2.9%	0.3%	0.6%	0.9%	-	0.6%	0.2%	0.2%	0.3%	0.5%	11.4%	2.5%	0.2%	-	23%
			07:00-08:00	1160	46.9%	26.9%	0.1%	4.8%	3.1%	0.3%	0.7%	1.0%	0.1%	0.6%	0.2%	0.1%	0.3%	0.5%	11.8%	2.4%	0.2%	-	24%
			08:00-09:00	1770	46.5%	27.0%	0.1%	4.9%	3.2%	0.3%	0.7%	1.0%	0.1%	0.6%	0.2%	0.1%	0.2%	0.6%	12.0%	2.3%	0.2%	-	24%
			09:00-10:00	1850	56.5%	24.6%	0.1%	3.3%	0.9%	0.3%	0.6%	0.7%	0.1%	0.8%	0.3%	0.2%	0.4%	0.3%	7.1%	3.8%	0.2%	-	15%
			10:00-11:00	1820	55.0%	25.0%	0.1%	3.5%	1.2%	0.3%	0.6%	0.7%	0.1%	0.8%	0.3%	0.2%	0.4%	0.3%	7.8%	3.6%	0.2%	-	16%
			11:00-12:00	1840	53.7%	25.3%	0.1%	3.7%	1.5%	0.3%	0.6%	0.8%	0.1%	0.8%	0.3%	0.2%	0.3%	0.4%	8.4%	3.4%	0.2%	-	18%
			12:00-13:00	1780	52.5%	25.6%	0.1%	3.9%	1.8%	0.3%	0.6%	0.8%	0.1%	0.7%	0.2%	0.2%	0.3%	0.4%	9.0%	3.3%	0.2%	-	19%
			13:00-14:00	1560	51.2%	25.9%	0.1%	4.1%	2.1%	0.3%	0.6%	0.8%	0.1%	0.7%	0.2%	0.1%	0.3%	0.5%	9.7%	3.1%	0.2%	-	20%
			14:00-15:00	1720	49.9%	26.2%	0.1%	4.4%	2.4%	0.3%	0.6%	0.9%	0.1%	0.7%	0.2%	0.1%	0.3%	0.5%	10.3%	2.9%	0.2%	-	21%
			15:00-16:00	1610	48.6%	26.6%	0.1%	4.6%	2.7%	0.3%	0.7%	0.9%	0.1%	0.7%	0.2%	0.1%	0.2%	0.5%	10.9%	2.7%	0.2%	-	22%
			16:00-17:00	1580	47.2%	26.8%	0.1%	4.8%	3.0%	0.3%	0.7%	1.0%	0.1%	0.6%	0.2%	0.1%	0.3%	0.6%	11.6%	2.4%	0.2%	-	24%
			17:00-18:00	1630	45.8%	27.2%	0.1%	5.1%	3.3%	0.4%	0.7%	1.0%	0.1%	0.6%	0.2%	0.1%	0.2%	0.6%	12.3%	2.2%	0.2%	-	25%
			18:00-19:00	1760	57.4%	24.5%	0.1%	3.1%	0.6%	0.3%	0.6%	0.6%	0.1%	0.9%	0.3%	0.2%	0.4%	0.3%	6.6%	4.0%	0.2%	-	14%
			19:00-20:00	1590	56.5%	24.7%	0.1%	3.2%	0.8%	0.3%	0.6%	0.6%	0.1%	0.8%	0.3%	0.2%	0.4%	0.3%	7.0%	3.9%	0.2%	-	15%
			20:00-21:00	1420	55.8%	24.9%	0.1%	3.4%	1.0%	0.3%	0.6%	0.7%	0.1%	0.8%	0.3%	0.1%	0.4%	0.4%	7.4%	3.7%	0.1%	-	16%
			21:00-22:00																				

Road Link No.	Road Name	Vehicle Class Description			Private Cars	Taxi	Light Goods Vehicles (<=2.5t)	Light Goods Vehicles (2.5-3.5t)	Light Goods Vehicles (3.5-5.5t)	Medium & Heavy Goods Vehicles (5.5-15t)	Medium & Heavy Goods Vehicles (15t-24t)	Public Light Buses	Private Light Buses (<=3.5t)	Private Light Buses (>3.5t)	Non-franchised Buses (<6.4t)	Non-franchise d Buses (6.4-15t)	Non-franchise d Buses (15-24t)	Single Deck Franchise d Buses	Double Deck Franchise d Buses	Motor Cycles	Medium & Heavy Goods Vehicles (>24t)	Nonfranchised Buses (>24t)	Heavy Vehicles	
		Dir.	Hour	Total (veh)																				PC
L42E	Connaught Road Central	One-way	01:00-02:00	130	48.5%	20.8%	-	3.1%	0.8%	-	0.8%	1.5%	-	0.8%	-	-	0.8%	0.8%	20.0%	2.3%	-	-	28%	
			02:00-03:00	100	46.9%	21.9%	-	3.1%	1.0%	-	-	2.1%	-	1.0%	-	-	-	-	1.0%	20.8%	2.1%	-	-	29%
			03:00-04:00	90	45.8%	21.7%	-	3.6%	1.2%	-	-	2.4%	-	1.2%	-	-	-	-	1.2%	20.5%	2.4%	-	-	30%
			04:00-05:00	90	44.4%	22.2%	-	3.7%	1.2%	-	-	2.5%	-	-	-	-	-	-	1.2%	22.2%	2.5%	-	-	31%
			05:00-06:00	130	43.8%	23.1%	-	3.3%	0.8%	-	0.8%	1.7%	-	0.8%	-	-	-	-	0.8%	22.3%	2.5%	-	-	31%
			06:00-07:00	280	42.2%	23.5%	-	3.2%	1.1%	-	0.4%	2.2%	-	0.7%	-	-	-	0.4%	1.1%	23.1%	2.2%	-	-	32%
			07:00-08:00	500	40.7%	23.9%	-	3.2%	1.2%	0.2%	0.4%	2.0%	-	0.6%	0.2%	0.2%	0.2%	0.2%	1.2%	23.7%	2.0%	0.2%	-	33%
			08:00-09:00	750	40.0%	24.3%	-	3.3%	1.3%	0.1%	0.4%	2.1%	-	0.5%	0.1%	0.1%	0.1%	0.1%	1.2%	24.1%	2.0%	0.1%	-	34%
			09:00-10:00	790	55.3%	17.5%	-	3.0%	0.4%	0.4%	0.6%	1.5%	0.1%	0.8%	0.4%	0.3%	0.6%	0.8%	1.5%	24.1%	2.4%	0.1%	-	25%
			10:00-11:00	780	53.1%	18.4%	-	3.1%	0.5%	0.4%	0.6%	1.5%	0.1%	0.8%	0.4%	0.3%	0.5%	0.8%	1.6%	24.1%	2.4%	0.1%	-	26%
			11:00-12:00	790	51.1%	19.3%	-	3.2%	0.6%	0.3%	0.6%	1.7%	0.1%	0.8%	0.3%	0.3%	0.5%	0.9%	1.8%	24.1%	2.3%	0.1%	-	27%
			12:00-13:00	760	49.3%	20.2%	-	3.2%	0.8%	0.3%	0.5%	1.7%	0.1%	0.7%	0.3%	0.3%	0.4%	0.9%	1.9%	24.1%	2.2%	0.1%	-	28%
			13:00-14:00	670	47.4%	21.1%	-	3.2%	0.9%	0.3%	0.5%	1.8%	-	0.6%	0.3%	0.2%	0.3%	0.9%	20.2%	2.3%	0.2%	-	29%	
			14:00-15:00	740	45.2%	22.0%	-	3.3%	1.0%	0.3%	0.5%	1.9%	-	0.7%	0.3%	0.1%	0.3%	1.1%	21.1%	2.2%	0.1%	-	31%	
			15:00-16:00	690	43.2%	22.9%	-	3.2%	1.2%	0.1%	0.4%	2.0%	-	0.6%	0.1%	0.1%	0.3%	1.2%	22.3%	2.0%	0.1%	-	32%	
			16:00-17:00	670	41.0%	23.7%	-	3.3%	1.2%	0.1%	0.4%	2.1%	-	0.6%	0.1%	0.1%	0.1%	1.2%	23.6%	2.1%	0.1%	-	33%	
			17:00-18:00	700	38.8%	24.6%	-	3.3%	1.4%	0.1%	0.4%	2.2%	-	0.6%	0.1%	0.1%	0.1%	1.3%	24.6%	2.0%	0.1%	-	35%	
			18:00-19:00	760	56.8%	16.9%	-	3.1%	0.3%	0.4%	0.7%	1.5%	0.1%	0.8%	0.4%	0.3%	0.7%	0.7%	14.9%	2.5%	0.1%	-	24%	
			19:00-20:00	680	55.5%	17.4%	-	3.1%	0.3%	0.4%	0.6%	1.5%	0.1%	0.7%	0.4%	0.3%	0.6%	0.7%	15.6%	2.5%	0.1%	-	25%	
			20:00-21:00	610	54.1%	17.9%	-	3.1%	0.5%	0.3%	0.7%	1.5%	0.2%	0.8%	0.3%	0.2%	0.7%	0.8%	16.3%	2.5%	0.2%	-	25%	
			21:00-22:00	440	53.2%	18.6%	-	3.2%	0.5%	0.2%	0.7%	1.6%	-	0.7%	0.2%	0.2%	0.5%	0.7%	17.0%	2.5%	0.2%	-	26%	
			22:00-23:00	400	51.9%	19.1%	-	3.1%	0.5%	0.3%	0.5%	1.8%	-	0.8%	0.3%	0.3%	0.5%	0.8%	17.8%	2.3%	0.3%	-	27%	
			23:00-00:00	340	50.6%	19.6%	-	3.0%	0.6%	0.3%	0.6%	1.8%	-	0.6%	0.3%	0.3%	0.6%	0.9%	18.4%	2.4%	-	-	27%	
			L42F	Connaught Road Central	One-way	00:00-01:00	200	54.4%	24.9%	-	4.1%	2.6%	-	0.5%	3.6%	-	0.5%	0.5%	0.5%	-	4.7%	3.1%	-	-
01:00-02:00	120	54.9%				25.7%	-	4.4%	2.7%	-	-	3.5%	-	0.9%	-	-	0.9%	-	4.4%	2.7%	-	-	17%	
02:00-03:00	90	53.5%				25.6%	-	4.7%	3.5%	-	-	3.5%	-	1.2%	-	-	1.2%	-	4.7%	2.3%	-	-	17%	
03:00-04:00	80	52.6%				26.3%	-	3.9%	3.9%	-	-	3.9%	-	1.3%	-	-	1.3%	-	3.9%	2.6%	-	-	18%	
04:00-05:00	80	52.0%				26.7%	-	4.0%	4.0%	-	-	4.0%	-	1.3%	-	-	1.3%	-	4.0%	2.7%	-	-	19%	
05:00-06:00	120	50.9%				27.2%	-	4.4%	3.5%	-	0.9%	3.5%	-	0.9%	0.9%	-	-	0.9%	-	4.4%	2.6%	-	-	19%
06:00-07:00	270	50.4%				27.7%	-	4.2%	3.8%	0.4%	0.8%	3.8%	-	0.8%	0.4%	0.4%	0.8%	0.4%	4.5%	1.9%	-	-	20%	
07:00-08:00	480	49.7%				27.8%	-	4.4%	4.0%	0.2%	0.6%	3.6%	0.2%	0.8%	0.6%	0.4%	0.8%	0.2%	4.4%	1.9%	0.2%	-	21%	
08:00-09:00	730	49.3%				28.2%	-	4.4%	4.1%	0.3%	0.7%	3.6%	0.1%	0.8%	0.5%	0.4%	1.0%	0.3%	4.4%	1.8%	0.1%	-	21%	
09:00-10:00	650	58.0%				21.9%	-	3.7%	1.7%	-	0.2%	3.9%	0.2%	0.6%	0.2%	0.2%	0.5%	0.2%	4.8%	4.2%	-	-	16%	
10:00-11:00	650	56.6%				22.9%	-	3.8%	2.0%	-	0.2%	3.8%	0.2%	0.8%	0.3%	0.2%	0.5%	0.2%	4.8%	3.8%	-	-	17%	
11:00-12:00	680	55.2%				23.7%	-	3.9%	2.4%	0.1%	0.3%	3.9%	0.1%	0.7%	0.3%	0.3%	0.6%	0.1%	4.7%	3.6%	-	-	18%	
12:00-13:00	670	54.3%				24.7%	-	4.1%	2.7%	0.2%	0.3%	3.8%	0.2%	0.8%	0.3%	0.3%	0.6%	0.2%	4.7%	3.2%	-	-	18%	
13:00-14:00	600	53.0%				25.5%	-	4.0%	3.0%	0.2%	0.5%	3.7%	0.2%	0.8%	0.3%	0.3%	0.7%	0.2%	4.5%	2.9%	0.2%	-	19%	
14:00-15:00	680	51.9%				26.2%	-	4.2%	3.4%	0.1%	0.4%	3.7%	0.1%	0.7%	0.4%	0.3%	0.7%	0.3%	4.6%	2.5%	0.1%	-	19%	
15:00-16:00	650	50.9%				27.1%	-	4.2%	3.7%	0.2%	0.6%	3.6%	0.2%	0.8%	0.5%	0.3%	0.9%	0.3%	4.5%	2.2%	0.2%	-	20%	
16:00-17:00	650	49.8%				27.8%	-	4.4%	4.0%	0.3%	0.6%	3.6%	0.2%	0.8%	0.5%	0.5%	0.9%	0.3%	4.4%	1.9%	0.2%	-	21%	
17:00-18:00	680	48.7%				28.4%	-	4.4%	4.3%	0.3%	0.7%	3.5%	0.1%	0.9%	0.6%	0.4%	1.0%	0.3%	4.4%	1.6%	0.1%	-	21%	
18:00-19:00	610	58.8%				21.1%	-	3.6%	1.3%	-	-	4.0%	0.2%	0.7%	0.2%	0.2%	0.3%	0.2%	4.9%	4.6%	-	-	15%	
19:00-20:00	560	57.9%				21.8%	-	3.6%	1.6%	-	-	4.0%	0.2%	0.7%	0.2%	0.2%	0.2%	0.4%	4.9%	4.3%	-	-	16%	
20:00-21:00	510	57.1%				22.4%	-	3.8%	1.8%	-	0.2%	4.0%	0.2%	0.6%	0.2%	0.2%	0.4%	0.2%	4.8%	4.2%	-	-	16%	
21:00-22:00	380	56.1%				22.9%	-	3.8%	2.2%	-	0.3%	3.8%	0.3%	0.8%	0.3%	0.3%	0.5%	0.3%	4.9%	3.8%	-	-	17%	
22:00-23:00	340	55.5%				23.4%	-	3.9%	2.4%	-	0.3%	3.9%	0.3%	0.6%	0.3%	0.3%	0.6%	0.3%	4.7%	3.6%	-	-	18%	
23:00-00:00	290	54.9%				24.0%	-	3.8%	2.4%	-	0.3%	3.8%	-	0.7%	0.3%	0.3%	0.7%	0.3%	4.9%	3.5%	-	-	18%	
L42G	Connaught Road Central	One-way	00:00-01:00	460	50.1%	28.5%	-	3.3%	2.4%	0.2%	1.7%	-	0.4%	0.4%	0.2%	0.4%	8.7%	2.6%	-	-	19%			
			01:00-02:00	280	49.1%	29.5%	-	3.3%	2.5%	-	0.4%	1.8%	-	0.4%	0.4%	0.4%	0.7%	0.4%	8.7%	2.5%	-	-	19%	
			02:00-03:00	210	48.5%	30.4%	-	3.4%	2.5%	-	0.5%	1.5%	-	0.5%	0.5%	-	0.5%	0.5%	8.8%	2.5%	-	-	19%	
			03:00-04:00	180	47.5%	31.1%	-	3.4%	2.8%	-	0.6%	1.7%	-	0.6%	0.6%	-	0.6%	0.6%	8.5%	2.3%	-	-	19%	
			04:00-05:00	180	46.9%	31.4%	-	3.4%	2.9%	-	0.6%	1.7%	-	0.6%	0.6%	-	0.6%	0.6%	8.6%	2.3%	-	-	19%	
			05:00-06:00	270	46.2%	32.6%	-	3.4%	3.0%	-	0.4%	1.9%	-	0.4%	0.4%	0.4%	0.4%	0.4%	8.3%	2.3%	-	-	19%	
			06:00-07:00	610	45.2%	33.2%	-	3.5%	3.0%	0.2%	0.3%	1.8%	-	0.5%	0.3%	0.2%	0.5%	0.5%	8.4%	2.3%	0.2%	-	19%	
			07:00-08:00	1090	44.5%	34.0%	0.1%	3.4%	3.0%	0.2%	0.4%	1.8%	0.1%	0.6%	0.3%	0.2%	0.5%	0.5%	8.4%	2.1%	0.1%	-	19%	
			08:00-09:00	1660	44.1%	34.5%	0.1%	3.4%	3.1%	0.2%	0.4%	1.8%	0.1%	0.5%	0.3%	0.2%	0.5%	0.2%	8.3%	2.1%	0.1%	-	19%	
			09:00-10:00	1590	54.5%	24.3%	-	3.0%	2.0%	0.1%	0.2%	1.6%	0.1%	0.4%	0.4%	0.3%	0.7%	0.4%	8.9%	3.1%	0.1%	-	18%	
			10:00-11:00	1590	52.7%	25.9%	-	3.1%	2.1%	0.1%	0.3%	1.6%	0.1%	0.4%	0.4%	0.3%	0.7%	0.4%	8.9%	3.0%	0.1%	-	18%	
			11:00-12:00	1620	51.4%	27.2%	-	3.2%	2.3%	0.1%	0.2%	1.7%	0.1%	0.4%	0.4%	0.3%	0.6%	0.4%	8.8%	2.8%	0.1%	-	19%	
			12:00-13:00	1590	50.1%	28.5%	-	3.2%	2.5%	0.1%	0.3%	1.6%	0.1%	0.4%	0.4%	0.3%	0.6%	0.4%	8.7%	2.7%	0.1%	-	19%	
			13:00-14:00	1410	48.7%	29.8%	0.1%	3.3%	2.6%	0.1%	0.3%	1.7%	0.1%	0.5%	0.4%	0.2%	0.6%	0.1%	8.6%	2.6%	0.1%	-	19%	
			14:00-15:00	1570	47.3%	31.1%	0.1%	3.3%	2.7%	0.1%	0.3%	1.7%	0.1%	0.5%	0.3%	0.3%	0.6%	0.4%	8.5%	2.4%	0.1%	-	19%	
			15:00-16:00	1490	46.0%	32.5%	0.1%	3.4%	2.9%	0.1%	0.3%	1.7%	0.1%	0.5%	0.3%	0.2%	0.5%	0.4%	8.5%	2.3%	0.1%	-	19%	

Road Link No.	Road Name	Vehicle Class Description			Private Cars	Taxi	Light Goods Vehicles (<=2.5t)	Light Goods Vehicles (2.5-3.5t)	Light Goods Vehicles (3.5-5.5t)	Medium & Heavy Goods Vehicles (5.5-15t)	Medium & Heavy Goods Vehicles (15t-24t)	Public Light Buses	Private Light Buses (<=3.5t)	Private Light Buses (>3.5t)	Non-franchised Buses (<6.4t)	Non-franchise d Buses (6.4-15t)	Non-franchise d Buses (15-24t)	Single Deck Franchise d Buses	Double Deck Franchise d Buses	Motor Cycles	Medium & Heavy Goods Vehicles (>24t)	Nonfranchised Buses (>24t)	Heavy Vehicles				
		Dir.	Hour	Total (veh)																				PC	TAXI	LGV(3)	LGV(4)
				16:00-17:00	1480	44.7%	33.8%	0.1%	3.4%	3.1%	0.2%	0.3%	1.8%	0.1%	0.5%	0.3%	0.2%	0.5%	0.4%	8.4%	2.2%	0.1%	-	19%			
				17:00-18:00	1540	43.4%	35.1%	0.1%	3.5%	3.2%	0.2%	0.4%	1.8%	0.1%	0.5%	0.3%	0.2%	0.5%	0.4%	0.5%	8.3%	2.0%	0.1%	-	19%		
				18:00-19:00	1510	55.4%	23.2%	-	3.0%	1.8%	0.1%	0.2%	1.6%	0.1%	0.4%	0.5%	0.3%	0.7%	0.4%	9.0%	3.3%	0.1%	-	18%			
				19:00-20:00	1370	54.4%	24.1%	-	3.0%	1.9%	0.1%	0.2%	1.6%	0.1%	0.4%	0.4%	0.3%	0.7%	0.4%	9.0%	3.2%	0.1%	-	18%			
				20:00-21:00	1230	53.5%	25.0%	-	3.1%	2.0%	0.1%	0.2%	1.6%	0.1%	0.4%	0.4%	0.3%	0.7%	0.4%	8.9%	3.1%	0.1%	-	18%			
				21:00-22:00	900	52.5%	25.9%	-	3.1%	2.1%	0.1%	0.2%	1.7%	0.1%	0.4%	0.4%	0.3%	0.7%	0.4%	8.8%	3.0%	0.1%	-	19%			
				22:00-23:00	820	51.7%	26.8%	-	3.2%	2.2%	0.1%	0.2%	1.6%	0.1%	0.5%	0.4%	0.2%	0.6%	0.4%	8.9%	2.8%	0.1%	-	19%			
				23:00-00:00	690	50.9%	27.7%	-	3.2%	2.3%	0.1%	0.3%	1.6%	0.1%	-	0.4%	0.4%	0.3%	0.6%	0.4%	8.7%	2.8%	0.1%	-	19%		
				L42H	Connaught Road Central	One-way	00:00-01:00	1020	56.2%	26.3%	0.1%	6.3%	2.1%	0.6%	1.2%	0.9%	0.1%	0.6%	0.3%	0.2%	0.5%	0.1%	1.6%	2.8%	0.3%	-	15%
							01:00-02:00	610	55.6%	26.5%	-	6.6%	2.2%	0.7%	1.3%	0.8%	0.2%	0.7%	0.3%	0.2%	0.5%	-	1.5%	2.7%	0.3%	-	15%
							02:00-03:00	450	54.7%	26.6%	-	7.0%	2.3%	0.7%	1.4%	0.9%	-	0.7%	0.5%	0.2%	0.5%	-	1.6%	2.7%	0.5%	-	16%
							03:00-04:00	390	54.1%	26.8%	-	7.3%	2.4%	0.8%	1.3%	1.0%	-	0.8%	0.3%	0.3%	0.5%	-	1.6%	2.6%	0.3%	-	17%
							04:00-05:00	380	53.4%	26.8%	-	7.8%	2.4%	0.8%	1.6%	1.1%	-	0.8%	0.3%	0.3%	0.5%	-	1.6%	2.4%	0.3%	-	17%
							05:00-06:00	570	52.8%	26.9%	-	8.0%	2.7%	0.7%	1.6%	1.1%	0.2%	0.7%	0.4%	0.2%	0.5%	-	1.6%	2.3%	0.4%	-	18%
06:00-07:00	1280	51.9%	27.0%				0.1%	8.4%	2.7%	0.8%	1.6%	1.0%	0.1%	0.8%	0.4%	0.2%	0.5%	0.1%	1.6%	2.3%	0.4%	-	19%				
07:00-08:00	2270	51.2%	27.1%				0.1%	8.7%	2.8%	0.8%	1.7%	1.1%	0.1%	0.8%	0.4%	0.3%	0.5%	0.1%	1.6%	2.2%	0.4%	-	19%				
08:00-09:00	3450	50.8%	27.2%				0.1%	8.9%	2.9%	0.9%	1.7%	1.1%	0.1%	0.8%	0.4%	0.3%	0.6%	0.1%	1.6%	2.2%	0.4%	-	20%				
09:00-10:00	3670	59.7%	25.6%				0.1%	4.7%	1.6%	0.4%	0.9%	0.7%	0.1%	0.5%	0.3%	0.2%	0.5%	0.1%	1.4%	3.2%	0.2%	-	12%				
10:00-11:00	3610	58.3%	25.9%				0.1%	5.2%	1.7%	0.5%	1.0%	0.8%	0.1%	0.5%	0.3%	0.2%	0.5%	0.1%	1.5%	3.1%	0.2%	-	13%				
11:00-12:00	3640	57.2%	26.1%				0.1%	5.8%	1.9%	0.6%	1.1%	0.8%	0.1%	0.6%	0.3%	0.2%	0.5%	0.1%	1.5%	2.9%	0.3%	-	14%				
12:00-13:00	3510	56.1%	26.3%				0.1%	6.3%	2.1%	0.6%	1.2%	0.9%	0.1%	0.6%	0.3%	0.2%	0.5%	0.1%	1.5%	2.8%	0.3%	-	15%				
13:00-14:00	3070	54.9%	26.5%				0.1%	6.9%	2.2%	0.7%	1.3%	0.9%	0.1%	0.7%	0.4%	0.2%	0.5%	0.1%	1.6%	2.7%	0.3%	-	16%				
14:00-15:00	3380	53.8%	26.7%				0.1%	7.4%	2.4%	0.7%	1.4%	0.9%	0.1%	0.7%	0.4%	0.2%	0.5%	0.1%	1.6%	2.5%	0.4%	-	17%				
15:00-16:00	3160	52.6%	26.9%				0.1%	8.0%	2.6%	0.8%	1.6%	1.0%	0.1%	0.8%	0.4%	0.3%	0.5%	0.1%	1.6%	2.4%	0.4%	-	18%				
16:00-17:00	3080	51.4%	27.1%				0.1%	8.6%	2.8%	0.8%	1.7%	1.0%	0.1%	0.8%	0.4%	0.3%	0.6%	0.1%	1.6%	2.2%	0.4%	-	19%				
17:00-18:00	3170	50.2%	27.3%				0.1%	9.2%	3.0%	0.9%	1.8%	1.1%	0.1%	0.9%	0.4%	0.3%	0.6%	0.1%	1.6%	2.1%	0.4%	-	20%				
18:00-19:00	3520	60.3%	25.6%				0.1%	4.2%	1.4%	0.4%	0.8%	0.7%	0.1%	0.5%	0.3%	0.2%	0.5%	0.1%	1.5%	3.3%	0.2%	-	11%				
19:00-20:00	3160	59.7%	25.7%				0.1%	4.6%	1.5%	0.4%	0.9%	0.7%	0.1%	0.5%	0.3%	0.2%	0.5%	0.1%	1.5%	3.2%	0.2%	-	11%				
20:00-21:00	2820	58.9%	25.8%				0.1%	4.9%	1.6%	0.5%	0.9%	0.7%	0.1%	0.5%	0.3%	0.2%	0.5%	0.1%	1.5%	3.1%	0.2%	-	12%				
21:00-22:00	2040	58.2%	25.9%				0.0%	5.3%	1.8%	0.5%	1.0%	0.8%	0.0%	0.5%	0.3%	0.2%	0.5%	0.0%	1.5%	3.1%	0.2%	-	13%				
22:00-23:00	1830	57.5%	26.1%				0.1%	5.6%	1.9%	0.5%	1.1%	0.8%	0.1%	0.5%	0.3%	0.2%	0.5%	0.1%	1.5%	3.0%	0.3%	-	13%				
23:00-00:00	1540	56.8%	26.2%	0.1%	6.0%	2.0%	0.6%	1.2%	0.8%	0.1%	0.6%	0.3%	0.2%	0.5%	0.1%	1.5%	2.9%	0.3%	-	14%							
L42I	Connaught Road Central Underpass	One-way	00:00-01:00	340	54.9%	29.7%	-	4.5%	2.7%	0.3%	0.6%	-	-	0.9%	0.3%	-	0.3%	-	1.5%	4.2%	0.3%	-	11%				
			01:00-02:00	200	54.3%	29.4%	-	4.6%	3.0%	0.5%	0.5%	-	-	1.0%	-	-	0.5%	-	2.0%	4.1%	-	-	12%				
			02:00-03:00	140	54.3%	30.0%	-	5.0%	2.9%	0.7%	0.7%	-	-	0.7%	-	-	-	-	2.1%	3.6%	-	-	12%				
			03:00-04:00	110	53.8%	29.2%	-	5.7%	3.8%	-	0.9%	-	-	0.9%	-	-	-	-	1.9%	3.8%	-	-	13%				
			04:00-05:00	120	53.6%	29.5%	-	5.4%	3.6%	-	0.9%	-	-	0.9%	-	-	-	-	2.7%	3.6%	-	-	13%				
			05:00-06:00	170	53.7%	29.6%	-	5.6%	3.7%	0.6%	0.6%	-	-	0.6%	-	-	-	-	2.5%	3.1%	-	-	14%				
			06:00-07:00	350	51.9%	29.0%	-	5.8%	4.1%	0.6%	0.9%	0.3%	-	0.9%	0.3%	0.3%	0.3%	-	2.6%	2.9%	0.3%	-	16%				
			07:00-08:00	690	51.2%	28.8%	0.1%	6.0%	4.4%	0.4%	1.0%	0.3%	0.1%	0.7%	0.1%	0.1%	0.3%	0.1%	2.9%	2.8%	0.3%	-	17%				
			08:00-09:00	1030	50.9%	28.8%	0.1%	6.2%	4.6%	0.5%	1.0%	0.3%	0.1%	0.8%	0.2%	0.2%	0.3%	0.1%	3.0%	2.6%	0.3%	-	18%				
			09:00-10:00	1000	57.2%	29.8%	-	3.5%	1.3%	0.3%	0.5%	-	0.1%	1.0%	0.2%	0.1%	0.3%	-	0.7%	4.8%	0.1%	-	8%				
			10:00-11:00	930	56.1%	29.8%	-	3.9%	1.7%	0.3%	0.6%	0.1%	0.1%	1.0%	0.2%	0.1%	0.3%	-	1.0%	4.6%	0.1%	-	9%				
			11:00-12:00	950	55.4%	29.7%	-	4.2%	2.1%	0.3%	0.6%	0.1%	0.1%	0.9%	0.2%	0.1%	0.3%	-	1.3%	4.3%	0.2%	-	11%				
			12:00-13:00	960	54.7%	29.5%	-	4.5%	2.5%	0.4%	0.7%	0.1%	0.1%	0.9%	0.2%	0.1%	0.3%	-	1.6%	4.1%	0.2%	-	12%				
			13:00-14:00	840	53.9%	29.4%	-	4.9%	3.0%	0.4%	0.7%	0.1%	0.1%	0.8%	0.2%	0.1%	0.2%	-	1.9%	3.8%	0.2%	-	13%				
			14:00-15:00	950	53.1%	29.2%	0.1%	5.2%	3.4%	0.4%	0.8%	0.2%	0.1%	0.8%	0.2%	0.2%	0.3%	0.1%	2.2%	3.5%	0.2%	-	14%				
			15:00-16:00	900	52.2%	29.0%	0.1%	5.6%	3.8%	0.4%	0.9%	0.2%	0.1%	0.8%	0.2%	0.2%	0.3%	0.1%	2.5%	3.1%	0.2%	-	16%				
			16:00-17:00	820	51.3%	28.9%	0.1%	6.0%	4.3%	0.5%	1.0%	0.2%	0.1%	0.9%	0.2%	0.2%	0.2%	0.1%	2.8%	2.8%	0.2%	-	17%				
			17:00-18:00	870	50.5%	28.6%	0.1%	6.4%	4.7%	0.5%	1.0%	0.3%	0.1%	0.8%	0.2%	0.2%	0.3%	0.1%	3.1%	2.5%	0.3%	-	18%				
			18:00-19:00	1020	57.5%	30.1%	-	3.3%	1.0%	0.3%	0.5%	-	0.1%	1.0%	0.3%	0.2%	0.3%	-	0.5%	5.1%	1.0%	-	7%				
			19:00-20:00	920	57.0%	30.0%	-	3.5%	1.2%	0.3%	0.5%	-	0.1%	1.0%	0.2%	0.1%	0.3%	-	0.7%	5.0%	0.1%	-	8%				
			20:00-21:00	730	56.6%	29.9%	-	3.7%	1.5%	0.3%	0.5%	-	0.1%	1.0%	0.1%	0.1%	0.3%	-	0.8%	4.8%	0.1%	-	9%				
			21:00-22:00	650	56.2%	29.8%	-	3.8%	1.7%	0.3%	0.6%	-	0.2%	0.9%	0.2%	0.2%	0.3%	-	1.1%	4.6%	0.2%	-	9%				
			22:00-23:00	630	55.4%	29.6%	-	4.0%	2.1%	0.3%	0.6%	0.2%	0.2%	1.0%	0.2%	0.2%	0.3%	-	1.3%	4.5%	0.2%	-	10%				
23:00-00:00	480	55.1%	29.6%	-	4.4%	2.3%	0.4%	0.6%	0.2%	-	0.8%	0.2%	0.2%	0.2%	-	1.5%	4.2%	0.2%	-	11%							
			00:00-01:00	800	56.7%	27.7%	-	5.5%	2.0%	0.6%	1.4%	0.3%	-	0.5%	0.5%	0.4%	0.8%	-	1.0%	2.3%	0.4%	-	13%				
			01:00-02:00	460	56.5%	27.8%	-	5.7%	2.2%	0.7%	1.3%	0.2%	-	0.4%	0.4%	0.4%	0.7%	-	1.1%	2.2%	0.4%	-	14%				
			02:00-03:00	330	56.0%	27.8%	-	6.1%	2.1%																		

Road Link No.	Road Name	Vehicle Class Description			Private Cars	Taxi	Light Goods Vehicles (<=2.5t)	Light Goods Vehicles (2.5-3.5t)	Light Goods Vehicles (3.5-5.5t)	Medium & Heavy Goods Vehicles (5.5-15t)	Medium & Heavy Goods Vehicles (15t-24t)	Public Light Buses	Private Light Buses (<=3.5t)	Private Light Buses (>3.5t)	Non-franchised Buses (<6.4t)	Non-franchise d Buses (6.4-15t)	Non-franchise d Buses (15-24t)	Single Deck Franchise d Buses	Double Deck Franchise d Buses	Motor Cycles	Medium & Heavy Goods Vehicles (>24t)	Nonfranc hised Buses (>24t)	Heavy Vehicles				
		Dir.	Hour	Total (veh)																				PC	TAXI	LGV(3)	LGV(4)
L42J	Connaught Road Central Underpass	One-way	07:00-08:00	1490	53.6%	27.2%	0.1%	7.4%	2.6%	0.9%	1.8%	0.5%	0.1%	0.8%	0.5%	0.3%	0.7%	0.1%	1.1%	1.9%	0.5%	-	17%				
			08:00-09:00	2220	53.1%	27.2%	0.1%	7.6%	2.7%	0.9%	1.9%	0.5%	0.1%	0.8%	0.5%	0.4%	0.8%	0.0%	1.1%	1.9%	0.5%	-	18%				
			09:00-10:00	2450	58.8%	27.8%	0.0%	4.4%	1.7%	0.5%	1.1%	0.1%	0.0%	0.3%	0.4%	0.3%	0.7%	0.0%	0.9%	2.5%	0.3%	-	11%				
			10:00-11:00	2260	57.9%	27.9%	0.0%	4.8%	1.8%	0.6%	1.2%	0.2%	0.0%	0.4%	0.4%	0.3%	0.7%	0.0%	0.9%	2.4%	0.3%	-	12%				
			11:00-12:00	2280	57.3%	27.8%	0.0%	5.1%	1.9%	0.6%	1.2%	0.2%	0.0%	0.4%	0.4%	0.3%	0.7%	0.0%	1.0%	2.4%	0.4%	-	13%				
			12:00-13:00	2240	56.7%	27.8%	0.0%	5.5%	2.1%	0.7%	1.3%	0.2%	0.0%	0.5%	0.4%	0.3%	0.7%	0.0%	1.0%	2.3%	0.4%	-	13%				
			13:00-14:00	1940	56.0%	27.6%	0.1%	5.9%	2.2%	0.7%	1.4%	0.3%	0.1%	0.6%	0.5%	0.4%	0.7%	0.1%	1.0%	2.2%	0.4%	-	14%				
			14:00-15:00	2160	55.3%	27.5%	0.1%	6.3%	2.3%	0.8%	1.5%	0.3%	0.1%	0.6%	0.5%	0.3%	0.7%	0.0%	1.0%	2.1%	0.4%	-	15%				
			15:00-16:00	2000	54.4%	27.4%	0.1%	6.8%	2.5%	0.9%	1.7%	0.4%	0.1%	0.7%	0.5%	0.4%	0.8%	0.1%	1.1%	2.0%	0.5%	-	16%				
			16:00-17:00	1800	53.6%	27.2%	0.1%	7.3%	2.6%	0.9%	1.8%	0.4%	0.1%	0.8%	0.5%	0.3%	0.8%	0.1%	1.1%	1.9%	0.5%	-	17%				
			17:00-18:00	1860	52.8%	27.1%	0.1%	7.8%	2.8%	1.0%	1.9%	0.5%	0.1%	0.9%	0.5%	0.4%	0.8%	0.1%	1.1%	1.8%	0.5%	-	18%				
			18:00-19:00	2530	59.0%	28.1%	0.0%	4.1%	1.6%	0.5%	1.0%	0.1%	0.0%	0.3%	0.4%	0.3%	0.7%	0.0%	0.9%	2.6%	0.3%	-	10%				
			19:00-20:00	2270	58.6%	28.1%	0.0%	4.3%	1.7%	0.5%	1.1%	0.1%	0.0%	0.3%	0.4%	0.3%	0.7%	0.0%	0.9%	2.5%	0.3%	-	11%				
			20:00-21:00	1790	58.2%	28.0%	0.1%	4.5%	1.7%	0.6%	1.1%	0.1%	0.1%	0.3%	0.4%	0.3%	0.7%	0.1%	1.0%	2.5%	0.3%	-	11%				
			21:00-22:00	1580	57.9%	27.9%	0.1%	4.8%	1.8%	0.6%	1.1%	0.2%	0.1%	0.4%	0.4%	0.3%	0.7%	0.1%	1.0%	2.4%	0.3%	-	12%				
			22:00-23:00	1500	57.4%	27.8%	0.1%	5.0%	1.9%	0.6%	1.2%	0.2%	0.1%	0.4%	0.5%	0.3%	0.7%	0.1%	1.0%	2.4%	0.3%	-	12%				
			23:00-00:00	1140	57.1%	27.8%	0.1%	5.3%	1.9%	0.6%	1.2%	0.2%	0.1%	0.4%	0.4%	0.4%	0.7%	-	1.0%	2.4%	0.4%	-	13%				
			L43A	Finance Street	One-way	00:00-01:00	80	34.2%	47.9%	-	5.5%	4.1%	-	-	-	1.4%	5.5%	-	-	1.4%	-	-	-	-	-	18%	
						01:00-02:00	50	33.3%	52.1%	-	4.2%	4.2%	-	-	-	-	-	4.2%	-	-	2.1%	-	-	-	-	-	15%
						02:00-03:00	40	34.2%	52.6%	-	5.3%	5.3%	-	-	-	-	-	2.6%	-	-	-	-	-	-	-	-	13%
03:00-04:00	30	31.0%				55.2%	-	3.4%	6.9%	-	-	-	-	-	-	3.4%	-	-	-	-	-	-	-	-	14%		
04:00-05:00	30	29.2%				58.3%	-	4.2%	4.2%	-	-	-	-	-	4.2%	-	-	-	-	-	-	-	-	-	13%		
05:00-06:00	30	28.6%				57.1%	-	3.6%	7.1%	-	-	-	-	-	3.6%	-	-	-	-	-	-	-	-	-	14%		
06:00-07:00	80	25.0%				56.9%	-	4.2%	6.9%	-	-	1.4%	-	-	1.4%	1.4%	1.4%	-	-	-	-	-	-	-	18%		
07:00-08:00	180	24.1%				59.2%	-	4.6%	6.9%	-	-	0.6%	-	-	1.1%	1.1%	0.6%	1.7%	-	-	-	-	-	-	17%		
08:00-09:00	260	23.6%				59.1%	-	4.7%	7.1%	-	-	0.8%	-	-	0.8%	1.2%	0.8%	2.0%	-	-	-	-	-	-	17%		
09:00-10:00	250	42.2%				41.4%	-	4.8%	2.4%	-	-	-	1.2%	7.6%	-	0.4%	-	0.4%	-	-	-	-	-	-	16%		
10:00-11:00	270	39.7%				43.5%	-	5.0%	3.1%	-	-	-	1.1%	6.9%	0.4%	-	0.4%	-	-	-	-	-	-	-	17%		
11:00-12:00	250	37.2%				45.6%	-	4.8%	3.6%	-	-	0.4%	0.8%	6.0%	0.4%	-	0.4%	0.8%	-	-	-	-	-	-	17%		
12:00-13:00	260	35.2%				48.0%	-	4.7%	4.3%	-	-	0.4%	0.8%	5.1%	0.4%	0.4%	0.8%	-	-	-	-	-	-	-	17%		
13:00-14:00	250	32.8%				50.0%	-	4.9%	4.9%	-	-	0.4%	0.4%	4.1%	0.8%	0.4%	1.2%	-	-	-	-	-	-	-	17%		
14:00-15:00	250	30.7%				52.5%	-	4.9%	5.3%	-	-	0.4%	0.4%	3.3%	0.8%	0.4%	1.2%	-	-	-	-	-	-	-	17%		
15:00-16:00	230	28.3%				54.9%	-	4.9%	5.8%	-	-	0.4%	0.4%	2.7%	0.9%	0.4%	1.3%	-	-	-	-	-	-	-	17%		
16:00-17:00	230	26.0%				56.5%	-	4.9%	6.3%	-	-	0.9%	-	1.8%	0.9%	0.9%	1.8%	-	-	-	-	-	-	-	17%		
17:00-18:00	230	23.7%				58.8%	-	4.8%	7.0%	-	-	0.9%	-	0.9%	1.3%	0.9%	1.8%	-	-	-	-	-	-	-	18%		
18:00-19:00	230	44.4%				39.1%	-	4.9%	1.8%	-	-	-	1.3%	8.4%	-	-	-	-	-	-	-	-	-	-	16%		
19:00-20:00	210	42.7%				40.8%	-	4.9%	2.4%	-	-	-	1.5%	7.8%	-	-	-	-	-	-	-	-	-	-	17%		
20:00-21:00	190	41.3%	42.4%	-	4.9%	2.7%	-	-	-	1.1%	7.1%	-	-	0.5%	-	-	-	-	-	-	-	16%					
21:00-22:00	160	39.6%	43.4%	-	5.0%	3.1%	-	-	-	1.3%	6.9%	-	-	0.6%	-	-	-	-	-	-	-	17%					
22:00-23:00	130	38.6%	45.7%	-	4.7%	3.1%	-	-	-	0.8%	6.3%	-	-	0.8%	-	-	-	-	-	-	-	16%					
23:00-00:00	110	36.5%	47.1%	-	4.8%	3.8%	-	-	-	1.0%	5.8%	-	-	1.0%	-	-	-	-	-	-	-	16%					
L43B	Finance Street	One-way	00:00-01:00	100	75.0%	18.8%	-	2.1%	1.0%	-	-	1.0%	-	1.0%	-	-	-	-	-	1.0%	-	-	5%				
			01:00-02:00	70	73.4%	18.8%	-	1.6%	1.6%	-	-	1.6%	-	1.6%	-	1.6%	-	-	-	-	1.6%	-	-	6%			
			02:00-03:00	50	77.6%	18.4%	-	2.0%	2.0%	-	-	-	-	-	-	-	-	-	-	-	-	-	-	4%			
			03:00-04:00	40	75.7%	18.9%	-	2.7%	2.7%	-	-	-	-	-	-	-	-	-	-	-	-	-	-	5%			
			04:00-05:00	40	77.4%	19.4%	-	3.2%	-	-	-	-	-	-	-	-	-	-	-	-	-	-	-	-	3%		
			05:00-06:00	40	75.0%	19.4%	-	2.8%	2.8%	-	-	-	-	-	-	-	-	-	-	-	-	-	-	-	6%		
			06:00-07:00	90	74.1%	18.8%	-	2.4%	1.2%	-	-	1.2%	-	1.2%	-	-	-	-	-	-	-	1.2%	-	-	6%		
			07:00-08:00	210	73.8%	18.0%	-	2.4%	1.5%	0.5%	0.5%	1.5%	-	1.0%	-	-	-	-	-	-	-	1.0%	-	-	7%		
			08:00-09:00	300	73.2%	18.1%	-	2.7%	1.7%	0.3%	0.3%	1.7%	-	1.0%	-	-	-	-	-	-	-	1.0%	-	-	8%		
			09:00-10:00	350	77.0%	19.0%	-	1.2%	0.9%	-	-	0.3%	-	0.3%	-	-	-	-	-	-	0.6%	0.6%	-	-	3%		
			10:00-11:00	360	76.6%	18.8%	-	1.4%	1.1%	-	-	0.3%	-	0.6%	-	-	-	-	-	-	0.6%	0.6%	-	-	4%		
			11:00-12:00	330	76.3%	18.8%	-	1.5%	1.2%	-	-	0.6%	-	0.6%	-	-	-	-	-	-	0.3%	0.6%	-	-	4%		
			12:00-13:00	340	75.9%	18.7%	-	1.5%	1.2%	-	-	0.6%	-	0.9%	-	-	-	-	-	-	0.3%	0.9%	-	-	5%		
			13:00-14:00	320	74.5%	18.5%	-	1.9%	1.3%	0.3%	0.3%	1.0%	-	1.0%	-	-	-	-	-	-	0.3%	1.0%	-	-	6%		
			14:00-15:00	310	74.5%	18.3%	-	2.0%	1.3%	0.3%	0.3%	1.0%	-	1.0%	-	-	-	-	-	-	0.3%	1.0%	-	-	6%		
			15:00-16:00	280	74.2%	18.3%	-	2.2%	1.4%	0.4%	0.4%	1.1%	-	1.1%	-	-	-	-	-	-	-	1.1%	-	-	6%		
			16:00-17:00	270	73.2%	18.2%	-	2.6%	1.5%	0.4%	0.4%	1.5%	-	1.1%	-	-	-	-	-	-	-	1.1%	-	-	7%		
			17:00-18:00	270	73.3%	18.0%	-	2.6%	1.5%	0.4%	0.4%	1.5%	-	1.1%	-	-	-	-	-	-	-	1.1%	-	-	8%		
			18:00-19:00	320	77.1%	19.0%	-	1.0%	1.0%	-	-	-	-	0.6%	-	-	-	-	-	-	0.6%	0.6%	-	-	3%		
			19:00-20:00	290	76.8%	18.9%	-	1.1%	1.1%	-	-	-	-	0.7%	-	-	-	-	-	-	0.7%	0.7%	-	-	4%		
20:00-21:																											

Road Link No.	Road Name	Vehicle Class Description			Private Cars	Taxi	Light Goods Vehicles (<=2.5t)	Light Goods Vehicles (2.5-3.5t)	Light Goods Vehicles (3.5-5.5t)	Medium & Heavy Goods Vehicles (5.5-15t)	Medium & Heavy Goods Vehicles (15t-24t)	Public Light Buses	Private Light Buses (<=3.5t)	Private Light Buses (>3.5t)	Non-franchised Buses (<6.4t)	Non-franchise d Buses (6.4-15t)	Non-franchise d Buses (15-24t)	Single Deck Franchise d Buses	Double Deck Franchise d Buses	Motor Cycles	Medium & Heavy Goods Vehicles (>24t)	Nonfranchised Buses (>24t)	Heavy Vehicles	
		Dir.	Hour	Total (veh)																				PC
			22:00-23:00	170	76.5%	18.8%	-	1.2%	-	-	0.6%	-	0.6%	-	-	-	-	0.6%	0.6%	-	-	4%		
			23:00-00:00	140	75.5%	18.7%	-	1.4%	-	-	0.7%	-	0.7%	-	-	-	-	0.7%	0.7%	-	-	5%		
L43C	Finance Street	One-way	00:00-01:00	210	58.7%	31.6%	-	2.9%	2.4%	-	0.5%	0.5%	2.4%	-	-	0.5%	-	-	0.5%	-	-	9%		
			01:00-02:00	140	57.9%	32.1%	-	2.9%	2.9%	-	-	0.7%	-	2.1%	-	-	0.7%	-	-	0.7%	-	-	9%	
			02:00-03:00	100	57.6%	33.3%	-	3.0%	3.0%	-	-	1.0%	-	2.0%	-	-	-	-	-	-	-	-	9%	
			03:00-04:00	70	57.4%	34.4%	-	3.3%	3.3%	-	-	-	-	1.6%	-	-	-	-	-	-	-	-	8%	
			04:00-05:00	60	56.6%	34.0%	-	3.8%	3.8%	-	-	-	-	1.9%	-	-	-	-	-	-	-	-	9%	
			05:00-06:00	100	55.6%	34.3%	-	3.0%	3.0%	-	-	1.0%	-	2.0%	-	-	1.0%	-	-	-	-	-	10%	
			06:00-07:00	270	54.1%	35.2%	-	3.3%	3.3%	-	-	0.7%	-	1.5%	0.4%	0.4%	0.7%	-	-	-	0.4%	-	-	10%
			07:00-08:00	530	53.0%	35.3%	-	3.3%	3.6%	0.2%	0.2%	1.0%	0.2%	1.2%	0.4%	0.4%	0.8%	-	-	-	0.6%	-	-	11%
			08:00-09:00	550	50.8%	37.0%	-	3.5%	4.2%	0.2%	0.2%	1.1%	-	0.7%	0.5%	0.4%	0.9%	-	-	-	0.5%	-	-	12%
			09:00-10:00	580	62.8%	28.3%	-	2.6%	1.4%	-	-	0.2%	0.5%	3.4%	-	-	0.2%	-	-	0.3%	0.3%	-	-	9%
			10:00-11:00	570	61.2%	29.5%	-	2.6%	1.8%	-	-	0.2%	0.5%	3.2%	0.2%	-	0.2%	-	-	0.4%	0.4%	-	-	9%
			11:00-12:00	570	59.9%	30.4%	-	2.8%	2.1%	-	-	0.4%	0.4%	2.8%	0.2%	0.2%	0.4%	-	-	0.2%	0.4%	-	-	9%
			12:00-13:00	570	58.8%	31.4%	-	2.8%	2.3%	-	-	0.5%	0.4%	2.5%	0.2%	0.2%	0.4%	-	-	0.2%	0.5%	-	-	9%
			13:00-14:00	590	57.1%	32.2%	-	2.9%	2.6%	0.2%	0.2%	0.5%	0.3%	2.2%	0.3%	0.2%	0.5%	-	-	0.2%	0.5%	-	-	10%
			14:00-15:00	560	55.8%	33.1%	-	3.0%	3.0%	0.2%	0.2%	0.7%	0.2%	2.0%	0.4%	0.2%	0.5%	-	-	0.2%	0.5%	-	-	11%
			15:00-16:00	540	54.6%	34.1%	-	3.2%	3.4%	0.2%	0.2%	0.7%	0.2%	1.7%	0.4%	0.2%	0.6%	-	-	0.2%	0.6%	-	-	11%
			16:00-17:00	530	53.2%	34.9%	-	3.3%	3.6%	0.2%	0.2%	1.0%	0.2%	1.3%	0.4%	0.4%	0.8%	-	-	0.6%	0.6%	-	-	11%
			17:00-18:00	550	52.2%	36.0%	-	3.3%	3.9%	0.2%	0.2%	0.9%	-	1.1%	0.6%	0.4%	0.7%	-	-	0.6%	0.6%	-	-	11%
			18:00-19:00	540	63.9%	27.6%	-	2.4%	1.1%	-	-	-	-	0.6%	3.7%	-	-	-	-	0.4%	0.4%	-	-	8%
			19:00-20:00	780	63.0%	28.2%	-	2.4%	1.3%	-	-	0.1%	0.5%	3.5%	-	-	0.1%	-	-	0.4%	0.4%	-	-	8%
			20:00-21:00	640	62.1%	29.0%	-	2.5%	1.6%	-	-	0.2%	0.5%	3.3%	-	-	0.2%	-	-	0.3%	0.5%	-	-	8%
			21:00-22:00	550	61.2%	29.6%	-	2.6%	1.8%	-	-	0.2%	0.4%	3.1%	0.2%	-	0.2%	-	-	0.4%	0.4%	-	-	9%
			22:00-23:00	480	60.5%	30.3%	-	2.7%	1.9%	-	-	0.2%	0.4%	2.9%	0.2%	-	0.2%	-	-	0.2%	0.4%	-	-	9%
23:00-00:00	360	59.4%	30.8%	-	2.8%	2.2%	-	-	0.3%	0.3%	2.8%	0.3%	-	0.3%	-	-	0.3%	0.6%	-	-	9%			
L43D	Man Cheung Street	One-way	00:00-01:00	420	54.4%	33.9%	-	2.4%	1.4%	0.2%	0.5%	0.5%	0.2%	1.7%	0.2%	0.2%	0.2%	-	2.1%	1.9%	-	-	10%	
			01:00-02:00	290	53.8%	34.3%	-	2.4%	1.4%	0.3%	0.3%	0.3%	0.3%	1.4%	0.3%	0.3%	0.3%	-	2.1%	2.1%	-	-	10%	
			02:00-03:00	210	53.1%	34.8%	-	2.4%	1.4%	0.5%	0.5%	0.5%	-	1.4%	0.5%	-	0.5%	-	2.4%	1.9%	-	-	10%	
			03:00-04:00	130	53.1%	35.2%	-	2.3%	1.6%	-	0.8%	0.8%	-	1.6%	-	-	0.8%	-	-	2.3%	1.6%	-	-	10%
			04:00-05:00	120	52.2%	35.4%	-	2.7%	1.8%	-	0.9%	0.9%	-	0.9%	-	-	0.9%	-	-	2.7%	1.8%	-	-	11%
			05:00-06:00	210	51.9%	36.2%	-	2.4%	1.9%	0.5%	0.5%	0.5%	-	1.0%	0.5%	0.5%	0.5%	-	-	2.4%	1.4%	-	-	10%
			06:00-07:00	580	51.1%	36.4%	-	2.4%	1.9%	0.3%	0.7%	0.7%	0.2%	1.0%	0.3%	0.3%	0.5%	-	-	2.3%	1.6%	0.2%	-	11%
			07:00-08:00	1120	50.8%	36.7%	-	2.4%	2.0%	0.4%	0.6%	0.7%	0.1%	1.0%	0.4%	0.3%	0.5%	0.1%	0.1%	2.3%	1.5%	0.2%	-	11%
			08:00-09:00	1200	49.3%	37.8%	-	2.4%	2.2%	0.4%	0.8%	0.8%	0.1%	0.8%	0.4%	0.3%	0.7%	0.1%	0.1%	2.4%	1.3%	0.2%	-	12%
			09:00-10:00	1130	57.6%	31.2%	-	2.5%	0.8%	0.1%	0.3%	0.3%	0.3%	2.1%	0.1%	0.1%	0.2%	0.1%	0.1%	2.0%	2.4%	-	-	9%
			10:00-11:00	1130	56.2%	32.1%	-	2.5%	1.0%	0.2%	0.4%	0.4%	0.3%	2.0%	0.2%	0.2%	0.3%	0.1%	0.1%	2.1%	2.2%	-	-	9%
			11:00-12:00	1140	55.3%	33.0%	-	2.5%	1.1%	0.2%	0.4%	0.4%	0.3%	1.8%	0.2%	0.2%	0.3%	0.1%	0.1%	2.2%	2.1%	0.1%	-	10%
			12:00-13:00	1160	54.4%	33.7%	-	2.5%	1.3%	0.3%	0.4%	0.4%	0.2%	1.6%	0.3%	0.2%	0.3%	0.1%	0.1%	2.2%	2.0%	0.1%	-	10%
			13:00-14:00	1200	53.5%	34.5%	-	2.4%	1.5%	0.3%	0.5%	0.5%	0.2%	1.5%	0.3%	0.3%	0.4%	0.1%	0.1%	2.3%	1.8%	0.1%	-	10%
			14:00-15:00	1160	52.7%	35.2%	-	2.4%	1.6%	0.3%	0.5%	0.6%	0.2%	1.3%	0.3%	0.3%	0.4%	0.1%	0.1%	2.3%	1.7%	0.1%	-	10%
			15:00-16:00	1130	51.7%	35.8%	-	2.5%	1.8%	0.4%	0.6%	0.6%	0.2%	1.2%	0.4%	0.3%	0.5%	0.1%	0.1%	2.3%	1.7%	0.1%	-	11%
			16:00-17:00	1110	51.0%	36.6%	-	2.4%	1.9%	0.4%	0.6%	0.7%	0.1%	1.0%	0.4%	0.3%	0.5%	0.1%	0.1%	2.4%	1.5%	0.2%	-	11%
			17:00-18:00	1180	50.1%	37.2%	-	2.5%	2.0%	0.4%	0.7%	0.8%	0.1%	0.8%	0.4%	0.3%	0.6%	0.1%	0.1%	2.4%	1.4%	0.2%	-	11%
			18:00-19:00	1040	58.2%	30.6%	-	2.5%	0.7%	0.1%	0.2%	0.2%	0.3%	2.3%	0.1%	0.1%	0.1%	0.1%	0.1%	2.0%	2.5%	-	-	9%
			19:00-20:00	1510	57.4%	31.1%	-	2.5%	0.8%	0.1%	0.3%	0.3%	0.3%	2.2%	0.1%	0.1%	0.1%	0.1%	0.1%	2.1%	2.5%	-	-	9%
			20:00-21:00	1250	56.8%	31.7%	-	2.5%	0.9%	0.2%	0.3%	0.3%	0.2%	2.1%	0.2%	0.2%	0.2%	0.1%	0.1%	2.1%	2.3%	-	-	9%
			21:00-22:00	1080	56.1%	32.2%	-	2.5%	1.0%	0.2%	0.3%	0.4%	0.3%	2.0%	0.2%	0.2%	0.2%	0.1%	0.1%	2.1%	2.2%	-	-	9%
			22:00-23:00	960	55.4%	32.7%	-	2.5%	1.1%	0.2%	0.3%	0.4%	0.2%	1.9%	0.2%	0.2%	0.3%	0.1%	0.1%	2.2%	2.2%	-	-	10%
23:00-00:00	730	54.7%	33.3%	-	2.5%	1.2%	0.3%	0.4%	0.4%	0.3%	1.8%	0.3%	0.1%	0.3%	0.1%	0.1%	2.2%	2.1%	-	-	10%			
L43E	Man Cheung Street	One-way	00:00-01:00	60	38.3%	31.7%	-	5.0%	3.3%	-	-	1.7%	-	-	-	-	-	8.3%	8.3%	-	-	22%		
			01:00-02:00	40	40.0%	32.5%	-	5.0%	2.5%	-	-	2.5%	-	2.5%	-	-	-	-	7.5%	7.5%	-	-	20%	
			02:00-03:00	40	38.7%	32.3%	-	6.5%	3.2%	-	-	3.2%	-	3.2%	-	-	-	-	6.5%	6.5%	-	-	23%	
			03:00-04:00	20	41.2%	35.3%	-	5.9%	5.9%	-	-	-	-	-	-	-	-	-	-	5.9%	5.9%	-	-	18%
			04:00-05:00	20	46.7%	33.3%	-	6.7%	-	-	-	-	-	-	-	-	-	-	-	6.7%	6.7%	-	-	13%
			05:00-06:00	40	37.5%	31.3%	-	6.3%	3.1%	-	-	3.1%	-	3.1%	-	-	3.1%	-	-	6.3%	6.3%	-	-	25%
			06:00-07:00	90	37.8%	31.1%	-	5.6%	3.3%	-	1.1%	2.2%	-	2.2%	1.1%	1.1%	2.2%	-	-	7.8%	4.4%	-	-	27%
			07:00-08:00	180	37.9%	31.1%	-	5.6%	2.8%	0.6%	1.1%	2.3%	-	2.3%	1.1%	1.1%	1.7%	0.6%	0.7%	7.3%	4.0%	0.6%	-	27%
			08:00-09:00	200	38.1%	31.4%	-	5.7%	3.1%	0.5%	1.0%	2.6%	-	2.1%	1.0%	1.0%	2.1%	0.5%	0.7%	7.7%	2.6%	0.5%	-	28%
			09:00-10:00	160	38.6%	32.0%	-	4.6%	2.6%	-	-	1.3%	-	2.0%	-	-	-	-	-	7.2%	11.8%	-	-	18%
			10:00-11:00	160	3																			

Road Link No.	Road Name	Vehicle Class Description			Private Cars	Taxi	Light Goods Vehicles (<=2.5t)	Light Goods Vehicles (2.5-3.5t)	Light Goods Vehicles (3.5-5.5t)	Medium & Heavy Goods Vehicles (5.5-15t)	Medium & Heavy Goods Vehicles (15t-24t)	Public Light Buses	Private Light Buses (<=3.5t)	Private Light Buses (>3.5t)	Non-franchised Buses (<6.4t)	Non-franchise d Buses (6.4-15t)	Non-franchise d Buses (15-24t)	Single Deck Franchise d Buses	Double Deck Franchise d Buses	Motor Cycles	Medium & Heavy Goods Vehicles (>24t)	Nonfranchised Buses (>24t)	Heavy Vehicles			
		Dir.	Hour	Total (veh)																				PC	TAXI	LGV(3)
				13:00-14:00	180	37.6%	31.5%	-	5.1%	2.8%	0.6%	0.6%	2.2%	-	2.2%	0.6%	0.6%	1.1%	0.6%	7.3%	6.7%	0.6%	-	24%		
				14:00-15:00	180	38.3%	31.4%	-	5.1%	2.9%	0.6%	0.6%	2.3%	-	2.3%	0.6%	0.6%	1.1%	0.6%	7.4%	5.7%	0.6%	-	25%		
				15:00-16:00	180	37.9%	31.6%	-	5.2%	2.9%	0.6%	0.6%	2.3%	-	2.3%	0.6%	0.6%	1.7%	0.6%	7.5%	5.2%	0.6%	-	25%		
				16:00-17:00	180	37.7%	31.4%	-	5.1%	2.9%	0.6%	1.1%	2.3%	-	2.3%	1.1%	1.1%	1.7%	0.6%	7.4%	4.0%	0.6%	-	27%		
				17:00-18:00	190	37.8%	31.4%	-	5.3%	3.2%	0.5%	1.1%	2.7%	-	2.1%	1.1%	1.1%	2.1%	0.5%	7.4%	3.2%	0.5%	-	28%		
				18:00-19:00	140	37.7%	31.9%	-	4.3%	2.2%	-	-	1.4%	-	2.2%	-	-	-	-	7.2%	13.0%	-	-	17%		
				19:00-20:00	210	37.9%	32.0%	-	4.4%	2.5%	-	-	1.5%	-	2.0%	-	-	-	-	7.4%	12.3%	-	-	18%		
				20:00-21:00	180	37.8%	32.0%	-	4.7%	2.3%	-	-	1.7%	-	2.3%	-	-	0.6%	-	7.6%	11.0%	-	-	19%		
				21:00-22:00	150	38.3%	32.2%	-	4.7%	2.7%	-	-	2.0%	-	2.0%	-	-	0.7%	-	7.4%	10.1%	-	-	19%		
				22:00-23:00	140	38.5%	31.9%	-	5.2%	2.2%	-	-	2.2%	-	2.2%	-	-	0.7%	-	7.4%	9.6%	-	-	20%		
				23:00-00:00	110	38.8%	32.0%	-	4.9%	2.9%	-	-	1.9%	-	1.9%	-	-	1.0%	-	7.8%	8.7%	-	-	20%		
				L43F	Man Cheung Street	One-way	00:00-01:00	240	50.0%	39.7%	-	2.2%	0.9%	-	0.4%	-	-	1.7%	-	-	-	3.4%	1.7%	-	-	9%
							01:00-02:00	160	49.7%	40.0%	-	1.9%	0.6%	-	0.6%	-	-	-	1.9%	-	-	-	3.2%	1.9%	-	-
02:00-03:00	110	49.5%	40.4%				-	1.8%	0.9%	-	-	-	-	-	1.8%	-	-	-	3.7%	1.8%	-	-	8%			
03:00-04:00	70	49.3%	40.3%				-	1.5%	1.5%	-	-	-	-	-	1.5%	-	-	-	4.5%	1.5%	-	-	9%			
04:00-05:00	60	48.3%	41.4%				-	1.7%	1.7%	-	-	-	-	-	1.7%	-	-	-	3.4%	1.7%	-	-	9%			
05:00-06:00	110	47.2%	41.5%				-	1.9%	0.9%	-	0.9%	-	-	-	1.9%	-	-	-	3.8%	1.9%	-	-	9%			
06:00-07:00	290	46.7%	40.8%				-	2.1%	1.0%	0.3%	0.7%	0.3%	-	2.1%	-	-	-	-	4.2%	1.7%	-	-	11%			
07:00-08:00	560	45.6%	40.7%				-	2.2%	1.3%	0.4%	0.7%	0.4%	0.2%	2.0%	0.2%	0.2%	0.2%	0.2%	4.2%	1.6%	0.2%	-	12%			
08:00-09:00	570	43.9%	41.2%				-	2.3%	1.4%	0.5%	0.9%	0.5%	0.2%	2.1%	0.2%	0.2%	0.2%	0.2%	4.4%	1.6%	0.2%	-	13%			
09:00-10:00	690	52.3%	38.3%				-	1.8%	0.4%	-	0.1%	-	0.1%	1.8%	0.1%	-	0.1%	0.1%	2.9%	1.8%	-	-	8%			
10:00-11:00	670	51.1%	38.9%				-	1.8%	0.5%	0.2%	0.2%	0.2%	0.2%	1.8%	0.2%	-	0.2%	0.2%	3.0%	1.8%	-	-	8%			
11:00-12:00	650	50.3%	39.1%				-	1.8%	0.6%	0.2%	0.3%	0.2%	0.2%	1.8%	0.2%	-	0.2%	0.2%	3.2%	1.8%	-	-	9%			
12:00-13:00	650	49.7%	39.4%				-	1.9%	0.8%	0.2%	0.3%	0.2%	0.2%	1.9%	0.2%	-	0.2%	0.2%	3.4%	1.7%	-	-	9%			
13:00-14:00	650	48.5%	39.6%				-	2.0%	0.8%	0.3%	0.5%	0.3%	0.2%	1.9%	0.2%	0.2%	0.2%	0.2%	3.6%	1.7%	0.2%	-	10%			
14:00-15:00	620	47.6%	39.9%				-	2.0%	1.0%	0.3%	0.5%	0.3%	0.2%	2.0%	0.2%	0.2%	0.2%	0.2%	3.8%	1.6%	0.2%	-	11%			
15:00-16:00	580	46.8%	40.4%				-	2.1%	1.0%	0.3%	0.5%	0.3%	0.2%	1.9%	0.2%	0.2%	0.2%	0.2%	3.8%	1.7%	0.2%	-	11%			
16:00-17:00	560	45.9%	40.7%				-	2.2%	1.1%	0.4%	0.7%	0.4%	0.2%	2.0%	0.2%	0.2%	0.2%	0.2%	4.0%	1.6%	0.2%	-	12%			
17:00-18:00	570	44.9%	40.9%				-	2.3%	1.2%	0.5%	0.7%	0.5%	0.2%	2.1%	0.2%	0.2%	0.2%	0.2%	4.2%	1.6%	0.2%	-	13%			
18:00-19:00	650	52.7%	38.3%				-	1.7%	0.3%	-	-	-	0.2%	1.7%	0.2%	-	0.2%	0.2%	2.8%	1.9%	-	-	7%			
19:00-20:00	920	52.3%	38.6%				-	1.7%	0.3%	-	0.1%	-	0.1%	1.7%	0.1%	-	0.1%	0.1%	2.9%	1.9%	-	-	7%			
20:00-21:00	750	51.9%	38.7%				-	1.7%	0.4%	-	0.1%	-	0.1%	1.7%	0.1%	-	0.1%	0.1%	2.9%	1.9%	-	-	8%			
21:00-22:00	640	51.0%	38.9%				-	1.9%	0.5%	0.2%	0.2%	0.2%	0.2%	1.7%	0.2%	-	0.2%	0.2%	3.2%	1.7%	-	-	8%			
22:00-23:00	560	50.5%	38.9%				-	1.8%	0.5%	0.2%	0.2%	0.2%	0.2%	1.8%	0.2%	-	0.2%	0.2%	3.3%	1.8%	-	-	9%			
23:00-00:00	420	49.8%	38.9%	-	1.9%	0.7%	0.2%	0.2%	0.2%	0.2%	1.9%	0.2%	-	0.2%	0.2%	3.4%	1.7%	-	-	10%						
L43G	Man Cheung Street	One-way	00:00-01:00	240	59.9%	24.6%	-	4.7%	0.9%	1.3%	-	-	-	2.2%	0.4%	-	1.7%	2.6%	0.4%	-	13%					
			01:00-02:00	150	60.1%	26.4%	-	4.7%	0.7%	0.7%	1.4%	-	-	-	2.0%	-	-	-	1.4%	2.7%	-	-	11%			
			02:00-03:00	110	58.1%	26.7%	-	4.8%	1.0%	1.0%	1.9%	-	-	-	1.9%	-	-	-	1.9%	2.9%	-	-	12%			
			03:00-04:00	70	56.5%	27.4%	-	4.8%	1.6%	1.6%	1.6%	-	-	-	1.6%	-	-	-	1.6%	3.2%	-	-	13%			
			04:00-05:00	60	54.7%	28.3%	-	5.7%	1.9%	1.9%	1.9%	-	-	-	1.9%	-	-	-	1.9%	1.9%	-	-	15%			
			05:00-06:00	100	54.3%	30.9%	-	5.3%	1.1%	1.1%	2.1%	-	-	-	1.1%	-	-	-	2.1%	2.1%	-	-	13%			
			06:00-07:00	250	51.6%	31.2%	-	5.2%	1.2%	1.2%	2.4%	0.4%	-	1.6%	0.4%	-	0.4%	-	1.6%	2.4%	0.4%	-	15%			
			07:00-08:00	460	50.2%	32.6%	-	5.4%	1.3%	1.3%	2.4%	0.4%	-	1.3%	0.2%	-	0.2%	-	1.5%	2.4%	0.7%	-	15%			
			08:00-09:00	440	44.2%	37.3%	-	5.8%	1.6%	1.6%	3.0%	0.5%	-	0.9%	0.2%	-	0.2%	-	1.6%	2.3%	0.7%	-	16%			
			09:00-10:00	750	65.6%	20.5%	-	4.5%	0.7%	0.4%	0.8%	-	0.3%	2.3%	0.3%	0.1%	0.3%	0.1%	1.5%	2.6%	0.1%	-	11%			
			10:00-11:00	700	63.8%	21.8%	-	4.6%	0.7%	0.4%	1.0%	-	0.3%	2.2%	0.3%	0.1%	0.3%	0.1%	1.6%	2.6%	0.1%	-	12%			
			11:00-12:00	670	61.9%	23.2%	-	4.7%	0.8%	0.6%	1.2%	0.2%	0.2%	2.1%	0.3%	0.2%	0.3%	0.2%	1.5%	2.6%	0.3%	-	12%			
			12:00-13:00	640	60.2%	24.6%	-	4.9%	0.8%	0.6%	1.4%	0.2%	0.2%	1.9%	0.3%	0.2%	0.3%	0.2%	1.6%	2.5%	0.3%	-	13%			
			13:00-14:00	620	57.9%	26.1%	-	5.0%	1.0%	0.8%	1.6%	0.2%	0.2%	1.8%	0.3%	0.2%	0.3%	0.2%	1.6%	2.6%	0.3%	-	13%			
			14:00-15:00	560	56.3%	28.1%	-	5.0%	1.1%	0.9%	1.8%	0.2%	0.2%	1.6%	0.2%	-	0.2%	-	1.6%	2.5%	0.4%	-	13%			
			15:00-16:00	510	53.8%	30.0%	-	5.3%	1.2%	1.0%	2.0%	0.2%	0.2%	1.6%	0.2%	-	0.2%	-	1.6%	2.4%	0.4%	-	14%			
			16:00-17:00	470	51.0%	32.3%	-	5.4%	1.3%	1.3%	2.4%	0.4%	-	1.3%	0.2%	-	0.2%	-	1.5%	2.4%	0.4%	-	14%			
			17:00-18:00	460	47.8%	34.6%	-	5.7%	1.5%	1.3%	2.6%	0.4%	-	1.1%	0.2%	-	0.2%	-	1.5%	2.4%	0.7%	-	15%			
			18:00-19:00	720	66.7%	19.5%	-	4.5%	0.6%	0.3%	0.7%	-	0.3%	2.4%	0.3%	0.1%	0.3%	0.1%	1.5%	2.6%	0.1%	-	11%			
			19:00-20:00	1010	65.8%	20.3%	-	4.5%	0.6%	0.3%	0.8%	-	0.3%	2.3%	0.3%	0.1%	0.3%	0.1%	1.5%	2.7%	0.2%	-	11%			
			20:00-21:00	810	64.7%	21.2%	-	4.6%	0.6%	0.4%	0.9%	-	0.2%	2.2%	0.2%	0.1%	0.2%	0.1%	1.5%	2.6%	0.2%	-	11%			
			21:00-22:00	670	63.6%	22.0%	-	4.7%	0.8%	0.5%	1.1%	-	0.3%	2.1%	0.3%	0.2%	0.3%	0.2%	1.5%	2.6%	0.2%	-	12%			
			22:00-23:00	570	62.4%	22.8%	-	4.7%	0.7%	0.5%	1.1%	-	0.2%	2.1%	0.4%	0.2%	0.4%	0.2%	1.6%	2.6%	0.2%	-	12%			
23:00-00:00	420	61.8%	23.8%	-	4.9%	0.7%	0.5%	1.2%	-	0.2%	1.9%	0.2%	-	0.2%	-	1.5%	2.7%	0.2%	-	12%						
			00:00-01:00	220	45.1%	38.5%	-	2.3%	-	0.5%	0.9%	0.5%	0.5%	2.8%	0.5%	0.5%	0.9%	-	4.7%	1.9%	0.5%	-	15%			
			01:00-02:00	150	44.4%	39.4%	-	2.1%	-	0.7%	0.7%	0.7%	2.8%	0.7%	0.7%	0.7%	0.7%	-	4.9%	1.4%	-	-	15%			
			02:00-03:00	110	44.1%	40																				

Road Link No.	Road Name	Vehicle Class Description			Private Cars	Taxi	Light Goods Vehicles (<=2.5t)	Light Goods Vehicles (2.5-3.5t)	Light Goods Vehicles (3.5-5.5t)	Medium & Heavy Goods Vehicles (5.5-15t)	Medium & Heavy Goods Vehicles (15t-24t)	Public Light Buses	Private Light Buses (<=3.5t)	Private Light Buses (>3.5t)	Non-franchised Buses (<6.4t)	Non-franchise d Buses (6.4-15t)	Non-franchise d Buses (15-24t)	Single Deck Franchise d Buses	Double Deck Franchise d Buses	Motor Cycles	Medium & Heavy Goods Vehicles (>24t)	Nonfranchised Buses (>24t)	Heavy Vehicles		
		Dir.	Hour	Total (veh)																				PC	TAXI
L43H	Man Cheung Street	One-way	04:00-05:00	60	43.4%	41.5%	-	1.9%	-	-	1.9%	-	-	3.8%	-	-	-	-	5.7%	1.9%	-	-	13%		
			05:00-06:00	110	41.2%	41.2%	-	2.9%	-	1.0%	1.0%	1.0%	-	-	2.9%	1.0%	-	1.0%	-	4.9%	2.0%	-	-	16%	
			06:00-07:00	280	41.4%	42.1%	-	2.9%	-	0.7%	1.1%	0.4%	0.4%	2.9%	0.4%	0.4%	0.7%	-	-	4.8%	1.5%	0.4%	-	15%	
			07:00-08:00	530	40.5%	42.4%	-	2.9%	-	0.6%	1.3%	0.6%	0.4%	3.1%	0.6%	0.4%	1.0%	0.2%	-	4.6%	1.3%	0.4%	-	16%	
			08:00-09:00	550	38.6%	43.9%	-	3.1%	-	0.7%	1.5%	0.5%	0.4%	3.1%	0.5%	0.4%	0.9%	0.2%	-	4.6%	1.3%	0.4%	-	16%	
			09:00-10:00	600	49.0%	36.2%	-	1.7%	-	0.2%	0.7%	0.5%	0.3%	2.5%	0.5%	0.3%	0.8%	0.2%	-	4.9%	2.0%	0.2%	-	13%	
			10:00-11:00	590	47.5%	37.2%	-	1.9%	-	0.3%	0.7%	0.5%	0.3%	2.6%	0.5%	0.3%	0.9%	0.2%	-	4.8%	2.1%	0.2%	-	13%	
			11:00-12:00	580	46.3%	38.0%	-	2.1%	-	0.3%	0.9%	0.5%	0.3%	2.8%	0.5%	0.3%	0.9%	0.2%	-	4.8%	1.9%	0.2%	-	14%	
			12:00-13:00	590	45.3%	38.9%	-	2.2%	-	0.3%	0.9%	0.5%	0.3%	2.7%	0.5%	0.3%	0.9%	0.2%	-	4.8%	1.9%	0.2%	-	14%	
			13:00-14:00	600	44.2%	39.6%	-	2.4%	-	0.5%	1.0%	0.5%	0.3%	2.9%	0.5%	0.3%	0.8%	0.2%	-	4.7%	1.7%	0.3%	-	15%	
			14:00-15:00	570	43.2%	40.5%	-	2.5%	-	0.5%	1.1%	0.5%	0.4%	2.8%	0.5%	0.4%	0.9%	0.2%	-	4.6%	1.6%	0.4%	-	15%	
			15:00-16:00	550	42.0%	41.4%	-	2.6%	-	0.6%	1.1%	0.6%	0.4%	3.0%	0.6%	0.4%	0.9%	0.2%	-	4.6%	1.5%	0.4%	-	15%	
			16:00-17:00	530	40.6%	42.0%	-	2.9%	-	0.6%	1.3%	0.6%	0.4%	3.1%	0.6%	0.4%	1.0%	0.2%	-	4.6%	1.5%	0.4%	-	16%	
			17:00-18:00	550	39.7%	43.0%	-	2.9%	-	0.7%	1.3%	0.5%	0.4%	3.1%	0.5%	0.4%	0.9%	0.2%	-	4.6%	1.3%	0.4%	-	16%	
			18:00-19:00	560	49.5%	35.5%	-	1.6%	-	0.2%	0.5%	0.5%	0.4%	2.5%	0.5%	0.4%	0.9%	0.2%	-	4.9%	2.2%	0.2%	-	13%	
			19:00-20:00	810	48.7%	36.1%	-	1.7%	-	0.2%	0.6%	0.5%	0.4%	2.6%	0.5%	0.4%	0.9%	0.1%	-	4.9%	2.1%	0.2%	-	13%	
			20:00-21:00	660	48.1%	36.7%	-	1.8%	-	0.3%	0.6%	0.6%	0.3%	2.6%	0.6%	0.3%	0.9%	0.2%	-	4.9%	2.0%	0.2%	-	13%	
			21:00-22:00	560	47.3%	37.1%	-	2.0%	-	0.4%	0.7%	0.5%	0.4%	2.7%	0.5%	0.4%	0.9%	0.2%	-	4.8%	2.0%	0.2%	-	14%	
			22:00-23:00	500	46.5%	37.7%	-	2.0%	-	0.4%	0.8%	0.6%	0.4%	2.6%	0.6%	0.4%	0.8%	0.2%	-	4.9%	1.8%	0.2%	-	14%	
			23:00-00:00	370	45.9%	38.3%	-	2.2%	-	0.3%	0.8%	0.5%	0.3%	2.7%	0.5%	0.3%	0.8%	0.3%	-	4.9%	1.9%	0.3%	-	14%	
L43I	Man Cheung Street	One-way	00:00-01:00	180	49.7%	40.6%	-	1.7%	1.1%	-	0.6%	-	-	2.3%	-	-	-	-	2.3%	1.7%	-	-	8%		
			01:00-02:00	120	49.6%	41.0%	-	1.7%	0.9%	-	0.9%	-	-	-	1.7%	-	-	-	-	2.6%	1.7%	-	-	8%	
			02:00-03:00	90	49.4%	41.0%	-	2.4%	1.2%	-	-	-	-	2.4%	-	-	-	-	-	2.4%	1.2%	-	-	8%	
			03:00-04:00	60	49.0%	41.2%	-	2.0%	2.0%	-	-	-	-	2.0%	-	-	-	-	-	2.0%	2.0%	-	-	8%	
			04:00-05:00	50	47.7%	40.9%	-	2.3%	2.3%	-	-	-	-	2.3%	-	-	-	-	-	2.3%	2.3%	-	-	9%	
			05:00-06:00	90	46.9%	42.0%	-	2.5%	1.2%	-	1.2%	-	-	2.5%	-	-	-	-	-	2.5%	1.2%	-	-	10%	
			06:00-07:00	220	46.5%	41.9%	-	2.3%	1.4%	0.5%	0.9%	0.5%	-	2.3%	-	-	-	-	-	2.3%	1.4%	-	-	10%	
			07:00-08:00	420	45.1%	41.3%	-	2.6%	1.7%	0.5%	1.0%	0.5%	0.2%	2.1%	0.2%	0.2%	0.2%	0.2%	0.2%	2.4%	1.4%	0.2%	-	12%	
			08:00-09:00	440	43.3%	41.7%	-	3.0%	1.9%	0.7%	1.2%	0.7%	0.2%	2.3%	0.2%	0.2%	0.2%	0.2%	0.2%	2.5%	1.4%	0.2%	-	14%	
			09:00-10:00	520	52.3%	39.3%	-	1.0%	0.6%	-	0.2%	-	0.2%	1.9%	0.2%	-	0.2%	-	-	2.3%	1.8%	-	-	7%	
			10:00-11:00	500	51.1%	39.7%	-	1.2%	0.6%	0.2%	0.2%	0.2%	0.2%	2.0%	0.2%	-	0.2%	-	-	2.4%	1.8%	-	-	7%	
			11:00-12:00	500	50.3%	39.9%	-	1.4%	0.8%	0.2%	0.4%	0.2%	0.2%	2.0%	0.2%	-	0.2%	-	-	2.4%	1.6%	-	-	8%	
			12:00-13:00	490	49.5%	40.2%	-	1.6%	1.0%	0.2%	0.4%	0.2%	0.2%	2.1%	0.2%	-	0.2%	-	-	2.5%	1.6%	-	-	9%	
			13:00-14:00	500	48.2%	40.2%	-	1.8%	1.0%	0.4%	0.6%	0.4%	0.2%	2.0%	0.2%	0.2%	0.2%	0.2%	0.2%	2.4%	1.6%	0.2%	-	10%	
			14:00-15:00	470	47.3%	40.4%	-	2.2%	1.3%	0.4%	0.6%	0.4%	0.2%	2.2%	0.2%	0.2%	0.2%	0.2%	0.2%	2.4%	1.5%	0.2%	-	11%	
			15:00-16:00	450	46.3%	40.8%	-	2.3%	1.4%	0.5%	0.7%	0.5%	0.2%	2.3%	0.2%	0.2%	0.2%	0.2%	0.2%	2.5%	1.6%	0.2%	-	11%	
			16:00-17:00	420	45.5%	41.2%	-	2.6%	1.4%	0.5%	1.0%	0.5%	0.2%	2.1%	0.2%	0.2%	0.2%	0.2%	0.2%	2.4%	1.4%	0.2%	-	12%	
			17:00-18:00	440	44.4%	41.4%	-	2.8%	1.6%	0.7%	0.9%	0.7%	0.2%	2.3%	0.2%	0.2%	0.2%	0.2%	0.2%	2.5%	1.4%	0.2%	-	13%	
			18:00-19:00	490	52.9%	39.3%	-	0.8%	0.4%	-	-	-	-	1.9%	0.2%	-	0.2%	-	-	2.3%	1.9%	-	-	6%	
			19:00-20:00	700	52.4%	39.5%	-	1.0%	0.4%	-	0.1%	-	0.1%	1.9%	0.1%	-	0.1%	-	-	2.3%	1.9%	-	-	6%	
20:00-21:00	570	51.9%	39.8%	-	1.1%	0.5%	-	0.2%	-	0.2%	2.0%	0.2%	-	0.2%	-	-	2.3%	1.8%	-	-	7%				
21:00-22:00	480	51.2%	39.8%	-	1.3%	0.6%	0.2%	0.2%	0.2%	0.2%	1.9%	0.2%	-	0.2%	-	-	2.3%	1.7%	-	-	7%				
22:00-23:00	420	50.6%	39.8%	-	1.4%	0.7%	0.2%	0.2%	0.2%	0.2%	1.9%	0.2%	-	0.2%	-	-	2.4%	1.7%	-	-	8%				
23:00-00:00	320	49.8%	39.9%	-	1.6%	1.0%	0.3%	0.3%	0.3%	0.3%	1.9%	0.3%	-	0.3%	-	-	2.3%	1.6%	-	-	9%				
L43J	Man Cheung Street	One-way	00:00-01:00	60	49.2%	35.6%	-	3.4%	-	-	-	-	-	1.7%	-	-	-	-	6.8%	3.4%	-	-	12%		
			01:00-02:00	40	48.7%	35.9%	-	2.6%	-	-	-	-	-	-	2.6%	-	-	-	-	7.7%	2.6%	-	-	13%	
			02:00-03:00	30	46.4%	35.7%	-	3.6%	-	-	-	-	-	-	3.6%	-	-	-	-	7.1%	3.6%	-	-	14%	
			03:00-04:00	20	53.3%	40.0%	-	-	-	-	-	-	-	-	-	-	-	-	-	-	6.7%	-	-	-	7%
			04:00-05:00	20	53.8%	38.5%	-	-	-	-	-	-	-	-	-	-	-	-	-	-	7.7%	-	-	-	8%
			05:00-06:00	30	46.2%	38.5%	-	-	-	-	-	-	-	-	-	3.8%	-	-	-	-	7.7%	3.8%	-	-	12%
			06:00-07:00	70	47.1%	38.6%	-	1.4%	-	-	-	-	-	-	-	1.4%	-	-	-	-	8.6%	2.9%	-	-	11%
			07:00-08:00	140	46.3%	38.1%	-	0.7%	-	-	-	-	-	-	-	2.2%	-	-	-	0.7%	9.0%	3.0%	-	-	13%
			08:00-09:00	140	45.2%	39.3%	-	-	-	-	-	-	-	-	-	2.2%	-	-	-	0.7%	9.6%	3.0%	-	-	13%
			09:00-10:00	180	50.9%	34.7%	-	4.6%	-	-	-	-	-	-	-	1.7%	-	-	-	-	5.8%	2.3%	-	-	12%
			10:00-11:00	170	50.3%	35.3%	-	4.2%	-	-	-	-	-	-	-	1.8%	-	-	-	-	6.0%	2.4%	-	-	12%
			11:00-12:00	170	49.7%	35.6%	-	3.7%	-	-	-	-	-	-	-	1.8%	-	-	-	-	6.7%	2.5%	-	-	12%
			12:00-13:00	170	49.1%	36.6%	-	3.1%	-	-	-	-	-	-	-	1.9%	-	-	-	-	6.8%	2.5%	-	-	12%
			13:00-14:00	170	48.4%	36.6%	-	2.5%	-	-	-	-	-	-	-	1.9%	-	-	-	0.6%	7.5%	2.5%	-	-	12%
			14:00-15:00	160	47.7%	37.1%	-	2.0%	-	-	-	-	-	-	-	2.0%	-	-	-	0.7%	7.9%	2.6%	-	-	13%
			15:00-16:00	150	47.2%	37.3%	-	1.4%	-	-	-	-	-	-	-	2.1%	-	-	-	0.7%	8.5%	2.8%	-	-	13%
			16:00-17:00	140	45.9%	37.8%	-	1.5%	-</																

Road Link No.	Road Name	Vehicle Class Description			Private Cars	Taxi	Light Goods Vehicles (<=2.5t)	Light Goods Vehicles (2.5-3.5t)	Light Goods Vehicles (3.5-5.5t)	Medium & Heavy Goods Vehicles (5.5-15t)	Medium & Heavy Goods Vehicles (15t-24t)	Public Light Buses	Private Light Buses (<=3.5t)	Private Light Buses (>3.5t)	Non-franchised Buses (<6.4t)	Non-franchise d Buses (6.4-15t)	Non-franchise d Buses (15-24t)	Single Deck Franchise d Buses	Double Deck Franchise d Buses	Motor Cycles	Medium & Heavy Goods Vehicles (>24t)	Nonfranchised Buses (>24t)	Heavy Vehicles		
		Dir.	Hour	Total (veh)																				PC	TAXI
			19:00-20:00	240	50.6%	34.9%	-	4.7%	-	-	-	-	-	1.7%	-	-	-	-	5.5%	2.6%	-	-	12%		
			20:00-21:00	200	50.3%	35.1%	-	4.2%	-	-	-	-	-	-	2.1%	-	-	-	-	5.8%	2.6%	-	-	12%	
			21:00-22:00	160	50.0%	35.6%	-	3.8%	-	-	-	-	-	-	1.9%	-	-	-	-	6.3%	2.5%	-	-	12%	
			22:00-23:00	140	49.3%	35.7%	-	3.6%	-	-	-	-	-	-	2.1%	-	-	-	-	6.4%	2.9%	-	-	12%	
			23:00-00:00	110	49.0%	35.6%	-	3.8%	-	-	-	-	-	-	1.9%	-	-	-	-	6.7%	2.9%	-	-	13%	
L44A	Harbour View Street	One-way	00:00-01:00	170	47.3%	38.5%	-	2.4%	1.2%	-	0.6%	5.3%	-	1.2%	-	-	-	-	-	3.6%	-	-	11%		
			01:00-02:00	120	46.4%	40.2%	-	1.8%	0.9%	-	0.9%	-	5.4%	-	0.9%	-	-	-	-	-	3.6%	-	-	10%	
			02:00-03:00	90	44.4%	42.2%	-	2.2%	1.1%	-	-	-	5.6%	-	1.1%	-	-	-	-	-	3.3%	-	-	10%	
			03:00-04:00	70	43.3%	43.3%	-	1.5%	1.5%	-	-	-	6.0%	-	1.5%	-	-	-	-	-	3.0%	-	-	10%	
			04:00-05:00	60	42.9%	46.4%	-	1.8%	1.8%	-	-	-	5.4%	-	-	-	-	-	-	-	1.8%	-	-	9%	
			05:00-06:00	70	40.9%	47.0%	-	1.5%	1.5%	-	-	-	6.1%	-	1.5%	-	-	-	-	-	1.5%	-	-	11%	
			06:00-07:00	160	39.0%	48.4%	-	1.9%	1.3%	0.6%	0.6%	0.6%	5.7%	-	0.6%	-	-	-	-	-	1.9%	-	-	11%	
			07:00-08:00	400	37.2%	49.9%	-	1.8%	1.3%	0.3%	0.8%	0.3%	5.3%	0.3%	0.8%	0.3%	-	0.3%	-	-	1.8%	0.3%	-	11%	
			08:00-09:00	570	36.6%	50.5%	-	1.8%	1.4%	0.4%	0.9%	0.5%	5.5%	0.2%	0.7%	0.2%	-	0.2%	-	-	1.6%	0.2%	-	11%	
			09:00-10:00	590	54.6%	31.1%	-	2.4%	0.7%	-	0.2%	4.8%	0.2%	1.0%	0.2%	-	0.2%	-	0.2%	-	4.6%	-	-	10%	
			10:00-11:00	610	52.5%	33.6%	-	2.3%	0.8%	-	0.2%	5.0%	0.2%	1.0%	0.2%	-	0.2%	-	0.2%	-	4.1%	-	-	10%	
			11:00-12:00	580	50.2%	35.8%	-	2.3%	0.9%	0.2%	0.3%	5.0%	0.2%	1.0%	0.2%	-	0.2%	-	0.2%	-	3.8%	-	-	10%	
			12:00-13:00	590	48.0%	38.2%	-	2.2%	0.8%	0.2%	0.3%	5.1%	0.2%	1.0%	0.2%	-	0.2%	-	0.2%	-	3.6%	-	-	10%	
			13:00-14:00	560	45.7%	40.5%	-	2.2%	1.1%	0.2%	0.5%	5.2%	0.2%	0.9%	0.2%	-	0.2%	-	0.2%	-	3.0%	0.2%	-	11%	
			14:00-15:00	560	43.6%	43.1%	-	2.0%	1.1%	0.2%	0.5%	5.2%	0.2%	0.9%	0.2%	-	0.2%	-	0.2%	-	2.7%	0.2%	-	11%	
			15:00-16:00	520	41.3%	45.6%	-	1.9%	1.2%	0.2%	0.6%	5.3%	0.2%	0.8%	0.2%	-	0.2%	-	0.2%	-	2.3%	0.2%	-	11%	
			16:00-17:00	510	38.8%	47.8%	-	1.8%	1.4%	0.4%	0.8%	5.4%	0.2%	0.8%	0.2%	-	0.2%	-	0.2%	-	2.0%	0.2%	-	11%	
			17:00-18:00	510	36.6%	50.4%	-	1.8%	1.4%	0.4%	0.8%	5.5%	0.2%	0.8%	0.2%	-	0.2%	-	0.2%	-	1.6%	0.2%	-	11%	
			18:00-19:00	530	56.7%	28.8%	-	2.5%	0.6%	-	-	4.7%	0.2%	1.1%	0.2%	-	-	-	-	-	4.9%	-	-	9%	
			19:00-20:00	480	55.3%	30.5%	-	2.5%	0.6%	-	-	4.8%	0.2%	1.0%	0.2%	-	0.2%	-	0.2%	-	4.6%	-	-	10%	
			20:00-21:00	430	53.5%	32.1%	-	2.3%	0.7%	-	0.2%	4.9%	0.2%	1.2%	0.2%	-	0.2%	-	0.2%	-	4.4%	-	-	10%	
			21:00-22:00	370	52.2%	33.7%	-	2.2%	0.8%	-	0.3%	4.9%	0.3%	1.1%	0.3%	-	0.3%	-	0.3%	-	4.1%	-	-	10%	
			22:00-23:00	300	50.5%	35.1%	-	2.3%	0.7%	-	0.3%	5.0%	0.3%	1.0%	0.3%	-	0.3%	-	0.3%	-	4.0%	-	-	10%	
23:00-00:00	240	49.8%	37.2%	-	2.1%	0.8%	-	0.4%	5.0%	-	0.8%	-	-	-	-	-	-	3.8%	-	-	9%				
L45A	Connaught Road Central	One-way	00:00-01:00	110	43.0%	38.3%	-	8.4%	1.9%	0.9%	1.9%	-	-	-	-	-	-	-	0.9%	4.7%	-	-	14%		
			01:00-02:00	70	43.5%	40.3%	-	8.1%	1.6%	-	1.6%	-	-	-	-	-	-	-	-	4.8%	-	-	11%		
			02:00-03:00	50	42.2%	40.0%	-	8.9%	2.2%	-	2.2%	-	-	-	-	-	-	-	-	5.0%	-	-	15%		
			03:00-04:00	40	40.0%	40.0%	-	10.0%	2.5%	-	2.5%	-	-	-	-	-	-	-	-	-	5.1%	-	-	15%	
			04:00-05:00	40	38.5%	41.0%	-	10.3%	2.6%	-	2.6%	-	-	-	-	-	-	-	-	-	5.1%	-	-	15%	
			05:00-06:00	60	39.7%	41.4%	-	8.6%	3.4%	1.7%	1.7%	-	-	-	-	-	-	-	-	-	3.4%	-	-	16%	
			06:00-07:00	140	36.8%	41.2%	-	9.6%	2.9%	0.7%	2.2%	-	-	0.7%	-	-	-	-	-	0.7%	4.4%	0.7%	-	18%	
			07:00-08:00	240	36.0%	42.3%	-	9.6%	3.3%	1.3%	2.1%	-	-	0.4%	-	-	-	-	-	-	0.4%	4.2%	0.4%	-	18%
			08:00-09:00	370	35.3%	42.5%	-	9.9%	3.3%	1.1%	2.2%	-	-	0.5%	-	-	-	-	-	-	0.5%	4.1%	0.5%	-	18%
			09:00-10:00	380	49.1%	35.6%	-	6.9%	0.8%	0.3%	1.1%	-	-	-	-	0.5%	0.3%	0.5%	-	0.5%	4.2%	0.3%	-	11%	
			10:00-11:00	380	47.1%	36.6%	-	7.2%	1.1%	0.5%	1.1%	-	-	-	-	0.5%	0.3%	0.5%	-	0.5%	4.3%	0.3%	-	12%	
			11:00-12:00	380	45.4%	37.5%	-	7.7%	1.6%	0.5%	1.3%	-	-	0.3%	0.3%	0.3%	0.3%	0.3%	-	0.3%	4.2%	0.3%	-	13%	
			12:00-13:00	370	43.5%	38.3%	-	8.2%	1.9%	0.5%	1.4%	-	-	0.3%	0.3%	0.3%	0.3%	0.3%	-	0.5%	4.3%	0.3%	-	14%	
			13:00-14:00	330	41.7%	39.3%	-	8.4%	2.2%	0.6%	1.6%	-	-	0.3%	0.3%	-	0.3%	0.3%	-	0.6%	4.4%	0.3%	-	15%	
			14:00-15:00	360	39.9%	40.2%	-	8.7%	2.5%	0.8%	1.7%	-	-	0.3%	0.3%	-	0.3%	0.3%	-	0.6%	4.2%	0.6%	-	16%	
			15:00-16:00	340	38.3%	41.3%	-	9.3%	2.7%	0.9%	1.8%	-	-	0.3%	-	-	-	-	-	0.6%	4.2%	0.6%	-	16%	
			16:00-17:00	330	36.3%	42.2%	-	9.5%	3.1%	0.9%	2.2%	-	-	0.6%	-	-	-	-	-	0.6%	4.0%	0.6%	-	18%	
			17:00-18:00	340	34.3%	42.6%	-	10.1%	3.6%	1.2%	2.4%	-	-	0.6%	-	-	-	-	-	0.6%	4.1%	0.6%	-	19%	
			18:00-19:00	370	50.3%	34.9%	-	6.6%	0.5%	0.3%	0.8%	-	-	-	-	0.5%	0.3%	0.5%	-	0.5%	4.4%	0.3%	-	10%	
			19:00-20:00	330	49.2%	35.5%	-	6.7%	0.6%	0.3%	0.9%	-	-	-	-	0.6%	0.3%	0.6%	-	0.6%	4.3%	0.3%	-	11%	
			20:00-21:00	300	48.0%	36.1%	-	7.1%	1.0%	0.3%	1.0%	-	-	-	-	0.3%	0.3%	0.3%	-	0.7%	4.4%	0.3%	-	12%	
			21:00-22:00	220	46.9%	37.0%	-	7.6%	0.9%	0.5%	0.9%	-	-	-	-	0.5%	-	0.5%	-	0.5%	4.3%	0.5%	-	12%	
			22:00-23:00	190	45.8%	37.4%	-	7.4%	1.6%	0.5%	1.1%	-	-	-	-	0.5%	-	0.5%	-	0.5%	4.2%	0.5%	-	13%	
23:00-00:00	170	44.2%	37.4%	-	8.0%	1.8%	0.6%	1.2%	-	-	-	-	0.6%	-	0.6%	-	0.6%	4.3%	0.6%	-	14%				
			00:00-01:00	120	43.9%	36.8%	-	8.8%	1.8%	0.9%	1.8%	-	-	-	-	-	-	-	0.9%	4.4%	0.9%	-	15%		
			01:00-02:00	70	43.9%	37.9%	-	9.1%	1.5%	1.5%	1.5%	-	-	-	-	-	-	-	-	4.5%	-	-	14%		
			02:00-03:00	50	43.8%	39.6%	-	8.3%	2.1%	-	2.1%	-	-	-	-	-	-	-	-	4.2%	-	-	13%		
			03:00-04:00	50	40.5%	40.5%	-	9.5%	2.4%	-	2.4%	-	-	-	-	-	-	-	-	4.8%	-	-	14%		
			04:00-05:00	50	41.5%	39.0%	-	9.8%	2.4%	-	2.4%	-	-	-	-	-	-	-	-	4.9%	-	-	15%		
			05:00-06:00	70	38.7%	40.3%	-	9.7%	3.2%	1.6%	1.6%	-	-	-	-	-	-	-	-	4.8%	-	-	16%		
			06:00-07:00	150	37.5%	40.3%	-	9.7%	2.8%	1.4%	2.1%	-	-	0.7%	-	-	-	-	-	0.7%	4.2%	0.7%	-	18%	
			07:00-08:00	260	36.5%	40.9%	-	9.9%	3.2%	1.2%	2.4%	-	-	0.4%	-	-	-	-	-	0.4%	4.4%	0.8%	-	18%	
			08:00-09:00	390	35.8%	40.9%	-	10.1%	3.4%	1.3%	2.6%	-	-	0.5%	-	-	-	-	-	0.5%	4.1%	0.8%	-	19%	
			09:00-10:00	410</																					

Road Link No.	Road Name	Vehicle Class Description			Private Cars	Taxi	Light Goods Vehicles (<=2.5t)	Light Goods Vehicles (2.5-3.5t)	Light Goods Vehicles (3.5-5.5t)	Medium & Heavy Goods Vehicles (5.5-15t)	Medium & Heavy Goods Vehicles (15t-24t)	Public Light Buses	Private Light Buses (<=3.5t)	Private Light Buses (>3.5t)	Non-franchised Buses (<6.4t)	Non-franchise d Buses (6.4-15t)	Non-franchise d Buses (15-24t)	Single Deck Franchise d Buses	Double Deck Franchise d Buses	Motor Cycles	Medium & Heavy Goods Vehicles (>24t)	Nonfranchised Buses (>24t)	Heavy Vehicles		
		Dir.	Hour	Total (veh)																				PC	TAXI
L45E	Connaught Road West	Two-way	01:00-02:00	60	37.3%	31.4%	-	7.8%	2.0%	-	2.0%	7.8%	-	-	-	-	-	-	-	11.8%	-	-	20%		
			02:00-03:00	40	36.8%	31.6%	-	7.9%	2.6%	-	2.6%	7.9%	-	-	-	-	-	-	-	-	10.5%	-	-	21%	
			03:00-04:00	40	34.3%	31.4%	-	8.6%	2.9%	-	2.9%	8.6%	-	-	-	-	-	-	-	-	11.4%	-	-	23%	
			04:00-05:00	40	32.4%	32.4%	-	8.8%	2.9%	-	2.9%	8.8%	-	-	-	-	-	-	-	-	-	11.8%	-	-	24%
			05:00-06:00	50	32.7%	34.7%	-	8.2%	2.0%	-	2.0%	8.2%	-	-	-	-	-	-	-	-	-	12.2%	-	-	20%
			06:00-07:00	120	30.5%	33.9%	-	8.5%	3.4%	0.8%	1.7%	7.6%	-	0.8%	-	-	-	-	-	-	0.8%	11.0%	0.8%	-	25%
			07:00-08:00	210	30.1%	34.4%	-	8.1%	3.3%	1.0%	1.9%	8.1%	-	0.5%	0.5%	-	-	0.5%	-	-	0.5%	10.5%	0.5%	-	25%
			08:00-09:00	320	29.4%	34.7%	-	8.1%	3.4%	0.9%	2.2%	8.1%	-	0.6%	0.3%	-	-	0.3%	-	-	0.6%	10.6%	0.6%	-	25%
			09:00-10:00	310	42.6%	26.9%	-	7.9%	0.3%	0.3%	1.0%	7.5%	-	-	-	0.7%	0.3%	0.7%	-	-	-	11.5%	0.3%	-	19%
			10:00-11:00	310	40.3%	28.2%	-	7.9%	1.0%	0.3%	1.0%	7.9%	-	-	-	0.7%	0.3%	0.7%	-	-	-	11.5%	0.3%	-	20%
			11:00-12:00	320	38.5%	29.0%	-	8.0%	1.3%	0.6%	1.3%	7.6%	-	0.3%	0.6%	0.3%	0.6%	0.3%	-	-	0.3%	11.1%	0.3%	-	21%
			12:00-13:00	310	36.8%	30.0%	-	8.1%	1.6%	0.7%	1.3%	7.8%	-	0.3%	0.7%	0.3%	0.7%	0.3%	-	-	0.3%	11.1%	0.3%	-	22%
			13:00-14:00	270	35.6%	31.1%	-	8.1%	2.2%	0.7%	1.5%	7.8%	-	0.4%	0.4%	-	0.4%	-	-	-	0.4%	11.1%	0.4%	-	22%
			14:00-15:00	300	34.0%	32.3%	-	8.0%	2.3%	0.7%	1.7%	8.0%	-	0.3%	0.3%	-	0.3%	-	-	-	0.3%	11.0%	0.7%	-	23%
			15:00-16:00	290	32.2%	33.2%	-	8.0%	2.8%	0.7%	2.1%	8.0%	-	0.3%	0.3%	-	0.3%	-	-	-	0.3%	10.8%	0.7%	-	24%
			16:00-17:00	290	30.2%	34.0%	-	8.1%	3.2%	1.1%	2.1%	8.1%	-	0.7%	0.4%	-	0.4%	-	-	-	0.7%	10.5%	0.7%	-	25%
			17:00-18:00	300	28.6%	35.0%	-	8.1%	3.7%	1.0%	2.4%	8.1%	-	0.7%	0.3%	-	0.3%	-	-	-	0.7%	10.4%	0.7%	-	26%
			18:00-19:00	290	43.8%	25.9%	-	7.9%	-	0.3%	0.7%	7.6%	-	-	-	0.7%	0.3%	0.7%	-	-	-	11.7%	0.3%	-	19%
			19:00-20:00	270	42.4%	26.5%	-	8.0%	0.4%	0.4%	0.8%	7.6%	-	-	-	0.7%	0.4%	0.8%	-	-	-	11.7%	0.4%	-	19%
			20:00-21:00	240	41.7%	27.7%	-	8.1%	0.4%	0.4%	0.9%	7.7%	-	-	-	0.4%	0.4%	0.4%	-	-	-	11.5%	0.4%	-	19%
			21:00-22:00	180	40.4%	28.1%	-	8.2%	0.6%	0.6%	1.2%	7.6%	-	-	-	0.6%	-	0.6%	-	-	-	11.7%	0.6%	-	20%
			22:00-23:00	160	38.9%	28.7%	-	8.3%	1.3%	0.6%	1.3%	7.6%	-	-	-	0.6%	-	0.6%	-	-	-	11.5%	0.6%	-	21%
			23:00-00:00	140	38.1%	29.1%	-	8.2%	1.5%	0.7%	1.5%	7.5%	-	-	-	0.7%	-	0.7%	-	-	-	11.2%	0.7%	-	22%
			L46A	Des Voex Road Central	Two-way	00:00-01:00	310	31.3%	13.0%	-	2.9%	1.6%	0.3%	0.7%	10.7%	-	-	0.3%	0.3%	0.3%	-	1.3%	36.8%	0.3%	-
01:00-02:00	210	30.9%				13.0%	-	2.9%	1.4%	0.5%	1.0%	10.6%	-	-	-	0.5%	0.5%	0.5%	-	1.4%	36.7%	-	-	19%	
02:00-03:00	150	31.0%				13.1%	-	3.4%	1.4%	0.7%	0.7%	10.3%	-	-	-	-	-	0.7%	-	-	1.4%	37.2%	-	-	19%
03:00-04:00	90	30.0%				13.3%	-	3.3%	2.2%	1.1%	1.1%	10.0%	-	-	-	-	-	-	-	-	2.2%	36.7%	-	-	20%
04:00-05:00	80	30.7%				13.3%	-	4.0%	1.3%	-	1.3%	10.7%	-	-	-	-	-	-	-	-	1.3%	37.3%	-	-	19%
05:00-06:00	150	29.8%				13.5%	-	3.5%	2.1%	0.7%	1.4%	9.9%	-	-	-	-	-	0.7%	-	-	2.1%	36.2%	-	-	21%
06:00-07:00	390	29.5%				13.3%	-	3.9%	2.1%	0.8%	1.3%	9.9%	-	-	-	0.3%	0.3%	0.5%	-	-	2.1%	35.8%	0.3%	-	21%
07:00-08:00	740	29.0%				13.4%	-	4.0%	2.2%	0.8%	1.5%	9.8%	-	-	-	0.3%	0.3%	0.5%	0.1%	2.2%	35.4%	0.4%	-	22%	
08:00-09:00	760	28.1%				13.6%	-	4.4%	2.5%	0.9%	1.7%	9.6%	-	-	-	0.3%	0.3%	0.5%	0.1%	2.5%	35.0%	0.4%	-	23%	
09:00-10:00	890	33.0%				12.7%	-	2.4%	1.0%	0.2%	0.3%	11.1%	-	-	-	0.2%	0.2%	0.3%	-	-	0.8%	37.5%	0.1%	-	17%
10:00-11:00	870	32.4%				12.8%	-	2.5%	1.2%	0.2%	0.5%	11.0%	-	-	-	0.2%	0.2%	0.3%	-	-	0.9%	37.6%	0.1%	-	17%
11:00-12:00	860	31.8%				12.9%	-	2.8%	1.3%	0.4%	0.7%	10.8%	-	-	-	0.2%	0.2%	0.4%	-	-	1.2%	37.2%	0.2%	-	18%
12:00-13:00	850	31.3%				13.0%	-	2.9%	1.4%	0.5%	0.8%	10.7%	-	-	-	0.2%	0.2%	0.5%	-	-	1.3%	36.9%	0.2%	-	19%
13:00-14:00	850	30.8%				13.1%	-	3.2%	1.6%	0.5%	0.9%	10.5%	-	-	-	0.2%	0.2%	0.5%	0.1%	1.5%	36.6%	0.2%	-	20%	
14:00-15:00	810	30.2%				13.1%	-	3.5%	1.9%	0.6%	1.1%	10.3%	-	-	-	0.2%	0.2%	0.5%	0.1%	1.7%	36.2%	0.2%	-	20%	
15:00-16:00	770	29.7%				13.2%	-	3.7%	2.0%	0.7%	1.3%	10.1%	-	-	-	0.3%	0.3%	0.5%	0.1%	2.0%	36.0%	0.3%	-	21%	
16:00-17:00	730	29.2%				13.4%	-	3.8%	2.2%	0.7%	1.4%	10.0%	-	-	-	0.3%	0.3%	0.5%	0.1%	2.1%	35.7%	0.3%	-	22%	
17:00-18:00	760	28.7%				13.5%	-	4.1%	2.4%	0.8%	1.6%	9.8%	-	-	-	0.3%	0.3%	0.5%	0.1%	2.4%	35.3%	0.4%	-	23%	
18:00-19:00	840	33.2%				12.6%	-	2.1%	0.8%	0.1%	0.2%	11.3%	-	-	-	0.2%	0.2%	0.4%	-	-	0.6%	38.0%	0.1%	-	16%
19:00-20:00	1210	32.9%				12.7%	-	2.2%	0.9%	0.2%	0.3%	11.2%	-	-	-	0.2%	0.2%	0.3%	-	-	0.7%	37.8%	0.2%	-	17%
20:00-21:00	990	32.6%				12.7%	-	2.4%	1.0%	0.2%	0.4%	11.1%	-	-	-	0.2%	0.2%	0.4%	-	-	0.8%	37.6%	0.2%	-	17%
21:00-22:00	830	32.4%				12.8%	-	2.5%	1.2%	0.2%	0.5%	11.0%	-	-	-	0.2%	0.2%	0.4%	-	-	1.0%	37.4%	0.1%	-	17%
22:00-23:00	730	31.9%				12.8%	-	2.8%	1.2%	0.3%	0.6%	10.9%	-	-	-	0.3%	0.3%	0.4%	-	-	1.1%	37.3%	0.1%	-	18%
23:00-00:00	540	31.7%				13.0%	-	2.8%	1.3%	0.4%	0.7%	10.8%	-	-	-	0.2%	0.2%	0.4%	-	-	1.3%	37.1%	0.2%	-	18%
L47A	Des Voex Road Central	Two-way	00:00-01:00	140	41.4%	22.9%	-	7.9%	1.4%	0.7%	1.4%	-	-	0.7%	-	-	-	0.7%	18.6%	3.6%	0.7%	-	32%		
			01:00-02:00	100	41.3%	23.9%	-	8.7%	1.1%	1.1%	1.1%	-	-	1.1%	-	-	-	-	1.1%	17.4%	3.3%	-	-	32%	
			02:00-03:00	70	39.7%	25.0%	-	8.8%	1.5%	1.5%	1.5%	-	-	-	-	-	-	-	1.5%	16.2%	4.4%	-	-	31%	
			03:00-04:00	50	39.0%	26.8%	-	9.8%	2.4%	-	2.4%	-	-	-	-	-	-	-	-	-	14.6%	4.9%	-	-	29%
			04:00-05:00	40	41.2%	26.5%	-	8.8%	2.9%	-	2.9%	-	-	-	-	-	-	-	-	-	14.7%	2.9%	-	-	29%
			05:00-06:00	70	38.1%	28.6%	-	9.5%	1.6%	1.6%	1.6%	-	-	-	-	-	-	-	-	-	14.3%	4.8%	-	-	29%
			06:00-07:00	180	37.1%	29.1%	-	10.3%	1.7%	1.1%	1.7%	-	-	-	0.6%	-	-	-	-	0.6%	13.1%	4.0%	0.6%	-	30%
			07:00-08:00	340	36.1%	29.8%	-	10.5%	2.1%	0.9%	2.1%	-	-	-	0.6%	-	-	-	-	0.6%	12.7%	3.9%	0.6%	-	30%
			08:00-09:00	350	33.8%	32.9%	-	11.7%	2.3%	1.2%	2.3%	-	-	-	0.6%	-	-	-	-	0.6%	9.9%	4.1%	0.6%	-	29%
			09:00-10:00	410	45.1%	18.0%	-	6.4%	1.0%	0.5%	1.0%	-	-	-	0.7%	0.2%	0.2%	0.2%	1.0%	21.9%	3.4%	0.2%	-	33%	
			10:00-11:00	400	43.4%	19.7%	-	7.1%	1.0%	0.8%	1.0%	-	-	-	0.8%	0.3%	0.3%	0.3%	1.0%	20.7%	3.5%	0.3%	-	33%	
			11:00-12:00	390	42.3%	21.0%	-	7.4%	1.3%	0.8%	1.3%	-	-	-	0.8%	0.3%	0.3%	0.3%	1.0%	19.5%	3.6%	0.3%	-	33%	
			12:00-13:00	390	41.3%	22.7%	-	8.0%	1.3%	0.8%	1.3%	-	-	-	0.8%	0.3%	0.3%	0.3%	0.8%	18.3%	3.6%	0.3%	-	32%	
			13:00-14:00	400	39.9%	24.3%	-	8.7%	1.5%	0.8%	1.5%	-	-	-	0.8%	0.3%	0.3%	0.3%	0.8%	16.9%	3.6%	0.5%	-	32%	
			14:00-15:00	370	39.2%	26.0%	-	9.3%	1.6%	0.8%	1.6%	-	-	-	0.5%	-	-	-	0.8%	15.6%	3.8%	0.5%	-	31%	
			15:00-16:00	350	37.9%	27.7%	-	9.8%	1.7%	0.9%	1.7%	-	-	-	0.6%	-	-	-	0.9%	14.5%	3.8%	0.6%	-	31%	

Road Link No.	Road Name	Vehicle Class Description			Private Cars	Taxi	Light Goods Vehicles (<=2.5t)	Light Goods Vehicles (2.5-3.5t)	Light Goods Vehicles (3.5-5.5t)	Medium & Heavy Goods Vehicles (5.5-15t)	Medium & Heavy Goods Vehicles (15t-24t)	Public Light Buses	Private Light Buses (<=3.5t)	Private Light Buses (>3.5t)	Non-franchised Buses (<6.4t)	Non-franchise d Buses (6.4-15t)	Non-franchise d Buses (15-24t)	Single Deck Franchise d Buses	Double Deck Franchise d Buses	Motor Cycles	Medium & Heavy Goods Vehicles (>24t)	Nonfranchised Buses (>24t)	Heavy Vehicles		
		Dir.	Hour	Total (veh)																				PC	TAXI
			16:00-17:00	340	36.3%	29.4%	-	10.5%	2.1%	0.9%	2.1%	-	-	0.6%	-	-	-	0.6%	12.9%	3.9%	0.6%	-	30%		
			17:00-18:00	350	35.2%	31.4%	-	11.0%	2.0%	1.2%	2.0%	-	-	-	0.6%	-	-	-	0.6%	11.3%	4.1%	0.6%	-	29%	
			18:00-19:00	390	45.7%	16.7%	-	6.0%	0.8%	0.5%	0.8%	-	-	-	0.8%	0.3%	0.3%	0.3%	1.0%	23.2%	3.4%	0.3%	-	34%	
			19:00-20:00	550	45.0%	17.7%	-	6.4%	0.9%	0.5%	0.9%	-	-	-	0.7%	0.2%	0.2%	0.2%	1.1%	22.4%	3.5%	0.4%	-	34%	
			20:00-21:00	450	44.4%	18.8%	-	6.7%	0.9%	0.7%	0.9%	-	-	-	0.7%	0.2%	0.2%	0.2%	0.9%	21.5%	3.6%	0.2%	-	33%	
			21:00-22:00	380	43.4%	19.8%	-	7.1%	1.1%	0.5%	1.1%	-	-	-	0.8%	0.3%	0.3%	0.3%	1.1%	20.6%	3.4%	0.3%	-	33%	
			22:00-23:00	340	42.5%	20.8%	-	7.5%	1.2%	0.6%	1.2%	-	-	-	0.6%	0.3%	0.3%	0.3%	1.9%	19.9%	3.6%	0.3%	-	33%	
			23:00-00:00	250	42.0%	22.0%	-	7.8%	1.2%	0.8%	1.2%	-	-	-	0.8%	-	-	-	0.8%	19.2%	3.7%	0.4%	-	32%	
L47B	New Market Street	Two-way	00:00-01:00	20	37.5%	18.8%	-	12.5%	-	-	-	-	-	-	-	-	-	-	-	18.8%	-	-	25%		
			01:00-02:00	20	36.4%	18.2%	-	18.2%	9.1%	-	-	-	-	-	-	-	-	-	-	-	18.2%	-	-	27%	
			02:00-03:00	10	37.5%	25.0%	-	12.5%	12.5%	-	-	-	-	-	-	-	-	-	-	-	12.5%	-	-	25%	
			03:00-04:00	10	33.3%	16.7%	-	16.7%	16.7%	-	-	-	-	-	-	-	-	-	-	-	-	16.7%	-	-	33%
			04:00-05:00	10	20.0%	20.0%	-	20.0%	20.0%	-	-	-	-	-	-	-	-	-	-	-	-	20.0%	-	-	40%
			05:00-06:00	10	20.0%	20.0%	-	20.0%	20.0%	-	-	-	-	-	-	-	-	-	-	-	-	20.0%	-	-	40%
			06:00-07:00	20	21.4%	21.4%	-	21.4%	14.3%	-	7.1%	-	-	-	-	-	-	-	-	-	-	14.3%	-	-	43%
			07:00-08:00	30	20.0%	20.0%	-	26.7%	13.3%	3.3%	3.3%	-	-	-	-	-	-	-	-	-	-	13.3%	-	-	47%
			08:00-09:00	50	18.2%	20.5%	-	27.3%	13.6%	2.3%	4.5%	-	-	-	-	-	-	-	-	-	-	13.6%	-	-	48%
			09:00-10:00	70	45.6%	19.1%	-	7.4%	13.2%	-	-	-	-	-	-	-	-	-	-	-	-	14.7%	-	-	21%
			10:00-11:00	70	43.3%	19.4%	-	9.0%	13.4%	-	-	-	-	-	-	-	-	-	-	-	-	14.9%	-	-	22%
			11:00-12:00	70	40.3%	19.4%	-	11.3%	12.9%	-	1.6%	-	-	-	-	-	-	-	-	-	-	14.5%	-	-	26%
			12:00-13:00	70	37.7%	19.7%	-	13.1%	13.1%	-	1.6%	-	-	-	-	-	-	-	-	-	-	14.8%	-	-	28%
			13:00-14:00	60	34.5%	20.0%	-	14.5%	12.7%	1.8%	1.8%	-	-	-	-	-	-	-	-	-	-	14.5%	-	-	31%
			14:00-15:00	60	31.4%	19.6%	-	17.6%	13.7%	2.0%	2.0%	-	-	-	-	-	-	-	-	-	-	13.7%	-	-	35%
			15:00-16:00	50	27.3%	20.5%	-	20.5%	13.6%	2.3%	2.3%	-	-	-	-	-	-	-	-	-	-	13.6%	-	-	39%
			16:00-17:00	50	23.3%	18.6%	-	23.3%	14.0%	2.3%	4.7%	-	-	-	-	-	-	-	-	-	-	14.0%	-	-	44%
			17:00-18:00	40	17.9%	20.5%	-	28.2%	12.8%	2.6%	5.1%	-	-	-	-	-	-	-	-	-	-	12.8%	-	-	49%
			18:00-19:00	70	46.9%	18.8%	-	6.3%	12.5%	-	-	-	-	-	-	-	-	-	-	-	-	15.6%	-	-	19%
			19:00-20:00	60	45.6%	19.3%	-	7.0%	12.3%	-	-	-	-	-	-	-	-	-	-	-	-	15.8%	-	-	19%
			20:00-21:00	50	44.9%	18.4%	-	8.2%	12.2%	-	-	-	-	-	-	-	-	-	-	-	-	16.3%	-	-	20%
			21:00-22:00	40	42.5%	20.0%	-	10.0%	12.5%	-	-	-	-	-	-	-	-	-	-	-	-	15.0%	-	-	23%
			22:00-23:00	40	41.9%	19.4%	-	9.7%	12.9%	-	-	-	-	-	-	-	-	-	-	-	-	16.1%	-	-	23%
23:00-00:00	30	40.0%	20.0%	-	12.0%	12.0%	-	-	-	-	-	-	-	-	-	-	-	-	16.0%	-	-	24%			
L48A	Wing Lok Street	One-way	00:00-01:00	60	67.3%	19.2%	-	7.7%	1.9%	-	1.9%	-	-	-	-	-	-	-	-	1.9%	-	-	12%		
			01:00-02:00	40	66.7%	21.2%	-	6.1%	3.0%	-	-	-	-	-	-	-	-	-	-	-	3.0%	-	-	9%	
			02:00-03:00	30	63.0%	22.2%	-	7.4%	3.7%	-	-	-	-	-	-	-	-	-	-	-	3.7%	-	-	11%	
			03:00-04:00	20	63.2%	26.3%	-	5.3%	-	-	-	-	-	-	-	-	-	-	-	-	-	5.3%	-	-	5%
			04:00-05:00	20	64.3%	28.6%	-	7.1%	-	-	-	-	-	-	-	-	-	-	-	-	-	-	-	-	7%
			05:00-06:00	20	58.8%	29.4%	-	5.9%	-	-	-	-	-	-	-	-	-	-	-	-	-	5.9%	-	-	6%
			06:00-07:00	40	55.0%	30.0%	-	7.5%	2.5%	-	2.5%	-	-	-	-	-	-	-	-	-	-	2.5%	-	-	13%
			07:00-08:00	100	51.1%	33.0%	-	6.4%	3.2%	1.1%	1.1%	-	-	-	-	-	-	-	-	-	-	3.2%	1.1%	-	13%
			08:00-09:00	140	49.6%	34.1%	-	6.7%	3.0%	0.7%	1.5%	-	-	-	-	-	-	-	-	-	-	3.7%	0.7%	-	13%
			09:00-10:00	210	74.3%	13.3%	-	7.6%	1.4%	0.5%	1.0%	-	-	-	-	-	-	-	-	-	-	1.4%	0.5%	-	11%
			10:00-11:00	210	71.8%	14.8%	-	7.7%	1.9%	0.5%	1.0%	-	-	-	-	-	-	-	-	-	-	1.9%	0.5%	-	11%
			11:00-12:00	200	69.6%	16.8%	-	7.3%	2.1%	0.5%	1.0%	-	-	-	-	-	-	-	-	-	-	2.1%	0.5%	-	12%
			12:00-13:00	190	67.2%	18.8%	-	7.5%	2.2%	0.5%	1.1%	-	-	-	-	-	-	-	-	-	-	2.2%	0.5%	-	12%
			13:00-14:00	170	64.3%	21.4%	-	7.1%	2.4%	0.6%	1.2%	-	-	-	-	-	-	-	-	-	-	2.4%	0.6%	-	12%
			14:00-15:00	160	61.4%	24.1%	-	7.0%	2.5%	0.6%	1.3%	-	-	-	-	-	-	-	-	-	-	2.5%	0.6%	-	12%
			15:00-16:00	140	58.0%	26.8%	-	7.2%	2.2%	0.7%	1.4%	-	-	-	-	-	-	-	-	-	-	2.9%	0.7%	-	12%
			16:00-17:00	130	54.3%	29.9%	-	7.1%	2.4%	0.8%	1.6%	-	-	-	-	-	-	-	-	-	-	3.1%	0.8%	-	13%
			17:00-18:00	130	49.6%	33.9%	-	6.6%	3.3%	0.8%	1.7%	-	-	-	-	-	-	-	-	-	-	3.3%	0.8%	-	13%
			18:00-19:00	200	75.8%	11.6%	-	7.6%	1.5%	0.5%	1.0%	-	-	-	-	-	-	-	-	-	-	1.5%	0.5%	-	11%
			19:00-20:00	180	74.4%	12.5%	-	7.4%	1.7%	0.6%	1.1%	-	-	-	-	-	-	-	-	-	-	1.7%	0.6%	-	11%
			20:00-21:00	160	72.5%	13.7%	-	7.2%	2.0%	0.7%	1.3%	-	-	-	-	-	-	-	-	-	-	2.0%	0.7%	-	12%
			21:00-22:00	130	72.2%	15.1%	-	7.1%	1.6%	0.8%	0.8%	-	-	-	-	-	-	-	-	-	-	1.6%	0.8%	-	11%
			22:00-23:00	100	70.0%	16.0%	-	7.0%	2.0%	1.0%	1.0%	-	-	-	-	-	-	-	-	-	-	2.0%	1.0%	-	12%
23:00-00:00	80	69.2%	17.9%	-	7.7%	1.3%	-	1.3%	-	-	-	-	-	-	-	-	-	-	2.6%	-	-	10%			
			00:00-01:00	510	52.8%	29.5%	-	3.3%	1.2%	0.6%	1.0%	1.8%	0.2%	2.0%	0.2%	0.2%	0.2%	0.2%	3.0%	3.7%	0.2%	-	14%		
			01:00-02:00	310	51.8%	30.2%	-	3.3%	1.3%	0.7%	1.0%	1.7%	0.3%	2.0%	0.3%	-	0.3%	-	3.0%	3.7%	0.3%	-	14%		
			02:00-03:00	220	51.1%	31.1%	-	3.7%	1.4%	0.5%	0.9%	1.8%	0.5%	1.8%	-	-	0.5%	-	3.2%	3.2%	0.5%	-	15%		
			03:00-04:00	190	49.7%	31.7%	-	3.7%	1.6%	0.5%	1.1%	2.1%	-	2.1%	-	-	0.5%	-	3.2%	3.2%	0.5%	-	15%		
			04:00-05:00	190	49.5%	32.4%	-	3.8%	1.6%	0.5%	1.1%	2.2%	-	2.2%	-	-	-	-	3.3%	2.7%	0.5%	-	15%		
			05:00-06:00	280	48.0%	33.1%	-	4.0%	1.8%	0.7%	1.1%	2.2%	0.4%	1.8%	0.4%	-	0.4%	-	3.3%	2.5%	0.4%	-	16%		
			06:00-07:00	630	47.2%	33.7%	-	4.2%	1.9%	0.6%	1.1%	2.1%	0.2												

Road Link No.	Road Name	Vehicle Class Description			Private Cars	Taxi	Light Goods Vehicles (<=2.5t)	Light Goods Vehicles (2.5-3.5t)	Light Goods Vehicles (3.5-5.5t)	Medium & Heavy Goods Vehicles (5.5-15t)	Medium & Heavy Goods Vehicles (15t-24t)	Public Light Buses	Private Light Buses (<=3.5t)	Private Light Buses (>3.5t)	Non-franchised Buses (<6.4t)	Non-franchise d Buses (6.4-15t)	Non-franchise d Buses (15-24t)	Single Deck Franchise d Buses	Double Deck Franchise d Buses	Motor Cycles	Medium & Heavy Goods Vehicles (>24t)	Nonfranchised Buses (>24t)	Heavy Vehicles			
		Dir.	Hour	Total (veh)																				PC	TAXI	LGV(3)
L49A	Queen's Road Central	One-way	07:00-08:00	1100	46.3%	34.4%	0.1%	4.3%	2.0%	0.6%	1.3%	2.2%	0.3%	2.0%	0.2%	0.1%	0.3%	0.2%	3.2%	2.3%	0.4%	-	17%			
			08:00-09:00	1670	45.7%	34.8%	0.1%	4.3%	2.1%	0.7%	1.3%	2.2%	0.2%	0.2%	2.0%	0.2%	0.1%	0.2%	0.2%	3.2%	2.2%	0.4%	-	17%		
			09:00-10:00	1870	57.4%	26.2%	-	2.7%	0.6%	0.4%	0.8%	1.3%	0.2%	1.8%	0.2%	0.2%	0.2%	0.3%	0.1%	2.9%	4.6%	0.2%	-	12%		
			10:00-11:00	1830	55.7%	27.4%	-	2.9%	0.8%	0.4%	0.9%	1.5%	0.2%	1.8%	0.2%	0.2%	0.2%	0.3%	0.1%	3.0%	4.4%	0.3%	-	13%		
			11:00-12:00	1830	54.3%	28.4%	-	3.1%	1.0%	0.5%	0.9%	1.6%	0.2%	1.9%	0.2%	0.2%	0.2%	0.3%	0.1%	3.0%	4.0%	0.3%	-	13%		
			12:00-13:00	1760	52.9%	29.5%	-	3.3%	1.2%	0.5%	1.0%	1.7%	0.2%	1.9%	0.2%	0.2%	0.3%	0.1%	3.0%	3.8%	0.3%	-	14%			
			13:00-14:00	1530	51.4%	30.6%	0.1%	3.5%	1.4%	0.5%	1.1%	1.8%	0.3%	1.9%	0.2%	0.1%	0.3%	0.1%	3.1%	3.4%	0.3%	-	15%			
			14:00-15:00	1670	49.8%	31.7%	0.1%	3.7%	1.6%	0.6%	1.1%	1.9%	0.2%	2.0%	0.2%	0.1%	0.3%	0.2%	3.1%	3.1%	0.3%	-	15%			
			15:00-16:00	1550	48.2%	32.9%	0.1%	4.0%	1.8%	0.6%	1.2%	2.0%	0.3%	2.0%	0.2%	0.1%	0.3%	0.2%	3.2%	2.7%	0.3%	-	16%			
			16:00-17:00	1500	46.6%	34.2%	0.1%	4.2%	2.0%	0.7%	1.2%	2.1%	0.3%	2.0%	0.2%	0.1%	0.3%	0.2%	3.2%	2.3%	0.3%	-	17%			
			17:00-18:00	1530	44.8%	35.4%	0.1%	4.5%	2.2%	0.7%	1.3%	2.3%	0.3%	2.0%	0.2%	0.1%	0.3%	0.2%	3.3%	2.0%	0.4%	-	18%			
			18:00-19:00	1810	58.3%	25.4%	-	2.5%	0.5%	0.4%	0.8%	1.3%	0.2%	1.8%	0.2%	0.2%	0.3%	0.1%	2.9%	4.9%	0.2%	-	11%			
			19:00-20:00	1620	57.3%	26.0%	-	2.6%	0.6%	0.4%	0.8%	1.4%	0.2%	1.8%	0.2%	0.2%	0.3%	0.1%	2.9%	4.7%	0.2%	-	12%			
			20:00-21:00	1440	56.5%	26.8%	-	2.8%	0.7%	0.4%	0.8%	1.4%	0.2%	1.8%	0.2%	0.1%	0.3%	0.1%	2.9%	4.5%	0.2%	-	12%			
			21:00-22:00	1030	55.6%	27.4%	-	2.9%	0.9%	0.5%	0.9%	1.5%	0.2%	1.8%	0.2%	0.2%	0.3%	0.1%	2.9%	4.4%	0.3%	-	13%			
			22:00-23:00	930	54.8%	28.1%	-	3.0%	1.0%	0.4%	0.9%	1.5%	0.2%	1.8%	0.2%	0.1%	0.3%	0.1%	3.0%	4.1%	0.2%	-	13%			
			23:00-00:00	780	54.0%	28.9%	-	3.1%	1.0%	0.5%	0.9%	1.6%	0.3%	1.8%	0.3%	0.1%	0.3%	0.1%	3.0%	3.9%	0.3%	-	13%			
			L49B	Queen's Road Central	One-way	00:00-01:00	320	56.6%	25.4%	-	4.8%	2.3%	0.6%	1.3%	0.3%	-	0.6%	-	-	-	-	0.6%	7.1%	0.3%	-	11%
						01:00-02:00	190	56.0%	25.5%	-	5.4%	2.7%	0.5%	1.6%	-	-	0.5%	-	-	-	-	0.5%	6.5%	0.5%	-	12%
						02:00-03:00	140	54.8%	25.9%	-	5.2%	3.0%	0.7%	1.5%	-	-	0.7%	-	-	-	-	0.7%	6.7%	0.7%	-	13%
03:00-04:00	120	54.4%				26.3%	-	6.1%	2.6%	0.9%	1.8%	-	-	0.9%	-	-	-	-	0.9%	6.1%	-	-	13%			
04:00-05:00	110	54.5%				26.4%	-	6.4%	2.7%	0.9%	1.8%	-	-	0.9%	-	-	-	-	0.9%	5.5%	-	-	14%			
05:00-06:00	170	53.3%				26.7%	-	6.7%	3.0%	0.6%	1.8%	0.6%	-	0.6%	-	-	-	-	0.6%	5.5%	0.6%	-	15%			
06:00-07:00	380	52.7%				26.9%	-	7.0%	3.5%	0.8%	1.6%	0.3%	-	0.8%	-	-	-	-	0.8%	5.1%	0.5%	-	15%			
07:00-08:00	660	51.8%				27.0%	0.2%	7.2%	3.7%	0.9%	1.8%	0.5%	0.2%	0.8%	-	-	-	-	0.9%	4.7%	0.5%	-	16%			
08:00-09:00	990	51.4%				27.3%	0.1%	7.5%	3.8%	0.9%	1.8%	0.4%	0.1%	0.7%	-	-	-	-	0.9%	4.5%	0.5%	-	17%			
09:00-10:00	1180	59.5%				23.9%	-	3.4%	1.4%	0.6%	1.1%	-	0.1%	0.6%	0.1%	0.1%	0.1%	0.1%	-	0.6%	8.3%	0.3%	-	8%		
10:00-11:00	1140	58.2%				24.4%	-	3.9%	1.7%	0.6%	1.2%	0.1%	0.1%	0.6%	0.1%	0.1%	0.1%	-	0.6%	8.0%	0.4%	-	9%			
11:00-12:00	1140	57.4%				24.8%	-	4.3%	1.9%	0.6%	1.3%	0.1%	0.1%	0.6%	0.1%	0.1%	0.1%	-	0.6%	7.5%	0.4%	-	10%			
12:00-13:00	1080	56.4%				25.2%	-	4.8%	2.2%	0.6%	1.4%	0.2%	0.1%	0.6%	0.1%	0.1%	0.1%	-	0.6%	7.0%	0.4%	-	11%			
13:00-14:00	930	55.4%				25.6%	0.1%	5.4%	2.6%	0.8%	1.5%	0.2%	0.1%	0.6%	-	-	-	-	0.6%	6.6%	0.4%	-	12%			
14:00-15:00	1010	54.4%				26.1%	0.1%	6.0%	2.9%	0.8%	1.6%	0.3%	0.1%	0.7%	-	-	-	-	0.8%	6.0%	0.4%	-	14%			
15:00-16:00	930	53.3%				26.5%	0.1%	6.6%	3.2%	0.9%	1.6%	0.3%	0.1%	0.6%	-	-	-	-	0.9%	5.4%	0.4%	-	15%			
16:00-17:00	900	52.1%				27.0%	0.1%	7.2%	3.6%	0.9%	1.8%	0.3%	0.1%	0.7%	-	-	-	-	0.9%	4.8%	0.4%	-	16%			
17:00-18:00	900	50.9%				27.7%	0.1%	7.8%	4.0%	0.9%	1.9%	0.4%	0.1%	0.7%	-	-	-	-	0.9%	4.1%	0.6%	-	17%			
18:00-19:00	1140	60.0%				23.7%	-	3.0%	1.1%	0.5%	1.1%	-	0.1%	0.6%	0.1%	0.1%	0.1%	-	0.5%	8.9%	0.3%	-	7%			
19:00-20:00	1020	59.4%				24.0%	-	3.3%	1.3%	0.6%	1.1%	-	0.1%	0.6%	0.1%	0.1%	0.1%	-	0.6%	8.6%	0.3%	-	8%			
20:00-21:00	900	58.8%	24.2%	-	3.6%	1.6%	0.6%	1.1%	-	0.1%	0.7%	0.1%	0.1%	0.1%	-	0.6%	8.2%	0.3%	-	9%						
21:00-22:00	650	58.3%	24.5%	-	3.9%	1.7%	0.6%	1.2%	0.2%	0.2%	0.6%	-	-	-	-	0.6%	7.9%	0.3%	-	9%						
22:00-23:00	580	57.5%	24.7%	-	4.2%	1.9%	0.7%	1.2%	0.2%	0.2%	0.7%	-	-	-	-	0.7%	7.7%	0.3%	-	10%						
23:00-00:00	480	57.1%	25.0%	-	4.6%	2.1%	0.6%	1.3%	0.2%	-	0.6%	-	-	-	-	0.6%	7.4%	0.4%	-	11%						
L50A	Bonham Strand	One-way	00:00-01:00	180	44.4%	28.7%	-	7.9%	2.8%	0.6%	1.1%	-	-	0.6%	-	-	-	-	-	13.5%	0.6%	-	13%			
			01:00-02:00	120	44.5%	29.4%	-	8.4%	2.5%	0.8%	0.8%	-	-	-	-	-	-	-	-	13.4%	-	-	13%			
			02:00-03:00	90	43.5%	30.6%	-	8.2%	3.5%	-	1.2%	-	-	-	-	-	-	-	-	12.9%	-	-	13%			
			03:00-04:00	60	41.5%	30.2%	-	9.4%	3.8%	-	1.9%	-	-	-	-	-	-	-	-	13.2%	-	-	15%			
			04:00-05:00	50	41.3%	30.4%	-	8.7%	4.3%	-	2.2%	-	-	-	-	-	-	-	-	13.0%	-	-	15%			
			05:00-06:00	90	39.8%	30.7%	-	10.2%	3.4%	1.1%	1.1%	-	-	1.1%	-	-	-	-	-	12.5%	-	-	17%			
			06:00-07:00	240	39.1%	31.5%	-	10.2%	3.4%	0.9%	1.3%	-	-	0.9%	-	-	-	-	-	12.3%	0.4%	-	17%			
			07:00-08:00	460	38.4%	31.9%	0.2%	10.6%	3.5%	0.7%	1.3%	-	-	0.7%	-	-	-	-	-	12.2%	0.4%	-	18%			
			08:00-09:00	480	35.7%	33.2%	0.2%	11.7%	4.0%	0.8%	1.5%	-	-	0.8%	-	-	-	-	-	11.7%	0.4%	-	19%			
			09:00-10:00	490	50.3%	26.2%	-	5.8%	2.1%	0.2%	0.8%	-	-	-	-	-	-	-	-	14.4%	0.2%	-	9%			
			10:00-11:00	480	48.3%	27.1%	-	6.5%	2.3%	0.4%	0.8%	-	-	0.2%	-	-	-	-	-	14.2%	0.2%	-	10%			
			11:00-12:00	480	46.8%	28.0%	-	7.1%	2.5%	0.4%	0.8%	-	-	0.2%	-	-	-	-	-	14.0%	0.2%	-	11%			
			12:00-13:00	490	45.1%	28.8%	-	7.8%	2.7%	0.4%	1.0%	-	-	0.4%	-	-	-	-	-	13.6%	0.2%	-	13%			
			13:00-14:00	500	43.4%	29.5%	0.2%	8.4%	2.8%	0.6%	1.0%	-	-	0.4%	-	-	-	-	-	13.3%	0.4%	-	14%			
			14:00-15:00	480	41.7%	30.2%	0.2%	9.2%	3.1%	0.6%	1.3%	-	-	0.4%	-	-	-	-	-	12.9%	0.4%	-	15%			
			15:00-16:00	470	40.3%	31.0%	0.2%	9.7%	3.2%	0.6%	1.3%	-	-	0.6%	-	-	-	-	-	12.6%	0.4%	-	16%			
			16:00-17:00	450	38.8%	31.6%	0.2%	10.5%	3.6%	0.7%	1.3%	-	-	0.7%	-	-	-	-	-	12.2%	0.4%	-	17%			
			17:00-18:00	480	37.1%	32.4%	0.2%	10.9%	3.8%	0.8%	1.5%	-	-	0.8%	-	-	-	-	-	12.0%	0.4%	-	19%			
			18:00-19:00	450	51.6%	25.6%	-	5.1%	1.8%	0.2%	0.7%	-	-	-	-	-	-	-	-	14.9%	0.2%	-	8%			
			19:00-20:00	660	50.3%	26.0%	-	5.7%	2.0%	0.3%	0.8%	-	-	-	-	-	-	-	-	14.7%	0.3%	-	9%			

Road Link No.	Road Name	Vehicle Class Description			Private Cars	Taxi	Light Goods Vehicles (<=2.5t)	Light Goods Vehicles (2.5-3.5t)	Light Goods Vehicles (3.5-5.5t)	Medium & Heavy Goods Vehicles (5.5-15t)	Medium & Heavy Goods Vehicles (15t-24t)	Public Light Buses	Private Light Buses (<=3.5t)	Private Light Buses (>3.5t)	Non-franchised Buses (<6.4t)	Non-franchise d Buses (6.4-15t)	Non-franchise d Buses (15-24t)	Single Deck Franchise d Buses	Double Deck Franchise d Buses	Motor Cycles	Medium & Heavy Goods Vehicles (>24t)	Nonfranchised Buses (>24t)	Heavy Vehicles		
		Dir.	Hour	Total (veh)																				PC	TAXI
			22:00-23:00	410	46.9%	27.8%	-	6.9%	2.5%	0.5%	1.0%	-	-	0.2%	-	-	-	-	-	14.0%	0.2%	-	11%		
			23:00-00:00	310	45.9%	28.3%	-	7.5%	2.6%	0.3%	1.0%	-	-	0.3%	-	-	-	-	-	13.7%	0.3%	-	12%		
L50B	Bonham Strand	Two-way	00:00-01:00	110	39.1%	34.5%	-	8.2%	2.7%	0.9%	1.8%	-	-	0.9%	-	-	-	-	-	11.8%	-	-	15%		
			01:00-02:00	80	38.4%	35.6%	-	8.2%	2.7%	-	1.4%	-	-	-	-	-	-	-	-	-	12.3%	-	-	14%	
			02:00-03:00	60	37.0%	35.2%	-	9.3%	3.7%	-	1.9%	-	-	-	-	-	-	-	-	-	11.1%	-	-	17%	
			03:00-04:00	40	36.4%	36.4%	-	9.1%	3.0%	-	3.0%	-	-	-	-	-	-	-	-	-	12.1%	-	-	15%	
			04:00-05:00	30	34.5%	37.9%	-	10.3%	3.4%	-	3.4%	-	-	-	-	-	-	-	-	-	10.3%	-	-	17%	
			05:00-06:00	60	34.6%	38.5%	-	9.6%	3.8%	-	1.9%	-	-	-	-	1.9%	-	-	-	-	9.6%	-	-	17%	
			06:00-07:00	150	33.8%	38.7%	-	9.9%	3.5%	0.7%	2.1%	-	-	-	-	1.4%	-	-	-	-	9.2%	0.7%	-	18%	
			07:00-08:00	280	33.0%	39.2%	-	9.9%	3.3%	1.1%	2.2%	-	0.4%	1.1%	-	-	-	-	-	-	9.2%	0.7%	-	19%	
			08:00-09:00	290	30.7%	41.3%	-	10.6%	3.5%	1.1%	2.5%	-	0.4%	1.4%	-	-	-	-	-	-	7.8%	0.7%	-	20%	
			09:00-10:00	320	43.3%	31.4%	-	6.7%	2.2%	0.3%	1.0%	-	-	0.6%	-	-	-	-	-	-	-	14.4%	-	-	11%
			10:00-11:00	310	41.6%	32.8%	-	7.2%	2.3%	0.3%	1.0%	-	-	1.0%	-	-	-	-	-	-	-	13.8%	-	-	12%
			11:00-12:00	310	40.1%	33.6%	-	7.6%	2.6%	0.7%	1.3%	-	-	1.0%	-	-	-	-	-	-	-	12.8%	0.3%	-	13%
			12:00-13:00	310	39.0%	34.8%	-	8.2%	2.6%	0.7%	1.3%	-	-	1.0%	-	-	-	-	-	-	-	12.1%	0.3%	-	14%
			13:00-14:00	310	37.7%	35.7%	-	8.4%	2.9%	0.6%	1.6%	-	0.3%	1.0%	-	-	-	-	-	-	-	11.4%	0.3%	-	15%
			14:00-15:00	300	36.2%	36.9%	-	8.9%	3.1%	0.7%	1.7%	-	0.3%	1.0%	-	-	-	-	-	-	-	10.9%	0.3%	-	16%
			15:00-16:00	280	35.0%	38.2%	-	9.3%	3.2%	0.7%	1.8%	-	0.4%	1.1%	-	-	-	-	-	-	-	10.0%	0.4%	-	17%
			16:00-17:00	280	33.6%	39.1%	-	9.6%	3.3%	0.7%	2.2%	-	0.4%	1.1%	-	-	-	-	-	-	-	9.2%	0.7%	-	18%
			17:00-18:00	290	32.0%	40.1%	-	10.2%	3.5%	1.1%	2.1%	-	0.4%	1.4%	-	-	-	-	-	-	-	8.5%	0.7%	-	19%
			18:00-19:00	300	44.2%	30.5%	-	6.5%	2.1%	0.3%	0.7%	-	-	0.7%	-	-	-	-	-	-	-	15.1%	-	-	10%
			19:00-20:00	420	43.3%	31.2%	-	6.9%	2.1%	0.5%	0.7%	-	-	0.7%	-	-	-	-	-	-	-	14.5%	-	-	11%
20:00-21:00	350	42.3%	31.9%	-	7.0%	2.3%	0.6%	0.9%	-	-	0.9%	-	-	-	-	-	-	-	14.2%	-	-	12%			
21:00-22:00	300	41.6%	33.0%	-	7.2%	2.4%	0.3%	1.0%	-	-	1.0%	-	-	-	-	-	-	-	13.7%	-	-	12%			
22:00-23:00	260	40.6%	33.6%	-	7.8%	2.3%	0.4%	1.2%	-	-	0.8%	-	-	-	-	-	-	-	13.3%	-	-	13%			
23:00-00:00	200	40.1%	34.4%	-	7.8%	2.6%	0.5%	1.0%	-	-	1.0%	-	-	-	-	-	-	-	12.5%	-	-	13%			
L50C	Wing Lok Street	One-way	00:00-01:00	60	44.2%	26.9%	-	9.6%	5.8%	-	1.9%	-	-	1.9%	-	-	-	-	-	9.6%	-	-	19%		
			01:00-02:00	40	44.1%	26.5%	-	8.8%	5.9%	-	2.9%	-	-	-	2.9%	-	-	-	-	-	8.8%	-	-	21%	
			02:00-03:00	30	40.7%	25.9%	-	11.1%	7.4%	-	3.7%	-	-	-	-	-	-	-	-	-	7.4%	-	-	26%	
			03:00-04:00	20	44.4%	27.8%	-	11.1%	5.6%	-	-	-	-	-	-	-	-	-	-	-	11.1%	-	-	17%	
			04:00-05:00	20	46.7%	26.7%	-	13.3%	6.7%	-	-	-	-	-	-	-	-	-	-	-	-	6.7%	-	-	20%
			05:00-06:00	20	43.8%	31.3%	-	12.5%	6.3%	-	-	-	-	-	-	-	-	-	-	-	6.3%	-	-	19%	
			06:00-07:00	50	37.2%	25.6%	-	14.0%	9.3%	2.3%	2.3%	-	-	2.3%	-	-	-	-	-	-	-	7.0%	-	-	30%
			07:00-08:00	110	35.6%	26.7%	-	14.9%	8.9%	1.0%	3.0%	-	-	3.0%	-	-	-	-	-	-	-	5.9%	1.0%	-	32%
			08:00-09:00	150	35.2%	26.9%	-	15.2%	9.0%	1.4%	2.8%	-	-	2.8%	-	-	-	-	-	-	-	6.2%	0.7%	-	32%
			09:00-10:00	210	49.0%	26.7%	-	5.9%	4.0%	0.5%	1.0%	-	-	1.5%	-	-	-	-	-	-	-	11.4%	-	-	13%
			10:00-11:00	210	47.1%	27.0%	-	6.9%	4.4%	0.5%	1.5%	-	-	2.0%	-	-	-	-	-	-	-	10.8%	-	-	15%
			11:00-12:00	190	46.0%	26.7%	-	8.0%	4.8%	0.5%	1.6%	-	-	2.1%	-	-	-	-	-	-	-	10.2%	-	-	17%
			12:00-13:00	190	44.3%	27.0%	-	8.6%	5.4%	1.1%	1.6%	-	-	2.2%	-	-	-	-	-	-	-	9.7%	-	-	19%
			13:00-14:00	170	42.6%	26.6%	-	10.1%	5.9%	1.2%	1.8%	-	-	2.4%	-	-	-	-	-	-	-	8.9%	0.6%	-	22%
			14:00-15:00	170	41.1%	26.4%	-	11.0%	6.7%	1.2%	1.8%	-	-	2.5%	-	-	-	-	-	-	-	8.6%	0.6%	-	24%
			15:00-16:00	150	39.3%	26.9%	-	12.4%	7.6%	1.4%	2.1%	-	-	2.1%	-	-	-	-	-	-	-	7.6%	0.7%	-	26%
			16:00-17:00	140	37.6%	27.1%	-	13.5%	8.3%	1.5%	2.3%	-	-	2.3%	-	-	-	-	-	-	-	6.8%	0.8%	-	29%
			17:00-18:00	140	34.8%	26.5%	-	15.2%	9.1%	1.5%	3.0%	-	-	3.0%	-	-	-	-	-	-	-	6.1%	0.8%	-	33%
			18:00-19:00	190	49.5%	26.8%	-	5.3%	3.7%	0.5%	1.1%	-	-	1.6%	-	-	-	-	-	-	-	11.6%	-	-	12%
			19:00-20:00	170	48.5%	26.6%	-	5.9%	4.1%	0.6%	1.2%	-	-	1.8%	-	-	-	-	-	-	-	11.2%	-	-	14%
20:00-21:00	150	48.0%	27.0%	-	6.1%	4.1%	0.7%	1.4%	-	-	2.0%	-	-	-	-	-	-	-	10.8%	-	-	14%			
21:00-22:00	130	46.8%	26.6%	-	7.3%	4.8%	0.8%	1.6%	-	-	1.6%	-	-	-	-	-	-	-	10.5%	-	-	16%			
22:00-23:00	100	46.4%	26.8%	-	7.2%	5.2%	1.0%	1.0%	-	-	2.1%	-	-	-	-	-	-	-	10.3%	-	-	16%			
23:00-00:00	80	45.5%	27.3%	-	7.8%	5.2%	1.3%	1.3%	-	-	1.3%	-	-	-	-	-	-	-	10.4%	-	-	17%			
L51A	Wellington Street	One-way	00:00-01:00	120	49.2%	26.7%	-	3.3%	1.7%	0.8%	1.7%	-	-	-	-	-	-	-	-	15.8%	-	-	8%		
			01:00-02:00	80	49.4%	26.6%	-	3.8%	2.5%	1.3%	1.3%	-	-	-	-	-	-	-	-	-	15.2%	-	-	9%	
			02:00-03:00	60	50.9%	27.3%	-	3.6%	1.8%	-	1.8%	-	-	-	-	-	-	-	-	-	14.5%	-	-	7%	
			03:00-04:00	40	53.1%	28.1%	-	3.1%	3.1%	-	-	-	-	-	-	-	-	-	-	-	12.5%	-	-	6%	
			04:00-05:00	30	50.0%	28.6%	-	3.6%	3.6%	-	-	-	-	-	-	-	-	-	-	-	14.3%	-	-	7%	
			05:00-06:00	60	49.1%	28.3%	-	3.8%	3.8%	-	1.9%	-	-	1.9%	-	-	-	-	-	-	11.3%	-	-	11%	
			06:00-07:00	140	50.0%	29.3%	-	4.3%	2.9%	0.7%	1.4%	-	-	1.4%	-	-	-	-	-	-	10.0%	-	-	11%	
			07:00-08:00	270	50.2%	29.7%	-	4.6%	3.4%	0.4%	1.1%	-	-	1.1%	-	-	-	-	-	-	9.1%	0.4%	-	11%	
			08:00-09:00	270	50.6%	31.0%	-	5.0%	4.2%	0.4%	1.1%	-	-	1.5%	-	-	-	-	-	-	5.7%	0.4%	-	13%	
			09:00-10:00	370	48.9%	24.5%	-	3.0%	0.8%	0.8%	1.6%	-	-	-	-	-	-	-	-	-	20.1%	0.3%	-	7%	
			10:00-11:00	350	48.6%	25.1%	-	3.1%	1.1%	0.9%	1.7%	-	-	0.3%	-	-	-	-	-	-	18.9%	0.3%	-	7%	
			11:00-12:00	340	49.0%	25.8%	-	3.3%	1.5%	0.9%	1.5%	-	-	0.3%	-	-	-	-	-	-	17.5%	0.3%	-	8%	
12:00-13:00	330	49.1%	26.4%	-	3.6%	1.8%	0.6%	1.5%	-																

Road Link No.	Road Name	Vehicle Class Description			Private Cars	Taxi	Light Goods Vehicles (<=2.5t)	Light Goods Vehicles (2.5-3.5t)	Light Goods Vehicles (3.5-5.5t)	Medium & Heavy Goods Vehicles (5.5-15t)	Medium & Heavy Goods Vehicles (15t-24t)	Public Light Buses	Private Light Buses (<=3.5t)	Private Light Buses (>3.5t)	Non-franchised Buses (<6.4t)	Non-franchise d Buses (6.4-15t)	Non-franchise d Buses (15-24t)	Single Deck Franchise d Buses	Double Deck Franchise d Buses	Motor Cycles	Medium & Heavy Goods Vehicles (>24t)	Nonfranchised Buses (>24t)	Heavy Vehicles				
																								Dir.	Hour	Total (veh)	
		PC	TAXI	LGV(3)	LGV(4)	LGV(6)	HGV(7)	HGV(8)	PLB	PrLB(4)	PrLB(5)	NFB(6)	NFB(7)	NFB(8)	FBSd	FBDd	MC	HGV(9)	NFB(9)	HV							
			13:00-14:00	330	49.4%	27.0%	-	3.7%	2.1%	0.6%	1.5%	-	-	0.6%	-	-	-	-	-	14.7%	0.3%	-	9%				
			14:00-15:00	310	49.5%	27.7%	-	4.0%	2.6%	0.7%	1.3%	-	-	-	-	-	-	-	-	-	13.2%	0.3%	-	10%			
			15:00-16:00	290	49.6%	28.4%	-	4.3%	2.8%	0.7%	1.4%	-	-	-	-	1.1%	-	-	-	-	11.3%	0.4%	-	11%			
			16:00-17:00	270	50.2%	29.3%	-	4.6%	3.4%	0.4%	1.1%	-	-	-	-	-	-	-	-	-	9.5%	0.4%	-	11%			
			17:00-18:00	270	50.2%	30.1%	-	4.8%	3.7%	0.4%	1.1%	-	-	-	-	1.5%	-	-	-	-	7.8%	0.4%	-	12%			
			18:00-19:00	350	48.3%	24.1%	-	2.9%	0.6%	0.9%	1.7%	-	-	-	-	-	-	-	-	-	21.3%	0.3%	-	6%			
			19:00-20:00	500	48.5%	24.5%	-	3.0%	0.8%	0.8%	1.6%	-	-	-	-	-	-	-	-	-	20.5%	0.2%	-	6%			
			20:00-21:00	400	48.5%	24.9%	-	3.0%	1.0%	0.8%	1.8%	-	-	-	-	0.3%	-	-	-	-	19.6%	0.3%	-	7%			
			21:00-22:00	340	48.6%	25.2%	-	3.3%	1.2%	0.9%	1.5%	-	-	-	-	0.3%	-	-	-	-	18.6%	0.3%	-	8%			
			22:00-23:00	290	48.8%	25.6%	-	3.5%	1.4%	0.7%	1.7%	-	-	-	-	0.3%	-	-	-	-	17.6%	0.3%	-	8%			
			23:00-00:00	220	49.1%	25.9%	-	3.3%	1.4%	0.9%	1.4%	-	-	-	-	0.5%	-	-	-	-	17.0%	0.5%	-	8%			
			L52A	Jervois Street	One-way	00:00-01:00	40	53.8%	7.7%	-	2.6%	2.6%	5.1%	-	-	-	-	-	-	-	-	-	25.6%	-	-	13%	
						01:00-02:00	30	56.0%	8.0%	-	4.0%	-	4.0%	-	-	-	-	-	-	-	-	-	-	24.0%	-	-	12%
						02:00-03:00	20	57.9%	5.3%	-	5.3%	-	-	5.3%	-	-	-	-	-	-	-	-	-	26.3%	-	-	11%
						03:00-04:00	20	57.1%	7.1%	-	-	-	-	7.1%	-	-	-	-	-	-	-	-	-	28.6%	-	-	7%
						04:00-05:00	20	58.3%	8.3%	-	-	-	-	8.3%	-	-	-	-	-	-	-	-	-	25.0%	-	-	8%
						05:00-06:00	20	61.5%	7.7%	-	-	-	-	7.7%	-	-	-	-	-	-	-	-	-	23.1%	-	-	8%
						06:00-07:00	40	59.4%	3.1%	-	3.1%	3.1%	3.1%	3.1%	-	-	-	-	3.1%	-	-	-	-	21.9%	-	-	16%
						07:00-08:00	80	59.5%	2.5%	-	3.8%	3.8%	1.3%	3.8%	-	-	-	-	1.3%	-	-	-	-	22.8%	1.3%	-	15%
						08:00-09:00	120	60.2%	1.8%	-	3.5%	3.5%	1.8%	4.4%	-	-	-	-	1.8%	-	-	-	-	22.1%	0.9%	-	16%
09:00-10:00	140	52.5%				10.1%	-	1.4%	-	2.2%	5.0%	-	-	-	-	-	-	-	-	-	27.3%	1.4%	-	10%			
10:00-11:00	150	52.8%				9.2%	-	2.1%	0.7%	2.1%	4.9%	-	-	-	-	-	-	-	-	-	26.8%	1.4%	-	11%			
11:00-12:00	140	53.0%				8.2%	-	2.2%	0.7%	2.2%	5.2%	-	-	-	-	0.7%	-	-	-	-	26.1%	1.5%	-	13%			
12:00-13:00	140	53.7%				7.5%	-	2.2%	1.5%	2.2%	5.2%	-	-	-	-	-	-	-	-	-	25.4%	1.5%	-	13%			
13:00-14:00	130	55.3%				6.5%	-	2.4%	1.6%	2.4%	4.9%	-	-	-	-	0.8%	-	-	-	-	25.2%	0.8%	-	13%			
14:00-15:00	120	56.8%				5.1%	-	2.5%	2.5%	1.7%	5.1%	-	-	-	-	0.8%	-	-	-	-	24.6%	0.8%	-	14%			
15:00-16:00	110	57.4%				4.6%	-	2.8%	2.8%	1.9%	4.6%	-	-	-	-	0.9%	-	-	-	-	24.1%	0.9%	-	14%			
16:00-17:00	110	58.8%				2.9%	-	2.9%	2.9%	2.0%	4.9%	-	-	-	-	2.0%	-	-	-	-	22.5%	1.0%	-	16%			
17:00-18:00	110	59.8%				2.0%	-	3.9%	3.9%	2.0%	3.9%	-	-	-	-	2.0%	-	-	-	-	21.6%	1.0%	-	17%			
18:00-19:00	130	50.8%				10.8%	-	1.5%	-	2.3%	5.4%	-	-	-	-	-	-	-	-	-	27.7%	1.5%	-	11%			
19:00-20:00	120	51.3%				10.3%	-	1.7%	-	2.6%	5.1%	-	-	-	-	-	-	-	-	-	27.4%	1.7%	-	11%			
20:00-21:00	110	52.5%	9.9%	-	2.0%	-	2.0%	5.0%	-	-	-	-	-	-	-	-	-	27.7%	1.0%	-	10%						
21:00-22:00	90	52.3%	9.1%	-	2.3%	1.1%	2.3%	5.7%	-	-	-	-	-	-	-	-	-	26.1%	1.1%	-	13%						
22:00-23:00	70	53.6%	8.7%	-	1.4%	1.4%	1.4%	5.8%	-	-	-	-	-	-	-	-	-	26.1%	1.4%	-	12%						
23:00-00:00	60	54.5%	7.3%	-	1.8%	1.8%	1.8%	5.5%	-	-	-	-	-	-	-	-	-	25.5%	1.8%	-	13%						
L53A	Queen's Road Central	One-way	00:00-01:00	260	43.7%	29.0%	-	8.3%	2.8%	0.8%	2.0%	0.4%	-	0.8%	-	-	-	-	3.2%	8.7%	0.4%	-	19%				
			01:00-02:00	150	43.2%	29.1%	-	8.1%	2.7%	0.7%	2.0%	0.7%	-	-	1.4%	-	-	-	-	3.4%	8.1%	0.7%	-	20%			
			02:00-03:00	110	43.0%	29.9%	-	8.4%	2.8%	0.9%	1.9%	0.9%	-	-	0.9%	-	-	-	-	2.8%	7.5%	0.9%	-	20%			
			03:00-04:00	100	41.8%	29.7%	-	8.8%	3.3%	1.1%	2.2%	1.1%	-	-	1.1%	-	-	-	-	-	3.3%	7.7%	-	-	21%		
			04:00-05:00	90	41.9%	30.2%	-	9.3%	3.5%	1.2%	2.3%	-	-	-	1.2%	-	-	-	-	-	3.5%	7.0%	-	-	21%		
			05:00-06:00	130	40.9%	30.7%	-	8.7%	3.9%	0.8%	2.4%	0.8%	-	-	1.6%	-	-	-	-	-	3.1%	6.3%	0.8%	-	22%		
			06:00-07:00	290	40.3%	30.9%	-	9.0%	4.2%	1.0%	2.1%	0.7%	0.3%	1.7%	-	-	-	-	-	-	3.5%	5.9%	0.3%	-	23%		
			07:00-08:00	510	39.5%	31.3%	0.2%	9.0%	4.4%	1.2%	2.2%	0.6%	0.2%	1.8%	-	-	-	-	0.2%	3.6%	5.2%	0.6%	-	24%			
			08:00-09:00	760	39.1%	31.5%	0.1%	9.1%	4.6%	1.2%	2.3%	0.5%	0.3%	2.0%	-	-	-	-	0.1%	3.7%	4.9%	0.5%	-	25%			
			09:00-10:00	990	45.9%	27.0%	0.1%	7.5%	1.8%	0.7%	1.6%	0.6%	-	0.4%	0.1%	0.1%	0.1%	0.1%	0.1%	0.1%	2.7%	10.8%	0.4%	-	16%		
			10:00-11:00	950	44.8%	27.6%	0.1%	7.8%	2.1%	0.8%	1.7%	0.6%	-	0.5%	0.1%	0.1%	0.1%	0.1%	0.1%	0.1%	2.8%	10.2%	0.4%	-	17%		
			11:00-12:00	940	44.1%	28.0%	0.1%	7.9%	2.5%	0.9%	1.7%	0.6%	0.1%	0.7%	0.1%	0.1%	0.1%	0.1%	0.1%	0.1%	3.0%	9.5%	0.4%	-	18%		
			12:00-13:00	880	43.3%	28.6%	0.1%	8.1%	2.7%	0.9%	1.8%	0.6%	0.1%	0.9%	0.1%	0.1%	0.1%	0.1%	0.1%	0.1%	3.1%	8.9%	0.5%	-	19%		
			13:00-14:00	750	42.7%	29.3%	0.1%	8.3%	3.1%	0.9%	1.9%	0.5%	0.1%	1.1%	-	-	-	-	-	-	3.2%	8.1%	0.5%	-	20%		
			14:00-15:00	800	41.7%	29.8%	0.1%	8.5%	3.5%	1.0%	2.0%	0.6%	0.1%	1.4%	-	-	-	-	-	0.1%	3.4%	7.3%	0.5%	-	21%		
			15:00-16:00	730	40.7%	30.5%	0.1%	8.8%	4.0%	1.1%	2.1%	0.6%	0.1%	1.5%	-	-	-	-	-	0.1%	3.4%	6.3%	0.6%	-	22%		
			16:00-17:00	690	39.5%	31.1%	0.1%	9.0%	4.4%	1.2%	2.2%	0.6%	0.3%	1.9%	-	-	-	-	-	0.1%	3.6%	5.4%	0.6%	-	24%		
			17:00-18:00	690	38.5%	31.9%	0.1%	9.2%	4.8%	1.2%	2.3%	0.6%	0.3%	2.2%	-	-	-	-	-	0.1%	3.8%	4.4%	0.6%	-	25%		
			18:00-19:00	970	46.1%	26.8%	0.1%	7.4%	1.6%	0.7%	1.6%	0.6%	-	0.2%	0.1%	0.1%	0.1%	0.1%	0.1%	0.1%	2.7%	11.4%	0.4%	-	16%		
			19:00-20:00	860	45.6%	27.0%	0.1%	7.6%	1.7%	0.7%	1.6%	0.6%	-	0.3%	0.1%	0.1%	0.1%	0.1%	0.1%	0.1%	2.8%	11.0%	0.5%	-	16%		
20:00-21:00	760	45.1%	27.3%	0.1%	7.7%	2.0%	0.8%	1.6%	0.7%	-	0.4%	0.1%	0.1%	0.1%	0.1%	0.1%	0.1%	2.8%	10.6%	0.4%	-	17%					
21:00-22:00	540	45.0%	27.9%	0.2%	7.7%	2.1%	0.8%	1.7%	0.6%	-	0.6%	-	-	-	-	-	0.2%	2.8%	10.2%	0.4%	-	17%					
22:00-23:00	480	44.5%	28.0%	0.2%	7.8%	2.3%	0.8%	1.7%	0.6%	-	0.6%	-	-	-	-	-	0.2%	3.0%	9.7%	0.4%	-	18%					
23:00-00:00	390	44.2%	28.5%	-	8.0%	2.6%	0.8%	1.8%	0.5%	-	0.8%	-	-	-	-	-	-	3.1%	9.3%	0.5%	-	18%					
			00:00-01:00	270	43.8%	28.5%	-	8.2%	3.0%	0.7%	1.9%	0.4%	-	0.7%	-	-	-	-	-	3.0%	9.4%	0.4%	-	18%			
			01:00-02:00	160	43.0%	28.5%	-	8.2%	3.2%	0.6%	1.9%	0.6%	-	-	-	-	-										

Road Link No.	Road Name	Vehicle Class Description			Private Cars	Taxi	Light Goods Vehicles (<=2.5t)	Light Goods Vehicles (2.5-3.5t)	Light Goods Vehicles (3.5-5.5t)	Medium & Heavy Goods Vehicles (5.5-15t)	Medium & Heavy Goods Vehicles (15t-24t)	Public Light Buses	Private Light Buses (<=3.5t)	Private Light Buses (>3.5t)	Non-franchised Buses (<6.4t)	Non-franchise d Buses (6.4-15t)	Non-franchise d Buses (15-24t)	Single Deck Franchise d Buses	Double Deck Franchise d Buses	Motor Cycles	Medium & Heavy Goods Vehicles (>24t)	Nonfranchised Buses (>24t)	Heavy Vehicles		
		Dir.	Hour	Total (veh)																				PC	TAXI
L53B	Queen's Road Central	One-way	04:00-05:00	100	41.3%	29.3%	-	8.7%	4.3%	1.1%	2.2%	-	-	1.1%	-	-	-	-	3.3%	7.6%	1.1%	-	22%		
			05:00-06:00	140	40.9%	29.2%	-	9.5%	4.4%	0.7%	2.2%	0.7%	-	-	1.5%	-	-	-	-	2.9%	7.3%	0.7%	-	23%	
			06:00-07:00	310	39.9%	29.9%	-	9.4%	4.2%	1.0%	2.3%	0.6%	0.3%	1.6%	-	-	-	-	-	3.2%	6.8%	0.6%	-	23%	
			07:00-08:00	540	39.3%	30.1%	0.2%	9.7%	4.7%	1.1%	2.2%	0.6%	0.2%	1.7%	-	-	-	-	0.2%	3.4%	6.2%	0.6%	-	24%	
			08:00-09:00	810	38.8%	30.2%	0.1%	9.9%	4.8%	1.1%	2.2%	0.5%	0.2%	1.9%	-	-	-	-	0.1%	3.5%	5.9%	0.6%	-	25%	
			09:00-10:00	1040	46.5%	26.8%	0.1%	7.4%	1.8%	0.7%	1.5%	0.6%	-	0.4%	0.1%	0.1%	0.1%	0.1%	0.1%	0.1%	2.6%	10.8%	0.4%	-	16%
			10:00-11:00	1000	45.3%	27.3%	0.1%	7.8%	2.2%	0.8%	1.6%	0.6%	-	0.5%	0.1%	0.1%	0.1%	0.1%	0.1%	0.1%	2.7%	10.3%	0.4%	-	17%
			11:00-12:00	990	44.4%	27.6%	0.1%	8.0%	2.5%	0.8%	1.7%	0.6%	0.1%	0.7%	0.1%	0.1%	0.1%	0.1%	0.1%	0.1%	2.8%	9.7%	0.5%	-	18%
			12:00-13:00	930	43.7%	28.1%	0.1%	8.3%	2.9%	0.9%	1.7%	0.5%	0.1%	0.9%	0.1%	0.1%	0.1%	0.1%	0.1%	0.1%	2.9%	9.1%	0.4%	-	19%
			13:00-14:00	800	42.8%	28.5%	0.1%	8.6%	3.3%	0.9%	1.9%	0.5%	0.1%	1.0%	-	-	-	-	0.1%	3.0%	8.6%	0.5%	-	20%	
			14:00-15:00	850	41.6%	28.9%	0.1%	8.9%	3.6%	0.9%	2.0%	0.6%	0.1%	1.3%	-	-	-	-	0.1%	3.2%	7.9%	0.6%	-	22%	
			15:00-16:00	780	40.7%	29.4%	0.1%	9.3%	4.2%	1.0%	2.1%	0.5%	0.1%	1.4%	-	-	-	-	0.1%	3.2%	7.1%	0.5%	-	23%	
			16:00-17:00	740	39.4%	29.8%	0.1%	9.7%	4.6%	1.1%	2.2%	0.5%	0.3%	1.8%	-	-	-	-	0.1%	3.4%	6.4%	0.5%	-	24%	
			17:00-18:00	740	38.1%	30.5%	0.1%	10.1%	5.1%	1.1%	2.3%	0.5%	0.3%	2.0%	-	-	-	-	0.1%	3.6%	5.5%	0.7%	-	26%	
			18:00-19:00	1020	46.8%	26.6%	0.1%	7.3%	1.6%	0.7%	1.5%	0.6%	-	0.2%	0.1%	0.1%	0.1%	0.1%	0.1%	0.1%	2.6%	11.3%	0.4%	-	15%
			19:00-20:00	910	46.2%	26.8%	0.1%	7.4%	1.8%	0.7%	1.6%	0.6%	-	0.3%	0.1%	0.1%	0.1%	0.1%	0.1%	0.1%	2.7%	11.0%	0.4%	-	16%
			20:00-21:00	800	45.8%	27.1%	0.1%	7.6%	2.0%	0.8%	1.5%	0.6%	-	0.4%	0.1%	0.1%	0.1%	0.1%	0.1%	0.1%	2.6%	10.6%	0.4%	-	17%
			21:00-22:00	570	45.5%	27.5%	0.2%	7.8%	2.1%	0.7%	1.6%	0.5%	-	0.5%	-	-	-	-	0.2%	2.7%	10.3%	0.4%	-	17%	
			22:00-23:00	500	44.8%	27.6%	0.2%	8.0%	2.4%	0.8%	1.6%	0.6%	-	0.6%	-	-	-	-	0.2%	2.8%	10.0%	0.4%	-	18%	
			23:00-00:00	420	44.4%	27.9%	-	8.3%	2.7%	0.7%	1.7%	0.5%	-	0.7%	-	-	-	-	-	2.9%	9.7%	0.5%	-	18%	
L54A	Bonham Strand West	One-way	00:00-01:00	30	33.3%	25.0%	-	12.5%	-	-	4.2%	-	-	4.2%	-	-	-	-	-	20.8%	-	-	21%		
			01:00-02:00	20	31.3%	25.0%	-	12.5%	-	-	6.3%	-	-	6.3%	-	-	-	-	-	-	18.8%	-	-	25%	
			02:00-03:00	20	30.8%	23.1%	-	15.4%	-	-	7.7%	-	-	7.7%	-	-	-	-	-	-	15.4%	-	-	31%	
			03:00-04:00	10	33.3%	33.3%	-	11.1%	-	-	-	-	-	-	-	-	-	-	-	-	22.2%	-	-	11%	
			04:00-05:00	10	33.3%	33.3%	-	16.7%	-	-	-	-	-	-	-	-	-	-	-	-	16.7%	-	-	17%	
			05:00-06:00	10	25.0%	37.5%	-	12.5%	-	-	12.5%	-	-	-	-	-	-	-	-	-	12.5%	-	-	25%	
			06:00-07:00	30	26.1%	30.4%	-	17.4%	4.3%	4.3%	4.3%	-	-	4.3%	-	-	4.3%	-	-	-	8.7%	-	-	35%	
			07:00-08:00	60	24.5%	30.2%	-	18.9%	3.8%	1.9%	5.7%	-	-	5.7%	-	-	5.7%	-	-	-	7.5%	1.9%	-	38%	
			08:00-09:00	80	23.7%	31.6%	-	18.4%	3.9%	2.6%	6.6%	-	-	6.6%	-	-	6.6%	-	-	-	6.6%	1.3%	-	38%	
			09:00-10:00	90	37.8%	18.9%	-	7.8%	-	1.1%	2.2%	-	-	2.2%	-	-	2.2%	-	-	-	30.0%	-	-	13%	
			10:00-11:00	100	35.5%	20.4%	-	9.7%	1.1%	1.1%	2.2%	-	-	3.2%	-	-	3.2%	-	-	-	26.9%	-	-	17%	
			11:00-12:00	90	33.7%	22.1%	-	10.5%	1.2%	1.2%	2.3%	-	-	3.5%	-	-	3.5%	-	-	-	25.6%	-	-	19%	
			12:00-13:00	90	32.6%	23.3%	-	11.6%	1.2%	2.3%	3.5%	-	-	3.5%	-	-	3.5%	-	-	-	22.1%	-	-	22%	
			13:00-14:00	90	30.5%	24.4%	-	12.2%	2.4%	2.4%	3.7%	-	-	3.7%	-	-	3.7%	-	-	-	19.5%	1.2%	-	26%	
			14:00-15:00	80	28.8%	26.3%	-	13.8%	2.5%	2.5%	5.0%	-	-	3.8%	-	-	3.8%	-	-	-	16.3%	1.3%	-	29%	
			15:00-16:00	80	27.4%	27.4%	-	15.1%	2.7%	2.7%	5.5%	-	-	4.1%	-	-	4.1%	-	-	-	13.7%	1.4%	-	32%	
			16:00-17:00	70	26.1%	29.0%	-	17.4%	2.9%	2.9%	5.8%	-	-	4.3%	-	-	4.3%	-	-	-	10.1%	1.4%	-	35%	
			17:00-18:00	70	23.5%	30.9%	-	17.6%	4.4%	2.9%	5.9%	-	-	5.9%	-	-	5.9%	-	-	-	7.4%	1.5%	-	38%	
			18:00-19:00	90	38.1%	17.9%	-	7.1%	-	1.2%	1.2%	-	-	2.4%	-	-	2.4%	-	-	-	32.1%	-	-	12%	
			19:00-20:00	80	37.3%	18.7%	-	8.0%	-	1.3%	1.3%	-	-	2.7%	-	-	2.7%	-	-	-	30.7%	-	-	13%	
20:00-21:00	70	36.4%	19.7%	-	9.1%	-	1.5%	1.5%	-	-	3.0%	-	-	3.0%	-	-	-	28.8%	-	-	15%				
21:00-22:00	60	35.7%	21.4%	-	8.9%	-	1.8%	1.8%	-	-	3.6%	-	-	3.6%	-	-	-	26.8%	-	-	16%				
22:00-23:00	50	34.1%	22.7%	-	11.4%	-	2.3%	2.3%	-	-	2.3%	-	-	2.3%	-	-	-	25.0%	-	-	18%				
23:00-00:00	40	33.3%	22.2%	-	11.1%	-	2.8%	2.8%	-	-	2.8%	-	-	2.8%	-	-	-	25.0%	-	-	19%				
L55A	Lok Ku Road	One-way	00:00-01:00	50	42.0%	24.0%	-	16.0%	4.0%	-	2.0%	-	-	2.0%	-	-	-	-	-	10.0%	-	-	24%		
			01:00-02:00	40	41.2%	23.5%	-	14.7%	5.9%	-	2.9%	-	-	2.9%	-	-	2.9%	-	-	-	8.8%	-	-	26%	
			02:00-03:00	30	40.7%	25.9%	-	18.5%	3.7%	-	-	-	-	3.7%	-	-	3.7%	-	-	-	7.4%	-	-	26%	
			03:00-04:00	30	38.1%	23.8%	-	19.0%	4.8%	-	-	-	-	4.8%	-	-	4.8%	-	-	-	9.5%	-	-	29%	
			04:00-05:00	20	37.5%	25.0%	-	18.8%	6.3%	-	-	-	-	6.3%	-	-	6.3%	-	-	-	6.3%	-	-	31%	
			05:00-06:00	20	36.8%	26.3%	-	21.1%	5.3%	-	-	-	-	5.3%	-	-	5.3%	-	-	-	5.3%	-	-	32%	
			06:00-07:00	50	34.0%	25.5%	-	19.1%	6.4%	2.1%	2.1%	-	-	4.3%	-	-	4.3%	-	-	-	6.4%	-	-	34%	
			07:00-08:00	120	32.2%	24.3%	-	20.0%	7.0%	0.9%	2.6%	-	0.9%	4.3%	0.9%	-	0.9%	-	-	-	5.2%	0.9%	-	38%	
			08:00-09:00	170	31.9%	24.7%	-	20.5%	7.2%	1.2%	2.4%	-	0.6%	4.8%	0.6%	-	0.6%	-	0.6%	-	4.8%	0.6%	-	39%	
			09:00-10:00	190	47.0%	23.8%	-	12.2%	2.2%	0.6%	0.6%	-	-	1.7%	-	-	1.7%	-	-	-	12.2%	-	-	17%	
			10:00-11:00	190	44.7%	23.9%	-	13.3%	2.7%	0.5%	1.1%	-	-	2.1%	-	-	2.1%	-	-	-	11.7%	-	-	20%	
			11:00-12:00	180	43.4%	24.0%	-	14.3%	3.4%	0.6%	1.1%	-	-	2.3%	-	-	2.3%	-	-	-	10.9%	-	-	22%	
			12:00-13:00	180	41.6%	24.2%	-	15.2%	3.9%	1.1%	1.1%	-	-	2.8%	-	-	2.8%	-	-	-	10.1%	-	-	24%	
			13:00-14:00	180	39.0%	23.8%	-	15.7%	4.7%	1.2%	1.7%	-	0.6%	2.9%	0.6%	-	0.6%	-	0.6%	-	8.7%	0.6%	-	28%	
			14:00-15:00	170	37.3%	23.7%	-	17.2%	5.3%	1.2%	1.8%	-	0.6%	3.6%	0.6%	-	0.6%	-	0.6%	-	7.7%	0.6%	-	31%	
			15:00-16:00	160	35.5%	23.9%	-	18.1%	5.8%	1.3%	1.9%	-	0.6%	3.9%	0.6%	-	0.6%	-	0.6%	-	7.1%	0.6%	-	34%	
			16:00-17:00	150	33.6%	24.2%	-	19.5%	6.7%	1.3%	2.0%	-	0.7%	4.0%	0.7%	-	0.7%	-	0.7%	-	6.0%	0.7%	-	36%	
			17:00-18:00	150	31.5%	24.8%	-	20.1%	7.4%	1.3%	2.7%	-	0.7%	4.7%	0.7%	-	0.7%	-	0.7%	-	4.7%	0.7%	-	39%	
			18:00-19:00	170	47.9%	23.4%	-	11.4%	1.8%	0.6%	0.6%	-	-	1.2%	-	-	1.2%	-	-	-	13.2%	-	-	16%	

Road Link No.	Road Name	Vehicle Class Description			Private Cars	Taxi	Light Goods Vehicles (<=2.5t)	Light Goods Vehicles (2.5-3.5t)	Light Goods Vehicles (3.5-5.5t)	Medium & Heavy Goods Vehicles (5.5-15t)	Medium & Heavy Goods Vehicles (15t-24t)	Public Light Buses	Private Light Buses (<=3.5t)	Private Light Buses (>3.5t)	Non-franchised Buses (<6.4t)	Non-franchise d Buses (6.4-15t)	Non-franchise d Buses (15-24t)	Single Deck Franchise d Buses	Double Deck Franchise d Buses	Motor Cycles	Medium & Heavy Goods Vehicles (>24t)	Nonfranchised Buses (>24t)	Heavy Vehicles	
		Dir.	Hour	Total (veh)																				
																								PC
				19:00-20:00	150	47.3%	23.3%	-	12.0%	2.0%	0.7%	0.7%	-	-	1.3%	-	-	-	-	12.7%	-	-	17%	
				20:00-21:00	140	45.9%	24.1%	-	12.8%	2.3%	0.8%	0.8%	-	-	1.5%	-	-	-	-	12.0%	-	-	18%	
				21:00-22:00	120	45.1%	23.9%	-	13.3%	2.7%	0.9%	0.9%	-	-	1.8%	-	-	-	-	11.5%	-	-	19%	
				22:00-23:00	100	43.5%	23.9%	-	14.1%	3.3%	1.1%	1.1%	-	-	2.2%	-	-	-	-	10.9%	-	-	22%	
				23:00-00:00	80	41.3%	24.0%	-	14.7%	4.0%	1.3%	1.3%	-	-	2.7%	-	-	-	-	10.7%	-	-	24%	
L56A	Bonham Strand	One-way		00:00-01:00	120	31.9%	35.4%	-	8.8%	2.7%	0.9%	1.8%	-	-	1.8%	-	-	-	-	16.8%	-	-	16%	
				01:00-02:00	80	32.0%	37.3%	-	9.3%	2.7%	-	1.3%	-	-	-	-	-	-	-	-	16.0%	-	-	15%
				02:00-03:00	60	31.5%	37.0%	-	9.3%	3.7%	-	1.9%	-	-	-	-	1.9%	-	-	-	14.8%	-	-	17%
				03:00-04:00	40	29.4%	38.2%	-	8.8%	2.9%	-	2.9%	-	-	-	-	-	-	-	-	14.7%	-	-	18%
				04:00-05:00	30	30.0%	36.7%	-	10.0%	3.3%	-	3.3%	-	-	-	-	3.3%	-	-	-	13.3%	-	-	20%
				05:00-06:00	60	29.6%	38.9%	-	11.1%	3.7%	-	1.9%	-	-	-	-	1.9%	-	-	-	13.0%	-	-	19%
				06:00-07:00	150	29.3%	38.0%	-	10.7%	4.0%	0.7%	2.0%	-	-	-	-	2.0%	-	-	-	12.7%	0.7%	-	20%
				07:00-08:00	290	28.6%	38.3%	-	11.0%	4.1%	1.0%	2.1%	-	0.3%	2.1%	-	-	-	-	-	11.7%	0.7%	-	21%
				08:00-09:00	310	27.5%	39.5%	-	12.3%	4.5%	1.0%	2.3%	-	0.3%	2.3%	-	-	-	-	-	9.7%	0.6%	-	23%
				09:00-10:00	310	35.2%	33.6%	-	6.3%	1.6%	0.3%	1.0%	-	-	1.0%	-	-	-	-	-	21.1%	-	-	10%
				10:00-11:00	300	34.1%	34.8%	-	7.0%	2.0%	0.3%	1.0%	-	-	1.0%	-	-	-	-	-	19.7%	-	-	11%
				11:00-12:00	310	32.8%	35.1%	-	7.9%	2.3%	0.7%	1.3%	-	-	1.3%	-	-	-	-	-	18.4%	0.3%	-	14%
				12:00-13:00	310	32.2%	35.8%	-	8.5%	2.6%	0.7%	1.3%	-	-	1.3%	-	-	-	-	-	17.3%	0.3%	-	15%
				13:00-14:00	320	31.2%	36.3%	-	9.1%	3.2%	0.6%	1.6%	-	0.3%	1.6%	-	-	-	-	-	15.8%	0.3%	-	17%
				14:00-15:00	310	30.6%	37.2%	-	9.9%	3.3%	0.7%	1.6%	-	0.3%	1.6%	-	-	-	-	-	14.5%	0.3%	-	18%
				15:00-16:00	300	29.9%	37.8%	-	10.5%	3.7%	0.7%	1.7%	-	0.3%	1.7%	-	-	-	-	-	13.3%	0.3%	-	19%
				16:00-17:00	290	29.1%	38.1%	-	11.1%	3.8%	0.7%	2.1%	-	0.3%	2.1%	-	-	-	-	-	12.1%	0.7%	-	21%
				17:00-18:00	310	28.3%	38.8%	-	11.8%	4.3%	1.0%	2.0%	-	0.3%	2.0%	-	-	-	-	-	10.9%	0.7%	-	22%
				18:00-19:00	290	35.6%	33.1%	-	5.7%	1.4%	0.4%	0.7%	-	-	0.7%	-	-	-	-	-	22.4%	-	-	9%
				19:00-20:00	410	35.0%	33.6%	-	6.1%	1.7%	0.5%	0.7%	-	-	0.7%	-	-	-	-	-	21.6%	-	-	10%
				20:00-21:00	340	34.4%	34.1%	-	6.8%	1.8%	0.6%	0.9%	-	-	0.9%	-	-	-	-	-	20.5%	-	-	11%
				21:00-22:00	290	33.9%	34.6%	-	7.3%	2.1%	0.3%	1.0%	-	-	1.0%	-	-	-	-	-	19.7%	-	-	12%
				22:00-23:00	260	33.2%	35.2%	-	7.8%	2.3%	0.4%	1.2%	-	-	1.2%	-	-	-	-	-	18.8%	-	-	13%
				23:00-00:00	200	32.6%	35.8%	-	8.3%	2.6%	0.5%	1.0%	-	-	1.0%	-	-	-	-	-	18.1%	-	-	13%
L56B	Bonham Strand	One-way		00:00-01:00	90	31.7%	40.2%	-	7.3%	3.7%	-	1.2%	-	-	1.2%	-	-	-	-	14.6%	-	-	13%	
				01:00-02:00	60	32.1%	41.1%	-	8.9%	3.6%	-	-	-	-	-	-	-	-	-	14.3%	-	-	13%	
				02:00-03:00	50	31.7%	41.5%	-	7.3%	4.9%	-	-	-	-	-	-	-	-	-	14.6%	-	-	12%	
				03:00-04:00	30	33.3%	41.7%	-	8.3%	4.2%	-	-	-	-	-	-	-	-	-	12.5%	-	-	13%	
				04:00-05:00	30	31.8%	40.9%	-	9.1%	4.5%	-	-	-	-	-	-	-	-	-	-	13.6%	-	-	14%
				05:00-06:00	50	29.3%	41.5%	-	9.8%	4.9%	-	-	-	-	2.4%	-	-	-	-	-	12.2%	-	-	17%
				06:00-07:00	120	29.8%	41.2%	-	9.6%	4.4%	-	0.9%	-	-	1.8%	-	-	-	-	-	12.3%	-	-	17%
				07:00-08:00	230	29.0%	41.2%	-	9.5%	4.5%	0.5%	1.4%	-	0.5%	1.4%	-	-	-	-	-	11.8%	0.5%	-	18%
				08:00-09:00	240	28.0%	41.4%	-	10.5%	5.0%	0.4%	1.3%	-	0.4%	1.7%	-	-	-	-	-	10.9%	0.4%	-	20%
				09:00-10:00	220	34.3%	39.4%	-	6.0%	2.3%	0.5%	0.5%	-	-	-	-	-	-	-	-	17.1%	-	-	9%
				10:00-11:00	220	32.9%	39.7%	-	6.8%	2.7%	0.5%	0.5%	-	-	0.5%	-	-	-	-	-	16.4%	-	-	11%
				11:00-12:00	230	32.4%	39.6%	-	7.2%	3.2%	0.5%	0.9%	-	-	0.5%	-	-	-	-	-	15.8%	-	-	12%
				12:00-13:00	230	31.6%	39.9%	-	7.9%	3.5%	0.4%	0.9%	-	-	0.9%	-	-	-	-	-	14.9%	-	-	14%
				13:00-14:00	240	30.9%	40.3%	-	8.1%	3.8%	0.4%	0.8%	-	0.4%	0.8%	-	-	-	-	-	14.0%	0.4%	-	15%
				14:00-15:00	230	30.1%	40.6%	-	8.7%	3.9%	0.4%	0.9%	-	0.4%	0.9%	-	-	-	-	-	13.5%	0.4%	-	16%
				15:00-16:00	230	29.7%	41.0%	-	9.0%	4.1%	0.5%	0.9%	-	0.5%	1.4%	-	-	-	-	-	12.6%	0.5%	-	17%
				16:00-17:00	220	29.1%	40.9%	-	9.5%	4.5%	0.5%	0.9%	-	0.5%	1.4%	-	-	-	-	-	12.3%	0.5%	-	18%
				17:00-18:00	240	28.6%	41.0%	-	9.8%	4.7%	0.4%	1.3%	-	0.4%	1.7%	-	-	-	-	-	11.5%	0.4%	-	19%
				18:00-19:00	200	34.5%	39.0%	-	5.5%	2.0%	0.5%	0.5%	-	-	-	-	-	-	-	-	18.0%	-	-	9%
				19:00-20:00	300	33.9%	39.4%	-	5.8%	2.4%	0.3%	0.7%	-	-	-	-	-	-	-	-	17.5%	-	-	9%
				20:00-21:00	250	33.3%	39.5%	-	6.2%	2.5%	0.4%	0.8%	-	-	0.4%	-	-	-	-	-	16.9%	-	-	10%
				21:00-22:00	210	33.0%	39.7%	-	6.7%	2.9%	0.5%	0.5%	-	-	0.5%	-	-	-	-	-	16.3%	-	-	11%
				22:00-23:00	190	32.6%	39.6%	-	7.0%	3.2%	0.5%	0.5%	-	-	0.5%	-	-	-	-	-	16.0%	-	-	12%
				23:00-00:00	150	32.2%	39.9%	-	7.7%	2.8%	0.7%	0.7%	-	-	0.7%	-	-	-	-	-	15.4%	-	-	13%
				00:00-01:00	200	39.6%	31.3%	-	9.4%	4.2%	0.5%	1.0%	-	-	1.0%	-	-	-	1.0%	11.5%	0.5%	-	18%	
				01:00-02:00	130	38.3%	32.0%	-	10.2%	4.7%	0.8%	0.8%	-	-	1.6%	-	-	-	-	0.8%	10.9%	-	-	19%
				02:00-03:00	110	37.3%	33.3%	-	9.8%	4.9%	1.0%	1.0%	-	-	1.0%	-	-	-	-	1.0%	10.8%	-	-	19%
				03:00-04:00	80	36.0%	34.7%	-	10.7%	5.3%	-	1.3%	-	-	1.3%	-	-	-	-	1.3%	9.3%	-	-	20%
				04:00-05:00	70	34.8%	34.8%	-	10.6%	6.1%	-	1.5%	-	-	1.5%	-	-	-	-	1.5%	9.1%	-	-	21%
				05:00-06:00	80	33.8%	36.5%	-	10.8%	5.4%	1.4%	1.4%	-	-	1.4%	-	-	-	-	1.4%	8.1%	-	-	22%
				06:00-07:00	180	32.2%	37.3%	-	11.3%	6.2%	0.6%	1.7%	-	0.6%	1.7%	-	-	-	-	0.6%	7.3%	0.6%	-	23%
				07:00-08:00	440	30.3%	38.2%	0.2%	11.7%	6.7%	0.7%	1.6%	-	0.2%	2.1%	0.2%	-	0.2%	-	0.7%	6.7%	0.5%	-	25%
				08:00-09:00	640	29.8%	38.5%	0.2%	11.7%	6.8%	0.8%	1.7%	-	0.3%	2.1%	0.2%	-	0.2%	-	0.8%	6.5%	0.5%	-	25%
				09:00-10:00	680	45.6%	26.4%	-	8.1%	2.5%	0.4%	0.6%	-	-	0.4%	0.1%	0.1%	0.1%	-	0.7%	14.6%	0.1%	-	13%

Road Link No.	Road Name	Vehicle Class Description			Private Cars	Taxi	Light Goods Vehicles (<=2.5t)	Light Goods Vehicles (2.5-3.5t)	Light Goods Vehicles (3.5-5.5t)	Medium & Heavy Goods Vehicles (5.5-15t)	Medium & Heavy Goods Vehicles (15t-24t)	Public Light Buses	Private Light Buses (<=3.5t)	Private Light Buses (>3.5t)	Non-franchised Buses (<=6.4t)	Non-franchise d Buses (6.4-15t)	Non-franchise d Buses (15-24t)	Single Deck Franchise d Buses	Double Deck Franchise d Buses	Motor Cycles	Medium & Heavy Goods Vehicles (>24t)	Nonfranc hised Buses (>24t)	Heavy Vehicles		
		Dir.	Hour	Total (veh)																				PC	TAXI
L57A	Hollywood Road	One-way	10:00-11:00	710	43.5%	27.7%	-	8.5%	3.1%	0.4%	0.7%	-	-	0.7%	0.1%	0.1%	0.1%	-	0.9%	13.7%	0.3%	-	15%		
			11:00-12:00	670	41.7%	29.2%	-	9.0%	3.6%	0.5%	0.9%	-	-	0.2%	0.9%	0.2%	0.2%	0.2%	-	0.8%	12.6%	0.3%	-	17%	
			12:00-13:00	680	39.8%	30.6%	-	9.5%	4.1%	0.6%	1.0%	-	-	0.1%	1.0%	0.1%	0.1%	0.1%	-	0.7%	11.7%	0.3%	-	18%	
			13:00-14:00	640	38.0%	32.1%	0.2%	9.9%	4.6%	0.6%	1.1%	-	-	-	0.2%	1.3%	0.2%	-	0.2%	-	0.8%	10.7%	0.3%	-	19%
			14:00-15:00	630	36.0%	33.8%	0.2%	10.4%	5.1%	0.6%	1.3%	-	-	0.2%	1.4%	0.2%	-	0.2%	-	0.8%	9.7%	0.3%	-	21%	
			15:00-16:00	580	34.0%	35.2%	0.2%	10.7%	5.7%	0.7%	1.4%	-	-	0.2%	1.7%	0.2%	-	0.2%	-	0.9%	8.6%	0.3%	-	22%	
			16:00-17:00	560	32.0%	36.8%	0.2%	11.3%	6.3%	0.7%	1.6%	-	-	0.4%	1.8%	0.2%	-	0.2%	-	0.7%	7.7%	0.4%	-	24%	
			17:00-18:00	570	29.8%	38.5%	0.2%	11.7%	6.7%	0.7%	1.8%	-	-	0.4%	2.1%	0.2%	-	0.2%	-	0.7%	6.6%	0.5%	-	25%	
			18:00-19:00	620	47.1%	25.0%	-	7.7%	2.1%	0.3%	0.5%	-	-	-	0.3%	0.2%	0.2%	0.2%	-	0.8%	15.5%	0.2%	-	12%	
			19:00-20:00	570	45.8%	25.9%	-	8.0%	2.5%	0.4%	0.5%	-	-	-	0.5%	0.2%	0.2%	0.2%	-	0.9%	14.7%	0.2%	-	13%	
			20:00-21:00	510	44.5%	26.9%	-	8.4%	2.8%	0.4%	0.6%	-	-	-	0.6%	0.2%	0.2%	0.2%	-	0.8%	14.2%	0.2%	-	14%	
			21:00-22:00	430	43.3%	27.9%	-	8.7%	3.0%	0.5%	0.7%	-	-	-	0.7%	0.2%	0.2%	0.2%	-	0.7%	13.6%	0.2%	-	15%	
			22:00-23:00	350	42.2%	28.8%	-	8.7%	3.5%	0.6%	0.9%	-	-	-	0.9%	0.3%	-	0.3%	-	0.9%	12.8%	0.3%	-	16%	
			23:00-00:00	280	41.3%	30.1%	-	9.1%	3.6%	0.4%	1.1%	-	-	-	1.1%	-	-	-	-	0.7%	12.3%	0.4%	-	16%	
L57B	Hollywood Road	One-way	00:00-01:00	200	39.6%	31.3%	-	9.4%	4.2%	0.5%	1.0%	-	-	1.0%	-	-	-	-	1.0%	11.5%	0.5%	-	18%		
			01:00-02:00	130	38.6%	32.3%	-	9.4%	4.7%	0.8%	0.8%	-	-	1.6%	-	-	-	-	-	0.8%	11.0%	-	-	18%	
			02:00-03:00	110	37.3%	33.3%	-	9.8%	4.9%	1.0%	1.0%	-	-	1.0%	-	-	-	-	-	1.0%	10.8%	-	-	19%	
			03:00-04:00	80	36.0%	34.7%	-	10.7%	5.3%	-	1.3%	-	-	-	1.3%	-	-	-	-	1.3%	9.3%	-	-	20%	
			04:00-05:00	70	33.8%	35.4%	-	10.8%	6.2%	-	1.5%	-	-	-	1.5%	-	-	-	-	1.5%	9.2%	-	-	22%	
			05:00-06:00	80	32.9%	37.0%	-	11.0%	5.5%	1.4%	1.4%	-	-	-	1.4%	-	-	-	-	1.4%	8.2%	-	-	22%	
			06:00-07:00	180	31.8%	37.5%	-	11.4%	6.3%	0.6%	1.7%	-	-	0.6%	1.7%	-	-	-	-	0.6%	7.4%	0.6%	-	23%	
			07:00-08:00	440	30.2%	38.5%	0.2%	11.4%	6.7%	0.7%	1.6%	-	-	0.2%	2.1%	0.2%	-	0.2%	-	0.7%	6.7%	0.5%	-	25%	
			08:00-09:00	630	29.6%	38.8%	0.2%	11.5%	6.9%	0.8%	1.8%	-	-	0.3%	2.1%	0.2%	-	0.2%	-	0.8%	6.5%	0.5%	-	25%	
			09:00-10:00	680	45.6%	26.5%	-	8.0%	2.5%	0.4%	0.6%	-	-	-	0.4%	0.1%	0.1%	0.1%	-	0.7%	14.6%	0.1%	-	13%	
			10:00-11:00	700	43.4%	27.9%	-	8.4%	3.1%	0.4%	0.7%	-	-	-	0.7%	0.1%	0.1%	0.1%	-	0.9%	13.7%	0.3%	-	15%	
			11:00-12:00	670	41.6%	29.3%	-	8.8%	3.6%	0.5%	0.9%	-	-	0.2%	0.9%	0.2%	0.2%	0.2%	-	0.8%	12.7%	0.3%	-	16%	
			12:00-13:00	680	39.7%	30.8%	-	9.2%	4.2%	0.6%	1.0%	-	-	0.1%	1.0%	0.1%	0.1%	0.1%	-	0.7%	11.8%	0.3%	-	18%	
			13:00-14:00	640	37.9%	32.3%	0.2%	9.7%	4.6%	0.6%	1.1%	-	-	0.2%	1.3%	0.2%	-	0.2%	-	0.8%	10.8%	0.3%	-	19%	
			14:00-15:00	630	35.9%	34.0%	0.2%	10.1%	5.1%	0.6%	1.3%	-	-	0.2%	1.4%	0.2%	-	0.2%	-	0.8%	9.8%	0.3%	-	20%	
			15:00-16:00	580	33.9%	35.4%	0.2%	10.6%	5.7%	0.7%	1.4%	-	-	0.2%	1.7%	0.2%	-	0.2%	-	0.9%	8.7%	0.3%	-	22%	
			16:00-17:00	560	31.7%	37.1%	0.2%	11.0%	6.3%	0.7%	1.6%	-	-	0.4%	1.8%	0.2%	-	0.2%	-	0.7%	7.7%	0.4%	-	23%	
			17:00-18:00	560	29.5%	38.8%	0.2%	11.4%	6.8%	0.7%	1.8%	-	-	0.4%	2.1%	0.2%	-	0.2%	-	0.7%	6.6%	0.5%	-	25%	
			18:00-19:00	620	47.1%	25.1%	-	7.6%	2.1%	0.3%	0.5%	-	-	-	0.3%	0.2%	0.2%	0.2%	-	0.8%	15.5%	0.2%	-	12%	
			19:00-20:00	570	45.8%	26.0%	-	7.8%	2.5%	0.4%	0.5%	-	-	-	0.5%	0.2%	0.2%	0.2%	-	0.9%	14.8%	0.2%	-	13%	
			20:00-21:00	500	44.5%	27.1%	-	8.2%	2.8%	0.4%	0.6%	-	-	-	0.6%	0.2%	0.2%	0.2%	-	0.8%	14.2%	0.2%	-	14%	
			21:00-22:00	430	43.3%	28.0%	-	8.5%	3.1%	0.5%	0.7%	-	-	-	0.7%	0.2%	0.2%	0.2%	-	0.7%	13.6%	0.2%	-	15%	
			22:00-23:00	350	42.0%	28.9%	-	8.7%	3.5%	0.6%	0.9%	-	-	-	0.9%	0.3%	-	0.3%	-	0.9%	12.8%	0.3%	-	16%	
23:00-00:00	280	41.1%	30.2%	-	9.1%	3.6%	0.4%	1.1%	-	-	-	1.1%	-	-	-	-	0.7%	12.4%	0.4%	-	16%				
L57C	Hollywood Road	One-way	00:00-01:00	150	40.6%	32.2%	-	7.0%	4.9%	0.7%	0.7%	-	-	0.7%	-	-	-	-	1.4%	11.9%	-	-	15%		
			01:00-02:00	100	39.4%	33.0%	-	7.4%	5.3%	-	1.1%	-	-	1.1%	-	-	-	-	1.1%	11.7%	-	-	16%		
			02:00-03:00	80	38.2%	34.2%	-	7.9%	5.3%	-	1.3%	-	-	1.3%	-	-	-	-	1.3%	10.5%	-	-	17%		
			03:00-04:00	60	36.2%	34.5%	-	8.6%	5.2%	-	1.7%	-	-	1.7%	-	-	-	-	1.7%	10.3%	-	-	19%		
			04:00-05:00	50	34.7%	36.7%	-	8.2%	6.1%	-	2.0%	-	-	2.0%	-	-	-	-	2.0%	8.2%	-	-	20%		
			05:00-06:00	60	33.3%	36.8%	-	8.8%	7.0%	-	1.8%	-	-	1.8%	-	-	-	-	1.8%	8.8%	-	-	21%		
			06:00-07:00	140	32.3%	38.3%	-	9.0%	7.5%	0.8%	1.5%	-	-	1.5%	-	-	-	-	0.8%	7.5%	0.8%	-	22%		
			07:00-08:00	330	31.4%	39.7%	-	8.9%	7.7%	0.6%	1.2%	-	-	0.3%	1.5%	-	-	-	0.8%	7.4%	0.3%	-	22%		
			08:00-09:00	470	30.9%	40.0%	-	9.1%	7.9%	0.6%	1.3%	-	-	0.2%	1.5%	-	-	-	1.1%	7.0%	0.4%	-	22%		
			09:00-10:00	510	46.5%	26.8%	-	6.2%	3.0%	0.2%	0.8%	-	-	-	0.2%	0.2%	0.2%	0.4%	-	1.0%	14.3%	0.2%	-	12%	
			10:00-11:00	530	44.4%	28.4%	-	6.5%	3.4%	0.4%	0.8%	-	-	-	0.4%	0.2%	0.2%	0.4%	-	1.1%	13.6%	0.2%	-	14%	
			11:00-12:00	500	42.8%	30.1%	-	6.9%	4.1%	0.4%	0.8%	-	-	-	0.4%	0.2%	0.2%	0.2%	-	1.0%	12.6%	0.2%	-	14%	
			12:00-13:00	510	40.8%	31.6%	-	7.2%	4.8%	0.4%	1.0%	-	-	-	0.6%	0.2%	0.2%	0.2%	-	1.0%	11.7%	0.4%	-	16%	
			13:00-14:00	480	38.9%	33.2%	-	7.6%	5.3%	0.4%	1.1%	-	-	0.2%	0.8%	-	-	0.2%	-	1.1%	10.8%	0.4%	-	17%	
			14:00-15:00	470	37.0%	34.9%	-	7.9%	6.0%	0.4%	1.1%	-	-	0.2%	0.9%	-	-	0.2%	-	1.1%	9.9%	0.4%	-	18%	
			15:00-16:00	440	35.0%	36.4%	-	8.4%	6.5%	0.5%	1.2%	-	-	0.2%	1.2%	-	-	-	-	1.2%	9.0%	0.5%	-	19%	
			16:00-17:00	420	33.1%	38.4%	-	8.7%	7.2%	0.5%	1.2%	-	-	0.2%	1.2%	-	-	-	-	1.0%	8.0%	0.5%	-	21%	
			17:00-18:00	420	31.0%	40.0%	-	9.0%	7.9%	0.7%	1.2%	-	-	0.2%	1.4%	-	-	-	-	1.0%	7.1%	0.5%	-	22%	
			18:00-19:00	460	48.0%	25.4%	-	5.9%	2.4%	0.2%	0.7%	-	-	-	-	0.2%	0.2%	0.4%	-	1.1%	15.2%	0.2%	-	11%	
			19:00-20:00	420	46.7%	26.6%	-	6.0%	2.9%	0.2%	0.7%	-	-	-	-	0.2%	0.2%	0.5%	-	1.2%	14.6%	0.2%	-	12%	
			20:00-21:00	380	45.4%	27.4%	-	6.5%	3.2%	0.3%	0.8%	-	-	-	0.3%	0.3%	0.3%	0.3%	-	1.1%	14.0%	0.3%	-	13%	
			21:00-22:00	320	44.5%	28.4%	-	6.6%	3.5%	0.3%	0.6%	-	-	-	0.3%	0.3%	0.3%	0.3%	-	0.9%	13.6%				

Road Link No.	Road Name	Vehicle Class Description			Private Cars	Taxi	Light Goods Vehicles (<=2.5t)	Light Goods Vehicles (2.5-3.5t)	Light Goods Vehicles (3.5-5.5t)	Medium & Heavy Goods Vehicles (5.5-15t)	Medium & Heavy Goods Vehicles (15t-24t)	Public Light Buses	Private Light Buses (<=3.5t)	Private Light Buses (>3.5t)	Non-franchised Buses (<6.4t)	Non-franchise d Buses (6.4-15t)	Non-franchise d Buses (15-24t)	Single Deck Franchise d Buses	Double Deck Franchise d Buses	Motor Cycles	Medium & Heavy Goods Vehicles (>24t)	Nonfranchised Buses (>24t)	Heavy Vehicles		
		Dir.	Hour	Total (veh)																				PC	TAXI
L58A	Ladder Street and Square Street	One-way	01:00-02:00	20	38.5%	30.8%	-	15.4%	7.7%	-	-	-	-	-	-	-	-	-	-	7.7%	-	-	23%		
			02:00-03:00	20	36.4%	27.3%	-	18.2%	9.1%	-	-	-	-	-	-	-	-	-	-	-	9.1%	-	-	27%	
			03:00-04:00	10	37.5%	25.0%	-	12.5%	12.5%	-	-	-	-	-	-	-	-	-	-	-	12.5%	-	-	25%	
			04:00-05:00	10	33.3%	33.3%	-	16.7%	16.7%	-	-	-	-	-	-	-	-	-	-	-	-	-	-	-	33%
			05:00-06:00	10	33.3%	33.3%	-	16.7%	16.7%	-	-	-	-	-	-	-	-	-	-	-	-	-	-	-	33%
			06:00-07:00	20	26.3%	31.6%	-	15.8%	10.5%	-	5.3%	-	5.3%	-	-	5.3%	-	-	-	-	-	5.3%	-	-	37%
			07:00-08:00	50	28.3%	30.4%	-	17.4%	10.9%	2.2%	2.2%	-	2.2%	-	-	2.2%	-	-	-	-	-	4.3%	2.2%	-	37%
			08:00-09:00	70	26.9%	29.9%	-	17.9%	11.9%	1.5%	3.0%	-	3.0%	-	-	3.0%	-	-	-	-	-	4.5%	1.5%	-	39%
			09:00-10:00	70	41.2%	27.9%	-	11.8%	4.4%	1.5%	1.5%	-	1.5%	-	-	-	-	-	-	-	-	11.8%	-	-	19%
			10:00-11:00	80	39.4%	28.2%	-	12.7%	5.6%	1.4%	1.4%	-	1.4%	-	-	-	-	-	-	-	-	11.3%	-	-	21%
			11:00-12:00	70	37.3%	28.4%	-	13.4%	6.0%	1.5%	1.5%	-	1.5%	-	-	1.5%	-	-	-	-	-	10.4%	-	-	24%
			12:00-13:00	70	35.7%	28.6%	-	14.3%	7.1%	1.4%	2.9%	-	2.9%	-	-	1.4%	-	-	-	-	-	8.6%	-	-	27%
			13:00-14:00	70	33.3%	28.8%	-	15.2%	7.6%	1.5%	3.0%	-	3.0%	-	-	1.5%	-	-	-	-	-	7.6%	1.5%	-	30%
			14:00-15:00	70	31.8%	28.8%	-	15.2%	9.1%	1.5%	3.0%	-	3.0%	-	-	1.5%	-	-	-	-	-	7.6%	1.5%	-	32%
			15:00-16:00	70	29.5%	29.5%	-	16.4%	9.8%	1.6%	3.3%	-	3.3%	-	-	1.6%	-	-	-	-	-	6.6%	1.6%	-	34%
			16:00-17:00	60	28.8%	28.8%	-	16.9%	10.2%	1.7%	3.4%	-	3.4%	-	-	3.4%	-	-	-	-	-	5.1%	1.7%	-	37%
			17:00-18:00	70	26.2%	29.5%	-	18.0%	11.5%	1.6%	3.3%	-	3.3%	-	-	3.3%	-	-	-	-	-	4.9%	1.6%	-	39%
			18:00-19:00	70	41.9%	27.4%	-	11.3%	3.2%	1.6%	1.6%	-	1.6%	-	-	-	-	-	-	-	-	12.9%	-	-	18%
			19:00-20:00	60	40.4%	28.1%	-	12.3%	3.5%	1.8%	1.8%	-	1.8%	-	-	-	-	-	-	-	-	12.3%	-	-	19%
			20:00-21:00	50	40.0%	28.0%	-	12.0%	4.0%	2.0%	2.0%	-	2.0%	-	-	-	-	-	-	-	-	12.0%	-	-	20%
			21:00-22:00	50	38.6%	27.3%	-	13.6%	4.5%	2.3%	2.3%	-	2.3%	-	-	-	-	-	-	-	-	11.4%	-	-	23%
			22:00-23:00	40	36.1%	27.8%	-	13.9%	5.6%	2.8%	2.8%	-	2.8%	-	-	-	-	-	-	-	-	11.1%	-	-	25%
			23:00-00:00	30	35.7%	28.6%	-	14.3%	7.1%	-	3.6%	-	3.6%	-	-	-	-	-	-	-	-	10.7%	-	-	25%
L59A	Tai Ping Shan Street	One-way	00:00-01:00	20	44.4%	27.8%	-	16.7%	5.6%	-	-	-	-	-	-	-	-	-	-	5.6%	-	-	22%		
			01:00-02:00	20	41.7%	25.0%	-	16.7%	8.3%	-	-	-	-	-	-	-	-	-	-	-	8.3%	-	-	25%	
			02:00-03:00	10	40.0%	30.0%	-	10.0%	10.0%	-	-	-	-	-	-	-	-	-	-	-	-	10.0%	-	-	20%
			03:00-04:00	10	42.9%	28.6%	-	14.3%	14.3%	-	-	-	-	-	-	-	-	-	-	-	-	-	-	-	29%
			04:00-05:00	10	33.3%	33.3%	-	16.7%	16.7%	-	-	-	-	-	-	-	-	-	-	-	-	-	-	-	33%
			05:00-06:00	10	42.9%	28.6%	-	14.3%	14.3%	-	-	-	-	-	-	-	-	-	-	-	-	-	-	-	29%
			06:00-07:00	20	31.6%	26.3%	-	15.8%	10.5%	-	5.3%	-	5.3%	-	-	5.3%	-	-	-	-	-	5.3%	-	-	37%
			07:00-08:00	50	32.6%	30.4%	-	15.2%	10.9%	2.2%	2.2%	-	2.2%	-	-	2.2%	-	-	-	-	-	4.3%	-	-	33%
			08:00-09:00	70	32.8%	29.9%	-	14.9%	10.4%	1.5%	3.0%	-	3.0%	-	-	3.0%	-	-	-	-	-	4.5%	-	-	33%
			09:00-10:00	70	46.0%	23.8%	-	12.7%	4.8%	1.6%	1.6%	-	1.6%	-	-	-	-	-	-	-	-	9.5%	-	-	21%
			10:00-11:00	70	44.6%	24.6%	-	13.8%	4.6%	1.5%	1.5%	-	1.5%	-	-	-	-	-	-	-	-	9.2%	-	-	22%
			11:00-12:00	70	42.9%	25.4%	-	12.7%	6.3%	1.6%	1.6%	-	1.6%	-	-	1.6%	-	-	-	-	-	7.9%	-	-	24%
			12:00-13:00	70	40.9%	25.8%	-	13.6%	6.1%	1.5%	3.0%	-	3.0%	-	-	1.5%	-	-	-	-	-	7.6%	-	-	26%
			13:00-14:00	70	39.1%	26.6%	-	14.1%	7.8%	1.6%	3.1%	-	3.1%	-	-	1.6%	-	-	-	-	-	6.3%	-	-	28%
			14:00-15:00	70	37.5%	28.1%	-	14.1%	7.8%	1.6%	3.1%	-	3.1%	-	-	1.6%	-	-	-	-	-	6.3%	-	-	28%
			15:00-16:00	60	35.6%	28.8%	-	15.3%	8.5%	1.7%	3.4%	-	3.4%	-	-	1.7%	-	-	-	-	-	5.1%	-	-	31%
			16:00-17:00	60	33.3%	28.3%	-	15.0%	10.0%	1.7%	3.3%	-	3.3%	-	-	3.3%	-	-	-	-	-	5.0%	-	-	33%
			17:00-18:00	70	32.8%	29.5%	-	14.8%	9.8%	1.6%	3.3%	-	3.3%	-	-	3.3%	-	-	-	-	-	4.9%	-	-	33%
			18:00-19:00	60	47.4%	22.8%	-	12.3%	3.5%	1.8%	1.8%	-	1.8%	-	-	-	-	-	-	-	-	10.5%	-	-	19%
			19:00-20:00	60	46.2%	23.1%	-	13.5%	3.8%	1.9%	1.9%	-	1.9%	-	-	-	-	-	-	-	-	9.6%	-	-	21%
			20:00-21:00	50	45.7%	23.9%	-	13.0%	4.3%	2.2%	2.2%	-	2.2%	-	-	-	-	-	-	-	-	8.7%	-	-	22%
			21:00-22:00	50	43.9%	24.4%	-	12.2%	4.9%	2.4%	2.4%	-	2.4%	-	-	-	-	-	-	-	-	9.8%	-	-	22%
			22:00-23:00	40	42.4%	24.2%	-	12.1%	6.1%	3.0%	3.0%	-	3.0%	-	-	-	-	-	-	-	-	9.1%	-	-	24%
23:00-00:00	30	40.7%	25.9%	-	14.8%	7.4%	-	3.7%	-	3.7%	-	-	-	-	-	-	-	-	7.4%	-	-	26%			
L60A	Po Hing Fong	Two-way	00:00-01:00	10	37.5%	25.0%	-	12.5%	12.5%	-	-	-	-	-	-	-	-	-	-	12.5%	-	-	25%		
			01:00-02:00	10	66.7%	33.3%	-	-	-	-	-	-	-	-	-	-	-	-	-	-	-	-	-	-	
			02:00-03:00	10	66.7%	33.3%	-	-	-	-	-	-	-	-	-	-	-	-	-	-	-	-	-	-	
			03:00-04:00	10	50.0%	50.0%	-	-	-	-	-	-	-	-	-	-	-	-	-	-	-	-	-	-	-
			04:00-05:00	10	50.0%	50.0%	-	-	-	-	-	-	-	-	-	-	-	-	-	-	-	-	-	-	-
			05:00-06:00	10	50.0%	50.0%	-	-	-	-	-	-	-	-	-	-	-	-	-	-	-	-	-	-	-
			06:00-07:00	10	42.9%	28.6%	-	14.3%	14.3%	-	-	-	-	-	-	-	-	-	-	-	-	-	-	-	29%
			07:00-08:00	20	50.0%	35.7%	-	7.1%	7.1%	-	-	-	-	-	-	-	-	-	-	-	-	-	-	-	14%
			08:00-09:00	30	45.5%	36.4%	-	9.1%	9.1%	-	-	-	-	-	-	-	-	-	-	-	-	-	-	-	18%
			09:00-10:00	30	48.0%	24.0%	-	8.0%	8.0%	-	-	-	-	-	-	-	-	-	-	-	-	12.0%	-	-	16%
			10:00-11:00	30	48.0%	24.0%	-	8.0%	8.0%	-	-	-	-	-	-	-	-	-	-	-	-	12.0%	-	-	16%
			11:00-12:00	30	47.8%	26.1%	-	8.7%	8.7%	-	-	-	-	-	-	-	-	-	-	-	-	8.7%	-	-	17%
			12:00-13:00	30	45.8%	29.2%	-	8.3%	8.3%	-	-	-	-	-	-	-	-	-	-	-	-	8.3%	-	-	17%
			13:00-14:00	30	47.8%	30.4%	-	8.7%	8.7%	-	-	-	-	-	-	-	-	-	-	-	-	4.3%	-	-	17%
			14:00-15:00	30	45.5%	31.8%	-	9.1%	9.1%	-	-	-	-	-	-	-	-	-	-	-	-	4.5%	-	-	18%
15:00-16:00	30	42.9%	33.3%	-	9.5%	9.5%	-	-	-	-	-	-	-	-	-	-	-	-	4.8%	-	-	19%			

Road Link No.	Road Name	Vehicle Class Description			Private Cars	Taxi	Light Goods Vehicles (<=2.5t)	Light Goods Vehicles (2.5-3.5t)	Light Goods Vehicles (3.5-5.5t)	Medium & Heavy Goods Vehicles (5.5-15t)	Medium & Heavy Goods Vehicles (15t-24t)	Public Light Buses	Private Light Buses (<=3.5t)	Private Light Buses (>3.5t)	Non-franchised Buses (<6.4t)	Non-franchise d Buses (6.4-15t)	Non-franchise d Buses (15-24t)	Single Deck Franchise d Buses	Double Deck Franchise d Buses	Motor Cycles	Medium & Heavy Goods Vehicles (>24t)	Nonfranc hised Buses (>24t)	Heavy Vehicles		
		Dir.	Hour	Total (veh)																				PC	TAXI
			16:00-17:00	20	45.0%	35.0%	-	10.0%	10.0%	-	-	-	-	-	-	-	-	-	-	-	-	-	20%		
			17:00-18:00	20	45.0%	35.0%	-	10.0%	10.0%	-	-	-	-	-	-	-	-	-	-	-	-	-	-	20%	
			18:00-19:00	30	47.8%	21.7%	-	8.7%	8.7%	-	-	-	-	-	-	-	-	-	-	-	-	13.0%	-	-	17%
			19:00-20:00	30	45.5%	22.7%	-	9.1%	9.1%	-	-	-	-	-	-	-	-	-	-	-	-	13.6%	-	-	18%
			20:00-21:00	20	47.4%	21.1%	-	10.5%	10.5%	-	-	-	-	-	-	-	-	-	-	-	-	10.5%	-	-	21%
			21:00-22:00	20	46.7%	26.7%	-	6.7%	6.7%	-	-	-	-	-	-	-	-	-	-	-	-	13.3%	-	-	13%
			22:00-23:00	20	50.0%	25.0%	-	8.3%	8.3%	-	-	-	-	-	-	-	-	-	-	-	-	8.3%	-	-	17%
			23:00-00:00	20	45.5%	27.3%	-	9.1%	9.1%	-	-	-	-	-	-	-	-	-	-	-	-	9.1%	-	-	18%
L61A	Kui In Fong	Two-way	00:00-01:00	20	45.5%	27.3%	-	9.1%	9.1%	-	-	-	-	-	-	-	-	-	-	9.1%	-	-	18%		
			01:00-02:00	10	42.9%	28.6%	-	14.3%	-	-	-	-	-	-	-	-	-	-	-	-	14.3%	-	-	14%	
			02:00-03:00	10	50.0%	33.3%	-	-	-	-	-	-	-	-	-	-	-	-	-	-	-	16.7%	-	-	-
			03:00-04:00	10	66.7%	33.3%	-	-	-	-	-	-	-	-	-	-	-	-	-	-	-	-	-	-	-
			04:00-05:00	10	66.7%	33.3%	-	-	-	-	-	-	-	-	-	-	-	-	-	-	-	-	-	-	-
			05:00-06:00	10	66.7%	33.3%	-	-	-	-	-	-	-	-	-	-	-	-	-	-	-	-	-	-	-
			06:00-07:00	10	40.0%	30.0%	-	10.0%	10.0%	-	-	-	-	-	-	-	-	-	-	-	-	10.0%	-	-	20%
			07:00-08:00	30	45.5%	31.8%	-	9.1%	4.5%	-	-	-	-	-	-	-	-	-	-	-	-	9.1%	-	-	14%
			08:00-09:00	40	45.5%	30.3%	-	9.1%	6.1%	-	-	-	-	-	-	-	-	-	-	-	-	9.1%	-	-	15%
			09:00-10:00	40	48.6%	25.7%	-	5.7%	5.7%	-	-	-	-	-	-	-	-	-	-	-	-	14.3%	-	-	11%
			10:00-11:00	40	50.0%	25.0%	-	5.6%	5.6%	-	-	-	-	-	-	-	-	-	-	-	-	13.9%	-	-	11%
			11:00-12:00	40	48.6%	25.7%	-	5.7%	5.7%	-	-	-	-	-	-	-	-	-	-	-	-	14.3%	-	-	11%
			12:00-13:00	40	45.9%	27.0%	-	8.1%	5.4%	-	-	-	-	-	-	-	-	-	-	-	-	13.5%	-	-	14%
			13:00-14:00	40	47.1%	26.5%	-	8.8%	5.9%	-	-	-	-	-	-	-	-	-	-	-	-	11.8%	-	-	15%
			14:00-15:00	40	45.5%	27.3%	-	9.1%	6.1%	-	-	-	-	-	-	-	-	-	-	-	-	12.1%	-	-	15%
			15:00-16:00	40	45.2%	29.0%	-	9.7%	6.5%	-	-	-	-	-	-	-	-	-	-	-	-	9.7%	-	-	16%
			16:00-17:00	30	43.3%	30.0%	-	10.0%	6.7%	-	-	-	-	-	-	-	-	-	-	-	-	10.0%	-	-	17%
			17:00-18:00	30	43.3%	30.0%	-	10.0%	6.7%	-	-	-	-	-	-	-	-	-	-	-	-	10.0%	-	-	17%
			18:00-19:00	40	48.5%	24.2%	-	6.1%	6.1%	-	-	-	-	-	-	-	-	-	-	-	-	15.2%	-	-	12%
			19:00-20:00	30	48.3%	24.1%	-	6.9%	6.9%	-	-	-	-	-	-	-	-	-	-	-	-	13.8%	-	-	14%
20:00-21:00	30	46.4%	25.0%	-	7.1%	7.1%	-	-	-	-	-	-	-	-	-	-	-	-	14.3%	-	-	14%			
21:00-22:00	30	47.8%	26.1%	-	8.7%	4.3%	-	-	-	-	-	-	-	-	-	-	-	-	13.0%	-	-	13%			
22:00-23:00	20	50.0%	27.8%	-	5.6%	5.6%	-	-	-	-	-	-	-	-	-	-	-	-	11.1%	-	-	11%			
23:00-00:00	20	46.7%	26.7%	-	6.7%	6.7%	-	-	-	-	-	-	-	-	-	-	-	-	13.3%	-	-	13%			
L61B	Caine Lane	Two-way	00:00-01:00	10	66.7%	33.3%	-	-	-	-	-	-	-	-	-	-	-	-	-	-	-	-	-		
			01:00-02:00	10	50.0%	50.0%	-	-	-	-	-	-	-	-	-	-	-	-	-	-	-	-	-	-	
			02:00-03:00	10	50.0%	50.0%	-	-	-	-	-	-	-	-	-	-	-	-	-	-	-	-	-	-	
			03:00-04:00	10	100.0%	-	-	-	-	-	-	-	-	-	-	-	-	-	-	-	-	-	-	-	
			04:00-05:00	10	100.0%	-	-	-	-	-	-	-	-	-	-	-	-	-	-	-	-	-	-	-	
			05:00-06:00	10	100.0%	-	-	-	-	-	-	-	-	-	-	-	-	-	-	-	-	-	-	-	
			06:00-07:00	10	50.0%	25.0%	-	-	-	-	-	-	-	-	-	-	-	-	-	-	-	25.0%	-	-	-
			07:00-08:00	10	62.5%	25.0%	-	-	-	-	-	-	-	-	-	-	-	-	-	-	-	12.5%	-	-	-
			08:00-09:00	20	61.5%	23.1%	-	-	-	-	-	-	-	-	-	-	-	-	-	-	-	15.4%	-	-	-
			09:00-10:00	10	60.0%	40.0%	-	-	-	-	-	-	-	-	-	-	-	-	-	-	-	-	-	-	-
			10:00-11:00	10	60.0%	40.0%	-	-	-	-	-	-	-	-	-	-	-	-	-	-	-	-	-	-	-
			11:00-12:00	20	54.5%	36.4%	-	-	-	-	-	-	-	-	-	-	-	-	-	-	-	9.1%	-	-	-
			12:00-13:00	20	58.3%	33.3%	-	-	-	-	-	-	-	-	-	-	-	-	-	-	-	8.3%	-	-	-
			13:00-14:00	20	58.3%	33.3%	-	-	-	-	-	-	-	-	-	-	-	-	-	-	-	8.3%	-	-	-
			14:00-15:00	20	63.6%	27.3%	-	-	-	-	-	-	-	-	-	-	-	-	-	-	-	9.1%	-	-	-
			15:00-16:00	20	63.6%	27.3%	-	-	-	-	-	-	-	-	-	-	-	-	-	-	-	9.1%	-	-	-
			16:00-17:00	20	58.3%	25.0%	-	-	-	-	-	-	-	-	-	-	-	-	-	-	-	16.7%	-	-	-
			17:00-18:00	20	58.3%	25.0%	-	-	-	-	-	-	-	-	-	-	-	-	-	-	-	16.7%	-	-	-
			18:00-19:00	10	55.6%	44.4%	-	-	-	-	-	-	-	-	-	-	-	-	-	-	-	-	-	-	-
			19:00-20:00	10	55.6%	44.4%	-	-	-	-	-	-	-	-	-	-	-	-	-	-	-	-	-	-	-
20:00-21:00	10	57.1%	42.9%	-	-	-	-	-	-	-	-	-	-	-	-	-	-	-	-	-	-	-			
21:00-22:00	10	57.1%	42.9%	-	-	-	-	-	-	-	-	-	-	-	-	-	-	-	-	-	-	-			
22:00-23:00	10	60.0%	40.0%	-	-	-	-	-	-	-	-	-	-	-	-	-	-	-	-	-	-	-			
23:00-00:00	10	60.0%	40.0%	-	-	-	-	-	-	-	-	-	-	-	-	-	-	-	-	-	-	-			
			00:00-01:00	180	43.3%	35.4%	-	2.8%	1.1%	0.6%	1.1%	4.5%	-	1.1%	-	-	-	-	-	1.7%	8.4%	-	-	13%	
			01:00-02:00	120	43.3%	35.0%	-	3.3%	0.8%	0.8%	0.8%	5.0%	-	0.8%	-	-	-	-	-	-	1.7%	8.3%	-	-	13%
			02:00-03:00	90	44.0%	35.7%	-	3.6%	1.2%	-	1.2%	4.8%	-	1.2%	-	-	-	-	-	-	1.2%	7.1%	-	-	13%
			03:00-04:00	60	42.6%	33.3%	-	3.7%	1.9%	-	1.9%	5.6%	-	1.9%	-	-	-	-	-	-	1.9%	7.4%	-	-	17%
			04:00-05:00	50	43.5%	34.8%	-	2.2%	2.2%	-	-	6.5%	-	2.2%	-	-	-	-	-	-	2.2%	6.5%	-	-	15%
			05:00-06:00	90	43.9%	35.4%	-	3.7%	1.2%	-	1.2%	6.1%	-	1.2%	-	-	-	-	-	-	1.2%	6.1%	-	-	15%
			06:00-07:00	230	43.2%	34.8%	-	3.5%	1.8%	0.4%	0.9%	6.6%	-	1.8%	-	-	-	-	-	-	1.3%	5.7%	-	-	16%

Road Link No.	Road Name	Vehicle Class Description			Private Cars	Taxi	Light Goods Vehicles (<=2.5t)	Light Goods Vehicles (2.5-3.5t)	Light Goods Vehicles (3.5-5.5t)	Medium & Heavy Goods Vehicles (5.5-15t)	Medium & Heavy Goods Vehicles (15t-24t)	Public Light Buses	Private Light Buses (<=3.5t)	Private Light Buses (>3.5t)	Non-franchised Buses (<6.4t)	Non-franchise d Buses (6.4-15t)	Non-franchise d Buses (15-24t)	Single Deck Franchise d Buses	Double Deck Franchise d Buses	Motor Cycles	Medium & Heavy Goods Vehicles (>24t)	Nonfranchised Buses (>24t)	Heavy Vehicles				
		Dir.	Hour	Total (veh)																				PC	TAXI	LGV(3)	LGV(4)
L62A	Caine Road	Two-way	07:00-08:00	440	43.2%	34.6%	-	3.5%	1.8%	0.5%	1.2%	6.7%	0.2%	1.6%	-	-	-	-	1.4%	5.1%	0.2%	-	17%				
			08:00-09:00	460	43.1%	34.3%	-	3.8%	2.2%	0.4%	1.1%	7.7%	0.2%	2.0%	-	-	-	-	-	1.3%	3.5%	0.2%	-	19%			
			09:00-10:00	510	44.3%	35.8%	-	2.4%	0.6%	0.4%	0.8%	2.6%	-	0.6%	-	-	-	-	-	1.4%	10.9%	0.2%	-	9%			
			10:00-11:00	500	43.7%	35.6%	-	2.6%	0.8%	0.4%	0.8%	3.2%	-	0.8%	-	-	-	-	-	1.4%	10.3%	0.2%	-	10%			
			11:00-12:00	490	43.7%	35.5%	-	2.7%	1.0%	0.4%	1.0%	3.7%	-	0.8%	-	-	-	-	-	1.4%	9.4%	0.2%	-	11%			
			12:00-13:00	490	43.8%	35.4%	-	2.9%	1.0%	0.4%	1.0%	4.3%	-	1.0%	-	-	-	-	-	1.4%	8.6%	0.2%	-	12%			
			13:00-14:00	500	43.4%	35.2%	-	3.0%	1.2%	0.4%	1.0%	4.8%	0.2%	1.2%	-	-	-	-	-	1.4%	7.9%	0.2%	-	14%			
			14:00-15:00	480	43.2%	35.0%	-	3.2%	1.5%	0.4%	1.1%	5.5%	0.2%	1.3%	-	-	-	-	-	1.5%	7.0%	0.2%	-	15%			
			15:00-16:00	460	43.2%	34.8%	-	3.3%	1.6%	0.4%	1.1%	6.0%	0.2%	1.6%	-	-	-	-	-	1.3%	6.2%	0.2%	-	16%			
			16:00-17:00	440	43.2%	34.6%	-	3.5%	1.8%	0.5%	1.2%	6.5%	0.2%	1.6%	-	-	-	-	-	1.4%	5.3%	0.2%	-	17%			
			17:00-18:00	460	43.2%	34.6%	-	3.5%	2.0%	0.4%	1.1%	7.1%	0.2%	1.8%	-	-	-	-	-	1.3%	4.4%	0.2%	-	18%			
			18:00-19:00	480	43.9%	36.0%	-	2.3%	0.4%	0.4%	0.8%	2.1%	-	0.4%	-	-	-	-	-	1.5%	11.9%	0.2%	-	8%			
			19:00-20:00	680	43.8%	35.9%	-	2.4%	0.6%	0.4%	0.9%	2.5%	-	0.6%	-	-	-	-	-	1.5%	11.3%	0.1%	-	9%			
			20:00-21:00	560	43.7%	35.8%	-	2.5%	0.7%	0.4%	0.9%	2.9%	-	0.7%	-	-	-	-	-	1.4%	10.8%	0.2%	-	10%			
			21:00-22:00	480	43.9%	35.8%	-	2.5%	0.8%	0.4%	0.8%	3.2%	-	0.6%	-	-	-	-	-	1.5%	10.2%	0.2%	-	10%			
			22:00-23:00	420	43.7%	35.5%	-	2.7%	1.0%	0.5%	1.0%	3.6%	-	0.7%	-	-	-	-	-	1.4%	9.7%	0.2%	-	11%			
			23:00-00:00	310	43.7%	35.6%	-	2.9%	1.0%	0.3%	1.0%	3.9%	-	1.0%	-	-	-	-	-	1.3%	9.1%	0.3%	-	12%			
			L62B	Caine Road	Two-way	00:00-01:00	210	41.5%	38.2%	-	2.4%	1.0%	0.5%	0.5%	3.9%	-	1.0%	-	-	-	-	1.4%	9.7%	-	-	11%	
						01:00-02:00	140	41.4%	37.9%	-	2.1%	1.4%	0.7%	0.7%	4.3%	-	1.4%	-	-	-	-	-	1.4%	8.6%	-	-	12%
						02:00-03:00	100	42.9%	37.8%	-	2.0%	1.0%	-	1.0%	4.1%	-	1.0%	-	-	-	-	-	2.0%	8.2%	-	-	11%
03:00-04:00	70	41.9%				37.1%	-	3.2%	1.6%	-	-	4.8%	-	1.6%	-	-	-	-	-	1.6%	8.1%	-	-	13%			
04:00-05:00	60	43.4%				35.8%	-	1.9%	1.9%	-	-	5.7%	-	1.9%	-	-	-	-	-	1.9%	7.5%	-	-	13%			
05:00-06:00	100	42.9%				36.7%	-	2.0%	2.0%	-	1.0%	5.1%	-	2.0%	-	-	-	-	-	2.0%	6.1%	-	-	14%			
06:00-07:00	270	43.2%				35.7%	-	2.6%	1.9%	0.4%	0.8%	5.6%	0.4%	1.9%	-	-	-	-	-	1.5%	6.0%	-	-	15%			
07:00-08:00	510	43.6%				35.3%	-	2.6%	1.8%	0.4%	0.8%	5.7%	0.4%	2.2%	-	-	-	-	-	1.8%	5.3%	0.2%	-	16%			
08:00-09:00	530	44.9%				34.2%	-	2.5%	2.1%	0.4%	1.0%	6.7%	0.4%	2.2%	-	-	-	-	-	1.7%	3.6%	0.2%	-	17%			
09:00-10:00	600	39.6%				39.5%	-	2.5%	0.7%	0.3%	0.5%	2.3%	-	0.5%	-	-	-	-	-	1.7%	12.2%	0.2%	-	9%			
10:00-11:00	590	39.8%				39.1%	-	2.6%	0.9%	0.3%	0.7%	2.9%	-	0.7%	-	-	-	-	-	1.5%	11.3%	0.2%	-	10%			
11:00-12:00	580	40.4%				38.5%	-	2.4%	1.0%	0.3%	0.7%	3.3%	0.2%	1.6%	-	-	-	-	-	1.6%	10.4%	0.2%	-	11%			
12:00-13:00	580	40.9%				37.8%	-	2.4%	1.2%	0.3%	0.7%	3.8%	0.2%	1.2%	-	-	-	-	-	1.7%	9.5%	0.2%	-	12%			
13:00-14:00	590	41.7%				37.3%	-	2.4%	1.2%	0.3%	0.7%	4.3%	0.2%	1.4%	-	-	-	-	-	1.7%	8.6%	0.2%	-	12%			
14:00-15:00	560	42.3%				36.7%	-	2.5%	1.4%	0.4%	0.7%	4.7%	0.2%	1.6%	-	-	-	-	-	1.6%	7.6%	0.2%	-	13%			
15:00-16:00	530	43.0%				36.1%	-	2.5%	1.5%	0.4%	0.8%	5.1%	0.2%	1.9%	-	-	-	-	-	1.7%	6.7%	0.2%	-	14%			
16:00-17:00	510	43.3%				35.4%	-	2.6%	1.8%	0.4%	0.8%	5.7%	0.4%	2.0%	-	-	-	-	-	1.8%	5.7%	0.2%	-	16%			
17:00-18:00	530	44.2%				34.9%	-	2.5%	1.9%	0.4%	0.9%	6.1%	0.4%	2.3%	-	-	-	-	-	1.7%	4.6%	0.2%	-	16%			
18:00-19:00	570	38.6%				40.2%	-	2.5%	0.5%	0.4%	0.5%	2.0%	-	0.4%	-	-	-	-	-	1.6%	13.2%	0.2%	-	8%			
19:00-20:00	810	39.1%				39.8%	-	2.5%	0.6%	0.4%	0.6%	2.2%	-	0.5%	-	-	-	-	-	1.6%	12.5%	0.1%	-	9%			
20:00-21:00	660	39.5%	39.5%	-	2.4%	0.8%	0.3%	0.6%	2.6%	-	0.6%	-	-	-	-	-	1.7%	12.0%	0.2%	-	9%						
21:00-22:00	560	39.9%	39.2%	-	2.5%	0.9%	0.4%	0.5%	2.9%	-	0.7%	-	-	-	-	-	1.6%	11.3%	0.2%	-	10%						
22:00-23:00	490	40.2%	38.8%	-	2.4%	1.0%	0.4%	0.6%	3.3%	-	0.8%	-	-	-	-	-	1.6%	10.6%	0.2%	-	10%						
23:00-00:00	370	40.7%	38.3%	-	2.5%	1.1%	0.3%	0.5%	3.6%	-	1.1%	-	-	-	-	-	1.6%	10.1%	0.3%	-	11%						
L62C	Caine Road	Two-way	00:00-01:00	200	40.0%	33.0%	-	2.0%	0.5%	0.5%	1.0%	7.0%	0.5%	1.5%	-	-	-	-	4.0%	10.0%	-	-	17%				
			01:00-02:00	140	40.6%	33.1%	-	2.3%	0.8%	-	0.8%	7.5%	-	1.5%	-	-	-	-	-	4.5%	9.0%	-	-	17%			
			02:00-03:00	100	40.4%	33.0%	-	2.1%	1.1%	-	1.1%	7.4%	-	2.1%	-	-	-	-	-	4.3%	8.5%	-	-	18%			
			03:00-04:00	60	40.7%	32.2%	-	1.7%	-	-	1.7%	8.5%	-	1.7%	-	-	-	-	-	5.1%	8.5%	-	-	19%			
			04:00-05:00	50	41.7%	33.3%	-	2.1%	-	-	-	8.3%	-	2.1%	-	-	-	-	-	4.2%	8.3%	-	-	17%			
			05:00-06:00	100	40.9%	32.3%	-	2.2%	1.1%	-	1.1%	8.6%	-	2.2%	-	-	-	-	-	5.4%	6.5%	-	-	20%			
			06:00-07:00	250	40.4%	31.6%	-	2.0%	1.2%	0.4%	1.2%	9.2%	0.4%	2.2%	-	-	-	-	-	5.2%	5.6%	-	-	22%			
			07:00-08:00	480	40.5%	31.6%	-	2.1%	1.1%	0.6%	1.1%	9.3%	0.4%	2.7%	-	-	-	-	0.2%	5.3%	4.9%	0.2%	-	23%			
			08:00-09:00	490	40.9%	31.2%	-	2.1%	1.2%	0.6%	1.2%	10.5%	0.4%	3.3%	-	-	-	-	0.2%	5.7%	2.5%	0.2%	-	25%			
			09:00-10:00	590	40.0%	33.1%	-	2.2%	0.5%	0.2%	0.7%	5.3%	0.2%	1.0%	-	-	-	-	0.2%	3.3%	13.2%	0.2%	-	14%			
			10:00-11:00	570	39.8%	33.1%	-	2.1%	0.5%	0.2%	0.7%	6.0%	0.2%	1.2%	-	-	-	-	0.2%	3.5%	12.2%	0.2%	-	15%			
			11:00-12:00	560	39.9%	32.9%	-	2.2%	0.5%	0.4%	0.7%	6.5%	0.2%	1.4%	-	-	-	-	0.2%	3.8%	11.2%	0.2%	-	16%			
			12:00-13:00	560	40.1%	32.7%	-	2.2%	0.7%	0.4%	0.7%	7.0%	0.2%	1.6%	-	-	-	-	0.2%	4.2%	9.9%	0.2%	-	17%			
			13:00-14:00	560	40.1%	32.4%	-	2.2%	0.7%	0.4%	0.9%	7.6%	0.4%	2.0%	-	-	-	-	0.2%	4.3%	8.8%	0.2%	-	19%			
			14:00-15:00	530	40.3%	32.3%	-	2.1%	0.8%	0.4%	1.0%	8.0%	0.4%	2.1%	-	-	-	-	0.2%	4.6%	7.6%	0.2%	-	20%			
			15:00-16:00	500	40.4%	32.0%	-	2.0%	1.0%	0.4%	1.0%	8.7%	0.4%	2.4%	-	-	-	-	0.2%	4.8%	6.4%	0.2%	-	21%			
			16:00-17:00	480	40.6%	31.7%	-	2.1%	1.1%	0.4%	1.1%	9.3%	0.4%	2.7%	-	-	-	-	0.2%	5.1%	5.1%	0.2%	-	23%			
			17:00-18:00	500	40.7%	31.3%	-	2.0%	1.2%	0.6%	1.2%	9.8%	0.4%	3.0%	-	-	-	-	0.2%	5.5%	3.9%	0.2%	-	24%			
			18:00-19:00	550	39.5%	33.5%	-	2.2%	0.4%	0.2%	0.5%	4.9%	0.2%	0.7%	-	-	-	-	0.2%	3.1%	14.4%	0.2%	-	13%			
			19:00-20:00	790	39.6%	33.4%	-	2.2%	0.4%	0.3%	0.6%	5.2%	0.3%	0.9%	-	-	-	-	0.1%	3.3%	13.6%	0.1%	-	13%			
20:00-21:00	650	39.6%	33.2%	-	2.2%	0.5%	0.3%	0.6%	5.6%	0.2%	1.1%	-	-	-	-	0.2%	3.4%	12.9%	0.2%	-	14%						
21:00-22:00	550	39.7%	33.1%	-	2.2%	0.6%	0.2%	0.7%	5.9%	0.2%	1.3%	-	-	-	-	0.2%	3.5%	12.2%	0.2%	-	15%						

Road Link No.	Road Name	Vehicle Class Description			Private Cars	Taxi	Light Goods Vehicles (<=2.5t)	Light Goods Vehicles (2.5-3.5t)	Light Goods Vehicles (3.5-5.5t)	Medium & Heavy Goods Vehicles (5.5-15t)	Medium & Heavy Goods Vehicles (15t-24t)	Public Light Buses	Private Light Buses (<=3.5t)	Private Light Buses (>3.5t)	Non-franchised Buses (<6.4t)	Non-franchise d Buses (6.4-15t)	Non-franchise d Buses (15-24t)	Single Deck Franchise d Buses	Double Deck Franchise d Buses	Motor Cycles	Medium & Heavy Goods Vehicles (>24t)	Nonfranchised Buses (>24t)	Heavy Vehicles			
		Dir.	Hour	Total (veh)																				PC	TAXI	LGV(3)
			22:00-23:00	480	39.8%	33.1%	-	2.1%	0.6%	0.2%	0.6%	6.4%	0.2%	1.3%	-	-	-	0.2%	3.8%	11.4%	0.2%	-	16%			
			23:00-00:00	360	39.8%	32.8%	-	2.3%	0.6%	0.3%	0.8%	6.5%	0.3%	1.4%	-	0.6%	-	0.3%	4.0%	10.7%	0.3%	-	17%			
L63A	Seymour Road	One-way	00:00-01:00	70	52.9%	30.0%	-	2.9%	1.4%	-	-	-	-	1.4%	-	-	-	-	1.4%	10.0%	-	-	7%			
			01:00-02:00	50	53.3%	31.1%	-	2.2%	2.2%	-	-	-	-	-	-	2.2%	-	-	-	-	8.9%	-	-	7%		
			02:00-03:00	40	51.4%	34.3%	-	2.9%	-	-	-	-	-	-	-	2.9%	-	-	-	-	8.6%	-	-	6%		
			03:00-04:00	30	52.0%	36.0%	-	4.0%	-	-	-	-	-	-	-	-	-	-	-	-	8.0%	-	-	4%		
			04:00-05:00	30	52.4%	38.1%	-	4.8%	-	-	-	-	-	-	-	-	-	-	-	-	4.8%	-	-	5%		
			05:00-06:00	30	52.2%	39.1%	-	4.3%	-	-	-	-	-	-	-	-	-	-	-	-	4.3%	-	-	4%		
			06:00-07:00	60	49.1%	38.2%	-	1.8%	-	-	-	1.8%	-	-	-	1.8%	-	-	-	-	1.8%	3.6%	-	-	9%	
			07:00-08:00	140	47.8%	38.1%	-	2.2%	2.2%	0.7%	0.7%	-	0.7%	2.2%	2.2%	-	-	-	-	-	2.2%	3.0%	-	-	11%	
			08:00-09:00	200	47.6%	38.7%	-	2.1%	2.6%	0.5%	1.0%	-	0.5%	2.1%	2.1%	-	-	-	-	-	2.1%	2.6%	-	-	11%	
			09:00-10:00	280	55.1%	26.8%	-	2.9%	0.4%	0.4%	0.4%	-	0.4%	-	-	1.5%	-	-	-	-	-	12.5%	-	-	6%	
			10:00-11:00	280	54.4%	27.7%	-	2.9%	0.4%	0.4%	0.4%	-	0.4%	-	-	1.8%	-	-	-	-	0.4%	11.7%	-	-	6%	
			11:00-12:00	260	53.8%	29.1%	-	2.8%	0.8%	0.4%	0.4%	-	0.4%	-	-	1.6%	-	-	-	-	0.4%	10.8%	-	-	6%	
			12:00-13:00	250	52.8%	30.2%	-	2.8%	0.8%	0.4%	0.8%	-	0.8%	-	-	1.6%	-	-	-	-	0.8%	9.7%	-	-	7%	
			13:00-14:00	230	51.8%	31.4%	-	2.7%	1.3%	0.4%	0.9%	-	0.9%	0.4%	1.8%	-	-	-	-	-	0.9%	8.4%	-	-	8%	
			14:00-15:00	220	50.9%	32.9%	-	2.3%	1.4%	0.5%	0.9%	-	0.9%	-	0.5%	1.9%	-	-	-	-	1.4%	7.4%	-	-	9%	
			15:00-16:00	200	49.7%	34.6%	-	2.6%	1.6%	0.5%	1.0%	-	1.0%	0.5%	2.1%	-	-	-	-	-	1.6%	5.8%	-	-	10%	
			16:00-17:00	180	48.6%	36.3%	-	2.2%	2.2%	0.6%	1.1%	-	1.1%	0.6%	2.2%	-	-	-	-	-	1.7%	4.5%	-	-	11%	
			17:00-18:00	180	47.1%	38.4%	-	2.3%	2.3%	0.6%	1.2%	-	1.2%	0.6%	2.3%	-	-	-	-	-	2.3%	2.9%	-	-	12%	
			18:00-19:00	260	55.5%	25.8%	-	3.1%	-	0.4%	0.4%	-	0.4%	-	-	1.6%	-	-	-	-	-	13.3%	-	-	5%	
			19:00-20:00	230	55.1%	26.4%	-	3.1%	-	0.4%	0.4%	-	0.4%	-	-	1.8%	-	-	-	-	-	12.8%	-	-	6%	
20:00-21:00	200	54.8%	27.1%	-	3.0%	0.5%	0.5%	0.5%	-	0.5%	-	-	1.5%	-	-	-	-	-	12.1%	-	-	6%				
21:00-22:00	170	53.9%	27.5%	-	3.0%	0.6%	0.6%	0.6%	-	0.6%	-	-	1.8%	-	-	-	-	0.6%	11.4%	-	-	7%				
22:00-23:00	140	53.0%	28.8%	-	3.0%	0.8%	0.8%	0.8%	-	0.8%	-	-	1.5%	-	-	-	-	0.8%	10.6%	-	-	8%				
23:00-00:00	110	52.4%	29.5%	-	2.9%	1.0%	-	1.0%	-	1.0%	-	-	1.9%	-	-	-	-	1.0%	10.5%	-	-	8%				
L63B	Castle Road	One-way	00:00-01:00	90	45.5%	34.1%	-	3.4%	1.1%	-	1.1%	-	-	1.1%	-	-	-	-	2.3%	11.4%	-	-	9%			
			01:00-02:00	60	45.6%	33.3%	-	3.5%	1.8%	-	1.8%	-	-	-	1.8%	-	-	-	-	1.8%	10.5%	-	-	11%		
			02:00-03:00	50	45.7%	32.6%	-	4.3%	-	-	2.2%	-	-	-	-	-	-	-	-	2.2%	10.9%	-	-	11%		
			03:00-04:00	40	50.0%	31.3%	-	3.1%	-	-	-	-	-	-	3.1%	-	-	-	-	-	3.1%	9.4%	-	-	9%	
			04:00-05:00	30	48.1%	33.3%	-	3.7%	-	-	-	-	-	-	-	3.7%	-	-	-	-	3.7%	7.4%	-	-	11%	
			05:00-06:00	30	51.7%	31.0%	-	3.4%	-	-	-	-	-	-	3.4%	-	-	-	-	-	3.4%	6.9%	-	-	10%	
			06:00-07:00	80	50.7%	29.6%	-	4.2%	1.4%	1.4%	1.4%	-	1.4%	-	2.8%	-	-	-	-	-	1.4%	7.0%	-	-	13%	
			07:00-08:00	170	51.8%	28.2%	-	5.3%	0.6%	0.6%	1.8%	-	1.8%	0.6%	2.9%	-	-	-	-	-	1.8%	5.9%	0.6%	-	14%	
			08:00-09:00	250	52.5%	28.1%	-	5.4%	0.8%	0.8%	1.7%	-	1.7%	0.4%	2.9%	-	-	-	-	-	1.7%	5.4%	0.4%	-	14%	
			09:00-10:00	340	41.5%	37.1%	-	2.1%	0.9%	0.3%	0.6%	-	0.6%	-	0.9%	-	-	-	-	-	-	2.4%	14.4%	-	-	7%
			10:00-11:00	350	42.4%	36.5%	-	2.3%	0.9%	0.3%	0.9%	-	0.9%	-	0.9%	-	-	-	-	-	-	2.3%	13.5%	-	-	8%
			11:00-12:00	320	43.4%	35.4%	-	2.8%	0.9%	0.3%	0.9%	-	0.9%	-	1.3%	-	-	-	-	-	2.2%	12.7%	-	-	9%	
			12:00-13:00	320	44.7%	34.4%	-	3.2%	1.0%	0.6%	1.0%	-	1.0%	-	-	1.3%	-	-	-	-	2.3%	11.6%	-	-	9%	
			13:00-14:00	290	45.6%	33.0%	-	3.5%	1.1%	0.7%	1.1%	-	1.1%	0.4%	1.8%	-	-	-	-	-	2.1%	10.5%	0.4%	-	11%	
			14:00-15:00	280	47.2%	32.1%	-	4.1%	0.7%	0.7%	1.1%	-	1.1%	0.4%	1.8%	-	-	-	-	-	1.8%	9.6%	0.4%	-	11%	
			15:00-16:00	250	48.8%	31.0%	-	4.1%	0.8%	0.8%	1.2%	-	1.2%	0.4%	2.1%	-	-	-	-	-	2.1%	8.3%	0.4%	-	12%	
			16:00-17:00	230	50.4%	29.5%	-	4.9%	0.9%	0.9%	1.3%	-	1.3%	0.4%	2.7%	-	-	-	-	-	1.8%	6.7%	0.4%	-	13%	
			17:00-18:00	220	51.8%	28.0%	-	5.5%	0.9%	0.9%	1.8%	-	1.8%	0.5%	2.8%	-	-	-	-	-	1.8%	5.5%	0.5%	-	15%	
			18:00-19:00	320	40.3%	37.8%	-	1.9%	0.9%	0.3%	0.6%	-	0.6%	-	0.6%	-	-	-	-	-	2.5%	15.0%	-	-	7%	
			19:00-20:00	290	41.1%	37.2%	-	2.1%	1.1%	0.4%	0.7%	-	0.7%	-	0.7%	-	-	-	-	-	2.5%	14.4%	-	-	7%	
20:00-21:00	250	41.8%	36.5%	-	2.4%	0.8%	0.4%	0.8%	-	0.8%	-	0.8%	-	-	-	-	-	2.4%	14.1%	-	-	8%				
21:00-22:00	210	42.3%	36.1%	-	2.4%	1.0%	0.5%	1.0%	-	1.0%	-	1.0%	-	-	-	-	-	2.4%	13.5%	-	-	8%				
22:00-23:00	170	43.6%	35.6%	-	2.5%	0.6%	0.6%	0.6%	-	0.6%	-	1.2%	-	-	-	-	-	2.5%	12.9%	-	-	8%				
23:00-00:00	140	43.5%	35.1%	-	3.1%	0.8%	0.8%	0.8%	-	0.8%	-	1.5%	-	-	-	-	-	2.3%	12.2%	-	-	9%				
L63C	Seymour Road	One-way	00:00-01:00	290	45.6%	35.3%	-	2.5%	0.7%	0.4%	0.4%	-	0.4%	1.4%	-	-	-	-	1.4%	11.7%	0.4%	-	7%			
			01:00-02:00	190	46.8%	35.5%	-	2.7%	0.5%	-	0.5%	-	-	-	1.6%	-	-	-	-	1.6%	10.8%	-	-	7%		
			02:00-03:00	140	47.3%	35.1%	-	2.3%	0.8%	-	0.8%	-	0.8%	-	1.5%	-	-	-	-	1.5%	10.7%	-	-	7%		
			03:00-04:00	80	48.1%	35.4%	-	2.5%	1.3%	-	-	-	-	-	1.3%	-	-	-	-	-	1.3%	10.1%	-	-	6%	
			04:00-05:00	70	48.5%	35.3%	-	2.9%	1.5%	-	-	-	-	-	1.5%	-	-	-	-	-	1.5%	8.8%	-	-	7%	
			05:00-06:00	130	49.6%	35.0%	-	2.4%	0.8%	-	0.8%	-	0.8%	-	1.6%	-	-	-	-	-	1.6%	8.1%	-	-	7%	
			06:00-07:00	330	49.4%	33.9%	-	2.7%	0.9%	0.3%	0.9%	-	0.9%	0.3%	2.1%	-	-	-	-	-	1.5%	7.6%	0.3%	-	9%	
			07:00-08:00	630	49.8%	33.7%	-	2.9%	1.0%	0.5%	0.8%	-	0.8%	0.3%	2.2%	-	-	-	-	-	1.6%	6.9%	0.3%	-	10%	
			08:00-09:00	620	51.9%	32.7%	-	3.1%	1.1%	0.5%	1.0%	-	1.0%	0.3%	2.7%	-	-	-	-	-	1.6%	4.7%	0.3%	-	11%	
			09:00-10:00	860	43.7%	36.5%	-	2.1%	0.6%	0.1%	0.4%	0.2%	0.2%	0.1%	0.7%	-	-	-	-	-	1.3%	14.2%	0.1%	-	6%	
			10:00-11:00	820	44.1%	36.4%	-	2.2%	0.6%	0.1%	0.4%	0.2%	0.2%	0.1%	0.9%	-	-									

Road Link No.	Road Name	Vehicle Class Description			Private Cars	Taxi	Light Goods Vehicles (<=2.5t)	Light Goods Vehicles (2.5-3.5t)	Light Goods Vehicles (3.5-5.5t)	Medium & Heavy Goods Vehicles (5.5-15t)	Medium & Heavy Goods Vehicles (15t-24t)	Public Light Buses	Private Light Buses (<=3.5t)	Private Light Buses (>3.5t)	Non-franchised Buses (<6.4t)	Non-franchise d Buses (6.4-15t)	Non-franchise d Buses (15-24t)	Single Deck Franchise d Buses	Double Deck Franchise d Buses	Motor Cycles	Medium & Heavy Goods Vehicles (>24t)	Nonfranchised Buses (>24t)	Heavy Vehicles			
		Dir.	Hour	Total (veh)																				PC	TAXI	LGV(3)
			13:00-14:00	770	46.7%	35.2%	-	2.5%	0.8%	0.3%	0.5%	0.1%	0.3%	1.4%	-	-	-	-	1.4%	10.6%	0.3%	-	8%			
			14:00-15:00	720	47.6%	34.7%	-	2.7%	0.8%	0.3%	0.6%	0.1%	0.3%	1.7%	-	-	-	-	-	1.4%	9.5%	0.3%	-	8%		
			15:00-16:00	670	48.6%	34.2%	-	2.7%	0.9%	0.3%	0.7%	0.1%	0.3%	1.9%	-	-	-	-	-	1.5%	8.4%	0.3%	-	9%		
			16:00-17:00	630	49.7%	33.8%	-	2.9%	1.0%	0.3%	0.8%	-	0.3%	2.2%	-	-	-	-	-	-	1.4%	7.2%	0.3%	-	9%	
			17:00-18:00	640	50.6%	33.2%	-	3.0%	1.1%	0.5%	0.9%	-	0.3%	2.5%	-	-	-	-	-	-	1.6%	6.0%	0.3%	-	10%	
			18:00-19:00	820	42.7%	37.1%	-	2.1%	0.5%	0.1%	0.2%	0.2%	0.1%	0.5%	-	-	-	-	-	-	1.2%	15.1%	0.1%	-	5%	
			19:00-20:00	1160	43.2%	36.8%	-	2.2%	0.5%	0.2%	0.3%	0.2%	0.3%	0.2%	0.6%	-	-	-	-	-	1.2%	14.5%	0.2%	-	6%	
			20:00-21:00	940	43.7%	36.7%	-	2.1%	0.5%	0.2%	0.3%	0.2%	0.1%	0.8%	-	-	-	-	-	-	1.3%	13.9%	0.1%	-	6%	
			21:00-22:00	790	44.2%	36.3%	-	2.3%	0.6%	0.1%	0.4%	0.3%	0.1%	0.9%	-	-	-	-	-	-	1.3%	13.4%	0.1%	-	6%	
			22:00-23:00	680	44.8%	36.1%	-	2.4%	0.6%	0.1%	0.4%	0.1%	0.1%	1.0%	-	-	-	-	-	-	1.3%	12.7%	0.1%	-	6%	
			23:00-00:00	500	45.2%	35.8%	-	2.4%	0.6%	0.2%	0.4%	0.2%	0.2%	1.2%	-	-	-	-	-	-	1.4%	12.2%	0.2%	-	7%	
			L63D	Castle Road	One-way	00:00-01:00	90	39.1%	41.4%	-	2.3%	1.1%	-	-	-	1.1%	-	-	-	-	-	1.1%	13.8%	-	-	6%
						01:00-02:00	60	40.7%	40.7%	-	1.7%	1.7%	-	-	-	-	1.7%	-	-	-	-	-	1.7%	11.9%	-	-
02:00-03:00	50	41.5%				39.0%	-	2.4%	-	-	-	-	-	2.4%	-	-	-	-	-	-	2.4%	12.2%	-	-	7%	
03:00-04:00	30	44.0%				40.0%	-	4.0%	-	-	-	-	-	-	-	-	-	-	-	-	-	12.0%	-	-	4%	
04:00-05:00	20	50.0%				40.0%	-	-	-	-	-	-	-	-	-	-	-	-	-	-	-	10.0%	-	-	-	
05:00-06:00	40	46.2%				35.9%	-	2.6%	-	-	-	-	-	-	2.6%	-	-	-	-	-	2.6%	10.3%	-	-	8%	
06:00-07:00	110	47.1%				35.6%	-	1.9%	1.0%	-	-	-	-	-	2.9%	-	-	-	-	-	1.9%	9.6%	-	-	8%	
07:00-08:00	200	48.0%				34.5%	-	2.0%	1.0%	0.5%	0.5%	-	0.5%	-	2.5%	-	-	-	-	-	2.0%	8.5%	-	-	9%	
08:00-09:00	210	52.7%				31.3%	-	2.0%	1.0%	0.5%	0.5%	-	0.5%	3.5%	-	-	-	-	-	-	2.0%	6.0%	-	-	10%	
09:00-10:00	270	33.3%				45.2%	-	1.9%	0.8%	-	-	0.8%	-	0.4%	-	0.4%	-	-	-	-	1.1%	16.5%	-	-	5%	
10:00-11:00	260	35.1%				44.2%	-	2.0%	0.8%	-	-	0.8%	-	0.4%	-	0.4%	-	-	-	-	1.2%	15.5%	-	-	5%	
11:00-12:00	250	37.3%				43.0%	-	2.0%	0.8%	-	-	0.4%	-	0.8%	-	0.8%	-	-	-	-	1.2%	14.3%	-	-	5%	
12:00-13:00	250	39.0%				41.5%	-	2.1%	0.8%	-	-	0.4%	-	1.2%	-	1.2%	-	-	-	-	1.7%	13.3%	-	-	6%	
13:00-14:00	250	40.5%				39.7%	-	2.1%	0.8%	0.4%	0.4%	0.4%	0.4%	1.7%	-	-	-	-	-	-	1.7%	12.0%	-	-	8%	
14:00-15:00	230	42.7%				37.9%	-	2.2%	0.9%	0.4%	0.4%	0.4%	0.4%	1.8%	-	1.8%	-	-	-	-	1.8%	11.0%	-	-	8%	
15:00-16:00	220	45.1%				36.2%	-	1.9%	0.9%	0.5%	0.5%	0.5%	0.5%	2.3%	-	2.3%	-	-	-	-	1.9%	9.9%	-	-	9%	
16:00-17:00	200	47.5%				35.0%	-	2.0%	1.0%	0.5%	0.5%	-	0.5%	2.5%	-	2.5%	-	-	-	-	2.0%	8.5%	-	-	9%	
17:00-18:00	210	50.2%				33.2%	-	2.0%	1.0%	0.5%	0.5%	-	0.5%	2.9%	-	2.9%	-	-	-	-	2.0%	7.3%	-	-	9%	
18:00-19:00	250	31.3%				46.6%	-	2.0%	0.8%	-	-	0.8%	-	-	-	-	-	-	-	-	1.2%	17.3%	-	-	5%	
19:00-20:00	360	32.5%				45.8%	-	2.0%	0.8%	-	-	0.8%	-	0.3%	-	0.3%	-	-	-	-	1.1%	16.7%	-	-	5%	
20:00-21:00	290	33.8%				44.9%	-	2.1%	0.7%	-	-	0.7%	-	0.3%	-	0.3%	-	-	-	-	1.4%	16.0%	-	-	5%	
21:00-22:00	250	35.3%				44.0%	-	2.1%	0.8%	-	-	0.8%	-	0.4%	-	0.4%	-	-	-	-	1.2%	15.4%	-	-	5%	
22:00-23:00	210	36.4%				43.1%	-	1.9%	1.0%	-	-	0.5%	-	1.0%	-	1.0%	-	-	-	-	1.4%	14.8%	-	-	6%	
23:00-00:00	160	37.7%	42.2%	-	1.9%	0.6%	-	-	0.6%	-	1.3%	-	1.3%	-	-	-	-	1.3%	14.3%	-	-	6%				
L63E	Seymour Road	One-way	00:00-01:00	90	56.0%	26.2%	-	3.6%	1.2%	-	1.2%	-	2.4%	-	-	-	-	-	1.2%	8.3%	-	-	10%			
			01:00-02:00	60	55.4%	26.8%	-	3.6%	1.8%	-	1.8%	-	-	1.8%	-	-	-	-	-	1.8%	7.1%	-	-	11%		
			02:00-03:00	50	54.5%	27.3%	-	4.5%	2.3%	-	-	-	-	2.3%	-	-	-	-	-	2.3%	6.8%	-	-	11%		
			03:00-04:00	40	54.5%	27.3%	-	3.0%	3.0%	-	-	-	-	3.0%	-	-	-	-	-	-	3.0%	6.1%	-	-	12%	
			04:00-05:00	30	60.0%	28.0%	-	4.0%	-	-	-	-	-	4.0%	-	-	-	-	-	-	-	4.0%	-	-	8%	
			05:00-06:00	30	56.7%	26.7%	-	3.3%	3.3%	-	-	-	-	3.3%	-	-	-	-	-	-	3.3%	3.3%	-	-	13%	
			06:00-07:00	80	55.6%	27.8%	-	4.2%	1.4%	1.4%	1.4%	-	-	2.8%	-	2.8%	-	-	-	-	1.4%	4.2%	-	-	13%	
			07:00-08:00	180	54.6%	28.2%	-	4.0%	1.7%	0.6%	1.7%	-	0.6%	2.9%	-	2.9%	-	-	-	-	1.7%	3.4%	0.6%	-	14%	
			08:00-09:00	260	54.6%	27.9%	-	4.0%	2.0%	0.8%	1.6%	-	0.4%	3.2%	-	3.2%	-	-	-	-	2.0%	3.2%	0.4%	-	14%	
			09:00-10:00	320	55.5%	25.4%	-	4.1%	1.3%	0.3%	0.3%	-	0.3%	1.6%	-	1.6%	-	-	-	-	1.3%	10.0%	-	-	9%	
			10:00-11:00	330	54.9%	25.8%	-	4.0%	1.5%	0.3%	0.6%	-	0.3%	1.5%	-	1.5%	-	-	-	-	1.5%	9.5%	-	-	10%	
			11:00-12:00	310	55.0%	25.8%	-	4.0%	1.7%	0.3%	0.7%	-	0.3%	2.0%	-	2.0%	-	-	-	-	1.7%	8.6%	-	-	11%	
			12:00-13:00	310	54.8%	26.2%	-	4.0%	1.7%	0.7%	0.7%	-	0.3%	2.0%	-	2.0%	-	-	-	-	1.7%	8.0%	-	-	11%	
			13:00-14:00	280	54.5%	26.2%	-	3.9%	1.8%	0.7%	1.1%	-	0.4%	2.2%	-	2.2%	-	-	-	-	1.8%	7.2%	0.4%	-	12%	
			14:00-15:00	280	54.2%	26.6%	-	4.1%	1.8%	0.7%	1.1%	-	0.4%	2.6%	-	2.6%	-	-	-	-	1.8%	6.3%	0.4%	-	13%	
			15:00-16:00	250	54.5%	27.3%	-	4.1%	1.7%	0.8%	1.2%	-	0.4%	2.5%	-	2.5%	-	-	-	-	1.7%	5.4%	0.4%	-	13%	
			16:00-17:00	230	54.6%	27.5%	-	3.9%	1.7%	0.9%	1.3%	-	0.4%	3.1%	-	3.1%	-	-	-	-	1.7%	4.4%	0.4%	-	14%	
			17:00-18:00	230	54.7%	27.8%	-	4.0%	1.8%	0.9%	1.8%	-	0.4%	3.1%	-	3.1%	-	-	-	-	1.8%	3.1%	0.4%	-	14%	
			18:00-19:00	300	55.0%	25.2%	-	4.0%	1.3%	0.3%	0.3%	-	0.3%	1.3%	-	1.3%	-	-	-	-	1.3%	10.7%	-	-	9%	
			19:00-20:00	270	54.9%	25.4%	-	4.1%	1.5%	0.4%	0.4%	-	0.4%	1.5%	-	1.5%	-	-	-	-	1.5%	10.1%	-	-	10%	
			20:00-21:00	240	55.1%	25.6%	-	3.8%	1.3%	0.4%	0.4%	-	0.4%	1.7%	-	1.7%	-	-	-	-	1.3%	9.8%	-	-	9%	
			21:00-22:00	200	55.1%	25.8%	-	4.0%	1.5%	0.5%	0.5%	-	0.5%	1.5%	-	1.5%	-	-	-	-	1.5%	9.1%	-	-	10%	
			22:00-23:00	160	54.8%	26.1%	-	3.8%	1.3%	0.6%	0.6%	-	0.6%	1.9%	-	1.9%	-	-	-	-	1.3%	8.9%	-	-	10%	
23:00-00:00	130	54.8%	26.2%	-	4.0%	1.6%	0.8%	0.8%	-	0.8%	1.6%	-	1.6%	-	-	-	-	1.6%	8.7%	-	-	10%				
			00:00-01:00	420	48.1%	36.9%	-	3.3%	0.7%	0.5%	0.7%	3.3%	0.2%	1.2%	-	-	-	-	0.7%	4.0%	0.2%	-	11%			
			01:00-02:00	280	48.4%	36.6%	-</																			

Road Link No.	Road Name	Vehicle Class Description			Private Cars	Taxi	Light Goods Vehicles (<=2.5t)	Light Goods Vehicles (2.5-3.5t)	Light Goods Vehicles (3.5-5.5t)	Medium & Heavy Goods Vehicles (5.5-15t)	Medium & Heavy Goods Vehicles (15t-24t)	Public Light Buses	Private Light Buses (<=3.5t)	Private Light Buses (>3.5t)	Non-franchised Buses (<6.4t)	Non-franchise d Buses (6.4-15t)	Non-franchise d Buses (15-24t)	Single Deck Franchise d Buses	Double Deck Franchise d Buses	Motor Cycles	Medium & Heavy Goods Vehicles (>24t)	Nonfranchised Buses (>24t)	Heavy Vehicles	
		Dir.	Hour	Total (veh)																				PC
L64A	Robinson Road	Two-way	04:00-05:00	110	48.5%	35.0%	-	3.9%	1.0%	1.0%	3.9%	-	1.9%	-	-	-	-	1.0%	2.9%	-	-	14%		
			05:00-06:00	190	48.9%	35.1%	-	3.7%	0.5%	1.1%	3.7%	-	1.6%	-	-	-	-	-	1.1%	3.2%	0.5%	-	13%	
			06:00-07:00	510	49.2%	34.7%	-	3.6%	0.8%	0.6%	1.2%	3.6%	0.2%	1.8%	-	-	-	-	1.0%	3.0%	0.4%	-	13%	
			07:00-08:00	950	49.5%	34.2%	-	3.6%	0.7%	0.6%	1.3%	3.7%	0.3%	1.8%	0.1%	-	0.1%	-	1.0%	2.7%	0.3%	-	14%	
			08:00-09:00	950	50.2%	32.9%	-	3.7%	0.7%	0.7%	1.6%	3.9%	0.3%	2.1%	0.1%	-	0.1%	-	1.1%	2.1%	0.4%	-	15%	
			09:00-10:00	1260	47.6%	38.4%	-	3.1%	0.7%	0.2%	0.4%	3.1%	0.1%	1.0%	-	-	-	-	0.6%	4.8%	0.1%	-	9%	
			10:00-11:00	1220	47.5%	38.1%	-	3.2%	0.7%	0.2%	0.6%	3.2%	0.1%	1.1%	-	-	-	-	0.6%	4.5%	0.2%	-	10%	
			11:00-12:00	1180	47.7%	37.5%	-	3.2%	0.8%	0.3%	0.7%	3.3%	0.2%	1.2%	-	-	-	-	0.7%	4.2%	0.2%	-	11%	
			12:00-13:00	1170	48.1%	37.0%	-	3.3%	0.8%	0.3%	0.8%	3.4%	0.2%	1.3%	-	-	-	-	0.7%	4.0%	0.2%	-	11%	
			13:00-14:00	1160	48.3%	36.3%	-	3.4%	0.8%	0.4%	0.9%	3.5%	0.2%	1.4%	0.1%	-	0.1%	-	0.8%	3.7%	0.3%	-	12%	
			14:00-15:00	1080	48.7%	35.7%	-	3.4%	0.7%	0.5%	1.0%	3.5%	0.2%	1.5%	0.1%	-	0.1%	-	0.8%	3.4%	0.3%	-	12%	
			15:00-16:00	1010	49.2%	35.1%	-	3.5%	0.7%	0.5%	1.1%	3.6%	0.2%	1.7%	0.1%	-	0.1%	-	0.9%	3.1%	0.3%	-	13%	
			16:00-17:00	950	49.4%	34.4%	-	3.6%	0.7%	0.6%	1.3%	3.7%	0.2%	1.8%	0.1%	-	0.1%	-	0.9%	2.8%	0.3%	-	13%	
			17:00-18:00	980	49.7%	33.7%	-	3.6%	0.7%	0.6%	1.4%	3.8%	0.3%	2.0%	0.1%	-	0.1%	-	1.0%	2.5%	0.4%	-	14%	
			18:00-19:00	1200	47.0%	39.1%	-	3.1%	0.8%	0.2%	0.3%	3.1%	0.1%	0.8%	-	-	-	-	0.5%	5.0%	0.1%	-	9%	
			19:00-20:00	1710	47.2%	38.8%	-	3.1%	0.8%	0.2%	0.4%	3.1%	0.1%	0.9%	-	-	-	-	0.5%	4.9%	0.1%	-	9%	
			20:00-21:00	1390	47.3%	38.4%	-	3.2%	0.7%	0.2%	0.5%	3.2%	0.1%	1.0%	-	-	-	-	0.6%	4.7%	0.1%	-	10%	
			21:00-22:00	1160	47.6%	38.1%	-	3.2%	0.8%	0.3%	0.5%	3.2%	0.1%	1.0%	-	-	-	-	0.6%	4.5%	0.2%	-	10%	
			22:00-23:00	1010	47.7%	37.7%	-	3.2%	0.8%	0.3%	0.6%	3.3%	0.1%	1.1%	-	-	-	-	0.6%	4.4%	0.2%	-	10%	
			23:00-00:00	750	47.9%	37.4%	-	3.2%	0.8%	0.3%	0.7%	3.4%	0.1%	1.2%	-	-	-	-	0.7%	4.2%	0.1%	-	10%	
L65A	Peel Street	One-way	00:00-01:00	20	36.8%	31.6%	-	5.3%	-	-	5.3%	-	-	-	-	-	-	-	-	15.8%	-	-	16%	
			01:00-02:00	20	36.4%	36.4%	-	9.1%	-	-	-	-	-	-	-	-	-	-	-	-	18.2%	-	-	9%
			02:00-03:00	10	40.0%	40.0%	-	10.0%	-	-	-	-	-	-	-	-	-	-	-	-	10.0%	-	-	10%
			03:00-04:00	10	37.5%	37.5%	-	12.5%	-	-	-	-	-	-	-	-	-	-	-	-	12.5%	-	-	13%
			04:00-05:00	10	28.6%	42.9%	-	14.3%	-	-	-	-	-	-	-	-	-	-	-	-	14.3%	-	-	14%
			05:00-06:00	10	37.5%	37.5%	-	12.5%	-	-	-	-	-	-	-	-	-	-	-	-	12.5%	-	-	13%
			06:00-07:00	30	27.3%	40.9%	-	9.1%	4.5%	4.5%	4.5%	-	-	4.5%	-	-	-	-	-	-	4.5%	-	-	27%
			07:00-08:00	60	30.8%	42.3%	-	9.6%	1.9%	1.9%	5.8%	-	-	1.9%	-	-	-	-	-	-	3.8%	1.9%	-	23%
			08:00-09:00	80	29.5%	42.3%	-	10.3%	2.6%	2.6%	5.1%	-	-	2.6%	-	-	-	-	-	-	3.8%	1.3%	-	24%
			09:00-10:00	60	41.5%	22.6%	-	5.7%	-	-	-	-	-	3.8%	-	-	-	-	-	-	26.4%	-	-	9%
			10:00-11:00	60	39.0%	27.1%	-	6.8%	-	-	1.7%	-	-	3.4%	-	-	-	-	-	-	22.0%	-	-	12%
			11:00-12:00	60	37.3%	28.8%	-	6.8%	1.7%	1.7%	1.7%	-	-	3.4%	-	-	-	-	-	-	18.6%	-	-	15%
			12:00-13:00	70	35.4%	32.3%	-	7.7%	1.5%	1.5%	3.1%	-	-	3.1%	-	-	-	-	-	-	15.4%	-	-	17%
			13:00-14:00	70	34.4%	34.4%	-	7.8%	1.6%	1.6%	3.1%	-	-	3.1%	-	-	-	-	-	-	12.5%	1.6%	-	19%
			14:00-15:00	70	32.8%	35.8%	-	9.0%	1.5%	1.5%	4.5%	-	-	3.0%	-	-	-	-	-	-	10.4%	1.5%	-	21%
			15:00-16:00	70	32.3%	38.5%	-	9.2%	1.5%	1.5%	4.6%	-	-	3.1%	-	-	-	-	-	-	7.7%	1.5%	-	22%
			16:00-17:00	70	29.9%	40.3%	-	9.0%	3.0%	3.0%	4.5%	-	-	3.0%	-	-	-	-	-	-	6.0%	1.5%	-	24%
			17:00-18:00	80	29.6%	40.8%	-	9.9%	2.8%	2.8%	5.6%	-	-	2.8%	-	-	-	-	-	-	4.2%	1.4%	-	25%
			18:00-19:00	50	42.6%	19.1%	-	4.3%	-	-	-	-	-	4.3%	-	-	-	-	-	-	29.8%	-	-	9%
			19:00-20:00	50	40.9%	22.7%	-	4.5%	-	-	-	-	-	4.5%	-	-	-	-	-	-	27.3%	-	-	9%
20:00-21:00	40	40.0%	25.0%	-	5.0%	-	-	-	-	-	5.0%	-	-	-	-	-	-	25.0%	-	-	10%			
21:00-22:00	40	38.9%	27.8%	-	5.6%	-	-	2.8%	-	-	2.8%	-	-	-	-	-	-	22.2%	-	-	11%			
22:00-23:00	30	36.7%	30.0%	-	6.7%	-	-	3.3%	-	-	3.3%	-	-	-	-	-	-	20.0%	-	-	13%			
23:00-00:00	30	34.6%	30.8%	-	7.7%	-	-	3.8%	-	-	3.8%	-	-	-	-	-	-	19.2%	-	-	15%			
L65B	Peel Street	Two-way	00:00-01:00	10	33.3%	50.0%	-	-	-	-	-	-	-	-	-	-	-	-	-	16.7%	-	-	-	
			01:00-02:00	10	40.0%	40.0%	-	-	-	-	-	-	-	-	-	-	-	-	-	-	20.0%	-	-	-
			02:00-03:00	10	25.0%	50.0%	-	-	-	-	-	-	-	-	-	-	-	-	-	-	25.0%	-	-	-
			03:00-04:00	10	33.3%	33.3%	-	-	-	-	-	-	-	-	-	-	-	-	-	-	33.3%	-	-	-
			04:00-05:00	10	50.0%	50.0%	-	-	-	-	-	-	-	-	-	-	-	-	-	-	-	-	-	-
			05:00-06:00	10	33.3%	33.3%	-	-	-	-	-	-	-	-	-	-	-	-	-	-	33.3%	-	-	-
			06:00-07:00	10	33.3%	33.3%	-	11.1%	-	-	11.1%	-	-	-	-	-	-	-	-	-	11.1%	-	-	22%
			07:00-08:00	30	34.8%	34.8%	-	4.3%	-	4.3%	4.3%	-	-	-	-	-	-	-	-	-	13.0%	4.3%	-	17%
			08:00-09:00	40	35.3%	32.4%	-	5.9%	-	2.9%	5.9%	-	-	-	-	-	-	-	-	-	14.7%	2.9%	-	18%
			09:00-10:00	20	35.3%	47.1%	-	-	-	-	-	-	-	-	-	-	-	-	-	-	17.6%	-	-	-
			10:00-11:00	20	35.0%	45.0%	-	-	-	-	-	-	-	-	-	-	-	-	-	-	20.0%	-	-	-
			11:00-12:00	30	34.8%	39.1%	-	4.3%	-	-	4.3%	-	-	-	-	-	-	-	-	-	17.4%	-	-	9%
			12:00-13:00	30	37.5%	37.5%	-	4.2%	-	-	4.2%	-	-	-	-	-	-	-	-	-	16.7%	-	-	8%
			13:00-14:00	30	34.6%	34.6%	-	3.8%	-	3.8%	3.8%	-	-	-	-	-	-	-	-	-	15.4%	3.8%	-	15%
			14:00-15:00	30	35.7%	35.7%	-	3.6%	-	3.6%	3.6%	-	-	-	-	-	-	-	-	-	14.3%	3.6%	-	14%
			15:00-16:00	30	34.6%	34.6%	-	3.8%	-	3.8%	3.8%	-	-	-	-	-	-	-	-	-	15.4%	3.8%	-	15%
			16:00-17:00	30	34.5%	31.0%	-	6.9%	-	3.4%	6.9%	-	-	-	-	-	-	-	-	-	13.8%	3.4%	-	21%
			17:00-18:00	40	35.5%	32.3%	-	6.5%	-	3.2%	6.5%	-	-	-	-	-	-	-	-	-	12.9%	3.2%	-	19%
18:00-19:00	20	33.3%	46.7%	-	-	-	-	-	-	-	-	-	-	-	-	-	-	20.0%	-	-	-			

Road Link No.	Road Name	Vehicle Class Description			Private Cars	Taxi	Light Goods Vehicles (<=2.5t)	Light Goods Vehicles (2.5-3.5t)	Light Goods Vehicles (3.5-5.5t)	Medium & Heavy Goods Vehicles (5.5-15t)	Medium & Heavy Goods Vehicles (15t-24t)	Public Light Buses	Private Light Buses (<=3.5t)	Private Light Buses (>3.5t)	Non-franchised Buses (<6.4t)	Non-franchise d Buses (6.4-15t)	Non-franchise d Buses (15-24t)	Single Deck Franchise d Buses	Double Deck Franchise d Buses	Motor Cycles	Medium & Heavy Goods Vehicles (>24t)	Nonfranc hised Buses (>24t)	Heavy Vehicles		
		Dir.	Hour	Total (veh)																				PC	TAXI
			19:00-20:00	20	33.3%	46.7%	-	-	-	-	-	-	-	-	-	-	-	-	-	20.0%	-	-	-		
			20:00-21:00	20	35.7%	42.9%	-	-	-	-	-	-	-	-	-	-	-	-	-	21.4%	-	-	-		
			21:00-22:00	20	36.4%	45.5%	-	-	-	-	-	-	-	-	-	-	-	-	-	18.2%	-	-	-		
			22:00-23:00	10	40.0%	40.0%	-	-	-	-	-	-	-	-	-	-	-	-	-	20.0%	-	-	-		
			23:00-00:00	10	33.3%	44.4%	-	-	-	-	-	-	-	-	-	-	-	-	-	22.2%	-	-	-		
L65C	Mosque Street	One-way	00:00-01:00	20	38.9%	33.3%	-	5.6%	-	-	-	-	-	5.6%	-	-	-	-	-	16.7%	-	-	11%		
			01:00-02:00	20	41.7%	33.3%	-	8.3%	-	-	-	-	-	-	-	-	-	-	-	-	16.7%	-	-	8%	
			02:00-03:00	10	40.0%	40.0%	-	10.0%	-	-	-	-	-	-	-	-	-	-	-	-	10.0%	-	-	10%	
			03:00-04:00	10	37.5%	37.5%	-	12.5%	-	-	-	-	-	-	-	-	-	-	-	-	12.5%	-	-	13%	
			04:00-05:00	10	37.5%	37.5%	-	12.5%	-	-	-	-	-	-	-	-	-	-	-	-	12.5%	-	-	13%	
			05:00-06:00	10	37.5%	37.5%	-	12.5%	-	-	-	-	-	-	-	-	-	-	-	-	12.5%	-	-	13%	
			06:00-07:00	30	33.3%	37.5%	-	8.3%	4.2%	4.2%	4.2%	4.2%	-	-	4.2%	-	-	-	-	-	4.2%	-	-	25%	
			07:00-08:00	60	35.2%	40.7%	-	9.3%	1.9%	1.9%	3.7%	-	-	1.9%	-	-	-	-	-	-	3.7%	1.9%	-	20%	
			08:00-09:00	90	34.6%	40.7%	-	8.6%	2.5%	2.5%	3.7%	-	-	2.5%	-	-	-	-	-	-	3.7%	1.2%	-	21%	
			09:00-10:00	60	40.4%	23.1%	-	5.8%	-	-	-	-	-	-	3.8%	-	-	-	-	-	-	26.9%	-	-	10%
			10:00-11:00	60	39.7%	27.6%	-	5.2%	-	-	1.7%	-	-	3.4%	-	-	-	-	-	-	-	22.4%	-	-	10%
			11:00-12:00	60	37.3%	28.8%	-	6.8%	1.7%	1.7%	1.7%	-	-	3.4%	-	-	-	-	-	-	-	18.6%	-	-	15%
			12:00-13:00	70	37.5%	32.8%	-	6.3%	1.6%	1.6%	1.6%	-	-	3.1%	-	-	-	-	-	-	-	15.6%	-	-	14%
			13:00-14:00	70	36.4%	33.3%	-	7.6%	1.5%	1.5%	3.0%	-	-	3.0%	-	-	-	-	-	-	-	12.1%	1.5%	-	18%
			14:00-15:00	70	35.8%	35.8%	-	7.5%	1.5%	1.5%	3.0%	-	-	3.0%	-	-	-	-	-	-	-	10.4%	1.5%	-	18%
			15:00-16:00	70	36.4%	37.9%	-	7.6%	1.5%	1.5%	3.0%	-	-	3.0%	-	-	-	-	-	-	-	7.6%	1.5%	-	18%
			16:00-17:00	70	34.3%	38.6%	-	8.6%	2.9%	2.9%	2.9%	-	-	2.9%	-	-	-	-	-	-	-	5.7%	1.4%	-	21%
			17:00-18:00	80	34.2%	39.7%	-	8.2%	2.7%	2.7%	4.1%	-	-	2.7%	-	-	-	-	-	-	-	4.1%	1.4%	-	22%
			18:00-19:00	50	40.0%	20.0%	-	4.4%	-	-	-	-	-	4.4%	-	-	-	-	-	-	-	31.1%	-	-	9%
			19:00-20:00	50	39.5%	23.3%	-	4.7%	-	-	-	-	-	4.7%	-	-	-	-	-	-	-	27.9%	-	-	9%
			20:00-21:00	40	40.0%	25.0%	-	5.0%	-	-	-	-	-	5.0%	-	-	-	-	-	-	-	25.0%	-	-	10%
			21:00-22:00	40	40.0%	28.6%	-	5.7%	-	-	-	-	-	5.7%	-	-	-	-	-	-	-	22.9%	-	-	9%
22:00-23:00	30	37.9%	31.0%	-	6.9%	-	-	-	-	-	6.9%	-	-	-	-	-	-	-	20.7%	-	-	10%			
23:00-00:00	30	38.5%	30.8%	-	7.7%	-	-	-	-	-	7.7%	-	-	-	-	-	-	-	19.2%	-	-	12%			
L66A	Pottinger Street	One-way	00:00-01:00	110	60.8%	18.6%	-	9.8%	1.0%	1.0%	2.0%	-	-	2.0%	-	-	-	-	-	3.9%	1.0%	-	17%		
			01:00-02:00	70	59.4%	18.8%	-	10.1%	-	1.4%	2.9%	-	-	2.9%	-	-	-	-	-	4.3%	-	-	17%		
			02:00-03:00	50	59.2%	20.4%	-	10.2%	-	2.0%	2.0%	-	-	2.0%	-	-	-	-	-	4.1%	-	-	16%		
			03:00-04:00	30	60.0%	20.0%	-	10.0%	-	-	3.3%	-	-	3.3%	-	-	-	-	-	-	3.3%	-	-	17%	
			04:00-05:00	30	55.6%	22.2%	-	11.1%	-	-	3.7%	-	-	3.7%	-	-	-	-	-	-	3.7%	-	-	19%	
			05:00-06:00	50	54.0%	22.0%	-	12.0%	2.0%	2.0%	2.0%	-	-	2.0%	-	-	-	-	-	-	4.0%	-	-	20%	
			06:00-07:00	140	52.9%	21.3%	-	11.8%	1.5%	1.5%	2.9%	0.7%	-	2.2%	-	-	-	-	-	0.7%	3.7%	0.7%	-	22%	
			07:00-08:00	260	52.3%	21.9%	-	12.3%	1.2%	1.2%	2.7%	0.8%	0.4%	2.3%	-	-	-	-	-	0.8%	3.5%	0.8%	-	22%	
			08:00-09:00	280	49.5%	23.4%	-	13.6%	1.5%	1.5%	2.9%	0.7%	0.4%	2.2%	-	-	-	-	-	0.7%	2.9%	0.7%	-	24%	
			09:00-10:00	290	66.3%	16.0%	-	7.6%	-	0.7%	1.7%	-	-	0.3%	2.1%	-	-	-	-	-	4.9%	0.3%	-	13%	
			10:00-11:00	290	63.7%	16.9%	-	8.5%	0.4%	1.1%	1.8%	-	0.4%	2.1%	-	-	-	-	-	-	4.9%	0.4%	-	14%	
			11:00-12:00	290	61.8%	17.7%	-	9.2%	0.4%	1.1%	1.8%	0.4%	0.4%	2.1%	-	-	-	-	-	0.4%	4.6%	0.4%	-	16%	
			12:00-13:00	290	60.1%	18.5%	-	9.8%	0.7%	1.0%	2.1%	0.3%	0.3%	2.1%	-	-	-	-	-	0.3%	4.2%	0.3%	-	17%	
			13:00-14:00	290	58.5%	19.4%	-	10.4%	0.7%	1.0%	2.1%	0.3%	0.3%	2.1%	-	-	-	-	-	0.3%	4.2%	0.7%	-	18%	
			14:00-15:00	280	56.7%	20.2%	-	10.8%	0.7%	1.1%	2.5%	0.4%	0.4%	2.2%	-	-	-	-	-	0.4%	4.0%	0.7%	-	19%	
			15:00-16:00	270	54.7%	21.0%	-	11.6%	1.1%	1.1%	2.6%	0.4%	0.4%	2.2%	-	-	-	-	-	0.4%	3.7%	0.7%	-	21%	
			16:00-17:00	260	52.7%	21.5%	-	12.3%	1.2%	1.2%	2.7%	0.8%	0.4%	2.3%	-	-	-	-	-	0.8%	3.5%	0.8%	-	22%	
			17:00-18:00	280	50.9%	22.3%	-	12.8%	1.5%	1.5%	2.9%	0.7%	0.4%	2.2%	-	-	-	-	-	0.7%	3.3%	0.7%	-	23%	
			18:00-19:00	270	67.3%	15.2%	-	7.1%	-	0.7%	1.5%	-	0.4%	2.2%	-	-	-	-	-	-	5.2%	0.4%	-	12%	
			19:00-20:00	390	66.1%	15.9%	-	7.5%	-	0.8%	1.5%	-	0.3%	2.3%	-	-	-	-	-	-	5.1%	0.5%	-	13%	
			20:00-21:00	320	65.1%	16.4%	-	7.9%	0.3%	0.9%	1.6%	-	0.3%	2.2%	-	-	-	-	-	-	5.0%	0.3%	-	14%	
			21:00-22:00	280	63.8%	17.0%	-	8.5%	0.4%	0.7%	1.8%	-	0.4%	2.2%	-	-	-	-	-	-	4.8%	0.4%	-	14%	
22:00-23:00	240	62.8%	17.6%	-	8.8%	0.4%	0.8%	2.1%	-	0.4%	2.1%	-	-	-	-	-	-	4.6%	0.4%	-	15%				
23:00-00:00	190	60.8%	18.2%	-	9.4%	0.6%	1.1%	2.2%	-	0.6%	2.2%	-	-	-	-	-	-	4.4%	0.6%	-	17%				
			00:00-01:00	360	49.9%	34.0%	-	2.0%	0.6%	0.3%	0.6%	-	0.3%	2.5%	1.1%	0.6%	1.7%	-	1.1%	5.1%	0.3%	-	11%		
			01:00-02:00	240	49.6%	34.7%	-	1.7%	0.4%	0.4%	0.4%	-	0.4%	2.5%	0.8%	0.8%	1.7%	-	1.3%	5.1%	-	-	11%		
			02:00-03:00	170	48.2%	35.3%	-	1.8%	0.6%	-	0.6%	-	0.6%	2.9%	1.2%	0.6%	1.8%	-	1.2%	5.3%	-	-	11%		
			03:00-04:00	110	48.1%	36.5%	-	1.9%	-	-	1.0%	-	-	2.9%	1.0%	1.0%	1.9%	-	1.0%	4.8%	-	-	11%		
			04:00-05:00	100	46.2%	36.3%	-	2.2%	-	-	1.1%	-	-	3.3%	1.1%	1.1%	2.2%	-	1.1%	5.5%	-	-	12%		
			05:00-06:00	170	46.1%	37.1%	-	1.8%	0.6%	0.6%	0.6%	-	0.6%	3.0%	1.2%	0.6%	1.8%	-	1.2%	4.8%	-	-	12%		
			06:00-07:00	460	45.4%	37.9%	-	2.0%	0.4%	0.4%	0.7%	-	0.4%	3.1%	1.1%	0.7%	1.8%	-	1.1%	4.8%	0.2%	-	12%		
			07:00-08:00	870	44.6%	38.5%	-	2.1%	0.5%	0.3%	0.7%	-	0.3%	3.2%	1.0%	0.7%	1.7%	-	1.2%	5.0%	0.2%	-	12%		
			08:00-09:00	910	42.2%	40.3%	-	2.1%	0.4%	0.4%	0.8%	-	0.4%	3.5%	1.1%	0.8%	1.8%	-	1.1%	4.8%	0.2%	-	13%		
			09:00-10:00	990	54.6%	30.8%	-	1.7%	0.4%	0.1%	0.3%	-	0.2%	2.1%	1.0%	0.7%	1.5%	-	1.1%	5.3%	0.1%	-	9%		

Road Link No.	Road Name	Vehicle Class Description			Private Cars	Taxi	Light Goods Vehicles (<=2.5t)	Light Goods Vehicles (2.5-3.5t)	Light Goods Vehicles (3.5-5.5t)	Medium & Heavy Goods Vehicles (5.5-15t)	Medium & Heavy Goods Vehicles (15t-24t)	Public Light Buses	Private Light Buses (<=3.5t)	Private Light Buses (>3.5t)	Non-franchised Buses (<6.4t)	Non-franchise d Buses (6.4-15t)	Non-franchise d Buses (15-24t)	Single Deck Franchise d Buses	Double Deck Franchise d Buses	Motor Cycles	Medium & Heavy Goods Vehicles (>24t)	Nonfranchised Buses (>24t)	Heavy Vehicles			
		Dir.	Hour	Total (veh)																				PC	TAXI	LGV(3)
L67A	Pedder Street	One-way	10:00-11:00	980	52.9%	32.0%	-	1.8%	0.4%	0.2%	0.3%	-	0.3%	2.3%	1.0%	0.7%	1.5%	-	1.1%	5.3%	0.1%	-	10%			
			11:00-12:00	970	51.7%	33.1%	-	1.9%	0.4%	0.2%	0.4%	-	0.3%	2.4%	1.0%	0.7%	1.6%	-	1.0%	5.2%	0.1%	-	10%			
			12:00-13:00	970	50.3%	34.1%	-	1.9%	0.4%	0.2%	0.4%	-	0.3%	2.6%	1.0%	0.7%	1.7%	-	1.1%	5.2%	0.1%	-	10%			
			13:00-14:00	990	48.9%	35.1%	-	1.9%	0.4%	0.3%	0.5%	-	0.3%	2.8%	1.0%	0.7%	1.6%	-	1.1%	5.1%	0.2%	-	11%			
			14:00-15:00	940	47.6%	36.1%	-	1.9%	0.4%	0.3%	0.5%	-	0.3%	2.9%	1.1%	0.7%	1.7%	-	1.1%	5.0%	0.2%	-	11%			
			15:00-16:00	900	46.2%	37.2%	-	2.0%	0.4%	0.3%	0.6%	-	0.3%	3.0%	1.1%	0.8%	1.7%	-	1.1%	5.0%	0.2%	-	12%			
			16:00-17:00	870	45.0%	38.2%	-	2.0%	0.5%	0.3%	0.7%	-	0.3%	3.2%	1.0%	0.7%	1.7%	-	1.0%	5.0%	0.2%	-	12%			
			17:00-18:00	910	43.5%	39.2%	-	2.1%	0.4%	0.4%	0.7%	-	0.4%	3.3%	1.1%	0.8%	1.8%	-	1.1%	4.9%	0.2%	-	12%			
			18:00-19:00	930	55.6%	30.0%	-	1.7%	0.4%	0.1%	0.2%	-	0.2%	2.0%	1.0%	0.7%	1.5%	-	1.1%	5.3%	0.1%	-	9%			
			19:00-20:00	1330	54.7%	30.8%	-	1.7%	0.5%	0.2%	0.2%	-	0.2%	2.0%	1.0%	0.7%	1.5%	-	1.1%	5.3%	0.2%	-	9%			
			20:00-21:00	1100	53.8%	31.4%	-	1.7%	0.5%	0.2%	0.3%	-	0.3%	2.2%	1.0%	0.6%	1.6%	-	1.1%	5.2%	0.1%	-	10%			
			21:00-22:00	930	53.0%	32.1%	-	1.8%	0.4%	0.2%	0.3%	-	0.2%	2.3%	1.0%	0.6%	1.6%	-	1.1%	5.2%	0.1%	-	10%			
			22:00-23:00	820	52.0%	32.8%	-	1.8%	0.5%	0.2%	0.4%	-	0.2%	2.3%	1.0%	0.7%	1.6%	-	1.1%	5.1%	0.1%	-	10%			
			23:00-00:00	620	51.1%	33.5%	-	1.8%	0.5%	0.2%	0.3%	-	0.3%	2.5%	1.0%	0.7%	1.6%	-	1.1%	5.2%	0.2%	-	10%			
			L67B	Pedder Street	One-way	00:00-01:00	370	52.0%	29.2%	-	2.7%	0.5%	0.3%	0.5%	-	0.3%	2.5%	1.1%	0.8%	1.6%	-	1.1%	7.1%	0.3%	-	12%
						01:00-02:00	250	51.2%	30.2%	-	2.8%	0.4%	0.4%	0.8%	-	0.4%	2.4%	1.2%	0.8%	1.6%	-	0.8%	6.9%	-	-	12%
02:00-03:00	180	50.0%				30.9%	-	2.8%	0.6%	0.6%	0.6%	-	0.6%	2.8%	1.1%	0.6%	1.7%	-	1.1%	6.7%	-	-	12%			
03:00-04:00	110	49.5%				32.1%	-	2.8%	0.9%	-	0.9%	-	-	2.8%	0.9%	0.9%	1.8%	-	0.9%	6.4%	-	-	12%			
04:00-05:00	100	47.9%				32.3%	-	3.1%	1.0%	-	1.0%	-	-	3.1%	1.0%	1.0%	2.1%	-	1.0%	6.3%	-	-	14%			
05:00-06:00	180	47.5%				32.8%	-	2.8%	0.6%	0.6%	1.1%	-	0.6%	2.8%	1.1%	0.6%	1.7%	-	1.1%	6.8%	-	-	13%			
06:00-07:00	480	46.8%				34.0%	-	2.7%	0.4%	0.6%	1.0%	-	0.4%	2.9%	1.0%	0.6%	1.7%	-	1.0%	6.5%	0.2%	-	13%			
07:00-08:00	920	45.9%				34.6%	-	2.9%	0.4%	0.5%	1.0%	-	0.3%	3.1%	1.1%	0.8%	1.6%	-	1.0%	6.4%	0.3%	-	13%			
08:00-09:00	960	43.3%				36.9%	-	2.9%	0.4%	0.6%	1.1%	-	0.4%	3.3%	1.1%	0.7%	1.7%	-	1.0%	6.0%	0.3%	-	14%			
09:00-10:00	1040	56.7%				25.1%	-	2.5%	0.7%	0.3%	0.4%	-	0.2%	2.0%	1.1%	0.7%	1.6%	-	1.0%	7.7%	0.1%	-	10%			
10:00-11:00	1020	54.9%				26.6%	-	2.6%	0.7%	0.3%	0.5%	-	0.3%	2.2%	1.1%	0.7%	1.6%	-	1.0%	7.5%	0.1%	-	11%			
11:00-12:00	1010	53.5%				27.9%	-	2.6%	0.6%	0.3%	0.6%	-	0.3%	2.3%	1.1%	0.7%	1.6%	-	1.0%	7.4%	0.2%	-	11%			
12:00-13:00	1020	52.0%				29.2%	-	2.7%	0.6%	0.4%	0.7%	-	0.3%	2.5%	1.1%	0.7%	1.6%	-	1.0%	7.2%	0.2%	-	12%			
13:00-14:00	1030	50.6%				30.5%	-	2.7%	0.6%	0.4%	0.7%	-	0.3%	2.6%	1.1%	0.7%	1.7%	-	1.0%	7.0%	0.2%	-	12%			
14:00-15:00	990	49.2%				31.8%	-	2.7%	0.5%	0.4%	0.8%	-	0.3%	2.7%	1.1%	0.7%	1.6%	-	1.0%	6.8%	0.2%	-	12%			
15:00-16:00	940	47.8%				33.1%	-	2.8%	0.5%	0.5%	0.9%	-	0.3%	2.9%	1.1%	0.7%	1.6%	-	1.1%	6.6%	0.2%	-	13%			
16:00-17:00	910	46.3%				34.3%	-	2.9%	0.4%	0.6%	1.0%	-	0.3%	3.1%	1.1%	0.8%	1.7%	-	1.0%	6.4%	0.2%	-	13%			
17:00-18:00	960	44.8%				35.6%	-	2.8%	0.4%	0.6%	1.0%	-	0.4%	3.1%	1.2%	0.7%	1.7%	-	1.0%	6.2%	0.3%	-	13%			
18:00-19:00	960	57.8%				24.1%	-	2.5%	0.7%	0.2%	0.3%	-	0.2%	1.9%	1.0%	0.7%	1.6%	-	0.9%	7.9%	0.1%	-	10%			
19:00-20:00	1390	56.8%				25.0%	-	2.5%	0.7%	0.2%	0.4%	-	0.2%	1.9%	1.0%	0.7%	1.6%	-	0.9%	7.8%	0.1%	-	10%			
20:00-21:00	1140	55.8%				25.8%	-	2.5%	0.7%	0.3%	0.4%	-	0.3%	2.1%	1.1%	0.7%	1.6%	-	1.0%	7.6%	0.2%	-	11%			
21:00-22:00	970	54.9%				26.8%	-	2.6%	0.6%	0.3%	0.5%	-	0.2%	2.2%	1.0%	0.7%	1.6%	-	0.9%	7.5%	0.1%	-	11%			
22:00-23:00	860	53.9%				27.6%	-	2.6%	0.6%	0.4%	0.6%	-	0.2%	2.2%	1.1%	0.7%	1.6%	-	0.9%	7.4%	0.1%	-	11%			
23:00-00:00	650	52.9%	28.4%	-	2.7%	0.6%	0.3%	0.6%	-	0.3%	2.3%	1.1%	0.8%	1.6%	-	0.9%	7.3%	0.2%	-	11%						
L68A	D'Aguiar Street	One-way	00:00-01:00	50	31.1%	20.0%	-	8.9%	2.2%	2.2%	4.4%	-	-	-	-	-	-	-	31.1%	-	-	18%				
			01:00-02:00	30	30.0%	20.0%	-	10.0%	3.3%	3.3%	3.3%	-	-	-	-	-	-	-	-	30.0%	-	-	20%			
			02:00-03:00	30	31.8%	22.7%	-	9.1%	-	4.5%	4.5%	-	-	-	-	-	-	-	-	27.3%	-	-	18%			
			03:00-04:00	20	33.3%	20.0%	-	13.3%	-	-	6.7%	-	-	-	-	-	-	-	-	-	26.7%	-	-	20%		
			04:00-05:00	20	33.3%	25.0%	-	8.3%	-	-	8.3%	-	-	-	-	-	-	-	-	-	25.0%	-	-	17%		
			05:00-06:00	20	30.8%	23.1%	-	15.4%	-	-	7.7%	-	-	-	-	-	-	-	-	-	23.1%	-	-	23%		
			06:00-07:00	30	33.3%	26.7%	-	13.3%	3.3%	3.3%	3.3%	-	-	-	-	-	-	-	-	-	16.7%	-	-	23%		
			07:00-08:00	70	33.8%	26.5%	-	14.7%	2.9%	2.9%	4.4%	-	-	-	-	-	-	-	-	-	13.2%	1.5%	-	26%		
			08:00-09:00	100	34.0%	26.8%	-	14.4%	3.1%	3.1%	5.2%	-	-	-	-	-	-	-	-	-	12.4%	1.0%	-	27%		
			09:00-10:00	200	29.0%	18.1%	-	7.3%	1.6%	2.1%	3.6%	-	-	-	-	-	-	-	-	-	37.3%	1.0%	-	16%		
			10:00-11:00	190	28.9%	18.9%	-	7.9%	1.6%	2.1%	3.7%	-	-	-	-	-	-	-	-	-	35.8%	1.1%	-	16%		
			11:00-12:00	170	29.4%	19.4%	-	8.2%	1.8%	2.4%	4.1%	-	-	-	-	-	-	-	-	-	33.5%	1.2%	-	18%		
			12:00-13:00	170	29.4%	20.2%	-	9.2%	1.8%	2.5%	4.3%	-	-	-	-	-	-	-	-	-	31.3%	1.2%	-	19%		
			13:00-14:00	150	30.3%	21.1%	-	9.9%	2.1%	2.8%	4.2%	-	-	-	-	-	-	-	-	-	28.9%	0.7%	-	20%		
			14:00-15:00	130	30.8%	22.3%	-	10.8%	2.3%	2.3%	4.6%	-	-	-	-	-	-	-	-	-	26.2%	0.8%	-	21%		
			15:00-16:00	120	31.5%	23.4%	-	11.7%	2.7%	2.7%	4.5%	-	-	-	-	-	-	-	-	-	22.5%	0.9%	-	23%		
			16:00-17:00	100	33.0%	24.7%	-	12.4%	3.1%	3.1%	5.2%	-	-	-	-	-	-	-	-	-	17.5%	1.0%	-	25%		
			17:00-18:00	90	33.7%	26.7%	-	14.0%	3.5%	3.5%	4.7%	-	-	-	-	-	-	-	-	-	12.8%	1.2%	-	27%		
			18:00-19:00	190	28.3%	17.6%	-	7.0%	1.6%	2.1%	3.7%	-	-	-	-	-	-	-	-	-	38.5%	1.1%	-	16%		
			19:00-20:00	170	28.7%	17.7%	-	7.3%	1.8%	2.4%	3.7%	-	-	-	-	-	-	-	-	-	37.2%	1.2%	-	16%		
			20:00-21:00	140	28.8%	18.7%	-	7.9%	1.4%	2.2%	3.6%	-	-	-	-	-	-	-	-	-	36.7%	0.7%	-	16%		
			21:00-22:00	120	28.4%	19.0%	-	7.8%	1.7%	2.6%	4.3%	-	-	-	-	-	-	-	-	-	35.3%	0.9%	-	17%		
			22:00-23:00	90	29.2%	19.1%	-	7.9%	2.2%	2.2%	4.5%	-	-	-	-	-	-	-	-	-	33.7%	1.1%	-	18%		
23:00-00:00	80	29.6%	19.7%	-	8.5%	1.4%	2.8%	4.2%	-	-	-	-	-	-	-	-	-	32.4%	1.4%	-	18%					
			00:00-01:00	50	31.0%	21.4%	-	9.5%	2.4%	2.4%	4.8%	-	-	-	-	-	-	-	28.6%	-	-	19%				

Road Link No.	Road Name	Vehicle Class Description			Private Cars	Taxi	Light Goods Vehicles (<=2.5t)	Light Goods Vehicles (2.5-3.5t)	Light Goods Vehicles (3.5-5.5t)	Medium & Heavy Goods Vehicles (5.5-15t)	Medium & Heavy Goods Vehicles (15t-24t)	Public Light Buses	Private Light Buses (<=3.5t)	Private Light Buses (>3.5t)	Non-franchised Buses (<6.4t)	Non-franchise d Buses (6.4-15t)	Non-franchise d Buses (15-24t)	Single Deck Franchise d Buses	Double Deck Franchise d Buses	Motor Cycles	Medium & Heavy Goods Vehicles (>24t)	Nonfranchised Buses (>24t)	Heavy Vehicles		
		Dir.	Hour	Total (veh)																				PC	TAXI
L68B	D'Aguiar Street	One-way	01:00-02:00	30	33.3%	22.2%	-	7.4%	3.7%	3.7%	-	-	-	-	-	-	-	-	-	25.9%	-	-	19%		
			02:00-03:00	20	35.0%	25.0%	-	10.0%	-	-	-	5.0%	-	-	-	-	-	-	-	-	17.9%	-	-	21%	
			03:00-04:00	20	38.5%	23.1%	-	7.7%	-	-	-	7.7%	-	-	-	-	-	-	-	-	-	23.1%	-	-	15%
			04:00-05:00	20	36.4%	27.3%	-	9.1%	-	-	-	9.1%	-	-	-	-	-	-	-	-	-	18.2%	-	-	18%
			05:00-06:00	20	36.4%	27.3%	-	9.1%	-	-	-	9.1%	-	-	-	-	-	-	-	-	-	18.2%	-	-	18%
			06:00-07:00	30	35.7%	25.0%	-	10.7%	3.6%	3.6%	3.6%	3.6%	3.6%	-	-	-	-	-	-	-	-	17.9%	-	-	21%
			07:00-08:00	70	35.9%	26.6%	-	12.5%	1.6%	3.1%	4.7%	4.7%	4.7%	-	-	-	-	-	-	-	-	14.1%	1.6%	-	23%
			08:00-09:00	100	35.2%	27.5%	-	13.2%	2.2%	3.3%	5.5%	5.5%	5.5%	-	-	-	-	-	-	-	-	12.1%	1.1%	-	25%
			09:00-10:00	180	32.0%	20.3%	-	7.6%	1.7%	1.2%	2.9%	2.9%	2.9%	-	-	-	-	-	-	-	-	33.7%	0.6%	-	14%
			10:00-11:00	170	31.8%	20.6%	-	8.2%	1.8%	1.2%	3.5%	3.5%	3.5%	-	-	-	-	-	-	-	-	32.4%	0.6%	-	15%
			11:00-12:00	160	32.2%	21.7%	-	8.6%	2.0%	1.3%	3.3%	3.3%	3.3%	-	-	-	-	-	-	-	-	30.3%	0.7%	-	16%
			12:00-13:00	150	32.2%	21.9%	-	8.9%	2.1%	2.1%	3.4%	3.4%	3.4%	-	-	-	-	-	-	-	-	28.8%	0.7%	-	17%
			13:00-14:00	130	32.6%	22.5%	-	9.3%	2.3%	2.3%	3.9%	3.9%	3.9%	-	-	-	-	-	-	-	-	26.4%	0.8%	-	19%
			14:00-15:00	120	33.1%	23.7%	-	10.2%	1.7%	2.5%	4.2%	4.2%	4.2%	-	-	-	-	-	-	-	-	23.7%	0.8%	-	19%
			15:00-16:00	110	33.3%	24.5%	-	10.8%	2.0%	2.9%	4.9%	4.9%	4.9%	-	-	-	-	-	-	-	-	20.6%	1.0%	-	22%
			16:00-17:00	90	34.4%	25.6%	-	12.2%	2.2%	3.3%	4.4%	4.4%	4.4%	-	-	-	-	-	-	-	-	16.7%	1.1%	-	23%
			17:00-18:00	90	35.4%	26.8%	-	13.4%	2.4%	3.7%	4.9%	4.9%	4.9%	-	-	-	-	-	-	-	-	12.2%	1.2%	-	26%
			18:00-19:00	170	31.3%	19.9%	-	7.2%	1.8%	1.2%	3.0%	3.0%	3.0%	-	-	-	-	-	-	-	-	34.9%	0.6%	-	14%
			19:00-20:00	150	31.3%	19.7%	-	7.5%	2.0%	1.4%	3.4%	3.4%	3.4%	-	-	-	-	-	-	-	-	34.0%	0.7%	-	15%
			20:00-21:00	130	31.7%	20.6%	-	7.9%	1.6%	1.6%	3.2%	3.2%	3.2%	-	-	-	-	-	-	-	-	32.5%	0.8%	-	15%
			21:00-22:00	110	32.0%	20.4%	-	7.8%	1.9%	1.9%	2.9%	2.9%	2.9%	-	-	-	-	-	-	-	-	32.0%	1.0%	-	16%
			22:00-23:00	90	32.1%	21.0%	-	8.6%	1.2%	1.2%	3.7%	3.7%	3.7%	-	-	-	-	-	-	-	-	30.9%	1.2%	-	16%
			23:00-00:00	70	32.8%	21.3%	-	8.2%	1.6%	1.6%	3.3%	3.3%	3.3%	-	-	-	-	-	-	-	-	31.1%	-	-	15%
			L68C	Lan Kwai Fong	One-way	00:00-01:00	10	16.7%	-	-	-	-	16.7%	-	-	-	-	-	-	-	-	-	50.0%	-	-
01:00-02:00	10	-				-	-	33.3%	-	-	-	-	-	-	-	-	-	-	-	-	66.7%	-	-	33%	
02:00-03:00	10	-				-	-	-	-	-	-	-	-	-	-	-	-	-	-	-	100.0%	-	-	-	
03:00-04:00	10	-				-	-	-	-	-	-	-	-	-	-	-	-	-	-	-	100.0%	-	-	-	
04:00-05:00	10	-				-	-	-	-	-	-	-	-	-	-	-	-	-	-	-	100.0%	-	-	-	
05:00-06:00	10	-				-	-	-	-	-	-	-	-	-	-	-	-	-	-	-	100.0%	-	-	-	
06:00-07:00	10	20.0%				20.0%	-	20.0%	20.0%	-	-	-	-	-	-	-	-	-	-	-	-	20.0%	-	-	40%
07:00-08:00	10	14.3%				14.3%	-	28.6%	14.3%	-	-	-	-	-	-	-	-	-	-	-	-	28.6%	-	-	43%
08:00-09:00	20	18.2%				18.2%	-	27.3%	18.2%	-	-	-	-	-	-	-	-	-	-	-	-	18.2%	-	-	45%
09:00-10:00	30	8.0%				-	-	8.0%	-	8.0%	16.0%	16.0%	16.0%	-	-	-	-	-	-	-	-	56.0%	4.0%	-	36%
10:00-11:00	30	8.3%				-	-	8.3%	-	8.3%	16.7%	16.7%	16.7%	-	-	-	-	-	-	-	-	54.2%	4.2%	-	38%
11:00-12:00	30	9.1%				4.5%	-	9.1%	4.5%	4.5%	13.6%	13.6%	13.6%	-	-	-	-	-	-	-	-	50.0%	4.5%	-	36%
12:00-13:00	30	9.1%				4.5%	-	13.6%	4.5%	4.5%	13.6%	13.6%	13.6%	-	-	-	-	-	-	-	-	45.5%	4.5%	-	41%
13:00-14:00	20	11.1%				5.6%	-	16.7%	5.6%	5.6%	11.1%	11.1%	11.1%	-	-	-	-	-	-	-	-	44.4%	-	-	39%
14:00-15:00	20	13.3%				6.7%	-	20.0%	6.7%	6.7%	6.7%	6.7%	6.7%	-	-	-	-	-	-	-	-	40.0%	-	-	40%
15:00-16:00	20	15.4%				7.7%	-	23.1%	7.7%	-	7.7%	7.7%	7.7%	-	-	-	-	-	-	-	-	38.5%	-	-	38%
16:00-17:00	20	16.7%				16.7%	-	25.0%	16.7%	-	-	-	-	-	-	-	-	-	-	-	-	25.0%	-	-	42%
17:00-18:00	20	18.2%				18.2%	-	27.3%	18.2%	-	-	-	-	-	-	-	-	-	-	-	-	18.2%	-	-	45%
18:00-19:00	30	8.0%				-	-	8.0%	-	8.0%	16.0%	16.0%	16.0%	-	-	-	-	-	-	-	-	56.0%	4.0%	-	36%
19:00-20:00	30	9.1%				-	-	9.1%	-	9.1%	13.6%	13.6%	13.6%	-	-	-	-	-	-	-	-	54.5%	4.5%	-	36%
20:00-21:00	20	10.5%				-	-	10.5%	-	5.3%	15.8%	15.8%	15.8%	-	-	-	-	-	-	-	-	52.6%	5.3%	-	37%
21:00-22:00	20	6.7%				-	-	13.3%	-	6.7%	13.3%	13.3%	13.3%	-	-	-	-	-	-	-	-	53.3%	6.7%	-	40%
22:00-23:00	20	9.1%				-	-	9.1%	-	9.1%	18.2%	18.2%	18.2%	-	-	-	-	-	-	-	-	54.5%	-	-	36%
23:00-00:00	10	12.5%				-	-	12.5%	-	12.5%	12.5%	12.5%	12.5%	-	-	-	-	-	-	-	-	50.0%	-	-	38%
L68D	D'Aguiar Street	One-way	00:00-01:00	50	31.1%	20.0%	-	8.9%	2.2%	4.4%	-	-	-	-	-	-	-	-	-	31.1%	-	-	18%		
			01:00-02:00	30	30.0%	20.0%	-	10.0%	3.3%	3.3%	3.3%	3.3%	-	-	-	-	-	-	-	-	30.0%	-	-	20%	
			02:00-03:00	30	31.8%	22.7%	-	9.1%	-	4.5%	4.5%	4.5%	-	-	-	-	-	-	-	-	27.3%	-	-	18%	
			03:00-04:00	20	33.3%	20.0%	-	13.3%	-	-	6.7%	6.7%	-	-	-	-	-	-	-	-	-	26.7%	-	-	20%
			04:00-05:00	20	33.3%	25.0%	-	8.3%	-	-	8.3%	8.3%	8.3%	-	-	-	-	-	-	-	-	25.0%	-	-	17%
			05:00-06:00	20	30.8%	23.1%	-	15.4%	-	-	7.7%	7.7%	7.7%	-	-	-	-	-	-	-	-	23.1%	-	-	23%
			06:00-07:00	30	33.3%	26.7%	-	13.3%	3.3%	3.3%	3.3%	3.3%	3.3%	-	-	-	-	-	-	-	-	16.7%	-	-	23%
			07:00-08:00	70	33.8%	26.5%	-	14.7%	2.9%	2.9%	4.4%	4.4%	4.4%	-	-	-	-	-	-	-	-	13.2%	1.5%	-	26%
			08:00-09:00	100	34.0%	26.8%	-	14.4%	3.1%	3.1%	5.2%	5.2%	5.2%	-	-	-	-	-	-	-	-	12.4%	1.0%	-	27%
			09:00-10:00	200	29.0%	18.1%	-	7.3%	1.6%	2.1%	3.6%	3.6%	3.6%	-	-	-	-	-	-	-	-	37.3%	1.0%	-	16%
			10:00-11:00	190	28.9%	18.9%	-	7.9%	1.6%	2.1%	3.7%	3.7%	3.7%	-	-	-	-	-	-	-	-	35.8%	1.1%	-	16%
			11:00-12:00	170	29.4%	19.4%	-	8.2%	1.8%	2.4%	4.1%	4.1%	4.1%	-	-	-	-	-	-	-	-	33.5%	1.2%	-	18%
			12:00-13:00	170	29.4%	20.2%	-	9.2%	1.8%	2.5%	4.3%	4.3%	4.3%	-	-	-	-	-	-	-	-	31.3%	1.2%	-	19%
			13:00-14:00	150	30.3%	21.1%	-	9.9%	2.1%	2.8%	4.2%	4.2%	4.2%	-	-	-	-	-	-	-	-	28.9%	0.7%	-	20%
			14:00-15:00	130	30.8%	22.3%	-	10.8%	2.3%	2.3%	4.6%	4.6%	4.6%	-	-	-	-	-	-	-	-	26.2%	0.8%	-	21%
			15:00-16:00	120	31.5%	23.4%	-	11.7%	2.7%	2.7%	4.5%	4.5%	4.5%	-	-	-	-	-	-	-	-	22.5%	0.9%	-	23%

Road Link No.	Road Name	Vehicle Class Description			Private Cars	Taxi	Light Goods Vehicles (<=2.5t)	Light Goods Vehicles (2.5-3.5t)	Light Goods Vehicles (3.5-5.5t)	Medium & Heavy Goods Vehicles (5.5-15t)	Medium & Heavy Goods Vehicles (15t-24t)	Public Light Buses	Private Light Buses (<=3.5t)	Private Light Buses (>3.5t)	Non-franchised Buses (<6.4t)	Non-franchise d Buses (6.4-15t)	Non-franchise d Buses (15-24t)	Single Deck Franchise d Buses	Double Deck Franchise d Buses	Motor Cycles	Medium & Heavy Goods Vehicles (>24t)	Nonfranchised Buses (>24t)	Heavy Vehicles			
		Dir.	Hour	Total (veh)																				PC	TAXI	LGV(3)
L68E	D'Aguilar Street	One-way	16:00-17:00	100	33.0%	24.7%	-	12.4%	3.1%	3.1%	5.2%	-	-	-	-	-	-	-	-	17.5%	1.0%	-	25%			
			17:00-18:00	90	33.7%	26.7%	-	14.0%	3.5%	4.7%	-	-	-	-	-	-	-	-	-	-	12.8%	1.2%	-	27%		
			18:00-19:00	190	28.3%	17.6%	-	7.0%	1.6%	2.1%	3.7%	-	-	-	-	-	-	-	-	-	-	38.5%	1.1%	-	16%	
			19:00-20:00	170	28.7%	17.7%	-	7.3%	1.8%	2.4%	3.7%	-	-	-	-	-	-	-	-	-	-	37.2%	1.2%	-	16%	
			20:00-21:00	140	28.8%	18.7%	-	7.9%	1.4%	2.2%	3.6%	-	-	-	-	-	-	-	-	-	-	36.7%	0.7%	-	16%	
			21:00-22:00	120	28.4%	19.0%	-	7.8%	1.7%	2.6%	4.3%	-	-	-	-	-	-	-	-	-	-	35.3%	0.9%	-	17%	
			22:00-23:00	90	29.2%	19.1%	-	7.9%	2.2%	2.2%	4.5%	-	-	-	-	-	-	-	-	-	-	33.7%	1.1%	-	18%	
			23:00-00:00	80	29.6%	19.7%	-	8.5%	1.4%	2.8%	4.2%	-	-	-	-	-	-	-	-	-	-	32.4%	1.4%	-	18%	
			00:00-01:00	50	29.2%	18.8%	-	10.4%	-	2.1%	4.2%	-	-	-	-	-	-	-	-	-	-	33.3%	-	-	19%	
			01:00-02:00	40	28.1%	18.8%	-	12.5%	3.1%	3.1%	3.1%	-	-	-	-	-	-	-	-	-	-	31.3%	-	-	22%	
			02:00-03:00	30	28.0%	20.0%	-	12.0%	4.0%	4.0%	4.0%	-	-	-	-	-	-	-	-	-	-	28.0%	-	-	24%	
			03:00-04:00	20	33.3%	20.0%	-	13.3%	-	-	6.7%	-	-	-	-	-	-	-	-	-	-	26.7%	-	-	20%	
			04:00-05:00	20	30.8%	23.1%	-	15.4%	-	-	7.7%	-	-	-	-	-	-	-	-	-	-	23.1%	-	-	23%	
			05:00-06:00	20	30.8%	23.1%	-	15.4%	-	-	7.7%	-	-	-	-	-	-	-	-	-	-	23.1%	-	-	23%	
			06:00-07:00	40	30.3%	24.2%	-	15.2%	3.0%	3.0%	6.1%	-	-	-	-	-	-	-	-	-	-	18.2%	-	-	27%	
			07:00-08:00	80	31.5%	24.7%	-	17.8%	2.7%	2.7%	5.5%	-	-	-	-	-	-	-	-	-	-	13.7%	1.4%	-	30%	
			08:00-09:00	110	32.0%	25.2%	-	18.4%	2.9%	2.9%	5.8%	-	-	-	-	-	-	-	-	-	-	11.7%	1.0%	-	31%	
			09:00-10:00	210	26.8%	16.7%	-	8.1%	1.9%	1.9%	4.3%	-	-	-	-	-	-	-	-	-	-	39.2%	1.0%	-	17%	
			10:00-11:00	210	26.8%	17.6%	-	8.8%	2.0%	2.0%	4.4%	-	-	-	-	-	-	-	-	-	-	37.6%	1.0%	-	18%	
			11:00-12:00	190	27.5%	18.1%	-	9.3%	2.2%	2.2%	4.4%	-	-	-	-	-	-	-	-	-	-	35.2%	1.1%	-	19%	
			12:00-13:00	180	27.6%	19.0%	-	10.3%	2.3%	2.3%	4.6%	-	-	-	-	-	-	-	-	-	-	32.8%	1.1%	-	21%	
			13:00-14:00	160	28.3%	19.7%	-	11.2%	2.6%	2.6%	4.6%	-	-	-	-	-	-	-	-	-	-	30.3%	0.7%	-	22%	
			14:00-15:00	140	29.0%	21.0%	-	13.0%	2.2%	2.2%	5.1%	-	-	-	-	-	-	-	-	-	-	26.8%	0.7%	-	23%	
			15:00-16:00	120	29.7%	22.0%	-	14.4%	2.5%	2.5%	5.1%	-	-	-	-	-	-	-	-	-	-	22.9%	0.8%	-	25%	
16:00-17:00	110	31.1%	23.3%	-	15.5%	2.9%	2.9%	5.8%	-	-	-	-	-	-	-	-	-	-	17.5%	1.0%	-	28%				
17:00-18:00	100	31.5%	25.0%	-	18.5%	3.3%	3.3%	5.4%	-	-	-	-	-	-	-	-	-	-	12.0%	1.1%	-	32%				
18:00-19:00	210	26.4%	16.4%	-	7.5%	2.0%	2.0%	4.0%	-	-	-	-	-	-	-	-	-	-	40.8%	1.0%	-	16%				
19:00-20:00	180	26.6%	16.4%	-	7.9%	2.3%	2.3%	4.0%	-	-	-	-	-	-	-	-	-	-	39.5%	1.1%	-	18%				
20:00-21:00	150	26.7%	17.3%	-	8.7%	2.0%	2.0%	4.0%	-	-	-	-	-	-	-	-	-	-	38.7%	0.7%	-	17%				
21:00-22:00	130	26.6%	17.7%	-	8.9%	2.4%	2.4%	4.0%	-	-	-	-	-	-	-	-	-	-	37.1%	0.8%	-	19%				
22:00-23:00	100	27.4%	17.9%	-	9.5%	2.1%	2.1%	4.2%	-	-	-	-	-	-	-	-	-	-	35.8%	1.1%	-	19%				
23:00-00:00	80	27.6%	18.4%	-	9.2%	2.6%	2.6%	3.9%	-	-	-	-	-	-	-	-	-	-	34.2%	1.3%	-	20%				
L68F	D'Aguilar Street	One-way	00:00-01:00	150	58.1%	21.6%	-	4.1%	2.0%	1.4%	2.0%	-	-	0.7%	-	-	-	-	1.4%	8.1%	0.7%	-	12%			
			01:00-02:00	100	57.9%	22.1%	-	4.2%	2.1%	1.1%	2.1%	-	-	-	-	-	-	-	-	2.1%	7.4%	1.1%	-	13%		
			02:00-03:00	80	58.1%	23.0%	-	4.1%	2.7%	1.4%	2.7%	-	-	-	-	-	-	-	-	-	1.4%	6.8%	-	-	12%	
			03:00-04:00	60	55.6%	24.1%	-	5.6%	1.9%	1.9%	1.9%	-	-	-	-	-	-	-	-	-	-	1.9%	7.4%	-	-	13%
			04:00-05:00	50	55.6%	24.4%	-	4.4%	2.2%	2.2%	2.2%	-	-	-	-	-	-	-	-	-	2.2%	6.7%	-	-	13%	
			05:00-06:00	50	54.0%	24.0%	-	6.0%	4.0%	2.0%	2.0%	-	-	-	-	-	-	-	-	-	2.0%	6.0%	-	-	16%	
			06:00-07:00	120	52.5%	25.4%	-	5.9%	3.4%	1.7%	2.5%	-	-	-	0.8%	-	-	-	-	-	1.7%	5.1%	0.8%	-	17%	
			07:00-08:00	280	51.8%	25.7%	-	6.4%	3.9%	1.4%	2.9%	-	-	-	0.4%	-	-	-	-	-	2.1%	4.6%	0.7%	-	18%	
			08:00-09:00	410	51.1%	25.8%	-	6.7%	4.0%	1.5%	3.0%	-	-	-	0.5%	-	-	-	-	-	2.2%	4.5%	0.7%	-	19%	
			09:00-10:00	570	61.9%	20.0%	-	2.8%	0.9%	1.1%	1.8%	-	-	-	0.4%	-	-	-	-	-	1.2%	9.6%	0.4%	-	8%	
			10:00-11:00	570	61.1%	20.5%	-	3.2%	1.1%	1.1%	1.9%	-	-	-	0.4%	-	-	-	-	-	1.2%	9.3%	0.4%	-	9%	
			11:00-12:00	530	59.9%	21.2%	-	3.4%	1.3%	1.1%	2.1%	-	-	-	0.4%	-	-	-	-	-	1.3%	8.8%	0.4%	-	10%	
			12:00-13:00	520	58.7%	21.8%	-	3.9%	1.7%	1.2%	2.1%	-	-	-	0.4%	-	-	-	-	-	1.5%	8.1%	0.6%	-	11%	
			13:00-14:00	480	57.2%	22.2%	-	4.4%	2.1%	1.3%	2.3%	-	-	-	0.4%	-	-	-	-	-	1.7%	7.6%	0.6%	-	13%	
			14:00-15:00	460	56.1%	23.1%	-	4.9%	2.4%	1.3%	2.4%	-	-	-	0.4%	-	-	-	-	-	1.8%	6.9%	0.7%	-	14%	
			15:00-16:00	410	54.5%	23.9%	-	5.5%	3.0%	1.2%	2.5%	-	-	-	0.5%	-	-	-	-	-	2.0%	6.2%	0.7%	-	15%	
			16:00-17:00	380	53.0%	24.7%	-	5.9%	3.5%	1.3%	2.7%	-	-	-	0.5%	-	-	-	-	-	2.2%	5.4%	0.8%	-	17%	
			17:00-18:00	360	51.1%	25.8%	-	6.7%	3.9%	1.4%	3.1%	-	-	-	0.6%	-	-	-	-	-	2.2%	4.4%	0.8%	-	19%	
			18:00-19:00	540	62.8%	19.5%	-	2.4%	0.6%	0.9%	1.7%	-	-	-	0.9%	-	-	-	-	-	1.1%	10.2%	0.4%	-	8%	
			19:00-20:00	480	61.9%	19.8%	-	2.7%	0.8%	1.1%	1.7%	-	-	-	0.4%	-	-	-	-	-	1.3%	9.9%	0.4%	-	8%	
			20:00-21:00	420	61.4%	20.3%	-	2.9%	1.0%	1.0%	1.9%	-	-	-	0.5%	-	-	-	-	-	1.2%	9.4%	0.5%	-	9%	
			21:00-22:00	350	60.6%	20.4%	-	3.2%	1.1%	1.1%	2.0%	-	-	-	0.3%	-	-	-	-	-	1.4%	9.2%	0.6%	-	10%	
			22:00-23:00	280	60.3%	21.0%	-	3.3%	1.5%	1.1%	1.8%	-	-	-	0.4%	-	-	-	-	-	1.5%	8.8%	0.4%	-	10%	
			23:00-00:00	220	60.0%	21.4%	-	3.7%	1.4%	0.9%	1.9%	-	-	-	0.5%	-	-	-	-	-	1.4%	8.4%	0.5%	-	10%	
L68G	D'Aguilar Street	One-way	00:00-01:00	170	58.0%	20.7%	-	4.7%	3.0%	1.2%	1.8%	-	-	0.6%	-	-	-	-	1.2%	8.3%	0.6%	-	13%			
			01:00-02:00	120	56.8%	20.7%	-	5.4%	3.6%	0.9%	1.8%	-	-	-	-	-	-	-	-	-	1.8%	8.1%	0.9%	-	14%	
			02:00-03:00	90	56.3%	21.8%	-	5.7%	3.4%	1.1%	2.3%	-	-	-	-	-	-	-	-	-	1.1%	8.0%	-	-	14%	
			03:00-04:00	70	55.6%	22.2%	-	6.3%	4.8%	1.6%	1.6%	-	-	-	-	-	-	-	-	-	1.6%	6.3%	-	-	16%	
			04:00-05:00	60	55.8%	23.1%	-	5.8%	3.8%	1.9%	1.9%	-	-	-	-	-	-	-	-	-	-	1.9%	5.8%	-	-	15%
			05:00-06:00	60	53.4%	22.4%	-	6.9%	5.2%	1.7%	1.7%	-	-	-	-	-	-	-	-	-	-	1.7%	6.9%	-	-	17%
			06:00-07:00	140	52.2%	22.5%	-	6.5%	5.8%	1.4%	2.2%	-	-	0.7%	-	-	0.7%	-	-	-	-	1.4%	5.8%	0.7%	-	20%

Road Link No.	Road Name	Vehicle Class Description			Private Cars	Taxi	Light Goods Vehicles (<=2.5t)	Light Goods Vehicles (2.5-3.5t)	Light Goods Vehicles (3.5-5.5t)	Medium & Heavy Goods Vehicles (5.5-15t)	Medium & Heavy Goods Vehicles (15t-24t)	Public Light Buses	Private Light Buses (<=3.5t)	Private Light Buses (>3.5t)	Non-franchised Buses (<6.4t)	Non-franchise d Buses (6.4-15t)	Non-franchise d Buses (15-24t)	Single Deck Franchise d Buses	Double Deck Franchise d Buses	Motor Cycles	Medium & Heavy Goods Vehicles (>24t)	Nonfranchised Buses (>24t)	Heavy Vehicles				
																								Dir.	Hour	Total (veh)	
		PC	TAXI	LGV(3)																				LGV(4)	LGV(6)	HGV(7)	HGV(8)
L68G	D'Aguilar Street	One-way	07:00-08:00	330	51.4%	23.4%	-	7.4%	6.2%	1.2%	2.5%	0.3%	-	0.3%	-	-	-	-	1.8%	4.9%	0.6%	-	20%				
			08:00-09:00	470	50.6%	23.5%	-	7.5%	6.4%	1.3%	2.6%	0.4%	-	0.4%	-	-	-	-	-	1.9%	4.7%	0.6%	-	21%			
			09:00-10:00	650	61.6%	19.6%	-	3.4%	1.1%	0.9%	1.5%	-	-	-	0.3%	-	-	-	-	-	1.1%	10.2%	0.3%	-	9%		
			10:00-11:00	660	60.4%	20.1%	-	3.8%	1.5%	0.9%	1.7%	-	-	-	0.3%	-	-	-	-	-	1.1%	9.8%	0.3%	-	10%		
			11:00-12:00	600	59.3%	20.3%	-	4.2%	2.2%	1.0%	1.8%	0.2%	-	0.3%	-	-	-	-	-	-	1.2%	9.2%	0.3%	-	11%		
			12:00-13:00	600	58.0%	20.8%	-	4.7%	2.7%	1.0%	1.8%	0.2%	-	0.3%	-	-	-	-	-	-	1.3%	8.6%	0.5%	-	13%		
			13:00-14:00	550	56.7%	21.2%	-	5.2%	3.3%	1.1%	2.0%	0.2%	-	0.4%	-	-	-	-	-	-	1.5%	7.9%	0.6%	-	14%		
			14:00-15:00	520	55.4%	21.7%	-	5.6%	4.0%	1.2%	2.1%	0.2%	-	0.4%	-	-	-	-	-	-	1.5%	7.3%	0.6%	-	16%		
			15:00-16:00	470	54.0%	22.2%	-	6.3%	4.8%	1.1%	2.2%	0.2%	-	0.4%	-	-	-	-	-	-	1.7%	6.5%	0.6%	-	17%		
			16:00-17:00	440	52.3%	22.9%	-	6.7%	5.6%	1.2%	2.3%	0.5%	-	0.5%	-	-	-	-	-	-	1.9%	5.6%	0.7%	-	19%		
			17:00-18:00	420	50.6%	23.4%	-	7.4%	6.4%	1.2%	2.6%	0.5%	-	0.5%	-	-	-	-	-	-	1.9%	4.8%	0.7%	-	21%		
			18:00-19:00	610	62.2%	19.3%	-	3.1%	0.7%	0.8%	1.5%	-	-	-	0.3%	-	-	-	-	-	1.0%	10.7%	0.3%	-	8%		
			19:00-20:00	550	61.6%	19.6%	-	3.3%	0.9%	0.9%	1.5%	-	-	-	0.4%	-	-	-	-	-	1.1%	10.4%	0.4%	-	9%		
			20:00-21:00	480	61.0%	19.7%	-	3.6%	1.3%	0.8%	1.7%	-	-	-	0.4%	-	-	-	-	-	1.1%	10.0%	0.4%	-	9%		
			21:00-22:00	400	60.3%	20.0%	-	3.8%	1.5%	1.0%	1.8%	-	-	-	0.3%	-	-	-	-	-	1.3%	9.6%	0.5%	-	10%		
			22:00-23:00	320	59.8%	20.3%	-	4.2%	1.9%	1.0%	1.6%	-	-	-	0.3%	-	-	-	-	-	1.3%	9.3%	0.3%	-	11%		
			23:00-00:00	250	59.1%	20.6%	-	4.5%	2.4%	0.8%	1.6%	-	-	-	0.4%	-	-	-	-	-	1.2%	8.9%	0.4%	-	11%		
			L69A	Wyndham Street	One-way	00:00-01:00	240	51.7%	26.7%	-	3.8%	1.7%	0.8%	1.3%	-	-	0.4%	-	-	-	-	-	13.3%	0.4%	-	8%	
						01:00-02:00	160	52.5%	26.6%	-	3.8%	1.9%	0.6%	1.3%	-	-	-	-	-	-	-	-	-	12.7%	0.6%	-	8%
						02:00-03:00	120	53.1%	26.5%	-	4.4%	1.8%	0.9%	0.9%	-	-	-	-	-	-	-	-	-	-	12.4%	-	-
03:00-04:00	70	54.4%				26.5%	-	4.4%	1.5%	-	1.5%	-	-	-	-	-	-	-	-	-	-	11.8%	-	-	7%		
04:00-05:00	60	54.2%				25.4%	-	5.1%	1.7%	-	1.7%	-	-	-	-	-	-	-	-	-	-	11.9%	-	-	8%		
05:00-06:00	110	54.1%				25.7%	-	4.6%	2.8%	0.9%	0.9%	-	-	-	0.9%	-	-	-	-	-	-	10.1%	-	-	10%		
06:00-07:00	300	53.9%				25.6%	-	5.1%	2.7%	0.7%	1.0%	-	-	-	0.7%	-	-	-	-	-	-	9.9%	0.3%	-	11%		
07:00-08:00	560	54.3%				25.5%	-	5.2%	2.7%	0.7%	1.3%	-	-	-	0.5%	-	-	-	-	-	-	9.4%	0.4%	-	11%		
08:00-09:00	570	55.4%				24.9%	-	6.0%	3.2%	0.7%	1.2%	-	-	-	0.7%	-	-	-	-	-	-	7.6%	0.4%	-	12%		
09:00-10:00	700	50.9%				27.5%	-	2.7%	1.2%	0.6%	1.0%	-	-	-	-	-	-	-	-	-	-	15.8%	0.3%	-	6%		
10:00-11:00	680	51.0%				27.3%	-	3.1%	1.3%	0.6%	1.0%	-	-	-	-	0.1%	-	-	-	-	-	15.1%	0.3%	-	7%		
11:00-12:00	660	51.6%				27.2%	-	3.3%	1.5%	0.6%	1.1%	-	-	-	0.2%	-	-	-	-	-	-	14.3%	0.3%	-	7%		
12:00-13:00	660	52.1%				26.9%	-	3.7%	1.7%	0.6%	1.1%	-	-	-	0.3%	-	-	-	-	-	-	13.4%	0.3%	-	8%		
13:00-14:00	660	52.6%				26.5%	-	4.1%	2.0%	0.6%	1.1%	-	-	-	0.3%	-	-	-	-	-	-	12.5%	0.3%	-	8%		
14:00-15:00	620	53.3%				26.2%	-	4.4%	2.1%	0.7%	1.1%	-	-	-	0.3%	-	-	-	-	-	-	11.6%	0.3%	-	9%		
15:00-16:00	590	53.6%				25.9%	-	4.8%	2.4%	0.7%	1.2%	-	-	-	0.5%	-	-	-	-	-	-	10.6%	0.3%	-	10%		
16:00-17:00	560	54.0%				25.5%	-	5.2%	2.7%	0.7%	1.3%	-	-	-	0.5%	-	-	-	-	-	-	9.7%	0.4%	-	11%		
17:00-18:00	580	54.8%				25.1%	-	5.6%	3.0%	0.7%	1.2%	-	-	-	0.7%	-	-	-	-	-	-	8.6%	0.3%	-	12%		
18:00-19:00	660	50.1%				27.9%	-	2.4%	0.9%	0.6%	1.1%	-	-	-	-	-	-	-	-	-	-	16.7%	0.3%	-	5%		
19:00-20:00	940	50.4%				27.7%	-	2.7%	1.1%	0.6%	1.1%	-	-	-	-	-	-	-	-	-	-	16.2%	0.3%	-	6%		
20:00-21:00	770	50.8%	27.5%	-	2.9%	1.2%	0.7%	1.0%	-	-	-	0.1%	-	-	-	-	-	-	15.6%	0.3%	-	6%					
21:00-22:00	650	51.0%	27.3%	-	3.1%	1.4%	0.6%	1.1%	-	-	-	0.2%	-	-	-	-	-	-	15.0%	0.3%	-	7%					
22:00-23:00	570	51.4%	27.0%	-	3.4%	1.4%	0.7%	1.1%	-	-	-	0.2%	-	-	-	-	-	-	14.4%	0.4%	-	7%					
23:00-00:00	420	51.6%	27.0%	-	3.6%	1.7%	0.7%	1.2%	-	-	-	0.2%	-	-	-	-	-	-	13.8%	0.2%	-	8%					
L69B	Wyndham Street	One-way	00:00-01:00	110	54.2%	27.1%	-	5.6%	1.9%	-	0.9%	-	-	-	-	-	-	-	-	10.3%	-	-	8%				
			01:00-02:00	80	54.9%	26.8%	-	5.6%	1.4%	-	1.4%	-	-	-	-	-	-	-	-	-	-	9.9%	-	-	8%		
			02:00-03:00	50	56.0%	26.0%	-	6.0%	2.0%	-	-	-	-	-	-	-	-	-	-	-	-	10.0%	-	-	8%		
			03:00-04:00	40	54.8%	25.8%	-	6.5%	3.2%	-	-	-	-	-	-	-	-	-	-	-	-	9.7%	-	-	10%		
			04:00-05:00	30	53.6%	25.0%	-	7.1%	3.6%	-	-	-	-	-	-	-	-	-	-	-	-	10.7%	-	-	11%		
			05:00-06:00	50	55.1%	24.5%	-	8.2%	2.0%	-	-	-	-	-	-	-	-	-	-	-	-	10.2%	-	-	10%		
			06:00-07:00	140	55.0%	24.4%	-	7.6%	3.1%	-	0.8%	-	-	-	-	-	-	-	-	-	-	9.2%	-	-	11%		
			07:00-08:00	260	54.0%	23.8%	-	8.3%	3.2%	0.4%	0.8%	-	-	-	-	-	-	-	-	-	-	9.1%	0.4%	-	13%		
			08:00-09:00	260	54.3%	22.5%	-	9.3%	3.9%	0.4%	0.8%	-	-	-	-	-	-	-	-	-	-	8.5%	0.4%	-	15%		
			09:00-10:00	320	54.0%	28.9%	-	4.1%	1.0%	0.3%	0.6%	-	-	-	-	-	-	-	-	-	-	10.8%	0.3%	-	6%		
			10:00-11:00	310	53.9%	28.3%	-	4.6%	1.3%	0.3%	0.7%	-	-	-	-	-	-	-	-	-	-	10.5%	0.3%	-	7%		
			11:00-12:00	300	53.7%	27.7%	-	5.3%	1.7%	0.3%	0.7%	-	-	-	-	-	-	-	-	-	-	10.3%	0.3%	-	8%		
			12:00-13:00	300	54.1%	27.0%	-	5.7%	1.7%	0.3%	0.7%	-	-	-	-	-	-	-	-	-	-	10.1%	0.3%	-	9%		
			13:00-14:00	300	54.1%	26.4%	-	6.4%	2.0%	0.3%	0.7%	-	-	-	-	-	-	-	-	-	-	9.8%	0.3%	-	10%		
			14:00-15:00	280	53.9%	25.7%	-	6.8%	2.5%	0.4%	0.7%	-	-	-	-	-	-	-	-	-	-	9.6%	0.4%	-	11%		
			15:00-16:00	270	54.0%	24.9%	-	7.5%	2.6%	0.4%	0.8%	-	-	-	-	-	-	-	-	-	-	9.4%	0.4%	-	12%		
			16:00-17:00	260	54.0%	24.2%	-	7.9%	3.2%	0.4%	0.8%	-	-	-	-	-	-	-	-	-	-	9.1%	0.4%	-	13%		
			17:00-18:00	270	54.0%	23.4%	-	8.8%	3.4%	0.4%	0.8%	-	-	-	-	-	-	-	-	-	-	8.8%	0.4%	-	14%		
			18:00-19:00	300	53.5%	29.6%	-	3.7%	0.7%	0.3%	0.7%	-	-	-	-	-	-	-	-	-	-	11.1%	0.3%	-	6%		
			19:00-20:00	430	53.6%	29.2%	-	4.0%	0.9%	0.2%	0.7%	-	-	-	-	-	-	-	-	-	-	11.1%	0.2%	-	6%		
20:00-21:00	350	53.8%	28.8%	-	4.4%	1.2%	0.3%	0.6%	-	-	-	-	-	-	-	-	-	-	10.8%	0.3%	-	7%					
21:00-22:00	300	53.6%	28.3%	-	4.8%	1.4%	0.3%	0.7%	-	-	-	-	-	-	-	-	-	-	10.6%	0.3%	-	8%					

Road Link No.	Road Name	Vehicle Class Description			Private Cars	Taxi	Light Goods Vehicles (<=2.5t)	Light Goods Vehicles (2.5-3.5t)	Light Goods Vehicles (3.5-5.5t)	Medium & Heavy Goods Vehicles (5.5-15t)	Medium & Heavy Goods Vehicles (15t-24t)	Public Light Buses	Private Light Buses (<=3.5t)	Private Light Buses (>3.5t)	Non-franchised Buses (<6.4t)	Non-franchise d Buses (6.4-15t)	Non-franchise d Buses (15-24t)	Single Deck Franchise d Buses	Double Deck Franchise d Buses	Motor Cycles	Medium & Heavy Goods Vehicles (>24t)	Nonfranchised Buses (>24t)	Heavy Vehicles		
		Dir.	Hour	Total (veh)																				PC	TAXI
			22:00-23:00	260	53.5%	27.7%	-	5.1%	1.6%	0.4%	0.8%	-	-	-	-	-	-	-	-	10.5%	0.4%	-	8%		
			23:00-00:00	190	53.7%	27.4%	-	5.3%	1.6%	0.5%	0.5%	-	-	-	-	-	-	-	-	10.5%	0.5%	-	8%		
L70A	Glenealy	One-way	00:00-01:00	330	52.8%	31.4%	-	1.9%	0.6%	0.3%	0.6%	0.9%	0.3%	3.7%	-	-	-	-	-	7.1%	0.3%	-	9%		
			01:00-02:00	220	54.0%	31.2%	-	1.9%	0.5%	0.5%	0.5%	0.9%	0.5%	3.7%	-	-	-	-	-	-	6.5%	-	-	8%	
			02:00-03:00	160	54.2%	31.0%	-	1.9%	0.6%	-	0.6%	0.6%	0.6%	0.6%	3.9%	-	-	-	-	-	6.5%	-	-	8%	
			03:00-04:00	100	54.2%	30.2%	-	2.1%	1.0%	-	1.0%	1.0%	1.0%	-	4.2%	-	-	-	-	-	6.3%	-	-	9%	
			04:00-05:00	90	55.6%	30.9%	-	1.2%	1.2%	-	-	1.2%	-	-	3.7%	-	-	-	-	-	6.2%	-	-	7%	
			05:00-06:00	160	55.6%	30.1%	-	2.0%	0.7%	-	0.7%	1.3%	0.7%	3.9%	-	-	-	-	-	-	5.2%	-	-	9%	
			06:00-07:00	420	56.0%	29.7%	-	1.7%	0.7%	0.2%	0.5%	1.2%	0.5%	4.3%	-	-	-	-	-	-	4.8%	0.2%	-	9%	
			07:00-08:00	790	56.7%	29.5%	-	1.7%	0.6%	0.1%	0.5%	1.3%	0.5%	4.4%	-	-	-	-	-	-	4.6%	0.1%	-	9%	
			08:00-09:00	830	58.2%	28.6%	-	1.7%	0.6%	0.1%	0.4%	1.5%	0.6%	4.7%	-	-	-	-	-	-	3.5%	0.1%	-	10%	
			09:00-10:00	910	50.8%	32.7%	-	1.8%	0.7%	0.4%	0.8%	0.4%	0.3%	4.1%	-	-	-	-	-	-	8.7%	0.2%	-	8%	
			10:00-11:00	890	51.2%	32.4%	-	1.8%	0.7%	0.5%	0.8%	0.6%	0.5%	3.3%	-	-	-	-	-	-	8.2%	0.2%	-	8%	
			11:00-12:00	880	52.1%	31.9%	-	1.7%	0.7%	0.3%	0.7%	0.7%	0.5%	3.5%	-	-	-	-	-	-	7.6%	0.2%	-	8%	
			12:00-13:00	890	53.0%	31.5%	-	1.7%	0.7%	0.3%	0.7%	0.8%	0.5%	3.6%	-	-	-	-	-	-	7.0%	0.2%	-	8%	
			13:00-14:00	900	53.8%	31.0%	-	1.8%	0.7%	0.3%	0.6%	0.9%	0.4%	3.8%	-	-	-	-	-	-	6.5%	0.2%	-	9%	
			14:00-15:00	860	54.6%	30.6%	-	1.8%	0.7%	0.2%	0.6%	1.1%	0.5%	4.0%	-	-	-	-	-	-	5.9%	0.1%	-	9%	
			15:00-16:00	820	55.7%	30.1%	-	1.7%	0.6%	0.2%	0.5%	1.1%	0.5%	4.2%	-	-	-	-	-	-	5.3%	0.1%	-	9%	
			16:00-17:00	790	56.5%	29.5%	-	1.7%	0.6%	0.3%	0.5%	1.3%	0.5%	4.3%	-	-	-	-	-	-	4.7%	0.1%	-	9%	
			17:00-18:00	830	57.4%	29.1%	-	1.7%	0.6%	0.1%	0.4%	1.3%	0.6%	4.5%	-	-	-	-	-	-	4.1%	0.1%	-	9%	
			18:00-19:00	850	49.6%	33.3%	-	1.8%	0.7%	0.5%	0.8%	0.4%	0.4%	3.0%	-	-	-	-	-	-	9.4%	0.2%	-	8%	
			19:00-20:00	1220	50.1%	32.9%	-	1.8%	0.7%	0.4%	0.8%	0.4%	0.4%	3.1%	-	-	-	-	-	-	9.0%	0.2%	-	8%	
			20:00-21:00	1000	50.8%	32.7%	-	1.8%	0.7%	0.4%	0.8%	0.5%	0.4%	3.2%	-	-	-	-	-	-	8.5%	0.2%	-	8%	
			21:00-22:00	850	51.4%	32.4%	-	1.8%	0.7%	0.4%	0.7%	0.6%	0.4%	3.3%	-	-	-	-	-	-	8.2%	0.2%	-	8%	
			22:00-23:00	750	51.9%	32.0%	-	1.7%	0.7%	0.4%	0.7%	0.7%	0.4%	3.5%	-	-	-	-	-	-	7.8%	0.3%	-	8%	
23:00-00:00	560	52.5%	31.7%	-	1.8%	0.7%	0.4%	0.7%	0.7%	0.4%	3.6%	-	-	-	-	-	-	7.3%	0.2%	-	8%				
L71A	Lower Albert Road	One-way	00:00-01:00	270	46.0%	39.2%	-	1.5%	0.8%	0.4%	0.4%	1.5%	0.4%	3.8%	-	-	-	0.8%	5.3%	-	-	9%			
			01:00-02:00	180	44.9%	39.3%	-	1.7%	1.1%	0.6%	0.6%	1.7%	0.6%	3.9%	-	-	-	0.6%	5.1%	-	-	11%			
			02:00-03:00	150	45.4%	40.4%	-	1.4%	0.7%	-	0.7%	1.4%	0.7%	4.3%	-	-	-	-	-	4.3%	-	-	10%		
			03:00-04:00	110	44.3%	40.6%	-	1.9%	0.9%	-	0.9%	1.9%	0.9%	3.8%	-	-	-	-	-	0.9%	3.8%	-	-	11%	
			04:00-05:00	100	44.0%	40.7%	-	1.1%	1.1%	-	1.1%	2.2%	-	4.4%	-	-	-	-	-	1.1%	4.4%	-	-	11%	
			05:00-06:00	110	42.9%	41.0%	-	1.9%	1.0%	-	1.0%	1.9%	1.0%	4.8%	-	-	-	-	-	1.0%	3.8%	-	-	12%	
			06:00-07:00	250	42.9%	41.7%	-	1.6%	1.2%	0.4%	0.8%	2.0%	0.4%	4.5%	-	-	-	-	-	0.8%	3.2%	0.4%	-	12%	
			07:00-08:00	610	42.5%	42.3%	-	1.5%	1.2%	0.5%	0.8%	2.2%	0.5%	4.8%	-	-	-	-	-	-	0.7%	3.0%	0.2%	-	12%
			08:00-09:00	880	42.3%	42.4%	-	1.5%	1.1%	0.5%	0.9%	2.2%	0.6%	4.8%	-	-	-	-	-	-	0.7%	2.9%	0.2%	-	12%
			09:00-10:00	940	48.0%	37.0%	-	1.4%	0.7%	0.1%	0.3%	1.1%	0.4%	3.3%	0.2%	0.1%	0.2%	-	-	-	0.3%	6.5%	-	-	9%
			10:00-11:00	970	47.0%	37.6%	-	1.4%	0.8%	0.2%	0.4%	1.2%	0.5%	3.5%	0.2%	0.1%	0.2%	-	-	-	0.6%	6.1%	-	-	9%
			11:00-12:00	920	46.4%	38.3%	-	1.4%	0.9%	0.2%	0.4%	1.3%	0.5%	3.7%	0.1%	0.1%	0.1%	-	-	-	0.7%	5.7%	0.1%	-	10%
			12:00-13:00	940	45.9%	38.9%	-	1.4%	0.9%	0.2%	0.5%	1.5%	0.5%	3.9%	0.1%	0.1%	0.1%	-	-	-	0.6%	5.3%	0.1%	-	10%
			13:00-14:00	880	45.1%	39.6%	-	1.5%	0.9%	0.3%	0.6%	1.6%	0.6%	4.0%	0.1%	-	0.1%	-	-	-	0.7%	4.8%	0.1%	-	11%
			14:00-15:00	870	44.4%	40.2%	-	1.5%	1.0%	0.3%	0.7%	1.7%	0.6%	4.3%	0.1%	-	0.1%	-	-	-	0.7%	4.3%	0.1%	-	11%
			15:00-16:00	800	43.9%	41.1%	-	1.5%	1.0%	0.4%	0.8%	1.9%	0.5%	4.4%	-	-	-	-	-	-	0.6%	3.9%	0.1%	-	11%
			16:00-17:00	780	43.1%	41.7%	-	1.4%	1.0%	0.4%	0.8%	2.1%	0.5%	4.7%	-	-	-	-	-	-	0.6%	3.4%	0.3%	-	12%
			17:00-18:00	780	42.3%	42.4%	-	1.5%	1.2%	0.5%	0.9%	2.2%	0.5%	4.8%	-	-	-	-	-	-	0.6%	2.8%	0.3%	-	12%
			18:00-19:00	860	48.4%	36.5%	-	1.4%	0.7%	0.1%	0.2%	0.9%	0.5%	3.2%	0.2%	0.1%	0.2%	-	-	-	0.6%	6.9%	-	-	8%
			19:00-20:00	780	47.9%	36.9%	-	1.4%	0.8%	0.1%	0.3%	1.0%	0.5%	3.2%	0.3%	0.1%	0.3%	-	-	-	0.6%	6.6%	-	-	9%
			20:00-21:00	690	47.6%	37.4%	-	1.5%	0.7%	0.1%	0.3%	1.2%	0.4%	3.3%	0.1%	0.1%	0.1%	-	-	-	0.6%	6.4%	-	-	9%
			21:00-22:00	590	47.0%	37.7%	-	1.4%	0.8%	0.2%	0.3%	1.2%	0.5%	3.6%	0.2%	0.2%	0.2%	-	-	-	0.3%	6.1%	-	-	9%
			22:00-23:00	480	46.8%	38.1%	-	1.5%	0.8%	0.2%	0.4%	1.3%	0.4%	3.6%	0.2%	-	0.2%	-	-	-	0.6%	5.7%	-	-	9%
23:00-00:00	390	46.2%	38.6%	-	1.6%	0.8%	0.3%	0.5%	1.3%	0.5%	3.7%	0.3%	-	0.3%	-	-	-	0.5%	5.5%	-	-	10%			
L71B	Lower Albert Road	Two-way	00:00-01:00	150	46.3%	36.9%	-	3.4%	0.7%	0.7%	1.3%	0.7%	4.0%	-	-	-	-	-	-	5.4%	-	-	11%		
			01:00-02:00	100	45.0%	37.0%	-	3.0%	1.0%	1.0%	1.0%	2.0%	1.0%	4.0%	-	-	-	-	-	5.0%	-	-	13%		
			02:00-03:00	80	44.9%	38.5%	-	3.8%	1.3%	-	1.3%	1.3%	-	5.1%	-	-	-	-	-	-	3.8%	-	-	13%	
			03:00-04:00	60	43.9%	40.4%	-	3.5%	-	-	1.8%	1.8%	-	5.3%	-	-	-	-	-	-	3.5%	-	-	12%	
			04:00-05:00	50	42.9%	40.8%	-	4.1%	-	-	2.0%	2.0%	-	4.1%	-	-	-	-	-	-	4.1%	-	-	12%	
			05:00-06:00	60	41.8%	41.8%	-	3.6%	-	-	1.8%	1.8%	-	5.5%	-	-	-	-	-	-	3.6%	-	-	13%	
			06:00-07:00	140	40.9%	41.7%	-	3.8%	0.8%	0.8%	1.5%	1.5%	0.8%	5.3%	-	-	-	-	-	-	2.3%	0.8%	-	15%	
			07:00-08:00	320	40.2%	43.0%	-	3.5%	0.9%	1.6%	1.3%	1.3%	0.6%	5.7%	-	-	-	-	-	-	1.9%	0.3%	-	15%	
			08:00-09:00	460	39.8%	43.5%	-	3.5%	0.9%	0.9%	1.5%	1.3%	0.7%	5.7%	-	-	-	-	-	-	1.8%	0.4%	-	15%	
			09:00-10:00	560	49.6%	32.9%	-	3.2%	0.7%	0.2%	0.5%	1.6%	0.4%	3.6%	0.2%	0.2%	0.4%	-	-	-	6.6%	-	-	11%	
			10:00-11:00	570	48.4%	34.0%	-	3.3%	0.9%																

Road Link No.	Road Name	Vehicle Class Description			Private Cars	Taxi	Light Goods Vehicles (<=2.5t)	Light Goods Vehicles (2.5-3.5t)	Light Goods Vehicles (3.5-5.5t)	Medium & Heavy Goods Vehicles (5.5-15t)	Medium & Heavy Goods Vehicles (15t-24t)	Public Light Buses	Private Light Buses (<=3.5t)	Private Light Buses (>3.5t)	Non-franchised Buses (<6.4t)	Non-franchise d Buses (6.4-15t)	Non-franchise d Buses (15-24t)	Single Deck Franchise d Buses	Double Deck Franchise d Buses	Motor Cycles	Medium & Heavy Goods Vehicles (>24t)	Nonfranchised Buses (>24t)	Heavy Vehicles				
		Dir.	Hour	Total (veh)																				PC	TAXI	LGV(3)	LGV(4)
				13:00-14:00	500	45.0%	37.5%	-	3.5%	0.8%	0.6%	1.0%	1.6%	0.6%	4.5%	-	-	0.2%	-	-	4.5%	0.2%	-	13%			
				14:00-15:00	480	43.9%	38.9%	-	3.3%	0.8%	0.6%	1.0%	1.5%	0.6%	4.8%	-	-	0.2%	-	-	4.0%	0.2%	-	13%			
				15:00-16:00	440	42.7%	40.4%	-	3.5%	0.9%	0.7%	1.2%	1.4%	0.7%	5.1%	-	-	-	-	-	3.2%	0.2%	-	14%			
				16:00-17:00	420	41.1%	41.8%	-	3.4%	1.0%	0.7%	1.5%	1.5%	0.7%	5.4%	-	-	-	-	-	2.4%	0.5%	-	15%			
				17:00-18:00	410	39.8%	43.5%	-	3.4%	1.0%	1.0%	1.5%	1.2%	0.7%	5.7%	-	-	-	-	-	1.7%	0.5%	-	15%			
				18:00-19:00	520	50.2%	31.8%	-	3.3%	0.8%	0.2%	0.4%	1.7%	0.4%	3.3%	0.2%	0.2%	0.4%	-	-	7.2%	-	-	11%			
				19:00-20:00	470	49.5%	32.5%	-	3.2%	0.9%	0.2%	0.4%	1.7%	0.4%	3.4%	0.2%	0.2%	0.4%	-	-	6.9%	-	-	11%			
				20:00-21:00	410	48.9%	33.3%	-	3.4%	0.7%	0.2%	0.5%	1.7%	0.5%	3.7%	0.2%	0.2%	0.2%	-	-	6.4%	-	-	11%			
				21:00-22:00	350	48.0%	33.8%	-	3.5%	0.9%	0.3%	0.6%	1.7%	0.6%	3.8%	0.3%	0.3%	0.3%	-	-	6.1%	-	-	12%			
				22:00-23:00	280	47.8%	35.0%	-	3.3%	0.7%	0.4%	0.7%	1.5%	0.4%	4.0%	-	-	0.4%	-	-	5.8%	-	-	11%			
				23:00-00:00	220	46.8%	35.5%	-	3.2%	0.9%	0.5%	0.9%	1.8%	0.5%	4.1%	-	-	0.5%	-	-	5.5%	-	-	12%			
				L71C	Ice House Street	One-way	00:00-01:00	140	46.0%	36.7%	-	-	1.4%	-	-	2.9%	0.7%	6.5%	-	-	-	-	1.4%	4.3%	-	-	13%
							01:00-02:00	100	45.2%	37.6%	-	-	1.1%	-	-	3.2%	1.1%	6.5%	-	-	-	-	1.1%	4.3%	-	-	13%
							02:00-03:00	80	45.3%	37.3%	-	-	1.3%	-	-	2.7%	1.3%	6.7%	-	-	-	-	1.3%	4.0%	-	-	13%
03:00-04:00	60	44.6%	37.5%				-	-	1.8%	-	-	3.6%	-	7.1%	-	-	-	-	1.8%	3.6%	-	-	14%				
04:00-05:00	50	44.9%	36.7%				-	-	2.0%	-	-	4.1%	-	6.1%	-	-	-	-	2.0%	4.1%	-	-	14%				
05:00-06:00	60	44.6%	37.5%				-	-	1.8%	-	-	3.6%	-	7.1%	-	-	-	-	1.8%	3.6%	-	-	14%				
06:00-07:00	140	43.8%	37.2%				-	-	1.5%	0.7%	0.7%	3.6%	0.7%	6.6%	-	-	-	-	1.5%	3.6%	-	-	15%				
07:00-08:00	340	43.6%	37.3%				-	-	1.5%	0.3%	0.6%	3.9%	0.9%	6.9%	-	-	1.5%	-	1.2%	3.6%	0.3%	-	16%				
08:00-09:00	490	43.5%	37.3%				-	-	1.6%	0.4%	0.6%	3.9%	0.8%	6.8%	-	-	-	-	1.2%	3.5%	0.2%	-	16%				
09:00-10:00	480	47.1%	36.6%				-	-	0.8%	-	-	2.1%	0.6%	5.9%	0.2%	-	0.2%	-	1.3%	5.1%	-	-	11%				
10:00-11:00	500	46.3%	36.6%				-	-	1.0%	-	-	0.2%	2.4%	0.8%	6.0%	0.2%	-	0.2%	-	1.2%	5.0%	-	-	12%			
11:00-12:00	480	45.9%	36.6%				-	-	1.1%	0.2%	0.2%	2.5%	0.8%	6.1%	0.2%	-	0.2%	-	1.3%	4.8%	-	-	13%				
12:00-13:00	490	45.6%	36.8%				-	-	1.0%	0.2%	0.2%	2.9%	0.8%	6.3%	0.2%	-	0.2%	-	1.2%	4.5%	-	-	13%				
13:00-14:00	470	45.1%	36.9%				-	-	1.3%	0.2%	0.4%	3.0%	0.9%	6.4%	-	-	-	-	1.3%	4.3%	0.2%	-	14%				
14:00-15:00	470	44.7%	37.2%				-	-	1.3%	0.2%	0.4%	3.2%	0.9%	6.5%	-	-	-	-	1.3%	4.1%	0.2%	-	14%				
15:00-16:00	440	44.6%	37.2%				-	-	1.4%	0.2%	0.5%	3.5%	0.7%	6.7%	-	-	-	-	1.2%	3.9%	0.2%	-	14%				
16:00-17:00	430	43.9%	37.3%				-	-	1.7%	0.5%	0.5%	3.8%	0.7%	6.6%	-	-	-	-	1.2%	3.8%	0.2%	-	15%				
17:00-18:00	440	43.5%	37.3%				-	-	1.6%	0.5%	0.7%	3.9%	0.9%	6.7%	-	-	-	-	1.2%	3.5%	0.2%	-	16%				
18:00-19:00	430	47.3%	36.5%				-	-	0.7%	-	-	1.9%	0.7%	5.9%	0.2%	-	0.2%	-	1.2%	5.4%	-	-	11%				
19:00-20:00	400	47.1%	36.6%				-	-	0.8%	-	-	2.0%	0.8%	5.9%	0.3%	-	0.3%	-	1.3%	5.1%	-	-	11%				
20:00-21:00	360	46.7%	36.5%				-	-	0.9%	-	-	2.3%	0.9%	6.0%	0.3%	-	0.3%	-	1.1%	5.1%	-	-	12%				
21:00-22:00	310	46.4%	36.8%				-	-	1.0%	-	-	2.3%	0.7%	6.0%	0.3%	-	0.3%	-	1.3%	5.0%	-	-	12%				
22:00-23:00	250	46.5%	37.0%				-	-	0.8%	-	-	2.5%	0.8%	6.2%	-	-	-	-	1.2%	4.9%	-	-	12%				
23:00-00:00	200	46.9%	37.2%				-	-	1.0%	-	-	2.6%	0.5%	6.1%	-	-	-	-	1.0%	4.6%	-	-	11%				
L72A	Cleverly Street	One-way	00:00-01:00				90	41.1%	27.8%	-	6.7%	2.2%	1.1%	1.1%	14.4%	-	-	-	-	-	1.1%	4.4%	-	-	27%		
			01:00-02:00				60	40.0%	28.3%	-	6.7%	3.3%	-	1.7%	15.0%	-	-	-	-	-	-	5.0%	-	-	27%		
			02:00-03:00	40	40.0%	30.0%	-	7.5%	2.5%	-	-	15.0%	-	-	-	-	-	-	5.0%	-	-	25%					
			03:00-04:00	30	40.0%	28.0%	-	8.0%	4.0%	-	-	16.0%	-	-	-	-	-	-	4.0%	-	-	28%					
			04:00-05:00	30	38.1%	28.6%	-	9.5%	4.8%	-	-	14.3%	-	-	-	-	-	-	4.8%	-	-	29%					
			05:00-06:00	40	35.9%	30.8%	-	10.3%	2.6%	-	-	15.4%	-	-	-	-	-	-	5.1%	-	-	28%					
			06:00-07:00	110	34.9%	30.2%	-	9.4%	3.8%	0.9%	0.9%	16.0%	-	-	-	-	-	-	3.8%	-	-	31%					
			07:00-08:00	210	32.7%	30.2%	-	9.8%	3.9%	1.0%	1.5%	16.1%	-	-	-	-	-	-	0.5%	3.9%	0.5%	-	33%				
			08:00-09:00	210	29.3%	31.2%	-	11.2%	4.4%	1.0%	1.5%	17.1%	-	-	-	-	-	-	3.9%	0.5%	-	36%					
			09:00-10:00	270	46.2%	27.1%	-	4.9%	1.9%	0.4%	0.8%	13.2%	-	-	-	-	-	-	1.1%	4.5%	-	-	22%				
			10:00-11:00	260	44.4%	27.6%	-	5.4%	1.9%	0.4%	0.8%	13.6%	-	-	-	-	-	-	1.2%	4.7%	-	-	23%				
			11:00-12:00	250	43.0%	28.1%	-	6.0%	2.4%	0.4%	0.8%	14.1%	-	-	-	-	-	-	0.8%	4.4%	-	-	24%				
			12:00-13:00	250	40.9%	28.3%	-	6.9%	2.4%	0.4%	1.2%	14.6%	-	-	-	-	-	-	0.8%	4.5%	-	-	26%				
			13:00-14:00	250	38.9%	28.7%	-	7.3%	2.8%	0.8%	1.2%	14.6%	-	-	-	-	-	-	0.8%	4.5%	0.4%	-	28%				
			14:00-15:00	240	37.2%	29.0%	-	8.2%	3.0%	0.9%	1.3%	15.2%	-	-	-	-	-	-	0.4%	4.3%	0.4%	-	29%				
			15:00-16:00	220	35.5%	29.5%	-	8.8%	3.2%	0.9%	1.4%	15.7%	-	-	-	-	-	-	0.5%	4.1%	0.5%	-	31%				
			16:00-17:00	210	33.2%	29.8%	-	9.8%	3.9%	1.0%	1.5%	16.1%	-	-	-	-	-	-	0.5%	3.9%	0.5%	-	33%				
			17:00-18:00	210	31.6%	30.6%	-	10.5%	3.8%	1.0%	1.4%	16.7%	-	-	-	-	-	-	-	3.8%	0.5%	-	34%				
			18:00-19:00	260	47.2%	26.8%	-	4.3%	1.6%	0.4%	0.8%	13.0%	-	-	-	-	-	-	1.2%	4.7%	-	-	21%				
			19:00-20:00	370	46.1%	27.1%	-	4.7%	1.7%	0.6%	0.8%	13.3%	-	-	-	-	-	-	1.1%	4.7%	-	-	22%				
			20:00-21:00	300	45.1%	27.3%	-	5.1%	2.0%	0.3%	1.0%	13.3%	-	-	-	-	-	-	1.0%	4.8%	-	-	23%				
			21:00-22:00	250	44.3%	27.6%	-	5.7%	2.0%	0.4%	0.8%	13.8%	-	-	-	-	-	-	0.8%	4.5%	-	-	24%				
			22:00-23:00	220	43.0%	27.6%	-	6.1%	2.3%	0.5%	0.9%	14.0%	-	-	-	-	-	-	0.9%	4.7%	-	-	25%				
			23:00-00:00	160	42.0%	28.0%	-	6.4%	2.5%	0.6%	1.3%	14.0%	-	-	-	-	-	-	0.6%	4.5%	-	-	25%				
						00:00-01:00	40	46.2%	41.0%	-	10.3%	2.6%	-	-	-	-	-	-	-	-	-	-	-	-	-	13%	
						01:00-02:00	30	44.4%	40.7%	-	11.1%	3.7%	-	-	-	-	-	-	-	-	-	-	-	-	-	15%	
02:00-03:00	30	40.9%				40.9%	-	13.6%	4.5%	-	-	-	-	-	-	-	-	-	-	-	-	-	-	18%			
03:00-04:00	20	37.5%				43.8%	-	12.5%	6.3%	-	-	-	-	-	-	-	-	-	-	-	-	-	-	19%			

Road Link No.	Road Name	Vehicle Class Description			Private Cars	Taxi	Light Goods Vehicles (<=2.5t)	Light Goods Vehicles (2.5-3.5t)	Light Goods Vehicles (3.5-5.5t)	Medium & Heavy Goods Vehicles (5.5-15t)	Medium & Heavy Goods Vehicles (15t-24t)	Public Light Buses	Private Light Buses (<=3.5t)	Private Light Buses (>3.5t)	Non-franchised Buses (<6.4t)	Non-franchise d Buses (6.4-15t)	Non-franchise d Buses (15-24t)	Single Deck Franchise d Buses	Double Deck Franchise d Buses	Motor Cycles	Medium & Heavy Goods Vehicles (>24t)	Nonfranchised Buses (>24t)	Heavy Vehicles						
		Dir.	Hour	Total (veh)																				PC	TAXI	LGV(3)	LGV(4)	LGV(6)	HGV(7)
L72B	Cleverly Street	One-way	04:00-05:00	20	38.5%	46.2%	-	15.4%	-	-	-	-	-	-	-	-	-	-	-	-	-	-	-	15%					
			05:00-06:00	20	40.0%	40.0%	-	13.3%	-	-	-	-	-	-	-	-	-	-	-	-	-	-	-	-	20%				
			06:00-07:00	40	37.1%	42.9%	-	14.3%	2.9%	-	2.9%	-	-	-	-	-	-	-	-	-	-	-	-	-	20%				
			07:00-08:00	90	34.9%	43.0%	-	16.3%	3.5%	1.2%	1.2%	-	-	-	-	-	-	-	-	-	-	-	-	-	22%				
			08:00-09:00	130	34.4%	43.2%	-	16.0%	4.0%	0.8%	1.6%	-	-	-	-	-	-	-	-	-	-	-	-	-	22%				
			09:00-10:00	150	50.0%	39.2%	-	7.4%	2.0%	0.7%	0.7%	-	-	-	-	-	-	-	-	-	-	-	-	-	11%				
			10:00-11:00	160	48.0%	39.5%	-	8.6%	2.6%	0.7%	0.7%	-	-	-	-	-	-	-	-	-	-	-	-	-	13%				
			11:00-12:00	150	46.5%	40.1%	-	9.2%	2.8%	0.7%	0.7%	-	-	-	-	-	-	-	-	-	-	-	-	-	13%				
			12:00-13:00	150	44.4%	40.3%	-	10.4%	2.8%	0.7%	1.4%	-	-	-	-	-	-	-	-	-	-	-	-	-	15%				
			13:00-14:00	140	42.9%	40.6%	-	11.3%	3.0%	0.8%	1.5%	-	-	-	-	-	-	-	-	-	-	-	-	-	17%				
			14:00-15:00	130	40.8%	41.5%	-	12.3%	3.1%	0.8%	1.5%	-	-	-	-	-	-	-	-	-	-	-	-	-	18%				
			15:00-16:00	120	38.7%	42.0%	-	13.4%	3.4%	0.8%	1.7%	-	-	-	-	-	-	-	-	-	-	-	-	-	19%				
			16:00-17:00	120	36.3%	42.5%	-	15.0%	3.5%	0.9%	1.8%	-	-	-	-	-	-	-	-	-	-	-	-	-	21%				
			17:00-18:00	120	34.2%	43.2%	-	16.2%	3.6%	0.9%	1.8%	-	-	-	-	-	-	-	-	-	-	-	-	-	23%				
			18:00-19:00	140	51.1%	38.7%	-	6.6%	2.2%	0.7%	0.7%	-	-	-	-	-	-	-	-	-	-	-	-	-	10%				
			19:00-20:00	130	50.0%	38.7%	-	7.3%	2.4%	0.8%	0.8%	-	-	-	-	-	-	-	-	-	-	-	-	-	11%				
			20:00-21:00	110	48.6%	39.4%	-	7.3%	2.8%	0.9%	0.9%	-	-	-	-	-	-	-	-	-	-	-	-	-	12%				
			21:00-22:00	100	47.8%	39.1%	-	8.7%	2.2%	1.1%	1.1%	-	-	-	-	-	-	-	-	-	-	-	-	-	13%				
			22:00-23:00	80	45.9%	39.2%	-	9.5%	2.7%	1.4%	1.4%	-	-	-	-	-	-	-	-	-	-	-	-	-	15%				
			23:00-00:00	60	45.0%	40.0%	-	10.0%	3.3%	-	1.7%	-	-	-	-	-	-	-	-	-	-	-	-	-	15%				
			L73A	Morrison Street	Two-way	00:00-01:00	110	40.9%	27.3%	-	11.8%	3.6%	0.9%	1.8%	-	-	0.9%	-	-	-	-	-	-	11.8%	0.9%	-	20%		
						01:00-02:00	80	40.8%	28.2%	-	12.7%	4.2%	1.4%	1.4%	-	-	-	-	-	-	-	-	-	-	11.3%	-	-	20%	
						02:00-03:00	60	40.0%	29.1%	-	12.7%	3.6%	1.8%	1.8%	-	-	-	-	-	-	-	-	-	-	-	10.9%	-	-	20%
						03:00-04:00	40	37.5%	27.5%	-	15.0%	5.0%	-	2.5%	-	-	-	-	-	-	-	-	-	-	-	12.5%	-	-	23%
04:00-05:00	40	37.1%				28.6%	-	14.3%	5.7%	-	2.9%	-	-	-	-	-	-	-	-	-	-	-	11.4%	-	-	23%			
05:00-06:00	40	36.8%				28.9%	-	15.8%	5.3%	-	2.6%	-	-	-	-	-	-	-	-	-	-	-	10.5%	-	-	24%			
06:00-07:00	90	34.4%				28.9%	-	15.6%	5.6%	1.1%	2.2%	-	-	-	-	1.1%	-	-	-	-	-	-	10.0%	1.1%	-	27%			
07:00-08:00	220	32.6%				28.9%	0.5%	15.6%	6.4%	1.4%	2.3%	-	-	0.5%	1.4%	-	-	-	-	-	-	-	10.1%	0.5%	-	28%			
08:00-09:00	320	32.3%				29.1%	0.3%	16.0%	6.4%	1.3%	2.6%	-	-	0.3%	1.3%	-	-	-	-	-	-	-	9.9%	0.6%	-	29%			
09:00-10:00	410	45.6%				26.3%	-	10.5%	2.0%	0.7%	1.7%	-	-	-	-	-	-	-	-	-	-	-	12.7%	0.5%	-	15%			
10:00-11:00	420	44.1%				26.7%	-	11.1%	2.4%	1.0%	1.7%	-	-	-	-	0.2%	-	-	-	-	-	-	12.3%	0.5%	-	17%			
11:00-12:00	390	42.8%				27.2%	-	11.5%	2.9%	1.0%	1.8%	-	-	-	-	0.3%	-	-	-	-	-	-	12.0%	0.5%	-	18%			
12:00-13:00	390	41.4%				27.2%	-	12.3%	3.4%	1.0%	1.8%	-	-	-	-	0.5%	-	-	-	-	-	-	11.8%	0.5%	-	20%			
13:00-14:00	360	39.5%				27.6%	0.3%	12.8%	4.0%	1.1%	2.0%	-	-	0.3%	0.6%	-	-	-	-	-	-	-	11.4%	0.6%	-	22%			
14:00-15:00	350	37.8%				27.9%	0.3%	13.5%	4.4%	1.2%	2.1%	-	-	0.3%	0.9%	-	-	-	-	-	-	-	11.1%	0.6%	-	23%			
15:00-16:00	310	36.4%				28.2%	0.3%	14.1%	4.9%	1.0%	2.3%	-	-	0.3%	1.0%	-	-	-	-	-	-	-	10.8%	0.7%	-	25%			
16:00-17:00	290	34.3%				28.7%	0.3%	15.0%	5.6%	1.0%	2.4%	-	-	0.3%	1.0%	-	-	-	-	-	-	-	10.5%	0.7%	-	27%			
17:00-18:00	290	32.0%				28.8%	0.4%	16.0%	6.4%	1.4%	2.5%	-	-	0.4%	1.4%	-	-	-	-	-	-	-	10.0%	0.7%	-	29%			
18:00-19:00	390	46.6%				26.2%	-	9.9%	1.6%	0.8%	1.6%	-	-	-	-	-	-	-	-	-	-	-	12.8%	0.5%	-	14%			
19:00-20:00	350	45.7%				26.4%	-	10.3%	1.8%	0.9%	1.8%	-	-	-	-	-	-	-	-	-	-	-	12.6%	0.6%	-	15%			
20:00-21:00	300	45.2%				26.4%	-	10.7%	2.0%	1.0%	1.7%	-	-	-	-	-	-	-	-	-	-	-	12.4%	0.7%	-	16%			
21:00-22:00	260	44.2%				26.7%	-	11.2%	2.4%	0.8%	1.6%	-	-	-	0.4%	-	-	-	-	-	-	-	12.4%	0.4%	-	17%			
22:00-23:00	200	43.0%				27.0%	-	11.5%	2.5%	1.0%	2.0%	-	-	-	0.5%	-	-	-	-	-	-	-	12.0%	0.5%	-	18%			
23:00-00:00	160	42.1%				27.0%	-	11.9%	3.1%	0.6%	1.9%	-	-	-	0.6%	-	-	-	-	-	-	-	11.9%	0.6%	-	19%			
L73B	Morrison Street	Two-way	00:00-01:00	130	43.1%	26.2%	-	13.1%	3.1%	0.8%	0.8%	-	-	0.8%	-	-	-	-	-	-	12.3%	-	-	18%					
			01:00-02:00	90	42.4%	27.1%	-	12.9%	3.5%	-	1.2%	-	-	-	-	-	-	-	-	-	-	12.9%	-	-	18%				
			02:00-03:00	70	41.2%	26.5%	-	13.2%	4.4%	-	1.5%	-	-	-	-	-	-	-	-	-	-	13.2%	-	-	19%				
			03:00-04:00	50	40.0%	26.0%	-	14.0%	4.0%	-	2.0%	-	-	-	-	-	-	-	-	-	-	14.0%	-	-	20%				
			04:00-05:00	50	39.5%	25.6%	-	14.0%	4.7%	-	2.3%	-	-	-	-	-	-	-	-	-	-	14.0%	-	-	21%				
			05:00-06:00	50	37.5%	27.1%	-	14.6%	4.2%	-	2.1%	-	-	-	-	-	-	-	-	-	-	14.6%	-	-	21%				
			06:00-07:00	120	35.9%	26.5%	-	15.4%	5.1%	0.9%	1.7%	-	-	-	0.9%	-	-	-	-	-	-	13.7%	-	-	24%				
			07:00-08:00	290	34.5%	26.4%	0.4%	15.5%	5.3%	0.7%	1.4%	-	-	-	1.1%	-	-	-	-	-	-	14.4%	0.4%	-	25%				
			08:00-09:00	410	34.1%	26.7%	0.2%	15.7%	5.4%	0.7%	1.5%	-	-	-	1.0%	-	-	-	-	-	-	14.5%	0.2%	-	25%				
			09:00-10:00	470	48.9%	25.9%	-	11.2%	1.9%	0.2%	0.6%	-	-	-	-	-	-	-	-	-	-	-	11.0%	0.2%	-	14%			
			10:00-11:00	480	47.2%	26.0%	-	11.7%	2.3%	0.4%	0.6%	-	-	-	0.2%	-	-	-	-	-	-	-	11.3%	0.2%	-	16%			
			11:00-12:00	450	45.4%	26.2%	-	12.3%	2.7%	0.4%	0.7%	-	-	-	0.2%	-	-	-	-	-	-	-	11.9%	0.2%	-	17%			
			12:00-13:00	460	43.7%	26.3%	-	12.8%	3.1%	0.4%	0.9%	-	-	-	0.4%	-	-	-	-	-	-	-	12.1%	0.2%	-	18%			
			13:00-14:00	430	41.9%	26.3%	0.2%	13.3%	3.6%	0.5%	0.9%	-	-	-	0.5%	-	-	-	-	-	-	-	12.6%	0.2%	-	19%			
			14:00-15:00	420	40.0%	26.3%	0.2%	13.9%	4.1%	0.5%	1.2%	-	-	-	0.7%	-	-	-	-	-	-	-	12.9%	0.2%	-	21%			
			15:00-16:00	390	38.1%	26.5%	0.3%	14.4%	4.5%	0.5%	1.3%	-	-	-	0.8%	-	-	-	-	-	-	-	13.4%	0.3%	-	22%			
			16:00-17:00	370	36.2%	26.6%	0.3%	15.1%	4.9%	0.5%	1.4%	-	-	-	0.8%	-	-	-	-	-	-	-	14.0%	0.3%	-	23%			
			17:00-18:00	370	34.0%	26.6%	0.3%	15.6%	5.5%	0.8%	1.4%	-	-	-	1.1%	-	-	-	-	-	-	-	14.5%	0.3%	-	25%			
			18:00-19:00	430	50.2%	25.8%	-	10.8%	1.6%	0.2%	0.5%	-	-	-	-	-	-	-	-	-	-	-	10.6%	0.2%	-	13%			

Road Link No.	Road Name	Vehicle Class Description			Private Cars	Taxi	Light Goods Vehicles (<=2.5t)	Light Goods Vehicles (2.5-3.5t)	Light Goods Vehicles (3.5-5.5t)	Medium & Heavy Goods Vehicles (5.5-15t)	Medium & Heavy Goods Vehicles (15t-24t)	Public Light Buses	Private Light Buses (<=3.5t)	Private Light Buses (>3.5t)	Non-franchised Buses (<6.4t)	Non-franchise d Buses (6.4-15t)	Non-franchise d Buses (15-24t)	Single Deck Franchise d Buses	Double Deck Franchise d Buses	Motor Cycles	Medium & Heavy Goods Vehicles (>24t)	Nonfranchised Buses (>24t)	Heavy Vehicles		
		Dir.	Hour	Total (veh)																				PC	TAXI
			19:00-20:00	390	49.1%	26.0%	-	11.2%	1.8%	0.3%	0.5%	-	-	-	-	-	-	-	-	10.9%	0.3%	-	14%		
			20:00-21:00	340	48.2%	25.9%	-	11.5%	2.1%	0.3%	0.6%	-	-	-	-	-	-	-	-	11.2%	0.3%	-	15%		
			21:00-22:00	290	46.9%	25.9%	-	11.7%	2.4%	0.3%	0.7%	-	-	0.3%	-	-	-	-	-	11.4%	0.3%	-	16%		
			22:00-23:00	240	45.7%	25.9%	-	12.1%	2.6%	0.4%	0.9%	-	-	-	-	-	-	-	-	11.6%	0.4%	-	17%		
			23:00-00:00	190	44.9%	26.2%	-	12.3%	2.7%	0.5%	1.1%	-	-	0.5%	-	-	-	-	-	11.8%	-	-	17%		
L73C	Morrison Street	One-way	00:00-01:00	150	45.9%	30.1%	-	11.6%	4.8%	0.7%	0.7%	-	-	0.7%	-	-	-	-	-	5.5%	-	-	18%		
			01:00-02:00	100	43.8%	31.3%	-	12.5%	5.2%	-	1.0%	-	-	-	1.0%	-	-	-	-	-	5.2%	-	-	20%	
			02:00-03:00	80	43.2%	32.4%	-	12.2%	5.4%	-	1.4%	-	-	-	-	-	-	-	-	-	5.4%	-	-	19%	
			03:00-04:00	60	40.7%	33.3%	-	13.0%	5.6%	-	1.9%	-	-	-	-	-	-	-	-	-	5.6%	-	-	20%	
			04:00-05:00	50	39.1%	34.8%	-	13.0%	6.5%	-	2.2%	-	-	-	-	-	-	-	-	-	4.3%	-	-	22%	
			05:00-06:00	60	37.3%	35.3%	-	13.7%	5.9%	-	2.0%	-	-	-	-	-	-	-	-	-	5.9%	-	-	22%	
			06:00-07:00	130	35.2%	35.2%	-	14.8%	5.7%	0.8%	1.6%	-	-	-	0.8%	-	-	-	-	-	4.9%	0.8%	-	25%	
			07:00-08:00	290	33.4%	36.6%	0.3%	15.3%	6.3%	0.7%	1.4%	-	-	-	0.7%	-	-	-	-	-	4.9%	0.3%	-	25%	
			08:00-09:00	420	32.6%	37.0%	0.2%	15.5%	6.5%	0.7%	1.4%	-	-	-	-	-	-	-	-	-	4.8%	0.5%	-	26%	
			09:00-10:00	560	52.6%	27.1%	0.2%	9.8%	3.6%	0.2%	0.5%	-	-	-	0.4%	-	-	-	-	-	-	5.4%	0.2%	-	15%
			10:00-11:00	560	50.5%	28.3%	0.2%	10.4%	3.8%	0.4%	0.5%	-	-	-	0.4%	-	-	-	-	-	-	5.4%	0.2%	-	16%
			11:00-12:00	520	48.7%	29.2%	0.2%	10.9%	4.1%	0.4%	0.6%	-	-	-	0.4%	-	-	-	-	-	-	5.3%	0.2%	-	17%
			12:00-13:00	520	46.2%	30.2%	0.2%	11.5%	4.5%	0.4%	0.8%	-	-	-	0.6%	-	-	-	-	-	-	5.3%	0.4%	-	18%
			13:00-14:00	470	43.9%	31.3%	0.2%	12.2%	4.9%	0.4%	0.9%	-	-	-	0.6%	-	-	-	-	-	-	5.1%	0.4%	-	20%
			14:00-15:00	460	41.6%	32.5%	0.2%	12.8%	5.1%	0.4%	1.1%	-	-	-	0.7%	-	-	-	-	-	-	5.1%	0.4%	-	21%
			15:00-16:00	410	38.8%	33.8%	0.2%	13.6%	5.7%	0.5%	1.2%	-	-	-	0.7%	-	-	-	-	-	-	4.9%	0.5%	-	22%
			16:00-17:00	380	35.8%	35.3%	0.3%	14.5%	6.1%	0.5%	1.3%	-	-	-	0.8%	-	-	-	-	-	-	5.0%	0.5%	-	24%
			17:00-18:00	370	32.7%	36.8%	0.3%	15.4%	6.5%	0.8%	1.4%	-	-	-	0.8%	-	-	-	-	-	-	4.9%	0.5%	-	26%
			18:00-19:00	520	54.2%	26.4%	0.2%	9.3%	3.3%	0.2%	0.4%	-	-	-	0.4%	-	-	-	-	-	-	5.4%	0.2%	-	14%
			19:00-20:00	470	52.9%	26.9%	0.2%	9.8%	3.5%	0.2%	0.4%	-	-	-	0.4%	-	-	-	-	-	-	5.4%	0.2%	-	15%
20:00-21:00	410	51.6%	27.5%	0.2%	9.9%	3.7%	0.2%	0.5%	-	-	-	0.5%	-	-	-	-	-	-	5.5%	0.2%	-	15%			
21:00-22:00	340	50.3%	28.2%	0.3%	10.3%	3.8%	0.3%	0.6%	-	-	-	0.6%	-	-	-	-	-	-	5.3%	0.3%	-	16%			
22:00-23:00	270	48.7%	29.0%	0.4%	10.8%	4.1%	0.4%	0.7%	-	-	-	0.4%	-	-	-	-	-	-	5.2%	0.4%	-	17%			
23:00-00:00	220	47.7%	29.4%	-	11.2%	4.2%	0.5%	0.9%	-	-	-	0.5%	-	-	-	-	-	-	5.1%	0.5%	-	18%			
L73D	Morrison Street	One-way	00:00-01:00	290	51.4%	27.8%	-	10.6%	3.5%	0.4%	1.1%	-	-	0.4%	-	-	-	-	-	4.6%	0.4%	-	16%		
			01:00-02:00	190	49.7%	28.9%	-	10.7%	3.2%	0.5%	1.1%	-	-	-	0.5%	-	-	-	-	-	4.8%	0.5%	-	17%	
			02:00-03:00	150	47.7%	29.5%	-	11.4%	3.4%	0.7%	1.3%	-	-	-	0.7%	-	-	-	-	-	4.7%	0.7%	-	18%	
			03:00-04:00	110	46.3%	31.5%	-	12.0%	3.7%	0.9%	0.9%	-	-	-	-	-	-	-	-	-	4.6%	-	-	18%	
			04:00-05:00	100	44.6%	32.6%	-	12.0%	4.3%	1.1%	1.1%	-	-	-	-	-	-	-	-	-	4.3%	-	-	18%	
			05:00-06:00	110	42.2%	33.3%	-	12.7%	3.9%	1.0%	2.0%	-	-	-	-	-	-	-	-	-	4.9%	-	-	20%	
			06:00-07:00	250	40.3%	34.6%	-	12.8%	4.1%	0.8%	1.6%	-	-	-	0.4%	-	-	-	-	-	4.9%	0.4%	-	20%	
			07:00-08:00	590	37.9%	35.9%	0.2%	13.3%	4.3%	0.9%	1.7%	-	-	-	0.5%	-	-	-	-	-	4.8%	0.5%	-	21%	
			08:00-09:00	840	37.3%	36.4%	0.1%	13.5%	4.4%	0.8%	1.8%	-	-	-	0.5%	-	-	-	-	-	4.8%	0.5%	-	22%	
			09:00-10:00	1070	58.5%	23.4%	0.1%	8.9%	2.8%	0.4%	0.8%	-	-	-	0.3%	-	-	-	-	-	-	4.6%	0.2%	-	14%
			10:00-11:00	1090	56.2%	24.7%	0.1%	9.4%	3.0%	0.4%	0.9%	-	-	-	0.4%	-	-	-	-	-	-	4.6%	0.3%	-	14%
			11:00-12:00	1010	54.0%	26.1%	0.1%	9.9%	3.1%	0.5%	1.0%	-	-	-	0.4%	-	-	-	-	-	-	4.6%	0.3%	-	15%
			12:00-13:00	1010	51.7%	27.6%	0.1%	10.4%	3.3%	0.5%	1.1%	-	-	-	0.4%	-	-	-	-	-	-	4.6%	0.3%	-	16%
			13:00-14:00	930	49.1%	29.2%	0.1%	11.0%	3.5%	0.5%	1.2%	-	-	-	0.4%	-	-	-	-	-	-	4.7%	0.3%	-	17%
			14:00-15:00	900	46.4%	30.8%	0.1%	11.5%	3.7%	0.7%	1.3%	-	-	-	0.4%	-	-	-	-	-	-	4.7%	0.3%	-	18%
			15:00-16:00	810	43.6%	32.5%	0.1%	12.1%	4.0%	0.7%	1.5%	-	-	-	0.4%	-	-	-	-	-	-	4.7%	0.4%	-	19%
			16:00-17:00	770	40.7%	34.4%	0.1%	12.7%	4.2%	0.8%	1.6%	-	-	-	0.4%	-	-	-	-	-	-	4.7%	0.4%	-	20%
			17:00-18:00	760	37.3%	36.4%	0.1%	13.4%	4.4%	0.8%	1.7%	-	-	-	0.5%	-	-	-	-	-	-	4.8%	0.5%	-	22%
			18:00-19:00	990	60.4%	22.2%	0.1%	8.5%	2.6%	0.3%	0.7%	-	-	-	0.3%	-	-	-	-	-	-	4.6%	0.2%	-	13%
			19:00-20:00	890	59.0%	23.1%	0.1%	8.8%	2.7%	0.3%	0.8%	-	-	-	0.3%	-	-	-	-	-	-	4.5%	0.2%	-	13%
20:00-21:00	780	57.5%	23.9%	0.1%	9.1%	2.8%	0.4%	0.9%	-	-	-	0.4%	-	-	-	-	-	-	4.6%	0.3%	-	14%			
21:00-22:00	660	56.1%	24.8%	0.2%	9.5%	2.9%	0.5%	0.9%	-	-	-	0.5%	-	-	-	-	-	-	4.6%	0.3%	-	14%			
22:00-23:00	530	54.7%	25.7%	0.2%	9.8%	3.1%	0.4%	1.0%	-	-	-	0.4%	-	-	-	-	-	-	4.6%	0.2%	-	15%			
23:00-00:00	420	53.5%	26.7%	-	10.1%	3.1%	0.5%	1.0%	-	-	-	0.2%	-	-	-	-	-	-	4.6%	0.2%	-	15%			
			00:00-01:00	140	41.4%	21.8%	-	8.3%	3.8%	-	0.8%	7.5%	-	-	-	-	-	-	0.8%	15.8%	-	-	21%		
			01:00-02:00	90	41.2%	22.4%	-	8.2%	3.5%	-	1.2%	8.2%	-	-	-	-	-	-	-	15.3%	-	-	21%		
			02:00-03:00	70	38.8%	23.9%	-	9.0%	4.5%	-	1.5%	7.5%	-	-	-	-	-	-	-	14.9%	-	-	22%		
			03:00-04:00	50	38.3%	25.5%	-	8.5%	4.3%	-	-	8.5%	-	-	-	-	-	-	-	14.9%	-	-	21%		
			04:00-05:00	40	36.8%	26.3%	-	10.5%	5.3%	-	-	7.9%	-	-	-	-	-	-	-	13.2%	-	-	24%		
			05:00-06:00	50	35.7%	26.2%	-	9.5%	4.8%	-	-	9.5%	-	-	-	-	-	-	-	14.3%	-	-	24%		
			06:00-07:00	100	33.3%	28.1%	-	9.4%	5.2%	1.0%	1.0%	9.4%	-	-	-	-	-	-	-	12.5%	-	-	26%		
			07:00-08:00	230	30.7%	29.4%	-	9.6%	5.7%	0.4%	1.3%	9.6%	-	-	0.4%	-	0.4%	-	-	11.8%	0.4%	-	28%		
			08:00-09:00	330</																					

Road Link No.	Road Name	Vehicle Class Description			Private Cars	Taxi	Light Goods Vehicles (<=2.5t)	Light Goods Vehicles (2.5-3.5t)	Light Goods Vehicles (3.5-5.5t)	Medium & Heavy Goods Vehicles (5.5-15t)	Medium & Heavy Goods Vehicles (15t-24t)	Public Light Buses	Private Light Buses (<=3.5t)	Private Light Buses (>3.5t)	Non-franchised Buses (<6.4t)	Non-franchise d Buses (6.4-15t)	Non-franchise d Buses (15-24t)	Single Deck Franchise d Buses	Double Deck Franchise d Buses	Motor Cycles	Medium & Heavy Goods Vehicles (>24t)	Nonfranchised Buses (>24t)	Heavy Vehicles		
		Dir.	Hour	Total (veh)																				PC	TAXI
L73E	Morrison Street	One-way	10:00-11:00	550	44.4%	19.4%	-	7.8%	3.0%	0.2%	0.7%	6.7%	-	-	0.2%	-	0.2%	-	0.6%	16.8%	0.2%	-	19%		
			11:00-12:00	490	42.9%	20.4%	-	8.0%	3.3%	0.2%	0.8%	7.0%	-	-	-	0.2%	-	0.2%	-	0.4%	16.4%	0.2%	-	20%	
			12:00-13:00	480	41.4%	21.4%	-	8.2%	3.6%	0.4%	0.8%	7.4%	-	-	-	0.2%	-	0.2%	-	0.4%	15.8%	0.2%	-	21%	
			13:00-14:00	430	39.8%	22.7%	-	8.5%	3.8%	0.5%	0.9%	7.6%	-	-	-	0.2%	-	0.2%	-	0.2%	15.2%	0.2%	-	22%	
			14:00-15:00	400	37.8%	24.2%	-	8.8%	4.3%	0.5%	1.0%	8.1%	-	-	-	0.3%	-	0.3%	-	0.3%	14.4%	0.3%	-	24%	
			15:00-16:00	350	35.6%	25.7%	-	9.0%	4.7%	0.6%	0.9%	8.7%	-	-	-	0.3%	-	0.3%	-	0.3%	13.7%	0.3%	-	25%	
			16:00-17:00	310	33.0%	27.8%	-	9.4%	5.2%	0.6%	1.0%	9.1%	-	-	-	0.3%	-	0.3%	-	-	12.9%	0.3%	-	26%	
			17:00-18:00	300	29.8%	29.8%	-	9.9%	5.8%	0.7%	1.4%	9.9%	-	-	-	0.3%	-	0.3%	-	-	11.6%	0.3%	-	29%	
			18:00-19:00	520	46.6%	17.7%	-	7.5%	2.5%	0.2%	0.6%	6.2%	-	-	-	0.2%	-	0.2%	-	0.6%	17.5%	0.2%	-	18%	
			19:00-20:00	460	45.8%	18.3%	-	7.6%	2.6%	0.2%	0.7%	6.3%	-	-	-	0.2%	-	0.2%	-	0.7%	17.2%	0.2%	-	19%	
			20:00-21:00	400	44.8%	18.9%	-	7.8%	2.8%	0.3%	0.8%	6.5%	-	-	-	0.3%	-	0.3%	-	0.5%	16.9%	0.3%	-	19%	
			21:00-22:00	330	43.9%	19.4%	-	7.9%	3.0%	0.3%	0.6%	6.7%	-	-	-	0.3%	-	0.3%	-	0.6%	16.7%	0.3%	-	20%	
			22:00-23:00	260	43.2%	19.8%	-	7.8%	3.1%	0.4%	0.8%	7.0%	-	-	-	0.4%	-	0.4%	-	0.4%	16.3%	0.4%	-	21%	
			23:00-00:00	200	42.7%	21.1%	-	8.0%	3.5%	0.5%	0.5%	7.0%	-	-	-	-	-	-	-	0.5%	16.1%	-	-	20%	
L74A	Upper Station Street	One-way	00:00-01:00	20	36.4%	27.3%	-	18.2%	9.1%	-	-	-	-	-	-	-	-	-	-	9.1%	-	-	27%		
			01:00-02:00	10	33.3%	22.2%	-	22.2%	11.1%	-	-	-	-	-	-	-	-	-	-	-	11.1%	-	-	33%	
			02:00-03:00	10	33.3%	33.3%	-	16.7%	16.7%	-	-	-	-	-	-	-	-	-	-	-	-	-	-	-	33%
			03:00-04:00	10	40.0%	40.0%	-	20.0%	-	-	-	-	-	-	-	-	-	-	-	-	-	-	-	-	20%
			04:00-05:00	10	33.3%	33.3%	-	33.3%	-	-	-	-	-	-	-	-	-	-	-	-	-	-	-	-	33%
			05:00-06:00	10	20.0%	40.0%	-	20.0%	20.0%	-	-	-	-	-	-	-	-	-	-	-	-	-	-	-	40%
			06:00-07:00	20	25.0%	33.3%	-	16.7%	16.7%	-	-	-	-	-	-	-	-	-	-	-	-	8.3%	-	-	33%
			07:00-08:00	40	25.0%	34.4%	-	15.6%	12.5%	3.1%	3.1%	-	-	-	-	-	-	-	-	-	-	6.3%	-	-	34%
			08:00-09:00	50	26.1%	34.8%	-	15.2%	13.0%	2.2%	2.2%	-	-	-	-	-	-	-	-	-	-	6.5%	-	-	33%
			09:00-10:00	40	41.0%	23.1%	-	23.1%	2.6%	2.6%	2.6%	-	-	-	-	-	-	-	-	-	-	5.1%	-	-	31%
			10:00-11:00	40	40.0%	25.0%	-	22.5%	2.5%	2.5%	2.5%	-	-	-	-	-	-	-	-	-	-	5.0%	-	-	30%
			11:00-12:00	40	38.5%	25.6%	-	20.5%	5.1%	2.6%	2.6%	-	-	-	-	-	-	-	-	-	-	5.1%	-	-	31%
			12:00-13:00	50	34.9%	27.9%	-	18.6%	7.0%	2.3%	2.3%	-	-	-	-	-	-	-	-	-	-	7.0%	-	-	30%
			13:00-14:00	50	33.3%	28.6%	-	19.0%	7.1%	2.4%	2.4%	-	-	-	-	-	-	-	-	-	-	7.1%	-	-	31%
14:00-15:00	50	31.0%	31.0%	-	16.7%	9.5%	2.4%	2.4%	-	-	-	-	-	-	-	-	-	-	7.1%	-	-	31%			
15:00-16:00	50	29.3%	31.7%	-	17.1%	9.8%	2.4%	2.4%	-	-	-	-	-	-	-	-	-	-	7.3%	-	-	32%			
16:00-17:00	40	27.5%	32.5%	-	15.0%	12.5%	2.5%	2.5%	-	-	-	-	-	-	-	-	-	-	7.5%	-	-	33%			
17:00-18:00	50	26.8%	34.1%	-	14.6%	12.2%	2.4%	2.4%	-	-	-	-	-	-	-	-	-	-	7.3%	-	-	32%			
18:00-19:00	40	44.1%	20.6%	-	23.5%	-	2.9%	2.9%	-	-	-	-	-	-	-	-	-	-	5.9%	-	-	29%			
19:00-20:00	40	41.9%	22.6%	-	22.6%	-	3.2%	3.2%	-	-	-	-	-	-	-	-	-	-	6.5%	-	-	29%			
20:00-21:00	30	40.0%	23.3%	-	20.0%	3.3%	3.3%	3.3%	-	-	-	-	-	-	-	-	-	-	6.7%	-	-	30%			
21:00-22:00	30	38.5%	23.1%	-	19.2%	3.8%	3.8%	3.8%	-	-	-	-	-	-	-	-	-	-	7.7%	-	-	31%			
22:00-23:00	30	38.1%	23.8%	-	19.0%	4.8%	4.8%	4.8%	-	-	-	-	-	-	-	-	-	-	4.8%	-	-	33%			
23:00-00:00	20	37.5%	31.3%	-	18.8%	6.3%	-	-	-	-	-	-	-	-	-	-	-	-	6.3%	-	-	25%			
L75A	Sai Street	Two-way	00:00-01:00	10	50.0%	-	-	50.0%	-	-	-	-	-	-	-	-	-	-	-	-	-	-	50%		
			01:00-02:00	10	50.0%	-	-	50.0%	-	-	-	-	-	-	-	-	-	-	-	-	-	-	-	50%	
			02:00-03:00	10	50.0%	-	-	50.0%	-	-	-	-	-	-	-	-	-	-	-	-	-	-	-	-	50%
			03:00-04:00	0	-	-	-	-	-	-	-	-	-	-	-	-	-	-	-	-	-	-	-	-	-
			04:00-05:00	0	-	-	-	-	-	-	-	-	-	-	-	-	-	-	-	-	-	-	-	-	-
			05:00-06:00	0	-	-	-	-	-	-	-	-	-	-	-	-	-	-	-	-	-	-	-	-	-
			06:00-07:00	10	50.0%	-	-	50.0%	-	-	-	-	-	-	-	-	-	-	-	-	-	-	-	-	50%
			07:00-08:00	10	50.0%	-	-	50.0%	-	-	-	-	-	-	-	-	-	-	-	-	-	-	-	-	50%
			08:00-09:00	10	50.0%	-	-	50.0%	-	-	-	-	-	-	-	-	-	-	-	-	-	-	-	-	50%
			09:00-10:00	10	50.0%	-	-	50.0%	-	-	-	-	-	-	-	-	-	-	-	-	-	-	-	-	50%
			10:00-11:00	10	50.0%	-	-	50.0%	-	-	-	-	-	-	-	-	-	-	-	-	-	-	-	-	50%
			11:00-12:00	10	50.0%	-	-	50.0%	-	-	-	-	-	-	-	-	-	-	-	-	-	-	-	-	50%
			12:00-13:00	10	50.0%	-	-	50.0%	-	-	-	-	-	-	-	-	-	-	-	-	-	-	-	-	50%
			13:00-14:00	10	50.0%	-	-	50.0%	-	-	-	-	-	-	-	-	-	-	-	-	-	-	-	-	50%
			14:00-15:00	10	50.0%	-	-	50.0%	-	-	-	-	-	-	-	-	-	-	-	-	-	-	-	-	50%
			15:00-16:00	10	50.0%	-	-	50.0%	-	-	-	-	-	-	-	-	-	-	-	-	-	-	-	-	50%
			16:00-17:00	10	50.0%	-	-	50.0%	-	-	-	-	-	-	-	-	-	-	-	-	-	-	-	-	50%
			17:00-18:00	10	50.0%	-	-	50.0%	-	-	-	-	-	-	-	-	-	-	-	-	-	-	-	-	50%
			18:00-19:00	10	50.0%	-	-	50.0%	-	-	-	-	-	-	-	-	-	-	-	-	-	-	-	-	50%
			19:00-20:00	10	50.0%	-	-	50.0%	-	-	-	-	-	-	-	-	-	-	-	-	-	-	-	-	50%
			20:00-21:00	10	50.0%	-	-	50.0%	-	-	-	-	-	-	-	-	-	-	-	-	-	-	-	-	50%
			21:00-22:00	10	50.0%	-	-	50.0%	-	-	-	-	-	-	-	-	-	-	-	-	-	-	-	-	50%
			22:00-23:00	10	50.0%	-	-	50.0%	-	-	-	-	-	-	-	-	-	-	-	-	-	-	-	-	50%
			23:00-00:00	10	50.0%	-	-	50.0%	-	-	-	-	-	-	-	-	-	-	-	-	-	-	-	-	50%
			00:00-01:00	10	-	-	-	100.0%	-	-	-	-	-	-	-	-	-	-	-	-	-	-	100%		

Road Link No.	Road Name	Vehicle Class Description			Private Cars	Taxi	Light Goods Vehicles (<=2.5t)	Light Goods Vehicles (2.5-3.5t)	Light Goods Vehicles (3.5-5.5t)	Medium & Heavy Goods Vehicles (5.5-15t)	Medium & Heavy Goods Vehicles (15t-24t)	Public Light Buses	Private Light Buses (<=3.5t)	Private Light Buses (>3.5t)	Non-franchised Buses (<6.4t)	Non-franchised Buses (6.4-15t)	Non-franchised Buses (15-24t)	Single Deck Franchised Buses	Double Deck Franchised Buses	Motor Cycles	Medium & Heavy Goods Vehicles (>24t)	Nonfranchised Buses (>24t)	Heavy Vehicles		
		Dir.	Hour	Total (veh)																				PC	TAXI
L76A	Tung Street	Two-way	01:00-02:00	0	-	-	-	-	-	-	-	-	-	-	-	-	-	-	-	-	-	-	-		
			02:00-03:00	0	-	-	-	-	-	-	-	-	-	-	-	-	-	-	-	-	-	-	-	-	
			03:00-04:00	0	-	-	-	-	-	-	-	-	-	-	-	-	-	-	-	-	-	-	-	-	
			04:00-05:00	0	-	-	-	-	-	-	-	-	-	-	-	-	-	-	-	-	-	-	-	-	
			05:00-06:00	0	-	-	-	-	-	-	-	-	-	-	-	-	-	-	-	-	-	-	-	-	
			06:00-07:00	0	-	-	-	-	-	-	-	-	-	-	-	-	-	-	-	-	-	-	-	-	
			07:00-08:00	0	-	-	-	-	-	-	-	-	-	-	-	-	-	-	-	-	-	-	-	-	
			08:00-09:00	0	-	-	-	-	-	-	-	-	-	-	-	-	-	-	-	-	-	-	-	-	
			09:00-10:00	10	-	-	-	-	-	100.0%	-	-	-	-	-	-	-	-	-	-	-	-	-	-	100%
			10:00-11:00	10	-	-	-	-	-	100.0%	-	-	-	-	-	-	-	-	-	-	-	-	-	-	100%
			11:00-12:00	10	-	-	-	-	-	100.0%	-	-	-	-	-	-	-	-	-	-	-	-	-	-	100%
			12:00-13:00	10	-	-	-	-	-	100.0%	-	-	-	-	-	-	-	-	-	-	-	-	-	-	100%
			13:00-14:00	10	-	-	-	-	-	100.0%	-	-	-	-	-	-	-	-	-	-	-	-	-	-	100%
			14:00-15:00	10	-	-	-	-	-	100.0%	-	-	-	-	-	-	-	-	-	-	-	-	-	-	100%
			15:00-16:00	10	-	-	-	-	-	100.0%	-	-	-	-	-	-	-	-	-	-	-	-	-	-	100%
			16:00-17:00	0	-	-	-	-	-	-	-	-	-	-	-	-	-	-	-	-	-	-	-	-	-
			17:00-18:00	0	-	-	-	-	-	-	-	-	-	-	-	-	-	-	-	-	-	-	-	-	-
			18:00-19:00	10	-	-	-	-	-	100.0%	-	-	-	-	-	-	-	-	-	-	-	-	-	-	100%
			19:00-20:00	10	-	-	-	-	-	100.0%	-	-	-	-	-	-	-	-	-	-	-	-	-	-	100%
			20:00-21:00	10	-	-	-	-	-	100.0%	-	-	-	-	-	-	-	-	-	-	-	-	-	-	100%
			21:00-22:00	10	-	-	-	-	-	100.0%	-	-	-	-	-	-	-	-	-	-	-	-	-	-	100%
			22:00-23:00	10	-	-	-	-	-	100.0%	-	-	-	-	-	-	-	-	-	-	-	-	-	-	100%
			23:00-00:00	10	-	-	-	-	-	100.0%	-	-	-	-	-	-	-	-	-	-	-	-	-	-	100%
			L77A	On Lan Street	Two-way	00:00-01:00	30	58.3%	-	-	4.2%	4.2%	-	-	-	-	-	-	-	-	-	-	33.3%	-	-
01:00-02:00	20	56.3%				-	-	6.3%	6.3%	-	-	-	-	-	-	-	-	-	-	-	31.3%	-	-	13%	
02:00-03:00	20	53.8%				-	-	7.7%	7.7%	-	-	-	-	-	-	-	-	-	-	-	30.8%	-	-	15%	
03:00-04:00	10	55.6%				-	-	11.1%	-	-	-	-	-	-	-	-	-	-	-	-	33.3%	-	-	11%	
04:00-05:00	10	62.5%				-	-	12.5%	-	-	-	-	-	-	-	-	-	-	-	-	25.0%	-	-	13%	
05:00-06:00	10	50.0%				-	-	10.0%	10.0%	-	-	-	-	-	-	-	-	-	-	-	30.0%	-	-	20%	
06:00-07:00	30	59.1%				-	-	9.1%	4.5%	-	-	-	-	-	-	-	-	-	-	-	27.3%	-	-	14%	
07:00-08:00	60	58.8%				-	-	7.8%	5.9%	-	-	-	-	-	-	-	-	-	-	-	27.5%	-	-	14%	
08:00-09:00	80	58.7%				-	-	8.0%	6.7%	-	-	-	-	-	-	-	-	-	-	-	26.7%	-	-	15%	
09:00-10:00	90	55.7%				-	-	3.4%	3.4%	-	-	-	-	-	-	-	-	-	-	-	37.5%	-	-	7%	
10:00-11:00	90	57.3%				-	-	3.4%	3.4%	-	-	-	-	-	-	-	-	-	-	-	36.0%	-	-	7%	
11:00-12:00	90	57.8%				-	-	3.6%	3.6%	-	-	-	-	-	-	-	-	-	-	-	34.9%	-	-	7%	
12:00-13:00	90	56.5%				-	-	4.7%	4.7%	-	-	-	-	-	-	-	-	-	-	-	34.1%	-	-	9%	
13:00-14:00	80	57.0%				-	-	5.1%	5.1%	-	-	-	-	-	-	-	-	-	-	-	32.9%	-	-	10%	
14:00-15:00	80	57.7%				-	-	6.4%	5.1%	-	-	-	-	-	-	-	-	-	-	-	30.8%	-	-	12%	
15:00-16:00	80	57.7%				-	-	7.0%	5.6%	-	-	-	-	-	-	-	-	-	-	-	29.6%	-	-	13%	
16:00-17:00	70	58.2%				-	-	7.5%	6.0%	-	-	-	-	-	-	-	-	-	-	-	28.4%	-	-	13%	
17:00-18:00	70	59.1%				-	-	7.6%	6.1%	-	-	-	-	-	-	-	-	-	-	-	27.3%	-	-	14%	
18:00-19:00	80	56.3%				-	-	2.5%	2.5%	-	-	-	-	-	-	-	-	-	-	-	38.8%	-	-	5%	
19:00-20:00	80	56.9%				-	-	2.8%	2.8%	-	-	-	-	-	-	-	-	-	-	-	37.5%	-	-	6%	
20:00-21:00	70	56.3%				-	-	3.1%	3.1%	-	-	-	-	-	-	-	-	-	-	-	37.5%	-	-	6%	
21:00-22:00	60	56.4%				-	-	3.6%	3.6%	-	-	-	-	-	-	-	-	-	-	-	36.4%	-	-	7%	
22:00-23:00	50	56.8%				-	-	4.5%	4.5%	-	-	-	-	-	-	-	-	-	-	-	34.1%	-	-	9%	
23:00-00:00	40	57.1%				-	-	5.7%	2.9%	-	-	-	-	-	-	-	-	-	-	-	34.3%	-	-	9%	
L78A	Chancery Lane	Two-way	00:00-01:00	10	33.3%	-	-	-	33.3%	-	-	-	-	-	-	-	-	-	-	33.3%	-	-	33%		
			01:00-02:00	10	33.3%	-	-	-	33.3%	-	-	-	-	-	-	-	-	-	-	-	33.3%	-	-	33%	
			02:00-03:00	0	-	-	-	-	-	-	-	-	-	-	-	-	-	-	-	-	-	-	-	-	
			03:00-04:00	0	-	-	-	-	-	-	-	-	-	-	-	-	-	-	-	-	-	-	-	-	
			04:00-05:00	0	-	-	-	-	-	-	-	-	-	-	-	-	-	-	-	-	-	-	-	-	
			05:00-06:00	0	-	-	-	-	-	-	-	-	-	-	-	-	-	-	-	-	-	-	-	-	
			06:00-07:00	10	100.0%	-	-	-	-	-	-	-	-	-	-	-	-	-	-	-	-	-	-	-	
			07:00-08:00	10	100.0%	-	-	-	-	-	-	-	-	-	-	-	-	-	-	-	-	-	-	-	
			08:00-09:00	10	100.0%	-	-	-	-	-	-	-	-	-	-	-	-	-	-	-	-	-	-	-	-
			09:00-10:00	20	21.4%	-	-	-	35.7%	-	-	-	-	-	-	-	-	-	-	-	-	42.9%	-	-	36%
			10:00-11:00	20	23.1%	-	-	-	38.5%	-	-	-	-	-	-	-	-	-	-	-	-	38.5%	-	-	38%
			11:00-12:00	20	27.3%	-	-	-	36.4%	-	-	-	-	-	-	-	-	-	-	-	-	36.4%	-	-	36%
			12:00-13:00	10	30.0%	-	-	-	30.0%	-	-	-	-	-	-	-	-	-	-	-	-	40.0%	-	-	30%
			13:00-14:00	10	37.5%	-	-	-	25.0%	-	-	-	-	-	-	-	-	-	-	-	-	37.5%	-	-	25%
			14:00-15:00	10	42.9%	-	-	-	28.6%	-	-	-	-	-	-	-	-	-	-	-	-	28.6%	-	-	29%
			15:00-16:00	10	60.0%	-	-	-	20.0%	-	-	-	-	-	-	-	-	-	-	-	-	20.0%	-	-	20%

Road Link No.	Road Name	Vehicle Class Description			Private Cars	Taxi	Light Goods Vehicles (<=2.5t)	Light Goods Vehicles (2.5-3.5t)	Light Goods Vehicles (3.5-5.5t)	Medium & Heavy Goods Vehicles (5.5-15t)	Medium & Heavy Goods Vehicles (15t-24t)	Public Light Buses	Private Light Buses (<=3.5t)	Private Light Buses (>3.5t)	Non-franchised Buses (<6.4t)	Non-franchise d Buses (6.4-15t)	Non-franchise d Buses (15-24t)	Single Deck Franchise d Buses	Double Deck Franchise d Buses	Motor Cycles	Medium & Heavy Goods Vehicles (>24t)	Nonfranc hised Buses (>24t)	Heavy Vehicles	
		Dir.	Hour	Total (veh)																				PC
			16:00-17:00	10	60.0%	-	-	-	20.0%	-	-	-	-	-	-	-	-	-	-	20.0%	-	-	20%	
			17:00-18:00	10	100.0%	-	-	-	-	-	-	-	-	-	-	-	-	-	-	-	-	-	-	-
			18:00-19:00	20	21.4%	-	-	-	-	35.7%	-	-	-	-	-	-	-	-	-	-	42.9%	-	-	36%
			19:00-20:00	20	25.0%	-	-	-	-	33.3%	-	-	-	-	-	-	-	-	-	-	41.7%	-	-	33%
			20:00-21:00	10	22.2%	-	-	-	-	33.3%	-	-	-	-	-	-	-	-	-	-	44.4%	-	-	33%
			21:00-22:00	10	25.0%	-	-	-	-	37.5%	-	-	-	-	-	-	-	-	-	-	37.5%	-	-	38%
			22:00-23:00	10	33.3%	-	-	-	-	33.3%	-	-	-	-	-	-	-	-	-	-	33.3%	-	-	33%
			23:00-00:00	10	25.0%	-	-	-	-	25.0%	-	-	-	-	-	-	-	-	-	-	50.0%	-	-	25%
L80A	Old Bailey Street	One-way	00:00-01:00	70	30.9%	35.3%	-	5.9%	-	1.5%	2.9%	-	1.5%	-	-	-	-	2.9%	16.2%	-	-	18%		
			01:00-02:00	50	31.8%	36.4%	-	4.5%	2.3%	-	-	4.5%	-	2.3%	-	-	-	-	2.3%	15.9%	-	-	16%	
			02:00-03:00	40	33.3%	36.4%	-	6.1%	3.0%	-	-	3.0%	-	-	-	-	-	-	3.0%	15.2%	-	-	15%	
			03:00-04:00	30	32.0%	36.0%	-	8.0%	4.0%	-	-	4.0%	-	-	-	-	-	-	-	-	16.0%	-	-	16%
			04:00-05:00	20	30.0%	40.0%	-	5.0%	5.0%	-	-	5.0%	-	-	-	-	-	-	-	-	15.0%	-	-	15%
			05:00-06:00	30	30.4%	39.1%	-	8.7%	4.3%	-	-	4.3%	-	-	-	-	-	-	-	-	13.0%	-	-	17%
			06:00-07:00	60	30.9%	38.2%	-	7.3%	3.6%	-	1.8%	5.5%	-	1.8%	-	-	-	-	-	-	10.9%	-	-	20%
			07:00-08:00	140	29.3%	38.3%	-	8.3%	4.5%	0.8%	0.8%	5.3%	0.8%	2.3%	2.3%	-	-	-	-	-	9.8%	-	-	23%
			08:00-09:00	200	29.2%	38.0%	-	8.3%	4.7%	0.5%	1.0%	5.7%	0.5%	2.6%	2.6%	-	-	-	-	-	9.4%	-	-	23%
			09:00-10:00	260	32.5%	34.1%	-	4.0%	1.2%	0.4%	0.8%	2.0%	-	0.4%	-	-	-	-	-	4.0%	20.2%	0.4%	-	13%
			10:00-11:00	260	32.3%	34.6%	-	4.3%	1.6%	0.4%	0.8%	2.4%	-	0.4%	-	-	-	-	-	4.0%	19.3%	0.4%	-	14%
			11:00-12:00	240	31.9%	34.9%	-	4.7%	1.7%	0.4%	0.9%	3.0%	-	0.9%	-	-	-	-	-	3.0%	18.3%	0.4%	-	15%
			12:00-13:00	240	31.8%	35.6%	-	5.2%	2.1%	0.4%	0.9%	3.0%	-	0.9%	-	-	-	-	-	2.6%	17.2%	0.4%	-	15%
			13:00-14:00	220	31.0%	35.6%	-	5.6%	2.8%	0.5%	0.9%	3.7%	0.5%	1.4%	-	-	-	-	-	2.3%	15.7%	-	-	18%
			14:00-15:00	210	30.8%	36.1%	-	6.3%	2.9%	0.5%	1.0%	4.3%	0.5%	1.4%	-	-	-	-	-	1.9%	14.4%	-	-	19%
			15:00-16:00	190	29.9%	36.9%	-	7.0%	3.7%	0.5%	1.1%	4.8%	0.5%	1.6%	-	-	-	-	-	1.1%	12.8%	-	-	20%
			16:00-17:00	180	29.5%	37.5%	-	7.4%	4.0%	0.6%	1.1%	5.1%	0.6%	2.3%	-	-	-	-	-	0.6%	11.4%	-	-	22%
			17:00-18:00	180	29.2%	38.0%	-	8.2%	4.7%	0.6%	1.2%	5.8%	0.6%	2.3%	-	-	-	-	-	-	9.4%	-	-	23%
			18:00-19:00	240	32.9%	33.8%	-	3.4%	0.9%	0.4%	0.9%	1.7%	-	-	-	-	-	-	-	4.3%	21.4%	0.4%	-	12%
			19:00-20:00	210	32.7%	34.1%	-	3.8%	1.0%	0.5%	1.0%	1.9%	-	-	-	-	-	-	-	3.8%	20.7%	0.5%	-	13%
			20:00-21:00	190	32.4%	34.1%	-	3.8%	1.1%	0.5%	1.1%	2.2%	-	0.5%	-	-	-	-	-	3.8%	20.0%	0.5%	-	14%
			21:00-22:00	160	32.3%	34.2%	-	4.5%	1.3%	0.6%	0.6%	2.6%	-	0.6%	-	-	-	-	-	3.2%	19.4%	0.6%	-	14%
22:00-23:00	130	31.7%	35.0%	-	4.9%	1.6%	0.8%	0.8%	2.4%	-	0.8%	-	-	-	-	-	3.3%	18.7%	-	-	15%			
23:00-00:00	100	32.0%	35.1%	-	5.2%	2.1%	-	1.0%	3.1%	-	1.0%	-	-	-	-	-	3.1%	17.5%	-	-	15%			
L81A	Rumsey Street	One-way	00:00-01:00	10	50.0%	50.0%	-	-	-	-	-	-	-	-	-	-	-	-	-	-	-	-		
			01:00-02:00	10	50.0%	50.0%	-	-	-	-	-	-	-	-	-	-	-	-	-	-	-	-	-	
			02:00-03:00	10	50.0%	50.0%	-	-	-	-	-	-	-	-	-	-	-	-	-	-	-	-	-	-
			03:00-04:00	10	50.0%	50.0%	-	-	-	-	-	-	-	-	-	-	-	-	-	-	-	-	-	-
			04:00-05:00	10	-	100.0%	-	-	-	-	-	-	-	-	-	-	-	-	-	-	-	-	-	-
			05:00-06:00	10	50.0%	50.0%	-	-	-	-	-	-	-	-	-	-	-	-	-	-	-	-	-	-
			06:00-07:00	10	25.0%	50.0%	-	25.0%	-	-	-	-	-	-	-	-	-	-	-	-	-	-	-	25%
			07:00-08:00	10	33.3%	55.6%	-	11.1%	-	-	-	-	-	-	-	-	-	-	-	-	-	-	-	11%
			08:00-09:00	20	33.3%	53.3%	-	13.3%	-	-	-	-	-	-	-	-	-	-	-	-	-	-	-	13%
			09:00-10:00	10	57.1%	42.9%	-	-	-	-	-	-	-	-	-	-	-	-	-	-	-	-	-	-
			10:00-11:00	10	50.0%	50.0%	-	-	-	-	-	-	-	-	-	-	-	-	-	-	-	-	-	-
			11:00-12:00	10	44.4%	44.4%	-	11.1%	-	-	-	-	-	-	-	-	-	-	-	-	-	-	-	11%
			12:00-13:00	10	40.0%	50.0%	-	10.0%	-	-	-	-	-	-	-	-	-	-	-	-	-	-	-	10%
			13:00-14:00	10	40.0%	50.0%	-	10.0%	-	-	-	-	-	-	-	-	-	-	-	-	-	-	-	10%
			14:00-15:00	20	36.4%	54.5%	-	9.1%	-	-	-	-	-	-	-	-	-	-	-	-	-	-	-	9%
			15:00-16:00	20	36.4%	54.5%	-	9.1%	-	-	-	-	-	-	-	-	-	-	-	-	-	-	-	9%
			16:00-17:00	20	33.3%	50.0%	-	16.7%	-	-	-	-	-	-	-	-	-	-	-	-	-	-	-	17%
			17:00-18:00	20	30.8%	53.8%	-	15.4%	-	-	-	-	-	-	-	-	-	-	-	-	-	-	-	15%
			18:00-19:00	10	60.0%	40.0%	-	-	-	-	-	-	-	-	-	-	-	-	-	-	-	-	-	-
			19:00-20:00	10	60.0%	40.0%	-	-	-	-	-	-	-	-	-	-	-	-	-	-	-	-	-	-
			20:00-21:00	10	60.0%	40.0%	-	-	-	-	-	-	-	-	-	-	-	-	-	-	-	-	-	-
			21:00-22:00	10	50.0%	50.0%	-	-	-	-	-	-	-	-	-	-	-	-	-	-	-	-	-	-
22:00-23:00	10	50.0%	50.0%	-	-	-	-	-	-	-	-	-	-	-	-	-	-	-	-	-	-			
23:00-00:00	10	50.0%	50.0%	-	-	-	-	-	-	-	-	-	-	-	-	-	-	-	-	-	-			
			00:00-01:00	40	41.2%	38.2%	-	8.8%	2.9%	-	2.9%	-	-	-	2.9%	-	2.9%	-	-	-	-	-	21%	
			01:00-02:00	30	42.9%	42.9%	-	9.5%	4.8%	-	-	-	-	-	-	-	-	-	-	-	-	-	14%	
			02:00-03:00	20	41.2%	41.2%	-	11.8%	5.9%	-	-	-	-	-	-	-	-	-	-	-	-	-	18%	
			03:00-04:00	20	41.7%	50.0%	-	8.3%	-	-	-	-	-	-	-	-	-	-	-	-	-	-	-	8%
			04:00-05:00	10	40.0%	50.0%	-	10.0%	-	-	-	-	-	-	-	-	-	-	-	-	-	-	-	10%
			05:00-06:00	20	38.5%	46.2%	-	7.7%	7.7%	-	-	-	-	-	-	-	-	-	-	-	-	-	-	15%
			06:00-07:00	40	32.4%	44.1%	-	8.8%	2.9%	-	2.9%	-	-	2.9%	2.9%	-	2.9%	-	-	-	-	-	-	24%

Road Link No.	Road Name	Vehicle Class Description			Private Cars	Taxi	Light Goods Vehicles (<=2.5t)	Light Goods Vehicles (2.5-3.5t)	Light Goods Vehicles (3.5-5.5t)	Medium & Heavy Goods Vehicles (5.5-15t)	Medium & Heavy Goods Vehicles (15t-24t)	Public Light Buses	Private Light Buses (<=3.5t)	Private Light Buses (>3.5t)	Non-franchised Buses (<6.4t)	Non-franchise d Buses (6.4-15t)	Non-franchise d Buses (15-24t)	Single Deck Franchise d Buses	Double Deck Franchise d Buses	Motor Cycles	Medium & Heavy Goods Vehicles (>24t)	Nonfranchised Buses (>24t)	Heavy Vehicles				
		Dir.	Hour	Total (veh)																				PC	TAXI	LGV(3)	LGV(4)
L81B	Chung Kong Road	Two-way	07:00-08:00	90	30.9%	46.9%	-	9.9%	3.7%	1.2%	1.2%	-	-	1.2%	1.2%	1.2%	1.2%	-	-	-	1.2%	-	22%				
			08:00-09:00	120	29.7%	46.6%	-	10.2%	4.2%	0.8%	1.7%	-	-	-	1.7%	1.7%	0.8%	1.7%	-	-	-	0.8%	-	24%			
			09:00-10:00	120	50.0%	31.9%	-	6.9%	2.6%	0.9%	1.7%	-	-	-	-	1.7%	0.9%	1.7%	-	-	-	1.7%	-	16%			
			10:00-11:00	130	47.9%	33.9%	-	7.4%	2.5%	0.8%	1.7%	-	-	-	-	1.7%	0.8%	1.7%	-	-	-	1.7%	-	17%			
			11:00-12:00	120	44.8%	36.2%	-	7.8%	2.6%	0.9%	1.7%	-	-	-	0.9%	1.7%	0.9%	1.7%	-	-	-	0.9%	-	18%			
			12:00-13:00	120	42.5%	37.5%	-	8.3%	3.3%	0.8%	1.7%	-	-	-	0.8%	1.7%	0.8%	1.7%	-	-	-	0.8%	-	19%			
			13:00-14:00	120	39.1%	39.1%	-	8.7%	3.5%	0.9%	1.7%	-	-	-	0.9%	1.7%	0.9%	1.7%	-	-	-	0.9%	0.9%	21%			
			14:00-15:00	120	36.8%	41.2%	-	8.8%	3.5%	0.9%	1.8%	-	-	-	0.9%	1.8%	0.9%	1.8%	-	-	-	0.9%	0.9%	21%			
			15:00-16:00	110	34.6%	43.0%	-	9.3%	3.7%	0.9%	1.9%	-	-	-	0.9%	1.9%	0.9%	1.9%	-	-	-	0.9%	0.9%	22%			
			16:00-17:00	110	31.7%	44.2%	-	9.6%	3.8%	1.0%	1.9%	-	-	-	1.9%	1.9%	1.0%	1.9%	-	-	-	1.0%	-	24%			
			17:00-18:00	110	29.2%	46.2%	-	10.4%	3.8%	0.9%	1.9%	-	-	-	1.9%	1.9%	0.9%	1.9%	-	-	-	0.9%	-	25%			
			18:00-19:00	110	51.9%	30.2%	-	6.6%	1.9%	0.9%	1.9%	-	-	-	-	1.9%	0.9%	1.9%	-	-	-	1.9%	-	16%			
			19:00-20:00	100	50.0%	30.6%	-	7.1%	2.0%	1.0%	2.0%	-	-	-	-	2.0%	1.0%	2.0%	-	-	-	2.0%	-	17%			
			20:00-21:00	90	48.3%	32.2%	-	6.9%	2.3%	1.1%	2.3%	-	-	-	-	2.3%	1.1%	2.3%	-	-	-	1.1%	-	18%			
			21:00-22:00	80	47.3%	33.8%	-	8.1%	2.7%	1.4%	1.4%	-	-	-	-	1.4%	1.4%	1.4%	-	-	-	1.4%	-	18%			
			22:00-23:00	70	44.3%	34.4%	-	8.2%	3.3%	1.6%	1.6%	-	-	-	-	1.6%	1.6%	1.6%	-	-	-	1.6%	-	20%			
			23:00-00:00	50	43.8%	37.5%	-	8.3%	2.1%	-	2.1%	-	-	-	-	-	2.1%	-	2.1%	-	-	2.1%	-	17%			
			L81C	Chung Kong Road	One-way	00:00-01:00	40	40.6%	37.5%	-	9.4%	3.1%	-	3.1%	-	-	-	3.1%	-	3.1%	-	-	-	-	-	22%	
						01:00-02:00	20	45.0%	40.0%	-	10.0%	5.0%	-	-	-	-	-	-	-	-	-	-	-	-	-	-	15%
						02:00-03:00	20	41.2%	41.2%	-	11.8%	5.9%	-	-	-	-	-	-	-	-	-	-	-	-	-	-	18%
03:00-04:00	20	45.5%				45.5%	-	9.1%	-	-	-	-	-	-	-	-	-	-	-	-	-	-	-	-	9%		
04:00-05:00	10	40.0%				50.0%	-	10.0%	-	-	-	-	-	-	-	-	-	-	-	-	-	-	-	-	10%		
05:00-06:00	20	36.4%				45.5%	-	9.1%	9.1%	-	-	-	-	-	-	-	-	-	-	-	-	-	-	-	18%		
06:00-07:00	30	30.0%				43.3%	-	10.0%	3.3%	-	3.3%	-	3.3%	-	-	3.3%	3.3%	-	3.3%	-	-	-	-	-	27%		
07:00-08:00	80	30.1%				45.2%	-	11.0%	4.1%	1.4%	1.4%	-	-	-	1.4%	1.4%	1.4%	1.4%	-	-	-	1.4%	-	25%			
08:00-09:00	110	29.2%				45.3%	-	10.4%	4.7%	0.9%	1.9%	-	-	-	1.9%	1.9%	0.9%	1.9%	-	-	-	0.9%	-	25%			
09:00-10:00	120	49.6%				31.9%	-	7.1%	2.7%	0.9%	1.8%	-	-	-	-	1.8%	0.9%	1.8%	-	-	-	1.8%	-	17%			
10:00-11:00	120	47.4%				33.6%	-	7.8%	2.6%	0.9%	1.7%	-	-	-	-	1.7%	0.9%	1.7%	-	-	-	1.7%	-	17%			
11:00-12:00	110	44.5%				35.5%	-	8.2%	2.7%	0.9%	1.8%	-	-	-	0.9%	1.8%	0.9%	1.8%	-	-	-	0.9%	-	19%			
12:00-13:00	120	42.9%				36.6%	-	8.0%	3.6%	0.9%	1.8%	-	-	-	0.9%	1.8%	0.9%	1.8%	-	-	-	0.9%	-	20%			
13:00-14:00	110	39.3%				38.3%	-	8.4%	3.7%	0.9%	1.9%	-	-	-	0.9%	1.9%	0.9%	1.9%	-	-	-	0.9%	0.9%	21%			
14:00-15:00	110	36.8%				39.6%	-	9.4%	3.8%	0.9%	1.9%	-	-	-	0.9%	1.9%	0.9%	1.9%	-	-	-	0.9%	0.9%	23%			
15:00-16:00	100	35.1%				41.2%	-	9.3%	4.1%	1.0%	2.1%	-	-	-	1.0%	2.1%	1.0%	2.1%	-	-	-	1.0%	-	24%			
16:00-17:00	100	31.6%				43.2%	-	9.5%	4.2%	1.1%	2.1%	-	-	-	2.1%	2.1%	1.1%	2.1%	-	-	-	1.1%	-	25%			
17:00-18:00	100	29.2%				44.8%	-	10.4%	4.2%	1.0%	2.1%	-	-	-	2.1%	2.1%	1.0%	2.1%	-	-	-	1.0%	-	26%			
18:00-19:00	110	51.5%				30.1%	-	6.8%	1.9%	1.0%	1.9%	-	-	-	-	1.9%	1.0%	1.9%	-	-	-	1.9%	-	17%			
19:00-20:00	100	49.5%				30.5%	-	7.4%	2.1%	1.1%	2.1%	-	-	-	-	2.1%	1.1%	2.1%	-	-	-	2.1%	-	18%			
20:00-21:00	90	47.6%	32.1%	-	7.1%	2.4%	1.2%	2.4%	-	-	-	-	2.4%	1.2%	2.4%	-	-	-	1.2%	-	19%						
21:00-22:00	70	47.1%	34.3%	-	7.1%	2.9%	1.4%	1.4%	-	-	-	-	1.4%	1.4%	1.4%	-	-	-	1.4%	-	17%						
22:00-23:00	60	44.8%	34.5%	-	6.9%	3.4%	1.7%	1.7%	-	-	-	-	1.7%	1.7%	1.7%	-	-	-	1.7%	-	19%						
23:00-00:00	50	44.4%	35.6%	-	8.9%	2.2%	-	2.2%	-	-	-	-	2.2%	-	2.2%	-	-	-	2.2%	-	18%						
L82A	Gilman Street	One-way	00:00-01:00	30	64.0%	12.0%	-	8.0%	-	-	-	-	-	-	4.0%	-	4.0%	-	-	-	8.0%	-	16%				
			01:00-02:00	20	73.3%	13.3%	-	6.7%	-	-	-	-	-	-	-	-	-	-	-	-	-	6.7%	-	7%			
			02:00-03:00	20	66.7%	16.7%	-	8.3%	-	-	-	-	-	-	-	-	-	-	-	-	-	8.3%	-	8%			
			03:00-04:00	10	71.4%	14.3%	-	14.3%	-	-	-	-	-	-	-	-	-	-	-	-	-	-	-	-	14%		
			04:00-05:00	10	80.0%	20.0%	-	-	-	-	-	-	-	-	-	-	-	-	-	-	-	-	-	-	-		
			05:00-06:00	20	63.6%	18.2%	-	9.1%	-	-	-	-	-	-	-	-	-	-	-	-	-	-	-	-	9%		
			06:00-07:00	40	58.8%	20.6%	-	5.9%	2.9%	-	-	-	-	-	-	2.9%	-	2.9%	-	-	-	2.9%	-	15%			
			07:00-08:00	70	60.3%	22.2%	-	4.8%	3.2%	-	-	-	-	-	-	1.6%	-	1.6%	-	-	-	6.3%	-	11%			
			08:00-09:00	70	59.1%	25.8%	-	3.0%	3.0%	-	-	-	-	-	-	1.5%	-	1.5%	-	-	-	6.1%	-	9%			
			09:00-10:00	70	66.7%	7.2%	-	13.0%	-	-	-	-	-	-	-	2.9%	1.4%	2.9%	-	-	-	5.8%	-	20%			
			10:00-11:00	70	65.7%	9.0%	-	11.9%	-	-	-	-	-	-	-	3.0%	1.5%	3.0%	-	-	-	6.0%	-	19%			
			11:00-12:00	70	63.8%	11.6%	-	10.1%	1.4%	-	-	-	-	-	-	2.9%	1.4%	2.9%	-	-	-	5.8%	-	19%			
			12:00-13:00	70	62.9%	12.9%	-	10.0%	1.4%	-	-	-	-	-	-	2.9%	1.4%	2.9%	-	-	-	5.7%	-	19%			
			13:00-14:00	80	62.0%	15.5%	-	8.5%	1.4%	-	-	-	-	-	-	2.8%	1.4%	2.8%	-	-	-	5.6%	-	17%			
			14:00-15:00	70	63.6%	18.2%	-	7.6%	1.5%	-	-	-	-	-	-	1.5%	-	1.5%	-	-	-	6.1%	-	12%			
			15:00-16:00	70	61.9%	20.6%	-	6.3%	1.6%	-	-	-	-	-	-	1.6%	-	1.6%	-	-	-	6.3%	-	11%			
			16:00-17:00	70	61.3%	21.0%	-	4.8%	3.2%	-	-	-	-	-	-	1.6%	-	1.6%	-	-	-	6.5%	-	11%			
			17:00-18:00	70	59.1%	24.2%	-	4.5%	3.0%	-	-	-	-	-	-	1.5%	-	1.5%	-	-	-	6.1%	-	11%			
			18:00-19:00	70	67.2%	4.7%	-	14.1%	-	-	-	-	-	-	-	3.1%	1.6%	3.1%	-	-	-	6.3%	-	22%			
			19:00-20:00	100	66.7%	6.5%	-	12.9%	-	-	-	-	-	-	-	3.2%	1.1%	3.2%	-	-	-	6.5%	-	20%			
20:00-21:00	80	65.8%	7.9%	-	13.2%	-	-	-	-	-	-	-	2.6%	1.3%	2.6%	-	-	-	6.6%	-	20%						
21:00-22:00	70	65.2%	9.1%	-	12.1%	-	-	-	-	-	-	-	3.0%	1.5%	3.0%	-	-	-	6.1%	-	20%						

Road Link No.	Road Name	Vehicle Class Description			Private Cars	Taxi	Light Goods Vehicles (<=2.5t)	Light Goods Vehicles (2.5-3.5t)	Light Goods Vehicles (3.5-5.5t)	Medium & Heavy Goods Vehicles (5.5-15t)	Medium & Heavy Goods Vehicles (15t-24t)	Public Light Buses	Private Light Buses (<=3.5t)	Private Light Buses (>3.5t)	Non-franchised Buses (<6.4t)	Non-franchise d Buses (6.4-15t)	Non-franchise d Buses (15-24t)	Single Deck Franchise d Buses	Double Deck Franchise d Buses	Motor Cycles	Medium & Heavy Goods Vehicles (>24t)	Nonfranch ised Buses (>24t)	Heavy Vehicles		
		Dir.	Hour	Total (veh)																				PC	TAXI
			22:00-23:00	60	63.8%	10.3%	-	10.3%	-	-	-	-	-	3.4%	1.7%	3.4%	-	-	6.9%	-	-	19%			
			23:00-00:00	50	66.7%	11.9%	-	9.5%	-	-	-	-	-	2.4%	-	-	-	-	7.1%	-	-	14%			
L82B	Gilman Street	Two-way	00:00-01:00	10	66.7%	-	-	16.7%	-	-	-	-	-	-	-	-	-	-	-	16.7%	-	-	17%		
			01:00-02:00	10	60.0%	-	-	20.0%	-	-	-	-	-	-	-	-	-	-	-	-	20.0%	-	-	20%	
			02:00-03:00	10	66.7%	-	-	33.3%	-	-	-	-	-	-	-	-	-	-	-	-	-	-	-	33%	
			03:00-04:00	10	66.7%	-	-	33.3%	-	-	-	-	-	-	-	-	-	-	-	-	-	-	-	33%	
			04:00-05:00	10	50.0%	-	-	50.0%	-	-	-	-	-	-	-	-	-	-	-	-	-	-	-	50%	
			05:00-06:00	10	50.0%	-	-	50.0%	-	-	-	-	-	-	-	-	-	-	-	-	-	-	-	50%	
			06:00-07:00	10	50.0%	-	-	33.3%	-	-	-	-	-	-	-	-	-	-	-	-	-	16.7%	-	-	33%
			07:00-08:00	20	53.3%	-	-	33.3%	-	-	-	-	-	-	-	-	-	-	-	-	-	13.3%	-	-	33%
			08:00-09:00	30	52.4%	-	-	33.3%	-	-	-	-	-	-	-	-	-	-	-	-	-	14.3%	-	-	33%
			09:00-10:00	30	77.3%	-	-	13.6%	-	-	-	-	-	-	-	-	-	-	-	-	-	9.1%	-	-	14%
			10:00-11:00	30	77.3%	-	-	13.6%	-	-	-	-	-	-	-	-	-	-	-	-	-	9.1%	-	-	14%
			11:00-12:00	30	71.4%	-	-	19.0%	-	-	-	-	-	-	-	-	-	-	-	-	-	9.5%	-	-	19%
			12:00-13:00	30	68.2%	-	-	18.2%	-	-	-	-	-	-	-	-	-	-	-	-	-	13.6%	-	-	18%
			13:00-14:00	30	63.6%	-	-	22.7%	-	-	-	-	-	-	-	-	-	-	-	-	-	13.6%	-	-	23%
			14:00-15:00	30	61.9%	-	-	23.8%	-	-	-	-	-	-	-	-	-	-	-	-	-	14.3%	-	-	24%
			15:00-16:00	20	57.9%	-	-	26.3%	-	-	-	-	-	-	-	-	-	-	-	-	-	15.8%	-	-	26%
			16:00-17:00	20	52.6%	-	-	31.6%	-	-	-	-	-	-	-	-	-	-	-	-	-	15.8%	-	-	32%
			17:00-18:00	20	52.6%	-	-	31.6%	-	-	-	-	-	-	-	-	-	-	-	-	-	15.8%	-	-	32%
			18:00-19:00	20	80.0%	-	-	10.0%	-	-	-	-	-	-	-	-	-	-	-	-	-	10.0%	-	-	10%
			19:00-20:00	20	77.8%	-	-	11.1%	-	-	-	-	-	-	-	-	-	-	-	-	-	11.1%	-	-	11%
			20:00-21:00	20	75.0%	-	-	12.5%	-	-	-	-	-	-	-	-	-	-	-	-	-	12.5%	-	-	13%
			21:00-22:00	20	71.4%	-	-	14.3%	-	-	-	-	-	-	-	-	-	-	-	-	-	14.3%	-	-	14%
22:00-23:00	20	72.7%	-	-	18.2%	-	-	-	-	-	-	-	-	-	-	-	-	-	9.1%	-	-	18%			
23:00-00:00	10	66.7%	-	-	22.2%	-	-	-	-	-	-	-	-	-	-	-	-	-	11.1%	-	-	22%			
L83A	Connaught Road Central	One-way	00:00-01:00	140	41.0%	44.8%	-	3.0%	0.7%	-	-	-	-	0.7%	-	-	-	-	8.2%	1.5%	-	-	13%		
			01:00-02:00	80	40.3%	46.8%	-	2.6%	-	-	-	-	-	-	-	-	-	-	-	9.1%	1.3%	-	-	12%	
			02:00-03:00	60	38.6%	47.4%	-	3.5%	-	-	-	-	-	-	-	-	-	-	-	-	8.8%	1.8%	-	-	12%
			03:00-04:00	50	36.7%	49.0%	-	2.0%	-	-	-	-	-	-	-	-	-	-	-	-	10.2%	2.0%	-	-	12%
			04:00-05:00	50	35.4%	50.0%	-	2.1%	-	-	-	-	-	-	-	-	-	-	-	-	10.4%	2.1%	-	-	13%
			05:00-06:00	80	34.2%	50.7%	-	2.7%	-	-	-	-	-	-	-	-	-	-	-	-	11.0%	1.4%	-	-	14%
			06:00-07:00	170	31.8%	50.6%	-	2.9%	0.6%	-	-	-	-	-	-	0.6%	-	-	0.6%	0.6%	11.2%	1.2%	-	-	16%
			07:00-08:00	300	30.5%	52.0%	-	2.7%	0.3%	0.3%	0.3%	-	-	-	-	0.3%	0.3%	0.3%	0.3%	0.3%	11.4%	1.0%	-	-	16%
			08:00-09:00	460	29.8%	52.5%	-	2.6%	0.4%	0.2%	0.2%	-	-	-	-	0.4%	0.2%	0.4%	0.4%	0.4%	11.7%	0.9%	-	-	17%
			09:00-10:00	500	47.1%	38.6%	-	3.0%	0.6%	0.2%	0.4%	0.4%	0.4%	0.2%	0.8%	0.2%	0.2%	0.2%	0.2%	0.2%	6.1%	1.8%	-	-	13%
			10:00-11:00	490	44.7%	40.5%	-	3.1%	0.6%	0.2%	0.4%	0.4%	0.2%	0.6%	0.2%	0.2%	0.2%	0.2%	0.2%	0.2%	6.8%	1.6%	-	-	13%
			11:00-12:00	490	42.6%	42.2%	-	3.1%	0.6%	0.2%	0.4%	0.2%	0.2%	0.6%	0.2%	0.2%	0.2%	0.2%	0.2%	0.2%	7.4%	1.6%	-	-	14%
			12:00-13:00	470	40.4%	44.0%	-	3.0%	0.6%	0.2%	0.4%	0.2%	0.2%	0.4%	0.2%	0.2%	0.2%	0.2%	0.2%	0.2%	8.1%	1.5%	-	-	14%
			13:00-14:00	410	38.2%	45.8%	-	2.9%	0.5%	0.2%	0.2%	0.2%	-	0.5%	0.2%	0.2%	0.2%	0.2%	0.2%	0.2%	9.1%	1.2%	-	-	15%
			14:00-15:00	450	35.9%	47.7%	-	2.9%	0.4%	0.2%	0.2%	0.2%	-	0.2%	0.4%	0.2%	0.4%	0.2%	0.4%	0.4%	9.6%	1.1%	-	-	15%
			15:00-16:00	420	33.4%	49.4%	-	2.6%	0.5%	0.2%	0.2%	-	-	0.2%	0.5%	0.2%	0.5%	0.5%	0.5%	0.5%	10.5%	1.2%	-	-	16%
			16:00-17:00	410	31.0%	51.4%	-	2.7%	0.5%	0.2%	0.2%	-	-	-	0.5%	0.2%	0.5%	0.5%	0.5%	0.5%	11.3%	1.0%	-	-	17%
			17:00-18:00	420	28.5%	53.5%	-	2.6%	0.5%	0.2%	0.2%	-	-	-	0.5%	0.2%	0.5%	0.5%	0.5%	0.5%	12.0%	0.7%	-	-	17%
			18:00-19:00	480	48.6%	37.3%	-	3.1%	0.6%	0.2%	0.4%	0.4%	0.2%	0.8%	0.2%	0.2%	0.2%	0.2%	0.2%	0.2%	5.5%	1.9%	-	-	12%
			19:00-20:00	430	47.2%	38.3%	-	3.0%	0.7%	0.2%	0.5%	0.5%	0.2%	0.7%	0.2%	0.2%	0.2%	0.2%	0.2%	0.2%	5.8%	1.9%	-	-	13%
			20:00-21:00	390	45.8%	39.5%	-	3.1%	0.5%	0.3%	0.3%	0.3%	0.3%	0.8%	0.3%	0.3%	0.3%	0.3%	0.3%	0.3%	6.3%	1.8%	-	-	13%
			21:00-22:00	280	44.2%	40.2%	-	2.9%	0.7%	0.4%	0.4%	0.4%	0.4%	0.7%	0.4%	0.4%	0.4%	0.4%	0.4%	0.4%	6.9%	1.8%	-	-	14%
22:00-23:00	250	42.9%	41.7%	-	2.8%	0.4%	0.4%	0.4%	0.4%	0.4%	0.4%	0.4%	0.4%	0.4%	0.4%	0.4%	0.4%	7.3%	1.6%	-	-	14%			
23:00-00:00	210	41.5%	43.0%	-	2.9%	0.5%	-	0.5%	-	0.5%	0.5%	-	0.5%	-	0.5%	-	0.5%	7.7%	1.4%	-	-	14%			
L83B	Connaught Road Central	One-way	00:00-01:00	100	32.3%	28.0%	-	4.3%	3.2%	-	1.1%	-	-	-	1.1%	-	1.1%	1.1%	23.7%	4.3%	-	-	35%		
			01:00-02:00	60	31.6%	28.1%	-	3.5%	3.5%	-	1.8%	-	-	-	1.8%	-	1.8%	1.8%	22.8%	3.5%	-	-	37%		
			02:00-03:00	50	31.1%	28.9%	-	4.4%	4.4%	-	-	-	-	-	-	-	2.2%	2.2%	2.2%	22.2%	4.4%	-	-	36%	
			03:00-04:00	40	31.6%	31.6%	-	5.3%	2.6%	-	-	-	-	-	-	-	2.6%	-	-	21.1%	5.3%	-	-	32%	
			04:00-05:00	40	30.8%	30.8%	-	5.1%	5.1%	-	-	-	-	-	-	-	2.6%	-	-	20.5%	5.1%	-	-	33%	
			05:00-06:00	70	30.2%	31.7%	-	4.8%	4.8%	-	1.6%	-	-	-	-	1.6%	-	1.6%	1.6%	19.0%	3.2%	-	-	35%	
			06:00-07:00	150	29.9%	32.6%	-	4.2%	4.2%	0.7%	1.4%	-	-	-	-	1.4%	0.7%	1.4%	0.7%	19.4%	3.5%	-	-	34%	
			07:00-08:00	270	29.3%	32.6%	-	4.4%	4.4%	0.7%	1.5%	-	-	-	-	1.1%	0.7%	1.5%	1.1%	18.9%	3.3%	0.4%	-	35%	
			08:00-09:00	420	29.1%	33.2%	-	4.3%	4.6%	0.7%	1.4%	-	-	-	-	1.2%	0.7%	1.7%	1.0%	18.5%	3.4%	0.2%	-	34%	
			09:00-10:00	270	35.6%	21.7%	-	3.4%	1.5%	-	0.4%	-	-	-	-	0.4%	-	0.7%	1.5%	29.2%	5.6%	-	-	37%	
			10:00-11:00	290	34.2%	23.9%	-	3.5%	2.1%	0.4%	0.4%	-	-	-	-	0.7%	0.4%	0.7%	1.4%	27.5%	4.9%	-	-	37%	
			11:00-12:00	310	33.1%	26.0%	-	3.6%	2.6%	0.3%	0.6%	-	-	-	-	0.6%	0.3%	1.0%	1.3%	25.6%	4.9%	-	-	36%	
			12:00-13:00	320	32.2%	27.																			

Road Link No.	Road Name	Vehicle Class Description			Private Cars	Taxi	Light Goods Vehicles (<=2.5t)	Light Goods Vehicles (2.5-3.5t)	Light Goods Vehicles (3.5-5.5t)	Medium & Heavy Goods Vehicles (5.5-15t)	Medium & Heavy Goods Vehicles (15t-24t)	Public Light Buses	Private Light Buses (<=3.5t)	Private Light Buses (>3.5t)	Non-franchised Buses (<6.4t)	Non-franchise d Buses (6.4-15t)	Non-franchise d Buses (15-24t)	Single Deck Franchise d Buses	Double Deck Franchise d Buses	Motor Cycles	Medium & Heavy Goods Vehicles (>24t)	Nonfranchised Buses (>24t)	Heavy Vehicles
		Dir.	Hour	Total (veh)																			
			13:00-14:00	310	31.2%	28.9%	-	4.0%	3.3%	0.7%	1.0%	-	-	-	1.0%	0.7%	1.3%	1.3%	22.3%	4.0%	0.3%	-	36%
			14:00-15:00	360	30.7%	30.4%	-	4.0%	3.7%	0.6%	1.1%	-	-	-	1.1%	0.6%	1.4%	1.1%	21.0%	4.0%	0.3%	-	35%
			15:00-16:00	350	30.1%	31.5%	-	4.3%	4.0%	0.6%	1.1%	-	-	-	1.1%	0.6%	1.4%	1.1%	20.1%	3.7%	0.3%	-	35%
			16:00-17:00	370	29.2%	32.5%	-	4.1%	4.4%	0.8%	1.4%	-	-	-	1.1%	0.8%	1.7%	1.1%	19.0%	3.6%	0.3%	-	35%
			17:00-18:00	400	28.8%	33.6%	-	4.3%	4.6%	0.8%	1.5%	-	-	-	1.3%	0.8%	1.8%	1.0%	18.1%	3.3%	0.3%	-	34%
			18:00-19:00	240	36.7%	19.4%	-	3.0%	0.8%	-	-	-	-	-	0.4%	-	0.4%	1.7%	31.6%	5.9%	-	-	38%
			19:00-20:00	230	35.8%	21.2%	-	3.1%	1.3%	-	-	-	-	-	0.4%	-	0.4%	1.8%	30.1%	5.8%	-	-	37%
			20:00-21:00	220	34.9%	22.6%	-	3.3%	1.9%	-	0.5%	-	-	-	0.5%	-	0.9%	1.4%	28.8%	5.2%	-	-	37%
			21:00-22:00	160	34.4%	24.4%	-	3.8%	1.9%	-	0.6%	-	-	-	0.6%	-	0.6%	1.3%	27.5%	5.0%	-	-	36%
			22:00-23:00	160	33.8%	25.8%	-	3.3%	2.6%	-	0.7%	-	-	-	0.7%	-	0.7%	1.3%	26.5%	4.6%	-	-	36%
			23:00-00:00	140	32.6%	26.7%	-	3.7%	3.0%	0.7%	0.7%	-	-	-	0.7%	0.7%	0.7%	1.5%	24.4%	4.4%	-	-	36%

Year 2037
Hourly Vehicle
Kilometre Travelled

Road Link No.	Road Name	Dir.	Distance (km)	Vehicular Kilometer Travelled (VKT)																							
				00:00-01:00	01:00-02:00	02:00-03:00	03:00-04:00	04:00-05:00	05:00-06:00	06:00-07:00	07:00-08:00	08:00-09:00	09:00-10:00	10:00-11:00	11:00-12:00	12:00-13:00	13:00-14:00	14:00-15:00	15:00-16:00	16:00-17:00	17:00-18:00	18:00-19:00	19:00-20:00	20:00-21:00	21:00-22:00	22:00-23:00	23:00-00:00
L1A	Man Cheung Street	One-way	0.12	41.64	27.36	18.96	11.52	9.6	17.76	47.04	87.6	85.56	127.8	121.56	117.12	114	111.36	102.84	94.92	88.08	88.8	122.64	173.16	139.32	116.16	100.08	73.44
L1B	Rumsey Street Flyover	One-way	0.17	137.87	79.39	57.12	42.33	44.71	64.77	133.28	259.76	385.9	423.47	389.98	393.21	388.28	336.43	375.53	346.63	312.97	323	436.39	392.36	307.7	273.02	258.91	196.52
L1C	Man Cheung Street	One-way	0.08	27.76	18.24	12.64	7.68	6.4	11.84	31.36	58.4	57.04	85.2	81.04	78.08	76	74.24	68.56	63.28	58.72	59.2	81.76	115.44	92.88	77.44	66.72	48.96
L1D	Man Cheung Street	One-way	0.09	31.23	20.52	14.22	8.64	7.2	13.32	35.28	65.7	64.17	95.85	91.17	87.84	85.5	83.52	77.13	71.19	66.06	66.6	91.98	129.87	104.49	87.12	75.06	55.08
L2A	Central-Wanchai Bypass	One-way	0.4	177.2	103.2	74	55.6	58.8	85.6	177.6	350	521.6	531.2	492.4	500.8	501.2	437.2	492	459.2	420.8	438.8	542.8	490.8	388	345.6	328.8	250.4
L2B	Rumsey Street Flyover	One-way	0.36	519.48	299.52	213.48	159.48	167.04	242.28	498.6	970.2	1438.92	1603.8	1473.48	1483.92	1463.04	1264.32	1407.24	1297.44	1168.56	1203.84	1654.2	1485.36	1166.04	1031.04	975.6	741.6
L2C	Rumsey Street Flyover	One-way	0.6	638.4	379.8	280.2	215.4	232.8	348	738.6	1480.2	2245.8	1701.6	1642.8	1734.6	1799.4	1633.2	1915.2	1860.6	1767.6	1923	1677	1555.8	1260.6	1153.8	1128.6	882.6
L2D	Rumsey Street Flyover	One-way	0.12	78.6	46.92	34.32	26.4	28.44	42.48	89.4	179.28	271.32	212.88	204.36	214.8	221.52	200.04	233.52	226.08	214.2	231.84	210.6	194.88	157.32	143.28	139.92	108.84
L2E	Central-Wanchai Bypass	One-way	0.14	57.68	34.3	25.34	19.46	21.28	31.92	68.18	137.76	209.16	150.22	145.88	155.4	161.84	148.4	175.42	171.64	164.08	179.62	146.58	136.92	111.58	102.62	100.8	79.24
L3A	Rumsey Street Flyover	One-way	0.19	189.43	109.25	78.28	57.76	60.42	87.02	178.41	346.18	512.24	594.51	544.35	545.11	535.42	459.8	509.2	466.64	417.62	427.31	615.79	551.57	431.68	380.57	359.67	271.89
L4A	Connaught Road Central	One-way	0.06	65.58	39	28.5	24.48	23.88	35.76	81.12	143.16	217.32	240.06	234.96	235.74	226.62	197.16	215.88	200.88	194.82	199.38	231.06	206.94	184.44	132.48	118.98	99.72
L4B	Connaught Road Central	One-way	0.16	51.2	31.04	22.72	19.68	19.52	29.92	69.12	124	189.92	172.8	173.44	178.56	176	157.28	176.8	168.64	168.16	176.8	162.4	147.84	134.08	98.24	89.6	76
L4C	Connaught Road Central	One-way	0.09	35.37	21.51	15.84	13.59	13.32	20.43	46.44	83.16	126.81	123.21	122.85	125.28	122.31	108.09	120.51	114.21	112.59	117.54	116.91	105.75	95.22	69.12	62.91	53.19
L4D	Connaught Road Central	One-way	0.09	28.62	17.1	12.54	10.8	10.62	16.14	36.54	64.8	98.76	101.76	100.5	101.82	98.76	86.58	95.76	89.82	88.08	91.02	97.26	87.66	78.54	56.64	51.24	43.08
L4E	Man Kat Street	One-way	0.06	3.66	2.22	1.62	1.44	1.32	2.04	4.74	8.52	12.96	13.08	12.96	13.14	12.78	11.34	12.48	11.7	11.58	12.06	12.48	11.16	10.08	7.32	6.6	5.52
L4F	Connaught Road Central	One-way	0.06	24.96	14.88	10.92	9.3	9.18	13.98	31.86	56.76	86.28	89.04	87.96	88.98	86.34	75.72	83.76	78.54	76.86	79.56	85.08	76.56	68.76	49.68	44.88	37.74
L4G	Connaught Road Central	One-way	0.13	29.64	17.68	13.13	11.18	11.05	17.29	39.26	70.33	107.38	101.66	101.53	104	102.18	90.48	101.01	96.33	95.42	99.84	96.07	87.1	78.52	57.33	52.39	44.46
L4H	Connaught Road Central	One-way	0.17	21.42	12.75	9.18	7.99	7.65	12.24	27.88	50.32	76.67	73.1	73.27	74.63	73.44	69.94	72.76	68.85	68.34	71.06	69.36	62.56	56.78	41.65	37.74	31.62
L4I	Connaught Road West	One-way	0.14	30.38	17.78	12.74	10.92	10.64	15.96	35.56	62.72	94.78	114.38	111.02	110.32	105	90.16	97.44	89.32	85.54	86.52	111.44	99.26	87.78	62.72	55.86	46.34
LSA	Des Voeux Road Central	Two-way	0.07	20.65	13.93	9.87	6.09	5.32	9.87	26.6	50.75	53.13	58.03	57.05	56.63	57.47	54.74	52.64	50.68	52.99	54.32	78.26	64.26	54.67	47.95	36.05	
LSB	Des Voeux Road Central	Two-way	0.06	13.44	9.06	6.36	3.96	3.36	6.36	16.98	32.4	33.6	38.58	37.68	37.26	37.2	37.38	35.52	33.78	32.34	33.78	36.36	52.2	42.66	36.12	31.62	23.58
L5C	Des Voeux Road Central	Two-way	0.14	35.42	23.8	16.66	10.5	9.1	16.52	44.8	85.4	89.04	100.8	98.98	97.72	97.86	98.28	93.38	89.04	85.54	89.32	94.78	136.08	111.44	94.5	82.88	62.02
L5D	Des Voeux Road Central	Two-way	0.09	20.79	13.95	9.81	6.12	5.31	9.72	26.19	49.77	51.75	59.4	58.23	57.42	57.42	57.6	54.54	52.02	49.77	52.02	55.98	80.28	65.61	55.62	48.78	36.36
L5E	Des Voeux Road Central	Two-way	0.09	25.02	16.92	12.15	7.38	6.39	11.79	31.95	60.84	63.45	71.46	70.02	69.12	69.3	69.93	66.33	63.36	60.84	63.63	67.14	96.39	79.11	67.05	58.95	43.92
L5F	Des Voeux Road Central	Two-way	0.13	20.15	13.13	9.23	5.72	4.81	8.97	23.66	44.98	44.85	60.45	57.98	56.42	55.51	54.86	50.96	47.84	44.98	45.89	57.72	82.03	66.56	55.51	48.23	35.75
L5G	Des Voeux Road Central	Two-way	0.08	18.48	12.48	8.8	5.28	4.64	8.72	23.28	44.48	45.92	63.56	51.92	51.36	51.2	51.36	48.64	46.16	44.24	46.08	50.24	72	58.8	49.68	43.76	32.4
L6A	Wing Lok Street	One-way	0.09	1.08	0.72	0.63	0.54	0.45	0.54	1.17	3.06	4.5	3.51	3.78	3.69	3.87	3.87	3.96	3.87	3.87	4.05	3.06	2.88	2.61	2.25	1.98	1.62
L6B	Wing Lok Street	One-way	0.13	14.56	9.75	8.06	5.85	5.33	9.98	14.95	36.66	53.56	47.45	50.18	48.49	50.7	48.88	49.53	46.93	46.28	47.71	42.12	38.74	34.97	30.29	24.83	20.54
L6C	Wing Lok Street	One-way	0.08	5.44	3.84	3.12	2.48	2.24	2.56	6.56	16.56	24.08	15.6	17.36	17.68	19.12	19.28	20.16	19.68	20.24	21.44	13.2	12.56	11.76	10.56	8.88	7.52
L7A	Queen's Road Central	One-way	0.24	37.44	22.08	16.32	13.92	13.68	20.4	46.56	83.76	126.48	134.16	132.72	133.68	128.88	112.56	123.84	115.44	112.8	116.64	129.12	115.92	103.92	74.4	66.96	56.4
L7B	Queen's Road Central	One-way	0.06	9.6	5.82	4.26	3.54	3.48	5.28	11.94	21.42	32.4	35.4	34.8	34.98	33.66	29.34	32.04	29.88	29.04	29.82	34.14	30.66	27.18	19.62	17.58	14.7
L7C	Queen's Road Central	One-way	0.23	53.36	31.05	22.77	19.32	18.86	28.52	64.63	115	174.11	197.8	193.2	193.43	185.61	160.31	174.8	161.92	156.86	160.08	191.36	171.35	151.57	108.79	97.29	81.65
L7D	Bonham Strand	One-way	0.14	43.26	28.98	20.58	12.46	10.78	19.74	53.48	101.36	103.88	126.28	122.5	120.26	119.56	119.56	112.42	106.54	101.36	105	119.28	170.38	138.74	117.04	102.34	76.02
L7E	Bonham Strand	One-way	0.08	4.8	3.28	2.4	1.44	1.2	2.48	6.72	13.04	14.24	12.4	12.72	12.8	13.28	13.68	13.36	13.04	12.88	13.84	11.36	16.56	13.92	12.16	10.72	8.16
L8A	Stanley Street	One-way	0.25	6.5	4.25	3	2.5	1.75	2.25	5.5	12	17.25	26.5	26.25	24	23.75	21.5	20	17.5	16.5	15.5	25.25	22.25	19.5	16	12.5	9.75
L8B	Cochrane Street	One-way	0.04	0.2	0.12	0.08	0.04	0.04	0.04	0.2	0.4	0.64	0.56	0.64	0.6	0.64	0.68	0.6	0.6	0.6	0.6	0.56	0.52	0.48	0.4	0.28	0.28
L8C	Cochrane Street	One-way	0.04	0.96	0.6	0.44	0.32	0.28	0.28	0.72	1.56	2.28	3.84	3.76	3.44	3.28	3	2.76	2.4	2.24	2.08	3.64	3.24	2.76	2.32	1.76	1.4
L9A	Wellington Street	One-way	0.13	47.32	31.33	22.1	13.26	11.31	20.41	54.47	101.66	99.71	146.51	139.49	134.29	130.91	128.7	118.95	109.98	102.44	103.35	140.4	198.38	159.9	133.38	114.79	84.5
L9B	Wellington Street	One-way	0.09	10.44	6.93	4.77	2.79	2.25	4.32	11.43	21.15	19.8	34.02	32.04	30.51	29											

Road Link No.	Road Name	Dir.	Distance (km)	Vehicle/Kilometer Travelled (VKT)																							
				00:00-01:00	01:00-02:00	02:00-03:00	03:00-04:00	04:00-05:00	05:00-06:00	06:00-07:00	07:00-08:00	08:00-09:00	09:00-10:00	10:00-11:00	11:00-12:00	12:00-13:00	13:00-14:00	14:00-15:00	15:00-16:00	16:00-17:00	17:00-18:00	18:00-19:00	19:00-20:00	20:00-21:00	21:00-22:00	22:00-23:00	23:00-00:00
L26C	Peel Street	Two-way	0.06	0.24	0.12	0.12	0.12	0.06	0.12	0.24	0.6	0.9	0.96	1.08	0.9	0.96	0.9	0.96	0.78	0.78	0.9	0.9	0.66	0.6	0.48	0.48	
L26C	Peel Street	One-way	0.02	0.68	0.46	0.34	0.22	0.2	0.22	0.54	1.28	1.82	2.76	2.74	2.54	2.48	2.26	2.12	1.86	1.74	1.64	2.62	2.34	2.04	1.68	1.3	1.02
L26D	Peel Street	Two-way	0.07	0.35	0.21	0.21	0.14	0.14	0.21	0.49	1.12	1.68	0.98	1.12	1.12	1.19	1.26	1.33	1.26	1.33	1.47	0.77	0.77	0.63	0.63	0.56	0.42
L27A	Graham Street	One-way	0.06	3.96	2.64	1.98	1.38	1.14	1.26	2.94	6.84	9.78	16.26	16.14	14.58	14.16	12.6	11.82	10.26	9.3	8.76	15.42	13.62	11.62	9.78	7.62	6
L28A	Aberdeen Street	One-way	0.11	4.73	3.08	2.53	1.76	1.43	1.65	3.96	9.57	13.64	18.37	18.7	17.05	16.94	15.51	14.96	13.42	12.43	12.21	17.16	15.29	13.31	11.22	8.91	7.04
L28B	Aberdeen Street	One-way	0.09	9	5.85	4.59	3.33	2.79	3.06	7.29	19.73	25.29	34.2	34.38	31.77	31.59	29.07	27.81	24.84	23.31	22.59	31.95	28.44	24.93	20.97	16.56	13.14
L28C	Aberdeen Street	One-way	0.08	11.6	7.52	5.76	4.24	3.52	3.84	8.8	20.72	29.6	46.4	46.32	42	41.04	36.96	34.96	30.48	27.92	26.4	43.84	38.88	33.68	27.92	22	17.44
L28D	Aberdeen Street	One-way	0.03	3.87	2.49	1.95	1.38	1.17	1.32	3.06	7.17	10.26	15.33	15.3	13.92	13.74	12.42	11.85	10.38	9.6	9.18	14.4	12.78	11.07	9.3	7.32	5.79
L28E	Aberdeen Street	One-way	0.02	2.64	1.68	1.32	0.94	0.78	0.86	2.04	4.8	6.9	10.38	10.38	9.48	9.28	8.36	7.88	6.98	6.46	6.18	9.78	8.7	7.54	6.3	4.94	3.92
L29A	Egin Street	One-way	0.09	0.27	0.09	0	0	0	0	0.09																	
L30A	Wing Wo Street	One-way	0.07	3.29	2.17	1.54	1.19	0.98	1.05	2.52	5.81	8.26	14.07	13.93	12.53	12.11	10.85	10.08	8.68	7.91	7.35	13.37	11.9	10.51	8.4	6.58	5.18
L31A	Rumsey Street	One-way	0.07	13.44	9.38	6.79	4.34	3.64	7.14	19.88	38.92	43.05	34.02	34.86	35.91	37.45	39.34	38.92	38.57	38.43	41.72	30.59	45.43	38.36	33.39	30.1	23.24
L31B	Rumsey Street	One-way	0.05	2.9	2	1.65	1.3	1.2	1.4	3.45	8.75	12.75	8	8.9	9.15	9.95	10.65	10.65	10.65	11.35	6.7	6.4	6	5.5	4.6	3.95	
L32A	Man Wa Lane	One-way	0.07	1.4	0.84	0.56	0.35	0.21	0.49	1.19	2.17	1.68	5.32	4.9	4.41	3.99	3.78	3.22	2.8	2.24	2.03	5.32	7.28	5.67	4.69	3.85	2.8
L33A	Hillier Street	One-way	0.04	2.76	1.84	1.32	0.84	0.72	1.36	3.64	7	7.44	7.6	7.48	7.52	7.6	7.72	7.48	7.16	7	7.36	7.04	10.2	8.4	7.16	6.36	4.8
L33B	Hillier Street	One-way	0.05	3.45	2.3	1.65	1.05	0.9	1.7	4.55	8.75	9.3	9.5	9.35	9.4	9.5	9.65	9.35	8.95	8.75	9.2	8.8	12.75	10.5	8.95	7.95	6
L33C	Hillier Street	One-way	0.06	21.54	14.46	10.2	6.18	5.28	9.84	26.28	49.92	50.82	63.66	63.66	60.18	59.7	59.52	55.74	52.62	50.04	51.6	60.24	85.92	69.96	58.86	51.36	38.1
L34A	Mercer Street	One-way	0.09	2.88	1.98	1.62	0.99	0.9	1.17	2.7	6.93	9.9	9.99	10.35	9.81	10.17	9.63	9.72	8.91	8.73	8.91	9	8.19	7.38	6.21	5.13	4.14
L35A	Hillier Street	One-way	0.07	1.19	0.91	0.7	0.56	0.42	0.49	1.26	3.22	4.55	4.62	4.83	4.62	4.62	4.55	4.55	4.2	4.06	4.13	4.2	3.78	3.43	2.94	2.24	1.82
L35B	Hillier Street	One-way	0.03	1.08	0.72	0.6	0.42	0.36	0.45	1.11	2.7	3.9	3.84	4.05	3.81	3.93	3.78	3.78	3.54	3.45	3.48	3.51	3.18	2.88	2.43	1.92	1.59
L36A	Clevery Street	One-way	0.04	0.48	0.28	0.24	0.12	0.08	0.12	0.4	0.92	1.28	1.68	1.72	1.64	1.64	1.48	1.4	1.24	1.2	1.2	1.64	1.44	1.24	1.08	0.84	0.68
L36B	Clevery Street	One-way	0.05	0.9	0.55	0.45	0.3	0.25	0.25	0.7	1.55	2.25	3.75	3.7	3.35	3.25	3	2.75	2.45	2.15	2.05	3.6	3.15	2.8	2.2	1.75	1.35
L37A	Clevery Street	One-way	0.04	3.12	2.12	1.72	1.24	1.08	1.24	3.04	7.36	10.72	10.8	11.24	10.68	11.04	10.44	10.44	9.68	9.36	9.56	9.76	8.88	7.96	6.8	5.52	4.48
L38A	Connaught Road Central	One-way	0.17	43.52	26.86	20.23	18.19	18.19	27.88	65.62	118.66	183.43	134.3	139.74	148.24	150.62	138.89	160.48	156.57	160.48	172.72	121.89	113.56	105.74	79.22	73.78	64.09
L38B	Connaught Road Central	One-way	0.03	9.21	5.64	4.23	3.72	3.75	5.82	13.53	24.54	37.86	28.8	28.9	31.41	31.74	29.13	33.36	32.58	33.15	35.55	26.31	24.45	22.68	16.8	15.63	13.59
L38C	Connaught Road Central	One-way	0.14	71.4	42.84	31.92	27.86	27.44	41.72	96.6	172.34	263.9	242.06	243.18	249.76	246.4	219.24	246.12	234.78	233.38	245.28	227.92	207.34	187.6	137.34	125.44	107.1
L38D	Man Kat Street	One-way	0.04	18.52	10.92	8.16	7	6.84	10.2	23.2	42.16	62.6	66.64	65.44	66	63.84	55.76	61.36	57.36	55.96	57.6	63.8	57.28	51.76	36.92	33.32	27.92
L38E	Man Kat Street	One-way	0.04	20.84	12.36	9.16	7.92	7.76	11.56	26.32	46.72	71.04	75.08	73.88	74.56	72.04	63.16	69.48	65	63.44	65.44	71.88	64.48	57.72	41.68	37.52	31.56
L38F	Central-Wanchai Bypass	One-way	0.3	59.4	33.3	23.7	17.1	18	26.4	54	103.2	152.4	190.8	173.1	172.5	167.1	143.7	156.6	141.9	125.7	126.3	198.6	174.7	137.4	120.9	113.7	85.2
L39A	Man Kwong Street	One-way	0.16	24.8	16.64	11.84	7.36	6.56	12	33.92	66.24	71.36	65.12	65.28	66.4	68.32	70.4	68.16	66.88	65.92	69.92	59.84	87.52	72.8	62.56	55.84	42.72
L39B	Man Kwong Street	One-way	0.1	13.5	9.1	6.3	3.9	3.5	6.5	18	34.9	37.3	36.4	36.2	36.5	37.2	38	36.4	35.5	34.7	36.7	33.6	48.9	40.5	34.6	30.8	23.1
L39C	Man Kwong Street	One-way	0.09	16.11	10.8	7.74	4.77	4.14	7.83	21.78	42.3	45.36	43.11	43.11	43.56	44.28	45.63	43.92	42.84	41.85	44.64	39.78	57.96	47.97	41.22	36.72	27.72
L39D	Man Kwong Street	One-way	0.13	3.12	2.21	1.56	0.91	0.78	1.43	4.29	8.19	8.19	10.14	9.75	9.62	9.75	9.88	8.84	8.32	8.32	9.62	13.52	11.05	9.23	8.06	5.59	
L40A	Man Fai Street	One-way	0.18	3.06	2.16	1.8	1.26	1.26	1.44	3.96	9.72	14.04	8.82	9.9	10.08	10.98	11.34	11.7	11.52	11.88	12.6	7.56	7.2	7.02	5.94	4.86	4.32
L41A	Man Kat Street	One-way	0.09	26.55	15.84	11.7	9.99	9.99	14.94	34.29	61.11	92.88	93.69	92.79	94.32	91.62	80.64	89.28	84.15	82.89	85.77	89.19	80.46	72.27	52.47	47.43	40.05
L41B	Pier Road	One-way	0.13	6.63	4.68	3.51	2.47	2.08	3.9	11.57	23.14	26.91	14.04	15.21	16.9	18.46	20.61	21.45	21.84	22.88	25.35	11.57	18.07	15.99	14.82	13.78	11.05
L41C	Man Kat Street	One-way	0.08	21.6	12.88	9.6	8.16	8.16	12.24	28.08	49.92	76.08	76.72	75.76	77.04	74.96	66	73.12	68.88	67.92	70.32	72.8	65.76	59.12	42.8	38.8	32.72
L41D	Kong Chung Lane	One-way	0.08	2.08	1.36	1.12	0.8	0.72	0.88	2	4.88	7.04	7.28	7.52	7.2	7.52	6.96	6.96	6.4	6.16	6.32	6.64	6	5.36	4.64	3.76	2.96
L41E	Man Kat Street	One-way	0.07	21.7	13.09	9.73	8.33	8.33	12.6	29.05	51.94	79.52	74.69	74.41	76.51	75.18	66.71	74.69	71.05	70.56	73.85	70.42	64.12	58.03	42.07	38.43	32.55
L42A	Central-Wanchai Bypass	One-way	0.18	35.1	21.24	15.3	12.06	13.14	20.16	43.74	88.38	135.18	86.58	85.86	93.06	98.82	91.8	109.44	109.08	105.3	117	83.16	78.84	64.8	60.48	60.12	47.88
L42B	Central-Wanchai Bypass	One-way	0.09	12.33	7.29	5.4	4.14	4.41	6.84	14.76	29.79	45.27	31.77	30.96	33.12	34.74	31.86	37.89	37.08	35.37	38.97	30.96	28.98	23.76	21.96	21.51	16.92

Road Link No.	Road Name	Dir.	Distance (km)	Vehicle/Kilometer Travelled (VKT)																							
				00-00-01:00	01-00-02:00	02-00-03:00	03-00-04:00	04-00-05:00	05-00-06:00	06-00-07:00	07-00-08:00	08-00-09:00	09-00-10:00	10-00-11:00	11-00-12:00	12-00-13:00	13-00-14:00	14-00-15:00	15-00-16:00	16-00-17:00	17-00-18:00	18-00-19:00	19-00-20:00	20-00-21:00	21-00-22:00	22-00-23:00	23-00-00:00
L53B	Queen's Road Central	One-way	0.11	29.37	17.38	12.54	10.67	10.12	15.07	33.88	58.85	88.77	114.07	110	108.79	102.3	87.12	93.5	84.81	80.74	80.52	111.87	99.22	87.23	61.71	55	45.32
L54A	Bonham Strand West	One-way	0.01	0.24	0.16	0.13	0.09	0.06	0.08	0.23	0.53	0.76	0.9	0.93	0.86	0.86	0.82	0.8	0.73	0.69	0.68	0.84	0.75	0.66	0.56	0.44	0.36
L55A	Lok Lu Road	One-way	0.22	11	7.48	5.94	4.62	3.52	4.18	10.34	25.3	36.52	39.82	41.36	38.5	39.16	37.84	37.18	34.1	32.78	32.78	36.74	33	29.22	24.86	20.24	16.5
L56A	Bonham Strand	One-way	0.06	6.78	4.5	3.24	2.04	1.8	3.24	9	17.4	18.54	18.24	17.94	18.3	18.42	17.04	18.24	17.64	17.34	18.24	16.86	24.48	20.26	17.34	15.36	11.58
L56B	Bonham Strand	One-way	0.03	2.46	1.68	1.23	0.72	0.66	1.23	3.42	6.63	7.17	6.48	6.57	6.66	6.84	7.08	6.87	6.66	6.6	7.02	6	8.76	7.29	6.27	5.61	4.29
L57A	Hollywood Road	One-way	0.02	3.84	2.56	2.04	1.5	1.32	1.48	3.54	8.7	12.62	13.56	14.06	13.3	13.52	12.7	12.56	11.58	11.2	11.28	12.4	11.26	10.2	8.54	6.88	5.52
L57B	Hollywood Road	One-way	0.03	5.76	3.81	3.06	2.25	1.95	2.19	5.28	12.93	18.78	20.28	21	19.83	20.16	18.93	18.72	17.28	16.65	16.77	18.54	16.83	14.97	12.75	10.29	8.25
L57C	Hollywood Road	One-way	0.08	11.44	7.52	6.08	4.64	3.92	4.56	10.64	26	37.6	40.24	41.76	39.28	40.24	37.84	37.36	34.48	33.12	33.6	36.8	33.44	29.76	25.36	20.32	16.56
L58A	Ladder Street and Square Street	One-way	0.17	3.23	2.21	1.87	1.36	1.02	1.02	3.23	7.82	11.39	11.56	12.07	11.39	11.9	11.22	11.22	10.37	10.03	10.37	10.54	9.69	8.5	7.48	6.12	4.76
L59A	Tai Ping Shan Street	One-way	0.1	1.8	1.2	1	0.7	0.6	0.7	1.9	4.6	6.7	6.3	6.5	6.3	6.6	6.4	6.4	5.9	6	6.1	5.7	5.2	4.6	4.1	3.3	2.7
L60A	Po Hing Fong	Two-way	0.14	1.12	0.42	0.42	0.28	0.28	0.28	0.98	1.96	3.08	3.5	3.5	3.22	3.36	3.22	3.08	2.94	2.8	2.8	3.22	3.08	2.66	2.1	1.68	1.54
L61A	Kui In Fong	Two-way	0.07	0.77	0.49	0.42	0.21	0.21	0.21	0.7	1.54	2.31	2.45	2.52	2.45	2.59	2.38	2.31	2.17	2.1	2.1	2.31	2.03	1.96	1.61	1.26	1.05
L61B	Caine Lane	Two-way	0.19	0.57	0.38	0.38	0.19	0.19	0.19	0.76	1.52	2.47	1.9	1.9	2.09	2.28	2.28	2.09	2.09	2.28	2.28	1.71	1.71	1.33	1.33	0.95	0.95
L62A	Caine Road	Two-way	0.28	49.84	33.6	23.52	15.12	12.88	22.96	63.56	121.24	126.56	140.84	138.32	136.36	136.92	138.6	132.16	126.28	121.24	126.28	132.16	190.4	155.68	132.16	115.92	86.52
L62B	Caine Road	Two-way	0.27	55.89	37.8	26.46	16.74	14.31	26.46	71.82	136.89	142.02	161.46	157.95	155.79	156.33	156.87	149.31	142.02	137.16	142.29	151.74	217.62	177.93	150.93	132.3	98.82
L62C	Caine Road	Two-way	0.17	34	22.61	15.98	10.03	8.16	15.81	42.5	80.58	82.79	99.11	96.05	94.52	94.18	94.52	88.91	84.49	80.41	83.64	93.33	133.45	108.97	91.97	80.24	60.18
L63A	Seymour Road	One-way	0.13	9.1	5.85	4.55	3.25	2.73	2.99	7.15	17.42	24.83	35.36	35.62	32.63	32.24	29.38	28.08	24.83	23.27	22.36	33.28	29.51	25.87	21.71	17.16	13.65
L63B	Castle Road	One-way	0.09	7.92	5.13	4.14	2.88	2.43	2.61	6.39	15.3	21.78	30.6	30.78	28.44	27.99	25.65	24.39	21.78	20.16	19.62	28.8	25.65	22.41	18.72	14.67	11.79
L63C	Seymour Road	One-way	0.03	8.49	5.58	3.93	2.37	2.04	3.69	9.9	18.72	18.6	25.62	24.54	23.7	23.34	23.01	21.42	20.01	18.72	19.14	24.45	34.74	27.99	23.49	20.28	15
L63D	Castle Road	One-way	0.16	13.92	9.44	6.56	4	3.2	6.24	16.64	32	32.16	41.76	40.16	39.04	38.56	38.72	36.32	34.08	32	32.8	39.84	56.64	45.92	38.56	33.44	24.64
L63E	Seymour Road	One-way	0.21	17.64	11.76	9.24	6.93	5.25	6.3	15.12	36.54	52.71	66.99	68.46	63.42	63.21	58.59	56.91	50.82	48.09	46.83	62.58	56.28	49.14	41.58	32.97	26.46
L64A	Robinson Road	Two-way	0.1	42	27.9	19.8	11.9	10.3	18.8	50.2	94.6	95	126	121.3	118	116.1	115.4	107.5	100.5	95	97.1	119.9	170.5	138.2	115.8	100.4	74.3
L65A	Peel Street	One-way	0.03	0.57	0.33	0.3	0.24	0.21	0.24	0.66	1.56	2.34	1.59	1.77	1.77	1.95	1.92	2.01	1.95	2.01	2.13	1.41	1.32	1.2	1.08	0.9	0.78
L65B	Peel Street	Two-way	0.08	0.48	0.4	0.32	0.24	0.16	0.24	0.72	1.84	2.72	1.36	1.6	1.84	1.92	2.08	2.24	2.08	2.32	2.48	1.2	1.2	1.12	0.88	0.8	0.72
L65C	Mosque Street	One-way	0.11	1.98	1.32	1.1	0.88	0.88	0.88	2.64	5.94	8.91	5.72	6.38	6.49	7.04	7.26	7.37	7.26	7.7	8.03	4.95	4.73	4.4	3.85	3.19	2.86
L66A	Pottinger Street	One-way	0.07	7.14	4.83	3.43	2.1	1.89	3.5	9.52	18.2	19.11	20.16	19.88	19.81	20.02	20.23	19.39	18.69	18.2	19.11	18.83	27.23	22.26	18.97	16.73	12.67
L67A	Pedder Street	One-way	0.12	42.36	28.32	20.4	12.48	10.92	20.04	54.48	103.92	108.96	118.8	116.52	116.16	117.72	117.72	112.2	107.52	103.56	108.6	118.64	159.36	130.92	111.24	97.92	73.44
L67B	Pedder Street	One-way	0.07	25.69	17.36	12.46	7.63	6.72	12.39	33.39	63.84	67.2	72.17	70.84	70.42	71.05	71.89	68.74	65.8	63.63	66.85	67.2	97.02	79.73	67.69	59.57	44.87
L68A	D'Aguliar Street	One-way	0.04	1.8	1.2	0.88	0.6	0.48	0.52	1.2	2.72	3.88	7.72	7.6	6.8	6.52	6.58	5.2	4.44	3.88	3.44	7.48	6.56	5.56	4.64	3.56	2.84
L68B	D'Aguliar Street	One-way	0.09	3.78	2.43	1.8	1.17	0.99	0.99	2.52	5.76	8.19	15.48	15.3	13.68	13.14	11.61	10.62	9.18	8.1	7.38	14.94	13.23	11.34	9.27	7.29	5.49
L68C	Lan Kwai Fong	One-way	0.1	0.6	0.3	0.1	0.1	0.1	0.1	0.5	0.7	1.1	2.5	2.4	2.2	2.2	1.8	1.5	1.3	1.2	1.1	2.5	2.2	1.9	1.5	1.1	0.8
L68D	D'Aguliar Street	One-way	0.02	0.9	0.6	0.44	0.3	0.24	0.26	0.6	1.36	1.94	3.86	3.8	3.4	3.26	2.84	2.6	2.22	1.94	1.72	3.74	3.28	2.78	2.32	1.78	1.42
L68E	D'Aguliar Street	One-way	0.02	0.96	0.64	0.5	0.3	0.26	0.26	0.66	1.46	2.06	4.18	4.1	3.64	3.48	3.04	2.76	2.36	2.06	1.84	4.02	3.54	3	2.48	1.9	1.52
L68F	D'Aguliar Street	One-way	0.05	7.4	4.75	3.7	2.7	2.25	2.5	5.9	14	20.15	28.5	28.5	26.2	25.9	23.6	22.55	20.1	18.6	18	26.6	23.75	20.7	17.4	13.6	10.75
L68G	D'Aguliar Street	One-way	0.04	6.76	4.44	3.48	2.52	2.08	2.32	5.52	13	18.72	25.92	26.08	24	23.8	21.72	20.8	18.52	17.28	16.76	24.24	21.64	18.88	15.8	12.44	9.88
L69A	Wyndham Street	One-way	0.11	26.4	17.38	12.43	7.48	6.49	11.99	32.23	60.94	62.37	76.45	74.14	72.49	72.05	71.94	67.54	64.24	61.27	63.03	72.27	103.29	84.04	70.95	61.82	46.09
L69B	Wyndham Street	One-way	0.09	9.63	6.39	4.5	2.79	2.52	4.41	11.79	22.68	23.22	28.35	27.36	27	26.64	26.64	25.2	23.85	22.68	23.49	26.73	38.25	30.96	26.37	23.04	17.1
L70A	Glenealy	One-way	0.04	12.88	8.6	6.2	3.84	3.24	6.12	16.56	31.48	33	36.12	35.48	35.08	35.32	35.72	34.04	32.56	31.44	32.84	33.72	48.68	39.88	33.84	29.84	22.32
L71A	Lower Albert Road	One-way	0.07	18.55	12.46	9.87	7.42	6.37	7.35	17.29	42.21	61.11	65.52	67.9	64.12	65.31	61.32	60.9	55.86	54.04	54.46	59.71	54.25	48.09	41.23	33.04	26.81
L71B	Lower Albert Road	Two-way	0.06	8.94	6	4.68	3.42	2.94	3.3	7.92	18.96	27.3	33.42	34.08	31.8	31.8	29.46	28.68	25.98	24.66	24.42	30.96	27.9	24.54	20.76	16.44	13.2
L71C	Ice House Street	One-way	0.08	11.12	7.44	6	4.48	3.92	4.48	10.96	26.8	38.8	37.84	39.76	38	39.12	37.28	37.2	34.64	33.92	34.56	34.16	31.28	28.08	24.16	19.44	15.68
L72A	Cleverly Street	One-way	0.08	7.2	4.8	3.2	2	1.68	3.12	8.48	16.4	16.4	21.28	20.56	19.92	19.76	19.76	18.48	17.36	16.4	16.72	20.32	28.96	23.44	19.68	17.12	12.56
L72B	Cleverly Street	One-way	0.05	1.95	1.35	1.1	0.8	0.65	0.75	1.75	4.3	6.25	7.4	7.6	7.1	7.2	6.65	6.5	5.95	5.65	5.55	6.85	6.2	5.45	4.6	3.7	3
L73A	Morrison Street	Two-way	0.06	6.6	4.26	3.3	2.4	2.1	2.28	5.4	13.08	18.78	24.6	24.9	22.98	22.92	21.12	20.46	18.3	17.16	16.86	22.92	20.46	17.94	15.06	12	9.54
L73B	Morrison Street	Two-way	0.04	5.2	3.4	2.72	2	1.72	1.92	4.68	11.36	16.32	18.56	19.08	17.88	18.12	16.88	16.72	15.24	14.6	14.6	17.04	15.4	13.6	11.6	9.28	7.48
L73C	Morrison Street	One-way	0.03	4.38	2.88	2.22																					

Year 2037
Average Speed

Road ID	Road Name	Direction	Design speed Limit (km/hr)	Average Speed (km/hr)																							
				00:00-01:00	01:00-02:00	02:00-03:00	03:00-04:00	04:00-05:00	05:00-06:00	06:00-07:00	07:00-08:00	08:00-09:00	09:00-10:00	10:00-11:00	11:00-12:00	12:00-13:00	13:00-14:00	14:00-15:00	15:00-16:00	16:00-17:00	17:00-18:00	18:00-19:00	19:00-20:00	20:00-21:00	21:00-22:00	22:00-23:00	23:00-00:00
L1A	Man Cheung Street	One-way	50	30	30	30	30	30	30	30	29	29	28	28	28	28	28	29	29	28	26	27	28	28	29		
L1B	Rumsey Street Flyover	One-way	50	48	49	49	49	49	49	48	46	39	36	39	39	43	40	42	44	44	35	39	45	46	47		
L1C	Man Cheung Street	One-way	50	30	30	30	30	30	30	30	29	29	28	28	28	28	28	29	29	28	26	27	28	28	29		
L1D	Man Cheung Street	One-way	50	30	30	30	30	30	30	30	29	29	28	28	28	28	28	29	29	28	26	27	28	28	29		
L2A	Central-Wanchai Bypass	One-way	80	78	79	79	79	79	79	78	76	74	74	75	74	74	75	75	75	75	74	75	76	76	77		
L2B	Rumsey Street Flyover	One-way	80	76	78	79	79	79	78	76	72	57	51	56	55	56	63	58	62	67	65	49	55	67	71	72	74
L2C	Rumsey Street Flyover	One-way	80	77	78	79	79	79	78	77	73	60	72	72	71	70	72	67	68	70	67	72	73	74	75	75	76
L2D	Rumsey Street Flyover	One-way	50	48	49	49	49	49	49	48	46	39	45	45	45	44	45	43	44	45	43	45	46	47	47	47	
L2E	Central-Wanchai Bypass	One-way	80	78	79	79	79	79	79	78	76	73	75	75	75	75	74	75	75	74	75	76	76	77	77	77	
L3A	Rumsey Street Flyover	One-way	50	48	49	49	49	49	49	48	47	45	43	45	45	45	46	45	46	46	46	42	44	46	47	47	
L4A	Connaught Road Central	One-way	50	40	40	40	40	40	40	40	38	34	32	33	33	33	35	34	34	35	35	33	34	35	38	39	40
L4B	Connaught Road Central	One-way	50	40	40	40	40	40	40	40	38	38	38	38	38	38	39	38	39	38	39	38	39	40	40	40	40
L4C	Connaught Road Central	One-way	50	40	40	40	40	40	40	40	39	36	36	37	36	37	38	37	37	37	37	38	39	40	40	40	40
L4D	Connaught Road Central	One-way	50	40	40	40	40	40	40	40	40	40	40	40	40	40	40	40	40	40	40	40	40	40	40	40	40
L4E	Man Kat Street	One-way	50	40	40	40	40	40	40	40	40	40	40	40	40	40	40	40	40	40	40	40	40	40	40	40	40
L4F	Connaught Road Central	One-way	50	40	40	40	40	40	40	40	40	40	40	40	40	40	40	40	40	40	40	40	40	40	40	40	40
L4G	Connaught Road Central	One-way	50	40	40	40	40	40	40	40	40	40	40	40	40	40	40	40	40	40	40	40	40	40	40	40	40
L4H	Connaught Road Central	One-way	50	40	40	40	40	40	40	40	40	40	40	40	40	40	40	40	40	40	40	40	40	40	40	40	40
L4I	Connaught Road West	One-way	50	40	40	40	40	40	40	40	40	40	40	40	40	40	40	40	40	40	40	40	40	40	40	40	40
L5A	Des Voeux Road Central	Two-way	50	30	30	30	30	30	30	29	28	28	27	27	27	27	27	28	28	28	27	26	27	27	28	29	
L5B	Des Voeux Road Central	Two-way	50	30	30	30	30	30	30	30	28	28	28	28	28	28	28	28	28	28	28	27	28	28	29	29	
L5C	Des Voeux Road Central	Two-way	50	30	30	30	30	30	30	30	28	28	28	28	28	28	28	28	28	28	28	27	28	28	28	29	
L5D	Des Voeux Road Central	Two-way	50	30	30	30	30	30	30	29	28	28	27	28	28	28	28	28	28	28	28	26	27	28	28	29	
L5E	Des Voeux Road Central	Two-way	50	30	30	30	30	30	30	29	28	28	28	28	28	28	28	28	28	28	28	27	27	28	28	29	
L5F	Des Voeux Road Central	Two-way	50	30	30	30	30	30	30	29	29	29	29	29	29	29	29	29	29	29	29	28	29	29	29	30	
L5G	Des Voeux Road Central	Two-way	50	30	30	30	30	30	30	29	29	29	28	28	28	28	28	28	29	29	29	28	27	28	28	29	29
L6A	Wing Lok Street	One-way	50	25	25	25	25	25	25	25	25	25	25	25	25	25	25	25	25	25	25	25	25	25	25	25	
L6B	Wing Lok Street	One-way	50	23	24	24	25	25	25	23	19	14	17	16	17	16	17	17	17	17	18	19	20	21	22	24	
L6C	Wing Lok Street	One-way	50	24	25	25	25	25	25	24	21	18	21	21	20	20	20	20	20	20	19	22	22	23	23	24	
L7A	Queen's Road Central	One-way	50	40	40	40	40	40	40	40	40	40	40	40	40	40	40	40	40	40	40	40	40	40	40	40	
L7B	Queen's Road Central	One-way	50	40	40	40	40	40	40	40	40	40	40	40	40	40	40	40	40	40	40	40	40	40	40	40	
L7C	Queen's Road Central	One-way	50	40	40	40	40	40	40	40	40	40	40	40	40	40	40	40	40	40	40	40	40	40	40	40	
L7D	Bonham Strand	One-way	50	29	30	30	30	30	30	28	26	26	25	25	25	25	25	26	26	26	26	25	23	25	26	27	
L7E	Bonham Strand	One-way	50	30	30	30	30	30	30	30	30	30	30	30	30	30	30	30	30	30	30	30	30	30	30	30	
L8A	Stanley Street	One-way	50	25	25	25	25	25	25	25	25	24	23	23	24	24	24	24	24	24	23	24	24	24	25	25	
L8B	Cochrane Street	One-way	50	25	25	25	25	25	25	25	25	25	25	25	25	25	25	25	25	25	25	25	25	25	25	25	
L8C	Cochrane Street	One-way	50	25	25	25	25	25	25	25	25	25	24	24	24	24	24	24	25	25	25	24	24	24	25	25	
L9A	Wellington Street	One-way	50	29	30	30	30	30	30	29	27	27	25	25	25	26	26	26	26	27	27	25	23	24	26	27	
L9B	Wellington Street	One-way	50	29	30	30	30	30	30	29	28	28	26	26	27	27	27	27	28	28	28	26	24	26	27	28	
L9C	Wellington Street	One-way	50	29	30	30	30	30	30	29	28	28	26	26	27	27	27	27	28	28	28	26	24	26	27	28	
L9D	Wellington Street	One-way	50	27	29	29	30	30	29	27	24	24	11	14	16	18	19	22	23	23	23	11	11	16	22	25	
L10A	Queen's Road Central	One-way	50	40	40	40	40	40	40	40	40	40	40	40	40	40	40	40	40	40	40	40	40	40	40	40	
L11A	Jervois Street	One-way	50	25	25	25	25	25	25	25	24	23	24	23	23	23	23	24	24	24	24	24	24	24	25	25	
L11B	Jervois Street	One-way	50	25	25	25	25	25	25	25	23	22	22	22	22	22	22	22	22	22	22	23	23	23	24	24	
L11C	Jervois Street	One-way	50	25	25	25	25	25	25	25	25	25	25	25	25	25	25	25	25	25	25	25	25	25	25	25	
L12A	Burd Street	One-way	50	25	25	25	25	25	25	25	25	25	25	25	25	25	25	25	25	25	25	25	25	25	25	25	
L12B	Burd Street	One-way	50	25	25	25	25	25	25	25	25	25	25	25	25	25	25	25	25	25	25	25	25	25	25	25	
L13A	Wo On Lane	Two-way	50	25	25	25	25	25	25	25	25	25	25	25	25	25	25	25	25	25	25	25	25	25	25	25	
L14A	Lyndhurst Terrace	One-way	50	24	25	25	25	25	25	24	22	20	18	18	18	19	20	20	21	21	21	18	19	20	21	22	23
L14B	Lyndhurst Terrace	One-way	50	24	25	25	25	25	25	25	23	22	19	20	20	20	21	21	22	22	20	21	21	22	23	24	
L15A	Gage Street	One-way	50	24	25	25	25	25	25	24	22	20	17	17	18	18	19	19	20	20	18	19	20	21	22	23	
L15B	Gage Street	One-way	50	25	25	25	25	25	25	25	23	22	21	21	21	21	22	22	22	23	23	21	22	23	24	24	
L16A	Gough Street and Shing Wong Street	One-way	50	25	25	25	25	25	25	25	25	24	24	24	25	25	25	25	25	25	24	24	25	25	25	25	
L17A	Kau U Fong	Two-way	50	25	25	25	25	25	25	25	25	25	25	25	25	25	25	25	25	25	25	25	25	25	25	25	
L18A	Hollywood Road	One-way	50	24	25	25	25	25	25	25	23	21	20	20	21	21	21	21	21	21	21	21	21	22	23	24	
L18B	Hollywood Road	One-way	50	24	25	25	25	25	25	24	22	21	20	19	20	20	20	20	21	21	21	21	21	21	22	23	24
L18C	Hollywood Road	One-way	50	24	25	25	25	25	25	24	22	20	19	19	19	19	20	20	21	21	21	19	20	21	22	23	24
L18D	Hollywood Road	One-way	50	24	25	25	25	25	25	24	22	20	19	19	19	19	20	20	21	21	21	19	20	21	22	23	24
L18E	Hollywood Road	One-way	50	24	25	25	25	25	25	24	22	20	19	19	19	19	20	20	21	21	21	19	20	21	22	23	24
L18F	Hollywood Road	One-way	50	23	24	25	25	25	25	24	21	18															

Road ID	Road Name	Direction	Design speed Limit (km/hr)	Average Speed (km/hr)																												
				00:00-01:00	01:00-02:00	02:00-03:00	03:00-04:00	04:00-05:00	05:00-06:00	06:00-07:00	07:00-08:00	08:00-09:00	09:00-10:00	10:00-11:00	11:00-12:00	12:00-13:00	13:00-14:00	14:00-15:00	15:00-16:00	16:00-17:00	17:00-18:00	18:00-19:00	19:00-20:00	20:00-21:00	21:00-22:00	22:00-23:00	23:00-00:00					
L20A	Staunton Street	One-way	50	25	25	25	25	25	25	25	25	24	23	23	24	24	24	24	24	24	24	24	24	24	24	24	24	24	24	25	25	25
L20B	Staunton Street	One-way	50	24	25	25	25	25	25	24	22	20	18	17	18	18	19	19	20	20	20	20	20	20	20	20	20	20	21	22	23	
L20C	Staunton Street	One-way	50	25	25	25	25	25	25	25	23	22	21	21	21	21	22	22	22	22	22	22	22	22	22	22	22	22	23	24	24	
L20D	Staunton Street and Bridges Street	Two-way	50	25	25	25	25	25	25	25	25	25	24	24	24	24	24	24	24	25	25	25	24	24	25	25	25	25	25	25	25	
L21A	Elgin Street	One-way	50	25	25	25	25	25	25	25	24	24	23	23	23	23	23	23	24	24	24	23	23	23	23	23	24	24	24	25		
L22A	Pottinger Street	One-way	50	25	25	25	25	25	25	25	23	22	22	22	22	22	22	22	23	23	23	22	23	23	23	23	24	24	24	25		
L23A	Queen Victoria Street	One-way	50	30	30	30	30	30	30	30	29	29	29	29	29	29	29	29	29	29	29	29	29	29	29	29	29	29	29	30		
L23B	Queen Victoria Street	One-way	50	30	30	30	30	30	30	30	30	30	30	30	30	30	30	30	30	30	30	30	30	30	30	30	30	30	30	30	30	
L24A	Old Bailey Street	One-way	50	25	25	25	25	25	25	25	24	23	22	22	22	23	23	23	23	23	23	23	23	23	23	23	24	24	24	25		
L25A	Jubilee Street	One-way	50	30	30	30	30	30	30	30	29	29	28	28	28	28	28	28	29	29	29	29	29	29	29	28	27	28	28	29	29	
L25B	Jubilee Street	One-way	50	30	30	30	30	30	30	30	29	29	29	29	29	29	29	29	29	29	29	29	29	29	29	29	29	29	29	30		
L26A	Peel Street	One-way	50	25	25	25	25	25	25	25	25	25	25	25	25	25	25	25	25	25	25	25	25	25	25	25	25	25	25	25	25	
L26B	Peel Street	Two-way	50	25	25	25	25	25	25	25	25	25	25	25	25	25	25	25	25	25	25	25	25	25	25	25	25	25	25	25	25	
L26C	Peel Street	One-way	50	25	25	25	25	25	25	25	24	24	23	23	23	23	23	23	24	24	24	23	23	23	23	24	24	24	25	25		
L26D	Peel Street	Two-way	50	25	25	25	25	25	25	25	25	25	25	25	25	25	25	25	25	25	25	25	25	25	25	25	25	25	25	25	25	
L27A	Graham Street	One-way	50	24	25	25	25	25	25	25	23	22	19	19	20	20	21	21	22	22	22	20	20	21	22	23	24	24	24	25		
L28A	Aberdeen Street	One-way	50	25	25	25	25	25	25	25	24	23	22	22	22	22	22	23	23	23	23	22	23	23	23	23	23	24	24	24		
L28B	Aberdeen Street	One-way	50	24	24	25	25	25	25	24	21	19	17	16	17	17	18	18	19	20	20	17	18	19	20	21	22	22	22	22		
L28C	Aberdeen Street	One-way	50	22	24	24	25	25	25	23	20	17	5	5	5	7	11	16	17	18	5	5	13	17	19	21	21	21	21	21		
L28D	Aberdeen Street	One-way	50	23	24	24	25	25	25	23	20	17	5	5	7	8	14	16	17	18	18	5	12	17	18	20	21	21	21	21		
L28E	Aberdeen Street	One-way	50	23	24	24	25	25	25	23	20	17	5	5	6	7	14	16	17	18	18	5	11	17	18	20	21	21	21	21		
L29A	Elgin Street	One-way	50	25	25	25	25	25	25	25	25	25	25	25	25	25	25	25	25	25	25	25	25	25	25	25	25	25	25	25	25	
L30A	Wing Wo Street	One-way	50	25	25	25	25	25	25	25	24	23	21	21	22	22	22	22	23	23	23	23	23	23	23	24	24	24	24	24		
L31A	Rumsey Street	One-way	50	30	30	30	30	30	30	29	28	28	28	28	28	28	28	28	28	28	28	28	28	28	28	28	28	28	28	28	29	
L31B	Rumsey Street	One-way	50	25	25	25	25	25	25	24	22	20	22	22	21	21	21	21	21	21	21	20	23	23	23	23	24	24	24	24		
L32A	Man Wa Lane	One-way	50	30	30	30	30	30	30	30	30	30	30	30	30	30	30	30	30	30	30	30	30	30	30	30	30	30	30	30	30	
L33A	Hillier Street	One-way	50	30	30	30	30	30	30	30	30	30	30	30	30	30	30	30	30	30	30	30	30	30	30	30	30	30	30	30	30	
L33B	Hillier Street	One-way	50	30	30	30	30	30	30	30	30	30	30	30	30	30	30	30	30	30	30	30	30	30	30	30	30	30	30	30	30	
L33C	Hillier Street	One-way	50	29	29	30	30	30	30	28	26	26	24	24	25	25	25	25	25	25	25	25	25	25	25	25	25	25	25	25	25	
L34A	Mercer Street	One-way	50	25	25	25	25	25	25	25	24	23	23	23	23	23	23	23	24	24	24	24	24	24	24	24	24	24	24	25	25	
L35A	Hillier Street	One-way	50	25	25	25	25	25	25	25	25	24	24	24	24	24	24	24	25	25	25	25	25	25	25	25	25	25	25	25	25	
L35B	Hillier Street	One-way	50	25	25	25	25	25	25	25	24	23	23	23	23	23	23	23	23	23	23	23	23	23	23	24	24	24	24	25		
L36A	Cleverly Street	One-way	50	25	25	25	25	25	25	25	25	25	25	25	25	25	25	25	25	25	25	25	25	25	25	25	25	25	25	25		
L36B	Cleverly Street	One-way	50	25	25	25	25	25	25	25	25	25	24	24	24	24	24	24	25	25	25	25	25	25	25	25	25	25	25	25		
L37A	Cleverly Street	One-way	50	24	25	25	25	25	25	24	21	19	19	19	19	19	19	19	20	20	20	20	20	20	21	22	23	23	23	23		
L38A	Connaught Road Central	One-way	50	40	40	40	40	40	40	40	40	40	40	40	40	40	40	40	40	40	40	40	40	40	40	40	40	40	40	40	40	
L38B	Connaught Road Central	One-way	50	40	40	40	40	40	40	40	40	40	40	40	40	40	40	40	40	40	40	40	40	40	40	40	40	40	40	40	40	
L38C	Connaught Road Central	One-way	50	40	40	40	40	40	40	40	40	37	38	38	38	38	39	38	38	38	38	38	38	38	38	39	40	40	40	40	40	
L38D	Man Kat Street	One-way	50	40	40	40	40	40	40	40	40	39	38	38	38	39	39	39	39	39	39	39	39	39	39	40	40	40	40	40		
L38E	Man Kat Street	One-way	50	40	40	40	40	40	40	40	40	38	37	37	37	38	39	38	38	38	38	38	38	38	38	39	40	40	40	40	40	
L38F	Central-Wanchai Bypass	One-way	50	48	49	49	50	50	49	49	47	46	44	45	45	45	46	46	46	46	47	46	43	45	46	47	47	47	47	48		
L39A	Man Kwong Street	One-way	50	30	30	30	30	30	30	30	29	29	29	29	29	29	29	29	29	29	29	29	29	29	29	29	29	29	29	29	29	
L39B	Man Kwong Street	One-way	50	30	30	30	30	30	30	30	29	29	29	29	29	29	29	29	29	29	29	29	29	29	29	29	29	29	29	29	29	
L39C	Man Kwong Street	One-way	50	30	30	30	30	30	30	30	28	28	28	28	28	28	28	28	28	28	28	28	28	28	28	28	28	28	28	29	29	
L39D	Man Kwong Street	One-way	50	30	30	30	30	30	30	30	30	30	30	30	30	30	30	30	30	30	30	30	30	30	30	30	30	30	30	30	30	
L40A	Man Fai Street	One-way	50	25	25	25	25	25	25	25	25	24	25	25	25	24	24	24	24	24	24	24	24	24	24	25	25	25	25	25		
L41A	Man Kat Street	One-way	50	40	40	40	40	40	40	40	40	40	40	40	40	40	40	40	40	40	40	40	40	40	40	40	40	40	40	40	40	
L41B	Pier Road	One-way	50	30	30	30	30	30	30	30	29	29	30	30	30	29	29	29	29	29	29	29	29	29	29	30	30	30	30	30		
L41C	Man Kat Street	One-way	50	40	40	40	40	40	40	40	40	39	39	39	39	39	39	39	39	39	39	39	39	39	39	40	40	40	40	40		
L41D	Kong Chung Lane	One-way	50	25	25	25	25	25	25	25	24	24	24	24	24	24	24	24	24	24	24	24	24	24	24	24	24	25	25	25		
L41E	Man Kat Street	One-way	50	40	40	40	40	40	40	40	40	38	38	38	38	39	38	38	39	39	39	39	39	39	39	40	40	40	40	40		
L42A	Central-Wanchai Bypass	One-way	50	49	50	50	50	50	49	49	48	48	49	49	49	48	48	48	48</													

Road ID	Road Name	Direction	Design speed Limit (km/hr)	Average Speed (km/hr)																								
				00:00-01:00	01:00-02:00	02:00-03:00	03:00-04:00	04:00-05:00	05:00-06:00	06:00-07:00	07:00-08:00	08:00-09:00	09:00-10:00	10:00-11:00	11:00-12:00	12:00-13:00	13:00-14:00	14:00-15:00	15:00-16:00	16:00-17:00	17:00-18:00	18:00-19:00	19:00-20:00	20:00-21:00	21:00-22:00	22:00-23:00	23:00-00:00	
L71B	Lower Albert Road	Two-way	50	24	25	25	25	25	25	24	22	20	19	19	19	19	20	20	21	21	21	20	20	21	22	22	23	23
L71C	Ice House Street	One-way	50	24	25	25	25	25	25	24	22	20	20	20	20	20	20	21	21	21	21	21	21	21	22	22	23	24
L72A	Cleverly Street	One-way	50	30	30	30	30	30	30	30	30	30	29	30	30	30	30	30	30	30	30	30	30	30	29	29	30	30
L72B	Cleverly Street	One-way	50	25	25	25	25	25	25	25	24	23	22	22	22	22	23	23	23	23	23	23	23	23	23	24	24	25
L73A	Morrison Street	Two-way	50	25	25	25	25	25	25	25	23	22	21	21	21	21	22	22	22	22	22	21	22	22	23	24	24	
L73B	Morrison Street	Two-way	50	24	25	25	25	25	25	25	22	21	20	20	20	20	21	21	21	21	21	21	21	21	22	22	23	24
L73C	Morrison Street	One-way	50	24	25	25	25	25	25	24	22	21	19	19	20	20	20	20	21	21	21	20	20	21	22	23	23	
L73D	Morrison Street	One-way	50	22	24	24	25	25	25	23	19	13	5	5	5	5	8	9	15	16	17	5	10	16	18	19	21	
L73E	Morrison Street	One-way	50	24	25	25	25	25	25	25	23	22	19	19	20	20	21	21	22	22	22	20	20	21	22	23	24	
L74A	Upper Station Street	One-way	50	25	25	25	25	25	25	25	25	25	25	25	25	25	25	25	25	25	25	25	25	25	25	25	25	
L75A	Sai Street	Two-way	50	25	25	25	25	25	25	25	25	25	25	25	25	25	25	25	25	25	25	25	25	25	25	25	25	
L76A	Tung Street	Two-way	50	25	25	25	25	25	25	25	25	25	25	25	25	25	25	25	25	25	25	25	25	25	25	25	25	
L77A	On Lan Street	Two-way	50	25	25	25	25	25	25	25	25	24	24	24	24	24	24	24	24	24	24	24	24	24	24	25	25	
L78A	Chancery Lane	Two-way	50	25	25	25	25	25	25	25	25	25	25	25	25	25	25	25	25	25	25	25	25	25	25	25	25	
L80A	Old Bailey Street	One-way	50	24	25	25	25	25	25	25	23	21	20	20	20	20	21	21	21	22	22	20	21	21	22	23	24	
L81A	Rumsey Street	One-way	50	25	25	25	25	25	25	25	25	25	25	25	25	25	25	25	25	25	25	25	25	25	25	25	25	
L81B	Chung Kong Road	Two-way	50	25	25	25	25	25	25	25	24	23	23	23	23	23	23	23	23	23	23	23	23	24	24	24	25	
L81C	Chung Kong Road	One-way	50	25	25	25	25	25	25	25	24	23	23	23	23	23	23	23	23	24	24	24	23	24	24	24	25	
L82A	Gilman Street	One-way	50	30	30	30	30	30	30	30	30	30	30	30	30	30	30	30	30	30	30	30	30	30	30	30	30	
L82B	Gilman Street	Two-way	50	25	25	25	25	25	25	25	25	25	25	25	25	25	25	25	25	25	25	25	25	25	25	25	25	
L83A	Connaught Road Central	One-way	50	40	40	40	40	40	40	40	40	37	36	37	37	37	38	37	38	38	38	37	38	38	40	40	40	
L83B	Connaught Road Central	One-way	50	40	40	40	40	40	40	40	36	30	36	35	34	34	34	34	32	33	32	31	37	37	38	40	40	

Year 2045
24-Hour Traffic Flow

Road Link No.	Road Name	Vehicle Class Description			Private Cars	Taxi	Light Goods Vehicles (<=2.5t)	Light Goods Vehicles (2.5-3.5t)	Light Goods Vehicles (3.5-5.5t)	Medium & Heavy Goods Vehicles (5.5-15t)	Medium & Heavy Goods Vehicles (15t-24t)	Public Light Buses	Private Light Buses (<=3.5t)	Private Light Buses (>3.5t)	Non-franchised Buses (<6.4t)	Non-franchise d Buses (6.4-15t)	Non-franchise d Buses (15-24t)	Single Deck Franchise d Buses	Double Deck Franchise d Buses	Motor Cycles	Medium & Heavy Goods Vehicles (>24t)	Nonfranc hised Buses (>24t)	Heavy Vehicles	
		Dir.	Hour	Total (veh)																				
L1A	Man Cheung Street	One-way	00:00-01:00	360	55.3%	27.4%	-	2.8%	1.4%	0.6%	0.9%	0.6%	0.3%	2.3%	0.6%	0.3%	0.9%	0.3%	3.1%	3.1%	0.3%	-	14%	
			01:00-02:00	240	54.5%	28.6%	-	3.0%	1.3%	0.4%	0.9%	0.4%	0.4%	0.4%	2.2%	0.4%	0.4%	0.9%	-	3.0%	3.0%	0.4%	-	14%
			02:00-03:00	170	53.4%	29.8%	-	3.1%	1.9%	0.6%	0.6%	0.6%	-	-	1.9%	0.6%	0.6%	0.6%	-	3.1%	3.1%	-	-	14%
			03:00-04:00	100	52.6%	30.9%	-	3.1%	2.1%	-	1.0%	-	-	-	2.1%	1.0%	-	1.0%	-	3.1%	3.1%	-	-	13%
			04:00-05:00	90	51.9%	33.3%	-	3.7%	1.2%	-	1.2%	-	-	-	2.5%	-	-	1.2%	-	2.5%	2.5%	-	-	12%
			05:00-06:00	150	50.0%	33.3%	-	3.3%	2.0%	0.7%	0.7%	0.7%	0.7%	-	2.0%	0.7%	0.7%	0.7%	-	2.7%	2.7%	-	-	14%
			06:00-07:00	400	48.7%	34.4%	-	3.5%	2.0%	0.5%	1.0%	0.5%	0.3%	0.3%	1.8%	0.5%	0.5%	0.8%	0.3%	2.8%	2.3%	0.3%	-	15%
			07:00-08:00	750	47.5%	35.7%	-	3.8%	2.2%	0.5%	0.9%	0.5%	0.1%	0.1%	1.6%	0.5%	0.4%	0.8%	0.1%	2.8%	2.2%	0.3%	-	15%
			08:00-09:00	730	43.4%	40.0%	-	4.1%	2.5%	0.6%	1.1%	0.6%	0.1%	1.2%	0.6%	0.4%	0.8%	0.1%	2.6%	1.5%	0.3%	-	15%	
			09:00-10:00	1090	60.2%	22.8%	-	2.4%	1.0%	0.4%	0.7%	0.4%	0.3%	0.3%	2.5%	0.6%	0.4%	0.8%	0.2%	3.3%	3.9%	0.2%	-	13%
			10:00-11:00	1040	58.4%	24.4%	-	2.6%	1.1%	0.4%	0.8%	0.4%	0.3%	0.4%	2.4%	0.6%	0.4%	0.9%	0.2%	3.3%	3.7%	0.2%	-	13%
			11:00-12:00	1000	57.1%	25.9%	-	2.7%	1.2%	0.4%	0.8%	0.4%	0.3%	0.3%	2.3%	0.6%	0.4%	0.8%	0.2%	3.2%	3.4%	0.2%	-	14%
			12:00-13:00	970	55.6%	27.6%	-	2.9%	1.3%	0.4%	0.8%	0.4%	0.2%	0.2%	2.2%	0.5%	0.4%	0.8%	0.2%	3.1%	3.2%	0.2%	-	14%
			13:00-14:00	950	54.0%	29.3%	-	3.1%	1.5%	0.4%	0.8%	0.4%	0.2%	0.2%	2.0%	0.5%	0.4%	0.8%	0.2%	3.1%	3.0%	0.2%	-	14%
			14:00-15:00	870	52.2%	31.0%	-	3.2%	1.7%	0.5%	0.9%	0.5%	0.2%	0.2%	2.0%	0.6%	0.3%	0.8%	0.1%	3.0%	2.8%	0.2%	-	14%
			15:00-16:00	810	50.1%	33.0%	-	3.5%	1.9%	0.5%	1.0%	0.5%	0.2%	0.2%	1.7%	0.6%	0.4%	0.9%	0.1%	2.9%	2.5%	0.2%	-	14%
			16:00-17:00	750	48.3%	35.3%	-	3.6%	2.0%	0.5%	0.9%	0.5%	0.1%	0.1%	1.6%	0.5%	0.4%	0.8%	0.1%	2.8%	2.1%	0.3%	-	14%
			17:00-18:00	760	45.9%	37.5%	-	3.9%	2.3%	0.5%	1.1%	0.5%	0.1%	0.1%	1.5%	0.5%	0.4%	0.8%	0.1%	2.8%	1.9%	0.3%	-	15%
			18:00-19:00	1040	61.2%	21.7%	-	2.3%	0.9%	0.4%	0.7%	0.4%	0.3%	0.3%	2.6%	0.6%	0.4%	0.9%	0.2%	3.4%	4.0%	0.2%	-	13%
			19:00-20:00	1470	60.2%	22.7%	-	2.4%	1.0%	0.4%	0.7%	0.4%	0.3%	0.3%	2.5%	0.5%	0.4%	0.9%	0.2%	3.3%	3.9%	0.2%	-	13%
			20:00-21:00	1180	59.4%	23.6%	-	2.5%	1.0%	0.4%	0.7%	0.4%	0.3%	0.3%	2.5%	0.6%	0.4%	0.8%	0.2%	3.3%	3.8%	0.2%	-	13%
			21:00-22:00	990	58.4%	24.6%	-	2.5%	1.1%	0.4%	0.7%	0.4%	0.3%	0.3%	2.4%	0.6%	0.4%	0.8%	0.2%	3.2%	3.7%	0.2%	-	13%
			22:00-23:00	850	57.4%	25.5%	-	2.7%	1.2%	0.5%	0.7%	0.5%	0.2%	0.2%	2.4%	0.6%	0.4%	0.8%	0.2%	3.2%	3.5%	0.2%	-	14%
			23:00-00:00	630	56.5%	26.5%	-	2.7%	1.3%	0.5%	0.8%	0.5%	0.3%	0.3%	2.2%	0.6%	0.3%	0.8%	0.2%	3.2%	3.4%	0.2%	-	14%
L1B	Rumsey Street Flyover	One-way	00:00-01:00	830	57.3%	26.8%	-	4.5%	2.4%	0.4%	0.8%	1.1%	0.1%	0.8%	0.4%	0.2%	0.6%	0.1%	2.1%	2.2%	0.2%	-	14%	
			01:00-02:00	480	57.0%	26.8%	-	4.6%	2.5%	0.4%	0.8%	1.3%	-	0.8%	0.4%	0.2%	0.6%	-	2.1%	2.1%	0.2%	-	14%	
			02:00-03:00	340	56.8%	27.1%	-	4.7%	2.6%	0.3%	0.9%	1.2%	-	0.9%	0.3%	0.3%	0.6%	-	2.1%	2.1%	0.3%	-	14%	
			03:00-04:00	260	56.5%	27.3%	-	4.7%	2.8%	0.4%	0.8%	1.2%	-	0.8%	0.4%	0.4%	0.4%	-	2.0%	2.0%	0.4%	-	14%	
			04:00-05:00	270	55.8%	27.3%	-	4.9%	2.6%	0.4%	0.7%	1.5%	-	1.1%	0.4%	0.4%	0.7%	-	1.9%	1.9%	0.4%	-	15%	
			05:00-06:00	390	55.6%	27.4%	-	4.9%	2.8%	0.5%	0.8%	1.6%	0.3%	1.0%	0.3%	0.3%	0.5%	-	1.8%	2.1%	0.3%	-	15%	
			06:00-07:00	800	55.0%	27.6%	-	5.2%	2.9%	0.4%	0.8%	1.5%	0.1%	1.1%	0.4%	0.3%	0.6%	0.1%	1.9%	1.9%	0.3%	-	15%	
			07:00-08:00	1560	54.6%	27.8%	0.1%	5.2%	3.0%	0.4%	0.8%	1.5%	0.2%	1.2%	0.4%	0.3%	0.6%	0.1%	1.9%	1.9%	0.2%	-	16%	
			08:00-09:00	2310	54.2%	27.8%	0.0%	5.3%	3.1%	0.4%	0.8%	1.6%	0.2%	1.3%	0.4%	0.3%	0.6%	0.1%	1.9%	1.9%	0.2%	-	16%	
			09:00-10:00	2540	59.4%	26.0%	0.0%	4.0%	2.0%	0.4%	0.8%	0.9%	0.0%	0.5%	0.4%	0.2%	0.6%	0.1%	2.1%	2.3%	0.2%	-	12%	
			10:00-11:00	2340	58.6%	26.4%	0.0%	4.2%	2.1%	0.4%	0.8%	0.9%	0.0%	0.6%	0.3%	0.2%	0.6%	0.1%	2.1%	2.2%	0.2%	-	13%	
			11:00-12:00	2360	58.0%	26.6%	0.0%	4.3%	2.3%	0.4%	0.8%	1.0%	0.1%	0.7%	0.3%	0.3%	0.6%	0.1%	2.1%	2.2%	0.2%	-	13%	
			12:00-13:00	2330	57.5%	26.8%	0.0%	4.5%	2.4%	0.4%	0.8%	1.1%	0.1%	0.8%	0.3%	0.3%	0.6%	0.1%	2.0%	2.2%	0.2%	-	14%	
			13:00-14:00	2010	56.8%	27.0%	0.0%	4.6%	2.5%	0.4%	0.8%	1.2%	0.1%	0.9%	0.3%	0.2%	0.6%	0.1%	2.0%	2.1%	0.2%	-	14%	
			14:00-15:00	2250	56.1%	27.2%	0.0%	4.8%	2.7%	0.4%	0.8%	1.3%	0.1%	1.0%	0.4%	0.3%	0.6%	0.1%	2.0%	2.1%	0.2%	-	15%	
			15:00-16:00	2080	55.5%	27.5%	0.0%	5.0%	2.8%	0.4%	0.8%	1.4%	0.1%	1.1%	0.4%	0.2%	0.6%	0.1%	1.9%	2.0%	0.2%	-	15%	
			16:00-17:00	1880	54.6%	27.7%	0.1%	5.2%	3.0%	0.4%	0.8%	1.5%	0.2%	1.2%	0.4%	0.3%	0.6%	0.1%	1.9%	1.9%	0.2%	-	16%	
			17:00-18:00	1940	53.8%	28.0%	0.1%	5.4%	3.2%	0.4%	0.8%	1.7%	0.2%	1.3%	0.4%	0.3%	0.6%	0.1%	1.9%	1.8%	0.2%	-	16%	
			18:00-19:00	2610	59.5%	26.1%	0.0%	3.9%	1.9%	0.4%	0.8%	0.8%	0.0%	0.5%	0.3%	0.2%	0.5%	0.1%	2.1%	2.3%	0.2%	-	12%	
			19:00-20:00	2350	59.2%	26.2%	0.0%	4.0%	2.0%	0.4%	0.8%	0.9%	0.0%	0.5%	0.3%	0.2%	0.6%	0.1%	2.1%	2.3%	0.2%	-	12%	
			20:00-21:00	1850	58.8%	26.3%	0.1%	4.1%	2.1%	0.4%	0.8%	0.9%	0.1%	0.5%	0.3%	0.2%	0.5%	0.1%	2.1%	2.3%	0.2%	-	13%	
			21:00-22:00	1640	58.4%	26.4%	0.1%	4.2%	2.1%	0.4%	0.8%	1.0%	0.1%	0.6%	0.4%	0.2%	0.6%	0.1%	2.1%	2.3%	0.2%	-	13%	
			22:00-23:00	1550	58.1%	26.6%	0.1%	4.3%	2.2%	0.4%	0.8%	1.0%	0.1%	0.6%	0.4%	0.3%	0.6%	0.1%	2.1%	2.2%	0.3%	-	13%	
			23:00-00:00	1180	57.7%	26.6%	-	4.4%	2.3%	0.4%	0.8%	1.1%	0.1%	0.8%	0.3%	0.3%	0.6%	0.1%	2.0%	2.2%	0.3%	-	13%	
L1C	Man Cheung Street	One-way	00:00-01:00	360	55.3%	27.4%	-	2.8%	1.4%	0.6%	0.9%	0.6%	0.3%	2.3%	0.6%	0.3%	0.9%	0.3%	3.1%	3.1%	0.3%	-	14%	
			01:00-02:00	240	54.5%	28.6%	-	3.0%	1.3%	0.4%	0.9%	0.4%	0.4%	2.2%	0.4%	0.4%	0.9%	-	3.0%	3.0%	0.4%	-	14%	
			02:00-03:00	170	53.4%	29.8%	-	3.1%	1.9%	0.6%	0.6%	0.6%	-	1.9%	0.6%	0.6%	0.6%	-	3.1%	3.1%	-	-	14%	
			03:00-04:00	100	52.6%	30.9%	-	3.1%	2.1%	-	1.0%	-	-	2.1%	1.0%	-	1.0%	-	3.1%	3.1%	-	-	13%	
			04:00-05:00	90	51.9%	33.3%	-	3.7%	1.2%	-	1.2%	-	-	2.5%	-	-	1.2%	-	2.5%	2.5%	-	-	12%	
			05:00-06:00	150	50.0%	33.3%	-	3.3%	2.0%	0.7%	0.7%	0.7%	0.7%	-	2.0%	0.7%	0.7%	-	2.7%	2.7%	-	-	14%	
			06:00-07:00	400	48.7%	34.4%	-	3.5%	2.0%	0.5%	1.0%	0.5%	0.3%	1.8%	0.5%	0.5%	0.8%	0.3%	2.8%	2.3%	0.3%	-	15%	
			07:00-08:00	750	47.5%	35.7%	-	3.8%	2.2%	0.5%	0.9%	0.5%	0.1%	1.6%	0.5%	0.4%	0.8%	0.1%	2.8%	2.2%	0.3%	-	15%	
			08:00-09:00	730	43.4%	40.0%	-	4.1%	2.5%	0.6%	1.1%	0.6%	0.1%	1.2%	0.6%	0.4%	0.8%	0.1%	2.6%	1.5%	0.3%	-	15%	
			09:00-10:00	1090	60.2%	22.8%	-	2.4%	1.0%	0.4%	0.7%	0.4%	0.3%	2.5%	0.6%	0.4%	0.8%	0.2%	3.3%	3.9%	0.2%	-	13%	
			10:00-11:00	1040	58.4%	24.4%</																		

Road Link No.	Road Name	Vehicle Class Description			Private Cars	Taxi	Light Goods Vehicles (<=2.5t)	Light Goods Vehicles (2.5-3.5t)	Light Goods Vehicles (3.5-5.5t)	Medium & Heavy Goods Vehicles (5.5-15t)	Medium & Heavy Goods Vehicles (15t-24t)	Public Light Buses	Private Light Buses (<=3.5t)	Private Light Buses (>3.5t)	Non-franchised Buses (<6.4t)	Non-franchise d Buses (6.4-15t)	Non-franchise d Buses (15-24t)	Single Deck Franchise d Buses	Double Deck Franchise d Buses	Motor Cycles	Medium & Heavy Goods Vehicles (>24t)	Nonfranchised Buses (>24t)	Heavy Vehicles					
		Dir.	Hour	Total (veh)																				PC	TAXI	LGV(3)	LGV(4)	LGV(6)
				13:00-14:00	950	54.0%	29.3%	-	3.1%	1.5%	0.4%	0.8%	0.4%	0.2%	2.0%	0.5%	0.4%	0.8%	0.2%	3.1%	3.0%	0.2%	-	14%				
				14:00-15:00	870	52.2%	31.0%	-	3.2%	1.7%	0.5%	0.9%	0.5%	0.2%	2.0%	0.6%	0.3%	0.8%	0.1%	3.0%	2.8%	0.2%	-	14%				
				15:00-16:00	810	50.1%	33.0%	-	3.5%	1.9%	0.5%	1.0%	0.5%	0.2%	1.7%	0.6%	0.4%	0.9%	0.1%	2.9%	2.5%	0.2%	-	14%				
				16:00-17:00	750	48.3%	35.3%	-	3.6%	2.0%	0.5%	0.9%	0.5%	0.1%	1.6%	0.5%	0.4%	0.9%	0.1%	2.8%	2.1%	0.3%	-	14%				
				17:00-18:00	760	45.9%	37.5%	-	3.9%	2.3%	0.5%	1.1%	0.5%	0.1%	1.5%	0.5%	0.4%	0.8%	0.1%	2.8%	1.9%	0.3%	-	15%				
				18:00-19:00	1040	61.2%	21.7%	-	2.3%	0.9%	0.4%	0.7%	0.4%	0.3%	2.6%	0.6%	0.4%	0.9%	0.2%	3.4%	4.0%	0.2%	-	13%				
				19:00-20:00	1470	60.2%	22.7%	-	2.4%	1.0%	0.4%	0.7%	0.4%	0.3%	2.5%	0.5%	0.4%	0.9%	0.2%	3.3%	3.9%	0.2%	-	13%				
				20:00-21:00	1180	59.4%	23.6%	-	2.5%	1.0%	0.4%	0.7%	0.4%	0.3%	2.5%	0.6%	0.4%	0.8%	0.2%	3.3%	3.8%	0.2%	-	13%				
				21:00-22:00	990	58.4%	24.6%	-	2.5%	1.1%	0.4%	0.7%	0.4%	0.3%	2.4%	0.6%	0.4%	0.8%	0.2%	3.2%	3.7%	0.2%	-	13%				
				22:00-23:00	850	57.4%	25.5%	-	2.7%	1.2%	0.5%	0.7%	0.5%	0.2%	2.4%	0.6%	0.4%	0.8%	0.2%	3.2%	3.5%	0.2%	-	14%				
				23:00-00:00	630	56.5%	26.5%	-	2.7%	1.3%	0.5%	0.8%	0.5%	0.3%	2.2%	0.6%	0.3%	0.8%	0.2%	3.2%	3.4%	0.2%	-	14%				
				L1D	Man Cheung Street	One-way	00:00-01:00	360	55.3%	27.4%	-	2.8%	1.4%	0.6%	0.9%	0.6%	0.3%	2.3%	0.6%	0.3%	0.9%	0.3%	3.1%	3.1%	0.2%	-	14%	
							01:00-02:00	240	54.5%	28.6%	-	3.0%	1.3%	0.4%	0.9%	0.4%	0.4%	2.2%	0.4%	0.4%	0.9%	-	3.0%	3.0%	0.4%	-	14%	
							02:00-03:00	170	53.4%	29.8%	-	3.1%	1.9%	0.6%	0.6%	0.6%	-	1.9%	0.6%	0.6%	-	3.1%	3.1%	-	-	-	14%	
							03:00-04:00	100	52.6%	30.9%	-	3.1%	2.1%	-	1.0%	-	-	2.1%	1.0%	-	1.0%	-	3.1%	3.1%	-	-	-	13%
							04:00-05:00	90	51.9%	33.3%	-	3.7%	1.2%	-	1.2%	-	-	2.5%	-	-	1.2%	-	2.5%	2.5%	-	-	-	12%
05:00-06:00	150	50.0%	33.3%				-	3.7%	2.0%	0.7%	0.7%	0.7%	-	2.0%	0.7%	0.7%	0.7%	-	2.7%	2.7%	-	-	-	14%				
06:00-07:00	400	48.7%	34.4%				-	3.5%	2.0%	0.5%	1.0%	0.5%	0.3%	1.8%	0.5%	0.5%	0.8%	0.3%	2.8%	2.3%	0.3%	-	-	15%				
07:00-08:00	750	47.5%	35.7%				-	3.8%	2.2%	0.5%	0.9%	0.5%	0.1%	1.6%	0.5%	0.4%	0.8%	0.1%	2.8%	2.2%	0.3%	-	-	15%				
08:00-09:00	730	43.4%	40.0%				-	4.1%	2.5%	0.6%	1.1%	0.6%	0.1%	1.2%	0.6%	0.4%	0.8%	0.1%	2.6%	1.5%	0.3%	-	-	15%				
09:00-10:00	1090	60.2%	22.8%				-	2.4%	1.0%	0.4%	0.7%	0.4%	0.3%	2.5%	0.6%	0.4%	0.8%	0.2%	3.3%	3.9%	0.2%	-	-	13%				
10:00-11:00	1040	58.4%	24.4%				-	2.6%	1.1%	0.4%	0.8%	0.4%	0.3%	2.4%	0.6%	0.4%	0.9%	0.2%	3.3%	3.7%	0.2%	-	-	13%				
11:00-12:00	1000	57.1%	25.9%				-	2.7%	1.2%	0.4%	0.8%	0.4%	0.3%	2.3%	0.6%	0.4%	0.8%	0.2%	3.2%	3.4%	0.2%	-	-	14%				
12:00-13:00	970	55.6%	27.6%				-	2.9%	1.3%	0.4%	0.8%	0.4%	0.2%	2.2%	0.5%	0.4%	0.8%	0.2%	3.1%	3.2%	0.2%	-	-	14%				
13:00-14:00	950	54.0%	29.3%				-	3.1%	1.5%	0.4%	0.8%	0.4%	0.2%	2.0%	0.5%	0.4%	0.8%	0.2%	3.1%	3.0%	0.2%	-	-	14%				
14:00-15:00	870	52.2%	31.0%				-	3.2%	1.7%	0.5%	0.9%	0.5%	0.2%	2.0%	0.6%	0.3%	0.8%	0.1%	3.0%	2.8%	0.2%	-	-	14%				
15:00-16:00	810	50.1%	33.0%				-	3.5%	1.9%	0.5%	1.0%	0.5%	0.2%	1.7%	0.6%	0.4%	0.9%	0.1%	2.9%	2.5%	0.2%	-	-	14%				
16:00-17:00	750	48.3%	35.3%				-	3.6%	2.0%	0.5%	0.9%	0.5%	0.1%	1.6%	0.5%	0.4%	0.8%	0.1%	2.8%	2.1%	0.3%	-	-	14%				
17:00-18:00	760	45.9%	37.5%				-	3.9%	2.3%	0.5%	1.1%	0.5%	0.1%	1.5%	0.5%	0.4%	0.8%	0.1%	2.8%	1.9%	0.3%	-	-	15%				
18:00-19:00	1040	61.2%	21.7%				-	2.3%	0.9%	0.4%	0.7%	0.4%	0.3%	2.6%	0.6%	0.4%	0.9%	0.2%	3.4%	4.0%	0.2%	-	-	13%				
19:00-20:00	1470	60.2%	22.7%				-	2.4%	1.0%	0.4%	0.7%	0.4%	0.3%	2.5%	0.5%	0.4%	0.9%	0.2%	3.3%	3.9%	0.2%	-	-	13%				
20:00-21:00	1180	59.4%	23.6%				-	2.5%	1.0%	0.4%	0.7%	0.4%	0.3%	2.5%	0.6%	0.4%	0.8%	0.2%	3.3%	3.8%	0.2%	-	-	13%				
21:00-22:00	990	58.4%	24.6%				-	2.5%	1.1%	0.4%	0.7%	0.4%	0.3%	2.4%	0.6%	0.4%	0.8%	0.2%	3.2%	3.7%	0.2%	-	-	13%				
22:00-23:00	850	57.4%	25.5%				-	2.7%	1.2%	0.5%	0.7%	0.5%	0.2%	2.4%	0.6%	0.4%	0.8%	0.2%	3.2%	3.5%	0.2%	-	-	14%				
23:00-00:00	630	56.5%	26.5%				-	2.7%	1.3%	0.5%	0.8%	0.5%	0.3%	2.2%	0.6%	0.3%	0.8%	0.2%	3.2%	3.4%	0.2%	-	-	14%				
L2A	Central-Wanchai Bypass	One-way	00:00-01:00	450	62.8%	20.7%	-	6.5%	3.6%	0.4%	1.1%	-	-	0.7%	0.2%	0.2%	-	0.9%	2.4%	0.2%	-	-	14%					
			01:00-02:00	270	62.1%	21.1%	-	6.5%	3.8%	0.4%	1.1%	-	-	0.8%	-	-	0.4%	-	0.8%	2.7%	0.4%	-	-	14%				
			02:00-03:00	190	61.5%	21.4%	-	7.0%	3.7%	0.5%	1.1%	-	-	0.5%	-	-	0.5%	-	0.5%	2.7%	0.5%	-	-	14%				
			03:00-04:00	150	60.3%	22.0%	-	7.1%	4.3%	0.7%	1.4%	-	-	0.7%	-	-	-	-	0.7%	2.8%	-	-	-	15%				
			04:00-05:00	150	59.7%	22.1%	-	7.4%	4.7%	0.7%	1.3%	-	-	0.7%	-	-	-	-	0.7%	2.7%	-	-	-	15%				
			05:00-06:00	220	59.2%	22.5%	-	7.3%	4.6%	0.5%	1.4%	-	-	0.9%	-	-	-	-	0.5%	2.8%	0.5%	-	-	16%				
			06:00-07:00	460	58.3%	22.8%	-	7.5%	4.9%	0.7%	1.3%	-	-	0.7%	-	-	0.2%	-	0.2%	2.9%	0.4%	-	-	16%				
			07:00-08:00	890	57.2%	23.0%	0.1%	7.8%	5.2%	0.7%	1.4%	-	0.1%	0.8%	0.1%	0.1%	0.1%	0.1%	-	0.2%	2.9%	0.3%	-	-	17%			
			08:00-09:00	1330	56.6%	23.2%	0.1%	7.9%	5.4%	0.7%	1.4%	-	0.1%	0.8%	0.1%	0.1%	0.2%	-	0.2%	3.0%	0.4%	-	-	17%				
			09:00-10:00	1350	66.3%	19.1%	0.1%	5.6%	2.4%	0.4%	0.9%	-	0.1%	0.4%	0.3%	0.2%	0.4%	0.1%	1.2%	2.2%	0.2%	-	-	12%				
			10:00-11:00	1250	65.0%	19.8%	0.1%	5.9%	2.7%	0.5%	1.0%	-	0.1%	0.5%	0.2%	0.2%	0.4%	0.1%	1.0%	2.3%	0.2%	-	-	13%				
			11:00-12:00	1280	63.9%	20.2%	0.1%	6.2%	3.1%	0.5%	1.0%	-	0.1%	0.6%	0.2%	0.2%	0.3%	0.1%	0.9%	2.4%	0.2%	-	-	13%				
			12:00-13:00	1280	62.6%	20.7%	0.1%	6.5%	3.5%	0.6%	1.1%	-	0.1%	0.6%	0.2%	0.2%	0.3%	0.1%	0.8%	2.5%	0.3%	-	-	14%				
			13:00-14:00	1110	61.4%	21.2%	0.1%	6.8%	3.9%	0.5%	1.2%	-	0.1%	0.6%	0.2%	0.2%	0.3%	-	0.7%	2.6%	0.3%	-	-	15%				
			14:00-15:00	1260	60.2%	21.7%	0.1%	7.0%	4.2%	0.6%	1.3%	-	0.1%	0.6%	0.2%	0.2%	0.3%	-	0.6%	2.7%	0.3%	-	-	15%				
			15:00-16:00	1170	59.0%	22.4%	0.1%	7.4%	4.6%	0.6%	1.3%	-	0.1%	0.7%	0.1%	0.2%	0.2%	-	0.4%	2.8%	0.3%	-	-	16%				
			16:00-17:00	1070	57.5%	22.8%	0.1%	7.7%	5.1%	0.7%	1.4%	-	0.1%	0.7%	0.1%	0.1%	0.2%	-	0.3%	2.9%	0.4%	-	-	17%				
			17:00-18:00	1120	56.0%	23.5%	0.1%	8.1%	5.6%	0.7%	1.4%	-	0.1%	0.8%	0.1%	0.1%	0.1%	-	0.1%	3.0%	0.4%	-	-	17%				
			18:00-19:00	1380	67.0%	18.9%	0.1%	5.4%	2.1%	0.4%	0.9%	-	0.1%	0.4%	0.3%	0.2%	0.4%	0.1%	1.3%	2.2%	0.2%	-	-	12%				
			19:00-20:00	1250	66.2%	19.2%	0.1%	5.6%	2.3%	0.5%	0.9%	-	0.1%	0.5%	0.2%	0.2%	0.4%	0.1%	1.2%	2.2%	0.2%	-	-	12%				
			20:00-21:00	990	65.4%	19.5%	0.1%	5.8%	2.5%	0.5%	0.9%	-	0.1%	0.5%	0.3%	0.2%	0.4%	0.1%	1.1%	2.3%	0.2%	-	-	13%				
			21:00-22:00	880	64.8%	19.7%	0.1%	5.9%	2.7%	0.5%	1.0%	-	0.1%	0.5%	0.2%	0.2%	0.3%	0.1%	1.0%	2.4%	0.2%	-	-	13%				
			22:00-23:00	840	64.2%	20.1%	0.1%	6.1%	3.0%	0.5%	1.1%	-																

Road Link No.	Road Name	Vehicle Class Description			Private Cars	Taxi	Light Goods Vehicles (<=2.5t)	Light Goods Vehicles (2.5-3.5t)	Light Goods Vehicles (3.5-5.5t)	Medium & Heavy Goods Vehicles (5.5-15t)	Medium & Heavy Goods Vehicles (15t-24t)	Public Light Buses	Private Light Buses (<=3.5t)	Private Light Buses (>3.5t)	Non-franchised Buses (<6.4t)	Non-franchise d Buses (6.4-15t)	Non-franchise d Buses (15-24t)	Single Deck Franchise d Buses	Double Deck Franchise d Buses	Motor Cycles	Medium & Heavy Goods Vehicles (>24t)	Nonfranchised Buses (>24t)	Heavy Vehicles
		Dir.	Hour	Total (veh)																			
L2B	Rumsey Street Flyover	One-way	04:00-05:00	480	57.1%	25.9%	-	5.5%	3.2%	0.4%	1.1%	0.8%	0.2%	1.1%	0.4%	0.2%	0.4%	-	1.3%	2.1%	0.2%	-	15%
			05:00-06:00	690	56.3%	26.1%	-	5.7%	3.4%	0.6%	1.0%	0.9%	0.1%	1.0%	0.3%	0.3%	0.6%	-	1.3%	2.2%	0.3%	-	15%
			06:00-07:00	1410	55.6%	26.5%	0.1%	5.8%	3.5%	0.5%	1.0%	0.9%	0.1%	1.1%	0.4%	0.2%	0.5%	0.1%	1.3%	2.1%	0.3%	-	16%
			07:00-08:00	2740	54.9%	26.9%	0.1%	6.0%	3.7%	0.5%	1.0%	0.9%	0.1%	1.1%	0.3%	0.3%	0.5%	0.0%	1.2%	2.1%	0.3%	-	16%
			08:00-09:00	4070	54.4%	27.1%	0.1%	6.1%	3.8%	0.5%	1.0%	1.0%	0.1%	1.1%	0.3%	0.2%	0.5%	0.0%	1.2%	2.1%	0.3%	-	16%
			09:00-10:00	4530	62.5%	23.0%	0.0%	4.3%	2.0%	0.4%	0.8%	0.6%	0.1%	0.9%	0.3%	0.2%	0.5%	0.1%	1.6%	2.4%	0.2%	-	12%
			10:00-11:00	4160	61.4%	23.6%	0.0%	4.5%	2.2%	0.5%	0.9%	0.6%	0.1%	0.9%	0.3%	0.2%	0.5%	0.1%	1.5%	2.4%	0.2%	-	13%
			11:00-12:00	4190	60.4%	24.1%	0.0%	4.8%	2.4%	0.5%	0.9%	0.6%	0.1%	0.9%	0.3%	0.2%	0.5%	0.1%	1.5%	2.3%	0.2%	-	13%
			12:00-13:00	4140	59.5%	24.5%	0.0%	5.0%	2.6%	0.5%	0.9%	0.7%	0.1%	0.9%	0.3%	0.2%	0.5%	0.1%	1.5%	2.3%	0.2%	-	14%
			13:00-14:00	3570	58.5%	25.0%	0.1%	5.2%	2.8%	0.5%	0.9%	0.8%	0.1%	1.0%	0.3%	0.3%	0.5%	0.1%	1.4%	2.3%	0.3%	-	14%
			14:00-15:00	3980	57.5%	25.6%	0.1%	5.4%	3.1%	0.5%	1.0%	0.8%	0.1%	1.0%	0.4%	0.3%	0.5%	0.1%	1.4%	2.2%	0.3%	-	15%
			15:00-16:00	3670	56.4%	26.1%	0.1%	5.7%	3.3%	0.5%	1.0%	0.9%	0.1%	1.1%	0.4%	0.2%	0.5%	0.1%	1.3%	2.2%	0.2%	-	15%
			16:00-17:00	3310	55.1%	26.7%	0.1%	6.0%	3.6%	0.5%	1.0%	0.9%	0.2%	1.1%	0.3%	0.2%	0.5%	0.1%	1.3%	2.1%	0.3%	-	16%
			17:00-18:00	3400	53.8%	27.4%	0.1%	6.3%	3.9%	0.6%	1.1%	1.0%	0.1%	1.1%	0.4%	0.2%	0.5%	0.1%	1.2%	2.0%	0.3%	-	17%
			18:00-19:00	4670	62.9%	22.9%	0.0%	4.2%	1.8%	0.4%	0.8%	0.5%	0.1%	0.8%	0.3%	0.2%	0.5%	0.1%	1.6%	2.5%	0.2%	-	12%
			19:00-20:00	4200	62.4%	23.1%	0.0%	4.3%	2.0%	0.4%	0.9%	0.5%	0.1%	0.9%	0.3%	0.2%	0.5%	0.1%	1.6%	2.4%	0.2%	-	12%
			20:00-21:00	3290	61.8%	23.4%	0.1%	4.4%	2.1%	0.5%	0.9%	0.6%	0.1%	0.9%	0.3%	0.2%	0.5%	0.1%	1.6%	2.4%	0.2%	-	12%
			21:00-22:00	2910	61.3%	23.7%	0.0%	4.6%	2.2%	0.4%	0.9%	0.6%	0.1%	0.9%	0.3%	0.2%	0.5%	0.1%	1.5%	2.4%	0.2%	-	13%
			22:00-23:00	2760	60.7%	24.0%	0.0%	4.7%	2.3%	0.5%	0.9%	0.7%	0.1%	0.9%	0.3%	0.2%	0.5%	0.1%	1.5%	2.4%	0.2%	-	13%
			23:00-00:00	2100	60.1%	24.2%	0.0%	4.8%	2.5%	0.5%	0.9%	0.7%	0.1%	0.9%	0.3%	0.2%	0.5%	0.1%	1.5%	2.3%	0.2%	-	13%
L2C	Rumsey Street Flyover	One-way	00:00-01:00	1090	58.9%	23.5%	-	5.4%	3.7%	0.7%	1.4%	0.6%	0.2%	1.2%	0.3%	0.2%	0.5%	-	0.9%	2.1%	0.4%	-	15%
			01:00-02:00	650	58.4%	23.7%	-	5.4%	4.0%	0.8%	1.6%	0.6%	0.2%	1.1%	0.3%	0.2%	0.5%	-	0.9%	2.0%	0.3%	-	16%
			02:00-03:00	480	57.9%	23.8%	-	5.5%	4.4%	0.8%	1.7%	0.6%	0.2%	1.1%	0.2%	0.2%	0.4%	-	0.8%	1.9%	0.4%	-	16%
			03:00-04:00	370	57.6%	24.0%	-	5.5%	4.7%	0.8%	1.7%	0.6%	-	1.1%	0.3%	0.3%	0.3%	-	0.8%	1.9%	0.6%	-	17%
			04:00-05:00	400	57.0%	24.1%	-	5.6%	5.1%	1.0%	1.8%	0.5%	-	1.0%	0.3%	0.3%	0.3%	-	1.0%	1.8%	0.5%	-	17%
			05:00-06:00	600	56.4%	24.2%	-	5.7%	5.2%	1.0%	1.9%	0.5%	0.2%	1.0%	0.2%	0.2%	0.3%	-	1.0%	1.7%	0.5%	-	18%
			06:00-07:00	1260	55.9%	24.2%	0.1%	5.8%	5.5%	1.0%	2.0%	0.6%	0.1%	1.0%	0.2%	0.2%	0.3%	0.1%	1.0%	1.7%	0.5%	-	18%
			07:00-08:00	2520	55.6%	24.3%	0.0%	5.9%	5.8%	1.0%	2.1%	0.6%	0.1%	0.9%	0.2%	0.1%	0.3%	0.0%	1.0%	1.6%	0.5%	-	19%
			08:00-09:00	3810	55.3%	24.4%	0.1%	5.9%	6.0%	1.1%	2.1%	0.6%	0.1%	0.9%	0.2%	0.1%	0.3%	0.1%	0.9%	1.5%	0.6%	-	19%
			09:00-10:00	2890	62.1%	22.8%	0.0%	4.8%	1.9%	0.4%	0.8%	0.7%	0.2%	1.4%	0.3%	0.2%	0.6%	0.0%	0.9%	2.5%	0.2%	-	13%
			10:00-11:00	2790	60.8%	23.2%	0.0%	5.0%	2.5%	0.5%	1.0%	0.7%	0.1%	1.4%	0.3%	0.3%	0.5%	0.0%	0.9%	2.4%	0.3%	-	14%
			11:00-12:00	2950	59.9%	23.4%	0.0%	5.2%	3.1%	0.6%	1.2%	0.7%	0.1%	1.3%	0.3%	0.2%	0.5%	0.0%	0.9%	2.2%	0.3%	-	15%
			12:00-13:00	3050	59.0%	23.6%	0.0%	5.3%	3.7%	0.7%	1.3%	0.7%	0.1%	1.2%	0.3%	0.2%	0.5%	0.0%	0.9%	2.1%	0.4%	-	15%
			13:00-14:00	2770	58.1%	23.8%	0.0%	5.5%	4.2%	0.8%	1.6%	0.6%	0.1%	1.1%	0.3%	0.2%	0.4%	0.0%	0.9%	2.0%	0.4%	-	16%
			14:00-15:00	3250	57.3%	23.9%	0.1%	5.6%	4.7%	0.9%	1.7%	0.6%	0.1%	1.0%	0.2%	0.2%	0.4%	0.1%	0.9%	1.8%	0.4%	-	17%
			15:00-16:00	3160	56.5%	24.1%	0.1%	5.7%	5.2%	1.0%	1.9%	0.6%	0.1%	1.0%	0.2%	0.2%	0.3%	0.1%	1.0%	1.7%	0.5%	-	18%
			16:00-17:00	3000	55.7%	24.3%	0.1%	5.9%	5.7%	1.0%	2.0%	0.6%	0.1%	0.9%	0.2%	0.1%	0.3%	0.1%	0.9%	1.6%	0.5%	-	18%
			17:00-18:00	3270	54.9%	24.4%	0.1%	6.0%	6.2%	1.1%	2.2%	0.6%	0.1%	0.9%	0.2%	0.1%	0.2%	0.1%	1.0%	1.5%	0.6%	-	19%
			18:00-19:00	2850	62.7%	22.8%	0.0%	4.7%	1.4%	0.3%	0.6%	0.7%	0.2%	1.5%	0.4%	0.3%	0.6%	0.3%	0.9%	2.6%	0.1%	-	12%
			19:00-20:00	2640	62.1%	22.9%	0.0%	4.8%	1.8%	0.4%	0.8%	0.7%	0.2%	1.4%	0.4%	0.3%	0.6%	0.0%	0.9%	2.5%	0.2%	-	12%
20:00-21:00	2140	61.4%	23.1%	0.0%	5.0%	2.2%	0.5%	0.9%	0.7%	0.1%	1.4%	0.3%	0.2%	0.6%	0.0%	0.9%	2.4%	0.2%	-	13%			
21:00-22:00	1960	60.7%	23.2%	0.1%	5.0%	2.6%	0.5%	1.0%	0.7%	0.2%	1.3%	0.4%	0.3%	0.5%	0.1%	0.9%	2.4%	0.3%	-	14%			
22:00-23:00	1920	60.1%	23.3%	0.1%	5.1%	3.0%	0.6%	1.2%	0.7%	0.2%	1.3%	0.3%	0.2%	0.5%	0.1%	0.9%	2.2%	0.3%	-	14%			
23:00-00:00	1500	59.5%	23.4%	0.1%	5.2%	3.3%	0.7%	1.3%	0.7%	0.1%	1.3%	0.3%	0.2%	0.5%	0.1%	0.9%	2.2%	0.3%	-	15%			
L2D	Rumsey Street Flyover	One-way	00:00-01:00	670	60.0%	24.6%	-	4.5%	2.7%	0.7%	1.5%	1.0%	0.1%	1.5%	0.3%	0.1%	0.4%	-	0.7%	1.2%	0.4%	-	14%
			01:00-02:00	400	59.7%	24.4%	-	4.5%	3.0%	0.8%	1.5%	1.0%	0.3%	1.3%	0.3%	0.3%	0.5%	-	0.8%	1.3%	0.5%	-	15%
			02:00-03:00	300	59.2%	24.3%	-	4.8%	3.4%	0.7%	1.7%	1.0%	0.3%	1.4%	0.3%	0.3%	0.3%	-	0.7%	1.0%	0.3%	-	15%
			03:00-04:00	230	58.9%	24.1%	-	4.9%	3.6%	0.9%	1.8%	0.9%	-	1.3%	0.4%	-	0.4%	-	0.9%	1.3%	0.4%	-	16%
			04:00-05:00	250	58.5%	24.1%	-	5.0%	4.1%	0.8%	2.1%	0.8%	-	1.2%	0.4%	-	0.4%	-	0.8%	1.2%	0.4%	-	16%
			05:00-06:00	360	58.3%	23.9%	-	5.3%	4.2%	1.1%	1.9%	0.8%	0.3%	1.1%	0.3%	0.3%	0.3%	-	0.6%	1.1%	0.6%	-	17%
			06:00-07:00	760	58.3%	23.7%	-	5.4%	4.6%	1.1%	2.1%	0.9%	0.1%	0.9%	0.1%	0.1%	0.3%	-	0.7%	1.1%	0.5%	-	17%
			07:00-08:00	1520	57.9%	23.6%	0.1%	5.5%	4.9%	1.1%	2.2%	0.9%	0.1%	0.9%	0.2%	0.1%	0.3%	0.1%	0.6%	1.0%	0.6%	-	17%
			08:00-09:00	2300	57.8%	23.6%	0.0%	5.6%	5.0%	1.2%	2.3%	0.8%	0.1%	0.8%	0.2%	0.1%	0.3%	0.0%	0.6%	1.0%	0.6%	-	18%
			09:00-10:00	1810	62.0%	25.0%	0.1%	3.6%	0.9%	0.4%	0.8%	1.1%	0.3%	1.9%	0.4%	0.3%	0.6%	0.1%	0.9%	1.5%	0.2%	-	11%
			10:00-11:00	1740	61.1%	25.0%	0.1%	3.9%	1.4%	0.5%	1.0%	1.1%	0.2%	1.7%	0.3%	0.2%	0.5%	0.1%	0.9%	1.4%	0.3%	-	12%
			11:00-12:00	1820	60.6%	24.8%	0.1%	4.2%	2.0%	0.6%	1.3%	1.0%	0.2%	1.6%	0.3%	0.2%	0.5%	0.1%	0.8%	1.3%	0.3%	-	13%
			12:00-13:00	1880	60.1%	24.6%	0.1%	4.4%	2.6%	0.7%	1.4%	1.0%	0.2%	1.4%	0.3%	0.2%	0.4%	0.1%	0.8%	1.3%	0.4%	-	14%
			13:00-14:00	1700	59.6%	24.3%	0.1%	4.7%	3.2%	0.8%	1.6%	0.9%	0.2%	1.3%	0.2%	0.2%	0.4%	0.1%	0.8%	1.2%	0.4%	-	15%
			14:00-15:00	1980	59.1%	24.2%	0.1%	5.0%	3.7%	0.9%	1.8%	0.9%	0.2%	1.2%	0.3%	0.2%	0.4%	0.1%	0.7%	1.1%	0.5%	-	16%
			15:00-16:00	1920	58.6%	23.9%	0.1%	5.2%	4.2%	1.0%	2.0%	0.9%	0.2%	1.0%	0.2%	0.2%	0.3%	0.1%	0.6%	1.0%	0.5%	-	16%
			16:00-17:00	1820	58.0%	23.7%	0.1%	5.4%	4.7%	1.1%	2.2%	0.8%	0.2%	0.9%	0.2%	0.2%	0.3%	0.1%	0.6%	1.0%	0.6%	-	17%
			17:00-18:00	1970	57.6%	23.5%	0.1%	5.7%	5.2%	1.2%	2.4%	0.8%	0.1%	0.8%	0.2%	0.1%	0.3%	0.1%	0.6%	0.9%	0.6%	-	18%
			18:00-19:00	1790	62.3%	25.5%	0.1%	3.4%	0.3%	0.3%	0.6%	1.2%	0.3%	2.1%	0.4%	0.3%	0.6%	0.1%	1.0%	1.6%	0.2%	-	11%

Road Link No.	Road Name	Vehicle Class Description			Private Cars	Taxi	Light Goods Vehicles (<=2.5t)	Light Goods Vehicles (2.5-3.5t)	Light Goods Vehicles (3.5-5.5t)	Medium & Heavy Goods Vehicles (5.5-15t)	Medium & Heavy Goods Vehicles (15t-24t)	Public Light Buses	Private Light Buses (<=3.5t)	Private Light Buses (>3.5t)	Non-franchised Buses (<6.4t)	Non-franchise d Buses (6.4-15t)	Non-franchise d Buses (15-24t)	Single Deck Franchise d Buses	Double Deck Franchise d Buses	Motor Cycles	Medium & Heavy Goods Vehicles (>24t)	Nonfranchised Buses (>24t)	Heavy Vehicles	
		Dir.	Hour	Total (veh)																				PC
				19:00-20:00	1660	61.9%	25.3%	0.1%	3.6%	0.7%	0.4%	0.8%	1.2%	0.2%	1.9%	0.4%	0.2%	0.6%	0.1%	1.0%	1.5%	0.2%	-	11%
				20:00-21:00	1340	61.6%	25.2%	0.1%	3.8%	1.1%	0.5%	0.9%	1.1%	0.2%	1.9%	0.4%	0.2%	0.5%	0.1%	0.9%	1.4%	0.2%	-	12%
				21:00-22:00	1220	61.2%	25.0%	0.1%	4.0%	1.5%	0.5%	1.1%	1.1%	0.2%	1.7%	0.3%	0.2%	0.5%	0.1%	0.9%	1.4%	0.2%	-	12%
				22:00-23:00	1190	60.6%	24.8%	0.1%	4.1%	1.9%	0.6%	1.2%	1.1%	0.3%	1.7%	0.3%	0.3%	0.5%	0.1%	0.8%	1.3%	0.3%	-	13%
				23:00-00:00	930	60.5%	24.7%	-	4.3%	2.3%	0.6%	1.3%	1.1%	0.2%	1.5%	0.3%	0.2%	0.4%	-	0.9%	1.3%	0.3%	-	14%
L2E	Central-Wanchai Bypass	One-way	00:00-01:00	420	57.0%	22.0%	-	6.7%	5.5%	0.7%	1.2%	-	-	0.7%	0.2%	0.2%	0.5%	-	1.2%	3.6%	0.5%	-	17%	
			01:00-02:00	250	56.4%	22.4%	-	6.8%	5.6%	0.8%	1.6%	-	-	0.8%	0.4%	-	0.4%	-	1.2%	3.2%	0.4%	-	18%	
			02:00-03:00	190	55.7%	23.2%	-	6.5%	5.9%	0.5%	1.6%	-	-	1.1%	-	-	0.5%	-	1.1%	3.2%	0.5%	-	18%	
			03:00-04:00	150	55.3%	24.1%	-	6.4%	6.4%	0.7%	1.4%	-	-	0.7%	-	-	-	-	1.4%	2.8%	0.7%	-	18%	
			04:00-05:00	160	53.9%	24.0%	-	6.5%	6.5%	0.6%	1.9%	-	-	0.6%	-	-	0.6%	-	1.3%	3.2%	0.6%	-	19%	
			05:00-06:00	240	53.2%	24.5%	-	6.4%	6.9%	0.9%	1.7%	-	-	0.9%	0.4%	-	0.4%	-	1.3%	3.0%	0.4%	-	19%	
			06:00-07:00	500	52.2%	24.8%	-	6.7%	7.1%	1.0%	1.8%	0.2%	0.2%	1.0%	0.2%	0.2%	0.2%	-	1.4%	2.6%	0.4%	-	20%	
			07:00-08:00	1000	51.6%	25.1%	0.1%	6.5%	7.2%	1.0%	1.9%	0.2%	0.1%	1.0%	0.2%	0.1%	0.3%	0.1%	1.5%	2.6%	0.5%	-	21%	
			08:00-09:00	1520	51.2%	25.4%	0.1%	6.5%	7.4%	1.0%	1.9%	0.2%	0.1%	1.0%	0.2%	0.1%	0.3%	0.1%	1.5%	2.5%	0.5%	-	21%	
			09:00-10:00	1100	61.8%	19.0%	0.1%	6.8%	3.8%	0.4%	0.8%	-	0.1%	0.5%	0.4%	0.3%	0.5%	-	0.9%	4.2%	0.3%	-	15%	
			10:00-11:00	1070	59.9%	20.2%	0.1%	6.8%	4.4%	0.5%	1.0%	0.1%	0.1%	0.6%	0.3%	0.3%	0.5%	-	1.0%	4.0%	0.3%	-	16%	
			11:00-12:00	1130	58.5%	21.1%	0.1%	6.7%	4.9%	0.5%	1.2%	0.1%	0.1%	0.7%	0.3%	0.3%	0.4%	-	1.2%	3.7%	0.4%	-	17%	
			12:00-13:00	1180	57.1%	21.9%	0.1%	6.7%	5.4%	0.7%	1.3%	0.1%	0.1%	0.8%	0.3%	0.2%	0.4%	-	1.2%	3.5%	0.3%	-	18%	
			13:00-14:00	1080	55.7%	22.7%	0.1%	6.7%	5.8%	0.7%	1.5%	0.1%	0.1%	0.8%	0.3%	0.2%	0.4%	-	1.3%	3.2%	0.4%	-	18%	
			14:00-15:00	1280	54.3%	23.5%	0.1%	6.6%	6.3%	0.8%	1.6%	0.2%	0.2%	0.9%	0.2%	0.2%	0.3%	0.1%	1.3%	3.1%	0.5%	-	19%	
			15:00-16:00	1250	53.0%	24.2%	0.1%	6.6%	6.7%	0.9%	1.7%	0.2%	0.2%	0.9%	0.2%	0.2%	0.3%	0.1%	1.4%	2.8%	0.5%	-	20%	
			16:00-17:00	1190	51.8%	25.0%	0.1%	6.6%	7.1%	0.9%	1.8%	0.2%	0.2%	0.9%	0.2%	0.2%	0.3%	0.1%	1.5%	2.6%	0.5%	-	21%	
			17:00-18:00	1310	50.7%	25.7%	0.1%	6.5%	7.5%	1.0%	2.0%	0.2%	0.2%	1.0%	0.2%	0.2%	0.2%	0.1%	1.5%	2.5%	0.5%	-	21%	
			18:00-19:00	1070	63.3%	18.2%	0.1%	6.9%	3.3%	0.3%	0.7%	-	0.1%	0.5%	0.4%	0.3%	0.6%	-	0.8%	4.5%	0.2%	-	14%	
			19:00-20:00	1000	62.1%	18.9%	0.1%	6.8%	3.7%	0.3%	0.8%	-	0.1%	0.5%	0.4%	0.3%	0.5%	-	0.9%	4.3%	0.2%	-	15%	
			20:00-21:00	810	61.0%	19.6%	0.1%	6.8%	4.1%	0.4%	0.9%	-	0.1%	0.6%	0.4%	0.2%	0.5%	-	1.0%	4.1%	0.2%	-	15%	
			21:00-22:00	750	59.9%	20.3%	0.1%	6.7%	4.4%	0.5%	0.9%	-	0.1%	0.7%	0.3%	0.3%	0.5%	-	1.1%	3.9%	0.3%	-	16%	
			22:00-23:00	740	58.9%	20.8%	0.1%	6.7%	4.8%	0.5%	1.1%	0.1%	0.1%	0.7%	0.3%	0.3%	0.4%	-	1.1%	3.8%	0.3%	-	17%	
			23:00-00:00	580	58.0%	21.4%	-	6.8%	5.0%	0.5%	1.2%	0.2%	0.2%	0.7%	0.3%	0.2%	0.3%	-	1.2%	3.6%	0.3%	-	17%	
L3A	Rumsey Street Flyover	One-way	00:00-01:00	1020	58.2%	26.2%	-	4.2%	2.3%	0.4%	0.9%	1.0%	0.1%	1.2%	0.4%	0.3%	0.6%	0.1%	1.8%	2.2%	0.2%	-	13%	
			01:00-02:00	590	57.5%	26.5%	-	4.5%	2.4%	0.5%	0.9%	1.0%	0.2%	1.2%	0.3%	0.3%	0.7%	-	1.7%	2.1%	0.2%	-	14%	
			02:00-03:00	420	56.7%	26.8%	-	4.5%	2.4%	0.5%	1.0%	1.2%	0.2%	1.2%	0.5%	0.2%	0.7%	-	1.7%	2.2%	0.2%	-	14%	
			03:00-04:00	310	56.5%	27.3%	-	4.5%	2.6%	0.3%	1.0%	1.3%	-	1.3%	0.3%	0.3%	0.6%	-	1.6%	1.9%	0.3%	-	14%	
			04:00-05:00	330	55.9%	27.6%	-	4.7%	2.5%	0.3%	0.9%	1.2%	0.3%	1.2%	0.3%	0.3%	0.6%	-	1.9%	1.9%	0.3%	-	15%	
			05:00-06:00	470	55.2%	27.9%	-	4.9%	2.8%	0.4%	0.9%	1.3%	0.2%	1.3%	0.4%	0.2%	0.6%	-	1.7%	1.9%	0.2%	-	15%	
			06:00-07:00	960	54.4%	28.2%	0.1%	5.0%	2.8%	0.4%	0.8%	1.4%	0.2%	1.3%	0.4%	0.3%	0.7%	0.1%	1.8%	1.8%	0.2%	-	16%	
			07:00-08:00	1860	53.8%	28.7%	0.1%	5.1%	3.0%	0.4%	0.9%	1.4%	0.2%	1.3%	0.5%	0.3%	0.7%	0.1%	1.8%	1.7%	0.2%	-	16%	
			08:00-09:00	2750	53.2%	29.0%	0.1%	5.3%	3.0%	0.4%	0.9%	1.5%	0.2%	1.3%	0.5%	0.3%	0.7%	0.1%	1.8%	1.6%	0.2%	-	16%	
			09:00-10:00	3190	60.8%	24.6%	0.0%	3.8%	1.8%	0.4%	0.8%	0.8%	0.1%	1.0%	0.4%	0.3%	0.6%	0.1%	1.7%	2.5%	0.2%	-	12%	
			10:00-11:00	2920	59.7%	25.3%	0.0%	3.9%	2.0%	0.4%	0.9%	0.9%	0.1%	1.1%	0.4%	0.3%	0.6%	0.1%	1.8%	2.4%	0.2%	-	13%	
			11:00-12:00	2920	59.0%	25.7%	0.0%	4.1%	2.1%	0.4%	0.9%	0.9%	0.1%	1.1%	0.4%	0.3%	0.6%	0.1%	1.7%	2.3%	0.2%	-	13%	
			12:00-13:00	2870	58.1%	26.2%	0.0%	4.3%	2.2%	0.4%	0.9%	1.0%	0.1%	1.2%	0.4%	0.3%	0.6%	0.1%	1.7%	2.2%	0.2%	-	14%	
			13:00-14:00	2470	57.2%	26.7%	0.0%	4.5%	2.4%	0.4%	0.9%	1.1%	0.2%	1.2%	0.4%	0.3%	0.6%	0.1%	1.7%	2.1%	0.2%	-	14%	
			14:00-15:00	2730	56.2%	27.3%	0.1%	4.7%	2.5%	0.4%	0.9%	1.2%	0.1%	1.2%	0.4%	0.3%	0.7%	0.1%	1.8%	2.0%	0.2%	-	15%	
			15:00-16:00	2500	55.1%	27.9%	0.1%	4.9%	2.7%	0.4%	0.9%	1.3%	0.2%	1.2%	0.4%	0.3%	0.7%	0.1%	1.8%	1.8%	0.2%	-	15%	
			16:00-17:00	2240	53.9%	28.5%	0.1%	5.1%	2.9%	0.4%	0.9%	1.4%	0.2%	1.3%	0.4%	0.3%	0.7%	0.1%	1.8%	1.7%	0.2%	-	16%	
			17:00-18:00	2290	52.6%	29.3%	0.1%	5.4%	3.1%	0.4%	0.9%	1.5%	0.2%	1.3%	0.5%	0.3%	0.7%	0.1%	1.8%	1.5%	0.2%	-	17%	
			18:00-19:00	3300	61.1%	24.5%	0.0%	3.7%	1.7%	0.4%	0.9%	0.7%	0.1%	1.0%	0.4%	0.2%	0.5%	0.1%	1.7%	2.6%	0.2%	-	12%	
			19:00-20:00	2950	60.7%	24.8%	0.0%	3.8%	1.8%	0.4%	0.8%	0.8%	0.1%	1.1%	0.4%	0.2%	0.5%	0.1%	1.7%	2.5%	0.2%	-	12%	
			20:00-21:00	2310	60.1%	25.0%	0.0%	3.9%	1.9%	0.4%	0.9%	0.8%	0.1%	1.1%	0.4%	0.3%	0.6%	0.1%	1.7%	2.5%	0.2%	-	12%	
			21:00-22:00	2040	59.6%	25.3%	0.0%	4.0%	2.0%	0.4%	0.8%	0.9%	0.1%	1.1%	0.4%	0.2%	0.6%	0.1%	1.7%	2.4%	0.2%	-	13%	
			22:00-23:00	1930	59.2%	25.6%	0.1%	4.1%	2.0%	0.4%	0.8%	0.9%	0.2%	1.1%	0.4%	0.3%	0.6%	0.1%	1.8%	2.3%	0.2%	-	13%	
			23:00-00:00	1460	58.7%	25.9%	0.1%	4.2%	2.1%	0.4%	0.8%	1.0%	0.1%	1.1%	0.4%	0.3%	0.6%	0.1%	1.7%	2.3%	0.2%	-	13%	
			00:00-01:00	1120	54.0%	28.9%	-	4.6%	1.9%	0.4%	0.7%	0.8%	0.1%	0.6%	0.4%	0.3%	0.6%	0.2%	4.0%	2.4%	0.2%	-	15%	
			01:00-02:00	660	53.5%	29.2%	-	4.7%	2.0%	0.3%	0.6%	0.9%	0.2%	0.6%	0.5%	0.3%	0.6%	0.2%	3.9%	2.4%	0.2%	-	15%	
			02:00-03:00	490	52.9%	29.8%	-	5.0%	2.1%	0.4%	0.6%	0.8%	-	0.6%	0.5%	0.2%	0.6%	0.2%	3.9%	2.3%	0.2%	-	15%	
			03:00-04:00	420	52.3%	30.1%	-	5.1%	1.9%	0.2%	0.7%	1.0%	-	0.7%	0.5%	0.2%	0.5%	0.2%	3.9%	2.4%	0.2%	-	15%	
			04:00-05:00	410	51.7%	30.4%	-	5.2%	2.0%	0.2%	0.7%	1.0%	-	0.7%	0.5%	0.2%	0.5%	0.2%	4.0%	2.2%	0.2%	-		

Road Link No.	Road Name	Vehicle Class Description			Private Cars	Taxi	Light Goods Vehicles (<=2.5t)	Light Goods Vehicles (2.5-3.5t)	Light Goods Vehicles (3.5-5.5t)	Medium & Heavy Goods Vehicles (5.5-15t)	Medium & Heavy Goods Vehicles (15t-24t)	Public Light Buses	Private Light Buses (<=3.5t)	Private Light Buses (>3.5t)	Non-franchised Buses (<6.4t)	Non-franchise d Buses (6.4-15t)	Non-franchise d Buses (15-24t)	Single Deck Franchise d Buses	Double Deck Franchise d Buses	Motor Cycles	Medium & Heavy Goods Vehicles (>24t)	Nonfranc hised Buses (>24t)	Heavy Vehicles
		Dir.	Hour	Total (veh)																			
L4A	Connaught Road Central	One-way	10:00-11:00	3990	55.9%	27.7%	0.0%	4.0%	1.8%	0.4%	0.7%	0.7%	0.1%	0.5%	0.4%	0.3%	0.6%	0.2%	4.0%	2.5%	0.2%	-	14%
			11:00-12:00	4000	55.0%	28.3%	0.0%	4.3%	1.8%	0.4%	0.7%	0.8%	0.1%	0.6%	0.4%	0.3%	0.6%	0.2%	4.0%	2.4%	0.2%	-	14%
			12:00-13:00	3840	54.1%	28.9%	0.0%	4.6%	1.9%	0.3%	0.7%	0.8%	0.1%	0.6%	0.4%	0.3%	0.6%	0.2%	4.0%	2.4%	0.2%	-	15%
			13:00-14:00	3340	53.1%	29.5%	0.0%	4.8%	2.0%	0.3%	0.7%	0.9%	0.1%	0.7%	0.4%	0.3%	0.6%	0.2%	4.0%	2.3%	0.2%	-	15%
			14:00-15:00	3660	52.1%	30.1%	0.1%	5.1%	2.1%	0.3%	0.7%	1.0%	0.1%	0.7%	0.4%	0.3%	0.6%	0.2%	3.9%	2.3%	0.2%	-	15%
			15:00-16:00	3400	51.1%	30.8%	0.1%	5.4%	2.1%	0.3%	0.6%	1.0%	0.1%	0.8%	0.4%	0.3%	0.6%	0.2%	3.9%	2.2%	0.2%	-	16%
			16:00-17:00	3310	50.0%	31.5%	0.1%	5.7%	2.2%	0.3%	0.6%	1.1%	0.1%	0.8%	0.4%	0.2%	0.5%	0.2%	3.9%	2.2%	0.2%	-	16%
			17:00-18:00	3380	48.9%	32.2%	0.1%	6.0%	2.3%	0.3%	0.6%	1.2%	0.1%	0.9%	0.4%	0.2%	0.5%	0.2%	3.9%	2.1%	0.1%	-	17%
			18:00-19:00	3920	57.7%	26.6%	0.0%	3.6%	1.6%	0.4%	0.7%	0.6%	0.1%	0.4%	0.4%	0.3%	0.7%	0.2%	4.1%	2.6%	0.2%	-	13%
			19:00-20:00	3510	57.0%	27.0%	0.0%	3.7%	1.7%	0.3%	0.7%	0.7%	0.1%	0.5%	0.4%	0.3%	0.7%	0.2%	4.1%	2.5%	0.2%	-	13%
			20:00-21:00	3130	56.5%	27.3%	0.0%	3.9%	1.7%	0.4%	0.7%	0.7%	0.1%	0.5%	0.4%	0.3%	0.6%	0.2%	4.0%	2.5%	0.2%	-	14%
			21:00-22:00	2250	55.9%	27.7%	0.0%	4.1%	1.8%	0.4%	0.7%	0.7%	0.0%	0.5%	0.4%	0.3%	0.6%	0.2%	4.0%	2.5%	0.2%	-	14%
			22:00-23:00	2020	55.2%	28.1%	0.0%	4.2%	1.8%	0.3%	0.7%	0.7%	0.0%	0.5%	0.4%	0.3%	0.6%	0.2%	4.0%	2.4%	0.2%	-	14%
			23:00-00:00	1690	54.7%	28.5%	0.1%	4.4%	1.8%	0.4%	0.7%	0.8%	0.1%	0.6%	0.4%	0.3%	0.6%	0.2%	4.0%	2.4%	0.2%	-	14%
L4B	Connaught Road Central	One-way	00:00-01:00	330	48.0%	32.2%	-	4.0%	1.2%	0.3%	0.6%	0.3%	-	0.3%	0.6%	0.3%	0.6%	0.3%	8.0%	2.8%	0.3%	-	17%
			01:00-02:00	200	46.9%	32.7%	-	4.1%	1.5%	0.5%	0.5%	0.5%	-	0.5%	0.5%	0.5%	0.5%	0.5%	8.2%	2.6%	-	-	18%
			02:00-03:00	150	46.9%	33.1%	-	4.8%	1.4%	-	0.7%	-	-	-	-	0.7%	-	0.7%	8.3%	2.8%	-	-	17%
			03:00-04:00	130	46.8%	33.9%	-	4.8%	1.6%	-	0.8%	-	-	-	-	-	0.8%	0.8%	8.1%	2.4%	-	-	17%
			04:00-05:00	130	46.0%	34.7%	-	4.8%	1.6%	-	0.8%	-	-	-	-	-	0.8%	0.8%	8.1%	2.4%	-	-	17%
			05:00-06:00	200	44.5%	34.6%	-	5.2%	1.6%	0.5%	1.0%	0.5%	-	-	0.5%	-	0.5%	0.5%	8.4%	2.1%	-	-	19%
			06:00-07:00	440	44.2%	34.9%	-	5.2%	1.8%	0.5%	0.9%	0.2%	-	0.2%	0.2%	0.2%	0.5%	0.5%	8.2%	2.3%	0.2%	-	19%
			07:00-08:00	790	43.6%	35.1%	0.1%	5.5%	1.9%	0.4%	0.9%	0.4%	-	0.3%	0.3%	0.1%	0.4%	0.4%	8.3%	2.2%	0.3%	-	19%
			08:00-09:00	1210	43.3%	35.3%	0.1%	5.6%	1.9%	0.4%	0.9%	0.3%	-	0.2%	0.2%	0.2%	0.4%	0.4%	8.3%	2.2%	0.2%	-	19%
			09:00-10:00	1100	51.7%	29.7%	-	3.0%	1.0%	0.1%	0.4%	0.2%	-	0.3%	0.6%	0.5%	1.0%	0.4%	8.0%	3.0%	0.1%	-	16%
			10:00-11:00	1100	50.3%	30.8%	-	3.4%	1.1%	0.2%	0.5%	0.3%	-	0.3%	0.5%	0.4%	0.9%	0.4%	8.1%	2.9%	0.1%	-	16%
			11:00-12:00	1140	49.1%	31.5%	-	3.7%	1.2%	0.2%	0.5%	0.3%	-	0.3%	0.5%	0.4%	0.8%	0.4%	8.1%	2.8%	0.2%	-	17%
			12:00-13:00	1120	48.1%	32.2%	-	4.0%	1.3%	0.3%	0.6%	0.3%	-	0.3%	0.4%	0.4%	0.7%	0.4%	8.1%	2.7%	0.2%	-	17%
			13:00-14:00	1010	46.8%	32.9%	0.1%	4.4%	1.5%	0.3%	0.7%	0.3%	-	0.3%	0.4%	0.3%	0.7%	0.4%	8.2%	2.6%	0.2%	-	18%
			14:00-15:00	1130	45.9%	33.6%	0.1%	4.7%	1.6%	0.4%	0.7%	0.3%	-	0.3%	0.4%	0.3%	0.6%	0.4%	8.2%	2.4%	0.2%	-	18%
			15:00-16:00	1070	44.9%	34.3%	0.1%	5.0%	1.8%	0.4%	0.8%	0.3%	-	0.3%	0.3%	0.2%	0.6%	0.4%	8.2%	2.3%	0.2%	-	19%
			16:00-17:00	1070	43.8%	35.0%	0.1%	5.4%	1.9%	0.4%	0.8%	0.3%	-	0.3%	0.3%	0.2%	0.5%	0.4%	8.2%	2.2%	0.3%	-	19%
			17:00-18:00	1130	42.7%	35.6%	0.1%	5.7%	2.0%	0.4%	1.0%	0.4%	-	0.3%	0.3%	0.2%	0.4%	0.4%	8.3%	2.1%	0.3%	-	20%
			18:00-19:00	1040	52.5%	29.2%	-	2.6%	0.9%	0.1%	0.3%	0.2%	-	0.3%	0.7%	0.5%	1.1%	0.4%	8.1%	3.2%	0.1%	-	15%
			19:00-20:00	940	51.7%	29.8%	-	2.9%	1.0%	0.1%	0.3%	0.2%	-	0.3%	0.6%	0.4%	1.0%	0.4%	8.1%	3.1%	0.1%	-	15%
			20:00-21:00	860	50.9%	30.3%	-	3.2%	1.1%	0.1%	0.4%	0.2%	-	0.2%	0.6%	0.5%	0.9%	0.4%	8.1%	3.1%	0.1%	-	16%
			21:00-22:00	630	50.1%	30.8%	-	3.4%	1.1%	0.2%	0.5%	0.2%	-	0.3%	0.6%	0.5%	1.0%	0.3%	8.0%	2.9%	0.2%	-	16%
			22:00-23:00	570	49.4%	31.3%	-	3.7%	1.2%	0.2%	0.5%	0.2%	-	0.4%	0.5%	0.4%	0.9%	0.4%	8.1%	2.8%	0.2%	-	17%
23:00-00:00	490	48.8%	31.8%	-	3.9%	1.2%	0.2%	0.6%	0.2%	-	0.2%	0.4%	0.4%	0.8%	0.4%	8.1%	2.7%	0.2%	-	17%			
L4C	Connaught Road Central	One-way	00:00-01:00	400	46.3%	34.0%	-	3.5%	1.3%	0.3%	0.5%	0.3%	-	0.5%	0.5%	0.3%	0.8%	0.3%	8.5%	3.0%	0.5%	-	17%
			01:00-02:00	250	45.2%	34.4%	-	3.7%	1.2%	0.4%	0.8%	0.4%	-	0.4%	0.4%	0.4%	0.8%	0.4%	8.3%	2.9%	-	-	17%
			02:00-03:00	180	44.9%	34.8%	-	3.9%	1.7%	0.6%	0.6%	-	-	0.6%	0.6%	-	0.6%	0.6%	8.4%	2.8%	-	-	17%
			03:00-04:00	160	44.2%	35.7%	-	3.9%	1.3%	0.6%	0.6%	-	-	0.6%	0.6%	-	0.6%	0.6%	8.4%	2.6%	-	-	18%
			04:00-05:00	160	43.7%	36.4%	-	4.6%	1.3%	0.7%	0.7%	-	-	0.7%	-	-	0.7%	0.7%	7.9%	2.6%	-	-	17%
			05:00-06:00	230	42.6%	36.5%	-	4.3%	1.7%	0.4%	0.9%	0.4%	-	0.4%	0.4%	-	0.4%	0.4%	8.3%	2.6%	0.4%	-	18%
			06:00-07:00	530	42.4%	37.4%	-	4.8%	1.7%	0.4%	1.0%	0.2%	-	0.4%	0.2%	0.2%	0.4%	0.4%	8.0%	2.5%	0.2%	-	18%
			07:00-08:00	940	41.5%	37.7%	0.1%	5.0%	1.8%	0.4%	1.0%	0.3%	0.1%	0.3%	0.2%	0.1%	0.4%	0.3%	8.0%	2.3%	0.3%	-	18%
			08:00-09:00	1430	41.1%	38.1%	0.1%	5.1%	1.9%	0.5%	1.0%	0.3%	0.1%	0.3%	0.2%	0.1%	0.3%	0.3%	8.0%	2.3%	0.3%	-	18%
			09:00-10:00	1400	50.3%	30.9%	-	2.2%	0.9%	0.2%	0.3%	0.1%	0.1%	0.5%	0.6%	0.4%	0.9%	0.4%	8.7%	3.5%	0.1%	-	15%
			10:00-11:00	1390	48.7%	32.0%	-	2.6%	1.0%	0.2%	0.4%	0.2%	0.1%	0.5%	0.5%	0.4%	0.9%	0.4%	8.7%	3.3%	0.1%	-	16%
			11:00-12:00	1420	47.6%	33.0%	-	3.0%	1.1%	0.3%	0.5%	0.2%	0.1%	0.4%	0.5%	0.4%	0.8%	0.4%	8.6%	3.2%	0.1%	-	16%
			12:00-13:00	1380	46.4%	33.9%	-	3.3%	1.3%	0.3%	0.6%	0.2%	0.1%	0.4%	0.4%	0.4%	0.7%	0.4%	8.5%	3.0%	0.1%	-	17%
			13:00-14:00	1220	45.2%	34.8%	0.1%	3.8%	1.4%	0.3%	0.7%	0.2%	0.1%	0.4%	0.4%	0.2%	0.6%	0.3%	8.4%	2.9%	0.2%	-	17%
			14:00-15:00	1360	44.1%	35.8%	0.1%	4.1%	1.5%	0.4%	0.7%	0.2%	0.1%	0.4%	0.3%	0.2%	0.5%	0.4%	8.2%	2.7%	0.2%	-	17%
			15:00-16:00	1290	42.8%	36.6%	0.1%	4.5%	1.7%	0.5%	0.9%	0.2%	0.1%	0.3%	0.3%	0.2%	0.5%	0.4%	8.1%	2.6%	0.2%	-	18%
			16:00-17:00	1270	41.8%	37.7%	0.1%	4.9%	1.8%	0.5%	0.9%	0.2%	0.1%	0.3%	0.2%	0.2%	0.4%	0.3%	8.0%	2.4%	0.2%	-	18%
			17:00-18:00	1330	40.5%	38.5%	0.1%	5.3%	2.0%	0.5%	1.1%	0.3%	0.1%	0.3%	0.2%	0.2%	0.4%	0.3%	7.9%	2.3%	0.3%	-	19%
			18:00-19:00	1320	51.1%	30.2%	-	1.8%	0.8%	0.2%	0.2%	0.2%	0.1%	0.5%	0.6%	0.5%	1.0%	0.4%	8.9%	3.6%	0.1%	-	15%
			19:00-20:00	1200	50.3%	30.9%	-	2.1%	0.8%	0.2%	0.3%	0.2%	0.1%	0.5%	0.6%	0.4%	0.9%	0.3%	8.8%	3.5%	0.1%	-	15%
			20:00-21:00	1080	49.5%	31.5%	-	2.3%	0.9														

Road Link No.	Road Name	Vehicle Class Description			Private Cars	Taxi	Light Goods Vehicles (<=2.5t)	Light Goods Vehicles (2.5-3.5t)	Light Goods Vehicles (3.5-5.5t)	Medium & Heavy Goods Vehicles (5.5-15t)	Medium & Heavy Goods Vehicles (15t-24t)	Public Light Buses	Private Light Buses (<=3.5t)	Private Light Buses (>3.5t)	Non-franchised Buses (<6.4t)	Non-franchise d Buses (6.4-15t)	Non-franchise d Buses (15-24t)	Single Deck Franchise d Buses	Double Deck Franchise d Buses	Motor Cycles	Medium & Heavy Goods Vehicles (>24t)	Nonfranchised Buses (>24t)	Heavy Vehicles	
		Dir.	Hour	Total (veh)																				PC
L4D	Connaught Road Central	One-way	01:00-02:00	290	43.4%	32.1%	-	4.5%	2.8%	0.3%	0.7%	0.3%	-	0.3%	0.3%	0.3%	0.3%	0.3%	10.3%	3.4%	0.3%	-	21%	
			02:00-03:00	220	42.7%	32.9%	-	4.2%	3.3%	0.5%	0.9%	-	-	-	0.5%	0.5%	-	0.5%	0.5%	10.3%	3.3%	-	-	21%
			03:00-04:00	190	42.1%	33.9%	-	4.4%	3.3%	0.5%	0.5%	-	-	-	0.5%	-	-	0.5%	0.5%	10.4%	3.3%	-	-	21%
			04:00-05:00	180	41.3%	34.1%	-	4.5%	3.9%	0.6%	0.6%	-	-	-	-	-	-	0.6%	0.6%	10.1%	3.4%	-	-	21%
			05:00-06:00	280	40.2%	34.7%	-	4.4%	4.1%	0.4%	0.7%	0.4%	0.4%	-	0.4%	0.4%	-	0.4%	0.4%	10.0%	3.3%	0.4%	-	22%
			06:00-07:00	630	39.5%	35.3%	-	4.5%	4.3%	0.5%	1.0%	0.2%	-	0.3%	0.2%	0.2%	0.3%	0.3%	0.5%	10.0%	3.2%	0.2%	-	22%
			07:00-08:00	1100	38.7%	35.8%	0.1%	4.5%	4.6%	0.5%	0.9%	0.3%	-	0.3%	0.2%	0.1%	0.3%	0.5%	9.9%	3.2%	0.3%	-	22%	
			08:00-09:00	1680	38.3%	36.2%	0.1%	4.5%	4.8%	0.5%	1.0%	0.2%	-	0.2%	0.2%	0.1%	0.2%	0.5%	9.9%	3.1%	0.2%	-	22%	
			09:00-10:00	1730	48.7%	28.6%	0.1%	4.2%	1.0%	0.2%	0.4%	0.1%	0.1%	0.1%	0.5%	0.4%	0.3%	0.6%	0.5%	10.4%	3.8%	0.1%	-	19%
			10:00-11:00	1710	47.0%	29.8%	0.1%	4.2%	1.5%	0.2%	0.5%	0.2%	0.1%	0.5%	0.4%	0.2%	0.6%	0.5%	10.5%	3.8%	0.2%	-	19%	
			11:00-12:00	1730	45.7%	30.6%	0.1%	4.3%	2.0%	0.3%	0.6%	0.2%	0.1%	0.5%	0.3%	0.2%	0.5%	0.5%	10.4%	3.7%	0.2%	-	20%	
			12:00-13:00	1680	44.4%	31.7%	0.1%	4.3%	2.4%	0.3%	0.7%	0.2%	0.1%	0.4%	0.3%	0.2%	0.5%	0.5%	10.3%	3.6%	0.2%	-	20%	
			13:00-14:00	1470	43.1%	32.6%	0.1%	4.4%	3.0%	0.3%	0.7%	0.2%	-	0.3%	0.3%	0.2%	0.4%	0.5%	10.2%	3.5%	0.2%	-	21%	
			14:00-15:00	1630	41.8%	33.7%	0.1%	4.4%	3.5%	0.4%	0.8%	0.2%	-	0.3%	0.2%	0.2%	0.4%	0.5%	10.1%	3.4%	0.2%	-	21%	
			15:00-16:00	1530	40.4%	34.7%	0.1%	4.4%	4.0%	0.4%	0.9%	0.2%	-	0.3%	0.2%	0.1%	0.3%	0.5%	10.1%	3.3%	0.2%	-	22%	
			16:00-17:00	1500	39.0%	35.7%	0.1%	4.5%	4.5%	0.5%	0.9%	0.2%	-	0.3%	0.2%	0.1%	0.3%	0.5%	10.0%	3.1%	0.2%	-	22%	
			17:00-18:00	1550	37.6%	36.7%	0.1%	4.5%	5.1%	0.5%	1.0%	0.3%	-	0.2%	0.2%	0.1%	0.2%	0.5%	9.9%	3.0%	0.3%	-	23%	
			18:00-19:00	1650	49.5%	27.9%	0.1%	4.2%	0.5%	0.2%	0.4%	0.1%	0.1%	0.5%	0.4%	0.3%	0.7%	0.5%	10.6%	3.9%	0.1%	-	19%	
			19:00-20:00	1490	48.7%	28.5%	0.1%	4.2%	0.9%	0.2%	0.4%	0.1%	0.1%	0.5%	0.4%	0.3%	0.7%	0.5%	10.6%	3.9%	0.1%	-	19%	
			20:00-21:00	1340	47.7%	29.2%	0.1%	4.2%	1.2%	0.2%	0.5%	0.2%	0.1%	0.5%	0.4%	0.3%	0.6%	0.5%	10.5%	3.8%	0.2%	-	19%	
			21:00-22:00	970	46.9%	29.8%	0.1%	4.3%	1.6%	0.2%	0.5%	0.1%	-	0.5%	0.4%	0.3%	0.5%	0.5%	10.4%	3.7%	0.1%	-	20%	
			22:00-23:00	870	46.1%	30.4%	0.1%	4.3%	1.8%	0.2%	0.6%	0.1%	-	0.5%	0.3%	0.2%	0.6%	0.5%	10.4%	3.7%	0.1%	-	20%	
			23:00-00:00	740	45.3%	31.1%	-	4.2%	2.2%	0.3%	0.5%	0.1%	-	0.4%	0.3%	0.3%	0.5%	0.5%	10.4%	3.7%	0.1%	-	20%	
L4E	Man Kat Street	One-way	00:00-01:00	70	54.8%	19.4%	-	8.1%	3.2%	-	-	-	-	-	-	-	-	-	8.3%	8.1%	-	-	18%	
			01:00-02:00	40	54.1%	18.9%	-	8.1%	2.7%	-	-	-	-	-	-	-	-	-	-	8.1%	8.1%	-	-	19%
			02:00-03:00	30	55.6%	18.5%	-	7.4%	3.7%	-	-	-	-	-	-	-	-	-	-	7.4%	7.4%	-	-	19%
			03:00-04:00	30	54.2%	16.7%	-	8.3%	4.2%	-	-	-	-	-	-	-	-	-	-	8.3%	8.3%	-	-	21%
			04:00-05:00	30	56.5%	17.4%	-	4.3%	4.3%	-	-	-	-	-	-	-	-	-	-	8.7%	8.7%	-	-	17%
			05:00-06:00	40	55.9%	17.6%	-	5.9%	5.9%	-	-	-	-	-	-	-	-	-	-	8.8%	8.8%	-	-	21%
			06:00-07:00	80	53.8%	17.5%	-	5.0%	5.0%	-	1.3%	-	-	1.3%	-	-	-	-	-	10.0%	6.3%	-	-	23%
			07:00-08:00	150	53.1%	17.2%	-	5.5%	4.8%	0.7%	0.7%	-	-	0.7%	-	-	-	-	0.7%	10.3%	5.5%	0.7%	-	24%
			08:00-09:00	220	53.4%	17.4%	-	5.0%	5.0%	0.5%	0.9%	-	-	0.9%	-	-	-	-	0.5%	10.5%	5.5%	0.5%	-	24%
			09:00-10:00	230	53.6%	20.7%	-	9.5%	1.4%	0.5%	0.5%	-	-	-	-	-	-	-	-	4.5%	9.5%	-	-	16%
			10:00-11:00	220	53.4%	20.5%	-	8.7%	1.8%	0.5%	0.5%	-	-	-	-	-	-	-	-	5.5%	9.1%	-	-	17%
			11:00-12:00	230	53.6%	19.8%	-	8.1%	2.3%	0.5%	0.5%	-	-	0.5%	-	-	-	-	-	6.3%	8.6%	-	-	18%
			12:00-13:00	220	53.7%	19.4%	-	7.9%	2.8%	0.5%	0.5%	-	-	0.5%	-	-	-	-	-	6.9%	7.9%	-	-	19%
			13:00-14:00	200	53.1%	18.8%	-	7.3%	3.1%	0.5%	0.5%	-	-	0.5%	-	-	-	-	0.5%	7.8%	7.3%	0.5%	-	21%
			14:00-15:00	220	53.3%	18.4%	-	6.6%	3.8%	0.5%	0.9%	-	-	0.5%	-	-	-	-	0.5%	8.5%	6.6%	0.5%	-	22%
			15:00-16:00	200	53.3%	18.1%	-	6.0%	4.0%	0.5%	1.0%	-	-	0.5%	-	-	-	-	0.5%	9.0%	6.5%	0.5%	-	22%
			16:00-17:00	200	53.3%	17.4%	-	5.1%	4.6%	0.5%	1.0%	-	-	1.0%	-	-	-	-	0.5%	10.3%	5.6%	0.5%	-	24%
			17:00-18:00	210	52.9%	17.2%	-	4.9%	5.4%	0.5%	1.0%	-	-	1.0%	-	-	-	-	0.5%	10.8%	5.4%	0.5%	-	25%
			18:00-19:00	220	53.3%	21.2%	-	9.9%	0.9%	0.5%	0.5%	-	-	-	-	-	-	-	-	3.8%	9.9%	-	-	16%
			19:00-20:00	190	53.7%	21.1%	-	9.5%	1.1%	0.5%	0.5%	-	-	-	-	-	-	-	-	4.2%	9.5%	-	-	16%
			20:00-21:00	180	53.2%	20.5%	-	9.4%	1.8%	0.6%	0.6%	-	-	-	-	-	-	-	-	4.7%	9.4%	-	-	17%
			21:00-22:00	130	53.2%	20.2%	-	8.9%	1.6%	0.8%	0.8%	-	-	-	-	-	-	-	-	5.6%	8.9%	-	-	18%
			22:00-23:00	120	53.6%	19.6%	-	8.0%	1.8%	0.9%	0.9%	-	-	-	-	-	-	-	-	6.3%	8.9%	-	-	18%
23:00-00:00	100	53.7%	20.0%	-	8.4%	2.1%	-	1.1%	-	-	-	-	-	-	-	-	6.3%	8.4%	-	-	18%			
L4F	Connaught Road Central	One-way	00:00-01:00	430	43.1%	33.4%	-	3.8%	2.4%	0.2%	0.7%	0.2%	-	0.5%	0.5%	0.2%	0.5%	0.5%	10.9%	2.8%	0.2%	-	21%	
			01:00-02:00	260	42.1%	34.1%	-	4.0%	2.8%	0.4%	0.8%	0.4%	-	0.4%	0.4%	0.4%	0.4%	0.4%	10.7%	2.8%	-	-	21%	
			02:00-03:00	190	40.9%	34.9%	-	4.3%	3.2%	0.5%	0.5%	-	-	0.5%	0.5%	-	0.5%	0.5%	10.8%	2.7%	-	-	22%	
			03:00-04:00	160	40.0%	35.6%	-	4.4%	3.1%	0.6%	0.6%	-	-	0.6%	-	-	0.6%	0.6%	10.6%	3.1%	-	-	21%	
			04:00-05:00	160	39.7%	36.5%	-	4.5%	3.8%	0.6%	0.6%	-	-	-	-	-	0.6%	0.6%	10.3%	2.6%	-	-	21%	
			05:00-06:00	240	38.2%	37.0%	-	4.2%	3.8%	0.4%	0.8%	0.4%	-	0.4%	0.4%	-	0.4%	0.4%	10.1%	2.9%	0.4%	-	22%	
			06:00-07:00	540	37.5%	37.9%	-	4.3%	4.3%	0.4%	0.9%	0.2%	-	0.2%	0.2%	0.2%	0.4%	0.6%	10.0%	2.8%	0.2%	-	22%	
			07:00-08:00	960	36.4%	38.5%	0.1%	4.4%	4.6%	0.4%	1.0%	0.3%	-	0.2%	0.2%	0.1%	0.3%	0.5%	9.9%	2.7%	0.3%	-	22%	
			08:00-09:00	1460	35.9%	39.0%	0.1%	4.5%	4.7%	0.5%	1.0%	0.3%	-	0.2%	0.2%	0.1%	0.3%	0.5%	9.8%	2.7%	0.3%	-	22%	
			09:00-10:00	1510	47.8%	29.6%	0.1%	3.5%	1.0%	0.3%	0.5%	0.1%	0.1%	0.6%	0.5%	0.3%	0.7%	0.5%	11.3%	3.0%	0.1%	-	20%	
			10:00-11:00	1490	46.0%	31.0%	0.1%	3.6%	1.5%	0.3%	0.5%	0.2%	0.1%	0.5%	0.4%	0.3%	0.7%	0.5%	11.2%	3.0%	0.1%	-	20%	
			11:00-12:00	1510	44.5%	32.2%	0.1%	3.8%	2.0%	0.3%	0.6%	0.2%	0.1%	0.5%	0.4%	0.3%	0.6%	0.5%	11.0%	2.9%	0.1%	-	20%	
			12:00-13:00	1470	42.9%	33.4%	0.1%	3.9%	2.5%	0.3%	0.7%	0.2%	0.1%	0.4%	0.3%	0.3%	0.5%	0.5%	10.8%	2.9%	0.1%	-	21%	
			1																					

Road Link No.	Road Name	Vehicle Class Description			Private Cars	Taxi	Light Goods Vehicles (<=2.5t)	Light Goods Vehicles (2.5-3.5t)	Light Goods Vehicles (3.5-5.5t)	Medium & Heavy Goods Vehicles (5.5-15t)	Medium & Heavy Goods Vehicles (15t-24t)	Public Light Buses	Private Light Buses (<=3.5t)	Private Light Buses (>3.5t)	Non-franchised Buses (<6.4t)	Non-franchise d Buses (6.4-15t)	Non-franchise d Buses (15-24t)	Single Deck Franchise d Buses	Double Deck Franchise d Buses	Motor Cycles	Medium & Heavy Goods Vehicles (>24t)	Nonfranchised Buses (>24t)	Heavy Vehicles	
		Dir.	Hour	Total (veh)																				PC
			16:00-17:00	1310	36.7%	38.4%	0.1%	4.4%	4.5%	0.5%	1.0%	0.2%	-	0.2%	0.2%	0.2%	0.3%	0.5%	9.9%	2.8%	0.2%	-	22%	
			17:00-18:00	1350	35.1%	39.6%	0.1%	4.5%	5.0%	0.5%	1.0%	0.3%	-	0.1%	0.2%	0.2%	0.1%	0.2%	0.4%	9.7%	2.7%	0.3%	-	23%
			18:00-19:00	1450	48.9%	28.7%	0.1%	3.4%	0.6%	0.2%	0.4%	0.1%	0.1%	0.6%	0.5%	0.3%	0.8%	0.6%	11.7%	3.1%	0.1%	-	19%	
			19:00-20:00	1300	47.9%	29.6%	0.1%	3.5%	0.8%	0.2%	0.5%	0.2%	0.1%	0.6%	0.5%	0.3%	0.7%	0.5%	11.5%	3.0%	0.1%	-	20%	
			20:00-21:00	1170	46.8%	30.3%	0.1%	3.5%	1.2%	0.3%	0.5%	0.2%	0.1%	0.6%	0.4%	0.3%	0.7%	0.5%	11.3%	3.0%	0.1%	-	20%	
			21:00-22:00	840	45.8%	31.1%	0.1%	3.7%	1.5%	0.2%	0.6%	0.1%	-	0.5%	0.5%	0.4%	0.6%	0.6%	11.2%	3.0%	0.1%	-	20%	
			22:00-23:00	760	44.9%	31.9%	0.1%	3.7%	1.8%	0.3%	0.7%	0.1%	-	0.5%	0.4%	0.3%	0.7%	0.5%	11.1%	2.9%	0.1%	-	20%	
			23:00-00:00	640	44.0%	32.7%	-	3.8%	2.2%	0.3%	0.6%	0.2%	-	0.5%	0.3%	0.3%	0.6%	0.5%	11.0%	3.0%	0.2%	-	20%	
			00:00-01:00	240	43.3%	26.8%	-	4.8%	4.3%	0.4%	0.9%	0.4%	-	0.4%	0.4%	0.4%	0.4%	0.4%	12.6%	3.5%	0.4%	-	26%	
			01:00-02:00	140	42.1%	27.1%	-	5.0%	5.0%	0.7%	0.7%	-	-	0.7%	0.7%	0.7%	0.7%	0.7%	12.1%	3.6%	-	-	27%	
			02:00-03:00	110	41.7%	28.2%	-	4.9%	4.9%	1.0%	1.0%	-	-	-	-	1.0%	-	1.0%	11.7%	3.9%	-	-	26%	
			03:00-04:00	90	41.6%	29.2%	-	5.6%	5.6%	1.1%	1.1%	-	-	-	-	-	-	1.1%	11.2%	3.4%	-	-	26%	
			04:00-05:00	90	40.7%	30.2%	-	5.8%	5.8%	1.2%	1.2%	-	-	-	-	-	-	-	11.6%	3.5%	-	-	26%	
05:00-06:00	140	39.3%	29.6%	-	5.2%	6.7%	0.7%	1.5%	0.7%	-	0.7%	-	-	-	-	10.4%	3.7%	-	-	27%				
06:00-07:00	310	38.8%	30.3%	-	5.5%	7.2%	0.7%	1.3%	0.3%	-	0.3%	-	0.3%	0.3%	0.3%	10.4%	3.3%	0.3%	-	28%				
07:00-08:00	560	37.7%	30.7%	0.2%	5.8%	7.6%	0.7%	1.5%	0.5%	-	0.4%	0.2%	0.2%	0.4%	0.5%	10.0%	3.3%	0.4%	-	28%				
08:00-09:00	840	37.5%	31.1%	0.1%	5.8%	7.9%	0.7%	1.4%	0.5%	-	0.4%	0.2%	0.1%	0.2%	0.5%	9.8%	3.3%	0.4%	-	28%				
09:00-10:00	800	47.8%	23.9%	-	4.0%	1.6%	0.4%	0.5%	-	0.1%	0.5%	0.9%	0.6%	1.1%	0.6%	14.1%	3.6%	0.1%	-	25%				
10:00-11:00	800	46.1%	25.1%	-	4.3%	2.5%	0.4%	0.6%	0.1%	0.1%	0.5%	0.8%	0.5%	1.0%	0.6%	13.6%	3.7%	0.1%	-	25%				
11:00-12:00	820	44.7%	26.0%	-	4.5%	3.3%	0.4%	0.7%	0.1%	0.1%	0.5%	0.7%	0.5%	1.0%	0.6%	12.9%	3.6%	0.2%	-	26%				
12:00-13:00	800	43.4%	26.9%	-	4.8%	4.1%	0.5%	0.9%	0.3%	0.1%	0.5%	0.6%	0.4%	0.8%	0.6%	12.4%	3.5%	0.3%	-	26%				
13:00-14:00	710	42.1%	27.8%	0.1%	5.1%	4.9%	0.6%	1.0%	0.3%	-	0.4%	0.6%	0.3%	0.7%	0.6%	11.7%	3.5%	0.3%	-	27%				
14:00-15:00	800	40.8%	28.8%	0.1%	5.3%	5.8%	0.6%	1.1%	0.4%	-	0.4%	0.4%	0.3%	0.5%	0.5%	11.3%	3.4%	0.3%	-	27%				
15:00-16:00	760	39.5%	29.7%	0.1%	5.5%	6.6%	0.7%	1.2%	0.4%	-	0.4%	0.4%	0.3%	0.4%	0.5%	10.6%	3.5%	0.3%	-	27%				
16:00-17:00	750	38.2%	30.6%	0.1%	5.8%	7.4%	0.7%	1.3%	0.4%	-	0.4%	0.3%	0.1%	0.3%	0.5%	10.1%	3.4%	0.4%	-	28%				
17:00-18:00	780	36.8%	31.5%	0.1%	5.9%	8.2%	0.8%	1.5%	0.5%	-	0.4%	0.3%	0.1%	0.5%	0.5%	9.5%	3.3%	0.4%	-	28%				
18:00-19:00	760	48.7%	23.1%	-	3.9%	0.8%	0.3%	0.4%	-	0.1%	0.5%	0.9%	0.7%	1.3%	0.7%	14.7%	3.7%	0.1%	-	24%				
19:00-20:00	690	47.9%	23.9%	-	4.0%	1.5%	0.3%	0.4%	-	0.1%	0.6%	0.9%	0.6%	1.2%	0.6%	14.3%	3.7%	0.1%	-	25%				
20:00-21:00	620	46.8%	24.4%	-	4.2%	1.9%	0.3%	0.6%	-	0.2%	0.5%	0.8%	0.6%	1.1%	0.6%	13.9%	3.7%	0.2%	-	25%				
21:00-22:00	450	45.9%	25.2%	-	4.5%	2.4%	0.4%	0.7%	0.2%	-	0.4%	0.7%	0.4%	1.1%	0.7%	13.6%	3.6%	0.2%	-	25%				
22:00-23:00	410	45.0%	25.7%	-	4.4%	3.2%	0.5%	0.7%	0.2%	-	0.5%	0.7%	0.5%	1.0%	0.5%	13.2%	3.7%	0.2%	-	26%				
23:00-00:00	350	44.1%	26.2%	-	4.6%	3.7%	0.6%	0.9%	0.3%	-	0.6%	0.6%	0.6%	0.9%	0.6%	12.7%	3.5%	0.3%	-	26%				
			00:00-01:00	130	46.5%	18.9%	-	1.6%	4.7%	0.8%	1.6%	0.8%	-	1.6%	0.8%	0.8%	1.6%	0.8%	16.5%	2.4%	0.8%	-	32%	
			01:00-02:00	80	46.1%	19.7%	-	1.3%	5.3%	1.3%	1.3%	-	-	1.3%	1.3%	1.3%	1.3%	1.3%	15.8%	2.6%	-	-	32%	
			02:00-03:00	60	47.3%	20.0%	-	1.8%	5.5%	-	1.8%	-	-	1.8%	1.8%	-	1.8%	-	16.4%	1.8%	-	-	31%	
			03:00-04:00	50	45.8%	20.8%	-	2.1%	6.3%	-	2.1%	-	-	2.1%	-	-	2.1%	-	16.7%	2.1%	-	-	31%	
			04:00-05:00	50	45.8%	20.8%	-	2.1%	6.3%	-	2.1%	-	-	2.1%	-	-	2.1%	-	16.7%	2.1%	-	-	31%	
			05:00-06:00	80	43.8%	20.5%	-	1.4%	6.8%	1.4%	2.7%	1.4%	-	1.4%	1.4%	-	1.4%	-	15.1%	2.7%	-	-	33%	
			06:00-07:00	170	43.5%	20.8%	-	1.8%	7.1%	1.2%	2.4%	0.6%	-	1.2%	0.6%	0.6%	1.2%	0.6%	15.5%	2.4%	0.6%	-	33%	
			07:00-08:00	300	43.1%	20.7%	-	1.7%	7.7%	1.0%	2.3%	1.0%	0.3%	1.3%	0.7%	0.3%	1.0%	0.7%	15.1%	2.3%	0.7%	-	34%	
			08:00-09:00	460	42.8%	21.0%	-	1.5%	8.1%	1.1%	2.4%	0.9%	0.2%	1.3%	0.7%	0.4%	1.1%	0.7%	15.1%	2.2%	0.7%	-	34%	
			09:00-10:00	440	50.0%	17.4%	-	1.8%	2.3%	0.5%	1.1%	-	0.2%	2.1%	1.4%	0.9%	2.1%	0.7%	17.4%	2.1%	0.2%	-	31%	
			10:00-11:00	440	48.7%	17.8%	-	1.8%	3.0%	0.7%	1.4%	0.2%	0.2%	2.1%	1.1%	0.9%	1.8%	0.7%	17.2%	2.1%	0.2%	-	31%	
			11:00-12:00	450	48.0%	18.4%	-	1.8%	3.8%	0.7%	1.6%	0.2%	0.2%	1.8%	1.1%	0.7%	1.8%	0.7%	16.8%	2.0%	0.4%	-	32%	
			12:00-13:00	440	46.9%	18.8%	-	1.8%	4.6%	0.7%	1.6%	0.5%	0.2%	1.8%	1.1%	0.7%	1.6%	0.7%	16.5%	2.1%	0.5%	-	32%	
			13:00-14:00	390	45.8%	19.3%	-	1.8%	5.4%	0.8%	1.8%	0.5%	0.3%	1.5%	1.0%	0.8%	1.5%	0.8%	16.2%	2.1%	0.5%	-	33%	
			14:00-15:00	440	44.8%	19.8%	-	1.6%	6.2%	0.9%	2.1%	0.7%	0.2%	1.6%	0.9%	0.7%	1.4%	0.7%	15.9%	2.1%	0.5%	-	33%	
			15:00-16:00	410	44.1%	20.2%	-	1.7%	6.8%	1.0%	2.2%	0.7%	0.2%	1.5%	0.7%	0.5%	1.2%	0.7%	15.6%	2.2%	0.5%	-	33%	
			16:00-17:00	410	43.2%	20.6%	-	1.5%	7.6%	1.0%	2.2%	0.7%	0.2%	1.5%	0.7%	0.5%	1.2%	0.7%	15.2%	2.2%	0.7%	-	34%	
			17:00-18:00	430	42.4%	21.2%	-	1.4%	8.5%	1.2%	2.6%	0.9%	0.2%	1.2%	0.7%	0.5%	0.9%	0.7%	14.8%	2.1%	0.7%	-	34%	
			18:00-19:00	420	50.6%	16.9%	-	1.9%	1.4%	0.5%	1.0%	-	0.2%	2.2%	1.4%	1.0%	2.2%	0.7%	17.8%	1.9%	0.2%	-	31%	
			19:00-20:00	380	50.0%	17.3%	-	1.9%	2.1%	0.5%	1.1%	-	0.3%	2.1%	1.3%	0.8%	2.1%	0.8%	17.6%	1.9%	0.3%	-	31%	
			20:00-21:00	340	49.3%	17.7%	-	1.8%	2.7%	0.6%	1.2%	-	0.3%	2.1%	1.2%	0.9%	2.1%	0.6%	17.4%	2.1%	0.3%	-	31%	
			21:00-22:00	250	48.2%	17.7%	-	2.0%	3.2%	0.8%	1.2%	0.4%	0.4%	2.0%	1.2%	0.8%	2.0%	0.8%	16.9%	2.0%	0.4%	-	32%	
			22:00-23:00	230	47.6%	18.1%	-	1.8%	3.5%	0.9%	1.3%	0.4%	0.4%	1.8%	1.3%	0.9%	1.8%	0.9%	16.7%	2.2%	0.4%	-	32%	
23:00-00:00	190	47.9%	18.6%	-	1.6%	4.3%	0.5%	1.6%	0.5%	-	1.6%	1.1%	0.5%	1.6%	0.9%	17.0%	2.1%	0.5%	-	31%				
			00:00-01:00	220	46.6%	21.9%	-	5.0%	3.2%	0.5%	1.4%	0.5%	-	0.9%	0.5%	0.5%	0.9%	0.5%	9.6%	7.8%	0.5%	-	24%	
			01:00-02:00	130	45.4%	22.3%	-	4.6%	3.8%	0.8%	1.5%	-	-	0.8%	0.8%	0.8%	0.8%	10.0%	6.9%	0.8%	-	25%		
			02:00-03:00	100	45.2%	23.7%	-	4.3%	4.3%	1.1%	1.1%	-	-	1.1%	1.1%	-	1.1%	-	9.7%	7.5%	-	-	24%	
			03:00-04:00	80																				

Road Link No.	Road Name	Vehicle Class Description			Private Cars	Taxi	Light Goods Vehicles (<=2.5t)	Light Goods Vehicles (2.5-3.5t)	Light Goods Vehicles (3.5-5.5t)	Medium & Heavy Goods Vehicles (5.5-15t)	Medium & Heavy Goods Vehicles (15t-24t)	Public Light Buses	Private Light Buses (<=3.5t)	Private Light Buses (>3.5t)	Non-franchised Buses (<6.4t)	Non-franchise d Buses (6.4-15t)	Non-franchise d Buses (15-24t)	Single Deck Franchise d Buses	Double Deck Franchise d Buses	Motor Cycles	Medium & Heavy Goods Vehicles (>24t)	Nonfranchised Buses (>24t)	Heavy Vehicles			
		Dir.	Hour	Total (veh)																				PC	TAXI	LGV(3)
L41	Connaught Road West	One-way	07:00-08:00	460	41.1%	25.5%	-	4.4%	7.0%	0.9%	2.0%	0.7%	0.2%	0.9%	0.4%	0.2%	0.7%	0.4%	10.1%	4.8%	0.7%	-	29%			
			08:00-09:00	690	40.7%	25.9%	-	4.4%	7.3%	1.0%	2.0%	0.6%	0.1%	0.1%	0.9%	0.4%	0.3%	0.7%	0.4%	10.1%	4.5%	0.6%	-	29%		
			09:00-10:00	840	49.9%	19.5%	-	5.1%	1.2%	0.5%	0.8%	-	0.1%	1.1%	0.7%	0.5%	1.1%	0.5%	9.4%	9.4%	0.2%	-	21%			
			10:00-11:00	810	48.5%	20.2%	-	5.1%	1.9%	0.5%	1.0%	0.1%	0.1%	1.1%	0.6%	0.5%	1.0%	0.6%	9.6%	8.9%	0.4%	-	22%			
			11:00-12:00	800	47.5%	21.0%	-	5.0%	2.6%	0.6%	1.1%	0.1%	0.1%	1.0%	0.6%	0.4%	1.0%	0.5%	9.6%	8.4%	0.4%	-	23%			
			12:00-13:00	770	46.4%	21.8%	-	4.9%	3.3%	0.7%	1.3%	0.3%	0.1%	1.1%	0.7%	0.4%	0.9%	0.5%	9.6%	7.8%	0.4%	-	24%			
			13:00-14:00	660	45.3%	22.6%	-	4.7%	4.1%	0.8%	1.4%	0.3%	0.2%	0.9%	0.6%	0.5%	0.9%	0.5%	9.8%	7.0%	0.5%	-	25%			
			14:00-15:00	710	44.1%	23.5%	-	4.7%	5.0%	0.8%	1.6%	0.4%	0.1%	1.0%	0.6%	0.4%	0.8%	0.4%	9.8%	6.4%	0.4%	-	26%			
			15:00-16:00	650	42.9%	24.5%	-	4.5%	5.9%	0.9%	1.7%	0.5%	0.2%	0.9%	0.5%	0.3%	0.8%	0.5%	9.9%	5.7%	0.5%	-	27%			
			16:00-17:00	630	41.4%	25.4%	-	4.3%	6.8%	1.0%	1.9%	0.5%	0.2%	1.0%	0.5%	0.3%	0.8%	0.5%	10.0%	5.0%	0.5%	-	28%			
			17:00-18:00	630	39.8%	26.4%	-	4.3%	7.8%	1.1%	2.1%	0.6%	0.2%	0.8%	0.5%	0.3%	0.6%	0.5%	10.1%	4.2%	0.6%	-	30%			
			18:00-19:00	810	50.4%	18.9%	-	5.2%	0.6%	0.4%	0.7%	-	0.1%	1.1%	0.7%	0.5%	1.1%	0.5%	9.4%	10.0%	0.2%	-	21%			
			19:00-20:00	720	49.8%	19.3%	-	5.1%	1.1%	0.4%	0.8%	-	0.1%	1.1%	0.7%	0.4%	1.1%	0.6%	9.5%	9.6%	0.3%	-	21%			
			20:00-21:00	640	49.2%	19.8%	-	5.0%	1.6%	0.5%	0.9%	-	0.2%	1.1%	0.6%	0.5%	1.1%	0.5%	9.4%	9.3%	0.3%	-	22%			
			21:00-22:00	460	48.5%	20.3%	-	5.1%	2.0%	0.4%	1.1%	0.2%	0.2%	1.1%	0.7%	0.4%	1.1%	0.4%	9.5%	8.8%	0.2%	-	22%			
			22:00-23:00	410	47.8%	20.8%	-	5.0%	2.5%	0.5%	1.0%	0.2%	0.2%	1.0%	0.7%	0.5%	1.0%	0.5%	9.7%	8.4%	0.2%	-	23%			
			23:00-00:00	340	47.3%	21.4%	-	5.1%	3.0%	0.6%	1.2%	0.3%	-	0.9%	0.6%	0.3%	0.9%	0.6%	9.5%	8.0%	0.3%	-	23%			
			L5A	Des Voeux Road Central	Two-way	00:00-01:00	300	28.1%	13.0%	-	4.3%	1.7%	0.7%	1.3%	11.0%	-	-	-	-	-	1.3%	38.1%	0.3%	-	21%	
						01:00-02:00	210	27.9%	12.9%	-	4.5%	2.0%	0.5%	1.5%	10.9%	-	-	-	-	-	-	1.5%	37.8%	0.5%	-	21%
						02:00-03:00	150	27.8%	13.2%	-	4.2%	2.1%	0.7%	1.4%	11.1%	-	-	-	-	-	-	1.4%	37.5%	0.7%	-	22%
						03:00-04:00	90	27.3%	13.6%	-	4.5%	2.3%	1.1%	1.1%	10.2%	-	-	-	-	-	-	2.3%	37.5%	-	-	22%
						04:00-05:00	80	27.3%	14.3%	-	5.2%	2.6%	1.3%	1.3%	10.4%	-	-	-	-	-	-	1.3%	36.4%	-	-	22%
						05:00-06:00	150	26.8%	14.1%	-	4.9%	2.1%	0.7%	2.1%	10.6%	-	-	-	-	-	-	2.1%	35.9%	0.7%	-	23%
06:00-07:00	390	26.8%				14.1%	-	5.2%	2.3%	1.0%	2.1%	10.2%	-	-	-	-	-	-	2.1%	35.7%	0.5%	-	23%			
07:00-08:00	740	26.4%				14.3%	-	5.3%	2.6%	1.1%	2.2%	10.1%	-	-	-	-	-	0.1%	2.3%	35.1%	0.5%	-	24%			
08:00-09:00	770	25.7%				14.9%	-	5.7%	3.0%	1.3%	2.5%	9.6%	-	-	-	-	-	0.1%	2.7%	33.8%	0.6%	-	26%			
09:00-10:00	850	29.7%				11.9%	-	3.4%	1.0%	0.4%	0.7%	11.9%	-	-	-	-	-	-	0.7%	40.3%	0.1%	-	18%			
10:00-11:00	830	29.0%				12.2%	-	3.6%	1.2%	0.5%	0.8%	11.7%	-	-	-	-	-	-	1.0%	39.7%	0.2%	-	19%			
11:00-12:00	830	28.6%				12.5%	-	3.9%	1.5%	0.6%	1.1%	11.4%	-	-	-	-	-	-	1.2%	38.9%	0.2%	-	20%			
12:00-13:00	830	28.3%				12.9%	-	4.1%	1.6%	0.6%	1.3%	11.2%	-	-	-	-	-	-	1.3%	38.3%	0.4%	-	21%			
13:00-14:00	840	27.9%				13.2%	-	4.4%	1.8%	0.7%	1.4%	10.9%	-	-	-	-	-	0.1%	1.6%	37.6%	0.4%	-	21%			
14:00-15:00	800	27.4%				13.6%	-	4.7%	2.1%	0.9%	1.6%	10.7%	-	-	-	-	-	-	0.1%	1.8%	36.7%	0.4%	-	22%		
15:00-16:00	770	26.9%				13.9%	-	5.0%	2.4%	0.9%	1.8%	10.4%	-	-	-	-	-	-	0.1%	2.1%	36.0%	0.5%	-	23%		
16:00-17:00	740	26.5%				14.3%	-	5.2%	2.6%	1.1%	2.0%	10.1%	-	-	-	-	-	-	0.1%	2.3%	35.2%	0.5%	-	24%		
17:00-18:00	770	26.2%				14.6%	-	5.5%	2.7%	1.2%	2.2%	9.9%	-	-	-	-	-	0.1%	2.5%	34.5%	0.7%	-	25%			
18:00-19:00	790	29.8%				11.5%	-	3.2%	0.8%	0.3%	0.5%	12.2%	-	-	-	-	-	-	0.5%	41.1%	0.1%	-	18%			
19:00-20:00	1140	29.5%				11.8%	-	3.4%	0.9%	0.4%	0.6%	12.0%	-	-	-	-	-	-	0.6%	40.7%	0.2%	-	18%			
20:00-21:00	940	29.2%				12.0%	-	3.5%	1.1%	0.4%	0.8%	11.8%	-	-	-	-	-	-	0.9%	40.1%	0.2%	-	19%			
21:00-22:00	800	29.0%				12.2%	-	3.7%	1.3%	0.5%	0.9%	11.6%	-	-	-	-	-	-	1.0%	39.6%	0.3%	-	19%			
22:00-23:00	700	28.7%				12.5%	-	3.9%	1.3%	0.6%	1.0%	11.5%	-	-	-	-	-	-	1.1%	39.1%	0.3%	-	20%			
23:00-00:00	530	28.4%	12.6%	-	4.0%	1.5%	0.6%	1.1%	11.3%	-	-	-	-	-	-	1.3%	38.7%	0.4%	-	20%						
L5B	Des Voeux Road Central	Two-way	00:00-01:00	230	20.6%	13.6%	-	3.5%	0.9%	0.4%	0.4%	14.5%	-	-	-	-	-	0.9%	45.2%	-	-	21%				
			01:00-02:00	160	20.3%	13.7%	-	3.9%	0.7%	-	0.7%	14.4%	-	-	-	-	-	-	1.3%	45.1%	-	-	21%			
			02:00-03:00	110	20.0%	14.5%	-	3.6%	0.9%	-	0.9%	14.5%	-	-	-	-	-	-	0.9%	44.5%	-	-	21%			
			03:00-04:00	70	19.4%	14.9%	-	4.5%	1.5%	-	-	13.4%	-	-	-	-	-	-	1.5%	44.8%	-	-	21%			
			04:00-05:00	60	19.3%	15.8%	-	3.5%	1.8%	-	-	14.0%	-	-	-	-	-	-	1.8%	43.9%	-	-	21%			
			05:00-06:00	110	19.4%	14.8%	-	4.6%	0.9%	-	0.9%	13.9%	-	-	-	-	-	-	1.9%	43.5%	-	-	22%			
			06:00-07:00	290	19.2%	15.7%	-	4.5%	1.0%	0.3%	0.7%	13.6%	-	-	-	-	-	-	1.4%	43.6%	-	-	22%			
			07:00-08:00	550	18.8%	16.0%	-	4.7%	1.1%	0.5%	0.7%	13.5%	-	-	-	-	-	-	1.5%	43.0%	0.2%	-	22%			
			08:00-09:00	570	17.9%	17.0%	-	5.3%	1.2%	0.5%	0.9%	13.0%	-	-	-	-	-	-	1.8%	42.2%	0.2%	-	23%			
			09:00-10:00	660	21.7%	11.8%	-	2.8%	0.8%	0.2%	0.3%	15.3%	-	-	-	-	-	-	0.8%	46.3%	0.2%	-	20%			
			10:00-11:00	640	21.1%	12.4%	-	3.0%	0.8%	0.2%	0.5%	15.2%	-	-	-	-	-	-	0.8%	46.0%	0.2%	-	21%			
			11:00-12:00	630	20.8%	12.9%	-	3.2%	0.8%	0.3%	0.5%	14.9%	-	-	-	-	-	-	1.0%	45.6%	0.2%	-	21%			
			12:00-13:00	640	20.4%	13.5%	-	3.5%	0.8%	0.3%	0.5%	14.6%	-	-	-	-	-	-	1.1%	45.2%	0.2%	-	21%			
			13:00-14:00	640	20.0%	14.0%	-	3.8%	0.9%	0.3%	0.6%	14.4%	-	-	-	-	-	-	1.1%	44.6%	0.2%	-	21%			
			14:00-15:00	610	19.6%	14.6%	-	4.1%	1.0%	0.3%	0.7%	14.1%	-	-	-	-	-	-	1.3%	44.1%	0.2%	-	22%			
			15:00-16:00	580	19.2%	15.2%	-	4.4%	1.0%	0.3%	0.7%	13.8%	-	-	-	-	-	-	1.4%	43.7%	0.2%	-	22%			
			16:00-17:00	550	18.8%	15.9%	-	4.7%	1.1%	0.4%	0.7%	13.5%	-	-	-	-	-	-	1.5%	43.2%	0.2%	-	22%			
			17:00-18:00	580	18.4%	16.4%	-	4.9%	1.2%	0.5%	0.9%	13.3%	-	-	-	-	-	-	1.6%	42.7%	0.2%	-	23%			
			18:00-19:00	620	21.9%	11.2%	-	2.4%	0.6%	0.2%	0.3%	15.6%	-	-	-	-	-	-	0.6%	46.9%	0.2%	-	20%			
			19:00-20:00	890	21.7%	11.6%	-	2.6%	0.7%	0.2%	0.3%	15.4%	-	-	-	-	-	-	0.7%	46.7%	0.1%	-	20%			
			20:00-21:00	730	21.5%	11.9%	-	2.8%	0.7%	0.3%	0.4%	15.2%	-	-	-	-	-	-	0.8%	46.3%	0.1%	-	20%			
			21:00-22:00	620	21.1%	12.4%	-	2.9%	0.8%	0.2%	0.5%	15.0%	-	-	-	-	-	-	0.8%	46.1%	0.2%	-	20%			

Road Link No.	Road Name	Vehicle Class Description			Private Cars	Taxi	Light Goods Vehicles (<=2.5t)	Light Goods Vehicles (2.5-3.5t)	Light Goods Vehicles (3.5-5.5t)	Medium & Heavy Goods Vehicles (5.5-15t)	Medium & Heavy Goods Vehicles (15t-24t)	Public Light Buses	Private Light Buses (<=3.5t)	Private Light Buses (>3.5t)	Non-franchised Buses (<6.4t)	Non-franchise d Buses (6.4-15t)	Non-franchise d Buses (15-24t)	Single Deck Franchise d Buses	Double Deck Franchise d Buses	Motor Cycles	Medium & Heavy Goods Vehicles (>24t)	Nonfranchised Buses (>24t)	Heavy Vehicles	
		Dir.	Hour	Total (veh)																				PC
			22:00-23:00	540	20.9%	12.7%	-	3.2%	0.7%	0.2%	0.6%	14.9%	-	-	-	-	-	0.9%	45.7%	0.2%	-	21%		
			23:00-00:00	400	20.8%	13.0%	-	3.3%	0.8%	0.3%	0.5%	14.8%	-	-	-	-	-	1.0%	45.5%	0.3%	-	21%		
L5C	Des Voeux Road Central	Two-way	00:00-01:00	260	24.5%	13.2%	-	4.3%	1.2%	0.4%	0.8%	12.8%	-	-	-	-	-	-	1.6%	41.2%	-	-	21%	
			01:00-02:00	180	24.1%	13.8%	-	4.6%	1.1%	0.6%	0.6%	0.8%	12.6%	-	-	-	-	-	-	1.7%	40.8%	-	-	21%
			02:00-03:00	130	23.6%	14.6%	-	4.9%	0.8%	-	0.8%	-	13.0%	-	-	-	-	-	-	1.6%	40.7%	-	-	21%
			03:00-04:00	80	24.0%	14.7%	-	5.3%	1.3%	-	1.3%	-	12.0%	-	-	-	-	-	-	1.3%	40.0%	-	-	21%
			04:00-05:00	70	23.1%	15.4%	-	4.6%	1.5%	-	1.5%	-	12.3%	-	-	-	-	-	-	1.5%	40.0%	-	-	22%
			05:00-06:00	120	23.3%	15.8%	-	5.0%	0.8%	-	0.8%	-	12.5%	-	-	-	-	-	-	1.7%	40.0%	-	-	21%
			06:00-07:00	330	22.8%	16.0%	-	5.5%	1.2%	0.3%	0.9%	1.2%	12.0%	-	-	-	-	-	-	1.5%	39.7%	-	-	22%
			07:00-08:00	620	22.4%	16.5%	-	5.6%	1.3%	0.5%	0.8%	1.1%	11.9%	-	-	-	-	-	-	1.6%	39.2%	0.2%	-	22%
			08:00-09:00	650	21.5%	17.8%	-	6.3%	1.4%	0.5%	0.9%	1.1%	11.5%	-	-	-	-	-	-	1.7%	38.2%	0.2%	-	22%
			09:00-10:00	740	26.0%	11.1%	-	3.1%	1.0%	0.3%	0.5%	1.3%	13.7%	-	-	-	-	-	0.1%	1.6%	42.5%	0.1%	-	20%
			10:00-11:00	720	25.2%	11.8%	-	3.5%	1.0%	0.3%	0.7%	1.3%	13.5%	-	-	-	-	-	0.1%	1.7%	42.1%	0.1%	-	21%
			11:00-12:00	710	24.8%	12.6%	-	3.8%	1.0%	0.3%	0.7%	1.3%	13.3%	-	-	-	-	-	0.1%	1.7%	41.6%	0.1%	-	21%
			12:00-13:00	710	24.4%	13.2%	-	4.1%	1.1%	0.4%	0.7%	1.3%	13.0%	-	-	-	-	-	0.1%	1.7%	41.1%	0.1%	-	21%
			13:00-14:00	720	23.9%	14.0%	-	4.5%	1.1%	0.4%	0.7%	1.2%	12.7%	-	-	-	-	-	0.1%	1.7%	40.7%	0.1%	-	21%
			14:00-15:00	680	23.5%	14.7%	-	4.9%	1.2%	0.4%	0.7%	1.2%	12.5%	-	-	-	-	-	-	1.6%	40.3%	0.1%	-	22%
			15:00-16:00	650	23.0%	15.5%	-	5.3%	1.2%	0.5%	0.8%	1.2%	12.2%	-	-	-	-	-	-	1.7%	39.7%	0.2%	-	22%
			16:00-17:00	630	22.5%	16.3%	-	5.6%	1.3%	0.5%	0.8%	1.1%	11.9%	-	-	-	-	-	-	1.6%	39.3%	0.2%	-	22%
			17:00-18:00	650	21.9%	17.0%	-	6.0%	1.4%	0.5%	0.9%	1.1%	11.7%	-	-	-	-	-	-	1.7%	38.7%	0.2%	-	22%
			18:00-19:00	690	26.2%	10.5%	-	2.8%	0.9%	0.3%	0.6%	1.4%	14.0%	-	-	-	-	-	0.1%	1.6%	43.0%	0.1%	-	20%
			19:00-20:00	990	25.9%	10.9%	-	3.0%	0.9%	0.3%	0.6%	1.3%	13.8%	-	-	-	-	-	0.1%	1.6%	42.7%	0.1%	-	20%
			20:00-21:00	810	25.6%	11.4%	-	3.2%	1.0%	0.4%	0.6%	1.3%	13.6%	-	-	-	-	-	0.1%	1.6%	42.4%	0.1%	-	21%
			21:00-22:00	690	25.2%	12.0%	-	3.5%	1.0%	0.3%	0.6%	1.3%	13.4%	-	-	-	-	-	0.1%	1.6%	42.1%	0.1%	-	21%
			22:00-23:00	610	25.0%	12.3%	-	3.7%	1.0%	0.3%	0.7%	1.3%	13.3%	-	-	-	-	-	0.2%	1.7%	41.8%	0.2%	-	21%
23:00-00:00	450	24.7%	12.9%	-	4.0%	1.1%	0.4%	0.7%	1.3%	13.1%	-	-	-	-	-	-	1.6%	41.3%	0.2%	-	21%			
L5D	Des Voeux Road Central	Two-way	00:00-01:00	240	20.1%	13.2%	-	3.4%	1.3%	0.4%	0.9%	14.1%	-	-	-	-	-	-	1.7%	44.9%	-	-	22%	
			01:00-02:00	160	19.7%	13.4%	-	3.8%	1.3%	0.6%	0.6%	14.0%	-	-	-	-	-	-	1.9%	44.6%	-	-	22%	
			02:00-03:00	120	19.5%	14.2%	-	4.4%	0.9%	-	0.9%	14.2%	-	-	-	-	-	-	-	1.8%	44.2%	-	-	22%
			03:00-04:00	70	19.1%	14.7%	-	4.4%	1.5%	-	1.5%	13.2%	-	-	-	-	-	-	-	1.5%	44.1%	-	-	22%
			04:00-05:00	60	18.3%	15.0%	-	5.0%	1.7%	-	1.7%	13.3%	-	-	-	-	-	-	-	1.7%	43.3%	-	-	23%
			05:00-06:00	110	18.3%	15.6%	-	5.5%	0.9%	-	0.9%	13.8%	-	-	-	-	-	-	-	1.8%	43.1%	-	-	23%
			06:00-07:00	300	18.4%	15.3%	-	5.4%	1.4%	0.3%	1.0%	13.3%	-	-	-	-	-	-	-	1.7%	43.2%	-	-	23%
			07:00-08:00	570	18.0%	15.7%	-	5.9%	1.2%	0.5%	0.9%	13.2%	-	-	-	-	-	-	-	1.8%	42.7%	0.2%	-	24%
			08:00-09:00	590	17.1%	16.8%	-	6.8%	1.4%	0.5%	1.0%	12.6%	-	-	-	-	-	-	-	1.9%	41.7%	0.2%	-	24%
			09:00-10:00	670	21.5%	11.6%	-	2.1%	1.0%	0.3%	0.6%	1.4%	14.9%	-	-	-	-	-	0.1%	1.8%	45.8%	0.1%	-	21%
			10:00-11:00	660	20.8%	12.2%	-	2.6%	1.1%	0.3%	0.8%	14.7%	-	-	-	-	-	-	0.2%	1.8%	45.4%	0.2%	-	22%
			11:00-12:00	650	20.4%	12.7%	-	3.1%	1.1%	0.3%	0.8%	14.5%	-	-	-	-	-	0.2%	1.9%	45.1%	0.2%	-	22%	
			12:00-13:00	650	19.9%	13.3%	-	3.5%	1.1%	0.5%	0.8%	14.2%	-	-	-	-	-	0.2%	1.9%	44.6%	0.2%	-	22%	
			13:00-14:00	660	19.5%	13.8%	-	4.1%	1.1%	0.5%	0.8%	14.0%	-	-	-	-	-	0.2%	1.8%	44.1%	0.2%	-	23%	
			14:00-15:00	620	19.0%	14.4%	-	4.7%	1.1%	0.5%	0.8%	13.8%	-	-	-	-	-	-	-	1.8%	43.8%	0.2%	-	23%
			15:00-16:00	590	18.6%	15.0%	-	5.1%	1.2%	0.5%	0.9%	13.5%	-	-	-	-	-	-	-	1.9%	43.3%	0.2%	-	23%
			16:00-17:00	570	18.1%	15.6%	-	5.7%	1.2%	0.5%	0.9%	13.1%	-	-	-	-	-	-	-	1.8%	42.8%	0.2%	-	23%
			17:00-18:00	590	17.5%	16.2%	-	6.3%	1.4%	0.5%	1.0%	12.9%	-	-	-	-	-	-	-	1.9%	42.2%	0.2%	-	24%
			18:00-19:00	640	21.7%	11.1%	-	1.6%	1.0%	0.3%	0.6%	15.2%	-	-	-	-	-	-	0.2%	1.7%	46.4%	0.2%	-	21%
			19:00-20:00	910	21.4%	11.5%	-	1.9%	1.0%	0.3%	0.7%	15.0%	-	-	-	-	-	-	0.1%	1.8%	46.2%	0.1%	-	21%
			20:00-21:00	740	21.1%	11.9%	-	2.3%	0.9%	0.4%	0.7%	14.9%	-	-	-	-	-	-	0.1%	1.8%	45.8%	0.1%	-	21%
			21:00-22:00	630	20.9%	12.3%	-	2.6%	1.0%	0.3%	0.6%	14.7%	-	-	-	-	-	-	0.2%	1.8%	45.6%	0.2%	-	21%
			22:00-23:00	550	20.5%	12.5%	-	2.9%	1.1%	0.4%	0.7%	14.5%	-	-	-	-	-	-	0.2%	1.8%	45.1%	0.2%	-	22%
23:00-00:00	410	20.3%	13.0%	-	3.2%	1.0%	0.5%	0.7%	14.4%	-	-	-	-	-	-	-	1.7%	45.0%	0.2%	-	22%			
L5E	Des Voeux Road Central	Two-way	00:00-01:00	290	28.5%	16.5%	-	3.2%	1.4%	0.4%	0.7%	6.3%	-	0.4%	0.4%	-	0.4%	0.7%	18.3%	22.9%	-	-	32%	
			01:00-02:00	200	27.6%	16.7%	-	3.1%	1.6%	0.5%	1.0%	6.3%	-	-	0.5%	-	0.5%	1.0%	18.8%	22.4%	-	-	33%	
			02:00-03:00	140	27.4%	17.0%	-	3.7%	1.5%	0.7%	0.7%	5.9%	-	-	-	-	-	-	0.7%	19.3%	22.2%	-	-	33%
			03:00-04:00	90	26.5%	18.1%	-	3.6%	1.2%	-	1.2%	6.0%	-	-	-	-	-	1.2%	1.2%	19.3%	21.7%	-	-	34%
			04:00-05:00	80	26.4%	18.1%	-	4.2%	1.4%	-	1.4%	5.6%	-	-	-	-	-	-	1.4%	19.4%	22.2%	-	-	33%
			05:00-06:00	140	26.3%	18.0%	-	3.8%	1.5%	0.8%	0.8%	5.3%	-	-	0.8%	-	0.8%	0.8%	0.8%	20.3%	21.1%	-	-	35%
			06:00-07:00	360	25.3%	18.3%	-	4.2%	1.9%	0.3%	0.8%	5.6%	-	-	0.6%	0.3%	0.8%	0.8%	0.8%	20.3%	20.8%	-	-	36%
			07:00-08:00	690	24.7%	18.4%	-	4.5%	2.0%	0.4%	0.9%	5.2%	-	0.1%	0.4%	0.3%	0.9%	0.9%	0.9%	20.6%	20.5%	0.1%	-	36%
			08:00-09:00	720	23.1%	19.2%	-	5.0%	2.4%	0.4%	0.8%	4.9%	-	-	0.6%	0.4%	1.0%	1.0%	1.0%	21.6%	19.5%	0.1%	-	38%
			09:00-10:00	810	31.3%	15.1%	-	2.1%	0.9%	0.4%	0.7%	6.8%	-	-	0.4%	0.1%	-	0.2%	0.9%	16.8%	24.2%	0.1%	-	29%
			10:00-11:00	800	30.1%	15.7%	-	2.4%	1.0%	0.4%	0.8%	6.6%	-	-										

Road Link No.	Road Name	Vehicle Class Description			Private Cars	Taxi	Light Goods Vehicles (<=2.5t)	Light Goods Vehicles (2.5-3.5t)	Light Goods Vehicles (3.5-5.5t)	Medium & Heavy Goods Vehicles (5.5-15t)	Medium & Heavy Goods Vehicles (15t-24t)	Public Light Buses	Private Light Buses (<=3.5t)	Private Light Buses (>3.5t)	Non-franchised Buses (<6.4t)	Non-franchise d Buses (6.4-15t)	Non-franchise d Buses (15-24t)	Single Deck Franchise d Buses	Double Deck Franchise d Buses	Motor Cycles	Medium & Heavy Goods Vehicles (>24t)	Nonfranchised Buses (>24t)	Heavy Vehicles					
		Dir.	Hour	Total (veh)																				PC	TAXI	LGV(3)	LGV(4)	LGV(6)
				13:00-14:00	800	27.6%	16.9%	-	3.4%	1.5%	0.4%	0.8%	5.9%	-	0.3%	0.4%	0.3%	0.5%	0.9%	18.8%	22.3%	0.1%	-	33%				
				14:00-15:00	760	26.8%	17.3%	-	3.7%	1.6%	0.4%	0.8%	5.7%	-	0.1%	0.4%	0.3%	0.7%	0.9%	19.4%	21.7%	0.1%	-	34%				
				15:00-16:00	720	25.8%	17.8%	-	4.0%	1.8%	0.4%	0.8%	5.6%	-	0.1%	0.4%	0.3%	0.7%	1.0%	19.9%	21.2%	0.1%	-	35%				
				16:00-17:00	690	25.0%	18.3%	-	4.4%	2.0%	0.4%	0.9%	5.4%	-	0.1%	0.4%	0.3%	0.7%	0.9%	20.5%	20.6%	0.1%	-	36%				
				17:00-18:00	720	24.0%	18.8%	-	4.7%	2.2%	0.4%	0.8%	5.1%	-	-	0.6%	0.4%	0.8%	1.0%	21.0%	20.0%	0.1%	-	37%				
				18:00-19:00	760	31.8%	14.8%	-	1.8%	0.7%	0.4%	0.8%	7.0%	-	0.4%	0.1%	-	0.1%	0.8%	16.3%	24.9%	0.1%	-	29%				
				19:00-20:00	1090	31.2%	15.0%	-	2.0%	0.7%	0.4%	0.8%	6.9%	-	0.4%	0.2%	-	0.2%	0.8%	16.7%	24.6%	0.1%	-	29%				
				20:00-21:00	900	30.6%	15.4%	-	2.2%	0.9%	0.4%	0.8%	6.7%	-	0.3%	0.2%	-	0.2%	0.8%	17.0%	24.2%	0.1%	-	30%				
				21:00-22:00	760	30.0%	15.7%	-	2.5%	1.1%	0.4%	0.8%	6.6%	-	0.3%	0.3%	0.1%	0.3%	0.8%	17.4%	23.8%	0.1%	-	31%				
				22:00-23:00	670	29.4%	15.9%	-	2.7%	1.1%	0.5%	0.8%	6.5%	-	0.3%	0.3%	0.2%	0.3%	0.9%	17.7%	23.4%	0.2%	-	31%				
				23:00-00:00	500	29.0%	16.3%	-	2.8%	1.2%	0.4%	0.8%	6.2%	-	0.2%	0.2%	0.2%	0.4%	0.8%	18.1%	23.1%	0.2%	-	32%				
				LSF	Des Voeux Road Central	Two-way	00:00-01:00	160	27.2%	6.3%	-	3.2%	1.9%	0.6%	0.6%	11.4%	-	-	-	-	-	0.6%	8.9%	39.2%	-	-	27%	
							01:00-02:00	110	26.2%	6.8%	-	2.9%	1.9%	-	1.0%	11.7%	-	-	-	-	-	-	0.6%	9.7%	39.8%	-	-	27%
							02:00-03:00	80	25.7%	6.8%	-	4.1%	1.4%	-	1.4%	10.8%	-	-	-	-	-	-	-	10.8%	39.2%	-	-	28%
							03:00-04:00	50	24.4%	6.7%	-	4.4%	2.2%	-	-	11.1%	-	-	-	-	-	-	-	11.1%	40.0%	-	-	29%
							04:00-05:00	40	24.3%	5.4%	-	2.7%	2.7%	-	-	10.8%	-	-	-	-	-	-	-	13.5%	40.5%	-	-	30%
							05:00-06:00	70	23.2%	5.8%	-	4.3%	2.9%	-	1.4%	10.1%	-	-	-	-	-	-	-	13.0%	39.1%	-	-	32%
06:00-07:00	190	21.6%	5.9%				-	4.3%	2.2%	0.5%	0.5%	10.8%	-	-	-	-	-	0.5%	14.6%	38.9%	-	-	34%					
07:00-08:00	360	20.7%	6.0%				-	4.5%	2.6%	0.3%	0.9%	10.2%	-	-	-	-	-	0.9%	15.1%	38.6%	0.3%	-	35%					
08:00-09:00	360	17.6%	5.7%				-	5.1%	2.8%	0.3%	0.9%	9.9%	-	-	-	-	-	0.9%	18.2%	38.4%	0.3%	-	38%					
09:00-10:00	480	31.2%	6.5%				-	2.3%	1.3%	0.4%	0.6%	11.6%	-	0.4%	-	-	-	0.2%	5.5%	39.7%	0.2%	-	23%					
10:00-11:00	460	29.7%	6.6%				-	2.4%	1.3%	0.4%	0.7%	11.5%	-	0.4%	-	-	-	0.2%	6.6%	39.9%	0.2%	-	24%					
11:00-12:00	450	28.5%	6.3%				-	2.7%	1.6%	0.5%	0.7%	11.3%	-	0.2%	-	-	-	0.5%	7.9%	39.6%	0.2%	-	26%					
12:00-13:00	440	27.2%	6.2%				-	3.0%	1.6%	0.5%	0.7%	11.1%	-	0.2%	-	-	-	0.5%	9.2%	39.6%	0.2%	-	27%					
13:00-14:00	430	25.8%	6.3%				-	3.3%	1.9%	0.5%	0.7%	10.9%	-	0.2%	-	-	-	0.5%	10.5%	39.3%	0.2%	-	29%					
14:00-15:00	400	24.3%	6.3%				-	3.8%	2.0%	0.3%	0.8%	10.8%	-	0.3%	-	-	-	0.5%	11.8%	39.3%	0.3%	-	30%					
15:00-16:00	380	22.7%	6.1%				-	4.0%	2.1%	0.3%	0.8%	10.7%	-	0.3%	-	-	-	0.5%	13.3%	38.9%	0.3%	-	32%					
16:00-17:00	360	21.2%	5.9%				-	4.2%	2.5%	0.3%	0.8%	10.5%	-	-	-	-	-	0.6%	14.7%	38.8%	0.3%	-	34%					
17:00-18:00	360	19.4%	5.8%				-	4.7%	2.5%	0.3%	0.8%	10.3%	-	-	-	-	-	0.8%	16.4%	38.6%	0.3%	-	36%					
18:00-19:00	460	32.1%	6.6%				-	2.0%	1.1%	0.4%	0.7%	11.7%	-	0.4%	-	-	-	0.2%	4.4%	40.0%	0.2%	-	21%					
19:00-20:00	650	31.3%	6.5%				-	2.2%	1.2%	0.5%	0.6%	11.7%	-	0.5%	-	-	-	0.3%	5.1%	40.0%	0.2%	-	22%					
20:00-21:00	520	30.4%	6.5%				-	2.3%	1.3%	0.4%	0.8%	11.5%	-	0.4%	-	-	-	0.4%	6.0%	39.8%	0.2%	-	23%					
21:00-22:00	440	29.7%	6.4%				-	2.5%	1.4%	0.5%	0.7%	11.5%	-	0.5%	-	-	-	0.2%	6.7%	39.8%	0.2%	-	24%					
22:00-23:00	380	28.8%	6.3%				-	2.6%	1.6%	0.5%	0.8%	11.4%	-	0.3%	-	-	-	0.3%	7.4%	39.7%	0.3%	-	25%					
23:00-00:00	280	28.1%	6.5%	-	2.9%	1.4%	0.4%	0.7%	11.2%	-	0.4%	-	-	-	0.4%	8.3%	39.6%	0.4%	-	26%								
LSG	Des Voeux Road Central	Two-way	00:00-01:00	240	32.6%	15.3%	-	5.1%	1.3%	0.8%	1.3%	12.7%	-	0.4%	-	-	-	-	2.5%	27.5%	0.4%	-	25%					
			01:00-02:00	160	31.8%	15.9%	-	5.1%	1.3%	0.6%	1.3%	12.7%	-	0.6%	-	-	-	-	-	3.2%	27.4%	-	-	25%				
			02:00-03:00	120	31.3%	16.1%	-	5.4%	1.8%	0.9%	1.8%	12.5%	-	-	-	-	-	-	-	2.7%	27.7%	-	-	25%				
			03:00-04:00	70	30.0%	17.1%	-	5.7%	1.4%	1.4%	1.4%	12.9%	-	-	-	-	-	-	-	2.9%	27.1%	-	-	26%				
			04:00-05:00	60	30.5%	16.9%	-	6.8%	1.7%	-	1.7%	11.9%	-	-	-	-	-	-	-	3.4%	27.1%	-	-	25%				
			05:00-06:00	110	28.2%	18.2%	-	6.4%	1.8%	0.9%	1.8%	12.7%	-	-	-	-	-	-	-	3.6%	26.4%	-	-	27%				
			06:00-07:00	300	27.6%	18.5%	-	6.7%	1.7%	1.0%	1.7%	12.5%	-	0.3%	-	-	-	-	-	3.7%	25.9%	0.3%	-	28%				
			07:00-08:00	570	26.9%	19.1%	-	6.9%	1.8%	0.9%	1.8%	12.2%	-	0.4%	-	-	-	0.2%	3.7%	25.8%	0.5%	-	28%					
			08:00-09:00	590	24.5%	20.9%	-	7.7%	1.9%	1.0%	1.9%	12.0%	-	0.3%	-	-	-	0.2%	4.1%	25.0%	0.5%	-	30%					
			09:00-10:00	680	36.6%	12.4%	-	3.7%	1.0%	0.6%	1.0%	13.3%	-	0.3%	-	-	-	0.1%	2.1%	28.8%	0.1%	-	22%					
			10:00-11:00	660	35.2%	13.3%	-	4.1%	1.1%	0.6%	1.1%	13.2%	-	0.3%	-	-	-	0.2%	2.3%	28.6%	0.2%	-	23%					
			11:00-12:00	660	33.7%	14.3%	-	4.6%	1.2%	0.6%	1.2%	13.0%	-	0.3%	-	-	-	0.2%	2.5%	28.1%	0.3%	-	24%					
			12:00-13:00	650	32.7%	15.1%	-	4.9%	1.2%	0.6%	1.2%	12.9%	-	0.3%	-	-	-	0.2%	2.8%	27.7%	0.3%	-	24%					
			13:00-14:00	660	31.4%	16.1%	-	5.4%	1.4%	0.8%	1.4%	12.7%	-	0.3%	-	-	-	0.2%	2.9%	27.3%	0.3%	-	25%					
			14:00-15:00	620	30.0%	17.0%	-	5.8%	1.5%	0.8%	1.5%	12.6%	-	0.3%	-	-	-	0.2%	3.2%	26.8%	0.3%	-	26%					
			15:00-16:00	590	28.7%	18.0%	-	6.3%	1.5%	0.9%	1.5%	12.4%	-	0.3%	-	-	-	0.2%	3.4%	26.4%	0.3%	-	27%					
			16:00-17:00	570	27.4%	19.0%	-	6.8%	1.6%	0.9%	1.6%	12.3%	-	0.4%	-	-	-	0.2%	3.6%	26.0%	0.4%	-	28%					
			17:00-18:00	590	25.9%	20.0%	-	7.2%	1.7%	1.0%	1.7%	12.1%	-	0.3%	-	-	-	0.2%	3.9%	25.4%	0.5%	-	29%					
			18:00-19:00	640	37.5%	11.6%	-	3.3%	0.9%	0.5%	0.9%	13.5%	-	0.3%	-	-	-	0.2%	1.9%	29.3%	0.2%	-	22%					
			19:00-20:00	920	36.6%	12.2%	-	3.6%	1.0%	0.5%	1.0%	13.3%	-	0.3%	-	-	-	0.1%	2.1%	29.0%	0.2%	-	22%					
			20:00-21:00	750	35.7%	12.9%	-	3.9%	1.1%	0.5%	1.1%	13.3%	-	0.3%	-	-	-	0.1%	2.1%	28.8%	0.3%	-	23%					
			21:00-22:00	640	34.9%	13.4%	-	4.1%	1.1%	0.6%	1.1%	13.3%	-	0.3%	-	-	-	0.2%	2.4%	28.4%	0.2%	-	23%					
			22:00-23:00	560	34.1%	13.9%	-	4.5%	1.3%	0.5%	1.3%	13.2%	-	0.4%	-	-	-	0.2%	2.5%	28.1%	0.2%	-	24%					
23:00-00:00	420	33.4%	14.5%	-	4.6%	1.2%	0.7%	1.2%	13.1%	-	0.2%	-	-	-	0.2%	2.7%	27.8%	0.2%	-	24%								
			00:00-01:00	20	50.0%	16.7%	-	16.7%	-	-	-	-	-	-	-	-	-	-	-	16.7%	-	-	17%					
			01:00-02:00	10	50.0%	25.0%	-	12.5%	-	-	-	-	-	-	-	-	-	-	-	-	12.5%	-	-	13%				
			02:00-03:00	10	42.9%																							

Road Link No.	Road Name	Vehicle Class Description			Private Cars	Taxi	Light Goods Vehicles (<=2.5t)	Light Goods Vehicles (2.5-3.5t)	Light Goods Vehicles (3.5-5.5t)	Medium & Heavy Goods Vehicles (5.5-15t)	Medium & Heavy Goods Vehicles (15t-24t)	Public Light Buses	Private Light Buses (<=3.5t)	Private Light Buses (>3.5t)	Non-franchised Buses (<6.4t)	Non-franchise d Buses (6.4-15t)	Non-franchise d Buses (15-24t)	Single Deck Franchise d Buses	Double Deck Franchise d Buses	Motor Cycles	Medium & Heavy Goods Vehicles (>24t)	Nonfranc hised Buses (>24t)	Heavy Vehicles			
		Dir.	Hour	Total (veh)																				PC	TAXI	LGV(3)
L6A	Wing Lok Street	One-way	04:00-05:00	10	40.0%	20.0%	-	20.0%	-	-	-	-	-	-	-	-	-	-	-	20.0%	-	-	20%			
			05:00-06:00	10	50.0%	16.7%	-	16.7%	-	-	-	-	-	-	-	-	-	-	-	-	16.7%	-	-	17%		
			06:00-07:00	20	46.2%	23.1%	-	15.4%	-	-	-	-	-	-	-	-	-	-	-	-	15.4%	-	-	15%		
			07:00-08:00	40	44.1%	26.5%	-	14.7%	-	-	-	-	-	-	-	-	-	-	-	-	14.7%	-	-	15%		
			08:00-09:00	50	44.0%	26.0%	-	16.0%	-	-	-	-	-	-	-	-	-	-	-	-	14.0%	-	-	16%		
			09:00-10:00	40	55.0%	12.5%	-	17.5%	-	-	-	-	-	-	-	-	-	-	-	-	15.0%	-	-	18%		
			10:00-11:00	50	53.5%	16.3%	-	16.3%	-	-	-	-	-	-	-	-	-	-	-	-	14.0%	-	-	16%		
			11:00-12:00	50	52.4%	16.7%	-	16.7%	-	-	-	-	-	-	-	-	-	-	-	-	14.3%	-	-	17%		
			12:00-13:00	50	52.3%	18.2%	-	15.9%	-	-	-	-	-	-	-	-	-	-	-	-	13.6%	-	-	16%		
			13:00-14:00	50	48.8%	20.9%	-	16.3%	-	-	-	-	-	-	-	-	-	-	-	-	14.0%	-	-	16%		
			14:00-15:00	50	47.7%	22.7%	-	15.9%	-	-	-	-	-	-	-	-	-	-	-	-	13.6%	-	-	16%		
			15:00-16:00	50	46.5%	23.3%	-	16.3%	-	-	-	-	-	-	-	-	-	-	-	-	14.0%	-	-	16%		
			16:00-17:00	50	44.2%	25.6%	-	16.3%	-	-	-	-	-	-	-	-	-	-	-	-	14.0%	-	-	16%		
			17:00-18:00	50	44.4%	26.7%	-	15.6%	-	-	-	-	-	-	-	-	-	-	-	-	13.3%	-	-	16%		
			18:00-19:00	40	57.1%	11.4%	-	17.1%	-	-	-	-	-	-	-	-	-	-	-	-	14.3%	-	-	17%		
			19:00-20:00	40	54.5%	12.1%	-	18.2%	-	-	-	-	-	-	-	-	-	-	-	-	15.2%	-	-	18%		
			20:00-21:00	30	55.2%	13.8%	-	17.2%	-	-	-	-	-	-	-	-	-	-	-	-	13.8%	-	-	17%		
			21:00-22:00	30	53.8%	15.4%	-	15.4%	-	-	-	-	-	-	-	-	-	-	-	-	15.4%	-	-	15%		
			22:00-23:00	30	50.0%	18.2%	-	18.2%	-	-	-	-	-	-	-	-	-	-	-	-	13.6%	-	-	18%		
			23:00-00:00	20	50.0%	16.7%	-	16.7%	-	-	-	-	-	-	-	-	-	-	-	-	16.7%	-	-	17%		
			L6B	Wing Lok Street	One-way	00:00-01:00	120	47.8%	17.7%	-	12.4%	2.7%	0.9%	1.8%	-	-	-	-	-	-	0.9%	8.8%	7.1%	-	27%	
						01:00-02:00	80	45.5%	18.2%	-	14.3%	2.6%	1.3%	1.3%	-	-	-	-	-	-	-	-	10.4%	6.5%	-	30%
						02:00-03:00	70	42.9%	19.0%	-	14.3%	3.2%	1.6%	1.6%	-	-	-	-	-	-	-	-	11.1%	6.3%	-	32%
03:00-04:00	50	40.4%				19.1%	-	17.0%	2.1%	-	2.1%	-	-	-	-	-	-	-	-	-	12.8%	6.4%	-	34%		
04:00-05:00	50	39.0%				19.5%	-	17.1%	2.4%	-	2.4%	-	-	-	-	-	-	-	-	-	12.2%	7.3%	-	34%		
05:00-06:00	50	36.2%				19.1%	-	19.1%	2.1%	2.1%	2.1%	-	-	-	-	-	-	-	-	-	12.8%	6.4%	-	38%		
06:00-07:00	120	33.3%				19.7%	-	18.8%	3.4%	0.9%	2.6%	-	-	-	-	-	-	-	-	0.9%	13.7%	6.0%	0.9%	41%		
07:00-08:00	290	31.5%				19.7%	0.3%	19.7%	3.1%	1.0%	2.4%	-	-	-	-	-	-	-	-	0.7%	14.9%	5.9%	0.7%	43%		
08:00-09:00	420	30.7%				19.8%	0.2%	20.2%	3.3%	1.2%	2.4%	-	-	-	-	-	-	-	-	-	15.0%	5.7%	0.7%	44%		
09:00-10:00	370	60.5%				16.2%	-	7.0%	1.4%	0.5%	0.8%	-	-	-	0.5%	-	-	-	-	0.3%	4.9%	7.8%	-	15%		
10:00-11:00	400	56.0%				16.8%	-	8.9%	1.8%	0.5%	1.0%	-	-	-	0.5%	-	-	-	-	0.5%	6.1%	7.6%	0.3%	20%		
11:00-12:00	390	52.2%				17.3%	-	10.5%	2.1%	0.5%	1.3%	-	-	-	0.3%	-	-	-	-	0.5%	7.6%	7.3%	0.3%	23%		
12:00-13:00	400	48.5%				17.7%	-	12.4%	2.3%	0.8%	1.5%	-	-	-	0.3%	-	-	-	-	0.5%	8.8%	7.1%	0.3%	27%		
13:00-14:00	390	44.6%				18.0%	0.3%	14.1%	2.3%	0.8%	1.6%	-	-	-	0.3%	-	-	-	-	0.5%	10.2%	6.8%	0.5%	31%		
14:00-15:00	390	41.0%				18.6%	0.3%	15.7%	2.6%	1.0%	1.8%	-	-	-	0.3%	-	-	-	-	0.5%	11.3%	6.4%	0.5%	34%		
15:00-16:00	370	37.6%				19.1%	0.3%	17.2%	3.0%	1.1%	1.9%	-	-	-	-	-	-	-	-	0.5%	12.5%	6.3%	0.5%	37%		
16:00-17:00	370	34.3%				19.3%	0.3%	18.8%	3.0%	1.1%	2.2%	-	-	-	-	-	-	-	-	0.6%	13.8%	6.1%	0.6%	40%		
17:00-18:00	380	30.7%				19.8%	0.3%	20.3%	3.2%	1.1%	2.4%	-	-	-	-	-	-	-	-	0.8%	15.0%	5.6%	0.8%	44%		
18:00-19:00	330	64.4%				15.8%	-	5.2%	1.2%	0.3%	0.6%	-	-	-	0.6%	-	-	-	-	0.3%	3.3%	8.2%	-	12%		
19:00-20:00	310	61.7%				16.2%	-	6.6%	1.3%	0.3%	0.7%	-	-	-	0.7%	-	-	-	-	0.3%	4.3%	7.9%	-	14%		
20:00-21:00	280	59.0%				16.5%	-	7.7%	1.5%	0.4%	1.1%	-	-	-	0.4%	-	-	-	-	0.4%	5.5%	7.7%	-	17%		
21:00-22:00	240	56.1%				16.9%	-	8.9%	1.7%	0.4%	1.3%	-	-	-	0.4%	-	-	-	-	0.4%	6.3%	7.6%	-	19%		
22:00-23:00	200	53.6%				17.0%	-	10.3%	2.1%	0.5%	1.0%	-	-	-	0.5%	-	-	-	-	0.5%	7.2%	7.2%	-	22%		
23:00-00:00	170	50.9%	17.4%	-	11.2%	1.9%	0.6%	1.2%	-	-	-	0.6%	-	-	-	-	0.6%	8.1%	7.5%	-	24%					
L6C	Wing Lok Street	One-way	00:00-01:00	70	48.6%	21.4%	-	18.6%	1.4%	1.4%	1.4%	-	-	-	-	-	-	-	-	7.1%	-	23%				
			01:00-02:00	50	45.8%	22.9%	-	18.8%	2.1%	-	2.1%	-	-	-	-	-	-	-	-	-	8.3%	-	23%			
			02:00-03:00	50	43.9%	24.4%	-	19.5%	2.4%	-	2.4%	-	-	-	-	-	-	-	-	-	7.3%	-	24%			
			03:00-04:00	40	40.6%	25.0%	-	21.9%	3.1%	-	3.1%	-	-	-	-	-	-	-	-	-	6.3%	-	28%			
			04:00-05:00	30	39.3%	25.0%	-	21.4%	3.6%	-	3.6%	-	-	-	-	-	-	-	-	-	7.1%	-	29%			
			05:00-06:00	40	39.4%	24.2%	-	24.2%	3.0%	-	3.0%	-	-	-	-	-	-	-	-	-	6.1%	-	30%			
			06:00-07:00	90	35.3%	25.9%	-	24.7%	2.4%	1.2%	2.4%	-	-	-	-	-	-	-	-	-	7.1%	1.2%	-	32%		
			07:00-08:00	220	34.1%	26.5%	0.5%	25.6%	2.4%	1.4%	2.4%	-	-	-	-	-	-	-	-	-	6.6%	0.5%	-	33%		
			08:00-09:00	310	33.8%	26.6%	0.3%	26.0%	2.3%	1.3%	2.3%	-	-	-	-	-	-	-	-	-	6.8%	0.6%	-	33%		
			09:00-10:00	200	62.3%	17.1%	-	10.1%	1.5%	-	0.5%	-	-	-	-	-	-	-	-	-	-	8.5%	-	12%		
			10:00-11:00	220	57.5%	18.7%	-	12.8%	1.4%	0.5%	0.9%	-	-	-	-	-	-	-	-	-	-	8.2%	-	16%		
			11:00-12:00	230	52.9%	20.2%	-	15.2%	1.8%	0.4%	0.9%	-	-	-	-	-	-	-	-	-	-	8.1%	0.4%	19%		
			12:00-13:00	250	48.8%	21.7%	-	17.6%	1.6%	0.8%	1.2%	-	-	-	-	-	-	-	-	-	-	7.8%	0.4%	22%		
			13:00-14:00	250	44.9%	22.9%	0.4%	19.6%	2.0%	0.8%	1.6%	-	-	-	-	-	-	-	-	-	-	7.3%	0.4%	25%		
			14:00-15:00	260	41.9%	24.0%	0.4%	21.3%	1.9%	1.2%	1.6%	-	-	-	-	-	-	-	-	-	-	7.4%	0.4%	27%		
			15:00-16:00	260	38.9%	25.0%	0.4%	23.0%	2.0%	1.2%	2.0%	-	-	-	-	-	-	-	-	-	-	7.1%	0.4%	29%		
			16:00-17:00	260	36.3%	25.9%	0.4%	24.3%	2.3%	1.2%	1.9%	-	-	-	-	-	-	-	-	-	-	6.9%	0.8%	31%		
			17:00-18:00	280	33.8%	26.5%	0.4%	25.8%	2.2%	1.5%	2.2%	-	-	-	-	-	-	-	-	-	-	6.9%	0.7%	33%		
			18:00-19:00	170	68.3%	15.0%	-	6.6%	1.2%	-	-	-	-	-	-	-	-	-	-	-	-	9.0%	-	8%		

Road Link No.	Road Name	Vehicle Class Description			Private Cars	Taxi	Light Goods Vehicles (<=2.5t)	Light Goods Vehicles (2.5-3.5t)	Light Goods Vehicles (3.5-5.5t)	Medium & Heavy Goods Vehicles (5.5-15t)	Medium & Heavy Goods Vehicles (15t-24t)	Public Light Buses	Private Light Buses (<=3.5t)	Private Light Buses (>3.5t)	Non-franchised Buses (<6.4t)	Non-franchise d Buses (6.4-15t)	Non-franchise d Buses (15-24t)	Single Deck Franchise d Buses	Double Deck Franchise d Buses	Motor Cycles	Medium & Heavy Goods Vehicles (>24t)	Nonfranchised Buses (>24t)	Heavy Vehicles		
		Dir.	Hour	Total (veh)																				PC	TAXI
			19:00-20:00	160	64.8%	16.4%	-	8.8%	1.3%	-	-	-	-	-	-	-	-	-	-	8.8%	-	-	10%		
			20:00-21:00	160	60.3%	17.9%	-	11.3%	1.3%	-	-	-	-	-	-	-	-	-	-	-	8.6%	-	-	13%	
			21:00-22:00	140	57.0%	18.5%	-	13.3%	1.5%	0.7%	0.7%	-	-	-	-	-	-	-	-	-	8.1%	-	-	16%	
			22:00-23:00	120	53.5%	20.2%	-	14.9%	1.8%	0.9%	0.9%	-	-	-	-	-	-	-	-	-	7.9%	-	-	18%	
			23:00-00:00	100	50.5%	20.6%	-	16.5%	2.1%	1.0%	1.0%	-	-	-	-	-	-	-	-	-	8.2%	-	-	21%	
L7A	Queen's Road Central	One-way	00:00-01:00	160	54.8%	29.3%	-	5.1%	1.9%	0.6%	1.3%	-	-	1.3%	-	-	-	-	-	5.7%	-	-	10%		
			01:00-02:00	100	54.3%	29.8%	-	5.3%	2.1%	1.1%	1.1%	-	-	-	1.1%	-	-	-	-	-	5.3%	-	-	11%	
			02:00-03:00	70	54.4%	29.4%	-	5.9%	1.5%	-	1.5%	-	-	-	1.5%	-	-	-	-	-	5.9%	-	-	10%	
			03:00-04:00	60	53.3%	30.0%	-	6.7%	1.7%	-	1.7%	-	-	-	1.7%	-	-	-	-	-	5.0%	-	-	12%	
			04:00-05:00	60	53.4%	29.3%	-	6.9%	1.7%	-	1.7%	-	-	-	1.7%	-	-	-	-	-	5.2%	-	-	12%	
			05:00-06:00	90	53.5%	30.2%	-	7.0%	1.2%	1.2%	1.2%	-	-	-	1.2%	-	-	-	-	-	4.7%	-	-	12%	
			06:00-07:00	200	52.8%	30.5%	-	7.1%	1.5%	0.5%	1.0%	0.5%	0.5%	-	1.0%	-	-	-	-	-	4.6%	0.5%	-	12%	
			07:00-08:00	360	51.6%	30.3%	-	7.4%	1.7%	0.8%	1.4%	0.6%	0.3%	0.3%	1.1%	-	-	-	-	-	4.5%	0.3%	-	14%	
			08:00-09:00	540	51.6%	30.5%	-	7.7%	1.7%	0.7%	1.3%	0.6%	0.2%	1.1%	-	-	-	-	-	-	4.3%	0.4%	-	14%	
			09:00-10:00	570	56.8%	28.5%	-	3.3%	1.8%	0.4%	0.7%	-	0.2%	1.1%	0.2%	0.2%	0.2%	0.2%	-	-	6.7%	0.2%	-	8%	
			10:00-11:00	570	55.7%	28.8%	-	3.7%	1.8%	0.5%	0.9%	0.2%	0.2%	1.1%	0.2%	0.2%	0.2%	0.2%	-	-	6.4%	0.2%	-	9%	
			11:00-12:00	570	55.2%	29.0%	-	4.4%	1.8%	0.5%	0.9%	0.2%	0.2%	1.1%	0.2%	0.2%	0.2%	0.2%	-	-	6.0%	0.2%	-	10%	
			12:00-13:00	550	54.6%	29.3%	-	4.9%	1.8%	0.5%	0.9%	0.2%	0.2%	1.1%	0.2%	0.2%	0.2%	-	-	-	5.7%	0.2%	-	10%	
			13:00-14:00	480	54.1%	29.7%	-	5.5%	1.7%	0.6%	1.1%	0.4%	0.2%	1.1%	-	-	-	-	-	-	5.5%	0.2%	-	11%	
			14:00-15:00	530	53.4%	29.8%	-	6.1%	1.7%	0.6%	1.1%	0.4%	0.2%	1.1%	-	-	-	-	-	-	5.2%	0.4%	-	12%	
			15:00-16:00	490	52.8%	30.1%	-	6.7%	1.6%	0.6%	1.2%	0.4%	0.2%	1.0%	-	-	-	-	-	-	4.9%	0.4%	-	12%	
			16:00-17:00	480	52.0%	30.4%	-	7.3%	1.7%	0.6%	1.3%	0.6%	0.2%	1.0%	-	-	-	-	-	-	4.4%	0.4%	-	13%	
			17:00-18:00	500	51.1%	30.6%	-	7.9%	1.6%	0.8%	1.4%	0.6%	0.2%	1.2%	-	-	-	-	-	-	4.1%	0.4%	-	14%	
			18:00-19:00	550	57.0%	28.4%	-	2.7%	1.8%	0.4%	0.7%	-	0.2%	1.1%	0.2%	0.2%	0.2%	-	-	-	7.0%	0.2%	-	8%	
			19:00-20:00	490	56.5%	28.6%	-	3.1%	1.8%	0.4%	0.8%	-	0.2%	1.0%	0.2%	0.2%	0.2%	-	-	-	6.7%	0.2%	-	8%	
			20:00-21:00	440	55.9%	28.6%	-	3.4%	1.8%	0.5%	0.9%	-	0.2%	1.1%	0.2%	0.2%	0.2%	-	-	-	6.6%	0.2%	-	9%	
			21:00-22:00	320	56.1%	29.0%	-	3.8%	1.9%	0.3%	1.0%	-	0.3%	1.0%	-	-	-	-	-	-	6.4%	0.3%	-	9%	
			22:00-23:00	290	55.3%	29.2%	-	4.2%	1.8%	0.4%	1.1%	-	0.4%	1.1%	-	-	-	-	-	-	6.3%	0.4%	-	9%	
			23:00-00:00	240	55.2%	29.3%	-	4.6%	1.7%	0.4%	0.8%	0.4%	-	1.3%	-	-	-	-	-	-	5.9%	0.4%	-	10%	
			L7B	Queen's Road Central	One-way	00:00-01:00	170	45.1%	30.9%	-	8.6%	3.7%	0.6%	0.6%	0.6%	-	-	-	-	-	-	3.7%	6.2%	-	-
01:00-02:00	100	43.3%				30.9%	-	9.3%	3.1%	1.0%	1.0%	1.0%	-	-	-	-	-	-	-	4.1%	6.2%	-	-	20%	
02:00-03:00	80	42.3%				31.0%	-	9.9%	4.2%	-	1.4%	1.4%	-	-	-	-	-	-	-	4.2%	5.6%	-	-	21%	
03:00-04:00	60	42.4%				32.2%	-	10.2%	3.4%	-	1.7%	1.7%	-	-	-	-	-	-	-	-	3.4%	5.1%	-	-	20%
04:00-05:00	60	40.7%				32.2%	-	11.9%	3.4%	-	1.7%	1.7%	-	-	-	-	-	-	-	-	3.4%	5.1%	-	-	22%
05:00-06:00	90	39.8%				33.0%	-	11.4%	4.5%	1.1%	1.1%	1.1%	-	-	-	-	-	-	-	-	3.4%	4.5%	-	-	23%
06:00-07:00	210	38.0%				33.2%	-	12.2%	4.4%	1.0%	1.5%	1.0%	-	0.5%	-	-	-	-	-	-	3.9%	3.9%	0.5%	-	25%
07:00-08:00	370	37.3%				33.4%	0.3%	12.4%	4.4%	0.8%	1.7%	1.1%	-	0.3%	0.3%	-	0.3%	0.3%	0.3%	0.3%	3.6%	3.3%	0.6%	-	26%
08:00-09:00	550	36.6%				33.7%	0.2%	12.9%	4.6%	0.9%	1.8%	1.1%	-	0.4%	0.2%	-	0.2%	0.2%	0.2%	0.2%	3.6%	3.1%	0.5%	-	27%
09:00-10:00	600	49.5%				28.0%	-	5.8%	2.7%	0.2%	0.3%	0.7%	-	-	0.2%	0.2%	0.2%	0.3%	0.2%	0.2%	3.8%	8.2%	-	-	14%
10:00-11:00	590	47.5%				28.9%	-	6.6%	2.9%	0.3%	0.5%	0.8%	-	-	0.2%	0.2%	0.3%	0.2%	0.2%	0.2%	3.7%	7.6%	0.2%	-	16%
11:00-12:00	600	46.0%				29.6%	-	7.6%	3.0%	0.3%	0.7%	0.8%	-	0.2%	0.2%	0.2%	0.2%	0.2%	0.2%	0.2%	3.7%	6.9%	0.2%	-	17%
12:00-13:00	570	44.5%				30.2%	-	8.4%	3.3%	0.5%	0.9%	0.9%	-	0.2%	0.2%	0.2%	0.4%	0.2%	0.2%	0.2%	3.7%	6.3%	0.2%	-	19%
13:00-14:00	500	42.7%				30.8%	0.2%	9.5%	3.6%	0.6%	1.0%	1.0%	-	0.2%	0.2%	-	0.2%	0.2%	0.2%	0.2%	3.6%	5.6%	0.4%	-	21%
14:00-15:00	550	41.1%				31.7%	0.2%	10.3%	3.9%	0.7%	1.3%	0.9%	-	0.2%	0.2%	-	0.2%	0.2%	0.2%	0.2%	3.7%	5.0%	0.4%	-	22%
15:00-16:00	510	39.3%				32.4%	0.2%	11.5%	4.2%	0.8%	1.6%	1.0%	-	0.2%	0.2%	-	0.2%	0.2%	0.2%	0.2%	3.8%	4.2%	0.4%	-	24%
16:00-17:00	500	37.5%				33.3%	0.2%	12.4%	4.5%	0.8%	1.6%	1.0%	-	0.4%	0.2%	-	0.2%	0.2%	0.2%	0.2%	3.7%	3.4%	0.6%	-	26%
17:00-18:00	510	35.6%				34.0%	0.2%	13.4%	4.7%	1.0%	2.0%	1.2%	-	0.4%	0.2%	-	0.2%	0.2%	0.2%	0.2%	3.6%	2.8%	0.6%	-	28%
18:00-19:00	580	50.5%				27.5%	-	5.0%	2.4%	0.2%	0.2%	0.7%	-	-	0.2%	0.2%	0.2%	0.3%	0.2%	0.2%	3.8%	8.8%	-	-	13%
19:00-20:00	520	49.3%				27.9%	-	5.6%	2.5%	0.2%	0.4%	0.8%	-	-	0.2%	0.2%	0.4%	0.2%	0.2%	0.2%	3.9%	8.5%	-	-	14%
20:00-21:00	470	48.6%				28.4%	-	6.3%	2.8%	0.2%	0.4%	0.7%	-	-	0.2%	0.2%	0.2%	0.2%	0.2%	0.2%	3.7%	8.0%	-	-	15%
21:00-22:00	340	47.4%				28.8%	-	6.6%	3.0%	0.3%	0.6%	0.9%	-	-	0.3%	-	0.3%	0.2%	0.2%	0.2%	3.7%	7.5%	-	-	16%
22:00-23:00	300	46.6%				29.5%	-	7.4%	3.0%	0.3%	0.7%	0.7%	-	-	0.3%	-	0.3%	0.3%	0.3%	0.3%	3.7%	7.0%	-	-	17%
23:00-00:00	250	45.6%				30.0%	-	8.0%	3.2%	0.4%	0.8%	0.8%	-	-	-	-	0.4%	-	-	-	3.6%	6.8%	0.4%	-	18%
						00:00-01:00	240	47.3%	30.4%	-	7.6%	2.5%	0.4%	1.3%	0.8%	-	0.4%	-	-	0.4%	-	3.8%	4.6%	0.4%	-
			01:00-02:00	140	46.7%	32.1%	-	8.0%	2.2%	0.7%	1.5%	0.7%	-	-	-	-	-	-	-	3.6%	4.4%	-	-	17%	
			02:00-03:00	110	45.1%	32.4%	-	8.8%	2.9%	1.0%	1.0%	1.0%	-	-	-	-	-	-	-	3.9%	3.9%	-	-	19%	
			03:00-04:00	90	44.2%	33.7%	-	9.3%	2.3%	1.2%	1.2%	1.2%	-	-	-	-	-	-	-	-	3.5%	3.5%	-	-	19%
			04:00-05:00	90	42.9%	34.5%	-	9.5%	2.4%	1.2%	1.2%	1.2%	-	-	-	-	-	-	-	-	3.6%	3.6%	-	-	19%
			05:00-06:00	130	41.3%	34.9%	-	10.3%	2.4%	0.8%	1.6%	0.8%	-	-	-	-	-	-	-	-	4.0%	3.2%	0.8%	-	21%
			06:00-07:00	290	39.6%	35.4%	-	10.8%	2.8%	1.0%	1.7%	0.7%	-	-											

Road Link No.	Road Name	Vehicle Class Description			Private Cars	Taxi	Light Goods Vehicles (<=2.5t)	Light Goods Vehicles (2.5-3.5t)	Light Goods Vehicles (3.5-5.5t)	Medium & Heavy Goods Vehicles (5.5-15t)	Medium & Heavy Goods Vehicles (15t-24t)	Public Light Buses	Private Light Buses (<=3.5t)	Private Light Buses (>3.5t)	Non-franchised Buses (<6.4t)	Non-franchise d Buses (6.4-15t)	Non-franchise d Buses (15-24t)	Single Deck Franchise d Buses	Double Deck Franchise d Buses	Motor Cycles	Medium & Heavy Goods Vehicles (>24t)	Nonfranchised Buses (>24t)	Heavy Vehicles		
		Dir.	Hour	Total (veh)																				PC	TAXI
L7C	Queen's Road Central	One-way	10:00-11:00	860	51.2%	28.0%	-	6.0%	2.2%	0.4%	0.9%	0.7%	-	0.4%	0.2%	0.1%	0.4%	0.2%	3.9%	5.3%	0.2%	-	16%		
			11:00-12:00	860	49.2%	29.1%	-	6.8%	2.3%	0.5%	1.1%	0.7%	-	0.4%	0.2%	0.1%	0.4%	0.2%	3.9%	4.9%	0.2%	-	17%		
			12:00-13:00	820	47.2%	30.4%	-	7.6%	2.4%	0.6%	1.2%	0.7%	-	0.4%	0.2%	0.1%	0.4%	0.2%	3.8%	4.5%	0.2%	-	18%		
			13:00-14:00	710	45.3%	31.8%	0.1%	8.3%	2.4%	0.7%	1.4%	0.7%	-	0.3%	0.1%	0.1%	0.3%	0.1%	3.8%	4.1%	0.3%	-	19%		
			14:00-15:00	780	43.2%	33.0%	0.1%	9.2%	2.6%	0.8%	1.6%	0.8%	-	0.3%	0.1%	0.1%	0.3%	0.1%	3.8%	3.8%	0.4%	-	20%		
			15:00-16:00	720	41.0%	34.4%	0.1%	10.1%	2.7%	0.8%	1.8%	0.7%	-	0.3%	0.1%	0.1%	0.3%	0.1%	3.8%	3.2%	0.4%	-	21%		
			16:00-17:00	700	38.5%	35.8%	0.1%	11.0%	2.7%	1.0%	2.0%	0.7%	-	0.3%	0.1%	0.1%	0.3%	0.1%	3.8%	2.9%	0.4%	-	23%		
			17:00-18:00	710	36.1%	37.3%	0.1%	11.9%	2.8%	1.1%	2.1%	0.8%	-	0.3%	0.1%	0.1%	0.3%	0.1%	3.7%	2.4%	0.6%	-	24%		
			18:00-19:00	850	54.7%	25.8%	-	4.6%	2.1%	0.2%	0.6%	0.7%	-	0.4%	0.2%	0.1%	0.4%	0.2%	3.9%	5.9%	0.1%	-	14%		
			19:00-20:00	760	53.5%	26.6%	-	5.0%	2.1%	0.3%	0.7%	0.7%	-	0.4%	0.3%	0.1%	0.4%	0.3%	3.8%	5.7%	0.1%	-	14%		
			20:00-21:00	670	52.5%	27.4%	-	5.5%	2.2%	0.3%	0.7%	0.7%	-	0.3%	0.1%	0.1%	0.3%	0.1%	3.9%	5.5%	0.1%	-	15%		
			21:00-22:00	490	51.0%	28.0%	-	6.0%	2.3%	0.4%	0.8%	0.6%	-	0.4%	0.2%	0.2%	0.4%	0.2%	3.9%	5.2%	0.2%	-	16%		
			22:00-23:00	430	50.0%	28.8%	-	6.5%	2.3%	0.5%	0.9%	0.7%	-	0.2%	0.2%	0.2%	0.2%	0.2%	4.0%	4.9%	0.2%	-	16%		
			23:00-00:00	360	48.6%	29.7%	-	6.9%	2.2%	0.6%	1.1%	0.8%	-	0.3%	0.3%	-	0.3%	0.3%	3.9%	4.7%	0.3%	-	17%		
L7D	Bonham Strand	One-way	00:00-01:00	320	53.3%	27.9%	-	5.1%	2.2%	0.6%	1.6%	-	-	0.3%	-	-	-	-	-	8.6%	0.3%	-	10%		
			01:00-02:00	210	53.1%	28.2%	-	5.3%	2.4%	1.0%	1.4%	-	-	-	-	-	-	-	-	-	8.1%	0.5%	-	11%	
			02:00-03:00	150	52.3%	28.9%	-	5.4%	2.7%	0.7%	1.3%	-	-	-	-	-	-	-	-	-	8.1%	0.7%	-	11%	
			03:00-04:00	90	52.8%	29.2%	-	5.6%	2.2%	1.1%	1.1%	-	-	-	-	-	-	-	-	-	7.9%	-	-	10%	
			04:00-05:00	80	51.9%	29.9%	-	5.2%	2.6%	1.3%	1.3%	-	-	-	-	-	-	-	-	-	7.8%	-	-	10%	
			05:00-06:00	150	51.0%	30.1%	-	5.6%	2.8%	0.7%	1.4%	-	-	-	0.7%	-	-	-	-	-	7.0%	0.7%	-	12%	
			06:00-07:00	390	49.9%	30.2%	-	5.7%	3.4%	1.0%	1.8%	-	-	-	0.5%	-	-	-	-	-	7.0%	0.5%	-	13%	
			07:00-08:00	740	49.4%	30.7%	-	5.7%	3.5%	1.0%	1.8%	-	0.1%	0.4%	-	-	-	-	-	-	6.8%	0.5%	-	13%	
			08:00-09:00	760	47.5%	32.0%	-	6.1%	4.1%	1.1%	2.0%	-	0.1%	0.5%	-	-	-	-	-	-	6.0%	0.5%	-	15%	
			09:00-10:00	920	56.6%	26.0%	-	4.4%	1.2%	0.7%	1.2%	-	-	-	-	0.1%	-	0.1%	-	-	9.5%	0.3%	-	8%	
			10:00-11:00	890	55.2%	26.7%	-	4.6%	1.5%	0.7%	1.4%	-	-	0.1%	0.1%	-	0.1%	-	-	-	9.2%	0.3%	-	9%	
			11:00-12:00	870	54.4%	27.4%	-	4.8%	1.8%	0.7%	1.4%	-	-	0.1%	0.1%	-	0.1%	-	-	-	8.9%	0.3%	-	9%	
			12:00-13:00	870	53.4%	27.8%	-	5.0%	2.1%	0.8%	1.5%	-	-	0.2%	0.1%	-	0.1%	-	-	-	8.5%	0.5%	-	10%	
			13:00-14:00	870	52.5%	28.6%	-	5.1%	2.4%	0.8%	1.5%	-	0.1%	0.2%	0.1%	-	0.1%	-	-	-	8.1%	0.5%	-	11%	
			14:00-15:00	820	51.7%	29.2%	-	5.3%	2.7%	0.9%	1.6%	-	0.1%	0.2%	-	-	-	-	-	-	7.7%	0.5%	-	11%	
			15:00-16:00	770	50.6%	29.9%	-	5.5%	3.1%	0.9%	1.7%	-	0.1%	0.4%	-	-	-	-	-	-	7.3%	0.5%	-	12%	
			16:00-17:00	740	49.6%	30.5%	-	5.7%	3.4%	1.0%	1.8%	-	0.1%	0.4%	-	-	-	-	-	-	6.9%	0.5%	-	13%	
			17:00-18:00	760	48.6%	31.2%	-	5.9%	3.8%	1.1%	1.8%	-	0.1%	0.5%	-	-	-	-	-	-	6.4%	0.5%	-	14%	
			18:00-19:00	870	56.9%	25.6%	-	4.3%	0.9%	0.6%	1.2%	-	-	-	0.1%	-	0.1%	-	0.1%	-	10.0%	0.3%	-	8%	
			19:00-20:00	1240	56.4%	26.0%	-	4.4%	1.1%	0.6%	1.2%	-	-	-	0.1%	-	0.1%	-	0.1%	-	9.7%	0.3%	-	8%	
20:00-21:00	1010	55.8%	26.4%	-	4.5%	1.3%	0.6%	1.3%	-	-	0.1%	0.1%	-	0.1%	-	0.1%	-	9.5%	0.4%	-	8%				
21:00-22:00	850	55.2%	26.7%	-	4.6%	1.5%	0.7%	1.3%	-	-	0.1%	0.1%	-	0.1%	-	0.1%	-	9.2%	0.4%	-	9%				
22:00-23:00	740	54.6%	27.2%	-	4.7%	1.8%	0.7%	1.4%	-	-	0.1%	0.1%	-	0.1%	-	0.1%	-	8.9%	0.4%	-	9%				
23:00-00:00	560	54.1%	27.6%	-	4.9%	2.0%	0.7%	1.5%	-	-	0.2%	-	-	0.2%	-	0.2%	-	8.7%	0.4%	-	10%				
L7E	Bonham Strand	One-way	00:00-01:00	70	54.1%	29.5%	-	6.6%	6.6%	-	-	-	-	1.6%	-	-	-	-	-	1.6%	-	-	15%		
			01:00-02:00	50	52.4%	31.0%	-	7.1%	7.1%	-	-	-	-	-	-	-	-	-	-	-	2.4%	-	-	14%	
			02:00-03:00	30	53.3%	30.0%	-	6.7%	6.7%	-	-	-	-	-	-	-	-	-	-	-	3.3%	-	-	13%	
			03:00-04:00	20	55.6%	33.3%	-	5.6%	5.6%	-	-	-	-	-	-	-	-	-	-	-	-	-	-	11%	
			04:00-05:00	20	53.3%	33.3%	-	6.7%	6.7%	-	-	-	-	-	-	-	-	-	-	-	-	-	-	-	13%
			05:00-06:00	40	50.0%	31.3%	-	6.3%	6.3%	-	-	-	-	-	3.1%	-	-	-	-	-	3.1%	-	-	16%	
			06:00-07:00	90	50.6%	30.6%	-	7.1%	7.1%	-	-	-	-	-	2.4%	-	-	-	-	-	2.4%	-	-	16%	
			07:00-08:00	170	49.7%	31.5%	-	7.3%	7.3%	-	-	-	-	-	1.8%	-	-	-	-	-	2.4%	-	-	16%	
			08:00-09:00	180	47.8%	31.7%	-	7.8%	7.8%	-	-	-	-	-	2.2%	-	-	-	-	-	2.8%	-	-	18%	
			09:00-10:00	160	58.6%	28.7%	-	4.5%	4.5%	0.6%	1.3%	-	-	-	-	-	-	-	-	-	1.9%	-	-	11%	
			10:00-11:00	170	55.9%	29.2%	-	5.0%	5.0%	0.6%	1.2%	-	-	0.6%	-	-	-	-	-	-	2.5%	-	-	12%	
			11:00-12:00	170	54.9%	29.6%	-	5.6%	5.6%	0.6%	0.6%	-	-	0.6%	-	-	0.6%	-	-	-	2.5%	-	-	13%	
			12:00-13:00	170	53.6%	29.8%	-	6.0%	6.0%	0.6%	0.6%	-	-	1.2%	-	-	-	-	-	-	2.4%	-	-	14%	
			13:00-14:00	180	52.6%	30.1%	-	6.4%	6.4%	0.6%	0.6%	-	-	1.2%	-	-	-	-	-	-	2.3%	-	-	15%	
			14:00-15:00	170	52.1%	30.8%	-	6.5%	6.5%	-	0.6%	-	-	1.2%	-	-	-	-	-	-	2.4%	-	-	15%	
			15:00-16:00	170	50.9%	30.9%	-	6.7%	6.7%	-	0.6%	-	-	1.8%	-	-	-	-	-	-	2.4%	-	-	16%	
			16:00-17:00	170	49.7%	31.3%	-	7.4%	7.4%	-	-	-	-	1.8%	-	-	-	-	-	-	2.5%	-	-	17%	
			17:00-18:00	180	48.6%	31.4%	-	7.4%	7.4%	-	-	-	-	2.3%	-	-	-	-	-	-	2.9%	-	-	17%	
			18:00-19:00	150	59.0%	28.5%	-	4.2%	4.2%	0.7%	1.4%	-	-	-	-	-	-	-	-	-	2.1%	-	-	10%	
			19:00-20:00	220	58.3%	28.9%	-	4.3%	4.3%	0.5%	1.4%	-	-	-	-	-	-	-	-	-	2.4%	-	-	10%	
20:00-21:00	180	57.4%	29.0%	-	4.5%	4.5%	0.6%	1.1%	-	-	0.6%	-	-	-	-	-	-	2.3%	-	-	11%				
21:00-22:00	160	55.8%	29.2%	-	5.2%	5.2%	0.6%	1.3%	-	-	0.6%	-	-	0.6%	-	-	-	1.9%	-	-	13%				
22:00-23:00	140	55.9%	29.4%	-	5.1%	5.1%	0.7%	0.7%	-	-	0.7%	-	-	-	-	-	-	2.2%	-	-	13%				
23:00-00:00	110	54.8%	29.8%	-	5.8%	5.8%	-	1.0%	-	-	-	-	-	1.0%	-	-	-	1.9%	-	-	13%				
			00:00-01:00	30	44.4%	18.5%	-	14.8%	7.4%	-	-	-	-	-	-	-	-	-	14.8%	-	-	22%			

Road Link No.	Road Name	Vehicle Class Description			Private Cars	Taxi	Light Goods Vehicles (<=2.5t)	Light Goods Vehicles (2.5-3.5t)	Light Goods Vehicles (3.5-5.5t)	Medium & Heavy Goods Vehicles (5.5-15t)	Medium & Heavy Goods Vehicles (15t-24t)	Public Light Buses	Private Light Buses (<=3.5t)	Private Light Buses (>3.5t)	Non-franchised Buses (<6.4t)	Non-franchise d Buses (6.4-15t)	Non-franchise d Buses (15-24t)	Single Deck Franchise d Buses	Double Deck Franchise d Buses	Motor Cycles	Medium & Heavy Goods Vehicles (>24t)	Nonfranc hised Buses (>24t)	Heavy Vehicles	
		Dir.	Hour	Total (veh)																				PC
L8A	Stanley Street	One-way	01:00-02:00	20	47.1%	17.6%	-	17.6%	5.9%	-	-	-	-	-	-	-	-	-	-	11.8%	-	-	24%	
			02:00-03:00	20	46.2%	15.4%	-	15.4%	7.7%	-	-	-	-	-	-	-	-	-	-	-	15.4%	-	-	23%
			03:00-04:00	10	40.0%	20.0%	-	20.0%	10.0%	-	-	-	-	-	-	-	-	-	-	-	10.0%	-	-	30%
			04:00-05:00	10	42.9%	14.3%	-	14.3%	14.3%	-	-	-	-	-	-	-	-	-	-	-	14.3%	-	-	29%
			05:00-06:00	10	33.3%	22.2%	-	22.2%	11.1%	-	-	-	-	-	-	-	-	-	-	-	11.1%	-	-	33%
			06:00-07:00	30	36.4%	13.6%	-	18.2%	13.6%	-	4.5%	4.5%	-	-	-	-	-	-	-	-	9.1%	-	-	41%
			07:00-08:00	50	35.4%	16.7%	-	20.8%	14.6%	2.1%	2.1%	2.1%	-	-	-	-	-	-	-	-	6.3%	-	-	42%
			08:00-09:00	70	34.8%	15.9%	-	21.7%	14.5%	1.4%	2.9%	2.9%	-	-	-	-	-	-	-	-	5.8%	-	-	43%
			09:00-10:00	110	50.5%	20.2%	-	10.1%	3.7%	-	-	-	-	-	-	-	-	-	-	-	15.6%	-	-	14%
			10:00-11:00	110	49.5%	19.6%	-	11.2%	4.7%	-	-	-	-	-	-	-	-	-	-	-	15.0%	-	-	16%
			11:00-12:00	100	47.5%	19.2%	-	12.1%	5.1%	-	1.0%	1.0%	-	-	-	-	-	-	-	-	14.1%	-	-	19%
			12:00-13:00	100	45.8%	18.8%	-	13.5%	6.3%	-	1.0%	1.0%	-	-	-	-	-	-	-	-	13.5%	-	-	22%
			13:00-14:00	90	43.7%	18.4%	-	14.9%	8.0%	1.1%	1.1%	1.1%	-	-	-	-	-	-	-	-	11.5%	-	-	26%
			14:00-15:00	90	42.2%	18.1%	-	15.7%	9.6%	1.2%	1.2%	1.2%	-	-	-	-	-	-	-	-	10.8%	-	-	29%
			15:00-16:00	80	40.3%	16.7%	-	18.1%	11.1%	1.4%	1.4%	1.4%	-	-	-	-	-	-	-	-	9.7%	-	-	33%
			16:00-17:00	70	37.3%	16.4%	-	19.4%	11.9%	1.5%	3.0%	3.0%	-	-	-	-	-	-	-	-	7.5%	-	-	39%
			17:00-18:00	70	33.9%	16.1%	-	21.0%	14.5%	1.6%	3.2%	3.2%	-	-	-	-	-	-	-	-	6.5%	-	-	44%
			18:00-19:00	110	51.0%	20.2%	-	9.6%	2.9%	-	-	-	-	-	-	-	-	-	-	-	16.3%	-	-	13%
			19:00-20:00	100	50.5%	19.8%	-	9.9%	3.3%	-	-	-	-	-	-	-	-	-	-	-	16.5%	-	-	13%
			20:00-21:00	80	49.4%	20.3%	-	11.4%	3.8%	-	-	-	-	-	-	-	-	-	-	-	15.2%	-	-	15%
			21:00-22:00	70	48.5%	19.7%	-	12.1%	4.5%	-	-	-	-	-	-	-	-	-	-	-	15.2%	-	-	17%
			22:00-23:00	60	49.0%	19.6%	-	11.8%	5.9%	-	-	-	-	-	-	-	-	-	-	-	13.7%	-	-	18%
			23:00-00:00	40	47.5%	20.0%	-	12.5%	5.0%	-	-	-	-	-	-	-	-	-	-	-	15.0%	-	-	18%
			L8B	Cochrane Street	One-way	00:00-01:00	10	40.0%	20.0%	-	20.0%	-	-	-	-	-	-	-	-	-	-	20.0%	-	-
01:00-02:00	10	33.3%				33.3%	-	33.3%	-	-	-	-	-	-	-	-	-	-	-	-	-	-	-	33%
02:00-03:00	10	50.0%				-	-	50.0%	-	-	-	-	-	-	-	-	-	-	-	-	-	-	-	50%
03:00-04:00	10	100.0%				-	-	-	-	-	-	-	-	-	-	-	-	-	-	-	-	-	-	-
04:00-05:00	10	100.0%				-	-	-	-	-	-	-	-	-	-	-	-	-	-	-	-	-	-	-
05:00-06:00	10	100.0%				-	-	-	-	-	-	-	-	-	-	-	-	-	-	-	-	-	-	-
06:00-07:00	10	20.0%				20.0%	-	20.0%	20.0%	-	-	-	-	-	-	-	-	-	-	-	20.0%	-	-	40%
07:00-08:00	10	30.0%				20.0%	-	20.0%	20.0%	-	-	-	-	-	-	-	-	-	-	-	10.0%	-	-	40%
08:00-09:00	20	31.3%				18.8%	-	18.8%	18.8%	-	-	-	-	-	-	-	-	-	-	-	12.5%	-	-	38%
09:00-10:00	20	42.9%				14.3%	-	28.6%	-	-	-	-	-	-	-	-	-	-	-	-	14.3%	-	-	29%
10:00-11:00	20	43.8%				12.5%	-	25.0%	6.3%	-	-	-	-	-	-	-	-	-	-	-	12.5%	-	-	31%
11:00-12:00	20	40.0%				13.3%	-	26.7%	6.7%	-	-	-	-	-	-	-	-	-	-	-	13.3%	-	-	33%
12:00-13:00	20	37.5%				18.8%	-	25.0%	6.3%	-	-	-	-	-	-	-	-	-	-	-	12.5%	-	-	31%
13:00-14:00	20	35.3%				17.6%	-	23.5%	11.8%	-	-	-	-	-	-	-	-	-	-	-	11.8%	-	-	35%
14:00-15:00	20	33.3%				20.0%	-	20.0%	13.3%	-	-	-	-	-	-	-	-	-	-	-	13.3%	-	-	33%
15:00-16:00	20	33.3%				20.0%	-	20.0%	13.3%	-	-	-	-	-	-	-	-	-	-	-	13.3%	-	-	33%
16:00-17:00	20	33.3%				20.0%	-	20.0%	13.3%	-	-	-	-	-	-	-	-	-	-	-	13.3%	-	-	33%
17:00-18:00	20	26.7%				20.0%	-	20.0%	20.0%	-	-	-	-	-	-	-	-	-	-	-	13.3%	-	-	40%
18:00-19:00	20	42.9%				14.3%	-	28.6%	-	-	-	-	-	-	-	-	-	-	-	-	14.3%	-	-	29%
19:00-20:00	20	38.5%				15.4%	-	30.8%	-	-	-	-	-	-	-	-	-	-	-	-	15.4%	-	-	31%
20:00-21:00	20	41.7%				16.7%	-	25.0%	-	-	-	-	-	-	-	-	-	-	-	-	16.7%	-	-	25%
21:00-22:00	10	40.0%				20.0%	-	30.0%	-	-	-	-	-	-	-	-	-	-	-	-	10.0%	-	-	30%
22:00-23:00	10	42.9%				14.3%	-	28.6%	-	-	-	-	-	-	-	-	-	-	-	-	14.3%	-	-	29%
23:00-00:00	10	42.9%				14.3%	-	28.6%	-	-	-	-	-	-	-	-	-	-	-	-	14.3%	-	-	29%
L8C	Cochrane Street	One-way	00:00-01:00	30	45.8%	20.8%	-	12.5%	8.3%	-	-	-	-	-	-	-	-	-	12.5%	-	-	21%		
			01:00-02:00	20	46.7%	20.0%	-	13.3%	6.7%	-	-	-	-	-	-	-	-	-	-	13.3%	-	-	20%	
			02:00-03:00	20	45.5%	18.2%	-	18.2%	9.1%	-	-	-	-	-	-	-	-	-	-	9.1%	-	-	27%	
			03:00-04:00	10	44.4%	22.2%	-	11.1%	11.1%	-	-	-	-	-	-	-	-	-	-	-	11.1%	-	-	22%
			04:00-05:00	10	42.9%	14.3%	-	14.3%	14.3%	-	-	-	-	-	-	-	-	-	-	-	14.3%	-	-	29%
			05:00-06:00	10	42.9%	14.3%	-	14.3%	14.3%	-	-	-	-	-	-	-	-	-	-	-	14.3%	-	-	29%
			06:00-07:00	20	36.8%	15.8%	-	21.1%	10.5%	-	5.3%	5.3%	-	-	-	-	-	-	-	-	5.3%	-	-	42%
			07:00-08:00	40	35.9%	15.4%	-	23.1%	12.8%	2.6%	2.6%	2.6%	-	-	-	-	-	-	-	-	5.1%	-	-	44%
			08:00-09:00	60	34.5%	15.5%	-	22.4%	13.8%	1.7%	3.4%	3.4%	-	-	-	-	-	-	-	-	5.2%	-	-	45%
			09:00-10:00	100	51.0%	21.4%	-	8.2%	4.1%	-	-	-	-	-	-	-	-	-	-	-	15.3%	-	-	12%
			10:00-11:00	100	50.0%	20.8%	-	9.4%	5.2%	-	-	-	-	-	-	-	-	-	-	-	14.6%	-	-	15%
			11:00-12:00	90	47.7%	20.5%	-	10.2%	5.7%	-	1.1%	1.1%	-	-	-	-	-	-	-	-	13.6%	-	-	18%
			12:00-13:00	90	46.4%	20.2%	-	11.9%	6.0%	-	1.2%	1.2%	-	-	-	-	-	-	-	-	13.1%	-	-	20%
			13:00-14:00	80	44.7%	18.4%	-	13.2%	7.9%	1.3%	1.3%	1.3%	-	-	-	-	-	-	-	-	11.8%	-	-	25%
			14:00-15:00	70	42.9%	18.6%	-	15.7%	8.6%	1.4%	1.4%	1.4%	-	-	-	-	-	-	-	-	10.0%	-	-	29%
			15:00-16:00	70	41.0%	18.0%	-	18.0%	9.8%	1.6%	1.6%	1.6%	-	-	-	-	-	-	-	-	8.2%	-	-	33%

Road Link No.	Road Name	Vehicle Class Description			Private Cars	Taxi	Light Goods Vehicles (<=2.5t)	Light Goods Vehicles (2.5-3.5t)	Light Goods Vehicles (3.5-5.5t)	Medium & Heavy Goods Vehicles (5.5-15t)	Medium & Heavy Goods Vehicles (15t-24t)	Public Light Buses	Private Light Buses (<=3.5t)	Private Light Buses (>3.5t)	Non-franchised Buses (<6.4t)	Non-franchise d Buses (6.4-15t)	Non-franchise d Buses (15-24t)	Single Deck Franchise d Buses	Double Deck Franchise d Buses	Motor Cycles	Medium & Heavy Goods Vehicles (>24t)	Nonfranchised Buses (>24t)	Heavy Vehicles					
		Dir.	Hour	Total (veh)																				PC	TAXI	LGV(3)	LGV(4)	LGV(6)
				16:00-17:00	60	36.8%	15.8%	-	19.3%	12.3%	1.8%	3.5%	3.5%	-	-	-	-	-	-	7.0%	-	-	40%					
				17:00-18:00	60	34.0%	15.1%	-	22.6%	13.2%	1.9%	3.8%	3.8%	-	-	-	-	-	-	-	-	5.7%	-	-	45%			
				18:00-19:00	100	51.6%	21.5%	-	7.5%	3.2%	-	-	-	-	-	-	-	-	-	-	-	16.1%	-	-	11%			
				19:00-20:00	90	51.2%	20.7%	-	8.5%	3.7%	-	-	-	-	-	-	-	-	-	-	-	15.9%	-	-	12%			
				20:00-21:00	70	50.0%	21.4%	-	8.6%	4.3%	-	-	-	-	-	-	-	-	-	-	-	15.7%	-	-	13%			
				21:00-22:00	60	49.2%	20.3%	-	10.2%	5.1%	-	-	-	-	-	-	-	-	-	-	-	15.3%	-	-	15%			
				22:00-23:00	50	50.0%	20.5%	-	11.4%	4.5%	-	-	-	-	-	-	-	-	-	-	-	13.6%	-	-	16%			
				23:00-00:00	40	48.6%	20.0%	-	11.4%	5.7%	-	-	-	-	-	-	-	-	-	-	-	14.3%	-	-	17%			
				L9A	Wellington Street	One-way	00:00-01:00	370	50.8%	22.7%	-	4.9%	1.6%	1.1%	2.2%	-	-	0.3%	-	-	-	-	0.8%	15.1%	0.5%	-	11%	
							01:00-02:00	250	50.8%	23.0%	-	4.9%	1.6%	1.2%	2.5%	-	-	0.4%	-	-	-	-	-	0.8%	14.3%	0.4%	-	12%
							02:00-03:00	180	50.9%	23.4%	-	5.3%	1.8%	1.2%	2.3%	-	-	0.6%	-	-	-	-	-	0.6%	13.5%	0.6%	-	12%
							03:00-04:00	110	50.5%	24.3%	-	5.8%	1.9%	1.0%	1.9%	-	-	-	-	-	-	-	-	1.0%	12.6%	1.0%	-	13%
							04:00-05:00	90	50.6%	24.1%	-	5.7%	2.3%	1.1%	2.3%	-	-	-	-	-	-	-	-	1.1%	11.5%	1.1%	-	14%
05:00-06:00	160	50.0%	25.0%				-	6.3%	2.5%	1.3%	2.5%	-	-	0.6%	-	-	-	-	-	-	0.6%	10.6%	0.6%	-	14%			
06:00-07:00	430	49.9%	25.3%				-	6.4%	2.8%	1.2%	2.4%	-	-	0.5%	-	-	-	-	-	0.9%	9.9%	0.7%	-	15%				
07:00-08:00	800	49.6%	25.8%				0.1%	6.6%	3.0%	1.3%	2.5%	-	-	0.4%	-	-	-	-	-	-	1.0%	9.0%	0.6%	-	16%			
08:00-09:00	780	49.0%	27.5%				0.1%	7.5%	3.7%	1.3%	2.6%	-	-	0.1%	0.5%	-	-	-	-	-	1.2%	5.8%	0.6%	-	18%			
09:00-10:00	1150	51.8%	20.8%				-	3.8%	0.9%	1.1%	2.1%	-	-	0.2%	-	-	-	-	-	-	0.6%	18.3%	0.5%	-	9%			
10:00-11:00	1090	51.3%	21.4%				-	4.0%	1.1%	1.0%	2.2%	-	-	0.3%	-	-	-	-	-	-	0.6%	17.4%	0.6%	-	10%			
11:00-12:00	1050	51.1%	22.1%				-	4.4%	1.3%	1.1%	2.2%	-	-	0.3%	-	-	-	-	-	-	0.7%	16.3%	0.6%	-	11%			
12:00-13:00	1030	50.8%	22.6%				-	4.8%	1.7%	1.1%	2.3%	-	-	0.3%	-	-	-	-	-	-	0.8%	15.1%	0.6%	-	11%			
13:00-14:00	1000	50.6%	23.3%				0.1%	5.1%	1.9%	1.1%	2.3%	-	-	0.1%	0.3%	-	-	-	-	-	0.8%	13.8%	0.6%	-	12%			
14:00-15:00	930	50.2%	24.0%				0.1%	5.5%	2.3%	1.2%	2.4%	-	-	0.1%	0.3%	-	-	-	-	-	0.9%	12.4%	0.6%	-	13%			
15:00-16:00	860	50.0%	24.8%				0.1%	6.0%	2.6%	1.2%	2.5%	-	-	0.1%	0.4%	-	-	-	-	-	0.9%	11.0%	0.6%	-	14%			
16:00-17:00	800	49.7%	25.6%				0.1%	6.4%	2.9%	1.3%	2.5%	-	-	0.1%	0.4%	-	-	-	-	-	1.0%	9.4%	0.6%	-	15%			
17:00-18:00	810	49.3%	26.5%				0.1%	7.0%	3.4%	1.2%	2.5%	-	-	0.1%	0.5%	-	-	-	-	-	1.1%	7.7%	0.6%	-	17%			
18:00-19:00	1100	51.7%	20.4%				-	3.5%	0.6%	1.0%	2.1%	-	-	0.2%	-	-	-	-	-	-	0.5%	19.5%	0.5%	-	8%			
19:00-20:00	1550	51.6%	20.7%	-	3.7%	0.8%	1.0%	2.1%	-	-	0.2%	-	-	-	-	-	-	0.6%	18.7%	0.6%	-	9%						
20:00-21:00	1250	51.4%	21.1%	-	3.9%	1.0%	1.0%	2.2%	-	-	0.2%	-	-	-	-	-	-	0.6%	18.1%	0.6%	-	9%						
21:00-22:00	1040	51.3%	21.4%	-	4.1%	1.2%	1.1%	2.2%	-	-	0.2%	-	-	-	-	-	-	0.7%	17.3%	0.6%	-	10%						
22:00-23:00	900	51.1%	21.9%	-	4.4%	1.3%	1.1%	2.2%	-	-	0.2%	-	-	-	-	-	-	0.7%	16.5%	0.6%	-	10%						
23:00-00:00	660	50.9%	22.3%	-	4.5%	1.5%	1.1%	2.3%	-	-	0.3%	-	-	-	-	-	-	0.8%	15.8%	0.6%	-	11%						
L9B	Wellington Street	One-way	00:00-01:00	120	48.3%	35.6%	-	1.7%	3.4%	0.8%	0.8%	-	-	-	-	-	-	-	-	9.3%	-	-	7%					
			01:00-02:00	80	48.7%	34.6%	-	1.3%	3.8%	1.3%	1.3%	-	-	-	-	-	-	-	-	-	9.0%	-	-	8%				
			02:00-03:00	60	49.1%	34.5%	-	1.8%	3.6%	-	1.8%	-	-	-	-	-	-	-	-	-	9.1%	-	-	7%				
			03:00-04:00	40	51.6%	35.5%	-	-	3.2%	-	-	-	-	-	-	-	-	-	-	-	-	9.7%	-	-	3%			
			04:00-05:00	30	53.8%	34.6%	-	-	3.8%	-	-	-	-	-	-	-	-	-	-	-	-	7.7%	-	-	4%			
			05:00-06:00	50	51.0%	32.7%	-	2.0%	4.1%	-	2.0%	-	-	-	-	-	-	-	-	-	-	8.2%	-	-	8%			
			06:00-07:00	130	51.6%	32.8%	-	0.8%	4.7%	0.8%	1.6%	-	-	0.8%	-	-	-	-	-	-	-	7.0%	-	-	9%			
			07:00-08:00	240	51.7%	32.8%	-	1.3%	4.6%	0.8%	1.3%	-	-	0.8%	-	-	-	-	-	-	-	6.3%	0.4%	-	9%			
			08:00-09:00	230	54.3%	31.4%	-	0.9%	4.9%	0.9%	1.3%	-	-	1.3%	-	-	-	-	-	-	-	4.5%	0.4%	-	10%			
			09:00-10:00	390	46.2%	36.0%	-	1.6%	3.4%	0.5%	1.0%	-	-	-	-	-	-	-	-	-	-	11.0%	0.3%	-	7%			
			10:00-11:00	360	46.4%	36.1%	-	1.4%	3.3%	0.6%	1.1%	-	-	0.3%	-	-	-	-	-	-	-	10.6%	0.3%	-	7%			
			11:00-12:00	350	46.9%	35.6%	-	1.5%	3.5%	0.6%	1.2%	-	-	0.3%	-	-	-	-	-	-	-	10.2%	0.3%	-	7%			
			12:00-13:00	340	47.7%	35.0%	-	1.5%	3.6%	0.6%	1.2%	-	-	0.3%	-	-	-	-	-	-	-	9.7%	0.3%	-	8%			
			13:00-14:00	320	48.7%	34.6%	-	1.3%	3.8%	0.6%	1.3%	-	-	0.6%	-	-	-	-	-	-	-	8.8%	0.3%	-	8%			
			14:00-15:00	290	49.3%	34.1%	-	1.4%	4.1%	0.7%	1.0%	-	-	0.7%	-	-	-	-	-	-	-	8.3%	0.3%	-	8%			
			15:00-16:00	270	50.6%	33.5%	-	1.1%	4.2%	0.8%	1.1%	-	-	0.8%	-	-	-	-	-	-	-	7.6%	0.4%	-	8%			
			16:00-17:00	250	51.5%	32.8%	-	1.2%	4.6%	0.8%	1.2%	-	-	0.8%	-	-	-	-	-	-	-	6.6%	0.4%	-	9%			
			17:00-18:00	240	53.0%	32.2%	-	0.8%	4.7%	0.8%	1.3%	-	-	1.3%	-	-	-	-	-	-	-	5.5%	0.4%	-	9%			
			18:00-19:00	380	45.2%	36.6%	-	1.6%	3.2%	0.5%	1.1%	-	-	-	-	-	-	-	-	-	-	11.6%	0.3%	-	7%			
19:00-20:00	530	45.6%	36.4%	-	1.5%	3.3%	0.6%	1.1%	-	-	-	-	-	-	-	-	-	-	11.3%	0.2%	-	7%						
20:00-21:00	420	46.0%	36.1%	-	1.4%	3.4%	0.5%	1.2%	-	-	0.5%	-	-	-	-	-	-	-	11.1%	0.2%	-	7%						
21:00-22:00	350	46.2%	35.8%	-	1.4%	3.5%	0.6%	1.2%	-	-	0.3%	-	-	-	-	-	-	-	10.7%	0.3%	-	7%						
22:00-23:00	300	46.9%	35.7%	-	1.4%	3.4%	0.7%	1.0%	-	-	0.3%	-	-	-	-	-	-	-	10.2%	0.3%	-	7%						
23:00-00:00	220	47.2%	35.5%	-	1.4%	3.7%	0.5%	0.9%	-	-	0.5%	-	-	-	-	-	-	-	9.8%	0.5%	-	7%						
			00:00-01:00	120	47.5%	35.0%	-	2.5%	4.2%	-	0.8%	-	-	-	-	-	-	-	-	-	10.0%	-	-	8%				
			01:00-02:00	80	48.1%	35.4%	-	2.5%	3.8%	-	1.3%	-	-	-	-	-	-	-	-	-	8.9%	-	-	8%				
			02:00-03:00	60	48.1%	35.2%	-	1.9%	3.7%	-	1.9%	-	-	-	-	-	-	-	-	-	9.3%	-	-	7%				
			03:00-04:00	40	50.0%	34.4%	-	3.1%	3.1%	-	-	-	-	-	-	-	-	-	-	-	9.4%	-	-	6%				
			04:00-05:00	30	50.0%	34.6%	-	3.8%	3.8%	-	-	-	-	-	-	-	-	-	-	-	7.7%	-	-	8%				
			05:00-06:00	50	49.0%	34.7%	-	2.0%	4.1%	-	2.0%	-	-	-	-	-	-	-	-	-	8.2%	-	-	8%				
06:00-0																												

Road Link No.	Road Name	Vehicle Class Description			Private Cars	Taxi	Light Goods Vehicles (<=2.5t)	Light Goods Vehicles (2.5-3.5t)	Light Goods Vehicles (3.5-5.5t)	Medium & Heavy Goods Vehicles (5.5-15t)	Medium & Heavy Goods Vehicles (15t-24t)	Public Light Buses	Private Light Buses (<=3.5t)	Private Light Buses (>3.5t)	Non-franchised Buses (<6.4t)	Non-franchise d Buses (6.4-15t)	Non-franchise d Buses (15-24t)	Single Deck Franchise d Buses	Double Deck Franchise d Buses	Motor Cycles	Medium & Heavy Goods Vehicles (>24t)	Nonfranchised Buses (>24t)	Heavy Vehicles	
		Dir.	Hour	Total (veh)																				PC
L9C	Wellington Street	One-way	07:00-08:00	240	50.2%	33.1%	-	2.1%	5.0%	0.4%	1.3%	-	-	0.8%	-	-	-	-	-	6.7%	0.4%	-	10%	
			08:00-09:00	230	52.0%	32.0%	-	1.8%	5.8%	0.4%	1.3%	-	-	-	1.3%	-	-	-	-	-	4.9%	0.4%	-	11%
			09:00-10:00	390	46.1%	35.8%	-	2.3%	3.4%	0.3%	0.8%	-	-	-	-	-	-	-	-	-	11.1%	0.3%	-	7%
			10:00-11:00	370	46.2%	35.8%	-	2.2%	3.6%	0.3%	0.8%	-	-	-	-	-	-	-	-	-	10.7%	0.3%	-	7%
			11:00-12:00	350	46.6%	35.3%	-	2.3%	3.7%	0.3%	0.9%	-	-	-	-	-	-	-	-	-	10.3%	0.3%	-	8%
			12:00-13:00	340	47.3%	35.0%	-	2.1%	3.9%	0.3%	0.9%	-	-	-	-	-	-	-	-	-	9.9%	0.3%	-	8%
			13:00-14:00	330	47.8%	34.8%	-	2.2%	4.0%	0.3%	0.9%	-	-	-	-	-	-	-	-	-	9.0%	0.3%	-	8%
			14:00-15:00	300	48.5%	34.1%	-	2.0%	4.4%	0.3%	1.0%	-	-	-	-	-	-	-	-	-	8.5%	0.3%	-	9%
			15:00-16:00	270	49.2%	33.8%	-	1.9%	4.5%	0.4%	1.1%	-	-	-	-	-	-	-	-	-	7.9%	0.4%	-	9%
			16:00-17:00	250	49.8%	33.3%	-	2.1%	4.9%	0.4%	1.2%	-	-	-	-	-	-	-	-	-	7.0%	0.4%	-	10%
			17:00-18:00	240	51.0%	32.6%	-	1.7%	5.4%	0.4%	1.3%	-	-	-	-	-	-	-	-	-	5.9%	0.4%	-	10%
			18:00-19:00	380	45.2%	36.2%	-	2.4%	3.2%	0.3%	0.8%	-	-	-	-	-	-	-	-	-	11.6%	0.3%	-	7%
			19:00-20:00	530	45.7%	36.2%	-	2.3%	3.2%	0.2%	0.8%	-	-	-	-	-	-	-	-	-	11.4%	0.2%	-	7%
			20:00-21:00	430	45.9%	35.9%	-	2.4%	3.3%	0.2%	0.9%	-	-	-	-	-	-	-	-	-	11.1%	0.2%	-	7%
			21:00-22:00	350	46.0%	35.7%	-	2.3%	3.4%	0.3%	0.9%	-	-	-	-	0.3%	-	-	-	-	10.9%	0.3%	-	7%
			22:00-23:00	300	46.3%	35.3%	-	2.3%	3.7%	0.3%	1.0%	-	-	-	-	0.3%	-	-	-	-	10.3%	0.3%	-	8%
23:00-00:00	220	46.6%	35.2%	-	2.3%	3.7%	0.5%	0.9%	-	-	-	-	0.5%	-	-	-	-	10.0%	0.5%	-	8%			
L9D	Wellington Street	One-way	00:00-01:00	280	49.8%	26.9%	-	5.1%	1.8%	1.1%	1.8%	-	-	0.7%	-	-	-	-	-	12.4%	0.4%	-	11%	
			01:00-02:00	190	49.7%	26.8%	-	5.5%	2.2%	1.1%	1.6%	-	-	-	2.2%	-	-	-	-	12.0%	0.5%	-	11%	
			02:00-03:00	130	50.0%	27.3%	-	5.5%	2.3%	0.8%	1.6%	-	-	-	0.8%	-	-	-	-	10.9%	0.8%	-	12%	
			03:00-04:00	80	50.0%	27.6%	-	5.3%	2.6%	1.3%	1.3%	-	-	-	1.3%	-	-	-	-	10.5%	-	-	12%	
			04:00-05:00	70	48.5%	27.3%	-	6.1%	3.0%	1.5%	1.5%	-	-	-	1.5%	-	-	-	-	10.6%	-	-	14%	
			05:00-06:00	120	50.0%	27.1%	-	5.9%	2.5%	0.8%	1.7%	-	-	-	1.7%	-	-	-	-	9.3%	0.8%	-	14%	
			06:00-07:00	320	49.7%	27.2%	-	6.4%	2.9%	1.0%	1.9%	-	-	0.3%	-	-	-	-	-	8.7%	0.3%	-	14%	
			07:00-08:00	590	49.7%	27.1%	-	6.7%	3.1%	1.0%	2.1%	-	-	0.3%	1.5%	-	-	-	-	8.0%	0.5%	-	15%	
			08:00-09:00	570	49.6%	27.3%	-	7.4%	3.7%	1.1%	2.1%	-	-	0.4%	2.1%	-	-	-	-	5.8%	0.5%	-	17%	
			09:00-10:00	860	50.2%	26.7%	-	4.4%	1.2%	0.8%	1.6%	-	-	-	0.1%	-	-	-	-	14.7%	0.3%	-	8%	
			10:00-11:00	820	49.8%	26.9%	-	4.7%	1.3%	0.9%	1.6%	-	-	-	0.4%	-	-	-	-	14.1%	0.4%	-	9%	
			11:00-12:00	790	49.7%	26.9%	-	5.0%	1.5%	0.9%	1.7%	-	-	0.1%	0.5%	-	-	-	-	13.3%	0.4%	-	10%	
			12:00-13:00	770	49.7%	27.0%	-	5.2%	1.8%	0.9%	1.7%	-	-	0.1%	0.7%	-	-	-	-	12.4%	0.4%	-	11%	
			13:00-14:00	750	49.9%	27.0%	-	5.5%	2.0%	0.9%	1.7%	-	-	0.1%	0.8%	-	-	-	-	11.6%	0.4%	-	12%	
			14:00-15:00	690	49.6%	27.1%	-	5.8%	2.3%	1.0%	1.9%	-	-	0.1%	1.0%	-	-	-	-	10.6%	0.4%	-	13%	
			15:00-16:00	640	49.8%	27.2%	-	6.2%	2.7%	0.9%	1.9%	-	-	0.2%	1.3%	-	-	-	-	9.5%	0.5%	-	14%	
16:00-17:00	590	49.6%	27.2%	-	6.6%	2.9%	1.0%	2.0%	-	-	0.3%	1.5%	-	-	-	-	8.3%	0.5%	-	15%				
17:00-18:00	600	49.6%	27.2%	-	6.9%	3.4%	1.0%	2.0%	-	-	0.3%	1.9%	-	-	-	-	7.1%	0.5%	-	16%				
18:00-19:00	830	49.8%	26.8%	-	4.2%	1.0%	0.8%	1.6%	-	-	-	-	-	-	-	-	15.5%	0.4%	-	8%				
19:00-20:00	1170	49.8%	26.8%	-	4.4%	1.1%	0.9%	1.6%	-	-	-	0.1%	-	-	-	-	15.0%	0.3%	-	8%				
20:00-21:00	940	49.7%	26.8%	-	4.6%	1.3%	0.9%	1.6%	-	-	-	0.2%	-	-	-	-	14.5%	0.4%	-	9%				
21:00-22:00	780	49.7%	26.8%	-	4.7%	1.4%	0.9%	1.7%	-	-	-	0.4%	-	-	-	-	14.0%	0.4%	-	9%				
22:00-23:00	680	49.8%	26.8%	-	4.9%	1.5%	0.9%	1.6%	-	-	-	0.4%	-	-	-	-	13.6%	0.4%	-	10%				
23:00-00:00	500	49.8%	27.0%	-	5.1%	1.6%	0.8%	1.6%	-	-	-	0.6%	-	-	-	-	13.0%	0.4%	-	10%				
L10A	Queen's Road Central	One-way	00:00-01:00	210	45.9%	25.9%	-	7.3%	2.0%	1.0%	2.0%	1.0%	-	0.5%	-	-	-	-	3.9%	10.2%	0.5%	-	18%	
			01:00-02:00	120	45.0%	26.7%	-	7.5%	2.5%	0.8%	1.7%	0.8%	-	0.8%	-	-	-	-	-	4.2%	9.2%	0.8%	-	19%
			02:00-03:00	90	44.2%	26.7%	-	8.1%	2.3%	1.2%	2.3%	1.2%	-	1.2%	-	-	-	-	-	3.5%	9.3%	-	-	20%
			03:00-04:00	80	43.1%	27.8%	-	8.3%	2.8%	1.4%	1.4%	1.4%	-	1.4%	-	-	-	-	-	4.2%	8.3%	-	-	21%
			04:00-05:00	70	42.0%	29.0%	-	8.7%	2.9%	1.4%	1.4%	1.4%	-	1.4%	-	-	-	-	-	4.3%	7.2%	-	-	22%
			05:00-06:00	100	42.0%	30.0%	-	8.0%	3.0%	1.0%	2.0%	1.0%	-	1.0%	-	-	-	-	-	4.0%	7.0%	1.0%	-	21%
			06:00-07:00	230	40.8%	30.5%	-	8.5%	3.1%	1.3%	2.2%	0.9%	-	1.8%	-	-	-	-	-	4.5%	5.8%	0.4%	-	23%
			07:00-08:00	390	39.8%	31.0%	0.3%	8.8%	3.1%	1.3%	2.3%	0.8%	0.3%	1.8%	-	-	-	-	0.3%	4.4%	5.2%	0.8%	-	24%
			08:00-09:00	580	39.3%	31.7%	0.2%	8.8%	3.3%	1.2%	2.4%	0.9%	0.2%	1.9%	-	-	-	-	0.2%	4.5%	4.7%	0.7%	-	24%
			09:00-10:00	820	49.0%	23.2%	0.1%	6.5%	1.5%	0.7%	1.5%	0.9%	-	0.1%	0.1%	-	-	0.1%	3.3%	12.5%	0.4%	-	-	15%
			10:00-11:00	780	47.7%	24.1%	0.1%	6.8%	1.7%	0.8%	1.5%	0.9%	-	0.4%	0.1%	-	-	0.1%	3.5%	11.8%	0.4%	-	-	16%
			11:00-12:00	770	46.6%	25.0%	0.1%	7.0%	1.8%	0.9%	1.7%	0.9%	-	0.5%	0.1%	-	-	0.1%	3.5%	11.0%	0.4%	-	-	17%
			12:00-13:00	710	45.7%	26.0%	0.1%	7.2%	2.1%	1.0%	1.7%	0.8%	-	0.7%	0.1%	-	-	0.1%	3.7%	10.2%	0.4%	-	-	18%
			13:00-14:00	600	44.6%	27.0%	0.2%	7.5%	2.3%	1.0%	1.8%	0.8%	0.2%	1.0%	-	-	-	0.2%	3.9%	9.0%	0.5%	-	-	19%
			14:00-15:00	640	43.2%	28.2%	0.2%	7.9%	2.5%	1.1%	2.1%	0.8%	0.2%	1.1%	-	-	-	0.2%	4.0%	8.1%	0.6%	-	-	21%
			15:00-16:00	570	41.9%	29.5%	0.2%	8.3%	2.8%	1.1%	2.1%	0.9%	0.2%	1.4%	-	-	-	0.2%	4.2%	6.7%	0.5%	-	-	22%
16:00-17:00	530	40.2%	30.8%	0.2%	8.7%	3.2%	1.1%	2.3%	0.9%	0.2%	1.7%	-	-	-	0.2%	4.3%	5.5%	0.8%	-	-	24%			
17:00-18:00	520	38.3%	32.6%	0.2%	9.1%	3.5%	1.3%	2.5%	0.8%	0.2%	2.1%	-	-	-	0.2%	4.6%	3.9%	0.8%	-	-	25%			
18:00-19:00	810	49.4%	22.6%	0.1%	6.3%	1.4%	0.7%	1.4%	0.9%	-	-	-	0.1%	-	-	0.1%	3.2%	13.3%	0.4%	-	-	15%		
19:00-20:00	710	48.9%	23.1%	0.1%	6.5%	1.4%	0.7%	1.4%	0.8%	-	0.1%	0.1%	-	-	0.1%	3.2%	12.8%	0.4%	-	-	15%			
20:00-21:00	630	48.2%	23.6%	0.2%	6.6%	1.6%	0.8%	1.4%	0.8%	-	0.2%	0.2%	-	-	0.2%	3.4%	12.2%	0.5%	-	-	16%			
21:00-22:00	440	47.6%	24.1%	0.2																				

Road Link No.	Road Name	Vehicle Class Description			Private Cars	Taxi	Light Goods Vehicles (<=2.5t)	Light Goods Vehicles (2.5-3.5t)	Light Goods Vehicles (3.5-5.5t)	Medium & Heavy Goods Vehicles (5.5-15t)	Medium & Heavy Goods Vehicles (15t-24t)	Public Light Buses	Private Light Buses (<=3.5t)	Private Light Buses (>3.5t)	Non-franchised Buses (<6.4t)	Non-franchise d Buses (6.4-15t)	Non-franchise d Buses (15-24t)	Single Deck Franchise d Buses	Double Deck Franchise d Buses	Motor Cycles	Medium & Heavy Goods Vehicles (>24t)	Nonfranchised Buses (>24t)	Heavy Vehicles		
		Dir.	Hour	Total (veh)																				PC	TAXI
			22:00-23:00	390	47.0%	24.8%	0.3%	7.0%	1.8%	0.8%	1.6%	0.8%	-	0.5%	-	-	-	0.3%	3.6%	11.1%	0.5%	-	17%		
			23:00-00:00	320	46.5%	25.6%	-	7.3%	1.9%	0.9%	1.6%	0.9%	-	0.6%	-	-	-	3.5%	10.8%	0.3%	-	17%			
L11A	Jerovis Street	One-way	00:00-01:00	40	58.1%	9.7%	-	6.5%	3.2%	-	-	-	-	-	-	-	-	-	-	22.6%	-	-	10%		
			01:00-02:00	30	57.1%	9.5%	-	9.5%	4.8%	-	-	-	-	-	-	-	-	-	-	-	19.0%	-	-	14%	
			02:00-03:00	20	58.8%	11.8%	-	11.8%	-	-	-	-	-	-	-	-	-	-	-	-	-	17.6%	-	-	12%
			03:00-04:00	20	58.3%	8.3%	-	8.3%	-	-	-	-	-	-	-	-	-	-	-	-	-	25.0%	-	-	8%
			04:00-05:00	10	60.0%	10.0%	-	10.0%	-	-	-	-	-	-	-	-	-	-	-	-	-	20.0%	-	-	10%
			05:00-06:00	20	66.7%	8.3%	-	8.3%	-	-	-	-	-	-	-	-	-	-	-	-	-	16.7%	-	-	8%
			06:00-07:00	40	56.3%	9.4%	-	12.5%	3.1%	-	-	-	-	-	-	-	-	-	-	-	-	18.8%	-	-	16%
			07:00-08:00	80	57.7%	10.3%	-	11.5%	2.6%	-	-	-	-	-	-	-	-	-	-	-	-	17.9%	-	-	14%
			08:00-09:00	120	57.9%	9.6%	-	12.3%	2.6%	-	-	-	-	-	-	-	-	-	-	-	-	17.5%	-	-	15%
			09:00-10:00	110	57.4%	10.9%	-	4.0%	2.0%	1.0%	1.0%	-	-	-	-	-	-	-	-	-	-	23.8%	-	-	8%
			10:00-11:00	110	57.0%	11.2%	-	5.6%	1.9%	0.9%	0.9%	-	-	-	-	-	-	-	-	-	-	22.4%	-	-	9%
			11:00-12:00	110	56.7%	10.6%	-	6.7%	1.9%	1.0%	1.0%	-	-	-	-	-	-	-	-	-	-	22.1%	-	-	11%
			12:00-13:00	110	56.9%	10.1%	-	7.3%	2.8%	0.9%	0.9%	-	-	-	-	-	-	-	-	-	-	21.1%	-	-	12%
			13:00-14:00	110	57.7%	10.6%	-	8.7%	2.9%	-	-	-	-	-	-	-	-	-	-	-	-	20.2%	-	-	12%
			14:00-15:00	110	57.5%	10.4%	-	9.4%	2.8%	-	-	-	-	-	-	-	-	-	-	-	-	19.8%	-	-	12%
			15:00-16:00	100	57.6%	10.1%	-	10.1%	3.0%	-	-	-	-	-	-	-	-	-	-	-	-	19.2%	-	-	13%
			16:00-17:00	100	57.6%	10.1%	-	11.1%	3.0%	-	-	-	-	-	-	-	-	-	-	-	-	18.2%	-	-	14%
			17:00-18:00	110	57.8%	9.8%	-	11.8%	2.9%	-	-	-	-	-	-	-	-	-	-	-	-	17.6%	-	-	15%
			18:00-19:00	90	56.7%	11.1%	-	3.3%	2.2%	1.1%	1.1%	-	-	-	-	-	-	-	-	-	-	24.4%	-	-	8%
			19:00-20:00	90	56.6%	10.8%	-	3.6%	2.4%	1.2%	1.2%	-	-	-	-	-	-	-	-	-	-	24.1%	-	-	8%
			20:00-21:00	80	56.6%	10.5%	-	5.3%	2.6%	1.3%	1.3%	-	-	-	-	-	-	-	-	-	-	22.4%	-	-	11%
			21:00-22:00	70	55.2%	10.4%	-	6.0%	3.0%	1.5%	1.5%	-	-	-	-	-	-	-	-	-	-	22.4%	-	-	12%
			22:00-23:00	60	57.7%	11.5%	-	5.8%	1.9%	-	-	-	-	-	-	-	-	-	-	-	-	23.1%	-	-	8%
			23:00-00:00	50	56.8%	11.4%	-	6.8%	2.3%	-	-	-	-	-	-	-	-	-	-	-	-	22.7%	-	-	9%
L11B	Jerovis Street	One-way	00:00-01:00	50	59.2%	8.2%	-	8.2%	2.0%	-	-	-	-	-	-	-	-	-	-	22.4%	-	-	10%		
			01:00-02:00	40	58.8%	8.8%	-	8.8%	2.9%	-	-	-	-	-	-	-	-	-	-	20.6%	-	-	12%		
			02:00-03:00	30	59.3%	7.4%	-	11.1%	3.7%	-	-	-	-	-	-	-	-	-	-	-	18.5%	-	-	15%	
			03:00-04:00	20	60.0%	10.0%	-	10.0%	-	-	-	-	-	-	-	-	-	-	-	-	20.0%	-	-	10%	
			04:00-05:00	20	64.7%	5.9%	-	11.8%	-	-	-	-	-	-	-	-	-	-	-	-	17.6%	-	-	12%	
			05:00-06:00	30	54.5%	9.1%	-	13.6%	4.5%	-	-	-	-	-	-	-	-	-	-	-	18.2%	-	-	18%	
			06:00-07:00	50	60.0%	8.0%	-	14.0%	2.0%	-	-	-	-	-	-	-	-	-	-	-	16.0%	-	-	16%	
			07:00-08:00	130	59.7%	7.3%	-	14.5%	2.4%	-	-	-	-	-	-	-	-	-	-	-	16.1%	-	-	17%	
			08:00-09:00	180	60.0%	7.2%	-	14.4%	2.8%	-	-	-	-	-	-	-	-	-	-	-	15.6%	-	-	17%	
			09:00-10:00	170	58.8%	9.1%	-	4.2%	1.8%	0.6%	0.6%	-	-	-	-	-	-	-	-	-	24.8%	-	-	7%	
			10:00-11:00	180	58.3%	9.1%	-	5.7%	1.7%	0.6%	0.6%	-	-	-	-	-	-	-	-	-	24.0%	-	-	9%	
			11:00-12:00	170	58.9%	8.9%	-	6.5%	1.8%	0.6%	0.6%	-	-	-	-	-	-	-	-	-	22.6%	-	-	10%	
			12:00-13:00	180	58.9%	8.6%	-	8.0%	2.3%	0.6%	0.6%	-	-	-	-	-	-	-	-	-	21.1%	-	-	11%	
			13:00-14:00	170	59.3%	8.4%	-	9.6%	2.4%	-	-	-	-	-	-	-	-	-	-	-	20.4%	-	-	12%	
			14:00-15:00	170	59.9%	7.8%	-	10.8%	2.4%	-	-	-	-	-	-	-	-	-	-	-	19.2%	-	-	13%	
			15:00-16:00	160	60.1%	7.6%	-	12.0%	2.5%	-	-	-	-	-	-	-	-	-	-	-	17.7%	-	-	15%	
			16:00-17:00	160	59.9%	7.6%	-	13.4%	2.5%	-	-	-	-	-	-	-	-	-	-	-	16.6%	-	-	16%	
			17:00-18:00	160	60.0%	7.5%	-	14.4%	2.5%	-	-	-	-	-	-	-	-	-	-	-	15.6%	-	-	17%	
			18:00-19:00	150	58.5%	9.5%	-	2.7%	1.4%	0.7%	0.7%	-	-	-	-	-	-	-	-	-	26.5%	-	-	5%	
			19:00-20:00	140	58.1%	9.6%	-	3.7%	1.5%	0.7%	0.7%	-	-	-	-	-	-	-	-	-	25.7%	-	-	7%	
			20:00-21:00	130	58.5%	8.9%	-	4.9%	1.6%	0.8%	0.8%	-	-	-	-	-	-	-	-	-	24.4%	-	-	8%	
			21:00-22:00	110	58.5%	8.5%	-	5.7%	1.9%	0.9%	0.9%	-	-	-	-	-	-	-	-	-	23.6%	-	-	9%	
			22:00-23:00	90	58.6%	9.2%	-	6.9%	2.3%	-	-	-	-	-	-	-	-	-	-	-	23.0%	-	-	9%	
			23:00-00:00	70	60.0%	8.6%	-	7.1%	1.4%	-	-	-	-	-	-	-	-	-	-	-	22.9%	-	-	9%	
L11C	Jerovis Street	One-way	00:00-01:00	20	55.6%	11.1%	-	5.6%	-	-	-	-	-	-	-	-	-	-	-	27.8%	-	-	6%		
			01:00-02:00	20	58.3%	8.3%	-	8.3%	-	-	-	-	-	-	-	-	-	-	-	25.0%	-	-	8%		
			02:00-03:00	10	55.6%	11.1%	-	-	-	-	-	-	-	-	-	-	-	-	-	-	33.3%	-	-	-	
			03:00-04:00	10	57.1%	14.3%	-	-	-	-	-	-	-	-	-	-	-	-	-	-	28.6%	-	-	-	
			04:00-05:00	10	50.0%	16.7%	-	-	-	-	-	-	-	-	-	-	-	-	-	-	33.3%	-	-	-	
			05:00-06:00	10	57.1%	14.3%	-	-	-	-	-	-	-	-	-	-	-	-	-	-	28.6%	-	-	-	
			06:00-07:00	20	50.0%	11.1%	-	5.6%	5.6%	-	-	-	-	-	-	-	-	-	-	-	27.8%	-	-	11%	
			07:00-08:00	50	53.5%	9.3%	-	4.7%	4.7%	-	-	-	-	-	-	-	-	-	-	-	27.9%	-	-	9%	
			08:00-09:00	70	53.2%	9.7%	-	4.8%	4.8%	-	-	-	-	-	-	-	-	-	-	-	27.4%	-	-	10%	
			09:00-10:00	60	58.6%	8.6%	-	3.4%	-	1.7%	1.7%	-	-	-	-	-	-	-	-	-	25.9%	-	-	7%	
			10:00-11:00	70	57.4%	8.2%	-	3.3%	1.6%	1.6%	1.6%	-	-	-	-	-	-	-	-	-	26.2%	-	-	8%	
			11:00-12:00	60	57.6%	8.5%	-	3.4%	1.7%	1.7%	1.7%	-	-	-	-	-	-	-	-	-	25.4%	-	-	8%	
12:00-13:00	70	55.7%	8.2%	-	4.9%	1.6%	1.6%	1.6%	-	-	-	-	-	-	-	-	-	26.2%	-	-	10%				

Road Link No.	Road Name	Vehicle Class Description			Private Cars	Taxi	Light Goods Vehicles (<=2.5t)	Light Goods Vehicles (2.5-3.5t)	Light Goods Vehicles (3.5-5.5t)	Medium & Heavy Goods Vehicles (5.5-15t)	Medium & Heavy Goods Vehicles (15t-24t)	Public Light Buses	Private Light Buses (<=3.5t)	Private Light Buses (>3.5t)	Non-franchised Buses (<6.4t)	Non-franchise d Buses (6.4-15t)	Non-franchise d Buses (15-24t)	Single Deck Franchise d Buses	Double Deck Franchise d Buses	Motor Cycles	Medium & Heavy Goods Vehicles (>24t)	Nonfranc hised Buses (>24t)	Heavy Vehicles			
		Dir.	Hour	Total (veh)																						
			13:00-14:00	60	56.9%	8.6%	-	5.2%	3.4%	-	-	-	-	-	-	-	-	-	-	25.9%	-	-	9%			
			14:00-15:00	60	55.2%	8.6%	-	5.2%	3.4%	-	-	-	-	-	-	-	-	-	-	-	27.6%	-	-	9%		
			15:00-16:00	60	54.5%	9.1%	-	5.5%	3.6%	-	-	-	-	-	-	-	-	-	-	-	27.3%	-	-	9%		
			16:00-17:00	60	53.7%	9.3%	-	5.6%	3.7%	-	-	-	-	-	-	-	-	-	-	-	27.8%	-	-	9%		
			17:00-18:00	60	52.7%	9.1%	-	5.5%	5.5%	-	-	-	-	-	-	-	-	-	-	-	27.3%	-	-	11%		
			18:00-19:00	60	59.6%	7.7%	-	3.8%	-	1.9%	1.9%	-	-	-	-	-	-	-	-	-	25.0%	-	-	8%		
			19:00-20:00	50	58.3%	8.3%	-	4.2%	-	2.1%	2.1%	-	-	-	-	-	-	-	-	-	25.0%	-	-	8%		
			20:00-21:00	50	58.1%	7.0%	-	4.7%	-	2.3%	2.3%	-	-	-	-	-	-	-	-	-	25.6%	-	-	9%		
			21:00-22:00	40	57.9%	7.9%	-	5.3%	-	2.6%	2.6%	-	-	-	-	-	-	-	-	-	23.7%	-	-	11%		
			22:00-23:00	30	58.6%	10.3%	-	3.4%	-	-	-	-	-	-	-	-	-	-	-	-	27.6%	-	-	3%		
			23:00-00:00	30	60.9%	8.7%	-	4.3%	-	-	-	-	-	-	-	-	-	-	-	-	26.1%	-	-	4%		
			L12A	Burd Street	One-way	00:00-01:00	10	16.7%	-	-	16.7%	-	-	-	-	-	-	-	-	-	-	-	66.7%	-	-	17%
						01:00-02:00	10	20.0%	-	-	20.0%	-	-	-	-	-	-	-	-	-	-	-	100.0%	-	-	20%
						02:00-03:00	10	-	-	-	-	-	-	-	-	-	-	-	-	-	-	-	-	100.0%	-	-
03:00-04:00	10	-				-	-	-	-	-	-	-	-	-	-	-	-	-	-	-	100.0%	-	-	-		
04:00-05:00	10	-				-	-	-	-	-	-	-	-	-	-	-	-	-	-	-	100.0%	-	-	-		
05:00-06:00	10	-				-	-	-	-	-	-	-	-	-	-	-	-	-	-	-	100.0%	-	-	-		
06:00-07:00	10	20.0%				-	-	20.0%	-	-	-	-	-	-	-	-	-	-	-	-	60.0%	-	-	20%		
07:00-08:00	10	10.0%				-	-	30.0%	-	-	-	-	-	-	-	-	-	-	-	-	60.0%	-	-	30%		
08:00-09:00	20	13.3%				-	-	33.3%	-	-	-	-	-	-	-	-	-	-	-	-	53.3%	-	-	33%		
09:00-10:00	30	16.7%				-	-	4.2%	-	-	-	-	-	-	-	-	-	-	-	-	79.2%	-	-	4%		
10:00-11:00	30	17.4%				-	-	4.3%	-	-	-	-	-	-	-	-	-	-	-	-	78.3%	-	-	4%		
11:00-12:00	30	18.2%				-	-	9.1%	-	-	-	-	-	-	-	-	-	-	-	-	72.7%	-	-	9%		
12:00-13:00	20	15.0%				-	-	10.0%	-	-	-	-	-	-	-	-	-	-	-	-	75.0%	-	-	10%		
13:00-14:00	20	15.8%				-	-	15.8%	-	-	-	-	-	-	-	-	-	-	-	-	68.4%	-	-	16%		
14:00-15:00	20	16.7%				-	-	16.7%	-	-	-	-	-	-	-	-	-	-	-	-	66.7%	-	-	17%		
15:00-16:00	20	13.3%				-	-	20.0%	-	-	-	-	-	-	-	-	-	-	-	-	66.7%	-	-	20%		
16:00-17:00	20	14.3%				-	-	28.6%	-	-	-	-	-	-	-	-	-	-	-	-	57.1%	-	-	29%		
17:00-18:00	20	15.4%				-	-	30.8%	-	-	-	-	-	-	-	-	-	-	-	-	53.8%	-	-	31%		
18:00-19:00	30	18.2%				-	-	-	-	-	-	-	-	-	-	-	-	-	-	-	81.8%	-	-	-		
19:00-20:00	20	15.8%				-	-	-	-	-	-	-	-	-	-	-	-	-	-	-	84.2%	-	-	-		
20:00-21:00	20	17.6%	-	-	5.9%	-	-	-	-	-	-	-	-	-	-	-	-	76.5%	-	-	6%					
21:00-22:00	20	14.3%	-	-	7.1%	-	-	-	-	-	-	-	-	-	-	-	-	78.6%	-	-	7%					
22:00-23:00	20	18.2%	-	-	9.1%	-	-	-	-	-	-	-	-	-	-	-	-	72.7%	-	-	9%					
23:00-00:00	10	12.5%	-	-	12.5%	-	-	-	-	-	-	-	-	-	-	-	-	75.0%	-	-	13%					
L12B	Burd Street	One-way	00:00-01:00	10	33.3%	-	-	-	-	-	-	-	-	-	-	-	-	-	-	66.7%	-	-	-			
			01:00-02:00	10	33.3%	-	-	-	-	-	-	-	-	-	-	-	-	-	-	66.7%	-	-	-			
			02:00-03:00	10	33.3%	-	-	-	-	-	-	-	-	-	-	-	-	-	-	66.7%	-	-	-			
			03:00-04:00	10	50.0%	-	-	-	-	-	-	-	-	-	-	-	-	-	-	-	50.0%	-	-	-		
			04:00-05:00	10	50.0%	-	-	-	-	-	-	-	-	-	-	-	-	-	-	-	50.0%	-	-	-		
			05:00-06:00	10	50.0%	-	-	-	-	-	-	-	-	-	-	-	-	-	-	-	50.0%	-	-	-		
			06:00-07:00	10	40.0%	-	-	20.0%	-	-	-	-	-	-	-	-	-	-	-	-	40.0%	-	-	20%		
			07:00-08:00	10	40.0%	-	-	20.0%	-	-	-	-	-	-	-	-	-	-	-	-	40.0%	-	-	20%		
			08:00-09:00	20	40.0%	-	-	20.0%	-	-	-	-	-	-	-	-	-	-	-	-	40.0%	-	-	20%		
			09:00-10:00	30	29.2%	-	-	-	-	-	-	-	-	-	-	-	-	-	-	-	70.8%	-	-	-		
			10:00-11:00	30	28.0%	-	-	4.0%	-	-	-	-	-	-	-	-	-	-	-	-	68.0%	-	-	4%		
			11:00-12:00	30	27.3%	-	-	4.5%	-	-	-	-	-	-	-	-	-	-	-	-	68.2%	-	-	5%		
			12:00-13:00	20	30.0%	-	-	5.0%	-	-	-	-	-	-	-	-	-	-	-	-	65.0%	-	-	5%		
			13:00-14:00	20	31.6%	-	-	10.5%	-	-	-	-	-	-	-	-	-	-	-	-	57.9%	-	-	11%		
			14:00-15:00	20	33.3%	-	-	11.1%	-	-	-	-	-	-	-	-	-	-	-	-	55.6%	-	-	11%		
			15:00-16:00	20	37.5%	-	-	12.5%	-	-	-	-	-	-	-	-	-	-	-	-	50.0%	-	-	13%		
			16:00-17:00	20	35.7%	-	-	14.3%	-	-	-	-	-	-	-	-	-	-	-	-	50.0%	-	-	14%		
			17:00-18:00	20	38.5%	-	-	23.1%	-	-	-	-	-	-	-	-	-	-	-	-	38.5%	-	-	23%		
			18:00-19:00	30	26.1%	-	-	-	-	-	-	-	-	-	-	-	-	-	-	-	73.9%	-	-	-		
			19:00-20:00	20	25.0%	-	-	-	-	-	-	-	-	-	-	-	-	-	-	-	75.0%	-	-	-		
20:00-21:00	20	29.4%	-	-	-	-	-	-	-	-	-	-	-	-	-	-	-	70.6%	-	-	-					
21:00-22:00	20	28.6%	-	-	-	-	-	-	-	-	-	-	-	-	-	-	-	71.4%	-	-	-					
22:00-23:00	20	27.3%	-	-	-	-	-	-	-	-	-	-	-	-	-	-	-	72.7%	-	-	-					
23:00-00:00	10	33.3%	-	-	-	-	-	-	-	-	-	-	-	-	-	-	-	66.7%	-	-	-					
			00:00-01:00	10	-	-	-	40.0%	-	-	-	-	-	-	-	-	-	-	-	60.0%	-	-	40%			
			01:00-02:00	10	-	-	-	50.0%	-	-	-	-	-	-	-	-	-	-	-	50.0%	-	-	50%			
			02:00-03:00	10	-	-	-	50.0%	-	-	-	-	-	-	-	-	-	-	-	50.0%	-	-	50%			
			03:00-04:00	10	-	-	-	50.0%	-	-	-	-	-	-	-	-	-	-	-	50.0%	-	-	50%			

Road Link No.	Road Name	Vehicle Class Description			Private Cars	Taxi	Light Goods Vehicles (<=2.5t)	Light Goods Vehicles (2.5-3.5t)	Light Goods Vehicles (3.5-5.5t)	Medium & Heavy Goods Vehicles (5.5-15t)	Medium & Heavy Goods Vehicles (15t-24t)	Public Light Buses	Private Light Buses (<=3.5t)	Private Light Buses (>3.5t)	Non-franchised Buses (<6.4t)	Non-franchise d Buses (6.4-15t)	Non-franchise d Buses (15-24t)	Single Deck Franchise d Buses	Double Deck Franchise d Buses	Motor Cycles	Medium & Heavy Goods Vehicles (>24t)	Nonfranchised Buses (>24t)	Heavy Vehicles		
		Dir.	Hour	Total (veh)																				PC	TAXI
L13A	Wo On Lane	Two-way	04:00-05:00	10	-	-	-	50.0%	-	-	-	-	-	-	-	-	-	-	-	50.0%	-	-	50%		
			05:00-06:00	10	-	-	-	100.0%	-	-	-	-	-	-	-	-	-	-	-	-	-	-	-	100%	
			06:00-07:00	10	-	-	-	60.0%	-	-	20.0%	-	-	-	-	-	-	-	-	-	20.0%	-	-	80%	
			07:00-08:00	10	-	-	-	70.0%	-	-	10.0%	10.0%	-	-	-	-	-	-	-	-	-	10.0%	-	-	100%
			08:00-09:00	20	-	-	-	71.4%	-	7.1%	14.3%	-	-	-	-	-	-	-	-	-	-	-	7.1%	-	100%
			09:00-10:00	40	6.3%	-	-	21.9%	6.3%	3.1%	3.1%	-	-	-	-	-	-	-	-	-	-	59.4%	-	-	34%
			10:00-11:00	40	6.5%	-	-	25.8%	6.5%	3.2%	3.2%	-	-	-	-	-	-	-	-	-	-	54.8%	-	-	39%
			11:00-12:00	30	3.8%	-	-	30.8%	3.8%	3.8%	3.8%	-	-	-	-	-	-	-	-	-	-	53.8%	-	-	42%
			12:00-13:00	30	4.0%	-	-	32.0%	4.0%	4.0%	8.0%	-	-	-	-	-	-	-	-	-	-	48.0%	-	-	48%
			13:00-14:00	30	4.3%	-	-	34.8%	4.3%	4.3%	8.7%	-	-	-	-	-	-	-	-	-	-	39.1%	4.3%	-	57%
			14:00-15:00	30	4.5%	-	-	40.9%	4.5%	4.5%	9.1%	-	-	-	-	-	-	-	-	-	-	31.8%	4.5%	-	64%
			15:00-16:00	20	-	-	-	50.0%	-	6.3%	12.5%	-	-	-	-	-	-	-	-	-	-	25.0%	6.3%	-	75%
			16:00-17:00	20	-	-	-	57.1%	-	7.1%	14.3%	-	-	-	-	-	-	-	-	-	-	14.3%	7.1%	-	86%
			17:00-18:00	20	-	-	-	69.2%	-	7.7%	15.4%	-	-	-	-	-	-	-	-	-	-	-	7.7%	-	100%
			18:00-19:00	40	6.5%	-	-	19.4%	6.5%	3.2%	3.2%	-	-	-	-	-	-	-	-	-	-	61.3%	-	-	32%
			19:00-20:00	30	7.1%	-	-	21.4%	7.1%	3.6%	3.6%	-	-	-	-	-	-	-	-	-	-	57.1%	-	-	36%
			20:00-21:00	30	4.5%	-	-	22.7%	4.5%	4.5%	4.5%	-	-	-	-	-	-	-	-	-	-	59.1%	-	-	36%
			21:00-22:00	20	5.3%	-	-	26.3%	5.3%	5.3%	5.3%	-	-	-	-	-	-	-	-	-	-	52.6%	-	-	42%
			22:00-23:00	20	6.3%	-	-	25.0%	6.3%	6.3%	6.3%	-	-	-	-	-	-	-	-	-	-	50.0%	-	-	44%
			23:00-00:00	20	8.3%	-	-	25.0%	8.3%	-	8.3%	-	-	-	-	-	-	-	-	-	-	50.0%	-	-	42%
L14A	Lyndhurst Terrace	One-way	00:00-01:00	180	56.4%	24.4%	-	1.7%	1.7%	1.2%	1.7%	-	-	0.6%	-	-	-	-	1.2%	10.5%	0.6%	-	9%		
			01:00-02:00	120	55.9%	25.2%	-	1.8%	1.8%	0.9%	1.8%	-	-	0.9%	-	-	-	-	-	1.8%	9.9%	-	-	9%	
			02:00-03:00	90	55.8%	26.7%	-	2.3%	2.3%	1.2%	1.2%	-	-	-	-	-	-	-	-	1.2%	9.3%	-	-	8%	
			03:00-04:00	70	54.8%	27.4%	-	1.6%	3.2%	1.6%	1.6%	-	-	-	-	-	-	-	-	-	1.6%	8.1%	-	-	10%
			04:00-05:00	60	53.8%	28.8%	-	1.9%	1.9%	1.9%	1.9%	-	-	-	-	-	-	-	-	-	1.9%	7.7%	-	-	10%
			05:00-06:00	60	52.6%	29.8%	-	1.8%	3.5%	1.8%	1.8%	-	-	-	-	-	-	-	-	-	1.8%	7.0%	-	-	11%
			06:00-07:00	140	52.6%	30.1%	-	1.5%	3.0%	0.8%	2.3%	-	-	-	0.8%	-	-	-	-	-	2.3%	6.0%	0.8%	-	11%
			07:00-08:00	320	51.3%	31.5%	-	1.9%	3.8%	1.0%	1.9%	-	-	-	0.6%	-	-	-	-	-	2.2%	5.4%	0.3%	-	12%
			08:00-09:00	450	51.1%	31.9%	-	1.8%	3.8%	1.1%	2.0%	-	-	-	0.7%	-	-	-	-	-	2.2%	4.9%	0.4%	-	12%
			09:00-10:00	690	58.5%	21.3%	-	2.0%	1.2%	0.7%	1.5%	-	-	-	0.3%	-	-	-	-	-	1.0%	13.1%	0.3%	-	7%
			10:00-11:00	690	57.7%	22.4%	-	2.0%	1.3%	0.9%	1.5%	-	-	-	0.3%	-	-	-	-	-	1.2%	12.4%	0.3%	-	7%
			11:00-12:00	630	57.1%	23.3%	-	1.9%	1.6%	0.8%	1.6%	-	-	-	0.3%	-	-	-	-	-	1.3%	11.7%	0.3%	-	8%
			12:00-13:00	610	56.4%	24.4%	-	2.0%	1.8%	0.8%	1.6%	-	-	-	0.5%	-	-	-	-	-	1.3%	10.8%	0.3%	-	8%
			13:00-14:00	550	55.5%	25.5%	-	2.0%	2.2%	0.9%	1.6%	-	-	-	0.5%	-	-	-	-	-	1.5%	10.0%	0.4%	-	9%
			14:00-15:00	530	54.5%	26.9%	-	1.9%	2.5%	1.0%	1.7%	-	-	-	0.6%	-	-	-	-	-	1.7%	8.8%	0.4%	-	10%
			15:00-16:00	460	53.5%	28.4%	-	2.0%	2.8%	1.1%	1.7%	-	-	-	0.7%	-	-	-	-	-	1.7%	7.6%	0.4%	-	10%
			16:00-17:00	420	52.4%	30.0%	-	1.9%	3.3%	1.0%	1.9%	-	-	-	0.7%	-	-	-	-	-	1.9%	6.4%	0.5%	-	11%
			17:00-18:00	410	51.1%	31.9%	-	1.7%	3.7%	1.0%	2.0%	-	-	-	0.7%	-	-	-	-	-	2.2%	5.0%	0.5%	-	12%
			18:00-19:00	650	58.9%	20.6%	-	2.0%	0.9%	0.8%	1.4%	-	-	-	0.3%	-	-	-	-	-	0.9%	13.8%	0.3%	-	7%
			19:00-20:00	580	58.6%	21.2%	-	1.9%	1.0%	0.9%	1.4%	-	-	-	0.3%	-	-	-	-	-	1.0%	13.3%	0.3%	-	7%
20:00-21:00	500	58.1%	21.7%	-	2.0%	1.2%	0.8%	1.4%	-	-	-	0.4%	-	-	-	-	-	1.0%	12.9%	0.4%	-	7%			
21:00-22:00	420	57.7%	22.5%	-	1.9%	1.4%	0.7%	1.4%	-	-	-	0.5%	-	-	-	-	-	1.2%	12.3%	0.2%	-	7%			
22:00-23:00	330	57.2%	23.1%	-	1.8%	1.5%	0.9%	1.5%	-	-	-	0.3%	-	-	-	-	-	1.2%	12.0%	0.3%	-	8%			
23:00-00:00	260	57.0%	23.8%	-	2.0%	1.6%	0.8%	1.6%	-	-	-	0.4%	-	-	-	-	-	1.2%	11.3%	0.4%	-	8%			
L14B	Lyndhurst Terrace	One-way	00:00-01:00	140	45.8%	32.1%	-	2.3%	2.3%	0.8%	0.8%	-	-	0.8%	-	-	-	-	1.5%	13.7%	-	-	8%		
			01:00-02:00	90	44.7%	32.9%	-	2.4%	2.4%	-	1.2%	-	-	-	1.2%	-	-	-	-	2.4%	12.9%	-	-	9%	
			02:00-03:00	70	43.9%	34.8%	-	3.0%	3.0%	-	1.5%	-	-	-	-	-	-	-	-	1.5%	12.1%	-	-	9%	
			03:00-04:00	50	42.6%	36.2%	-	2.1%	4.3%	-	2.1%	-	-	-	-	-	-	-	-	-	2.1%	10.6%	-	-	11%
			04:00-05:00	40	41.0%	38.5%	-	2.6%	2.6%	-	2.6%	-	-	-	-	-	-	-	-	-	2.6%	10.3%	-	-	10%
			05:00-06:00	50	40.9%	38.6%	-	2.3%	4.5%	-	2.3%	-	-	-	-	-	-	-	-	-	2.3%	9.1%	-	-	11%
			06:00-07:00	100	39.0%	40.0%	-	2.0%	4.0%	1.0%	2.0%	-	-	-	1.0%	-	-	-	-	-	3.0%	8.0%	-	-	13%
			07:00-08:00	240	37.2%	41.4%	-	2.5%	5.0%	0.8%	1.7%	-	-	-	0.8%	-	-	-	-	-	2.9%	7.1%	0.4%	-	14%
			08:00-09:00	340	37.2%	42.2%	-	2.4%	5.0%	0.9%	1.8%	-	-	-	0.9%	-	-	-	-	-	2.9%	6.5%	0.3%	-	14%
			09:00-10:00	530	48.5%	27.5%	-	2.6%	1.5%	0.2%	0.8%	-	-	-	0.4%	-	-	-	-	-	1.3%	17.0%	0.2%	-	7%
			10:00-11:00	530	47.3%	29.0%	-	2.7%	1.7%	0.4%	0.8%	-	-	-	0.4%	-	-	-	-	-	1.5%	16.1%	0.2%	-	8%
			11:00-12:00	480	46.5%	30.2%	-	2.5%	2.1%	0.4%	0.8%	-	-	-	0.4%	-	-	-	-	-	1.7%	15.2%	0.2%	-	8%
			12:00-13:00	470	45.2%	31.8%	-	2.6%	2.3%	0.4%	1.1%	-	-	-	0.6%	-	-	-	-	-	1.7%	14.1%	0.2%	-	9%
			13:00-14:00	430	43.8%	33.2%	-	2.6%	2.8%	0.5%	1.2%	-	-	-	0.7%	-	-	-	-	-	1.9%	13.0%	0.2%	-	10%
			14:00-15:00	400	42.6%	35.1%	-	2.5%	3.3%	0.5%	1.3%	-	-	-	0.8%	-	-	-	-	-	2.3%	11.5%	0.3%	-	11%
			15:00-16:00	350	41.0%	37.2%	-	2.6%	3.7%	0.6%	1.4%	-	-	-	0.9%	-	-	-	-	-	2.3%	10.0%	0.3%	-	12%
			16:00-17:00	320	39.2%	39.5%	-	2.5%	4.4%	0.6%	1.6%	-	-	-	0.9%	-	-	-	-	-	2.5%	8.5%	0.3%	-	13%
			17:00-18:00	310	37.2%	42.1%	-	2.3%	4.9%	1.0%	1.6%	-	-	-	1.0%	-	-	-	-	-	3.0%	6.6%	0.3%	-	14%
			18:00-19:00	500	49.2%	26.6%	-	2.6%	1.2%	0.2%	0.6%	-	-	-	0.4%	-	-	-	-	-	1.2%	17.8%	0.2%	-	6%

Road Link No.	Road Name	Vehicle Class Description			Private Cars	Taxi	Light Goods Vehicles (<=2.5t)	Light Goods Vehicles (2.5-3.5t)	Light Goods Vehicles (3.5-5.5t)	Medium & Heavy Goods Vehicles (5.5-15t)	Medium & Heavy Goods Vehicles (15t-24t)	Public Light Buses	Private Light Buses (<=3.5t)	Private Light Buses (>3.5t)	Non-franchised Buses (<6.4t)	Non-franchise d Buses (6.4-15t)	Non-franchise d Buses (15-24t)	Single Deck Franchise d Buses	Double Deck Franchise d Buses	Motor Cycles	Medium & Heavy Goods Vehicles (>24t)	Nonfranchised Buses (>24t)	Heavy Vehicles		
		Dir.	Hour	Total (veh)																				PC	TAXI
			19:00-20:00	450	48.6%	27.4%	-	2.5%	1.4%	0.2%	0.7%	-	-	0.5%	-	-	-	-	1.4%	17.2%	0.2%	-	7%		
			20:00-21:00	390	47.9%	28.1%	-	2.6%	1.6%	0.3%	0.8%	-	-	0.5%	-	-	-	-	-	1.3%	16.7%	0.3%	-	7%	
			21:00-22:00	320	47.2%	29.1%	-	2.5%	1.9%	0.3%	0.6%	-	-	0.6%	-	-	-	-	-	1.6%	15.9%	0.3%	-	8%	
			22:00-23:00	260	46.6%	29.9%	-	2.4%	2.0%	0.4%	0.8%	-	-	0.4%	-	-	-	-	-	-	1.6%	15.5%	0.4%	-	8%
			23:00-00:00	200	46.2%	31.0%	-	2.5%	2.0%	0.5%	1.0%	-	-	0.5%	-	-	-	-	-	-	1.5%	14.7%	-	-	8%
L15A	Gage Street	One-way	00:00-01:00	90	80.0%	3.3%	-	2.2%	1.1%	1.1%	3.3%	-	-	-	-	-	-	-	-	7.8%	1.1%	-	9%		
			01:00-02:00	60	78.3%	3.3%	-	1.7%	1.7%	1.7%	3.3%	-	-	-	-	-	-	-	-	-	8.3%	1.7%	-	10%	
			02:00-03:00	50	80.4%	4.3%	-	2.2%	2.2%	2.2%	2.2%	-	-	-	-	-	-	-	-	-	6.5%	-	-	9%	
			03:00-04:00	40	79.4%	2.9%	-	2.9%	2.9%	2.9%	2.9%	-	-	-	-	-	-	-	-	-	5.9%	-	-	12%	
			04:00-05:00	30	79.3%	3.4%	-	3.4%	3.4%	-	3.4%	-	-	-	-	-	-	-	-	-	6.9%	-	-	10%	
			05:00-06:00	40	81.3%	3.1%	-	3.1%	3.1%	-	3.1%	-	-	-	-	-	-	-	-	-	6.3%	-	-	9%	
			06:00-07:00	80	82.4%	2.7%	-	2.7%	2.7%	1.4%	2.7%	-	-	-	-	-	-	-	-	-	4.1%	1.4%	-	11%	
			07:00-08:00	180	82.4%	2.3%	-	3.4%	2.8%	1.7%	2.8%	-	-	-	-	-	-	-	-	-	4.0%	0.6%	-	11%	
			08:00-09:00	260	82.9%	2.0%	-	3.6%	2.8%	1.6%	2.8%	-	-	-	-	-	-	-	-	-	3.6%	0.8%	-	12%	
			09:00-10:00	360	77.7%	4.2%	-	1.7%	0.8%	1.4%	3.1%	-	-	-	-	-	-	-	-	-	10.2%	0.8%	-	8%	
			10:00-11:00	360	78.0%	4.2%	-	2.0%	0.8%	1.4%	3.1%	-	-	-	-	-	-	-	-	-	9.6%	0.8%	-	8%	
			11:00-12:00	330	78.3%	4.0%	-	2.1%	1.2%	1.5%	3.1%	-	-	-	-	-	-	-	-	-	8.9%	0.9%	-	9%	
			12:00-13:00	330	79.2%	3.7%	-	2.2%	1.2%	1.6%	2.8%	-	-	-	-	-	-	-	-	-	8.4%	0.9%	-	9%	
			13:00-14:00	300	79.3%	3.4%	-	2.4%	1.7%	1.7%	3.1%	-	-	-	-	-	-	-	-	-	7.5%	1.0%	-	10%	
			14:00-15:00	290	80.4%	3.2%	-	2.8%	1.8%	1.4%	2.8%	-	-	-	-	-	-	-	-	-	6.8%	0.7%	-	10%	
			15:00-16:00	250	81.5%	2.8%	-	2.8%	2.0%	1.6%	2.8%	-	-	-	-	-	-	-	-	-	5.6%	0.8%	-	10%	
			16:00-17:00	240	81.2%	2.6%	-	3.4%	2.6%	1.7%	3.0%	-	-	-	-	-	-	-	-	-	4.7%	0.9%	-	12%	
			17:00-18:00	230	83.0%	1.8%	-	3.6%	2.7%	1.8%	2.7%	-	-	-	-	-	-	-	-	-	3.6%	0.9%	-	12%	
			18:00-19:00	340	77.0%	4.5%	-	1.5%	0.6%	1.5%	3.0%	-	-	-	-	-	-	-	-	-	10.9%	0.9%	-	8%	
			19:00-20:00	300	77.3%	4.4%	-	1.7%	0.7%	1.4%	3.1%	-	-	-	-	-	-	-	-	-	10.5%	1.0%	-	8%	
			20:00-21:00	260	77.8%	4.3%	-	1.6%	0.8%	1.6%	3.1%	-	-	-	-	-	-	-	-	-	10.1%	0.8%	-	8%	
21:00-22:00	220	78.1%	4.2%	-	1.9%	0.9%	1.4%	2.8%	-	-	-	-	-	-	-	-	-	9.8%	0.9%	-	8%				
22:00-23:00	170	78.2%	4.1%	-	1.8%	1.2%	1.8%	2.9%	-	-	-	-	-	-	-	-	-	9.4%	0.6%	-	8%				
23:00-00:00	140	78.5%	3.7%	-	2.2%	1.5%	1.5%	3.0%	-	-	-	-	-	-	-	-	-	8.9%	0.7%	-	9%				
L15B	Gage Street	One-way	00:00-01:00	60	72.2%	5.6%	-	3.7%	1.9%	1.9%	3.7%	-	-	-	-	-	-	-	-	11.1%	-	-	11%		
			01:00-02:00	40	73.5%	5.9%	-	2.9%	2.9%	2.9%	2.9%	-	-	-	-	-	-	-	-	-	8.8%	-	-	12%	
			02:00-03:00	30	74.1%	7.4%	-	3.7%	3.7%	-	3.7%	-	-	-	-	-	-	-	-	-	7.4%	-	-	11%	
			03:00-04:00	30	71.4%	4.8%	-	4.8%	4.8%	-	4.8%	-	-	-	-	-	-	-	-	-	9.5%	-	-	14%	
			04:00-05:00	20	72.2%	5.6%	-	5.6%	5.6%	-	5.6%	-	-	-	-	-	-	-	-	-	5.6%	-	-	17%	
			05:00-06:00	20	73.7%	5.3%	-	5.3%	5.3%	-	5.3%	-	-	-	-	-	-	-	-	-	5.3%	-	-	16%	
			06:00-07:00	50	77.3%	4.5%	-	4.5%	4.5%	2.3%	2.3%	-	-	-	-	-	-	-	-	-	4.5%	-	-	14%	
			07:00-08:00	110	78.8%	3.8%	-	4.8%	3.8%	1.0%	2.9%	-	-	-	-	-	-	-	-	-	3.8%	1.0%	-	13%	
			08:00-09:00	150	78.7%	3.3%	-	5.3%	4.0%	1.3%	3.3%	-	-	-	-	-	-	-	-	-	3.3%	0.7%	-	15%	
			09:00-10:00	210	69.8%	7.4%	-	3.0%	1.5%	1.5%	2.5%	-	-	-	-	-	-	-	-	-	13.9%	0.5%	-	9%	
			10:00-11:00	210	70.6%	7.4%	-	2.9%	1.5%	1.5%	2.9%	-	-	-	-	-	-	-	-	-	12.7%	0.5%	-	9%	
			11:00-12:00	190	71.8%	6.9%	-	3.2%	1.6%	1.6%	2.7%	-	-	-	-	-	-	-	-	-	11.7%	0.5%	-	10%	
			12:00-13:00	190	72.2%	6.4%	-	3.7%	2.1%	1.6%	2.7%	-	-	-	-	-	-	-	-	-	10.7%	0.5%	-	11%	
			13:00-14:00	180	73.1%	5.8%	-	4.1%	2.3%	1.8%	2.9%	-	-	-	-	-	-	-	-	-	9.4%	0.6%	-	12%	
			14:00-15:00	170	74.5%	5.5%	-	4.2%	3.0%	1.2%	3.0%	-	-	-	-	-	-	-	-	-	7.9%	0.6%	-	12%	
			15:00-16:00	150	75.2%	4.7%	-	4.7%	3.4%	1.3%	3.4%	-	-	-	-	-	-	-	-	-	6.7%	0.7%	-	13%	
			16:00-17:00	140	76.8%	4.3%	-	5.1%	3.6%	1.4%	2.9%	-	-	-	-	-	-	-	-	-	5.1%	0.7%	-	14%	
			17:00-18:00	140	78.9%	3.0%	-	5.3%	3.8%	1.5%	3.0%	-	-	-	-	-	-	-	-	-	3.8%	0.8%	-	14%	
			18:00-19:00	190	68.8%	7.9%	-	2.6%	1.1%	1.6%	2.6%	-	-	-	-	-	-	-	-	-	14.8%	0.5%	-	8%	
			19:00-20:00	170	68.8%	7.6%	-	2.9%	1.2%	1.8%	2.9%	-	-	-	-	-	-	-	-	-	14.1%	0.6%	-	9%	
			20:00-21:00	150	70.1%	7.5%	-	2.7%	1.4%	1.4%	2.7%	-	-	-	-	-	-	-	-	-	13.6%	0.7%	-	9%	
21:00-22:00	130	70.2%	7.3%	-	3.2%	1.6%	1.6%	2.4%	-	-	-	-	-	-	-	-	-	12.9%	0.8%	-	10%				
22:00-23:00	100	70.7%	7.1%	-	3.0%	2.0%	1.0%	3.0%	-	-	-	-	-	-	-	-	-	12.1%	1.0%	-	10%				
23:00-00:00	80	71.8%	6.4%	-	3.8%	2.6%	1.3%	2.6%	-	-	-	-	-	-	-	-	-	11.5%	-	-	10%				
			00:00-01:00	20	37.5%	18.8%	-	6.3%	6.3%	-	-	-	-	-	-	-	-	-	-	31.3%	-	-	13%		
			01:00-02:00	20	36.4%	18.2%	-	9.1%	9.1%	-	-	-	-	-	-	-	-	-	-	27.3%	-	-	18%		
			02:00-03:00	10	42.9%	14.3%	-	-	14.3%	-	-	-	-	-	-	-	-	-	-	-	28.6%	-	-	14%	
			03:00-04:00	10	40.0%	20.0%	-	-	-	-	-	-	-	-	-	-	-	-	-	-	40.0%	-	-	-	
			04:00-05:00	10	50.0%	25.0%	-	-	-	-	-	-	-	-	-	-	-	-	-	-	25.0%	-	-	-	
			05:00-06:00	10	50.0%	25.0%	-	-	-	-	-	-	-	-	-	-	-	-	-	-	25.0%	-	-	-	
			06:00-07:00	10	40.0%	10.0%	-	10.0%	10.0%	-	10.0%	-	-	-	-	-	-	-	-	-	20.0%	-	-	30%	
			07:00-08:00	30	36.0%	8.0%	-	8.0%	12.0%	4.0%	8.0%	-	-	-	-	-	-	-	-	-	20.0%	4.0%	-	36%	
			08:00-09:00	40	39.4%	6.1%	-	9.1%	12.1%	3.0%	9.1%	-	-	-	-	-	-	-	-	-	18.2%	3.0%	-	36%	
			09:00-10:00	80	35.6%	20.5%	-	4.1%	5.5%	-	-	-	-	-	-	-	-	-	-	-	34.2%	-	-	10%	

Road Link No.	Road Name	Vehicle Class Description			Private Cars	Taxi	Light Goods Vehicles (<=2.5t)	Light Goods Vehicles (2.5-3.5t)	Light Goods Vehicles (3.5-5.5t)	Medium & Heavy Goods Vehicles (5.5-15t)	Medium & Heavy Goods Vehicles (15t-24t)	Public Light Buses	Private Light Buses (<=3.5t)	Private Light Buses (>3.5t)	Non-franchised Buses (<6.4t)	Non-franchise d Buses (6.4-15t)	Non-franchise d Buses (15-24t)	Single Deck Franchise d Buses	Double Deck Franchise d Buses	Motor Cycles	Medium & Heavy Goods Vehicles (>24t)	Nonfranchised Buses (>24t)	Heavy Vehicles		
		Dir.	Hour	Total (veh)																				PC	TAXI
L16A	Gough Street and Shing Wong Street	One-way	10:00-11:00	80	34.7%	19.4%	-	4.2%	6.9%	-	1.4%	-	-	-	-	-	-	-	-	33.3%	-	-	13%		
			11:00-12:00	70	36.5%	19.0%	-	4.8%	6.3%	-	1.6%	-	-	-	-	-	-	-	-	-	31.7%	-	-	13%	
			12:00-13:00	60	37.3%	16.9%	-	5.1%	6.8%	-	1.7%	-	-	-	-	-	-	-	-	-	32.2%	-	-	14%	
			13:00-14:00	60	35.8%	15.1%	-	5.7%	7.5%	1.9%	3.8%	-	-	-	-	-	-	-	-	-	28.3%	1.9%	-	21%	
			14:00-15:00	50	35.4%	14.6%	-	6.3%	8.3%	2.1%	4.2%	-	-	-	-	-	-	-	-	-	27.1%	2.1%	-	23%	
			15:00-16:00	50	36.6%	12.2%	-	7.3%	9.8%	2.4%	4.9%	-	-	-	-	-	-	-	-	-	24.4%	2.4%	-	27%	
			16:00-17:00	40	38.2%	8.8%	-	8.8%	11.8%	2.9%	5.9%	-	-	-	-	-	-	-	-	-	20.6%	2.9%	-	32%	
			17:00-18:00	40	38.7%	6.5%	-	9.7%	12.9%	3.2%	9.7%	-	-	-	-	-	-	-	-	-	16.1%	3.2%	-	39%	
			18:00-19:00	80	34.7%	20.8%	-	4.2%	5.6%	-	-	-	-	-	-	-	-	-	-	-	-	34.7%	-	-	10%
			19:00-20:00	70	34.9%	20.6%	-	4.8%	6.3%	-	-	-	-	-	-	-	-	-	-	-	-	33.3%	-	-	11%
			20:00-21:00	60	35.8%	20.8%	-	3.8%	5.7%	-	-	-	-	-	-	-	-	-	-	-	-	34.0%	-	-	9%
			21:00-22:00	50	35.7%	19.0%	-	4.8%	7.1%	-	-	-	-	-	-	-	-	-	-	-	-	33.3%	-	-	12%
			22:00-23:00	40	36.4%	18.2%	-	6.1%	6.1%	-	-	-	-	-	-	-	-	-	-	-	-	33.3%	-	-	12%
23:00-00:00	30	36.0%	20.0%	-	4.0%	8.0%	-	-	-	-	-	-	-	-	-	-	-	-	32.0%	-	-	12%			
L17A	Kau U Fong	Two-way	00:00-01:00	20	45.5%	9.1%	-	9.1%	9.1%	-	-	-	-	-	-	-	-	-	-	27.3%	-	-	18%		
			01:00-02:00	10	37.5%	12.5%	-	12.5%	12.5%	-	-	-	-	-	-	-	-	-	-	-	25.0%	-	-	25%	
			02:00-03:00	10	40.0%	20.0%	-	20.0%	-	-	-	-	-	-	-	-	-	-	-	-	20.0%	-	-	20%	
			03:00-04:00	10	50.0%	25.0%	-	-	-	-	-	-	-	-	-	-	-	-	-	-	25.0%	-	-	-	
			04:00-05:00	10	33.3%	33.3%	-	-	-	-	-	-	-	-	-	-	-	-	-	-	-	33.3%	-	-	-
			05:00-06:00	10	33.3%	33.3%	-	-	-	-	-	-	-	-	-	-	-	-	-	-	-	33.3%	-	-	-
			06:00-07:00	10	33.3%	22.2%	-	11.1%	11.1%	-	11.1%	-	-	-	-	-	-	-	-	-	-	11.1%	-	-	33%
			07:00-08:00	30	28.6%	23.8%	-	14.3%	14.3%	4.8%	4.8%	-	-	-	-	-	-	-	-	-	-	9.5%	-	-	38%
			08:00-09:00	40	29.0%	25.8%	-	12.9%	16.1%	3.2%	6.5%	-	-	-	-	-	-	-	-	-	-	6.5%	-	-	39%
			09:00-10:00	50	48.8%	2.3%	-	7.0%	2.3%	2.3%	2.3%	-	-	-	-	-	-	-	-	-	-	34.9%	-	-	14%
			10:00-11:00	50	46.5%	4.7%	-	9.3%	2.3%	2.3%	2.3%	-	-	-	-	-	-	-	-	-	-	32.6%	-	-	16%
			11:00-12:00	50	43.9%	7.3%	-	9.8%	4.9%	2.4%	2.4%	-	-	-	-	-	-	-	-	-	-	29.3%	-	-	20%
			12:00-13:00	40	42.5%	10.0%	-	10.0%	5.0%	2.5%	5.0%	-	-	-	-	-	-	-	-	-	-	25.0%	-	-	23%
			13:00-14:00	40	38.9%	11.1%	-	11.1%	8.3%	2.8%	5.6%	-	-	-	-	-	-	-	-	-	-	22.2%	-	-	28%
			14:00-15:00	40	37.1%	14.3%	-	11.4%	8.6%	2.9%	5.7%	-	-	-	-	-	-	-	-	-	-	20.0%	-	-	29%
			15:00-16:00	40	35.5%	19.4%	-	9.7%	9.7%	3.2%	6.5%	-	-	-	-	-	-	-	-	-	-	16.1%	-	-	29%
			16:00-17:00	30	32.1%	21.4%	-	10.7%	14.3%	3.6%	7.1%	-	-	-	-	-	-	-	-	-	-	10.7%	-	-	36%
			17:00-18:00	30	28.6%	25.0%	-	14.3%	14.3%	3.6%	7.1%	-	-	-	-	-	-	-	-	-	-	7.1%	-	-	39%
			18:00-19:00	40	50.0%	-	-	7.5%	-	2.5%	2.5%	-	-	-	-	-	-	-	-	-	-	37.5%	-	-	13%
19:00-20:00	40	47.2%	2.8%	-	8.3%	-	2.8%	2.8%	-	-	-	-	-	-	-	-	-	-	36.1%	-	-	14%			
20:00-21:00	40	45.5%	3.0%	-	9.1%	3.0%	3.0%	3.0%	-	-	-	-	-	-	-	-	-	-	33.3%	-	-	18%			
21:00-22:00	30	46.2%	3.8%	-	7.7%	3.8%	3.8%	3.8%	-	-	-	-	-	-	-	-	-	-	30.8%	-	-	19%			
22:00-23:00	30	42.9%	4.8%	-	9.5%	4.8%	4.8%	4.8%	-	-	-	-	-	-	-	-	-	-	28.6%	-	-	24%			
23:00-00:00	20	43.8%	6.3%	-	6.3%	6.3%	-	6.3%	-	-	-	-	-	-	-	-	-	-	31.3%	-	-	19%			
L18A	Hollywood Road	One-way	00:00-01:00	130	41.3%	32.5%	-	6.3%	4.8%	-	0.8%	-	-	0.8%	-	-	-	-	1.6%	11.9%	-	-	14%		
			01:00-02:00	90	40.5%	33.3%	-	6.0%	4.8%	-	1.2%	-	-	-	1.2%	-	-	-	-	1.2%	11.9%	-	-	14%	
			02:00-03:00	70	38.8%	34.3%	-	6.0%	6.0%	-	1.5%	-	-	-	1.5%	-	-	-	-	1.5%	10.4%	-	-	16%	
			03:00-04:00	50	38.8%	36.7%	-	6.1%	6.1%	-	-	-	-	-	-	-	-	-	-	-	2.0%	10.2%	-	-	14%
			04:00-05:00	50	35.7%	38.1%	-	7.1%	7.1%	-	-	-	-	-	-	-	-	-	-	-	2.4%	9.5%	-	-	17%
			05:00-06:00	50	34.7%	38.8%	-	6.1%	6.1%	-	2.0%	-	-	-	2.0%	-	-	-	-	-	2.0%	8.2%	-	-	18%
			06:00-07:00	120	33.3%	39.3%	-	7.7%	6.8%	0.9%	0.9%	-	-	-	1.7%	-	-	-	-	-	0.9%	8.5%	-	-	19%
			07:00-08:00	290	32.2%	41.0%	-	7.4%	7.1%	0.4%	1.1%	-	0.4%	1.4%	-	-	-	-	-	-	0.9%	7.8%	0.4%	-	19%
			08:00-09:00	420	31.4%	41.4%	-	7.5%	7.3%	0.5%	1.2%	-	0.2%	1.5%	-	-	-	-	-	-	1.2%	7.5%	0.2%	-	20%
			09:00-10:00	450	47.1%	26.6%	-	5.4%	2.9%	0.2%	0.7%	-	-	0.2%	0.2%	0.2%	0.2%	0.4%	-	-	1.1%	14.7%	0.2%	-	12%
			10:00-11:00	470	45.1%	28.3%	-	5.6%	3.5%	0.2%	0.6%	-	-	0.2%	0.2%	0.2%	0.4%	-	-	-	1.3%	14.0%	0.2%	-	13%
			11:00-12:00	440	43.4%	30.1%	-	6.0%	3.9%	0.2%	0.7%	-	-	0.5%	0.2%	0.2%	0.2%	-	-	-	1.1%	13.1%	0.2%	-	13%
			12:00-13:00	450	41.4%	31.8%	-	6.1%	4.5%	0.5%	0.9%	-	-	0.7%	0.2%	0.2%	0.2%	-	-	-	1.1%	12.2%	0.2%	-	15%
			13:00-14:00	420	39.4%	33.7%	-	6.5%	5.0%	0.5%	1.0%	-	0.2%	0.7%	-	-	0.2%	-	-	-	1.2%	11.3%	0.2%	-	16%
			14:00-15:00	420	37.6%	35.4%	-	6.6%	5.6%	0.5%	1.0%	-	0.2%	1.0%	-	-	0.2%	-	-	-	1.2%	10.4%	0.2%	-	17%
			15:00-16:00	380	35.7%	37.3%	-	6.9%	6.1%	0.5%	1.1%	-	0.3%	1.1%	-	-	-	-	-	-	1.3%	9.5%	0.3%	-	17%
			16:00-17:00	370	33.5%	39.6%	-	7.1%	6.6%	0.5%	1.1%	-	0.3%	1.4%	-	-	-	-	-	-	1.1%	8.5%	0.3%	-	18%
			17:00-18:00	370	31.3%	41.4%	-	7.6%	7.4%	0.5%	1.1%	-	0.3%	1.4%	-	-	-	-	-	-	1.1%	7.6%	0.3%	-	20%
			18:00-19:00	410	48.7%	24.9%	-	5.1%	2.4%	0.2%	0.5%	-	-	-	-	0.2%	0.2%	0.5%	-	-	1.2%	15.6%	0.2%	-	11%
19:00-20:00	380	47.3%	26.1%	-	5.4%	2.7%	0.3%	0.5%	-	-	-	-	0.3%	0.3%	0.5%	-	-	1.3%	15.1%	0.3%	-	12%			
20:00-21:00	330	46.1%	27.3%	-	5.5%	3.0%	0.3%	0.6%	-	-	0.3%	0.3%	0.3%	0.3%	-	-	-	1.2%	14.5%	0.3%	-	12%			
21:00-22:00	290	44.7%	28.4%	-	5.7%	3.5%	0.4%	0.7%	-	-	0.4%	0.4%	0.4%	0.4%	-	-	-	1.1%	13.8%	0.4%	-	13%			
22:00-23:00	230	43.6%	29.5%	-	5.7%	4.0%	0.4%	0.9%	-	-	0.4%	-	-	0.4%	-	-	-	1.3%	13.2%	0.4%	-	14%			
23:00-00:00	190	42.9%	30.8%	-	6.0%	4.4%	0.5%	0.5%	-	-	0.5%	-	-	0.5%	-	-	-	1.1%	12.6%	-	-	14%			
			00:00-01:00	150	40.8%	30.3%																			

Road Link No.	Road Name	Vehicle Class Description			Private Cars	Taxi	Light Goods Vehicles (<=2.5t)	Light Goods Vehicles (2.5-3.5t)	Light Goods Vehicles (3.5-5.5t)	Medium & Heavy Goods Vehicles (5.5-15t)	Medium & Heavy Goods Vehicles (15t-24t)	Public Light Buses	Private Light Buses (<=3.5t)	Private Light Buses (>3.5t)	Non-franchised Buses (<6.4t)	Non-franchise d Buses (6.4-15t)	Non-franchise d Buses (15-24t)	Single Deck Franchise d Buses	Double Deck Franchise d Buses	Motor Cycles	Medium & Heavy Goods Vehicles (>24t)	Nonfranchised Buses (>24t)	Heavy Vehicles		
		Dir.	Hour	Total (veh)																				PC	TAXI
L18B	Hollywood Road	One-way	01:00-02:00	100	39.4%	31.9%	-	6.4%	5.3%	-	1.1%	-	-	1.1%	-	-	-	-	1.1%	13.8%	-	-	15%		
			02:00-03:00	80	38.7%	32.0%	-	6.7%	5.3%	-	1.3%	-	-	-	1.3%	-	-	-	-	1.3%	13.3%	-	-	16%	
			03:00-04:00	60	37.5%	33.9%	-	7.1%	5.4%	-	1.8%	-	-	-	-	-	-	-	-	1.8%	12.5%	-	-	16%	
			04:00-05:00	50	37.0%	34.8%	-	6.5%	6.5%	-	2.2%	-	-	-	-	-	-	-	-	2.2%	10.9%	-	-	17%	
			05:00-06:00	60	34.5%	34.5%	-	7.3%	7.3%	-	1.8%	-	-	-	1.8%	-	-	-	-	1.8%	10.9%	-	-	20%	
			06:00-07:00	130	33.9%	37.0%	-	7.1%	7.1%	0.8%	1.6%	-	-	-	1.6%	-	-	-	-	0.8%	9.4%	0.8%	-	20%	
			07:00-08:00	310	32.7%	38.2%	-	7.5%	7.5%	0.7%	1.6%	-	-	0.3%	1.3%	-	-	-	-	1.0%	8.8%	0.3%	-	20%	
			08:00-09:00	450	32.1%	38.7%	-	7.7%	7.7%	0.7%	1.6%	-	-	0.2%	1.4%	-	-	-	-	1.1%	8.4%	0.5%	-	21%	
			09:00-10:00	520	45.8%	25.9%	-	5.0%	3.1%	0.2%	0.6%	-	-	-	0.2%	0.2%	0.2%	0.4%	-	-	1.0%	17.4%	0.2%	-	11%
			10:00-11:00	540	44.1%	27.3%	-	5.3%	3.6%	0.4%	0.6%	-	-	-	0.2%	0.2%	0.2%	0.4%	-	-	1.1%	16.6%	0.2%	-	12%
			11:00-12:00	500	42.7%	28.6%	-	5.6%	4.2%	0.4%	0.8%	-	-	-	0.4%	0.2%	0.2%	0.2%	-	-	1.0%	15.5%	0.2%	-	13%
			12:00-13:00	510	41.0%	30.1%	-	6.0%	4.8%	0.4%	0.8%	-	-	-	0.6%	0.2%	0.2%	0.2%	-	-	1.0%	14.3%	0.4%	-	15%
			13:00-14:00	470	39.4%	31.7%	-	6.3%	5.2%	0.4%	1.1%	-	-	0.2%	0.6%	-	-	0.2%	-	-	1.1%	13.4%	0.4%	-	16%
			14:00-15:00	460	37.6%	33.3%	-	6.6%	5.9%	0.4%	1.1%	-	-	0.2%	0.9%	-	-	0.2%	-	-	1.1%	12.3%	0.4%	-	17%
			15:00-16:00	420	35.8%	35.1%	-	7.0%	6.5%	0.5%	1.2%	-	-	0.2%	1.0%	-	-	-	-	-	1.2%	11.1%	0.5%	-	18%
			16:00-17:00	400	34.0%	36.8%	-	7.3%	7.1%	0.5%	1.5%	-	-	0.3%	1.3%	-	-	-	-	-	1.0%	9.8%	0.5%	-	19%
			17:00-18:00	400	32.3%	38.7%	-	7.6%	7.6%	0.8%	1.5%	-	-	0.3%	1.3%	-	-	-	-	-	1.0%	8.4%	0.5%	-	21%
			18:00-19:00	480	46.9%	24.5%	-	4.8%	2.7%	0.2%	0.4%	-	-	-	-	0.2%	0.2%	0.4%	-	-	1.0%	18.4%	0.2%	-	10%
			19:00-20:00	440	45.9%	25.3%	-	5.1%	3.0%	0.2%	0.5%	-	-	-	-	0.2%	0.2%	0.5%	-	-	1.2%	17.6%	0.2%	-	11%
			20:00-21:00	390	44.9%	26.2%	-	5.2%	3.4%	0.3%	0.5%	-	-	-	0.3%	0.3%	0.3%	0.3%	-	-	1.0%	17.1%	0.3%	-	12%
			21:00-22:00	330	44.0%	27.2%	-	5.3%	3.7%	0.3%	0.6%	-	-	-	0.3%	0.3%	0.3%	0.3%	-	-	0.9%	16.4%	0.3%	-	12%
			22:00-23:00	260	43.0%	28.3%	-	5.4%	3.9%	0.4%	0.8%	-	-	-	0.4%	-	-	0.4%	-	-	1.2%	15.9%	0.4%	-	13%
			23:00-00:00	210	41.8%	29.3%	-	5.8%	4.3%	0.5%	1.0%	-	-	-	0.5%	-	-	0.5%	-	-	1.0%	14.9%	0.5%	-	14%
			L18C	Hollywood Road	One-way	00:00-01:00	160	43.2%	34.8%	-	3.9%	3.2%	0.6%	0.6%	-	-	0.6%	-	-	-	-	1.3%	11.6%	-	-
01:00-02:00	110	40.8%				35.9%	-	4.9%	3.9%	1.0%	1.0%	-	-	1.0%	-	-	-	-	-	1.0%	10.7%	-	-	13%	
02:00-03:00	80	40.0%				37.5%	-	5.0%	3.8%	-	1.3%	-	-	1.3%	-	-	-	-	-	1.3%	10.0%	-	-	13%	
03:00-04:00	60	39.3%				39.3%	-	5.4%	5.4%	-	-	-	-	-	-	-	-	-	-	-	1.8%	8.9%	-	-	13%
04:00-05:00	50	37.5%				41.7%	-	6.3%	4.2%	-	-	-	-	-	-	-	-	-	-	-	2.1%	8.3%	-	-	13%
05:00-06:00	60	35.2%				42.6%	-	7.4%	5.6%	-	-	-	-	-	-	-	-	-	-	-	1.9%	7.4%	-	-	15%
06:00-07:00	130	33.1%				42.3%	-	8.5%	5.4%	0.8%	0.8%	-	-	-	0.8%	-	-	-	-	-	1.5%	6.9%	-	-	18%
07:00-08:00	320	31.2%				43.7%	-	9.3%	6.1%	0.3%	0.6%	-	-	0.3%	1.0%	-	-	-	-	-	1.3%	5.8%	0.3%	-	19%
08:00-09:00	450	30.4%				44.3%	-	9.6%	6.3%	0.4%	0.7%	-	-	0.2%	0.9%	-	-	-	-	-	1.3%	5.6%	0.2%	-	20%
09:00-10:00	590	49.7%				30.1%	-	0.9%	1.7%	0.5%	0.9%	-	-	-	0.3%	0.2%	0.2%	0.2%	-	-	1.0%	14.2%	0.2%	-	6%
10:00-11:00	600	47.6%				31.5%	-	1.7%	2.2%	0.5%	0.8%	-	-	-	0.5%	0.2%	0.2%	0.2%	-	-	1.0%	13.5%	0.2%	-	7%
11:00-12:00	550	45.5%				33.0%	-	2.6%	2.6%	0.5%	0.9%	-	-	-	0.5%	0.2%	0.2%	0.2%	-	-	1.1%	12.6%	0.2%	-	9%
12:00-13:00	550	43.4%				34.6%	-	3.5%	3.1%	0.5%	0.9%	-	-	-	0.5%	0.2%	0.2%	0.2%	-	-	1.1%	11.5%	0.2%	-	10%
13:00-14:00	500	41.3%				36.3%	-	4.6%	3.6%	0.6%	0.8%	-	-	0.2%	0.6%	-	-	-	-	-	1.2%	10.6%	0.2%	-	12%
14:00-15:00	490	38.9%				38.1%	-	5.8%	4.1%	0.4%	0.8%	-	-	0.2%	0.6%	-	-	-	-	-	1.2%	9.5%	0.2%	-	13%
15:00-16:00	440	36.3%				40.0%	-	6.9%	4.9%	0.5%	0.7%	-	-	0.2%	0.7%	-	-	-	-	-	1.2%	8.3%	0.2%	-	15%
16:00-17:00	410	33.6%				41.9%	-	8.1%	5.6%	0.5%	0.7%	-	-	0.2%	0.7%	-	-	-	-	-	1.2%	7.1%	0.2%	-	17%
17:00-18:00	400	30.5%				44.3%	-	9.5%	6.3%	0.5%	0.8%	-	-	0.3%	1.0%	-	-	-	-	-	1.3%	5.5%	0.3%	-	20%
18:00-19:00	550	51.2%				28.9%	-	-	1.3%	0.6%	0.9%	-	-	-	0.4%	0.2%	0.2%	0.2%	-	-	0.9%	15.1%	0.2%	-	5%
19:00-20:00	490	49.8%				29.7%	-	0.6%	1.6%	0.6%	0.8%	-	-	-	0.4%	0.2%	0.2%	0.2%	-	-	1.0%	14.5%	0.2%	-	6%
20:00-21:00	430	48.6%				30.6%	-	1.2%	1.9%	0.5%	0.9%	-	-	-	0.5%	0.2%	0.2%	0.2%	-	-	0.9%	14.0%	0.2%	-	7%
21:00-22:00	370	47.1%				31.6%	-	1.7%	2.2%	0.6%	0.8%	-	-	-	0.6%	0.3%	0.3%	0.3%	-	-	1.1%	13.3%	0.3%	-	8%
22:00-23:00	290	46.5%				33.0%	-	2.5%	2.5%	0.4%	0.7%	-	-	-	0.4%	-	-	-	-	-	1.1%	12.8%	0.4%	-	8%
23:00-00:00	230	45.3%				33.8%	-	3.1%	2.7%	0.4%	0.9%	-	-	-	0.4%	-	-	-	-	-	0.9%	12.4%	-	-	8%
L18D	Hollywood Road	One-way	00:00-01:00	160	43.2%	34.8%	-	3.9%	3.2%	0.6%	0.6%	-	-	0.6%	-	-	-	-	1.3%	11.6%	-	-	10%		
			01:00-02:00	110	40.8%	35.9%	-	4.9%	3.9%	1.0%	1.0%	-	-	1.0%	-	-	-	-	-	1.0%	10.7%	-	-	13%	
			02:00-03:00	80	40.0%	37.5%	-	5.0%	3.8%	-	1.3%	-	-	1.3%	-	-	-	-	-	1.3%	10.0%	-	-	13%	
			03:00-04:00	60	39.3%	39.3%	-	5.4%	5.4%	-	-	-	-	-	-	-	-	-	-	-	1.8%	8.9%	-	-	13%
			04:00-05:00	50	37.5%	41.7%	-	6.3%	4.2%	-	-	-	-	-	-	-	-	-	-	-	2.1%	8.3%	-	-	13%
			05:00-06:00	60	35.2%	42.6%	-	7.4%	5.6%	-	-	-	-	-	-	-	-	-	-	-	1.9%	7.4%	-	-	15%
			06:00-07:00	130	33.1%	42.3%	-	8.5%	5.4%	0.8%	0.8%	-	-	-	0.8%	-	-	-	-	-	1.5%	6.9%	-	-	18%
			07:00-08:00	320	31.2%	43.7%	-	9.3%	6.1%	0.3%	0.6%	-	-	0.3%	1.0%	-	-	-	-	-	1.3%	5.8%	0.3%	-	19%
			08:00-09:00	450	30.4%	44.3%	-	9.6%	6.3%	0.4%	0.7%	-	-	0.2%	0.9%	-	-	-	-	-	1.3%	5.6%	0.2%	-	20%
			09:00-10:00	590	49.7%	30.1%	-	0.9%	1.7%	0.5%	0.9%	-	-	-	0.3%	0.2%	0.2%	0.2%	-	-	1.0%	14.2%	0.2%	-	6%
			10:00-11:00	600	47.6%	31.5%	-	1.7%	2.2%	0.5%	0.8%	-	-	-	0.5%	0.2%	0.2%	0.2%	-	-	1.0%	13.5%	0.2%	-	7%
			11:00-12:00	550	45.5%	33.0%	-	2.6%	2.6%	0.5%	0.9%	-	-	-	0.5%	0.2%	0.2%	0.2%	-	-	1.1%	12.6%	0.2%	-	9%
			12:00-13:00	550	43.4%	34.6%	-	3.5%	3.1%	0.5%	0.9%	-	-	-	0.5%	0.2%	0.2%	0.2%	-	-	1.1%</				

Road Link No.	Road Name	Vehicle Class Description			Private Cars	Taxi	Light Goods Vehicles (<=2.5t)	Light Goods Vehicles (2.5-3.5t)	Light Goods Vehicles (3.5-5.5t)	Medium & Heavy Goods Vehicles (5.5-15t)	Medium & Heavy Goods Vehicles (15t-24t)	Public Light Buses	Private Light Buses (<=3.5t)	Private Light Buses (>3.5t)	Non-franchised Buses (<6.4t)	Non-franchise d Buses (6.4-15t)	Non-franchise d Buses (15-24t)	Single Deck Franchise d Buses	Double Deck Franchise d Buses	Motor Cycles	Medium & Heavy Goods Vehicles (>24t)	Nonfranchised Buses (>24t)	Heavy Vehicles			
		Dir.	Hour	Total (veh)																				PC	TAXI	LGV(3)
				16:00-17:00	410	33.6%	41.9%	-	8.1%	5.6%	0.5%	0.7%	-	0.2%	0.7%	-	-	-	1.2%	7.1%	0.2%	-	17%			
				17:00-18:00	400	30.5%	44.3%	-	9.5%	6.3%	0.5%	0.8%	-	0.3%	1.0%	-	-	-	-	-	1.3%	5.5%	0.3%	-	20%	
				18:00-19:00	550	51.2%	28.9%	-	-	1.3%	0.6%	0.9%	-	-	0.4%	0.2%	0.2%	0.2%	-	-	0.9%	15.1%	0.2%	-	5%	
				19:00-20:00	490	49.8%	29.7%	-	0.6%	1.6%	0.6%	0.8%	-	-	0.4%	0.2%	0.2%	0.2%	-	-	1.0%	14.5%	0.2%	-	6%	
				20:00-21:00	430	48.6%	30.6%	-	1.2%	1.9%	0.5%	0.9%	-	-	0.5%	0.2%	0.2%	0.2%	-	-	0.9%	14.0%	0.2%	-	7%	
				21:00-22:00	370	47.1%	31.6%	-	1.7%	2.2%	0.6%	0.8%	-	-	0.6%	0.3%	0.3%	0.3%	-	-	1.1%	13.3%	0.3%	-	8%	
				22:00-23:00	290	46.5%	33.0%	-	2.5%	2.5%	0.4%	0.7%	-	-	0.4%	-	-	-	-	-	1.1%	12.8%	0.4%	-	8%	
				23:00-00:00	230	45.3%	33.8%	-	3.1%	2.7%	0.4%	0.9%	-	-	0.4%	-	-	-	-	-	0.9%	12.4%	-	-	8%	
				00:00-01:00	160	42.9%	34.6%	-	3.8%	3.2%	0.6%	0.6%	-	-	0.6%	-	-	-	-	-	-	1.3%	12.2%	-	-	10%
				01:00-02:00	110	40.4%	35.6%	-	4.8%	3.8%	1.0%	1.0%	-	-	1.0%	-	-	-	-	-	-	1.0%	11.5%	-	-	13%
				02:00-03:00	90	39.5%	37.0%	-	4.9%	3.7%	-	1.2%	-	-	1.2%	-	-	-	-	-	-	1.2%	11.1%	-	-	12%
				03:00-04:00	60	37.9%	37.9%	-	6.9%	5.2%	-	-	-	-	-	-	-	-	-	-	-	1.7%	10.3%	-	-	14%
				L18E	Hollywood Road	One-way	04:00-05:00	50	36.7%	40.8%	-	6.1%	4.1%	-	-	-	-	-	-	-	-	-	2.0%	10.2%	-	-
05:00-06:00	60	34.5%	41.8%				-	7.3%	5.5%	-	-	-	-	-	-	-	-	-	-	2.0%	9.1%	-	-	15%		
06:00-07:00	140	32.8%	42.0%				-	8.4%	5.3%	0.8%	0.8%	-	-	0.8%	-	-	-	-	-	1.5%	7.6%	-	-	18%		
07:00-08:00	320	30.8%	43.2%				-	9.2%	6.0%	0.3%	0.6%	-	0.3%	1.0%	-	-	-	-	-	1.3%	7.0%	0.3%	-	19%		
08:00-09:00	460	30.1%	43.8%				-	9.5%	6.2%	0.4%	0.7%	-	0.2%	0.9%	-	-	-	-	-	1.3%	6.6%	0.2%	-	19%		
09:00-10:00	600	49.1%	29.7%				-	1.2%	1.9%	0.5%	0.8%	-	-	0.3%	0.2%	0.2%	0.2%	-	-	1.0%	14.8%	0.2%	-	6%		
10:00-11:00	600	47.0%	31.2%				-	2.0%	2.3%	0.5%	0.8%	-	-	0.5%	0.2%	0.2%	0.2%	-	-	1.0%	14.0%	0.2%	-	8%		
11:00-12:00	560	45.0%	32.6%				-	2.9%	2.7%	0.5%	0.9%	-	-	0.5%	0.2%	0.2%	0.2%	-	-	1.1%	13.1%	0.2%	-	9%		
12:00-13:00	560	42.9%	34.1%				-	3.8%	3.2%	0.5%	0.9%	-	-	0.5%	0.2%	0.2%	0.2%	-	-	1.1%	12.3%	0.2%	-	11%		
13:00-14:00	510	40.9%	35.8%				-	4.7%	3.8%	0.6%	0.8%	-	0.2%	0.6%	-	-	-	-	-	1.2%	11.3%	0.2%	-	12%		
14:00-15:00	490	38.5%	37.7%				-	5.7%	4.3%	0.4%	0.8%	-	0.2%	0.6%	-	-	-	-	-	1.2%	10.2%	0.2%	-	14%		
15:00-16:00	440	36.2%	39.6%				-	6.9%	4.8%	0.5%	0.7%	-	0.2%	0.7%	-	-	-	-	-	1.1%	9.2%	0.2%	-	15%		
16:00-17:00	420	33.2%	41.4%				-	8.2%	5.6%	0.5%	0.7%	-	0.2%	0.7%	-	-	-	-	-	1.2%	8.0%	0.2%	-	17%		
17:00-18:00	410	30.1%	43.7%				-	9.4%	6.2%	0.5%	0.7%	-	0.2%	1.0%	-	-	-	-	-	1.2%	6.7%	0.2%	-	20%		
18:00-19:00	560	50.6%	28.5%				-	0.4%	1.5%	0.5%	0.9%	-	-	0.4%	0.2%	0.2%	0.2%	-	-	0.9%	15.6%	0.2%	-	5%		
19:00-20:00	500	49.4%	29.4%				-	0.8%	1.8%	0.6%	0.8%	-	-	0.4%	0.2%	0.2%	0.2%	-	-	1.0%	15.0%	0.2%	-	6%		
20:00-21:00	440	48.0%	30.3%				-	1.4%	2.1%	0.5%	0.9%	-	-	0.5%	0.2%	0.2%	0.2%	-	-	0.9%	14.5%	0.2%	-	7%		
21:00-22:00	370	46.7%	31.1%				-	1.9%	2.2%	0.5%	0.8%	-	-	0.5%	0.3%	0.3%	0.3%	-	-	1.1%	13.9%	0.3%	-	8%		
22:00-23:00	290	46.2%	32.5%				-	2.4%	2.4%	0.3%	0.7%	-	-	0.3%	-	-	-	-	-	1.0%	13.6%	0.3%	-	8%		
23:00-00:00	230	44.7%	33.3%				-	3.1%	3.1%	0.4%	0.9%	-	-	0.4%	-	-	-	-	-	0.9%	13.2%	-	-	9%		
L18F	Hollywood Road	One-way	00:00-01:00				230	45.7%	32.1%	-	3.2%	3.2%	0.5%	0.9%	-	0.5%	-	-	-	-	-	1.8%	11.8%	0.5%	-	10%
			01:00-02:00				150	44.8%	33.6%	-	3.5%	3.5%	0.7%	0.7%	-	-	0.7%	-	-	-	-	1.4%	11.2%	-	-	10%
			02:00-03:00				120	43.0%	34.2%	-	4.4%	3.5%	0.9%	0.9%	-	-	0.9%	-	-	-	-	1.8%	10.5%	-	-	12%
			03:00-04:00	90	42.7%	35.4%	-	4.9%	3.7%	-	1.2%	-	-	-	-	-	-	-	-	2.4%	9.8%	-	-	12%		
			04:00-05:00	70	41.2%	38.2%	-	4.4%	4.4%	-	1.5%	-	-	-	-	-	-	-	-	1.5%	8.8%	-	-	12%		
			05:00-06:00	80	39.0%	39.0%	-	5.2%	5.2%	-	1.3%	-	-	-	-	-	-	-	-	2.6%	7.8%	-	-	14%		
			06:00-07:00	190	37.6%	39.8%	-	5.5%	5.0%	0.6%	1.1%	-	-	0.6%	-	-	-	-	-	2.2%	7.2%	0.6%	-	15%		
			07:00-08:00	440	35.6%	40.9%	-	6.2%	5.5%	0.7%	1.2%	-	-	0.7%	-	-	-	-	0.2%	2.3%	6.5%	0.2%	-	17%		
			08:00-09:00	630	34.9%	41.5%	-	6.4%	5.8%	0.6%	1.3%	-	-	0.6%	-	-	-	-	0.2%	2.3%	6.1%	0.3%	-	18%		
			09:00-10:00	850	51.1%	27.5%	-	1.8%	1.7%	0.4%	0.8%	-	-	0.2%	0.1%	0.1%	0.1%	-	-	1.3%	14.7%	0.2%	-	7%		
			10:00-11:00	860	49.5%	28.7%	-	2.2%	2.0%	0.5%	0.8%	-	-	0.4%	0.1%	0.1%	0.1%	-	-	1.4%	14.0%	0.2%	-	8%		
			11:00-12:00	790	47.8%	30.2%	-	2.7%	2.4%	0.5%	0.9%	-	-	0.4%	0.1%	0.1%	0.1%	-	-	1.5%	13.0%	0.3%	-	9%		
			12:00-13:00	780	46.0%	31.7%	-	3.2%	2.9%	0.5%	0.9%	-	-	0.4%	0.1%	0.1%	0.1%	-	-	1.7%	12.1%	0.3%	-	10%		
			13:00-14:00	710	44.2%	33.4%	-	3.8%	3.4%	0.6%	1.0%	-	-	0.4%	-	-	-	-	0.1%	1.7%	11.1%	0.3%	-	11%		
			14:00-15:00	690	42.2%	35.0%	-	4.4%	3.9%	0.6%	1.0%	-	-	0.4%	-	-	-	-	0.1%	1.9%	10.1%	0.3%	-	13%		
			15:00-16:00	610	40.1%	37.1%	-	4.9%	4.4%	0.5%	1.1%	-	-	0.5%	-	-	-	-	0.2%	2.0%	8.9%	0.3%	-	14%		
			16:00-17:00	580	37.7%	39.2%	-	5.6%	5.1%	0.5%	1.2%	-	-	0.5%	-	-	-	-	0.2%	2.1%	7.5%	0.4%	-	16%		
			17:00-18:00	560	34.9%	41.4%	-	6.5%	5.8%	0.7%	1.3%	-	-	0.7%	-	-	-	-	0.2%	2.2%	6.1%	0.4%	-	18%		
			18:00-19:00	790	52.3%	26.2%	-	1.4%	1.3%	0.4%	0.8%	-	-	0.3%	0.1%	0.1%	0.1%	-	-	1.3%	15.5%	0.3%	-	6%		
			19:00-20:00	710	51.3%	27.1%	-	1.7%	1.6%	0.4%	0.8%	-	-	0.3%	0.1%	0.1%	0.1%	-	-	1.3%	14.9%	0.3%	-	7%		
			20:00-21:00	620	50.2%	27.8%	-	1.9%	1.8%	0.5%	0.8%	-	-	0.3%	0.2%	0.2%	0.2%	-	-	1.5%	14.4%	0.3%	-	8%		
			21:00-22:00	520	49.2%	28.8%	-	2.3%	2.1%	0.4%	0.8%	-	-	0.4%	0.2%	0.2%	0.2%	-	-	1.4%	13.9%	0.2%	-	8%		
			22:00-23:00	410	48.3%	29.9%	-	2.7%	2.5%	0.5%	1.0%	-	-	0.2%	-	-	-	-	-	1.5%	13.2%	0.2%	-	9%		
23:00-00:00	330	47.5%	30.9%	-	2.8%	2.8%	0.3%	0.9%	-	-	0.3%	-	-	-	-	-	1.5%	12.7%	0.3%	-	9%					
			00:00-01:00	260	44.4%	33.2%	-	3.5%	2.7%	0.4%	0.8%	0.8%	-	0.4%	-	-	-	-	1.9%	11.6%	0.4%	-	11%			
			01:00-02:00	170	42.9%	34.1%	-	3.5%	2.9%	0.6%	1.2%	1.2%	-	0.6%	-	-	-	-	1.8%	11.2%	-	-	12%			
			02:00-03:00	140	41.8%	35.1%	-	4.5%	3.0%	0.7%	0.7%	0.7%	-	0.7%	-	-	-	-	2.2%	10.4%	-	-	13%			
			03:00-04:00	100	41.5%	37.2%	-	4.3%	3.2%	-	1.1%	1.1%	-	-	-	-	-	-	2.1%	9.6%	-	-	12%			
			04:00-05:00	90	39.5%	38.3%	-	4.9%	3.7%	-	1.2%	1.2%	-	-	-	-	-	-	2.5%	8.6%	-	-	14%			
			05:00-06:00																							

Road Link No.	Road Name	Vehicle Class Description			Private Cars	Taxi	Light Goods Vehicles (<=2.5t)	Light Goods Vehicles (2.5-3.5t)	Light Goods Vehicles (3.5-5.5t)	Medium & Heavy Goods Vehicles (5.5-15t)	Medium & Heavy Goods Vehicles (15t-24t)	Public Light Buses	Private Light Buses (<=3.5t)	Private Light Buses (>3.5t)	Non-franchised Buses (<6.4t)	Non-franchise d Buses (6.4-15t)	Non-franchise d Buses (15-24t)	Single Deck Franchise d Buses	Double Deck Franchise d Buses	Motor Cycles	Medium & Heavy Goods Vehicles (>24t)	Nonfranchised Buses (>24t)	Heavy Vehicles				
		Dir.	Hour	Total (veh)																				PC	TAXI	LGV(3)	LGV(4)
L18G	Hollywood Road	One-way	07:00-08:00	520	34.8%	41.2%	-	6.4%	5.1%	0.6%	1.2%	1.4%	0.2%	0.6%	-	-	-	0.2%	2.0%	6.3%	0.2%	-	18%				
			08:00-09:00	740	34.3%	41.8%	-	6.5%	5.2%	0.5%	1.1%	1.5%	0.1%	0.5%	-	-	-	-	0.1%	1.9%	6.0%	0.3%	-	18%			
			09:00-10:00	1000	49.0%	28.9%	-	1.9%	1.4%	0.3%	0.8%	0.5%	-	0.2%	0.1%	0.1%	0.1%	0.1%	0.1%	2.0%	14.3%	0.2%	-	8%			
			10:00-11:00	1010	47.5%	30.1%	-	2.4%	1.8%	0.4%	0.8%	0.6%	-	0.3%	0.1%	0.1%	0.1%	0.1%	0.1%	2.0%	13.6%	0.2%	-	9%			
			11:00-12:00	930	45.9%	31.3%	-	2.8%	2.2%	0.4%	0.9%	0.8%	-	0.3%	0.1%	0.1%	0.1%	0.1%	0.1%	2.1%	12.7%	0.2%	-	10%			
			12:00-13:00	920	44.5%	32.9%	-	3.3%	2.5%	0.4%	0.9%	0.8%	-	0.3%	0.1%	0.1%	0.1%	0.1%	0.1%	2.0%	11.8%	0.2%	-	11%			
			13:00-14:00	840	42.7%	34.3%	-	3.8%	3.0%	0.5%	1.0%	1.0%	0.1%	0.4%	-	-	-	-	0.1%	2.0%	10.9%	0.2%	-	12%			
			14:00-15:00	810	40.9%	35.9%	-	4.5%	3.5%	0.5%	1.0%	1.1%	0.1%	0.4%	-	-	-	-	0.1%	2.0%	9.8%	0.2%	-	13%			
			15:00-16:00	720	38.9%	37.8%	-	5.1%	4.0%	0.4%	1.0%	1.3%	0.1%	0.4%	-	-	-	-	0.1%	1.9%	8.6%	0.3%	-	15%			
			16:00-17:00	680	36.7%	39.7%	-	5.8%	4.6%	0.4%	1.0%	1.3%	0.1%	0.4%	-	-	-	-	0.1%	1.9%	7.4%	0.3%	-	16%			
			17:00-18:00	660	34.2%	41.7%	-	6.5%	5.2%	0.6%	1.1%	1.5%	0.2%	0.6%	-	-	-	-	0.2%	2.0%	5.9%	0.3%	-	18%			
			18:00-19:00	930	50.1%	27.8%	-	1.5%	1.1%	0.3%	0.8%	0.4%	-	0.2%	0.1%	0.1%	0.1%	0.1%	0.1%	2.1%	15.1%	0.2%	-	7%			
			19:00-20:00	830	49.2%	28.5%	-	1.8%	1.3%	0.4%	0.7%	0.5%	-	0.2%	0.1%	0.1%	0.1%	0.1%	0.1%	2.1%	14.6%	0.2%	-	8%			
			20:00-21:00	730	48.1%	29.3%	-	2.1%	1.5%	0.4%	0.8%	0.6%	-	0.3%	0.1%	0.1%	0.1%	0.1%	0.1%	2.1%	14.0%	0.3%	-	9%			
			21:00-22:00	610	47.3%	30.0%	-	2.5%	1.8%	0.3%	0.8%	0.7%	-	0.3%	0.2%	0.2%	0.2%	0.2%	0.2%	2.0%	13.5%	0.2%	-	9%			
			22:00-23:00	480	46.6%	31.1%	-	2.7%	2.1%	0.4%	0.8%	0.6%	-	0.2%	-	-	-	-	0.2%	2.1%	12.9%	0.2%	-	9%			
			23:00-00:00	390	45.7%	32.0%	-	3.1%	2.4%	0.3%	0.8%	0.8%	-	0.3%	-	-	-	-	-	2.1%	12.3%	0.3%	-	10%			
			L18H	Wyndham Street	One-way	00:00-01:00	250	40.2%	34.4%	-	4.1%	2.5%	0.8%	1.2%	0.8%	-	0.8%	-	-	-	-	0.8%	13.9%	0.4%	-	11%	
						01:00-02:00	160	39.6%	35.8%	-	4.4%	2.5%	0.6%	1.3%	0.6%	-	0.6%	-	-	-	-	0.6%	13.2%	0.6%	-	11%	
						02:00-03:00	130	38.9%	36.5%	-	4.8%	2.4%	0.8%	1.6%	0.8%	-	0.8%	-	-	-	-	0.8%	12.7%	-	-	12%	
						03:00-04:00	100	37.6%	37.6%	-	4.3%	3.2%	1.1%	1.1%	1.1%	-	1.1%	-	-	-	-	-	1.1%	11.8%	-	-	13%
						04:00-05:00	80	37.2%	38.5%	-	5.1%	2.6%	1.3%	1.3%	1.3%	-	1.3%	-	-	-	-	-	1.3%	10.3%	-	-	14%
						05:00-06:00	90	34.8%	39.3%	-	5.6%	3.4%	1.1%	2.2%	1.1%	-	1.1%	-	-	-	-	-	1.1%	10.1%	-	-	16%
06:00-07:00	210	35.0%				40.8%	-	5.8%	3.4%	1.0%	1.9%	1.0%	-	1.0%	-	-	-	-	-	1.0%	8.7%	0.5%	-	16%			
07:00-08:00	500	33.7%				42.0%	-	5.9%	3.8%	1.0%	2.2%	1.0%	0.2%	0.8%	-	-	-	-	-	0.8%	7.9%	0.6%	-	16%			
08:00-09:00	720	33.2%				42.5%	-	6.0%	3.9%	1.1%	2.2%	1.1%	0.1%	0.8%	-	-	-	-	-	0.8%	7.4%	0.6%	-	17%			
09:00-10:00	920	44.1%				30.2%	-	3.1%	1.4%	0.4%	0.8%	0.8%	-	0.5%	0.2%	0.1%	0.2%	-	-	0.7%	17.3%	0.1%	-	8%			
10:00-11:00	930	42.9%				31.6%	-	3.4%	1.6%	0.5%	0.9%	0.8%	-	0.5%	0.2%	0.1%	0.2%	-	-	0.6%	16.4%	0.2%	-	9%			
11:00-12:00	860	41.8%				32.8%	-	3.7%	2.0%	0.6%	1.0%	0.8%	-	0.6%	0.1%	0.1%	0.1%	-	-	0.7%	15.4%	0.2%	-	10%			
12:00-13:00	860	40.7%				34.3%	-	4.1%	2.2%	0.6%	1.2%	0.8%	-	0.6%	0.1%	0.1%	0.1%	-	-	0.7%	14.3%	0.2%	-	11%			
13:00-14:00	790	39.3%				35.5%	-	4.3%	2.5%	0.8%	1.4%	0.9%	0.1%	0.6%	0.1%	-	0.1%	-	-	0.8%	13.1%	0.4%	-	12%			
14:00-15:00	770	38.0%				37.2%	-	4.7%	2.9%	0.8%	1.6%	0.9%	0.1%	0.7%	0.1%	-	0.1%	-	-	0.8%	11.8%	0.4%	-	13%			
15:00-16:00	690	36.6%				38.9%	-	5.1%	3.2%	0.9%	1.7%	1.0%	0.1%	0.7%	-	-	-	-	-	0.7%	10.5%	0.4%	-	14%			
16:00-17:00	650	35.0%				40.6%	-	5.6%	3.5%	1.1%	2.0%	1.1%	0.2%	0.8%	-	-	-	-	-	0.8%	9.0%	0.5%	-	15%			
17:00-18:00	640	33.3%				42.5%	-	6.0%	3.9%	1.1%	2.2%	1.1%	0.2%	0.8%	-	-	-	-	-	0.8%	7.5%	0.6%	-	17%			
18:00-19:00	850	45.0%				29.2%	-	2.8%	1.2%	0.4%	0.6%	0.7%	-	0.5%	0.2%	0.1%	0.2%	-	-	0.6%	18.3%	0.1%	-	7%			
19:00-20:00	760	44.3%				29.9%	-	3.0%	1.3%	0.4%	0.7%	0.8%	-	0.5%	0.3%	0.1%	0.3%	-	-	0.7%	17.7%	0.1%	-	8%			
20:00-21:00	670	43.7%				30.9%	-	3.2%	1.5%	0.5%	0.8%	0.8%	-	0.5%	0.2%	0.2%	0.2%	-	-	0.6%	17.0%	0.2%	-	8%			
21:00-22:00	570	43.0%				31.6%	-	3.4%	1.6%	0.5%	0.9%	0.7%	-	0.5%	0.2%	0.2%	0.2%	-	-	0.7%	16.4%	0.2%	-	9%			
22:00-23:00	450	42.2%				32.5%	-	3.6%	1.8%	0.4%	0.9%	0.9%	-	0.7%	0.2%	-	0.2%	-	-	0.7%	15.7%	0.2%	-	10%			
23:00-00:00	360	41.5%	33.3%	-	3.9%	2.0%	0.6%	1.1%	0.8%	-	0.6%	0.3%	-	0.3%	-	-	0.6%	14.8%	0.3%	-	10%						
L19A	Arbuthnot Road	Two-way	00:00-01:00	60	51.9%	33.3%	-	3.7%	-	-	1.9%	-	-	1.9%	-	-	-	-	7.4%	-	-	7%					
			01:00-02:00	40	51.4%	34.3%	-	2.9%	-	-	-	-	-	2.9%	-	-	-	-	-	8.6%	-	-	6%				
			02:00-03:00	30	50.0%	35.7%	-	3.6%	-	-	-	-	-	3.6%	-	-	-	-	-	7.1%	-	-	7%				
			03:00-04:00	20	50.0%	35.0%	-	5.0%	-	-	-	-	-	-	-	-	-	-	-	-	10.0%	-	-	5%			
			04:00-05:00	20	50.0%	37.5%	-	6.3%	-	-	-	-	-	-	-	-	-	-	-	-	6.3%	-	-	6%			
			05:00-06:00	20	47.1%	41.2%	-	5.9%	-	-	-	-	-	-	-	-	-	-	-	-	5.9%	-	-	6%			
			06:00-07:00	50	45.2%	40.5%	-	2.4%	-	-	2.4%	-	-	2.4%	-	-	-	-	-	-	7.1%	-	-	7%			
			07:00-08:00	110	42.2%	42.2%	-	2.9%	-	1.0%	1.0%	-	-	2.9%	-	-	-	-	-	-	7.8%	-	-	8%			
			08:00-09:00	150	41.1%	42.5%	-	3.4%	-	0.7%	1.4%	-	-	2.7%	-	-	-	-	-	-	8.2%	-	-	8%			
			09:00-10:00	220	55.9%	29.1%	-	2.8%	0.9%	0.5%	0.9%	-	-	1.4%	0.5%	0.5%	0.5%	-	-	-	7.0%	-	-	8%			
			10:00-11:00	220	54.0%	30.2%	-	3.3%	0.9%	0.5%	0.9%	-	-	1.9%	0.5%	0.5%	0.5%	-	-	-	7.0%	-	-	9%			
			11:00-12:00	200	52.8%	31.5%	-	3.0%	0.5%	0.5%	1.0%	-	-	2.0%	0.5%	0.5%	0.5%	-	-	-	7.1%	-	-	9%			
			12:00-13:00	200	51.3%	32.6%	-	3.1%	0.5%	0.5%	1.0%	-	-	2.1%	0.5%	0.5%	0.5%	-	-	-	7.3%	-	-	9%			
			13:00-14:00	180	50.0%	34.5%	-	3.4%	0.6%	0.6%	1.1%	-	-	2.3%	-	-	-	-	-	-	7.5%	-	-	8%			
			14:00-15:00	170	48.2%	36.1%	-	3.0%	0.6%	0.6%	1.2%	-	-	2.4%	-	-	-	-	-	-	7.8%	-	-	8%			
			15:00-16:00	150	46.3%	38.1%	-	3.4%	-	0.7%	1.4%	-	-	2.0%	-	-	-	-	-	-	8.2%	-	-	7%			
			16:00-17:00	140	43.7%	40.0%	-	3.7%	-	0.7%	1.5%	-	-	2.2%	-	-	-	-	-	-	8.1%	-	-	8%			
			17:00-18:00	140	41.2%	42.0%	-	3.1%	-	0.8%	1.5%	-	-	3.1%	-	-	-	-	-	-	8.4%	-	-	8%			
			18:00-19:00	210	56.7%	27.9%	-	3.0%	1.0%	0.5%	1.0%	-	-	1.5%	0.5%	0.5%	0.5%	-	-	-	7.0%	-	-	8%			
			19:00-20:00	180	55.6%	28.3%	-	2.8%	1.1%	0.6%	1.1%	-	-	1.7%	0.6%	0.6%	0.6%	-	-	-	7.2%	-	-	9%			
			20:00-21:00	160	54.4%	29.1%	-	3.2%	0.6%	0.6%	1.3%	-	-	1.9%	0.6%	0.6%	0.6%	-	-	-	7.0%	-	-	9%			
			21:00-22:00	130	53.8%	30.0%	-	3.1%	0.8%	0.8%	0.8%	-	-	1.5%	0.8%	0.8%	0.8%	-	-	-	6.9%	-	-	9%			

Road Link No.	Road Name	Vehicle Class Description			Private Cars	Taxi	Light Goods Vehicles (<=2.5t)	Light Goods Vehicles (2.5-3.5t)	Light Goods Vehicles (3.5-5.5t)	Medium & Heavy Goods Vehicles (5.5-15t)	Medium & Heavy Goods Vehicles (15t-24t)	Public Light Buses	Private Light Buses (<=3.5t)	Private Light Buses (>3.5t)	Non-franchised Buses (<6.4t)	Non-franchise d Buses (6.4-15t)	Non-franchise d Buses (15-24t)	Single Deck Franchise d Buses	Double Deck Franchise d Buses	Motor Cycles	Medium & Heavy Goods Vehicles (>24t)	Nonfranchised Buses (>24t)	Heavy Vehicles		
		Dir.	Hour	Total (veh)																				PC	TAXI
L20A	Staunton Street	One-way	22:00-23:00	110	53.5%	31.7%	-	3.0%	1.0%	1.0%	-	-	2.0%	-	-	-	-	-	-	6.9%	-	-	8%		
			23:00-00:00	80	52.5%	32.5%	-	3.8%	1.3%	-	1.3%	-	-	1.3%	-	-	-	-	-	-	7.5%	-	-	8%	
			00:00-01:00	30	27.6%	31.0%	-	6.9%	3.4%	-	3.4%	-	-	3.4%	-	-	-	-	-	-	24.1%	-	-	17%	
			01:00-02:00	20	27.8%	33.3%	-	5.6%	5.6%	-	-	-	-	-	-	-	-	-	-	-	-	27.8%	-	-	11%
			02:00-03:00	20	30.8%	30.8%	-	7.7%	7.7%	-	-	-	-	-	-	-	-	-	-	-	-	23.1%	-	-	15%
			03:00-04:00	10	30.0%	30.0%	-	10.0%	10.0%	-	-	-	-	-	-	-	-	-	-	-	-	20.0%	-	-	20%
			04:00-05:00	10	30.0%	30.0%	-	10.0%	10.0%	-	-	-	-	-	-	-	-	-	-	-	-	20.0%	-	-	20%
			05:00-06:00	10	30.0%	30.0%	-	10.0%	10.0%	-	-	-	-	-	-	-	-	-	-	-	-	20.0%	-	-	20%
			06:00-07:00	30	29.2%	29.2%	-	8.3%	8.3%	-	4.2%	-	-	-	4.2%	-	-	-	-	-	-	16.7%	-	-	25%
			07:00-08:00	60	27.1%	28.8%	-	10.2%	8.5%	1.7%	1.7%	-	-	1.7%	5.1%	-	-	-	-	-	-	15.3%	-	-	29%
			08:00-09:00	90	27.4%	29.8%	-	10.7%	8.3%	1.2%	2.4%	-	-	1.2%	4.8%	-	-	-	-	-	-	14.3%	-	-	29%
			09:00-10:00	110	27.1%	29.9%	-	5.6%	2.8%	0.9%	1.9%	-	-	-	-	-	-	-	-	-	-	31.8%	-	-	11%
			10:00-11:00	110	27.5%	30.3%	-	6.4%	2.8%	0.9%	1.8%	-	-	0.9%	-	-	-	-	-	-	-	29.4%	-	-	13%
			11:00-12:00	100	27.0%	30.0%	-	7.0%	4.0%	1.0%	2.0%	-	-	1.0%	-	-	-	-	-	-	-	28.0%	-	-	15%
			12:00-13:00	100	27.3%	30.3%	-	7.1%	4.0%	1.0%	2.0%	-	-	2.0%	-	-	-	-	-	-	-	26.3%	-	-	16%
			13:00-14:00	100	26.9%	30.1%	-	7.5%	5.4%	1.1%	2.2%	-	-	2.2%	2.2%	-	-	-	-	-	-	23.7%	-	-	19%
			14:00-15:00	100	27.2%	29.3%	-	8.7%	5.4%	1.1%	2.2%	-	-	1.1%	3.3%	-	-	-	-	-	-	21.7%	-	-	22%
			15:00-16:00	90	27.2%	29.6%	-	8.6%	6.2%	1.2%	2.5%	-	-	1.2%	3.7%	-	-	-	-	-	-	19.8%	-	-	23%
			16:00-17:00	80	26.9%	29.5%	-	10.3%	7.7%	1.3%	2.6%	-	-	1.3%	3.8%	-	-	-	-	-	-	16.7%	-	-	27%
			17:00-18:00	80	27.6%	28.9%	-	10.5%	7.9%	1.3%	2.6%	-	-	1.3%	5.3%	-	-	-	-	-	-	14.5%	-	-	29%
			18:00-19:00	100	27.0%	30.0%	-	5.0%	2.0%	1.0%	2.0%	-	-	-	-	-	-	-	-	-	-	33.0%	-	-	10%
			19:00-20:00	90	26.7%	30.0%	-	5.6%	2.2%	1.1%	2.2%	-	-	-	-	-	-	-	-	-	-	32.2%	-	-	11%
			20:00-21:00	80	26.9%	30.8%	-	5.1%	2.6%	1.3%	2.6%	-	-	-	-	-	-	-	-	-	-	30.8%	-	-	12%
21:00-22:00	70	26.9%	29.9%	-	6.0%	3.0%	1.5%	1.5%	-	-	-	1.5%	-	-	-	-	-	-	29.9%	-	-	13%			
22:00-23:00	60	26.4%	30.2%	-	5.7%	3.8%	1.9%	1.9%	-	-	-	1.9%	-	-	-	-	-	-	28.3%	-	-	15%			
23:00-00:00	50	26.2%	31.0%	-	7.1%	4.8%	-	2.4%	-	-	-	-	-	-	-	-	-	-	26.2%	-	-	17%			
L20B	Staunton Street	One-way	00:00-01:00	90	37.1%	31.5%	-	4.5%	2.2%	1.1%	1.1%	-	-	1.1%	-	-	-	-	-	21.3%	-	-	10%		
			01:00-02:00	60	36.2%	32.8%	-	5.2%	1.7%	-	1.7%	-	-	1.7%	-	-	-	-	-	-	20.7%	-	-	10%	
			02:00-03:00	50	34.0%	34.0%	-	6.4%	2.1%	-	2.1%	-	-	2.1%	-	-	-	-	-	-	19.1%	-	-	13%	
			03:00-04:00	40	32.4%	35.3%	-	5.9%	2.9%	-	2.9%	-	-	2.9%	-	-	-	-	-	-	17.6%	-	-	15%	
			04:00-05:00	30	32.1%	35.7%	-	7.1%	3.6%	-	-	-	-	3.6%	-	-	-	-	-	-	17.9%	-	-	14%	
			05:00-06:00	40	31.3%	37.5%	-	6.3%	3.1%	-	3.1%	-	-	3.1%	-	-	-	-	-	-	15.6%	-	-	16%	
			06:00-07:00	80	30.7%	38.7%	-	8.0%	4.0%	1.3%	1.3%	-	-	2.7%	-	-	-	-	-	-	13.3%	-	-	17%	
			07:00-08:00	180	29.7%	40.6%	-	8.0%	4.0%	0.6%	1.7%	-	-	0.6%	2.7%	-	-	-	-	-	11.4%	0.6%	-	18%	
			08:00-09:00	260	29.0%	40.9%	-	8.3%	4.4%	0.8%	2.0%	-	-	0.4%	2.8%	-	-	-	-	-	11.1%	0.4%	-	19%	
			09:00-10:00	350	40.4%	27.0%	-	3.2%	0.9%	0.6%	1.2%	-	-	-	0.9%	-	-	-	-	-	-	25.6%	0.3%	-	7%
			10:00-11:00	350	39.3%	28.3%	-	3.8%	1.2%	0.6%	1.4%	-	-	-	0.9%	-	-	-	-	-	-	24.3%	0.3%	-	8%
			11:00-12:00	320	37.8%	29.7%	-	4.4%	1.6%	0.6%	1.6%	-	-	-	1.3%	-	-	-	-	-	-	22.8%	0.3%	-	10%
			12:00-13:00	320	36.8%	31.4%	-	4.8%	1.9%	0.6%	1.6%	-	-	-	1.3%	-	-	-	-	-	-	21.3%	0.3%	-	10%
			13:00-14:00	290	35.2%	32.8%	-	5.5%	2.4%	0.7%	1.7%	-	-	0.3%	1.7%	-	-	-	-	-	-	19.3%	0.3%	-	13%
			14:00-15:00	280	34.1%	34.4%	-	6.1%	2.9%	0.7%	1.8%	-	-	0.4%	1.8%	-	-	-	-	-	-	17.6%	0.4%	-	14%
			15:00-16:00	250	32.7%	36.3%	-	6.9%	3.2%	0.8%	1.6%	-	-	0.4%	2.0%	-	-	-	-	-	-	15.7%	0.4%	-	15%
			16:00-17:00	240	30.7%	38.5%	-	7.4%	3.9%	0.9%	1.7%	-	-	0.4%	2.6%	-	-	-	-	-	-	13.4%	0.4%	-	17%
			17:00-18:00	230	28.9%	40.9%	-	8.4%	4.4%	0.9%	1.8%	-	-	0.4%	2.7%	-	-	-	-	-	-	11.1%	0.4%	-	19%
			18:00-19:00	330	41.1%	25.9%	-	2.8%	0.6%	0.6%	1.2%	-	-	-	0.6%	-	-	-	-	-	-	26.8%	0.3%	-	6%
			19:00-20:00	290	40.6%	26.6%	-	3.1%	0.7%	0.7%	1.4%	-	-	-	0.7%	-	-	-	-	-	-	25.9%	0.3%	-	7%
			20:00-21:00	260	39.7%	27.4%	-	3.6%	1.2%	0.8%	1.2%	-	-	-	0.8%	-	-	-	-	-	-	25.0%	0.4%	-	8%
			21:00-22:00	220	38.9%	28.4%	-	3.8%	1.4%	0.5%	1.4%	-	-	-	0.9%	-	-	-	-	-	-	24.2%	0.5%	-	9%
			22:00-23:00	170	38.6%	29.5%	-	4.2%	1.2%	0.6%	1.2%	-	-	-	1.2%	-	-	-	-	-	-	22.9%	0.6%	-	9%
23:00-00:00	140	37.9%	30.3%	-	4.5%	1.5%	0.8%	1.5%	-	-	-	1.5%	-	-	-	-	-	-	22.0%	-	-	10%			
L20C	Staunton Street	One-way	00:00-01:00	60	40.0%	29.1%	-	3.6%	3.6%	-	1.8%	-	-	-	-	-	-	-	-	20.0%	-	-	11%		
			01:00-02:00	40	38.9%	30.6%	-	2.8%	2.8%	-	2.8%	-	-	2.8%	-	-	-	-	-	-	19.4%	-	-	11%	
			02:00-03:00	30	39.3%	32.1%	-	3.6%	3.6%	-	-	-	-	3.6%	-	-	-	-	-	-	17.9%	-	-	11%	
			03:00-04:00	30	38.1%	33.3%	-	4.8%	4.8%	-	-	-	-	4.8%	-	-	-	-	-	-	14.3%	-	-	14%	
			04:00-05:00	20	36.8%	31.6%	-	5.3%	5.3%	-	-	-	-	5.3%	-	-	-	-	-	-	15.8%	-	-	16%	
			05:00-06:00	20	35.0%	35.0%	-	5.0%	5.0%	-	-	-	-	5.0%	-	-	-	-	-	-	15.0%	-	-	15%	
			06:00-07:00	50	36.2%	34.0%	-	4.3%	6.4%	-	2.1%	-	-	4.3%	-	-	-	-	-	-	12.8%	-	-	17%	
			07:00-08:00	120	34.8%	34.8%	-	5.2%	6.1%	0.9%	0.9%	-	-	0.9%	4.3%	-	-	-	-	-	11.3%	0.9%	-	19%	
			08:00-09:00	170	34.8%	35.4%	-	5.5%	6.1%	0.6%	1.2%	-	-	0.6%	4.3%	-	-	-	-	-	11.0%	0.6%	-	19%	
			09:00-10:00	210	41.3%	26.2%	-	2.9%	1.5%	0.5%	1.5%	-	-	-	1.5%	-	-	-	-	-	-	24.3%	0.5%	-	8%
			10:00-11:00	210	40.7%	27.3%	-	3.3%	1.9%	0.5%	1.4%	-	-	-	1.4%	-	-	-	-	-	-	23.0%	0.5%	-	9%
			11:00-12:00	200	39.8%	28.1%	-	3.6%	2.6%	0.5%	1.5%	-	-	-	2.0%	-	-	-	-	-	-	21.4%	0.5%	-	11%
12:00-13:00	200	39.2%	29.4%	-	3.6%	3.1%	0.5%																		

Road Link No.	Road Name	Vehicle Class Description			Private Cars	Taxi	Light Goods Vehicles (<=2.5t)	Light Goods Vehicles (2.5-3.5t)	Light Goods Vehicles (3.5-5.5t)	Medium & Heavy Goods Vehicles (5.5-15t)	Medium & Heavy Goods Vehicles (15t-24t)	Public Light Buses	Private Light Buses (<=3.5t)	Private Light Buses (>3.5t)	Non-franchised Buses (<6.4t)	Non-franchise d Buses (6.4-15t)	Non-franchise d Buses (15-24t)	Single Deck Franchise d Buses	Double Deck Franchise d Buses	Motor Cycles	Medium & Heavy Goods Vehicles (>24t)	Nonfranchised Buses (>24t)	Heavy Vehicles	
		Dir.	Hour	Total (veh)																				PC
			13:00-14:00	180	38.3%	30.0%	-	3.9%	3.3%	0.6%	1.7%	-	0.6%	2.8%	-	-	-	-	-	18.3%	0.6%	-	13%	
			14:00-15:00	180	37.7%	31.4%	-	4.6%	4.0%	0.6%	1.1%	-	0.6%	2.9%	-	-	-	-	-	-	16.6%	0.6%	-	14%
			15:00-16:00	160	36.9%	32.5%	-	4.5%	4.5%	0.6%	1.3%	-	0.6%	3.2%	-	-	-	-	-	-	15.3%	0.6%	-	15%
			16:00-17:00	150	35.3%	34.0%	-	5.3%	5.3%	0.7%	1.3%	-	0.7%	4.0%	-	-	-	-	-	-	12.7%	0.7%	-	18%
			17:00-18:00	150	34.7%	35.4%	-	5.4%	6.1%	0.7%	1.4%	-	0.7%	4.1%	-	-	-	-	-	-	10.9%	0.7%	-	19%
			18:00-19:00	200	41.7%	25.5%	-	2.6%	1.0%	0.5%	1.6%	-	-	1.0%	-	-	-	-	-	-	25.5%	0.5%	-	7%
			19:00-20:00	180	41.3%	26.2%	-	2.9%	1.2%	0.6%	1.7%	-	-	-	-	-	-	-	-	-	24.4%	0.6%	-	8%
			20:00-21:00	160	41.1%	26.5%	-	2.6%	2.0%	0.7%	1.3%	-	-	1.3%	-	-	-	-	-	-	23.8%	0.7%	-	9%
			21:00-22:00	130	40.3%	27.1%	-	3.1%	2.3%	0.8%	1.6%	-	-	1.6%	-	-	-	-	-	-	22.5%	0.8%	-	10%
			22:00-23:00	110	40.6%	27.7%	-	3.0%	2.0%	1.0%	1.0%	-	-	2.0%	-	-	-	-	-	-	21.8%	1.0%	-	10%
			23:00-00:00	80	40.0%	28.8%	-	3.8%	2.5%	-	1.3%	-	-	2.5%	-	-	-	-	-	-	21.3%	-	-	10%
			00:00-01:00	40	57.5%	22.5%	-	5.0%	2.5%	-	-	-	-	-	-	2.5%	-	-	-	-	10.0%	-	-	10%
			01:00-02:00	30	57.7%	23.1%	-	3.8%	-	-	-	-	-	-	-	3.8%	-	-	-	-	11.5%	-	-	8%
			02:00-03:00	20	55.0%	25.0%	-	5.0%	-	-	-	-	-	-	-	5.0%	-	-	-	-	10.0%	-	-	10%
03:00-04:00	20	53.3%	26.7%	-	6.7%	-	-	-	-	-	-	-	6.7%	-	-	-	-	6.7%	-	-	13%			
04:00-05:00	20	53.8%	23.1%	-	7.7%	-	-	-	-	-	-	-	7.7%	-	-	-	-	7.7%	-	-	15%			
05:00-06:00	20	50.0%	28.6%	-	7.1%	-	-	-	-	-	-	-	7.1%	-	-	-	-	7.1%	-	-	14%			
06:00-07:00	40	45.7%	28.6%	-	5.7%	2.9%	-	2.9%	-	-	-	-	8.6%	-	-	-	-	5.7%	-	-	20%			
07:00-08:00	90	44.7%	28.2%	-	5.9%	3.5%	1.2%	1.2%	-	-	1.2%	-	8.2%	-	-	-	-	4.7%	1.2%	-	22%			
08:00-09:00	130	44.3%	28.7%	-	6.6%	3.3%	0.8%	1.6%	-	-	0.8%	-	8.2%	-	-	-	-	4.9%	0.8%	-	22%			
09:00-10:00	150	63.7%	17.1%	-	2.7%	-	0.7%	0.7%	-	-	-	-	-	-	-	-	-	14.4%	-	-	5%			
10:00-11:00	150	61.3%	18.7%	-	3.3%	0.7%	0.7%	0.7%	-	-	-	-	1.3%	-	-	-	-	13.3%	-	-	7%			
11:00-12:00	140	59.7%	20.1%	-	3.6%	0.7%	0.7%	0.7%	-	-	-	-	2.2%	-	-	-	-	12.2%	-	-	8%			
12:00-13:00	150	56.7%	21.3%	-	3.5%	1.4%	0.7%	1.4%	-	-	-	-	3.5%	-	-	-	-	11.3%	-	-	11%			
13:00-14:00	140	54.2%	22.1%	-	4.6%	1.5%	0.8%	1.5%	-	-	0.8%	3.8%	-	-	-	-	-	9.9%	0.8%	-	14%			
14:00-15:00	130	52.0%	23.6%	-	4.7%	2.4%	0.8%	1.6%	-	-	0.8%	4.7%	-	-	-	-	-	8.7%	0.8%	-	16%			
15:00-16:00	120	49.1%	25.0%	-	5.2%	2.6%	0.9%	1.7%	-	-	0.9%	6.0%	-	-	-	-	-	7.8%	0.9%	-	18%			
16:00-17:00	120	46.4%	26.8%	-	6.3%	2.7%	0.9%	1.8%	-	-	0.9%	7.1%	-	-	-	-	-	6.3%	0.9%	-	21%			
17:00-18:00	110	44.0%	28.4%	-	6.4%	3.7%	0.9%	1.8%	-	-	0.9%	8.3%	-	-	-	-	-	4.6%	0.9%	-	23%			
18:00-19:00	140	64.7%	16.2%	-	2.2%	-	0.7%	0.7%	-	-	-	-	-	-	-	-	-	15.4%	-	-	4%			
19:00-20:00	130	63.4%	17.1%	-	2.4%	-	0.8%	0.8%	-	-	-	0.8%	-	-	-	-	-	14.6%	-	-	5%			
20:00-21:00	110	62.6%	17.8%	-	2.8%	-	0.9%	0.9%	-	-	-	0.9%	-	-	-	-	-	14.0%	-	-	6%			
21:00-22:00	100	60.4%	18.7%	-	3.3%	1.1%	1.1%	1.1%	-	-	-	1.1%	-	-	-	-	-	13.2%	-	-	8%			
22:00-23:00	80	58.9%	19.2%	-	2.7%	1.4%	1.4%	1.4%	-	-	-	2.7%	-	-	-	-	-	12.3%	-	-	10%			
23:00-00:00	60	57.6%	20.3%	-	3.4%	1.7%	-	1.7%	-	-	-	3.4%	-	-	-	-	-	11.9%	-	-	10%			
			00:00-01:00	40	31.4%	34.3%	-	5.7%	-	2.9%	-	-	-	-	-	-	-	-	-	25.7%	-	-	9%	
			01:00-02:00	30	30.4%	34.8%	-	8.7%	-	-	4.3%	-	-	-	-	-	-	-	-	21.7%	-	-	13%	
			02:00-03:00	20	29.4%	41.2%	-	5.9%	-	-	-	-	-	-	-	-	-	-	-	23.5%	-	-	6%	
			03:00-04:00	20	30.8%	38.5%	-	7.7%	-	-	-	-	-	-	-	-	-	-	-	23.1%	-	-	8%	
			04:00-05:00	10	30.0%	40.0%	-	10.0%	-	-	-	-	-	-	-	-	-	-	-	20.0%	-	-	10%	
			05:00-06:00	20	27.3%	45.5%	-	9.1%	-	-	-	-	-	-	-	-	-	-	-	18.2%	-	-	9%	
			06:00-07:00	30	22.2%	44.4%	-	11.1%	3.7%	-	3.7%	-	-	-	-	-	-	-	-	14.8%	-	-	19%	
			07:00-08:00	70	20.0%	47.7%	-	12.3%	1.5%	1.5%	3.1%	-	-	-	-	-	-	-	-	12.3%	1.5%	-	20%	
			08:00-09:00	100	19.4%	48.4%	-	12.9%	2.2%	1.1%	3.2%	-	-	-	-	-	-	-	-	11.8%	1.1%	-	20%	
			09:00-10:00	150	37.3%	27.5%	-	4.2%	-	0.7%	1.4%	-	-	-	-	-	-	-	-	-	28.9%	-	-	6%
			10:00-11:00	150	35.9%	29.6%	-	4.9%	-	0.7%	1.4%	-	-	-	-	-	-	-	-	-	27.5%	-	-	7%
			11:00-12:00	140	33.6%	31.3%	-	6.1%	0.8%	0.8%	1.5%	-	-	-	-	-	-	-	-	-	26.0%	-	-	9%
			12:00-13:00	130	32.0%	32.8%	-	7.0%	0.8%	0.8%	2.3%	-	-	-	-	-	-	-	-	-	24.2%	-	-	11%
			13:00-14:00	120	29.9%	35.0%	-	7.7%	0.9%	0.9%	2.6%	-	-	-	-	-	-	-	-	-	22.2%	0.9%	-	13%
14:00-15:00	110	27.3%	38.2%	-	9.1%	0.9%	0.9%	2.7%	-	-	-	-	-	-	-	-	-	20.0%	0.9%	-	15%			
15:00-16:00	100	25.3%	41.1%	-	9.5%	1.1%	1.1%	3.2%	-	-	-	-	-	-	-	-	-	17.9%	1.1%	-	16%			
16:00-17:00	90	22.5%	43.8%	-	11.2%	2.2%	1.1%	3.4%	-	-	-	-	-	-	-	-	-	14.6%	1.1%	-	19%			
17:00-18:00	90	19.0%	47.6%	-	13.1%	2.4%	1.2%	3.6%	-	-	-	-	-	-	-	-	-	11.9%	1.2%	-	21%			
18:00-19:00	140	38.2%	25.7%	-	3.7%	-	0.7%	1.5%	-	-	-	-	-	-	-	-	-	30.1%	-	-	6%			
19:00-20:00	120	37.5%	26.7%	-	4.2%	-	0.8%	1.7%	-	-	-	-	-	-	-	-	-	29.2%	-	-	7%			
20:00-21:00	110	36.2%	27.6%	-	4.8%	-	1.0%	1.9%	-	-	-	-	-	-	-	-	-	28.6%	-	-	8%			
21:00-22:00	90	35.6%	28.7%	-	4.6%	-	1.1%	2.3%	-	-	-	-	-	-	-	-	-	27.6%	-	-	8%			
22:00-23:00	70	33.8%	30.9%	-	5.9%	-	1.5%	1.5%	-	-	-	-	-	-	-	-	-	26.5%	-	-	9%			
23:00-00:00	60	34.0%	32.1%	-	5.7%	-	-	1.9%	-	-	-	-	-	-	-	-	-	26.4%	-	-	8%			
			00:00-01:00	100	61.1%	18.9%	-	6.3%	5.3%	-	1.1%	-	-	2.1%	-	-	-	-	-	5.3%	-	-	15%	
			01:00-02:00	70	61.3%	19.4%	-	6.5%	4.8%	-	1.6%	-	-	-	1.6%	-	-	-	-	4.8%	-	-	15%	
			02:00-03:00	50	61.2%	20.4%	-	6.1%	6.1%	-	-	-	-	-	2.0%	-	-	-	-	4.1%	-	-	14%	
			03:00-04:00	40	57.9%	18.4%	-	7.9%	7.9%	-	-	-	-	-	2.6%	-	-	-	-	5.3%	-	-	18%	

Road Link No.	Road Name	Vehicle Class Description			Private Cars	Taxi	Light Goods Vehicles (<=2.5t)	Light Goods Vehicles (2.5-3.5t)	Light Goods Vehicles (3.5-5.5t)	Medium & Heavy Goods Vehicles (5.5-15t)	Medium & Heavy Goods Vehicles (15t-24t)	Public Light Buses	Private Light Buses (<=3.5t)	Private Light Buses (>3.5t)	Non-franchised Buses (<6.4t)	Non-franchise d Buses (6.4-15t)	Non-franchise d Buses (15-24t)	Single Deck Franchise d Buses	Double Deck Franchise d Buses	Motor Cycles	Medium & Heavy Goods Vehicles (>24t)	Nonfranchised Buses (>24t)	Heavy Vehicles		
		Dir.	Hour	Total (veh)																				PC	TAXI
L22A	Pottinger Street	One-way	04:00-05:00	30	63.3%	20.0%	-	6.7%	6.7%	-	-	-	-	-	-	-	-	-	-	3.3%	-	-	13%		
			05:00-06:00	40	58.3%	19.4%	-	8.3%	8.3%	-	-	-	-	-	2.8%	-	-	-	-	-	2.8%	-	-	19%	
			06:00-07:00	90	57.5%	18.4%	-	8.0%	9.2%	1.1%	1.1%	-	-	-	1.1%	-	-	-	-	-	3.4%	-	-	21%	
			07:00-08:00	220	56.6%	17.9%	-	8.5%	9.4%	0.5%	0.9%	-	-	-	0.5%	-	-	-	-	-	3.8%	0.5%	-	22%	
			08:00-09:00	310	56.4%	17.9%	-	8.8%	9.8%	0.7%	1.0%	-	-	-	0.3%	1.3%	-	-	-	-	3.6%	0.3%	-	22%	
			09:00-10:00	340	64.3%	19.9%	-	4.8%	1.8%	0.3%	0.9%	-	-	-	0.3%	1.8%	-	-	-	-	5.7%	0.3%	-	10%	
			10:00-11:00	350	63.3%	19.7%	-	5.2%	2.9%	0.3%	0.9%	-	-	-	0.3%	1.7%	-	-	-	-	5.5%	0.3%	-	12%	
			11:00-12:00	330	62.3%	19.6%	-	5.5%	3.7%	0.3%	0.9%	-	-	-	0.3%	1.8%	-	-	-	-	5.2%	0.3%	-	13%	
			12:00-13:00	340	61.4%	19.3%	-	6.0%	4.5%	0.6%	0.9%	-	-	-	0.3%	1.8%	-	-	-	-	4.8%	0.3%	-	14%	
			13:00-14:00	320	60.3%	18.9%	-	6.7%	5.4%	0.6%	1.0%	-	-	-	0.3%	1.6%	-	-	-	-	4.8%	0.3%	-	16%	
			14:00-15:00	310	59.2%	18.8%	-	7.1%	6.5%	0.6%	1.0%	-	-	-	0.3%	1.6%	-	-	-	-	4.5%	0.3%	-	17%	
			15:00-16:00	290	58.1%	18.3%	-	7.7%	7.7%	0.7%	1.1%	-	-	-	0.4%	1.4%	-	-	-	-	4.2%	0.4%	-	19%	
			16:00-17:00	280	57.1%	18.2%	-	8.0%	8.7%	0.7%	1.1%	-	-	-	0.4%	1.5%	-	-	-	-	4.0%	0.4%	-	21%	
			17:00-18:00	280	56.0%	17.8%	-	8.7%	9.8%	0.7%	1.1%	-	-	-	0.4%	1.5%	-	-	-	-	3.6%	0.4%	-	23%	
			18:00-19:00	310	64.8%	20.2%	-	4.2%	1.0%	0.3%	1.0%	-	-	-	0.3%	2.0%	-	-	-	-	5.9%	0.3%	-	9%	
			19:00-20:00	280	64.2%	20.1%	-	4.7%	1.4%	0.4%	1.1%	-	-	-	0.4%	1.8%	-	-	-	-	5.7%	0.4%	-	10%	
			20:00-21:00	250	63.6%	19.8%	-	4.9%	2.0%	0.4%	0.8%	-	-	-	0.4%	2.0%	-	-	-	-	5.7%	0.4%	-	11%	
			21:00-22:00	220	62.7%	19.8%	-	5.2%	2.8%	0.5%	0.9%	-	-	-	0.5%	1.9%	-	-	-	-	5.2%	0.5%	-	12%	
			22:00-23:00	180	62.0%	19.3%	-	5.3%	3.5%	0.6%	1.2%	-	-	-	0.6%	1.8%	-	-	-	-	5.3%	0.6%	-	13%	
			23:00-00:00	140	62.0%	19.7%	-	5.8%	4.4%	0.7%	0.7%	-	-	-	-	1.5%	-	-	-	-	5.1%	-	-	13%	
L23A	Queen Victoria Street	One-way	00:00-01:00	120	57.1%	19.3%	-	9.2%	3.4%	1.7%	2.5%	-	-	0.8%	-	-	-	-	1.7%	3.4%	0.8%	20%			
			01:00-02:00	80	57.0%	19.0%	-	8.9%	3.8%	1.3%	2.5%	-	-	-	1.3%	-	-	-	-	2.5%	2.5%	1.3%	22%		
			02:00-03:00	60	54.2%	18.6%	-	10.2%	3.4%	1.7%	3.4%	-	-	-	1.7%	-	-	-	-	1.7%	3.4%	1.7%	24%		
			03:00-04:00	40	55.6%	19.4%	-	11.1%	2.8%	2.8%	2.8%	-	-	-	-	-	-	-	-	-	2.8%	2.8%	-	22%	
			04:00-05:00	40	54.8%	19.4%	-	9.7%	3.2%	3.2%	3.2%	-	-	-	-	-	-	-	-	-	3.2%	3.2%	-	23%	
			05:00-06:00	60	53.4%	19.0%	-	10.3%	5.2%	1.7%	3.4%	-	-	-	-	-	-	-	-	-	3.4%	1.7%	1.7%	26%	
			06:00-07:00	160	51.9%	19.4%	-	10.6%	5.0%	2.5%	4.4%	-	-	-	-	0.6%	-	-	-	-	2.5%	1.9%	1.3%	27%	
			07:00-08:00	310	50.3%	19.7%	-	10.6%	5.2%	2.3%	4.5%	-	-	-	0.6%	0.3%	-	-	0.3%	0.3%	2.9%	1.6%	1.3%	28%	
			08:00-09:00	340	47.6%	19.8%	-	11.4%	5.7%	2.7%	5.4%	-	-	-	-	0.6%	0.3%	-	0.3%	0.3%	3.3%	1.2%	1.5%	31%	
			09:00-10:00	320	63.2%	18.6%	-	7.5%	1.9%	0.6%	1.3%	-	-	-	1.3%	-	-	-	-	-	0.9%	4.4%	0.3%	14%	
			10:00-11:00	320	61.1%	18.7%	-	8.2%	2.2%	0.9%	1.6%	-	-	-	1.3%	-	-	-	-	-	1.3%	4.1%	0.6%	16%	
			11:00-12:00	320	59.2%	18.8%	-	8.5%	2.8%	1.3%	2.2%	-	-	-	1.3%	-	-	-	-	-	1.6%	3.8%	0.6%	18%	
			12:00-13:00	330	57.5%	19.1%	-	8.9%	3.4%	1.2%	2.8%	-	-	-	0.9%	-	-	-	-	-	1.8%	3.4%	0.9%	20%	
			13:00-14:00	340	55.4%	19.0%	-	9.5%	3.6%	1.5%	3.3%	-	-	-	-	0.9%	0.3%	-	0.3%	0.3%	2.1%	3.0%	0.9%	23%	
			14:00-15:00	330	53.7%	19.3%	-	9.8%	4.0%	1.8%	3.7%	-	-	-	0.9%	0.3%	-	0.3%	0.3%	2.5%	2.5%	0.9%	-	25%	
			15:00-16:00	320	52.2%	19.3%	-	10.1%	4.4%	1.9%	4.1%	-	-	-	0.9%	0.3%	-	0.3%	0.3%	2.5%	2.2%	1.3%	-	26%	
			16:00-17:00	310	50.6%	19.4%	-	10.6%	4.8%	2.3%	4.5%	-	-	-	0.6%	0.3%	-	0.3%	0.3%	2.9%	1.9%	1.3%	-	28%	
			17:00-18:00	330	49.2%	19.6%	-	11.0%	5.2%	2.4%	4.9%	-	-	-	0.6%	0.3%	-	0.3%	0.3%	3.1%	1.5%	1.5%	-	30%	
			18:00-19:00	300	64.7%	18.5%	-	7.2%	1.4%	0.3%	0.7%	-	-	-	1.4%	-	-	-	-	-	0.7%	4.8%	0.3%	12%	
			19:00-20:00	430	63.4%	18.5%	-	7.5%	1.6%	0.5%	1.2%	-	-	-	1.4%	-	-	-	-	-	0.9%	4.5%	0.5%	14%	
20:00-21:00	360	62.0%	18.7%	-	7.9%	2.0%	0.8%	1.4%	-	-	-	1.1%	-	-	-	-	-	1.1%	4.2%	0.6%	15%				
21:00-22:00	310	60.9%	18.8%	-	8.2%	2.3%	1.0%	1.6%	-	-	-	1.3%	-	-	-	-	-	1.3%	3.9%	0.7%	16%				
22:00-23:00	270	59.6%	18.9%	-	8.5%	2.6%	1.1%	2.2%	-	-	-	1.1%	-	-	-	-	-	1.1%	3.7%	0.7%	18%				
23:00-00:00	210	58.6%	19.2%	-	8.9%	3.0%	1.0%	2.5%	-	-	-	1.0%	-	-	-	-	-	1.5%	3.4%	1.0%	19%				
L23B	Queen Victoria Street	One-way	00:00-01:00	70	50.0%	22.6%	-	9.7%	1.6%	-	1.6%	-	-	1.6%	-	-	-	-	-	12.9%	-	-	15%		
			01:00-02:00	50	48.8%	24.4%	-	9.8%	2.4%	-	-	-	-	-	2.4%	-	-	-	-	-	12.2%	-	-	15%	
			02:00-03:00	30	48.3%	24.1%	-	10.3%	-	-	-	-	-	-	3.4%	-	-	-	-	-	13.8%	-	-	14%	
			03:00-04:00	20	50.0%	27.8%	-	11.1%	-	-	-	-	-	-	-	-	-	-	-	-	-	11.1%	-	-	11%
			04:00-05:00	20	46.7%	26.7%	-	13.3%	-	-	-	-	-	-	-	-	-	-	-	-	-	13.3%	-	-	13%
			05:00-06:00	30	43.3%	26.7%	-	13.3%	-	-	3.3%	-	-	-	-	-	-	-	-	-	-	13.3%	-	-	17%
			06:00-07:00	90	43.9%	26.8%	-	12.2%	1.2%	1.2%	2.4%	-	-	-	1.2%	-	-	-	-	-	-	11.0%	-	-	18%
			07:00-08:00	170	41.4%	26.5%	-	13.0%	1.9%	1.2%	1.9%	-	-	-	1.2%	0.6%	-	0.6%	-	-	-	11.1%	0.6%	-	21%
			08:00-09:00	180	39.2%	28.1%	-	14.0%	1.8%	1.2%	2.3%	-	-	-	1.2%	0.6%	-	0.6%	-	-	-	10.5%	0.6%	-	22%
			09:00-10:00	180	54.3%	20.2%	-	7.5%	1.2%	-	-	-	-	-	-	2.3%	-	-	-	-	1.2%	13.3%	-	-	12%
			10:00-11:00	170	52.4%	21.2%	-	8.2%	1.2%	-	0.6%	-	-	-	2.4%	-	-	-	-	-	1.2%	12.9%	-	-	14%
			11:00-12:00	180	50.3%	22.2%	-	9.4%	1.2%	0.6%	0.6%	-	-	-	2.3%	-	-	-	-	-	1.2%	12.9%	-	-	15%
			12:00-13:00	180	48.9%	23.0%	-	9.8%	1.7%	0.6%	1.1%	-	-	-	1.7%	-	-	-	-	-	0.6%	12.6%	-	-	16%
			13:00-14:00	180	46.6%	23.6%	-	10.7%	1.7%	0.6%	1.1%	-	-	-	1.7%	0.6%	-	0.6%	-	-	0.6%	11.8%	0.6%	-	18%
			14:00-15:00	180	45.3%	24.4%	-	11.0%	1.7%	0.6%	1.2%	-	-	-	1.7%	0.6%	-	0.6%	-	-	0.6%	11.6%	0.6%	-	19%
			15:00-16:00	170	43.1%	25.1%	-	12.0%	1.8%	0.6%	1.8%	-	-	-	1.8%	0.6%	-	0.6%	-	-	0.6%	11.4%	0.6%	-	20%
			16:00-17:00	170	42.2%	26.1%	-	12.4%	1.9%	1.2%	1.9%	-	-	-	1.2%	0.6%	-	0.6%	-	-	-	11.2%	0.6%	-	20%
			17:00-18:00	170	40.6%	27.1%	-	13.5%	1.8%	1.2%	2.4%	-	-	-	1.2%	0.6%	-	0.6%	-	-	-	10.6%	0.6%	-	22%
			18:00-19:00	170	55.3%	19.3%	-	6.8%	1.2%	-	-	-	-	-	-	2.5%	-	-	-	-	1.2%	13.7%	-	-	12%

Road Link No.	Road Name	Vehicle Class Description			Private Cars	Taxi	Light Goods Vehicles (<=2.5t)	Light Goods Vehicles (2.5-3.5t)	Light Goods Vehicles (3.5-5.5t)	Medium & Heavy Goods Vehicles (5.5-15t)	Medium & Heavy Goods Vehicles (15t-24t)	Public Light Buses	Private Light Buses (<=3.5t)	Private Light Buses (>3.5t)	Non-franchised Buses (<6.4t)	Non-franchise d Buses (6.4-15t)	Non-franchise d Buses (15-24t)	Single Deck Franchise d Buses	Double Deck Franchise d Buses	Motor Cycles	Medium & Heavy Goods Vehicles (>24t)	Nonfranchised Buses (>24t)	Heavy Vehicles		
		Dir.	Hour	Total (veh)																				PC	TAXI
			19:00-20:00	240	54.3%	19.8%	-	7.3%	1.3%	-	-	-	-	2.6%	-	-	-	-	1.3%	13.4%	-	-	13%		
			20:00-21:00	200	53.1%	20.8%	-	7.8%	1.6%	-	0.5%	-	-	-	2.1%	-	-	-	-	1.0%	13.0%	-	-	13%	
			21:00-22:00	170	51.8%	21.3%	-	8.5%	1.2%	-	0.6%	-	-	-	2.4%	-	-	-	-	1.2%	12.8%	-	-	14%	
			22:00-23:00	150	51.0%	22.1%	-	9.0%	1.4%	-	0.7%	-	-	-	1.8%	-	-	-	-	0.7%	13.1%	-	-	14%	
			23:00-00:00	110	49.5%	22.9%	-	9.2%	1.8%	-	0.9%	-	-	-	1.8%	-	-	-	-	0.9%	12.8%	-	-	15%	
L24A	Old Bailey Street	One-way	00:00-01:00	40	35.0%	40.0%	-	5.0%	-	-	-	5.0%	-	-	-	-	-	-	5.0%	10.0%	-	-	15%		
			01:00-02:00	30	34.6%	38.5%	-	3.8%	-	-	-	-	7.7%	-	-	-	-	-	-	3.8%	11.5%	-	-	15%	
			02:00-03:00	20	35.0%	40.0%	-	5.0%	-	-	-	-	5.0%	-	-	-	-	-	-	5.0%	10.0%	-	-	15%	
			03:00-04:00	20	35.7%	42.9%	-	7.1%	-	-	-	-	7.1%	-	-	-	-	-	-	-	7.1%	10.0%	-	-	14%
			04:00-05:00	20	33.3%	41.7%	-	8.3%	-	-	-	-	8.3%	-	-	-	-	-	-	-	8.3%	11.1%	-	-	17%
			05:00-06:00	20	35.7%	42.9%	-	7.1%	-	-	-	-	7.1%	-	-	-	-	-	-	-	7.1%	10.0%	-	-	14%
			06:00-07:00	40	30.3%	42.4%	-	6.1%	3.0%	-	-	-	9.1%	-	3.0%	-	-	-	-	-	6.1%	11.1%	-	-	21%
			07:00-08:00	80	31.3%	43.8%	-	6.3%	2.5%	-	-	-	8.8%	-	1.3%	-	-	-	-	-	6.3%	10.0%	-	-	19%
			08:00-09:00	120	30.2%	43.1%	-	6.9%	2.6%	-	-	-	9.5%	-	1.7%	-	-	-	-	-	6.0%	11.1%	-	-	21%
			09:00-10:00	160	36.2%	36.8%	-	3.3%	-	0.7%	0.7%	3.3%	-	-	-	-	-	-	-	-	6.6%	12.5%	-	-	14%
			10:00-11:00	160	35.7%	37.0%	-	3.2%	0.6%	0.6%	0.6%	3.9%	-	-	-	-	-	-	-	-	5.8%	12.3%	-	-	15%
			11:00-12:00	150	34.7%	37.5%	-	4.2%	0.7%	0.7%	0.7%	4.9%	-	0.7%	-	-	-	-	-	-	4.9%	11.1%	-	-	17%
			12:00-13:00	150	34.5%	38.7%	-	4.2%	0.7%	0.7%	0.7%	4.9%	-	0.7%	-	-	-	-	-	-	4.2%	10.6%	-	-	16%
			13:00-14:00	130	33.8%	39.2%	-	4.6%	1.5%	-	-	6.2%	-	0.8%	-	-	-	-	-	-	3.8%	10.0%	-	-	17%
			14:00-15:00	130	32.5%	40.5%	-	5.6%	1.6%	-	-	7.1%	-	0.8%	-	-	-	-	-	-	3.2%	8.7%	-	-	18%
			15:00-16:00	120	32.4%	41.4%	-	5.4%	1.8%	-	-	8.1%	-	0.9%	-	-	-	-	-	-	1.8%	8.1%	-	-	18%
			16:00-17:00	110	30.8%	42.1%	-	6.5%	1.9%	-	-	8.4%	-	1.9%	-	-	-	-	-	-	0.9%	7.5%	-	-	20%
			17:00-18:00	110	29.8%	43.3%	-	6.7%	2.9%	-	-	9.6%	-	1.9%	-	-	-	-	-	-	5.8%	8.1%	-	-	21%
			18:00-19:00	150	36.6%	35.9%	-	2.8%	-	0.7%	0.7%	2.8%	-	-	-	-	-	-	-	-	7.0%	13.4%	-	-	14%
			19:00-20:00	130	36.5%	36.5%	-	3.2%	-	0.8%	0.8%	3.2%	-	-	-	-	-	-	-	-	6.3%	12.7%	-	-	14%
			20:00-21:00	120	35.7%	36.6%	-	3.6%	-	0.9%	0.9%	3.6%	-	-	-	-	-	-	-	-	6.3%	12.5%	-	-	15%
			21:00-22:00	100	35.5%	37.6%	-	3.2%	-	1.1%	1.1%	4.3%	-	-	-	-	-	-	-	-	5.4%	11.8%	-	-	15%
			22:00-23:00	80	35.6%	38.4%	-	4.1%	-	-	-	4.1%	-	-	-	-	-	-	-	-	5.5%	12.3%	-	-	14%
			23:00-00:00	60	35.6%	39.0%	-	3.4%	-	-	-	5.1%	-	-	-	-	-	-	-	-	5.1%	11.9%	-	-	14%
			L25A	Jubilee Street	One-way	00:00-01:00	160	53.2%	24.7%	-	7.1%	1.9%	0.6%	1.9%	0.6%	-	0.6%	-	-	-	-	3.9%	4.5%	0.6%	-
01:00-02:00	110	52.4%				25.2%	-	7.8%	1.9%	1.0%	1.4%	1.0%	-	-	-	-	-	-	-	3.9%	4.9%	-	-	17%	
02:00-03:00	80	52.1%				26.8%	-	8.5%	1.4%	1.4%	1.4%	-	-	-	-	-	-	-	-	4.2%	4.2%	-	-	17%	
03:00-04:00	50	50.0%				27.3%	-	9.1%	2.3%	-	2.3%	-	-	-	-	-	-	-	-	-	4.5%	4.5%	-	-	18%
04:00-05:00	40	48.6%				29.7%	-	8.1%	2.7%	-	2.7%	-	-	-	-	-	-	-	-	-	2.7%	5.4%	-	-	16%
05:00-06:00	70	48.5%				29.4%	-	8.8%	1.5%	1.5%	1.5%	-	-	-	-	-	-	-	-	-	4.4%	4.4%	-	-	18%
06:00-07:00	190	45.7%				30.6%	-	9.7%	1.6%	1.1%	2.2%	0.5%	-	-	-	-	-	-	-	-	3.8%	4.3%	0.5%	-	19%
07:00-08:00	360	44.5%				31.2%	-	9.9%	1.7%	1.1%	2.0%	0.6%	-	0.3%	0.3%	0.3%	0.3%	0.3%	0.3%	0.3%	3.4%	4.0%	0.6%	-	20%
08:00-09:00	360	40.3%				34.5%	-	11.5%	1.7%	1.1%	2.2%	0.6%	-	-	0.3%	0.3%	0.3%	0.3%	0.3%	-	3.1%	3.6%	0.6%	-	22%
09:00-10:00	470	59.0%				20.2%	-	5.2%	1.7%	0.7%	1.5%	0.7%	-	0.7%	0.2%	0.2%	0.2%	0.2%	0.2%	0.2%	4.3%	5.0%	0.2%	-	16%
10:00-11:00	450	57.0%				21.7%	-	5.7%	1.8%	0.7%	1.6%	0.7%	-	0.7%	0.2%	0.2%	0.2%	0.2%	0.2%	0.2%	4.3%	4.8%	0.2%	-	17%
11:00-12:00	440	55.2%				23.0%	-	6.5%	1.9%	0.7%	1.6%	0.7%	-	0.5%	0.2%	0.2%	0.2%	0.2%	0.2%	0.2%	4.2%	4.6%	0.2%	-	17%
12:00-13:00	430	53.4%				24.4%	-	7.0%	1.9%	0.9%	1.6%	0.7%	-	0.5%	0.2%	0.2%	0.2%	0.2%	0.2%	0.2%	4.0%	4.4%	0.2%	-	18%
13:00-14:00	430	51.2%				25.8%	-	7.7%	1.6%	0.9%	1.6%	0.7%	-	0.5%	0.2%	0.2%	0.2%	0.2%	0.2%	0.2%	4.0%	4.5%	0.5%	-	19%
14:00-15:00	400	49.5%				27.5%	-	8.3%	1.8%	1.0%	1.8%	0.5%	-	0.3%	0.3%	0.3%	0.3%	0.3%	0.3%	-	3.8%	4.3%	0.5%	-	19%
15:00-16:00	380	47.3%				29.3%	-	9.1%	1.6%	1.1%	1.9%	0.5%	-	0.3%	0.3%	0.3%	0.3%	0.3%	0.3%	-	3.5%	4.0%	0.5%	-	19%
16:00-17:00	360	44.9%				30.8%	-	9.9%	1.7%	1.1%	2.0%	0.6%	-	0.3%	0.3%	0.3%	0.3%	0.3%	0.3%	-	3.4%	4.0%	0.6%	-	20%
17:00-18:00	370	42.7%				32.5%	-	10.7%	1.7%	1.1%	2.2%	0.6%	-	-	0.3%	0.3%	0.3%	0.3%	0.3%	-	3.3%	3.9%	0.6%	-	21%
18:00-19:00	440	60.3%				19.0%	-	4.6%	1.8%	0.7%	1.4%	0.7%	-	0.7%	0.2%	0.2%	0.2%	0.2%	0.2%	0.2%	4.6%	5.0%	0.2%	-	16%
19:00-20:00	620	59.3%				20.0%	-	5.0%	1.8%	0.6%	1.5%	0.6%	-	0.6%	0.2%	0.2%	0.2%	0.2%	0.2%	0.2%	4.5%	5.0%	0.3%	-	16%
20:00-21:00	510	58.2%				20.9%	-	5.4%	1.8%	0.8%	1.4%	0.6%	-	0.6%	0.2%	0.2%	0.2%	0.2%	0.2%	0.2%	4.4%	5.0%	0.2%	-	16%
21:00-22:00	430	57.0%				21.7%	-	5.9%	1.9%	0.7%	1.4%	0.7%	-	0.5%	0.2%	0.2%	0.2%	0.2%	0.2%	0.2%	4.3%	4.7%	0.2%	-	17%
22:00-23:00	370	55.6%				22.5%	-	6.2%	1.9%	0.8%	1.6%	0.5%	-	0.5%	0.3%	0.3%	0.3%	0.3%	0.3%	0.3%	4.3%	4.6%	0.3%	-	17%
23:00-00:00	280	54.6%				23.4%	-	6.6%	1.8%	0.7%	1.5%	0.7%	-	0.4%	0.4%	0.4%	0.4%	0.4%	0.4%	-	4.0%	4.8%	0.4%	-	17%
						00:00-01:00	130	52.8%	27.2%	-	7.2%	1.6%	0.8%	1.6%	0.8%	-	0.8%	-	-	-	-	3.2%	3.2%	0.8%	-
			01:00-02:00	90	51.2%	28.6%	-	7.1%	1.2%	1.2%	2.4%	1.2%	-	-	-	-	-	-	-	3.6%	3.6%	-	-	17%	
			02:00-03:00	60	50.9%	29.8%	-	7.0%	1.8%	1.8%	1.8%	-	-	-	-	-	-	-	-	3.5%	3.5%	-	-	16%	
			03:00-04:00	40	48.6%	31.4%	-	8.6%	2.9%	-	2.9%	-	-	-	-	-	-	-	-	-	2.9%	2.9%	-	-	17%
			04:00-05:00	30	46.7%	33.3%	-	10.0%	-	-	3.3%	-	-	-	-	-	-	-	-	-	3.3%	3.3%	-	-	17%
			05:00-06:00	60	45.5%	32.7%	-	9.1%	1.8%	1.8%	1.8%	-	-	-	-	-	-	-	-	-	3.6%	3.6%	-	-	18%
			06:00-07:00	150	44.9%	33.3%	-	8.8%	1.4%	1.4%	2.7%	0.7%	-	-	-	-	-	-	-	-	3.4%	2.7%	0.7%	-	

Road Link No.	Road Name	Vehicle Class Description			Private Cars	Taxi	Light Goods Vehicles (<=2.5t)	Light Goods Vehicles (2.5-3.5t)	Light Goods Vehicles (3.5-5.5t)	Medium & Heavy Goods Vehicles (5.5-15t)	Medium & Heavy Goods Vehicles (15t-24t)	Public Light Buses	Private Light Buses (<=3.5t)	Private Light Buses (>3.5t)	Non-franchised Buses (<6.4t)	Non-franchise d Buses (6.4-15t)	Non-franchise d Buses (15-24t)	Single Deck Franchise d Buses	Double Deck Franchise d Buses	Motor Cycles	Medium & Heavy Goods Vehicles (>24t)	Nonfranc hised Buses (>24t)	Heavy Vehicles	
		Dir.	Hour	Total (veh)																				PC
L25B	Jubilee Street	One-way	10:00-11:00	370	56.3%	24.6%	-	5.7%	1.6%	0.8%	1.4%	0.8%	-	0.8%	0.3%	0.3%	0.3%	0.3%	3.0%	3.6%	0.3%	-	16%	
			11:00-12:00	360	54.5%	26.0%	-	6.2%	1.7%	0.8%	1.4%	0.8%	-	0.6%	0.3%	0.3%	0.3%	0.3%	0.3%	3.1%	3.4%	0.3%	-	16%
			12:00-13:00	350	52.7%	27.4%	-	6.6%	1.4%	0.9%	1.7%	0.9%	-	0.6%	0.3%	0.3%	0.3%	0.3%	0.3%	3.2%	3.2%	0.3%	-	17%
			13:00-14:00	350	50.4%	28.7%	-	7.2%	1.4%	0.9%	1.7%	0.9%	-	0.6%	0.3%	0.3%	0.3%	0.3%	0.3%	3.2%	3.2%	0.6%	-	18%
			14:00-15:00	320	48.3%	30.4%	-	7.8%	1.6%	0.9%	2.2%	0.6%	-	0.3%	0.3%	0.3%	0.3%	-	3.4%	2.8%	0.6%	-	18%	
			15:00-16:00	300	45.7%	32.0%	-	8.7%	1.7%	1.0%	2.3%	0.7%	-	0.3%	0.3%	0.3%	0.3%	-	3.3%	2.7%	0.7%	-	20%	
			16:00-17:00	290	43.3%	33.7%	-	9.2%	1.4%	1.1%	2.5%	0.7%	-	0.4%	0.4%	0.4%	0.4%	-	3.5%	2.5%	0.7%	-	21%	
			17:00-18:00	290	40.6%	35.4%	-	10.1%	1.4%	1.4%	2.8%	0.7%	-	-	0.3%	0.3%	0.3%	-	3.5%	2.4%	0.7%	-	22%	
			18:00-19:00	370	60.1%	22.0%	-	4.7%	1.7%	0.6%	1.1%	0.8%	-	0.8%	0.3%	0.3%	0.3%	0.3%	3.0%	3.9%	0.3%	-	14%	
			19:00-20:00	520	59.1%	23.0%	-	5.1%	1.6%	0.6%	1.2%	0.8%	-	0.8%	0.2%	0.2%	0.2%	0.2%	3.1%	3.7%	0.4%	-	14%	
			20:00-21:00	420	57.8%	23.9%	-	5.3%	1.7%	0.7%	1.2%	0.7%	-	0.7%	0.2%	0.2%	0.2%	0.2%	3.1%	3.6%	0.2%	-	15%	
			21:00-22:00	350	56.4%	24.6%	-	5.7%	1.7%	0.6%	1.4%	0.9%	-	0.6%	0.3%	0.3%	0.3%	0.3%	3.2%	3.4%	0.3%	-	15%	
			22:00-23:00	310	55.0%	25.5%	-	6.0%	1.7%	0.7%	1.7%	0.7%	-	0.7%	0.3%	0.3%	0.3%	0.3%	3.3%	3.3%	0.3%	-	16%	
			23:00-00:00	230	53.3%	26.2%	-	6.2%	1.8%	0.9%	1.8%	0.9%	-	0.4%	0.4%	0.4%	0.4%	-	3.1%	3.6%	0.4%	-	17%	
L26A	Peel Street	One-way	00:00-01:00	10	-	-	-	-	-	-	-	-	-	-	-	-	-	-	-	100.0%	-	-	-	
			01:00-02:00	10	-	-	-	-	-	-	-	-	-	-	-	-	-	-	-	-	100.0%	-	-	-
			02:00-03:00	10	-	-	-	-	-	-	-	-	-	-	-	-	-	-	-	-	100.0%	-	-	-
			03:00-04:00	10	-	-	-	-	-	-	-	-	-	-	-	-	-	-	-	-	100.0%	-	-	-
			04:00-05:00	10	-	-	-	-	-	-	-	-	-	-	-	-	-	-	-	-	100.0%	-	-	-
			05:00-06:00	10	-	-	-	-	-	-	-	-	-	-	-	-	-	-	-	-	100.0%	-	-	-
			06:00-07:00	10	-	-	-	25.0%	25.0%	-	-	-	-	-	-	-	-	-	-	-	50.0%	-	-	50%
			07:00-08:00	10	-	-	-	14.3%	14.3%	-	-	-	-	-	-	-	-	-	-	-	71.4%	-	-	29%
			08:00-09:00	20	-	-	-	18.2%	18.2%	-	-	-	-	-	-	-	-	-	-	-	63.6%	-	-	36%
			09:00-10:00	20	-	-	-	-	-	-	-	-	-	-	-	-	-	-	-	-	100.0%	-	-	-
			10:00-11:00	20	-	-	-	-	-	-	-	-	-	-	-	-	-	-	-	-	100.0%	-	-	-
			11:00-12:00	20	-	-	-	7.7%	7.7%	-	-	-	-	-	-	-	-	-	-	-	84.6%	-	-	15%
			12:00-13:00	20	-	-	-	7.7%	7.7%	-	-	-	-	-	-	-	-	-	-	-	84.6%	-	-	15%
			13:00-14:00	20	-	-	-	8.3%	8.3%	-	-	-	-	-	-	-	-	-	-	-	83.3%	-	-	17%
			14:00-15:00	20	-	-	-	9.1%	9.1%	-	-	-	-	-	-	-	-	-	-	-	81.8%	-	-	18%
			15:00-16:00	10	-	-	-	10.0%	10.0%	-	-	-	-	-	-	-	-	-	-	-	80.0%	-	-	20%
			16:00-17:00	20	-	-	-	18.2%	18.2%	-	-	-	-	-	-	-	-	-	-	-	63.6%	-	-	36%
			17:00-18:00	10	-	-	-	20.0%	20.0%	-	-	-	-	-	-	-	-	-	-	-	60.0%	-	-	40%
			18:00-19:00	20	-	-	-	-	-	-	-	-	-	-	-	-	-	-	-	-	100.0%	-	-	-
			19:00-20:00	20	-	-	-	-	-	-	-	-	-	-	-	-	-	-	-	-	100.0%	-	-	-
20:00-21:00	10	-	-	-	-	-	-	-	-	-	-	-	-	-	-	-	-	100.0%	-	-	-			
21:00-22:00	10	-	-	-	-	-	-	-	-	-	-	-	-	-	-	-	-	100.0%	-	-	-			
22:00-23:00	10	-	-	-	-	-	-	-	-	-	-	-	-	-	-	-	-	100.0%	-	-	-			
23:00-00:00	10	-	-	-	-	-	-	-	-	-	-	-	-	-	-	-	-	100.0%	-	-	-			
L26B	Peel Street	Two-way	00:00-01:00	10	-	-	-	25.0%	-	-	-	-	-	-	-	-	-	-	-	75.0%	-	-	25%	
			01:00-02:00	10	-	-	-	-	-	-	-	-	-	-	-	-	-	-	-	-	100.0%	-	-	-
			02:00-03:00	10	-	-	-	-	-	-	-	-	-	-	-	-	-	-	-	-	100.0%	-	-	-
			03:00-04:00	10	-	-	-	-	-	-	-	-	-	-	-	-	-	-	-	-	100.0%	-	-	-
			04:00-05:00	10	-	-	-	-	-	-	-	-	-	-	-	-	-	-	-	-	100.0%	-	-	-
			05:00-06:00	10	-	-	-	-	-	-	-	-	-	-	-	-	-	-	-	-	100.0%	-	-	-
			06:00-07:00	10	-	-	-	-	-	-	-	-	-	-	-	-	-	-	-	-	100.0%	-	-	-
			07:00-08:00	10	-	-	-	-	-	-	-	-	-	-	-	-	-	-	-	-	100.0%	-	-	-
			08:00-09:00	20	-	-	-	-	-	-	-	-	-	-	-	-	-	-	-	-	100.0%	-	-	-
			09:00-10:00	20	12.5%	-	-	18.8%	12.5%	-	-	-	-	-	-	-	-	-	-	-	56.3%	-	-	31%
			10:00-11:00	20	11.1%	-	-	16.7%	11.1%	-	-	-	-	-	-	-	-	-	-	-	61.1%	-	-	28%
			11:00-12:00	20	6.7%	-	-	13.3%	6.7%	-	-	-	-	-	-	-	-	-	-	-	73.3%	-	-	20%
			12:00-13:00	20	6.3%	-	-	12.5%	6.3%	-	-	-	-	-	-	-	-	-	-	-	75.0%	-	-	19%
			13:00-14:00	20	6.7%	-	-	6.7%	6.7%	-	-	-	-	-	-	-	-	-	-	-	80.0%	-	-	13%
			14:00-15:00	20	6.3%	-	-	6.3%	6.3%	-	-	-	-	-	-	-	-	-	-	-	81.3%	-	-	13%
			15:00-16:00	20	-	-	-	7.7%	-	-	-	-	-	-	-	-	-	-	-	-	92.3%	-	-	8%
			16:00-17:00	20	-	-	-	-	-	-	-	-	-	-	-	-	-	-	-	-	100.0%	-	-	-
			17:00-18:00	20	-	-	-	-	-	-	-	-	-	-	-	-	-	-	-	-	100.0%	-	-	-
			18:00-19:00	20	13.3%	-	-	20.0%	13.3%	-	-	-	-	-	-	-	-	-	-	-	53.3%	-	-	33%
			19:00-20:00	20	13.3%	-	-	20.0%	13.3%	-	-	-	-	-	-	-	-	-	-	-	53.3%	-	-	33%
20:00-21:00	20	9.1%	-	-	18.2%	9.1%	-	-	-	-	-	-	-	-	-	-	-	63.6%	-	-	27%			
21:00-22:00	10	10.0%	-	-	20.0%	10.0%	-	-	-	-	-	-	-	-	-	-	-	60.0%	-	-	30%			
22:00-23:00	10	12.5%	-	-	12.5%	12.5%	-	-	-	-	-	-	-	-	-	-	-	62.5%	-	-	25%			
23:00-00:00	10	12.5%	-	-	12.5%	12.5%	-	-	-	-	-	-	-	-	-	-	-	62.5%	-	-	25%			
			00:00-01:00	40	34.3%	34.3%	-	5.7%	-	2.9%	-	-	-	-	-	-	-	-	22.9%	-	-	9%		

Road Link No.	Road Name	Vehicle Class Description			Private Cars	Taxi	Light Goods Vehicles (<=2.5t)	Light Goods Vehicles (2.5-3.5t)	Light Goods Vehicles (3.5-5.5t)	Medium & Heavy Goods Vehicles (5.5-15t)	Medium & Heavy Goods Vehicles (15t-24t)	Public Light Buses	Private Light Buses (<=3.5t)	Private Light Buses (>3.5t)	Non-franchised Buses (<6.4t)	Non-franchise d Buses (6.4-15t)	Non-franchise d Buses (15-24t)	Single Deck Franchise d Buses	Double Deck Franchise d Buses	Motor Cycles	Medium & Heavy Goods Vehicles (>24t)	Nonfranchised Buses (>24t)	Heavy Vehicles	
		Dir.	Hour	Total (veh)																				PC
L26C	Peel Street	One-way	01:00-02:00	30	30.4%	34.8%	-	8.7%	-	-	4.3%	-	-	-	-	-	-	-	-	21.7%	-	-	13%	
			02:00-03:00	20	29.4%	41.2%	-	5.9%	-	-	-	-	-	-	-	-	-	-	-	-	23.5%	-	-	6%
			03:00-04:00	20	33.3%	41.7%	-	8.3%	-	-	-	-	-	-	-	-	-	-	-	-	16.7%	-	-	8%
			04:00-05:00	10	30.0%	40.0%	-	10.0%	-	-	-	-	-	-	-	-	-	-	-	-	20.0%	-	-	10%
			05:00-06:00	20	27.3%	45.5%	-	9.1%	-	-	-	-	-	-	-	-	-	-	-	-	18.2%	-	-	9%
			06:00-07:00	30	22.2%	44.4%	-	11.1%	3.7%	-	3.7%	-	-	-	-	-	-	-	-	-	14.8%	-	-	19%
			07:00-08:00	70	18.8%	48.4%	-	12.5%	1.6%	1.6%	3.1%	-	-	-	-	-	-	-	-	-	12.5%	1.6%	-	20%
			08:00-09:00	100	18.5%	48.9%	-	13.0%	2.2%	1.1%	3.3%	-	-	-	-	-	-	-	-	-	12.0%	1.1%	-	21%
			09:00-10:00	150	38.3%	27.7%	-	4.3%	-	0.7%	1.4%	-	-	-	-	-	-	-	-	-	27.7%	-	-	6%
			10:00-11:00	150	36.9%	29.8%	-	5.0%	-	0.7%	1.4%	-	-	-	-	-	-	-	-	-	26.2%	-	-	7%
			11:00-12:00	130	34.6%	31.5%	-	6.2%	0.8%	0.8%	1.5%	-	-	-	-	-	-	-	-	-	24.6%	-	-	9%
			12:00-13:00	130	32.5%	33.3%	-	7.1%	0.8%	0.8%	2.4%	-	-	-	-	-	-	-	-	-	23.0%	-	-	11%
			13:00-14:00	120	30.4%	35.7%	-	7.8%	0.9%	0.9%	2.6%	-	-	-	-	-	-	-	-	-	20.9%	0.9%	-	13%
			14:00-15:00	110	27.5%	38.5%	-	9.2%	0.9%	0.9%	2.8%	-	-	-	-	-	-	-	-	-	19.3%	0.9%	-	15%
			15:00-16:00	100	25.5%	41.5%	-	9.6%	1.1%	1.1%	3.2%	-	-	-	-	-	-	-	-	-	17.0%	1.1%	-	16%
			16:00-17:00	90	21.6%	44.3%	-	11.4%	2.3%	1.1%	3.4%	-	-	-	-	-	-	-	-	-	14.8%	1.1%	-	19%
			17:00-18:00	90	18.1%	48.2%	-	13.3%	2.4%	1.2%	3.6%	-	-	-	-	-	-	-	-	-	12.0%	1.2%	-	22%
			18:00-19:00	140	39.6%	26.1%	-	3.7%	-	0.7%	1.5%	-	-	-	-	-	-	-	-	-	28.4%	-	-	6%
			19:00-20:00	120	38.7%	26.9%	-	4.2%	-	0.8%	1.7%	-	-	-	-	-	-	-	-	-	27.7%	-	-	7%
			20:00-21:00	110	37.5%	27.9%	-	4.8%	-	1.0%	1.9%	-	-	-	-	-	-	-	-	-	26.9%	-	-	8%
			21:00-22:00	90	36.5%	29.4%	-	4.7%	-	1.2%	2.4%	-	-	-	-	-	-	-	-	-	25.9%	-	-	8%
			22:00-23:00	70	35.3%	30.9%	-	5.9%	-	1.5%	1.5%	-	-	-	-	-	-	-	-	-	25.0%	-	-	9%
			23:00-00:00	60	34.6%	32.7%	-	5.8%	-	-	1.9%	-	-	-	-	-	-	-	-	-	25.0%	-	-	8%
L26D	Peel Street	Two-way	00:00-01:00	10	40.0%	-	-	-	-	-	-	-	-	-	-	-	-	-	60.0%	-	-	-		
			01:00-02:00	10	33.3%	-	-	-	-	-	-	-	-	-	-	-	-	-	-	66.7%	-	-	-	
			02:00-03:00	10	33.3%	-	-	-	-	-	-	-	-	-	-	-	-	-	-	66.7%	-	-	-	
			03:00-04:00	10	50.0%	-	-	-	-	-	-	-	-	-	-	-	-	-	-	-	50.0%	-	-	-
			04:00-05:00	10	50.0%	-	-	-	-	-	-	-	-	-	-	-	-	-	-	-	50.0%	-	-	-
			05:00-06:00	10	33.3%	-	-	-	-	-	-	-	-	-	-	-	-	-	-	-	66.7%	-	-	-
			06:00-07:00	10	28.6%	14.3%	-	-	-	-	-	-	-	-	-	-	-	-	-	-	57.1%	-	-	-
			07:00-08:00	20	25.0%	12.5%	-	-	-	-	-	-	-	-	-	-	-	-	-	-	62.5%	-	-	-
			08:00-09:00	30	25.0%	12.5%	-	-	-	-	-	-	-	-	-	-	-	-	-	-	62.5%	-	-	-
			09:00-10:00	20	35.7%	-	-	-	-	-	-	7.1%	14.3%	-	-	-	-	-	-	-	42.9%	-	-	21%
			10:00-11:00	20	31.3%	6.3%	-	-	-	-	6.3%	12.5%	-	-	-	-	-	-	-	-	43.8%	-	-	19%
			11:00-12:00	20	31.3%	6.3%	-	-	-	-	6.3%	6.3%	-	-	-	-	-	-	-	-	50.0%	-	-	13%
			12:00-13:00	20	29.4%	5.9%	-	-	-	-	5.9%	5.9%	-	-	-	-	-	-	-	-	52.9%	-	-	12%
			13:00-14:00	20	27.8%	11.1%	-	-	-	-	-	5.6%	-	-	-	-	-	-	-	-	55.6%	-	-	6%
			14:00-15:00	20	26.3%	10.5%	-	-	-	-	-	5.3%	-	-	-	-	-	-	-	-	57.9%	-	-	5%
			15:00-16:00	20	27.8%	11.1%	-	-	-	-	-	-	-	-	-	-	-	-	-	-	61.1%	-	-	-
			16:00-17:00	20	26.3%	10.5%	-	-	-	-	-	-	-	-	-	-	-	-	-	-	63.2%	-	-	-
			17:00-18:00	30	23.8%	14.3%	-	-	-	-	-	-	-	-	-	-	-	-	-	-	61.9%	-	-	-
			18:00-19:00	20	36.4%	-	-	-	-	-	9.1%	18.2%	-	-	-	-	-	-	-	-	36.4%	-	-	27%
			19:00-20:00	20	36.4%	-	-	-	-	-	9.1%	18.2%	-	-	-	-	-	-	-	-	36.4%	-	-	27%
			20:00-21:00	10	33.3%	-	-	-	-	-	11.1%	11.1%	-	-	-	-	-	-	-	-	44.4%	-	-	22%
			21:00-22:00	10	33.3%	-	-	-	-	-	11.1%	11.1%	-	-	-	-	-	-	-	-	44.4%	-	-	22%
			22:00-23:00	10	37.5%	-	-	-	-	-	-	12.5%	-	-	-	-	-	-	-	-	50.0%	-	-	13%
23:00-00:00	10	33.3%	-	-	-	-	-	-	16.7%	-	-	-	-	-	-	-	-	50.0%	-	-	17%			
L27A	Graham Street	One-way	00:00-01:00	70	38.2%	38.2%	-	2.9%	2.9%	-	-	-	-	1.5%	-	-	-	-	16.2%	-	-	7%		
			01:00-02:00	50	36.4%	38.6%	-	4.5%	2.3%	-	-	-	-	-	2.3%	-	-	-	-	15.9%	-	-	9%	
			02:00-03:00	40	35.3%	41.2%	-	2.9%	2.9%	-	-	-	-	-	2.9%	-	-	-	-	14.7%	-	-	9%	
			03:00-04:00	30	34.8%	43.5%	-	4.3%	4.3%	-	-	-	-	-	-	-	-	-	-	-	13.0%	-	-	9%
			04:00-05:00	20	30.0%	45.0%	-	5.0%	5.0%	-	-	-	-	-	-	-	-	-	-	-	15.0%	-	-	10%
			05:00-06:00	30	31.8%	45.5%	-	4.5%	4.5%	-	-	-	-	-	-	-	-	-	-	-	13.6%	-	-	9%
			06:00-07:00	50	30.0%	48.0%	-	6.0%	4.0%	-	-	-	-	-	2.0%	-	-	-	-	-	10.0%	-	-	12%
			07:00-08:00	120	27.8%	49.6%	-	6.1%	5.2%	-	-	-	-	-	2.6%	-	-	-	-	-	8.7%	-	-	14%
			08:00-09:00	170	26.7%	50.3%	-	6.7%	5.5%	-	-	-	-	-	2.4%	-	-	-	-	-	8.5%	-	-	15%
			09:00-10:00	280	42.2%	32.9%	-	1.8%	1.8%	0.4%	0.7%	-	-	-	0.7%	-	-	-	-	-	19.5%	-	-	5%
			10:00-11:00	280	40.7%	34.2%	-	2.2%	2.2%	0.4%	0.7%	-	-	-	1.1%	-	-	-	-	-	18.5%	-	-	7%
			11:00-12:00	250	39.5%	35.5%	-	2.8%	2.4%	0.4%	0.4%	-	-	-	1.2%	-	-	-	-	-	17.7%	-	-	7%
			12:00-13:00	240	37.9%	37.5%	-	2.9%	2.9%	0.4%	0.4%	-	-	-	1.3%	-	-	-	-	-	16.7%	-	-	8%
			13:00-14:00	220	36.4%	39.3%	-	3.7%	3.3%	-	0.5%	-	-	-	1.4%	-	-	-	-	-	15.4%	-	-	9%
			14:00-15:00	200	34.5%	41.5%	-	4.5%	3.5%	-	0.5%	-	-	-	1.5%	-	-	-	-	-	14.0%	-	-	10%
			15:00-16:00	180	32.2%	44.3%	-	5.2%	4.0%	-	-	-	-	-	1.7%	-	-	-	-	-	12.6%	-	-	11%

Road Link No.	Road Name	Vehicle Class Description			Private Cars	Taxi	Light Goods Vehicles (<=2.5t)	Light Goods Vehicles (2.5-3.5t)	Light Goods Vehicles (3.5-5.5t)	Medium & Heavy Goods Vehicles (5.5-15t)	Medium & Heavy Goods Vehicles (15t-24t)	Public Light Buses	Private Light Buses (<=3.5t)	Private Light Buses (>3.5t)	Non-franchised Buses (<6.4t)	Non-franchise d Buses (6.4-15t)	Non-franchise d Buses (15-24t)	Single Deck Franchise d Buses	Double Deck Franchise d Buses	Motor Cycles	Medium & Heavy Goods Vehicles (>24t)	Nonfranchised Buses (>24t)	Heavy Vehicles			
		Dir.	Hour	Total (veh)																				PC	TAXI	LGV(3)
				16:00-17:00	160	29.9%	47.1%	-	5.7%	4.5%	-	-	-	1.9%	-	-	-	-	-	10.8%	-	-	12%			
				17:00-18:00	150	26.4%	50.0%	-	6.8%	5.4%	-	-	-	-	-	2.7%	-	-	-	-	-	8.8%	-	-	15%	
				18:00-19:00	270	43.1%	31.7%	-	1.5%	1.5%	0.4%	0.8%	-	-	-	0.8%	-	-	-	-	-	20.2%	-	-	5%	
				19:00-20:00	240	42.2%	32.3%	-	1.7%	1.7%	0.4%	0.9%	-	-	-	-	-	-	-	-	-	19.8%	-	-	6%	
				20:00-21:00	200	41.5%	33.5%	-	2.0%	2.0%	0.5%	0.5%	-	-	-	1.0%	-	-	-	-	-	19.0%	-	-	6%	
				21:00-22:00	170	40.7%	34.1%	-	2.4%	1.8%	0.6%	0.6%	-	-	-	1.2%	-	-	-	-	-	18.6%	-	-	7%	
				22:00-23:00	130	40.3%	35.7%	-	2.3%	2.3%	-	0.8%	-	-	-	0.8%	-	-	-	-	-	17.8%	-	-	6%	
				23:00-00:00	110	38.8%	35.9%	-	2.9%	2.9%	-	1.0%	-	-	-	1.0%	-	-	-	-	-	17.5%	-	-	8%	
				00:00-01:00	50	47.7%	36.4%	-	2.3%	-	-	-	-	-	-	-	-	-	-	-	-	-	13.6%	-	-	2%
				01:00-02:00	30	50.0%	35.7%	-	3.6%	-	-	-	-	-	-	-	-	-	-	-	-	-	10.7%	-	-	4%
				02:00-03:00	30	47.8%	34.8%	-	4.3%	-	-	-	-	-	-	-	-	-	-	-	-	-	13.0%	-	-	4%
				03:00-04:00	20	47.1%	35.3%	-	5.9%	-	-	-	-	-	-	-	-	-	-	-	-	-	11.8%	-	-	6%
				04:00-05:00	20	50.0%	35.7%	-	7.1%	-	-	-	-	-	-	-	-	-	-	-	-	-	7.1%	-	-	7%
05:00-06:00	20	53.3%	33.3%	-	6.7%	-	-	-	-	-	-	-	-	-	-	-	-	-	6.7%	-	-	7%				
06:00-07:00	40	52.8%	30.6%	-	5.6%	-	-	-	-	-	-	2.8%	-	-	-	-	-	-	8.3%	-	-	8%				
07:00-08:00	90	51.7%	30.3%	-	5.6%	-	1.1%	1.1%	-	-	-	2.2%	-	-	-	-	-	-	7.9%	-	-	10%				
08:00-09:00	130	52.4%	30.2%	-	6.3%	-	0.8%	0.8%	-	-	-	2.4%	-	-	-	-	-	-	7.1%	-	-	10%				
09:00-10:00	170	44.4%	37.3%	-	1.8%	-	0.6%	0.6%	-	-	-	-	-	-	-	-	-	-	15.4%	-	-	3%				
10:00-11:00	180	44.8%	36.6%	-	2.3%	-	0.6%	0.6%	-	-	-	0.6%	-	-	-	-	-	-	14.5%	-	-	4%				
11:00-12:00	160	46.2%	36.1%	-	2.5%	-	0.6%	0.6%	-	-	-	0.6%	-	-	-	-	-	-	13.3%	-	-	4%				
12:00-13:00	160	46.8%	35.3%	-	3.2%	-	0.6%	0.6%	-	-	-	0.6%	-	-	-	-	-	-	12.8%	-	-	5%				
13:00-14:00	150	47.6%	34.3%	-	3.5%	-	0.7%	0.7%	-	-	-	1.4%	-	-	-	-	-	-	11.9%	-	-	6%				
14:00-15:00	140	48.6%	33.3%	-	4.3%	-	0.7%	0.7%	-	-	-	1.4%	-	-	-	-	-	-	10.9%	-	-	7%				
15:00-16:00	130	50.0%	32.3%	-	4.8%	-	0.8%	0.8%	-	-	-	1.6%	-	-	-	-	-	-	9.7%	-	-	8%				
16:00-17:00	120	51.3%	31.3%	-	5.2%	-	0.9%	0.9%	-	-	-	1.7%	-	-	-	-	-	-	8.7%	-	-	9%				
17:00-18:00	120	52.2%	30.1%	-	6.2%	-	0.9%	0.9%	-	-	-	2.7%	-	-	-	-	-	-	7.1%	-	-	11%				
18:00-19:00	160	43.7%	38.0%	-	1.3%	-	0.6%	0.6%	-	-	-	-	-	-	-	-	-	-	15.8%	-	-	3%				
19:00-20:00	150	44.0%	37.6%	-	1.4%	-	0.7%	0.7%	-	-	-	-	-	-	-	-	-	-	15.6%	-	-	3%				
20:00-21:00	130	44.7%	37.4%	-	1.6%	-	0.8%	0.8%	-	-	-	-	-	-	-	-	-	-	14.6%	-	-	3%				
21:00-22:00	110	45.2%	36.5%	-	1.9%	-	1.0%	1.0%	-	-	-	-	-	-	-	-	-	-	14.4%	-	-	4%				
22:00-23:00	90	45.8%	36.1%	-	2.4%	-	1.2%	1.2%	-	-	-	-	-	-	-	-	-	-	13.3%	-	-	5%				
23:00-00:00	70	46.9%	35.9%	-	3.1%	-	-	-	-	-	-	-	-	-	-	-	-	-	14.1%	-	-	3%				
				00:00-01:00	110	43.6%	32.7%	-	3.0%	1.0%	-	1.0%	-	2.0%	-	-	-	-	-	16.8%	-	-	7%			
				01:00-02:00	70	43.9%	33.3%	-	3.0%	1.5%	-	1.5%	-	-	1.5%	-	-	-	-	-	15.2%	-	-	8%		
				02:00-03:00	60	43.1%	33.3%	-	3.9%	2.0%	-	-	-	-	2.0%	-	-	-	-	-	15.7%	-	-	8%		
				03:00-04:00	40	43.2%	35.1%	-	2.7%	2.7%	-	-	-	-	2.7%	-	-	-	-	-	13.5%	-	-	8%		
				04:00-05:00	40	43.8%	34.4%	-	3.1%	3.1%	-	-	-	-	3.1%	-	-	-	-	-	12.5%	-	-	9%		
				05:00-06:00	40	44.1%	35.3%	-	2.9%	2.9%	-	-	-	-	2.9%	-	-	-	-	-	11.8%	-	-	9%		
				06:00-07:00	90	43.4%	34.9%	-	3.6%	2.4%	-	1.2%	-	-	2.4%	-	-	-	-	-	12.0%	-	-	10%		
				07:00-08:00	200	42.7%	34.7%	-	4.5%	2.5%	0.5%	0.5%	-	0.5%	3.0%	-	-	-	-	-	10.6%	0.5%	-	12%		
				08:00-09:00	290	42.8%	35.1%	-	4.6%	2.5%	0.4%	0.7%	-	0.4%	3.2%	-	-	-	-	-	10.2%	0.4%	-	12%		
				09:00-10:00	390	43.7%	32.0%	-	1.8%	0.8%	0.3%	0.8%	-	-	0.8%	-	-	-	-	-	19.6%	0.3%	-	5%		
				10:00-11:00	390	43.6%	32.5%	-	2.1%	0.8%	0.3%	0.8%	-	-	1.0%	-	-	-	-	-	18.8%	0.3%	-	5%		
				11:00-12:00	360	43.3%	32.8%	-	2.5%	1.1%	0.3%	0.8%	-	-	1.1%	-	-	-	-	-	17.8%	0.3%	-	6%		
				12:00-13:00	360	43.3%	33.1%	-	2.8%	1.1%	0.3%	0.8%	-	-	1.4%	-	-	-	-	-	16.9%	0.3%	-	7%		
				13:00-14:00	330	43.0%	33.2%	-	3.0%	1.5%	0.3%	0.9%	-	0.3%	1.8%	-	-	-	-	-	15.5%	0.3%	-	8%		
				14:00-15:00	320	43.1%	33.9%	-	3.5%	1.6%	0.3%	0.6%	-	0.3%	1.9%	-	-	-	-	-	14.4%	0.3%	-	9%		
				15:00-16:00	280	42.9%	34.3%	-	3.6%	1.8%	0.4%	0.7%	-	0.4%	2.5%	-	-	-	-	-	13.2%	0.4%	-	10%		
				16:00-17:00	270	42.6%	34.6%	-	4.2%	2.3%	0.4%	0.8%	-	0.4%	2.7%	-	-	-	-	-	11.8%	0.4%	-	11%		
				17:00-18:00	260	42.7%	34.9%	-	4.7%	2.4%	0.4%	0.8%	-	0.4%	3.1%	-	-	-	-	-	10.2%	0.4%	-	12%		
				18:00-19:00	370	43.5%	31.9%	-	1.7%	0.6%	0.3%	0.8%	-	-	0.6%	-	-	-	-	-	20.5%	0.3%	-	4%		
				19:00-20:00	330	43.5%	32.0%	-	1.9%	0.6%	0.3%	0.9%	-	-	0.6%	-	-	-	-	-	19.9%	0.3%	-	5%		
				20:00-21:00	290	43.4%	32.4%	-	2.1%	0.7%	0.4%	0.7%	-	-	0.7%	-	-	-	-	-	19.2%	0.4%	-	5%		
				21:00-22:00	240	43.5%	32.5%	-	2.1%	0.8%	0.4%	0.8%	-	-	0.8%	-	-	-	-	-	18.6%	0.4%	-	5%		
				22:00-23:00	190	43.3%	32.6%	-	2.1%	1.1%	0.5%	0.5%	-	-	1.1%	-	-	-	-	-	18.2%	0.5%	-	6%		
23:00-00:00	150	43.6%	32.9%	-	2.7%	1.3%	-	0.7%	-	-	1.3%	-	-	-	-	-	17.4%	-	-	6%						
				00:00-01:00	150	51.0%	23.1%	-	4.1%	2.7%	0.7%	1.4%	-	-	1.4%	-	-	-	-	15.6%	-	-	10%			
				01:00-02:00	100	51.0%	22.9%	-	4.2%	3.1%	1.0%	2.1%	-	-	1.0%	-	-	-	-	14.6%	-	-	11%			
				02:00-03:00	80	52.1%	23.3%	-	4.1%	2.7%	1.4%	1.4%	-	-	1.4%	-	-	-	-	13.7%	-	-	11%			
				03:00-04:00	60	51.9%	22.2%	-	3.7%	3.7%	1.9%	1.9%	-	-	1.9%	-	-	-	-	13.0%	-	-	13%			
				04:00-05:00	50	52.3%	22.7%	-	4.5%	4.5%	-	2.3%	-	-	2.3%	-	-	-	-	11.4%	-	-	14%			
				05:00-06:00	50	52.1%	22.9%	-	4.2%	4.2%	2.1%	2.1%	-	-	2.1%	-	-	-	-	10.4%	-	-	15%			
				06:00-07:00	120	52.7%	22.3%	-	5.4%	4.5%	0.9%	1.8%	-	-	2.7%	-	-	-	-	8.9%	0.9%	-	16%			

Road Link No.	Road Name	Vehicle Class Description			Private Cars	Taxi	Light Goods Vehicles (<=2.5t)	Light Goods Vehicles (2.5-3.5t)	Light Goods Vehicles (3.5-5.5t)	Medium & Heavy Goods Vehicles (5.5-15t)	Medium & Heavy Goods Vehicles (15t-24t)	Public Light Buses	Private Light Buses (<=3.5t)	Private Light Buses (>3.5t)	Non-franchised Buses (<6.4t)	Non-franchise d Buses (6.4-15t)	Non-franchise d Buses (15-24t)	Single Deck Franchise d Buses	Double Deck Franchise d Buses	Motor Cycles	Medium & Heavy Goods Vehicles (>24t)	Nonfranchised Buses (>24t)	Heavy Vehicles	
		Dir.	Hour	Total (veh)																				PC
L28C	Aberdeen Street	One-way	07:00-08:00	270	53.2%	22.1%	-	5.3%	4.6%	1.1%	2.3%	-	0.4%	3.0%	-	-	-	-	-	7.6%	0.4%	-	17%	
			08:00-09:00	380	53.5%	21.8%	-	5.3%	4.8%	1.3%	2.4%	-	0.3%	3.2%	-	-	-	-	-	-	6.9%	0.5%	-	18%
			09:00-10:00	590	49.7%	23.1%	-	3.6%	2.0%	0.5%	1.2%	-	-	0.2%	-	-	-	-	-	-	19.5%	0.2%	-	8%
			10:00-11:00	590	49.9%	23.0%	-	3.7%	2.2%	0.7%	1.2%	-	-	0.5%	-	-	-	-	-	-	18.6%	0.2%	-	9%
			11:00-12:00	540	50.3%	22.9%	-	3.9%	2.4%	0.8%	1.3%	-	-	0.8%	-	-	-	-	-	-	17.4%	0.2%	-	9%
			12:00-13:00	530	50.7%	22.8%	-	4.0%	2.7%	0.8%	1.5%	-	-	1.0%	-	-	-	-	-	-	16.1%	0.4%	-	10%
			13:00-14:00	470	51.0%	22.6%	-	4.3%	3.0%	0.9%	1.7%	-	-	0.2%	-	-	-	-	-	-	14.7%	0.4%	-	12%
			14:00-15:00	450	51.5%	22.3%	-	4.5%	3.4%	0.9%	1.8%	-	-	0.2%	1.8%	-	-	-	-	-	13.1%	0.5%	-	13%
			15:00-16:00	390	52.1%	22.2%	-	4.6%	3.9%	1.0%	2.1%	-	-	0.3%	2.1%	-	-	-	-	-	11.3%	0.5%	-	14%
			16:00-17:00	360	52.7%	22.0%	-	5.1%	4.2%	1.1%	2.3%	-	-	0.3%	2.5%	-	-	-	-	-	9.3%	0.6%	-	16%
			17:00-18:00	340	53.6%	21.7%	-	5.4%	4.8%	1.2%	2.4%	-	-	0.3%	3.3%	-	-	-	-	-	6.8%	0.6%	-	18%
			18:00-19:00	560	49.3%	23.2%	-	3.4%	1.8%	0.5%	1.1%	-	-	-	-	-	-	-	-	-	20.5%	0.2%	-	7%
			19:00-20:00	500	49.4%	23.1%	-	3.4%	2.0%	0.6%	1.2%	-	-	0.2%	-	-	-	-	-	-	19.8%	0.2%	-	8%
			20:00-21:00	430	49.6%	23.2%	-	3.5%	2.1%	0.7%	1.2%	-	-	0.2%	-	-	-	-	-	-	19.2%	0.2%	-	8%
			21:00-22:00	360	49.9%	23.1%	-	3.7%	2.3%	0.6%	1.4%	-	-	0.6%	-	-	-	-	-	-	18.3%	0.3%	-	9%
			22:00-23:00	280	50.0%	22.9%	-	3.9%	2.5%	0.7%	1.4%	-	-	0.7%	-	-	-	-	-	-	17.5%	0.4%	-	10%
			23:00-00:00	230	50.2%	22.6%	-	4.1%	2.7%	0.9%	1.4%	-	-	0.9%	-	-	-	-	-	-	16.7%	0.5%	-	10%
L28D	Aberdeen Street	One-way	00:00-01:00	140	52.7%	23.7%	-	3.8%	2.3%	0.8%	1.5%	-	-	1.5%	-	-	-	-	-	13.7%	-	-	10%	
			01:00-02:00	90	52.9%	23.5%	-	4.7%	2.4%	1.2%	1.2%	-	-	1.2%	-	-	-	-	-	12.9%	-	-	11%	
			02:00-03:00	70	53.0%	24.2%	-	4.5%	3.0%	-	1.5%	-	-	1.5%	-	-	-	-	-	12.1%	-	-	11%	
			03:00-04:00	50	54.3%	23.9%	-	4.3%	2.2%	-	2.2%	-	-	2.2%	-	-	-	-	-	10.9%	-	-	11%	
			04:00-05:00	40	53.8%	23.1%	-	5.1%	2.6%	-	2.6%	-	-	2.6%	-	-	-	-	-	10.3%	-	-	13%	
			05:00-06:00	50	54.5%	22.7%	-	4.5%	4.5%	-	2.3%	-	-	2.3%	-	-	-	-	-	9.1%	-	-	14%	
			06:00-07:00	110	53.4%	23.3%	-	4.9%	3.9%	1.0%	1.9%	-	-	2.9%	-	-	-	-	-	7.8%	1.0%	-	16%	
			07:00-08:00	250	53.9%	23.5%	-	4.9%	4.1%	0.8%	2.1%	-	-	0.4%	3.3%	-	-	-	-	-	6.6%	0.4%	-	16%
			08:00-09:00	350	54.2%	23.3%	-	5.2%	4.0%	0.9%	2.0%	-	-	0.3%	3.5%	-	-	-	-	-	6.1%	0.6%	-	16%
			09:00-10:00	520	51.6%	23.4%	-	3.7%	1.5%	0.6%	1.4%	-	-	0.2%	-	-	-	-	-	-	17.4%	0.2%	-	8%
			10:00-11:00	520	51.7%	23.4%	-	3.7%	1.9%	0.6%	1.4%	-	-	0.6%	-	-	-	-	-	-	16.5%	0.2%	-	8%
			11:00-12:00	480	51.9%	23.5%	-	3.8%	2.1%	0.6%	1.5%	-	-	0.8%	-	-	-	-	-	-	15.5%	0.2%	-	9%
			12:00-13:00	470	52.2%	23.5%	-	4.1%	2.4%	0.6%	1.5%	-	-	1.1%	-	-	-	-	-	-	14.2%	0.4%	-	10%
			13:00-14:00	420	52.4%	23.3%	-	4.3%	2.6%	0.7%	1.7%	-	-	0.2%	1.4%	-	-	-	-	-	12.9%	0.5%	-	11%
			14:00-15:00	410	52.6%	23.2%	-	4.5%	3.0%	0.7%	1.7%	-	-	0.2%	2.0%	-	-	-	-	-	11.5%	0.5%	-	13%
			15:00-16:00	360	53.3%	23.4%	-	4.6%	3.1%	0.9%	1.7%	-	-	0.3%	2.3%	-	-	-	-	-	10.0%	0.6%	-	13%
			16:00-17:00	330	53.5%	23.4%	-	4.9%	3.7%	0.9%	1.8%	-	-	0.3%	2.8%	-	-	-	-	-	8.0%	0.6%	-	15%
			17:00-18:00	310	54.2%	23.2%	-	5.2%	3.9%	1.0%	1.9%	-	-	0.3%	3.5%	-	-	-	-	-	6.1%	0.6%	-	16%
			18:00-19:00	490	51.2%	23.5%	-	3.5%	1.4%	0.6%	1.2%	-	-	-	-	-	-	-	-	-	18.3%	0.2%	-	7%
			19:00-20:00	440	51.5%	23.4%	-	3.5%	1.6%	0.7%	1.2%	-	-	-	0.2%	-	-	-	-	-	17.6%	0.2%	-	7%
			20:00-21:00	380	51.7%	23.5%	-	3.7%	1.6%	0.5%	1.3%	-	-	0.3%	-	-	-	-	-	-	17.1%	0.3%	-	8%
			21:00-22:00	320	51.8%	23.3%	-	3.8%	1.9%	0.6%	1.3%	-	-	0.6%	-	-	-	-	-	-	16.3%	0.3%	-	9%
			22:00-23:00	250	51.6%	23.4%	-	4.0%	2.0%	0.8%	1.2%	-	-	0.8%	-	-	-	-	-	-	15.7%	0.4%	-	9%
23:00-00:00	200	52.0%	23.5%	-	4.1%	2.0%	0.5%	1.5%	-	-	1.5%	-	-	-	-	-	-	14.8%	0.5%	-	10%			
L28E	Aberdeen Street	One-way	00:00-01:00	140	53.0%	23.9%	-	3.0%	3.0%	0.7%	0.7%	-	-	1.5%	-	-	-	-	-	14.2%	-	-	9%	
			01:00-02:00	90	54.8%	23.8%	-	2.4%	3.6%	-	1.2%	-	-	1.2%	-	-	-	-	-	13.1%	-	-	8%	
			02:00-03:00	70	53.7%	23.9%	-	3.0%	4.5%	-	1.5%	-	-	1.5%	-	-	-	-	-	11.9%	-	-	10%	
			03:00-04:00	50	55.3%	23.4%	-	2.1%	4.3%	-	2.1%	-	-	2.1%	-	-	-	-	-	10.6%	-	-	11%	
			04:00-05:00	40	55.0%	25.0%	-	2.5%	5.0%	-	-	-	-	-	-	-	-	-	-	10.0%	-	-	10%	
			05:00-06:00	50	56.8%	22.7%	-	2.3%	4.5%	-	2.3%	-	-	2.3%	-	-	-	-	-	9.1%	-	-	11%	
			06:00-07:00	110	55.9%	23.5%	-	2.9%	4.9%	1.0%	1.0%	-	-	2.9%	-	-	-	-	-	7.8%	-	-	13%	
			07:00-08:00	250	55.7%	23.2%	-	3.3%	5.7%	0.4%	1.2%	-	-	0.4%	3.3%	-	-	-	-	6.5%	0.4%	-	15%	
			08:00-09:00	360	55.8%	23.1%	-	3.4%	5.7%	0.6%	1.4%	-	-	0.3%	3.4%	-	-	-	-	6.0%	0.3%	-	15%	
			09:00-10:00	530	52.2%	24.0%	-	2.5%	2.1%	0.4%	0.8%	-	-	-	0.2%	-	-	-	-	-	17.7%	0.2%	-	6%
			10:00-11:00	530	52.2%	23.9%	-	2.7%	2.5%	0.4%	0.9%	-	-	-	0.6%	-	-	-	-	-	16.7%	0.2%	-	7%
			11:00-12:00	480	52.6%	23.8%	-	2.7%	2.7%	0.4%	1.0%	-	-	0.8%	-	-	-	-	-	-	15.7%	0.2%	-	8%
			12:00-13:00	480	53.1%	23.8%	-	2.8%	3.2%	0.4%	1.1%	-	-	1.1%	-	-	-	-	-	-	14.4%	0.2%	-	9%
			13:00-14:00	430	53.5%	23.6%	-	2.8%	3.5%	0.5%	1.2%	-	-	0.2%	1.4%	-	-	-	-	-	13.0%	0.2%	-	10%
			14:00-15:00	410	53.8%	23.5%	-	3.0%	4.0%	0.5%	1.2%	-	-	0.2%	2.0%	-	-	-	-	-	11.6%	0.2%	-	11%
			15:00-16:00	360	54.6%	23.4%	-	3.1%	4.5%	0.6%	1.1%	-	-	0.3%	2.3%	-	-	-	-	-	9.9%	0.3%	-	12%
			16:00-17:00	330	55.0%	23.1%	-	3.3%	5.2%	0.6%	1.2%	-	-	0.3%	2.7%	-	-	-	-	-	8.2%	0.3%	-	14%
			17:00-18:00	320	55.7%	22.9%	-	3.5%	5.7%	0.6%	1.3%	-	-	0.3%	3.5%	-	-	-	-	-	6.1%	0.3%	-	15%
			18:00-19:00	500	51.6%	24.1%	-	2.4%	1.8%	0.4%	0.8%	-	-	-	-	-	-	-	-	-	18.6%	0.2%	-	6%
			19:00-20:00	440	51.7%	23.9%	-	2.5%	2.1%	0.5%	0.9%	-	-	-	0.2%	-	-	-	-	-	18.0%	0.2%	-	6%
			20:00-21:00	390	52.2%	23.9%	-	2.6%	2.1%	0.5%	0.8%	-	-	-	0.3%	-	-	-	-	-	17.3%	0.3%	-	7%
			21:00-22:00	320	52.2%	23.9%	-	2.5%	2.5%	0.3%	0.9%	-	-	-	0.6%	-	-	-	-	-	16.7%	0.3%	-	7%

Road Link No.	Road Name	Vehicle Class Description			Private Cars	Taxi	Light Goods Vehicles (<=2.5t)	Light Goods Vehicles (2.5-3.5t)	Light Goods Vehicles (3.5-5.5t)	Medium & Heavy Goods Vehicles (5.5-15t)	Medium & Heavy Goods Vehicles (15t-24t)	Public Light Buses	Private Light Buses (<=3.5t)	Private Light Buses (>3.5t)	Non-franchised Buses (<6.4t)	Non-franchise d Buses (6.4-15t)	Non-franchise d Buses (15-24t)	Single Deck Franchise d Buses	Double Deck Franchise d Buses	Motor Cycles	Medium & Heavy Goods Vehicles (>24t)	Nonfranchised Buses (>24t)	Heavy Vehicles		
		Dir.	Hour	Total (veh)																				PC	TAXI
			22:00-23:00	260	52.2%	23.9%	-	2.8%	2.8%	0.4%	0.8%	-	-	0.8%	-	-	-	-	-	15.9%	0.4%	-	8%		
			23:00-00:00	200	53.0%	23.7%	-	2.5%	3.0%	0.5%	1.0%	-	-	1.0%	-	-	-	-	-	15.2%	-	-	8%		
L29A	Elgin Street	One-way	00:00-01:00	10	33.3%	-	-	-	33.3%	-	-	-	-	-	-	-	-	-	-	33.3%	-	-	33%		
			01:00-02:00	10	100.0%	-	-	-	-	-	-	-	-	-	-	-	-	-	-	-	-	-	-	-	
			02:00-03:00	0	-	-	-	-	-	-	-	-	-	-	-	-	-	-	-	-	-	-	-	-	-
			03:00-04:00	0	-	-	-	-	-	-	-	-	-	-	-	-	-	-	-	-	-	-	-	-	-
			04:00-05:00	0	-	-	-	-	-	-	-	-	-	-	-	-	-	-	-	-	-	-	-	-	-
			05:00-06:00	0	-	-	-	-	-	-	-	-	-	-	-	-	-	-	-	-	-	-	-	-	-
			06:00-07:00	10	100.0%	-	-	-	-	-	-	-	-	-	-	-	-	-	-	-	-	-	-	-	-
			07:00-08:00	Motorized Vehicle is prohibited from 0700 to 1900 in Elgin Street																					
			08:00-09:00																						
			09:00-10:00																						
			10:00-11:00																						
			11:00-12:00																						
			12:00-13:00																						
			13:00-14:00																						
			14:00-15:00																						
			15:00-16:00																						
			16:00-17:00																						
			17:00-18:00																						
			18:00-19:00																						
			19:00-20:00	10	33.3%	-	-	-	33.3%	-	-	-	-	-	-	-	-	-	-	-	-	33.3%	-	-	33%
20:00-21:00	10	33.3%	-	-	-	33.3%	-	-	-	-	-	-	-	-	-	-	-	-	33.3%	-	-	33%			
21:00-22:00	10	33.3%	-	-	-	33.3%	-	-	-	-	-	-	-	-	-	-	-	-	33.3%	-	-	33%			
22:00-23:00	10	50.0%	-	-	-	25.0%	-	-	-	-	-	-	-	-	-	-	-	-	25.0%	-	-	25%			
23:00-00:00	10	33.3%	-	-	-	33.3%	-	-	-	-	-	-	-	-	-	-	-	-	33.3%	-	-	33%			
L30A	Wing Wo Street	One-way	00:00-01:00	50	60.4%	29.2%	-	4.2%	-	-	2.1%	-	-	-	-	-	-	-	-	4.2%	-	-	6%		
			01:00-02:00	40	58.1%	29.0%	-	3.2%	-	-	3.2%	-	-	-	-	-	-	-	-	-	6.5%	-	-	6%	
			02:00-03:00	30	60.9%	30.4%	-	4.3%	-	-	-	-	-	-	-	-	-	-	-	-	4.3%	-	-	4%	
			03:00-04:00	20	52.9%	35.3%	-	5.9%	-	-	-	-	-	-	-	-	-	-	-	-	5.9%	-	-	6%	
			04:00-05:00	20	53.3%	33.3%	-	6.7%	-	-	-	-	-	-	-	-	-	-	-	-	6.7%	-	-	7%	
			05:00-06:00	20	53.3%	33.3%	-	6.7%	-	-	-	-	-	-	-	-	-	-	-	-	6.7%	-	-	7%	
			06:00-07:00	40	47.2%	36.1%	-	5.6%	2.8%	-	2.8%	-	-	-	-	-	-	-	-	-	5.6%	-	-	11%	
			07:00-08:00	90	46.4%	36.9%	-	6.0%	1.2%	1.2%	1.2%	-	-	-	-	-	-	-	-	-	6.0%	1.2%	-	11%	
			08:00-09:00	120	45.4%	37.8%	-	5.9%	1.7%	0.8%	1.7%	-	-	-	-	-	-	-	-	-	5.9%	0.8%	-	11%	
			09:00-10:00	210	63.2%	24.5%	-	2.9%	-	1.0%	1.5%	-	-	1.0%	-	-	-	-	-	1.0%	4.4%	0.5%	-	8%	
			10:00-11:00	210	61.7%	25.9%	-	3.0%	-	1.0%	1.5%	-	-	1.0%	-	-	-	-	-	1.0%	4.5%	0.5%	-	8%	
			11:00-12:00	190	60.2%	27.1%	-	3.3%	0.6%	1.1%	1.7%	-	-	0.6%	-	-	-	-	-	0.6%	4.4%	0.6%	-	8%	
			12:00-13:00	180	58.9%	28.0%	-	3.4%	0.6%	1.1%	1.7%	-	-	0.6%	-	-	-	-	-	0.6%	4.6%	0.6%	-	9%	
			13:00-14:00	160	56.4%	29.5%	-	3.8%	0.6%	0.6%	1.9%	-	-	0.6%	-	-	-	-	-	0.6%	5.1%	0.6%	-	9%	
			14:00-15:00	150	54.8%	31.5%	-	4.1%	0.7%	0.7%	1.4%	-	-	0.7%	-	-	-	-	-	0.7%	4.8%	0.7%	-	9%	
			15:00-16:00	130	52.4%	33.3%	-	4.8%	0.8%	0.8%	1.6%	-	-	-	-	-	-	-	-	-	5.6%	0.8%	-	9%	
			16:00-17:00	120	49.1%	35.1%	-	5.3%	1.8%	0.9%	1.8%	-	-	-	-	-	-	-	-	-	5.3%	0.9%	-	11%	
			17:00-18:00	110	45.3%	37.7%	-	5.7%	1.9%	0.9%	1.9%	-	-	-	-	-	-	-	-	-	5.7%	0.9%	-	11%	
			18:00-19:00	200	64.2%	23.8%	-	2.6%	-	1.0%	1.6%	-	-	1.0%	-	-	-	-	-	1.0%	4.1%	0.5%	-	8%	
			19:00-20:00	180	62.8%	24.4%	-	2.9%	-	1.2%	1.7%	-	-	1.2%	-	-	-	-	-	-	1.2%	4.1%	0.6%	-	9%
20:00-21:00	150	63.4%	25.5%	-	2.8%	-	0.7%	1.4%	-	-	0.7%	-	-	-	-	-	-	0.7%	4.1%	0.7%	-	7%			
21:00-22:00	130	62.0%	25.6%	-	3.3%	-	0.8%	1.7%	-	-	0.8%	-	-	-	-	-	-	0.8%	4.1%	0.8%	-	8%			
22:00-23:00	100	60.6%	26.6%	-	3.2%	-	1.1%	1.1%	-	-	1.1%	-	-	-	-	-	-	1.1%	4.3%	1.1%	-	9%			
23:00-00:00	80	59.5%	27.0%	-	4.1%	-	1.4%	1.4%	-	-	1.4%	-	-	-	-	-	-	1.4%	4.1%	-	-	9%			
L31A	Rumsey Street	One-way	00:00-01:00	200	36.9%	26.7%	-	8.2%	1.0%	0.5%	1.0%	-	-	-	0.5%	-	0.5%	1.0%	19.5%	3.6%	0.5%	-	33%		
			01:00-02:00	140	36.0%	27.2%	-	8.8%	1.5%	0.7%	1.5%	-	-	-	-	0.7%	-	0.7%	1.84%	3.7%	-	-	33%		
			02:00-03:00	100	35.4%	27.3%	-	10.1%	1.0%	1.0%	1.0%	-	-	-	-	-	-	1.0%	1.0%	18.2%	4.0%	-	-	33%	
			03:00-04:00	70	33.9%	27.4%	-	11.3%	1.6%	-	1.6%	-	-	-	-	-	-	1.6%	1.6%	17.7%	3.2%	-	-	35%	
			04:00-05:00	60	34.5%	29.1%	-	10.9%	1.8%	-	1.8%	-	-	-	-	-	-	-	-	18.2%	3.6%	-	-	33%	
			05:00-06:00	110	32.1%	28.3%	-	11.3%	1.9%	0.9%	1.9%	-	-	-	-	0.9%	-	0.9%	0.9%	17.0%	3.8%	-	-	36%	
			06:00-07:00	290	32.1%	28.6%	-	12.4%	1.7%	0.7%	1.7%	-	-	-	-	0.7%	0.3%	1.0%	0.7%	16.2%	3.4%	0.3%	-	36%	
			07:00-08:00	570	31.5%	29.0%	0.2%	12.7%	1.9%	0.7%	1.6%	-	-	-	-	0.5%	0.4%	1.1%	0.7%	15.8%	3.4%	0.5%	-	36%	
			08:00-09:00	630	29.7%	29.9%	0.2%	14.4%	2.1%	0.8%	1.8%	-	-	-	-	0.6%	0.5%	1.1%	0.6%	14.7%	3.2%	0.5%	-	37%	
			09:00-10:00	500	41.7%	24.1%	-	4.0%	0.6%	0.2%	0.8%	-	-	-	-	0.4%	0.2%	-	0.4%	1.0%	22.3%	4.0%	0.2%	-	30%
			10:00-11:00	510	39.6%	25.0%	-	5.5%	0.8%	0.4%	1.0%	-	-	-	-	0.4%	0.4%	0.2%	0.4%	1.0%	21.2%	4.0%	0.2%	-	31%
			11:00-12:00	530	38.1%	25.7%	-	6.9%	1.1%	0.4%	1.1%	-	-	-	-	0.2%	0.4%	0.2%	0.6%	1.0%	20.1%	3.8%	0.4%	-	32%
12:00-13:00	550	36.6%	26.4%	-	8.2%	1.3%	0.5%	1.3%	-	-	-	-	0.2%	0.4%	0.2%	0.7%	0.9%	19.2%	3.7%	0.4%	-	33%			

Road Link No.	Road Name	Vehicle Class Description			Private Cars	Taxi	Light Goods Vehicles (<=2.5t)	Light Goods Vehicles (2.5-3.5t)	Light Goods Vehicles (3.5-5.5t)	Medium & Heavy Goods Vehicles (5.5-15t)	Medium & Heavy Goods Vehicles (15t-24t)	Public Light Buses	Private Light Buses (<=3.5t)	Private Light Buses (>3.5t)	Non-franchised Buses (<6.4t)	Non-franchise d Buses (6.4-15t)	Non-franchise d Buses (15-24t)	Single Deck Franchise d Buses	Double Deck Franchise d Buses	Motor Cycles	Medium & Heavy Goods Vehicles (>24t)	Nonfranchised Buses (>24t)	Heavy Vehicles					
		Dir.	Hour	Total (veh)																				PC	TAXI	LGV(3)	LGV(4)	LGV(6)
				13:00-14:00	580	35.3%	27.1%	0.2%	9.4%	1.4%	0.5%	1.2%	-	-	0.2%	0.5%	0.3%	0.7%	0.9%	18.3%	3.7%	0.3%	-	34%				
				14:00-15:00	570	33.9%	27.7%	0.2%	10.6%	1.6%	0.5%	1.4%	-	-	0.2%	0.5%	0.4%	0.9%	0.9%	17.5%	3.5%	0.4%	-	35%				
				15:00-16:00	570	32.8%	28.3%	0.2%	11.6%	1.8%	0.7%	1.4%	-	-	0.2%	0.5%	0.4%	0.9%	0.7%	16.8%	3.4%	0.4%	-	35%				
				16:00-17:00	560	31.8%	28.9%	0.2%	12.6%	1.8%	0.7%	1.6%	-	-	-	0.5%	0.4%	0.9%	0.7%	16.2%	3.4%	0.4%	-	36%				
				17:00-18:00	610	30.6%	29.3%	0.2%	13.5%	2.0%	0.8%	1.6%	-	-	-	0.7%	0.5%	1.0%	0.7%	15.3%	3.3%	0.5%	-	37%				
				18:00-19:00	450	43.0%	23.2%	-	2.5%	0.5%	0.2%	0.7%	-	-	0.5%	0.2%	-	0.2%	1.1%	23.4%	4.3%	0.2%	-	30%				
				19:00-20:00	660	41.7%	23.8%	-	3.6%	0.6%	0.3%	0.8%	-	-	0.5%	0.3%	-	0.3%	1.1%	22.6%	4.2%	0.3%	-	30%				
				20:00-21:00	560	40.6%	24.4%	-	4.7%	0.7%	0.4%	0.9%	-	-	0.4%	0.4%	-	0.4%	1.1%	21.7%	4.1%	0.4%	-	31%				
				21:00-22:00	490	39.3%	25.0%	-	5.7%	0.8%	0.4%	1.0%	-	-	0.4%	0.4%	0.2%	0.4%	1.0%	21.1%	3.9%	0.2%	-	32%				
				22:00-23:00	440	38.5%	25.5%	-	6.6%	0.9%	0.5%	1.1%	-	-	0.2%	0.5%	0.2%	0.5%	0.9%	20.5%	3.9%	0.2%	-	32%				
				23:00-00:00	340	37.3%	26.0%	-	7.4%	1.2%	0.6%	1.2%	-	-	0.3%	0.3%	0.3%	0.6%	0.9%	19.8%	3.8%	0.3%	-	33%				
				L31B	Rumsey Street	One-way	00:00-01:00	60	47.5%	22.0%	-	18.6%	1.7%	1.7%	1.7%	-	-	-	-	-	-	-	-	6.8%	-	-	24%	
							01:00-02:00	40	45.0%	22.5%	-	20.0%	2.5%	-	2.5%	-	-	-	-	-	-	-	-	-	7.5%	-	-	25%
							02:00-03:00	40	42.4%	24.2%	-	21.2%	3.0%	-	3.0%	-	-	-	-	-	-	-	-	-	6.1%	-	-	27%
03:00-04:00	30	40.7%	22.2%				-	22.2%	3.7%	-	3.7%	-	-	-	-	-	-	-	-	-	-	7.4%	-	-	30%			
04:00-05:00	30	37.5%	25.0%				-	25.0%	4.2%	-	4.2%	-	-	-	-	-	-	-	-	-	-	4.2%	-	-	33%			
05:00-06:00	30	35.7%	25.0%				-	25.0%	3.6%	-	3.6%	-	-	-	-	-	-	-	-	-	-	7.1%	-	-	32%			
06:00-07:00	70	34.3%	25.7%				-	25.7%	2.9%	1.4%	2.9%	-	-	-	-	-	-	-	-	-	-	5.7%	1.4%	-	34%			
07:00-08:00	180	32.6%	26.4%				0.6%	27.0%	2.8%	1.7%	2.8%	-	-	-	-	-	-	-	-	-	-	5.6%	0.6%	-	35%			
08:00-09:00	260	32.0%	26.6%				0.4%	27.8%	2.7%	1.5%	2.7%	-	-	-	-	-	-	-	-	-	-	5.4%	0.8%	-	36%			
09:00-10:00	170	63.6%	17.9%				-	8.6%	1.9%	-	0.6%	-	-	-	-	-	-	-	-	-	-	7.4%	-	-	11%			
10:00-11:00	190	57.7%	19.8%				-	12.1%	1.6%	0.5%	1.1%	-	-	-	-	-	-	-	-	-	-	7.1%	-	-	15%			
11:00-12:00	190	52.4%	21.1%				-	15.1%	2.2%	0.5%	1.1%	-	-	-	-	-	-	-	-	-	-	7.0%	0.5%	-	19%			
12:00-13:00	210	48.3%	22.4%				-	17.9%	2.0%	1.0%	1.5%	-	-	-	-	-	-	-	-	-	-	6.5%	0.5%	-	23%			
13:00-14:00	210	44.1%	23.0%				0.5%	20.1%	2.5%	1.0%	2.0%	-	-	-	-	-	-	-	-	-	-	6.4%	0.5%	-	26%			
14:00-15:00	220	40.9%	24.2%				0.5%	22.3%	2.3%	1.4%	1.9%	-	-	-	-	-	-	-	-	-	-	6.0%	0.5%	-	29%			
15:00-16:00	220	37.4%	25.1%				0.5%	24.6%	2.4%	1.4%	2.4%	-	-	-	-	-	-	-	-	-	-	5.7%	0.5%	-	32%			
16:00-17:00	220	34.6%	25.8%				0.5%	26.3%	2.8%	1.4%	2.3%	-	-	-	-	-	-	-	-	-	-	5.5%	0.9%	-	34%			
17:00-18:00	230	32.2%	26.5%				0.4%	27.8%	2.6%	1.7%	2.6%	-	-	-	-	-	-	-	-	-	-	5.2%	0.9%	-	36%			
18:00-19:00	140	69.9%	16.2%				-	4.4%	1.5%	-	-	-	-	-	-	-	-	-	-	-	-	8.1%	-	-	6%			
19:00-20:00	130	65.4%	17.7%				-	7.7%	1.5%	-	-	-	-	-	-	-	-	-	-	-	-	7.7%	-	-	9%			
20:00-21:00	130	61.5%	18.9%				-	9.8%	1.6%	-	0.8%	-	-	-	-	-	-	-	-	-	-	7.4%	-	-	12%			
21:00-22:00	120	56.8%	19.8%				-	12.6%	1.8%	0.9%	0.9%	-	-	-	-	-	-	-	-	-	-	7.2%	-	-	16%			
22:00-23:00	100	53.8%	20.4%				-	14.0%	2.2%	1.1%	1.1%	-	-	-	-	-	-	-	-	-	-	7.5%	-	-	18%			
23:00-00:00	80	51.3%	21.3%	-	16.3%	2.5%	1.3%	1.3%	-	-	-	-	-	-	-	-	-	-	6.3%	-	-	21%						
L32A	Man Wa Lane	One-way	00:00-01:00	30	85.7%	9.5%	-	-	-	-	-	-	-	-	-	-	-	-	-	4.8%	-	-	-					
			01:00-02:00	20	91.7%	8.3%	-	-	-	-	-	-	-	-	-	-	-	-	-	-	-	-	-	-				
			02:00-03:00	10	88.9%	11.1%	-	-	-	-	-	-	-	-	-	-	-	-	-	-	-	-	-	-	-			
			03:00-04:00	10	80.0%	20.0%	-	-	-	-	-	-	-	-	-	-	-	-	-	-	-	-	-	-	-			
			04:00-05:00	10	100.0%	-	-	-	-	-	-	-	-	-	-	-	-	-	-	-	-	-	-	-	-			
			05:00-06:00	10	85.7%	14.3%	-	-	-	-	-	-	-	-	-	-	-	-	-	-	-	-	-	-	-			
			06:00-07:00	20	83.3%	11.1%	-	5.6%	-	-	-	-	-	-	-	-	-	-	-	-	-	-	-	-	6%			
			07:00-08:00	40	78.1%	12.5%	-	6.3%	-	-	-	-	-	-	-	-	-	-	-	-	-	3.1%	-	-	6%			
			08:00-09:00	30	72.0%	16.0%	-	12.0%	-	-	-	-	-	-	-	-	-	-	-	-	-	-	-	-	12%			
			09:00-10:00	80	85.7%	7.8%	-	-	-	-	-	-	-	-	-	2.6%	-	-	-	-	-	-	3.9%	-	-	3%		
			10:00-11:00	80	83.3%	8.3%	-	1.4%	-	-	-	-	-	-	-	2.8%	-	-	-	-	-	-	4.2%	-	-	4%		
			11:00-12:00	70	84.4%	9.4%	-	1.6%	-	-	-	-	-	-	-	1.6%	-	-	-	-	-	-	3.1%	-	-	3%		
			12:00-13:00	60	84.5%	8.6%	-	1.7%	-	-	-	-	-	-	-	1.7%	-	-	-	-	-	-	3.4%	-	-	3%		
			13:00-14:00	60	81.8%	9.1%	-	3.6%	-	-	-	-	-	-	-	1.8%	-	-	-	-	-	-	3.6%	-	-	5%		
			14:00-15:00	50	80.9%	10.6%	-	4.3%	-	-	-	-	-	-	-	2.1%	-	-	-	-	-	-	2.1%	-	-	6%		
			15:00-16:00	50	78.0%	12.2%	-	4.9%	-	-	-	-	-	-	-	-	-	-	-	-	-	-	2.4%	-	-	7%		
			16:00-17:00	40	78.8%	12.1%	-	6.1%	-	-	-	-	-	-	-	-	-	-	-	-	-	-	3.0%	-	-	6%		
			17:00-18:00	30	76.7%	13.3%	-	10.0%	-	-	-	-	-	-	-	-	-	-	-	-	-	-	-	-	-	10%		
			18:00-19:00	80	85.7%	7.8%	-	-	-	-	-	-	-	-	-	2.6%	-	-	-	-	-	-	3.9%	-	-	3%		
			19:00-20:00	110	85.7%	7.6%	-	-	-	-	-	-	-	-	-	2.9%	-	-	-	-	-	-	3.8%	-	-	3%		
			20:00-21:00	90	85.4%	8.5%	-	-	-	-	-	-	-	-	-	2.4%	-	-	-	-	-	-	3.7%	-	-	2%		
			21:00-22:00	70	83.8%	8.8%	-	1.5%	-	-	-	-	-	-	-	2.9%	-	-	-	-	-	-	2.9%	-	-	4%		
			22:00-23:00	60	83.9%	8.9%	-	1.8%	-	-	-	-	-	-	-	1.8%	-	-	-	-	-	-	3.6%	-	-	4%		
23:00-00:00	40	82.5%	10.0%	-	2.5%	-	-	-	-	-	-	-	2.5%	-	-	-	-	-	-	2.5%	-	-	5%					
			00:00-01:00	70	62.9%	11.4%	-	2.9%	1.4%	2.9%	-	-	-	-	-	-	-	-	-	-	17.1%	-	-	9%				
			01:00-02:00	50	63.8%	10.6%	-	2.1%	2.1%	2.1%	2.1%	-	-	-	-	-	-	-	-	-	-	17.0%	-	-	9%			
			02:00-03:00	40	63.6%	12.1%	-	3.0%	-	3.0%	3.0%	-	-	-	-	-	-	-	-	-	-	15.2%	-	-	9%			
			03:00-04:00	30	61.9%	14.3%	-	4.8%	-	4.8%	4.8%	-	-	-	-	-	-	-	-	-	-	14.3%	-	-	10%			

Road Link No.	Road Name	Vehicle Class Description			Private Cars	Taxi	Light Goods Vehicles (<=2.5t)	Light Goods Vehicles (2.5-3.5t)	Light Goods Vehicles (3.5-5.5t)	Medium & Heavy Goods Vehicles (5.5-15t)	Medium & Heavy Goods Vehicles (15t-24t)	Public Light Buses	Private Light Buses (<=3.5t)	Private Light Buses (>3.5t)	Non-franchised Buses (<6.4t)	Non-franchise d Buses (6.4-15t)	Non-franchise d Buses (15-24t)	Single Deck Franchise d Buses	Double Deck Franchise d Buses	Motor Cycles	Medium & Heavy Goods Vehicles (>24t)	Nonfranchised Buses (>24t)	Heavy Vehicles			
		Dir.	Hour	Total (veh)																				PC	TAXI	LGV(3)
L33A	Hillier Street	One-way	04:00-05:00	20	61.1%	11.1%	-	5.6%	-	-	5.6%	-	-	-	-	-	-	-	-	16.7%	-	-	11%			
			05:00-06:00	40	61.8%	11.8%	-	2.9%	2.9%	2.9%	2.9%	2.9%	-	-	-	-	-	-	-	-	14.7%	-	-	12%		
			06:00-07:00	100	63.0%	13.0%	-	3.3%	2.2%	1.1%	3.3%	3.3%	-	-	-	-	-	-	-	-	14.1%	-	-	10%		
			07:00-08:00	180	62.1%	13.6%	-	2.8%	2.3%	1.7%	3.4%	3.4%	-	-	-	-	-	-	-	-	13.6%	0.6%	-	11%		
			08:00-09:00	190	62.6%	14.4%	-	3.2%	2.7%	1.6%	3.2%	3.2%	-	-	-	-	-	-	-	-	11.8%	0.5%	-	11%		
			09:00-10:00	200	63.5%	8.9%	-	2.1%	0.5%	1.6%	2.6%	2.6%	-	-	-	-	-	-	-	-	20.3%	0.5%	-	7%		
			10:00-11:00	190	63.0%	9.5%	-	2.6%	0.5%	1.6%	2.6%	2.6%	-	-	-	-	-	-	-	-	19.6%	0.5%	-	8%		
			11:00-12:00	190	62.6%	10.0%	-	2.6%	1.1%	1.6%	3.2%	3.2%	-	-	-	-	-	-	-	-	18.4%	0.5%	-	9%		
			12:00-13:00	200	62.8%	11.0%	-	2.6%	1.0%	1.6%	3.1%	3.1%	-	-	-	-	-	-	-	-	17.3%	0.5%	-	9%		
			13:00-14:00	200	63.1%	11.3%	-	2.6%	1.5%	1.5%	3.1%	3.1%	-	-	-	-	-	-	-	-	16.4%	0.5%	-	9%		
			14:00-15:00	190	62.8%	12.2%	-	2.7%	1.6%	1.6%	3.2%	3.2%	-	-	-	-	-	-	-	-	15.4%	0.5%	-	10%		
			15:00-16:00	180	62.8%	12.8%	-	2.8%	1.7%	1.7%	3.3%	3.3%	-	-	-	-	-	-	-	-	14.4%	0.6%	-	10%		
			16:00-17:00	180	62.5%	13.1%	-	2.8%	2.3%	1.7%	3.4%	3.4%	-	-	-	-	-	-	-	-	13.6%	0.6%	-	11%		
			17:00-18:00	190	62.7%	14.1%	-	3.2%	2.2%	1.6%	3.2%	3.2%	-	-	-	-	-	-	-	-	12.4%	0.5%	-	11%		
			18:00-19:00	180	62.9%	8.4%	-	2.2%	-	1.7%	2.8%	2.8%	-	-	-	-	-	-	-	-	21.3%	0.6%	-	7%		
			19:00-20:00	260	63.0%	8.9%	-	2.3%	0.4%	1.6%	2.7%	2.7%	-	-	-	-	-	-	-	-	20.6%	0.4%	-	7%		
			20:00-21:00	220	62.9%	9.4%	-	2.3%	0.5%	1.9%	2.8%	2.8%	-	-	-	-	-	-	-	-	19.7%	0.5%	-	8%		
			21:00-22:00	190	63.0%	9.9%	-	2.2%	0.6%	1.7%	2.8%	2.8%	-	-	-	-	-	-	-	-	19.3%	0.6%	-	8%		
			22:00-23:00	170	62.7%	9.9%	-	2.5%	0.6%	1.9%	3.1%	3.1%	-	-	-	-	-	-	-	-	18.6%	0.6%	-	9%		
			23:00-00:00	130	62.3%	10.7%	-	2.5%	0.8%	1.6%	3.3%	3.3%	-	-	-	-	-	-	-	-	18.0%	0.8%	-	9%		
			L33B	Hillier Street	One-way	00:00-01:00	70	62.9%	11.4%	-	2.9%	1.4%	2.9%	-	-	-	-	-	-	-	-	-	17.1%	-	-	9%
						01:00-02:00	50	63.8%	10.6%	-	2.1%	2.1%	2.1%	2.1%	2.1%	-	-	-	-	-	-	-	17.0%	-	-	9%
						02:00-03:00	40	63.6%	12.1%	-	3.0%	-	3.0%	3.0%	3.0%	-	-	-	-	-	-	-	15.2%	-	-	9%
03:00-04:00	30	61.9%				14.3%	-	4.8%	-	4.8%	4.8%	4.8%	-	-	-	-	-	-	-	-	14.3%	-	-	10%		
04:00-05:00	20	61.1%				11.1%	-	5.6%	-	5.6%	5.6%	5.6%	-	-	-	-	-	-	-	-	16.7%	-	-	11%		
05:00-06:00	40	61.8%				11.8%	-	2.9%	2.9%	2.9%	2.9%	2.9%	-	-	-	-	-	-	-	-	14.7%	-	-	12%		
06:00-07:00	100	63.0%				13.0%	-	3.3%	2.2%	1.1%	3.3%	3.3%	-	-	-	-	-	-	-	-	14.1%	-	-	10%		
07:00-08:00	180	62.1%				13.6%	-	2.8%	2.3%	1.7%	3.4%	3.4%	-	-	-	-	-	-	-	-	13.6%	0.6%	-	11%		
08:00-09:00	190	62.6%				14.4%	-	3.2%	2.7%	1.6%	3.2%	3.2%	-	-	-	-	-	-	-	-	11.8%	0.5%	-	11%		
09:00-10:00	200	63.5%				8.9%	-	2.1%	0.5%	1.6%	2.6%	2.6%	-	-	-	-	-	-	-	-	20.3%	0.5%	-	7%		
10:00-11:00	190	63.0%				9.5%	-	2.6%	0.5%	1.6%	2.6%	2.6%	-	-	-	-	-	-	-	-	19.6%	0.5%	-	8%		
11:00-12:00	190	62.6%				10.0%	-	2.6%	1.1%	1.6%	3.2%	3.2%	-	-	-	-	-	-	-	-	18.4%	0.5%	-	9%		
12:00-13:00	200	62.8%				11.0%	-	2.6%	1.0%	1.6%	3.1%	3.1%	-	-	-	-	-	-	-	-	17.3%	0.5%	-	9%		
13:00-14:00	200	63.1%				11.3%	-	2.6%	1.5%	1.5%	3.1%	3.1%	-	-	-	-	-	-	-	-	16.4%	0.5%	-	9%		
14:00-15:00	190	62.8%				12.2%	-	2.7%	1.6%	1.6%	3.2%	3.2%	-	-	-	-	-	-	-	-	15.4%	0.5%	-	10%		
15:00-16:00	180	62.8%				12.8%	-	2.8%	1.7%	1.7%	3.3%	3.3%	-	-	-	-	-	-	-	-	14.4%	0.6%	-	10%		
16:00-17:00	180	62.5%				13.1%	-	2.8%	2.3%	1.7%	3.4%	3.4%	-	-	-	-	-	-	-	-	13.6%	0.6%	-	11%		
17:00-18:00	190	62.7%				14.1%	-	3.2%	2.2%	1.6%	3.2%	3.2%	-	-	-	-	-	-	-	-	12.4%	0.5%	-	11%		
18:00-19:00	180	62.9%				8.4%	-	2.2%	-	1.7%	2.8%	2.8%	-	-	-	-	-	-	-	-	21.3%	0.6%	-	7%		
19:00-20:00	260	63.0%				8.9%	-	2.3%	0.4%	1.6%	2.7%	2.7%	-	-	-	-	-	-	-	-	20.6%	0.4%	-	7%		
20:00-21:00	220	62.9%				9.4%	-	2.3%	0.5%	1.9%	2.8%	2.8%	-	-	-	-	-	-	-	-	19.7%	0.5%	-	8%		
21:00-22:00	190	63.0%				9.9%	-	2.2%	0.6%	1.7%	2.8%	2.8%	-	-	-	-	-	-	-	-	19.3%	0.6%	-	8%		
22:00-23:00	170	62.7%				9.9%	-	2.5%	0.6%	1.9%	3.1%	3.1%	-	-	-	-	-	-	-	-	18.6%	0.6%	-	9%		
23:00-00:00	130	62.3%	10.7%	-	2.5%	0.8%	1.6%	3.3%	3.3%	-	-	-	-	-	-	-	-	18.0%	0.8%	-	9%					
L33C	Hillier Street	One-way	00:00-01:00	370	55.2%	26.0%	-	6.3%	2.7%	0.5%	1.1%	-	-	0.3%	-	-	-	0.3%	3.0%	4.4%	0.3%	-	14%			
			01:00-02:00	250	54.3%	26.5%	-	6.5%	2.9%	0.8%	1.2%	2.9%	-	-	0.4%	-	-	-	0.2%	2.9%	4.1%	0.4%	-	15%		
			02:00-03:00	180	53.8%	27.2%	-	6.9%	2.9%	0.6%	1.2%	2.9%	-	-	0.6%	-	-	-	-	2.9%	4.0%	-	-	15%		
			03:00-04:00	110	53.8%	27.9%	-	6.7%	2.9%	1.0%	1.0%	2.9%	-	-	-	-	-	-	-	2.9%	3.8%	-	-	14%		
			04:00-05:00	90	52.8%	28.1%	-	6.7%	3.4%	1.1%	1.1%	3.4%	-	-	-	-	-	-	-	3.4%	3.4%	-	-	16%		
			05:00-06:00	170	51.8%	28.9%	-	7.2%	3.6%	0.6%	1.2%	3.6%	-	-	0.6%	-	-	-	-	2.4%	3.6%	-	-	16%		
			06:00-07:00	450	50.8%	29.1%	-	7.4%	3.8%	0.7%	1.3%	3.8%	-	-	0.4%	-	-	-	0.2%	2.7%	3.4%	0.2%	-	17%		
			07:00-08:00	850	50.1%	29.7%	0.1%	7.6%	4.0%	0.7%	1.4%	4.0%	-	-	0.4%	-	-	-	0.1%	2.5%	3.1%	0.4%	-	17%		
			08:00-09:00	870	47.6%	31.5%	0.1%	8.2%	4.5%	0.8%	1.5%	4.5%	-	-	0.5%	-	-	-	0.1%	2.2%	2.6%	0.3%	-	18%		
			09:00-10:00	1080	58.7%	23.3%	0.1%	5.3%	1.9%	0.6%	0.9%	5.3%	-	-	0.2%	0.1%	-	0.1%	0.2%	3.5%	4.9%	0.2%	-	13%		
			10:00-11:00	1050	57.3%	24.2%	0.1%	5.7%	2.2%	0.6%	1.0%	5.7%	-	-	0.3%	0.1%	-	0.1%	0.2%	3.4%	4.7%	0.2%	-	14%		
			11:00-12:00	1020	56.2%	25.0%	0.1%	5.9%	2.5%	0.6%	1.1%	5.9%	-	-	0.3%	0.1%	-	0.1%	0.2%	3.2%	4.5%	0.2%	-	14%		
			12:00-13:00	1020	55.1%	25.8%	0.1%	6.2%	2.8%	0.6%	1.1%	6.2%	-	-	0.3%	0.1%	-	0.1%	0.2%	3.1%	4.3%	0.3%	-	15%		
			13:00-14:00	1010	53.9%	26.7%	0.1%	6.6%	3.0%	0.6%	1.2%	6.6%	-	-	0.3%	0.1%	-	0.1%	0.2%	3.0%	4.0%	0.3%	-	15%		
			14:00-15:00	950	52.9%	27.6%	0.1%	6.9%	3.3%	0.6%	1.3%	6.9%	-	-	0.3%	-	-	-	0.1%	2.9%	3.7%	0.3%	-	16%		
			15:00-16:00	900	51.6%	28.5%	0.1%	7.2%	3.6%	0.7%	1.3%	7.2%	-	-	0.3%	-	-	-	0.1%	2.7%	3.5%	0.3%	-	16%		
			16:00-17:00	850	50.4%	29.4%	0.1%	7.6%	3.9%	0.7%	1.4%	7.6%	-	-	0.4%	-	-	-	0.1%	2.5%	3.2%	0.4%	-	17%		
			17:00-18:00	880	48.9%	30.4%	0.1%	7.9%	4.2%	0.8%	1.5%	7.9%	-	-	0.5%	-	-	-	0.1%	2.4%	2.9%	0.3%	-	18%		
			18:00-19:00	1020																						

Road Link No.	Road Name	Vehicle Class Description			Private Cars	Taxi	Light Goods Vehicles (<=2.5t)	Light Goods Vehicles (2.5-3.5t)	Light Goods Vehicles (3.5-5.5t)	Medium & Heavy Goods Vehicles (5.5-15t)	Medium & Heavy Goods Vehicles (15t-24t)	Public Light Buses	Private Light Buses (<=3.5t)	Private Light Buses (>3.5t)	Non-franchised Buses (<6.4t)	Non-franchise d Buses (6.4-15t)	Non-franchise d Buses (15-24t)	Single Deck Franchise d Buses	Double Deck Franchise d Buses	Motor Cycles	Medium & Heavy Goods Vehicles (>24t)	Nonfranc hised Buses (>24t)	Heavy Vehicles	
		Dir.	Hour	Total (veh)																				PC
			19:00-20:00	1460	58.7%	23.2%	0.1%	5.3%	1.9%	0.5%	0.9%	-	-	0.2%	0.1%	-	0.1%	0.2%	3.6%	5.0%	0.2%	-	13%	
			20:00-21:00	1190	58.0%	23.7%	0.1%	5.5%	2.1%	0.5%	0.9%	-	-	0.3%	0.1%	-	0.1%	0.2%	3.5%	4.9%	0.3%	-	13%	
			21:00-22:00	1000	57.2%	24.3%	0.1%	5.6%	2.3%	0.5%	1.0%	-	-	0.2%	0.1%	-	0.1%	0.2%	3.4%	4.7%	0.2%	-	14%	
			22:00-23:00	870	56.4%	24.7%	0.1%	5.9%	2.4%	0.6%	1.0%	-	-	0.2%	0.1%	-	0.1%	0.2%	3.3%	4.6%	0.2%	-	14%	
			23:00-00:00	650	55.7%	25.3%	0.2%	6.1%	2.6%	0.6%	1.1%	-	-	0.3%	-	-	-	0.2%	3.3%	4.3%	0.3%	-	15%	
L34A	Mercer Street	One-way	00:00-01:00	40	62.5%	9.4%	-	9.4%	3.1%	-	-	-	-	-	-	-	-	-	-	15.6%	-	-	13%	
			01:00-02:00	30	63.6%	9.1%	-	9.1%	4.5%	-	-	-	-	-	-	-	-	-	-	13.6%	-	-	14%	
			02:00-03:00	20	61.1%	11.1%	-	11.1%	5.6%	-	-	-	-	-	-	-	-	-	-	-	11.1%	-	-	17%
			03:00-04:00	20	69.2%	7.7%	-	7.7%	-	-	-	-	-	-	-	-	-	-	-	-	7.7%	-	-	15%
			04:00-05:00	20	72.7%	9.1%	-	9.1%	-	-	-	-	-	-	-	-	-	-	-	-	9.1%	-	-	9%
			05:00-06:00	20	69.2%	7.7%	-	7.7%	-	15.4%	-	-	-	-	-	-	-	-	-	-	7.7%	-	-	15%
			06:00-07:00	30	70.0%	6.7%	-	6.7%	-	13.3%	3.3%	-	-	-	-	-	-	-	-	-	6.7%	-	-	17%
			07:00-08:00	80	67.1%	7.6%	-	7.6%	-	15.2%	3.8%	1.3%	1.3%	-	-	-	-	-	-	-	7.6%	-	-	22%
			08:00-09:00	120	68.8%	7.1%	-	7.1%	-	15.2%	3.6%	0.9%	0.9%	-	-	-	-	-	-	-	7.1%	-	-	21%
			09:00-10:00	120	58.0%	11.6%	-	11.6%	-	5.4%	2.7%	-	-	-	-	-	-	-	-	-	11.6%	-	-	8%
			10:00-11:00	120	59.5%	11.2%	-	11.2%	-	6.0%	3.4%	-	-	-	-	-	-	-	-	-	11.2%	-	-	9%
			11:00-12:00	120	60.4%	9.9%	-	9.9%	-	8.1%	3.6%	-	-	-	-	-	-	-	-	-	9.9%	-	-	12%
			12:00-13:00	120	62.3%	9.6%	-	9.6%	-	8.8%	3.5%	-	-	-	-	-	-	-	-	-	9.6%	-	-	12%
			13:00-14:00	110	62.4%	9.2%	-	9.2%	-	10.1%	3.7%	0.9%	0.9%	-	-	-	-	-	-	-	9.2%	-	-	16%
			14:00-15:00	110	64.2%	8.3%	-	8.3%	-	11.0%	3.7%	0.9%	0.9%	-	-	-	-	-	-	-	8.3%	-	-	17%
			15:00-16:00	110	66.3%	7.9%	-	7.9%	-	12.9%	3.0%	1.0%	1.0%	-	-	-	-	-	-	-	7.9%	-	-	18%
			16:00-17:00	100	66.7%	8.1%	-	8.1%	-	14.1%	3.0%	1.0%	1.0%	-	-	-	-	-	-	-	8.1%	-	-	19%
			17:00-18:00	110	68.3%	6.9%	-	6.9%	-	14.9%	4.0%	1.0%	1.0%	-	-	-	-	-	-	-	6.9%	-	-	21%
			18:00-19:00	110	56.4%	11.9%	-	11.9%	-	4.0%	3.0%	-	-	-	-	-	-	-	-	-	11.9%	-	-	7%
			19:00-20:00	100	57.6%	12.0%	-	12.0%	-	4.3%	3.3%	-	-	-	-	-	-	-	-	-	12.0%	-	-	8%
20:00-21:00	90	57.8%	10.8%	-	10.8%	-	6.0%	3.6%	-	-	-	-	-	-	-	-	-	10.8%	-	-	10%			
21:00-22:00	80	59.2%	11.3%	-	11.3%	-	7.0%	2.8%	-	-	-	-	-	-	-	-	-	11.3%	-	-	10%			
22:00-23:00	60	59.6%	10.5%	-	10.5%	-	7.0%	3.5%	-	-	-	-	-	-	-	-	-	10.5%	-	-	11%			
23:00-00:00	50	61.7%	10.6%	-	10.6%	-	8.5%	2.1%	-	-	-	-	-	-	-	-	-	10.6%	-	-	11%			
L35A	Hillier Street	One-way	00:00-01:00	20	66.7%	5.6%	-	5.6%	-	-	-	-	-	-	-	-	-	-	-	22.2%	-	-	6%	
			01:00-02:00	20	61.5%	7.7%	-	7.7%	-	-	-	-	-	-	-	-	-	-	-	7.7%	-	-	8%	
			02:00-03:00	10	60.0%	10.0%	-	10.0%	-	-	-	-	-	-	-	-	-	-	-	-	10.0%	-	-	10%
			03:00-04:00	10	62.5%	-	-	12.5%	-	-	-	-	-	-	-	-	-	-	-	-	12.5%	-	-	13%
			04:00-05:00	10	66.7%	-	-	16.7%	-	-	-	-	-	-	-	-	-	-	-	-	16.7%	-	-	17%
			05:00-06:00	10	71.4%	-	-	14.3%	-	-	-	-	-	-	-	-	-	-	-	-	14.3%	-	-	14%
			06:00-07:00	20	61.1%	5.6%	-	5.6%	-	-	5.6%	-	-	-	-	-	-	-	-	-	5.6%	-	-	17%
			07:00-08:00	50	60.9%	4.3%	-	4.3%	-	10.9%	-	2.2%	4.3%	-	-	-	-	-	-	-	4.3%	2.2%	-	20%
			08:00-09:00	70	62.1%	4.5%	-	4.5%	-	10.6%	-	1.5%	4.5%	-	-	-	-	-	-	-	4.5%	1.5%	-	18%
			09:00-10:00	70	58.8%	7.4%	-	7.4%	-	5.9%	-	-	-	-	-	-	-	-	-	-	7.4%	-	-	6%
			10:00-11:00	80	59.2%	7.0%	-	7.0%	-	5.6%	-	-	1.4%	-	-	-	-	-	-	-	7.0%	-	-	7%
			11:00-12:00	70	58.8%	7.4%	-	7.4%	-	7.4%	-	-	1.5%	-	-	-	-	-	-	-	7.4%	-	-	9%
			12:00-13:00	70	60.3%	7.4%	-	7.4%	-	7.4%	-	-	1.5%	-	-	-	-	-	-	-	7.4%	-	-	9%
			13:00-14:00	70	59.1%	6.1%	-	6.1%	-	7.6%	-	1.5%	3.0%	-	-	-	-	-	-	-	6.1%	1.5%	-	14%
			14:00-15:00	70	59.1%	6.1%	-	6.1%	-	9.1%	-	1.5%	3.0%	-	-	-	-	-	-	-	6.1%	1.5%	-	15%
			15:00-16:00	70	60.7%	4.9%	-	4.9%	-	9.8%	-	1.6%	3.3%	-	-	-	-	-	-	-	4.9%	1.6%	-	16%
			16:00-17:00	60	61.0%	5.1%	-	5.1%	-	10.2%	-	1.7%	3.4%	-	-	-	-	-	-	-	5.1%	1.7%	-	17%
			17:00-18:00	60	61.7%	5.0%	-	5.0%	-	10.0%	-	1.7%	5.0%	-	-	-	-	-	-	-	5.0%	1.7%	-	18%
			18:00-19:00	70	58.1%	8.1%	-	8.1%	-	4.8%	-	-	-	-	-	-	-	-	-	-	8.1%	-	-	5%
			19:00-20:00	60	58.9%	7.1%	-	7.1%	-	5.4%	-	-	-	-	-	-	-	-	-	-	7.1%	-	-	5%
20:00-21:00	60	58.8%	7.8%	-	7.8%	-	5.9%	-	-	-	-	-	-	-	-	-	-	7.8%	-	-	6%			
21:00-22:00	50	59.5%	7.1%	-	7.1%	-	7.1%	-	-	-	-	-	-	-	-	-	-	7.1%	-	-	7%			
22:00-23:00	40	61.8%	5.9%	-	5.9%	-	5.9%	-	-	-	-	-	-	-	-	-	-	5.9%	-	-	6%			
23:00-00:00	30	60.7%	7.1%	-	7.1%	-	7.1%	-	-	-	-	-	-	-	-	-	-	7.1%	-	-	7%			
			00:00-01:00	40	63.2%	5.3%	-	7.9%	-	-	-	-	-	-	-	-	-	-	-	5.3%	-	-	8%	
			01:00-02:00	30	64.0%	4.0%	-	8.0%	-	-	-	-	-	-	-	-	-	-	-	-	4.0%	-	-	8%
			02:00-03:00	20	65.0%	5.0%	-	10.0%	-	-	-	-	-	-	-	-	-	-	-	-	5.0%	-	-	10%
			03:00-04:00	20	62.5%	6.3%	-	12.5%	-	-	-	-	-	-	-	-	-	-	-	-	6.3%	-	-	13%
			04:00-05:00	20	61.5%	7.7%	-	7.7%	-	-	-	-	-	-	-	-	-	-	-	-	7.7%	-	-	8%
			05:00-06:00	20	62.5%	6.3%	-	12.5%	-	-	-	-	-	-	-	-	-	-	-	-	6.3%	-	-	13%
			06:00-07:00	40	62.2%	5.4%	-	10.8%	2.7%	-	-	2.7%	-	-	-	-	-	-	-	-	5.4%	-	-	16%
			07:00-08:00	100	61.7%	4.3%	-	12.8%	2.1%	1.1%	2.1%	-	-	-	-	-	-	-	-	-	4.3%	1.1%	-	19%
			08:00-09:00	140	62.7%	3.7%	-	12.7%	2.2%	0.7%	2.2%	-	-	-	-	-	-	-	-	-	3.7%	0.7%	-	19%
			09:00-10:00	140	60.3%	6.9%	-	6.9%	-	4.6%	-	-	-	-	-	-	-	-	-	-	6.9%	-	-	5%

Road Link No.	Road Name	Vehicle Class Description			Private Cars	Taxi	Light Goods Vehicles (<=2.5t)	Light Goods Vehicles (2.5-3.5t)	Light Goods Vehicles (3.5-5.5t)	Medium & Heavy Goods Vehicles (5.5-15t)	Medium & Heavy Goods Vehicles (15t-24t)	Public Light Buses	Private Light Buses (<=3.5t)	Private Light Buses (>3.5t)	Non-franchised Buses (<6.4t)	Non-franchise d Buses (6.4-15t)	Non-franchise d Buses (15-24t)	Single Deck Franchise d Buses	Double Deck Franchise d Buses	Motor Cycles	Medium & Heavy Goods Vehicles (>24t)	Nonfranchised Buses (>24t)	Heavy Vehicles	
		Dir.	Hour	Total (veh)																				PC
L35B	Hillier Street	One-way	10:00-11:00	140	60.6%	6.6%	-	5.1%	0.7%	-	0.7%	-	-	-	-	-	-	-	-	26.3%	-	-	7%	
			11:00-12:00	140	61.1%	6.1%	-	6.9%	0.8%	-	0.8%	-	-	-	-	-	-	-	-	-	24.4%	-	-	8%
			12:00-13:00	140	61.9%	6.0%	-	7.5%	0.7%	-	0.7%	-	-	-	-	-	-	-	-	-	23.1%	-	-	9%
			13:00-14:00	130	60.8%	5.4%	-	8.5%	0.8%	1.5%	0.8%	1.5%	-	-	-	-	-	-	-	-	20.8%	0.8%	-	13%
			14:00-15:00	130	62.0%	4.7%	-	9.3%	1.6%	0.8%	1.6%	1.6%	-	-	-	-	-	-	-	-	19.4%	0.8%	-	14%
			15:00-16:00	130	61.5%	4.9%	-	10.7%	1.6%	0.8%	1.6%	1.6%	-	-	-	-	-	-	-	-	18.0%	0.8%	-	16%
			16:00-17:00	120	62.4%	4.3%	-	12.0%	1.7%	0.9%	1.7%	1.7%	-	-	-	-	-	-	-	-	16.2%	0.9%	-	17%
			17:00-18:00	120	62.5%	3.3%	-	12.5%	2.5%	0.8%	2.5%	2.5%	-	-	-	-	-	-	-	-	15.0%	0.8%	-	19%
			18:00-19:00	120	59.7%	7.6%	-	3.4%	-	-	-	-	-	-	-	-	-	-	-	-	29.4%	-	-	3%
			19:00-20:00	110	60.2%	7.4%	-	3.7%	-	-	-	-	-	-	-	-	-	-	-	-	28.7%	-	-	4%
			20:00-21:00	100	60.8%	7.2%	-	5.2%	-	-	-	-	-	-	-	-	-	-	-	-	26.8%	-	-	5%
			21:00-22:00	90	60.7%	7.1%	-	6.0%	-	-	-	-	-	-	-	-	-	-	-	-	26.2%	-	-	6%
			22:00-23:00	70	62.1%	6.1%	-	6.1%	-	-	-	-	-	-	-	-	-	-	-	-	25.8%	-	-	6%
			23:00-00:00	60	63.0%	5.6%	-	7.4%	-	-	-	-	-	-	-	-	-	-	-	-	24.1%	-	-	7%
L36A	Cleverly Street	One-way	00:00-01:00	20	33.3%	8.3%	-	8.3%	-	-	8.3%	-	-	-	-	-	-	-	-	41.7%	-	-	17%	
			01:00-02:00	10	28.6%	14.3%	-	14.3%	-	-	-	-	-	-	-	-	-	-	-	-	42.9%	-	-	14%
			02:00-03:00	10	33.3%	16.7%	-	16.7%	-	-	-	-	-	-	-	-	-	-	-	-	33.3%	-	-	17%
			03:00-04:00	10	33.3%	-	-	-	-	-	-	-	-	-	-	-	-	-	-	-	66.7%	-	-	-
			04:00-05:00	10	50.0%	-	-	-	-	-	-	-	-	-	-	-	-	-	-	-	50.0%	-	-	-
			05:00-06:00	10	33.3%	-	-	-	-	-	-	-	-	-	-	-	-	-	-	-	66.7%	-	-	-
			06:00-07:00	10	20.0%	10.0%	-	10.0%	-	-	10.0%	10.0%	-	-	-	-	-	-	-	-	40.0%	-	-	30%
			07:00-08:00	30	17.4%	8.7%	-	13.0%	-	4.3%	13.0%	13.0%	-	-	-	-	-	-	-	-	39.1%	4.3%	-	35%
			08:00-09:00	40	15.6%	9.4%	-	12.5%	-	6.3%	12.5%	12.5%	-	-	-	-	-	-	-	-	40.6%	3.1%	-	34%
			09:00-10:00	50	40.9%	11.4%	-	4.5%	-	-	-	-	-	-	-	-	-	-	-	-	43.2%	-	-	5%
			10:00-11:00	50	37.8%	11.1%	-	6.7%	-	-	2.2%	2.2%	-	-	-	-	-	-	-	-	42.2%	-	-	9%
			11:00-12:00	50	34.9%	11.6%	-	7.0%	-	2.3%	2.3%	2.3%	-	-	-	-	-	-	-	-	41.9%	-	-	12%
			12:00-13:00	50	33.3%	11.9%	-	7.1%	-	2.4%	4.8%	4.8%	-	-	-	-	-	-	-	-	40.5%	-	-	14%
			13:00-14:00	40	28.9%	10.5%	-	7.9%	-	2.6%	5.3%	5.3%	-	-	-	-	-	-	-	-	42.1%	2.6%	-	18%
			14:00-15:00	40	27.0%	10.8%	-	8.1%	-	2.7%	8.1%	8.1%	-	-	-	-	-	-	-	-	40.5%	2.7%	-	22%
			15:00-16:00	40	25.0%	9.4%	-	9.4%	-	3.1%	9.4%	9.4%	-	-	-	-	-	-	-	-	40.6%	3.1%	-	25%
			16:00-17:00	30	20.0%	10.0%	-	10.0%	-	6.7%	10.0%	10.0%	-	-	-	-	-	-	-	-	40.0%	3.3%	-	30%
			17:00-18:00	30	13.3%	10.0%	-	13.3%	-	6.7%	13.3%	13.3%	-	-	-	-	-	-	-	-	40.0%	3.3%	-	37%
			18:00-19:00	50	41.9%	11.6%	-	4.7%	-	-	-	-	-	-	-	-	-	-	-	-	41.9%	-	-	5%
19:00-20:00	40	40.5%	10.8%	-	5.4%	-	-	-	-	-	-	-	-	-	-	-	-	43.2%	-	-	5%			
20:00-21:00	40	39.4%	12.1%	-	6.1%	-	-	-	-	-	-	-	-	-	-	-	-	42.4%	-	-	6%			
21:00-22:00	30	35.7%	10.7%	-	7.1%	-	-	3.6%	3.6%	-	-	-	-	-	-	-	-	42.9%	-	-	11%			
22:00-23:00	30	38.1%	9.5%	-	4.8%	-	-	4.8%	4.8%	-	-	-	-	-	-	-	-	42.9%	-	-	10%			
23:00-00:00	20	35.3%	11.8%	-	5.9%	-	-	5.9%	5.9%	-	-	-	-	-	-	-	-	41.2%	-	-	12%			
L36B	Cleverly Street	One-way	00:00-01:00	20	31.6%	5.3%	-	10.5%	5.3%	-	-	-	-	-	-	-	-	-	-	47.4%	-	-	16%	
			01:00-02:00	20	33.3%	8.3%	-	8.3%	-	-	-	-	-	-	-	-	-	-	-	50.0%	-	-	8%	
			02:00-03:00	10	33.3%	11.1%	-	11.1%	-	-	-	-	-	-	-	-	-	-	-	44.4%	-	-	11%	
			03:00-04:00	10	33.3%	-	-	16.7%	-	-	-	-	-	-	-	-	-	-	-	-	50.0%	-	-	17%
			04:00-05:00	10	40.0%	-	-	20.0%	-	-	-	-	-	-	-	-	-	-	-	-	40.0%	-	-	20%
			05:00-06:00	10	40.0%	-	-	20.0%	-	-	-	-	-	-	-	-	-	-	-	-	40.0%	-	-	20%
			06:00-07:00	20	28.6%	7.1%	-	14.3%	7.1%	-	7.1%	7.1%	-	-	-	-	-	-	-	-	35.7%	-	-	29%
			07:00-08:00	40	28.1%	3.1%	-	15.6%	3.1%	3.1%	6.3%	6.3%	-	-	-	-	-	-	-	-	37.5%	3.1%	-	31%
			08:00-09:00	50	28.3%	4.3%	-	15.2%	4.3%	2.2%	6.5%	6.5%	-	-	-	-	-	-	-	-	37.0%	2.2%	-	30%
			09:00-10:00	80	34.2%	6.6%	-	6.6%	2.6%	-	-	-	-	-	-	-	-	-	-	-	50.0%	-	-	9%
			10:00-11:00	80	33.3%	6.7%	-	6.7%	2.7%	-	1.3%	1.3%	-	-	-	-	-	-	-	-	49.3%	-	-	11%
			11:00-12:00	70	33.8%	5.9%	-	7.4%	2.9%	-	1.5%	1.5%	-	-	-	-	-	-	-	-	48.5%	-	-	12%
			12:00-13:00	70	33.3%	6.1%	-	9.1%	3.0%	-	1.5%	1.5%	-	-	-	-	-	-	-	-	47.0%	-	-	14%
			13:00-14:00	70	31.1%	4.9%	-	9.8%	3.3%	1.6%	3.3%	3.3%	-	-	-	-	-	-	-	-	44.3%	1.6%	-	20%
			14:00-15:00	60	30.4%	5.4%	-	10.7%	3.6%	1.8%	3.6%	3.6%	-	-	-	-	-	-	-	-	42.9%	1.8%	-	21%
			15:00-16:00	50	30.0%	6.0%	-	12.0%	4.0%	2.0%	4.0%	4.0%	-	-	-	-	-	-	-	-	40.0%	2.0%	-	24%
			16:00-17:00	50	29.5%	4.5%	-	13.6%	4.5%	2.3%	4.5%	4.5%	-	-	-	-	-	-	-	-	38.6%	2.3%	-	27%
			17:00-18:00	50	28.6%	4.8%	-	14.3%	4.8%	2.4%	7.1%	7.1%	-	-	-	-	-	-	-	-	35.7%	2.4%	-	31%
			18:00-19:00	80	34.2%	6.8%	-	5.5%	2.7%	-	-	-	-	-	-	-	-	-	-	-	50.7%	-	-	8%
19:00-20:00	70	34.4%	6.3%	-	6.3%	3.1%	-	-	-	-	-	-	-	-	-	-	-	50.0%	-	-	9%			
20:00-21:00	60	33.3%	7.0%	-	7.0%	3.5%	-	-	-	-	-	-	-	-	-	-	-	49.1%	-	-	11%			
21:00-22:00	50	34.1%	6.8%	-	6.8%	2.3%	-	-	-	-	-	-	-	-	-	-	-	50.0%	-	-	9%			
22:00-23:00	40	34.3%	5.7%	-	8.6%	2.9%	-	-	-	-	-	-	-	-	-	-	-	48.6%	-	-	11%			
23:00-00:00	30	33.3%	7.4%	-	7.4%	3.7%	-	-	-	-	-	-	-	-	-	-	-	48.1%	-	-	11%			
			00:00-01:00	80	40.0%	33.8%	-	10.0%	1.3%	1.3%	-	-	-	-	-	-	-	-	12.5%	-	-	14%		

Road Link No.	Road Name	Vehicle Class Description			Private Cars	Taxi	Light Goods Vehicles (<=2.5t)	Light Goods Vehicles (2.5-3.5t)	Light Goods Vehicles (3.5-5.5t)	Medium & Heavy Goods Vehicles (5.5-15t)	Medium & Heavy Goods Vehicles (15t-24t)	Public Light Buses	Private Light Buses (<=3.5t)	Private Light Buses (>3.5t)	Non-franchised Buses (<6.4t)	Non-franchise d Buses (6.4-15t)	Non-franchise d Buses (15-24t)	Single Deck Franchise d Buses	Double Deck Franchise d Buses	Motor Cycles	Medium & Heavy Goods Vehicles (>24t)	Nonfranc hised Buses (>24t)	Heavy Vehicles		
		Dir.	Hour	Total (veh)																				PC	TAXI
L37A	Cleverly Street	One-way	01:00-02:00	60	38.9%	33.3%	-	9.3%	1.9%	1.9%	1.9%	-	-	-	-	-	-	-	-	13.0%	-	-	15%		
			02:00-03:00	50	36.4%	34.1%	-	11.4%	2.3%	-	2.3%	-	-	-	-	-	-	-	-	-	13.6%	-	-	16%	
			03:00-04:00	40	35.5%	35.5%	-	12.9%	-	-	3.2%	-	-	-	-	-	-	-	-	-	-	12.9%	-	-	16%
			04:00-05:00	30	33.3%	37.0%	-	11.1%	-	-	3.7%	-	-	-	-	-	-	-	-	-	-	14.8%	-	-	15%
			05:00-06:00	40	31.3%	37.5%	-	12.5%	3.1%	-	3.1%	-	-	-	-	-	-	-	-	-	-	12.5%	-	-	19%
			06:00-07:00	80	29.9%	37.7%	-	13.0%	1.3%	1.3%	2.6%	-	-	-	-	-	-	-	-	-	-	13.0%	1.3%	-	19%
			07:00-08:00	190	28.3%	38.0%	-	13.9%	1.6%	1.6%	2.7%	-	-	-	-	-	-	-	-	-	-	13.4%	0.5%	-	20%
			08:00-09:00	280	27.5%	38.1%	-	13.9%	1.8%	1.5%	2.9%	-	-	-	-	-	-	-	-	-	-	13.6%	0.7%	-	21%
			09:00-10:00	280	48.9%	29.9%	-	6.6%	1.1%	0.4%	1.1%	-	-	-	-	-	-	-	-	-	-	12.0%	-	-	9%
			10:00-11:00	290	46.2%	31.1%	-	7.3%	1.0%	0.7%	1.4%	-	-	-	-	-	-	-	-	-	-	12.2%	-	-	10%
			11:00-12:00	280	43.4%	32.0%	-	8.5%	1.1%	0.7%	1.5%	-	-	-	-	-	-	-	-	-	-	12.5%	0.4%	-	12%
			12:00-13:00	280	40.9%	33.0%	-	9.3%	1.4%	0.7%	1.8%	-	-	-	-	-	-	-	-	-	-	12.5%	0.4%	-	14%
			13:00-14:00	270	38.1%	34.0%	-	10.2%	1.5%	1.1%	1.9%	-	-	-	-	-	-	-	-	-	-	12.8%	0.4%	-	15%
			14:00-15:00	270	35.6%	35.2%	-	11.0%	1.5%	1.1%	2.3%	-	-	-	-	-	-	-	-	-	-	12.9%	0.4%	-	16%
			15:00-16:00	250	32.9%	36.2%	-	12.2%	1.6%	1.2%	2.4%	-	-	-	-	-	-	-	-	-	-	13.0%	0.4%	-	18%
			16:00-17:00	240	30.1%	37.2%	-	13.0%	1.7%	1.3%	2.5%	-	-	-	-	-	-	-	-	-	-	13.4%	0.8%	-	19%
			17:00-18:00	250	27.5%	38.1%	-	13.9%	1.6%	1.6%	2.9%	-	-	-	-	-	-	-	-	-	-	13.5%	0.8%	-	21%
			18:00-19:00	250	51.4%	29.1%	-	5.7%	0.8%	0.4%	0.8%	-	-	-	-	-	-	-	-	-	-	11.7%	-	-	8%
			19:00-20:00	230	49.8%	29.8%	-	6.2%	0.9%	0.4%	0.9%	-	-	-	-	-	-	-	-	-	-	12.0%	-	-	8%
			20:00-21:00	210	47.8%	30.8%	-	7.0%	1.0%	0.5%	1.0%	-	-	-	-	-	-	-	-	-	-	11.9%	-	-	9%
			21:00-22:00	180	46.2%	31.2%	-	7.5%	1.2%	0.6%	1.2%	-	-	-	-	-	-	-	-	-	-	12.1%	-	-	10%
22:00-23:00	140	44.3%	32.1%	-	7.9%	1.4%	0.7%	1.4%	-	-	-	-	-	-	-	-	-	-	12.1%	-	-	11%			
23:00-00:00	120	43.0%	32.5%	-	8.8%	0.9%	0.9%	1.8%	-	-	-	-	-	-	-	-	-	-	12.3%	-	-	12%			
L38A	Connaught Road Central	One-way	00:00-01:00	260	33.6%	21.6%	-	6.6%	2.7%	0.8%	1.5%	1.5%	-	0.4%	0.8%	0.4%	1.2%	1.2%	24.7%	2.7%	0.4%	42%			
			01:00-02:00	170	32.3%	21.1%	-	6.8%	3.1%	0.6%	1.9%	1.9%	-	0.6%	0.6%	0.6%	1.2%	1.2%	24.8%	2.5%	0.6%	-	44%		
			02:00-03:00	130	32.2%	20.7%	-	6.6%	3.3%	0.8%	1.7%	1.7%	-	-	0.8%	0.8%	0.8%	1.7%	0.8%	25.6%	2.5%	0.8%	-	45%	
			03:00-04:00	110	30.3%	20.2%	-	7.3%	3.7%	0.9%	1.8%	1.8%	-	-	0.9%	0.9%	1.8%	0.9%	0.9%	25.7%	2.8%	0.9%	-	47%	
			04:00-05:00	110	30.6%	20.4%	-	7.4%	3.7%	0.9%	1.9%	1.9%	-	-	0.9%	0.9%	1.9%	0.9%	0.9%	25.9%	1.9%	0.9%	-	47%	
			05:00-06:00	170	29.6%	20.1%	-	7.1%	4.1%	1.2%	2.4%	1.8%	-	-	1.2%	0.6%	1.8%	1.8%	1.2%	26.0%	2.4%	0.6%	-	48%	
			06:00-07:00	400	29.4%	19.9%	-	7.7%	4.1%	1.3%	2.3%	1.5%	-	0.3%	1.0%	0.8%	1.5%	1.3%	1.3%	26.3%	2.0%	0.5%	-	49%	
			07:00-08:00	710	28.9%	19.7%	0.1%	7.7%	4.2%	1.3%	2.5%	1.7%	-	0.1%	1.0%	0.7%	1.5%	1.3%	1.3%	26.6%	2.0%	0.6%	-	49%	
			08:00-09:00	1100	28.5%	19.6%	0.1%	7.8%	4.4%	1.3%	2.6%	1.6%	-	0.2%	1.0%	0.7%	1.6%	1.3%	1.3%	26.8%	1.9%	0.6%	-	50%	
			09:00-10:00	800	37.8%	22.8%	-	5.4%	1.5%	0.4%	0.9%	1.5%	-	0.5%	0.5%	0.4%	0.9%	1.1%	1.1%	22.6%	3.6%	0.3%	-	36%	
			10:00-11:00	840	35.9%	22.3%	-	5.9%	2.0%	0.6%	1.2%	1.6%	-	0.5%	0.6%	0.4%	1.0%	1.2%	1.2%	23.4%	3.4%	0.2%	-	38%	
			11:00-12:00	890	34.6%	21.8%	-	6.2%	2.5%	0.7%	1.5%	1.6%	-	0.3%	0.7%	0.5%	1.1%	1.1%	1.1%	24.1%	3.1%	0.3%	-	41%	
			12:00-13:00	910	33.3%	21.3%	-	6.5%	2.9%	0.8%	1.7%	1.6%	-	0.3%	0.8%	0.6%	1.2%	1.2%	1.2%	24.6%	2.9%	0.4%	-	43%	
			13:00-14:00	840	31.9%	20.8%	0.1%	6.9%	3.2%	1.0%	1.9%	1.6%	-	0.4%	0.8%	0.6%	1.3%	1.2%	1.2%	25.2%	2.6%	0.5%	-	45%	
			14:00-15:00	960	30.9%	20.5%	0.1%	7.2%	3.5%	1.0%	2.1%	1.6%	-	0.3%	0.8%	0.6%	1.5%	1.3%	1.3%	25.7%	2.4%	0.5%	-	46%	
			15:00-16:00	940	29.9%	20.1%	0.1%	7.5%	3.9%	1.2%	2.2%	1.6%	-	0.2%	1.0%	0.6%	1.5%	1.3%	1.3%	26.1%	2.2%	0.5%	-	48%	
			16:00-17:00	960	29.0%	19.7%	0.1%	7.7%	4.3%	1.3%	2.5%	1.7%	-	0.2%	0.9%	0.7%	1.6%	1.3%	1.3%	26.6%	2.0%	0.6%	-	49%	
			17:00-18:00	1040	28.0%	19.4%	0.1%	7.9%	4.5%	1.4%	2.6%	1.6%	-	0.2%	1.1%	0.8%	1.6%	1.3%	1.3%	26.9%	1.8%	0.7%	-	51%	
			18:00-19:00	730	39.1%	23.5%	-	5.0%	1.0%	0.3%	0.6%	1.5%	-	0.6%	0.4%	0.3%	0.7%	1.1%	1.1%	22.0%	4.0%	0.1%	-	35%	
			19:00-20:00	680	38.0%	23.1%	-	5.3%	1.3%	0.4%	0.7%	1.5%	-	0.4%	0.4%	0.3%	0.7%	1.2%	1.2%	22.5%	3.8%	0.1%	-	35%	
			20:00-21:00	630	36.8%	22.7%	-	5.6%	1.7%	0.5%	1.0%	1.6%	-	0.5%	0.5%	0.3%	1.0%	1.1%	1.1%	23.0%	3.5%	0.3%	-	37%	
21:00-22:00	480	35.7%	22.2%	-	5.9%	2.1%	0.6%	1.3%	1.5%	-	0.4%	0.6%	0.4%	1.1%	1.1%	1.1%	23.5%	3.4%	0.2%	-	39%				
22:00-23:00	450	34.9%	22.0%	-	6.1%	2.3%	0.7%	1.4%	1.6%	-	0.5%	0.7%	0.5%	1.1%	1.1%	1.1%	23.8%	3.2%	0.2%	-	40%				
23:00-00:00	390	34.0%	21.7%	-	6.3%	2.6%	0.8%	1.6%	1.6%	-	0.3%	0.8%	0.5%	1.0%	1.3%	1.3%	24.3%	2.9%	0.3%	-	41%				
L38B	Connaught Road Central	One-way	00:00-01:00	310	34.2%	25.8%	-	6.1%	2.6%	0.6%	1.6%	1.3%	-	0.3%	1.0%	0.6%	1.3%	1.0%	20.6%	2.6%	0.3%	-	37%		
			01:00-02:00	200	33.0%	25.7%	-	6.3%	2.6%	1.0%	1.6%	1.6%	-	0.5%	1.0%	0.5%	1.6%	1.0%	20.9%	2.1%	0.5%	-	39%		
			02:00-03:00	150	32.6%	25.7%	-	6.3%	2.8%	0.7%	2.1%	1.4%	-	0.7%	0.7%	0.7%	1.4%	0.7%	21.5%	2.1%	0.7%	-	40%		
			03:00-04:00	130	31.7%	25.4%	-	6.3%	3.2%	0.8%	1.6%	1.6%	-	-	0.8%	0.8%	1.6%	0.8%	22.2%	2.4%	0.8%	-	40%		
			04:00-05:00	130	30.7%	25.2%	-	7.1%	3.1%	0.8%	2.4%	1.6%	-	-	0.8%	0.8%	1.6%	0.8%	22.0%	2.4%	0.8%	-	42%		
			05:00-06:00	200	29.9%	24.9%	-	7.1%	3.6%	1.0%	2.0%	1.5%	-	0.5%	1.0%	1.0%	1.5%	1.0%	22.3%	2.0%	0.5%	-	43%		
			06:00-07:00	460	29.1%	25.2%	-	7.2%	3.7%	1.1%	2.2%	1.3%	-	0.2%	1.1%	0.9%	1.8%	1.1%	1.1%	22.5%	2.0%	0.7%	-	44%	
			07:00-08:00	840	28.4%	24.9%	0.1%	7.2%	3.9%	1.2%	2.4%	1.4%	-	0.4%	1.2%	0.8%	1.8%	1.1%	1.1%	22.7%	1.8%	0.6%	-	45%	
			08:00-09:00	1290	27.9%	24.8%	0.1%	7.3%	4.0%	1.2%	2.4%	1.4%	-	0.3%	1.2%	0.9%	1.9%	1.1%	1.1%	23.0%	1.8%	0.6%	-	45%	
			09:00-10:00	980	39.9%	26.4%	-	4.8%	1.3%	0.4%	0.7%	1.2%	0.1%	0.4%	0.6%	0.4%	0.9%	0.9%	0.9%	18.6%	3.0%	0.2%	-	31%	
			10:00-11:00	1010	37.6%	26.2%	-	5.3%	1.8%	0.5%	1.0%	1.3%	0.1%	0.4%	0.7%	0.5%	1.1%	1.0%	1.0%	19.4%	2.9%	0.3%	-	33%	
			11:00-12:00	1070	35.9%	26.0%	-	5.7%	2.2%	0.7%	1.3%	1.3%	0.1%	0.4%	0.8%	0.6%	1.2%	0.9%	0.9%	20.1%	2.6%	0.3%	-	35%	
			12:00-13:00	1080	34.2%	25.8%	-	6.0%	2.6%	0.7%	1.5%	1.3%	0.1%	0.4%	0.8%	0.7%	1.4%	1.0%	1.0%	20.7%	2.5%	0.4%	-	37%	
			13:00-14:00	990	32.6%	25.5%	0.1%	6.3%	2.9%	0.9%	1.7%	1.3%	-	0.4%	1.0%	0.7%	1.5%	1.0%	1.0%	21.2%	2.3%	0.4%	-	40%	
			14:00-15:00	1130	31.2%	25.3%	0.1%	6.6%	3.3%	1.0%	1.9%	1.3%	-	0.4%	1.1%	0.7%	1.6%	1.1%	1.1%	21.8%	2.1%	0.5%	-	41%	
15:00-16:00	1110	29.8%	25.1%	0.1%	6.9%	3.5%	1.1%	2.2%	1.4%	-	-	0.4%	1.2%	0.8%	1.7%	1.1%	22.2%	2.0%	0.5%	-	43%				

Road Link No.	Road Name	Vehicle Class Description			Private Cars	Taxi	Light Goods Vehicles (<=2.5t)	Light Goods Vehicles (2.5-3.5t)	Light Goods Vehicles (3.5-5.5t)	Medium & Heavy Goods Vehicles (5.5-15t)	Medium & Heavy Goods Vehicles (15t-24t)	Public Light Buses	Private Light Buses (<=3.5t)	Private Light Buses (>3.5t)	Non-franchised Buses (<6.4t)	Non-franchise d Buses (6.4-15t)	Non-franchise d Buses (15-24t)	Single Deck Franchise d Buses	Double Deck Franchise d Buses	Motor Cycles	Medium & Heavy Goods Vehicles (>24t)	Nonfranchised Buses (>24t)	Heavy Vehicles	
		Dir.	Hour	Total (veh)																				PC
				16:00-17:00	1130	28.5%	24.9%	0.1%	7.2%	3.8%	1.2%	2.3%	1.4%	-	0.4%	1.2%	0.8%	1.8%	1.1%	22.7%	1.9%	0.6%	-	45%
				17:00-18:00	1210	27.4%	24.7%	0.1%	7.5%	4.1%	1.3%	2.5%	1.4%	-	0.3%	1.2%	0.9%	1.9%	1.1%	23.1%	1.7%	0.7%	-	46%
				18:00-19:00	890	41.6%	26.9%	-	4.4%	0.9%	0.2%	0.4%	1.2%	0.1%	0.4%	0.4%	0.3%	0.8%	0.9%	18.0%	3.3%	0.1%	-	28%
				19:00-20:00	830	40.1%	26.7%	-	4.7%	1.2%	0.4%	0.6%	1.2%	0.1%	0.5%	0.5%	0.4%	0.8%	1.0%	18.5%	3.1%	0.1%	-	30%
				20:00-21:00	770	38.7%	26.4%	-	5.0%	1.6%	0.4%	0.9%	1.3%	0.1%	0.4%	0.7%	0.4%	1.0%	0.9%	19.0%	3.0%	0.3%	-	32%
				21:00-22:00	570	37.6%	26.3%	-	5.3%	1.8%	0.5%	1.1%	1.2%	-	0.4%	0.7%	0.5%	1.1%	0.9%	19.6%	2.8%	0.4%	-	33%
				22:00-23:00	530	36.4%	26.2%	-	5.5%	2.1%	0.6%	1.1%	1.3%	-	0.4%	0.8%	0.6%	1.1%	0.9%	19.9%	2.7%	0.4%	-	35%
				23:00-00:00	460	35.1%	25.9%	-	5.7%	2.4%	0.7%	1.3%	1.3%	-	0.4%	0.9%	0.7%	1.3%	1.1%	20.3%	2.6%	0.4%	-	36%
				00:00-01:00	520	43.1%	25.7%	-	6.6%	2.3%	0.8%	1.5%	0.8%	-	0.4%	0.6%	0.4%	0.8%	0.6%	12.8%	3.3%	0.4%	-	28%
				01:00-02:00	320	41.7%	26.0%	-	6.7%	2.6%	1.0%	1.6%	1.0%	-	0.3%	0.6%	0.3%	1.0%	0.6%	13.1%	3.2%	0.3%	-	29%
				02:00-03:00	230	40.9%	26.5%	-	7.0%	2.6%	0.9%	1.7%	0.9%	-	0.4%	0.4%	0.4%	0.9%	0.4%	13.5%	3.0%	0.4%	-	30%
				03:00-04:00	210	39.6%	26.2%	-	6.9%	3.0%	1.0%	2.0%	1.0%	-	0.5%	0.5%	0.5%	1.0%	0.5%	13.9%	3.0%	0.5%	-	31%
				04:00-05:00	200	38.5%	26.5%	-	7.5%	3.0%	1.0%	2.0%	1.0%	-	0.5%	0.5%	0.5%	1.0%	0.5%	14.5%	2.5%	0.5%	-	33%
05:00-06:00	310	37.2%	26.6%	-	7.6%	3.3%	1.0%	2.0%	1.0%	-	0.3%	0.7%	0.7%	1.3%	0.7%	14.8%	2.3%	0.7%	-	34%				
06:00-07:00	700	36.3%	26.7%	0.1%	7.6%	3.4%	1.1%	2.1%	0.9%	-	0.4%	0.7%	0.6%	1.3%	0.7%	15.1%	2.3%	0.6%	-	35%				
07:00-08:00	1260	35.3%	26.9%	0.1%	7.7%	3.6%	1.1%	2.2%	1.0%	0.1%	0.4%	0.8%	0.6%	1.3%	0.7%	15.5%	2.2%	0.6%	-	36%				
08:00-09:00	1920	34.7%	27.0%	0.1%	7.9%	3.7%	1.1%	2.3%	0.9%	0.1%	0.4%	0.8%	0.6%	1.3%	0.7%	15.7%	2.0%	0.6%	-	36%				
09:00-10:00	1760	49.5%	24.8%	0.1%	5.6%	1.2%	0.5%	1.0%	0.7%	0.1%	0.3%	0.3%	0.2%	0.5%	0.5%	10.4%	4.2%	0.2%	-	22%				
10:00-11:00	1770	47.0%	25.2%	0.1%	6.0%	1.5%	0.6%	1.1%	0.7%	0.1%	0.3%	0.5%	0.3%	0.5%	0.6%	11.2%	3.9%	0.3%	-	24%				
11:00-12:00	1820	45.1%	25.5%	0.1%	6.3%	1.9%	0.7%	1.3%	0.8%	0.1%	0.3%	0.5%	0.3%	0.8%	0.6%	11.9%	3.6%	0.3%	-	26%				
12:00-13:00	1790	43.1%	25.8%	0.1%	6.6%	2.2%	0.8%	1.5%	0.8%	0.1%	0.3%	0.6%	0.4%	0.8%	0.6%	12.7%	3.3%	0.4%	-	28%				
13:00-14:00	1590	41.2%	26.1%	0.1%	6.9%	2.6%	0.9%	1.7%	0.8%	0.1%	0.3%	0.6%	0.4%	0.9%	0.6%	13.3%	3.0%	0.4%	-	30%				
14:00-15:00	1790	39.3%	26.3%	0.1%	7.2%	2.9%	1.0%	1.8%	0.8%	0.1%	0.3%	0.7%	0.4%	1.1%	0.7%	14.1%	2.7%	0.5%	-	32%				
15:00-16:00	1710	37.4%	26.6%	0.1%	7.4%	3.2%	1.0%	2.1%	0.9%	0.1%	0.4%	0.8%	0.5%	1.2%	0.7%	14.7%	2.5%	0.5%	-	34%				
16:00-17:00	1700	35.6%	26.8%	0.1%	7.7%	3.5%	1.1%	2.2%	0.9%	0.1%	0.4%	0.8%	0.5%	1.2%	0.7%	15.4%	2.2%	0.6%	-	35%				
17:00-18:00	1780	33.8%	27.1%	0.1%	8.0%	3.9%	1.2%	2.4%	1.0%	0.1%	0.4%	0.8%	0.6%	1.3%	0.7%	16.0%	1.9%	0.7%	-	37%				
18:00-19:00	1660	51.1%	24.6%	0.1%	5.3%	0.8%	0.4%	0.8%	0.7%	0.1%	0.3%	0.3%	0.2%	0.4%	0.5%	9.7%	4.5%	0.2%	-	20%				
19:00-20:00	1510	49.6%	24.8%	0.1%	5.6%	1.1%	0.5%	0.9%	0.7%	0.1%	0.3%	0.3%	0.2%	0.5%	0.5%	10.3%	4.2%	0.2%	-	21%				
20:00-21:00	1370	48.3%	25.1%	0.1%	5.8%	1.3%	0.5%	1.0%	0.7%	0.1%	0.3%	0.4%	0.2%	0.6%	0.5%	10.8%	4.0%	0.3%	-	23%				
21:00-22:00	1000	46.9%	25.2%	0.1%	6.0%	1.6%	0.6%	1.2%	0.7%	0.1%	0.3%	0.4%	0.3%	0.6%	0.5%	11.3%	3.8%	0.3%	-	24%				
22:00-23:00	910	45.5%	25.4%	0.1%	6.2%	1.8%	0.7%	1.3%	0.8%	0.1%	0.3%	0.4%	0.3%	0.8%	0.6%	11.8%	3.6%	0.3%	-	25%				
23:00-00:00	780	44.2%	25.5%	0.1%	6.3%	2.1%	0.8%	1.4%	0.8%	-	0.4%	0.5%	0.4%	0.8%	0.6%	12.2%	3.5%	0.4%	-	27%				
				00:00-01:00	470	48.8%	24.7%	-	6.6%	1.9%	0.9%	1.5%	0.9%	-	0.4%	0.4%	0.4%	0.9%	0.4%	9.0%	2.8%	0.4%	-	24%
				01:00-02:00	280	47.8%	24.8%	-	6.8%	2.2%	0.7%	1.8%	0.7%	-	0.4%	0.7%	0.4%	0.9%	0.4%	9.7%	2.5%	0.4%	-	25%
				02:00-03:00	210	45.9%	24.6%	-	7.2%	2.4%	1.0%	1.9%	1.0%	-	0.5%	0.5%	0.5%	1.0%	0.5%	10.1%	2.4%	0.5%	-	27%
				03:00-04:00	180	44.9%	24.7%	-	7.3%	2.2%	1.1%	1.7%	1.1%	-	0.6%	0.6%	0.6%	1.1%	0.6%	10.7%	2.2%	0.6%	-	28%
				04:00-05:00	180	43.4%	24.6%	-	7.4%	2.9%	1.1%	1.7%	1.1%	-	0.6%	0.6%	0.6%	1.1%	0.6%	11.4%	2.3%	0.6%	-	30%
				05:00-06:00	260	42.9%	24.7%	-	7.7%	2.7%	1.2%	1.9%	1.2%	-	0.4%	0.8%	0.4%	1.2%	0.4%	12.4%	1.9%	0.4%	-	31%
				06:00-07:00	600	41.5%	24.7%	-	8.0%	3.0%	1.2%	2.2%	1.0%	-	0.3%	0.7%	0.5%	1.2%	0.5%	12.9%	1.9%	0.5%	-	32%
				07:00-08:00	1050	40.2%	24.6%	0.1%	8.1%	3.2%	1.1%	2.3%	1.1%	0.1%	0.4%	0.8%	0.6%	1.1%	0.6%	13.4%	1.7%	0.6%	-	33%
				08:00-09:00	1600	39.4%	24.6%	0.1%	8.2%	3.3%	1.2%	2.4%	1.1%	0.1%	0.4%	0.8%	0.6%	1.2%	0.6%	13.8%	1.6%	0.6%	-	34%
				09:00-10:00	1690	55.0%	24.5%	0.1%	5.7%	1.0%	0.5%	1.0%	0.7%	0.1%	0.5%	0.3%	0.2%	0.5%	0.3%	6.0%	3.4%	0.3%	-	17%
				10:00-11:00	1660	52.8%	24.7%	0.1%	6.1%	1.3%	0.6%	1.2%	0.7%	0.1%	0.5%	0.4%	0.2%	0.6%	0.3%	7.0%	3.1%	0.3%	-	19%
				11:00-12:00	1680	50.9%	24.7%	0.1%	6.4%	1.6%	0.7%	1.4%	0.8%	0.1%	0.5%	0.4%	0.3%	0.7%	0.4%	8.0%	2.9%	0.4%	-	21%
				12:00-13:00	1630	48.9%	24.7%	0.1%	6.7%	1.9%	0.8%	1.5%	0.9%	0.1%	0.4%	0.5%	0.4%	0.8%	0.4%	8.9%	2.7%	0.4%	-	24%
				13:00-14:00	1420	46.9%	24.6%	0.1%	7.0%	2.2%	0.8%	1.7%	0.9%	0.1%	0.4%	0.6%	0.4%	0.8%	0.5%	10.0%	2.5%	0.5%	-	26%
				14:00-15:00	1560	44.8%	24.6%	0.1%	7.4%	2.5%	1.0%	1.9%	1.0%	0.1%	0.4%	0.6%	0.4%	1.0%	0.5%	11.0%	2.2%	0.5%	-	28%
				15:00-16:00	1460	42.8%	24.6%	0.1%	7.7%	2.8%	1.0%	2.1%	1.0%	0.1%	0.4%	0.7%	0.5%	1.0%	0.5%	12.1%	2.0%	0.5%	-	31%
				16:00-17:00	1430	40.5%	24.6%	0.1%	8.1%	3.1%	1.1%	2.3%	1.1%	0.1%	0.4%	0.8%	0.6%	1.1%	0.6%	13.2%	1.8%	0.6%	-	33%
				17:00-18:00	1470	38.4%	24.6%	0.1%	8.4%	3.4%	1.2%	2.5%	1.2%	0.1%	0.3%	0.8%	0.6%	1.2%	0.7%	14.3%	1.5%	0.7%	-	35%
				18:00-19:00	1620	56.5%	24.7%	0.1%	5.4%	0.7%	0.4%	0.9%	0.6%	0.1%	0.5%	0.2%	0.2%	0.4%	0.2%	5.1%	3.6%	0.2%	-	15%
				19:00-20:00	1460	55.2%	24.7%	0.1%	5.6%	1.0%	0.5%	1.0%	0.7%	0.1%	0.5%	0.3%	0.2%	0.5%	0.3%	5.8%	3.4%	0.3%	-	17%
				20:00-21:00	1300	53.9%	24.7%	0.1%	5.8%	1.2%	0.5%	1.1%	0.7%	0.1%	0.5%	0.3%	0.2%	0.5%	0.3%	6.5%	3.3%	0.3%	-	18%
				21:00-22:00	940	52.6%	24.7%	0.1%	6.1%	1.3%	0.6%	1.2%	0.7%	0.1%	0.4%	0.4%	0.3%	0.6%	0.3%	7.0%	3.1%	0.3%	-	20%
				22:00-23:00	850	51.2%	24.6%	0.1%	6.3%	1.5%	0.7%	1.3%	0.8%	0.1%	0.5%	0.5%	0.4%	0.7%	0.4%	7.7%	3.0%	0.4%	-	21%
23:00-00:00	710	50.3%	24.7%	-	6.5%	1.7%	0.7%	1.4%	0.8%	-	0.4%	0.4%	0.3%	0.7%	0.4%	8.3%	2.8%	0.4%	-	22%				
				00:00-01:00	540	49.3%	24.1%	-	6.8%	1.9%	0.8%	1.5%	0.8%	-	0.4%	0.4%	0.4%	0.8%	0.4%	8.9%	3.4%	0.4%	-	23%
				01:00-02:00	320	48.6%	24.1%	-	7.0%	2.2%	0.6%	1.6%	0.6%</											

Road Link No.	Road Name	Vehicle Class Description			Private Cars	Taxi	Light Goods Vehicles (<=2.5t)	Light Goods Vehicles (2.5-3.5t)	Light Goods Vehicles (3.5-5.5t)	Medium & Heavy Goods Vehicles (5.5-15t)	Medium & Heavy Goods Vehicles (15t-24t)	Public Light Buses	Private Light Buses (<=3.5t)	Private Light Buses (>3.5t)	Non-franchised Buses (<6.4t)	Non-franchise d Buses (6.4-15t)	Non-franchise d Buses (15-24t)	Single Deck Franchise d Buses	Double Deck Franchise d Buses	Motor Cycles	Medium & Heavy Goods Vehicles (>24t)	Nonfranchised Buses (>24t)	Heavy Vehicles	
		Dir.	Hour	Total (veh)																				PC
L38E	Man Kat Street	One-way	07:00-08:00	1190	41.8%	23.7%	0.1%	7.7%	3.3%	1.1%	2.2%	1.0%	0.1%	0.4%	0.7%	0.5%	1.0%	0.6%	13.0%	2.2%	0.5%	-	32%	
			08:00-09:00	1810	41.2%	23.8%	0.1%	7.9%	3.4%	1.1%	2.2%	1.0%	0.1%	0.4%	0.7%	0.5%	1.1%	0.6%	13.4%	2.1%	0.6%	-	33%	
			09:00-10:00	1910	54.9%	24.1%	0.1%	6.1%	1.0%	0.5%	0.9%	0.6%	0.1%	0.4%	0.3%	0.2%	0.5%	0.3%	5.9%	4.0%	0.3%	-	17%	
			10:00-11:00	1880	52.9%	24.3%	0.1%	6.3%	1.3%	0.5%	1.1%	0.6%	0.1%	0.4%	0.3%	0.2%	0.5%	0.3%	6.8%	3.8%	0.3%	-	19%	
			11:00-12:00	1900	51.2%	24.2%	0.1%	6.6%	1.6%	0.6%	1.3%	0.7%	0.1%	0.4%	0.4%	0.3%	0.6%	0.4%	7.8%	3.6%	0.3%	-	21%	
			12:00-13:00	1840	49.5%	24.1%	0.1%	6.8%	1.9%	0.7%	1.4%	0.8%	0.1%	0.4%	0.4%	0.3%	0.7%	0.4%	8.7%	3.3%	0.4%	-	23%	
			13:00-14:00	1610	47.7%	24.0%	0.1%	7.0%	2.2%	0.8%	1.6%	0.8%	0.1%	0.4%	0.5%	0.4%	0.7%	0.4%	9.7%	3.1%	0.4%	-	25%	
			14:00-15:00	1770	45.9%	24.0%	0.1%	7.2%	2.6%	0.9%	1.8%	0.8%	0.1%	0.4%	0.6%	0.4%	0.8%	0.5%	10.8%	2.8%	0.5%	-	27%	
			15:00-16:00	1660	44.1%	23.8%	0.1%	7.5%	2.9%	1.0%	1.9%	0.9%	0.1%	0.4%	0.6%	0.4%	0.9%	0.5%	11.8%	2.5%	0.5%	-	30%	
			16:00-17:00	1620	42.2%	23.8%	0.1%	7.7%	3.3%	1.1%	2.1%	1.0%	0.1%	0.4%	0.7%	0.5%	1.0%	0.6%	12.8%	2.2%	0.6%	-	32%	
			17:00-18:00	1670	40.2%	23.7%	0.1%	8.0%	3.6%	1.1%	2.3%	1.0%	0.1%	0.4%	0.7%	0.5%	1.1%	0.7%	14.0%	2.0%	0.6%	-	34%	
			18:00-19:00	1830	56.2%	24.4%	0.1%	5.9%	0.7%	0.4%	0.8%	0.5%	0.1%	0.4%	0.2%	0.2%	0.4%	0.2%	5.0%	4.3%	0.2%	-	15%	
			19:00-20:00	1650	55.1%	24.3%	0.1%	6.1%	0.9%	0.4%	0.9%	0.6%	0.1%	0.4%	0.2%	0.2%	0.4%	0.2%	5.6%	4.1%	0.2%	-	16%	
			20:00-21:00	1470	53.9%	24.3%	0.1%	6.2%	1.2%	0.5%	1.0%	0.6%	0.1%	0.4%	0.3%	0.2%	0.5%	0.3%	6.3%	4.0%	0.3%	-	18%	
			21:00-22:00	1060	52.7%	24.2%	0.1%	6.3%	1.3%	0.6%	1.1%	0.7%	0.1%	0.5%	0.4%	0.3%	0.6%	0.3%	6.9%	3.8%	0.3%	-	19%	
			22:00-23:00	960	51.5%	24.1%	0.1%	6.5%	1.6%	0.6%	1.3%	0.7%	0.1%	0.4%	0.4%	0.3%	0.6%	0.3%	7.5%	3.7%	0.3%	-	21%	
			23:00-00:00	810	50.7%	24.2%	-	6.6%	1.7%	0.6%	1.4%	0.7%	-	0.4%	0.4%	0.2%	0.6%	0.4%	8.1%	3.5%	0.4%	-	22%	
L38F	Central-Wanchai Bypass	One-way	00:00-01:00	200	56.0%	26.0%	-	6.0%	1.0%	0.5%	1.0%	-	-	0.5%	0.5%	0.5%	1.0%	-	4.0%	2.5%	0.5%	-	16%	
			01:00-02:00	120	55.3%	27.2%	-	5.3%	0.9%	0.9%	0.9%	-	-	0.9%	-	-	0.9%	-	5.3%	2.6%	-	-	15%	
			02:00-03:00	90	53.1%	28.4%	-	4.9%	1.2%	1.2%	1.2%	-	-	1.2%	-	-	1.2%	-	4.9%	2.5%	-	-	16%	
			03:00-04:00	60	53.4%	29.3%	-	5.2%	1.7%	-	1.7%	-	-	-	-	-	-	-	6.9%	1.7%	-	-	16%	
			04:00-05:00	70	50.8%	31.1%	-	4.9%	1.6%	-	1.6%	-	-	1.6%	-	-	-	-	6.6%	1.6%	-	-	16%	
			05:00-06:00	90	48.3%	31.5%	-	4.5%	1.1%	1.1%	1.1%	-	-	1.1%	-	-	1.1%	-	7.9%	2.2%	-	-	18%	
			06:00-07:00	190	45.6%	32.4%	-	3.8%	1.6%	0.5%	1.6%	-	-	1.1%	0.5%	0.5%	0.5%	0.5%	8.2%	2.2%	0.5%	-	20%	
			07:00-08:00	350	43.8%	34.1%	-	3.7%	1.7%	0.9%	1.4%	-	0.3%	0.9%	0.3%	0.3%	0.9%	0.3%	9.2%	2.0%	0.3%	-	20%	
			08:00-09:00	520	42.2%	34.9%	-	3.5%	1.7%	0.8%	1.6%	-	0.2%	1.0%	0.4%	0.4%	0.8%	0.4%	9.9%	1.9%	0.4%	-	21%	
			09:00-10:00	650	62.4%	21.5%	0.2%	6.8%	0.6%	0.5%	0.9%	0.3%	-	0.6%	0.5%	0.3%	0.8%	-	1.5%	2.8%	0.3%	-	13%	
			10:00-11:00	590	60.2%	23.0%	0.2%	6.5%	0.7%	0.5%	1.0%	0.2%	-	0.7%	0.5%	0.3%	0.7%	-	2.4%	2.7%	0.3%	-	14%	
			11:00-12:00	590	58.0%	24.3%	0.2%	6.2%	0.9%	0.5%	1.0%	0.2%	-	0.7%	0.5%	0.3%	0.7%	0.2%	3.3%	2.7%	0.3%	-	15%	
			12:00-13:00	570	56.0%	25.9%	0.2%	5.8%	0.9%	0.5%	1.1%	0.2%	-	0.7%	0.4%	0.4%	0.7%	0.2%	4.2%	2.6%	0.4%	-	15%	
			13:00-14:00	490	53.4%	27.4%	-	5.4%	1.0%	0.6%	1.2%	0.2%	-	0.8%	0.4%	0.4%	0.8%	0.2%	5.2%	2.5%	0.4%	-	17%	
			14:00-15:00	530	50.9%	29.3%	-	4.9%	1.3%	0.6%	1.3%	0.2%	0.2%	0.8%	0.4%	0.4%	0.8%	0.2%	6.2%	2.3%	0.4%	-	18%	
			15:00-16:00	480	47.7%	31.3%	-	4.4%	1.5%	0.6%	1.5%	-	0.2%	0.8%	0.4%	0.4%	0.8%	0.2%	7.5%	2.3%	0.4%	-	19%	
			16:00-17:00	430	44.3%	33.5%	-	3.8%	1.7%	0.7%	1.4%	-	0.2%	0.9%	0.5%	0.5%	0.7%	0.2%	9.0%	2.1%	0.5%	-	20%	
17:00-18:00	430	40.4%	36.0%	-	3.3%	1.9%	0.7%	1.6%	-	0.2%	0.9%	0.5%	0.5%	0.7%	0.5%	10.5%	1.9%	0.5%	-	22%				
18:00-19:00	680	63.7%	20.7%	0.1%	7.1%	0.4%	0.9%	0.9%	0.3%	-	0.6%	0.4%	0.3%	0.7%	-	0.9%	3.0%	0.3%	-	13%				
19:00-20:00	610	62.4%	21.5%	0.2%	7.0%	0.5%	0.5%	1.0%	0.3%	-	0.7%	0.5%	0.3%	0.7%	-	1.3%	2.8%	0.3%	-	13%				
20:00-21:00	470	61.5%	22.4%	0.2%	6.7%	0.6%	0.4%	1.1%	0.2%	-	0.6%	0.4%	0.2%	0.6%	-	1.9%	2.8%	0.2%	-	13%				
21:00-22:00	410	60.0%	23.2%	0.2%	6.6%	0.7%	0.5%	1.0%	0.2%	-	0.7%	0.5%	0.2%	0.7%	-	2.4%	2.7%	0.2%	-	14%				
22:00-23:00	390	58.7%	23.9%	-	6.2%	0.8%	0.5%	1.0%	0.3%	-	0.8%	0.5%	0.3%	0.8%	-	3.1%	2.9%	0.3%	-	15%				
23:00-00:00	290	57.4%	24.9%	-	6.2%	0.7%	0.7%	1.0%	0.3%	-	0.7%	0.3%	0.3%	0.7%	-	3.5%	2.8%	0.3%	-	15%				
L39A	Man Kwong Street	One-way	00:00-01:00	160	26.8%	51.0%	-	4.5%	1.3%	0.6%	0.6%	0.6%	-	0.6%	0.6%	0.6%	0.6%	0.6%	9.6%	1.9%	-	-	20%	
			01:00-02:00	110	25.5%	52.8%	-	4.7%	0.9%	-	0.9%	-	-	-	0.9%	0.9%	-	0.9%	-	10.4%	1.9%	-	-	20%
			02:00-03:00	80	25.7%	55.4%	-	5.4%	1.4%	-	1.4%	-	-	-	-	-	-	-	10.8%	1.4%	-	-	18%	
			03:00-04:00	50	23.9%	56.5%	-	4.3%	2.2%	-	2.2%	-	-	-	-	-	-	-	10.9%	2.2%	-	-	17%	
			04:00-05:00	50	23.8%	54.8%	-	4.8%	2.4%	-	2.4%	-	-	-	-	-	-	-	11.9%	2.4%	-	-	19%	
			05:00-06:00	80	22.4%	57.9%	-	5.3%	1.3%	-	1.3%	-	-	-	-	-	-	-	11.8%	1.3%	-	-	18%	
			06:00-07:00	220	20.8%	56.5%	-	5.1%	1.4%	0.5%	0.5%	-	-	0.5%	0.5%	0.5%	0.5%	0.5%	11.6%	1.4%	-	-	21%	
			07:00-08:00	430	19.9%	56.6%	-	5.2%	1.4%	0.5%	0.7%	0.2%	-	0.7%	0.5%	0.2%	0.5%	0.7%	11.6%	0.9%	0.2%	-	23%	
			08:00-09:00	460	17.4%	59.0%	-	5.5%	1.3%	0.4%	0.7%	-	-	0.7%	0.4%	0.2%	0.4%	0.7%	12.3%	0.7%	0.2%	-	23%	
			09:00-10:00	420	32.8%	46.8%	-	4.1%	1.2%	0.2%	0.5%	0.7%	-	0.5%	0.5%	0.2%	0.5%	0.2%	8.0%	2.9%	0.2%	-	17%	
			10:00-11:00	420	30.5%	48.7%	-	4.4%	1.2%	0.2%	0.5%	0.7%	-	0.5%	0.5%	0.5%	0.7%	0.2%	8.5%	2.7%	0.2%	-	18%	
			11:00-12:00	420	28.6%	50.0%	-	4.5%	1.4%	0.2%	0.5%	0.5%	-	0.5%	0.5%	0.5%	0.7%	0.5%	9.0%	2.4%	0.2%	-	19%	
			12:00-13:00	440	26.9%	51.2%	-	4.6%	1.4%	0.2%	0.7%	0.5%	-	0.7%	0.5%	0.5%	0.7%	0.5%	9.5%	2.1%	0.2%	-	20%	
			13:00-14:00	450	25.1%	52.6%	-	4.7%	1.3%	0.4%	0.7%	0.4%	-	0.7%	0.4%	0.4%	0.7%	0.4%	10.1%	1.8%	0.2%	-	21%	
			14:00-15:00	440	23.6%	54.0%	-	4.8%	1.4%	0.5%	0.7%	0.2%	-	0.7%	0.5%	0.2%	0.5%	0.2%	10.6%	1.6%	0.2%	-	21%	
			15:00-16:00	430	21.9%	55.1%	-	5.2%	1.4%	0.5%	0.7%	0.2%	-	0.7%	0.5%	0.2%	0.5%	0.5%	11.1%	1.4%	0.2%	-	22%	
			16:00-17:00	420	20.3%	56.3%	-	5.3%	1.4%	0.5%	0.7%	0.2%	-	0.7%	0.5%	0.2%	0.5%	0.5%	11.5%	1.2%	0.2%	-	22%	
17:00-18:00	450	18.9%	57.8%	-	5.4%	1.3%	0.4%	0.7%	-	-	0.7%	0.4%	0.2%	0.4%	0.7%	11.9%	0.9%	0.2%	-	22%				
18:00-19:00	380	34.4%	45.2%	-	4.0%	1.																		

Road Link No.	Road Name	Vehicle Class Description			Private Cars	Taxi	Light Goods Vehicles (<=2.5t)	Light Goods Vehicles (2.5-3.5t)	Light Goods Vehicles (3.5-5.5t)	Medium & Heavy Goods Vehicles (5.5-15t)	Medium & Heavy Goods Vehicles (15t-24t)	Public Light Buses	Private Light Buses (<=3.5t)	Private Light Buses (>3.5t)	Non-franchised Buses (<6.4t)	Non-franchise d Buses (6.4-15t)	Non-franchise d Buses (15-24t)	Single Deck Franchise d Buses	Double Deck Franchise d Buses	Motor Cycles	Medium & Heavy Goods Vehicles (>24t)	Nonfranchised Buses (>24t)	Heavy Vehicles	
		Dir.	Hour	Total (veh)																				PC
			22:00-23:00	360	29.0%	49.6%	-	4.5%	1.4%	0.3%	0.6%	0.6%	-	0.6%	0.6%	0.6%	0.3%	0.6%	0.3%	2.3%	0.3%	-	19%	
			23:00-00:00	270	27.8%	50.4%	-	4.4%	1.5%	0.4%	0.7%	0.4%	-	0.7%	0.4%	0.4%	0.7%	0.4%	2.2%	0.4%	-	20%		
L39B	Man Kwong Street	One-way	00:00-01:00	140	24.8%	51.8%	-	4.4%	0.7%	-	0.7%	0.7%	-	0.7%	0.7%	0.7%	0.7%	0.7%	10.9%	2.2%	-	21%		
			01:00-02:00	100	23.7%	52.7%	-	4.3%	1.1%	-	1.1%	-	-	-	1.1%	1.1%	-	1.1%	-	11.8%	2.2%	-	22%	
			02:00-03:00	70	24.6%	55.4%	-	4.6%	1.5%	-	-	-	-	-	-	-	-	-	-	12.3%	1.5%	-	18%	
			03:00-04:00	40	23.1%	56.4%	-	5.1%	-	-	-	-	-	-	-	-	-	-	-	12.8%	2.6%	-	18%	
			04:00-05:00	40	22.2%	55.6%	-	5.6%	-	-	-	-	-	-	-	-	-	-	-	13.9%	2.8%	-	19%	
			05:00-06:00	70	21.5%	56.9%	-	4.6%	1.5%	-	-	-	-	-	-	-	-	-	-	13.8%	1.5%	-	20%	
			06:00-07:00	190	20.1%	56.0%	-	4.9%	1.1%	-	0.5%	-	-	-	-	0.5%	0.5%	0.5%	0.5%	13.6%	1.1%	-	23%	
			07:00-08:00	360	19.1%	56.2%	-	5.1%	0.8%	0.3%	0.6%	0.3%	0.3%	0.3%	-	0.8%	0.6%	0.3%	0.6%	0.8%	13.8%	0.8%	-	24%
			08:00-09:00	380	16.8%	58.2%	-	5.3%	0.8%	0.3%	0.5%	-	-	-	-	0.8%	0.5%	0.3%	0.5%	0.8%	14.7%	0.5%	-	24%
			09:00-10:00	370	30.2%	48.1%	-	4.1%	1.1%	0.3%	0.5%	0.8%	-	-	-	0.5%	0.5%	0.5%	0.8%	0.3%	9.0%	3.0%	0.3%	19%
			10:00-11:00	370	28.4%	49.5%	-	4.1%	1.1%	0.3%	0.5%	0.8%	-	-	-	0.5%	0.5%	0.5%	0.8%	0.3%	9.6%	2.7%	0.3%	19%
			11:00-12:00	370	26.8%	50.5%	-	4.3%	1.1%	0.3%	0.5%	0.5%	-	-	-	0.5%	0.5%	0.5%	0.8%	0.5%	10.3%	2.4%	0.3%	20%
			12:00-13:00	380	25.1%	51.6%	-	4.5%	1.1%	0.3%	0.5%	0.5%	-	-	-	0.8%	0.5%	0.5%	0.8%	0.5%	10.8%	2.1%	0.3%	21%
			13:00-14:00	390	23.7%	52.6%	-	4.6%	1.0%	0.3%	0.5%	0.5%	-	-	-	0.8%	0.5%	0.5%	0.8%	0.5%	11.6%	1.8%	0.3%	22%
			14:00-15:00	380	22.4%	54.2%	-	4.9%	0.8%	0.3%	0.5%	0.3%	-	-	-	0.8%	0.5%	0.3%	0.5%	0.5%	12.4%	1.6%	-	22%
			15:00-16:00	370	21.0%	55.0%	-	5.0%	0.8%	0.3%	0.6%	0.3%	-	-	-	0.8%	0.6%	0.3%	0.6%	0.6%	13.0%	1.4%	-	23%
			16:00-17:00	360	19.5%	55.9%	-	5.1%	0.8%	0.3%	0.6%	0.3%	-	-	-	0.8%	0.6%	0.3%	0.6%	0.6%	13.6%	1.1%	-	23%
			17:00-18:00	380	18.2%	57.2%	-	5.1%	0.8%	0.3%	0.5%	-	-	-	-	0.8%	0.5%	0.3%	0.5%	0.8%	14.2%	0.8%	-	24%
			18:00-19:00	340	31.5%	47.1%	-	3.8%	1.2%	0.3%	0.6%	0.9%	-	-	-	0.6%	0.6%	0.6%	0.9%	0.3%	8.2%	3.2%	0.3%	18%
			19:00-20:00	500	30.4%	48.0%	-	3.8%	1.2%	0.2%	0.6%	0.8%	-	-	-	0.6%	0.6%	0.6%	0.8%	0.4%	8.7%	3.0%	0.2%	19%
			20:00-21:00	420	29.2%	48.7%	-	4.1%	1.2%	0.2%	0.5%	0.7%	-	-	-	0.7%	0.5%	0.5%	0.7%	0.5%	9.2%	2.9%	0.2%	19%
			21:00-22:00	360	28.2%	49.6%	-	4.3%	1.1%	0.3%	0.6%	0.6%	-	-	-	0.6%	0.6%	0.6%	0.9%	0.3%	9.7%	2.6%	0.3%	20%
			22:00-23:00	320	27.2%	50.2%	-	4.2%	1.0%	0.3%	0.6%	0.6%	-	-	-	0.6%	0.6%	0.6%	0.6%	0.3%	10.2%	2.6%	0.3%	20%
			23:00-00:00	240	26.4%	51.5%	-	4.3%	0.9%	0.4%	0.4%	0.4%	-	-	-	0.9%	0.4%	0.4%	0.4%	0.6%	10.6%	2.1%	-	20%
L39C	Man Kwong Street	One-way	00:00-01:00	190	28.6%	50.0%	-	4.4%	1.1%	0.5%	0.5%	0.5%	-	1.1%	0.5%	0.5%	0.5%	0.5%	9.3%	1.6%	-	20%		
			01:00-02:00	130	27.6%	51.2%	-	4.1%	1.6%	-	0.8%	-	-	-	0.8%	0.8%	-	0.8%	0.8%	9.8%	1.6%	-	20%	
			02:00-03:00	90	27.3%	52.3%	-	4.5%	1.1%	-	1.1%	-	-	-	1.1%	-	-	1.1%	-	10.2%	1.1%	-	19%	
			03:00-04:00	60	25.5%	52.7%	-	5.5%	1.8%	-	-	-	-	-	1.8%	-	-	-	-	10.9%	1.8%	-	20%	
			04:00-05:00	50	25.5%	55.3%	-	4.3%	2.1%	-	-	-	-	-	-	-	-	-	-	10.6%	2.1%	-	17%	
			05:00-06:00	90	23.9%	55.7%	-	4.5%	1.1%	-	1.1%	-	-	-	1.1%	-	-	-	-	11.4%	1.1%	-	19%	
			06:00-07:00	250	22.9%	54.7%	-	4.9%	1.2%	0.4%	0.8%	-	-	-	0.8%	0.4%	0.4%	0.4%	0.4%	11.4%	1.2%	-	21%	
			07:00-08:00	480	21.6%	54.9%	-	4.8%	1.3%	0.6%	0.8%	0.2%	0.2%	0.2%	1.0%	0.4%	0.2%	0.4%	0.4%	11.5%	1.0%	0.2%	22%	
			08:00-09:00	520	18.9%	57.0%	-	4.9%	1.4%	0.6%	1.0%	-	0.2%	0.2%	1.0%	0.4%	0.2%	0.4%	0.6%	12.5%	0.8%	0.2%	23%	
			09:00-10:00	490	34.4%	45.5%	-	4.1%	1.2%	0.2%	0.4%	0.6%	-	-	0.8%	0.6%	0.4%	0.8%	0.4%	7.8%	2.5%	0.2%	18%	
			10:00-11:00	490	32.3%	47.1%	-	4.1%	1.2%	0.2%	0.6%	0.6%	-	-	0.8%	0.6%	0.4%	0.8%	0.4%	8.2%	2.3%	0.2%	18%	
			11:00-12:00	500	30.3%	48.4%	-	4.3%	1.2%	0.4%	0.6%	0.4%	-	-	1.0%	0.6%	0.4%	0.8%	0.4%	8.9%	2.0%	0.2%	19%	
			12:00-13:00	510	28.7%	49.7%	-	4.4%	1.2%	0.4%	0.6%	0.4%	-	-	1.0%	0.6%	0.4%	0.6%	0.6%	9.4%	1.8%	0.2%	20%	
			13:00-14:00	520	26.9%	50.9%	-	4.4%	1.2%	0.4%	0.8%	0.4%	0.2%	0.2%	1.0%	0.6%	0.4%	0.6%	0.6%	9.9%	1.7%	0.2%	21%	
			14:00-15:00	500	25.4%	52.3%	-	4.6%	1.2%	0.4%	0.8%	0.2%	0.2%	0.2%	1.0%	0.4%	0.2%	0.6%	0.6%	10.5%	1.4%	0.2%	21%	
			15:00-16:00	490	23.6%	53.6%	-	4.6%	1.2%	0.4%	0.8%	0.2%	0.2%	0.2%	1.0%	0.4%	0.2%	0.6%	0.6%	11.0%	1.2%	0.2%	22%	
			16:00-17:00	480	22.0%	54.8%	-	4.7%	1.3%	0.4%	0.8%	0.2%	0.2%	0.2%	1.1%	0.4%	0.2%	0.4%	0.6%	11.6%	1.1%	0.2%	22%	
			17:00-18:00	510	20.5%	55.9%	-	4.8%	1.4%	0.6%	1.0%	-	0.2%	0.2%	1.0%	0.4%	0.2%	0.4%	0.6%	11.9%	1.0%	0.2%	23%	
			18:00-19:00	450	36.0%	44.2%	-	4.0%	1.1%	0.2%	0.4%	0.7%	-	-	0.9%	0.7%	0.4%	0.9%	0.4%	7.1%	2.7%	0.2%	17%	
			19:00-20:00	660	34.6%	45.3%	-	4.1%	1.1%	0.3%	0.5%	0.6%	-	-	0.9%	0.6%	0.5%	0.9%	0.5%	7.5%	2.6%	0.2%	18%	
			20:00-21:00	550	33.4%	46.3%	-	4.1%	1.1%	0.4%	0.6%	0.6%	-	-	0.9%	0.6%	0.4%	0.7%	0.6%	7.9%	2.4%	0.2%	18%	
			21:00-22:00	470	32.2%	47.2%	-	4.3%	1.1%	0.2%	0.6%	0.4%	-	-	0.9%	0.6%	0.4%	0.9%	0.4%	8.4%	2.1%	0.2%	18%	
			22:00-23:00	420	30.8%	48.0%	-	4.3%	1.2%	0.2%	0.7%	0.5%	-	-	1.0%	0.5%	0.5%	0.7%	0.5%	8.7%	2.2%	0.2%	19%	
			23:00-00:00	320	29.5%	48.9%	-	4.4%	1.3%	0.3%	0.6%	0.3%	-	-	1.0%	0.6%	0.3%	0.6%	0.6%	9.2%	1.9%	0.3%	20%	
L39D	Man Kwong Street	One-way	00:00-01:00	30	41.7%	41.7%	-	4.2%	-	-	-	-	-	-	-	-	-	-	8.3%	-	-	17%		
			01:00-02:00	20	41.2%	41.2%	-	-	-	-	-	-	-	-	5.9%	-	-	-	-	11.8%	-	-	18%	
			02:00-03:00	20	41.7%	41.7%	-	-	-	-	-	-	-	-	8.3%	-	-	-	-	8.3%	-	-	17%	
			03:00-04:00	10	42.9%	42.9%	-	-	-	-	-	-	-	-	-	-	-	-	-	14.3%	-	-	14%	
			04:00-05:00	10	33.3%	50.0%	-	-	-	-	-	-	-	-	-	-	-	-	-	16.7%	-	-	17%	
			05:00-06:00	20	36.4%	45.5%	-	-	-	-	-	-	-	-	9.1%	-	-	-	-	9.1%	-	-	18%	
			06:00-07:00	40	33.3%	39.4%	-	-	3.0%	-	3.0%	-	-	-	6.1%	-	-	-	-	12.1%	3.0%	-	24%	
			07:00-08:00	70	31.3%	37.5%	-	1.6%	3.1%	1.6%	3.1%	-	-	-	6.3%	-	-	-	-	10.9%	3.1%	1.6%	28%	
			08:00-09:00	70	29.7%	39.1%	-	-	3.1%	1.6%	3.1%	-	-	-	6.3%	-	-	-	-	12.5%	3.1%	1.6%	28%	
			09:00-10:00	80	43.0%	38.0%	-	3.8%	-	-	-	-	-	-	3.8%	1.3%	1.3%	1.3%	-	7.6%	-	-	19%	
			10:00-11:00	80	42.1%	38.2%	-	3.9%	-	-	-	-	-	-	3.9%	1.3%	1.3%	1.3%	-	7.9%	-	-	20%	
			11:0																					

Road Link No.	Road Name	Vehicle Class Description			Private Cars	Taxi	Light Goods Vehicles (<=2.5t)	Light Goods Vehicles (2.5-3.5t)	Light Goods Vehicles (3.5-5.5t)	Medium & Heavy Goods Vehicles (5.5-15t)	Medium & Heavy Goods Vehicles (15t-24t)	Public Light Buses	Private Light Buses (<=3.5t)	Private Light Buses (>3.5t)	Non-franchised Buses (<6.4t)	Non-franchise d Buses (6.4-15t)	Non-franchise d Buses (15-24t)	Single Deck Franchise d Buses	Double Deck Franchise d Buses	Motor Cycles	Medium & Heavy Goods Vehicles (>24t)	Nonfranchised Buses (>24t)	Heavy Vehicles					
		Dir.	Hour	Total (veh)																				PC	TAXI	LGV(3)	LGV(4)	LGV(6)
				13:00-14:00	80	36.4%	36.4%	-	2.6%	1.3%	1.3%	-	-	5.2%	1.3%	1.3%	1.3%	-	9.1%	1.3%	1.3%	-	26%					
				14:00-15:00	70	36.2%	39.1%	-	1.4%	1.4%	1.4%	-	-	-	-	5.8%	-	-	-	-	10.1%	1.4%	1.4%	-	23%			
				15:00-16:00	70	35.4%	38.5%	-	1.5%	1.5%	1.5%	-	-	-	-	6.2%	-	-	-	-	10.8%	1.5%	1.5%	-	25%			
				16:00-17:00	70	32.3%	36.9%	-	1.5%	3.1%	1.5%	3.1%	-	-	-	6.2%	-	-	-	-	10.8%	3.1%	1.5%	-	28%			
				17:00-18:00	70	30.8%	38.5%	-	-	3.1%	1.5%	3.1%	-	-	-	6.2%	-	-	-	-	12.3%	3.1%	1.5%	-	28%			
				18:00-19:00	80	44.0%	37.3%	-	4.0%	-	-	-	-	-	-	4.0%	1.3%	1.3%	1.3%	-	6.7%	-	-	-	19%			
				19:00-20:00	110	43.8%	38.1%	-	3.8%	-	-	-	-	-	-	3.8%	1.0%	1.0%	1.0%	-	7.6%	-	-	-	18%			
				20:00-21:00	90	43.0%	38.4%	-	3.5%	-	-	-	-	-	-	4.7%	1.2%	1.2%	1.2%	-	7.0%	-	-	-	19%			
				21:00-22:00	80	41.7%	38.9%	-	2.8%	-	-	-	-	-	-	4.2%	1.4%	1.4%	1.4%	-	8.3%	-	-	-	19%			
				22:00-23:00	70	41.3%	38.1%	-	3.2%	-	-	-	-	-	-	4.8%	1.6%	1.6%	1.6%	-	7.9%	-	-	-	21%			
				23:00-00:00	50	43.2%	40.9%	-	2.3%	-	-	-	-	-	-	4.5%	-	-	-	-	9.1%	-	-	-	16%			
				L40A	Man Fai Street	One-way	00:00-01:00	20	33.3%	50.0%	-	5.6%	5.6%	-	-	-	-	-	-	-	-	-	-	5.6%	-	-	11%	
							01:00-02:00	20	33.3%	50.0%	-	8.3%	8.3%	-	-	-	-	-	-	-	-	-	-	-	-	-	-	17%
							02:00-03:00	10	30.0%	50.0%	-	10.0%	10.0%	-	-	-	-	-	-	-	-	-	-	-	-	-	-	-
03:00-04:00	10	28.6%	57.1%				-	14.3%	-	-	-	-	-	-	-	-	-	-	-	-	-	-	-	-	-	14%		
04:00-05:00	10	28.6%	57.1%				-	14.3%	-	-	-	-	-	-	-	-	-	-	-	-	-	-	-	-	-	14%		
05:00-06:00	10	25.0%	62.5%				-	12.5%	-	-	-	-	-	-	-	-	-	-	-	-	-	-	-	-	-	13%		
06:00-07:00	30	21.7%	56.5%				-	8.7%	4.3%	-	4.3%	-	-	-	-	-	-	-	-	-	-	4.3%	-	-	-	17%		
07:00-08:00	60	20.4%	59.3%				-	7.4%	5.6%	1.9%	1.9%	-	-	-	-	-	-	-	-	-	-	1.9%	1.9%	-	-	19%		
08:00-09:00	80	19.0%	60.8%				-	7.6%	5.1%	1.3%	2.5%	-	-	-	-	-	-	-	-	-	-	2.5%	1.3%	-	-	18%		
09:00-10:00	50	49.0%	34.7%				-	8.2%	4.1%	-	-	-	-	-	-	-	-	-	-	-	-	4.1%	-	-	-	12%		
10:00-11:00	60	43.6%	40.0%				-	7.3%	5.5%	-	-	-	-	-	-	-	-	-	-	-	-	3.6%	-	-	-	13%		
11:00-12:00	60	38.6%	43.9%				-	7.0%	5.3%	-	1.8%	-	-	-	-	-	-	-	-	-	-	3.5%	-	-	-	14%		
12:00-13:00	70	34.4%	47.5%				-	8.2%	4.9%	-	1.6%	-	-	-	-	-	-	-	-	-	-	3.3%	-	-	-	15%		
13:00-14:00	70	30.2%	49.2%				-	7.9%	4.8%	1.6%	1.6%	-	-	-	-	-	-	-	-	-	-	3.2%	1.6%	-	-	17%		
14:00-15:00	70	27.3%	53.0%				-	7.6%	4.5%	1.5%	1.5%	-	-	-	-	-	-	-	-	-	-	3.0%	1.5%	-	-	17%		
15:00-16:00	70	24.6%	55.4%				-	7.7%	4.6%	1.5%	1.5%	-	-	-	-	-	-	-	-	-	-	3.1%	1.5%	-	-	17%		
16:00-17:00	70	20.9%	58.2%				-	7.5%	4.5%	1.5%	3.0%	-	-	-	-	-	-	-	-	-	-	3.0%	1.5%	-	-	18%		
17:00-18:00	80	18.3%	60.6%				-	7.0%	5.6%	1.4%	2.8%	-	-	-	-	-	-	-	-	-	-	2.8%	1.4%	-	-	18%		
18:00-19:00	50	54.8%	28.6%				-	7.1%	4.8%	-	-	-	-	-	-	-	-	-	-	-	-	4.8%	-	-	-	12%		
19:00-20:00	40	50.0%	32.5%				-	7.5%	5.0%	-	-	-	-	-	-	-	-	-	-	-	-	5.0%	-	-	-	13%		
20:00-21:00	40	46.2%	35.9%	-	7.7%	5.1%	-	-	-	-	-	-	-	-	-	-	-	-	5.1%	-	-	-	13%					
21:00-22:00	40	45.5%	39.4%	-	6.1%	6.1%	-	-	-	-	-	-	-	-	-	-	-	-	3.0%	-	-	-	12%					
22:00-23:00	30	40.7%	44.4%	-	7.4%	3.7%	-	-	-	-	-	-	-	-	-	-	-	-	3.7%	-	-	-	11%					
23:00-00:00	30	37.5%	45.8%	-	8.3%	4.2%	-	-	-	-	-	-	-	-	-	-	-	-	4.2%	-	-	-	13%					
L41A	Man Kat Street	One-way	00:00-01:00	300	52.0%	24.2%	-	8.4%	3.0%	1.0%	1.7%	1.0%	-	0.3%	0.3%	0.3%	0.7%	-	2.3%	4.4%	0.3%	-	19%					
			01:00-02:00	180	51.4%	23.7%	-	9.0%	3.4%	1.1%	1.7%	1.1%	-	-	0.6%	0.6%	0.6%	-	2.3%	4.0%	0.6%	-	21%					
			02:00-03:00	140	50.8%	23.5%	-	9.1%	3.8%	0.8%	2.3%	0.8%	-	-	0.8%	0.8%	0.8%	-	2.3%	3.8%	0.8%	-	22%					
			03:00-04:00	120	50.9%	23.2%	-	9.8%	3.6%	0.9%	1.8%	0.9%	-	-	0.9%	-	0.9%	-	2.7%	3.6%	0.9%	-	22%					
			04:00-05:00	120	49.1%	22.3%	-	9.8%	4.5%	0.9%	2.7%	0.9%	-	-	0.9%	0.9%	0.9%	-	2.7%	3.6%	0.9%	-	25%					
			05:00-06:00	170	49.4%	22.0%	-	10.7%	4.2%	1.2%	2.4%	1.2%	-	-	0.6%	0.6%	1.2%	-	3.0%	3.0%	0.6%	-	26%					
			06:00-07:00	390	48.4%	21.5%	-	11.1%	4.7%	1.3%	2.6%	1.3%	-	-	0.8%	0.5%	1.3%	-	2.8%	2.8%	0.8%	-	27%					
			07:00-08:00	690	47.9%	21.0%	0.1%	11.5%	4.9%	1.5%	2.6%	1.3%	-	-	0.9%	0.6%	1.3%	0.1%	2.8%	2.8%	0.7%	-	28%					
			08:00-09:00	1050	47.8%	20.7%	0.1%	11.8%	5.1%	1.4%	2.8%	1.3%	-	-	0.9%	0.6%	1.3%	0.1%	2.9%	2.9%	0.6%	-	29%					
			09:00-10:00	1060	54.7%	26.3%	0.1%	6.3%	1.5%	0.5%	1.0%	0.6%	-	0.4%	0.2%	0.2%	0.3%	0.1%	2.1%	5.5%	0.3%	-	14%					
			10:00-11:00	1050	53.5%	25.8%	0.1%	7.1%	2.0%	0.7%	1.2%	0.7%	-	0.3%	0.2%	0.2%	0.4%	0.1%	2.2%	5.2%	0.3%	-	15%					
			11:00-12:00	1070	52.7%	25.1%	0.1%	7.7%	2.5%	0.8%	1.5%	0.8%	-	0.3%	0.4%	0.3%	0.6%	0.1%	2.3%	4.7%	0.4%	-	18%					
			12:00-13:00	1040	51.8%	24.2%	0.1%	8.4%	2.9%	0.9%	1.7%	0.9%	-	0.2%	0.5%	0.3%	0.7%	0.1%	2.4%	4.4%	0.5%	-	20%					
			13:00-14:00	910	50.9%	23.5%	0.1%	9.1%	3.4%	1.0%	2.0%	1.0%	-	0.2%	0.6%	0.3%	0.8%	0.1%	2.5%	4.0%	0.6%	-	22%					
			14:00-15:00	1010	50.1%	22.7%	0.1%	9.9%	3.9%	1.1%	2.2%	1.1%	-	0.1%	0.6%	0.4%	1.0%	0.1%	2.6%	3.6%	0.6%	-	24%					
			15:00-16:00	950	49.1%	21.8%	0.1%	10.7%	4.3%	1.3%	2.4%	1.2%	-	0.1%	0.7%	0.5%	1.2%	0.1%	2.7%	3.2%	0.6%	-	26%					
			16:00-17:00	940	48.2%	21.0%	0.1%	11.4%	4.8%	1.4%	2.7%	1.3%	-	-	0.9%	0.5%	1.3%	0.1%	2.8%	2.8%	0.8%	-	28%					
			17:00-18:00	970	47.3%	20.3%	0.1%	12.1%	5.3%	1.5%	2.9%	1.3%	-	-	0.9%	0.6%	1.5%	0.1%	2.9%	2.4%	0.8%	-	30%					
			18:00-19:00	1010	55.3%	27.3%	0.1%	5.7%	1.1%	0.4%	0.8%	0.5%	-	0.4%	0.1%	0.1%	0.1%	0.1%	2.0%	5.9%	0.2%	-	12%					
			19:00-20:00	910	54.7%	26.8%	0.1%	6.2%	1.4%	0.4%	1.0%	0.6%	-	0.3%	0.1%	0.1%	0.2%	0.1%	2.1%	5.6%	0.2%	-	13%					
20:00-21:00	820	54.1%	26.3%	0.1%	6.6%	1.7%	0.6%	1.1%	0.6%	-	0.4%	0.2%	0.1%	0.2%	0.1%	2.1%	5.4%	0.2%	-	14%								
21:00-22:00	590	53.4%	25.8%	0.2%	7.1%	2.0%	0.7%	1.2%	0.7%	-	0.3%	0.3%	0.2%	0.3%	0.2%	2.2%	5.1%	0.3%	-	16%								
22:00-23:00	540	52.8%	25.3%	0.2%	7.5%	2.2%	0.7%	1.5%	0.7%	-	0.2%	0.4%	0.2%	0.6%	0.2%	2.2%	4.9%	0.4%	-	17%								
23:00-00:00	460	52.2%	24.8%	-	8.0%	2.7%	0.9%	1.5%	0.9%	-	0.2%	0.4%	0.2%	0.7%	-	2.4%	4.6%	0.4%	-	18%								
			00:00-01:00	60	11.5%	3.8%	-	3.8%	-	-	-	3.8%	-	-	-	-	-	3.8%	73.1%	-	-	-	85%					
			01:00-02:00	40	11.1%	5.6%	-	2.8%	-	-	-	2.8%	-	-	-	-	-	-	2.8%	75.0%	-	-	-	83%				
			02:00-03:00	30	10.7%	3.6%	-	3.6%	-	-																		

Road Link No.	Road Name	Vehicle Class Description			Private Cars	Taxi	Light Goods Vehicles (<=2.5t)	Light Goods Vehicles (2.5-3.5t)	Light Goods Vehicles (3.5-5.5t)	Medium & Heavy Goods Vehicles (5.5-15t)	Medium & Heavy Goods Vehicles (15t-24t)	Public Light Buses	Private Light Buses (<=3.5t)	Private Light Buses (>3.5t)	Non-franchised Buses (<6.4t)	Non-franchise d Buses (6.4-15t)	Non-franchise d Buses (15-24t)	Single Deck Franchise d Buses	Double Deck Franchise d Buses	Motor Cycles	Medium & Heavy Goods Vehicles (>24t)	Nonfranc hised Buses (>24t)	Heavy Vehicles			
		Dir.	Hour	Total (veh)																				PC	TAXI	LGV(3)
L41B	Pier Road	One-way	04:00-05:00	20	12.5%	6.3%	-	-	-	-	-	-	-	-	-	-	-	6.3%	75.0%	-	-	-	81%			
			05:00-06:00	40	9.7%	3.2%	-	3.2%	-	-	-	-	3.2%	-	-	-	-	-	-	3.2%	77.4%	-	-	-	87%	
			06:00-07:00	90	10.0%	4.4%	-	3.3%	-	-	-	-	2.2%	-	-	1.1%	-	1.1%	-	3.3%	73.3%	1.1%	-	-	84%	
			07:00-08:00	190	9.9%	4.4%	-	2.7%	-	0.5%	0.5%	2.2%	-	-	-	1.1%	0.5%	1.1%	-	3.3%	72.5%	1.1%	-	-	85%	
			08:00-09:00	220	9.5%	4.3%	-	2.8%	-	0.5%	0.5%	1.9%	-	-	-	0.9%	0.5%	0.9%	-	3.3%	73.5%	1.4%	-	-	85%	
			09:00-10:00	110	13.8%	4.6%	-	3.7%	-	-	-	4.6%	-	-	-	-	-	-	-	3.7%	69.7%	-	-	-	82%	
			10:00-11:00	120	12.6%	4.2%	-	3.4%	-	-	-	4.2%	-	-	-	-	-	-	-	3.4%	71.4%	0.8%	-	-	82%	
			11:00-12:00	140	12.1%	4.5%	-	3.0%	-	-	-	3.8%	-	-	-	0.8%	-	0.8%	-	3.0%	71.2%	0.8%	-	-	83%	
			12:00-13:00	150	11.7%	4.1%	-	2.8%	-	-	-	3.4%	-	-	-	0.7%	-	0.7%	-	3.4%	72.4%	0.7%	-	-	83%	
			13:00-14:00	170	11.0%	4.3%	-	3.1%	-	0.6%	0.6%	3.1%	-	-	-	0.6%	0.6%	0.6%	-	3.1%	71.2%	1.2%	-	-	83%	
			14:00-15:00	170	10.7%	4.2%	-	3.0%	-	0.6%	0.6%	3.0%	-	-	-	0.6%	0.6%	0.6%	-	3.6%	71.4%	1.2%	-	-	84%	
			15:00-16:00	180	10.5%	4.1%	-	2.9%	-	0.6%	0.6%	2.3%	-	-	-	0.6%	0.6%	0.6%	-	3.5%	72.7%	1.2%	-	-	84%	
			16:00-17:00	180	10.1%	4.5%	-	2.8%	-	0.6%	0.6%	2.2%	-	-	-	1.1%	0.6%	1.1%	-	3.4%	72.1%	1.1%	-	-	84%	
			17:00-18:00	200	9.5%	4.0%	-	3.0%	-	0.5%	0.5%	2.0%	-	-	-	1.0%	0.5%	1.0%	-	3.5%	72.9%	1.5%	-	-	85%	
			18:00-19:00	90	14.4%	4.4%	-	3.3%	-	-	-	5.6%	-	-	-	-	-	-	-	3.3%	68.9%	-	-	-	81%	
			19:00-20:00	150	13.5%	4.3%	-	3.5%	-	-	-	5.0%	-	-	-	-	-	-	-	3.5%	70.2%	-	-	-	82%	
			20:00-21:00	130	13.5%	4.8%	-	3.2%	-	-	-	4.8%	-	-	-	-	-	-	-	3.2%	70.6%	-	-	-	82%	
			21:00-22:00	120	12.9%	4.3%	-	3.4%	-	-	-	4.3%	-	-	-	-	-	-	-	3.4%	70.7%	0.9%	-	-	82%	
			22:00-23:00	110	12.0%	4.6%	-	2.8%	-	-	-	3.7%	-	-	-	-	-	-	-	3.7%	72.2%	0.9%	-	-	82%	
			23:00-00:00	90	11.6%	4.7%	-	3.5%	-	-	-	3.5%	-	-	-	-	-	-	-	3.5%	72.1%	1.2%	-	-	83%	
			L41C	Man Kat Street	One-way	00:00-01:00	280	53.5%	22.7%	-	8.8%	2.9%	1.1%	1.8%	0.7%	-	0.4%	0.4%	0.4%	0.7%	-	2.6%	3.7%	0.4%	-	20%
						01:00-02:00	170	53.1%	22.2%	-	9.3%	3.1%	1.2%	1.9%	0.6%	-	-	0.6%	0.6%	0.6%	-	2.5%	3.7%	0.6%	-	21%
						02:00-03:00	130	52.1%	21.5%	-	9.9%	3.3%	0.8%	2.5%	0.8%	-	-	0.8%	0.8%	0.8%	-	2.5%	3.3%	0.8%	-	23%
03:00-04:00	110	51.9%				21.2%	-	10.6%	3.8%	1.0%	1.9%	1.0%	-	-	1.0%	-	1.0%	-	2.9%	2.9%	1.0%	-	24%			
04:00-05:00	110	50.5%				20.4%	-	10.7%	3.9%	1.0%	2.9%	1.0%	-	-	1.0%	1.0%	1.0%	-	2.9%	2.9%	1.0%	-	26%			
05:00-06:00	160	50.3%				20.0%	-	11.0%	4.5%	1.3%	2.6%	0.6%	-	-	0.6%	0.6%	1.3%	-	3.2%	3.2%	0.6%	-	26%			
06:00-07:00	360	49.6%				19.4%	-	11.5%	4.8%	1.4%	2.8%	0.8%	-	-	0.8%	0.6%	1.4%	-	3.1%	2.8%	0.8%	-	28%			
07:00-08:00	640	48.9%				18.8%	0.2%	11.9%	5.1%	1.6%	2.8%	0.9%	-	-	0.9%	0.6%	1.4%	0.2%	3.0%	2.8%	0.8%	-	29%			
08:00-09:00	970	48.6%				18.6%	0.1%	12.1%	5.2%	1.6%	3.0%	1.0%	-	-	0.9%	0.6%	1.5%	0.1%	3.1%	2.7%	0.8%	-	30%			
09:00-10:00	980	56.4%				25.1%	0.1%	6.6%	1.6%	0.5%	1.1%	0.5%	-	0.4%	0.2%	0.2%	0.3%	0.1%	2.3%	4.3%	0.3%	-	14%			
10:00-11:00	970	55.2%				24.5%	0.1%	7.4%	2.1%	0.7%	1.4%	0.5%	-	0.3%	0.3%	0.2%	0.4%	0.1%	2.4%	4.2%	0.3%	-	16%			
11:00-12:00	980	54.1%				23.5%	0.1%	8.1%	2.6%	0.8%	1.6%	0.6%	-	0.3%	0.4%	0.3%	0.6%	0.1%	2.5%	3.9%	0.4%	-	18%			
12:00-13:00	960	53.1%				22.6%	0.1%	8.8%	3.0%	0.9%	1.9%	0.7%	-	0.2%	0.5%	0.3%	0.7%	0.1%	2.6%	3.7%	0.5%	-	21%			
13:00-14:00	840	52.1%				21.7%	0.1%	9.6%	3.5%	1.1%	2.2%	0.8%	-	0.2%	0.6%	0.4%	0.8%	0.1%	2.7%	3.5%	0.6%	-	23%			
14:00-15:00	930	51.2%				21.0%	0.1%	10.3%	4.0%	1.2%	2.4%	0.9%	-	0.1%	0.6%	0.4%	1.1%	0.1%	2.8%	3.2%	0.6%	-	25%			
15:00-16:00	880	50.1%				19.9%	0.1%	11.0%	4.5%	1.4%	2.6%	0.9%	-	0.1%	0.8%	0.6%	1.3%	0.1%	3.0%	3.0%	0.7%	-	27%			
16:00-17:00	860	49.1%				19.0%	0.1%	11.8%	4.9%	1.5%	2.9%	1.0%	-	-	0.9%	0.6%	1.4%	0.1%	3.0%	2.8%	0.8%	-	29%			
17:00-18:00	890	48.1%				18.1%	0.1%	12.5%	5.4%	1.6%	3.1%	1.1%	-	-	1.0%	0.7%	1.6%	0.1%	3.1%	2.6%	0.9%	-	31%			
18:00-19:00	930	57.1%				26.2%	0.1%	5.9%	1.2%	0.4%	0.9%	0.4%	-	0.4%	0.1%	0.1%	0.1%	0.1%	2.2%	4.5%	0.2%	-	12%			
19:00-20:00	840	56.4%				25.5%	0.1%	6.5%	1.6%	0.5%	1.1%	0.5%	-	0.4%	0.1%	0.1%	0.2%	0.1%	2.3%	4.4%	0.2%	-	14%			
20:00-21:00	750	55.7%				24.9%	0.1%	6.9%	1.9%	0.7%	1.2%	0.5%	-	0.4%	0.3%	0.1%	0.3%	0.1%	2.3%	4.3%	0.3%	-	15%			
21:00-22:00	550	55.1%				24.3%	0.2%	7.4%	2.2%	0.7%	1.3%	0.6%	-	0.4%	0.4%	0.2%	0.4%	0.2%	2.4%	4.1%	0.4%	-	17%			
22:00-23:00	500	54.3%				23.8%	0.2%	7.9%	2.4%	0.8%	1.6%	0.6%	-	0.2%	0.4%	0.2%	0.6%	0.2%	2.4%	3.9%	0.4%	-	18%			
23:00-00:00	420	53.7%	23.1%	-	8.4%	2.7%	1.0%	1.7%	0.7%	-	0.2%	0.5%	0.2%	0.7%	-	2.7%	3.9%	0.5%	-	19%						
L41D	Kong Chung Lane	One-way	00:00-01:00	30	34.6%	42.3%	-	3.8%	3.8%	-	-	3.8%	-	-	-	-	-	-	-	11.5%	-	-	12%			
			01:00-02:00	20	35.3%	41.2%	-	5.9%	-	-	-	5.9%	-	-	-	-	-	-	-	-	11.8%	-	-	12%		
			02:00-03:00	20	35.7%	42.9%	-	7.1%	-	-	-	-	7.1%	-	-	-	-	-	-	-	-	7.1%	-	-	14%	
			03:00-04:00	10	40.0%	40.0%	-	10.0%	-	-	-	-	-	-	-	-	-	-	-	-	-	10.0%	-	-	10%	
			04:00-05:00	10	33.3%	44.4%	-	11.1%	-	-	-	-	-	-	-	-	-	-	-	-	-	11.1%	-	-	11%	
			05:00-06:00	20	36.4%	36.4%	-	9.1%	-	-	-	9.1%	-	-	-	-	-	-	-	-	-	9.1%	-	-	18%	
			06:00-07:00	30	34.6%	42.3%	-	7.7%	3.8%	-	-	3.8%	-	3.8%	-	-	-	-	-	-	-	3.8%	-	-	19%	
			07:00-08:00	70	34.4%	42.6%	-	8.2%	4.9%	-	-	4.9%	-	1.6%	-	-	-	-	-	-	-	3.3%	-	-	20%	
			08:00-09:00	90	34.8%	42.7%	-	7.9%	4.5%	-	-	5.6%	-	2.2%	-	-	-	-	-	-	-	2.2%	-	-	20%	
			09:00-10:00	100	33.0%	40.4%	-	4.3%	-	-	-	3.2%	-	-	-	-	-	-	-	-	-	19.1%	-	-	7%	
			10:00-11:00	100	33.3%	40.6%	-	4.2%	1.0%	-	-	3.1%	-	-	-	-	-	-	-	-	-	17.7%	-	-	8%	
			11:00-12:00	100	33.3%	40.9%	-	5.4%	1.1%	-	-	3.2%	-	1.1%	-	-	-	-	-	-	-	15.1%	-	-	11%	
			12:00-13:00	100	33.7%	41.1%	-	5.3%	2.1%	-	-	4.2%	-	1.1%	-	-	-	-	-	-	-	12.6%	-	-	13%	
			13:00-14:00	90	33.7%	41.6%	-	5.6%	2.2%	-	-	4.5%	-	1.1%	-	-	-	-	-	-	-	11.2%	-	-	13%	
			14:00-15:00	90	33.7%	41.6%	-	6.7%	3.4%	-	-	4.5%	-	1.1%	-	-	-	-	-	-	-	9.0%	-	-	16%	
			15:00-16:00	90	34.6%	42.0%	-	7.4%	3.7%	-	-	4.9%	-	1.2%	-	-	-	-	-	-	-	6.2%	-	-	17%	
			16:00-17:00	80	34.2%	41.8%	-	7.6%	3.8%	-	-	5.1%	-	2.5%	-	-	-	-	-	-	-	5.1%	-	-	19%	
17:00-18:00																										

Road Link No.	Road Name	Vehicle Class Description			Private Cars	Taxi	Light Goods Vehicles (<=2.5t)	Light Goods Vehicles (2.5-3.5t)	Light Goods Vehicles (3.5-5.5t)	Medium & Heavy Goods Vehicles (5.5-15t)	Medium & Heavy Goods Vehicles (15t-24t)	Public Light Buses	Private Light Buses (<=3.5t)	Private Light Buses (>3.5t)	Non-franchised Buses (<6.4t)	Non-franchise d Buses (6.4-15t)	Non-franchise d Buses (15-24t)	Single Deck Franchise d Buses	Double Deck Franchise d Buses	Motor Cycles	Medium & Heavy Goods Vehicles (>24t)	Nonfranchised Buses (>24t)	Heavy Vehicles	
		Dir.	Hour	Total (veh)																				PC
			19:00-20:00	80	33.8%	40.3%	-	4.9%	-	-	-	2.6%	-	-	-	-	-	-	-	19.5%	-	-	6%	
			20:00-21:00	70	33.3%	40.6%	-	3.9%	-	-	-	2.9%	-	-	-	-	-	-	-	-	18.8%	-	-	7%
			21:00-22:00	60	33.3%	40.0%	-	5.0%	1.7%	-	-	3.3%	-	-	-	-	-	-	-	-	16.7%	-	-	10%
			22:00-23:00	50	34.0%	40.4%	-	4.3%	2.1%	-	-	4.3%	-	-	-	-	-	-	-	-	14.9%	-	-	11%
			23:00-00:00	40	33.3%	41.0%	-	5.1%	2.6%	-	-	2.6%	-	-	-	-	-	-	-	-	15.4%	-	-	10%
L41E	Man Kat Street	One-way	00:00-01:00	320	47.9%	20.3%	-	7.9%	2.5%	1.0%	1.6%	1.0%	-	0.3%	0.6%	0.3%	0.6%	0.6%	11.7%	3.2%	0.3%	-	29%	
			01:00-02:00	190	46.8%	19.5%	-	8.4%	2.6%	1.1%	1.6%	1.1%	-	-	-	0.5%	0.5%	1.1%	0.5%	12.6%	3.2%	0.5%	-	31%
			02:00-03:00	140	46.4%	19.3%	-	8.6%	2.9%	0.7%	2.1%	0.7%	-	-	-	0.7%	0.7%	0.7%	0.7%	12.9%	2.9%	0.7%	-	31%
			03:00-04:00	130	45.1%	18.9%	-	9.0%	3.3%	0.8%	1.6%	0.8%	-	-	-	0.8%	0.8%	0.8%	0.8%	13.9%	2.5%	0.8%	-	34%
			04:00-05:00	120	44.2%	18.3%	-	9.2%	3.3%	0.8%	2.5%	0.8%	-	-	-	0.8%	0.8%	0.8%	0.8%	14.2%	2.5%	0.8%	-	35%
			05:00-06:00	190	43.7%	17.5%	-	9.8%	3.8%	1.1%	2.2%	1.1%	-	-	-	0.5%	0.5%	1.1%	0.5%	14.8%	2.7%	0.5%	-	36%
			06:00-07:00	430	42.7%	17.1%	-	10.0%	4.0%	1.2%	2.4%	1.2%	-	-	-	0.9%	0.5%	1.2%	0.7%	15.2%	2.4%	0.7%	-	38%
			07:00-08:00	760	41.8%	16.5%	0.1%	10.2%	4.2%	1.3%	2.4%	1.1%	-	-	-	0.9%	0.5%	1.3%	0.8%	15.7%	2.4%	0.7%	-	39%
			08:00-09:00	1160	41.4%	16.2%	0.1%	10.4%	4.3%	1.3%	2.5%	1.1%	-	-	-	1.0%	0.6%	1.4%	0.8%	16.0%	2.3%	0.7%	-	40%
			09:00-10:00	1090	52.7%	22.8%	0.1%	6.0%	1.5%	0.5%	1.0%	0.8%	-	0.4%	0.2%	0.2%	0.3%	0.5%	0.5%	8.9%	4.0%	0.3%	-	20%
			10:00-11:00	1080	51.0%	22.2%	0.1%	6.7%	1.9%	0.6%	1.2%	0.8%	-	0.3%	0.3%	0.2%	0.4%	0.5%	0.5%	9.9%	3.7%	0.3%	-	23%
			11:00-12:00	1110	49.3%	21.2%	0.1%	7.3%	2.3%	0.7%	1.4%	0.9%	-	0.3%	0.5%	0.3%	0.5%	0.5%	10.8%	3.5%	0.4%	-	26%	
			12:00-13:00	1090	47.8%	20.3%	0.1%	7.9%	2.7%	0.8%	1.7%	0.9%	-	0.2%	0.6%	0.4%	0.7%	0.6%	11.7%	3.3%	0.5%	-	29%	
			13:00-14:00	970	46.4%	19.3%	0.1%	8.5%	3.0%	0.9%	1.9%	1.0%	-	0.2%	0.6%	0.4%	0.8%	0.6%	12.7%	3.0%	0.5%	-	31%	
			14:00-15:00	1090	45.0%	18.5%	0.1%	9.0%	3.4%	1.0%	2.0%	1.0%	-	0.1%	0.7%	0.5%	1.0%	0.6%	13.7%	2.8%	0.6%	-	34%	
			15:00-16:00	1030	43.5%	17.6%	0.1%	9.6%	3.8%	1.2%	2.2%	1.1%	-	0.1%	0.8%	0.5%	1.2%	0.7%	14.6%	2.6%	0.6%	-	36%	
			16:00-17:00	1020	42.2%	16.7%	0.1%	10.1%	4.1%	1.3%	2.5%	1.1%	-	-	-	0.9%	0.6%	1.3%	0.8%	15.5%	2.4%	0.7%	-	39%
			17:00-18:00	1070	40.7%	15.8%	0.1%	10.7%	4.5%	1.3%	2.6%	1.1%	-	-	-	1.0%	0.7%	1.5%	0.8%	16.4%	2.1%	0.7%	-	41%
			18:00-19:00	1020	53.9%	24.0%	0.1%	5.5%	1.1%	0.4%	0.8%	0.8%	-	0.4%	0.1%	0.1%	0.4%	0.4%	7.9%	4.2%	0.2%	-	18%	
			19:00-20:00	930	52.8%	23.3%	0.1%	5.9%	1.4%	0.4%	1.0%	0.9%	-	0.3%	0.2%	0.1%	0.2%	0.4%	8.6%	4.1%	0.2%	-	20%	
20:00-21:00	840	51.7%	22.6%	0.1%	6.3%	1.7%	0.6%	1.1%	0.8%	-	0.4%	0.2%	0.2%	0.4%	0.5%	9.3%	3.9%	0.2%	-	22%				
21:00-22:00	620	50.7%	22.1%	0.2%	6.7%	2.0%	0.7%	1.1%	0.8%	-	0.3%	0.3%	0.2%	0.5%	0.5%	10.0%	3.8%	0.3%	-	24%				
22:00-23:00	560	49.7%	21.4%	0.2%	7.2%	2.2%	0.7%	1.4%	0.9%	-	0.2%	0.4%	0.2%	0.5%	0.5%	10.6%	3.6%	0.4%	-	25%				
23:00-00:00	480	48.9%	21.0%	-	7.4%	2.3%	0.8%	1.5%	0.8%	-	0.2%	0.4%	0.2%	0.6%	0.6%	11.2%	3.4%	0.4%	-	27%				
L42A	Central-Wanchai Bypass	One-way	00:00-01:00	200	67.0%	22.3%	-	3.0%	1.0%	0.5%	1.0%	-	-	0.5%	0.5%	0.5%	-	0.5%	2.5%	-	-	8%		
			01:00-02:00	120	66.7%	22.5%	-	3.3%	0.8%	0.8%	0.8%	-	-	-	0.8%	-	-	0.8%	-	0.8%	2.5%	-	-	8%
			02:00-03:00	90	67.8%	24.1%	-	3.4%	1.1%	-	1.1%	-	-	-	-	-	-	-	-	2.3%	-	-	-	6%
			03:00-04:00	70	67.6%	23.5%	-	2.9%	1.5%	-	1.5%	-	-	-	-	-	-	-	-	2.9%	-	-	-	6%
			04:00-05:00	80	67.6%	24.3%	-	2.7%	1.4%	-	1.4%	-	-	-	-	-	-	-	-	2.7%	-	-	-	5%
			05:00-06:00	120	67.3%	23.9%	-	3.5%	0.9%	0.9%	0.9%	-	-	-	-	-	-	-	-	2.7%	-	-	-	6%
			06:00-07:00	250	66.0%	23.9%	-	3.2%	1.2%	0.8%	1.2%	-	-	0.4%	-	-	-	-	-	2.8%	0.4%	-	-	7%
			07:00-08:00	500	65.9%	24.0%	-	3.2%	1.4%	0.6%	1.2%	-	-	0.4%	-	-	-	-	-	3.0%	0.2%	-	-	7%
			08:00-09:00	770	65.8%	24.1%	-	3.3%	1.3%	0.7%	1.2%	-	-	0.4%	-	-	-	-	-	3.0%	0.3%	-	-	7%
			09:00-10:00	490	68.3%	20.9%	-	2.7%	1.0%	0.2%	0.6%	-	-	0.6%	0.6%	0.6%	1.0%	-	-	1.2%	2.0%	0.2%	-	9%
			10:00-11:00	490	67.6%	21.5%	-	2.7%	1.2%	0.4%	0.6%	-	-	0.6%	0.6%	0.4%	0.8%	-	-	1.0%	2.3%	0.2%	-	9%
			11:00-12:00	530	67.1%	22.1%	-	2.9%	1.1%	0.4%	0.8%	-	-	0.6%	0.6%	0.4%	0.8%	-	-	0.8%	2.5%	0.2%	-	8%
			12:00-13:00	560	66.8%	22.4%	-	2.9%	1.3%	0.5%	0.9%	-	-	0.5%	0.4%	0.4%	0.5%	-	-	0.7%	2.5%	0.2%	-	8%
			13:00-14:00	520	66.5%	22.8%	-	3.1%	1.2%	0.6%	1.0%	-	-	0.4%	0.4%	0.2%	0.4%	-	-	0.6%	2.7%	0.2%	-	8%
			14:00-15:00	620	66.4%	23.3%	-	3.1%	1.3%	0.5%	1.0%	-	-	0.5%	0.2%	0.2%	0.3%	-	-	0.3%	2.7%	0.3%	-	8%
			15:00-16:00	620	65.9%	23.5%	-	3.1%	1.3%	0.6%	1.1%	-	-	0.5%	0.2%	0.2%	0.2%	-	-	0.2%	2.9%	0.3%	-	8%
			16:00-17:00	600	65.9%	23.9%	-	3.2%	1.3%	0.7%	1.2%	-	-	0.3%	-	-	-	-	-	3.0%	0.3%	-	-	7%
			17:00-18:00	660	65.5%	24.2%	-	3.3%	1.4%	0.6%	1.2%	-	-	0.5%	-	-	-	-	-	3.0%	0.3%	-	-	7%
			18:00-19:00	470	68.2%	20.5%	-	2.6%	1.1%	0.2%	0.4%	-	-	0.6%	0.9%	0.6%	1.3%	-	-	1.5%	1.9%	0.2%	-	9%
			19:00-20:00	450	67.9%	20.9%	-	2.7%	1.1%	0.2%	0.4%	-	-	0.7%	0.7%	0.7%	1.1%	-	-	1.3%	2.0%	0.2%	-	9%
20:00-21:00	370	67.8%	21.3%	-	2.7%	1.1%	0.3%	0.5%	-	-	0.5%	0.5%	0.5%	1.1%	-	-	1.1%	2.2%	0.3%	-	9%			
21:00-22:00	350	67.3%	21.6%	-	2.6%	1.2%	0.3%	0.6%	-	-	0.6%	0.6%	0.6%	0.9%	-	-	1.2%	2.3%	0.3%	-	9%			
22:00-23:00	340	67.3%	21.8%	-	2.9%	1.2%	0.3%	0.6%	-	-	0.6%	0.6%	0.3%	0.9%	-	-	0.9%	2.4%	0.3%	-	9%			
23:00-00:00	270	67.0%	22.2%	-	3.0%	1.1%	0.4%	0.7%	-	-	0.4%	0.4%	0.4%	0.7%	-	-	0.7%	2.6%	0.4%	-	8%			
			00:00-01:00	140	66.9%	16.5%	-	5.0%	2.2%	-	0.7%	0.7%	-	0.7%	0.7%	-	-	0.7%	-	0.7%	5.0%	-	-	12%
			01:00-02:00	90	67.5%	16.9%	-	6.0%	2.4%	-	-	1.2%	-	-	1.2%	-	-	-	-	-	4.8%	-	-	11%
			02:00-03:00	70	68.9%	16.4%	-	4.9%	3.3%	-	-	1.6%	-	-	-	-	-	-	-	-	4.9%	-	-	10%
			03:00-04:00	50	69.6%	17.4%	-	6.5%	2.2%	-	-	-	-	-	-	-	-	-	-	-	4.3%	-	-	9%
			04:00-05:00	50	70.0%	18.0%	-	6.0%	2.0%	-	-	-	-	-	-	-	-	-	-	-	4.0%	-	-	8%
			05:00-06:00	80	68.8%	16.9%	-	6.5%	2.6%	-	-	1.3%	-	-	-	-	-	-	-	-	3.9%	-	-	10%
			06:00-07:00	170	68.7%	16.3%	-	6.0%	3.0%	-	0.6%	1.2%	-	0.6%	-	-	-	-	-	-	3.6%	-	-	11%
			07:00-08:00	340	68.2%	16.3%	-	6.2%	3.0%	0.3%	0.6%</													

Road Link No.	Road Name	Vehicle Class Description			Private Cars	Taxi	Light Goods Vehicles (<=2.5t)	Light Goods Vehicles (2.5-3.5t)	Light Goods Vehicles (3.5-5.5t)	Medium & Heavy Goods Vehicles (5.5-15t)	Medium & Heavy Goods Vehicles (15t-24t)	Public Light Buses	Private Light Buses (<=3.5t)	Private Light Buses (>3.5t)	Non-franchised Buses (<6.4t)	Non-franchise d Buses (6.4-15t)	Non-franchise d Buses (15-24t)	Single Deck Franchise d Buses	Double Deck Franchise d Buses	Motor Cycles	Medium & Heavy Goods Vehicles (>24t)	Nonfranchised Buses (>24t)	Heavy Vehicles
		Dir.	Hour	Total (veh)																			
L42B	Central-Wanchai Bypass	One-way	10:00-11:00	350	65.6%	16.9%	-	4.6%	2.0%	0.3%	0.3%	0.6%	-	0.9%	0.6%	0.3%	1.1%	-	1.1%	5.7%	-	-	12%
			11:00-12:00	380	65.9%	16.8%	-	5.1%	2.1%	0.3%	0.5%	0.8%	-	0.8%	0.5%	0.3%	0.8%	-	0.8%	5.3%	-	-	12%
			12:00-13:00	400	66.2%	16.5%	-	5.3%	2.3%	0.3%	0.5%	0.8%	-	0.8%	0.5%	0.3%	0.8%	-	0.8%	5.1%	-	-	12%
			13:00-14:00	370	66.8%	16.6%	-	5.5%	2.5%	0.3%	0.6%	0.8%	-	0.6%	0.3%	0.3%	0.6%	-	0.6%	4.7%	-	-	12%
			14:00-15:00	430	67.1%	16.4%	-	5.8%	2.6%	0.2%	0.5%	0.9%	-	0.7%	0.2%	0.2%	0.5%	-	0.5%	4.2%	0.2%	-	12%
			15:00-16:00	420	67.8%	16.2%	-	6.0%	2.6%	0.2%	0.5%	1.0%	-	0.7%	0.2%	-	0.2%	-	0.2%	4.1%	0.2%	-	12%
			16:00-17:00	400	68.5%	16.3%	-	6.3%	2.8%	0.3%	0.5%	1.0%	-	0.5%	-	-	-	-	-	3.8%	0.3%	-	12%
			17:00-18:00	450	68.3%	16.1%	-	6.6%	2.9%	0.2%	0.7%	0.9%	-	0.7%	-	-	-	-	-	3.4%	0.2%	-	12%
			18:00-19:00	350	64.2%	17.2%	-	4.0%	1.7%	0.3%	0.3%	0.6%	-	0.9%	0.9%	0.6%	1.4%	-	1.4%	6.6%	-	-	12%
			19:00-20:00	330	64.3%	17.1%	-	4.3%	1.8%	0.3%	0.3%	0.6%	-	0.9%	0.9%	0.6%	1.2%	-	1.2%	6.4%	-	-	12%
			20:00-21:00	270	65.2%	16.9%	-	4.5%	1.9%	0.4%	0.4%	0.7%	-	0.7%	0.7%	0.4%	1.1%	-	1.1%	6.0%	-	-	12%
			21:00-22:00	250	64.7%	16.9%	-	4.8%	2.0%	0.4%	0.4%	0.8%	-	0.8%	0.8%	0.4%	1.2%	-	1.2%	5.6%	-	-	13%
			22:00-23:00	250	65.7%	16.9%	-	5.0%	2.1%	0.4%	0.4%	0.8%	-	0.8%	0.4%	0.4%	0.8%	-	0.8%	5.4%	-	-	12%
			23:00-00:00	200	66.0%	16.8%	-	5.2%	2.1%	-	0.5%	0.5%	-	0.5%	0.5%	0.5%	1.0%	-	1.0%	5.2%	-	-	12%
L42C	Connaught Road Central	One-way	00:00-01:00	370	54.0%	19.3%	-	4.6%	2.2%	0.3%	0.8%	-	-	0.8%	0.3%	0.3%	0.5%	0.5%	12.8%	3.3%	0.3%	-	23%
			01:00-02:00	220	53.7%	19.0%	-	5.1%	2.3%	0.5%	0.9%	-	-	0.5%	0.5%	-	0.5%	0.5%	13.4%	3.2%	-	-	24%
			02:00-03:00	160	53.5%	18.2%	-	5.0%	2.5%	0.6%	0.6%	-	-	0.6%	-	-	0.6%	0.6%	14.5%	3.1%	-	-	25%
			03:00-04:00	140	52.9%	18.4%	-	5.1%	2.9%	-	0.7%	-	-	0.7%	-	-	0.7%	0.7%	14.7%	2.9%	-	-	26%
			04:00-05:00	140	52.2%	17.2%	-	6.0%	3.0%	-	0.7%	-	-	0.7%	-	-	0.7%	0.7%	15.7%	3.0%	-	-	28%
			05:00-06:00	210	51.7%	16.9%	-	6.0%	3.5%	0.5%	0.5%	-	-	0.5%	-	-	0.5%	1.0%	15.9%	3.0%	-	-	28%
			06:00-07:00	470	51.0%	16.3%	-	6.1%	3.7%	0.4%	0.7%	-	-	0.7%	0.2%	0.2%	0.4%	0.9%	16.5%	2.8%	0.2%	-	30%
			07:00-08:00	820	50.7%	15.9%	0.1%	6.3%	3.9%	0.4%	0.6%	-	0.1%	0.6%	0.1%	0.1%	0.4%	0.7%	17.0%	2.8%	0.1%	-	31%
			08:00-09:00	1240	50.4%	15.6%	0.1%	6.4%	4.1%	0.3%	0.6%	-	0.1%	0.6%	0.2%	0.2%	0.3%	0.8%	17.5%	2.8%	0.2%	-	31%
			09:00-10:00	1330	56.5%	21.5%	-	3.7%	1.1%	0.4%	0.8%	-	0.1%	0.8%	0.3%	0.2%	0.5%	0.5%	10.0%	3.5%	0.2%	-	18%
			10:00-11:00	1310	55.3%	20.9%	-	4.1%	1.5%	0.4%	0.8%	-	0.1%	0.8%	0.3%	0.2%	0.5%	0.5%	11.0%	3.4%	0.2%	-	20%
			11:00-12:00	1310	54.7%	20.2%	-	4.4%	1.8%	0.4%	0.8%	-	0.1%	0.7%	0.2%	0.2%	0.5%	0.6%	11.9%	3.4%	0.2%	-	22%
			12:00-13:00	1270	53.9%	19.3%	-	4.7%	2.2%	0.4%	0.7%	-	0.1%	0.7%	0.2%	0.2%	0.5%	0.6%	12.9%	3.2%	0.2%	-	24%
			13:00-14:00	1110	53.1%	18.6%	0.1%	5.1%	2.6%	0.4%	0.7%	-	0.1%	0.6%	0.3%	0.2%	0.5%	0.6%	13.8%	3.2%	0.2%	-	25%
			14:00-15:00	1220	52.4%	17.7%	0.1%	5.4%	3.0%	0.3%	0.7%	-	0.1%	0.7%	0.2%	0.2%	0.4%	0.7%	14.8%	3.1%	0.2%	-	27%
			15:00-16:00	1140	51.7%	16.9%	0.1%	5.8%	3.4%	0.4%	0.7%	-	0.1%	0.6%	0.2%	0.2%	0.4%	0.7%	15.8%	2.9%	0.2%	-	29%
			16:00-17:00	1110	50.8%	16.1%	0.1%	6.2%	3.8%	0.4%	0.6%	-	0.1%	0.5%	0.2%	0.2%	0.4%	0.8%	16.9%	2.8%	0.2%	-	30%
			17:00-18:00	1140	50.0%	15.1%	0.1%	6.6%	4.2%	0.4%	0.6%	-	0.1%	0.5%	0.2%	0.2%	0.4%	0.8%	18.0%	2.7%	0.2%	-	32%
			18:00-19:00	1280	56.8%	22.4%	-	3.4%	0.7%	0.4%	0.8%	-	0.1%	0.8%	0.3%	0.2%	0.6%	0.5%	9.2%	3.6%	0.2%	-	17%
			19:00-20:00	1150	56.3%	21.9%	-	3.6%	1.0%	0.4%	0.8%	-	0.1%	0.8%	0.3%	0.3%	0.5%	0.8%	9.8%	3.6%	0.3%	-	18%
			20:00-21:00	1020	55.9%	21.4%	-	3.8%	1.2%	0.4%	0.8%	-	0.1%	0.8%	0.3%	0.2%	0.5%	0.5%	10.4%	3.5%	0.2%	-	19%
			21:00-22:00	740	55.3%	20.8%	-	4.1%	1.5%	0.4%	0.8%	-	0.1%	0.7%	0.3%	0.3%	0.5%	0.5%	11.0%	3.4%	0.3%	-	21%
			22:00-23:00	660	55.0%	20.5%	-	4.2%	1.7%	0.3%	0.8%	-	0.2%	0.8%	0.3%	0.2%	0.5%	0.6%	11.7%	3.3%	0.2%	-	21%
			23:00-00:00	560	54.6%	19.9%	-	4.5%	2.0%	0.4%	0.7%	-	-	0.7%	0.2%	0.2%	0.5%	0.5%	12.3%	3.3%	0.2%	-	22%
L42D	Connaught Road Central	One-way	00:00-01:00	530	52.6%	25.7%	-	3.8%	1.7%	0.4%	0.6%	0.8%	-	0.8%	0.2%	0.2%	0.4%	0.4%	9.0%	3.3%	0.2%	-	18%
			01:00-02:00	320	51.8%	25.7%	-	4.2%	1.9%	0.3%	0.6%	1.0%	-	0.6%	0.3%	-	0.3%	0.3%	9.3%	3.2%	0.3%	-	19%
			02:00-03:00	230	50.9%	26.1%	-	4.3%	2.2%	0.4%	0.4%	0.9%	-	0.9%	-	-	0.4%	0.4%	10.0%	3.0%	-	-	20%
			03:00-04:00	200	50.0%	26.3%	-	4.5%	2.5%	0.5%	0.5%	1.0%	-	0.5%	-	-	0.5%	0.5%	10.1%	3.0%	-	-	21%
			04:00-05:00	200	49.2%	26.4%	-	4.7%	2.6%	0.5%	0.5%	1.0%	-	0.5%	-	-	0.5%	0.5%	10.9%	2.6%	-	-	22%
			05:00-06:00	300	48.5%	26.5%	-	4.5%	2.7%	0.3%	0.7%	1.0%	-	0.7%	0.3%	-	0.3%	0.7%	11.0%	2.7%	-	-	22%
			06:00-07:00	670	47.8%	26.7%	-	4.7%	2.9%	0.3%	0.6%	1.1%	-	0.6%	0.2%	0.2%	0.3%	0.6%	11.5%	2.6%	0.2%	-	23%
			07:00-08:00	1180	47.0%	26.9%	0.1%	4.9%	3.1%	0.3%	0.7%	1.0%	0.1%	0.6%	0.2%	0.1%	0.3%	0.5%	11.8%	2.4%	0.2%	-	24%
			08:00-09:00	1790	46.5%	27.0%	0.1%	4.9%	3.2%	0.3%	0.7%	1.1%	0.1%	0.6%	0.2%	0.1%	0.2%	0.6%	12.0%	2.3%	0.2%	-	24%
			09:00-10:00	1880	56.5%	24.6%	0.1%	3.3%	0.9%	0.3%	0.6%	0.6%	0.1%	0.9%	0.3%	0.2%	0.4%	0.4%	7.1%	3.8%	0.2%	-	15%
			10:00-11:00	1850	55.0%	25.1%	0.1%	3.5%	1.2%	0.3%	0.6%	0.7%	0.1%	0.8%	0.3%	0.2%	0.4%	0.4%	7.8%	3.6%	0.2%	-	16%
			11:00-12:00	1870	53.7%	25.3%	0.1%	3.7%	1.5%	0.3%	0.6%	0.8%	0.1%	0.8%	0.3%	0.2%	0.3%	0.4%	8.4%	3.5%	0.2%	-	18%
			12:00-13:00	1810	52.4%	25.7%	0.1%	3.9%	1.8%	0.3%	0.6%	0.8%	0.1%	0.8%	0.2%	0.2%	0.3%	0.4%	9.0%	3.3%	0.2%	-	19%
			13:00-14:00	1590	51.1%	25.9%	0.1%	4.1%	2.1%	0.3%	0.6%	0.9%	0.1%	0.8%	0.2%	0.1%	0.3%	0.4%	9.7%	3.1%	0.2%	-	20%
			14:00-15:00	1750	49.9%	26.2%	0.1%	4.4%	2.4%	0.3%	0.6%	0.9%	0.1%	0.7%	0.2%	0.1%	0.3%	0.5%	10.3%	2.9%	0.2%	-	21%
			15:00-16:00	1640	48.6%	26.5%	0.1%	4.6%	2.7%	0.3%	0.7%	1.0%	0.1%	0.7%	0.2%	0.1%	0.2%	0.5%	11.0%	2.7%	0.2%	-	22%
			16:00-17:00	1600	47.2%	26.8%	0.1%	4.8%	3.0%	0.3%	0.7%	1.1%	0.1%	0.6%	0.2%	0.1%	0.3%	0.6%	11.6%	2.4%	0.2%	-	24%
			17:00-18:00	1650	45.8%	27.1%	0.1%	5.0%	3.3%	0.4%	0.7%	1.1%	0.1%	0.6%	0.2%	0.1%	0.2%	0.5%	12.4%	2.2%	0.2%	-	25%
			18:00-19:00	1790	57.4%	24.5%	0.1%	3.1%	0.6%	0.3%	0.6%	0.6%	0.1%	0.9%	0.3%	0.2%	0.4%	0.3%	6.5%	4.0%	0.2%	-	14%
			19:00-20:00	1620	56.5%	24.7%	0.1%	3.2%	0.8%	0.3%	0.6%	0.6%	0.1%	0.9%	0.2%	0.2%	0.4%	0.4%	7.0%	3.9%	0.2%	-	15%
			20:00-21:00	1440	55.8%	25.0%	0.1%	3.3%	1.0%	0.3%	0.6%	0.7%	0.1%	0.8%	0.3%	0.1%	0.3%	0.3%	7.4%	3.8%	0.1%	-	16%
			21:00-22:00																				

Road Link No.	Road Name	Vehicle Class Description			Private Cars	Taxi	Light Goods Vehicles (<=2.5t)	Light Goods Vehicles (2.5-3.5t)	Light Goods Vehicles (3.5-5.5t)	Medium & Heavy Goods Vehicles (5.5-15t)	Medium & Heavy Goods Vehicles (15t-24t)	Public Light Buses	Private Light Buses (<=3.5t)	Private Light Buses (>3.5t)	Non-franchised Buses (<6.4t)	Non-franchise d Buses (6.4-15t)	Non-franchise d Buses (15-24t)	Single Deck Franchise d Buses	Double Deck Franchise d Buses	Motor Cycles	Medium & Heavy Goods Vehicles (>24t)	Nonfranchised Buses (>24t)	Heavy Vehicles	
		Dir.	Hour	Total (veh)																				PC
L42E	Connaught Road Central	One-way	01:00-02:00	140	48.5%	21.2%	-	3.0%	0.8%	-	0.8%	1.5%	-	0.8%	-	-	0.8%	0.8%	19.7%	2.3%	-	-	28%	
			02:00-03:00	100	47.4%	21.6%	-	3.1%	1.0%	-	-	2.1%	-	1.0%	-	-	-	-	1.0%	20.6%	2.1%	-	-	29%
			03:00-04:00	90	45.2%	21.4%	-	3.6%	1.2%	-	-	2.4%	-	1.2%	-	-	-	-	1.2%	21.4%	2.4%	-	-	31%
			04:00-05:00	90	44.4%	22.2%	-	3.7%	1.2%	-	-	2.5%	-	-	-	-	-	-	1.2%	22.2%	2.5%	-	-	31%
			05:00-06:00	130	43.1%	22.8%	-	3.3%	0.8%	-	0.8%	2.4%	-	0.8%	-	-	-	-	0.8%	22.8%	2.4%	-	-	32%
			06:00-07:00	280	42.1%	23.6%	-	3.2%	1.1%	-	0.4%	2.1%	-	0.7%	-	-	-	0.4%	1.1%	23.2%	2.1%	-	-	32%
			07:00-08:00	510	40.5%	24.0%	-	3.2%	1.2%	0.2%	0.4%	2.2%	-	0.6%	0.2%	0.2%	0.2%	0.2%	1.2%	23.8%	2.0%	0.2%	-	34%
			08:00-09:00	770	39.9%	24.3%	-	3.3%	1.3%	0.1%	0.4%	2.2%	-	0.5%	0.1%	0.1%	0.1%	1.2%	24.2%	2.0%	0.1%	-	34%	
			09:00-10:00	800	55.3%	17.5%	-	3.0%	0.4%	0.4%	0.6%	1.5%	0.1%	0.8%	0.4%	0.3%	0.6%	0.8%	15.8%	2.5%	0.1%	-	25%	
			10:00-11:00	790	53.0%	18.5%	-	3.0%	0.5%	0.4%	0.6%	1.6%	0.1%	0.8%	0.4%	0.3%	0.5%	0.8%	16.9%	2.4%	0.1%	-	26%	
			11:00-12:00	800	51.1%	19.3%	-	3.1%	0.6%	0.3%	0.6%	1.8%	0.1%	0.8%	0.3%	0.3%	0.5%	0.9%	17.9%	2.4%	0.1%	-	27%	
			12:00-13:00	770	49.1%	20.3%	-	3.1%	0.8%	0.3%	0.5%	1.8%	0.1%	0.6%	0.3%	0.3%	0.4%	0.9%	19.1%	2.3%	0.1%	-	28%	
			13:00-14:00	680	47.3%	21.1%	-	3.1%	0.9%	0.3%	0.4%	1.9%	-	0.6%	0.3%	0.1%	0.3%	0.9%	20.2%	2.2%	0.1%	-	29%	
			14:00-15:00	750	45.2%	21.9%	-	3.2%	0.9%	0.3%	0.5%	2.0%	-	0.7%	0.3%	0.1%	0.3%	1.1%	21.2%	2.2%	0.1%	-	31%	
			15:00-16:00	700	43.2%	22.9%	-	3.2%	1.2%	0.1%	0.4%	2.0%	-	0.6%	0.1%	0.1%	0.3%	1.2%	22.4%	2.2%	0.1%	-	32%	
			16:00-17:00	680	41.0%	23.8%	-	3.2%	1.2%	0.1%	0.4%	2.2%	-	0.6%	0.1%	0.1%	0.1%	1.2%	23.5%	2.1%	0.1%	-	33%	
			17:00-18:00	710	38.7%	24.8%	-	3.3%	1.4%	0.1%	0.4%	2.3%	-	0.6%	0.1%	0.1%	0.1%	1.3%	24.6%	2.0%	0.1%	-	35%	
			18:00-19:00	770	56.8%	16.9%	-	3.0%	0.3%	0.4%	0.7%	1.4%	0.1%	0.8%	0.4%	0.3%	0.7%	0.7%	14.9%	2.6%	0.1%	-	24%	
			19:00-20:00	690	55.5%	17.5%	-	3.1%	0.3%	0.4%	0.6%	1.5%	0.1%	0.7%	0.4%	0.3%	0.6%	0.7%	15.6%	2.6%	0.1%	-	24%	
			20:00-21:00	620	54.1%	18.0%	-	3.1%	0.5%	0.3%	0.6%	1.6%	0.2%	0.8%	0.3%	0.2%	0.6%	0.8%	16.2%	2.4%	0.2%	-	25%	
			21:00-22:00	450	53.2%	18.6%	-	3.2%	0.5%	0.2%	0.7%	1.6%	-	0.7%	0.2%	0.2%	0.5%	0.7%	17.2%	2.5%	0.2%	-	26%	
			22:00-23:00	400	51.8%	19.3%	-	3.0%	0.5%	0.3%	0.5%	1.8%	-	0.8%	0.3%	0.3%	0.5%	0.8%	17.8%	2.5%	0.3%	-	27%	
			23:00-00:00	340	50.6%	19.6%	-	3.0%	0.6%	0.3%	0.6%	1.8%	-	0.6%	0.3%	0.3%	0.6%	0.9%	18.5%	2.4%	-	-	27%	
			L42F	Connaught Road Central	One-way	00:00-01:00	200	54.6%	24.7%	-	4.1%	2.6%	-	0.5%	3.6%	-	0.5%	0.5%	0.5%	-	4.6%	3.1%	-	-
01:00-02:00	120	54.8%				26.1%	-	4.3%	2.6%	-	-	3.5%	-	0.9%	-	-	0.9%	-	4.3%	2.6%	-	-	17%	
02:00-03:00	90	53.4%				26.1%	-	4.5%	3.4%	-	-	3.4%	-	1.1%	-	-	1.1%	-	4.5%	2.3%	-	-	18%	
03:00-04:00	80	51.9%				26.0%	-	3.9%	3.9%	-	-	3.9%	-	1.3%	-	-	1.3%	-	5.2%	2.6%	-	-	19%	
04:00-05:00	80	52.0%				26.7%	-	4.0%	4.0%	-	-	4.0%	-	1.3%	-	-	1.3%	-	4.0%	2.7%	-	-	19%	
05:00-06:00	120	50.9%				27.6%	-	4.3%	3.4%	-	0.9%	3.4%	-	0.9%	0.9%	-	-	0.9%	-	4.3%	2.6%	-	-	19%
06:00-07:00	270	50.4%				27.6%	-	4.5%	3.7%	0.4%	0.7%	3.7%	-	0.7%	0.4%	0.4%	0.7%	0.4%	4.5%	1.9%	-	-	20%	
07:00-08:00	490	49.7%				28.0%	-	4.3%	3.9%	0.2%	0.6%	3.5%	0.2%	0.8%	0.6%	0.4%	0.8%	0.2%	4.6%	1.9%	0.2%	-	20%	
08:00-09:00	740	49.3%				28.2%	-	4.5%	4.1%	0.3%	0.7%	3.5%	0.1%	0.8%	0.5%	0.4%	0.9%	0.3%	4.5%	1.8%	0.1%	-	21%	
09:00-10:00	660	58.2%				22.0%	-	3.7%	1.7%	-	0.2%	3.8%	0.2%	0.6%	0.2%	0.2%	0.5%	0.2%	4.7%	4.1%	-	-	16%	
10:00-11:00	670	56.7%				23.0%	-	3.8%	2.0%	-	0.2%	3.8%	0.2%	0.8%	0.3%	0.2%	0.5%	0.2%	4.8%	3.8%	-	-	16%	
11:00-12:00	690	55.3%				23.8%	-	3.9%	2.3%	0.1%	0.3%	3.8%	0.1%	0.7%	0.3%	0.3%	0.6%	0.1%	4.7%	3.5%	-	-	17%	
12:00-13:00	680	54.4%				24.7%	-	4.0%	2.7%	0.1%	0.3%	3.7%	0.1%	0.7%	0.3%	0.3%	0.6%	0.1%	4.7%	3.1%	-	-	18%	
13:00-14:00	610	53.1%				25.4%	-	4.1%	3.0%	0.2%	0.5%	3.6%	0.2%	0.8%	0.3%	0.3%	0.7%	0.2%	4.6%	2.8%	0.2%	-	19%	
14:00-15:00	690	52.0%				26.4%	-	4.2%	3.4%	0.1%	0.4%	3.7%	0.1%	0.7%	0.4%	0.3%	0.7%	0.3%	4.5%	2.5%	0.1%	-	19%	
15:00-16:00	660	50.9%				27.1%	-	4.3%	3.7%	0.2%	0.6%	3.5%	0.2%	0.8%	0.5%	0.3%	0.9%	0.3%	4.6%	2.1%	0.2%	-	20%	
16:00-17:00	660	49.8%				27.8%	-	4.4%	4.0%	0.3%	0.6%	3.5%	0.2%	0.8%	0.5%	0.5%	0.9%	0.3%	4.4%	1.8%	0.2%	-	20%	
17:00-18:00	690	48.7%				28.6%	-	4.5%	4.2%	0.3%	0.7%	3.5%	0.1%	0.9%	0.6%	0.4%	1.0%	0.3%	4.5%	1.6%	0.1%	-	21%	
18:00-19:00	620	59.0%				21.1%	-	3.6%	1.3%	-	-	3.9%	0.2%	0.7%	0.2%	0.2%	0.3%	0.2%	4.9%	4.6%	-	-	15%	
19:00-20:00	570	58.2%				21.7%	-	3.7%	1.6%	-	-	3.9%	0.2%	0.7%	0.2%	0.2%	0.4%	0.2%	4.8%	4.3%	-	-	16%	
20:00-21:00	520	57.3%				22.3%	-	3.7%	1.8%	-	0.2%	3.9%	0.2%	0.6%	0.2%	0.2%	0.4%	0.2%	4.9%	4.1%	-	-	16%	
21:00-22:00	380	56.3%				22.9%	-	3.7%	2.1%	-	0.3%	3.7%	0.3%	0.8%	0.3%	0.3%	0.5%	0.3%	4.8%	3.7%	-	-	17%	
22:00-23:00	350	55.7%				23.6%	-	3.8%	2.3%	-	0.3%	3.8%	0.3%	0.6%	0.3%	0.3%	0.6%	0.3%	4.7%	3.5%	-	-	17%	
23:00-00:00	300	54.8%				24.1%	-	4.1%	2.4%	-	0.3%	3.7%	-	0.7%	0.3%	0.3%	0.7%	0.3%	4.8%	3.4%	-	-	18%	
L42G	Connaught Road Central	One-way	00:00-01:00	470	50.0%	28.5%	-	3.2%	2.4%	0.2%	1.7%	-	0.4%	0.4%	0.2%	0.4%	8.8%	2.8%	-	-	19%			
			01:00-02:00	280	49.5%	29.4%	-	3.2%	2.5%	-	0.4%	1.8%	-	0.4%	0.4%	0.4%	0.7%	0.4%	8.6%	2.5%	-	-	19%	
			02:00-03:00	210	48.3%	30.4%	-	3.4%	2.4%	-	0.5%	1.4%	-	0.5%	0.5%	0.5%	0.5%	8.7%	2.4%	-	-	19%		
			03:00-04:00	180	47.8%	31.1%	-	3.3%	2.8%	-	0.6%	1.7%	-	0.6%	0.6%	-	0.6%	8.3%	2.2%	-	-	19%		
			04:00-05:00	180	46.9%	31.6%	-	3.4%	2.8%	-	0.6%	1.7%	-	0.6%	0.6%	-	0.6%	8.5%	2.3%	-	-	19%		
			05:00-06:00	270	46.1%	32.7%	-	3.3%	3.0%	-	0.4%	1.9%	-	0.4%	0.4%	0.4%	0.4%	8.6%	2.2%	-	-	19%		
			06:00-07:00	620	45.2%	33.2%	-	3.4%	3.1%	0.2%	0.3%	1.8%	-	0.5%	0.3%	0.3%	0.5%	0.5%	8.4%	2.3%	0.2%	-	19%	
			07:00-08:00	1110	44.4%	34.0%	0.1%	3.4%	3.1%	0.2%	0.4%	1.7%	0.1%	0.5%	0.3%	0.3%	0.5%	0.5%	8.3%	2.2%	0.1%	-	19%	
			08:00-09:00	1690	44.0%	34.5%	0.1%	3.4%	3.1%	0.2%	0.4%	1.7%	0.1%	0.5%	0.3%	0.2%	0.5%	0.2%	8.4%	2.1%	0.1%	-	19%	
			09:00-10:00	1620	54.6%	24.4%	-	3.0%	1.9%	0.1%	0.2%	1.5%	0.1%	0.4%	0.4%	0.3%	0.7%	0.4%	8.9%	3.1%	0.1%	-	18%	
			10:00-11:00	1610	52.7%	25.9%	-	3.0%	2.1%	0.1%	0.2%	1.6%	0.1%	0.4%	0.4%	0.3%	0.7%	0.4%	8.9%	3.0%	0.1%	-	18%	
			11:00-12:00	1650	51.4%	27.3%	-	3.1%	2.3%	0.1%	0.2%	1.6%	0.1%	0.4%	0.4%	0.3%	0.6%	0.4%	8.8%	2.9%	0.1%	-	18%	
			12:00-13:00	1610	50.1%	28.6%	-	3.2%	2.4%	0.1%	0.2%	1.6%	0.1%	0.4%	0.4%	0.3%	0.6%	0.4%	8.7%	2.7%				

Road Link No.	Road Name	Vehicle Class Description			Private Cars	Taxi	Light Goods Vehicles (<=2.5t)	Light Goods Vehicles (2.5-3.5t)	Light Goods Vehicles (3.5-5.5t)	Medium & Heavy Goods Vehicles (5.5-15t)	Medium & Heavy Goods Vehicles (15t-24t)	Public Light Buses	Private Light Buses (<=3.5t)	Private Light Buses (>3.5t)	Non-franchised Buses (<6.4t)	Non-franchise d Buses (6.4-15t)	Non-franchise d Buses (15-24t)	Single Deck Franchise d Buses	Double Deck Franchise d Buses	Motor Cycles	Medium & Heavy Goods Vehicles (>24t)	Nonfranchised Buses (>24t)	Heavy Vehicles				
		Dir.	Hour	Total (veh)																				PC	TAXI	LGV(3)	LGV(4)
				16:00-17:00	1500	44.7%	33.8%	0.1%	3.4%	3.1%	0.2%	0.3%	1.7%	0.1%	0.5%	0.3%	0.3%	0.5%	0.4%	8.3%	2.2%	0.1%	-	19%			
				17:00-18:00	1560	43.4%	35.2%	0.1%	3.5%	3.2%	0.2%	0.4%	1.7%	0.1%	0.5%	0.3%	0.3%	0.4%	0.4%	8.3%	2.1%	0.1%	-	19%			
				18:00-19:00	1530	55.5%	23.2%	-	2.9%	1.8%	0.1%	0.2%	1.6%	0.1%	0.4%	0.5%	0.3%	0.7%	0.5%	9.0%	3.3%	0.1%	-	18%			
				19:00-20:00	1390	54.6%	24.1%	-	3.0%	1.9%	0.1%	0.2%	1.6%	0.1%	0.4%	0.4%	0.3%	0.7%	0.4%	9.0%	3.2%	0.1%	-	18%			
				20:00-21:00	1250	53.6%	25.1%	-	3.0%	2.0%	0.1%	0.2%	1.6%	0.1%	0.4%	0.4%	0.3%	0.6%	0.5%	8.9%	3.1%	0.1%	-	18%			
				21:00-22:00	910	52.6%	26.0%	-	3.1%	2.1%	0.1%	0.2%	1.7%	0.1%	0.4%	0.4%	0.3%	0.7%	0.4%	8.8%	3.0%	0.1%	-	18%			
				22:00-23:00	830	51.7%	26.9%	-	3.1%	2.2%	0.1%	0.2%	1.6%	0.1%	0.5%	0.4%	0.2%	0.6%	0.5%	8.8%	2.9%	0.1%	-	19%			
				23:00-00:00	700	51.0%	27.7%	-	3.1%	2.3%	0.1%	0.3%	1.6%	0.1%	-	0.4%	0.4%	0.3%	0.6%	0.4%	8.7%	2.9%	0.1%	-	18%		
				L42H	Connaught Road Central	One-way	00:00-01:00	1040	56.0%	26.3%	0.1%	6.3%	2.1%	0.6%	1.3%	0.9%	0.1%	0.7%	0.3%	0.2%	0.5%	0.1%	1.5%	2.8%	0.3%	-	15%
							01:00-02:00	620	55.5%	26.4%	-	6.7%	2.1%	0.7%	1.3%	0.8%	0.2%	0.7%	0.3%	0.2%	0.5%	-	1.6%	2.8%	0.3%	-	15%
							02:00-03:00	460	54.8%	26.6%	-	7.1%	2.2%	0.7%	1.3%	0.9%	-	0.7%	0.4%	0.2%	0.4%	-	1.6%	2.7%	0.4%	-	16%
							03:00-04:00	390	54.0%	26.7%	-	7.5%	2.3%	0.8%	1.5%	1.0%	-	0.8%	0.3%	0.3%	0.5%	-	1.5%	2.6%	0.3%	-	17%
							04:00-05:00	380	53.2%	26.8%	-	7.6%	2.6%	0.8%	1.6%	1.1%	-	0.8%	0.3%	0.3%	0.5%	-	1.6%	2.4%	0.5%	-	18%
							05:00-06:00	570	52.7%	26.9%	-	8.1%	2.6%	0.7%	1.6%	1.1%	0.2%	0.7%	0.4%	0.2%	0.5%	-	1.6%	2.5%	0.4%	-	18%
06:00-07:00	1310	51.9%	27.0%				0.1%	8.4%	2.7%	0.8%	1.6%	1.1%	0.1%	0.8%	0.4%	0.2%	0.5%	0.1%	1.6%	2.3%	0.5%	-	19%				
07:00-08:00	2310	51.2%	27.1%				0.1%	8.7%	2.8%	0.8%	1.7%	1.1%	0.1%	0.8%	0.3%	0.3%	0.6%	0.1%	1.6%	2.2%	0.4%	-	19%				
08:00-09:00	3510	50.8%	27.2%				0.1%	8.9%	2.9%	0.9%	1.7%	1.1%	0.1%	0.9%	0.4%	0.3%	0.6%	0.1%	1.6%	2.2%	0.5%	-	20%				
09:00-10:00	3740	59.6%	25.5%				0.1%	4.7%	1.6%	0.5%	0.9%	0.7%	0.1%	0.5%	0.3%	0.2%	0.5%	0.1%	1.4%	3.2%	0.2%	-	12%				
10:00-11:00	3670	58.2%	25.9%				0.1%	5.2%	1.7%	0.5%	1.0%	0.8%	0.1%	0.5%	0.3%	0.2%	0.5%	0.1%	1.5%	3.1%	0.3%	-	13%				
11:00-12:00	3700	57.1%	26.1%				0.1%	5.8%	1.9%	0.6%	1.1%	0.8%	0.1%	0.6%	0.3%	0.2%	0.5%	0.1%	1.5%	2.9%	0.3%	-	14%				
12:00-13:00	3580	56.0%	26.3%				0.1%	6.3%	2.1%	0.6%	1.2%	0.9%	0.1%	0.6%	0.3%	0.3%	0.5%	0.1%	1.5%	2.8%	0.3%	-	15%				
13:00-14:00	3130	54.9%	26.5%				0.1%	6.9%	2.2%	0.7%	1.3%	0.9%	0.1%	0.7%	0.4%	0.3%	0.5%	0.1%	1.5%	2.7%	0.4%	-	16%				
14:00-15:00	3440	53.8%	26.6%				0.1%	7.4%	2.4%	0.7%	1.4%	1.0%	0.1%	0.7%	0.3%	0.2%	0.6%	0.1%	1.6%	2.5%	0.4%	-	17%				
15:00-16:00	3210	52.6%	26.9%				0.1%	8.0%	2.6%	0.8%	1.5%	1.0%	0.1%	0.8%	0.4%	0.2%	0.6%	0.1%	1.6%	2.4%	0.4%	-	18%				
16:00-17:00	3130	51.4%	27.1%				0.1%	8.6%	2.8%	0.8%	1.7%	1.1%	0.1%	0.8%	0.4%	0.3%	0.6%	0.1%	1.6%	2.2%	0.4%	-	19%				
17:00-18:00	3230	50.2%	27.3%				0.1%	9.2%	3.0%	0.9%	1.8%	1.1%	0.1%	0.9%	0.4%	0.2%	0.6%	0.1%	1.6%	2.1%	0.5%	-	20%				
18:00-19:00	3580	60.3%	25.6%				0.1%	4.2%	1.4%	0.4%	0.8%	0.7%	0.1%	0.5%	0.3%	0.2%	0.5%	0.1%	1.5%	3.3%	0.2%	-	11%				
19:00-20:00	3220	59.6%	25.7%				0.1%	4.5%	1.5%	0.5%	0.9%	0.7%	0.1%	0.5%	0.3%	0.2%	0.5%	0.1%	1.5%	3.2%	0.2%	-	12%				
20:00-21:00	2870	58.9%	25.8%				0.1%	4.9%	1.6%	0.5%	0.9%	0.7%	0.1%	0.5%	0.3%	0.2%	0.5%	0.1%	1.5%	3.1%	0.2%	-	12%				
21:00-22:00	2070	58.1%	25.9%				0.0%	5.3%	1.7%	0.5%	1.0%	0.8%	0.0%	0.6%	0.3%	0.2%	0.5%	0.0%	1.5%	3.0%	0.3%	-	13%				
22:00-23:00	1860	57.5%	26.1%				0.1%	5.6%	1.9%	0.5%	1.1%	0.8%	0.1%	0.6%	0.3%	0.2%	0.5%	0.1%	1.5%	3.0%	0.3%	-	13%				
23:00-00:00	1570	56.7%	26.2%	0.1%	5.9%	2.0%	0.6%	1.1%	0.8%	0.1%	0.6%	0.3%	0.3%	0.5%	0.1%	1.5%	2.9%	0.3%	-	14%							
L42I	Connaught Road Central Underpass	One-way	00:00-01:00	350	54.8%	29.4%	-	4.7%	2.6%	0.3%	0.6%	-	-	0.9%	0.3%	-	0.3%	-	1.7%	4.1%	0.3%	-	12%				
			01:00-02:00	210	54.2%	29.4%	-	5.0%	3.0%	0.5%	0.5%	-	-	1.0%	-	-	0.5%	-	2.0%	4.0%	-	-	12%				
			02:00-03:00	150	54.9%	29.6%	-	4.9%	2.8%	0.7%	0.7%	-	-	0.7%	-	-	-	-	2.1%	3.5%	-	-	12%				
			03:00-04:00	110	53.7%	29.6%	-	5.6%	3.7%	-	0.9%	-	-	0.9%	-	-	-	-	1.9%	3.7%	-	-	13%				
			04:00-05:00	120	53.5%	29.8%	-	5.3%	3.5%	-	0.9%	-	-	0.9%	-	-	-	-	2.6%	3.5%	-	-	13%				
			05:00-06:00	170	53.6%	29.5%	-	5.4%	4.2%	0.6%	0.6%	-	-	0.6%	-	-	-	-	2.4%	3.0%	-	-	14%				
			06:00-07:00	360	51.7%	29.0%	-	5.7%	4.3%	0.6%	0.9%	0.3%	-	0.9%	0.3%	0.3%	0.3%	-	2.8%	2.8%	0.3%	-	16%				
			07:00-08:00	700	51.2%	28.9%	0.1%	6.1%	4.5%	0.4%	1.0%	0.3%	0.1%	0.7%	0.1%	0.1%	0.3%	0.1%	2.9%	2.7%	0.3%	-	17%				
			08:00-09:00	1040	50.9%	28.8%	0.1%	6.2%	4.6%	0.5%	1.0%	0.3%	0.1%	0.8%	0.2%	0.2%	0.3%	0.1%	3.1%	2.6%	0.3%	-	18%				
			09:00-10:00	1010	57.2%	29.7%	-	3.6%	1.3%	0.3%	0.5%	-	0.1%	1.0%	0.2%	0.1%	0.3%	-	0.8%	4.9%	0.1%	-	8%				
			10:00-11:00	950	56.0%	29.8%	-	3.9%	1.7%	0.3%	0.6%	0.1%	0.1%	1.0%	0.2%	0.1%	0.3%	-	1.1%	4.7%	0.1%	-	10%				
			11:00-12:00	970	55.4%	29.7%	-	4.2%	2.1%	0.3%	0.6%	0.1%	0.1%	0.9%	0.2%	0.1%	0.3%	-	1.3%	4.3%	0.2%	-	11%				
			12:00-13:00	970	54.6%	29.5%	-	4.5%	2.6%	0.4%	0.7%	0.1%	0.1%	0.9%	0.2%	0.1%	0.3%	-	1.5%	4.0%	0.2%	-	12%				
			13:00-14:00	850	54.1%	29.5%	-	4.8%	3.0%	0.4%	0.7%	0.1%	0.1%	0.8%	0.2%	0.1%	0.2%	-	1.9%	3.8%	0.2%	-	13%				
			14:00-15:00	970	53.1%	29.2%	0.1%	5.2%	3.4%	0.4%	0.8%	0.2%	0.1%	0.8%	0.2%	0.2%	0.3%	0.1%	2.2%	3.4%	0.2%	-	14%				
			15:00-16:00	910	52.3%	29.1%	0.1%	5.5%	3.9%	0.4%	0.9%	0.2%	0.1%	0.8%	0.2%	0.2%	0.3%	0.1%	2.5%	3.1%	0.2%	-	16%				
			16:00-17:00	840	51.4%	28.9%	0.1%	5.9%	4.3%	0.5%	1.0%	0.2%	0.1%	0.8%	0.2%	0.2%	0.2%	0.1%	2.9%	2.8%	0.2%	-	17%				
			17:00-18:00	880	50.5%	28.8%	0.1%	6.3%	4.8%	0.5%	1.0%	0.3%	0.1%	0.8%	0.2%	0.2%	0.3%	0.1%	3.2%	2.4%	0.3%	-	18%				
			18:00-19:00	1030	57.5%	30.1%	-	3.3%	1.0%	0.3%	0.5%	-	0.1%	1.0%	0.3%	0.2%	0.3%	-	0.5%	5.1%	1.0%	-	7%				
			19:00-20:00	940	57.0%	29.9%	-	3.5%	1.3%	0.3%	0.5%	-	0.1%	1.0%	0.2%	0.1%	0.3%	-	0.6%	4.9%	0.1%	-	9%				
			20:00-21:00	740	56.7%	30.0%	-	3.7%	1.5%	0.3%	0.5%	-	0.1%	0.9%	0.1%	0.1%	0.3%	-	0.8%	4.7%	0.1%	-	9%				
			21:00-22:00	670	56.1%	29.8%	-	3.9%	1.8%	0.3%	0.6%	-	0.2%	0.9%	0.2%	0.2%	0.3%	-	1.1%	4.5%	0.2%	-	10%				
			22:00-23:00	640	55.5%	29.7%	-	4.1%	2.1%	0.3%	0.6%	0.2%	0.2%	0.9%	0.2%	0.2%	0.3%	-	1.3%	4.4%	0.2%	-	10%				
23:00-00:00	490	55.1%	29.7%	-	4.3%	2.3%	0.4%	0.6%	0.2%	-	0.8%	0.2%	0.2%	0.2%	-	1.4%	4.3%	0.2%	-	11%							
			00:00-01:00	810	56.8%	27.8%	-	5.5%	2.1%	0.6%	1.4%	0.2%	-	0.5%	0.5%	0.4%	0.7%	-	1.0%	2.2%	0.4%	-	13%				
			01:00-02:00	470	56.3%	27.6%	-	5.8%	2.1%	0.6%	1.5%	0.2%	-	0.6%	0.4%	0.4%	0.6%	-	1.1%	2.1%	0.4%	-	14%				
			02:00-03:00	340	56.2%	27.8%	-	6.0%	2.1%	0.6																	

Road Link No.	Road Name	Vehicle Class Description			Private Cars	Taxi	Light Goods Vehicles (<=2.5t)	Light Goods Vehicles (2.5-3.5t)	Light Goods Vehicles (3.5-5.5t)	Medium & Heavy Goods Vehicles (5.5-15t)	Medium & Heavy Goods Vehicles (15t-24t)	Public Light Buses	Private Light Buses (<=3.5t)	Private Light Buses (>3.5t)	Non-franchised Buses (<6.4t)	Non-franchise d Buses (6.4-15t)	Non-franchise d Buses (15-24t)	Single Deck Franchise d Buses	Double Deck Franchise d Buses	Motor Cycles	Medium & Heavy Goods Vehicles (>24t)	Nonfranchised Buses (>24t)	Heavy Vehicles					
		Dir.	Hour	Total (veh)																				PC	TAXI	LGV(3)	LGV(4)	LGV(6)
L42J	Connaught Road Central Underpass	One-way	07:00-08:00	1520	53.6%	27.3%	0.1%	7.4%	2.6%	0.9%	1.8%	0.5%	0.1%	0.8%	0.5%	0.3%	0.7%	0.1%	1.1%	1.9%	0.5%	-	17%					
			08:00-09:00	2250	53.2%	27.2%	0.1%	7.6%	2.7%	0.9%	1.8%	0.5%	0.1%	0.8%	0.5%	0.4%	0.8%	0.0%	1.1%	1.9%	0.5%	-	18%					
			09:00-10:00	2490	58.8%	27.8%	0.0%	4.4%	1.7%	0.5%	1.1%	0.1%	0.0%	0.3%	0.5%	0.3%	0.7%	0.0%	0.9%	2.5%	0.3%	-	11%					
			10:00-11:00	2300	57.9%	27.9%	0.0%	4.8%	1.8%	0.6%	1.2%	0.2%	0.0%	0.4%	0.5%	0.3%	0.7%	0.0%	0.9%	2.4%	0.3%	-	12%					
			11:00-12:00	2310	57.3%	27.8%	0.0%	5.1%	1.9%	0.6%	1.3%	0.2%	0.0%	0.4%	0.5%	0.3%	0.7%	0.0%	1.0%	2.4%	0.3%	-	13%					
			12:00-13:00	2280	56.7%	27.8%	0.0%	5.5%	2.1%	0.7%	1.3%	0.2%	0.0%	0.5%	0.5%	0.3%	0.7%	0.0%	1.0%	2.3%	0.4%	-	13%					
			13:00-14:00	1970	56.0%	27.6%	0.1%	5.9%	2.2%	0.7%	1.4%	0.3%	0.1%	0.6%	0.5%	0.4%	0.7%	0.1%	1.0%	2.2%	0.4%	-	14%					
			14:00-15:00	2200	55.3%	27.5%	0.1%	6.3%	2.3%	0.8%	1.5%	0.3%	0.1%	0.6%	0.5%	0.3%	0.7%	0.0%	1.0%	2.1%	0.4%	-	15%					
			15:00-16:00	2030	54.5%	27.4%	0.1%	6.8%	2.5%	0.8%	1.6%	0.4%	0.1%	0.7%	0.5%	0.3%	0.7%	0.0%	1.0%	2.0%	0.4%	-	16%					
			16:00-17:00	1830	53.7%	27.2%	0.1%	7.3%	2.6%	0.9%	1.8%	0.4%	0.1%	0.8%	0.5%	0.3%	0.8%	0.1%	1.0%	1.9%	0.5%	-	17%					
			17:00-18:00	1880	52.8%	27.1%	0.1%	7.8%	2.8%	1.0%	1.9%	0.5%	0.1%	0.9%	0.5%	0.4%	0.7%	0.1%	1.1%	1.8%	0.5%	-	18%					
			18:00-19:00	2570	59.0%	28.1%	0.0%	4.1%	1.6%	0.5%	1.0%	0.1%	0.0%	0.3%	0.5%	0.3%	0.7%	0.0%	0.9%	2.6%	0.3%	-	10%					
			19:00-20:00	2310	58.6%	28.0%	0.0%	4.3%	1.7%	0.5%	1.1%	0.1%	0.0%	0.3%	0.5%	0.3%	0.7%	0.0%	0.9%	2.5%	0.3%	-	11%					
			20:00-21:00	1820	58.2%	28.0%	0.1%	4.5%	1.8%	0.6%	1.1%	0.1%	0.1%	0.3%	0.5%	0.3%	0.7%	0.1%	0.9%	2.5%	0.3%	-	11%					
			21:00-22:00	1610	57.8%	27.9%	0.1%	4.7%	1.9%	0.6%	1.2%	0.2%	0.1%	0.4%	0.5%	0.3%	0.7%	0.1%	0.9%	2.4%	0.3%	-	12%					
			22:00-23:00	1520	57.5%	27.8%	0.1%	5.0%	1.9%	0.6%	1.3%	0.2%	0.1%	0.4%	0.5%	0.3%	0.7%	0.1%	0.9%	2.4%	0.3%	-	12%					
			23:00-00:00	1160	57.1%	27.9%	0.1%	5.2%	2.0%	0.6%	1.3%	0.2%	0.1%	0.4%	0.4%	0.3%	0.7%	-	1.0%	2.3%	0.3%	-	13%					
			L43A	Finance Street	One-way	00:00-01:00	80	34.7%	48.0%	-	5.3%	4.0%	-	-	-	1.3%	5.3%	-	-	1.3%	-	-	-	-	-	17%		
						01:00-02:00	50	34.7%	51.0%	-	4.1%	4.1%	-	-	-	-	-	4.1%	-	-	2.0%	-	-	-	-	-	14%	
						02:00-03:00	40	33.3%	53.8%	-	5.1%	5.1%	-	-	-	-	-	2.6%	-	-	-	-	-	-	-	-	13%	
						03:00-04:00	30	31.0%	55.2%	-	3.4%	6.9%	-	-	-	-	-	-	3.4%	-	-	-	-	-	-	-	-	14%
						04:00-05:00	30	30.8%	53.8%	-	3.8%	7.7%	-	-	-	-	-	3.8%	-	-	-	-	-	-	-	-	-	15%
						05:00-06:00	30	27.6%	58.6%	-	3.4%	6.9%	-	-	-	-	-	3.4%	-	-	-	-	-	-	-	-	-	14%
06:00-07:00	80	26.0%				56.2%	-	4.1%	6.8%	-	-	1.4%	-	-	1.4%	1.4%	1.4%	1.4%	-	-	-	-	-	-	18%			
07:00-08:00	180	24.3%				58.8%	-	4.5%	7.3%	-	-	0.6%	-	-	1.1%	1.1%	0.6%	1.7%	-	-	-	-	-	-	17%			
08:00-09:00	260	23.6%				58.9%	-	4.7%	7.4%	-	-	0.8%	-	-	0.8%	1.2%	0.8%	1.9%	-	-	-	-	-	-	17%			
09:00-10:00	260	42.7%				41.1%	-	4.7%	2.4%	-	-	-	1.2%	7.5%	-	0.4%	-	-	-	-	-	-	-	-	16%			
10:00-11:00	270	40.0%				43.4%	-	4.9%	3.0%	-	-	-	1.1%	6.8%	0.4%	0.4%	-	0.4%	-	-	-	-	-	-	17%			
11:00-12:00	260	37.5%				45.5%	-	4.7%	3.6%	-	-	0.4%	0.8%	5.9%	0.4%	0.4%	0.8%	-	-	-	-	-	-	-	17%			
12:00-13:00	260	35.4%				48.1%	-	4.6%	4.2%	-	-	0.4%	0.8%	5.0%	0.4%	0.4%	0.8%	-	-	-	-	-	-	-	17%			
13:00-14:00	250	33.1%				50.0%	-	4.8%	4.8%	-	-	0.4%	0.4%	4.0%	0.8%	0.4%	1.2%	-	-	-	-	-	-	-	17%			
14:00-15:00	250	30.6%				52.4%	-	4.8%	5.6%	-	-	0.4%	0.4%	3.2%	0.8%	0.4%	1.2%	-	-	-	-	-	-	-	17%			
15:00-16:00	230	28.3%				54.8%	-	4.8%	6.1%	-	-	0.4%	0.4%	2.6%	0.9%	0.4%	1.3%	-	-	-	-	-	-	-	17%			
16:00-17:00	230	26.0%				56.4%	-	4.8%	6.6%	-	-	0.9%	-	1.8%	0.9%	0.9%	1.8%	-	-	-	-	-	-	-	18%			
17:00-18:00	240	23.7%				58.6%	-	4.7%	7.3%	-	-	0.9%	-	0.9%	1.3%	0.9%	1.7%	-	-	-	-	-	-	-	18%			
18:00-19:00	230	44.7%				39.0%	-	4.8%	1.8%	-	-	-	1.3%	8.3%	-	-	-	-	-	-	-	-	-	-	16%			
19:00-20:00	210	43.1%				40.7%	-	4.8%	2.4%	-	-	-	1.4%	7.7%	-	-	-	-	-	-	-	-	-	-	16%			
20:00-21:00	190	41.4%				42.5%	-	4.8%	2.7%	-	-	-	1.1%	7.0%	-	-	0.5%	-	-	-	-	-	-	-	16%			
21:00-22:00	170	39.8%				43.5%	-	5.0%	3.1%	-	-	-	1.2%	6.8%	-	-	0.6%	-	-	-	-	-	-	-	17%			
22:00-23:00	130	38.5%				45.4%	-	4.6%	3.8%	-	-	-	0.8%	6.2%	-	-	0.8%	-	-	-	-	-	-	-	16%			
23:00-00:00	110	36.8%	47.2%	-	4.7%	3.8%	-	-	-	0.9%	5.7%	-	-	0.9%	-	-	-	-	-	-	-	16%						
L43B	Finance Street	One-way	00:00-01:00	100	75.3%	18.6%	-	2.1%	1.0%	-	-	1.0%	-	1.0%	-	-	-	-	-	1.0%	-	-	5%					
			01:00-02:00	70	73.8%	18.5%	-	1.5%	1.5%	-	-	1.5%	-	-	1.5%	-	-	-	-	-	1.5%	-	-	6%				
			02:00-03:00	50	77.6%	18.4%	-	2.0%	2.0%	-	-	-	-	-	-	-	-	-	-	-	-	-	-	4%				
			03:00-04:00	40	75.7%	18.9%	-	2.7%	2.7%	-	-	-	-	-	-	-	-	-	-	-	-	-	-	-	5%			
			04:00-05:00	40	77.4%	19.4%	-	3.2%	-	-	-	-	-	-	-	-	-	-	-	-	-	-	-	-	3%			
			05:00-06:00	40	75.0%	19.4%	-	2.8%	2.8%	-	-	-	-	-	-	-	-	-	-	-	-	-	-	-	6%			
			06:00-07:00	90	74.4%	18.6%	-	2.3%	1.2%	-	-	1.2%	-	-	1.2%	-	-	-	-	-	-	1.2%	-	-	6%			
			07:00-08:00	210	73.8%	18.1%	-	2.4%	1.4%	0.5%	0.5%	1.4%	-	1.0%	-	1.0%	-	-	-	-	-	1.0%	-	-	7%			
			08:00-09:00	310	73.4%	18.1%	-	2.6%	1.6%	0.3%	0.3%	1.6%	-	1.0%	-	1.0%	-	-	-	-	-	1.0%	-	-	8%			
			09:00-10:00	350	77.1%	18.9%	-	1.1%	0.9%	-	-	0.3%	-	0.6%	-	-	-	-	-	-	0.6%	0.6%	-	-	3%			
			10:00-11:00	360	76.5%	19.0%	-	1.4%	1.1%	-	-	0.3%	-	0.6%	-	-	-	-	-	-	0.6%	0.6%	-	-	4%			
			11:00-12:00	340	76.3%	18.9%	-	1.5%	1.2%	-	-	0.6%	-	0.6%	-	-	-	-	-	-	0.3%	0.6%	-	-	4%			
			12:00-13:00	340	76.0%	18.6%	-	1.5%	1.2%	-	-	0.6%	-	0.9%	-	-	-	-	-	-	0.3%	0.9%	-	-	4%			
			13:00-14:00	320	74.6%	18.5%	-	1.9%	1.3%	0.3%	0.3%	0.9%	-	0.9%	-	0.9%	-	-	-	-	0.3%	0.9%	-	-	6%			
			14:00-15:00	320	74.6%	18.3%	-	1.9%	1.3%	0.3%	0.3%	1.0%	-	1.0%	-	1.0%	-	-	-	-	0.3%	1.0%	-	-	6%			
			15:00-16:00	290	74.3%	18.3%	-	2.1%	1.4%	0.4%	0.4%	1.1%	-	1.1%	-	-	-	-	-	-	-	1.1%	-	-	6%			
			16:00-17:00	280	73.4%	18.2%	-	2.6%	1.5%	0.4%	0.4%	1.5%	-	1.1%	-	-	-	-	-	-	-	1.1%	-	-	7%			
			17:00-18:00	280	73.4%	18.1%	-	2.6%	1.5%	0.4%	0.4%	1.5%	-	1.1%	-	-	-	-	-	-	-	1.1%	-	-	7%			
			18:00-19:00	320	77.2%	19.1%	-	0.9%	0.9%	-	-	-	-	0.6%	-	-	-	-	-	-	0.6%	0.6%	-	-	3%			
			19:00-20:00	290	76.8%	19.0%	-	1.0%	1.0%	-	-	-	-	0.7%	-	-	-	-	-	-	0.7%	0.7%	-	-	3%			

Road Link No.	Road Name	Vehicle Class Description			Private Cars	Taxi	Light Goods Vehicles (<=2.5t)	Light Goods Vehicles (2.5-3.5t)	Light Goods Vehicles (3.5-5.5t)	Medium & Heavy Goods Vehicles (5.5-15t)	Medium & Heavy Goods Vehicles (15t-24t)	Public Light Buses	Private Light Buses (<=3.5t)	Private Light Buses (>3.5t)	Non-franchised Buses (<6.4t)	Non-franchise d Buses (6.4-15t)	Non-franchise d Buses (15-24t)	Single Deck Franchise d Buses	Double Deck Franchise d Buses	Motor Cycles	Medium & Heavy Goods Vehicles (>24t)	Nonfranchised Buses (>24t)	Heavy Vehicles		
		Dir.	Hour	Total (veh)																					
L43C	Finance Street	One-way	22:00-23:00	180	76.3%	19.1%	-	1.2%	-	-	0.6%	-	0.6%	-	-	-	-	-	0.6%	0.6%	-	-	4%		
			23:00-00:00	140	75.7%	18.6%	-	1.4%	-	-	-	0.7%	-	0.7%	-	-	-	-	-	0.7%	0.7%	-	-	5%	
			00:00-01:00	210	59.0%	31.4%	-	2.9%	2.4%	-	-	0.5%	0.5%	2.4%	-	-	0.5%	-	-	-	0.5%	-	-	-	9%
			01:00-02:00	150	57.7%	32.4%	-	2.8%	2.8%	-	-	0.7%	-	2.1%	-	-	0.7%	-	-	-	-	0.7%	-	-	9%
			02:00-03:00	100	58.0%	33.0%	-	3.0%	3.0%	-	-	1.0%	-	2.0%	-	-	-	-	-	-	-	-	-	-	9%
			03:00-04:00	70	57.4%	34.4%	-	3.3%	3.3%	-	-	-	-	1.6%	-	-	-	-	-	-	-	-	-	-	8%
			04:00-05:00	60	55.6%	35.2%	-	3.7%	3.7%	-	-	-	-	1.9%	-	-	-	-	-	-	-	-	-	-	9%
			05:00-06:00	110	55.4%	34.7%	-	3.0%	3.0%	-	-	1.0%	-	2.0%	-	-	1.0%	-	-	-	-	-	-	-	10%
			06:00-07:00	280	54.4%	35.0%	-	3.3%	3.3%	-	-	0.7%	-	1.5%	0.4%	0.4%	0.7%	-	-	-	-	0.4%	-	-	10%
			07:00-08:00	530	53.0%	35.3%	-	3.4%	3.6%	0.2%	0.2%	0.9%	0.2%	1.1%	0.4%	0.4%	0.8%	-	-	-	-	0.6%	-	-	11%
			08:00-09:00	560	50.8%	37.0%	-	3.6%	4.1%	0.2%	0.2%	1.1%	-	0.7%	0.5%	0.4%	0.9%	-	-	-	-	0.5%	-	-	12%
			09:00-10:00	590	62.9%	28.2%	-	2.6%	1.4%	-	-	0.2%	0.5%	3.4%	-	-	0.2%	-	-	-	0.3%	0.3%	-	-	9%
			10:00-11:00	580	61.4%	29.5%	-	2.6%	1.7%	-	-	0.2%	0.5%	3.1%	0.2%	-	0.2%	-	-	-	0.3%	0.3%	-	-	9%
			11:00-12:00	580	60.0%	30.4%	-	2.8%	2.1%	-	-	0.3%	0.3%	2.8%	0.2%	0.2%	0.3%	-	-	-	0.2%	0.3%	-	-	9%
			12:00-13:00	580	58.8%	31.4%	-	2.9%	2.2%	-	-	0.5%	0.3%	2.4%	0.2%	0.2%	0.3%	-	-	-	0.2%	0.5%	-	-	9%
			13:00-14:00	600	57.2%	32.2%	-	3.0%	2.5%	0.2%	0.2%	0.5%	0.3%	2.2%	0.3%	0.2%	0.5%	-	-	-	0.2%	0.5%	-	-	10%
			14:00-15:00	570	55.8%	33.1%	-	3.2%	3.0%	0.2%	0.2%	0.7%	0.2%	1.9%	0.4%	0.2%	0.5%	-	-	-	0.2%	0.5%	-	-	11%
			15:00-16:00	550	54.6%	34.1%	-	3.3%	3.3%	0.2%	0.2%	0.7%	0.2%	1.6%	0.4%	0.2%	0.5%	-	-	-	0.2%	0.5%	-	-	11%
			16:00-17:00	540	53.1%	35.0%	-	3.4%	3.6%	0.2%	0.2%	0.9%	0.2%	1.3%	0.4%	0.4%	0.8%	-	-	-	-	0.6%	-	-	11%
			17:00-18:00	560	52.2%	36.1%	-	3.4%	3.8%	0.2%	0.2%	0.9%	-	1.1%	0.5%	0.4%	0.7%	-	-	-	-	0.5%	-	-	11%
			18:00-19:00	550	64.0%	27.5%	-	2.4%	1.1%	-	-	-	-	0.6%	3.7%	-	-	-	-	-	0.4%	0.4%	-	-	8%
			19:00-20:00	790	63.2%	28.2%	-	2.4%	1.3%	-	-	0.1%	0.5%	3.4%	-	-	0.1%	-	-	-	0.4%	0.4%	-	-	8%
			20:00-21:00	650	62.2%	28.9%	-	2.6%	1.5%	-	-	0.2%	0.5%	3.2%	-	-	0.2%	-	-	-	0.3%	0.5%	-	-	8%
21:00-22:00	560	61.3%	29.5%	-	2.7%	1.8%	-	-	0.2%	0.4%	3.1%	0.2%	-	0.2%	-	-	-	0.4%	0.4%	-	-	9%			
22:00-23:00	490	60.6%	30.3%	-	2.7%	1.9%	-	-	0.2%	0.4%	2.9%	0.2%	-	0.2%	-	-	-	0.2%	0.4%	-	-	9%			
23:00-00:00	370	59.6%	30.9%	-	2.7%	2.2%	-	-	0.3%	0.3%	2.7%	0.3%	-	0.3%	-	-	-	0.3%	0.5%	-	-	9%			
L43D	Man Cheung Street	One-way	00:00-01:00	430	54.3%	33.7%	-	2.3%	1.4%	0.2%	0.5%	0.5%	0.2%	1.6%	0.2%	0.2%	0.5%	-	2.1%	2.1%	-	-	10%		
			01:00-02:00	300	54.0%	34.4%	-	2.4%	1.4%	0.3%	0.3%	0.3%	0.3%	1.4%	0.3%	0.3%	0.3%	-	-	2.1%	2.1%	-	-	10%	
			02:00-03:00	210	53.3%	34.8%	-	2.4%	1.4%	0.5%	0.5%	0.5%	-	1.4%	0.5%	-	-	-	-	2.4%	1.9%	-	-	10%	
			03:00-04:00	130	53.1%	35.4%	-	2.3%	1.5%	-	0.8%	0.8%	-	1.5%	-	-	0.8%	-	-	-	2.3%	1.5%	-	-	10%
			04:00-05:00	120	52.2%	35.7%	-	2.6%	1.7%	-	0.9%	0.9%	-	0.9%	-	-	0.9%	-	-	-	2.6%	1.7%	-	-	10%
			05:00-06:00	220	51.9%	36.0%	-	2.3%	1.9%	0.5%	0.5%	0.5%	-	0.9%	0.5%	0.5%	0.5%	-	-	-	2.3%	1.9%	-	-	10%
			06:00-07:00	590	51.1%	36.3%	-	2.4%	1.9%	0.3%	0.7%	0.7%	0.2%	1.0%	0.3%	0.3%	0.7%	-	-	-	2.2%	1.7%	0.2%	-	11%
			07:00-08:00	1140	50.8%	36.7%	-	2.4%	1.9%	0.4%	0.6%	0.7%	0.1%	1.0%	0.4%	0.3%	0.6%	0.1%	0.1%	0.1%	2.3%	1.6%	0.2%	-	11%
			08:00-09:00	1220	49.3%	37.8%	-	2.4%	2.1%	0.4%	0.7%	0.8%	0.1%	0.7%	0.5%	0.3%	0.7%	0.1%	0.1%	0.1%	2.4%	1.4%	0.2%	-	11%
			09:00-10:00	1150	57.7%	31.2%	-	2.5%	0.8%	0.1%	0.3%	0.3%	0.3%	2.1%	0.2%	0.1%	0.2%	0.1%	0.1%	0.1%	2.0%	2.4%	-	-	9%
			10:00-11:00	1140	56.2%	32.2%	-	2.5%	1.0%	0.2%	0.4%	0.4%	0.3%	1.9%	0.2%	0.2%	0.3%	0.1%	0.1%	0.1%	2.1%	2.3%	-	-	9%
			11:00-12:00	1160	55.3%	32.9%	-	2.4%	1.1%	0.2%	0.3%	0.4%	0.3%	1.7%	0.3%	0.2%	0.3%	0.1%	0.1%	0.1%	2.2%	2.1%	0.1%	-	10%
			12:00-13:00	1180	54.5%	33.7%	-	2.5%	1.3%	0.3%	0.4%	0.4%	0.2%	1.6%	0.3%	0.2%	0.3%	0.1%	0.1%	0.1%	2.2%	2.0%	0.1%	-	10%
			13:00-14:00	1220	53.5%	34.5%	-	2.4%	1.5%	0.2%	0.5%	0.5%	0.2%	1.5%	0.3%	0.2%	0.4%	0.1%	0.1%	0.1%	2.2%	1.9%	0.1%	-	10%
			14:00-15:00	1180	52.7%	35.2%	-	2.4%	1.6%	0.3%	0.5%	0.6%	0.2%	1.3%	0.3%	0.3%	0.5%	0.1%	0.1%	0.1%	2.2%	1.8%	0.1%	-	10%
			15:00-16:00	1150	51.8%	35.9%	-	2.4%	1.7%	0.3%	0.6%	0.6%	0.2%	1.1%	0.3%	0.3%	0.5%	0.1%	0.1%	0.1%	2.3%	1.7%	0.1%	-	11%
			16:00-17:00	1130	50.9%	36.5%	-	2.4%	1.9%	0.4%	0.6%	0.7%	0.1%	1.0%	0.4%	0.3%	0.6%	0.1%	0.1%	0.1%	2.3%	1.6%	0.2%	-	11%
			17:00-18:00	1200	50.2%	37.1%	-	2.4%	2.0%	0.4%	0.7%	0.8%	0.1%	0.8%	0.4%	0.3%	0.7%	0.1%	0.1%	0.1%	2.3%	1.5%	0.2%	-	11%
			18:00-19:00	1050	58.3%	30.6%	-	2.5%	0.7%	0.1%	0.2%	0.2%	0.3%	2.3%	0.1%	0.1%	0.1%	0.1%	0.1%	0.1%	2.0%	2.5%	-	-	9%
			19:00-20:00	1530	57.6%	31.2%	-	2.5%	0.8%	0.1%	0.3%	0.3%	0.3%	2.2%	0.1%	0.1%	0.1%	0.1%	0.1%	0.1%	2.0%	2.4%	-	-	9%
			20:00-21:00	1270	56.9%	31.8%	-	2.4%	0.9%	0.2%	0.3%	0.3%	0.2%	2.0%	0.2%	0.2%	0.2%	0.1%	0.1%	0.1%	2.0%	2.3%	-	-	9%
			21:00-22:00	1100	56.2%	32.3%	-	2.5%	1.0%	0.2%	0.3%	0.4%	0.3%	1.9%	0.2%	0.2%	0.3%	0.1%	0.1%	0.1%	2.1%	2.2%	-	-	9%
			22:00-23:00	980	55.5%	32.8%	-	2.5%	1.1%	0.2%	0.3%	0.4%	0.2%	1.8%	0.2%	0.2%	0.3%	0.1%	0.1%	0.1%	2.2%	2.2%	-	-	10%
23:00-00:00	740	55.0%	33.2%	-	2.4%	1.2%	0.3%	0.4%	0.4%	0.3%	1.8%	0.3%	0.1%	0.3%	0.1%	0.1%	0.1%	2.2%	2.0%	-	-	10%			
L43E	Man Cheung Street	One-way	00:00-01:00	70	38.7%	32.3%	-	4.8%	3.2%	-	-	1.6%	-	-	1.6%	-	-	-	8.1%	8.1%	-	-	21%		
			01:00-02:00	50	39.0%	34.1%	-	4.9%	2.4%	-	-	2.4%	-	2.4%	-	-	-	-	-	7.3%	7.3%	-	-	20%	
			02:00-03:00	40	38.7%	32.3%	-	6.5%	3.2%	-	-	3.2%	-	3.2%	-	-	-	-	-	6.5%	6.5%	-	-	23%	
			03:00-04:00	20	42.1%	31.6%	-	5.3%	5.3%	-	-	-	-	-	-	-	-	-	-	10.5%	5.3%	-	-	21%	
			04:00-05:00	20	43.8%	37.5%	-	6.3%	-	-	-	-	-	-	-	-	-	-	-	6.3%	6.3%	-	-	13%	
			05:00-06:00	40	38.2%	29.4%	-	5.9%	2.9%	-	-	2.9%	-	2.9%	-	-	2.9%	-	-	-	8.8%	5.9%	-	-	26%
			06:00-07:00	100	38.0%	31.5%	-	5.4%	3.3%	-	1.1%	2.2%	-	2.2%	1.1%	1.1%	2.2%	-	-	-	7.6%	4.3%	-	-	26%
			07:00-08:00	180	37.8%	31.1%	-	5.6%	2.8%	0.6%	1.1%	2.2%	-	2.2%	1.1%	1.1%	1.7%	0.6%	0.7%	0.6%	7.8%	3.9%	0.6%	-	27%
			08:00-09:00	200	38.1%	31.5%	-	5.6%	3.0%	0.5%	1.0%	2.5%	-	2.0%	1.0%	1.0%	2.0%	0.5%	0.5%	0.5%	8.1%	2.5			

Road Link No.	Road Name	Vehicle Class Description			Private Cars	Taxi	Light Goods Vehicles (<=2.5t)	Light Goods Vehicles (2.5-3.5t)	Light Goods Vehicles (3.5-5.5t)	Medium & Heavy Goods Vehicles (5.5-15t)	Medium & Heavy Goods Vehicles (15t-24t)	Public Light Buses	Private Light Buses (<=3.5t)	Private Light Buses (>3.5t)	Non-franchised Buses (<6.4t)	Non-franchise d Buses (6.4-15t)	Non-franchise d Buses (15-24t)	Single Deck Franchise d Buses	Double Deck Franchise d Buses	Motor Cycles	Medium & Heavy Goods Vehicles (>24t)	Nonfranchised Buses (>24t)	Heavy Vehicles		
		Dir.	Hour	Total (veh)																				PC	TAXI
			13:00-14:00	190	37.4%	31.3%	-	4.9%	2.7%	0.5%	0.5%	2.2%	-	2.2%	0.5%	0.5%	1.1%	0.5%	7.7%	7.1%	0.5%	-	24%		
			14:00-15:00	180	38.0%	31.3%	-	5.0%	2.8%	0.6%	0.6%	2.2%	-	2.2%	0.6%	0.6%	1.1%	0.6%	7.8%	6.1%	0.6%	-	25%		
			15:00-16:00	180	37.9%	31.6%	-	5.1%	2.8%	0.6%	0.6%	2.3%	-	2.3%	0.6%	0.6%	1.7%	0.6%	7.9%	5.1%	0.6%	-	25%		
			16:00-17:00	180	37.9%	31.1%	-	5.1%	2.8%	0.6%	1.1%	2.3%	-	2.3%	1.1%	1.1%	1.7%	0.6%	7.9%	4.0%	0.6%	-	27%		
			17:00-18:00	200	37.7%	31.4%	-	5.2%	3.1%	0.5%	1.0%	2.6%	-	2.1%	1.0%	1.0%	2.1%	0.5%	7.9%	3.1%	0.5%	-	28%		
			18:00-19:00	140	37.9%	31.4%	-	4.3%	2.1%	-	-	1.4%	-	2.1%	-	-	-	-	7.1%	13.6%	-	-	17%		
			19:00-20:00	210	38.3%	31.6%	-	4.4%	2.4%	-	-	1.5%	-	1.9%	-	-	-	-	7.3%	12.6%	-	-	17%		
			20:00-21:00	180	37.9%	31.6%	-	4.6%	2.3%	-	-	1.7%	-	2.3%	-	-	0.6%	-	7.5%	11.5%	-	-	19%		
			21:00-22:00	160	38.4%	31.8%	-	4.6%	2.6%	-	-	2.0%	-	2.0%	-	-	0.7%	-	7.3%	10.6%	-	-	19%		
			22:00-23:00	140	38.5%	31.9%	-	5.2%	2.2%	-	-	2.2%	-	2.2%	-	-	0.7%	-	7.4%	9.6%	-	-	20%		
			23:00-00:00	110	38.5%	31.7%	-	4.8%	2.9%	-	-	1.9%	-	1.9%	-	-	1.0%	-	7.7%	9.6%	-	-	20%		
			L43F	Man Cheung Street	One-way	00:00-01:00	240	50.0%	39.8%	-	2.1%	0.8%	-	0.4%	-	-	1.7%	-	-	-	3.4%	1.7%	-	-	8%
						01:00-02:00	160	49.4%	39.9%	-	1.9%	0.6%	-	0.6%	-	-	-	1.9%	-	-	-	3.8%	1.9%	-	-
02:00-03:00	120	49.5%				40.5%	-	1.8%	0.9%	-	-	-	-	-	1.8%	-	-	-	3.6%	1.8%	-	-	8%		
03:00-04:00	70	48.5%				41.2%	-	1.5%	1.5%	-	-	-	-	-	1.5%	-	-	-	4.4%	1.5%	-	-	9%		
04:00-05:00	60	48.3%				41.4%	-	1.7%	1.7%	-	-	-	-	-	1.7%	-	-	-	3.4%	1.7%	-	-	9%		
05:00-06:00	110	47.7%				41.1%	-	1.9%	0.9%	-	0.9%	-	0.9%	-	1.9%	-	-	-	3.7%	1.9%	-	-	9%		
06:00-07:00	300	46.6%				41.1%	-	2.1%	1.0%	0.3%	0.7%	0.3%	0.3%	-	2.1%	-	-	-	4.1%	1.7%	-	-	11%		
07:00-08:00	560	45.6%				40.8%	-	2.1%	1.3%	0.4%	0.7%	0.4%	0.2%	0.2%	2.0%	0.2%	0.2%	0.2%	0.2%	4.1%	1.6%	0.2%	-	12%	
08:00-09:00	580	44.0%				41.4%	-	2.3%	1.4%	0.5%	0.9%	0.5%	0.2%	0.2%	2.1%	0.2%	0.2%	0.2%	0.2%	4.4%	1.6%	0.2%	-	13%	
09:00-10:00	700	52.3%				38.3%	-	1.7%	0.4%	-	0.1%	-	0.1%	-	1.7%	0.1%	-	0.1%	0.1%	3.0%	1.7%	-	-	8%	
10:00-11:00	680	51.1%				38.9%	-	1.8%	0.4%	0.1%	0.1%	0.1%	0.1%	0.1%	1.8%	0.1%	-	0.1%	0.1%	3.1%	1.8%	-	-	8%	
11:00-12:00	670	50.2%				39.2%	-	1.8%	0.6%	0.2%	0.3%	0.2%	0.2%	1.8%	0.2%	-	0.2%	0.2%	3.3%	1.8%	-	-	9%		
12:00-13:00	660	49.6%				39.5%	-	1.8%	0.8%	0.2%	0.3%	0.2%	0.2%	1.8%	0.2%	-	0.2%	0.2%	3.5%	1.7%	-	-	9%		
13:00-14:00	660	48.6%				39.6%	-	2.0%	0.8%	0.3%	0.5%	0.3%	0.2%	1.8%	0.2%	0.2%	0.2%	0.2%	3.6%	1.7%	0.2%	-	10%		
14:00-15:00	620	47.7%				40.0%	-	1.9%	1.0%	0.3%	0.5%	0.3%	0.2%	1.9%	0.2%	0.2%	0.2%	0.2%	3.7%	1.6%	0.2%	-	11%		
15:00-16:00	590	46.8%				40.4%	-	2.0%	1.0%	0.3%	0.5%	0.3%	0.2%	1.9%	0.2%	0.2%	0.2%	0.2%	3.9%	1.7%	0.2%	-	11%		
16:00-17:00	560	45.9%				40.7%	-	2.1%	1.1%	0.4%	0.7%	0.4%	0.2%	2.0%	0.2%	0.2%	0.2%	0.2%	4.1%	1.6%	0.2%	-	12%		
17:00-18:00	580	45.0%				41.0%	-	2.2%	1.2%	0.5%	0.7%	0.5%	0.2%	2.1%	0.2%	0.2%	0.2%	0.2%	4.2%	1.6%	0.2%	-	12%		
18:00-19:00	660	52.7%				38.3%	-	1.7%	0.3%	-	-	-	0.2%	1.7%	0.2%	-	0.2%	0.2%	2.9%	1.8%	-	-	7%		
19:00-20:00	940	52.2%				38.7%	-	1.7%	0.3%	-	0.1%	-	0.1%	1.7%	0.1%	-	0.1%	0.1%	3.0%	1.8%	-	-	7%		
20:00-21:00	770	51.8%				38.8%	-	1.7%	0.4%	-	0.1%	-	0.1%	1.7%	0.1%	-	0.1%	0.1%	3.2%	1.8%	-	-	8%		
21:00-22:00	650	51.1%				39.0%	-	1.9%	0.5%	0.2%	0.2%	0.2%	0.2%	1.7%	0.2%	-	0.2%	0.2%	3.1%	1.7%	-	-	8%		
22:00-23:00	570	50.5%				39.1%	-	1.8%	0.5%	0.2%	0.2%	0.2%	0.2%	1.8%	0.2%	-	0.2%	0.2%	3.2%	1.8%	-	-	9%		
23:00-00:00	420	49.8%	39.0%	-	1.9%	0.7%	0.2%	0.2%	0.2%	0.2%	1.9%	0.2%	-	0.2%	0.2%	3.3%	1.7%	-	-	10%					
L43G	Man Cheung Street	One-way	00:00-01:00	240	60.0%	24.7%	-	4.7%	0.9%	1.3%	-	-	2.1%	0.4%	-	-	1.7%	2.6%	0.4%	-	13%				
			01:00-02:00	160	59.5%	26.1%	-	5.2%	0.7%	0.7%	1.3%	-	-	2.0%	-	-	-	-	1.3%	2.6%	0.7%	-	12%		
			02:00-03:00	110	57.9%	27.1%	-	4.7%	0.9%	0.9%	1.9%	-	-	1.9%	-	-	-	-	1.9%	2.8%	-	-	12%		
			03:00-04:00	70	56.3%	28.1%	-	4.7%	1.6%	1.6%	1.6%	-	-	1.6%	-	-	-	-	1.6%	3.1%	-	-	13%		
			04:00-05:00	60	53.7%	29.6%	-	5.6%	1.9%	1.9%	1.9%	-	-	1.9%	-	-	-	-	1.9%	1.9%	-	-	15%		
			05:00-06:00	100	53.7%	30.5%	-	5.3%	1.1%	1.1%	2.1%	-	-	1.1%	-	-	-	-	2.1%	2.1%	1.1%	-	14%		
			06:00-07:00	260	51.4%	31.4%	-	5.1%	1.2%	1.2%	2.4%	0.4%	-	1.6%	0.4%	-	0.4%	-	1.6%	2.4%	0.8%	-	15%		
			07:00-08:00	470	50.1%	32.8%	-	5.4%	1.3%	1.3%	2.6%	0.4%	-	1.3%	0.2%	-	0.2%	-	1.5%	2.4%	0.6%	-	15%		
			08:00-09:00	450	44.1%	37.3%	-	5.7%	1.6%	1.6%	3.2%	0.5%	-	0.9%	0.2%	-	0.2%	-	1.6%	2.3%	0.9%	-	16%		
			09:00-10:00	760	65.5%	20.5%	-	4.5%	0.7%	0.4%	0.8%	-	0.3%	2.4%	0.3%	0.1%	0.3%	0.1%	1.5%	2.6%	0.1%	-	11%		
			10:00-11:00	710	63.5%	21.8%	-	4.6%	0.7%	0.4%	1.0%	-	0.3%	2.3%	0.3%	0.1%	0.3%	0.1%	1.5%	2.7%	0.3%	-	12%		
			11:00-12:00	680	61.8%	23.2%	-	4.7%	0.7%	0.6%	1.2%	0.1%	0.1%	2.1%	0.3%	0.1%	0.3%	0.1%	1.5%	2.7%	0.3%	-	12%		
			12:00-13:00	650	60.2%	24.6%	-	4.8%	0.8%	0.6%	1.4%	0.2%	0.2%	2.0%	0.3%	0.2%	0.3%	0.2%	1.5%	2.6%	0.3%	-	13%		
			13:00-14:00	640	57.8%	26.1%	-	4.9%	1.0%	0.8%	1.6%	0.2%	0.2%	1.9%	0.3%	0.2%	0.3%	0.2%	1.6%	2.5%	0.5%	-	13%		
			14:00-15:00	570	56.0%	28.1%	-	5.1%	1.1%	0.9%	1.9%	0.2%	0.2%	1.8%	0.2%	-	0.2%	-	1.6%	2.5%	0.5%	-	14%		
			15:00-16:00	520	53.6%	30.0%	-	5.2%	1.2%	1.0%	2.1%	0.2%	0.2%	1.5%	0.2%	-	0.2%	-	1.5%	2.5%	0.6%	-	14%		
			16:00-17:00	480	50.8%	32.2%	-	5.3%	1.3%	1.3%	2.5%	0.4%	-	1.3%	0.2%	-	0.2%	-	1.5%	2.3%	0.6%	-	15%		
			17:00-18:00	470	47.6%	34.6%	-	5.6%	1.5%	1.3%	2.8%	0.4%	-	1.1%	0.2%	-	0.2%	-	1.5%	2.4%	0.9%	-	15%		
			18:00-19:00	740	66.5%	19.6%	-	4.5%	0.5%	0.3%	0.7%	-	0.3%	2.5%	0.3%	0.1%	0.3%	0.1%	1.5%	2.7%	0.1%	-	11%		
			19:00-20:00	1030	65.5%	20.4%	-	4.6%	0.6%	0.3%	0.8%	-	0.3%	2.4%	0.3%	0.1%	0.3%	0.1%	1.5%	2.7%	0.2%	-	11%		
			20:00-21:00	820	64.6%	21.2%	-	4.7%	0.6%	0.4%	0.9%	-	0.2%	2.3%	0.2%	0.1%	0.2%	0.1%	1.5%	2.7%	0.2%	-	12%		
			21:00-22:00	680	63.3%	21.9%	-	4.7%	0.7%	0.4%	1.0%	-	0.3%	2.2%	0.3%	0.1%	0.3%	0.1%	1.5%	2.7%	0.3%	-	12%		
			22:00-23:00	580	62.2%	22.8%	-	4.7%	0.7%	0.5%	1.2%	-	0.2%	2.2%	0.3%	0.2%	0.3%	0.2%	1.6%	2.6%	0.3%	-	12%		
23:00-00:00	420	61.7%	23.9%	-	4.8%	0.7%	0.5%	1.2%	-	0.2%	2.2%	0.2%	-	0.2%	-	1.4%	2.6%	0.2%	-	12%					
			00:00-01:00	220	44.9%	38.9%	-	2.3%	-	0.5%	0.9%	0.5%	0.5%	2.8%	0.5%	0.5%	0.9%	-	4.6%	1.9%	0.5%	-	14%		
			01:00-02:00	150	44.4%	39.6%	-	2.1%	-	0.7%	0.7%	0.7%	0.7%	2.8%	0.7%	0.7%	0.7%	-	4.9%	1.4%	-	-	15%		
			02																						

Road Link No.	Road Name	Vehicle Class Description			Private Cars	Taxi	Light Goods Vehicles (<=2.5t)	Light Goods Vehicles (2.5-3.5t)	Light Goods Vehicles (3.5-5.5t)	Medium & Heavy Goods Vehicles (5.5-15t)	Medium & Heavy Goods Vehicles (15t-24t)	Public Light Buses	Private Light Buses (<=3.5t)	Private Light Buses (>3.5t)	Non-franchised Buses (<6.4t)	Non-franchise d Buses (6.4-15t)	Non-franchise d Buses (15-24t)	Single Deck Franchise d Buses	Double Deck Franchise d Buses	Motor Cycles	Medium & Heavy Goods Vehicles (>24t)	Nonfranchised Buses (>24t)	Heavy Vehicles		
		Dir.	Hour	Total (veh)																				PC	TAXI
L43H	Man Cheung Street	One-way	04:00-05:00	60	43.6%	41.8%	-	1.8%	-	-	1.8%	-	-	3.6%	-	-	-	-	5.5%	1.8%	-	-	13%		
			05:00-06:00	110	41.3%	41.3%	-	2.9%	-	-	1.0%	1.0%	1.0%	-	2.9%	1.0%	-	-	1.0%	-	4.8%	1.9%	-	-	15%
			06:00-07:00	280	41.2%	42.2%	-	2.9%	-	-	0.7%	1.1%	0.4%	0.4%	3.2%	0.4%	0.4%	0.7%	-	-	4.7%	1.4%	0.4%	-	15%
			07:00-08:00	540	40.4%	42.3%	-	3.0%	-	-	0.6%	1.3%	0.6%	0.4%	3.2%	0.6%	0.4%	0.9%	0.2%	-	4.5%	1.3%	0.4%	-	16%
			08:00-09:00	560	38.5%	43.9%	-	3.2%	-	-	0.7%	1.4%	0.5%	0.4%	3.2%	0.5%	0.4%	0.9%	0.2%	-	4.5%	1.3%	0.4%	-	16%
			09:00-10:00	610	48.9%	36.2%	-	1.8%	-	-	0.2%	0.7%	0.5%	0.3%	2.7%	0.5%	0.3%	0.8%	0.2%	-	4.8%	2.0%	0.2%	-	13%
			10:00-11:00	600	47.5%	37.2%	-	1.9%	-	-	0.3%	0.7%	0.5%	0.3%	2.7%	0.5%	0.3%	0.8%	0.2%	-	4.7%	2.0%	0.2%	-	13%
			11:00-12:00	590	46.3%	38.1%	-	2.0%	-	-	0.3%	0.9%	0.5%	0.3%	2.9%	0.5%	0.3%	0.9%	0.2%	-	4.8%	1.9%	0.2%	-	14%
			12:00-13:00	600	45.3%	38.9%	-	2.2%	-	-	0.3%	0.8%	0.5%	0.3%	2.9%	0.5%	0.3%	0.8%	0.2%	-	4.7%	1.9%	0.2%	-	14%
			13:00-14:00	600	44.1%	39.7%	-	2.3%	-	-	0.5%	1.0%	0.5%	0.3%	3.0%	0.5%	0.3%	0.8%	0.2%	-	4.7%	1.7%	0.3%	-	15%
			14:00-15:00	580	43.0%	40.6%	-	2.6%	-	-	0.5%	1.0%	0.5%	0.3%	3.0%	0.5%	0.3%	0.9%	0.2%	-	4.5%	1.6%	0.3%	-	15%
			15:00-16:00	550	41.9%	41.3%	-	2.7%	-	-	0.5%	1.1%	0.5%	0.4%	3.1%	0.5%	0.4%	0.9%	0.2%	-	4.6%	1.5%	0.4%	-	15%
			16:00-17:00	540	40.6%	42.1%	-	2.8%	-	-	0.6%	1.3%	0.6%	0.4%	3.2%	0.6%	0.4%	0.9%	0.2%	-	4.5%	1.5%	0.4%	-	16%
			17:00-18:00	560	39.6%	43.1%	-	3.1%	-	-	0.7%	1.3%	0.5%	0.4%	3.2%	0.5%	0.4%	0.9%	0.2%	-	4.5%	1.3%	0.4%	-	16%
			18:00-19:00	570	49.6%	35.5%	-	1.6%	-	-	0.2%	0.5%	0.5%	0.4%	2.7%	0.5%	0.4%	0.9%	0.2%	-	4.8%	2.1%	0.2%	-	13%
			19:00-20:00	820	48.8%	36.1%	-	1.7%	-	-	0.2%	0.6%	0.5%	0.4%	2.7%	0.5%	0.4%	0.9%	0.1%	-	4.8%	2.1%	0.2%	-	13%
			20:00-21:00	670	48.0%	36.8%	-	1.8%	-	-	0.3%	0.6%	0.6%	0.3%	2.7%	0.6%	0.3%	0.9%	0.2%	-	4.8%	2.0%	0.2%	-	13%
			21:00-22:00	570	47.3%	37.2%	-	1.9%	-	-	0.4%	0.7%	0.5%	0.4%	2.8%	0.5%	0.4%	0.9%	0.2%	-	4.8%	1.9%	0.2%	-	14%
			22:00-23:00	500	46.4%	37.8%	-	2.0%	-	-	0.4%	0.8%	0.6%	0.4%	2.8%	0.6%	0.4%	0.8%	0.2%	-	4.8%	1.8%	0.2%	-	14%
			23:00-00:00	380	45.9%	38.4%	-	2.1%	-	-	0.3%	0.8%	0.5%	0.3%	2.9%	0.5%	0.3%	0.8%	0.3%	-	4.8%	1.9%	0.3%	-	14%
L43I	Man Cheung Street	One-way	00:00-01:00	180	50.0%	40.4%	-	1.7%	1.1%	-	0.6%	-	-	2.2%	-	-	-	-	2.2%	1.7%	-	-	8%		
			01:00-02:00	120	49.6%	41.2%	-	1.7%	0.8%	-	0.8%	-	-	-	1.7%	-	-	-	-	2.5%	1.7%	-	-	8%	
			02:00-03:00	90	48.8%	41.7%	-	2.4%	1.2%	-	-	-	-	-	2.4%	-	-	-	-	2.4%	1.2%	-	-	8%	
			03:00-04:00	60	49.0%	41.2%	-	2.0%	2.0%	-	-	-	-	-	2.0%	-	-	-	-	-	2.0%	2.0%	-	-	8%
			04:00-05:00	50	47.7%	40.9%	-	2.3%	2.3%	-	-	-	-	-	2.3%	-	-	-	-	-	2.3%	2.3%	-	-	9%
			05:00-06:00	90	47.6%	41.5%	-	2.4%	1.2%	-	-	1.2%	-	-	2.4%	-	-	-	-	-	2.4%	1.2%	-	-	10%
			06:00-07:00	220	46.8%	41.8%	-	2.3%	1.4%	0.5%	0.9%	0.5%	-	0.5%	2.3%	-	-	-	-	-	2.3%	1.4%	-	-	10%
			07:00-08:00	430	45.2%	41.4%	-	2.6%	1.6%	0.5%	0.9%	0.5%	0.2%	0.2%	2.1%	0.2%	0.2%	0.2%	0.2%	0.2%	2.4%	1.4%	0.2%	-	12%
			08:00-09:00	440	43.4%	41.8%	-	3.0%	1.8%	0.7%	1.1%	0.7%	0.2%	0.2%	2.3%	0.2%	0.2%	0.2%	0.2%	0.2%	2.5%	1.4%	0.2%	-	13%
			09:00-10:00	530	52.5%	39.3%	-	1.0%	0.6%	-	0.2%	-	0.2%	-	1.9%	0.2%	-	0.2%	-	-	2.3%	1.7%	-	-	7%
			10:00-11:00	510	51.2%	39.7%	-	1.2%	0.6%	0.2%	0.2%	0.2%	0.2%	0.2%	2.0%	0.2%	-	0.2%	-	-	2.4%	1.8%	-	-	7%
			11:00-12:00	500	50.4%	40.0%	-	1.4%	0.8%	0.2%	0.4%	0.2%	0.2%	0.2%	2.0%	0.2%	-	0.2%	-	-	2.4%	1.6%	-	-	8%
			12:00-13:00	500	49.5%	40.4%	-	1.6%	1.0%	0.2%	0.4%	0.2%	0.2%	0.2%	2.0%	0.2%	-	0.2%	-	-	2.4%	1.6%	-	-	8%
			13:00-14:00	500	48.3%	40.3%	-	1.8%	1.0%	0.4%	0.6%	0.4%	0.2%	0.2%	2.0%	0.2%	0.2%	0.2%	0.2%	0.2%	2.4%	1.6%	0.2%	-	10%
			14:00-15:00	480	47.3%	40.6%	-	2.1%	1.3%	0.4%	0.6%	0.4%	0.2%	0.2%	2.1%	0.2%	0.2%	0.2%	0.2%	0.2%	2.3%	1.5%	0.2%	-	11%
			15:00-16:00	450	46.3%	40.9%	-	2.2%	1.3%	0.4%	0.7%	0.4%	0.2%	0.2%	2.2%	0.2%	0.2%	0.2%	0.2%	0.2%	2.5%	1.6%	0.2%	-	11%
			16:00-17:00	430	45.5%	41.3%	-	2.6%	1.4%	0.5%	0.9%	0.5%	0.2%	0.2%	2.1%	0.2%	0.2%	0.2%	0.2%	0.2%	2.3%	1.4%	0.2%	-	12%
			17:00-18:00	450	44.4%	41.5%	-	2.7%	1.6%	0.7%	0.9%	0.7%	0.2%	0.2%	2.3%	0.2%	0.2%	0.2%	0.2%	0.2%	2.5%	1.4%	0.2%	-	13%
			18:00-19:00	500	53.0%	39.3%	-	0.8%	0.4%	-	-	-	-	-	0.2%	1.8%	0.2%	-	0.2%	-	2.2%	1.8%	-	-	6%
			19:00-20:00	710	52.4%	39.6%	-	1.0%	0.4%	-	0.1%	-	-	0.1%	1.9%	0.1%	-	0.1%	-	-	2.3%	1.9%	-	-	6%
20:00-21:00	580	52.0%	39.8%	-	1.1%	0.5%	-	0.2%	-	0.2%	-	1.9%	0.2%	-	0.2%	-	-	2.3%	1.8%	-	-	6%			
21:00-22:00	490	51.2%	39.9%	-	1.2%	0.6%	0.2%	0.2%	0.2%	0.2%	0.2%	1.9%	0.2%	-	0.2%	-	-	2.3%	1.7%	-	-	7%			
22:00-23:00	430	50.6%	40.0%	-	1.4%	0.7%	0.2%	0.2%	0.2%	0.2%	0.2%	1.9%	0.2%	-	0.2%	-	-	2.4%	1.7%	-	-	8%			
23:00-00:00	320	50.0%	39.9%	-	1.6%	0.9%	0.3%	0.3%	0.3%	0.3%	0.3%	1.9%	0.3%	-	0.3%	-	-	2.2%	1.6%	-	-	9%			
L43J	Man Cheung Street	One-way	00:00-01:00	60	48.3%	36.7%	-	3.3%	-	-	-	-	-	1.7%	-	-	-	-	6.7%	3.3%	-	-	12%		
			01:00-02:00	40	47.5%	37.5%	-	2.5%	-	-	-	-	-	-	2.5%	-	-	-	-	7.5%	2.5%	-	-	13%	
			02:00-03:00	30	48.3%	34.5%	-	3.4%	-	-	-	-	-	-	3.4%	-	-	-	-	6.9%	3.4%	-	-	14%	
			03:00-04:00	20	53.3%	40.0%	-	-	-	-	-	-	-	-	-	-	-	-	-	-	6.7%	-	-	-	7%
			04:00-05:00	20	53.8%	38.5%	-	-	-	-	-	-	-	-	-	-	-	-	-	-	7.7%	-	-	-	8%
			05:00-06:00	30	48.1%	37.0%	-	-	-	-	-	-	-	-	-	3.7%	-	-	-	-	7.4%	3.7%	-	-	11%
			06:00-07:00	80	47.9%	38.0%	-	1.4%	-	-	-	-	-	-	-	1.4%	-	-	-	-	8.5%	2.8%	-	-	11%
			07:00-08:00	140	46.3%	38.2%	-	0.7%	-	-	-	-	-	-	2.2%	-	-	-	0.7%	-	8.8%	2.9%	-	-	13%
			08:00-09:00	140	45.3%	39.4%	-	-	-	-	-	-	-	-	2.2%	-	-	-	0.7%	-	9.5%	2.9%	-	-	12%
			09:00-10:00	180	50.9%	34.9%	-	4.6%	-	-	-	-	-	-	1.7%	-	-	-	-	-	5.7%	2.3%	-	-	12%
			10:00-11:00	170	50.3%	35.5%	-	4.1%	-	-	-	-	-	-	1.8%	-	-	-	-	-	5.9%	2.4%	-	-	12%
			11:00-12:00	170	49.4%	36.1%	-	3.6%	-	-	-	-	-	-	1.8%	-	-	-	-	-	6.6%	2.4%	-	-	12%
			12:00-13:00	170	49.1%	36.8%	-	3.1%	-	-	-	-	-	-	1.8%	-	-	-	-	-	6.7%	2.5%	-	-	12%
			13:00-14:00	170	48.5%	36.8%	-	2.5%	-	-	-	-	-	-	1.8%	-	-	-	-	0.6%	7.4%	2.5%	-	-	12%
			14:00-15:00	160	47.7%	37.3%	-	2.0%	-	-	-	-	-	-	2.0%	-	-	-	-	0.7%	7.8%	2.6%	-	-	12%
			15:00-16:00	150	47.2%	37.5%	-	1.4%	-	-	-	-	-	-	2.1%	-	-	-	-	0.7%	8.3%	2.8%	-	-	13%
			16:00-17:00	140	46.0%	38.0%	-	1.5%	-	-	-	-	-	-	2.2%	-	-	-	-	0.7%	8.8%	2.9%	-	-	13%
			17:00-18:00	140	45.7%	38.6%	-	0.7%	-	-	-	-	-	-	2.1%	-	-	-	-	0.7%	9.3%	2.9%	-	-	13%
			18:00-19:00	170	50.9%	34.7%	-	4.8%	-	-	-	-	-	-	1.8%	-	-	-	-	-	5.4%	2.4%	-	-	12%

Road Link No.	Road Name	Vehicle Class Description			Private Cars	Taxi	Light Goods Vehicles (<=2.5t)	Light Goods Vehicles (2.5-3.5t)	Light Goods Vehicles (3.5-5.5t)	Medium & Heavy Goods Vehicles (5.5-15t)	Medium & Heavy Goods Vehicles (15t-24t)	Public Light Buses	Private Light Buses (<=3.5t)	Private Light Buses (>3.5t)	Non-franchised Buses (<6.4t)	Non-franchise d Buses (6.4-15t)	Non-franchise d Buses (15-24t)	Single Deck Franchise d Buses	Double Deck Franchise d Buses	Motor Cycles	Medium & Heavy Goods Vehicles (>24t)	Nonfranchised Buses (>24t)	Heavy Vehicles		
		Dir.	Hour	Total (veh)																				PC	TAXI
			19:00-20:00	240	50.6%	35.0%	-	4.6%	-	-	-	-	-	1.7%	-	-	-	-	5.5%	2.5%	-	-	12%		
			20:00-21:00	200	50.3%	35.2%	-	4.1%	-	-	-	-	-	-	2.1%	-	-	-	-	5.7%	2.6%	-	-	12%	
			21:00-22:00	170	50.0%	35.8%	-	3.7%	-	-	-	-	-	-	1.9%	-	-	-	-	6.2%	2.5%	-	-	12%	
			22:00-23:00	150	49.3%	35.9%	-	3.5%	-	-	-	-	-	-	2.1%	-	-	-	-	6.3%	2.8%	-	-	12%	
			23:00-00:00	110	49.1%	35.8%	-	3.8%	-	-	-	-	-	-	1.9%	-	-	-	-	6.6%	2.8%	-	-	12%	
L44A	Harbour View Street	One-way	00:00-01:00	180	47.4%	38.6%	-	2.3%	1.2%	-	0.6%	5.3%	-	1.2%	-	-	-	-	-	3.5%	-	-	11%		
			01:00-02:00	120	46.5%	40.4%	-	1.8%	0.9%	-	0.9%	-	5.3%	-	0.9%	-	-	-	-	-	3.5%	-	-	10%	
			02:00-03:00	100	44.6%	42.4%	-	2.2%	1.1%	-	-	5.4%	-	1.1%	-	-	-	-	-	-	3.3%	-	-	10%	
			03:00-04:00	70	43.5%	43.5%	-	1.4%	1.4%	-	-	5.8%	-	1.4%	-	-	-	-	-	-	2.9%	-	-	10%	
			04:00-05:00	60	43.1%	46.6%	-	1.7%	1.7%	-	-	5.2%	-	1.7%	-	-	-	-	-	-	1.7%	-	-	9%	
			05:00-06:00	70	40.3%	47.8%	-	1.5%	1.5%	-	-	6.0%	-	1.5%	-	-	-	-	-	-	1.5%	-	-	10%	
			06:00-07:00	170	38.9%	48.8%	-	1.9%	1.2%	0.6%	0.6%	5.6%	-	0.6%	-	-	-	-	-	-	1.9%	-	-	10%	
			07:00-08:00	400	37.2%	50.0%	-	1.8%	1.3%	0.3%	0.8%	5.3%	0.3%	0.8%	0.3%	-	0.3%	-	-	-	1.8%	0.3%	-	11%	
			08:00-09:00	580	36.6%	50.7%	-	1.7%	1.4%	0.3%	0.9%	5.4%	0.2%	0.7%	0.2%	-	0.2%	-	-	-	1.6%	0.2%	-	11%	
			09:00-10:00	590	54.9%	31.0%	-	2.4%	0.7%	-	0.2%	4.7%	0.2%	1.0%	0.2%	-	0.2%	-	-	-	4.6%	-	-	9%	
			10:00-11:00	620	52.6%	33.7%	-	2.3%	0.8%	-	0.2%	4.9%	0.2%	1.0%	0.2%	-	0.2%	-	-	-	4.1%	-	-	10%	
			11:00-12:00	590	50.3%	35.8%	-	2.2%	0.9%	0.2%	0.3%	5.0%	0.2%	1.0%	0.2%	-	0.2%	-	-	-	3.8%	-	-	10%	
			12:00-13:00	600	48.1%	38.4%	-	2.2%	0.8%	0.2%	0.3%	5.0%	0.2%	1.0%	0.2%	-	0.2%	-	-	-	3.5%	-	-	10%	
			13:00-14:00	570	45.8%	40.6%	-	2.1%	1.1%	0.2%	0.5%	5.1%	0.2%	0.9%	0.2%	-	0.2%	-	-	-	3.0%	0.2%	-	11%	
			14:00-15:00	570	43.6%	43.2%	-	2.0%	1.1%	0.2%	0.5%	5.2%	0.2%	0.9%	0.2%	-	0.2%	-	-	-	2.7%	0.2%	-	10%	
			15:00-16:00	530	41.5%	45.7%	-	1.9%	1.2%	0.2%	0.6%	5.2%	0.2%	0.8%	0.2%	-	0.2%	-	-	-	2.3%	0.2%	-	11%	
			16:00-17:00	510	38.9%	47.9%	-	1.8%	1.4%	0.4%	0.8%	5.3%	0.2%	0.8%	0.2%	-	0.2%	-	-	-	2.0%	0.2%	-	11%	
			17:00-18:00	520	36.6%	50.6%	-	1.8%	1.4%	0.4%	0.8%	5.4%	0.2%	0.8%	0.2%	-	0.2%	-	-	-	1.6%	0.2%	-	11%	
			18:00-19:00	540	56.9%	28.8%	-	2.4%	0.6%	-	-	4.7%	0.2%	1.1%	0.2%	-	0.2%	-	-	-	4.9%	-	-	9%	
			19:00-20:00	490	55.5%	30.5%	-	2.5%	0.6%	-	-	4.7%	0.2%	1.0%	0.2%	-	0.2%	-	-	-	4.5%	-	-	9%	
			20:00-21:00	440	53.7%	32.1%	-	2.3%	0.7%	-	0.2%	4.8%	0.2%	1.1%	0.2%	-	0.2%	-	-	-	4.4%	-	-	10%	
			21:00-22:00	380	52.3%	33.8%	-	2.1%	0.8%	-	0.3%	4.8%	0.3%	1.1%	0.3%	-	0.3%	-	-	-	4.0%	-	-	10%	
			22:00-23:00	310	50.7%	35.1%	-	2.3%	0.7%	-	0.3%	5.0%	0.3%	1.0%	0.3%	-	0.3%	-	-	-	4.0%	-	-	10%	
			23:00-00:00	250	50.0%	37.2%	-	2.1%	0.8%	-	0.4%	5.0%	-	0.8%	-	-	-	-	-	-	3.7%	-	-	9%	
			L45A	Connaught Road Central	One-way	00:00-01:00	110	43.1%	38.5%	-	8.3%	1.8%	0.9%	1.8%	-	-	-	-	-	-	-	0.9%	4.6%	-	-
01:00-02:00	70	43.5%				40.3%	-	8.1%	1.6%	-	1.6%	-	-	-	-	-	-	-	-	4.8%	-	-	11%		
02:00-03:00	50	42.6%				40.4%	-	8.5%	2.1%	-	2.1%	-	-	-	-	-	-	-	-	5.0%	-	-	15%		
03:00-04:00	40	40.0%				40.0%	-	10.0%	2.5%	-	2.5%	-	-	-	-	-	-	-	-	-	5.0%	-	-	15%	
04:00-05:00	40	40.0%				40.0%	-	10.0%	2.5%	-	2.5%	-	-	-	-	-	-	-	-	-	5.0%	-	-	15%	
05:00-06:00	60	38.3%				41.7%	-	10.0%	3.3%	1.7%	1.7%	-	-	-	-	-	-	-	-	-	3.3%	-	-	17%	
06:00-07:00	140	37.0%				41.3%	-	9.4%	2.9%	0.7%	2.2%	-	-	0.7%	-	-	-	-	-	0.7%	4.3%	0.7%	-	17%	
07:00-08:00	250	36.1%				42.2%	-	9.8%	3.3%	1.2%	2.0%	-	-	0.4%	-	-	-	-	-	0.4%	4.1%	0.4%	-	18%	
08:00-09:00	380	35.3%				42.6%	-	10.0%	3.2%	1.1%	2.2%	-	-	0.5%	-	-	-	-	-	0.5%	4.0%	0.5%	-	18%	
09:00-10:00	390	49.2%				35.5%	-	6.7%	0.8%	0.3%	1.0%	-	-	-	-	0.5%	0.3%	0.5%	-	-	0.5%	4.4%	0.3%	-	11%
10:00-11:00	390	46.9%				36.6%	-	7.3%	1.0%	0.5%	1.0%	-	-	-	-	0.5%	0.3%	0.5%	-	-	0.5%	4.5%	0.3%	-	12%
11:00-12:00	390	45.2%				37.4%	-	7.8%	1.6%	0.5%	1.3%	-	-	0.3%	0.3%	0.3%	0.3%	0.3%	-	-	0.5%	4.4%	0.3%	-	13%
12:00-13:00	380	43.7%				38.3%	-	8.0%	1.9%	0.5%	1.3%	-	-	0.3%	0.3%	0.3%	0.3%	0.3%	-	-	0.5%	4.3%	0.3%	-	14%
13:00-14:00	330	41.9%				39.1%	-	8.6%	2.1%	0.6%	1.5%	-	-	0.3%	0.3%	-	0.3%	0.3%	-	-	0.6%	4.3%	0.3%	-	15%
14:00-15:00	370	39.9%				40.2%	-	8.9%	2.5%	0.8%	1.7%	-	-	0.3%	0.3%	-	0.3%	0.3%	-	-	0.6%	4.2%	0.6%	-	16%
15:00-16:00	340	38.3%				41.2%	-	9.5%	2.7%	0.9%	1.8%	-	-	0.3%	-	-	-	-	-	-	0.6%	4.2%	0.6%	-	16%
16:00-17:00	340	36.3%				42.0%	-	9.7%	3.0%	0.9%	2.1%	-	-	0.6%	-	-	-	-	-	-	0.6%	4.2%	0.6%	-	18%
17:00-18:00	350	34.1%				42.9%	-	10.2%	3.5%	1.2%	2.3%	-	-	0.6%	-	-	-	-	-	-	0.6%	4.1%	0.6%	-	19%
18:00-19:00	370	50.3%				34.9%	-	6.5%	0.5%	0.3%	0.8%	-	-	-	-	0.5%	0.3%	0.5%	-	-	0.5%	4.6%	0.3%	-	10%
19:00-20:00	340	49.2%				35.4%	-	6.6%	0.6%	0.3%	0.9%	-	-	-	-	0.6%	0.3%	0.6%	-	-	0.6%	4.5%	0.3%	-	11%
20:00-21:00	300	48.1%				36.0%	-	7.1%	1.0%	0.3%	1.0%	-	-	-	-	0.3%	0.3%	0.3%	-	-	0.7%	4.4%	0.3%	-	11%
21:00-22:00	220	47.0%				36.7%	-	7.4%	0.9%	0.5%	0.9%	-	-	-	-	0.5%	-	0.5%	-	-	0.5%	4.7%	0.5%	-	12%
22:00-23:00	200	45.6%				36.9%	-	7.7%	1.5%	0.5%	1.0%	-	-	-	-	0.5%	-	0.5%	-	-	0.5%	4.6%	0.5%	-	13%
23:00-00:00	170	44.2%				37.6%	-	7.9%	1.8%	0.6%	1.2%	-	-	-	-	0.6%	-	0.6%	-	-	0.6%	4.2%	0.6%	-	14%
						00:00-01:00	120	44.0%	37.1%	-	8.6%	1.7%	0.9%	1.7%	-	-	-	-	-	-	-	0.9%	4.3%	0.9%	-
			01:00-02:00	70	43.3%	38.8%	-	9.0%	1.5%	1.5%	1.5%	-	-	-	-	-	-	-	-	4.5%	-	-	13%		
			02:00-03:00	50	42.9%	38.8%	-	10.2%	2.0%	-	2.0%	-	-	-	-	-	-	-	-	4.1%	-	-	14%		
			03:00-04:00	50	41.9%	39.5%	-	9.3%	2.3%	-	2.3%	-	-	-	-	-	-	-	-	4.7%	-	-	14%		
			04:00-05:00	50	40.5%	40.5%	-	9.5%	2.4%	-	2.4%	-	-	-	-	-	-	-	-	4.8%	-	-	14%		
			05:00-06:00	70	39.7%	39.7%	-	9.5%	3.2%	1.6%	1.6%	-	-	-	-	-	-	-	-	4.8%	-	-	16%		
			06:00-07:00	150	37.7%	40.4%	-	9.6%	2.7%	1.4%	2.1%	-	-	0.7%	-	-	-	-	-	0.7%	4.1%	0.7%	-	18%	
			07:00-08:00	260	36.6%	40.9%	-	10.1%	3.1%	1.2%	2.3%	-	-	0.4%	-	-	-	-	-	0.4%	4.3%	0.8%	-	18%	
			08:00-09:00	400	35.6%	41.0%	-	10.2%	3.3%	1.3%	2.5%	-	-	0.5%	-	-	-	-	-	0.5%	4.3%	0.8%	-		

Road Link No.	Road Name	Vehicle Class Description			Private Cars	Taxi	Light Goods Vehicles (<=2.5t)	Light Goods Vehicles (2.5-3.5t)	Light Goods Vehicles (3.5-5.5t)	Medium & Heavy Goods Vehicles (5.5-15t)	Medium & Heavy Goods Vehicles (15t-24t)	Public Light Buses	Private Light Buses (<=3.5t)	Private Light Buses (>3.5t)	Non-franchised Buses (<6.4t)	Non-franchise d Buses (6.4-15t)	Non-franchise d Buses (15-24t)	Single Deck Franchise d Buses	Double Deck Franchise d Buses	Motor Cycles	Medium & Heavy Goods Vehicles (>24t)	Nonfranc hised Buses (>24t)	Heavy Vehicles		
		Dir.	Hour	Total (veh)																				PC	TAXI
L45E	Connaught Road West	Two-way	01:00-02:00	60	36.5%	32.7%	-	7.7%	1.9%	-	1.9%	7.7%	-	-	-	-	-	-	-	11.5%	-	-	19%		
			02:00-03:00	40	35.9%	33.3%	-	7.7%	2.6%	-	2.6%	7.7%	-	-	-	-	-	-	-	-	10.3%	-	-	21%	
			03:00-04:00	40	34.3%	31.4%	-	8.6%	2.9%	-	2.9%	8.6%	-	-	-	-	-	-	-	-	11.4%	-	-	23%	
			04:00-05:00	40	32.4%	32.4%	-	8.8%	2.9%	-	2.9%	8.8%	-	-	-	-	-	-	-	-	11.8%	-	-	24%	
			05:00-06:00	50	34.0%	34.0%	-	8.0%	2.0%	-	2.0%	8.0%	-	-	-	-	-	-	-	-	12.0%	-	-	20%	
			06:00-07:00	120	31.1%	33.6%	-	8.4%	3.4%	0.8%	1.7%	7.6%	-	0.8%	-	-	-	-	-	0.8%	10.9%	0.8%	-	24%	
			07:00-08:00	220	30.2%	34.4%	-	8.0%	3.3%	0.9%	1.9%	8.0%	-	0.5%	0.5%	-	0.5%	-	-	0.5%	10.8%	0.5%	-	25%	
			08:00-09:00	330	29.5%	34.8%	-	8.0%	3.4%	0.9%	2.2%	8.0%	-	0.6%	0.3%	-	0.3%	-	-	0.6%	10.8%	0.6%	-	25%	
			09:00-10:00	310	42.7%	26.9%	-	7.8%	0.3%	0.3%	1.0%	7.4%	-	-	0.6%	0.3%	0.6%	-	-	-	11.7%	0.3%	-	19%	
			10:00-11:00	310	40.5%	28.2%	-	7.8%	1.0%	0.3%	1.0%	7.8%	-	-	0.6%	0.3%	0.6%	-	-	-	11.7%	0.3%	-	20%	
			11:00-12:00	320	38.7%	28.9%	-	7.9%	1.3%	0.6%	1.3%	7.5%	-	0.3%	0.6%	0.3%	0.6%	-	-	0.3%	11.3%	0.3%	-	21%	
			12:00-13:00	320	37.0%	29.9%	-	8.0%	1.6%	0.6%	1.3%	7.7%	-	0.3%	0.6%	0.3%	0.6%	-	-	0.3%	11.3%	0.3%	-	22%	
			13:00-14:00	280	35.4%	31.4%	-	8.0%	2.2%	0.7%	1.5%	7.7%	-	0.4%	0.4%	-	0.4%	-	-	0.4%	11.3%	0.4%	-	22%	
			14:00-15:00	310	34.1%	32.5%	-	7.9%	2.3%	0.7%	1.6%	7.9%	-	0.3%	0.3%	-	0.3%	-	-	0.3%	11.1%	0.7%	-	22%	
			15:00-16:00	290	32.1%	33.4%	-	7.9%	2.8%	0.7%	2.1%	7.9%	-	0.3%	0.3%	-	0.3%	-	-	0.3%	11.0%	0.7%	-	23%	
			16:00-17:00	290	30.3%	34.1%	-	7.9%	3.1%	1.0%	2.1%	7.9%	-	0.7%	0.3%	-	0.3%	-	-	0.7%	10.7%	0.7%	-	25%	
			17:00-18:00	310	28.8%	35.1%	-	7.9%	3.6%	1.0%	2.3%	7.9%	-	0.7%	0.3%	-	0.3%	-	-	0.7%	10.6%	0.7%	-	25%	
			18:00-19:00	300	43.9%	25.9%	-	7.8%	-	0.3%	0.7%	7.5%	-	-	0.7%	0.3%	0.7%	-	-	-	11.9%	0.3%	-	18%	
			19:00-20:00	270	42.7%	26.6%	-	7.9%	0.4%	0.4%	0.7%	7.5%	-	-	0.7%	0.4%	0.7%	-	-	-	11.6%	0.4%	-	19%	
			20:00-21:00	240	41.8%	27.6%	-	7.9%	0.4%	0.4%	0.8%	7.5%	-	-	0.4%	0.4%	0.4%	-	-	-	11.7%	0.4%	-	19%	
			21:00-22:00	180	40.8%	28.2%	-	8.0%	0.6%	0.6%	1.1%	7.5%	-	-	0.6%	-	0.6%	-	-	-	11.5%	0.6%	-	20%	
			22:00-23:00	160	39.0%	28.9%	-	8.2%	1.3%	0.6%	1.3%	7.5%	-	-	0.6%	-	0.6%	-	-	-	11.3%	0.6%	-	21%	
			23:00-00:00	140	37.8%	29.6%	-	8.1%	1.5%	0.7%	1.5%	7.4%	-	-	0.7%	-	0.7%	-	-	-	11.1%	0.7%	-	21%	
			L46A	Des Voieux Road Central	Two-way	00:00-01:00	320	31.3%	13.1%	-	3.2%	1.6%	0.3%	0.6%	10.5%	-	-	0.3%	0.3%	0.3%	-	1.3%	36.7%	0.3%	-
01:00-02:00	210	31.0%				12.9%	-	3.3%	1.4%	0.5%	1.0%	10.5%	-	-	0.5%	0.5%	0.5%	-	-	1.4%	36.7%	-	-	20%	
02:00-03:00	150	30.7%				13.3%	-	3.3%	2.0%	0.7%	0.7%	10.7%	-	-	-	-	0.7%	-	-	1.3%	36.7%	-	-	19%	
03:00-04:00	100	30.8%				13.2%	-	3.3%	2.2%	1.1%	1.1%	9.9%	-	-	-	-	-	-	-	2.2%	36.3%	-	-	20%	
04:00-05:00	80	30.8%				12.8%	-	3.8%	2.6%	-	1.3%	10.3%	-	-	-	-	-	-	-	1.3%	37.2%	-	-	19%	
05:00-06:00	150	29.9%				13.2%	-	3.5%	2.1%	0.7%	1.4%	10.4%	-	-	-	-	-	0.7%	-	-	2.1%	36.1%	-	-	21%
06:00-07:00	390	29.5%				13.3%	-	3.8%	2.1%	0.8%	1.3%	10.0%	-	-	0.3%	0.3%	0.5%	-	-	2.1%	35.9%	0.3%	-	21%	
07:00-08:00	750	28.9%				13.3%	-	4.0%	2.3%	0.8%	1.5%	9.8%	-	-	0.3%	0.3%	0.3%	0.5%	0.1%	2.2%	35.5%	0.4%	-	22%	
08:00-09:00	770	28.0%				13.6%	-	4.4%	2.6%	0.9%	1.7%	9.5%	-	-	0.3%	0.3%	0.5%	0.1%	2.6%	35.0%	0.4%	-	23%		
09:00-10:00	910	33.1%				12.6%	-	2.4%	1.0%	0.2%	0.3%	11.1%	-	-	0.2%	0.2%	0.3%	-	-	0.8%	37.5%	0.1%	-	17%	
10:00-11:00	880	32.4%				12.7%	-	2.6%	1.1%	0.2%	0.5%	11.0%	-	-	0.2%	0.2%	0.3%	-	-	0.9%	37.5%	0.1%	-	17%	
11:00-12:00	870	31.8%				12.8%	-	2.9%	1.3%	0.3%	0.7%	10.8%	-	-	0.2%	0.2%	0.3%	-	-	1.2%	37.1%	0.2%	-	18%	
12:00-13:00	870	31.2%				12.9%	-	3.0%	1.5%	0.5%	0.8%	10.6%	-	-	0.2%	0.2%	0.5%	-	-	1.4%	36.9%	0.2%	-	19%	
13:00-14:00	870	30.8%				13.0%	-	3.2%	1.6%	0.5%	0.9%	10.5%	-	-	0.2%	0.2%	0.5%	0.1%	1.5%	36.6%	0.2%	-	20%		
14:00-15:00	830	30.2%				13.2%	-	3.5%	1.8%	0.6%	1.1%	10.4%	-	-	0.2%	0.2%	0.5%	0.1%	1.7%	36.2%	0.2%	-	20%		
15:00-16:00	780	29.7%				13.2%	-	3.7%	2.1%	0.6%	1.3%	10.1%	-	-	0.3%	0.3%	0.5%	0.1%	1.9%	35.9%	0.3%	-	21%		
16:00-17:00	750	29.1%				13.4%	-	3.9%	2.2%	0.7%	1.3%	10.0%	-	-	0.3%	0.3%	0.5%	0.1%	2.2%	35.8%	0.3%	-	22%		
17:00-18:00	770	28.6%				13.5%	-	4.2%	2.5%	0.8%	1.6%	9.7%	-	-	0.3%	0.3%	0.5%	0.1%	2.3%	35.3%	0.4%	-	23%		
18:00-19:00	860	33.3%				12.5%	-	2.2%	0.8%	0.1%	0.2%	11.4%	-	-	0.2%	0.2%	0.4%	-	-	0.6%	37.9%	0.1%	-	16%	
19:00-20:00	1230	32.9%				12.6%	-	2.4%	0.9%	0.2%	0.3%	11.3%	-	-	0.2%	0.2%	0.3%	-	-	0.7%	37.7%	0.2%	-	17%	
20:00-21:00	1000	32.6%				12.7%	-	2.5%	1.0%	0.2%	0.4%	11.1%	-	-	0.2%	0.2%	0.4%	-	-	0.8%	37.7%	0.2%	-	17%	
21:00-22:00	850	32.3%				12.7%	-	2.6%	1.2%	0.2%	0.5%	11.1%	-	-	0.2%	0.2%	0.4%	-	-	1.0%	37.5%	0.1%	-	17%	
22:00-23:00	740	32.0%				12.8%	-	2.9%	1.2%	0.3%	0.5%	10.9%	-	-	0.3%	0.3%	0.4%	-	-	1.1%	37.3%	0.1%	-	18%	
23:00-00:00	550	31.7%				12.9%	-	2.9%	1.5%	0.4%	0.7%	10.7%	-	-	0.2%	0.2%	0.4%	-	-	1.3%	37.0%	0.2%	-	18%	
L47A	Des Voieux Road Central	Two-way	00:00-01:00	150	41.3%	23.1%	-	8.4%	1.4%	0.7%	1.4%	-	-	0.7%	-	-	-	0.7%	18.2%	3.5%	0.7%	-	32%		
			01:00-02:00	100	41.1%	24.2%	-	8.4%	1.1%	1.1%	1.1%	-	-	1.1%	-	-	-	-	1.1%	17.9%	3.2%	-	-	32%	
			02:00-03:00	70	39.7%	25.0%	-	8.8%	1.5%	1.5%	1.5%	-	-	-	-	-	-	-	1.5%	16.2%	4.4%	-	-	31%	
			03:00-04:00	50	38.1%	26.2%	-	9.5%	2.4%	-	2.4%	-	-	-	-	-	-	-	-	16.7%	4.8%	-	-	31%	
			04:00-05:00	40	40.0%	28.6%	-	8.6%	2.9%	-	2.9%	-	-	-	-	-	-	-	-	-	14.3%	2.9%	-	-	29%
			05:00-06:00	70	38.5%	27.7%	-	10.8%	1.5%	1.5%	1.5%	-	-	-	-	-	-	-	-	-	13.8%	4.6%	-	-	29%
			06:00-07:00	180	37.3%	28.8%	-	10.2%	1.7%	1.1%	1.7%	-	-	0.6%	-	-	-	-	0.6%	13.6%	4.0%	0.6%	-	30%	
			07:00-08:00	340	36.1%	29.9%	-	10.7%	2.1%	0.9%	2.1%	-	-	0.6%	-	-	-	-	0.6%	12.7%	3.8%	0.6%	-	30%	
			08:00-09:00	350	33.8%	33.0%	-	11.7%	2.3%	1.1%	2.3%	-	-	0.6%	-	-	-	-	0.6%	10.0%	4.0%	0.6%	-	29%	
			09:00-10:00	420	45.0%	18.2%	-	6.3%	1.0%	0.5%	1.0%	-	-	0.7%	0.2%	0.2%	0.2%	1.0%	22.0%	3.4%	0.2%	-	-	33%	
			10:00-11:00	410	43.5%	19.7%	-	7.0%	1.0%	0.7%	1.0%	-	-	0.7%	0.2%	0.2%	0.2%	1.0%	20.9%	3.5%	0.2%	-	-	33%	
			11:00-12:00	400	42.2%	21.1%	-	7.5%	1.3%	0.8%	1.3%	-	-	0.8%	0.3%	0.3%	0.3%	1.0%	19.6%	3.5%	0.3%	-	-	33%	
			12:00-13:00	400	41.3%	22.8%	-	8.1%	1.3%	0.8%	1.3%	-	-	0.8%	0.3%	0.3%	0.3%	0.8%	18.5%	3.5%	0.3%	-	-	32%	
			13:00-14:00	400	40.0%	24.3%	-	8.6%	1.5%	0.8%	1.5%	-	-	0.8%	0.3%	0.3%	0.3%	0.8%	17.0%	3.5%	0.5%	-	-	32%	
			14:00-15:00	380	39.0%	26.1%	-	9.4%	1.6%	0.8%	1.6%	-	-	0.5%	-	-	-	0.8%	15.9%	3.8%	0.5%	-	-	31%	
			15:00-16:00	360	38.0%	27.8%	-	9.9%	1.7%	0.8%	1.7%	-	-	0.6%	-	-	-	0.8%	14.4%	3.7%	0.6%	-	-	31%	

Road Link No.	Road Name	Vehicle Class Description			Private Cars	Taxi	Light Goods Vehicles (<=2.5t)	Light Goods Vehicles (2.5-3.5t)	Light Goods Vehicles (3.5-5.5t)	Medium & Heavy Goods Vehicles (5.5-15t)	Medium & Heavy Goods Vehicles (15t-24t)	Public Light Buses	Private Light Buses (<=3.5t)	Private Light Buses (>3.5t)	Non-franchised Buses (<6.4t)	Non-franchise d Buses (6.4-15t)	Non-franchise d Buses (15-24t)	Single Deck Franchise d Buses	Double Deck Franchise d Buses	Motor Cycles	Medium & Heavy Goods Vehicles (>24t)	Nonfranchised Buses (>24t)	Heavy Vehicles		
		Dir.	Hour	Total (veh)																				PC	TAXI
			16:00-17:00	340	36.4%	29.6%	-	10.4%	2.1%	0.9%	2.1%	-	-	0.6%	-	-	-	0.6%	13.0%	3.8%	0.6%	-	30%		
			17:00-18:00	350	35.2%	31.2%	-	11.2%	2.0%	1.1%	2.0%	-	-	-	0.6%	-	-	-	0.6%	11.5%	4.0%	0.6%	-	30%	
			18:00-19:00	390	45.8%	16.7%	-	5.9%	0.8%	0.5%	0.8%	-	-	-	0.8%	0.3%	0.3%	0.3%	1.0%	23.4%	3.3%	0.3%	-	34%	
			19:00-20:00	560	45.0%	17.7%	-	6.3%	0.9%	0.5%	0.9%	-	-	-	0.7%	0.2%	0.2%	0.2%	1.1%	22.6%	3.4%	0.4%	-	34%	
			20:00-21:00	460	44.4%	18.8%	-	6.6%	0.9%	0.7%	0.9%	-	-	-	0.7%	0.2%	0.2%	0.2%	0.9%	21.9%	3.5%	0.2%	-	33%	
			21:00-22:00	390	43.5%	19.8%	-	7.0%	1.0%	0.5%	1.0%	-	-	-	0.8%	0.3%	0.3%	0.3%	1.0%	20.8%	3.4%	0.3%	-	33%	
			22:00-23:00	340	42.7%	20.8%	-	7.4%	1.2%	0.6%	1.2%	-	-	-	0.6%	0.3%	0.3%	0.3%	0.9%	19.9%	3.6%	0.3%	-	33%	
			23:00-00:00	250	42.2%	22.1%	-	7.6%	1.2%	0.8%	1.2%	-	-	-	0.8%	-	-	-	0.8%	19.3%	3.6%	0.4%	-	32%	
L47B	New Market Street	Two-way	00:00-01:00	20	37.5%	18.8%	-	12.5%	-	-	-	-	-	-	-	-	-	-	-	18.8%	-	-	25%		
			01:00-02:00	20	36.4%	18.2%	-	18.2%	9.1%	-	-	-	-	-	-	-	-	-	-	-	18.2%	-	-	27%	
			02:00-03:00	10	37.5%	25.0%	-	12.5%	12.5%	-	-	-	-	-	-	-	-	-	-	-	12.5%	-	-	25%	
			03:00-04:00	10	33.3%	16.7%	-	16.7%	16.7%	-	-	-	-	-	-	-	-	-	-	-	-	16.7%	-	-	33%
			04:00-05:00	10	20.0%	20.0%	-	20.0%	20.0%	-	-	-	-	-	-	-	-	-	-	-	-	20.0%	-	-	40%
			05:00-06:00	10	20.0%	20.0%	-	20.0%	20.0%	-	-	-	-	-	-	-	-	-	-	-	-	20.0%	-	-	40%
			06:00-07:00	20	21.4%	21.4%	-	21.4%	14.3%	-	7.1%	-	-	-	-	-	-	-	-	-	-	14.3%	-	-	43%
			07:00-08:00	30	20.0%	20.0%	-	26.7%	13.3%	3.3%	3.3%	-	-	-	-	-	-	-	-	-	-	13.3%	-	-	47%
			08:00-09:00	50	18.2%	20.5%	-	27.3%	13.6%	2.3%	4.5%	-	-	-	-	-	-	-	-	-	-	13.6%	-	-	48%
			09:00-10:00	70	45.6%	19.1%	-	7.4%	13.2%	-	-	-	-	-	-	-	-	-	-	-	-	14.7%	-	-	21%
			10:00-11:00	70	43.3%	19.4%	-	9.0%	13.4%	-	-	-	-	-	-	-	-	-	-	-	-	14.9%	-	-	22%
			11:00-12:00	70	40.3%	19.4%	-	11.3%	12.9%	-	1.6%	-	-	-	-	-	-	-	-	-	-	14.5%	-	-	26%
			12:00-13:00	70	37.7%	19.7%	-	13.1%	13.1%	-	1.6%	-	-	-	-	-	-	-	-	-	-	14.8%	-	-	28%
			13:00-14:00	60	34.5%	20.0%	-	14.5%	12.7%	1.8%	1.8%	-	-	-	-	-	-	-	-	-	-	14.5%	-	-	31%
			14:00-15:00	60	31.4%	19.6%	-	17.6%	13.7%	2.0%	2.0%	-	-	-	-	-	-	-	-	-	-	13.7%	-	-	35%
			15:00-16:00	50	27.3%	20.5%	-	20.5%	13.6%	2.3%	2.3%	-	-	-	-	-	-	-	-	-	-	13.6%	-	-	39%
			16:00-17:00	50	23.3%	18.6%	-	23.3%	14.0%	2.3%	4.7%	-	-	-	-	-	-	-	-	-	-	14.0%	-	-	44%
			17:00-18:00	40	17.9%	20.5%	-	28.2%	12.8%	2.6%	5.1%	-	-	-	-	-	-	-	-	-	-	12.8%	-	-	49%
			18:00-19:00	70	46.9%	18.8%	-	6.3%	12.5%	-	-	-	-	-	-	-	-	-	-	-	-	15.6%	-	-	19%
			19:00-20:00	60	45.6%	19.3%	-	7.0%	12.3%	-	-	-	-	-	-	-	-	-	-	-	-	15.8%	-	-	19%
			20:00-21:00	50	44.9%	18.4%	-	8.2%	12.2%	-	-	-	-	-	-	-	-	-	-	-	-	16.3%	-	-	20%
			21:00-22:00	40	42.5%	20.0%	-	10.0%	12.5%	-	-	-	-	-	-	-	-	-	-	-	-	15.0%	-	-	23%
			22:00-23:00	40	41.9%	19.4%	-	9.7%	12.9%	-	-	-	-	-	-	-	-	-	-	-	-	16.1%	-	-	23%
23:00-00:00	30	40.0%	20.0%	-	12.0%	12.0%	-	-	-	-	-	-	-	-	-	-	-	-	16.0%	-	-	24%			
L48A	Wing Lok Street	One-way	00:00-01:00	60	67.9%	18.9%	-	7.5%	1.9%	-	1.9%	-	-	-	-	-	-	-	-	1.9%	-	-	11%		
			01:00-02:00	40	66.7%	21.2%	-	6.1%	3.0%	-	-	-	-	-	-	-	-	-	-	-	3.0%	-	-	9%	
			02:00-03:00	30	63.0%	22.2%	-	7.4%	3.7%	-	-	-	-	-	-	-	-	-	-	-	3.7%	-	-	11%	
			03:00-04:00	20	63.2%	26.3%	-	5.3%	-	-	-	-	-	-	-	-	-	-	-	-	-	5.3%	-	-	5%
			04:00-05:00	20	64.3%	28.6%	-	7.1%	-	-	-	-	-	-	-	-	-	-	-	-	-	-	-	-	7%
			05:00-06:00	20	58.8%	29.4%	-	5.9%	-	-	-	-	-	-	-	-	-	-	-	-	-	5.9%	-	-	6%
			06:00-07:00	40	55.0%	30.0%	-	7.5%	2.5%	-	2.5%	-	-	-	-	-	-	-	-	-	-	2.5%	-	-	13%
			07:00-08:00	100	51.6%	32.6%	-	6.3%	3.2%	1.1%	1.1%	-	-	-	-	-	-	-	-	-	-	3.2%	1.1%	-	13%
			08:00-09:00	140	50.0%	33.8%	-	6.6%	2.9%	0.7%	1.5%	-	-	-	-	-	-	-	-	-	-	3.7%	0.7%	-	13%
			09:00-10:00	220	74.5%	13.2%	-	7.5%	1.4%	0.5%	0.9%	-	-	-	-	-	-	-	-	-	-	1.4%	0.5%	-	11%
			10:00-11:00	220	72.0%	14.7%	-	7.6%	1.9%	0.5%	0.9%	-	-	-	-	-	-	-	-	-	-	1.9%	0.5%	-	11%
			11:00-12:00	200	69.8%	16.7%	-	7.3%	2.1%	0.5%	1.0%	-	-	-	-	-	-	-	-	-	-	2.1%	0.5%	-	11%
			12:00-13:00	190	67.6%	18.6%	-	7.4%	2.1%	0.5%	1.1%	-	-	-	-	-	-	-	-	-	-	2.1%	0.5%	-	12%
			13:00-14:00	170	64.5%	21.3%	-	7.1%	2.4%	0.6%	1.2%	-	-	-	-	-	-	-	-	-	-	2.4%	0.6%	-	12%
			14:00-15:00	160	61.9%	23.8%	-	6.9%	2.5%	0.6%	1.3%	-	-	-	-	-	-	-	-	-	-	2.5%	0.6%	-	12%
			15:00-16:00	140	58.6%	26.4%	-	7.1%	2.1%	0.7%	1.4%	-	-	-	-	-	-	-	-	-	-	2.9%	0.7%	-	12%
			16:00-17:00	130	54.7%	29.7%	-	7.0%	2.3%	0.8%	1.6%	-	-	-	-	-	-	-	-	-	-	3.1%	0.8%	-	13%
			17:00-18:00	130	50.0%	33.6%	-	6.6%	3.3%	0.8%	1.6%	-	-	-	-	-	-	-	-	-	-	3.3%	0.8%	-	13%
			18:00-19:00	200	76.0%	11.5%	-	7.5%	1.5%	0.5%	1.0%	-	-	-	-	-	-	-	-	-	-	1.5%	0.5%	-	11%
			19:00-20:00	180	74.6%	12.4%	-	7.3%	1.7%	0.6%	1.1%	-	-	-	-	-	-	-	-	-	-	1.7%	0.6%	-	11%
			20:00-21:00	160	72.9%	13.5%	-	7.1%	1.9%	0.6%	1.3%	-	-	-	-	-	-	-	-	-	-	1.9%	0.6%	-	12%
			21:00-22:00	130	72.4%	15.0%	-	7.1%	1.6%	0.8%	0.8%	-	-	-	-	-	-	-	-	-	-	1.6%	0.8%	-	11%
			22:00-23:00	110	70.3%	15.8%	-	6.9%	2.0%	1.0%	1.0%	-	-	-	-	-	-	-	-	-	-	2.0%	1.0%	-	12%
23:00-00:00	80	69.6%	17.7%	-	7.6%	1.3%	-	1.3%	-	-	-	-	-	-	-	-	-	-	2.5%	-	-	10%			
			00:00-01:00	520	52.8%	29.5%	-	3.3%	1.2%	0.6%	1.0%	1.7%	0.2%	1.9%	0.2%	0.2%	0.2%	0.2%	3.1%	3.7%	0.2%	-	14%		
			01:00-02:00	310	52.0%	30.3%	-	3.3%	1.3%	0.7%	1.0%	1.6%	0.3%	2.0%	0.3%	-	0.3%	-	3.0%	3.6%	0.3%	-	14%		
			02:00-03:00	230	51.4%	31.1%	-	3.6%	1.4%	0.5%	0.9%	1.8%	0.5%	1.8%	-	-	0.5%	-	3.2%	3.2%	0.5%	-	14%		
			03:00-04:00	200	50.3%	31.4%	-	3.7%	1.6%	0.5%	1.0%	2.1%	-	2.1%	-	-	0.5%	-	3.1%	3.1%	0.5%	-	15%		
			04:00-05:00	190	49.5%	32.6%	-	3.8%	1.6%	0.5%	1.1%	2.2%	-	2.2%	-	-	-	-	3.3%	2.7%	0.5%	-	15%		
			05:00-06:00	280	47.9%	32.9%	-	3.9%	1.8%	0.7%	1.1%	2.1%	0.4%	2.1%	0.4%	-	0.4%	-	3.2%	2.9%	0.4%	-	16%		
			06:00-07:00	630	47.3%	33.8%	-	4.1%	1.9%	0.6%	1.1%	2.1%	0.2%</												

Road Link No.	Road Name	Vehicle Class Description			Private Cars	Taxi	Light Goods Vehicles (<=2.5t)	Light Goods Vehicles (2.5-3.5t)	Light Goods Vehicles (3.5-5.5t)	Medium & Heavy Goods Vehicles (5.5-15t)	Medium & Heavy Goods Vehicles (15t-24t)	Public Light Buses	Private Light Buses (<=3.5t)	Private Light Buses (>3.5t)	Non-franchised Buses (<6.4t)	Non-franchise d Buses (6.4-15t)	Non-franchise d Buses (15-24t)	Single Deck Franchise d Buses	Double Deck Franchise d Buses	Motor Cycles	Medium & Heavy Goods Vehicles (>24t)	Nonfranchised Buses (>24t)	Heavy Vehicles	
		Dir.	Hour	Total (veh)																				PC
			22:00-23:00	420	47.0%	27.7%	-	7.0%	2.4%	0.5%	1.0%	-	-	0.2%	-	-	-	-	-	14.0%	0.2%	-	11%	
			23:00-00:00	320	46.0%	28.3%	-	7.4%	2.6%	0.3%	1.0%	-	-	0.3%	-	-	-	-	-	13.8%	0.3%	-	12%	
L50B	Bonham Strand	Two-way	00:00-01:00	120	39.3%	34.8%	-	8.0%	2.7%	0.9%	1.8%	-	-	0.9%	-	-	-	-	-	11.6%	-	-	14%	
			01:00-02:00	80	38.7%	36.0%	-	8.0%	2.7%	-	1.3%	-	-	-	-	-	-	-	-	-	12.0%	-	-	13%
			02:00-03:00	60	36.4%	36.4%	-	9.1%	3.6%	-	1.8%	-	-	-	-	-	-	-	-	-	10.9%	-	-	16%
			03:00-04:00	40	36.4%	36.4%	-	9.1%	3.0%	-	3.0%	-	-	-	-	-	-	-	-	-	12.1%	-	-	15%
			04:00-05:00	30	34.5%	37.9%	-	10.3%	3.4%	-	3.4%	-	-	-	-	-	-	-	-	-	10.3%	-	-	17%
			05:00-06:00	60	34.6%	38.5%	-	9.6%	3.8%	-	1.9%	-	-	-	-	1.9%	-	-	-	-	9.6%	-	-	17%
			06:00-07:00	150	34.0%	38.9%	-	9.7%	3.5%	0.7%	2.1%	-	-	-	-	1.4%	-	-	-	-	9.0%	0.7%	-	18%
			07:00-08:00	280	33.1%	39.3%	-	9.8%	3.3%	1.1%	2.2%	-	0.4%	1.1%	-	-	-	-	-	-	9.1%	0.7%	-	19%
			08:00-09:00	290	30.8%	41.6%	-	10.5%	3.5%	1.0%	2.4%	-	0.3%	1.4%	-	-	-	-	-	-	7.7%	0.7%	-	20%
			09:00-10:00	320	43.4%	31.3%	-	7.0%	2.2%	0.3%	0.9%	-	-	-	-	0.6%	-	-	-	-	14.2%	-	-	11%
			10:00-11:00	310	41.7%	32.7%	-	7.4%	2.3%	0.3%	1.0%	-	-	-	-	1.0%	-	-	-	-	13.6%	-	-	12%
			11:00-12:00	310	40.3%	33.4%	-	7.8%	2.6%	0.6%	1.3%	-	-	-	-	1.0%	-	-	-	-	12.7%	0.3%	-	14%
			12:00-13:00	310	39.1%	34.9%	-	8.1%	2.6%	0.7%	1.3%	-	-	-	-	1.0%	-	-	-	-	12.1%	0.3%	-	14%
			13:00-14:00	320	37.5%	35.9%	-	8.7%	2.9%	0.6%	1.6%	-	0.3%	1.0%	-	-	-	-	-	-	11.2%	0.3%	-	15%
			14:00-15:00	300	36.2%	36.9%	-	9.1%	3.0%	0.7%	1.7%	-	-	0.3%	1.0%	-	-	-	-	-	10.7%	0.3%	-	16%
			15:00-16:00	290	35.1%	38.3%	-	9.2%	3.2%	0.7%	1.8%	-	0.4%	1.1%	-	-	-	-	-	-	9.9%	0.4%	-	17%
			16:00-17:00	280	33.6%	39.1%	-	9.9%	3.3%	0.7%	2.2%	-	0.4%	1.1%	-	-	-	-	-	-	9.1%	0.7%	-	18%
			17:00-18:00	290	32.2%	40.2%	-	10.1%	3.5%	1.0%	2.1%	-	0.3%	1.4%	-	-	-	-	-	-	8.4%	0.7%	-	19%
			18:00-19:00	300	44.3%	30.4%	-	6.8%	2.0%	0.3%	0.7%	-	-	-	-	-	-	-	-	-	14.9%	-	-	10%
			19:00-20:00	430	43.4%	31.2%	-	7.0%	2.1%	0.5%	0.7%	-	-	0.7%	-	-	-	-	-	-	14.3%	-	-	11%
20:00-21:00	350	42.4%	31.8%	-	7.2%	2.3%	0.6%	0.9%	-	-	0.9%	-	-	-	-	-	-	14.0%	-	-	12%			
21:00-22:00	300	41.7%	32.9%	-	7.5%	2.4%	0.3%	1.0%	-	-	-	-	-	-	-	-	-	13.6%	-	-	12%			
22:00-23:00	260	40.9%	33.6%	-	7.7%	2.3%	0.4%	1.2%	-	-	-	-	0.8%	-	-	-	-	13.1%	-	-	12%			
23:00-00:00	200	40.0%	34.4%	-	8.2%	2.6%	0.5%	1.0%	-	-	-	-	1.0%	-	-	-	-	12.3%	-	-	13%			
L50C	Wing Lok Street	One-way	00:00-01:00	60	45.3%	26.4%	-	9.4%	5.7%	-	1.9%	-	-	1.9%	-	-	-	-	-	9.4%	-	-	19%	
			01:00-02:00	40	44.1%	26.5%	-	8.8%	5.9%	-	2.9%	-	-	-	2.9%	-	-	-	-	8.8%	-	-	21%	
			02:00-03:00	30	42.9%	25.0%	-	10.7%	7.1%	-	3.6%	-	-	-	3.6%	-	-	-	-	7.1%	-	-	25%	
			03:00-04:00	20	44.4%	27.8%	-	11.1%	5.6%	-	-	-	-	-	-	-	-	-	-	-	11.1%	-	-	17%
			04:00-05:00	20	43.8%	31.3%	-	12.5%	6.3%	-	-	-	-	-	-	-	-	-	-	-	6.3%	-	-	19%
			05:00-06:00	20	43.8%	31.3%	-	12.5%	6.3%	-	-	-	-	-	-	-	-	-	-	-	6.3%	-	-	19%
			06:00-07:00	50	36.4%	27.3%	-	13.6%	9.1%	2.3%	2.3%	-	-	-	-	2.3%	-	-	-	-	6.8%	-	-	30%
			07:00-08:00	110	35.9%	27.2%	-	14.6%	8.7%	1.0%	2.9%	-	-	-	-	2.9%	-	-	-	-	5.8%	1.0%	-	31%
			08:00-09:00	150	35.4%	27.2%	-	15.0%	8.8%	1.4%	2.7%	-	-	-	-	2.7%	-	-	-	-	6.1%	0.7%	-	31%
			09:00-10:00	210	49.3%	26.8%	-	5.9%	3.9%	0.5%	1.0%	-	-	-	-	1.5%	-	-	-	-	11.2%	-	-	13%
			10:00-11:00	210	47.3%	27.1%	-	6.8%	4.3%	0.5%	1.4%	-	-	-	-	1.9%	-	-	-	-	10.6%	-	-	15%
			11:00-12:00	190	46.3%	26.8%	-	7.9%	4.7%	0.5%	1.6%	-	-	-	-	2.1%	-	-	-	-	10.0%	-	-	17%
			12:00-13:00	190	44.7%	27.1%	-	8.5%	5.3%	1.1%	1.6%	-	-	-	-	2.1%	-	-	-	-	9.6%	-	-	19%
			13:00-14:00	180	43.0%	26.7%	-	9.9%	5.8%	1.2%	1.7%	-	-	-	-	2.3%	-	-	-	-	8.7%	0.6%	-	22%
			14:00-15:00	170	41.2%	26.7%	-	10.9%	6.7%	1.2%	1.8%	-	-	-	-	2.4%	-	-	-	-	8.5%	0.6%	-	24%
			15:00-16:00	150	39.5%	27.2%	-	12.2%	7.5%	1.4%	2.0%	-	-	-	-	2.0%	-	-	-	-	7.5%	0.7%	-	26%
			16:00-17:00	140	37.8%	27.4%	-	13.3%	8.1%	1.5%	2.2%	-	-	-	-	2.2%	-	-	-	-	6.7%	0.7%	-	28%
			17:00-18:00	140	34.6%	27.1%	-	15.0%	9.0%	1.5%	3.0%	-	-	-	-	3.0%	-	-	-	-	6.0%	0.8%	-	32%
			18:00-19:00	200	49.7%	26.9%	-	5.2%	3.6%	0.5%	1.0%	-	-	-	-	1.6%	-	-	-	-	11.4%	-	-	12%
			19:00-20:00	180	48.8%	26.7%	-	5.8%	4.1%	0.6%	1.2%	-	-	-	-	1.7%	-	-	-	-	11.0%	-	-	13%
20:00-21:00	150	48.3%	26.8%	-	6.0%	4.0%	0.7%	1.3%	-	-	-	-	2.0%	-	-	-	-	10.7%	-	-	14%			
21:00-22:00	130	46.8%	27.0%	-	7.1%	4.8%	0.8%	1.6%	-	-	-	-	1.6%	-	-	-	-	10.3%	-	-	16%			
22:00-23:00	100	46.5%	27.3%	-	7.1%	5.1%	1.0%	1.0%	-	-	-	-	2.0%	-	-	-	-	10.1%	-	-	16%			
23:00-00:00	80	46.2%	26.9%	-	7.7%	5.1%	1.3%	1.3%	-	-	-	-	1.3%	-	-	-	-	10.3%	-	-	17%			
L51A	Wellington Street	One-way	00:00-01:00	130	49.6%	26.4%	-	3.3%	1.7%	0.8%	1.7%	-	-	-	-	-	-	-	-	15.7%	-	-	8%	
			01:00-02:00	90	49.4%	27.2%	-	3.7%	2.5%	1.2%	1.2%	-	-	-	-	-	-	-	-	14.8%	-	-	9%	
			02:00-03:00	60	50.0%	28.6%	-	3.6%	1.8%	-	1.8%	-	-	-	-	-	-	-	-	14.3%	-	-	7%	
			03:00-04:00	40	50.0%	29.4%	-	2.9%	2.9%	-	-	-	-	-	-	-	-	-	-	14.7%	-	-	6%	
			04:00-05:00	30	51.7%	27.6%	-	3.4%	3.4%	-	-	-	-	-	-	-	-	-	-	13.8%	-	-	7%	
			05:00-06:00	60	50.0%	27.8%	-	3.7%	3.7%	-	1.9%	-	-	-	-	1.9%	-	-	-	11.1%	-	-	11%	
			06:00-07:00	150	50.0%	29.6%	-	4.2%	2.8%	0.7%	1.4%	-	-	-	-	1.4%	-	-	-	9.9%	-	-	11%	
			07:00-08:00	270	50.2%	29.8%	-	4.5%	3.4%	0.4%	1.1%	-	-	-	-	1.1%	-	-	-	9.1%	0.4%	-	11%	
			08:00-09:00	270	50.6%	31.3%	-	4.9%	4.2%	0.4%	1.1%	-	-	-	-	1.5%	-	-	-	5.7%	0.4%	-	12%	
			09:00-10:00	370	48.9%	24.5%	-	3.0%	0.8%	0.8%	1.6%	-	-	-	-	-	-	-	-	20.1%	0.3%	-	7%	
			10:00-11:00	360	48.7%	25.2%	-	3.1%	1.1%	0.8%	1.7%	-	-	-	-	0.3%	-	-	-	18.7%	0.3%	-	7%	
			11:00-12:00	350	49.0%	25.8%	-	3.2%	1.5%	0.9%	1.5%	-	-	-	-	0.3%	-	-	-	17.6%	0.3%	-	8%	
12:00-13:00	340	49.0%	26.6%	-	3.6%	1.8%	0.6%	1.5%	-	-	-	-	0.6%	-	-	-	16.1%	0.3%	-	8%				

Road Link No.	Road Name	Vehicle Class Description			Private Cars	Taxi	Light Goods Vehicles (<=2.5t)	Light Goods Vehicles (2.5-3.5t)	Light Goods Vehicles (3.5-5.5t)	Medium & Heavy Goods Vehicles (5.5-15t)	Medium & Heavy Goods Vehicles (15t-24t)	Public Light Buses	Private Light Buses (<=3.5t)	Private Light Buses (>3.5t)	Non-franchised Buses (<6.4t)	Non-franchise d Buses (6.4-15t)	Non-franchise d Buses (15-24t)	Single Deck Franchise d Buses	Double Deck Franchise d Buses	Motor Cycles	Medium & Heavy Goods Vehicles (>24t)	Nonfranchised Buses (>24t)	Heavy Vehicles					
		Dir.	Hour	Total (veh)																				PC	TAXI	LGV(3)	LGV(4)	LGV(6)
				13:00-14:00	330	49.4%	27.3%	-	3.6%	2.1%	0.6%	1.5%	-	-	0.6%	-	-	-	-	14.5%	0.3%	-	9%					
				14:00-15:00	310	49.5%	28.0%	-	3.9%	2.6%	0.7%	1.3%	-	-	-	-	-	-	-	-	-	13.0%	0.3%	-	9%			
				15:00-16:00	290	49.7%	28.7%	-	4.2%	2.8%	0.7%	1.4%	-	-	-	-	-	-	-	-	-	11.2%	0.3%	-	10%			
				16:00-17:00	270	50.0%	29.5%	-	4.5%	3.4%	0.4%	1.1%	-	-	-	-	-	-	-	-	-	9.7%	0.4%	-	11%			
				17:00-18:00	280	50.2%	30.4%	-	4.8%	3.7%	0.4%	1.1%	-	-	-	-	-	-	-	-	-	7.7%	0.4%	-	12%			
				18:00-19:00	360	48.3%	24.1%	-	2.8%	0.6%	0.9%	1.7%	-	-	-	-	-	-	-	-	-	21.3%	0.3%	-	6%			
				19:00-20:00	500	48.6%	24.5%	-	3.0%	0.8%	0.8%	1.6%	-	-	-	-	-	-	-	-	-	20.5%	0.2%	-	6%			
				20:00-21:00	410	48.6%	24.8%	-	3.0%	1.0%	0.7%	1.7%	-	-	-	-	0.2%	-	-	-	-	19.6%	0.2%	-	7%			
				21:00-22:00	340	48.7%	25.2%	-	3.3%	1.2%	0.9%	1.5%	-	-	-	-	0.3%	-	-	-	-	18.7%	0.3%	-	7%			
				22:00-23:00	300	48.6%	25.7%	-	3.4%	1.4%	0.7%	1.7%	-	-	-	-	0.3%	-	-	-	-	17.8%	0.3%	-	8%			
				23:00-00:00	220	49.1%	26.2%	-	3.3%	1.4%	0.9%	1.4%	-	-	-	-	0.5%	-	-	-	-	16.8%	0.5%	-	8%			
				L52A	Jerovis Street	One-way	00:00-01:00	40	53.8%	7.7%	-	2.6%	2.6%	5.1%	-	-	-	-	-	-	-	-	-	25.6%	-	-	13%	
							01:00-02:00	30	56.0%	8.0%	-	4.0%	-	4.0%	-	-	-	-	-	-	-	-	-	-	24.0%	-	-	12%
							02:00-03:00	20	57.9%	5.3%	-	5.3%	-	-	5.3%	-	-	-	-	-	-	-	-	-	26.3%	-	-	11%
							03:00-04:00	20	57.1%	7.1%	-	-	-	-	7.1%	-	-	-	-	-	-	-	-	-	28.6%	-	-	7%
							04:00-05:00	20	58.3%	8.3%	-	-	-	-	8.3%	-	-	-	-	-	-	-	-	-	25.0%	-	-	8%
05:00-06:00	20	61.5%	7.7%				-	-	-	-	7.7%	-	-	-	-	-	-	-	-	-	23.1%	-	-	8%				
06:00-07:00	40	60.6%	3.0%				-	3.0%	3.0%	3.0%	3.0%	-	-	-	-	3.0%	-	-	-	-	21.2%	-	-	15%				
07:00-08:00	80	60.0%	2.5%				-	3.8%	3.8%	1.3%	3.8%	-	-	-	-	1.3%	-	-	-	-	22.5%	1.3%	-	15%				
08:00-09:00	120	60.5%	1.8%				-	3.5%	3.5%	1.8%	4.4%	-	-	-	-	1.8%	-	-	-	-	21.9%	0.9%	-	16%				
09:00-10:00	150	52.5%	9.9%				-	1.4%	-	2.1%	5.0%	-	-	-	-	-	-	-	-	-	27.7%	1.4%	-	10%				
10:00-11:00	150	52.8%	9.0%				-	2.1%	0.7%	2.1%	4.9%	-	-	-	-	-	-	-	-	-	27.1%	1.4%	-	11%				
11:00-12:00	140	53.3%	8.1%				-	2.2%	0.7%	2.2%	5.2%	-	-	-	-	0.7%	-	-	-	-	25.9%	1.5%	-	13%				
12:00-13:00	140	53.7%	7.4%				-	2.2%	1.5%	2.2%	5.1%	-	-	-	-	-	-	-	-	-	25.7%	1.5%	-	13%				
13:00-14:00	130	55.6%	6.5%				-	2.4%	1.6%	2.4%	4.8%	-	-	-	-	0.8%	-	-	-	-	25.0%	0.8%	-	13%				
14:00-15:00	120	57.5%	5.0%				-	2.5%	2.5%	1.7%	5.0%	-	-	-	-	0.8%	-	-	-	-	24.2%	0.8%	-	13%				
15:00-16:00	110	57.8%	4.6%				-	2.8%	2.8%	1.8%	4.6%	-	-	-	-	0.9%	-	-	-	-	23.9%	0.9%	-	14%				
16:00-17:00	110	58.7%	2.9%				-	2.9%	2.9%	1.9%	4.8%	-	-	-	-	1.9%	-	-	-	-	23.1%	1.0%	-	15%				
17:00-18:00	110	60.2%	1.9%				-	3.9%	3.9%	1.9%	3.9%	-	-	-	-	1.9%	-	-	-	-	21.4%	1.0%	-	17%				
18:00-19:00	140	50.8%	10.6%				-	1.5%	-	2.3%	5.3%	-	-	-	-	-	-	-	-	-	28.0%	1.5%	-	11%				
19:00-20:00	120	51.3%	10.1%				-	1.7%	-	2.5%	5.0%	-	-	-	-	-	-	-	-	-	27.7%	1.7%	-	11%				
20:00-21:00	110	52.9%	9.8%				-	2.0%	-	2.0%	4.9%	-	-	-	-	-	-	-	-	-	27.5%	1.0%	-	10%				
21:00-22:00	90	51.7%	9.0%				-	2.2%	1.1%	2.2%	5.6%	-	-	-	-	-	-	-	-	-	27.0%	1.1%	-	12%				
22:00-23:00	70	52.9%	8.6%				-	1.4%	1.4%	1.4%	5.7%	-	-	-	-	-	-	-	-	-	27.1%	1.4%	-	11%				
23:00-00:00	60	53.6%	7.1%				-	1.8%	1.8%	1.8%	5.4%	-	-	-	-	-	-	-	-	-	26.8%	1.8%	-	13%				
L53A	Queen's Road Central	One-way	00:00-01:00	260	43.8%	28.9%	-	8.2%	2.7%	0.8%	2.0%	0.4%	-	0.8%	-	-	-	-	3.1%	9.0%	0.4%	-	18%					
			01:00-02:00	160	42.8%	28.9%	-	7.9%	3.3%	0.7%	2.0%	0.7%	-	-	1.3%	-	-	-	-	3.3%	8.6%	0.7%	-	20%				
			02:00-03:00	110	42.2%	29.4%	-	8.3%	3.7%	0.9%	1.8%	0.9%	-	-	0.9%	-	-	-	-	2.8%	8.3%	0.9%	-	20%				
			03:00-04:00	100	42.4%	29.3%	-	8.7%	3.3%	1.1%	2.2%	1.1%	-	-	1.1%	-	-	-	-	-	3.3%	7.6%	-	-	21%			
			04:00-05:00	90	42.0%	30.7%	-	9.1%	3.4%	1.1%	2.3%	-	-	-	1.1%	-	-	-	-	-	3.4%	6.8%	-	-	20%			
			05:00-06:00	130	41.1%	31.0%	-	8.5%	3.9%	0.8%	2.3%	0.8%	-	-	1.6%	-	-	-	-	-	3.1%	6.2%	0.8%	-	22%			
			06:00-07:00	300	40.2%	31.3%	-	8.9%	4.1%	1.0%	2.1%	0.7%	0.3%	1.7%	-	-	-	-	-	-	3.4%	5.8%	0.3%	-	23%			
			07:00-08:00	520	39.3%	31.3%	0.2%	9.0%	4.5%	1.2%	2.2%	0.6%	0.2%	2.0%	-	-	-	-	0.2%	3.5%	5.3%	0.6%	-	24%				
			08:00-09:00	770	39.0%	31.6%	0.1%	9.1%	4.7%	1.2%	2.2%	0.5%	0.3%	2.1%	-	-	-	-	0.1%	3.7%	5.0%	0.5%	-	25%				
			09:00-10:00	1000	45.9%	27.0%	0.1%	7.5%	1.8%	0.8%	1.6%	0.6%	-	-	0.4%	0.1%	0.1%	0.1%	0.1%	0.1%	2.7%	10.8%	0.4%	-	16%			
			10:00-11:00	970	44.9%	27.6%	0.1%	7.8%	2.1%	0.8%	1.7%	0.6%	-	-	0.5%	0.1%	0.1%	0.1%	0.1%	0.1%	2.8%	10.3%	0.4%	-	17%			
			11:00-12:00	950	44.0%	28.1%	0.1%	7.9%	2.4%	0.9%	1.7%	0.6%	0.1%	0.7%	0.1%	0.1%	0.1%	0.1%	0.1%	0.1%	2.9%	9.6%	0.4%	-	18%			
			12:00-13:00	900	43.3%	28.6%	0.1%	8.1%	2.8%	1.0%	1.8%	0.6%	0.1%	0.9%	0.1%	0.1%	0.1%	0.1%	0.1%	0.1%	3.0%	8.8%	0.4%	-	19%			
			13:00-14:00	760	42.5%	29.2%	0.1%	8.3%	3.2%	1.1%	1.8%	0.5%	0.1%	1.2%	-	-	-	-	-	0.1%	3.2%	8.2%	0.5%	-	20%			
			14:00-15:00	820	41.7%	29.8%	0.1%	8.5%	3.6%	1.0%	2.0%	0.6%	0.1%	1.4%	-	-	-	-	0.1%	3.3%	7.3%	0.5%	-	21%				
			15:00-16:00	740	40.8%	30.6%	0.1%	8.7%	3.9%	1.1%	2.0%	0.5%	0.1%	1.6%	-	-	-	-	0.1%	3.4%	6.4%	0.5%	-	22%				
			16:00-17:00	700	39.5%	31.1%	0.1%	9.0%	4.4%	1.1%	2.1%	0.6%	0.3%	1.9%	-	-	-	-	0.1%	3.6%	5.4%	0.6%	-	24%				
			17:00-18:00	700	38.3%	31.9%	0.1%	9.2%	4.9%	1.2%	2.3%	0.6%	0.3%	2.3%	-	-	-	-	0.1%	3.7%	4.5%	0.6%	-	25%				
			18:00-19:00	990	46.1%	26.8%	0.1%	7.4%	1.5%	0.8%	1.5%	0.6%	-	0.2%	0.1%	0.1%	0.1%	0.1%	0.1%	0.1%	2.6%	11.4%	0.4%	-	16%			
			19:00-20:00	870	45.6%	27.0%	0.1%	7.5%	1.7%	0.8%	1.6%	0.6%	-	0.3%	0.1%	0.1%	0.1%	0.1%	0.1%	0.1%	2.8%	11.0%	0.5%	-	16%			
			20:00-21:00	770	45.2%	27.3%	0.1%	7.6%	2.0%	0.9%	1.6%	0.7%	-	0.4%	0.1%	0.1%	0.1%	0.1%	0.1%	0.1%	2.7%	10.6%	0.4%	-	17%			
			21:00-22:00	550	44.9%	27.7%	0.2%	7.8%	2.2%	0.9%	1.7%	0.6%	-	0.6%	-	-	-	-	0.2%	2.8%	10.2%	0.4%	-	17%				
			22:00-23:00	480	44.4%	28.1%	0.2%	7.9%	2.3%	0.8%	1.7%	0.6%	-	0.6%	-	-	-	-	0.2%	2.9%	9.8%	0.4%	-	18%				
			23:00-00:00	400	43.9%	28.5%	-	8.1%	2.5%	1.0%	1.8%	0.5%	-	0.8%	-	-	-	-	-	3.0%	9.3%	0.5%	-	18%				
			00:00-01:00	280	43.9%	28.4%	-	8.5%	3.0%	0.7%	1.8%	0.4%	-	0.7%	-	-	-	-	3.0%	9.2%	0.4%	-	18%					
			01:00-02:00	160	43.1%	28.1%	-	8.8%	3.1%	0.6%	1.9%	0.6%	-	-	-	-	-	-	-	3.1%	8.8%	0.6%	-	20%				
			02:00-03:00	120																								

Road Link No.	Road Name	Vehicle Class Description			Private Cars	Taxi	Light Goods Vehicles (<=2.5t)	Light Goods Vehicles (2.5-3.5t)	Light Goods Vehicles (3.5-5.5t)	Medium & Heavy Goods Vehicles (5.5-15t)	Medium & Heavy Goods Vehicles (15t-24t)	Public Light Buses	Private Light Buses (<=3.5t)	Private Light Buses (>3.5t)	Non-franchised Buses (<6.4t)	Non-franchise d Buses (6.4-15t)	Non-franchise d Buses (15-24t)	Single Deck Franchise d Buses	Double Deck Franchise d Buses	Motor Cycles	Medium & Heavy Goods Vehicles (>24t)	Nonfranchised Buses (>24t)	Heavy Vehicles		
		Dir.	Hour	Total (veh)																				PC	TAXI
L53B	Queen's Road Central	One-way	04:00-05:00	100	41.1%	29.5%	-	9.5%	4.2%	1.1%	2.1%	-	-	1.1%	-	-	-	-	3.2%	7.4%	1.1%	-	22%		
			05:00-06:00	140	41.0%	29.5%	-	9.4%	4.3%	0.7%	2.2%	0.7%	-	-	1.4%	-	-	-	-	2.9%	7.2%	0.7%	-	22%	
			06:00-07:00	320	39.9%	29.7%	-	9.6%	4.5%	1.0%	2.2%	0.6%	0.3%	1.6%	-	-	-	-	-	3.2%	6.7%	0.6%	-	24%	
			07:00-08:00	550	39.1%	30.0%	0.2%	9.9%	4.8%	1.1%	2.2%	0.5%	0.2%	1.8%	-	-	-	-	0.2%	3.3%	6.2%	0.5%	-	25%	
			08:00-09:00	830	38.7%	30.2%	0.1%	10.0%	4.9%	1.1%	2.2%	0.5%	0.2%	1.9%	-	-	-	-	0.1%	3.4%	6.0%	0.6%	-	25%	
			09:00-10:00	1060	46.4%	26.8%	0.1%	7.5%	1.9%	0.8%	1.5%	0.6%	-	0.4%	0.1%	0.1%	0.1%	0.1%	0.1%	0.1%	2.6%	10.8%	0.4%	-	16%
			10:00-11:00	1020	45.3%	27.3%	0.1%	7.8%	2.3%	0.8%	1.6%	0.6%	-	0.5%	0.1%	0.1%	0.1%	0.1%	0.1%	0.1%	2.7%	10.4%	0.4%	-	17%
			11:00-12:00	1010	44.3%	27.6%	0.1%	8.1%	2.6%	0.9%	1.7%	0.6%	0.1%	0.7%	0.1%	0.1%	0.1%	0.1%	0.1%	0.1%	2.8%	9.8%	0.5%	-	18%
			12:00-13:00	950	43.5%	28.0%	0.1%	8.4%	3.0%	1.0%	1.7%	0.5%	0.1%	0.8%	0.1%	0.1%	0.1%	0.1%	0.1%	0.1%	2.9%	9.2%	0.4%	-	19%
			13:00-14:00	810	42.6%	28.4%	0.1%	8.7%	3.4%	1.0%	1.9%	0.5%	0.1%	1.1%	-	-	-	-	-	0.1%	3.0%	8.6%	0.5%	-	20%
			14:00-15:00	870	41.7%	28.9%	0.1%	9.0%	3.7%	0.9%	2.0%	0.6%	0.1%	1.3%	-	-	-	-	-	0.1%	3.1%	7.9%	0.6%	-	22%
			15:00-16:00	790	40.6%	29.4%	0.1%	9.4%	4.2%	1.0%	2.0%	0.5%	0.1%	1.5%	-	-	-	-	-	0.1%	3.2%	7.1%	0.5%	-	23%
			16:00-17:00	750	39.3%	29.9%	0.1%	9.8%	4.6%	1.1%	2.1%	0.5%	0.3%	1.7%	-	-	-	-	-	0.1%	3.4%	6.4%	0.5%	-	24%
			17:00-18:00	750	38.0%	30.5%	0.1%	10.2%	5.1%	1.1%	2.3%	0.5%	0.3%	2.1%	-	-	-	-	-	0.1%	3.5%	5.5%	0.7%	-	26%
			18:00-19:00	1040	46.7%	26.6%	0.1%	7.3%	1.6%	0.8%	1.5%	0.6%	-	0.2%	0.1%	0.1%	0.1%	0.1%	0.1%	0.1%	2.5%	11.3%	0.4%	-	15%
			19:00-20:00	920	46.1%	26.9%	0.1%	7.4%	1.9%	0.8%	1.5%	0.5%	-	0.3%	0.1%	0.1%	0.1%	0.1%	0.1%	0.1%	2.6%	11.0%	0.4%	-	16%
			20:00-21:00	810	45.7%	27.0%	0.1%	7.6%	2.1%	0.9%	1.5%	0.6%	-	0.4%	0.1%	0.1%	0.1%	0.1%	0.1%	0.1%	2.6%	10.7%	0.4%	-	17%
			21:00-22:00	570	45.3%	27.4%	0.2%	7.9%	2.3%	0.9%	1.6%	0.5%	-	0.5%	-	-	-	-	-	0.2%	2.6%	10.4%	0.4%	-	17%
			22:00-23:00	510	44.9%	27.7%	0.2%	7.9%	2.6%	0.8%	1.6%	0.6%	-	0.6%	-	-	-	-	-	0.2%	2.8%	9.9%	0.4%	-	18%
			23:00-00:00	420	44.4%	28.1%	-	8.2%	2.6%	1.0%	1.7%	0.5%	-	0.7%	-	-	-	-	-	-	2.9%	9.6%	0.5%	-	18%
L54A	Bonham Strand West	One-way	00:00-01:00	30	33.3%	25.0%	-	12.5%	-	-	4.2%	-	-	4.2%	-	-	-	-	-	20.8%	-	-	21%		
			01:00-02:00	20	31.3%	25.0%	-	12.5%	-	-	6.3%	-	-	-	6.3%	-	-	-	-	-	18.8%	-	-	25%	
			02:00-03:00	20	30.8%	23.1%	-	15.4%	-	-	7.7%	-	-	-	7.7%	-	-	-	-	-	15.4%	-	-	31%	
			03:00-04:00	10	33.3%	33.3%	-	11.1%	-	-	-	-	-	-	-	-	-	-	-	-	22.2%	-	-	11%	
			04:00-05:00	10	33.3%	33.3%	-	16.7%	-	-	-	-	-	-	-	-	-	-	-	-	16.7%	-	-	17%	
			05:00-06:00	10	33.3%	33.3%	-	11.1%	-	-	11.1%	-	-	-	-	-	-	-	-	-	11.1%	-	-	22%	
			06:00-07:00	30	26.1%	30.4%	-	17.4%	4.3%	4.3%	4.3%	-	-	-	4.3%	-	-	-	-	-	8.7%	-	-	35%	
			07:00-08:00	60	24.5%	30.2%	-	18.9%	3.8%	1.9%	5.7%	-	-	-	5.7%	-	-	-	-	-	7.5%	1.9%	-	38%	
			08:00-09:00	80	24.7%	31.2%	-	18.2%	3.9%	2.6%	6.5%	-	-	-	6.5%	-	-	-	-	-	6.5%	1.3%	-	38%	
			09:00-10:00	100	38.5%	18.7%	-	7.7%	-	1.1%	2.2%	-	-	-	2.2%	-	-	-	-	-	29.7%	-	-	13%	
			10:00-11:00	100	36.2%	20.2%	-	9.6%	1.1%	1.1%	2.1%	-	-	-	3.2%	-	-	-	-	-	26.6%	-	-	17%	
			11:00-12:00	90	35.2%	21.6%	-	10.2%	1.1%	1.1%	2.3%	-	-	-	3.4%	-	-	-	-	-	25.0%	-	-	18%	
			12:00-13:00	90	33.3%	23.0%	-	11.5%	1.1%	2.3%	3.4%	-	-	-	3.4%	-	-	-	-	-	21.8%	-	-	22%	
			13:00-14:00	90	31.3%	24.1%	-	12.0%	2.4%	2.4%	3.6%	-	-	-	3.6%	-	-	-	-	-	19.3%	1.2%	-	25%	
			14:00-15:00	90	29.6%	25.9%	-	13.6%	2.5%	2.5%	4.9%	-	-	-	3.7%	-	-	-	-	-	16.0%	1.2%	-	28%	
			15:00-16:00	80	28.4%	27.0%	-	14.9%	2.7%	2.7%	5.4%	-	-	-	4.1%	-	-	-	-	-	13.5%	1.4%	-	31%	
			16:00-17:00	70	26.1%	29.0%	-	17.4%	2.9%	2.9%	5.8%	-	-	-	4.3%	-	-	-	-	-	10.1%	1.4%	-	35%	
			17:00-18:00	70	24.6%	30.4%	-	17.4%	4.3%	2.9%	5.8%	-	-	-	5.8%	-	-	-	-	-	7.2%	1.4%	-	38%	
			18:00-19:00	90	38.8%	17.6%	-	7.1%	-	1.2%	1.2%	-	-	-	2.4%	-	-	-	-	-	31.8%	-	-	12%	
			19:00-20:00	80	38.2%	18.4%	-	7.9%	-	1.3%	1.3%	-	-	-	2.6%	-	-	-	-	-	30.3%	-	-	13%	
20:00-21:00	70	37.3%	19.4%	-	9.0%	-	1.5%	1.5%	-	-	-	3.0%	-	-	-	-	-	28.4%	-	-	15%				
21:00-22:00	60	36.8%	21.1%	-	8.8%	-	1.8%	1.8%	-	-	-	3.5%	-	-	-	-	-	26.3%	-	-	16%				
22:00-23:00	50	35.6%	22.2%	-	11.1%	-	2.2%	2.2%	-	-	-	2.2%	-	-	-	-	-	24.4%	-	-	18%				
23:00-00:00	40	35.1%	21.6%	-	10.8%	-	2.7%	2.7%	-	-	-	2.7%	-	-	-	-	-	24.3%	-	-	19%				
L55A	Lok Ku Road	One-way	00:00-01:00	60	42.3%	25.0%	-	15.4%	3.8%	-	1.9%	-	-	1.9%	-	-	-	-	-	9.6%	-	-	23%		
			01:00-02:00	40	40.0%	22.9%	-	17.1%	5.7%	-	2.9%	-	-	-	2.9%	-	-	-	-	8.6%	-	-	29%		
			02:00-03:00	30	40.7%	25.9%	-	18.5%	3.7%	-	-	-	-	-	3.7%	-	-	-	-	7.4%	-	-	26%		
			03:00-04:00	30	38.1%	23.8%	-	19.0%	4.8%	-	-	-	-	-	4.8%	-	-	-	-	-	9.5%	-	-	29%	
			04:00-05:00	20	37.5%	25.0%	-	18.8%	6.3%	-	-	-	-	-	6.3%	-	-	-	-	-	6.3%	-	-	31%	
			05:00-06:00	20	36.8%	26.3%	-	21.1%	5.3%	-	-	-	-	-	5.3%	-	-	-	-	-	5.3%	-	-	32%	
			06:00-07:00	50	34.0%	25.5%	-	19.1%	6.4%	2.1%	2.1%	-	-	-	4.3%	-	-	-	-	-	6.4%	-	-	34%	
			07:00-08:00	120	32.2%	24.6%	-	20.3%	6.8%	0.8%	2.5%	-	0.8%	4.2%	0.8%	-	0.8%	-	-	-	5.1%	0.8%	-	38%	
			08:00-09:00	170	32.0%	24.9%	-	20.7%	7.1%	1.2%	2.4%	-	0.6%	4.7%	0.6%	-	0.6%	-	-	-	4.7%	0.6%	-	38%	
			09:00-10:00	190	47.0%	23.8%	-	12.4%	2.2%	0.5%	0.5%	-	-	-	1.6%	-	-	-	-	-	11.9%	-	-	17%	
			10:00-11:00	200	44.8%	24.0%	-	13.5%	2.6%	0.5%	1.0%	-	-	-	2.1%	-	-	-	-	-	11.5%	-	-	20%	
			11:00-12:00	180	43.6%	24.0%	-	14.5%	3.4%	0.6%	1.1%	-	-	-	2.2%	-	-	-	-	-	10.6%	-	-	22%	
			12:00-13:00	190	41.8%	24.2%	-	15.4%	3.8%	1.1%	1.1%	-	-	-	2.7%	-	-	-	-	-	9.9%	-	-	24%	
			13:00-14:00	180	38.9%	24.0%	-	16.0%	4.6%	1.1%	1.7%	-	0.6%	2.9%	0.6%	-	0.6%	-	-	-	8.6%	0.6%	-	29%	
			14:00-15:00	180	37.2%	23.8%	-	17.4%	5.2%	1.2%	1.7%	-	0.6%	3.5%	0.6%	-	0.6%	-	-	-	7.6%	0.6%	-	31%	
			15:00-16:00	160	35.4%	24.1%	-	18.4%	5.7%	1.3%	1.9%	-	0.6%	3.8%	0.6%	-	0.6%	-	-	-	7.0%	0.6%	-	34%	
			16:00-17:00	160	33.8%	24.5%	-	19.2%	6.6%	1.3%	2.0%	-	0.7%	4.0%	0.7%	-	0.7%	-	-	-	6.0%	0.7%	-	36%	

Road Link No.	Road Name	Vehicle Class Description			Private Cars	Taxi	Light Goods Vehicles (<=2.5t)	Light Goods Vehicles (2.5-3.5t)	Light Goods Vehicles (3.5-5.5t)	Medium & Heavy Goods Vehicles (5.5-15t)	Medium & Heavy Goods Vehicles (15t-24t)	Public Light Buses	Private Light Buses (<=3.5t)	Private Light Buses (>3.5t)	Non-franchised Buses (<6.4t)	Non-franchise d Buses (6.4-15t)	Non-franchise d Buses (15-24t)	Single Deck Franchise d Buses	Double Deck Franchise d Buses	Motor Cycles	Medium & Heavy Goods Vehicles (>24t)	Nonfranchised Buses (>24t)	Heavy Vehicles	
		Dir.	Hour	Total (veh)																				PC
			19:00-20:00	160	47.4%	23.4%	-	12.3%	1.9%	0.6%	0.6%	-	-	1.3%	-	-	-	-	-	12.3%	-	-	17%	
			20:00-21:00	140	46.3%	23.5%	-	13.2%	2.2%	0.7%	0.7%	-	-	-	-	-	-	-	-	-	11.8%	-	-	18%
			21:00-22:00	120	44.8%	24.1%	-	13.8%	2.6%	0.9%	0.9%	-	-	-	-	-	-	-	-	-	11.2%	-	-	20%
			22:00-23:00	100	44.1%	23.7%	-	14.0%	3.2%	1.1%	1.1%	-	-	-	-	-	-	-	-	-	10.8%	-	-	22%
			23:00-00:00	80	42.1%	23.7%	-	14.5%	3.9%	1.3%	1.3%	-	-	-	-	-	-	-	-	-	10.5%	-	-	24%
L56A	Bonham Strand	One-way	00:00-01:00	120	32.2%	35.7%	-	8.7%	2.6%	0.9%	1.7%	-	-	1.7%	-	-	-	-	-	16.5%	-	-	16%	
			01:00-02:00	80	32.0%	37.3%	-	9.3%	2.7%	-	1.3%	-	-	-	-	-	-	-	-	-	16.0%	-	-	15%
			02:00-03:00	60	30.9%	36.4%	-	9.1%	3.6%	-	1.8%	-	-	-	1.8%	-	-	-	-	-	16.4%	-	-	16%
			03:00-04:00	40	31.4%	37.1%	-	8.6%	2.9%	-	2.9%	-	-	-	-	-	-	-	-	-	14.3%	-	-	17%
			04:00-05:00	30	30.0%	36.7%	-	10.0%	3.3%	-	3.3%	-	-	-	3.3%	-	-	-	-	-	13.3%	-	-	20%
			05:00-06:00	60	30.9%	38.2%	-	10.9%	3.6%	-	1.8%	-	-	-	1.8%	-	-	-	-	-	12.7%	-	-	18%
			06:00-07:00	160	29.4%	37.9%	-	11.1%	3.9%	0.7%	2.0%	-	-	-	2.0%	-	-	-	-	-	12.4%	0.7%	-	20%
			07:00-08:00	300	28.6%	38.4%	-	11.2%	4.1%	1.0%	2.0%	-	-	0.3%	2.0%	-	-	-	-	-	11.6%	0.7%	-	21%
			08:00-09:00	320	27.5%	39.6%	-	12.5%	4.5%	1.0%	2.2%	-	-	0.3%	2.2%	-	-	-	-	-	9.6%	0.6%	-	23%
			09:00-10:00	310	35.2%	33.5%	-	6.5%	1.6%	0.3%	1.0%	-	-	-	1.0%	-	-	-	-	-	21.0%	-	-	10%
			10:00-11:00	310	34.0%	34.6%	-	7.5%	2.0%	0.3%	1.0%	-	-	-	1.0%	-	-	-	-	-	19.6%	-	-	12%
			11:00-12:00	310	32.9%	35.2%	-	8.1%	2.3%	0.6%	1.3%	-	-	-	1.3%	-	-	-	-	-	18.1%	0.3%	-	14%
			12:00-13:00	320	32.3%	36.1%	-	8.6%	2.6%	0.6%	1.3%	-	-	-	1.3%	-	-	-	-	-	16.9%	0.3%	-	15%
			13:00-14:00	330	31.4%	36.3%	-	9.3%	3.1%	0.6%	1.6%	-	-	0.3%	1.6%	-	-	-	-	-	15.5%	0.3%	-	17%
			14:00-15:00	310	30.6%	37.1%	-	10.0%	3.2%	0.6%	1.6%	-	-	0.3%	1.6%	-	-	-	-	-	14.5%	0.3%	-	18%
			15:00-16:00	300	29.9%	37.9%	-	10.7%	3.7%	0.7%	1.7%	-	-	0.3%	1.7%	-	-	-	-	-	13.1%	0.3%	-	19%
			16:00-17:00	300	29.0%	38.2%	-	11.3%	3.8%	0.7%	2.0%	-	-	0.3%	2.0%	-	-	-	-	-	11.9%	0.7%	-	21%
			17:00-18:00	310	28.2%	39.0%	-	12.0%	4.2%	1.0%	1.9%	-	-	0.3%	1.9%	-	-	-	-	-	10.7%	0.6%	-	22%
			18:00-19:00	290	35.5%	33.1%	-	5.9%	1.4%	0.3%	0.7%	-	-	-	0.7%	-	-	-	-	-	22.3%	-	-	9%
			19:00-20:00	420	35.0%	33.6%	-	6.5%	1.7%	0.5%	0.7%	-	-	-	0.7%	-	-	-	-	-	21.3%	-	-	10%
20:00-21:00	350	34.4%	34.1%	-	7.0%	1.7%	0.6%	0.9%	-	-	-	0.9%	-	-	-	-	-	20.4%	-	-	11%			
21:00-22:00	300	33.9%	34.6%	-	7.5%	2.0%	0.3%	1.0%	-	-	-	1.0%	-	-	-	-	-	19.7%	-	-	12%			
22:00-23:00	260	33.5%	35.0%	-	7.7%	2.3%	0.4%	1.2%	-	-	-	1.2%	-	-	-	-	-	18.8%	-	-	13%			
23:00-00:00	200	32.8%	35.9%	-	8.2%	2.6%	0.5%	1.0%	-	-	-	1.0%	-	-	-	-	-	17.9%	-	-	13%			
L56B	Bonham Strand	One-way	00:00-01:00	90	31.3%	41.0%	-	7.2%	3.6%	-	1.2%	-	-	1.2%	-	-	-	-	-	14.5%	-	-	13%	
			01:00-02:00	60	32.1%	41.1%	-	8.9%	3.6%	-	-	-	-	-	-	-	-	-	-	14.3%	-	-	13%	
			02:00-03:00	50	31.7%	41.5%	-	7.3%	4.9%	-	-	-	-	-	-	-	-	-	-	14.6%	-	-	12%	
			03:00-04:00	30	32.0%	44.0%	-	8.0%	4.0%	-	-	-	-	-	-	-	-	-	-	12.0%	-	-	12%	
			04:00-05:00	30	31.8%	40.9%	-	9.1%	4.5%	-	-	-	-	-	-	-	-	-	-	13.6%	-	-	14%	
			05:00-06:00	50	31.0%	40.5%	-	9.5%	4.8%	-	-	-	-	2.4%	-	-	-	-	-	11.9%	-	-	17%	
			06:00-07:00	120	29.6%	41.7%	-	9.6%	4.3%	-	0.9%	-	-	1.7%	-	-	-	-	-	12.2%	-	-	17%	
			07:00-08:00	230	29.0%	41.1%	-	9.4%	4.5%	0.4%	1.3%	-	0.4%	1.3%	-	-	-	-	-	12.1%	0.4%	-	18%	
			08:00-09:00	250	28.1%	41.7%	-	10.3%	5.0%	0.4%	1.2%	-	0.4%	1.7%	-	-	-	-	-	10.7%	0.4%	-	19%	
			09:00-10:00	230	33.9%	39.8%	-	5.9%	2.3%	0.5%	0.5%	-	-	-	-	-	-	-	-	17.2%	-	-	9%	
			10:00-11:00	230	32.7%	39.9%	-	6.7%	2.7%	0.4%	0.4%	-	-	0.4%	-	-	-	-	-	16.6%	-	-	11%	
			11:00-12:00	230	32.4%	40.0%	-	7.1%	3.1%	0.4%	0.9%	-	-	0.4%	-	-	-	-	-	15.6%	-	-	12%	
			12:00-13:00	240	31.6%	40.3%	-	7.8%	3.5%	0.4%	0.9%	-	-	0.9%	-	-	-	-	-	14.7%	-	-	13%	
			13:00-14:00	240	30.8%	40.4%	-	7.9%	3.8%	0.4%	0.8%	-	0.4%	0.8%	-	-	-	-	-	14.2%	0.4%	-	15%	
			14:00-15:00	240	30.2%	40.9%	-	8.6%	3.9%	0.4%	0.9%	-	0.4%	0.9%	-	-	-	-	-	13.4%	0.4%	-	16%	
			15:00-16:00	230	29.6%	41.2%	-	8.8%	4.0%	0.4%	0.9%	-	0.4%	1.3%	-	-	-	-	-	12.8%	0.4%	-	16%	
			16:00-17:00	230	29.1%	41.3%	-	9.4%	4.5%	0.4%	0.9%	-	0.4%	1.3%	-	-	-	-	-	12.1%	0.4%	-	17%	
			17:00-18:00	240	28.7%	41.4%	-	9.7%	4.6%	0.4%	1.3%	-	0.4%	1.7%	-	-	-	-	-	11.4%	0.4%	-	19%	
			18:00-19:00	210	34.3%	39.2%	-	5.4%	2.0%	0.5%	0.5%	-	-	-	-	-	-	-	-	18.1%	-	-	8%	
			19:00-20:00	300	33.9%	39.6%	-	5.7%	2.3%	0.3%	0.7%	-	-	-	-	-	-	-	-	17.4%	-	-	9%	
20:00-21:00	250	33.5%	39.5%	-	6.0%	2.4%	0.4%	0.8%	-	-	0.4%	-	-	-	-	-	16.9%	-	-	10%				
21:00-22:00	220	32.9%	39.9%	-	6.6%	2.8%	0.5%	0.5%	-	-	0.5%	-	-	-	-	-	16.4%	-	-	11%				
22:00-23:00	190	32.6%	40.0%	-	6.8%	3.2%	0.5%	0.5%	-	-	0.5%	-	-	-	-	-	15.8%	-	-	12%				
23:00-00:00	150	31.9%	40.3%	-	7.6%	2.8%	0.7%	0.7%	-	-	0.7%	-	-	-	-	-	15.3%	-	-	13%				
			00:00-01:00	200	39.5%	31.3%	-	9.2%	4.1%	0.5%	1.0%	-	-	1.0%	-	-	-	-	1.0%	11.8%	0.5%	-	17%	
			01:00-02:00	130	38.5%	32.3%	-	10.0%	4.6%	0.8%	0.8%	-	-	1.5%	-	-	-	-	0.8%	10.8%	-	-	18%	
			02:00-03:00	110	37.5%	33.7%	-	9.6%	4.8%	1.0%	1.0%	-	-	1.0%	-	-	-	-	-	10.6%	-	-	18%	
			03:00-04:00	80	36.4%	33.8%	-	10.4%	5.2%	1.3%	1.3%	-	-	1.3%	-	-	-	-	1.3%	9.1%	-	-	21%	
			04:00-05:00	70	34.3%	34.3%	-	10.4%	6.0%	1.5%	1.5%	-	-	1.5%	-	-	-	-	1.5%	9.0%	-	-	22%	
			05:00-06:00	80	33.8%	36.5%	-	10.8%	5.4%	1.4%	1.4%	-	-	1.4%	-	-	-	-	1.4%	8.1%	-	-	22%	
			06:00-07:00	180	31.7%	37.2%	-	11.1%	6.1%	1.1%	1.7%	-	-	1.7%	-	-	-	-	0.6%	7.8%	0.6%	-	23%	
			07:00-08:00	450	30.3%	38.2%	0.2%	11.5%	6.6%	0.9%	1.6%	-	-	0.2%	2.0%	0.2%	-	0.2%	-	0.7%	6.8%	0.5%	-	25%
			08:00-09:00	650	29.8%	38.5%	0.2%	11.7%	6.7%	0.9%	1.7%	-	-	0.3%	2.0%	0.2%	-	0.2%	-	0.8%	6.6%	0.5%	-	25%
			09:00-10:00	690	45.6%	26.4%	0.1%	8.0%	2.5%	0.4%	0.6%	-	-	-	0.4%	0.1%	0.1%	0.1%	-	0.7%	14.7%	0.1%	-	13%

Road Link No.	Road Name	Vehicle Class Description			Private Cars	Taxi	Light Goods Vehicles (<=2.5t)	Light Goods Vehicles (2.5-3.5t)	Light Goods Vehicles (3.5-5.5t)	Medium & Heavy Goods Vehicles (5.5-15t)	Medium & Heavy Goods Vehicles (15t-24t)	Public Light Buses	Private Light Buses (<=3.5t)	Private Light Buses (>3.5t)	Non-franchised Buses (<6.4t)	Non-franchise d Buses (6.4-15t)	Non-franchise d Buses (15-24t)	Single Deck Franchise d Buses	Double Deck Franchise d Buses	Motor Cycles	Medium & Heavy Goods Vehicles (>24t)	Nonfranchised Buses (>24t)	Heavy Vehicles
		Dir.	Hour	Total (veh)																			
L57A	Hollywood Road	One-way	10:00-11:00	720	43.4%	27.9%	0.1%	8.4%	3.1%	0.4%	0.7%	-	-	0.7%	0.1%	0.1%	0.1%	-	0.8%	13.7%	0.3%	-	15%
			11:00-12:00	680	41.6%	29.2%	0.1%	8.9%	3.6%	0.4%	0.9%	-	0.1%	0.9%	0.1%	0.1%	0.1%	-	0.7%	12.7%	0.3%	-	16%
			12:00-13:00	690	39.7%	30.7%	0.1%	9.3%	4.1%	0.6%	1.0%	-	0.1%	1.0%	0.1%	0.1%	0.1%	-	0.7%	11.8%	0.3%	-	18%
			13:00-14:00	650	37.9%	32.3%	0.2%	9.8%	4.5%	0.6%	1.1%	-	0.2%	1.2%	0.2%	-	0.2%	-	0.8%	10.9%	0.3%	-	19%
			14:00-15:00	640	36.1%	33.9%	0.2%	10.2%	5.0%	0.8%	1.3%	-	0.2%	1.4%	0.2%	-	0.2%	-	0.8%	9.7%	0.3%	-	20%
			15:00-16:00	590	34.0%	35.3%	0.2%	10.7%	5.6%	0.8%	1.4%	-	0.2%	1.7%	0.2%	-	0.2%	-	0.8%	8.7%	0.3%	-	22%
			16:00-17:00	570	31.8%	36.9%	0.2%	11.2%	6.2%	0.9%	1.6%	-	0.4%	1.8%	0.2%	-	0.2%	-	0.7%	7.7%	0.4%	-	24%
			17:00-18:00	580	29.8%	38.4%	0.2%	11.7%	6.6%	0.9%	1.7%	-	0.3%	2.1%	0.2%	-	0.2%	-	0.7%	6.6%	0.5%	-	25%
			18:00-19:00	630	47.0%	25.1%	0.2%	7.6%	2.1%	0.3%	0.5%	-	-	0.3%	0.2%	0.2%	0.2%	-	0.8%	15.6%	0.2%	-	12%
			19:00-20:00	580	45.6%	26.0%	0.2%	7.9%	2.4%	0.3%	0.5%	-	-	0.5%	0.2%	0.2%	0.2%	-	0.9%	14.9%	0.2%	-	13%
			20:00-21:00	510	44.4%	26.9%	0.2%	8.3%	2.8%	0.4%	0.6%	-	-	0.6%	0.2%	0.2%	0.2%	-	0.8%	14.3%	0.2%	-	14%
			21:00-22:00	440	43.3%	27.9%	0.2%	8.5%	3.0%	0.5%	0.7%	-	-	0.7%	0.2%	0.2%	0.2%	-	0.7%	13.6%	0.2%	-	15%
			22:00-23:00	360	41.9%	28.8%	0.3%	8.8%	3.4%	0.6%	0.9%	-	-	0.9%	0.3%	-	0.3%	-	0.9%	12.8%	0.3%	-	17%
			23:00-00:00	290	41.1%	29.8%	-	9.2%	3.5%	0.7%	1.1%	-	-	1.1%	-	-	-	-	0.7%	12.4%	0.4%	-	17%
L57B	Hollywood Road	One-way	00:00-01:00	200	39.5%	31.3%	-	9.2%	4.1%	0.5%	1.0%	-	-	1.0%	-	-	-	-	1.0%	11.8%	0.5%	-	17%
			01:00-02:00	130	38.8%	32.6%	-	9.3%	4.7%	0.8%	0.8%	-	-	1.6%	-	-	-	-	0.8%	10.9%	-	-	18%
			02:00-03:00	110	36.9%	34.0%	-	9.7%	4.9%	1.0%	1.0%	-	-	1.0%	-	-	-	-	1.0%	10.7%	-	-	18%
			03:00-04:00	80	35.5%	34.2%	-	10.5%	5.3%	1.3%	1.3%	-	-	1.3%	-	-	-	-	1.3%	9.2%	-	-	21%
			04:00-05:00	70	34.3%	34.3%	-	10.4%	6.0%	1.5%	1.5%	-	-	1.5%	-	-	-	-	1.5%	9.0%	-	-	22%
			05:00-06:00	80	33.8%	36.5%	-	10.8%	5.4%	1.4%	1.4%	-	-	1.4%	-	-	-	-	1.4%	8.1%	-	-	22%
			06:00-07:00	180	31.7%	37.2%	-	11.1%	6.1%	1.1%	1.7%	-	0.6%	1.7%	-	-	-	-	0.6%	7.8%	0.6%	-	23%
			07:00-08:00	440	30.2%	38.4%	0.2%	11.4%	6.6%	0.9%	1.6%	-	0.2%	2.0%	0.2%	-	0.2%	-	0.7%	6.8%	0.5%	-	25%
			08:00-09:00	640	29.7%	38.8%	0.2%	11.5%	6.8%	0.9%	1.7%	-	0.3%	2.0%	0.2%	-	0.2%	-	0.8%	6.6%	0.5%	-	25%
			09:00-10:00	690	45.5%	26.5%	-	8.0%	2.5%	0.4%	0.6%	-	-	0.4%	0.1%	0.1%	-	0.7%	14.7%	0.1%	-	13%	
			10:00-11:00	720	43.4%	27.9%	-	8.4%	3.1%	0.4%	0.7%	-	-	0.7%	0.1%	0.1%	0.1%	-	0.8%	13.8%	0.3%	-	15%
			11:00-12:00	680	41.6%	29.4%	-	8.8%	3.6%	0.4%	0.9%	-	0.1%	0.9%	0.1%	0.1%	0.1%	-	0.7%	12.8%	0.3%	-	16%
			12:00-13:00	690	39.8%	30.8%	-	9.2%	4.1%	0.6%	1.0%	-	0.1%	1.0%	0.1%	0.1%	0.1%	-	0.7%	11.8%	0.3%	-	18%
			13:00-14:00	650	37.9%	32.4%	0.2%	9.7%	4.5%	0.6%	1.1%	-	0.2%	1.2%	0.2%	-	0.2%	-	0.8%	10.9%	0.3%	-	19%
			14:00-15:00	640	35.9%	34.0%	0.2%	10.1%	5.0%	0.8%	1.3%	-	0.2%	1.4%	0.2%	-	0.2%	-	0.8%	9.8%	0.3%	-	20%
			15:00-16:00	590	33.8%	35.5%	0.2%	10.6%	5.6%	0.9%	1.4%	-	0.2%	1.7%	0.2%	-	0.2%	-	0.9%	8.7%	0.3%	-	22%
			16:00-17:00	570	31.8%	37.1%	0.2%	11.0%	6.2%	0.9%	1.6%	-	0.4%	1.8%	0.2%	-	0.2%	-	0.7%	7.8%	0.4%	-	23%
			17:00-18:00	570	29.7%	38.7%	0.2%	11.4%	6.7%	0.9%	1.8%	-	0.4%	2.1%	0.2%	-	0.2%	-	0.7%	6.7%	0.5%	-	25%
			18:00-19:00	630	47.0%	25.2%	-	7.6%	2.1%	0.3%	0.5%	-	-	0.3%	0.2%	0.2%	0.2%	-	0.8%	15.6%	0.2%	-	12%
			19:00-20:00	570	45.6%	26.1%	-	7.9%	2.5%	0.4%	0.5%	-	-	0.5%	0.2%	0.2%	0.2%	-	0.9%	14.9%	0.2%	-	13%
			20:00-21:00	510	44.5%	27.1%	-	8.1%	2.8%	0.4%	0.6%	-	-	0.6%	0.2%	0.2%	0.2%	-	0.8%	14.4%	0.2%	-	14%
			21:00-22:00	440	43.3%	28.0%	-	8.6%	3.0%	0.5%	0.7%	-	-	0.7%	0.2%	0.2%	0.2%	-	0.7%	13.7%	0.2%	-	15%
			22:00-23:00	350	42.0%	29.0%	-	8.6%	3.4%	0.6%	0.9%	-	-	0.9%	0.3%	-	0.3%	-	0.9%	12.9%	0.3%	-	16%
			23:00-00:00	280	41.1%	30.0%	-	8.9%	3.6%	0.7%	1.1%	-	-	1.1%	-	-	-	-	0.7%	12.5%	0.4%	-	16%
L57C	Hollywood Road	One-way	00:00-01:00	150	41.0%	31.9%	-	6.9%	4.9%	0.7%	0.7%	-	-	0.7%	-	-	-	-	1.4%	11.8%	-	-	15%
			01:00-02:00	100	39.6%	33.3%	-	7.3%	5.2%	-	1.0%	-	-	1.0%	-	-	-	-	1.0%	11.5%	-	-	16%
			02:00-03:00	80	38.5%	34.6%	-	7.7%	5.1%	-	1.3%	-	-	1.3%	-	-	-	-	1.3%	10.3%	-	-	17%
			03:00-04:00	60	35.6%	33.9%	-	8.5%	6.8%	-	1.7%	-	-	1.7%	-	-	-	-	1.7%	10.2%	-	-	20%
			04:00-05:00	60	35.3%	35.3%	-	7.8%	5.9%	-	2.0%	-	-	2.0%	-	-	-	-	2.0%	9.8%	-	-	20%
			05:00-06:00	60	33.3%	36.8%	-	8.8%	7.0%	-	1.8%	-	-	1.8%	-	-	-	-	1.8%	8.8%	-	-	21%
			06:00-07:00	140	32.4%	38.2%	-	8.8%	7.4%	0.7%	1.5%	-	-	1.5%	-	-	-	-	0.7%	8.1%	0.7%	-	21%
			07:00-08:00	330	31.3%	39.8%	-	8.8%	7.9%	0.6%	1.2%	-	0.3%	1.5%	-	-	-	-	0.7%	7.3%	0.3%	-	22%
			08:00-09:00	480	30.8%	40.0%	-	9.0%	8.0%	0.6%	1.3%	-	0.2%	1.5%	-	-	-	-	1.0%	7.1%	0.4%	-	22%
			09:00-10:00	520	46.7%	27.0%	-	6.1%	2.9%	0.2%	0.8%	-	-	0.2%	0.2%	0.2%	0.4%	-	1.0%	14.3%	0.2%	-	12%
			10:00-11:00	540	44.4%	28.4%	-	6.4%	3.6%	0.4%	0.8%	-	-	0.4%	0.2%	0.2%	0.4%	-	1.1%	13.6%	0.2%	-	14%
			11:00-12:00	500	42.9%	30.1%	-	6.8%	4.2%	0.4%	0.8%	-	-	0.4%	0.2%	0.2%	0.2%	-	1.0%	12.6%	0.2%	-	14%
			12:00-13:00	510	41.0%	31.6%	-	7.1%	4.7%	0.4%	1.0%	-	-	0.6%	0.2%	0.2%	0.2%	-	1.0%	11.8%	0.4%	-	16%
			13:00-14:00	480	39.0%	33.1%	-	7.5%	5.4%	0.4%	1.0%	-	0.2%	0.8%	-	-	0.2%	-	1.0%	10.8%	0.4%	-	17%
			14:00-15:00	480	37.1%	35.0%	-	7.8%	5.9%	0.4%	1.1%	-	0.2%	0.8%	-	-	0.2%	-	1.1%	9.9%	0.4%	-	18%
			15:00-16:00	440	34.9%	36.5%	-	8.2%	6.6%	0.5%	1.1%	-	0.2%	1.1%	-	-	-	-	1.1%	9.1%	0.5%	-	19%
			16:00-17:00	430	33.0%	38.5%	-	8.6%	7.4%	0.5%	1.2%	-	0.2%	1.2%	-	-	-	-	1.0%	8.1%	0.5%	-	20%
			17:00-18:00	430	30.9%	40.1%	-	9.0%	8.0%	0.7%	1.2%	-	0.2%	1.2%	-	-	-	-	0.9%	7.1%	0.5%	-	22%
			18:00-19:00	470	48.2%	25.5%	-	5.8%	2.4%	0.2%	0.6%	-	-	-	0.2%	0.2%	0.4%	-	1.1%	15.2%	0.2%	-	11%
			19:00-20:00	430	46.9%	26.4%	-	5.9%	2.8%	0.2%	0.7%	-	-	-	0.2%	0.2%	0.5%	-	1.2%	14.6%	0.2%	-	12%
			20:00-21:00	380	45.5%	27.5%	-	6.3%	3.2%	0.3%	0.8%	-	-	0.3%	0.3%	0.3%	0.3%	-	1.1%	14.0%	0.3%	-	13%
			21:00-22:00	330	44.5%	28.7%	-	6.5%	3.4%	0.3%	0.6%	-	-	0.3%	0.3%	0.3%	0.3%	-	0.9%	13.4%	0.3%	-	13%
			22:00-23:00	260	43.4%	29.8%	-	6.6%	3.9%	0.4%	0.8%	-	-	0.4%	-	-	0.4%	-	1.2%	12.8%	0.4%	-	14%
			23:00-00:00	210	41.9%	30.5%	-	7.1%	4.3%	0.5%	1.0%</												

Road Link No.	Road Name	Vehicle Class Description			Private Cars	Taxi	Light Goods Vehicles (<=2.5t)	Light Goods Vehicles (2.5-3.5t)	Light Goods Vehicles (3.5-5.5t)	Medium & Heavy Goods Vehicles (5.5-15t)	Medium & Heavy Goods Vehicles (15t-24t)	Public Light Buses	Private Light Buses (<=3.5t)	Private Light Buses (>3.5t)	Non-franchised Buses (<6.4t)	Non-franchise d Buses (6.4-15t)	Non-franchise d Buses (15-24t)	Single Deck Franchise d Buses	Double Deck Franchise d Buses	Motor Cycles	Medium & Heavy Goods Vehicles (>24t)	Nonfranchised Buses (>24t)	Heavy Vehicles		
		Dir.	Hour	Total (veh)																				PC	TAXI
L58A	Ladder Street and Square Street	One-way	01:00-02:00	20	38.5%	30.8%	-	15.4%	7.7%	-	-	-	-	-	-	-	-	-	-	7.7%	-	-	23%		
			02:00-03:00	20	36.4%	27.3%	-	18.2%	9.1%	-	-	-	-	-	-	-	-	-	-	-	9.1%	-	-	27%	
			03:00-04:00	10	37.5%	25.0%	-	12.5%	12.5%	-	-	-	-	-	-	-	-	-	-	-	12.5%	-	-	25%	
			04:00-05:00	10	33.3%	33.3%	-	16.7%	16.7%	-	-	-	-	-	-	-	-	-	-	-	-	-	-	-	33%
			05:00-06:00	10	33.3%	33.3%	-	16.7%	16.7%	-	-	-	-	-	-	-	-	-	-	-	-	-	-	-	33%
			06:00-07:00	20	30.0%	30.0%	-	15.0%	10.0%	-	5.0%	-	-	-	-	5.0%	-	-	-	-	-	5.0%	-	-	35%
			07:00-08:00	50	28.3%	30.4%	-	17.4%	10.9%	2.2%	2.2%	-	-	-	-	2.2%	-	-	-	-	-	4.3%	2.2%	-	37%
			08:00-09:00	70	27.5%	30.4%	-	17.4%	11.6%	1.4%	2.9%	-	-	-	-	2.9%	-	-	-	-	-	4.3%	1.4%	-	38%
			09:00-10:00	70	40.6%	29.0%	-	11.6%	4.3%	1.4%	1.4%	-	-	-	-	-	-	-	-	-	-	11.6%	-	-	19%
			10:00-11:00	80	38.9%	29.2%	-	12.5%	5.6%	1.4%	1.4%	-	-	-	-	-	-	-	-	-	-	11.1%	-	-	21%
			11:00-12:00	70	36.8%	29.4%	-	13.2%	5.9%	1.5%	1.5%	-	-	-	-	1.5%	-	-	-	-	-	10.3%	-	-	24%
			12:00-13:00	80	35.2%	29.6%	-	14.1%	7.0%	1.4%	2.8%	-	-	-	-	1.4%	-	-	-	-	-	8.5%	-	-	27%
			13:00-14:00	70	33.8%	29.4%	-	14.7%	7.4%	1.5%	2.9%	-	-	-	-	1.5%	-	-	-	-	-	7.4%	1.5%	-	29%
			14:00-15:00	70	32.4%	29.4%	-	14.7%	8.8%	1.5%	2.9%	-	-	-	-	1.5%	-	-	-	-	-	7.4%	1.5%	-	31%
			15:00-16:00	70	30.2%	30.2%	-	15.9%	9.5%	1.6%	3.2%	-	-	-	-	1.6%	-	-	-	-	-	6.3%	1.6%	-	33%
			16:00-17:00	70	29.5%	29.5%	-	16.4%	9.8%	1.6%	3.3%	-	-	-	-	3.3%	-	-	-	-	-	4.9%	1.6%	-	36%
			17:00-18:00	70	27.0%	30.2%	-	17.5%	11.1%	1.6%	3.2%	-	-	-	-	3.2%	-	-	-	-	-	4.8%	1.6%	-	38%
			18:00-19:00	70	41.3%	28.6%	-	11.1%	3.2%	1.6%	1.6%	-	-	-	-	-	-	-	-	-	-	12.7%	-	-	17%
			19:00-20:00	60	40.4%	28.1%	-	12.3%	3.5%	1.8%	1.8%	-	-	-	-	-	-	-	-	-	-	12.3%	-	-	19%
			20:00-21:00	60	39.2%	29.4%	-	11.8%	3.9%	2.0%	2.0%	-	-	-	-	-	-	-	-	-	-	11.8%	-	-	20%
			21:00-22:00	50	37.8%	28.9%	-	13.3%	4.4%	2.2%	2.2%	-	-	-	-	-	-	-	-	-	-	11.1%	-	-	22%
			22:00-23:00	40	36.1%	27.8%	-	13.9%	5.6%	2.8%	2.8%	-	-	-	-	-	-	-	-	-	-	11.1%	-	-	25%
			23:00-00:00	30	37.9%	27.6%	-	13.8%	6.9%	-	3.4%	-	-	-	-	-	-	-	-	-	-	10.3%	-	-	24%
L59A	Tai Ping Shan Street	One-way	00:00-01:00	20	44.4%	27.8%	-	16.7%	5.6%	-	-	-	-	-	-	-	-	-	-	5.6%	-	-	22%		
			01:00-02:00	20	38.5%	30.8%	-	15.4%	7.7%	-	-	-	-	-	-	-	-	-	-	-	7.7%	-	-	23%	
			02:00-03:00	10	40.0%	30.0%	-	10.0%	10.0%	-	-	-	-	-	-	-	-	-	-	-	10.0%	-	-	20%	
			03:00-04:00	10	42.9%	28.6%	-	14.3%	14.3%	-	-	-	-	-	-	-	-	-	-	-	-	-	-	-	29%
			04:00-05:00	10	33.3%	33.3%	-	16.7%	16.7%	-	-	-	-	-	-	-	-	-	-	-	-	-	-	-	33%
			05:00-06:00	10	42.9%	28.6%	-	14.3%	14.3%	-	-	-	-	-	-	-	-	-	-	-	-	-	-	-	29%
			06:00-07:00	20	30.0%	30.0%	-	15.0%	10.0%	-	5.0%	-	-	-	-	5.0%	-	-	-	-	-	5.0%	-	-	35%
			07:00-08:00	50	32.6%	30.4%	-	15.2%	10.9%	2.2%	2.2%	-	-	-	-	2.2%	-	-	-	-	-	4.3%	-	-	33%
			08:00-09:00	70	32.4%	30.9%	-	14.7%	10.3%	1.5%	2.9%	-	-	-	-	2.9%	-	-	-	-	-	4.4%	-	-	32%
			09:00-10:00	70	46.0%	23.8%	-	12.7%	4.8%	1.6%	1.6%	-	-	-	-	-	-	-	-	-	-	9.5%	-	-	21%
			10:00-11:00	70	43.9%	25.8%	-	13.6%	4.5%	1.5%	1.5%	-	-	-	-	-	-	-	-	-	-	9.1%	-	-	21%
			11:00-12:00	70	42.9%	25.4%	-	12.7%	6.3%	1.6%	1.6%	-	-	-	-	1.6%	-	-	-	-	-	7.9%	-	-	24%
			12:00-13:00	70	40.3%	26.9%	-	13.4%	6.0%	1.5%	3.0%	-	-	-	-	-	-	-	-	-	-	7.5%	-	-	25%
			13:00-14:00	70	39.1%	26.6%	-	14.1%	7.8%	1.6%	3.1%	-	-	-	-	1.6%	-	-	-	-	-	6.3%	-	-	28%
			14:00-15:00	70	37.5%	28.1%	-	14.1%	7.8%	1.6%	3.1%	-	-	-	-	1.6%	-	-	-	-	-	6.3%	-	-	28%
			15:00-16:00	60	35.0%	30.0%	-	15.0%	8.3%	1.7%	3.3%	-	-	-	-	1.7%	-	-	-	-	-	5.0%	-	-	30%
			16:00-17:00	70	32.8%	29.5%	-	14.8%	9.8%	1.6%	3.3%	-	-	-	-	3.3%	-	-	-	-	-	4.9%	-	-	33%
			17:00-18:00	70	32.3%	30.6%	-	14.5%	9.7%	1.6%	3.2%	-	-	-	-	3.2%	-	-	-	-	-	4.8%	-	-	32%
			18:00-19:00	60	47.4%	22.8%	-	12.3%	3.5%	1.8%	1.8%	-	-	-	-	-	-	-	-	-	-	10.5%	-	-	19%
			19:00-20:00	60	46.2%	23.1%	-	13.5%	3.8%	1.9%	1.9%	-	-	-	-	-	-	-	-	-	-	9.6%	-	-	21%
			20:00-21:00	50	45.7%	23.9%	-	13.0%	4.3%	2.2%	2.2%	-	-	-	-	-	-	-	-	-	-	8.7%	-	-	22%
			21:00-22:00	50	43.9%	24.4%	-	12.2%	4.9%	2.4%	2.4%	-	-	-	-	-	-	-	-	-	-	9.8%	-	-	22%
			22:00-23:00	40	42.4%	24.2%	-	12.1%	6.1%	3.0%	3.0%	-	-	-	-	-	-	-	-	-	-	9.1%	-	-	24%
23:00-00:00	30	40.7%	25.9%	-	14.8%	7.4%	-	3.7%	-	-	-	-	-	-	-	-	-	-	7.4%	-	-	26%			
L60A	Po Hing Fong	Two-way	00:00-01:00	10	37.5%	25.0%	-	12.5%	12.5%	-	-	-	-	-	-	-	-	-	-	12.5%	-	-	25%		
			01:00-02:00	10	66.7%	33.3%	-	-	-	-	-	-	-	-	-	-	-	-	-	-	-	-	-	-	
			02:00-03:00	10	66.7%	33.3%	-	-	-	-	-	-	-	-	-	-	-	-	-	-	-	-	-	-	
			03:00-04:00	10	50.0%	50.0%	-	-	-	-	-	-	-	-	-	-	-	-	-	-	-	-	-	-	
			04:00-05:00	10	50.0%	50.0%	-	-	-	-	-	-	-	-	-	-	-	-	-	-	-	-	-	-	
			05:00-06:00	10	50.0%	50.0%	-	-	-	-	-	-	-	-	-	-	-	-	-	-	-	-	-	-	
			06:00-07:00	10	42.9%	28.6%	-	14.3%	14.3%	-	-	-	-	-	-	-	-	-	-	-	-	-	-	-	29%
			07:00-08:00	20	50.0%	35.7%	-	7.1%	7.1%	-	-	-	-	-	-	-	-	-	-	-	-	-	-	-	14%
			08:00-09:00	30	45.5%	36.4%	-	9.1%	9.1%	-	-	-	-	-	-	-	-	-	-	-	-	-	-	-	18%
			09:00-10:00	30	48.0%	24.0%	-	8.0%	8.0%	-	-	-	-	-	-	-	-	-	-	-	-	12.0%	-	-	16%
			10:00-11:00	30	48.0%	24.0%	-	8.0%	8.0%	-	-	-	-	-	-	-	-	-	-	-	-	12.0%	-	-	16%
			11:00-12:00	30	47.8%	26.1%	-	8.7%	8.7%	-	-	-	-	-	-	-	-	-	-	-	-	8.7%	-	-	17%
			12:00-13:00	30	45.8%	29.2%	-	8.3%	8.3%	-	-	-	-	-	-	-	-	-	-	-	-	8.3%	-	-	17%
			13:00-14:00	30	47.8%	30.4%	-	8.7%	8.7%	-	-	-	-	-	-	-	-	-	-	-	-	4.3%	-	-	17%
			14:00-15:00	30	45.5%	31.8%	-	9.1%	9.1%	-	-	-	-	-	-	-	-	-	-	-	-	4.5%	-	-	18%
15:00-16:00	30	42.9%	33.3%	-	9.5%	9.5%	-	-	-	-	-	-	-	-	-	-	-	-	4.8%	-	-	19%			

Road Link No.	Road Name	Vehicle Class Description			Private Cars	Taxi	Light Goods Vehicles (<=2.5t)	Light Goods Vehicles (2.5-3.5t)	Light Goods Vehicles (3.5-5.5t)	Medium & Heavy Goods Vehicles (5.5-15t)	Medium & Heavy Goods Vehicles (15t-24t)	Public Light Buses	Private Light Buses (<=3.5t)	Private Light Buses (>3.5t)	Non-franchised Buses (<6.4t)	Non-franchise d Buses (6.4-15t)	Non-franchise d Buses (15-24t)	Single Deck Franchise d Buses	Double Deck Franchise d Buses	Motor Cycles	Medium & Heavy Goods Vehicles (>24t)	Nonfranc hised Buses (>24t)	Heavy Vehicles		
		Dir.	Hour	Total (veh)																				PC	TAXI
			16:00-17:00	20	45.0%	35.0%	-	10.0%	10.0%	-	-	-	-	-	-	-	-	-	-	-	-	-	20%		
			17:00-18:00	20	45.0%	35.0%	-	10.0%	10.0%	-	-	-	-	-	-	-	-	-	-	-	-	-	-	20%	
			18:00-19:00	30	47.8%	21.7%	-	8.7%	8.7%	-	-	-	-	-	-	-	-	-	-	-	-	13.0%	-	-	17%
			19:00-20:00	30	45.5%	22.7%	-	9.1%	9.1%	-	-	-	-	-	-	-	-	-	-	-	-	13.6%	-	-	18%
			20:00-21:00	20	47.4%	21.1%	-	10.5%	10.5%	-	-	-	-	-	-	-	-	-	-	-	-	10.5%	-	-	21%
			21:00-22:00	20	46.7%	26.7%	-	6.7%	6.7%	-	-	-	-	-	-	-	-	-	-	-	-	13.3%	-	-	13%
			22:00-23:00	20	50.0%	25.0%	-	8.3%	8.3%	-	-	-	-	-	-	-	-	-	-	-	-	8.3%	-	-	17%
			23:00-00:00	20	45.5%	27.3%	-	9.1%	9.1%	-	-	-	-	-	-	-	-	-	-	-	-	9.1%	-	-	18%
L61A	Kui In Fong	Two-way	00:00-01:00	20	45.5%	27.3%	-	9.1%	9.1%	-	-	-	-	-	-	-	-	-	-	9.1%	-	-	18%		
			01:00-02:00	10	42.9%	28.6%	-	14.3%	-	-	-	-	-	-	-	-	-	-	-	-	14.3%	-	-	14%	
			02:00-03:00	10	50.0%	33.3%	-	-	-	-	-	-	-	-	-	-	-	-	-	-	-	16.7%	-	-	-
			03:00-04:00	10	66.7%	33.3%	-	-	-	-	-	-	-	-	-	-	-	-	-	-	-	-	-	-	-
			04:00-05:00	10	66.7%	33.3%	-	-	-	-	-	-	-	-	-	-	-	-	-	-	-	-	-	-	-
			05:00-06:00	10	66.7%	33.3%	-	-	-	-	-	-	-	-	-	-	-	-	-	-	-	-	-	-	-
			06:00-07:00	10	40.0%	30.0%	-	10.0%	10.0%	-	-	-	-	-	-	-	-	-	-	-	-	10.0%	-	-	20%
			07:00-08:00	30	45.5%	31.8%	-	9.1%	4.5%	-	-	-	-	-	-	-	-	-	-	-	-	9.1%	-	-	14%
			08:00-09:00	40	45.5%	30.3%	-	9.1%	6.1%	-	-	-	-	-	-	-	-	-	-	-	-	9.1%	-	-	15%
			09:00-10:00	40	50.0%	25.0%	-	5.6%	5.6%	-	-	-	-	-	-	-	-	-	-	-	-	13.9%	-	-	11%
			10:00-11:00	40	51.4%	24.3%	-	5.4%	5.4%	-	-	-	-	-	-	-	-	-	-	-	-	13.5%	-	-	11%
			11:00-12:00	40	48.6%	25.7%	-	5.7%	5.7%	-	-	-	-	-	-	-	-	-	-	-	-	14.3%	-	-	11%
			12:00-13:00	40	47.4%	26.3%	-	7.9%	5.3%	-	-	-	-	-	-	-	-	-	-	-	-	13.2%	-	-	13%
			13:00-14:00	40	47.1%	26.5%	-	8.8%	5.9%	-	-	-	-	-	-	-	-	-	-	-	-	11.8%	-	-	15%
			14:00-15:00	40	47.1%	26.5%	-	8.8%	5.9%	-	-	-	-	-	-	-	-	-	-	-	-	11.8%	-	-	15%
			15:00-16:00	40	45.2%	29.0%	-	9.7%	6.5%	-	-	-	-	-	-	-	-	-	-	-	-	9.7%	-	-	16%
			16:00-17:00	40	45.2%	29.0%	-	9.7%	6.5%	-	-	-	-	-	-	-	-	-	-	-	-	9.7%	-	-	16%
			17:00-18:00	30	43.3%	30.0%	-	10.0%	6.7%	-	-	-	-	-	-	-	-	-	-	-	-	10.0%	-	-	17%
			18:00-19:00	40	50.0%	23.5%	-	5.9%	5.9%	-	-	-	-	-	-	-	-	-	-	-	-	14.7%	-	-	12%
			19:00-20:00	30	50.0%	23.3%	-	6.7%	6.7%	-	-	-	-	-	-	-	-	-	-	-	-	13.3%	-	-	13%
20:00-21:00	30	46.4%	25.0%	-	7.1%	7.1%	-	-	-	-	-	-	-	-	-	-	-	-	14.3%	-	-	14%			
21:00-22:00	30	47.8%	26.1%	-	8.7%	4.3%	-	-	-	-	-	-	-	-	-	-	-	-	13.0%	-	-	13%			
22:00-23:00	20	50.0%	27.8%	-	5.6%	5.6%	-	-	-	-	-	-	-	-	-	-	-	-	11.1%	-	-	11%			
23:00-00:00	20	46.7%	26.7%	-	6.7%	6.7%	-	-	-	-	-	-	-	-	-	-	-	-	13.3%	-	-	13%			
L61B	Caine Lane	Two-way	00:00-01:00	10	66.7%	33.3%	-	-	-	-	-	-	-	-	-	-	-	-	-	-	-	-	-		
			01:00-02:00	10	50.0%	50.0%	-	-	-	-	-	-	-	-	-	-	-	-	-	-	-	-	-	-	
			02:00-03:00	10	50.0%	50.0%	-	-	-	-	-	-	-	-	-	-	-	-	-	-	-	-	-	-	
			03:00-04:00	10	100.0%	-	-	-	-	-	-	-	-	-	-	-	-	-	-	-	-	-	-	-	
			04:00-05:00	10	100.0%	-	-	-	-	-	-	-	-	-	-	-	-	-	-	-	-	-	-	-	
			05:00-06:00	10	100.0%	-	-	-	-	-	-	-	-	-	-	-	-	-	-	-	-	-	-	-	
			06:00-07:00	10	50.0%	25.0%	-	-	-	-	-	-	-	-	-	-	-	-	-	-	-	25.0%	-	-	-
			07:00-08:00	10	62.5%	25.0%	-	-	-	-	-	-	-	-	-	-	-	-	-	-	-	12.5%	-	-	-
			08:00-09:00	20	61.5%	23.1%	-	-	-	-	-	-	-	-	-	-	-	-	-	-	-	15.4%	-	-	-
			09:00-10:00	10	60.0%	40.0%	-	-	-	-	-	-	-	-	-	-	-	-	-	-	-	-	-	-	-
			10:00-11:00	10	60.0%	40.0%	-	-	-	-	-	-	-	-	-	-	-	-	-	-	-	-	-	-	-
			11:00-12:00	20	54.5%	36.4%	-	-	-	-	-	-	-	-	-	-	-	-	-	-	-	9.1%	-	-	-
			12:00-13:00	20	58.3%	33.3%	-	-	-	-	-	-	-	-	-	-	-	-	-	-	-	8.3%	-	-	-
			13:00-14:00	20	58.3%	33.3%	-	-	-	-	-	-	-	-	-	-	-	-	-	-	-	8.3%	-	-	-
			14:00-15:00	20	63.6%	27.3%	-	-	-	-	-	-	-	-	-	-	-	-	-	-	-	9.1%	-	-	-
			15:00-16:00	20	63.6%	27.3%	-	-	-	-	-	-	-	-	-	-	-	-	-	-	-	9.1%	-	-	-
			16:00-17:00	20	58.3%	25.0%	-	-	-	-	-	-	-	-	-	-	-	-	-	-	-	16.7%	-	-	-
			17:00-18:00	20	58.3%	25.0%	-	-	-	-	-	-	-	-	-	-	-	-	-	-	-	16.7%	-	-	-
			18:00-19:00	10	55.6%	44.4%	-	-	-	-	-	-	-	-	-	-	-	-	-	-	-	-	-	-	-
			19:00-20:00	10	55.6%	44.4%	-	-	-	-	-	-	-	-	-	-	-	-	-	-	-	-	-	-	-
20:00-21:00	10	57.1%	42.9%	-	-	-	-	-	-	-	-	-	-	-	-	-	-	-	-	-	-	-			
21:00-22:00	10	57.1%	42.9%	-	-	-	-	-	-	-	-	-	-	-	-	-	-	-	-	-	-	-			
22:00-23:00	10	60.0%	40.0%	-	-	-	-	-	-	-	-	-	-	-	-	-	-	-	-	-	-	-			
23:00-00:00	10	60.0%	40.0%	-	-	-	-	-	-	-	-	-	-	-	-	-	-	-	-	-	-	-			
			00:00-01:00	190	43.4%	35.2%	-	2.7%	1.1%	0.5%	1.1%	4.4%	-	1.1%	-	-	-	-	1.6%	8.8%	-	-	13%		
			01:00-02:00	130	43.4%	35.2%	-	3.3%	0.8%	0.8%	0.8%	4.9%	-	0.8%	-	-	-	-	1.6%	8.2%	-	-	13%		
			02:00-03:00	90	43.7%	35.6%	-	3.4%	1.1%	-	1.1%	4.6%	-	1.1%	-	-	-	-	1.1%	8.0%	-	-	13%		
			03:00-04:00	60	41.8%	34.5%	-	3.6%	1.8%	-	1.8%	5.5%	-	1.8%	-	-	-	-	1.8%	7.3%	-	-	16%		
			04:00-05:00	50	42.6%	34.0%	-	4.3%	2.1%	-	2.1%	6.4%	-	2.1%	-	-	-	-	2.1%	6.4%	-	-	17%		
			05:00-06:00	90	44.0%	35.7%	-	3.6%	1.2%	-	1.2%	6.0%	-	1.2%	-	-	-	-	1.2%	6.0%	-	-	14%		
			06:00-07:00	230	43.5%	34.8%	-	3.5%	1.7%	0.4%	0.9%	6.5%	-	1.7%	-	-	-	-	1.3%	5.7%	-	-	16%		

Road Link No.	Road Name	Vehicle Class Description			Private Cars	Taxi	Light Goods Vehicles (<=2.5t)	Light Goods Vehicles (2.5-3.5t)	Light Goods Vehicles (3.5-5.5t)	Medium & Heavy Goods Vehicles (5.5-15t)	Medium & Heavy Goods Vehicles (15t-24t)	Public Light Buses	Private Light Buses (<=3.5t)	Private Light Buses (>3.5t)	Non-franchised Buses (<6.4t)	Non-franchise d Buses (6.4-15t)	Non-franchise d Buses (15-24t)	Single Deck Franchise d Buses	Double Deck Franchise d Buses	Motor Cycles	Medium & Heavy Goods Vehicles (>24t)	Nonfranchised Buses (>24t)	Heavy Vehicles				
		Dir.	Hour	Total (veh)																				PC	TAXI	LGV(3)	LGV(4)
L62A	Caine Road	Two-way	07:00-08:00	450	43.0%	34.6%	-	3.6%	1.8%	0.5%	1.1%	6.8%	0.2%	1.6%	-	-	-	-	1.4%	5.2%	0.2%	-	17%				
			08:00-09:00	470	43.0%	34.3%	-	3.9%	2.2%	0.4%	1.1%	7.8%	0.2%	2.0%	-	-	-	-	-	1.3%	3.7%	0.2%	-	19%			
			09:00-10:00	520	44.2%	35.8%	-	2.3%	0.6%	0.4%	0.8%	2.5%	-	0.6%	-	-	-	-	-	1.4%	11.2%	0.2%	-	9%			
			10:00-11:00	510	43.7%	35.7%	-	2.6%	0.8%	0.4%	0.8%	3.2%	-	0.8%	-	-	-	-	-	-	1.4%	10.4%	0.2%	-	10%		
			11:00-12:00	500	43.5%	35.6%	-	2.8%	1.0%	0.4%	1.0%	3.8%	-	0.8%	-	-	-	-	-	-	1.4%	9.5%	0.2%	-	11%		
			12:00-13:00	500	43.6%	35.3%	-	3.0%	1.0%	0.4%	1.0%	4.4%	-	1.0%	-	-	-	-	-	-	1.4%	8.6%	0.2%	-	12%		
			13:00-14:00	510	43.3%	35.1%	-	3.2%	1.2%	0.4%	1.0%	5.0%	0.2%	1.2%	-	-	-	-	-	-	1.4%	7.9%	0.2%	-	14%		
			14:00-15:00	480	43.1%	35.0%	-	3.3%	1.5%	0.4%	1.0%	5.4%	0.2%	1.3%	-	-	-	-	-	-	1.5%	7.1%	0.2%	-	15%		
			15:00-16:00	460	43.1%	34.6%	-	3.5%	1.5%	0.4%	1.1%	6.1%	0.2%	1.5%	-	-	-	-	-	-	1.3%	6.3%	0.2%	-	16%		
			16:00-17:00	450	43.0%	34.6%	-	3.6%	1.8%	0.5%	1.1%	6.6%	0.2%	1.6%	-	-	-	-	-	-	1.4%	5.4%	0.2%	-	17%		
			17:00-18:00	460	43.0%	34.6%	-	3.7%	2.0%	0.4%	1.1%	7.2%	0.2%	1.7%	-	-	-	-	-	-	1.3%	4.6%	0.2%	-	18%		
			18:00-19:00	480	43.8%	36.1%	-	2.3%	0.4%	0.4%	0.8%	2.1%	-	0.4%	-	-	-	-	-	-	1.5%	11.9%	0.2%	-	8%		
			19:00-20:00	690	43.8%	35.9%	-	2.5%	0.6%	0.4%	0.9%	2.5%	-	0.6%	-	-	-	-	-	-	1.4%	11.3%	0.1%	-	9%		
			20:00-21:00	570	43.7%	35.9%	-	2.5%	0.7%	0.4%	0.9%	2.8%	-	0.7%	-	-	-	-	-	-	1.4%	10.8%	0.2%	-	10%		
			21:00-22:00	490	43.7%	35.8%	-	2.7%	0.8%	0.4%	0.8%	3.3%	-	0.6%	-	-	-	-	-	-	1.5%	10.2%	0.2%	-	10%		
			22:00-23:00	430	43.7%	35.6%	-	2.6%	1.0%	0.5%	1.0%	3.6%	-	0.7%	-	-	-	-	-	-	1.4%	9.7%	0.2%	-	11%		
			23:00-00:00	320	43.5%	35.6%	-	2.9%	1.0%	0.3%	1.0%	4.1%	-	1.0%	-	-	-	-	-	-	1.3%	9.2%	0.3%	-	12%		
			L62B	Caine Road	Two-way	00:00-01:00	220	41.7%	38.4%	-	2.4%	0.9%	0.5%	0.5%	3.8%	-	0.9%	-	-	-	-	1.4%	9.5%	-	-	10%	
						01:00-02:00	150	41.3%	37.8%	-	2.1%	1.4%	0.7%	0.7%	4.2%	-	1.4%	-	-	-	-	-	1.4%	9.1%	-	-	12%
						02:00-03:00	110	42.6%	37.6%	-	2.0%	1.0%	-	1.0%	4.0%	-	1.0%	-	-	-	-	-	2.0%	8.9%	-	-	11%
03:00-04:00	70	41.9%				37.1%	-	3.2%	1.6%	-	-	4.8%	-	1.6%	-	-	-	-	-	-	1.6%	8.1%	-	-	13%		
04:00-05:00	60	42.6%				37.0%	-	1.9%	1.9%	-	-	5.6%	-	1.9%	-	-	-	-	-	-	1.9%	7.4%	-	-	13%		
05:00-06:00	100	43.0%				36.0%	-	2.0%	2.0%	-	1.0%	5.0%	-	2.0%	-	-	-	-	-	-	2.0%	7.0%	-	-	14%		
06:00-07:00	270	43.5%				35.7%	-	2.6%	1.9%	0.4%	0.7%	5.6%	0.4%	1.9%	-	-	-	-	-	-	1.5%	5.9%	-	-	15%		
07:00-08:00	520	43.6%				35.3%	-	2.5%	1.7%	0.4%	0.8%	5.8%	0.4%	2.1%	-	-	-	-	-	-	1.7%	5.4%	0.2%	-	16%		
08:00-09:00	540	44.9%				34.2%	-	2.4%	2.1%	0.4%	0.9%	6.7%	0.4%	2.4%	-	-	-	-	-	-	1.7%	3.7%	0.2%	-	17%		
09:00-10:00	610	39.7%				39.5%	-	2.5%	0.7%	0.3%	0.5%	2.3%	-	0.5%	-	-	-	-	-	-	1.6%	12.2%	0.2%	-	9%		
10:00-11:00	600	39.8%				39.2%	-	2.5%	0.8%	0.3%	0.7%	2.9%	-	0.7%	-	-	-	-	-	-	1.5%	11.4%	0.2%	-	10%		
11:00-12:00	590	40.5%				38.5%	-	2.4%	1.0%	0.3%	0.7%	3.2%	0.2%	1.7%	-	-	-	-	-	-	1.5%	10.4%	0.2%	-	11%		
12:00-13:00	590	41.0%				37.9%	-	2.4%	1.2%	0.3%	0.7%	3.7%	0.2%	1.2%	-	-	-	-	-	-	1.7%	9.5%	0.2%	-	12%		
13:00-14:00	600	41.8%				37.4%	-	2.4%	1.2%	0.3%	0.7%	4.2%	0.2%	1.7%	-	-	-	-	-	-	1.7%	8.6%	0.2%	-	12%		
14:00-15:00	570	42.3%				36.7%	-	2.5%	1.4%	0.4%	0.7%	4.8%	0.2%	1.6%	-	-	-	-	-	-	1.6%	7.7%	0.2%	-	13%		
15:00-16:00	540	43.0%				36.1%	-	2.4%	1.5%	0.4%	0.7%	5.2%	0.2%	1.9%	-	-	-	-	-	-	1.7%	6.7%	0.2%	-	14%		
16:00-17:00	520	43.5%				35.5%	-	2.5%	1.7%	0.4%	0.8%	5.6%	0.4%	1.9%	-	-	-	-	-	-	1.7%	5.6%	0.2%	-	15%		
17:00-18:00	540	44.2%				34.9%	-	2.4%	1.9%	0.4%	0.9%	6.2%	0.4%	2.2%	-	-	-	-	-	-	1.7%	4.7%	0.2%	-	16%		
18:00-19:00	580	38.7%				40.3%	-	2.5%	0.5%	0.4%	0.5%	1.9%	-	0.4%	-	-	-	-	-	-	1.6%	13.1%	0.2%	-	8%		
19:00-20:00	820	39.1%				39.9%	-	2.4%	0.6%	0.4%	0.6%	2.2%	-	0.5%	-	-	-	-	-	-	1.6%	12.6%	0.1%	-	8%		
20:00-21:00	670	39.6%	39.6%	-	2.4%	0.7%	0.3%	0.6%	2.5%	-	0.6%	-	-	-	-	-	-	1.6%	11.9%	0.1%	-	9%					
21:00-22:00	570	40.0%	39.2%	-	2.5%	0.9%	0.4%	0.5%	2.8%	-	0.7%	-	-	-	-	-	-	1.6%	11.3%	0.2%	-	10%					
22:00-23:00	500	40.4%	38.8%	-	2.4%	1.0%	0.4%	0.6%	3.2%	-	0.8%	-	-	-	-	-	-	1.6%	10.6%	0.2%	-	10%					
23:00-00:00	380	40.8%	38.3%	-	2.4%	1.1%	0.3%	0.5%	3.5%	-	1.1%	-	-	-	-	-	-	1.6%	10.2%	0.3%	-	11%					
L62C	Caine Road	Two-way	00:00-01:00	210	40.4%	32.5%	-	2.0%	0.5%	0.5%	1.0%	6.9%	0.5%	2.0%	-	-	-	-	3.9%	9.9%	-	-	17%				
			01:00-02:00	140	40.4%	32.4%	-	2.2%	0.7%	-	0.7%	7.4%	-	2.2%	-	-	-	-	-	4.4%	9.6%	-	-	18%			
			02:00-03:00	100	41.1%	32.6%	-	2.1%	1.1%	-	1.1%	7.4%	-	2.1%	-	-	-	-	-	4.2%	8.4%	-	-	18%			
			03:00-04:00	60	40.7%	32.2%	-	1.7%	-	-	1.7%	8.5%	-	1.7%	-	-	-	-	-	-	5.1%	8.5%	-	-	19%		
			04:00-05:00	50	42.9%	32.7%	-	2.0%	-	-	-	8.2%	-	2.0%	-	-	-	-	-	-	4.1%	8.2%	-	-	16%		
			05:00-06:00	100	40.9%	32.3%	-	2.2%	1.1%	-	1.1%	8.6%	-	2.2%	-	-	-	-	-	-	5.4%	6.5%	-	-	20%		
			06:00-07:00	260	40.7%	31.6%	-	2.0%	1.2%	0.4%	1.2%	9.1%	0.4%	2.8%	-	-	-	-	-	-	5.1%	5.5%	-	-	22%		
			07:00-08:00	490	40.5%	31.6%	-	2.1%	1.0%	0.6%	1.0%	9.4%	0.4%	2.9%	-	-	-	-	0.2%	5.2%	4.8%	0.2%	-	23%			
			08:00-09:00	500	40.9%	31.2%	-	2.0%	1.2%	0.6%	1.2%	10.5%	0.4%	3.4%	-	-	-	0.2%	5.7%	2.4%	0.2%	-	-	26%			
			09:00-10:00	600	40.0%	33.1%	-	2.2%	0.5%	0.2%	0.7%	5.2%	0.2%	1.0%	-	-	-	0.2%	3.4%	13.3%	0.2%	-	-	14%			
			10:00-11:00	580	39.8%	33.0%	-	2.1%	0.5%	0.2%	0.7%	5.9%	0.2%	1.2%	-	-	-	0.2%	3.7%	12.3%	0.2%	-	-	15%			
			11:00-12:00	570	40.0%	32.9%	-	2.1%	0.5%	0.4%	0.7%	6.4%	0.2%	1.4%	-	-	-	0.2%	3.9%	11.2%	0.2%	-	-	16%			
			12:00-13:00	570	40.0%	32.7%	-	2.1%	0.7%	0.4%	0.7%	6.9%	0.2%	1.8%	-	-	-	0.2%	4.1%	10.0%	0.2%	-	-	17%			
			13:00-14:00	570	40.1%	32.3%	-	2.1%	0.7%	0.4%	0.9%	7.5%	0.4%	2.0%	-	-	-	0.2%	4.4%	8.9%	0.2%	-	-	19%			
			14:00-15:00	540	40.2%	32.1%	-	2.1%	0.8%	0.4%	0.9%	8.1%	0.4%	2.3%	-	-	-	0.2%	4.7%	7.7%	0.2%	-	-	20%			
			15:00-16:00	510	40.4%	31.9%	-	2.0%	1.0%	0.4%	1.0%	8.7%	0.4%	2.6%	-	-	-	0.2%	5.0%	6.3%	0.2%	-	-	21%			
			16:00-17:00	490	40.5%	31.5%	-	2.1%	1.0%	0.4%	1.0%	9.3%	0.4%	2.9%	-	-	-	0.2%	5.2%	5.2%	0.2%	-	-	23%			
			17:00-18:00	500	40.7%	31.3%	-	2.0%	1.2%	0.6%	1.2%	9.8%	0.4%	3.2%	-	-	-	0.2%	5.4%	3.8%	0.2%	-	-	24%			
			18:00-19:00	560	39.5%	33.5%	-	2.1%	0.4%</																		

Road Link No.	Road Name	Vehicle Class Description			Private Cars	Taxi	Light Goods Vehicles (<=2.5t)	Light Goods Vehicles (2.5-3.5t)	Light Goods Vehicles (3.5-5.5t)	Medium & Heavy Goods Vehicles (5.5-15t)	Medium & Heavy Goods Vehicles (15t-24t)	Public Light Buses	Private Light Buses (<=3.5t)	Private Light Buses (>3.5t)	Non-franchised Buses (<6.4t)	Non-franchise d Buses (6.4-15t)	Non-franchise d Buses (15-24t)	Single Deck Franchise d Buses	Double Deck Franchise d Buses	Motor Cycles	Medium & Heavy Goods Vehicles (>24t)	Nonfranchised Buses (>24t)	Heavy Vehicles		
		Dir.	Hour	Total (veh)																				PC	TAXI
			22:00-23:00	480	40.0%	32.9%	-	2.1%	0.6%	0.2%	0.6%	6.3%	0.2%	1.5%	-	-	-	0.2%	3.8%	11.5%	0.2%	-	16%		
			23:00-00:00	360	39.8%	32.6%	-	2.2%	0.6%	0.3%	0.8%	6.7%	0.3%	1.7%	-	0.6%	-	0.3%	3.9%	10.6%	0.3%	-	17%		
L63A	Seymour Road	One-way	00:00-01:00	80	52.8%	30.6%	-	2.8%	1.4%	-	-	-	-	1.4%	-	-	-	1.4%	9.7%	-	-	7%			
			01:00-02:00	50	52.2%	32.6%	-	2.2%	2.2%	-	-	-	-	-	2.2%	-	-	-	-	8.7%	-	-	7%		
			02:00-03:00	40	52.8%	33.3%	-	2.8%	-	-	-	-	-	-	2.8%	-	-	-	-	-	8.3%	-	-	6%	
			03:00-04:00	30	52.0%	36.0%	-	4.0%	-	-	-	-	-	-	-	-	-	-	-	-	8.0%	-	-	4%	
			04:00-05:00	30	52.4%	38.1%	-	4.8%	-	-	-	-	-	-	-	-	-	-	-	-	4.8%	-	-	5%	
			05:00-06:00	30	52.2%	39.1%	-	4.3%	-	-	-	-	-	-	-	-	-	-	-	-	4.3%	-	-	4%	
			06:00-07:00	60	50.0%	37.5%	-	1.8%	-	1.8%	-	1.8%	-	-	-	1.8%	-	-	-	-	1.8%	3.6%	-	-	9%
			07:00-08:00	140	47.8%	38.2%	-	2.2%	2.2%	0.7%	0.7%	-	0.7%	2.2%	-	-	-	-	-	-	2.2%	2.9%	-	-	11%
			08:00-09:00	200	47.7%	38.9%	-	2.1%	2.6%	0.5%	1.0%	-	0.5%	2.1%	-	1.4%	-	-	-	-	2.1%	2.6%	-	-	11%
			09:00-10:00	280	55.2%	26.7%	-	2.9%	0.4%	0.4%	0.4%	-	0.4%	-	-	1.4%	-	-	-	-	-	12.6%	-	-	5%
			10:00-11:00	280	54.3%	27.9%	-	2.9%	0.4%	0.4%	0.4%	-	0.4%	-	-	1.8%	-	-	-	-	0.4%	11.8%	-	-	6%
			11:00-12:00	260	53.9%	29.1%	-	2.8%	0.8%	0.4%	0.4%	-	0.4%	-	-	1.6%	-	-	-	-	0.4%	10.6%	-	-	6%
			12:00-13:00	260	53.0%	30.3%	-	2.8%	0.8%	0.4%	0.8%	-	0.8%	-	-	1.6%	-	-	-	-	0.8%	9.6%	-	-	7%
			13:00-14:00	230	52.0%	31.4%	-	2.6%	1.3%	0.4%	0.9%	-	0.9%	-	0.4%	1.7%	-	-	-	-	0.9%	8.3%	-	-	8%
			14:00-15:00	220	50.9%	33.0%	-	2.3%	1.4%	0.5%	0.9%	-	0.9%	-	0.5%	1.8%	-	-	-	-	1.4%	7.3%	-	-	9%
			15:00-16:00	200	50.0%	34.5%	-	2.6%	1.5%	0.5%	1.0%	-	1.0%	-	0.5%	2.1%	-	-	-	-	1.5%	5.7%	-	-	10%
			16:00-17:00	190	48.6%	36.5%	-	2.2%	2.2%	0.6%	1.1%	-	1.7%	-	0.6%	2.2%	-	-	-	-	1.7%	4.4%	-	-	10%
			17:00-18:00	180	47.1%	38.5%	-	2.3%	2.3%	0.6%	1.1%	-	0.6%	-	0.6%	2.3%	-	-	-	-	2.3%	2.9%	-	-	11%
			18:00-19:00	270	55.6%	25.7%	-	3.1%	-	0.4%	0.4%	-	0.4%	-	-	1.5%	-	-	-	-	-	13.4%	-	-	5%
			19:00-20:00	240	55.2%	26.3%	-	3.0%	-	0.4%	0.4%	-	0.4%	-	-	1.7%	-	-	-	-	-	12.9%	-	-	6%
			20:00-21:00	210	54.7%	27.1%	-	3.0%	0.5%	0.5%	0.5%	-	0.5%	-	-	1.5%	-	-	-	-	-	12.3%	-	-	6%
			21:00-22:00	180	53.8%	27.5%	-	2.9%	0.6%	0.6%	0.6%	-	0.6%	-	-	1.8%	-	-	-	-	0.6%	11.7%	-	-	7%
			22:00-23:00	140	53.3%	28.1%	-	3.0%	0.7%	0.7%	0.7%	-	0.7%	-	-	1.5%	-	-	-	-	0.7%	11.1%	-	-	7%
23:00-00:00	110	52.8%	29.2%	-	2.8%	0.9%	-	0.9%	-	0.9%	-	-	1.9%	-	-	-	-	0.9%	10.4%	-	-	8%			
L63B	Castle Road	One-way	00:00-01:00	90	44.9%	34.8%	-	3.4%	1.1%	-	1.1%	-	-	1.1%	-	-	-	-	2.2%	11.2%	-	-	9%		
			01:00-02:00	60	45.8%	33.9%	-	3.4%	1.7%	-	1.7%	-	-	-	1.7%	-	-	-	-	1.7%	10.2%	-	-	10%	
			02:00-03:00	50	45.7%	32.6%	-	4.3%	-	-	2.2%	-	-	-	-	-	-	-	-	2.2%	10.9%	-	-	11%	
			03:00-04:00	40	48.5%	33.3%	-	3.0%	-	-	-	-	-	-	3.0%	-	-	-	-	3.0%	9.1%	-	-	9%	
			04:00-05:00	30	50.0%	32.1%	-	3.6%	-	-	-	-	-	-	3.6%	-	-	-	-	3.6%	7.1%	-	-	11%	
			05:00-06:00	30	51.7%	31.0%	-	3.4%	-	-	-	-	-	-	3.4%	-	-	-	-	3.4%	6.9%	-	-	10%	
			06:00-07:00	80	51.4%	29.2%	-	4.2%	1.4%	1.4%	1.4%	-	1.4%	-	2.8%	-	-	-	-	1.4%	6.9%	-	-	13%	
			07:00-08:00	180	51.7%	28.5%	-	5.2%	0.6%	0.6%	1.7%	-	0.6%	-	0.6%	2.9%	-	-	-	1.4%	5.8%	0.6%	-	14%	
			08:00-09:00	250	52.7%	28.2%	-	5.3%	0.8%	0.8%	1.6%	-	0.4%	-	2.9%	-	-	-	-	1.6%	5.3%	0.4%	-	14%	
			09:00-10:00	350	41.6%	37.0%	-	2.0%	0.9%	0.3%	0.6%	-	0.9%	-	0.9%	-	-	-	-	-	2.3%	14.5%	-	-	7%
			10:00-11:00	350	42.5%	36.5%	-	2.3%	0.9%	0.3%	0.9%	-	0.9%	-	0.9%	-	-	-	-	-	2.3%	13.5%	-	-	7%
			11:00-12:00	320	43.6%	35.4%	-	2.8%	0.9%	0.3%	0.9%	-	0.9%	-	1.3%	-	-	-	-	2.2%	12.5%	-	-	8%	
			12:00-13:00	320	44.6%	34.5%	-	3.2%	0.9%	0.6%	0.9%	-	0.9%	-	1.3%	-	-	-	-	2.2%	11.7%	-	-	9%	
			13:00-14:00	290	45.7%	33.2%	-	3.5%	1.0%	0.7%	1.0%	-	1.0%	-	0.3%	1.7%	-	-	-	2.1%	10.4%	0.3%	-	11%	
			14:00-15:00	280	47.3%	32.4%	-	4.0%	0.7%	0.7%	1.1%	-	0.4%	-	1.8%	-	-	-	-	1.8%	9.5%	0.4%	-	11%	
			15:00-16:00	250	48.8%	31.1%	-	4.1%	0.8%	0.8%	1.2%	-	0.4%	-	2.0%	-	-	-	-	2.0%	8.2%	0.4%	-	12%	
			16:00-17:00	230	50.4%	29.4%	-	4.8%	0.9%	0.9%	1.3%	-	0.4%	-	2.6%	-	-	-	-	1.8%	7.0%	0.4%	-	13%	
			17:00-18:00	230	52.0%	28.1%	-	5.4%	0.9%	0.9%	1.8%	-	0.5%	-	2.7%	-	-	-	-	1.8%	5.4%	0.5%	-	14%	
			18:00-19:00	330	40.3%	37.8%	-	1.8%	0.9%	0.3%	0.6%	-	-	-	0.6%	-	-	-	-	2.5%	15.1%	-	-	7%	
			19:00-20:00	290	41.0%	37.2%	-	2.1%	1.0%	0.3%	0.7%	-	-	-	0.7%	-	-	-	-	2.4%	14.5%	-	-	7%	
			20:00-21:00	260	41.7%	36.9%	-	2.4%	0.8%	0.4%	0.8%	-	-	-	0.8%	-	-	-	-	2.4%	13.9%	-	-	8%	
			21:00-22:00	220	42.5%	36.3%	-	2.4%	0.9%	0.5%	0.9%	-	0.9%	-	0.9%	-	-	-	-	2.4%	13.2%	-	-	8%	
			22:00-23:00	170	43.6%	35.8%	-	2.4%	0.6%	0.6%	0.6%	-	0.6%	-	1.2%	-	-	-	-	2.4%	12.7%	-	-	8%	
23:00-00:00	140	43.9%	34.8%	-	3.0%	0.8%	0.8%	0.8%	-	0.8%	-	1.5%	-	-	-	-	2.3%	12.1%	-	-	9%				
L63C	Seymour Road	One-way	00:00-01:00	290	45.6%	35.5%	-	2.4%	0.7%	0.3%	0.3%	-	0.3%	1.4%	-	-	-	-	1.4%	11.5%	0.3%	-	7%		
			01:00-02:00	190	46.6%	35.4%	-	2.6%	0.5%	-	0.5%	-	-	1.6%	-	-	-	-	1.6%	11.1%	-	-	7%		
			02:00-03:00	140	47.0%	35.1%	-	3.0%	0.7%	-	0.7%	-	-	1.5%	-	-	-	-	1.5%	10.4%	-	-	7%		
			03:00-04:00	80	48.8%	35.0%	-	2.5%	1.3%	-	-	-	-	1.3%	-	-	-	-	-	1.3%	10.0%	-	-	6%	
			04:00-05:00	70	48.5%	35.3%	-	2.9%	1.5%	-	-	-	-	1.5%	-	-	-	-	-	1.5%	8.8%	-	-	7%	
			05:00-06:00	130	48.8%	33.9%	-	3.1%	0.8%	-	0.8%	-	0.8%	-	2.4%	-	-	-	-	1.6%	8.7%	-	-	9%	
			06:00-07:00	340	49.1%	34.0%	-	3.0%	0.9%	0.3%	0.9%	-	0.3%	-	2.1%	-	-	-	-	1.5%	7.7%	0.3%	-	9%	
			07:00-08:00	640	49.6%	33.7%	-	3.0%	0.9%	0.5%	0.8%	-	0.3%	-	2.4%	-	-	-	-	1.6%	6.9%	0.3%	-	10%	
			08:00-09:00	640	51.8%	32.8%	-	3.2%	1.1%	0.5%	1.0%	-	0.3%	-	2.9%	-	-	-	-	1.6%	4.6%	0.3%	-	11%	
			09:00-10:00	870	43.7%	36.4%	-	2.2%	0.6%	0.1%	0.3%	0.2%	0.1%	-	0.7%	-	-	-	-	1.3%	14.3%	0.1%	-	6%	
			10:00-11:00	840	44.2%	36.4%	-	2.3%	0.6%	0.1%	0.4%	0.2%	0.1%	-	0.8%	-	-	-	-	1.3%	13.4%	0.1%	-	6%	
			11:00-12:00	810	45.0%	36.0%	-	2.4%	0.6%	0.2%	0.4%	0.1%	0.1%	-	1.1%	-	-	-	-	1.2%	12.7%	0.1%	-	6%	

Road Link No.	Road Name	Vehicle Class Description			Private Cars	Taxi	Light Goods Vehicles (<=2.5t)	Light Goods Vehicles (2.5-3.5t)	Light Goods Vehicles (3.5-5.5t)	Medium & Heavy Goods Vehicles (5.5-15t)	Medium & Heavy Goods Vehicles (15t-24t)	Public Light Buses	Private Light Buses (<=3.5t)	Private Light Buses (>3.5t)	Non-franchised Buses (<6.4t)	Non-franchise d Buses (6.4-15t)	Non-franchise d Buses (15-24t)	Single Deck Franchise d Buses	Double Deck Franchise d Buses	Motor Cycles	Medium & Heavy Goods Vehicles (>24t)	Nonfranchised Buses (>24t)	Heavy Vehicles			
		Dir.	Hour	Total (veh)																				PC	TAXI	LGV(3)
			13:00-14:00	790	46.5%	35.2%	-	2.6%	0.8%	0.3%	0.5%	0.1%	0.3%	1.5%	-	-	-	-	1.4%	10.6%	0.3%	-	8%			
			14:00-15:00	730	47.5%	34.8%	-	2.7%	0.8%	0.3%	0.5%	0.1%	0.3%	1.8%	-	-	-	-	1.4%	9.5%	0.3%	-	8%			
			15:00-16:00	680	48.4%	34.3%	-	2.8%	0.9%	0.3%	0.7%	0.1%	0.3%	2.1%	-	-	-	-	1.5%	8.4%	0.3%	-	9%			
			16:00-17:00	640	49.6%	33.9%	-	3.0%	0.9%	0.3%	0.8%	-	0.3%	2.2%	-	-	-	-	1.4%	7.2%	0.3%	-	9%			
			17:00-18:00	650	50.5%	33.2%	-	3.1%	1.1%	0.5%	0.9%	-	0.3%	2.6%	-	-	-	-	1.5%	6.0%	0.3%	-	10%			
			18:00-19:00	830	42.7%	37.0%	-	2.2%	0.5%	0.1%	0.2%	0.2%	0.1%	0.5%	-	-	-	-	1.2%	15.2%	0.1%	-	5%			
			19:00-20:00	1180	43.1%	36.8%	-	2.2%	0.5%	0.2%	0.3%	0.3%	0.2%	0.6%	-	-	-	-	1.2%	14.6%	0.2%	-	6%			
			20:00-21:00	950	43.7%	36.5%	-	2.3%	0.5%	0.2%	0.3%	0.2%	0.1%	0.7%	-	-	-	-	1.3%	14.0%	0.1%	-	6%			
			21:00-22:00	800	44.2%	36.3%	-	2.4%	0.6%	0.1%	0.4%	0.3%	0.1%	0.9%	-	-	-	-	1.3%	13.4%	0.1%	-	6%			
			22:00-23:00	690	44.8%	36.1%	-	2.3%	0.6%	0.1%	0.4%	0.1%	0.1%	1.0%	-	-	-	-	1.3%	12.8%	0.1%	-	6%			
			23:00-00:00	510	45.3%	35.8%	-	2.4%	0.6%	0.2%	0.4%	0.2%	0.2%	1.2%	-	-	-	-	1.4%	12.2%	0.2%	-	7%			
			L63D	Castle Road	One-way	00:00-01:00	90	39.3%	41.6%	-	2.2%	1.1%	-	-	-	-	1.1%	-	-	-	-	1.1%	13.5%	-	-	6%
						01:00-02:00	60	40.7%	40.7%	-	1.7%	1.7%	-	-	-	-	1.7%	-	-	-	-	1.7%	11.9%	-	-	7%
						02:00-03:00	50	40.5%	40.5%	-	2.4%	-	-	-	-	-	2.4%	-	-	-	-	2.4%	11.9%	-	-	7%
03:00-04:00	30	44.0%				40.0%	-	4.0%	-	-	-	-	-	-	-	-	-	-	-	12.0%	-	-	-	4%		
04:00-05:00	20	50.0%				40.0%	-	-	-	-	-	-	-	-	-	-	-	-	-	-	10.0%	-	-	-		
05:00-06:00	40	45.0%				37.5%	-	2.5%	-	-	-	-	-	2.5%	-	-	-	-	-	2.5%	10.0%	-	-	-	8%	
06:00-07:00	110	47.2%				35.8%	-	1.9%	0.9%	-	-	-	-	2.8%	-	-	-	-	-	1.9%	9.4%	-	-	-	8%	
07:00-08:00	210	48.0%				34.7%	-	2.0%	1.0%	0.5%	0.5%	-	0.5%	2.5%	-	-	-	-	-	2.0%	8.4%	-	-	-	9%	
08:00-09:00	210	52.7%				31.5%	-	2.0%	1.0%	0.5%	0.5%	-	0.5%	3.4%	-	-	-	-	-	2.0%	5.9%	-	-	-	10%	
09:00-10:00	270	33.6%				45.3%	-	1.9%	0.8%	-	-	0.8%	-	0.4%	-	-	-	-	-	1.1%	16.2%	-	-	-	5%	
10:00-11:00	260	35.3%				44.3%	-	2.0%	0.8%	-	-	0.8%	-	0.4%	-	-	-	-	-	1.2%	15.3%	-	-	-	5%	
11:00-12:00	250	37.2%				43.3%	-	2.0%	0.8%	-	-	0.4%	-	0.8%	-	-	-	-	-	1.2%	14.2%	-	-	-	5%	
12:00-13:00	250	39.2%				41.6%	-	2.0%	0.8%	-	-	0.4%	-	1.2%	-	-	-	-	-	1.6%	13.1%	-	-	-	6%	
13:00-14:00	250	40.8%				39.6%	-	2.0%	0.8%	0.4%	0.4%	0.4%	0.4%	1.6%	-	-	-	-	-	1.6%	11.8%	-	-	-	8%	
14:00-15:00	230	42.6%				38.3%	-	2.2%	0.9%	0.4%	0.4%	0.4%	0.4%	1.7%	-	-	-	-	-	1.7%	10.9%	-	-	-	8%	
15:00-16:00	220	44.9%				36.6%	-	1.9%	0.9%	0.5%	0.5%	0.5%	0.5%	2.3%	-	-	-	-	-	1.9%	9.7%	-	-	-	9%	
16:00-17:00	210	47.5%				35.1%	-	2.0%	1.0%	0.5%	0.5%	-	0.5%	2.5%	-	-	-	-	-	2.0%	8.4%	-	-	-	9%	
17:00-18:00	210	50.2%				33.3%	-	1.9%	1.0%	0.5%	0.5%	-	0.5%	2.9%	-	-	-	-	-	1.9%	7.2%	-	-	-	9%	
18:00-19:00	260	31.6%				46.6%	-	2.0%	0.8%	-	-	0.8%	-	-	-	-	-	-	-	1.2%	17.0%	-	-	-	5%	
19:00-20:00	360	32.8%				45.8%	-	1.9%	0.8%	-	-	0.8%	-	0.3%	-	-	-	-	-	1.1%	16.4%	-	-	-	5%	
20:00-21:00	300	34.0%				45.0%	-	2.1%	0.7%	-	-	0.7%	-	0.3%	-	-	-	-	-	1.4%	15.8%	-	-	-	5%	
21:00-22:00	250	35.2%				44.3%	-	2.0%	0.8%	-	-	0.8%	-	0.4%	-	-	-	-	-	1.2%	15.2%	-	-	-	5%	
22:00-23:00	220	36.6%				43.2%	-	1.9%	0.9%	-	-	0.5%	-	0.9%	-	-	-	-	-	1.4%	14.6%	-	-	-	6%	
23:00-00:00	160	37.6%	42.7%	-	1.9%	0.6%	-	-	0.6%	-	1.3%	-	-	-	-	-	1.3%	14.0%	-	-	-	6%				
L63E	Seymour Road	One-way	00:00-01:00	90	55.8%	26.7%	-	3.5%	1.2%	-	1.2%	-	-	2.3%	-	-	-	-	2.3%	8.1%	-	-	9%			
			01:00-02:00	60	55.4%	26.8%	-	3.6%	1.8%	-	1.8%	-	1.8%	-	-	-	-	-	1.8%	7.1%	-	-	-	11%		
			02:00-03:00	50	55.6%	26.7%	-	4.4%	2.2%	-	-	-	2.2%	-	-	-	-	-	2.2%	6.7%	-	-	-	11%		
			03:00-04:00	40	54.5%	27.3%	-	3.0%	3.0%	-	-	-	3.0%	-	-	-	-	-	3.0%	6.1%	-	-	-	12%		
			04:00-05:00	30	55.6%	29.6%	-	3.7%	-	-	-	-	3.7%	-	-	-	-	-	-	7.4%	-	-	-	-	7%	
			05:00-06:00	40	54.8%	29.0%	-	3.2%	3.2%	-	-	-	3.2%	-	-	-	-	-	3.2%	3.2%	-	-	-	-	13%	
			06:00-07:00	80	55.6%	27.8%	-	4.2%	1.4%	1.4%	1.4%	-	-	2.8%	-	-	-	-	-	1.4%	4.2%	-	-	-	13%	
			07:00-08:00	180	55.1%	27.8%	-	4.0%	1.7%	0.6%	1.7%	-	0.6%	2.8%	-	-	-	-	-	1.7%	3.4%	0.6%	-	-	14%	
			08:00-09:00	260	54.7%	28.0%	-	3.9%	2.0%	0.8%	1.6%	-	0.4%	3.1%	-	-	-	-	-	2.0%	3.1%	0.4%	-	-	14%	
			09:00-10:00	330	55.6%	25.3%	-	4.0%	1.2%	0.3%	0.3%	-	0.3%	1.5%	-	-	-	-	-	1.2%	10.2%	-	-	-	9%	
			10:00-11:00	340	55.0%	25.7%	-	3.9%	1.5%	0.3%	0.6%	-	0.3%	1.5%	-	-	-	-	-	1.5%	9.7%	-	-	-	10%	
			11:00-12:00	310	55.0%	25.7%	-	3.9%	1.6%	0.3%	0.7%	-	0.3%	2.0%	-	-	-	-	-	1.6%	8.8%	-	-	-	10%	
			12:00-13:00	310	55.1%	26.2%	-	3.9%	1.6%	0.7%	0.7%	-	0.3%	2.0%	-	-	-	-	-	1.6%	7.9%	-	-	-	11%	
			13:00-14:00	290	54.6%	26.2%	-	3.9%	1.8%	0.7%	1.1%	-	0.4%	2.1%	-	-	-	-	-	1.8%	7.1%	0.4%	-	-	12%	
			14:00-15:00	280	54.5%	26.5%	-	4.0%	1.8%	0.7%	1.1%	-	0.4%	2.5%	-	-	-	-	-	1.8%	6.2%	0.4%	-	-	13%	
			15:00-16:00	250	54.9%	27.2%	-	4.1%	1.6%	0.8%	1.2%	-	0.4%	2.4%	-	-	-	-	-	1.6%	5.3%	0.4%	-	-	13%	
			16:00-17:00	240	54.7%	27.6%	-	3.9%	1.7%	0.9%	1.3%	-	0.4%	3.0%	-	-	-	-	-	1.7%	4.3%	0.4%	-	-	13%	
			17:00-18:00	230	54.9%	27.9%	-	4.0%	1.8%	0.9%	1.8%	-	0.4%	3.1%	-	-	-	-	-	1.8%	3.1%	0.4%	-	-	14%	
			18:00-19:00	310	55.1%	25.1%	-	4.0%	1.3%	0.3%	0.3%	-	0.3%	1.3%	-	-	-	-	-	1.3%	10.9%	-	-	-	9%	
			19:00-20:00	280	54.9%	25.3%	-	4.0%	1.5%	0.4%	0.4%	-	0.4%	1.5%	-	-	-	-	-	1.5%	10.3%	-	-	-	10%	
			20:00-21:00	240	55.0%	25.6%	-	3.8%	1.3%	0.4%	0.4%	-	0.4%	1.7%	-	-	-	-	-	1.3%	10.1%	-	-	-	9%	
			21:00-22:00	200	55.0%	25.5%	-	4.0%	1.5%	0.5%	0.5%	-	0.5%	1.5%	-	-	-	-	-	1.5%	9.5%	-	-	-	10%	
			22:00-23:00	160	55.3%	25.8%	-	3.8%	1.3%	0.6%	0.6%	-	0.6%	1.9%	-	-	-	-	-	1.3%	8.8%	-	-	-	10%	
23:00-00:00	130	55.1%	26.0%	-	3.9%	1.6%	0.8%	0.8%	-	0.8%	1.6%	-	-	-	-	-	1.6%	8.7%	-	-	-	10%				
			00:00-01:00	430	48.1%	36.9%	-	3.3%	0.7%	0.5%	0.7%	3.5%	0.2%	1.2%	-	-	-	-	0.7%	4.0%	0.2%	-	11%			
			01:00-02:00	290	48.2%	36.6%	-	3.5%	0.7%	0.4%	0.7%	3.5%	-	1.4%	-	-	-	-	0.7%	3.9%	0.4%	-	11%			
			02:00-03:00	210	48.8%	36.3%	-	3.5%	0.5%	0.5%	1.0%	3.5%	-	1.5%	-	-										

Road Link No.	Road Name	Vehicle Class Description			Private Cars	Taxi	Light Goods Vehicles (<=2.5t)	Light Goods Vehicles (2.5-3.5t)	Light Goods Vehicles (3.5-5.5t)	Medium & Heavy Goods Vehicles (5.5-15t)	Medium & Heavy Goods Vehicles (15t-24t)	Public Light Buses	Private Light Buses (<=3.5t)	Private Light Buses (>3.5t)	Non-franchised Buses (<6.4t)	Non-franchise d Buses (6.4-15t)	Non-franchise d Buses (15-24t)	Single Deck Franchise d Buses	Double Deck Franchise d Buses	Motor Cycles	Medium & Heavy Goods Vehicles (>24t)	Nonfranchised Buses (>24t)	Heavy Vehicles	
		Dir.	Hour	Total (veh)																				PC
L64A	Robinson Road	Two-way	04:00-05:00	110	48.6%	35.2%	-	3.8%	1.0%	1.0%	1.0%	3.8%	-	1.9%	-	-	-	-	1.0%	2.9%	-	-	13%	
			05:00-06:00	200	49.2%	35.1%	-	3.7%	0.5%	1.0%	0.5%	1.0%	3.7%	-	1.6%	-	-	-	-	1.0%	3.1%	0.5%	-	13%
			06:00-07:00	510	49.2%	34.7%	-	3.5%	0.8%	0.6%	1.2%	3.7%	0.2%	1.8%	-	-	-	-	-	1.0%	2.9%	0.4%	-	13%
			07:00-08:00	970	49.5%	34.2%	-	3.6%	0.7%	0.6%	1.2%	3.7%	0.3%	1.8%	0.1%	-	-	0.1%	-	1.0%	2.8%	0.3%	-	14%
			08:00-09:00	970	50.2%	32.9%	-	3.7%	0.7%	0.7%	1.6%	3.9%	0.3%	2.1%	0.1%	-	-	0.1%	-	1.0%	2.2%	0.4%	-	15%
			09:00-10:00	1290	47.5%	38.4%	-	3.1%	0.7%	0.2%	0.4%	3.2%	0.1%	0.9%	-	-	-	-	-	0.5%	4.8%	0.1%	-	9%
			10:00-11:00	1240	47.4%	38.1%	-	3.2%	0.7%	0.2%	0.6%	3.2%	0.1%	1.1%	-	-	-	-	-	0.6%	4.5%	0.2%	-	10%
			11:00-12:00	1200	47.7%	37.5%	-	3.3%	0.8%	0.3%	0.7%	3.3%	0.2%	1.2%	-	-	-	-	-	0.7%	4.3%	0.2%	-	11%
			12:00-13:00	1180	48.1%	37.0%	-	3.3%	0.8%	0.3%	0.8%	3.4%	0.2%	1.3%	-	-	-	-	-	0.7%	4.1%	0.2%	-	11%
			13:00-14:00	1180	48.3%	36.3%	-	3.4%	0.8%	0.4%	0.9%	3.5%	0.2%	1.4%	0.1%	-	-	0.1%	-	0.8%	3.8%	0.3%	-	12%
			14:00-15:00	1100	48.6%	35.7%	-	3.5%	0.7%	0.5%	1.0%	3.6%	0.2%	1.5%	0.1%	-	-	0.1%	-	0.8%	3.5%	0.3%	-	12%
			15:00-16:00	1030	49.1%	35.1%	-	3.5%	0.7%	0.5%	1.1%	3.6%	0.2%	1.7%	0.1%	-	-	0.1%	-	0.9%	3.1%	0.3%	-	13%
			16:00-17:00	970	49.4%	34.4%	-	3.6%	0.7%	0.6%	1.2%	3.7%	0.2%	1.8%	0.1%	-	-	0.1%	-	0.9%	2.9%	0.3%	-	13%
			17:00-18:00	990	49.7%	33.6%	-	3.6%	0.7%	0.6%	1.4%	3.9%	0.3%	1.9%	0.1%	-	-	0.1%	-	1.0%	2.5%	0.4%	-	14%
			18:00-19:00	1220	46.9%	39.1%	-	3.1%	0.7%	0.2%	0.3%	3.1%	0.1%	0.8%	-	-	-	-	-	0.5%	5.0%	0.1%	-	9%
			19:00-20:00	1740	47.1%	38.8%	-	3.2%	0.7%	0.2%	0.4%	3.2%	0.1%	0.9%	-	-	-	-	-	0.5%	4.8%	0.1%	-	9%
			20:00-21:00	1410	47.3%	38.4%	-	3.2%	0.7%	0.2%	0.5%	3.2%	0.1%	1.0%	-	-	-	-	-	0.6%	4.7%	0.1%	-	10%
			21:00-22:00	1180	47.5%	38.1%	-	3.2%	0.8%	0.3%	0.5%	3.2%	0.1%	1.0%	-	-	-	-	-	0.6%	4.5%	0.2%	-	10%
			22:00-23:00	1020	47.7%	37.7%	-	3.2%	0.8%	0.3%	0.6%	3.3%	0.1%	1.1%	-	-	-	-	-	0.6%	4.3%	0.2%	-	10%
			23:00-00:00	760	47.9%	37.4%	-	3.3%	0.8%	0.3%	0.7%	3.3%	0.1%	1.2%	-	-	-	-	-	0.7%	4.2%	0.1%	-	10%
L65A	Peel Street	One-way	00:00-01:00	20	36.8%	31.6%	-	5.3%	-	-	5.3%	-	-	-	-	-	-	-	15.8%	-	-	16%		
			01:00-02:00	20	41.7%	33.3%	-	8.3%	-	-	-	-	-	-	-	-	-	-	-	16.7%	-	-	8%	
			02:00-03:00	10	40.0%	40.0%	-	10.0%	-	-	-	-	-	-	-	-	-	-	-	10.0%	-	-	10%	
			03:00-04:00	10	37.5%	37.5%	-	12.5%	-	-	-	-	-	-	-	-	-	-	-	12.5%	-	-	13%	
			04:00-05:00	10	28.6%	42.9%	-	14.3%	-	-	-	-	-	-	-	-	-	-	-	14.3%	-	-	14%	
			05:00-06:00	10	37.5%	37.5%	-	12.5%	-	-	-	-	-	-	-	-	-	-	-	12.5%	-	-	13%	
			06:00-07:00	30	27.3%	40.9%	-	9.1%	4.5%	4.5%	4.5%	-	-	4.5%	-	-	-	-	-	4.5%	-	-	27%	
			07:00-08:00	60	30.2%	43.4%	-	9.4%	1.9%	1.9%	5.7%	-	-	1.9%	-	-	-	-	-	3.8%	1.9%	-	23%	
			08:00-09:00	80	29.1%	43.0%	-	10.1%	2.5%	2.5%	5.1%	-	-	2.5%	-	-	-	-	-	3.8%	1.3%	-	24%	
			09:00-10:00	60	41.8%	23.6%	-	5.5%	-	-	-	-	-	3.6%	-	-	-	-	-	25.5%	-	-	9%	
			10:00-11:00	60	40.0%	26.7%	-	6.7%	-	-	1.7%	-	-	3.3%	-	-	-	-	-	21.7%	-	-	12%	
			11:00-12:00	70	37.7%	29.5%	-	6.6%	1.6%	1.6%	1.6%	-	-	3.3%	-	-	-	-	-	18.0%	-	-	15%	
			12:00-13:00	70	36.4%	31.8%	-	7.6%	1.5%	1.5%	3.0%	-	-	3.0%	-	-	-	-	-	15.2%	-	-	17%	
			13:00-14:00	70	34.4%	34.4%	-	7.8%	1.6%	1.6%	3.1%	-	-	3.1%	-	-	-	-	-	12.5%	1.6%	-	19%	
			14:00-15:00	70	32.4%	36.8%	-	8.8%	1.5%	1.5%	4.4%	-	-	2.9%	-	-	-	-	-	10.3%	1.5%	-	21%	
			15:00-16:00	70	31.8%	39.4%	-	9.1%	1.5%	1.5%	4.5%	-	-	3.0%	-	-	-	-	-	7.6%	1.5%	-	21%	
			16:00-17:00	70	29.9%	40.3%	-	9.0%	3.0%	3.0%	4.5%	-	-	3.0%	-	-	-	-	-	6.0%	1.5%	-	24%	
			17:00-18:00	80	29.2%	41.7%	-	9.7%	2.8%	2.8%	5.6%	-	-	2.8%	-	-	-	-	-	4.2%	1.4%	-	25%	
			18:00-19:00	50	43.8%	18.8%	-	4.2%	-	-	-	-	-	4.2%	-	-	-	-	-	29.2%	-	-	8%	
			19:00-20:00	50	42.2%	22.2%	-	4.4%	-	-	-	-	-	4.4%	-	-	-	-	-	26.7%	-	-	9%	
20:00-21:00	50	41.5%	24.4%	-	4.9%	-	-	-	-	-	4.9%	-	-	-	-	-	24.4%	-	-	10%				
21:00-22:00	40	40.5%	27.0%	-	5.4%	-	-	2.7%	-	-	2.7%	-	-	-	-	-	21.6%	-	-	11%				
22:00-23:00	40	38.7%	29.0%	-	6.5%	-	-	3.2%	-	-	3.2%	-	-	-	-	-	19.4%	-	-	13%				
23:00-00:00	30	37.0%	29.6%	-	7.4%	-	-	3.7%	-	-	3.7%	-	-	-	-	-	18.5%	-	-	15%				
L65B	Peel Street	Two-way	00:00-01:00	10	33.3%	50.0%	-	-	-	-	-	-	-	-	-	-	-	-	16.7%	-	-	-		
			01:00-02:00	10	40.0%	40.0%	-	-	-	-	-	-	-	-	-	-	-	-	-	20.0%	-	-	-	
			02:00-03:00	10	25.0%	50.0%	-	-	-	-	-	-	-	-	-	-	-	-	-	25.0%	-	-	-	
			03:00-04:00	10	33.3%	33.3%	-	-	-	-	-	-	-	-	-	-	-	-	-	33.3%	-	-	-	
			04:00-05:00	10	50.0%	50.0%	-	-	-	-	-	-	-	-	-	-	-	-	-	-	-	-	-	
			05:00-06:00	10	33.3%	33.3%	-	-	-	-	-	-	-	-	-	-	-	-	-	33.3%	-	-	-	
			06:00-07:00	10	33.3%	33.3%	-	11.1%	-	-	11.1%	-	-	-	-	-	-	-	-	11.1%	-	-	22%	
			07:00-08:00	30	34.8%	34.8%	-	4.3%	-	4.3%	4.3%	-	-	-	-	-	-	-	-	13.0%	4.3%	-	17%	
			08:00-09:00	40	35.3%	32.4%	-	5.9%	-	2.9%	5.9%	-	-	-	-	-	-	-	-	14.7%	2.9%	-	18%	
			09:00-10:00	20	35.3%	47.1%	-	-	-	-	-	-	-	-	-	-	-	-	-	17.6%	-	-	-	
			10:00-11:00	20	35.0%	45.0%	-	-	-	-	-	-	-	-	-	-	-	-	-	20.0%	-	-	-	
			11:00-12:00	30	34.8%	39.1%	-	4.3%	-	-	4.3%	-	-	-	-	-	-	-	-	17.4%	-	-	9%	
			12:00-13:00	30	37.5%	37.5%	-	4.2%	-	-	4.2%	-	-	-	-	-	-	-	-	16.7%	-	-	8%	
			13:00-14:00	30	34.6%	34.6%	-	3.8%	-	3.8%	3.8%	-	-	-	-	-	-	-	-	15.4%	3.8%	-	15%	
			14:00-15:00	30	35.7%	35.7%	-	3.6%	-	3.6%	3.6%	-	-	-	-	-	-	-	-	14.3%	3.6%	-	14%	
			15:00-16:00	30	34.6%	34.6%	-	3.8%	-	3.8%	3.8%	-	-	-	-	-	-	-	-	15.4%	3.8%	-	15%	
			16:00-17:00	30	34.5%	31.0%	-	6.9%	-	3.4%	6.9%	-	-	-	-	-	-	-	-	13.8%	3.4%	-	21%	
			17:00-18:00	40	35.5%	32.3%	-	6.5%	-	3.2%	6.5%	-	-	-	-	-	-	-	-	12.9%	3.2%	-	19%	
18:00-19:00	20	33.3%	46.7%	-	-	-	-	-	-	-	-	-	-	-	-	-	20.0%	-	-	-				

Road Link No.	Road Name	Vehicle Class Description			Private Cars	Taxi	Light Goods Vehicles (<=2.5t)	Light Goods Vehicles (2.5-3.5t)	Light Goods Vehicles (3.5-5.5t)	Medium & Heavy Goods Vehicles (5.5-15t)	Medium & Heavy Goods Vehicles (15t-24t)	Public Light Buses	Private Light Buses (<=3.5t)	Private Light Buses (>3.5t)	Non-franchised Buses (<6.4t)	Non-franchise d Buses (6.4-15t)	Non-franchise d Buses (15-24t)	Single Deck Franchise d Buses	Double Deck Franchise d Buses	Motor Cycles	Medium & Heavy Goods Vehicles (>24t)	Nonfranchised Buses (>24t)	Heavy Vehicles		
		Dir.	Hour	Total (veh)																				PC	TAXI
			19:00-20:00	20	33.3%	46.7%	-	-	-	-	-	-	-	-	-	-	-	-	-	20.0%	-	-	-		
			20:00-21:00	20	35.7%	42.9%	-	-	-	-	-	-	-	-	-	-	-	-	-	-	21.4%	-	-	-	
			21:00-22:00	20	36.4%	45.5%	-	-	-	-	-	-	-	-	-	-	-	-	-	-	18.2%	-	-	-	
			22:00-23:00	10	40.0%	40.0%	-	-	-	-	-	-	-	-	-	-	-	-	-	-	20.0%	-	-	-	
			23:00-00:00	10	33.3%	44.4%	-	-	-	-	-	-	-	-	-	-	-	-	-	-	22.2%	-	-	-	
L65C	Mosque Street	One-way	00:00-01:00	20	38.9%	33.3%	-	5.6%	-	-	-	-	-	5.6%	-	-	-	-	-	16.7%	-	-	11%		
			01:00-02:00	20	41.7%	33.3%	-	8.3%	-	-	-	-	-	-	-	-	-	-	-	-	16.7%	-	-	8%	
			02:00-03:00	10	40.0%	40.0%	-	10.0%	-	-	-	-	-	-	-	-	-	-	-	-	10.0%	-	-	10%	
			03:00-04:00	10	37.5%	37.5%	-	12.5%	-	-	-	-	-	-	-	-	-	-	-	-	-	12.5%	-	-	13%
			04:00-05:00	10	37.5%	37.5%	-	12.5%	-	-	-	-	-	-	-	-	-	-	-	-	-	12.5%	-	-	13%
			05:00-06:00	10	37.5%	37.5%	-	12.5%	-	-	-	-	-	-	-	-	-	-	-	-	-	12.5%	-	-	13%
			06:00-07:00	30	33.3%	37.5%	-	8.3%	4.2%	4.2%	4.2%	4.2%	-	-	4.2%	-	-	-	-	-	-	4.2%	-	-	25%
			07:00-08:00	60	34.5%	41.8%	-	9.1%	1.8%	1.8%	1.8%	3.6%	-	-	1.8%	-	-	-	-	-	-	3.6%	1.8%	-	20%
			08:00-09:00	90	34.1%	41.5%	-	8.5%	2.4%	2.4%	3.7%	3.7%	-	-	2.4%	-	-	-	-	-	-	3.7%	1.2%	-	21%
			09:00-10:00	60	40.7%	24.1%	-	5.6%	-	-	-	-	-	-	-	3.7%	-	-	-	-	-	25.9%	-	-	9%
			10:00-11:00	60	40.7%	27.1%	-	5.1%	-	-	1.7%	-	-	-	-	3.4%	-	-	-	-	-	22.0%	-	-	10%
			11:00-12:00	70	37.7%	29.5%	-	6.6%	1.6%	1.6%	1.6%	1.6%	-	-	3.3%	-	-	-	-	-	-	18.0%	-	-	15%
			12:00-13:00	70	38.5%	32.3%	-	6.2%	1.5%	1.5%	1.5%	1.5%	-	-	3.1%	-	-	-	-	-	-	15.4%	-	-	14%
			13:00-14:00	70	36.4%	33.3%	-	7.6%	1.5%	1.5%	3.0%	3.0%	-	-	3.0%	-	-	-	-	-	-	12.1%	1.5%	-	18%
			14:00-15:00	70	36.2%	36.2%	-	7.2%	1.4%	1.4%	2.9%	2.9%	-	-	2.9%	-	-	-	-	-	-	10.1%	1.4%	-	17%
			15:00-16:00	70	35.8%	38.8%	-	7.5%	1.5%	1.5%	3.0%	3.0%	-	-	3.0%	-	-	-	-	-	-	7.5%	1.5%	-	18%
			16:00-17:00	70	34.3%	38.6%	-	8.6%	2.9%	2.9%	2.9%	2.9%	-	-	2.9%	-	-	-	-	-	-	5.7%	1.4%	-	21%
			17:00-18:00	80	33.8%	40.5%	-	8.1%	2.7%	2.7%	4.1%	4.1%	-	-	2.7%	-	-	-	-	-	-	4.1%	1.4%	-	22%
			18:00-19:00	50	41.3%	19.6%	-	4.3%	-	-	-	-	-	-	4.3%	-	-	-	-	-	-	30.4%	-	-	9%
			19:00-20:00	50	40.9%	22.7%	-	4.5%	-	-	-	-	-	-	4.5%	-	-	-	-	-	-	27.3%	-	-	9%
			20:00-21:00	40	40.0%	25.0%	-	5.0%	-	-	-	-	-	-	5.0%	-	-	-	-	-	-	25.0%	-	-	10%
			21:00-22:00	40	40.0%	28.6%	-	5.7%	-	-	-	-	-	-	2.9%	-	-	-	-	-	-	22.9%	-	-	9%
			22:00-23:00	30	40.0%	30.0%	-	6.7%	-	-	-	-	-	-	3.3%	-	-	-	-	-	-	20.0%	-	-	10%
23:00-00:00	30	38.5%	30.8%	-	7.7%	-	-	-	-	-	-	3.8%	-	-	-	-	-	-	19.2%	-	-	12%			
L66A	Pottinger Street	One-way	00:00-01:00	110	60.6%	19.2%	-	9.6%	1.0%	1.0%	1.9%	-	-	1.9%	-	-	-	-	-	3.8%	1.0%	-	16%		
			01:00-02:00	80	59.2%	19.7%	-	9.9%	-	1.4%	2.8%	2.8%	-	-	2.8%	-	-	-	-	-	4.2%	-	-	17%	
			02:00-03:00	50	60.0%	20.0%	-	10.0%	-	2.0%	2.0%	2.0%	-	-	2.0%	-	-	-	-	-	4.0%	-	-	16%	
			03:00-04:00	30	60.0%	20.0%	-	10.0%	-	-	3.3%	3.3%	-	-	3.3%	-	-	-	-	-	3.3%	-	-	17%	
			04:00-05:00	30	55.6%	22.2%	-	11.1%	-	-	3.7%	3.7%	-	-	3.7%	-	-	-	-	-	3.7%	-	-	19%	
			05:00-06:00	60	54.9%	21.6%	-	11.8%	2.0%	2.0%	2.0%	2.0%	-	-	2.0%	-	-	-	-	-	3.9%	-	-	20%	
			06:00-07:00	140	52.9%	21.4%	-	12.1%	1.4%	1.4%	2.9%	2.9%	0.7%	-	2.1%	-	-	-	-	0.7%	3.6%	0.7%	-	22%	
			07:00-08:00	270	52.3%	22.0%	-	12.5%	1.1%	1.1%	2.7%	2.7%	0.8%	0.4%	2.3%	-	-	-	-	0.8%	3.4%	0.8%	-	22%	
			08:00-09:00	280	49.5%	23.5%	-	13.7%	1.4%	1.4%	2.9%	2.9%	0.7%	0.4%	2.2%	-	-	-	-	0.7%	2.9%	0.7%	-	24%	
			09:00-10:00	300	66.2%	16.0%	-	7.8%	-	0.7%	1.7%	1.7%	-	-	0.3%	2.0%	-	-	-	-	-	4.8%	0.3%	-	13%
			10:00-11:00	290	63.7%	17.0%	-	8.7%	0.3%	1.0%	1.7%	1.7%	-	-	0.3%	2.1%	-	-	-	-	-	4.8%	0.3%	-	15%
			11:00-12:00	290	61.8%	17.7%	-	9.4%	0.3%	1.0%	1.7%	1.7%	0.3%	0.3%	2.1%	-	-	-	-	0.3%	4.5%	0.3%	-	16%	
			12:00-13:00	300	60.1%	18.6%	-	10.0%	0.7%	1.0%	2.1%	2.1%	0.3%	0.3%	2.1%	-	-	-	-	0.3%	4.1%	0.3%	-	17%	
			13:00-14:00	300	58.5%	19.4%	-	10.5%	0.7%	1.0%	2.0%	2.0%	0.3%	0.3%	2.0%	-	-	-	-	0.3%	4.1%	0.7%	-	18%	
			14:00-15:00	290	56.6%	20.3%	-	11.0%	0.7%	1.1%	2.5%	2.5%	0.4%	0.4%	2.1%	-	-	-	-	0.4%	3.9%	0.7%	-	19%	
			15:00-16:00	280	54.6%	21.0%	-	11.8%	1.1%	1.1%	2.6%	2.6%	0.4%	0.4%	2.2%	-	-	-	-	0.4%	3.7%	0.7%	-	21%	
			16:00-17:00	270	52.7%	21.6%	-	12.5%	1.1%	1.1%	2.7%	2.7%	0.8%	0.4%	2.3%	-	-	-	-	0.8%	3.4%	0.8%	-	22%	
			17:00-18:00	280	50.9%	22.4%	-	13.0%	1.4%	1.4%	2.9%	2.9%	0.7%	0.4%	2.2%	-	-	-	-	0.7%	3.2%	0.7%	-	23%	
			18:00-19:00	280	67.2%	15.3%	-	7.3%	-	0.7%	1.5%	1.5%	-	-	0.4%	2.2%	-	-	-	-	-	5.1%	0.4%	-	12%
			19:00-20:00	400	65.9%	15.9%	-	7.8%	-	0.8%	1.5%	1.5%	-	-	0.3%	2.3%	-	-	-	-	-	5.1%	0.5%	-	13%
			20:00-21:00	330	64.6%	16.6%	-	8.3%	0.3%	0.9%	1.5%	1.5%	-	-	0.3%	2.2%	-	-	-	-	-	4.9%	0.3%	-	14%
			21:00-22:00	280	63.8%	17.0%	-	8.7%	0.4%	1.0%	1.8%	1.8%	-	-	0.4%	2.2%	-	-	-	-	-	4.7%	0.4%	-	14%
			22:00-23:00	250	62.6%	17.7%	-	9.1%	0.4%	0.8%	2.1%	2.1%	-	-	0.4%	2.1%	-	-	-	-	-	4.5%	0.4%	-	15%
23:00-00:00	190	61.2%	18.0%	-	9.3%	0.5%	1.1%	2.2%	2.2%	-	-	0.5%	2.2%	-	-	-	-	-	4.4%	0.5%	-	16%			
			00:00-01:00	360	50.0%	34.1%	-	2.0%	0.6%	0.3%	0.6%	-	0.3%	2.5%	1.1%	0.6%	1.7%	-	1.1%	5.0%	0.3%	-	11%		
			01:00-02:00	250	49.0%	34.6%	-	2.1%	0.4%	0.4%	0.4%	-	-	0.4%	2.9%	1.2%	0.8%	1.6%	-	1.2%	4.9%	-	-	12%	
			02:00-03:00	180	48.6%	35.3%	-	1.7%	0.6%	-	0.6%	-	-	0.6%	2.9%	1.2%	0.6%	1.7%	-	1.2%	5.2%	-	-	11%	
			03:00-04:00	110	48.6%	36.2%	-	1.9%	-	-	1.0%	-	-	-	2.9%	1.0%	1.0%	1.9%	-	1.0%	4.8%	-	-	10%	
			04:00-05:00	100	46.2%	36.6%	-	2.2%	-	-	1.1%	-	-	-	3.2%	1.1%	1.1%	2.2%	-	1.1%	5.4%	-	-	12%	
			05:00-06:00	180	45.9%	37.2%	-	2.3%	0.6%	0.6%	0.6%	-	-	0.6%	2.9%	1.2%	0.6%	1.7%	-	1.2%	4.7%	-	-	12%	
			06:00-07:00	470	45.1%	37.8%	-	2.2%	0.4%	0.4%	0.6%	-	-	0.4%	3.2%	1.1%	0.6%	1.7%	-	1.1%	5.0%	0.2%	-	12%	
			07:00-08:00	890	44.5%	38.5%	-	2.2%	0.5%	0.3%	0.7%	-	-	0.3%	3.3%	1.1%	0.7%	1.7%	-	1.1%	4.9%	0.2%	-	12%	
			08:00-09:00	930	42.1%	40.3%	-	2.2%	0.4%	0.4%	0.8%	-	-	0.4%	3.6%	1.2%	0.8%	1.7%	-	1.1%	4.8%	0.2%	-	13%</	

Road Link No.	Road Name	Vehicle Class Description			Private Cars	Taxi	Light Goods Vehicles (<=2.5t)	Light Goods Vehicles (2.5-3.5t)	Light Goods Vehicles (3.5-5.5t)	Medium & Heavy Goods Vehicles (5.5-15t)	Medium & Heavy Goods Vehicles (15t-24t)	Public Light Buses	Private Light Buses (<=3.5t)	Private Light Buses (>3.5t)	Non-franchised Buses (<6.4t)	Non-franchise d Buses (6.4-15t)	Non-franchise d Buses (15-24t)	Single Deck Franchise d Buses	Double Deck Franchise d Buses	Motor Cycles	Medium & Heavy Goods Vehicles (>24t)	Nonfranchised Buses (>24t)	Heavy Vehicles	
		Dir.	Hour	Total (veh)																				PC
L68B	D'Aguiar Street	One-way	01:00-02:00	30	33.3%	22.2%	-	7.4%	3.7%	3.7%	-	-	-	-	-	-	-	-	-	25.9%	-	-	19%	
			02:00-03:00	20	35.0%	25.0%	-	10.0%	-	-	5.0%	-	-	-	-	-	-	-	-	-	25.0%	-	-	15%
			03:00-04:00	20	38.5%	23.1%	-	7.7%	-	-	7.7%	-	-	-	-	-	-	-	-	-	23.1%	-	-	15%
			04:00-05:00	20	36.4%	27.3%	-	9.1%	-	-	9.1%	-	-	-	-	-	-	-	-	-	18.2%	-	-	18%
			05:00-06:00	20	36.4%	27.3%	-	9.1%	-	-	9.1%	-	-	-	-	-	-	-	-	-	18.2%	-	-	18%
			06:00-07:00	30	35.7%	25.0%	-	10.7%	3.6%	3.6%	3.6%	-	-	-	-	-	-	-	-	-	17.9%	-	-	21%
			07:00-08:00	70	35.9%	26.6%	-	12.5%	1.6%	3.1%	4.7%	-	-	-	-	-	-	-	-	-	14.1%	1.6%	-	23%
			08:00-09:00	100	35.9%	27.2%	-	13.0%	2.2%	3.3%	5.4%	-	-	-	-	-	-	-	-	-	12.0%	1.1%	-	25%
			09:00-10:00	180	32.0%	20.6%	-	7.4%	1.7%	1.1%	2.9%	-	-	-	-	-	-	-	-	-	33.7%	0.6%	-	14%
			10:00-11:00	180	31.8%	20.8%	-	8.1%	1.7%	1.2%	3.5%	-	-	-	-	-	-	-	-	-	32.4%	0.6%	-	15%
			11:00-12:00	160	32.5%	21.4%	-	8.4%	1.9%	1.3%	3.2%	-	-	-	-	-	-	-	-	-	30.5%	0.6%	-	16%
			12:00-13:00	150	32.4%	22.3%	-	8.8%	2.0%	2.0%	3.4%	-	-	-	-	-	-	-	-	-	28.4%	0.7%	-	17%
			13:00-14:00	140	32.8%	22.9%	-	9.2%	2.3%	2.3%	3.8%	-	-	-	-	-	-	-	-	-	26.0%	0.8%	-	18%
			14:00-15:00	120	33.6%	23.5%	-	10.1%	1.7%	2.5%	4.2%	-	-	-	-	-	-	-	-	-	23.5%	0.8%	-	19%
			15:00-16:00	110	34.0%	24.3%	-	10.7%	1.9%	2.9%	4.9%	-	-	-	-	-	-	-	-	-	20.4%	1.0%	-	21%
			16:00-17:00	100	35.2%	25.3%	-	12.1%	2.2%	3.3%	4.4%	-	-	-	-	-	-	-	-	-	16.5%	1.1%	-	23%
			17:00-18:00	90	35.4%	26.8%	-	13.4%	2.4%	3.7%	4.9%	-	-	-	-	-	-	-	-	-	12.2%	1.2%	-	26%
			18:00-19:00	170	31.4%	20.1%	-	7.1%	1.8%	1.2%	3.0%	-	-	-	-	-	-	-	-	-	34.9%	0.6%	-	14%
			19:00-20:00	150	31.5%	20.1%	-	7.4%	2.0%	1.3%	3.4%	-	-	-	-	-	-	-	-	-	33.6%	0.7%	-	15%
			20:00-21:00	130	31.5%	20.5%	-	7.9%	1.6%	1.6%	3.1%	-	-	-	-	-	-	-	-	-	33.1%	0.8%	-	15%
			21:00-22:00	110	31.4%	21.0%	-	7.6%	1.9%	1.9%	2.9%	-	-	-	-	-	-	-	-	-	32.4%	1.0%	-	15%
			22:00-23:00	90	32.1%	21.0%	-	8.6%	1.2%	1.2%	3.7%	-	-	-	-	-	-	-	-	-	30.9%	1.2%	-	16%
			23:00-00:00	70	33.3%	22.2%	-	7.9%	1.6%	1.6%	3.2%	-	-	-	-	-	-	-	-	-	30.2%	-	-	14%
L68C	Lan Kwai Fong	One-way	00:00-01:00	10	16.7%	-	-	16.7%	-	-	-	-	-	-	-	-	-	-	-	50.0%	-	-	33%	
			01:00-02:00	10	-	-	-	33.3%	-	-	-	-	-	-	-	-	-	-	-	66.7%	-	-	33%	
			02:00-03:00	10	-	-	-	-	-	-	-	-	-	-	-	-	-	-	-	-	100.0%	-	-	-
			03:00-04:00	10	-	-	-	-	-	-	-	-	-	-	-	-	-	-	-	-	100.0%	-	-	-
			04:00-05:00	10	-	-	-	-	-	-	-	-	-	-	-	-	-	-	-	-	100.0%	-	-	-
			05:00-06:00	10	-	-	-	-	-	-	-	-	-	-	-	-	-	-	-	-	100.0%	-	-	-
			06:00-07:00	10	20.0%	20.0%	-	20.0%	20.0%	-	-	-	-	-	-	-	-	-	-	-	20.0%	-	-	40%
			07:00-08:00	10	14.3%	14.3%	-	28.6%	14.3%	-	-	-	-	-	-	-	-	-	-	-	28.6%	-	-	43%
			08:00-09:00	20	18.2%	18.2%	-	27.3%	18.2%	-	-	-	-	-	-	-	-	-	-	-	18.2%	-	-	45%
			09:00-10:00	30	8.0%	-	-	8.0%	-	8.0%	16.0%	-	-	-	-	-	-	-	-	-	56.0%	4.0%	-	36%
			10:00-11:00	30	8.3%	-	-	8.3%	-	8.3%	16.7%	-	-	-	-	-	-	-	-	-	54.2%	4.2%	-	38%
			11:00-12:00	30	9.1%	4.5%	-	9.1%	4.5%	4.5%	13.6%	-	-	-	-	-	-	-	-	-	50.0%	4.5%	-	36%
			12:00-13:00	30	9.1%	4.5%	-	13.6%	4.5%	4.5%	13.6%	-	-	-	-	-	-	-	-	-	45.5%	4.5%	-	41%
			13:00-14:00	20	11.1%	5.6%	-	16.7%	5.6%	5.6%	11.1%	-	-	-	-	-	-	-	-	-	44.4%	-	-	39%
			14:00-15:00	20	13.3%	6.7%	-	20.0%	6.7%	6.7%	6.7%	-	-	-	-	-	-	-	-	-	40.0%	-	-	40%
			15:00-16:00	20	15.4%	7.7%	-	23.1%	7.7%	-	7.7%	-	-	-	-	-	-	-	-	-	38.5%	-	-	38%
			16:00-17:00	20	16.7%	16.7%	-	25.0%	16.7%	-	-	-	-	-	-	-	-	-	-	-	25.0%	-	-	42%
			17:00-18:00	20	18.2%	18.2%	-	27.3%	18.2%	-	-	-	-	-	-	-	-	-	-	-	18.2%	-	-	45%
			18:00-19:00	30	8.0%	-	-	8.0%	-	8.0%	16.0%	-	-	-	-	-	-	-	-	-	56.0%	4.0%	-	36%
			19:00-20:00	30	9.1%	-	-	9.1%	-	9.1%	13.6%	-	-	-	-	-	-	-	-	-	54.5%	4.5%	-	36%
			20:00-21:00	20	10.5%	-	-	10.5%	-	5.3%	15.8%	-	-	-	-	-	-	-	-	-	52.6%	5.3%	-	37%
			21:00-22:00	20	6.7%	-	-	13.3%	-	6.7%	13.3%	-	-	-	-	-	-	-	-	-	53.3%	6.7%	-	40%
			22:00-23:00	20	9.1%	-	-	9.1%	-	9.1%	18.2%	-	-	-	-	-	-	-	-	-	54.5%	-	-	36%
23:00-00:00	10	12.5%	-	-	12.5%	-	12.5%	12.5%	-	-	-	-	-	-	-	-	-	50.0%	-	-	38%			
L68D	D'Aguiar Street	One-way	00:00-01:00	50	31.1%	20.0%	-	8.9%	2.2%	4.4%	-	-	-	-	-	-	-	-	-	31.1%	-	-	18%	
			01:00-02:00	30	30.0%	20.0%	-	10.0%	3.3%	3.3%	3.3%	-	-	-	-	-	-	-	-	30.0%	-	-	20%	
			02:00-03:00	30	31.8%	22.7%	-	9.1%	-	4.5%	4.5%	-	-	-	-	-	-	-	-	27.3%	-	-	18%	
			03:00-04:00	20	33.3%	20.0%	-	13.3%	-	-	6.7%	-	-	-	-	-	-	-	-	-	26.7%	-	-	20%
			04:00-05:00	20	33.3%	25.0%	-	8.3%	-	-	8.3%	-	-	-	-	-	-	-	-	-	25.0%	-	-	17%
			05:00-06:00	20	30.8%	23.1%	-	15.4%	-	-	7.7%	-	-	-	-	-	-	-	-	-	23.1%	-	-	23%
			06:00-07:00	30	33.3%	26.7%	-	13.3%	3.3%	3.3%	3.3%	-	-	-	-	-	-	-	-	-	16.7%	-	-	23%
			07:00-08:00	70	34.8%	26.1%	-	14.5%	2.9%	2.9%	4.3%	-	-	-	-	-	-	-	-	-	13.0%	1.4%	-	26%
			08:00-09:00	100	34.7%	26.5%	-	14.3%	3.1%	3.1%	5.1%	-	-	-	-	-	-	-	-	-	12.2%	1.0%	-	27%
			09:00-10:00	200	29.1%	18.4%	-	7.1%	1.5%	2.0%	3.6%	-	-	-	-	-	-	-	-	-	37.2%	1.0%	-	15%
			10:00-11:00	200	29.2%	19.3%	-	7.8%	1.6%	2.1%	3.6%	-	-	-	-	-	-	-	-	-	35.4%	1.0%	-	16%
			11:00-12:00	180	29.5%	19.7%	-	8.1%	1.7%	2.3%	4.0%	-	-	-	-	-	-	-	-	-	33.5%	1.2%	-	17%
			12:00-13:00	170	29.7%	20.0%	-	9.1%	1.8%	2.4%	4.2%	-	-	-	-	-	-	-	-	-	31.5%	1.2%	-	19%
			13:00-14:00	150	30.8%	21.0%	-	9.8%	2.1%	2.8%	4.2%	-	-	-	-	-	-	-	-	-	28.7%	0.7%	-	20%
			14:00-15:00	140	31.3%	22.1%	-	10.7%	2.3%	2.3%	4.6%	-	-	-	-	-	-	-	-	-	26.0%	0.8%	-	21%
			15:00-16:00	120	32.1%	23.2%	-	11.6%	2.7%	2.7%	4.5%	-	-	-	-	-	-	-	-	-	22.3%	0.9%	-	22%

Road Link No.	Road Name	Vehicle Class Description			Private Cars	Taxi	Light Goods Vehicles (<=2.5t)	Light Goods Vehicles (2.5-3.5t)	Light Goods Vehicles (3.5-5.5t)	Medium & Heavy Goods Vehicles (5.5-15t)	Medium & Heavy Goods Vehicles (15t-24t)	Public Light Buses	Private Light Buses (<=3.5t)	Private Light Buses (>3.5t)	Non-franchised Buses (<6.4t)	Non-franchise d Buses (6.4-15t)	Non-franchise d Buses (15-24t)	Single Deck Franchise d Buses	Double Deck Franchise d Buses	Motor Cycles	Medium & Heavy Goods Vehicles (>24t)	Nonfranchised Buses (>24t)	Heavy Vehicles			
		Dir.	Hour	Total (veh)																				PC	TAXI	LGV(3)
				16:00-17:00	100	33.0%	24.7%	-	12.4%	3.1%	3.1%	5.2%	-	-	-	-	-	-	-	17.5%	1.0%	-	25%			
				17:00-18:00	90	34.5%	26.4%	-	13.8%	3.4%	4.6%	-	-	-	-	-	-	-	-	-	-	12.6%	1.1%	-	26%	
				18:00-19:00	190	28.4%	17.9%	-	6.8%	1.6%	2.1%	3.7%	-	-	-	-	-	-	-	-	-	38.4%	1.1%	-	15%	
				19:00-20:00	170	28.7%	18.0%	-	7.2%	1.8%	2.4%	3.6%	-	-	-	-	-	-	-	-	-	37.1%	1.2%	-	16%	
				20:00-21:00	150	29.1%	18.4%	-	7.8%	1.4%	2.1%	3.5%	-	-	-	-	-	-	-	-	-	36.9%	0.7%	-	16%	
				21:00-22:00	120	29.1%	18.8%	-	7.7%	1.7%	2.6%	4.3%	-	-	-	-	-	-	-	-	-	35.0%	0.9%	-	17%	
				22:00-23:00	100	29.7%	18.7%	-	7.7%	2.2%	2.2%	4.4%	-	-	-	-	-	-	-	-	-	34.1%	1.1%	-	18%	
				23:00-00:00	80	29.6%	19.7%	-	8.5%	1.4%	2.8%	4.2%	-	-	-	-	-	-	-	-	-	32.4%	1.4%	-	18%	
				00:00-01:00	50	29.2%	18.8%	-	10.4%	-	2.1%	4.2%	-	-	-	-	-	-	-	-	-	-	33.3%	-	-	19%
				01:00-02:00	40	28.1%	18.8%	-	12.5%	3.1%	3.1%	3.1%	-	-	-	-	-	-	-	-	-	-	31.3%	-	-	22%
				02:00-03:00	30	28.0%	20.0%	-	12.0%	4.0%	4.0%	4.0%	-	-	-	-	-	-	-	-	-	-	28.0%	-	-	24%
				03:00-04:00	20	33.3%	20.0%	-	13.3%	-	-	6.7%	-	-	-	-	-	-	-	-	-	-	26.7%	-	-	20%
				04:00-05:00	20	30.8%	23.1%	-	15.4%	-	-	7.7%	-	-	-	-	-	-	-	-	-	-	23.1%	-	-	23%
				05:00-06:00	20	30.8%	23.1%	-	15.4%	-	-	7.7%	-	-	-	-	-	-	-	-	-	-	23.1%	-	-	23%
06:00-07:00	40	29.4%	23.5%	-	17.6%	2.9%	2.9%	5.9%	-	-	-	-	-	-	-	-	-	-	17.6%	-	-	29%				
07:00-08:00	80	32.0%	24.0%	-	18.7%	2.7%	2.7%	5.3%	-	-	-	-	-	-	-	-	-	-	13.3%	1.3%	-	31%				
08:00-09:00	110	32.4%	24.8%	-	19.0%	2.9%	2.9%	5.7%	-	-	-	-	-	-	-	-	-	-	11.4%	1.0%	-	31%				
09:00-10:00	220	26.8%	16.9%	-	8.0%	1.9%	1.9%	4.2%	-	-	-	-	-	-	-	-	-	-	39.4%	0.9%	-	17%				
10:00-11:00	210	26.9%	17.8%	-	8.7%	1.9%	1.9%	4.3%	-	-	-	-	-	-	-	-	-	-	37.5%	1.0%	-	18%				
11:00-12:00	190	27.3%	18.2%	-	9.6%	2.1%	2.1%	4.3%	-	-	-	-	-	-	-	-	-	-	35.3%	1.1%	-	19%				
12:00-13:00	180	27.7%	18.6%	-	10.2%	2.3%	2.3%	4.5%	-	-	-	-	-	-	-	-	-	-	33.3%	1.1%	-	20%				
13:00-14:00	160	28.4%	19.4%	-	11.6%	2.6%	2.6%	4.5%	-	-	-	-	-	-	-	-	-	-	30.3%	0.6%	-	22%				
14:00-15:00	140	29.3%	20.7%	-	12.9%	2.1%	2.1%	5.0%	-	-	-	-	-	-	-	-	-	-	27.1%	0.7%	-	23%				
15:00-16:00	120	30.3%	21.8%	-	14.3%	2.5%	2.5%	5.0%	-	-	-	-	-	-	-	-	-	-	22.7%	0.8%	-	25%				
16:00-17:00	110	30.5%	22.9%	-	16.2%	2.9%	2.9%	5.7%	-	-	-	-	-	-	-	-	-	-	18.1%	1.0%	-	29%				
17:00-18:00	100	31.9%	24.5%	-	19.1%	3.2%	3.2%	5.3%	-	-	-	-	-	-	-	-	-	-	11.7%	1.1%	-	32%				
18:00-19:00	210	26.3%	16.6%	-	7.3%	2.0%	2.0%	3.9%	-	-	-	-	-	-	-	-	-	-	41.0%	1.0%	-	16%				
19:00-20:00	190	26.5%	16.6%	-	7.7%	2.2%	2.2%	3.9%	-	-	-	-	-	-	-	-	-	-	39.8%	1.1%	-	17%				
20:00-21:00	160	27.0%	17.1%	-	8.6%	2.0%	2.0%	3.9%	-	-	-	-	-	-	-	-	-	-	38.8%	0.7%	-	17%				
21:00-22:00	130	27.0%	17.5%	-	8.7%	2.4%	2.4%	4.0%	-	-	-	-	-	-	-	-	-	-	37.3%	0.8%	-	18%				
22:00-23:00	100	27.8%	17.5%	-	9.3%	2.1%	2.1%	4.1%	-	-	-	-	-	-	-	-	-	-	36.1%	1.0%	-	19%				
23:00-00:00	80	27.6%	18.4%	-	9.2%	2.6%	2.6%	3.9%	-	-	-	-	-	-	-	-	-	-	34.2%	1.3%	-	20%				
				00:00-01:00	150	58.4%	21.5%	-	4.0%	2.0%	1.3%	2.0%	-	-	0.7%	-	-	-	-	1.3%	8.1%	0.7%	-	12%		
				01:00-02:00	100	57.1%	22.4%	-	4.1%	2.0%	1.0%	2.0%	-	-	-	-	-	-	-	-	2.0%	8.2%	1.0%	-	12%	
				02:00-03:00	80	57.3%	22.7%	-	4.0%	2.7%	1.3%	2.7%	-	-	-	-	-	-	-	-	1.3%	8.0%	-	-	12%	
				03:00-04:00	60	56.4%	23.6%	-	5.5%	1.8%	1.8%	1.8%	-	-	-	-	-	-	-	-	-	1.8%	7.3%	-	-	13%
				04:00-05:00	50	55.6%	24.4%	-	4.4%	2.2%	2.2%	2.2%	-	-	-	-	-	-	-	-	-	2.2%	6.7%	-	-	13%
				05:00-06:00	60	54.9%	23.5%	-	5.9%	3.9%	2.0%	2.0%	-	-	-	-	-	-	-	-	-	2.0%	5.9%	-	-	16%
				06:00-07:00	120	52.9%	25.2%	-	5.9%	3.4%	1.7%	2.5%	-	-	-	0.8%	-	-	-	-	-	1.7%	5.0%	0.8%	-	17%
				07:00-08:00	290	51.6%	25.8%	-	6.4%	3.9%	1.4%	2.8%	-	-	-	0.4%	-	-	-	-	-	2.1%	4.9%	0.7%	-	18%
				08:00-09:00	410	51.0%	25.7%	-	6.6%	4.2%	1.5%	2.9%	-	-	-	0.5%	-	-	-	-	-	2.2%	4.7%	0.7%	-	19%
				09:00-10:00	580	61.9%	20.0%	-	2.8%	0.9%	1.0%	1.7%	-	-	-	0.3%	-	-	-	-	-	1.2%	9.7%	0.3%	-	8%
				10:00-11:00	580	60.8%	20.6%	-	3.1%	1.2%	1.0%	1.9%	-	-	-	0.3%	-	-	-	-	-	1.2%	9.4%	0.3%	-	9%
				11:00-12:00	530	59.8%	21.1%	-	3.4%	1.5%	1.1%	2.1%	-	-	-	0.4%	-	-	-	-	-	1.3%	8.9%	0.4%	-	10%
				12:00-13:00	530	58.6%	21.8%	-	3.8%	1.9%	1.1%	2.1%	-	-	-	0.4%	-	-	-	-	-	1.5%	8.2%	0.6%	-	11%
				13:00-14:00	480	57.1%	22.2%	-	4.4%	2.3%	1.3%	2.3%	-	-	-	0.4%	-	-	-	-	-	1.7%	7.7%	0.6%	-	13%
				14:00-15:00	460	55.9%	23.0%	-	4.8%	2.6%	1.3%	2.4%	-	-	-	0.4%	-	-	-	-	-	1.8%	7.0%	0.7%	-	14%
				15:00-16:00	410	54.3%	23.8%	-	5.4%	3.2%	1.2%	2.5%	-	-	-	0.5%	-	-	-	-	-	2.0%	6.4%	0.7%	-	15%
				16:00-17:00	380	52.8%	24.7%	-	5.8%	3.7%	1.3%	2.7%	-	-	-	0.5%	-	-	-	-	-	2.1%	5.6%	0.8%	-	17%
				17:00-18:00	370	51.0%	25.8%	-	6.6%	4.1%	1.4%	3.0%	-	-	-	0.5%	-	-	-	-	-	2.2%	4.7%	0.8%	-	19%
				18:00-19:00	540	62.8%	19.6%	-	2.4%	0.6%	0.9%	1.7%	-	-	-	0.9%	-	-	-	-	-	1.1%	10.2%	0.4%	-	7%
				19:00-20:00	480	61.9%	19.8%	-	2.7%	0.8%	1.0%	1.7%	-	-	-	0.4%	-	-	-	-	-	1.3%	10.0%	0.4%	-	8%
20:00-21:00	420	61.3%	20.3%	-	2.9%	1.0%	1.0%	1.9%	-	-	-	0.5%	-	-	-	-	-	1.2%	9.5%	0.5%	-	9%				
21:00-22:00	360	60.5%	20.5%	-	3.1%	1.1%	1.1%	2.0%	-	-	-	0.3%	-	-	-	-	-	1.4%	9.4%	0.6%	-	10%				
22:00-23:00	280	60.1%	21.0%	-	3.3%	1.4%	1.1%	1.8%	-	-	-	0.4%	-	-	-	-	-	1.4%	9.1%	0.4%	-	10%				
23:00-00:00	220	59.4%	21.5%	-	3.7%	1.8%	0.9%	1.8%	-	-	-	0.5%	-	-	-	-	-	1.4%	8.7%	0.5%	-	11%				
				00:00-01:00	180	57.9%	21.1%	-	4.7%	2.9%	1.2%	1.8%	-	-	0.6%	-	-	-	-	1.2%	8.2%	0.6%	-	13%		
				01:00-02:00	120	56.3%	21.4%	-	5.4%	3.6%	0.9%	1.8%	-	-	-	-	-	-	-	-	1.8%	8.0%	0.9%	-	14%	
				02:00-03:00	90	56.3%	21.8%	-	5.7%	3.4%	1.1%	2.3%	-	-	-	-	-	-	-	-	1.1%	8.0%	-	-	14%	
				03:00-04:00	70	55.6%	22.2%	-	6.3%	4.8%	1.6%	1.6%	-	-	-	-	-	-	-	-	-	1.6%	6.3%	-	-	16%
				04:00-05:00	60	54.7%	22.6%	-	5.7%	3.8%	1.9%	1.9%	-	-	-	-	-	-	-	-	-	1.9%	7.5%	-	-	15%
				05:00-06:00	60	53.4%	22.4%	-	6.9%	5.2%	1.7%	1.7%	-	-	-	-	-	-	-	-	-	1.				

Road Link No.	Road Name	Vehicle Class Description			Private Cars	Taxi	Light Goods Vehicles (<=2.5t)	Light Goods Vehicles (2.5-3.5t)	Light Goods Vehicles (3.5-5.5t)	Medium & Heavy Goods Vehicles (5.5-15t)	Medium & Heavy Goods Vehicles (15t-24t)	Public Light Buses	Private Light Buses (<=3.5t)	Private Light Buses (>3.5t)	Non-franchised Buses (<6.4t)	Non-franchise d Buses (6.4-15t)	Non-franchise d Buses (15-24t)	Single Deck Franchise d Buses	Double Deck Franchise d Buses	Motor Cycles	Medium & Heavy Goods Vehicles (>24t)	Nonfranchised Buses (>24t)	Heavy Vehicles			
		Dir.	Hour	Total (veh)																				PC	TAXI	LGV(3)
L68G	D'Aguiar Street	One-way	07:00-08:00	330	51.1%	23.7%	-	7.6%	6.1%	1.2%	2.4%	0.3%	-	0.3%	-	-	-	-	1.8%	4.9%	0.6%	-	20%			
			08:00-09:00	480	50.5%	23.7%	-	7.6%	6.3%	1.3%	2.5%	0.4%	-	0.4%	-	-	-	-	-	1.9%	4.7%	0.6%	-	21%		
			09:00-10:00	660	61.3%	19.6%	-	3.7%	1.1%	0.9%	1.5%	-	-	0.3%	-	-	-	-	-	1.1%	10.2%	0.3%	-	9%		
			10:00-11:00	660	60.4%	20.2%	-	3.9%	1.5%	0.9%	1.7%	-	-	0.3%	-	-	-	-	-	1.1%	9.7%	0.3%	-	10%		
			11:00-12:00	610	59.0%	20.4%	-	4.4%	2.1%	1.0%	1.8%	0.2%	-	0.3%	-	-	-	-	-	1.2%	9.2%	0.3%	-	11%		
			12:00-13:00	610	57.9%	20.9%	-	4.8%	2.7%	1.0%	1.8%	0.2%	-	0.3%	-	-	-	-	-	1.3%	8.6%	0.5%	-	13%		
			13:00-14:00	550	56.6%	21.3%	-	5.3%	3.3%	1.1%	2.0%	0.2%	-	0.4%	-	-	-	-	-	1.5%	7.8%	0.5%	-	14%		
			14:00-15:00	530	55.3%	21.9%	-	5.7%	4.0%	1.1%	2.1%	0.2%	-	0.4%	-	-	-	-	-	1.5%	7.2%	0.6%	-	16%		
			15:00-16:00	470	53.8%	22.4%	-	6.4%	4.7%	1.1%	2.1%	0.2%	-	0.4%	-	-	-	-	-	1.7%	6.4%	0.6%	-	17%		
			16:00-17:00	440	52.3%	22.9%	-	6.9%	5.5%	1.1%	2.3%	0.5%	-	0.5%	-	-	-	-	-	1.8%	5.5%	0.7%	-	19%		
			17:00-18:00	430	50.5%	23.6%	-	7.5%	6.4%	1.2%	2.6%	0.5%	-	0.5%	-	-	-	-	-	1.9%	4.7%	0.7%	-	21%		
			18:00-19:00	620	62.1%	19.4%	-	3.3%	0.7%	0.8%	1.5%	-	-	0.3%	-	-	-	-	-	1.0%	10.7%	0.3%	-	8%		
			19:00-20:00	550	61.4%	19.6%	-	3.5%	0.9%	0.9%	1.5%	-	-	0.4%	-	-	-	-	-	1.1%	10.4%	0.4%	-	9%		
			20:00-21:00	480	60.8%	19.8%	-	3.8%	1.3%	0.8%	1.7%	-	-	0.4%	-	-	-	-	-	1.0%	10.0%	0.4%	-	9%		
			21:00-22:00	410	60.0%	20.1%	-	4.0%	1.5%	1.0%	1.7%	-	-	0.2%	-	-	-	-	-	1.2%	9.7%	0.5%	-	10%		
			22:00-23:00	320	59.7%	20.3%	-	4.1%	1.9%	1.0%	1.6%	-	-	0.3%	-	-	-	-	-	1.3%	9.5%	0.3%	-	10%		
			23:00-00:00	260	59.0%	20.7%	-	4.4%	2.4%	0.8%	1.6%	-	-	0.4%	-	-	-	-	-	1.2%	9.2%	0.4%	-	11%		
			L69A	Wyndham Street	One-way	00:00-01:00	250	51.9%	26.7%	-	3.7%	1.6%	0.8%	1.2%	-	-	0.4%	-	-	-	-	-	13.2%	0.4%	-	8%
						01:00-02:00	170	52.1%	26.4%	-	4.3%	1.8%	0.6%	1.2%	-	-	-	-	-	-	-	-	12.9%	0.6%	-	9%
						02:00-03:00	120	53.1%	26.5%	-	4.4%	1.8%	0.9%	0.9%	-	-	-	-	-	-	-	-	12.4%	-	-	8%
03:00-04:00	70	53.6%				26.1%	-	4.3%	2.9%	-	1.4%	-	-	-	-	-	-	-	-	11.6%	-	-	9%			
04:00-05:00	60	53.3%				26.7%	-	5.0%	1.7%	-	1.7%	-	-	-	-	-	-	-	-	11.7%	-	-	8%			
05:00-06:00	120	53.2%				26.1%	-	4.5%	2.7%	0.9%	0.9%	-	-	0.9%	-	-	-	-	-	10.8%	-	-	10%			
06:00-07:00	300	53.9%				25.9%	-	5.1%	2.7%	0.7%	1.0%	-	-	0.7%	-	-	-	-	-	9.8%	0.3%	-	10%			
07:00-08:00	570	54.3%				25.5%	-	5.3%	2.8%	0.7%	1.2%	-	-	0.5%	-	-	-	-	-	9.2%	0.4%	-	11%			
08:00-09:00	580	55.3%				25.0%	-	6.1%	3.3%	0.7%	1.2%	-	-	0.7%	-	-	-	-	-	7.5%	0.3%	-	12%			
09:00-10:00	710	50.9%				27.4%	-	2.8%	1.1%	0.6%	1.0%	-	-	-	-	-	-	-	-	15.8%	0.3%	-	6%			
10:00-11:00	690	50.9%				27.3%	-	3.2%	1.3%	0.6%	1.0%	-	-	0.1%	-	-	-	-	-	15.2%	0.3%	-	7%			
11:00-12:00	670	51.5%				27.2%	-	3.4%	1.5%	0.6%	1.0%	-	-	0.1%	-	-	-	-	-	14.3%	0.3%	-	7%			
12:00-13:00	670	51.9%				26.8%	-	3.9%	1.8%	0.6%	1.0%	-	-	0.3%	-	-	-	-	-	13.3%	0.3%	-	8%			
13:00-14:00	670	52.5%				26.6%	-	4.2%	2.0%	0.6%	1.1%	-	-	0.3%	-	-	-	-	-	12.5%	0.3%	-	8%			
14:00-15:00	630	53.0%				26.4%	-	4.5%	2.2%	0.6%	1.1%	-	-	0.3%	-	-	-	-	-	11.5%	0.3%	-	9%			
15:00-16:00	600	53.4%				25.9%	-	4.9%	2.5%	0.7%	1.2%	-	-	0.5%	-	-	-	-	-	10.6%	0.3%	-	10%			
16:00-17:00	570	54.0%				25.6%	-	5.3%	2.8%	0.7%	1.2%	-	-	0.5%	-	-	-	-	-	9.5%	0.4%	-	11%			
17:00-18:00	590	54.6%				25.2%	-	5.7%	3.1%	0.7%	1.2%	-	-	0.7%	-	-	-	-	-	8.6%	0.3%	-	12%			
18:00-19:00	670	50.0%				27.8%	-	2.5%	0.9%	0.6%	1.0%	-	-	-	-	-	-	-	-	16.8%	0.3%	-	5%			
19:00-20:00	960	50.3%				27.7%	-	2.7%	1.0%	0.6%	1.0%	-	-	-	-	-	-	-	-	16.2%	0.3%	-	6%			
20:00-21:00	780	50.6%	27.6%	-	3.0%	1.2%	0.6%	1.0%	-	-	0.1%	-	-	-	-	-	15.6%	0.3%	-	6%						
21:00-22:00	660	50.9%	27.3%	-	3.2%	1.4%	0.6%	1.1%	-	-	0.2%	-	-	-	-	-	15.1%	0.3%	-	7%						
22:00-23:00	580	51.3%	27.1%	-	3.3%	1.4%	0.7%	1.1%	-	-	0.2%	-	-	-	-	-	14.5%	0.4%	-	7%						
23:00-00:00	430	51.5%	27.1%	-	3.5%	1.6%	0.7%	1.2%	-	-	0.2%	-	-	-	-	-	13.9%	0.2%	-	8%						
L69B	Wyndham Street	One-way	00:00-01:00	110	54.6%	26.9%	-	5.6%	1.9%	-	0.9%	-	-	-	-	-	-	-	-	10.2%	-	-	8%			
			01:00-02:00	80	55.6%	26.4%	-	5.6%	1.4%	-	1.4%	-	-	-	-	-	-	-	-	9.7%	-	-	8%			
			02:00-03:00	60	54.9%	27.5%	-	5.9%	2.0%	-	-	-	-	-	-	-	-	-	-	9.8%	-	-	8%			
			03:00-04:00	40	54.8%	25.8%	-	6.5%	3.2%	-	-	-	-	-	-	-	-	-	-	9.7%	-	-	10%			
			04:00-05:00	30	53.6%	25.0%	-	7.1%	3.6%	-	-	-	-	-	-	-	-	-	-	10.7%	-	-	11%			
			05:00-06:00	50	55.1%	24.5%	-	8.2%	2.0%	-	-	-	-	-	-	-	-	-	-	10.2%	-	-	10%			
			06:00-07:00	140	54.9%	24.8%	-	7.5%	3.0%	-	0.8%	-	-	-	-	-	-	-	-	9.0%	-	-	11%			
			07:00-08:00	260	54.3%	23.8%	-	8.2%	3.1%	0.4%	0.8%	-	-	-	-	-	-	-	-	9.0%	0.4%	-	13%			
			08:00-09:00	270	54.6%	22.5%	-	9.2%	3.8%	0.4%	0.8%	-	-	-	-	-	-	-	-	8.4%	0.4%	-	15%			
			09:00-10:00	320	54.1%	28.8%	-	4.1%	0.9%	0.3%	0.6%	-	-	-	-	-	-	-	-	10.9%	0.3%	-	6%			
			10:00-11:00	310	53.9%	28.4%	-	4.5%	1.3%	0.3%	0.6%	-	-	-	-	-	-	-	-	10.6%	0.3%	-	7%			
			11:00-12:00	310	53.8%	27.5%	-	5.2%	1.6%	0.3%	0.7%	-	-	-	-	-	-	-	-	10.5%	0.3%	-	8%			
			12:00-13:00	310	54.2%	26.9%	-	5.6%	1.7%	0.3%	0.7%	-	-	-	-	-	-	-	-	10.3%	0.3%	-	9%			
			13:00-14:00	310	54.2%	26.2%	-	6.3%	2.0%	0.3%	0.7%	-	-	-	-	-	-	-	-	10.0%	0.3%	-	10%			
			14:00-15:00	290	54.2%	25.7%	-	6.7%	2.5%	0.4%	0.7%	-	-	-	-	-	-	-	-	9.5%	0.4%	-	11%			
			15:00-16:00	270	54.3%	24.9%	-	7.4%	2.6%	0.4%	0.7%	-	-	-	-	-	-	-	-	9.3%	0.4%	-	12%			
			16:00-17:00	260	54.3%	24.2%	-	7.8%	3.1%	0.4%	0.8%	-	-	-	-	-	-	-	-	9.0%	0.4%	-	13%			
			17:00-18:00	270	54.3%	23.4%	-	8.7%	3.4%	0.4%	0.8%	-	-	-	-	-	-	-	-	8.7%	0.4%	-	14%			
			18:00-19:00	310	53.6%	29.5%	-	3.6%	0.7%	0.3%	0.7%	-	-	-	-	-	-	-	-	11.3%	0.3%	-	6%			
			19:00-20:00	440	53.8%	29.0%	-	3.9%	0.9%	0.2%	0.7%	-	-	-	-	-	-	-	-	11.1%	0.2%	-	6%			
20:00-21:00	360	53.8%	28.8%	-	4.3%	1.1%	0.3%	0.6%	-	-	-	-	-	-	-	-	10.8%	0.3%	-	7%						
21:00-22:00	300	53.7%	28.2%	-	4.7%	1.3%	0.3%	0.7%	-	-	-	-	-	-	-	-	10.7%	0.3%	-	7%						

Road Link No.	Road Name	Vehicle Class Description			Private Cars	Taxi	Light Goods Vehicles (<=2.5t)	Light Goods Vehicles (2.5-3.5t)	Light Goods Vehicles (3.5-5.5t)	Medium & Heavy Goods Vehicles (5.5-15t)	Medium & Heavy Goods Vehicles (15t-24t)	Public Light Buses	Private Light Buses (<=3.5t)	Private Light Buses (>3.5t)	Non-franchised Buses (<6.4t)	Non-franchise d Buses (6.4-15t)	Non-franchise d Buses (15-24t)	Single Deck Franchise d Buses	Double Deck Franchise d Buses	Motor Cycles	Medium & Heavy Goods Vehicles (>24t)	Nonfranchised Buses (>24t)	Heavy Vehicles		
		Dir.	Hour	Total (veh)																					
			22:00-23:00	260	53.7%	27.8%	-	5.0%	1.5%	0.4%	0.8%	-	-	-	-	-	-	-	-	10.4%	0.4%	-	8%		
			23:00-00:00	200	53.9%	27.5%	-	5.2%	1.6%	0.5%	0.5%	-	-	-	-	-	-	-	-	10.4%	0.5%	-	8%		
L70A	Glenealy	One-way	00:00-01:00	330	52.9%	31.4%	-	1.8%	0.6%	0.3%	0.6%	0.9%	0.3%	3.7%	-	-	-	-	-	7.1%	0.3%	-	9%		
			01:00-02:00	220	53.7%	31.2%	-	1.8%	0.5%	0.5%	0.5%	0.9%	0.5%	3.7%	-	-	-	-	-	-	6.9%	-	-	8%	
			02:00-03:00	160	54.1%	31.2%	-	1.9%	0.6%	-	0.6%	0.6%	0.6%	0.6%	3.8%	-	-	-	-	-	6.4%	-	-	8%	
			03:00-04:00	100	54.1%	30.6%	-	2.0%	1.0%	-	1.0%	1.0%	-	-	4.1%	-	-	-	-	-	6.1%	-	-	9%	
			04:00-05:00	90	56.1%	30.5%	-	1.2%	-	-	-	-	1.2%	-	3.7%	-	-	-	-	-	6.1%	-	-	7%	
			05:00-06:00	160	55.5%	30.3%	-	1.9%	0.6%	-	0.6%	1.3%	0.6%	3.9%	-	-	-	-	-	-	5.2%	-	-	9%	
			06:00-07:00	420	56.1%	29.8%	-	1.7%	0.7%	0.2%	0.5%	1.2%	0.5%	4.3%	-	-	-	-	-	-	4.8%	0.2%	-	9%	
			07:00-08:00	800	56.8%	29.6%	-	1.6%	0.6%	0.1%	0.5%	1.3%	0.5%	4.4%	-	-	-	-	-	-	4.5%	0.1%	-	9%	
			08:00-09:00	840	58.3%	28.7%	-	1.7%	0.6%	0.1%	0.4%	1.4%	0.6%	4.7%	-	-	-	-	-	-	3.5%	0.1%	-	10%	
			09:00-10:00	920	50.8%	32.7%	-	1.7%	0.7%	0.4%	0.8%	0.4%	0.3%	3.1%	-	-	-	-	-	-	8.8%	0.2%	-	8%	
			10:00-11:00	900	51.2%	32.4%	-	1.8%	0.7%	0.4%	0.8%	0.6%	0.4%	3.2%	-	-	-	-	-	-	8.2%	0.2%	-	8%	
			11:00-12:00	900	52.1%	32.0%	-	1.7%	0.7%	0.3%	0.7%	0.7%	0.4%	3.5%	-	-	-	-	-	-	7.7%	0.2%	-	8%	
			12:00-13:00	900	53.0%	31.5%	-	1.7%	0.7%	0.3%	0.7%	0.8%	0.4%	3.6%	-	-	-	-	-	-	7.1%	0.2%	-	8%	
			13:00-14:00	910	53.9%	31.0%	-	1.8%	0.7%	0.3%	0.6%	0.9%	0.4%	3.8%	-	-	-	-	-	-	6.5%	0.2%	-	9%	
			14:00-15:00	870	54.7%	30.6%	-	1.7%	0.7%	0.2%	0.6%	1.0%	0.5%	3.9%	-	-	-	-	-	-	5.9%	0.1%	-	9%	
			15:00-16:00	830	55.7%	30.1%	-	1.7%	0.6%	0.2%	0.5%	1.1%	0.5%	4.1%	-	-	-	-	-	-	5.3%	0.1%	-	9%	
			16:00-17:00	800	56.6%	29.6%	-	1.6%	0.6%	0.3%	0.5%	1.3%	0.5%	4.3%	-	-	-	-	-	-	4.6%	0.1%	-	9%	
			17:00-18:00	840	57.5%	29.2%	-	1.7%	0.6%	0.1%	0.4%	1.3%	0.6%	4.4%	-	-	-	-	-	-	4.1%	0.1%	-	9%	
			18:00-19:00	860	49.6%	33.4%	-	1.8%	0.7%	0.5%	0.8%	0.4%	0.4%	2.9%	-	-	-	-	-	-	9.5%	0.2%	-	8%	
			19:00-20:00	1240	50.1%	33.0%	-	1.8%	0.7%	0.4%	0.8%	0.4%	0.4%	3.1%	-	-	-	-	-	-	9.1%	0.2%	-	8%	
			20:00-21:00	1020	50.8%	32.7%	-	1.8%	0.7%	0.4%	0.8%	0.5%	0.4%	3.2%	-	-	-	-	-	-	8.6%	0.2%	-	8%	
			21:00-22:00	860	51.4%	32.4%	-	1.7%	0.7%	0.3%	0.7%	0.6%	0.3%	3.3%	-	-	-	-	-	-	8.3%	0.2%	-	8%	
			22:00-23:00	760	51.9%	32.1%	-	1.7%	0.7%	0.4%	0.7%	0.7%	0.4%	3.4%	-	-	-	-	-	-	7.8%	0.3%	-	8%	
23:00-00:00	570	52.6%	31.7%	-	1.8%	0.7%	0.4%	0.7%	0.7%	0.4%	3.5%	-	-	-	-	-	-	7.4%	0.2%	-	8%				
L71A	Lower Albert Road	One-way	00:00-01:00	270	46.1%	39.4%	-	1.5%	0.7%	0.4%	0.4%	1.5%	0.4%	3.7%	-	-	-	-	0.7%	5.2%	-	-	9%		
			01:00-02:00	190	45.3%	39.2%	-	1.7%	1.1%	0.6%	0.6%	1.7%	0.6%	3.9%	-	-	-	-	0.6%	5.0%	-	-	10%		
			02:00-03:00	150	45.1%	40.3%	-	1.4%	0.7%	-	0.7%	1.4%	0.7%	4.2%	-	-	-	-	-	0.7%	4.9%	-	-	10%	
			03:00-04:00	110	44.4%	39.8%	-	1.9%	0.9%	-	0.9%	1.9%	0.9%	4.6%	-	-	-	-	-	0.9%	3.7%	-	-	12%	
			04:00-05:00	100	44.1%	40.9%	-	1.1%	1.1%	-	1.1%	2.2%	-	4.3%	-	-	-	-	-	-	1.1%	4.3%	-	-	11%
			05:00-06:00	110	43.4%	40.6%	-	1.9%	0.9%	-	0.9%	1.9%	0.9%	4.7%	-	-	-	-	-	0.9%	3.8%	-	-	12%	
			06:00-07:00	260	42.9%	41.7%	-	1.6%	1.2%	0.4%	0.8%	2.0%	0.4%	4.8%	-	-	-	-	-	0.8%	3.2%	0.4%	-	12%	
			07:00-08:00	620	42.6%	42.3%	-	1.5%	1.1%	0.5%	0.8%	2.3%	0.5%	4.7%	-	-	-	-	-	0.7%	2.9%	0.2%	-	12%	
			08:00-09:00	890	42.3%	42.4%	-	1.5%	1.1%	0.4%	0.9%	2.2%	0.6%	4.8%	-	-	-	-	-	0.7%	2.8%	0.2%	-	12%	
			09:00-10:00	950	47.9%	37.1%	-	1.4%	0.7%	0.1%	0.3%	1.1%	0.4%	3.3%	0.2%	0.1%	0.2%	-	-	0.3%	6.5%	-	-	8%	
			10:00-11:00	990	47.1%	37.7%	-	1.4%	0.8%	0.2%	0.4%	1.2%	0.5%	3.5%	0.2%	0.1%	0.2%	-	-	0.6%	6.1%	-	-	9%	
			11:00-12:00	930	46.5%	38.4%	-	1.4%	0.9%	0.2%	0.4%	1.3%	0.5%	3.7%	0.1%	0.1%	0.1%	-	-	0.6%	5.6%	0.1%	-	9%	
			12:00-13:00	950	45.9%	39.1%	-	1.4%	0.8%	0.2%	0.5%	1.5%	0.5%	3.8%	0.1%	0.1%	0.1%	-	-	0.6%	5.2%	0.1%	-	10%	
			13:00-14:00	900	45.1%	39.6%	-	1.5%	0.9%	0.3%	0.6%	1.7%	0.6%	4.0%	0.1%	-	0.1%	-	-	0.7%	4.7%	0.1%	-	11%	
			14:00-15:00	890	44.4%	40.2%	-	1.5%	1.0%	0.3%	0.7%	1.8%	0.6%	4.2%	0.1%	-	0.1%	-	-	0.7%	4.3%	0.1%	-	11%	
			15:00-16:00	820	43.8%	41.1%	-	1.5%	1.0%	0.4%	0.7%	2.0%	0.5%	4.4%	-	-	-	-	-	0.6%	3.8%	0.1%	-	11%	
			16:00-17:00	790	43.2%	41.8%	-	1.4%	1.0%	0.4%	0.8%	2.0%	0.5%	4.6%	-	-	-	-	-	0.6%	3.3%	0.3%	-	12%	
			17:00-18:00	800	42.4%	42.4%	-	1.5%	1.1%	0.5%	0.9%	2.3%	0.5%	4.8%	-	-	-	-	-	0.6%	2.8%	0.3%	-	12%	
			18:00-19:00	870	48.4%	36.5%	-	1.4%	0.7%	0.1%	0.2%	0.9%	0.5%	3.1%	0.2%	0.1%	0.2%	-	-	0.6%	6.9%	-	-	8%	
			19:00-20:00	790	48.0%	36.9%	-	1.4%	0.8%	0.1%	0.3%	1.0%	0.5%	3.2%	0.3%	0.1%	0.3%	-	-	0.6%	6.6%	-	-	9%	
			20:00-21:00	700	47.6%	37.4%	-	1.4%	0.7%	0.1%	0.3%	1.1%	0.4%	3.4%	0.1%	0.1%	0.1%	-	-	0.6%	6.3%	-	-	9%	
			21:00-22:00	600	47.1%	37.9%	-	1.3%	0.8%	0.2%	0.3%	1.2%	0.5%	3.5%	0.2%	0.2%	0.2%	-	-	0.3%	6.0%	-	-	9%	
			22:00-23:00	480	46.8%	38.2%	-	1.5%	0.8%	0.2%	0.4%	1.3%	0.4%	3.5%	0.2%	-	0.2%	-	-	0.6%	5.8%	-	-	9%	
23:00-00:00	390	46.3%	38.6%	-	1.5%	0.8%	0.3%	0.5%	1.3%	0.5%	3.9%	0.3%	-	0.3%	-	-	0.5%	5.4%	-	-	10%				
L71B	Lower Albert Road	Two-way	00:00-01:00	160	46.4%	36.6%	-	3.3%	0.7%	0.7%	1.3%	0.7%	4.6%	-	-	-	-	-	-	5.2%	-	-	12%		
			01:00-02:00	110	44.2%	36.5%	-	3.8%	1.0%	1.0%	1.0%	1.9%	1.0%	4.8%	-	-	-	-	-	4.8%	-	-	14%		
			02:00-03:00	80	45.0%	38.8%	-	3.8%	1.3%	-	1.3%	1.3%	-	5.0%	-	-	-	-	-	3.8%	-	-	13%		
			03:00-04:00	60	44.8%	39.7%	-	3.4%	-	-	1.7%	1.7%	-	5.2%	-	-	-	-	-	3.4%	-	-	12%		
			04:00-05:00	50	42.9%	40.8%	-	4.1%	-	-	2.0%	2.0%	-	4.1%	-	-	-	-	-	4.1%	-	-	12%		
			05:00-06:00	60	42.9%	41.1%	-	3.6%	-	-	1.8%	1.8%	-	5.4%	-	-	-	-	-	3.6%	-	-	13%		
			06:00-07:00	140	41.0%	41.8%	-	3.7%	0.7%	0.7%	1.5%	1.5%	0.7%	5.2%	-	-	-	-	-	2.2%	0.7%	-	15%		
			07:00-08:00	330	40.2%	43.0%	-	3.7%	0.9%	0.9%	1.6%	1.2%	0.6%	5.6%	-	-	-	-	-	1.9%	0.3%	-	15%		
			08:00-09:00	470	39.8%	43.5%	-	3.7%	0.9%	0.9%	1.5%	1.3%	0.6%	5.6%	-	-	-	-	-	1.7%	0.4%	-	15%		
			09:00-10:00	570	49.3%	32.7%	-	3.5%	0.7%	0.2%	0.5%	1.6%	0.4%	3.7%	0.2%	0.2%	0.4%	-	-	-	6.7%	-	-	11%	
			10:00-11:00	580	48.3%	33.9%	-	3.5%	0.9%	0.3%	0.5%	1.6%	0.3%	3.8%	0.2%	0.2%	0.2%	-	-	-	6.2%	-	-	12%	
			11:00-12:00	540	47.0%	35.0%	-	3.5%	0.7%	0.4%	0.7%	1.7%	0.4%	4.1%	0.2%	0.2%	0.2%	-	-	-	5.7%	0.2%	-		

Road Link No.	Road Name	Vehicle Class Description			Private Cars	Taxi	Light Goods Vehicles (<=2.5t)	Light Goods Vehicles (2.5-3.5t)	Light Goods Vehicles (3.5-5.5t)	Medium & Heavy Goods Vehicles (5.5-15t)	Medium & Heavy Goods Vehicles (15t-24t)	Public Light Buses	Private Light Buses (<=3.5t)	Private Light Buses (>3.5t)	Non-franchised Buses (<6.4t)	Non-franchise d Buses (6.4-15t)	Non-franchise d Buses (15-24t)	Single Deck Franchise d Buses	Double Deck Franchise d Buses	Motor Cycles	Medium & Heavy Goods Vehicles (>24t)	Nonfranchised Buses (>24t)	Heavy Vehicles		
		Dir.	Hour	Total (veh)																				PC	TAXI
			13:00-14:00	510	44.9%	37.3%	-	3.6%	0.8%	0.6%	1.0%	1.6%	0.6%	4.6%	-	-	0.2%	-	-	4.6%	0.2%	-	13%		
			14:00-15:00	490	43.9%	39.0%	-	3.5%	0.8%	0.6%	1.0%	1.4%	0.6%	4.7%	-	-	0.2%	-	-	3.9%	0.2%	-	13%		
			15:00-16:00	440	42.7%	40.5%	-	3.6%	0.9%	0.7%	1.1%	1.4%	0.7%	5.0%	-	-	-	-	-	3.2%	0.2%	-	14%		
			16:00-17:00	420	41.1%	41.9%	-	3.6%	1.0%	0.7%	1.4%	1.4%	0.7%	5.3%	-	-	1.0%	-	-	2.4%	0.5%	-	15%		
			17:00-18:00	420	39.8%	43.4%	-	3.6%	1.0%	1.0%	1.5%	1.2%	0.7%	5.6%	-	-	-	-	-	1.7%	0.5%	-	15%		
			18:00-19:00	530	50.0%	31.7%	-	3.4%	0.8%	0.2%	0.4%	1.7%	0.4%	3.4%	0.2%	0.2%	0.4%	-	-	7.2%	-	-	11%		
			19:00-20:00	480	49.3%	32.3%	-	3.4%	0.8%	0.2%	0.4%	1.7%	0.4%	3.6%	0.2%	0.2%	0.4%	-	-	7.0%	-	-	11%		
			20:00-21:00	420	48.9%	33.3%	-	3.4%	0.7%	0.2%	0.5%	1.7%	0.5%	3.6%	0.2%	0.2%	0.2%	-	-	6.5%	-	-	11%		
			21:00-22:00	360	47.9%	33.7%	-	3.4%	0.8%	0.3%	0.6%	1.7%	0.6%	4.0%	0.3%	0.3%	0.3%	-	-	6.2%	-	-	12%		
			22:00-23:00	280	47.8%	34.9%	-	3.6%	0.7%	0.4%	0.7%	1.4%	0.4%	4.0%	-	-	0.4%	-	-	5.8%	-	-	12%		
			23:00-00:00	230	46.7%	35.6%	-	3.6%	0.9%	0.4%	0.9%	1.8%	0.4%	4.0%	-	-	0.4%	-	-	5.3%	-	-	12%		
			L71C	Ice House Street	One-way	00:00-01:00	150	46.1%	36.9%	-	-	1.4%	-	-	2.8%	0.7%	6.4%	-	-	-	-	1.4%	4.3%	-	13%
						01:00-02:00	100	45.7%	37.2%	-	-	1.1%	-	-	3.2%	1.1%	6.4%	-	-	-	-	1.1%	4.3%	-	13%
02:00-03:00	80	45.5%				37.7%	-	-	1.3%	-	-	2.6%	1.3%	6.5%	-	-	-	-	1.3%	3.9%	-	13%			
03:00-04:00	60	45.6%				36.8%	-	-	1.8%	-	-	3.5%	-	7.0%	-	-	-	-	1.8%	3.5%	-	14%			
04:00-05:00	50	44.0%				38.0%	-	-	2.0%	-	-	4.0%	-	6.0%	-	-	-	-	2.0%	4.0%	-	14%			
05:00-06:00	60	44.6%				37.5%	-	-	1.8%	-	-	3.6%	-	7.1%	-	-	-	-	1.8%	3.6%	-	14%			
06:00-07:00	140	43.9%				37.4%	-	-	1.4%	0.7%	0.7%	3.6%	0.7%	6.5%	-	-	-	-	1.4%	3.6%	-	15%			
07:00-08:00	350	43.4%				37.2%	-	-	1.5%	0.3%	0.6%	4.1%	0.9%	6.7%	-	-	-	-	1.2%	3.8%	0.3%	16%			
08:00-09:00	500	43.3%				37.2%	-	-	1.6%	0.4%	0.6%	4.0%	0.8%	6.9%	-	-	-	-	1.2%	3.6%	0.2%	16%			
09:00-10:00	490	47.2%				36.6%	-	-	0.8%	-	-	2.1%	0.6%	5.8%	0.2%	-	0.2%	-	1.2%	5.2%	-	11%			
10:00-11:00	510	46.5%				36.6%	-	-	1.0%	-	0.2%	2.4%	0.8%	5.9%	0.2%	-	0.2%	-	1.2%	5.0%	-	12%			
11:00-12:00	490	45.9%				36.8%	-	-	1.0%	0.2%	0.2%	2.5%	0.8%	6.2%	0.2%	-	0.2%	-	1.2%	4.8%	-	13%			
12:00-13:00	500	45.7%				36.8%	-	-	1.0%	0.2%	0.2%	2.8%	0.8%	6.2%	0.2%	-	0.2%	-	1.2%	4.6%	-	13%			
13:00-14:00	480	44.9%				36.9%	-	-	1.3%	0.2%	0.4%	3.2%	0.8%	6.3%	-	-	-	-	1.3%	4.4%	0.2%	14%			
14:00-15:00	480	44.6%				37.1%	-	-	1.3%	0.2%	0.4%	3.4%	0.8%	6.5%	-	-	-	-	1.3%	4.2%	0.2%	14%			
15:00-16:00	450	44.4%				37.2%	-	-	1.4%	0.2%	0.5%	3.6%	0.7%	6.6%	-	-	-	-	1.1%	4.1%	0.2%	14%			
16:00-17:00	440	43.8%				37.3%	-	-	1.6%	0.5%	0.5%	3.7%	0.7%	6.7%	-	-	-	-	1.2%	3.9%	0.2%	15%			
17:00-18:00	450	43.3%				37.2%	-	-	1.6%	0.5%	0.7%	4.1%	0.9%	6.8%	-	-	-	-	1.1%	3.6%	0.2%	16%			
18:00-19:00	440	47.5%				36.6%	-	-	0.7%	-	-	1.8%	0.7%	5.8%	0.2%	-	0.2%	-	1.2%	5.3%	-	11%			
19:00-20:00	400	47.0%				36.7%	-	-	0.8%	-	-	2.0%	0.8%	5.8%	0.3%	-	0.3%	-	1.3%	5.3%	-	11%			
20:00-21:00	360	46.8%				36.7%	-	-	0.8%	-	-	2.2%	0.8%	5.9%	0.3%	-	0.3%	-	1.1%	5.0%	-	11%			
21:00-22:00	310	46.4%				36.9%	-	-	1.0%	-	-	2.3%	0.7%	5.9%	0.3%	-	0.3%	-	1.3%	4.9%	-	12%			
22:00-23:00	250	46.7%				37.0%	-	-	0.8%	-	-	2.4%	0.8%	6.1%	-	-	-	-	1.2%	4.9%	-	11%			
23:00-00:00	200	46.5%	37.5%	-	-	1.0%	-	-	2.5%	0.5%	6.5%	-	-	-	-	1.0%	4.5%	-	12%						
L72A	Cleverly Street	One-way	00:00-01:00	100	40.7%	28.6%	-	6.6%	2.2%	1.1%	1.1%	14.3%	-	-	-	-	-	1.1%	4.4%	-	26%				
			01:00-02:00	60	40.0%	28.3%	-	6.7%	3.3%	-	1.7%	15.0%	-	-	-	-	-	-	5.0%	-	-	27%			
			02:00-03:00	50	41.5%	29.3%	-	7.3%	2.4%	-	-	14.6%	-	-	-	-	-	-	4.9%	-	-	24%			
			03:00-04:00	30	38.5%	30.8%	-	7.7%	3.8%	-	-	15.4%	-	-	-	-	-	-	-	3.8%	-	-	27%		
			04:00-05:00	30	36.4%	31.8%	-	9.1%	4.5%	-	-	13.6%	-	-	-	-	-	-	-	4.5%	-	-	27%		
			05:00-06:00	40	35.0%	30.0%	-	10.0%	2.5%	-	-	17.5%	-	-	-	-	-	-	-	5.0%	-	-	30%		
			06:00-07:00	110	34.3%	30.6%	-	9.3%	3.7%	0.9%	0.9%	16.7%	-	-	-	-	-	-	-	3.7%	-	-	31%		
			07:00-08:00	210	32.9%	30.0%	-	9.7%	3.9%	1.0%	1.4%	16.4%	-	-	-	-	-	-	0.5%	3.9%	0.5%	-	33%		
			08:00-09:00	210	29.3%	31.3%	-	11.1%	4.3%	1.0%	1.4%	17.3%	-	-	-	-	-	-	-	3.8%	0.5%	-	36%		
			09:00-10:00	270	46.3%	27.0%	-	4.8%	1.9%	0.4%	0.7%	13.3%	-	-	-	-	-	-	1.1%	4.4%	-	-	22%		
			10:00-11:00	270	44.4%	27.6%	-	5.4%	1.9%	0.4%	0.8%	13.8%	-	-	-	-	-	-	1.1%	4.6%	-	-	23%		
			11:00-12:00	260	43.1%	28.1%	-	5.9%	2.4%	0.4%	0.8%	14.2%	-	-	-	-	-	-	0.8%	4.3%	-	-	25%		
			12:00-13:00	260	41.0%	28.3%	-	6.8%	2.4%	0.4%	1.2%	14.7%	-	-	-	-	-	-	0.8%	4.4%	-	-	26%		
			13:00-14:00	260	39.0%	28.7%	-	7.2%	2.8%	0.8%	1.2%	14.7%	-	-	-	-	-	-	0.8%	4.4%	0.4%	-	28%		
			14:00-15:00	240	37.2%	29.1%	-	8.1%	3.0%	0.9%	1.3%	15.4%	-	-	-	-	-	-	0.4%	4.3%	0.4%	-	29%		
			15:00-16:00	220	35.5%	29.5%	-	8.6%	3.2%	0.9%	1.4%	15.9%	-	-	-	-	-	-	0.5%	4.1%	0.5%	-	31%		
			16:00-17:00	210	33.5%	29.7%	-	9.6%	3.8%	1.0%	1.4%	16.3%	-	-	-	-	-	-	0.5%	3.8%	0.5%	-	33%		
			17:00-18:00	220	31.6%	30.7%	-	10.4%	3.8%	0.9%	1.4%	17.0%	-	-	-	-	-	-	-	3.8%	0.5%	-	34%		
			18:00-19:00	260	47.3%	26.7%	-	4.3%	1.6%	0.4%	0.8%	13.2%	-	-	-	-	-	-	1.2%	4.7%	-	-	21%		
			19:00-20:00	370	46.3%	27.0%	-	4.6%	1.6%	0.5%	0.8%	13.4%	-	-	-	-	-	-	1.1%	4.6%	-	-	22%		
			20:00-21:00	300	45.2%	27.1%	-	5.0%	2.0%	0.3%	1.0%	13.7%	-	-	-	-	-	-	1.0%	4.7%	-	-	23%		
			21:00-22:00	250	44.2%	27.7%	-	5.6%	2.0%	0.4%	0.8%	14.1%	-	-	-	-	-	-	0.8%	4.4%	-	-	24%		
			22:00-23:00	220	43.1%	27.5%	-	6.0%	2.3%	0.5%	0.9%	14.2%	-	-	-	-	-	-	0.9%	4.6%	-	-	25%		
23:00-00:00	170	42.2%	28.0%	-	6.2%	2.5%	0.6%	1.2%	14.3%	-	-	-	-	-	-	0.6%	4.3%	-	-	25%					
			00:00-01:00	40	45.0%	42.5%	-	10.0%	2.5%	-	-	-	-	-	-	-	-	-	-	-	-	13%			
			01:00-02:00	30	44.4%	40.7%	-	11.1%	3.7%	-	-	-	-	-	-	-	-	-	-	-	-	15%			
			02:00-03:00	30	40.9%	40.9%	-	13.6%	4.5%	-	-	-	-	-	-	-	-	-	-	-	-	18%			
			03:00-04:00	20	37.5%	43.8%	-	12.5%	6.3%	-	-	-	-	-	-	-	-	-	-	-	-	19%			

Road Link No.	Road Name	Vehicle Class Description			Private Cars	Taxi	Light Goods Vehicles (<=2.5t)	Light Goods Vehicles (2.5-3.5t)	Light Goods Vehicles (3.5-5.5t)	Medium & Heavy Goods Vehicles (5.5-15t)	Medium & Heavy Goods Vehicles (15t-24t)	Public Light Buses	Private Light Buses (<=3.5t)	Private Light Buses (>3.5t)	Non-franchised Buses (<6.4t)	Non-franchise d Buses (6.4-15t)	Non-franchise d Buses (15-24t)	Single Deck Franchise d Buses	Double Deck Franchise d Buses	Motor Cycles	Medium & Heavy Goods Vehicles (>24t)	Nonfranchised Buses (>24t)	Heavy Vehicles				
		Dir.	Hour	Total (veh)																				PC	TAXI	LGV(3)	LGV(4)
L72B	Cleverly Street	One-way	04:00-05:00	20	38.5%	46.2%	-	15.4%	-	-	-	-	-	-	-	-	-	-	-	-	-	-	15%				
			05:00-06:00	20	37.5%	43.8%	-	12.5%	-	6.3%	-	-	-	-	-	-	-	-	-	-	-	-	-	19%			
			06:00-07:00	40	35.1%	43.2%	-	16.2%	2.7%	-	2.7%	-	-	-	-	-	-	-	-	-	-	-	-	22%			
			07:00-08:00	90	34.5%	43.7%	-	16.1%	3.4%	1.1%	1.1%	-	-	-	-	-	-	-	-	-	-	-	-	22%			
			08:00-09:00	130	33.9%	43.3%	-	16.5%	3.9%	0.8%	1.6%	-	-	-	-	-	-	-	-	-	-	-	-	-	23%		
			09:00-10:00	150	50.0%	39.3%	-	7.3%	2.0%	0.7%	0.7%	-	-	-	-	-	-	-	-	-	-	-	-	-	11%		
			10:00-11:00	160	48.1%	39.6%	-	8.4%	2.6%	0.6%	0.6%	-	-	-	-	-	-	-	-	-	-	-	-	-	12%		
			11:00-12:00	150	45.8%	40.3%	-	9.7%	2.8%	0.7%	0.7%	-	-	-	-	-	-	-	-	-	-	-	-	-	14%		
			12:00-13:00	150	44.1%	40.7%	-	10.3%	2.8%	0.7%	1.4%	-	-	-	-	-	-	-	-	-	-	-	-	-	15%		
			13:00-14:00	140	42.2%	40.7%	-	11.9%	3.0%	0.7%	1.5%	-	-	-	-	-	-	-	-	-	-	-	-	-	17%		
			14:00-15:00	140	40.2%	41.7%	-	12.9%	3.0%	0.8%	1.5%	-	-	-	-	-	-	-	-	-	-	-	-	-	18%		
			15:00-16:00	130	38.0%	42.1%	-	14.0%	3.3%	0.8%	1.7%	-	-	-	-	-	-	-	-	-	-	-	-	-	20%		
			16:00-17:00	120	36.0%	43.0%	-	14.9%	3.5%	0.9%	1.8%	-	-	-	-	-	-	-	-	-	-	-	-	-	21%		
			17:00-18:00	120	33.6%	43.4%	-	16.8%	3.5%	0.9%	1.8%	-	-	-	-	-	-	-	-	-	-	-	-	-	23%		
			18:00-19:00	140	51.1%	38.8%	-	6.5%	2.2%	0.7%	0.7%	-	-	-	-	-	-	-	-	-	-	-	-	-	10%		
			19:00-20:00	130	50.0%	38.9%	-	7.1%	2.4%	0.8%	0.8%	-	-	-	-	-	-	-	-	-	-	-	-	-	11%		
			20:00-21:00	120	48.2%	39.3%	-	8.0%	2.7%	0.9%	0.9%	-	-	-	-	-	-	-	-	-	-	-	-	-	13%		
			21:00-22:00	100	47.9%	39.4%	-	8.5%	2.1%	1.1%	1.1%	-	-	-	-	-	-	-	-	-	-	-	-	-	13%		
			22:00-23:00	80	46.1%	39.5%	-	9.2%	2.6%	1.3%	1.3%	-	-	-	-	-	-	-	-	-	-	-	-	-	14%		
			23:00-00:00	60	45.0%	40.0%	-	10.0%	3.3%	-	1.7%	-	-	-	-	-	-	-	-	-	-	-	-	-	15%		
			L73A	Morrison Street	Two-way	00:00-01:00	120	40.5%	27.0%	-	12.6%	3.6%	0.9%	1.8%	-	-	0.9%	-	-	-	-	-	11.7%	0.9%	-	21%	
						01:00-02:00	80	40.8%	28.2%	-	12.7%	4.2%	1.4%	1.4%	-	-	-	-	-	-	-	-	-	11.3%	-	-	20%
						02:00-03:00	60	39.3%	28.6%	-	14.3%	3.6%	1.8%	1.8%	-	-	-	-	-	-	-	-	-	10.7%	-	-	21%
						03:00-04:00	50	38.1%	28.6%	-	14.3%	4.8%	-	2.4%	-	-	-	-	-	-	-	-	-	-	11.9%	-	-
04:00-05:00	40	37.1%				28.6%	-	14.3%	5.7%	-	2.9%	-	-	-	-	-	-	-	-	-	-	11.4%	-	-	23%		
05:00-06:00	40	36.8%				28.9%	-	15.8%	5.3%	-	2.6%	-	-	-	-	-	-	-	-	-	-	10.5%	-	-	24%		
06:00-07:00	100	34.8%				28.3%	-	15.2%	6.5%	1.1%	2.2%	-	-	-	1.1%	-	-	-	-	-	-	9.8%	1.1%	-	27%		
07:00-08:00	230	32.9%				28.8%	0.5%	15.8%	6.3%	1.4%	2.3%	-	-	0.5%	1.4%	-	-	-	-	-	-	9.9%	0.5%	-	28%		
08:00-09:00	320	32.4%				28.9%	0.3%	16.0%	6.6%	1.3%	2.5%	-	-	0.3%	1.3%	-	-	-	-	-	-	9.7%	0.6%	-	29%		
09:00-10:00	420	45.6%				26.4%	-	10.6%	1.9%	0.7%	1.7%	-	-	-	-	-	-	-	-	-	-	12.7%	0.5%	-	15%		
10:00-11:00	430	44.2%				26.7%	-	11.1%	2.4%	0.9%	1.7%	-	-	-	0.2%	-	-	-	-	-	-	12.3%	0.5%	-	17%		
11:00-12:00	390	42.9%				27.0%	-	11.6%	2.8%	1.0%	1.8%	-	-	-	0.3%	-	-	-	-	-	-	12.1%	0.5%	-	18%		
12:00-13:00	390	41.4%				27.2%	-	12.3%	3.3%	1.0%	1.8%	-	-	-	0.5%	-	-	-	-	-	-	11.8%	0.5%	-	20%		
13:00-14:00	360	39.7%				27.4%	0.3%	12.8%	3.9%	1.1%	2.0%	-	-	0.3%	0.6%	-	-	-	-	-	-	11.5%	0.6%	-	22%		
14:00-15:00	350	38.0%				27.7%	0.3%	13.5%	4.6%	1.2%	2.0%	-	-	0.3%	0.9%	-	-	-	-	-	-	11.0%	0.6%	-	23%		
15:00-16:00	310	36.5%				28.1%	0.3%	14.2%	5.2%	1.0%	2.3%	-	-	0.3%	1.0%	-	-	-	-	-	-	10.6%	0.6%	-	25%		
16:00-17:00	300	34.4%				28.5%	0.3%	15.1%	5.8%	1.0%	2.4%	-	-	0.3%	1.0%	-	-	-	-	-	-	10.3%	0.7%	-	27%		
17:00-18:00	290	32.3%				28.8%	0.4%	15.8%	6.7%	1.4%	2.5%	-	-	0.4%	1.4%	-	-	-	-	-	-	9.8%	0.7%	-	29%		
18:00-19:00	390	46.5%				26.2%	-	10.0%	1.5%	0.8%	1.5%	-	-	-	-	-	-	-	-	-	-	12.9%	0.5%	-	14%		
19:00-20:00	350	45.7%				26.4%	-	10.3%	1.7%	0.9%	1.7%	-	-	-	-	-	-	-	-	-	-	12.6%	0.6%	-	15%		
20:00-21:00	310	44.8%				26.5%	-	10.8%	2.3%	1.0%	1.6%	-	-	-	-	-	-	-	-	-	-	12.4%	0.7%	-	16%		
21:00-22:00	260	44.1%				27.0%	-	10.9%	2.3%	0.8%	1.6%	-	-	-	0.4%	-	-	-	-	-	-	12.5%	0.4%	-	16%		
22:00-23:00	210	42.9%				26.8%	-	11.2%	2.9%	1.0%	2.0%	-	-	-	0.5%	-	-	-	-	-	-	12.2%	0.5%	-	18%		
23:00-00:00	170	42.6%				27.2%	-	11.7%	3.1%	0.6%	1.9%	-	-	-	0.6%	-	-	-	-	-	-	11.7%	0.6%	-	19%		
L73B	Morrison Street	Two-way	00:00-01:00	140	43.5%	26.0%	-	13.0%	3.1%	0.8%	0.8%	-	-	0.8%	-	-	-	-	-	12.2%	-	-	18%				
			01:00-02:00	90	43.0%	26.7%	-	12.8%	3.5%	-	1.2%	-	-	-	-	-	-	-	-	-	12.8%	-	-	17%			
			02:00-03:00	70	41.2%	26.5%	-	13.2%	4.4%	-	1.5%	-	-	-	-	-	-	-	-	-	13.2%	-	-	19%			
			03:00-04:00	60	39.2%	27.5%	-	13.7%	3.9%	-	2.0%	-	-	-	-	-	-	-	-	-	13.7%	-	-	20%			
			04:00-05:00	50	38.6%	27.3%	-	13.6%	4.5%	-	2.3%	-	-	-	-	-	-	-	-	-	13.6%	-	-	20%			
			05:00-06:00	50	38.8%	26.5%	-	14.3%	4.1%	-	2.0%	-	-	-	-	-	-	-	-	-	14.3%	-	-	20%			
			06:00-07:00	120	35.8%	26.7%	-	15.0%	5.0%	0.8%	1.7%	-	-	-	0.8%	-	-	-	-	-	14.2%	-	-	23%			
			07:00-08:00	290	34.6%	26.6%	0.3%	15.6%	5.2%	0.7%	1.4%	-	-	-	1.0%	-	-	-	-	-	14.2%	0.3%	-	25%			
			08:00-09:00	420	34.2%	26.7%	0.2%	15.7%	5.3%	0.7%	1.4%	-	-	-	1.0%	-	-	-	-	-	14.5%	0.2%	-	25%			
			09:00-10:00	470	49.0%	26.0%	-	11.1%	1.9%	0.2%	0.6%	-	-	-	-	-	-	-	-	-	10.9%	0.2%	-	14%			
			10:00-11:00	490	47.3%	26.1%	-	11.6%	2.3%	0.4%	0.6%	-	-	-	0.2%	-	-	-	-	-	11.2%	0.2%	-	15%			
			11:00-12:00	460	45.7%	26.3%	-	12.1%	2.6%	0.4%	0.7%	-	-	-	0.2%	-	-	-	-	-	11.7%	0.2%	-	16%			
			12:00-13:00	460	43.9%	26.4%	-	12.7%	3.1%	0.4%	0.9%	-	-	-	0.4%	-	-	-	-	-	12.0%	0.2%	-	18%			
			13:00-14:00	430	42.0%	26.3%	0.2%	13.3%	3.5%	0.5%	0.9%	-	-	-	0.5%	-	-	-	-	-	12.6%	0.2%	-	19%			
			14:00-15:00	430	40.1%	26.4%	0.2%	13.7%	4.0%	0.5%	1.2%	-	-	-	0.7%	-	-	-	-	-	13.0%	0.2%	-	21%			
			15:00-16:00	390	38.1%	26.5%	0.3%	14.4%	4.4%	0.5%	1.3%	-	-	-	0.8%	-	-	-	-	-	13.4%	0.3%	-	22%			
			16:00-17:00	380	36.3%	26.6%	0.3%	15.1%	4.8%	0.5%	1.3%	-	-	-	0.8%	-	-	-	-	-	14.0%	0.3%	-	23%			
			17:00-18:00	380	34.1%	26.6%	0.3%	15.6%	5.4%	0.8%	1.3%	-	-	-	1.1%	-	-	-	-	-	14.5%	0.3%	-	25%			
			18:00-19:00	440	50.3%	26.0%	-	10.7%	1.6%	0.2%	0.5%	-	-	-	-	-	-	-	-	-	10.4%	0.2%	-	13%			

Road Link No.	Road Name	Vehicle Class Description			Private Cars	Taxi	Light Goods Vehicles (<=2.5t)	Light Goods Vehicles (2.5-3.5t)	Light Goods Vehicles (3.5-5.5t)	Medium & Heavy Goods Vehicles (5.5-15t)	Medium & Heavy Goods Vehicles (15t-24t)	Public Light Buses	Private Light Buses (<=3.5t)	Private Light Buses (>3.5t)	Non-franchised Buses (<6.4t)	Non-franchise d Buses (6.4-15t)	Non-franchise d Buses (15-24t)	Single Deck Franchise d Buses	Double Deck Franchise d Buses	Motor Cycles	Medium & Heavy Goods Vehicles (>24t)	Nonfranchised Buses (>24t)	Heavy Vehicles		
		Dir.	Hour	Total (veh)																				PC	TAXI
			19:00-20:00	390	49.4%	26.0%	-	11.1%	1.8%	0.3%	0.5%	-	-	-	-	-	-	-	-	10.8%	0.3%	-	14%		
			20:00-21:00	350	48.3%	26.2%	-	11.3%	2.0%	0.3%	0.6%	-	-	-	-	-	-	-	-	-	11.0%	0.3%	-	15%	
			21:00-22:00	300	46.9%	26.2%	-	11.6%	2.4%	0.3%	0.7%	-	-	-	0.3%	-	-	-	-	-	11.2%	0.3%	-	16%	
			22:00-23:00	240	45.8%	26.3%	-	11.9%	2.5%	0.4%	0.8%	-	-	-	-	-	-	-	-	-	11.4%	0.4%	-	17%	
			23:00-00:00	190	45.0%	26.5%	-	12.2%	2.6%	0.5%	1.1%	-	-	-	0.5%	-	-	-	-	-	11.6%	-	-	17%	
L73C	Morrison Street	One-way	00:00-01:00	150	45.9%	30.4%	-	11.5%	4.7%	0.7%	0.7%	-	-	-	-	-	-	-	-	5.4%	-	-	18%		
			01:00-02:00	100	44.3%	30.9%	-	12.4%	5.2%	-	1.0%	-	-	-	1.0%	-	-	-	-	-	5.2%	-	-	20%	
			02:00-03:00	80	43.4%	31.6%	-	13.2%	5.3%	-	1.3%	-	-	-	-	-	-	-	-	-	5.3%	-	-	20%	
			03:00-04:00	60	41.8%	32.7%	-	12.7%	5.5%	-	1.8%	-	-	-	-	-	-	-	-	-	-	5.5%	-	-	20%
			04:00-05:00	50	39.1%	34.8%	-	13.0%	6.5%	-	2.2%	-	-	-	-	-	-	-	-	-	4.3%	-	-	22%	
			05:00-06:00	60	37.3%	35.3%	-	13.7%	5.9%	-	2.0%	-	-	-	-	-	-	-	-	-	5.9%	-	-	22%	
			06:00-07:00	130	35.0%	35.8%	-	14.6%	5.7%	0.8%	1.6%	-	-	-	0.8%	-	-	-	-	-	4.9%	0.8%	-	24%	
			07:00-08:00	300	33.4%	36.5%	0.3%	15.4%	6.1%	0.7%	1.4%	-	-	-	0.7%	-	-	-	-	-	5.1%	0.3%	-	25%	
			08:00-09:00	420	32.6%	36.9%	0.2%	15.5%	6.4%	0.7%	1.4%	-	-	-	-	-	-	-	-	-	5.0%	0.5%	-	25%	
			09:00-10:00	570	52.7%	27.0%	0.2%	9.8%	3.7%	0.2%	0.5%	-	-	-	0.4%	-	-	-	-	-	5.3%	0.2%	-	15%	
			10:00-11:00	570	50.6%	28.2%	0.2%	10.4%	3.9%	0.4%	0.5%	-	-	-	0.4%	-	-	-	-	-	5.3%	0.2%	-	16%	
			11:00-12:00	530	48.6%	29.3%	0.2%	10.9%	4.2%	0.4%	0.6%	-	-	-	0.4%	-	-	-	-	-	5.4%	0.2%	-	17%	
			12:00-13:00	530	46.3%	30.1%	0.2%	11.5%	4.6%	0.4%	0.8%	-	-	-	0.6%	-	-	-	-	-	5.2%	0.4%	-	18%	
			13:00-14:00	480	44.0%	31.2%	0.2%	12.2%	4.8%	0.4%	0.8%	-	-	-	0.6%	-	-	-	-	-	5.2%	0.4%	-	19%	
			14:00-15:00	460	41.5%	32.4%	0.2%	12.8%	5.2%	0.4%	1.1%	-	-	-	0.7%	-	-	-	-	-	5.2%	0.4%	-	21%	
			15:00-16:00	420	38.7%	33.8%	0.2%	13.6%	5.6%	0.5%	1.2%	-	-	-	0.7%	-	-	-	-	-	5.1%	0.5%	-	22%	
			16:00-17:00	390	35.8%	35.3%	0.3%	14.5%	6.0%	0.5%	1.3%	-	-	-	0.8%	-	-	-	-	-	4.9%	0.5%	-	24%	
			17:00-18:00	380	32.7%	36.7%	0.3%	15.4%	6.4%	0.8%	1.3%	-	-	-	0.8%	-	-	-	-	-	5.1%	0.5%	-	26%	
			18:00-19:00	530	54.2%	26.3%	0.2%	9.4%	3.4%	0.2%	0.4%	-	-	-	0.4%	-	-	-	-	-	5.3%	0.2%	-	14%	
			19:00-20:00	470	53.0%	26.9%	0.2%	9.6%	3.6%	0.2%	0.4%	-	-	-	0.4%	-	-	-	-	-	5.3%	0.2%	-	15%	
20:00-21:00	420	51.6%	27.5%	0.2%	10.0%	3.9%	0.2%	0.5%	-	-	-	0.5%	-	-	-	-	-	5.4%	0.2%	-	16%				
21:00-22:00	350	50.3%	28.0%	0.3%	10.4%	4.0%	0.3%	0.6%	-	-	-	0.6%	-	-	-	-	-	5.2%	0.3%	-	16%				
22:00-23:00	280	49.1%	28.9%	0.4%	10.6%	4.0%	0.4%	0.7%	-	-	-	0.4%	-	-	-	-	-	5.1%	0.4%	-	17%				
23:00-00:00	220	47.9%	29.5%	-	11.1%	4.1%	0.5%	0.9%	-	-	-	0.5%	-	-	-	-	-	5.1%	0.5%	-	18%				
L73D	Morrison Street	One-way	00:00-01:00	290	51.4%	28.1%	-	10.4%	3.5%	0.3%	1.0%	-	-	0.3%	-	-	-	-	-	4.5%	0.3%	-	16%		
			01:00-02:00	200	49.2%	28.8%	-	11.0%	3.7%	0.5%	1.0%	-	-	-	0.5%	-	-	-	-	4.7%	0.5%	-	17%		
			02:00-03:00	160	47.7%	29.8%	-	11.3%	3.3%	0.7%	1.3%	-	-	-	0.7%	-	-	-	-	4.6%	0.7%	-	18%		
			03:00-04:00	110	46.8%	31.2%	-	11.9%	3.7%	0.9%	0.9%	-	-	-	-	-	-	-	-	4.6%	-	-	17%		
			04:00-05:00	100	44.6%	32.6%	-	12.0%	4.3%	1.1%	1.1%	-	-	-	-	-	-	-	-	4.3%	-	-	18%		
			05:00-06:00	110	42.3%	33.7%	-	12.5%	3.8%	1.0%	1.9%	-	-	-	-	-	-	-	-	4.8%	-	-	19%		
			06:00-07:00	250	40.1%	34.8%	-	13.0%	4.0%	0.8%	1.6%	-	-	-	0.4%	-	-	-	-	4.9%	0.4%	-	20%		
			07:00-08:00	600	38.0%	35.9%	0.2%	13.3%	4.4%	0.8%	1.7%	-	-	-	0.5%	-	-	-	-	4.7%	0.5%	-	21%		
			08:00-09:00	860	37.2%	36.4%	0.1%	13.5%	4.4%	0.8%	1.8%	-	-	-	0.5%	-	-	-	-	4.8%	0.5%	-	22%		
			09:00-10:00	1090	58.6%	23.4%	0.1%	8.9%	2.8%	0.4%	0.8%	-	-	-	0.3%	-	-	-	-	-	4.5%	0.2%	-	13%	
			10:00-11:00	1100	56.4%	24.8%	0.1%	9.4%	2.9%	0.4%	0.9%	-	-	-	0.4%	-	-	-	-	-	4.6%	0.3%	-	14%	
			11:00-12:00	1020	54.1%	26.1%	0.1%	9.8%	3.1%	0.5%	1.0%	-	-	-	0.4%	-	-	-	-	-	4.6%	0.3%	-	15%	
			12:00-13:00	1020	51.7%	27.6%	0.1%	10.4%	3.3%	0.5%	1.1%	-	-	-	0.4%	-	-	-	-	-	4.6%	0.3%	-	16%	
			13:00-14:00	940	49.2%	29.1%	0.1%	10.9%	3.5%	0.5%	1.2%	-	-	-	0.4%	-	-	-	-	-	4.7%	0.3%	-	17%	
			14:00-15:00	920	46.4%	30.7%	0.1%	11.5%	3.7%	0.7%	1.3%	-	-	-	0.4%	-	-	-	-	-	4.7%	0.3%	-	18%	
			15:00-16:00	820	43.7%	32.6%	0.1%	12.1%	3.9%	0.7%	1.5%	-	-	-	0.4%	-	-	-	-	-	4.8%	0.4%	-	19%	
			16:00-17:00	780	40.6%	34.5%	0.1%	12.8%	4.1%	0.8%	1.5%	-	-	-	0.4%	-	-	-	-	-	4.8%	0.4%	-	20%	
			17:00-18:00	770	37.2%	36.3%	0.1%	13.5%	4.5%	0.8%	1.7%	-	-	-	0.5%	-	-	-	-	-	4.8%	0.5%	-	22%	
			18:00-19:00	1010	60.5%	22.3%	0.1%	8.5%	2.6%	0.3%	0.7%	-	-	-	0.3%	-	-	-	-	-	4.5%	0.2%	-	13%	
			19:00-20:00	900	59.1%	23.1%	0.1%	8.8%	2.7%	0.3%	0.8%	-	-	-	0.3%	-	-	-	-	-	4.6%	0.2%	-	13%	
20:00-21:00	790	57.6%	23.9%	0.1%	9.1%	2.8%	0.4%	0.9%	-	-	-	0.4%	-	-	-	-	-	4.6%	0.3%	-	14%				
21:00-22:00	670	56.1%	24.9%	0.1%	9.4%	3.0%	0.4%	0.9%	-	-	-	0.4%	-	-	-	-	-	4.5%	0.3%	-	15%				
22:00-23:00	530	54.8%	25.8%	0.2%	9.7%	3.0%	0.4%	0.9%	-	-	-	0.4%	-	-	-	-	-	4.6%	0.2%	-	15%				
23:00-00:00	430	53.4%	26.8%	-	10.2%	3.1%	0.5%	1.0%	-	-	-	0.2%	-	-	-	-	-	4.5%	0.2%	-	15%				
			00:00-01:00	140	41.5%	22.2%	-	8.1%	3.7%	-	0.7%	7.4%	-	-	-	-	-	-	0.7%	15.6%	-	-	21%		
			01:00-02:00	90	40.7%	23.3%	-	8.1%	3.5%	-	1.2%	8.1%	-	-	-	-	-	-	-	15.1%	-	-	21%		
			02:00-03:00	70	38.8%	23.9%	-	9.0%	4.5%	-	1.5%	7.5%	-	-	-	-	-	-	-	14.9%	-	-	22%		
			03:00-04:00	50	38.3%	25.5%	-	8.5%	4.3%	-	-	8.5%	-	-	-	-	-	-	-	14.9%	-	-	21%		
			04:00-05:00	40	35.9%	25.6%	-	10.3%	5.1%	-	-	7.7%	-	-	-	-	-	-	-	15.4%	-	-	23%		
			05:00-06:00	50	34.9%	27.9%	-	9.3%	4.7%	-	-	9.3%	-	-	-	-	-	-	-	14.0%	-	-	23%		
			06:00-07:00	100	33.0%	28.0%	-	10.0%	5.0%	1.0%	1.0%	9.0%	-	-	-	-	-	-	-	13.0%	-	-	26%		
			07:00-08:00	240	30.3%	29.1%	-	9.8%	6.0%	0.4%	1.3%	9.8%	-	-	-	0.4%	-	0.4%	-	-	12.0%	0.4%	-	29%	
			08:00-09:00	340	29.8%	29.8%	-	9.9%	6.0%	0.6%	1.2%	9.9%	-	-	-	0.3%	-	0.3%	-	-	11.7%	0.3%	-	29%	
			09:00-10:00	560	45.8%	18.4%	-	7.7%	2.7%	0.2%	0.5%	6.5%	-	-	-	0.2%	-	0.2%	-	0.5%	17.1%	0.2%	-	19%</	

Road Link No.	Road Name	Vehicle Class Description			Private Cars	Taxi	Light Goods Vehicles (<=2.5t)	Light Goods Vehicles (2.5-3.5t)	Light Goods Vehicles (3.5-5.5t)	Medium & Heavy Goods Vehicles (5.5-15t)	Medium & Heavy Goods Vehicles (15t-24t)	Public Light Buses	Private Light Buses (<=3.5t)	Private Light Buses (>3.5t)	Non-franchised Buses (<6.4t)	Non-franchise d Buses (6.4-15t)	Non-franchise d Buses (15-24t)	Single Deck Franchise d Buses	Double Deck Franchise d Buses	Motor Cycles	Medium & Heavy Goods Vehicles (>24t)	Nonfranchised Buses (>24t)	Heavy Vehicles		
		Dir.	Hour	Total (veh)																				PC	TAXI
L73E	Morrison Street	One-way	10:00-11:00	550	44.4%	19.3%	-	8.0%	2.9%	0.2%	0.7%	6.7%	-	-	0.2%	-	0.2%	-	0.5%	16.7%	0.2%	-	20%		
			11:00-12:00	500	43.1%	20.3%	-	8.0%	3.2%	0.2%	0.8%	7.0%	-	-	-	0.2%	-	0.2%	-	0.4%	16.3%	0.2%	-	20%	
			12:00-13:00	490	41.4%	21.3%	-	8.3%	3.5%	0.4%	0.8%	7.5%	-	-	-	0.2%	-	0.2%	-	0.4%	15.7%	0.2%	-	22%	
			13:00-14:00	440	39.7%	22.7%	-	8.6%	3.9%	0.5%	0.9%	7.7%	-	-	-	0.2%	-	0.2%	-	0.2%	15.1%	0.2%	-	23%	
			14:00-15:00	410	37.8%	24.0%	-	8.9%	4.4%	0.5%	1.0%	8.1%	-	-	-	0.2%	-	0.2%	-	0.2%	14.3%	0.2%	-	24%	
			15:00-16:00	350	35.4%	25.7%	-	9.1%	4.9%	0.6%	0.9%	8.6%	-	-	-	0.3%	-	0.3%	-	0.3%	13.7%	0.3%	-	25%	
			16:00-17:00	320	32.9%	27.5%	-	9.5%	5.4%	0.6%	0.9%	9.2%	-	-	-	0.3%	-	0.3%	-	-	13.0%	0.3%	-	27%	
			17:00-18:00	300	30.0%	29.6%	-	9.8%	6.1%	0.7%	1.3%	9.8%	-	-	-	0.3%	-	0.3%	-	-	11.8%	0.3%	-	29%	
			18:00-19:00	530	46.7%	17.6%	-	7.6%	2.5%	0.2%	0.6%	6.3%	-	-	-	0.2%	-	0.2%	-	0.6%	17.5%	0.2%	-	18%	
			19:00-20:00	470	45.7%	18.2%	-	7.7%	2.6%	0.2%	0.6%	6.4%	-	-	-	0.2%	-	0.2%	-	0.6%	17.2%	0.2%	-	19%	
			20:00-21:00	410	44.9%	18.9%	-	7.7%	2.7%	0.2%	0.7%	6.7%	-	-	-	0.2%	-	0.2%	-	0.5%	16.9%	0.2%	-	19%	
			21:00-22:00	340	44.0%	19.5%	-	7.8%	3.0%	0.3%	0.6%	6.9%	-	-	-	0.3%	-	0.3%	-	0.6%	16.5%	0.3%	-	20%	
			22:00-23:00	270	43.3%	19.9%	-	8.0%	3.1%	0.4%	0.8%	6.9%	-	-	-	0.4%	-	0.4%	-	0.4%	16.1%	0.4%	-	21%	
			23:00-00:00	210	42.6%	20.6%	-	8.3%	3.4%	0.5%	0.5%	7.4%	-	-	-	-	-	-	-	0.5%	16.2%	-	-	21%	
L74A	Upper Station Street	One-way	00:00-01:00	20	33.3%	33.3%	-	16.7%	8.3%	-	-	-	-	-	-	-	-	-	-	8.3%	-	-	25%		
			01:00-02:00	10	33.3%	22.2%	-	22.2%	11.1%	-	-	-	-	-	-	-	-	-	-	-	11.1%	-	-	33%	
			02:00-03:00	10	33.3%	33.3%	-	16.7%	16.7%	-	-	-	-	-	-	-	-	-	-	-	-	-	-	33%	
			03:00-04:00	10	40.0%	40.0%	-	20.0%	-	-	-	-	-	-	-	-	-	-	-	-	-	-	-	-	20%
			04:00-05:00	10	25.0%	50.0%	-	25.0%	-	-	-	-	-	-	-	-	-	-	-	-	-	-	-	-	25%
			05:00-06:00	10	20.0%	40.0%	-	20.0%	20.0%	-	-	-	-	-	-	-	-	-	-	-	-	-	-	-	40%
			06:00-07:00	20	23.1%	38.5%	-	15.4%	15.4%	-	-	-	-	-	-	-	-	-	-	-	-	7.7%	-	-	31%
			07:00-08:00	40	24.2%	36.4%	-	15.2%	12.1%	3.0%	3.0%	-	-	-	-	-	-	-	-	-	-	6.1%	-	-	33%
			08:00-09:00	50	25.5%	36.2%	-	14.9%	12.8%	2.1%	2.1%	-	-	-	-	-	-	-	-	-	-	6.4%	-	-	32%
			09:00-10:00	40	41.0%	23.1%	-	23.1%	2.6%	2.6%	2.6%	-	-	-	-	-	-	-	-	-	-	5.1%	-	-	31%
			10:00-11:00	40	40.0%	25.0%	-	22.5%	2.5%	2.5%	2.5%	-	-	-	-	-	-	-	-	-	-	5.0%	-	-	30%
			11:00-12:00	40	37.5%	27.5%	-	20.0%	2.5%	2.5%	2.5%	-	-	-	-	-	-	-	-	-	-	5.0%	-	-	30%
			12:00-13:00	50	34.9%	27.9%	-	18.6%	7.0%	2.3%	2.3%	-	-	-	-	-	-	-	-	-	-	7.0%	-	-	30%
			13:00-14:00	50	33.3%	28.6%	-	19.0%	7.1%	2.4%	2.4%	-	-	-	-	-	-	-	-	-	-	7.1%	-	-	31%
14:00-15:00	50	31.0%	31.0%	-	16.7%	9.5%	2.4%	2.4%	-	-	-	-	-	-	-	-	-	-	7.1%	-	-	31%			
15:00-16:00	50	29.3%	31.7%	-	17.1%	9.8%	2.4%	2.4%	-	-	-	-	-	-	-	-	-	-	7.3%	-	-	32%			
16:00-17:00	50	26.8%	34.1%	-	14.6%	12.2%	2.4%	2.4%	-	-	-	-	-	-	-	-	-	-	7.3%	-	-	32%			
17:00-18:00	50	26.2%	35.7%	-	14.3%	11.9%	2.4%	2.4%	-	-	-	-	-	-	-	-	-	-	7.1%	-	-	31%			
18:00-19:00	40	44.1%	20.6%	-	23.5%	-	2.9%	2.9%	-	-	-	-	-	-	-	-	-	-	5.9%	-	-	29%			
19:00-20:00	40	41.9%	22.6%	-	22.6%	-	3.2%	3.2%	-	-	-	-	-	-	-	-	-	-	6.5%	-	-	29%			
20:00-21:00	30	40.0%	23.3%	-	20.0%	3.3%	3.3%	3.3%	-	-	-	-	-	-	-	-	-	-	6.7%	-	-	30%			
21:00-22:00	30	38.5%	23.1%	-	19.2%	3.8%	3.8%	3.8%	-	-	-	-	-	-	-	-	-	-	7.7%	-	-	31%			
22:00-23:00	30	38.1%	23.8%	-	19.0%	4.8%	4.8%	4.8%	-	-	-	-	-	-	-	-	-	-	4.8%	-	-	33%			
23:00-00:00	20	37.5%	31.3%	-	18.8%	6.3%	-	-	-	-	-	-	-	-	-	-	-	-	6.3%	-	-	25%			
L75A	Sai Street	Two-way	00:00-01:00	10	50.0%	-	-	50.0%	-	-	-	-	-	-	-	-	-	-	-	-	-	-	50%		
			01:00-02:00	10	50.0%	-	-	50.0%	-	-	-	-	-	-	-	-	-	-	-	-	-	-	-	50%	
			02:00-03:00	10	50.0%	-	-	50.0%	-	-	-	-	-	-	-	-	-	-	-	-	-	-	-	50%	
			03:00-04:00	0	-	-	-	-	-	-	-	-	-	-	-	-	-	-	-	-	-	-	-	-	-
			04:00-05:00	0	-	-	-	-	-	-	-	-	-	-	-	-	-	-	-	-	-	-	-	-	-
			05:00-06:00	0	-	-	-	-	-	-	-	-	-	-	-	-	-	-	-	-	-	-	-	-	-
			06:00-07:00	10	50.0%	-	-	50.0%	-	-	-	-	-	-	-	-	-	-	-	-	-	-	-	-	50%
			07:00-08:00	10	50.0%	-	-	50.0%	-	-	-	-	-	-	-	-	-	-	-	-	-	-	-	-	50%
			08:00-09:00	10	50.0%	-	-	50.0%	-	-	-	-	-	-	-	-	-	-	-	-	-	-	-	-	50%
			09:00-10:00	10	50.0%	-	-	50.0%	-	-	-	-	-	-	-	-	-	-	-	-	-	-	-	-	50%
			10:00-11:00	10	50.0%	-	-	50.0%	-	-	-	-	-	-	-	-	-	-	-	-	-	-	-	-	50%
			11:00-12:00	10	50.0%	-	-	50.0%	-	-	-	-	-	-	-	-	-	-	-	-	-	-	-	-	50%
			12:00-13:00	10	50.0%	-	-	50.0%	-	-	-	-	-	-	-	-	-	-	-	-	-	-	-	-	50%
			13:00-14:00	10	50.0%	-	-	50.0%	-	-	-	-	-	-	-	-	-	-	-	-	-	-	-	-	50%
14:00-15:00	10	50.0%	-	-	50.0%	-	-	-	-	-	-	-	-	-	-	-	-	-	-	-	-	50%			
15:00-16:00	10	50.0%	-	-	50.0%	-	-	-	-	-	-	-	-	-	-	-	-	-	-	-	-	50%			
16:00-17:00	10	50.0%	-	-	50.0%	-	-	-	-	-	-	-	-	-	-	-	-	-	-	-	-	50%			
17:00-18:00	10	50.0%	-	-	50.0%	-	-	-	-	-	-	-	-	-	-	-	-	-	-	-	-	50%			
18:00-19:00	10	50.0%	-	-	50.0%	-	-	-	-	-	-	-	-	-	-	-	-	-	-	-	-	50%			
19:00-20:00	10	50.0%	-	-	50.0%	-	-	-	-	-	-	-	-	-	-	-	-	-	-	-	-	50%			
20:00-21:00	10	50.0%	-	-	50.0%	-	-	-	-	-	-	-	-	-	-	-	-	-	-	-	-	50%			
21:00-22:00	10	50.0%	-	-	50.0%	-	-	-	-	-	-	-	-	-	-	-	-	-	-	-	-	50%			
22:00-23:00	10	50.0%	-	-	50.0%	-	-	-	-	-	-	-	-	-	-	-	-	-	-	-	-	50%			
23:00-00:00	10	50.0%	-	-	50.0%	-	-	-	-	-	-	-	-	-	-	-	-	-	-	-	-	50%			
			00:00-01:00	10	-	-	-	100.0%	-	-	-	-	-	-	-	-	-	-	-	-	-	-	100%		

Road Link No.	Road Name	Vehicle Class Description			Private Cars	Taxi	Light Goods Vehicles (<=2.5t)	Light Goods Vehicles (2.5-3.5t)	Light Goods Vehicles (3.5-5.5t)	Medium & Heavy Goods Vehicles (5.5-15t)	Medium & Heavy Goods Vehicles (15t-24t)	Public Light Buses	Private Light Buses (<=3.5t)	Private Light Buses (>3.5t)	Non-franchised Buses (<6.4t)	Non-franchised Buses (6.4-15t)	Non-franchised Buses (15-24t)	Single Deck Franchised Buses	Double Deck Franchised Buses	Motor Cycles	Medium & Heavy Goods Vehicles (>24t)	Nonfranchised Buses (>24t)	Heavy Vehicles		
		Dir.	Hour	Total (veh)																				PC	TAXI
L76A	Tung Street	Two-way	01:00-02:00	0	-	-	-	-	-	-	-	-	-	-	-	-	-	-	-	-	-	-	-		
			02:00-03:00	0	-	-	-	-	-	-	-	-	-	-	-	-	-	-	-	-	-	-	-	-	
			03:00-04:00	0	-	-	-	-	-	-	-	-	-	-	-	-	-	-	-	-	-	-	-	-	
			04:00-05:00	0	-	-	-	-	-	-	-	-	-	-	-	-	-	-	-	-	-	-	-	-	
			05:00-06:00	0	-	-	-	-	-	-	-	-	-	-	-	-	-	-	-	-	-	-	-	-	
			06:00-07:00	0	-	-	-	-	-	-	-	-	-	-	-	-	-	-	-	-	-	-	-	-	
			07:00-08:00	0	-	-	-	-	-	-	-	-	-	-	-	-	-	-	-	-	-	-	-	-	
			08:00-09:00	0	-	-	-	-	-	-	-	-	-	-	-	-	-	-	-	-	-	-	-	-	
			09:00-10:00	10	-	-	-	-	-	100.0%	-	-	-	-	-	-	-	-	-	-	-	-	-	-	100%
			10:00-11:00	10	-	-	-	-	-	100.0%	-	-	-	-	-	-	-	-	-	-	-	-	-	-	100%
			11:00-12:00	10	-	-	-	-	-	100.0%	-	-	-	-	-	-	-	-	-	-	-	-	-	-	100%
			12:00-13:00	10	-	-	-	-	-	100.0%	-	-	-	-	-	-	-	-	-	-	-	-	-	-	100%
			13:00-14:00	10	-	-	-	-	-	100.0%	-	-	-	-	-	-	-	-	-	-	-	-	-	-	100%
			14:00-15:00	10	-	-	-	-	-	100.0%	-	-	-	-	-	-	-	-	-	-	-	-	-	-	100%
			15:00-16:00	10	-	-	-	-	-	100.0%	-	-	-	-	-	-	-	-	-	-	-	-	-	-	100%
			16:00-17:00	0	-	-	-	-	-	-	-	-	-	-	-	-	-	-	-	-	-	-	-	-	-
			17:00-18:00	0	-	-	-	-	-	-	-	-	-	-	-	-	-	-	-	-	-	-	-	-	-
			18:00-19:00	10	-	-	-	-	-	100.0%	-	-	-	-	-	-	-	-	-	-	-	-	-	-	100%
			19:00-20:00	10	-	-	-	-	-	100.0%	-	-	-	-	-	-	-	-	-	-	-	-	-	-	100%
			20:00-21:00	10	-	-	-	-	-	100.0%	-	-	-	-	-	-	-	-	-	-	-	-	-	-	100%
			21:00-22:00	10	-	-	-	-	-	100.0%	-	-	-	-	-	-	-	-	-	-	-	-	-	-	100%
			22:00-23:00	10	-	-	-	-	-	100.0%	-	-	-	-	-	-	-	-	-	-	-	-	-	-	100%
			23:00-00:00	10	-	-	-	-	-	100.0%	-	-	-	-	-	-	-	-	-	-	-	-	-	-	100%
L77A	On Lan Street	Two-way	00:00-01:00	30	58.3%	-	-	4.2%	4.2%	-	-	-	-	-	-	-	-	-	-	33.3%	-	-	8%		
			01:00-02:00	20	56.3%	-	-	6.3%	6.3%	-	-	-	-	-	-	-	-	-	-	-	31.3%	-	-	13%	
			02:00-03:00	20	53.8%	-	-	7.7%	7.7%	-	-	-	-	-	-	-	-	-	-	-	30.8%	-	-	15%	
			03:00-04:00	10	55.6%	-	-	11.1%	-	-	-	-	-	-	-	-	-	-	-	-	33.3%	-	-	11%	
			04:00-05:00	10	62.5%	-	-	12.5%	-	-	-	-	-	-	-	-	-	-	-	-	25.0%	-	-	13%	
			05:00-06:00	10	50.0%	-	-	10.0%	10.0%	-	-	-	-	-	-	-	-	-	-	-	30.0%	-	-	20%	
			06:00-07:00	30	59.1%	-	-	9.1%	4.5%	-	-	-	-	-	-	-	-	-	-	-	27.3%	-	-	14%	
			07:00-08:00	60	57.7%	-	-	7.7%	5.8%	-	-	-	-	-	-	-	-	-	-	-	28.8%	-	-	13%	
			08:00-09:00	80	57.9%	-	-	7.9%	6.6%	-	-	-	-	-	-	-	-	-	-	-	27.6%	-	-	14%	
			09:00-10:00	90	55.7%	-	-	3.4%	3.4%	-	-	-	-	-	-	-	-	-	-	-	37.5%	-	-	7%	
			10:00-11:00	90	56.7%	-	-	3.3%	3.3%	-	-	-	-	-	-	-	-	-	-	-	36.7%	-	-	7%	
			11:00-12:00	90	57.1%	-	-	3.6%	3.6%	-	-	-	-	-	-	-	-	-	-	-	35.7%	-	-	7%	
			12:00-13:00	90	56.5%	-	-	4.7%	4.7%	-	-	-	-	-	-	-	-	-	-	-	34.1%	-	-	9%	
			13:00-14:00	80	57.0%	-	-	5.1%	5.1%	-	-	-	-	-	-	-	-	-	-	-	32.9%	-	-	10%	
			14:00-15:00	80	57.0%	-	-	6.3%	5.1%	-	-	-	-	-	-	-	-	-	-	-	31.6%	-	-	11%	
			15:00-16:00	80	56.9%	-	-	6.9%	5.6%	-	-	-	-	-	-	-	-	-	-	-	30.6%	-	-	13%	
			16:00-17:00	70	57.4%	-	-	7.4%	5.9%	-	-	-	-	-	-	-	-	-	-	-	29.4%	-	-	13%	
			17:00-18:00	70	58.2%	-	-	7.5%	6.0%	-	-	-	-	-	-	-	-	-	-	-	28.4%	-	-	13%	
			18:00-19:00	80	56.3%	-	-	2.5%	2.5%	-	-	-	-	-	-	-	-	-	-	-	38.8%	-	-	5%	
			19:00-20:00	80	56.9%	-	-	2.8%	2.8%	-	-	-	-	-	-	-	-	-	-	-	37.5%	-	-	6%	
			20:00-21:00	70	56.3%	-	-	3.1%	3.1%	-	-	-	-	-	-	-	-	-	-	-	37.5%	-	-	6%	
			21:00-22:00	60	56.4%	-	-	3.6%	3.6%	-	-	-	-	-	-	-	-	-	-	-	36.4%	-	-	7%	
			22:00-23:00	50	55.6%	-	-	4.4%	4.4%	-	-	-	-	-	-	-	-	-	-	-	35.6%	-	-	9%	
23:00-00:00	40	57.1%	-	-	5.7%	2.9%	-	-	-	-	-	-	-	-	-	-	-	34.3%	-	-	9%				
L78A	Chancery Lane	Two-way	00:00-01:00	10	33.3%	-	-	-	33.3%	-	-	-	-	-	-	-	-	-	-	33.3%	-	-	33%		
			01:00-02:00	10	33.3%	-	-	-	-	33.3%	-	-	-	-	-	-	-	-	-	-	33.3%	-	-	33%	
			02:00-03:00	0	-	-	-	-	-	-	-	-	-	-	-	-	-	-	-	-	-	-	-	-	
			03:00-04:00	0	-	-	-	-	-	-	-	-	-	-	-	-	-	-	-	-	-	-	-	-	
			04:00-05:00	0	-	-	-	-	-	-	-	-	-	-	-	-	-	-	-	-	-	-	-	-	
			05:00-06:00	0	-	-	-	-	-	-	-	-	-	-	-	-	-	-	-	-	-	-	-	-	
			06:00-07:00	10	100.0%	-	-	-	-	-	-	-	-	-	-	-	-	-	-	-	-	-	-	-	
			07:00-08:00	10	100.0%	-	-	-	-	-	-	-	-	-	-	-	-	-	-	-	-	-	-	-	
			08:00-09:00	10	100.0%	-	-	-	-	-	-	-	-	-	-	-	-	-	-	-	-	-	-	-	
			09:00-10:00	20	21.4%	-	-	-	-	35.7%	-	-	-	-	-	-	-	-	-	-	-	42.9%	-	-	36%
			10:00-11:00	20	23.1%	-	-	-	-	38.5%	-	-	-	-	-	-	-	-	-	-	-	38.5%	-	-	38%
			11:00-12:00	20	27.3%	-	-	-	-	36.4%	-	-	-	-	-	-	-	-	-	-	-	36.4%	-	-	36%
			12:00-13:00	10	30.0%	-	-	-	-	30.0%	-	-	-	-	-	-	-	-	-	-	-	40.0%	-	-	30%
			13:00-14:00	10	37.5%	-	-	-	-	25.0%	-	-	-	-	-	-	-	-	-	-	-	37.5%	-	-	25%
			14:00-15:00	10	42.9%	-	-	-	-	28.6%	-	-	-	-	-	-	-	-	-	-	-	28.6%	-	-	29%
15:00-16:00	10	60.0%	-	-	-	-	20.0%	-	-	-	-	-	-	-	-	-	-	-	20.0%	-	-	20%			

Road Link No.	Road Name	Vehicle Class Description			Private Cars	Taxi	Light Goods Vehicles (<=2.5t)	Light Goods Vehicles (2.5-3.5t)	Light Goods Vehicles (3.5-5.5t)	Medium & Heavy Goods Vehicles (5.5-15t)	Medium & Heavy Goods Vehicles (15t-24t)	Public Light Buses	Private Light Buses (<=3.5t)	Private Light Buses (>3.5t)	Non-franchised Buses (<6.4t)	Non-franchise d Buses (6.4-15t)	Non-franchise d Buses (15-24t)	Single Deck Franchise d Buses	Double Deck Franchise d Buses	Motor Cycles	Medium & Heavy Goods Vehicles (>24t)	Nonfranchised Buses (>24t)	Heavy Vehicles	
		Dir.	Hour	Total (veh)																				PC
			16:00-17:00	10	60.0%	-	-	-	20.0%	-	-	-	-	-	-	-	-	-	-	20.0%	-	-	20%	
			17:00-18:00	10	100.0%	-	-	-	-	-	-	-	-	-	-	-	-	-	-	-	-	-	-	-
			18:00-19:00	20	21.4%	-	-	-	-	35.7%	-	-	-	-	-	-	-	-	-	-	42.9%	-	-	36%
			19:00-20:00	20	25.0%	-	-	-	-	33.3%	-	-	-	-	-	-	-	-	-	-	41.7%	-	-	33%
			20:00-21:00	10	22.2%	-	-	-	-	33.3%	-	-	-	-	-	-	-	-	-	-	44.4%	-	-	33%
			21:00-22:00	10	25.0%	-	-	-	-	37.5%	-	-	-	-	-	-	-	-	-	-	37.5%	-	-	38%
			22:00-23:00	10	33.3%	-	-	-	-	33.3%	-	-	-	-	-	-	-	-	-	-	33.3%	-	-	33%
			23:00-00:00	10	25.0%	-	-	-	-	25.0%	-	-	-	-	-	-	-	-	-	-	50.0%	-	-	25%
L80A	Old Bailey Street	One-way	00:00-01:00	70	30.9%	35.3%	-	5.9%	-	1.5%	2.9%	-	1.5%	-	-	-	-	2.9%	16.2%	-	-	18%		
			01:00-02:00	50	31.1%	35.6%	-	6.7%	2.2%	-	-	4.4%	-	2.2%	-	-	-	-	2.2%	15.6%	-	-	18%	
			02:00-03:00	40	32.4%	38.2%	-	5.9%	2.9%	-	-	2.9%	-	-	-	-	-	-	2.9%	14.7%	-	-	15%	
			03:00-04:00	30	32.0%	36.0%	-	8.0%	4.0%	-	-	4.0%	-	-	-	-	-	-	-	-	16.0%	-	-	16%
			04:00-05:00	30	31.8%	36.4%	-	9.1%	4.5%	-	-	4.5%	-	-	-	-	-	-	-	-	13.6%	-	-	18%
			05:00-06:00	30	30.4%	39.1%	-	8.7%	4.3%	-	-	4.3%	-	-	-	-	-	-	-	-	13.0%	-	-	17%
			06:00-07:00	60	30.4%	37.5%	-	8.9%	3.6%	-	1.8%	5.4%	-	1.8%	-	-	-	-	-	-	10.7%	-	-	21%
			07:00-08:00	140	29.4%	37.5%	-	8.8%	4.4%	0.7%	0.7%	5.1%	0.7%	2.2%	2.2%	-	-	-	-	-	10.3%	-	-	23%
			08:00-09:00	200	29.1%	37.8%	-	8.7%	4.6%	0.5%	1.0%	5.6%	0.5%	2.6%	2.6%	-	-	-	-	-	9.7%	-	-	23%
			09:00-10:00	260	32.7%	34.2%	-	3.9%	1.2%	0.4%	0.8%	1.9%	-	0.4%	-	-	-	-	-	3.9%	20.2%	0.4%	-	13%
			10:00-11:00	260	32.4%	34.7%	-	4.2%	1.5%	0.4%	0.8%	2.3%	-	0.4%	-	-	-	-	-	3.5%	19.3%	0.4%	-	14%
			11:00-12:00	240	32.1%	35.0%	-	4.6%	1.7%	0.4%	0.8%	2.9%	-	0.8%	-	-	-	-	-	2.9%	18.3%	0.4%	-	15%
			12:00-13:00	240	31.8%	35.6%	-	5.4%	2.1%	0.4%	0.8%	2.9%	-	0.8%	-	-	-	-	-	2.5%	17.2%	0.4%	-	15%
			13:00-14:00	220	30.9%	35.5%	-	5.9%	2.7%	0.5%	0.9%	3.6%	0.5%	1.4%	-	-	-	-	-	2.3%	15.9%	-	-	18%
			14:00-15:00	220	30.5%	36.2%	-	6.6%	2.8%	0.5%	0.9%	4.2%	0.5%	1.4%	-	-	-	-	-	1.9%	14.6%	-	-	19%
			15:00-16:00	200	30.2%	36.5%	-	7.3%	3.6%	0.5%	1.0%	4.7%	0.5%	1.6%	-	-	-	-	-	1.0%	13.0%	-	-	20%
			16:00-17:00	180	29.6%	37.4%	-	7.8%	3.9%	0.6%	1.1%	5.0%	0.6%	2.2%	-	-	-	-	-	0.6%	11.2%	-	-	22%
			17:00-18:00	180	29.1%	37.7%	-	8.6%	4.6%	0.6%	1.1%	5.7%	0.6%	2.3%	-	-	-	-	-	-	9.7%	-	-	23%
			18:00-19:00	240	33.1%	33.9%	-	3.3%	0.8%	0.4%	0.8%	1.7%	-	-	-	-	-	-	-	4.2%	21.3%	0.4%	-	12%
			19:00-20:00	220	32.9%	34.3%	-	3.8%	0.9%	0.5%	0.9%	1.9%	-	-	-	-	-	-	-	3.8%	20.7%	0.5%	-	12%
			20:00-21:00	190	32.6%	34.2%	-	3.7%	1.1%	0.5%	1.1%	2.1%	-	0.5%	-	-	-	-	-	3.7%	19.8%	0.5%	-	13%
			21:00-22:00	160	32.3%	34.8%	-	4.4%	1.3%	0.6%	0.6%	2.5%	-	0.6%	-	-	-	-	-	3.2%	19.0%	0.6%	-	14%
			22:00-23:00	130	32.0%	35.2%	-	4.8%	1.6%	0.8%	0.8%	2.4%	-	0.8%	-	-	-	-	-	3.2%	18.4%	-	-	14%
23:00-00:00	100	32.0%	35.0%	-	5.0%	2.0%	-	1.0%	3.0%	-	1.0%	-	-	-	-	-	3.0%	18.0%	-	-	15%			
L81A	Rumsey Street	One-way	00:00-01:00	10	50.0%	50.0%	-	-	-	-	-	-	-	-	-	-	-	-	-	-	-	-		
			01:00-02:00	10	50.0%	50.0%	-	-	-	-	-	-	-	-	-	-	-	-	-	-	-	-	-	
			02:00-03:00	10	50.0%	50.0%	-	-	-	-	-	-	-	-	-	-	-	-	-	-	-	-	-	-
			03:00-04:00	10	50.0%	50.0%	-	-	-	-	-	-	-	-	-	-	-	-	-	-	-	-	-	-
			04:00-05:00	10	-	100.0%	-	-	-	-	-	-	-	-	-	-	-	-	-	-	-	-	-	-
			05:00-06:00	10	50.0%	50.0%	-	-	-	-	-	-	-	-	-	-	-	-	-	-	-	-	-	-
			06:00-07:00	10	25.0%	50.0%	-	25.0%	-	-	-	-	-	-	-	-	-	-	-	-	-	-	-	25%
			07:00-08:00	10	33.3%	55.6%	-	11.1%	-	-	-	-	-	-	-	-	-	-	-	-	-	-	-	11%
			08:00-09:00	20	33.3%	53.3%	-	13.3%	-	-	-	-	-	-	-	-	-	-	-	-	-	-	-	13%
			09:00-10:00	10	57.1%	42.9%	-	-	-	-	-	-	-	-	-	-	-	-	-	-	-	-	-	-
			10:00-11:00	10	50.0%	50.0%	-	-	-	-	-	-	-	-	-	-	-	-	-	-	-	-	-	-
			11:00-12:00	10	44.4%	44.4%	-	11.1%	-	-	-	-	-	-	-	-	-	-	-	-	-	-	-	11%
			12:00-13:00	10	40.0%	50.0%	-	10.0%	-	-	-	-	-	-	-	-	-	-	-	-	-	-	-	10%
			13:00-14:00	10	40.0%	50.0%	-	10.0%	-	-	-	-	-	-	-	-	-	-	-	-	-	-	-	10%
			14:00-15:00	20	36.4%	54.5%	-	9.1%	-	-	-	-	-	-	-	-	-	-	-	-	-	-	-	9%
			15:00-16:00	20	36.4%	54.5%	-	9.1%	-	-	-	-	-	-	-	-	-	-	-	-	-	-	-	9%
			16:00-17:00	20	33.3%	50.0%	-	16.7%	-	-	-	-	-	-	-	-	-	-	-	-	-	-	-	17%
			17:00-18:00	20	30.8%	53.8%	-	15.4%	-	-	-	-	-	-	-	-	-	-	-	-	-	-	-	15%
			18:00-19:00	10	60.0%	40.0%	-	-	-	-	-	-	-	-	-	-	-	-	-	-	-	-	-	-
			19:00-20:00	10	60.0%	40.0%	-	-	-	-	-	-	-	-	-	-	-	-	-	-	-	-	-	-
			20:00-21:00	10	60.0%	40.0%	-	-	-	-	-	-	-	-	-	-	-	-	-	-	-	-	-	-
			21:00-22:00	10	50.0%	50.0%	-	-	-	-	-	-	-	-	-	-	-	-	-	-	-	-	-	-
			22:00-23:00	10	50.0%	50.0%	-	-	-	-	-	-	-	-	-	-	-	-	-	-	-	-	-	-
23:00-00:00	10	50.0%	50.0%	-	-	-	-	-	-	-	-	-	-	-	-	-	-	-	-	-	-			
			00:00-01:00	40	42.9%	37.1%	-	8.6%	2.9%	-	2.9%	-	-	-	2.9%	-	2.9%	-	-	-	-	-	20%	
			01:00-02:00	30	42.9%	42.9%	-	9.5%	4.8%	-	-	-	-	-	-	-	-	-	-	-	-	-	14%	
			02:00-03:00	20	38.9%	44.4%	-	11.1%	5.6%	-	-	-	-	-	-	-	-	-	-	-	-	-	17%	
			03:00-04:00	20	41.7%	50.0%	-	8.3%	-	-	-	-	-	-	-	-	-	-	-	-	-	-	-	8%
			04:00-05:00	10	40.0%	50.0%	-	10.0%	-	-	-	-	-	-	-	-	-	-	-	-	-	-	-	10%
			05:00-06:00	20	38.5%	46.2%	-	7.7%	7.7%	-	-	-	-	-	-	-	-	-	-	-	-	-	-	15%
			06:00-07:00	40	32.4%	44.1%	-	8.8%	2.9%	-	2.9%	-	-	2.9%	2.9%	-	2.9%	-	-	-	-	-	-	24%

Road Link No.	Road Name	Vehicle Class Description			Private Cars	Taxi	Light Goods Vehicles (<=2.5t)	Light Goods Vehicles (2.5-3.5t)	Light Goods Vehicles (3.5-5.5t)	Medium & Heavy Goods Vehicles (5.5-15t)	Medium & Heavy Goods Vehicles (15t-24t)	Public Light Buses	Private Light Buses (<=3.5t)	Private Light Buses (>3.5t)	Non-franchised Buses (<6.4t)	Non-franchise d Buses (6.4-15t)	Non-franchise d Buses (15-24t)	Single Deck Franchise d Buses	Double Deck Franchise d Buses	Motor Cycles	Medium & Heavy Goods Vehicles (>24t)	Nonfranchised Buses (>24t)	Heavy Vehicles			
		Dir.	Hour	Total (veh)																				PC	TAXI	LGV(3)
L81B	Chung Kong Road	Two-way	07:00-08:00	90	30.9%	46.9%	-	9.9%	3.7%	1.2%	1.2%	-	-	1.2%	1.2%	1.2%	-	-	-	1.2%	-	22%				
			08:00-09:00	120	30.0%	46.7%	-	10.0%	4.2%	0.8%	1.7%	-	-	-	-	1.7%	0.8%	1.7%	-	-	-	0.8%	-	23%		
			09:00-10:00	120	49.6%	32.8%	-	6.7%	2.5%	0.8%	1.7%	-	-	-	-	1.7%	0.8%	1.7%	-	-	1.7%	-	-	16%		
			10:00-11:00	130	47.6%	34.7%	-	7.3%	2.4%	0.8%	1.6%	-	-	-	-	1.6%	0.8%	1.6%	-	-	1.6%	-	-	16%		
			11:00-12:00	120	44.9%	36.4%	-	7.6%	2.5%	0.8%	1.7%	-	-	-	0.8%	1.7%	0.8%	1.7%	-	-	0.8%	-	-	18%		
			12:00-13:00	130	42.6%	37.7%	-	8.2%	3.3%	0.8%	1.6%	-	-	-	0.8%	1.6%	0.8%	1.6%	-	-	0.8%	-	-	19%		
			13:00-14:00	120	39.3%	39.3%	-	8.5%	3.4%	0.9%	1.7%	-	-	-	0.9%	1.7%	0.9%	1.7%	-	-	0.9%	0.9%	-	21%		
			14:00-15:00	120	37.1%	41.4%	-	8.6%	3.4%	0.9%	1.7%	-	-	-	0.9%	1.7%	0.9%	1.7%	-	-	0.9%	0.9%	-	21%		
			15:00-16:00	110	35.2%	42.6%	-	9.3%	3.7%	0.9%	1.9%	-	-	-	0.9%	1.9%	0.9%	1.9%	-	-	-	0.9%	-	22%		
			16:00-17:00	110	32.1%	44.3%	-	9.4%	3.8%	0.9%	1.9%	-	-	-	1.9%	1.9%	0.9%	1.9%	-	-	-	0.9%	-	24%		
			17:00-18:00	110	29.6%	46.3%	-	10.2%	3.7%	0.9%	1.9%	-	-	-	1.9%	0.9%	1.9%	1.9%	-	-	-	0.9%	-	24%		
			18:00-19:00	110	51.9%	30.6%	-	6.5%	1.9%	0.9%	1.9%	-	-	-	-	1.9%	0.9%	1.9%	-	-	1.9%	-	-	16%		
			19:00-20:00	100	49.5%	31.3%	-	7.1%	2.0%	1.0%	2.0%	-	-	-	-	2.0%	1.0%	2.0%	-	-	2.0%	-	-	17%		
			20:00-21:00	90	48.3%	32.6%	-	6.7%	2.2%	1.1%	2.2%	-	-	-	-	2.2%	1.1%	2.2%	-	-	2.2%	-	-	18%		
			21:00-22:00	80	47.4%	34.2%	-	7.9%	2.6%	1.3%	1.3%	-	-	-	-	1.3%	1.3%	1.3%	-	-	1.3%	-	-	17%		
			22:00-23:00	70	44.4%	34.9%	-	7.9%	3.2%	1.6%	1.6%	-	-	-	-	1.6%	1.6%	1.6%	-	-	1.6%	-	-	19%		
			23:00-00:00	50	44.9%	36.7%	-	8.2%	2.0%	-	2.0%	-	-	-	-	2.0%	-	2.0%	-	-	2.0%	-	-	16%		
			L81C	Chung Kong Road	One-way	00:00-01:00	40	42.4%	36.4%	-	9.1%	3.0%	-	3.0%	-	-	-	3.0%	-	3.0%	-	-	-	-	21%	
						01:00-02:00	20	45.0%	40.0%	-	10.0%	5.0%	-	-	-	-	-	-	-	-	-	-	-	-	-	15%
						02:00-03:00	20	41.2%	41.2%	-	11.8%	5.9%	-	-	-	-	-	-	-	-	-	-	-	-	-	-
03:00-04:00	20	45.5%				45.5%	-	9.1%	-	-	-	-	-	-	-	-	-	-	-	-	-	-	-	9%		
04:00-05:00	10	40.0%				50.0%	-	10.0%	-	-	-	-	-	-	-	-	-	-	-	-	-	-	-	10%		
05:00-06:00	20	36.4%				45.5%	-	9.1%	9.1%	-	-	-	-	-	-	-	-	-	-	-	-	-	-	18%		
06:00-07:00	40	32.3%				41.9%	-	9.7%	3.2%	-	3.2%	-	-	-	-	3.2%	3.2%	-	3.2%	-	-	-	-	26%		
07:00-08:00	80	29.7%				45.9%	-	10.8%	4.1%	1.4%	1.4%	-	-	-	1.4%	1.4%	1.4%	1.4%	-	-	-	1.4%	-	24%		
08:00-09:00	110	29.0%				45.8%	-	10.3%	4.7%	0.9%	1.9%	-	-	-	1.9%	1.9%	0.9%	1.9%	-	-	-	0.9%	-	25%		
09:00-10:00	120	50.0%				31.6%	-	7.0%	2.6%	0.9%	1.8%	-	-	-	-	1.8%	0.9%	1.8%	-	-	1.8%	-	-	17%		
10:00-11:00	120	47.9%				33.3%	-	7.7%	2.6%	0.9%	1.7%	-	-	-	-	1.7%	0.9%	1.7%	-	-	1.7%	-	-	17%		
11:00-12:00	120	45.0%				35.1%	-	8.1%	2.7%	0.9%	1.8%	-	-	-	0.9%	1.8%	0.9%	1.8%	-	-	0.9%	-	-	19%		
12:00-13:00	120	42.5%				37.2%	-	8.0%	3.5%	0.9%	1.8%	-	-	-	0.9%	1.8%	0.9%	1.8%	-	-	0.9%	-	-	19%		
13:00-14:00	110	39.3%				38.3%	-	8.4%	3.7%	0.9%	1.9%	-	-	-	0.9%	1.9%	0.9%	1.9%	-	-	0.9%	0.9%	-	21%		
14:00-15:00	110	36.4%				40.2%	-	9.3%	3.7%	0.9%	1.9%	-	-	-	0.9%	1.9%	0.9%	1.9%	-	-	0.9%	0.9%	-	22%		
15:00-16:00	100	34.7%				41.8%	-	9.2%	4.1%	1.0%	2.0%	-	-	-	1.0%	2.0%	1.0%	2.0%	-	-	-	1.0%	-	23%		
16:00-17:00	100	31.3%				43.8%	-	9.4%	4.2%	1.0%	2.1%	-	-	-	2.1%	2.1%	1.0%	2.1%	-	-	-	1.0%	-	25%		
17:00-18:00	100	28.9%				45.4%	-	10.3%	4.1%	1.0%	2.1%	-	-	-	2.1%	1.0%	2.1%	2.1%	-	-	-	1.0%	-	26%		
18:00-19:00	110	51.9%				29.8%	-	6.7%	1.9%	1.0%	1.9%	-	-	-	-	1.9%	1.0%	1.9%	-	-	1.9%	-	-	16%		
19:00-20:00	100	49.5%				30.5%	-	7.4%	2.1%	1.1%	2.1%	-	-	-	-	2.1%	1.1%	2.1%	-	-	2.1%	-	-	18%		
20:00-21:00	90	48.2%	31.8%	-	7.1%	2.4%	1.2%	2.4%	-	-	-	-	2.4%	1.2%	2.4%	-	-	2.4%	-	-	19%					
21:00-22:00	80	47.9%	33.8%	-	7.0%	2.8%	1.4%	1.4%	-	-	-	-	1.4%	1.4%	1.4%	-	-	1.4%	-	-	17%					
22:00-23:00	60	44.8%	34.5%	-	6.9%	3.4%	1.7%	1.7%	-	-	-	-	1.7%	1.7%	1.7%	-	-	1.7%	-	-	19%					
23:00-00:00	50	44.7%	36.2%	-	8.5%	2.1%	-	2.1%	-	-	-	-	2.1%	-	2.1%	-	-	2.1%	-	-	17%					
L82A	Gilman Street	One-way	00:00-01:00	30	64.0%	12.0%	-	8.0%	-	-	-	-	-	-	4.0%	-	4.0%	-	-	8.0%	-	16%				
			01:00-02:00	20	68.8%	18.8%	-	6.3%	-	-	-	-	-	-	-	-	-	-	-	-	6.3%	-	6%			
			02:00-03:00	20	66.7%	16.7%	-	8.3%	-	-	-	-	-	-	-	-	-	-	-	-	8.3%	-	8%			
			03:00-04:00	10	71.4%	14.3%	-	14.3%	-	-	-	-	-	-	-	-	-	-	-	-	-	-	-	14%		
			04:00-05:00	10	80.0%	20.0%	-	-	-	-	-	-	-	-	-	-	-	-	-	-	-	-	-	-		
			05:00-06:00	20	61.5%	23.1%	-	7.7%	-	-	-	-	-	-	-	-	-	-	-	-	-	7.7%	-	8%		
			06:00-07:00	40	58.8%	20.6%	-	5.9%	2.9%	-	-	-	-	-	-	2.9%	-	2.9%	-	-	5.9%	-	-	15%		
			07:00-08:00	70	60.0%	23.1%	-	4.6%	3.1%	-	-	-	-	-	-	1.5%	-	1.5%	-	-	6.2%	-	-	11%		
			08:00-09:00	70	58.8%	26.5%	-	2.9%	2.9%	-	-	-	-	-	-	1.5%	-	1.5%	-	-	5.9%	-	-	9%		
			09:00-10:00	70	66.7%	7.2%	-	13.0%	-	-	-	-	-	-	-	2.9%	1.4%	2.9%	-	-	5.8%	-	-	20%		
			10:00-11:00	70	66.2%	8.8%	-	11.8%	-	-	-	-	-	-	-	2.9%	1.5%	2.9%	-	-	5.9%	-	-	19%		
			11:00-12:00	70	63.8%	11.6%	-	10.1%	1.4%	-	-	-	-	-	-	2.9%	1.4%	2.9%	-	-	5.8%	-	-	19%		
			12:00-13:00	70	62.9%	12.9%	-	10.0%	1.4%	-	-	-	-	-	-	2.9%	1.4%	2.9%	-	-	5.7%	-	-	19%		
			13:00-14:00	80	62.0%	15.5%	-	8.5%	1.4%	-	-	-	-	-	-	2.8%	1.4%	2.8%	-	-	5.6%	-	-	17%		
			14:00-15:00	70	63.6%	18.2%	-	7.6%	1.5%	-	-	-	-	-	-	1.5%	-	1.5%	-	-	6.1%	-	-	12%		
			15:00-16:00	70	62.5%	20.3%	-	6.3%	1.6%	-	-	-	-	-	-	1.6%	-	1.6%	-	-	6.3%	-	-	11%		
			16:00-17:00	70	60.9%	21.9%	-	4.7%	3.1%	-	-	-	-	-	-	1.6%	-	1.6%	-	-	6.3%	-	-	11%		
			17:00-18:00	70	59.7%	23.9%	-	4.5%	3.0%	-	-	-	-	-	-	1.5%	-	1.5%	-	-	6.0%	-	-	10%		
			18:00-19:00	70	67.2%	4.7%	-	14.1%	-	-	-	-	-	-	-	3.1%	1.6%	3.1%	-	-	6.3%	-	-	22%		
			19:00-20:00	100	66.7%	6.5%	-	12.9%	-	-	-	-	-	-	-	3.2%	1.1%	3.2%	-	-	6.5%	-	-	20%		
20:00-21:00	80	65.8%	7.9%	-	13.2%	-	-	-	-	-	-	-	2.6%	1.3%	2.6%	-	-	6.6%	-	-	20%					
21:00-22:00	70	65.2%	9.1%	-	12.1%	-	-	-	-	-	-	-	3.0%	1.5%	3.0%	-	-	6.1%	-	-	20%					

Road Link No.	Road Name	Vehicle Class Description			Private Cars	Taxi	Light Goods Vehicles (<=2.5t)	Light Goods Vehicles (2.5-3.5t)	Light Goods Vehicles (3.5-5.5t)	Medium & Heavy Goods Vehicles (5.5-15t)	Medium & Heavy Goods Vehicles (15t-24t)	Public Light Buses	Private Light Buses (<=3.5t)	Private Light Buses (>3.5t)	Non-franchised Buses (<6.4t)	Non-franchised Buses (6.4-15t)	Non-franchised Buses (15-24t)	Single Deck Franchise d Buses	Double Deck Franchise d Buses	Motor Cycles	Medium & Heavy Goods Vehicles (>24t)	Nonfranchised Buses (>24t)	Heavy Vehicles		
		Dir.	Hour	Total (veh)																				PC	TAXI
			22:00-23:00	60	63.8%	10.3%	-	10.3%	-	-	-	-	-	-	3.4%	1.7%	3.4%	-	-	6.9%	-	-	19%		
			23:00-00:00	50	66.7%	11.9%	-	9.5%	-	-	-	-	-	-	2.4%	-	-	-	-	7.1%	-	-	14%		
L82B	Gilman Street	Two-way	00:00-01:00	10	66.7%	-	-	16.7%	-	-	-	-	-	-	-	-	-	-	-	16.7%	-	-	17%		
			01:00-02:00	10	60.0%	-	-	20.0%	-	-	-	-	-	-	-	-	-	-	-	-	20.0%	-	-	20%	
			02:00-03:00	10	66.7%	-	-	33.3%	-	-	-	-	-	-	-	-	-	-	-	-	-	-	-	33%	
			03:00-04:00	10	66.7%	-	-	33.3%	-	-	-	-	-	-	-	-	-	-	-	-	-	-	-	33%	
			04:00-05:00	10	50.0%	-	-	50.0%	-	-	-	-	-	-	-	-	-	-	-	-	-	-	-	50%	
			05:00-06:00	10	50.0%	-	-	50.0%	-	-	-	-	-	-	-	-	-	-	-	-	-	-	-	50%	
			06:00-07:00	10	50.0%	-	-	33.3%	-	-	-	-	-	-	-	-	-	-	-	-	-	16.7%	-	-	33%
			07:00-08:00	20	53.3%	-	-	33.3%	-	-	-	-	-	-	-	-	-	-	-	-	-	13.3%	-	-	33%
			08:00-09:00	30	52.4%	-	-	33.3%	-	-	-	-	-	-	-	-	-	-	-	-	-	14.3%	-	-	33%
			09:00-10:00	30	78.3%	-	-	13.0%	-	-	-	-	-	-	-	-	-	-	-	-	-	8.7%	-	-	13%
			10:00-11:00	30	78.3%	-	-	13.0%	-	-	-	-	-	-	-	-	-	-	-	-	-	8.7%	-	-	13%
			11:00-12:00	30	72.7%	-	-	18.2%	-	-	-	-	-	-	-	-	-	-	-	-	-	9.1%	-	-	18%
			12:00-13:00	30	69.6%	-	-	17.4%	-	-	-	-	-	-	-	-	-	-	-	-	-	13.0%	-	-	17%
			13:00-14:00	30	63.6%	-	-	22.7%	-	-	-	-	-	-	-	-	-	-	-	-	-	13.6%	-	-	23%
			14:00-15:00	30	61.9%	-	-	23.8%	-	-	-	-	-	-	-	-	-	-	-	-	-	14.3%	-	-	24%
			15:00-16:00	20	57.9%	-	-	26.3%	-	-	-	-	-	-	-	-	-	-	-	-	-	15.8%	-	-	26%
			16:00-17:00	20	52.6%	-	-	31.6%	-	-	-	-	-	-	-	-	-	-	-	-	-	15.8%	-	-	32%
			17:00-18:00	20	52.6%	-	-	31.6%	-	-	-	-	-	-	-	-	-	-	-	-	-	15.8%	-	-	32%
			18:00-19:00	30	81.0%	-	-	9.5%	-	-	-	-	-	-	-	-	-	-	-	-	-	9.5%	-	-	10%
			19:00-20:00	20	78.9%	-	-	10.5%	-	-	-	-	-	-	-	-	-	-	-	-	-	10.5%	-	-	11%
			20:00-21:00	20	76.5%	-	-	11.8%	-	-	-	-	-	-	-	-	-	-	-	-	-	11.8%	-	-	12%
			21:00-22:00	20	73.3%	-	-	13.3%	-	-	-	-	-	-	-	-	-	-	-	-	-	13.3%	-	-	13%
			22:00-23:00	20	72.7%	-	-	18.2%	-	-	-	-	-	-	-	-	-	-	-	-	-	9.1%	-	-	18%
23:00-00:00	10	70.0%	-	-	20.0%	-	-	-	-	-	-	-	-	-	-	-	-	-	10.0%	-	-	20%			
L83A	Connaught Road Central	One-way	00:00-01:00	140	40.9%	44.5%	-	2.9%	0.7%	-	-	-	-	0.7%	-	-	-	0.7%	8.0%	1.5%	-	-	13%		
			01:00-02:00	80	40.5%	46.8%	-	2.5%	-	-	-	-	-	-	-	-	-	-	-	8.9%	1.3%	-	-	11%	
			02:00-03:00	60	39.0%	47.5%	-	3.4%	-	-	-	-	-	-	-	-	-	-	-	-	8.5%	1.7%	-	-	12%
			03:00-04:00	60	37.3%	49.0%	-	2.0%	-	-	-	-	-	-	-	-	-	-	-	-	9.8%	2.0%	-	-	12%
			04:00-05:00	50	36.7%	49.0%	-	2.0%	-	-	-	-	-	-	-	-	-	-	-	-	10.2%	2.0%	-	-	12%
			05:00-06:00	80	33.8%	51.4%	-	2.7%	-	-	-	-	-	-	-	-	-	-	-	-	10.8%	1.4%	-	-	14%
			06:00-07:00	180	32.0%	50.6%	-	2.9%	0.6%	-	-	-	-	-	-	0.6%	-	0.6%	-	0.6%	11.0%	1.2%	-	-	16%
			07:00-08:00	310	30.7%	51.8%	-	2.6%	0.3%	0.3%	0.3%	-	-	-	-	0.3%	0.3%	0.3%	0.3%	0.7%	11.2%	1.0%	-	-	17%
			08:00-09:00	460	29.8%	52.6%	-	2.6%	0.4%	0.2%	0.2%	-	-	-	-	0.4%	0.2%	0.4%	0.7%	11.5%	0.9%	-	-	-	17%
			09:00-10:00	510	47.1%	38.8%	-	3.0%	0.6%	0.2%	0.4%	0.4%	0.2%	0.8%	0.2%	0.8%	0.2%	0.2%	0.2%	6.0%	1.8%	-	-	-	12%
			10:00-11:00	500	44.8%	40.6%	-	3.0%	0.6%	0.2%	0.4%	0.4%	0.2%	0.6%	0.2%	0.6%	0.2%	0.2%	0.2%	6.7%	1.6%	-	-	-	13%
			11:00-12:00	500	42.5%	42.3%	-	3.0%	0.6%	0.2%	0.4%	0.2%	0.2%	0.6%	0.2%	0.6%	0.2%	0.2%	0.4%	7.3%	1.6%	-	-	-	14%
			12:00-13:00	480	40.5%	44.0%	-	2.9%	0.6%	0.2%	0.4%	0.2%	0.2%	0.4%	0.2%	0.4%	0.2%	0.2%	0.4%	8.0%	1.5%	-	-	-	14%
			13:00-14:00	420	38.3%	45.8%	-	2.9%	0.5%	0.2%	0.2%	0.2%	-	0.5%	0.2%	0.2%	0.2%	0.2%	0.5%	8.9%	1.2%	-	-	-	15%
			14:00-15:00	460	36.0%	47.7%	-	2.9%	0.4%	0.2%	0.2%	0.2%	-	0.2%	0.4%	0.2%	0.4%	0.4%	0.4%	9.5%	1.1%	-	-	-	15%
			15:00-16:00	430	33.5%	49.5%	-	2.6%	0.5%	0.2%	0.2%	-	-	0.2%	0.5%	0.2%	0.5%	0.5%	0.5%	10.4%	1.2%	-	-	-	16%
			16:00-17:00	420	30.9%	51.4%	-	2.7%	0.5%	0.2%	0.2%	-	-	-	0.5%	0.2%	0.5%	0.7%	11.1%	1.0%	-	-	-	-	17%
			17:00-18:00	430	28.4%	53.6%	-	2.6%	0.5%	0.2%	0.2%	-	-	-	0.5%	0.2%	0.5%	0.7%	11.8%	0.7%	-	-	-	-	17%
			18:00-19:00	490	48.8%	37.4%	-	3.1%	0.6%	0.2%	0.4%	0.4%	0.2%	0.8%	0.2%	0.8%	0.2%	0.2%	0.2%	5.4%	1.9%	-	-	-	12%
			19:00-20:00	440	47.2%	38.5%	-	3.0%	0.7%	0.2%	0.5%	0.5%	0.2%	0.7%	0.2%	0.7%	0.2%	0.2%	0.2%	5.8%	1.8%	-	-	-	12%
			20:00-21:00	390	46.0%	39.5%	-	3.1%	0.5%	0.3%	0.3%	0.3%	0.3%	0.8%	0.3%	0.8%	0.3%	0.3%	0.3%	6.2%	1.8%	-	-	-	13%
			21:00-22:00	280	44.3%	40.4%	-	2.9%	0.7%	0.4%	0.4%	0.4%	-	0.7%	0.4%	0.4%	0.4%	0.4%	0.4%	6.8%	1.8%	-	-	-	14%
			22:00-23:00	260	43.0%	41.8%	-	2.8%	0.4%	0.4%	0.4%	0.4%	0.4%	-	0.4%	0.4%	0.4%	0.4%	0.4%	7.2%	1.6%	-	-	-	14%
23:00-00:00	210	41.9%	42.9%	-	2.9%	0.5%	-	0.5%	-	0.5%	-	0.5%	-	0.5%	-	0.5%	7.6%	1.4%	-	-	-	14%			
L83B	Connaught Road Central	One-way	00:00-01:00	100	31.9%	27.7%	-	4.3%	3.2%	-	1.1%	-	-	-	1.1%	-	1.1%	24.5%	4.3%	-	-	-	36%		
			01:00-02:00	60	31.7%	28.3%	-	3.3%	3.3%	-	1.7%	-	-	-	-	1.7%	-	1.7%	23.3%	3.3%	-	-	-	37%	
			02:00-03:00	50	31.1%	28.9%	-	4.4%	4.4%	-	-	-	-	-	-	-	-	2.2%	2.2%	24.4%	4.4%	-	-	-	36%
			03:00-04:00	40	30.0%	30.0%	-	5.0%	5.0%	-	-	-	-	-	-	-	-	2.5%	-	22.5%	5.0%	-	-	-	35%
			04:00-05:00	40	30.0%	32.5%	-	5.0%	5.0%	-	-	-	-	-	-	-	-	2.5%	-	20.0%	5.0%	-	-	-	33%
			05:00-06:00	70	29.7%	31.3%	-	4.7%	4.7%	-	1.6%	-	-	-	-	1.6%	-	1.6%	1.6%	20.3%	3.1%	-	-	-	36%
			06:00-07:00	150	29.5%	32.2%	-	4.7%	4.7%	0.7%	1.3%	-	-	-	-	1.3%	0.7%	1.3%	0.7%	19.5%	3.4%	-	-	-	35%
			07:00-08:00	280	29.2%	32.5%	-	4.4%	4.7%	0.7%	1.5%	-	-	-	-	1.1%	0.7%	1.5%	1.1%	19.0%	3.3%	0.4%	-	-	35%
			08:00-09:00	430	29.0%	33.0%	-	4.5%	4.7%	0.7%	1.4%	-	-	-	-	1.2%	0.7%	1.7%	0.9%	18.6%	3.3%	0.2%	-	-	35%
			09:00-10:00	280	35.8%	21.4%	-	3.3%	1.5%	-	0.4%	-	-	-	-	0.4%	-	0.7%	1.5%	29.5%	5.5%	-	-	-	37%
			10:00-11:00	290	34.3%	23.9%	-	3.5%	2.1%	0.3%	0.3%	-	-	-	-	0.7%	0.3%	0.7%	1.4%	27.7%	4.8%	-	-	-	37%
			11:00-12:00	320	33.2%	25.9%	-	3.5%	2.6%	0.3%	0.6%	-	-	-	-	0.6%	0.3%	1.0%	1.3%	25.9%	4.8%	-	-	-	36%
			12:00-13:00	330	32.2%</																				

Road Link No.	Road Name	Vehicle Class Description			Private Cars	Taxi	Light Goods Vehicles (<=2.5t)	Light Goods Vehicles (2.5-3.5t)	Light Goods Vehicles (3.5-5.5t)	Medium & Heavy Goods Vehicles (5.5-15t)	Medium & Heavy Goods Vehicles (15t-24t)	Public Light Buses	Private Light Buses (<=3.5t)	Private Light Buses (>3.5t)	Non-franchised Buses (<6.4t)	Non-franchise d Buses (6.4-15t)	Non-franchise d Buses (15-24t)	Single Deck Franchise d Buses	Double Deck Franchise d Buses	Motor Cycles	Medium & Heavy Goods Vehicles (>24t)	Nonfranchised Buses (>24t)	Heavy Vehicles
		Dir.	Hour	Total (veh)																			
			13:00-14:00	310	31.0%	28.8%	-	3.9%	3.6%	0.7%	1.0%	-	-	-	1.0%	0.7%	1.3%	1.3%	22.5%	3.9%	0.3%	-	36%
			14:00-15:00	360	30.4%	30.2%	-	4.2%	3.9%	0.6%	1.1%	-	-	-	1.1%	0.6%	1.4%	1.1%	21.2%	3.9%	0.3%	-	35%
			15:00-16:00	360	29.9%	31.5%	-	4.2%	4.2%	0.6%	1.1%	-	-	-	1.1%	0.6%	1.4%	1.1%	20.3%	3.7%	0.3%	-	35%
			16:00-17:00	370	29.2%	32.4%	-	4.3%	4.6%	0.8%	1.4%	-	-	-	1.1%	0.8%	1.6%	1.1%	18.9%	3.5%	0.3%	-	35%
			17:00-18:00	410	28.7%	33.4%	-	4.5%	4.7%	0.7%	1.5%	-	-	-	1.2%	0.7%	1.7%	1.0%	18.2%	3.2%	0.2%	-	35%
			18:00-19:00	240	36.7%	19.2%	-	2.9%	0.8%	-	-	-	-	-	0.4%	-	0.4%	1.7%	32.1%	5.8%	-	-	38%
			19:00-20:00	230	36.0%	21.1%	-	3.1%	1.3%	-	-	-	-	-	0.4%	-	0.4%	1.8%	30.3%	5.7%	-	-	37%
			20:00-21:00	220	34.9%	22.8%	-	3.3%	1.9%	-	0.5%	-	-	-	0.5%	-	0.9%	1.4%	28.8%	5.1%	-	-	37%
			21:00-22:00	170	34.4%	23.9%	-	3.7%	2.5%	-	0.6%	-	-	-	0.6%	-	0.6%	1.2%	27.6%	4.9%	-	-	37%
			22:00-23:00	160	33.8%	25.3%	-	3.9%	2.6%	-	0.6%	-	-	-	0.6%	-	0.6%	1.3%	26.6%	4.5%	-	-	36%
			23:00-00:00	140	32.8%	26.3%	-	3.6%	2.9%	0.7%	0.7%	-	-	-	0.7%	0.7%	0.7%	1.5%	24.8%	4.4%	-	-	36%

Year 2045
Hourly Vehicle
Kilometre Travelled

Road Link No.	Road Name	Dir.	Distance (km)	Vehicular Kilometer Travelled (VKT)																							
				00:00-01:00	01:00-02:00	02:00-03:00	03:00-04:00	04:00-05:00	05:00-06:00	06:00-07:00	07:00-08:00	08:00-09:00	09:00-10:00	10:00-11:00	11:00-12:00	12:00-13:00	13:00-14:00	14:00-15:00	15:00-16:00	16:00-17:00	17:00-18:00	18:00-19:00	19:00-20:00	20:00-21:00	21:00-22:00	22:00-23:00	23:00-00:00
L1A	Man Cheung Street	One-way	0.12	42.12	27.72	19.32	11.64	9.72	18	47.76	89.16	87	130.32	123.84	119.04	115.8	113.16	104.4	96.72	89.52	90.24	124.8	176.28	141.6	118.2	101.76	74.76
L1B	Rumsey Street Flyover	One-way	0.17	140.42	81.09	57.8	43.01	45.39	65.79	135.32	263.84	392.19	430.44	396.27	399.67	394.57	341.53	381.31	352.24	318.24	328.44	443.53	398.82	313.14	277.61	262.99	199.92
L1C	Man Cheung Street	One-way	0.08	28.08	18.48	12.88	7.76	6.48	12	31.84	59.44	58	86.88	82.56	79.36	77.2	75.44	69.6	64.48	59.68	60.16	83.2	117.52	94.4	78.8	67.84	49.84
L1D	Man Cheung Street	One-way	0.09	31.59	20.79	14.49	8.73	7.29	13.5	35.82	66.87	65.25	97.74	92.88	89.28	86.85	84.87	78.3	72.54	67.14	67.68	93.6	132.21	106.2	88.65	76.32	56.07
L2A	Central-Wanchai Bypass	One-way	0.4	179.6	104.4	74.8	56.4	59.6	87.2	180.4	355.2	530.4	539.2	500	508.4	508.4	444	500.4	466.8	427.2	446.4	551.2	498.8	394.4	350.4	334	254.8
L2B	Rumsey Street Flyover	One-way	0.36	527.76	303.84	217.08	162	169.56	246.96	506.16	986.04	1463.04	1629.36	1496.88	1507.32	1487.52	1285.2	1429.92	1319.04	1188.36	1224	1680.84	1509.48	1184.4	1047.6	991.8	753.84
L2C	Rumsey Street Flyover	One-way	0.6	650.4	387	285	217.8	237	355.2	752.4	1507.2	2284.8	1731.6	1671	1764.6	1829.4	1661.4	1947.6	1893	1798.2	1956.6	1706.4	1583.4	1284	1173.6	1147.2	899.4
L2D	Rumsey Street Flyover	One-way	0.12	80.04	47.64	35.04	26.88	28.92	43.2	90.96	182.28	275.88	216.48	207.84	218.28	225.12	203.64	237.48	229.92	217.56	235.56	214.2	198.12	159.84	145.8	142.32	110.88
L2E	Central-Wanchai Bypass	One-way	0.14	58.66	35	25.9	19.74	21.56	32.62	69.44	140	212.52	152.88	148.54	158.06	164.78	150.92	178.08	174.44	166.6	182.56	148.96	139.16	113.4	104.3	102.48	80.64
L3A	Rumsey Street Flyover	One-way	0.19	192.66	110.96	79.42	58.52	61.18	88.54	181.64	351.88	520.98	604.39	553.28	554.04	544.54	467.78	517.94	475	425.03	434.34	625.86	560.5	438.9	387.03	365.37	276.26
L4A	Connaught Road Central	One-way	0.06	66.72	39.6	29.04	24.9	24.24	36.36	82.5	145.56	220.86	244.02	238.98	239.58	230.4	200.34	219.48	204	198.06	202.56	234.9	210.36	187.38	134.58	121.02	101.4
L4B	Connaught Road Central	One-way	0.16	51.68	31.36	23.2	19.84	19.84	30.56	70.24	125.76	192.96	175.36	176	181.44	178.72	160.16	179.36	171.2	170.72	179.84	164.96	150.24	136.16	99.68	91.04	77.44
L4C	Connaught Road Central	One-way	0.09	36	21.69	16.02	13.86	13.59	20.7	47.16	84.42	128.7	125.19	124.74	127.17	124.11	109.8	122.22	116.01	114.21	119.34	118.71	107.28	96.75	70.29	63.9	54
L4D	Connaught Road Central	One-way	0.06	29.1	17.4	12.78	10.98	10.74	16.26	37.26	66	100.44	103.44	102.18	103.56	100.44	88.08	97.32	91.32	89.58	92.58	98.88	89.04	79.86	57.66	52.02	43.86
L4E	Man Kat Street	One-way	0.06	3.72	2.22	1.62	1.44	1.38	2.04	4.8	8.7	13.14	13.32	13.14	13.32	12.96	11.52	12.72	11.94	11.7	12.24	12.72	11.4	10.26	7.44	6.72	5.7
L4F	Connaught Road Central	One-way	0.06	25.32	15.12	11.16	9.6	9.36	14.28	32.28	57.54	87.6	90.48	89.28	90.42	87.78	76.92	84.96	79.74	78.06	80.76	86.46	77.76	69.84	50.4	45.48	38.34
L4G	Connaught Road Central	One-way	0.13	30.03	18.2	13.39	11.57	11.18	17.55	39.91	71.63	109.07	103.35	103.22	105.82	103.74	92.04	102.83	97.76	96.72	101.27	97.89	88.79	80.34	58.37	53.17	45.11
L4H	Connaught Road Central	One-way	0.17	21.59	12.92	9.35	8.16	8.16	12.41	28.56	50.83	77.86	74.46	74.29	75.82	74.29	66.13	73.95	69.7	69.19	72.25	70.55	63.92	57.63	42.33	38.59	31.96
L4I	Connaught Road West	One-way	0.14	30.66	18.2	13.02	11.06	10.92	16.24	36.26	63.7	96.04	116.34	112.84	112	106.54	91.56	98.84	90.44	86.94	87.5	113.26	100.66	89.04	63.56	56.56	47.04
L5A	Des Voeux Road Central	Two-way	0.07	20.93	14.07	10.08	6.16	5.39	9.94	26.88	51.45	53.9	58.94	57.89	57.47	57.61	58.31	55.65	53.34	51.45	53.76	55.16	79.38	65.24	55.51	48.72	36.54
L5B	Des Voeux Road Central	Two-way	0.06	13.68	9.18	6.6	4.02	3.42	6.48	17.22	32.94	34.14	39.24	38.34	37.8	37.86	38.04	36.18	34.32	32.88	34.32	36.96	52.92	43.32	36.72	32.16	24
L5C	Des Voeux Road Central	Two-way	0.14	35.98	24.36	17.22	10.5	9.1	16.8	45.5	86.8	90.44	102.48	100.52	99.26	99.4	100.1	94.92	90.58	86.94	90.72	96.32	138.32	113.26	96.04	84.14	63
L5D	Des Voeux Road Central	Two-way	0.09	21.06	14.13	10.17	6.12	5.4	9.81	26.46	50.58	52.65	60.3	59.22	58.32	58.32	58.59	55.53	52.83	50.67	52.92	56.79	81.45	66.6	56.43	49.5	36.81
L5E	Des Voeux Road Central	Two-way	0.09	25.56	17.28	12.15	7.47	6.48	11.97	32.4	62.01	64.62	72.81	71.28	70.56	70.47	71.19	67.59	64.62	62.01	64.8	68.31	98.1	80.28	68.4	59.94	44.73
L5F	Des Voeux Road Central	Two-way	0.13	20.54	13.39	9.62	5.85	4.81	8.97	24.05	45.76	45.76	61.62	59.02	57.46	56.42	55.9	52	48.75	45.89	46.8	58.76	83.59	67.6	56.55	49.14	36.14
L5G	Des Voeux Road Central	Two-way	0.08	18.88	12.56	8.96	5.6	4.72	8.8	23.76	45.28	46.72	54.24	52.8	52.16	51.92	52.24	49.52	47.04	44.96	46.88	51.04	73.28	59.76	50.64	44.4	33.04
L6A	Wing Lok Street	One-way	0.09	1.08	0.72	0.63	0.54	0.45	0.54	1.17	3.06	4.5	3.6	3.87	3.78	3.96	3.87	3.96	3.87	3.87	4.05	3.15	2.97	2.61	2.34	1.98	1.62
L6B	Wing Lok Street	One-way	0.13	14.69	10.01	8.19	6.11	5.33	6.11	15.21	37.57	54.6	48.1	51.09	49.53	51.48	49.79	50.44	47.71	47.06	48.62	42.77	39.39	35.49	30.81	25.22	20.93
L6C	Wing Lok Street	One-way	0.08	5.6	3.84	3.28	2.56	2.24	2.64	6.8	16.88	24.64	15.92	17.52	17.84	19.52	19.6	20.64	20.72	22	13.36	12.72	12.08	10.8	9.12	7.76	
L7A	Queen's Road Central	One-way	0.24	37.68	22.56	16.32	14.4	13.92	20.64	47.28	84.72	128.4	136.56	134.88	135.6	131.04	114	125.76	117.36	114.48	118.32	131.04	117.6	105.6	75.36	68.16	57.36
L7B	Queen's Road Central	One-way	0.06	9.72	5.82	4.26	3.54	3.54	5.28	12.3	21.72	32.94	36	35.34	35.46	34.14	29.76	32.52	30.36	29.58	30.36	34.68	31.14	27.66	19.98	17.88	15
L7C	Queen's Road Central	One-way	0.23	54.51	31.51	23.46	19.78	19.32	28.98	66.24	116.84	177.1	201.02	196.42	196.65	188.6	162.84	177.79	164.45	159.39	162.38	194.58	173.65	153.87	110.86	98.9	82.8
L7D	Bonham Strand	One-way	0.14	44.1	29.26	20.86	12.46	10.78	20.02	54.18	102.62	105.14	128.24	124.18	121.8	121.38	121.1	113.96	107.8	102.76	106.4	120.96	172.76	140.7	118.86	103.6	77.14
L7E	Bonham Strand	One-way	0.08	4.88	3.36	2.4	1.44	1.2	2.56	6.8	13.2	14.4	12.56	12.88	12.96	13.44	13.84	13.52	13.2	13.04	14	11.52	16.88	14.08	12.32	10.88	8.32
L8A	Stanley Street	One-way	0.25	6.75	4.25	3.25	2.5	1.75	2.25	5.5	12	17.25	27.25	26.75	24.75	24	21.75	20.75	18	16.75	15.5	26	22.75	19.75	16.5	12.75	10
L8B	Cochrane Street	One-way	0.04	0.2	0.12	0.08	0.04	0.04	0.04	0.2	0.4	0.64	0.56	0.64	0.6	0.64	0.68	0.6	0.6	0.6	0.56	0.52	0.48	0.4	0.28	0.28	0.28
L8C	Cochrane Street	One-way	0.04	0.96	0.6	0.44	0.36	0.28	0.28	0.76	1.56	2.32	3.92	3.84	3.52	3.36	3.04	2.8	2.44	2.28	2.12	3.72	3.28	2.8	2.36	1.76	1.4
L9A	Wellington Street	One-way	0.13	48.1	31.72	22.23	13.39	11.31	20.8	54.99	102.96	100.75	148.46	141.31	136.11	132.73	130	120.38	111.28	103.61	104.65	142.35	201.24	161.98	135.2	116.48	85.8
L9B	Wellington Street	One-way	0.09	10.62	7.02	4.95	2.79	2.34	4.41	11.52	21.42	20.07	34.47	32.4	30.87	29.79	28.62	26.1	23.67	21.69	21.24	33.48	46.98	37.35	31.14	26.46	19.26
L9C	Wellington Street	One-way	0.18	21.6	14.22	9.72	5.76	4.68	8.82	22.86	43.02	40.5	69.84	65.88	62.64	60.12	57.96	52.74	47.88	43.74	43.02	68.04	94.86	76.14	63	54	39.42
L9D	Wellington Street	One-way	0.09	24.75	16.47	11.52	6.84	5.94	10.62	28.08	52.56	51.12	77.31	73.35	70.56	68.76	66.96	61.83	56.97	53.01	53.19	74.34	104.85	84.33	70.2	60.39	44.28
L10A	Queen's Road Central	One-way	0.22	45.1	26.4	18.92	15.84	15.18	22	49.06	85.14	126.94	179.52	171.6	167.42	155.98	131.34	139.04	124.52	116.6	114.18	177.54	156.2	136.84	96.58	85.14	69.52
L11A	Jervois Street	One-way	0.07	2.17	1.47	1.19	0.84	0.7	0.84	2.24	5.46	7.98	7.07	7.49	7.28	7.63	7.28	7.42	6.93	6.93	7.14	6.3	5.81	5.32	4.69	3.64	3.08
L																											

Road Link No.	Road Name	Dir.	Distance (km)	Vehicular Kilometer Travelled (VKT)																														
				00:00-01:00	01:00-02:00	02:00-03:00	03:00-04:00	04:00-05:00	05:00-06:00	06:00-07:00	07:00-08:00	08:00-09:00	09:00-10:00	10:00-11:00	11:00-12:00	12:00-13:00	13:00-14:00	14:00-15:00	15:00-16:00	16:00-17:00	17:00-18:00	18:00-19:00	19:00-20:00	20:00-21:00	21:00-22:00	22:00-23:00	23:00-00:00							
L20D	Staunton Street and Bridges Street	Two-way	0.32	12.8	8.32	6.4	4.8	4.16	4.48	11.2	27.2	39.04	46.72	48	44.48	45.12	41.92	40.64	37.12	35.84	34.88	43.52	39.36	34.24	29.12	23.36	18.88							
L21A	Elgin Street	One-way	0.21	7.35	4.83	3.57	2.73	2.1	2.31	5.67	13.65	19.53	29.82	29.82	27.51	26.88	24.57	23.1	19.95	18.69	17.64	28.56	25.2	22.05	18.27	14.28	11.13							
L22A	Pottinger Street	One-way	0.12	11.4	7.44	5.88	4.56	3.6	4.32	10.44	25.44	36.84	40.32	41.52	39.12	39.84	37.44	37.08	34.08	33	33	36.84	33.48	29.64	25.44	20.52	16.44							
L23A	Queen Victoria Street	One-way	0.07	8.33	5.53	4.13	2.52	2.17	4.06	11.2	21.7	23.38	22.26	22.12	22.33	22.75	23.52	22.82	22.12	21.7	22.89	20.44	29.82	24.71	21.28	18.9	14.21							
L23B	Queen Victoria Street	One-way	0.12	7.44	4.92	3.48	2.16	1.8	3.6	9.84	19.44	20.52	20.76	20.4	20.52	20.88	21.36	20.64	20.04	19.32	20.4	19.32	27.84	23.04	19.68	17.4	13.08							
L24A	Old Bailey Street	One-way	0.06	2.4	1.56	1.2	0.84	0.72	0.84	1.98	4.8	6.96	9.12	9.24	8.64	8.52	7.8	7.56	6.66	6.42	6.24	8.52	7.56	6.72	5.58	4.38	3.54							
L25A	Jubilee Street	One-way	0.07	10.78	7.21	4.97	3.08	2.59	4.76	13.02	24.71	24.99	32.27	30.94	30.17	29.89	29.82	27.72	26.04	24.78	25.41	30.52	43.33	35.14	29.61	25.83	19.11							
L25B	Jubilee Street	One-way	0.13	16.25	10.92	7.41	4.55	3.9	7.15	19.11	36.53	36.4	49.66	47.58	46.02	45.11	44.85	41.47	39	36.66	37.44	47.19	66.69	53.95	45.37	39.26	29.25							
L26A	Peel Street	One-way	0.07	0.21	0.14	0.07	0.07	0.07	0.07	0.28	0.49	0.77	0.91	0.84	0.91	0.91	0.84	0.77	0.7	0.77	0.7	0.84	0.77	0.63	0.56	0.42	0.35							
L26B	Peel Street	Two-way	0.06	0.24	0.12	0.12	0.12	0.06	0.12	0.24	0.6	0.9	0.96	1.08	0.9	0.96	0.9	0.96	0.78	0.78	0.78	0.9	0.9	0.66	0.6	0.48	0.48							
L26C	Peel Street	One-way	0.02	0.7	0.46	0.34	0.24	0.2	0.22	0.54	1.28	1.84	2.82	2.82	2.6	2.52	2.3	2.18	1.88	1.76	1.66	2.68	2.38	2.08	1.7	1.36	1.04							
L26D	Peel Street	Two-way	0.07	0.35	0.21	0.21	0.14	0.14	0.21	0.49	1.12	1.68	0.98	1.12	1.12	1.19	1.26	1.33	1.26	1.33	1.47	0.77	0.77	0.63	0.63	0.56	0.42							
L27A	Graham Street	One-way	0.06	4.08	2.64	2.04	1.38	1.2	1.32	3	6.9	9.9	16.62	16.5	14.88	14.4	12.84	12	10.44	9.42	8.88	15.72	13.92	12	10.02	7.74	6.18							
L28A	Aberdeen Street	One-way	0.11	4.84	3.08	2.53	1.87	1.54	1.65	3.96	9.79	13.86	18.59	18.92	17.38	17.16	15.73	15.18	13.64	12.65	12.43	17.38	15.51	13.53	11.44	9.13	7.04							
L28B	Aberdeen Street	One-way	0.09	9.09	5.94	4.59	3.33	2.88	3.06	7.47	17.91	25.65	34.83	34.92	32.4	32.04	29.52	28.17	25.2	23.67	22.95	32.49	28.98	25.29	21.33	16.83	13.41							
L28C	Aberdeen Street	One-way	0.08	11.76	7.68	5.84	4.32	3.52	3.84	8.96	21.04	30.08	47.12	46.96	42.64	41.68	37.52	35.44	31.04	28.4	26.88	44.48	39.52	34.16	28.4	22.4	17.68							
L28D	Aberdeen Street	One-way	0.03	3.93	2.55	1.98	1.38	1.17	1.32	3.09	7.29	10.41	15.51	15.48	14.16	13.92	12.6	12.03	10.53	9.75	9.3	14.58	12.93	11.25	9.39	7.44	5.88							
L28E	Aberdeen Street	One-way	0.02	2.68	1.68	1.34	0.94	0.8	0.88	2.04	4.92	7.02	10.5	10.54	9.58	9.42	8.48	8.1	7.1	6.58	6.28	9.88	8.78	7.62	6.36	5.02	3.96							
L29A	Elgin Street	One-way	0.09	0.27	0.09	0	0	0	0	0.09	Motorized Vehicle is prohibited from 0700 to 1900 in Elgin Street																			0.81	0.54	0.54	0.36	0.27
L30A	Wing Wo Street	One-way	0.07	3.36	2.17	1.61	1.19	1.05	1.05	2.52	5.88	8.33	14.28	14.07	12.67	12.25	10.92	10.22	8.82	7.98	7.42	13.51	12.04	10.15	8.47	6.58	5.18							
L31A	Rumsey Street	One-way	0.07	13.65	9.52	6.93	4.34	3.85	7.42	20.3	39.55	43.82	34.58	35.35	36.54	38.22	40.11	39.69	39.27	38.99	42.49	31.08	46.2	38.99	34.16	30.73	23.66							
L31B	Rumsey Street	One-way	0.05	2.95	2	1.65	1.35	1.2	1.4	3.5	8.9	12.95	8.1	9.1	9.25	10.05	10.2	10.75	10.55	10.85	11.5	6.8	6.5	6.1	5.55	4.65	4							
L32A	Man Wa Lane	One-way	0.07	1.47	0.84	0.63	0.35	0.21	0.49	1.26	2.24	1.75	5.39	5.04	4.48	4.06	3.85	3.29	2.87	2.31	2.1	5.39	7.35	5.74	4.76	3.92	2.8							
L33A	Hillier Street	One-way	0.04	2.8	1.88	1.32	0.84	0.72	1.36	3.68	7.08	7.48	7.68	7.56	7.6	7.64	7.8	7.52	7.2	7.04	7.4	7.12	10.28	8.52	7.24	6.44	4.88							
L33B	Hillier Street	One-way	0.05	3.5	2.35	1.65	1.05	0.9	1.7	4.6	8.85	9.35	9.6	9.45	9.5	9.55	9.75	9.4	9	8.8	9.25	8.9	12.85	10.65	9.05	8.05	6.1							
L33C	Hillier Street	One-way	0.06	21.96	14.7	10.38	6.24	5.34	9.96	26.82	50.7	51.66	64.68	62.46	61.14	60.66	60.42	56.64	53.46	50.76	52.44	61.14	87.12	70.92	59.76	52.14	38.64							
L34A	Mercer Street	One-way	0.09	2.88	1.98	1.62	1.17	0.99	1.17	2.7	7.11	10.08	10.08	10.44	9.99	10.26	9.81	9.81	9.09	8.91	9.09	9.09	9.09	8.28	7.47	6.39	5.13	4.23						
L35A	Hillier Street	One-way	0.07	1.26	0.91	0.7	0.56	0.42	0.49	1.26	3.22	4.62	4.76	4.97	4.76	4.76	4.62	4.62	4.27	4.13	4.2	4.34	3.92	3.57	2.94	2.38	1.96							
L35B	Hillier Street	One-way	0.03	1.14	0.75	0.6	0.48	0.39	0.48	1.11	2.82	4.02	3.93	4.11	3.93	4.02	3.9	3.87	3.66	3.51	3.6	3.57	3.24	2.91	2.52	1.98	1.62							
L36A	Cleverly Street	One-way	0.04	0.48	0.28	0.24	0.12	0.08	0.12	0.4	0.92	1.28	1.76	1.8	1.72	1.68	1.52	1.48	1.28	1.2	1.2	1.72	1.48	1.32	1.12	0.84	0.68							
L36B	Cleverly Street	One-way	0.05	0.95	0.6	0.45	0.3	0.25	0.25	0.7	1.6	2.3	3.8	3.75	3.4	3.3	3.05	2.8	2.5	2.2	2.1	3.65	3.2	2.85	2.2	1.75	1.35							
L37A	Cleverly Street	One-way	0.04	3.2	2.16	1.76	1.24	1.08	1.28	3.08	7.48	10.92	10.96	11.44	10.88	11.16	10.6	10.56	9.84	9.56	9.76	9.88	9	8.04	6.92	5.6	4.56							
L38A	Connaught Road Central	One-way	0.17	44.03	27.37	20.57	18.53	18.36	28.73	66.47	120.7	186.66	136	141.78	150.45	153.34	141.27	162.86	159.63	163.2	175.78	123.59	115.43	107.1	80.41	74.97	64.94							
L38B	Connaught Road Central	One-way	0.03	9.3	5.73	4.32	3.78	3.81	5.91	13.71	24.93	38.43	29.19	30.21	31.83	32.25	29.55	33.87	33.09	33.63	36.06	26.7	24.81	22.95	17.01	15.81	13.77							
L38C	Connaught Road Central	One-way	0.14	72.38	43.68	32.2	28.28	28	42.56	98	175.42	268.24	245.7	246.82	253.54	249.9	222.6	250.04	238.7	237.44	249.2	231.28	210.84	190.54	139.3	127.26	108.64							
L38D	Man Kat Street	One-way	0.04	18.76	11.12	8.28	7.12	7	10.36	23.64	41.88	63.68	67.6	66.4	66.96	64.84	56.68	62.4	58.28	57	58.6	64.72	58.12	52	37.48	33.88	28.32							
L38E	Man Kat Street	One-way	0.04	21.24	12.6	9.28	8.04	7.84	11.76	26.8	47.52	72.24	76.32	75.04	75.72	73.24	64.12	70.64	66.08	64.56	66.52	73.04	65.64	58.68	42.4	38.32	32.04							
L38F	Central-Wanchai Bypass	One-way	0.3	60	34.2	24.3	17.4	18.3	26.7	54.6	104.7	154.8	193.8	175.8	175.2	170.4	145.5	158.7	144	127.2	128.4	201.9	180.3	139.5	123	115.5	86.7							
L39A	Man Kwong Street	One-way	0.16	25.12	16.96	11.84	7.36	6.72	12.16	34.56	67.52	72.64	65.92	66.08	67.2	69.12	71.52	69.28	68	67.04	71.2	60.48	88.48	73.76	63.36	56.8	43.2							
L39B	Man Kwong Street	One-way	0.1	13.7	9.3	6.5	3.9	3.6	6.5	18.4	35.6	38	36.8	36.6	37	37.8	38.8	37.1	36.2	35.4	37.4	34	49.4	41.1	35.1	31.3	23.5							
L39C	Man Kwong Street	One-way	0.09	16.38	11.07	7.92	4.95	4.23	7.92	22.05	42.93	68.08	43.92	43.74	44.28	45.09	46.53	44.73	43.47	42.57	45.27	40.5	59.04	48.78	41.94									

Road Link No.	Road Name	Dir.	Distance (km)	Vehicular Kilometer Travelled (VKT)																							
				00:00-01:00	01:00-02:00	02:00-03:00	03:00-04:00	04:00-05:00	05:00-06:00	06:00-07:00	07:00-08:00	08:00-09:00	09:00-10:00	10:00-11:00	11:00-12:00	12:00-13:00	13:00-14:00	14:00-15:00	15:00-16:00	16:00-17:00	17:00-18:00	18:00-19:00	19:00-20:00	20:00-21:00	21:00-22:00	22:00-23:00	23:00-00:00
L43G	Man Cheung Street	One-way	0.07	16.45	10.71	7.49	4.48	3.78	6.65	17.85	32.69	30.94	52.92	49.7	47.32	45.5	44.17	39.9	36.19	33.04	32.76	51.17	71.82	57.19	47.53	40.6	29.26
L43H	Man Cheung Street	One-way	0.08	17.28	11.52	8.24	5.12	4.4	8.32	22.16	42.56	44.64	48.24	47.04	47.28	47.92	45.76	43.92	42.56	44.4	45.04	64.96	53.28	45.36	40	30	
L43I	Man Cheung Street	One-way	0.03	5.34	3.57	2.52	1.53	1.32	2.46	6.6	12.75	13.14	15.66	15.18	14.94	14.85	14.97	14.13	13.41	12.78	13.23	14.73	21.06	17.13	14.52	12.69	9.48
L43J	Man Cheung Street	One-way	0.05	3	2	1.45	0.75	0.65	1.35	3.55	6.8	6.85	8.75	8.45	8.3	8.15	8.15	7.65	7.2	6.85	7	8.35	11.85	9.65	8.1	7.1	5.3
L44A	Harbour View Street	One-way	0.2	34.2	22.8	18.4	13.8	11.6	13.4	32.4	79.6	115.2	118	122.4	116.6	119.4	113.2	112.4	104.2	101.8	102.8	106.8	97	87.2	74.6	60.4	48.4
L45A	Connaught Road Central	One-way	0.05	5.45	3.1	2.35	2	2	3	6.9	12.2	18.55	19.3	19.1	19.25	18.65	16.35	18.05	16.85	16.55	17.15	18.5	16.65	14.85	10.75	9.75	8.25
L45B	Connaught Road Central	One-way	0.08	9.28	5.36	3.92	3.44	3.36	5.04	11.68	20.56	31.44	33.2	32.8	33.04	31.92	27.84	30.72	28.64	28.16	29.12	31.84	28.64	25.52	18.48	16.72	14
L45C	Connaught Road Central	Two-way	0.09	5.76	3.42	2.52	2.25	2.16	3.33	8.1	14.22	21.87	19.62	19.62	20.52	20.16	18	20.25	19.17	19.44	20.43	18.45	16.83	15.12	11.16	10.17	8.73
L45D	Connaught Road Central	One-way	0.14	2.38	1.4	0.84	0.84	0.84	1.12	2.8	5.04	7.84	8.4	8.12	8.26	8.12	7	7.7	7.14	7.14	7.14	8.12	7.14	6.44	4.62	4.06	3.36
L45E	Connaught Road West	Two-way	0.06	5.22	3.12	2.34	2.1	2.04	3	7.14	12.72	19.5	18.54	18.54	19.08	18.66	16.44	18.3	17.4	17.4	18.12	17.64	16.02	14.34	10.44	9.54	8.1
L46A	Des Voeux Road Central	Two-way	0.22	68.86	46.2	33	20.02	17.16	31.68	85.8	163.46	168.3	199.32	193.38	190.74	190.3	190.52	180.62	171.38	163.02	169.4	187.88	269.28	219.12	185.02	161.7	120.78
L47A	Des Voeux Road Central	Two-way	0.09	12.87	8.55	6.12	3.78	3.15	5.85	15.93	30.42	31.41	37.17	36.18	35.82	35.55	35.55	33.48	31.77	30.42	31.41	35.01	50.22	40.77	34.56	30.33	22.41
L47B	New Market Street	Two-way	0.08	1.28	0.88	0.64	0.48	0.4	0.4	1.12	2.4	3.52	5.44	5.36	4.96	4.88	4.4	4.08	3.52	3.44	3.12	5.12	4.56	3.92	3.2	2.48	2
L48A	Wing Lok Street	One-way	0.09	4.77	2.97	2.43	1.71	1.26	1.53	3.6	8.55	12.24	19.08	18.99	17.28	16.92	15.21	14.4	12.6	11.52	10.98	18	15.93	13.95	11.43	9.09	7.11
L49A	Queen's Road Central	One-way	0.07	36.05	21.28	15.54	13.37	12.88	19.6	44.1	78.05	118.16	132.58	129.57	129.85	124.53	108.15	118.16	109.69	106.19	108.43	127.96	114.59	101.85	73.01	65.38	54.88
L49B	Queen's Road Central	One-way	0.04	12.6	7.44	5.48	4.6	4.44	6.72	15.08	26.56	40.04	47.6	46.24	45.92	43.76	37.72	40.88	37.6	36.12	36.44	46.2	41.2	36.52	26	23.28	19.32
L50A	Bonham Strand	One-way	0.1	18.1	12.2	8.8	5.4	4.6	8.8	24	45.8	48.8	49.4	48.8	48.8	49.4	50.6	48.7	47.1	45.8	48.4	45.7	66.3	54.7	46.8	41.5	31.1
L50B	Bonham Strand	Two-way	0.07	7.84	5.25	3.85	2.31	2.03	3.64	10.08	19.25	20.02	22.12	21.63	21.56	21.49	21.84	20.86	19.74	19.18	20.02	20.72	29.82	24.43	20.65	18.13	13.65
L50C	Wing Lok Street	One-way	0.05	2.65	1.7	1.4	0.9	0.8	0.8	2.2	5.15	7.35	10.25	10.35	9.5	9.4	8.6	8.25	7.35	6.75	6.65	9.65	8.6	7.45	6.3	4.95	3.9
L51A	Wellington Street	One-way	0.07	8.47	5.67	3.92	2.38	2.03	3.78	9.94	18.55	25.76	24.71	23.87	23.85	23.1	21.49	20.02	18.76	19.11	24.64	34.86	28.21	23.59	20.44	14.98	
L52A	Jervois Street	One-way	0.1	3.9	2.5	1.9	1.4	1.2	1.3	3.3	8	11.4	14.1	14.4	13.5	13.6	12.4	12	10.9	10.4	10.3	13.2	11.9	10.2	8.9	7	5.6
L53A	Queen's Road Central	One-way	0.11	28.16	16.72	11.99	10.12	9.68	14.19	32.01	56.21	84.37	110	105.93	104.5	98.34	83.6	89.21	80.96	76.78	76.45	108.02	95.7	84.15	59.51	52.8	43.56
L53B	Queen's Road Central	One-way	0.11	29.81	17.6	12.65	10.89	10.45	15.29	34.43	60.17	90.31	115.94	111.54	110.55	103.95	88.55	95.04	86.35	81.95	81.95	113.52	100.76	88.66	62.7	55.66	45.87
L54A	Bonham Strand West	One-way	0.01	0.24	0.16	0.13	0.09	0.06	0.09	0.23	0.53	0.77	0.91	0.94	0.88	0.87	0.83	0.81	0.74	0.69	0.69	0.85	0.76	0.67	0.57	0.45	0.37
L55A	Lok Ku Road	One-way	0.22	11.44	7.7	5.94	4.62	3.52	4.18	10.34	25.96	37.18	40.7	42.24	39.38	40.04	38.5	37.84	34.76	33.22	33.22	37.62	33.88	29.92	25.52	20.46	16.72
L56A	Bonham Strand	One-way	0.06	6.9	4.5	3.3	2.1	1.8	3.3	9.18	17.64	18.78	18.6	18.36	18.6	18.78	19.32	18.6	17.88	17.58	18.48	17.22	25.02	20.58	17.7	15.6	11.7
L56B	Bonham Strand	One-way	0.03	2.49	1.68	1.23	0.75	0.66	1.26	3.45	6.72	7.26	6.63	6.69	6.75	6.93	7.2	6.96	6.78	6.69	7.11	6.12	8.94	7.44	6.39	5.7	4.32
L57A	Hollywood Road	One-way	0.02	3.9	2.6	2.08	1.54	1.34	1.48	3.6	8.84	12.82	13.78	14.28	13.5	13.74	12.88	12.76	11.78	11.38	11.46	12.6	11.44	10.18	8.68	7.02	5.64
L57B	Hollywood Road	One-way	0.03	5.85	3.87	3.09	2.28	2.01	2.22	5.4	13.2	19.11	20.58	21.36	20.13	20.52	19.26	19.05	17.58	16.98	17.07	18.84	17.1	15.18	12.96	10.44	8.4
L57C	Hollywood Road	One-way	0.08	11.52	7.68	6.24	4.72	4.08	4.56	10.88	26.32	38.16	40.96	42.48	39.92	40.8	38.4	37.92	35.04	33.68	33.92	37.36	33.92	30.24	25.68	20.64	16.8
L58A	Ladder Street and Square Street	One-way	0.17	3.23	2.21	1.87	1.36	1.02	1.02	3.4	7.82	11.73	11.73	12.24	11.56	12.07	11.56	11.56	10.71	10.37	10.71	10.71	9.69	8.67	7.65	6.12	4.93
L59A	Tai Ping Shan Street	One-way	0.1	1.8	1.3	1	0.7	0.6	0.7	2	4.6	6.8	6.3	6.6	6.3	6.7	6.4	6.4	6	6.1	6.2	5.7	5.2	4.6	4.1	3.3	2.7
L60A	Po Hing Fong	Two-way	0.14	1.12	0.42	0.42	0.28	0.28	0.28	0.98	1.96	3.08	3.5	3.5	3.22	3.36	3.22	3.08	2.94	2.8	2.8	3.22	3.08	2.66	2.1	1.68	1.54
L61A	Kui In Fong	Two-way	0.07	0.77	0.49	0.42	0.21	0.21	0.21	0.7	1.54	2.31	2.52	2.59	2.45	2.66	2.38	2.38	2.17	2.17	2.1	2.38	2.1	1.96	1.61	1.26	1.05
L61B	Caine Lane	Two-way	0.19	0.57	0.38	0.38	0.19	0.19	0.19	0.76	1.52	2.47	1.9	1.9	2.09	2.28	2.28	2.09	2.09	2.28	2.28	1.71	1.71	1.33	1.33	0.95	0.95
L62A	Caine Road	Two-way	0.28	50.96	34.16	24.36	15.4	13.16	23.52	64.4	123.76	129.08	143.08	140.28	139.16	139.44	141.12	134.4	128.52	123.76	128.8	134.12	193.2	158.2	134.68	117.88	88.2
L62B	Caine Road	Two-way	0.27	56.97	38.61	27.27	16.74	14.58	27	72.63	139.32	144.45	163.89	160.65	158.49	158.76	159.57	151.74	144.45	139.05	144.72	154.17	221.4	180.9	153.09	134.46	100.71
L62C	Caine Road	Two-way	0.17	34.51	23.12	16.15	10.03	8.33	15.81	43.01	81.77	83.98	100.81	97.75	96.05	95.54	95.71	90.44	85.85	81.94	84.83	95.03	136.17	110.84	93.67	81.6	61.03
L63A	Seymour Road	One-way	0.13	9.36	5.98	4.68	3.25	2.73	2.99	7.28	17.68	25.09	36.01	36.4	33.02	32.63	29.77	28.34	25.22	23.53	22.62	33.93	30.16	26.39	22.23	17.55	13.78
L63B	Castle Road	One-way	0.09	8.01	5.31	4.14	2.97	2.52	3.61	6.48	15.48	22.05	31.14	31.32	28.71	28.44	26.01	24.75	21.96	20.52	19.89	29.25	26.1	22.68	19.08	14.85	11.88
L63C	Seymour Road	One-way	0.03	8.61	5.67	4.02	2.4	2.04	3.81	10.14	19.05	18.93	26.1	24.99	24.15	23.73	23.46	21.84	20.4	19.05	19.5	24.9	35.34	28.5	23.91	20.61	15.24
L63D	Castle Road	One-way	0.16	14.24	9.44	6.72	4	3.2	6.4	16.96	32.32	32.48	42.4	40.8	39.52	39.2	39.2	36.8	34.56	32.32	33.12	40.48	57.6	46.56	39.04	34.08	25.12
L63E	Seymour Road	One-way	0.21	18.06	11.76	9.45	6.93	5.67	6.51	15.12	36.96	53.34	68.04	69.51	64.47	64.05	59.22	57.75	51.66	48.72	47.46	63.63	57.33	49.98	42	33.39	26.67
L64A	Robinson Road	Two-way	0.1	42.8	28.4	20.1	12.1	10.5	19.1	51	96.2	96.6	128.1	123.3	119.9	118	117.3	109.4	102.2	96.6	98.7	121.9	173.4	140.5	117.6	102	75.5
L65A	Peel Street	One-way	0.03	0.57	0.36	0.3	0.24	0.21	0.24	0.66	1.59	2.37	1.65	1.8	1.83	1.98	1.92	2.04	1.98	2.01	2.16	1.44	1.35	1.23	1.11		

Road Link No.	Road Name	Dir.	Distance (km)	Vehicular Kilometer Travelled (VKT)																							
				00:00-01:00	01:00-02:00	02:00-03:00	03:00-04:00	04:00-05:00	05:00-06:00	06:00-07:00	07:00-08:00	08:00-09:00	09:00-10:00	10:00-11:00	11:00-12:00	12:00-13:00	13:00-14:00	14:00-15:00	15:00-16:00	16:00-17:00	17:00-18:00	18:00-19:00	19:00-20:00	20:00-21:00	21:00-22:00	22:00-23:00	23:00-00:00
L73C	Morrison Street	One-way	0.03	4.44	2.91	2.28	1.65	1.38	1.53	3.69	8.79	12.6	16.86	17.01	15.69	15.63	14.31	13.8	12.33	11.55	11.28	15.72	14.04	12.33	10.38	8.19	6.51
L73D	Morrison Street	One-way	0.04	11.52	7.64	6.04	4.36	3.68	4.16	9.88	23.76	34.16	43.24	43.92	40.76	40.76	37.48	36.44	32.8	31	30.52	40.04	35.96	31.6	26.68	21.08	16.84
L73E	Morrison Street	One-way	0.07	9.45	6.02	4.69	3.29	2.73	3.01	7	16.38	23.24	38.85	38.5	34.79	33.81	30.17	28.35	24.5	22.12	20.79	36.89	32.62	28.21	23.38	18.27	14.28
L74A	Upper Station Street	One-way	0.02	0.24	0.18	0.12	0.1	0.08	0.1	0.26	0.66	0.94	0.78	0.8	0.8	0.86	0.84	0.84	0.82	0.82	0.84	0.68	0.62	0.6	0.52	0.42	0.32
L75A	Sai Street	Two-way	0.06	0.12	0.12	0.12	0	0	0	0.12	0.36	0.48	0.36	0.48	0.48	0.48	0.48	0.48	0.36	0.36	0.48	0.36	0.36	0.36	0.24	0.24	0.12
L76A	Tung Street	Two-way	0.06	0.06	0	0	0	0	0	0	0	0	0.18	0.18	0.12	0.12	0.06	0.06	0.06	0	0	0.18	0.18	0.12	0.12	0.06	0.06
L77A	On Lan Street	Two-way	0.07	1.68	1.12	0.91	0.63	0.56	0.7	1.54	3.64	5.32	6.16	6.3	5.88	5.95	5.53	5.53	5.04	4.76	4.69	5.6	5.04	4.48	3.85	3.15	2.45
L78A	Chancery Lane	Two-way	0.1	0.3	0.3	0	0	0	0	0.1	0.2	0.3	1.4	1.3	1.1	1	0.8	0.7	0.5	0.3	1.4	1.2	0.9	0.8	0.6	0.4	
L80A	Old Bailey Street	One-way	0.1	6.8	4.5	3.4	2.5	2.2	2.3	5.6	13.6	19.6	25.7	25.9	24	23.9	22	21.3	19.2	17.9	17.5	23.9	21.3	18.7	15.8	12.5	10
L81A	Rumsey Street	One-way	0.06	0.12	0.12	0.12	0.12	0.06	0.12	0.24	0.54	0.9	0.42	0.48	0.54	0.6	0.6	0.66	0.66	0.72	0.78	0.3	0.3	0.3	0.24	0.24	0.24
L81B	Chung Kong Road	Two-way	0.07	2.45	1.47	1.26	0.84	0.7	0.91	2.38	5.67	8.4	8.33	8.68	8.26	8.54	8.19	8.12	7.56	7.42	7.56	7.56	6.93	6.23	5.32	4.41	3.43
L81C	Chung Kong Road	One-way	0.05	1.65	1	0.85	0.55	0.5	0.55	1.55	3.7	5.35	5.7	5.85	5.55	5.65	5.35	5.35	4.9	4.8	4.85	5.2	4.75	4.25	3.55	2.9	2.35
L82A	Gilman Street	One-way	0.07	1.75	1.12	0.84	0.49	0.35	0.91	2.38	4.55	4.76	4.83	4.76	4.83	4.9	4.97	4.62	4.48	4.48	4.69	4.48	6.51	5.32	4.62	4.06	2.94
L82B	Gilman Street	Two-way	0.04	0.24	0.2	0.12	0.12	0.08	0.08	0.24	0.6	0.84	0.92	0.92	0.88	0.92	0.88	0.84	0.76	0.76	0.76	0.84	0.76	0.68	0.6	0.44	0.4
L83A	Connaught Road Central	One-way	0.02	2.74	1.58	1.18	1.02	0.98	1.48	3.44	6.06	9.2	10.06	9.86	9.92	9.54	8.3	9.1	8.48	8.28	8.44	9.68	8.68	7.74	5.6	5.02	4.2
L83B	Connaught Road Central	One-way	0.02	1.88	1.2	0.9	0.8	0.8	1.28	2.98	5.48	8.48	5.42	5.78	6.26	6.52	6.12	7.16	7.1	7.4	8.02	4.8	4.56	4.3	3.26	3.08	2.74

Year 2045
Average Speed

Road ID	Road Name	Direction	Design speed Limit (km/hr)	Average Speed (km/hr)																								
				00:00-01:00	01:00-02:00	02:00-03:00	03:00-04:00	04:00-05:00	05:00-06:00	06:00-07:00	07:00-08:00	08:00-09:00	09:00-10:00	10:00-11:00	11:00-12:00	12:00-13:00	13:00-14:00	14:00-15:00	15:00-16:00	16:00-17:00	17:00-18:00	18:00-19:00	19:00-20:00	20:00-21:00	21:00-22:00	22:00-23:00	23:00-00:00	
L1A	Man Cheung Street	One-way	50	30	30	30	30	30	30	30	29	29	27	28	28	28	28	28	29	28	26	27	28	28	29			
L1B	Rumsey Street Flyover	One-way	50	48	49	49	49	49	49	48	46	39	36	38	38	38	42	39	42	44	43	35	38	44	45	46	47	
L1C	Man Cheung Street	One-way	50	30	30	30	30	30	30	30	29	29	27	28	28	28	28	28	29	29	28	26	27	28	28	29		
L1D	Man Cheung Street	One-way	50	30	30	30	30	30	30	30	29	29	27	28	28	28	28	28	29	29	28	26	27	28	28	29		
L2A	Central-Wanchai Bypass	One-way	80	78	79	79	79	79	79	78	76	74	74	74	74	75	74	75	75	75	74	74	76	76	76	77		
L2B	Rumsey Street Flyover	One-way	80	76	78	78	79	79	79	78	76	72	56	50	55	55	62	57	61	66	65	48	54	66	71	72	74	
L2C	Rumsey Street Flyover	One-way	80	77	78	79	79	79	79	78	76	73	59	71	72	70	69	72	67	68	70	66	72	73	74	75	76	
L2D	Rumsey Street Flyover	One-way	50	48	49	49	49	49	49	48	46	39	45	45	45	44	45	43	44	45	43	45	45	46	47	47	47	
L2E	Central-Wanchai Bypass	One-way	80	78	79	79	79	79	79	78	76	73	75	75	75	75	74	74	75	74	75	76	76	77	77	77	77	
L3A	Rumsey Street Flyover	One-way	50	48	49	49	49	49	49	48	47	45	42	44	44	45	46	45	46	46	46	41	44	46	46	47	47	
L4A	Connaught Road Central	One-way	50	40	40	40	40	40	40	40	38	33	32	32	32	33	34	33	34	35	34	33	34	35	38	39	40	
L4B	Connaught Road Central	One-way	50	40	40	40	40	40	40	40	38	38	38	38	38	39	38	38	38	38	39	39	39	40	40	40	40	
L4C	Connaught Road Central	One-way	50	40	40	40	40	40	40	40	39	36	36	36	36	37	37	37	37	37	37	38	38	40	40	40	40	
L4D	Connaught Road Central	One-way	50	40	40	40	40	40	40	40	40	40	40	40	40	40	40	40	40	40	40	40	40	40	40	40	40	
L4E	Man Kat Street	One-way	50	40	40	40	40	40	40	40	40	40	40	40	40	40	40	40	40	40	40	40	40	40	40	40	40	
L4F	Connaught Road Central	One-way	50	40	40	40	40	40	40	40	40	40	40	40	40	40	40	40	40	40	40	40	40	40	40	40	40	
L4G	Connaught Road Central	One-way	50	40	40	40	40	40	40	40	40	40	40	40	40	40	40	40	40	40	40	40	40	40	40	40	40	
L4H	Connaught Road Central	One-way	50	40	40	40	40	40	40	40	40	40	40	40	40	40	40	40	40	40	40	40	40	40	40	40	40	
L4I	Connaught Road West	One-way	50	40	40	40	40	40	40	40	40	40	40	40	40	40	40	40	40	40	40	40	40	40	40	40	40	
L5A	Des Voieux Road Central	Two-way	50	30	30	30	30	30	30	29	28	27	27	27	27	27	27	28	28	27	27	26	27	27	28	29	29	
L5B	Des Voieux Road Central	Two-way	50	30	30	30	30	30	30	30	28	28	28	28	28	28	28	28	28	28	28	27	28	28	28	29	29	
L5C	Des Voieux Road Central	Two-way	50	30	30	30	30	30	30	30	28	28	28	28	28	28	28	28	28	28	28	27	28	28	28	28	29	
L5D	Des Voieux Road Central	Two-way	50	30	30	30	30	30	30	29	28	28	27	27	28	28	28	28	28	28	28	26	27	28	28	29	29	
L5E	Des Voieux Road Central	Two-way	50	30	30	30	30	30	30	29	28	28	28	28	28	28	28	28	28	28	28	26	27	28	28	29	29	
L5F	Des Voieux Road Central	Two-way	50	30	30	30	30	30	30	29	29	29	29	29	29	29	29	29	29	29	29	28	29	29	29	30	30	
L5G	Des Voieux Road Central	Two-way	50	30	30	30	30	30	30	29	29	29	28	28	28	28	28	28	29	29	29	28	27	28	28	29	29	
L6A	Wing Lok Street	One-way	50	25	25	25	25	25	25	25	25	25	25	25	25	25	25	25	25	25	25	25	25	25	25	25	25	
L6B	Wing Lok Street	One-way	50	23	24	24	24	25	25	25	23	19	13	17	16	16	16	16	17	17	17	18	18	19	20	21	22	
L6C	Wing Lok Street	One-way	50	24	25	25	25	25	25	25	24	21	18	21	21	20	20	20	20	20	20	19	22	22	23	23	24	
L7A	Queen's Road Central	One-way	50	40	40	40	40	40	40	40	40	40	40	40	40	40	40	40	40	40	40	40	40	40	40	40	40	
L7B	Queen's Road Central	One-way	50	40	40	40	40	40	40	40	40	40	40	40	40	40	40	40	40	40	40	40	40	40	40	40	40	
L7C	Queen's Road Central	One-way	50	40	40	40	40	40	40	40	40	40	40	40	40	40	40	40	40	40	40	40	40	40	40	40	40	
L7D	Bonham Strand	One-way	50	29	30	30	30	30	30	28	26	26	25	25	25	25	25	26	26	26	26	25	23	25	25	26	27	
L7E	Bonham Strand	One-way	50	30	30	30	30	30	30	30	30	30	30	30	30	30	30	30	30	30	30	30	30	30	30	30	30	
L8A	Stanley Street	One-way	50	25	25	25	25	25	25	25	25	24	23	23	24	24	24	24	24	24	23	24	24	24	25	25	25	
L8B	Cochrane Street	One-way	50	25	25	25	25	25	25	25	25	25	25	25	25	25	25	25	25	25	25	25	25	25	25	25	25	
L8C	Cochrane Street	One-way	50	25	25	25	25	25	25	25	25	25	24	24	24	24	24	24	24	24	25	25	24	24	24	25	25	25
L9A	Wellington Street	One-way	50	29	30	30	30	30	30	29	27	27	25	25	25	26	26	26	26	26	27	27	25	23	24	25	26	27
L9B	Wellington Street	One-way	50	29	30	30	30	30	30	29	28	28	26	26	27	27	27	27	28	28	28	26	24	26	26	27	28	
L9C	Wellington Street	One-way	50	29	30	30	30	30	30	29	28	28	26	26	26	27	27	27	28	28	28	26	24	26	26	27	28	
L9D	Wellington Street	One-way	50	27	29	29	30	30	29	27	23	24	11	13	15	17	19	22	23	23	23	12	11	11	16	22	25	
L10A	Queen's Road Central	One-way	50	40	40	40	40	40	40	40	40	40	40	40	40	40	40	40	40	40	40	40	40	40	40	40	40	
L11A	Jervois Street	One-way	50	25	25	25	25	25	25	25	24	23	23	23	23	23	23	23	24	24	23	24	24	24	24	25	25	
L11B	Jervois Street	One-way	50	25	25	25	25	25	25	25	23	22	22	22	22	22	22	22	22	22	22	22	23	23	23	24	24	
L11C	Jervois Street	One-way	50	25	25	25	25	25	25	25	25	24	25	24	25	24	25	25	25	25	25	25	25	25	25	25	25	
L12A	Burd Street	One-way	50	25	25	25	25	25	25	25	25	25	25	25	25	25	25	25	25	25	25	25	25	25	25	25	25	
L12B	Burd Street	One-way	50	25	25	25	25	25	25	25	25	25	25	25	25	25	25	25	25	25	25	25	25	25	25	25	25	
L13A	Wo On Lane	Two-way	50	25	25	25	25	25	25	25	25	25	25	25	25	25	25	25	25	25	25	25	25	25	25	25	25	
L14A	Lyndhurst Terrace	One-way	50	24	25	25	25	25	25	25	24	22	20	17	17	18	18	19	19	20	21	21	18	19	20	21	22	23
L14B	Lyndhurst Terrace	One-way	50	24	25	25	25	25	25	25	25	23	22	19	19	20	20	21	21	22	22	20	20	21	22	23	24	
L15A	Gage Street	One-way	50	24	25	25	25	25	25	24	22	20	17	17	18	18	19	19	20	20	20	18	19	20	21	22	23	
L15B	Gage Street	One-way	50	25	25	25	25	25	25	25	23	22	21	21	21	21	22	22	22	23	23	21	22	22	23	24	24	
L16A	Gough Street and Shing Wong Street	One-way	50	25	25	25	25	25	25	25	25	25	24	24	24	25	25	25	25	25	25	24	24	25	25	25	25	
L17A	Kau U Fong	Two-way	50	25	25	25	25	25	25	25	25	25	25	25	25	25	25	25	25	25	25	25	25	25	25	25	25	
L18A	Hollywood Road	One-way	50	24	25	25	25	25	25	25	22	21	20	20	21	20	21	21	21	21	21	21	21	21	22	23	24	
L18B	Hollywood Road	One-way	50	24	25	25	25	25	25	24	22	20	20	19	20	20	20	20	21	21	21	20	21	21	21	22	23	24
L18C	Hollywood Road	One-way	50	24	25	25	25	25	25	24	22	20	19	19	19	19	20	20	21	21	21	19	20	21	21	22	23	24
L18D	Hollywood Road	One-way	50	24	25	25	25	25	25	24	22	20	19	19	19	19	20	20	21	21	21	19	20	21</				

Road ID	Road Name	Direction	Design speed Limit (km/hr)	Average Speed (km/hr)																								
				00:00-01:00	01:00-02:00	02:00-03:00	03:00-04:00	04:00-05:00	05:00-06:00	06:00-07:00	07:00-08:00	08:00-09:00	09:00-10:00	10:00-11:00	11:00-12:00	12:00-13:00	13:00-14:00	14:00-15:00	15:00-16:00	16:00-17:00	17:00-18:00	18:00-19:00	19:00-20:00	20:00-21:00	21:00-22:00	22:00-23:00	23:00-00:00	
L43D	Man Cheung Street	One-way	50	29	30	30	30	30	30	29	26	26	26	26	26	26	26	26	26	26	27	25	26	26	27	28		
L43E	Man Cheung Street	One-way	50	30	30	30	30	30	30	29	29	29	29	29	29	29	29	29	29	29	29	29	29	29	29	30		
L43F	Man Cheung Street	One-way	50	30	30	30	30	30	30	29	28	28	27	27	27	27	27	28	28	28	28	27	26	27	28	29		
L43G	Man Cheung Street	One-way	50	30	30	30	30	30	30	29	29	28	28	28	28	28	28	29	29	29	28	27	28	28	29	29		
L43H	Man Cheung Street	One-way	50	30	30	30	30	30	30	29	28	28	28	28	28	28	28	28	28	28	27	27	28	28	29	29		
L43I	Man Cheung Street	One-way	50	29	30	30	30	30	30	29	26	26	25	26	26	26	26	26	26	26	26	24	25	26	26	28		
L43J	Man Cheung Street	One-way	50	30	30	30	30	30	30	29	29	29	29	29	29	29	29	29	29	29	29	29	29	29	30	30		
L44A	Harbour View Street	One-way	50	24	25	25	25	25	25	24	21	19	19	18	19	19	19	19	19	19	20	20	19	20	21	23		
L45A	Connaught Road Central	One-way	50	40	40	40	40	40	40	40	40	39	38	38	38	38	39	39	39	39	39	39	39	40	40	40		
L45B	Connaught Road Central	One-way	50	40	40	40	40	40	40	40	40	38	38	38	38	38	39	39	38	39	39	39	39	40	40	40		
L45C	Connaught Road Central	One-way	50	40	40	40	40	40	40	40	40	40	40	40	40	40	40	40	40	40	40	40	40	40	40	40		
L45D	Connaught Road Central	One-way	50	40	40	40	40	40	40	40	40	40	40	40	40	40	40	40	40	40	40	40	40	40	40	40		
L45E	Connaught Road West	One-way	50	40	40	40	40	40	40	40	40	40	40	40	40	40	40	40	40	40	40	40	40	40	40	40		
L46A	Des Voeux Road Central	Two-way	50	29	30	30	30	30	30	29	28	27	27	27	27	27	27	27	27	28	27	27	25	26	27	28	28	
L47A	Des Voeux Road Central	Two-way	50	30	30	30	30	30	30	30	29	29	29	29	29	29	29	29	29	29	29	29	29	29	29	30	30	
L47B	New Market Street	Two-way	50	25	25	25	25	25	25	25	25	25	25	25	25	25	25	25	25	25	25	25	25	25	25	25	25	
L48A	Wing Lok Street	One-way	50	25	25	25	25	25	25	25	24	23	21	21	21	21	22	22	23	23	23	21	22	22	23	24		
L49A	Queen's Road Central	One-way	50	40	40	40	40	40	40	40	39	35	34	34	34	35	36	35	36	36	36	34	35	37	39	40	40	
L49B	Queen's Road Central	One-way	50	40	40	40	40	40	40	40	39	36	35	35	35	35	37	36	37	37	37	35	36	37	40	40	40	
L50A	Bonham Strand	One-way	50	30	30	30	30	30	30	28	28	28	28	28	28	28	28	28	28	28	28	28	27	28	28	29	29	
L50B	Bonham Strand	Two-way	50	30	30	30	30	30	30	29	29	29	29	29	29	29	29	29	29	29	29	29	29	29	29	30	30	
L50C	Wing Lok Street	One-way	50	25	25	25	25	25	25	25	25	24	23	23	24	24	24	24	24	24	24	24	24	24	24	25	25	
L51A	Wellington Street	One-way	50	30	30	30	30	30	30	29	28	28	27	27	27	27	27	28	28	28	27	26	27	27	28	29	29	
L52A	Jervois Street	One-way	50	25	25	25	25	25	25	25	24	23	22	22	23	23	23	23	23	23	23	23	23	23	24	24	25	
L53A	Queen's Road Central	One-way	50	40	40	40	40	40	40	40	40	39	40	40	40	40	40	40	40	40	40	39	40	40	40	40	40	
L53B	Queen's Road Central	One-way	50	40	40	40	40	40	40	40	40	39	39	39	39	40	40	40	40	40	40	39	40	40	40	40	40	
L54A	Bonham Strand West	One-way	50	25	25	25	25	25	25	25	25	24	24	24	24	24	24	24	24	24	24	24	24	24	25	25	25	
L55A	Lok Ku Road	One-way	50	25	25	25	25	25	25	25	23	22	21	21	22	21	22	22	22	22	22	22	22	23	23	24	24	
L56A	Bonham Strand	One-way	50	28	29	30	30	30	30	27	24	24	24	24	24	24	24	24	24	24	24	25	20	23	24	25	27	
L56B	Bonham Strand	One-way	50	30	30	30	30	30	30	29	29	29	29	29	29	29	29	29	29	29	29	29	29	29	30	30	30	
L57A	Hollywood Road	One-way	50	24	24	25	25	25	25	24	20	18	17	17	18	17	18	18	19	19	19	18	19	20	21	22	22	
L57B	Hollywood Road	One-way	50	24	24	25	25	25	25	24	21	18	17	17	18	17	18	18	19	19	19	18	19	20	21	22	23	
L57C	Hollywood Road	One-way	50	24	25	25	25	25	25	24	22	20	20	19	20	20	20	20	20	21	21	21	20	21	21	22	23	23
L58A	Ladder Street and Square Street	One-way	50	25	25	25	25	25	25	25	25	24	24	24	24	24	24	24	24	24	24	24	24	24	25	25	25	25
L59A	Tai Ping Shan Street	One-way	50	25	25	25	25	25	25	25	25	24	24	24	24	24	24	24	25	24	24	25	25	25	25	25	25	
L60A	Po Hing Fong	Two-way	50	25	25	25	25	25	25	25	25	25	25	25	25	25	25	25	25	25	25	25	25	25	25	25	25	
L61A	Kui In Fong	Two-way	50	25	25	25	25	25	25	25	25	25	25	25	25	25	25	25	25	25	25	25	25	25	25	25	25	
L61B	Caine Lane	Two-way	50	25	25	25	25	25	25	25	25	25	25	25	25	25	25	25	25	25	25	25	25	25	25	25	25	
L62A	Caine Road	Two-way	50	30	30	30	30	30	30	29	28	28	28	28	28	28	28	28	28	28	28	27	27	28	28	29	29	
L62B	Caine Road	Two-way	50	30	30	30	30	30	30	29	28	27	27	27	27	27	27	27	27	27	27	27	26	27	27	28	29	
L62C	Caine Road	Two-way	50	30	30	30	30	30	30	28	28	28	28	28	28	28	28	28	28	28	28	27	27	28	28	29	29	
L63A	Seymour Road	One-way	50	25	25	25	25	25	25	25	24	24	23	23	23	23	23	23	24	24	24	23	23	24	24	25	25	
L63B	Castle Road	One-way	50	24	25	25	25	25	25	24	22	20	17	17	18	18	19	19	20	20	20	18	19	20	21	22	23	
L63C	Seymour Road	One-way	50	29	30	30	30	30	30	29	28	28	26	27	27	27	27	27	27	27	28	27	25	26	27	28	28	
L63D	Castle Road	One-way	50	30	30	30	30	30	30	30	29	29	28	28	28	28	28	28	28	29	29	29	28	28	29	29	29	
L63E	Seymour Road	One-way	50	24	25	25	25	25	25	24	22	20	18	18	18	18	19	19	20	20	20	18	19	20	21	22	23	
L64A	Robinson Road	Two-way	50	28	29	30	30	30	30	28	25	25	23	23	23	23	23	24	24	25	25	23	11	22	23	24	26	
L65A	Peel Street	One-way	50	25	25	25	25	25	25	25	25	24	25	25	24	24	24	24	24	24	24	25	25	25	25	25	25	
L65B	Peel Street	Two-way	50	25	25	25	25	25	25	25	25	25	25	25	25	25	25	25	25	25	25	25	25	25	25	25	25	
L65C	Mosque Street	One-way	50	25	25	25	25	25	25	25	25	24	25	25	24	24	24	24	24	24	24	25	25	25	25	25	25	
L66A	Pottinger Street	One-way	50	29	29	30	30	30	30	28	25	25	24	24	24	24	24	25	25	25	25	22	24	25	25	27	27	
L67A	Pedder Street	One-way	50	30	30	30	30	30	30	29	28	28	27	27	27	27	27	28	28	28	28	26	27	28	28	29	29	
L67B	Pedder Street	One-way	50	30	30	30	30	30	30	29	28	28	28	28	28	28	28	28	28	28	28	26	27	28	28	29	29	
L68A	D'Aguilar Street	One-way	50	25	25	25	25	25	25	25	24	24	21	21	22	22	22	23	23	24	24	21	22	22	23	24	24	
L68B	D'Aguilar Street	One-way	50	25	25	25	25	25	25	25	24	24	22	22	22	22	22	23	23	23	24	24	22	22	23	24	24	
L68C	Lan Kwai Fong	One-way	50	25	25	25	25	25	25	25	25	25	25	25	25	25	25	25	25	25	25	25	25	25	25	25	25	
L68D	D'Aguilar Street	One-way	50	25	25	25	25	25	25	25	24	24	21	21	22	22	22	23	23	24	24	21	22	22	23	24	24	
L68E	D'Aguilar Street	One-way	50	25	25	25	25	25	25	25	24	23	21	21	21	22	22	23	23	23	23	24	21	21	22	23	24	24
L68F	D'Aguilar Street	One-way	50</																									

Road ID	Road Name	Direction	Design speed Limit (km/hr)	Average Speed (km/hr)																								
				00:00-01:00	01:00-02:00	02:00-03:00	03:00-04:00	04:00-05:00	05:00-06:00	06:00-07:00	07:00-08:00	08:00-09:00	09:00-10:00	10:00-11:00	11:00-12:00	12:00-13:00	13:00-14:00	14:00-15:00	15:00-16:00	16:00-17:00	17:00-18:00	18:00-19:00	19:00-20:00	20:00-21:00	21:00-22:00	22:00-23:00	23:00-00:00	
L71B	Lower Albert Road	Two-way	50	24	25	25	25	25	25	24	22	20	19	19	19	19	20	20	21	21	21	19	20	21	22	22	23	23
L71C	Ice House Street	One-way	50	24	25	25	25	25	25	24	22	20	20	20	20	20	20	20	21	21	21	21	21	21	22	22	23	24
L72A	Cleverly Street	One-way	50	30	30	30	30	30	30	30	30	30	29	30	30	30	30	30	30	30	30	30	30	30	29	29	30	30
L72B	Cleverly Street	One-way	50	25	25	25	25	25	25	25	24	23	22	22	22	22	23	23	23	23	23	23	23	23	23	24	24	25
L73A	Morrison Street	Two-way	50	25	25	25	25	25	25	25	23	22	21	21	21	21	22	22	22	22	22	21	22	22	23	23	24	
L73B	Morrison Street	Two-way	50	24	25	25	25	25	25	25	22	21	20	20	20	20	21	21	21	21	21	21	21	21	22	22	23	24
L73C	Morrison Street	One-way	50	24	25	25	25	25	25	24	22	21	19	19	19	19	20	20	21	21	21	19	20	21	22	23	23	
L73D	Morrison Street	One-way	50	22	24	24	25	25	25	23	19	12	5	5	5	5	7	8	15	16	16	5	9	16	18	19	21	
L73E	Morrison Street	One-way	50	24	25	25	25	25	25	25	23	22	19	19	20	20	21	21	22	22	19	20	21	22	23	23	23	
L74A	Upper Station Street	One-way	50	25	25	25	25	25	25	25	25	25	25	25	25	25	25	25	25	25	25	25	25	25	25	25	25	
L75A	Sai Street	Two-way	50	25	25	25	25	25	25	25	25	25	25	25	25	25	25	25	25	25	25	25	25	25	25	25	25	
L76A	Tung Street	Two-way	50	25	25	25	25	25	25	25	25	25	25	25	25	25	25	25	25	25	25	25	25	25	25	25	25	
L77A	On Lan Street	Two-way	50	25	25	25	25	25	25	25	25	24	24	24	24	24	24	24	24	24	24	24	24	24	24	25	25	
L78A	Chancery Lane	Two-way	50	25	25	25	25	25	25	25	25	25	25	25	25	25	25	25	25	25	25	25	25	25	25	25	25	
L80A	Old Bailey Street	One-way	50	24	25	25	25	25	25	25	23	21	20	20	20	20	21	21	21	22	22	20	21	21	22	23	24	
L81A	Rumsey Street	One-way	50	25	25	25	25	25	25	25	25	25	25	25	25	25	25	25	25	25	25	25	25	25	25	25	25	
L81B	Chung Kong Road	Two-way	50	25	25	25	25	25	25	25	24	23	23	23	23	23	23	23	23	23	23	23	23	24	24	24	25	
L81C	Chung Kong Road	One-way	50	25	25	25	25	25	25	25	24	23	23	23	23	23	23	23	23	24	24	24	23	24	24	24	25	
L82A	Gilman Street	One-way	50	30	30	30	30	30	30	30	30	30	30	30	30	30	30	30	30	30	30	30	30	30	30	30	30	
L82B	Gilman Street	Two-way	50	25	25	25	25	25	25	25	25	25	25	25	25	25	25	25	25	25	25	25	25	25	25	25	25	
L83A	Connaught Road Central	One-way	50	40	40	40	40	40	40	40	40	37	36	36	36	37	38	37	38	38	38	37	38	38	40	40	40	
L83B	Connaught Road Central	One-way	50	40	40	40	40	40	40	40	35	30	36	35	34	33	34	32	32	32	31	37	37	38	40	40	40	