


Project 項目名稱:
 Temporary Open Storage of Spare Parts and Recyclable Materials (Metal) for a Period of 3 Years at Lots 672 (Part), 673 (Part) & 674 (Part) in D.D. 125, Ha Tsuen, Yuen Long, N.T.

Drawing Title 圖目:
Site Plan

Drawing No. 圖號:
Figure 1

Remarks 備註:

Scale 比例:
1:1000

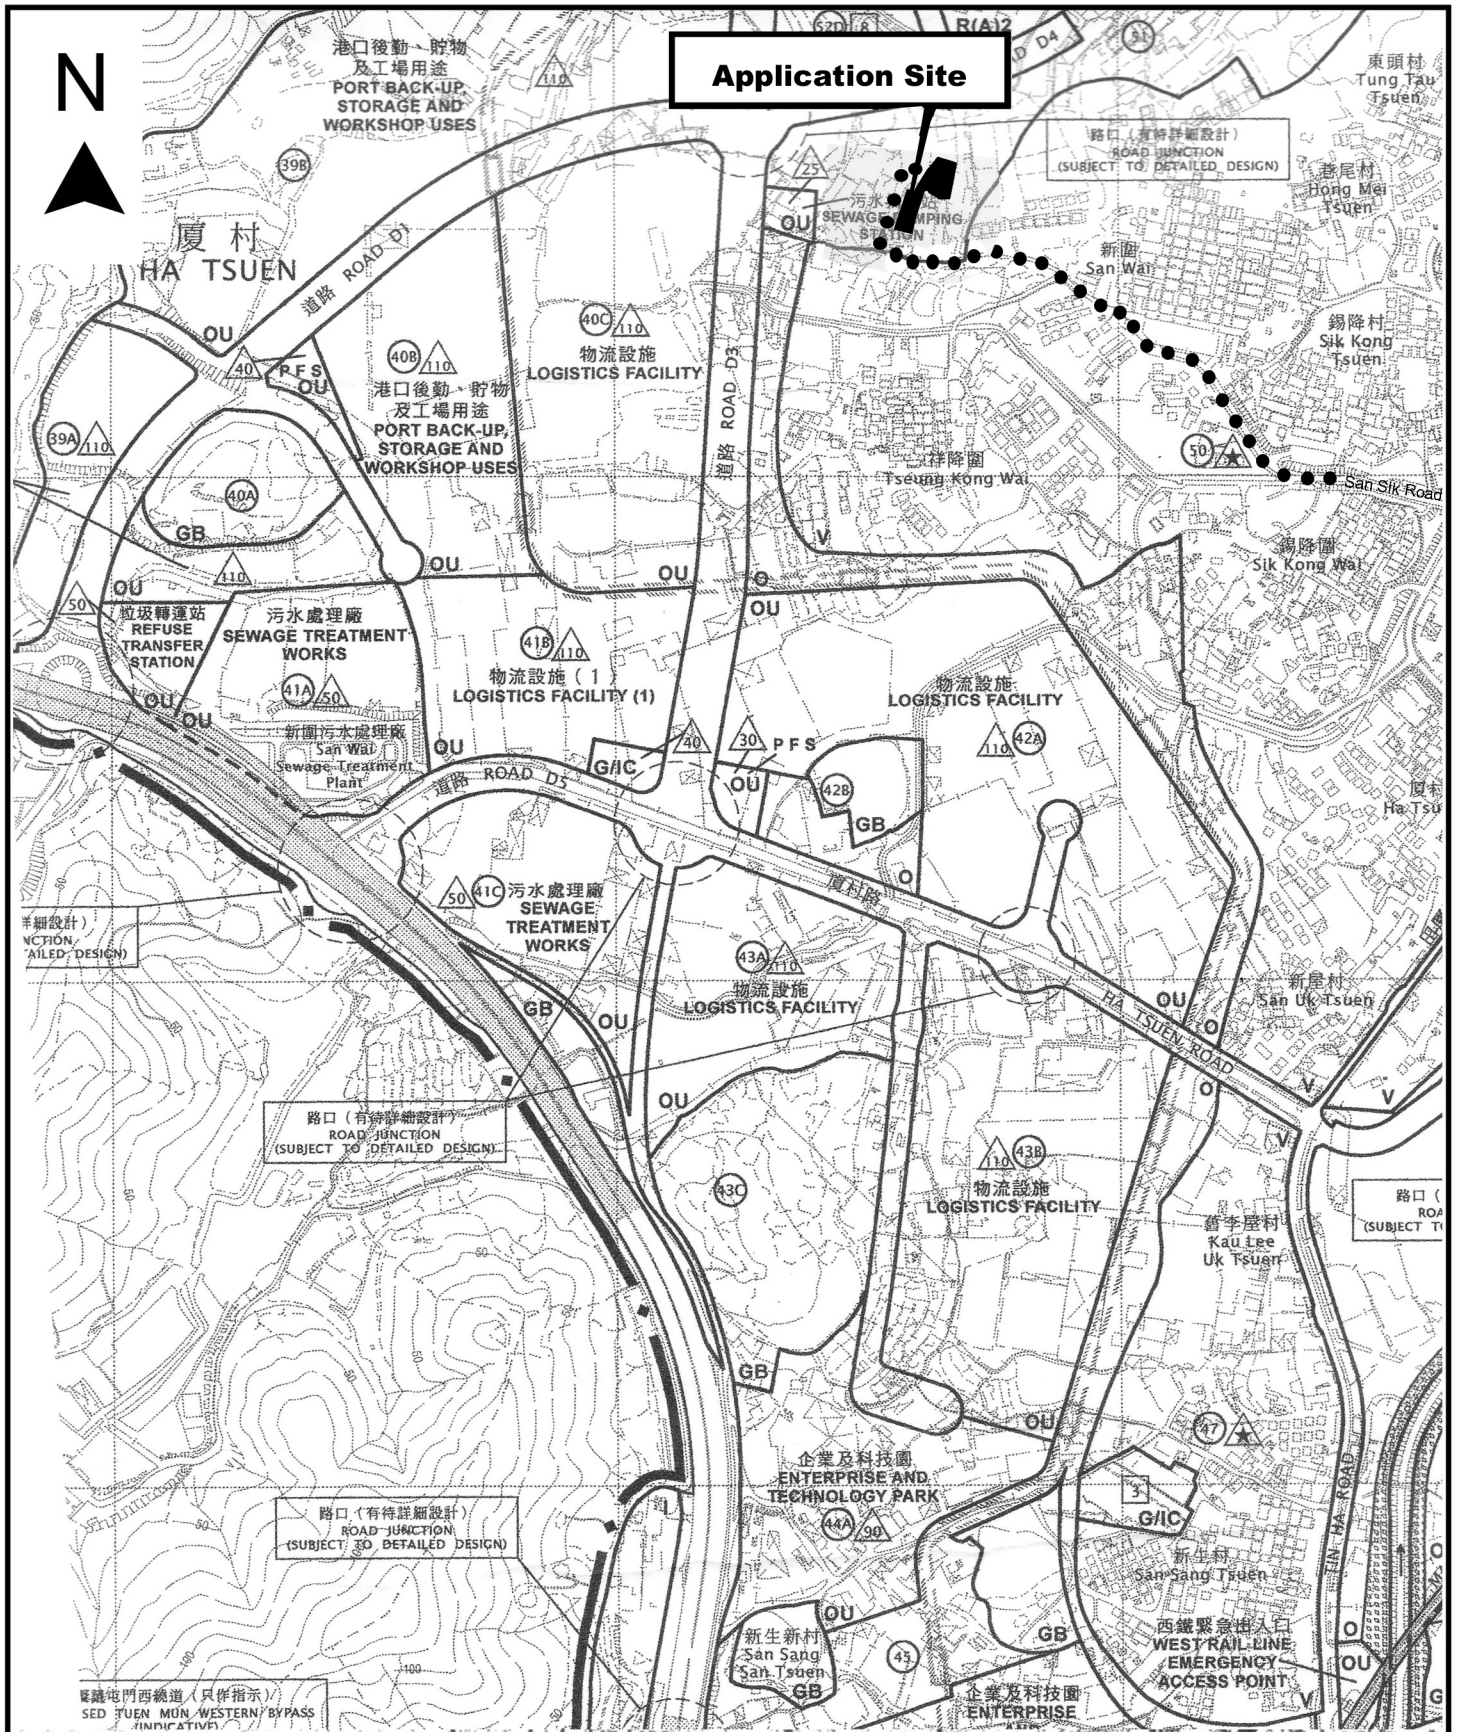

Project 項目名稱:
 Temporary Open Storage of Spare Parts and Recyclable Materials (Metal) for a Period of 3 Years at Lots 672 (Part), 673 (Part) & 674 (Part) in D.D. 125, Ha Tsuen, Yuen Long, N.T.

Drawing Title 圖目:

Location Plan

Drawing No. 圖號:


Figure 2

Remarks 備註:

●●● Vehicular access leading from San Sik Road

Scale 比例:


1:7500

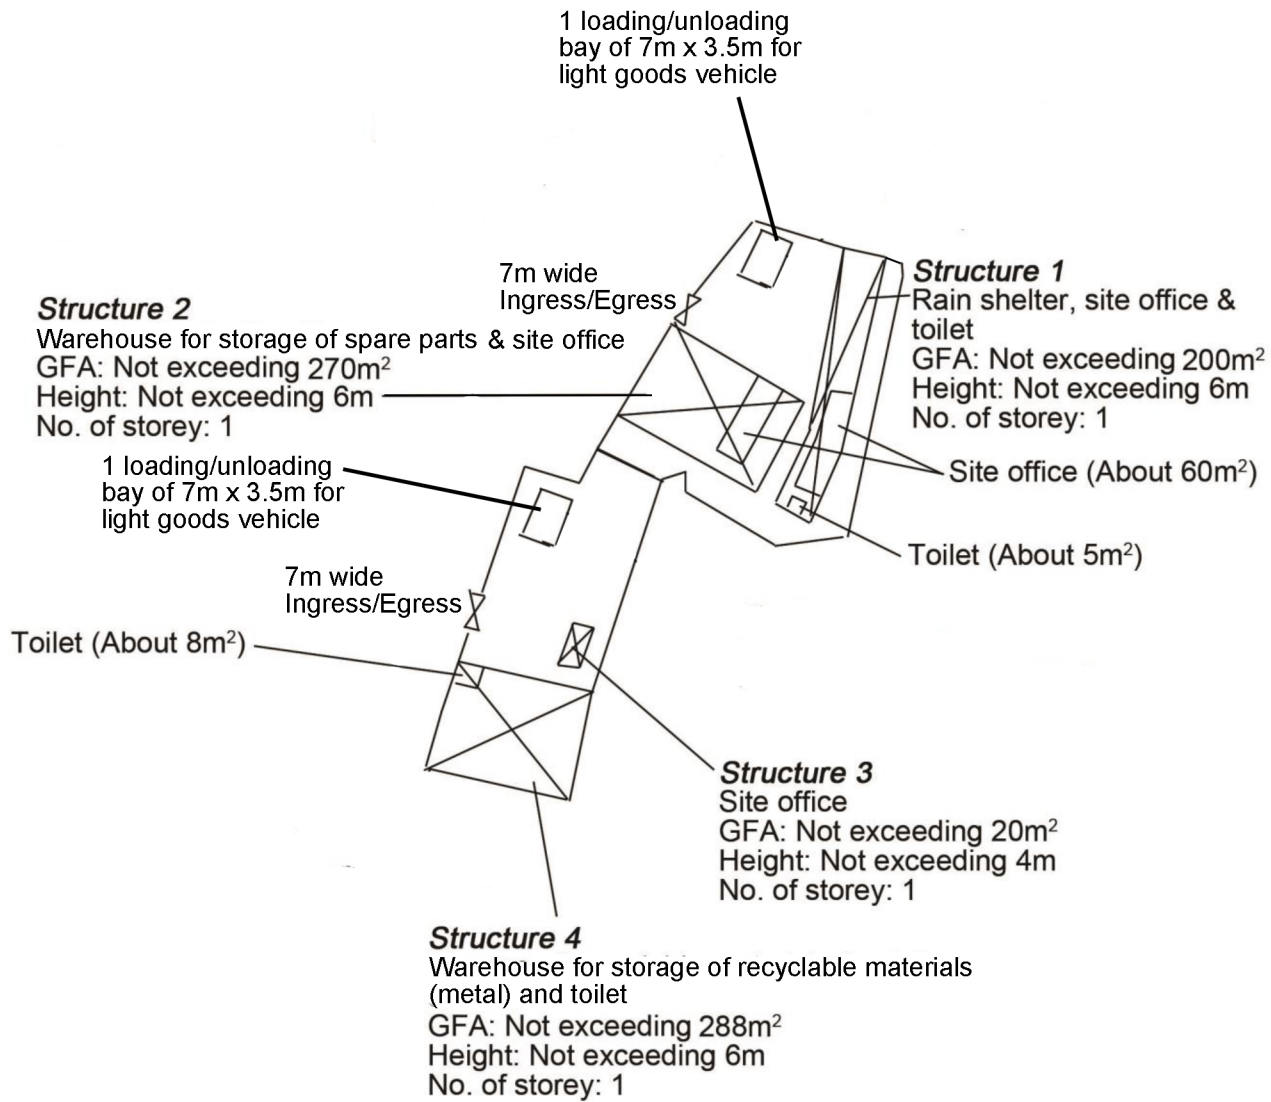

Project 項目名稱: Temporary Open Storage of Spare Parts and Recyclable Materials (Metal) for a Period of 3 Years at Lots 672 (Part), 673 (Part) & 674 (Part) in D.D. 125, Ha Tsuen, Yuen Long, N.T.	Drawing Title 圖目: Proposed Layout Plan	Remarks 備註:
	Drawing No. 圖號: Figure 3	



Tree	Approximate Height	Spacing	Quantity
○ Proposed <i>Melaleuca leucadendron</i>	2.75m	3m to 4m	6

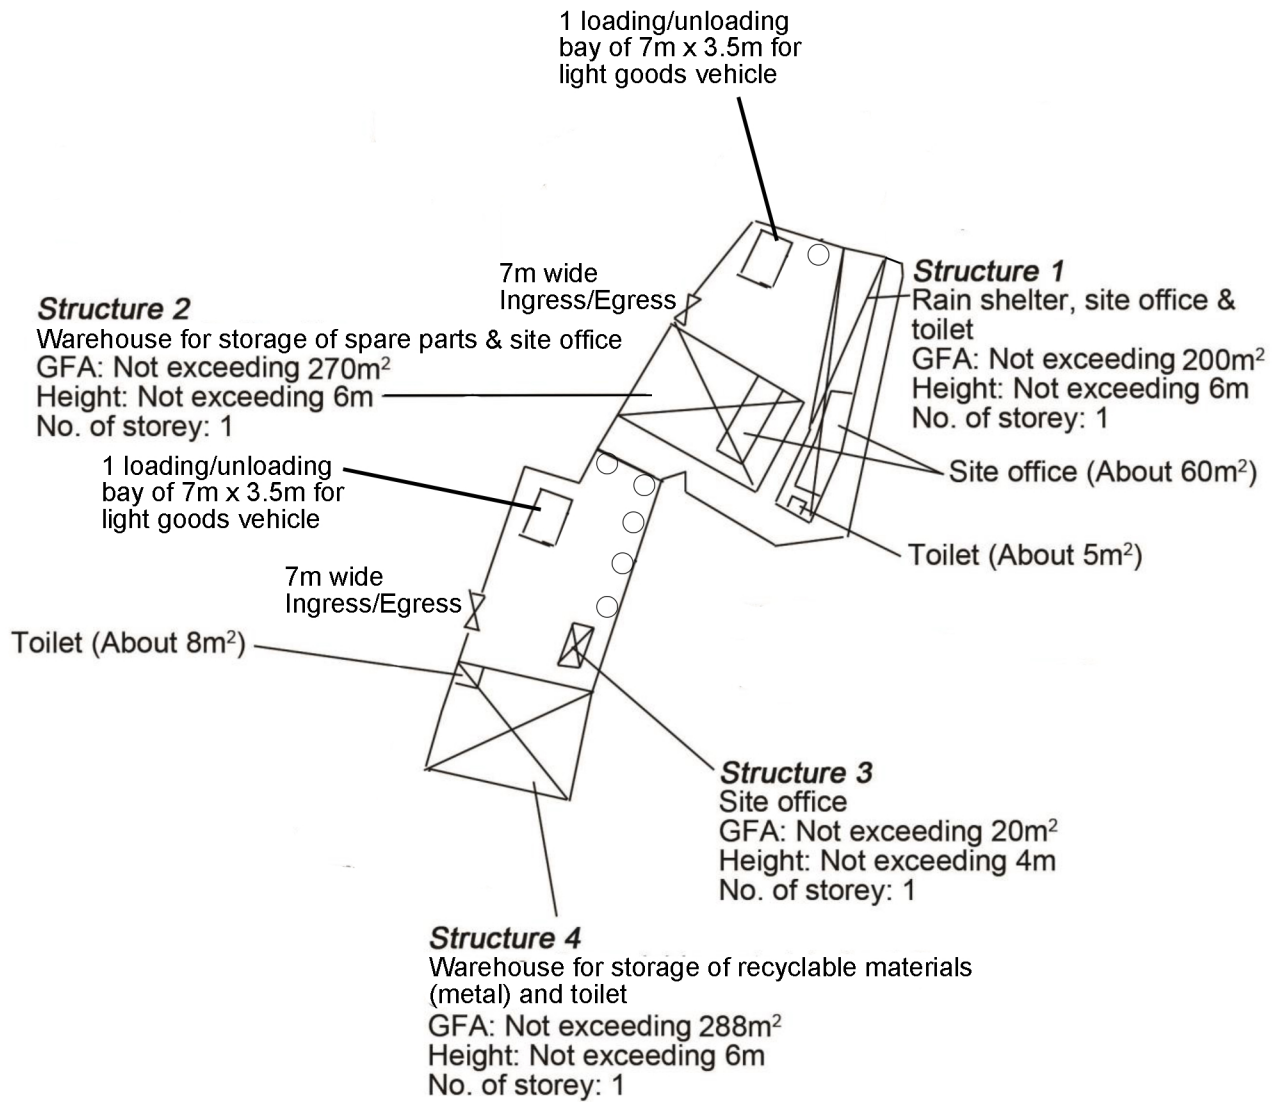

Project 項目名稱: Temporary Open Storage of Spare Parts and Recyclable Materials (Metal) for a Period of 3 Years at Lots 672 (Part), 673 (Part) & 674 (Part) in D.D. 125, Ha Tsuen, Yuen Long, N.T.	Drawing Title 圖目: Proposed Landscape Plan	Remarks 備註:
	Drawing No. 圖號: Figure 4	

