



<p>Project 項目名稱:          Proposed Temporary Warehouse for Storage of Vehicle Parts for a Period of 3 Years at Lots 2949 (Part), 2950 RP (Part) &amp; 2956 (Part) in D.D. 129, Ha Tsuen, Yuen Long, N.T.</p>	<p>Drawing Title 圖目:  <b>Site Plan</b></p>	<p>Remarks 備註:          ● ● Vehicular Track Leading to Lau Fau Shan Road</p>
	<p>Drawing No. 圖號:  <b>Figure 1</b></p>	<p>Scale 比例:          1:1000</p>

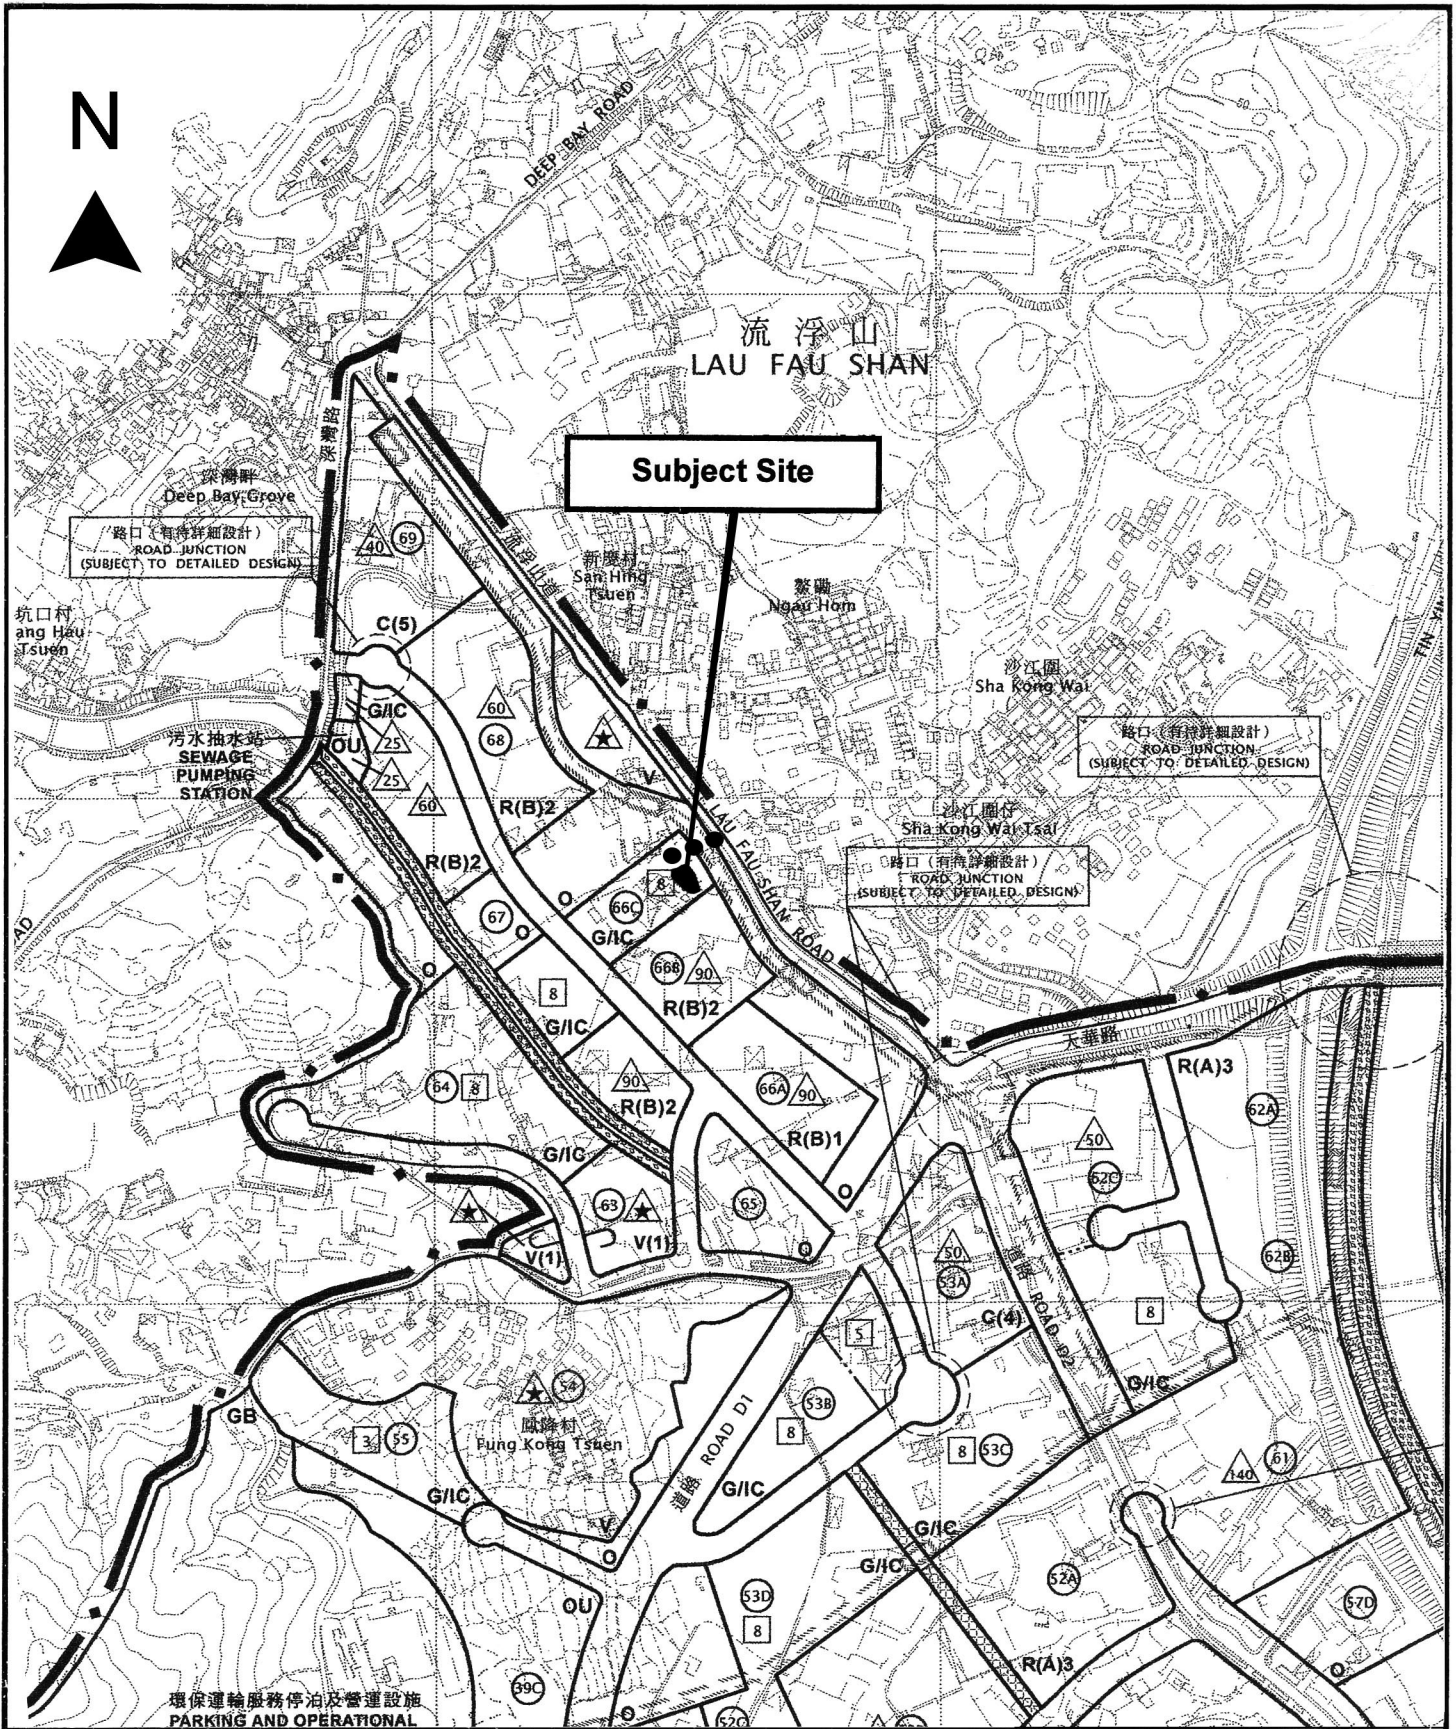

<p>Project 項目名稱:</p> <p>Proposed Temporary Warehouse for Storage of Vehicle Parts for a Period of 3 Years at Lots 2949 (Part), 2950 RP (Part) &amp; 2956 (Part) in D.D. 129, Ha Tsuen, Yuen Long, N.T.</p>	<p>Drawing Title 圖目:</p> <p>Location Plan</p>	<p>Remarks 備註:</p> <p>●●● Vehicular access leading from Lau Fau Shan Road</p>
<p>環境運輸服務停泊及營運設施 PARKING AND OPERATIONAL</p>	<p>Drawing No. 圖號:</p> <p>Figure 2</p>	<p>Scale 比例:</p> <p>1:7500</p>

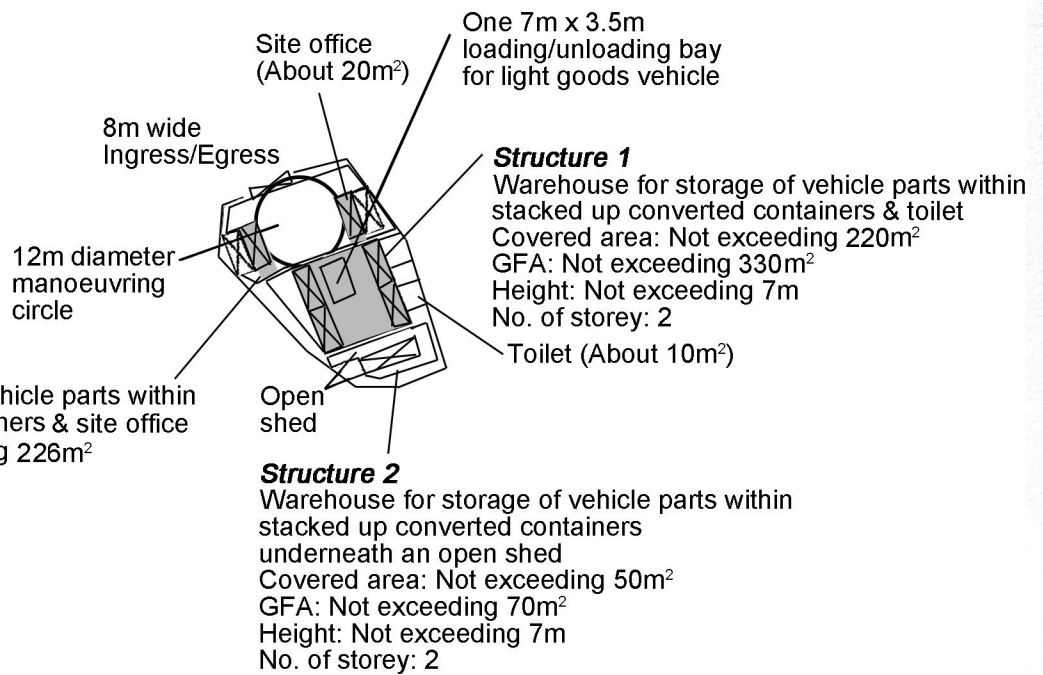

Project 項目名稱:

Proposed Temporary Warehouse for Storage of Vehicle Parts for a Period of 3 Years at Lots 2949 (Part), 2950 RP (Part) & 2956 (Part) in D.D. 129, Ha Tsuen, Yuen Long, N.T.

Drawing Title 圖目:

Proposed Layout Plan

Drawing No. 圖號:

Figure 3


Remarks 備註:

 1/F GFA

Scale 比例:

1:1000

Tree	Approximate Height	Spacing	Quantity
Existing <i>Ficus microcarpa</i> to be preserved	3m to 5.5m	3m	15

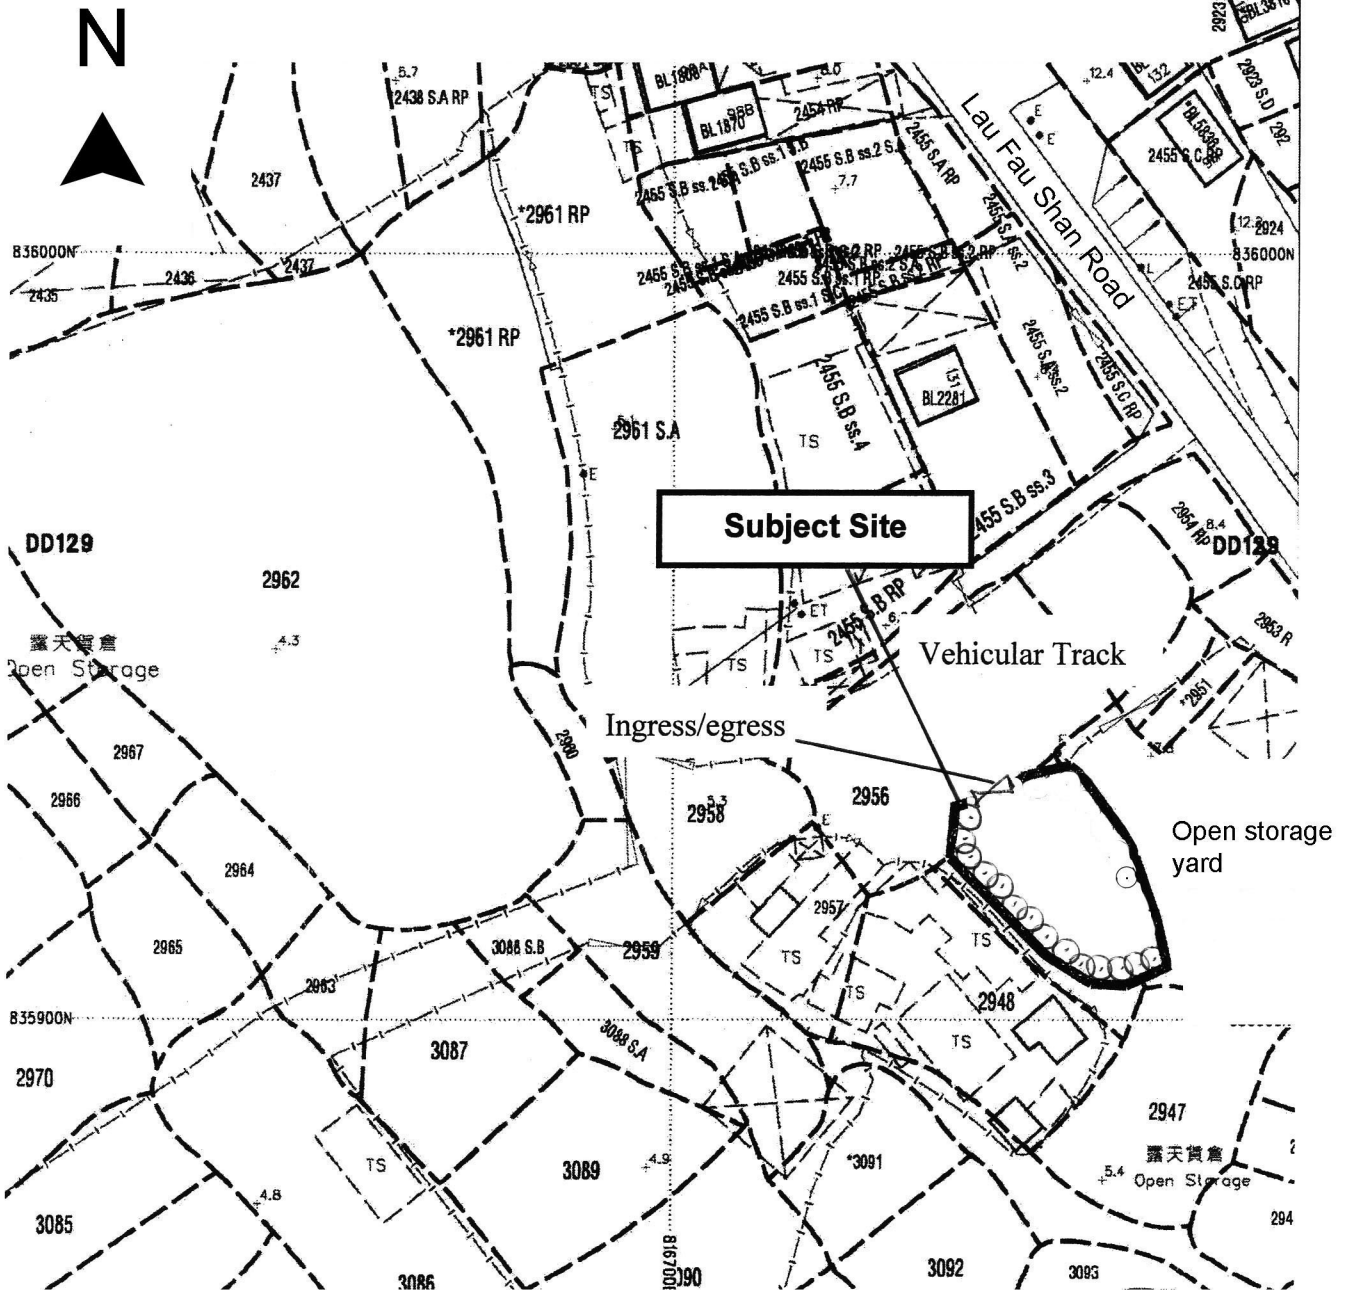

Project 項目名稱:

Proposed Temporary Warehouse for Storage of Vehicle Parts for a Period of 3 Years at Lots 2949 (Part), 2950 RP (Part) & 2956 (Part) in D.D. 129, Ha Tsuen, Yuen Long, N.T.

Drawing Title 圖目:

Proposed Landscape & Tree Preservation Plan

Drawing No. 圖號:

Figure 4

Remarks 備註:


Tree Preservation Measures:

- (i) No open storage of materials/objects will be carried out within the 1m diameter of all the trees within the site boundary;
- (ii) Irrigate the trees at regular interval;
- (iii) Replace dead tree, if any; &
- (iv) Removal of weeds and climbers adjacent to the existing trees.

Scale 比例:

1:1000



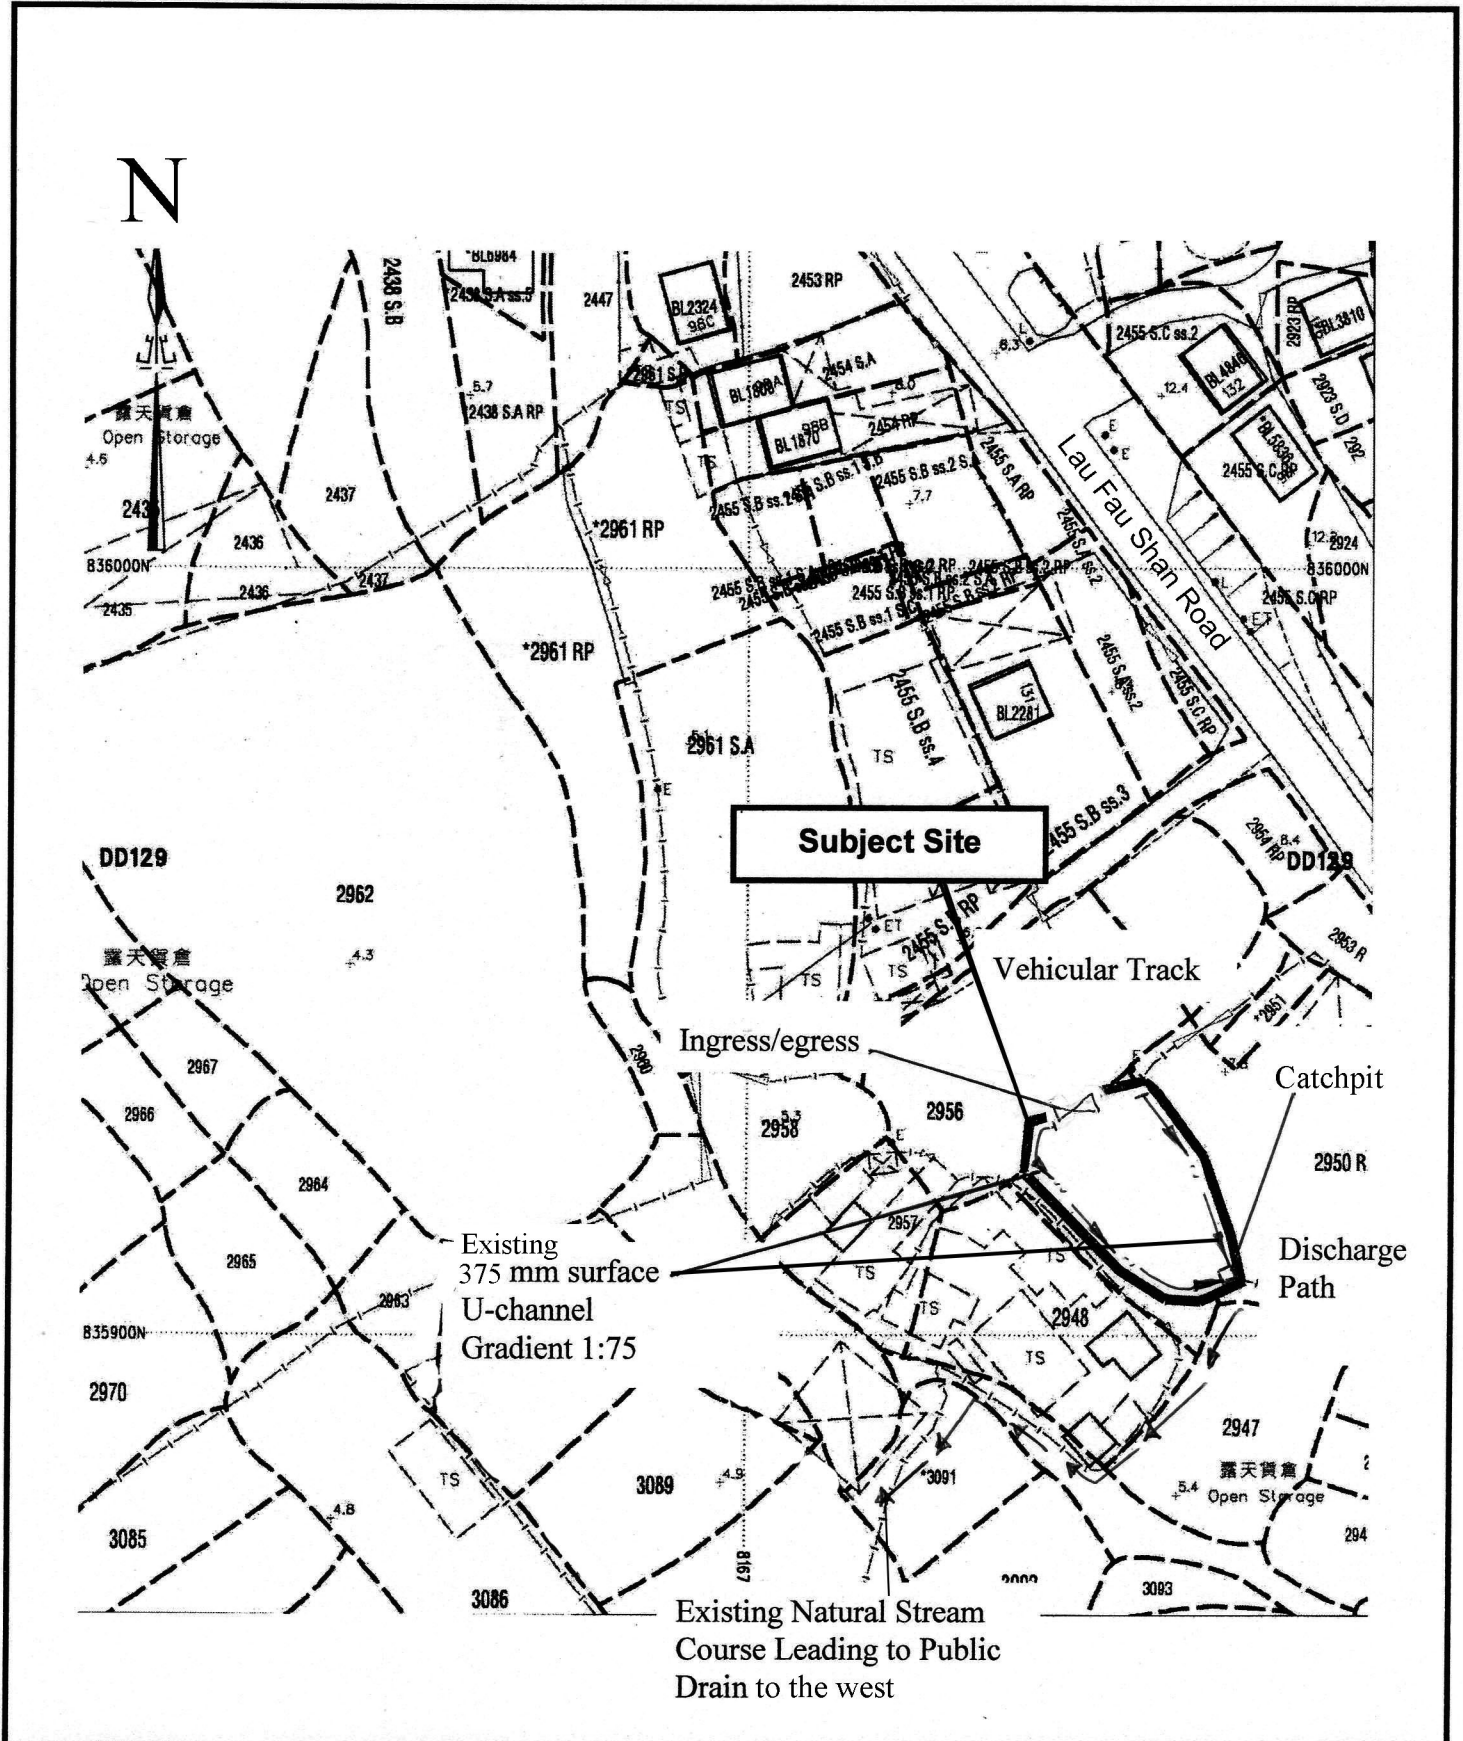

<p>Project 項目名稱:</p> <p>Proposed Temporary Warehouse for Storage of Vehicle Parts for a Period of 3 Years at Lots 2949 (Part), 2950 RP (Part) &amp; 2956 (Part) in D.D. 129, Ha Tsuen, Yuen Long, N.T.</p>	<p>Drawing Title 圖目:</p> <p>As-built Drainage Plan</p> <p>Drawing No. 圖號:</p> <p>Figure 5</p>	<p>Remarks 備註:</p> <p>Drainage Facilities Accepted by Drainage Services Department under Planning Permission No. A/YL-HT/320</p> <p>Scale 比例:</p> <p>1:1000</p>
--	---	---