


<p>Project 項目名稱: Temporary Open Storage of Construction Machinery and Material for a Period of 3 Years at Lots 39 (Part), 40 (Part), 41(Part), 52 S.A RP (Part) & 52 S.B (Part) in D.D. 128, Ha Tsuen, Yuen Long</p>	<p>Drawing Title 圖目: Site Plan</p> <p>Drawing No. 圖號: Figure 1</p>	<p>Remarks 備註:</p> <p>Scale 比例: 1:1000</p>
--	--	--

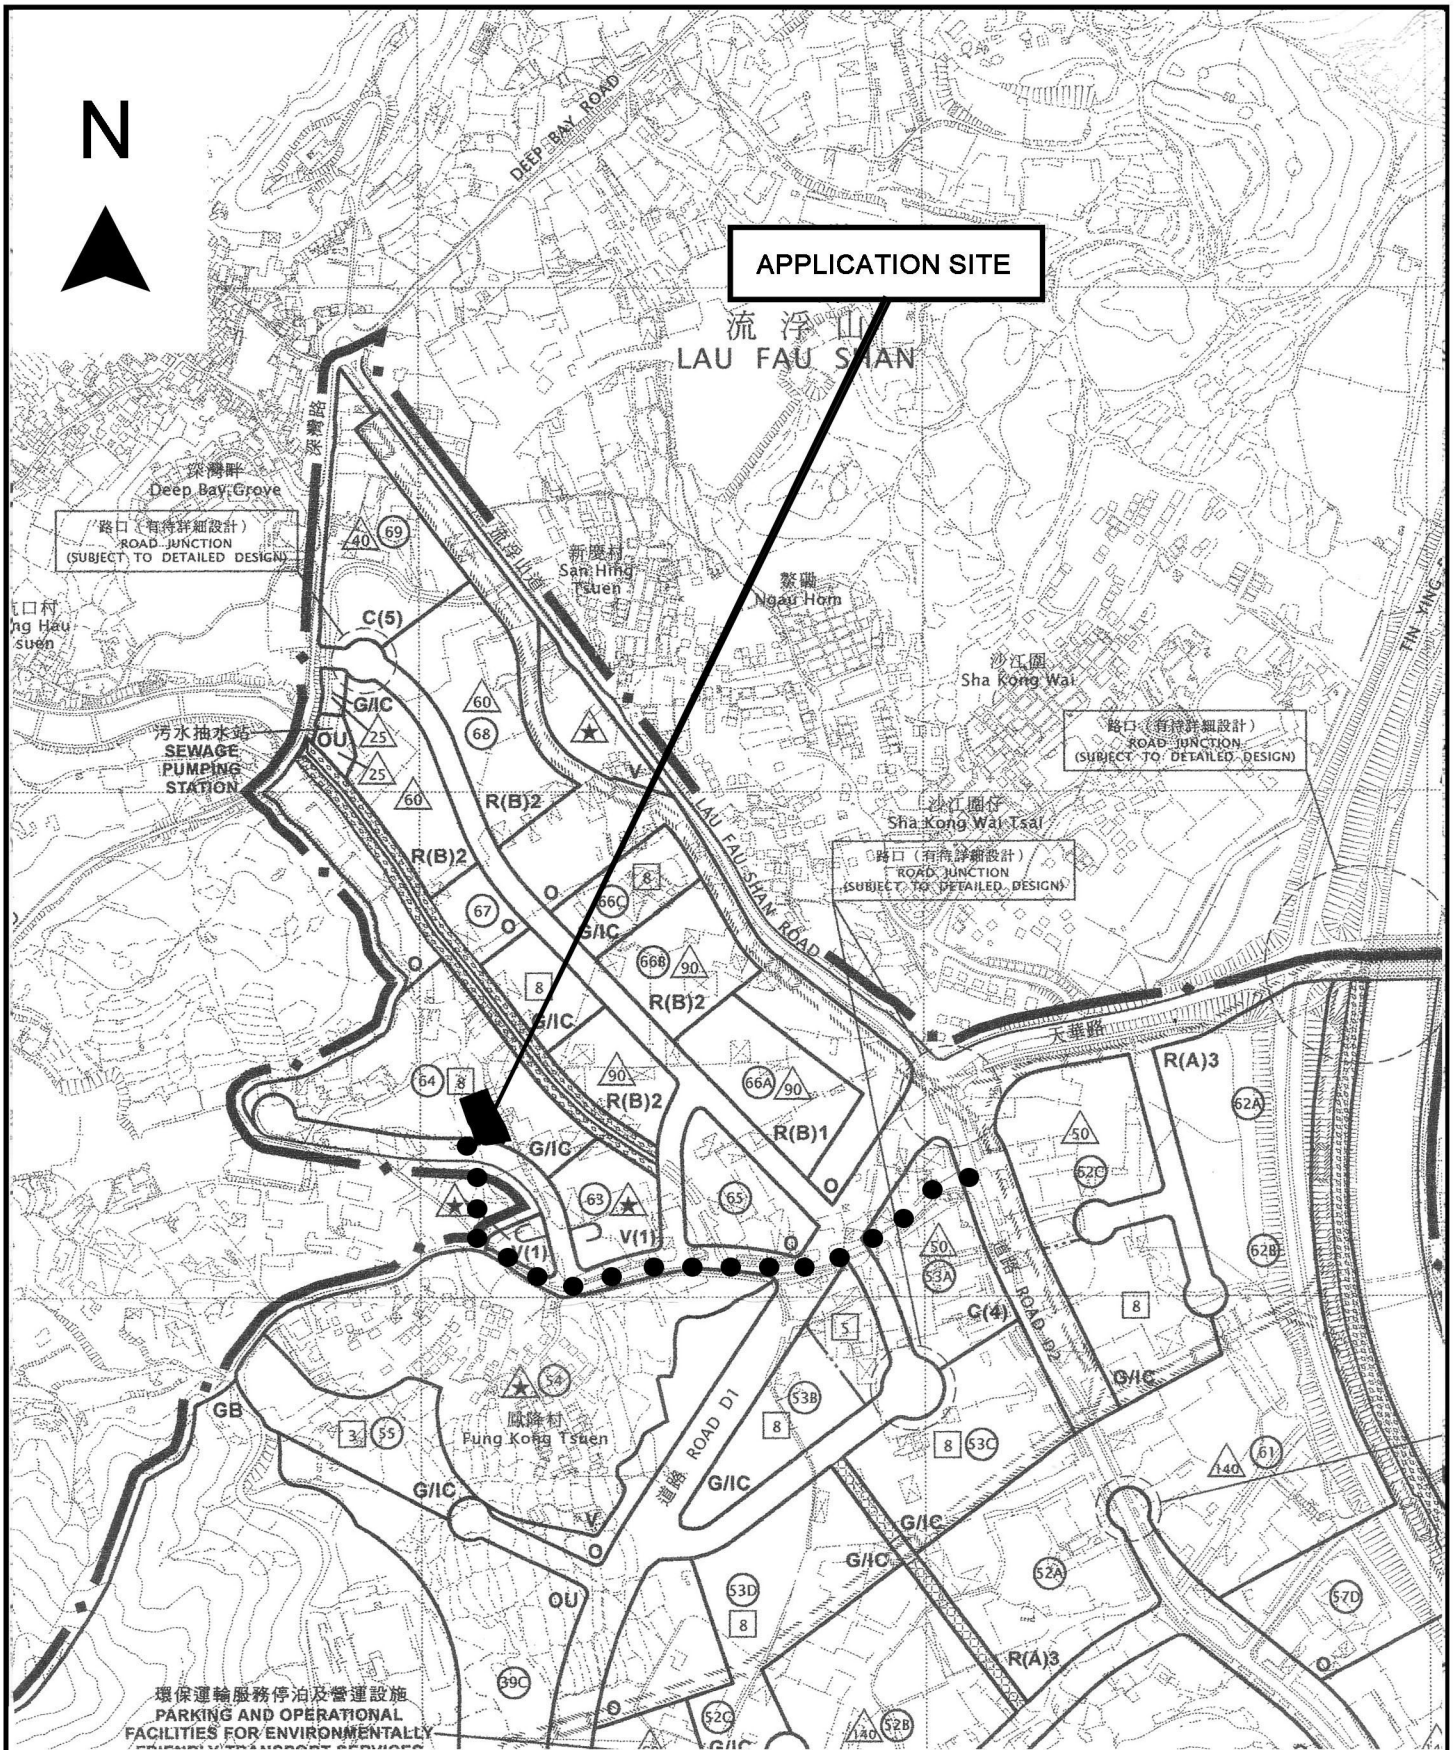

Project 項目名稱:
 Temporary Open Storage of Construction Machinery and Material for a Period of 3 Years at Lots 39 (Part), 40 (Part), 41(Part), 52 S.A RP (Part) & 52 S.B (Part) in D.D. 128, Ha Tsuen, Yuen Long

Drawing Title 圖目:
Location Plan

Drawing No. 圖號:
Figure 2

Remarks 備註:
 ●● Vehicular Access Leading to Ping Ha Road


Scale 比例:
 1:7500

Structure 1
 Converted container
 for storage
 GFA: Not exceeding 20m²
 Height: Not exceeding 3m
 No. of storey: 1

One 11m x 3.5m loading/
 unloading space for
 medium goods vehicle

Two 5m x 2.5m parking
 spaces for private car

Structure 2
 Converted container
 for storage
 GFA: Not exceeding 20m²
 Height: Not exceeding 3m
 No. of storey: 1

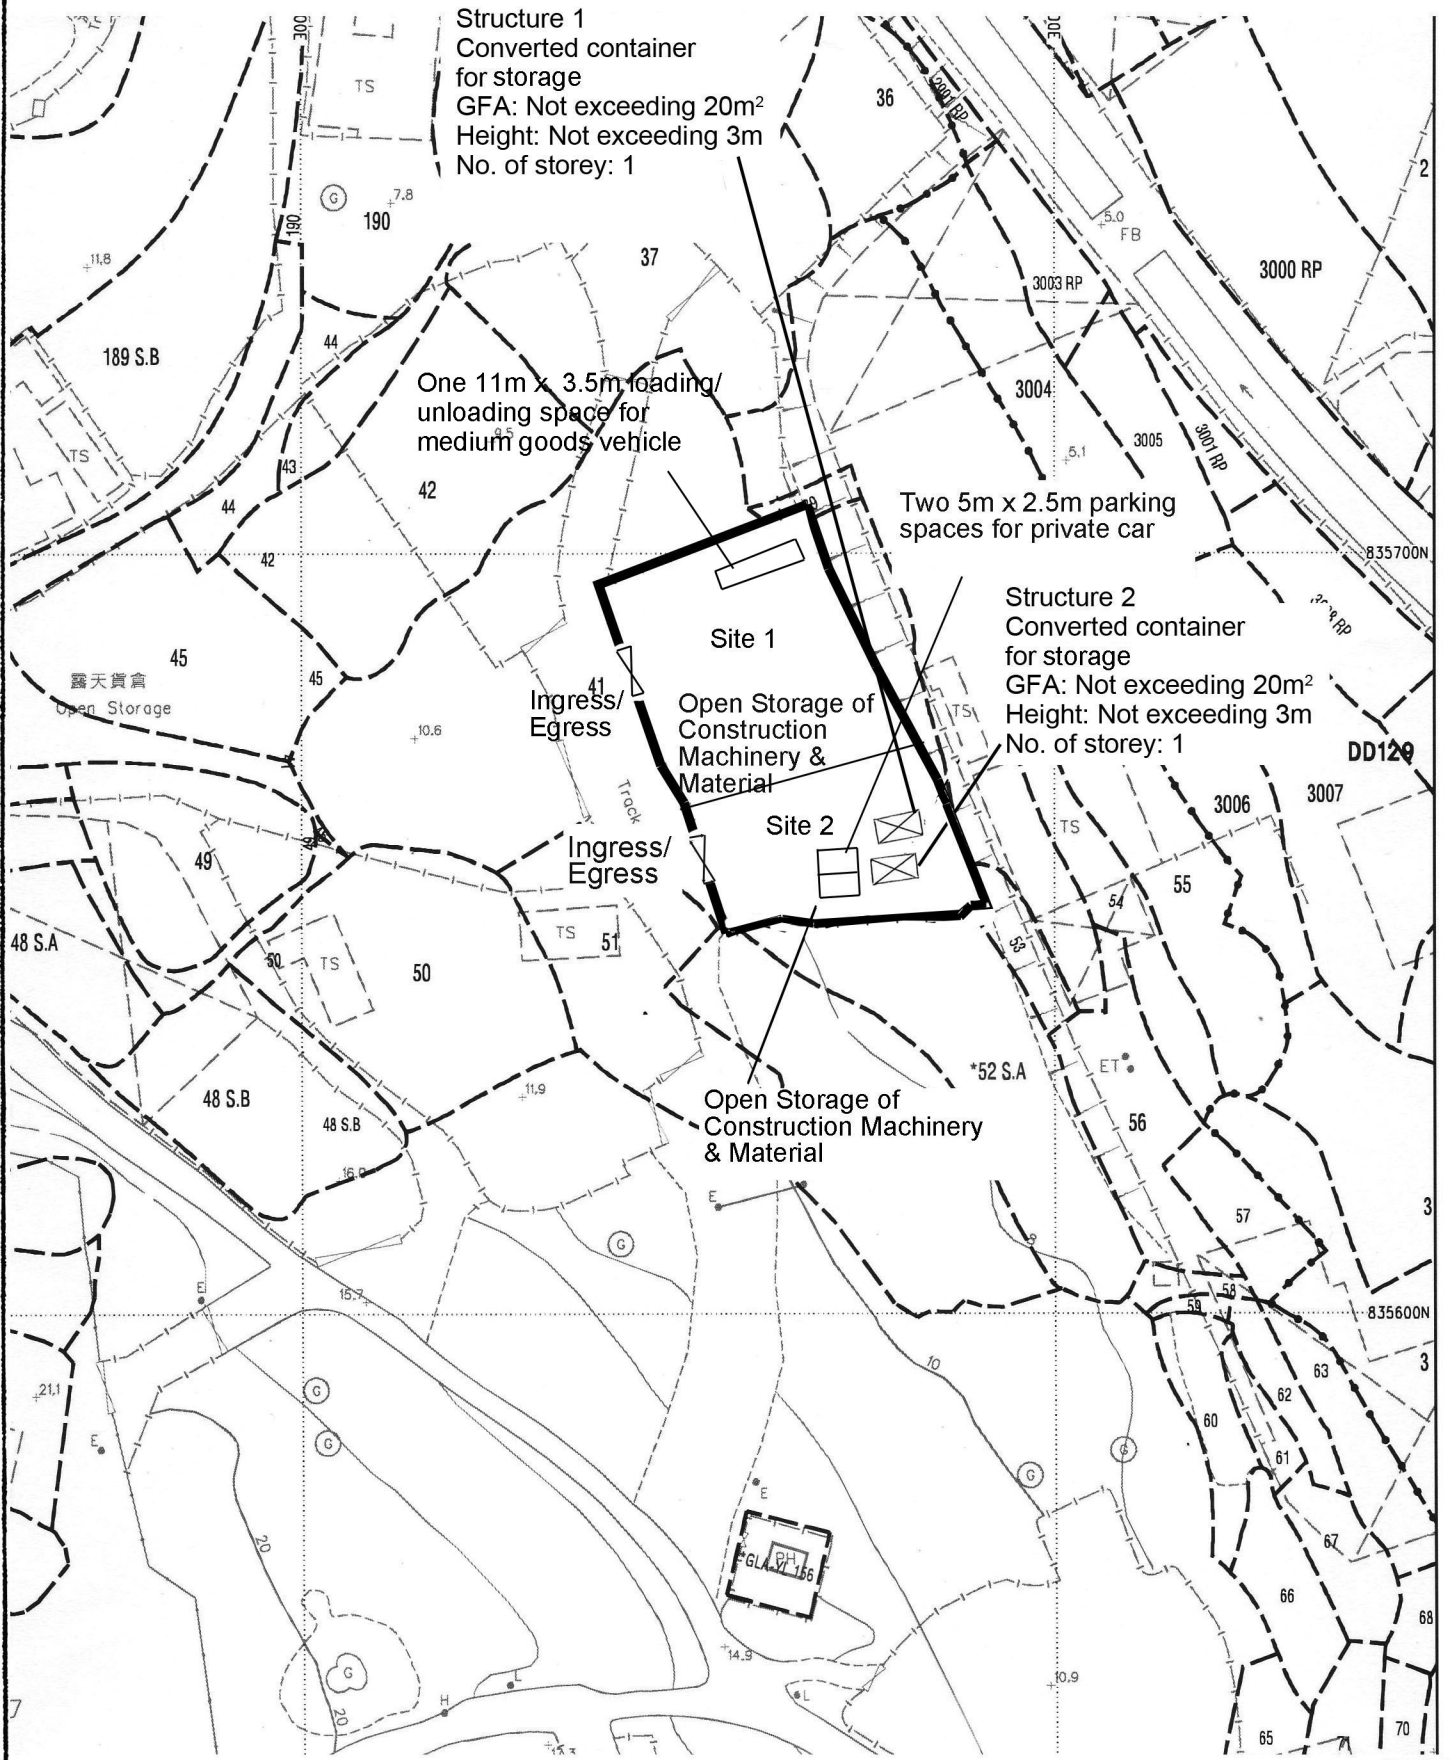

Project 項目名稱:

Temporary Open Storage of
 Construction Machinery and Material for
 a Period of 3 Years at Lots 39 (Part), 40
 (Part), 41(Part), 52 S.A RP (Part) & 52
 S.B (Part) in D.D. 128, Ha Tsuen, Yuen
 Long

Drawing Title 圖目:

Proposed Layout Plan

Remarks 備註:


Drawing No. 圖號:

Figure 3

Scale 比例:

1:1000

Tree	Approximate Height	Spacing
Existing <i>Ficus microcarpa</i> to be preserved	About 4.5m to 5.5m	3m
Fruit trees including mango tree, <i>Artocarpus heterophyllus</i>	About 3.5m to 4m	3m

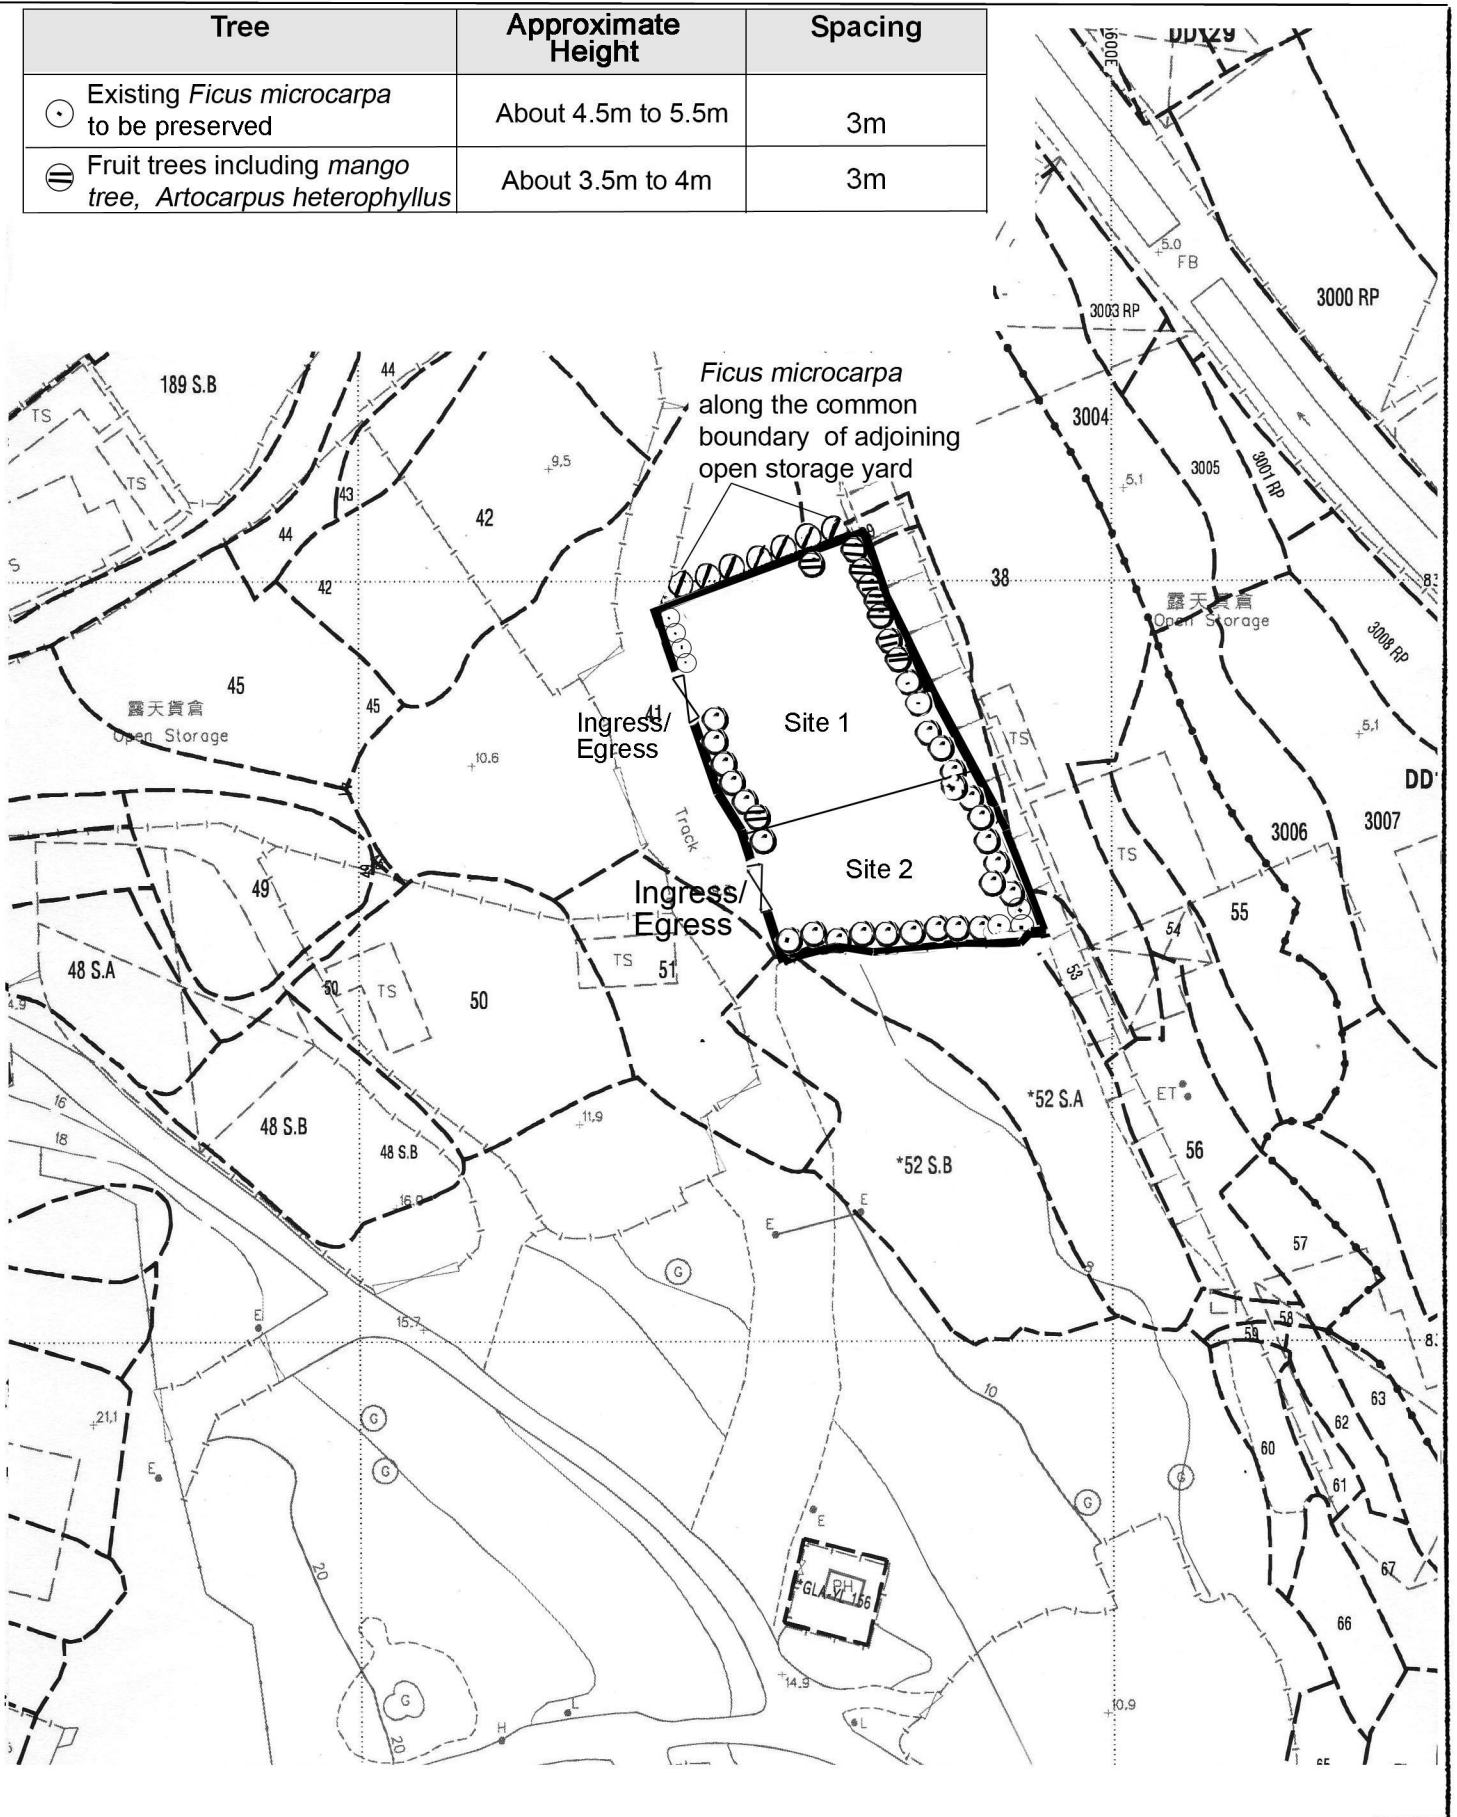


Project 項目名稱:
Temporary Open Storage of Construction Machinery and Material for a Period of 3 Years at Lots 39 (Part), 40 (Part), 41(Part), 52 S.A RP (Part) & 52 S.B (Part) in D.D. 128, Ha Tsuen, Yuen Long

Drawing Title 圖目:
Proposed Landscape & Tree Preservation Plan

Drawing No. 圖號:
Figure 4

Remarks 備註:
 Tree Preservation Measures:
 (i) No open storage of materials/objects will be carried out within the 1m diameter of all the trees within the site boundary;
 (ii) Irrigate the trees at regular interval;
 (iii) Replace dead tree, if any, &
 (iv) Removal of weeds and climbers adjacent to the existing trees.

Scale 比例:
1:1000

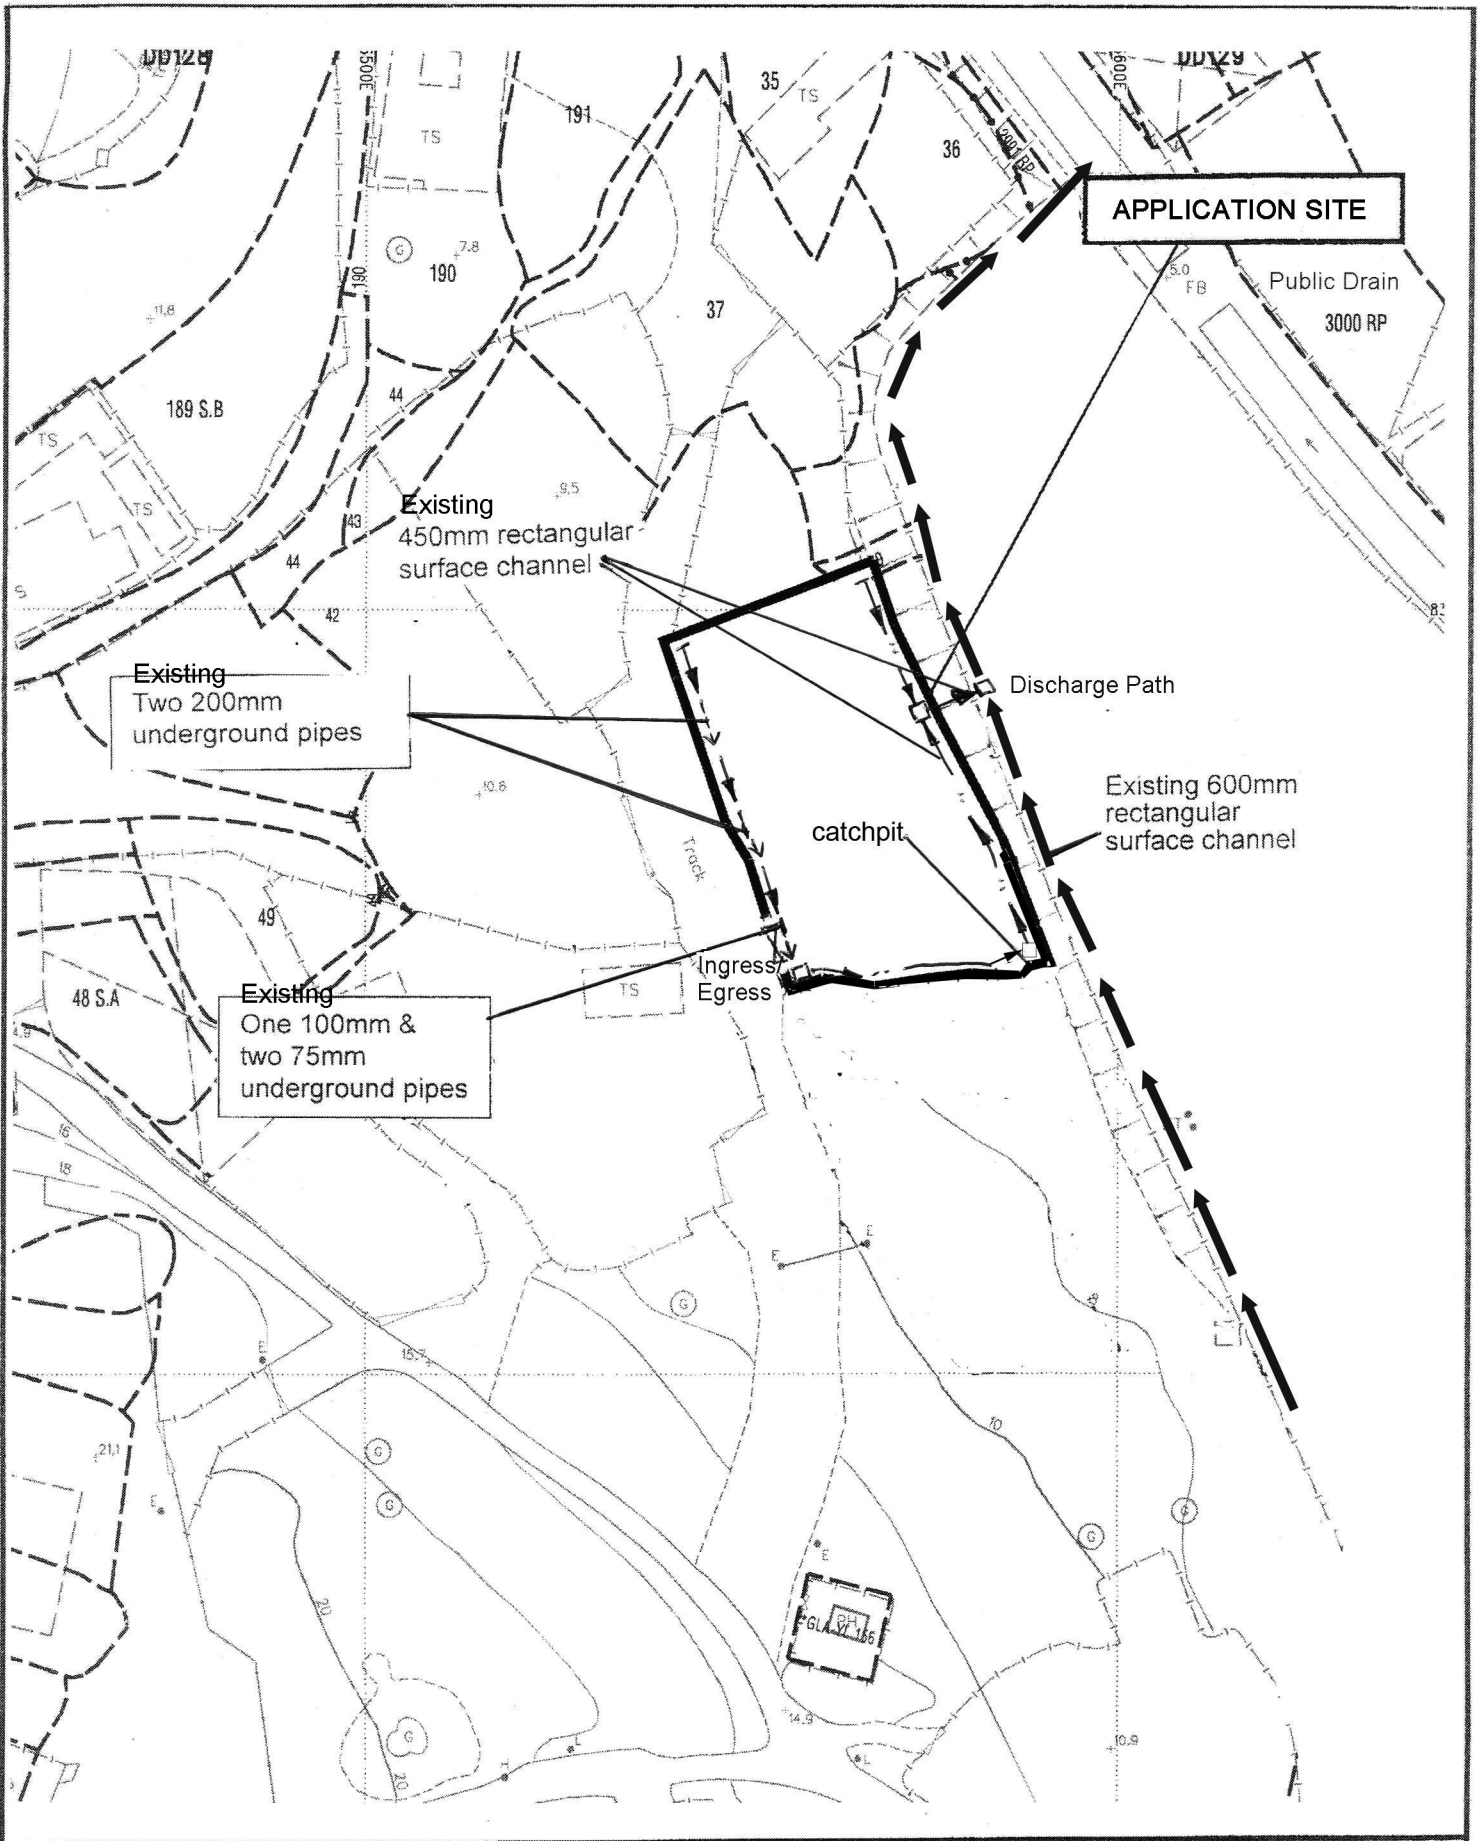

<p>Project 圖則號碼: Temporary Open Storage of Construction Machinery and Material for a Period of 3 Years at Lots 39 (Part), 40 (Part), 41(Part), 52 S.A RP (Part) & 52 S.B (Part) in D.D. 128, Ha Tsuen, Yuen Long</p>	<p>Drawing Title 圖名: As-built Drainage Plan</p>	<p>Remarks 備註:</p>
	<p>Drawing No. 圖號: Figure 5</p>	<p>Scale 比例: 1:1000</p>