


Attach ment 2

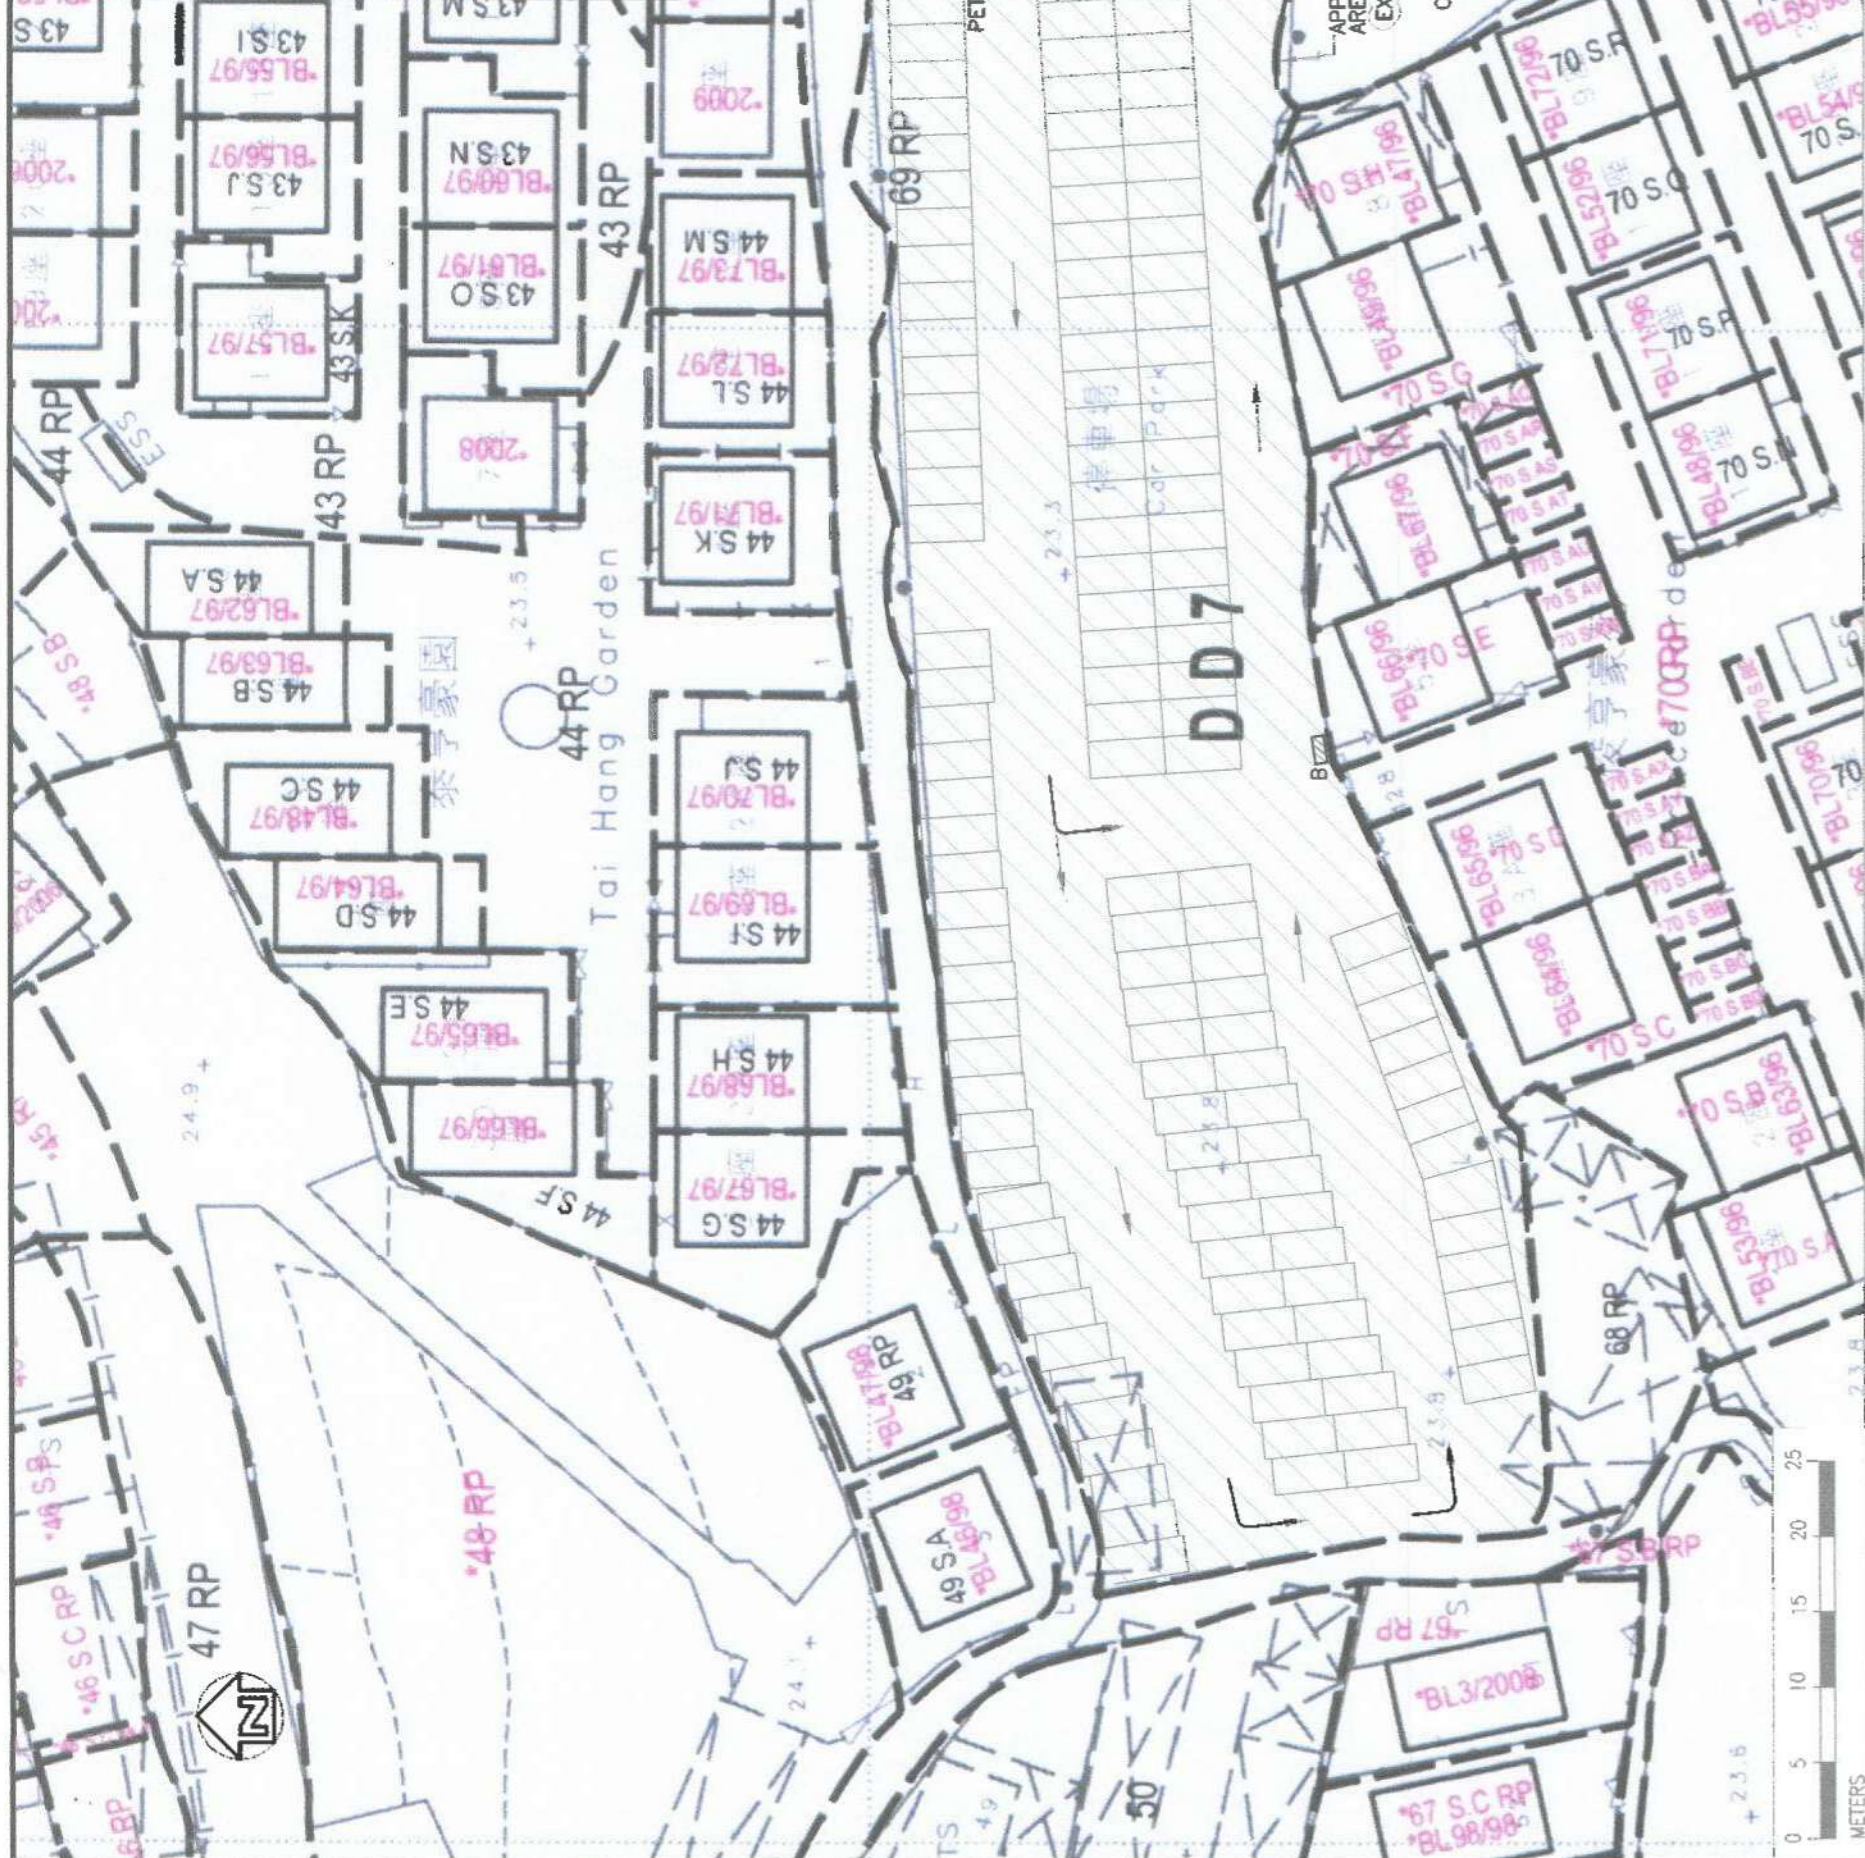

NOTE: 1. EXISTING PETROL INTERCEPTOR AND EXISTING CATCHPIT DETAIL REFER TO DRG. H3028/1-H3028/10 AND ProPECC PN1/94, SHOWN AS INDICATIVE ONLY AND SHOULD REFER TO "STORMWATER DRAINAGE LAYOUT PLAN" FOR DETAILS.

**SIGN BOARD TYPE C**  
WARNING: DO NOT DEPOSIT, OR CAUSE OR PERMIT ANY MATTER THAT MAY FALL OR BE WASHED OR CARRIED INTO WATER. DO NOT THROW OR PLACE ANYTHING INTO WATER. DO NOT ENTER, OR BATH OR WASH IN WATER. DO NOT WASH OR CAUSE OR PERMIT ANY ANIMAL TO ENTER INTO WATER.

**SIGN BOARD TYPE A** 祇准私家車  
**SIGN BOARD TYPE B** 禁止扔垃圾  
**SIGN BOARD TYPE C** EXISTING CHAIN LINK FENCE  
DETAIL REFER TO CEDD TYPICAL DRG. C1006C.

PROJECT	C9225K01 D	DESIGNED	OCT. 2024	SCALE	1 : 500
DRAWING NO.	C9225K01 D	DESIGNED	S.W.	DRAWN	A.T.
TITLE	TEMPORARY PUBLIC VEHICLE PARK (PRIVATE CARS ONLY) LOT 69 RP IN DD7, TAI HANG, TAI PO, N.T.	DESIGN CHECKED	S.W.		
	GENERAL LAYOUT PLAN				

