


Project 項目名稱:
 Proposed Temporary Warehouse (Hardware Accessories)
 with Ancillary Office for a Period of 3 Years at Lot
 2205 R.P (Part) in D.D. 92, Kam Tsing Village, Sheung Shui,
 New Territories

Drawing Title 圖紙標題:
 Location Plan

Drawing No. 圖號:
 20240907

Remarks 備註:
 ●●● Vehicular access leading from Kam
 Tsing South Road

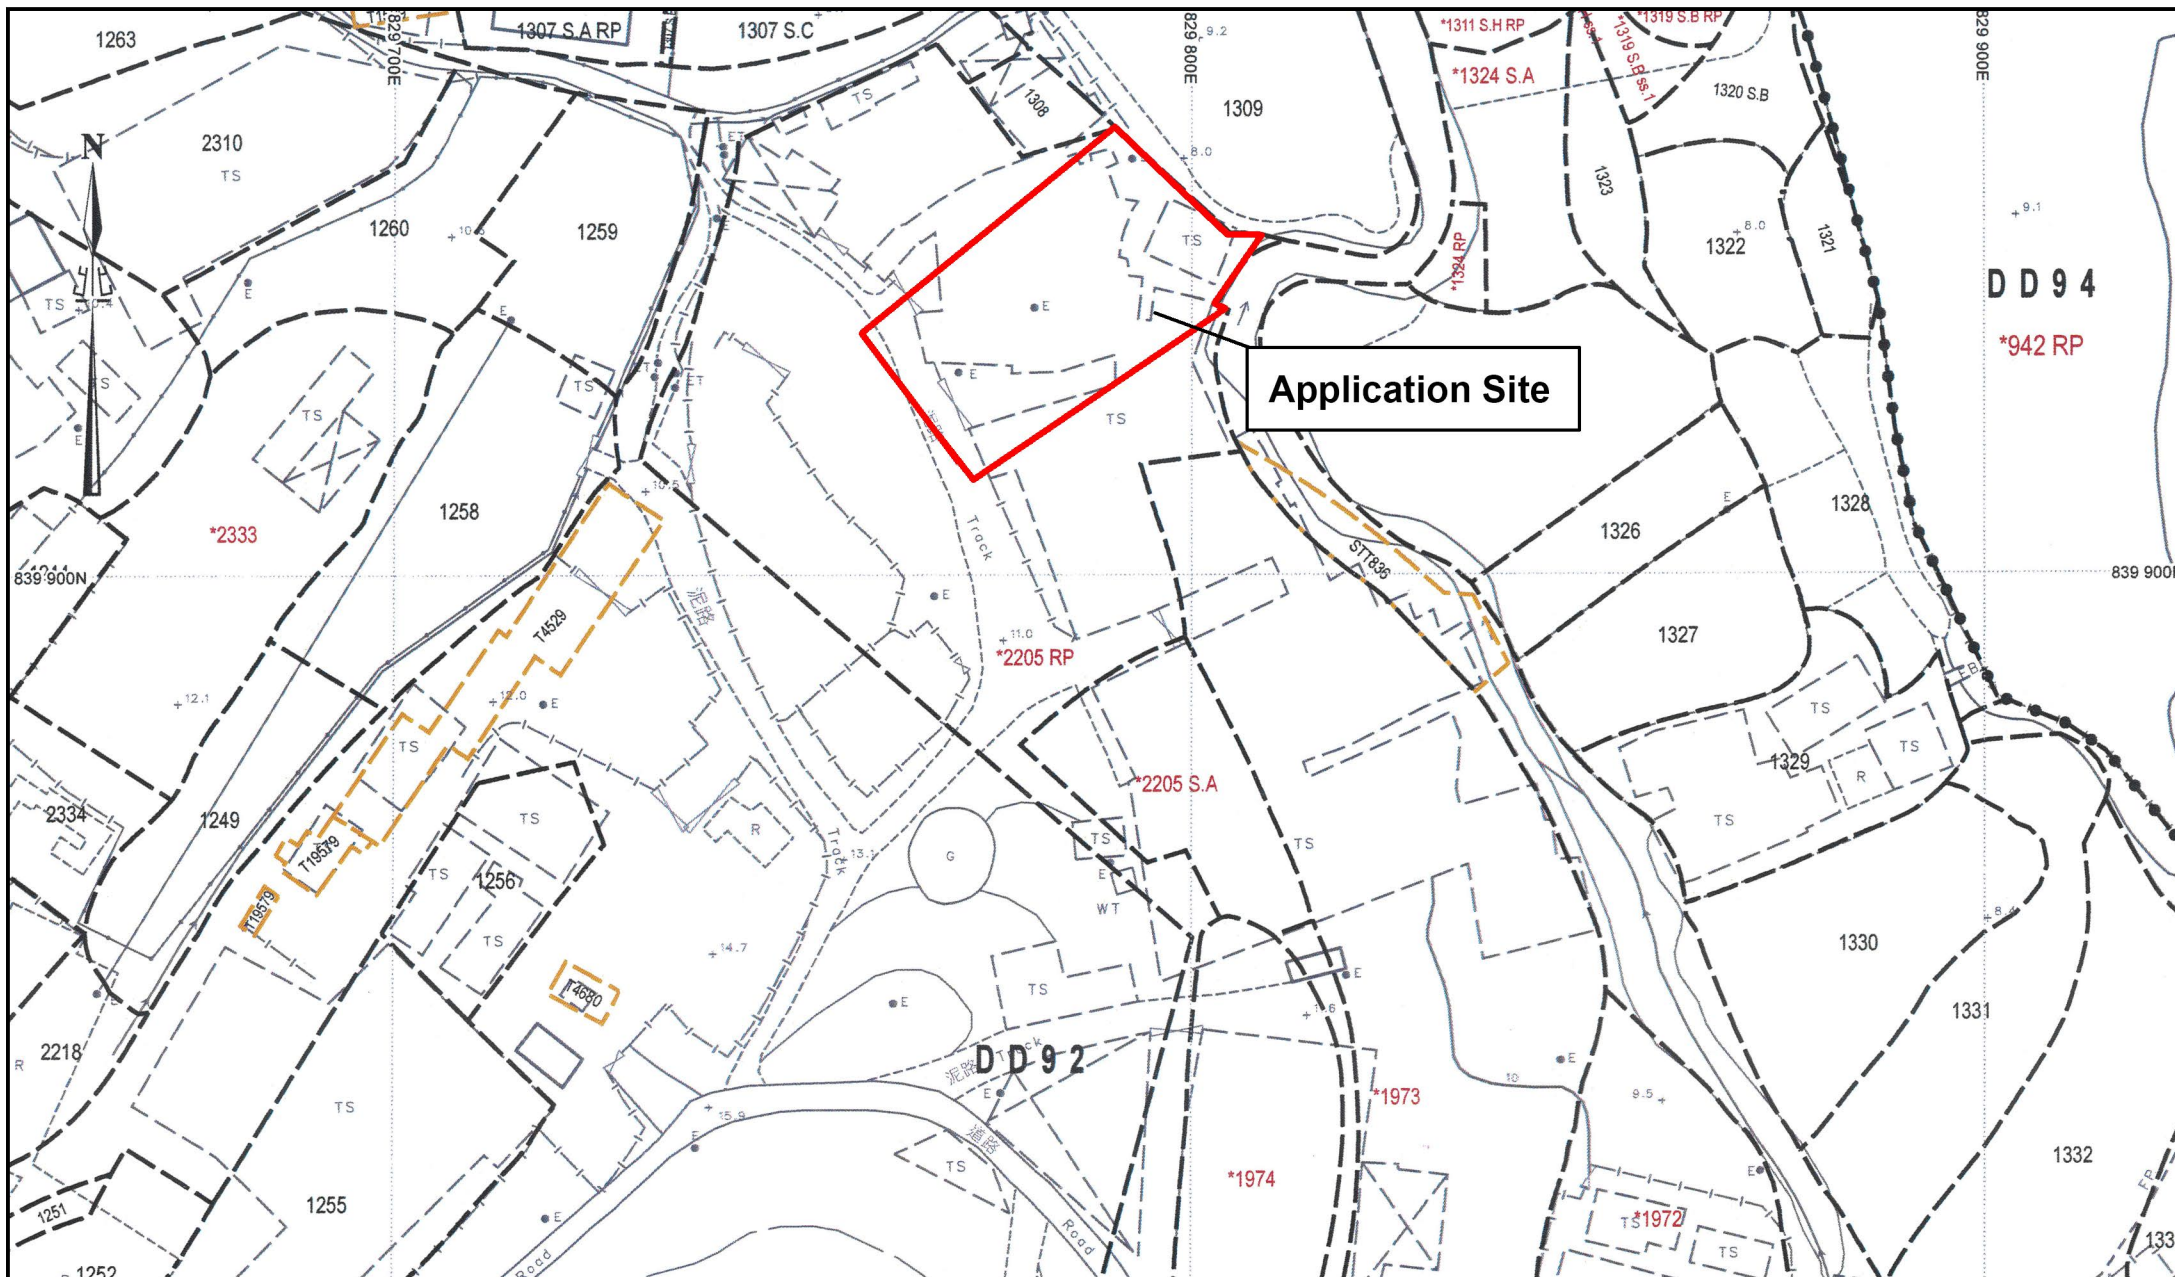


Project 項目名稱:
**Proposed Temporary Warehouse (Hardware Accessories)
 with Ancillary Office for a Period of 3 Years at Lot
 2205 R.P (Part) in D.D. 92, Kam Tsin Village, Sheung Shui,
 New Territories**

Drawing Title 圖紙標題:
Site Plan

Drawing No. 圖號:
20240907

Remarks 備註:

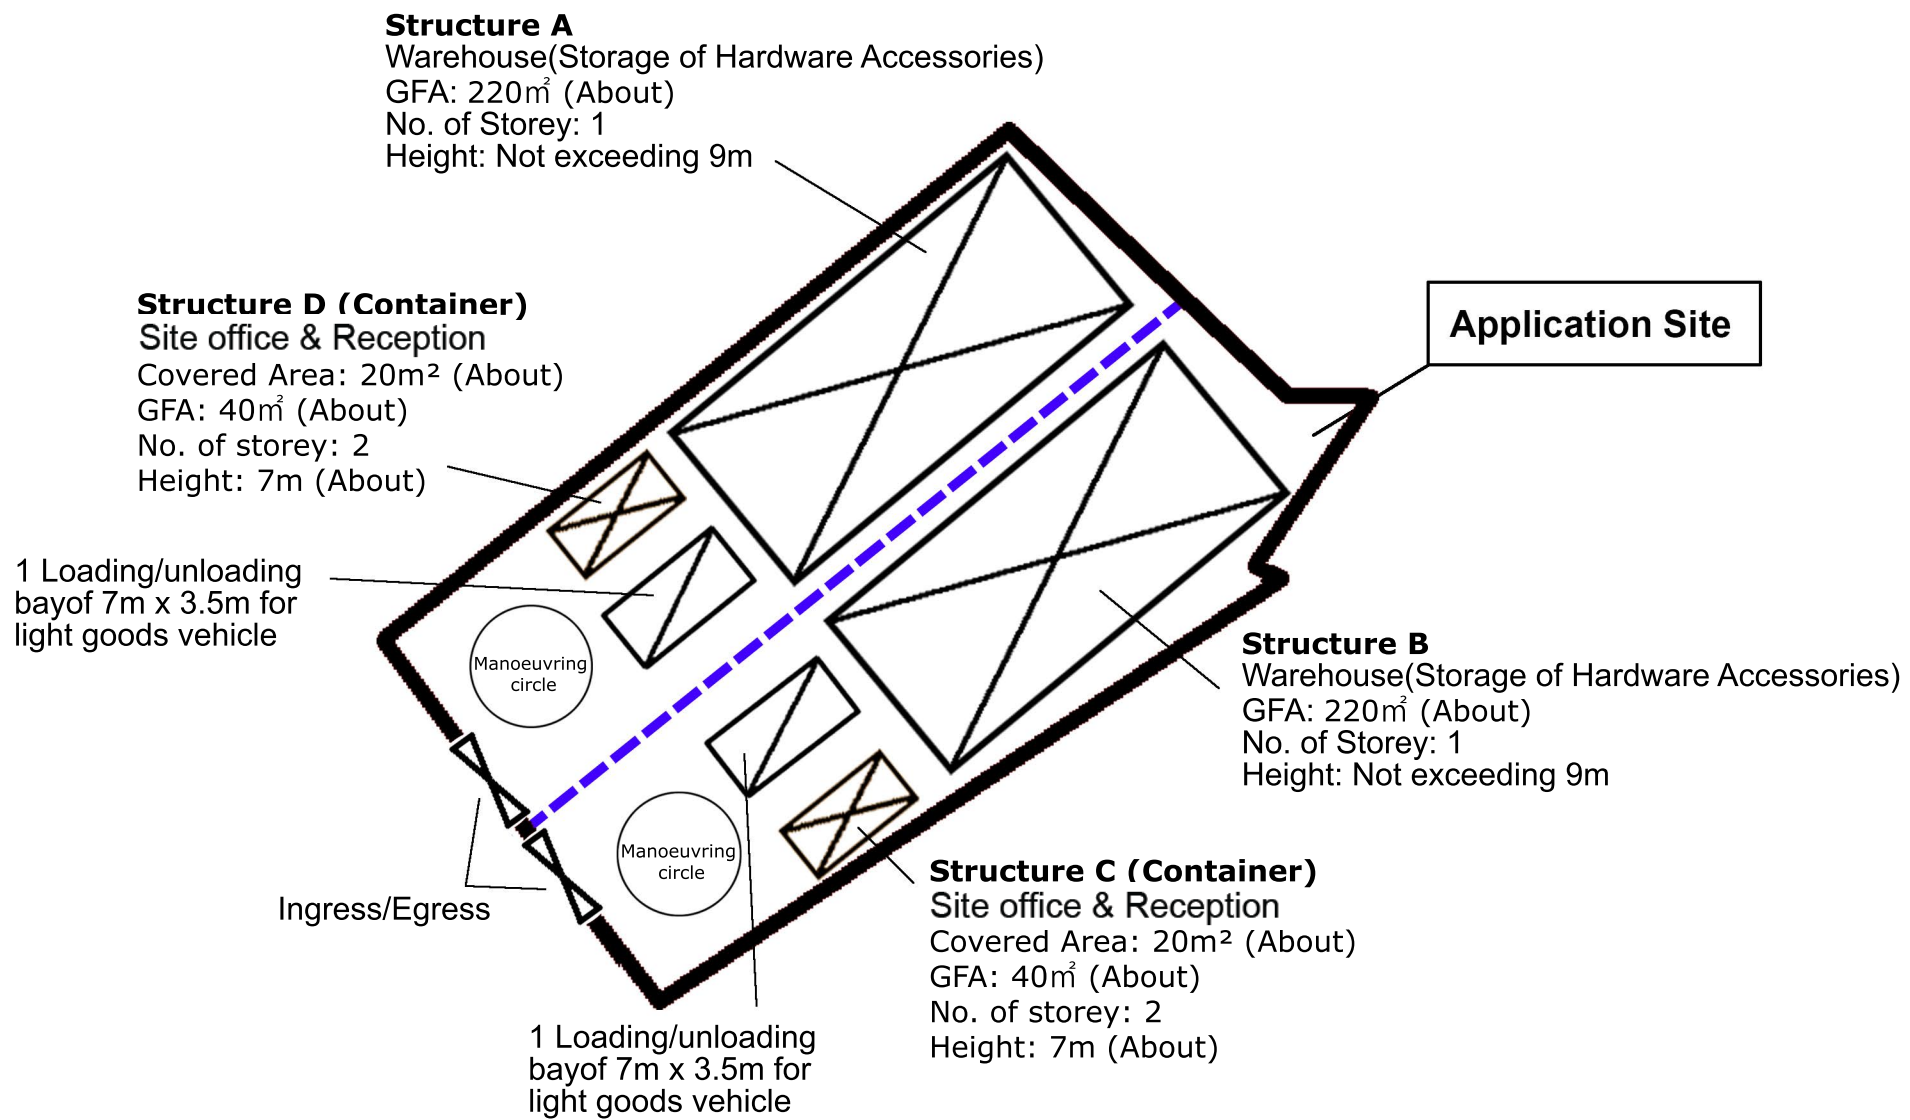

Structure A
 Warehouse(Storage of Hardware Accessories)
 GFA: 220m² (About)
 No. of Storey: 1
 Height: Not exceeding 9m

Structure D (Container)
 Site office & Reception
 Covered Area: 20m² (About)
 GFA: 40m² (About)
 No. of storey: 2
 Height: 7m (About)

1 Loading/unloading bay of 7m x 3.5m for light goods vehicle

Ingress/Egress

1 Loading/unloading bay of 7m x 3.5m for light goods vehicle

Structure B
 Warehouse(Storage of Hardware Accessories)
 GFA: 220m² (About)
 No. of Storey: 1
 Height: Not exceeding 9m

Structure C (Container)
 Site office & Reception
 Covered Area: 20m² (About)
 GFA: 40m² (About)
 No. of storey: 2
 Height: 7m (About)

Application Site






Project 項目名稱:
 Proposed Temporary Warehouse (Hardware Accessories) with Ancillary Office for a Period of 3 Years at Lot 2205 R.P (Part) in D.D. 92, Kam Tsin Village, Sheung Shui, New Territories

Drawing Title 圖紙標題:
 Layout Plan

Drawing No. 圖號:
 20240907

Remarks 備註:

-  Light goods vehicle
-  Structure
-  Temporary fencing