



<p>Project 項目名稱: Proposed Temporary Warehouse for Storage of Metal for a Period of 3 Years and Filling of Land at Lots 515 RP & 524 S.B in D.D.90, Lin Ma Hang Road, Ta Kwu Ling, N.T.</p>	<p>Drawing Title 圖目: Application Site</p>	<p>Remarks 備註:</p>
	<p>Drawing No. 圖號: Figure 1</p>	<p>Scale 比例: 1:1000</p>



Structure 1
Warehouse for storage of
construction materials
GFA: Not exceeding 950m²
Height: Not exceeding 8.5m
No. of storey: 1

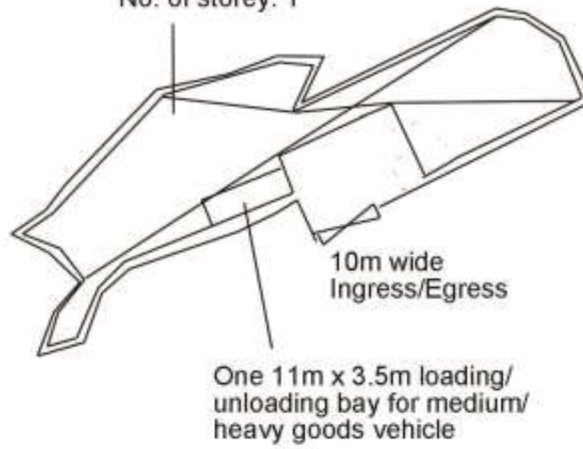

Project 項目名稱: Proposed Temporary Warehouse for Storage of Metal for a Period of 3 Years and Filling of Land at Lots 515 RP & 524 S.B in D.D.90, Lin Ma Hang Road, Ta Kwu Ling, N.T.	Drawing Title 圖目: Proposed Layout Plan	Remarks 備註:
	Drawing No. 圖號: Figure 2	Scale 比例: 1:1000

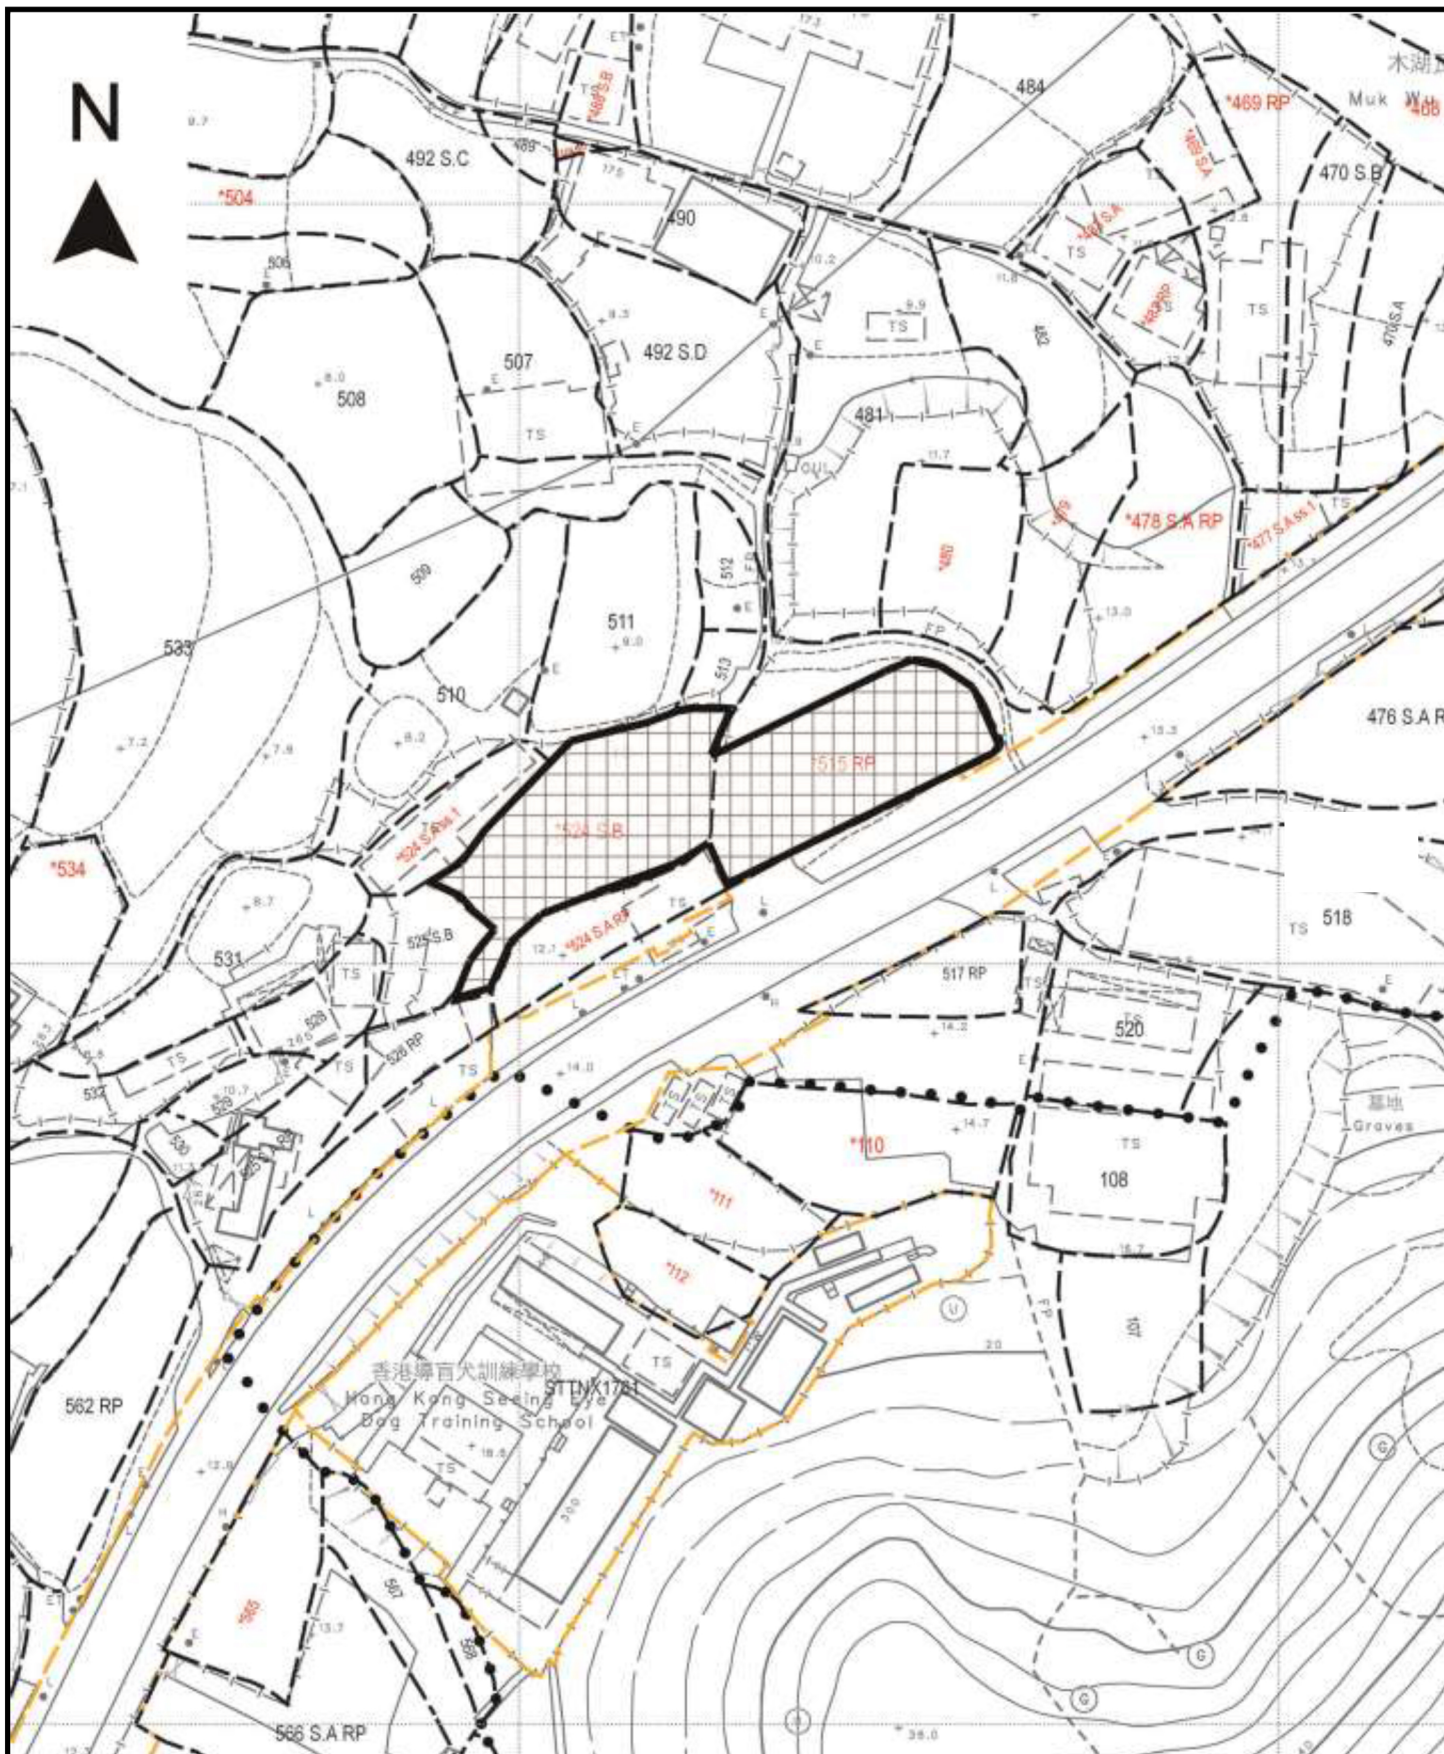

Project 項目名稱:

Proposed Temporary Warehouse for Storage of Metal for a Period of 3 Years and Filling of Land at Lots 515 RP & 524 S.B in D.D.90, Lin Ma Hang Road, Ta Kwu Ling, N.T.

Drawing Title 圖目:

Proposed Land Filling Plan

Drawing No. 圖號:

Figure 3


Remarks 備註:




Proposed filling of 200mm concrete

Scale 比例:

1:1000

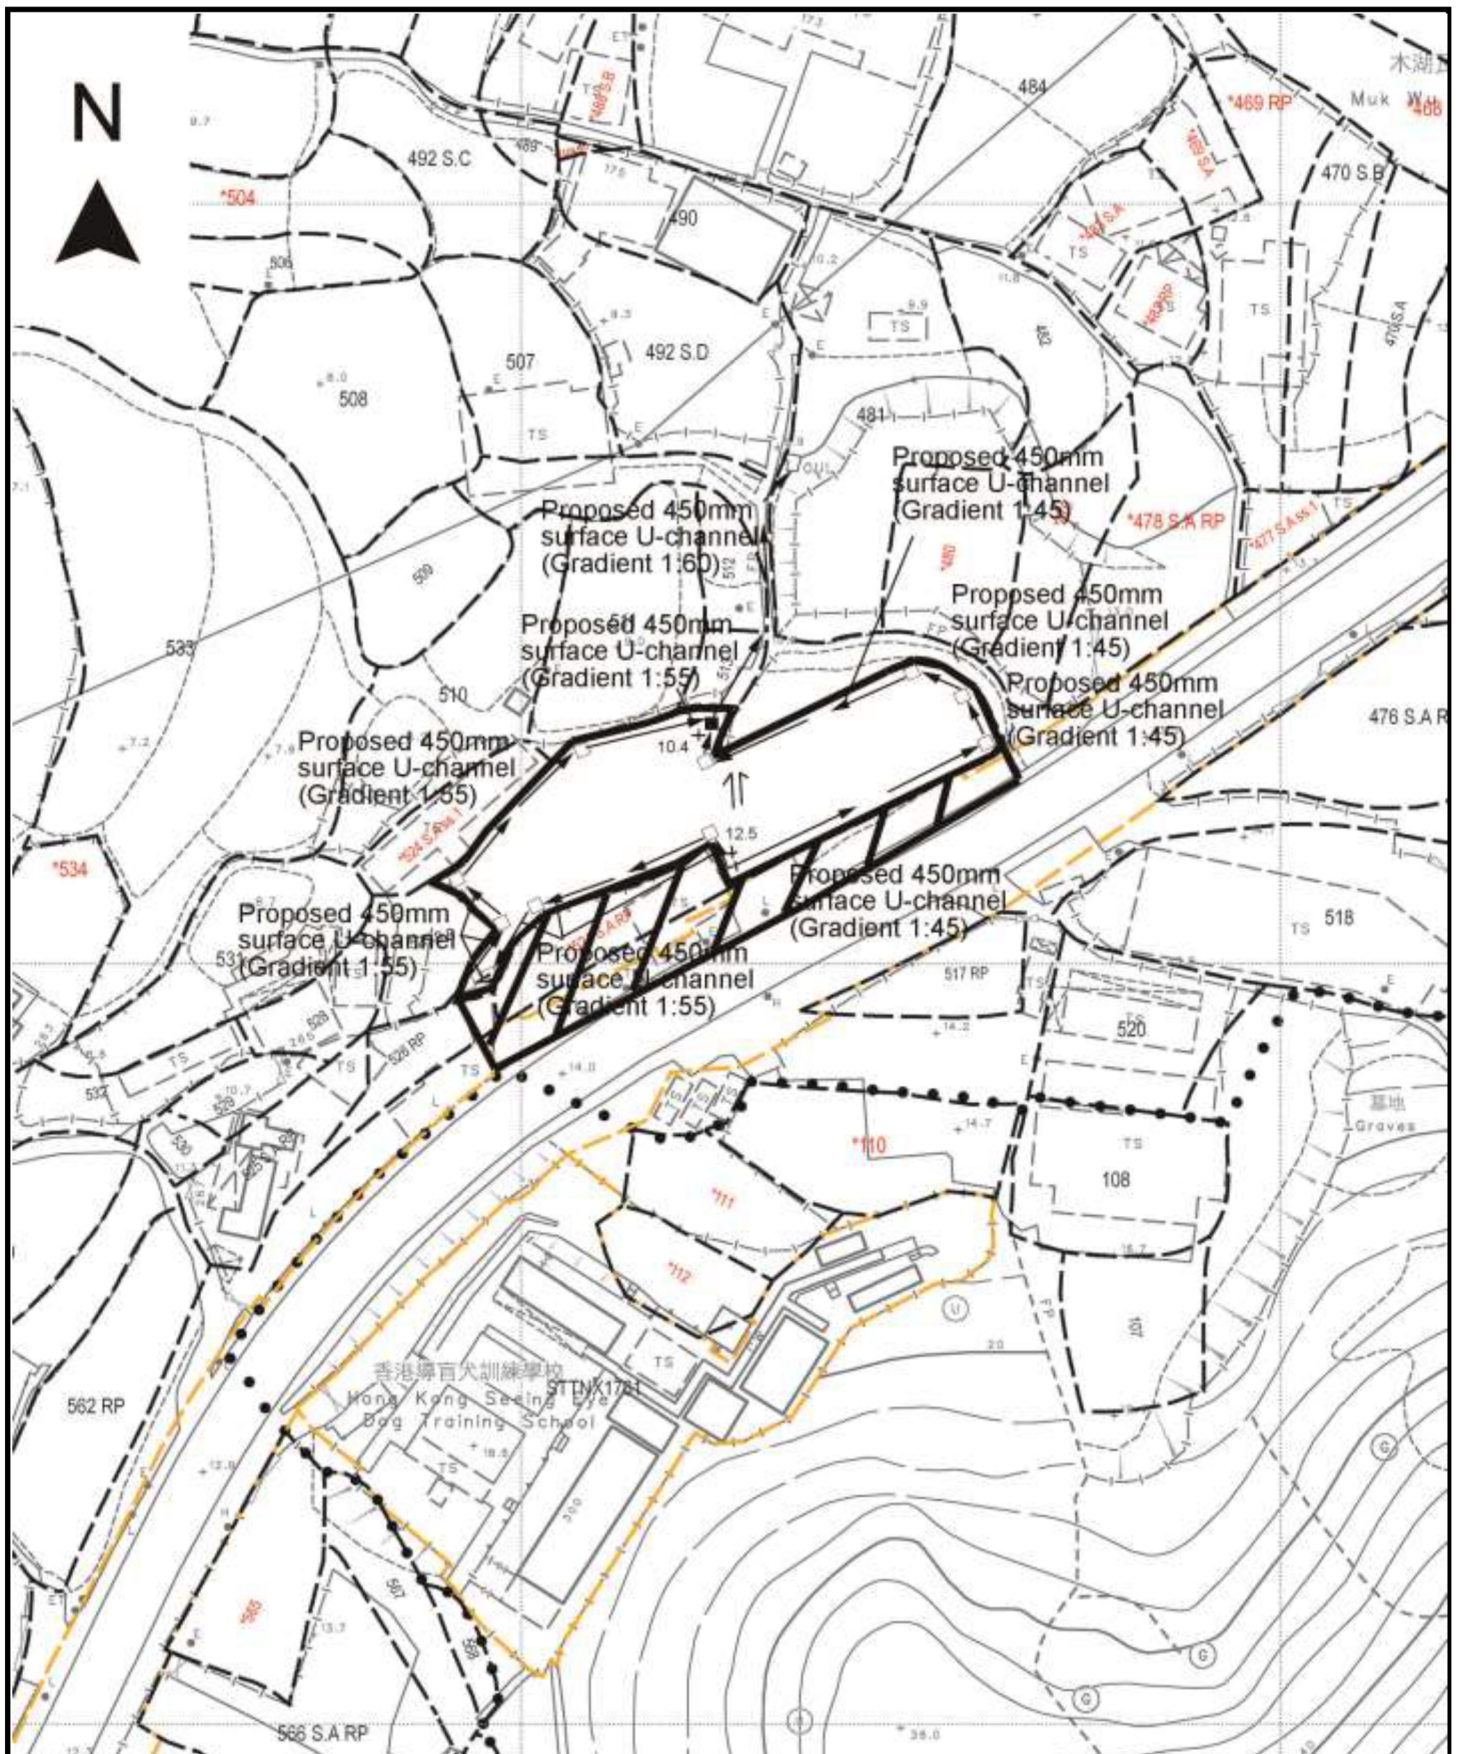

<p>Project 項目名稱:</p> <p>Proposed Temporary Warehouse for Storage of Metal for a Period of 3 Years and Filling of Land at Lots 515 RP & 524 S.B in D.D.90, Lin Ma Hang Road, Ta Kwu Ling, N.T.</p>	<p>Drawing Title 圖目:</p> <p>Proposed Drainage Plan</p>	<p>Remarks 備註:</p> <p>+ 12.5 Level (in mPD)</p> <p>□ Proposed catchpit</p> <p>← Flow of surface runoff</p> <p>■ Catchpit with sand trap</p> <p>▨ External catchment</p>
	<p>Drawing No. 圖號:</p> <p>Figure 4</p>	<p>Scale 比例:</p> <p>1:1000</p>

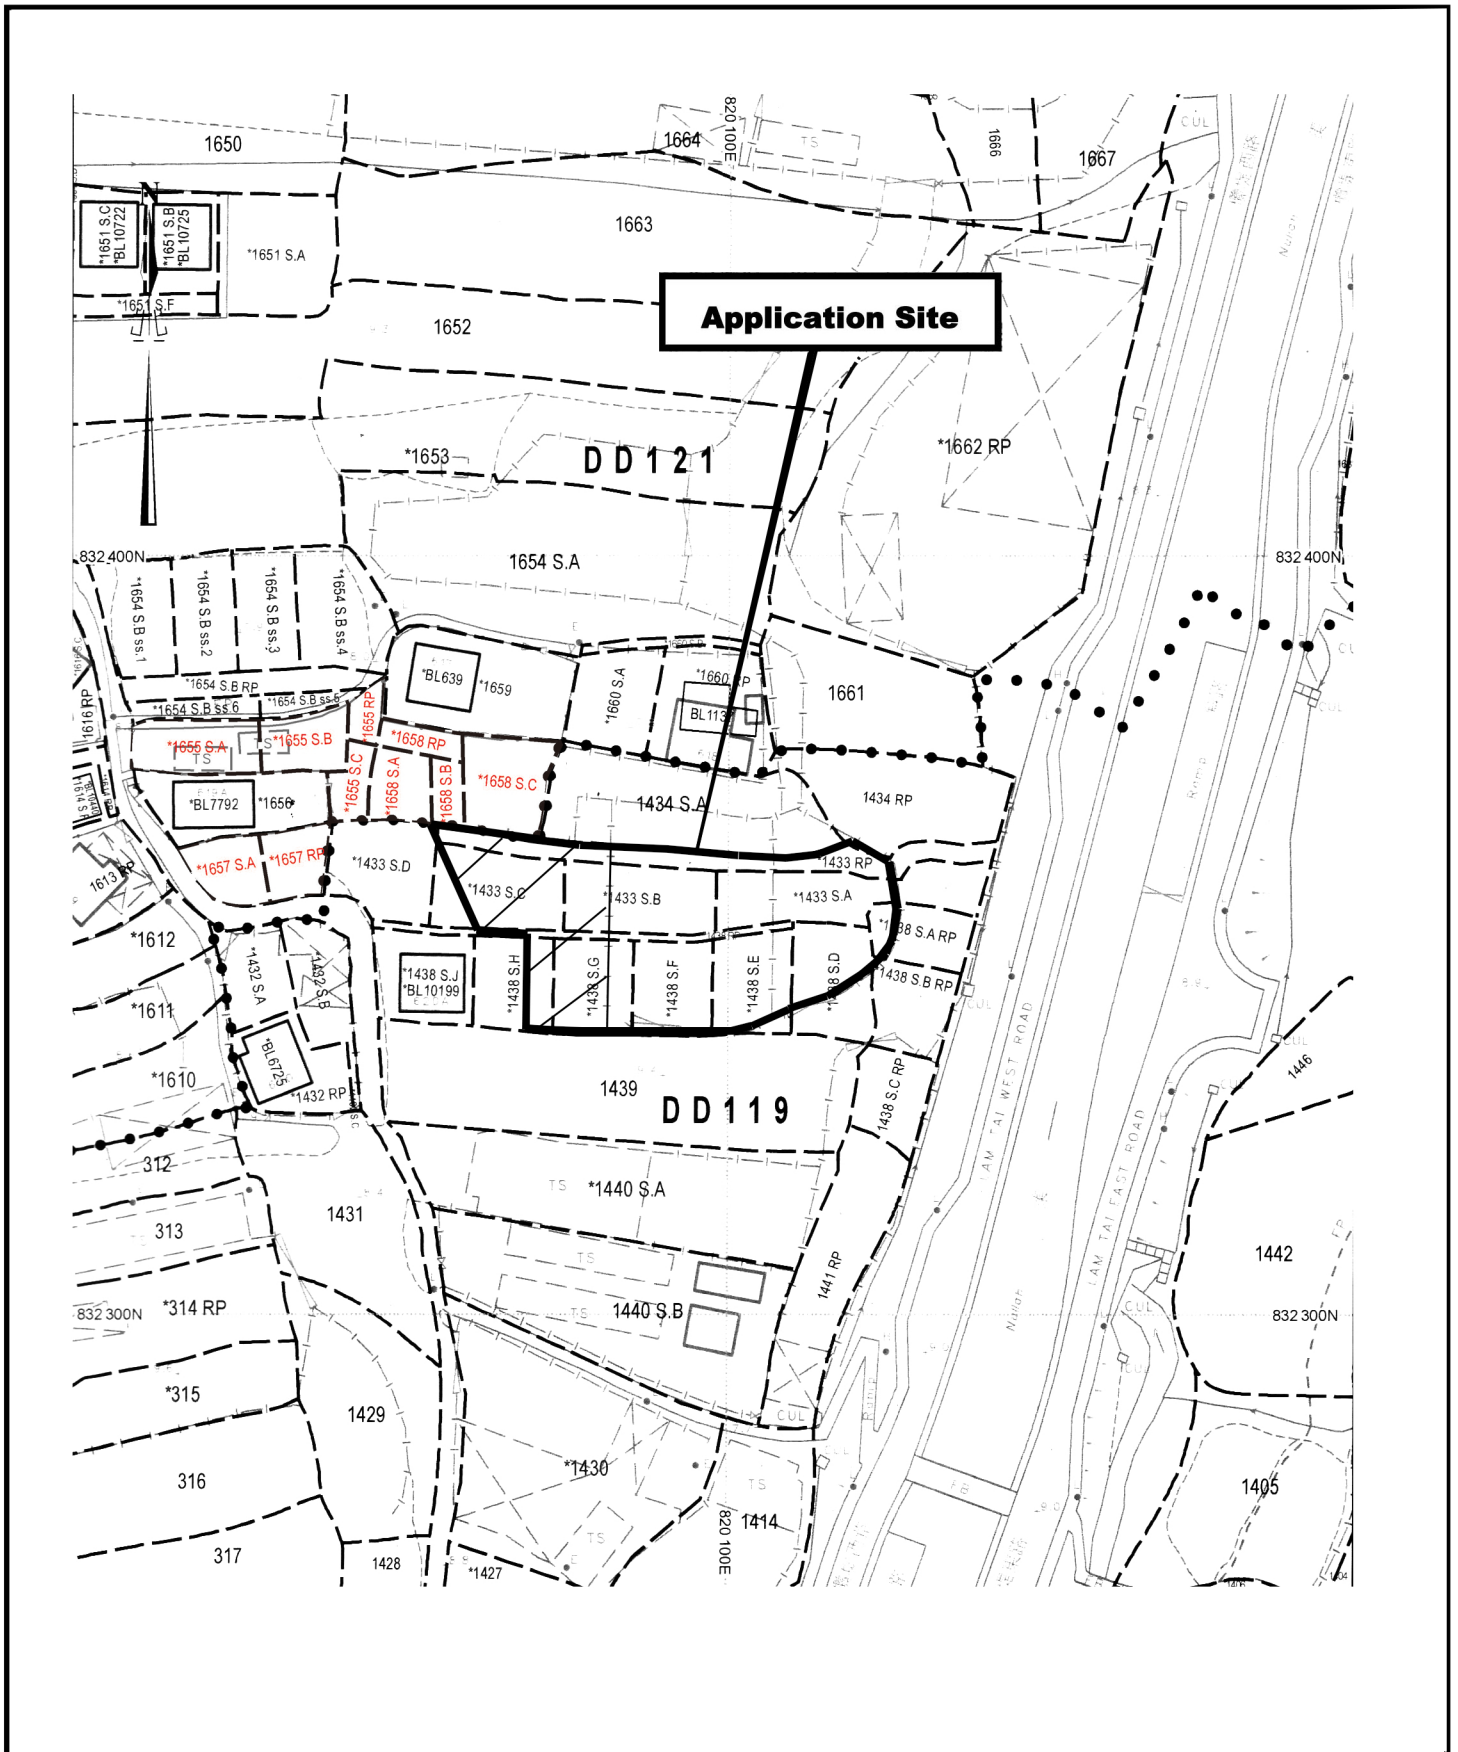


Project 項目名稱:
 Proposed Temporary Warehouse for Storage of Metal for a Period of 3 Years and Filling of Land at Lots 515 RP & 524 S.B in D.D.90, Lin Ma Hang Road, Ta Kwu Ling, N.T.

Drawing Title 圖目:
 The Site Resumed by Government at Shan Ha Tsuen


Remarks 備註:
 Land resumed by Government

Drawing No. 圖號:
 Figure 5


Scale 比例:

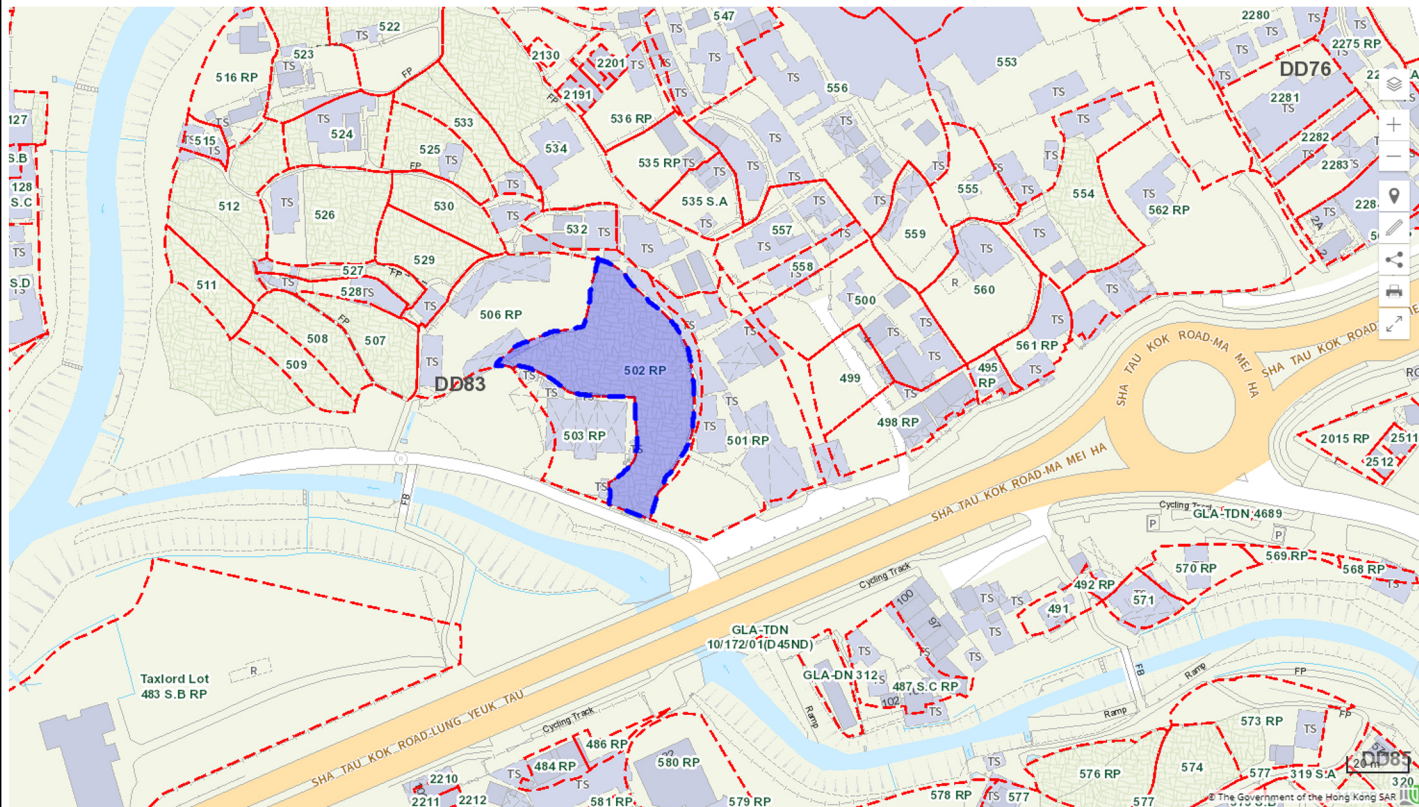

<p>Project 項目名稱:</p> <p>Proposed Temporary Warehouse for Storage of Metal for a Period of 3 Years and Filling of Land at Lots 515 RP & 524 S.B in D.D.90, Lin Ma Hang Road, Ta Kwu Ling, N.T.</p>	<p>Drawing Title 圖目:</p> <p>Alternative Site 1 at Lot 502 RP in D.D.83</p>	<p>Remarks 備註:</p>
	<p>Drawing No. 圖號:</p> <p>Figure 6</p>	<p>Scale 比例:</p> <p>As shown</p>

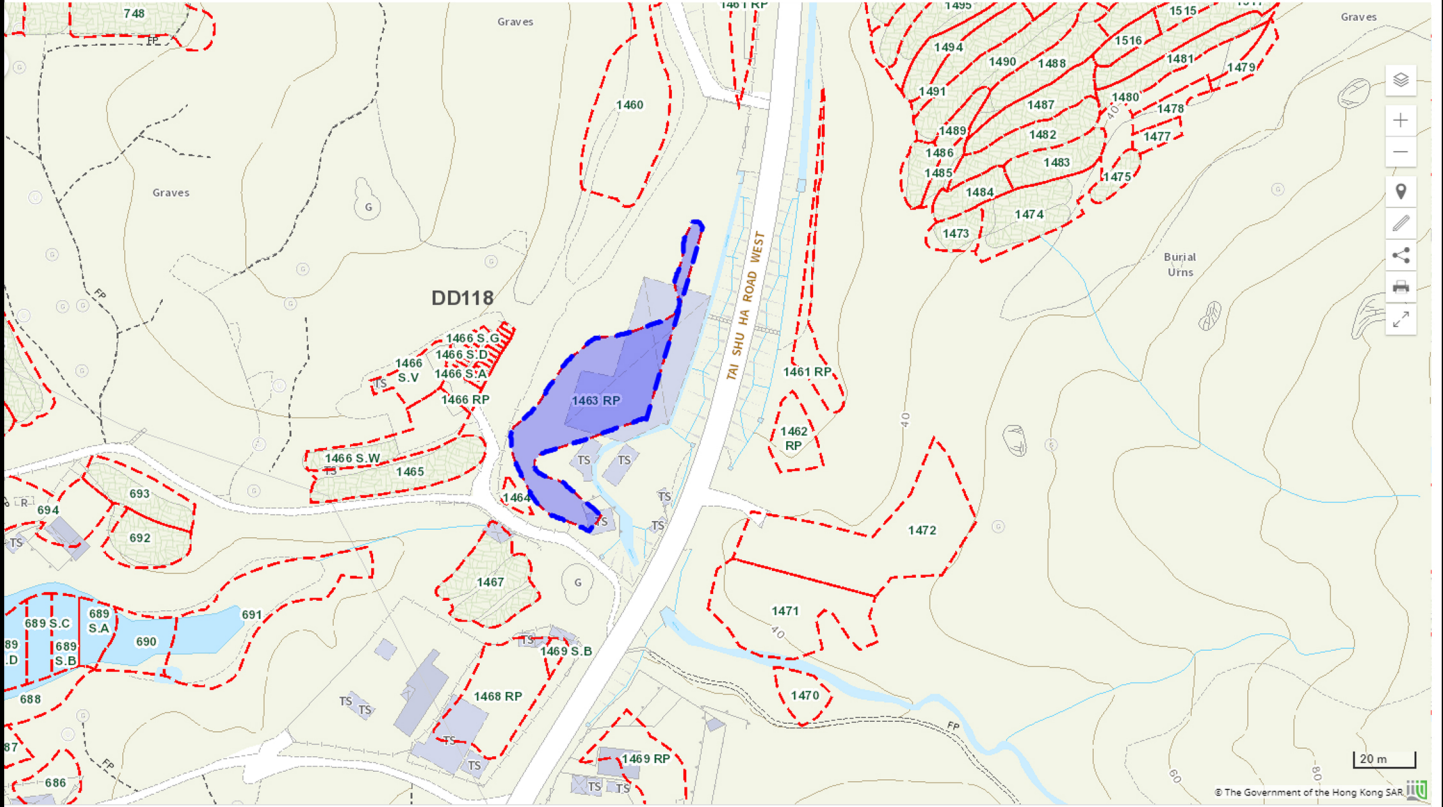

<p>Project 項目名稱:</p> <p>Proposed Temporary Warehouse for Storage of Metal for a Period of 3 Years and Filling of Land at Lots 515 RP & 524 S.B in D.D.90, Lin Ma Hang Road, Ta Kwu Ling, N.T.</p>	<p>Drawing Title 圖目:</p> <p>Alternative Site 3 at Lot 1463 RP in D.D.118</p>	<p>Remarks 備註:</p>
<p>Drawing No. 圖號:</p> <p>Figure 8</p>	<p>Scale 比例:</p> <p>As shown</p>	

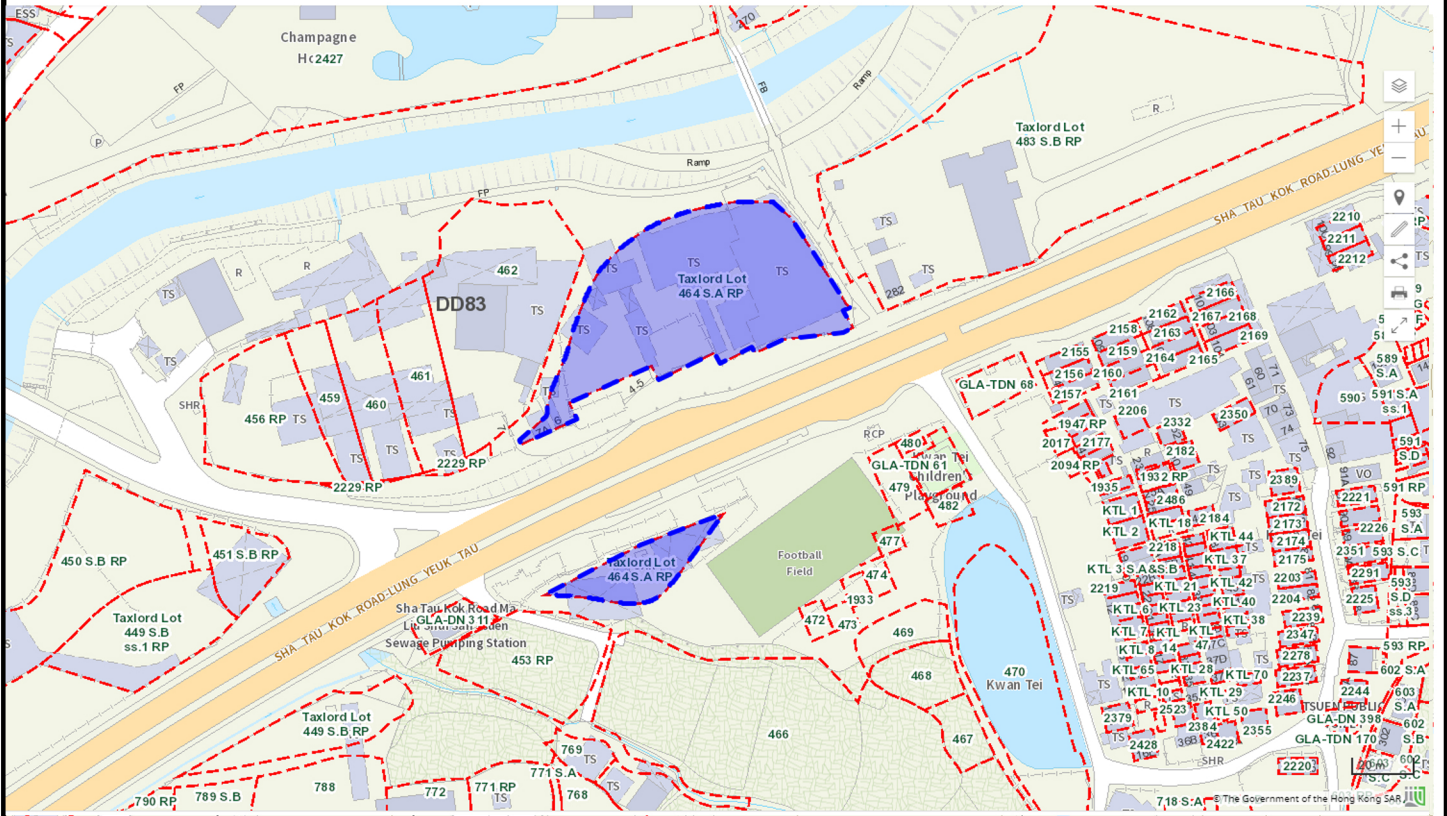

<p>Project 項目名稱:</p> <p>Proposed Temporary Warehouse for Storage of Metal for a Period of 3 Years and Filling of Land at Lots 515 RP & 524 S.B in D.D.90, Lin Ma Hang Road, Ta Kwu Ling, N.T.</p>	<p>Drawing Title 圖目:</p> <p>Alternative Site 4 at Taxlord Lot 464 S.A RP in D.D.83</p>	<p>Remarks 備註:</p>
	<p>Drawing No. 圖號:</p> <p>Figure 9</p>	<p>Scale 比例:</p> <p>As shown</p>