




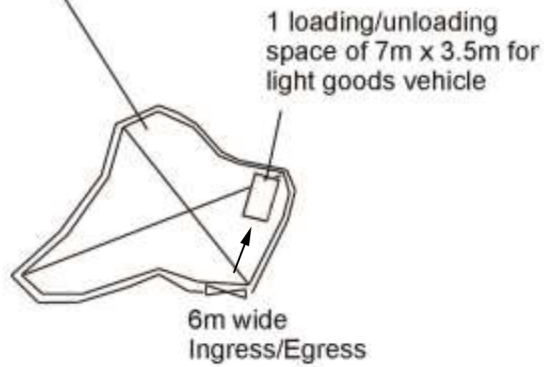
<p>Project 項目名稱: Proposed Temporary Warehouse for Storage of Construction Material and Furniture for a Period of 3 Years and Filling of Land at Lots 589 & 590 RP in D.D.90, Lin Ma Hang Road, Ta Kwu Ling, N.T.</p>	<p>Drawing Title 圖目: Application Site</p>	<p>Remarks 備註:</p>
	<p>Drawing No. 圖號: Figure 1</p>	<p>Scale 比例: 1:1000</p>

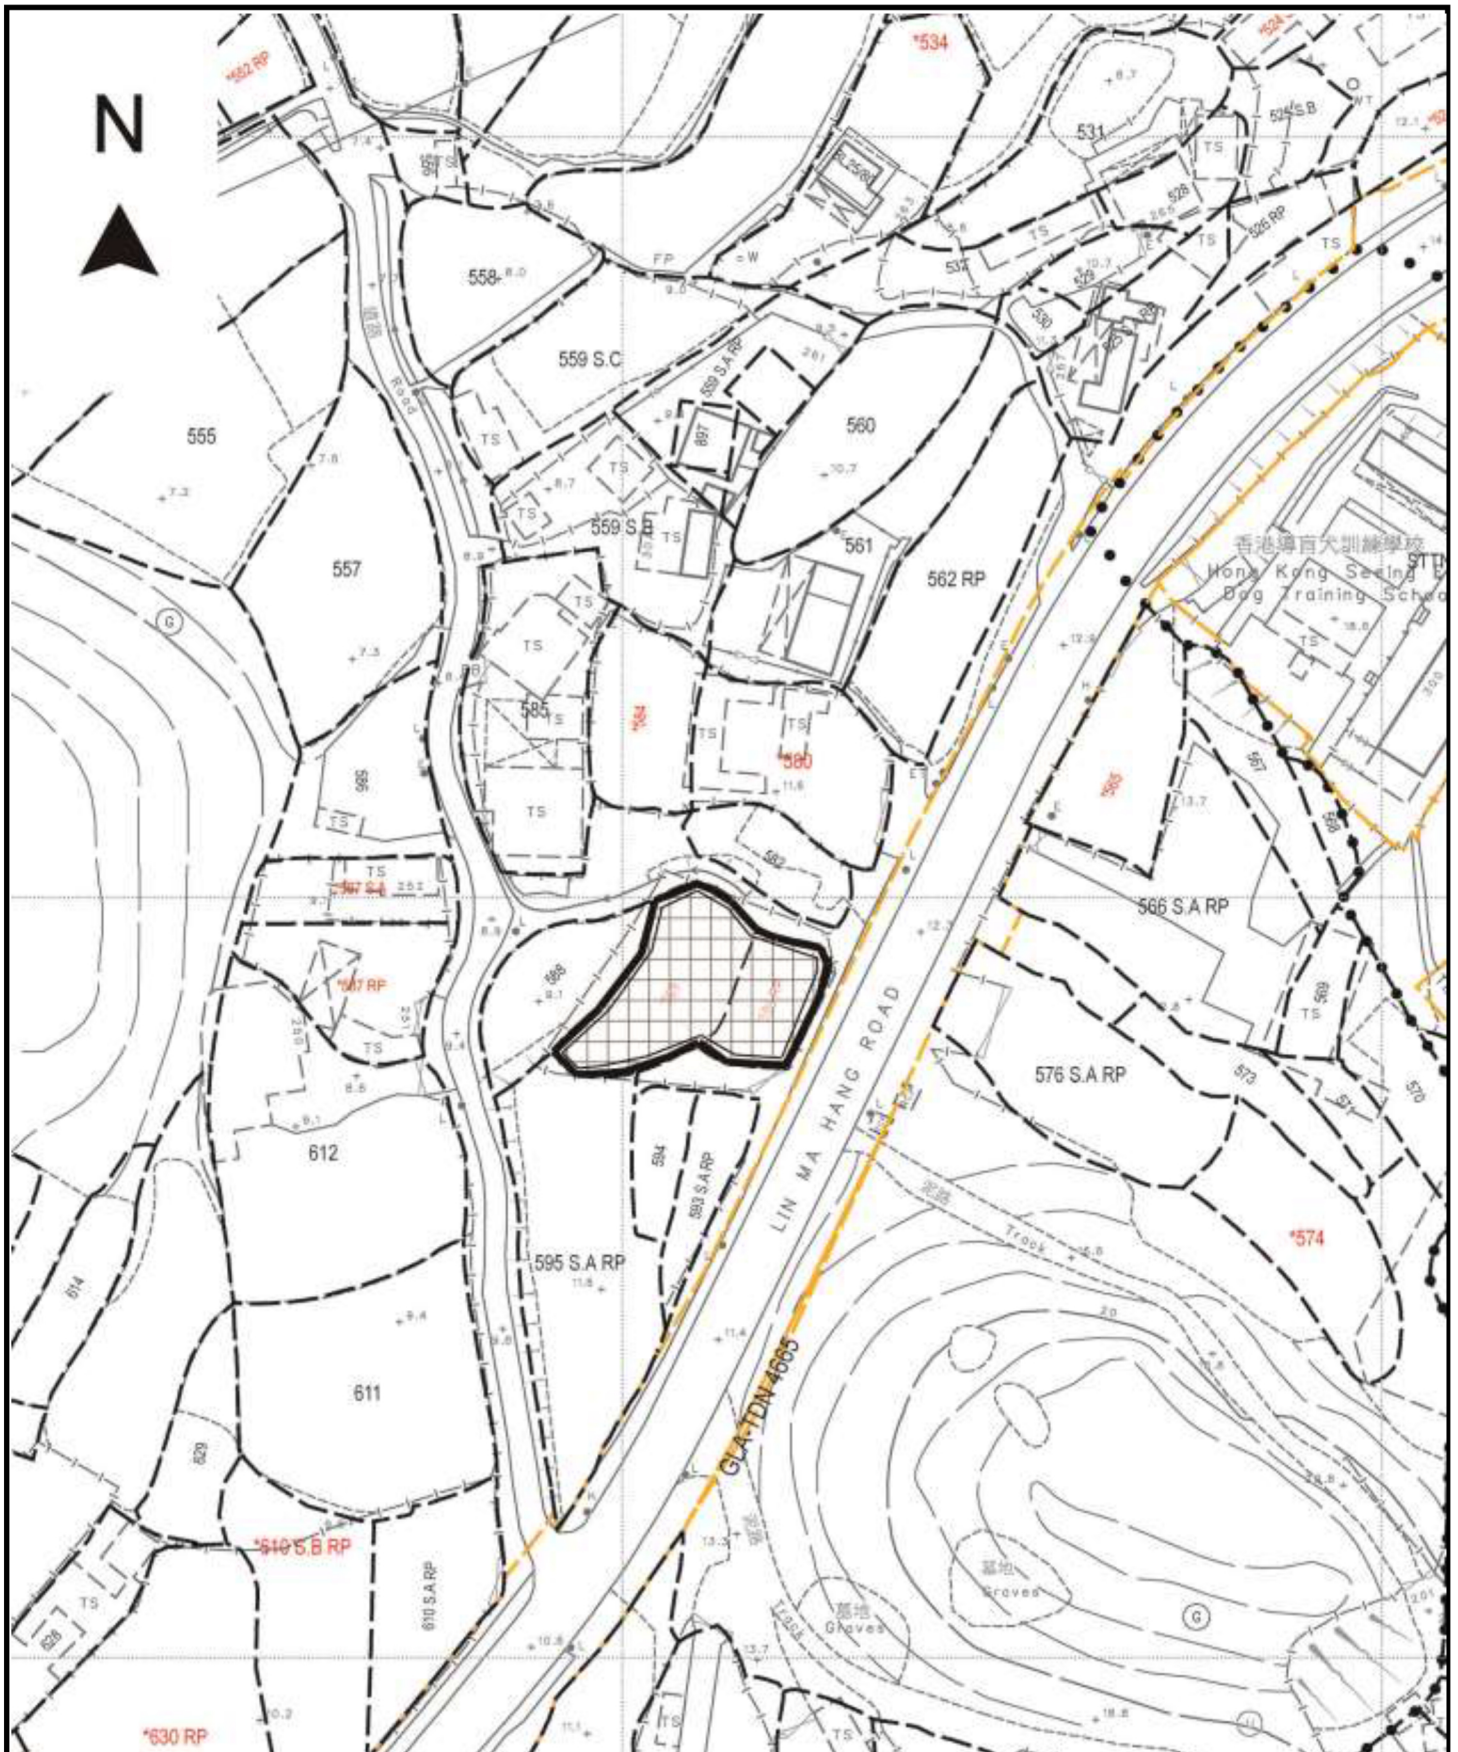


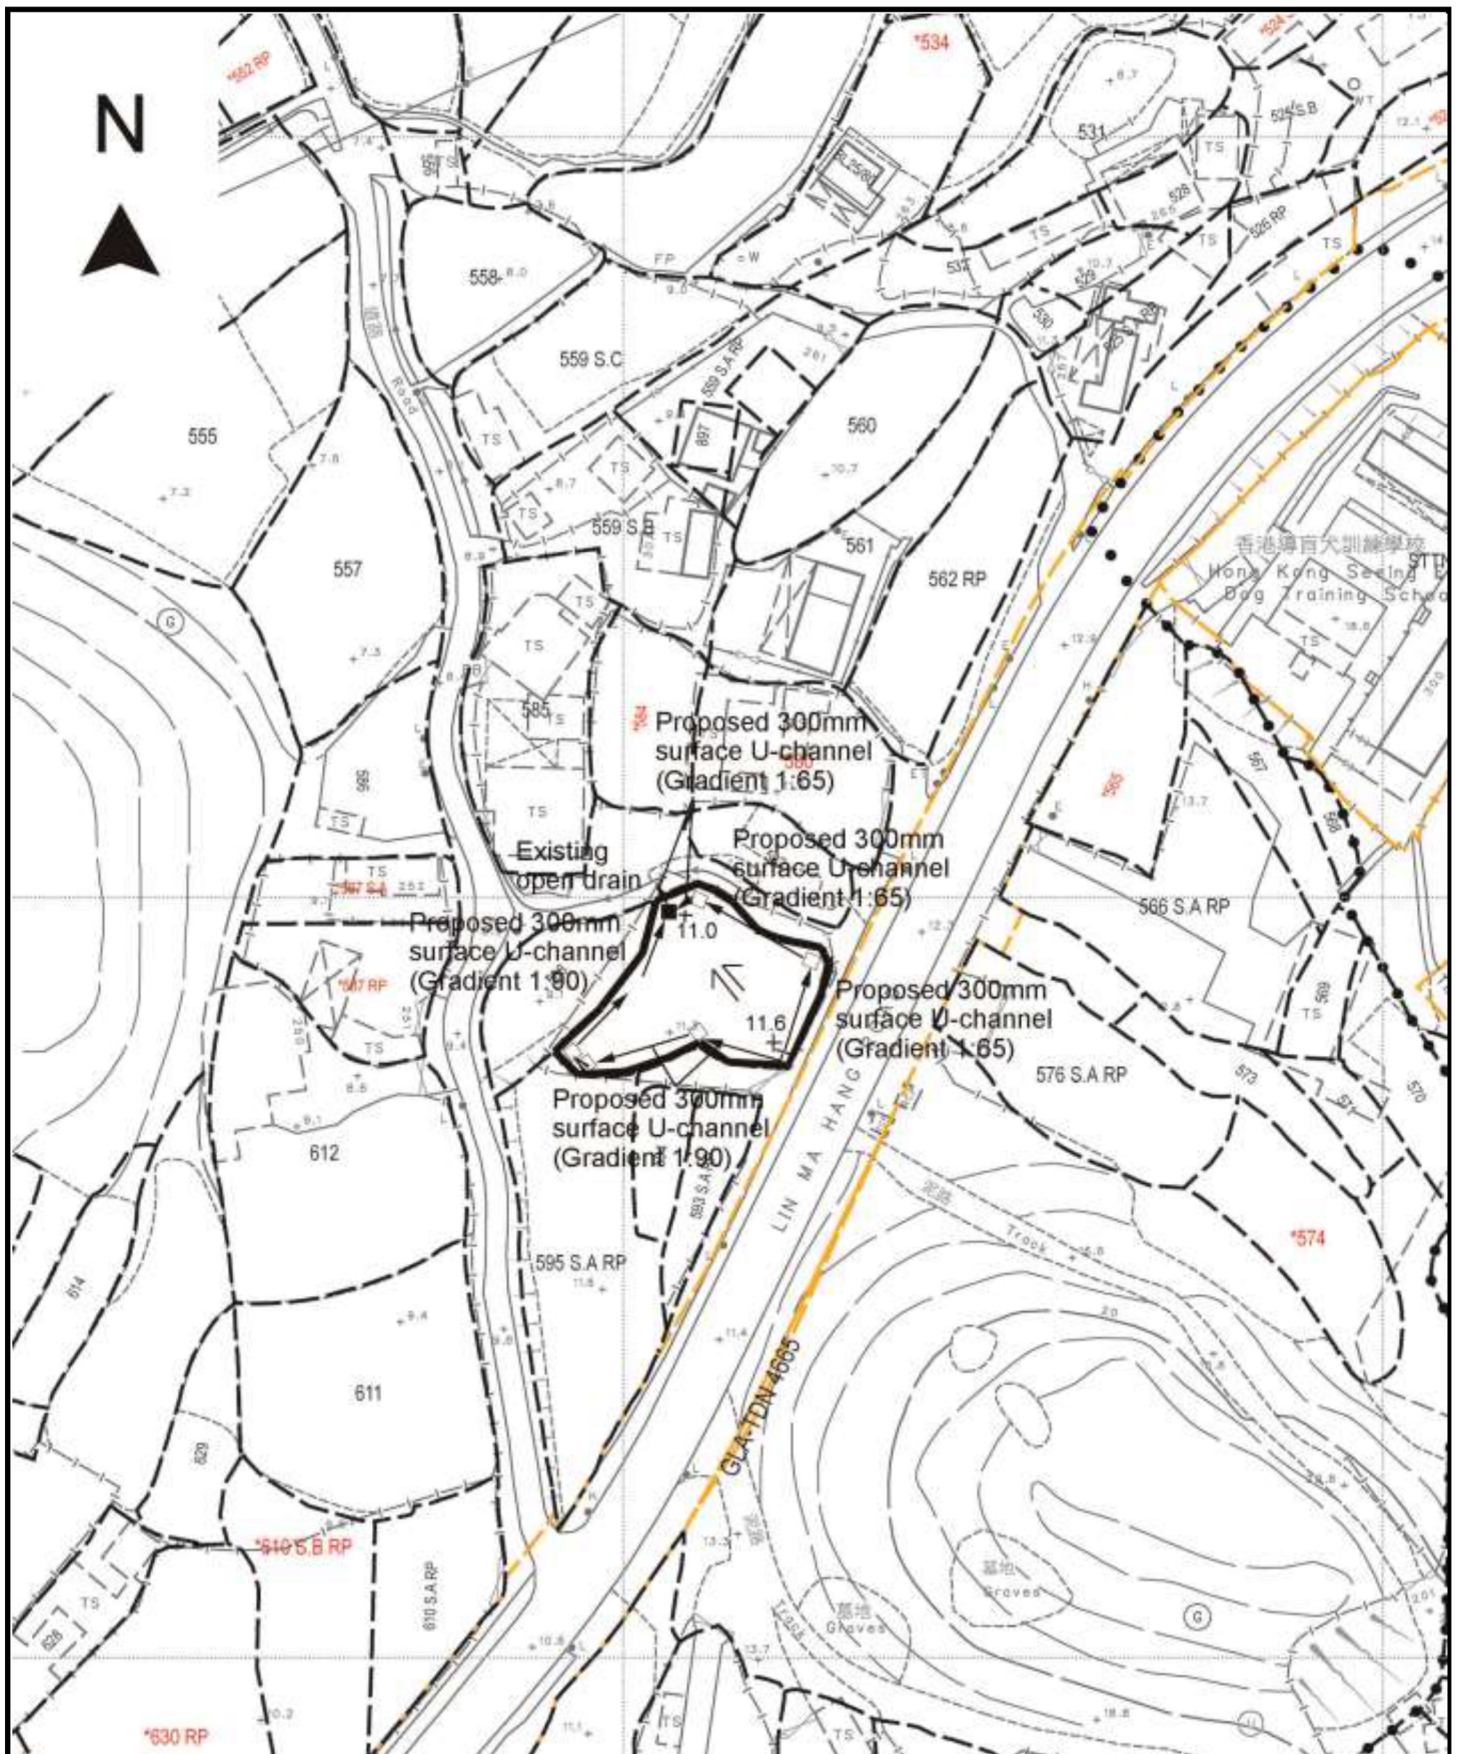
<p>Project 項目名稱: Proposed Temporary Warehouse for Storage of Construction Material and Furniture for a Period of 3 Years and Filling of Land at Lots 589 & 590 RP in D.D.90, Lin Ma Hang Road, Ta Kwu Ling, N.T.</p>	<p>Drawing Title 圖目: Proposed Site Paving and Excavation Plan</p>	<p>Remarks 備註:  Proposed paving of 200mm thick concrete  Proposed excavation for provision of 300mm surface U-channel</p>
	<p>Drawing No. 圖號: Figure 2</p>	<p>Scale 比例: 1:1000</p>

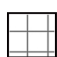


Structure 1
 Warehouse for storage of
 construction material
 GFA: Not exceeding 480m²
 Height: Not exceeding 8.5m
 No. of storey: 1




Project 項目名稱: Proposed Temporary Warehouse for Storage of Construction Material and Furniture for a Period of 3 Years and Filling of Land at Lots 589 & 590 RP in D.D.90, Lin Ma Hang Road, Ta Kwu Ling, N.T.	Drawing Title 圖目: Proposed Layout Plan	Remarks 備註:  Circulation path for light goods vehicle
	Drawing No. 圖號: Figure 3	Scale 比例: 1:1000




<p>Project 項目名稱: Proposed Temporary Warehouse for Storage of Construction Material and Furniture for a Period of 3 Years and Filling of Land at Lots 589 & 590 RP in D.D.90, Lin Ma Hang Road, Ta Kwu Ling, N.T.</p>	<p>Drawing Title 圖目: Proposed Drainage Plan</p>	<p>Remarks 備註: +11.6 Level (in mPD) <input type="checkbox"/> Proposed catchpit Flow of surface runoff <input checked="" type="checkbox"/> Catchpit with sand trap</p>
	<p>Drawing No. 圖號: Figure 4</p>	<p>Scale 比例: 1:1000</p>

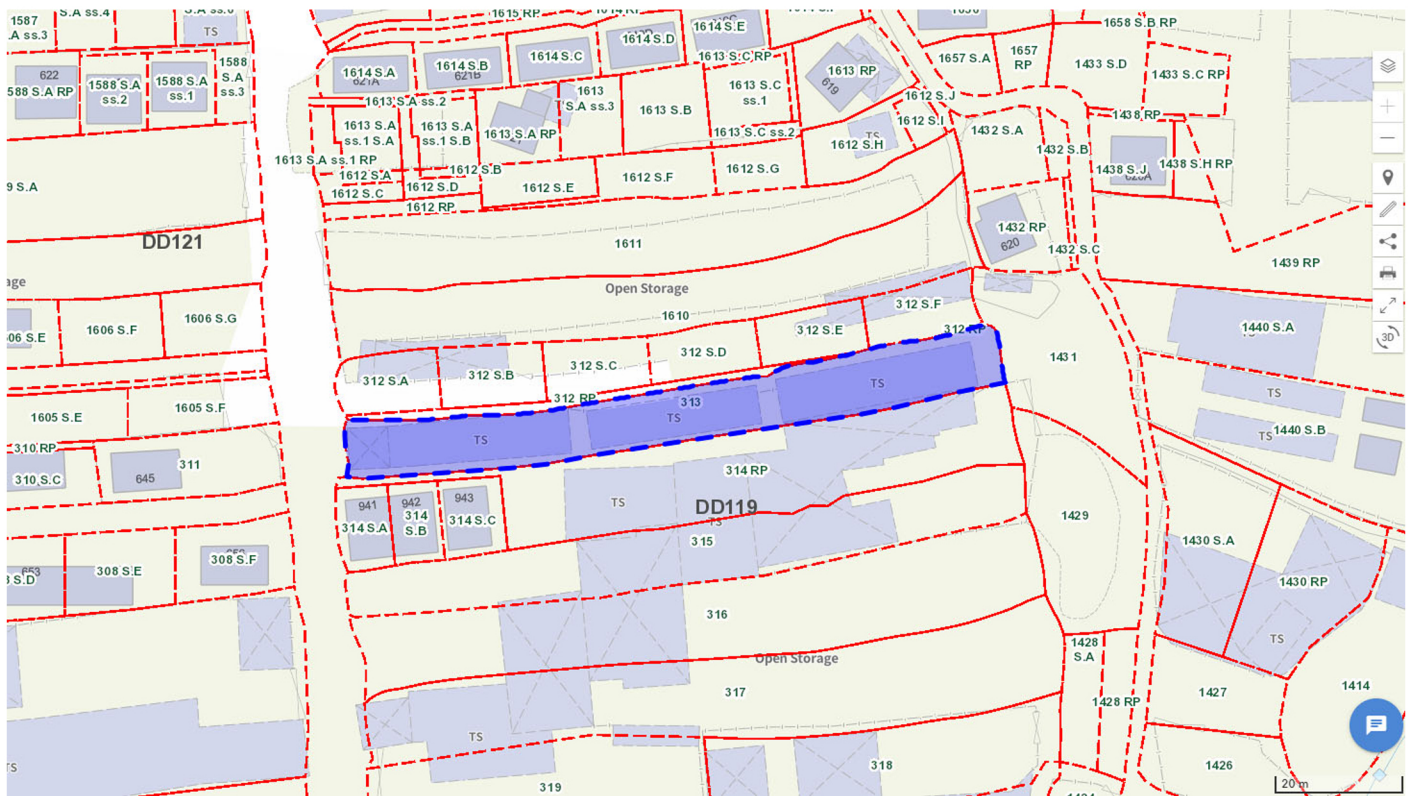


<p>Project 項目名稱: Proposed Temporary Warehouse for Storage of Construction Material and Furniture for a Period of 3 Years and Filling of Land at Lots 589 & 590 RP in D.D.90, Lin Ma Hang Road, Ta Kwu Ling, N.T.</p>	<p>Drawing Title 圖目: The Site Resumed by Government at Shan Ha Tsuen</p>	<p>Remarks 備註:</p>
	<p>Drawing No. 圖號: Figure 5</p>	<p>Scale 比例: As shown</p>

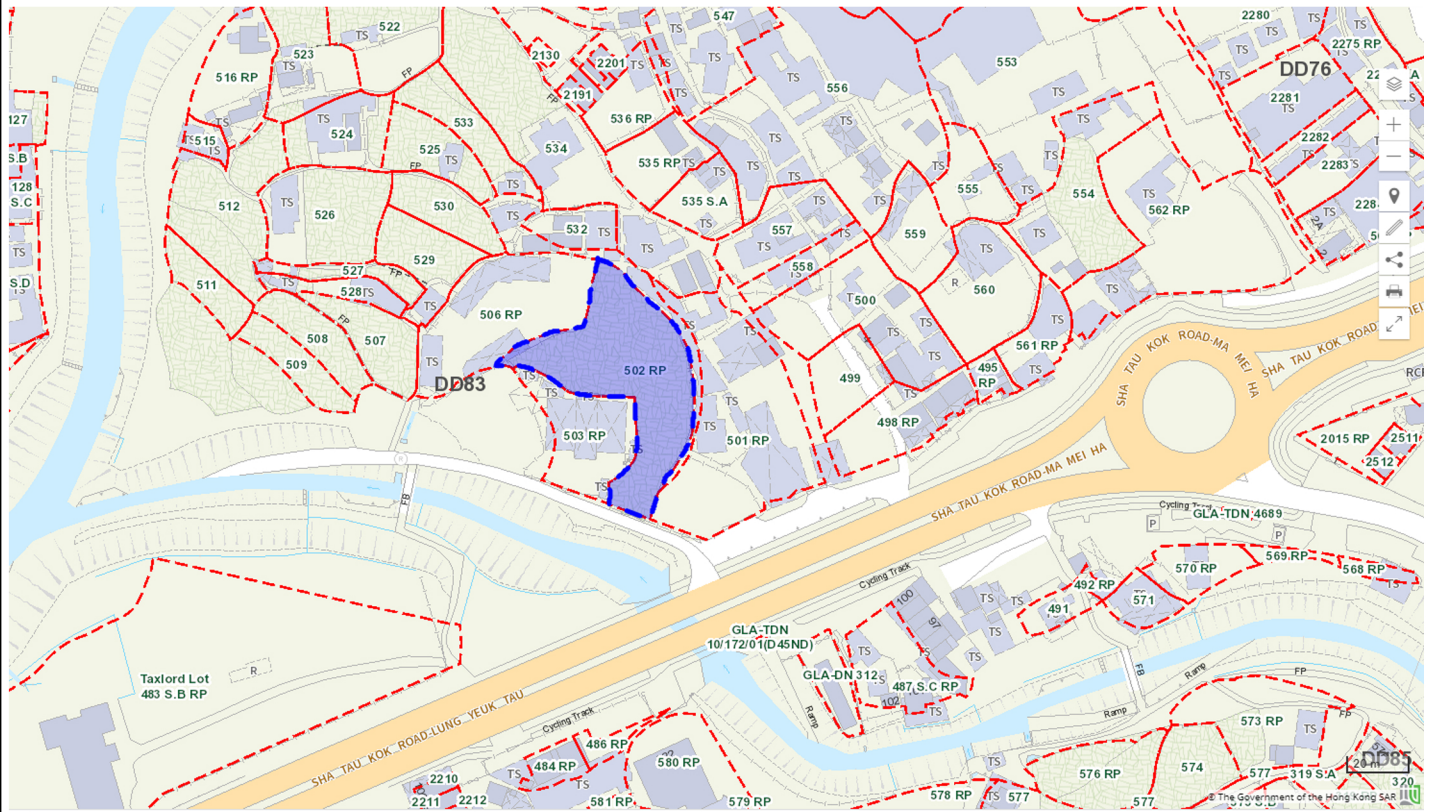


<p>Project 項目名稱:</p> <p>Proposed Temporary Warehouse for Storage of Construction Material and Furniture for a Period of 3 Years and Filling of Land at Lots 589 & 590 RP in D.D.90, Lin Ma Hang Road, Ta Kwu Ling, N.T.</p>	<p>Drawing Title 圖目:</p> <p>Alternative Site 1 at Lot 502 RP in D.D.83</p> <p>Drawing No. 圖號:</p> <p>Figure 6</p>	<p>Remarks 備註:</p> <p>Scale 比例:</p> <p>As shown</p>
---	---	---

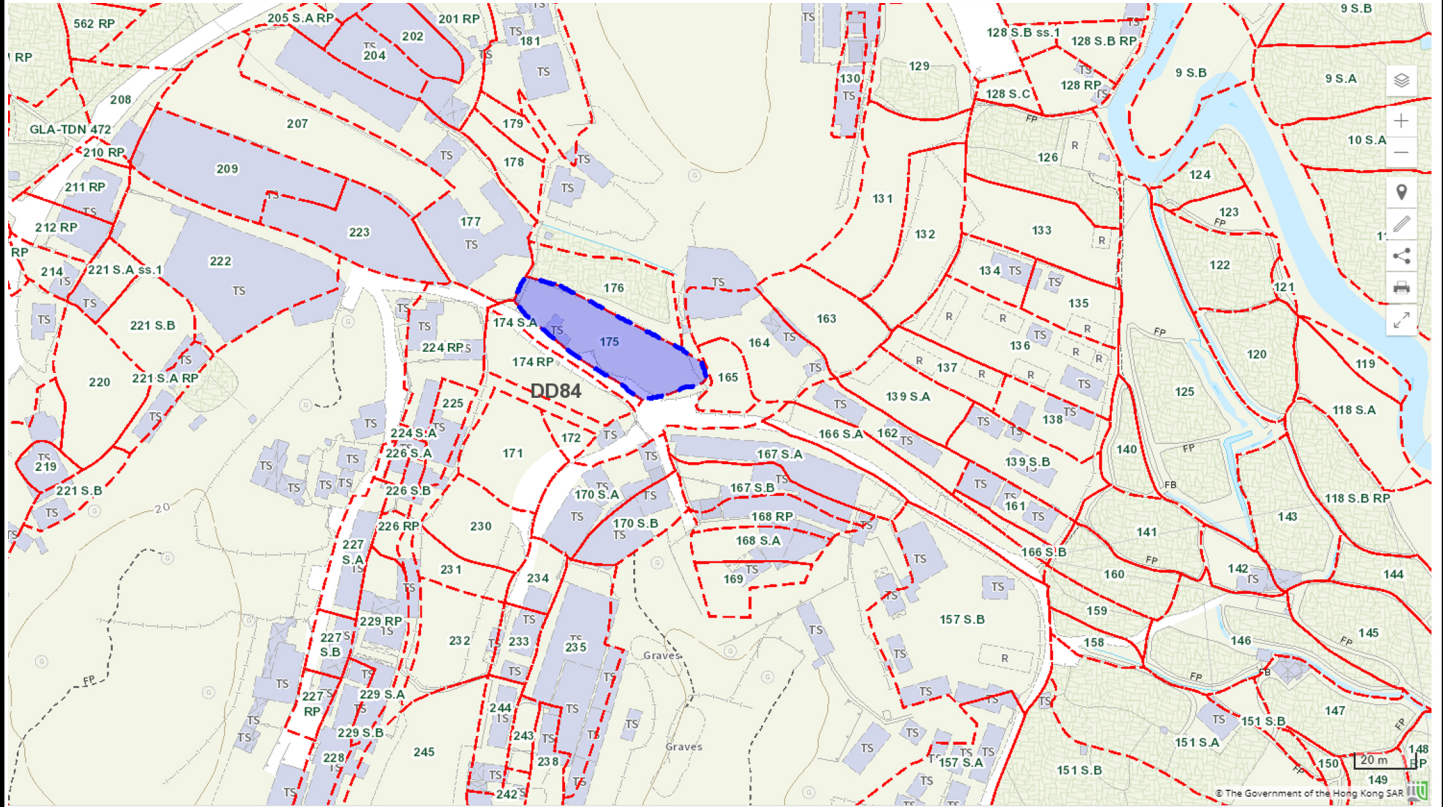

<p>Project 項目名稱:</p> <p>Proposed Temporary Warehouse for Storage of Construction Material and Furniture for a Period of 3 Years and Filling of Land at Lots 589 & 590 RP in D.D.90, Lin Ma Hang Road, Ta Kwu Ling, N.T.</p>	<p>Drawing Title 圖目:</p> <p>Alternative Site 2 at Lot 175 in D.D.84</p> <p>Drawing No. 圖號:</p> <p>Figure 7</p>	<p>Remarks 備註:</p> <p>Scale 比例:</p> <p>As shown</p>
---	--	---

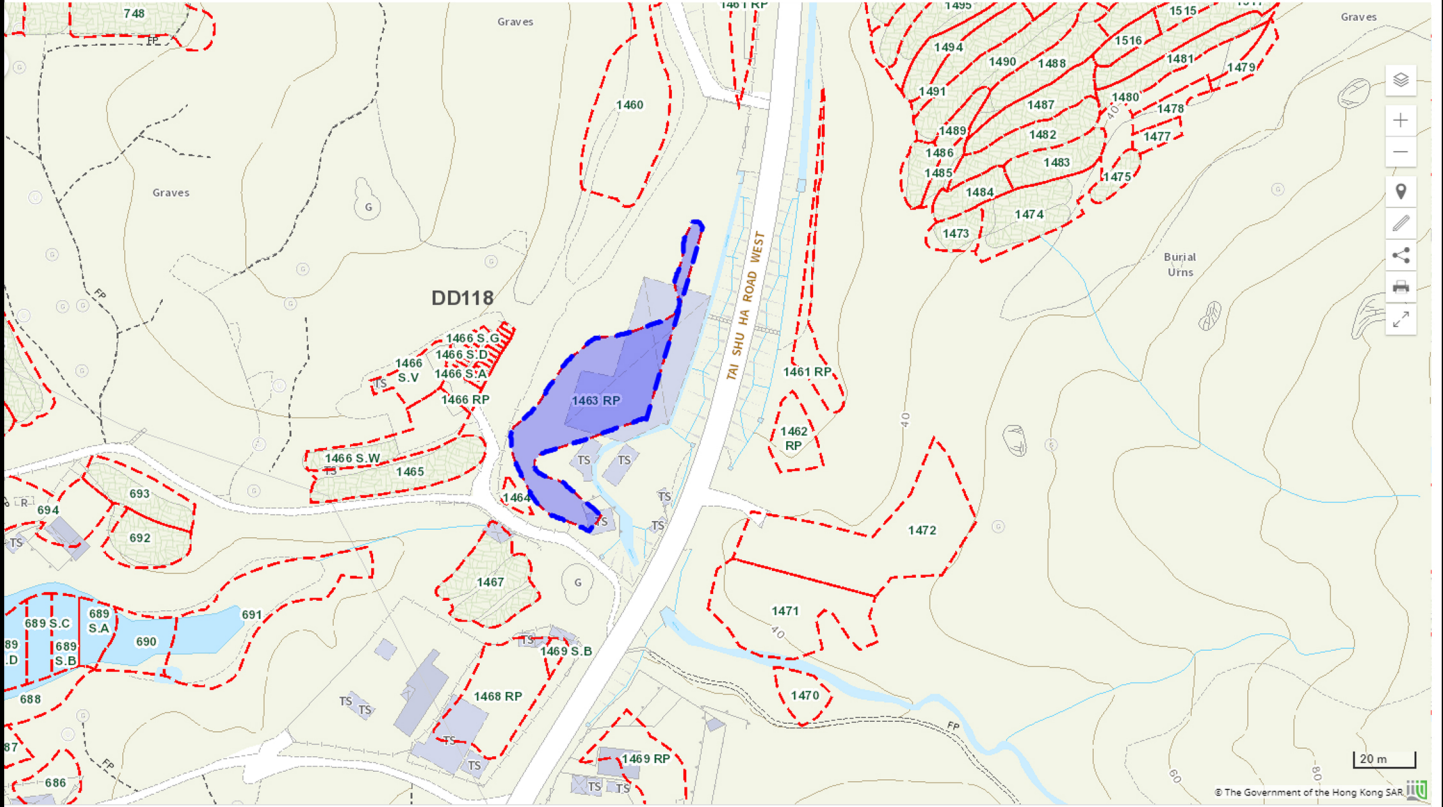

<p>Project 項目名稱:</p> <p>Proposed Temporary Warehouse for Storage of Construction Material and Furniture for a Period of 3 Years and Filling of Land at Lots 589 & 590 RP in D.D.90, Lin Ma Hang Road, Ta Kwu Ling, N.T.</p>	<p>Drawing Title 圖目:</p> <p>Alternative Site 3 at Lot 1463 RP in D.D.118</p>	<p>Remarks 備註:</p>
<p>Drawing No. 圖號:</p> <p>Figure 8</p>	<p>Scale 比例:</p> <p>As shown</p>	

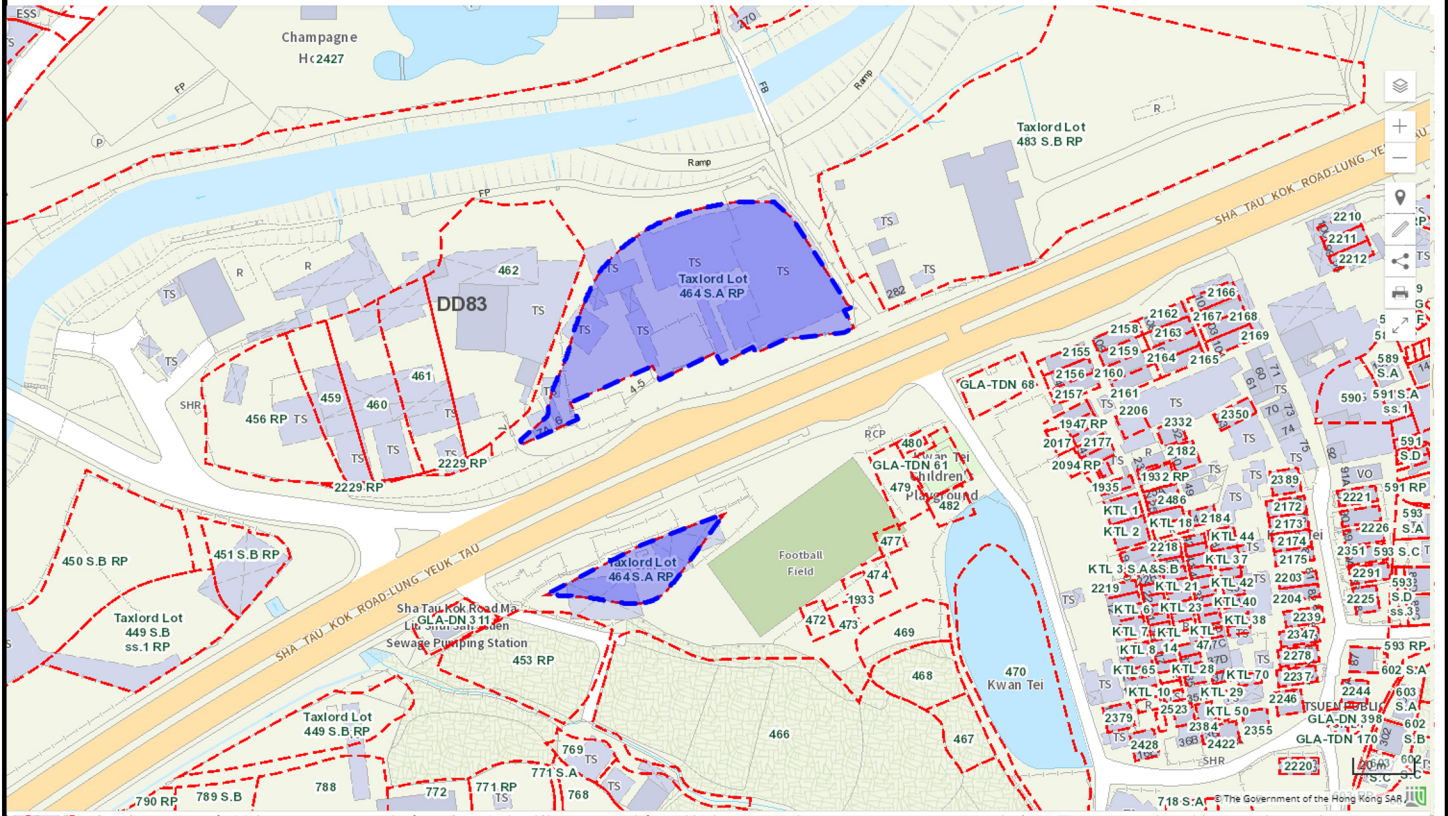

<p>Project 項目名稱:</p> <p>Proposed Temporary Warehouse for Storage of Construction Material and Furniture for a Period of 3 Years and Filling of Land at Lots 589 & 590 RP in D.D.90, Lin Ma Hang Road, Ta Kwu Ling, N.T.</p>	<p>Drawing Title 圖目:</p> <p>Alternative Site 4 at Taxlord Lot 464 S.A RP in D.D.83</p>	<p>Remarks 備註:</p>
<p>Drawing No. 圖號:</p> <p>Figure 9</p>	<p>Scale 比例:</p> <p>As shown</p>	