




<p>Project 項目名稱:          Proposed Temporary Warehouse for Storage of Vehicle Parts for a Period of 3 Years at Lot 758 RP (Part) in D.D.82, Ping Che Road, Ta Kwu Ling, N.T.</p>	<p>Drawing Title 圖目:  <b>Application Site</b></p> <p>Drawing No. 圖號:  <b>Figure 1</b></p>	<p>Remarks 備註:</p> <p>Scale 比例:  <b>1:1000</b></p>
--	---	--

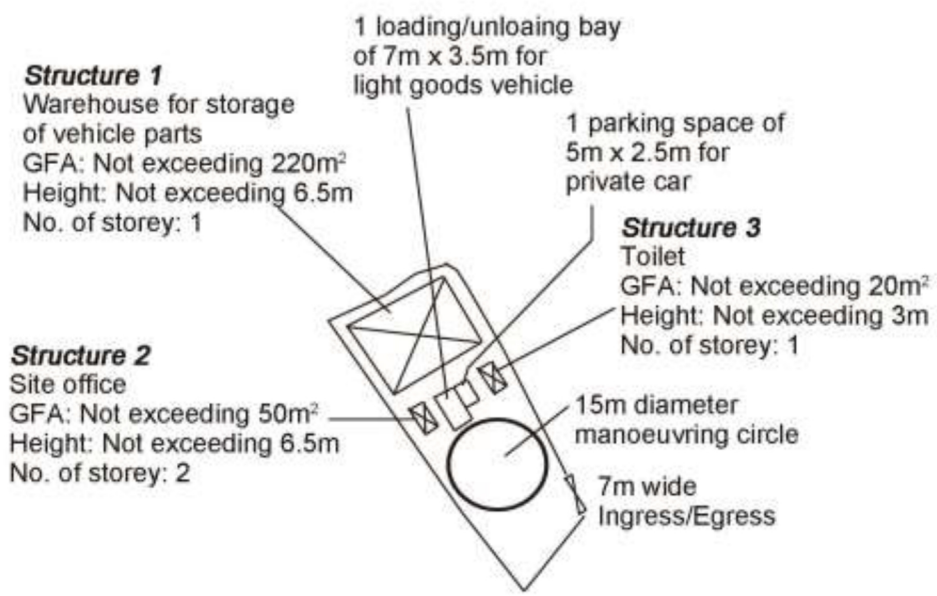

Project 項目名稱: Proposed Temporary Warehouse for Storage of Vehicle Parts for a Period of 3 Years at Lot 758 RP (Part) in D.D.82, Ping Che Road, Ta Kwu Ling, N.T.	Drawing Title 圖目: Proposed Layout Plan	Remarks 備註:
	Drawing No. 圖號: Figure 2	Scale 比例: 1:1000

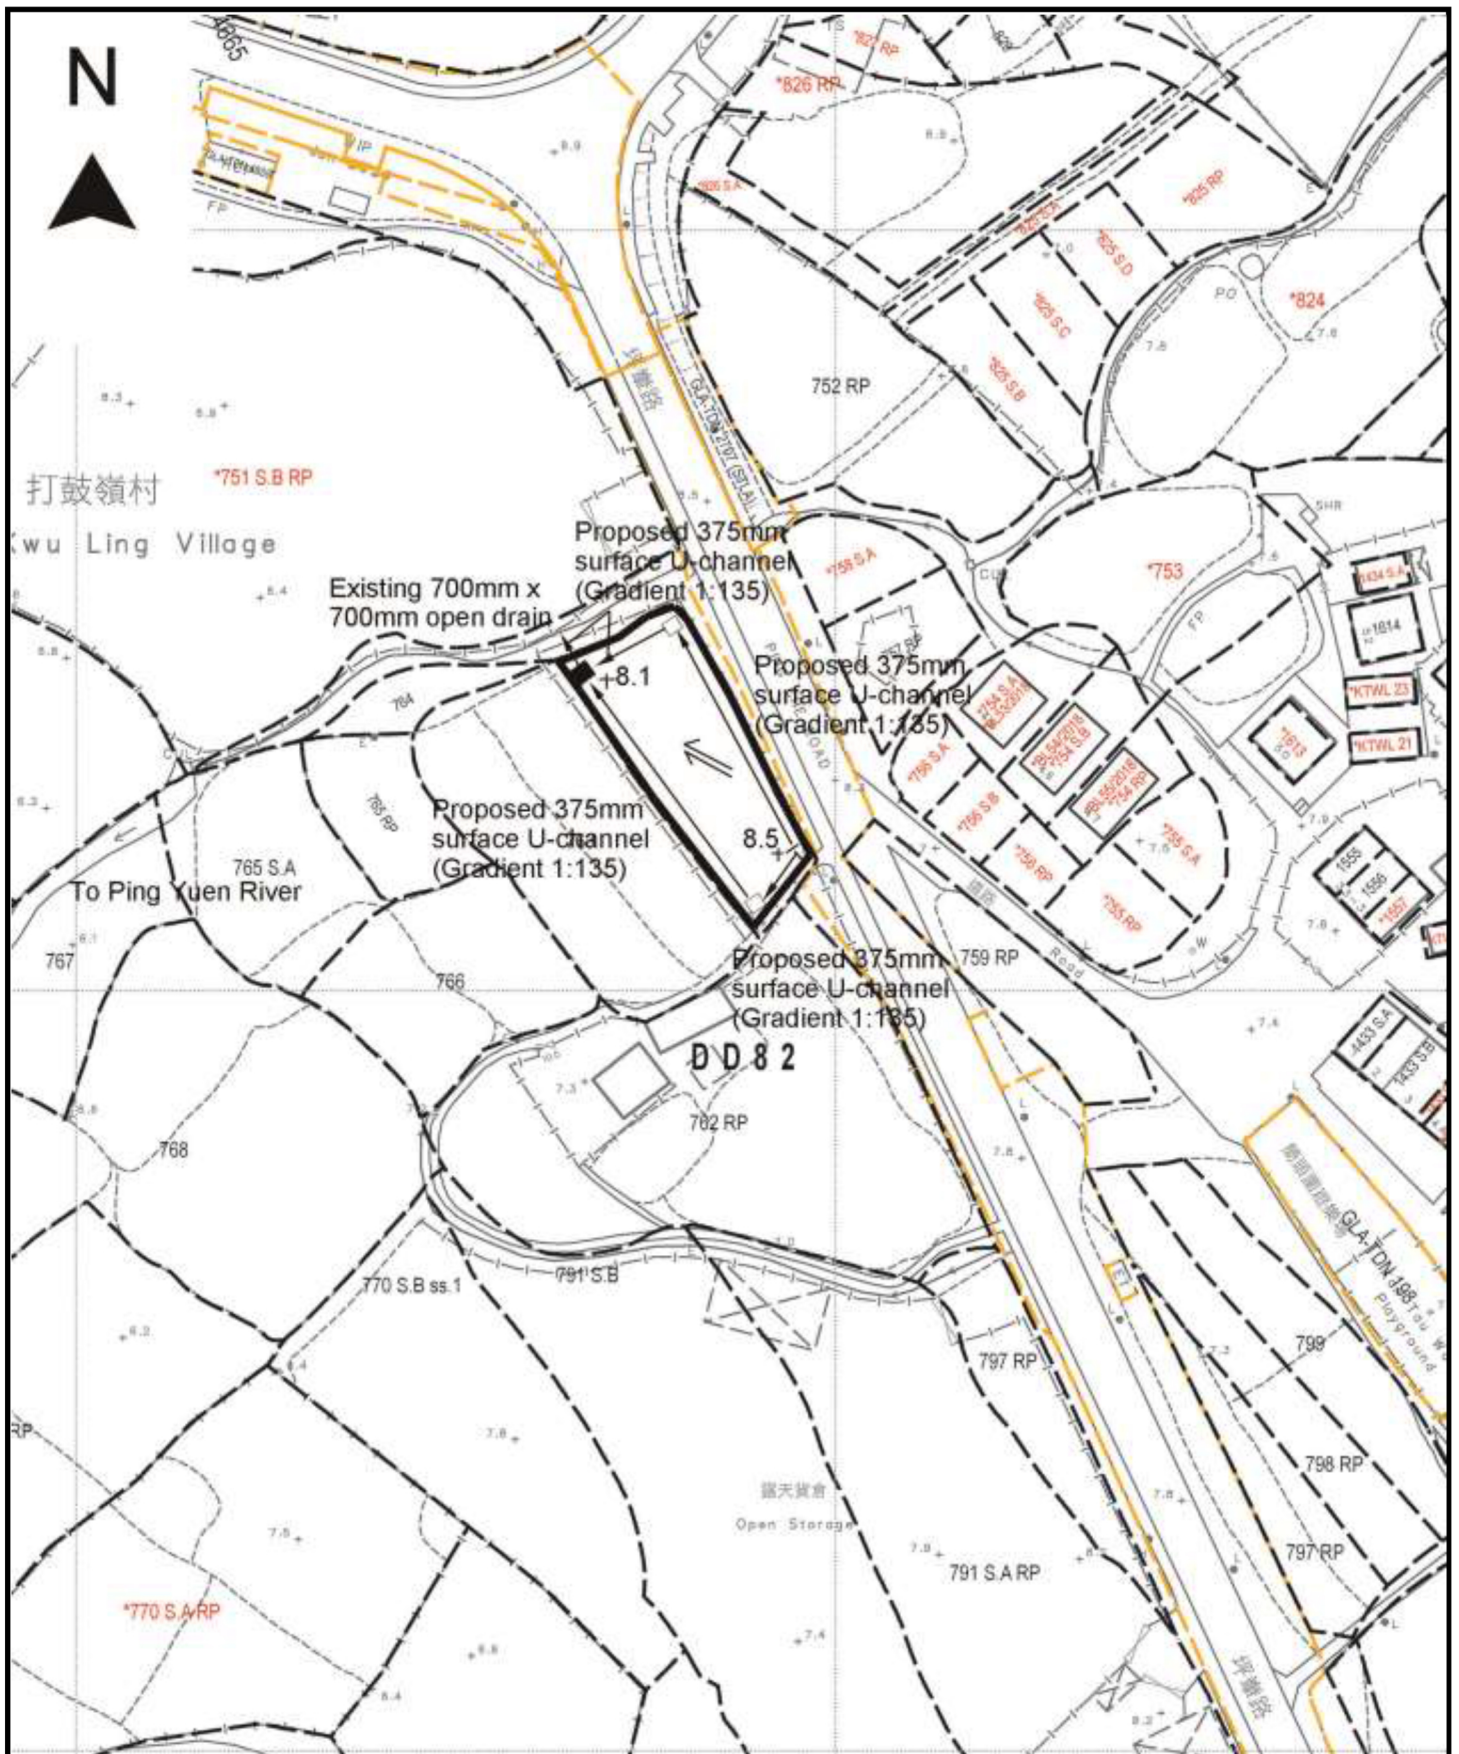

<p>Project 項目名稱:  <b>Proposed Temporary Warehouse for Storage of Vehicle Parts for a Period of 3 Years at Lot 758 RP (Part) in D.D.82, Ping Che Road, Ta Kwu Ling, N.T.</b></p>	<p>Drawing Title 圖目:  <b>Proposed Drainage Plan</b></p> <p>Drawing No. 圖號:  <b>Figure 3</b></p>	<p>Remarks 備註:  <b>+ 8.5</b> Level (in mPD)  □ Proposed catchpit  ← Flow of surface runoff  ■ Catchpit with sand trap</p> <p>Scale 比例:  <b>1:1000</b></p>
---	---	---

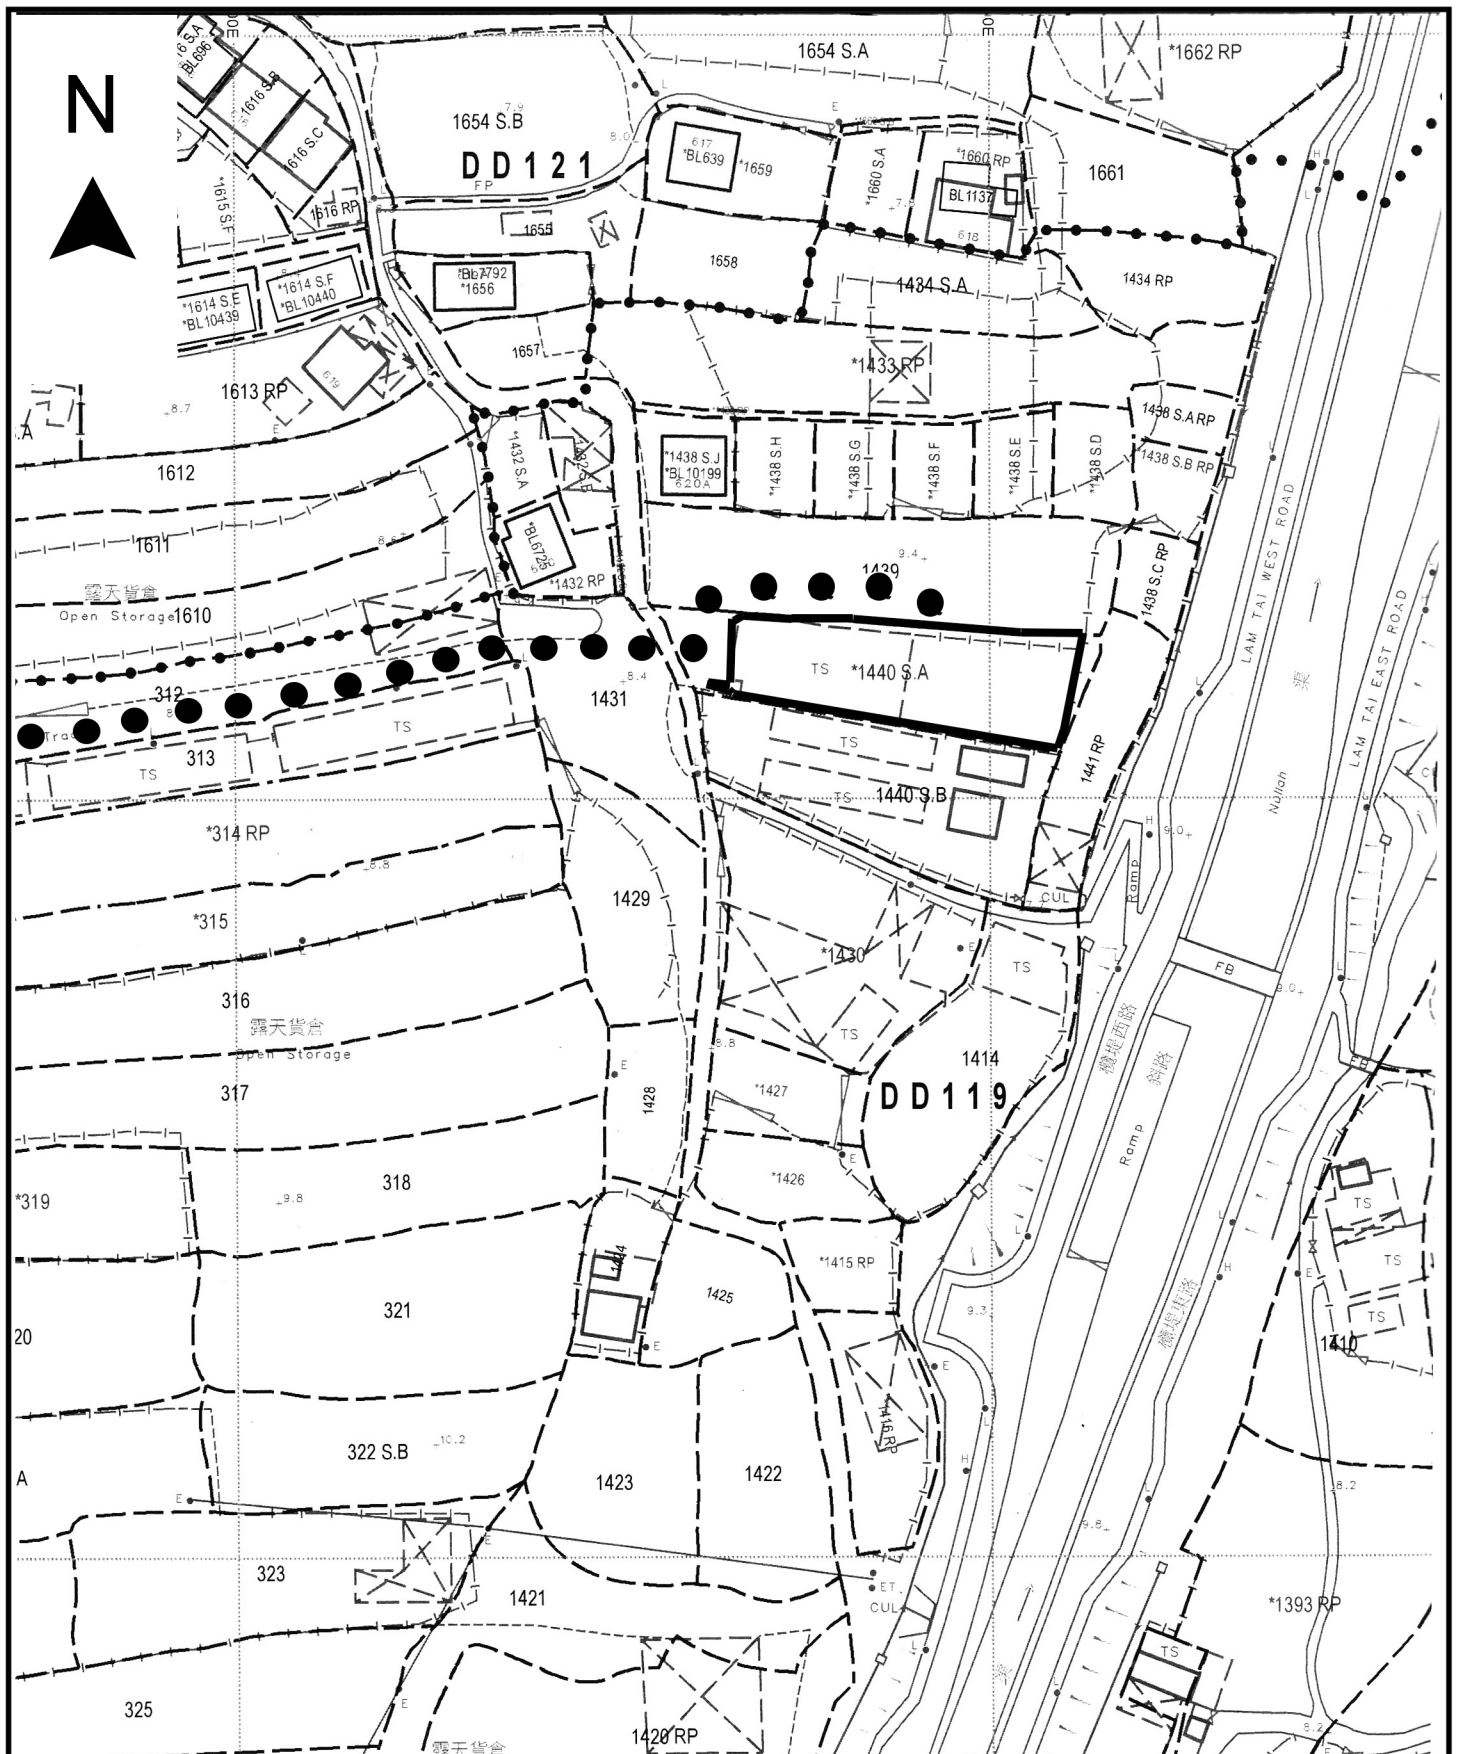

Project 項目名稱:

Proposed Temporary Warehouse for Storage of Vehicle Parts for a Period of 3 Years at Lot 758 RP (Part) in D.D.82, Ping Che Road, Ta Kwu Ling, N.T.

Drawing Title 圖目:

The Site Resumed by Government at Shan Ha Tsuen


Remarks 備註:

●●● Vehicular access leading from Shan Ha Road


Drawing No. 圖號:

Figure 4

Scale 比例:

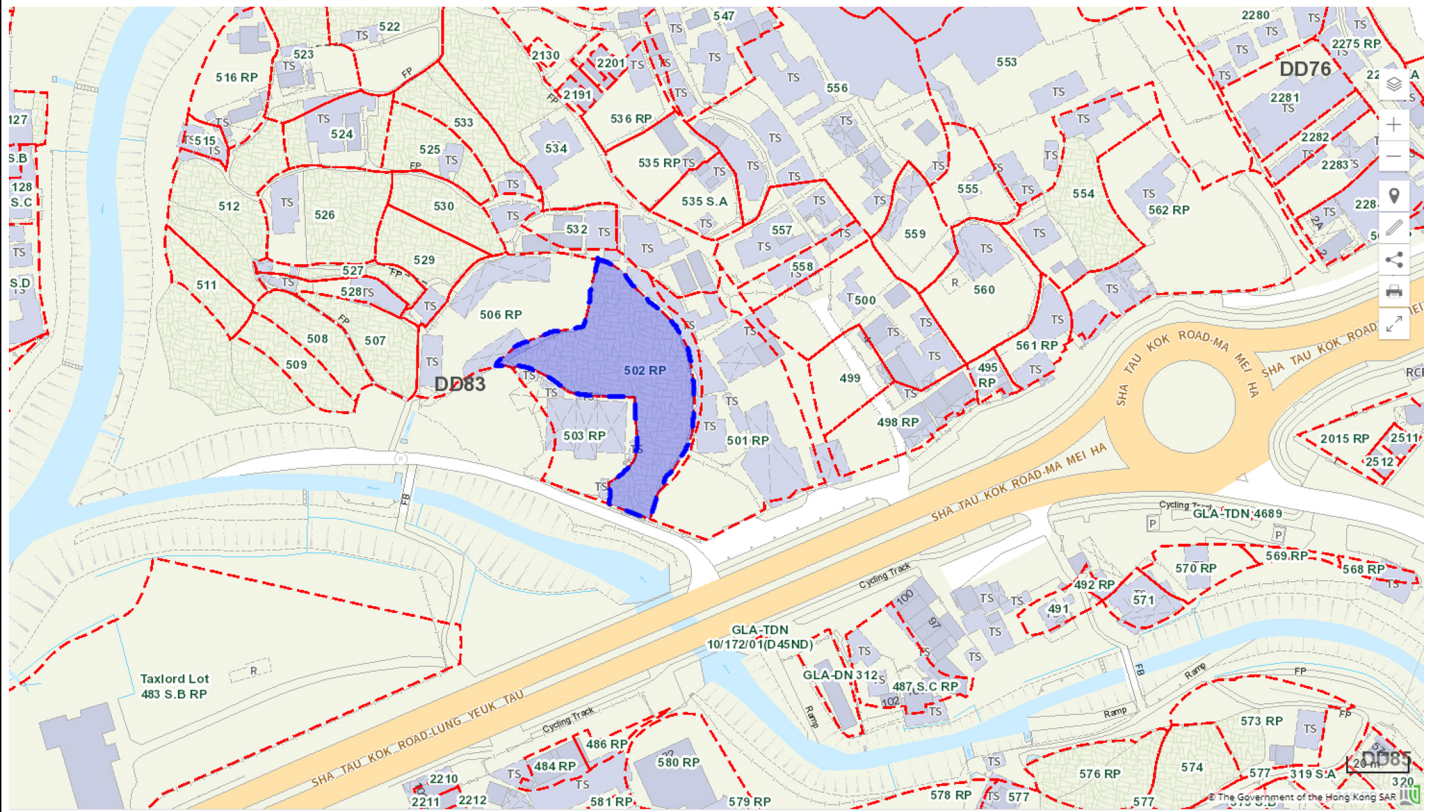


<p>Project 項目名稱:</p> <p>Proposed Temporary Warehouse for Storage of Vehicle Parts for a Period of 3 Years at Lot 758 RP (Part) in D.D.82, Ping Che Road, Ta Kwu Ling, N.T.</p>	<p>Drawing Title 圖目:</p> <p>Alternative Site 1 at Lot 502 RP in D.D.82</p> <p>Drawing No. 圖號:</p> <p>Figure 5</p>	<p>Remarks 備註:</p> <p>Scale 比例:</p> <p>As shown</p>
--	---	---

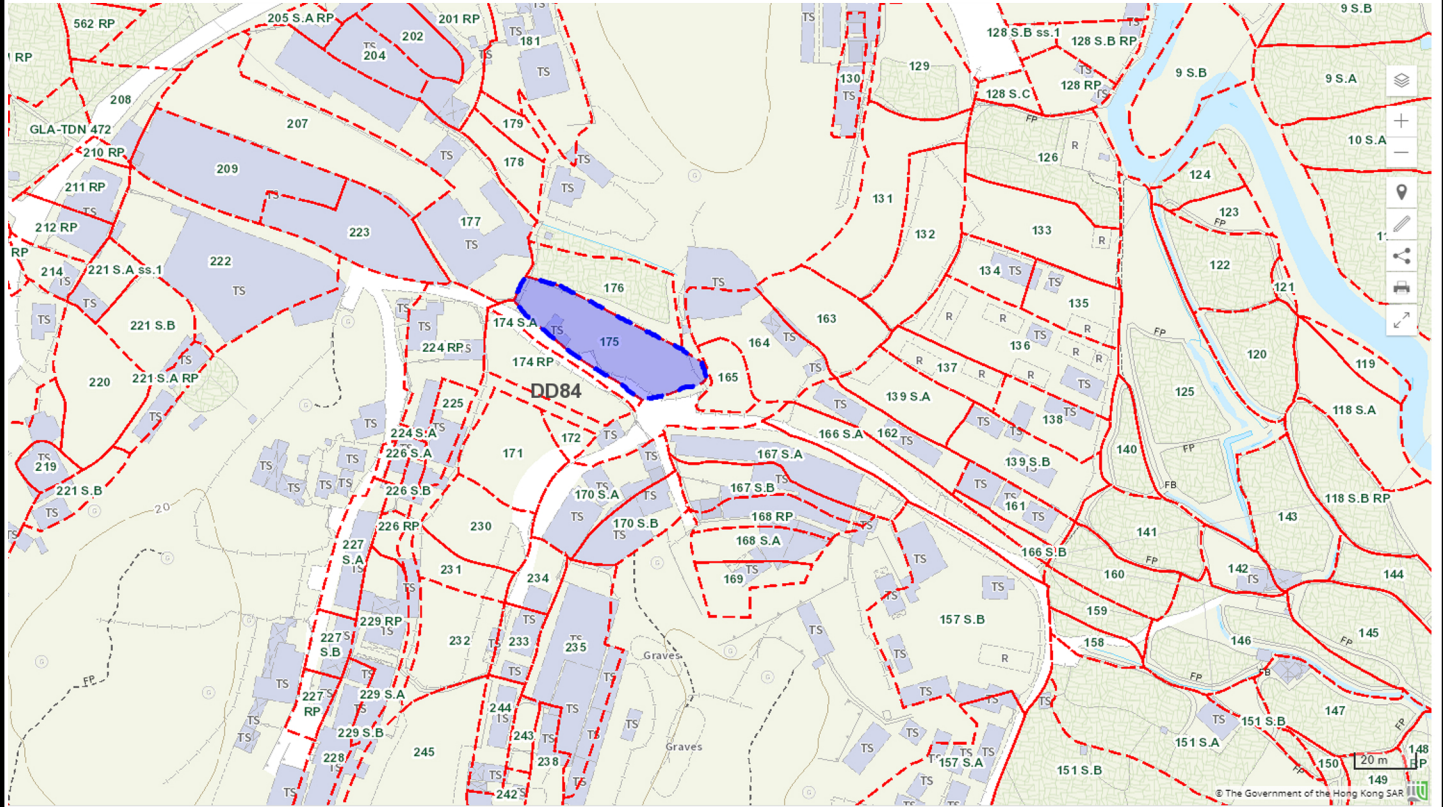

<p>Project 項目名稱:  <b>Proposed Temporary Warehouse for Storage of Vehicle Parts for a Period of 3 Years at Lot 758 RP (Part) in D.D.82, Ping Che Road, Ta Kwu Ling, N.T.</b></p>	<p>Drawing Title 圖目:  <b>Alternative Site 2 at Lot 175 in D.D.84</b></p> <p>Drawing No. 圖號:  <b>Figure 6</b></p>	<p>Remarks 備註:</p> <p>Scale 比例:  <b>As shown</b></p>
---	--	--



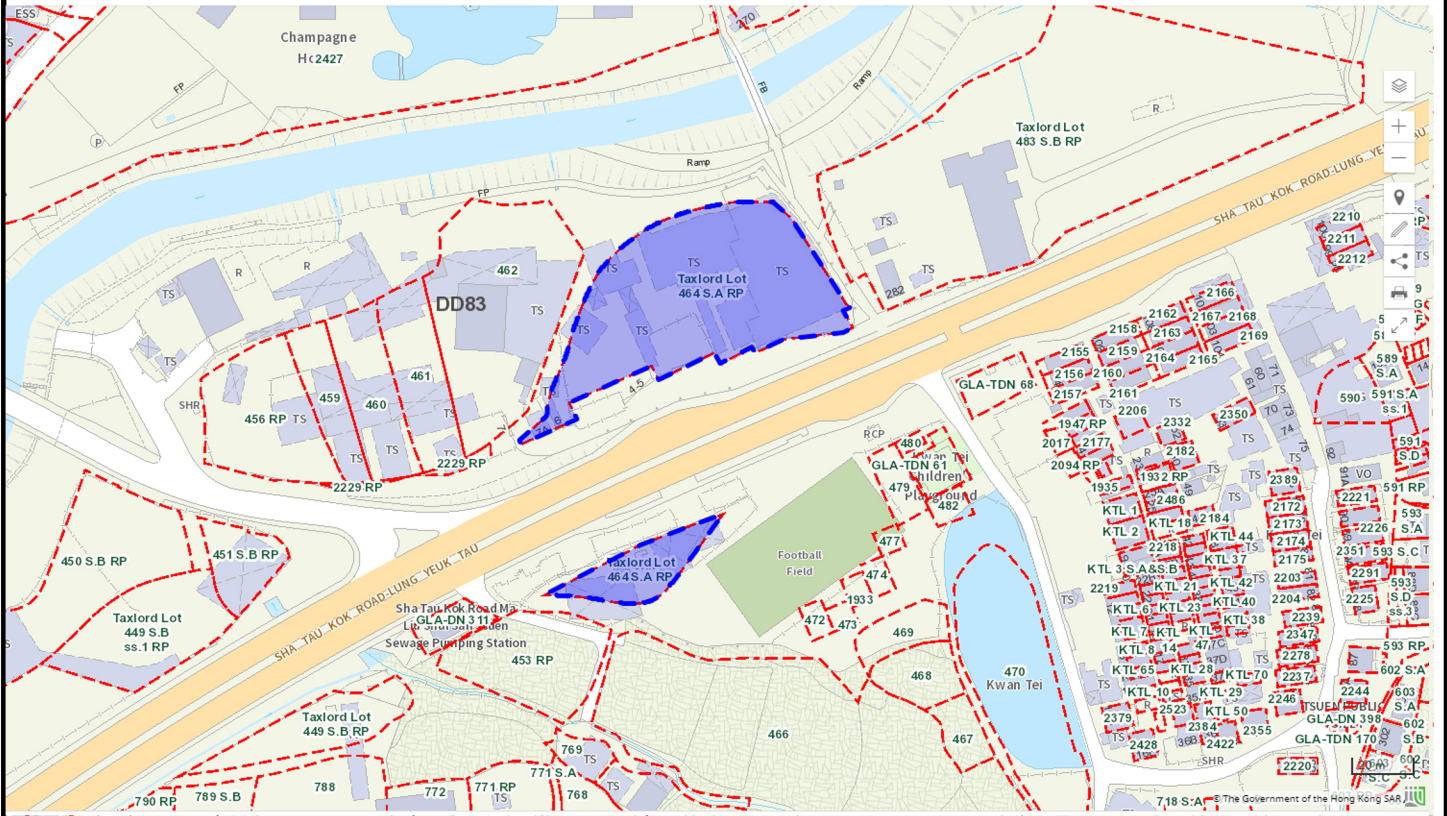

<p>Project 項目名稱:</p> <p>Proposed Temporary Warehouse for Storage of Vehicle Parts for a Period of 3 Years at Lot 758 RP (Part) in D.D.82, Ping Che Road, Ta Kwu Ling, N.T.</p>	<p>Drawing Title 圖目:</p> <p>Alternative Site 4 at Taxlord Lot 464 S.A RP in D.D.83</p>	<p>Remarks 備註:</p>
	<p>Drawing No. 圖號:</p> <p>Figure 8</p>	<p>Scale 比例:</p> <p>As shown</p>