


Legend	
	Proposed U-Channel
	Proposed Catchpit
	Proposed Farming Area

Drainage Layout
PLAN 4
Scale 1: 500

(Revised)

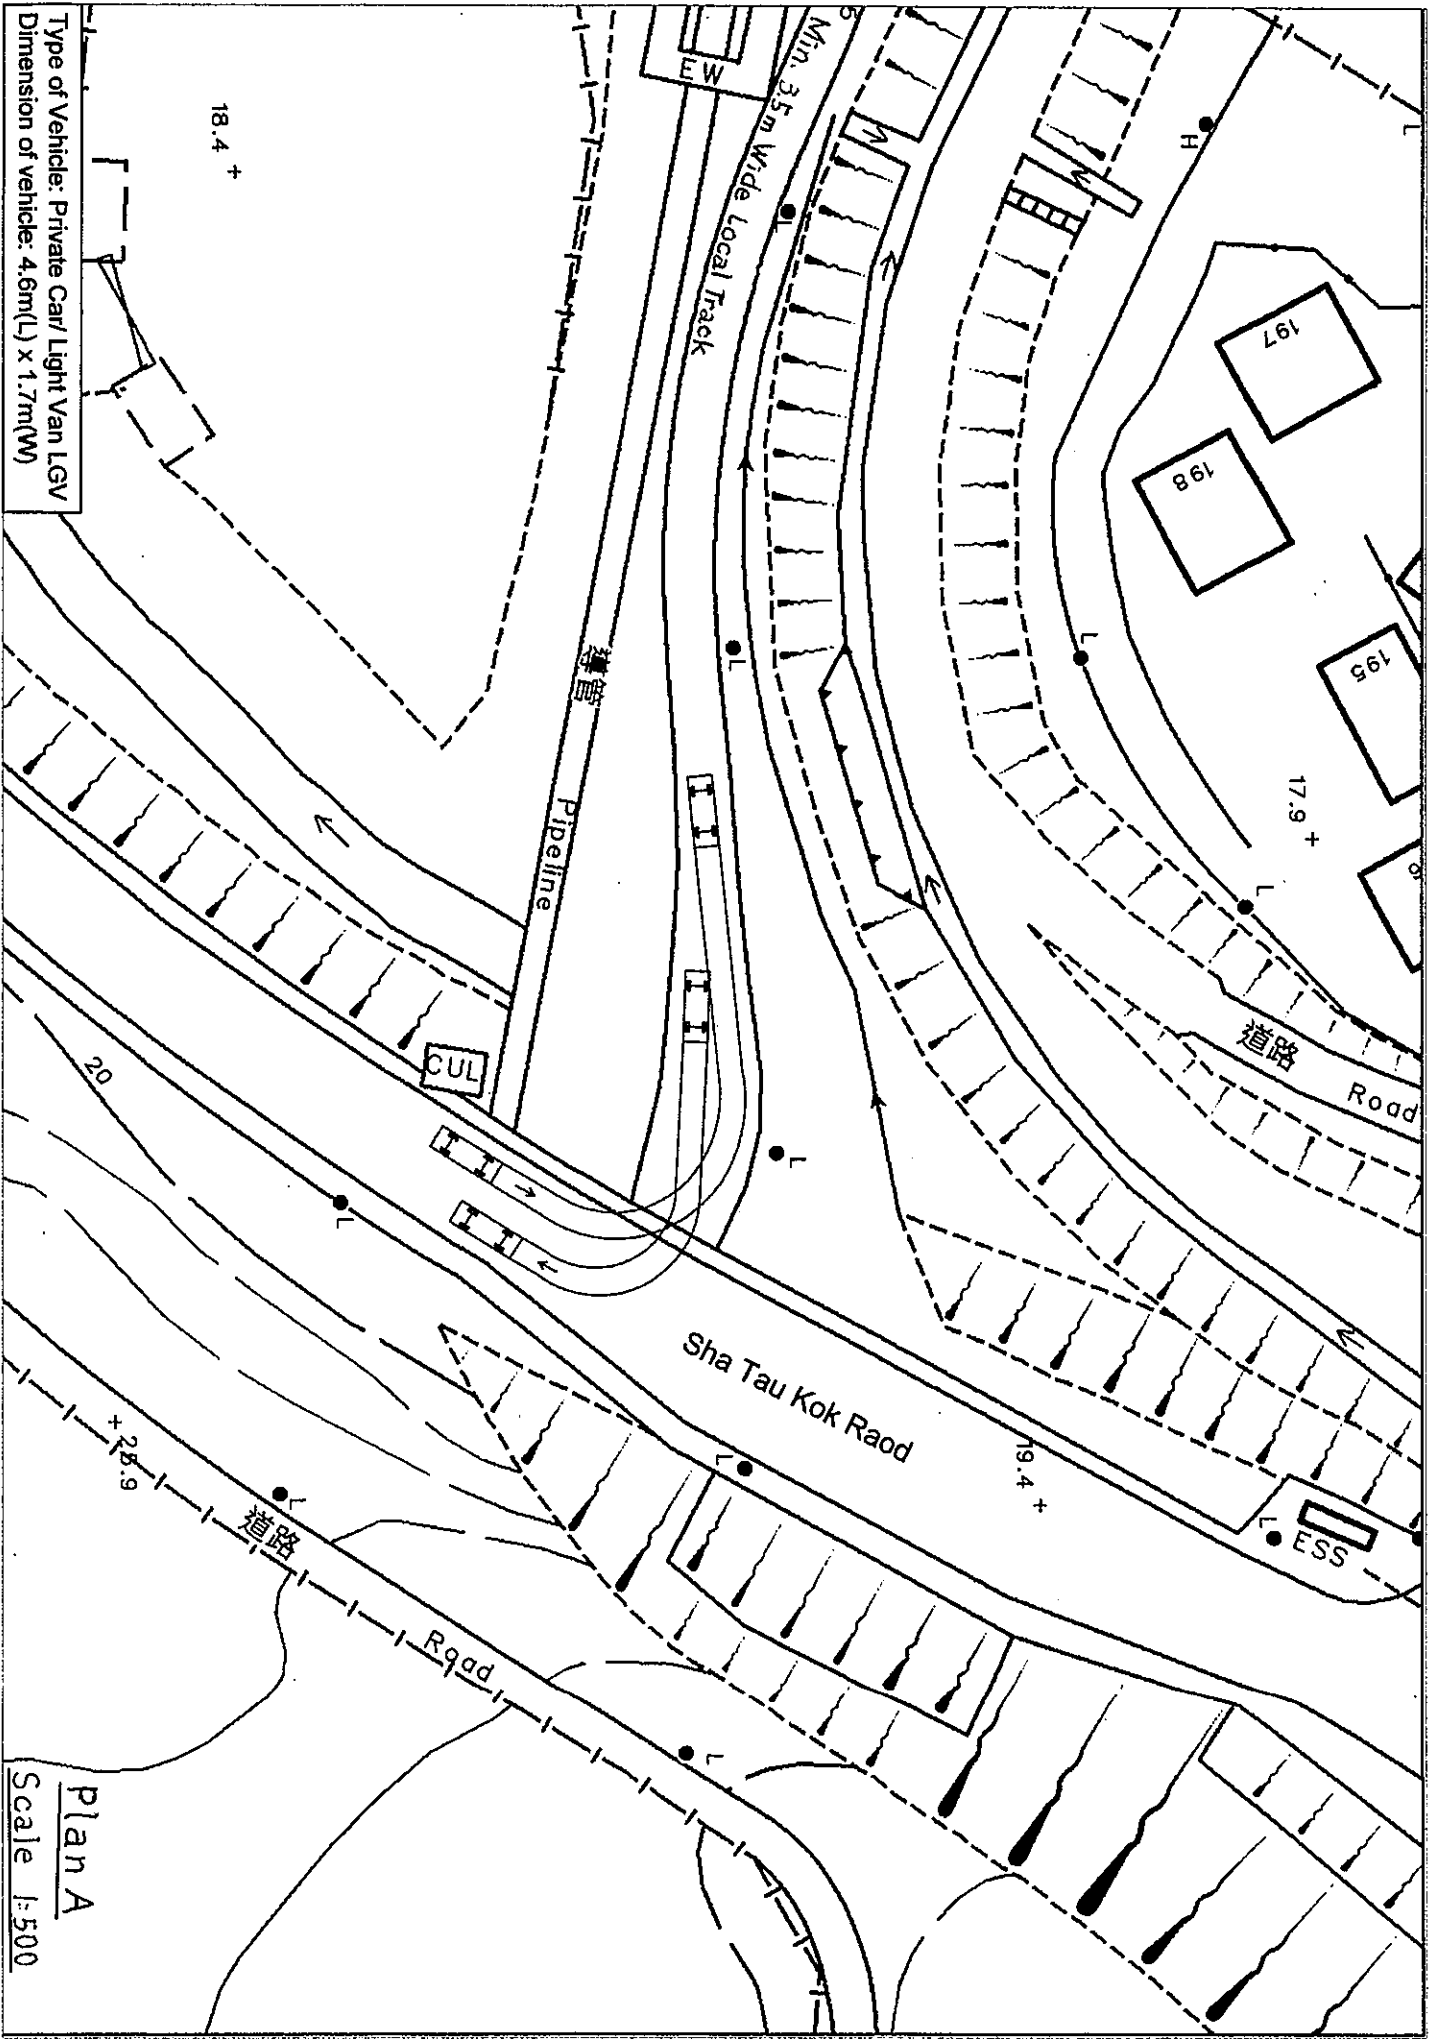


Type of Vehicle: Private Car/ Light Van LGV
 Dimension of vehicle: 4.6m(L) x 1.7m(W)


Plan A
 Scale 1:500

Type of Vehicle: Private Car/ Light Van LGV
Dimension of vehicle: 4.6m(L) x 1.7m(W)

IN

Plan B
Scale 1:500

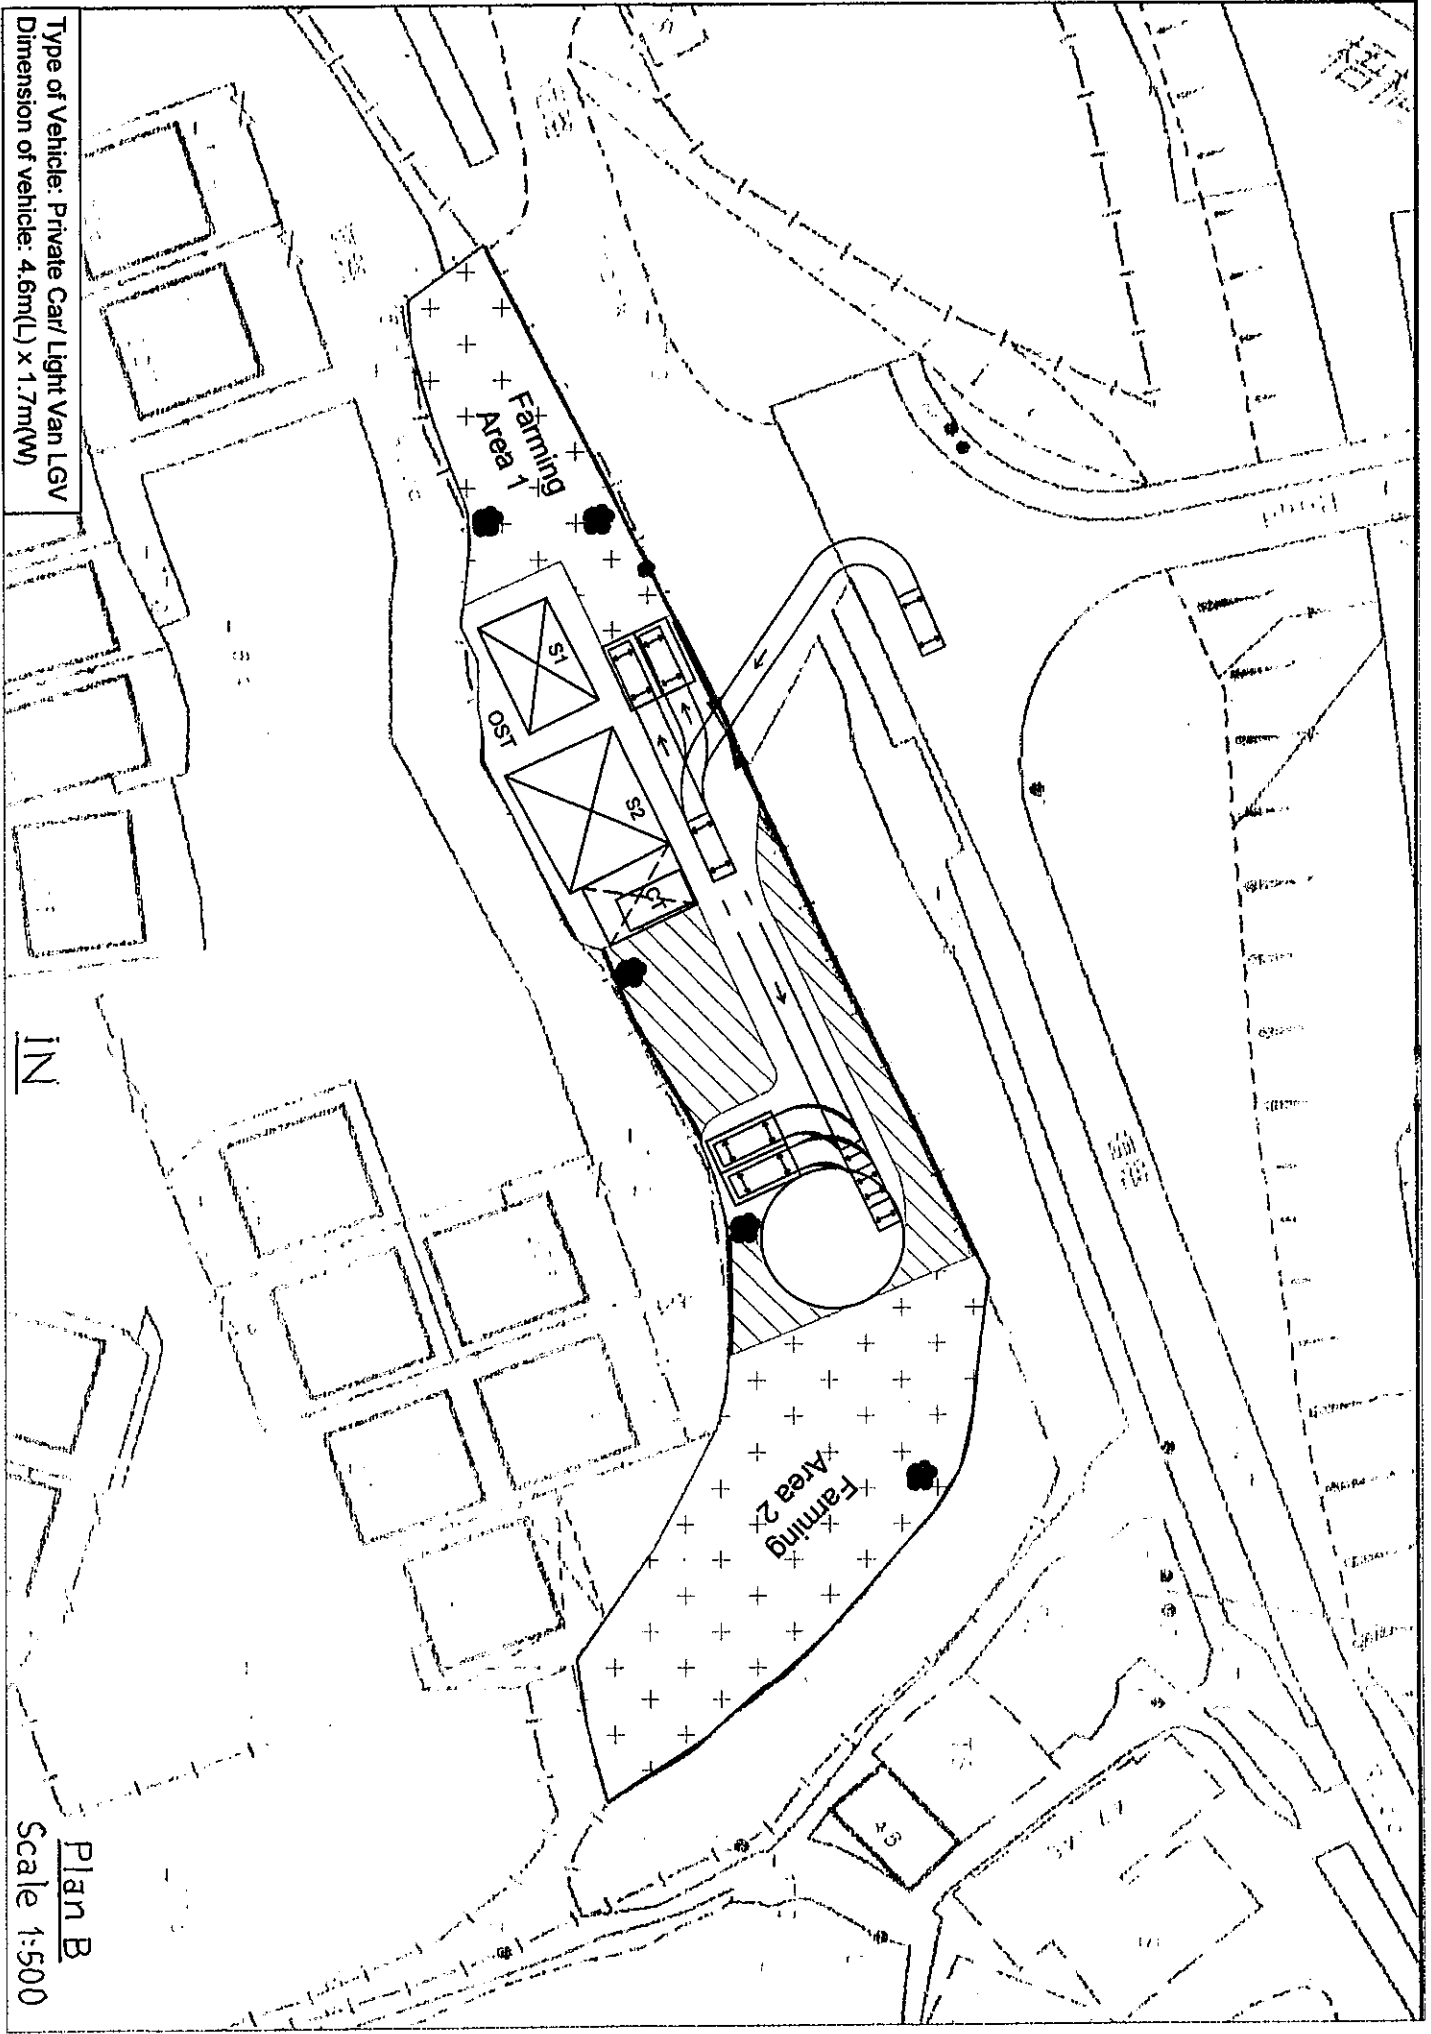

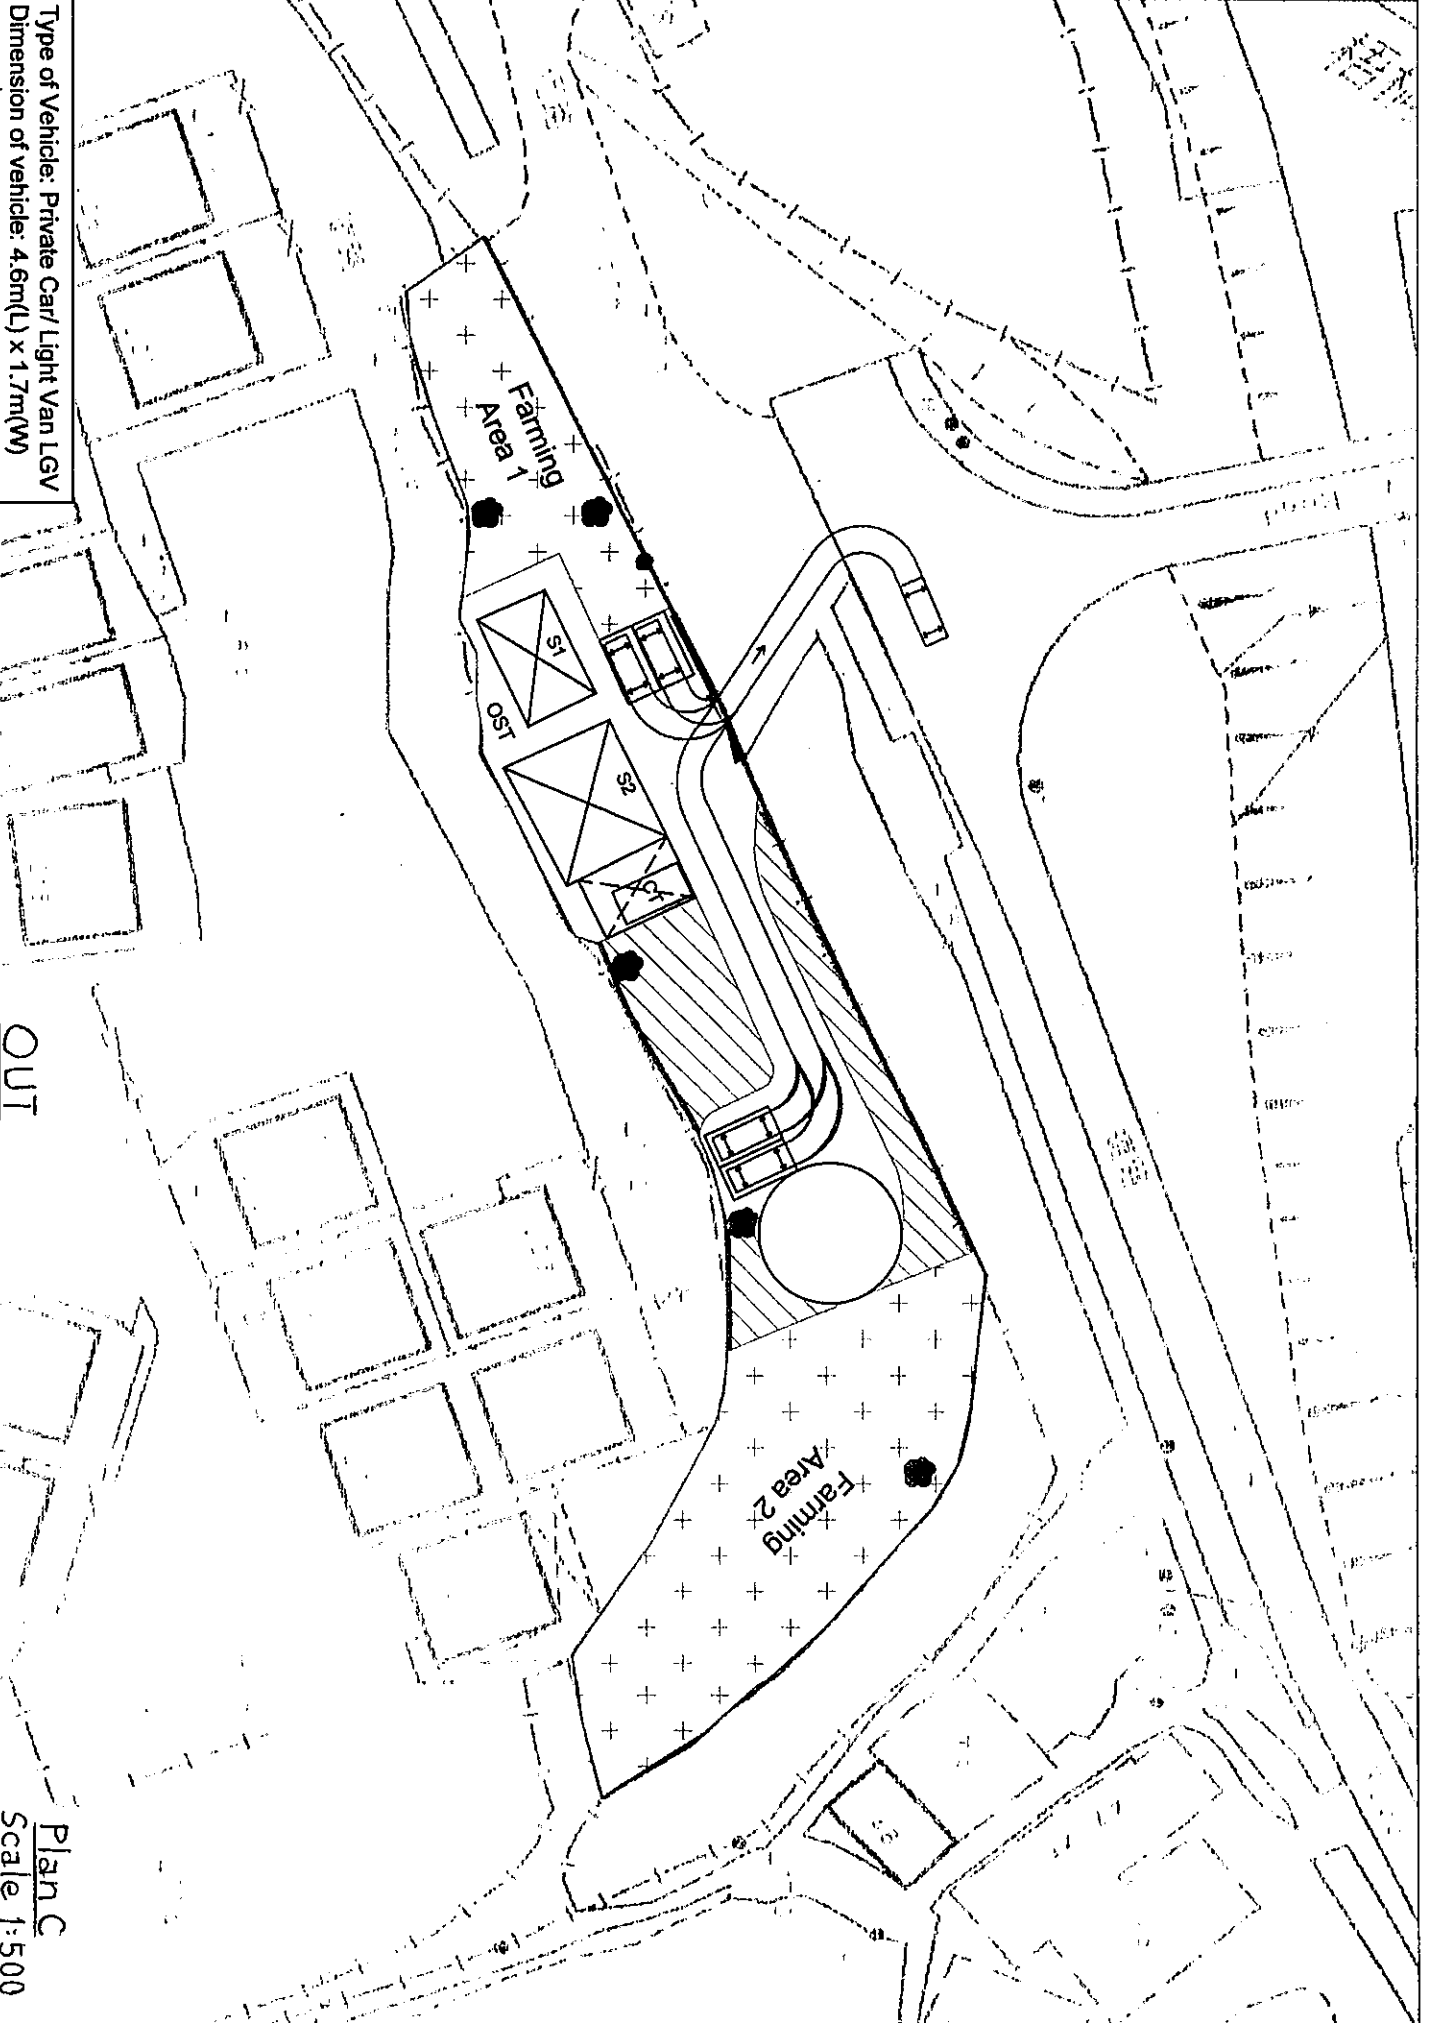

Type of Vehicle: Private Car/ Light Van LGV
Dimension of vehicle: 4.6m(L) x 1.7m(W)

OUT

Plan C
Scale 1:500