

Project 項目名稱:

Proposed Temporary Eating Place and Barbecue Site with Ancillary Facilities for a Period of 3 Years at Lots 355(Part),358(Part), 359, 360(Part), 361(Part), 363, 364 (Part), 365(Part), 367(Part), 407(Part), 493(Part), 494(Part), 495(Part),497(Part), 498, 499, 500, 501, 502(Part), 503(Part),504(Part), 505(Part), 506(Part), 507(Part),508(Part), 509(Part), 511(Part), 512 S.A (Part),512 S.B, 513, 514, 515(Part), 528(Part), 529(Part), 530(Part), 531(Part), 532, 533, 534, 535(Part), 536(Part), 537(Part) and 538(Part) in D.D. 17, Ting Kok, Tai Po, N.T.

Drawing Title 圖紙標題:

Location Plan




Drawing No. 圖號:

20240226

Remarks 備註:

●●● Vehicular access leading from Ting Kok Road

Scale 比例:

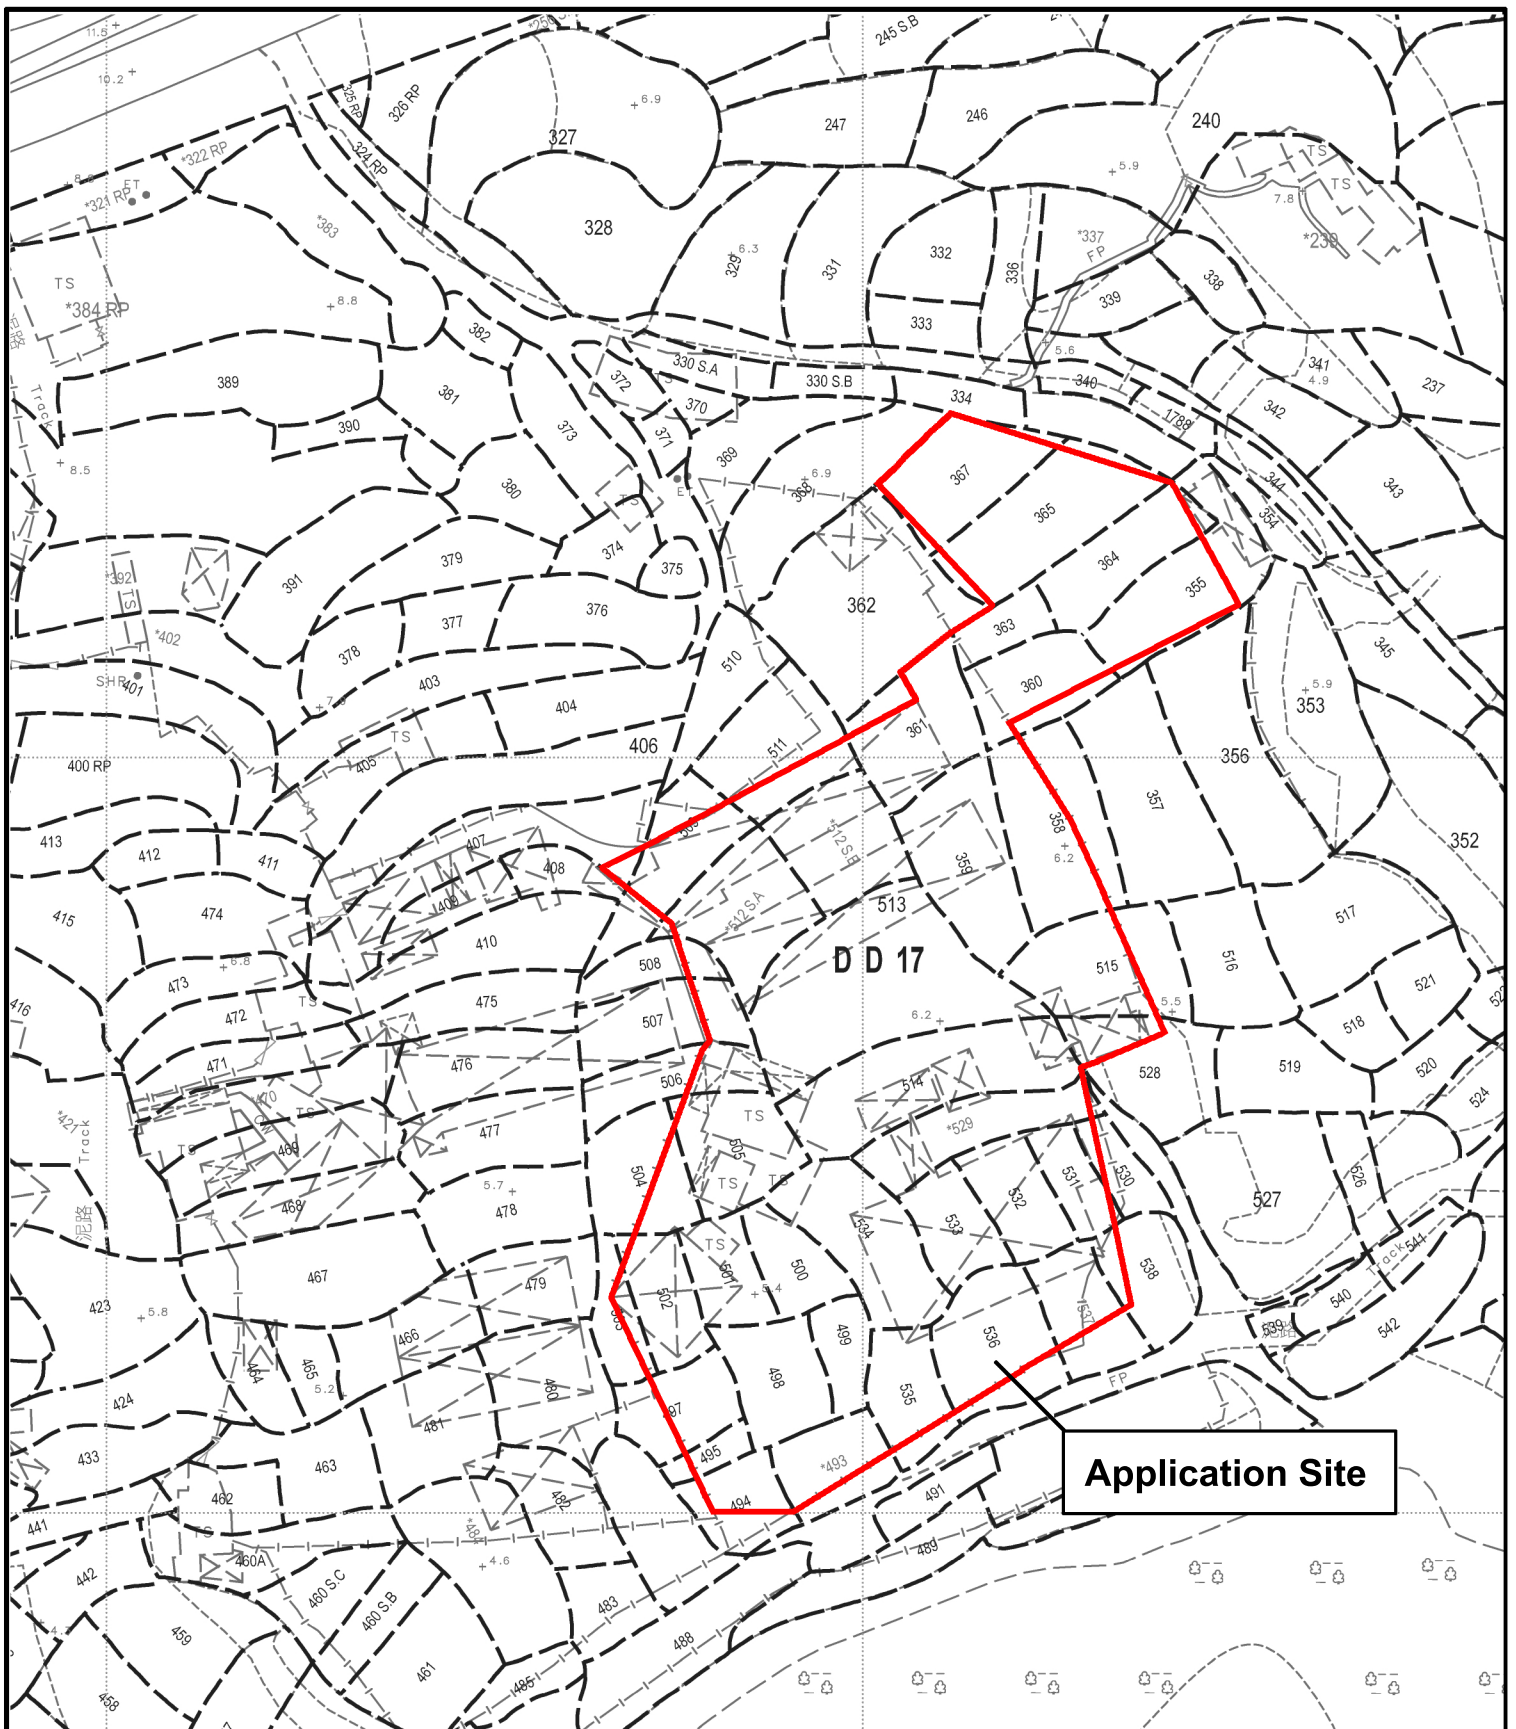

Application Site

<p>Project 項目名稱:</p> <p>Proposed Temporary Eating Place and Barbecue Site with Ancillary Facilities for a Period of 3 Years at Lots 355(Part),358(Part), 359, 360(Part), 361(Part), 363, 364 (Part), 365(Part), 367(Part), 407(Part), 493(Part), 494(Part), 495(Part),497(Part), 498, 499, 500, 501, 502(Part), 503(Part),504(Part), 505(Part), 506(Part), 507(Part),508(Part), 509(Part), 511(Part), 512 S.A (Part),512 S.B, 513, 514, 515(Part), 528(Part), 529(Part), 530(Part), 531(Part), 532, 533, 534, 535(Part), 536(Part), 537(Part) and 538(Part) in D.D. 17, Ting Kok, Tai Po, N.T.</p>	<p>Drawing Title 圖紙標題:</p> <p>Site Plan</p> <p>Drawing No. 圖號:</p> <p>20240226</p>		<p>Remarks 備註:</p> <p>Scale 比例:</p>
--	--	--	-------------------------------------



Structure 6
Staff Storage Room
GFA: 20m² (ABOUT)
No. of storey: 1
Height: Not exceeding 3m


Structure 5
Storage Room
GFA: 20m² (ABOUT)
No. of storey: 1
Height: Not exceeding 3m

Structure 4
Storage Room
GFA: 20m² (ABOUT)
No. of storey: 1
Height: Not exceeding 3m

Structure 3
Kitchen
GFA: 20m² (ABOUT)
No. of storey: 1
Height: Not exceeding 3m

Structure 2
CCTV Room
GFA: 20m² (ABOUT)
No. of storey: 1
Height: Not exceeding 3m

Structure 1
Reception, Kitchen & Storage
GFA: 220m² (ABOUT)
No. of storey: 1
Height: Not exceeding 5m

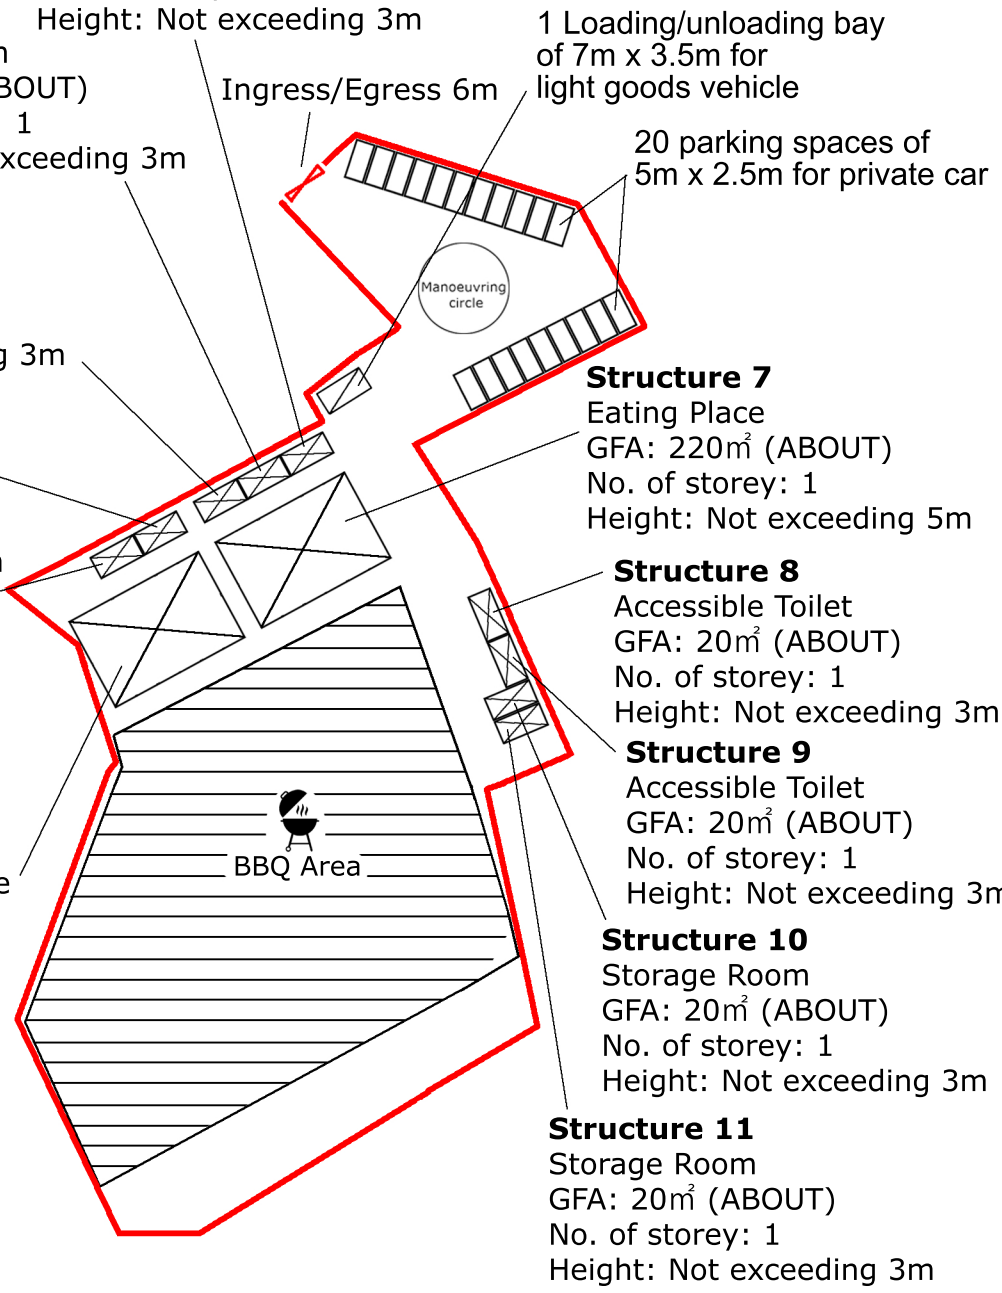

1 Loading/unloading bay
of 7m x 3.5m for
light goods vehicle

20 parking spaces of
5m x 2.5m for private car

Ingress/Egress 6m

Manoeuvring
circle

Structure 7
Eating Place
GFA: 220m² (ABOUT)
No. of storey: 1
Height: Not exceeding 5m

Structure 8
Accessible Toilet
GFA: 20m² (ABOUT)
No. of storey: 1
Height: Not exceeding 3m

Structure 9
Accessible Toilet
GFA: 20m² (ABOUT)
No. of storey: 1
Height: Not exceeding 3m

Structure 10
Storage Room
GFA: 20m² (ABOUT)
No. of storey: 1
Height: Not exceeding 3m

Structure 11
Storage Room
GFA: 20m² (ABOUT)
No. of storey: 1
Height: Not exceeding 3m

BBQ Area

Project 項目名稱:

Proposed Temporary Eating Place and Barbecue Site with Ancillary Facilities for a Period of 3 Years at Lots 355(Part),358(Part), 359, 360(Part), 361(Part), 363, 364 (Part), 365(Part), 367(Part), 407(Part), 493(Part), 494(Part), 495(Part),497(Part), 498, 499, 500, 501, 502(Part), 503(Part),504(Part), 505(Part), 506(Part), 507(Part),508(Part), 509(Part), 511(Part), 512 S.A (Part),512 S.B, 513, 514, 515(Part), 528(Part), 529(Part), 530(Part), 531(Part), 532, 533, 534, 535(Part), 536(Part), 537(Part) and 538(Part) in D.D. 17, Ting Kok, Tai Po, N.T.

Drawing Title 圖紙標題:

Layout Plan



Drawing No. 圖號:

20240226

Remarks 備註:

- Structure
- Light goods vehicle
- Private car

Scale 比例: