

新界沙灘管理處大澳門貨倉
Tai O Mun Store Beaches

大坳門
Tai Au Mun

蕉窩
Tsiu Wo

大環頭路
TAWAN TAU ROAD

清水灣第一灣泳灘
CLEAR WATER BAY
FIRST BEACH

大環頭
Tai Wan Tau

Application Site




Project 項目名稱:
Proposed Temporary Shop and Services for a Period of 3
Years at Lot 132 (part) in D.D. 236, Tai Wan Tau,
Clear Water Bay, Sai Kung, New Territories

Drawing Title 圖紙標題:
Location Plan

Remarks 備註:

Drawing No. 圖號:
20240512

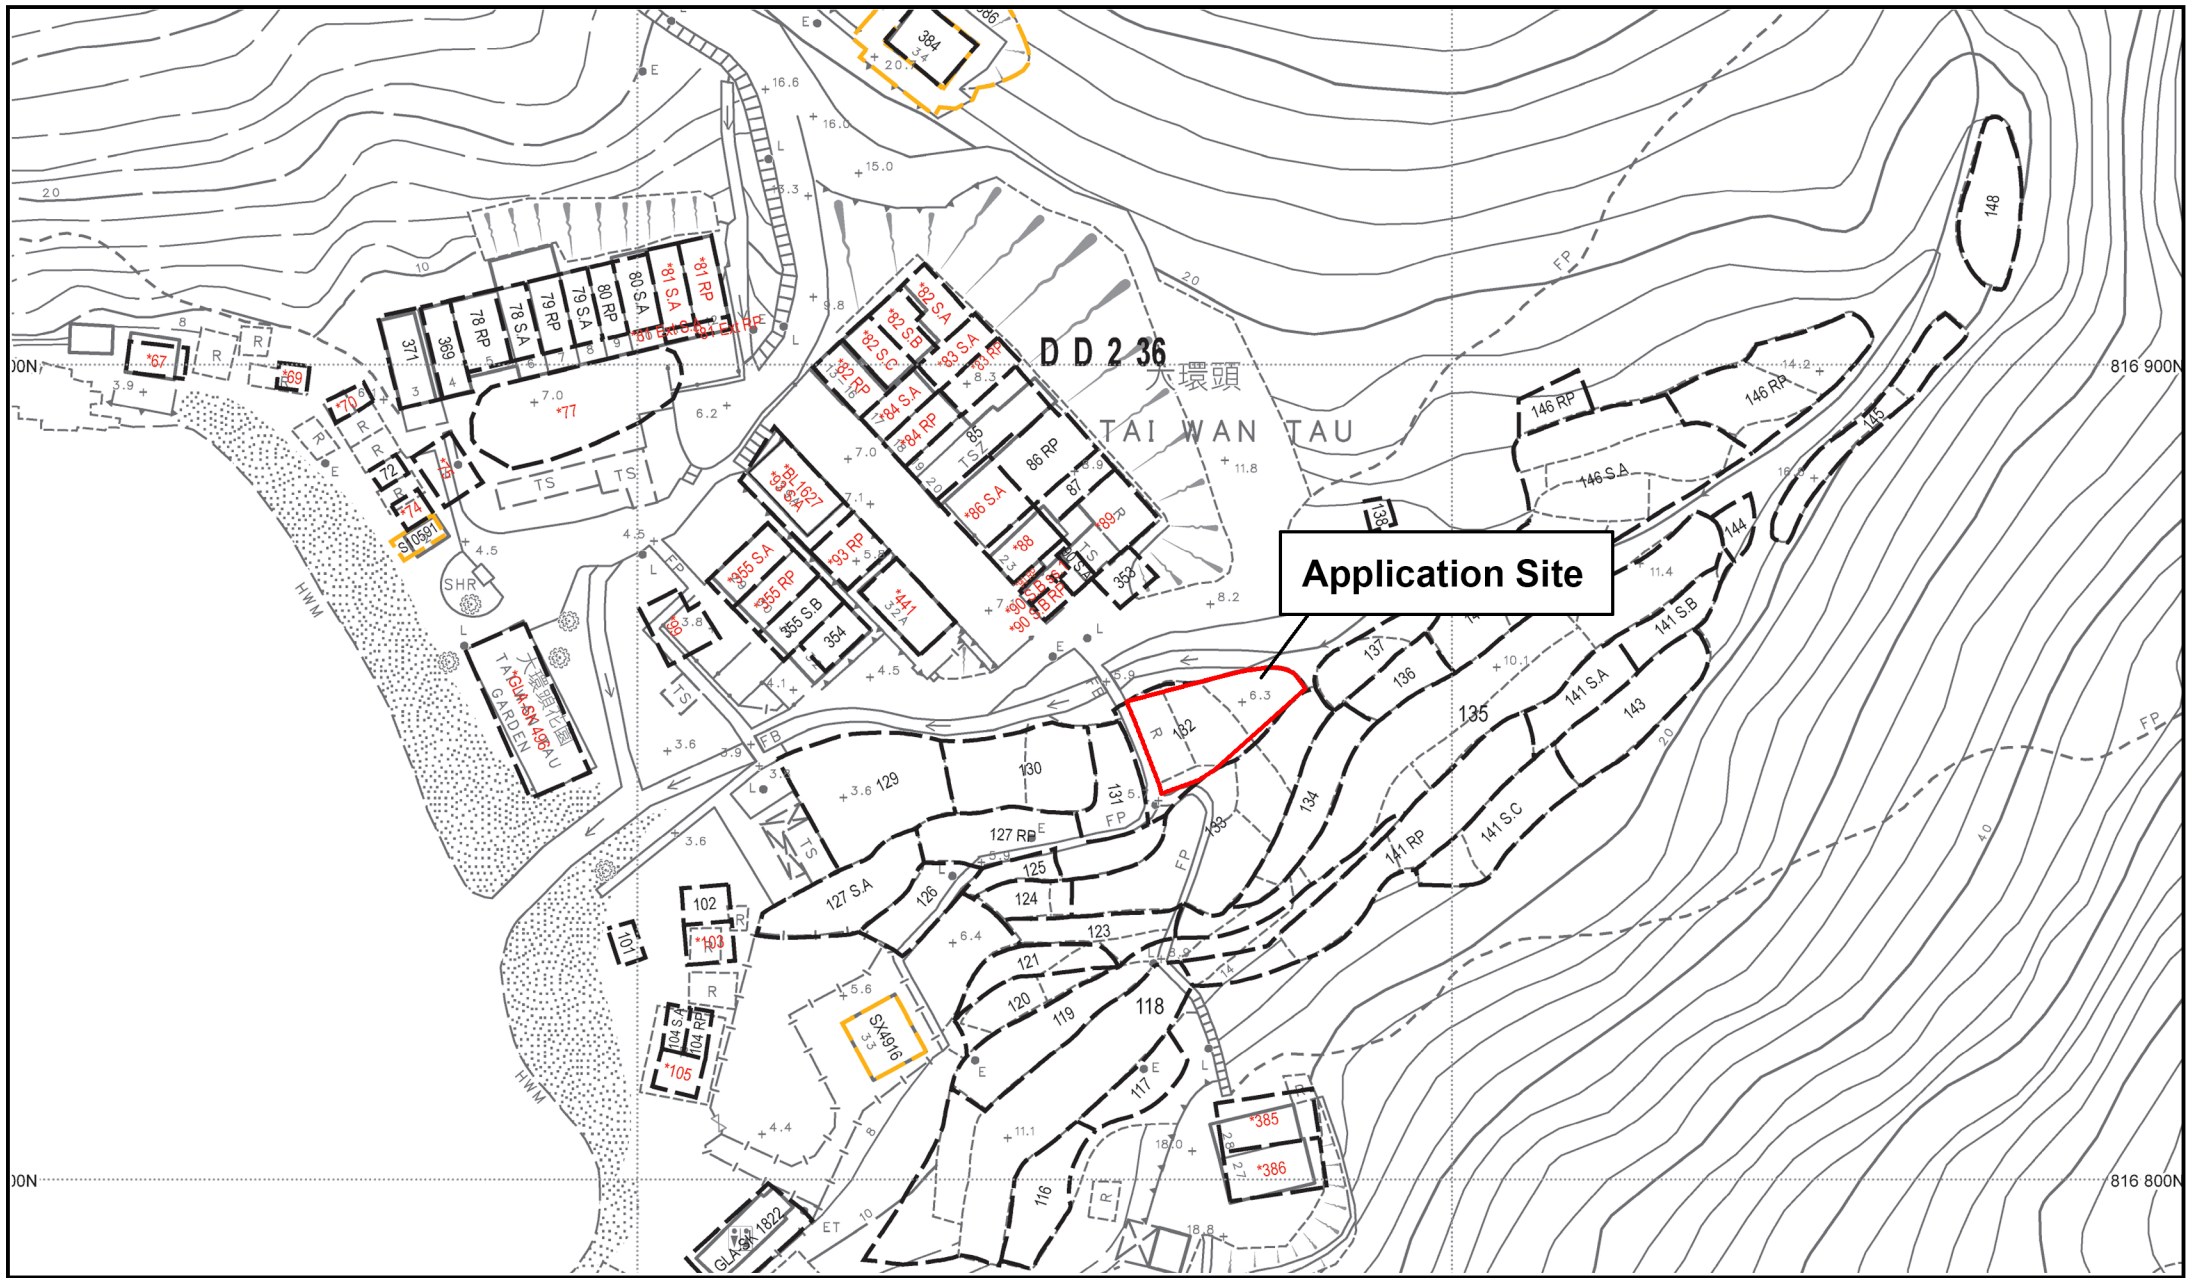


Project 項目名稱:
Proposed Temporary Shop and Services for a Period of 3 Years at Lot 132 (part) in D.D. 236, Tai Wan Tau, Clear Water Bay, Sai Kung, New Territories

Drawing Title 圖紙標題:
Site Plan

Drawing No. 圖號:
20240512

Remarks 備註:

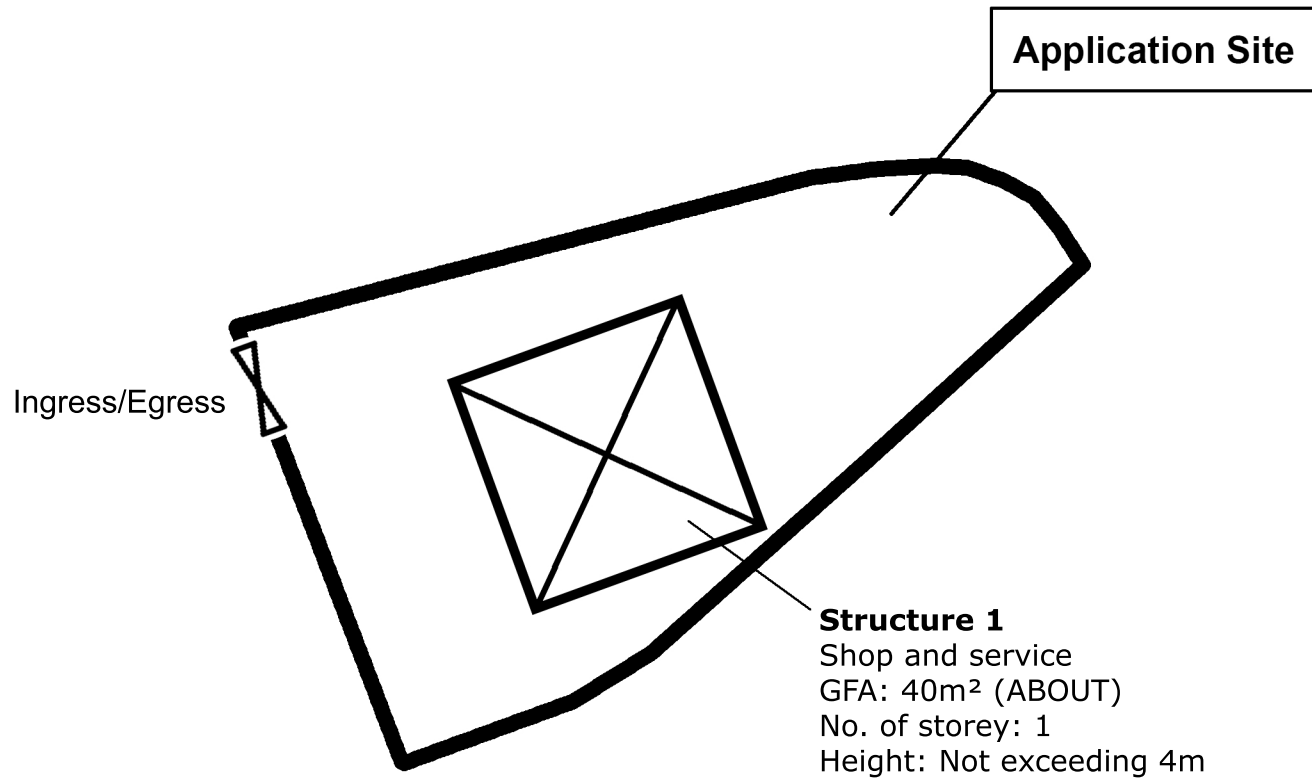

Project 項目名稱:
 Proposed Temporary Shop and Services for a Period of 3
 Years at Lot 132 (part) in D.D. 236, Tai Wan Tau,
 Clear Water Bay, Sai Kung, New Territories

Drawing Title 圖紙標題:
 Layout Plan

Drawing No. 圖號:
 20240512

Remarks 備註:
 Structure