


Project 項目名稱:
 Proposed Temporary Shop and Services for a Period of 3 Years at Lots No.762(Part), 961(Part), 962(Part) and 963(Part) in D.D. 217, Tai Chung Hau Road Track, Sai Kung, New Territories

Drawing Title 圖紙標題:
 Location Plan

Drawing No. 圖號:
 20240625

Remarks 備註:
 ●●● Vehicular access leading from Tai Chung Hau Road

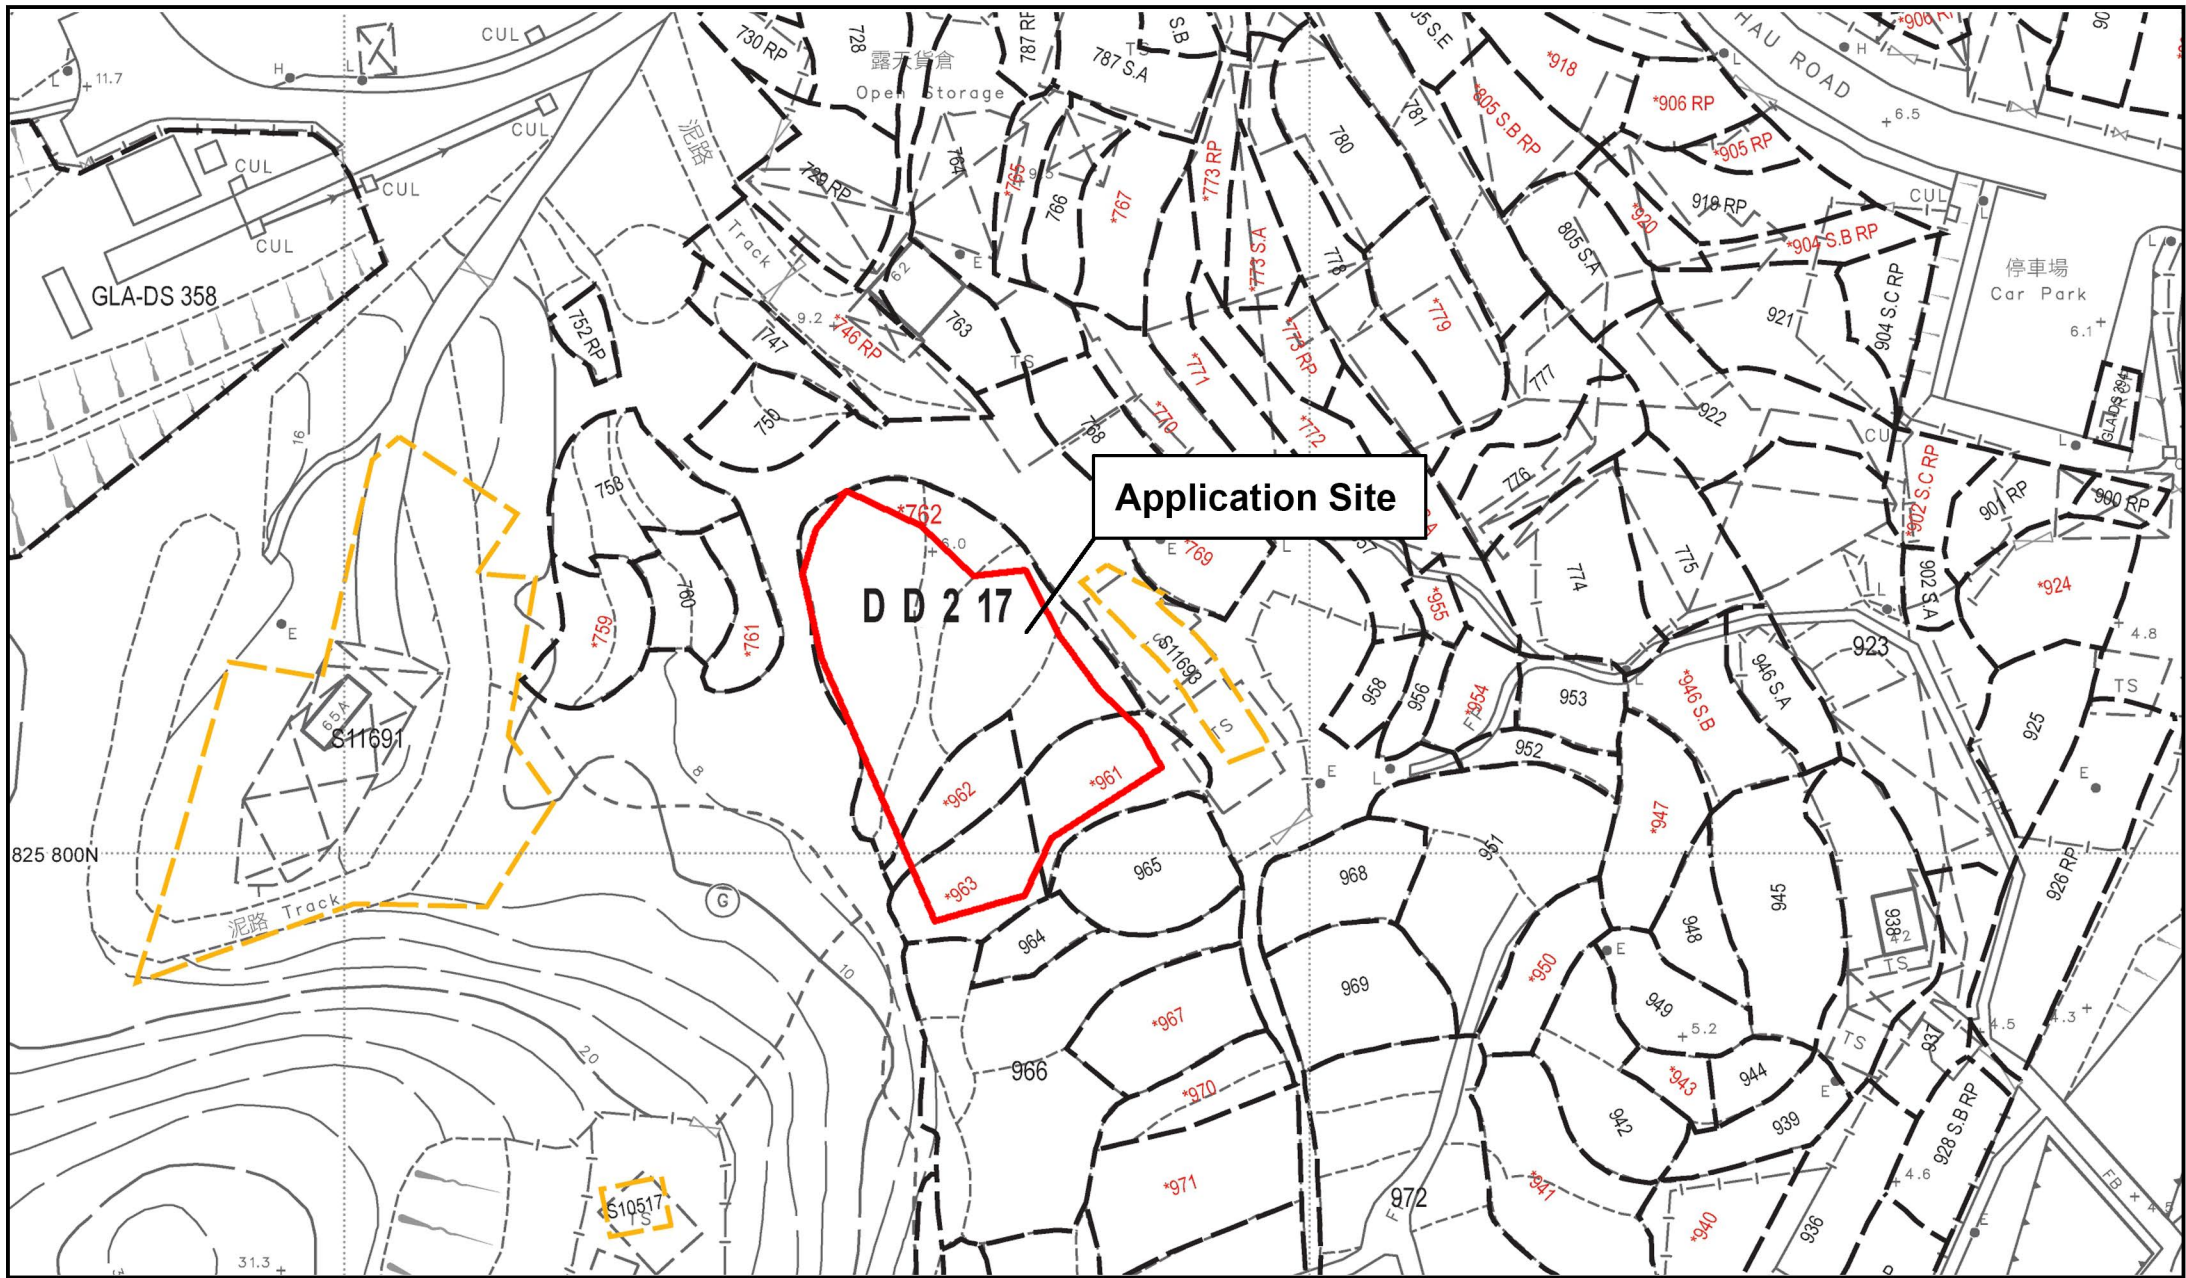

Project 項目名稱:
Proposed Temporary Shop and Services for a Period of 3 Years at Lots No.762(Part), 961(Part), 962(Part) and 963(Part) in D.D. 217, Tai Chung Hau Road Track, Sai Kung, New Territories

Drawing Title 圖紙標題:
Site Plan

Drawing No. 圖號:
20240625

Remarks 備註:

Structure A

Shop & Services
Covered Area: 80m² (ABOUT)
GFA: 140m² (ABOUT)
No. of storey: 2
Height: Not exceeding 7m

Structure B


Shop & Services
Covered Area: 80m² (ABOUT)
GFA: 120m² (ABOUT)
No. of storey: 2
Height: Not exceeding 7m

Structure C

Shop & Services
Covered Area: 80m² (ABOUT)
GFA: 120m² (ABOUT)
No. of storey: 2
Height: Not exceeding 7m

Structure D

Shop & Services
Covered Area: 80m² (ABOUT)
GFA: 120m² (ABOUT)
No. of storey: 2
Height: Not exceeding 7m

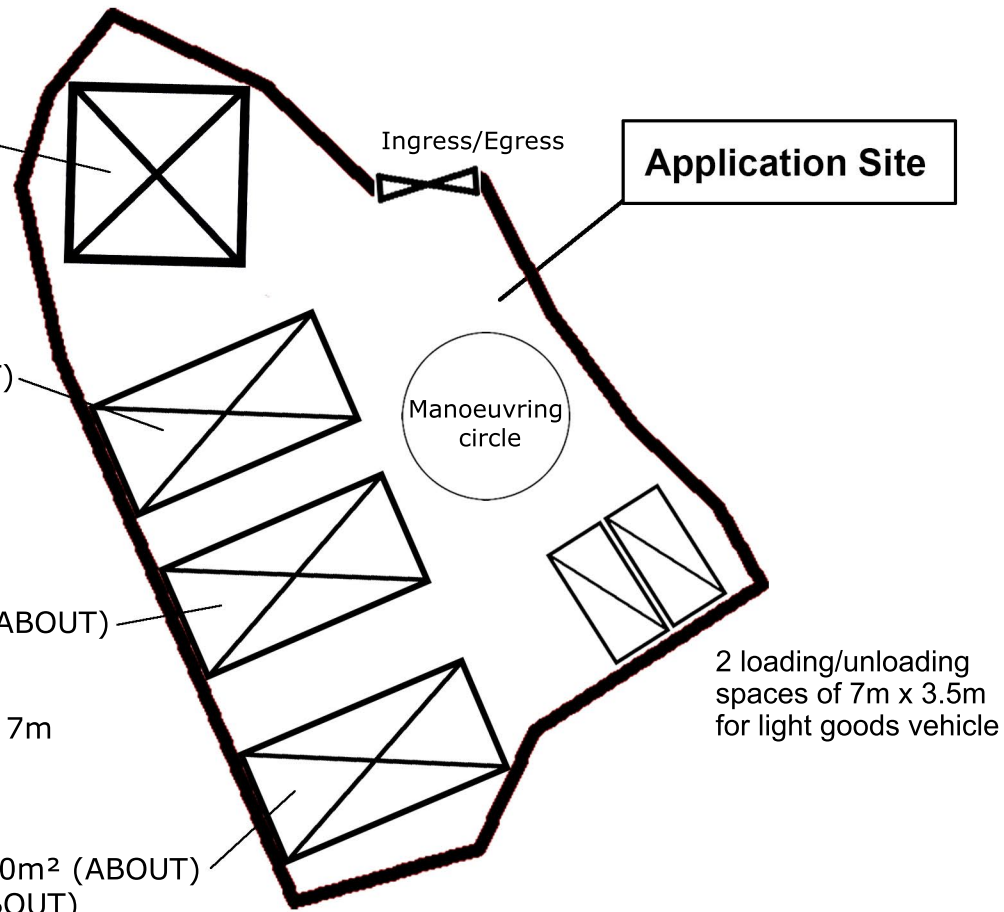



2 loading/unloading spaces of 7m x 3.5m for light goods vehicle



Project 項目名稱:
Proposed Temporary Shop and Services for a Period of 3 Years at Lots No.762(Part), 961(Part), 962(Part) and 963(Part) in D.D. 217, Tai Chung Hau Road Track, Sai Kung, New Territories

Drawing Title 圖紙標題:
Layout Plan

Drawing No. 圖號:
20240625

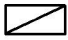Remarks 備註:
 Loading/unloading for light goods vehicle
 Structure