


Project 項目名稱:
 Proposed Temporary Shop and Services for a Period of 6 Years at Lots 218 SA RP, 218 SA ss1, 218 SF RP, 218 SF ss1, 218 SG & 218 RP(Part) in D.D. 185, Ha Wo Che, Sha Tin, New Territories

Drawing Title 圖紙標題:
 Location Plan

Drawing No. 圖號:
 20240824

Remarks 備註:
 ●●● Walking path leading from Pai Tau Street

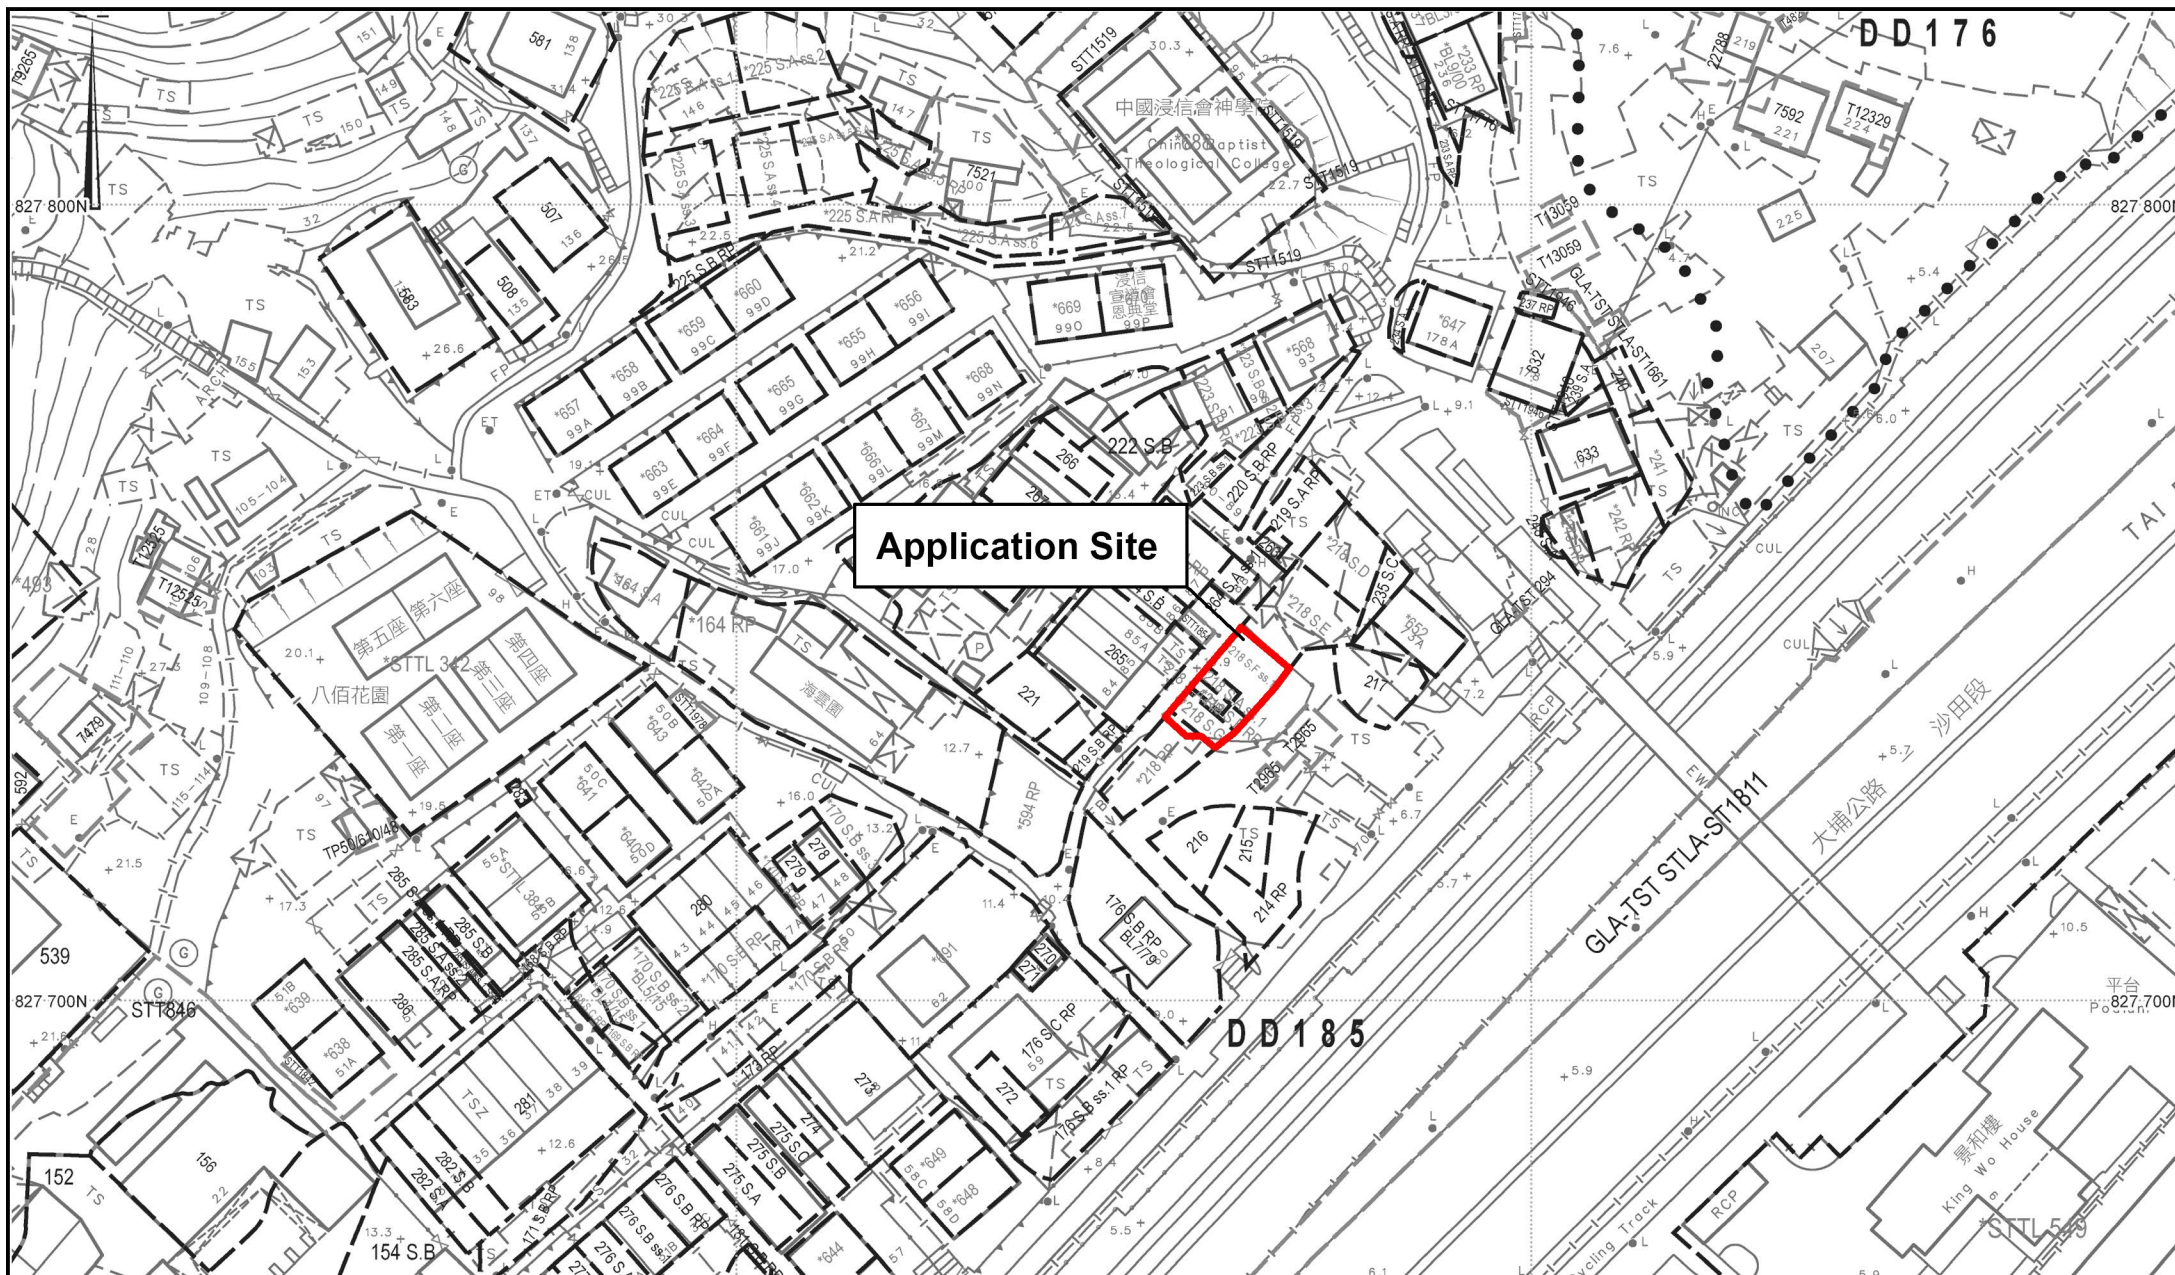

Application Site




Project 項目名稱:
Proposed Temporary Shop and Services for a Period of 6 Years at Lots 218 SA RP, 218 SA ss1, 218 SF RP, 218 SF ss1, 218 SG & 218 RP(Part) in D.D. 185, Ha Wo Che, Sha Tin, New Territories

Drawing Title 圖紙標題:
Site Plan

Drawing No. 圖號:
20240824

Remarks 備註:

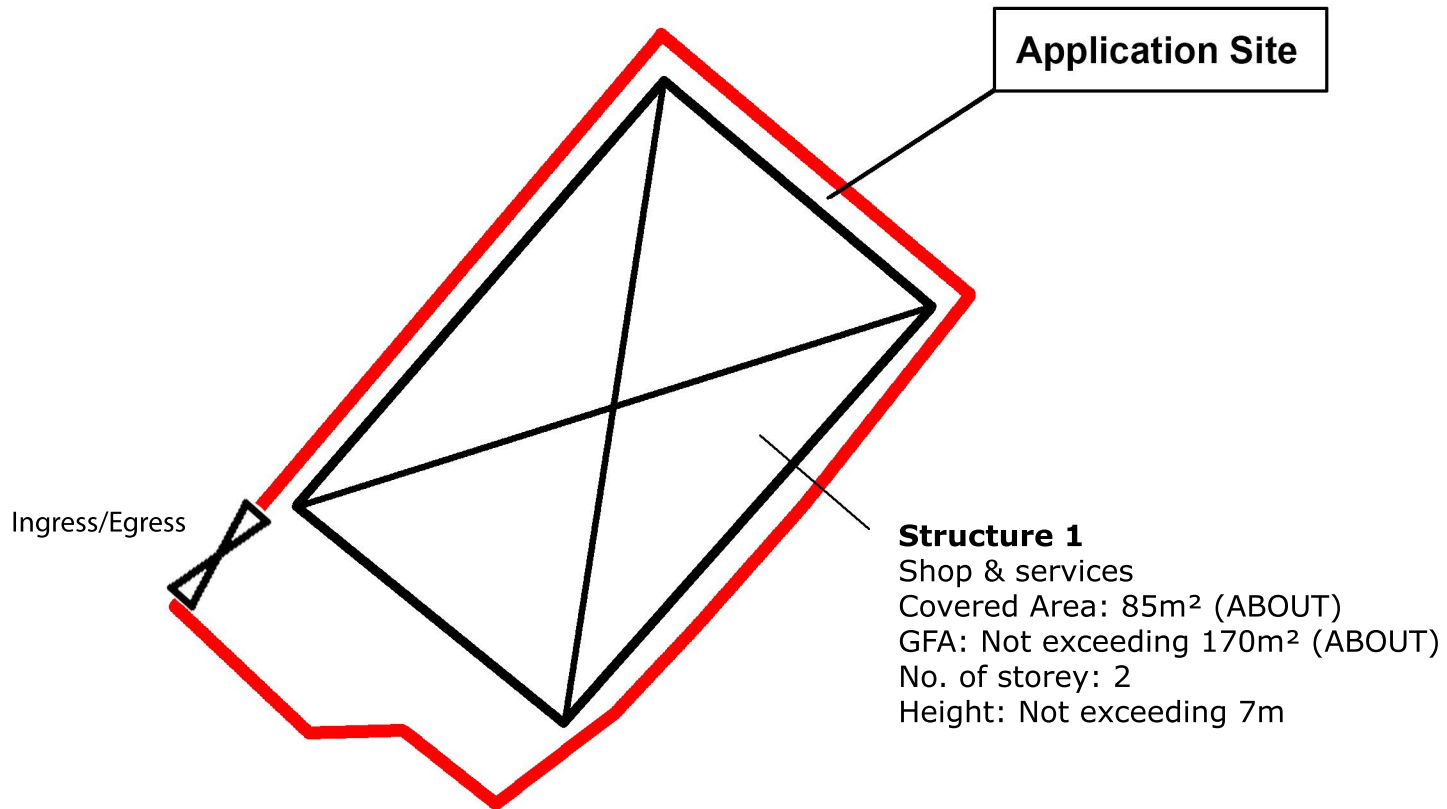

Project 項目名稱:

Proposed Temporary Shop and Services for a Period of 6 Years at Lots 218 SA RP, 218 SA ss1, 218 SF RP, 218 SF ss1, 218 SG & 218 RP(Part) in D.D. 185, Ha Wo Che, Sha Tin, New Territories

Drawing Title 圖紙標題:

Layout Plan

Drawing No. 圖號:

20240824

Remarks 備註:



Structure

Structure 1

Shop & services

Covered Area: 85m² (ABOUT)

GFA: Not exceeding 170m² (ABOUT)

No. of storey: 2

Height: Not exceeding 7m



Ground Floor

12m



1st Floor

12m

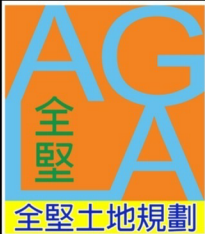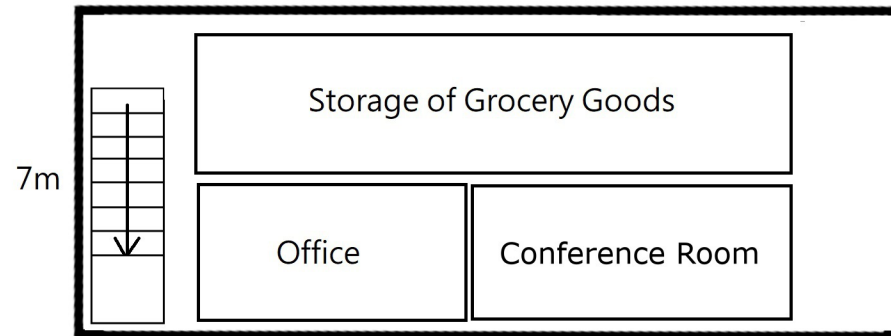

Project 項目名稱:

Proposed Temporary Shop and Services for a Period of 6 Years at Lots 218 SA RP, 218 SA ss1, 218 SF RP, 218 SF ss1, 218 SG & 218 RP(Part) in D.D. 185, Ha Wo Che, Sha Tin, New Territories

Drawing Title 圖紙標題:

Floor Plan

Drawing No. 圖號:

Remarks 備註: