

Application Site




Project 項目名稱:
 Proposed Temporary Shop and Services for a Period of 6 Years at Lots 218 SA RP, 218 SA ss1, 218 SF RP, 218 SF ss1 & 218 SG in D.D. 185, Ha Wo Che, Sha Tin, New Territories

Drawing Title 圖紙標題:
 Location Plan

Drawing No. 圖號:
 20241121

Remarks 備註:
 ●●● Walking path leading from Pai Tau Street

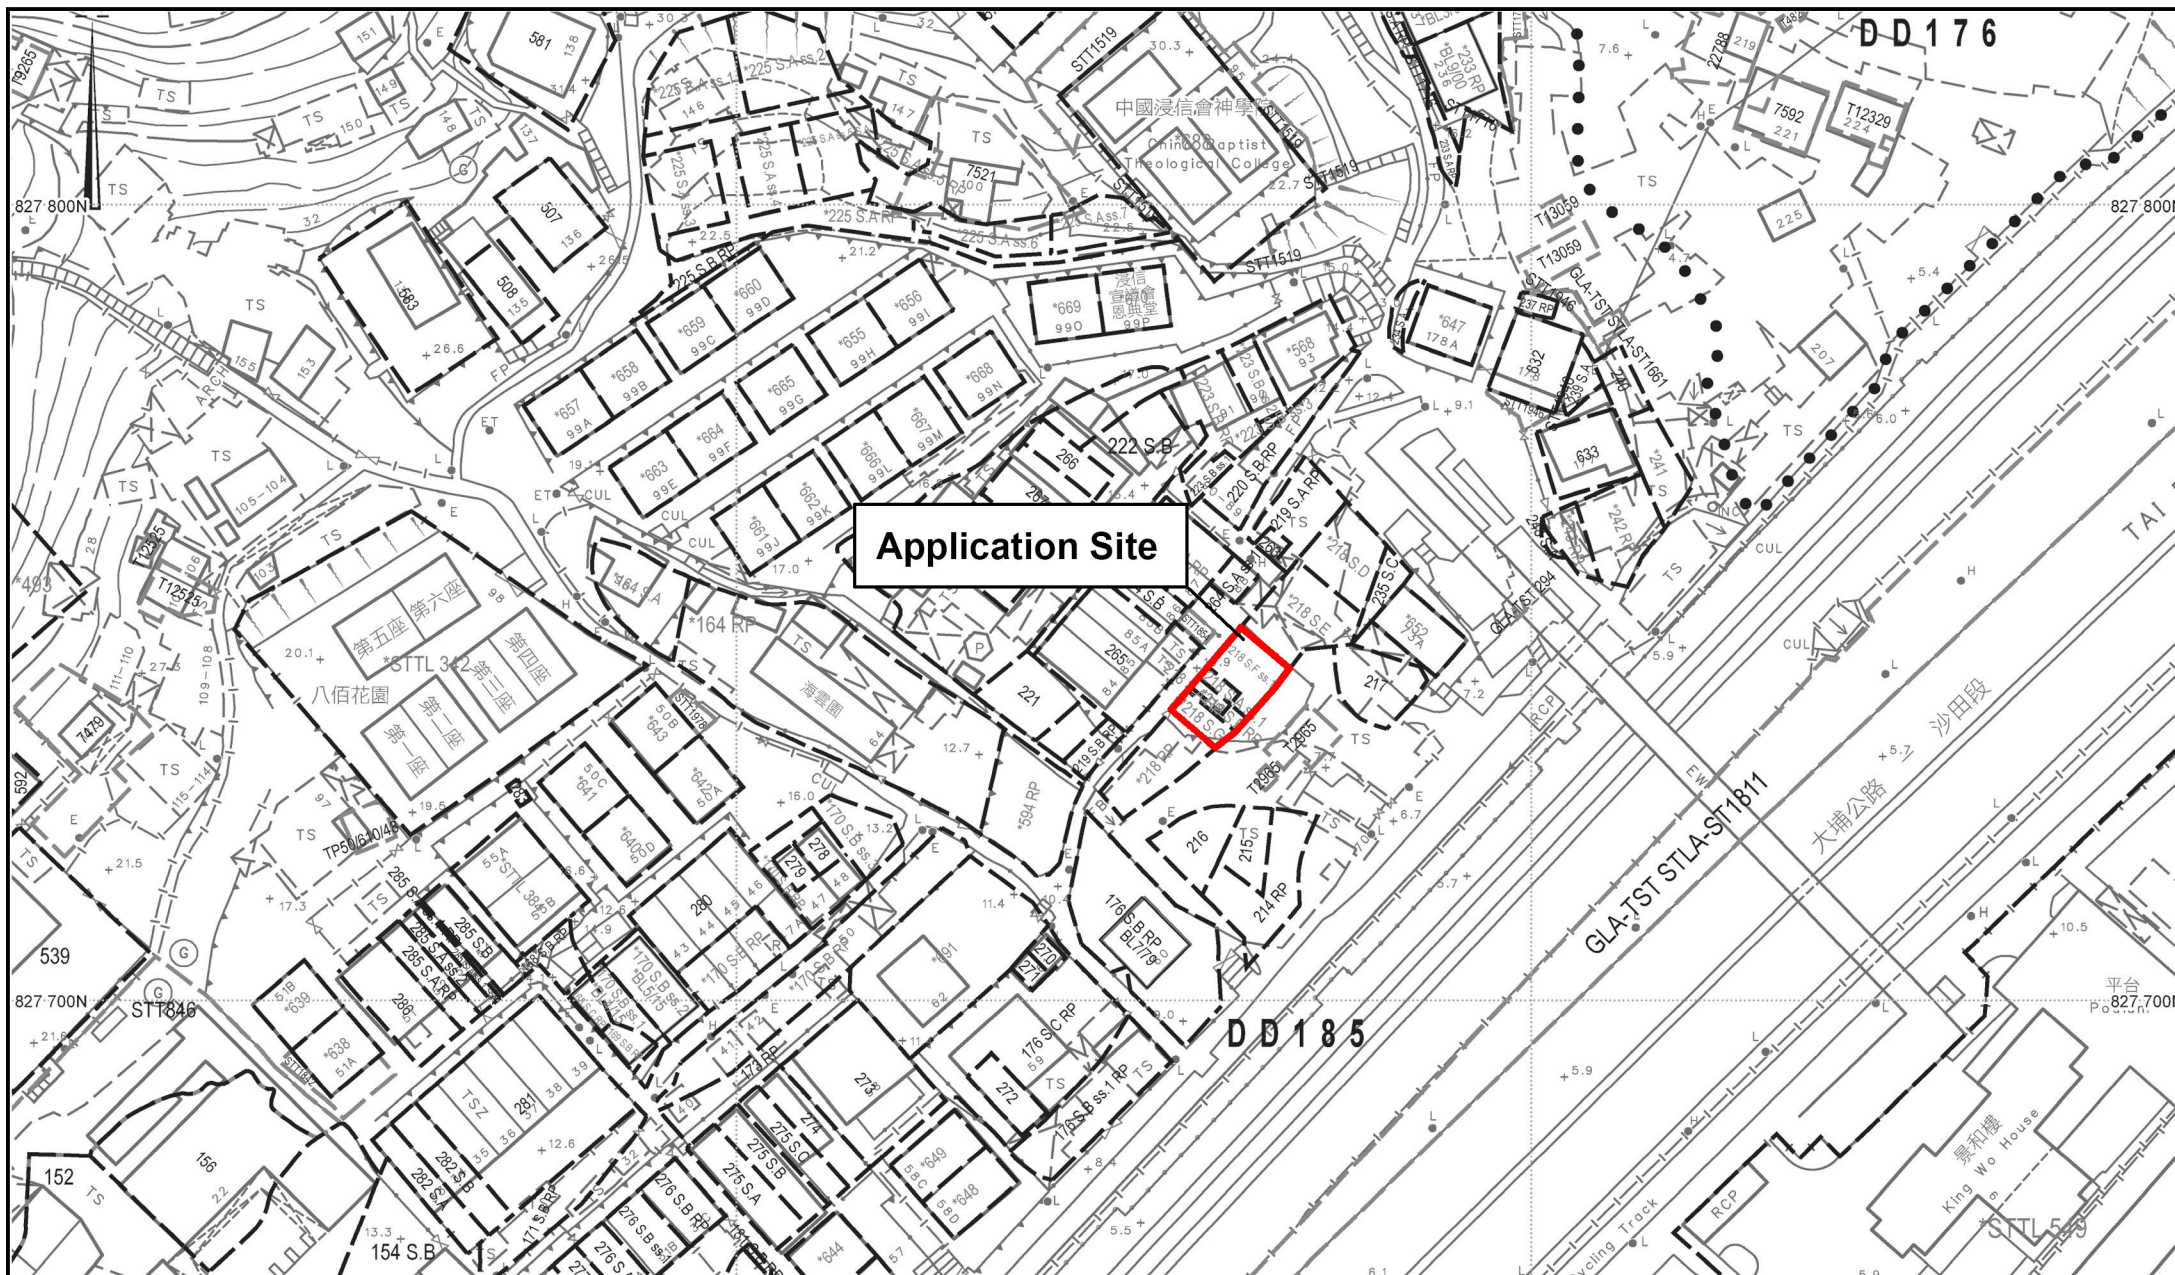

Application Site




Project 項目名稱:
Proposed Temporary Shop and Services for a Period of 6 Years at Lots 218 SA RP, 218 SA ss1, 218 SF RP, 218 SF ss1 & 218 SG in D.D. 185, Ha Wo Che, Sha Tin, New Territories

Drawing Title 圖紙標題:
Site Plan

Drawing No. 圖號:
202411211

Remarks 備註:

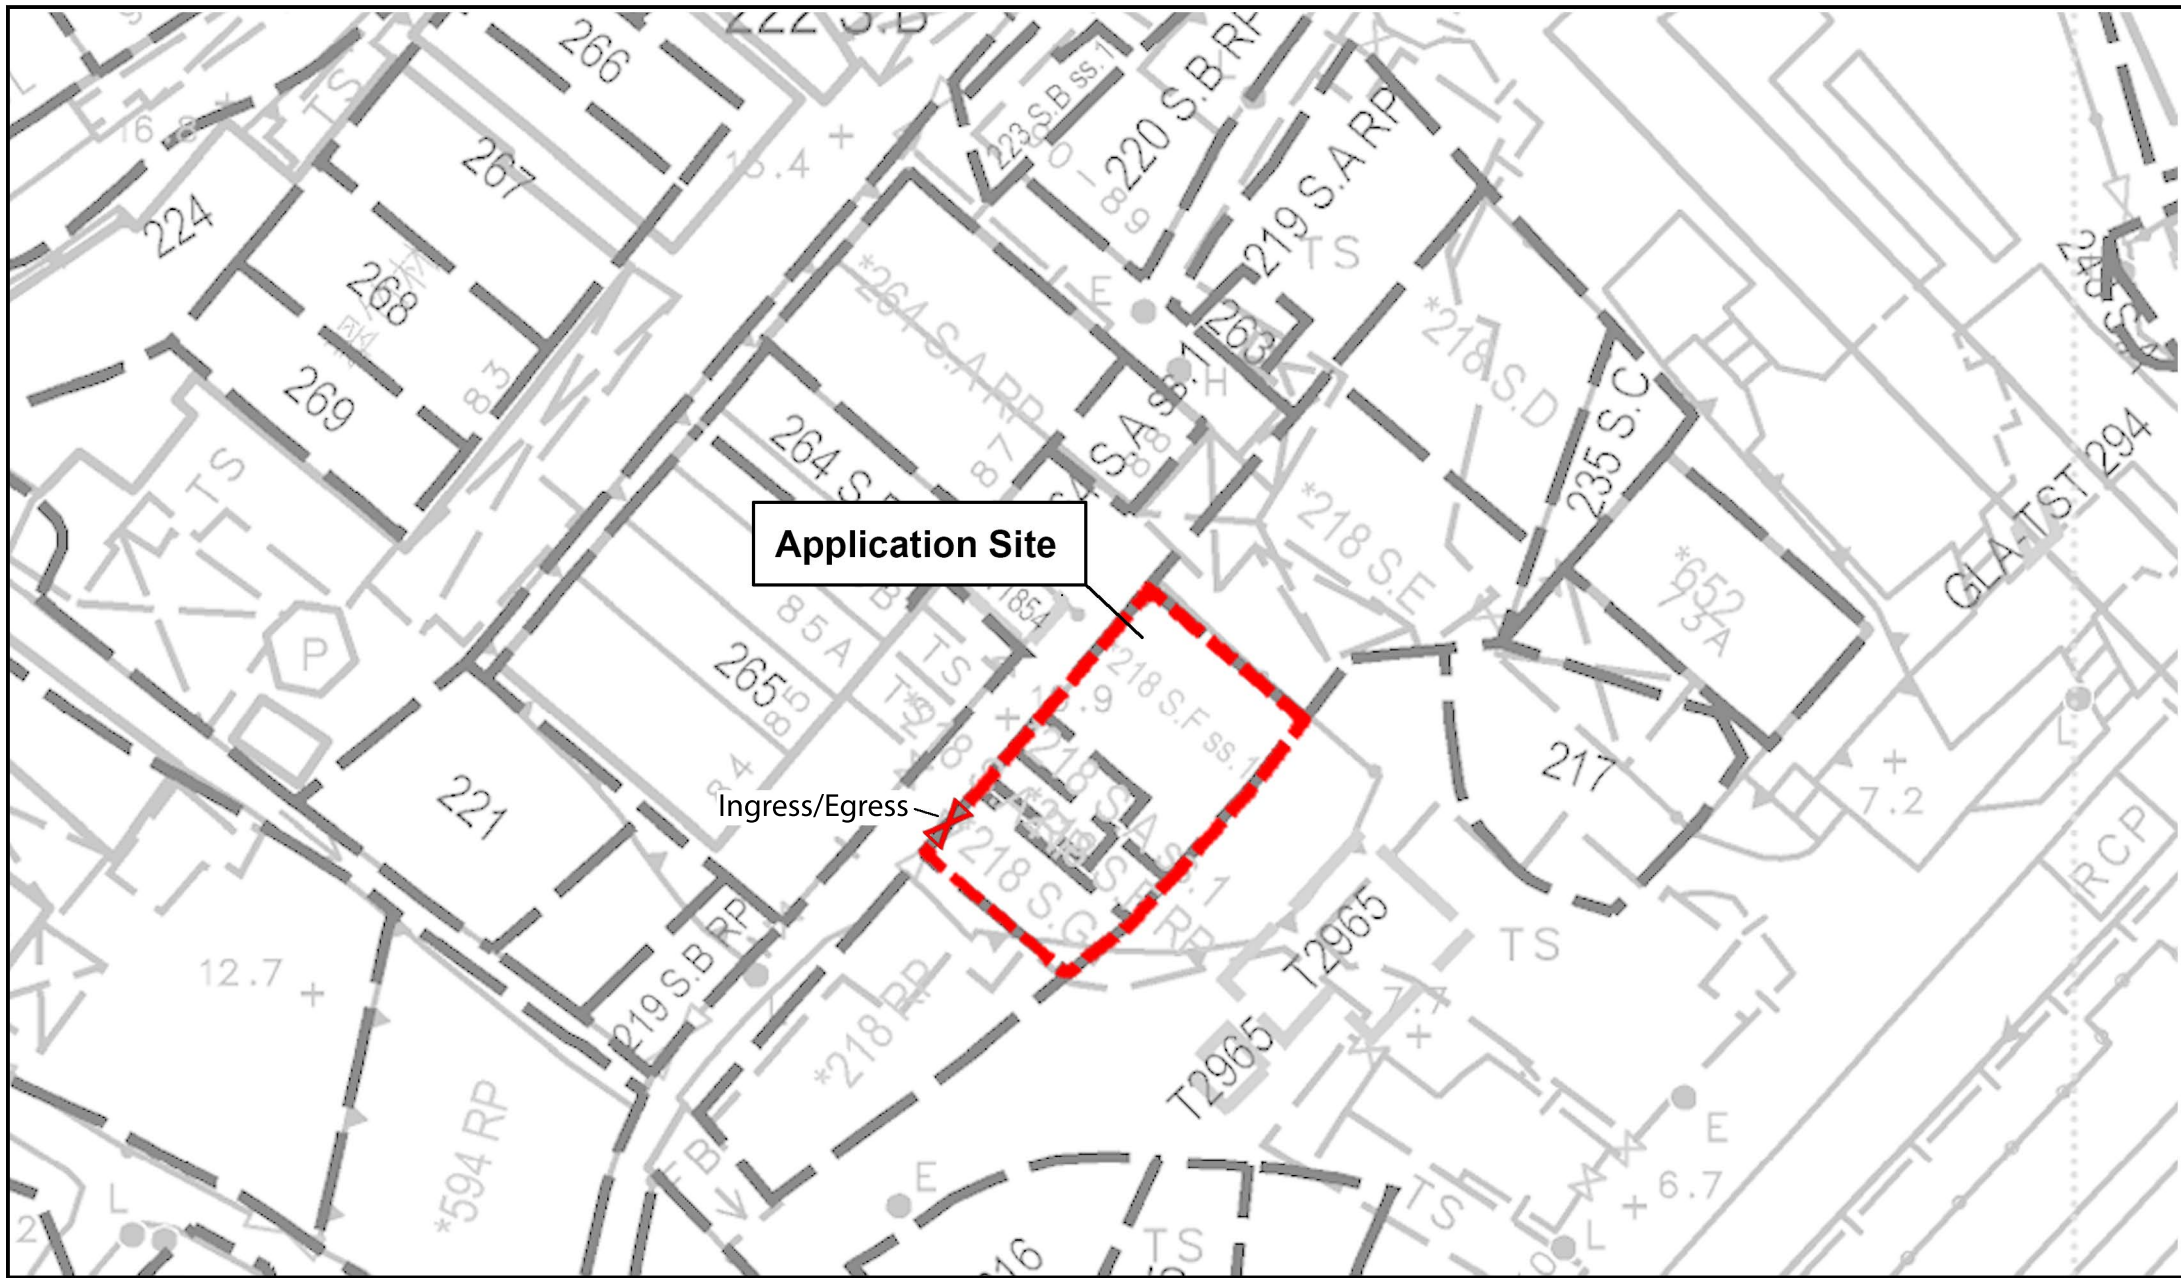


Project 項目名稱:
Proposed Temporary Shop and Services for a Period of 6
Years at Lots 218 SA RP, 218 SA ss1, 218 SF RP,
218 SF ss1 & 218 SG in D.D. 185, Ha Wo Che, Sha Tin,
New Territories

Drawing Title 圖紙標題:
Fencing Plan

Drawing No. 圖號:
202411211

Remarks 備註:
Fence

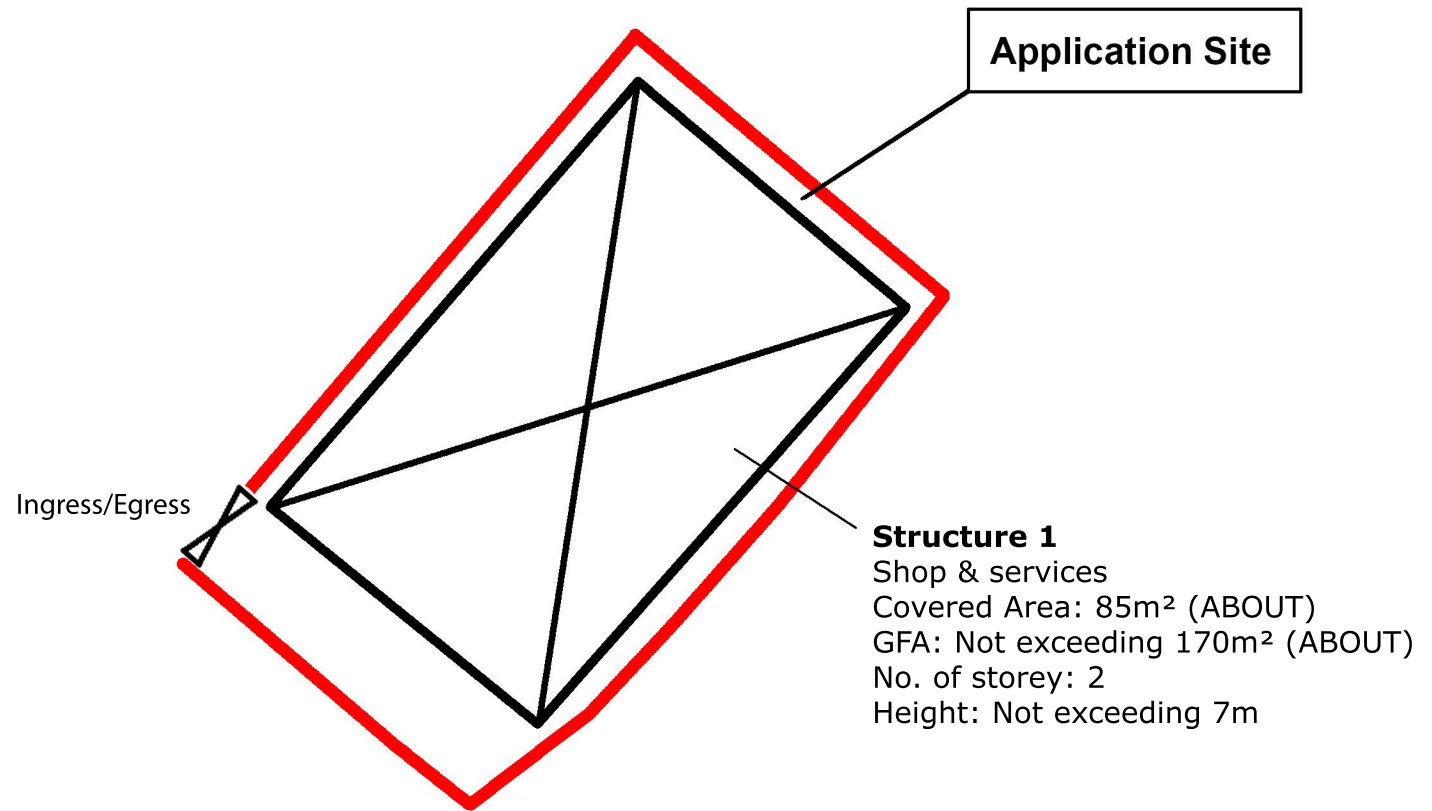

Project 項目名稱:
 Proposed Temporary Shop and Services for a Period of 6
 Years at Lots 218 SA RP, 218 SA ss1, 218 SF RP,
 218 SF ss1 & 218 SG in D.D. 185, Ha Wo Che, Sha Tin,
 New Territories

Drawing Title 圖紙標題:
 Layout Plan

Drawing No. 圖號:
 20241121

Remarks 備註:
 Structure

Floor Plan of the Structure 1

(not to scale for indication only)

