


# *Attachment 1*

---

UPDATED G/F PLAN

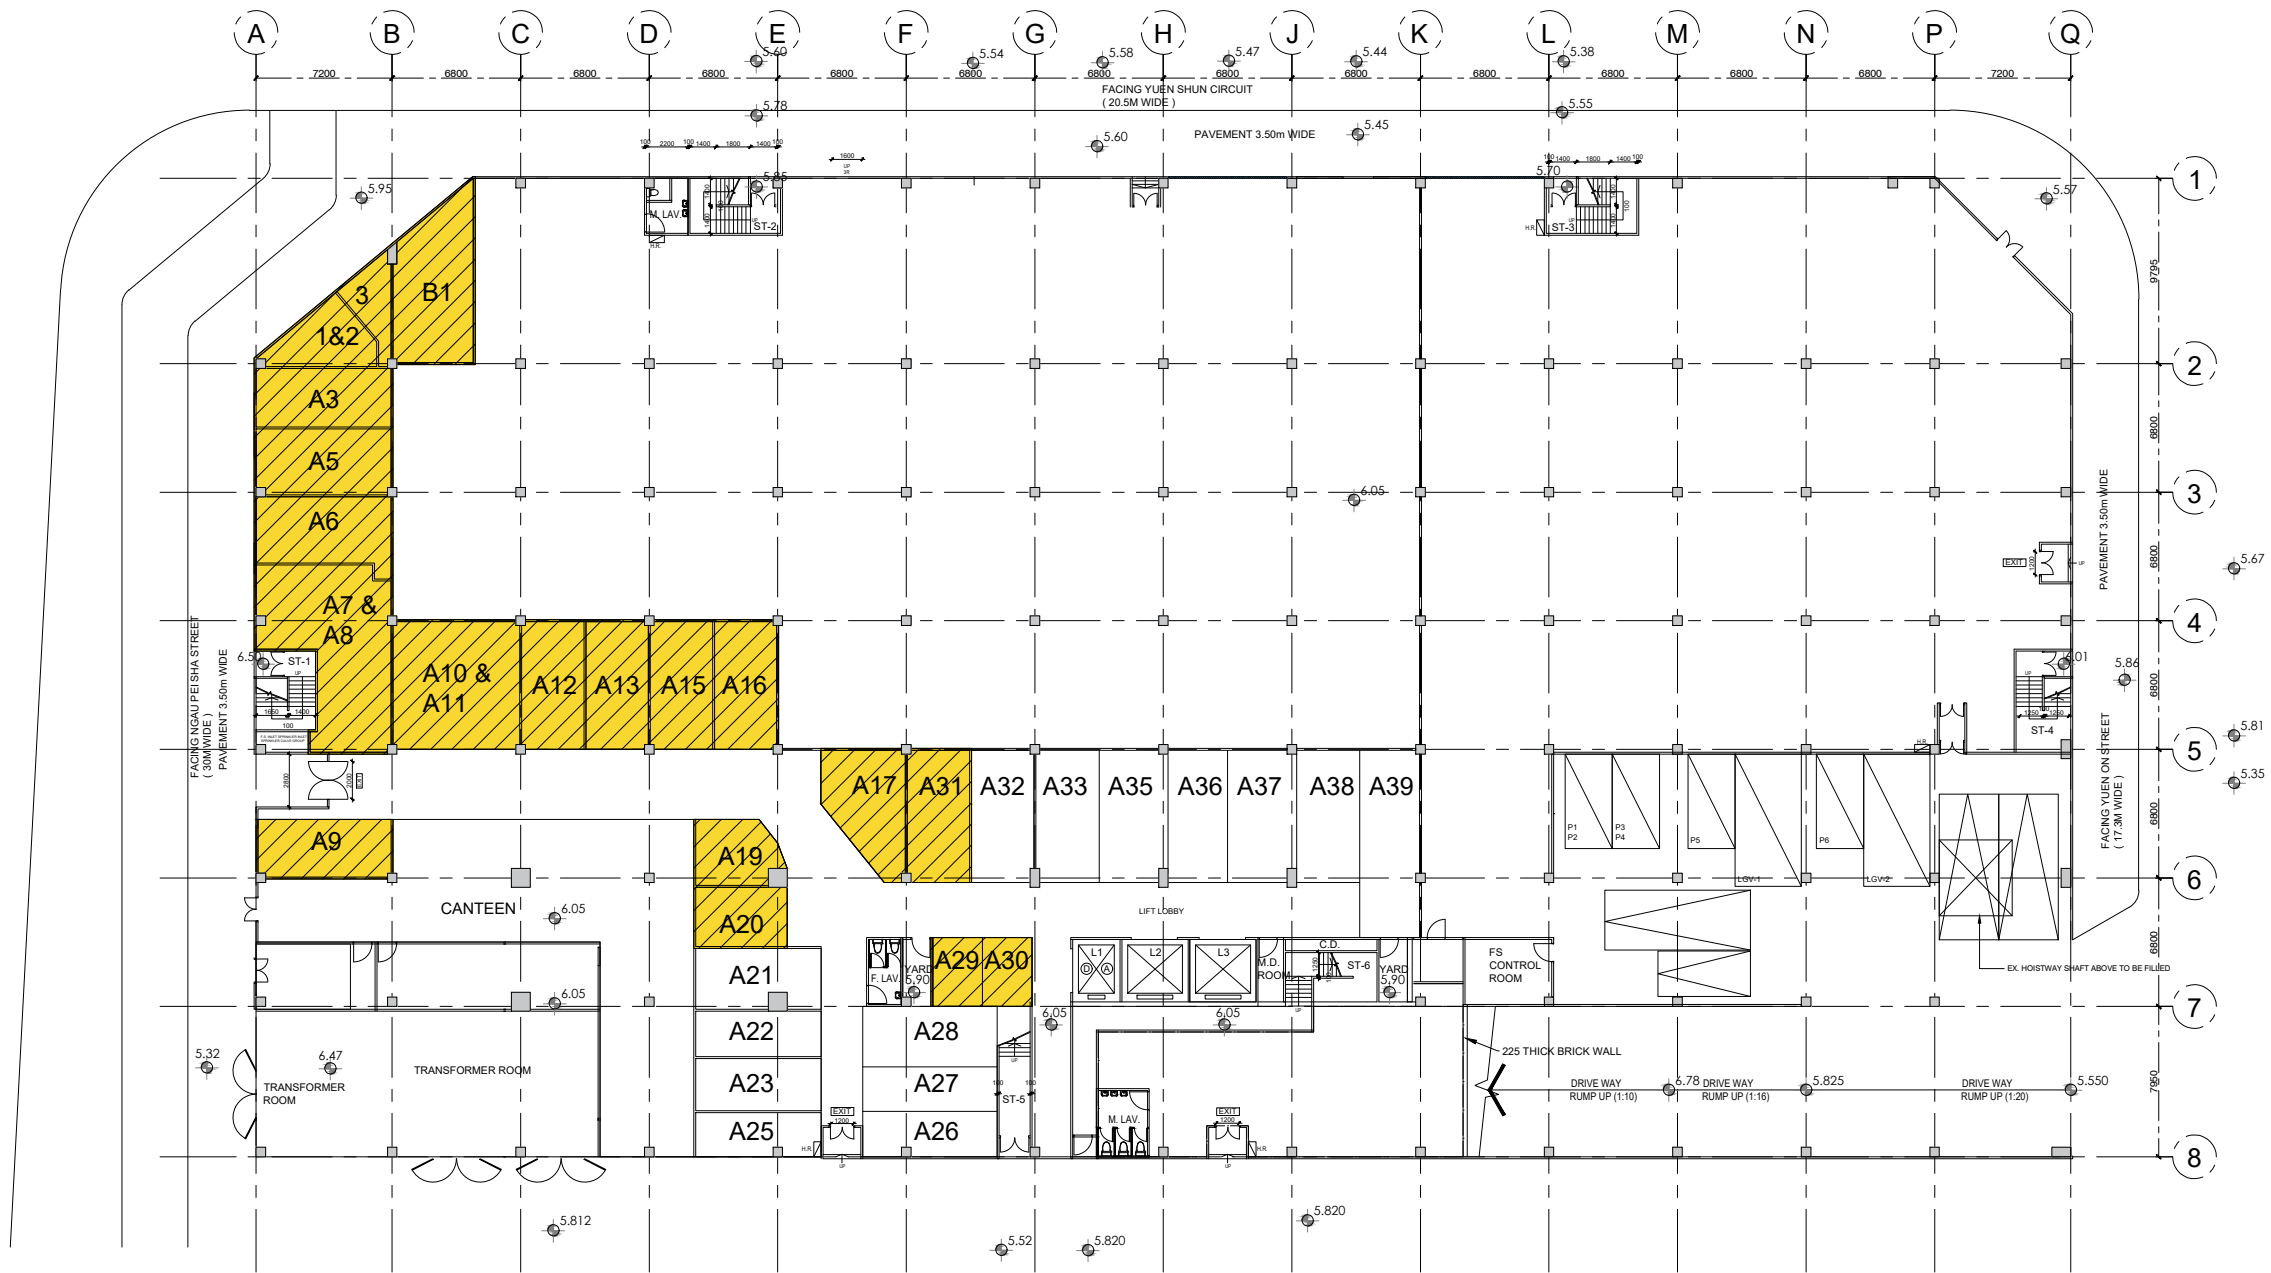


**GROUND FLOOR PLAN**

SCALE: 1:400@A3

 APPLICATION PREMISES

TOTAL GROSS FLOOR AREA = 455.763 sq.m.

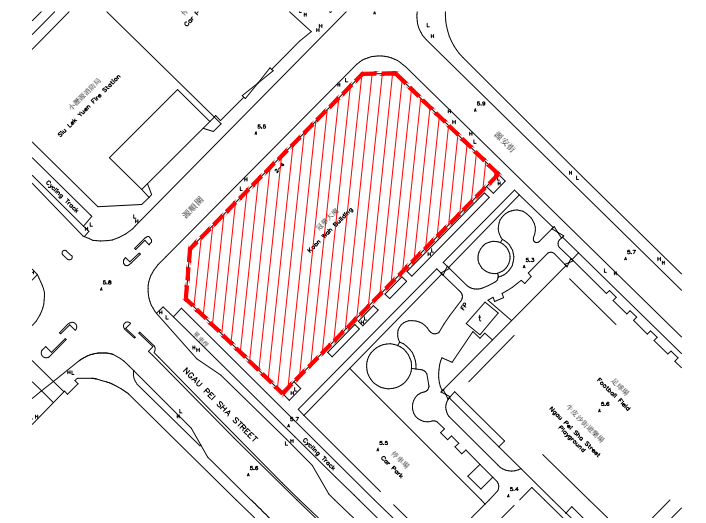

**BLOCK PLAN**

SCALE: NOT TO SCALE

**LOCATION OF THE APPLICATION PREMISES:**

**G/F, KOON WAH BUILDING, 2 YUEN SHUN CIRCUIT, SHA TIN, NEW TERRITORIES**

**CHENG WAI LUN  
AUTHORIZED PERSON**