

Project 項目名稱:

Temporary Shop and Services
for a Period of 3 Years at Lot 240 S.B
(Part) in D.D.385, So Kwun Wat,
Tuen Mun, New Territories

Drawing Title 圖紙標題:

Location Plan




Drawing No. 圖號:

20240118

Remarks 備註:

●●● Vehicular access leading
from Castle Peak Road -
Tai Lam

Scale 比例:

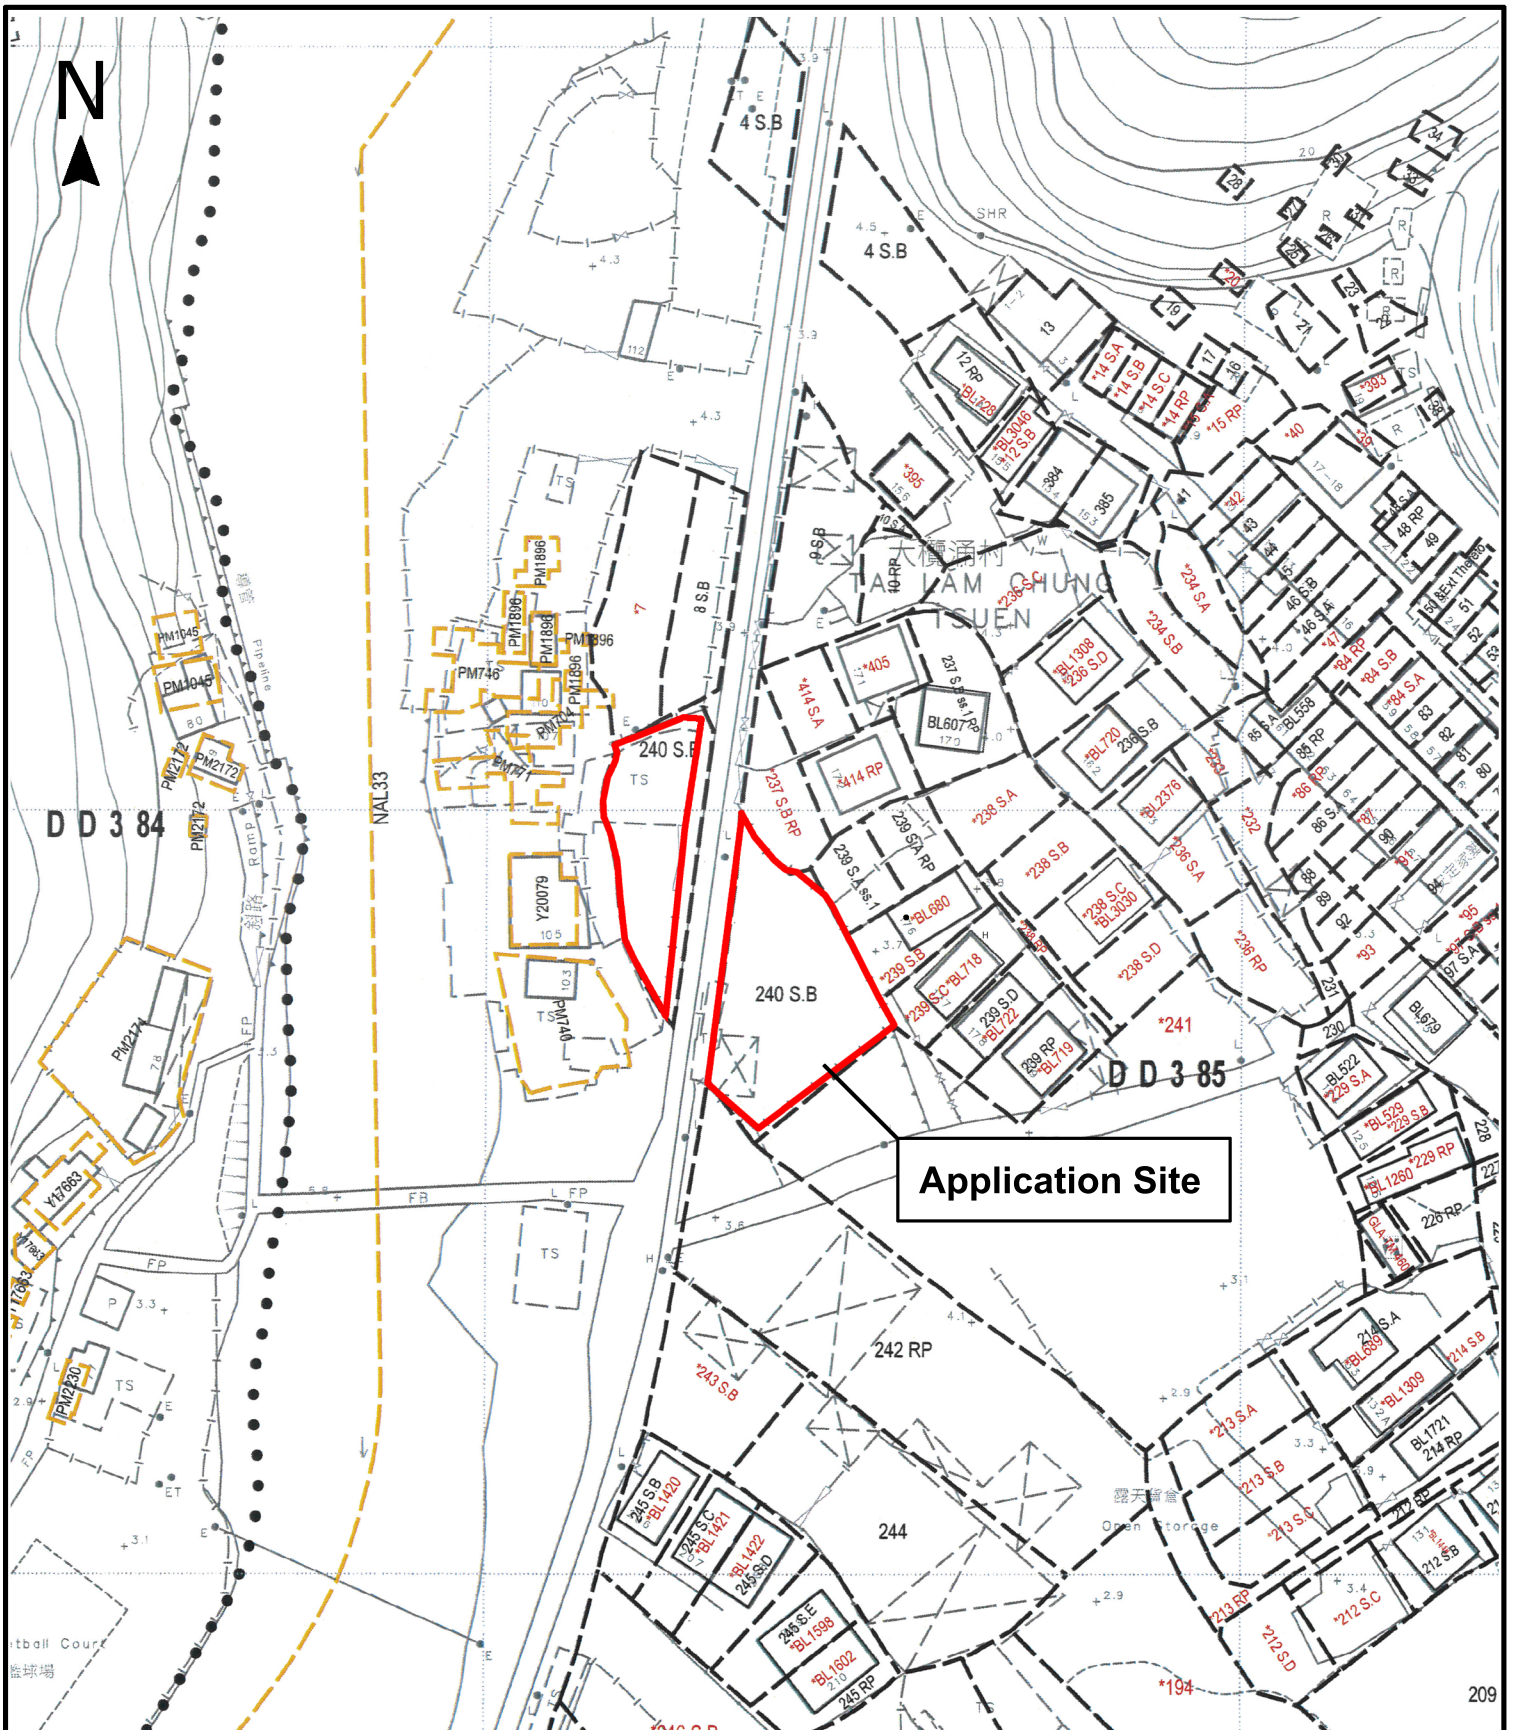

Project 項目名稱:

Temporary Shop and Services
for a Period of 3 Years at Lot 240 S.B
(Part) in D.D.385, So Kwun Wat,
Tuen Mun, New Territories

Drawing Title 圖紙標題:

Site Plan



Remarks 備註:

Drawing No. 圖號:

20240118

Scale 比例:



Application Site

Structure E (Existing)

Shop and Services
 Covered Area: 40m² (About)
 GFA: Not exceeding 80m² (About)
 No. of storey: 2
 Height: Not exceeding 7m

Structure D (Existing)

Shop and Services
 Covered Area: 40m² (About)
 GFA: Not exceeding 80m² (About)
 No. of storey: 2
 Height: Not exceeding 7m

1 loading/unloading space of 5m x 2.5m for van type vehicle

6M Ingress/Egress

6M Ingress/Egress

Canopy Tent
 GFA: 80m² (About)
 No. of storey: 1
 Height: Not exceeding 5m

1 loading/unloading space of 7m x 3.5m for light goods vehicle

Canopy Tent
 GFA: 42m² (About)
 No. of storey: 1
 Height: Not exceeding 5m

Structure A (Existing)

Shop and Services
 Covered Area: 60m² (About)
 GFA: Not exceeding 120m² (About)
 No. of storey: 2
 Height: Not exceeding 7m

Structure B (Existing)

Shop and Services
 Covered Area: 40m² (About)
 GFA: Not exceeding 80m² (About)
 No. of storey: 2
 Height: Not exceeding 7m

Structure C (Existing)

Shop and Services
 Covered Area: 40m² (About)
 GFA: Not exceeding 80m² (About)
 No. of storey: 2
 Height: Not exceeding 7m

Project 項目名稱:

Temporary Shop and Services for a Period of 3 Years at Lot 240 S.B (Part) in D.D.385, So Kwun Wat, Tuen Mun, New Territories

Drawing Title 圖紙標題:






Layout Plan




Drawing No. 圖號:

20240110


Remarks 備註:

-  Loading/unloading for light goods vehicle
-  Structure
-  Temporary fencing
-  Loading/unloading for van type vehicle
-  Canopy tent

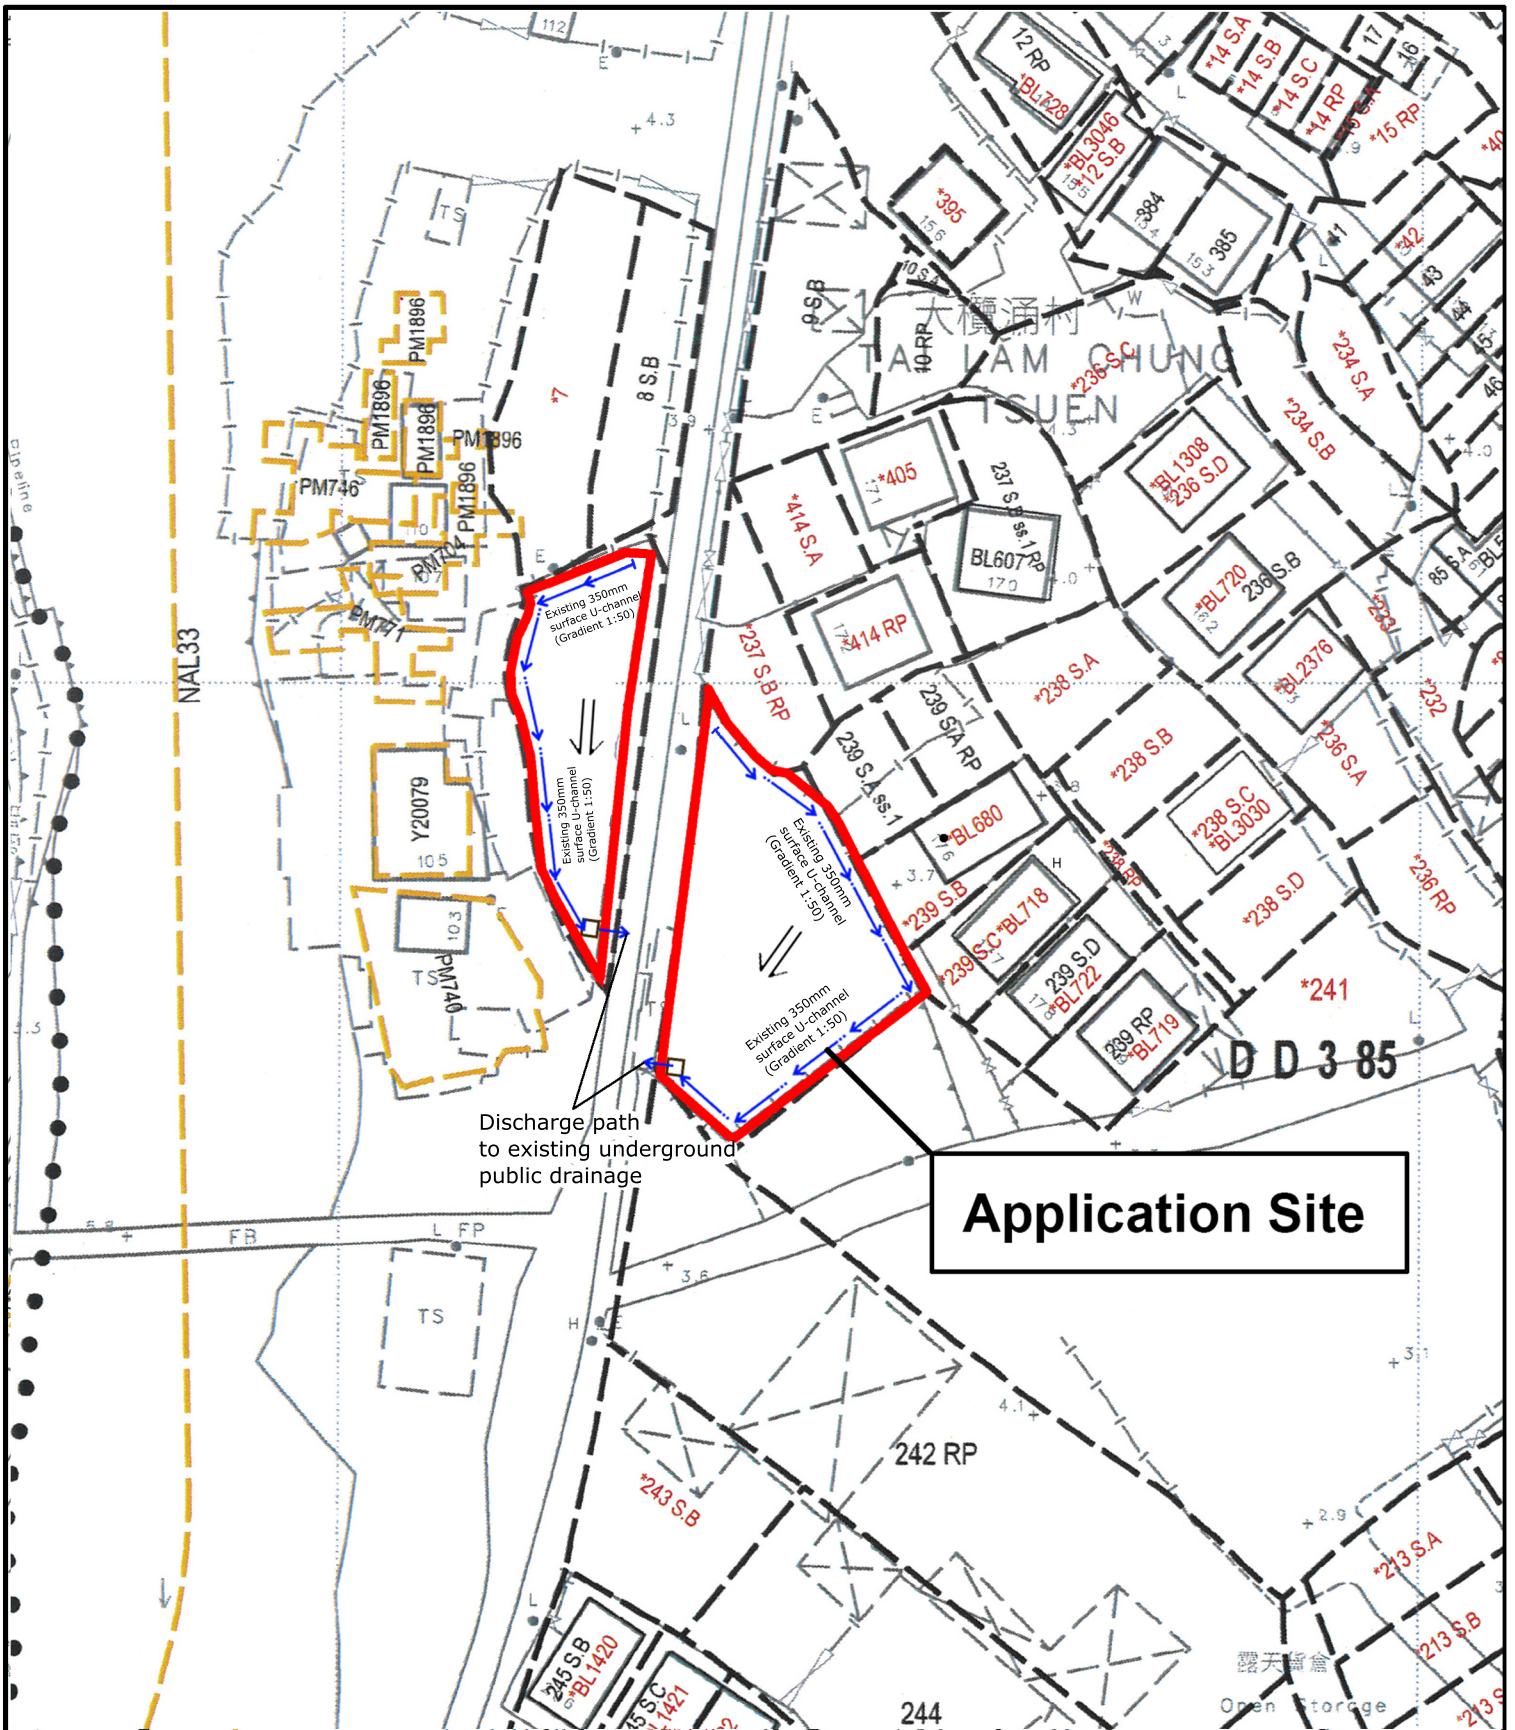

Application Site

Discharge path to existing underground public drainage

<p>Project 項目名稱:</p> <p>Temporary Shop and Services for a Period of 3 Years at Lot 240 S.B (Part) in D.D.385, So Kwun Wat, Tuen Mun, New Territories</p>	<p>Drawing Title 圖紙標題:</p> <p>Approved Drainage Plan</p>		<p>Remarks 備註:</p> <p>3.9+ Level (in mPD)</p> <p>⇒ Flow of surface runoff</p> <p>□ Catchpit with sandtrap</p>
	<p>Drawing No. 圖號:</p> <p>20240118</p>		<p>Scale 比例:</p>