


<p>Project 項目名稱: Proposed Temporary Place of Recreation, Sports or Culture (Hobby Farm) for a Period of 3 Years & Excavation of Land at Lot 1393 RP in D.D.375, So Kwun Wat, Tuen Mun, N.T.</p>	<p>Drawing Title 圖目: Application Site</p>	<p>Remarks 備註:</p>
<p>Drawing No. 圖號: Figure 1</p>	<p>Scale 比例: 1:1000</p>	



<p>Project 項目名稱: Proposed Temporary Place of Recreation, Sports or Culture (Hobby Farm) for a Period of 3 Years & Excavation of Land at Lot 1393 RP in D.D.375, So Kwun Wat, Tuen Mun, N.T.</p>	<p>Drawing Title 圖目: Vehicular Access Plan</p>	<p>Remarks 備註: → Vehicular access leading from So Kwun Wat Tsuen Road</p>
	<p>Drawing No. 圖號: Figure 2</p>	<p>Scale 比例: 1:1000</p>

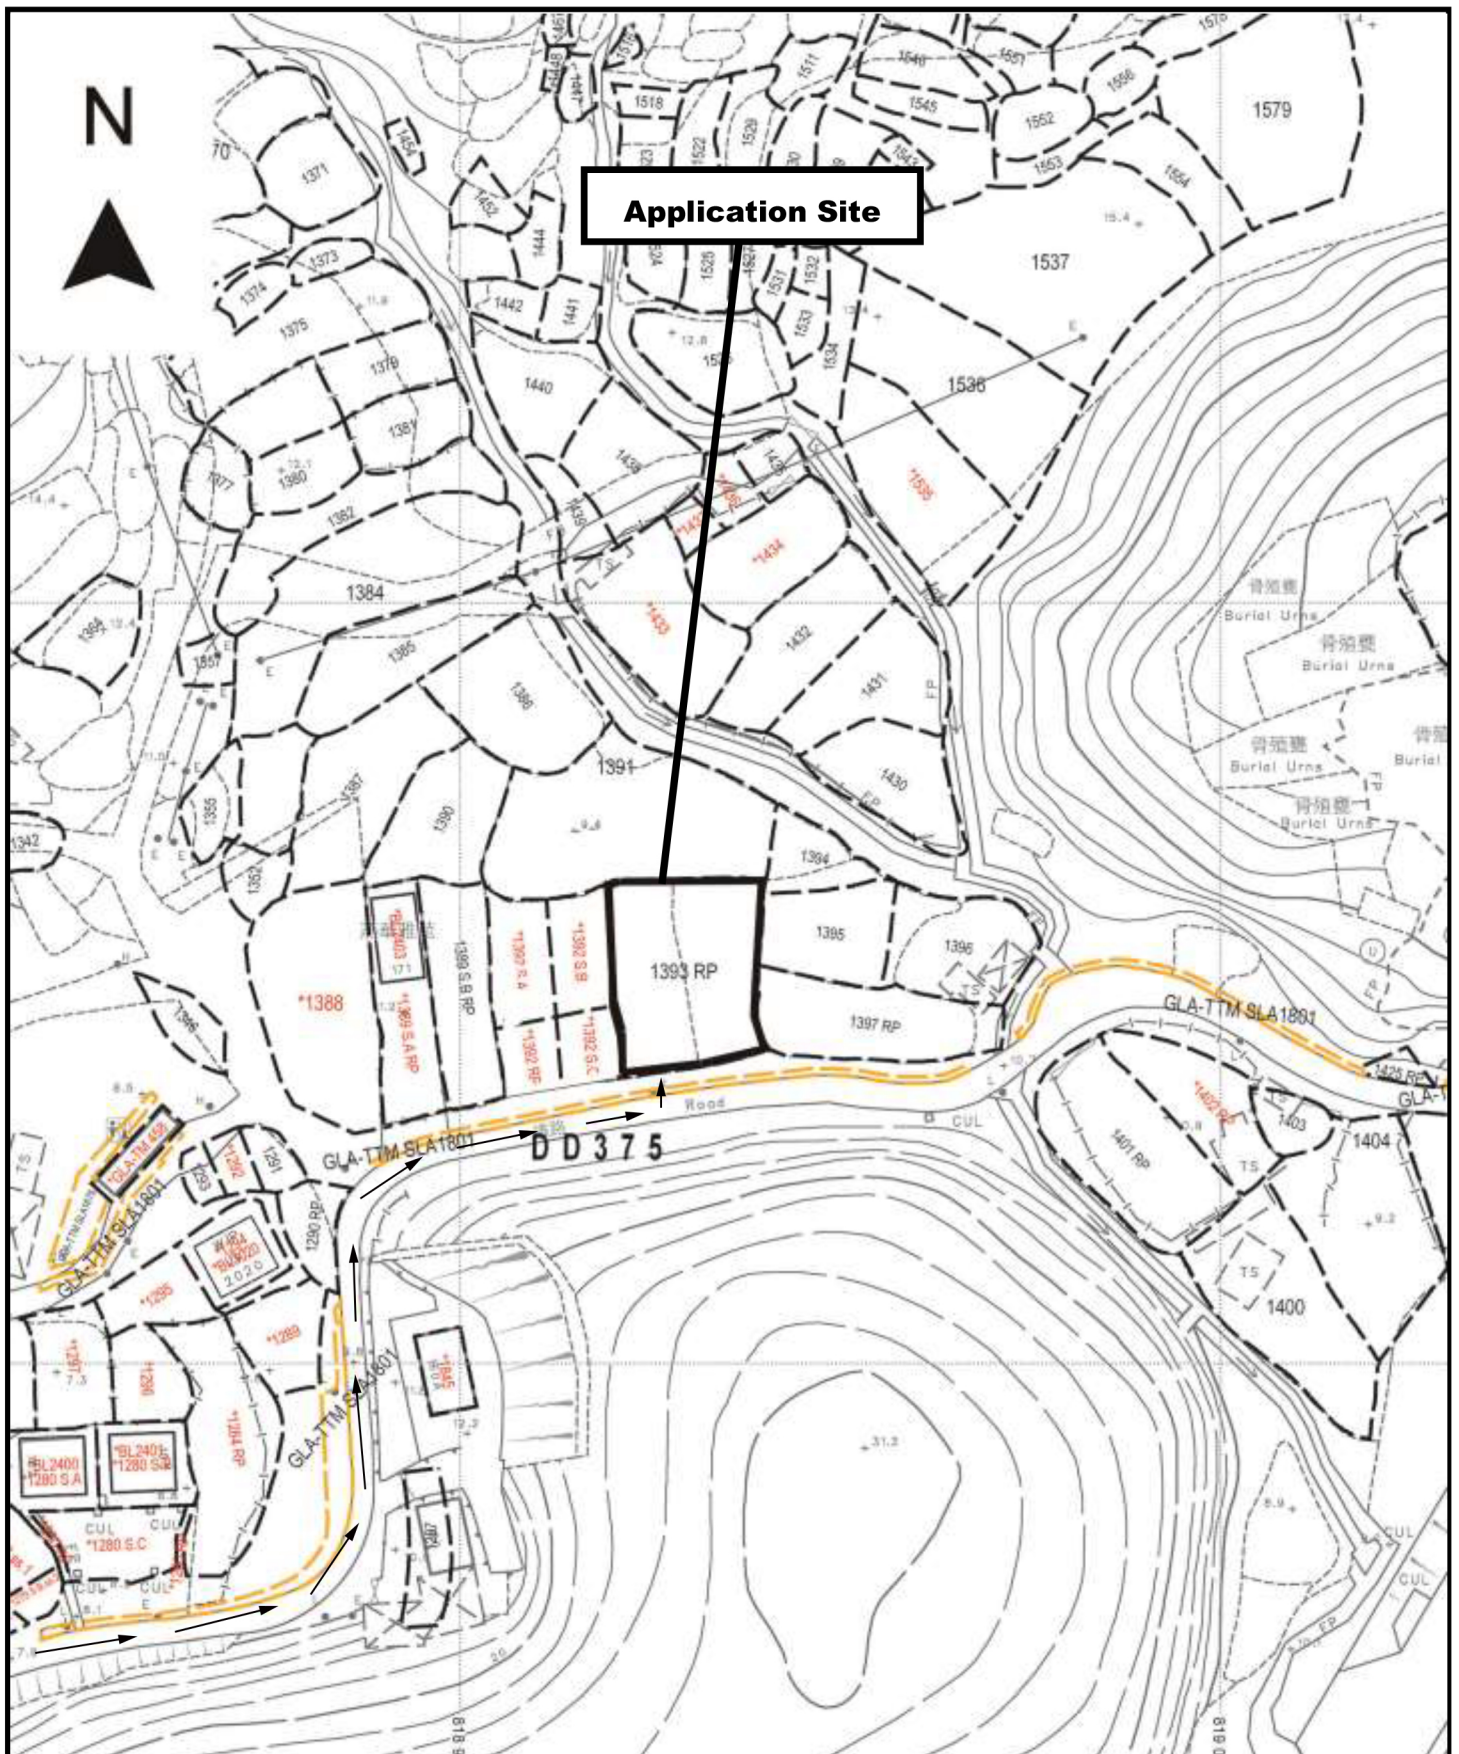

1 parking space of
5m x 2.5m for
private car

Structure 1


Storage room for farm tools and seeds,
Rain shelter with toilets
GFA: Not exceeding 60m²
Height: Not exceeding 3.5m
No. of storey: 1




Hobby farm
(About 300m²)

4.5m wide
Ingress/Egress

Project 項目名稱: Proposed Temporary Place of Recreation, Sports or Culture (Hobby Farm) for a Period of 3 Years & Excavation of Land at Lot 1393 RP in D.D.375, So Kwun Wat, Tuen Mun, N.T.	Drawing Title 圖目: Proposed Layout Plan	Remarks 備註: Scale 比例: 1:1000
	Drawing No. 圖號: Figure 3	

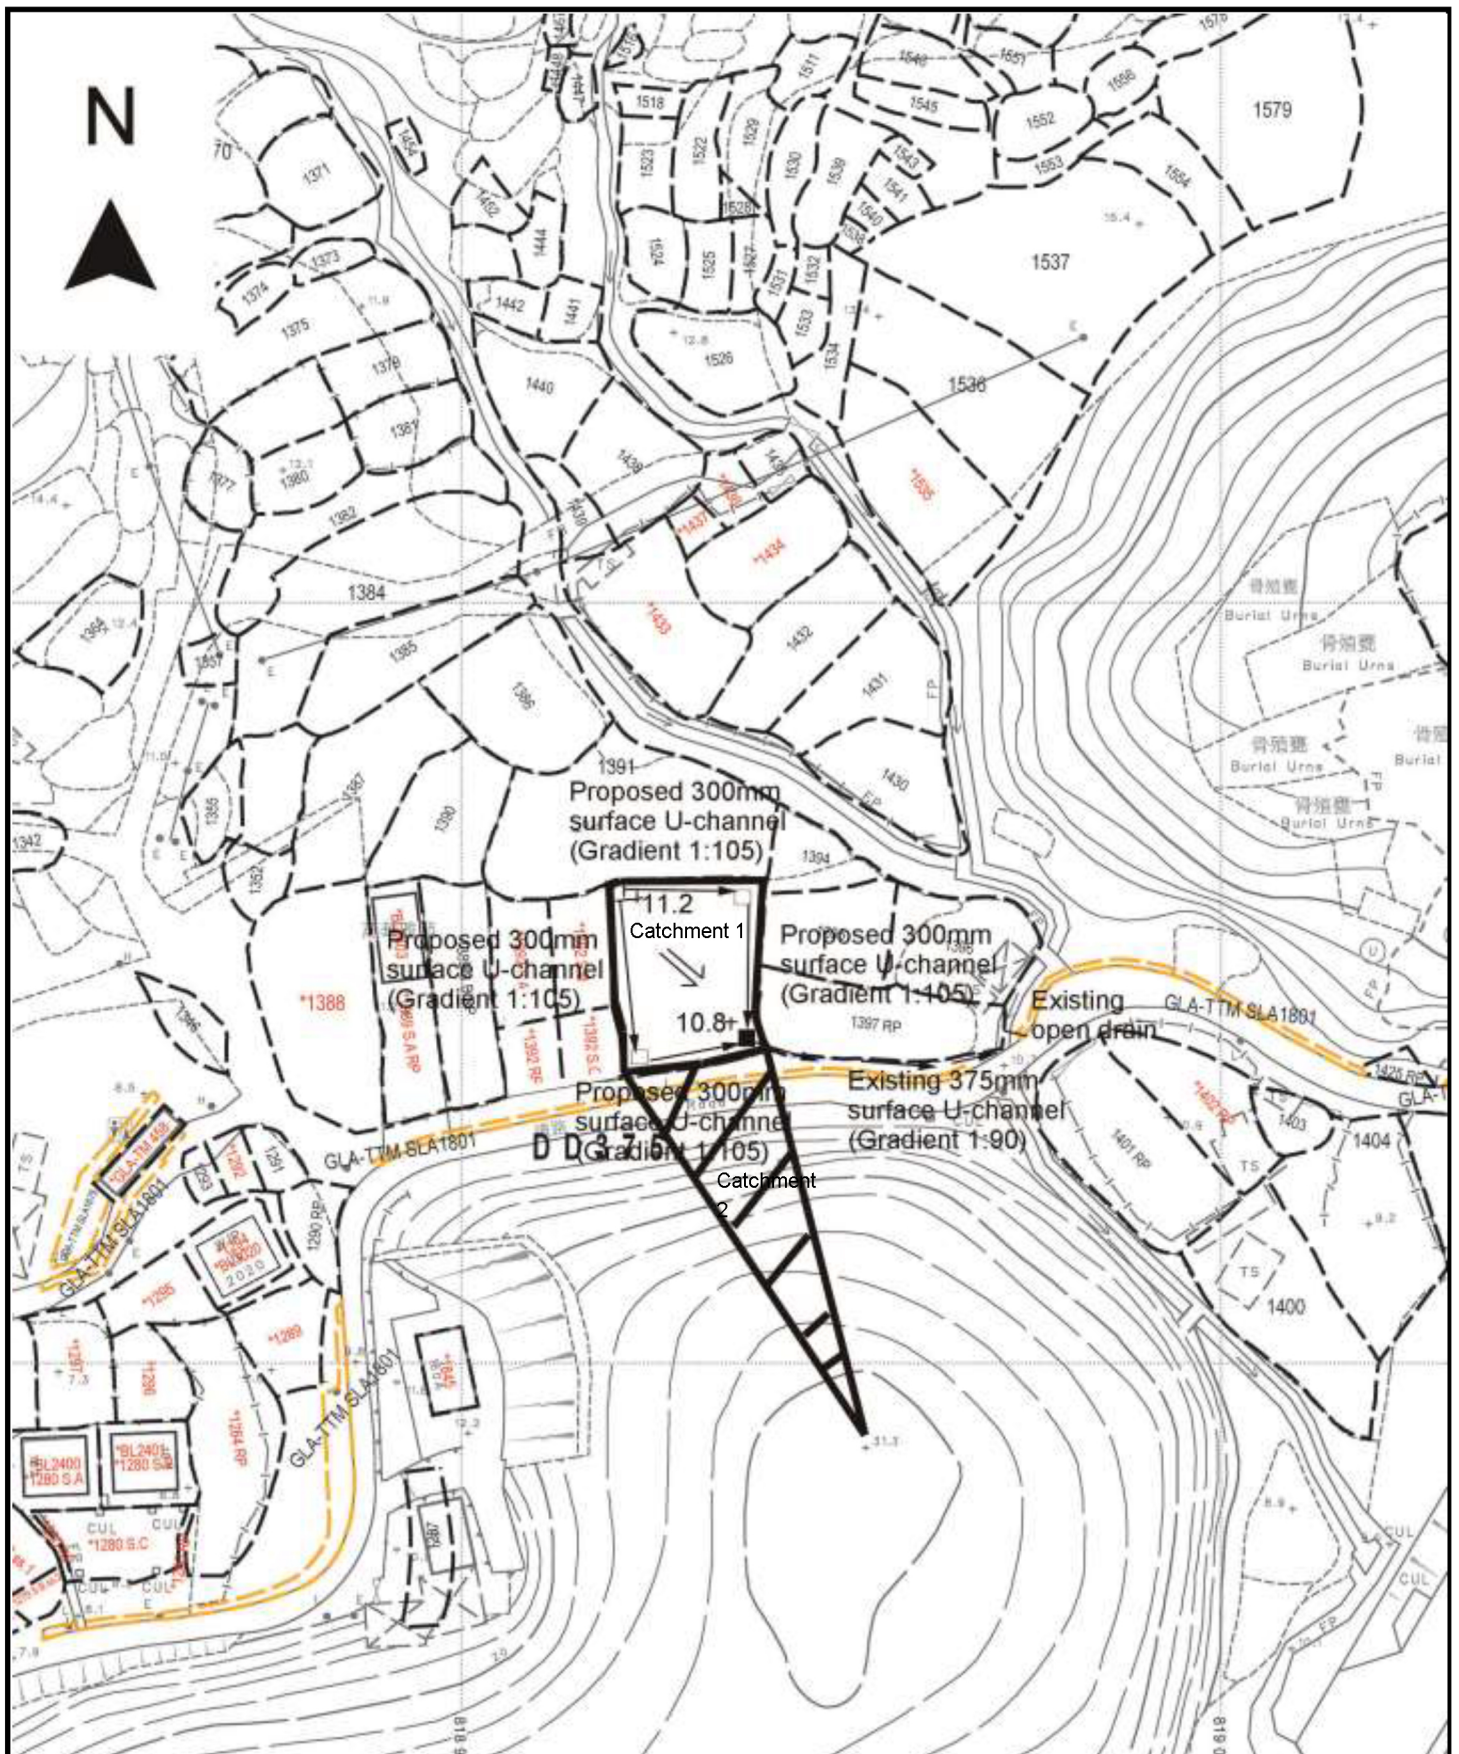

<p>Project 項目名稱: Proposed Temporary Place of Recreation, Sports or Culture (Hobby Farm) for a Period of 3 Years & Excavation of Land at Lot 1393 RP in D.D.375, So Kwun Wat, Tuen Mun, N.T.</p>	<p>Drawing Title 圖目: Proposed Drainage Plan</p> <p>Drawing No. 圖號: Figure 4</p>	<p>Remarks 備註: +11.2 Level (in mPD) □ Proposed catchpit ■ Catchpit with sand trap ⇐ Flow of surface runoff ▨ External catchment</p> <p>Scale 比例: 1:1000</p>
--	---	---

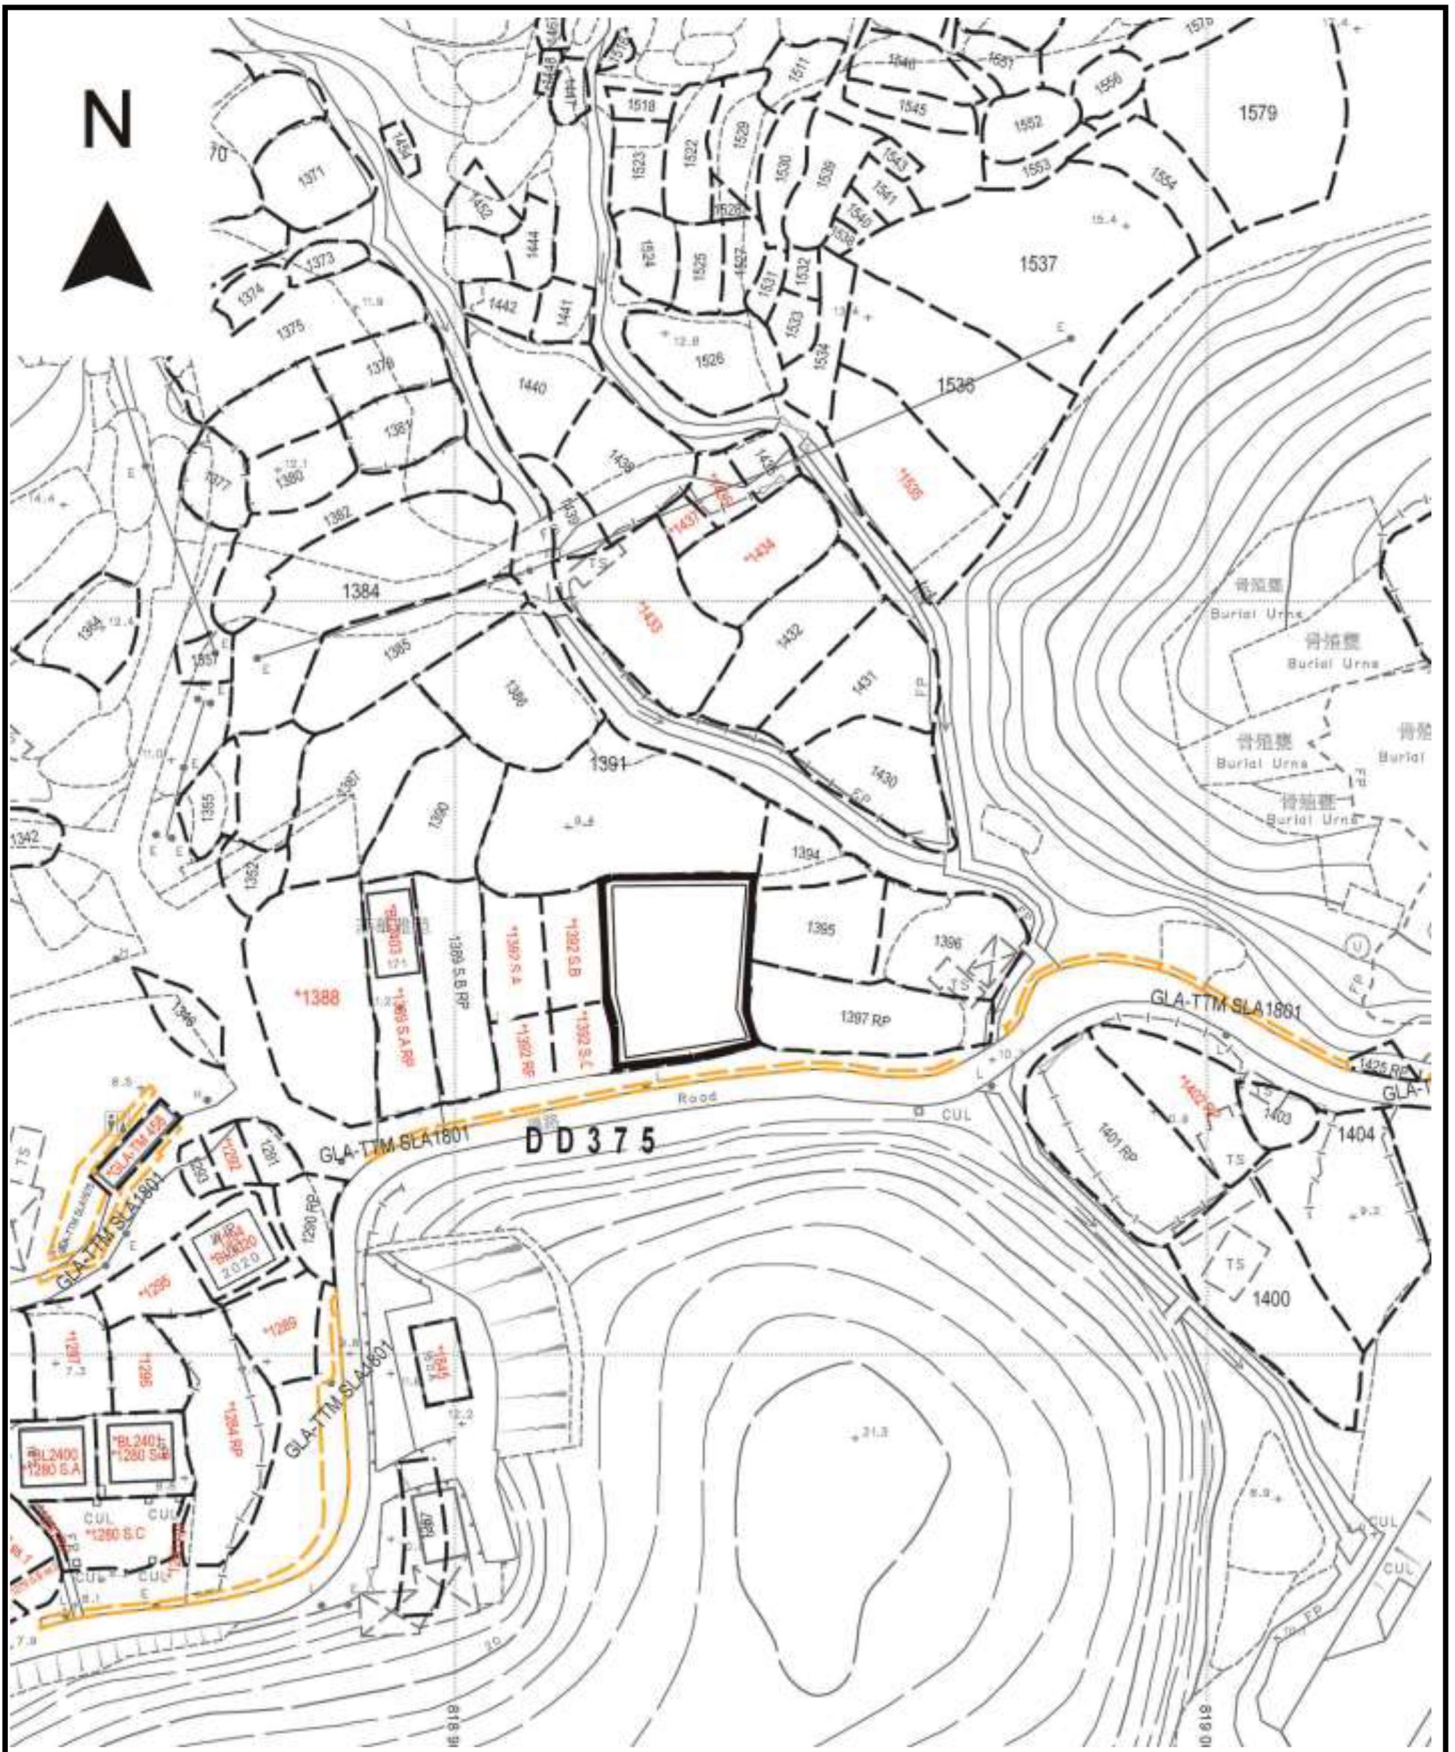

<p>Project 項目名稱: Proposed Temporary Place of Recreation, Sports or Culture (Hobby Farm) for a Period of 3 Years & Excavation of Land at Lot 1393 RP in D.D.375, So Kwun Wat, Tuen Mun, N.T.</p>	<p>Drawing Title 圖目: Proposed Excavation Plan</p>	<p>Remarks 備註: — Proposed excavation of land for the provision of 300mm Surface U-channel</p>
	<p>Drawing No. 圖號: Figure 5</p>	<p>Scale 比例: 1:1000</p>