

Project 項目名稱:

Proposed Temporary Institutional Use : Office of non-profit making organizations for a Period of 6 Years at Lot 207 in D.D. 390 and Adjoining Government Land in Sham Tseng East Village, Tsuen Wan

Drawing Title 圖紙標題:

Site Plan



Remarks 備註:

Drawing No. 圖號:


20250205

Scale 比例:

Structure 2
 Storage Room (Existing)
 Covered Area: 20m² (ABOUT)
 No. of storey: 1
 Height: Not exceeding 3.5m

Outdoor Function of NGO
 Youth Workshop
 Display of Foamboard

Ingress/Egress
 (3m-width)

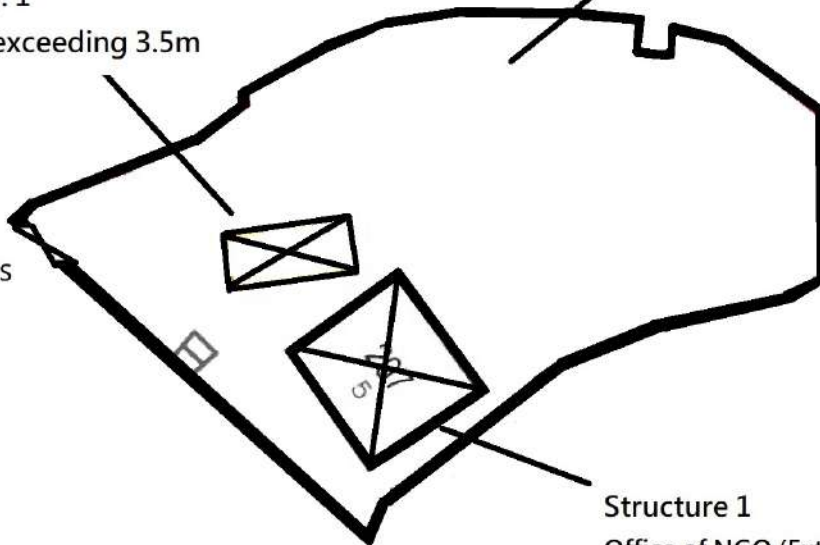

Structure 1
 Office of NGO (Extising Structure)
 Covered Area: 65m² (ABOUT)
 GFA: Not exceeding 195m² (ABOUT)
 No. of storey: 3
 Height: Not exceeding 8.23m

Project 項目名稱:

Proposed Temporary Institutional Use : Office of non-profit making organizations for a Period of 6 Years at Lot 207 in D.D. 390 and Adjoining Government Land in Sham Tseng East Village, Tsuen Wan

Drawing Title 圖紙標題:

Layout Plan



Remarks 備註:

 Structure

Drawing No. 圖號:



20250205

Scale 比例:


Floor Plan of the Office

(Existing House)

(not to scale for indication only)

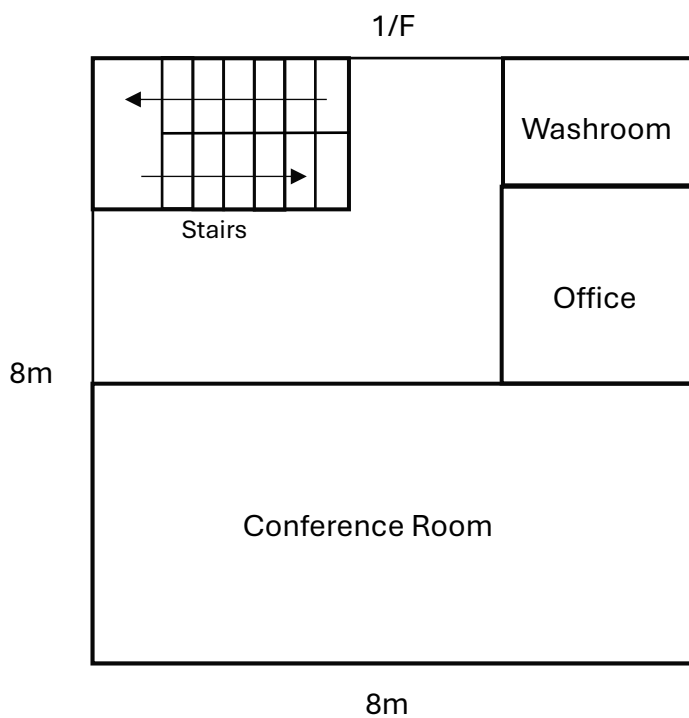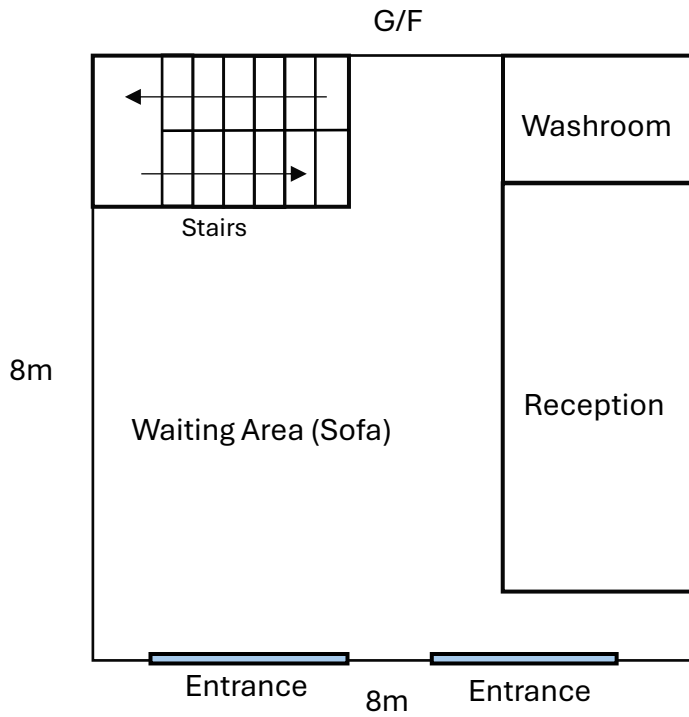

2/F

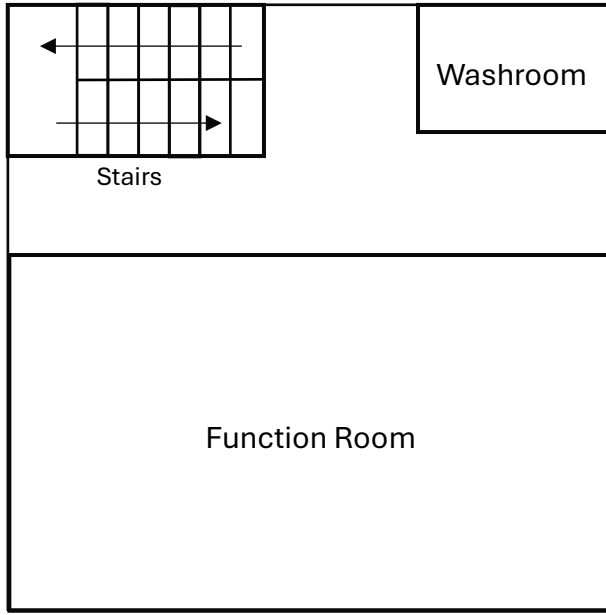

8m

8m