





申請地點
Application Site

場地大綱圖


SCALE 1 : 7 500 比例尺

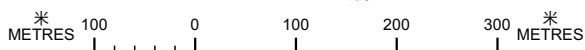

場地位置圖

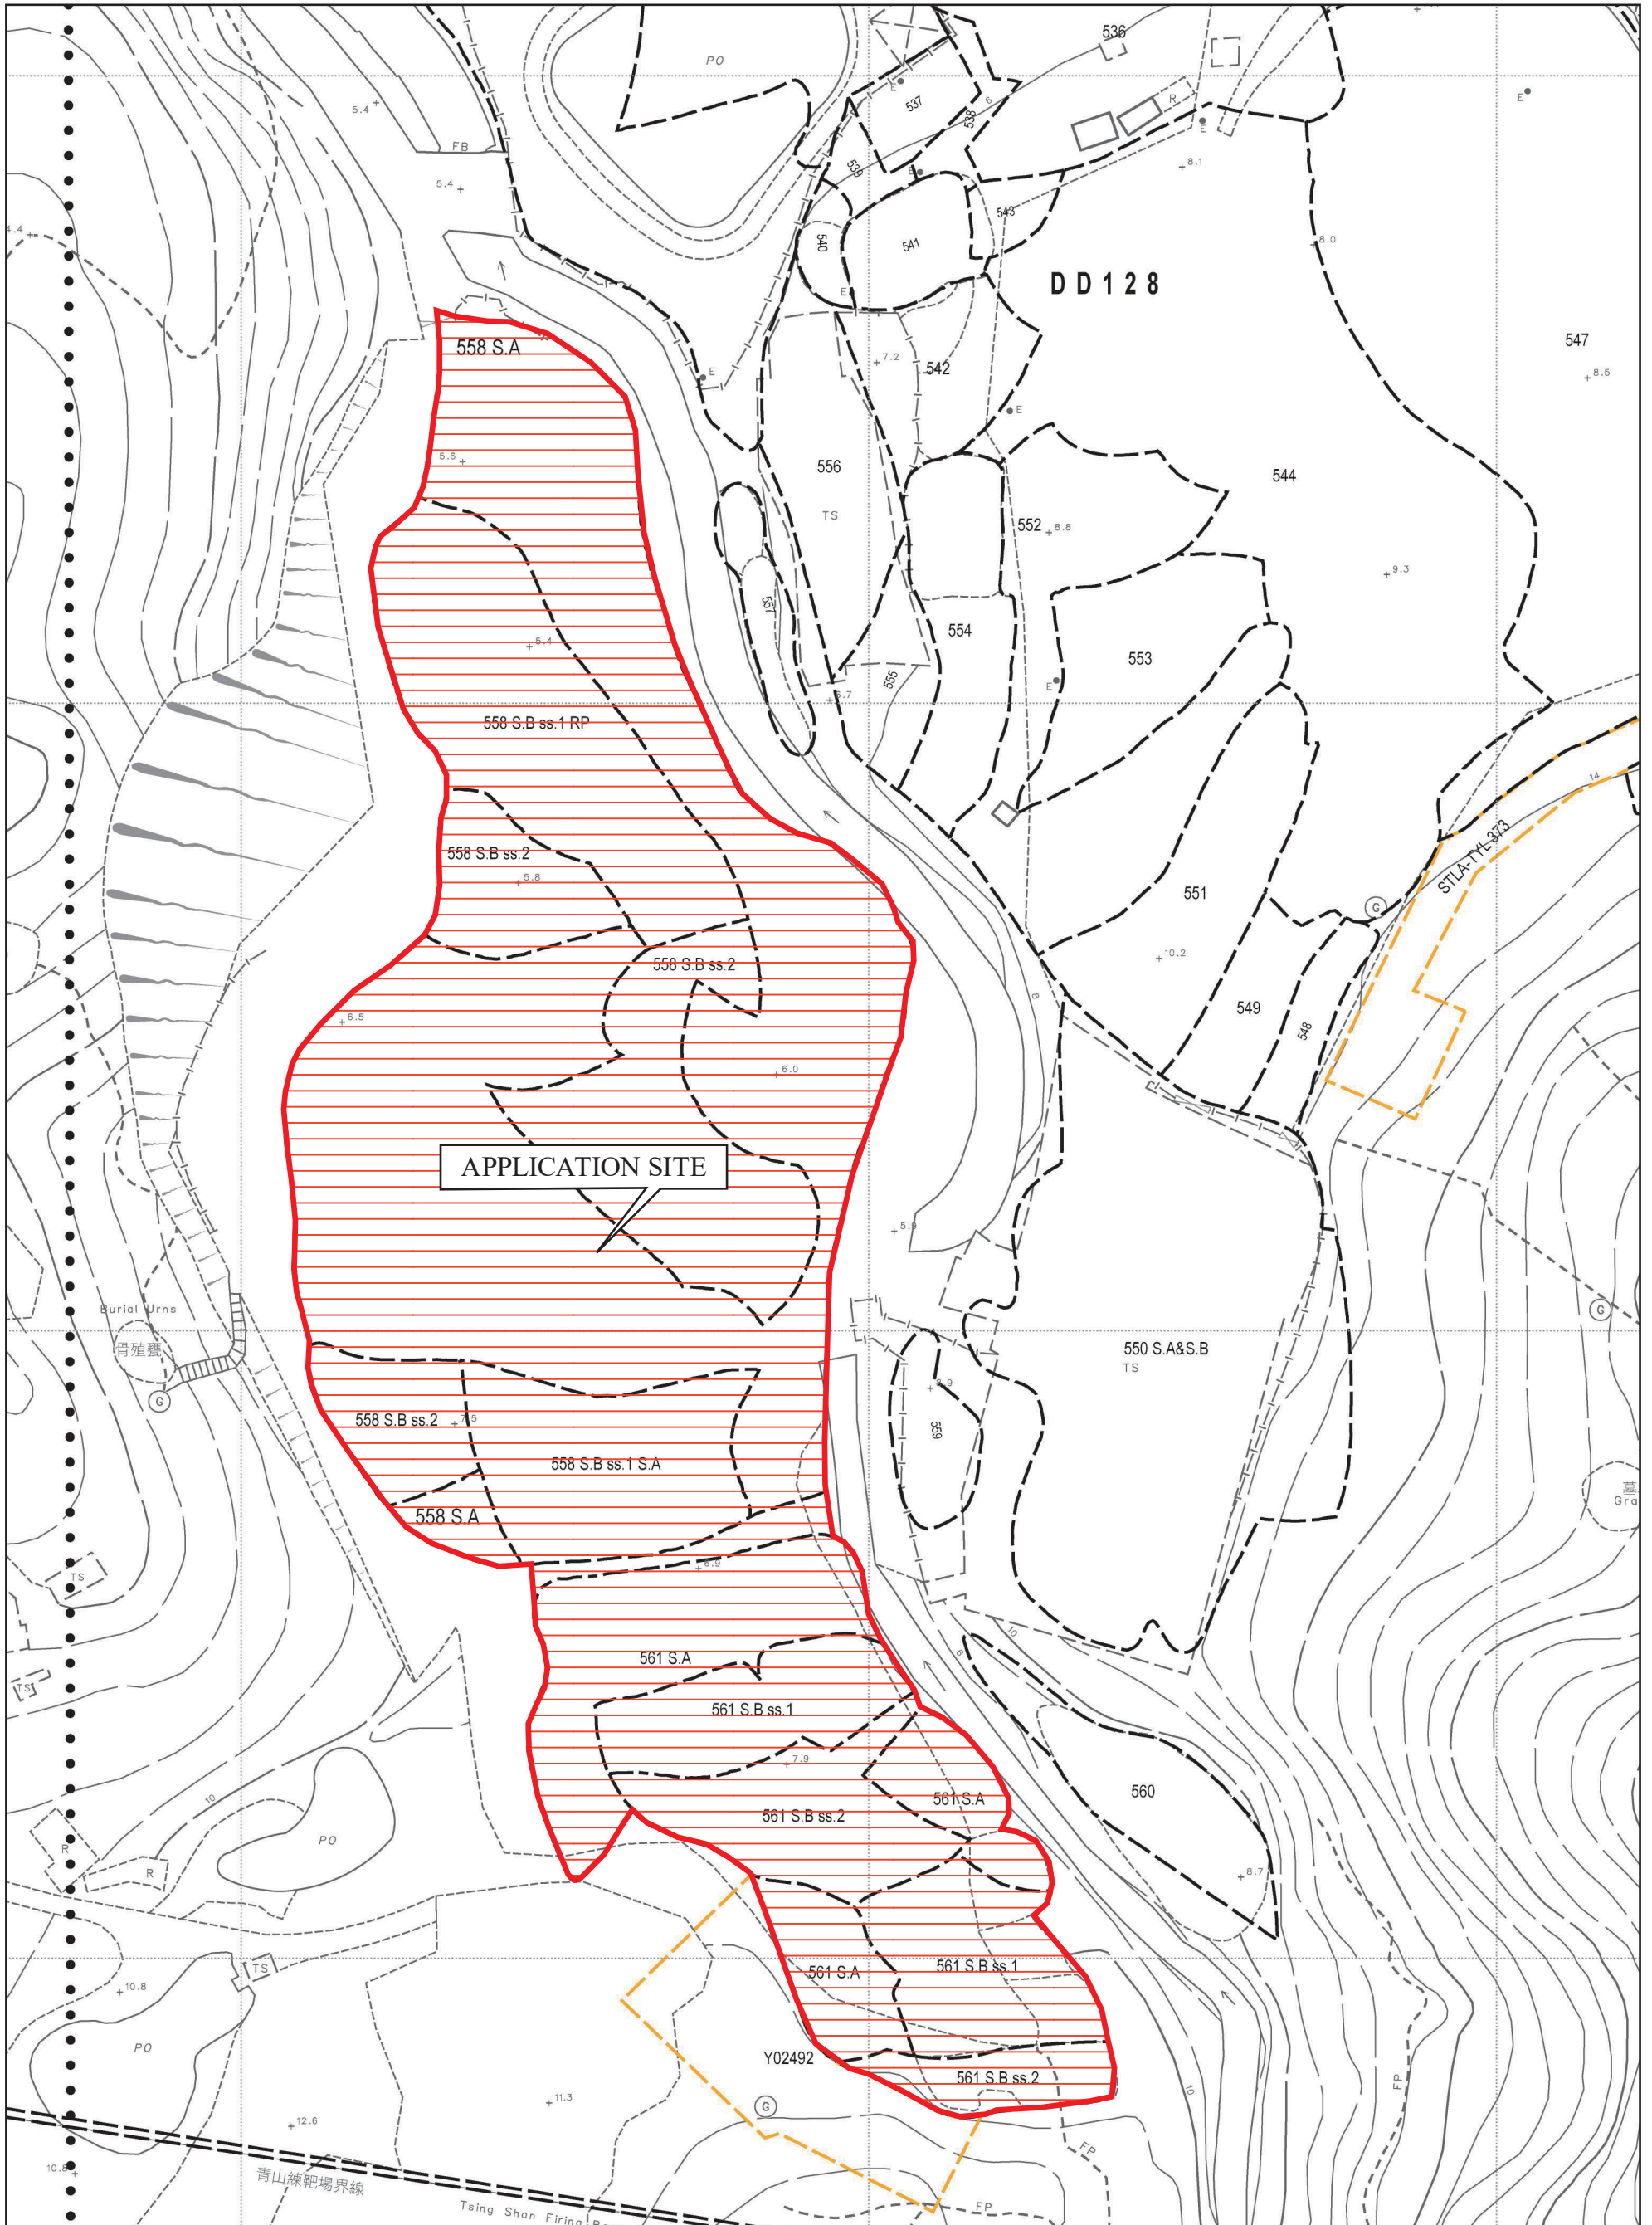


場地設計圖

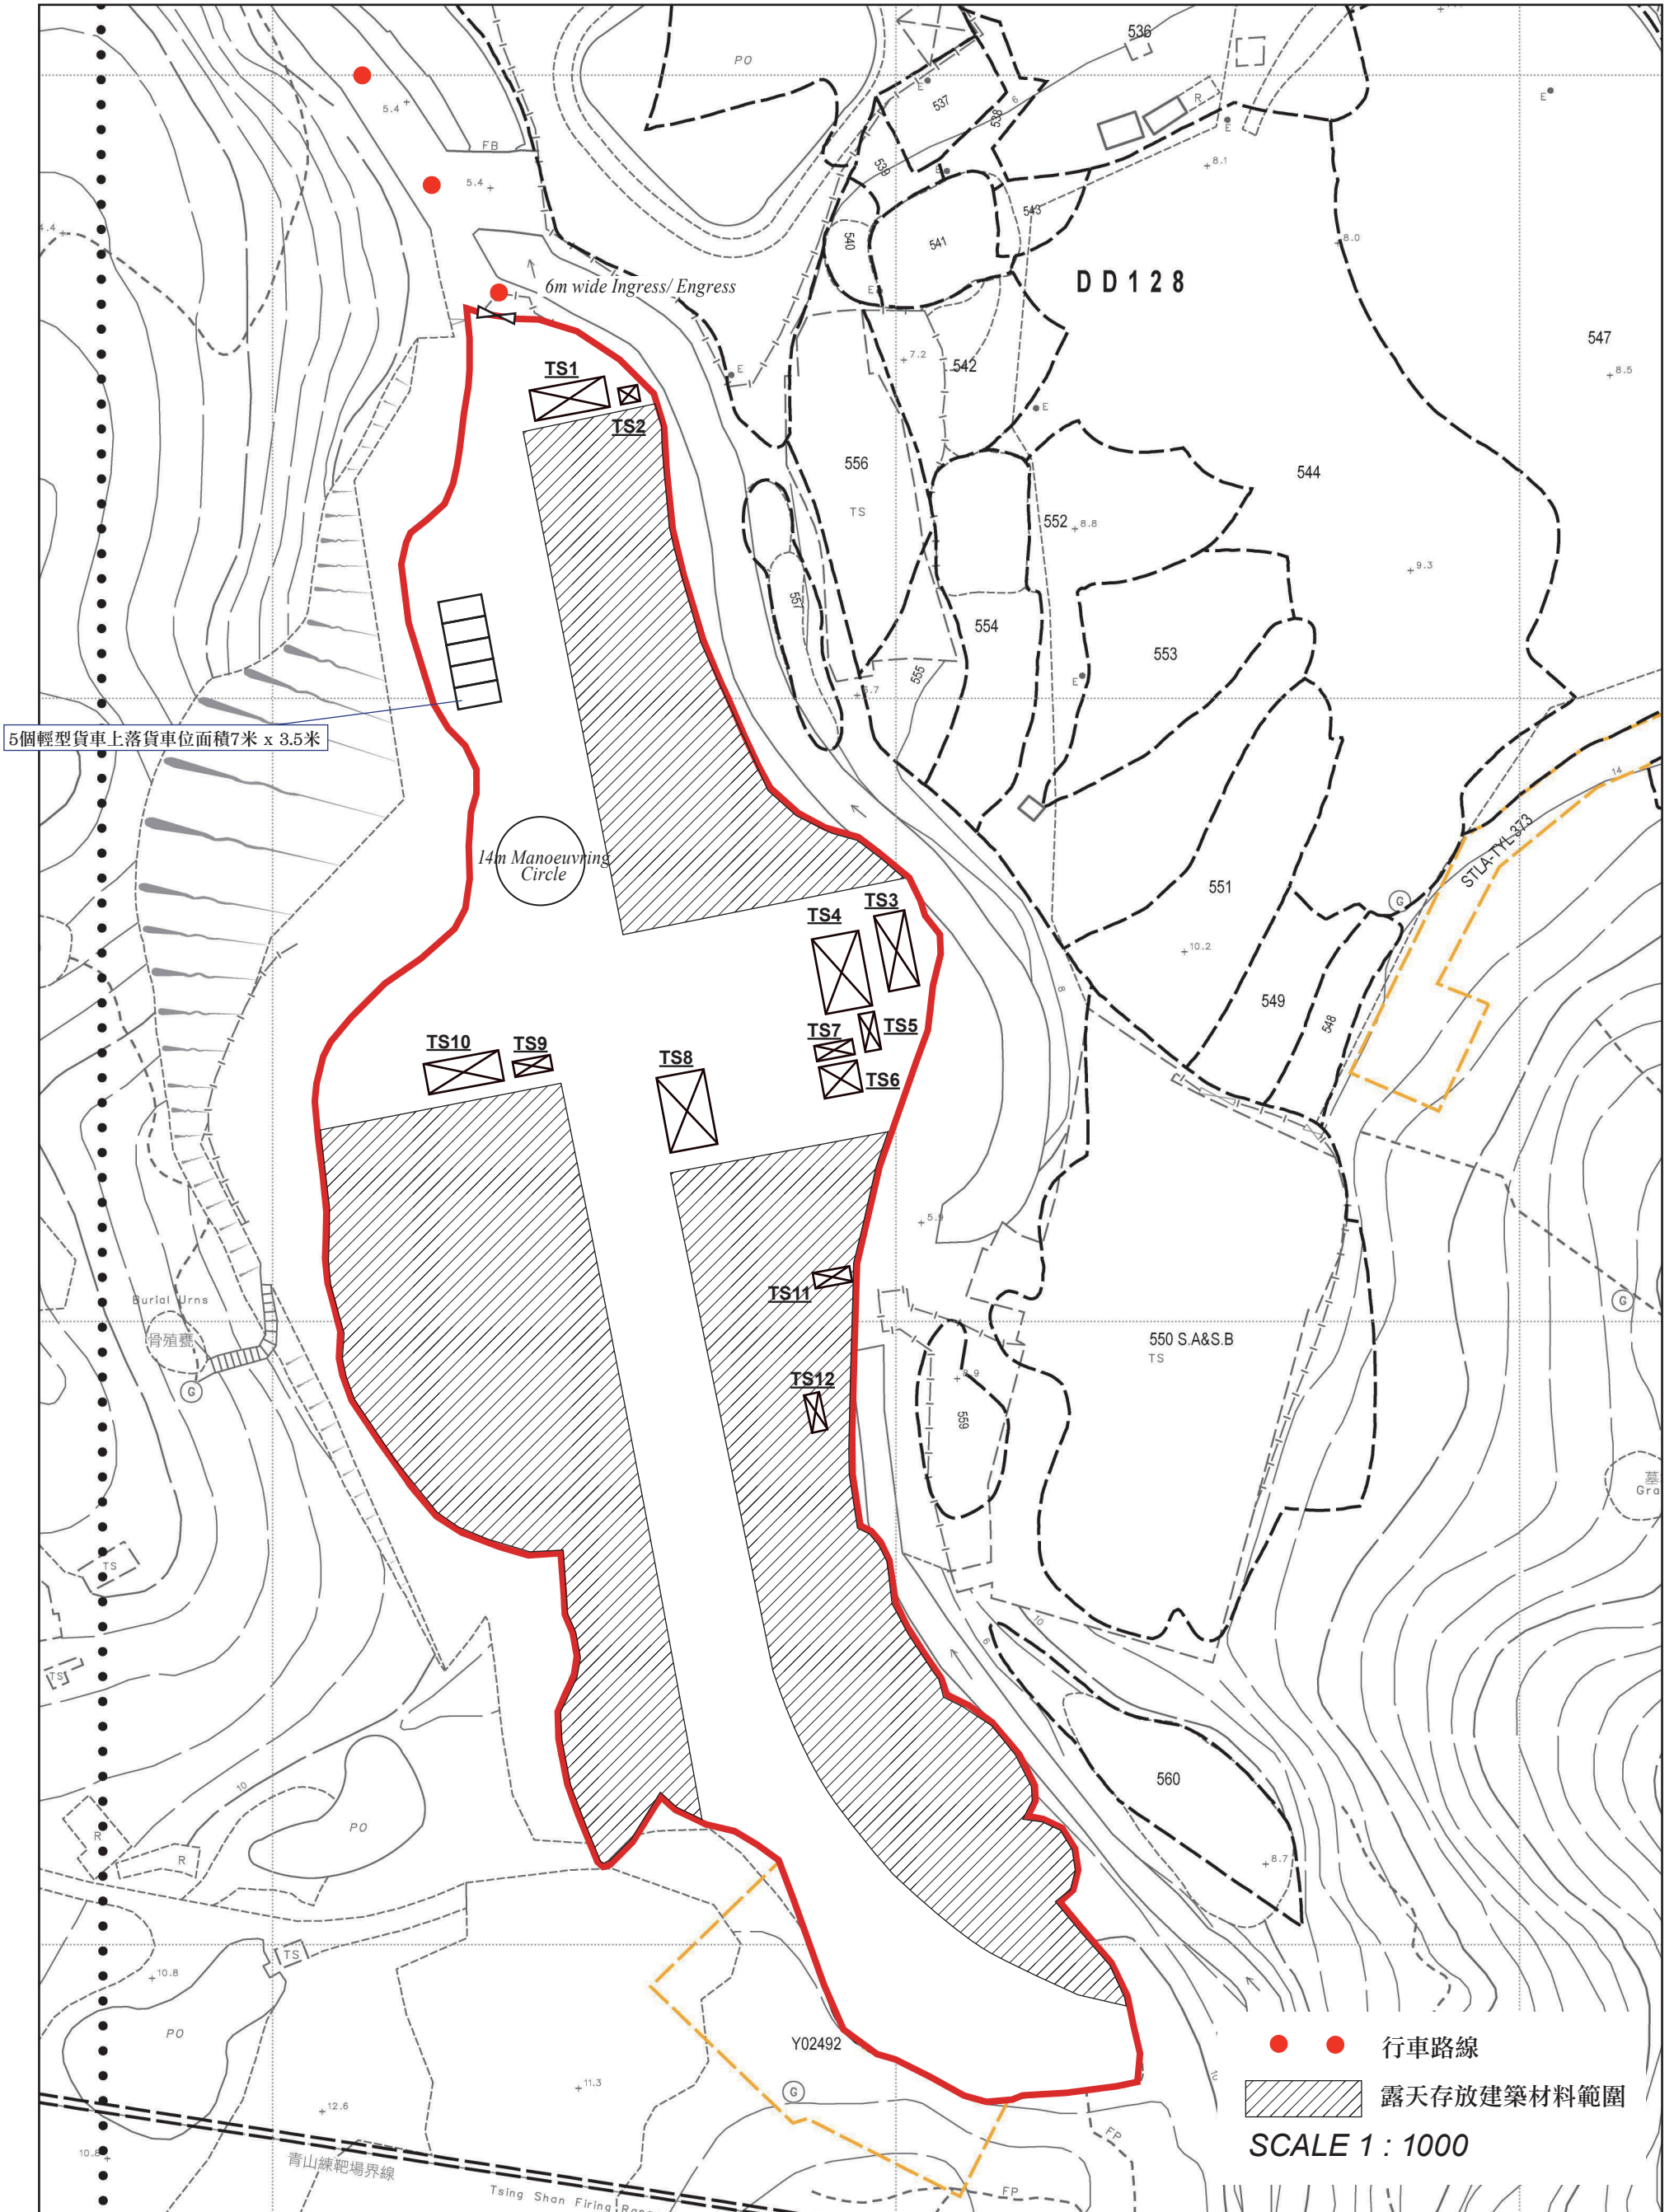



5個輕型貨車上落貨車位面積7米 x 3.5米

構築物序號	上蓋面積 (平方米)	樓面面積 (平方米)	高度 (米)	層數	建築物料	用途
TS1	61	61	3	1	金屬搭建	接待處
TS2	7.5	7.5	3	1	金屬搭建	洗手間
TS3	61	61	3	1	金屬搭建	辦公室
TS4	92	92	3	1	金屬搭建	儲物室
TS5	15	15	3	1	金屬搭建	儲物室、洗手間
TS6	31	31	3	1	金屬搭建	更衣室、洗手間
TS7	15	15	3	1	金屬搭建	儲物室、洗手間
TS8	92	92	3	1	金屬搭建	儲物室
TS9	15	15	3	1	金屬搭建	洗手間
TS10	61	61	3	1	金屬搭建	涼棚
TS11	15	15	3	1	金屬搭建	儲物室
TS12	15	15	3	1	金屬搭建	儲物室

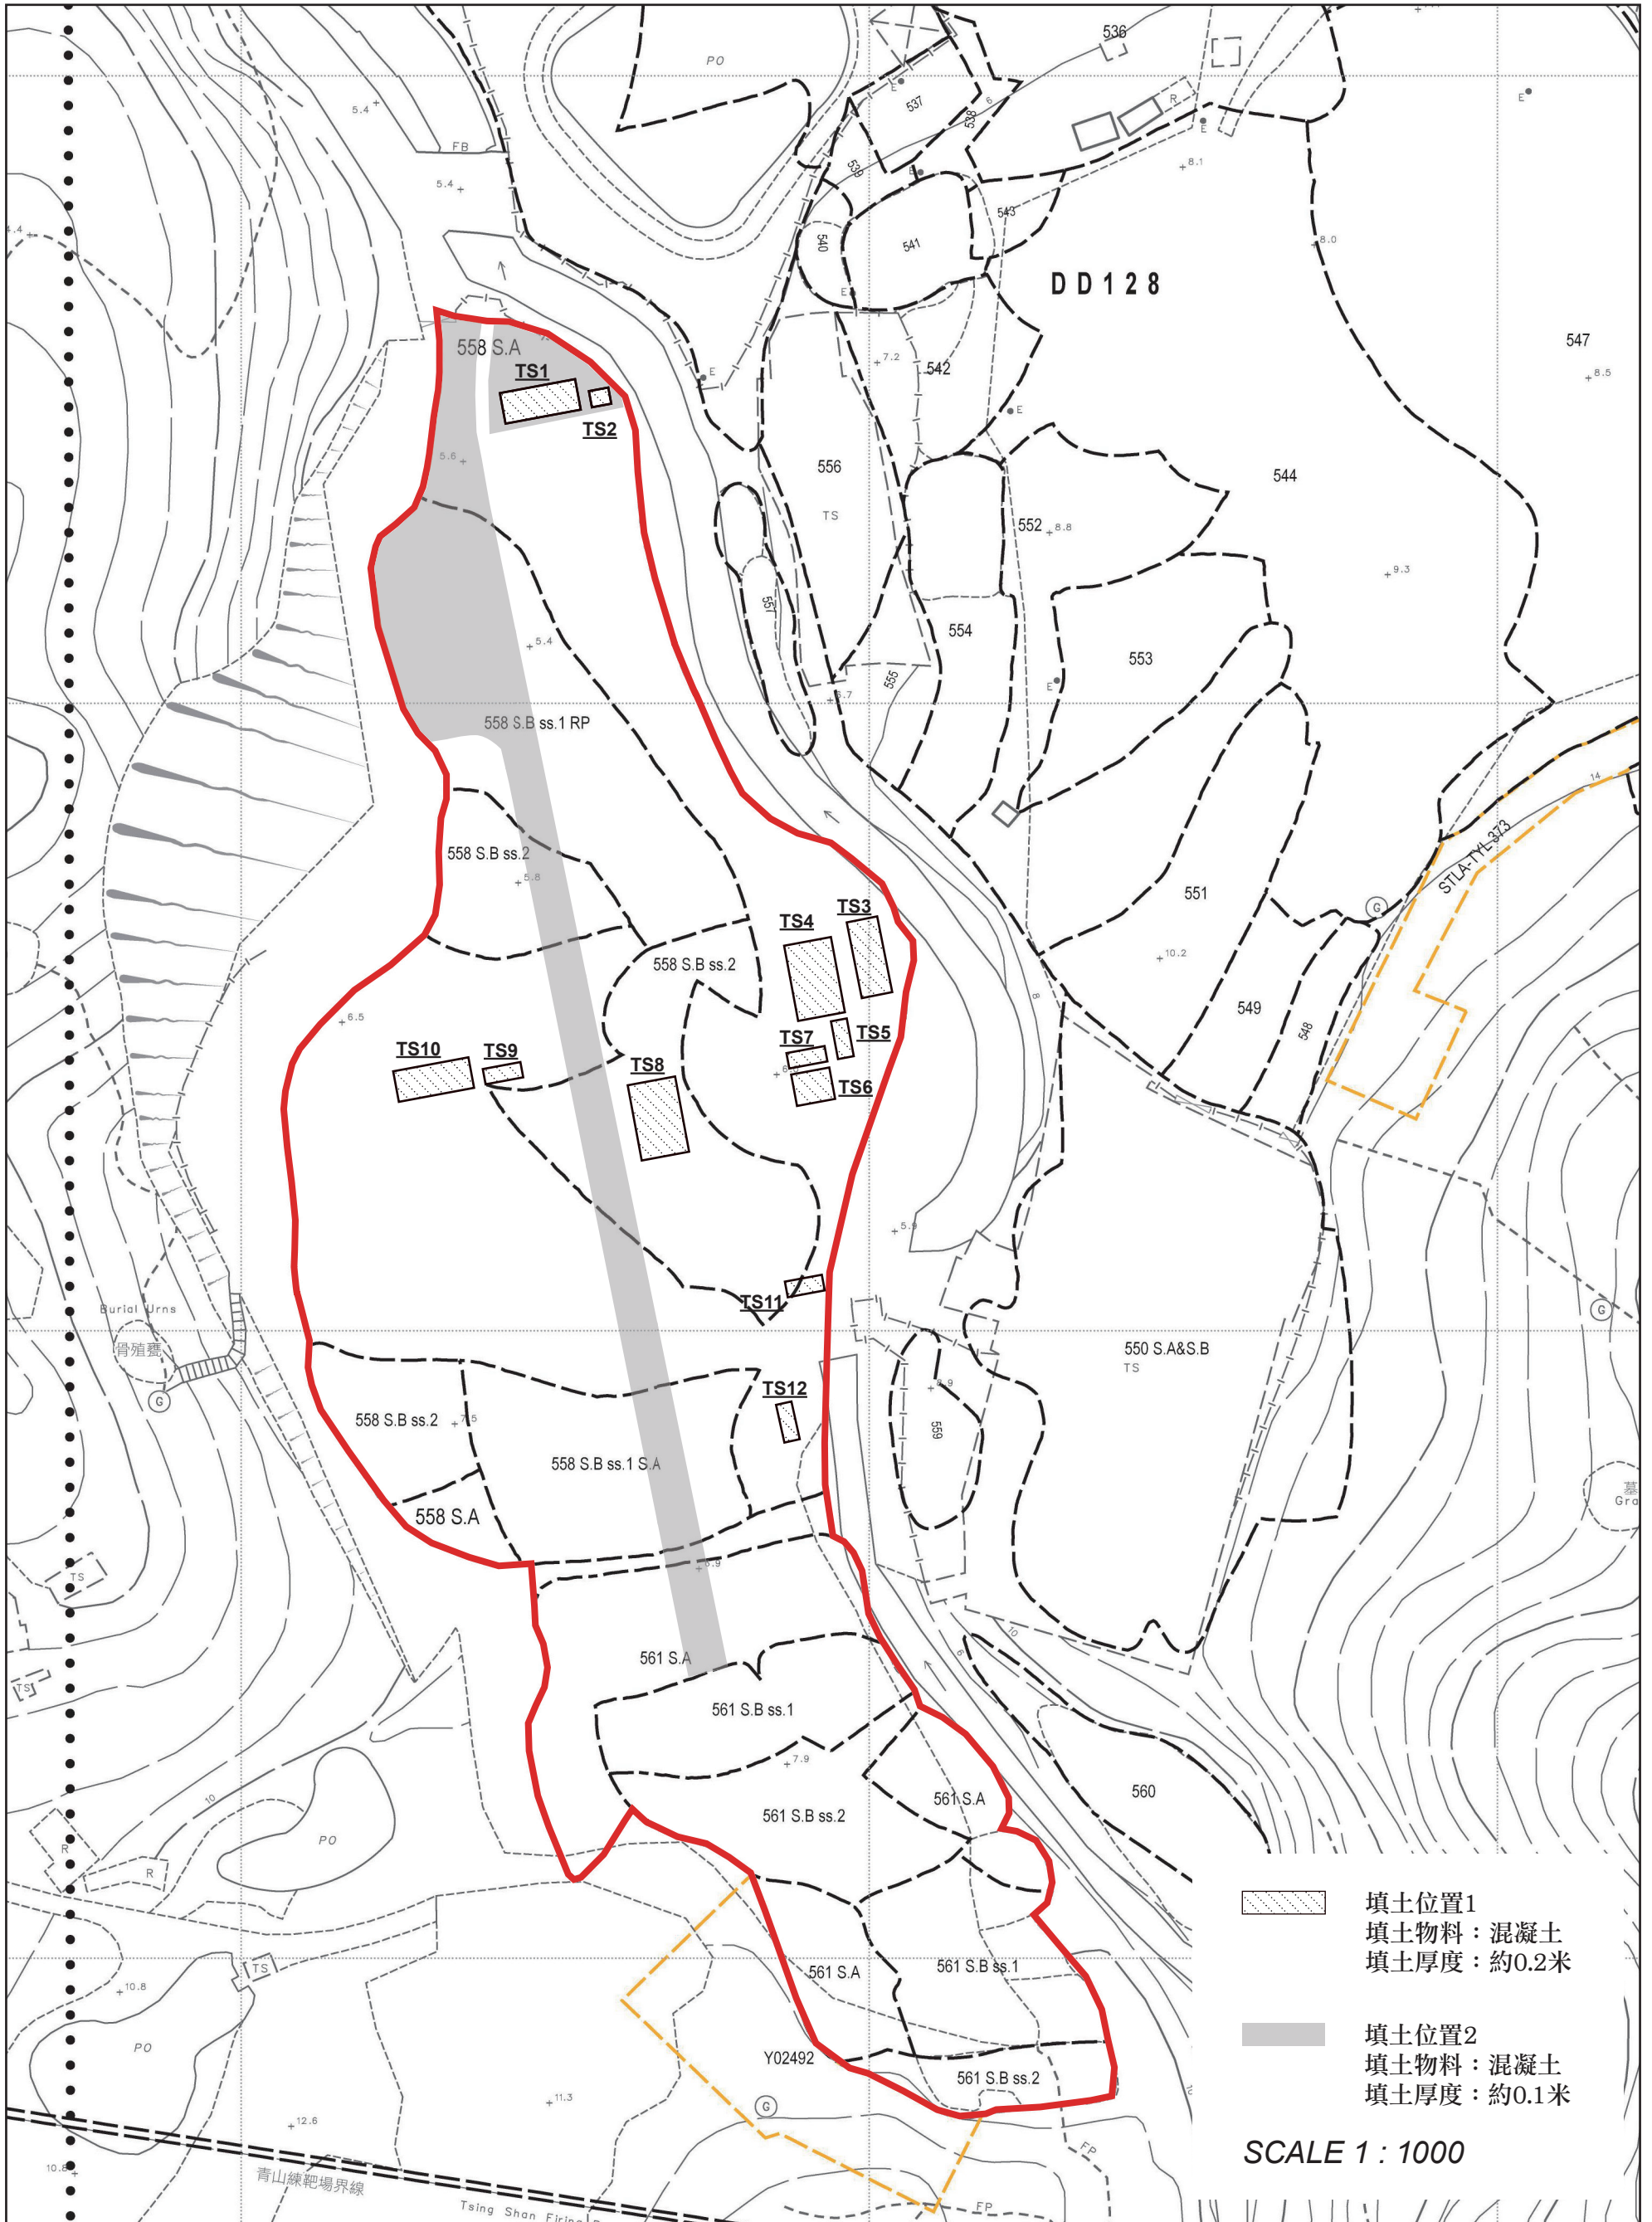填土位置圖






- 
 填土位置1
 填土物料：混凝土
 填土厚度：約0.2米
- 
 填土位置2
 填土物料：混凝土
 填土厚度：約0.1米



SCALE 1 : 1000

TREE PRESERVATION AND LANDSCAPE PROPOSAL




APPLICATION SITE AREA	: 17,488 m ² (ABOUT)
NO. OF EXISTING TREE SPECIES	: 34 (T1 TO T34)
	: 22 X <i>LEUCAENA LEUCOCEPHALA</i>
	8 X <i>MACARANGA TANARIUS VAR. TOMENTOSA</i>
	2 X <i>FICUS HISPIDA</i>
	1 X <i>FIRCUS VARIEGATA</i>
	1 X <i>CELTIS SINENSIS</i>
NO. OF TREES WILL BE PRESERVED	: 26 (T3 TO T12, T16, T17, T20 TO T23 AND T34)
NO. OF TREES WILL BE FELLED	: 8 (T1, T2, T13 TO 15, T18, T19, T24)
NO. OF NEW TREES WILL BE PLANTED	: 20 (N1 TO N20)
SPECIES OF NEW TREES	: <i>BAUHINIA BLAKEANA</i>
HEIGHT OF NEW TREES	: NO LESS THAN 2.75 m
SPACING OF NEW TREES	: NOT MORE THAN 4 m
DIMENSION OF TREE PITS	: 1 m (W) X 1 m (L) X 1.2 m (D)

LEGEND

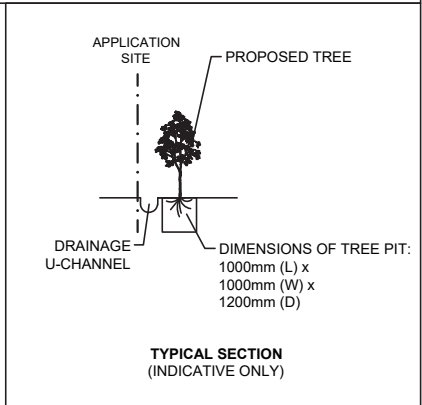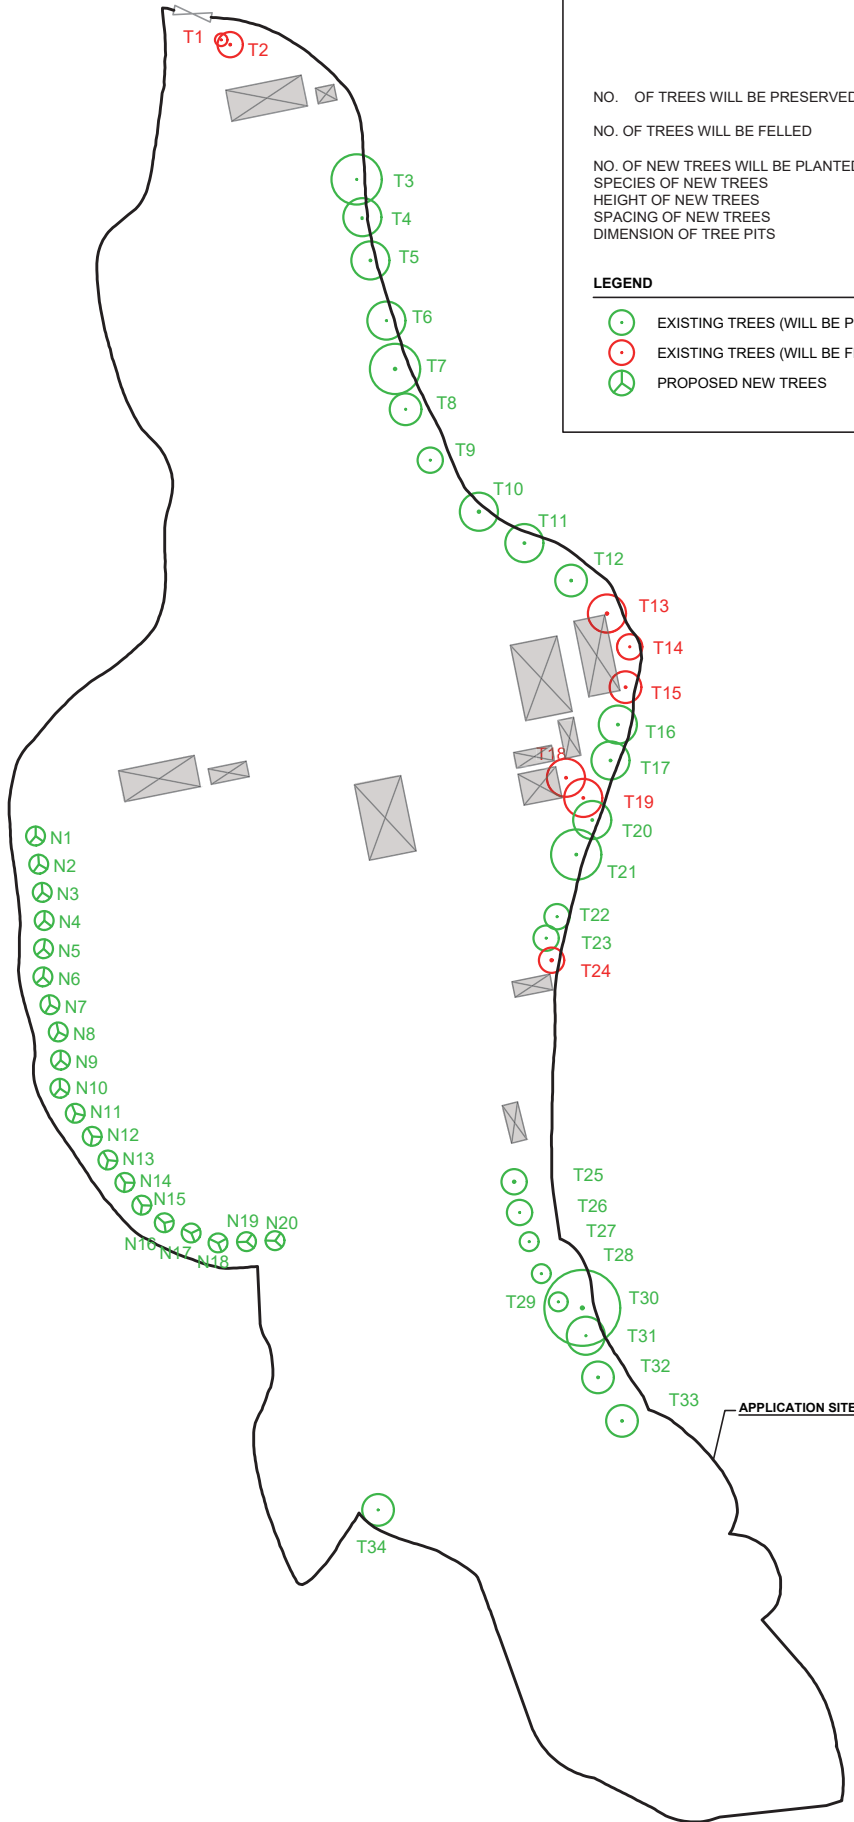-  EXISTING TREES (WILL BE PRESERVED)
-  EXISTING TREES (WILL BE FELLED)
-  PROPOSED NEW TREES



LEGEND

-  APPLICATION SITE
-  STRUCTURE
-  INGRESS / EGRESS

		ADDRESS	SCALE	TITLE	
		VARIOUS LOTS IN D.D. 128 AND ADJOINING GOVERNMENT LAND, LAU FAU SHAN, YUEN LONG, NEW TERRITORIES	1 : 1200 @ A4	TREE PRESERVATION AND LANDSCAPE PROPOSAL	
		DRAWN BY	DATE	DWG NO.	VER.
		MN			
REVISED BY					
OL					





LAND STATUS OF THE APPLICATION SITE

APPLICATION SITE AREA : 17,488 m² (ABOUT)
 AREA OF PRIVATE LAND : 17,308 m² (ABOUT)
 AREA OF GOVERNMENT LAND : 180 m² (ABOUT)

LEGEND

- APPLICATION SITE
- GOVERNMENT LAND
- PROPOSED U-CHANNEL
- PROPOSED CATCHPIT
- RUNOFF FLOW DIRECTION
- EXISTING MAIN WATERCOURSE

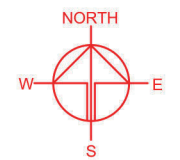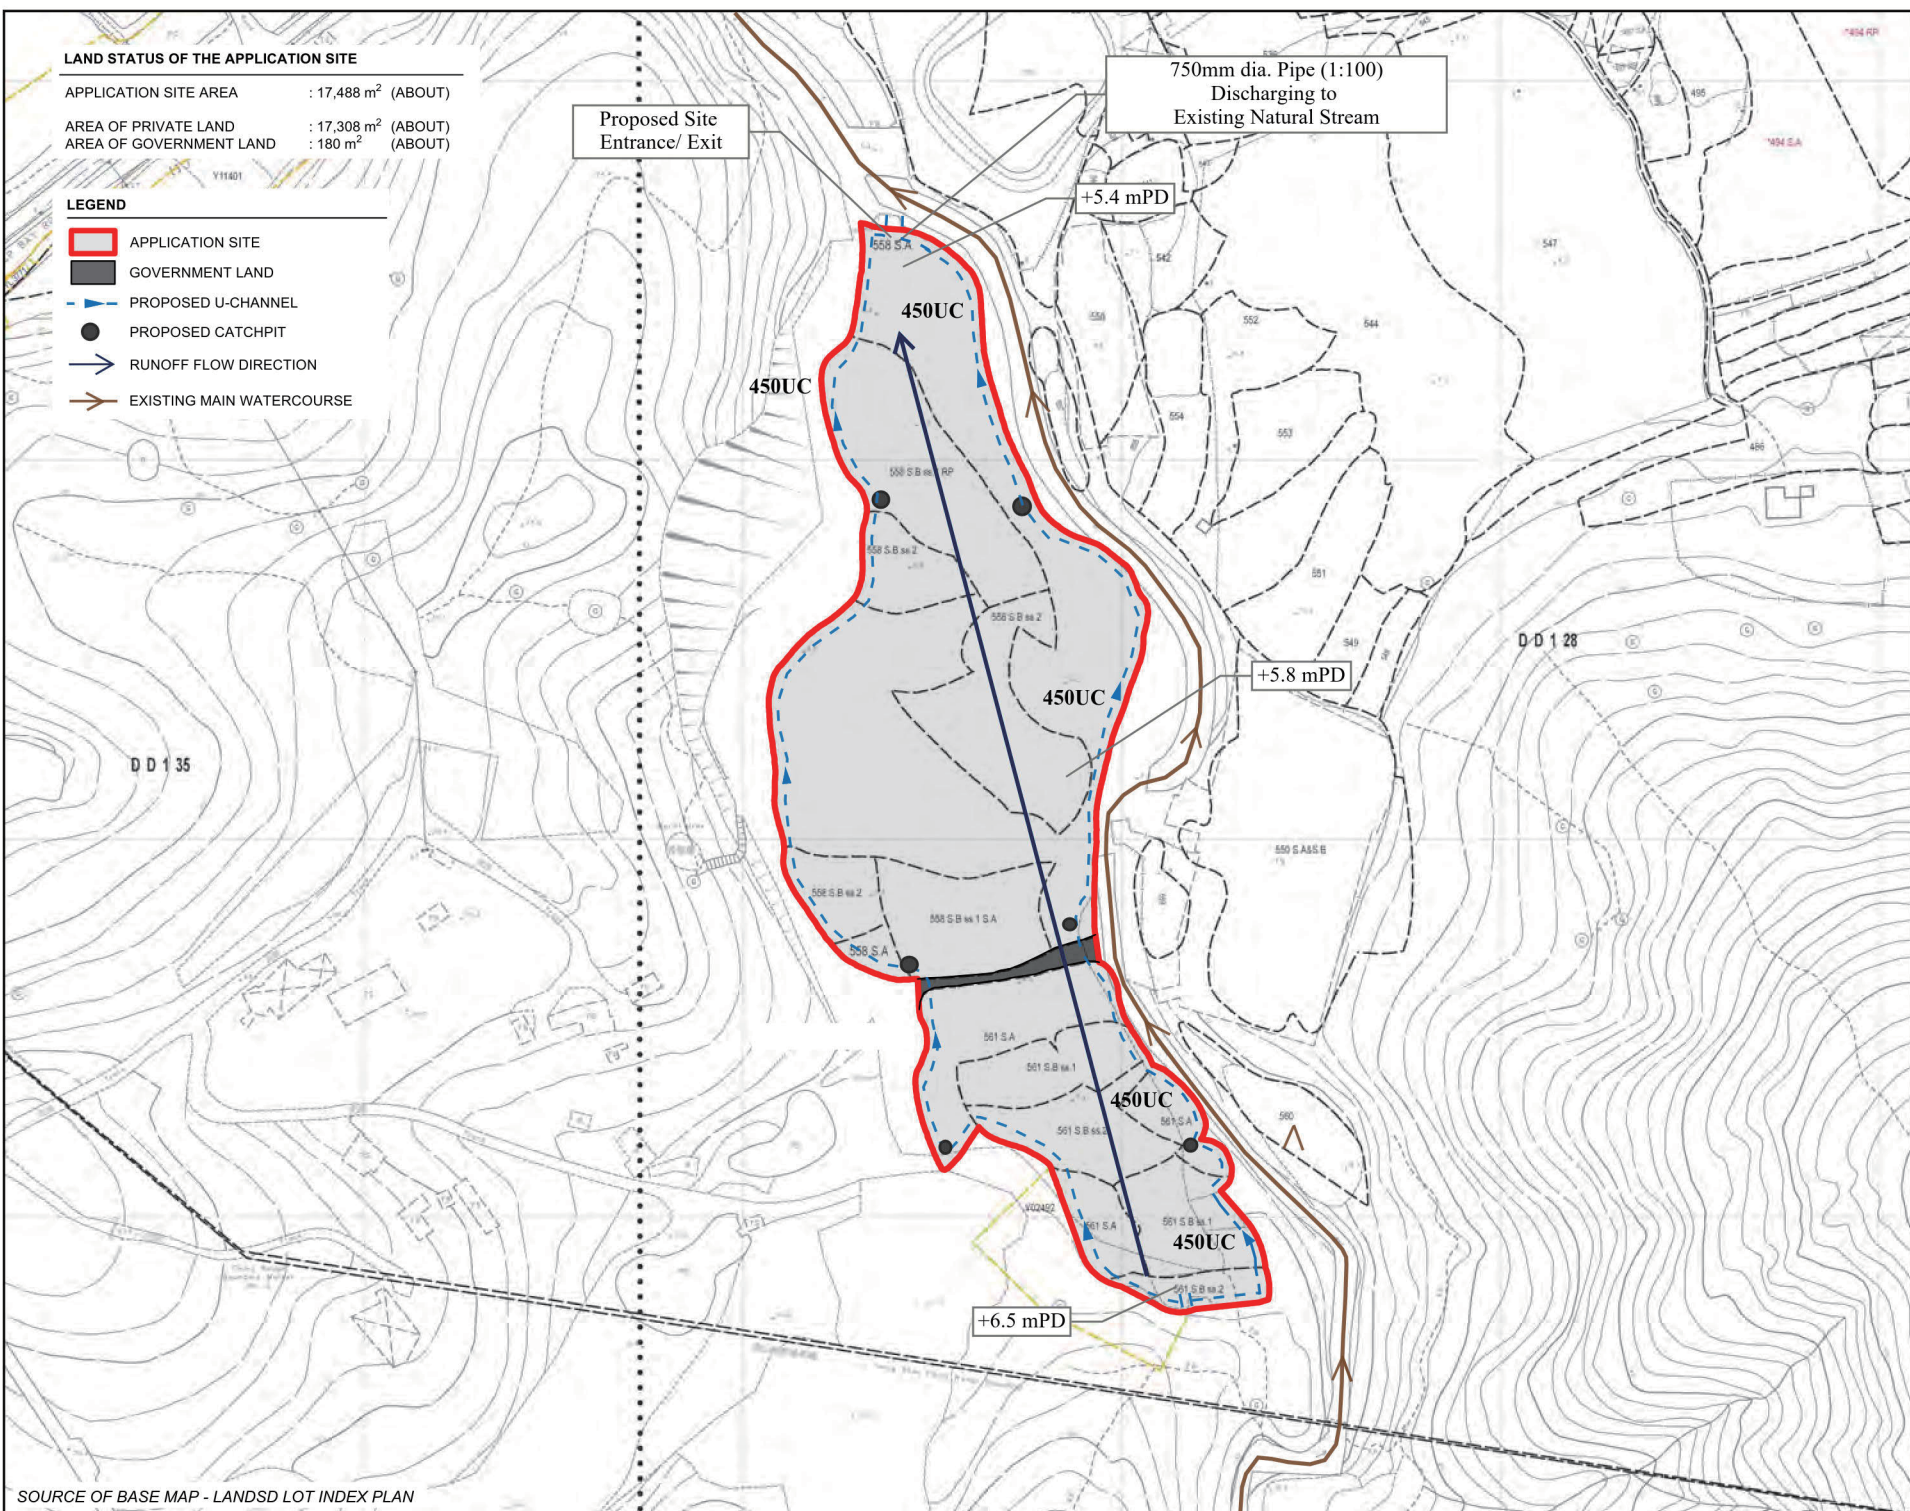

SITE LOCATION
 VARIOUS LOTS IN D.D. 128 AND
 ADJOINING GOVERNMENT
 LAND, LAU FAU SHAN, YUEN
 LONG, NEW TERRITORIES

SCALE
 1 : 2000 @ A4

DRAWN BY	DATE
CHECKED BY	DATE
APPROVED BY	DATE

DWG. TITLE
DRAINAGE LAYOUT

DWG. NO. DIA 3	VER. 001
-------------------	-------------

SOURCE OF BASE MAP - LANDSD LOT INDEX PLAN