



<p>Project 項目名稱:          Proposed Temporary Open Storage of Construction Materials and Metal for a Period of 3 Years at Lots 182 S.A RP (Part), 185 S.A, 185 S.B (Part) &amp; 185 S.C in D.D. 128, Ha Tsuen, Yuen Long, N.T.</p>	<p>Drawing Title 圖目:  <b>Application Site</b></p> <p>Drawing No. 圖號:  <b>Figure 1</b></p>	<p>Remarks 備註:</p> <p>Scale 比例:  <b>1:1000</b></p>
---	---	--

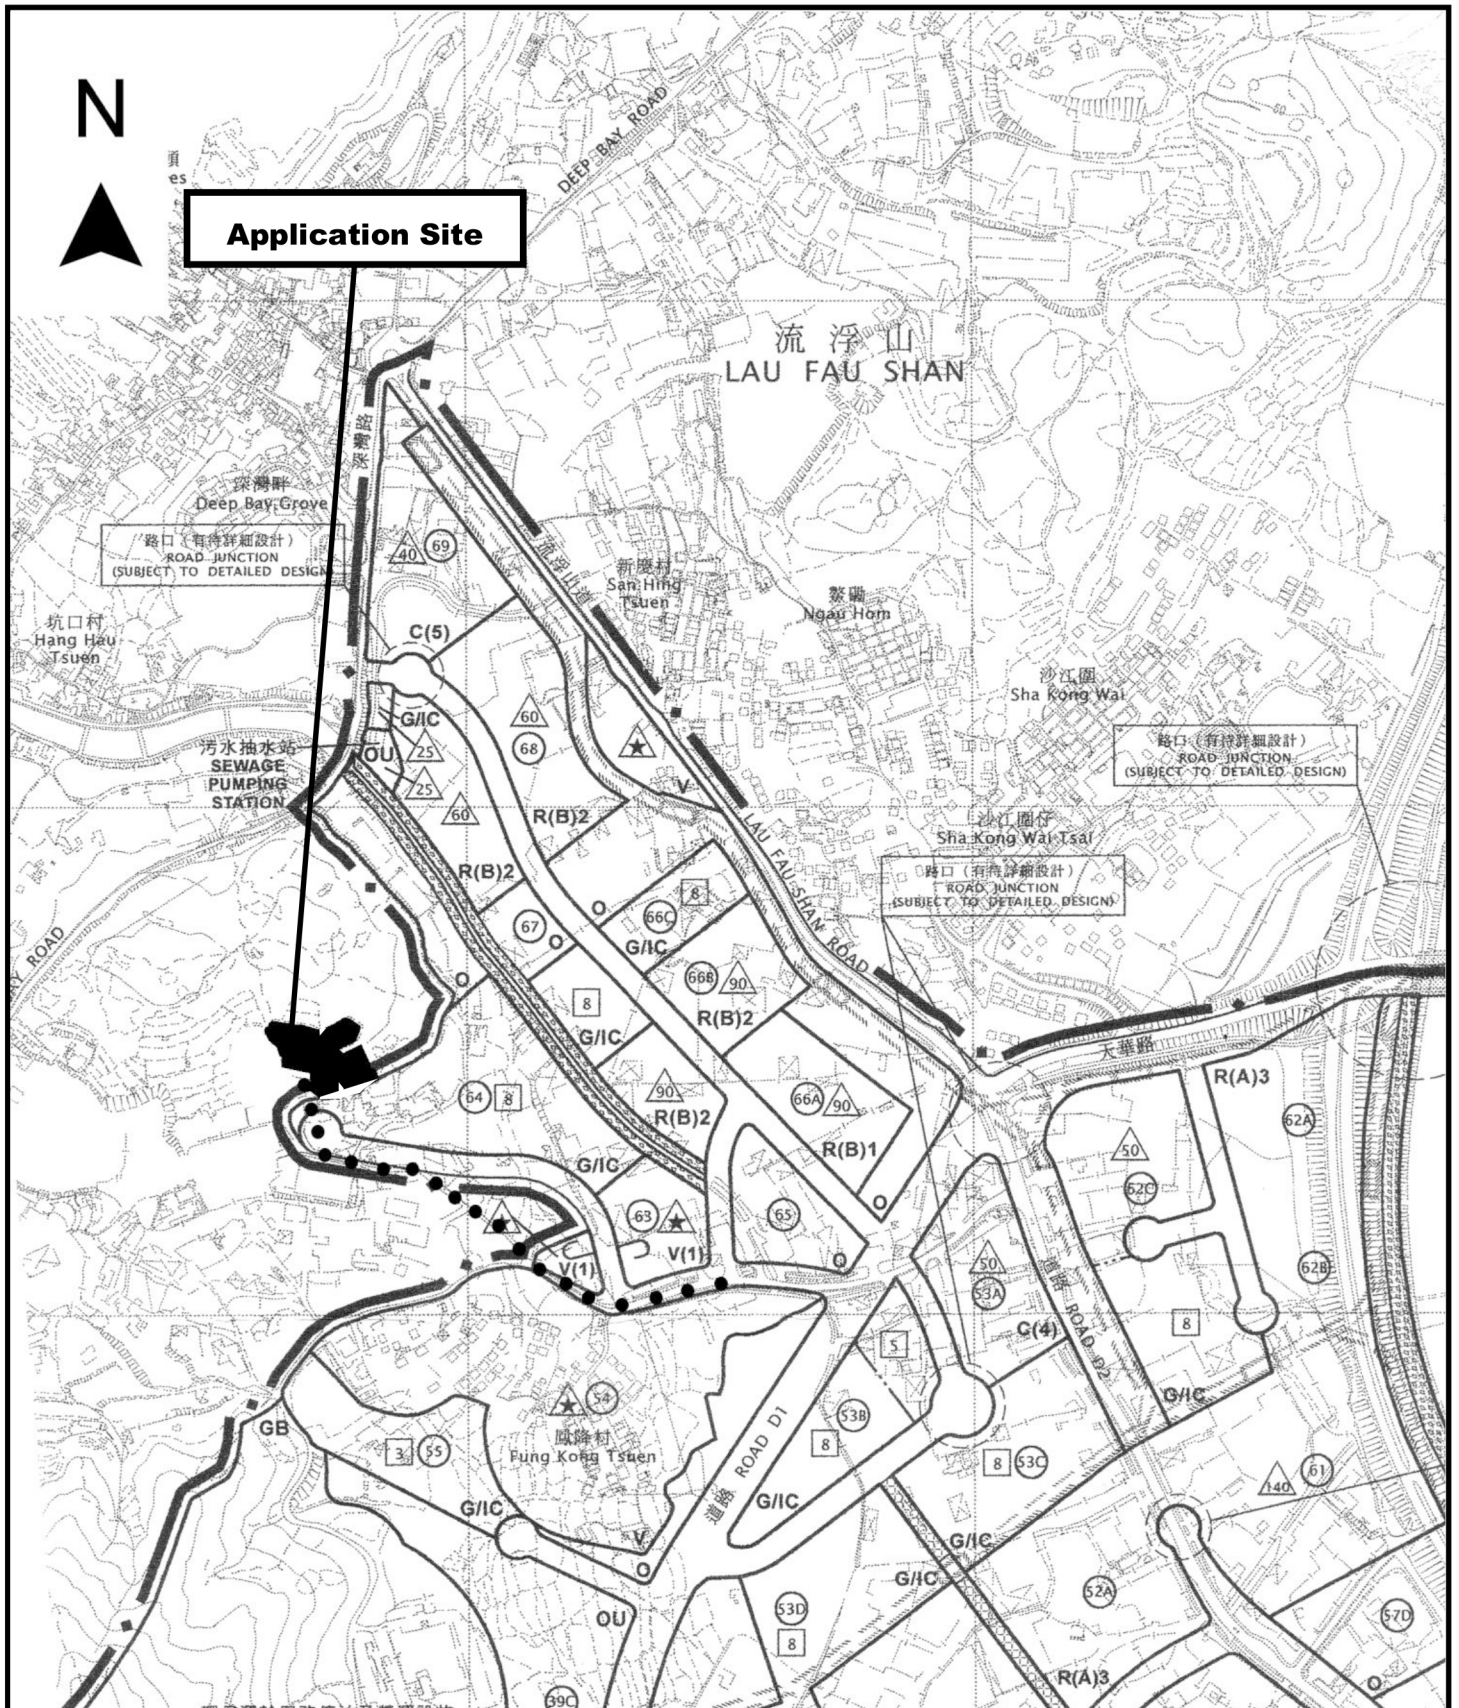

<p>Project 項目名稱:</p> <p>Proposed Temporary Open Storage of Construction Materials and Metal for a Period of 3 Years at Lots 182 S.A RP (Part), 185 S.A, 185 S.B (Part) &amp; 185 S.C in D.D. 128, Ha Tsuen, Yuen Long, N.T.</p>	<p>Drawing Title 圖目:</p> <p>Location Plan</p>	<p>Remarks 備註:</p> <p>●●● Vehicular Access Leading from Fung Kong Tsuen Road</p>
	<p>Drawing No. 圖號:</p> <p>Figure 2</p>	<p>Scale 比例:</p> <p>1:7500</p>

N

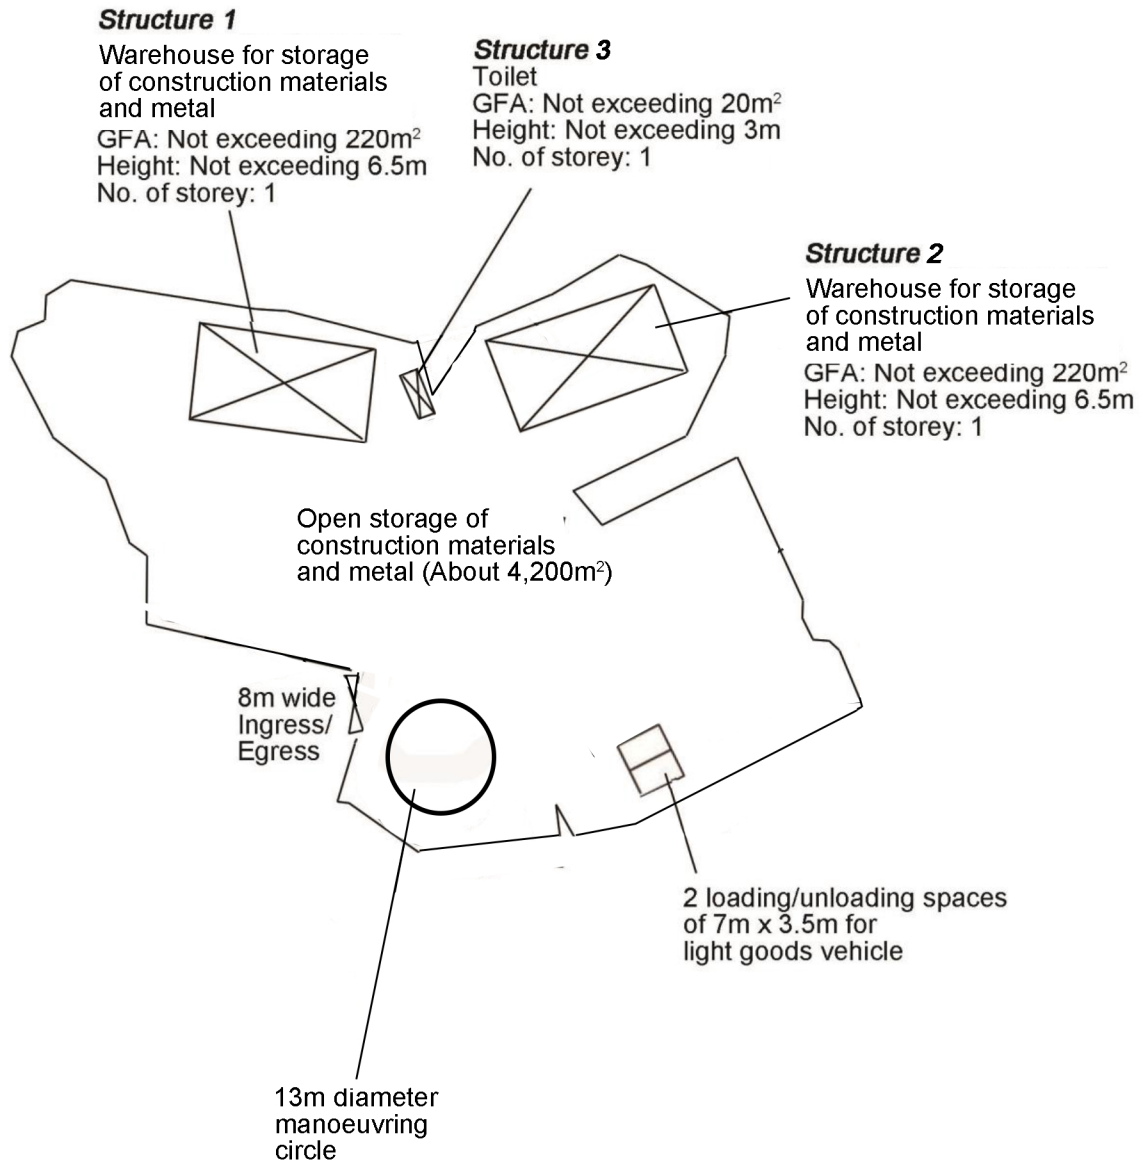

Project 項目名稱:

Proposed Temporary Open Storage of Construction Materials and Metal for a Period of 3 Years at Lots 182 S.A RP (Part), 185 S.A, 185 S.B (Part) & 185 S.C in D.D. 128, Ha Tsuen, Yuen Long, N.T.

Drawing Title 圖目:

Proposed Layout Plan

Remarks 備註:

Drawing No. 圖號:

Figure 3

Scale 比例:

1:1000



<p>Project 項目名稱:          Proposed Temporary Open Storage of Construction Materials and Metal for a Period of 3 Years at Lots 182 S.A RP (Part), 185 S.A, 185 S.B (Part) &amp; 185 S.C in D.D. 128, Ha Tsuen, Yuen Long, N.T.</p>	<p>Drawing Title 圖目:  <b>Proposed Drainage Plan</b></p> <p>Drawing No. 圖號:  <b>Figure 4</b></p>	<p>Remarks 備註:          +24.0 Level (in mPD)          □ Proposed Catchpit          ■ Catchpit with sand trap          ⇐ Flow of Surface Runoff          ▨ External catchment</p> <p>Scale 比例:          1:2000</p>
---	---	---