

S.16 Planning Application for Proposed Temporary Warehouse (excluding Dangerous Goods Godown) with Ancillary Facilities and Open Storage of Unlicensed Vehicles, Construction Machinery and Construction Materials for a Period of 3 Years and Filling of Land

List of Plans

Plan 1	Layout Plan
Plan 2	Land Status Plan
Plan 3	Swept Path Analysis
Plan 4	Location Plan
Plan 5	Filling of Land Plan
Plan 6	Drainage Plan
Plan 7	Position of Concrete Wall
Plan 8	Landscape Proposal

LANDSCAPE PROPOSAL


NO. OF NEW TREE WILL BE PLANTED : 5 (N1 TO N5)
 SPECIES OF NEW TREES : BRIDELIA TOMENTOSA
 HEIGHT OF NEW TREES : NO LESS THAN 2.75 m
 SPACING OF NEW TREES : NOT MORE THAN 4 m
 DIMENSION OF TREE PITS : 1 m (W) X 1 m (L) X 1.2 m (D)



• ALL DIMENSIONS ARE IN MILLIMETER EXCEPT OTHERWISE NOTED
 • DO NOT SCALE DRAWING

LEGEND

- APPLICATION SITE
- PROPOSED NEW TREE

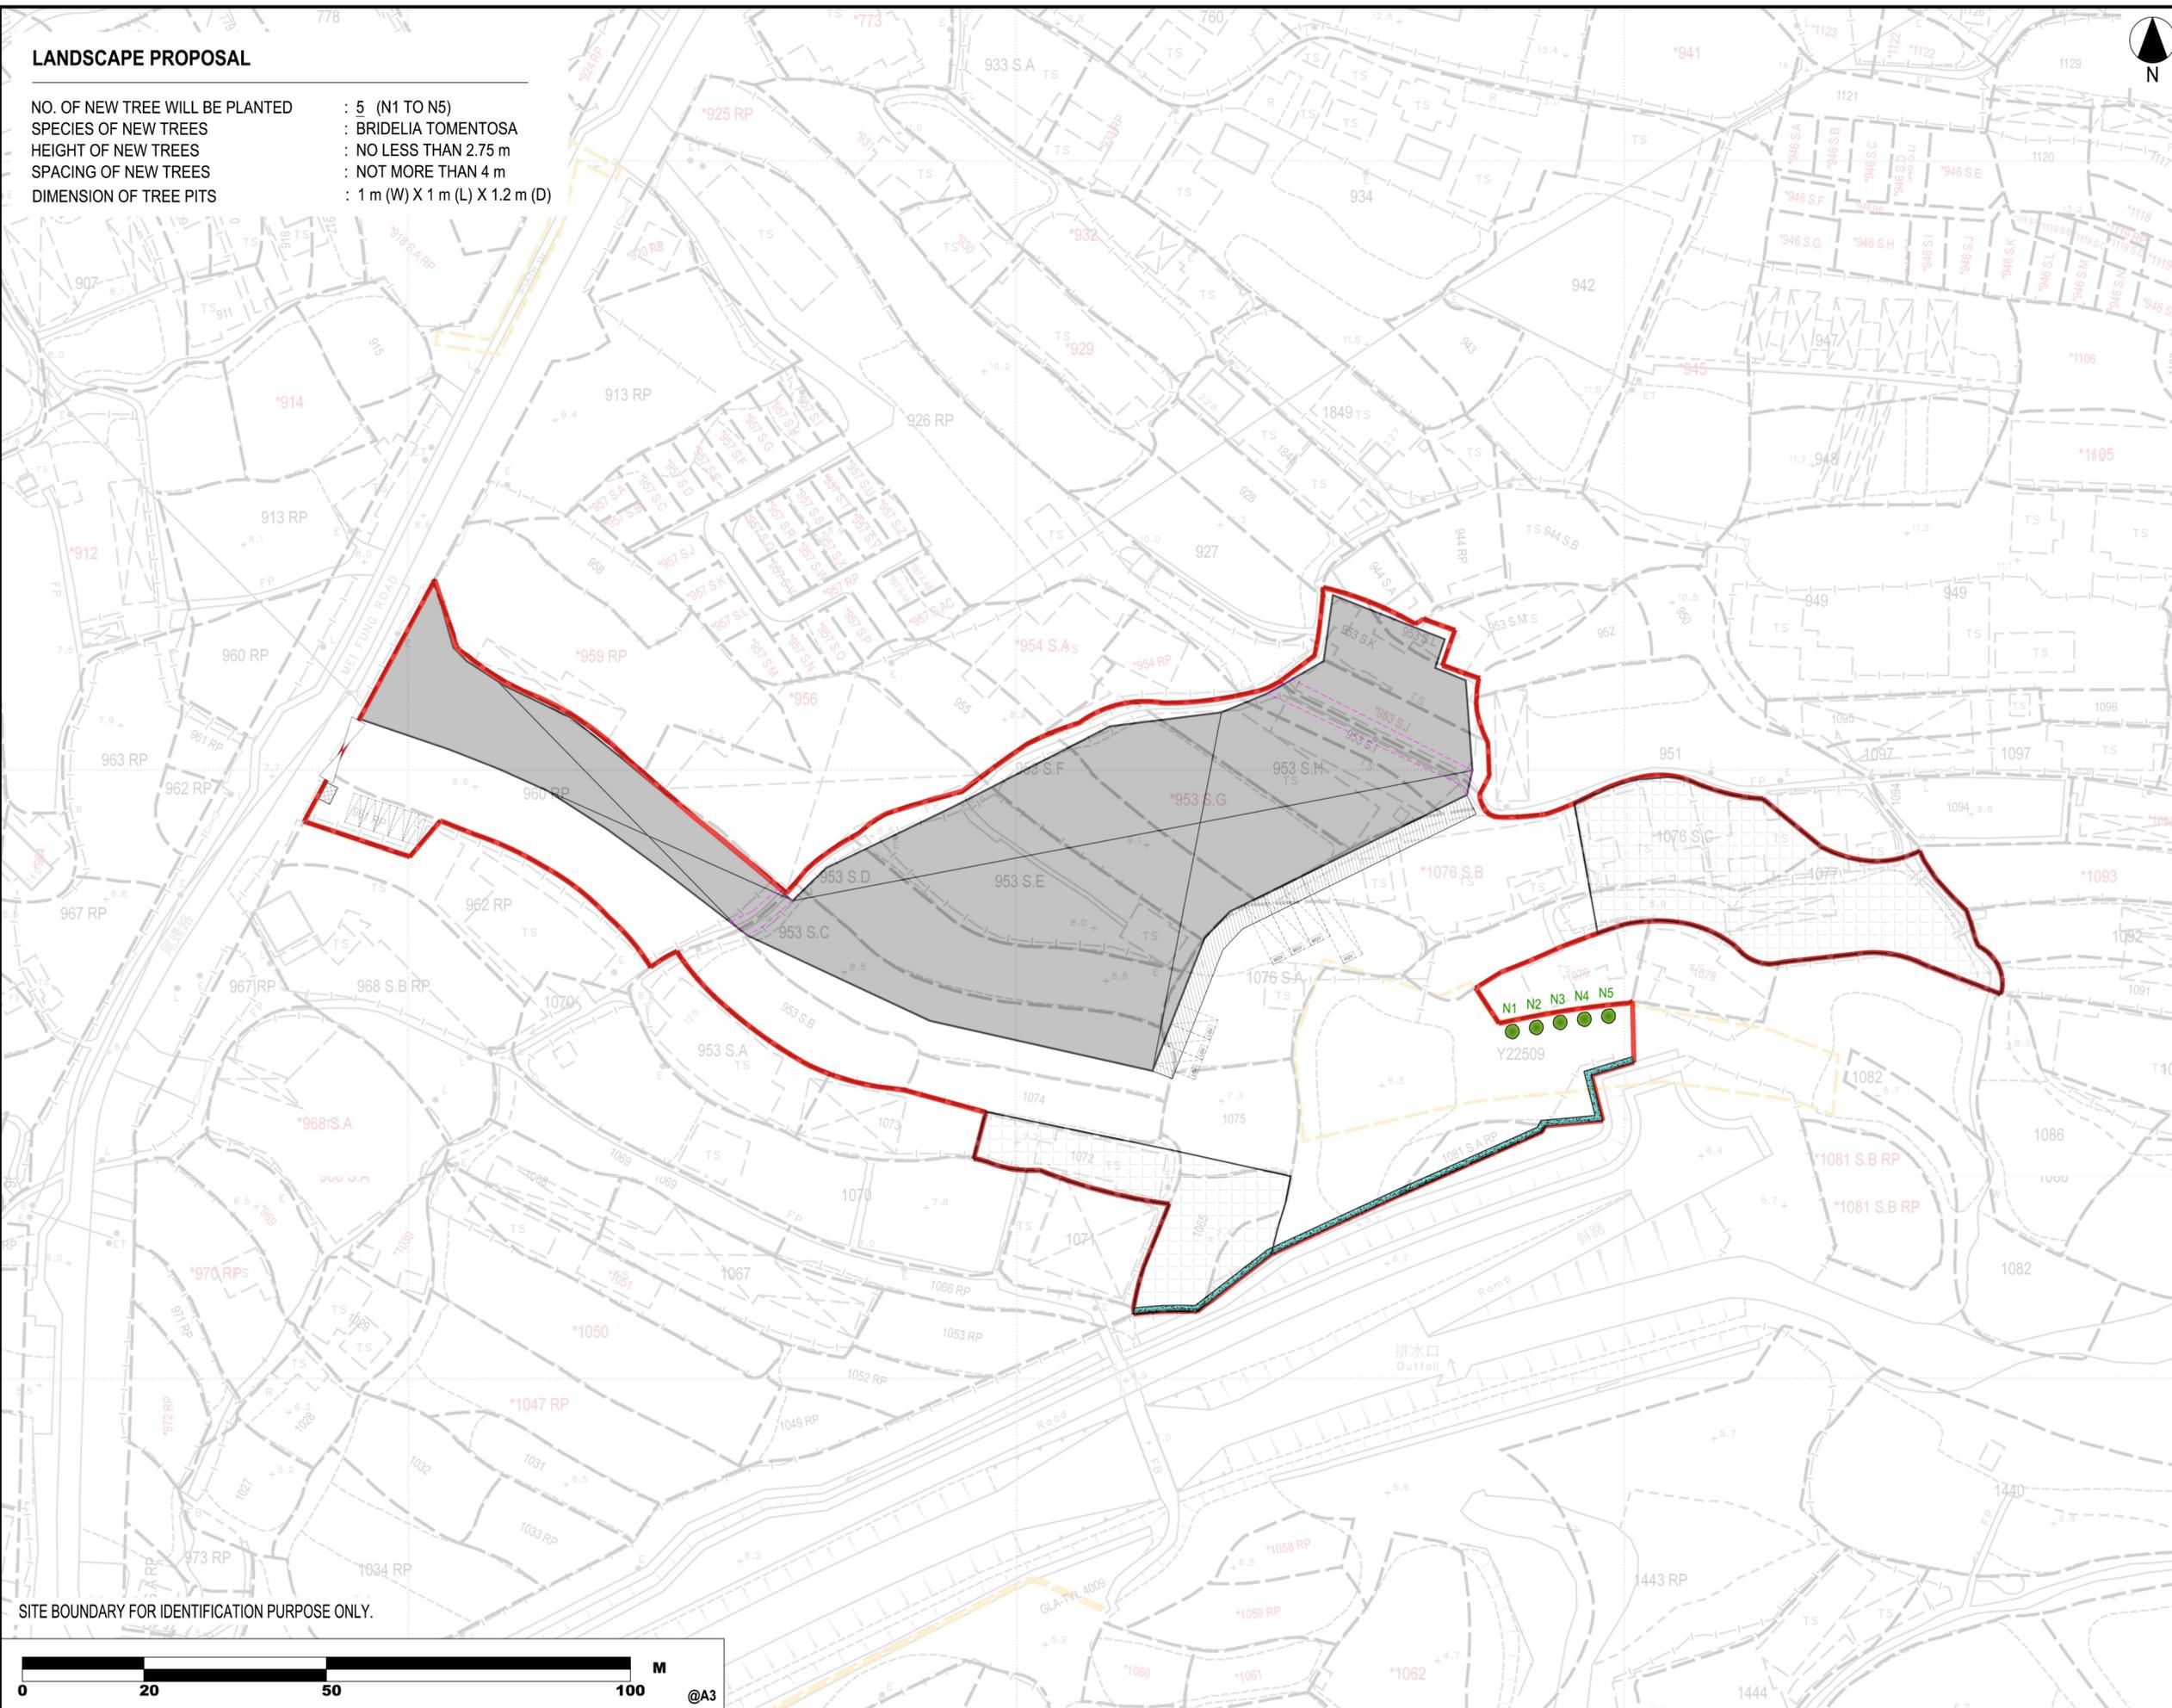

SITE BOUNDARY FOR IDENTIFICATION PURPOSE ONLY.



- LANDSCAPE PROPOSAL		05 NOV 2024
REVISION		
drawn	Q. & LY	DATE 05 NOV 2024
checked	-	DATE
approved	-	DATE
contract no. -		
project no.		
TITLE :		
PROPOSED TEMPORARY WAREHOUSE (EXCLUDING DANGEROUS GOODS GODOWN) WITH ANCILLARY FACILITIES AND OPEN STORAGE OF UNLICENSED VEHICLES, CONSTRUCTION MACHINERY AND CONSTRUCTION MATERIALS FOR A PERIOD OF 3 YEARS AND FILLING OF LAND		
SITE LOCATION :		
VARIOUS LOTS IN D.D. 107, KAM TIN NORTH, YUEN LONG, NEW TERRITORIES		
drawing title.		
LANDSCAPE PROPOSAL		
drawing no.	rev.	scale
PLAN 8	-	N.T.S.