


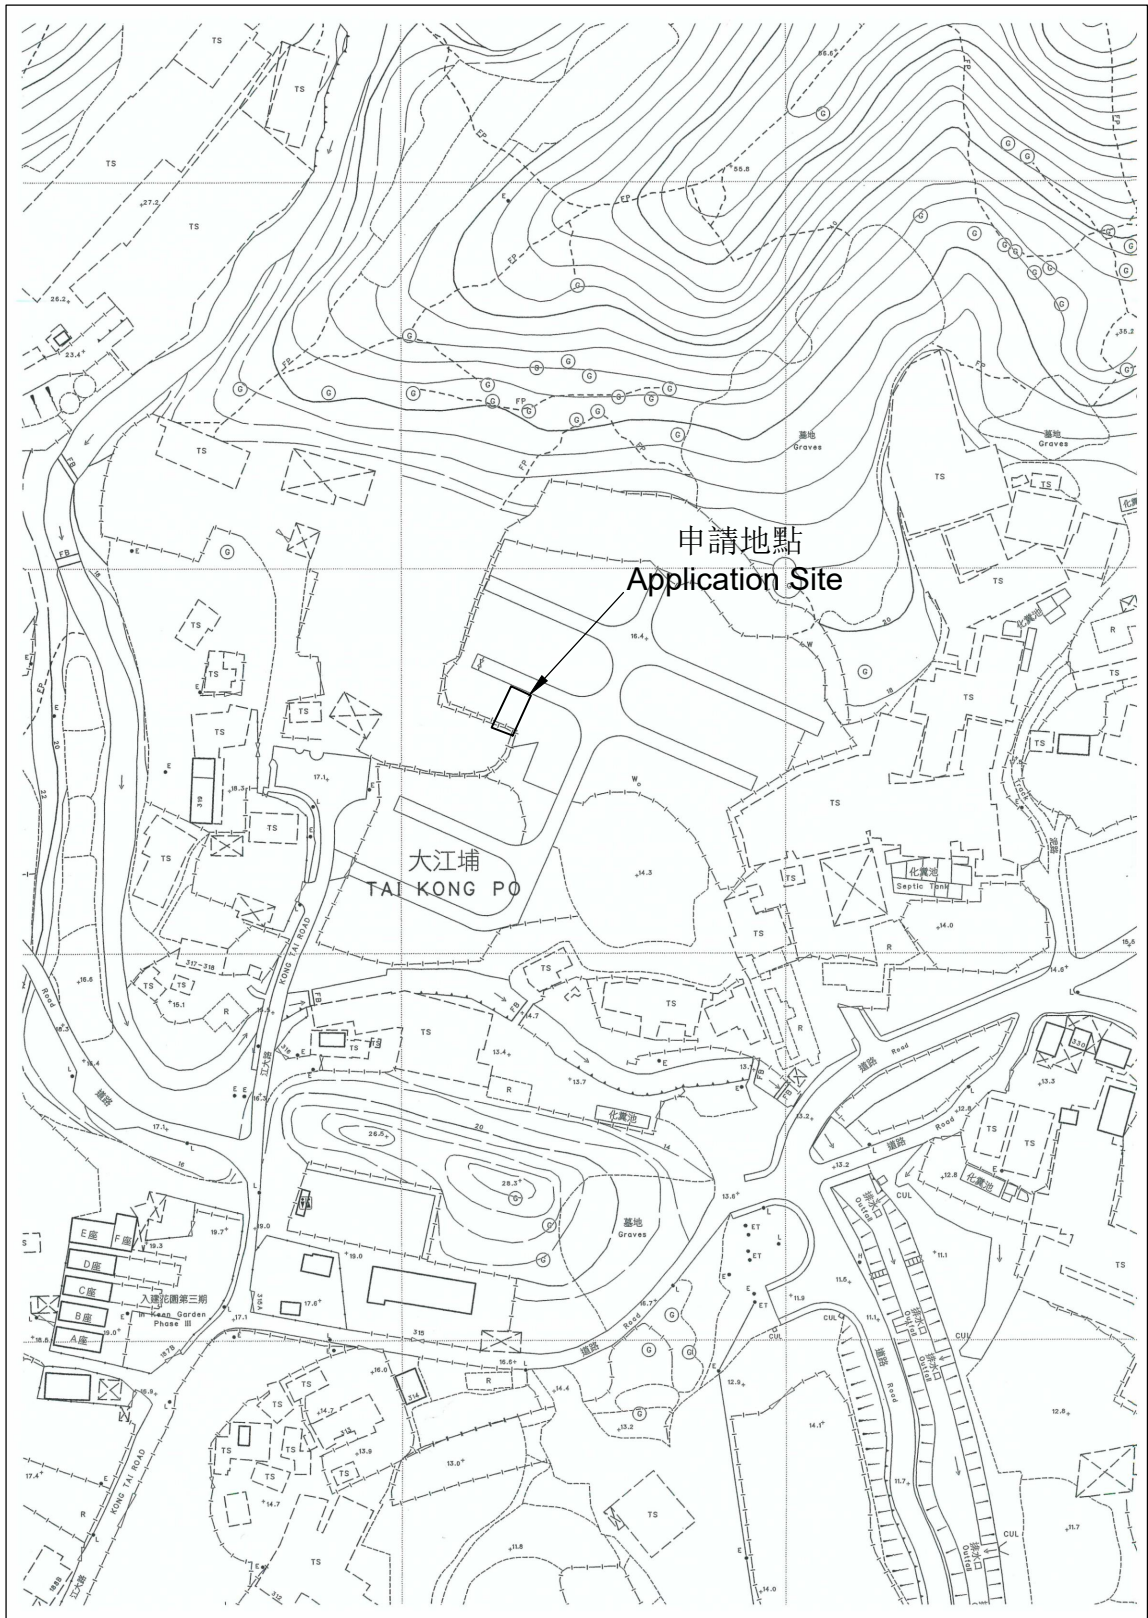

PROJECT 項目名稱:

Temporary Animal Boarding Establishment
(Cattery) for a Period of 3 Years at Lots 4 (Part),
5 S.AP & 5 S.BA in D.D.110, Tai Kong Po, Kam
Tin, Yuen Long, N.T

DRAWING TITLE 圖目:

Site Plan

REMARKS 備註:

DRAWING No. 圖號:

Figure 1

SCALE 比例:

NTS